


PROPOSED NEW HABITATS

PROJECT	PROPOSED WALK-THROUGH HABITAT
CLIENT	SYDNEY ZOO LTD PTY
STREET ADDRESS	700, GREAT WESTERN HIGHWAY,NSW, 2767
LOT NUMBER	101
DEPOSITED PLAN NUMBER	1195067
DRAFTSPERSON	AMIR SHAKIBA
DEVELOPMENT ISSUE B	FOR DA SUBMISSION

PROPOSED LOCATION FOR
NEW TAMARIN HABITAT

PROPOSED LOCATION FOR NEW
SQUIRREL MONKEY HABITAT

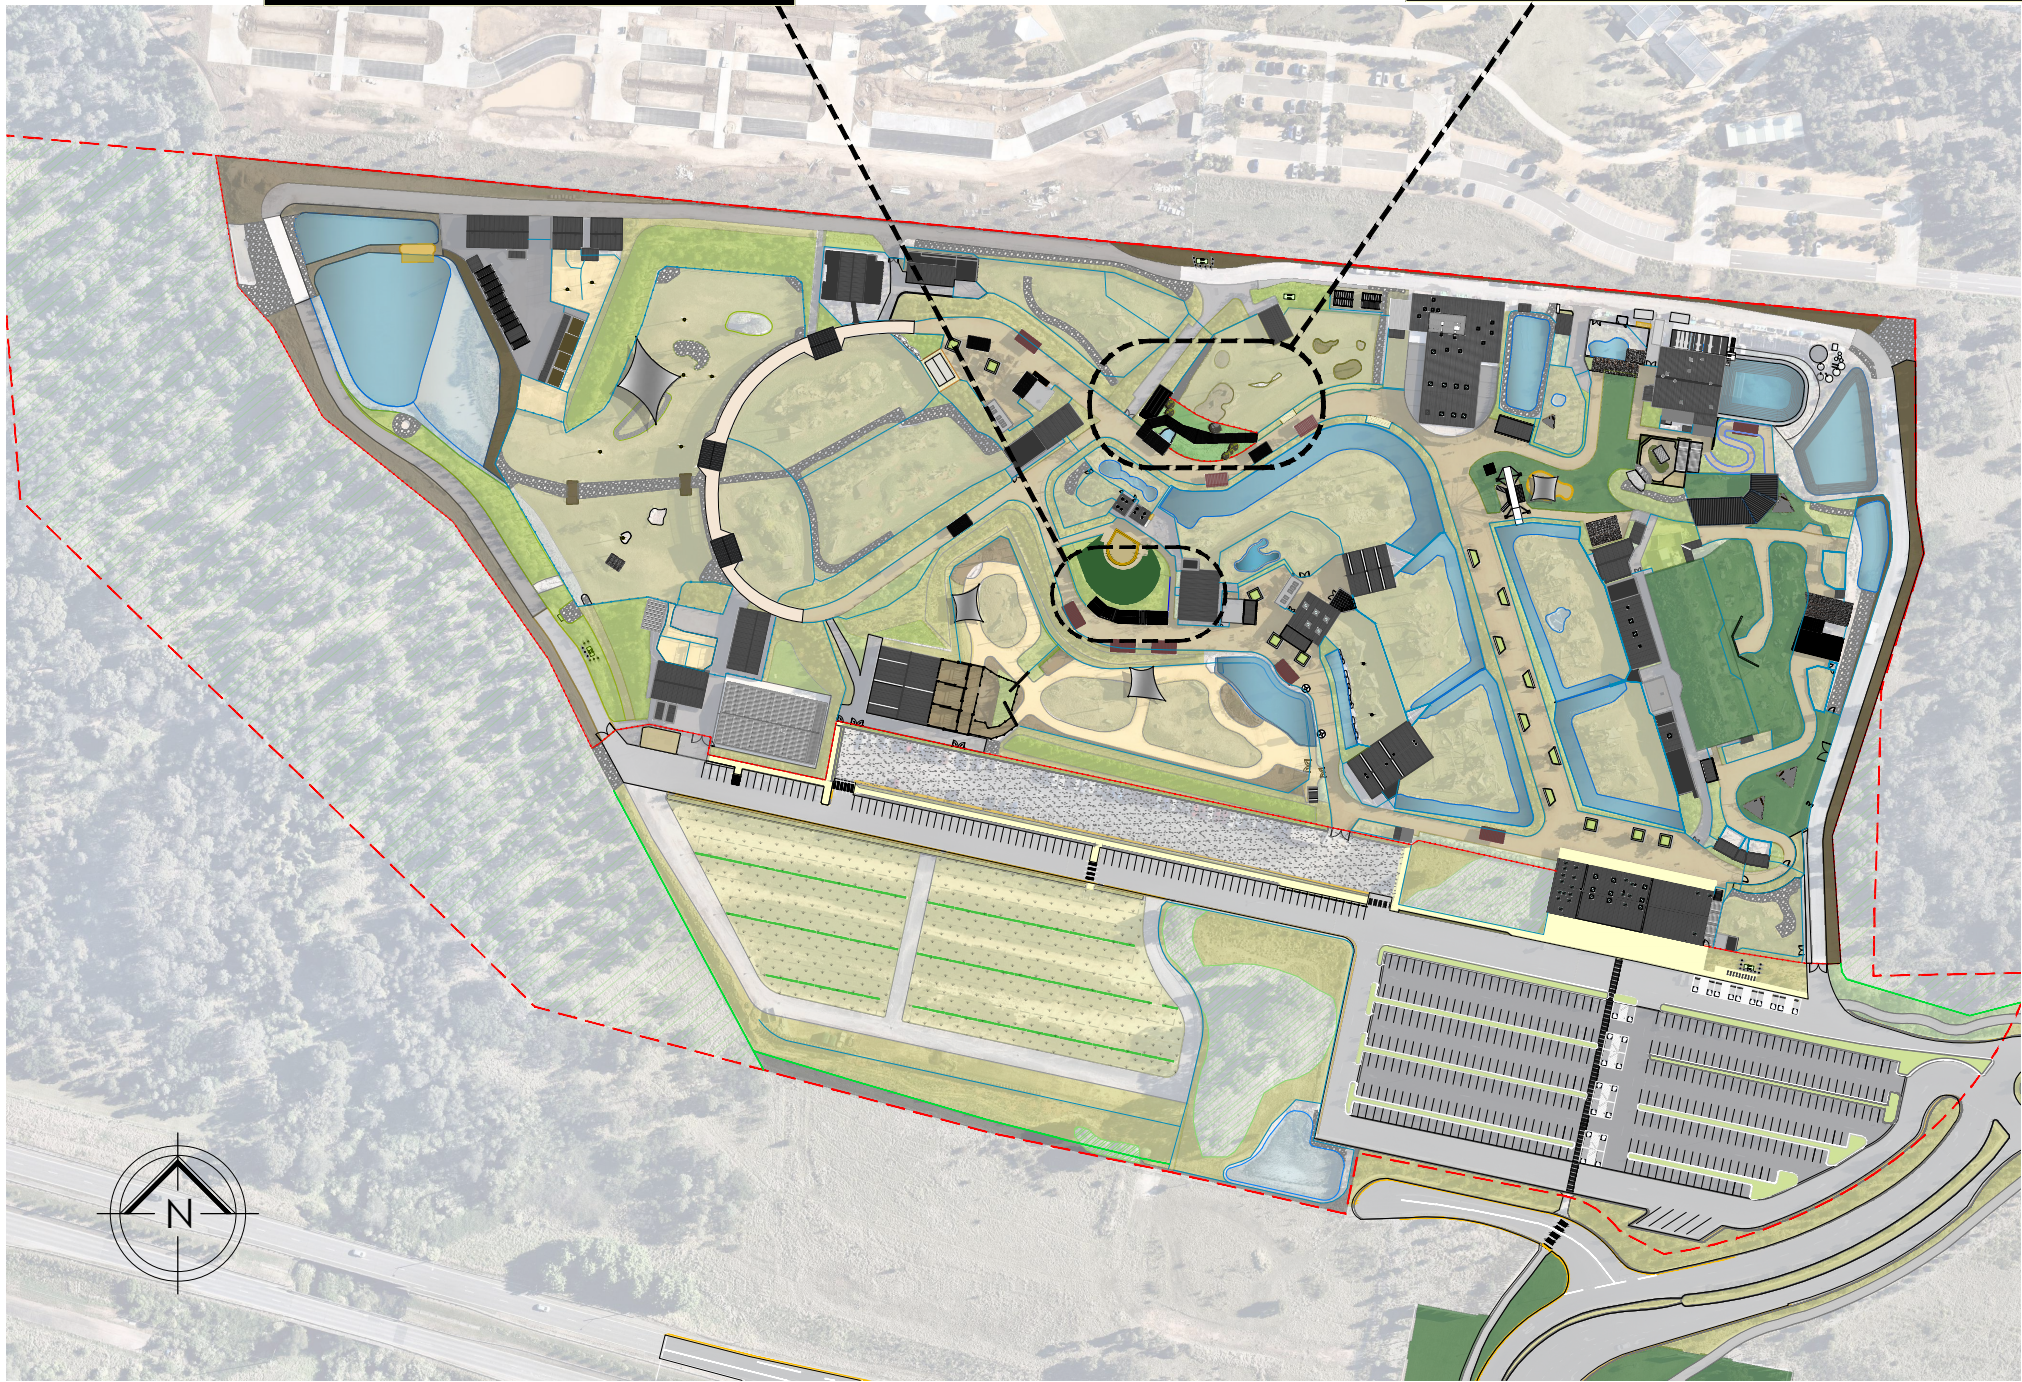

ARCHITECTURAL DRAWINGS

DRAWING	DESCRIPTION		SCALE	REV
DA01	GENERAL	TITLE & LOCALITY PLAN	1:2500	C
DA02		SITE PLAN	1:500	C
DA03	SQUIRREL MONKEY ENCLOSURE	FLOOR PLAN	1:50	C
DA04		ROOF PLAN	1:50	C
DA05		SECTION	1:50	C
DA06		ELEVATION	1:75	C
DA07		DOOR & WINDOW SCHEDULE	1:50	C
DA08		AREA MEASUREMENT	1:50	C
DA09	SQUIRREL MONKEY HABITAT	ELEVATED BOARD WALK	A.S	C
DA10		LONG SECTION	1:75	C
DA11		HABITAT ELEVATION	1:75	C
DA12		POOL & FILTER SCHEMATIC	A.S	C
DA13	3D	3D VISUALIZATION 1	N.T.S	C
DA14		3D VISUALIZATION 2	N.T.S	C
DA15	TAMARIN ENCLOSURE & HABITAT	FLOOR PLAN	1:75	C
DA16		ROOF PLAN	1:75	C
DA17		ELEVATION	1:100	C
DA18		SECTION	1:50	C
DA19		DOOR & WINDOW SCHEDULE	1:75	C
DA20		AREA MEASUREMENT	1:75	C
DA21		DEMOLITION PLAN	1:200	C
DA22	3D	3D VISUALIZATION 1	N.T.S	C
DA23		3D VISUALIZATION 2	N.T.S	C



Sydney Zoo Pty Ltd
Great Western Highway
Eastern Creek/Bungaribee Park
PO BOX 40 DOONSIDE
NSW 2767 AUSTRALIA
www.sydneyzoo.com



GENERAL NOTES:
1-ALL THE ARCHITECTURAL DOCUMENTATION IS TO BE READ IN CONJUNCTION WITH MASTER PLANNING DOCUMENTATION, LANDSCAPE DOCUMENTATION AND ALL OTHER ENGINEERING DOCUMENTATION. IF THERE ARE ANY DISCREPANCIES PLEASE INFORM THE AUTHOR.
2-WHENEVER A DISCREPANCY IS FOUND, THE BUILDER OR AUTHOR IS TO NOTIFY THE ARCHITECT, DRAFTER & CONSULTANTS IMMEDIATELY FOR UPDATE THE DRAWINGS.

Rev.	Issue For	Date
C	FOR DA APPROVAL	25.07.2022
B	FOR DA SUBMISSION	14.06.2022
A	REVISED	04.04.2022
0	DRFAT FOR REVIEW	28.03.2022
----	----	----

Project Title :

SYDNEY ZOO
PROPOSED NEW HABITATS
TITLE & LOCALITY PLAN

Drawn By	ASH	Date	JULY 2022	Sheet	A3	01 of 23
Approved	----	Scale	1:2500			
Job Number	BC16_21	Drawing Number	DA01	ISSUE		
				C		

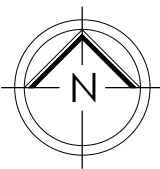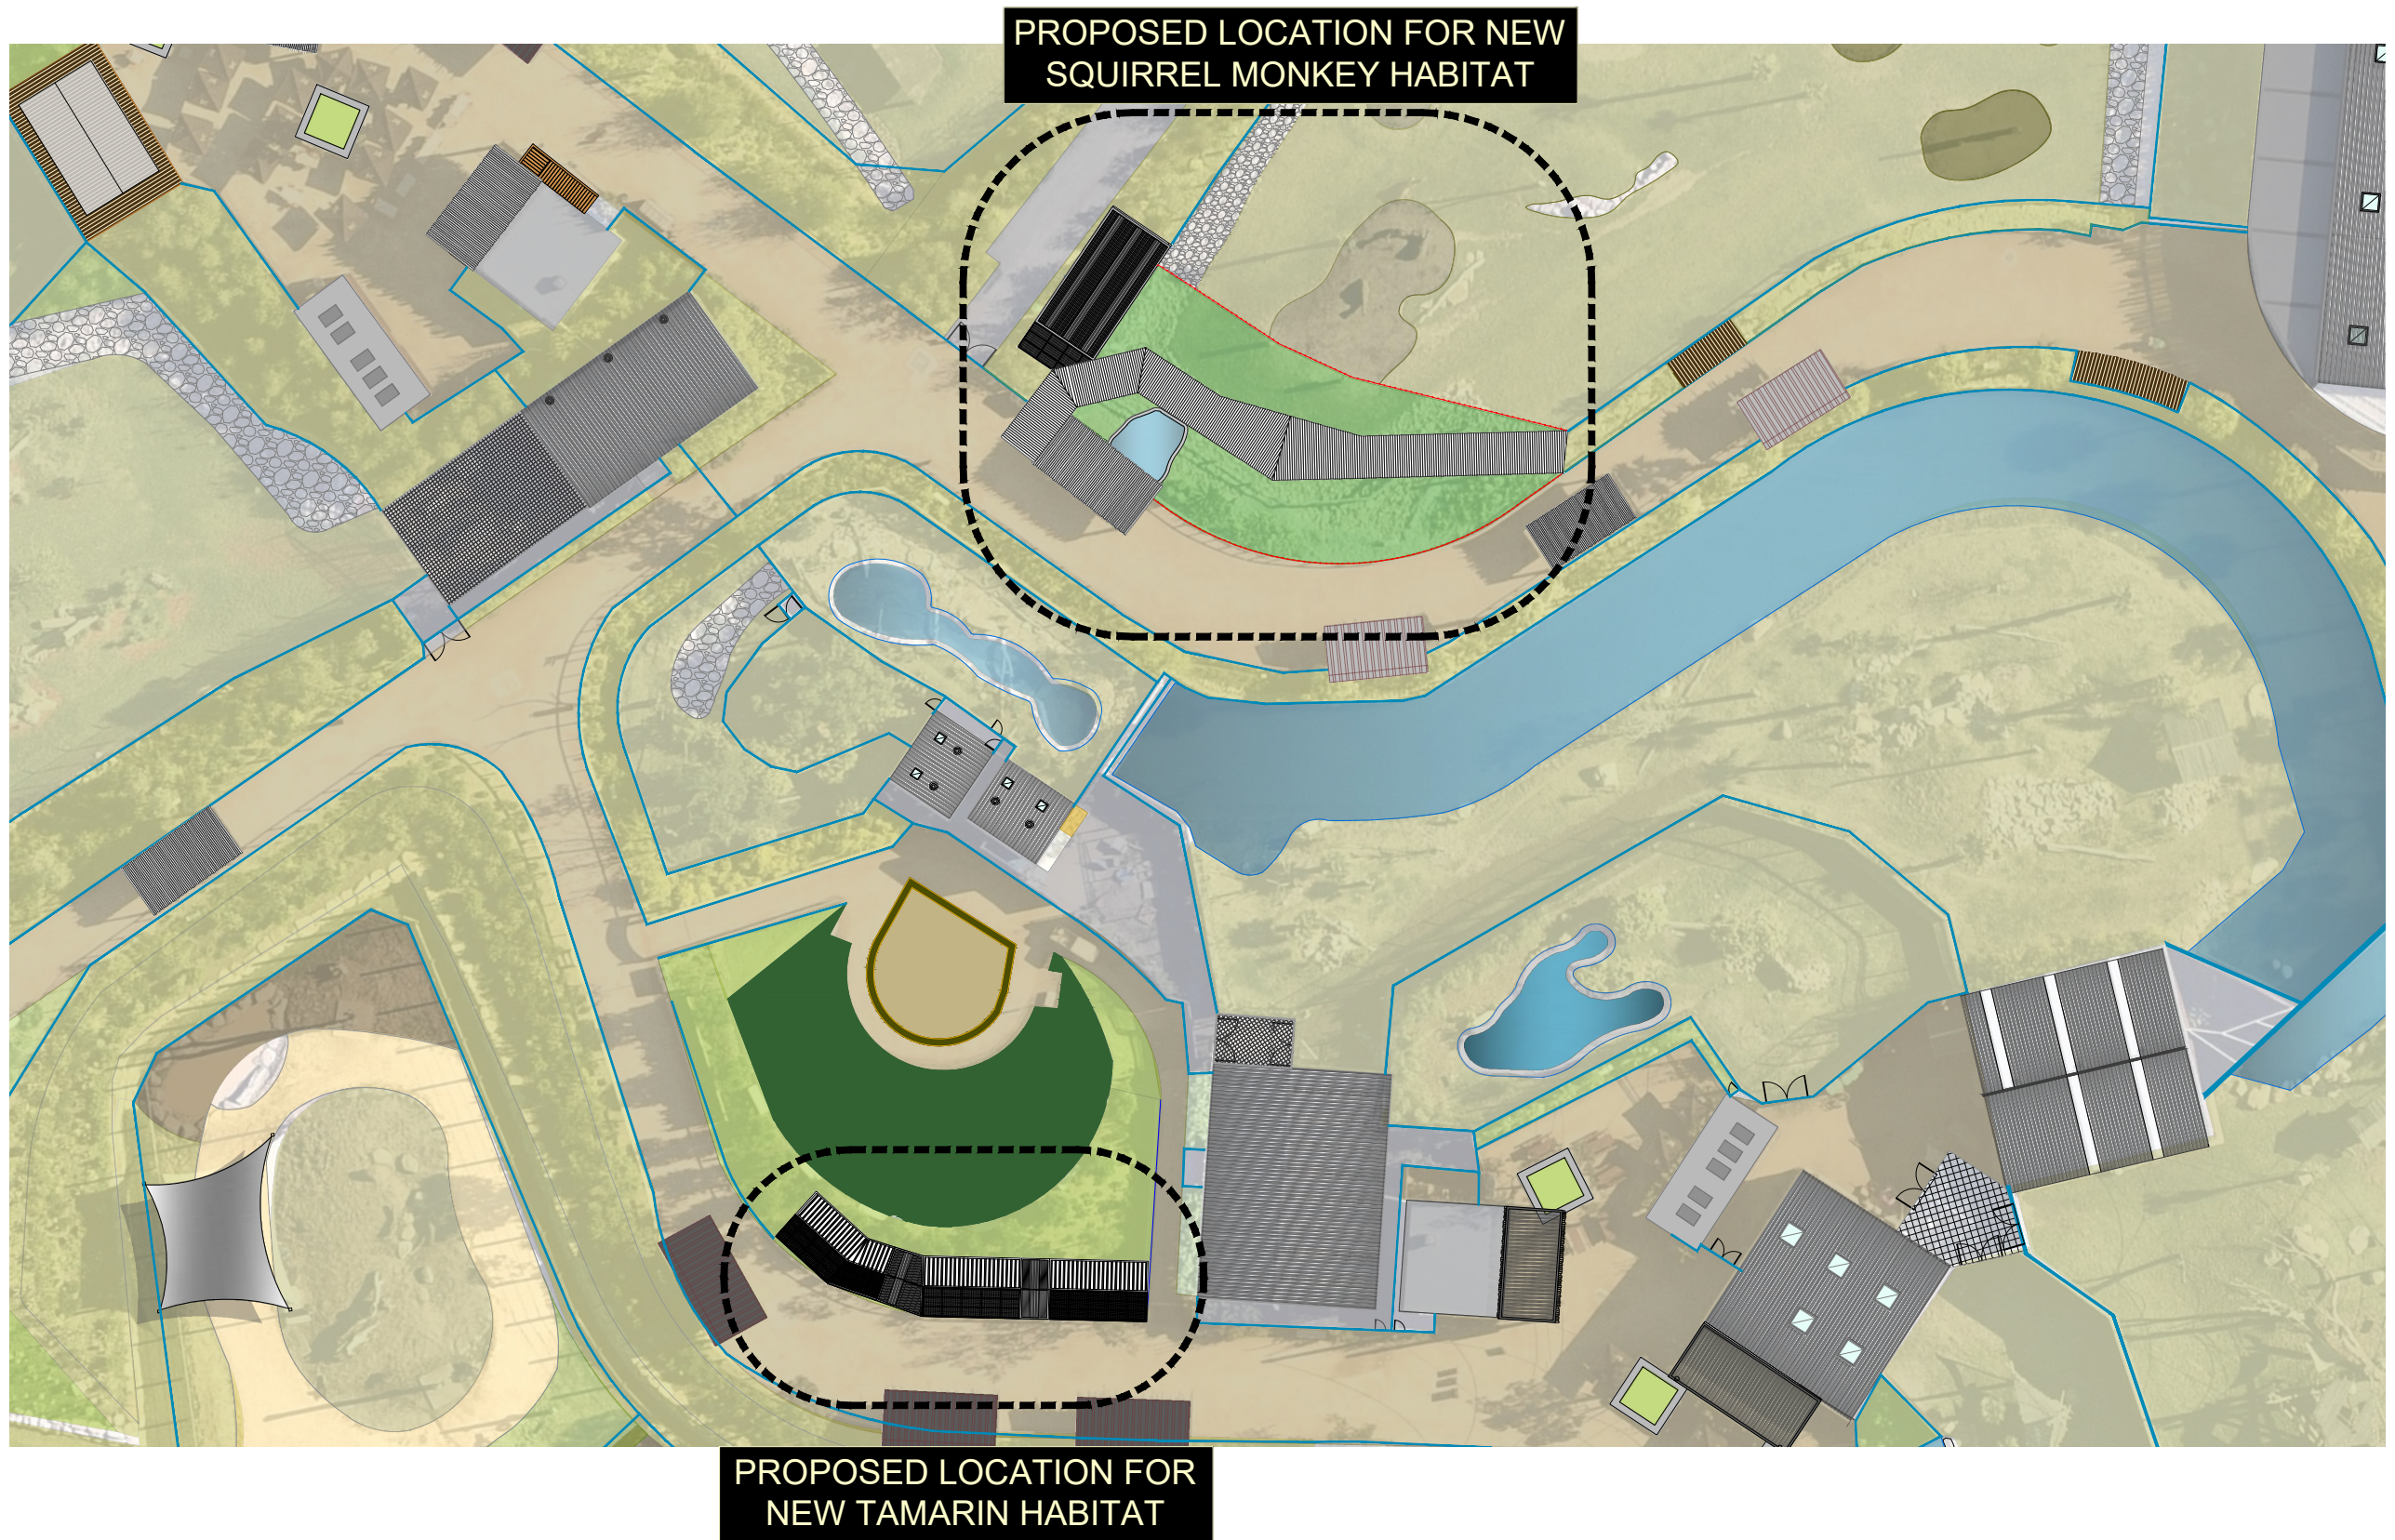

Sydney Zoo Pty Ltd
Great Western Highway
Eastern Creek/Bungaribee Park
PO BOX 40 DOONSIDE
NSW 2767 AUSTRALIA
www.sydneyzoo.com

GENERAL NOTES:
1-ALL THE ARCHITECTURAL DOCUMENTATION IS TO BE READ IN CONJUNCTION WITH MASTER PLANNING DOCUMENTATION, LANDSCAPE DOCUMENTATION AND ALL OTHER ENGINEERING DOCUMENTATION. IF THERE ARE ANY DISCREPANCIES PLEASE INFORM THE AUTHOR.
2-WHENEVER A DISCREPANCY IS FOUND, THE BUILDER OR AUTHOR IS TO NOTIFY THE ARCHITECT, DRAFTER & CONSULTANTS IMMEDIATELY FOR UPDATE THE DRAWINGS.

Rev.	Issue For	Date
C	FOR DA APPROVAL	25.07.2022
B	FOR DA SUBMISSION	14.06.2022
A	REVISED	04.04.2022
0	DRFAT FOR REVIEW	28.03.2022
----	----	----

Project Title :
**SYDNEY ZOO
PROPOSED NEW HABITATS
SITE PLAN**

Drawn By ASH	Date JULY 2022	Sheet A3	02 of 23
Approved ----	Scale 1:500		
Job Number BC16_21	Drawing Number DA02		ISSUE C

LEGENDS

- FH

HIGH PRESSURE FIRE HOSE WHEEL
- 1300mm LONG STAINLESS STEEL SINK
- SLIDING GATES OPERATOR
- Ø200mm TIMBER POLES
- FFL

ROM FINISHED LEVEL
- A.S

AS SHOWN
- N.T.S

NOT TO SCALE
- DSFW

SELF FILLER WATER BOWL
- LD

150mm WIDE LINEAR DRAINAGE
- DP

DOWN PIPE
- +CWT

COLD WATER GARDEN TAP
- VSG

NEW 500x500mm VERTICAL SLIDING GATE
- Ex


ALL WEATHER POWER OUTLET
- DOUBLE OUTLET
- DOUBLE USB PORT
- DATA AND VOICE IS WIRELESS

FLOORS

- DIRT ONLY

DIRT FLOOR ONLY. ALLOW FOR UNCONTAMINATED TOP SOIL TO TO DEPTH OF 200mm.
- CONC RETE

NEW CONCRETE SLAB WITH F82 MESH AND MINIMUM 120mm THICK. BROOM FINISH ALLOW FOR FALLS

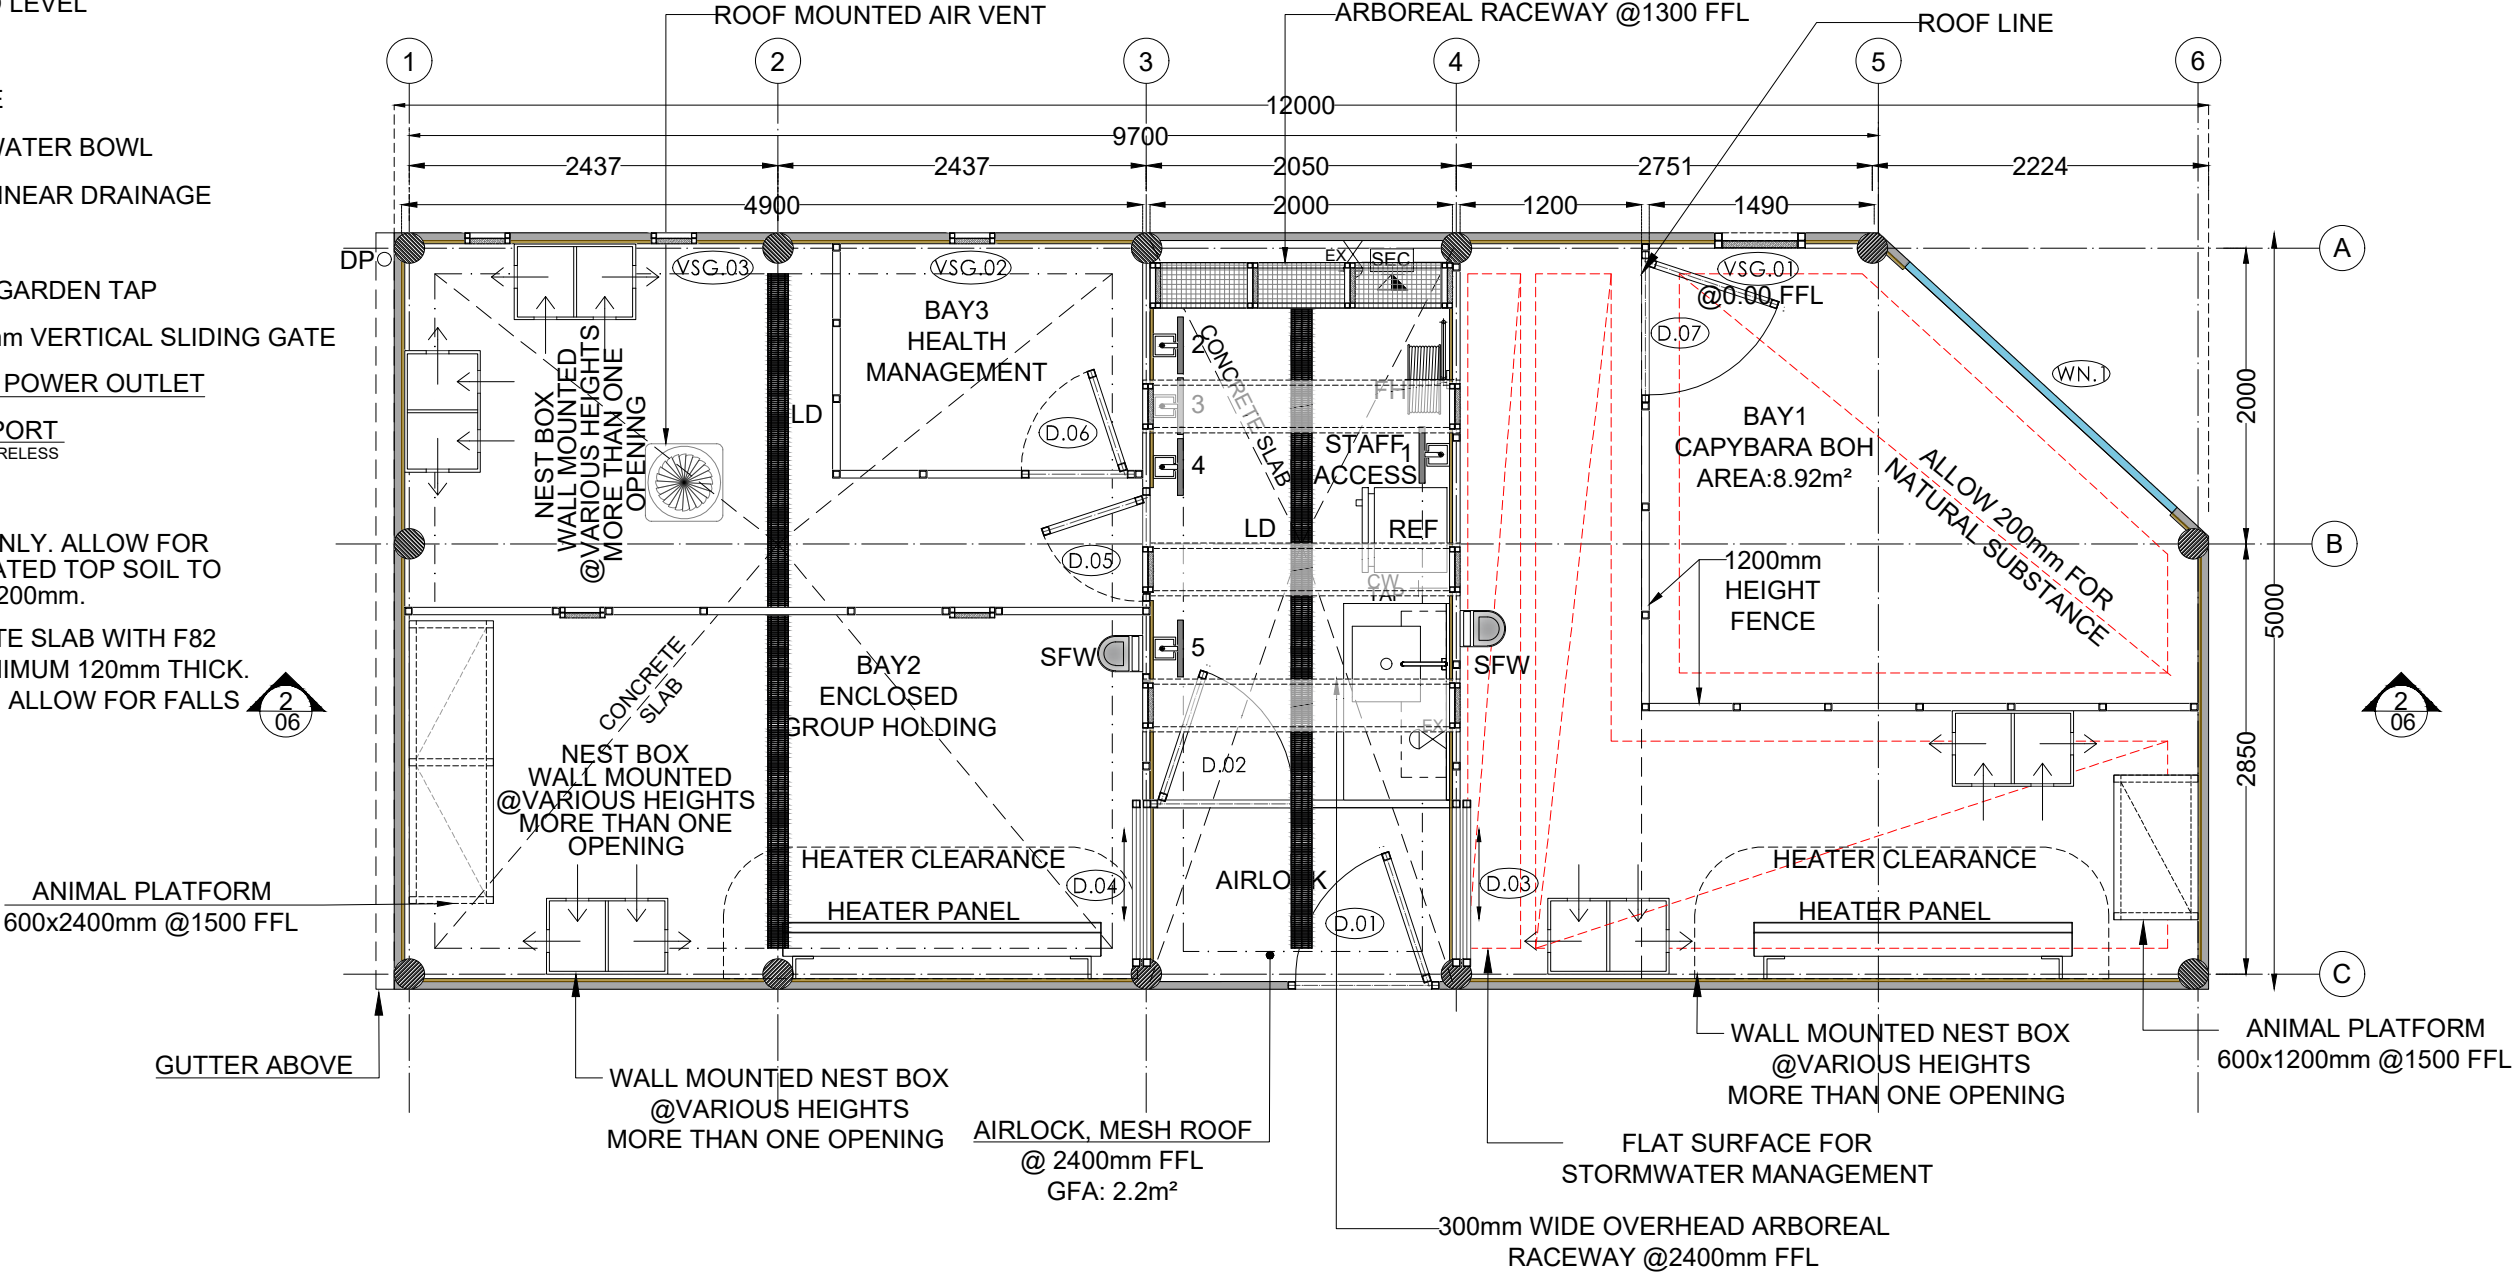

FLOOR PLAN

SCALE: 1:75



Sydney Zoo Pty Ltd
Great Western Highway
Eastern Creek/Bungaribee Park
PO BOX 40 DOONSIDE
NSW 2767 AUSTRALIA
www.sydneyzoo.com

GENERAL NOTES:
1-ALL THE ARCHITECTURAL DOCUMENTATION IS TO BE READ IN CONJUNCTION WITH MASTER PLANNING DOCUMENTATION, LANDSCAPE DOCUMENTATION AND ALL OTHER ENGINEERING DOCUMENTATION. IF THERE ARE ANY DISCREPANCIES PLEASE INFORM THE AUTHOR.
2-WHENEVER A DISCREPANCY IS FOUND, THE BUILDER OR AUTHOR IS TO NOTIFY THE ARCHITECT, DRAFTER & CONSULTANTS IMMEDIATELY FOR UPDATE THE DRAWINGS.

Rev.	Issue For	Date
C	FOR DA APPROVAL	25.07.2022
B	FOR DA SUBMISSION	14.06.2022
A	REVISED	04.04.2022
0	DRFAT FOR REVIEW	28.03.2022
----	----	----

Project Title :
**SYDNEY ZOO
PROPOSED NEW HABITATS
SQUIRREL FLOOR PLAN**

Drawn By	ASH	Date	JULY 2022	Sheet	A3	03 of 23
Approved	----	Scale	1:50			
Job Number	BC16_21	Drawing Number	DA03	ISSUE		
				C		

R1
CORRUGATED IRON SHEET COLORBOND®
HALE GRAY COLOUR, FLASHING SAME COLOUR.


R2
CORRUGATED TRANSLUCENT POLYCARBONATE
ROOFING SHEETS, 450mm WIDE.

R3
GALVANIZED 25x25mm WELDED MESH PANELS
SECURED ON ROOF STEEL FRAMING.


ROOF COWL:
HOODED WATERPROOF VENT

DETAIL A

SCALE: N.T.S

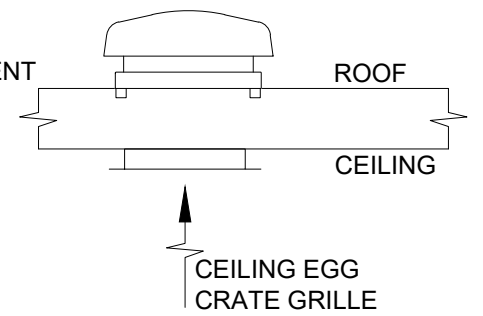


REFER TO DETAIL A

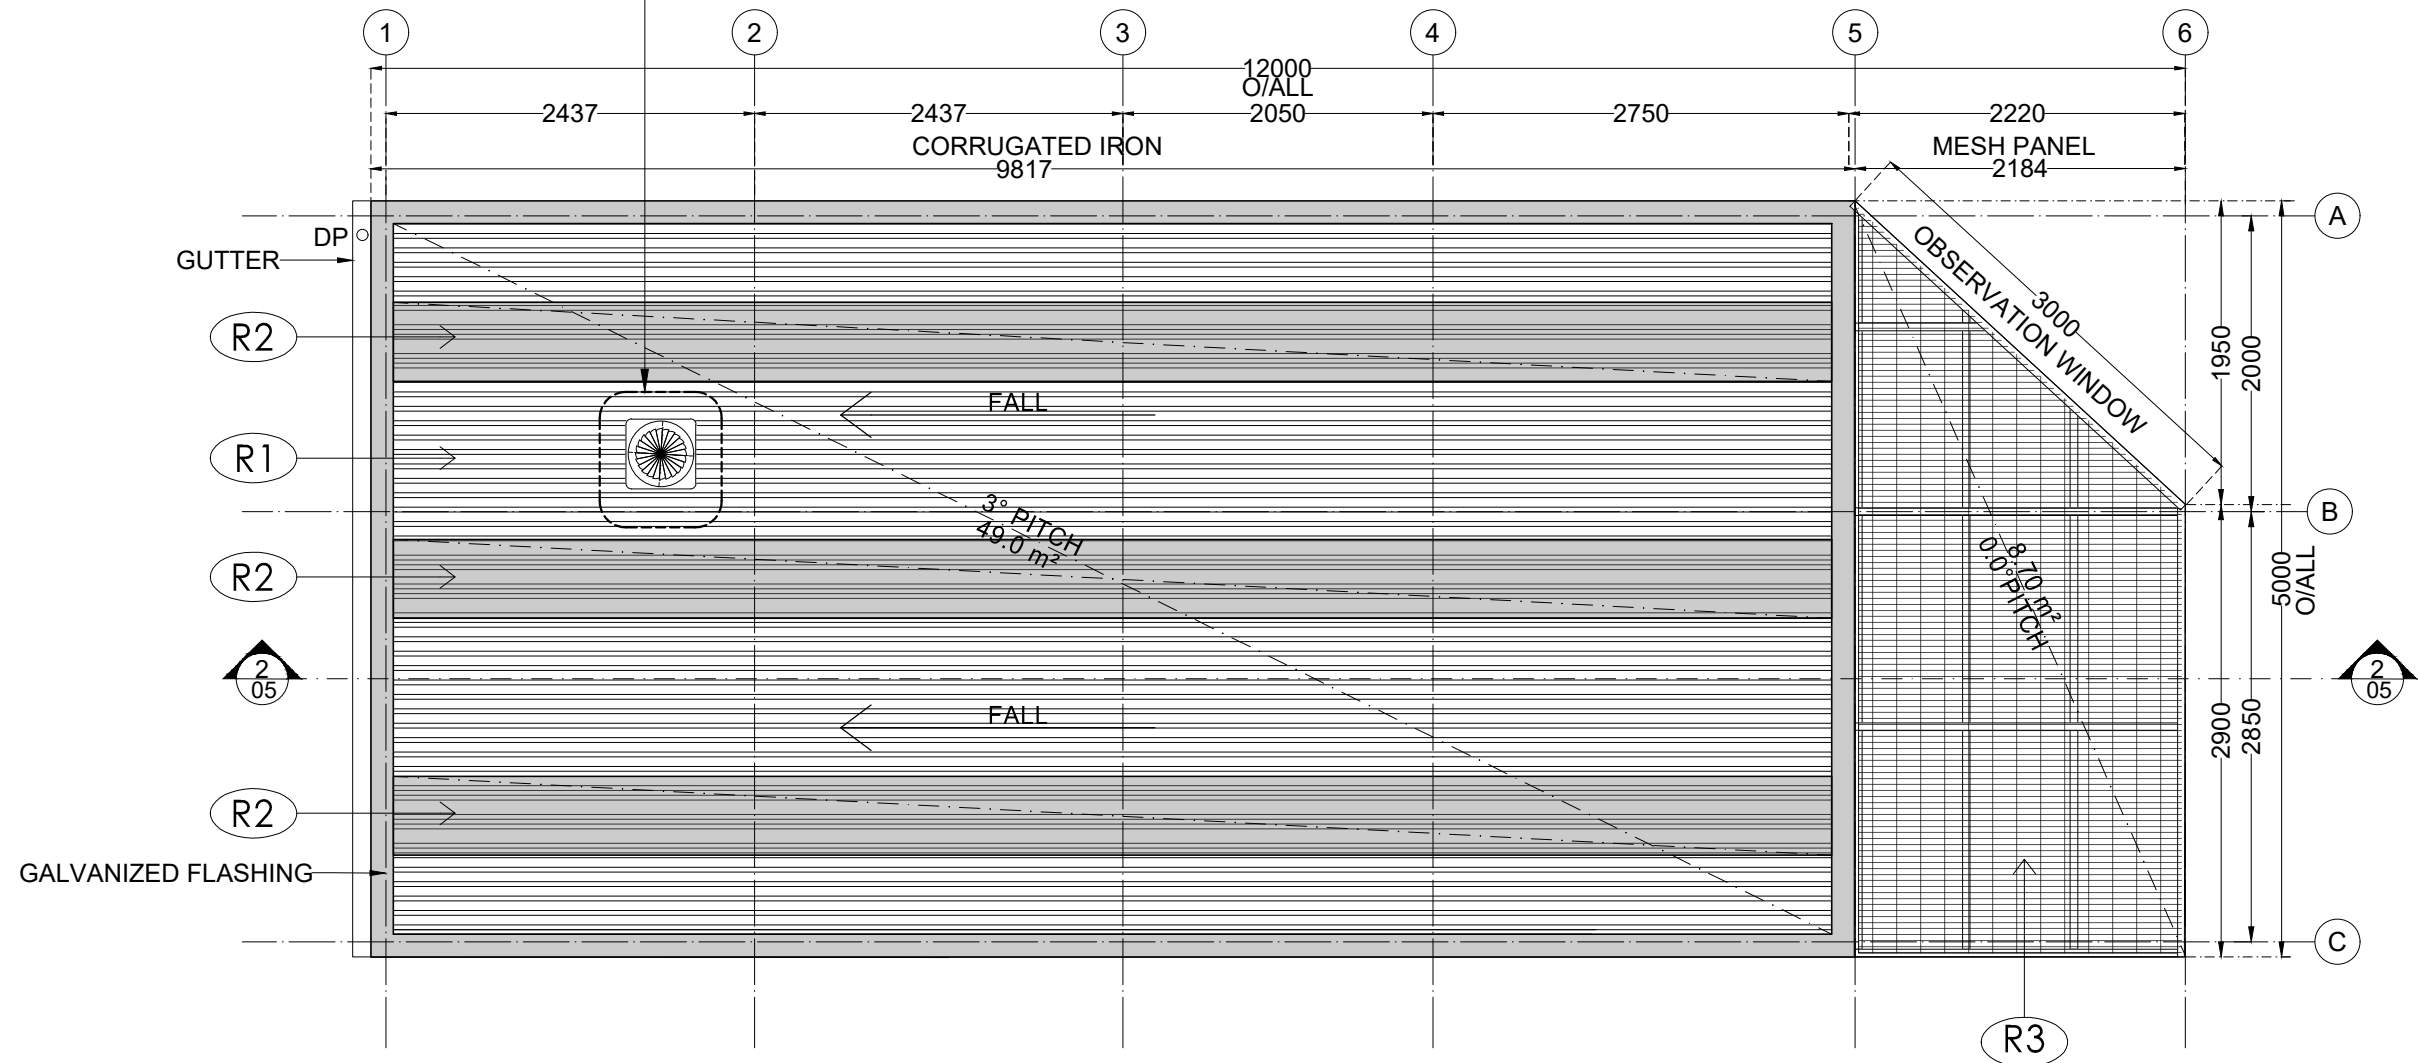

ROOF PLAN

SCALE: 1:75

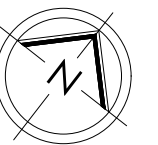

GENERAL NOTES:

1-ALL THE ARCHITECTURAL DOCUMENTATION IS TO BE READ IN CONJUNCTION WITH MASTER PLANNING DOCUMENTATION, LANDSCAPE DOCUMENTATION AND ALL OTHER ENGINEERING DOCUMENTATION. IF THERE ARE ANY DISCREPANCIES PLEASE INFORM THE AUTHOR.

2-WHENEVER A DISCREPANCY IS FOUND, THE BUILDER OR AUTHOR IS TO NOTIFY THE ARCHITECT, DRAFTER & CONSULTANTS IMMEDIATELY FOR UPDATE THE DRAWINGS.


Rev.	Issue For	Date
C	FOR DA APPROVAL	25.07.2022
B	FOR DA SUBMISSION	14.06.2022
A	REVISED	04.04.2022
0	DRFAT FOR REVIEW	28.03.2022
----	----	----

Project Title :

SYDNEY ZOO
PROPOSED NEW HABITATS
SQUIRREL ROOF PLAN


Drawn By	ASH	Date	JULY 2022	Sheet	A3	04 of 23	
Approved	----	Scale	1:50				
Job Number	BC16_21	Drawing Number	DA04			ISSUE	C

W1
CORRUGATED IRON SHEET CLADDING, COLORBOND® HALE
GRAY COLOUR, FLASHING SAME COLOUR & VERTICALLY.
W2
GALVANIZED MILD STEEL WELDED MESH, FIXED TO THE
STRUCTURAL STEEL FRAMES, MAXIMUM GAP TO BE NO MORE
THAN 25mm.

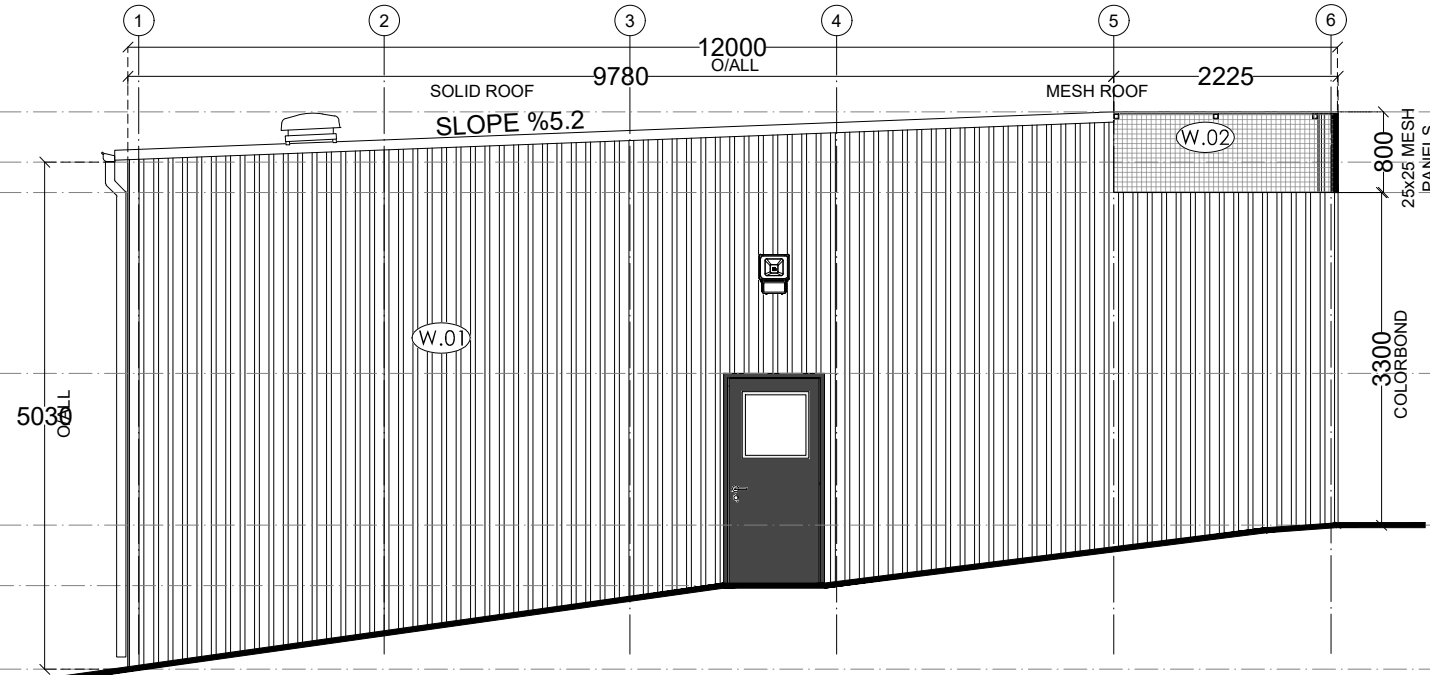


EAST ELEVATION

SCALE: 1:75

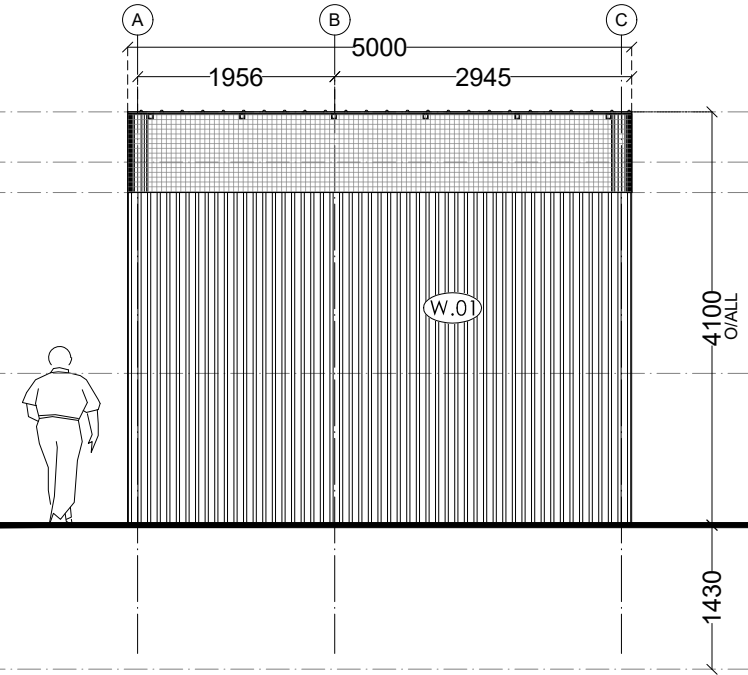


NORTH ELEVATION

SCALE: 1:75

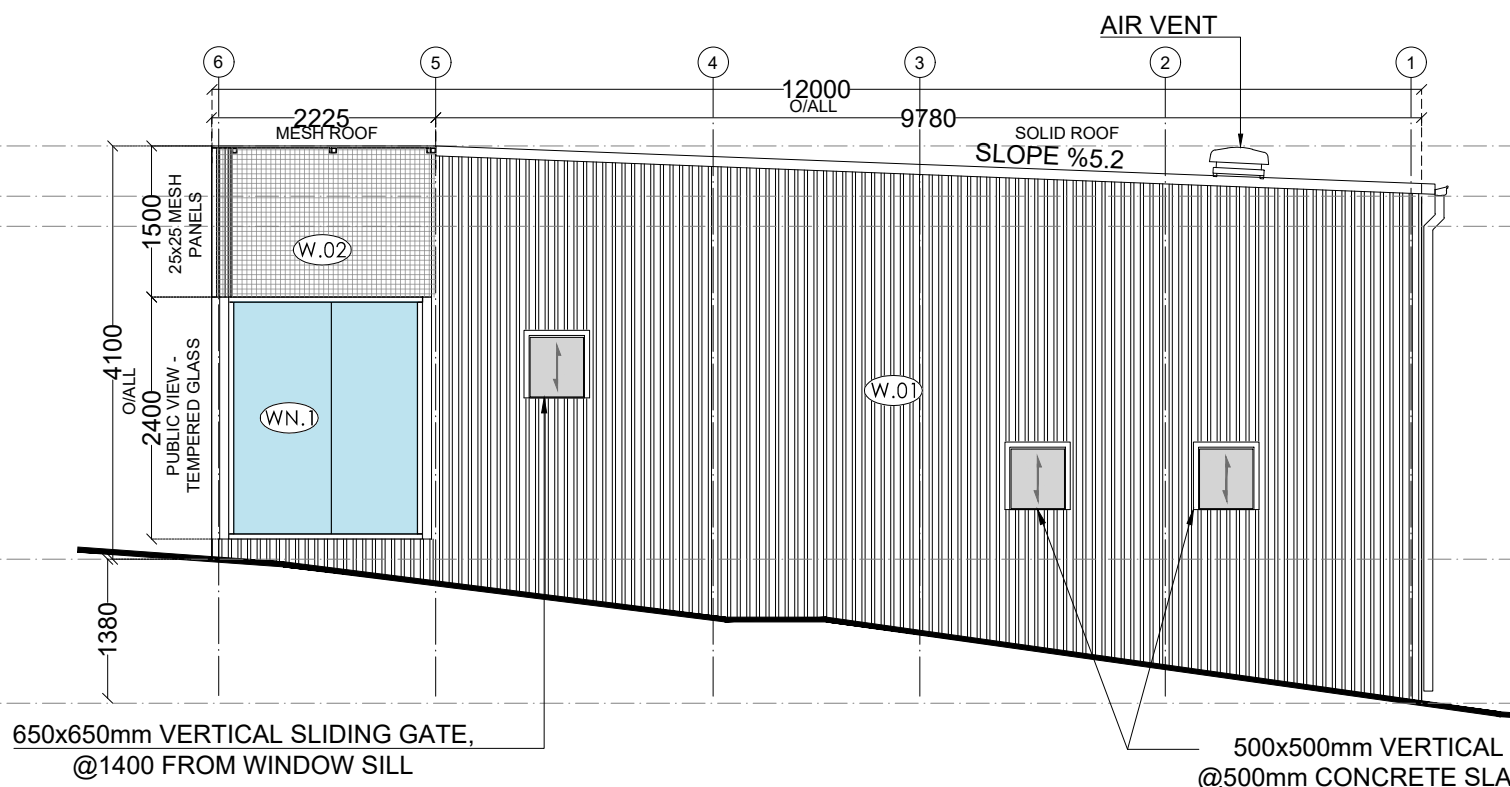

WEST ELEVATION

SCALE: 1:75

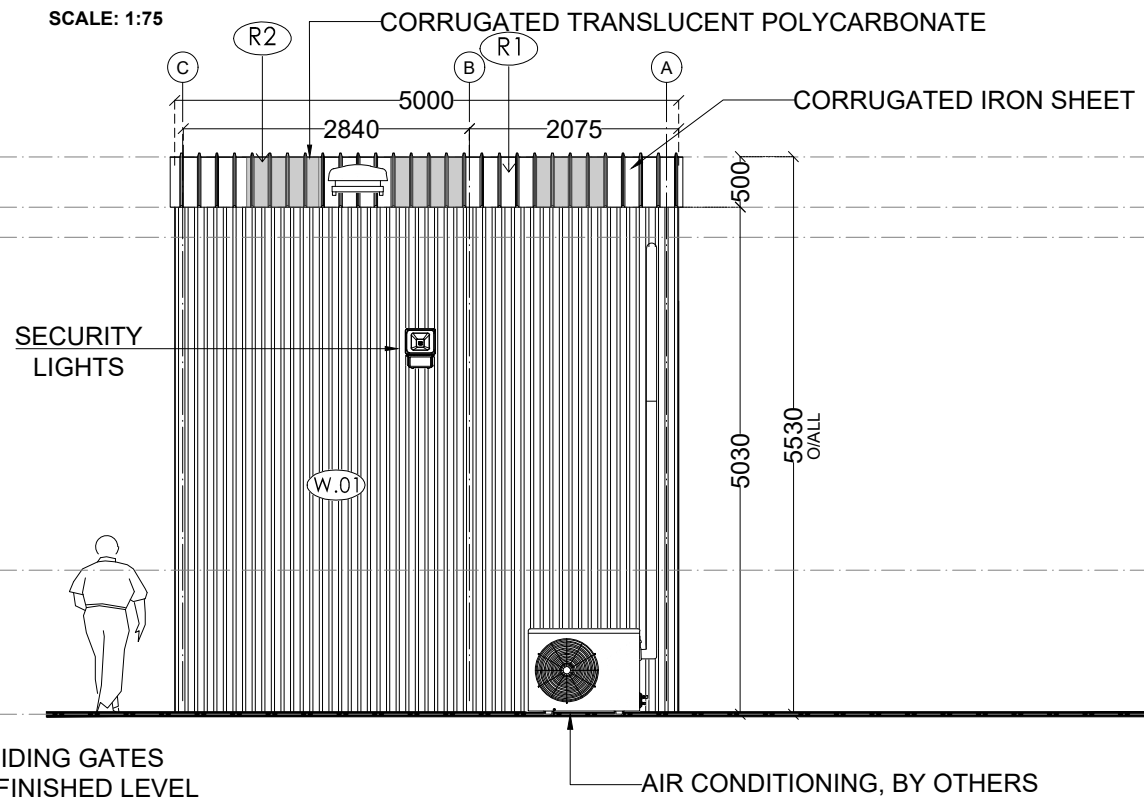

SOUTH ELEVATION

SCALE: 1:75




Sydney Zoo Pty Ltd
Great Western Highway
Eastern Creek/Bungaribee Park
PO BOX 40 DOONSIDE
NSW 2767 AUSTRALIA
www.sydneyzoo.com

GENERAL NOTES:
1-ALL THE ARCHITECTURAL DOCUMENTATION IS TO BE READ IN CONJUNCTION
WITH MASTER PLANNING DOCUMENTATION, LANDSCAPE DOCUMENTATION AND
ALL OTHER ENGINEERING DOCUMENTATION. IF THERE ARE ANY DISCREPANCIES
PLEASE INFORM THE AUTHOR.
2-WHENEVER A DISCREPANCY IS FOUND, THE BUILDER OR AUTHOR IS TO
NOTIFY THE ARCHITECT, DRAFTER & CONSULTANTS IMMEDIATELY FOR UPDATE
THE DRAWINGS.

Rev.	Issue For	Date
C	FOR DA APPROVAL	25.07.2022
B	FOR DA SUBMISSION	14.06.2022
A	REVISED	04.04.2022
0	DRFAT FOR REVIEW	28.03.2022
----	----	----

Project Title :
**SYDNEY ZOO
PROPOSED NEW HABITATS
SQUIRREL ELEVATION**

Drawn By	ASH	Date	JULY 2022	Sheet	A3	06 of 23
Approved	----	Scale	1:75			
Job Number	BC16_21	Drawing Number	DA06	ISSUE	C	

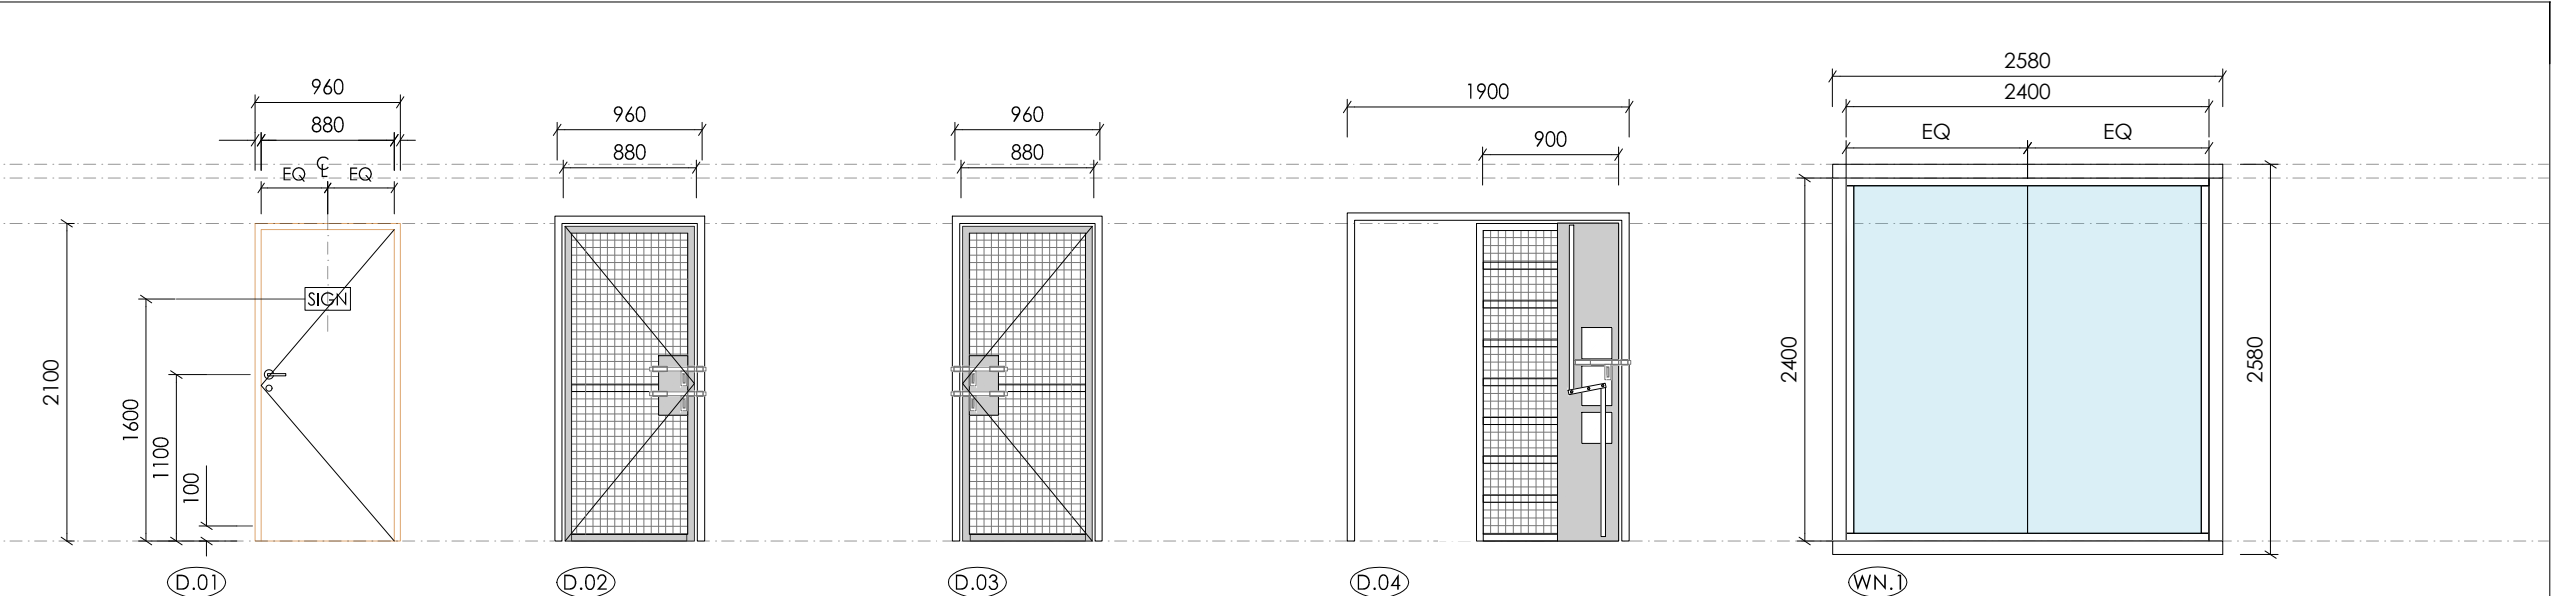

STAFF ACCESS

SOLID GRADE EXTERNAL DOOR
STEEL FRAME AS SPECIFIED
ALLOW FOR 2 HINGES AT THE TOP
AND 1 AT MIDDLE AND 1 AT BOTTOM.
TOTAL 4 HINGES EACH LEAF.
NEW DOOR AS SPECIFIED TO BE PRIMED
AND PAINTED TO ALL SURFACES

AIRLOCK

STEEL FRAME DOOR WITH 25x25mm
WELDED MESH
GALVANIZED STEEL COVER THE LOCK
AND HANDLE ARE
ALLOW FOR 2 HINGES AT TOP,
1 AT MIDDLE AND 1 AT BOTTOM.
DOUBLE LOCK WITH GALVANIZED PLATE
WELDED ON BOTH SIDE

BAY 2


STEEL FRAME DOOR WITH 25x25mm
WELDED MESH
GALVANIZED STEEL COVER THE LOCK
AND HANDLE ARE
ALLOW FOR 2 HINGES AT TOP,
1 AT MIDDLE AND 1 AT BOTTOM.
DOUBLE LOCK WITH GALVANIZED PLATE
WELDED ON BOTH SIDE

SLIDING DOOR - BAY 1

STEEL FRAME DOOR WITH 25x25mm
WELDED MESH
GALVANIZED STEEL COVER ON LOCK
AND HANDLE ARE
ALLOW FOR 2 Z-LOCKS FOR BOTTOM
AND TOP
TOTAL 4 WHEELS ON BOTTOM AND TOP.
NEW DOOR AS SPECIFIED TO BE PRIMED
AND PAINTED TO ALL SURFACES

OBSERVATION WINDOW

ALUMINUM FRAME GLASS WINDOW
12mm TOUGHENED ANTIREFLECTION GLASS
FRAMED BY GALVANIZED STEEL
ALLOW FOR 1mm TOLERANCE AT EACH SIDE
FOR THE GLASS

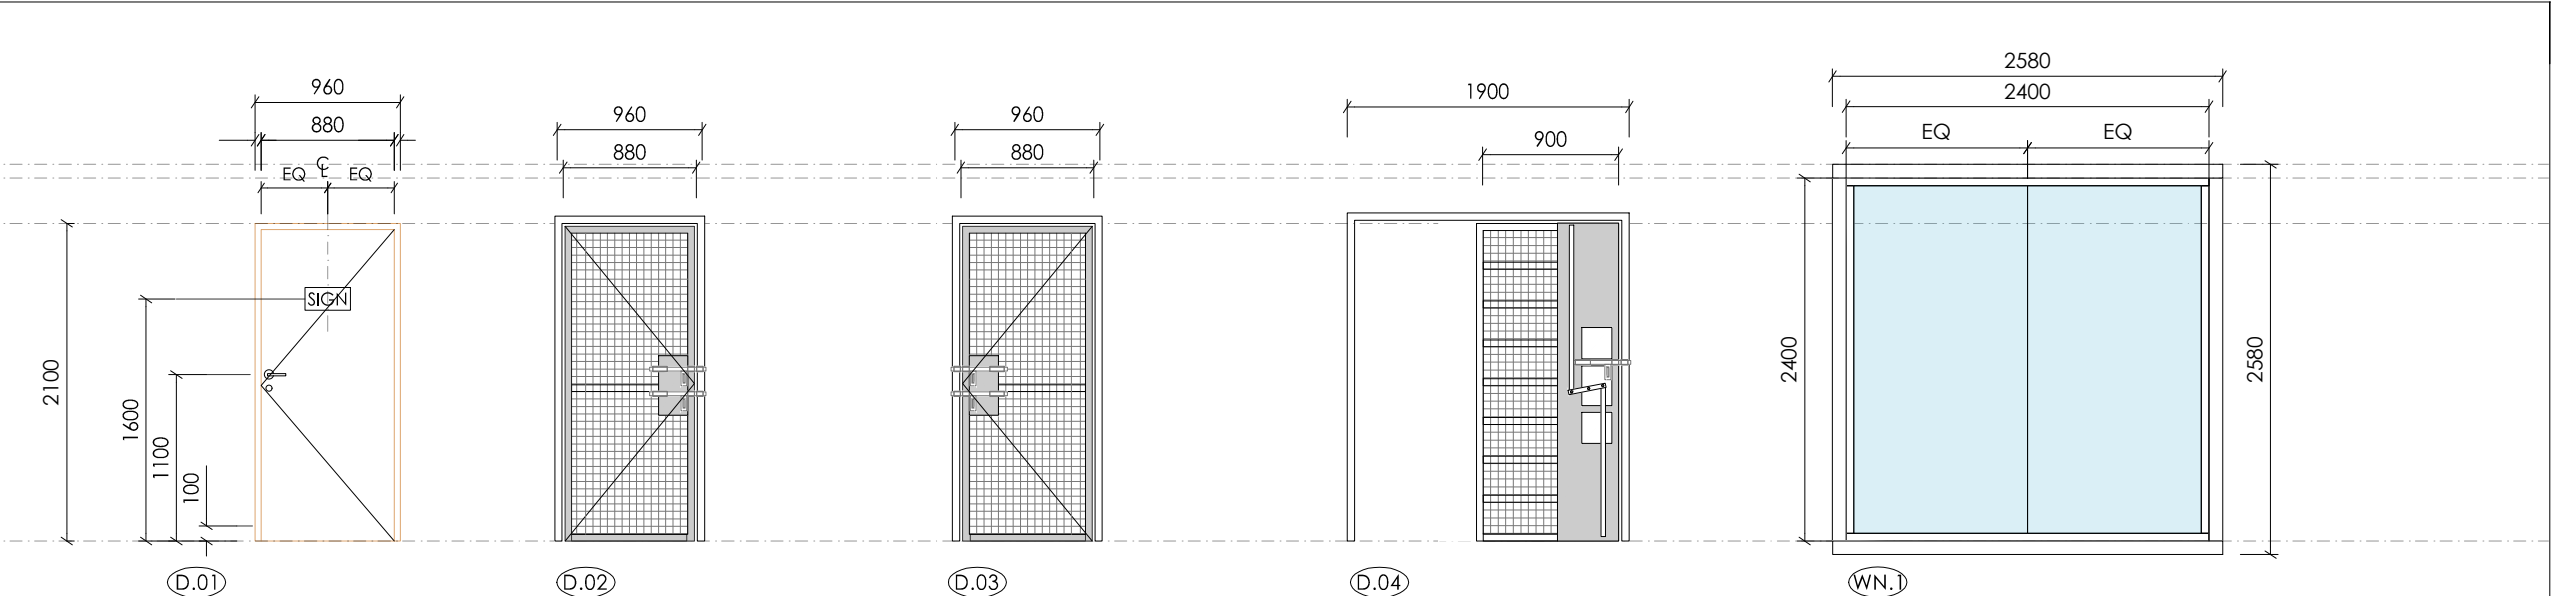

VERTICAL SLIDING GATE
BAY 1

STEEL FRAME SLIDING DOOR WITH 650x650
OPENING , GALVANIZED STEEL SHEET FINISHES
GALVANIZED STEEL FINISH COVER, TO BE PRIMED
AND PAINTER AS PER REGULATIONS
ALLOW FOR 2 WHEELS AT RIGHT AND 2
WHEELS AT BOTTOM.
MANUAL SLIDING OPERATION DETAIL BY BUILDER

VERTICAL SLIDING GATE
BAY 2

STEEL FRAME SLIDING DOOR WITH 650x650
OPENING, GALVANIZED STEEL SHEET FINISHES
GALVANIZED STEEL FINISH COVER, TO BE PRIMED
AND PAINTER AS PER REGULATIONS
ALLOW FOR 2 WHEELS AT RIGHT AND 2
WHEELS AT BOTTOM.
MANUAL SLIDING OPERATION DETAIL BY BUILDER

VERTICAL SLIDING GATE
BAY 2

STEEL FRAME SLIDING DOOR WITH 650x650
OPENING, GALVANIZED STEEL SHEET FINISHES
GALVANIZED STEEL FINISH COVER, TO BE PRIMED
AND PAINTER AS PER REGULATIONS
ALLOW FOR 2 WHEELS AT RIGHT AND 2
WHEELS AT BOTTOM.
MANUAL SLIDING OPERATION DETAIL BY BUILDER

GENERAL NOTES

ALL DOORS TO COMPLY WITH
AS1428.1.

ALL DOOR LEAF SURFACES TO BE
PRIMED AND PAINTED WITH
SEMI-GLOSS ACRYLIC PAINT
AS SPECIFIED.

ALL EXTERNAL WINDOW
ELEVATIONS VIEWED EXTERNALLY

PROVIDE HEAD RESTRAINTS &
FIXINGS ETC TO ALL EXTERNAL
WINDOWS AS NECESSARY TO
SECURE INSTALLATION

INCLUDE FLASHING AND SILICONE
SEALANT TO ENSURE WATER TIGHT
INSTALLATION TO ALL EXTERNAL
WINDOWS.

REFER AND CROSS REFERENCE
WITH ALL ARCHITECTURAL &
STRUCTURAL DRAWINGS. IF ANY
DISCREPANCIES BRING TO THE
ATTENTION OF THE BUILDER AND
ARCHITECT.

SCHEDULE

SCALE: 1:50



Sydney Zoo Pty Ltd
Great Western Highway
Eastern Creek/Bungaribee Park
PO BOX 40 DOONSIDE
NSW 2767 AUSTRALIA
www.sydneyzoo.com

GENERAL NOTES:
1-ALL THE ARCHITECTURAL DOCUMENTATION IS TO BE READ IN CONJUNCTION
WITH MASTER PLANNING DOCUMENTATION, LANDSCAPE DOCUMENTATION AND
ALL OTHER ENGINEERING DOCUMENTATION. IF THERE ARE ANY DISCREPANCIES
PLEASE INFORM THE AUTHOR.
2-WHENEVER A DISCREPANCY IS FOUND, THE BUILDER OR AUTHOR IS TO
NOTIFY THE ARCHITECT, DRAFTER & CONSULTANTS IMMEDIATELY FOR UPDATE
THE DRAWINGS.


Rev.	Issue For	Date
C	FOR DA APPROVAL	25.07.2022
B	FOR DA SUBMISSION	14.06.2022
A	REVISED	04.04.2022
0	DRFAT FOR REVIEW	28.03.2022
----	----	----

Project Title :

SYDNEY ZOO
PROPOSED NEW HABITATS
DOOR & WINDOW SCHEDULE


Drawn By	ASH	Date	JULY 2022	Sheet	A3	07 of 23
Approved	----	Scale	1:50			
Job Number	BC16_21	Drawing Number	DA07	ISSUE	C	

LEGEND	
AIRLOCK	
BAY 1	
BAY 2	
STAFF SERVICE AREA	
AREA CALCULATION - m²	
BAY 1	23.70
BAY 2	21.60
STAFF SERVICE AREA	7.40
AIRLOCK	2.20
PROPOSED TOTAL GROSS FLOOR AREA	54.90
SITE COVERAGE	57.70

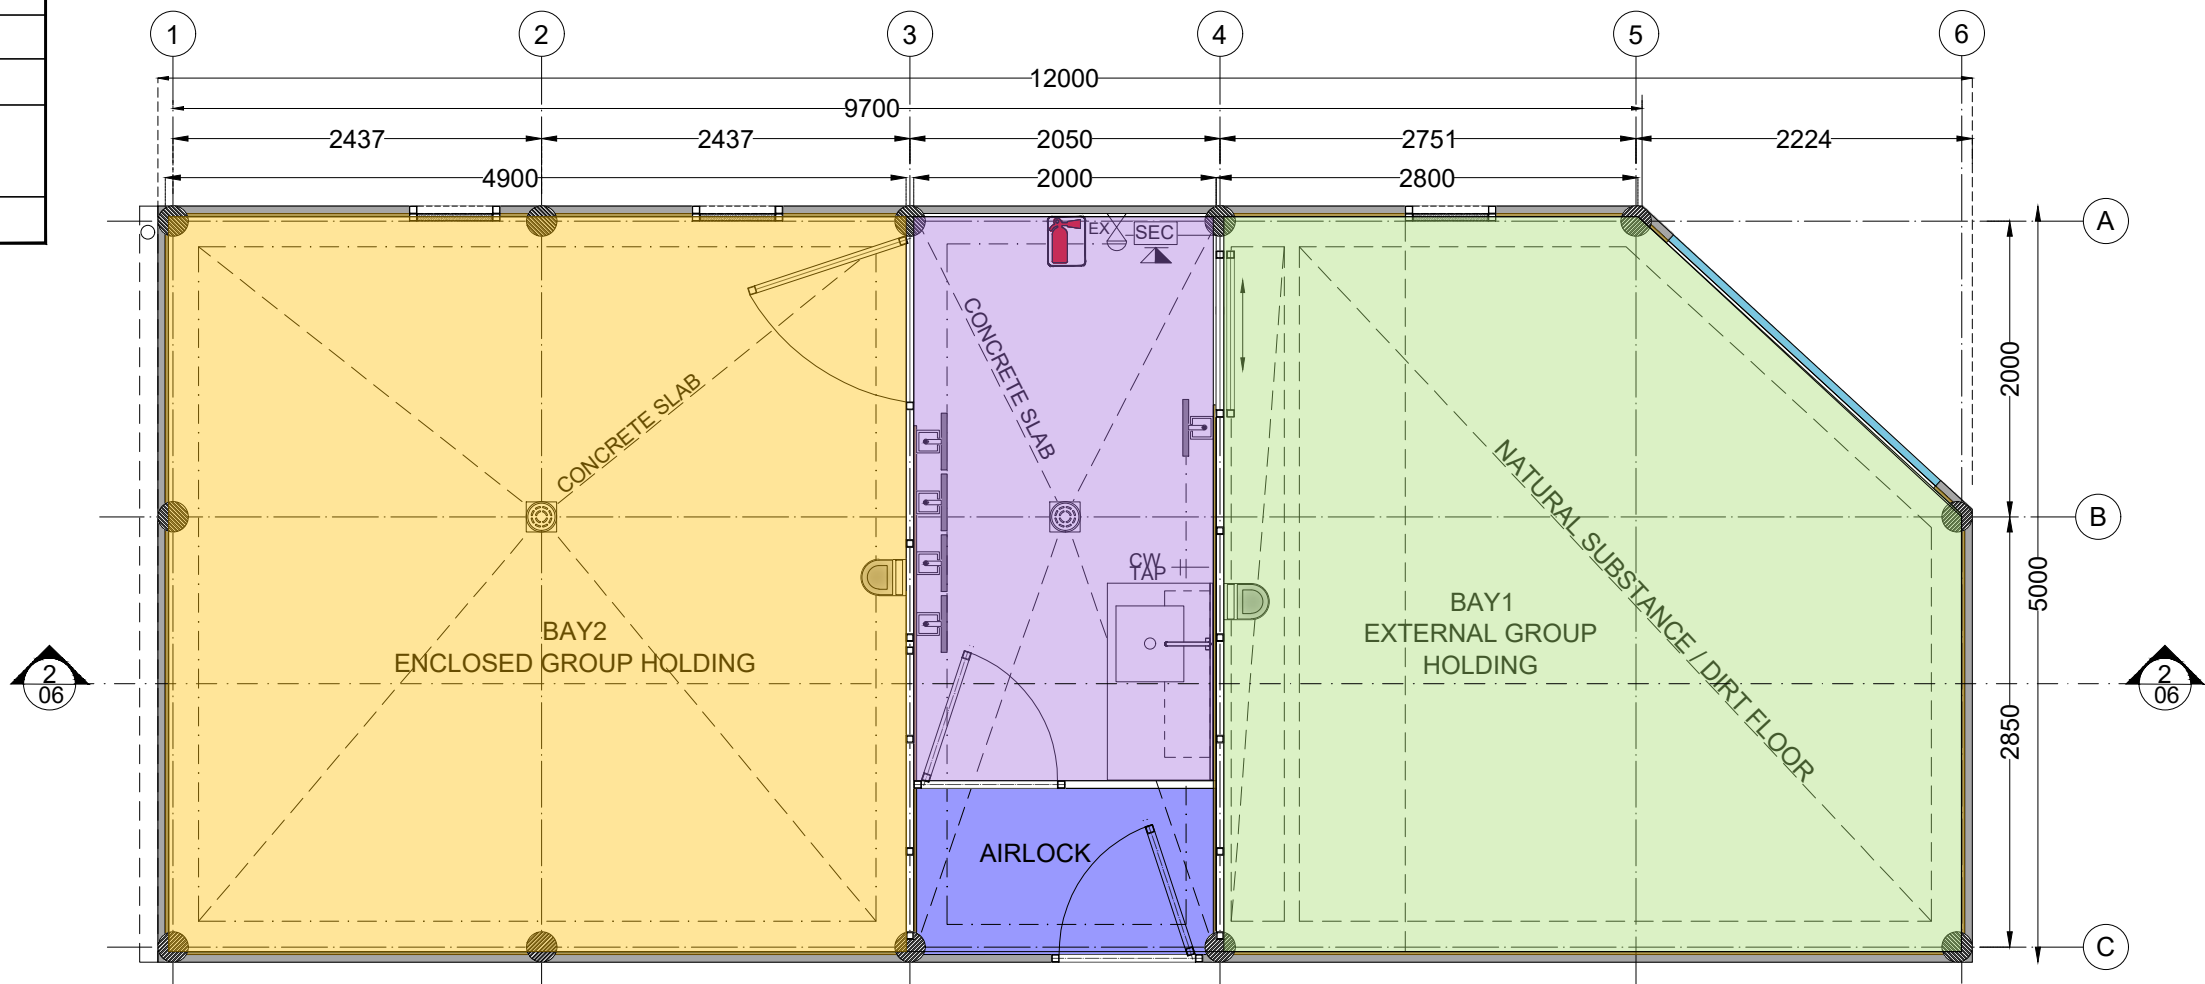

AREA MEASUREMENT

SCALE: 1:50

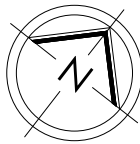

Sydney Zoo Pty Ltd
Great Western Highway
Eastern Creek/Bungaribee Park
PO BOX 40 DOONSIDE
NSW 2767 AUSTRALIA
www.sydneyzoo.com





GENERAL NOTES:
1-ALL THE ARCHITECTURAL DOCUMENTATION IS TO BE READ IN CONJUNCTION WITH MASTER PLANNING DOCUMENTATION, LANDSCAPE DOCUMENTATION AND ALL OTHER ENGINEERING DOCUMENTATION. IF THERE ARE ANY DISCREPANCIES PLEASE INFORM THE AUTHOR.
2-WHENEVER A DISCREPANCY IS FOUND, THE BUILDER OR AUTHOR IS TO NOTIFY THE ARCHITECT, DRAFTER & CONSULTANTS IMMEDIATELY FOR UPDATE THE DRAWINGS.


Rev.	Issue For	Date
C	FOR DA APPROVAL	25.07.2022
B	FOR DA SUBMISSION	14.06.2022
A	REVISED	04.04.2022
0	DRFAT FOR REVIEW	28.03.2022
----	----	----

Project Title :

SYDNEY ZOO PROPOSED NEW HABITATS AREA MEASUREMENT


Drawn By	ASH	Date	JULY 2022	Sheet	A3	08 of 23
Approved	----	Scale	1:50			
Job Number	BC16_21	Drawing Number	DA08	ISSUE		
				C		

 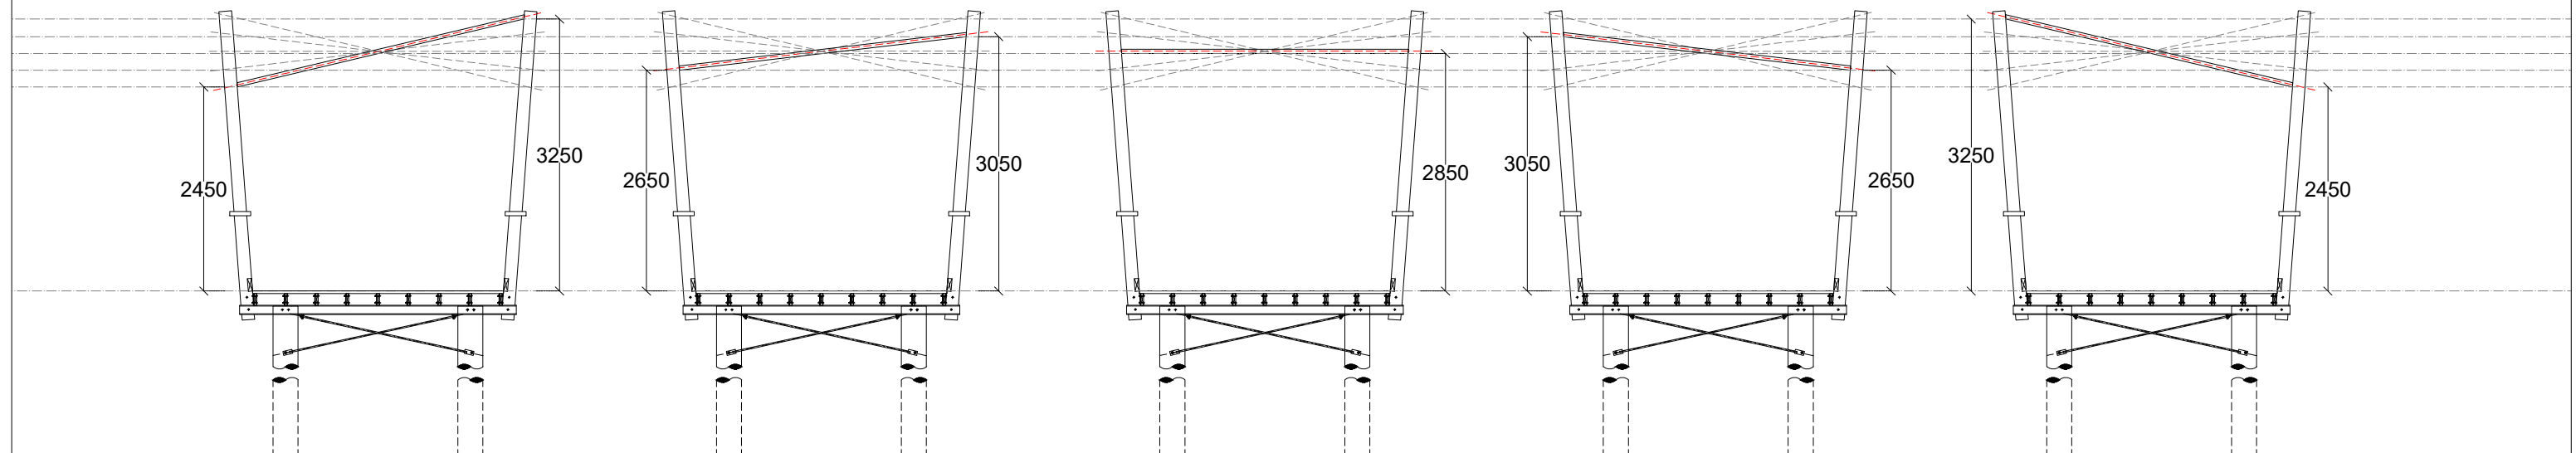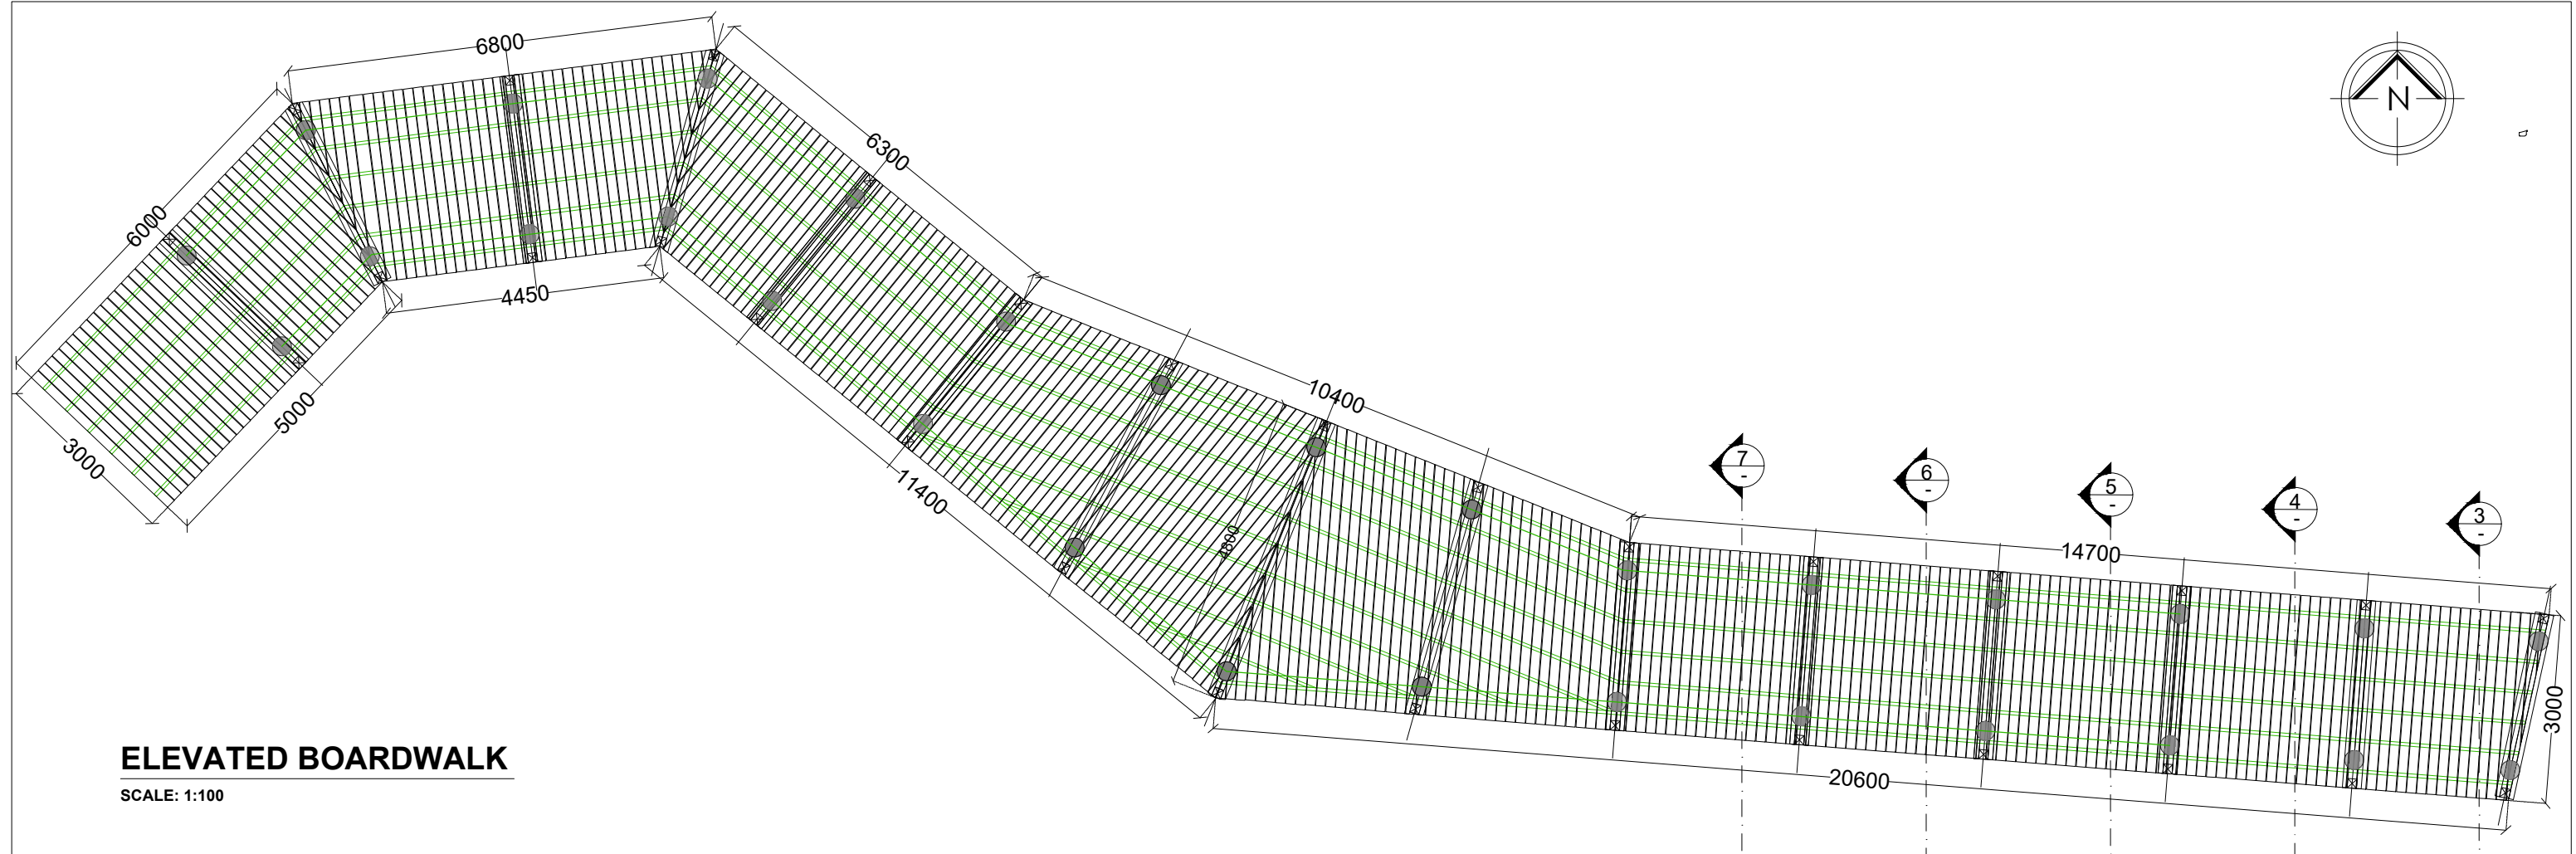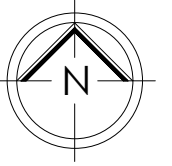

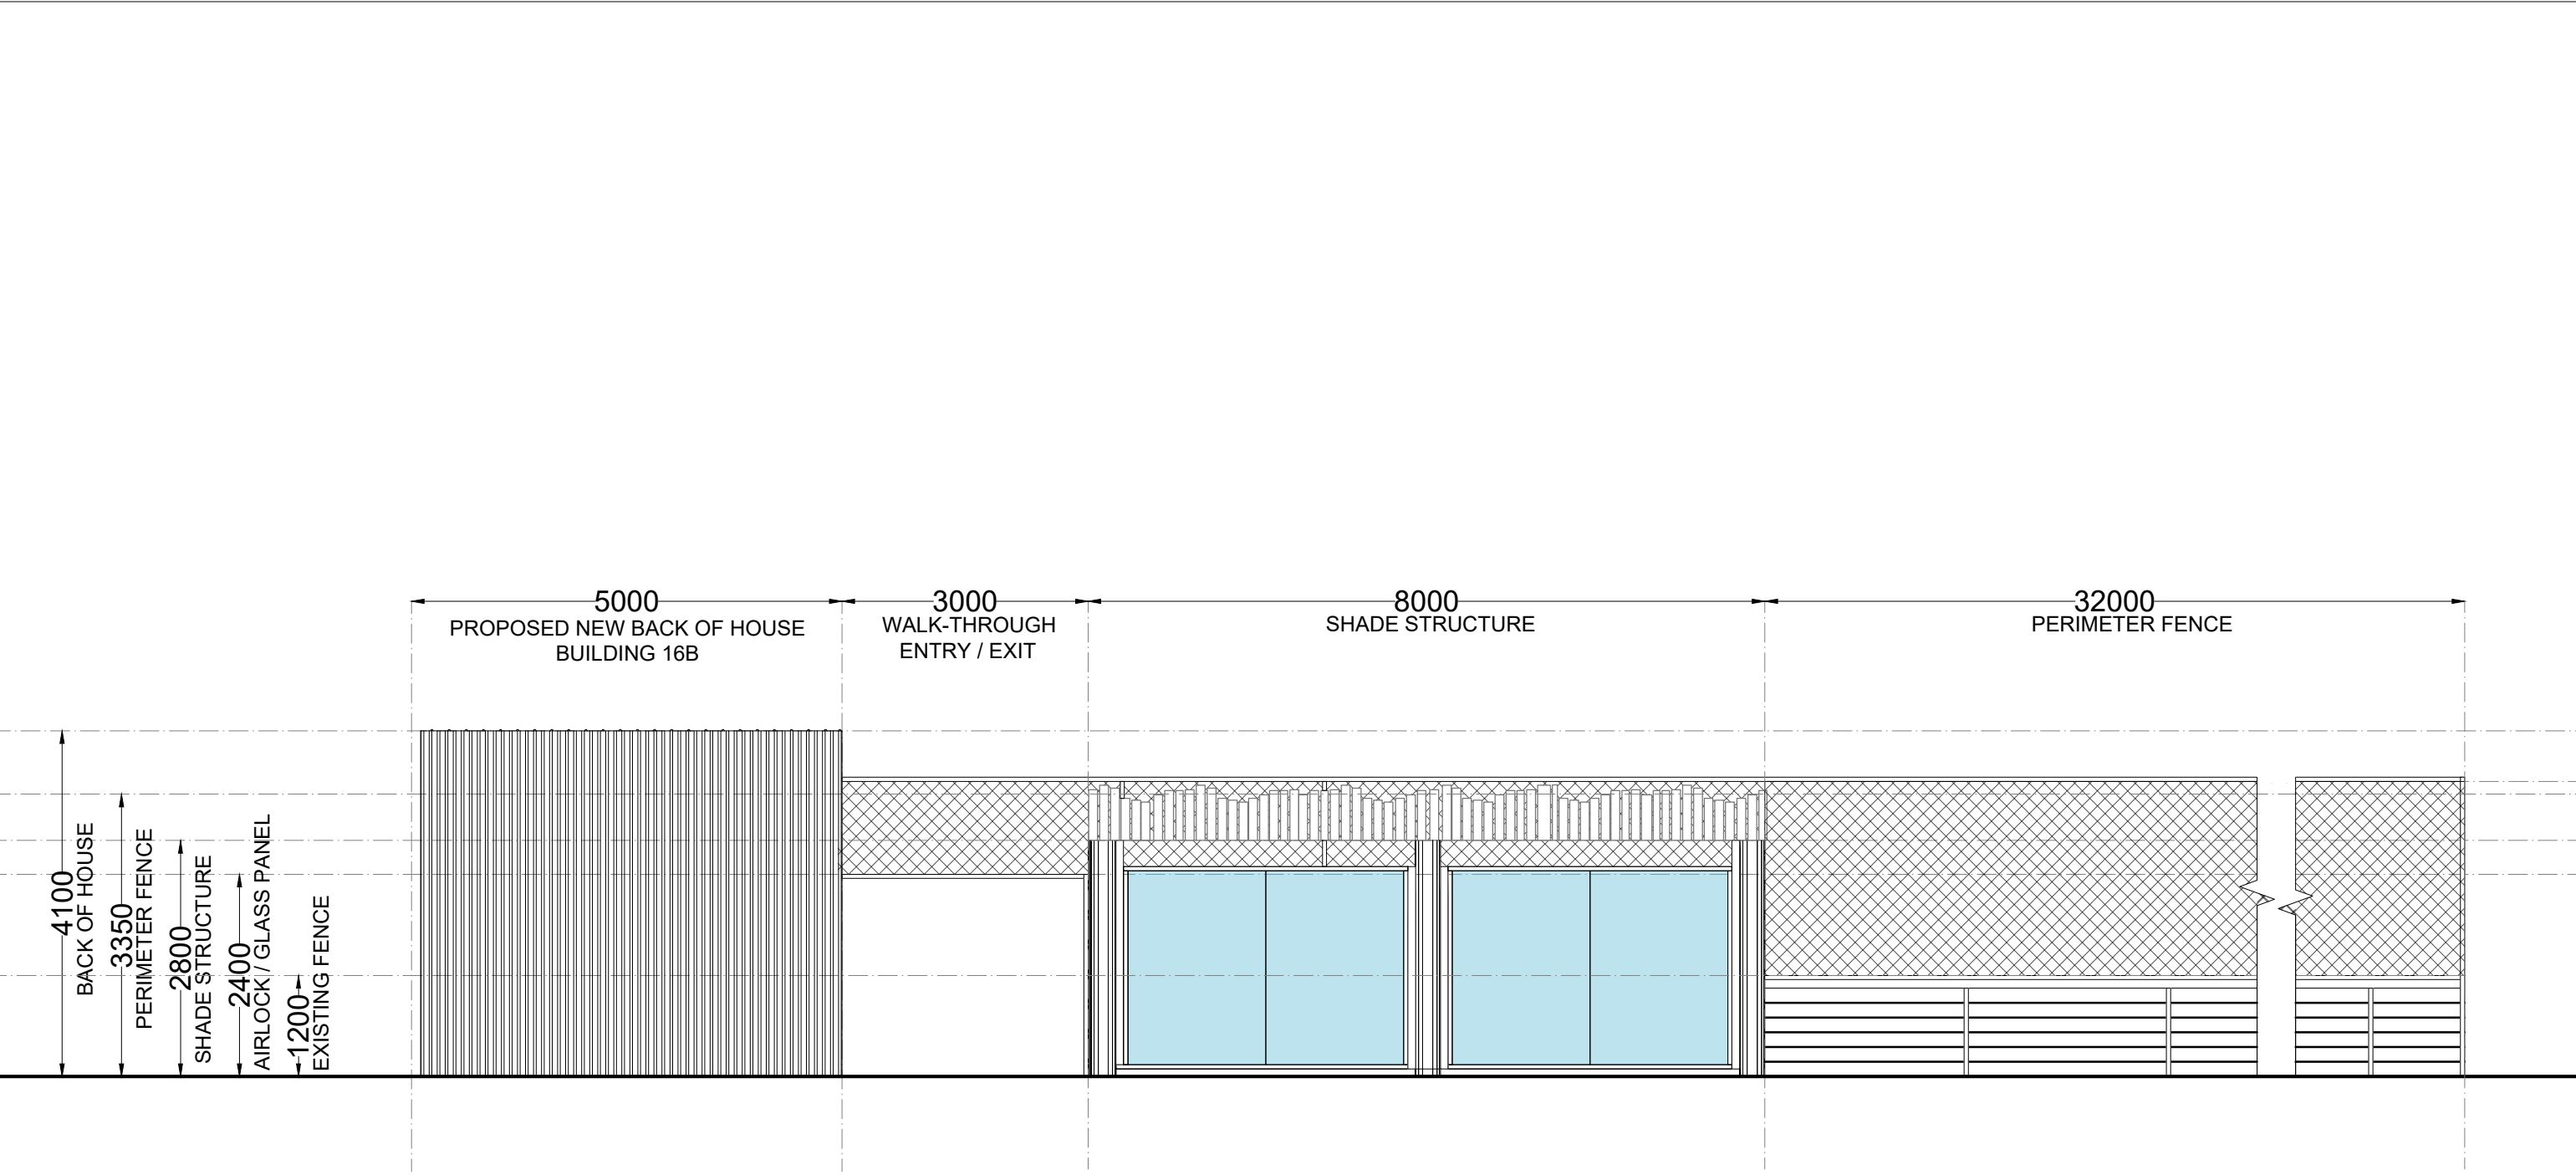


NORTH ELEVATION

SCALE: 1:75

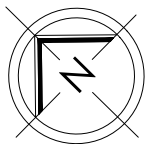


8
-

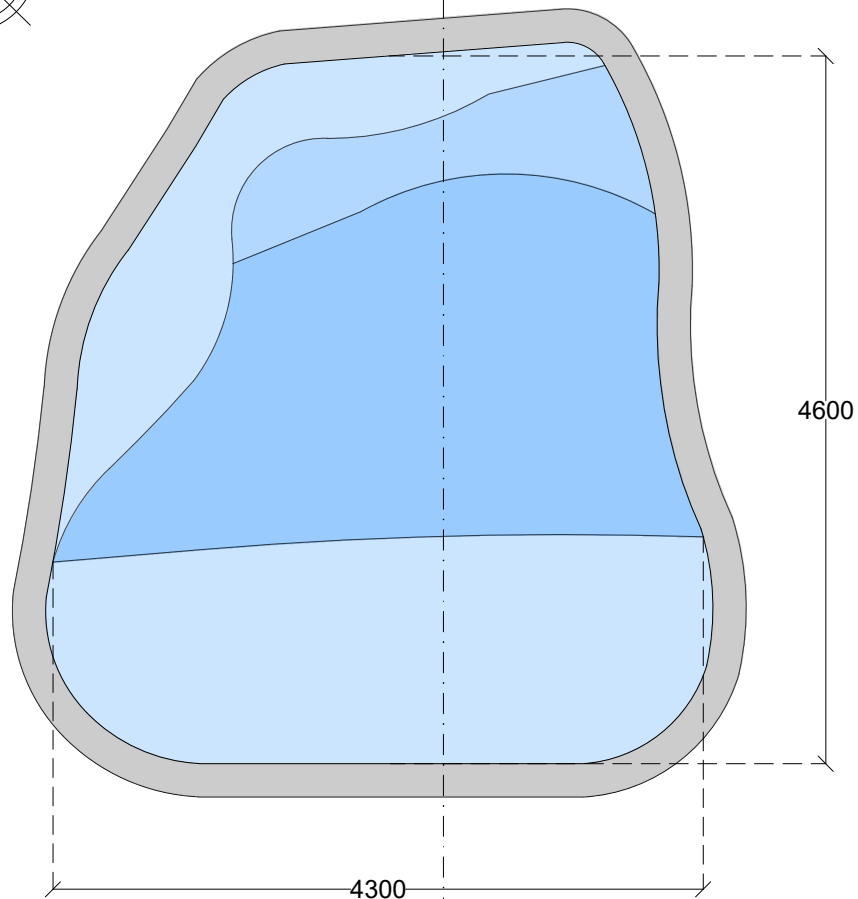

CAPYBARA POOL


SCALE: 1:50

8
-

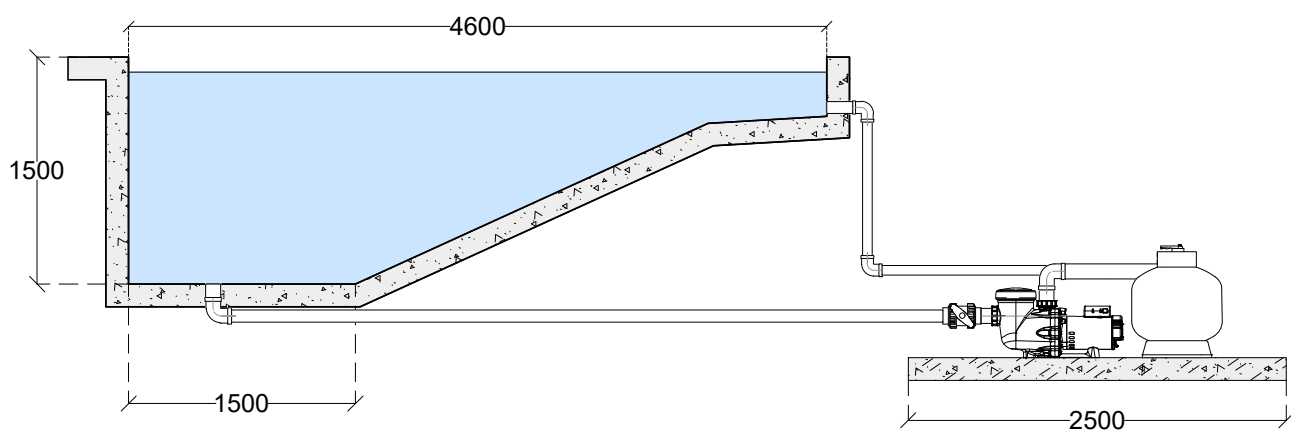


SECTION 8

SCALE: 1:50

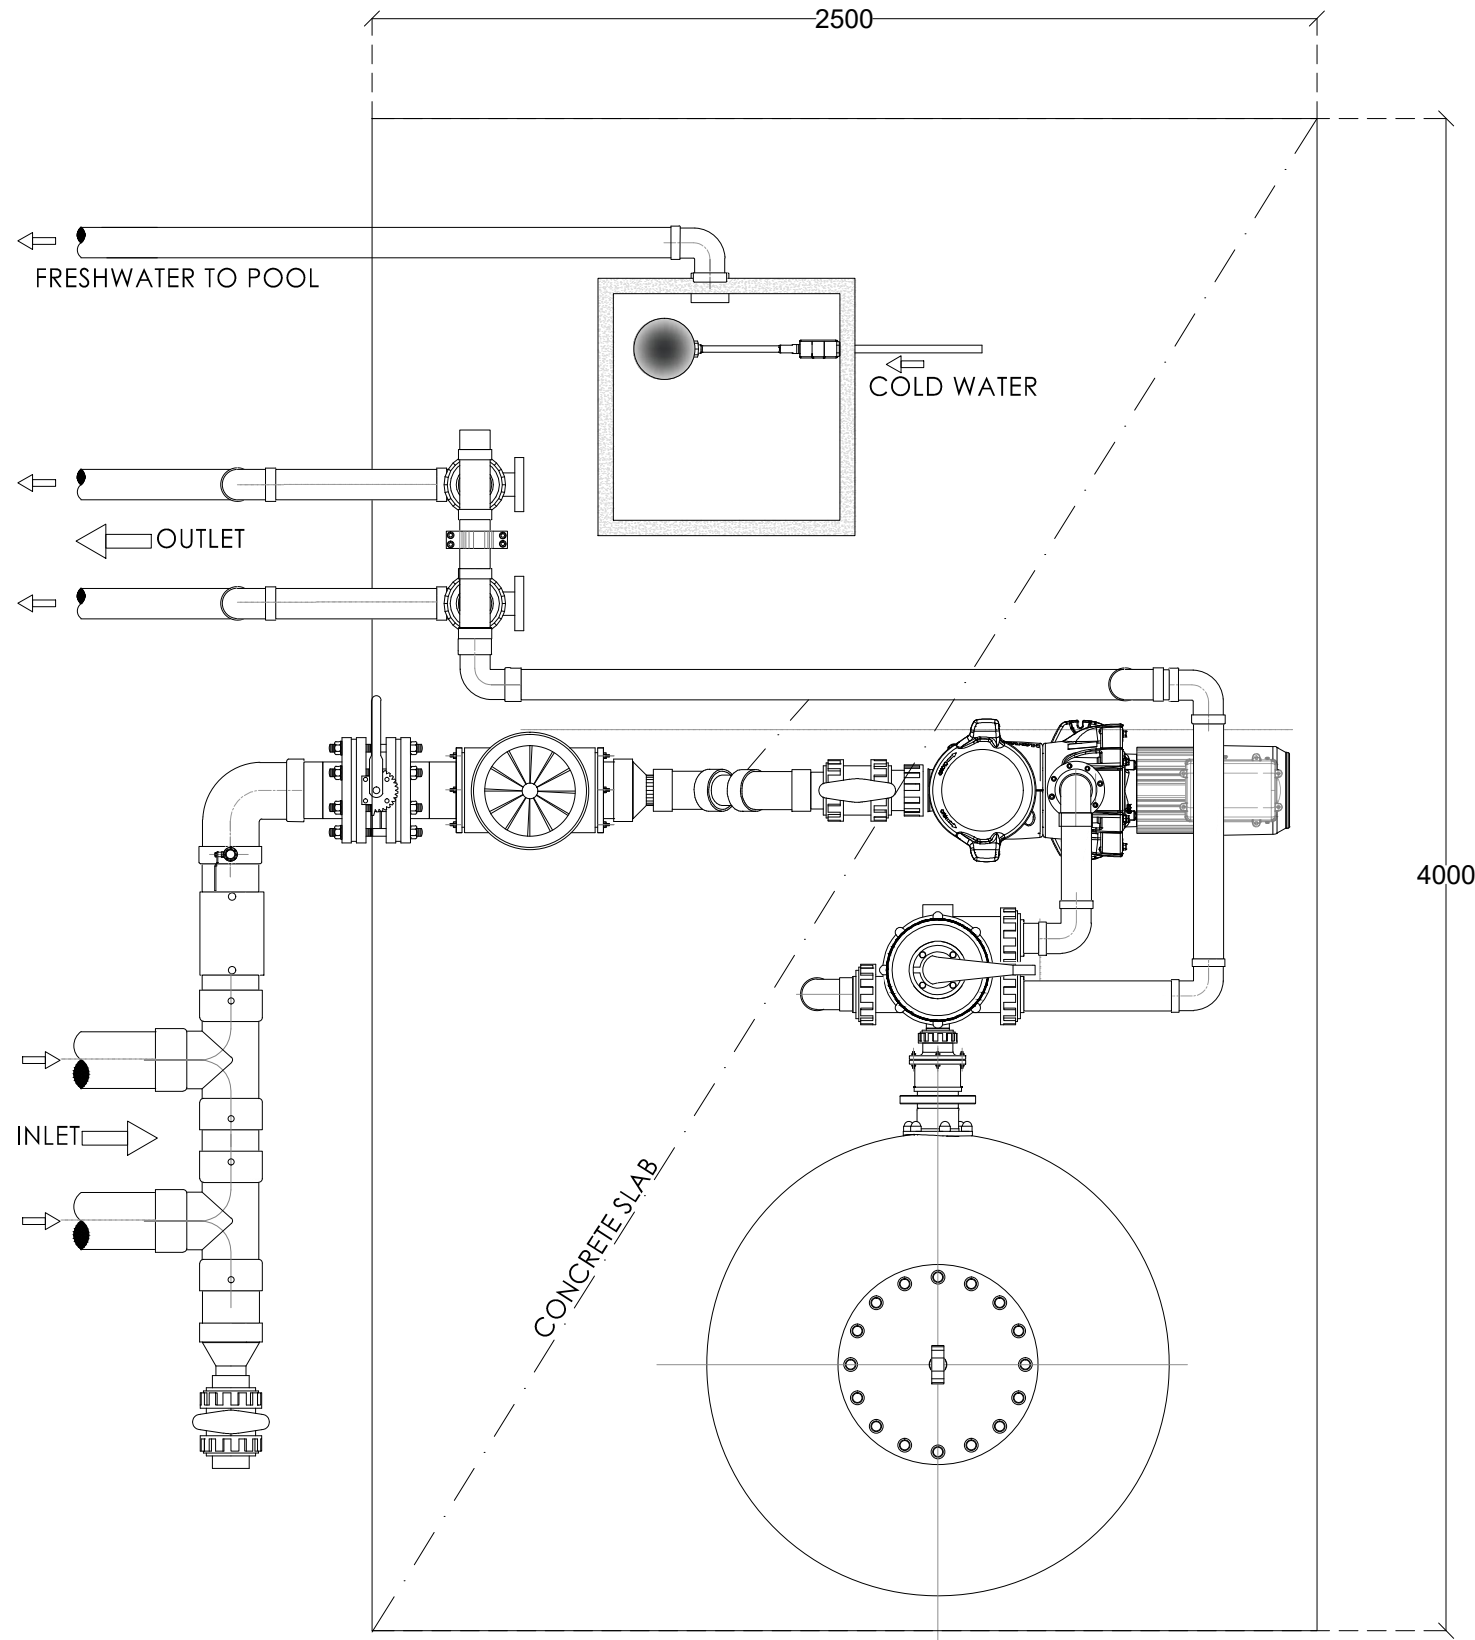

PUMP & FILTER SCHEMATIC

SCALE 1:20

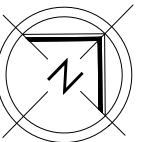

Sydney Zoo Pty Ltd
Great Western Highway
Eastern Creek/Bungaribee Park
PO BOX 40 DOONSIDE
NSW 2767 AUSTRALIA
www.sydneyzoo.com

GENERAL NOTES:
1-ALL THE ARCHITECTURAL DOCUMENTATION IS TO BE READ IN CONJUNCTION WITH MASTER PLANNING DOCUMENTATION, LANDSCAPE DOCUMENTATION AND ALL OTHER ENGINEERING DOCUMENTATION. IF THERE ARE ANY DISCREPANCIES PLEASE INFORM THE AUTHOR.
2-WHENEVER A DISCREPANCY IS FOUND, THE BUILDER OR AUTHOR IS TO NOTIFY THE ARCHITECT, DRAFTER & CONSULTANTS IMMEDIATELY FOR UPDATE THE DRAWINGS.

Rev.	Issue For	Date
C	FOR DA APPROVAL	25.07.2022
B	FOR DA SUBMISSION	14.06.2022
A	REVISED	04.04.2022
0	DRFAT FOR REVIEW	28.03.2022
----	----	----

Project Title :

SYDNEY ZOO
PROPOSED NEW HABITATS
POOL & EQUIPMENTS

Drawn By	ASH	Date	JULY 2022	Sheet	A3	12 of 23
Approved	----	Scale	A.S			
Job Number	BC16_21	Drawing Number	DA12	ISSUE	C	



Sydney Zoo Pty Ltd
Great Western Highway
Eastern Creek/Bungaribee Park
PO BOX 40 DOONSIDE
NSW 2767 AUSTRALIA
www.sydneyzoo.com

GENERAL NOTES:
1-ALL THE ARCHITECTURAL DOCUMENTATION IS TO BE READ IN CONJUNCTION WITH MASTER PLANNING DOCUMENTATION, LANDSCAPE DOCUMENTATION AND ALL OTHER ENGINEERING DOCUMENTATION. IF THERE ARE ANY DISCREPANCIES PLEASE INFORM THE AUTHOR.
2-WHENEVER A DISCREPANCY IS FOUND, THE BUILDER OR AUTHOR IS TO NOTIFY THE ARCHITECT, DRAFTER & CONSULTANTS IMMEDIATELY FOR UPDATE THE DRAWINGS.

Rev.	Issue For	Date
C	FOR DA APPROVAL	25.07.2022
B	FOR DA SUBMISSION	14.06.2022
A	REVISED	04.04.2022
0	DRFAT FOR REVIEW	28.03.2022
----	----	----

Project Title :

**SYDNEY ZOO
PROPOSED NEW HABITATS
3D VISUALIZATION 1**

Drawn By	ASH	Date	JULY 2022	Sheet	A3	13 of 23
Approved	----	Scale	N.T.S			
Job Number	BC16_21	Drawing Number	DA13	ISSUE		
				C		



3D VISUALIZATION 2

SCALE: N.T.S



Sydney Zoo Pty Ltd
Great Western Highway
Eastern Creek/Bungaribee Park
PO BOX 40 DOONSIDE
NSW 2767 AUSTRALIA
www.sydneyzoo.com

GENERAL NOTES:
1-ALL THE ARCHITECTURAL DOCUMENTATION IS TO BE READ IN CONJUNCTION WITH MASTER PLANNING DOCUMENTATION, LANDSCAPE DOCUMENTATION AND ALL OTHER ENGINEERING DOCUMENTATION. IF THERE ARE ANY DISCREPANCIES PLEASE INFORM THE AUTHOR.
2-WHENEVER A DISCREPANCY IS FOUND, THE BUILDER OR AUTHOR IS TO NOTIFY THE ARCHITECT, DRAFTER & CONSULTANTS IMMEDIATELY FOR UPDATE THE DRAWINGS.

Rev.	Issue For	Date
C	FOR DA APPROVAL	25.07.2022
B	FOR DA SUBMISSION	14.06.2022
A	REVISED	04.04.2022
0	DRFAT FOR REVIEW	28.03.2022
----	----	----

Project Title :

**SYDNEY ZOO
PROPOSED NEW HABITATS
3D VISUALIZATION 2**

Drawn By	ASH	Date	JULY 2022	Sheet	A3	14 of 23
Approved	----	Scale	N.T.S			
Job Number	BC16_21	Drawing Number	DA14	ISSUE		
				C		

FLOORS

LEGENDS

- DIRT ONLY

CONC RETE
- DIRT FLOOR ONLY. ALLOW FOR UNCONTAMINATED TOP SOIL TO TO DEPTH OF 200mm.
NEW CONCRETE SLAB WITH F82 MESH AND MINIMUM 120mm THICK. BROOM FINISH ALLOW FOR FALLS

- FH

SK1

SK2

FFL

SFW

LD

DP

CWT


HSG

REF

EX

EX

EX
- HIGH PRESSURE FIRE HOSE WHEEL
1200 mm LONG STAINLESS STEEL SINK
1000 mm LONG STAINLESS STEEL SINK
Ø200mm TIMBER POLES
FROM FINISHED LEVEL
SELF FILLER WATER BOWL
200x2600 mm LINEAR DRAIN
DOWN PIPE
COLD WATER GARDEN TAP
HORIZONTAL SLIDING GATE
REFRIGERATOR
ALL WEATHER POWER OUTLET
DOUBLE OUTLET
DOUBLE USB PORT
DATA AND VOICE IS WIRELESS
CEILING MOUNTED AIR VENT

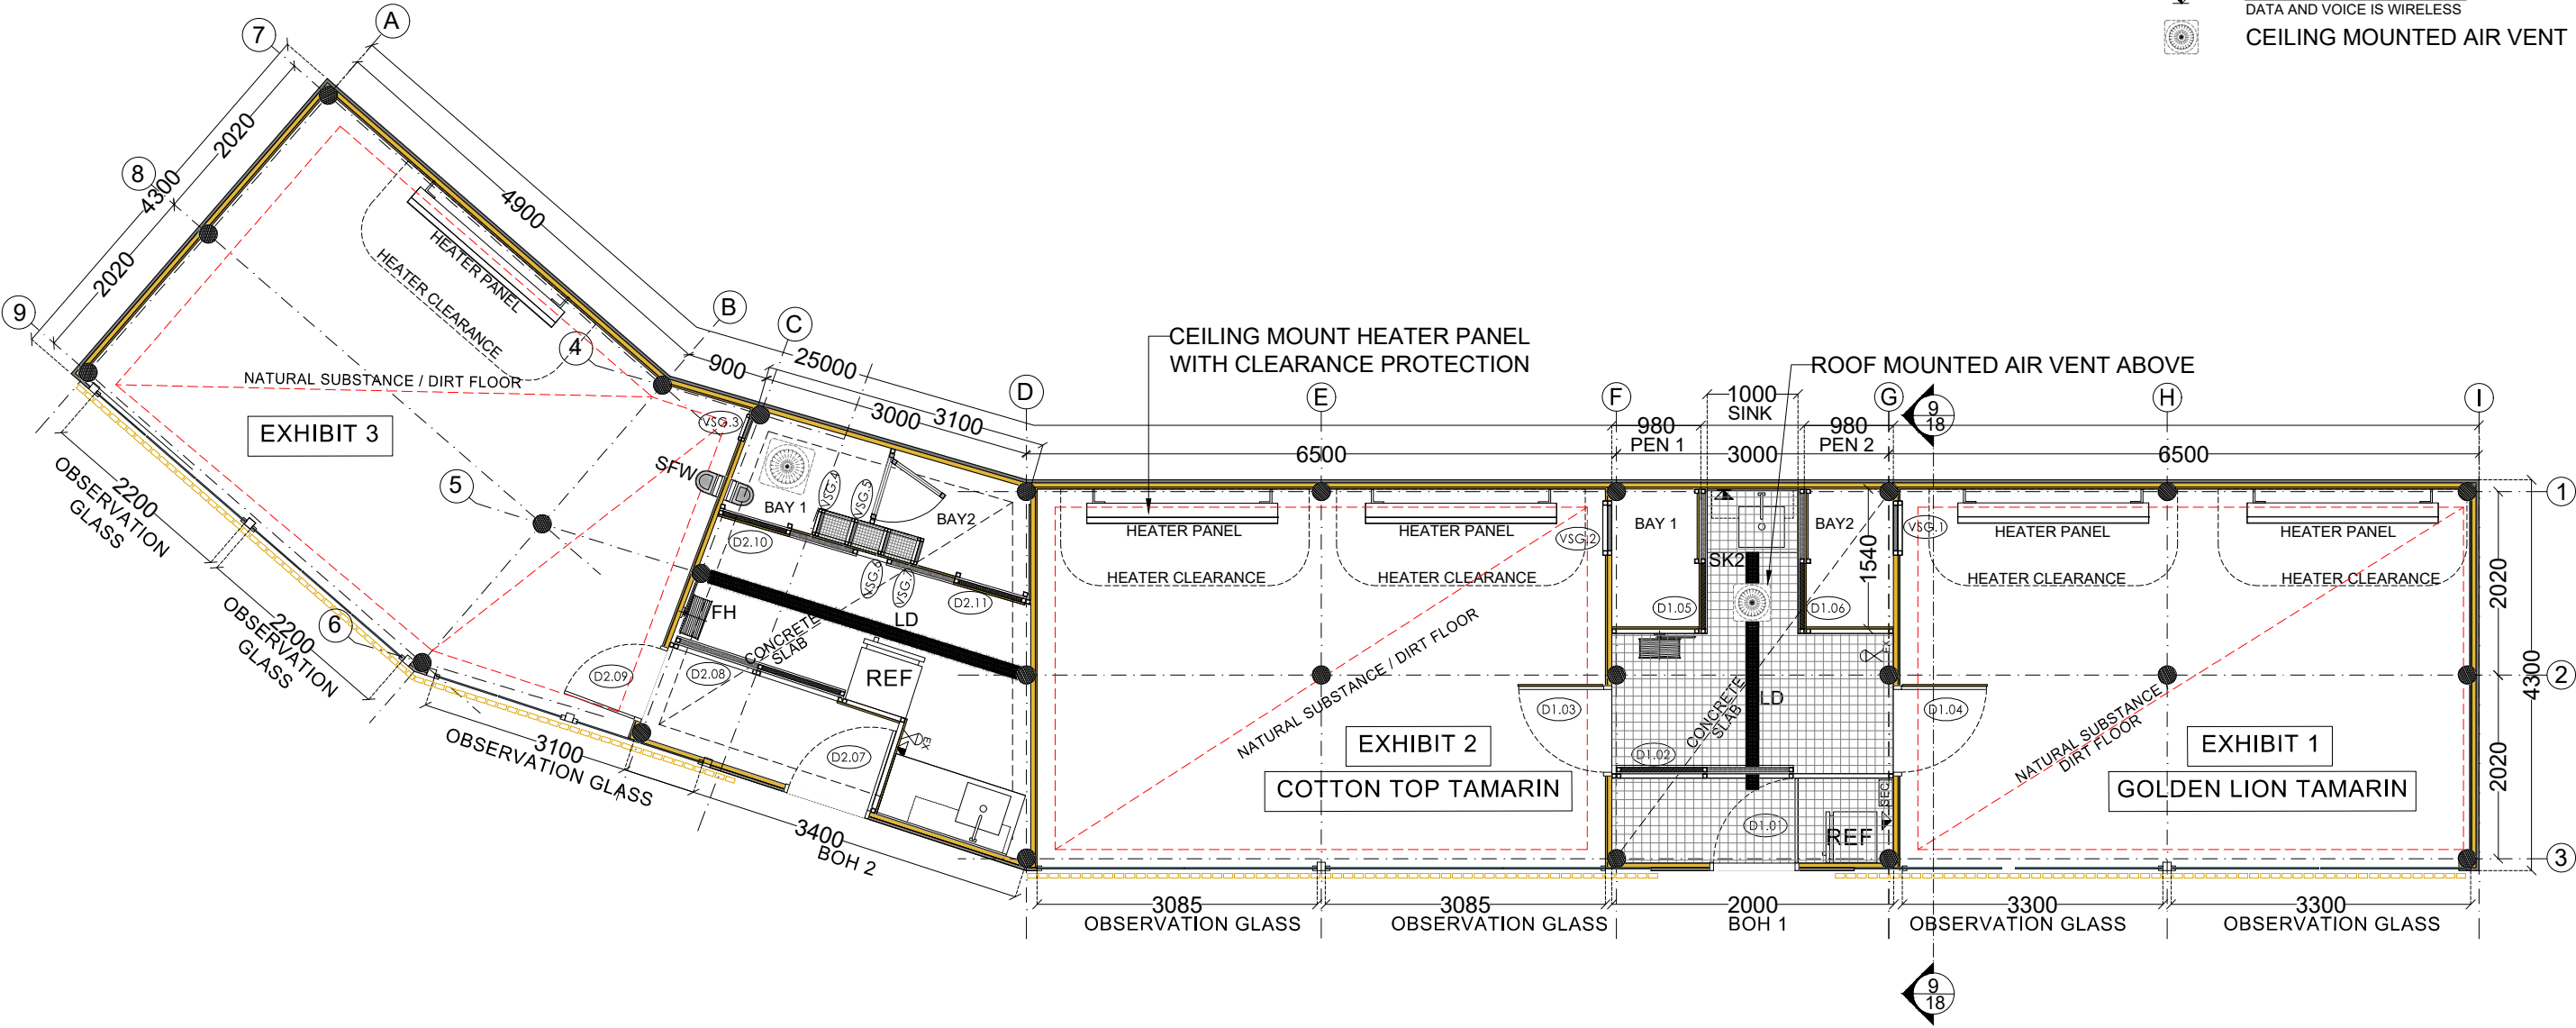

FLOOR PLAN

SCALE 1:75



Sydney Zoo Pty Ltd
Great Western Highway
Eastern Creek/Bungaribee Park
PO BOX 40 DOWNSIDE
NSW 2767 AUSTRALIA
www.sydneyzoo.com

GENERAL NOTES:
1-ALL THE ARCHITECTURAL DOCUMENTATION IS TO BE READ IN CONJUNCTION WITH MASTER PLANNING DOCUMENTATION, LANDSCAPE DOCUMENTATION AND ALL OTHER ENGINEERING DOCUMENTATION. IF THERE ARE ANY DISCREPANCIES PLEASE INFORM THE AUTHOR.
2-WHENEVER A DISCREPANCY IS FOUND, THE BUILDER OR AUTHOR IS TO NOTIFY THE ARCHITECT, DRAFTER & CONSULTANTS IMMEDIATELY FOR UPDATE THE DRAWINGS.

Rev.	Issue For	Date
C	FOR DA APPROVAL	25.07.2022
B	FOR DA SUBMISSION	14.06.2022
A	REVISED	04.04.2022
0	DRFAT FOR REVIEW	28.03.2022
----	----	----

Project Title :
**SYDNEY ZOO
PROPOSED NEW HABITATS
TAMARIN ENCLOSURE FLOOR PLAN**


Drawn By	ASH	Date	JULY 2022	Sheet	A3	15 of 23
Approved	----	Scale	1:75			
Job Number	BC16_21	Drawing Number	DA15	ISSUE		
				C		

Diagram illustrating the installation of a ceiling egg crate grille. The grille is shown mounted to the ceiling, with the roof structure above it. Labels include: ROOF, CEILING, and CEILING EGG CRATE GRILLE.

SCALE N.T.S

Architectural drawing of a roof plan showing a complex layout with multiple materials and slopes. The drawing includes dimensions, material labels like "POLYCARBONATE ROOFING SHEET" and "CORRUGATED STEEL", and slope indicators with "FALL" text and arrows. Key features include an "AIR VENT" and two circular details labeled "9/18". The plan is divided into several rectangular and trapezoidal sections, with some areas marked with "R1", "R2", "R3", and "R4".

SCALE 1:75

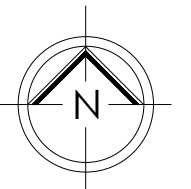

GENERAL NOTES:


1-ALL THE ARCHITECTURAL DOCUMENTATION IS TO BE READ IN CONJUNCTION WITH MASTER PLANNING DOCUMENTATION, LANDSCAPE DOCUMENTATION AND ALL OTHER ENGINEERING DOCUMENTATION. IF THERE ARE ANY DISCREPANCIES PLEASE INFORM THE AUTHOR.

2-WHENEVER A DISCREPANCY IS FOUND, THE BUILDER OR AUTHOR IS TO NOTIFY THE ARCHITECT, DRAFTER & CONSULTANTS IMMEDIATELY FOR UPDATE THE DRAWINGS.

Rev.	Issue For	Date
C	FOR DA APPROVAL	25.07.2022
B	FOR DA SUBMISSION	14.06.2022
A	REVISED	04.04.2022
0	DRFAT FOR REVIEW	28.03.2022
----	----	----


SYDNEY ZOO
PROPOSED NEW HABITATS
TAMARIN ENCLOSURE ROOF FPLAN

Drawn By	ASH	Date	JULY 2022	Sheet	A3	16 of 23
Approved	----	Scale	1:75			
Job Number	BC16_21	Drawing Number	DA16	ISSUE		
				C		

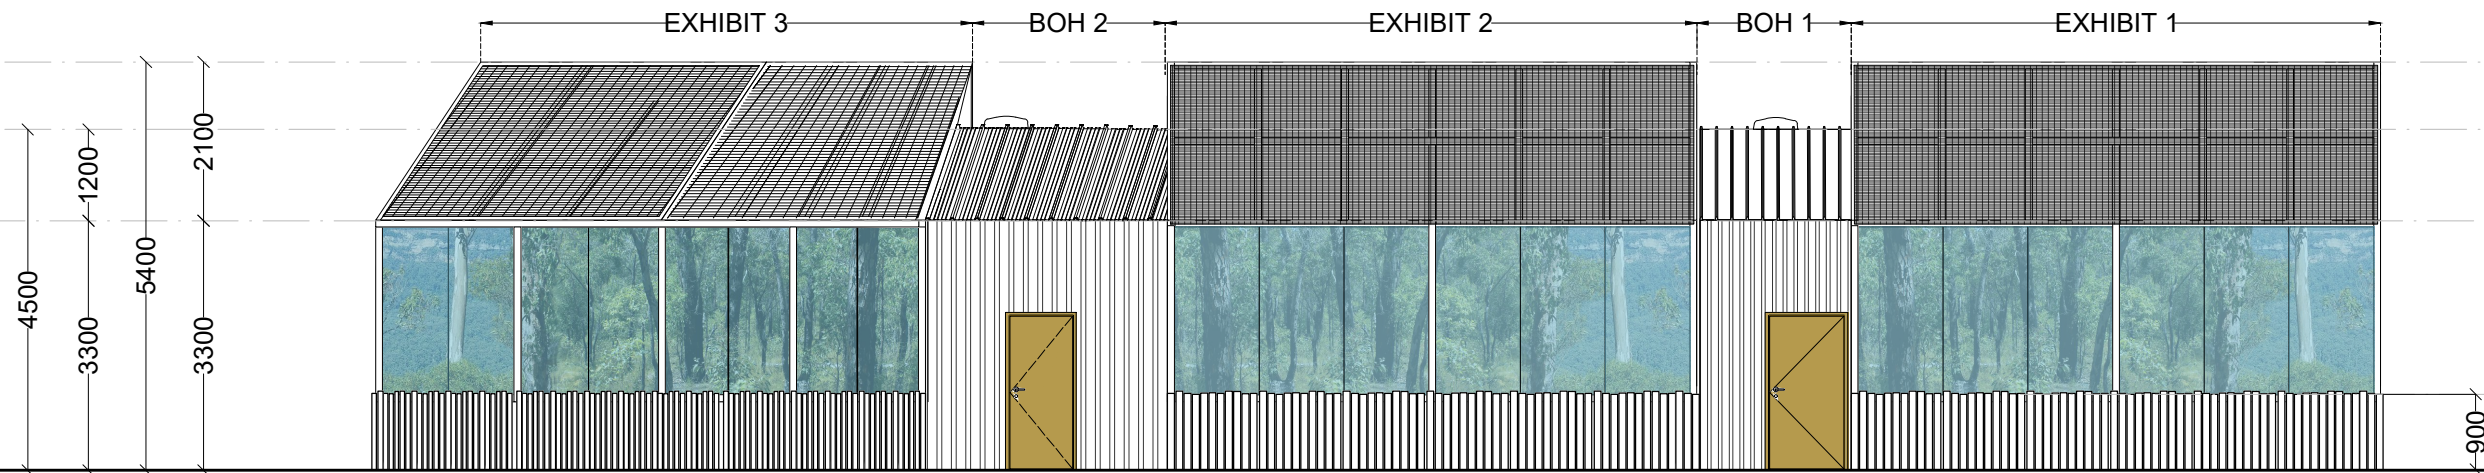


NORTH ELEVATION

SCALE 1:100

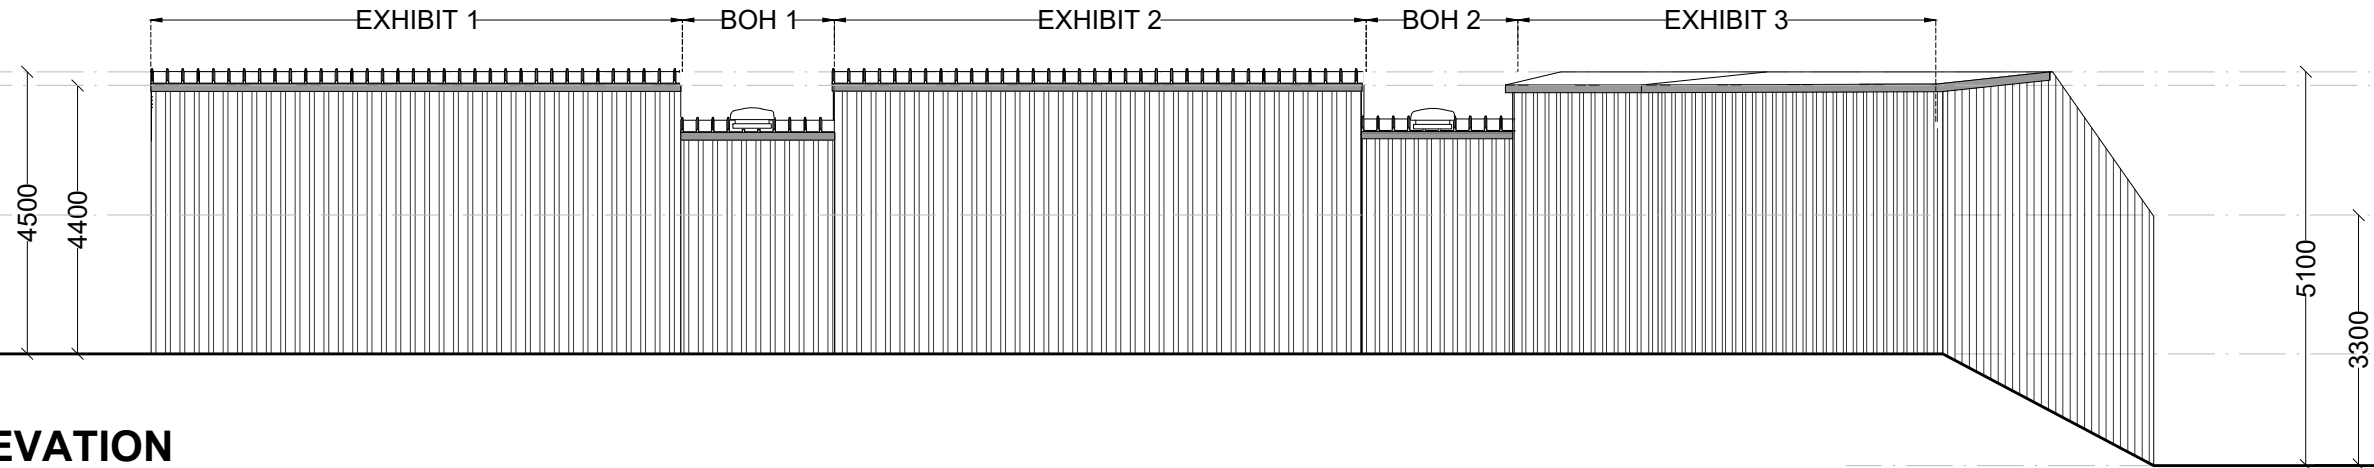

SOUTH ELEVATION

SCALE 1:100

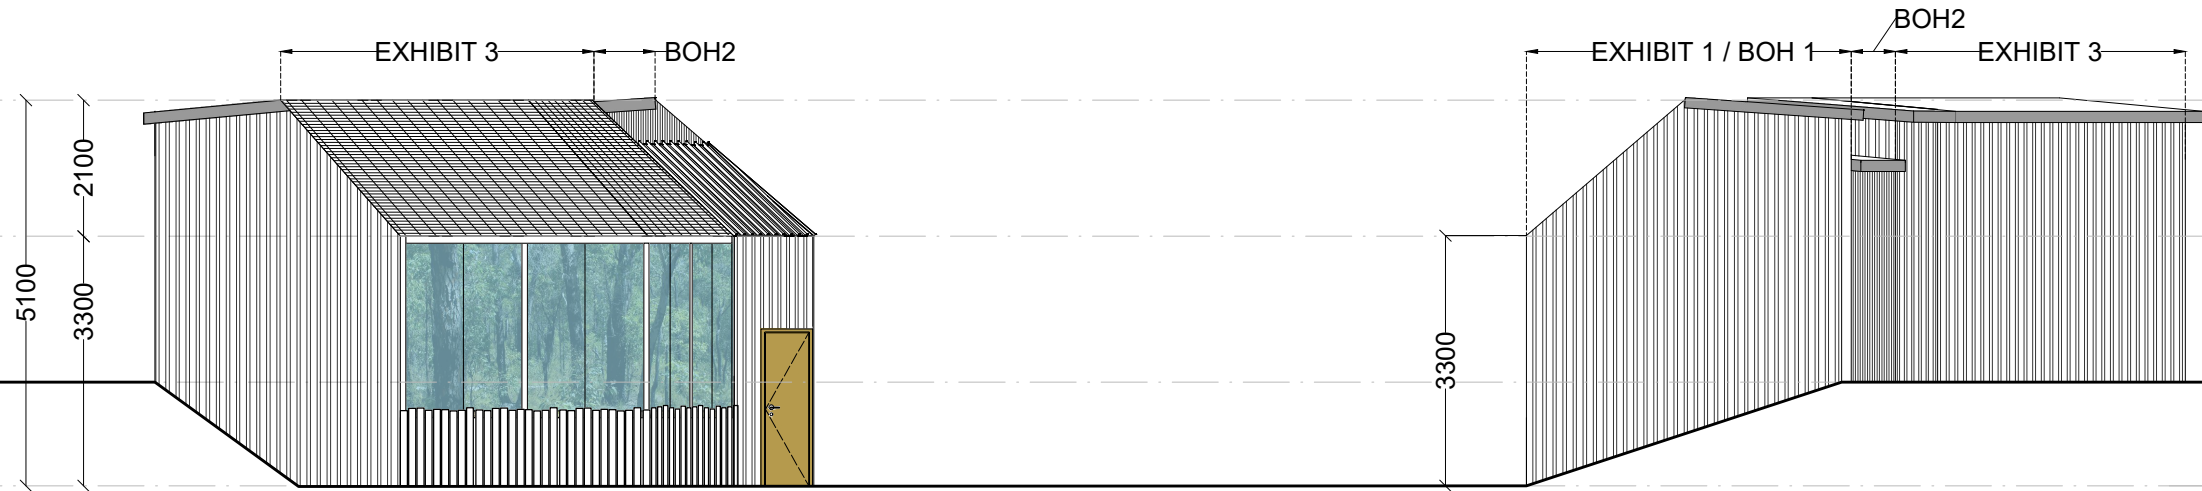

WEST ELEVATION

SCALE 1:100

EAST ELEVATION

SCALE 1:100



Sydney Zoo Pty Ltd
Great Western Highway
Eastern Creek/Bungarribee Park
PO BOX 40 DOWNSIDE
NSW 2767 AUSTRALIA
www.sydneyzoo.com


GENERAL NOTES:
1-ALL THE ARCHITECTURAL DOCUMENTATION IS TO BE READ IN CONJUNCTION WITH MASTER PLANNING DOCUMENTATION, LANDSCAPE DOCUMENTATION AND ALL OTHER ENGINEERING DOCUMENTATION. IF THERE ARE ANY DISCREPANCIES PLEASE INFORM THE AUTHOR.
2-WHENEVER A DISCREPANCY IS FOUND, THE BUILDER OR AUTHOR IS TO NOTIFY THE ARCHITECT, DRAFTER & CONSULTANTS IMMEDIATELY FOR UPDATE THE DRAWINGS.

Rev.	Issue For	Date
C	FOR DA APPROVAL	25.07.2022
B	FOR DA SUBMISSION	14.06.2022
A	REVISED	04.04.2022
0	DRFAT FOR REVIEW	28.03.2022
----	----	----

Project Title :

**SYDNEY ZOO
PROPOSED NEW HABITATS
TAMARIN ENCLOSURE ELEVATION**

Drawn By	ASH	Date	JULY 2022	Sheet	A3	17 of 23
Approved	----	Scale	1:100			
Job Number	BC16_21	Drawing Number	DA17	ISSUE	C	

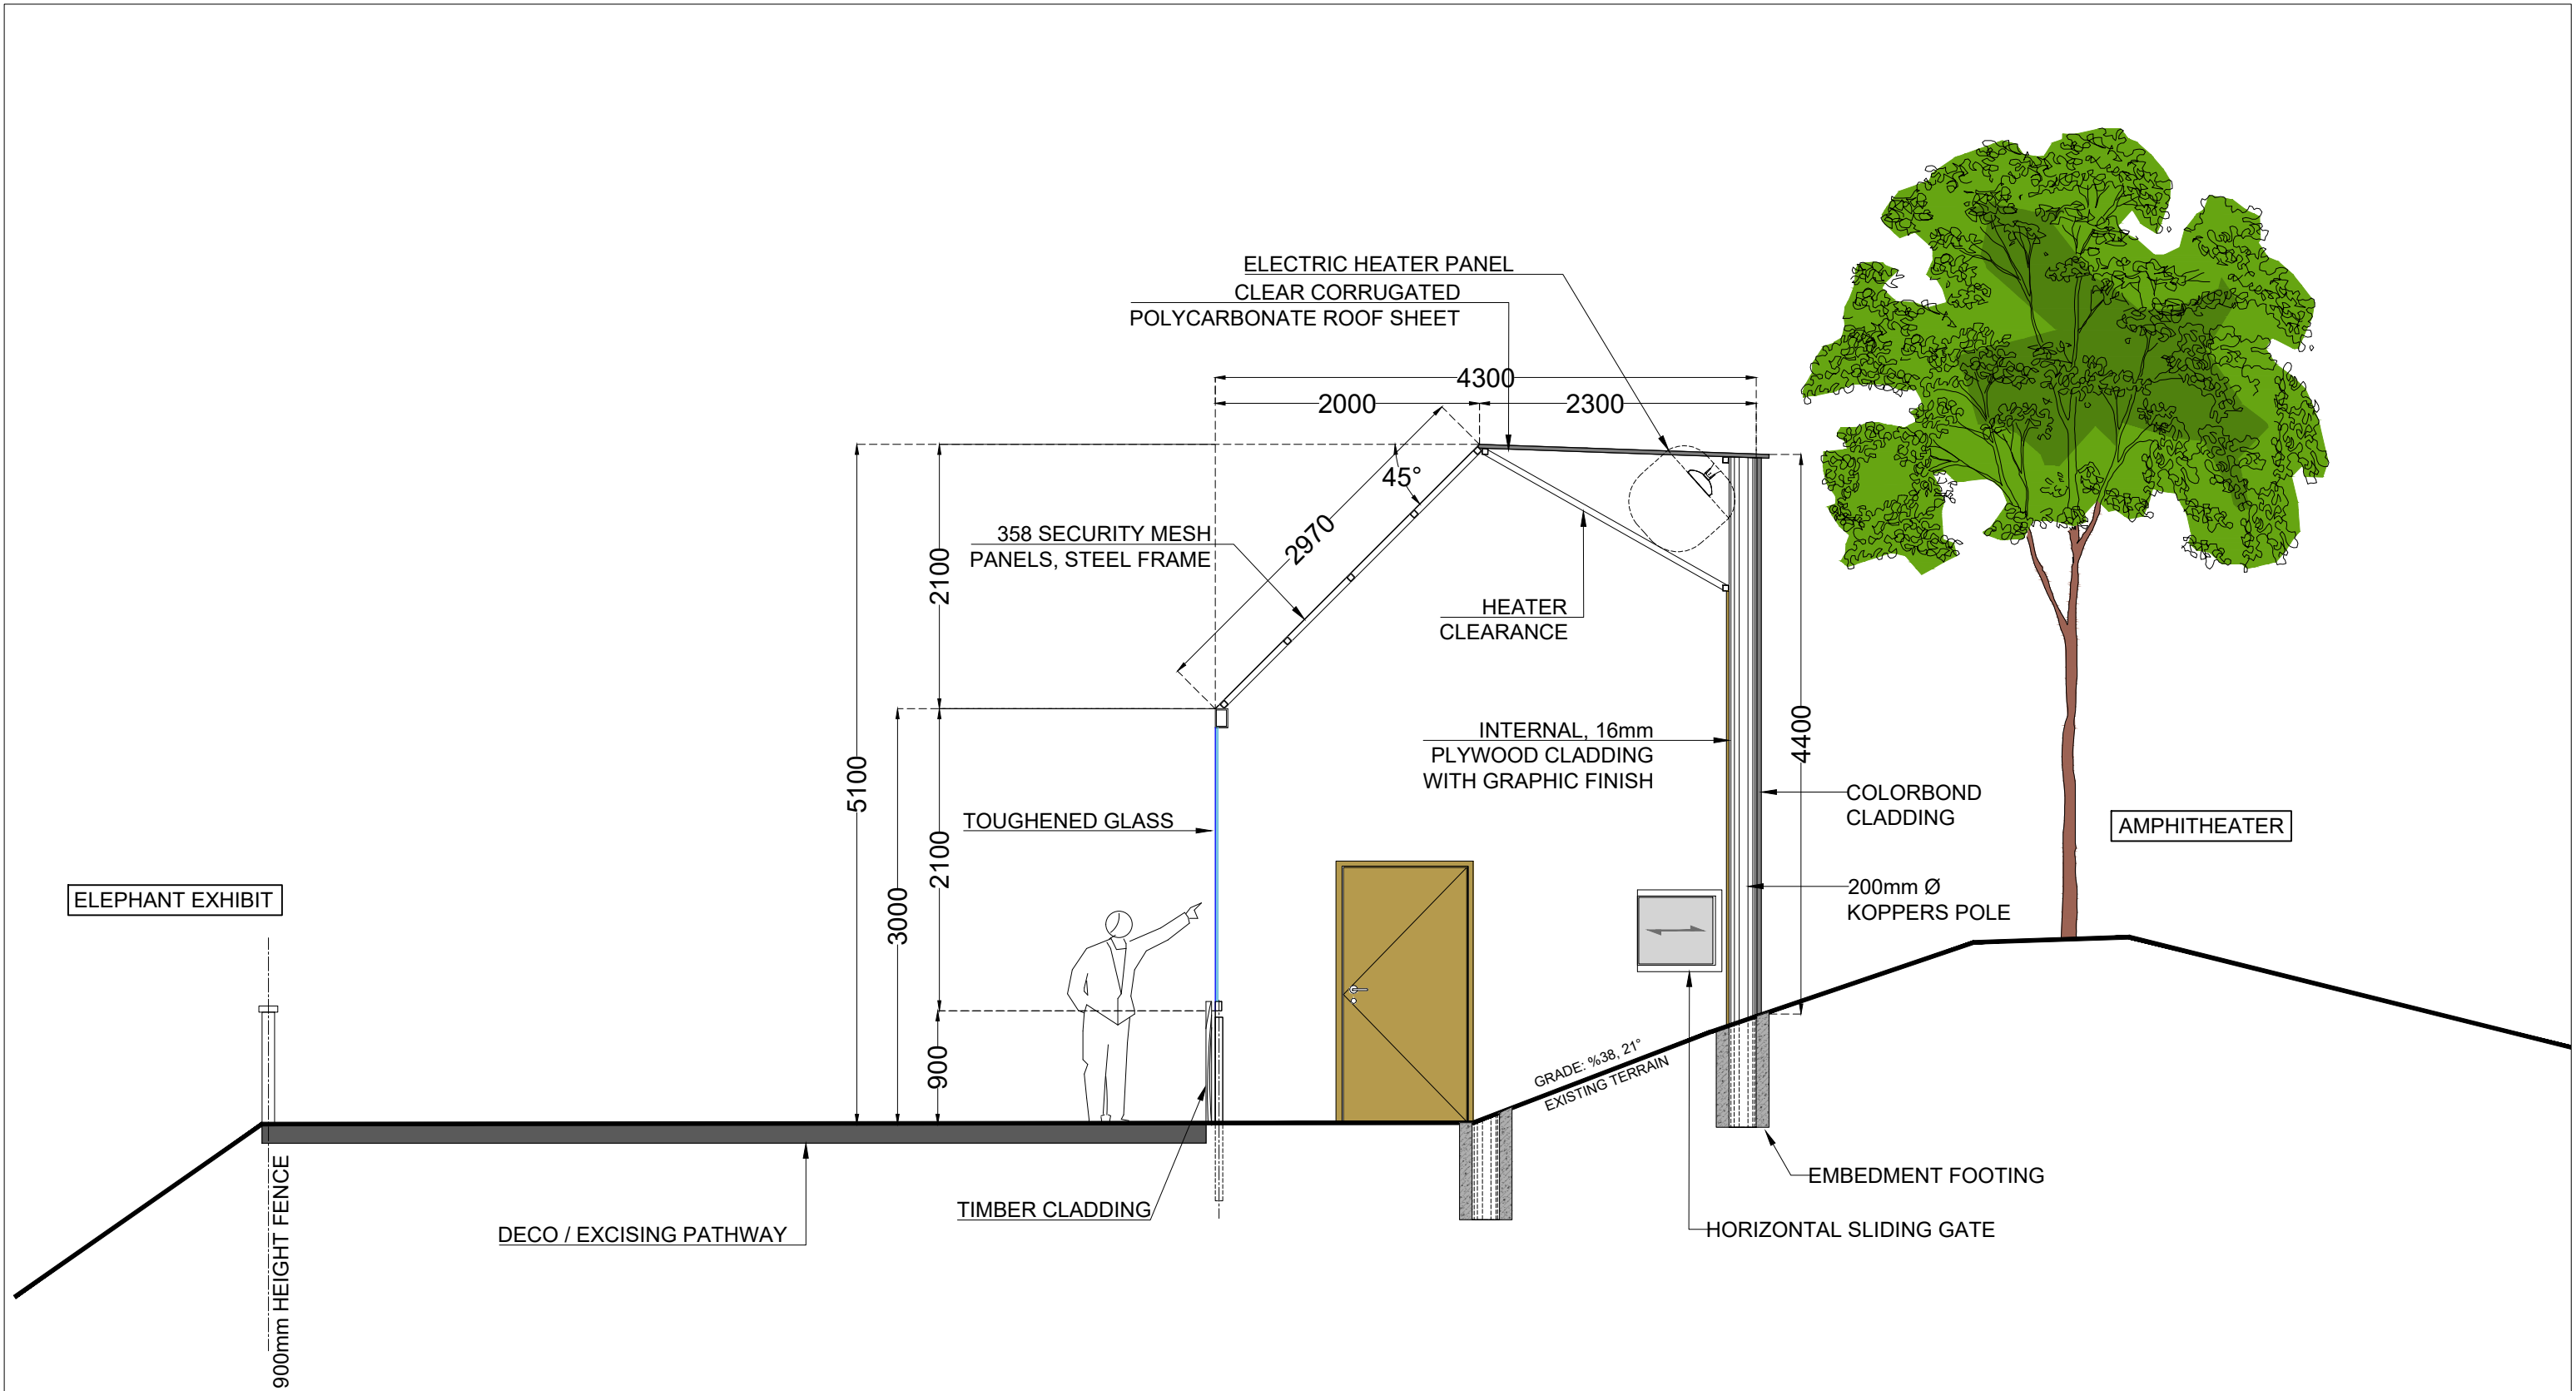

SECTION 9

SCALE 1:50

GENERAL NOTES

ALL DOORS TO COMPLY WITH AS1428.1.


ALL DOOR LEAF SURFACES TO BE PRIMED AND PAINTED WITH SEMI-GLOSS ACRYLIC PAINT AS SPECIFIED.

ALL EXTERNAL WINDOW ELEVATIONS VIEWED EXTERNALLY


PROVIDE HEAD RESTRAINTS & FIXINGS ETC TO ALL EXTERNAL WINDOWS AS NECESSARY TO SECURE INSTALLATION

INCLUDE FLASHING AND SILICONE SEALANT TO ENSURE WATER TIGHT INSTALLATION TO ALL EXTERNAL WINDOWS.


REFER AND CROSS REFERENCE WITH ALL ARCHITECTURAL & STRUCTURAL DRAWINGS. IF ANY DISCREPANCIES BRING TO THE ATTENTION OF THE BUILDER AND ARCHITECT.

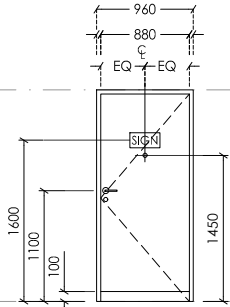


D1.01
STAFF ACCESS
BOH 1
SOLID GRADE EXTERNAL DOOR
STEEL FRAME AS SPECIFIED
ALLOW FOR 2 HINGES AT THE TOP AND 1 AT MIDDLE AND 1 AT BOTTOM.
TOTAL 4 HINGES EACH LEAF.
NEW DOOR AS SPECIFIED TO BE PRIMED AND PAINTED TO ALL SURFACES

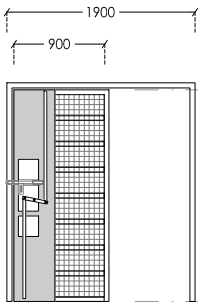


D1.02
SLIDING DOOR - AIRLOCK
BOH 1
STEEL FRAME DOOR WITH 25x25mm WELDED MESH
GALVANIZED STEEL COVER ON LOCK AND HANDLE ARE
ALLOW FOR 2 Z-LOCKS FOR BOTTOM AND TOP
TOTAL 4 WHEELS ON BOTTOM AND TOP.
NEW DOOR AS SPECIFIED TO BE PRIMED AND PAINTED TO ALL SURFACES

 


D1.03
EXHIBIT ENTRANCE
BOH 1
SOLID CORE EXTERNAL GRADE DOOR.
ALL HINGES TO BE 125mm THROW STAINLESS STEEL PARLIAMENT HINGES.
ALLOW FOR 2 HINGES AT TOP, 1 AT MIDDLE AND 1 AT BOTTOM.
TOTAL 4 HINGES EACH LEAF, HINGES AS SPECIFIED - BY ACCESS HARDWARE
NEW DOOR AS SPECIFIED TO BE PRIMED AND PAINTED TO ALL SURFACES
ALLOW FOR SEMI GLOSS ACRYLIC PAINT, COLOUR TO MATCH EXTERNAL CLADDING-COLORBOND "MONUMENT". TO FRAME AND DOOR LEAF ALL SURFACES.

 


D1.04
ANIMAL BOH
BOH 1
STEEL FRAME DOOR WITH 25x25mm WELDED MESH
GALVANIZED STEEL COVER THE LOCK AND HANDLE ARE
ALLOW FOR 2 HINGES AT TOP, 1 AT MIDDLE AND 1 AT BOTTOM.
DOUBLE LOCK WITH GALVANIZED PLATE WELDED ON BOTH SIDE

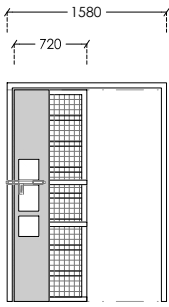


D1.05
SLIDING DOOR - AIRLOCK
BOH 1
STEEL FRAME DOOR WITH 25x25mm WELDED MESH
GALVANIZED STEEL COVER ON LOCK AND HANDLE ARE
ALLOW FOR 2 Z-LOCKS FOR BOTTOM AND TOP
TOTAL 4 WHEELS ON BOTTOM AND TOP.
NEW DOOR AS SPECIFIED TO BE PRIMED AND PAINTED TO ALL SURFACES

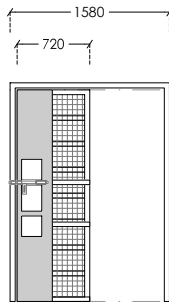


D1.06
SLIDING DOOR - AIRLOCK
BOH 1
STEEL FRAME DOOR WITH 25x25mm WELDED MESH
GALVANIZED STEEL COVER ON LOCK AND HANDLE ARE
ALLOW FOR 2 Z-LOCKS FOR BOTTOM AND TOP
TOTAL 4 WHEELS ON BOTTOM AND TOP.
NEW DOOR AS SPECIFIED TO BE PRIMED AND PAINTED TO ALL SURFACES

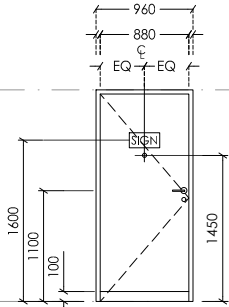


D2.07
STAFF ACCESS
BOH 2
SOLID GRADE EXTERNAL DOOR
STEEL FRAME AS SPECIFIED
ALLOW FOR 2 HINGES AT THE TOP AND 1 AT MIDDLE AND 1 AT BOTTOM.
TOTAL 4 HINGES EACH LEAF.
NEW DOOR AS SPECIFIED TO BE PRIMED AND PAINTED TO ALL SURFACES

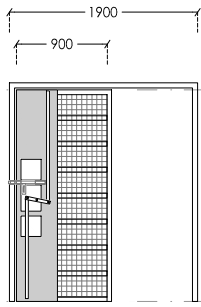


D2.08
SLIDING DOOR - AIRLOCK
BOH 2
STEEL FRAME DOOR WITH 25x25mm WELDED MESH
GALVANIZED STEEL COVER ON LOCK AND HANDLE ARE
ALLOW FOR 2 Z-LOCKS FOR BOTTOM AND TOP
TOTAL 4 WHEELS ON BOTTOM AND TOP.
NEW DOOR AS SPECIFIED TO BE PRIMED AND PAINTED TO ALL SURFACES

 


D2.09
EXHIBIT ENTRANCE
BOH 2
SOLID CORE EXTERNAL GRADE DOOR.
ALL HINGES TO BE 125mm THROW STAINLESS STEEL PARLIAMENT HINGES.
ALLOW FOR 2 HINGES AT TOP, 1 AT MIDDLE AND 1 AT BOTTOM.
TOTAL 4 HINGES EACH LEAF, HINGES AS SPECIFIED - BY ACCESS HARDWARE

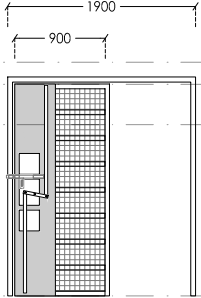


D2.10
SLIDING DOOR - AIRLOCK
BOH 2
STEEL FRAME DOOR WITH 25x25mm WELDED MESH
GALVANIZED STEEL COVER ON LOCK AND HANDLE ARE
ALLOW FOR 2 Z-LOCKS FOR BOTTOM AND TOP
TOTAL 4 WHEELS ON BOTTOM AND TOP.
NEW DOOR AS SPECIFIED TO BE PRIMED AND PAINTED TO ALL SURFACES

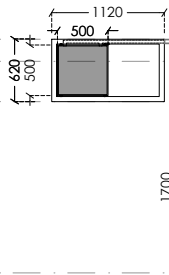

HSG.1
HORIZONTAL SLIDING GATE
EXHIBIT 1
STEEL FRAME SLIDING DOOR WITH 500x500mm OPENING EXHIBIT SIDE
GALVANIZED STEEL FINISH COVER, TO BE PRIMED AND PAINTER AS PER REGULATIONS
ALLOW FOR 2 WHEELS AT TOP, 2 AT BOTTOM.
MANUAL SLIDING OPERATION, ALLOW LOCK AT CLOSED AND OPENED GATE

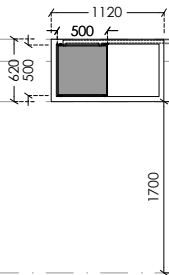

HSG.2
HORIZONTAL SLIDING GATE
EXHIBIT 2
STEEL FRAME SLIDING DOOR WITH 500x500mm OPENING EXHIBIT SIDE
GALVANIZED STEEL FINISH COVER, TO BE PRIMED AND PAINTER AS PER REGULATIONS
ALLOW FOR 2 WHEELS AT TOP, 2 AT BOTTOM.
MANUAL SLIDING OPERATION, ALLOW LOCK AT CLOSED AND OPENED GATE

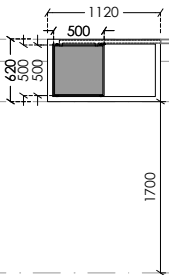

HSG.3
HORIZONTAL SLIDING GATE
EXHIBIT 3
STEEL FRAME SLIDING DOOR WITH 500x500mm OPENING EXHIBIT SIDE
GALVANIZED STEEL FINISH COVER, TO BE PRIMED AND PAINTER AS PER REGULATIONS
ALLOW FOR 2 WHEELS AT TOP, 2 AT BOTTOM.
MANUAL SLIDING OPERATION, ALLOW LOCK AT CLOSED AND OPENED GATE

DOOR & GATE SCHEDULE

SCALE 1:75



Sydney Zoo Pty Ltd
Great Western Highway
Eastern Creek/Bungaribee Park
PO BOX 40 DOWNSIDE
NSW 2767 AUSTRALIA
www.sydneyzoo.com

GENERAL NOTES:
1-ALL THE ARCHITECTURAL DOCUMENTATION IS TO BE READ IN CONJUNCTION WITH MASTER PLANNING DOCUMENTATION, LANDSCAPE DOCUMENTATION AND ALL OTHER ENGINEERING DOCUMENTATION. IF THERE ARE ANY DISCREPANCIES PLEASE INFORM THE AUTHOR.
2-WHENEVER A DISCREPANCY IS FOUND, THE BUILDER OR AUTHOR IS TO NOTIFY THE ARCHITECT, DRAFTER & CONSULTANTS IMMEDIATELY FOR UPDATE THE DRAWINGS.

Rev.	Issue For	Date
C	FOR DA APPROVAL	25.07.2022
B	FOR DA SUBMISSION	14.06.2022
A	REVISED	04.04.2022
0	DRFAT FOR REVIEW	28.03.2022
----	----	----

Project Title :


SYDNEY ZOO
PROPOSED NEW HABITATS
DOOR & GATE SCHEDULE

Drawn By	ASH	Date	JULY 2022	Sheet	A3	19 of 23
Approved	----	Scale	1:75			
Job Number	BC16_21	Drawing Number	DA19	ISSUE	C	

LEGEND			AREA - m ²
EXHIBIT 1	EXHIBIT		28.20
	STAFF SERVICE AREA		6.60
	AIRLOCK		1.96
EXHIBIT 2	EXHIBIT		28.20
	STAFF SERVICE AREA		9.00
	AIRLOCK		2.17
EXHIBIT 3	EXHIBIT		30.00
	TOTAL AREA		106.13 m ²



GFA MEASUREMENT
SCALE 1:75

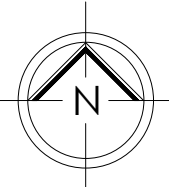

Sydney Zoo Pty Ltd
Great Western Highway
Eastern Creek/Bungarribee Park
PO BOX 40 DOWNSIDE
NSW 2767 AUSTRALIA
www.sydneyzoo.com

GENERAL NOTES:
1-ALL THE ARCHITECTURAL DOCUMENTATION IS TO BE READ IN CONJUNCTION WITH MASTER PLANNING DOCUMENTATION, LANDSCAPE DOCUMENTATION AND ALL OTHER ENGINEERING DOCUMENTATION. IF THERE ARE ANY DISCREPANCIES PLEASE INFORM THE AUTHOR.
2-WHENEVER A DISCREPANCY IS FOUND, THE BUILDER OR AUTHOR IS TO NOTIFY THE ARCHITECT, DRAFTER & CONSULTANTS IMMEDIATELY FOR UPDATE THE DRAWINGS.

Rev.	Issue For	Date
C	FOR DA APPROVAL	25.07.2022
B	FOR DA SUBMISSION	14.06.2022
A	REVISED	04.04.2022
0	DRFAT FOR REVIEW	28.03.2022
----	----	----

Project Title :
**SYDNEY ZOO
PROPOSED NEW HABITATS
TAMARIN ENCLOSURE AREA MEASUREMENT**

Drawn By ASH	Date JULY 2022	Sheet A3	20 of 23
Approved ----	Scale 1:75		
Job Number BC16_21	Drawing Number DA20	ISSUE C	

LEGEND



- PUBLIC PATHWAY
- TURF
- GARDEN
- AMPHITHEATER NATURAL SEATING AREA
- WORK YARD
- DEMOLITION
- FENCE - COLORBOND
- FENCE - BALUSTRADE 900mm
- RL 50.00
- REDUCED LEVEL

DEMOLITION PLAN

SCALE 1:200

SECTION 10

SCALE 1:200

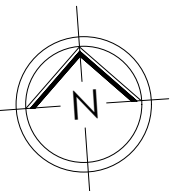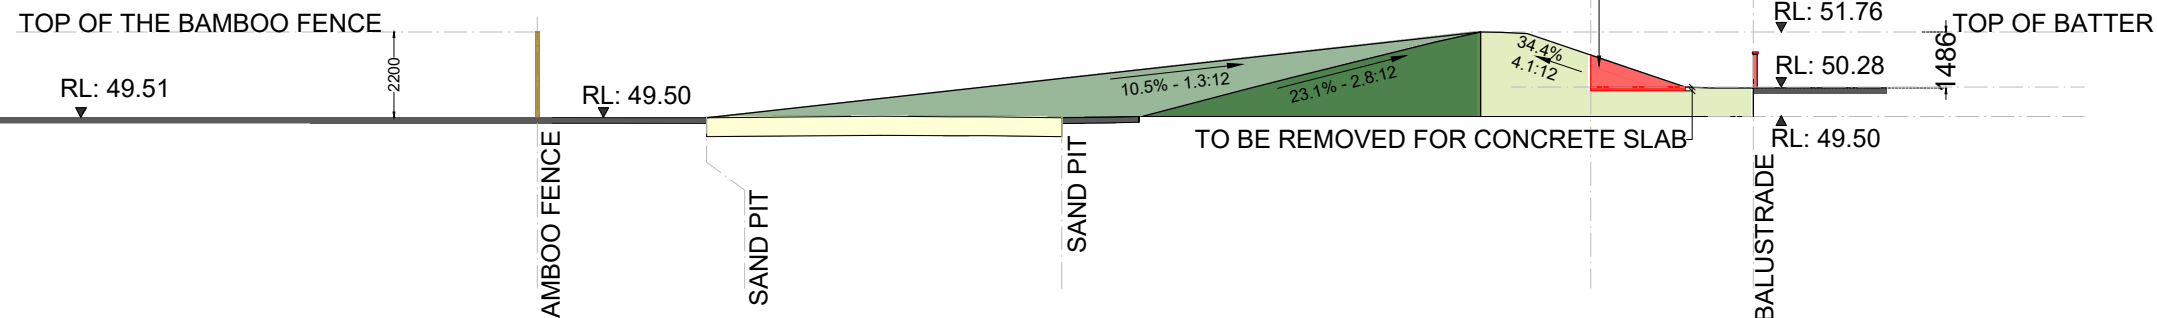

Sydney Zoo Pty Ltd
Great Western Highway
Eastern Creek/Bungarribee Park
PO BOX 40 DOWNSIDE
NSW 2767 AUSTRALIA
www.sydneyzoo.com


GENERAL NOTES:
1-ALL THE ARCHITECTURAL DOCUMENTATION IS TO BE READ IN CONJUNCTION WITH MASTER PLANNING DOCUMENTATION, LANDSCAPE DOCUMENTATION AND ALL OTHER ENGINEERING DOCUMENTATION. IF THERE ARE ANY DISCREPANCIES PLEASE INFORM THE AUTHOR.
2-WHENEVER A DISCREPANCY IS FOUND, THE BUILDER OR AUTHOR IS TO NOTIFY THE ARCHITECT, DRAFTER & CONSULTANTS IMMEDIATELY FOR UPDATE THE DRAWINGS.

Rev.	Issue For	Date
C	FOR DA APPROVAL	25.07.2022
B	FOR DA SUBMISSION	14.06.2022
A	REVISED	04.04.2022
0	DRFAT FOR REVIEW	28.03.2022
----	----	----

Project Title :

SYDNEY ZOO
PROPOSED NEW HABITATS
DEMOLITION PLAN

Drawn By	ASH	Date	JULY 2022	Sheet	A3	21 of 23
Approved	----	Scale	1:200			
Job Number	BC16_21	Drawing Number	DA21	ISSUE		
				C		

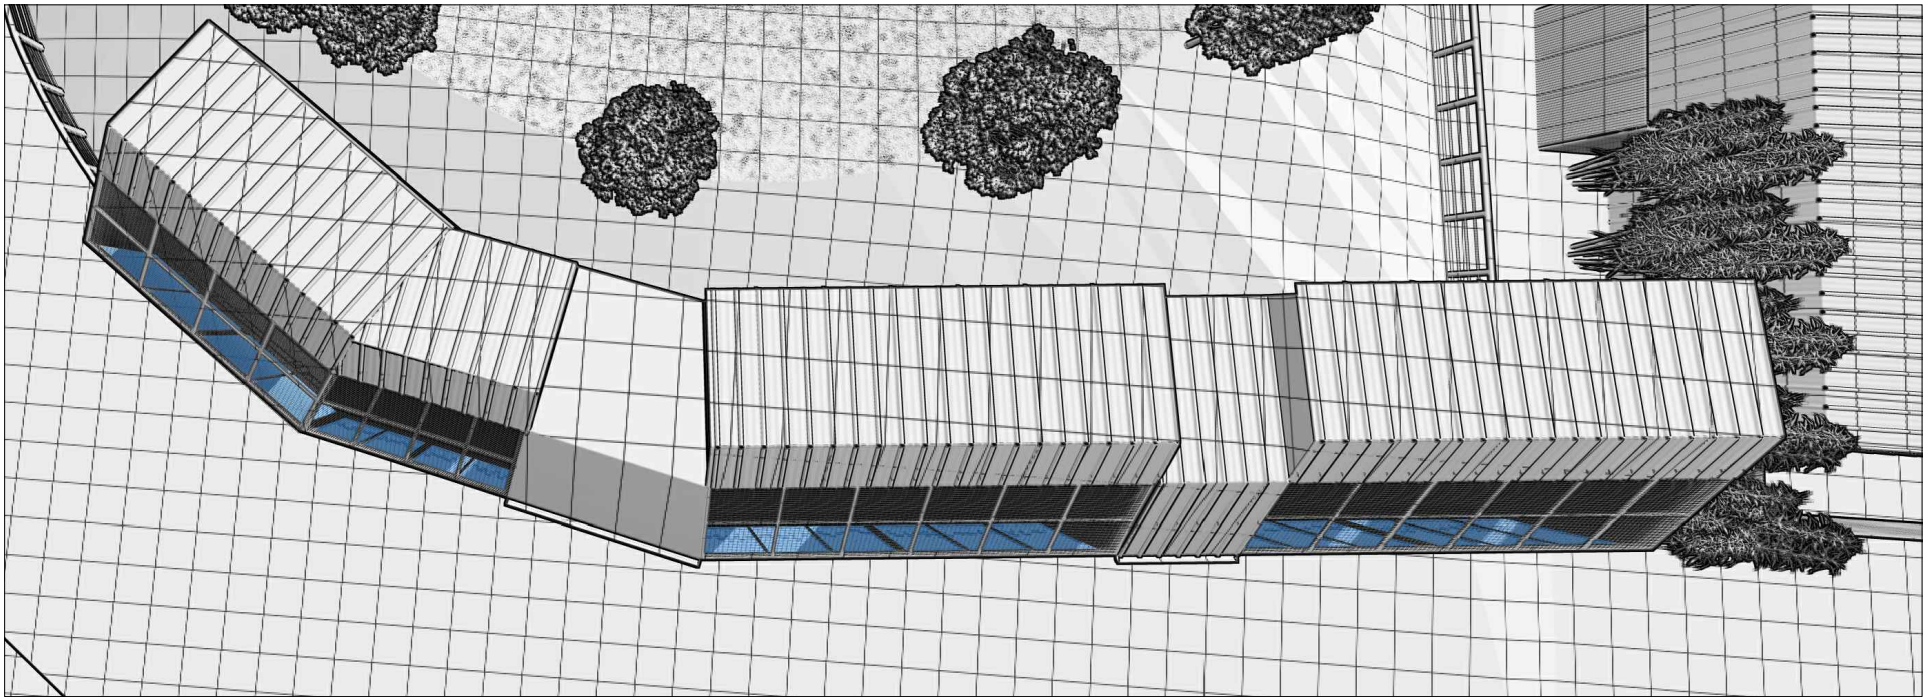

Sydney Zoo Pty Ltd
Great Western Highway
Eastern Creek/Bungaribee Park
PO BOX 40 DOWNSIDE
NSW 2767 AUSTRALIA
www.sydneyzoo.com

GENERAL NOTES:
1-ALL THE ARCHITECTURAL DOCUMENTATION IS TO BE READ IN CONJUNCTION WITH MASTER PLANNING DOCUMENTATION, LANDSCAPE DOCUMENTATION AND ALL OTHER ENGINEERING DOCUMENTATION. IF THERE ARE ANY DISCREPANCIES PLEASE INFORM THE AUTHOR.
2-WHENEVER A DISCREPANCY IS FOUND, THE BUILDER OR AUTHOR IS TO NOTIFY THE ARCHITECT, DRAFTER & CONSULTANTS IMMEDIATELY FOR UPDATE THE DRAWINGS.

Rev.	Issue For	Date
C	FOR DA APPROVAL	25.07.2022
B	FOR DA SUBMISSION	14.06.2022
A	REVISED	04.04.2022
0	DRFAT FOR REVIEW	28.03.2022
----	----	----

Project Title :

**SYDNEY ZOO
PROPOSED NEW HABITATS
3D VISUALIZATION 1**

Drawn By	ASH	Date	JULY 2022	Sheet	A3	22 of 23
Approved	----	Scale	N.T.S			
Job Number	BC16_21		Drawing Number	DA22		ISSUE
						C



Sydney Zoo Pty Ltd
Great Western Highway
Eastern Creek/Bungaribee Park
PO BOX 40 DOWNSIDE
NSW 2767 AUSTRALIA
www.sydneyzoo.com

GENERAL NOTES:
1-ALL THE ARCHITECTURAL DOCUMENTATION IS TO BE READ IN CONJUNCTION WITH MASTER PLANNING DOCUMENTATION, LANDSCAPE DOCUMENTATION AND ALL OTHER ENGINEERING DOCUMENTATION. IF THERE ARE ANY DISCREPANCIES PLEASE INFORM THE AUTHOR.
2-WHENEVER A DISCREPANCY IS FOUND, THE BUILDER OR AUTHOR IS TO NOTIFY THE ARCHITECT, DRAFTER & CONSULTANTS IMMEDIATELY FOR UPDATE THE DRAWINGS.

Rev.	Issue For	Date
C	FOR DA APPROVAL	25.07.2022
B	FOR DA SUBMISSION	14.06.2022
A	REVISED	04.04.2022
0	DRFAT FOR REVIEW	28.03.2022
----	----	----

Project Title :

SYDNEY ZOO
PROPOSED NEW HABITATS
3D VISUALIZATION 2

Drawn By	ASH	Date	JULY 2022	Sheet	A3	23 of 23
Approved	----	Scale	N.T.S			
Job Number	BC16_21	Drawing Number	DA23	ISSUE		
				C		