



REVISIONS


A PRELIMINARY 17.08.15

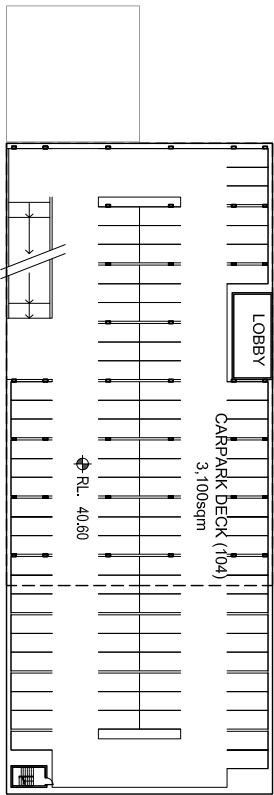


C LEVEL 2- OFFICE/ CARPARK PLAN
100 Scale 1:1,000

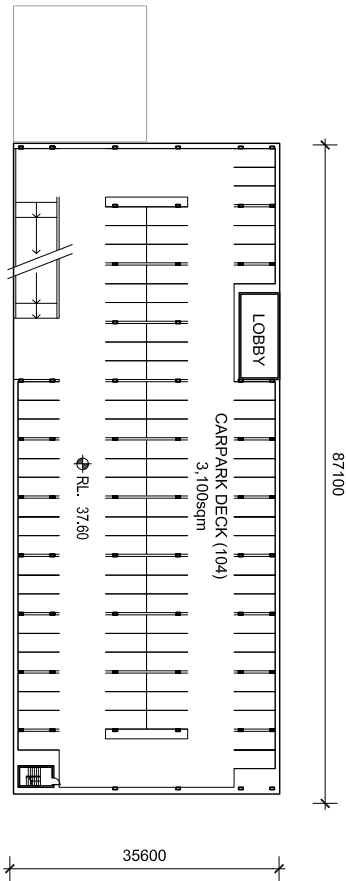


B LEVEL 1 - OFFICE/ CARPARK PLAN
100 Scale 1:1,000

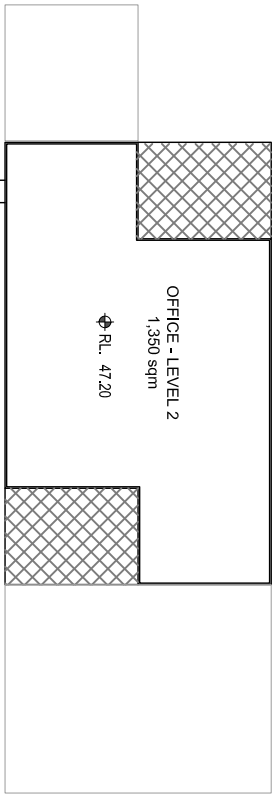

E LEVEL 4- OFFICE/ CARPARK PLAN
100 Scale 1:1,000

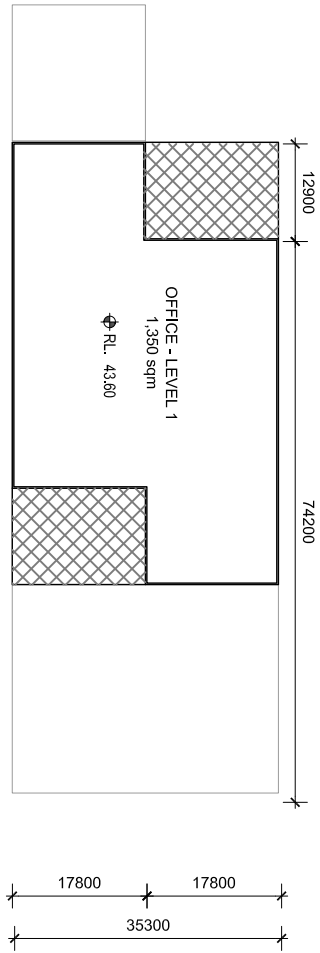


D LEVEL 3- OFFICE/ CARPARK PLAN
100 Scale 1:1,000

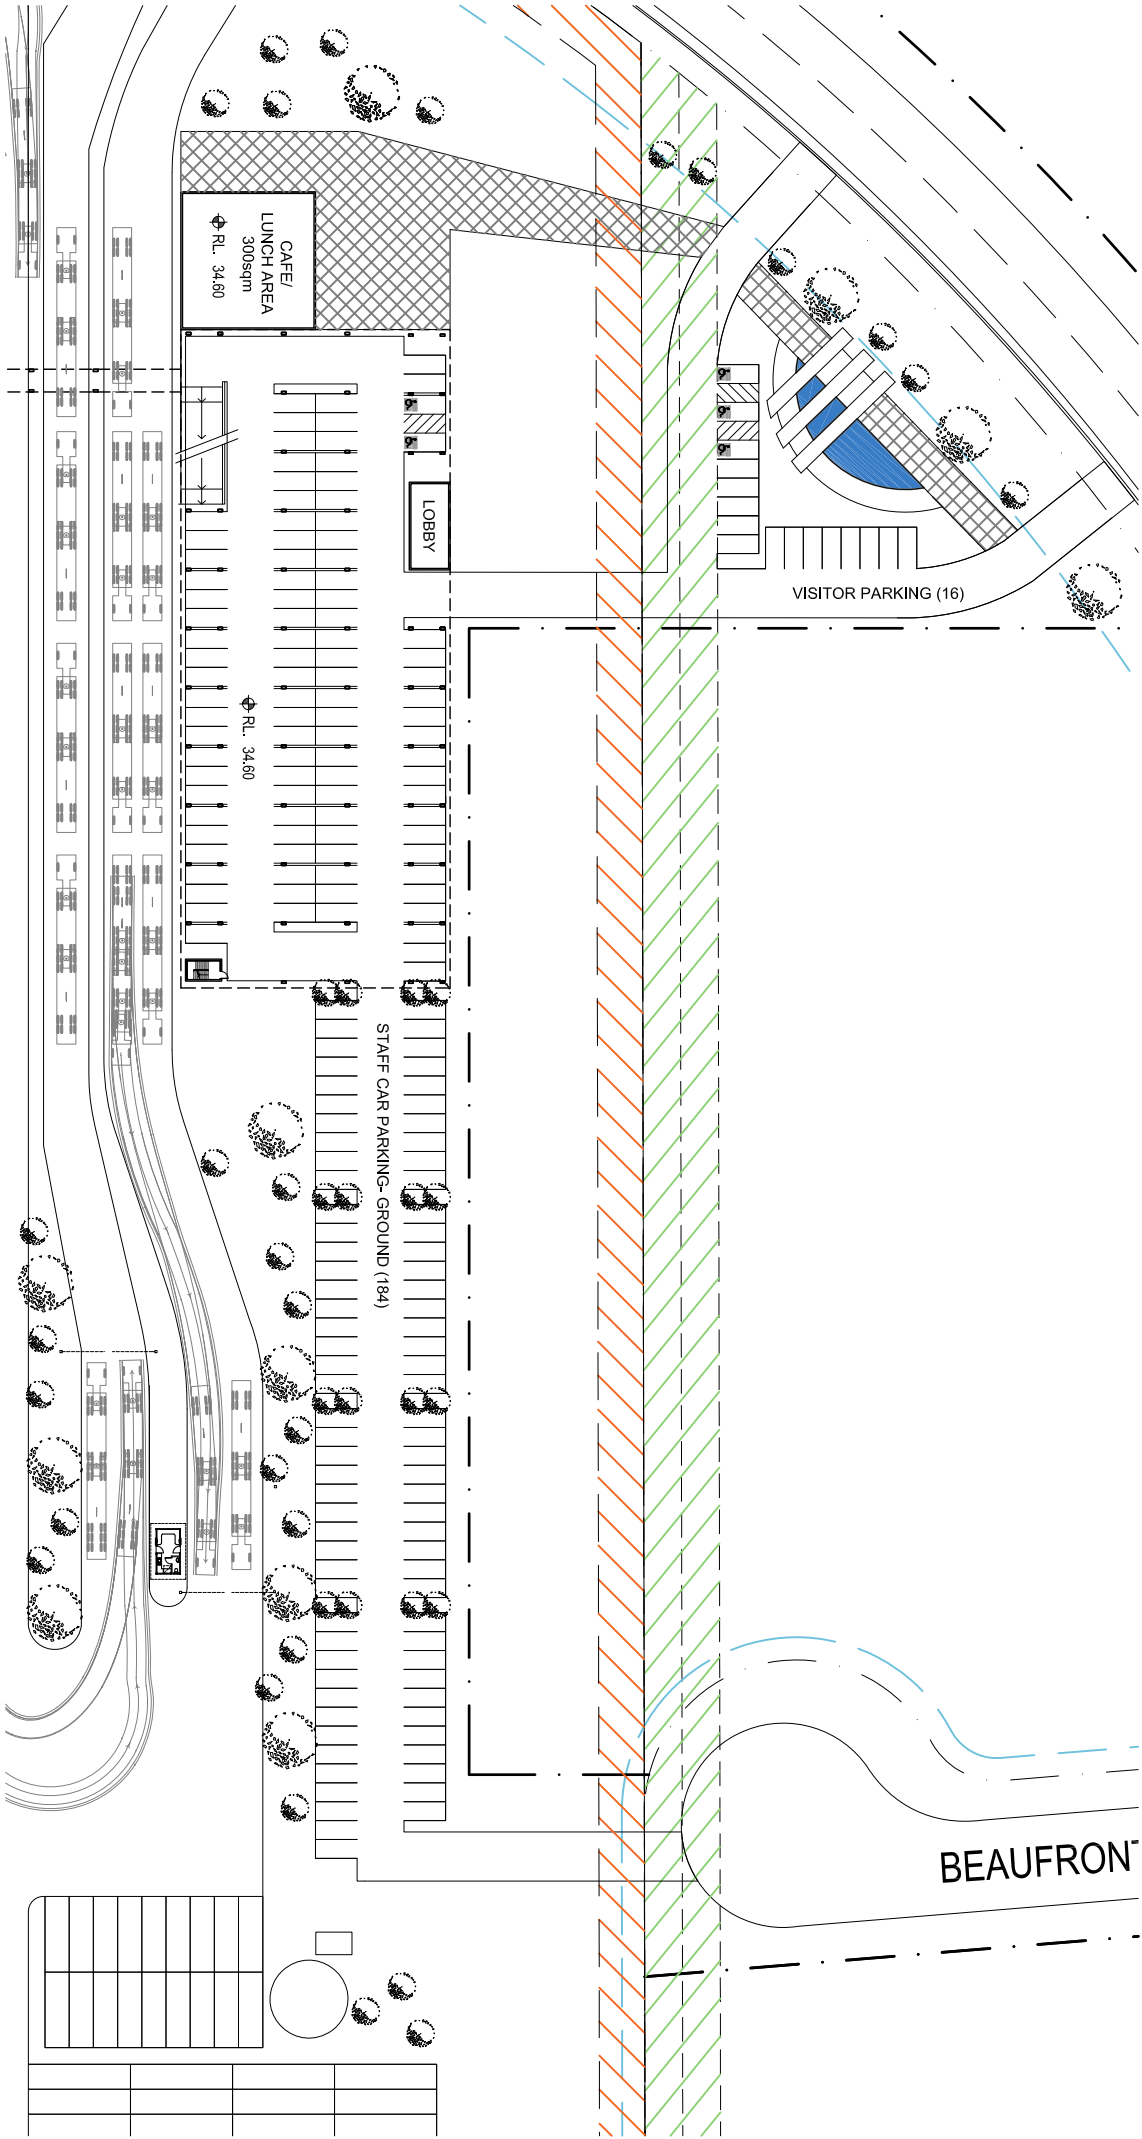

A GROUND FLOOR- OFFICE/ CARPARK PLAN
100 Scale 1:1,000

CARPARKING

CARPARK DECK- LEVEL 1	3,100 sqm
CARPARK DECK- LEVEL 2	3,100 sqm
TOTAL CARPARK DECK AREA	6,200 sqm
STAFF CARPARKING - GF	184 spaces
STAFF CARPARKING - L1	100 spaces
STAFF CARPARKING - L2	100 spaces
TOTAL STAFF CARPARKING	384 spaces
CARPARKING - VISITOR	16 spaces
TOTAL CARPARK SPACES	400 spaces

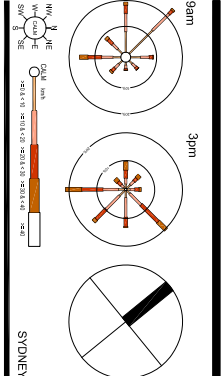

Sydney | Melbourne | Brisbane | Adelaide | Perth
www.cipproperty.com.au | National Enquiries: 1800 829 827

PROJECT

2 HUME HIGHWAY, CHULLORA

DRAWING TITLE
OFFICE/CARPARK FLOOR PLAN - OPTION 2



SCALE: 1: 2500 @ A3

CREATE DATE: 10.09.2015 PLOT DATE: 17.08.2015

LAST SAVED BY: mprakash

2-224-277006 FS03- 100

B