


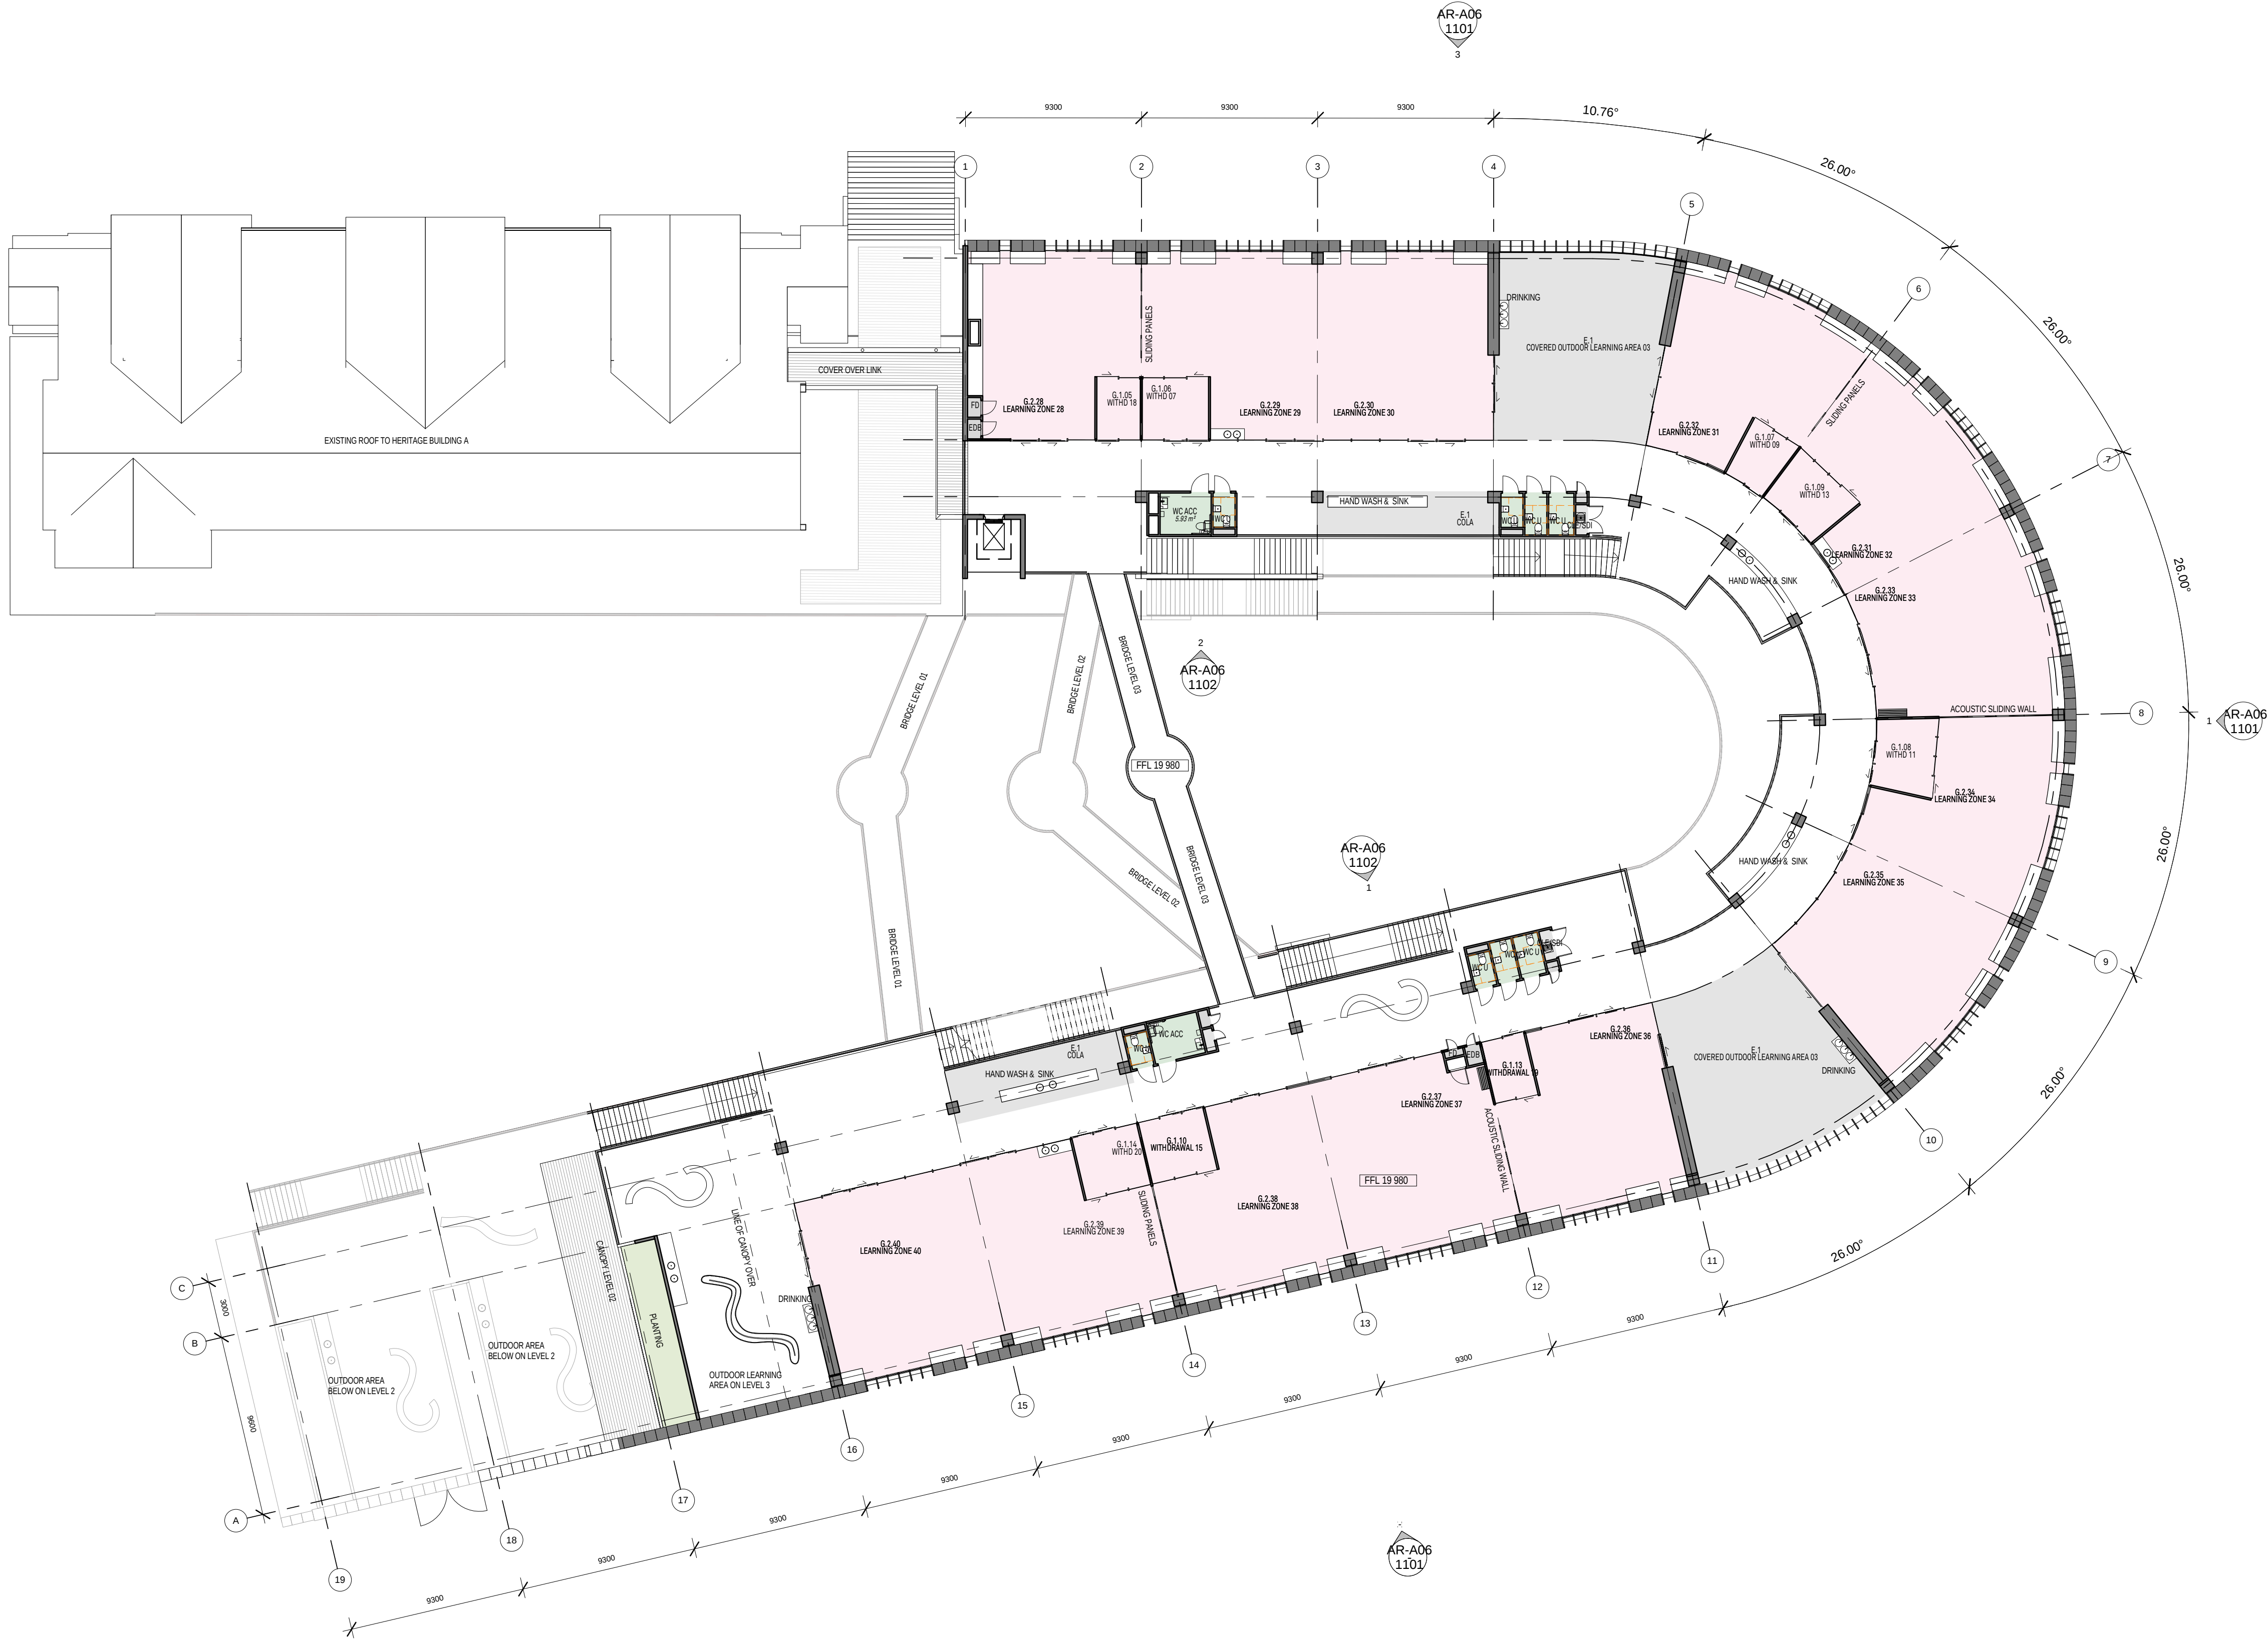

ALL DRAWINGS TO BE READ IN CONJUNCTION WITH EFSG DEPARTURE SCHEDULE, FUNCTIONAL DESIGN BRIEF AND EDUCATIONAL FOUNDATIONS REPORTS

GRIMSHAW

GRIMSHAW Architects
Telephone +61 (0)2 9253 0200
Address Level 11, 24 Hickson Rd, Walsh Bay, Sydney NSW 2000, Australia

www.grimshaw-architects.com

BVN

BVN Architecture
Telephone +61 (0)2 8297 7200
Address Level 11, 255 Pitt Street, Sydney NSW 2000, Australia

www.bvn.com.au


INTELLECTUAL PROPERTY

© COPYRIGHT GRIMSHAW ARCHITECTS.
UNLESS OTHERWISE AGREED IN WRITING, ALL RIGHTS TO USE THIS DOCUMENT ARE SUBJECT TO PAYMENT IN FULL OF ALL GRIMSHAW CHARGES. THIS DOCUMENT MAY ONLY BE USED FOR THE EXPRESS PURPOSE AND PROJECT FOR WHICH IT HAS BEEN CREATED AND DELIVERED. AS NOTIFIED IN WRITING BY GRIMSHAW, AND THIS DOCUMENT MAY NOT BE OTHERWISE USED, OR COPIED, ANY UNAUTHORISED USE OF THIS DOCUMENT IS AT THE USER'S SOLE RISK AND WITHOUT LIMITING GRIMSHAW'S RIGHTS THE USER RELEASES AND INDEMNIFIES GRIMSHAW FROM AND AGAINST ALL LOSS SO ARISING.

REV.	DATE	FOR
0	23.02.16	DoE
1	29.02.16	DoE
2	04.03.16	DoE
3	10.03.16	
4	16.03.16	consultants
5	21.03.16	DoE
6	14.04.16	DoE Approval
7	02.05.16	PLANNING ISSUE

CLIENT
DEPARTMENT OF
EDUCATION

DRAWING KEY

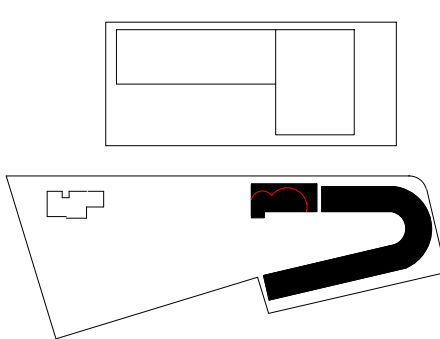

PROJECT
Parramatta Public School
(PPS)
171 - 177 Macquarie Street

(APHS)
102-116 Macquarie Street
Parramatta NSW 2150
Australia

NORTH

SCALE
1 : 200

STATUS
SSD SUBMISSION ISSUE

DRAWING
GENERAL ARRANGEMENT
FLOOR PLANS PPS - GA -
LEVEL 03

DRAWN KN
CHECKED AB
AUTHORISED Approver

DRAWING NUMBER
AR-A03 1104
REVISION
7