


- PROPOSED DEVELOPMENT
- SIGNIFICANT HERITAGE ITEMS TO BE PRESERVED- REFER TO HERITAGE IMPACT STATEMENT & ARCHITECTURAL DRAWINGS FOR TREATMENT
- DEMOLITION
- SIGNIFICANT TREES TO BE RETAINED
- SIGNIFICANT TREES TO BE REMOVED
- EXISTING TREES TO BE RETAINED
- EXISTING TREES TO BE REMOVED
- HORDING DURING CONSTRUCTION
- TEMPORARY HORDING DURING DEMOLITION

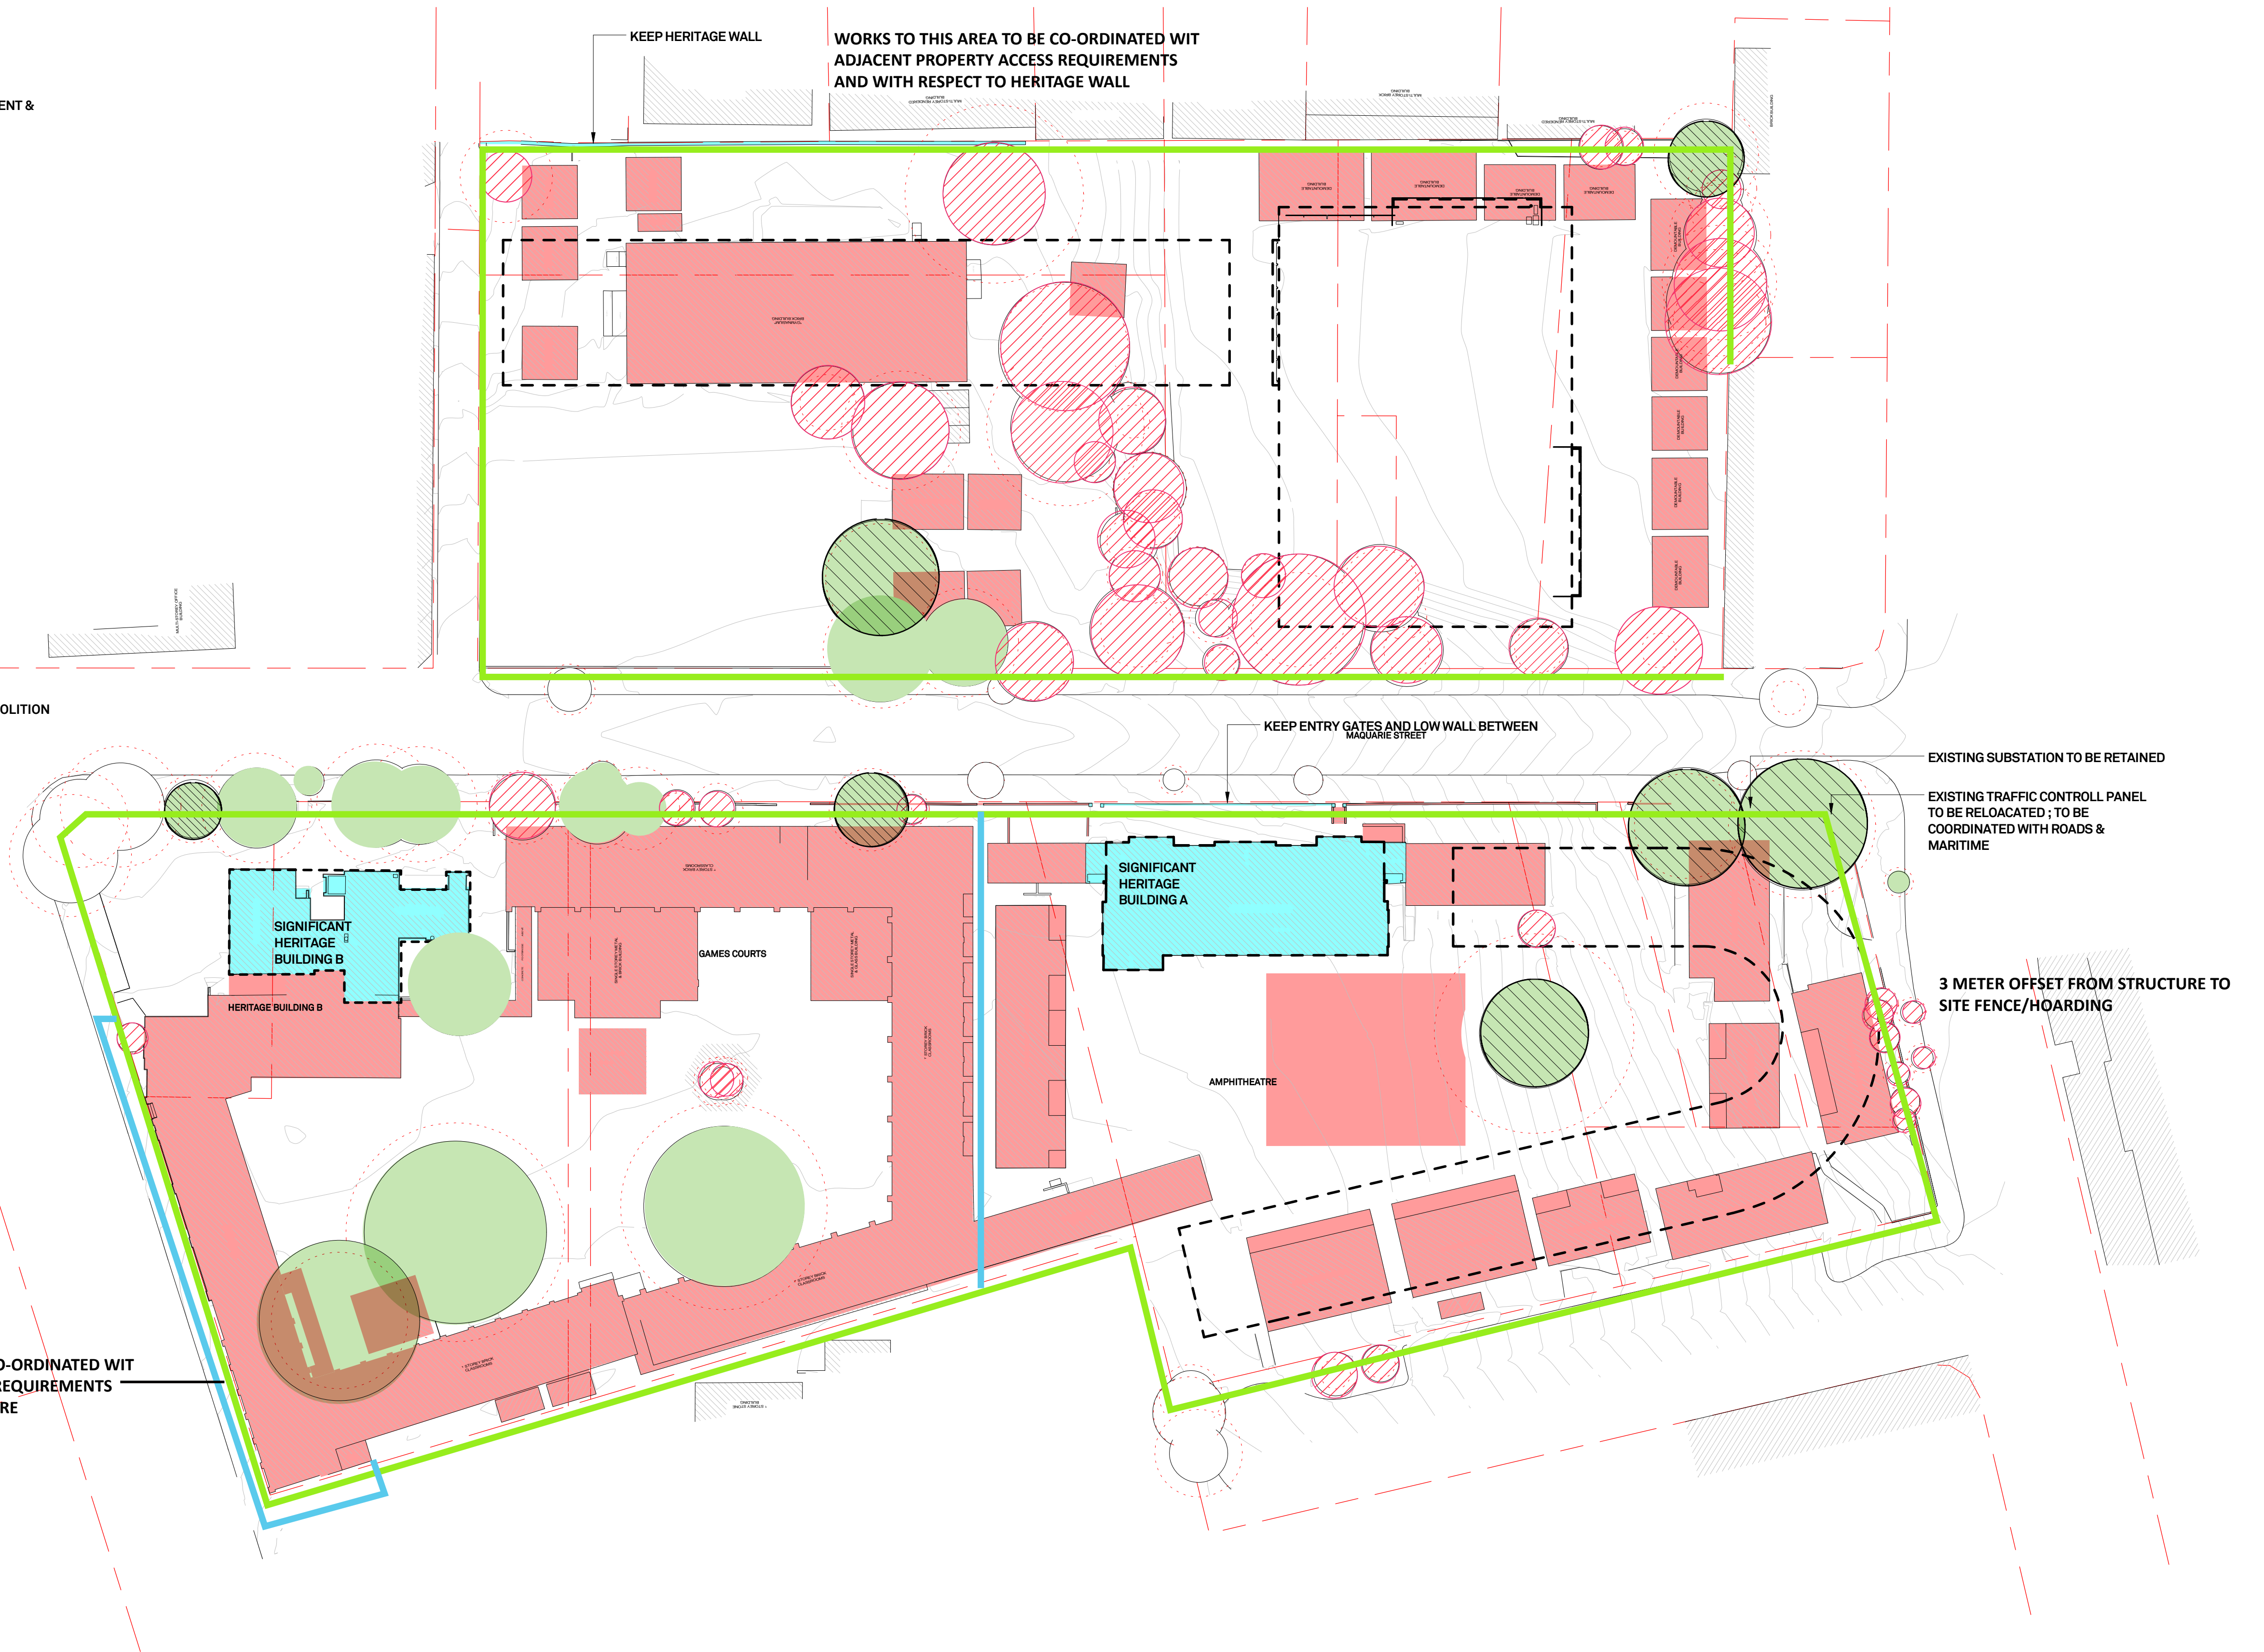

GRIMSHAW

GRIMSHAW Architects

Telephone 0200 9253 2(0) 61+
Address Level 24, 3 Hickson Rd
Walsh Bay
Sydney NSW 2000
Australia

www.grimshaw-architects.com



BVN Architecture

Telephone 7200 8297 2(0) 61+
Address Level 11
255 Pitt Street
Sydney NSW 2000
Australia

www.bvn.com.au

INTELLECTUAL PROPERTY


© COPYRIGHT GRIMSHAW ARCHITECTS. UNLESS OTHERWISE AGREED IN WRITING, ALL RIGHTS TO USE THIS DOCUMENT ARE SUBJECT TO PAYMENT IN FULL OF ALL GRIMSHAW CHARGES. THIS DOCUMENT MAY ONLY BE USED FOR THE EXPRESS PURPOSE AND PROJECT FOR WHICH IT HAS BEEN CREATED AND DELIVERED. AS NOTIFIED IN WRITING BY GRIMSHAW, AND THIS DOCUMENT MAY NOT BE OTHERWISE USED, OR COPIED, ANY UNAUTHORISED USE OF THIS DOCUMENT IS AT THE USER'S SOLE RISK AND WITHOUT LIMITING GRIMSHAW'S RIGHTS THE USER RELEASES AND INDEMNIFIES GRIMSHAW FROM AND AGAINST ALL LOSS SO ARISING

REV.	DATE	FOR
0	31.03.2016	QS
1	15.03.2016	PLANNING DRAFT
2	02.05.2016	PLANNING ISSUE

CLIENT
Department of Education

GRIMSHAW PROJECT NO.
15091

DRAWING KEY

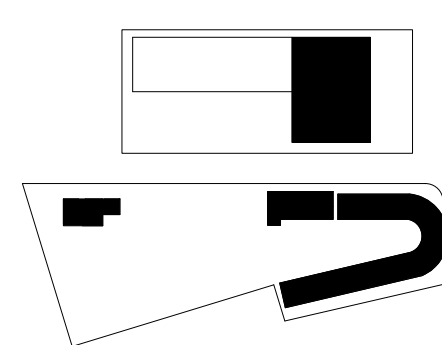

PROJECT
Arthur Phillip High School
and Parramatta Public School

ADDRESS
(PPS)
177 - 171 Macquarie Street

(APHS)
116-102 Macquarie Street
Parramatta NSW 2150
Australia



SCALE at A1
500 : 1

STATUS
SCHEMATIC DESIGN ISSUE

DRAWING
SITE PLANS CONTEXT PLAN
PROPOSED & DEMOLITION

DRAWN CHECKED AUTHORISED
GAS EE / LJ LB

DRAWING NUMBER REVISION
AR-A2001-02 2