


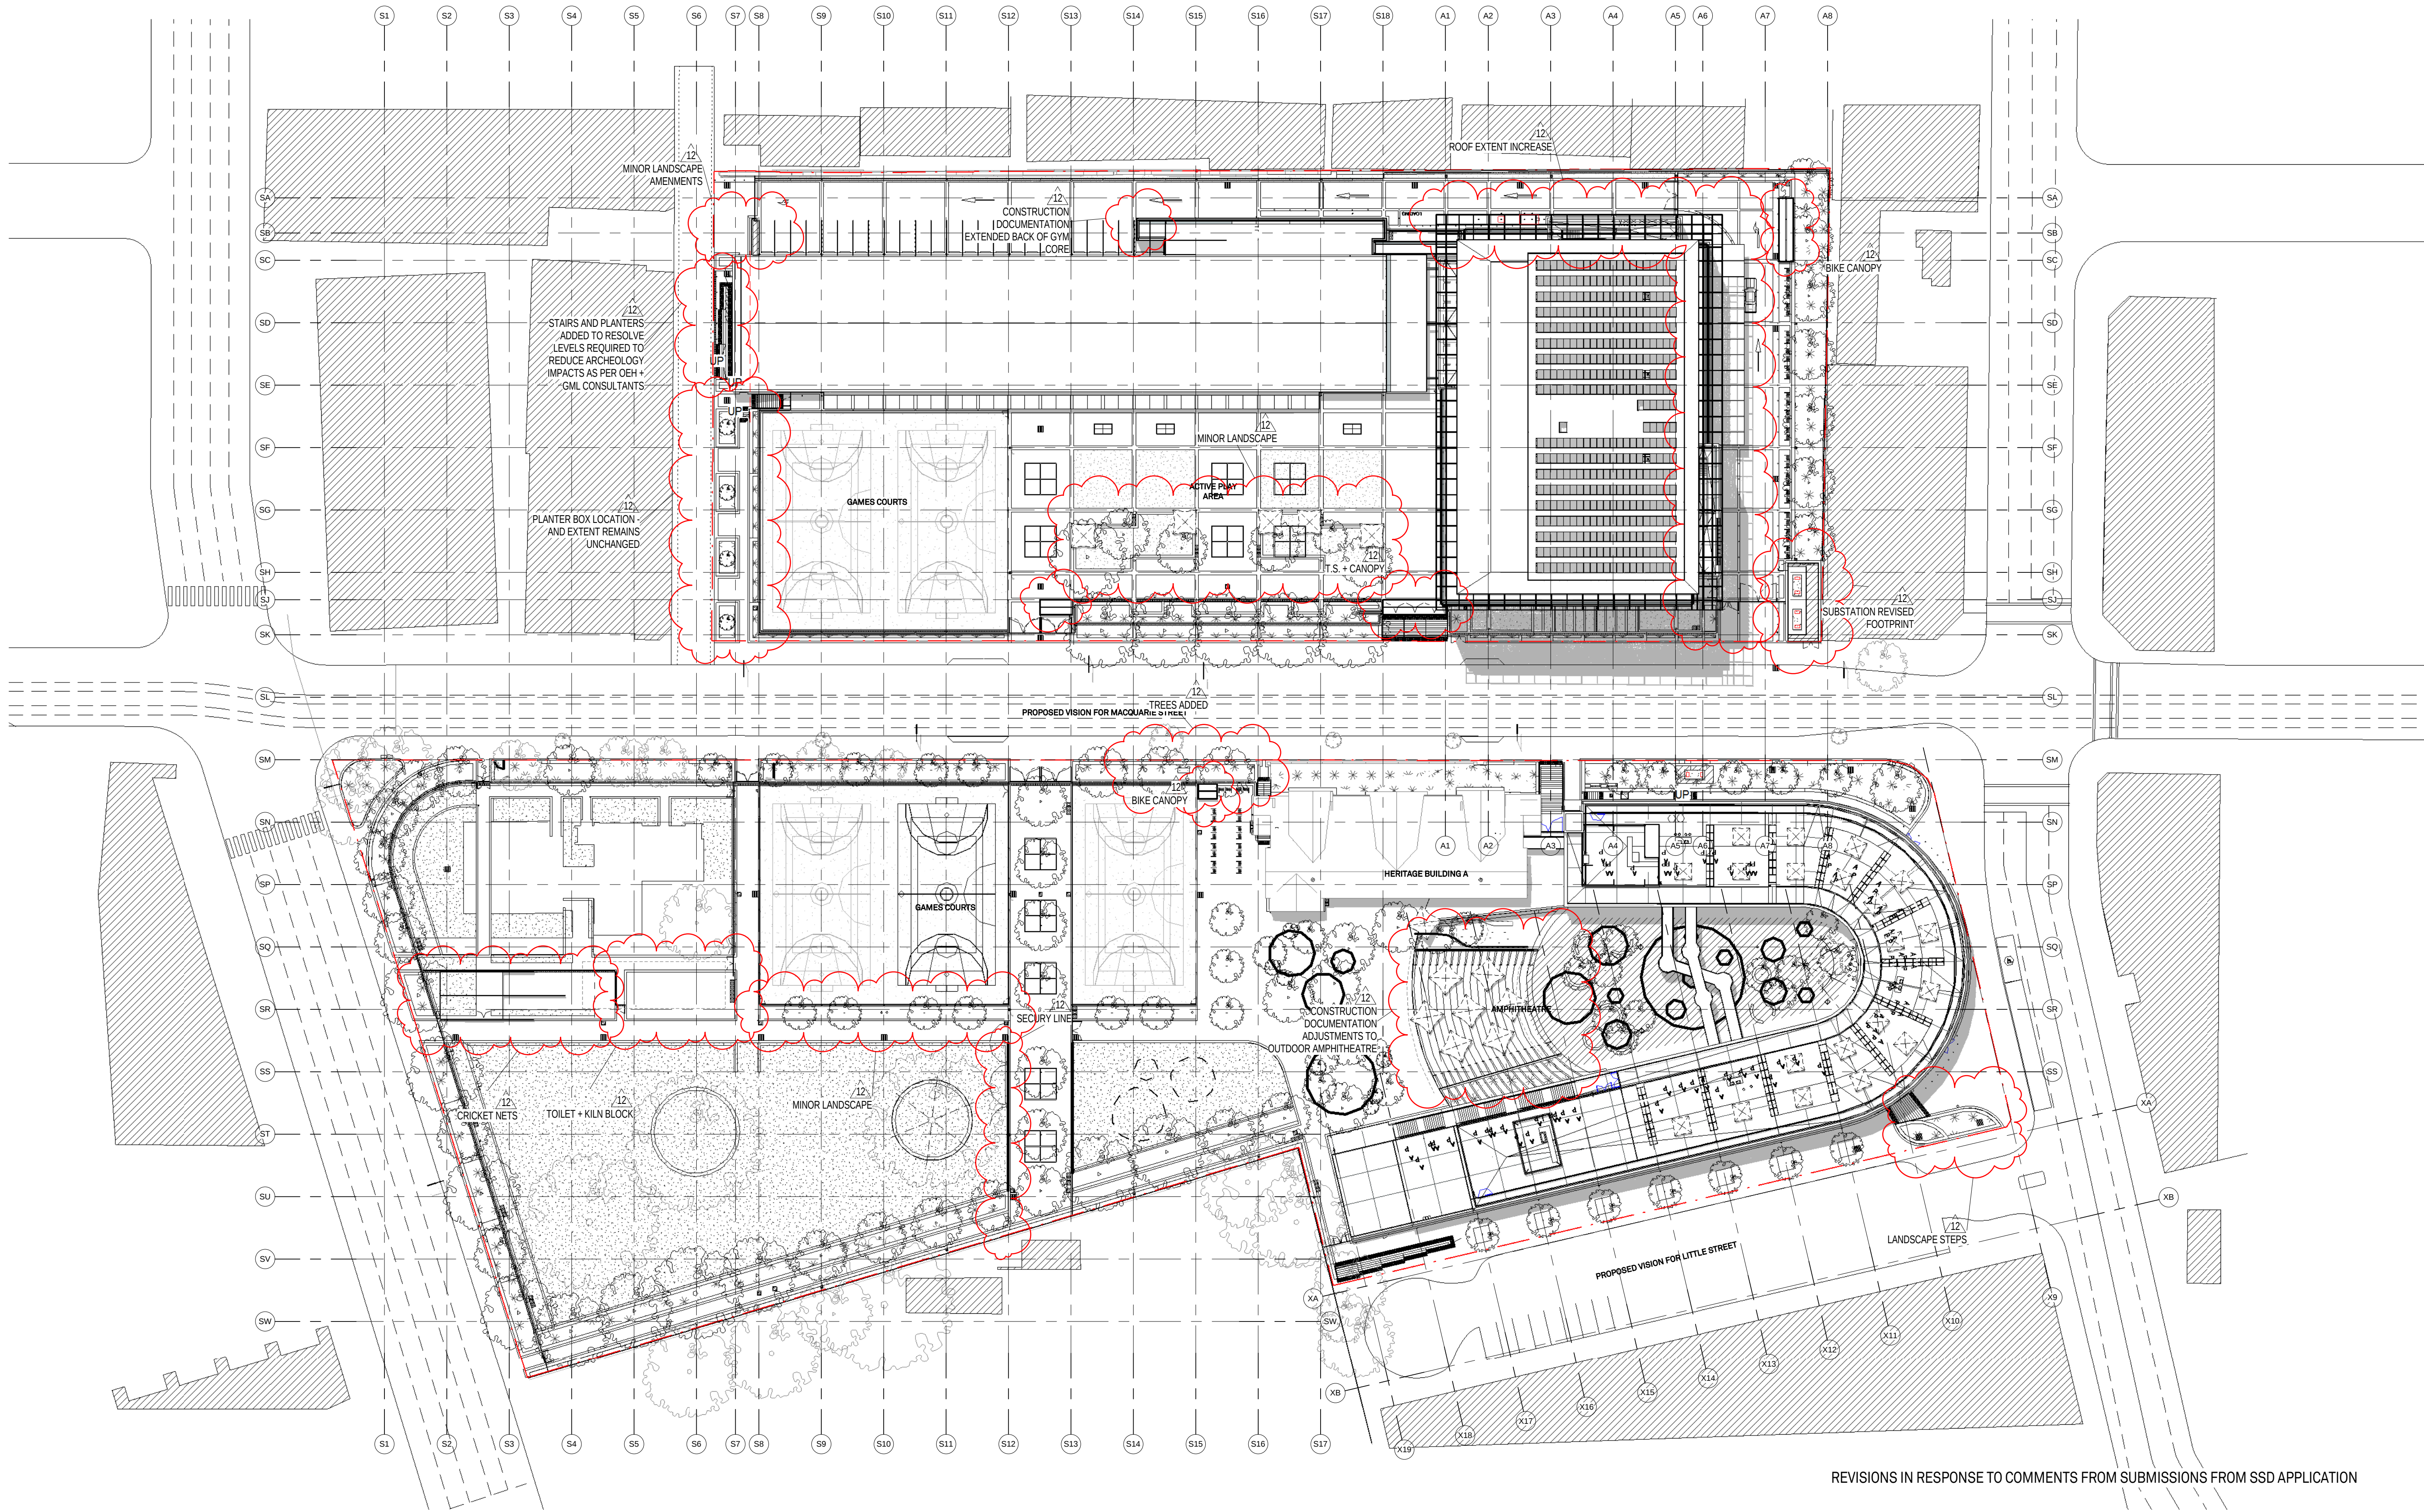

1 Context Roof Plan\_500  
1 : 500

REVISIONS IN RESPONSE TO COMMENTS FROM SUBMISSIONS FROM SSD APPLICATION

ALL DRAWINGS TO BE READ IN CONJUNCTION WITH EFGS DEPARTURE SCHEDULE, FUNCTIONAL DESIGN BRIEF AND EDUCATIONAL FOUNDATIONS REPORTS

**GRIMSHAW**

GRIMSHAW Architects  
Telephone +61 (0)2 9253 0200  
Address Level 3, 24 Hickson Rd  
Walsh Bay  
Sydney NSW 2000  
Australia

www.grimshaw-architects.com

**BVN**

BVN Architecture  
Telephone +61 (0)2 9297 7200  
Address Level 11  
255 Pitt Street  
Sydney NSW 2000  
Australia

www.bvn.com.au

INTELLECTUAL PROPERTY


© COPYRIGHT GRIMSHAW ARCHITECTS.  
UNLESS OTHERWISE AGREED IN WRITING, ALL RIGHTS TO  
USE THIS DOCUMENT ARE SUBJECT TO PAYMENT IN FULL  
OF ALL GRIMSHAW CHARGES. THIS DOCUMENT MAY ONLY  
BE USED FOR THE EXPRESS PURPOSE AND PROJECT FOR  
WHICH IT HAS BEEN CREATED AND DELIVERED, AS  
NOTED IN WRITING BY GRIMSHAW, AND THIS  
DOCUMENT MAY NOT BE OTHERWISE USED, OR COPIED.  
ANY UNAUTHORISED USE OF THIS DOCUMENT IS AT THE  
USER'S SOLE RISK AND WITHOUT LIMITING GRIMSHAW'S  
RIGHTS THE USER RELEASES AND INDEMNIFIES GRIMSHAW  
FROM AND AGAINST ALL LOSS SO ARISING

| REV. | DATE     | FOR            |
|------|----------|----------------|
| 1    | 22.02.16 | DoE            |
| 2    | 04.03.16 | DoE            |
| 3    | 11.03.16 | DoE            |
| 4    | 15.03.16 | ARUP           |
| 5    | 21.03.16 | DoE            |
| 6    | 15.04.16 | PLANNING DRAFT |
| 7    | 02.05.16 | PLANNING ISSUE |
| 8    | 14.06.16 | QS             |
| 9    | 25.08.16 | PLANNING ISSUE |
| 10   | 22.11.16 | PLANNING ISSUE |
| 11   | 08.03.17 | PLANNING       |
| 12   | 01.08.17 | AMENDMENT      |

CLIENT  
Department of Education

GRIMSHAW PROJECT NO.  
15091

DRAWING KEY

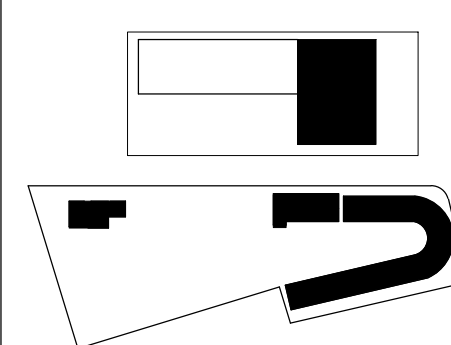

PROJECT  
APHS

ADDRESS  
(PPS)  
175 Macquarie Street

(APHS)  
80-100 Macquarie Street  
Parramatta NSW 2150  
Australia

NORTH




SCALE at A1  
1 : 500

STATUS  
PLANNING AMENDMENT

DRAWING  
SITE PLANS CONTEXT PLAN  
ROOF

DRAWN CHECKED AUTHORISED  
GAS EE / LJ LB

DRAWING NUMBER REVISION  
A02-1001 12

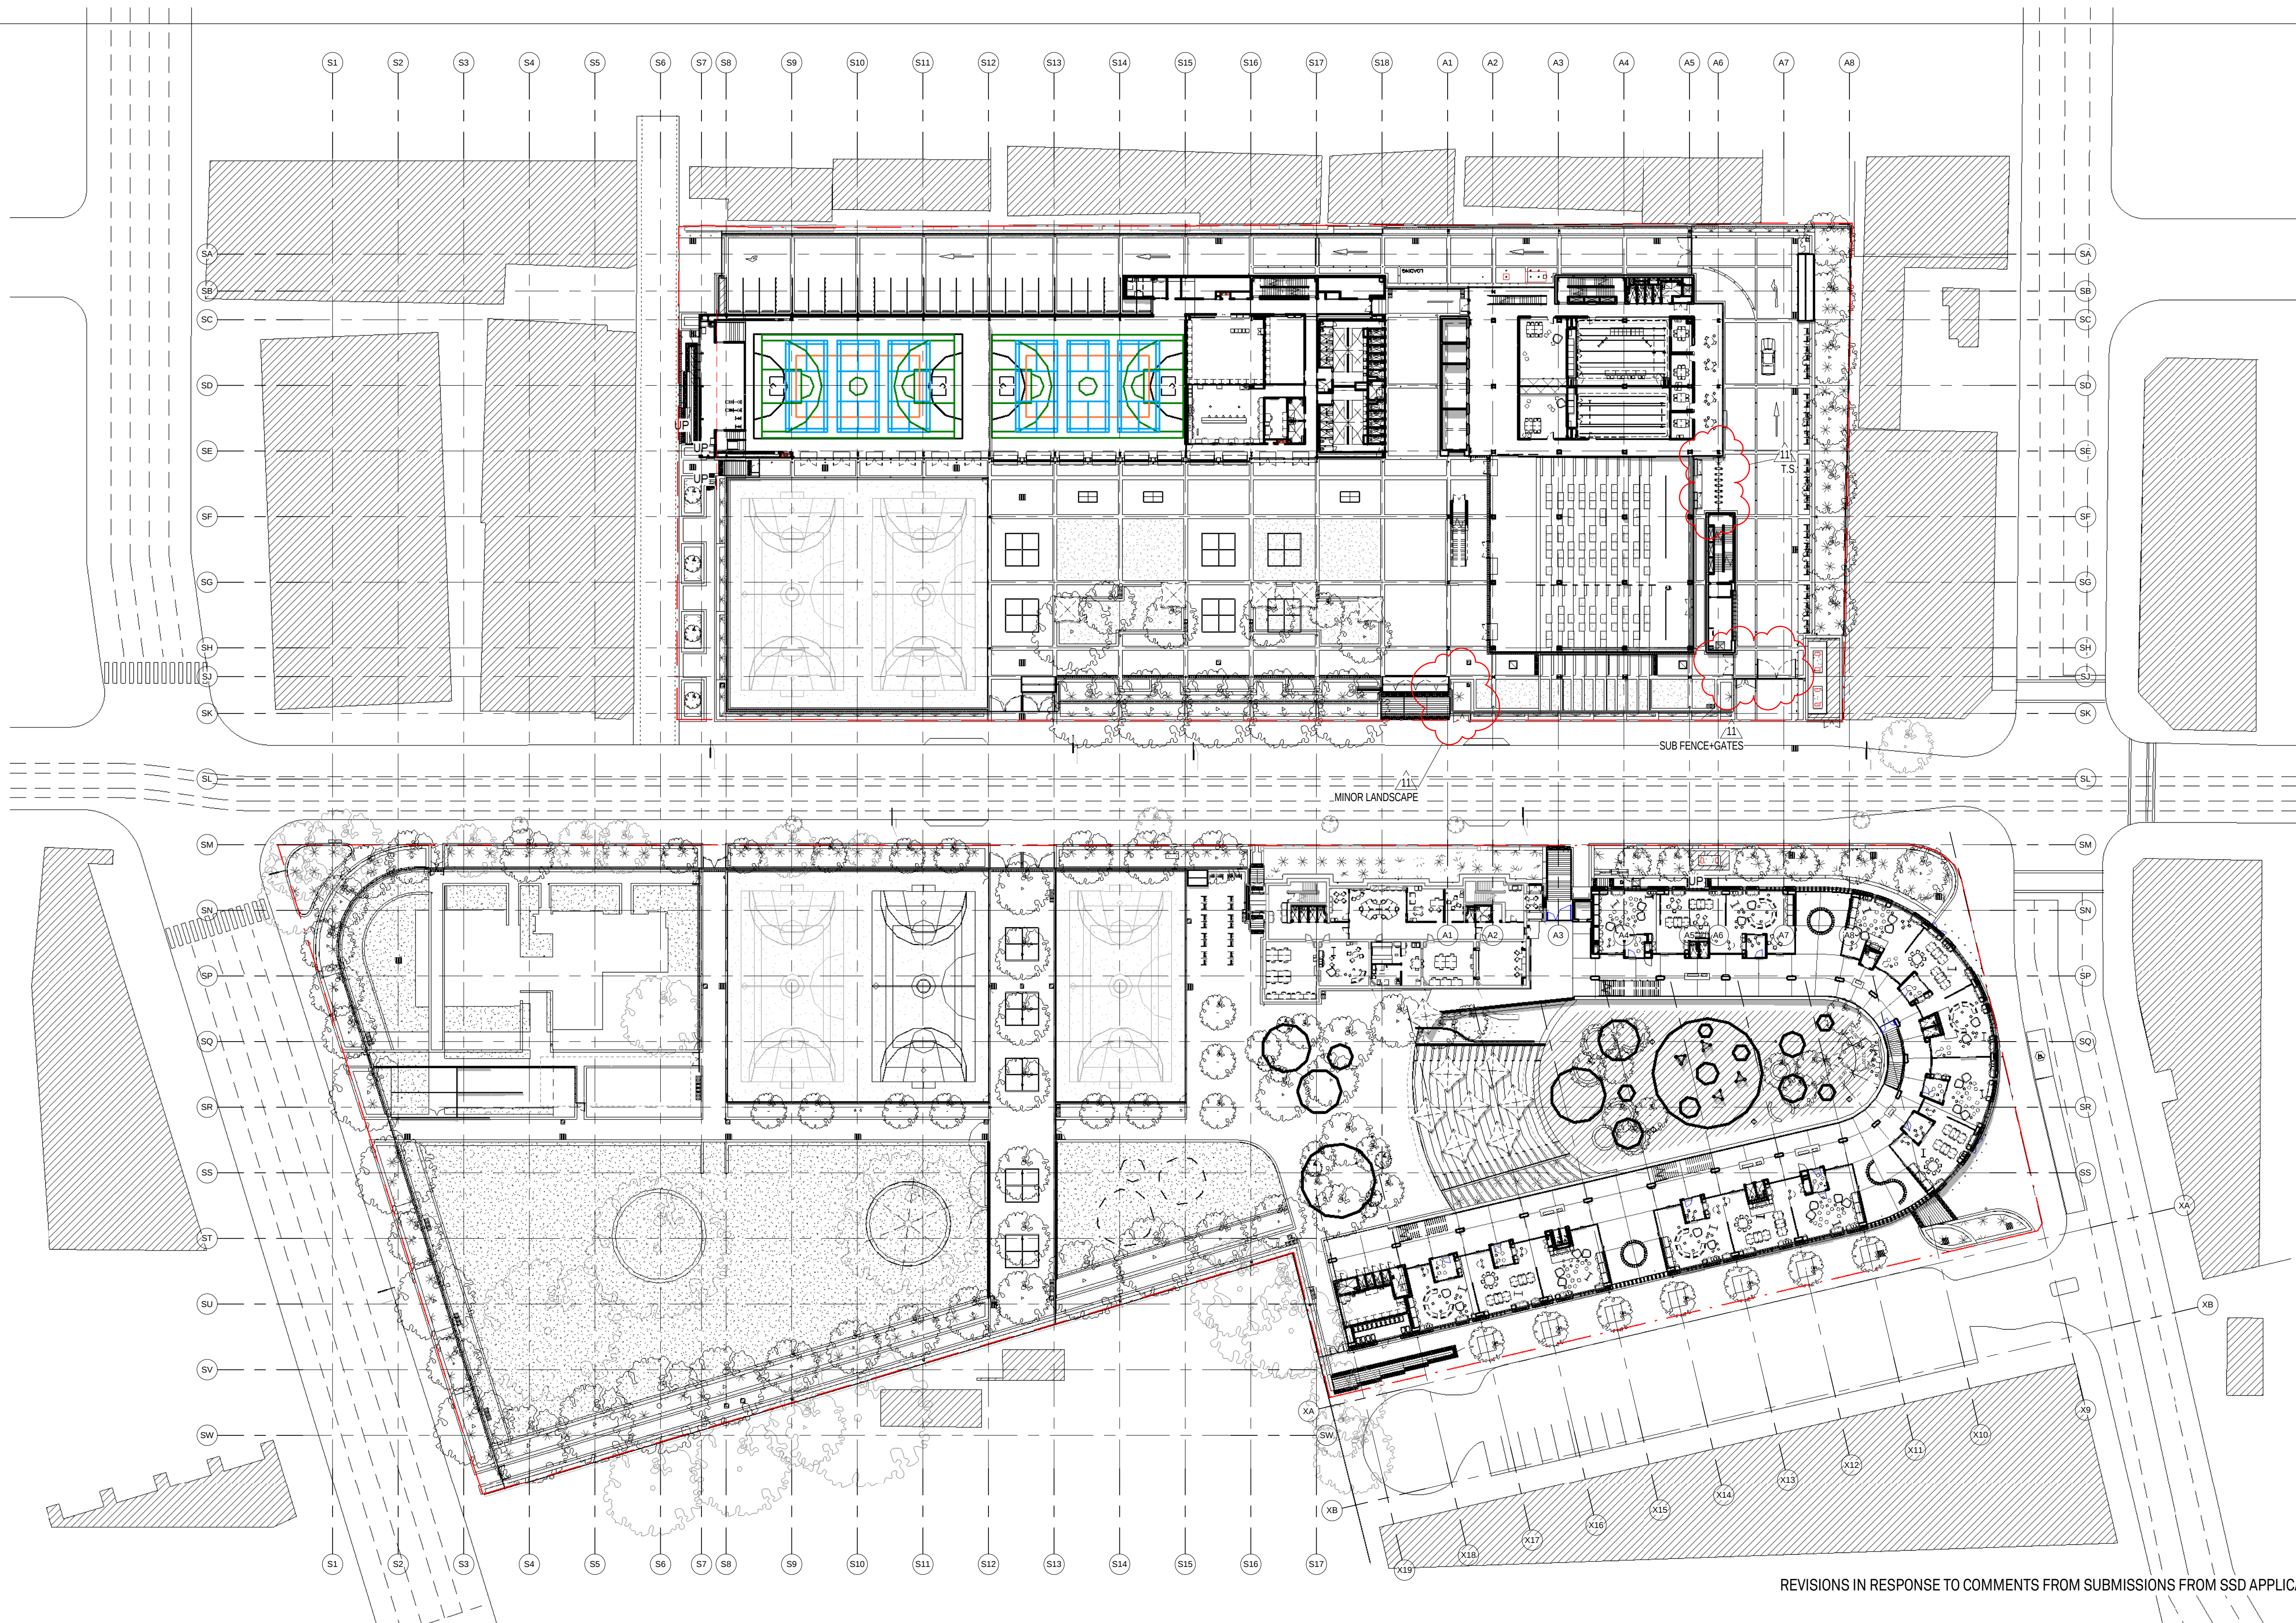

REVISIONS IN RESPONSE TO COMMENTS FROM SUBMISSIONS FROM SSD APPLICATION

1 AR-A02-1002\_Site Plan Upper Ground\_500  
1 : 500

ALL DRAWINGS TO BE READ IN CONJUNCTION WITH EFSG DEPARTURE SCHEDULE,  
FUNCTIONAL DESIGN BRIEF AND EDUCATIONAL FOUNDATIONS REPORTS

**GRIMSHAW**

GRIMSHAW Architects  
Telephone +61 (0)2 9253 0200  
Address Level 3, 24 Hickson Rd  
Walsh Bay  
Sydney NSW 2000  
Australia

www.grimshaw-architects.com

**BVN**

BVN Architecture  
Telephone +61 (0)2 8297 7200  
Address Level 11  
255 Pitt Street  
Sydney NSW 2000  
Australia

www.bvn.com.au

INTELLECTUAL PROPERTY


© COPYRIGHT GRIMSHAW ARCHITECTS.  
UNLESS OTHERWISE AGREED IN WRITING, ALL RIGHTS TO  
USE THIS DOCUMENT ARE SUBJECT TO PAYMENT IN FULL  
OF ALL GRIMSHAW CHARGES. THIS DOCUMENT MAY ONLY  
BE USED FOR THE EXPRESS PURPOSE AND PROJECT FOR  
WHICH IT HAS BEEN CREATED AND DELIVERED, AS  
NOTED IN WRITING BY GRIMSHAW, AND THIS  
DOCUMENT MAY NOT BE OTHERWISE LOANED, OR COPIED,  
ANY UNAUTHORISED USE OF THIS DOCUMENT IS AT THE  
USER'S SOLE RISK AND WITHOUT LIMITING GRIMSHAW'S  
RIGHTS THE USER RELEASES AND INDEMNIFIES GRIMSHAW  
FROM AND AGAINST ALL LOSS SO ARISING

| REV. | DATE     | FOR                |
|------|----------|--------------------|
| 1    | 04.03.16 | DdE                |
| 2    | 11.03.16 | DdE                |
| 3    | 21.03.16 | DdE                |
| 4    | 12.04.16 | DdE APPROVAL       |
| 5    | 15.04.16 | PLANNING ISSUE     |
| 6    | 02.05.16 | PLANNING DRAFT     |
| 7    | 14.06.16 | QS                 |
| 8    | 25.08.16 | PLANNING ISSUE     |
| 9    | 22.11.16 | PLANNING ISSUE     |
| 10   | 08.03.17 | PLANNING           |
| 11   | 01.08.17 | PLANNING AMENDMENT |

CLIENT  
Department of Education

GRIMSHAW PROJECT NO.  
15091

DRAWING KEY

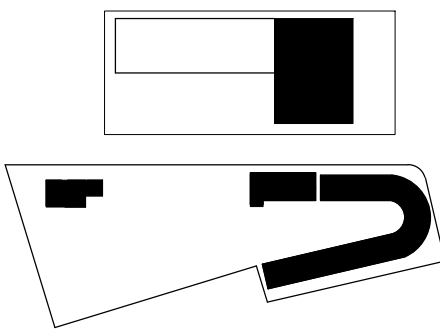

PROJECT  
APHS

ADDRESS  
(PPS)  
175 Macquarie Street

(APHS)  
80-100 Macquarie Street  
Parramatta NSW 2150  
Australia

NORTH




SCALE at A1  
1 : 500

STATUS  
PLANNING AMENDMENT

DRAWING  
SITE PLANS CONTEXT PLAN  
UPPER GROUND

DRAWN CHECKED AUTHORISED  
GAS EE / LJ LB

DRAWING NUMBER REVISION  
A02-1002 11

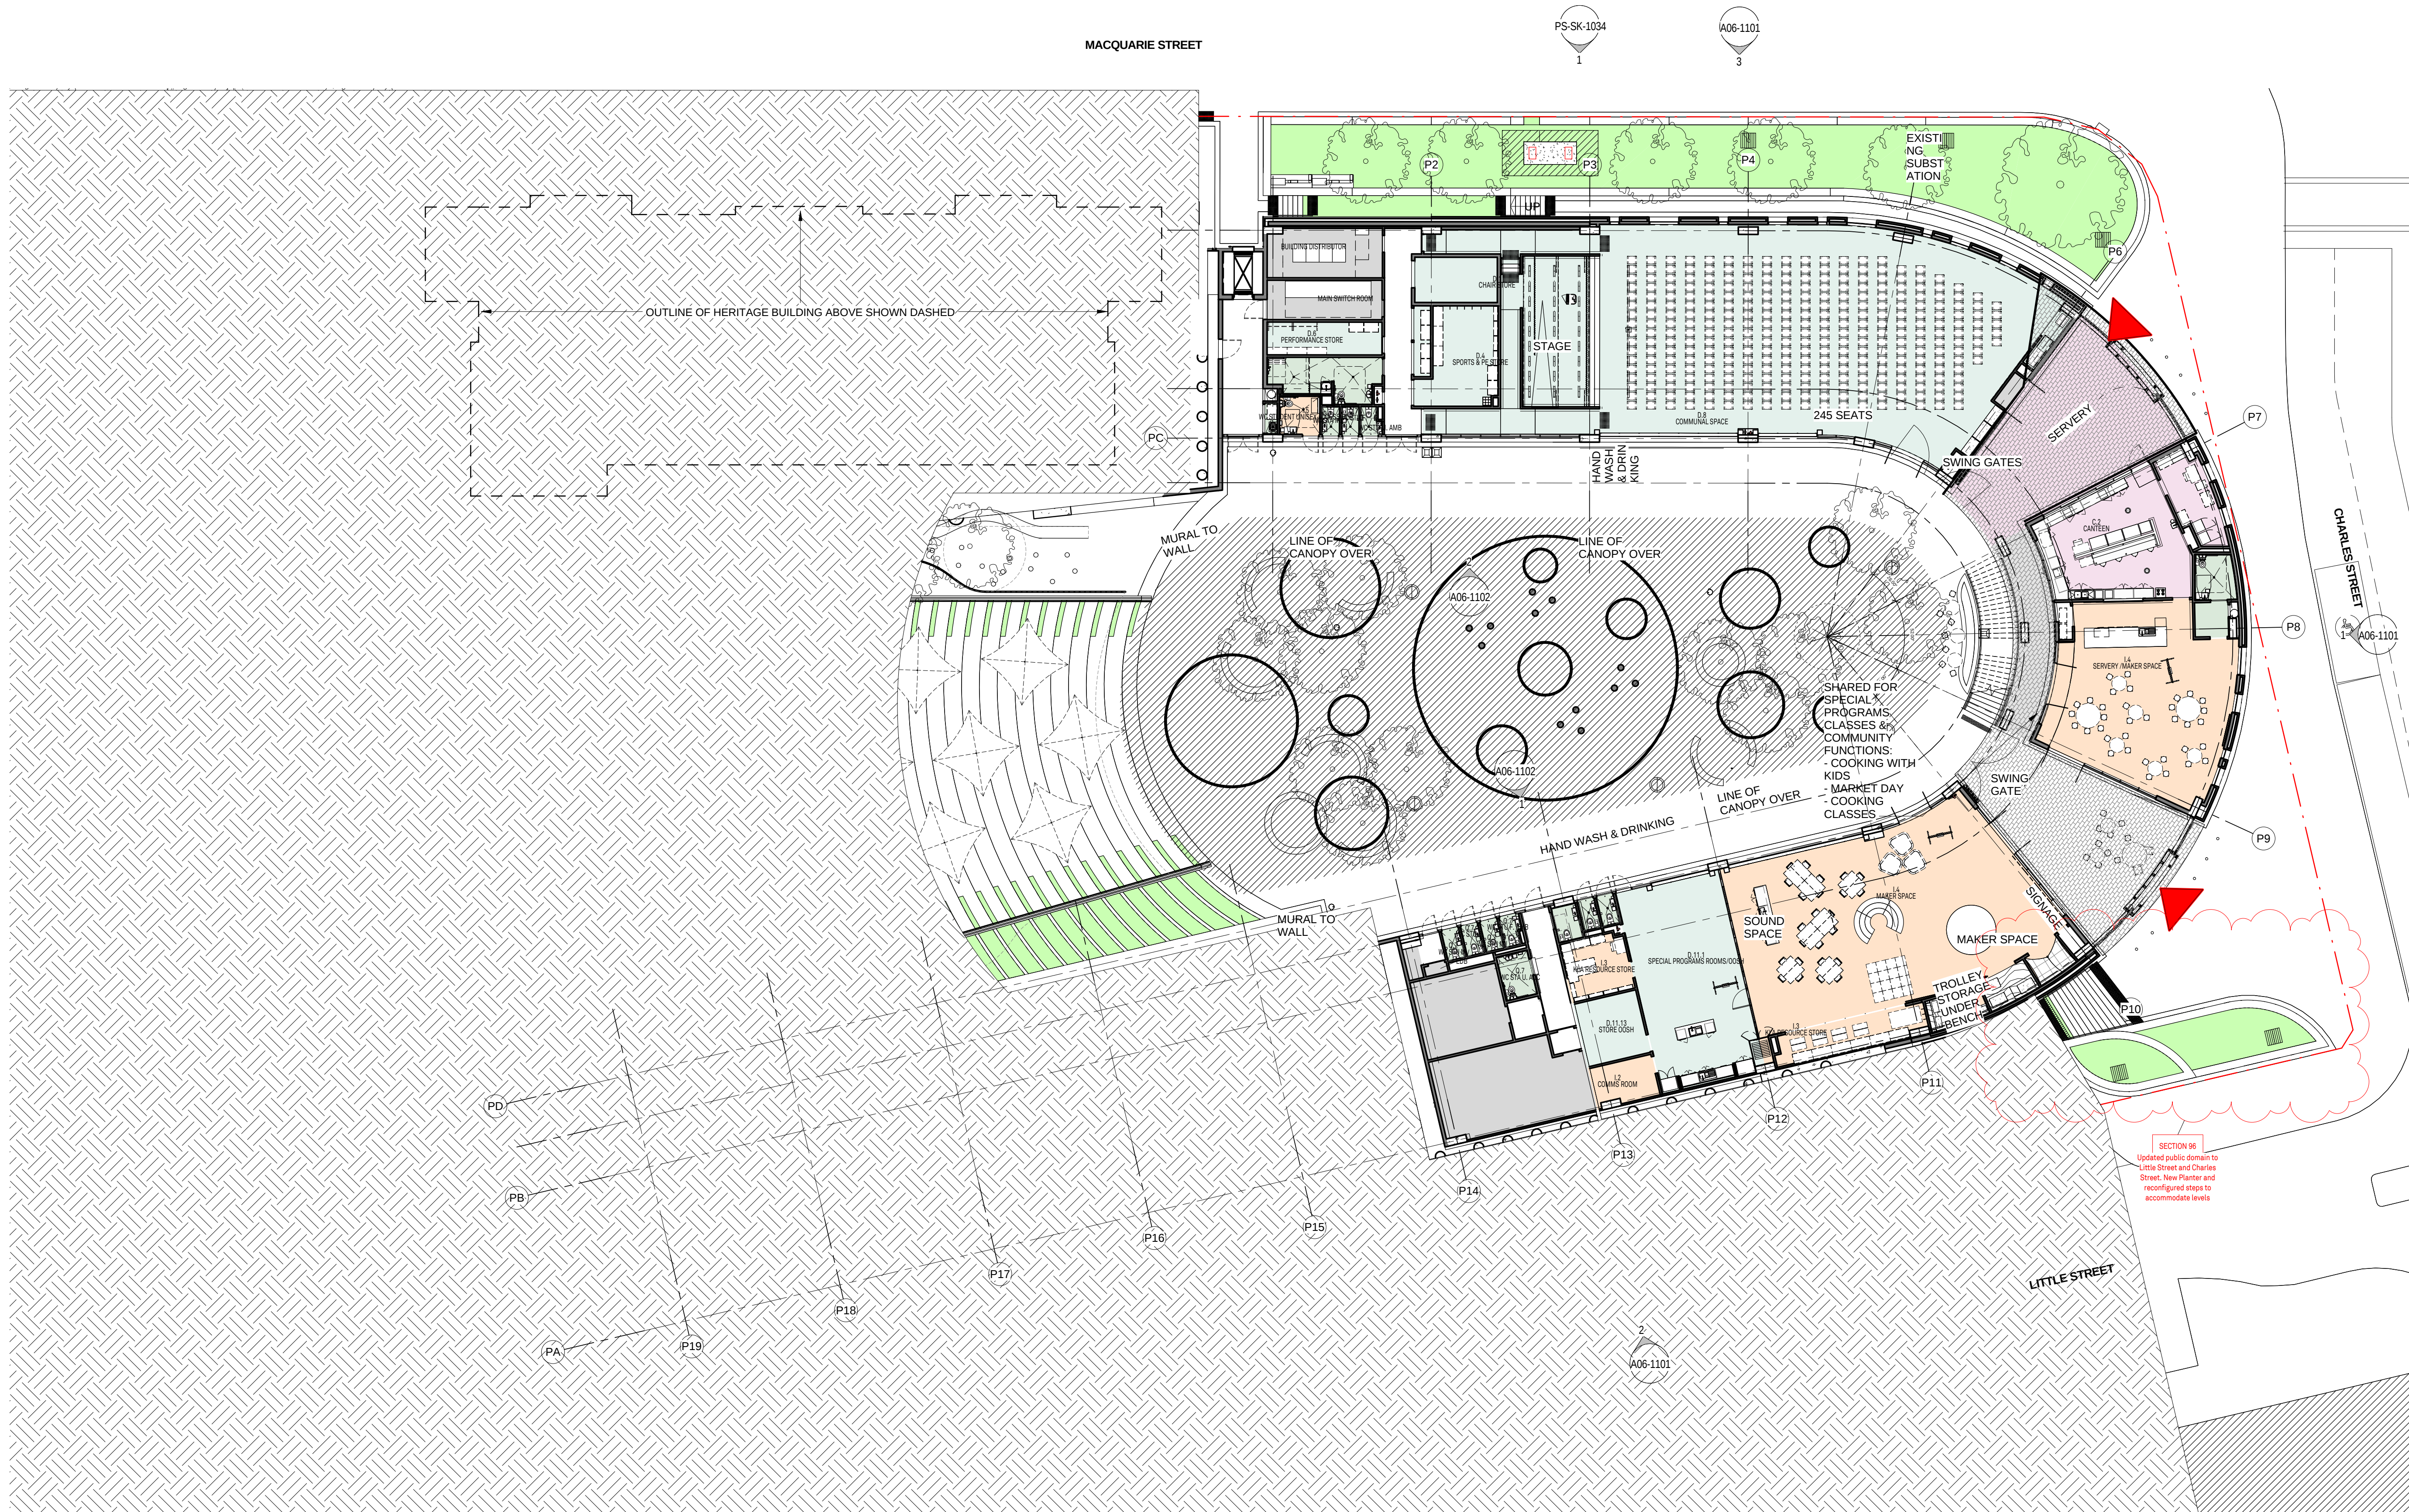

ALL DRAWINGS TO BE READ IN CONJUNCTION WITH EFSG DEPARTURE SCHEDULE, FUNCTIONAL DESIGN BRIEF AND EDUCATIONAL FOUNDATIONS REPORTS

REVISIONS IN RESPONSE TO COMMENTS FROM SUBMISSION FROM SSD APPLICATION

# GRIMSHAW

GRIMSHAW Architects  
Telephone +61 (0)2 9253 0200  
Address Level 11  
255 Pitt Street  
Sydney NSW 2000  
Australia

www.grimshaw-architects.com

## BVN

BVN Architecture  
Telephone +61 (0)2 8297 7200  
Address Level 11  
255 Pitt Street  
Sydney NSW 2000  
Australia

www.bvn.com.au


#### INTELLECTUAL PROPERTY

© COPYRIGHT GRIMSHAW ARCHITECTS.  
UNLESS OTHERWISE AGREED IN WRITING, ALL RIGHTS TO  
USE THIS DOCUMENT ARE SUBJECT TO PAYMENT IN FULL  
OF ALL GRIMSHAW CHARGES. THIS DOCUMENT MAY ONLY  
BE USED FOR THE EXPRESS PURPOSE AND PROJECT FOR  
WHICH IT HAS BEEN CREATED AND DELIVERED. AS  
NOTIFIED IN WRITING BY GRIMSHAW, AND THIS  
DOCUMENT MAY NOT BE OTHERWISE USED, OR COPIED,  
ANY UNAUTHORISED USE OF THIS DOCUMENT IS AT THE  
USER'S SOLE RISK AND WITHOUT LIMITING GRIMSHAW'S  
RIGHTS THE USER RELEASES AND INDEMNIFIES GRIMSHAW  
FROM AND AGAINST ALL LOSS SO ARISING

| REV. | DATE     | FOR            |
|------|----------|----------------|
| 1    | 23.02.16 | DoE            |
| 2    | 29.02.16 | DoE            |
| 3    | 04.03.16 | DoE            |
| 4    | 10.03.16 |                |
| 5    | 16.03.16 | consultants    |
| 6    | 21.03.16 | DoE            |
| 7    | 14.04.16 | DoE Approval   |
| 8    | 14.06.16 | QS             |
| 9    | 21.06.16 | ARUP           |
| 10   | 26.08.16 | PLANNING ISSUE |
| 11   | 08.03.17 | PLANNING       |

CLIENT  
DEPARTMENT OF  
EDUCATION


#### DRAWING KEY

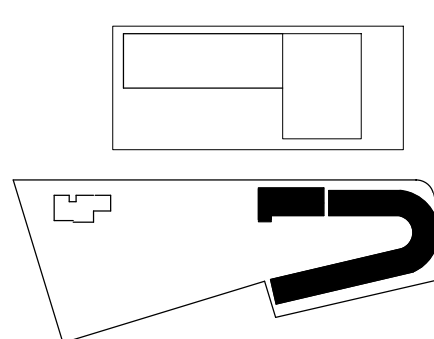

PROJECT  
Parramatta Public School  
  
ADDRESS  
(PPS)  
175 Macquarie Street  
  
(APHS)  
80-100 Macquarie Street  
Parramatta NSW 2150  
Australia

NORTH  
  
SCALE  
1 : 200  
  
STATUS  
PLANNING AMENDMENT

DRAWING  
GENERAL ARRANGEMENT  
FLOOR PLANS PPS - GA -  
GROUND - CHARLES  
STREET  
DRAWN KN CHECKED WH AUTHORISED AC  
  
DRAWING NUMBER  
A03-1101  
  
REVISION  
11

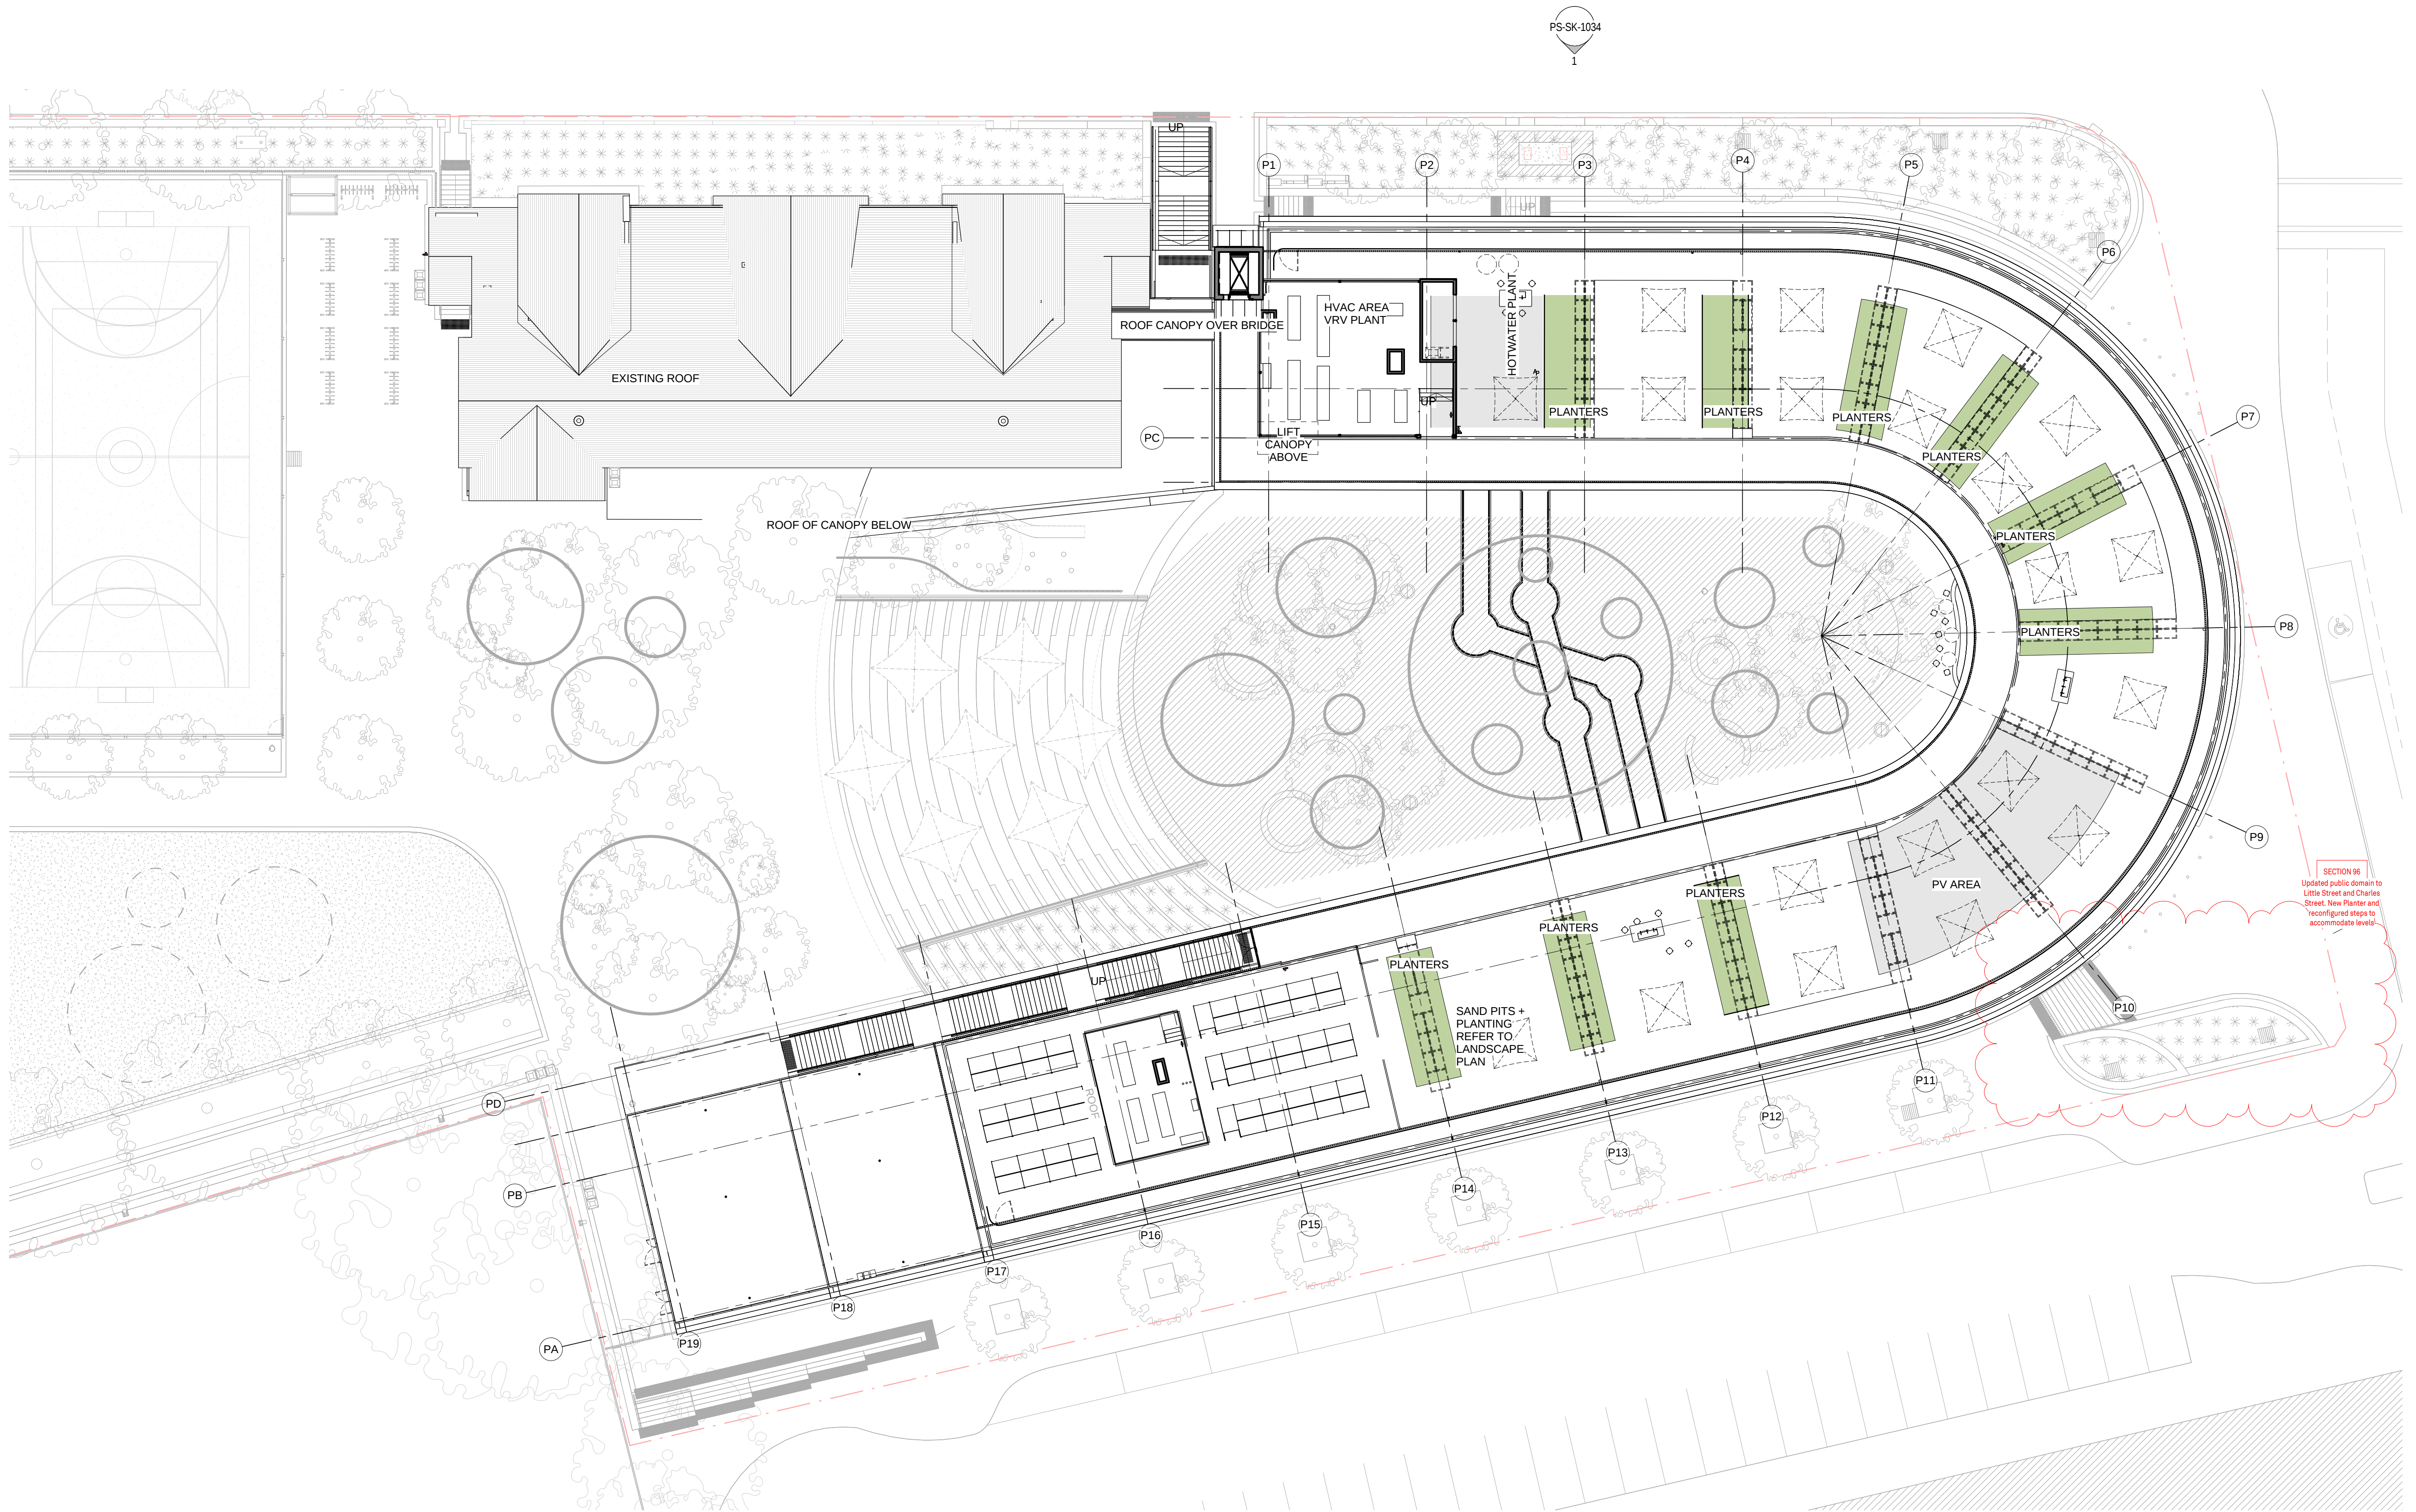

ALL DRAWINGS TO BE READ IN CONJUNCTION WITH EFSG DEPARTURE SCHEDULE, FUNCTIONAL DESIGN BRIEF AND EDUCATIONAL FOUNDATIONS REPORTS

REVISIONS IN RESPONSE TO COMMENTS FROM SUBMISSION FROM SSD APPLICATION

# GRIMSHAW

GRIMSHAW Architects  
Telephone +61 (0)2 9253 0200  
Address Level 3, 24 Hickson Rd  
Walsh Bay  
Sydney NSW 2000  
Australia

www.grimshaw-architects.com

## BVN

BVN Architecture  
Telephone +61 (0)2 9297 7200  
Address Level 11  
255 Pitt Street  
Sydney NSW 2000  
Australia

www.bvn.com.au


### INTELLECTUAL PROPERTY

© COPYRIGHT GRIMSHAW ARCHITECTS.  
UNLESS OTHERWISE AGREED IN WRITING, ALL RIGHTS TO  
USE THIS DOCUMENT ARE SUBJECT TO PAYMENT IN FULL  
OF ALL GRIMSHAW CHARGES. THIS DOCUMENT MAY ONLY  
BE USED FOR THE EXPRESS PURPOSE AND PROJECT FOR  
WHICH IT HAS BEEN CREATED AND DELIVERED. AS  
NOTIFIED IN WRITING BY GRIMSHAW, AND THIS  
DOCUMENT MAY NOT BE OTHERWISE USED, OR COPIED,  
ANY UNAUTHORISED USE OF THIS DOCUMENT IS AT THE  
USER'S SOLE RISK AND WITHOUT LIMITING GRIMSHAW'S  
RIGHTS THE USER RELEASES AND INDEMNIFIES GRIMSHAW  
FROM AND AGAINST ALL LOSS SO ARISING

| REV. | DATE     | FOR            |
|------|----------|----------------|
| 1    | 23.02.16 | DoE            |
| 2    | 29.02.16 | DoE            |
| 3    | 04.03.16 | DoE            |
| 4    | 10.03.16 |                |
| 5    | 16.03.16 | consultants    |
| 6    | 21.03.16 | DoE            |
| 7    | 14.04.16 | DoE Approval   |
| 8    | 14.06.16 | QS             |
| 9    | 21.06.16 | ARUP           |
| 10   | 26.08.16 | PLANNING ISSUE |
| 11   | 08.03.17 | PLANNING       |

CLIENT  
DEPARTMENT OF  
EDUCATION

### DRAWING KEY

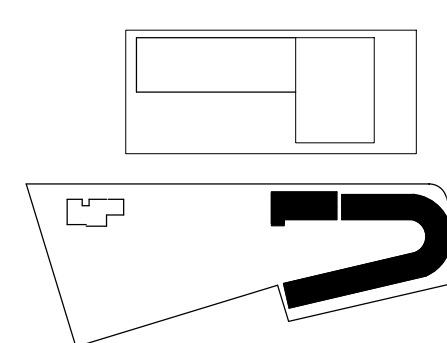

PROJECT  
Parramatta Public School  
(PPS)  
175 Macquarie Street  
  
(APHS)  
80-100 Macquarie Street  
Parramatta NSW 2150  
Australia

NORTH  
  
SCALE  
1 : 200

STATUS  
PLANNING AMENDMENT

DRAWING  
GENERAL ARRANGEMENT  
FLOOR PLANS PPS - ROOF


|       |         |            |
|-------|---------|------------|
| DRAWN | CHECKED | AUTHORISED |
| KN    | WH      | AC         |

|                |          |
|----------------|----------|
| DRAWING NUMBER | REVISION |
| A03-1105       | 11       |




ALL DRAWINGS TO BE READ IN CONJUNCTION WITH EFSG DEPARTURE SCHEDULE,  
FUNCTIONAL DESIGN BRIEF AND EDUCATIONAL FOUNDATIONS REPORTS

|                 |           |
|-----------------|-----------|
| DRAWING NUMBER  | REVISION  |
| <b>A02-1020</b> | <b>10</b> |

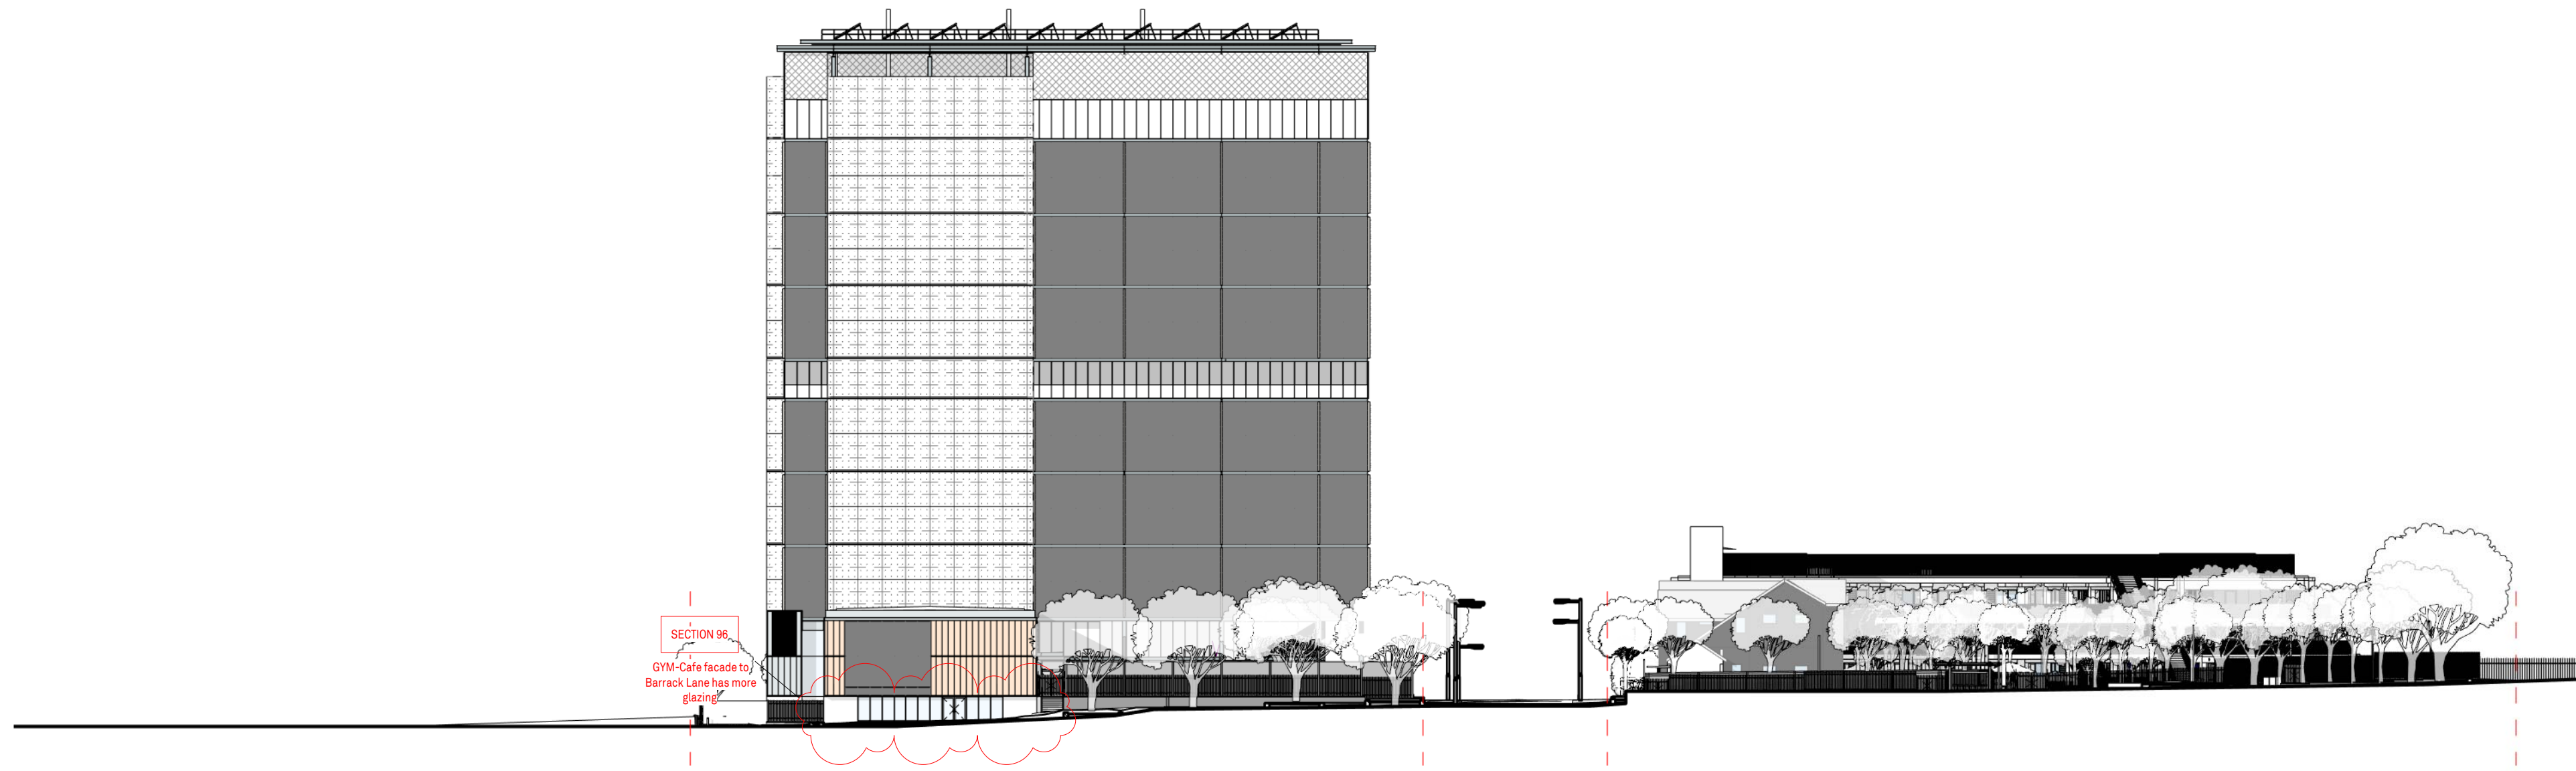

2 CONTEXT\_ELEVATION\_WEST  
1 : 500

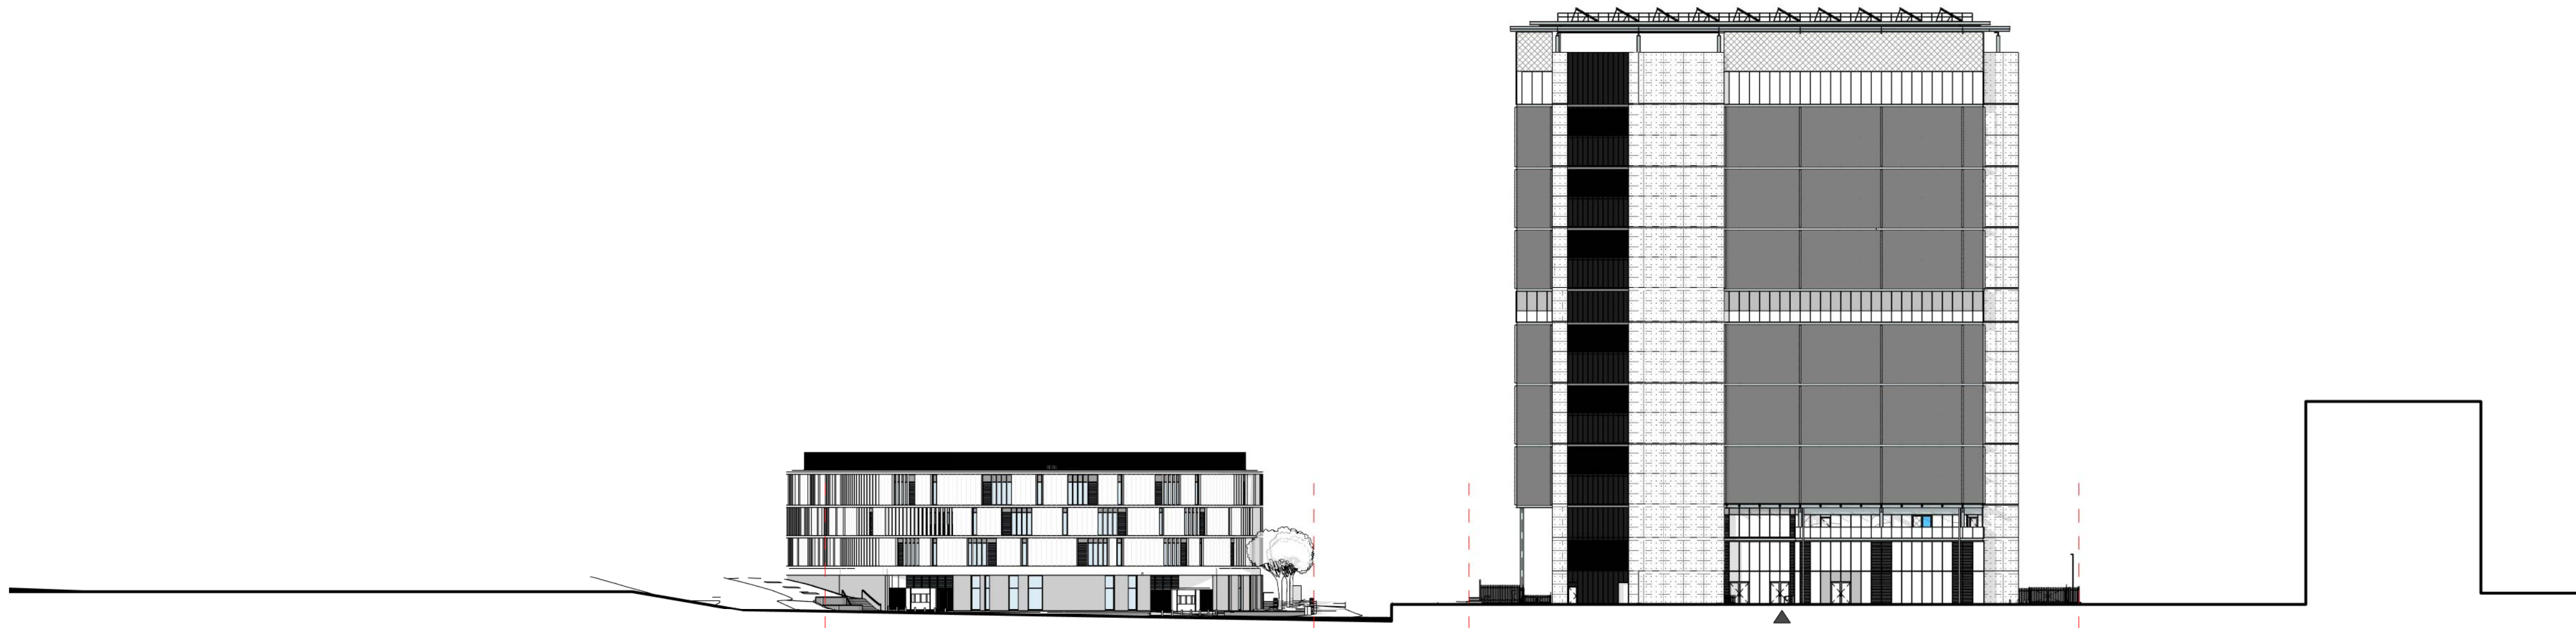

1 CONTEXT\_ELEVATION\_EAST  
1 : 500

REVISIONS IN RESPONSE TO COMMENTS FROM SUBMISSIONS FROM SSD APPLICATION

ALL DRAWINGS TO BE READ IN CONJUNCTION WITH EFSG DEPARTURE SCHEDULE,  
FUNCTIONAL DESIGN BRIEF AND EDUCATIONAL FOUNDATIONS REPORTS

# GRIMSHAW

GRIMSHAW Architects  
Telephone +61 (0)2 9253 0200  
Address Level 3, 24 Hickson Rd  
Walsh Bay  
Sydney NSW 2000  
Australia

www.grimshaw-architects.com

## BVN

BVN Architecture  
Telephone +61 (0)2 8297 7200  
Address Level 11  
255 Pitt Street  
Sydney NSW 2000  
Australia

www.bvn.com.au

#### INTELLECTUAL PROPERTY


© COPYRIGHT GRIMSHAW ARCHITECTS.  
UNLESS OTHERWISE AGREED IN WRITING, ALL RIGHTS TO  
USE THIS DOCUMENT ARE SUBJECT TO PAYMENT IN FULL  
OF ALL GRIMSHAW CHARGES. THIS DOCUMENT MAY ONLY  
BE USED FOR THE EXPRESS PURPOSE AND PROJECT FOR  
WHICH IT HAS BEEN CREATED AND DELIVERED, AS  
NOTIFIED IN WRITING BY GRIMSHAW, AND THIS  
DOCUMENT MAY NOT BE OTHERWISE USED, OR COPIED.  
ANY UNAUTHORISED USE OF THIS DOCUMENT IS AT THE  
USER'S SOLE RISK AND WITHOUT LIMITING GRIMSHAW'S  
RIGHTS THE USER RELEASES AND INDEMNIFIES GRIMSHAW  
FROM AND AGAINST ALL LOSS SO ARISING

| REV. | DATE     | FOR            |
|------|----------|----------------|
| 1    | 22.02.16 | DoE            |
| 2    | 04.03.16 | DoE            |
| 3    | 11.03.16 | DoE            |
| 4    | 15.03.16 | ARUP           |
| 5    | 21.03.16 | DoE            |
| 6    | 04.04.16 | Aspect         |
| 7    | 12.04.16 | DoE APPROVAL   |
| 8    | 15.04.16 | PLANNING DRAFT |
| 9    | 02.05.16 | PLANNING ISSUE |
| 10   | 14.06.16 | QS             |
| 11   | 25.08.16 | PLANNING ISSUE |
| 12   | 08.03.17 | PLANNING       |

CLIENT  
Department of Education

GRIMSHAW PROJECT NO.  
15091

#### DRAWING KEY

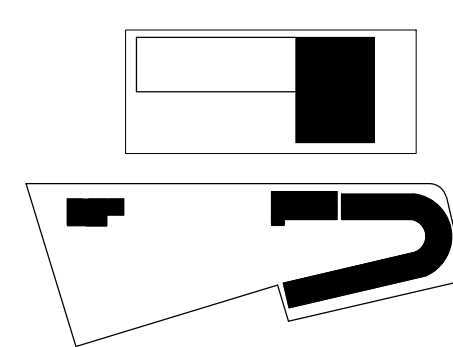


PROJECT  
APHS

ADDRESS  
(PPS)  
175 Macquarie Street

(APHS)  
80-100 Macquarie Street  
Parramatta NSW 2150  
Australia

#### NORTH

 


SCALE at A1  
1 : 500

STATUS  
PLANNING AMENDMENT


DRAWING  
ELEVATIONS CONTEXT -  
PPS & APHS - EAST AND  
WEST ELEVATION

DRAWN CHECKED AUTHORISED  
GAS EE / LJ LB

DRAWING NUMBER REVISION  
A06-1001 12

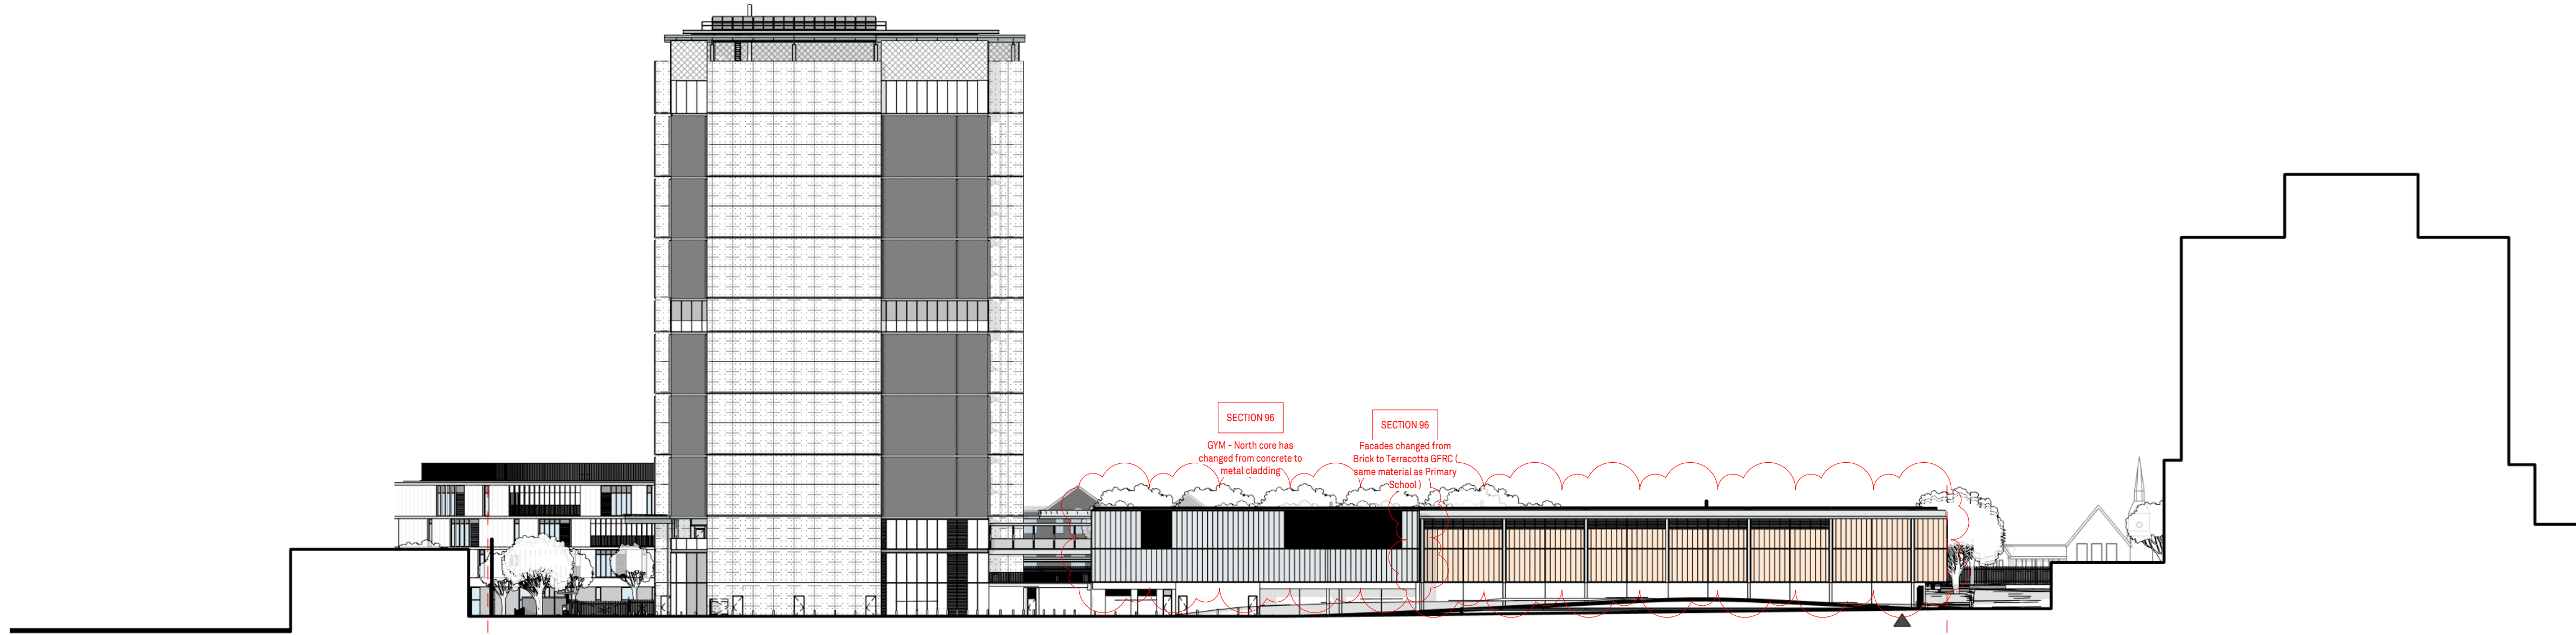

2 CONTEXT\_ELEVATION\_NORTH  
1 : 500

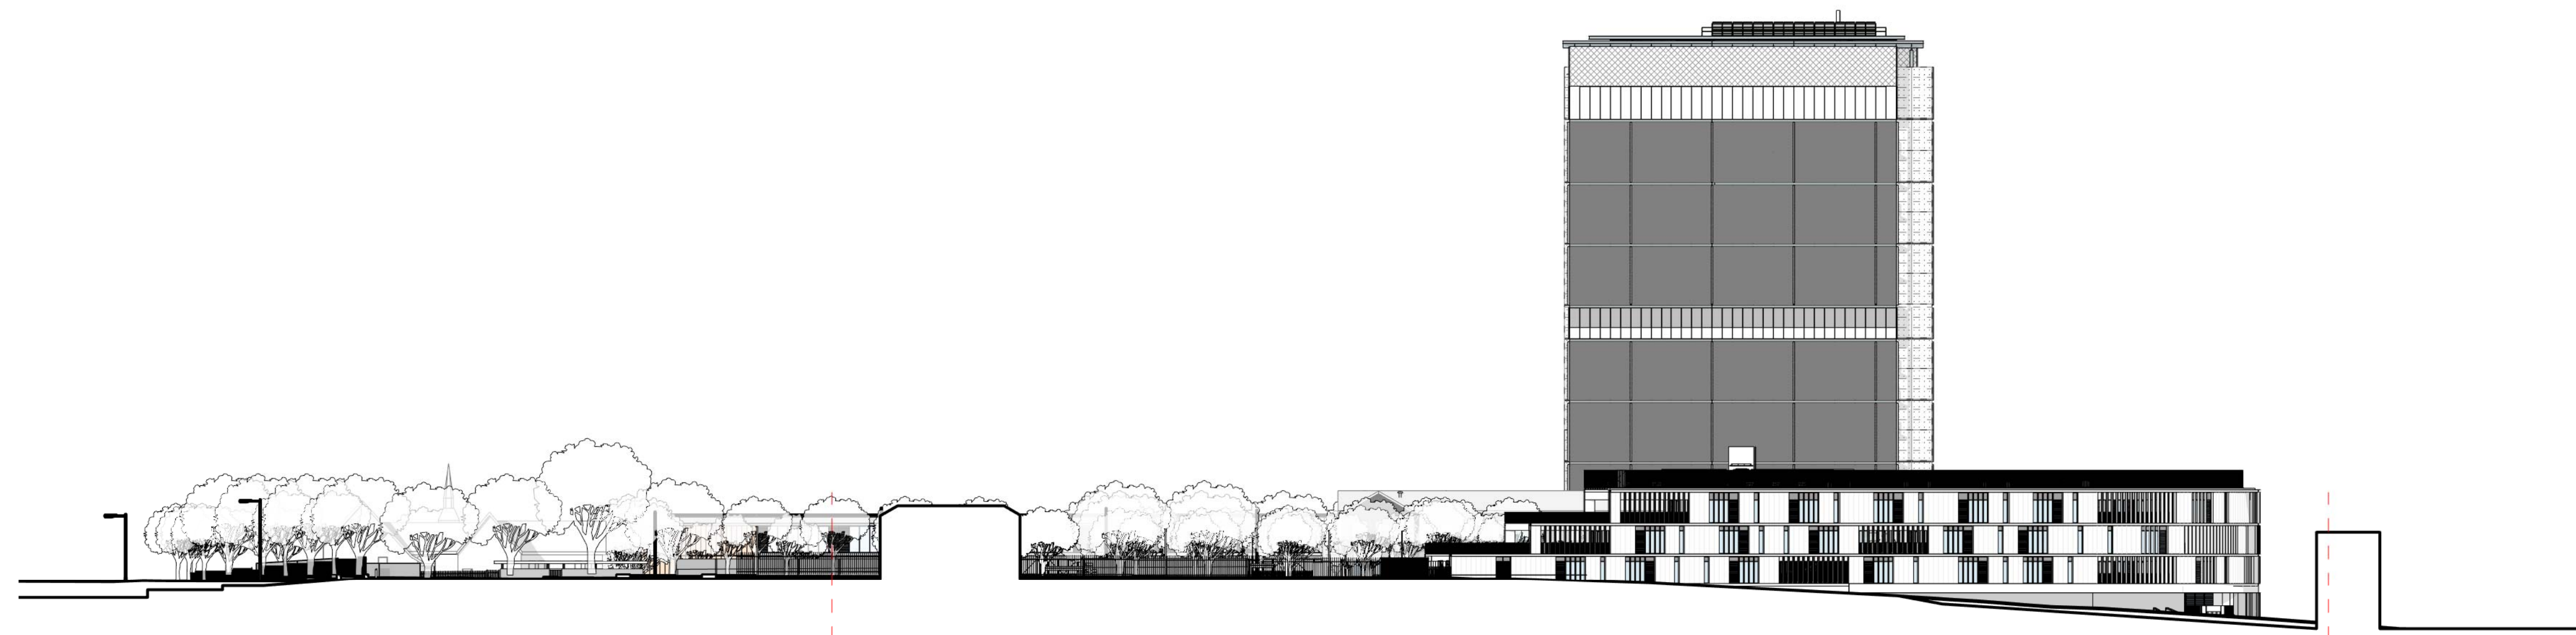

1 CONTEXT\_ELEVATION\_SOUTH  
1 : 500

REVISIONS IN RESPONSE TO COMMENTS FROM SUBMISSIONS FROM SSD APPLICATION

ALL DRAWINGS TO BE READ IN CONJUNCTION WITH EFSG DEPARTURE SCHEDULE,  
FUNCTIONAL DESIGN BRIEF AND EDUCATIONAL FOUNDATIONS REPORTS

GRIMSHAW

GRIMSHAW Architects  
Telephone +61 (0)2 9253 0200  
Address Level 3, 24 Hickson Rd  
Walsh Bay  
Sydney NSW 2000  
Australia

www.grimshaw-architects.com

BVN

BVN Architecture  
Telephone +61 (0)2 8297 7200  
Address Level 11  
255 Pitt Street  
Sydney NSW 2000  
Australia

www.bvn.com.au

INTELLECTUAL PROPERTY


© COPYRIGHT GRIMSHAW ARCHITECTS.  
UNLESS OTHERWISE AGREED IN WRITING, ALL RIGHTS TO  
USE THIS DOCUMENT ARE SUBJECT TO PAYMENT IN FULL  
OF ALL GRIMSHAW CHARGES. THIS DOCUMENT MAY ONLY  
BE USED FOR THE EXPRESS PURPOSE AND PROJECT FOR  
WHICH IT HAS BEEN CREATED AND DELIVERED, AS  
NOTIFIED IN WRITING BY GRIMSHAW, AND THIS  
DOCUMENT MAY NOT BE OTHERWISE USED, OR COPIED.  
ANY UNAUTHORISED USE OF THIS DOCUMENT IS AT THE  
USER'S SOLE RISK AND WITHOUT LIMITING GRIMSHAW'S  
RIGHTS THE USER RELEASES AND INDEMNIFIES GRIMSHAW  
FROM AND AGAINST ALL LOSS SO ARISING

| REV. | DATE     | FOR            |
|------|----------|----------------|
| 1    | 22.02.16 | DoE            |
| 2    | 04.03.16 | DoE            |
| 3    | 11.03.16 | DoE            |
| 4    | 15.03.16 | ARUP           |
| 5    | 21.03.16 | DoE            |
| 6    | 04.04.16 | Aspect         |
| 7    | 12.04.16 | DoE APPROVAL   |
| 8    | 15.04.16 | PLANNING DRAFT |
| 9    | 02.05.16 | PLANNING ISSUE |
| 10   | 14.06.16 | QS             |
| 11   | 25.08.16 | PLANNING ISSUE |
| 12   | 08.03.17 | PLANNING       |

CLIENT  
Department of Education

GRIMSHAW PROJECT NO.  
15091

DRAWING KEY

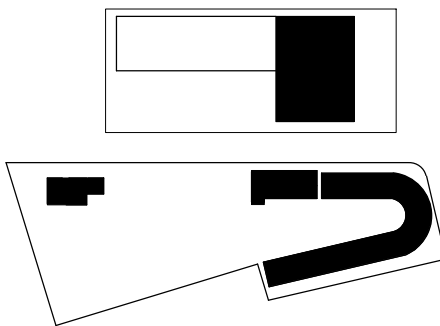

PROJECT  
APHS

ADDRESS  
(PPS)  
175 Macquarie Street

(APHS)  
80-100 Macquarie Street  
Parramatta NSW 2150  
Australia

NORTH



SCALE at A1  
1 : 500

STATUS  
PLANNING AMENDMENT

DRAWING  
CONTEXT - PPS & APHS  
-NORTH AND SOUTH  
ELEVATION

|       |         |            |
|-------|---------|------------|
| DRAWN | CHECKED | AUTHORISED |
| GAS   | EE / LJ | LB         |

|                |          |
|----------------|----------|
| DRAWING NUMBER | REVISION |
| A06-1002       | 12       |



REVISIONS IN RESPONSE TO COMMENTS FROM SUBMISSION FROM SSD APPLICATION

# GRIMSHAW

GRIMSHAW Architects  
Telephone +61 (0)2 9253 0200  
Address Level 3, 24 Hickson Rd  
Walsh Bay  
Sydney NSW 2000  
Australia

www.grimshaw-architects.com

## BVN

BVN Architecture  
Telephone +61 (0)2 8297 7200  
Address Level 11  
255 Pitt Street  
Sydney NSW 2000  
Australia

www.bvn.com.au


#### INTELLECTUAL PROPERTY

© COPYRIGHT GRIMSHAW ARCHITECTS.  
UNLESS OTHERWISE AGREED IN WRITING, ALL RIGHTS TO  
USE THIS DOCUMENT ARE SUBJECT TO PAYMENT IN FULL  
OF ALL GRIMSHAW CHARGES. THIS DOCUMENT MAY ONLY  
BE USED FOR THE EXPRESS PURPOSE AND PROJECT FOR  
WHICH IT HAS BEEN CREATED AND DELIVERED. AS  
NOTIFIED IN WRITING BY GRIMSHAW, AND THIS  
DOCUMENT MAY NOT BE OTHERWISE USED, OR COPIED.  
ANY UNAUTHORISED USE OF THIS DOCUMENT IS AT THE  
USER'S SOLE RISK AND WITHOUT LIMITING GRIMSHAW'S  
RIGHTS THE USER RELEASES AND INDEMNIFIES GRIMSHAW  
FROM AND AGAINST ALL LOSS SO ARISING

| REV. | DATE     | FOR            |
|------|----------|----------------|
| 1    | 23.02.16 | DoE            |
| 2    | 04.03.16 | DoE            |
| 3    | 10.03.16 |                |
| 4    | 16.03.16 | consultants    |
| 5    | 21.03.16 | DoE            |
| 6    | 14.04.16 | DoE Approval   |
| 7    | 14.06.16 | QS             |
| 8    | 26.08.16 | PLANNING ISSUE |
| 9    | 08.03.17 | PLANNING       |

CLIENT  
DEPARTMENT OF  
EDUCATION

#### DRAWING KEY

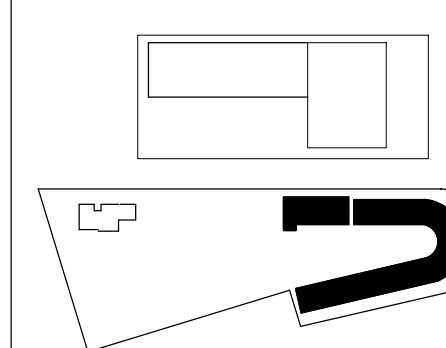

PROJECT  
Parramatta Public School

ADDRESS  
(PPS)  
175 Macquarie Street

(APHS)  
80-100 Macquarie Street  
Parramatta NSW 2150  
Australia

#### NORTH



SCALE  
1 : 200

STATUS  
PLANNING AMENDMENT


DRAWING  
ELEVATIONS PPS - STREET  
ELEVATIONS

|       |         |            |
|-------|---------|------------|
| DRAWN | CHECKED | AUTHORISED |
| JHD   | WH      | AC         |

|                |          |
|----------------|----------|
| DRAWING NUMBER | REVISION |
| A06-1101       | 9        |



1 COURTYARD ELEVATION 1  
1 : 200

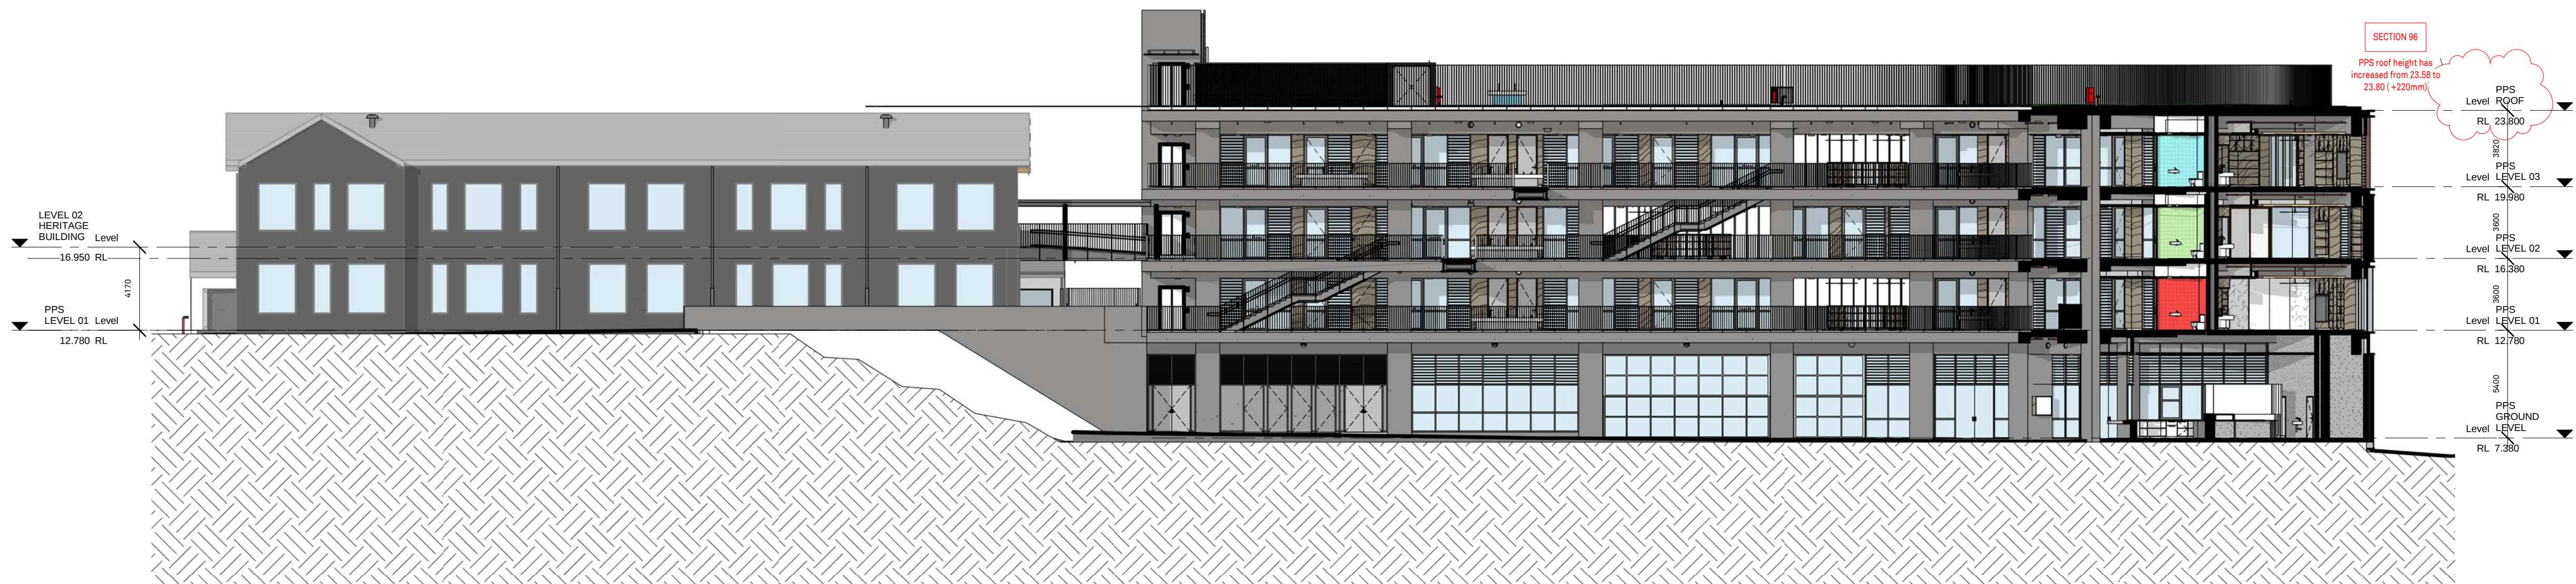

2 COURTYARD ELEVATION 2  
1 : 200

REVISIONS IN RESPONSE TO COMMENTS FROM SUBMISSION FROM SSD APPLICATION

**GRIMSHAW**

GRIMSHAW Architects  
Telephone +61 (0)2 9253 0200  
Address Level 3, 24 Hickson Rd  
Walsh Bay  
Sydney NSW 2000  
Australia

www.grimshaw-architects.com

**BVN**

BVN Architecture  
Telephone +61 (0)2 8297 7200  
Address Level 11  
255 Pitt Street  
Sydney NSW 2000  
Australia

www.bvn.com.au


INTELLECTUAL PROPERTY

© COPYRIGHT GRIMSHAW ARCHITECTS.  
UNLESS OTHERWISE AGREED IN WRITING, ALL RIGHTS TO  
USE THIS DOCUMENT ARE SUBJECT TO PAYMENT IN FULL  
OF ALL GRIMSHAW CHARGES. THIS DOCUMENT MAY ONLY  
BE USED FOR THE EXPRESS PURPOSE AND PROJECT FOR  
WHICH IT HAS BEEN CREATED AND DELIVERED. AS  
NOTIFIED IN WRITING BY GRIMSHAW, AND THIS  
DOCUMENT MAY NOT BE OTHERWISE USED, OR COPIED.  
ANY UNAUTHORISED USE OF THIS DOCUMENT IS AT THE  
USER'S SOLE RISK AND WITHOUT LIMITING GRIMSHAW'S  
RIGHTS THE USER RELEASES AND INDEMNIFIES GRIMSHAW  
FROM AND AGAINST ALL LOSS SO ARISING

| REV. | DATE     | FOR            |
|------|----------|----------------|
| 1    | 23.02.16 | DoE            |
| 2    | 04.03.16 | DoE            |
| 3    | 10.03.16 |                |
| 4    | 16.03.16 | consultants    |
| 5    | 21.03.16 | DoE            |
| 6    | 14.04.16 | DoE Approval   |
| 7    | 14.06.16 | QS             |
| 8    | 26.08.16 | PLANNING ISSUE |
| 9    | 08.03.17 | PLANNING       |

CLIENT  
**DEPARTMENT OF  
EDUCATION**

DRAWING KEY

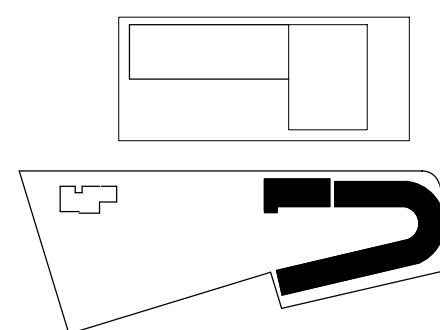

PROJECT  
**Parramatta Public School**

ADDRESS  
**(PPS)  
175 Macquarie Street**

**(APHS)  
80-100 Macquarie Street  
Parramatta NSW 2150  
Australia**

NORTH




SCALE  
**1 : 200**

STATUS  
**PLANNING AMENDMENT**


DRAWING  
**ELEVATIONS PPS -  
COURTYARD ELEVATIONS &  
SECTIONS**

|            |           |            |
|------------|-----------|------------|
| DRAWN      | CHECKED   | AUTHORISED |
| <b>JHD</b> | <b>WH</b> | <b>AC</b>  |

|                 |          |
|-----------------|----------|
| DRAWING NUMBER  | REVISION |
| <b>A06-1102</b> | <b>9</b> |

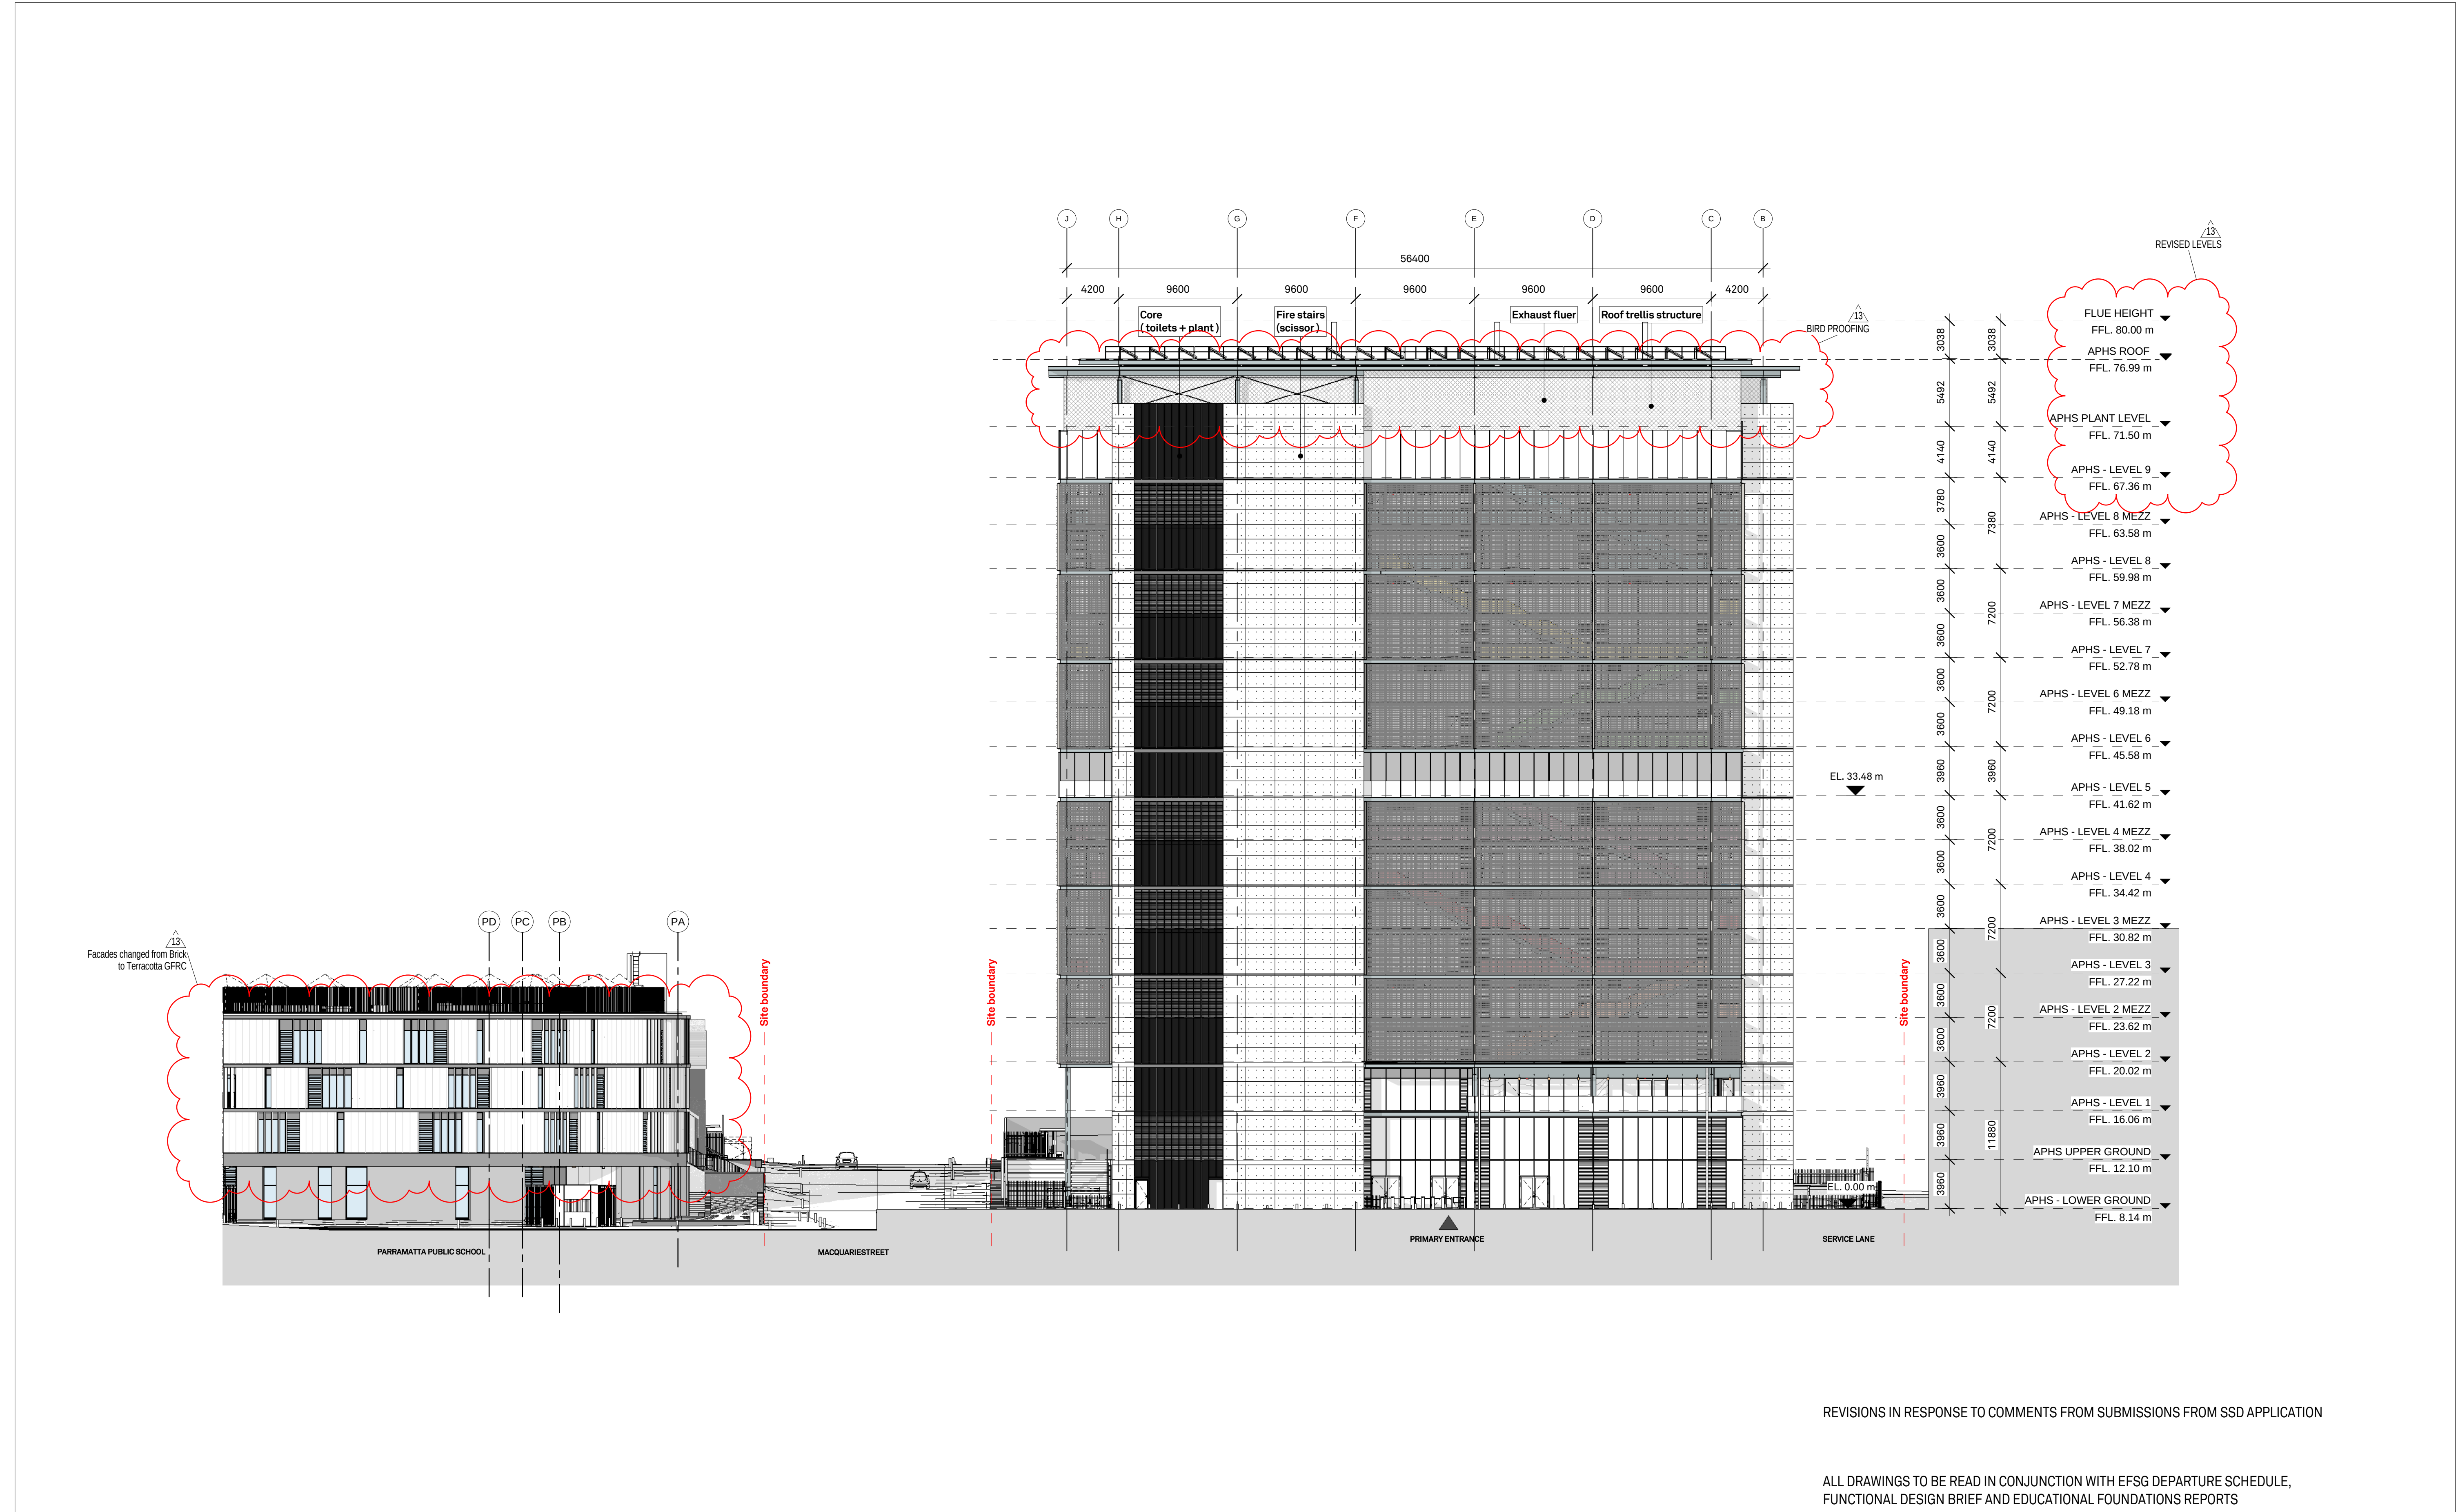



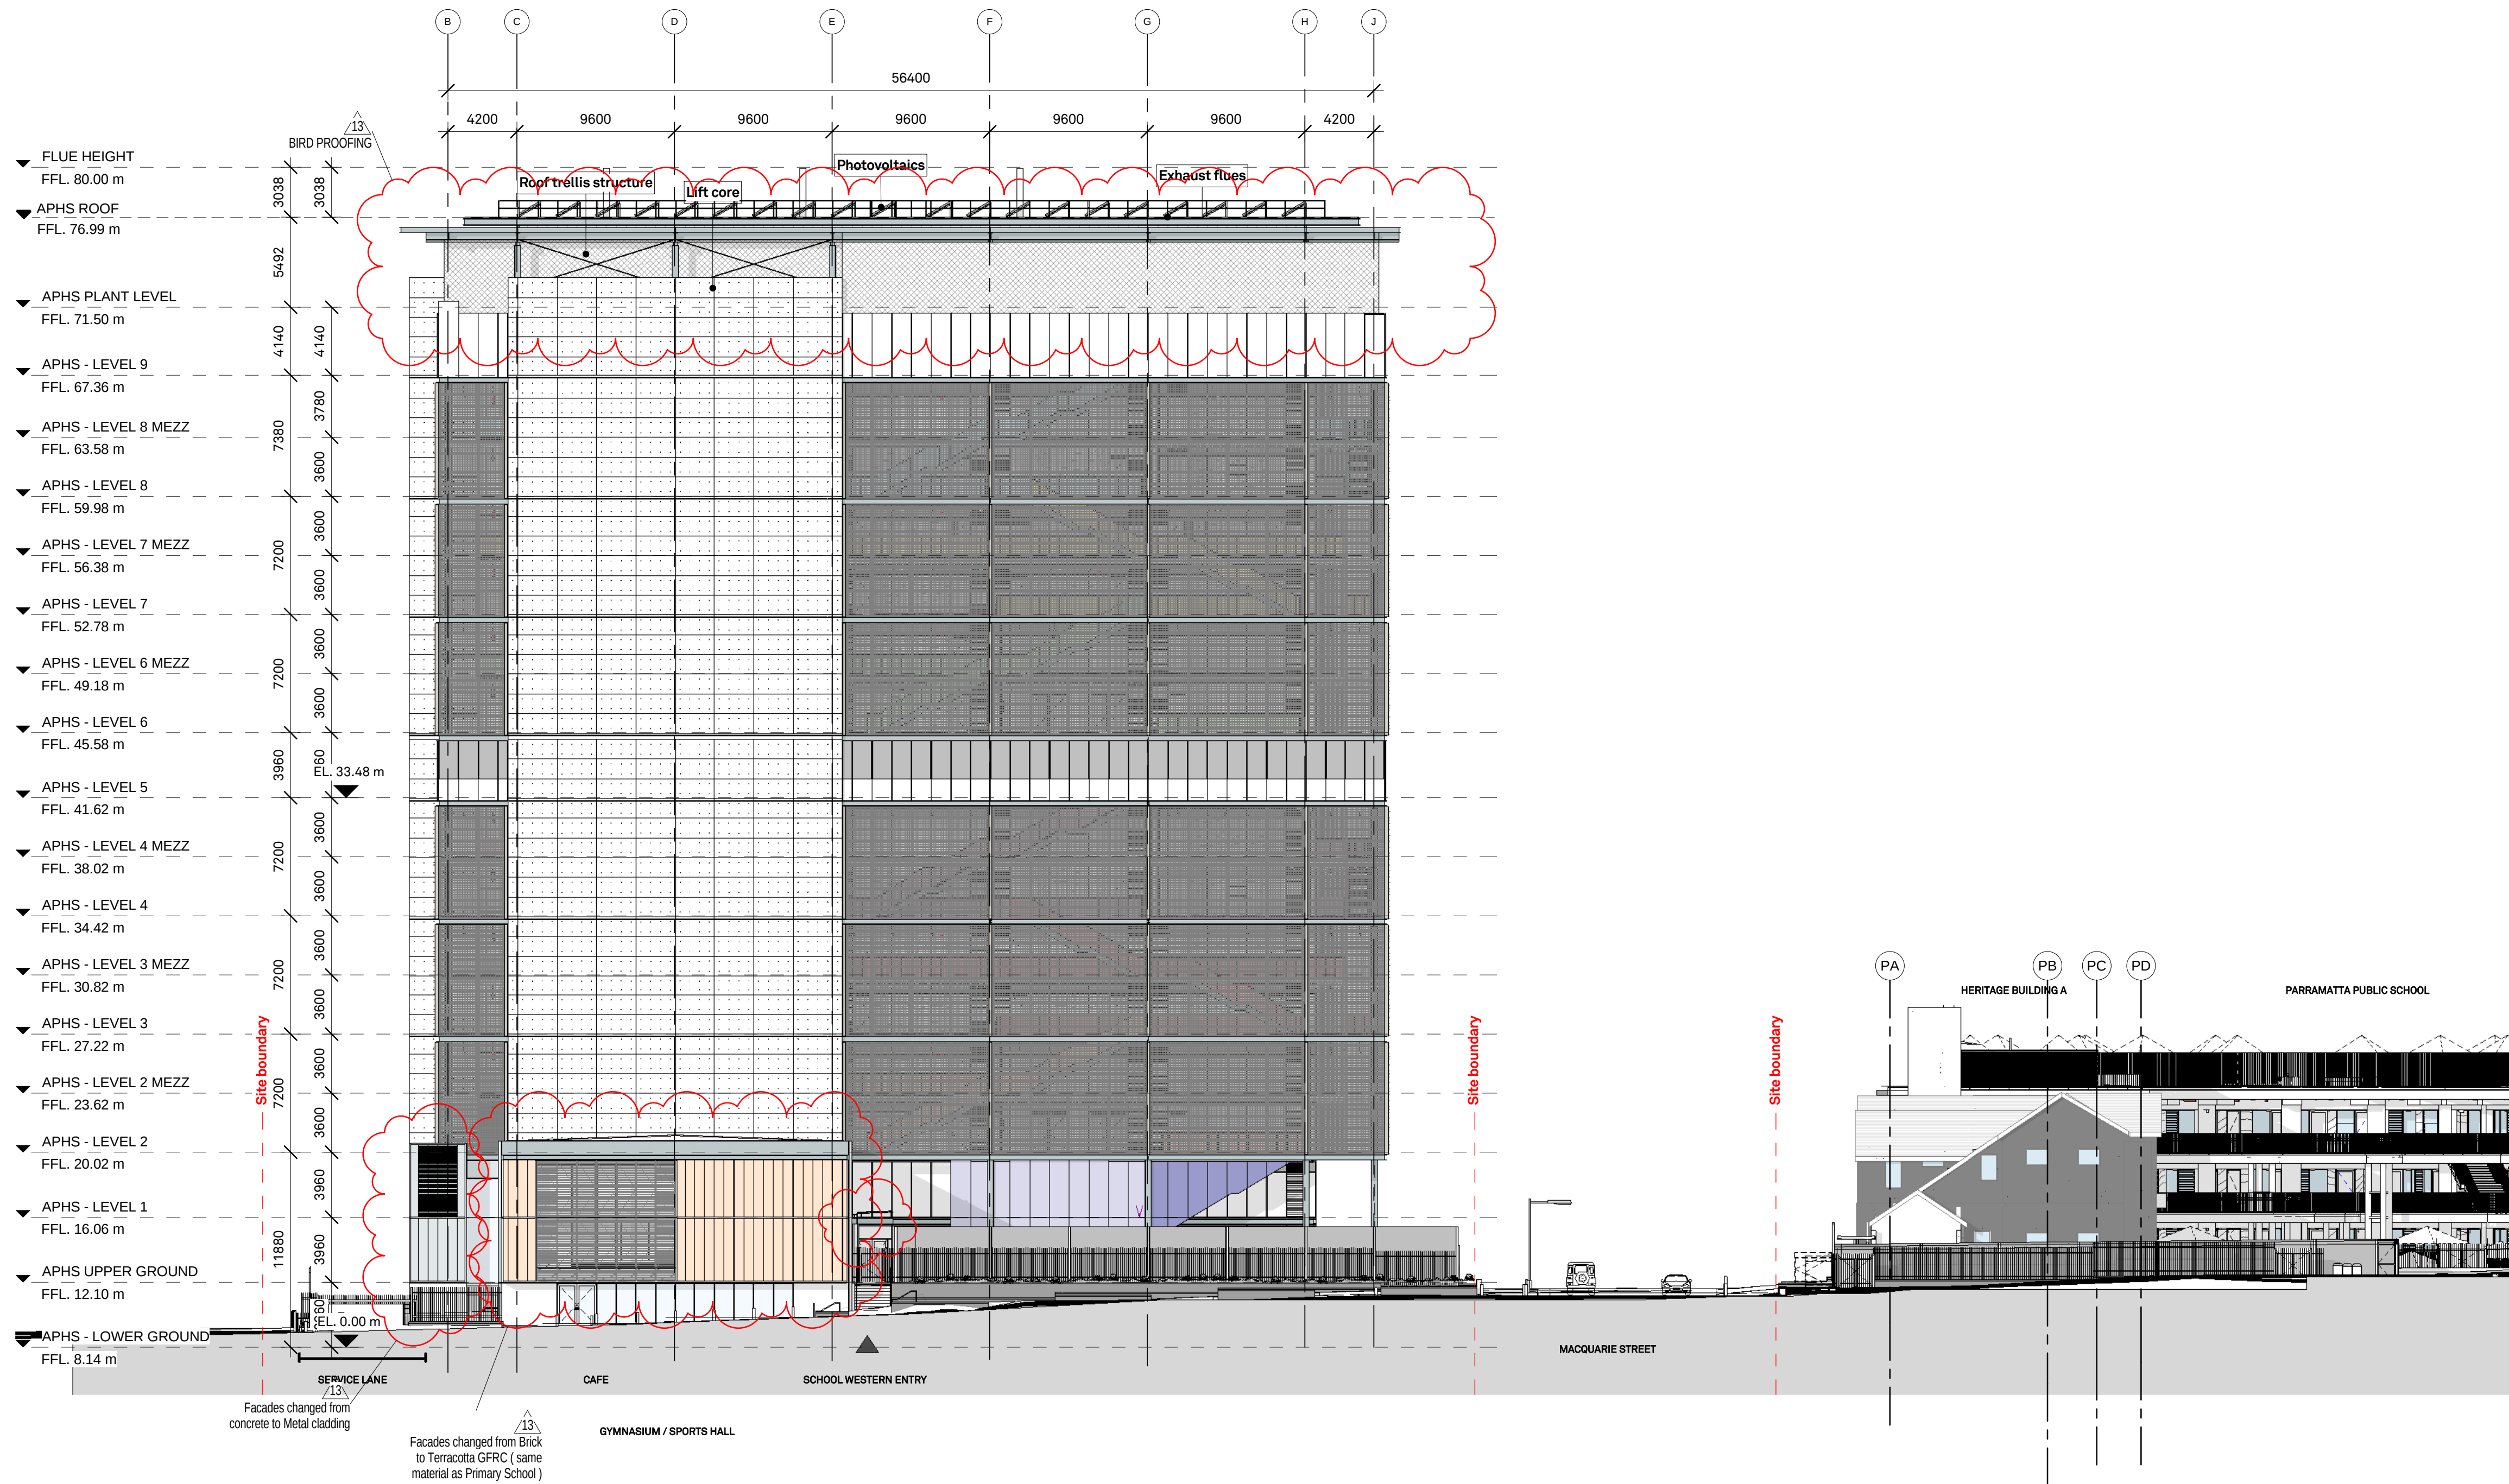

REVISIONS IN RESPONSE TO COMMENTS FROM SUBMISSIONS FROM SSD APPLICATION

ALL DRAWINGS TO BE READ IN CONJUNCTION WITH EFSG DEPARTURE SCHEDULE, FUNCTIONAL DESIGN BRIEF AND EDUCATIONAL FOUNDATIONS REPORTS

GRIMSHAW

GRIMSHAW Architects  
Telephone +61 (0)2 9253 0200  
Address Level 3, 24 Hickson Rd  
Walsh Bay  
Sydney NSW 2000  
Australia

www.grimshaw-architects.com

BVN


BVN Architecture  
Telephone +61 (0)2 8297 7200  
Address Level 11  
255 Pitt Street  
Sydney NSW 2000  
Australia

www.bvn.com.au

INTELLECTUAL PROPERTY

© COPYRIGHT GRIMSHAW ARCHITECTS.  
UNLESS OTHERWISE AGREED IN WRITING, ALL RIGHTS TO  
USE THIS DOCUMENT ARE SUBJECT TO PAYMENT IN FULL  
OF ALL GRIMSHAW CHARGES. THIS DOCUMENT MAY ONLY  
BE USED FOR THE EXPRESS PURPOSE AND PROJECT FOR  
WHICH IT HAS BEEN CREATED AND DELIVERED. AS  
NOTED IN WRITING BY GRIMSHAW, AND THIS  
DOCUMENT MAY NOT BE OTHERWISE USED, OR COPIED.  
ANY UNAUTHORISED USE OF THIS DOCUMENT IS AT THE  
USER'S SOLE RISK AND WITHOUT LIMITING GRIMSHAW'S  
RIGHTS THE USER RELEASES AND INDEMNIFIES GRIMSHAW  
FROM AND AGAINST ALL LOSS SO ARISING


| REV. | DATE     | FOR            |
|------|----------|----------------|
| 2    | 04.03.16 | DoE            |
| 3    | 11.03.16 | DoE            |
| 4    | 15.03.16 | ARUP           |
| 5    | 21.03.16 | DoE            |
| 6    | 04.04.16 | Aspect         |
| 7    | 12.04.16 | DoE APPROVAL   |
| 8    | 15.04.16 | PLANNING DRAFT |
| 9    | 02.05.16 | QS             |
| 10   | 14.06.16 | PLANNING ISSUE |
| 11   | 25.06.16 | PLANNING       |
| 12   | 08.03.17 | PLANNING       |
| 13   | 01.08.17 | AMENDMENT      |

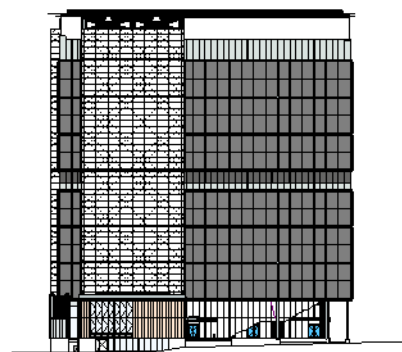

CLIENT  
Department of Education

GRIMSHAW PROJECT NO.  
15091

DRAWING KEY

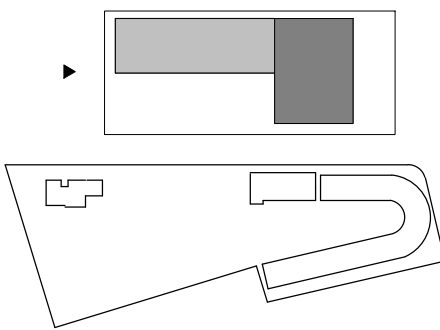

PROJECT  
APHS

ADDRESS  
(PPS)  
175 Macquarie Street

(APHS)  
80-100 Macquarie Street  
Parramatta NSW 2150  
Australia

NORTH



SCALE AT A1  
As indicated


STATUS  
PLANNING AMENDMENT

DRAWING  
ELEVATIONS APHS - WEST  
ELEVATION

DRAWN CHECKED AUTHORISED  
GAS EE / LJ LB

DRAWING NUMBER REVISION  
A06-1203 13



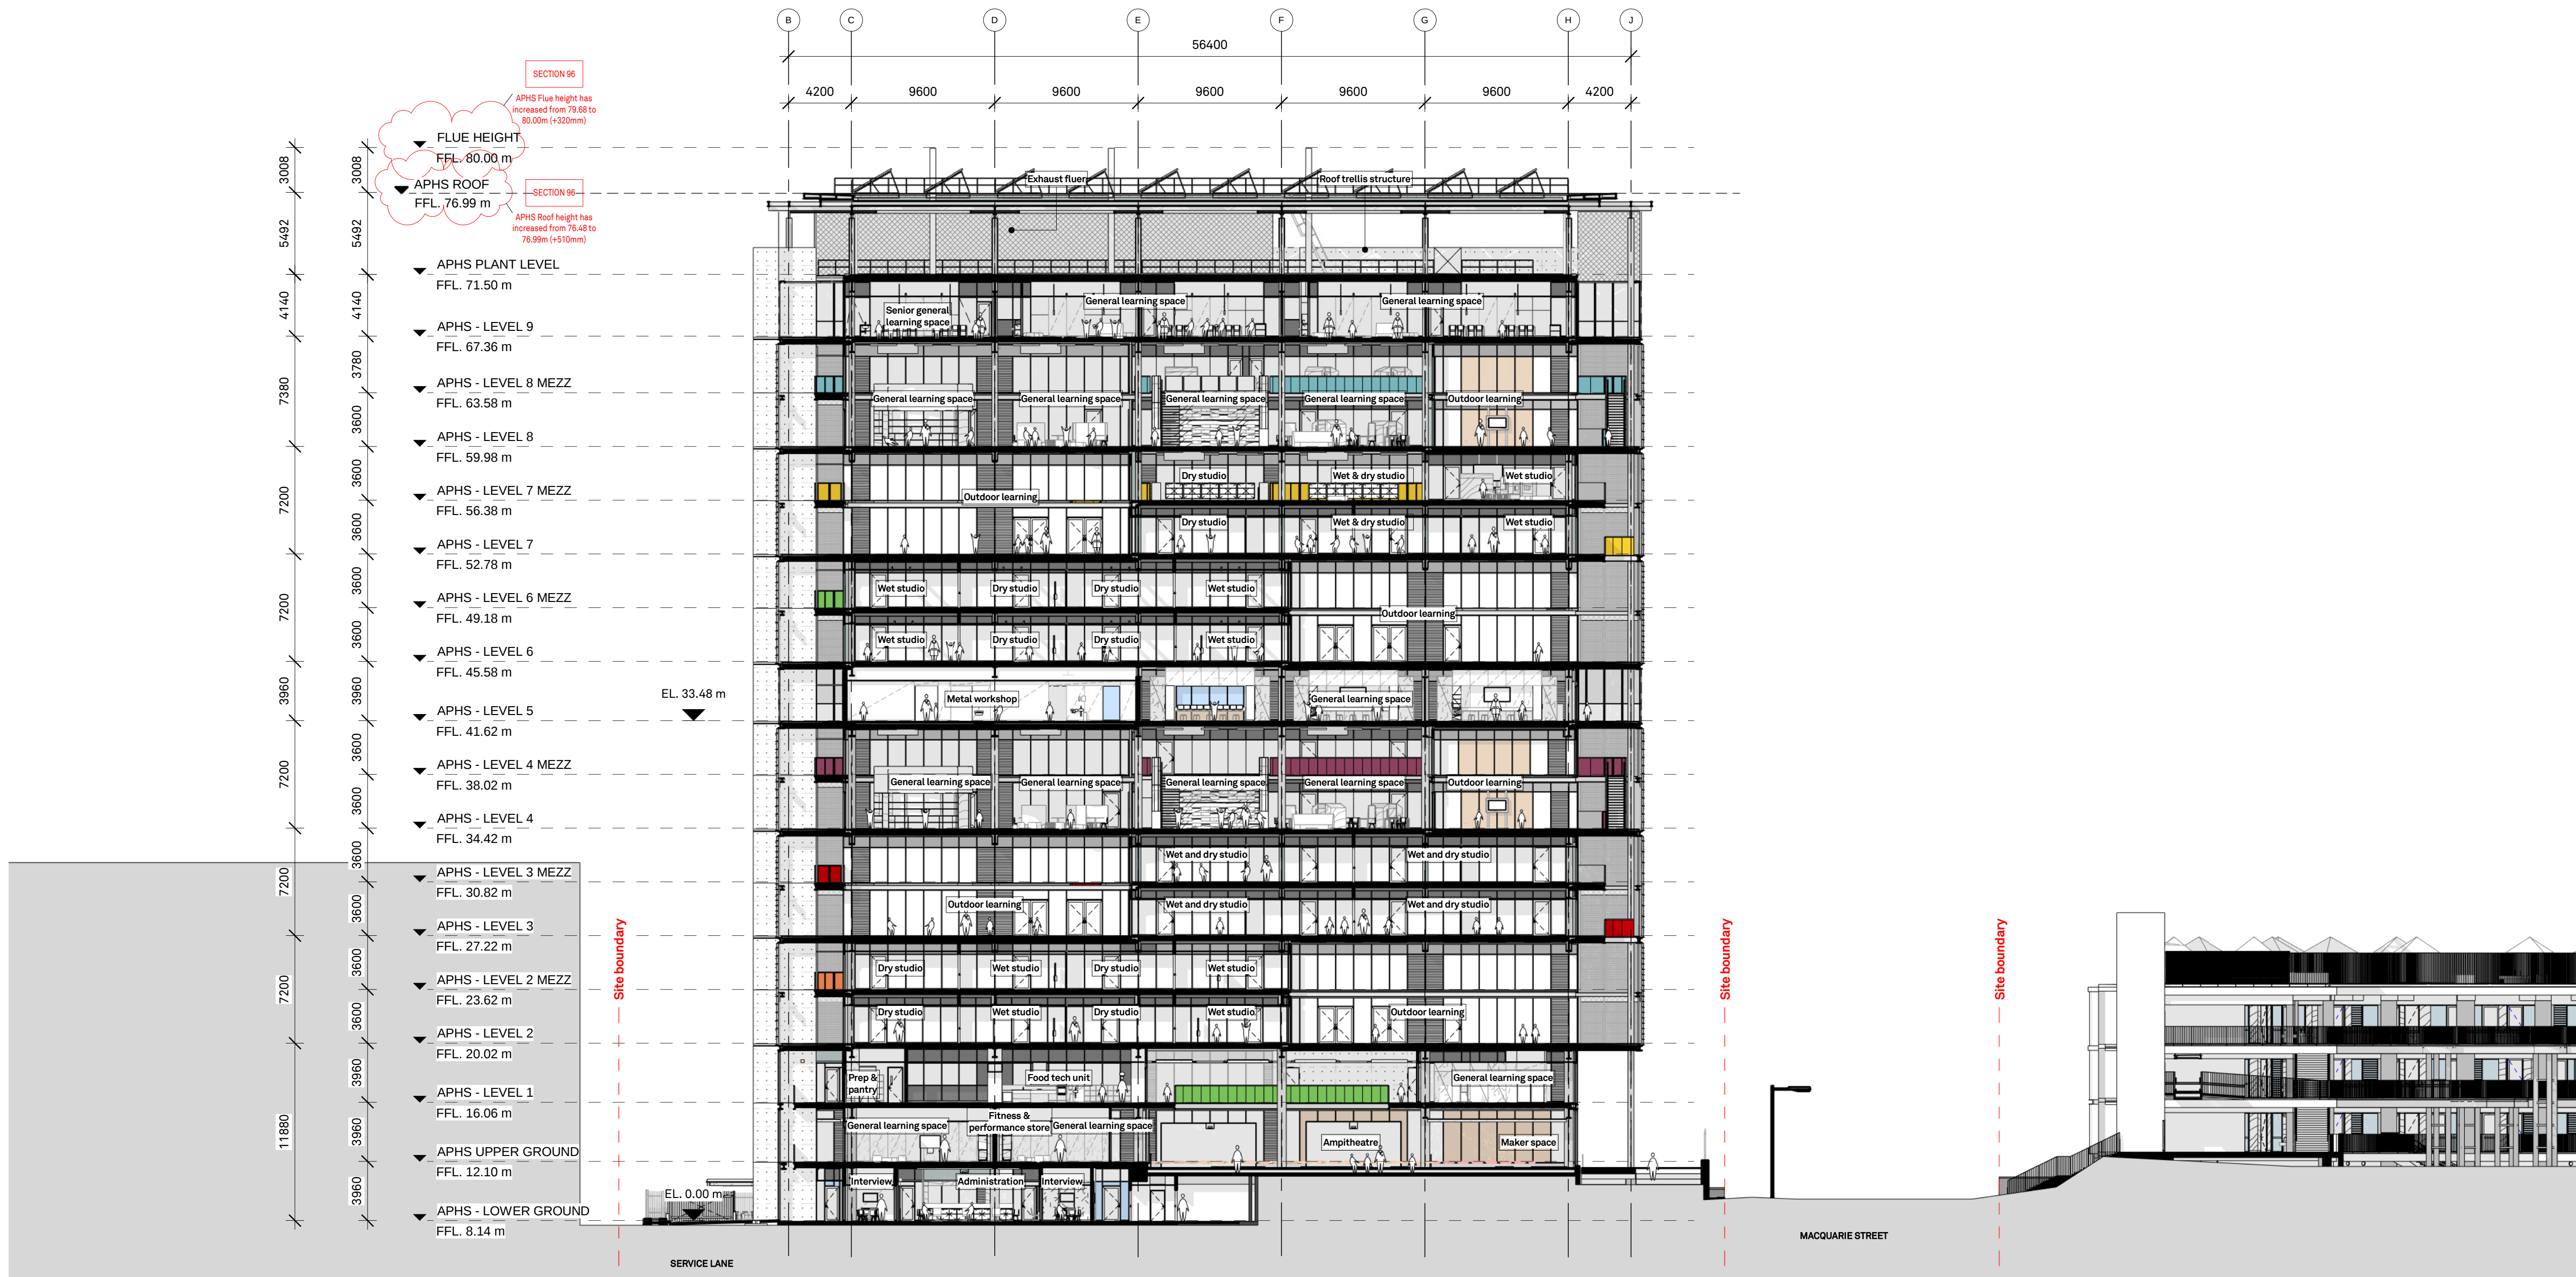

REVISIONS IN RESPONSE TO COMMENTS FROM SUBMISSIONS FROM SSD APPLICATION

ALL DRAWINGS TO BE READ IN CONJUNCTION WITH EFSG DEPARTURE SCHEDULE,  
FUNCTIONAL DESIGN BRIEF AND EDUCATIONAL FOUNDATIONS REPORTS

**GRIMSHAW**

GRIMSHAW Architects  
Telephone +61 (0)2 9253 0200  
Address Level 3, 24 Hickson Rd  
Walsh Bay  
Sydney NSW 2000  
Australia

www.grimshaw-architects.com

**BVN**

BVN Architecture  
Telephone +61 (0)2 9297 7200  
Address Level 11  
255 Pitt Street  
Sydney NSW 2000  
Australia

www.bvn.com.au

INTELLECTUAL PROPERTY


© COPYRIGHT GRIMSHAW ARCHITECTS.  
UNLESS OTHERWISE AGREED IN WRITING, ALL RIGHTS TO  
USE THIS DOCUMENT ARE SUBJECT TO PAYMENT IN FULL  
OF ALL GRIMSHAW CHARGES. THIS DOCUMENT MAY ONLY  
BE USED FOR THE EXPRESS PURPOSE AND PROJECT FOR  
WHICH IT HAS BEEN CREATED AND DELIVERED. AS  
NOTIFIED IN WRITING BY GRIMSHAW, AND THIS  
DOCUMENT MAY NOT BE OTHERWISE USED, OR COPIED.  
ANY UNAUTHORISED USE OF THIS DOCUMENT IS AT THE  
USER'S SOLE RISK AND WITHOUT LIMITING GRIMSHAW'S  
RIGHTS THE USER RELEASES AND INDEMNIFIES GRIMSHAW  
FROM AND AGAINST ALL LOSS SO ARISING

| REV. | DATE     | FOR            |
|------|----------|----------------|
| 1    | 22.02.16 | DoE            |
| 2    | 04.03.16 | DoE            |
| 3    | 11.03.16 | DoE            |
| 4    | 15.03.16 | ARUP           |
| 5    | 21.03.16 | DoE            |
| 6    | 12.04.16 | DoE APPROVAL   |
| 7    | 15.04.16 | PLANNING DRAFT |
| 8    | 02.05.16 | PLANNING ISSUE |
| 9    | 14.06.16 | QS             |
| 10   | 25.08.16 | PLANNING ISSUE |
| 11   | 08.03.17 | PLANNING       |

CLIENT  
Department of Education

GRIMSHAW PROJECT NO.  
15091

DRAWING KEY

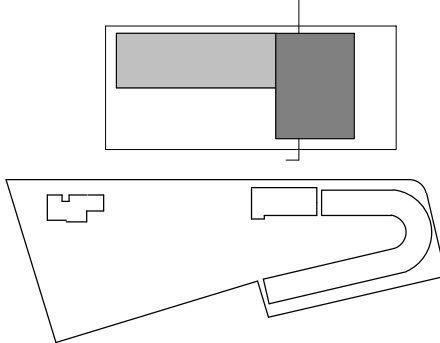

PROJECT

APHS

ADDRESS  
(PPS)  
175 Macquarie Street

(APHS)  
80-100 Macquarie Street  
Parramatta NSW 2150  
Australia

NORTH



SCALE AT A1  
1 : 250


STATUS  
PLANNING AMENDMENT

DRAWING  
SECTIONS APHS - SECTION  
A-A NORTH SOUTH

DRAWN CHECKED AUTHORISED  
GAS EE / LJ LB

DRAWING NUMBER REVISION  
A07-1201 11



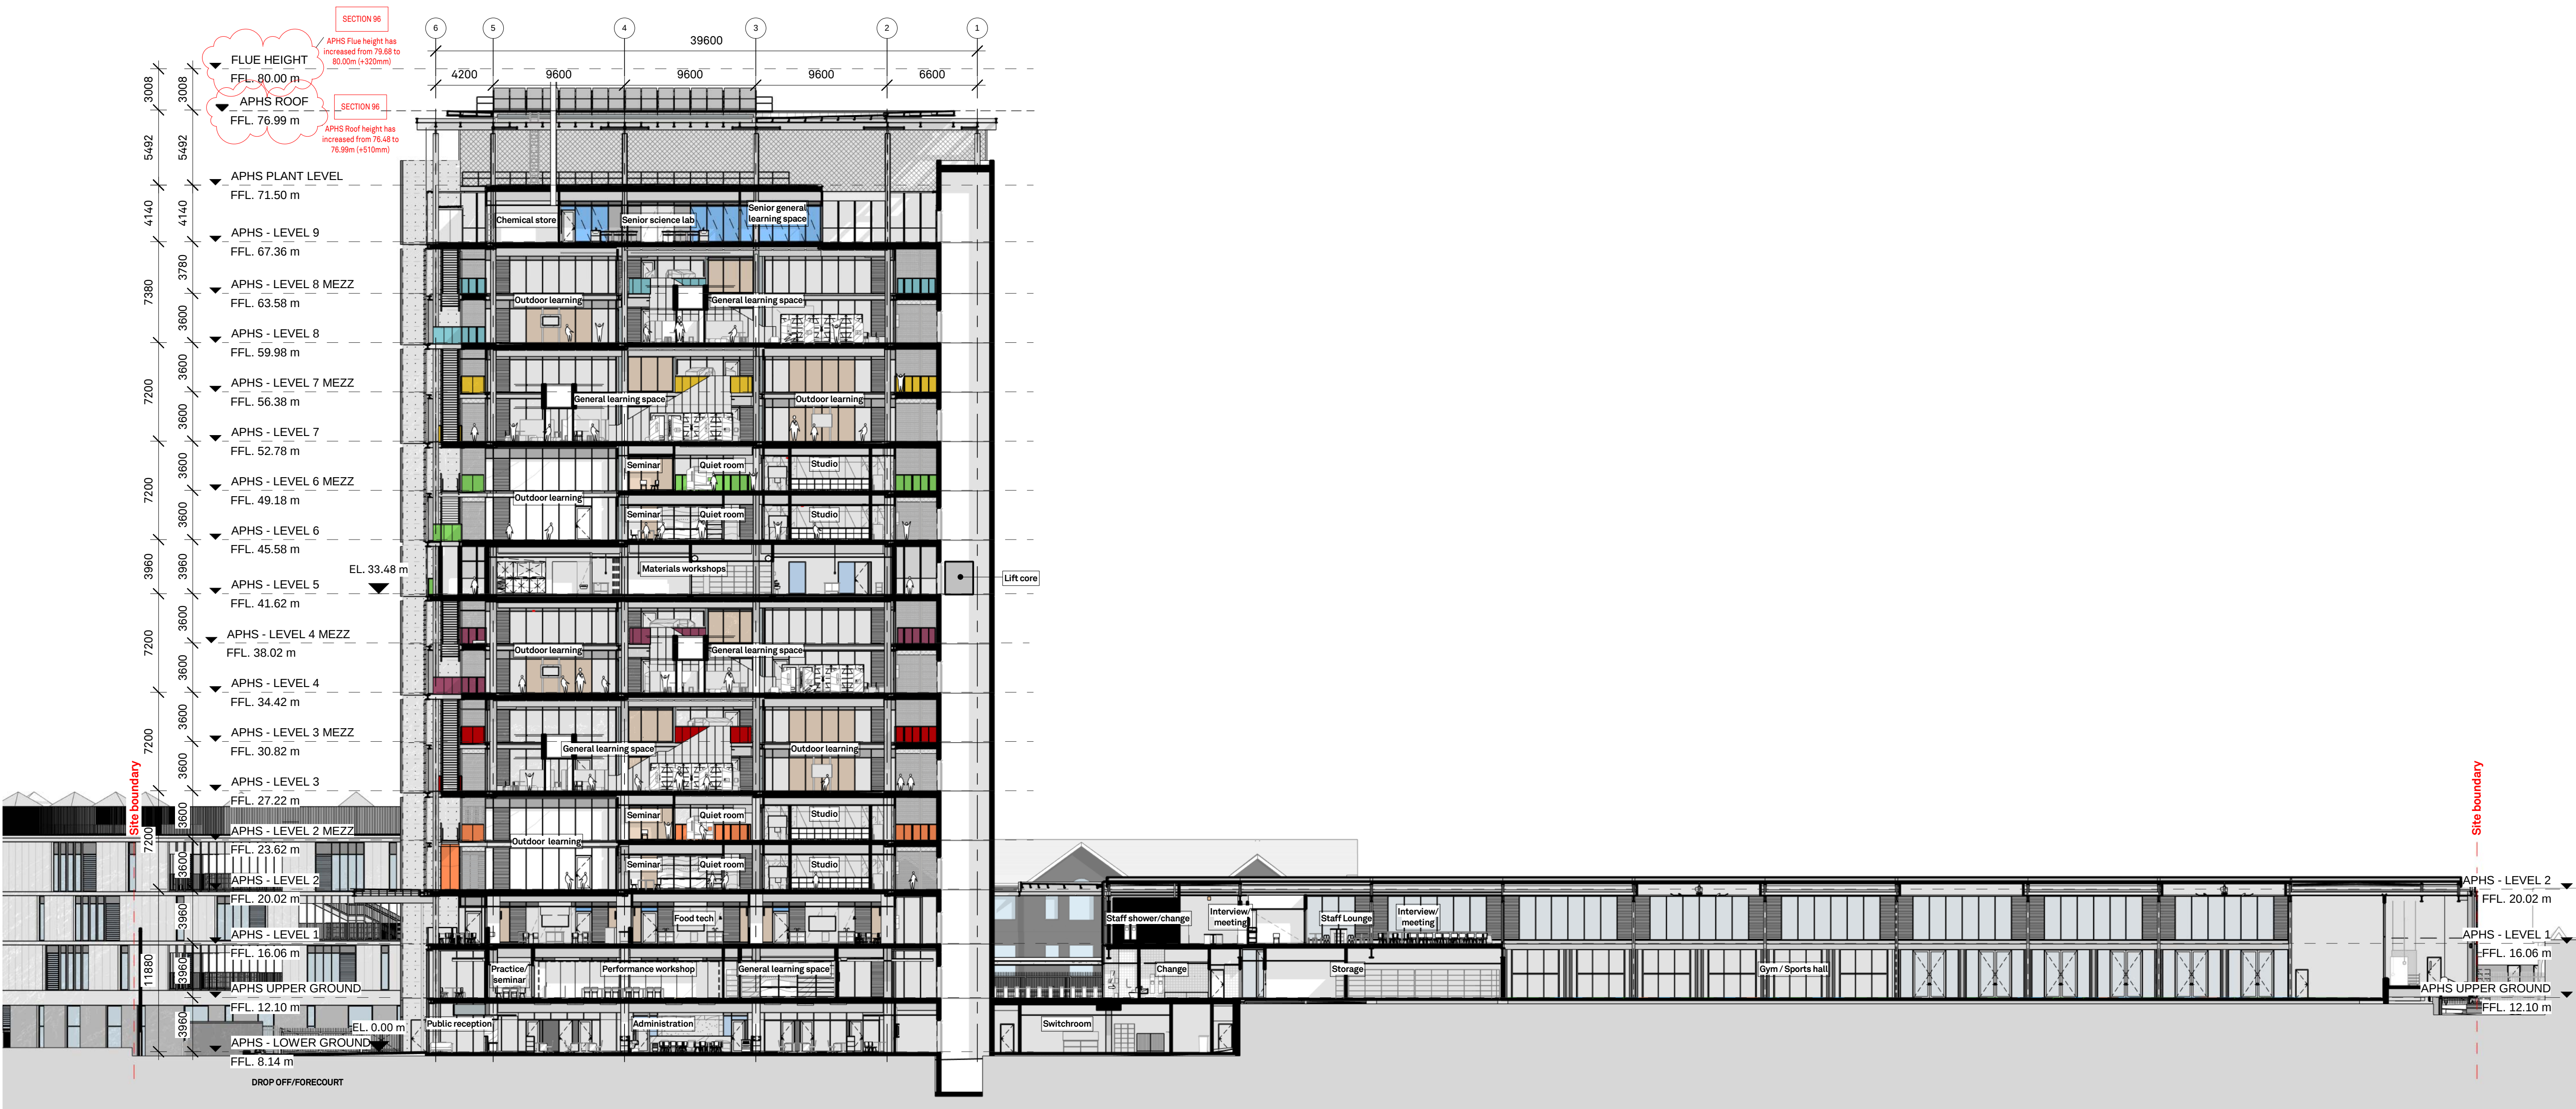

REVISIONS IN RESPONSE TO COMMENTS FROM SUBMISSIONS FROM SSD APPLICATION

ALL DRAWINGS TO BE READ IN CONJUNCTION WITH EFSG DEPARTURE SCHEDULE, FUNCTIONAL DESIGN BRIEF AND EDUCATIONAL FOUNDATIONS REPORTS

**GRIMSHAW**

GRIMSHAW Architects  
Telephone +61 (0)2 9253 0200  
Address Level 3, 24 Hickson Rd  
Walsh Bay  
Sydney NSW 2000  
Australia

www.grimshaw-architects.com

**BVN**

BVN Architecture  
Telephone +61 (0)2 8297 7200  
Address Level 11  
255 Pitt Street  
Sydney NSW 2000  
Australia

www.bvn.com.au

INTELLECTUAL PROPERTY


© COPYRIGHT GRIMSHAW ARCHITECTS.  
UNLESS OTHERWISE AGREED IN WRITING, ALL RIGHTS TO  
USE THIS DOCUMENT ARE SUBJECT TO PAYMENT IN FULL  
OF ALL GRIMSHAW CHARGES. THIS DOCUMENT MAY ONLY  
BE USED FOR THE EXPRESS PURPOSE AND PROJECT FOR  
WHICH IT HAS BEEN CREATED AND DELIVERED, AS  
NOTIFIED IN WRITING BY GRIMSHAW, AND THIS  
DOCUMENT MAY NOT BE OTHERWISE USED, OR COPIED.  
ANY UNAUTHORISED USE OF THIS DOCUMENT IS AT THE  
USER'S SOLE RISK AND WITHOUT LIMITING GRIMSHAW'S  
RIGHTS THE USER RELEASES AND INDEMNIFIES GRIMSHAW  
FROM AND AGAINST ALL LOSS SO ARISING

| REV. | DATE     | FOR            |
|------|----------|----------------|
| 1    | 22.02.16 | DoE            |
| 2    | 04.03.16 | DoE            |
| 3    | 11.03.16 | DoE            |
| 4    | 21.03.16 | DoE            |
| 5    | 12.04.16 | DoE APPROVAL   |
| 6    | 15.04.16 | PLANNING DRAFT |
| 7    | 02.05.16 | PLANNING ISSUE |
| 8    | 14.06.16 | QS             |
| 9    | 25.08.16 | PLANNING ISSUE |
| 10   | 08.03.17 | PLANNING       |

CLIENT  
Department of Education

GRIMSHAW PROJECT NO.  
15091

DRAWING KEY

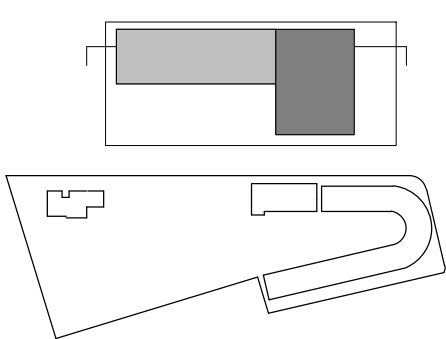

PROJECT  
APHS

ADDRESS  
(PPS)  
175 Macquarie Street

(APHS)  
80-100 Macquarie Street  
Parramatta NSW 2150  
Australia

NORTH




SCALE AT A1  
1 : 250

STATUS  
PLANNING AMENDMENT

DRAWING  
SECTIONS APHS - SECTION  
C-C EAST WEST

DRAWN CHECKED AUTHORISED  
GAS EE / LJ LB

DRAWING NUMBER REVISION  
A07-1203 10

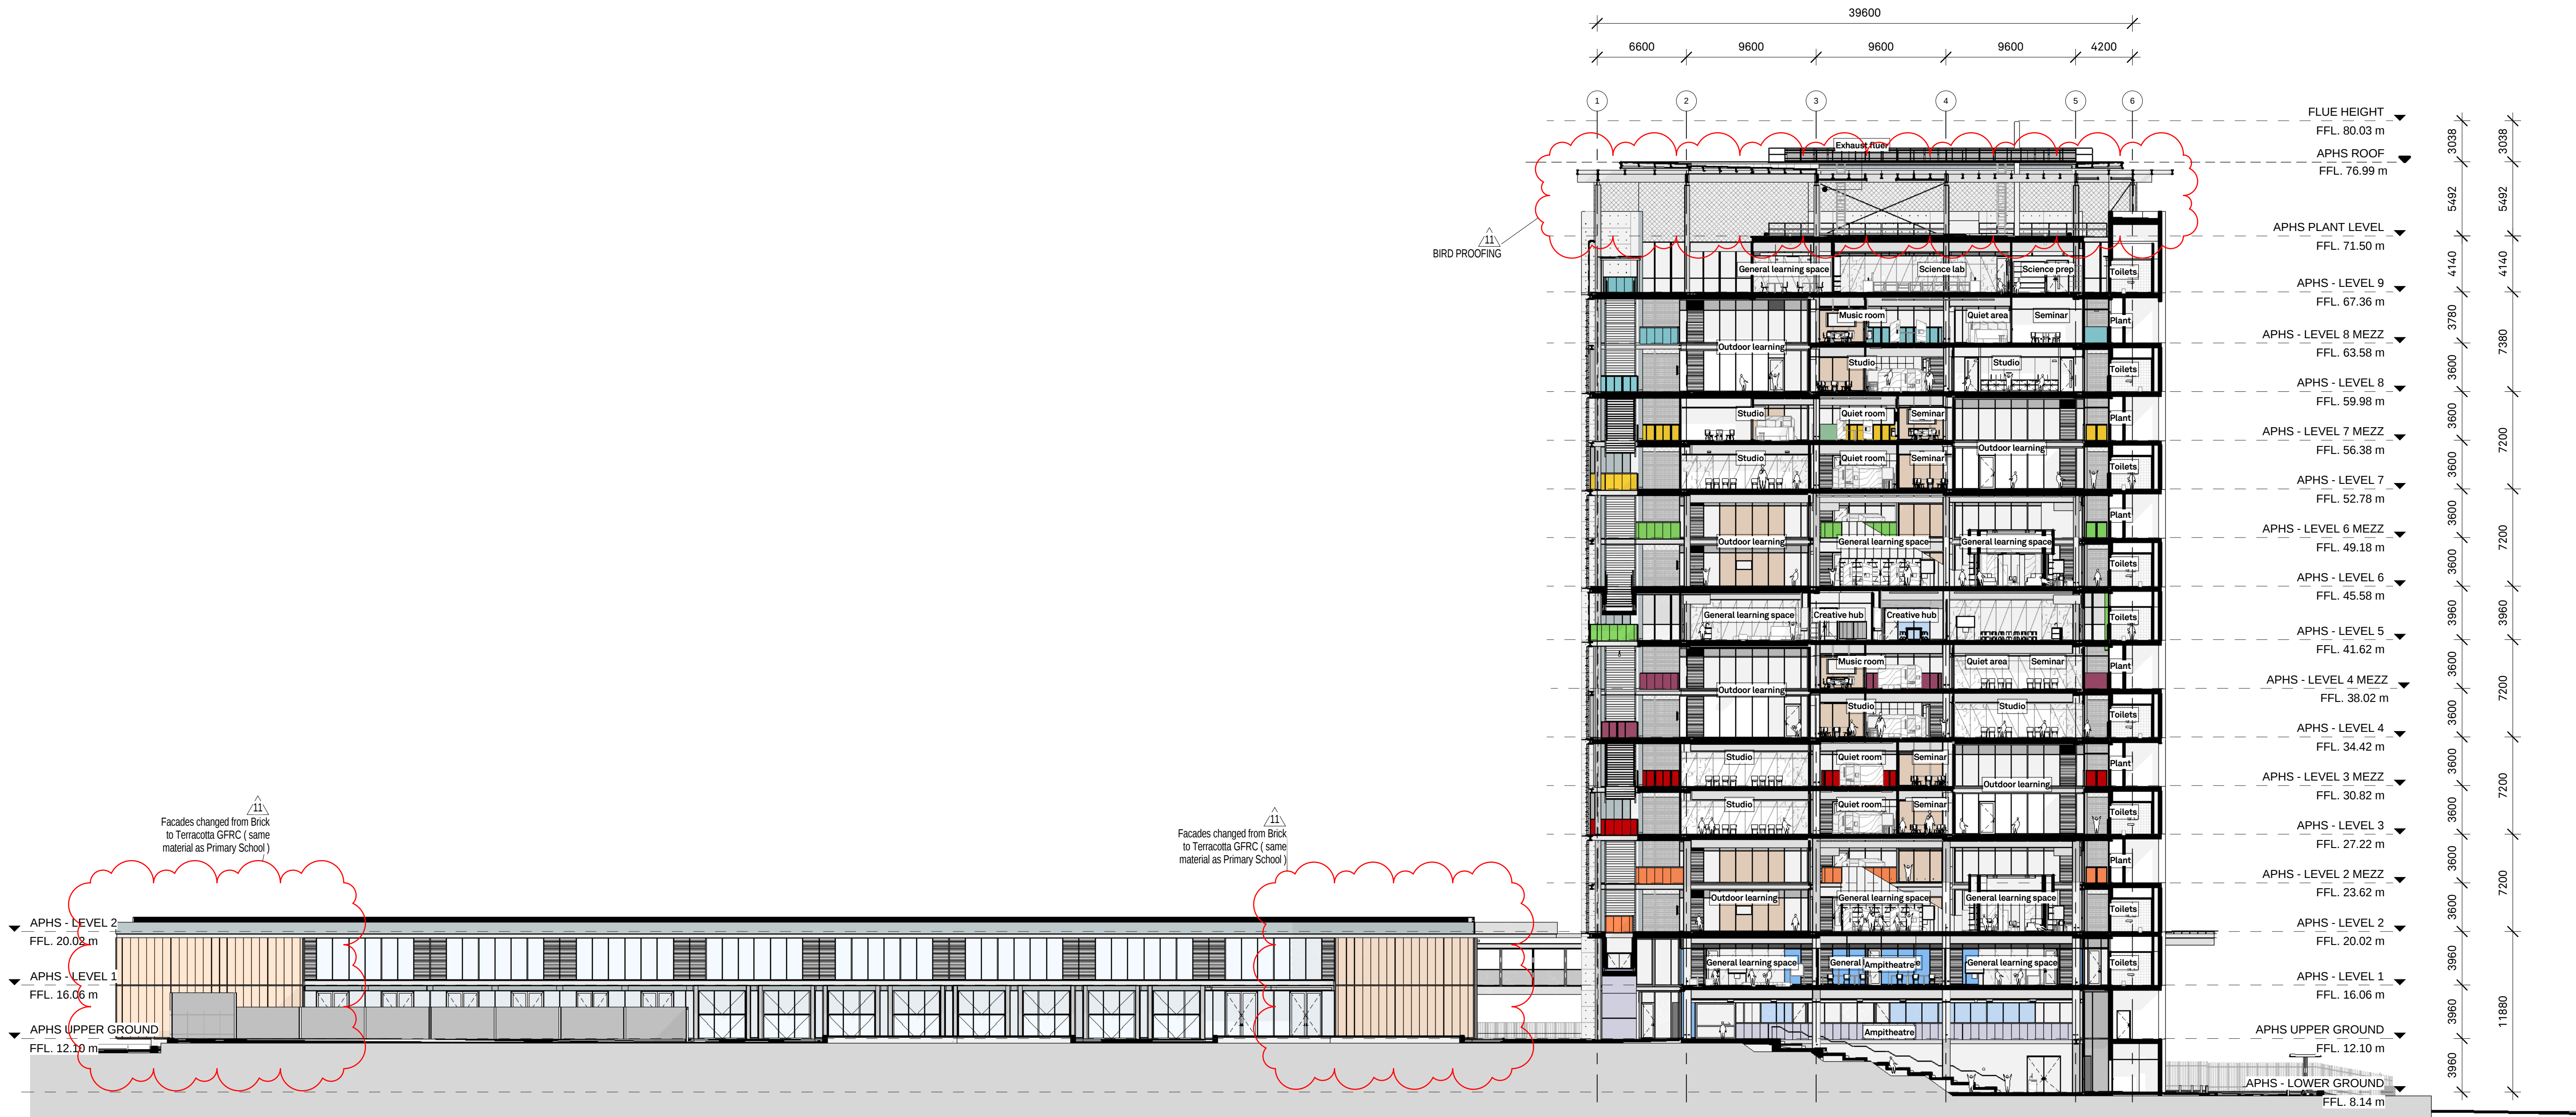

REVISIONS IN RESPONSE TO COMMENTS FROM SUBMISSIONS FROM SSD APPLICATION

ALL DRAWINGS TO BE READ IN CONJUNCTION WITH EFSG DEPARTURE SCHEDULE, FUNCTIONAL DESIGN BRIEF AND EDUCATIONAL FOUNDATIONS REPORTS

**GRIMSHAW**

GRIMSHAW Architects  
Telephone +61 (0)2 9253 0200  
Address Level 3, 24 Hickson Rd  
Walsh Bay  
Sydney NSW 2000  
Australia

www.grimshaw-architects.com

**BVN**

BVN Architecture  
Telephone +61 (0)2 8297 7200  
Address Level 11  
255 Pitt Street  
Sydney NSW 2000  
Australia

www.bvn.com.au

INTELLECTUAL PROPERTY


© COPYRIGHT GRIMSHAW ARCHITECTS.  
UNLESS OTHERWISE AGREED IN WRITING, ALL RIGHTS TO  
USE THIS DOCUMENT ARE SUBJECT TO PAYMENT IN FULL  
OF ALL GRIMSHAW CHARGES. THIS DOCUMENT MAY ONLY  
BE USED FOR THE EXPRESS PURPOSE AND PROJECT FOR  
WHICH IT HAS BEEN CREATED AND DELIVERED. AS  
NOTIFIED IN WRITING BY GRIMSHAW, AND THIS  
DOCUMENT MAY NOT BE OTHERWISE USED, OR COPIED.  
ANY UNAUTHORISED USE OF THIS DOCUMENT IS AT THE  
USER'S SOLE RISK AND WITHOUT LIMITING GRIMSHAW'S  
RIGHTS THE USER RELEASES AND INDEMNIFIES GRIMSHAW  
FROM AND AGAINST ALL LOSS SO ARISING

| REV. | DATE     | FOR                |
|------|----------|--------------------|
| 1    | 22.02.16 | DoE                |
| 2    | 04.03.16 | DoE                |
| 3    | 11.03.16 | DoE                |
| 4    | 21.03.16 | DoE                |
| 5    | 12.04.16 | DoE APPROVAL       |
| 6    | 15.04.16 | PLANNING DRAFT     |
| 7    | 02.05.16 | PLANNING ISSUE     |
| 8    | 14.06.16 | QS                 |
| 9    | 25.08.16 | PLANNING ISSUE     |
| 10   | 08.03.17 | PLANNING           |
| 11   | 01.08.17 | PLANNING AMENDMENT |

CLIENT  
**Department of Education**

GRIMSHAW PROJECT NO.  
**15091**

DRAWING KEY

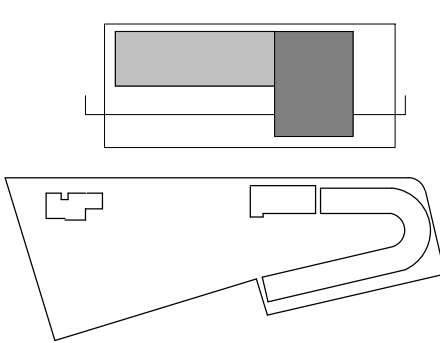

PROJECT  
**APHS**

ADDRESS  
**(PPS)  
175 Macquarie Street**

**(APHS)  
80-100 Macquarie Street  
Parramatta NSW 2150  
Australia**

NORTH



SCALE AT A1  
**1 : 250**

STATUS  
**PLANNING AMENDMENT**

DRAWING  
**SECTIONS APHS - SECTION  
D-D EAST WEST**

DRAWN CHECKED AUTHORISED  
**GAS EE / LJ LB**

DRAWING NUMBER REVISION  
**A07-1204 11**