


CHANGES TO PROPOSED DESIGN
HIGHLIGHTED IN RED

REFER TO CLD_L101 FOR UPDATED DESIGN

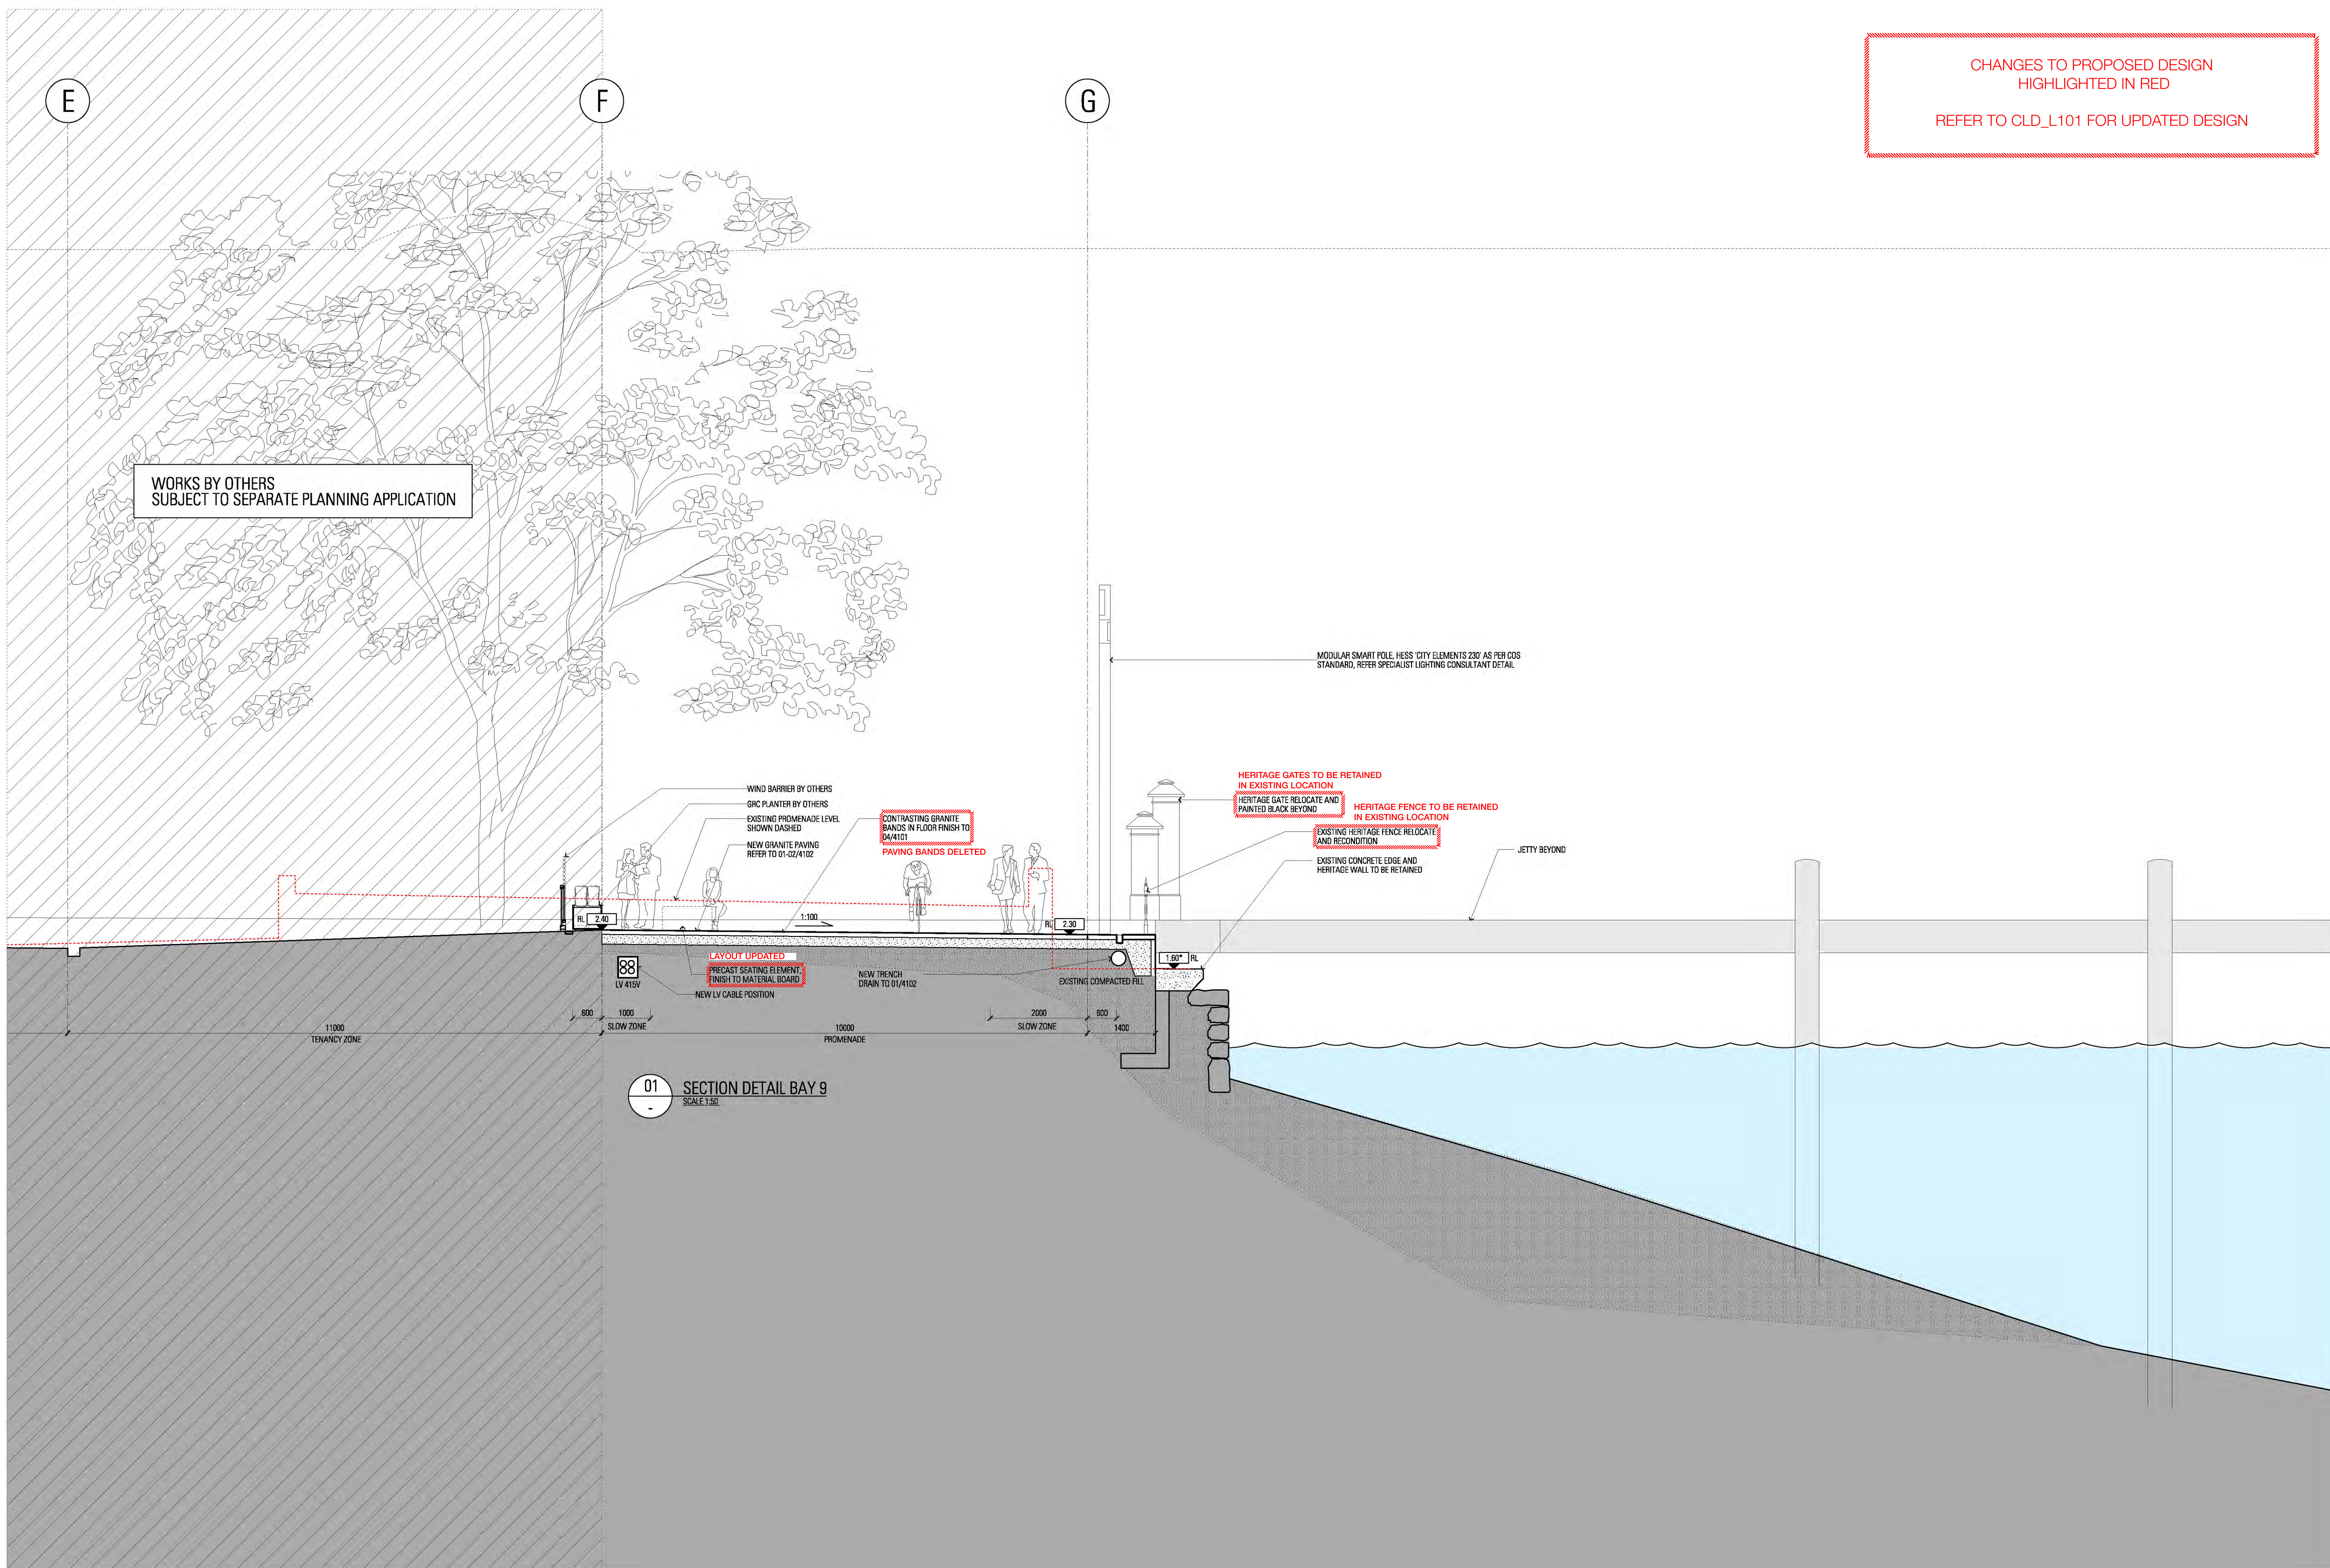

Architect
JPW
JOHNSON PILTON WALKER

Johnson Pilton Walker Pty Ltd ACN 055 778 885
Level 10, Plaza Building, Australia Square
95 Pitt Street
Sydney NSW 2000, Australia
Telephone +61 2 9259 5900
Facsimile +61 2 9259 5999
www.jpw.com.au

Quantity Surveyor
Startery Australia Pty Ltd
Level 18, 238 George Street, Brisbane, QLD 4000
Telephone +61 7 3047 7273
www.startery.com.au

Structural & Civil Engineer
Taylor Thomson Whiting Consulting Engineers
Level 13, 402 Chester Street, St Leonards NSW 2055
Telephone +61 2 9438 7288 Facsimile +61 2 9438 3146
www.ttw.com.au

Services Engineer & Specialist Lighting
ARUP
Level 18, 201 Kent St, Sydney NSW 2000
Telephone +61 2 9238 5003
www.arup.com

HV Level 3 Designer
JOS Consulting
Suite 407 Level 4, 28 Brookfield Avenue, Dulwich Hill NSW 2153
Telephone +61 2 8861 1886 Facsimile +61 2 8861 1889
www.josconsulting.com.au

Project Manager
SJA Construction Services Pty Ltd
Level 1, 108 Pitt Street, Sydney NSW 2000
Telephone +61 2 9238 5003
www.sja.com.au

Demolition Engineer, Survey & Construction
Consent
Suite 2, Level 2, Unit 5, 10 Rodborough Road
Frenchs Forest NSW 2100
Telephone +61 2 9807 3479

Heritage Architect
Graham Brooks and Associates Pty Ltd
Level 1, 71 York Street, Sydney NSW 2000
Telephone +61 2 9259 8800 Facsimile +61 2 9259 8711
www.gbaheritage.com

Accessibility Consultant
Morris Coding Accessibility Consulting
The Coopers, Studio 5, Level 1, 95 Bowman Street, Pyrmont
NSW 2010
Telephone +61 2 9892 5322

Materials for
Refer to Design Statement "Appendix 2: Materials Board" for
finishes details

PAVE -	Paving Type	CONC -	Concrete Finish
DRAIN -	Drain Type	TIM -	Timber Finish
STEP -	Steading & Steps type	PT -	Paint colour
TREAD -	Step Tread & Rise type	GL -	Glass type
TGSI -	Tactile Indicator type		
SS -	Stainless Steel type		

Project Title
Campbell's Cove Promenade

Client
Sydney Harbour Foreshore Authority
Level 6, 68 Harrington Street, The Rocks, NSW 2000
Telephone +61 2 9240 6000 Facsimile +61 2 9240 6888

Drawing Notes:
This drawing is based upon survey information provided by SHFA
"B3445-REVA.dwg". The in-ground location of the TR and LV high voltage
electrical cables has been verified by site survey and site investigation via
pictorial commissioned by SHFA.


Key:
Existing Works
New Works

Rev Date App Chd Revision or reason for issue
A 30/11/2016 PWR BM Planning Application Submission

Scale / North Point:
1:50 @ B1 0 0.5 1.0 1.5 2.0m

Do not scale from drawing. Use marked dimensions.
To be read in conjunction with all other Consultant's drawings.
The Architect to be immediately notified if any discrepancies.
Copyright on this drawing retained by the Architect.

Survey Note:
All drawings are based on Survey Information Provided by SHFA & NSW Public Works
Department.
Surveys are orientated to MGA North point, and AHD Datum.
Where side levels have been provided, registered to 'Fort Denison' levels.
RL 0.00 AHD is assumed to correlate to Fort Denison -0.322m.

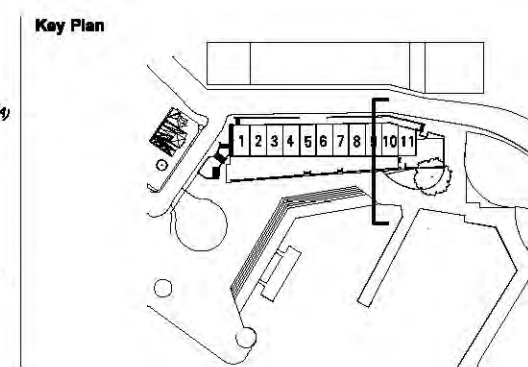



Drawing Title
SECTION DETAIL BAY 9

JPW Project Number
14011
Drawing Status
EA


Drawing Number
EA-L-004
Revision
A

CHANGES TO PROPOSED DESIGN
HIGHLIGHTED IN RED

REFER TO CLD_L101 FOR UPDATED DESIGN

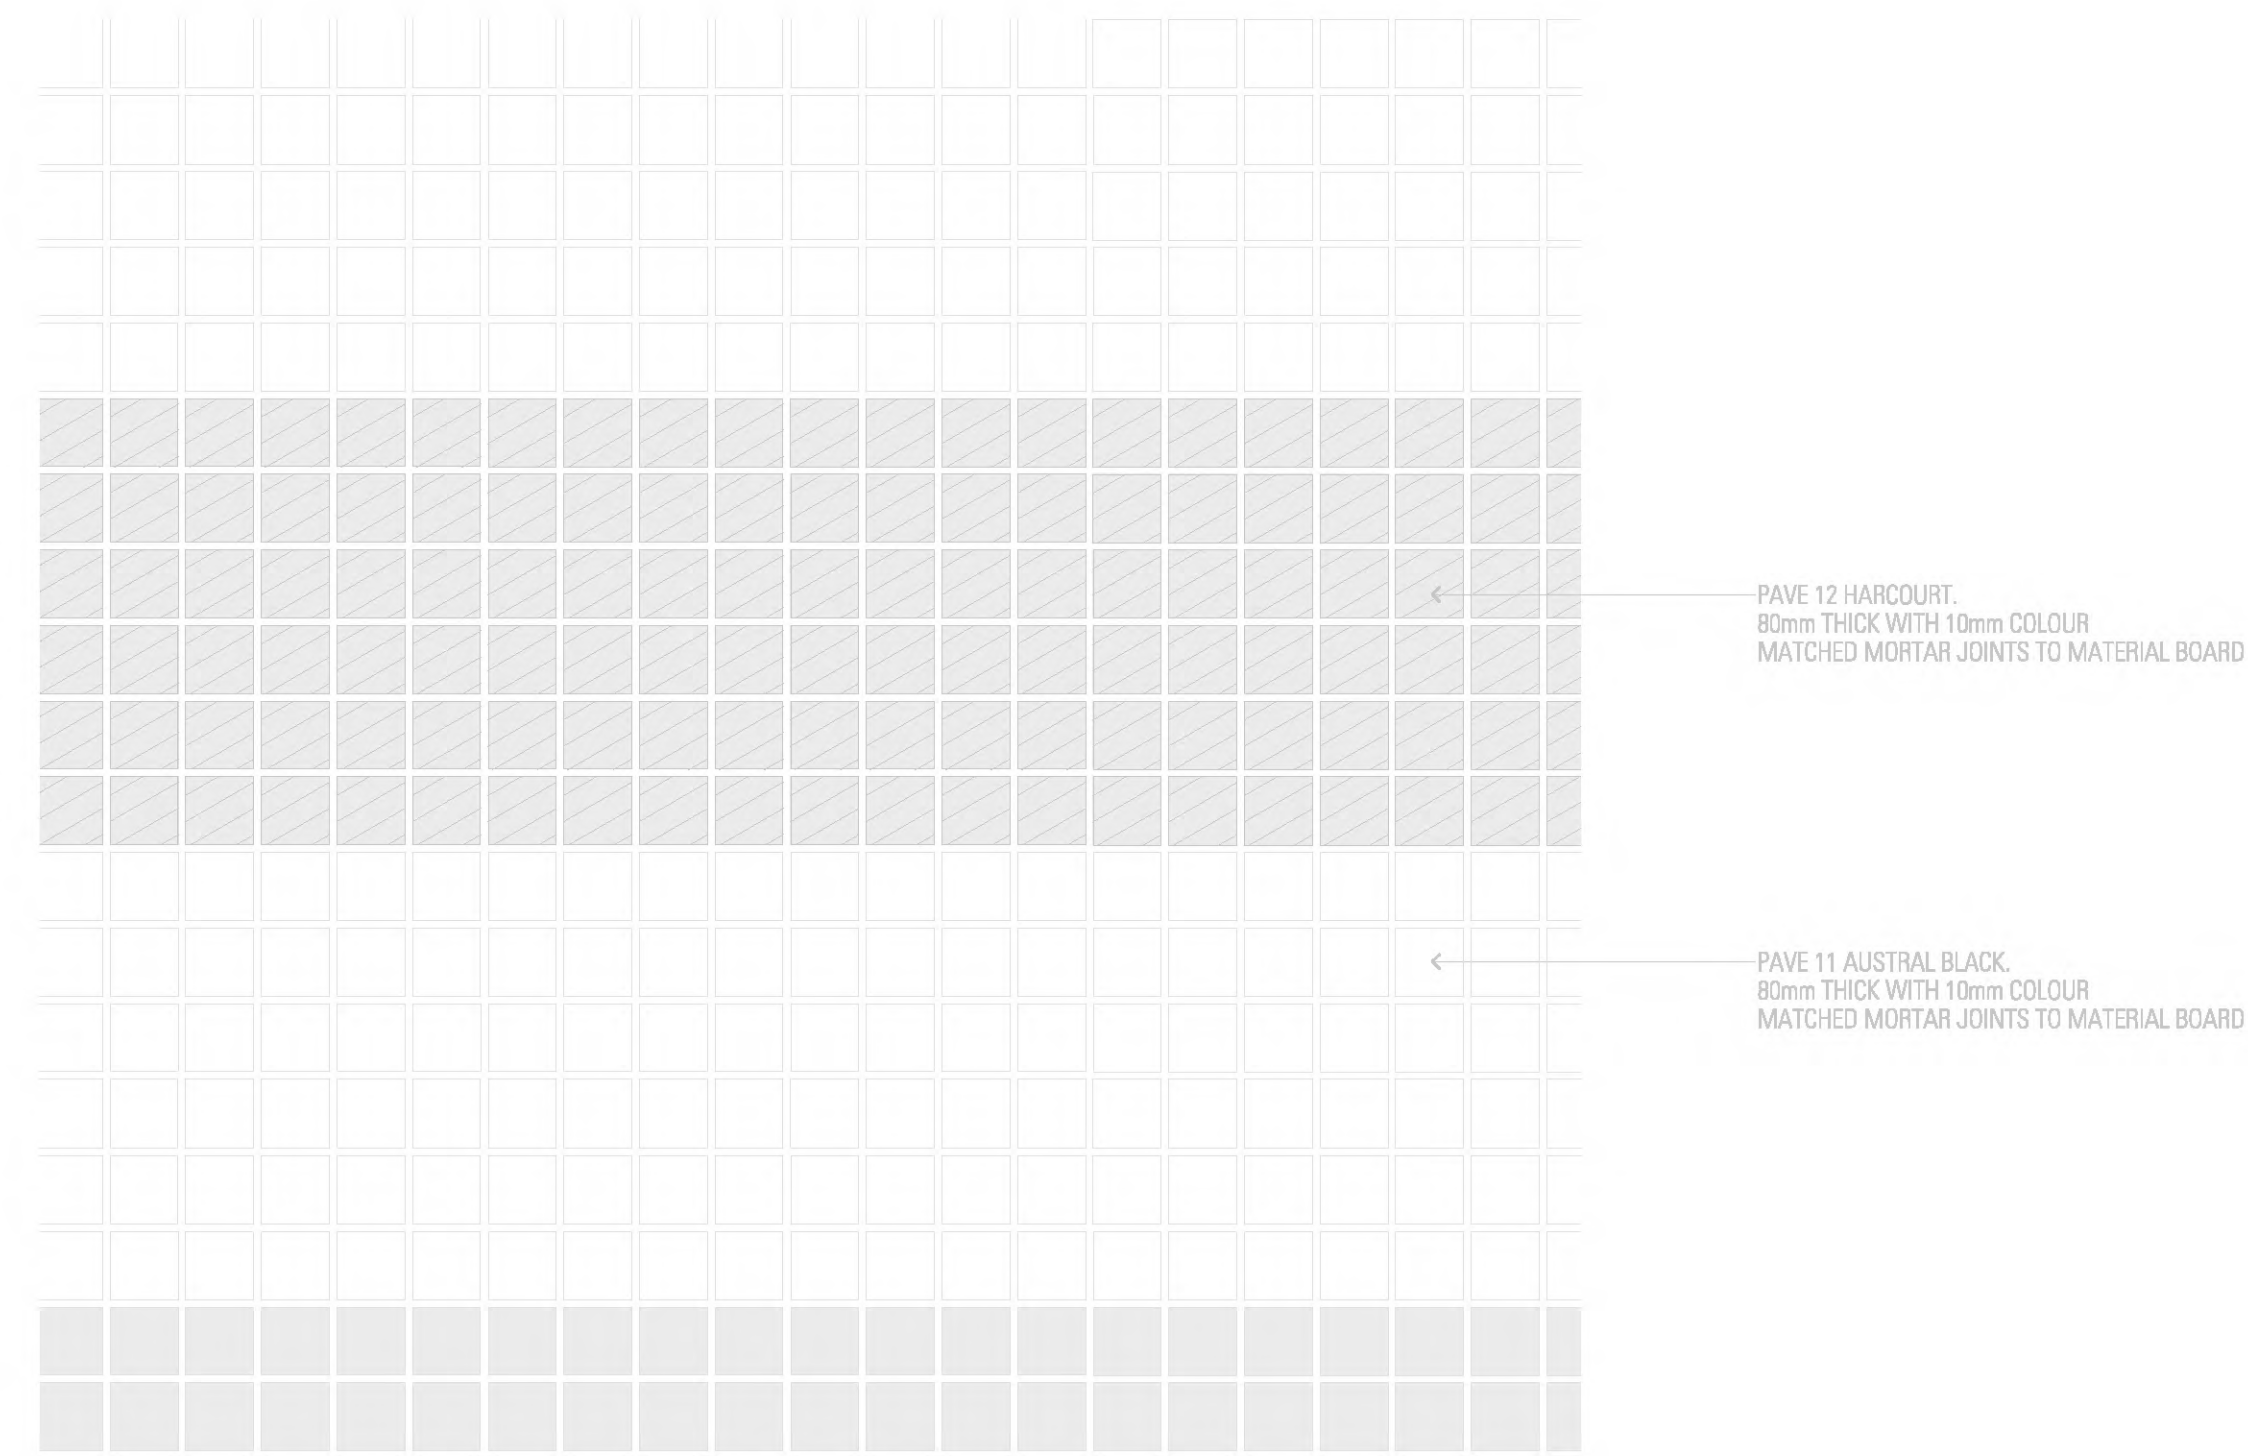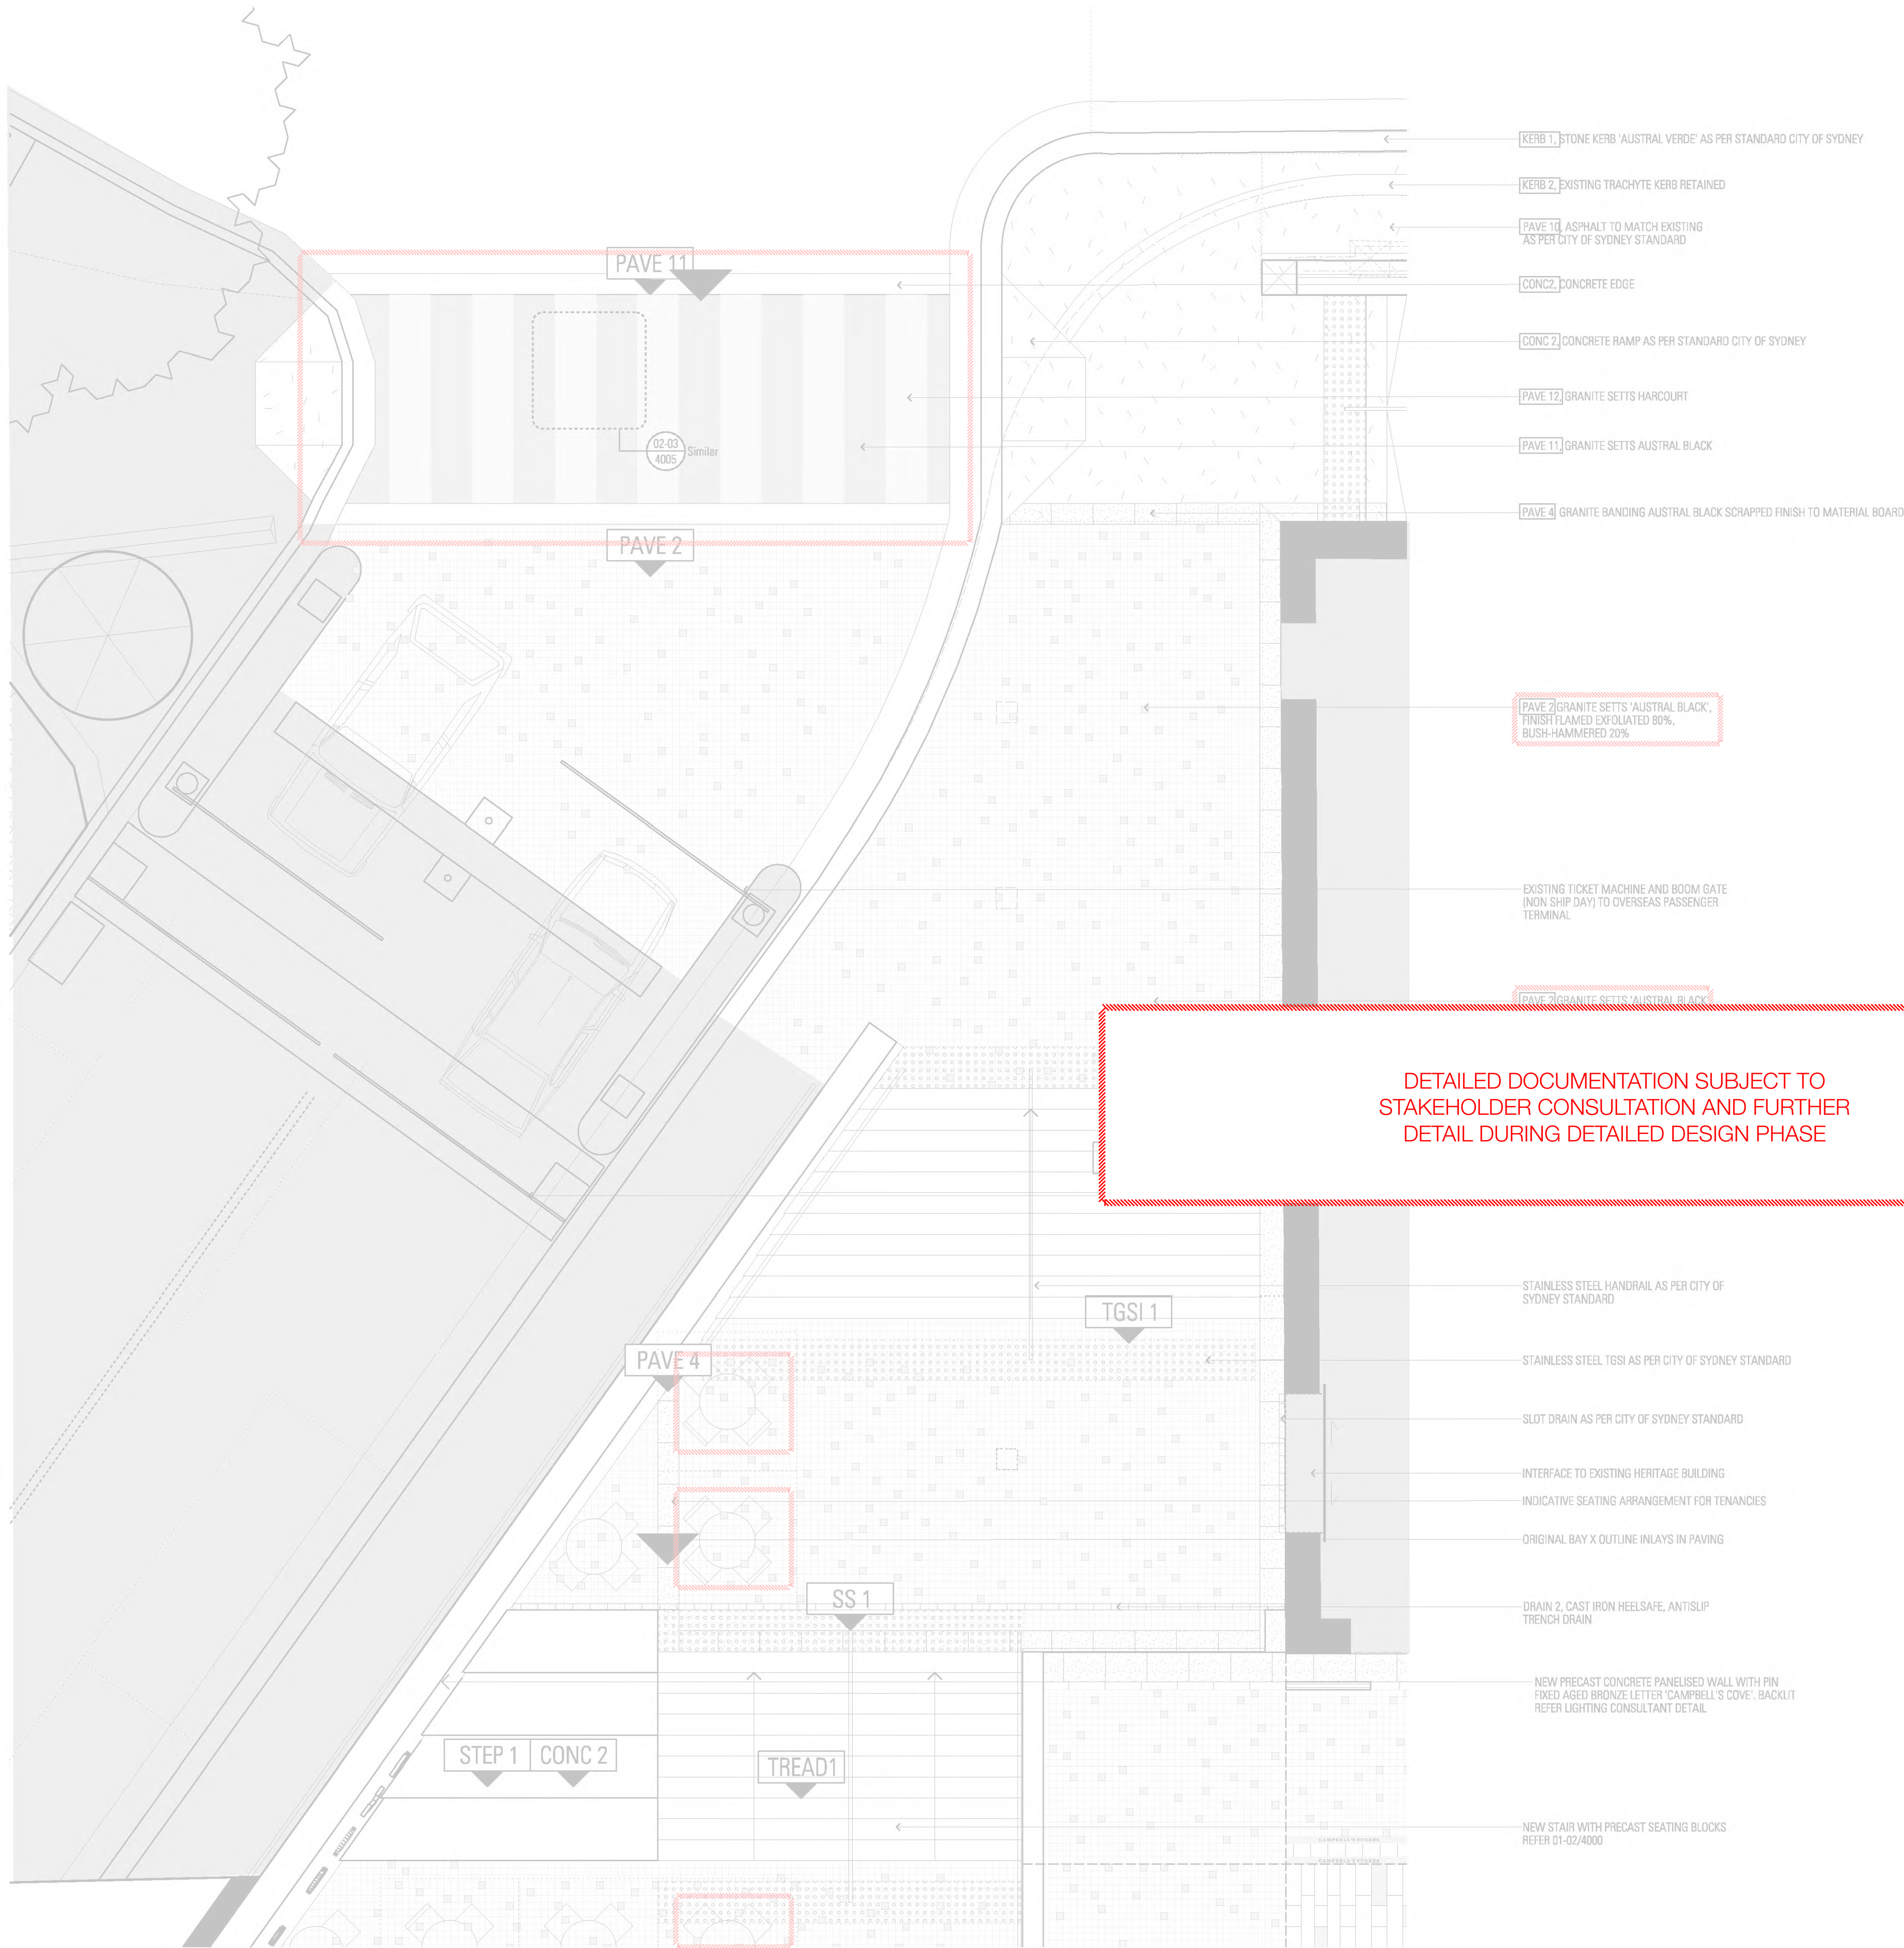


02 PEDESTRIAN CROSSING DETAIL
SCALE 1:50

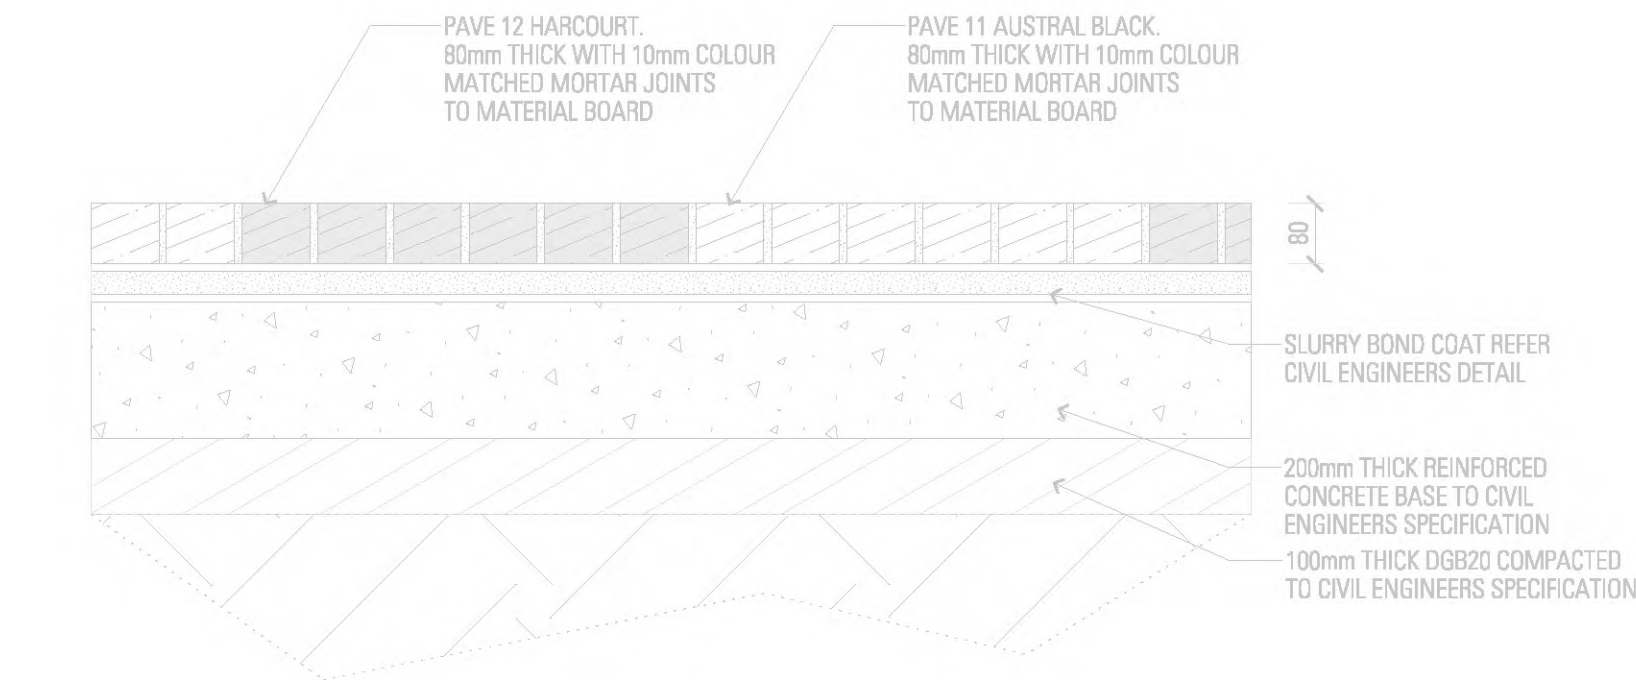

03 PEDESTRIAN CROSSING DETAIL
SCALE 1:50

01 HICKSON ROAD ENTRY
SCALE 1:50

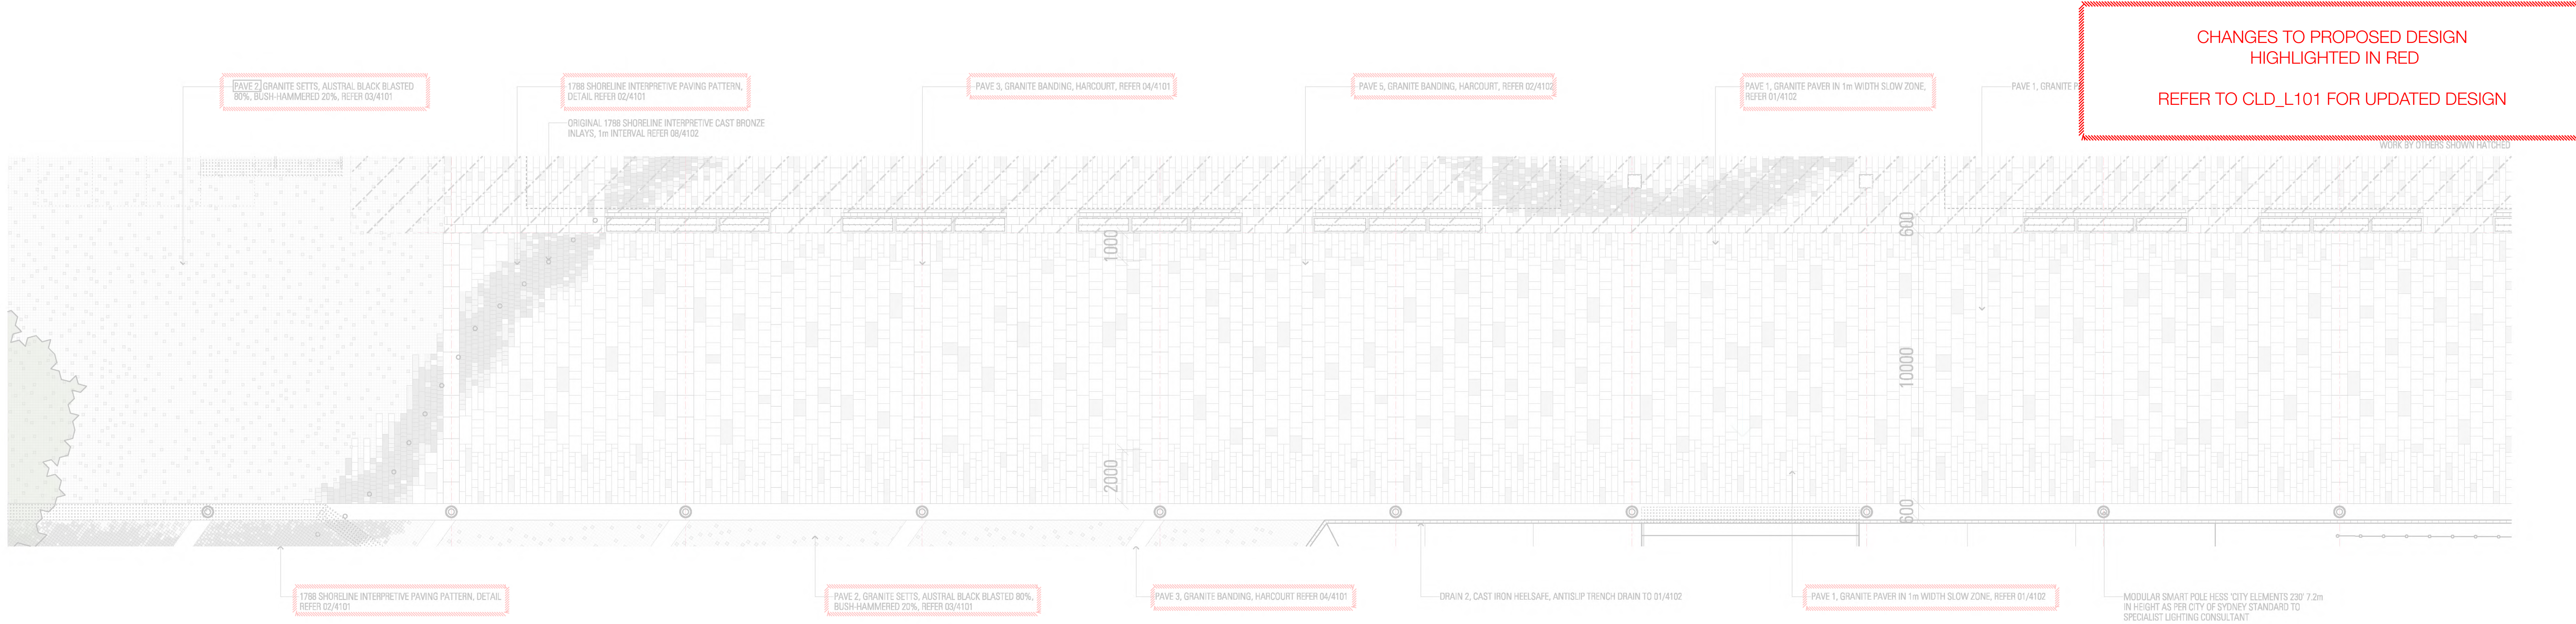

01 PROMENADE PAVING PLAN
SCALE 1:100



02 INTERPRETIVE SHORELINE PAVING DETAIL
SCALE 1:20

JOINT NOTE

EXPANSION JOINTS AND CONTROL JOINTS TO
ALIGN WITH GRID AND GRANITE BANDING.
FULL OR HALF MODULE INTERVAL

Refer also to Materials Board (Appendix 2) for
details of finishes and paving types

	AUSTRAL VERDE
	AUSTRAL BLACK BLASTED
	AUSTRAL BLACK BUSH-HAMMERED

STONE SIZES:
TYPE A: 500 x 450 x 60mm
TYPE B: 500 x 450 x 60mm
TYPE C: 450 x 450 x 60mm
TYPE D: 300 x 450 x 60mm
TYPE E: 300 x 225 x 60mm
TYPE F: 600 x 225 x 60mm
TYPE G: 450 x 450 x 60mm
TYPE H: 300 x 225 x 60mm
TYPE I: 150 x 225 x 60mm
TYPE J: 90 x 90 x 60mm

STONE COLOUR:
AUSTRAL VERDE
AUSTRAL BLACK BUSH-HAMMERED
AUSTRAL BLACK BLASTED

NOTE:
3mm GAP REQUIRED BETWEEN GRANITE PAVERS.
MAINTAIN PAVEMENT WIDTH OF 450mm AND 225mm ACCORDINGLY
EXCEPT WHERE REQUIRED TO ADJUST TO SUIT SITE CONDITION.
MIN PAVEMENT LENGTH 150mm.

Scale / North Point:


1:100 @ B1 0 1 2 3 5m

Do not scale from drawing. Use marked dimensions.
To be read in conjunction with all other Consultant's drawings.
The Architect to be immediately notified of any discrepancies.
Copyright on this drawing retained by the Architect.

Survey Note:

All drawings are based on Survey Information Provided by SHPA & NSW Public Works
Department.
Surveys are orientated to MGA North point, and AHD Datum.
Where site levels have been provided, registered to Fort Denison levels.
RL 0.00 AHD is assumed to correlate to Fort Denison -0.325m.

Key Plan

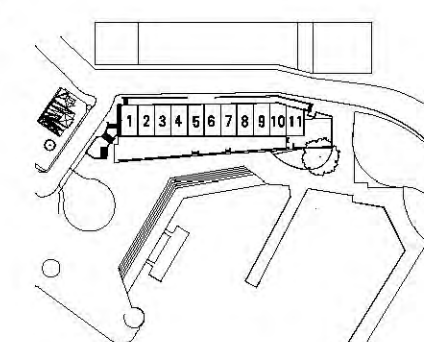

Drawing Title

LANDSCAPE DETAILS - PAVING & EDGE DETAIL
1 OF 3

JPW Project Number
14011
Drawing Status
EA

Drawing Number
EA-L-4100
Revision
A

Architect
JPW
JOHNSON PILTON WALKER

Johnson Pilton Walker Pty Ltd ACN 055 779 885
Level 10, Plaza Building, Australia Square
95 Pitt Street
Sydney NSW 2000, Australia
Telephone +61 2 9259 5800
Facsimile +61 2 9259 5999
www.jpww.com.au

Quantity Surveyor
Slatery Australia Pty Ltd
Level 18, 238 George Street, Brisbane, QLD 4000
Telephone +61 7 3047 7273
www.slatery.com.au

Structural & Civil Engineer
Taylor Thomson Whiting Consulting Engineers
Level 13, 40 Charles Street, St Leonards NSW 2055
Telephone +61 2 9438 7268 Facsimile +61 2 9438 3146
www.ttw.com.au

Services Engineer & Specialist Lighting
ARUP
Level 18, 201 Kent St, Sydney NSW 2000
Telephone +61 2 9238 9220
www.arup.com

HV Level 3 Designer
JOG Consulting
Suite 407 Level 4, 2-8 Brookfield Avenue, Brookfield NSW 2153
Telephone +61 2 8861 1886 Facsimile +61 2 8861 1889
www.jogconsulting.com.au

Project Manager
SJA Construction Services Pty Ltd
Level 1, 71 York Street, Sydney NSW 2000
Telephone +61 2 9259 1800 Facsimile +61 2 9259 9711
www.sja.com.au

Demolition Engineer, Survey & Construction
Consent
Suite 2, Level 2, Unit 5, 10 Rodborough Road
Frenchs Forest NSW 2100
Telephone +61 2 9892 5322

Heritage Architect
Graham Brooks and Associates Pty Ltd
Level 1, 71 York Street, Sydney NSW 2000
Telephone +61 2 9259 1800 Facsimile +61 2 9259 9711
www.gbaheritage.com

Accessibility Consultant
Morris Coding Accessibility Consulting
The Coopers, Studio 5, Level 1, 35 Bowman Street, Pyrmont
NSW 2010
Telephone +61 2 9892 5322

Materials for
Refer to Design Statement "Appendix 2: Materials Board" for
finishes details

PAVE - Paving Type	CONC - Concrete Finish
DRAIN - Drain Type	TIM - Timber Finish
STEP - Stealing & Slope type	PT - Paint colour
THREAD - Step Tread & Riser type	GL - Glass type
TGSI - Tactile Indicator type	
SS - Stainless Steel type	

Project Title

Campbell's Cove Promenade

Client
Sydney Harbour Foreshore Authority
Level 6, 66 Harrington Street, The Rocks, NSW 2000
Telephone +61 2 9240 6500 Facsimile +61 2 9240 6888

Drawing Notes:

This drawing is based upon survey information provided by SHPA
"B3445-REVA.dwg". The in-ground location of the TR and LV high voltage
electrical cables has been verified by site survey and site investigation via
pcteching commissioned by SHPA.

Rev Date


A 30/11/2016 PWR BM Planning Application Submission

App Chd

BM Planning Application Submission

Revision or reason for issue

BM Planning Application Submission

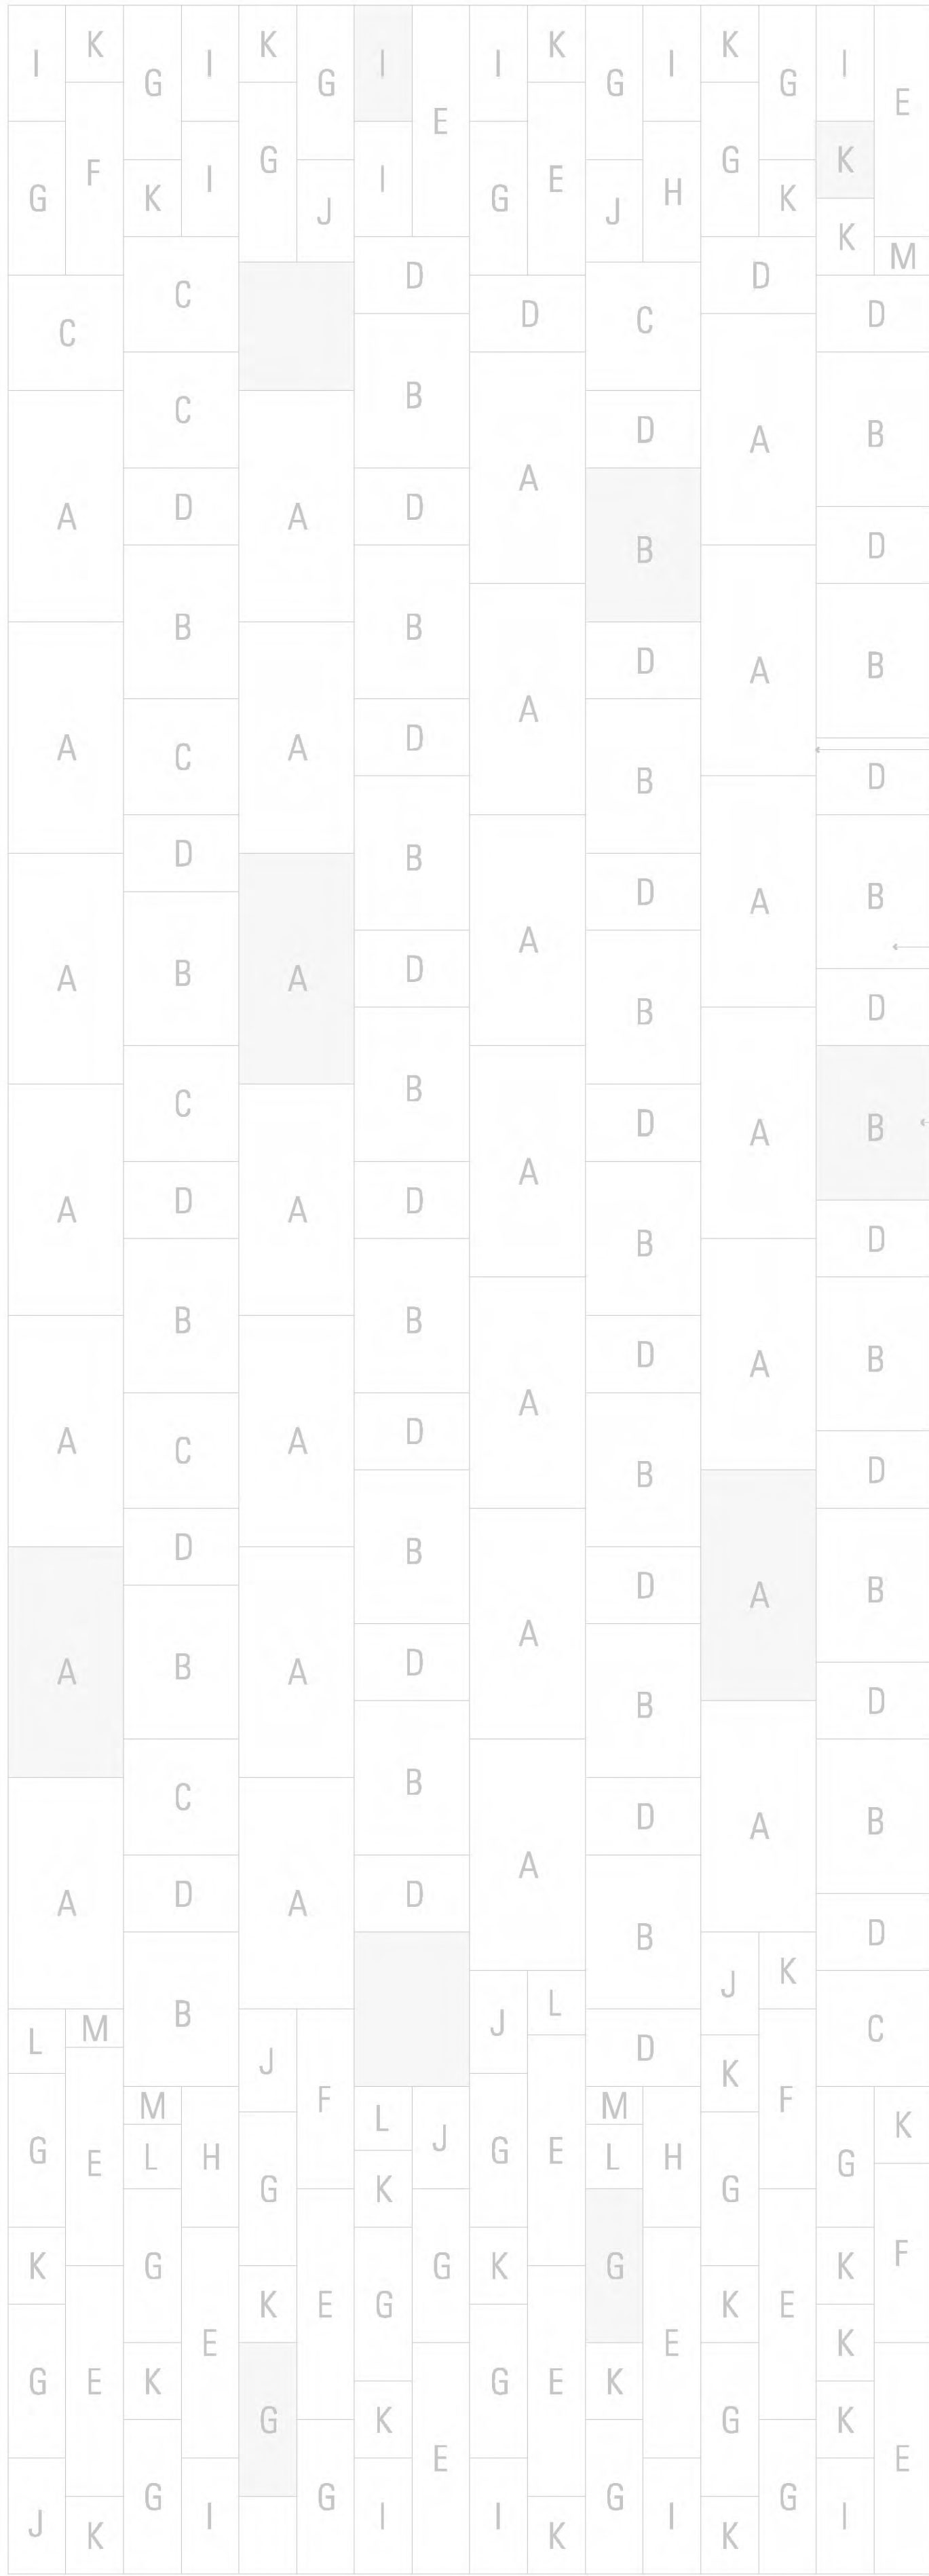

3mm JOINT BETWEEN PAVERS REFER SPECIFICATION

GRANITE PAVING AUSTRAL BLACK BLASTED 80%, FINISH TO MATERIAL BOARD

GRANITE PAVING AUSTRAL BLACK, BUSH HAMMERED, MAX 20% RANDOMLY PLACED. FINISH TO MATERIAL BOARD


AUSTRAL BLACK BLASTED

AUSTRAL BLACK BUSH-HAMMERED



STONE SIZES:
TYPE A: 900 x 450 x 65mm
TYPE B: 900 x 450 x 65mm
TYPE C: 450 x 450 x 65mm
TYPE D: 300 x 450 x 65mm
TYPE E: 900 x 225 x 65mm
TYPE F: 700 x 225 x 65mm
TYPE G: 600 x 225 x 65mm
TYPE H: 550 x 225 x 65mm
TYPE I: 450 x 225 x 65mm
TYPE J: 400 x 225 x 65mm
TYPE K: 300 x 225 x 65mm
TYPE L: 250 x 225 x 65mm
TYPE M: 150 x 225 x 65mm

STONE COLOUR:
AUSTRAL BLACK BUSH-HAMMERED 20%
AUSTRAL BLACK BLASTED 80%

NOTE:
3mm GAP REQUIRED BETWEEN GRANITE PAVERS.
MAINTAIN PAVEMENT WIDTH OF 450mm AND 225mm ACCORDINGLY
EXCEPT WHERE REQUIRED TO ADJUST TO SUIT SITE CONDITION.
MIN PAVEMENT LENGTH 150mm.

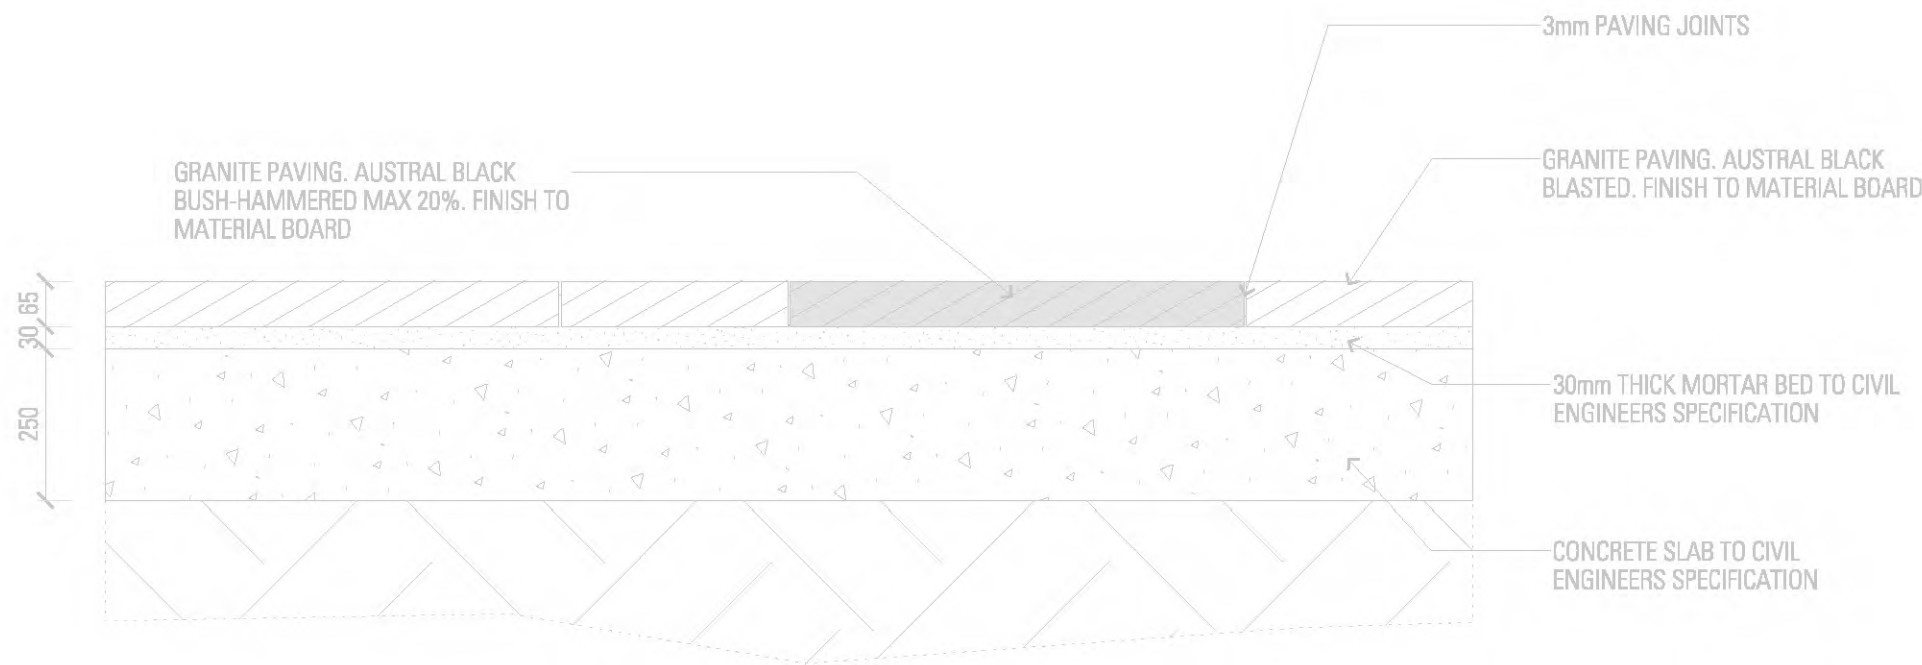

DETAILED DOCUMENTATION SUBJECT TO
STAKEHOLDER CONSULTATION AND FURTHER
DETAIL DURING DETAILED DESIGN PHASE

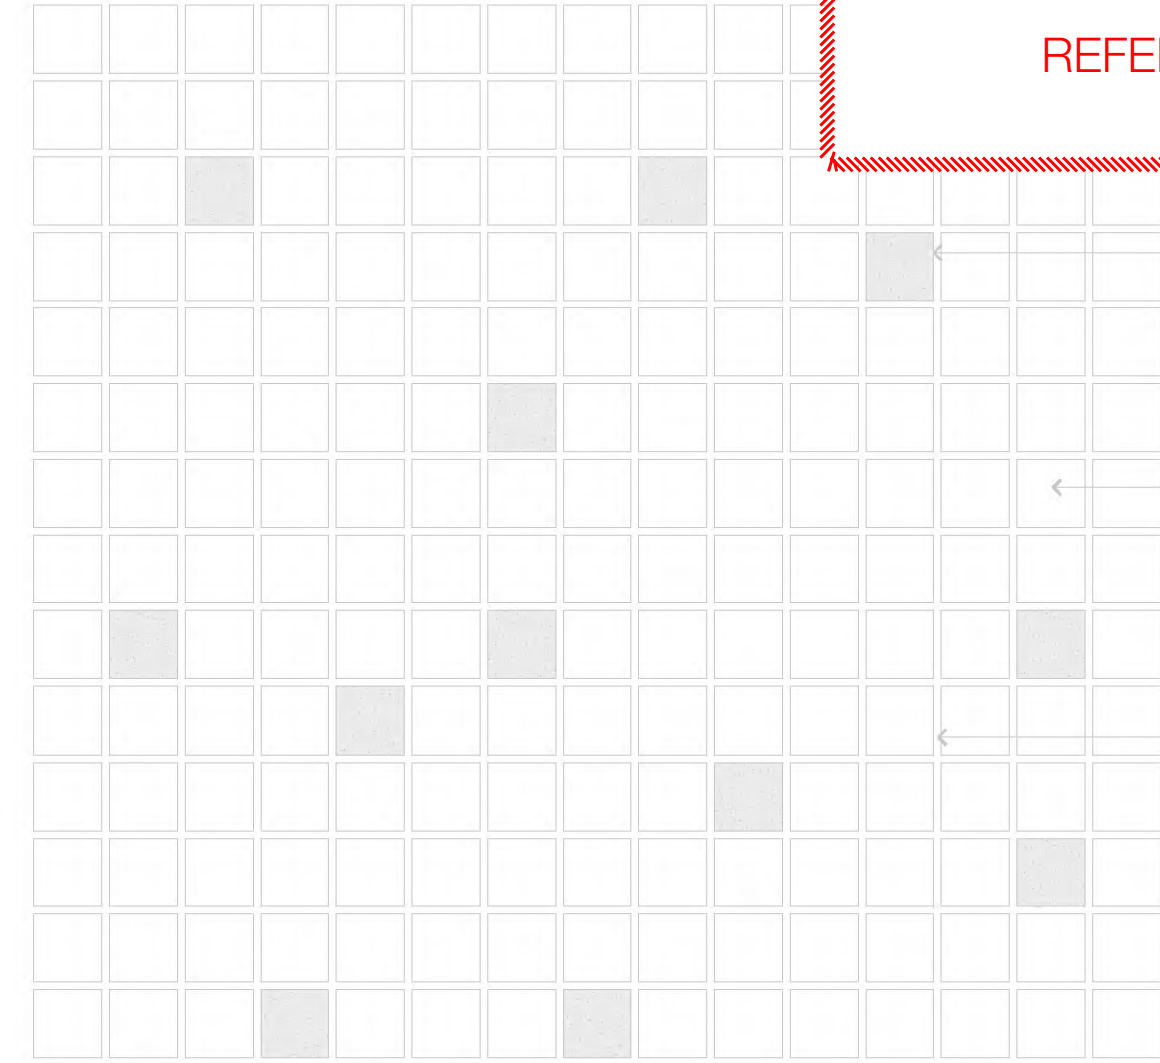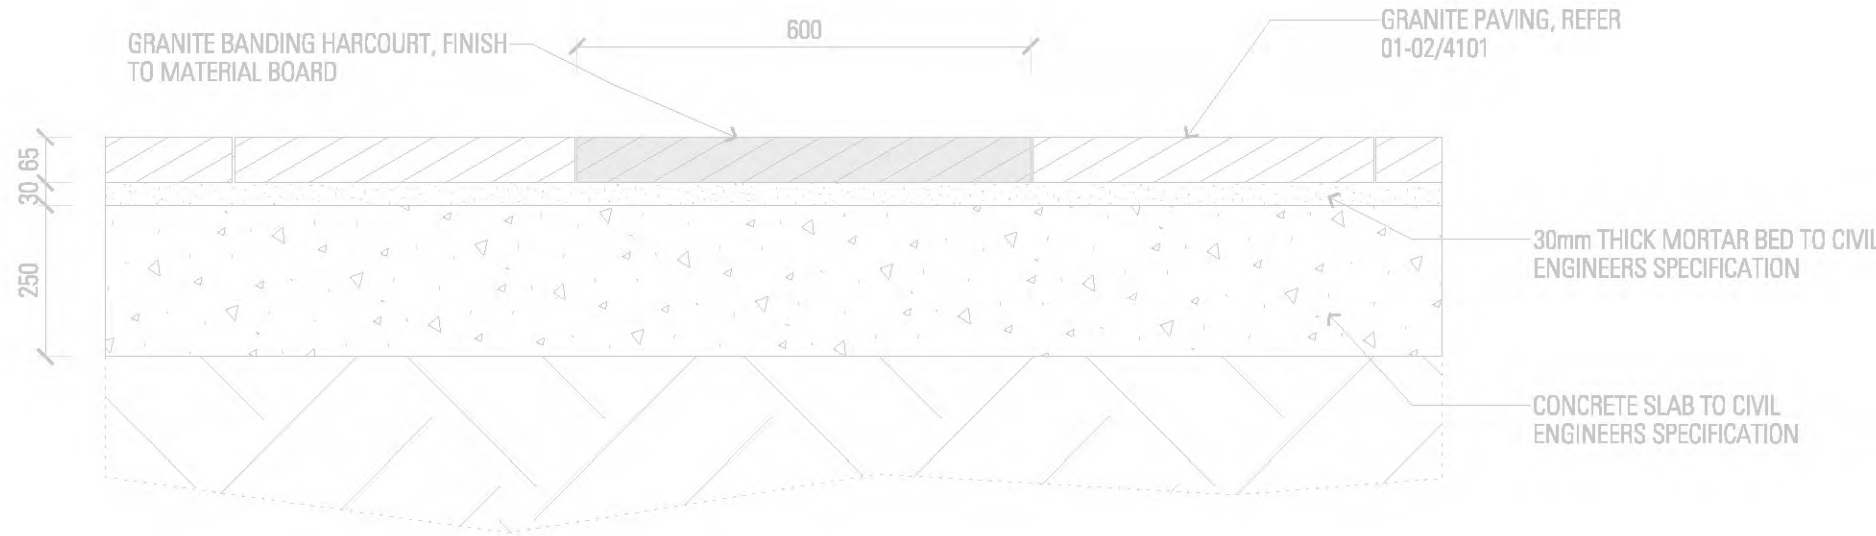

CHANGES TO PROPOSED DESIGN
HIGHLIGHTED IN RED

REFER TO CLD_L101 FOR UPDATED DESIGN

CUSTOM CUT GRANITE SETT (AUSTRAL BLACK
BUSH-HAMMERED) MAX 20% 80mm IN
THICKNESS FOR HEAVY DUTY VEHICLE ACCESS.
FINISH TO MATERIAL BOARD.


CUSTOM CUT GRANITE SETT (AUSTRAL BLACK
BLASTED), MAX 80% 80mm IN THICKNESS
FOR HEAVY DUTY VEHICLE ACCESS. FINISH TO
MATERIAL BOARD.

10mm MORTAR JOINT TO MATCH
COLOUR



Refer also to Materials Board (Appendix 2) for
details of finishes and paving types

AUSTRAL BLACK
BUSH-HAMMERED

AUSTRAL BLACK BLASTED

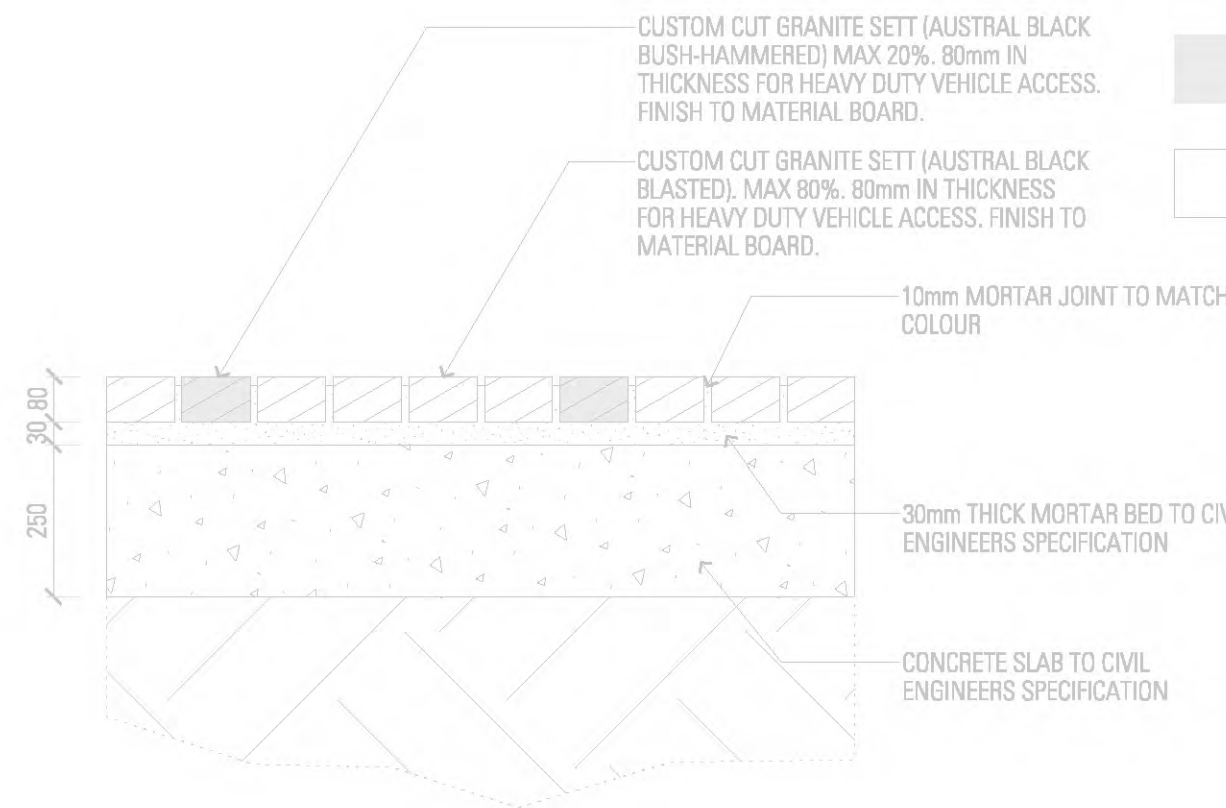

03 PAVE 2 GRANITE SETTS - TYPICAL DETAIL
SCALE 1:10

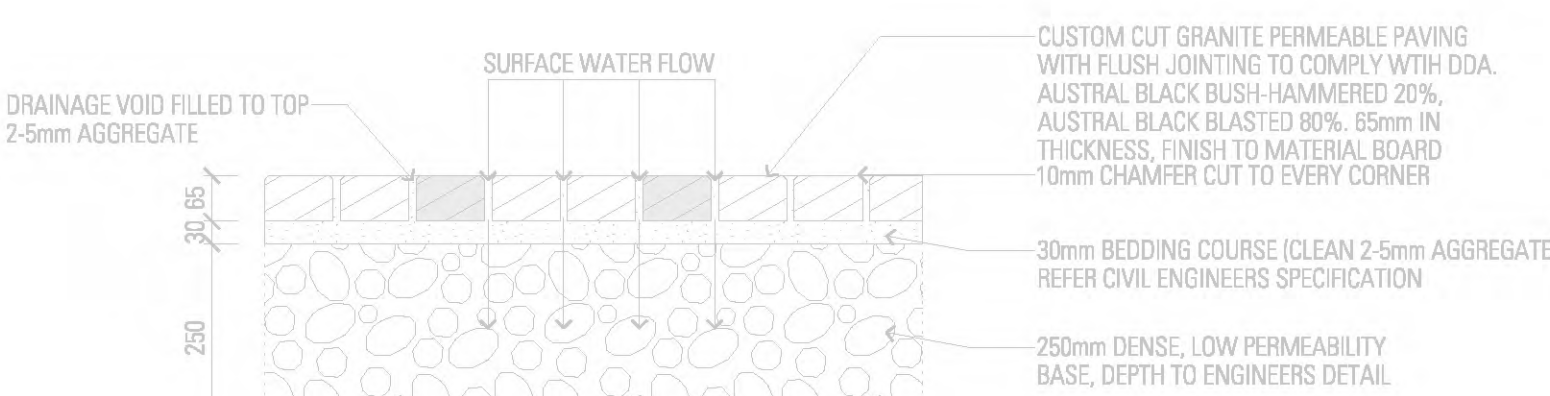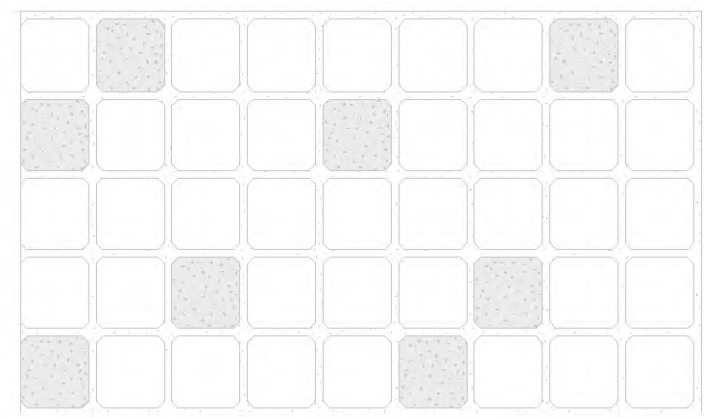


05 PAVE 7 CUSTOM CUT GRANITE SETTS (PERMEABLE) - TYPICAL DETAIL
SCALE 1:10

01 PAVE 1 GRANITE PAVING - TYPICAL LAYOUT
SCALE 1:20


04 PAVE 3 GRANITE BANDING - TYPICAL SECTION
SCALE 1:10

CHANGES TO PROPOSED DESIGN
HIGHLIGHTED IN RED


REFER TO CLD_L101 FOR UPDATED DESIGN

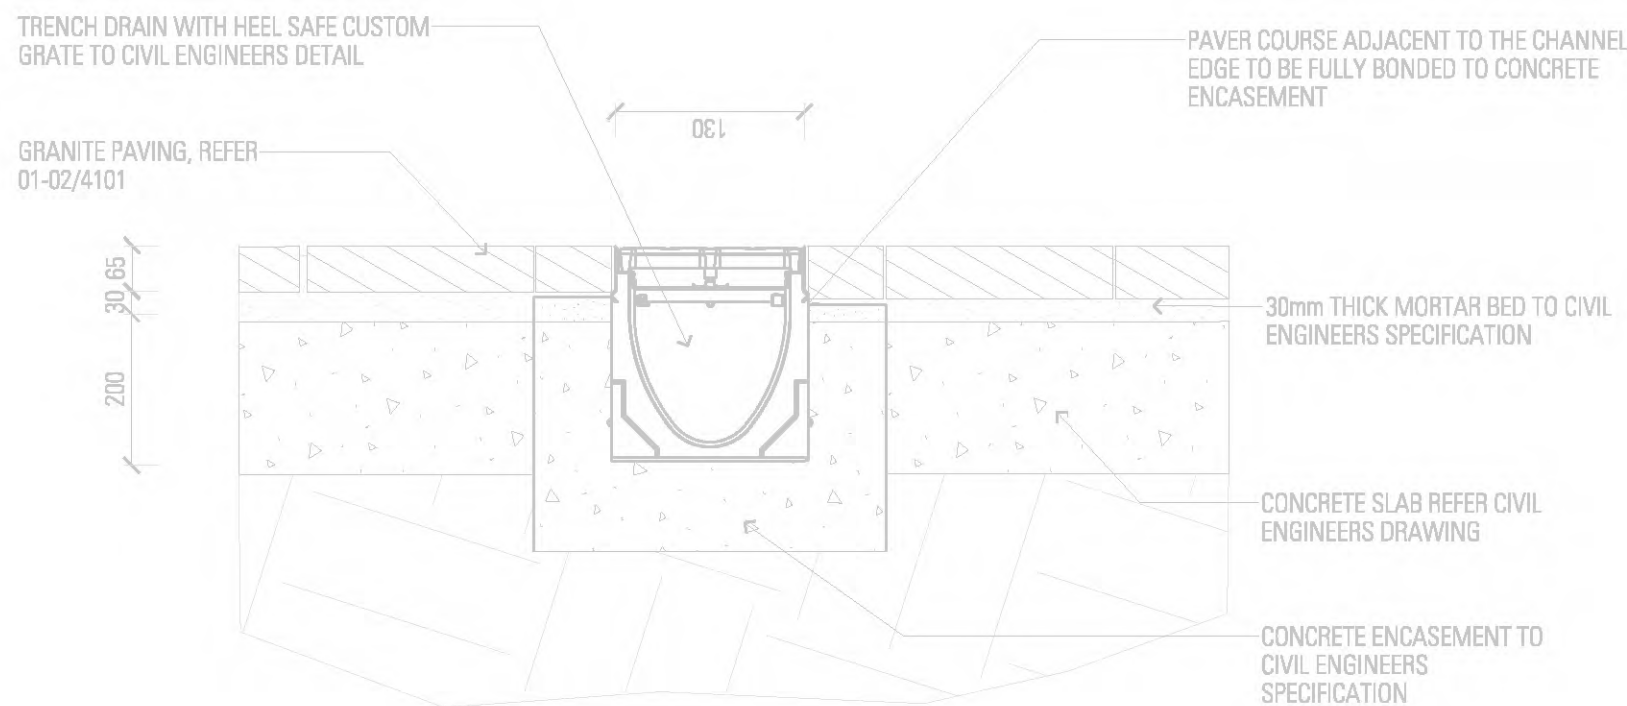


01 PAVE 4 GRANITE BANDING BAY X - TYPICAL DETAIL
SCALE 1:10

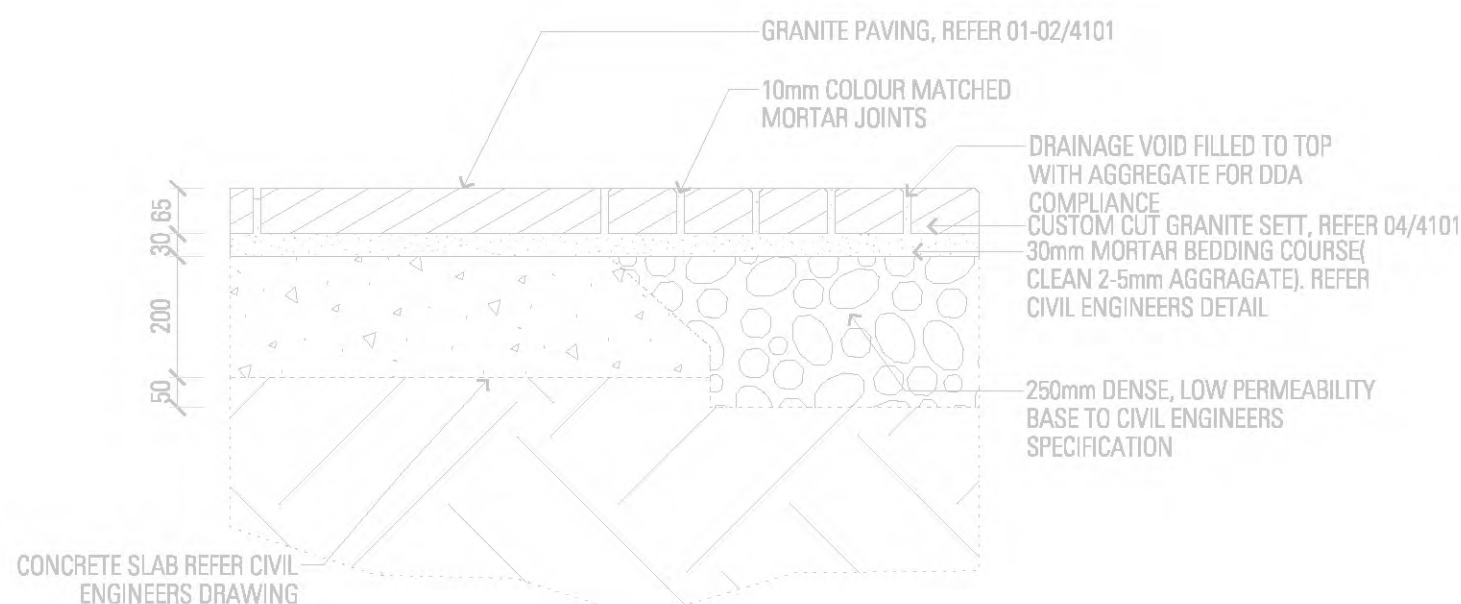


04 PERMEABLE AND CONCRETE BASE JUNCTION - TYPICAL DETAIL
SCALE 1:10

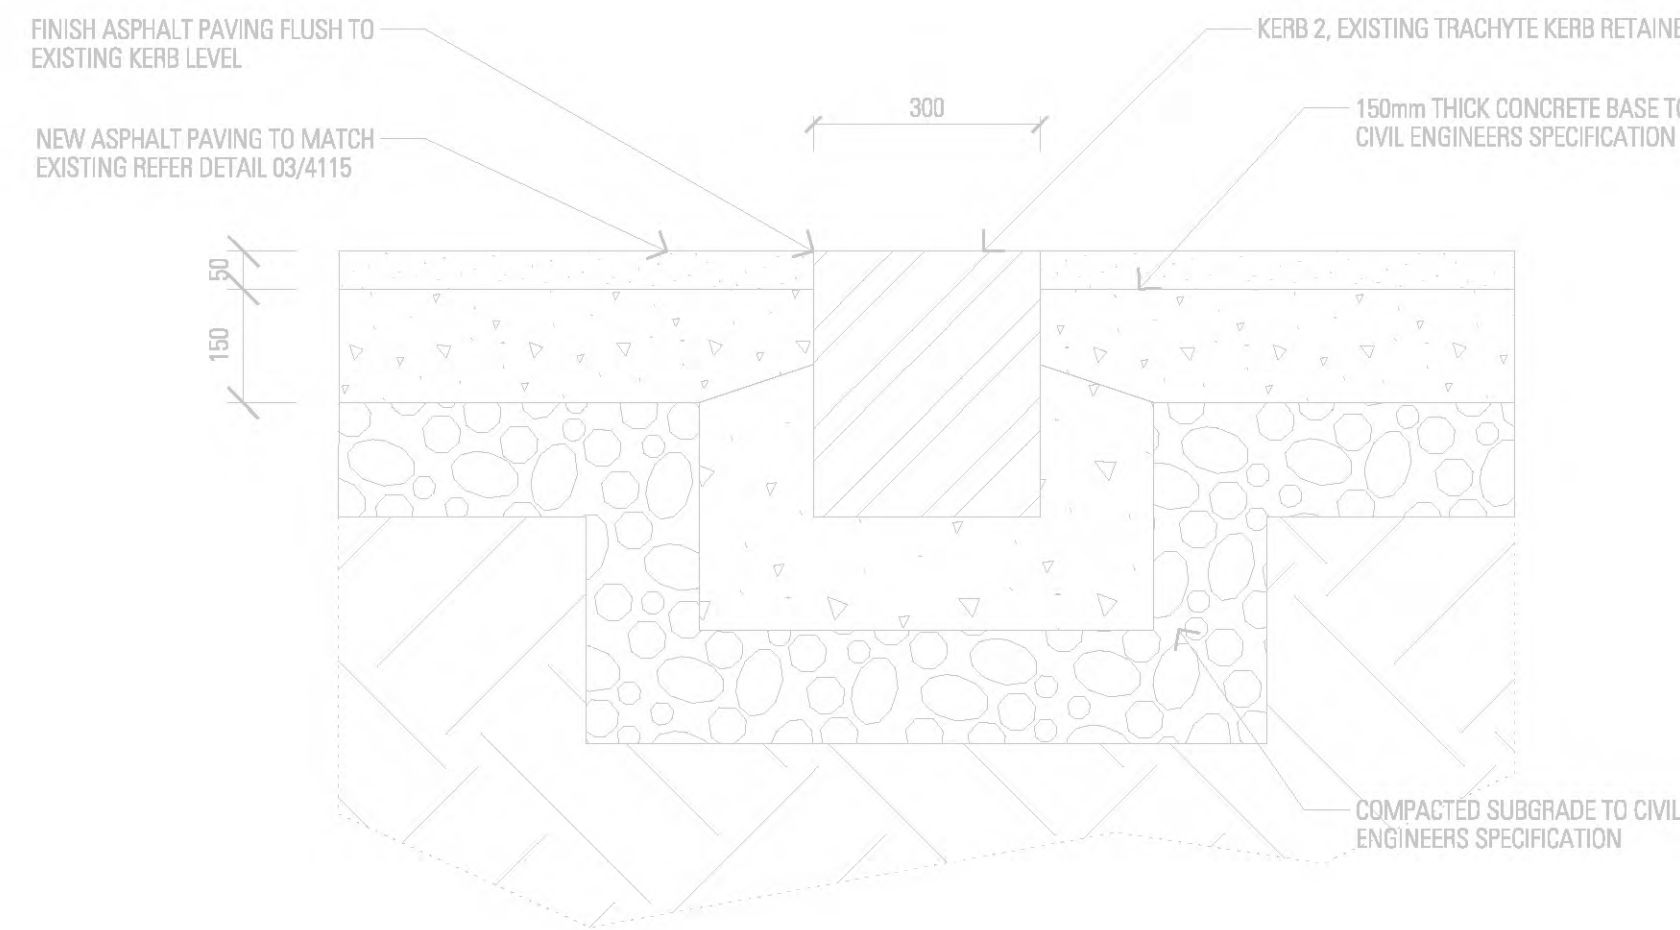


07 KERB 2 EXISTING TRACHYTE KERB TYPICAL DETAIL
SCALE 1:10

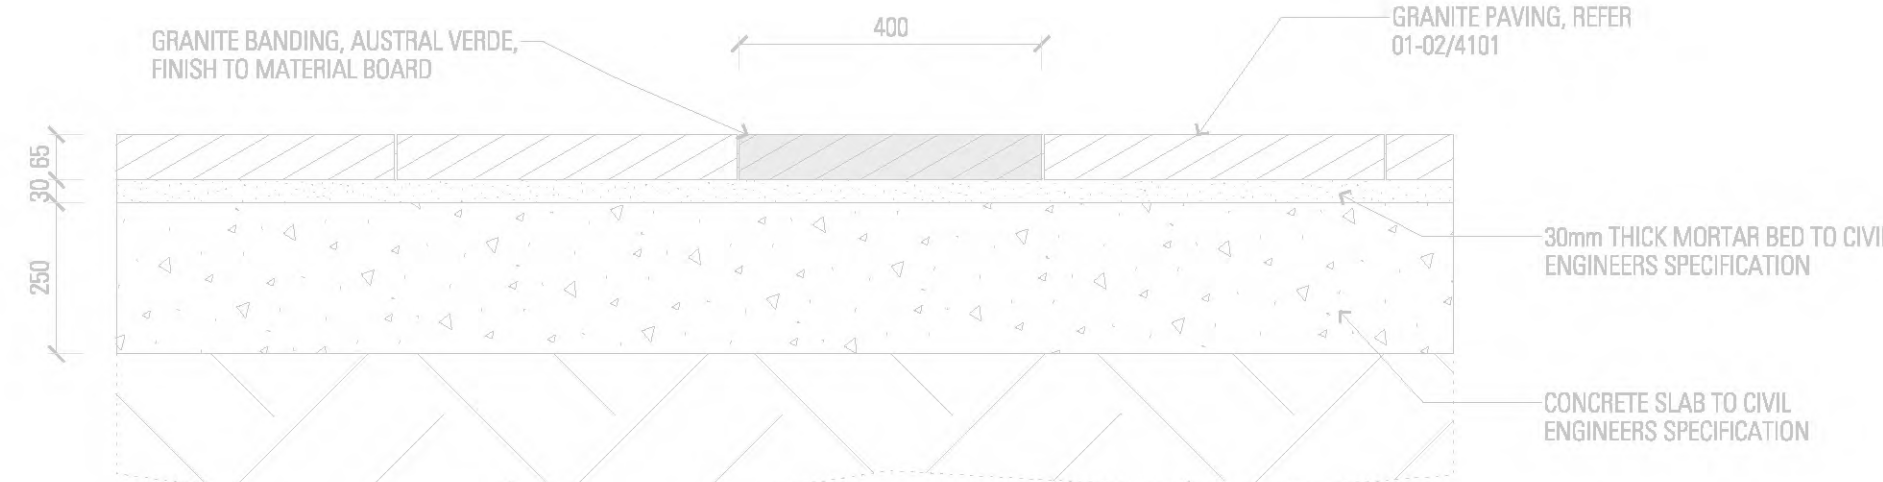


02 PAVE 5 GRANITE BANDING - TYPICAL DETAIL
SCALE 1:10

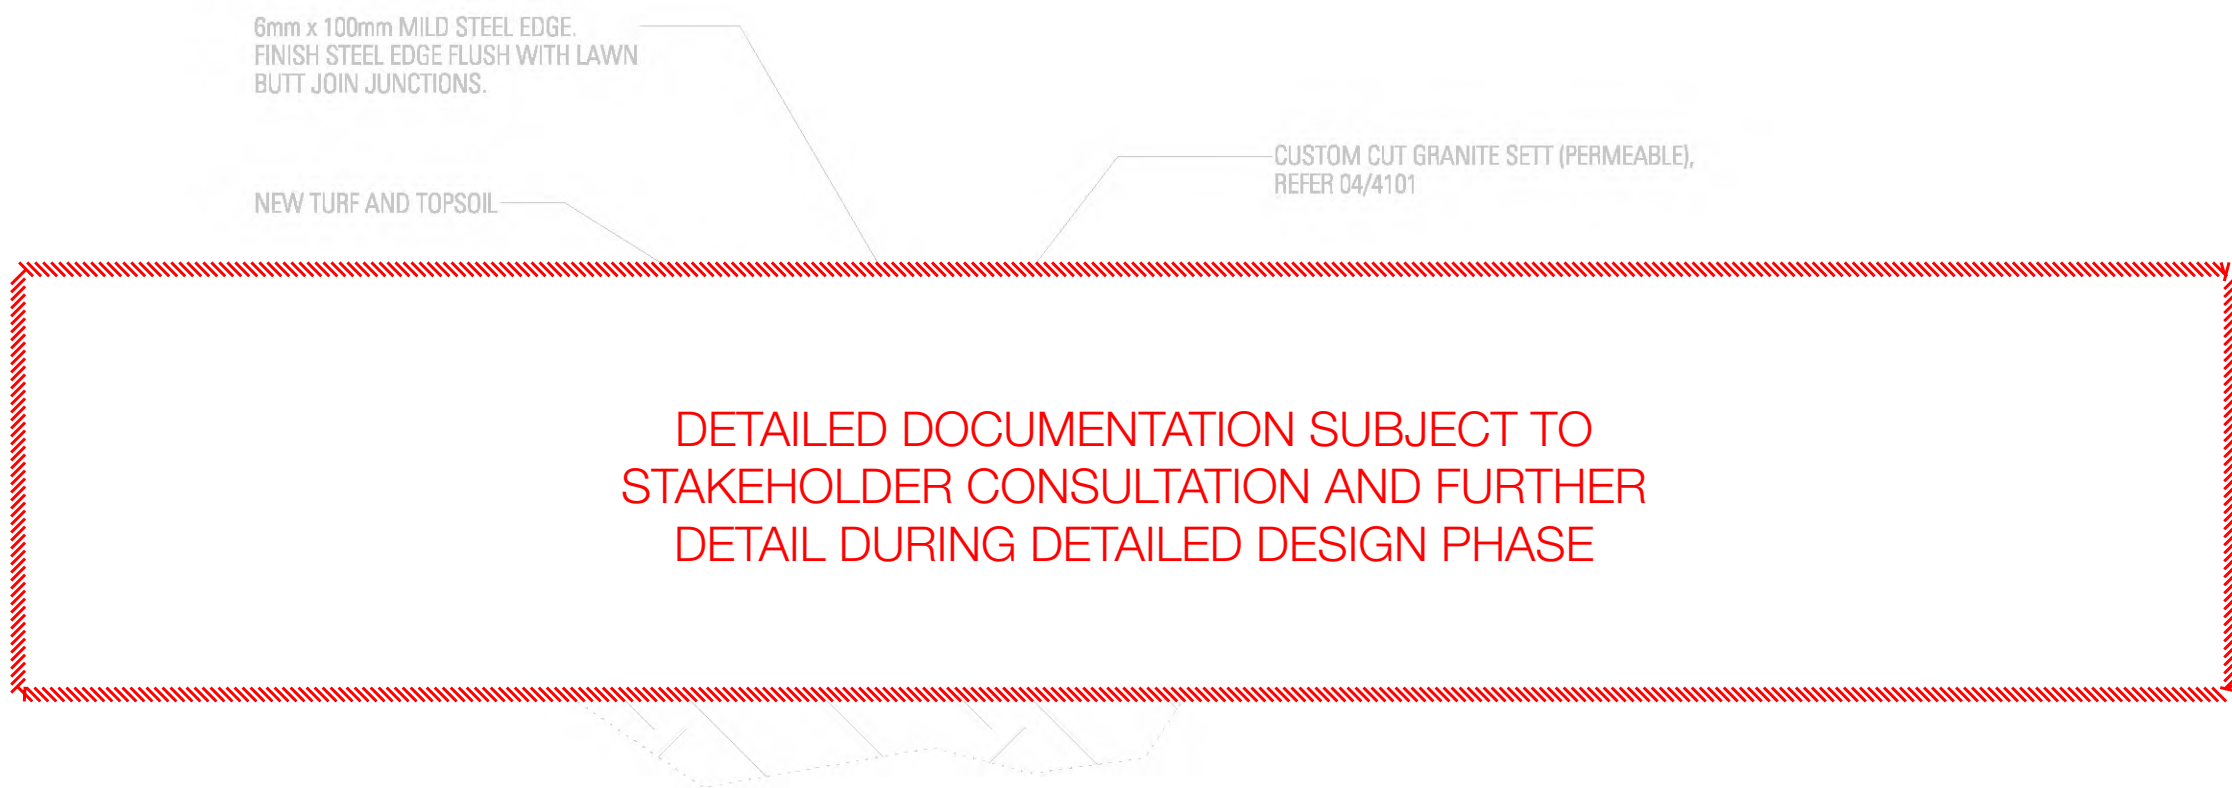



05 TYPICAL STEEL EDGE
SCALE 1:10

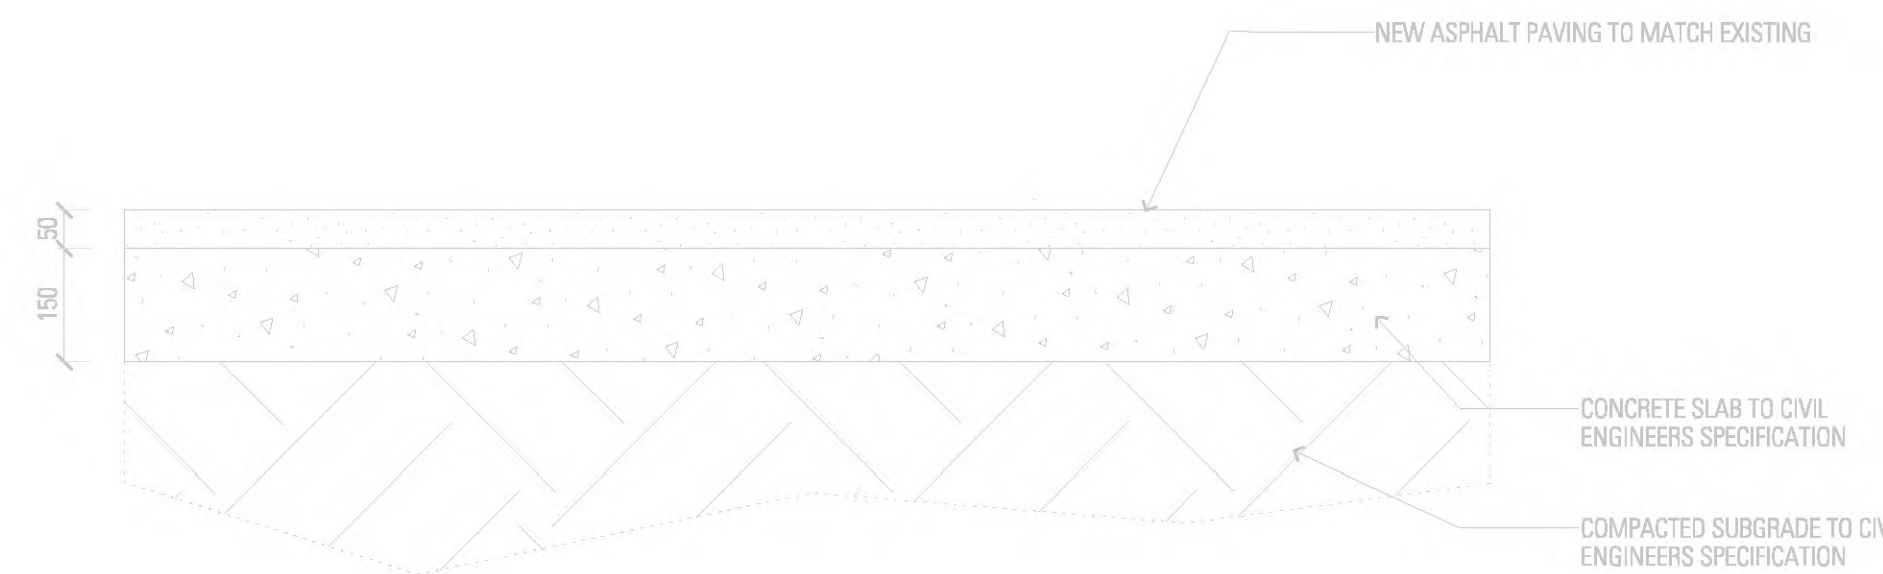

03 PAVE 10 ASPHALT PAVING - TYPICAL DETAIL
SCALE 1:10

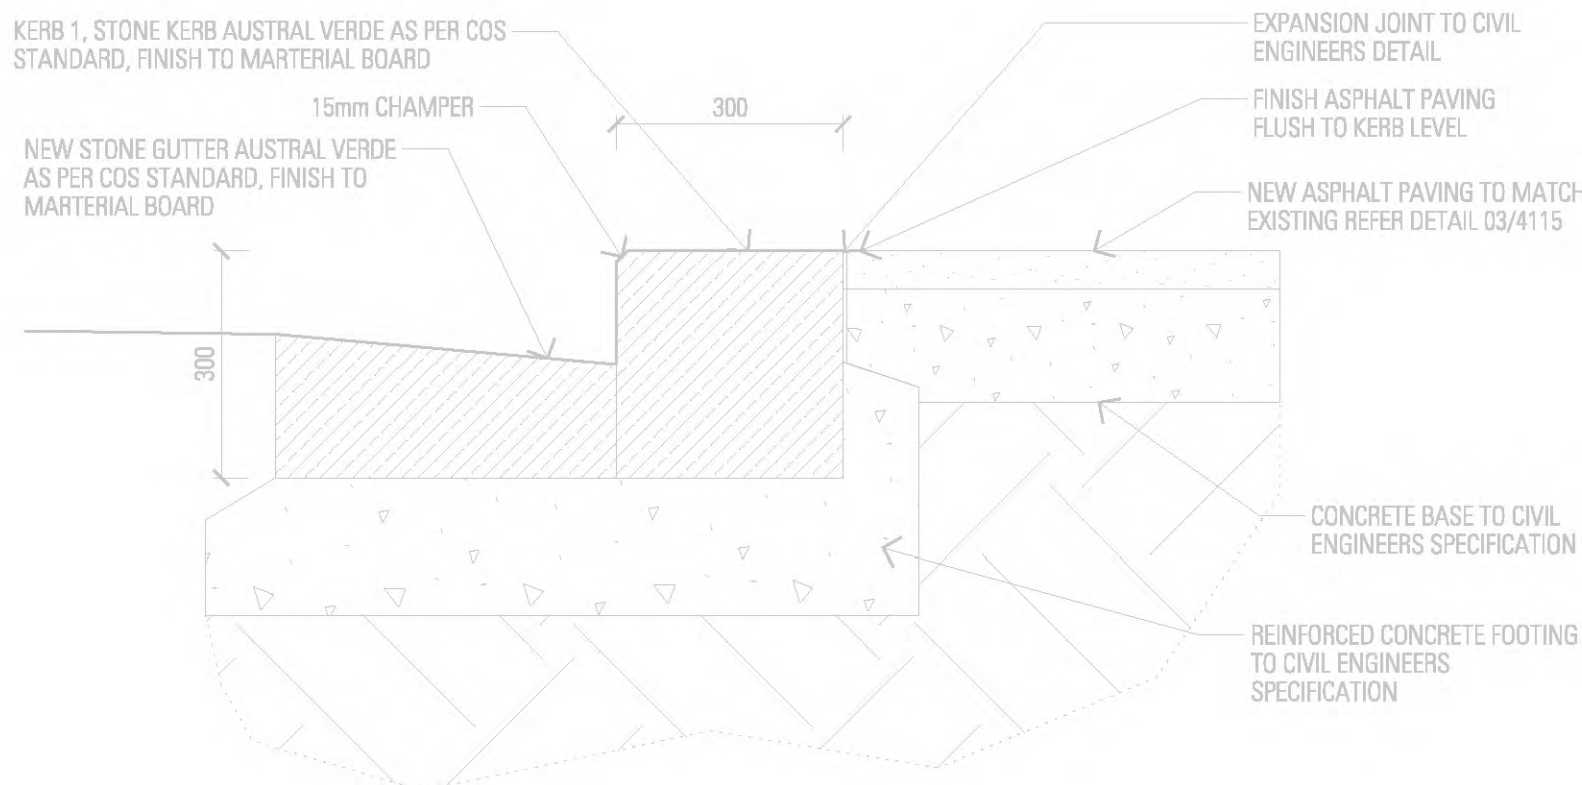


06 KERB 1 NEW STONE KERB - TYPICAL DETAIL
SCALE 1:10

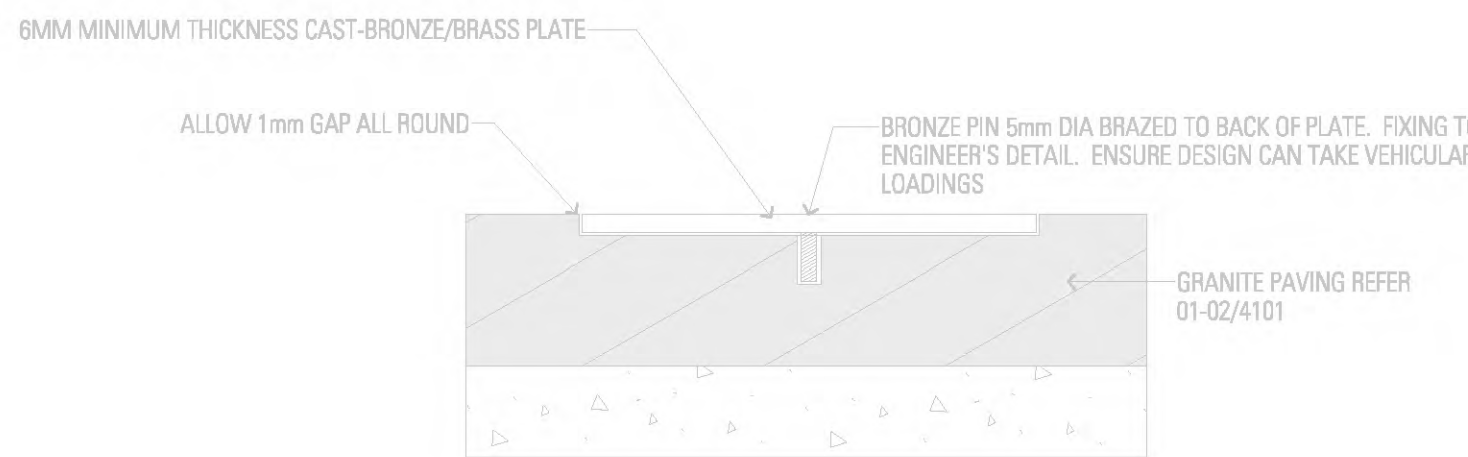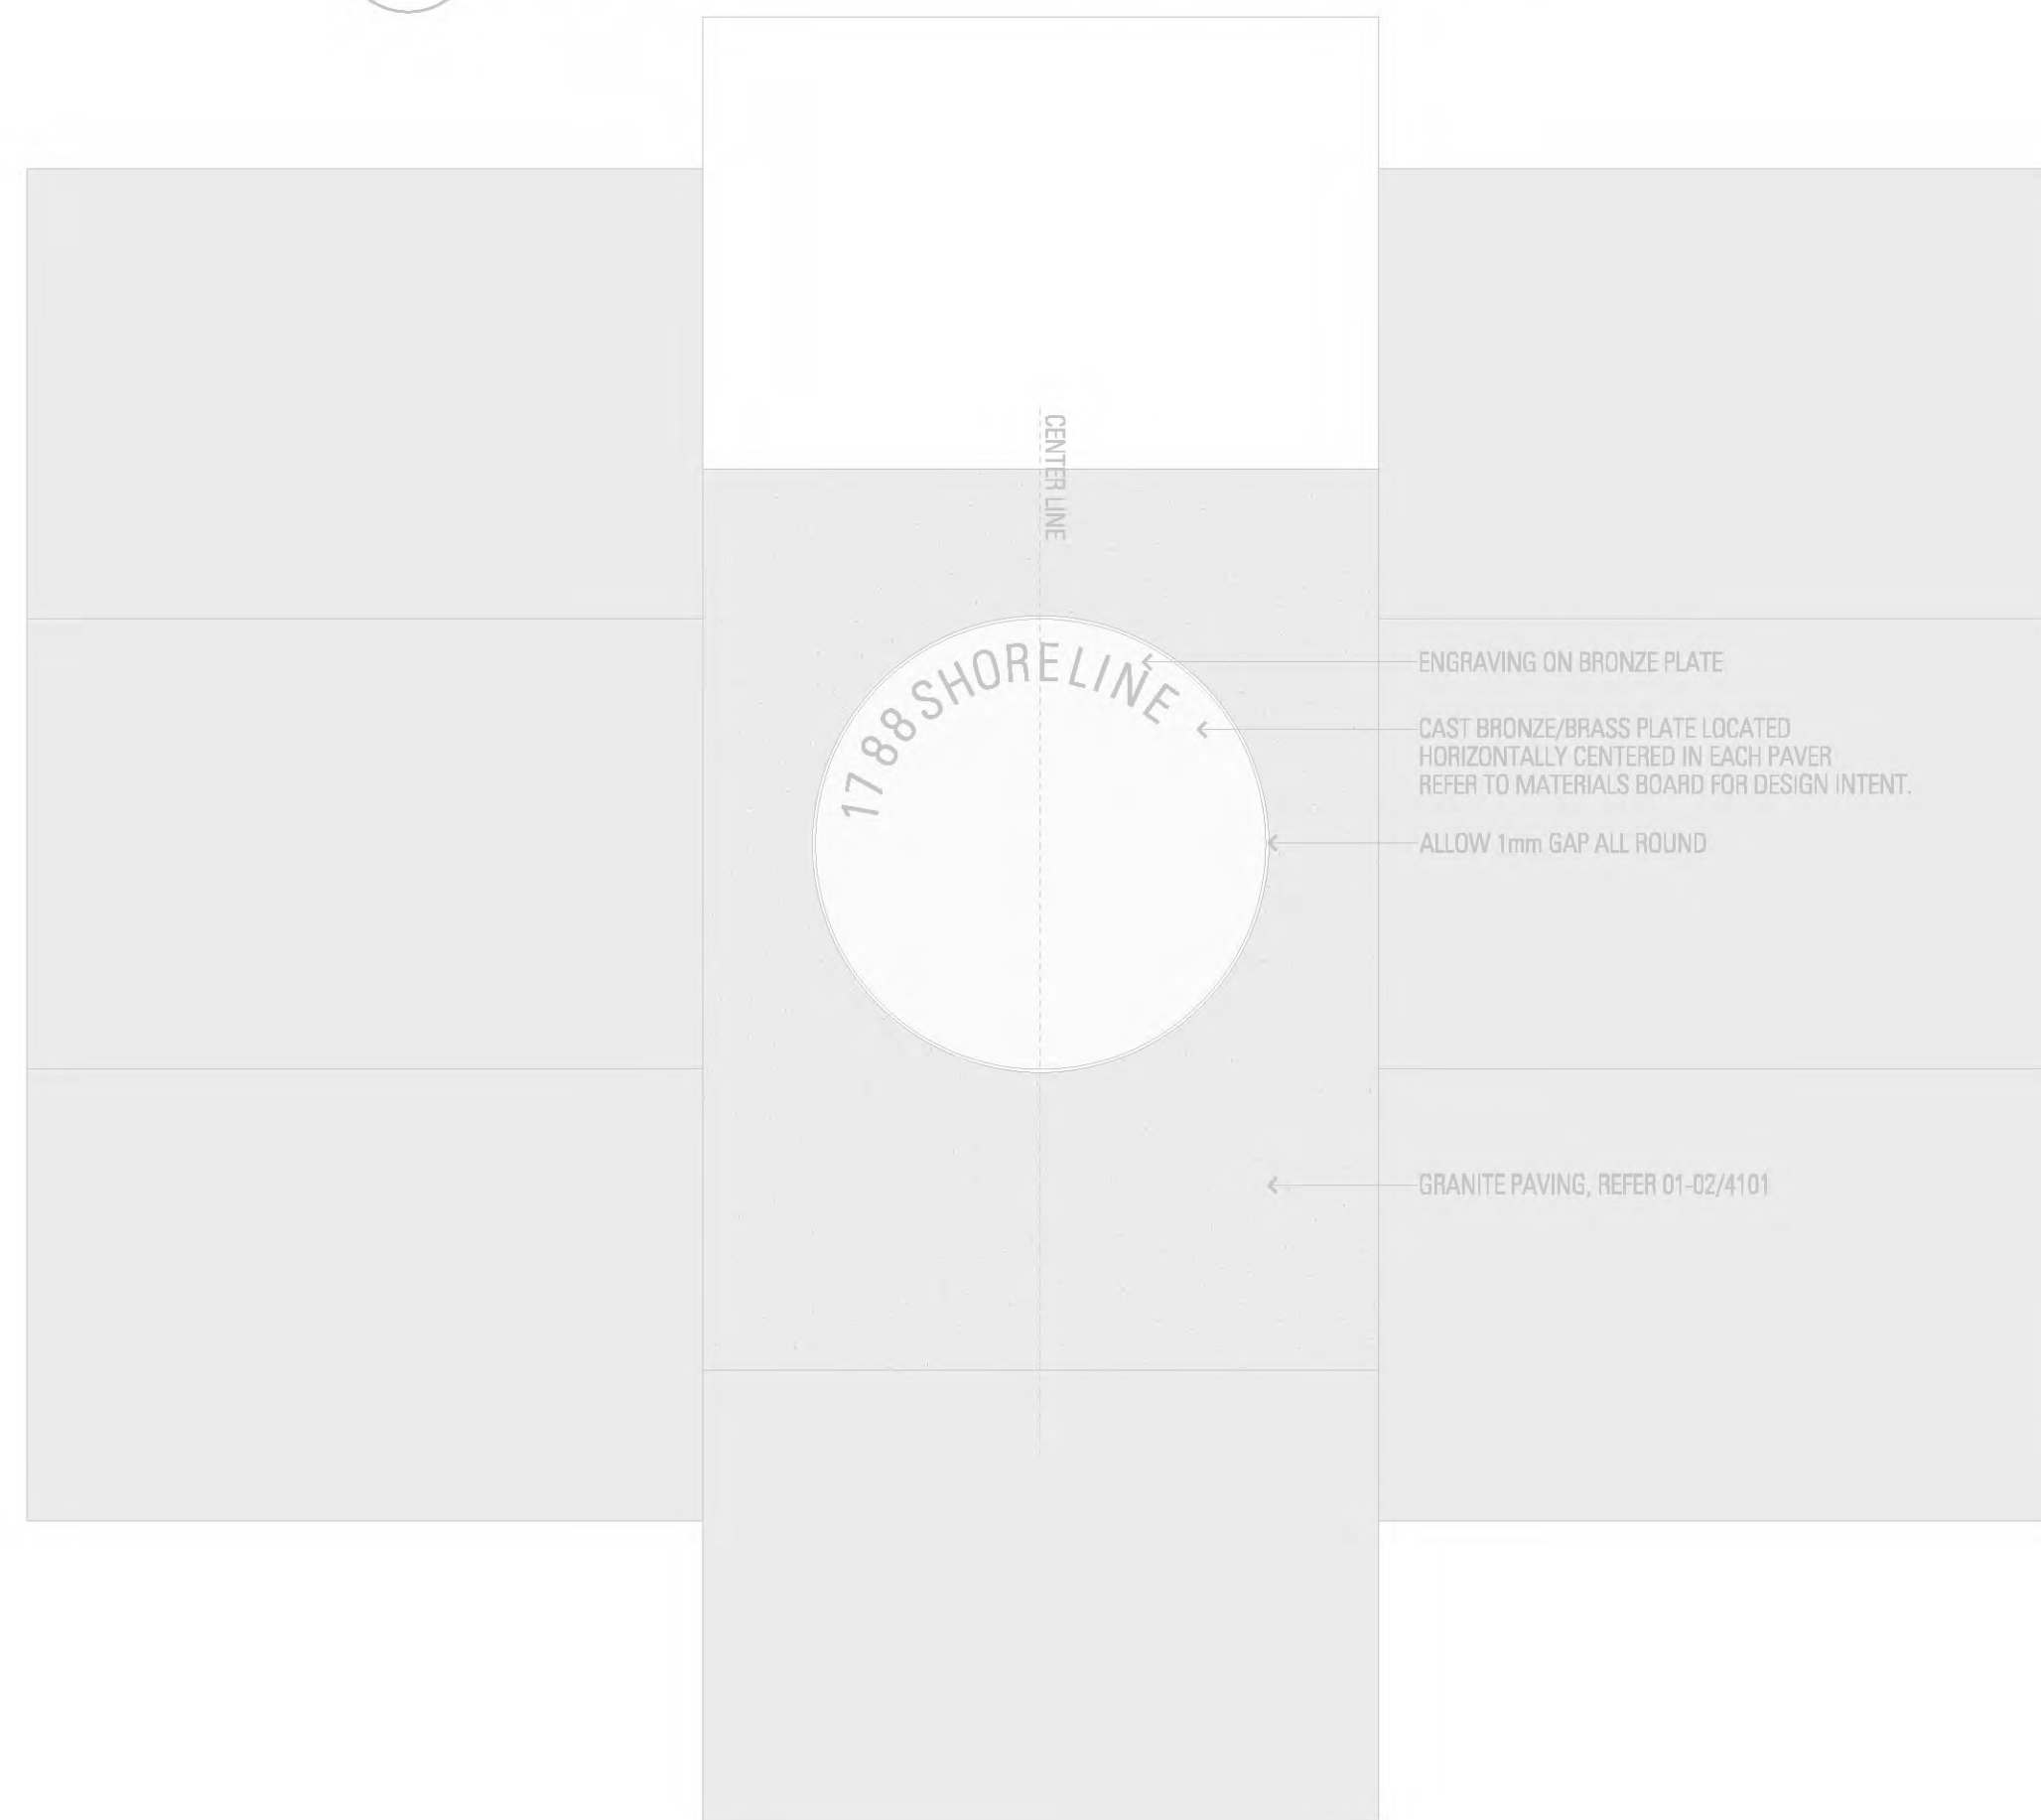


08 BRONZE PLATE SHORELINE MARKERS
SCALE 1:2.5

CHANGES TO PROPOSED DESIGN
HIGHLIGHTED IN RED

REFER TO CLD_L101 FOR UPDATED DESIGN

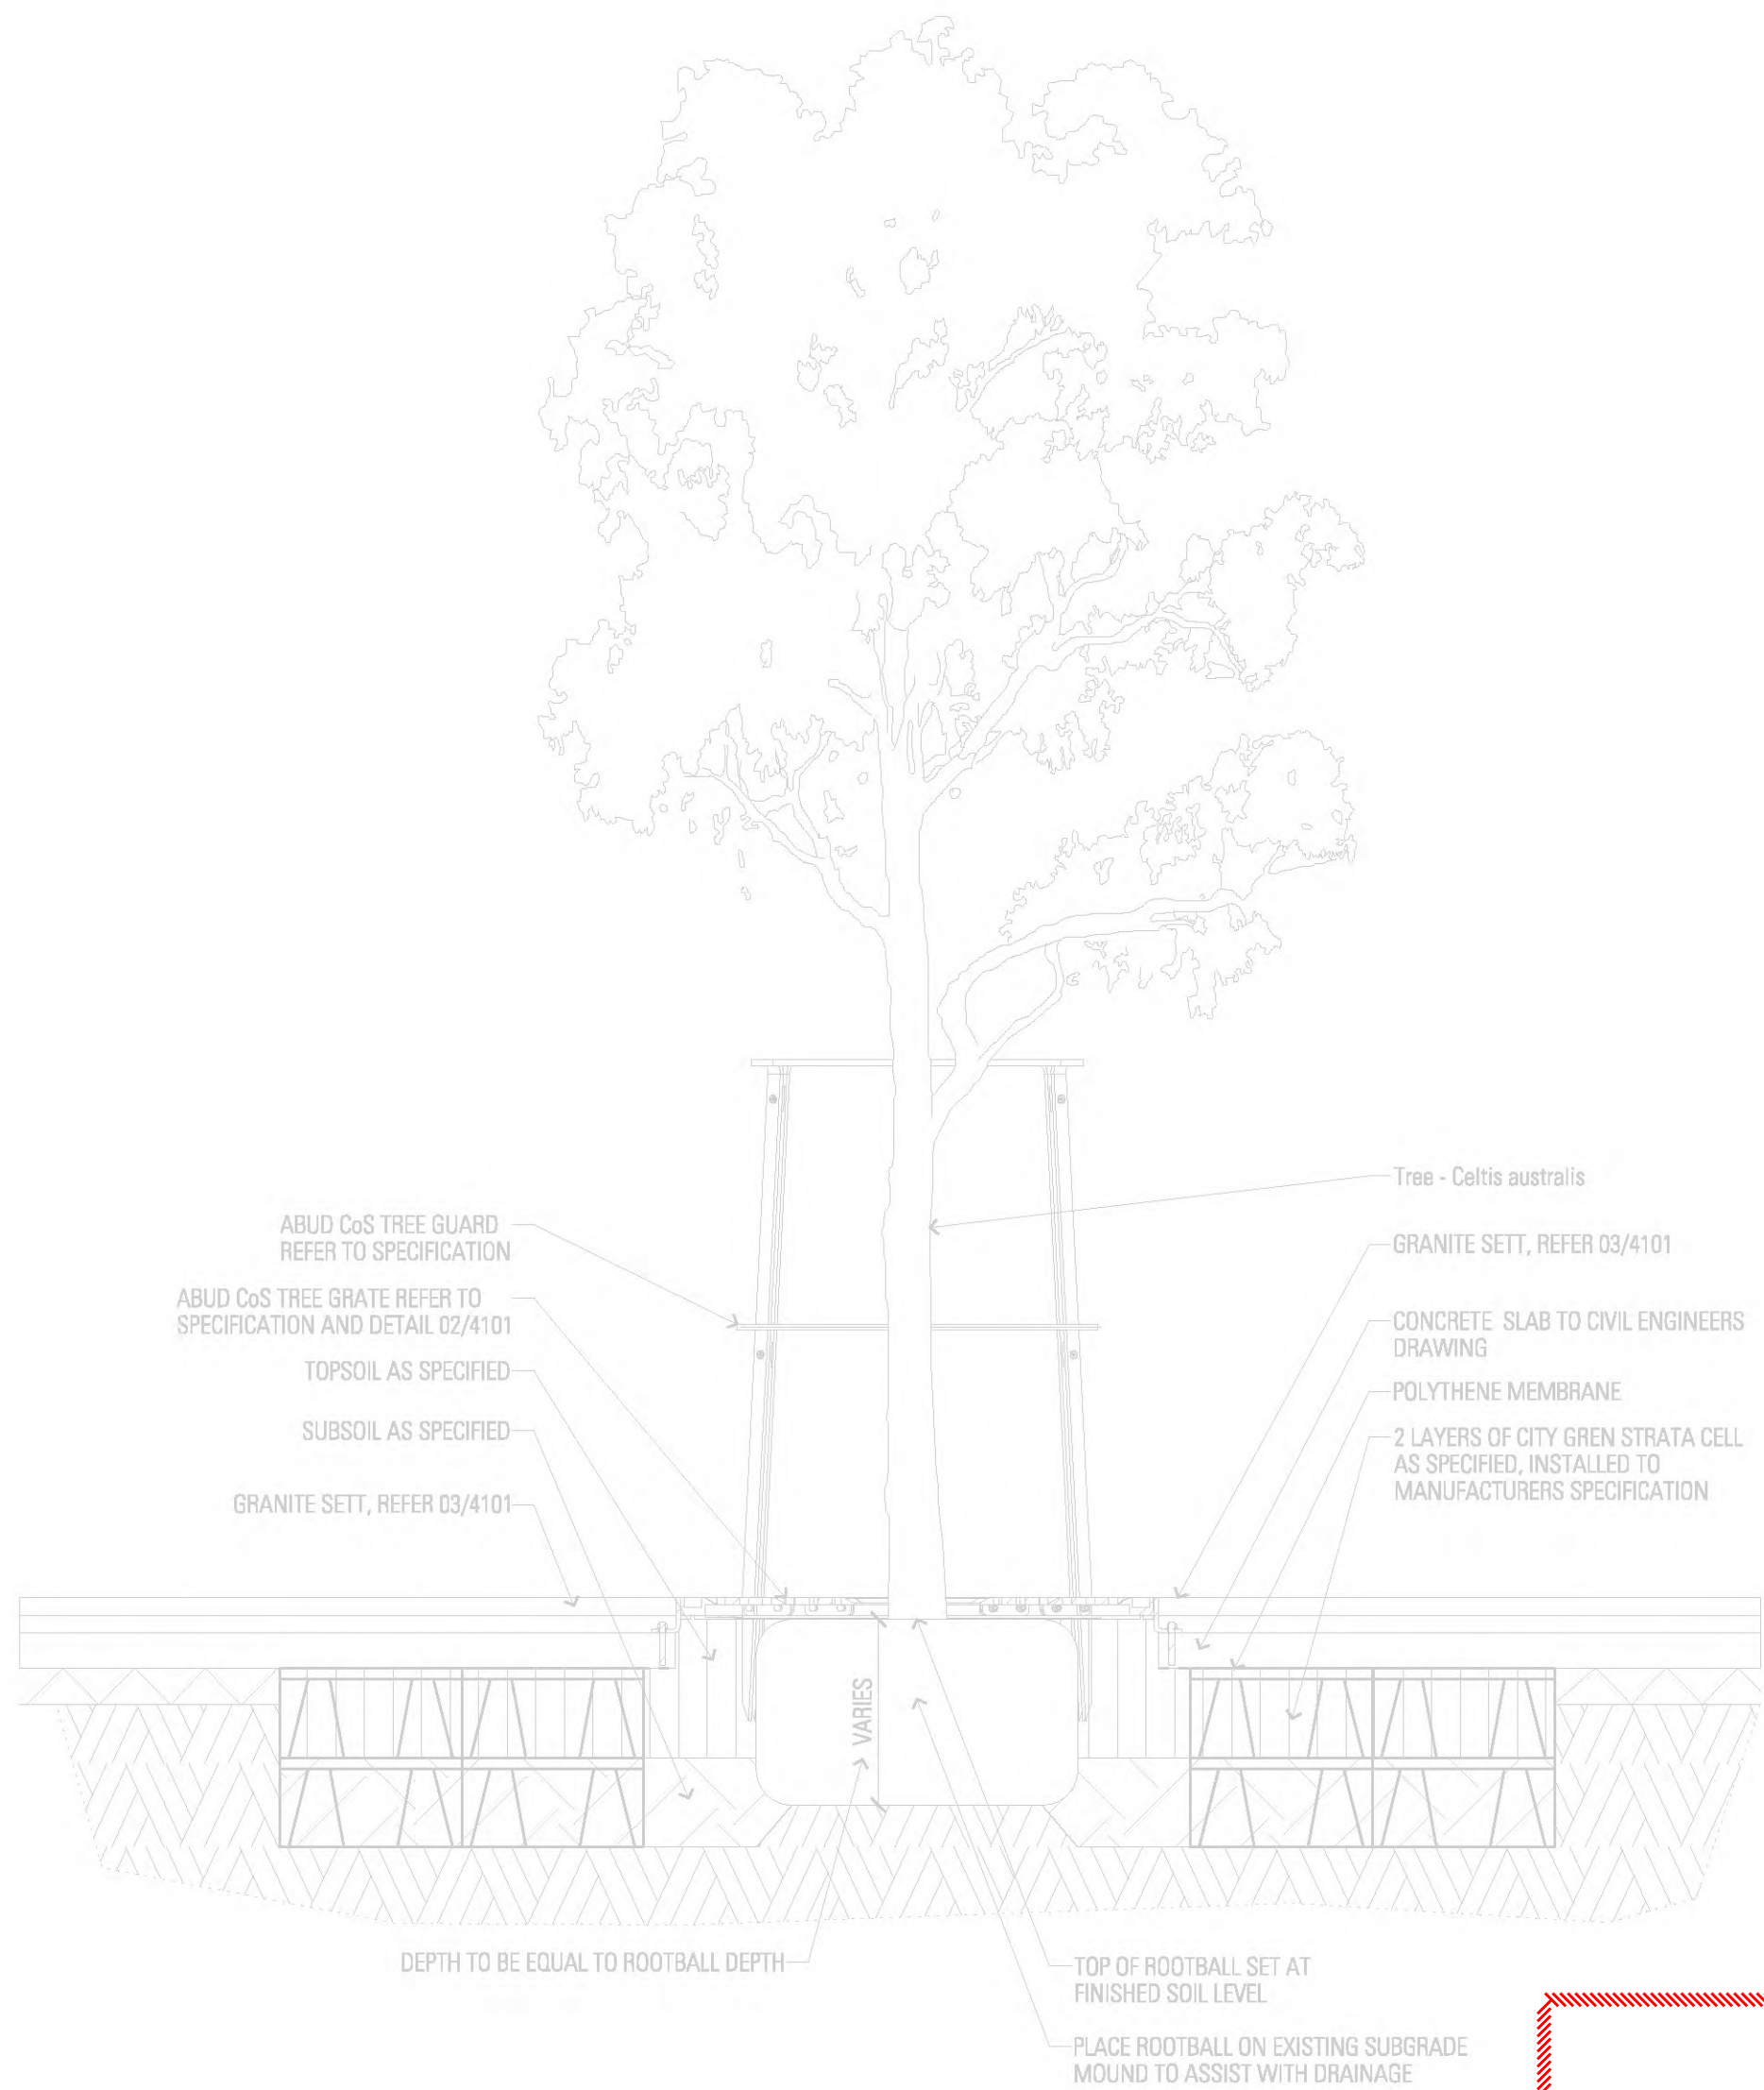


01 TREE IN PAVEMENT - TYPICAL SECTION
SCALE 1:20

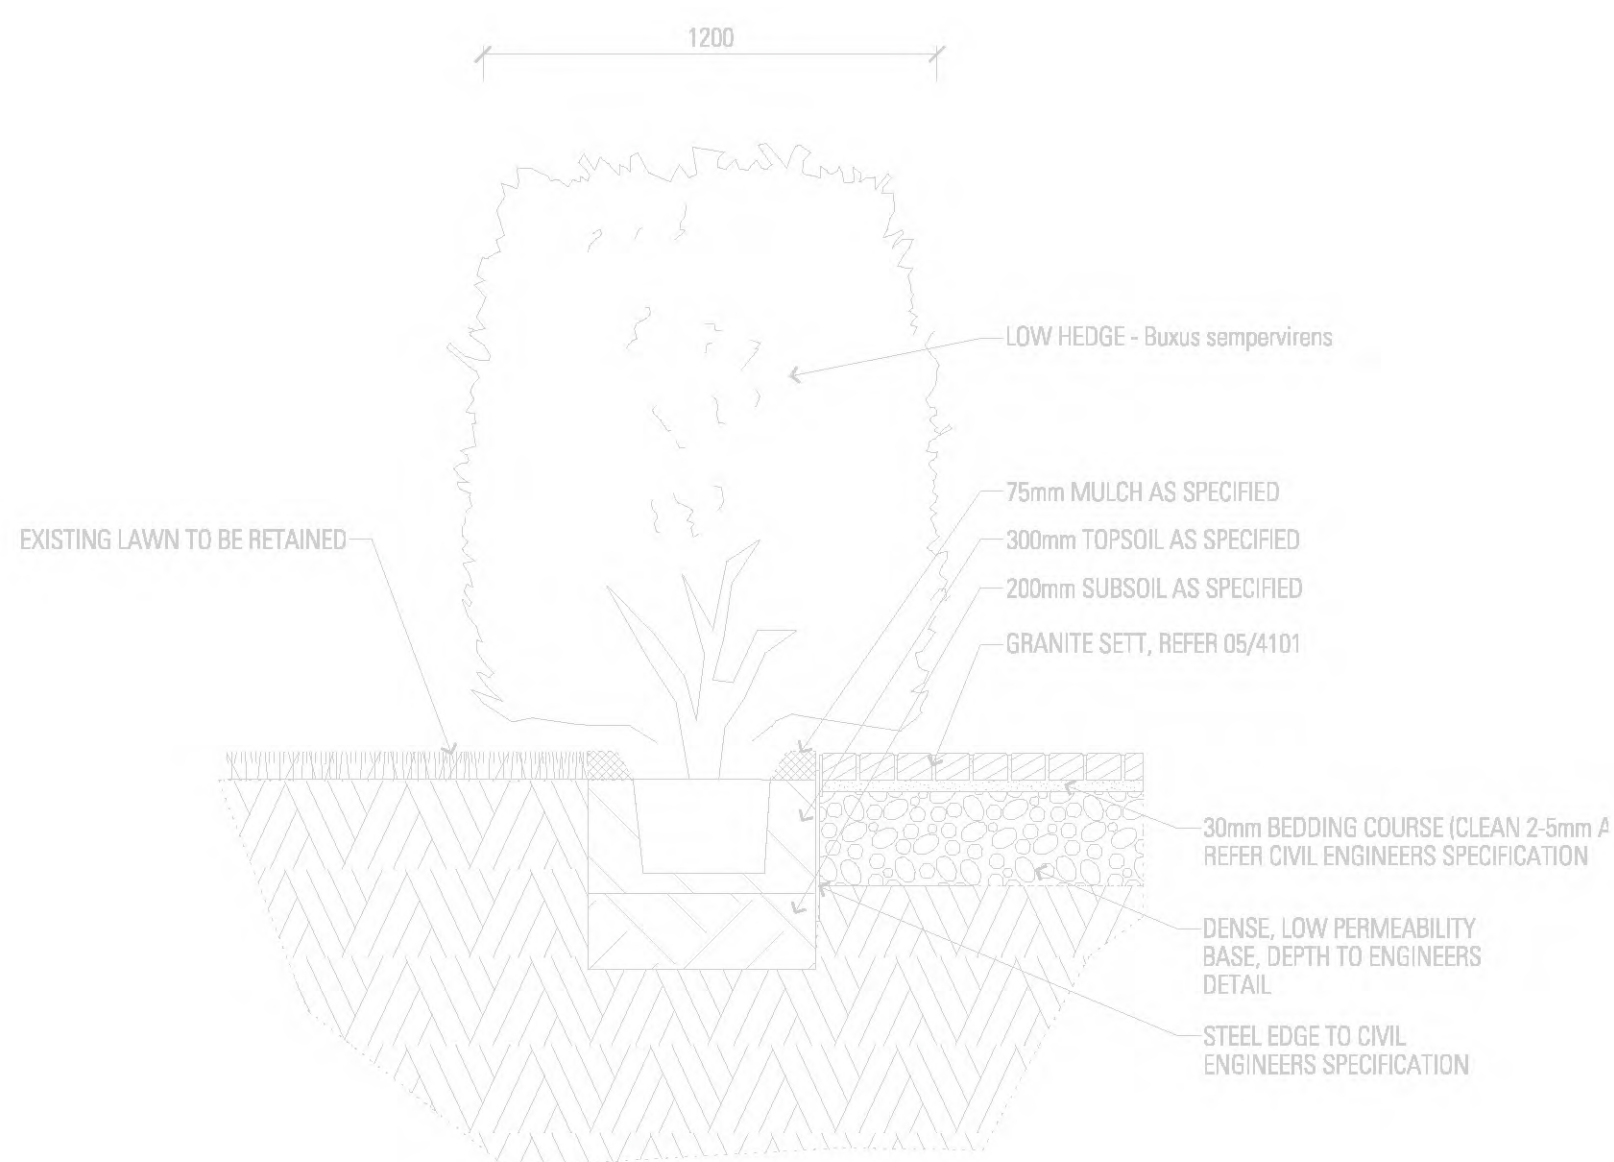

HEDGE PLANTING- TYPICAL SECTION
SCALE 1:20



DETAILED DOCUMENTATION SUBJECT TO
STAKEHOLDER CONSULTATION AND FURTHER
DETAIL DURING DETAILED DESIGN PHASE

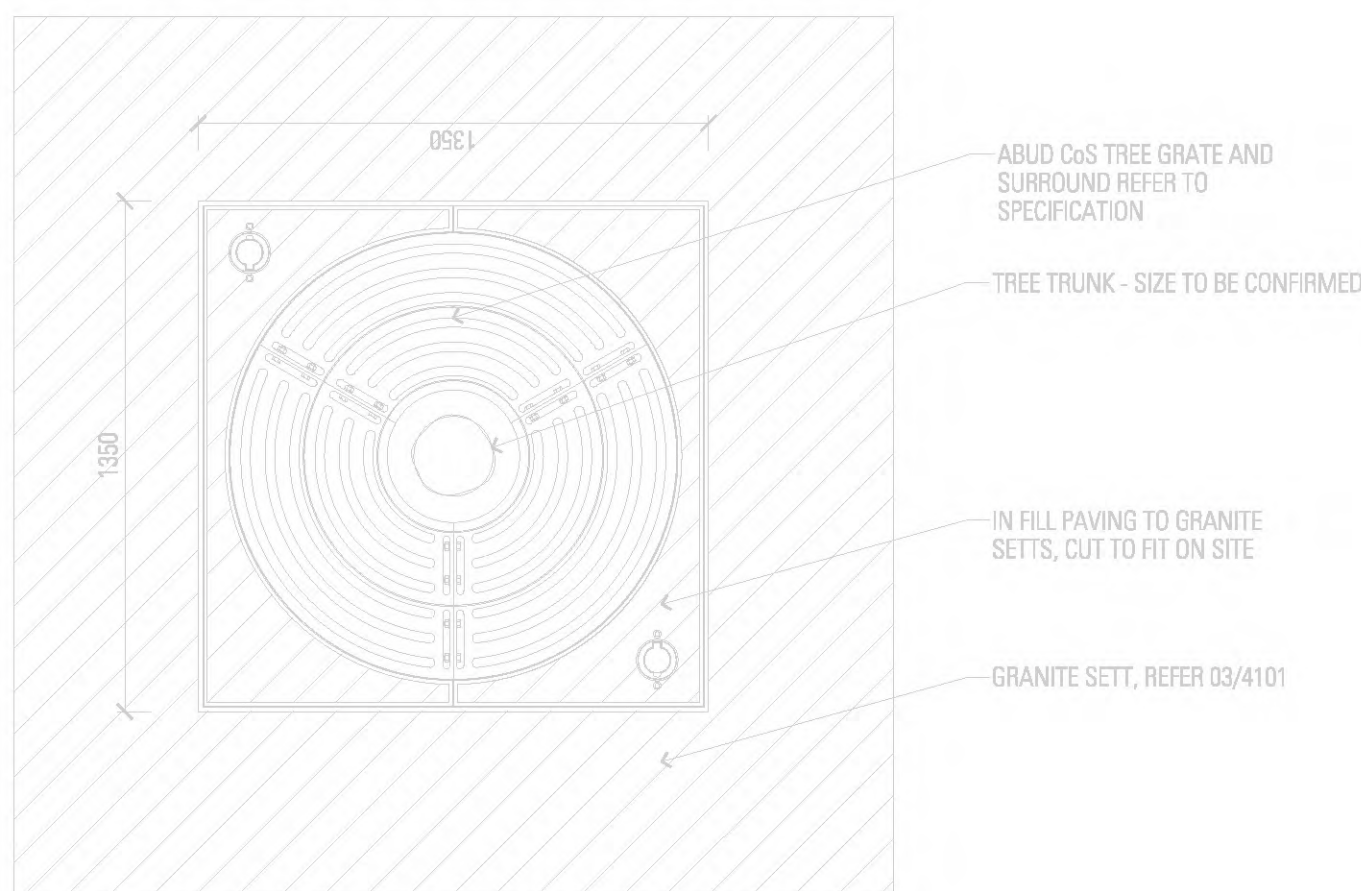

02 TREE GRATE - TYPICAL PLAN
SCALE 1:20

CHANGES TO PROPOSED DESIGN
HIGHLIGHTED IN RED


REFER TO CLD_L101 FOR UPDATED DESIGN

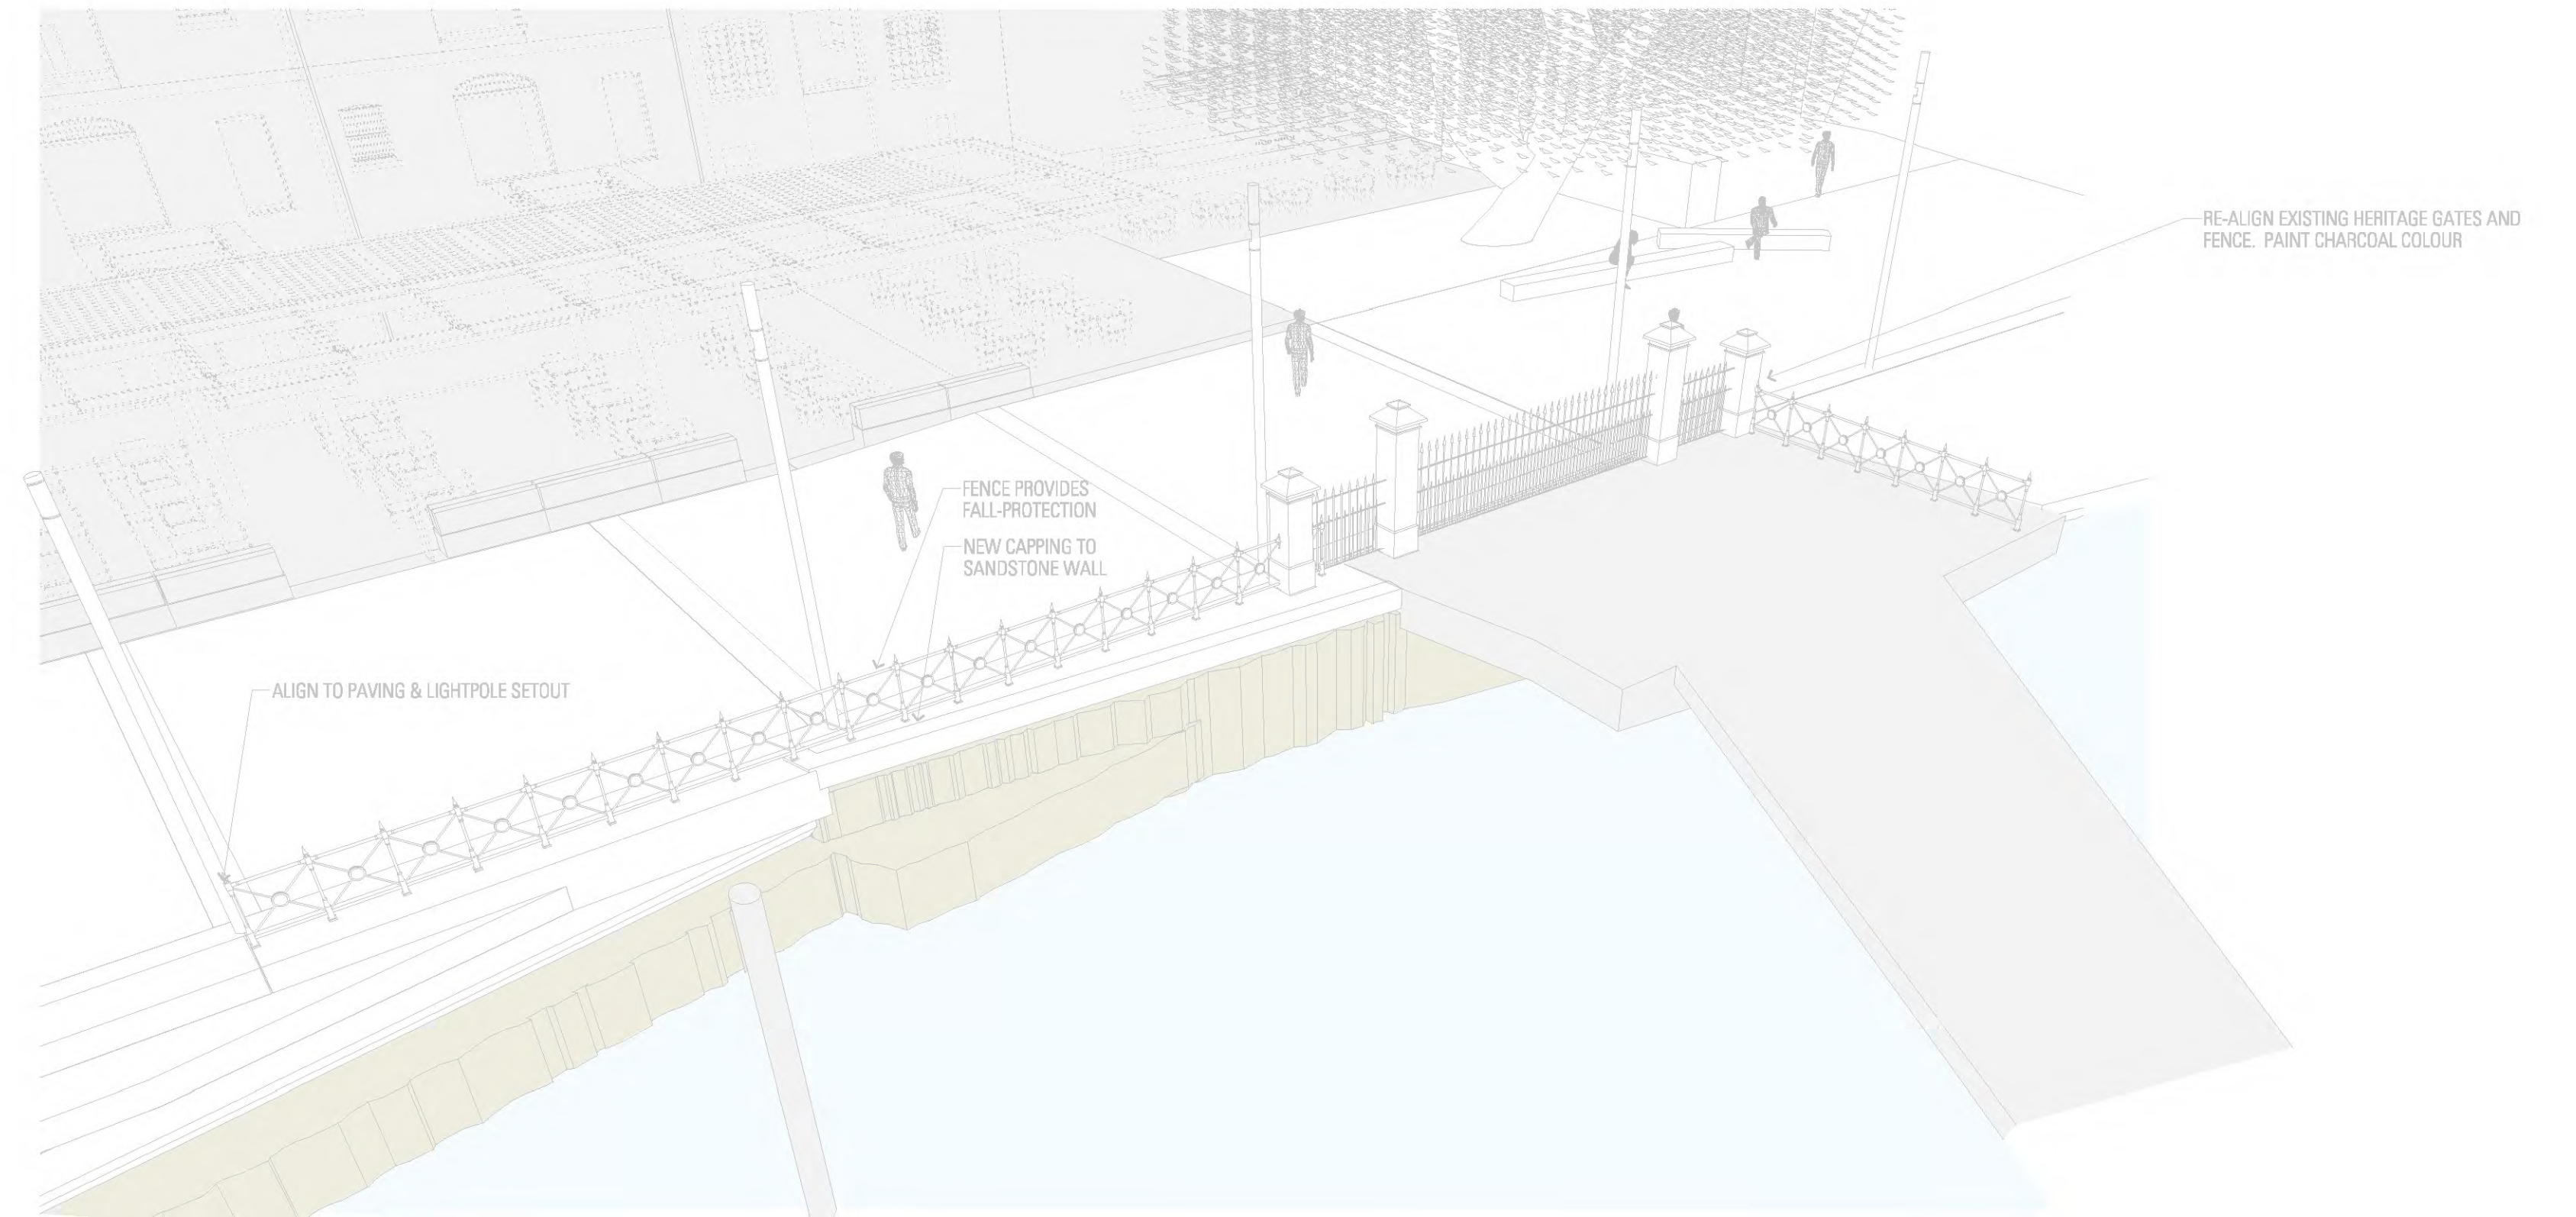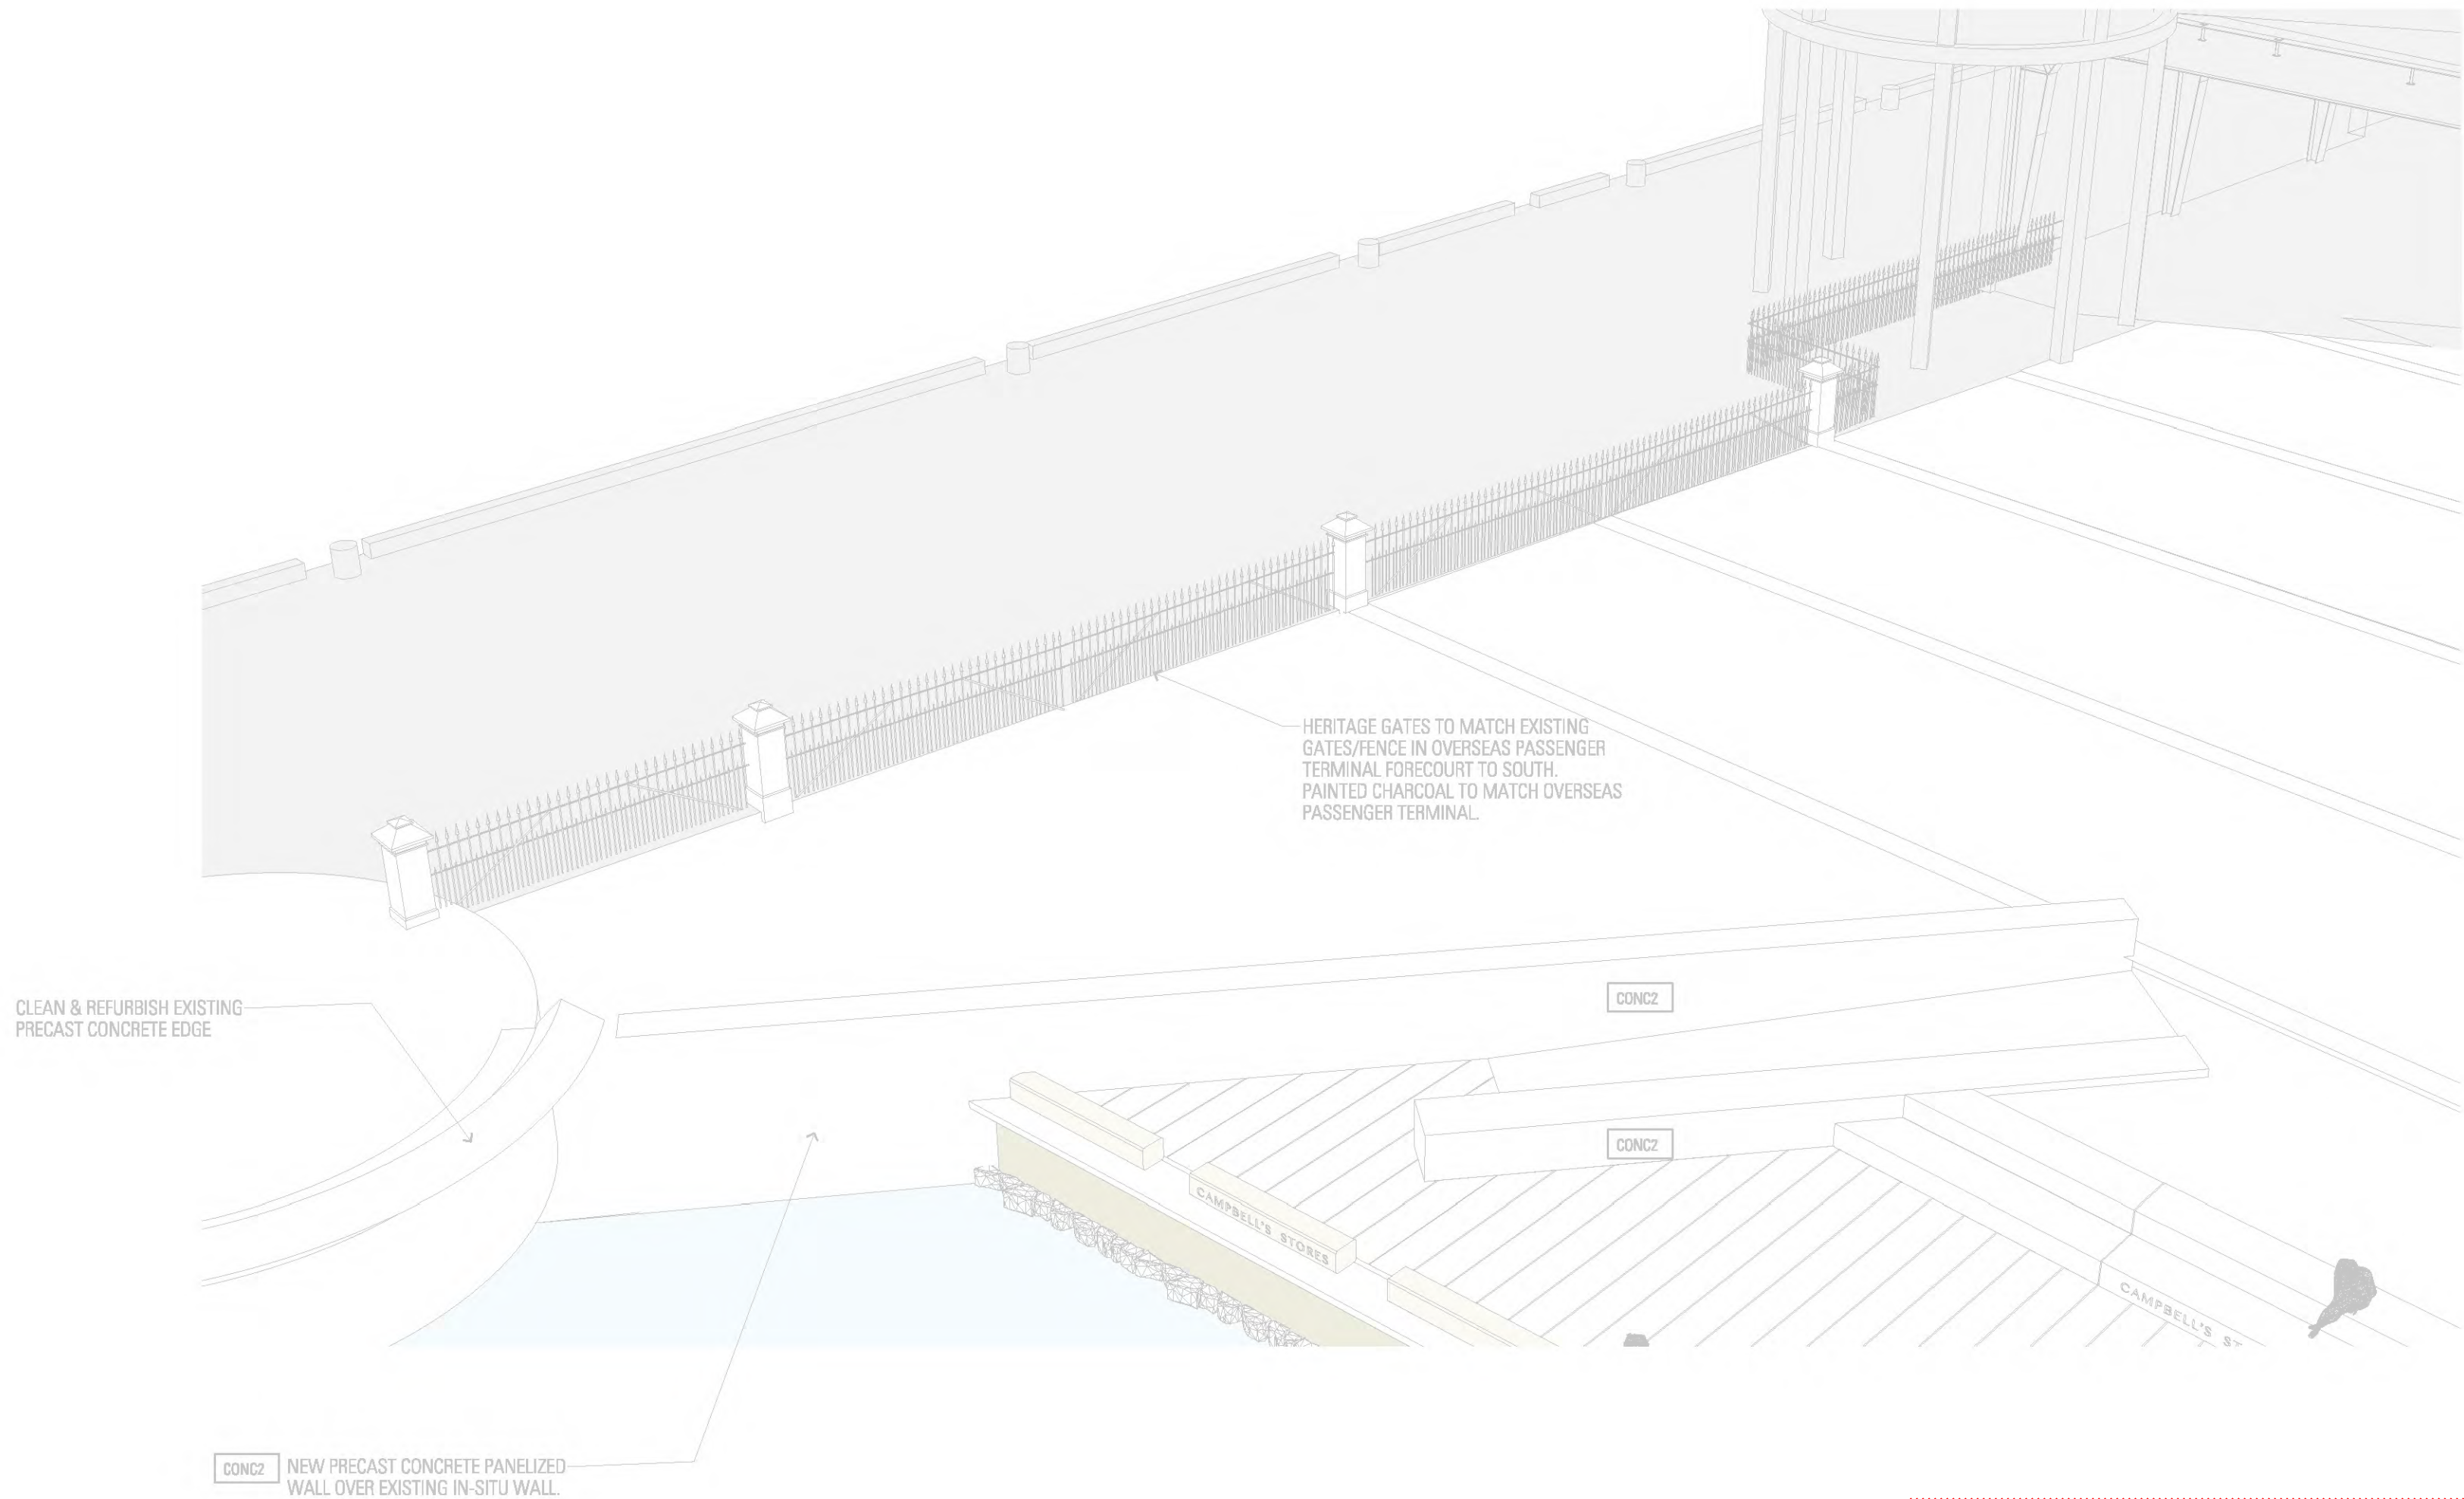


DETAILED DOCUMENTATION SUBJECT TO
STAKEHOLDER CONSULTATION AND FURTHER
DETAIL DURING DETAILED DESIGN PHASE

HERITAGE GATE AND BALUSTRADE

01 PROPOSED HERITAGE GATE TO OPT
NTS

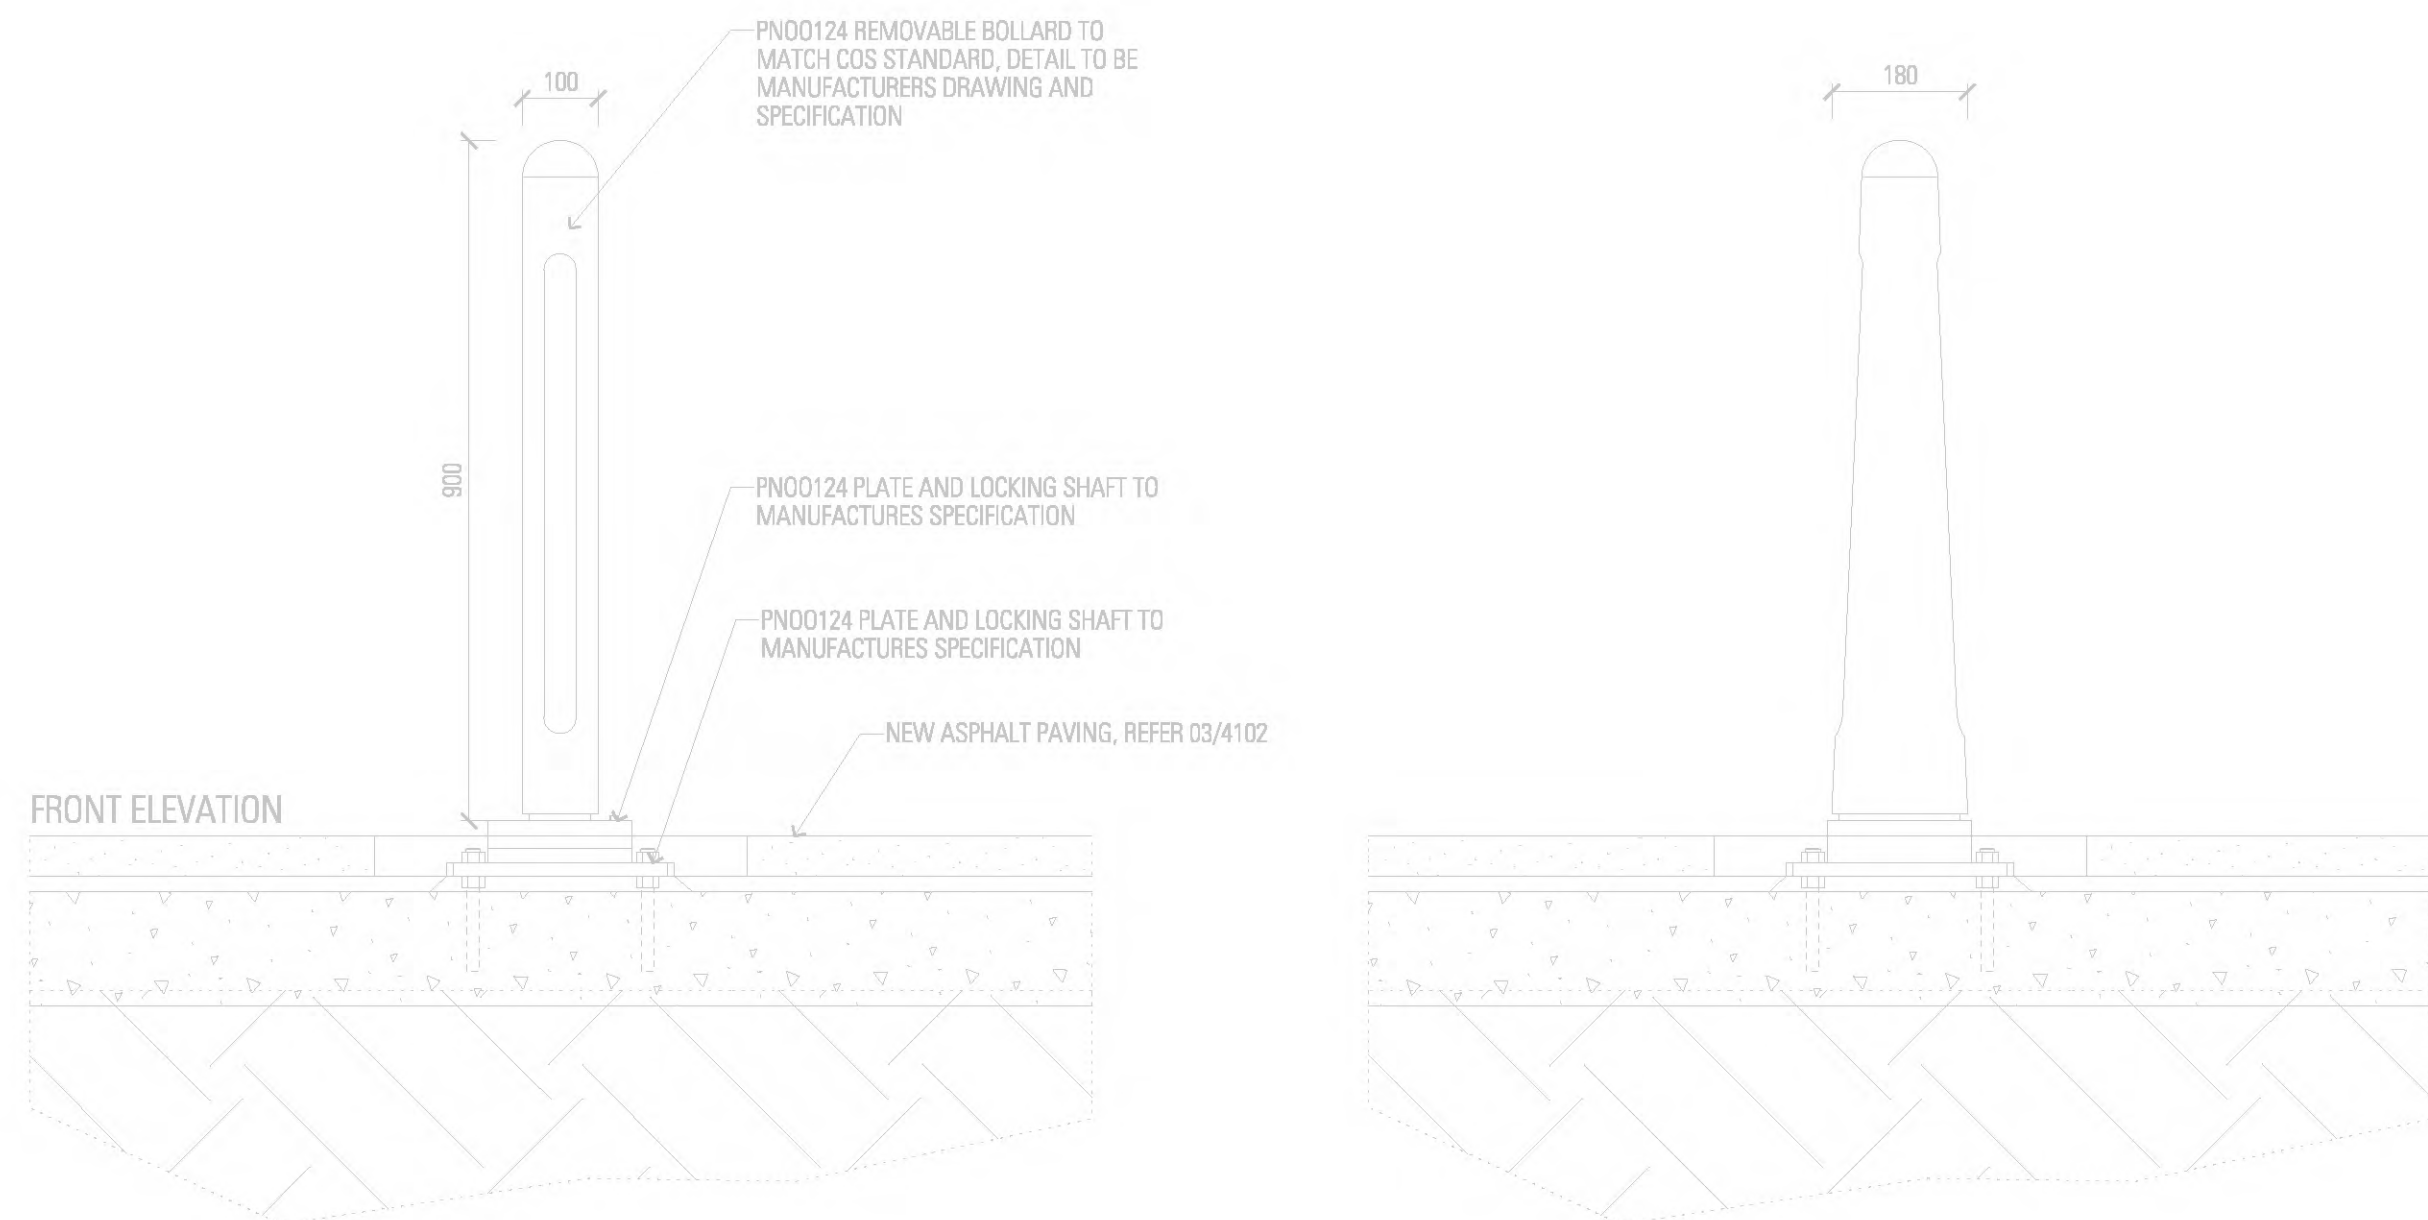

02 BOLLARD - REMOVABLE
SCALE 1:10

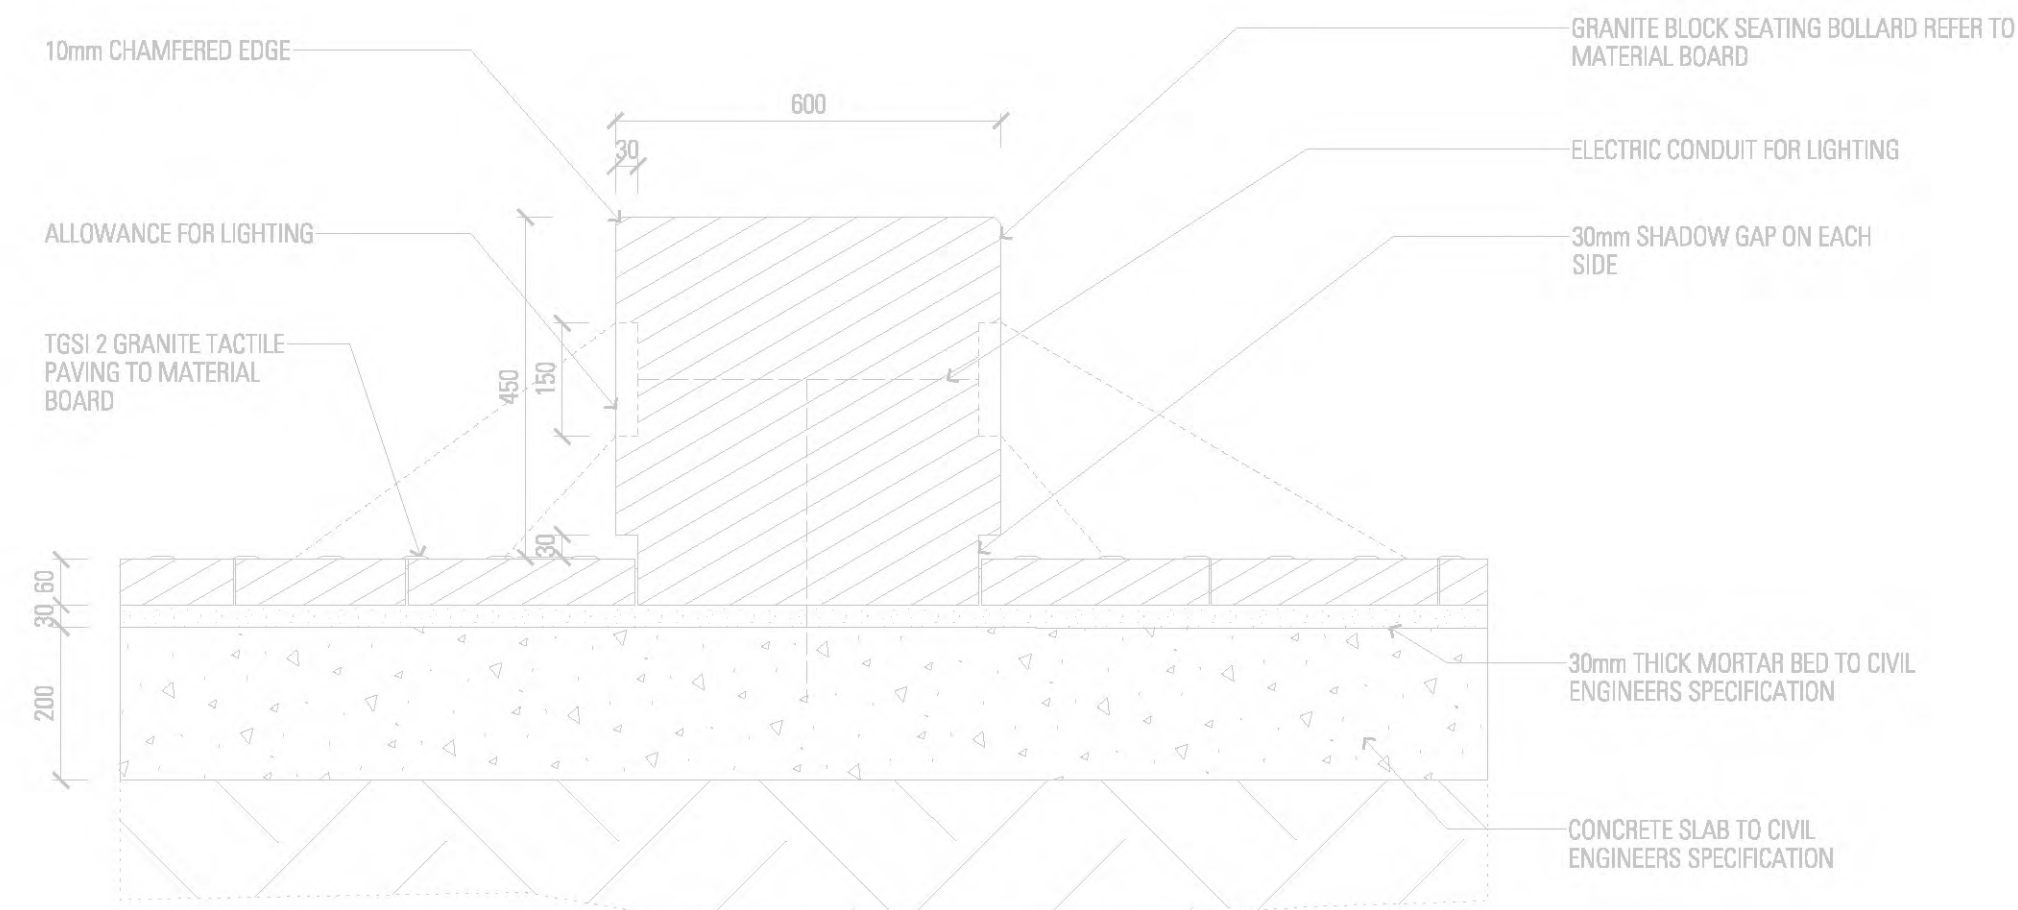

04 PRECAST CONCRETE BLOCK
SCALE 1:10

Architect
**JPW
JOHNSON PILTON WALKER**

Johnson Pilton Walker Pty Ltd ACN 055 778 885
Level 16, Plaza Building, Australia Square
95 Pitt Street
Sydney NSW 2000, Australia
Telephone +61 2 9259 1800
Facsimile +61 2 9259 5999
www.jpw.com.au

Quantity Surveyor
Slattery Australia Pty Ltd
Level 18, 238 George Street, Brisbane, QLD 4000
Telephone +61 7 3047 7273
www.slattery.com.au

Structural & Civil Engineer
Taylor Thomson Whiting Consulting Engineers
Level 13, 40 Chardon Street, St Leonards NSW 2055
Telephone +61 2 9438 7288 Facsimile +61 2 9438 3146
www.ttw.com.au

Services Engineer & Specialist Lighting
ARUP
Level 18, 201 Kent St, Sydney NSW 2000
Telephone +61 2 9238 5003
www.arup.com

HV Level 3 Designer
JDS Consulting
Suite 407 Level 4, 28 Brookfield Avenue, Brookfield NSW 2153
Telephone +61 2 8861 1888 Facsimile +61 2 8861 1888
www.jdsconsulting.com.au

Project Manager
SJA Construction Services Pty Ltd
Level 1, 108 Pitt Street, Sydney NSW 2000
Telephone +61 2 9259 1800 Facsimile +61 2 9259 9711
www.sja.com.au

Demolition Engineer, Survey & Construction
Consent
Suite 2, Level 2, Unit 5, 10 Redborough Road
Frenchs Forest NSW 2100
Telephone +61 2 9807 3479

Heritage Architect
Graham Brooks and Associates Pty Ltd
Level 1, 71 York Street, Sydney NSW 2000
Telephone +61 2 9259 1800 Facsimile +61 2 9259 9711
www.gbaheritage.com

Accessibility Consultant
Morris Coding Accessibility Consulting
Suite 2, Level 2, Unit 5, 10 Redborough Road
Frenchs Forest NSW 2100
Telephone +61 2 9807 3479

Materials for
Refer to Design Statement "Appendix 2: Material's Board" for
finishes details

PAVE - Paving Type	CONC - Concrete Finish
DRAIN - Drain Type	TIM - Timber Finish
STEP - Stealing & Slope type	PT - Paint colour
THREAD - Step Tread & Rise type	GL - Glass type
TGSI - Tactile Indicator type	
SS - Stainless Steel type	

Project Title
Campbell's Cove Promenade

Client
Sydney Harbour Foreshore Authority
Level 6, 66 Harrington Street, The Rocks, NSW 2000
Telephone +61 2 9240 6000 Facsimile +61 2 9240 6888

Drawing Notes:
This drawing is based upon survey information provided by SHFA
"B2435-REVA.dwg". The in-ground location of the TR and LV high voltage
electrical cables has been verified by site survey and site investigation via
pot-holing commissioned by SHFA.

Key:
Existing Works
New Works


Rev Date App Chd Revision or reason for issue
A 30/11/2016 PWR BM Planning Application Submission

Scale / North Point:
1:10 @ B1 0 0.1 0.2 0.3 0.5m

Do not scale from drawing. Use marked dimensions.
To be read in conjunction with all other Consultant's drawings.
The Architect to be immediately notified of any discrepancies.
Copyright on this drawing retained by the Architect.

Survey Note:
All drawings are based on Survey information provided by SHFA & NSW Public Works
Department.
Surveys are orientated to MGA North point, and AHD Datum.
Where side levels have been provided, registered to 'Fort Denison' levels.
RL 0.00 AHD is assumed to correlate to Fort Denison -0.325m.

Key Plan

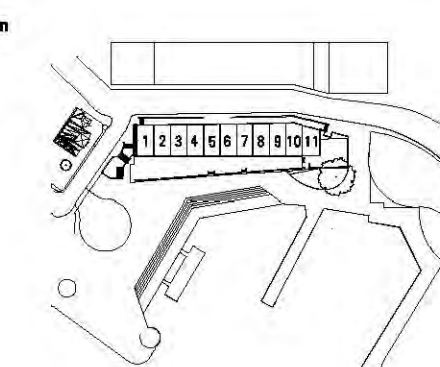

Drawing Title

LANDSCAPE DETAILS - FURNITURE

JPW Project Number
14011
Drawing Status
EA

Drawing Number
EA-L-4104
Revision
A