



Attachment 14


Modified Architectural Drawings

 

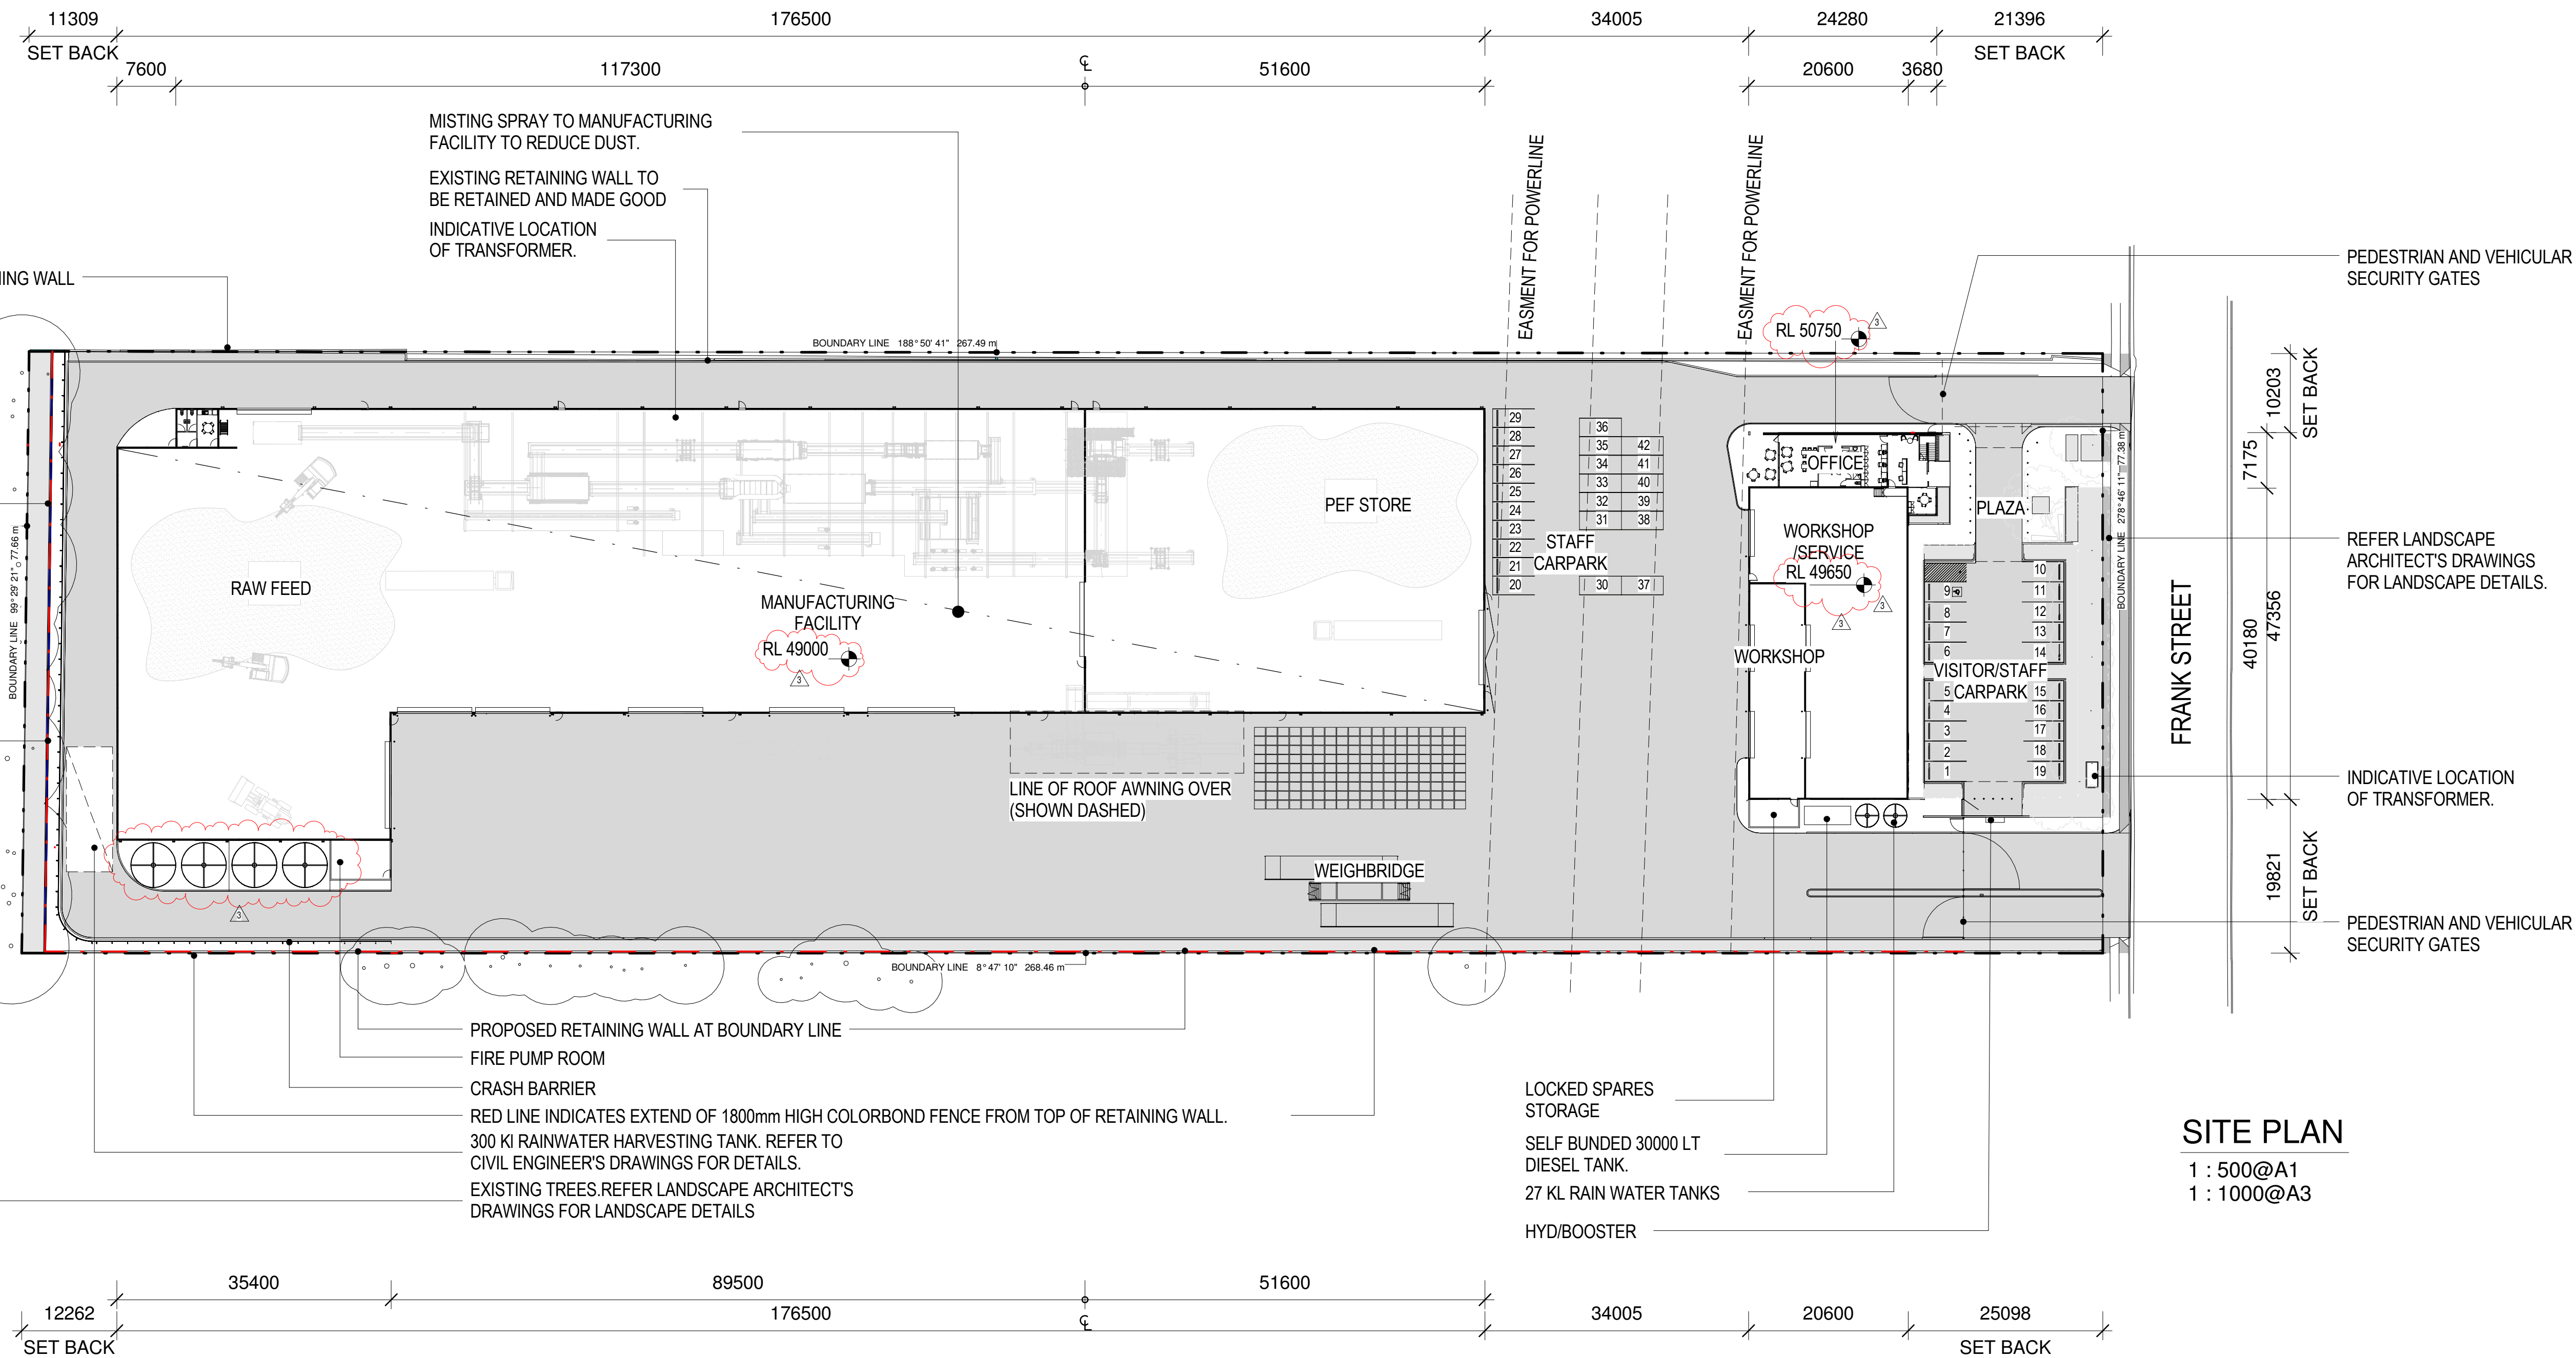

FOR DEVELOPMENT APPROVAL

ISSUE	DATE	DESCRIPTION	ISSUED BY	ISSUE	DATE	DESCRIPTION	ISSUED BY
P 3	23/08/2016	PLANNING AMMENDMENT	JD				
P 2	27/01/2016	FOR DEVELOPMENT APPROVAL	JD				
P 1	25/01/2016	FOR DEVELOPMENT APPROVAL	JD				

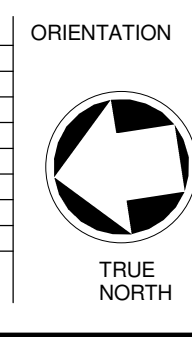

CLIENT

ARCHITECT

BELL Architecture

Suite 1, 77 King William Road Unley SA 5061 PO Box 3091 Unley SA 5061 P 08 8373 3870 F 08 8357 2939



JOB TITLE

Resource Co - Wetherill Park Sydney NSW

JOB NO

BA150078

DRAWING SCALE @ A1

1 : 500

DRAWN BY

JD

DRAWING TITLE

SITE PLAN


DRAWING NO

SK1101

REVISION

P3

CODE	DESCRIPTION
1	PRIMARY SHREDDER
2	WASTE SCREEN
3	SECONDARY SCREEN
4	UNDERSIZE AIR SEPARATOR
5	PRIMARY AIR SEPARATOR
6	BALLISTIC SEPARATOR
7	PEF SHREDDER
8	TIMBER SHREDDER
9	BALER
10	WRAPPER

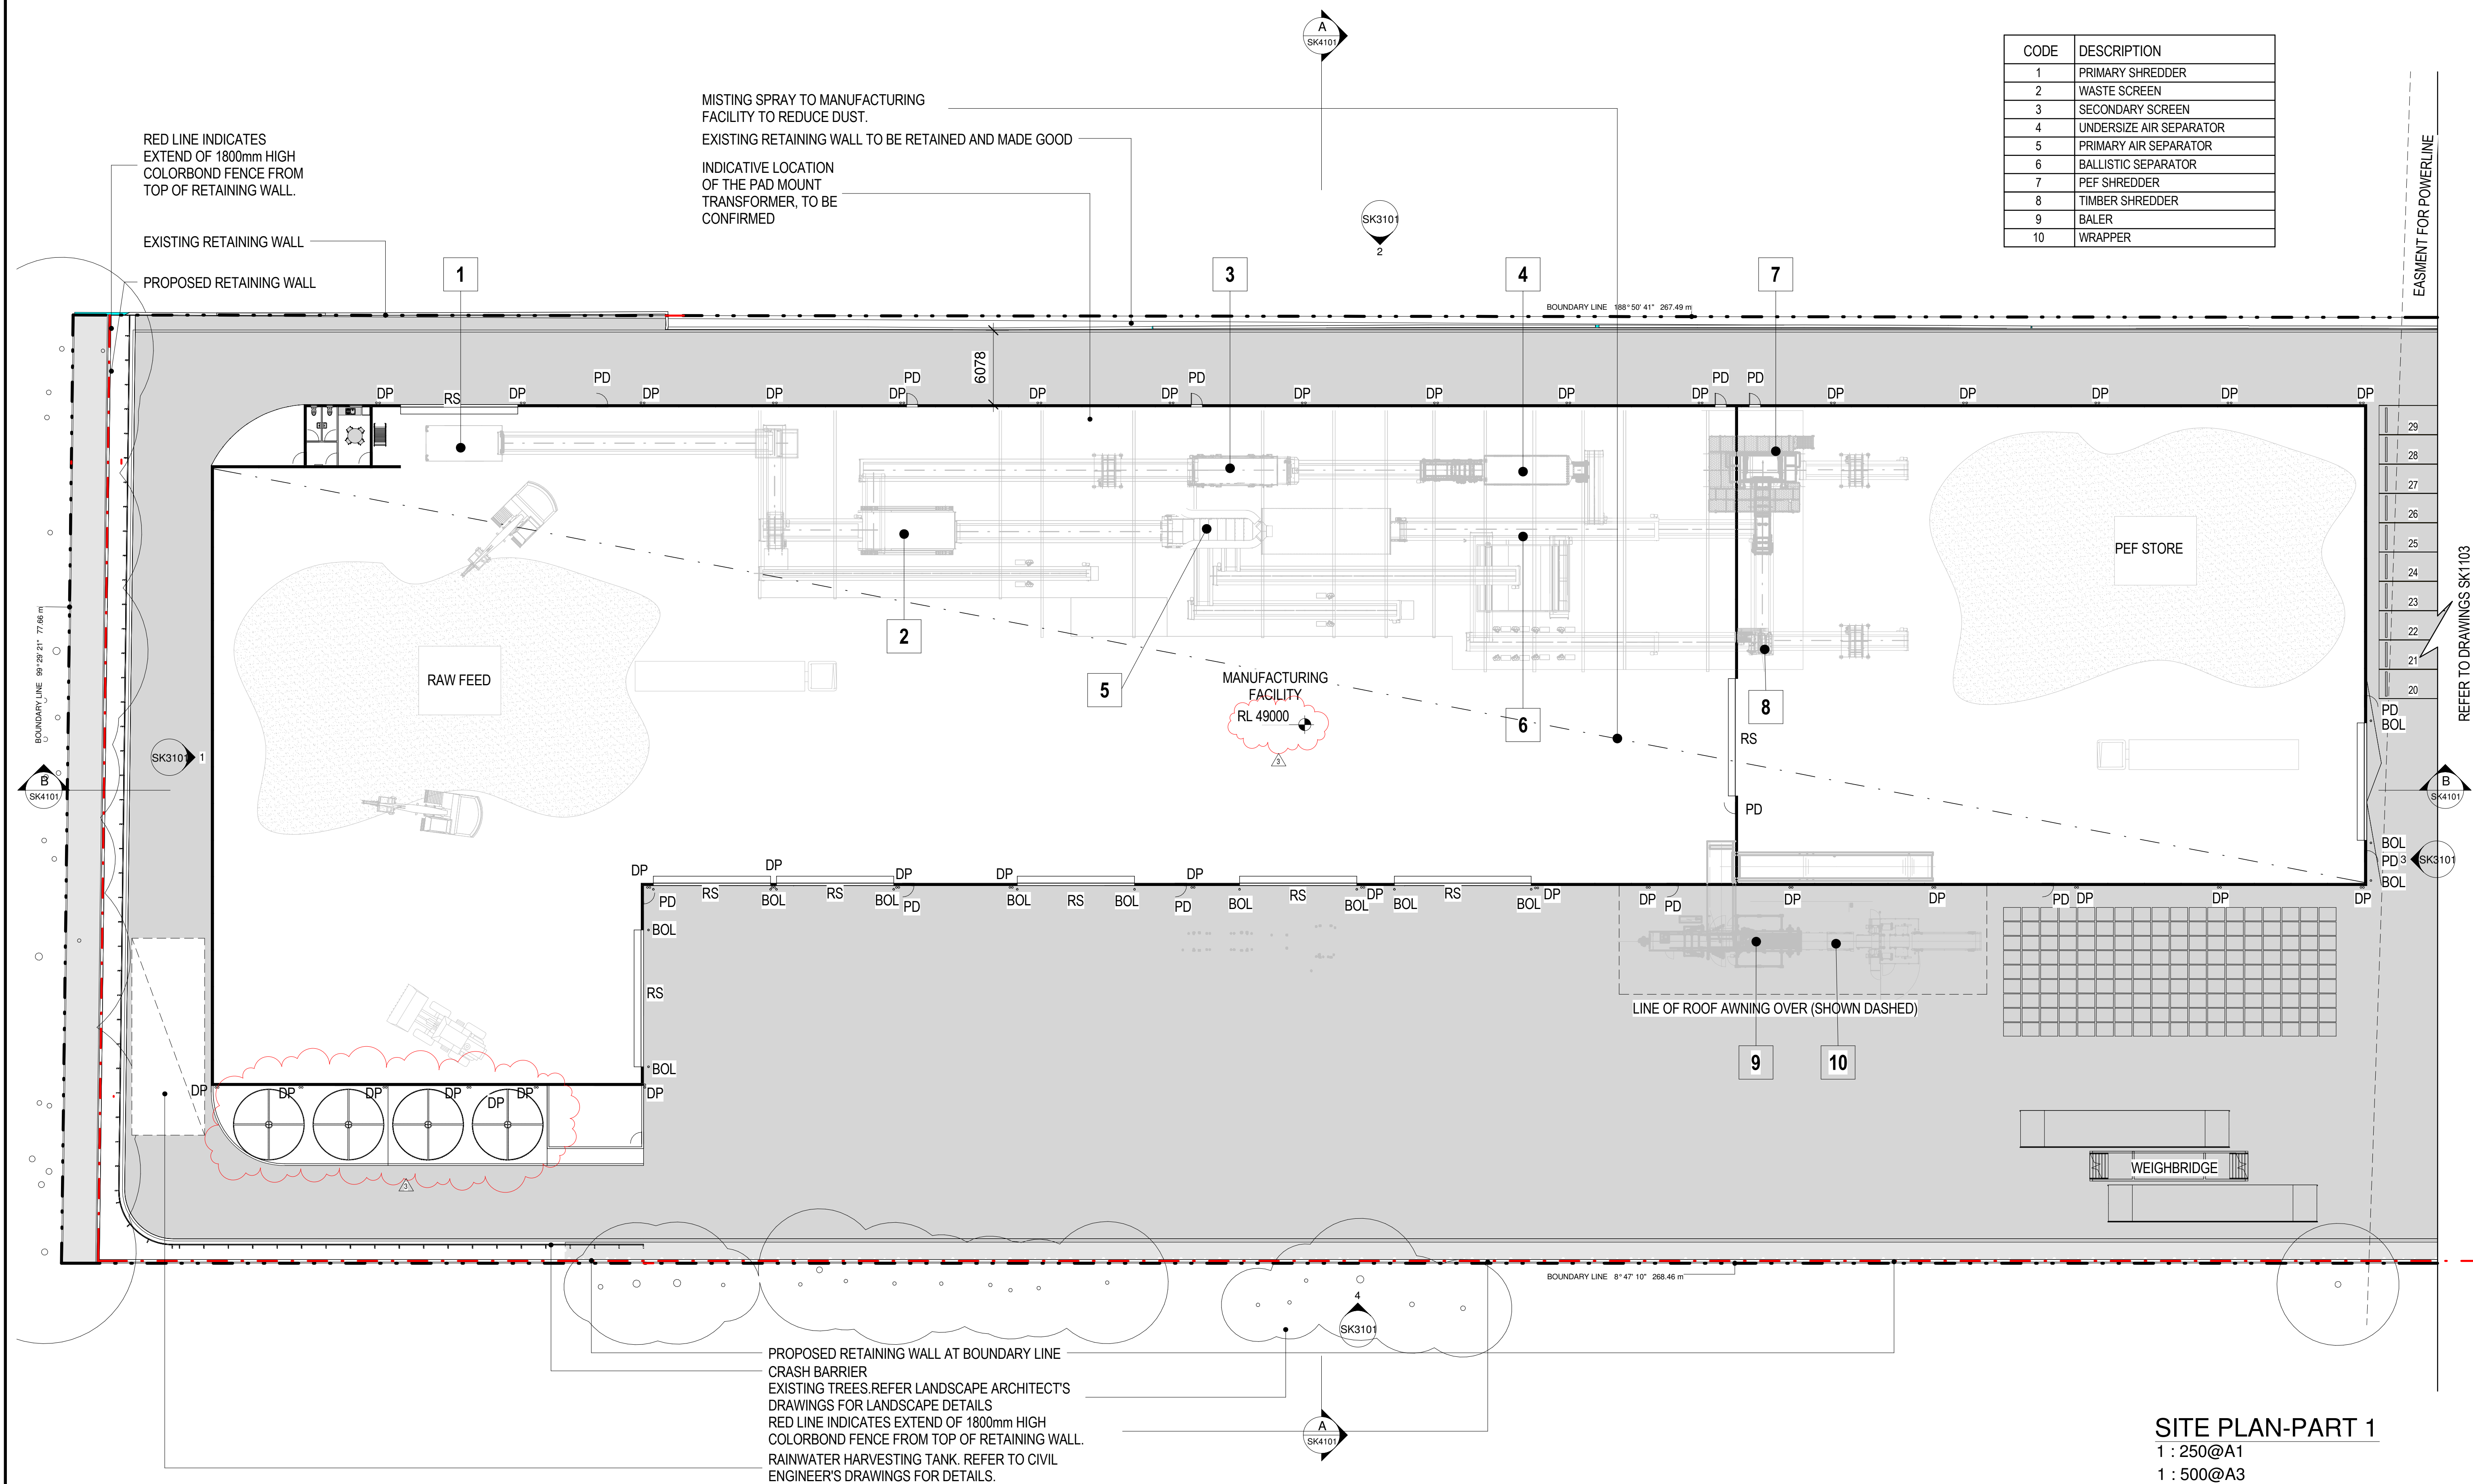


SITE PLAN-PART 1

1 : 250@A1

1 : 500@A3

FOR DEVELOPMENT APPROVAL

P 3	23/08/2016	PLANNING AMMENDMENT	JD					
P 2	27/01/2016	FOR DEVELOPMENT APPROVAL	JD					
P 1	25/01/2016	FOR DEVELOPMENT APPROVAL	JD					
ISSUE	DATE	DESCRIPTION	ISSUED BY	ISSUE	DATE	DESCRIPTION	ISSUED B	

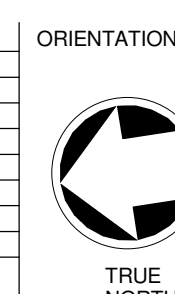

| CLIENT

ARCHITECT

BELL Architecture
Suite 1, 77 King William Road Unley SA 5061 PO Box
3091 Unley SA 5061 P 08 8373 3870 F 08 8357 2939

RESOURCECO

BELL

JOB TITLE
Resource Co - Wetherill Park Sydney
NSW

JOB NO
BA150078


DRAWING SCALE @ A1
1 : 250

	DRAWN BY JD
--	----------------

DRAWING TITLE
SITE PLAN DETAIL-PART 1

	DRAWING NO
	SK1102

REVISION
P3

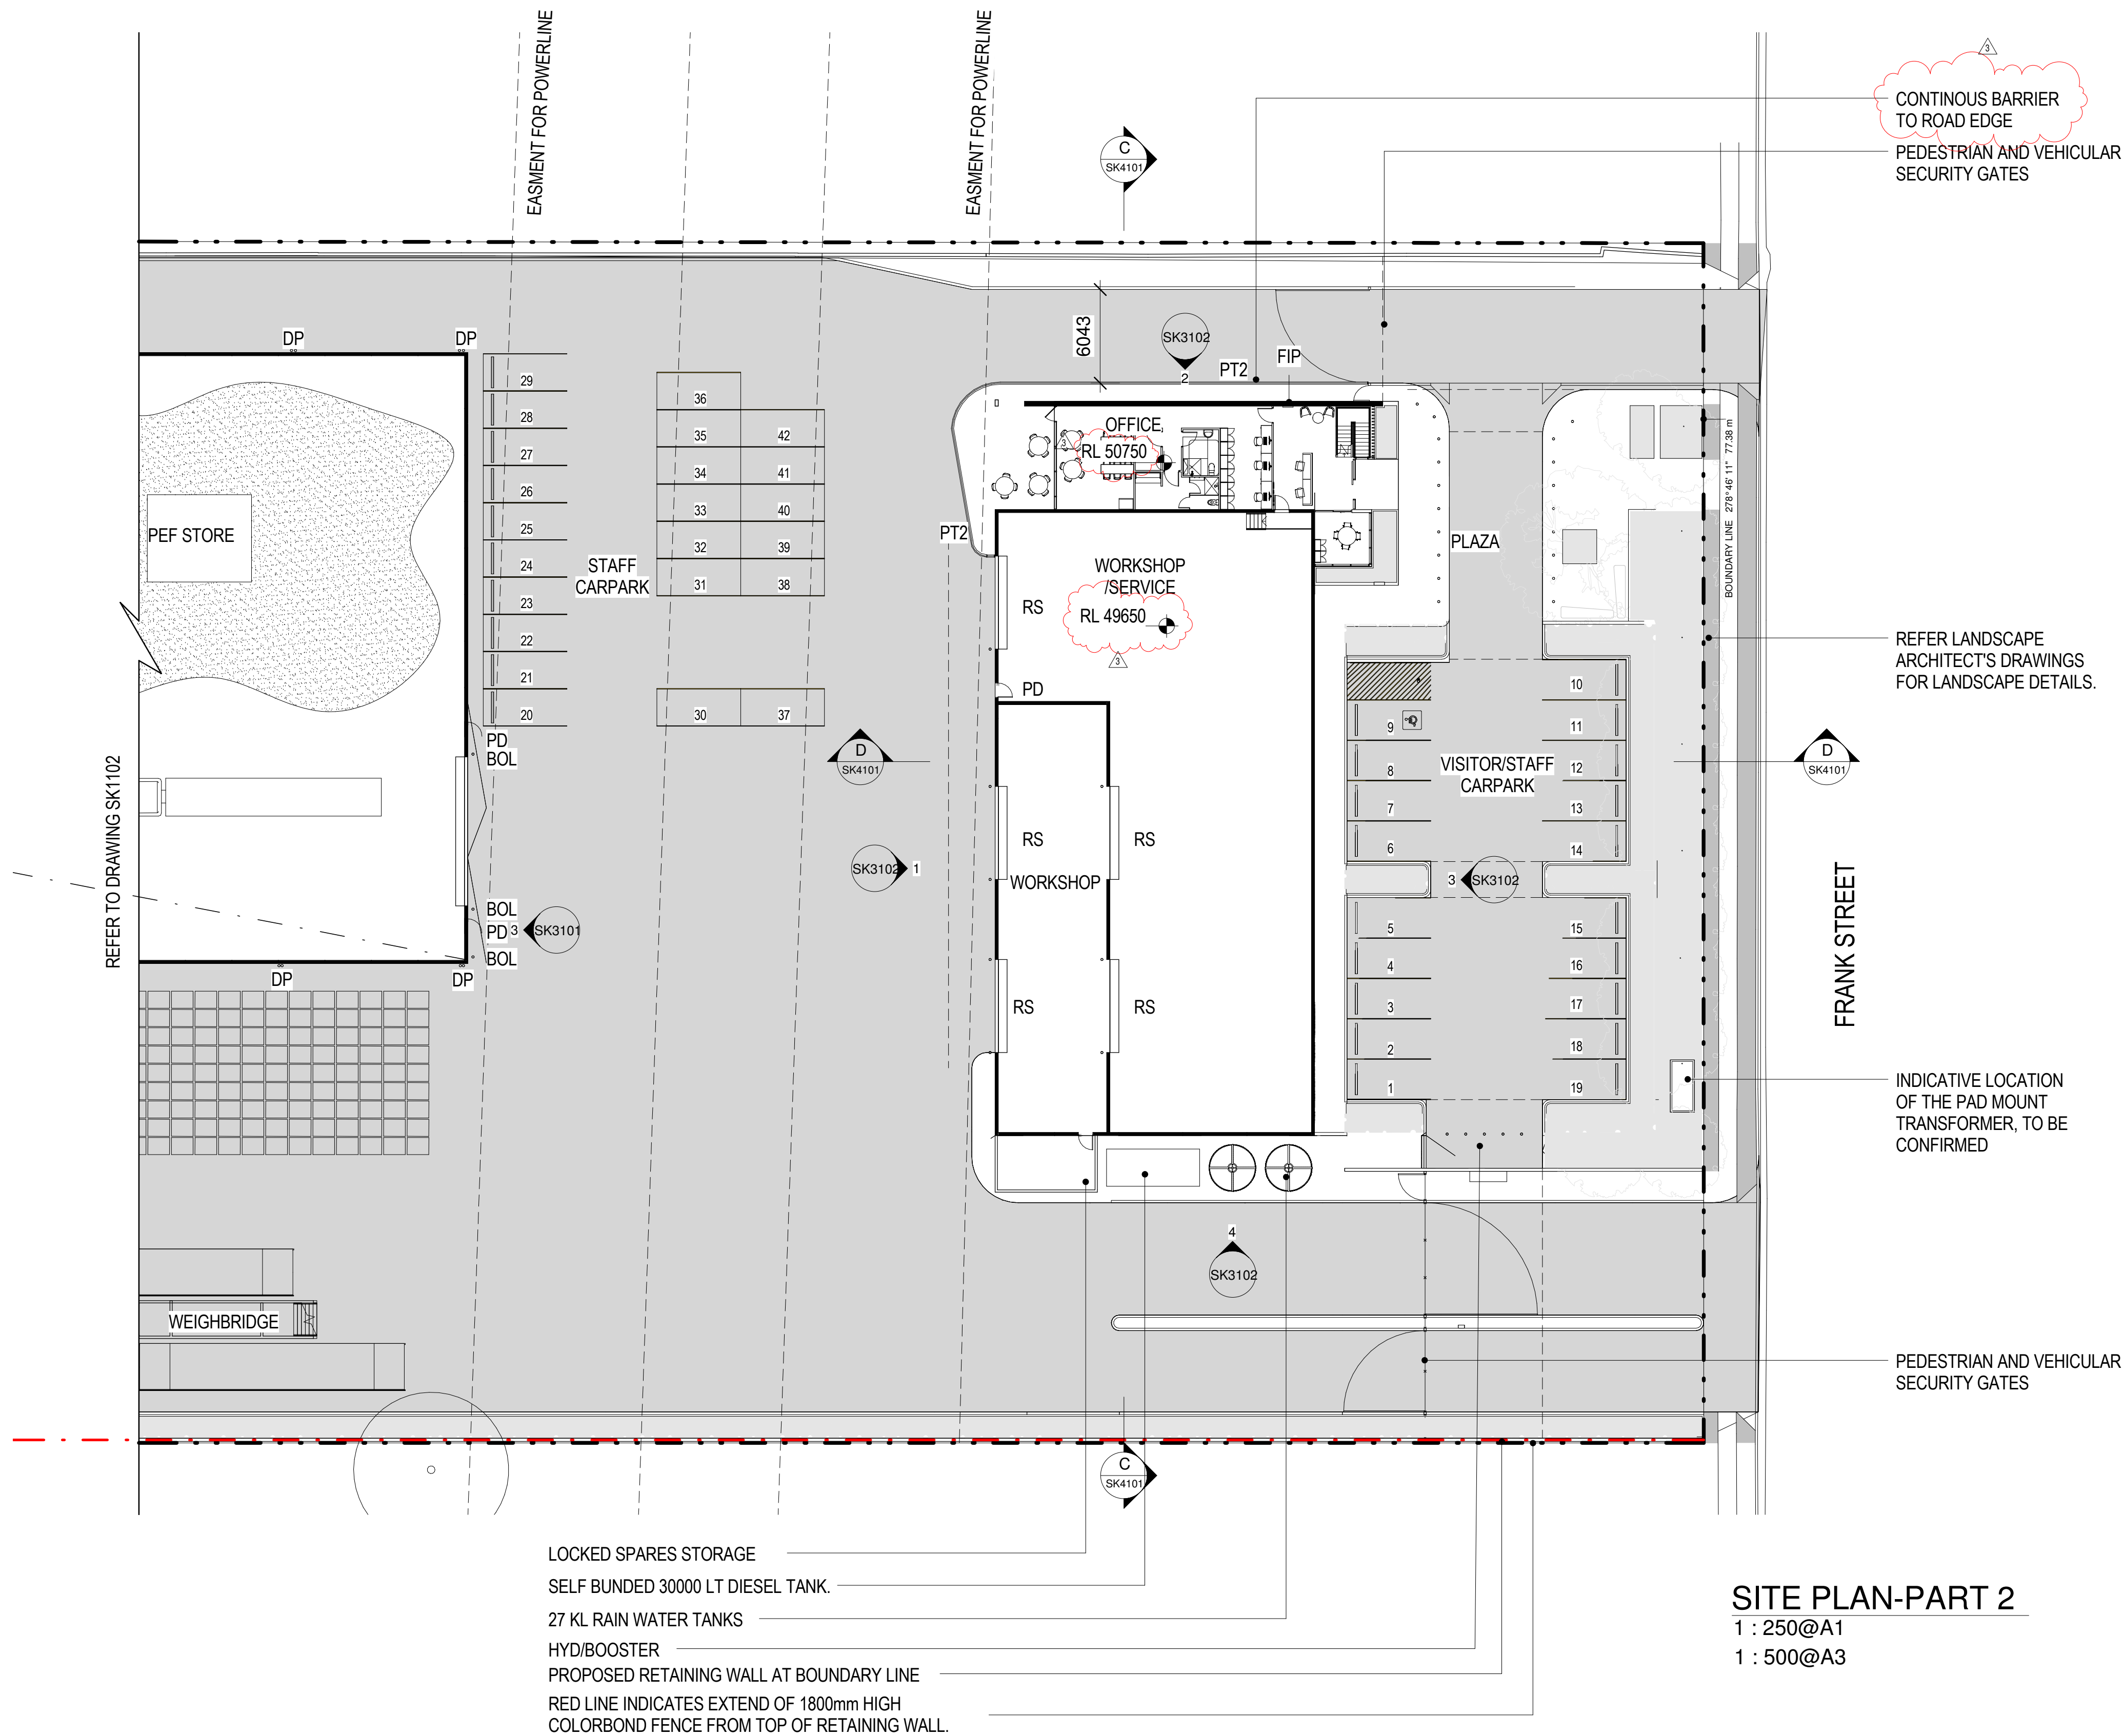


EXTERNAL MATERIAL SCHEDULE			
Manufacturing and Workshop Building			
CODE	ELEMENT	MATERIAL & FINISH	COLOUR
AFL	Apron Flashing	Folded metal sheet, Colorbond steel	Surfmist
BC	Barge Capping	Folded metal sheet, Colorbond steel	Surfmist
BG	Box Gutter	Folded metal sheet, Colorbond steel	To match RD
BOL	Bollard	Steel, painted	Safety Yellow
DP	Downpipe 150mm dia.	Folded metal sheet, Colorbond steel	Surfmist
EG	Eaves Gutter	Folded metal sheet, Colorbond steel	Surfmist
PC	Parapet Capping	Folded metal sheet, Colorbond steel	Surfmist
PCP	External Walls	Precast concrete panels	Natural concrete
PD	Personnel Doors	Metal faced solid core, painted	To match Surfmist
PT1	Exposed steel frame to awnings	Mild steel, painted	To match Surfmist
RC	Ridge Capping / Apex Capping	Folded metal sheet, Colorbond steel	Surfmist
RD	Roof Sheetting	Profiled Colorbond steel sheeting	Surfmist
RS	Roller Shutters	Powdercoat finish	Surfmist
SUMP+DP	Sump and downpipe	Folded metal sheet, Colorbond steel	To match DP
WC1	External Cladding	Profiled Colorbond steel sheeting	Surfmist

EXTERNAL MATERIAL SCHEDULE			
Office Building			
CODE	ELEMENT	MATERIAL & FINISH	COLOUR
ACP	Wall Cladding	Aluminium Composite Panel	Light Grey
AF	External Doors and Windows	Aluminium framing, powdercoat	Woodland Grey
BC	Barge Capping	Folded metal sheet, Colorbond steel	Surfmist
BG	Box Gutter	Folded metal sheet, Colorbond steel	To match RD
BOL	Bollard	Steel, painted	Safety Yellow
DP	Downpipe 150mm dia.	Folded metal sheet, Colorbond steel	Surfmist
EG	Eaves Gutter	Folded metal sheet, Colorbond steel	Surfmist
FG	Fixed Glazing	Glazed Panels	As Required
PC	Parapet Capping	Folded metal sheet, Colorbond steel	Surfmist
PCP1	External Walls	Concrete, Render finish	Light Grey
PCP2	External Walls	Precast concrete panels - rough form timber panel	Oxide Pigment
PT2	External Slating	Mild Steel, painted	To match Woodland Grey
RC	Ridge Capping / Apex Capping	Folded metal sheet, Colorbond steel	Surfmist
RD	Roof Sheetting	Profiled Colorbond steel sheeting	Surfmist
SUMP+DP	Sump and downpipe	Folded metal sheet, Colorbond steel	To match DP
TB	External Slating	Hardwood timber, stained	Natural Stain

FOR DEVELOPMENT APPROVAL

THIS DRAWING IS OWNED BY AND REMAINS THE PROPERTY OF BELL ARCHITECTURE. ALL RIGHTS RESERVED. REPRODUCTION OR USE OF THIS DRAWING WITHOUT THE PERMISSION OF THE ARCHITECT IS ILLEGAL. THE CLIENT IS LICENSED TO USE THIS DRAWING FOR THE WORKS SPECIFIC TO THIS SITE. SUBJECT TO THE FULL PAYMENT OF THE ARCHITECT'S FEES AND COMPLIANCE WITH THE TERMS AND CONDITIONS OF THE CLIENT/ARCHITECT AGREEMENT FOR THIS PROJECT. FIGURED DIMENSIONS SHALL BE USED. DO NOT SCALE THE DRAWING. THE CONTRACTOR SHALL VERIFY ALL DIMENSIONS ON SITE PRIOR TO THE COMMENCEMENT OF WORKS.
2/5/4/10078-Resource Co - Wetherill Park Sydney NSW02 - Drawing/01 - Sketch Design/01 - 23/08/2016 6:04:57 PM
Rev/01 - Model/03 PLANNING MODEL/PLANNING AMENDMENT/BA150078-Resource Co - Wetherill Park Sydney NSW/PLANNING AMENDMENT/01

ISSUE	DATE	DESCRIPTION	ISSUED BY	ISSUE	DATE	DESCRIPTION	ISSUED BY
P 3	23/08/2016	PLANNING AMENDMENT	JD				
P 2	27/01/2016	FOR DEVELOPMENT APPROVAL	JD				
P 1	25/01/2016	FOR DEVELOPMENT APPROVAL	JD				

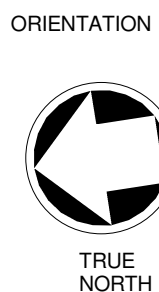

CLIENT
BELL Architecture
Suite 1, 77 King William Road Unley SA 5061 PO Box 3091 Unley SA 5061 P 08 8373 3870 F 08 8357 2939



JOB TITLE
Resource Co - Wetherill Park Sydney NSW

JOB NO
BA150078


DRAWING SCALE @ A1
1 : 250

DRAWN BY
JD


DRAWING TITLE
SITE PLAN DETAIL-PART 2

DRAWING NO
SK1103


REVISION
P3

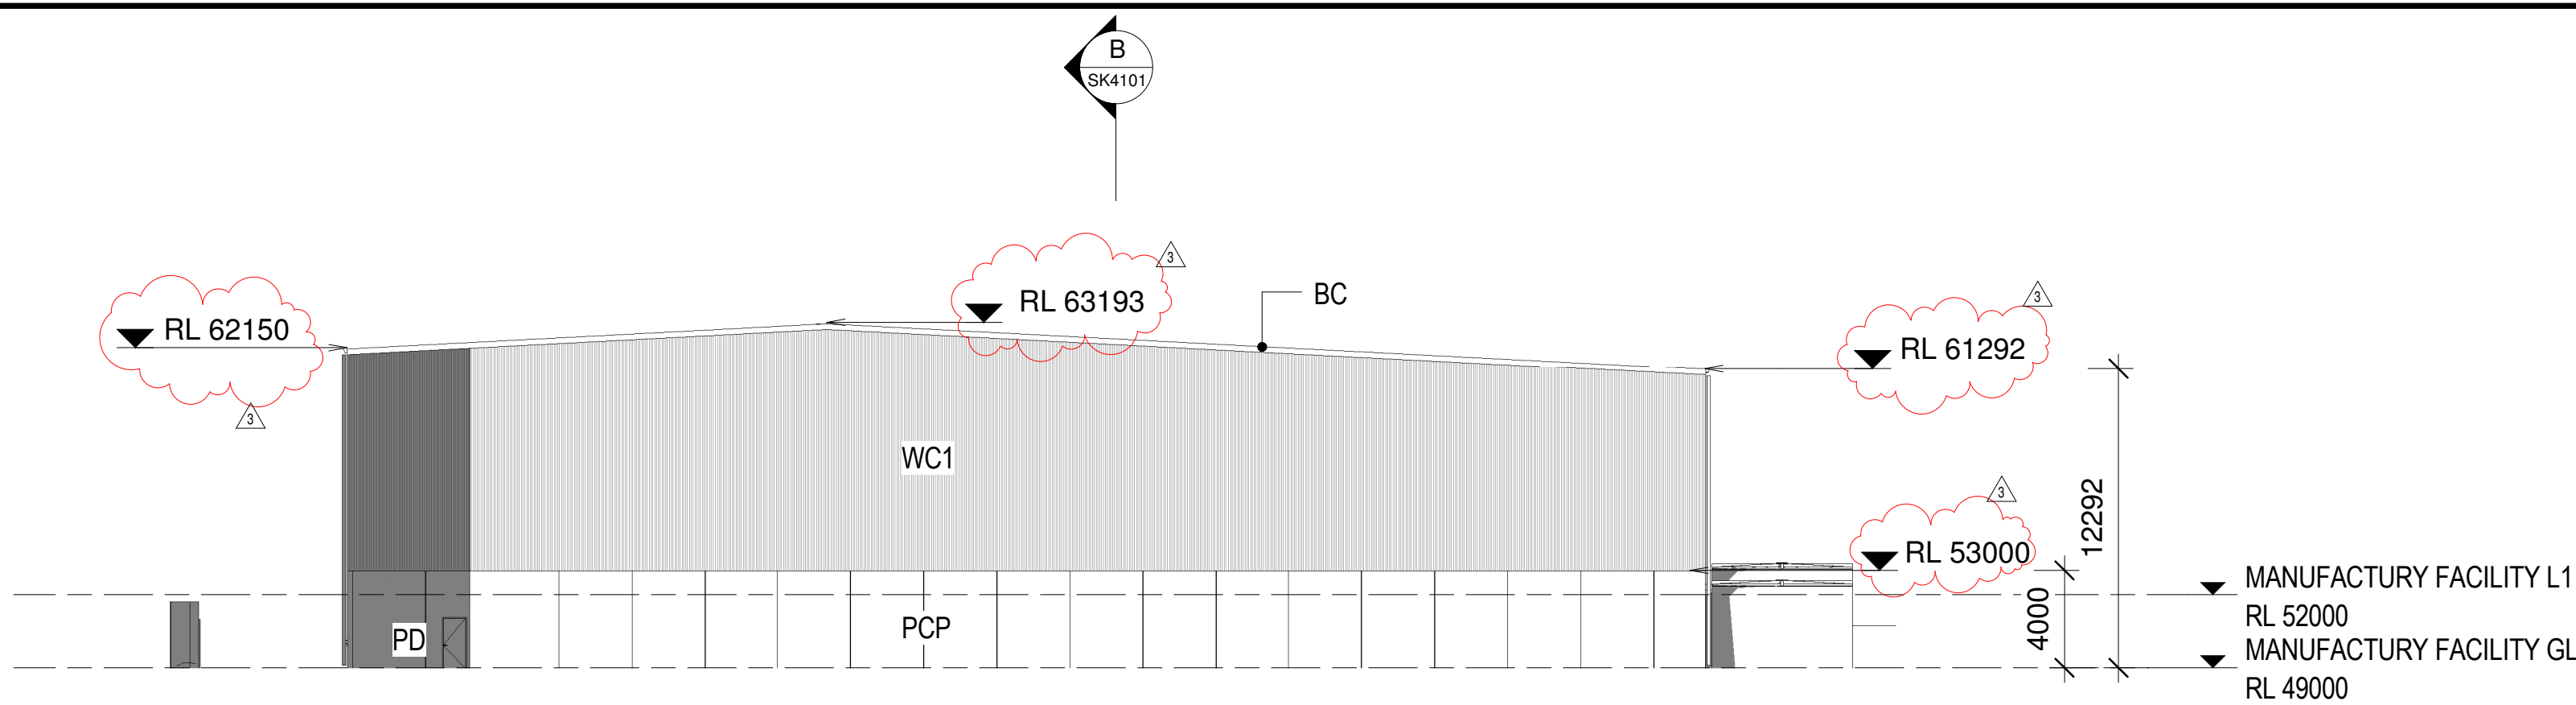


1 N.E.-MANUFACTURING FACILITY
1 : 250@A1
1 : 500@A3

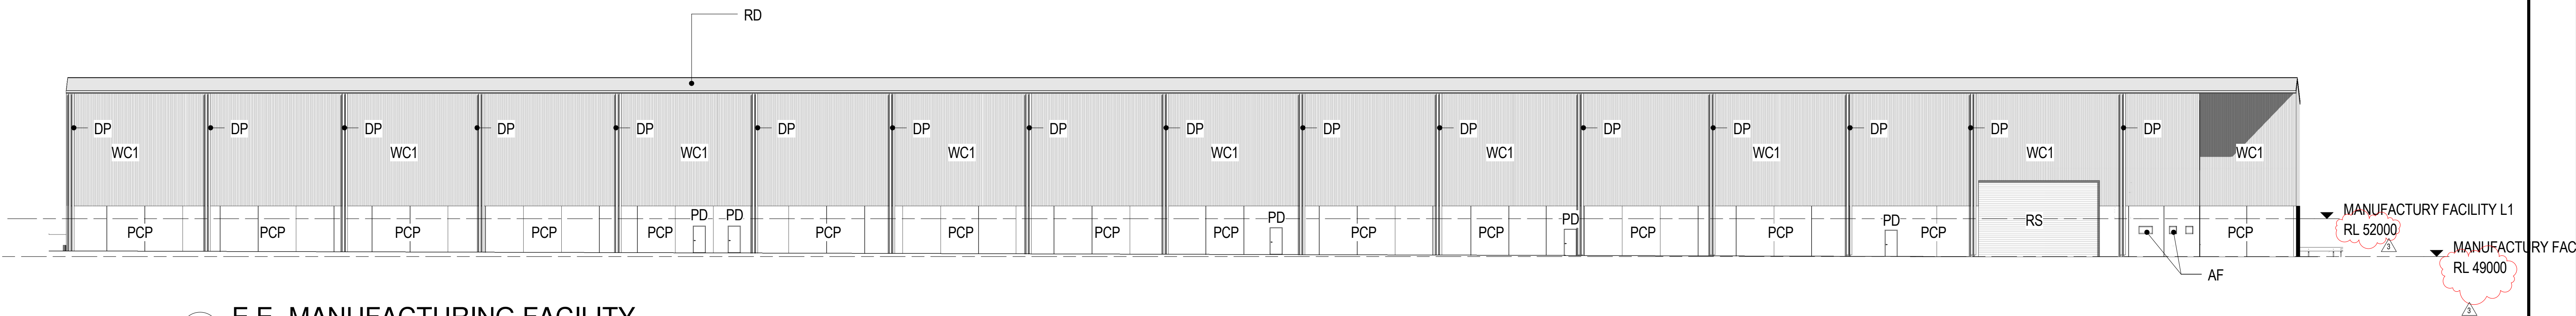

2 E.E.-MANUFACTURING FACILITY
1 : 250@A1
1 : 500@A3

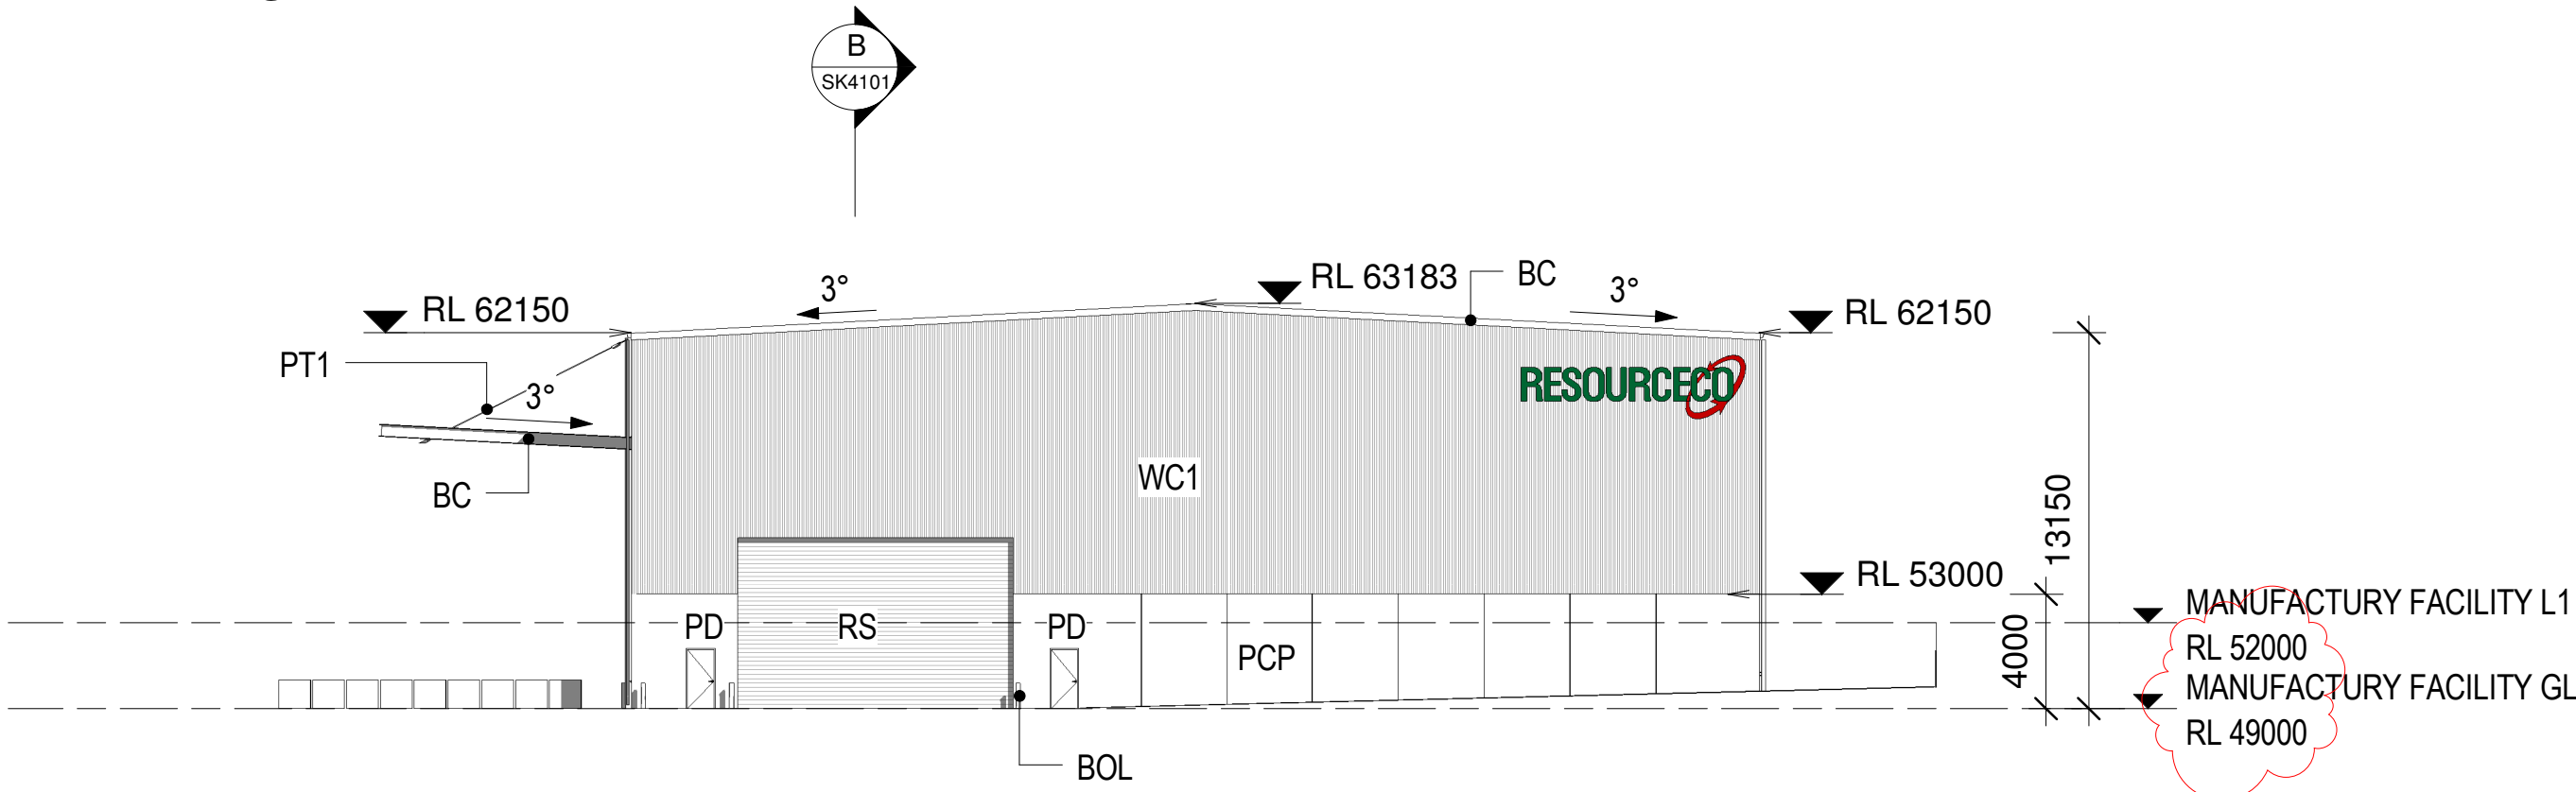

3 S.E.-MANUFACTURING FACILITY
1 : 250@A1
1 : 500@A3

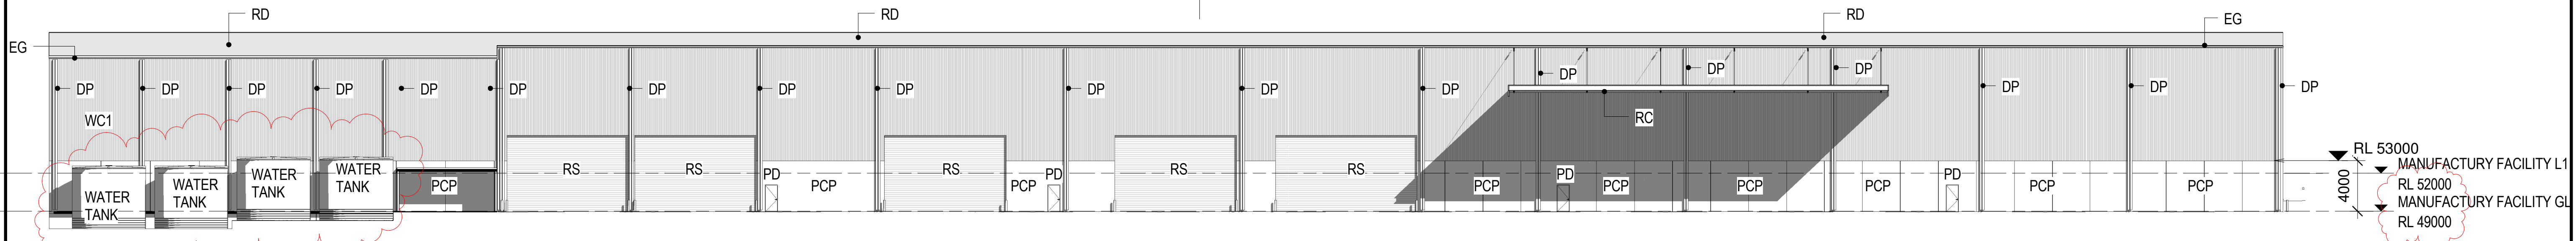

4 W.E.-MANUFACTURING FACILITY
1 : 250@A1
1 : 500@A3

EXTERNAL MATERIAL SCHEDULE			
Manufacturing and Workshop Building			
CODE	ELEMENT	MATERIAL & FINISH	COLOUR
AFL	Apron Flashing	Folded metal sheet, Colorbond steel	Surfmist
BC	Barge Capping	Folded metal sheet, Colorbond steel	Surfmist
BG	Box Gutter	Folded metal sheet, Colorbond steel	To match RD
BOL	Bollard	Steel, painted	Safety Yellow
DP	Downpipe 150mm dia.	Folded metal sheet, Colorbond steel	Surfmist
EG	Eaves Gutter	Folded metal sheet, Colorbond steel	Surfmist
PC	Parapet Capping	Folded metal sheet, Colorbond steel	Surfmist
PCP	External Walls	Precast concrete panels	Natural concrete
PD	Personnel Doors	Metal faced solid core, painted	To match Surfmist
PT1	Exposed steel frame to awnings	Mild steel, painted	To match Surfmist
RC	Ridge Capping / Apex Capping	Folded metal sheet, Colorbond steel	Surfmist
RD	Roof Sheetting	Proffiled Colorbond steel sheetting	Surfmist
RS	Roller Shutters	Powdercoat finish	Surfmist
SUMP+DP	Sump and downpipe	Folded metal sheet, Colorbond steel	To match DP
WC1	External Cladding	Proffiled Colorbond steel sheetting	Surfmist

FOR DEVELOPMENT APPROVAL

THIS DRAWING IS OWNED BY AND REMAINS THE PROPERTY OF BELL ARCHITECTURE. ALL RIGHTS RESERVED. REPRODUCTION OR USE OF THIS DRAWING WITHOUT THE PERMISSION OF THE ARCHITECT IS ILLEGAL. THE CLIENT IS LICENSED TO USE THIS DRAWING FOR THE WORKS SPECIFIC TO THIS SITE, SUBJECT TO THE FULL PAYMENT OF THE ARCHITECT'S FEES AND COMPLIANCE WITH THE TERMS AND CONDITIONS OF THE CLIENT/ARCHITECT AGREEMENT FOR THIS PROJECT. FIGURED DIMENSIONS SHALL BE USED. DO NOT SCALE THE DRAWING. THE CONTRACTOR SHALL VERIFY ALL DIMENSIONS ON SITE PRIOR TO THE COMMENCEMENT OF WORKS.
2/8/4/2016 Resource Co - Wetherill Park Sydney NSW02 - Drawing 01 - Sketch Design 01 - 23/08/2016 6:05:03 PM
Rev001 - Model 03 PLANNING MODEL PLANNING AMENDMENT BA150078-Resource Co - Wetherill Park Sydney NSW PLANNING AMENDMENT

ISSUE	DATE	DESCRIPTION	ISSUED BY	ISSUE	DATE	DESCRIPTION	ISSUED BY
P 3	23/08/2016	PLANNING AMENDMENT	JD				
P 2	27/01/2016	FOR DEVELOPMENT APPROVAL	JD				
P 1	25/01/2016	FOR DEVELOPMENT APPROVAL	JD				

CLIENT

RESOURCECO

ARCHITECT

BELL Architecture
Suite 1, 77 King William Road Unley SA 5061 PO Box
3091 Unley SA 5061 P 08 8373 3870 F 08 8357 2939

BELL

JOB TITLE

Resource Co - Wetherill Park Sydney
NSW

JOB NO

BA150078

DRAWING SCALE @ A1

1 : 250

DRAWN BY

JD

DRAWING TITLE


ELEVATIONS-MANUFACTURING
FACILITY

DRAWING NO


SK3101

REVISION

P3

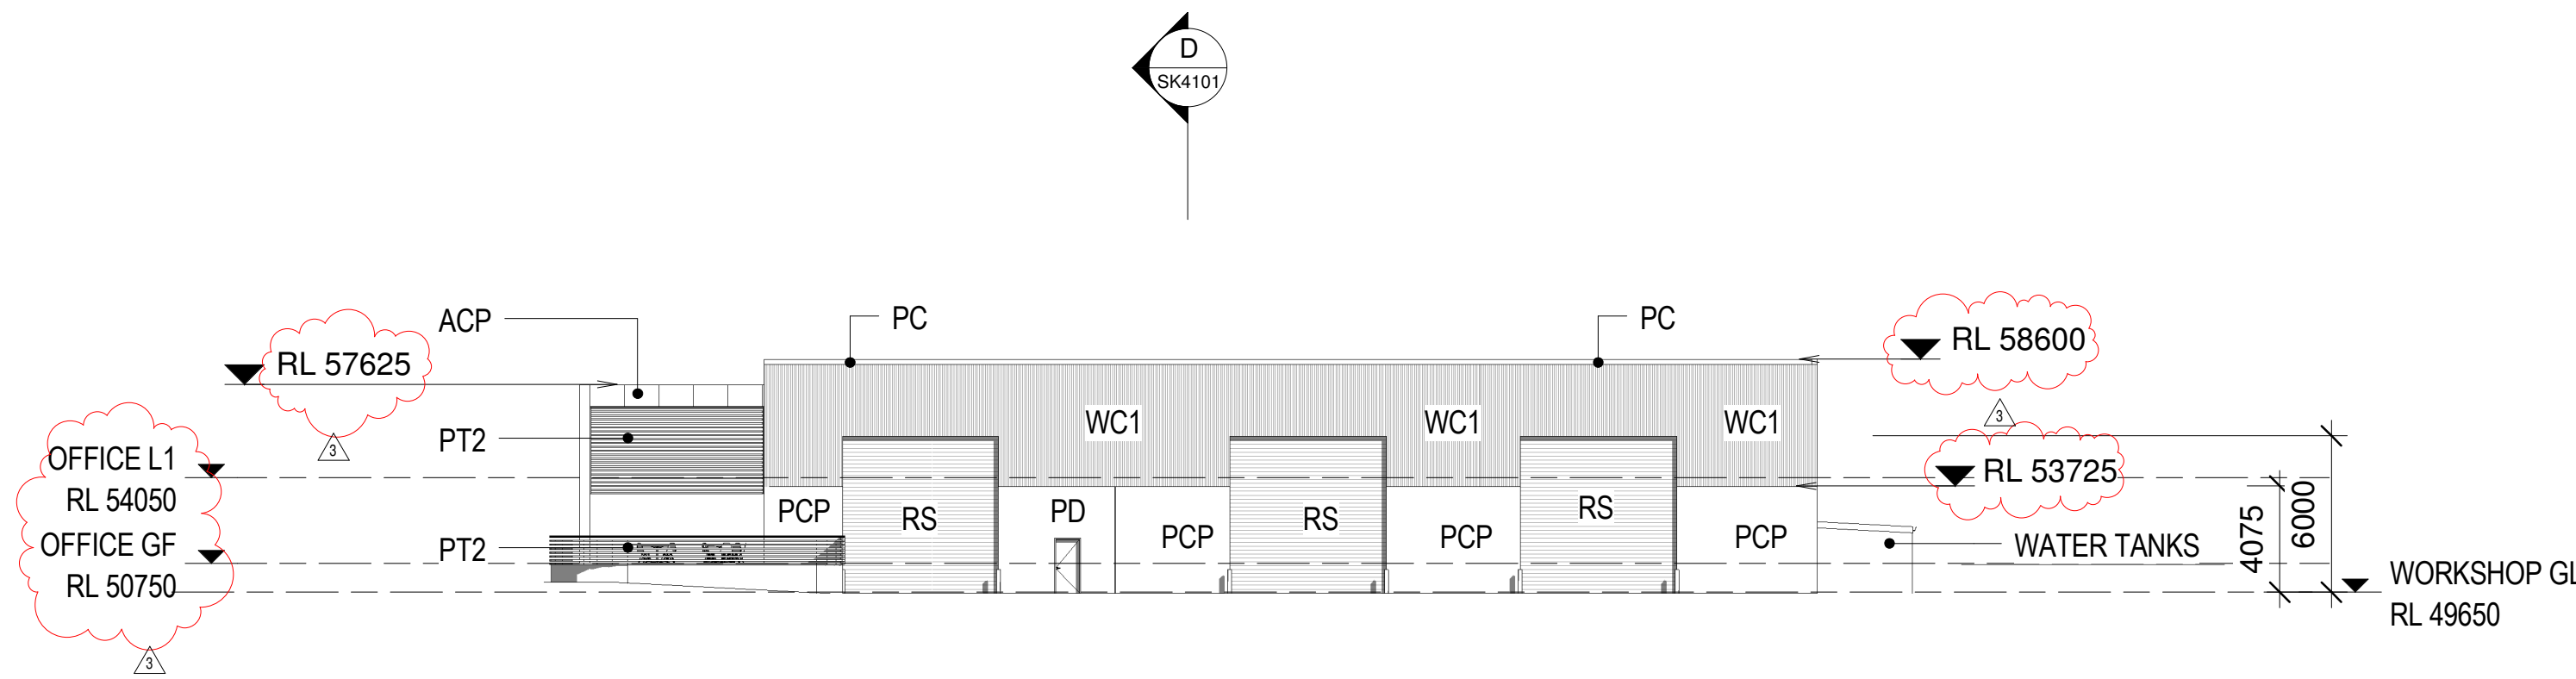


1 N.E.-OFFICE/WORKSHOP
1 : 250@A1
1 : 500@A3

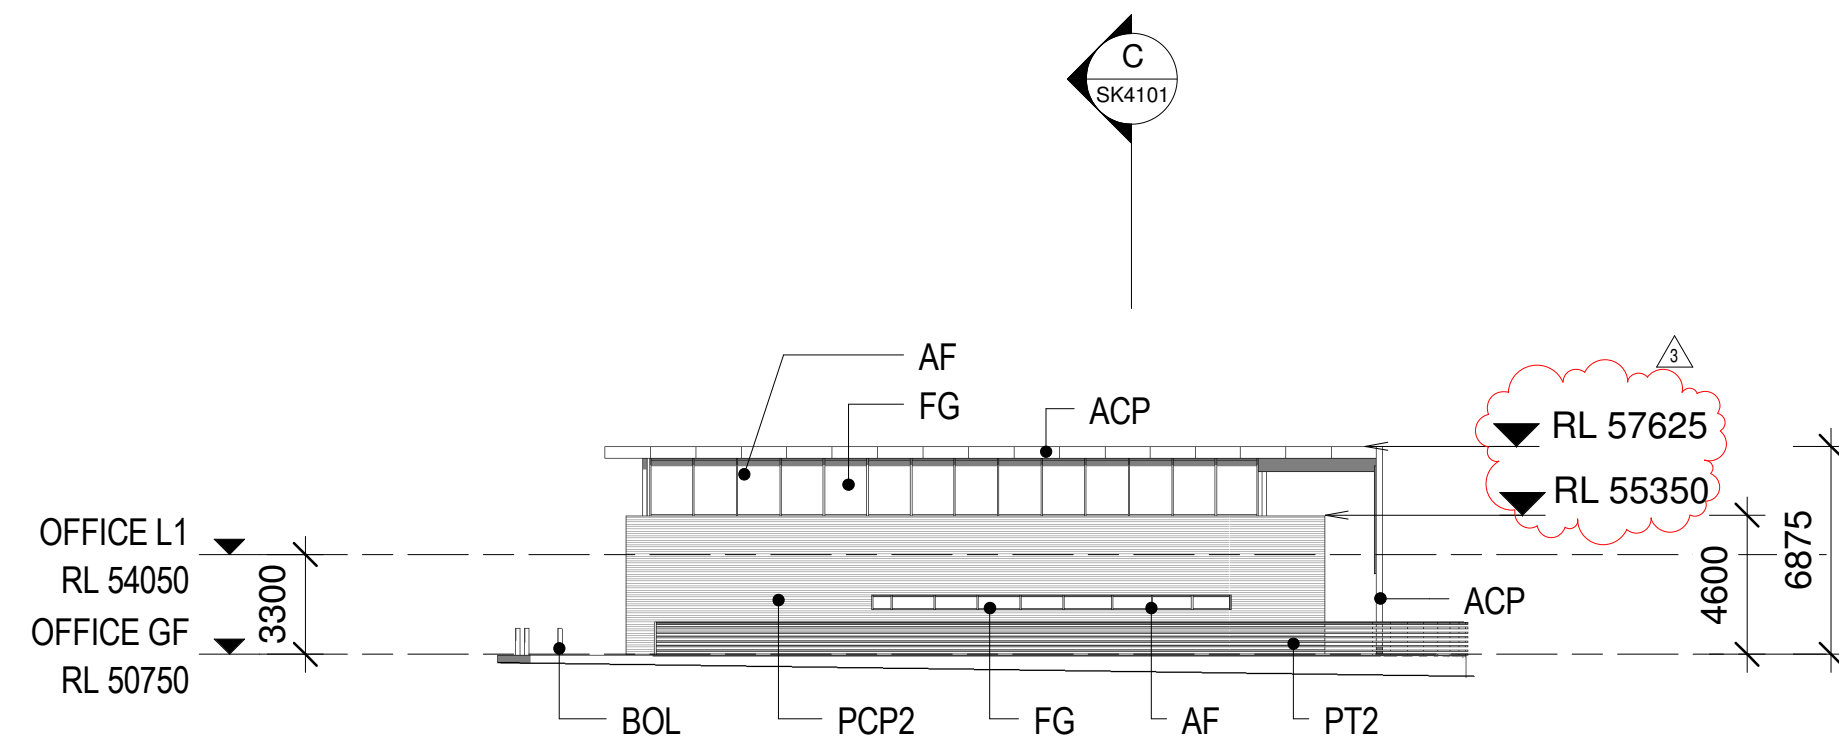


2 E.E.-OFFICE/WORKSHOP
1 : 250@A1
1 : 500@A3

EXTERNAL MATERIAL SCHEDULE			
Manufacturing and Workshop Building			
CODE	ELEMENT	MATERIAL & FINISH	COLOUR
AFL	Apron Flashing	Folded metal sheet, Colorbond steel	Surfmist
BC	Barge Capping	Folded metal sheet, Colorbond steel	Surfmist
BG	Box Gutter	Folded metal sheet, Colorbond steel	To match RD
BOL	Bollard	Steel, painted	Safety Yellow
DP	Downpipe 150mm dia.	Folded metal sheet, Colorbond steel	Surfmist
EG	Eaves Gutter	Folded metal sheet, Colorbond steel	Surfmist
PC	Parapet Capping	Folded metal sheet, Colorbond steel	Surfmist
PCP	External Walls	Precast concrete panels	Natural concrete
PD	Personnel Doors	Metal faced solid core, painted	To match Surfmist
PT1	Exposed steel frame to awnings	Mild steel, painted	To match Surfmist
RC	Ridge Capping / Apex Capping	Folded metal sheet, Colorbond steel	Surfmist
RD	Roof Sheeting	Profiled Colorbond steel sheeting	Surfmist
RS	Roller Shutters	Powdercoat finish	Surfmist
SUMP+DP	Sump and downpipe	Folded metal sheet, Colorbond steel	To match DP
WC1	External Cladding	Profiled Colorbond steel sheeting	Surfmist

EXTERNAL MATERIAL SCHEDULE			
Office Building			
CODE	ELEMENT	MATERIAL & FINISH	COLOUR
ACP	Wall Cladding	Aluminum Composite Panel	Light Grey
AF	External Doors and Windows	Aluminum framing, powdercoat	Woodland Grey
BC	Barge Capping	Folded metal sheet, Colorbond steel	Surfmist
BG	Box Gutter	Folded metal sheet, Colorbond steel	To match RD
BOL	Bollard	Steel, painted	Safety Yellow
DP	Downpipe 150mm dia.	Folded metal sheet, Colorbond steel	Surfmist
EG	Eaves Gutter	Folded metal sheet, Colorbond steel	Surfmist
FG	Fixed Glazing	Glazed Panels	As Required
PC	Parapet Capping	Folded metal sheet, Colorbond steel	Surfmist
PCP1	External Walls	Concrete, Render finish	Light Grey
PCP2	External Walls	Precast concrete panels - rough form timber panel	Oxide Pigment
PT2	External Slating	Mild Steel, painted	To match Woodland Grey
RC	Ridge Capping / Apex Capping	Folded metal sheet, Colorbond steel	Surfmist
RD	Roof Sheeting	Profiled Colorbond steel sheeting	Surfmist
SUMP+DP	Sump and downpipe	Folded metal sheet, Colorbond steel	To match DP
TB	External Slating	Hardwood timber, stained	Natural Stain

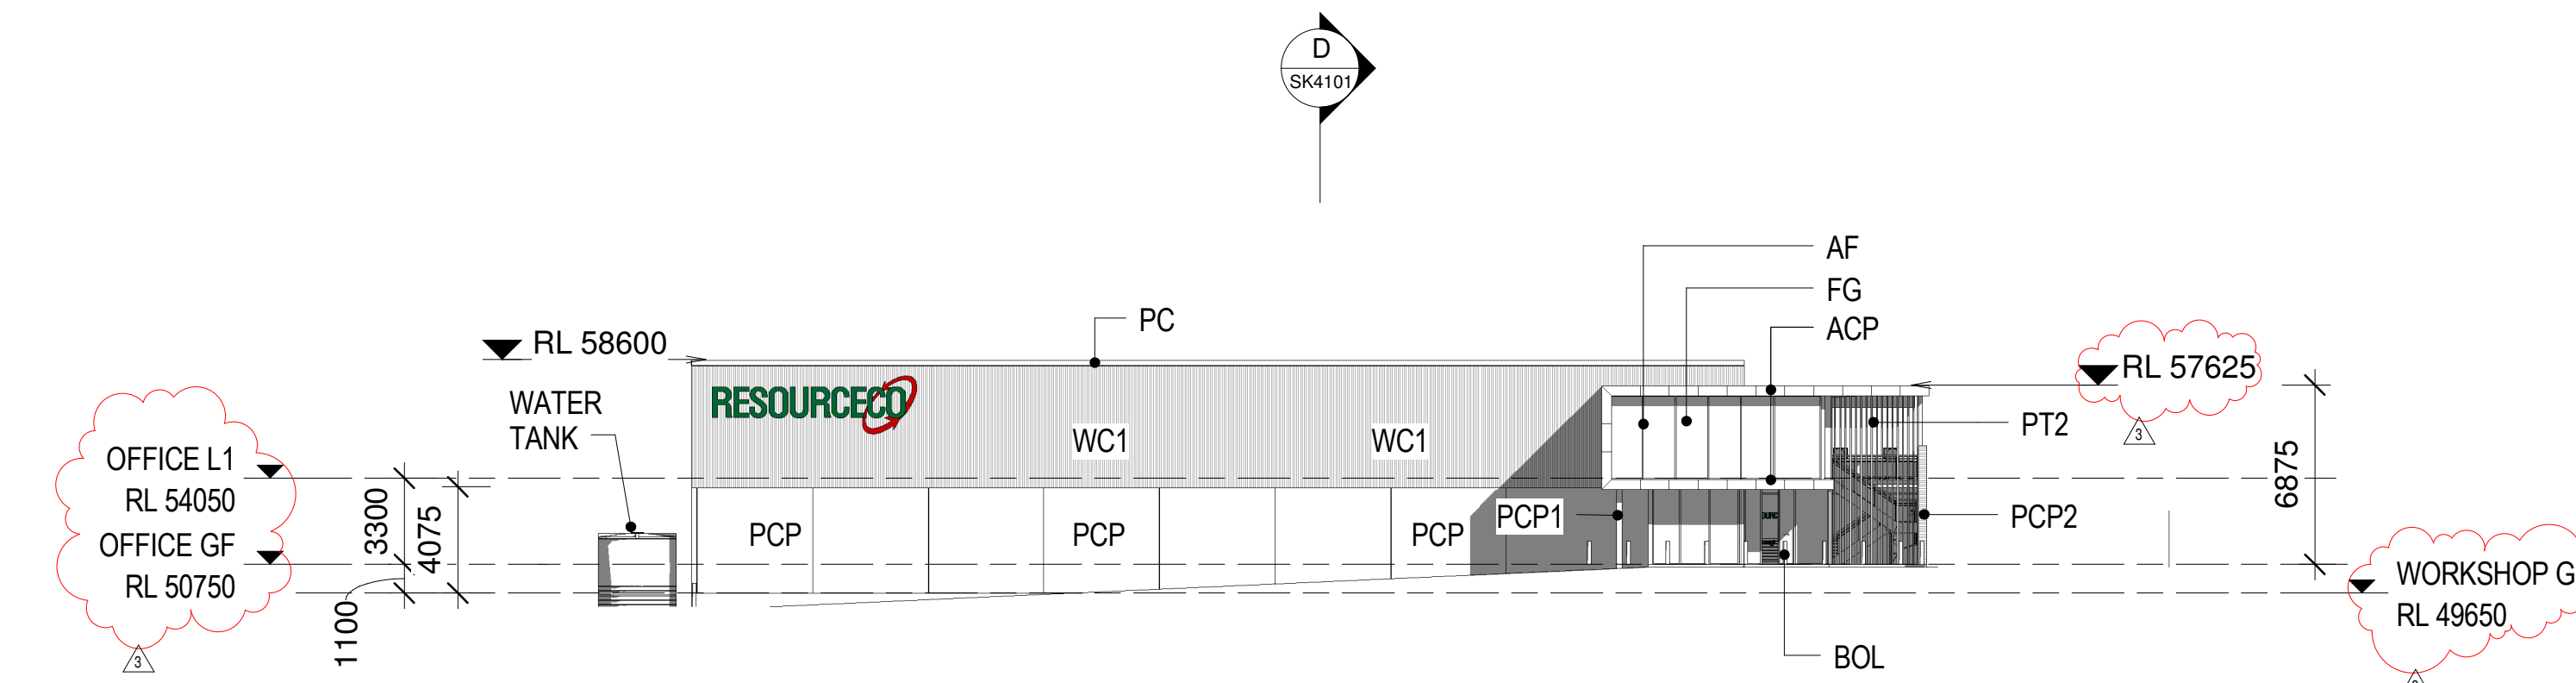

3 S.E.-OFFICE/WORKSHOP
1 : 250@A1
1 : 500@A3

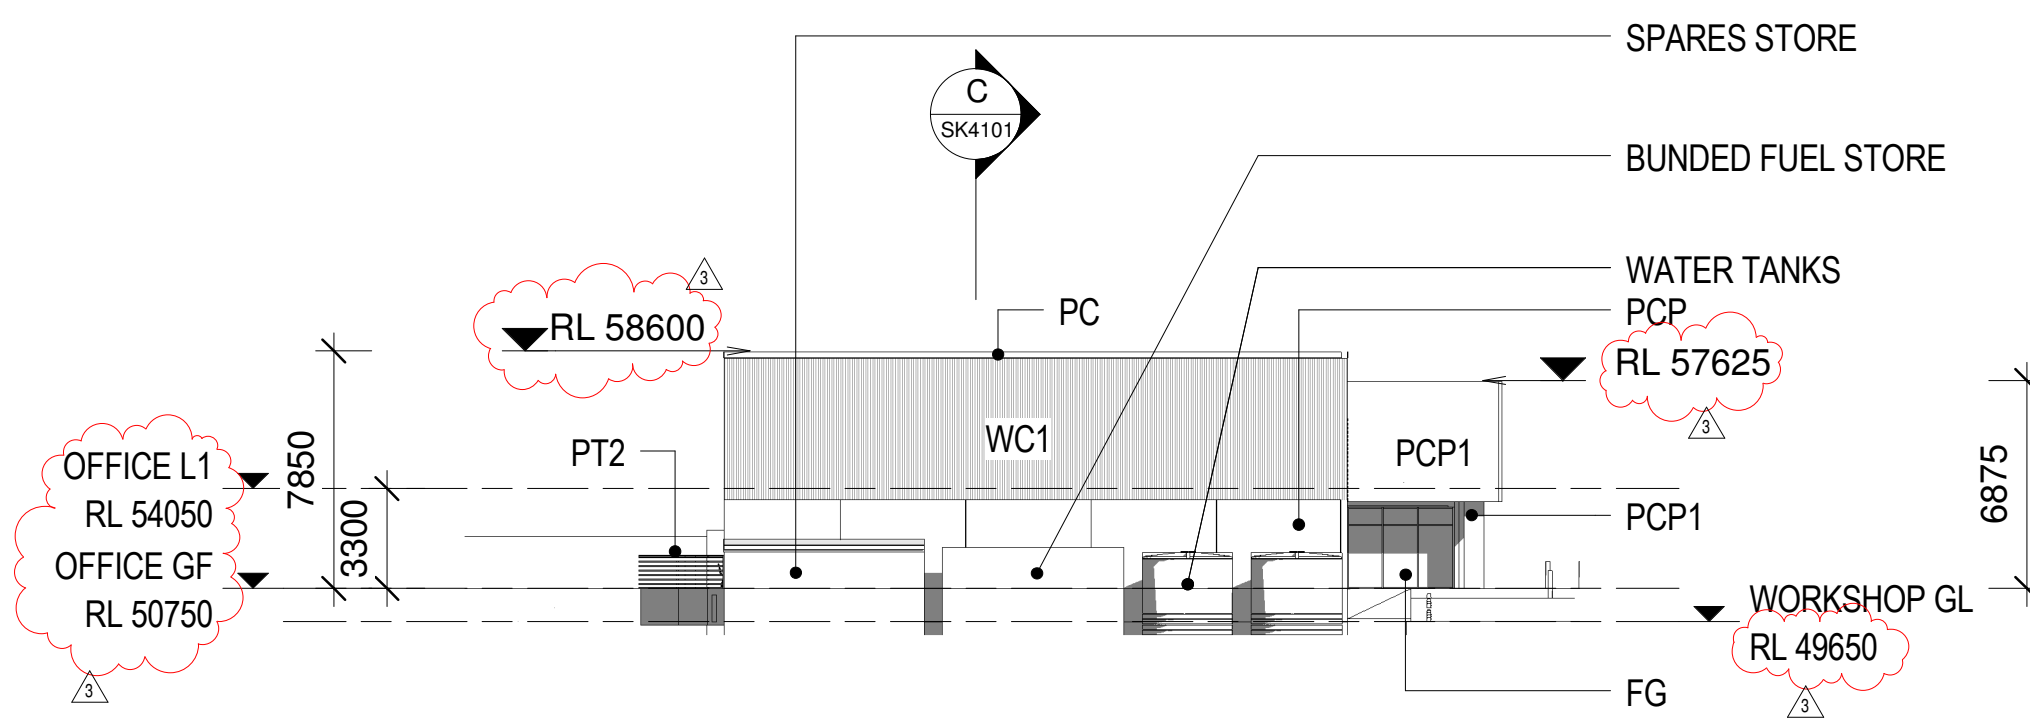

4 W.E.-OFFICE/WORKSHOP
1 : 250@A1
1 : 500@A3

FOR DEVELOPMENT APPROVAL

ISSUE	DATE	DESCRIPTION	ISSUED BY	ISSUE	DATE	DESCRIPTION	ISSUED BY
P 3	23/08/2016	PLANNING AMMENDMENT	JD				
P 2	27/01/2016	FOR DEVELOPMENT APPROVAL	JD				
P 1	25/01/2016	FOR DEVELOPMENT APPROVAL	JD				

CLIENT



ARCHITECT

BELL Architecture
Suite 1, 77 King William Road Unley SA 5061 PO Box
3091 Unley SA 5061 P 08 8373 3870 F 08 8357 2939

BELL

JOB TITLE

Resource Co - Wetherill Park Sydney
NSW

JOB NO

BA150078

DRAWING SCALE @ A1

1 : 250

DRAWN BY

Author

DRAWING TITLE


ELEVATIONS-OFFICE /
WORKSHOP

DRAWING NO

SK3102

REVISION

P3

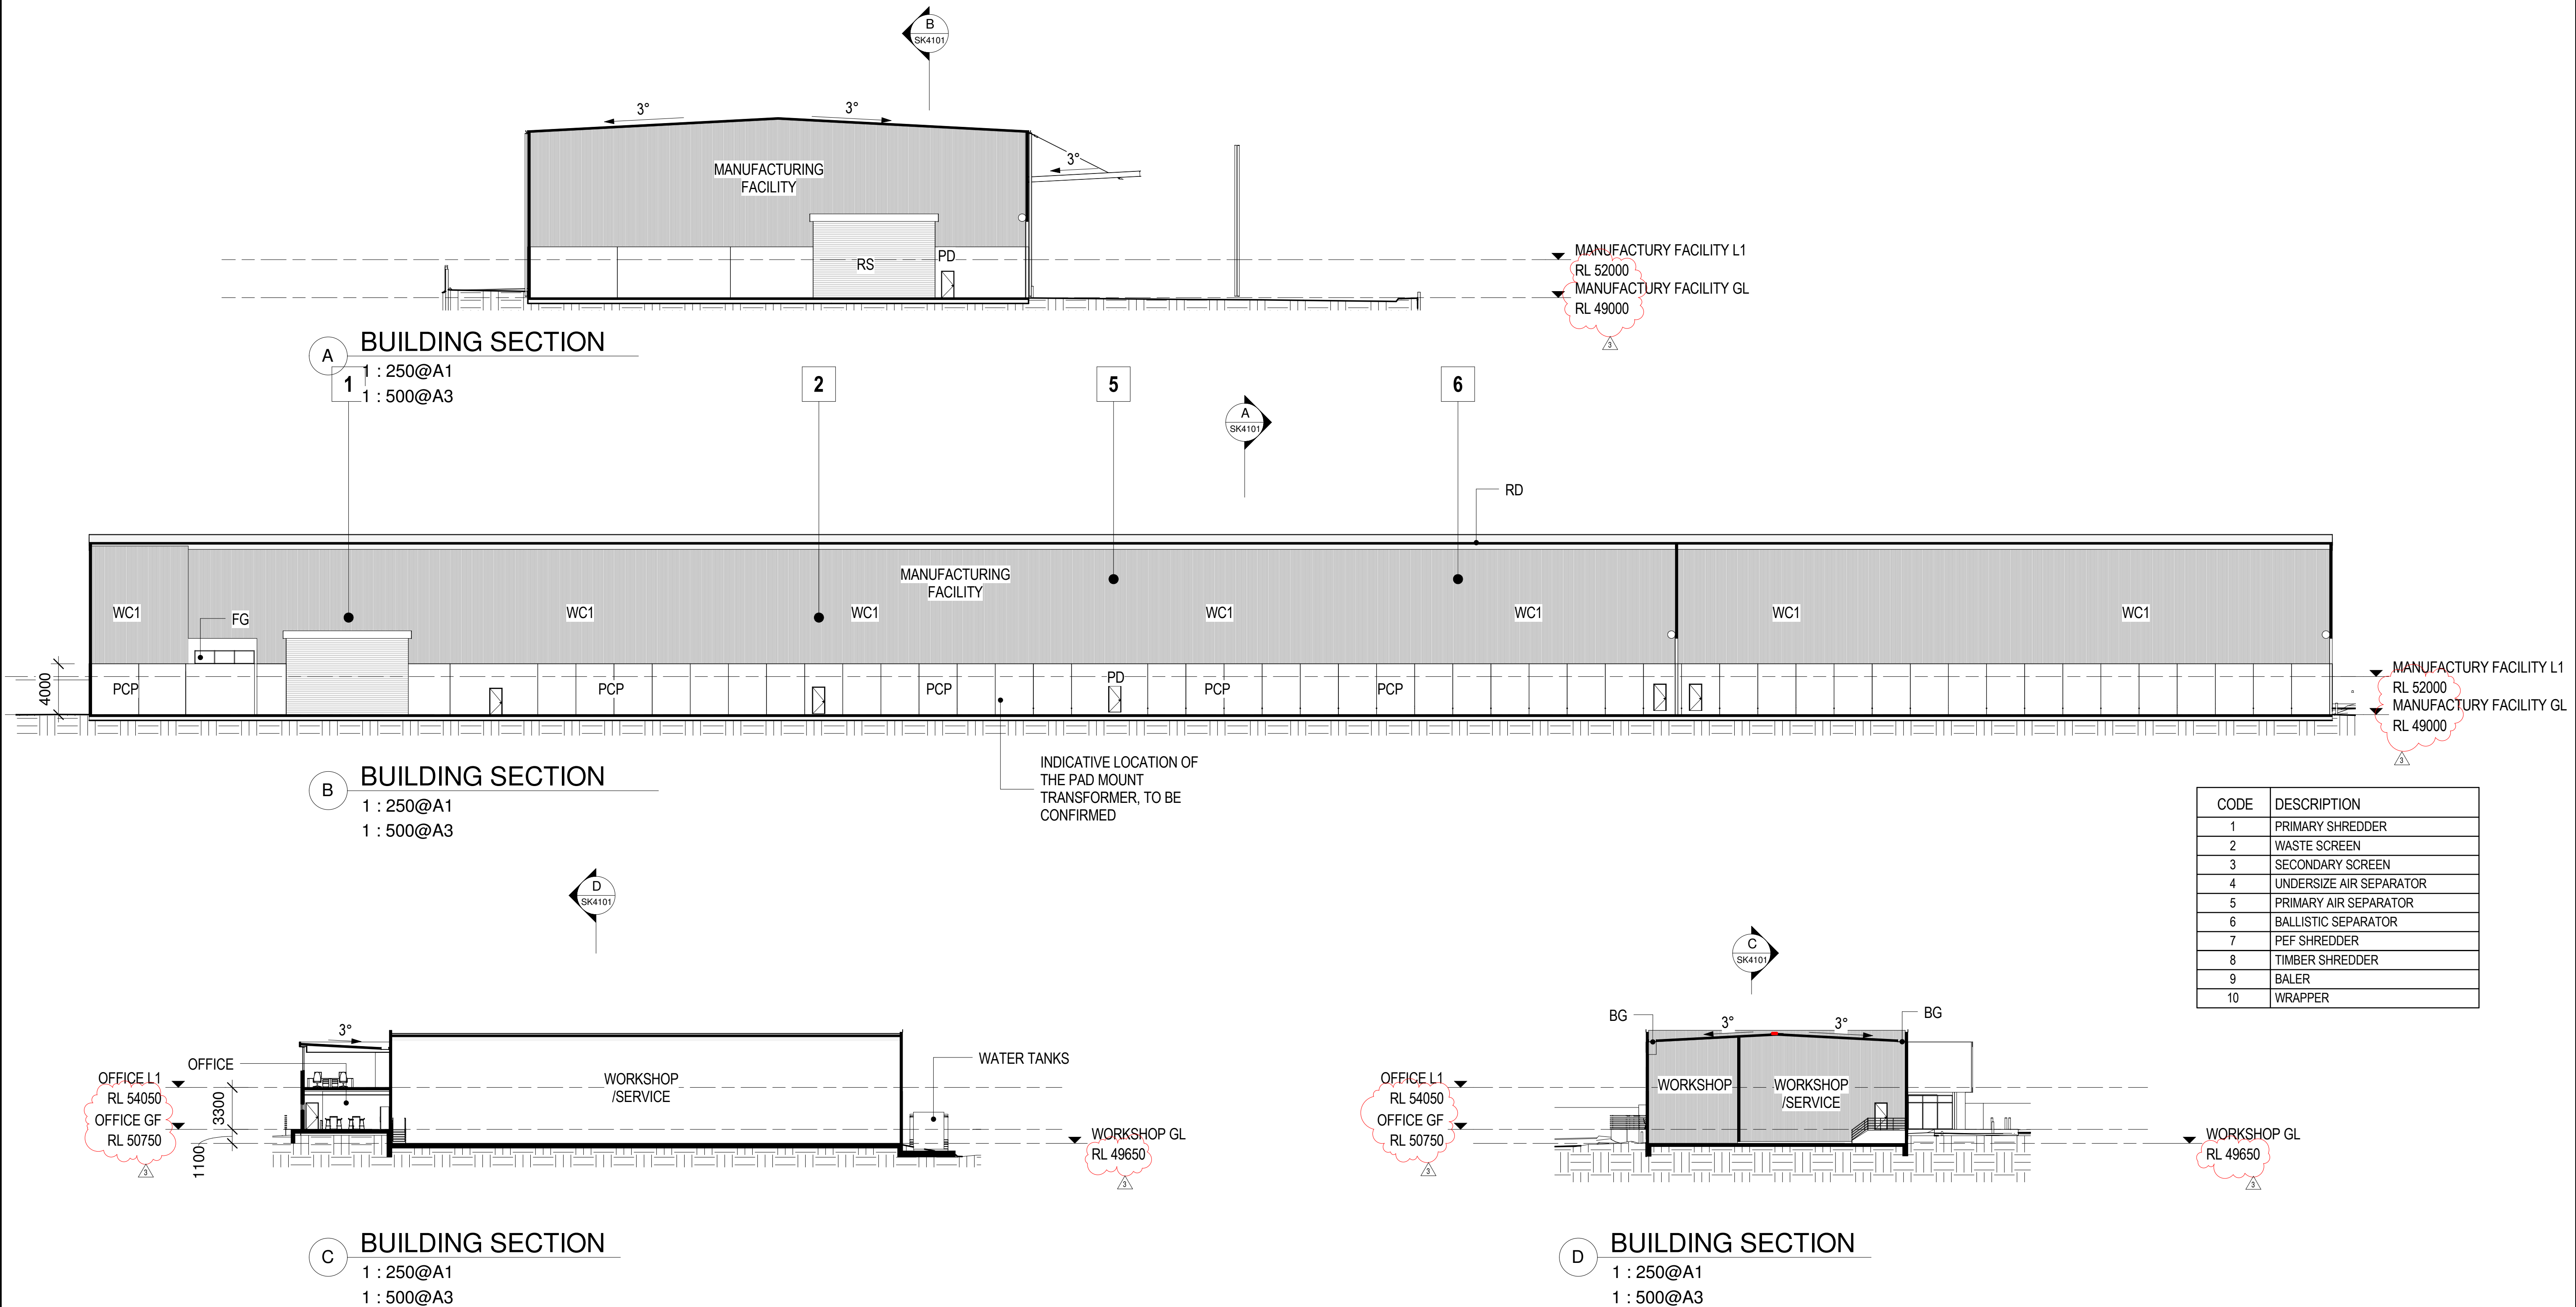

FOR DEVELOPMENT APPROVAL

THIS DRAWING IS OWNED BY AND REMAINS THE PROPERTY OF BELL ARCHITECTURE. ALL RIGHTS RESERVED. REPRODUCTION OR USE OF THIS DRAWING WITHOUT THE PERMISSION OF THE ARCHITECT IS ILLEGAL. THE CLIENT IS LICENSED TO USE THIS DRAWING FOR THE WORKS SPECIFIC TO THIS SITE. SUBJECT TO THE FULL PAYMENT OF THE ARCHITECT'S FEES AND COMPLIANCE WITH THE TERMS AND CONDITIONS OF THE CLIENT/ARCHITECT AGREEMENT FOR THIS PROJECT. FIGURED DIMENSIONS SHALL BE USED. DO NOT SCALE THE DRAWING. THE CONTRACTOR SHALL VERIFY ALL DIMENSIONS ON SITE PRIOR TO THE COMMENCEMENT OF WORK.
Z:\BA150078-Resource Co - Wetherill Park Sydney NSW\02 - Drawings\01 - Sketch Design\01 - 23/08/2016 6:05:08 PM
Rev001 - Modelled PLANNING MODEL\PLANNING AMENDMENT\BA150078-Resource Co - Wetherill Park Sydney NSW\PLANNING AMENDMENT\01

ISSUE	DATE	DESCRIPTION	ISSUED BY	ISSUE	DATE	DESCRIPTION	ISSUED BY
P 3	23/08/2016	PLANNING AMENDMENT	JD				
P 2	27/01/2016	FOR DEVELOPMENT APPROVAL	JD				
P 1	25/01/2016	FOR DEVELOPMENT APPROVAL	JD				

CLIENT

ARCHITECT

BELL Architecture
Suite 1, 77 King William Road Unley SA 5061 PO Box
3091 Unley SA 5061 P 08 8373 3870 F 08 8357 2939

RESOURCECO

BELL

JOB TITLE
Resource Co - Wetherill Park Sydney
NSW

JOB NO
BA150078

DRAWING SCALE @ A1
1 : 250

DRAWN BY
JD

DRAWING TITLE
SECTIONS

DRAWING NO
SK4101

REVISION
P3