

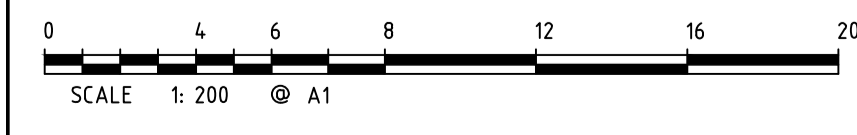


DETAIL AND LEVEL PLAN
SHEET 37 ADJOINS

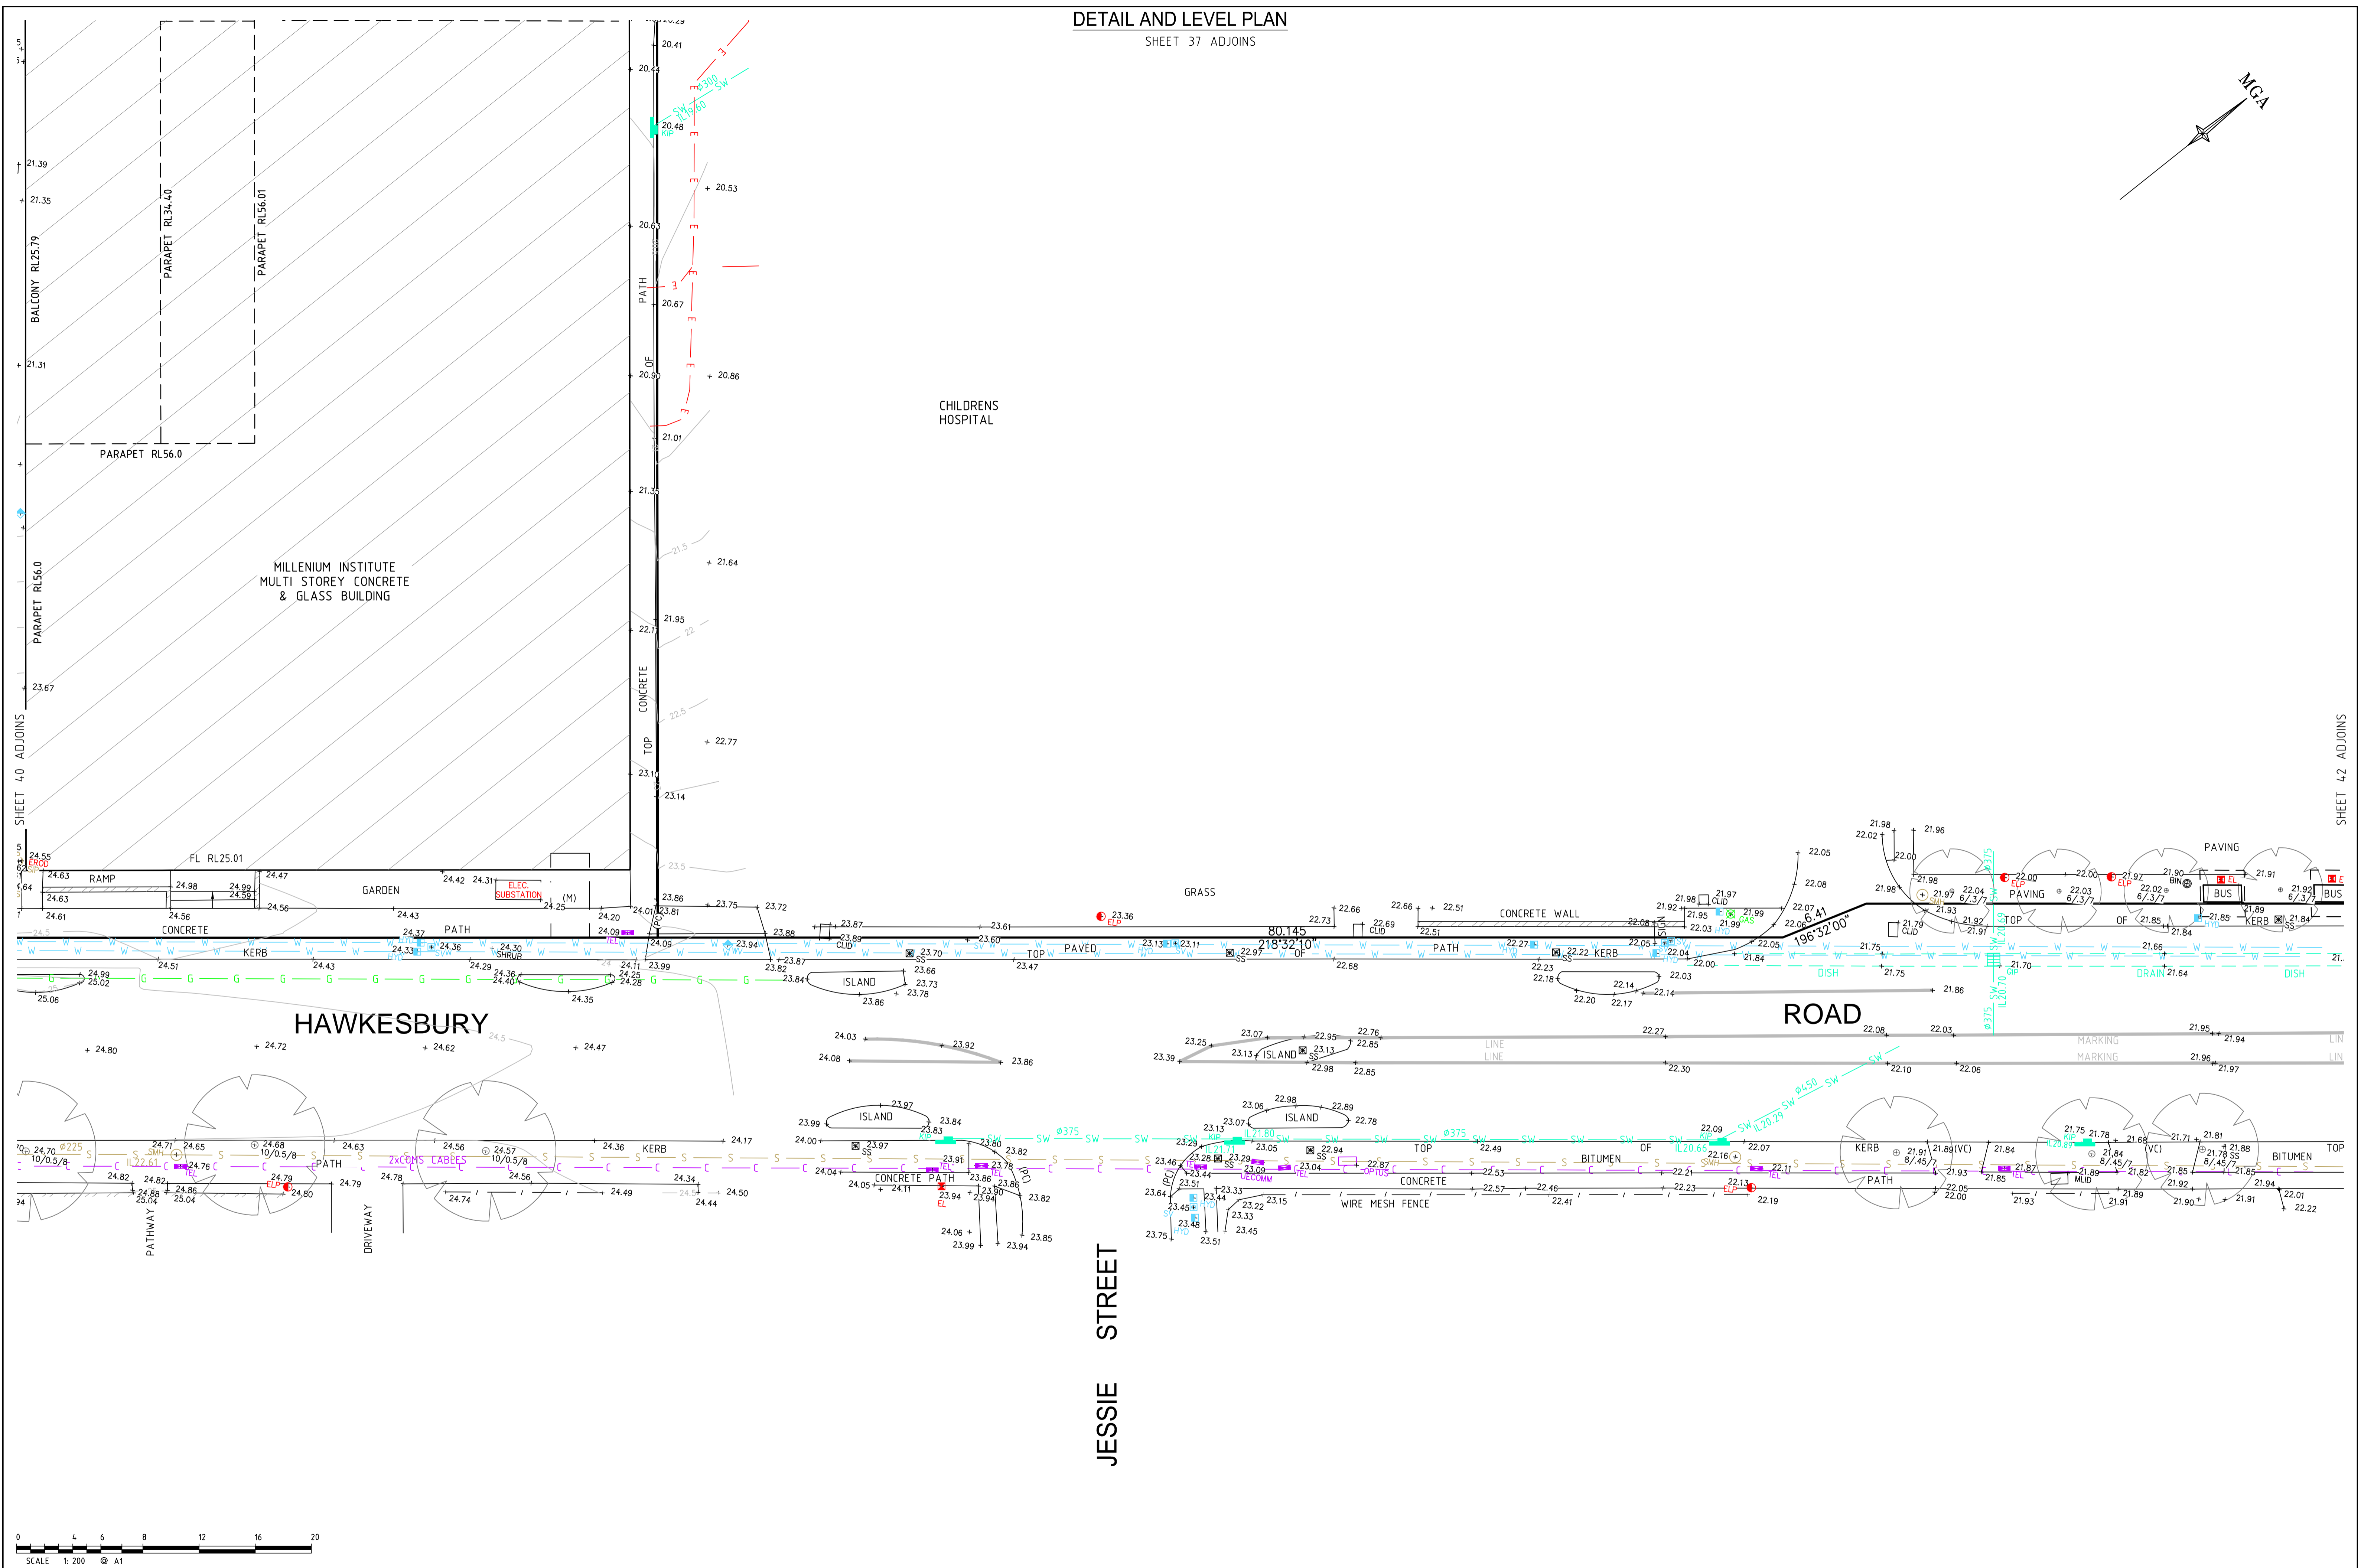

SEE SHEET 1 FOR NOTES, LEGEND AND AMENDMENT LIST

THIS IS THE PLAN REFERRED TO IN MY LETTER DATED:
Registered Surveyor NSW




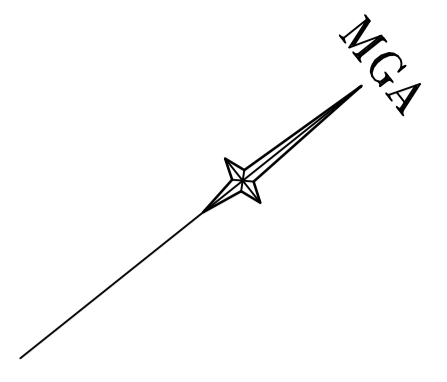


Suite 1, Level 1
810 Pacific Highway
Gordon NSW 2072
Locked Bag 5
Gordon NSW 2072
P 1300 587 000
F 02 9499 7760

Client HEALTH INFRASTRUCTURE
Drawing title
PLAN OF DETAIL & LEVELS OVER PART OF WESTMEAD HOSPITAL, WESTMEAD, BEING LOT 1 IN DP1077852 & LOT 100 IN DP1119583.



datum AHD	project number 32572	reference number 40946DT
site Area N/A	scale 1:200 @A1	date of survey 28/07/14
LGA PARRAMATTA	SHEET 52	SHEETS 41

DETAIL AND LEVEL PLAN
SHEET 42 ADJOINS

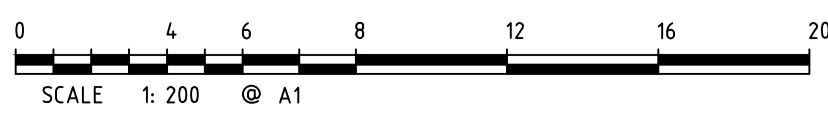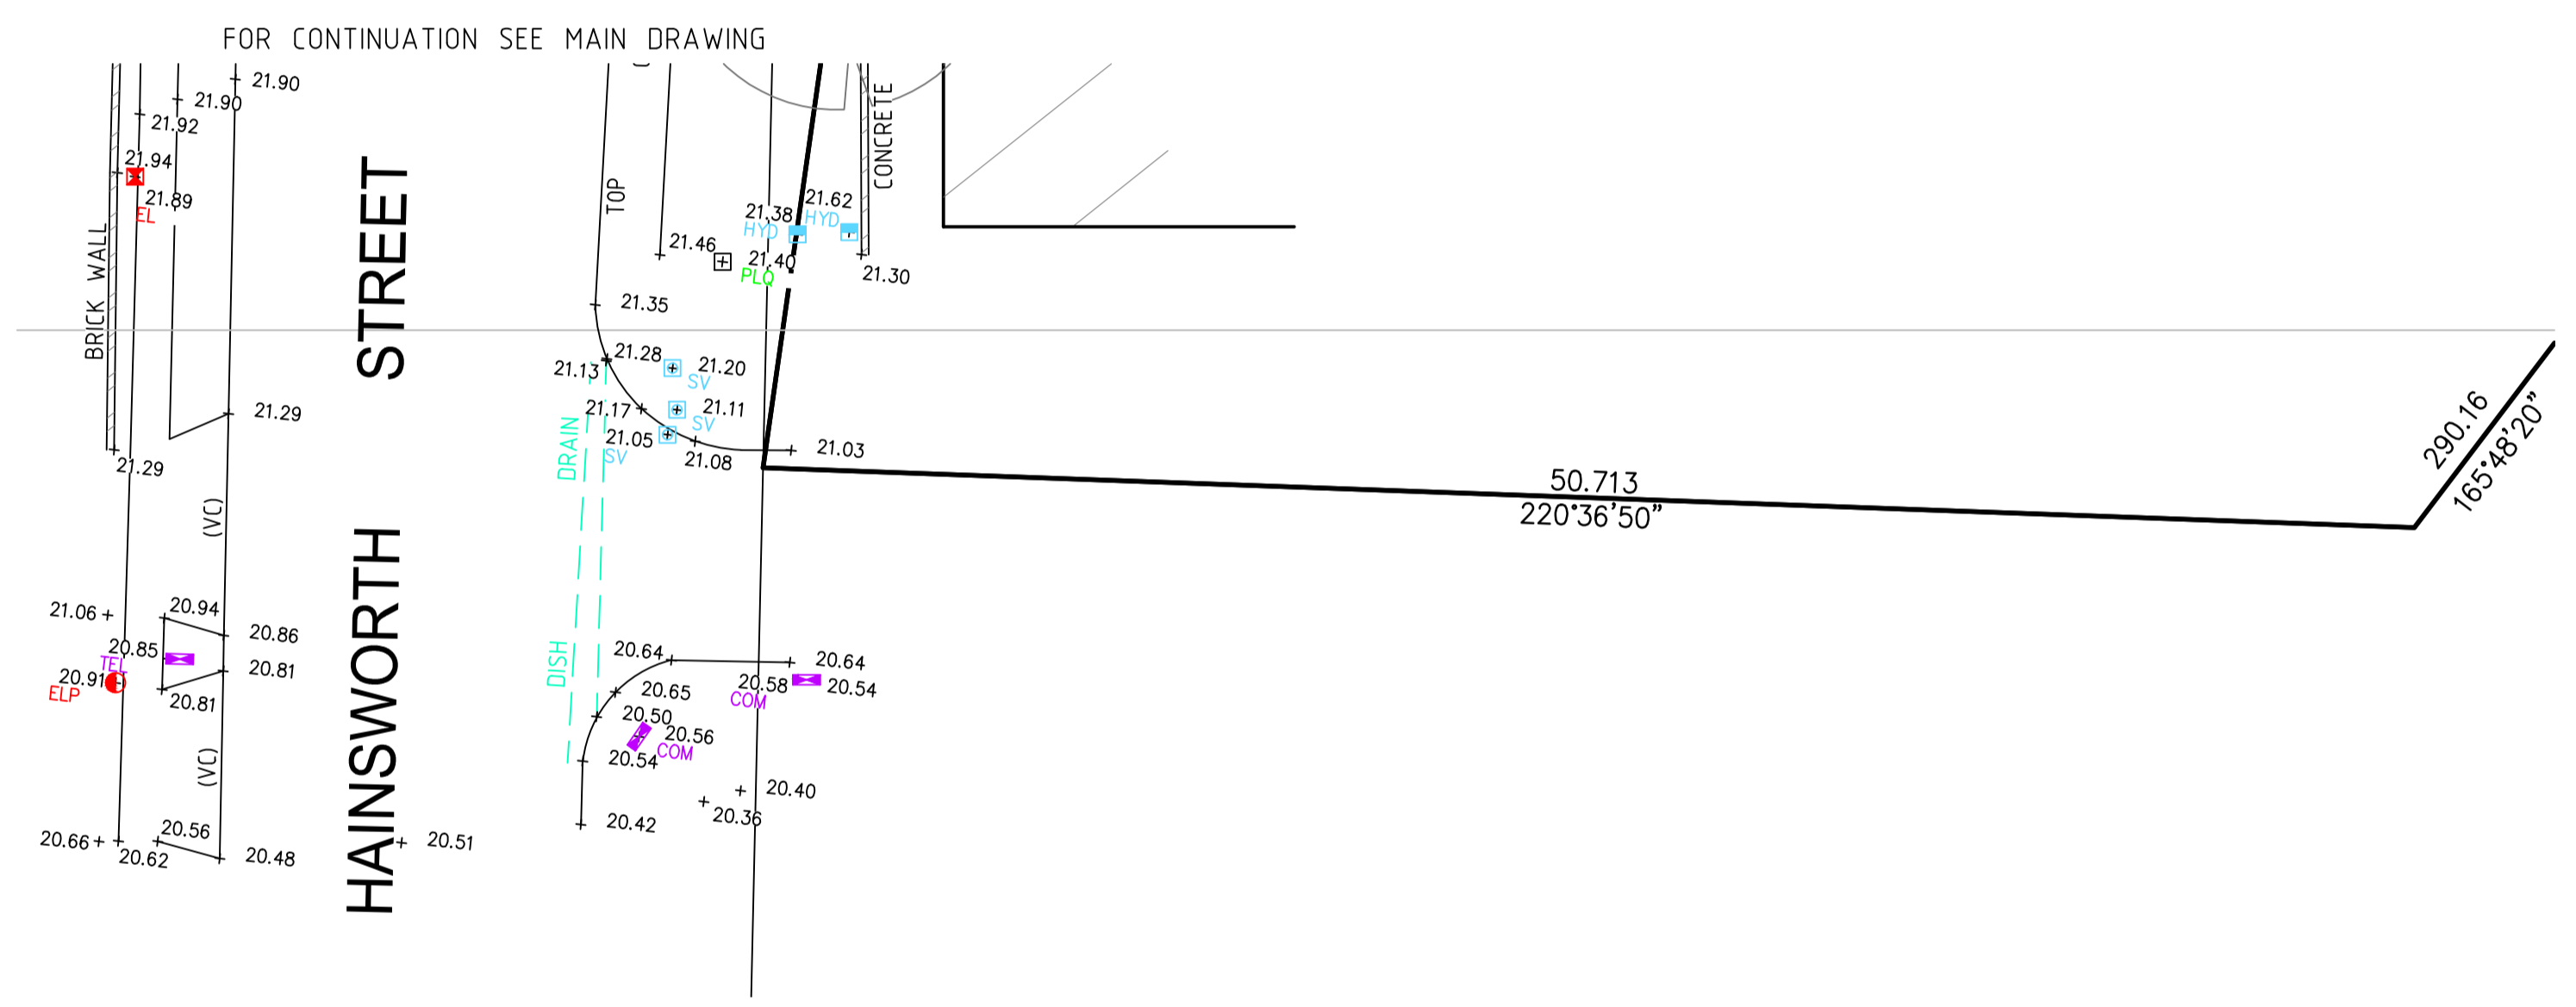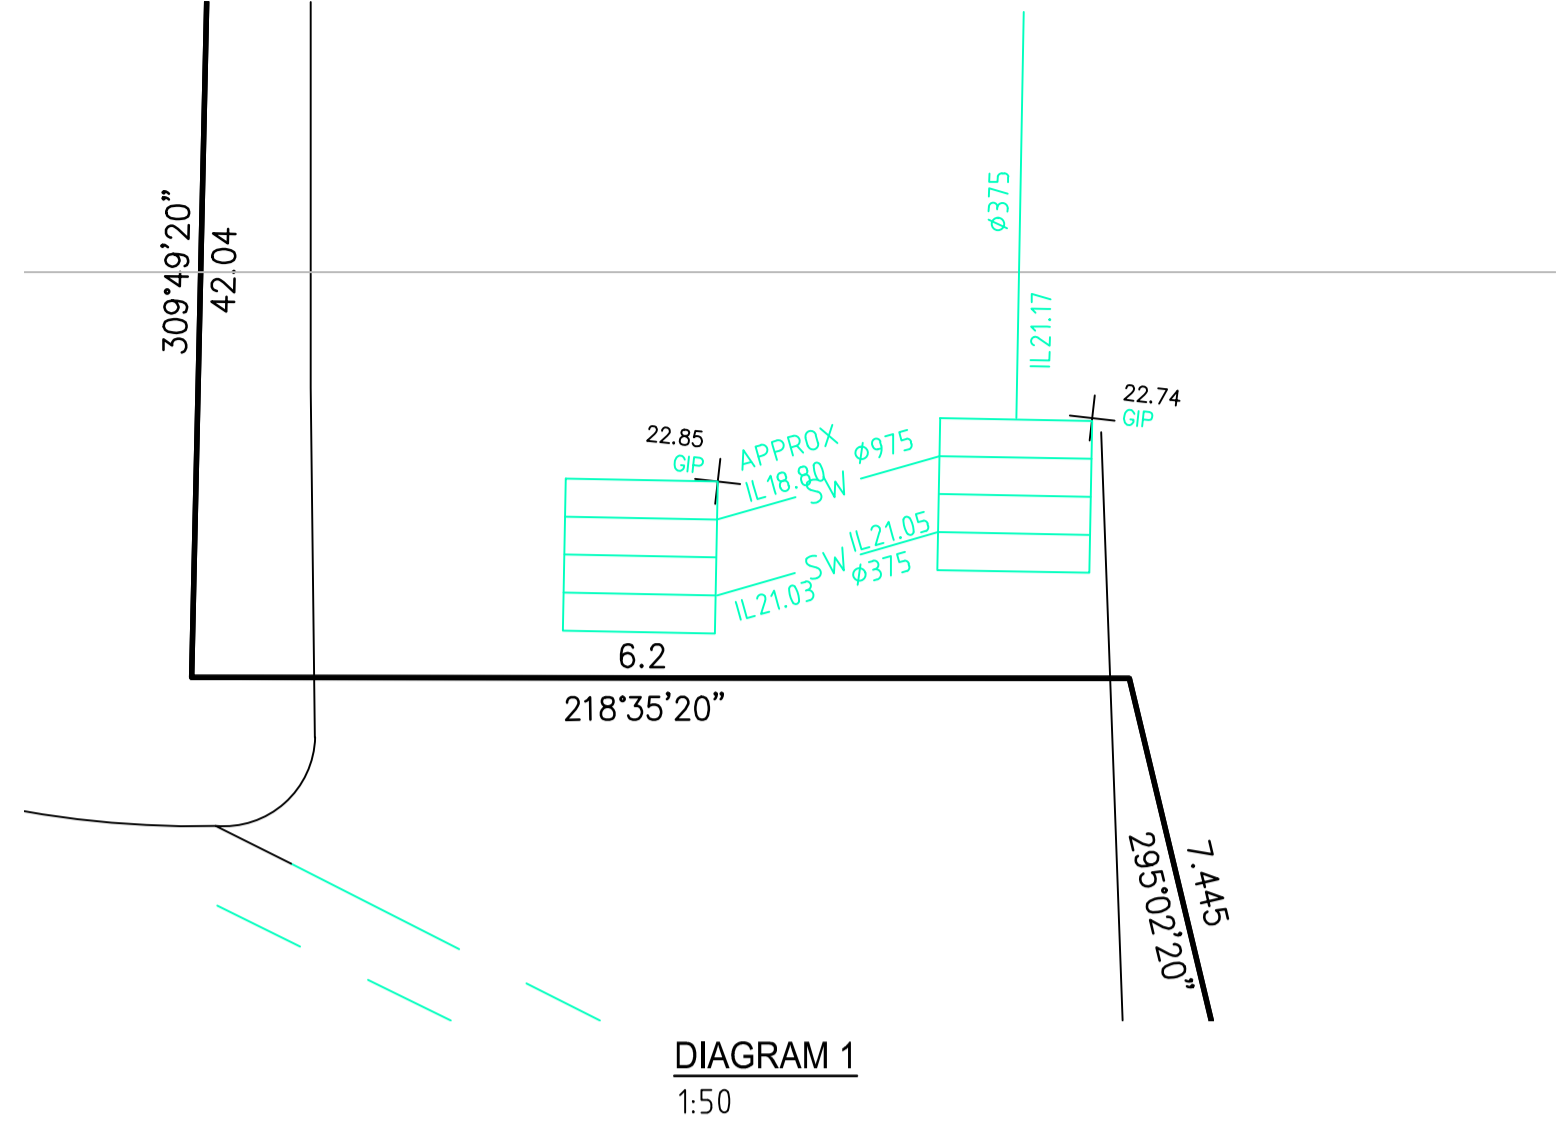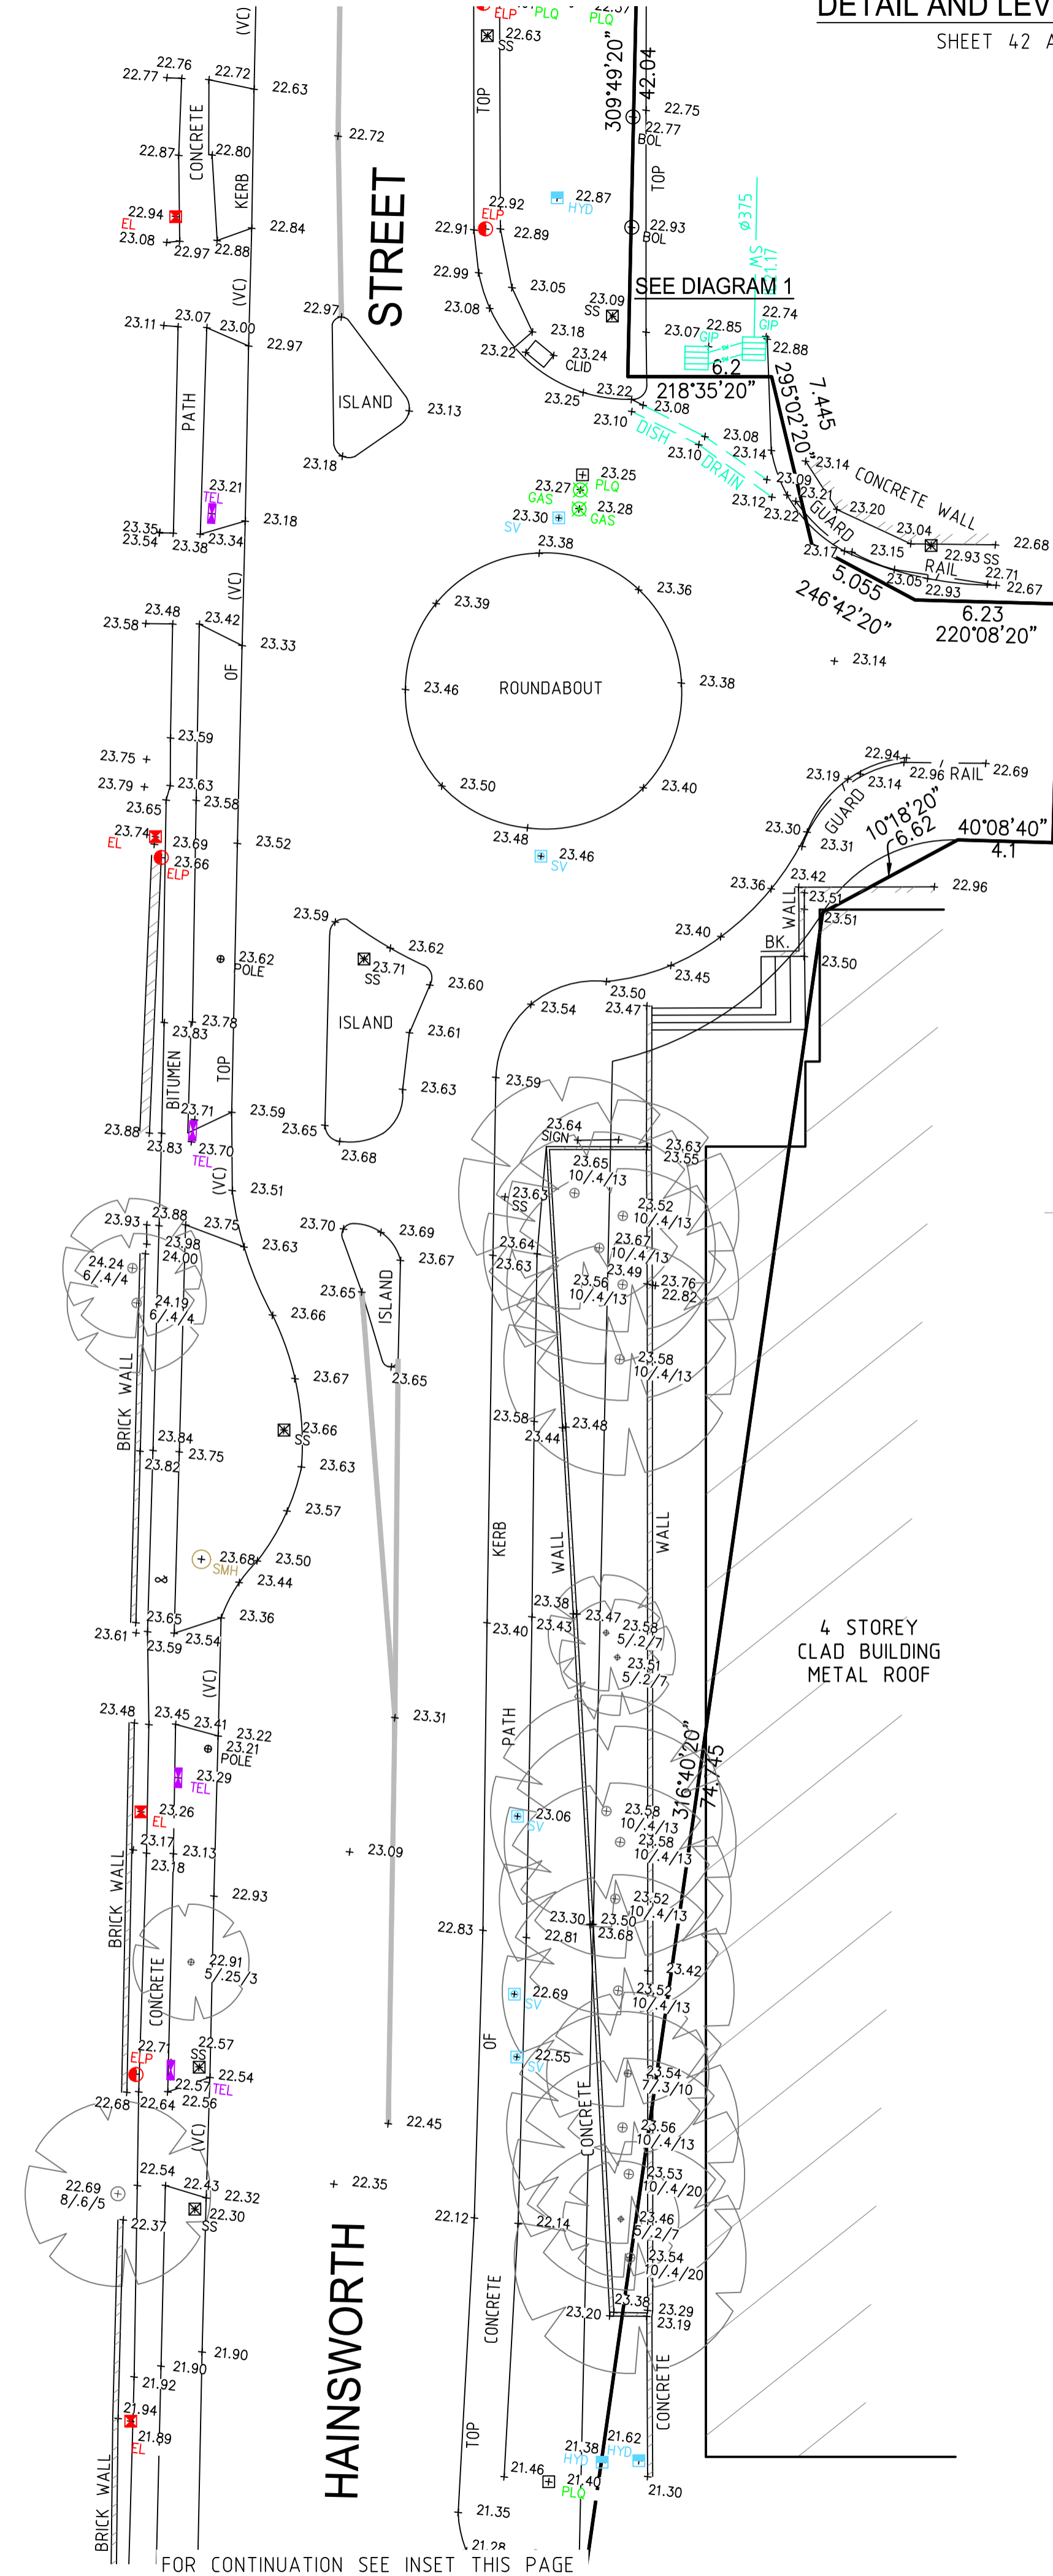

SEE SHEET 1 FOR NOTES, LEGEND AND AMENDMENT LIST

THIS IS THE PLAN REFERRED TO IN MY LETTER DATED: Registered Surveyor NSW	LTS LOCKLEY Registered Surveyors NSW www.lts.com.au	Suite 1, Level 1 810 Pacific Highway Gordon NSW 2072 Locked Bag 5 Gordon NSW 2072 P 1300 587 000 F 02 9499 7760	Client HEALTH INFRASTRUCTURE Drawing title PLAN OF DETAIL & LEVELS OVER PART OF WESTMEAD HOSPITAL, WESTMEAD, BEING LOT 1 IN DP1077852 & LOT 100 IN DP1119583.	datum AHD	project number 32572	reference number 40946DT
				site Area N/A	scale 1:200 @A1	date of survey 28/07/14
				LGA PARRAMATTA	SHEET 52	SHEETS 43

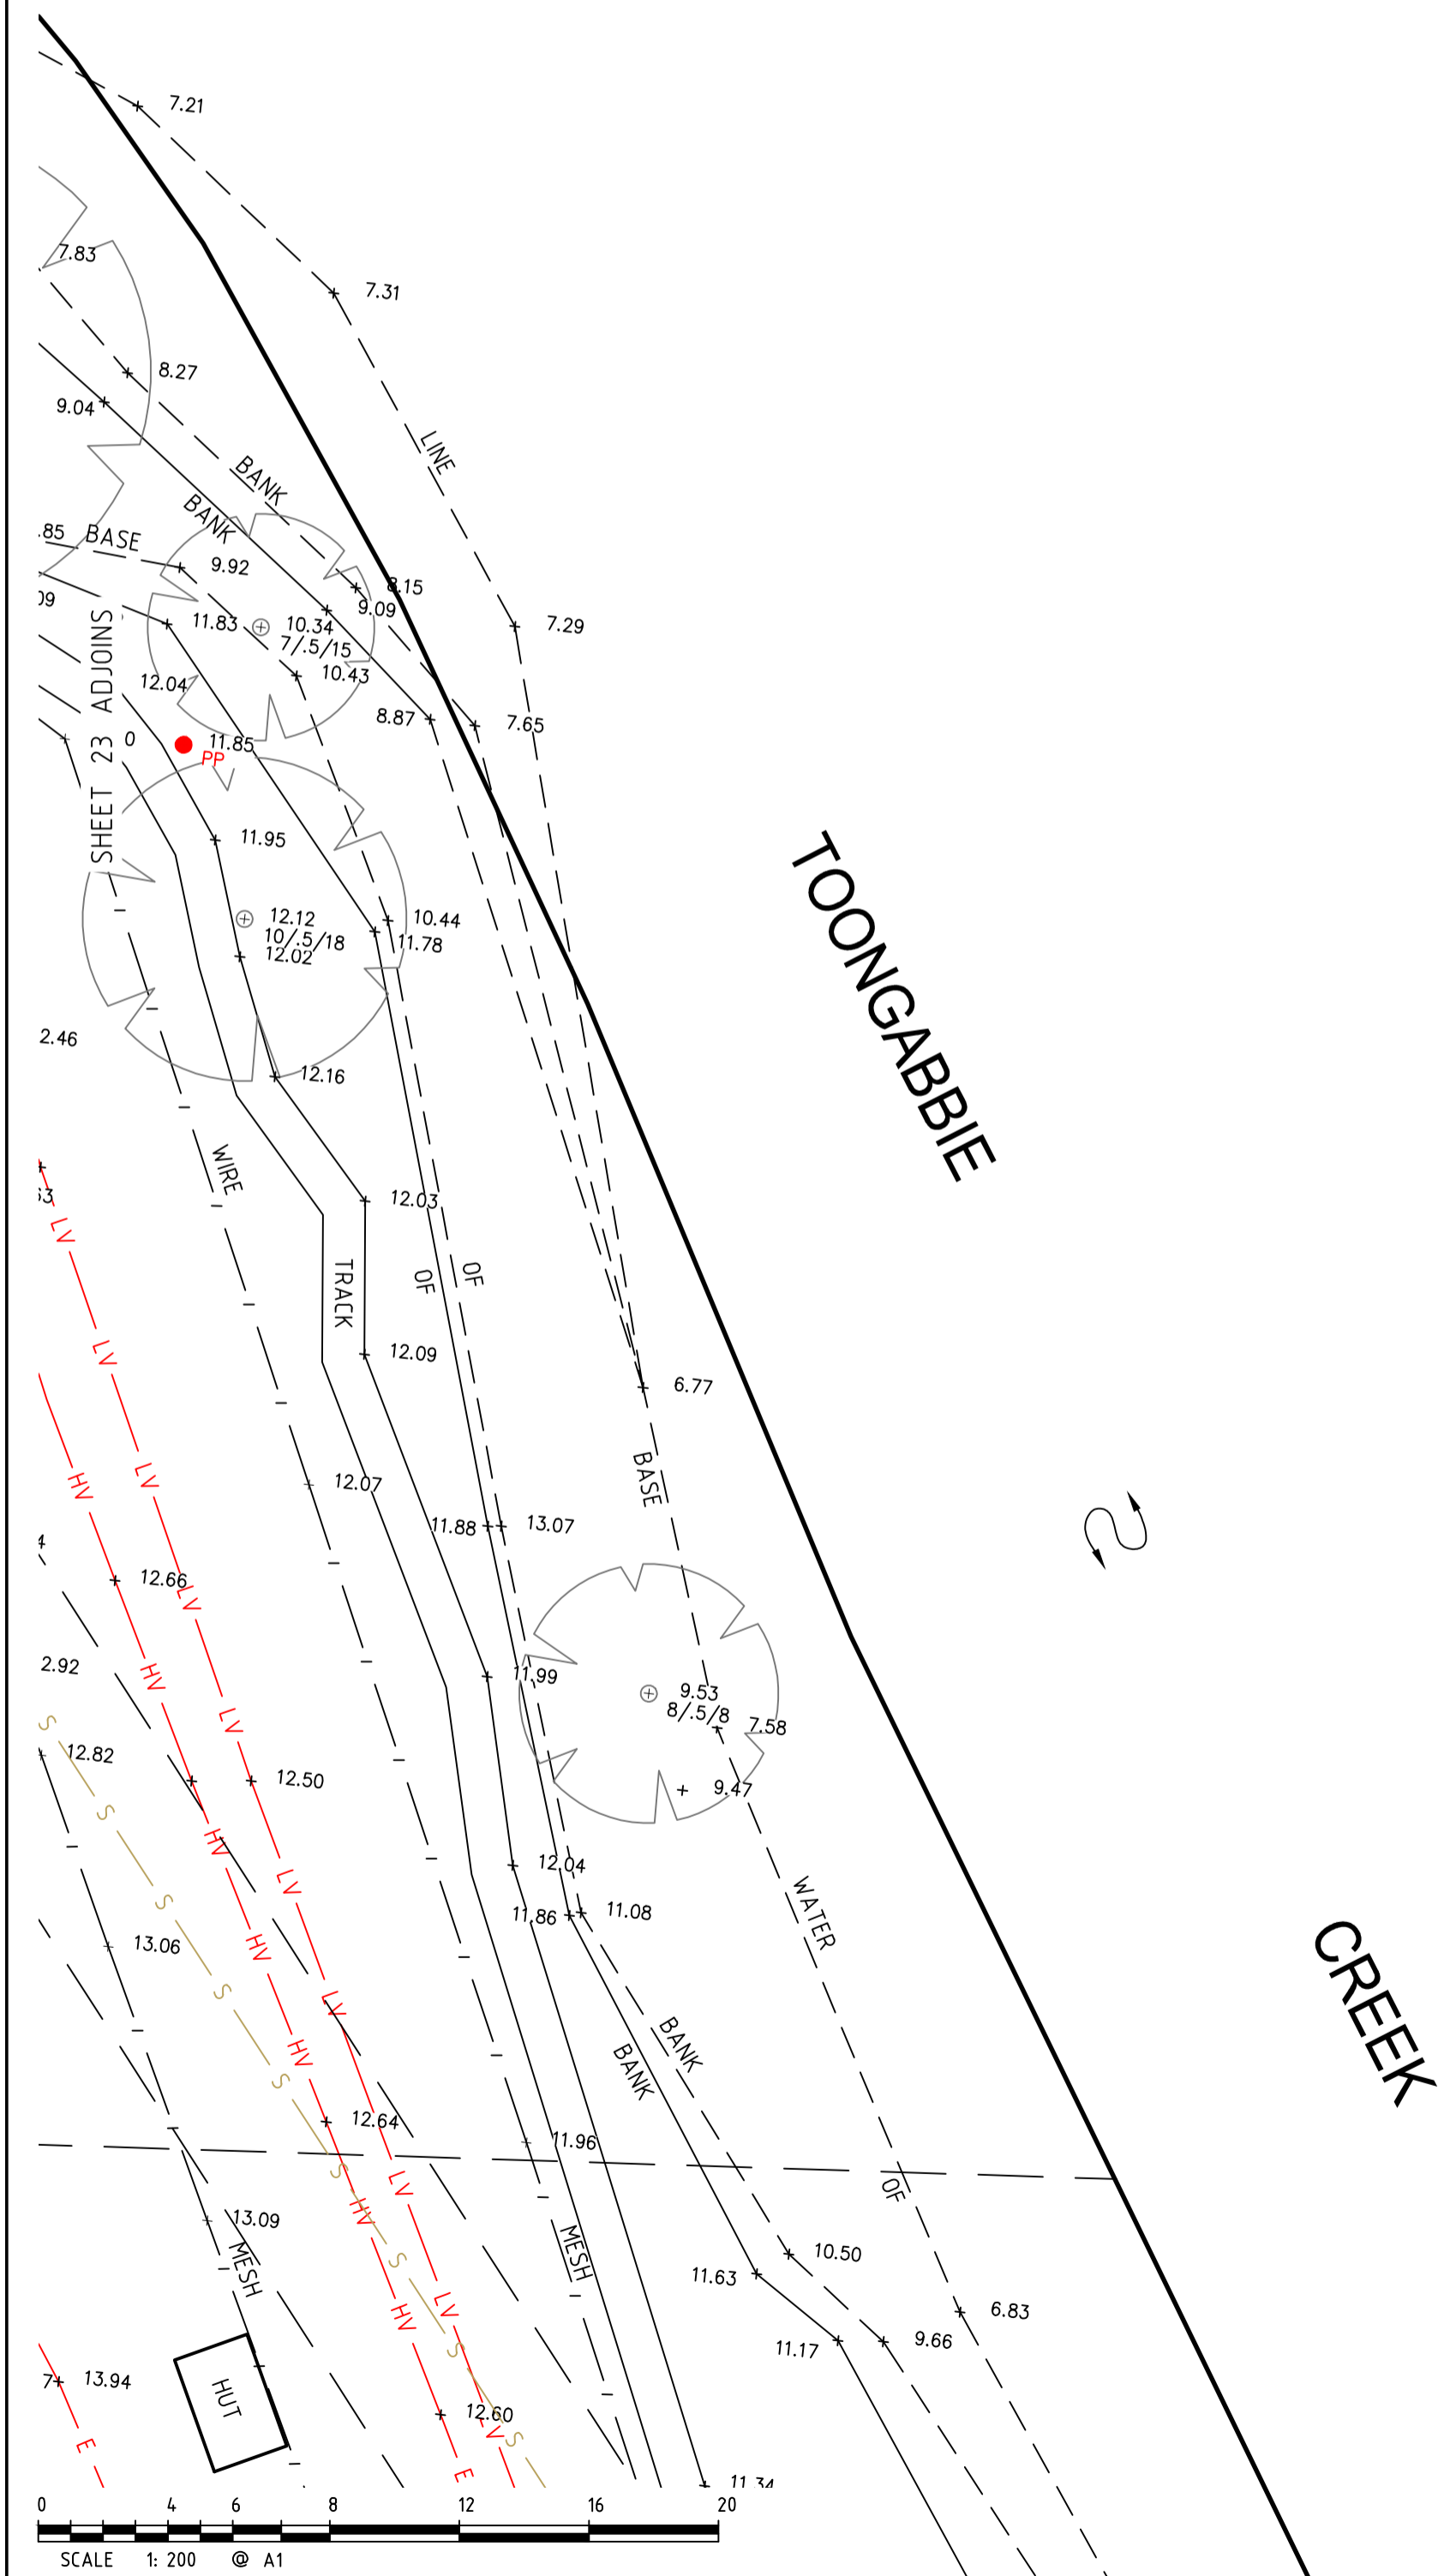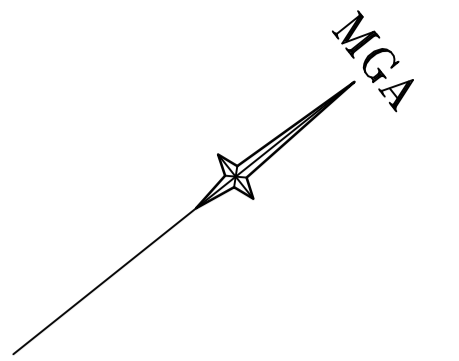

SHEET 45 ADJOINS

SEE SHEET 1 FOR NOTES, LEGEND AND AMENDMENT LIST

THIS IS THE PLAN REFERRED TO
IN MY LETTER DATED:

Registered Surveyor NSW



Registered Surveyors NSW
www.ltsl.com.au

Suite 1, Level 1
810 Pacific Highway
Gordon NSW 2072
Locked Bag 5
Gordon NSW 2072
P 1300 587 000
F 02 9499 7760



Client HEALTH INFRASTRUCTURE

Drawing title
**PLAN OF DETAIL & LEVELS OVER PART OF WESTMEAD
HOSPITAL, WESTMEAD, BEING LOT 1 IN DP1077852 & LOT
100 IN DP1119583.**

datum AHD	project number 32572	reference number 40946DT
site Area N/A	scale 1:200 @A1	date of survey 28/07/14
LGA PARRAMATTA	OF 52 SHEETS	44

DETAIL AND LEVEL PLAN

SHEET 45 ADJOINS

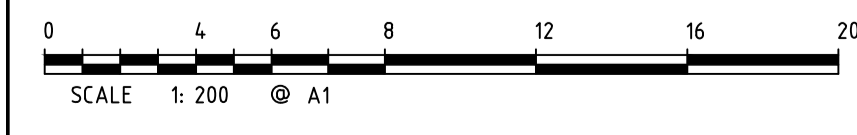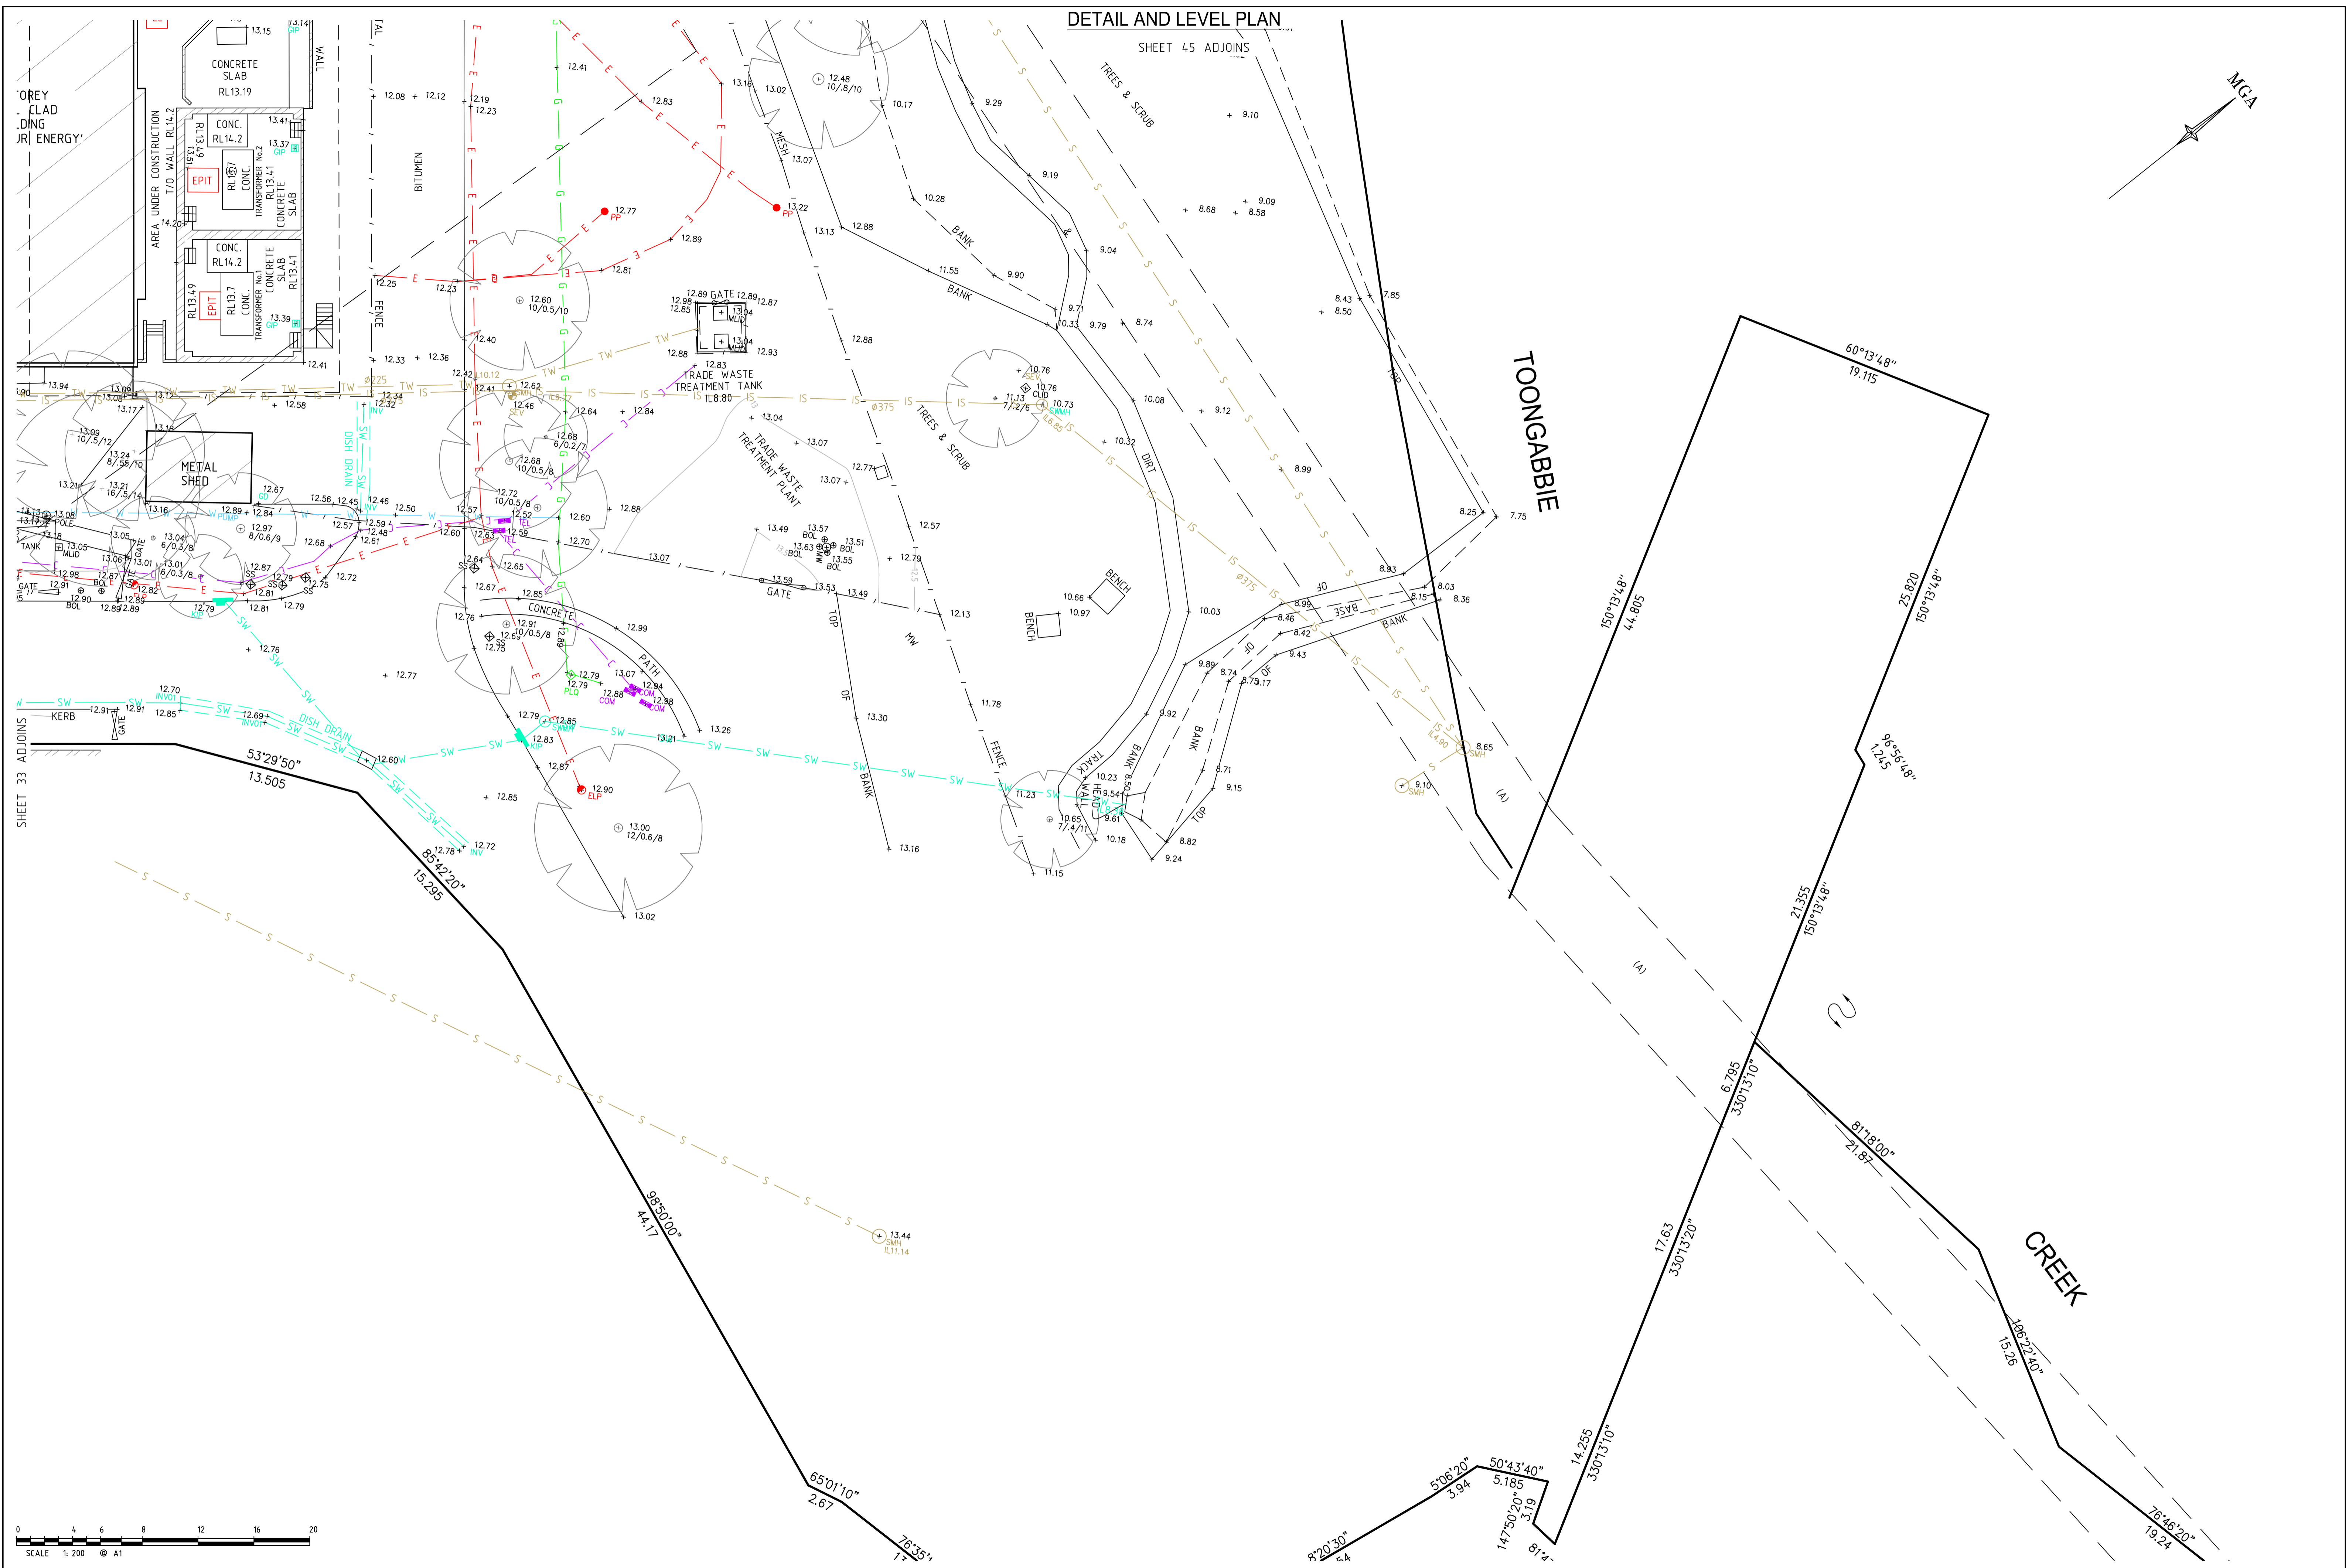

SEE SHEET 1 FOR NOTES, LEGEND AND AMENDMENT LIST



THIS IS THE PLAN REFERRED TO IN MY LETTER DATED:

Suite 1, Level 1
810 Pacific Highway
Gordon NSW 2072
Locked Bag 5
Gordon NSW 2072
P 1300 587 000
F 02 9499 7760

Client HEALTH INFRASTRUCTURE
Drawing title
PLAN OF DETAIL & LEVELS OVER PART OF WESTMEAD HOSPITAL, WESTMEAD, BEING LOT 1 IN DP1077852 & LOT 100 IN DP1119583.


datum AHD	project number 32572	reference number 40946DT
site Area N/A	scale 1:200 @A1	date of survey 28/07/14
LGA PARRAMATTA	SHEET OF 52	SHEETS 46

ROOF PLAN

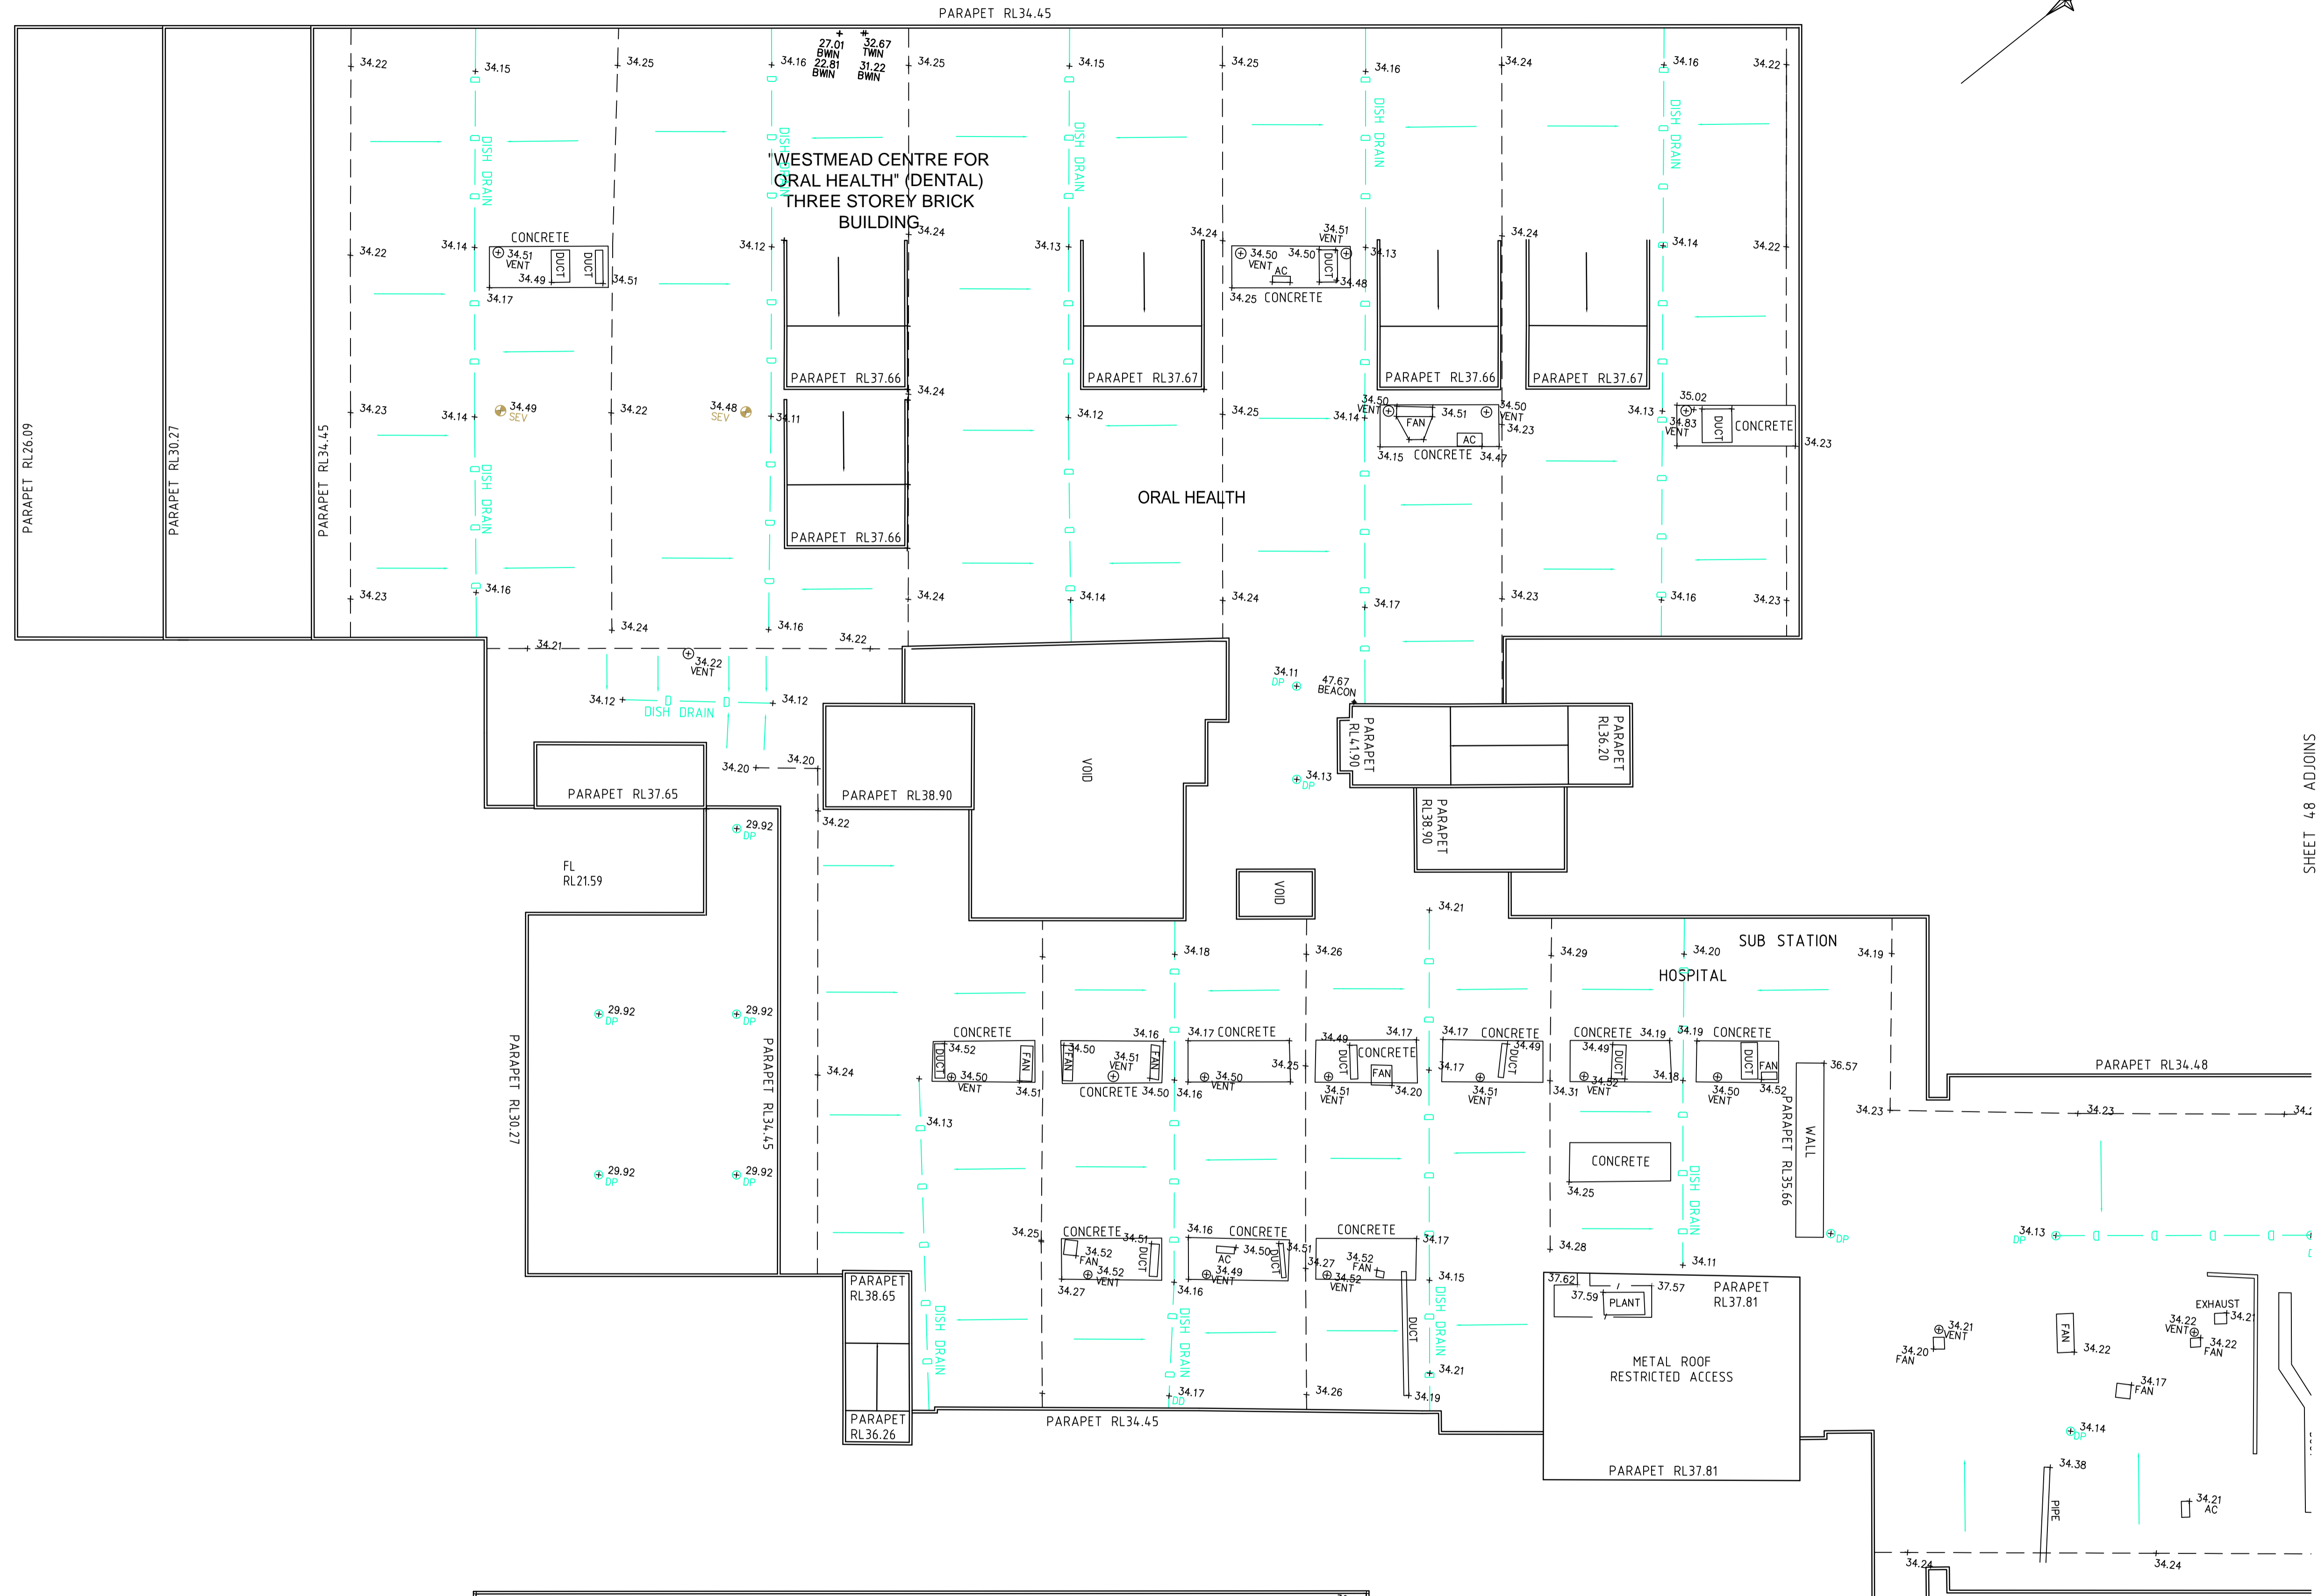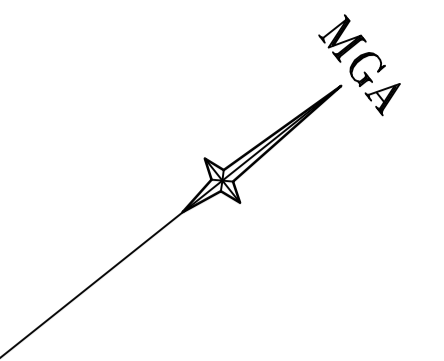


133'01.10"
45

SHEET 48 AD JOINS

 

DEMOUNTABLE
A COTTAGE

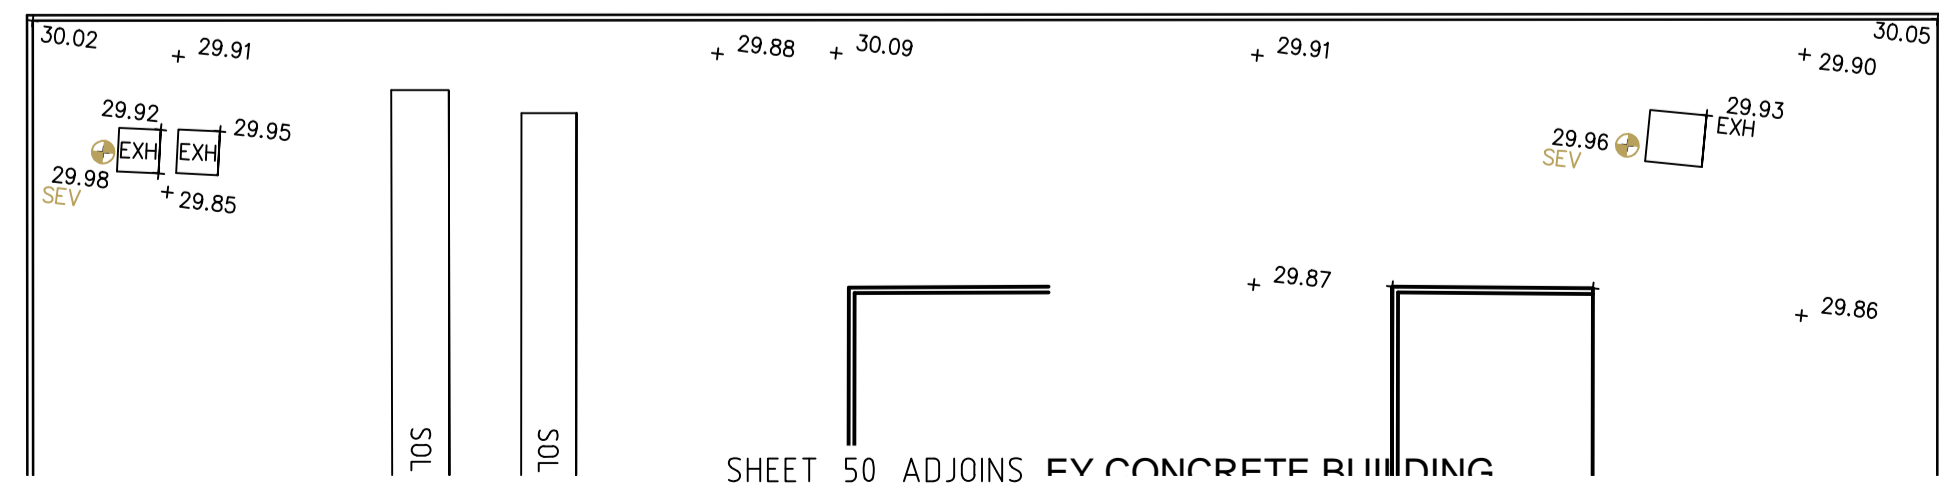

SEE SHEET 1 FOR NOTES, LEGEND AND AMENDMENT LIST

THIS IS THE PLAN REFERRED TO
IN MY LETTER DATED:
.....
Registered Surveyor NSW

LTS
LOCKLEY
Registered Surveyors NSW
www.ltsl.com.au


Suite 1, Level 1
810 Pacific Highway
Gordon NSW 2072
Locked Bag 5
Gordon NSW 2072
P 1300 587 000
F 02 9499 7760

Client **HEALTH INFRASTRUCTURE**
Drawing title
**PLAN OF DETAIL & LEVELS OVER PART OF WESTMEAD
HOSPITAL, WESTMEAD, BEING LOT 1 IN DP1077852 & LOT
100 IN DP1119583.**

datum AHD	project number 32572	reference number 40946DT
site Area N/A	scale 1:200 @A1	date of survey 28/07/14
LGA PARRAMATTA	SHEET 52	SHEETS 47

ROOF PLAN

CH215°46'00" 58.105
A62.19
RAD 49.04

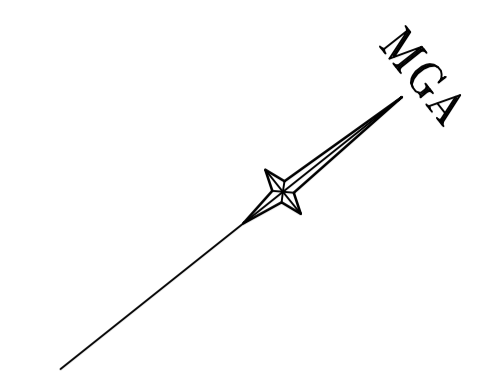

MULTI-STOREY
CARPARK

COOLING
TOWERS



MULTI-STOREY
CARPARK

1 STOREY
TEMP. BUILDING

PORTACABIN
PAR. RL 23.49

SHEET 47 ADJOINS

SHEET 49 ADJOINS

 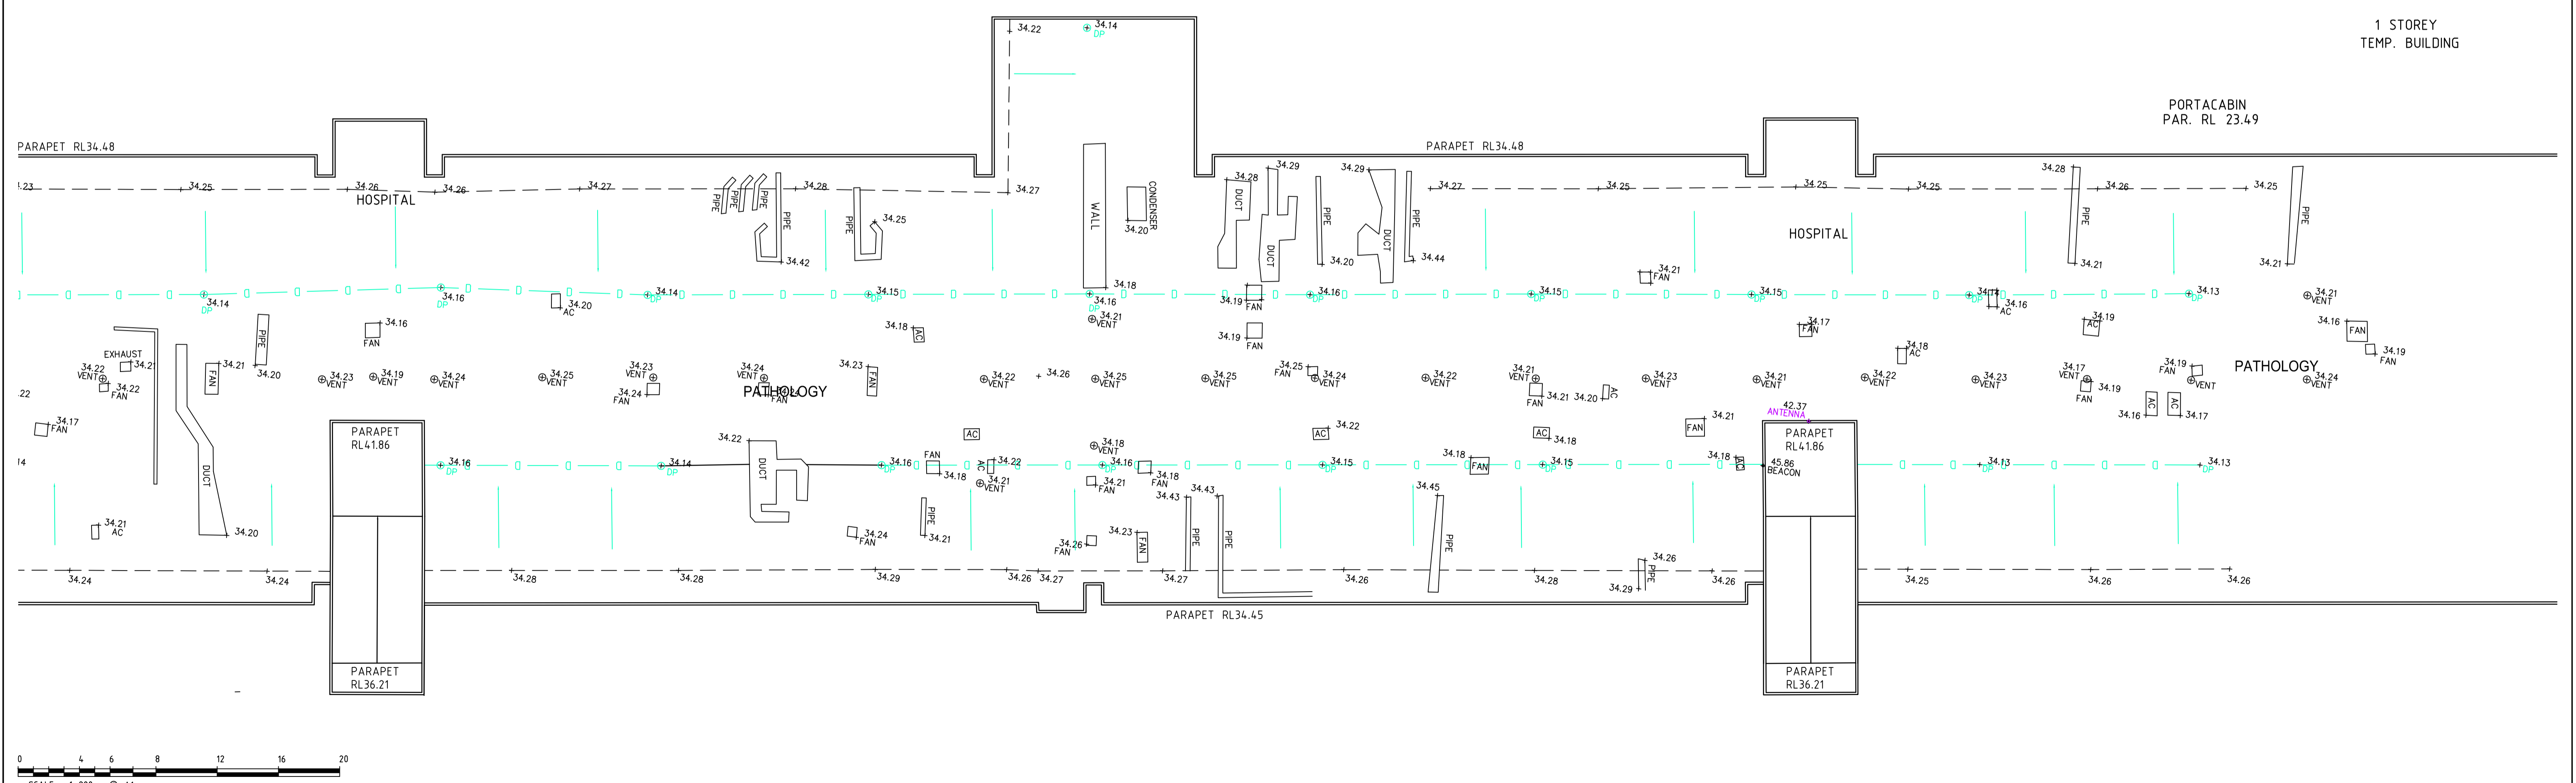

SHEET 51 ADJOINS

SEE SHEET 1 FOR NOTES, LEGEND AND AMENDMENT LIST


THIS IS THE PLAN REFERRED TO
IN MY LETTER DATED:
.....
Registered Surveyor NSW

Registered Surveyors NSW
www.lts.com.au

Suite 1, Level 1
810 Pacific Highway
Gordon NSW 2072
Locked Bag 5
Gordon NSW 2072
P 1300 587 000
F 02 9499 7760

Client HEALTH INFRASTRUCTURE
Drawing title
**PLAN OF DETAIL& LEVELS OVER PART OF WESTMEAD
HOSPITAL, WESTMEAD, BEING LOT 1 IN DP1077852 & LOT
100 IN DP1119583.**

datum AHD	project number 32572	reference number 40946DT
site Area N/A	scale 1:200 @A1	date of survey 28/07/14
LGA PARRAMATTA	OF 52 SHEETS	48

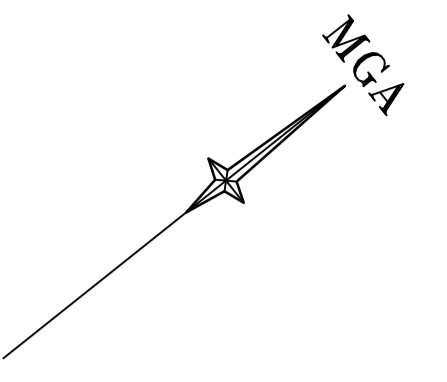

CASABURNA LODGE
2 STOREY BRICK



SHED

1 STOREY
BRICK BUILDING
VISION RESEARCH

2 STOREY
BRICK BUILDING
'BIU'

SHEET 48 ADJOINS

1 STOREY
MP. BUILDING

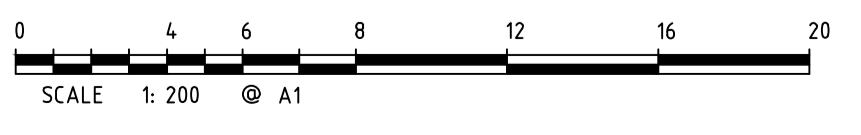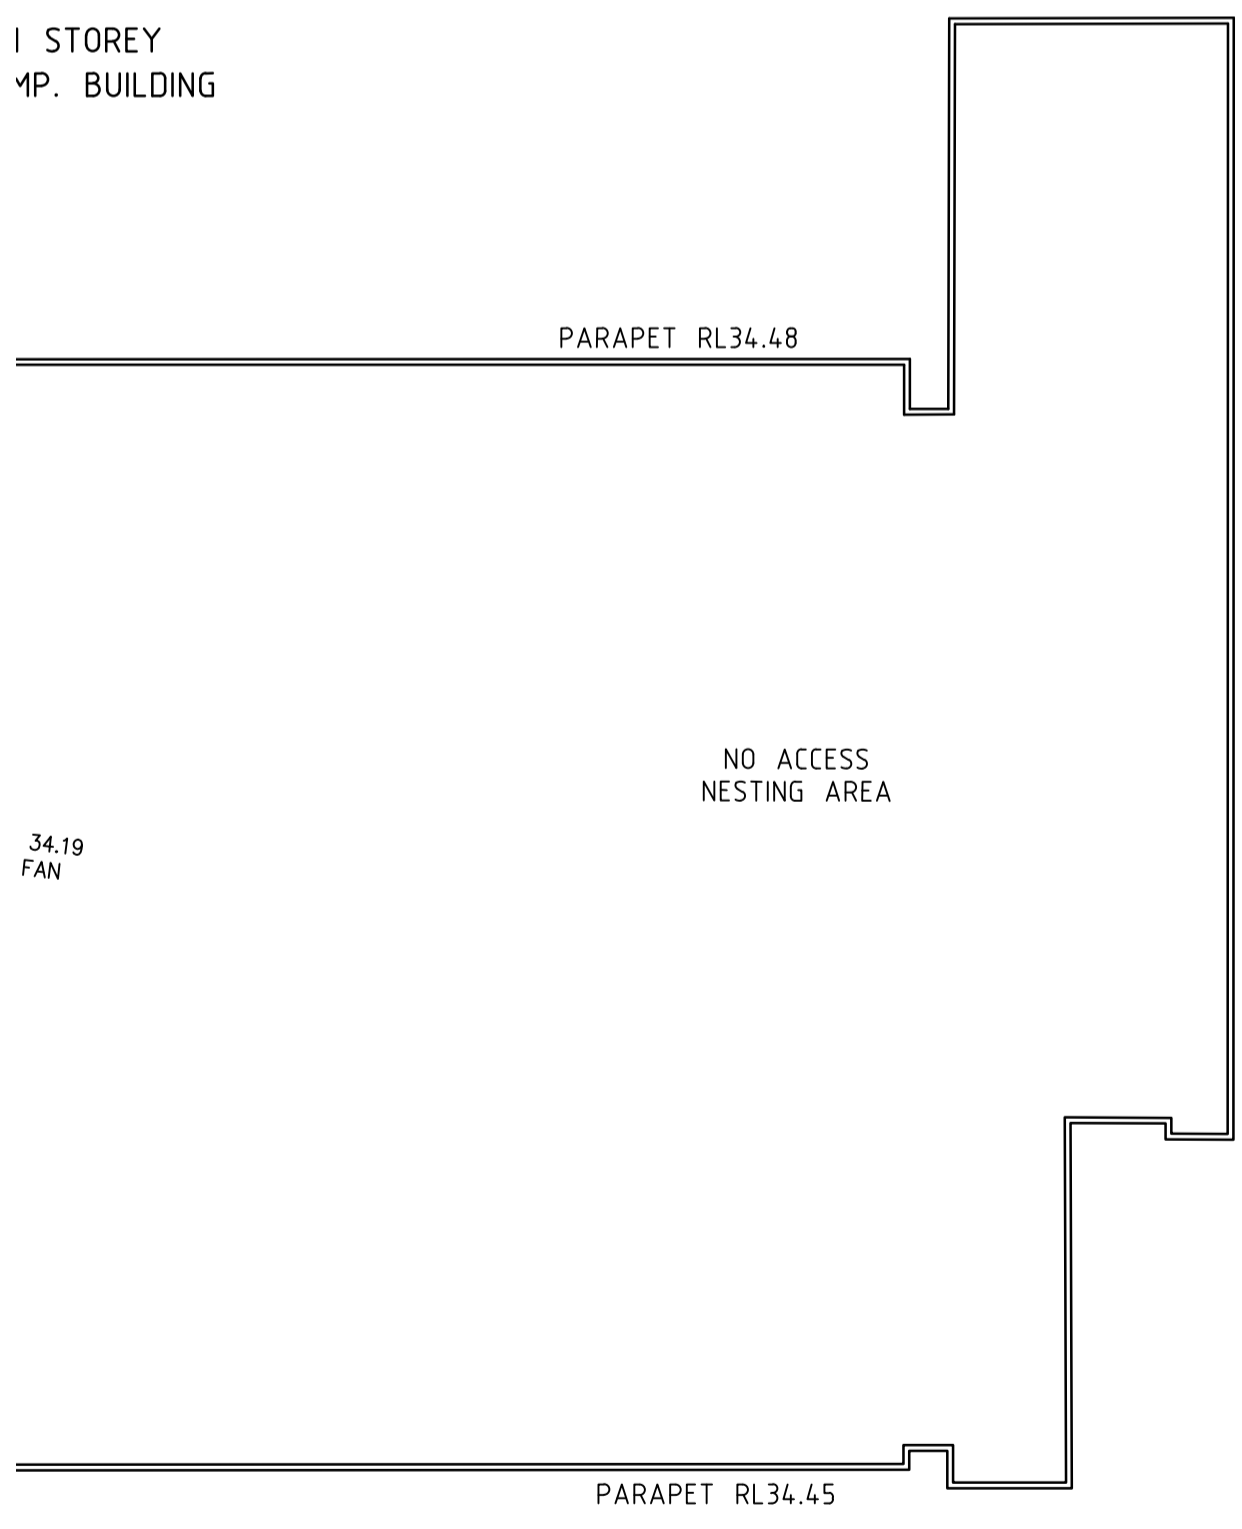

SHEET 52 ADJOINS

SEE SHEET 1 FOR NOTES, LEGEND AND AMENDMENT LIST

THIS IS THE PLAN REFERRED TO
IN MY LETTER DATED:

.....
Registered Surveyor NSW



LTS
LOCKLEY
Registered Surveyors NSW
www.ltsl.com.au

Suite 1, Level 1
810 Pacific Highway
Gordon NSW 2072
Locked Bag 5
Gordon NSW 2072
P 1300 587 000
F 02 9499 7760

Client **HEALTH INFRASTRUCTURE**
Drawing title
**PLAN OF DETAIL & LEVELS OVER PART OF WESTMEAD
HOSPITAL, WESTMEAD, BEING LOT 1 IN DP1077852 & LOT
100 IN DP1119583.**

datum	AHD	project number	32572	reference number	40946DT
site Area	N/A	scale	1:200 @A1	date of survey	28/07/14
LGA	PARRAMATTA	OF	52 SHEETS		49


ROOF PLAN
SHEET 48 ADJOINS

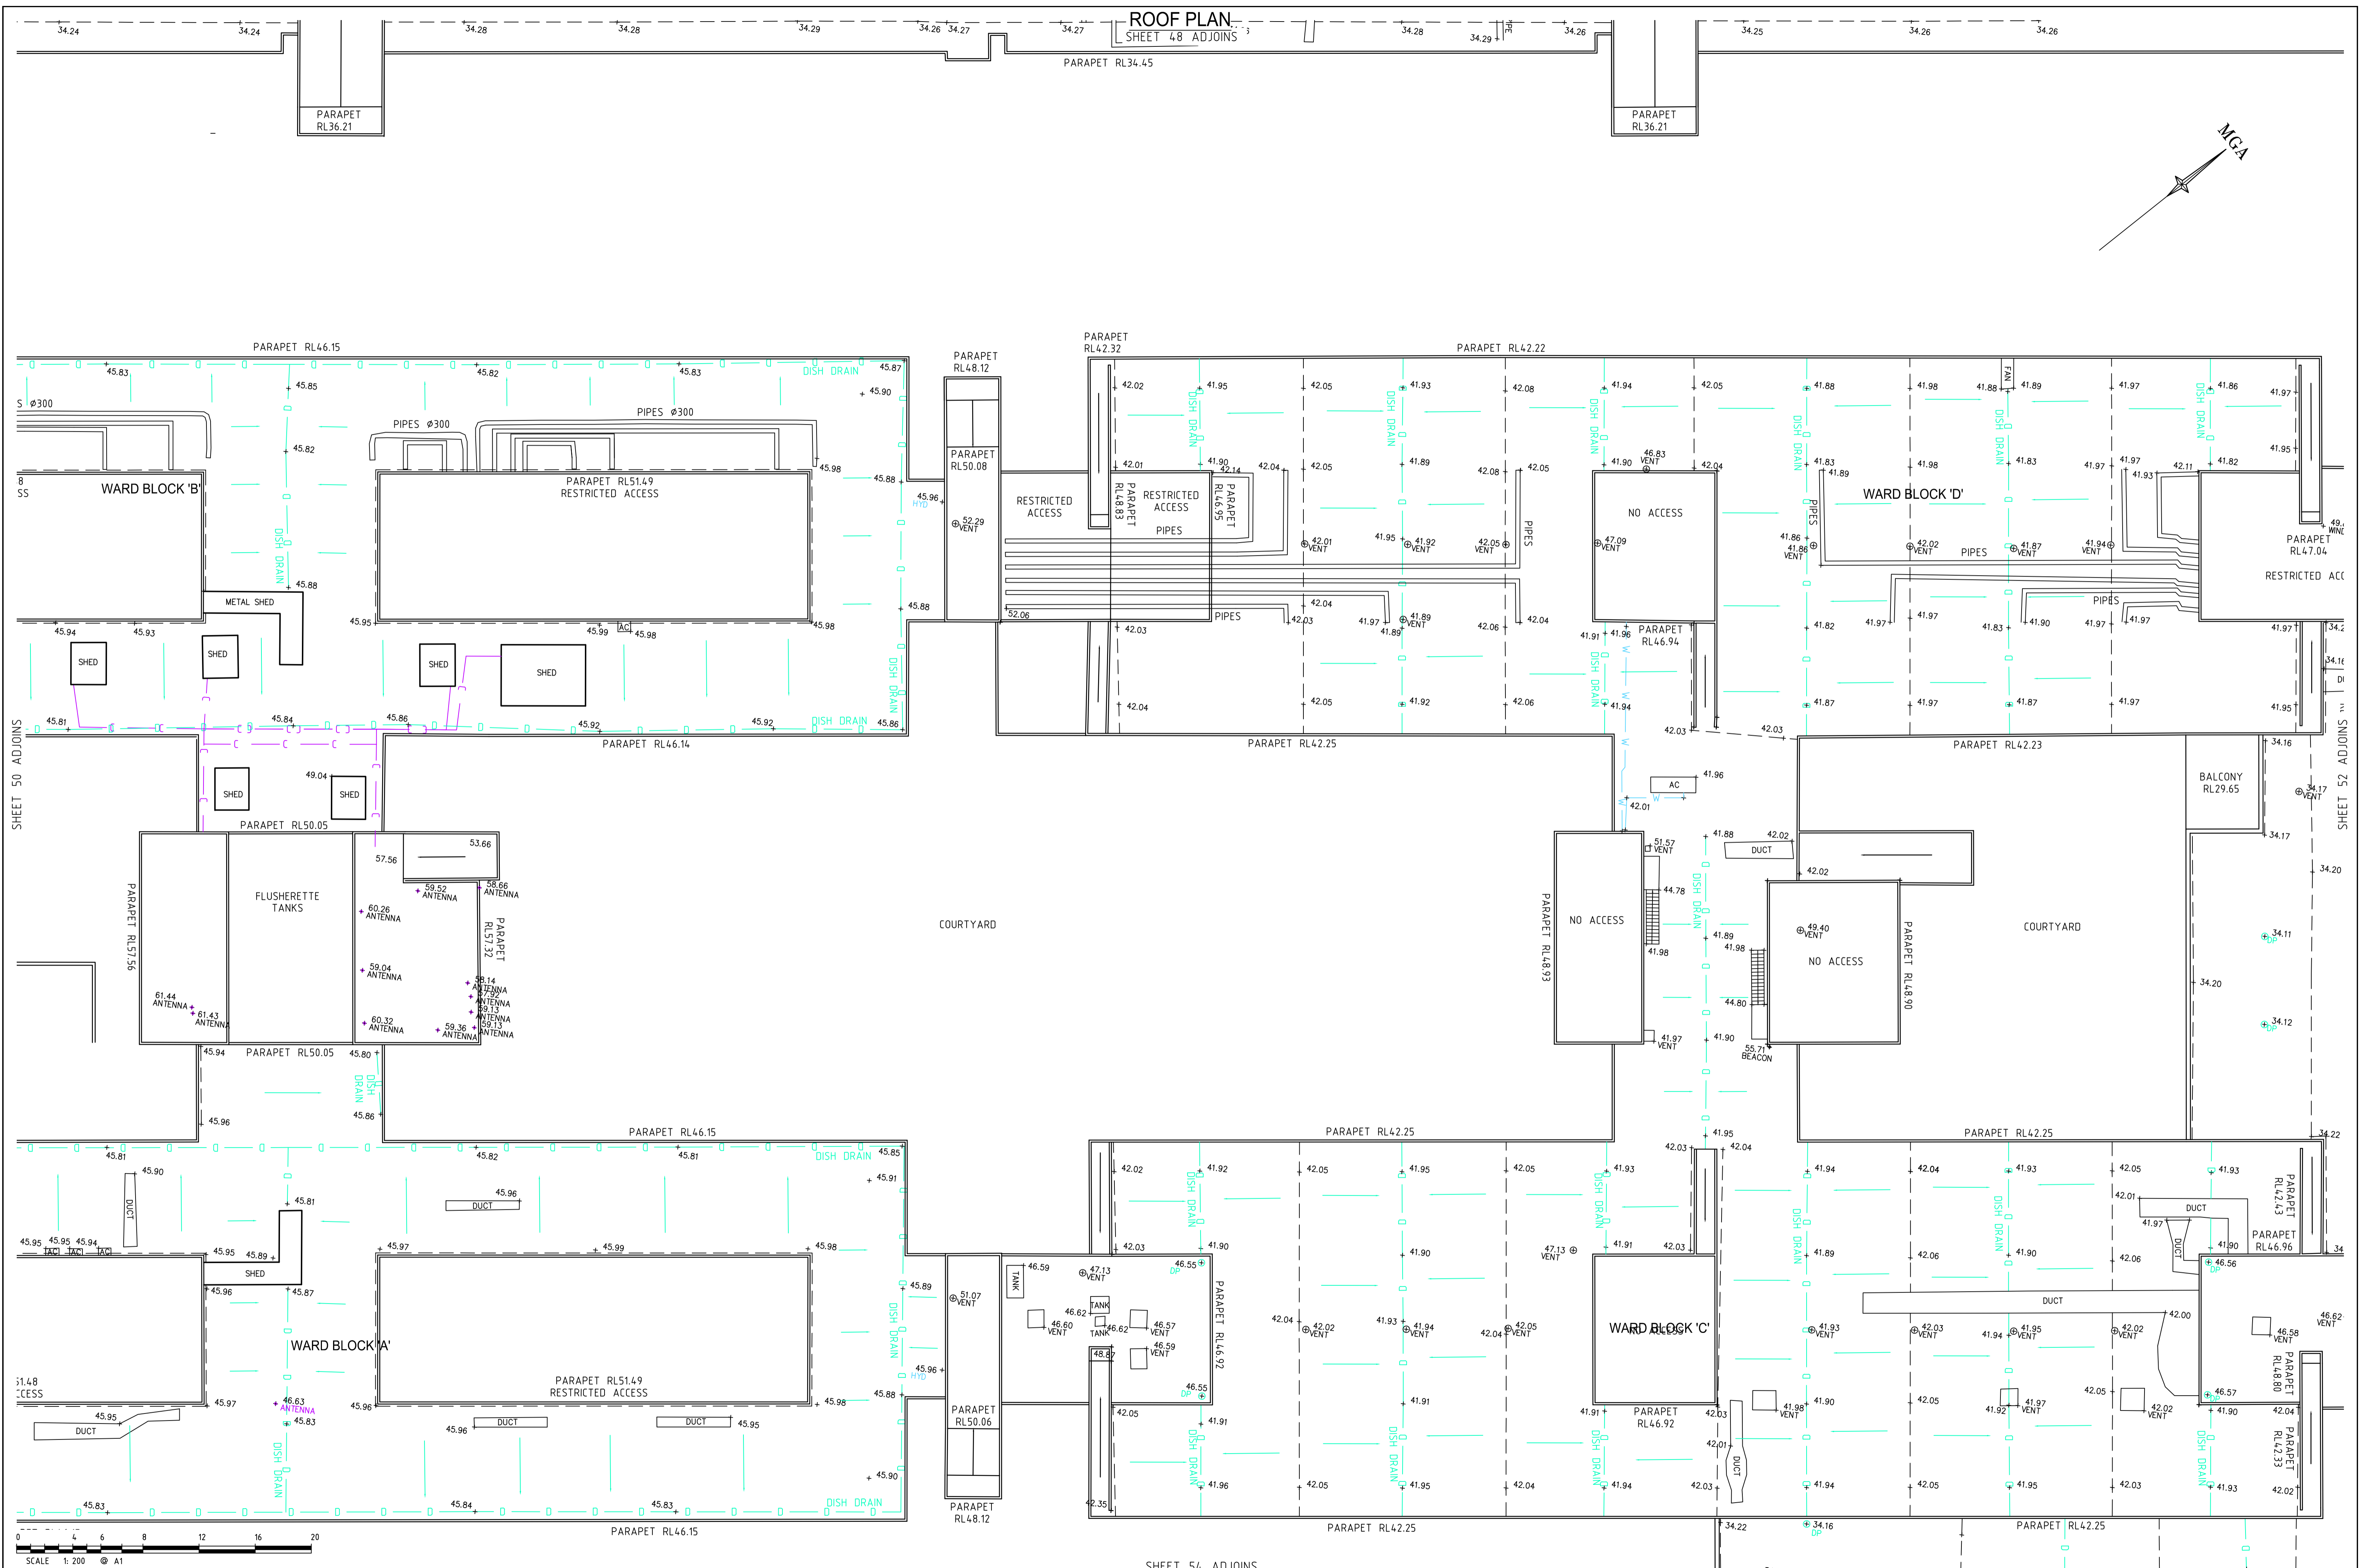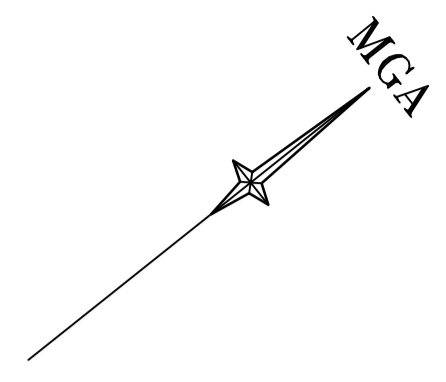

SHEET 50 ADJOINS

SHEET 52 ADJOINS

SHEET 54 ADJOINS

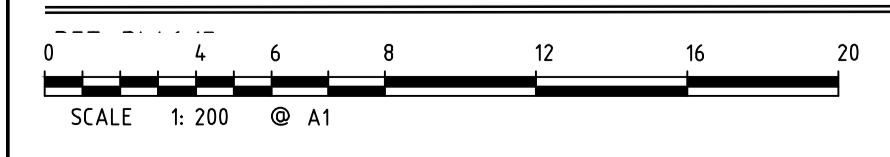

SEE SHEET 1 FOR NOTES, LEGEND AND AMENDMENT LIST




THIS IS THE PLAN REFERRED TO IN MY LETTER DATED:
Registered Surveyor NSW



Suite 1, Level 1
810 Pacific Highway
Gordon NSW 2072
Locked Bag 5
Gordon NSW 2072
P 1300 587 000
F 02 9499 7760

Client HEALTH INFRASTRUCTURE
Drawing title
PLAN OF DETAIL & LEVELS OVER PART OF WESTMEAD HOSPITAL, WESTMEAD, BEING LOT 1 IN DP1077852 & LOT 100 IN DP1119583.

datum AHD	project number 32572	reference number 40946DT
site Area N/A	scale 1:200 @A1	date of survey 28/07/14
LGA PARRAMATTA	SHEET 52	SHEETS 51

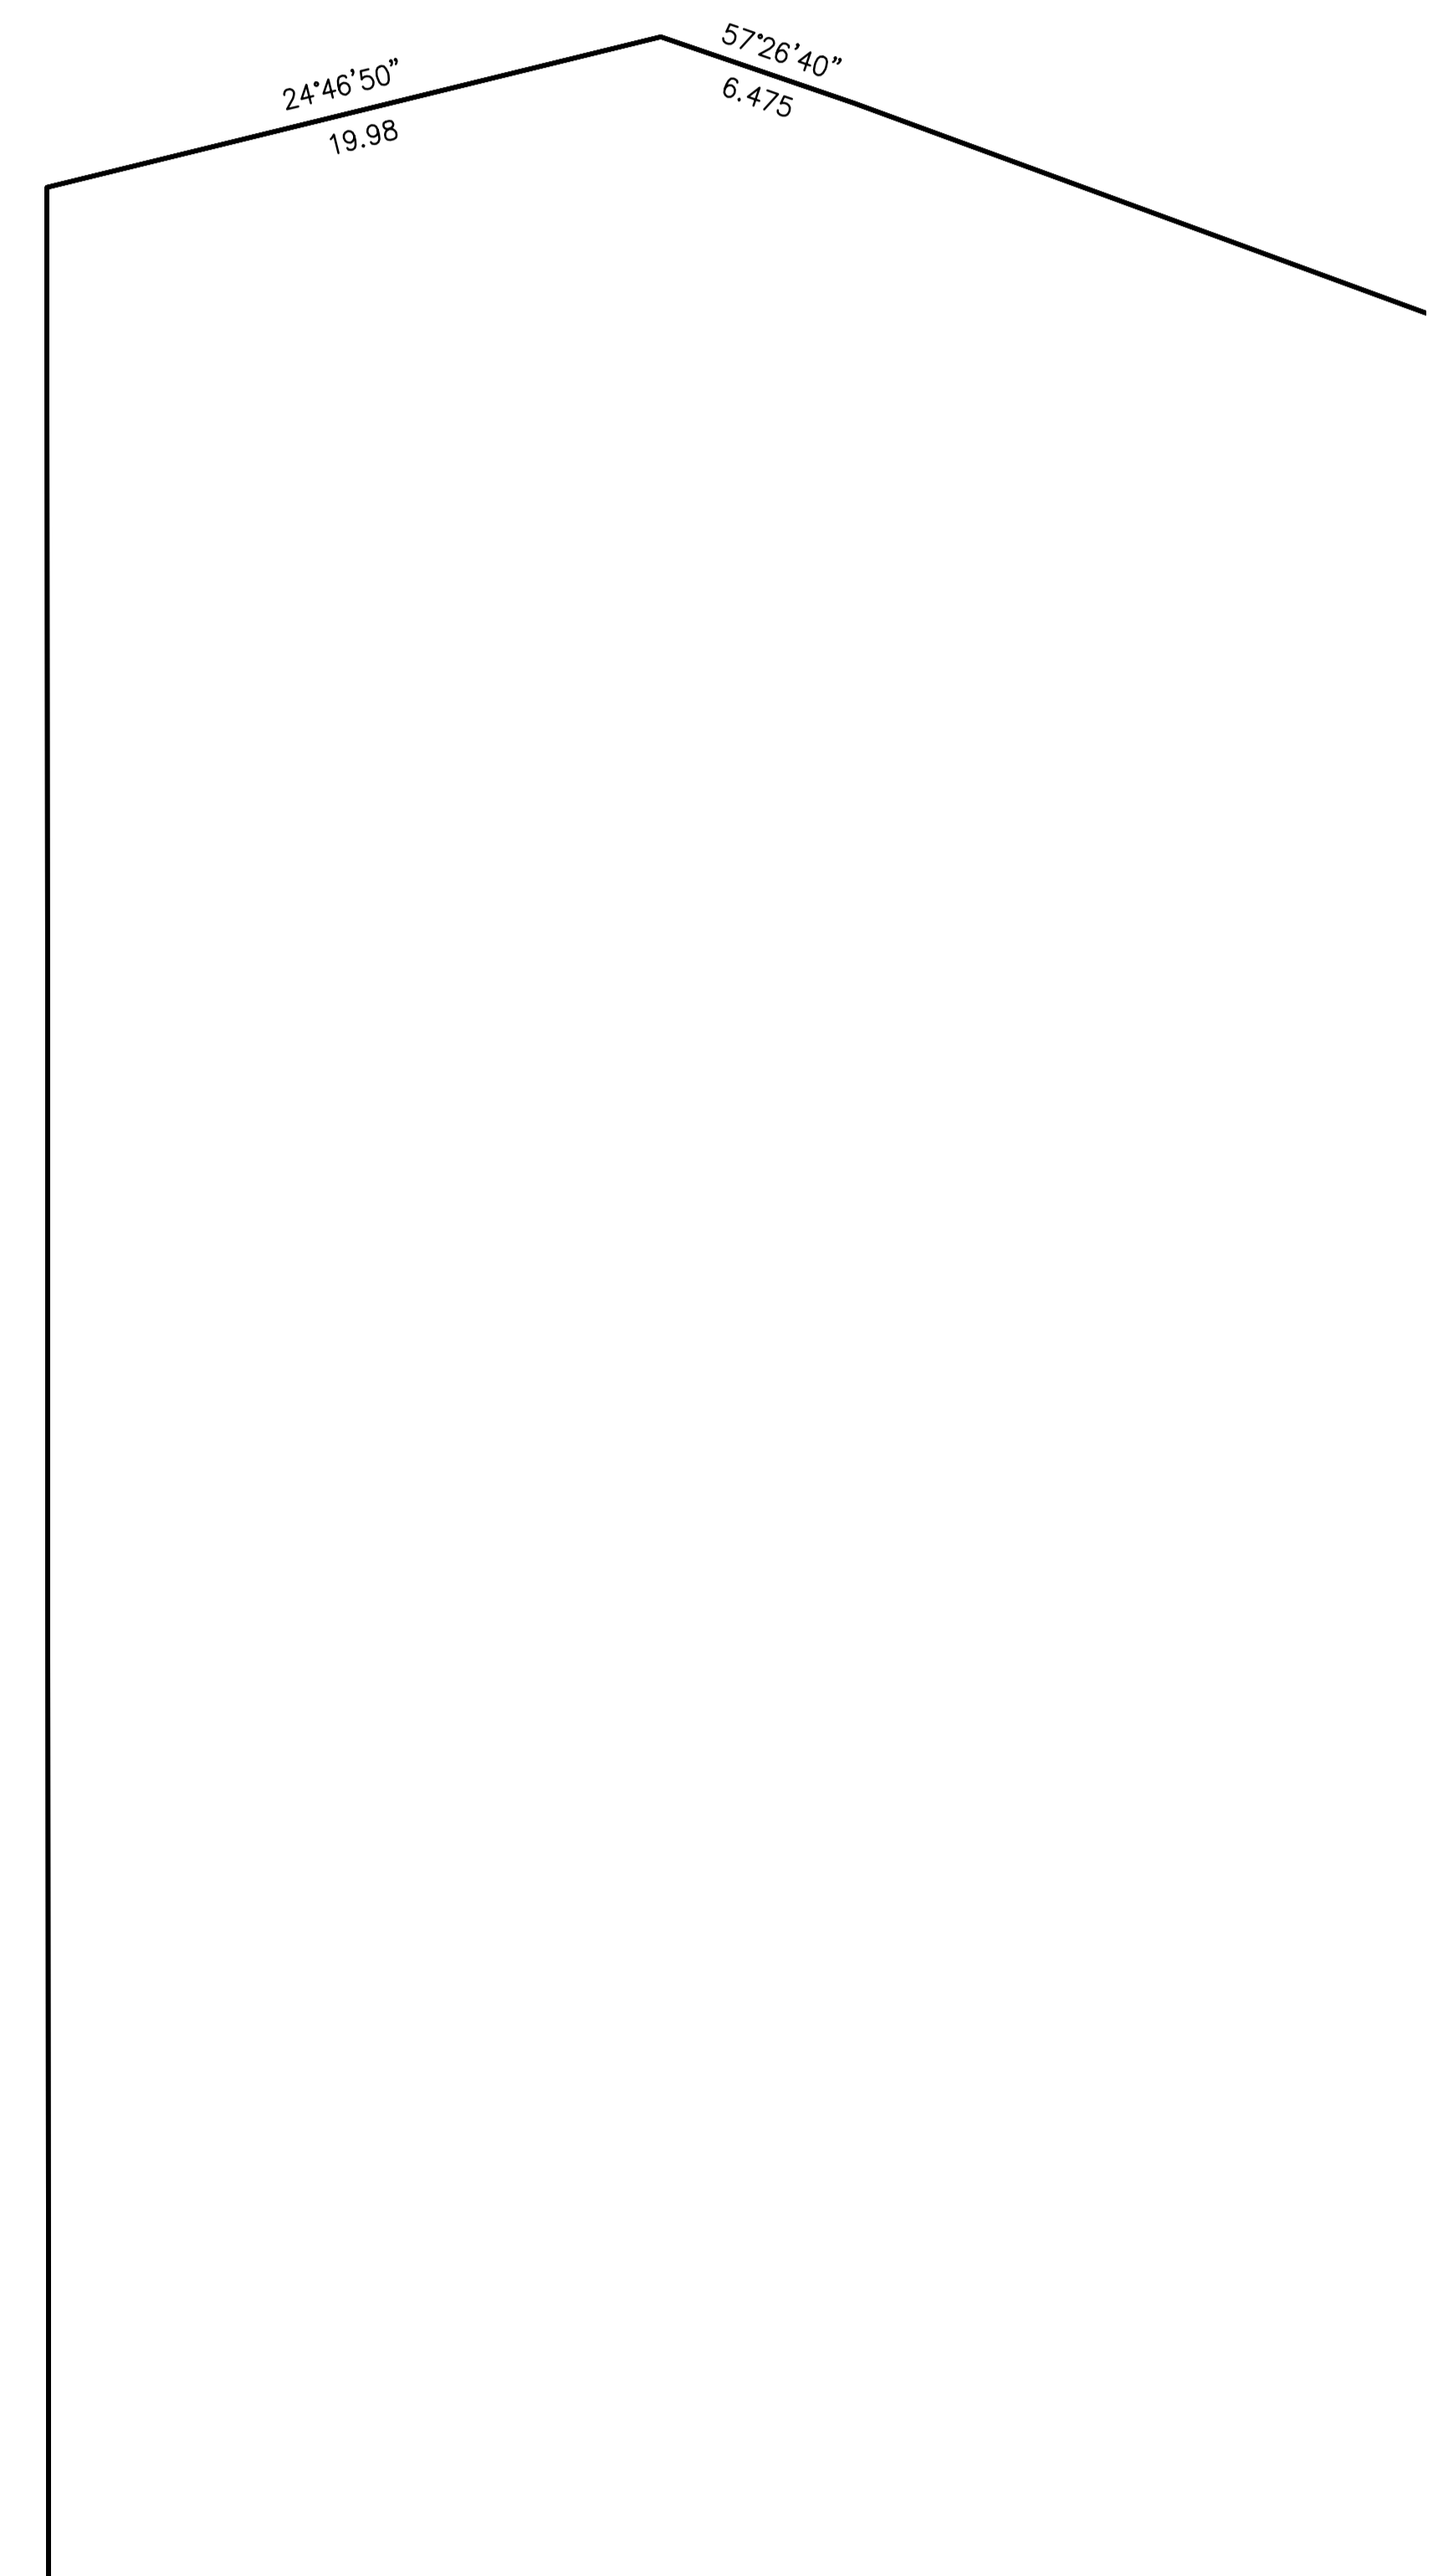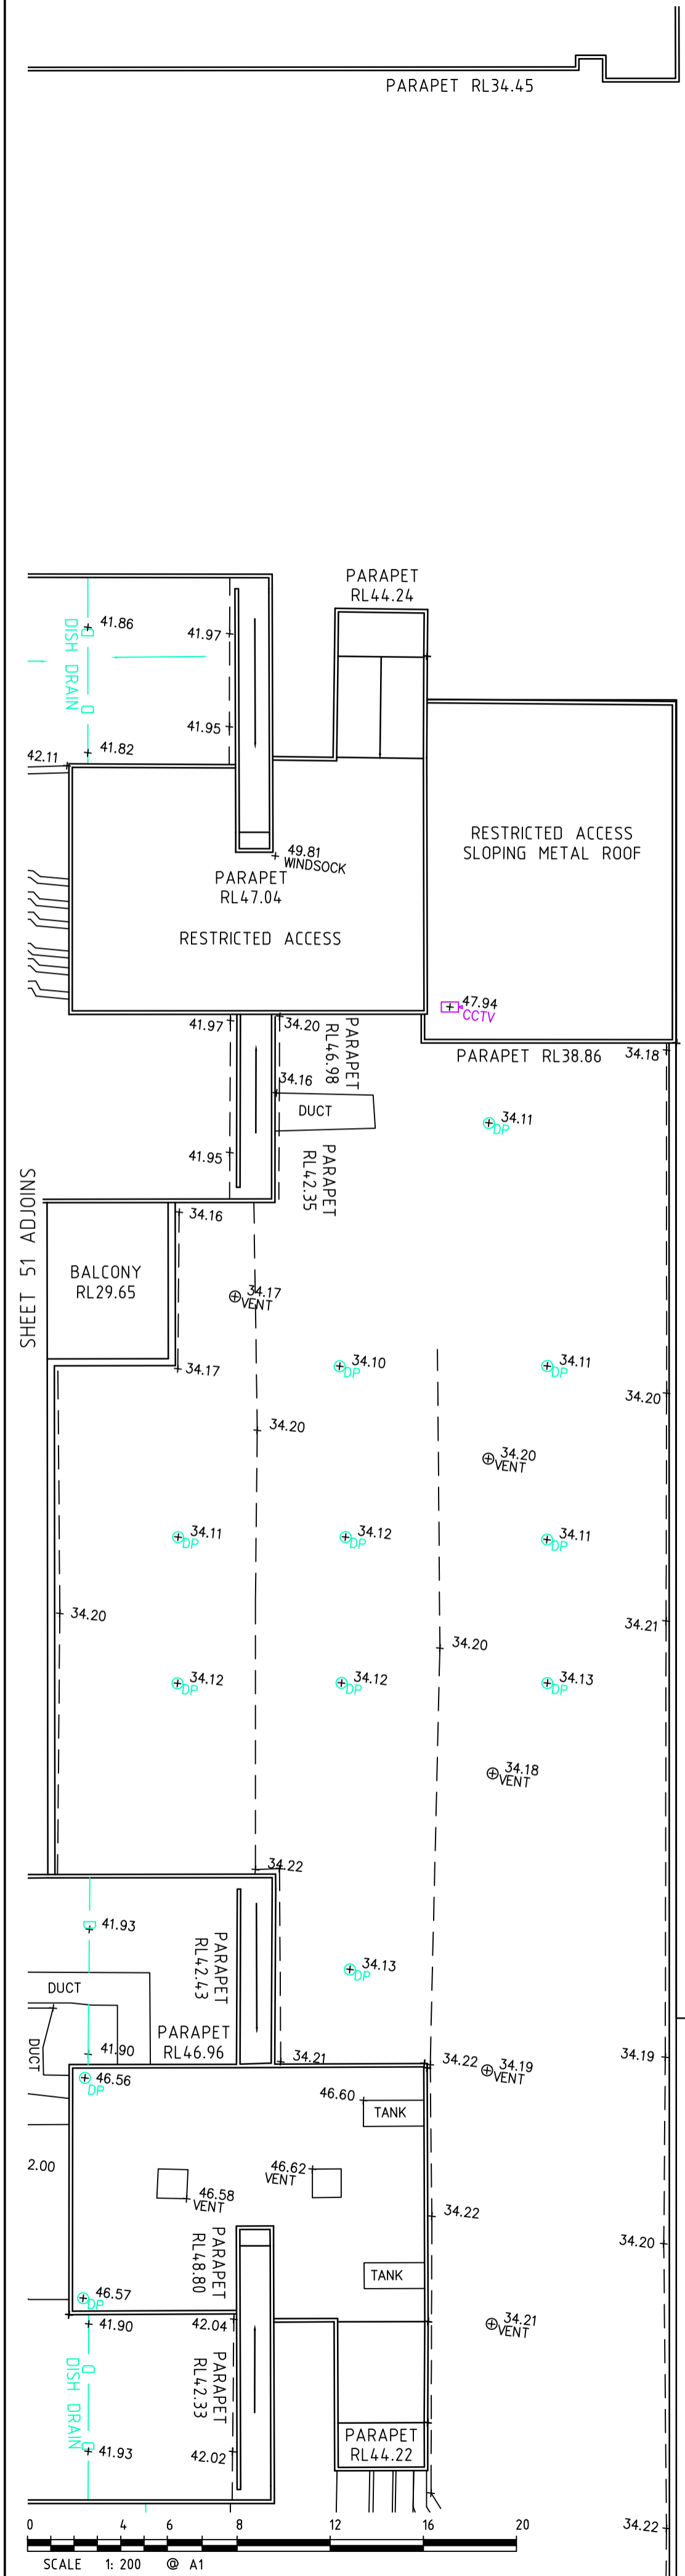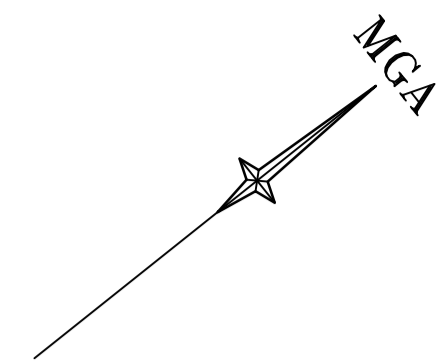

SHEET 55 ADJOINS

SEE SHEET 1 FOR NOTES, LEGEND AND AMENDMENT LIST


THIS IS THE PLAN REFERRED TO
IN MY LETTER DATED:




Suite 1, Level 1
810 Pacific Highway
Gordon NSW 2072
Locked Bag 5
Gordon NSW 2072
P 1300 587 000
F 02 9499 7760

Client HEALTH INFRASTRUCTURE
Drawing title
PLAN OF DETAIL & LEVELS OVER PART OF WESTMEAD
HOSPITAL, WESTMEAD, BEING LOT 1 IN DP1077852 & LOT
100 IN DP1119583.

datum AHD	project number 32572	reference number 40946DT
site Area N/A	scale 1:200 @A1	date of survey 28/07/14
LGA PARRAMATTA	OF SHEET 52	SHEETS 52

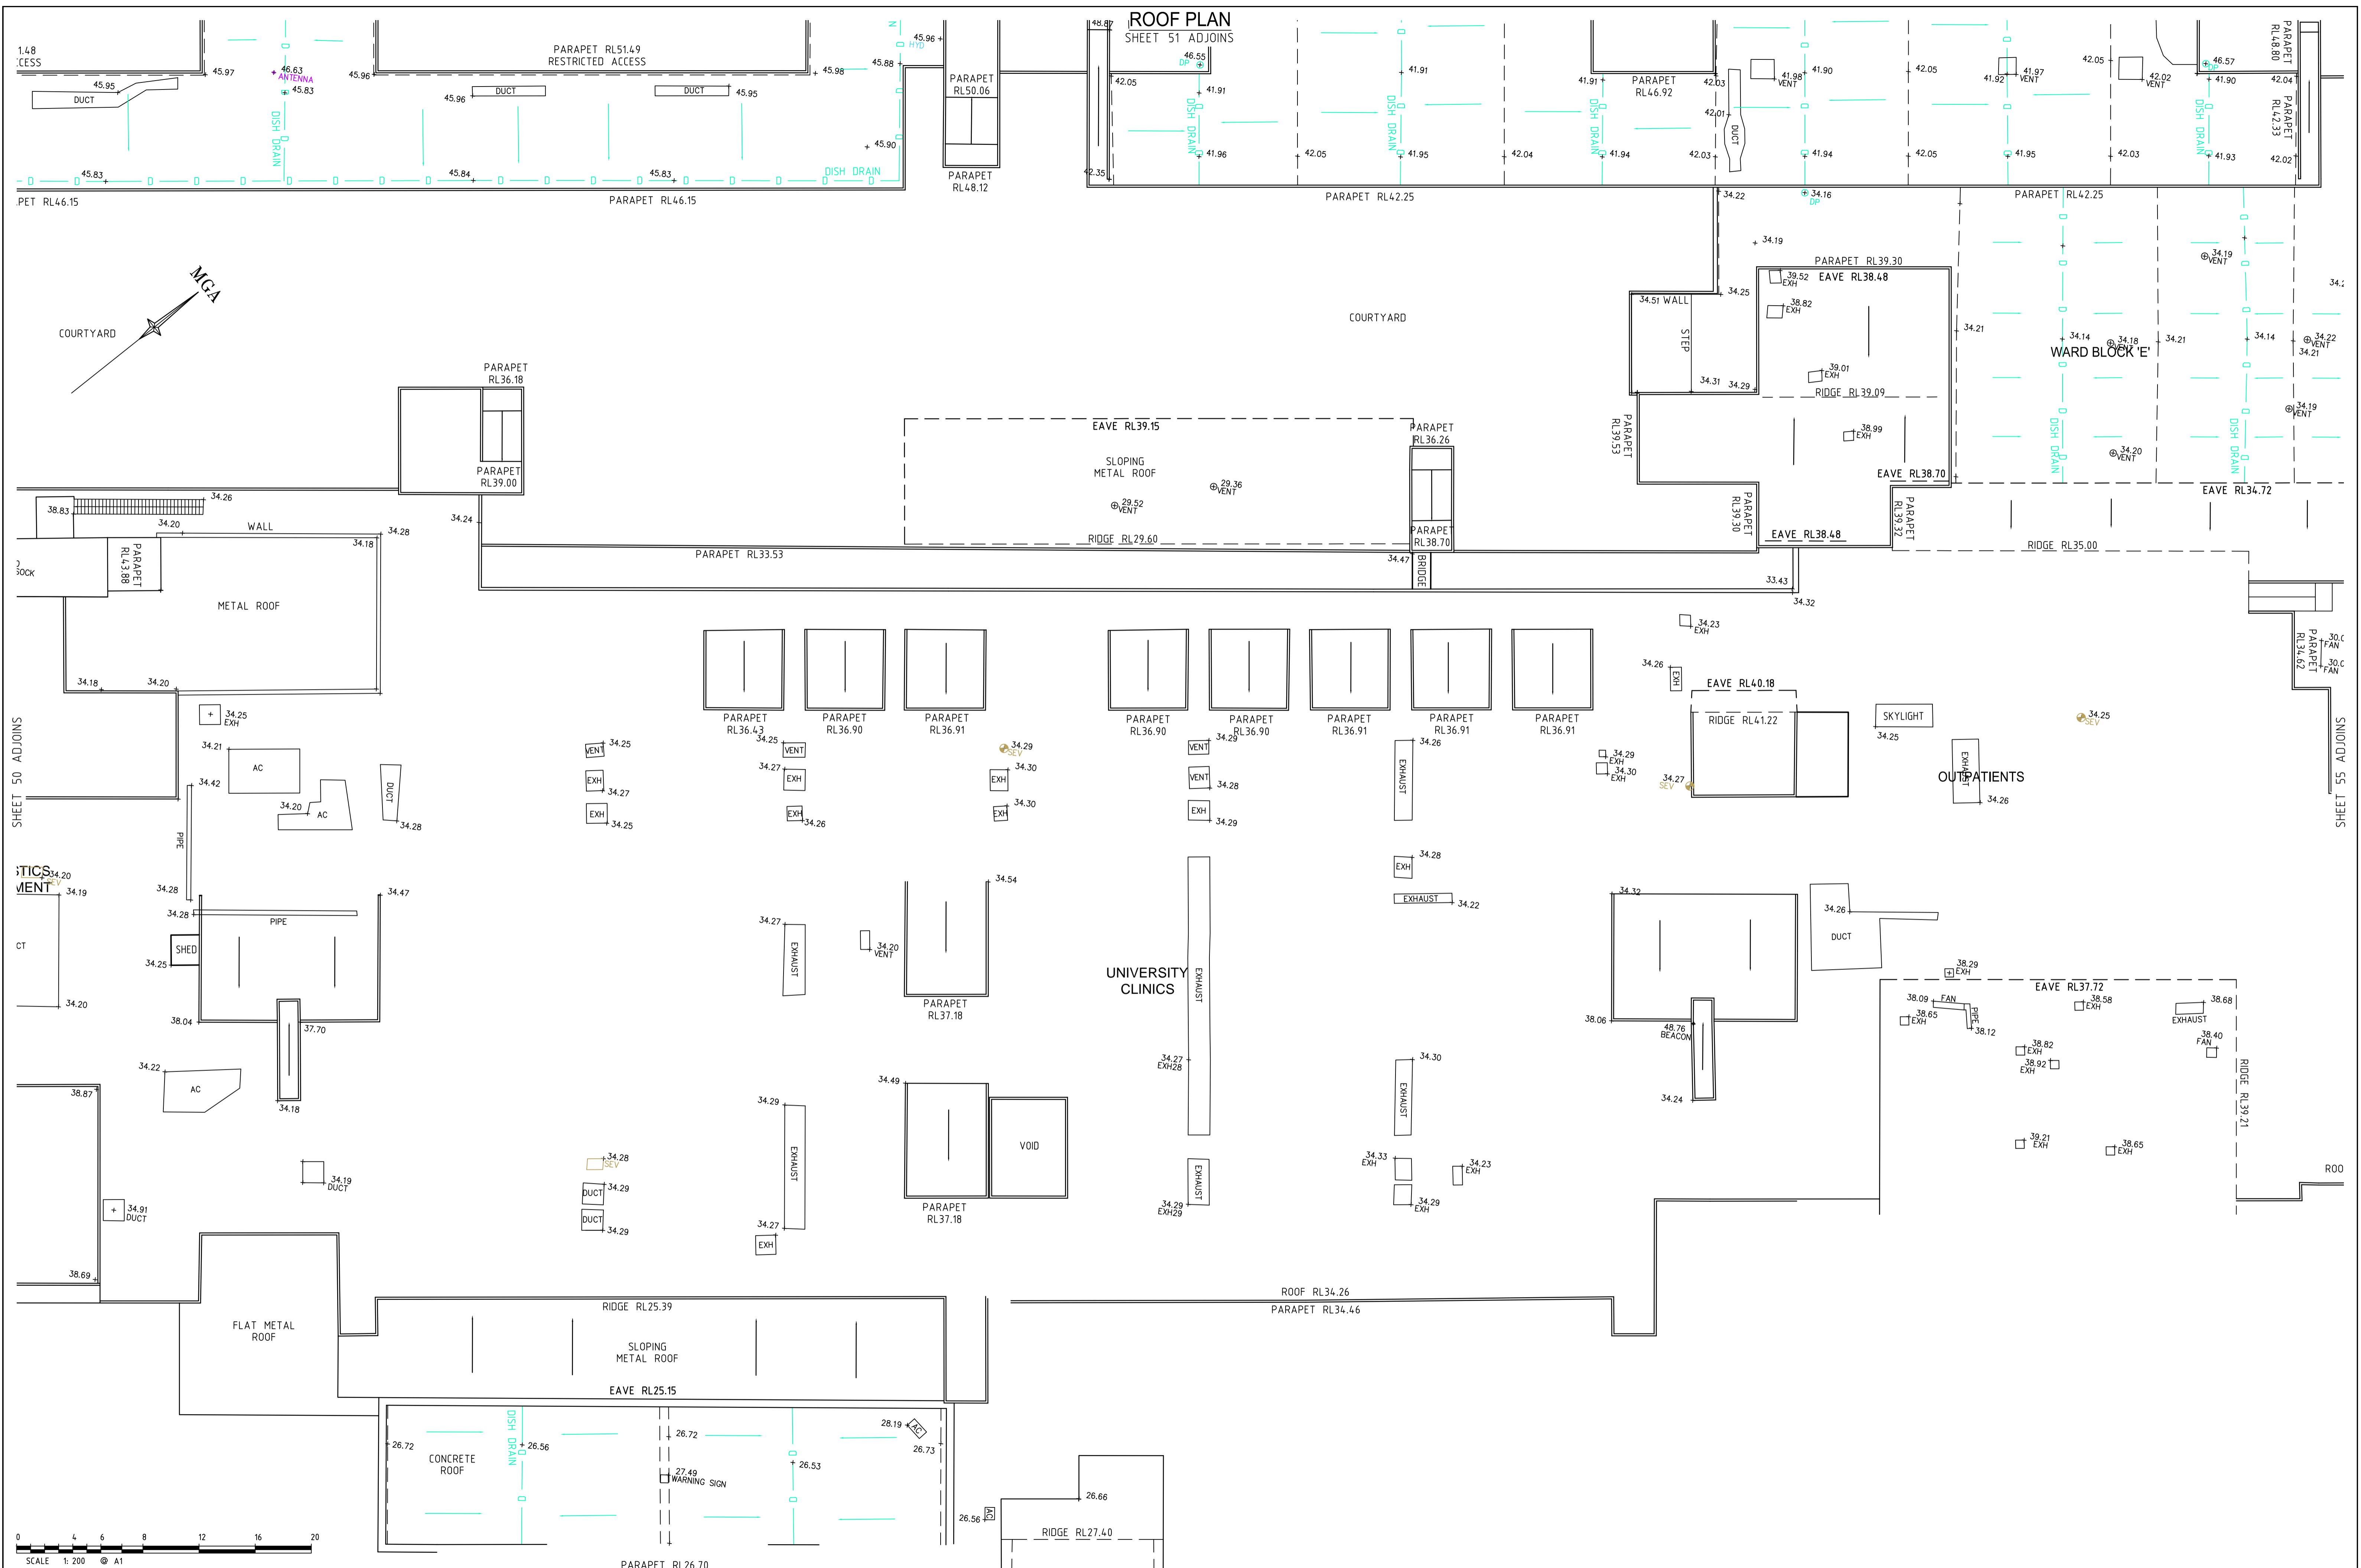

ROOF PLAN
SHEET 51 ADJOINS

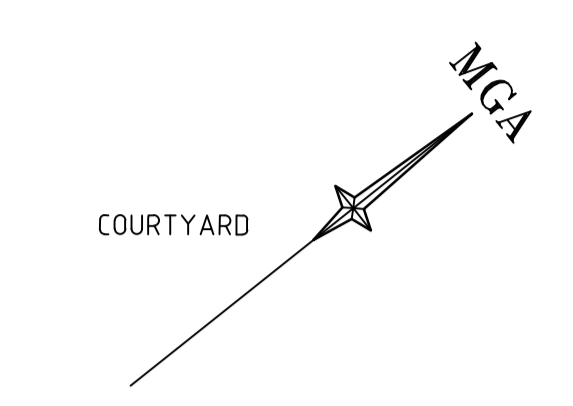

SEE SHEET 1 FOR NOTES, LEGEND AND AMENDMENT LIST

THIS IS THE PLAN REFERRED TO
IN MY LETTER DATED:

Registered Surveyor NSW

LTS
LOCKLEY
Registered Surveyors NSW
www.lts.com.au

Suite 1, Level 1
810 Pacific Highway
Gordon NSW 2072
Locked Bag 5
Gordon NSW 2072
P 1300 587 000
F 02 9499 7760

Client **HEALTH INFRASTRUCTURE**
Drawing title
PLAN OF DETAIL & LEVELS OVER PART OF WESTMEAD HOSPITAL, WESTMEAD, BEING LOT 1 IN DP1077852 & LOT 100 IN DP1119583.

datum AHD	project number 32572	reference number 40946DT
site Area N/A	scale 1:200 @A1	date of survey 28/07/14
LGA PARRAMATTA	SHEET 52	SHEETS 54

