




WEST ELEVATION
SCALE 1:100

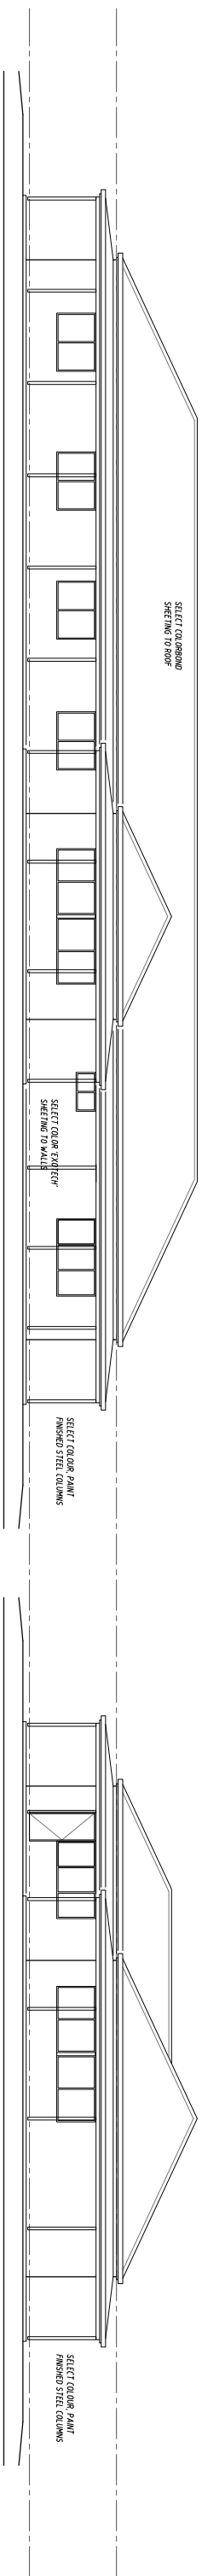


EAST ELEVATION
SCALE 1:100

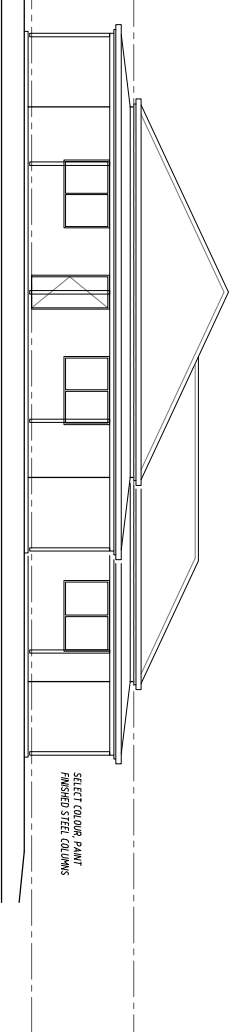


SOUTH ELEVATION
SCALE 1:100

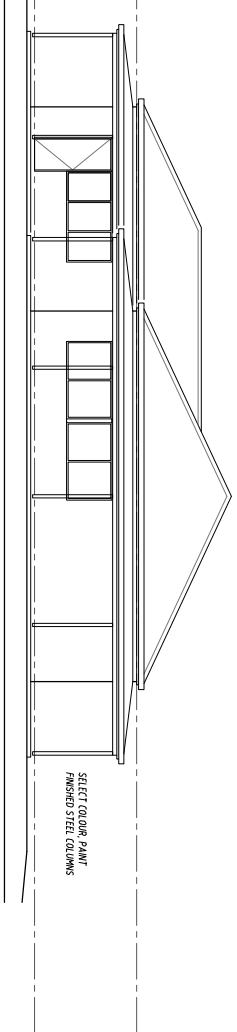

NORTH ELEVATION
SCALE 1:100

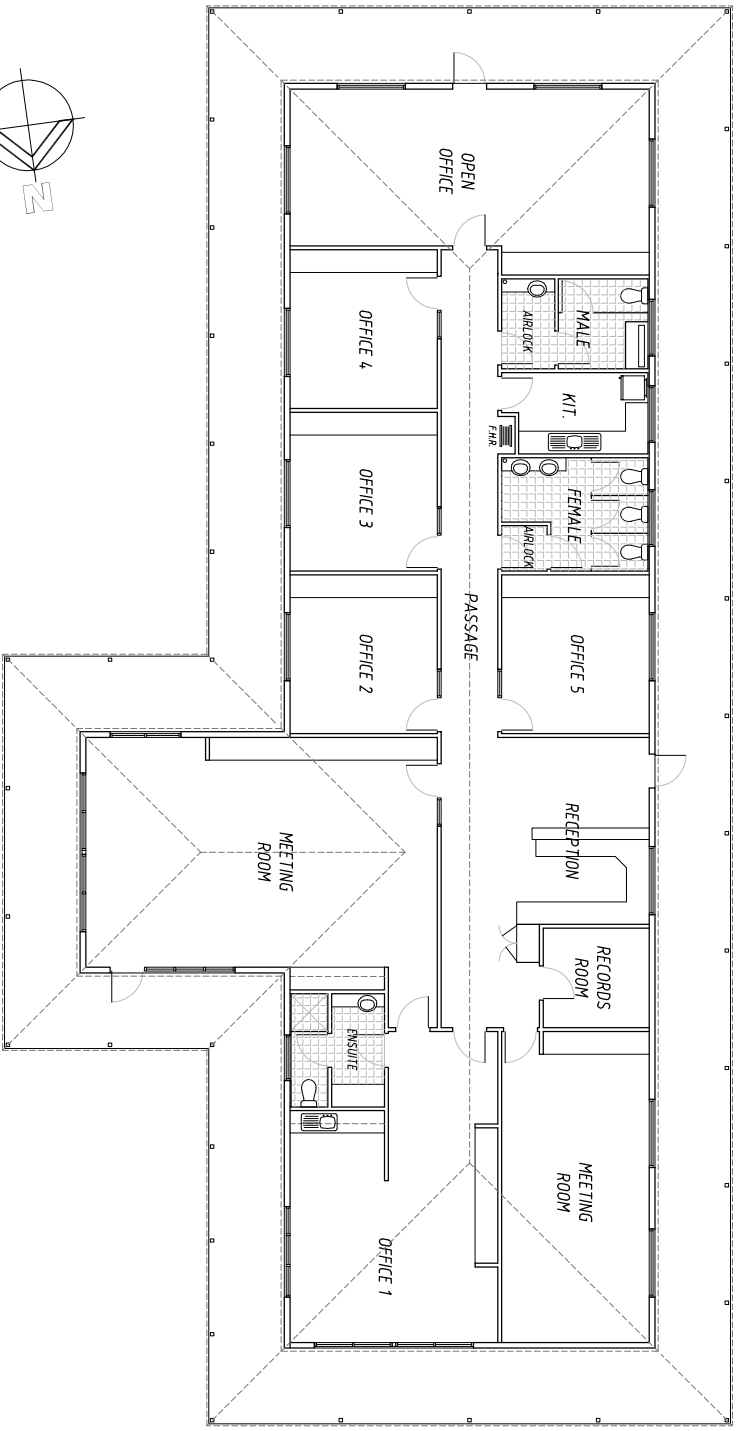

PLAN OF ADMINISTRATION BUILDING
SCALE 1:100

 

FOR APPROVAL

No.	Revision Description	Drawn	Approved	Date
B	REUSED WITH RESPONSE TO SUBMISSIONS	LGH		23/01/17
A	ISSUED FOR APPROVAL	LGH		29/02/16

SARAN
ENGINEERS & MANAGERS
Unit 3, 9 Gateway Crescent, Orange, NSW 2800
P.O. Box 8431, Orange, N.S.W. 2800

DO NOT SCALE
COOK & ROE
This document may only be used by the client of Cook & Roe and any other person who Cook & Roe has agreed can use this document for the purpose for which it was prepared and must not be used by any other person for any other purpose.

COOKROE
STRUCTURAL ENGINEERS
P 02 6360 2561 F 02 6360 2907
E OFFICE@COOKANDROE.COM.AU
PO BOX 1935, ORANGE NSW 2800
COOKANDROE.COM.AU

Project
PROPOSED SMALL STOCK ABATTOIR
MITCHELL HIGHWAY, BOURKE N.S.W.
Title
PLAN OF ADMINISTRATION BUILDING

Client	CAPRA DEVELOPMENTS PTY LTD		
Drawn	LGH	Designed	Approved
Scale	AS SHOWN	Date	FEB. 2016
Drawing No:	32061-DA.17	Rev:	B A1