




PLAN - CONCRETE BASE  
SCALE 1:100

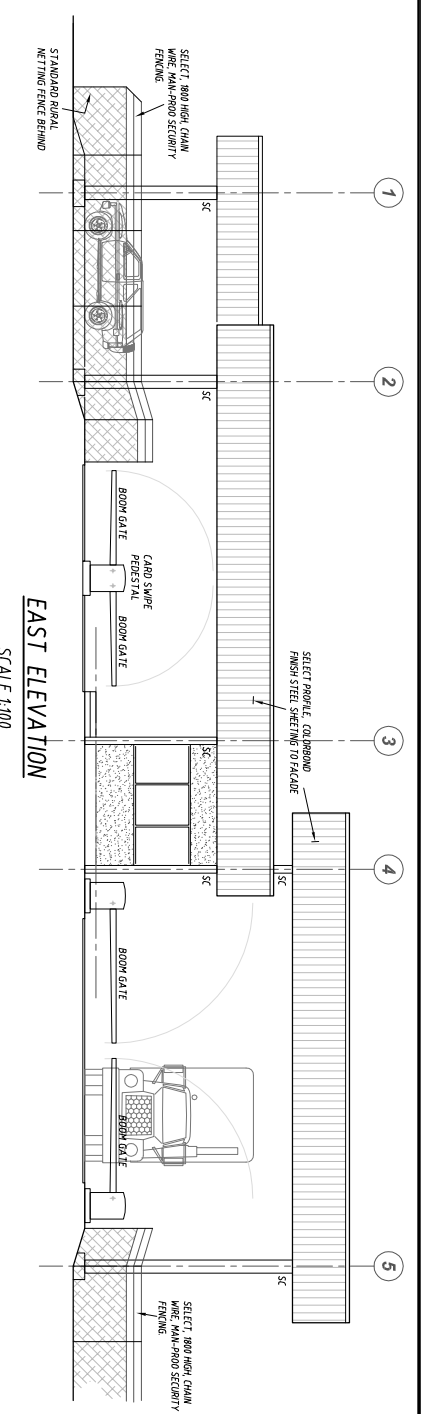


EAST ELEVATION  
SCALE 1:100

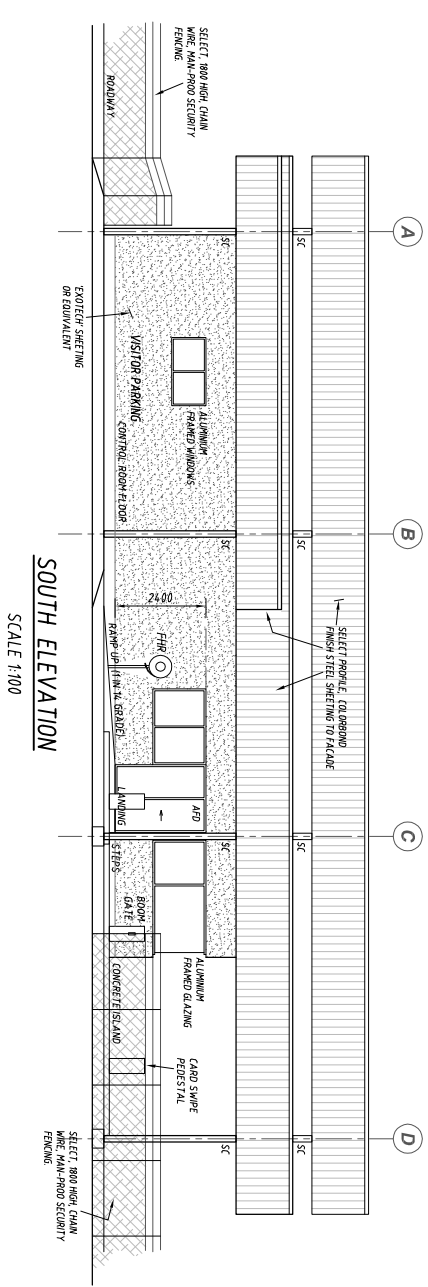


SOUTH ELEVATION  
SCALE 1:100

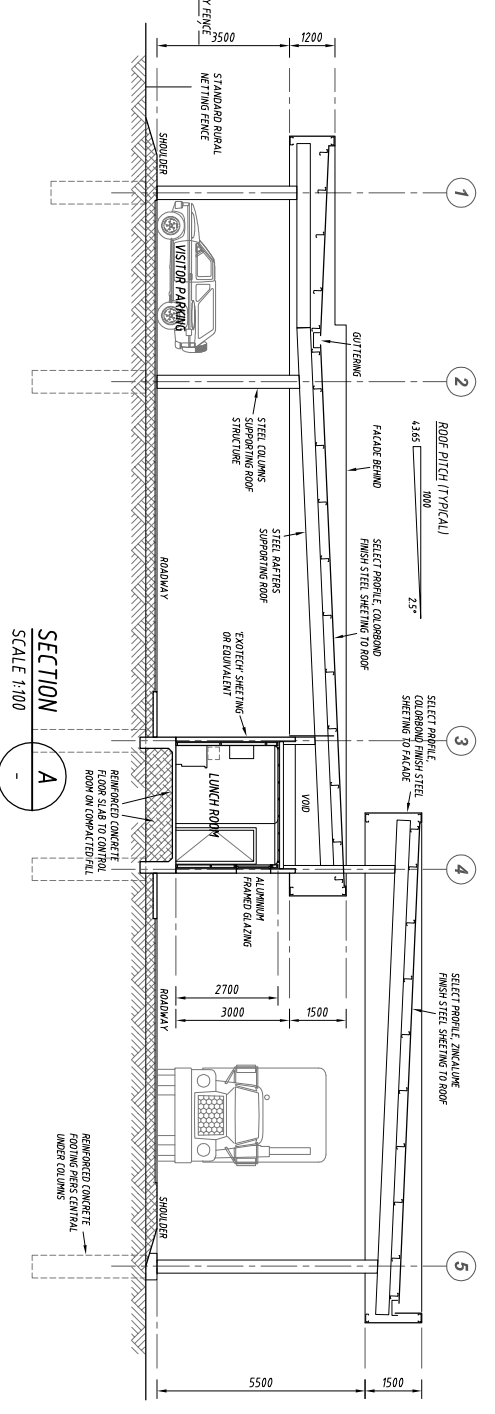

SECTION  
SCALE 1:100

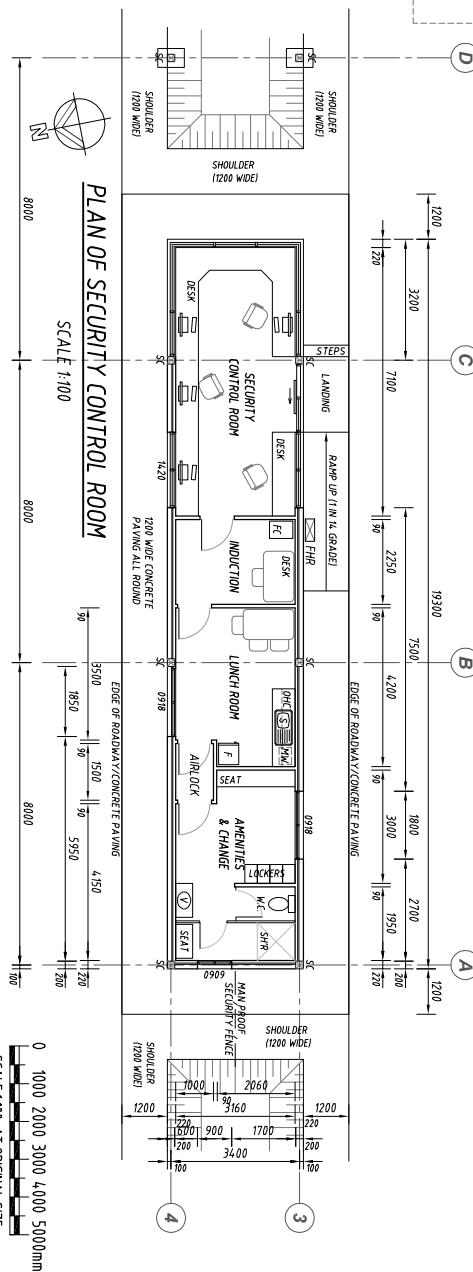

PLAN OF SECURITY CONTROL ROOM  
SCALE 1:100

 

FOR APPROVAL

No.	Revision Description	Drawn	Approved	Date
A	ISSUED FOR APPROVAL	LGH		29/02/16
B	REUSED WITH RESPONSE TO SUBMISSIONS	LGH		23/01/17

**SARAN**  
ENGINEERS & MANAGERS  
Unit 3, 9 Gateway Crescent, Orange, NSW 2800  
P.O. Box 8431, Orange, N.S.W. 2800

**DO NOT SCALE**  
COOK & ROE  
This document may only be used by the client of Cook & Roe and any other person who Cook & Roe has agreed can use this document for the purpose for which it was prepared and must not be used by any other person for any other purpose.

**COOKROE**  
STRUCTURAL ENGINEERS  
P 02 6360 2561 F 02 6360 2907  
E OFFICE@COOKANDROE.COM.AU  
PO BOX 1935, ORANGE NSW 2800  
COOKANDROE.COM.AU

Project  
**PROPOSED SMALL STOCK ABATTOIR**  
**MITCHELL HIGHWAY, BOURKE N.S.W.**

Client  
**CAPRA DEVELOPMENTS PTY LTD**

Drawn	LGH	Designed	
Scale	AS SHOWN	Date	FEB. 2016

Drawing No: **32061-DA.16** Rev: **B A1**