

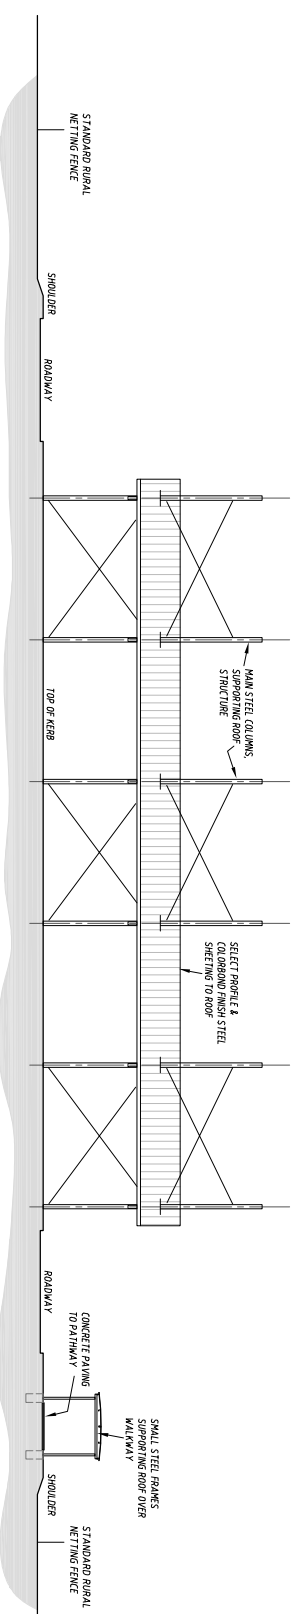


NORTH / SOUTH ELEVATIONS
SCALE 1:200

 

EAST / WEST ELEVATIONS
SCALE 1:200

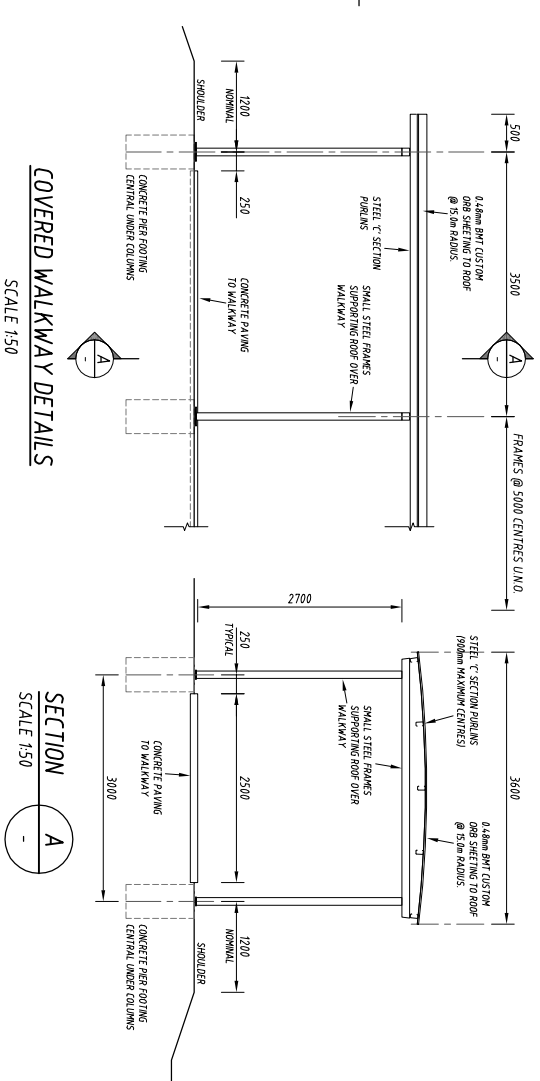

FOR APPROVAL

No.	Revision Description	Drawn	Approved	Date
B	REUSED WITH RESPONSE TO SUBMISSIONS	LGH		23/01/17
A	ISSUED FOR APPROVAL	LGH		29/02/16

SARAN
ENGINEERS & MANAGERS
Unit 3, 9 Gateway Crescent, Orange, NSW 2800
P.O. Box 8431, Orange, N.S.W. 2800

DO NOT SCALE
COOK & ROE
This document may only be used by the client of Cook & Roe and any other person who Cook & Roe has agreed can use this document for the purpose for which it was prepared and must not be used by any other person for any other purpose.

COOKROE
STRUCTURAL ENGINEERS
P 02 6360 2561 F 02 6360 2907
E OFFICE@COOKANDROE.COM.AU
PO BOX 1935, ORANGE NSW 2800
COOKANDROE.COM.AU

Project
PROPOSED SMALL STOCK ABATTOIR MITCHELL HIGHWAY, BOURKE N.S.W.
Title
ELEVATIONS OF STAFF PARKING FACILITIES

Client
CAPRA DEVELOPMENTS PTY LTD
Drawn LGH
Designed
Scale AS SHOWN
Date FEB. 2016
Approved
Drawing No: **32061-DA.15**
Rev: **B A1**