


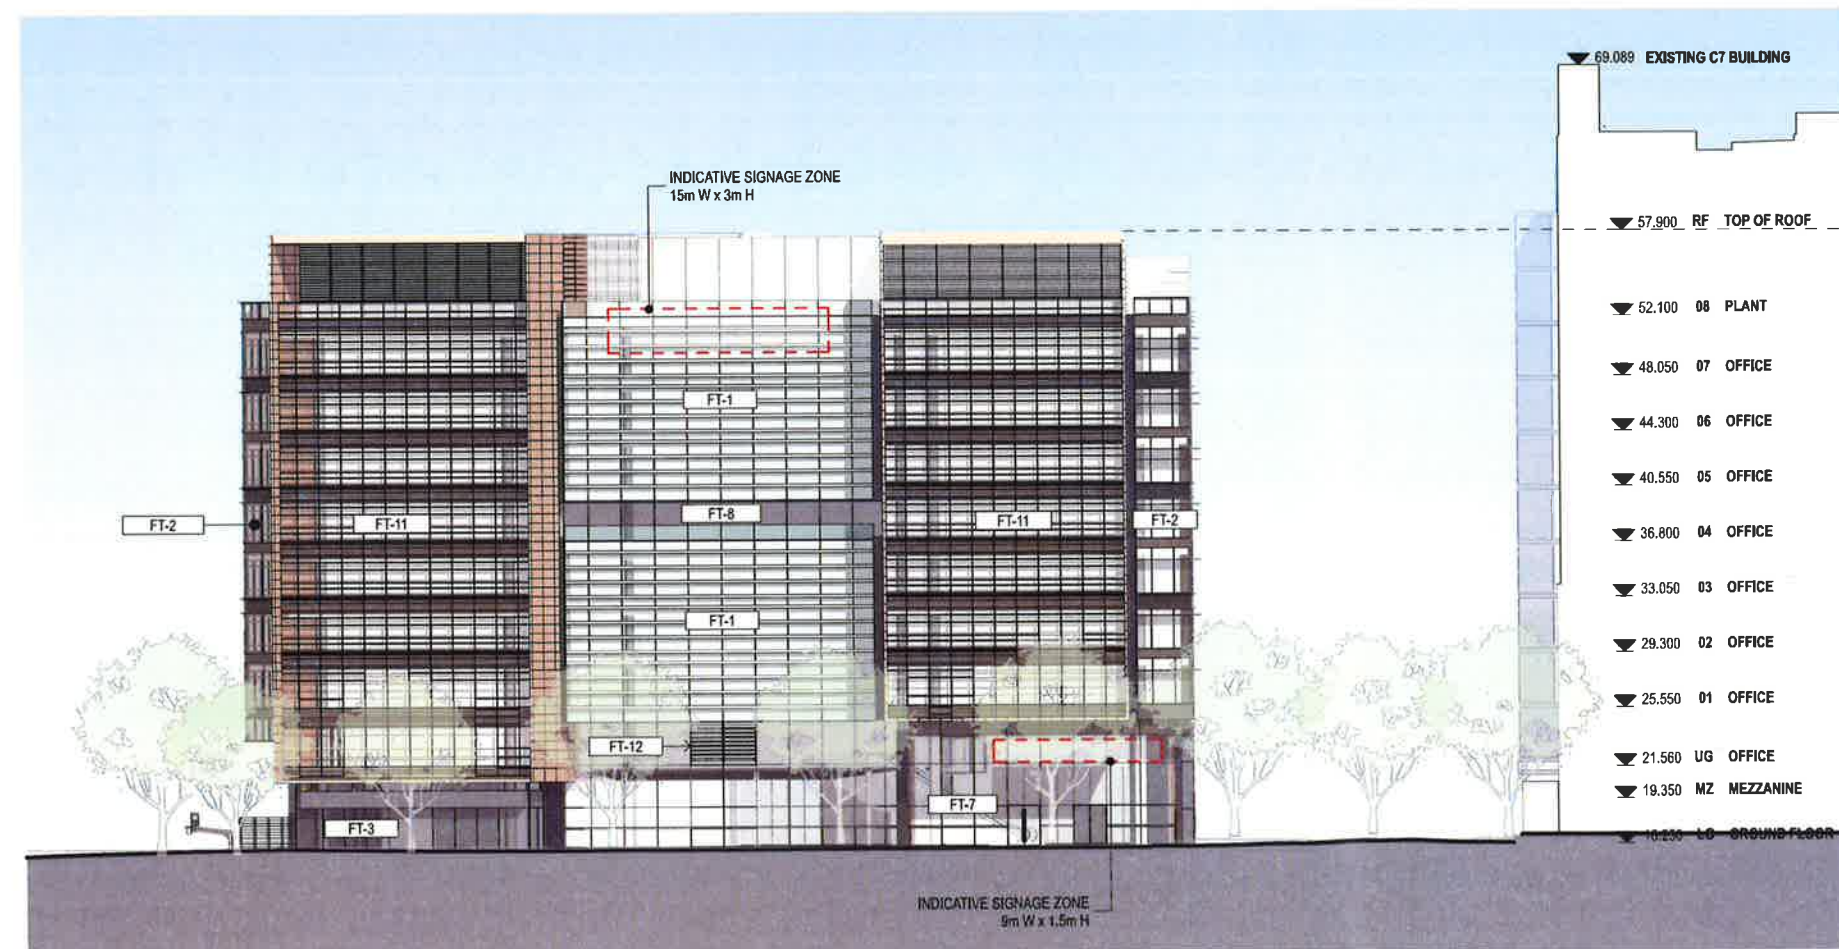

FACADE TYPES

- FT-1: GLAZED CURTAIN WALL WITH FLAT SPANDRELS AND ALUMINIUM SUNSHADES
- FT-2: GLAZED CURTAIN WALL WITH COMBINATION OF FLAT AND PROFILED SPANDRELS.
- HORIZONTAL SUNSHADES TO NORTH FACADE
- FRIT PATTERN OR SIMILAR TREATMENT TO SOUTH FACADE
- FT-3: RETAIL GLAZING TYPICAL
- FT-4: CORE CLADDING, PREFINISHED THROUGH COLOUR SOLID PANELS
- FT-5: CORE CLADDING
- FT-6: SOLID CLADDING AND ALUMINIUM LOUVRES TO CARPARK
- FT-7: LOBBY GLAZING
- FT-8: FULL HEIGHT GLAZED WINDOW WALL
- FT-9: GLAZED CURTAIN WALL WITH FLAT SPANDREL
- FT-10: SOLID PANEL CLADDING
- FT-11: GLAZED CURTAIN WALL WITH ALUMINIUM BATTENS
- FT-12: GLAZED LOUVRES WITH ACTUATORS
- LV-1: ALUMINIUM LOUVRES TO PLANT
- SC-1: METAL ARCHITECTURAL SCREEN WITH SOLID AND BATTENS

NSW GOVERNMENT
Planning

Issued under the Environmental Planning and Assessment Act 1979

Approved Application No. SSD 7317


granted on the 20.12.16

Signed [Signature]

Scale: No. 16 of 45

1:500 @ A3

fjmt-AR-DWG-11050_DA1

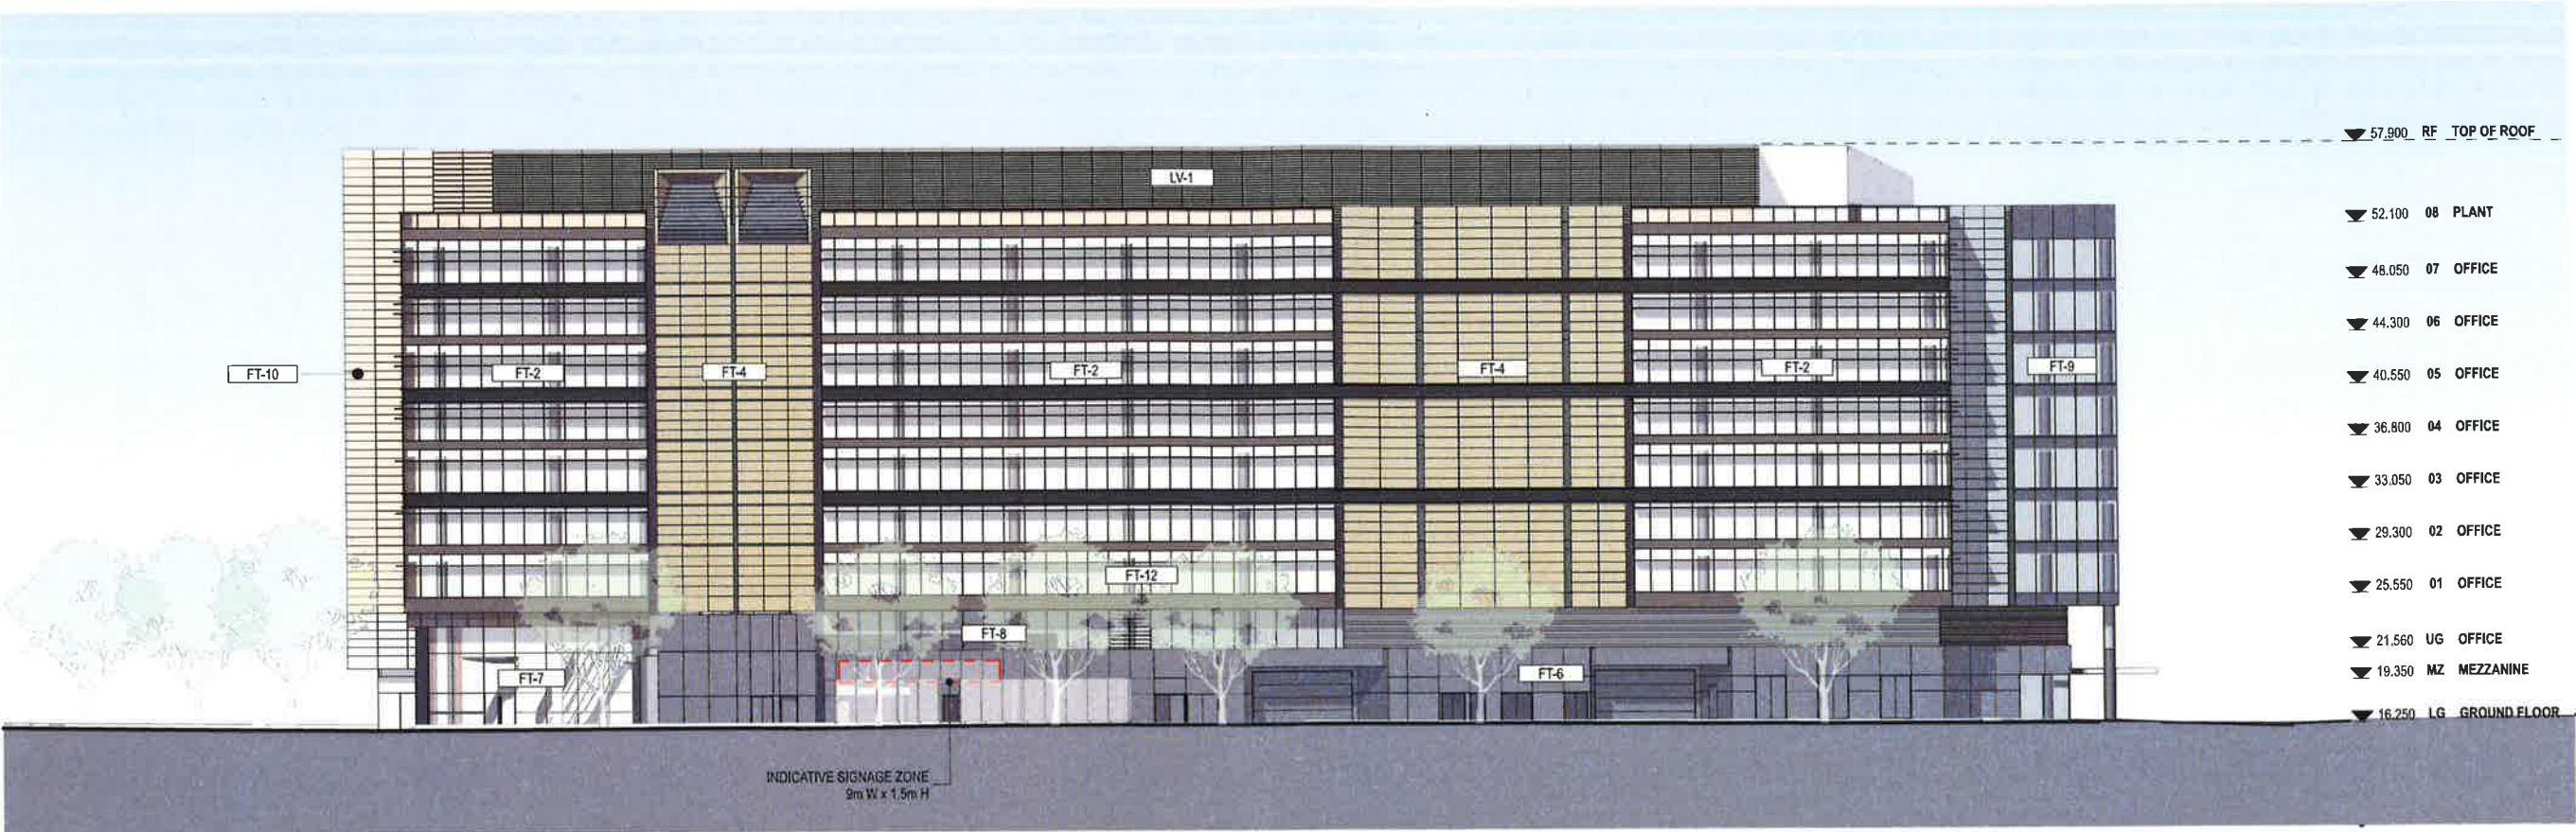

FACADE TYPES

- FT-1: GLAZED CURTAIN WALL WITH FLAT SPANDRELS AND ALUMINIUM SUNSHADES
- FT-2: GLAZED CURTAIN WALL WITH COMBINATION OF FLAT AND PROFILED SPANDRELS.
- HORIZONTAL SUNSHADES TO NORTH FACADE
- FRIT PATTERN OR SIMILAR TREATMENT TO SOUTH FACADE
- FT-3: RETAIL GLAZING TYPICAL
- FT-4: CORE CLADDING, PREFINISHED THROUGH COLOUR SOLID PANELS
- FT-5: CORE CLADDING
- FT-6: SOLID CLADDING AND ALUMINIUM LOUVRES TO CARPARK
- FT-7: LOBBY GLAZING
- FT-8: FULL HEIGHT GLAZED WINDOW WALL
- FT-9: GLAZED CURTAIN WALL WITH FLAT SPANDREL
- FT-10: SOLID PANEL CLADDING
- FT-11: GLAZED CURTAIN WALL WITH ALUMINIUM BATTENS
- FT-12: GLAZED LOUVRES WITH ACTUATORS
- LV-1: ALUMINIUM LOUVRES TO PLANT
- SC-1: METAL ARCHITECTURAL SCREEN WITH SOLID AND BATTENS

NSW GOVERNMENT
Planning


Issued under the Environmental Planning and Assessment Act 1979


Approved Application No. SSD 7377

granted on the 20.12.16

Signed [Signature]

Sheet No. 17 of 45

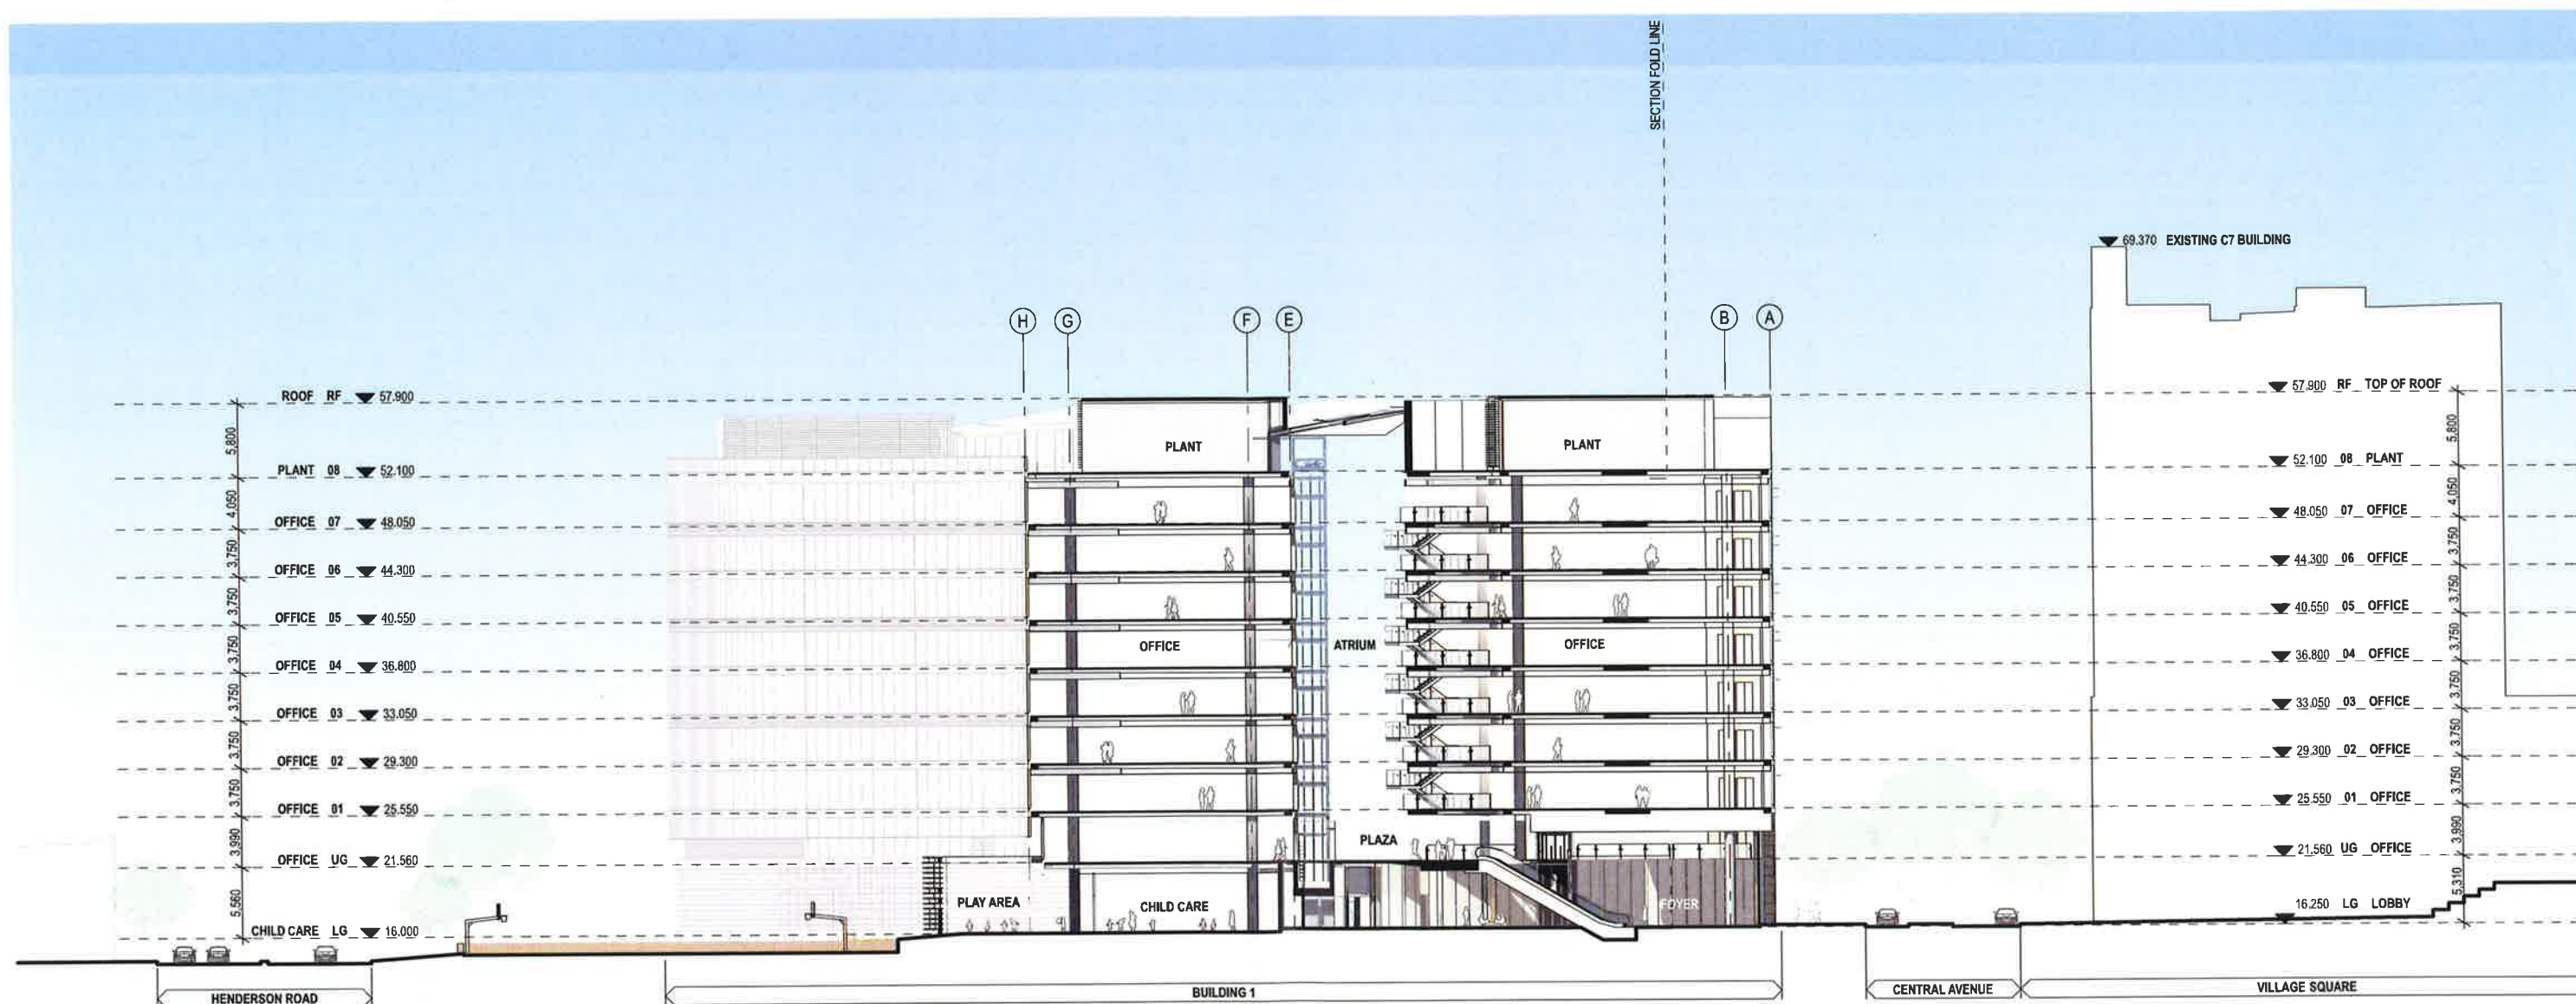

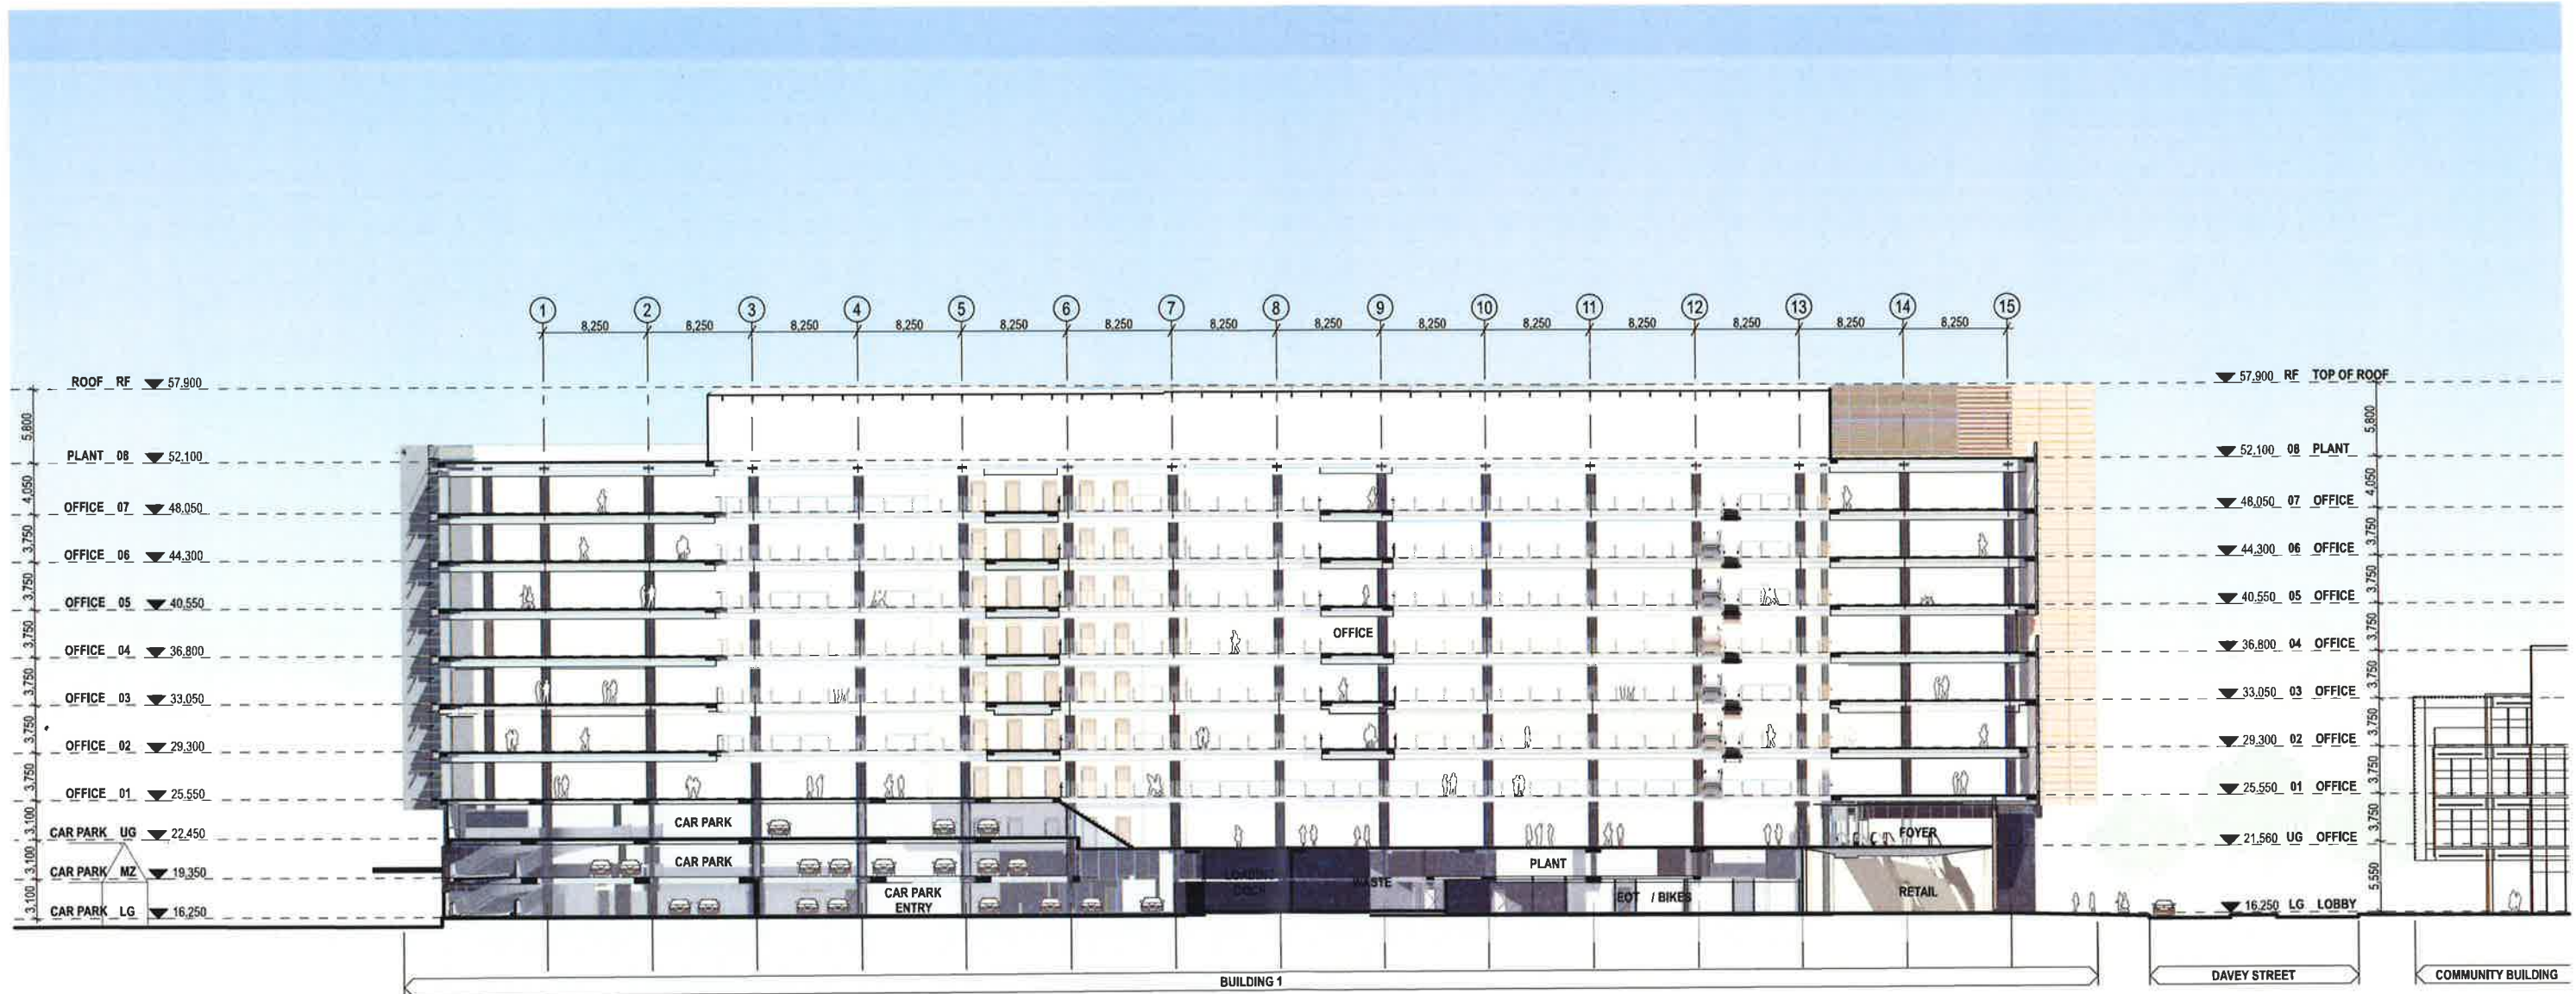

NSW GOVERNMENT
Planning


Issued under the Environmental Planning and Assessment Act 1979


Approved Application No. 8507317

Granted on the 20.12.16

Panel 19 45

Scale: 1:500 @ A3

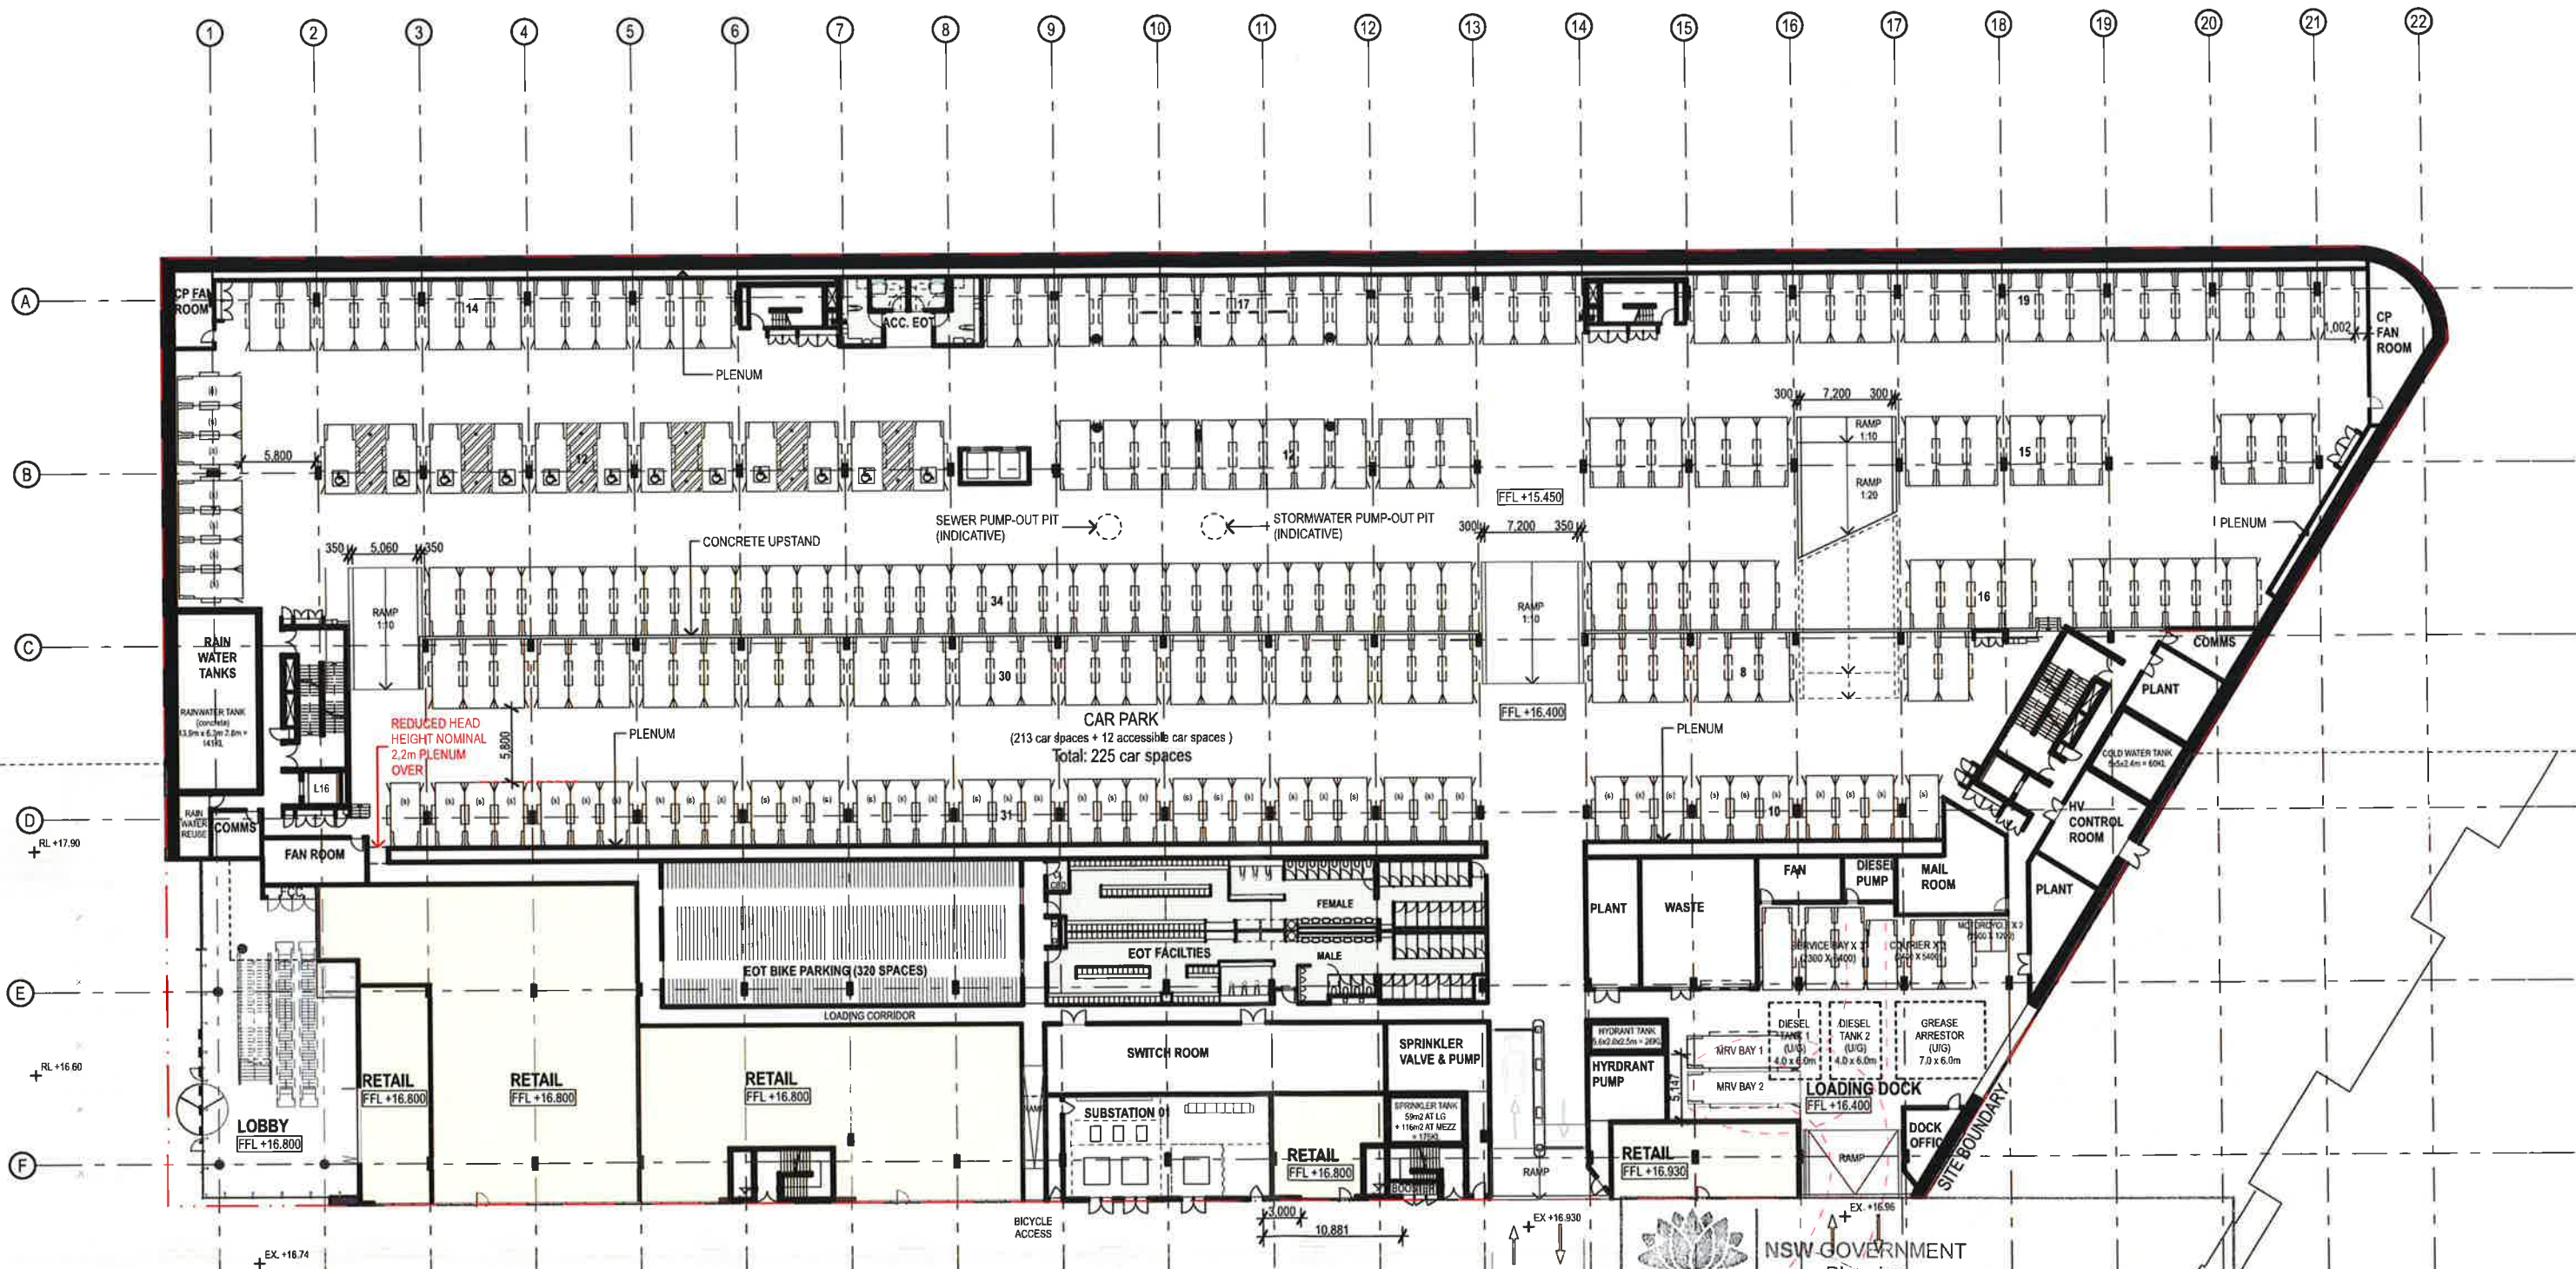

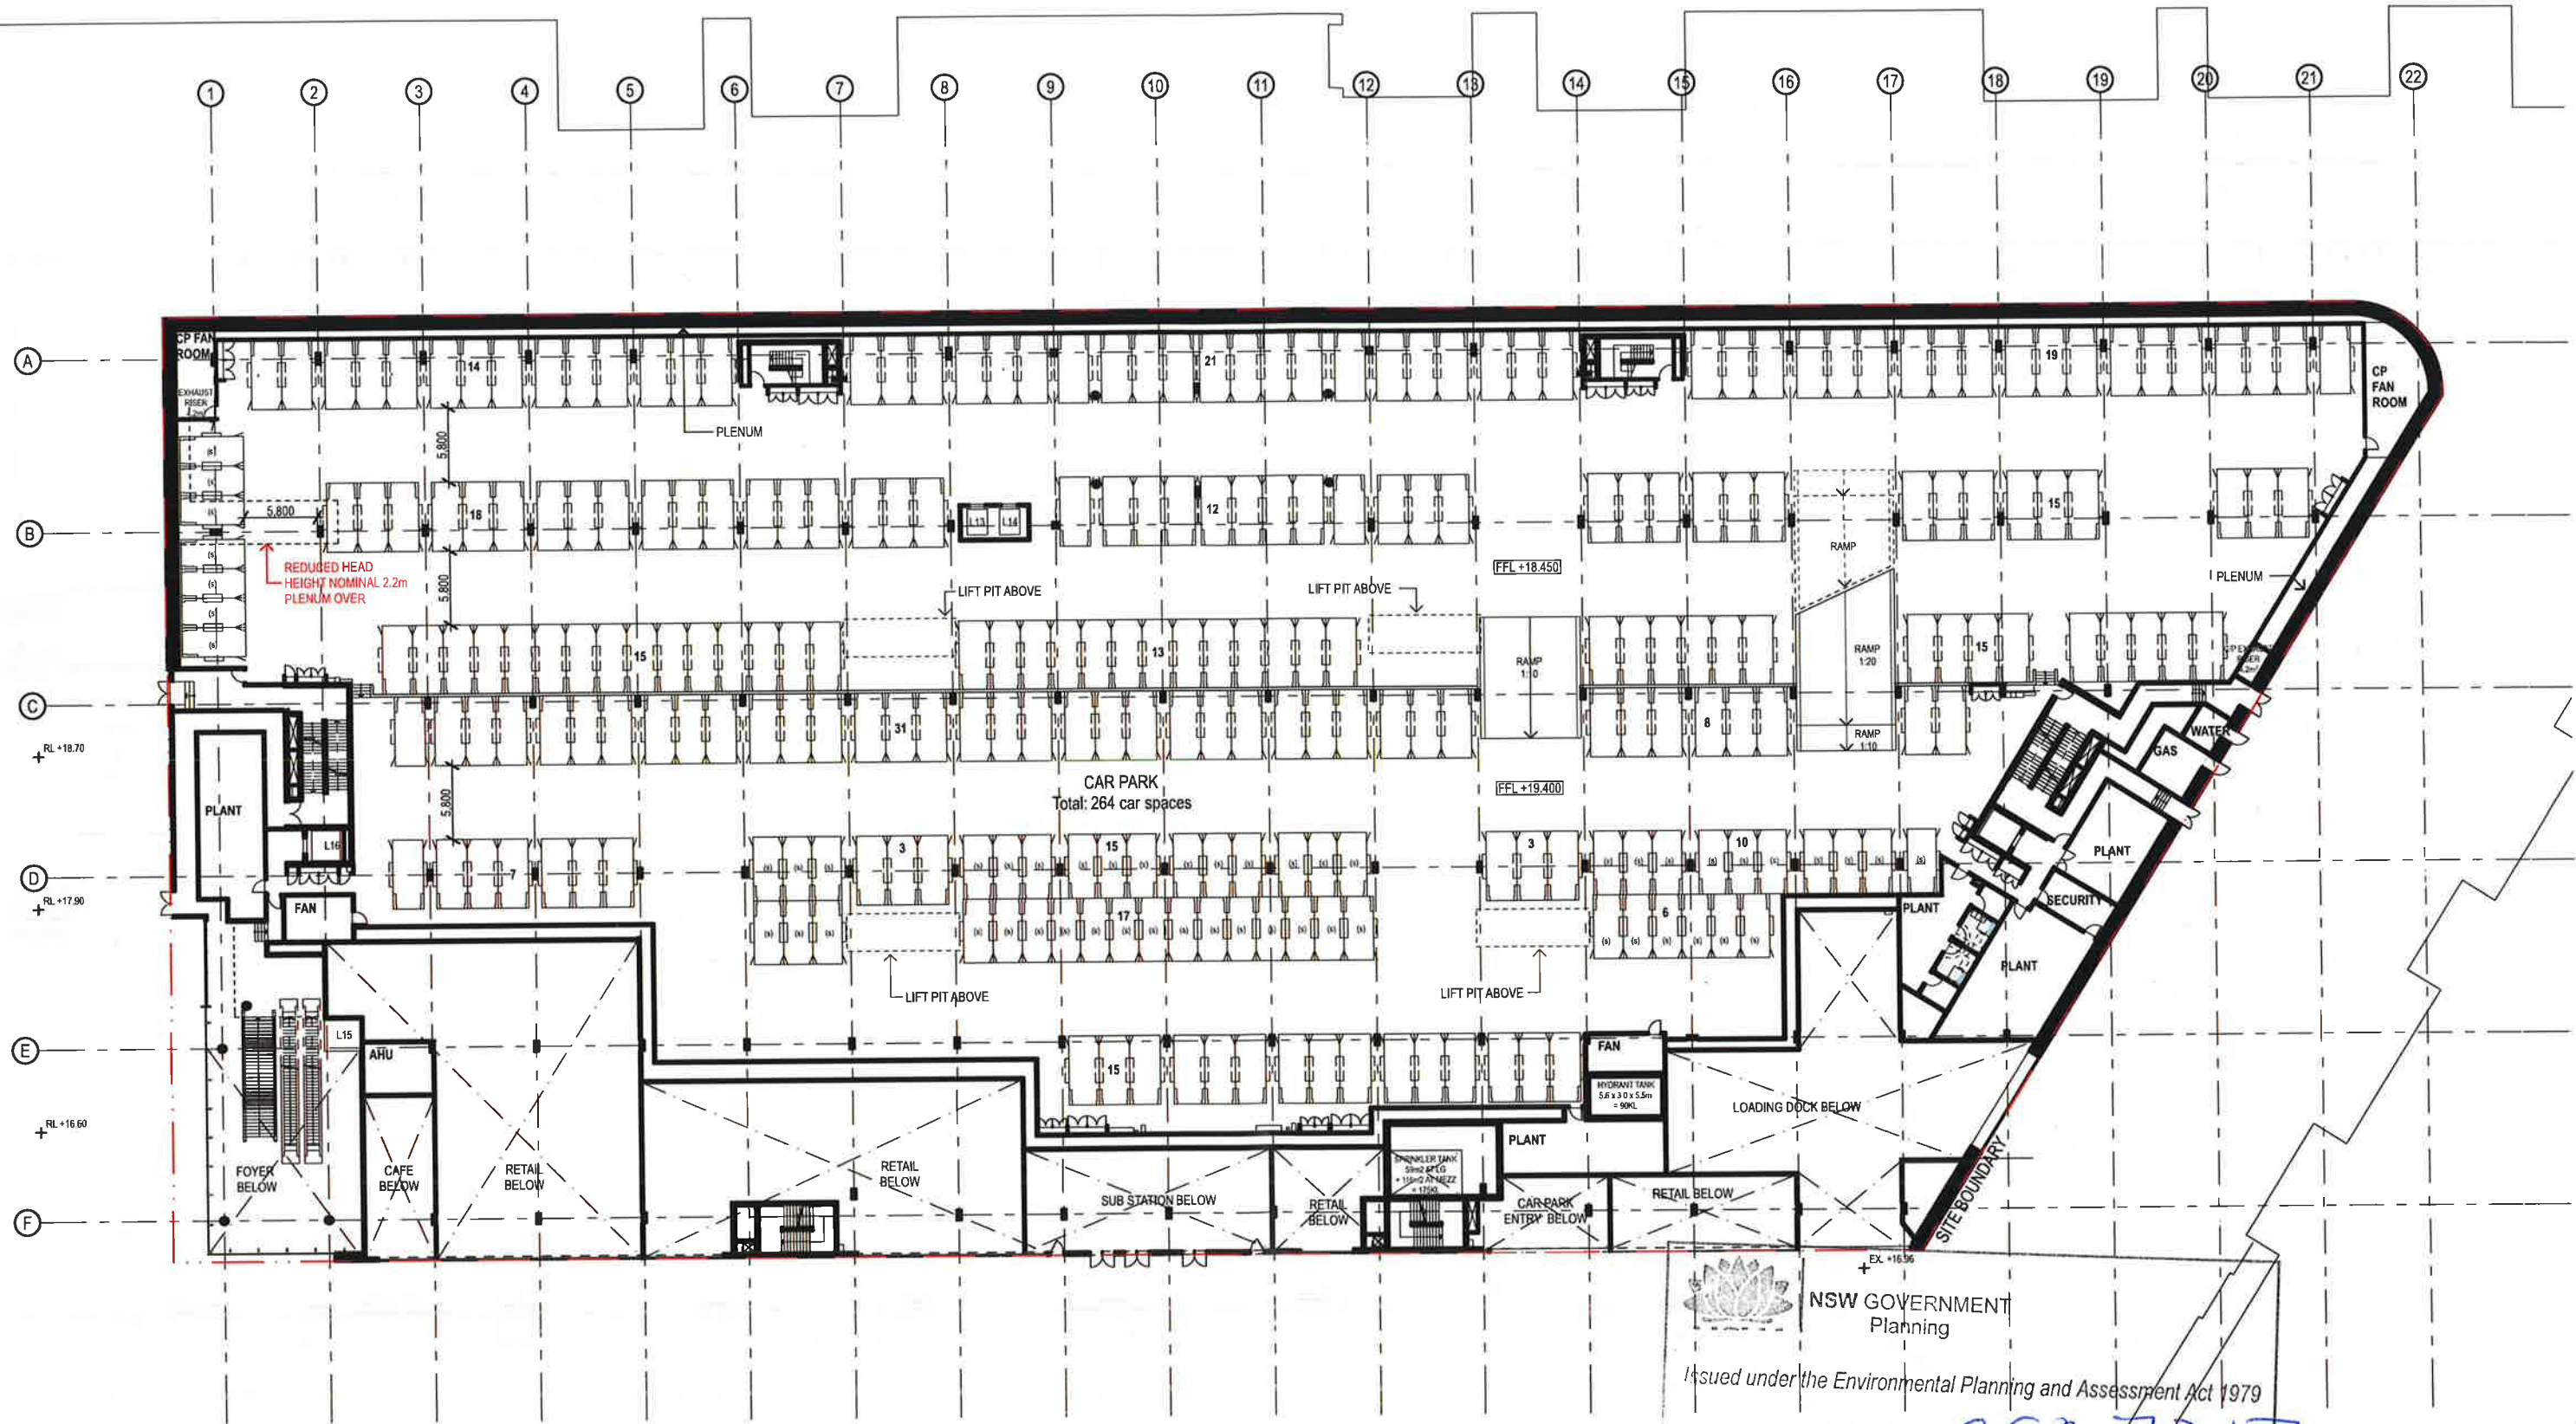

NSW GOVERNMENT
Planning

Issued under the Environmental Planning and Assessment Act 1979

Approved Application No. **SSD 7317**

granted on the **20.12.16**

Signed **[Signature]**

Sheet No. **21** of **45**

1:500 @ A3



16/12/2015




+ SISSONS

Mezzanine Floor Plan

MIRVAC - AUSTRALIAN TECHNOLOGY PARK - BUILDING 2

For Approval

fjmt-AR-DWG-2100M_DA0

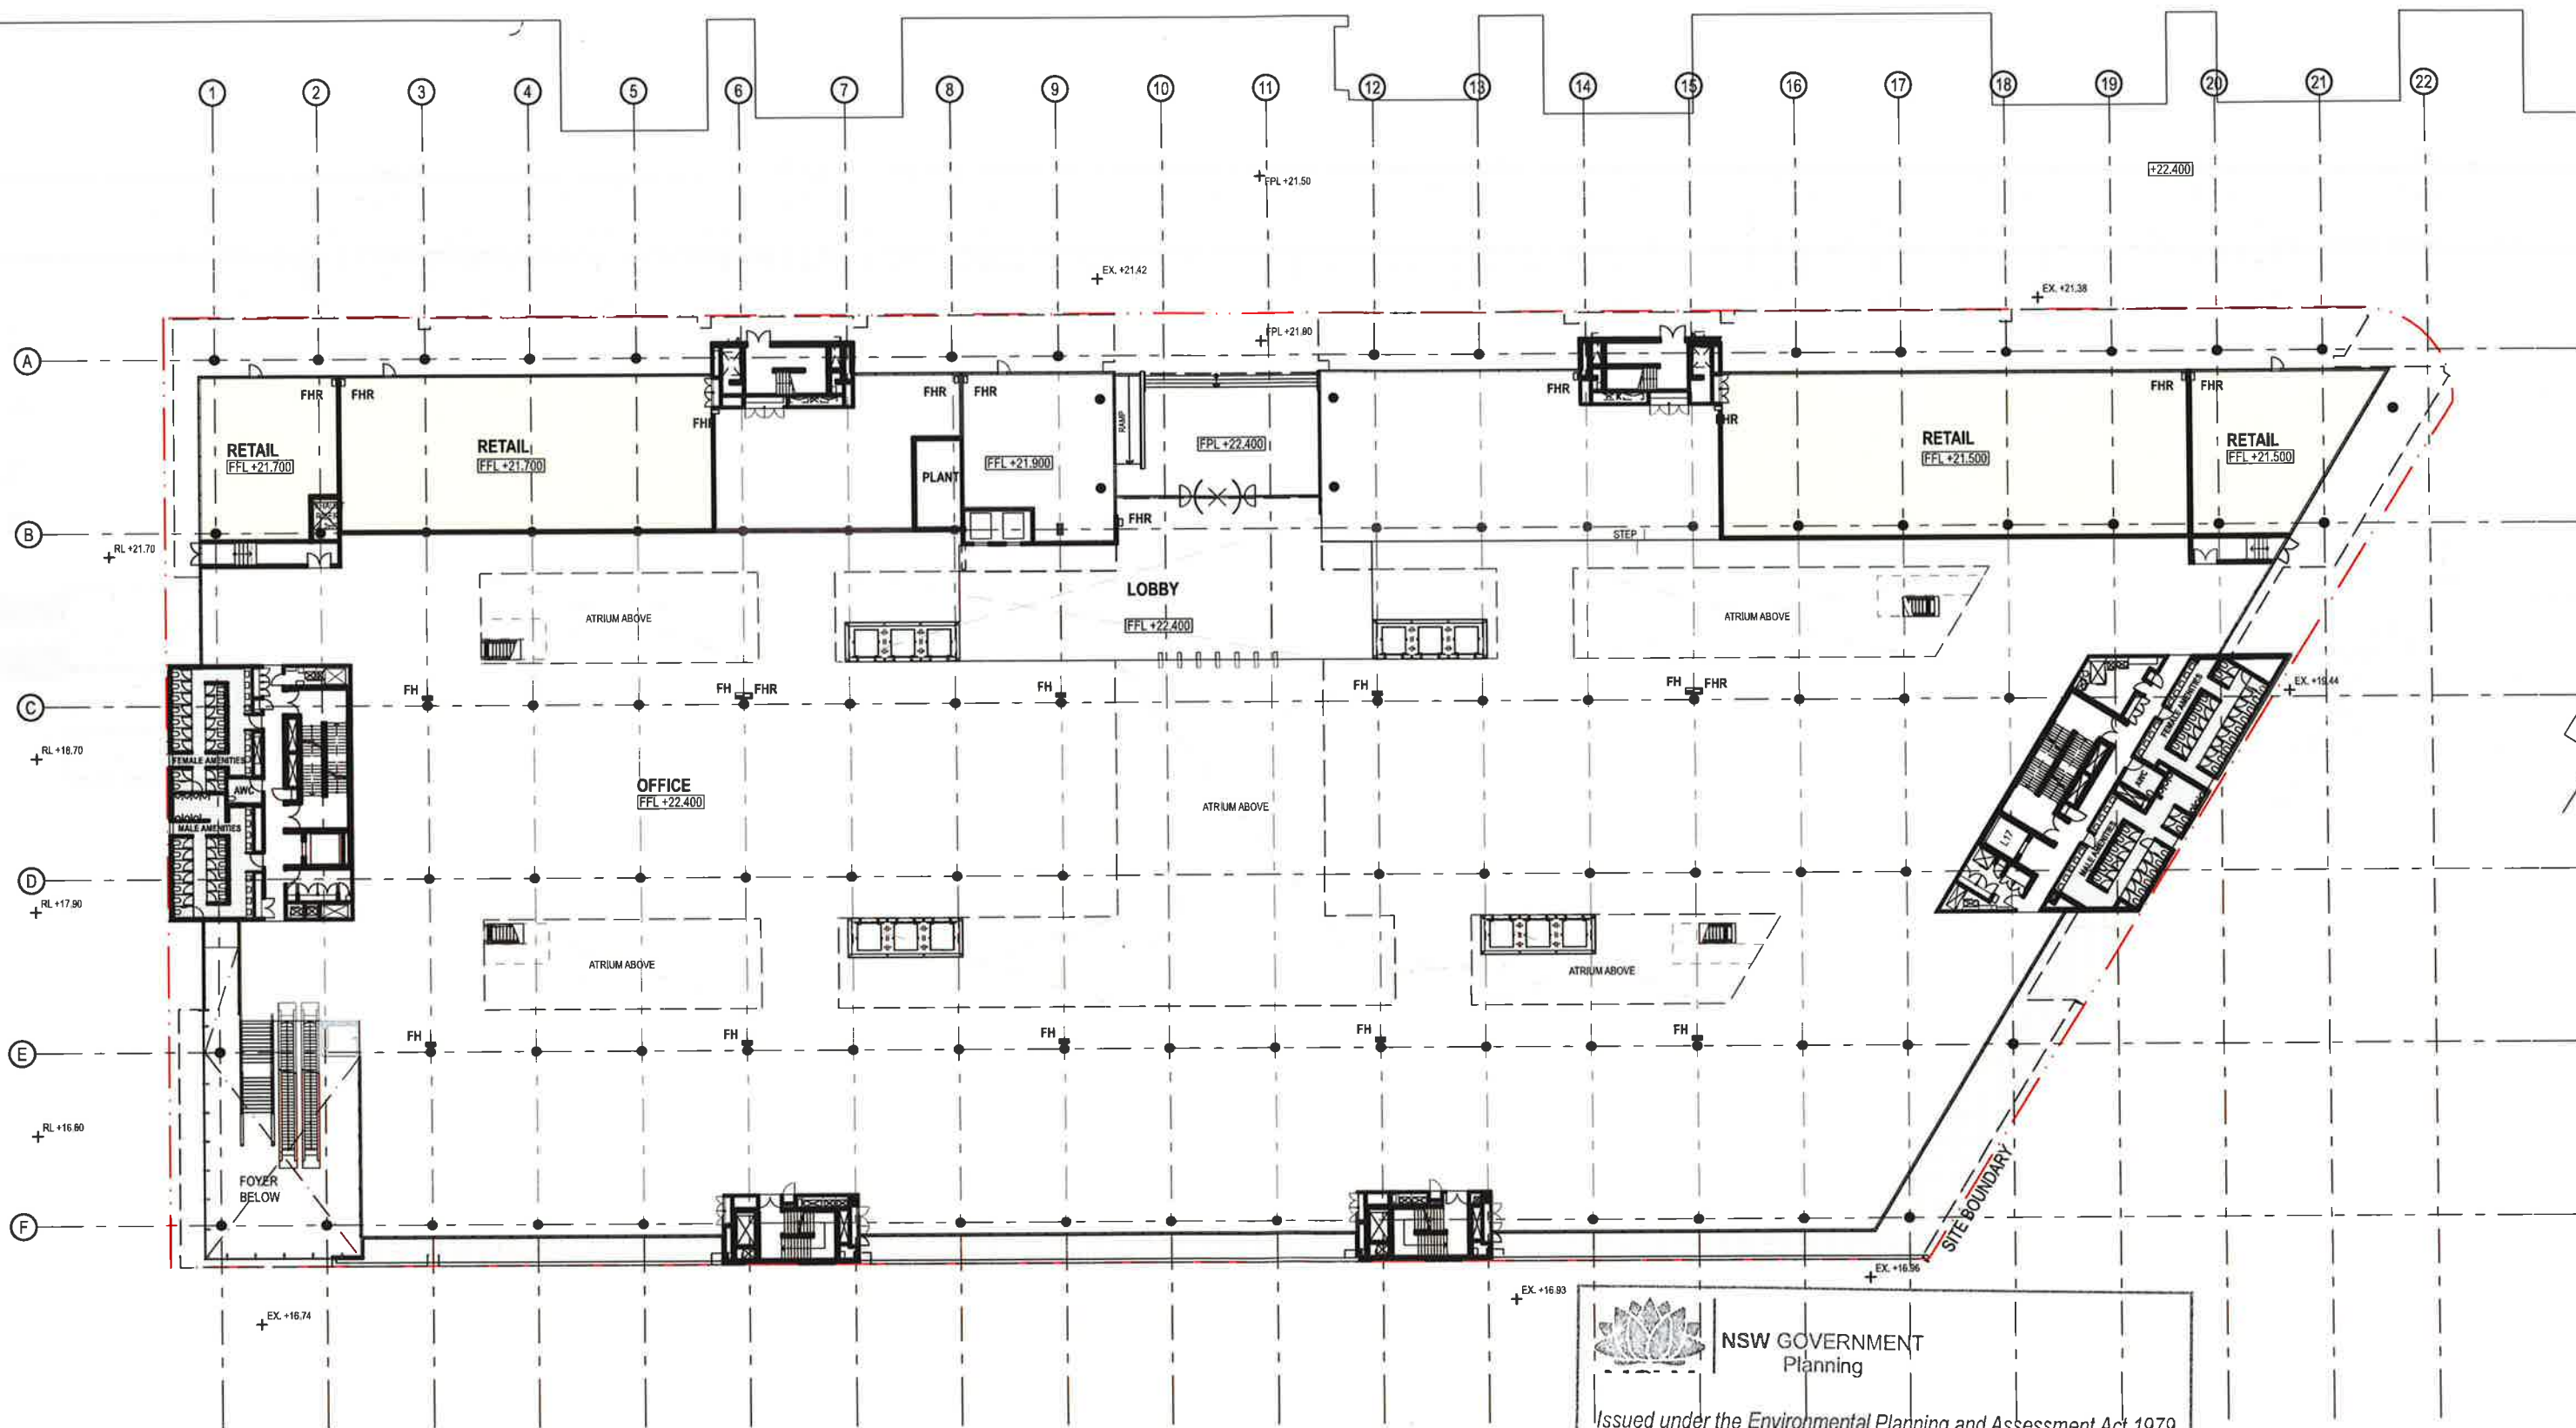

NSW GOVERNMENT
Planning


Issued under the Environmental Planning and Assessment Act 1979

Approved Application No. SSD 7317

granted on the 20.12.16

Signed [Signature]

Sheet No. 22 of 45

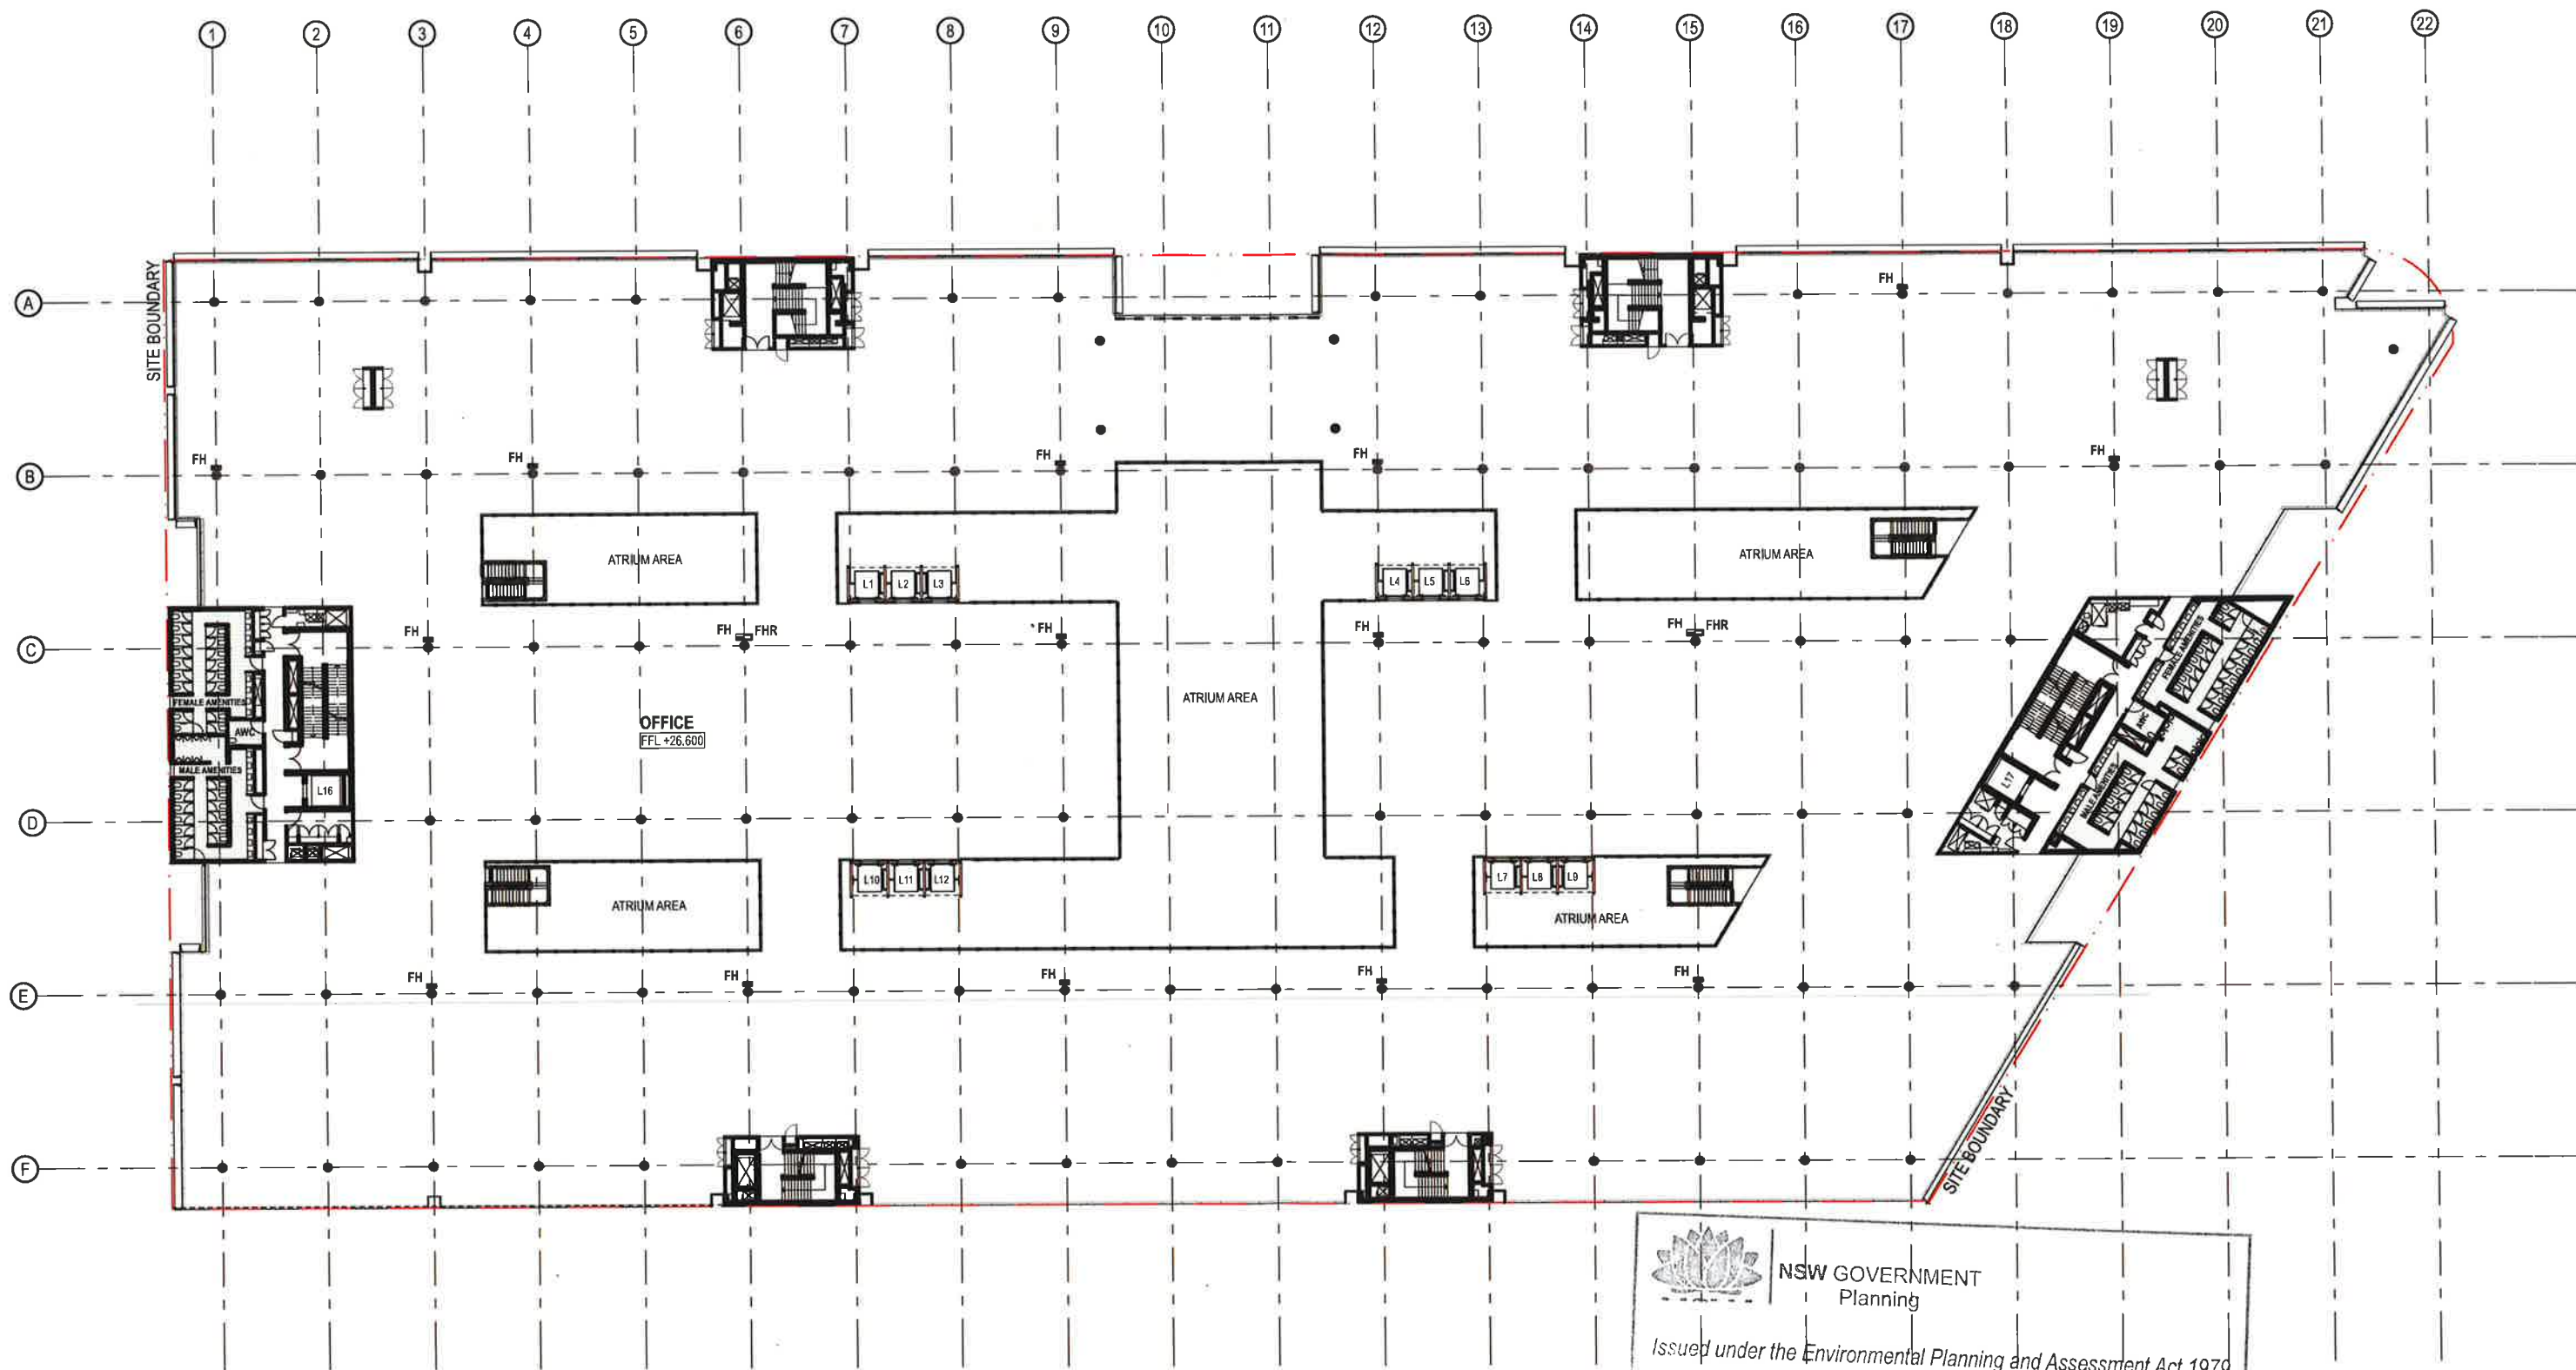

NSW GOVERNMENT
Planning


Issued under the Environmental Planning and Assessment Act 1979

Approved Application No. SSD 7317

granted on the 20.12.16

Signed [Signature]

Sheet No. 23 of 45

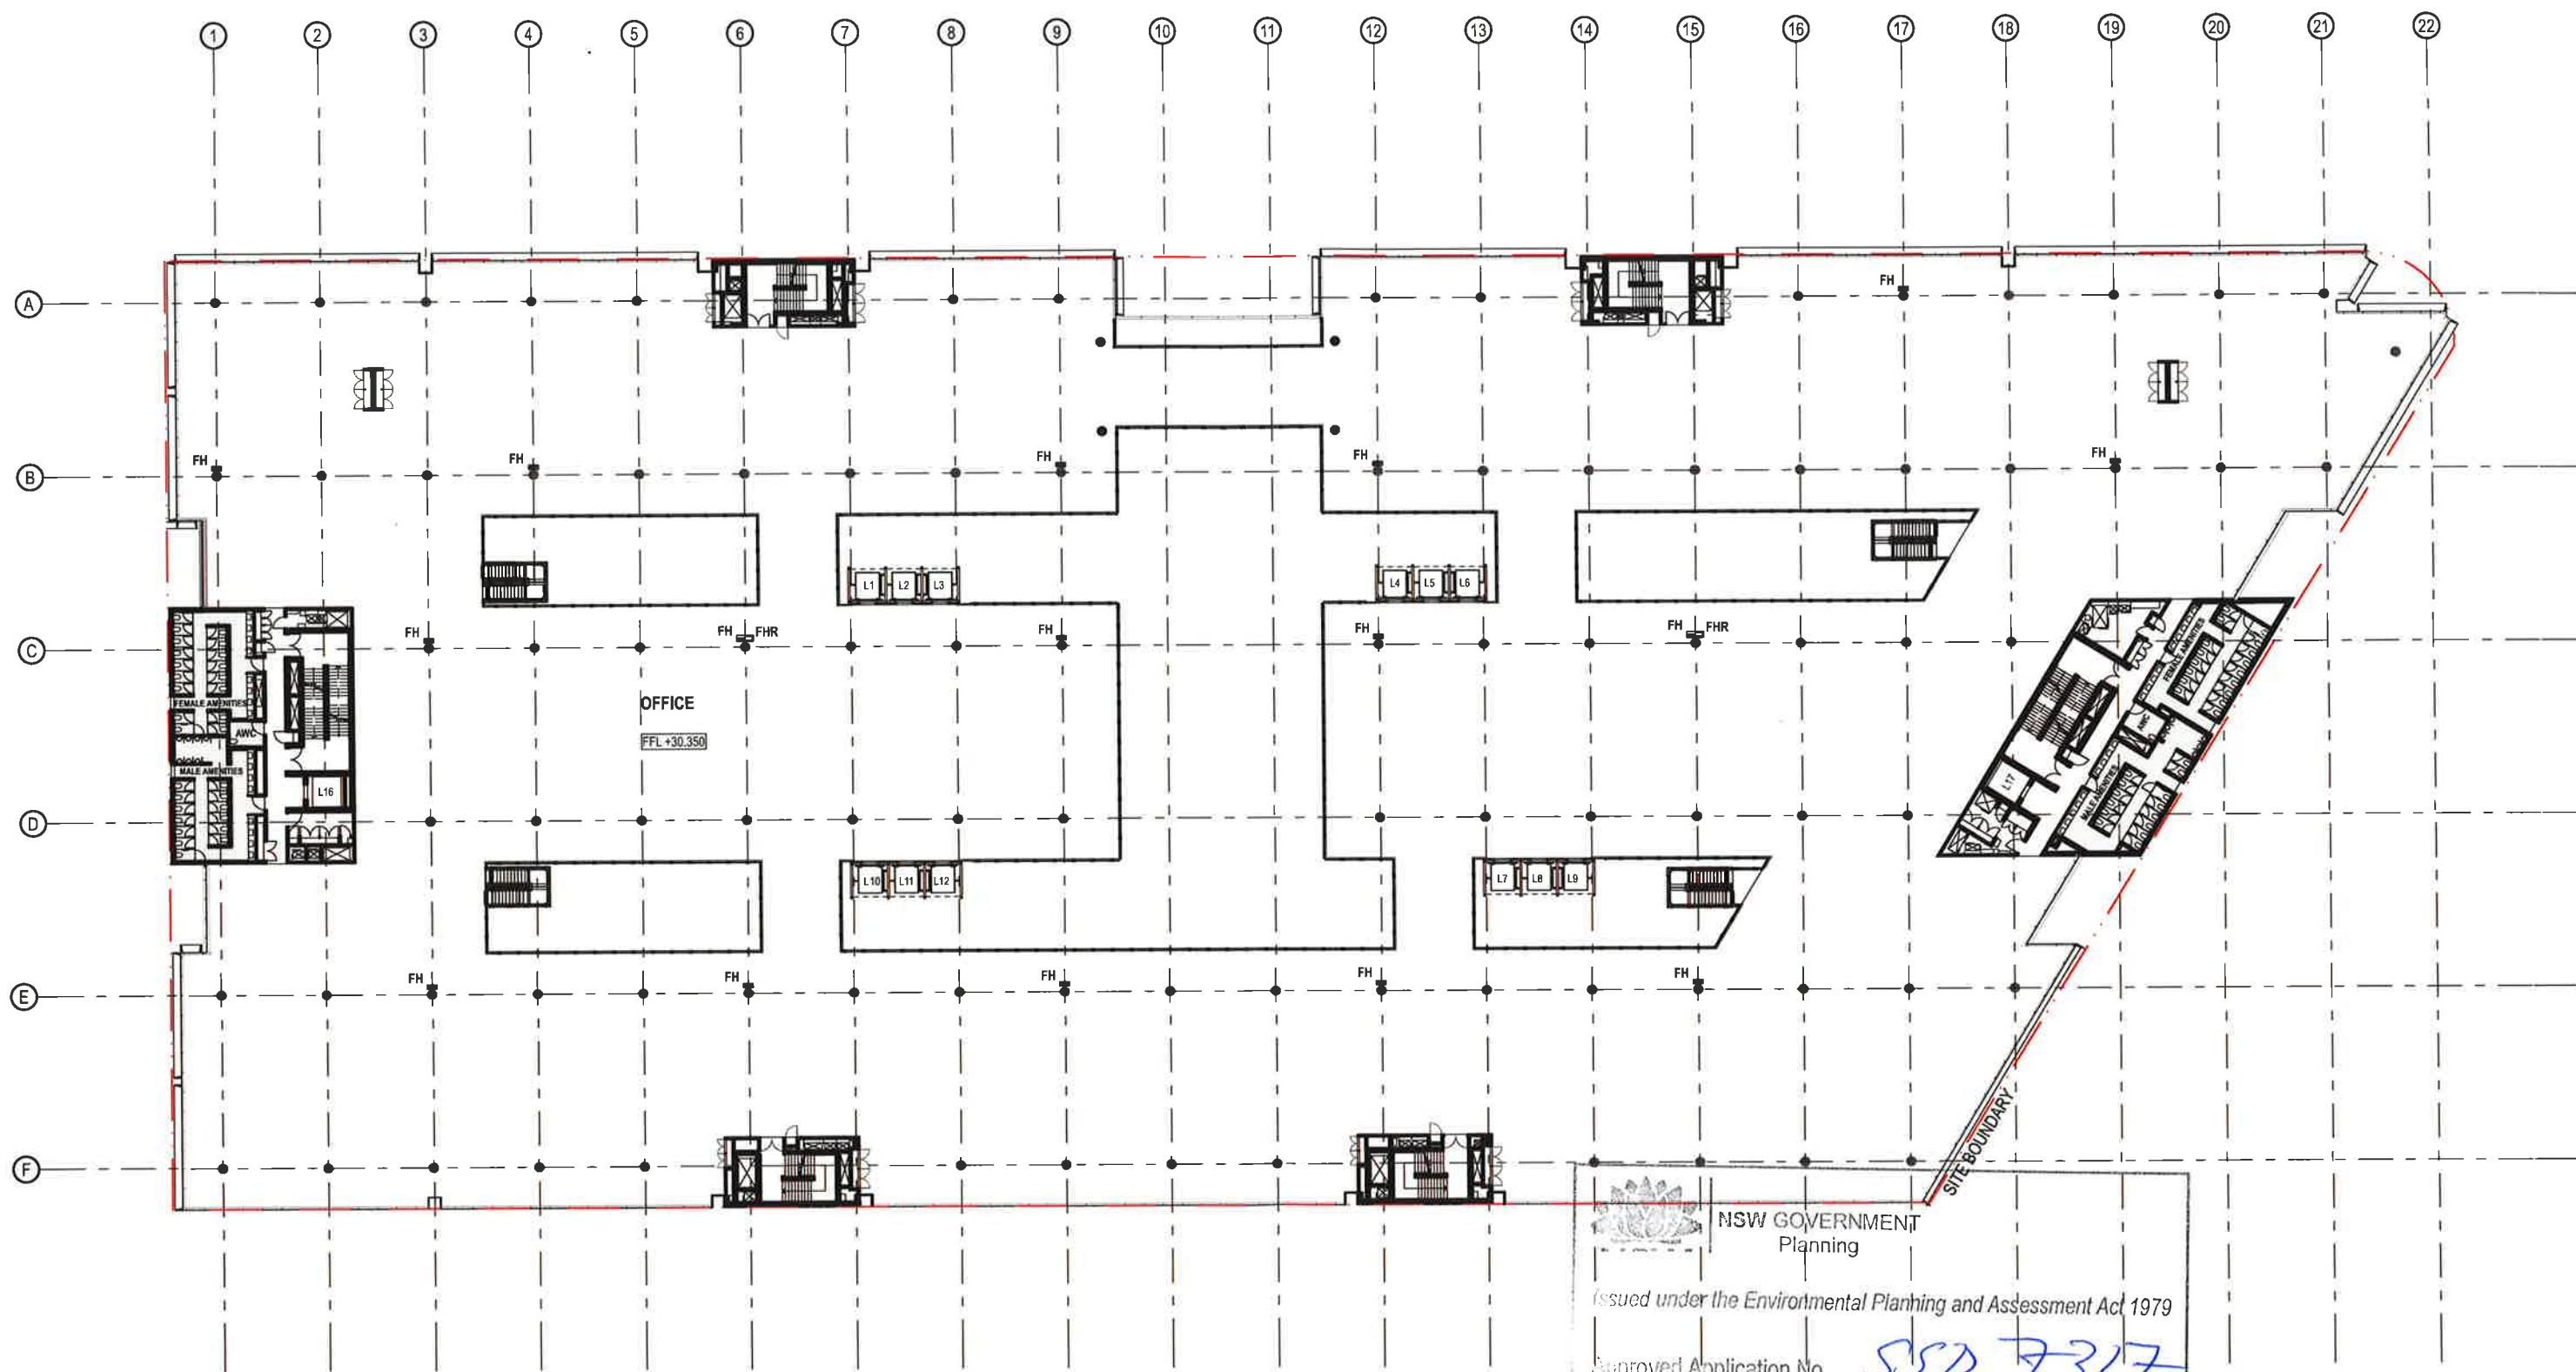

NSW GOVERNMENT
Planning


Issued under the Environmental Planning and Assessment Act 1979


Approved Application No. SSD 7317

granted on the 20.12.14

Signed [Signature]

Sheet No. 24 of 45

 

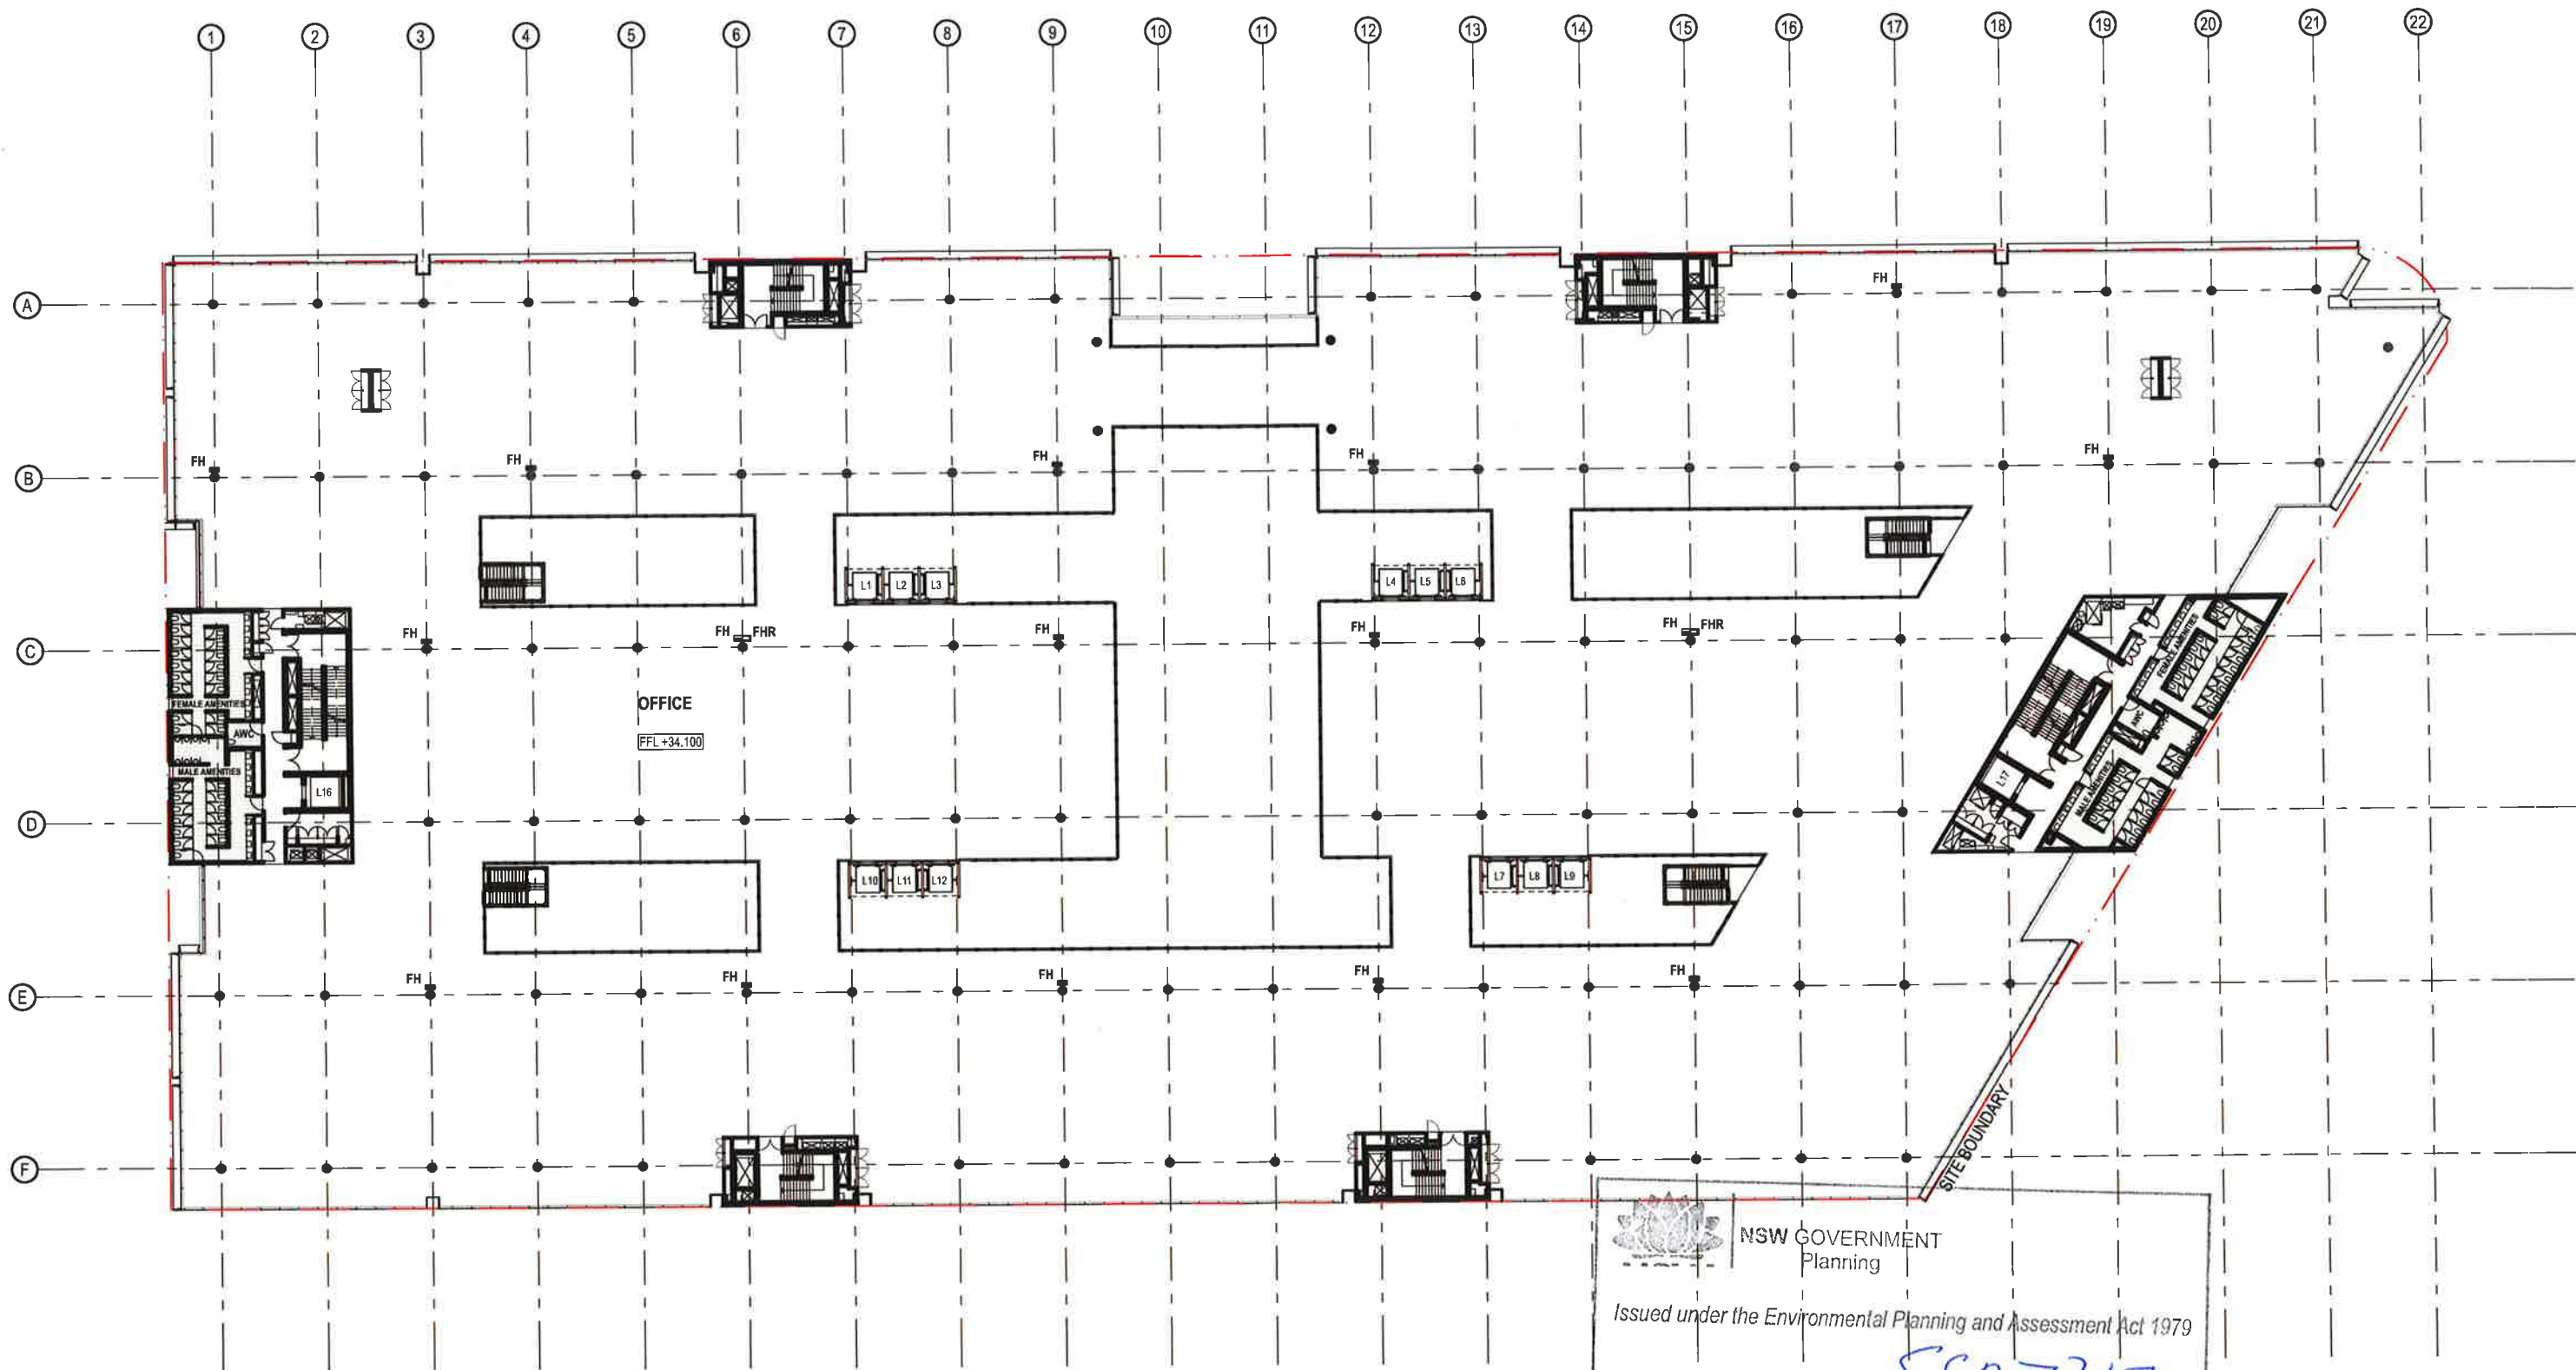

NSW GOVERNMENT
Planning


Issued under the Environmental Planning and Assessment Act 1979

Approved Application No. SSD 7317

granted on the 20.12.16

Signed [Signature]

Sheet No. 25 of 45

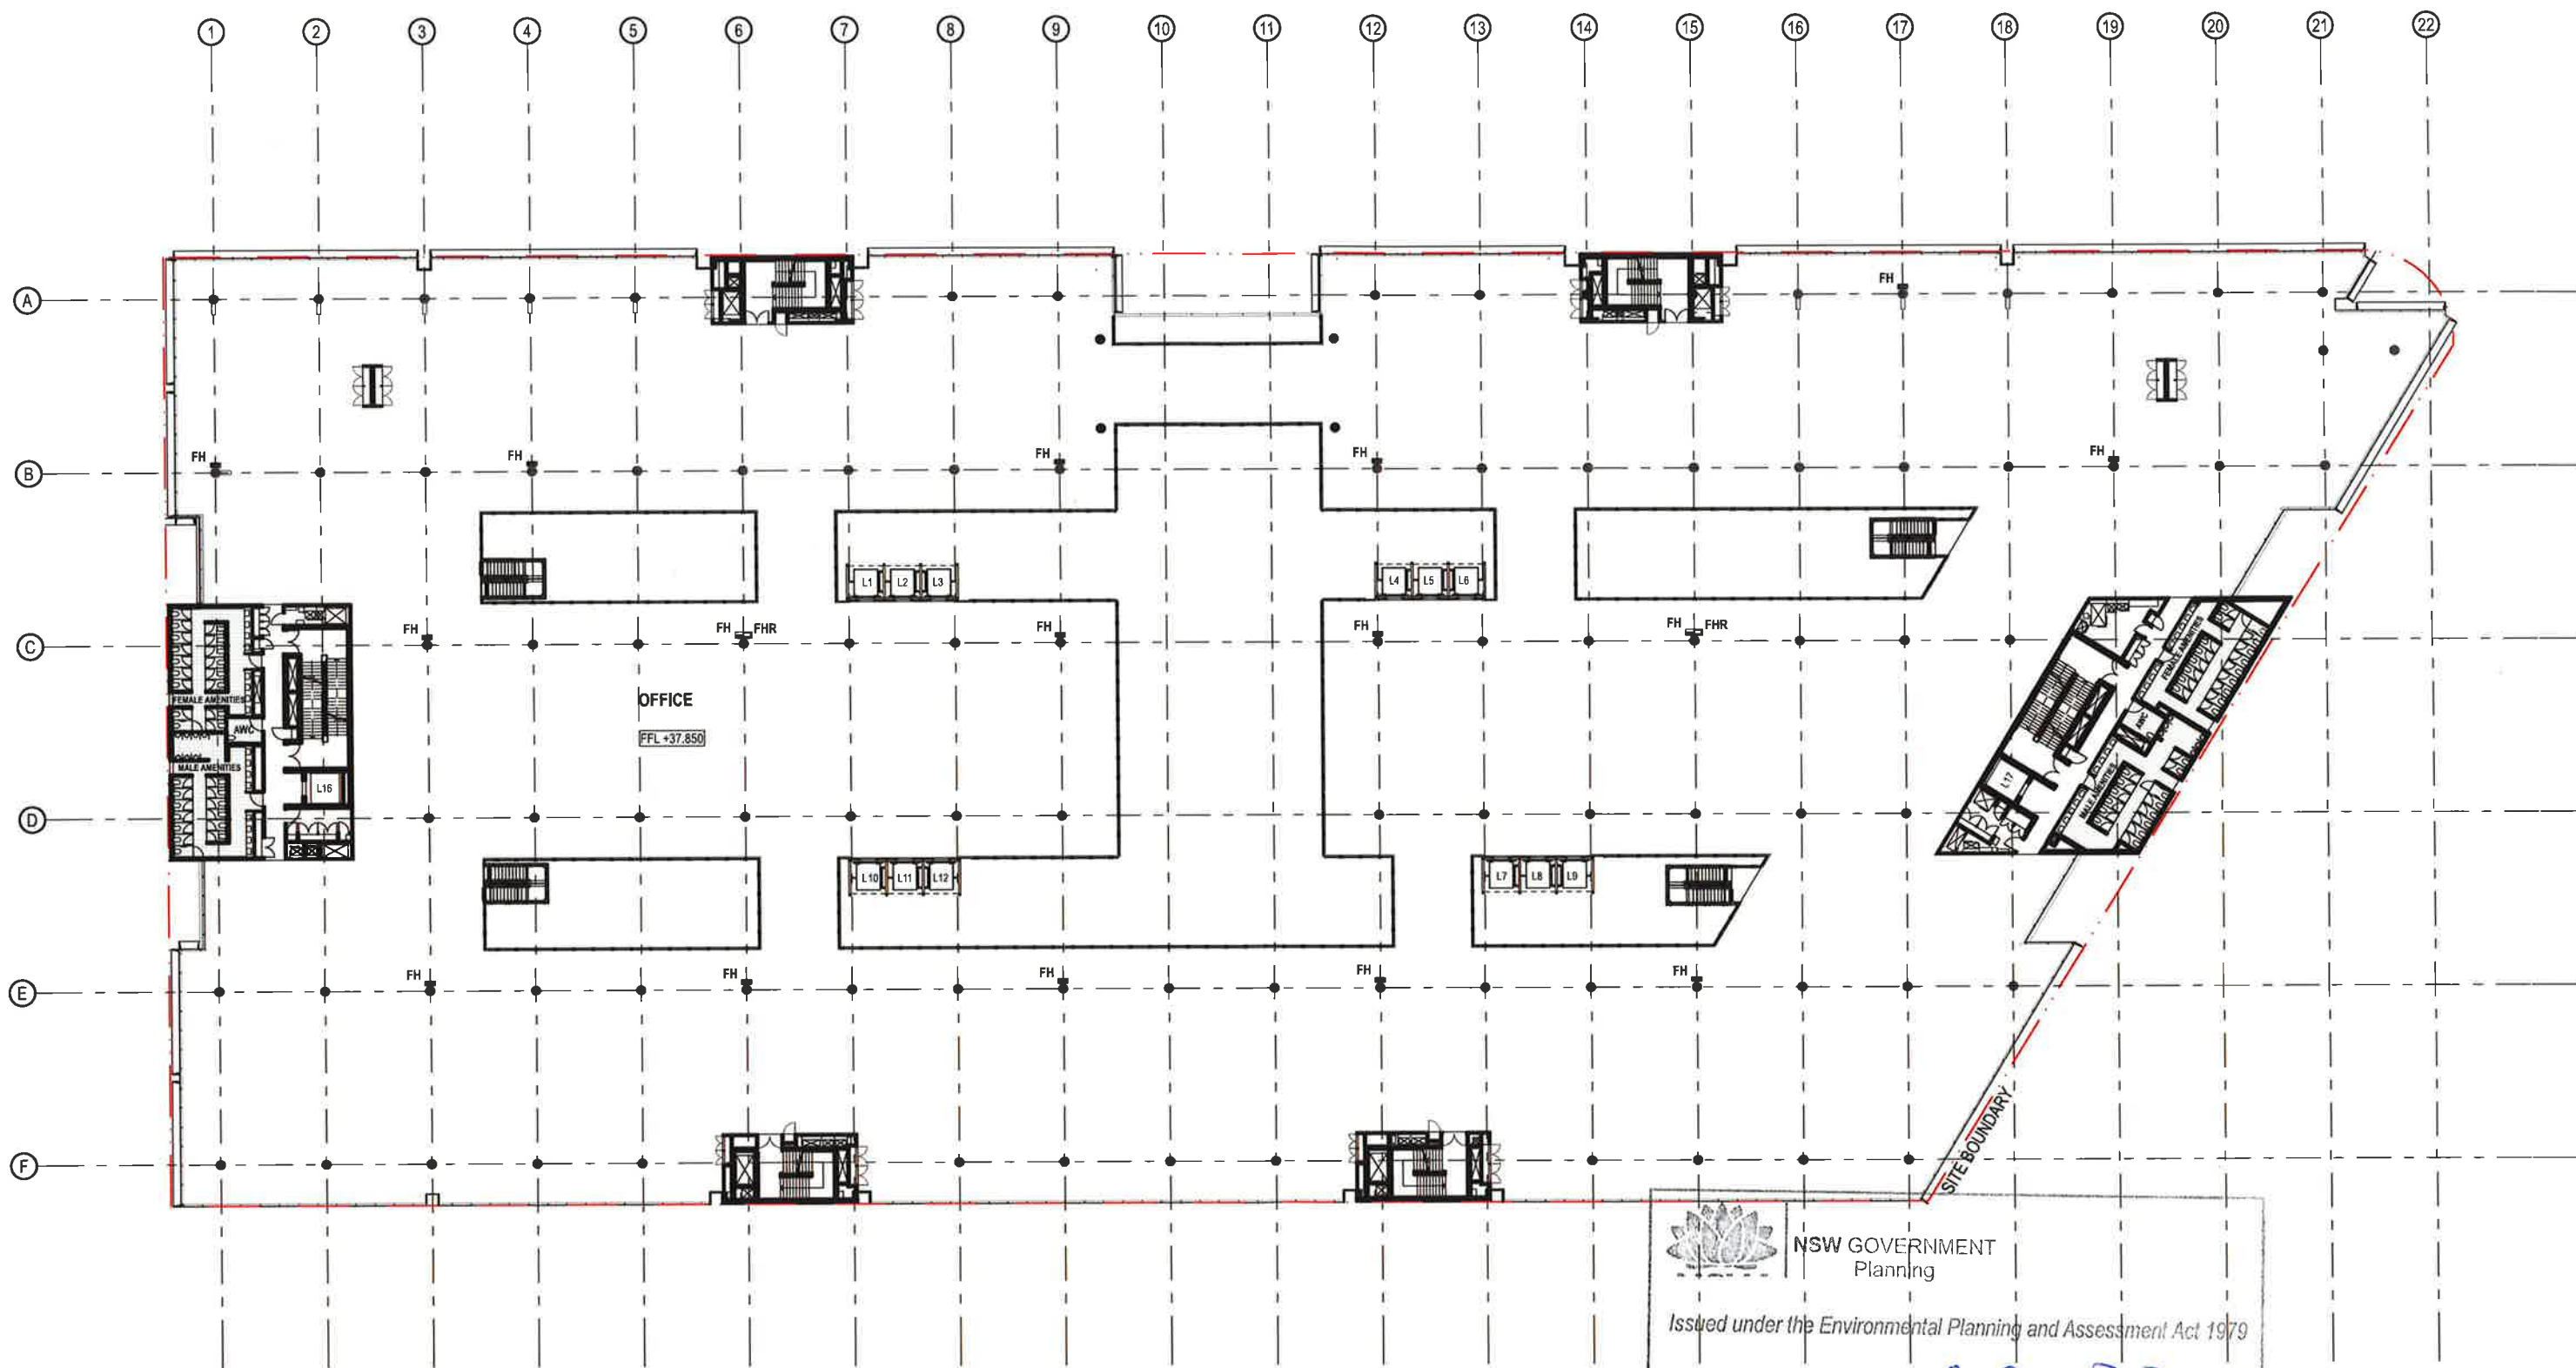

 **NSW GOVERNMENT**
Planning

Issued under the Environmental Planning and Assessment Act 1979

Approved Application No. SSD 7317


granted on the 20.12.16

Signed [Signature]

Sheet No. 26 of 45

1:500 @ A3

For Approval

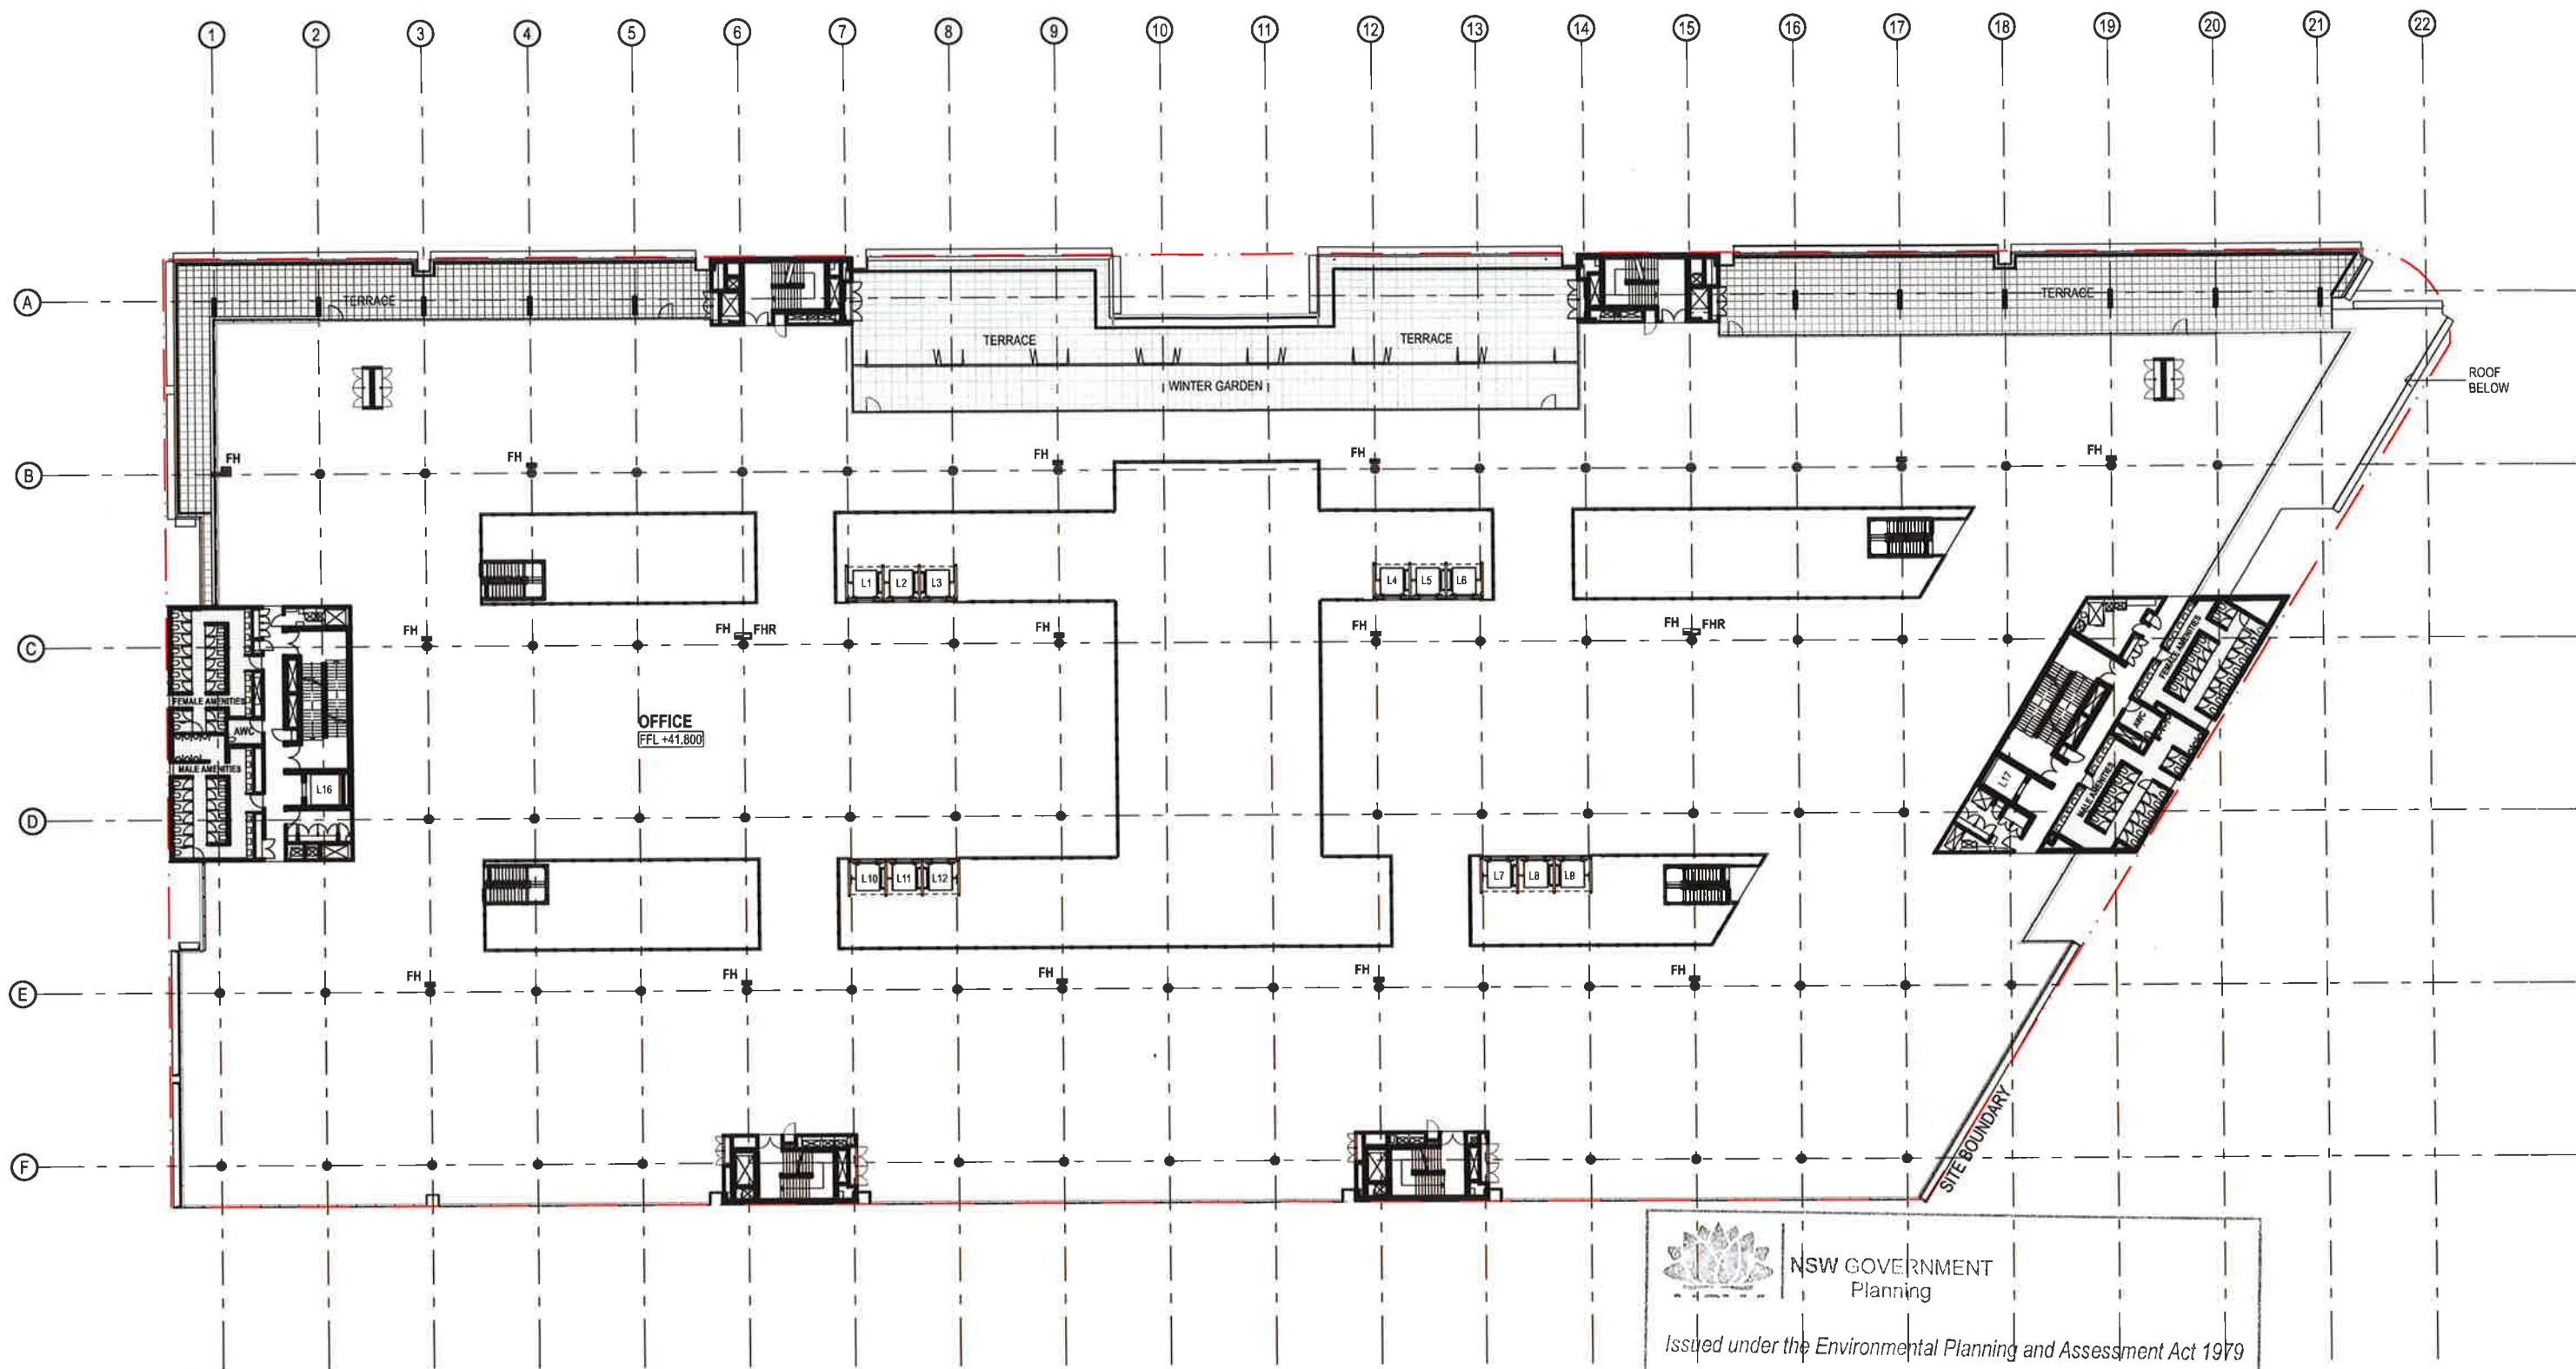

NSW GOVERNMENT
Planning

Issued under the Environmental Planning and Assessment Act 1979

Approved Application No. SSD 7317

granted on the 20.12.11

Signed [Signature]


Sheet No. 27 of 45

For Approval

1:500 @ A3

16/12/2015

fjmt-AR-DWG-21005_DA0

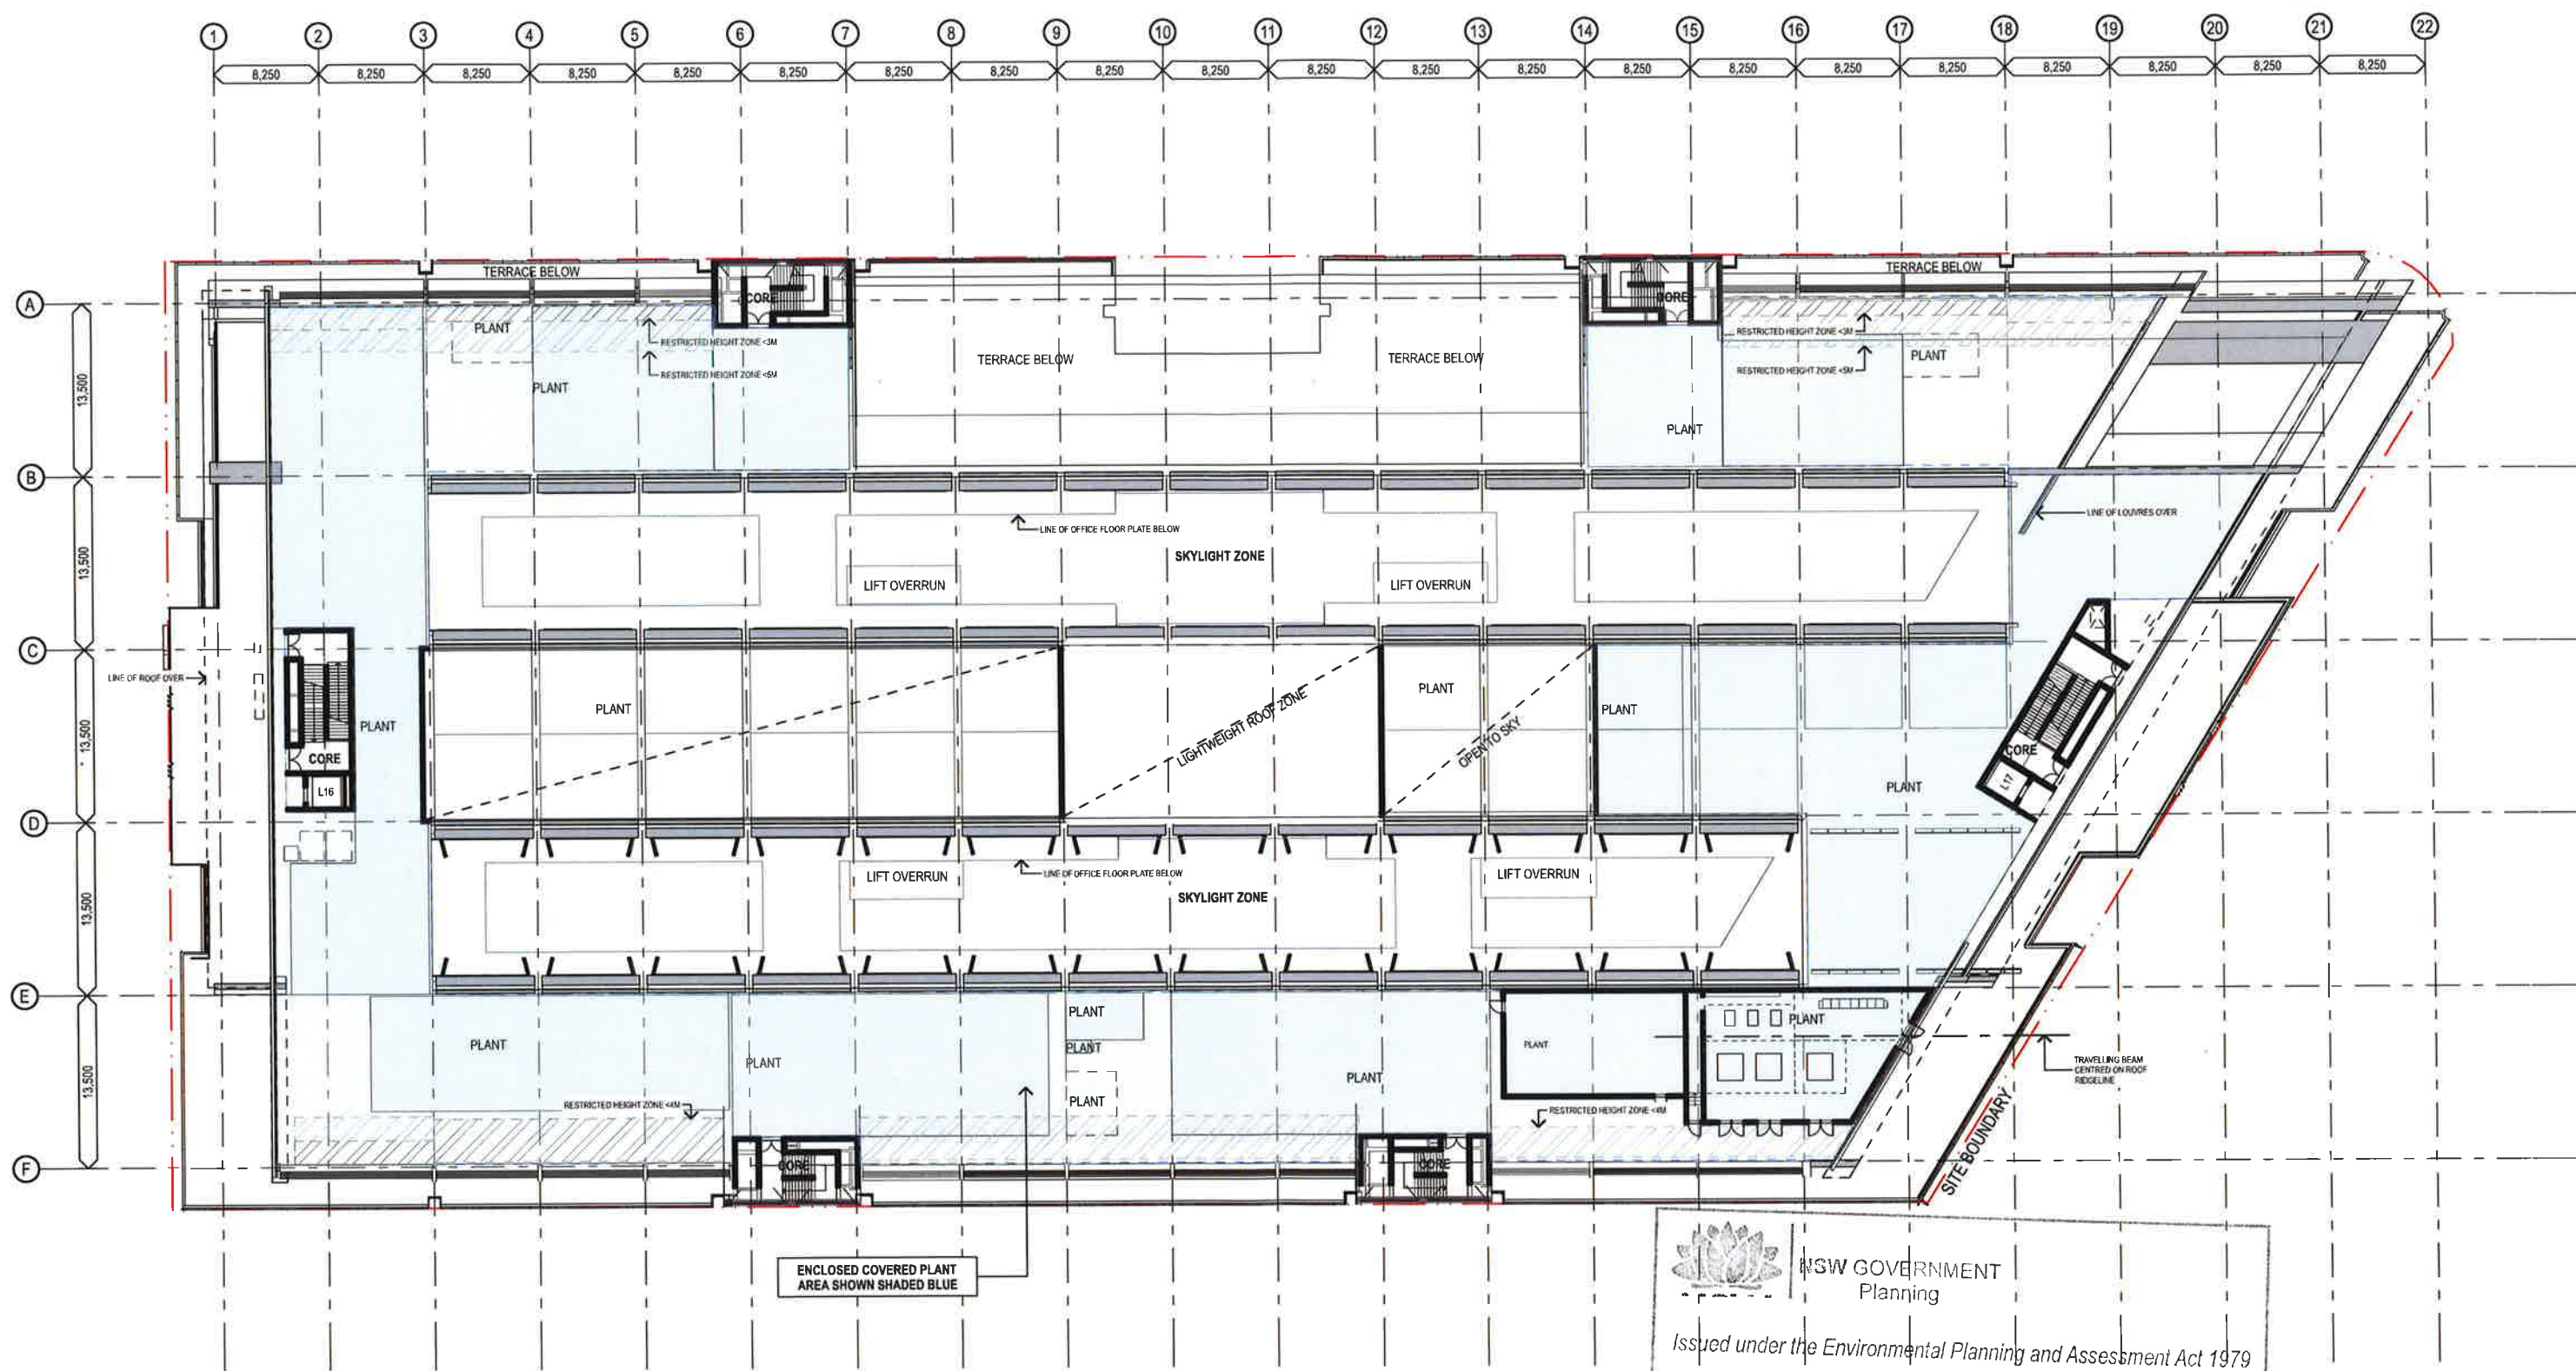

NSW GOVERNMENT
Planning

Issued under the Environmental Planning and Assessment Act 1979

Approved Application No. S507317


granted on the 20.12.16

Signed [Signature]

Sheet No. 28 of 45

1:500 @ A3

For Approval

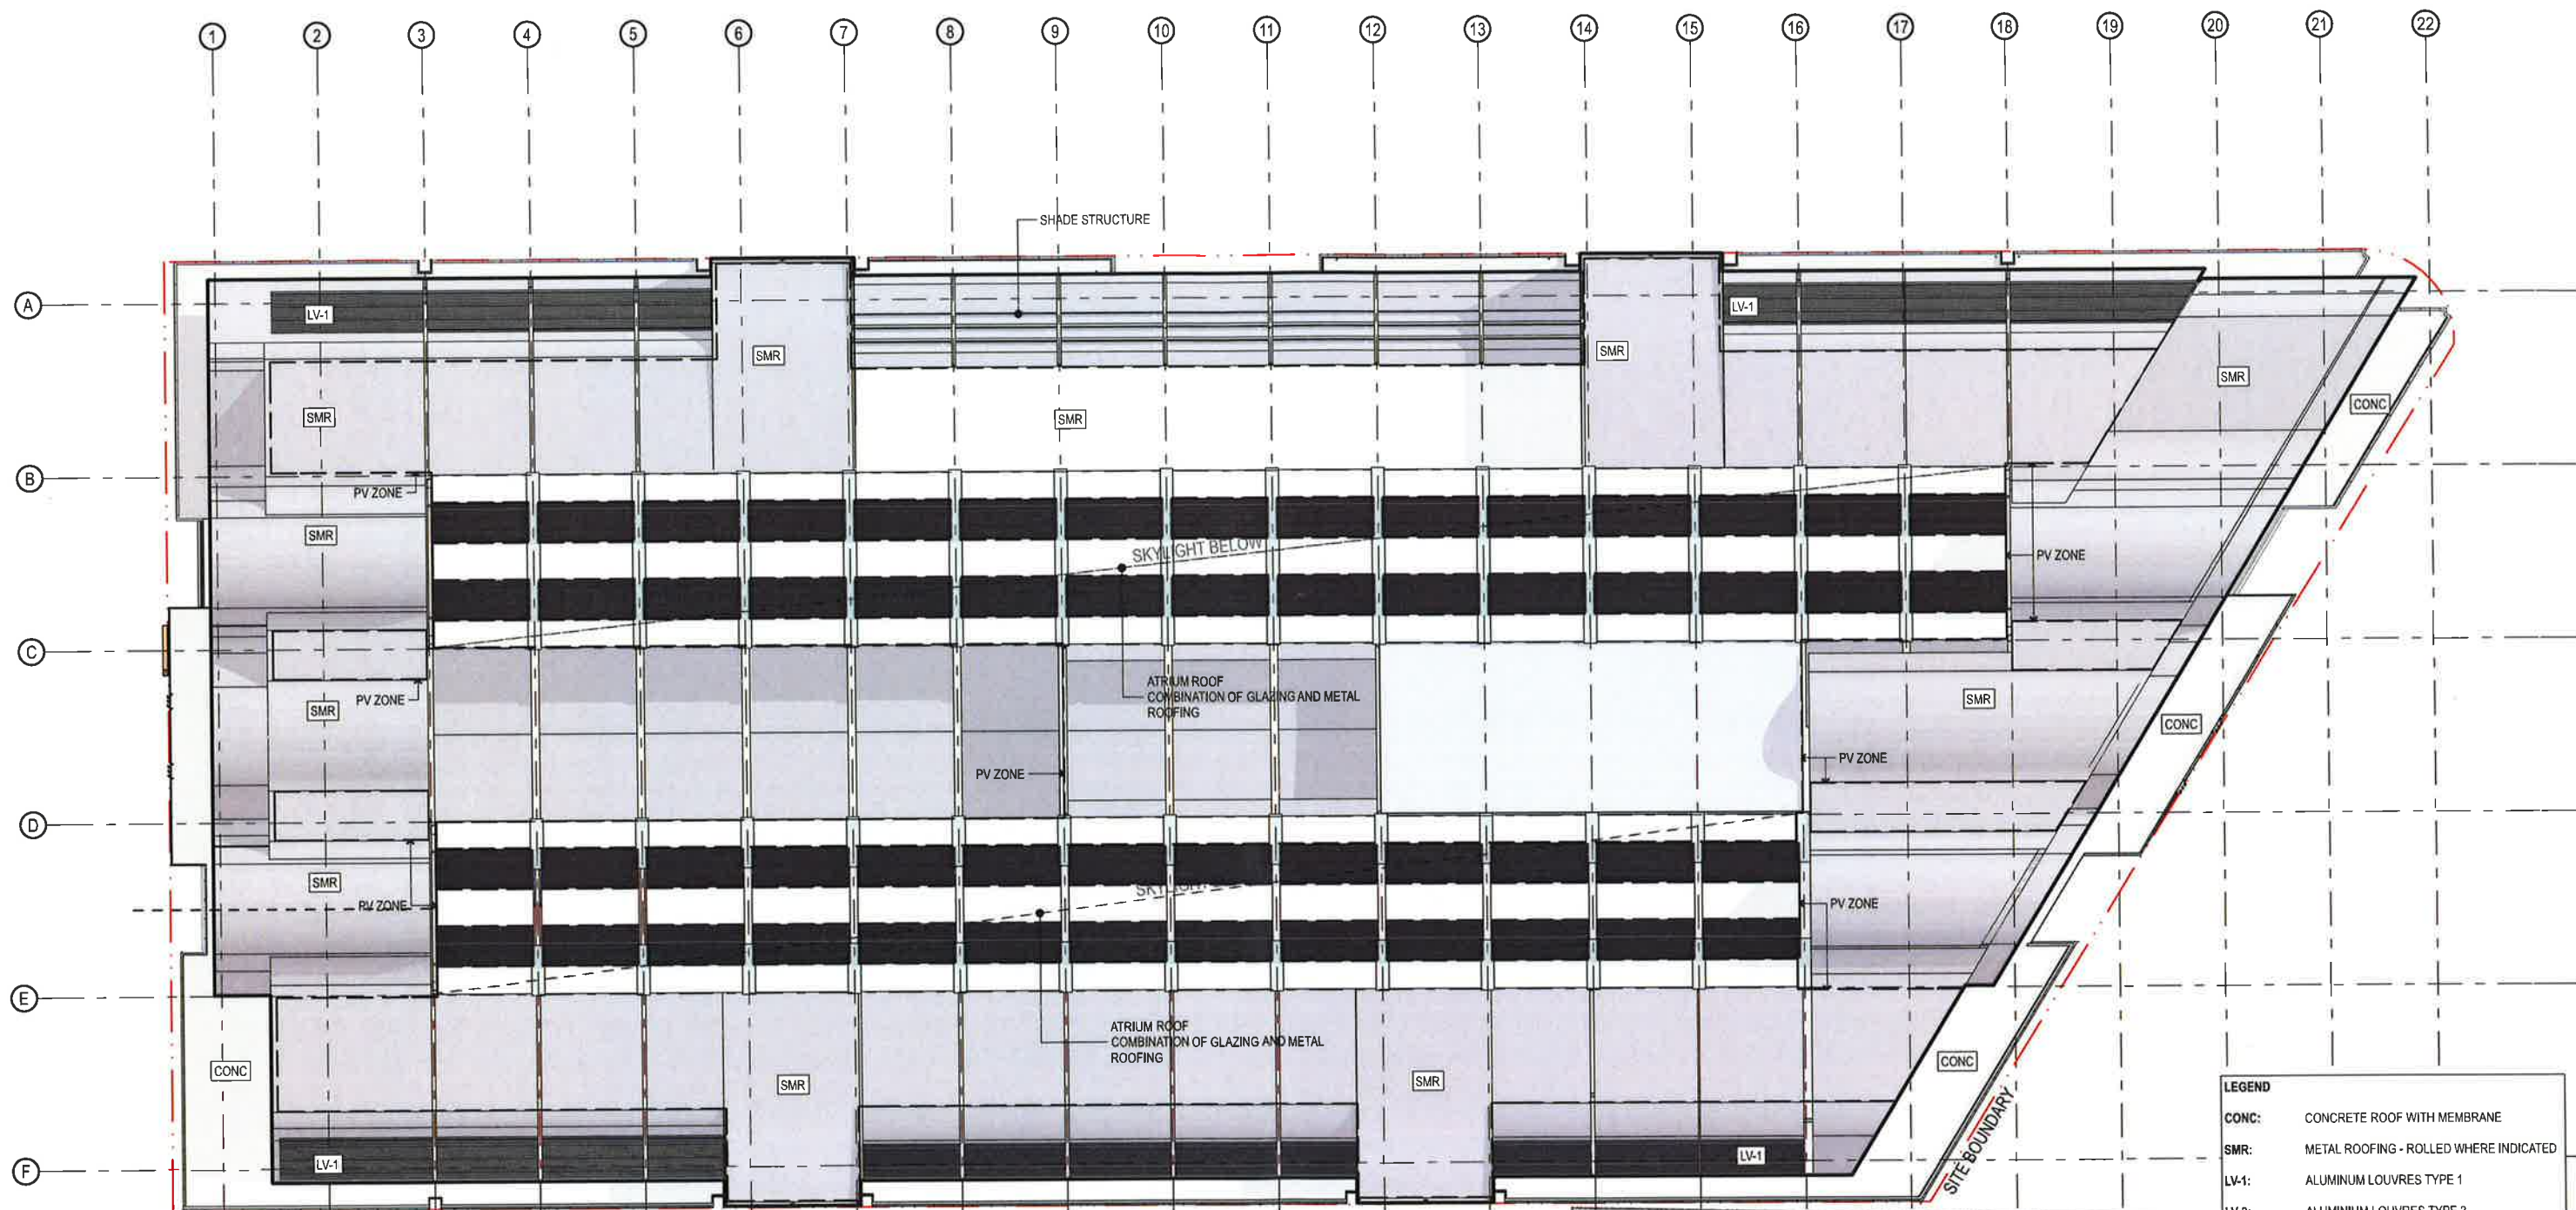

LEGEND	
CONC:	CONCRETE ROOF WITH MEMBRANE
SMR:	METAL ROOFING - ROLLED WHERE INDICATED
LV-1:	ALUMINIUM LOUVRES TYPE 1
LV-2:	ALUMINIUM LOUVRES TYPE 2



NSW GOVERNMENT
Planning

Issued under the Environmental Planning and Assessment Act 1979

Approved Application No. SSD 7317

granted on the 20.12.11

Signed [Signature]

Sheet No. 30 of 45

0 5 10 20m
1:500 @ A3



16/12/2015



fjmt + SISSONS

francis-jones morehen thorp

Roof Plan

MIRVAC - AUSTRALIAN TECHNOLOGY PARK - BUILDING 2

For Approval fjmt-AR-DWG-21007_DA0

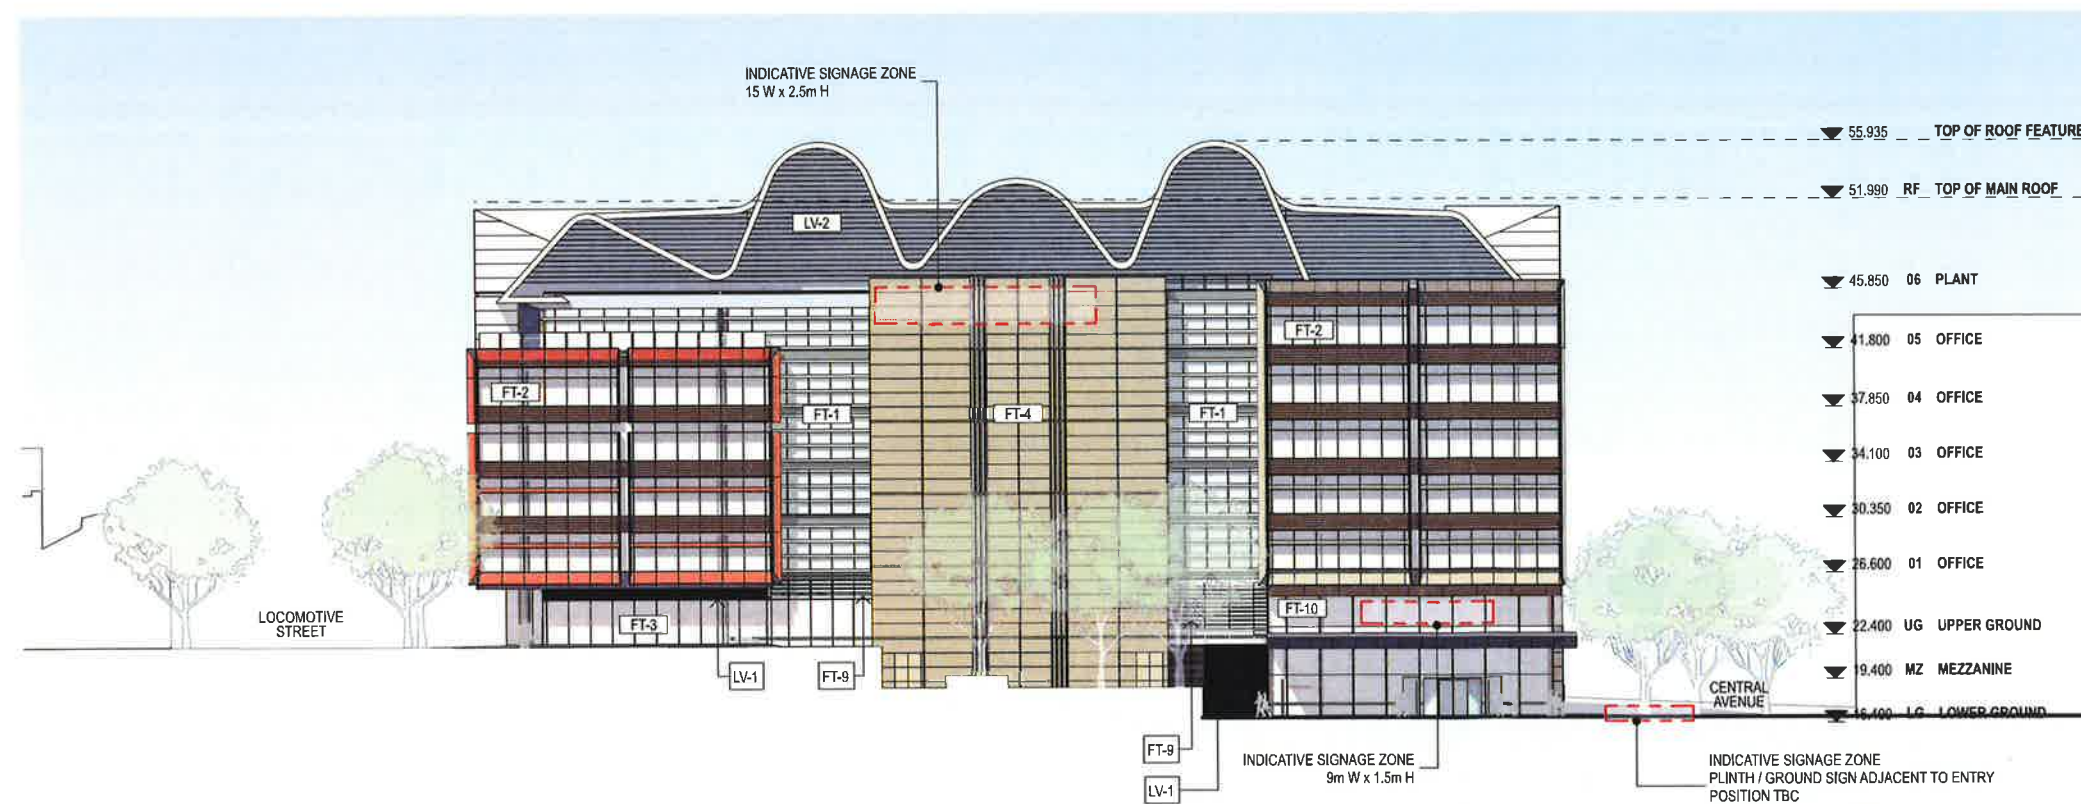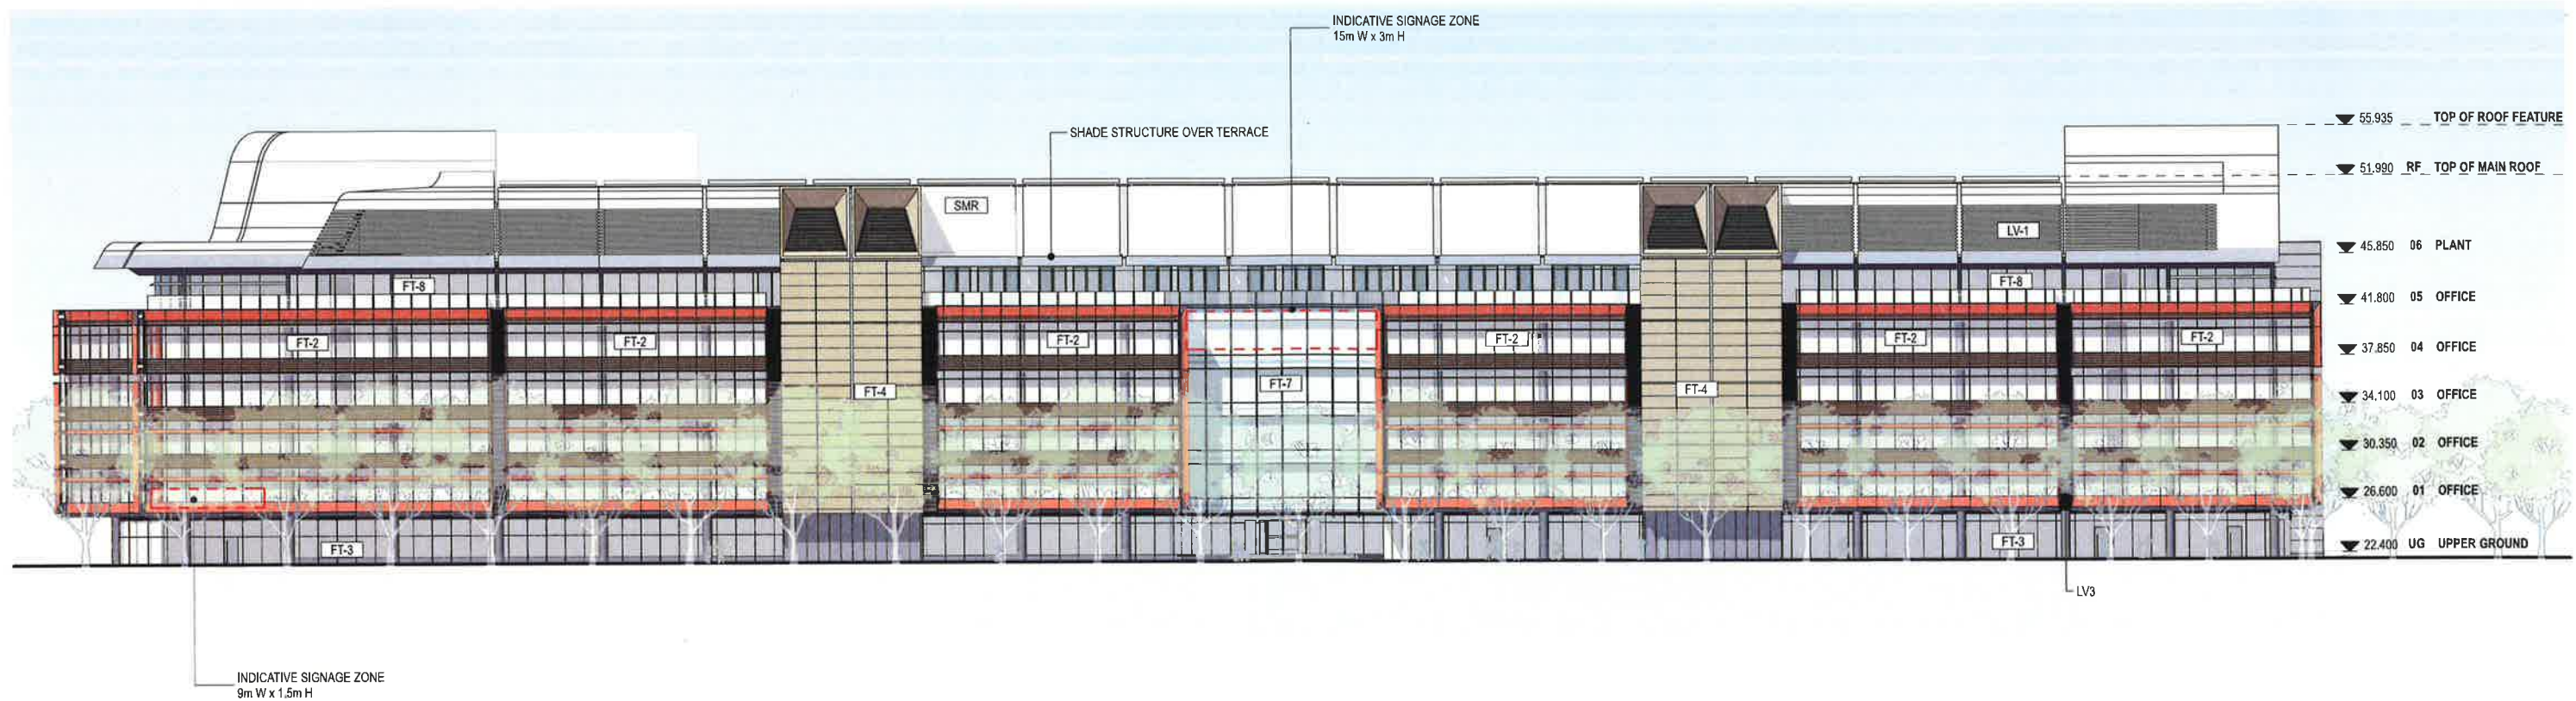

FACADE TYPES

- FT-1: GLAZED CURTAIN WALL WITH ALUMINIUM SUNSHADES
- FT-2: GLAZED CURTAIN WALL WITH RIBBED ALUMINIUM SPANDRELS, EXTERNAL ALUMINIUM FRAME WITH HORIZONTAL SUNSHADES
- FT-3: RETAIL GLAZING TYPICAL WITH LOUVRED ZONE AT HIGH LEVEL
- FT-4: CORE CLADDING, PREFINISHED THROUGH COLOUR SOLID PANELS
- FT-5: GLAZED CURTAIN WALL WITH RIBBED ALUMINIUM SPANDRELS
- FT-7: GLAZED SCREEN WITH EXTERNAL SUNSHADING
- FT-8: LEVEL 5 FULL HEIGHT GLAZED WINDOW WALL WITH AREAS OF OPERABLE DOORS
- FT-9: GLAZED LOUVRES WITH ACTUATORS (MAKEUP FOR SMOKE RELIEF)
- GB: GLASS BALUSTRADE SYSTEM
- PP-1: PREFINISHED MASONRY PANEL SURROUNDS WITH COMBINATION OF RETAIL GLAZING, SOLID CLADDING & METAL LOUVRE INFILL
- SMR: METAL ROOFING - ROLLED WHERE INDICATED
- LV-1: ALUMINIUM LOUVRES TYPE 1
- LV-2: ALUMINIUM LOUVRES TYPE 2
- LV-3: INFILL RIBBED CLADDING

NSW GOVERNMENT Planning

Issued under the Environmental Planning and Assessment Act 1979

Approved Application No. SSD 7317

granted on the 20.12.16

Signed [Signature]

Sheet No. 29 of 45

Scale: 1:500 @ A3

For Approval fjmt-AR-DWG-21050_DAO