



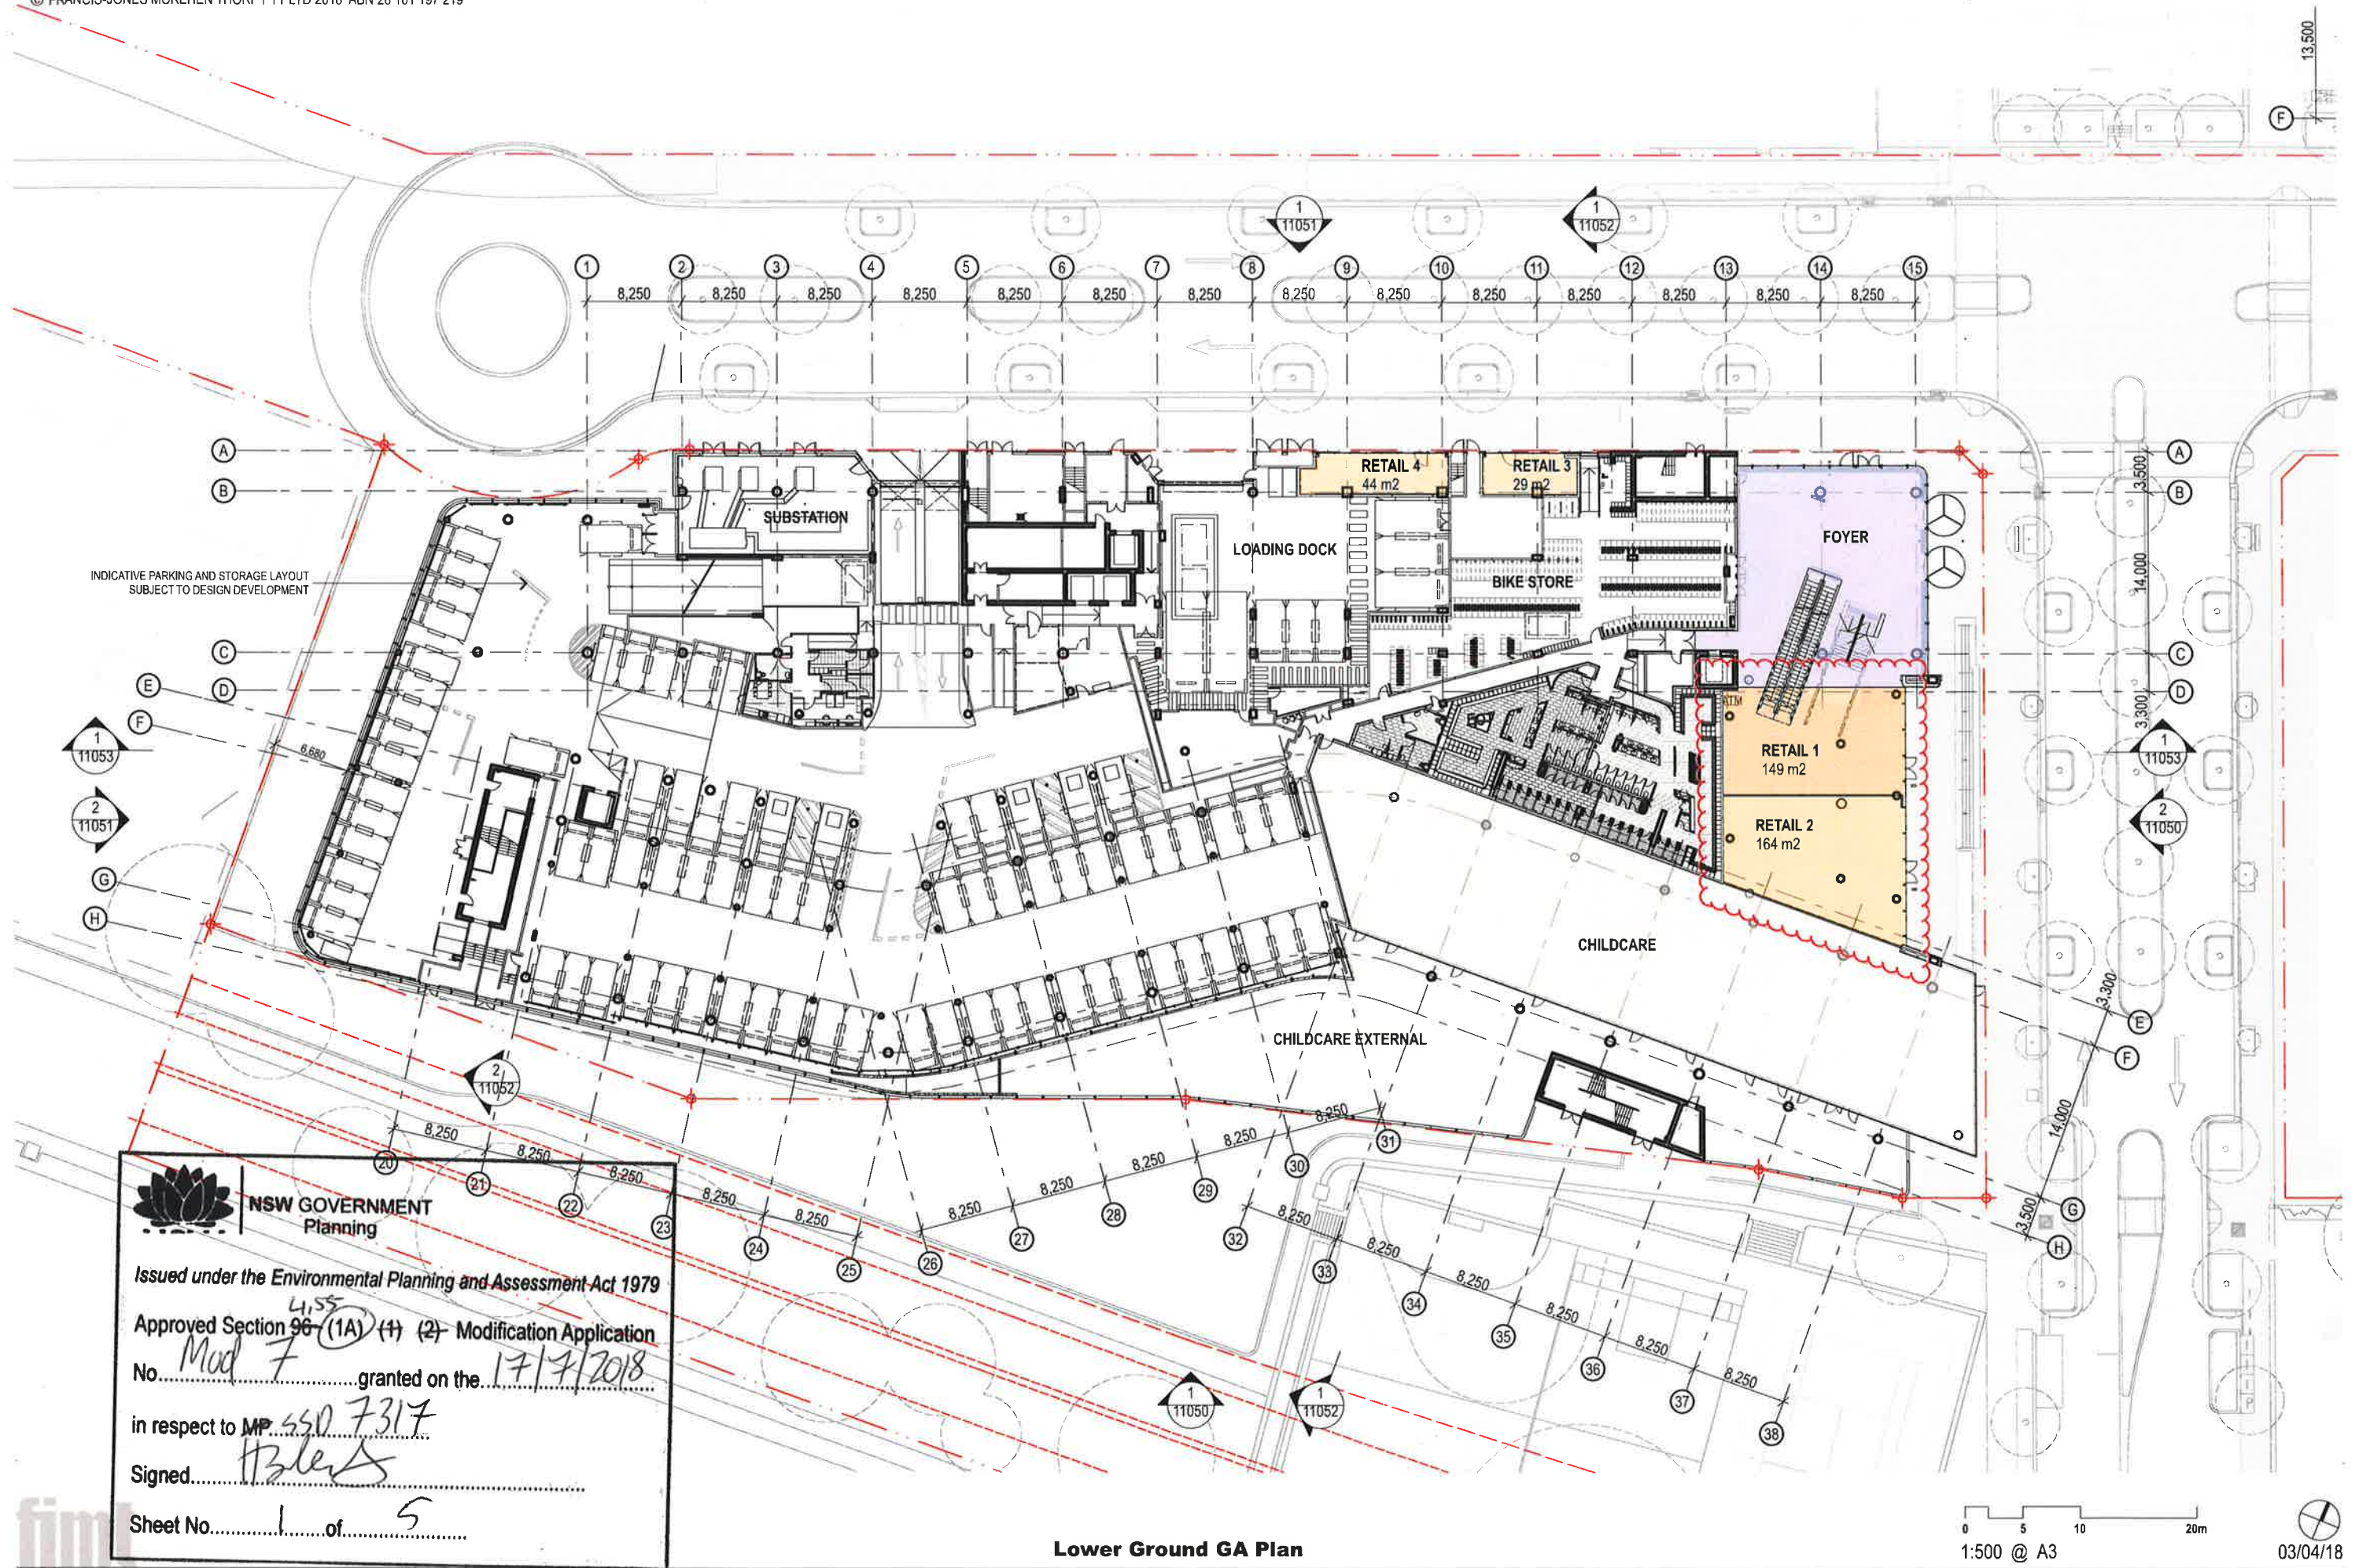

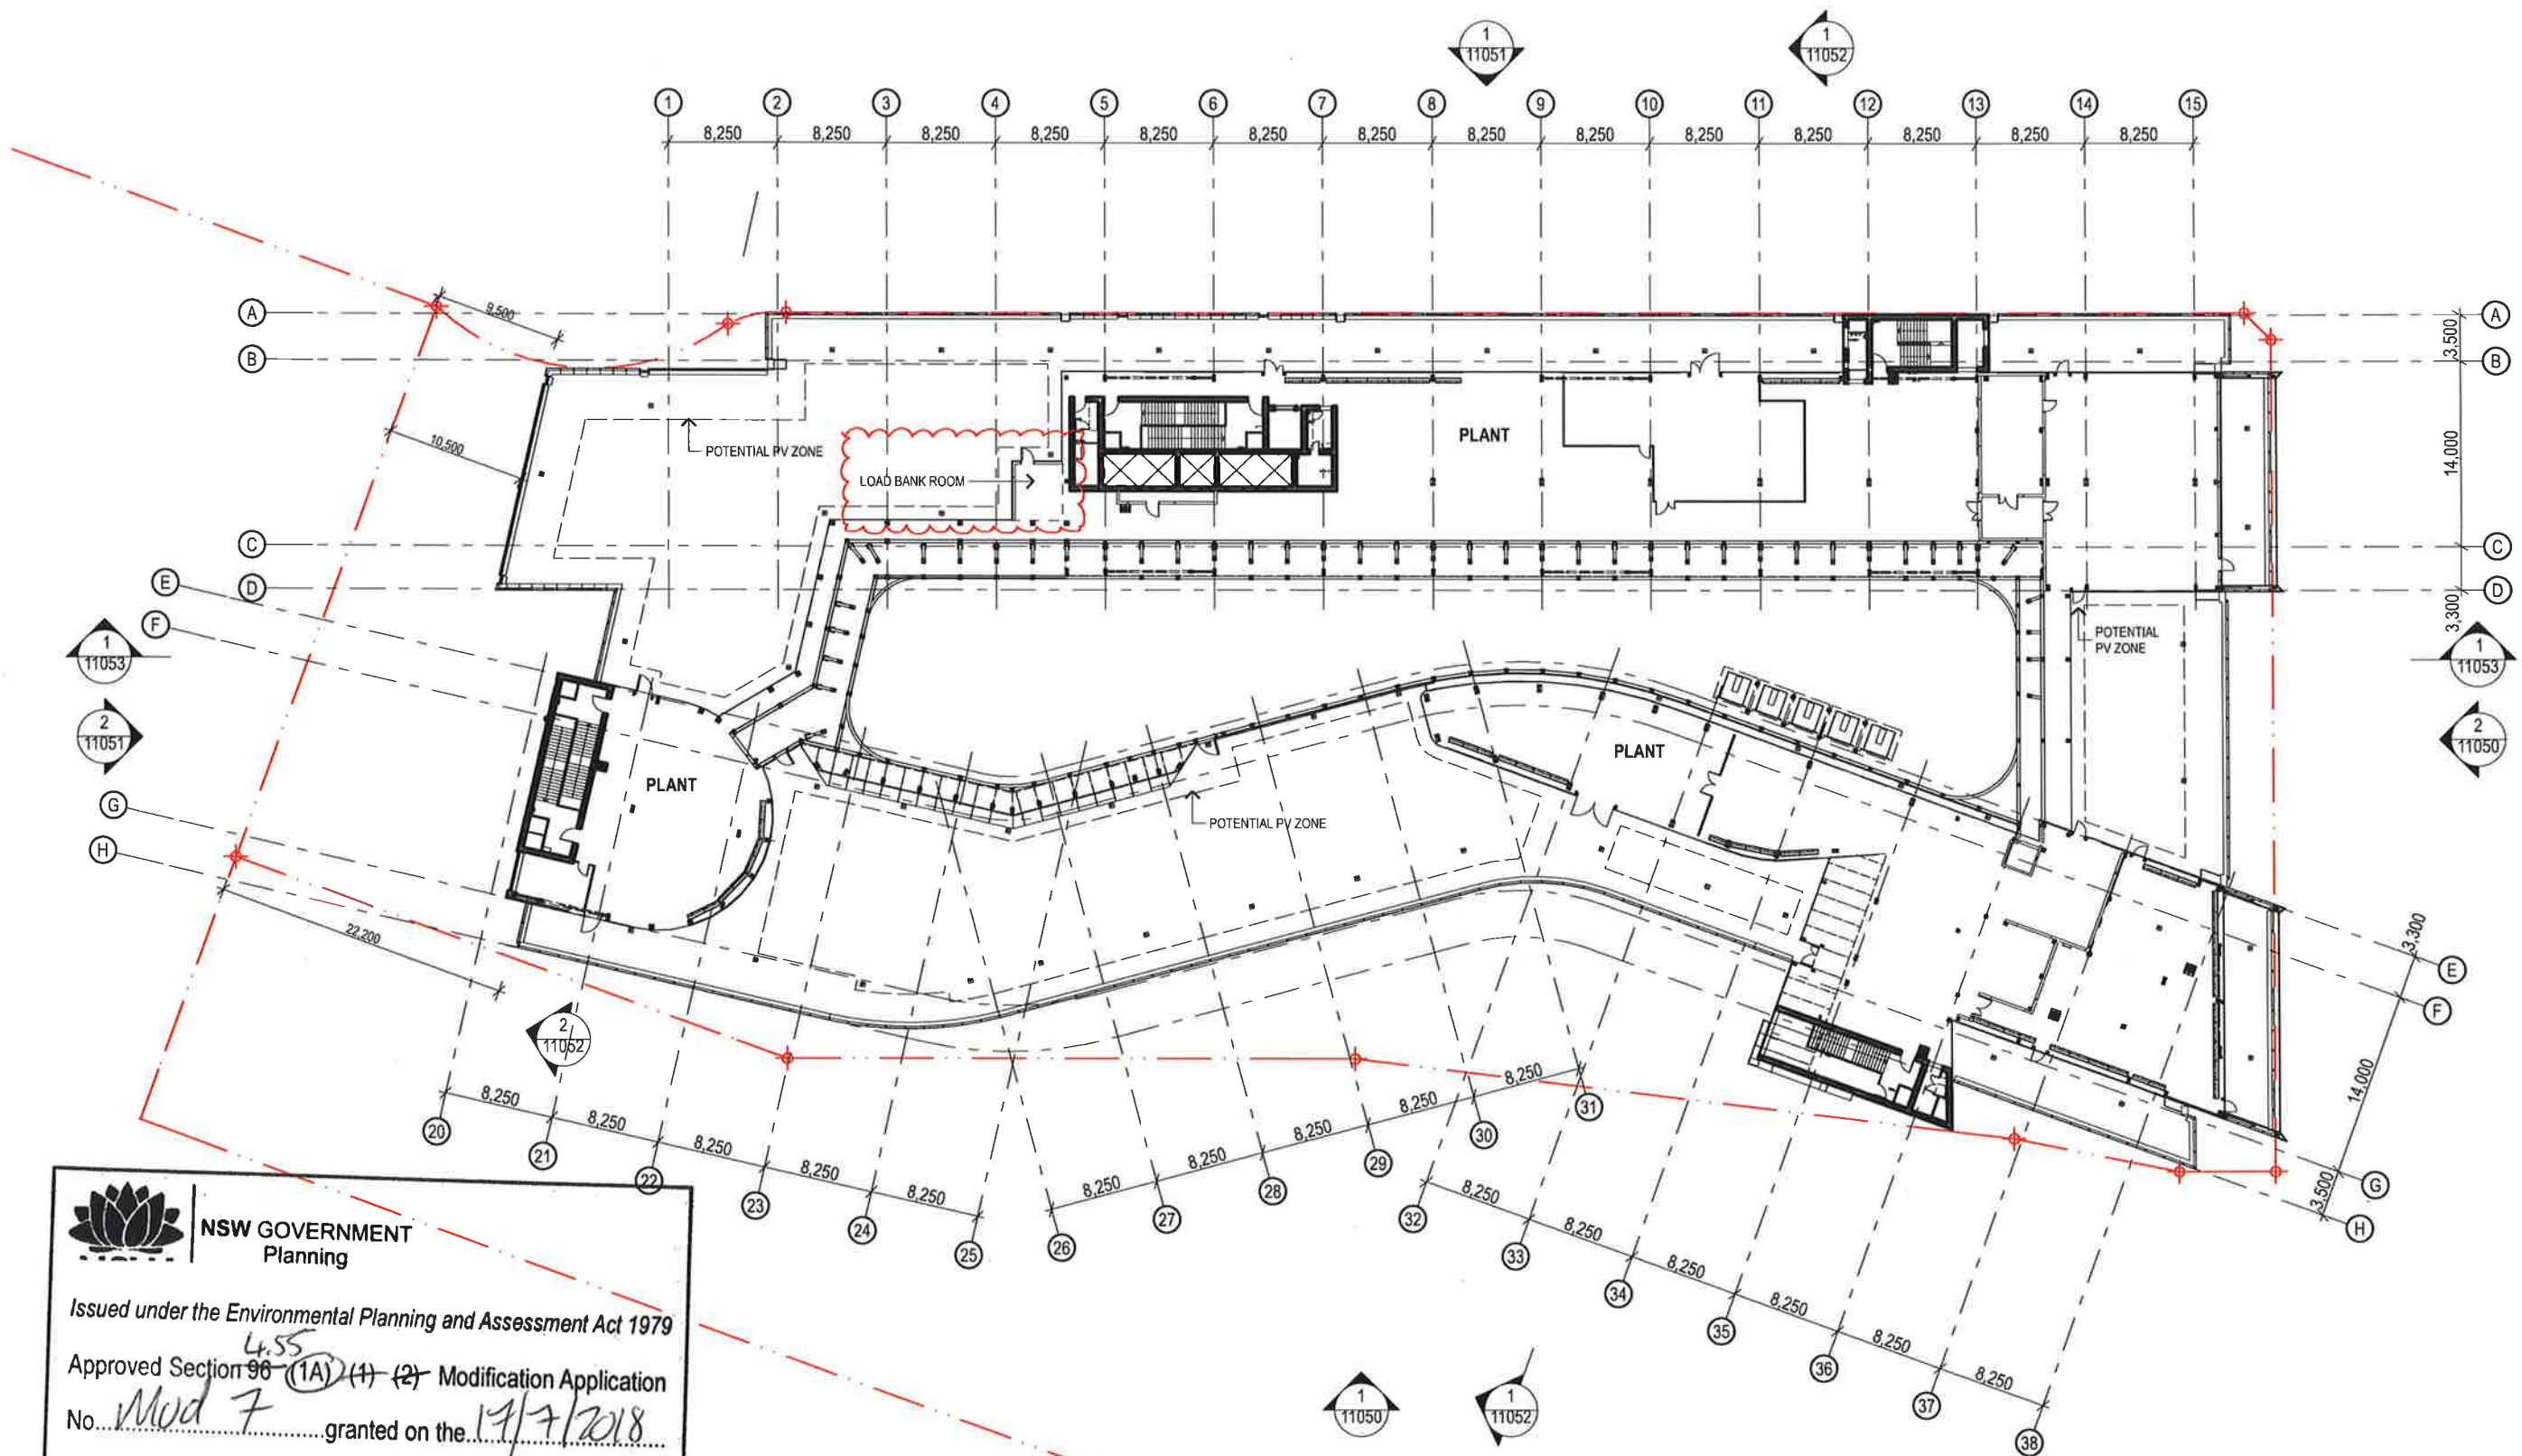

NSW GOVERNMENT
Planning

Issued under the Environmental Planning and Assessment Act 1979

Approved Section 96 (1A) (1) (2) Modification Application

No. Mod 7 granted on the 17/7/2018

in respect to MP SSD 7317

Signed [Signature]

Sheet No. 2 of 5


Level 08 Plant GA Plan

MIRVAC - AUSTRALIAN TECHNOLOGY PARK - BUILDING 1

0 5 10 20m
1:500 @ A3

06/02/18

fjmt-AR-DWG-11008_DA6

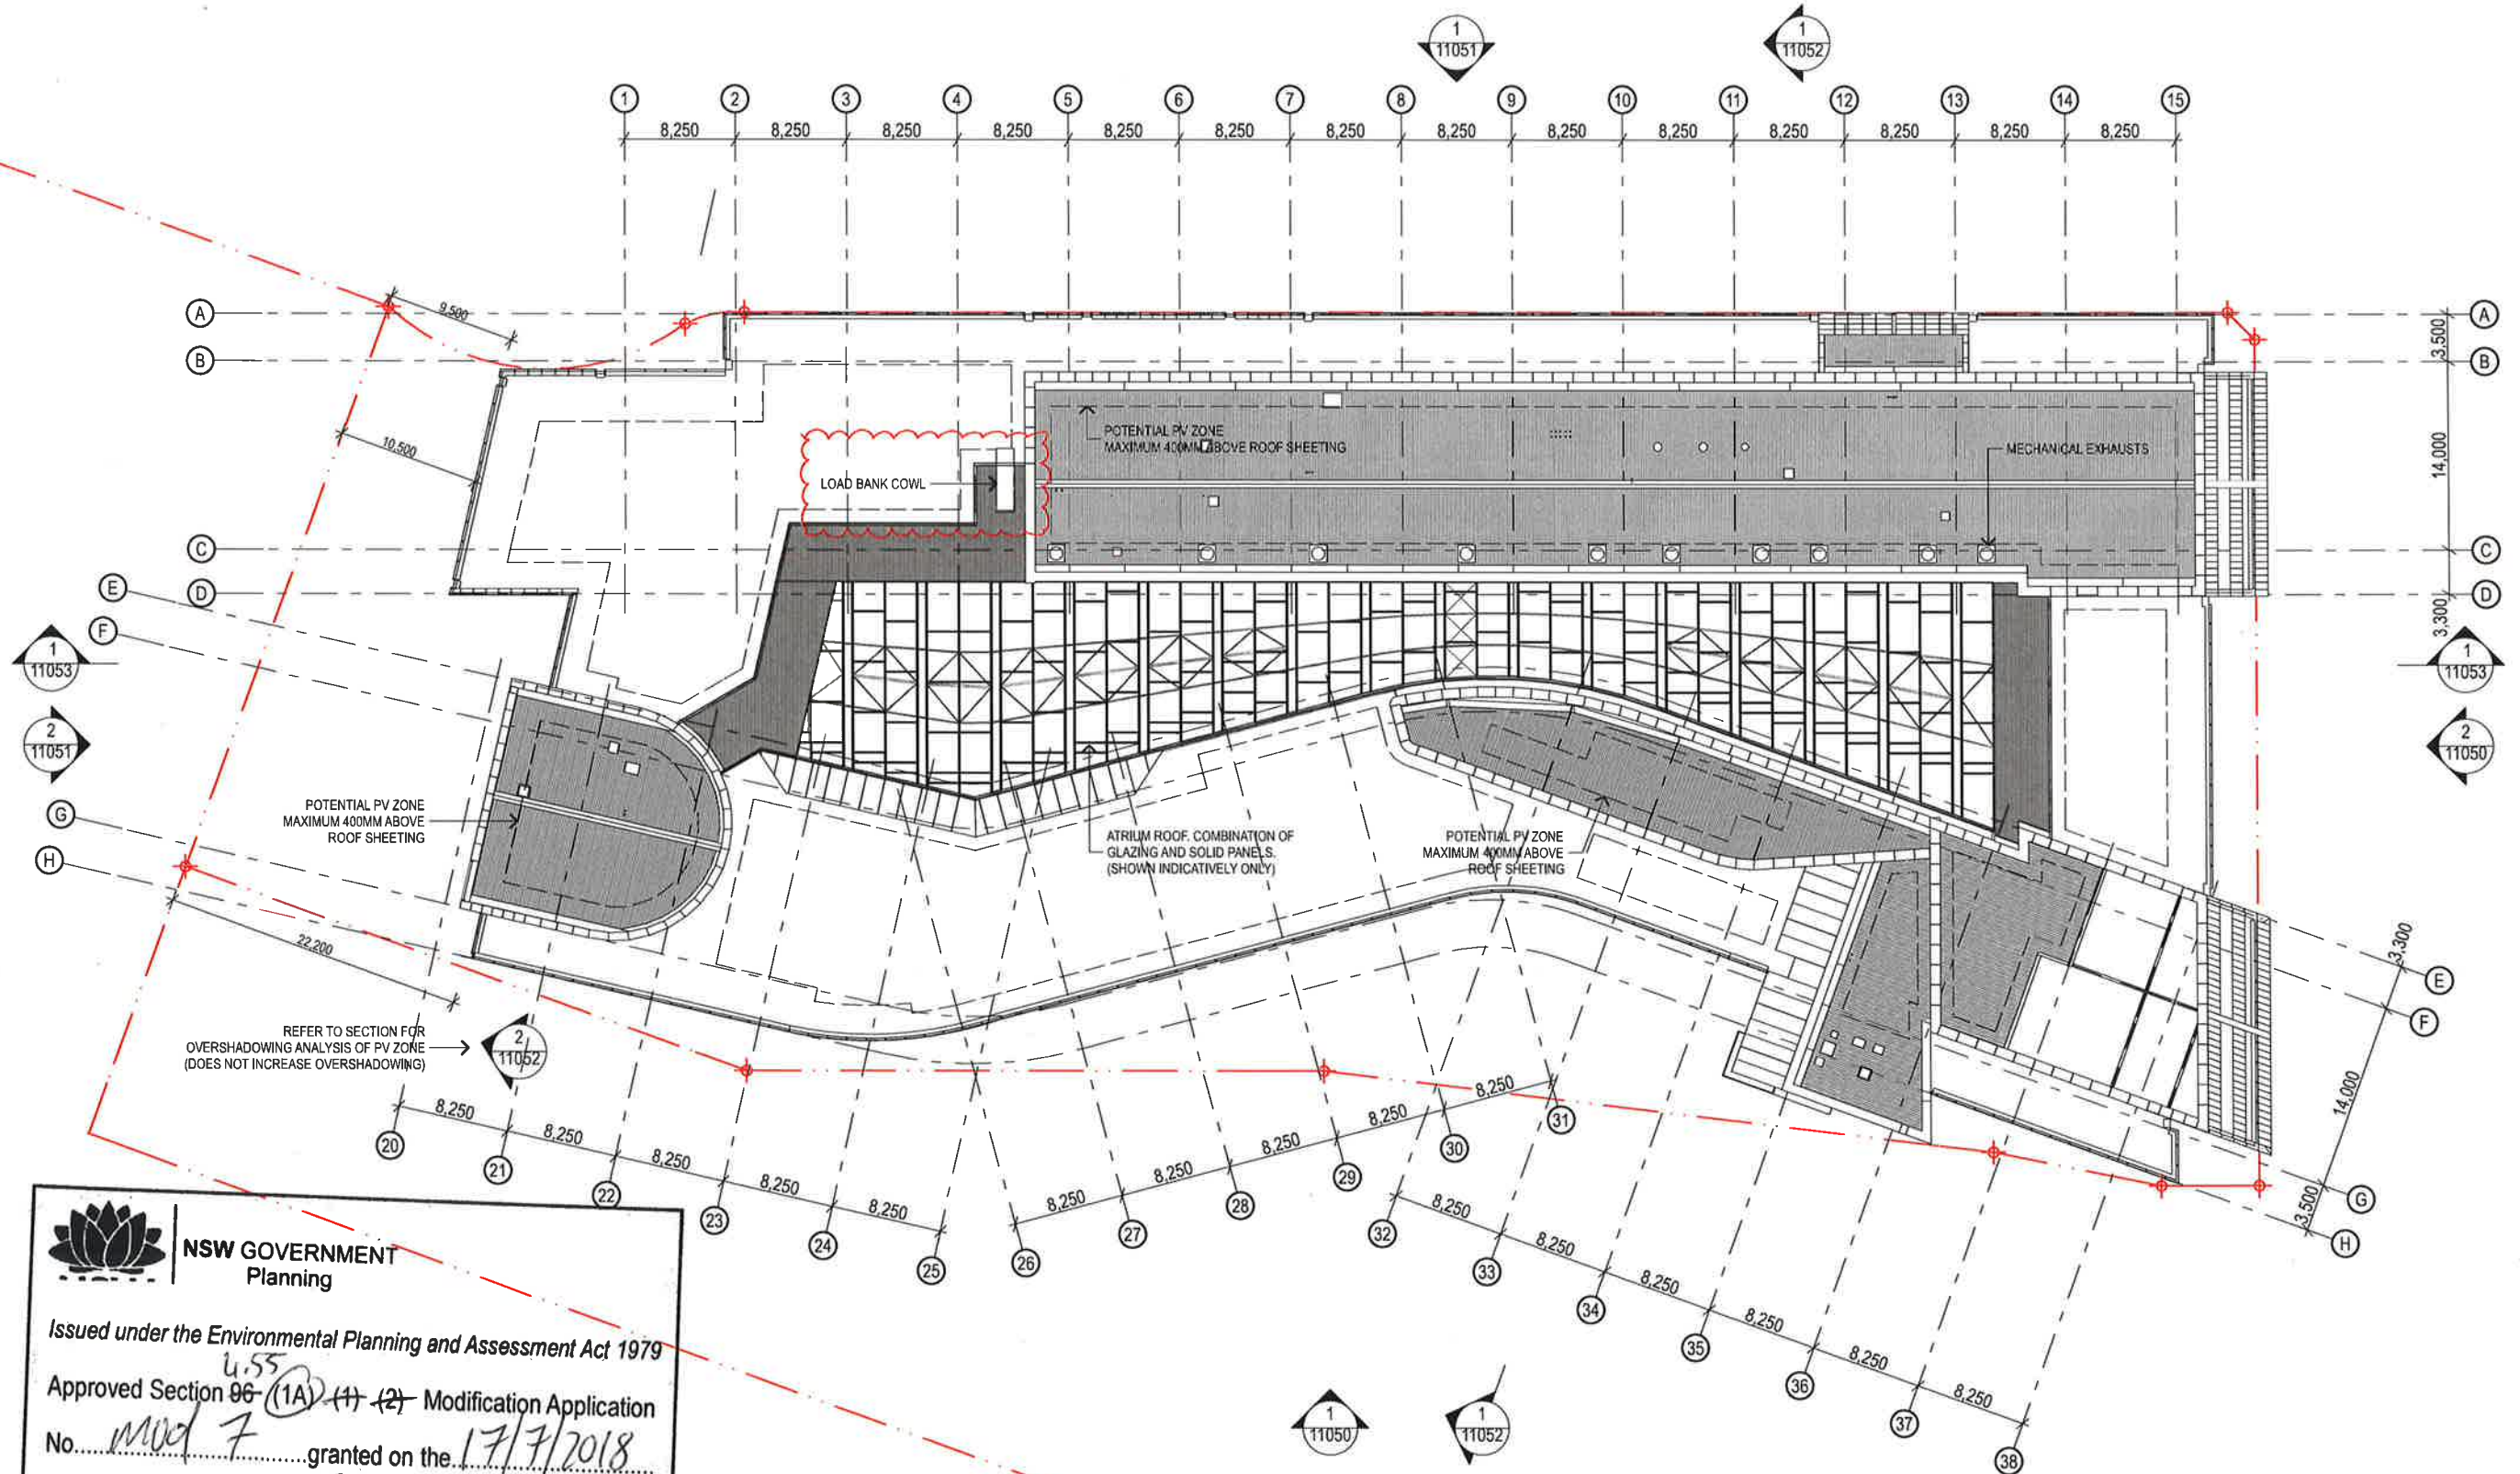

NSW GOVERNMENT
Planning

Issued under the Environmental Planning and Assessment Act 1979

Approved Section 96-^{4.55} (1A) (1) (2) Modification Application

No. MOD 7 granted on the 17/7/2018

in respect to MP SSD 7317

Signed [Signature]

Sheet No. 3 of 5

Roof Plan

MIRVAC - AUSTRALIAN TECHNOLOGY PARK - BUILDING 1

0 5 10 20m
1:500 @ A3

06/02/18

fjmt-AR-DWG-11009_DA8



NSW GOVERNMENT
Planning

Issued under the Environmental Planning and Assessment Act 1979


4.55

Modification Application

Mod 7

granted on the 19/7/2018

in respect to MP 550 7317

 Signed 

Sheet No 4 of 5

FACADE TYPE	LOCATION	DESCRIPTION
B1-FT-01	SOUTH VOLUMES	GLAZED CURTAIN WALL, PROFILED & GLAZED SPANDRELS
B1-FT-02	NORTH VOLUMES	GLAZED CURTAIN WALL, PROFILED & GLAZED SPANDRELS EXTERNAL ALUMINIUM SUNSHADES
B1-FT-03	EAST / WEST RECESSES	GLAZED CURTAIN WALL, GLAZED SPANDREL ALUMINIUM SUNSHADES
B1-FT-04	EAST VOLUMES	GLAZED CURTAIN WALL, SOLID SPANDREL ALUMINIUM BATTENS
B1-FT-05	NORTH-WEST VOLUME	GLAZED CURTAIN WALL, GLAZED SPANDREL
B1-FT-06	A B C CORE CLADDING NORTH CORE WEST CORE SOUTH CORE	SOLID PANEL CLADDING
B1-FT-07	EAST RETURNS	SOLID PANEL CLADDING
B1-FT-08	A B C SOLID CLADDING AMENITIES NORTH-WEST VOLUME RECESS	SOLID PANEL CLADDING
B1-FT-09	A B C WINDOW WALL UG SOUTH UG NORTH L4 EAST	GLAZED WINDOW WALL WITH ALUMINIUM BATTENS EAST OF CORE ONLY
B1-FT-10	LOBBY (GROUND FLOOR)	LOBBY GLAZING
B1-FT-11	RETAIL (GROUND FLOOR)	RETAIL GLAZING
B1-FT-12	CARPARK CLADDING	SOLID PANEL CLADDING
B1-MC-01/02	ROOF PLANT	METAL SOLID CLADDING
B1-LV-01/02/03	ROOF PLANT	ALUMINIUM LOUVRES
B1-SC-01	CARPARK SCREEN	ALUMINIUM BATTEN SCREEN



Francis-Jones Morehen Thorp

Elevations - South & East

MIRVAC - AUSTRALIAN TECHNOLOGY PARK - BUILDING 1

0 5 10 20m

1:500 @ A3

06/02/18

fjmt-AR-DWG-11050_DA9



NSW GOVERNMENT
Planning

Issued under the Environmental Planning and Assessment Act 1979



Approved Section 96- (1A) (1) (2) Modification Application

No. *Mod 7* granted on the *14/7/18*

in respect to *MP 5510 7317*

Signed *[Signature]*

Sheet No. *5* of *5*

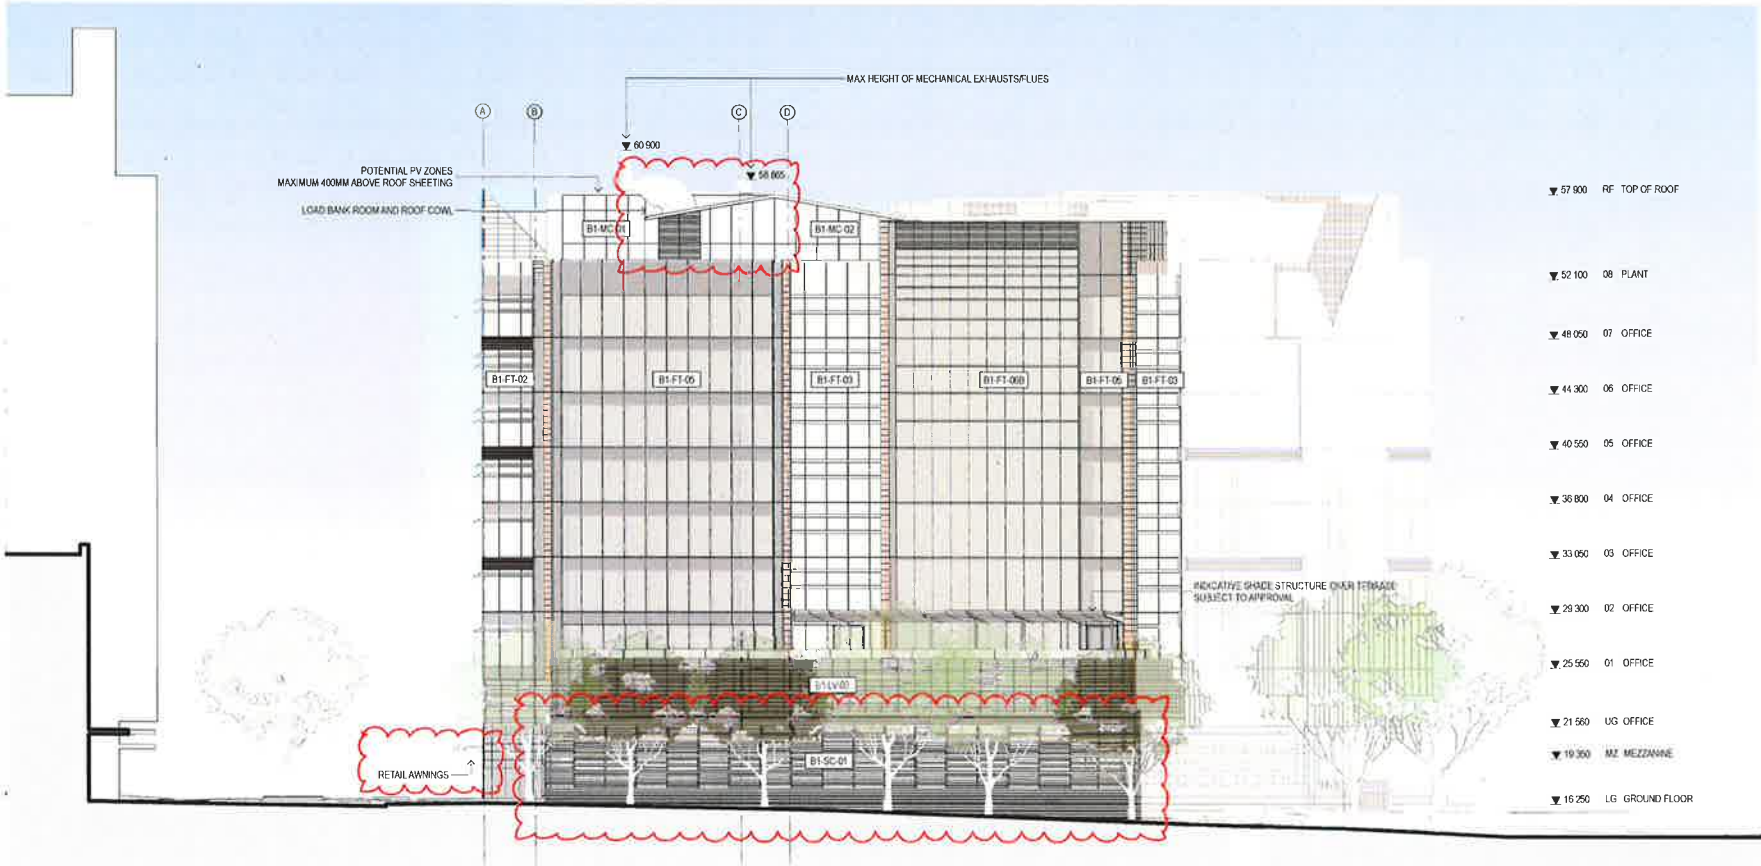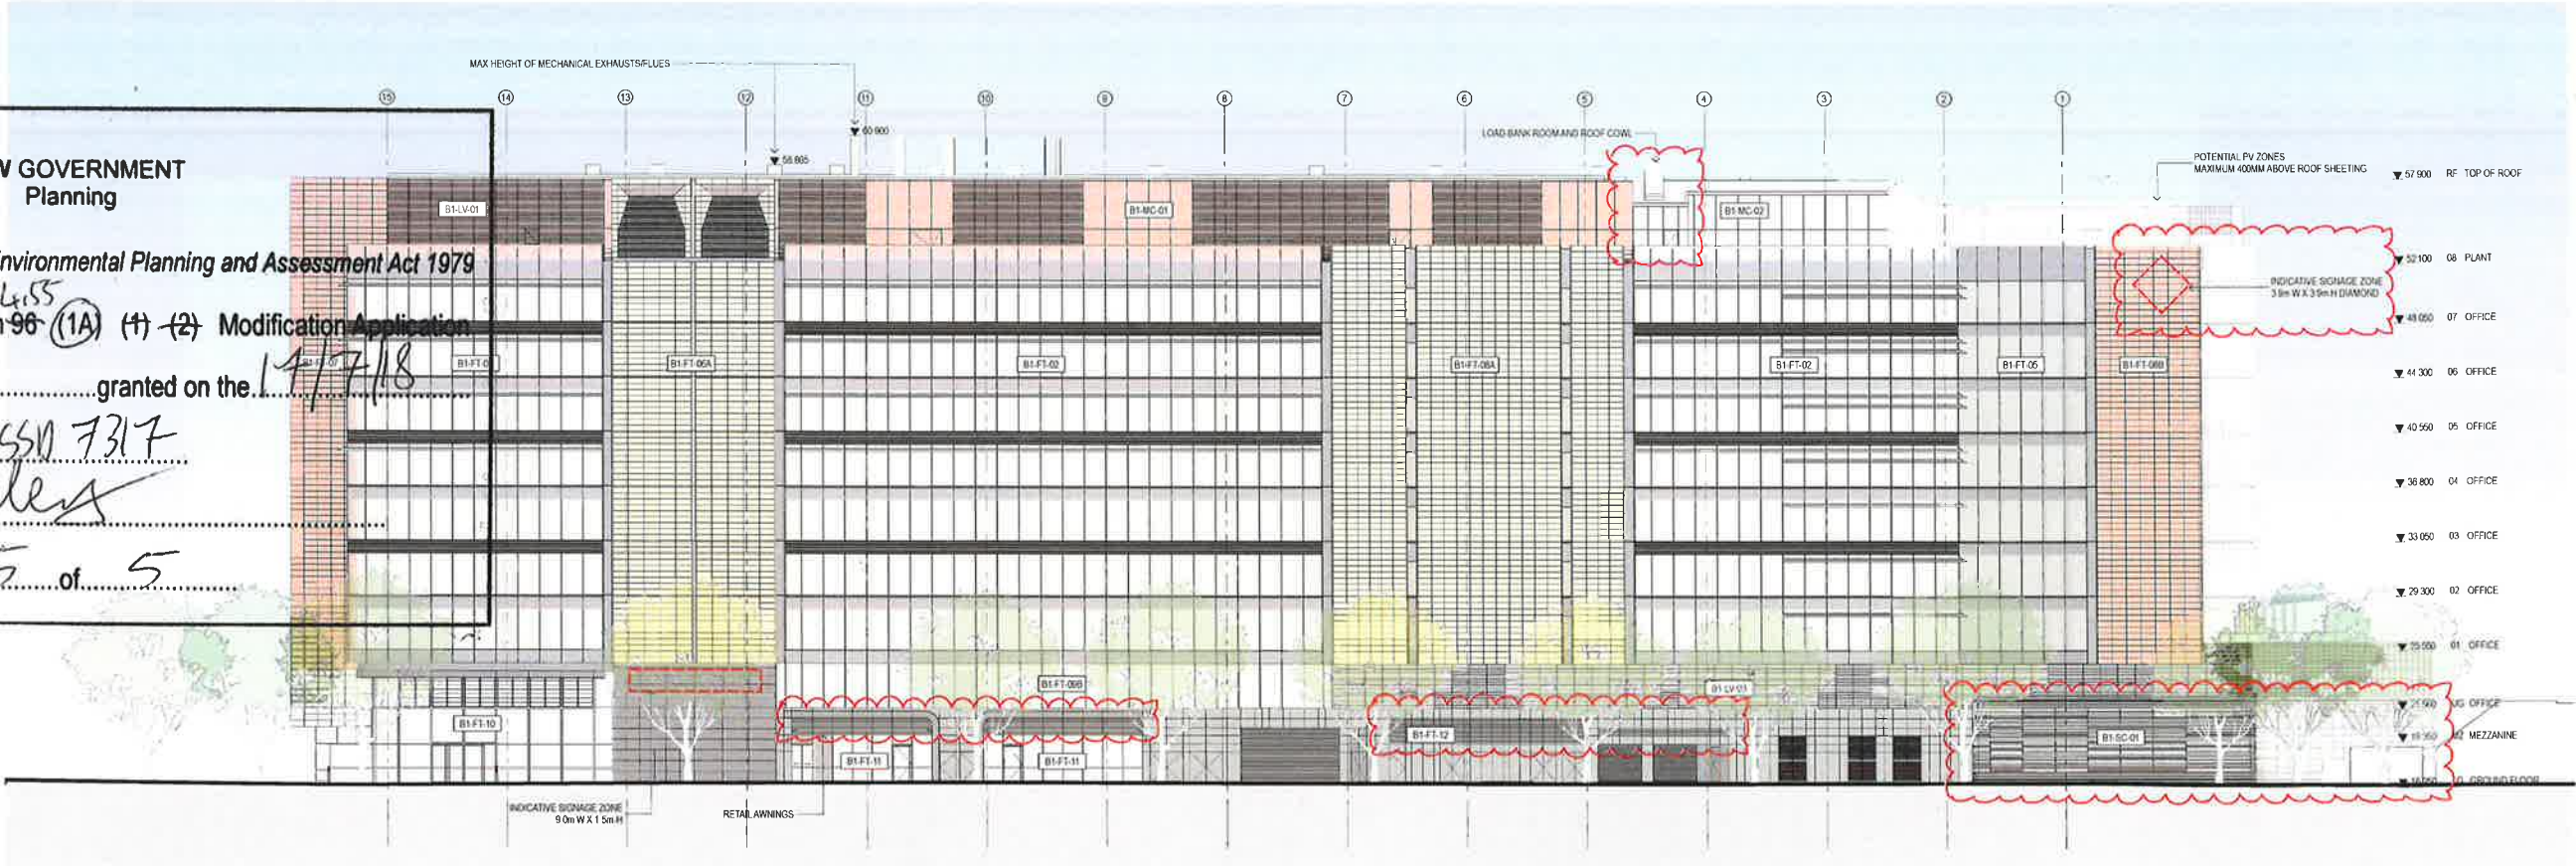

FACADE TYPE	LOCATION	DESCRIPTION
B1-FT-01	SOUTH VOLUMES	GLAZED CURTAIN WALL, PROFILED & GLAZED SPANDRELS
B1-FT-02	NORTH VOLUMES	GLAZED CURTAIN WALL, PROFILED & GLAZED SPANDRELS EXTERNAL ALUMINIUM SUNSHADES
B1-FT-03	EAST / WEST RECESSES	GLAZED CURTAIN WALL, GLAZED SPANDREL ALUMINIUM SUNSHADES
B1-FT-04	EAST VOLUMES	GLAZED CURTAIN WALL, SOLID SPANDREL ALUMINIUM BATTENS
B1-FT-05	NORTH-WEST VOLUME	GLAZED CURTAIN WALL, GLAZED SPANDREL
B1-FT-06	A B C CORE CLADDING NORTH CORE WEST CORE SOUTH CORE	SOLID PANEL CLADDING
B1-FT-07	EAST RETURNS	SOLID PANEL CLADDING
B1-FT-08	A B C SOLID CLADDING AMENITIES NORTH-WEST VOLUME RECESS	SOLID PANEL CLADDING
B1-FT-09	A B C WINDOW WALL UG SOUTH UG NORTH L4 EAST	GLAZED WINDOW WALL WITH ALUMINIUM BATTENS EAST OF CORE ONLY
B1-FT-10	LOBBY (GROUND FLOOR)	LOBBY GLAZING
B1-FT-11	RETAIL (GROUND FLOOR)	RETAIL GLAZING
B1-FT-12	CARPARK CLADDING	SOLID PANEL CLADDING
B1-MC-01/02	ROOF PLANT	METAL SOLID CLADDING
B1-LV-01/02/03	ROOF PLANT	ALUMINIUM LOUVRES
B1-SC-01	CARPARK SCREEN	ALUMINIUM BATTEN SCREEN