
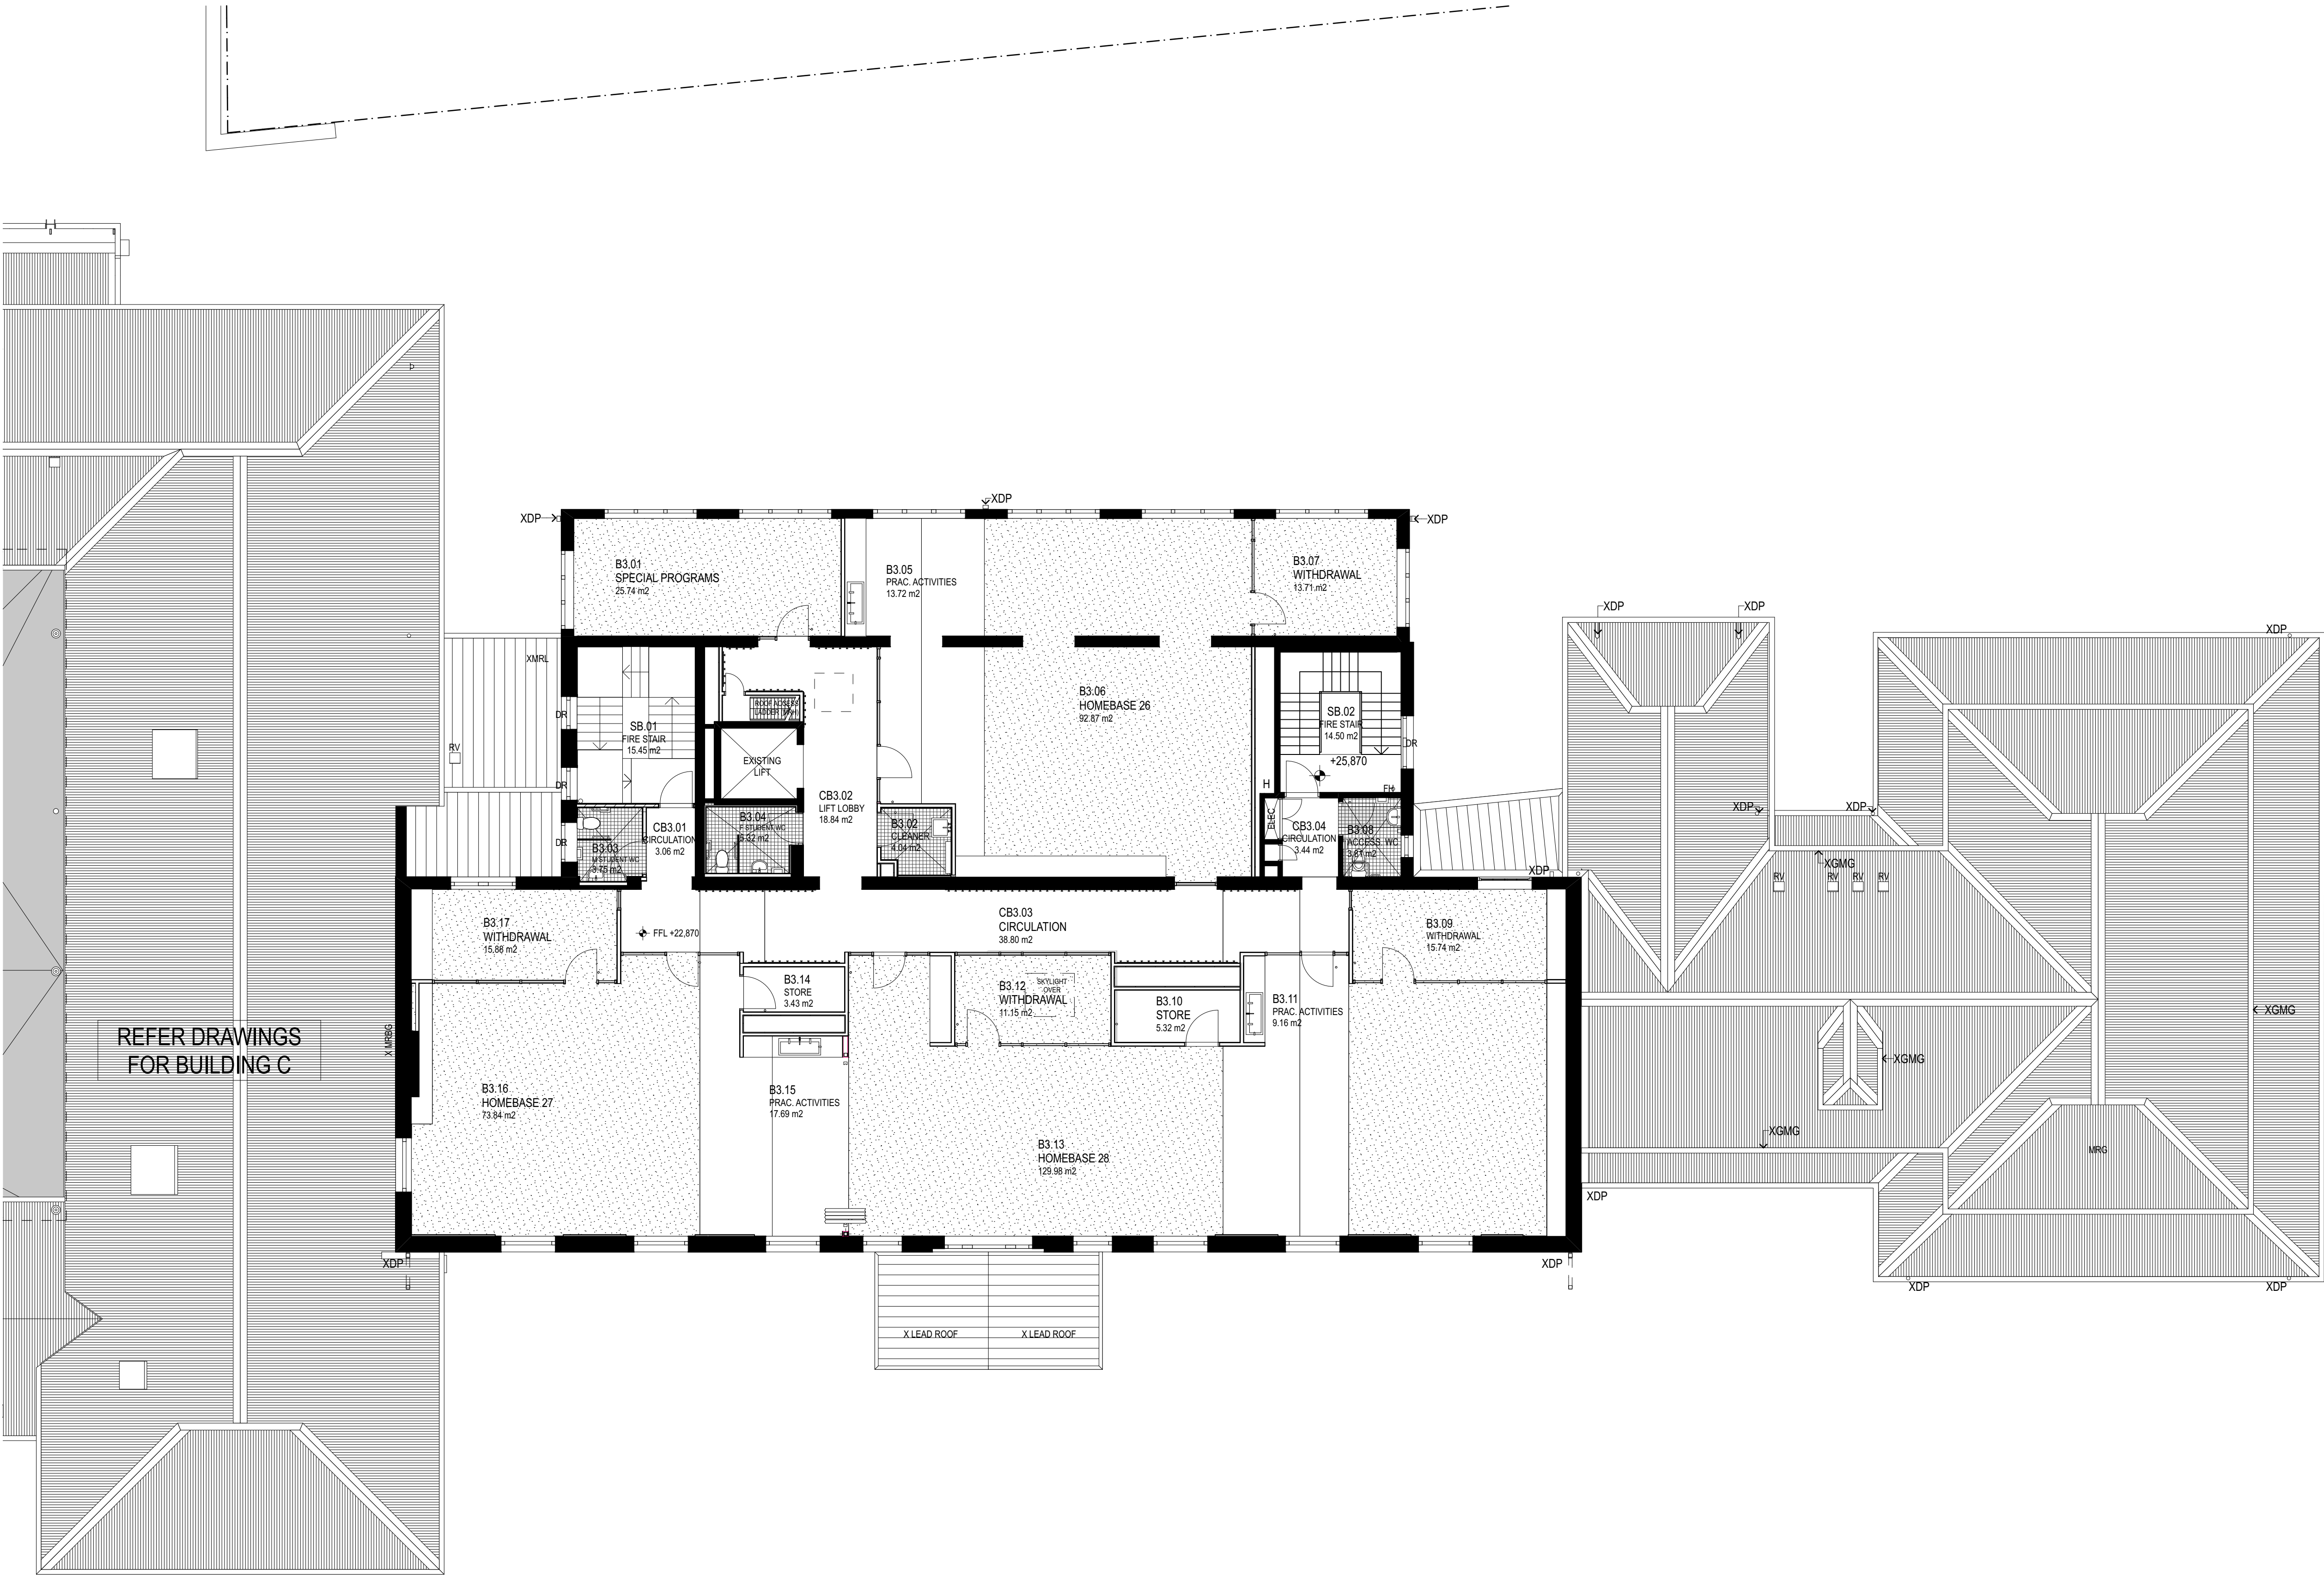


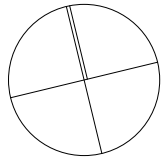

REVISION NAME: 06/05/2016 ISSUE FOR SSD - REV A 31/05/2016 ISSUE FOR SSD - REV B 08/08/2016 ISSUE FOR SSD - REV C		NOTES: Do not scale off drawings. Use figured dimensions only. Report any discrepancies to the architect. These designs, plans, specifications and the copyright therein are the property of Tonkin Zulaikha Greer Architects Pty Ltd, and must not be reproduced or copied wholly or in part without written permission of Tonkin Zulaikha Greer Architects Pty Ltd. DRAWINGS TO BE PRINTED IN COLOUR	ACCESS CONSULTANT FUNKTION Phone: (02) 9011 8128 Email: jen@funktion-makinglifeit.com FIRE ENGINEERING CORE Engineering Group Phone: 0412 389 484 Email: sando@coreengineering.com.au TOWN PLANNER JBA Urban Development Services Phone: 0411 818 359 Email: kludehope@jaurban.com.au	ACOUSTIC ENGINEER Acoustic Studio Phone: 0417 427 270 Email: jason.cameron@acousticstudio.com.au HYDRAULIC ENGINEER WOOD & GRIEVE Phone: 0413 398 202 Email: david.stebina@wge.com.au QUANTITY SURVEYOR Slattery Phone: 0427 658 513 Email: gillian.cottle@slattery.com.au	BCA CONSULTANT BMG Phone: 0400 300 126 Email: tony@bmplusg.com.au LANDSCAPE ARCHITECT SMM Phone: (02) 9361 4549 Email: ms@sm2group.com.au ARCHAEOLOGY AHMS Phone: 0425 215 012 Email: smontyre-tamwoy@ahms.com.au	CIVIL ENGINEER SDA Structures Phone: 0408 900 855; Email: andrew@sdasttructures.com.au MECHANICAL ENGINEER WOOD & GRIEVE Phone: (02) 9361 4549 Email: stephen.mileady@wge.com.au TRAFFIC ENGINEER Thompson Stanbury Phone: 0418 262 125 Email: david@thompsonstanbury.com.au	ELECTRICAL ENGINEER WOOD & GRIEVE Phone: 0425 173 151 Email: steven.lysar@wge.com.au STRUCTURAL ENGINEER SDA Phone: 0408 900 855 Email: andrew@sdasttructures.com.au WASTE MANAGEMENT SMEC Phone: (02) 8484 7000 Email: Daniel.Cramer@smec.com	ESD CONSULTANT WOOD & GRIEVE Phone: 02 8484 7000 Email: alexander.kobler@wge.com.au ARBORIST TCL Tree solutions Phone: 0412 292 777 Email: tcltreesolutions1@gmail.com SOIL CONTAMINATION / HAZMAT SMEC Phone: (02) 8484 7000 Email: Daniel.Cramer@smec.com	CLIENT: DEPARTMENT OF EDUCATION Phone: 02 9561 1141 Email: roland.marshall@det.nsw.edu.au	PROJECT : O'CONNELL STREET PRIMARY SCHOOL  PROJECT NO : 15030	ARCHITECT TONKIN ZULAIKHA GREER ARCHITECTS 117 Reservoir Street ABN: 46002722349 P: (02) 9215 4900 F: (02) 9215 4901 EMAIL: info@tzig.com.au WEB: www.tzig.com.au 	DRAWING TITLE BUILDING A+B THIRD FLOOR PLAN SCALES 1:100 PHASE PRELIMINARY	DRAWING NO PA-209	REV C
---	--	--	--	---	--	---	---	--	--	--	---	---	------------------------------------	------------------------