


NOTES:

REFER LANDSCAPE PLAN FOR DETAILS  
OF EXTERNAL LANDSCAPE WORKS

REFER FENCING SCHEDULE FOR  
FENCE TYPES AND DETAILS

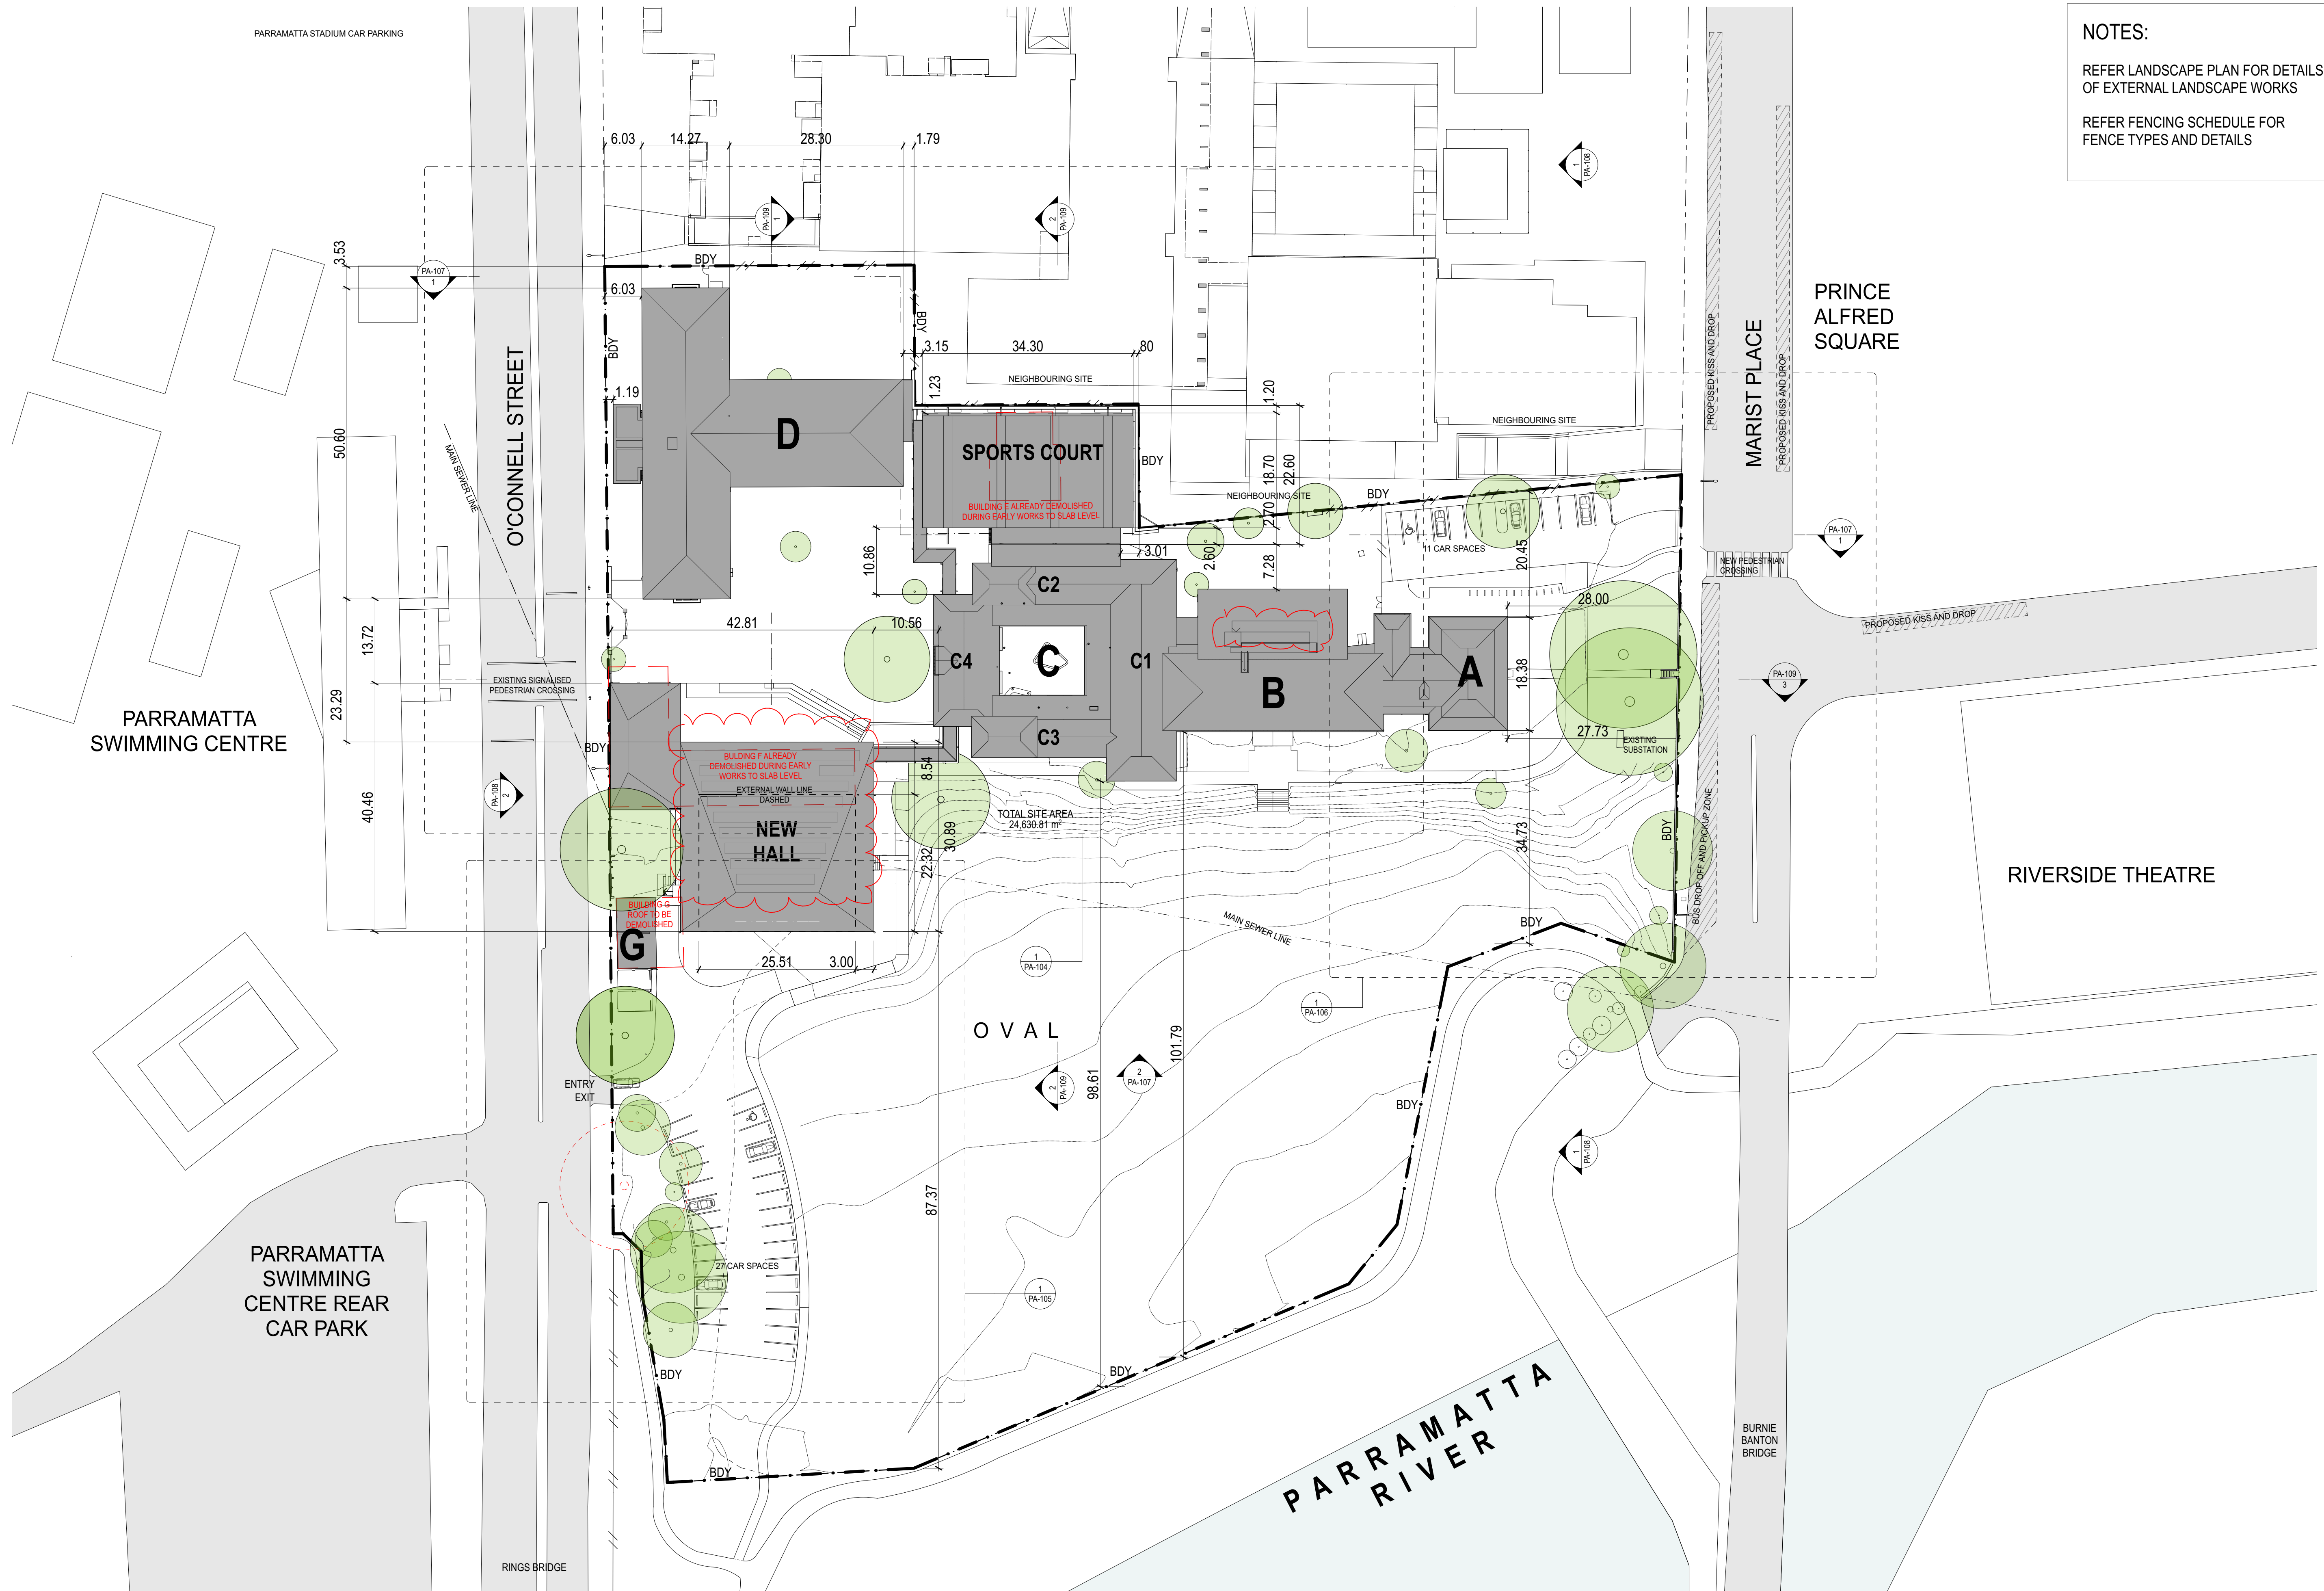

**REVISION NAME:**  
06/05/2016 ISSUE FOR SSD - REV A  
31/05/2016 ISSUE FOR SSD - REV B  
16/09/2016 ISSUE FOR SSD - REV C  
12/10/2016 ISSUE FOR SSD - REV D  
15/06/2017 SECTION 96 SUBMISSION - REV E

**NOTES:**  
Do not scale off drawings. Use figured dimensions only. Report any discrepancies to the architect. These designs, plans, specifications and the copyright therein are the property of Tonkin Zulaikha Greer Architects Pty Ltd, and must not be reproduced or copied wholly or in part without written permission of Tonkin Zulaikha Greer Architects Pty Ltd.  
**DRAWINGS TO BE PRINTED IN COLOUR**

**ACCESS CONSULTANT**  
FUNKTION  
Phone: (02) 9011 8128  
Email: jen@funktion-makinglifeit.com

**FIRE ENGINEERING**  
CORE Engineering Group  
Phone: 0412 389 484  
Email: sandro@coreengineering.com.au

**TOWN PLANNER**  
JBA Urban Development Services  
Phone: 0411 818 359  
Email: kludhope@jaurban.com.au

**ACOUSTIC ENGINEER**  
Acoustic Studio  
Phone: 0417 427 270  
Email: jason.cameron@acousticstudio.com.au

**HYDRAULIC ENGINEER**  
WOOD & GRIEVE  
Phone: 0413 388 202  
Email: david.stebelin@wge.com.au

**QUANTITY SURVEYOR**  
Slattery  
Phone: 0425 215 012  
Email: gillian.cottle@slattery.com.au

**BCA CONSULTANT**  
BMG  
Phone: 0400 300 126  
Email: tony@bmplusgroup.com.au

**LANDSCAPE ARCHITECT**  
SMH  
Phone: (02) 9361 4549  
Email: ms@smh3group.com.au

**ARCHAEOLOGY**  
Thompson Stanbury  
Phone: 0425 215 012  
Email: smontyre-tamwoy@ahms.com.au

**CIVIL ENGINEER**  
SDA Structures  
Phone: 0408 900 855  
Email: andrew@sdastuctures.com.au

**MECHANICAL ENGINEER**  
WOOD & GRIEVE  
Phone: (02) 9361 4549  
Email: stephen.mileady@wge.com.au

**TRAFFIC ENGINEER**  
Thompson Stanbury  
Phone: 0418 262 125  
Email: david@thompsonstanbury.com.au

**ELECTRICAL ENGINEER**  
WOOD & GRIEVE  
Phone: 0425 173 151  
Email: steven.lysar@wge.com.au

**STRUCTURAL ENGINEER**  
SDA  
Phone: 0408 900 855  
Email: andrew@sdastuctures.com.au

**WASTE MANAGEMENT**  
SMEC  
Phone: (02) 8484 7000  
Email: Daniel.Cramer@smec.com

**ESD CONSULTANT**  
WOOD & GRIEVE  
Phone: 0425 173 151  
Email: alexander.kobler@wge.com.au

**ARBORIST**  
TCL Tree solutions  
Phone: 0412 292 777  
Email: tcltreesolutions1@gmail.com

**SOIL CONTAMINATION / HAZMAT**  
SMEC  
Phone: (02) 8484 7000  
Email: Daniel.Cramer@smec.com

**CLIENT:**  
DEPARTMENT OF EDUCATION  
Phone: 02 9561 1141  
Email: roland.marshall@det.nsw.edu.au

**PROJECT :**  
O'CONNELL STREET  
PRIMARY SCHOOL  
PROJECT NO : 15030

**ARCHITECT**  
TONKIN ZULAIKHA GREER ARCHITECTS  
117 Reservoir Street  
ABN: 4600272349  
P: (02) 9215 4900  
F: (02) 9215 4901  
EMAIL: info@tztg.com.au  
WEB: www.tztg.com.au

**DRAWING TITLE**  
SITE PLAN

**SCALES**  
PRELIMINARY

**DRAWING NO**  
PA-100

**REV**  
E

**DRAWN BY**  
KL, JH, BS, JB, KP,  
JH, ML, CS, JM  
**CHECKED**  
PT