

PARRAMATTA STADIUM CAR PARKING

NOTES:

REFER LANDSCAPE PLAN FOR DETAILS
OF EXTERNAL LANDSCAPE WORKS

REFER FENCING SCHEDULE FOR
FENCE TYPES AND DETAILS



PARRAMATTA
SWIMMING CENTRE
Planning

Issued under the Environmental Planning and Assessment Act 1979

Approved Section 96 (1A) (1) (2) Modification Application

No. 2 granted on the 18 January 2018

in respect to MP SSD 7372

Signed [Signature]

Sheet No. 1 of 6

PARRAMATTA
SWIMMING
CENTRE REAR
CAR PARK

O'CONNELL STREET

SPORTS COURT

D

C2

C4

C1

C3

B

A

NEW HALL

G

OVAL

PARRAMATTA
RIVER

MARIST PLACE

PRINCE
ALFRED
SQUARE

MARKET STR

RIVERSIDE THEATRE

BURNIE
BANTON
BRIDGE

REVISION NAME:

06/05/2016 ISSUE FOR SSD - REV A
31/05/2016 ISSUE FOR SSD - REV B
16/09/2016 ISSUE FOR SSD - REV C
12/10/2016 ISSUE FOR SSD - REV D
15/06/2017 SECTION 96 SUBMISSION - REV E
17/11/2017 SECTION 96 SUBMISSION - REV F

NOTES:
Do not scale off drawings. Use figured
dimensions only. Report any discrepancies to
the architect. These designs, plans,
specifications and the copyright therein are the
property of Tonkin Zulaikha Greer Architects Pty
Ltd, and must not be reproduced or copied
wholly or in part without written permission of
Tonkin Zulaikha Greer Architects Pty Ltd.
DRAWINGS TO BE PRINTED IN COLOUR

ACCESS CONSULTANT
FUNCTION
Phone: (02) 9011 8128
Email: enq@tonkin-zulaikha-greer.com.au
FIRE ENGINEERING
CORE Engineering Group
Phone: (012) 300 184
Email: sarah@coreengineering.com.au
TOWN PLANNER
JBA Urban Development Services
Phone: (041) 818 559
Email: kuldehose@jbaurban.com.au

ACOUSTIC ENGINEER
Acoustic Studio
Phone: (0417) 427 270
Email: steve@acousticstudio.com.au
HYDRAULIC ENGINEER
WOOD & GRIEVE
Phone: (0413) 300 202
Email: david.stallan@wga.com.au
QUANTITY SURVEYOR
Stalbury
Phone: (0425) 215 912
Email: gillian.stalbury@stalbury.com.au

BCA CONSULTANT
BNO
Phone: (0400) 300 128
Email: tony@bno.com.au
LANDSCAPE ARCHITECT
BNO
Phone: (02) 9381 4549
Email: robert@bno.com.au
ARCHAEOLOGY
AMBS
Phone: (0418) 282 125
Email: david@thompsonstalbury.com.au

CIVIL ENGINEER
SDA Structures
Phone: (0438) 900 655
Email: andrew@sdastuctures.com.au
MECHANICAL ENGINEER
WOOD & GRIEVE
Phone: (0408) 900 655
Email: andrew@wga.com.au
TRAFFIC ENGINEER
Thompson Stalbury
Phone: (0418) 282 125
Email: david@thompsonstalbury.com.au

ELECTRICAL ENGINEER
WOOD & GRIEVE
Phone: (0425) 173 151
Email: stevens@wga.com.au
STRUCTURAL ENGINEER
SDA
Phone: (0408) 900 655
Email: andrew@sdastuctures.com.au
WASTE MANAGEMENT
SMC
Phone: (02) 8484 7000
Email: Daniel.Cramer@smc.com

ESD CONSULTANT
WOOD & GRIEVE
Phone: (0425) 173 151
Email: alexandra.kodie@wga.com.au
ARBORIST
TCL Tree Solutions
Phone: (0412) 292 777
Email: doreen@tcl.com.au
SOIL CONTAMINATION / HAZMAT
SMC
Phone: (02) 8484 7000
Email: Daniel.Cramer@smc.com


CLIENT:
DEPARTMENT OF EDUCATION
Phone: (02) 9581 1141
Email: roland.marshall@det.nsw.edu.au

PROJECT
O'CONNELL STREET
PRIMARY SCHOOL
PROJECT NO 15030

ARCHITECT
TONKIN ZULAIKHA GREER ARCHITECTS
117 Reservoir Street
ABN: 4800272349
P: (02) 9215 4900
F: (02) 9215 4901
EMAIL: info@tzig.com.au
WEB: www.tzig.com.au

DRAWING TITLE
SITE PLAN
SCALES
1:500
PHASE
PRELIMINARY
DRAWING NO
PA-100
REV
F

DRAWN BY
KL, JH, BS, JB, KP,
JH, ML, CS, JM
CHECKED
PT

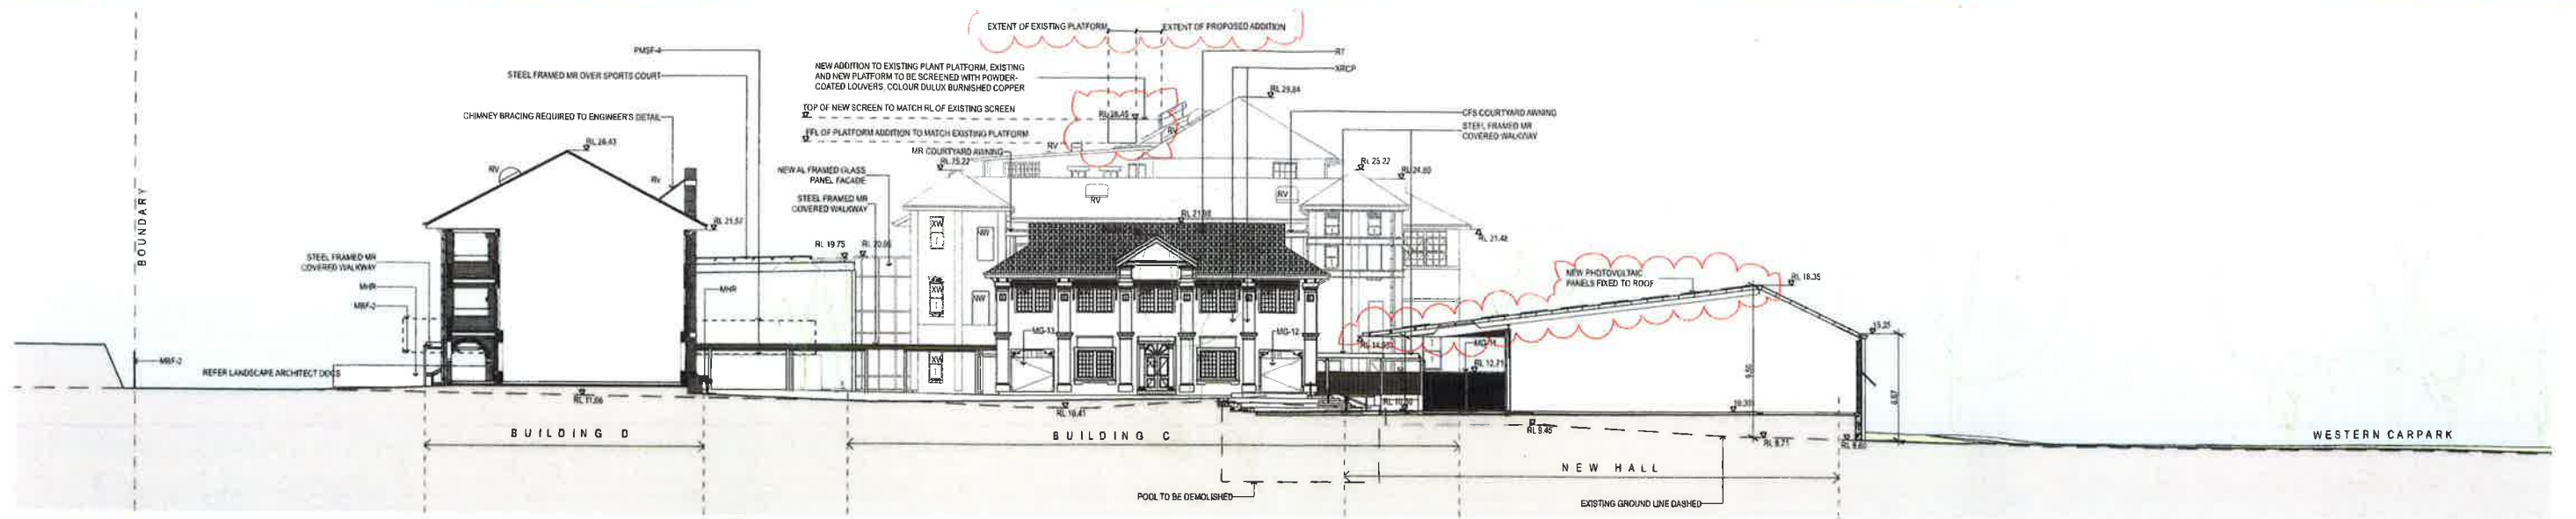

SITE SECTION LOOKING EAST

SECTION A-A
1:200

NSW GOVERNMENT Planning

Issued under the Environmental Planning and Assessment Act 1979


Approved Section 96 (1A) (1) (2) Modification Application

No. 2 granted on the 18 January 2018

in respect to MP SSD 7372


Signed Green

Sheet No. 4 of 6

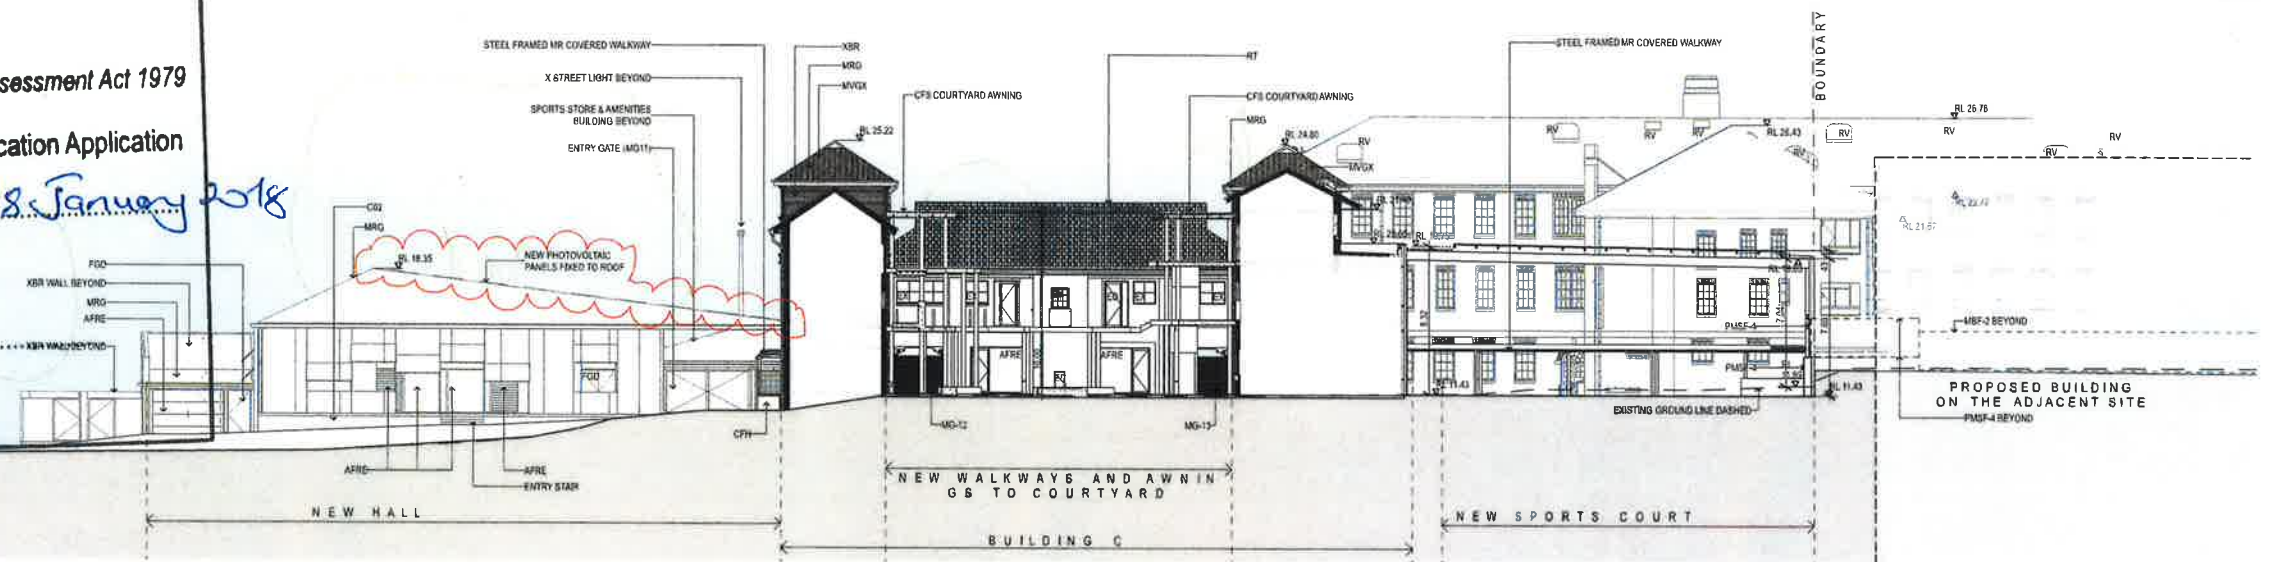

SITE SECTION LOOKING WEST

SECTION B-B
1:200

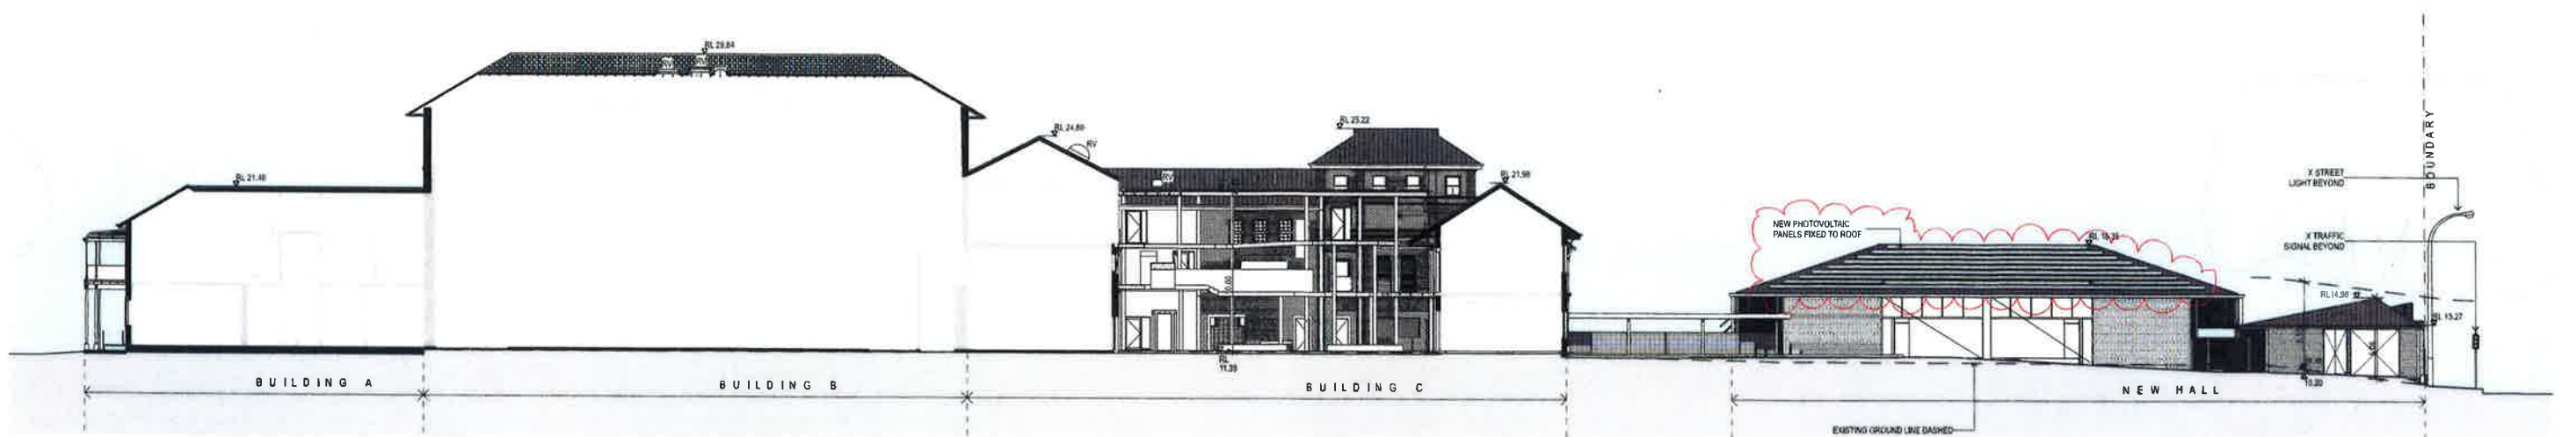

SITE SECTION LOOKING SOUTH

SECTION C-C
1:200

REVISION NAME: 06/05/2016 ISSUE FOR SSD - REV A 31/05/2016 ISSUE FOR SSD - REV B 16/09/2016 ISSUE FOR SSD - REV C 15/06/2017 SECTION 96 SUBMISSION - REV D 17/11/2017 SECTION 96 SUBMISSION - REV E	NOTES: Do not scale off drawings. Use figured dimensions only. Report any discrepancies to the architect. These designs, plans, specifications and the copyright therein are the property of Tonkin Zulaikha Greer Architects Pty Ltd, and must not be reproduced or copied wholly or in part without written permission of Tonkin Zulaikha Greer Architects Pty Ltd. DRAWINGS TO BE PRINTED IN COLOUR	ACCESS CONSULTANT FUNCTION Phone: (02) 9011 8128 Email: jay@function-making.com.au FIRE ENGINEERING CORE Engineering Group Phone: 012 385 484 Email: sam@coreengineering.com.au TOWN PLANNER JBA Urban Development Services Phone: 0411 818 358 Email: kate@jba.com.au	ACOUSTIC ENGINEER Acoustic Studio Phone: 0417 427 270 Email: jason.cameron@acousticstudio.com.au HYDRAULIC ENGINEER WOOD & GRIEVE Phone: 0410 398 202 Email: david.stebbing@wgc.com.au QUANTITY SURVEYOR Slattery Phone: 0425 658 513 Email: gillian.cole@slattery.com.au	BCA CONSULTANT BMD Phone: 0408 310 126 Email: bry@bmdgroup.com.au LANDSCAPE ARCHITECT SMM Phone: (02) 9361 6549 Email: ms@smgroup.com.au ARCHAEOLOGY AHMS Phone: 0425 215 012 Email: amy@ahms.com.au	CIVIL ENGINEER SDA Structures Phone: 0408 900 855 Email: andrew@sdastuctures.com.au MECHANICAL ENGINEER WOOD & GRIEVE Phone: Mechanical Phone Number Email: stephen.mcdonald@wgc.com.au TRAFFIC ENGINEER Thompson Stanbury Phone: 0418 262 125 Email: david@thompsonstanbury.com.au	ELECTRICAL ENGINEER WOOD & GRIEVE Phone: 0425 173 151 Email: steven@wgc.com.au STRUCTURAL ENGINEER SDA Phone: 0408 900 855 Email: andrew@sdastuctures.com.au WASTE MANAGEMENT SMC Phone: (02) 8484 7000 Email: Daniel.Cramer@smc.com	ESD CONSULTANT WOOD & GRIEVE Phone: 0408 900 855 Email: alexander.kobler@wgc.com.au ARBORIST TCI Tree solutions Phone: 0412 292 777 Email: tom@tcitreesolutions.com.au SOIL CONTAMINATION / HAZMAT SMC Phone: (02) 8484 7000 Email: Daniel.Cramer@smc.com	CLIENT: DEPARTMENT OF EDUCATION Phone: 02 9561 1141 Email: roland.marshall@det.nsw.edu.au	PROJECT: O'CONNELL STREET PRIMARY SCHOOL PROJECT NO: 15030	ARCHITECT TONKIN ZULAIKHA GREER ARCHITECTS 117 Reservoir Street ABN: 4800272349 P: (02) 9215 4900 F: (02) 9215 4901 EMAIL: info@tzzg.com.au WEB: www.tzzg.com.au	DRAWING TITLE SITE SECTIONS SCALES 1:200 PHASE PRELIMINARY DRAWING NO PA-109 REV E	DRAWN BY KL, JH, BS, JB, KP, JH, ML, CS, JM CHECKED PT
---	--	--	---	--	---	--	---	---	--	--	--	--

NSW GOVERNMENT
Planning

Issued under the Environmental Planning and Assessment Act 1979


Approved Section 96 (1A) (1) (2) Modification Application

No. 2 granted on the 18 January 2018

in respect to MP SSD 7372

Signed: [Signature]

Sheet No. 6 of 6

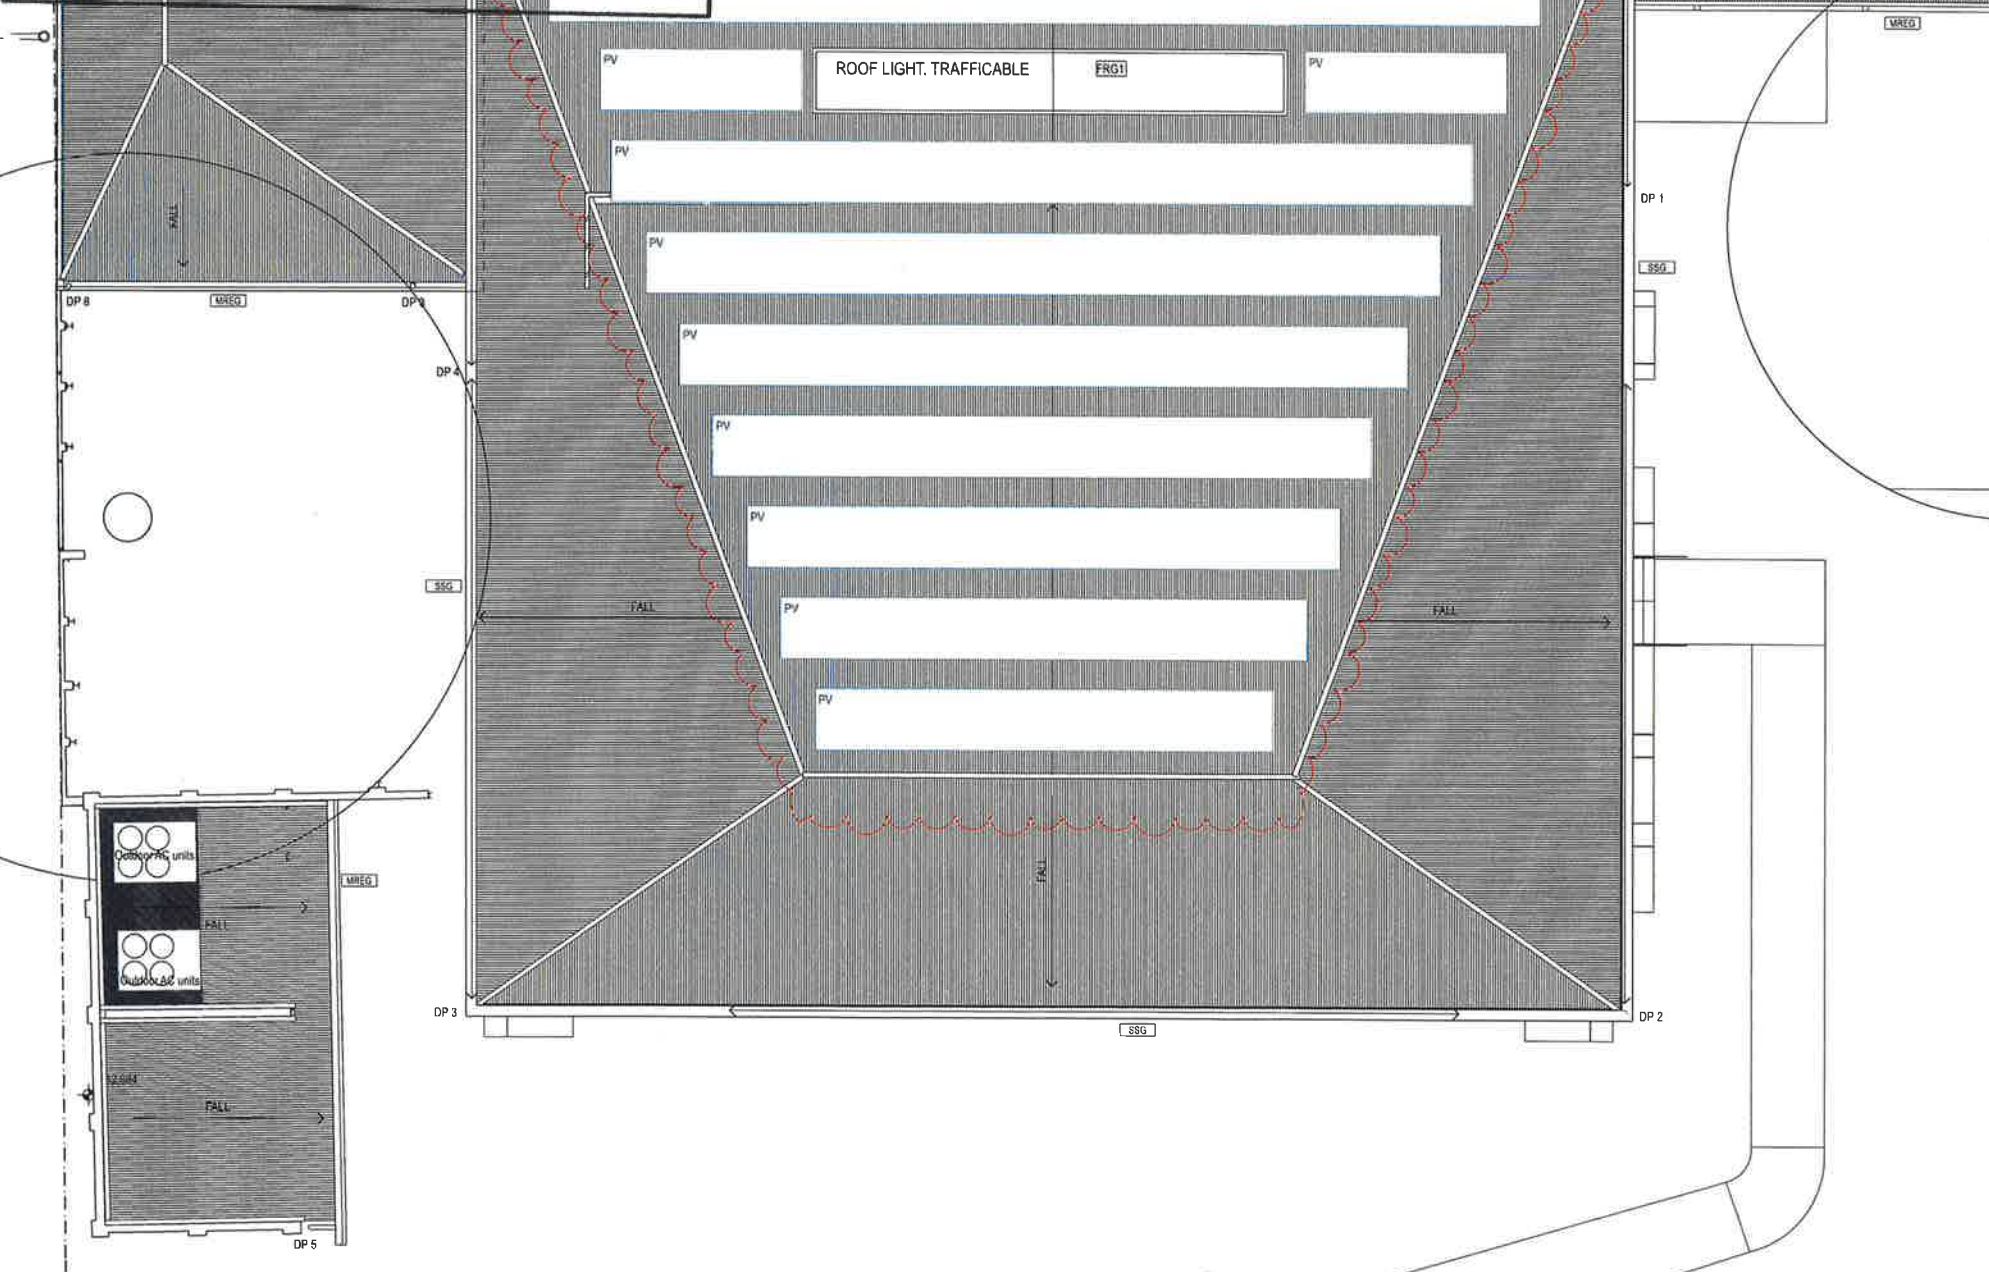

REVISION NAME: 06/05/2016 ISSUE FOR SSD - REV A 31/05/2016 ISSUE FOR SSD - REV B 16/09/2016 ISSUE FOR SSD - REV C 15/06/2017 SECTION 96 SUBMISSION - REV D		NOTES: Do not scale off drawings. Use figured dimensions only. Report any discrepancies to the architect. These designs, plans, specifications and the copyright therein are the property of Tonkin Zulaikha Greer Architects Pty Ltd. and must not be reproduced or copied wholly or in part without written permission of Tonkin Zulaikha Greer Architects Pty Ltd. DRAWINGS TO BE PRINTED IN COLOUR		ACCESS CONSULTANT FUNCTION Phone: (02) 9111 8128 Email: and@tongin-makinglyft.com FIRE ENGINEERING CORE Engineering Group Phone: 0412 389 484 Email: and@coreengineering.com.au TOWN PLANNER JBA Urban Development Services Phone: 0411 818 339 Email: kushahe@jbaurban.com.au	ACOUSTIC ENGINEER Acoustic Studio Phone: 0417 427 270 Email: jason.camacho@acousticstudio.com.au HYDRAULIC ENGINEER WOOD & GREVE Phone: 0413 398 202 Email: david.stobbs@wgc.com.au QUANTITY SURVEYOR Slattery Phone: 0425 658 513 Email: gideon.coffey@slattery.com.au	BCA CONSULTANT BMD Phone: 0400 300 126 Email: tony@bmdplug.com.au LANDSCAPE ARCHITECT SAM Phone: (02) 8361 4549 Email: ms@sam2green.com.au ARCHAEOLOGY AHMS Phone: 0425 215 012 Email: smc@ahms-tammy@ahms.com.au	CIVIL ENGINEER SDA Structures Phone: 0408 900 855 Email: andrew@sdastuctures.com.au MECHANICAL ENGINEER WOOD & GREVE Phone: Mechanical Phone Number Email: stephen.mekaly@wgc.com.au TRAFFIC ENGINEER Thompson Starbury Phone: 0419 383 125 Email: david@thompsonstarbury.com.au	ELECTRICAL ENGINEER WOOD & GREVE Phone: 0425 173 151 Email: steven.hysa@wgc.com.au STRUCTURAL ENGINEER SDA Phone: 0408 900 855 Email: andrew@sdastuctures.com.au WASTE MANAGEMENT SMCC Phone: (02) 8484 7000 Email: Daniel.Cramer@smcc.com	ESD CONSULTANT WOOD & GREVE Phone: 02 8484 7000 Email: alexander.kobler@wgc.com.au ARBORIST TCL Tree solutions Phone: 0412 282 777 Email: schremsolutions1@gmail.com SOIL CONTAMINATION / HAZMAT SMCC Phone: (02) 8484 7000 Email: Daniel.Cramer@smcc.com	CLIENT: DEPARTMENT OF EDUCATION Phone: 02 9561 1141 Email: roland.marshall@det.nsw.edu.au	PROJECT: O'CONNELL STREET PRIMARY SCHOOL 	ARCHITECT TONKIN ZULAIKHA GREER ARCHITECTS 117 Reservoir Street ABN: 4600272349 P: (02) 9215 4900 F: (02) 9215 4901 EMAIL: info@tzy.com.au WEB: www.tzy.com.au	DRAWING TITLE NEW HALL ROOF PLAN SCALES 1:100 PHASE PRELIMINARY DRAWING NO PA-502 REV D	DRAWN BY KL, JH, BS, JB, KP, JH, ML, CS, JM CHECKED PT
---	--	--	--	--	---	---	--	--	---	---	--	--	---	--