



UTS City Campus, Broadway Precinct - Development Application

UNIVERSITY OF TECHNOLOGY SYDNEY
MAY 2016





	NUMBER	DRAWING NAME
	DA0000	Cover Sheet
SITE PLAN	DA1001	Site plan Location plan
	DA1002	Ground plane and Level 4
	DA1003	Site Analysis
DEMOLITION GENERAL ARRANGEMENT	DA2001	General Arrangement Demolition - Level 1
	DA2002	General Arrangement Demolition - Level 2
	DA2003	General Arrangement Demolition - Level 3
	DA2004	General Arrangement Demolition - Level 4
	DA2005	General Arrangement Demolition - Level 5
	DA2006	General Arrangement Demolition - Level 6
	DA2007	General Arrangement Demolition - Level 7
	DA2008	General Arrangement Demolition - Level 8
PROPOSED GENERAL ARRANGEMENT	DA2201	General Arrangement Proposed - Level 1
	DA2202	General Arrangement Proposed - Level 2
	DA2203	General Arrangement Proposed - Level 3
	DA2204	General Arrangement Proposed - Level 4
	DA2205	General Arrangement Proposed - Level 5
	DA2206	General Arrangement Proposed - Level 6
	DA2207	General Arrangement Proposed - Level 7
	DA2208	General Arrangement Proposed - Level 8
	DA2209	General Arrangement Proposed - Level 9
	DA2210	General Arrangement Proposed - Level 10
	DA2211	General Arrangement Proposed - Level 11
	DA2212	General Arrangement Proposed - Level 12
	DA2213	General Arrangement Proposed - Level 13
	DA2214	General Arrangement Proposed - Level 14
	DA2215	General Arrangement Proposed - Level 15
	DA2216	General Arrangement Proposed - Level 16
	DA2217	General Arrangement Proposed - Level 17
	DA2218	General Arrangement Proposed - Roof Level
ELEVATIONS	DA3010	South (Broadway) Elevation 1:250
	DA3011	North (Alumni Green) Elevation 1:250
	DA3012	West (Jones Street) Elevation 1:250
	DA3013	East (CB01) Elevation 1:250
SECTIONS	DA3014	Section A 1:250
	DA3015	Section B 1:250
	DA3016	Section C 1:250
AREAS	DA5010	GFA Calculations
LANDSCAPE	DA6010	Landscape Site Plan
	DA6011	Landscape - Level 4
	DA6012	Landscape - Level 8
	DA6013	Landscape - Level 7 & Level 17
	DA6014	Landscape - Sections
	DA8010	Materials Sample Board

A	ISSUED FOR DEVELOPMENT APPLICATION	05/2016
REV.	DESCRIPTION	DATE

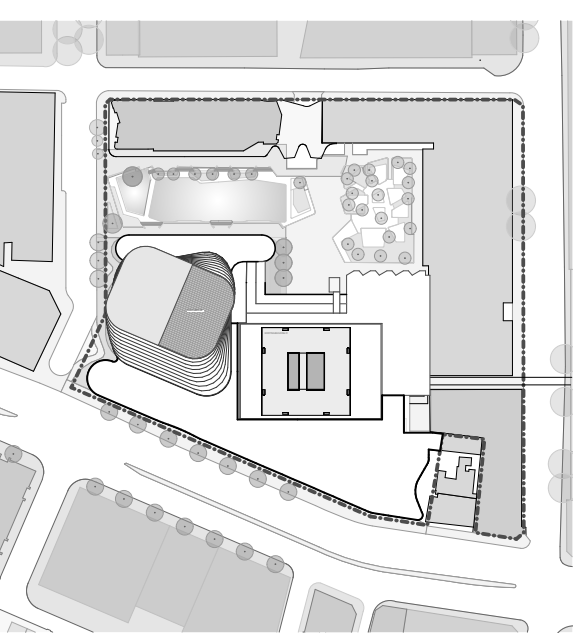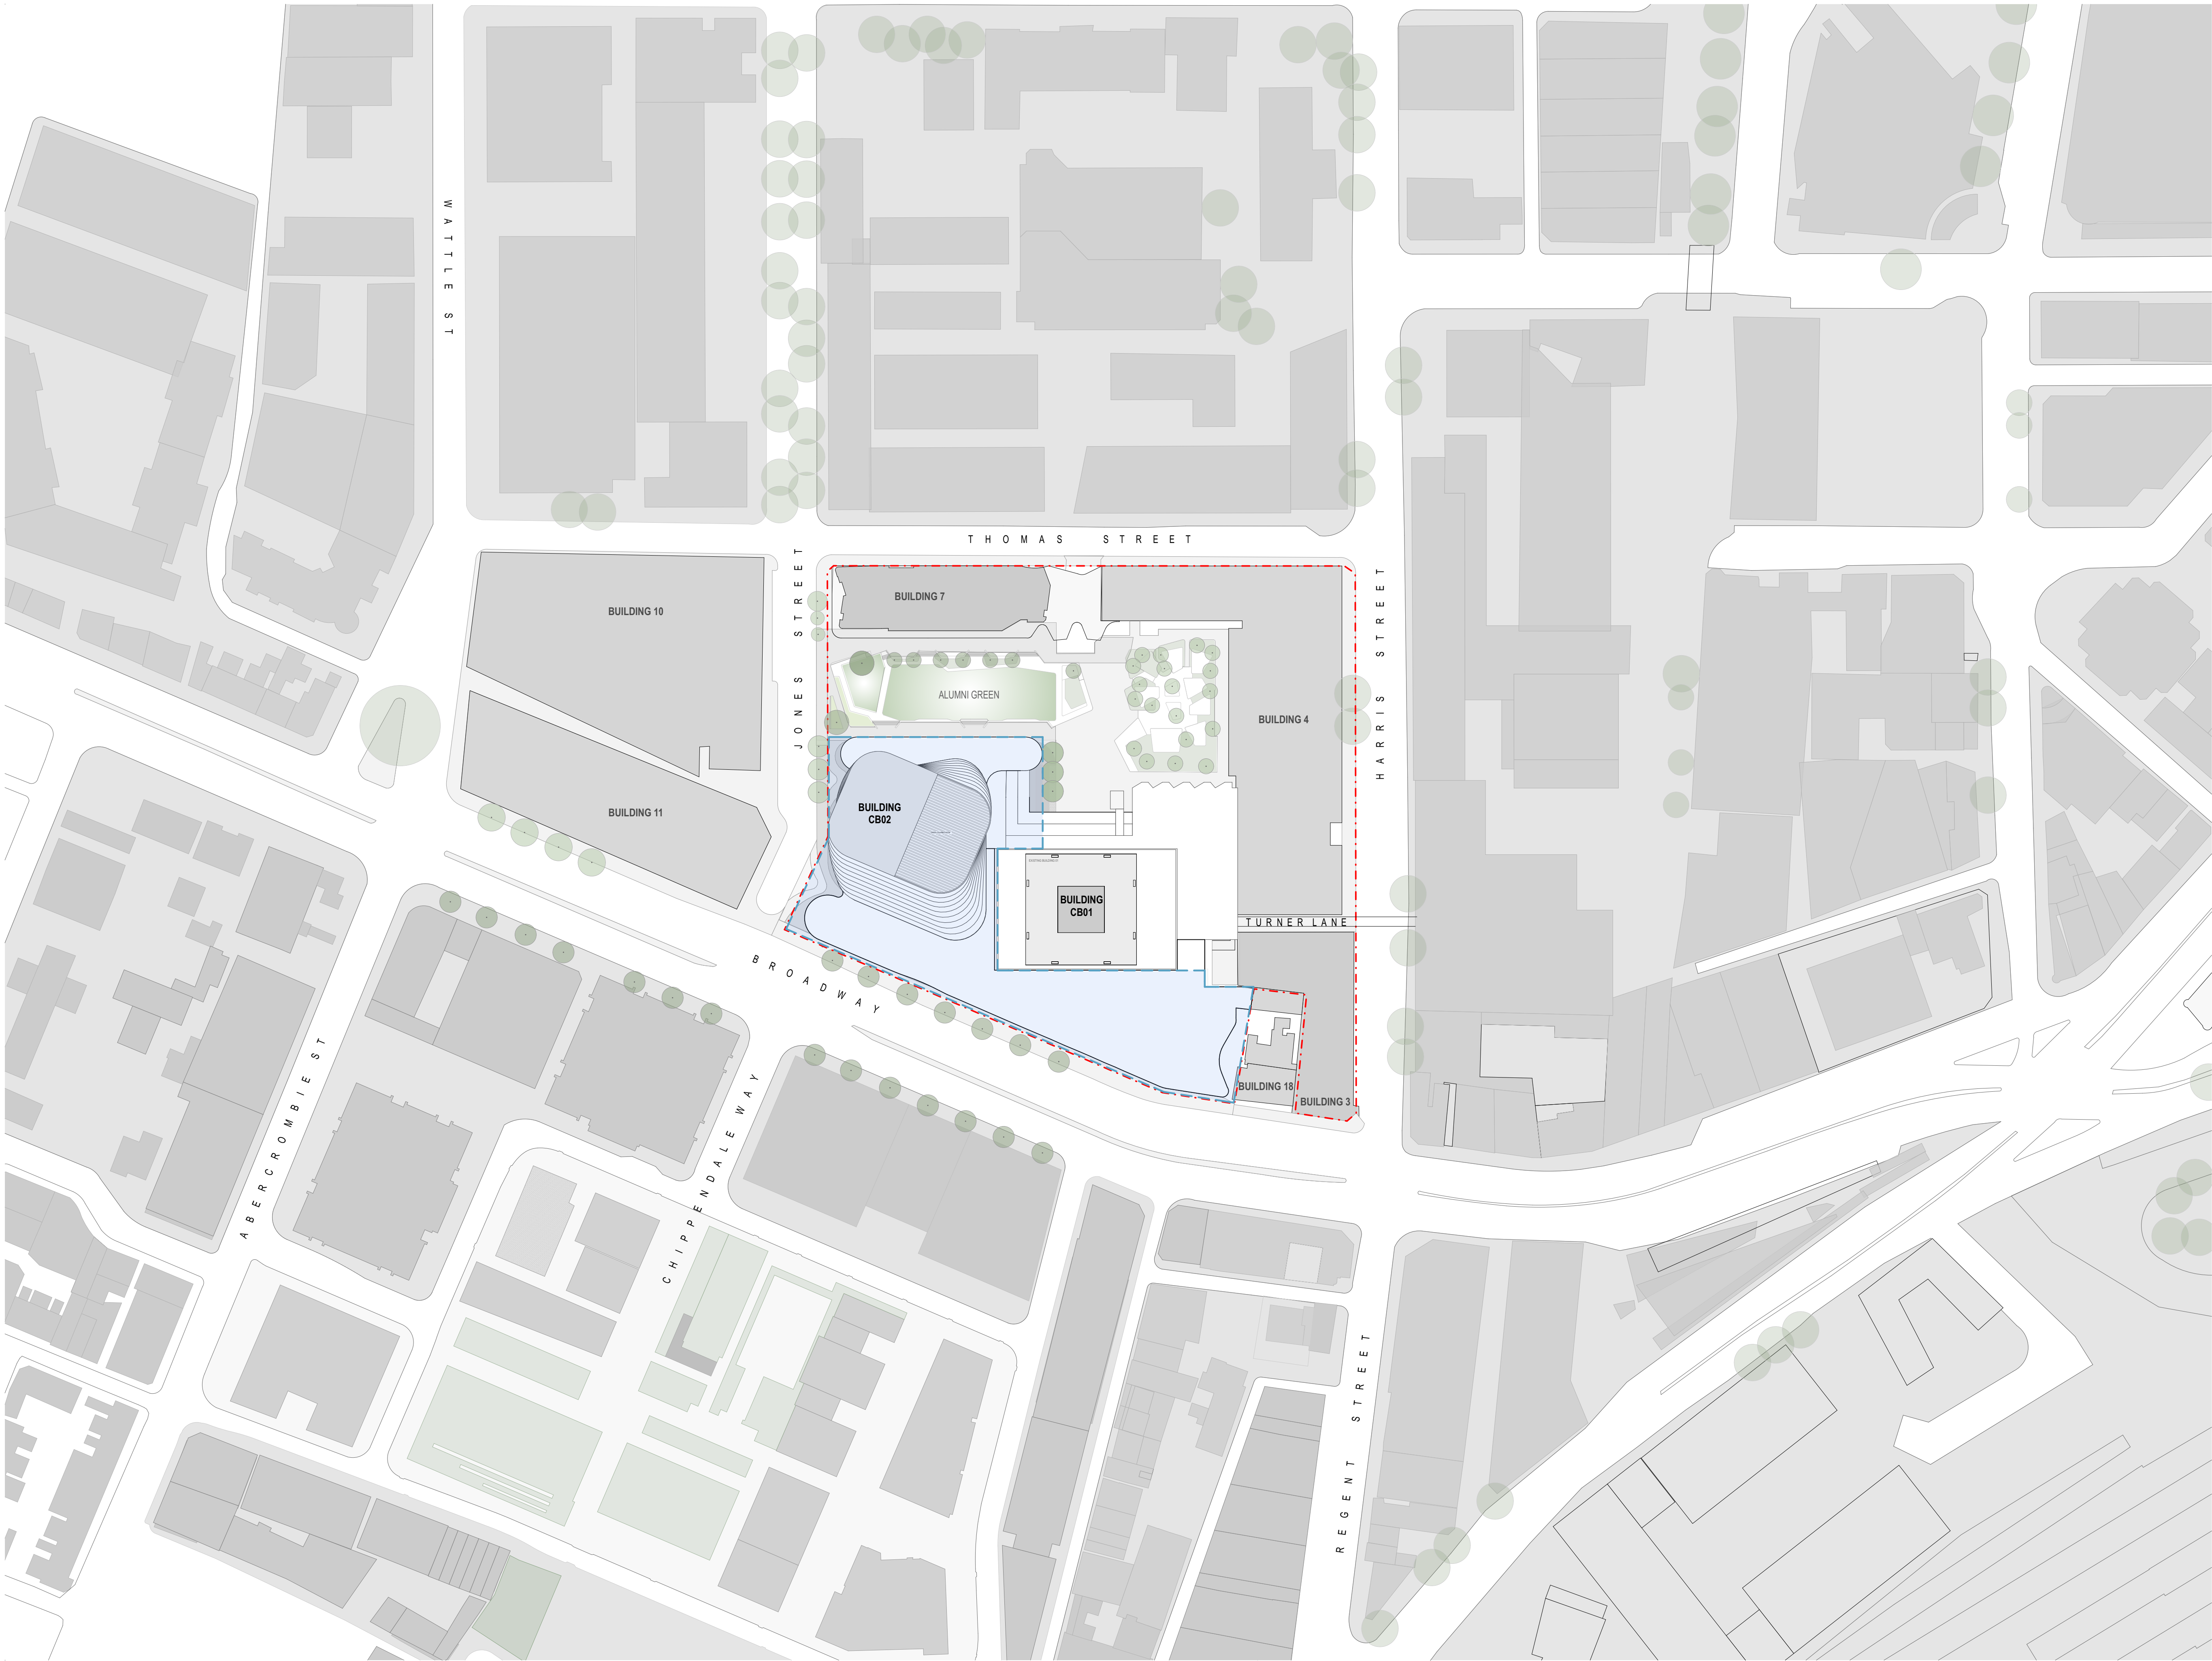

- LEGEND**
- EXTENT OF EXISTING USE
 - BUILDING SEPARATION LINE
 - EXTENT OF REFURBISHED AREA
 - EXTENT OF DEVELOPMENT APPLICATION PROPOSAL



A	ISSUED FOR DEVELOPMENT APPLICATION	05/2016
REV.	DESCRIPTION	DATE

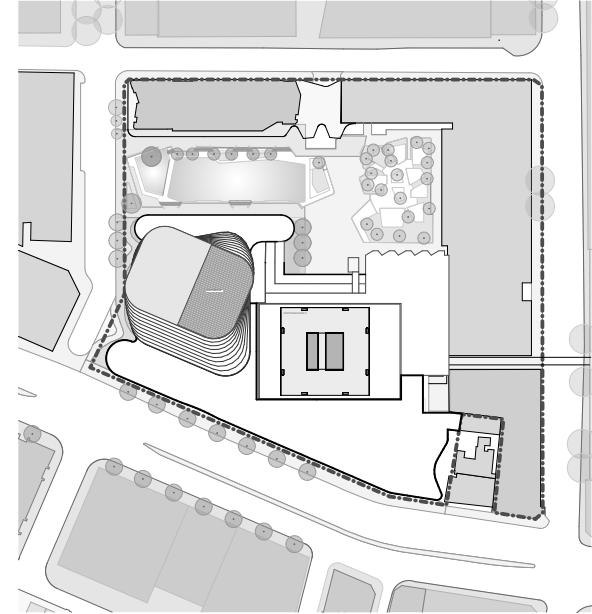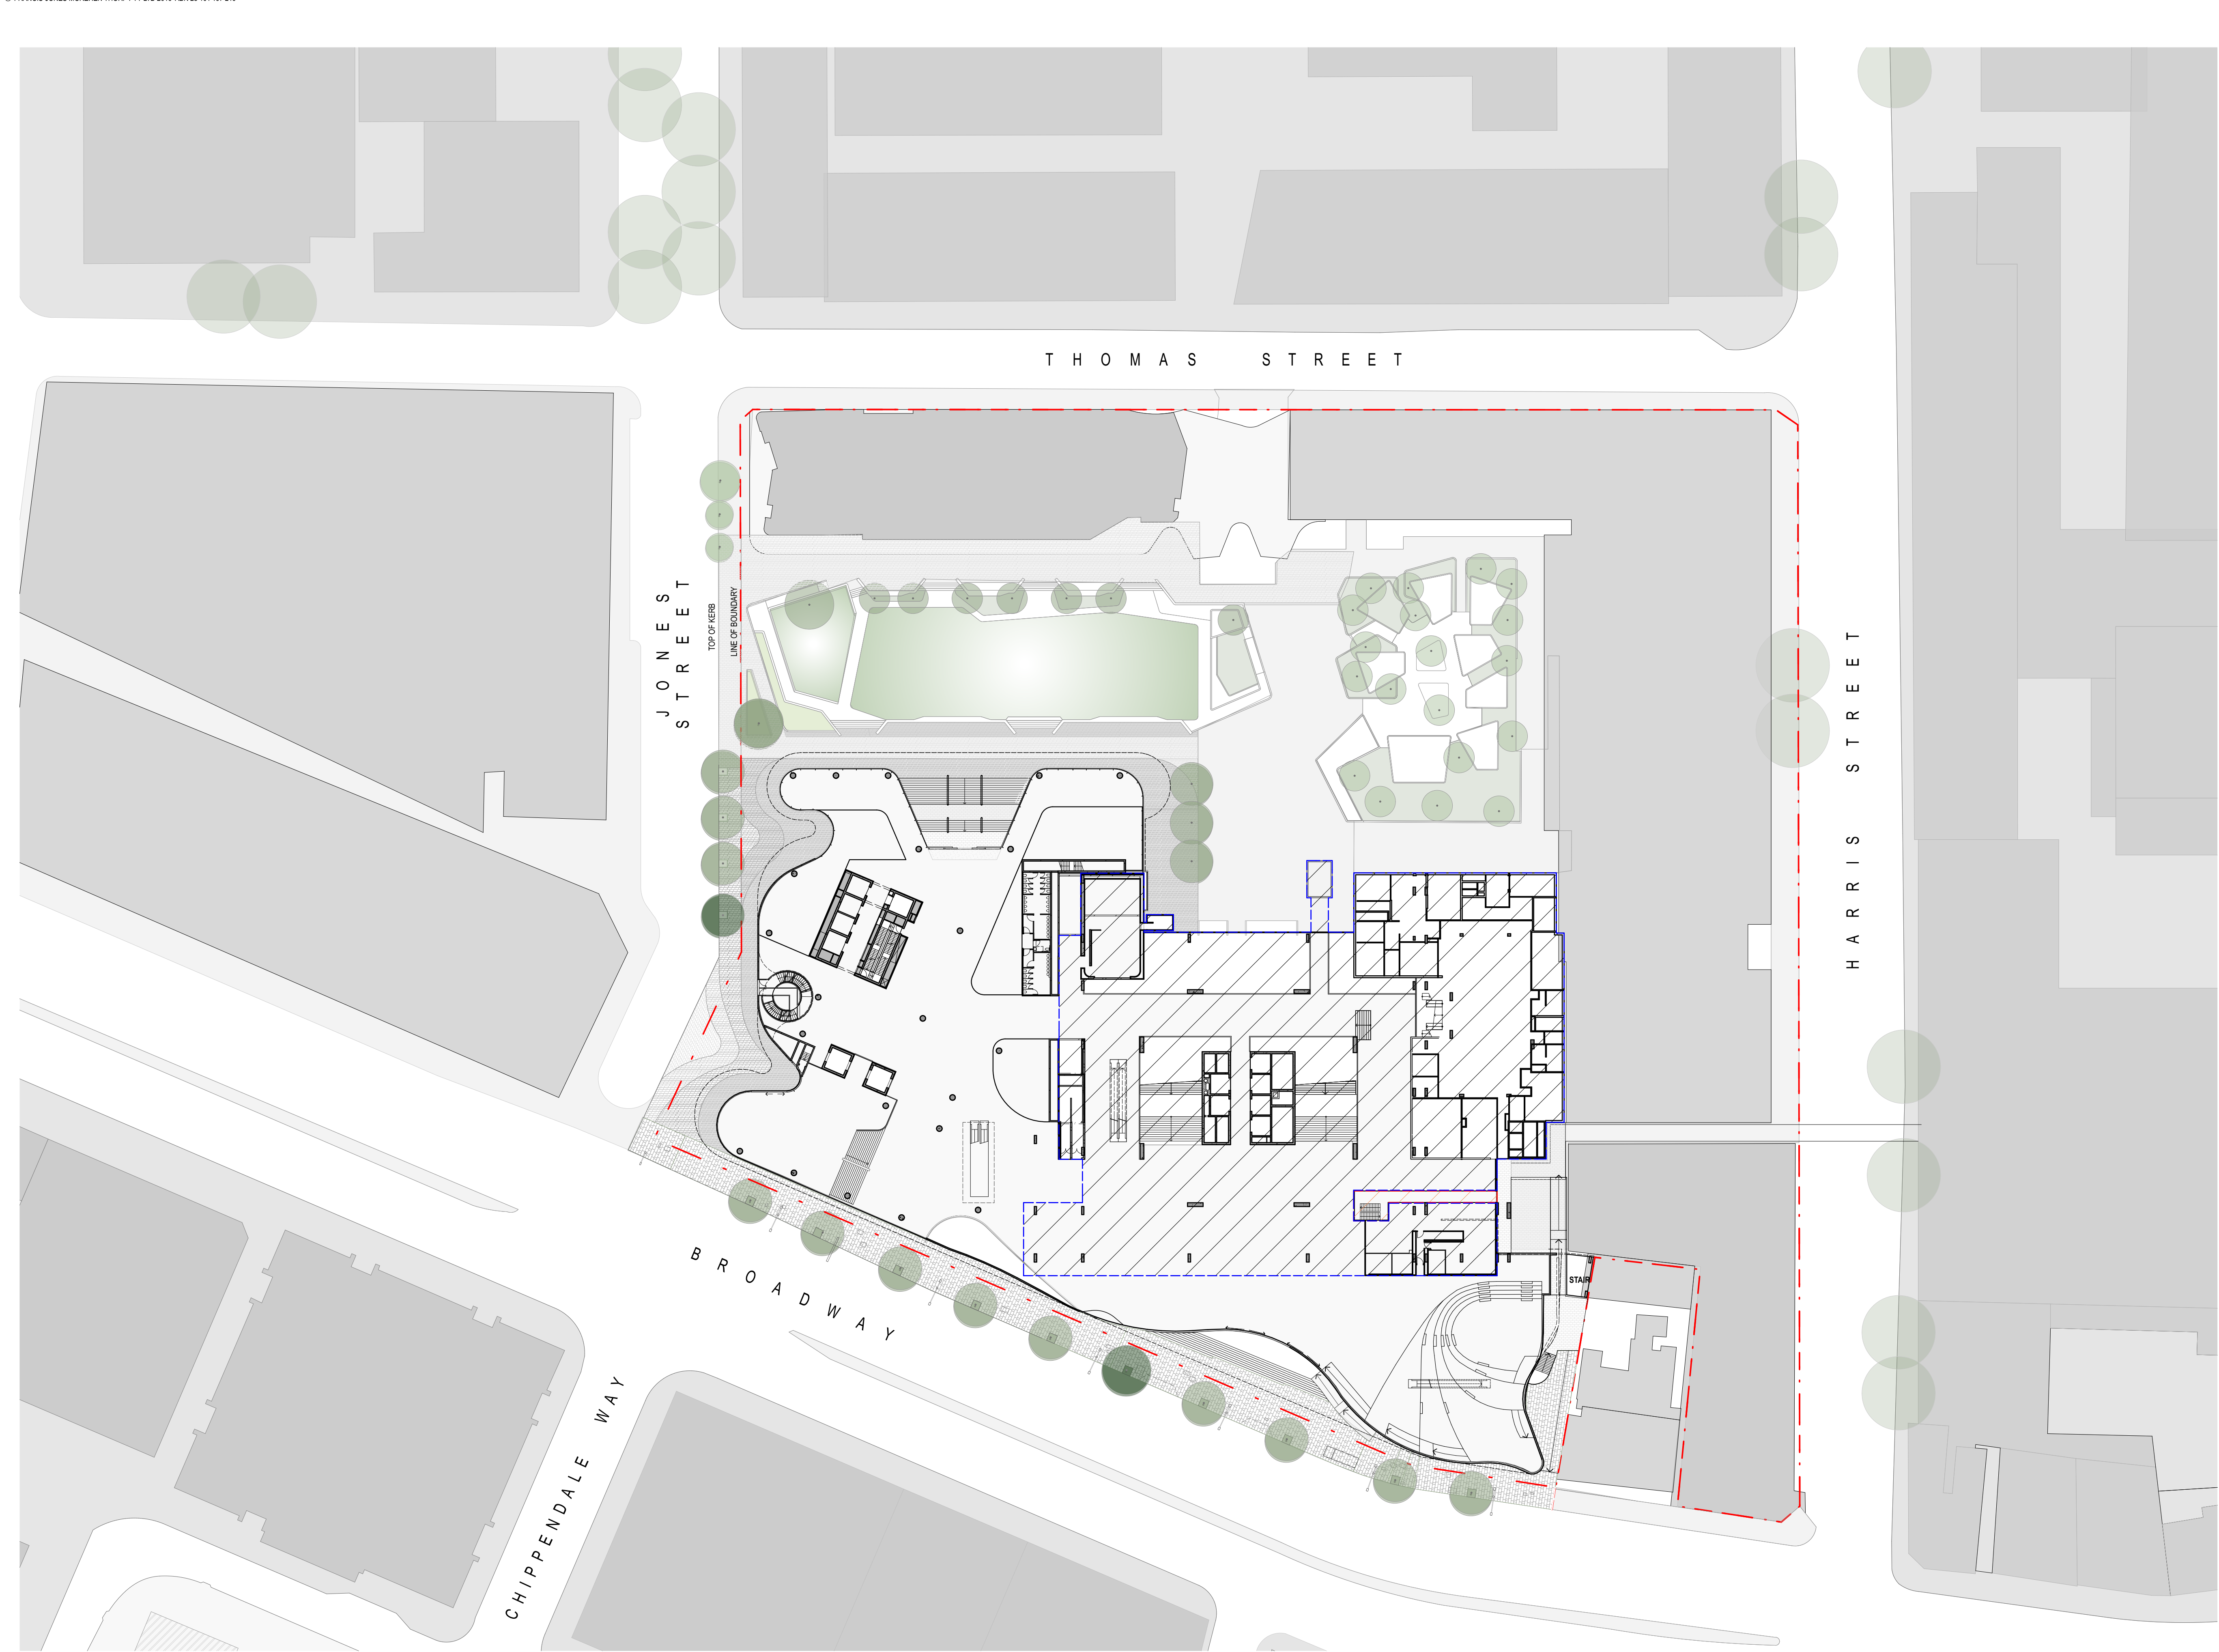

- LEGEND**
- EXTENT OF EXISTING USE
 - BUILDING SEPARATION LINE
 - EXTENT OF REFURBISHED AREA
- CB02 | CB01



A	ISSUED FOR DEVELOPMENT APPLICATION	05/2016
REV.	DESCRIPTION	DATE



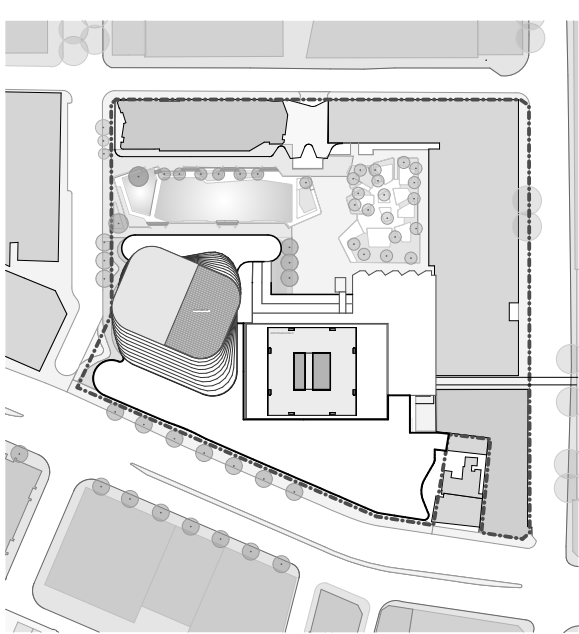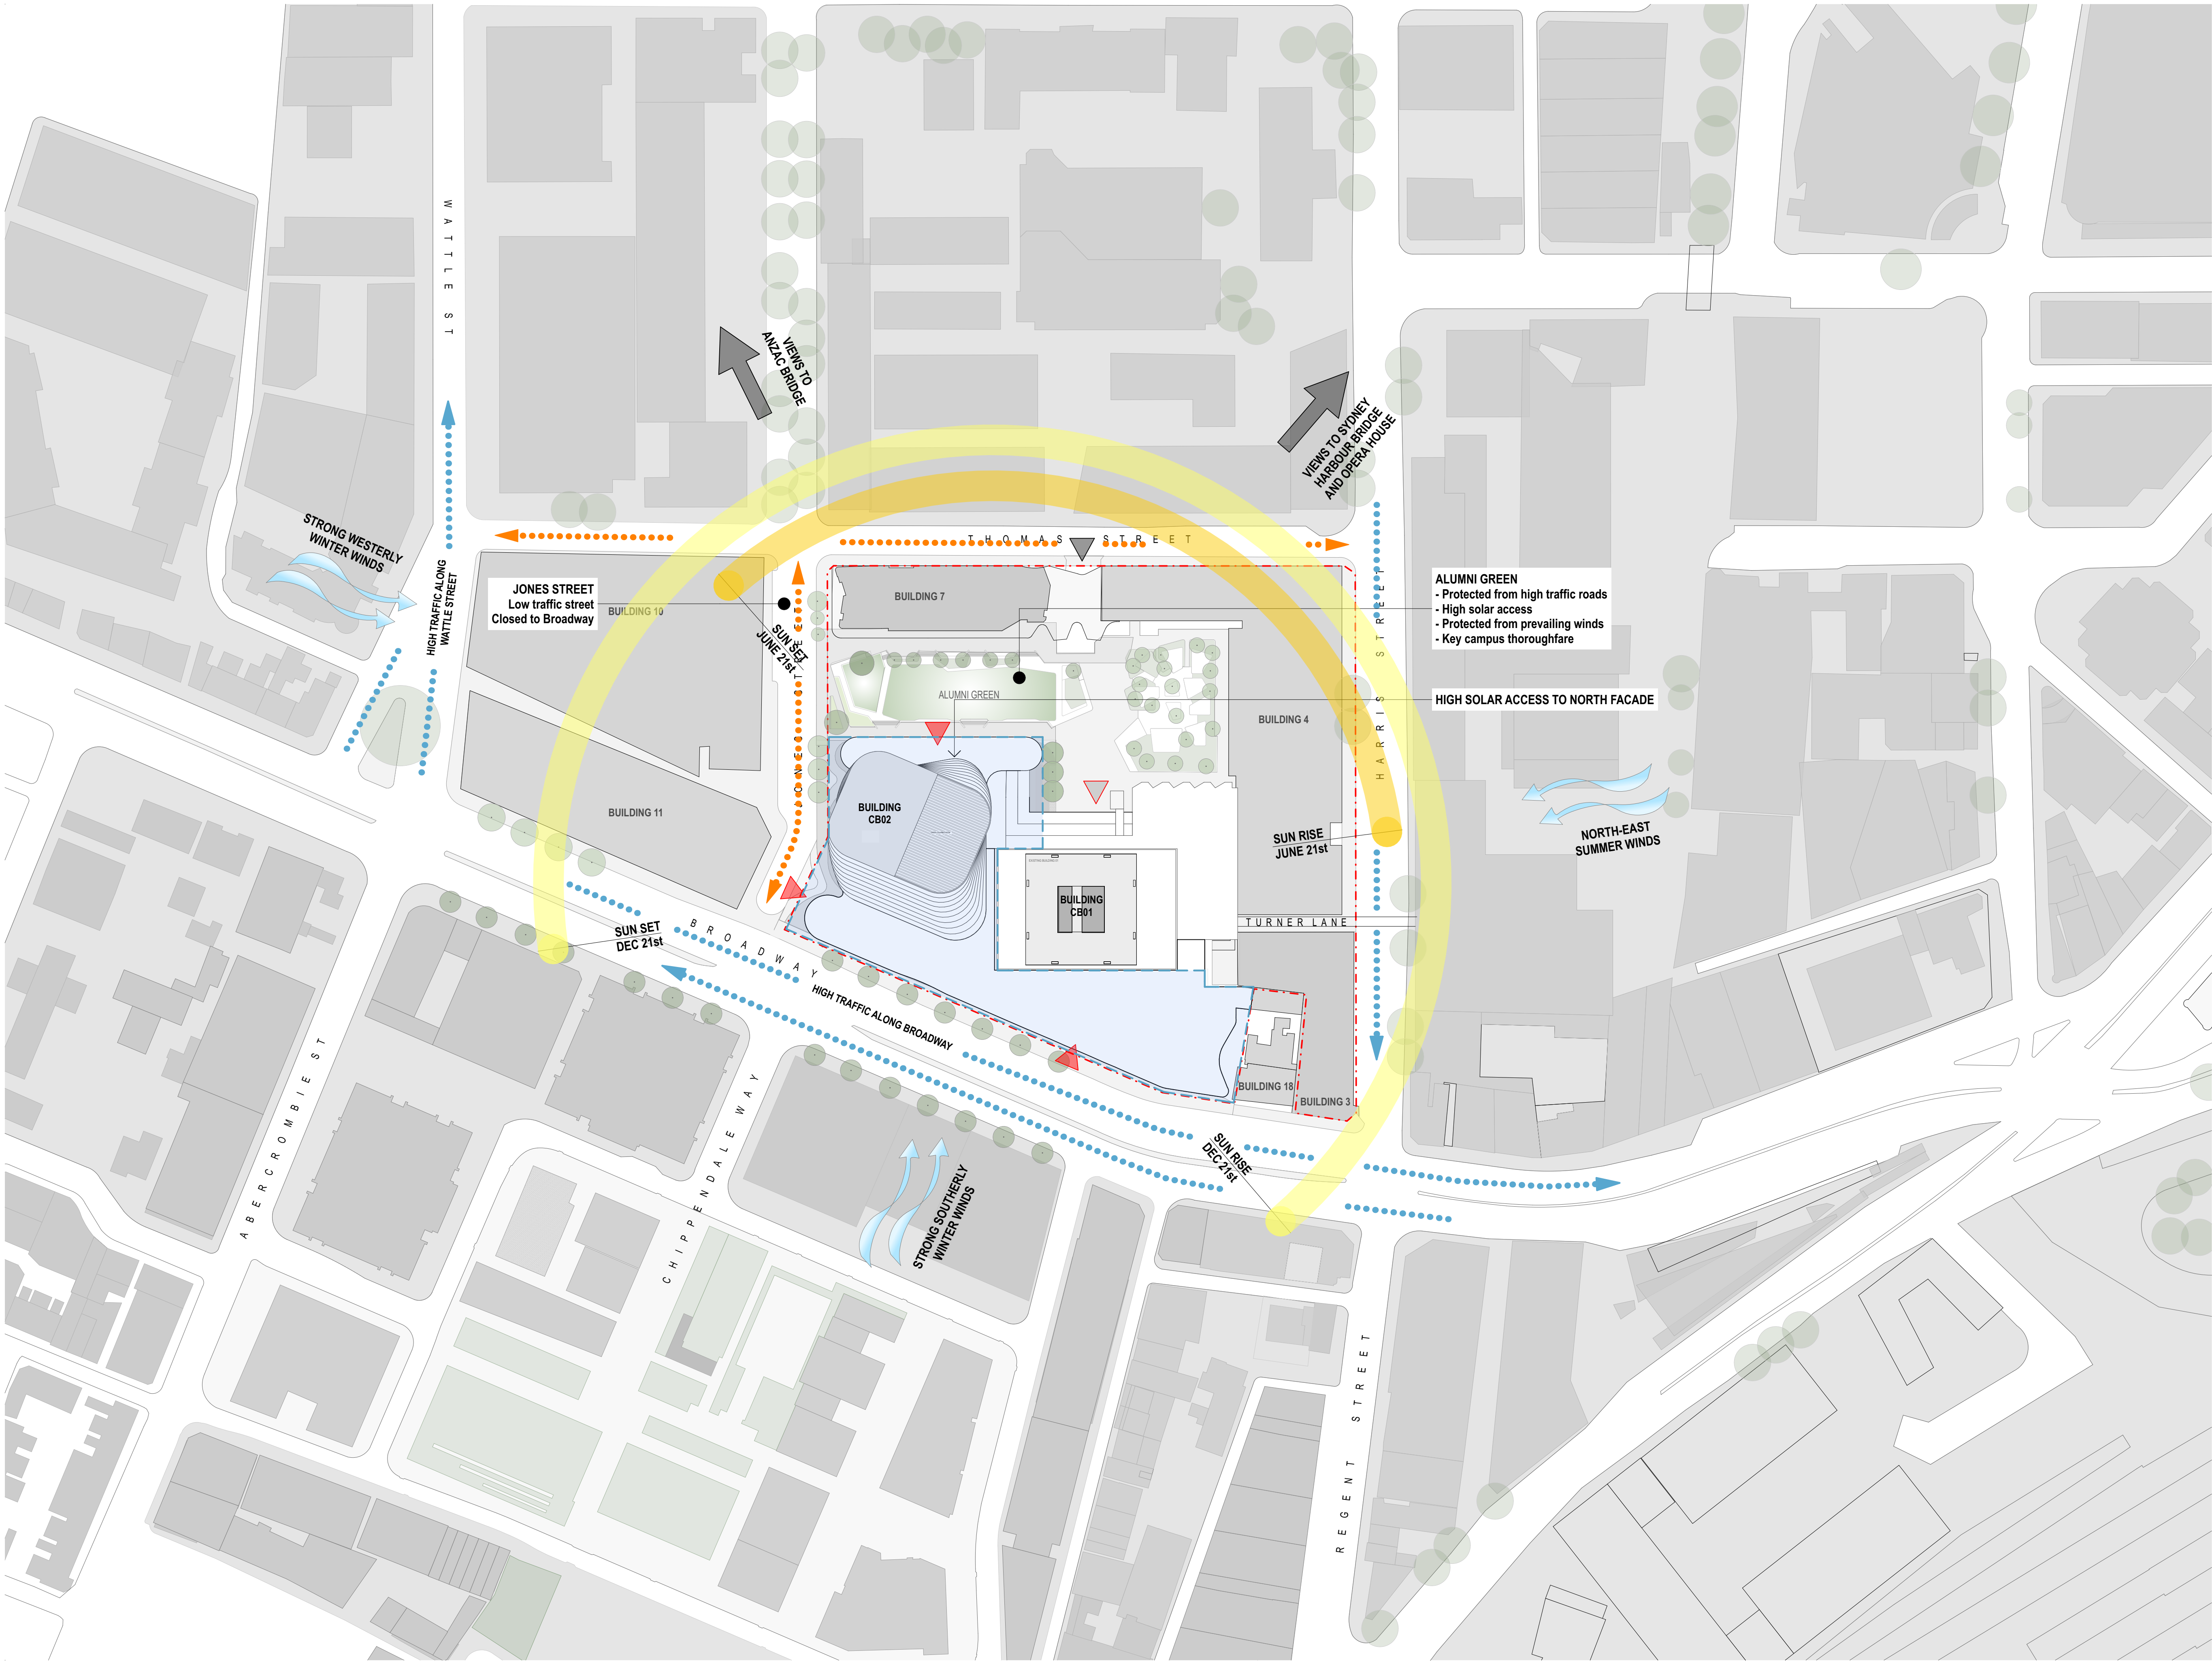


- LEGEND**
- EXTENT OF EXISTING USE
 - BUILDING SEPARATION LINE
 - EXTENT OF REFURBISHED AREA
 - EXTENT OF DEVELOPMENT APPLICATION PROPOSAL
 - ENTRY
 - EXISTING ENTRY
 - EXISTING VEHICULAR ACCESS
 - LOW TRAFFIC ROAD
 - HIGH TRAFFIC ROAD

A	ISSUED FOR DEVELOPMENT APPLICATION	05/2016
REV.	DESCRIPTION	DATE

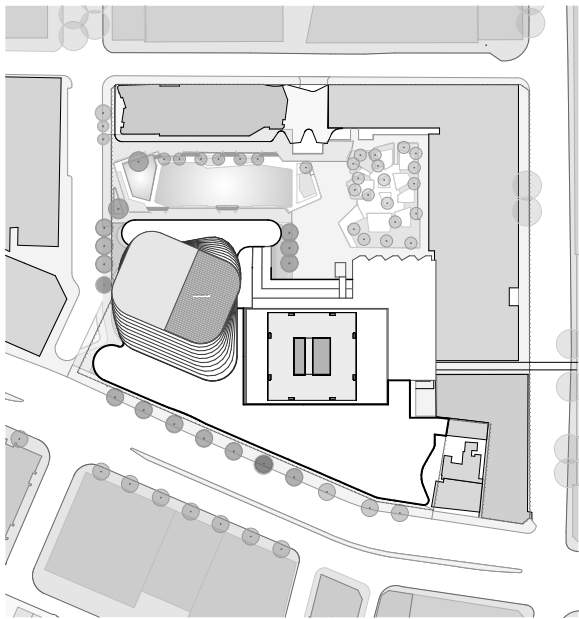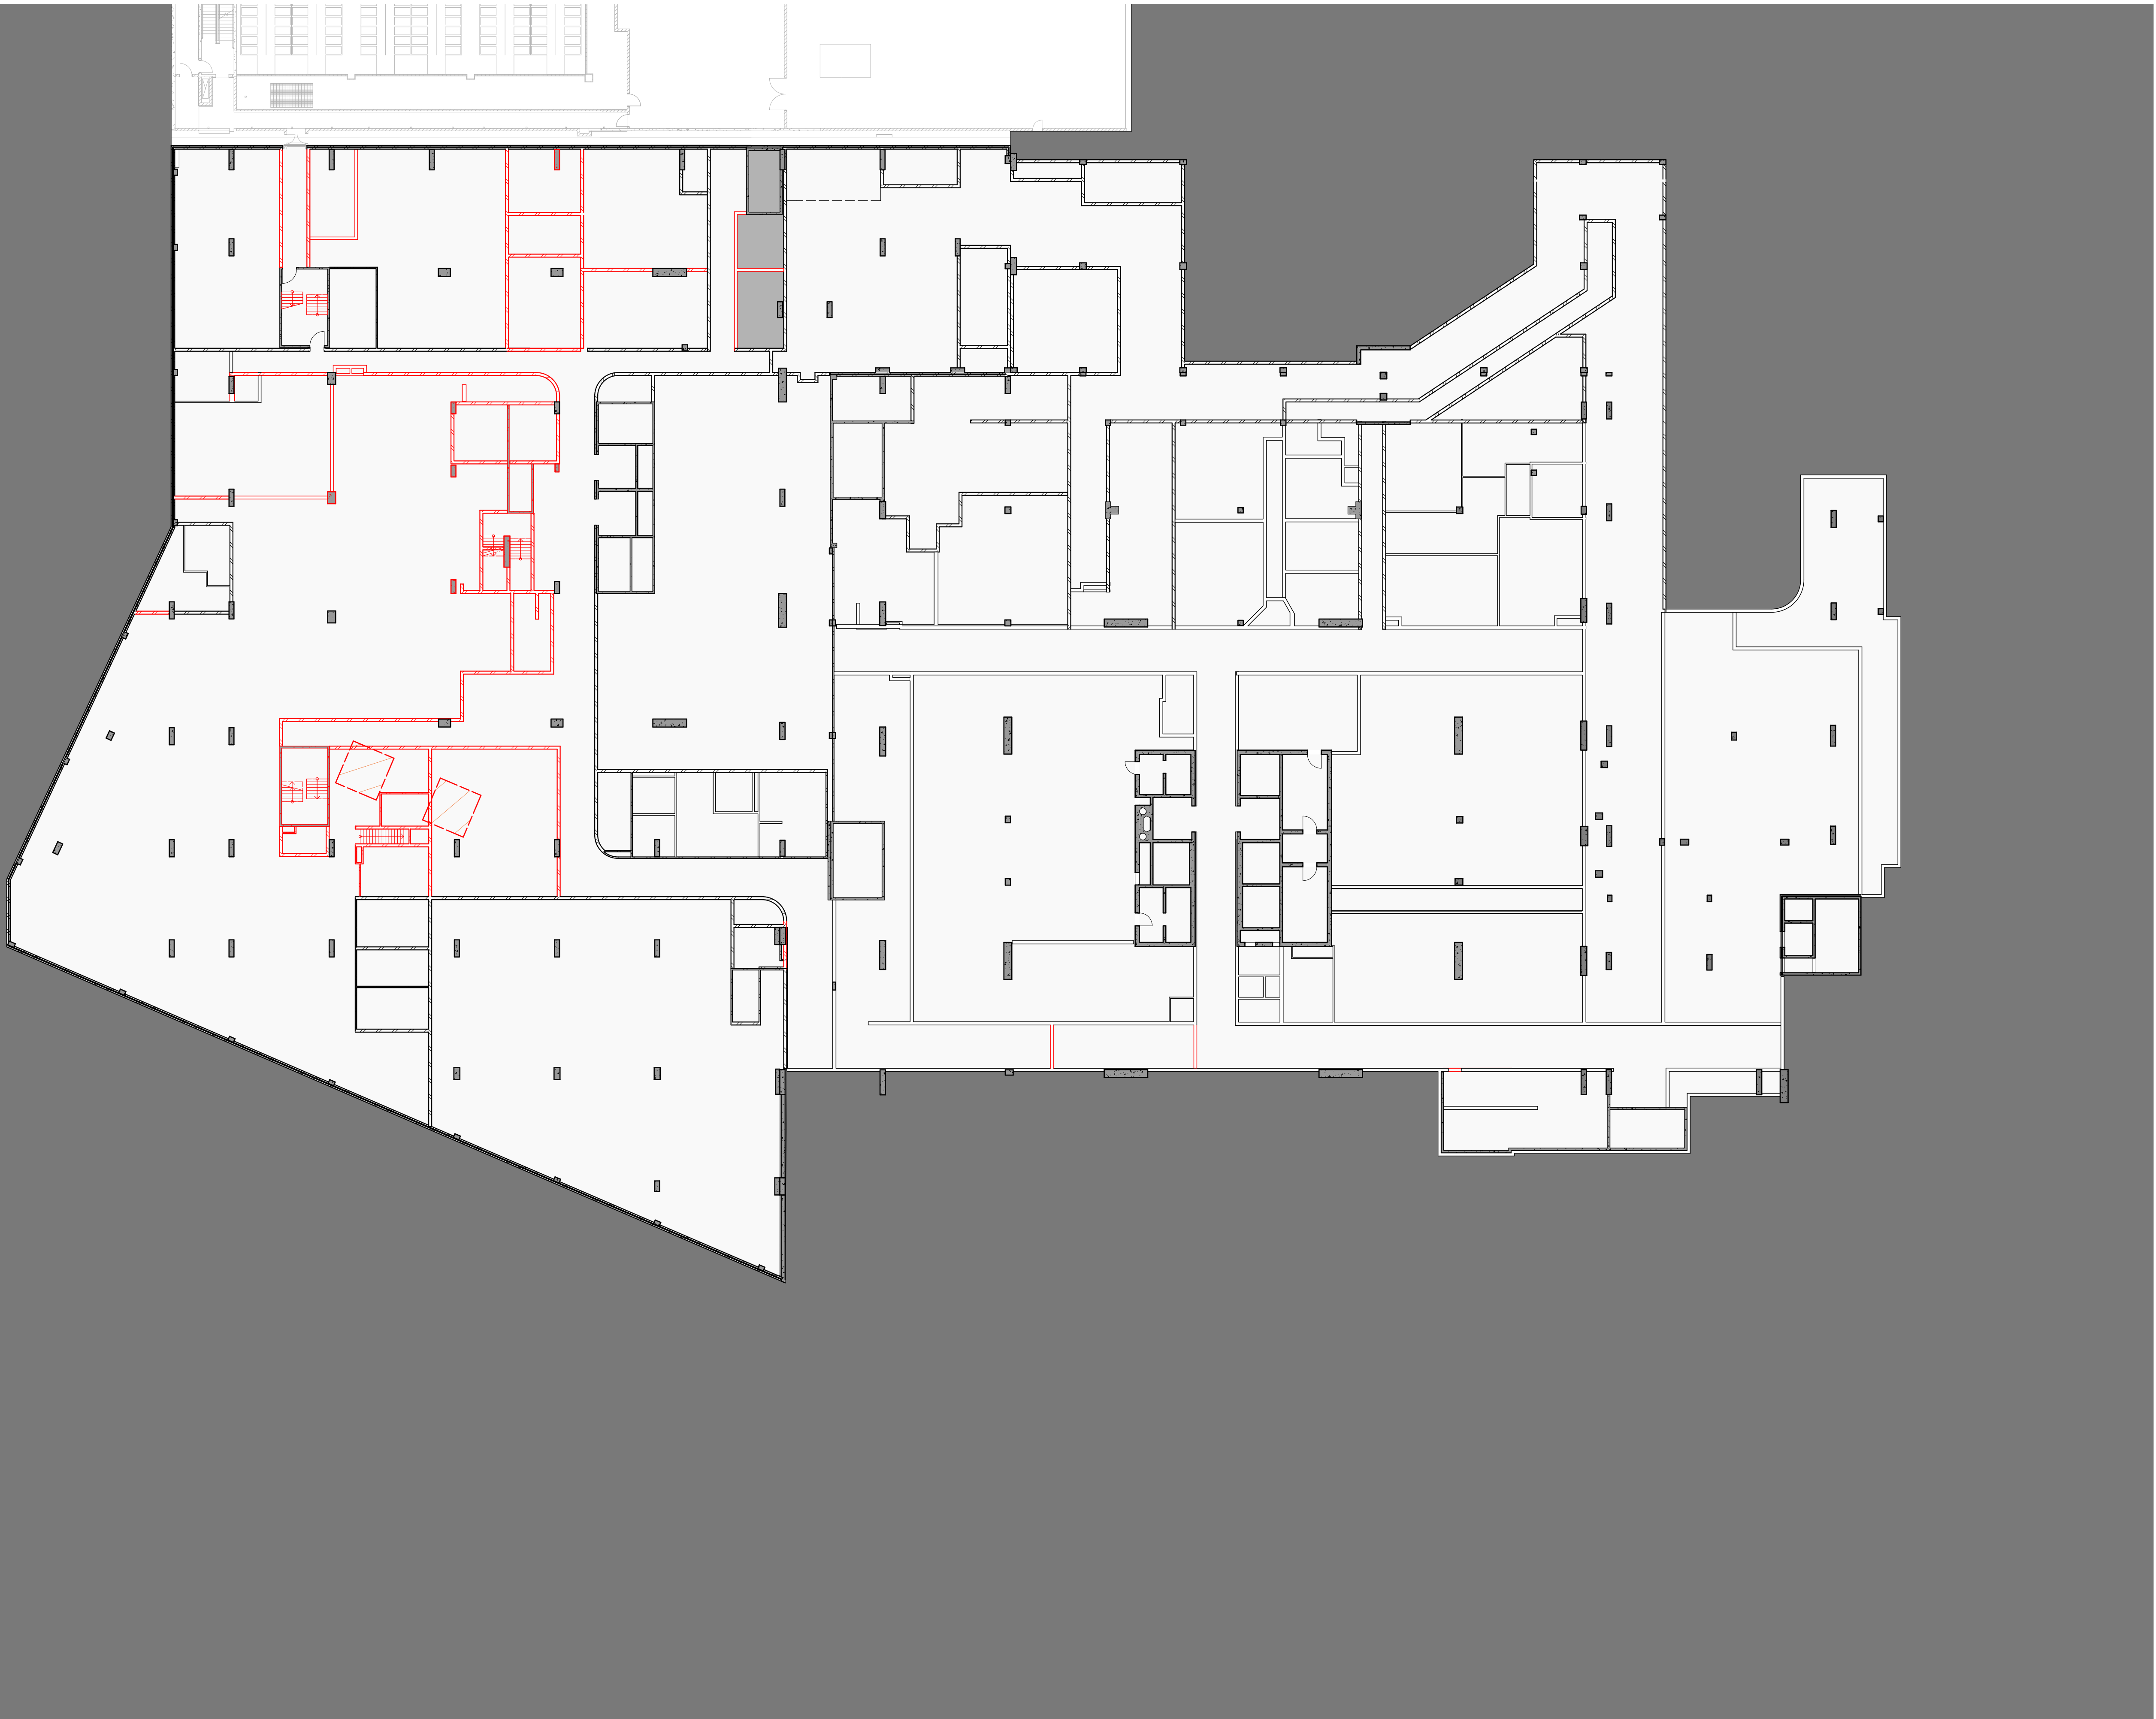

LEGEND

 


EXTENT OF EXISTING USE



EXTENT OF REFURBISHED AREA

LEGEND - DEMOLITION

 

REMOVED / DEMOLISHED
ELEMENT

GENERAL:
- REMOVAL OF INTERNAL PARTITIONS
- DEMOLITION OF FACADE ELEMENTS
- REMOVAL OF EXISTING FLOORS AS
INDICATED

A	ISSUED FOR DEVELOPMENT APPLICATION	05/2016
REV.	DESCRIPTION	DATE

0 2.5 5 10m





1:250 @ A1


MAY 2016

For Approval

DA2001

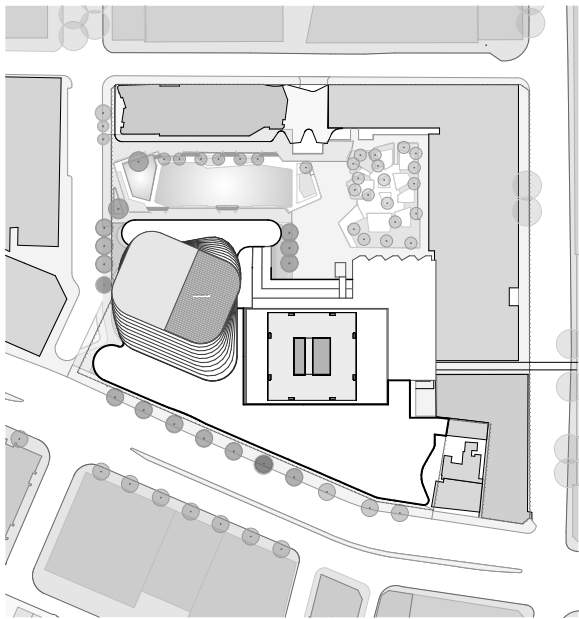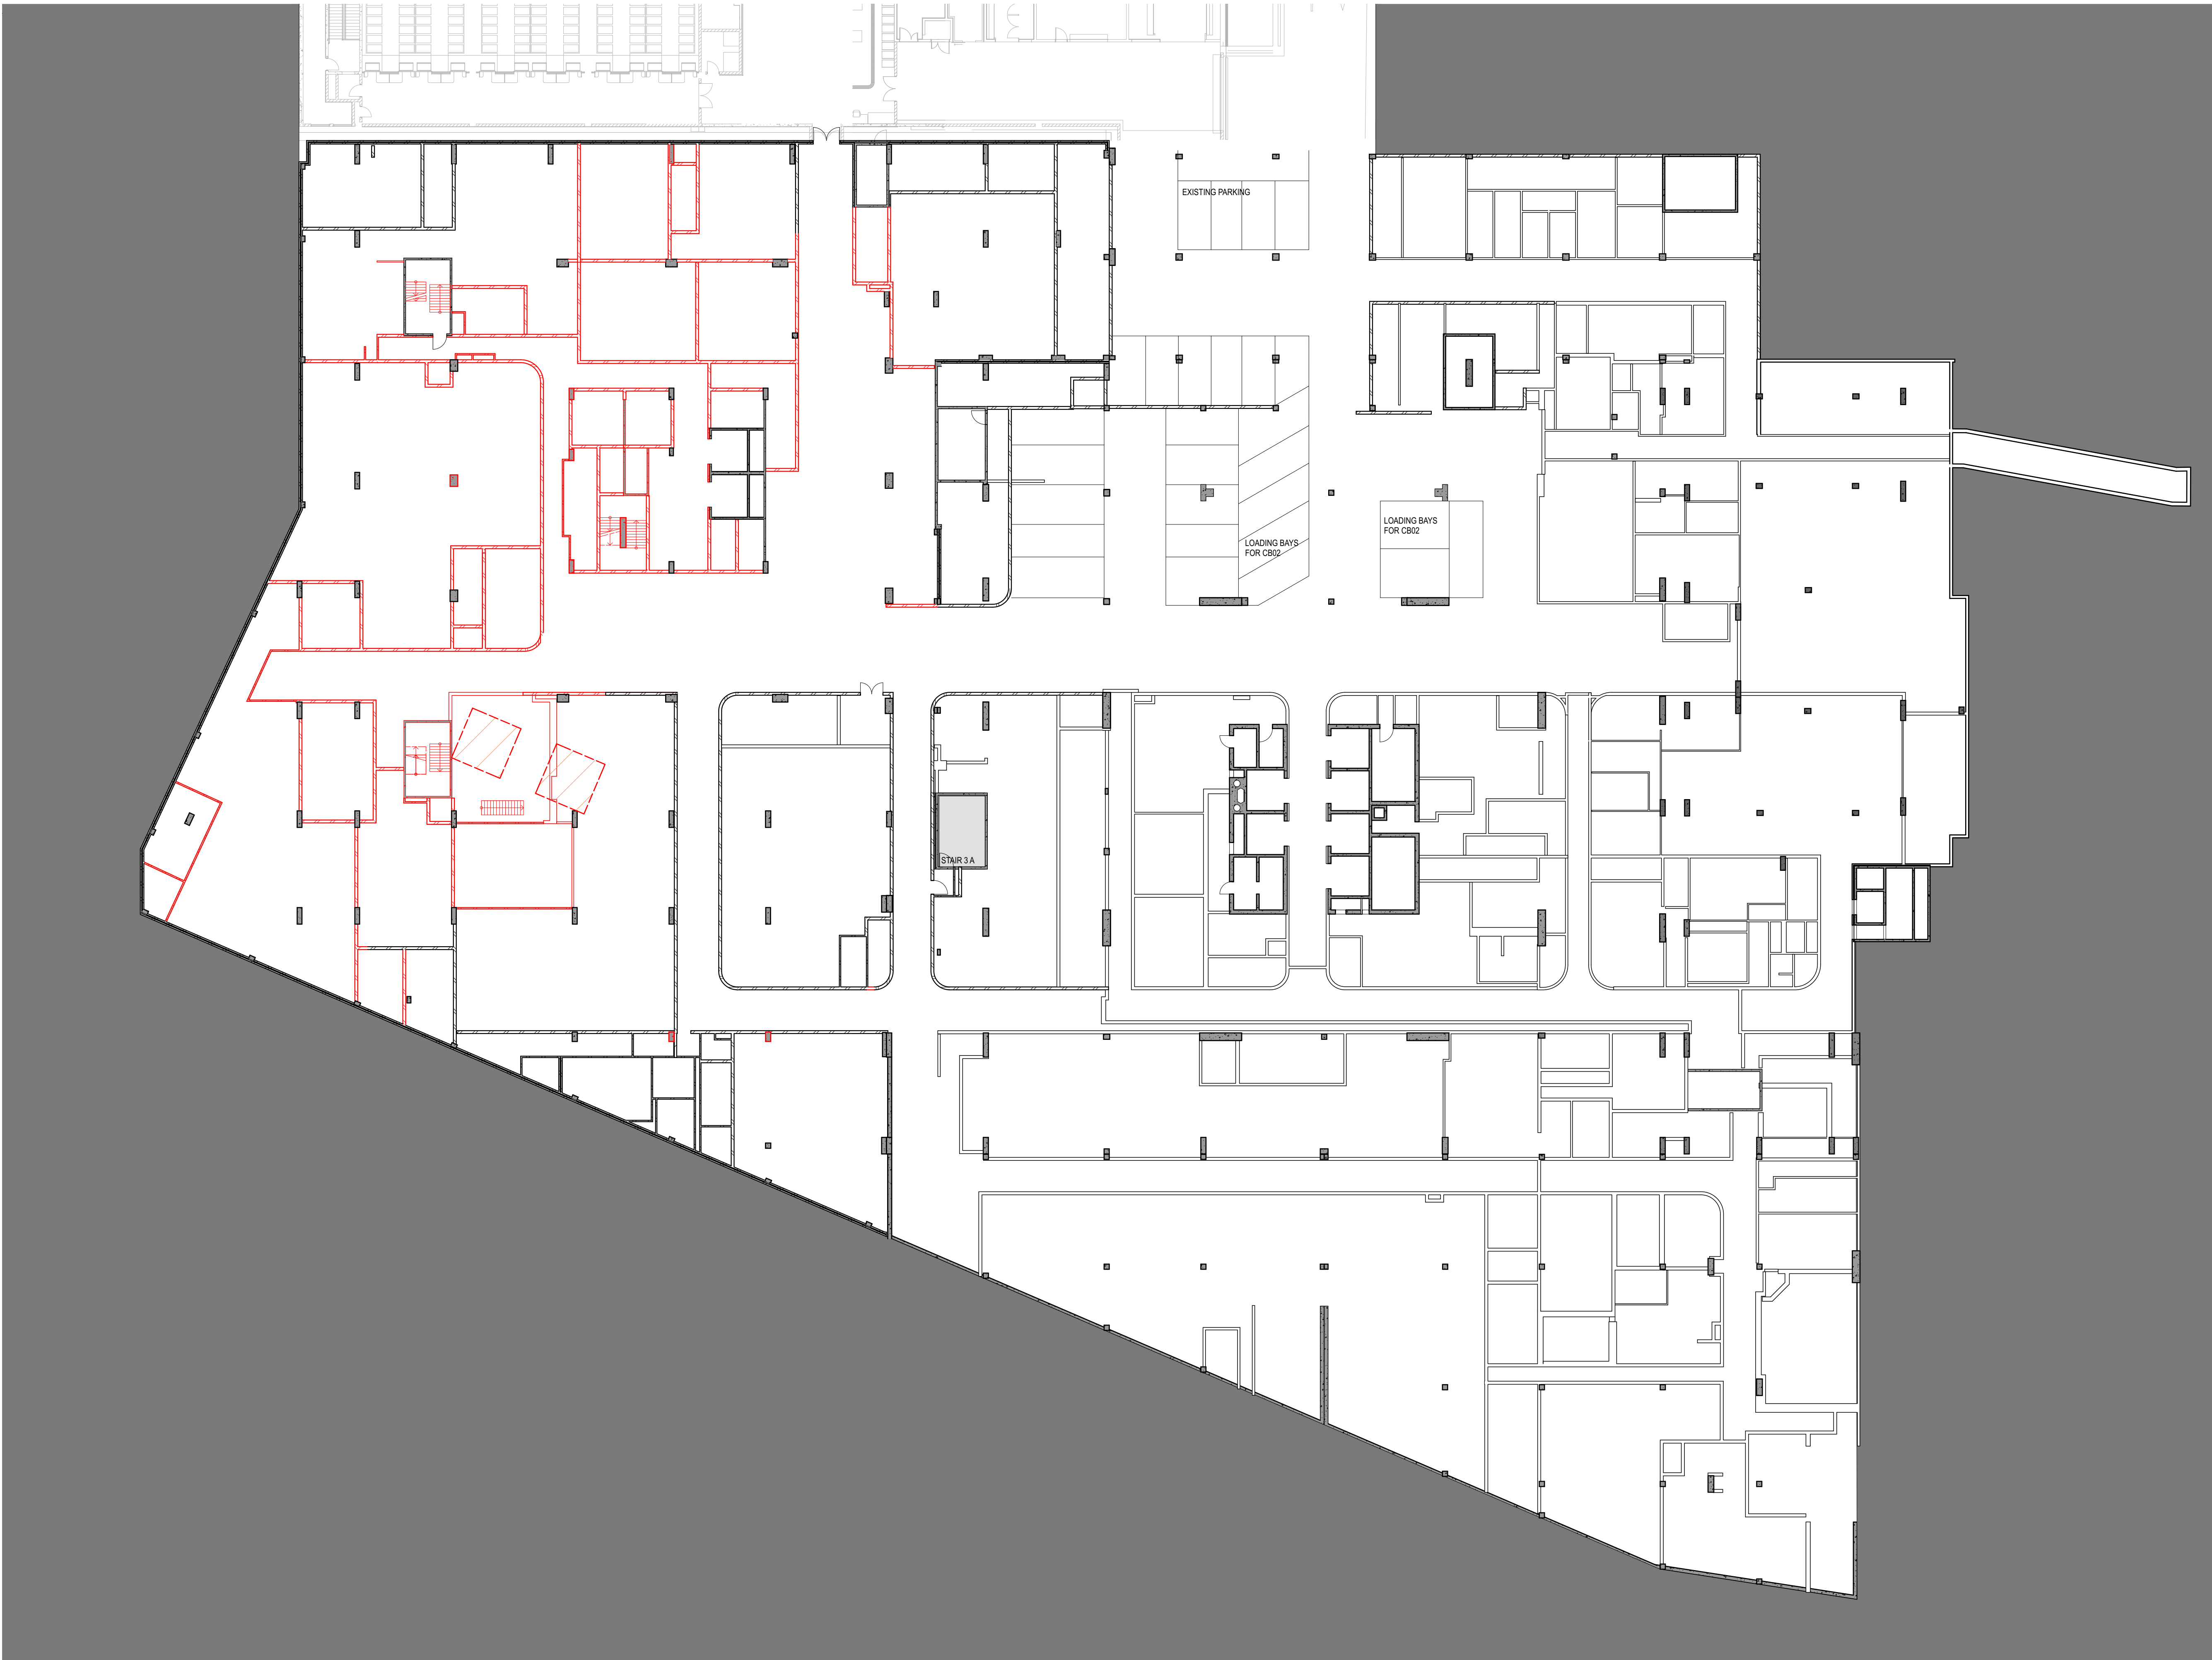

LEGEND

 


EXTENT OF EXISTING USE



EXTENT OF REFURBISHED AREA

LEGEND - DEMOLITION

 

REMOVED / DEMOLISHED
ELEMENT

GENERAL:

- REMOVAL OF INTERNAL PARTITIONS
- DEMOLITION OF FACADE ELEMENTS
- REMOVAL OF EXISTING FLOORS AS INDICATED

A	ISSUED FOR DEVELOPMENT APPLICATION	05/2016
REV.	DESCRIPTION	DATE

0 2.5 5 10m




1:250 @ A1


MAY 2016

For Approval

DA2002

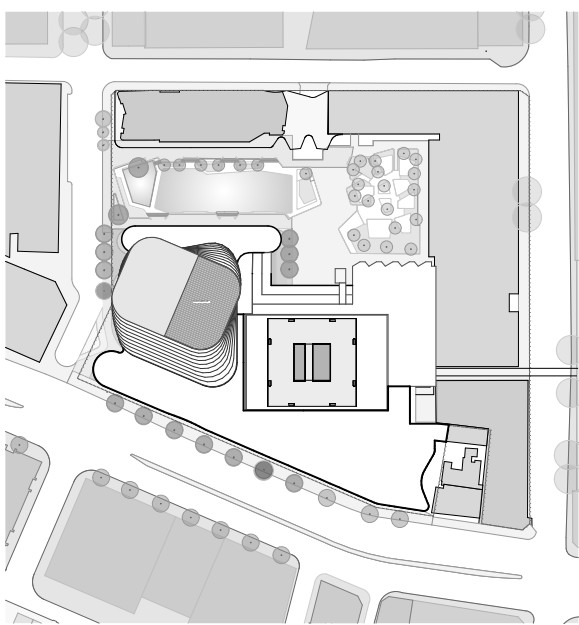

LEGEND

 


EXTENT OF EXISTING USE



EXTENT OF REFURBISHED AREA

LEGEND - DEMOLITION

 

REMOVED / DEMOLISHED
ELEMENT

GENERAL:

- REMOVAL OF INTERNAL PARTITIONS
- DEMOLITION OF FACADE ELEMENTS
- REMOVAL OF EXISTING FLOORS AS INDICATED

A	ISSUED FOR DEVELOPMENT APPLICATION	05/2016
REV.	DESCRIPTION	DATE

0 2.5 5 10m





1:250 @ A1


MAY 2016

For Approval

DA2003

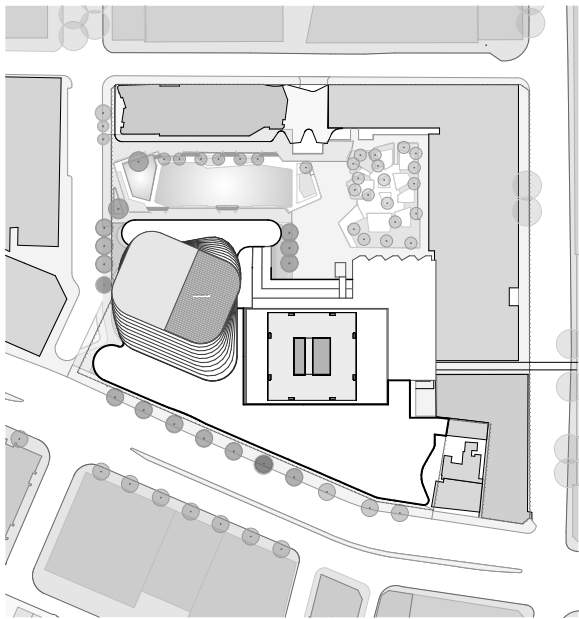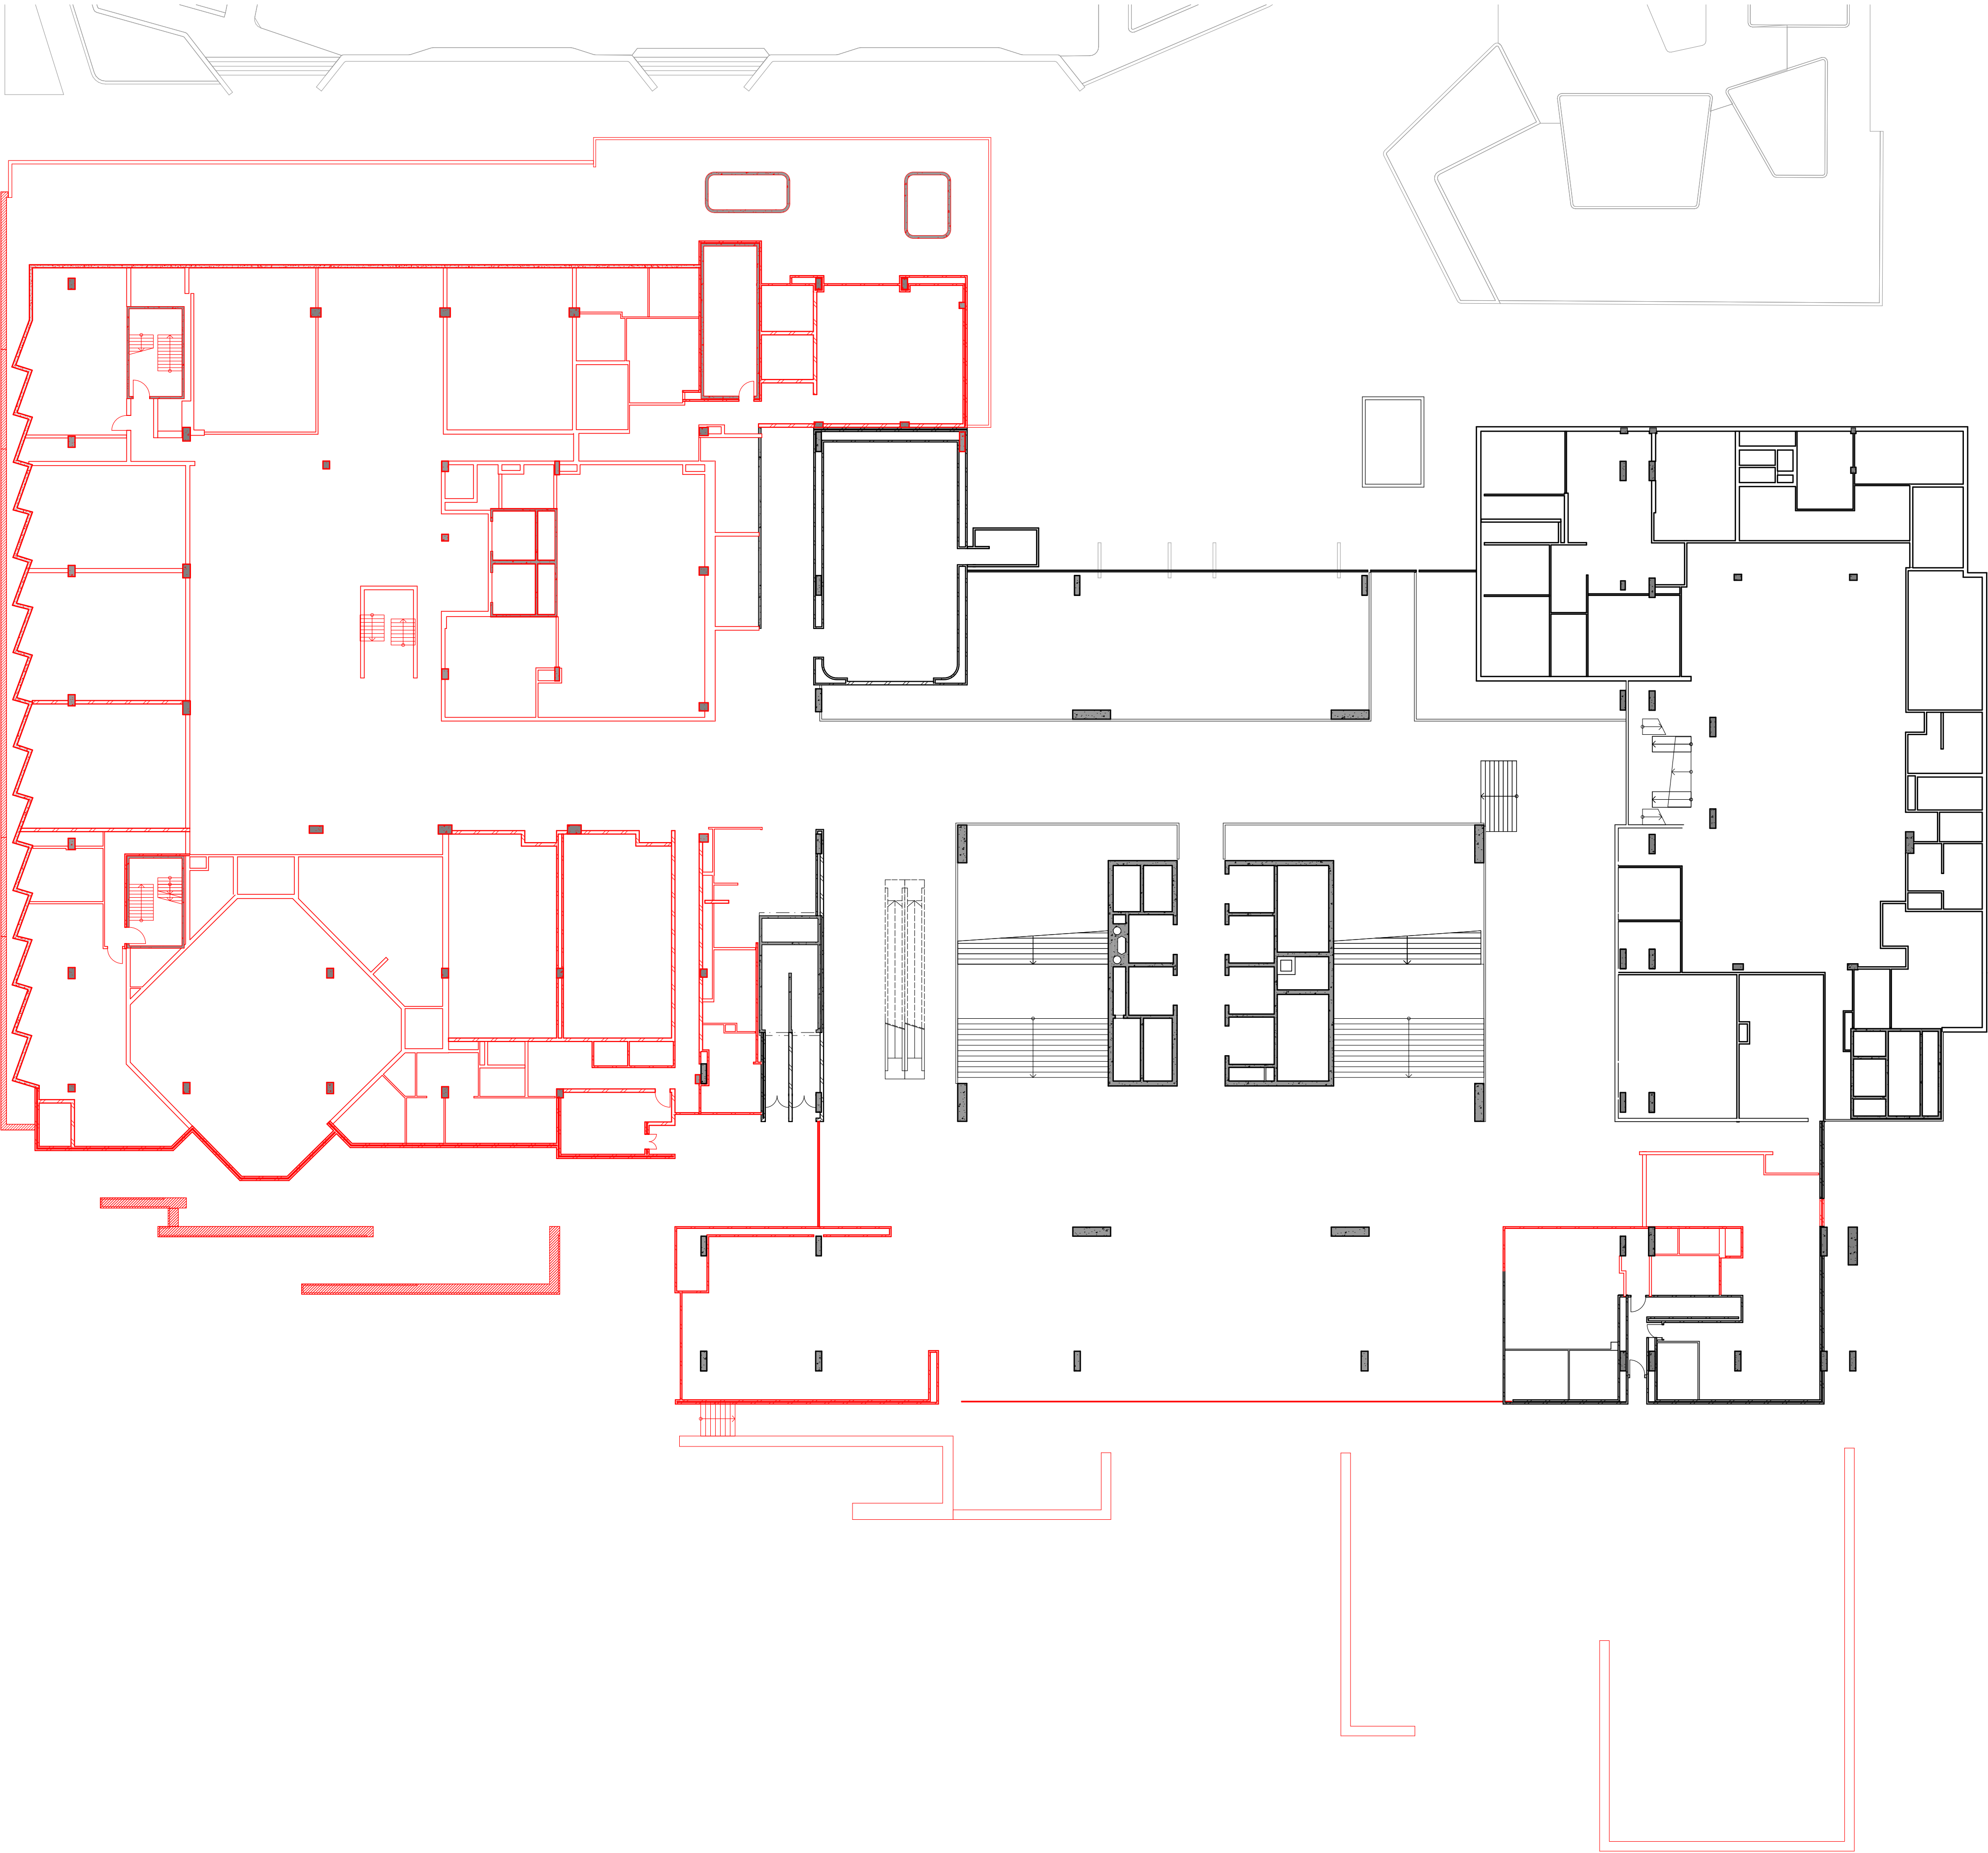

LEGEND

 


EXTENT OF EXISTING USE



EXTENT OF REFURBISHED AREA

LEGEND - DEMOLITION

 


REMOVED / DEMOLISHED
ELEMENT

GENERAL:


- REMOVAL OF INTERNAL PARTITIONS
- DEMOLITION OF FACADE ELEMENTS
- REMOVAL OF EXISTING FLOORS AS INDICATED

A	ISSUED FOR DEVELOPMENT APPLICATION	05/2016
REV.	DESCRIPTION	DATE



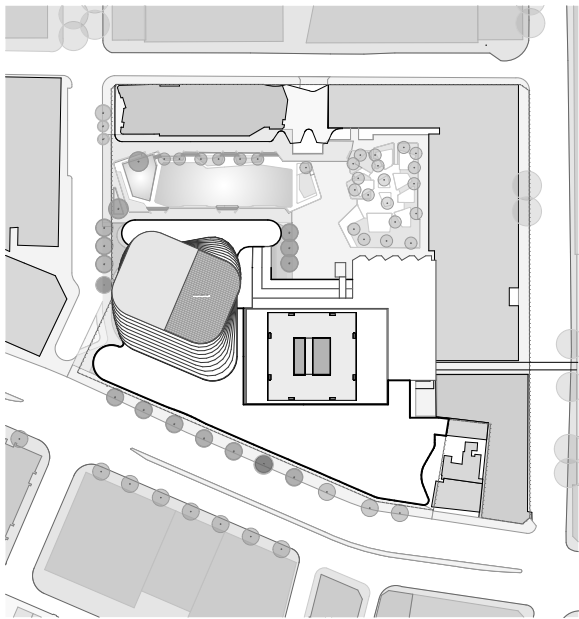

LEGEND

 


EXTENT OF EXISTING USE




EXTENT OF REFURBISHED AREA

LEGEND - DEMOLITION

 


REMOVED / DEMOLISHED
ELEMENT

GENERAL:
- REMOVAL OF INTERNAL PARTITIONS
- DEMOLITION OF FACADE ELEMENTS
- REMOVAL OF EXISTING FLOORS AS
INDICATED

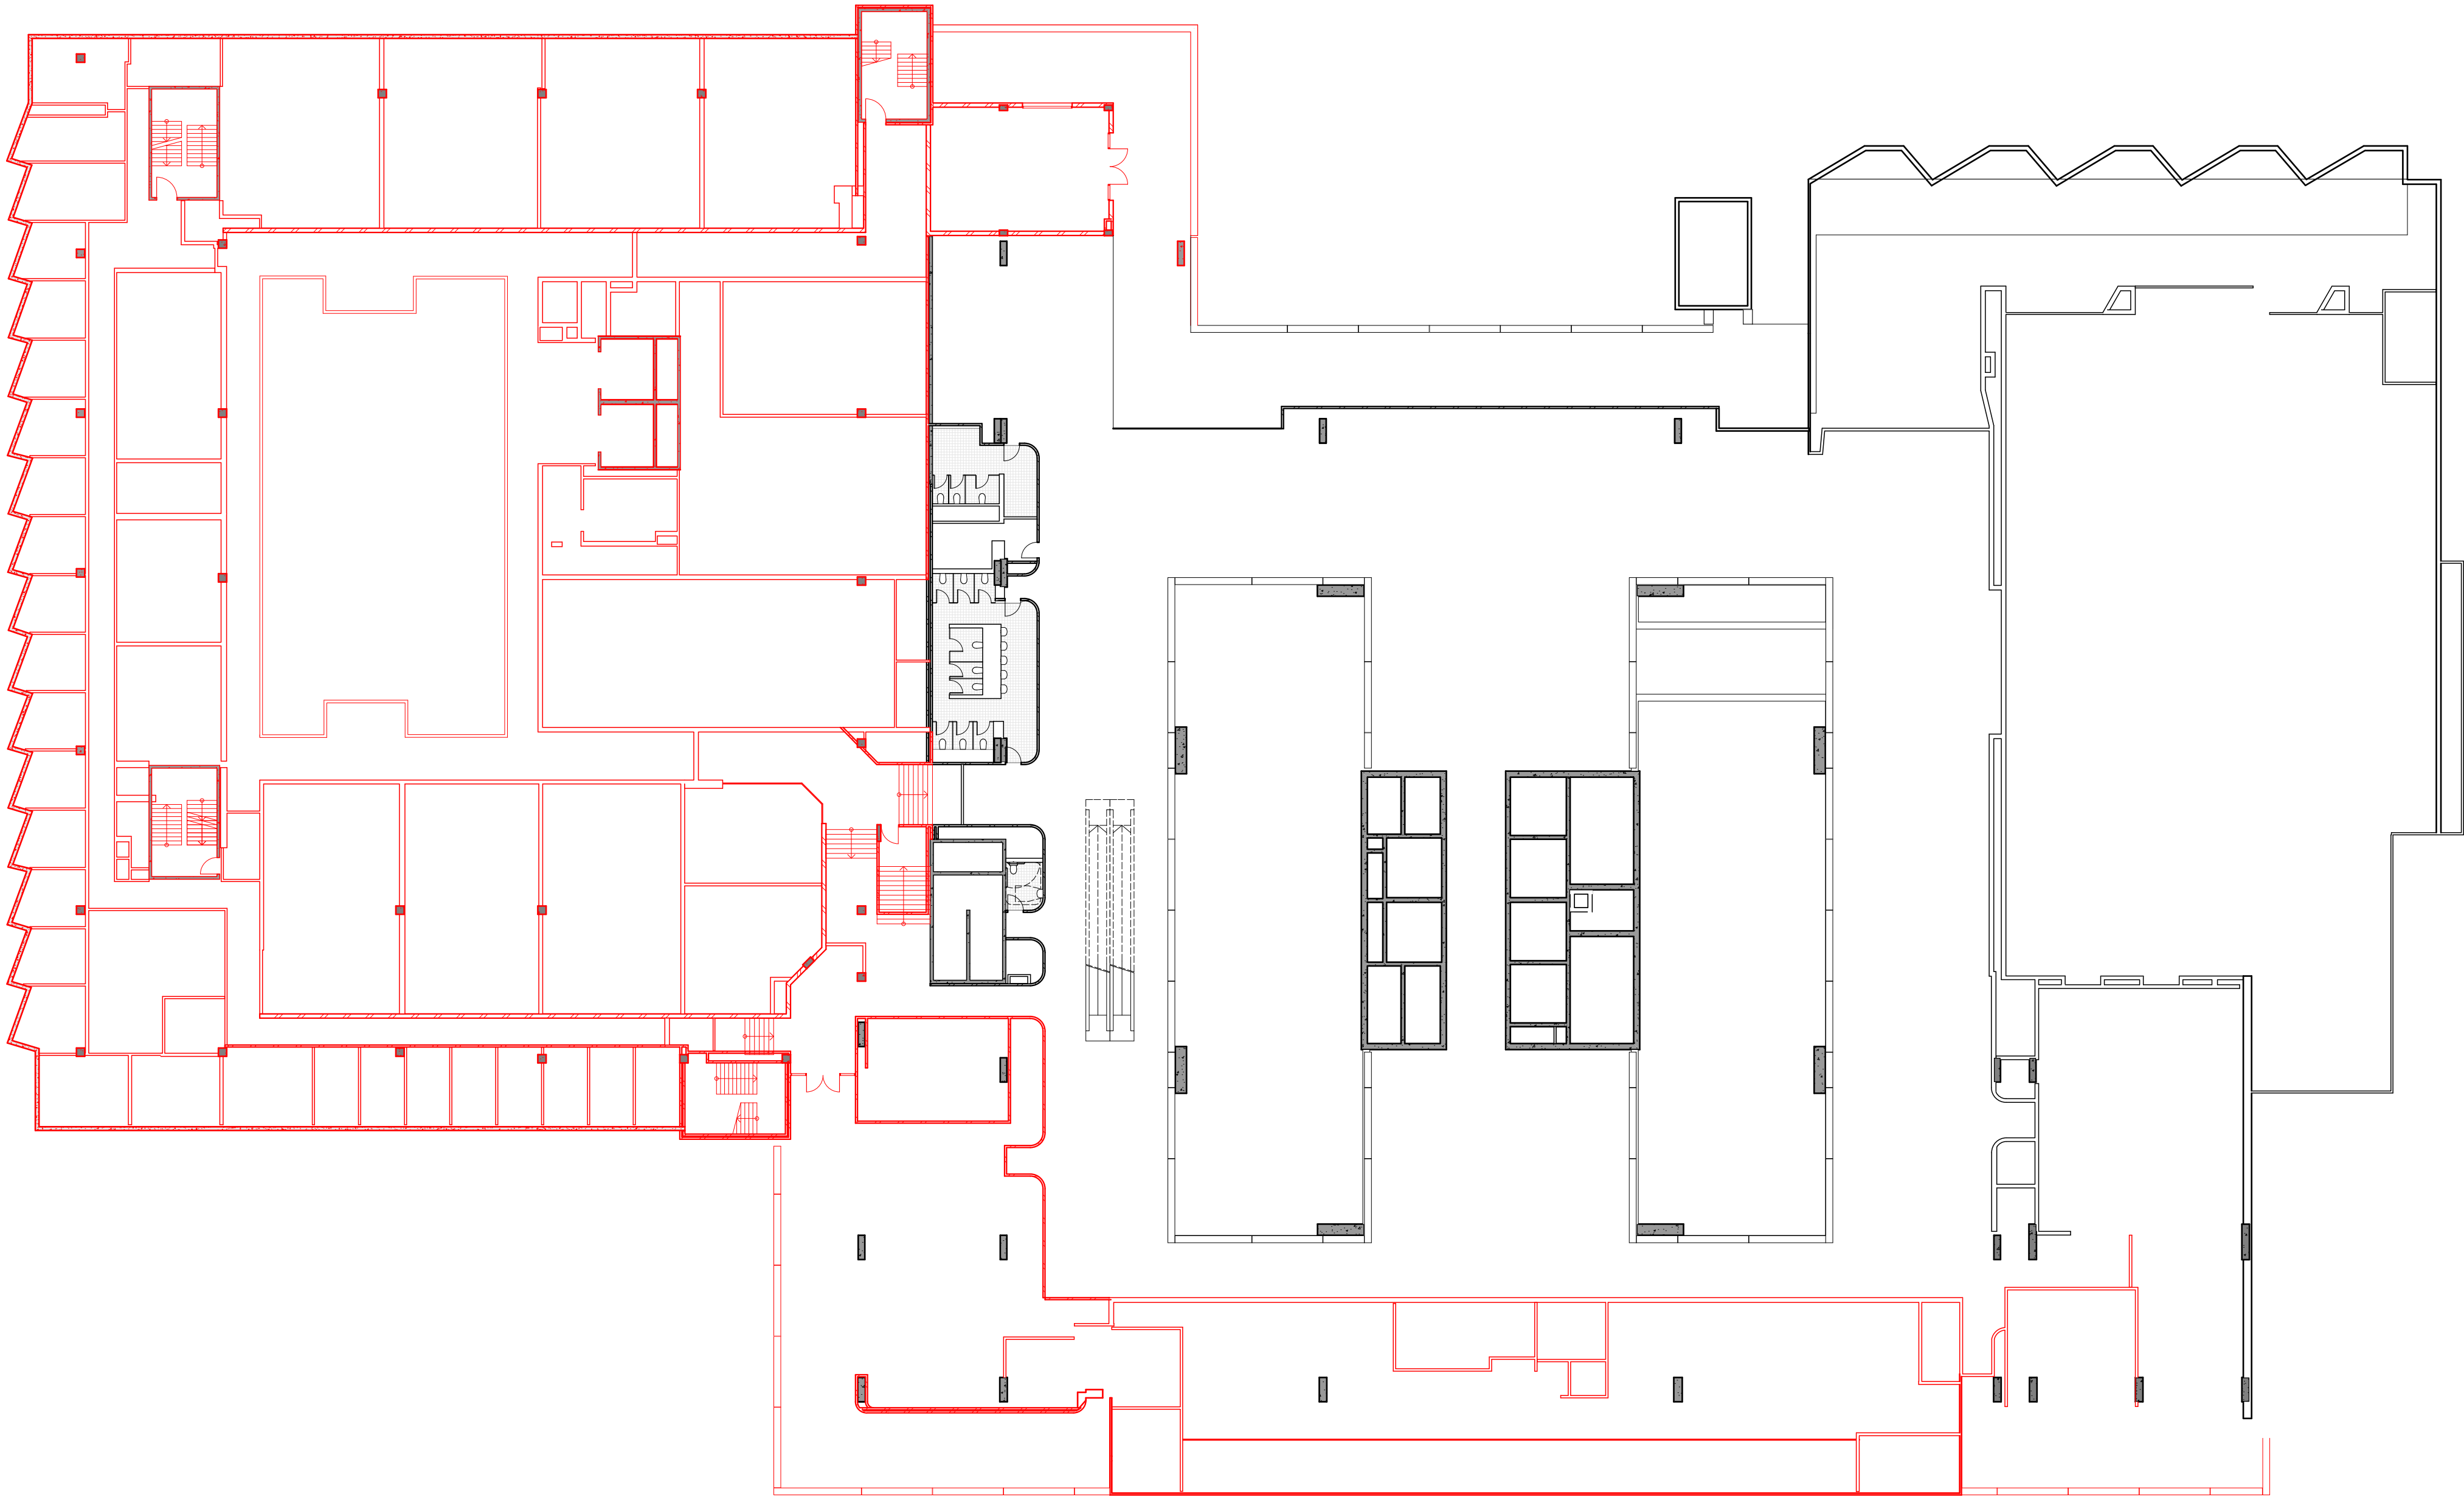


A	ISSUED FOR DEVELOPMENT APPLICATION	05/2016
REV.	DESCRIPTION	DATE



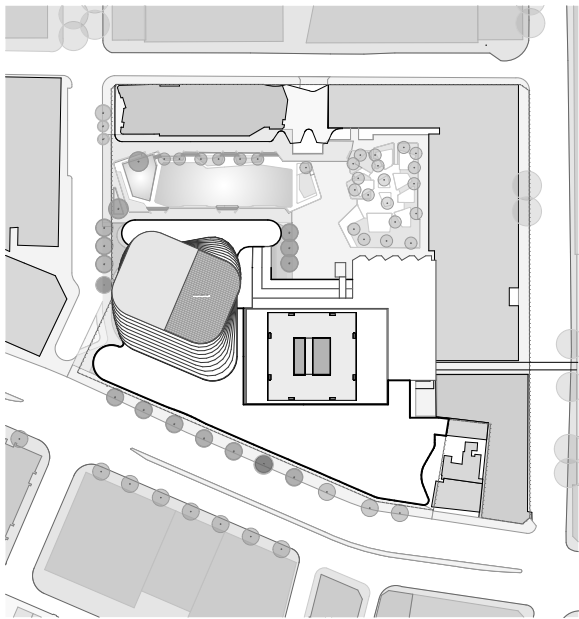

LEGEND

 


EXTENT OF EXISTING USE




EXTENT OF REFURBISHED AREA

LEGEND - DEMOLITION

 



REMOVED / DEMOLISHED
ELEMENT

GENERAL:
- REMOVAL OF INTERNAL PARTITIONS
- DEMOLITION OF FACADE ELEMENTS
- REMOVAL OF EXISTING FLOORS AS
INDICATED

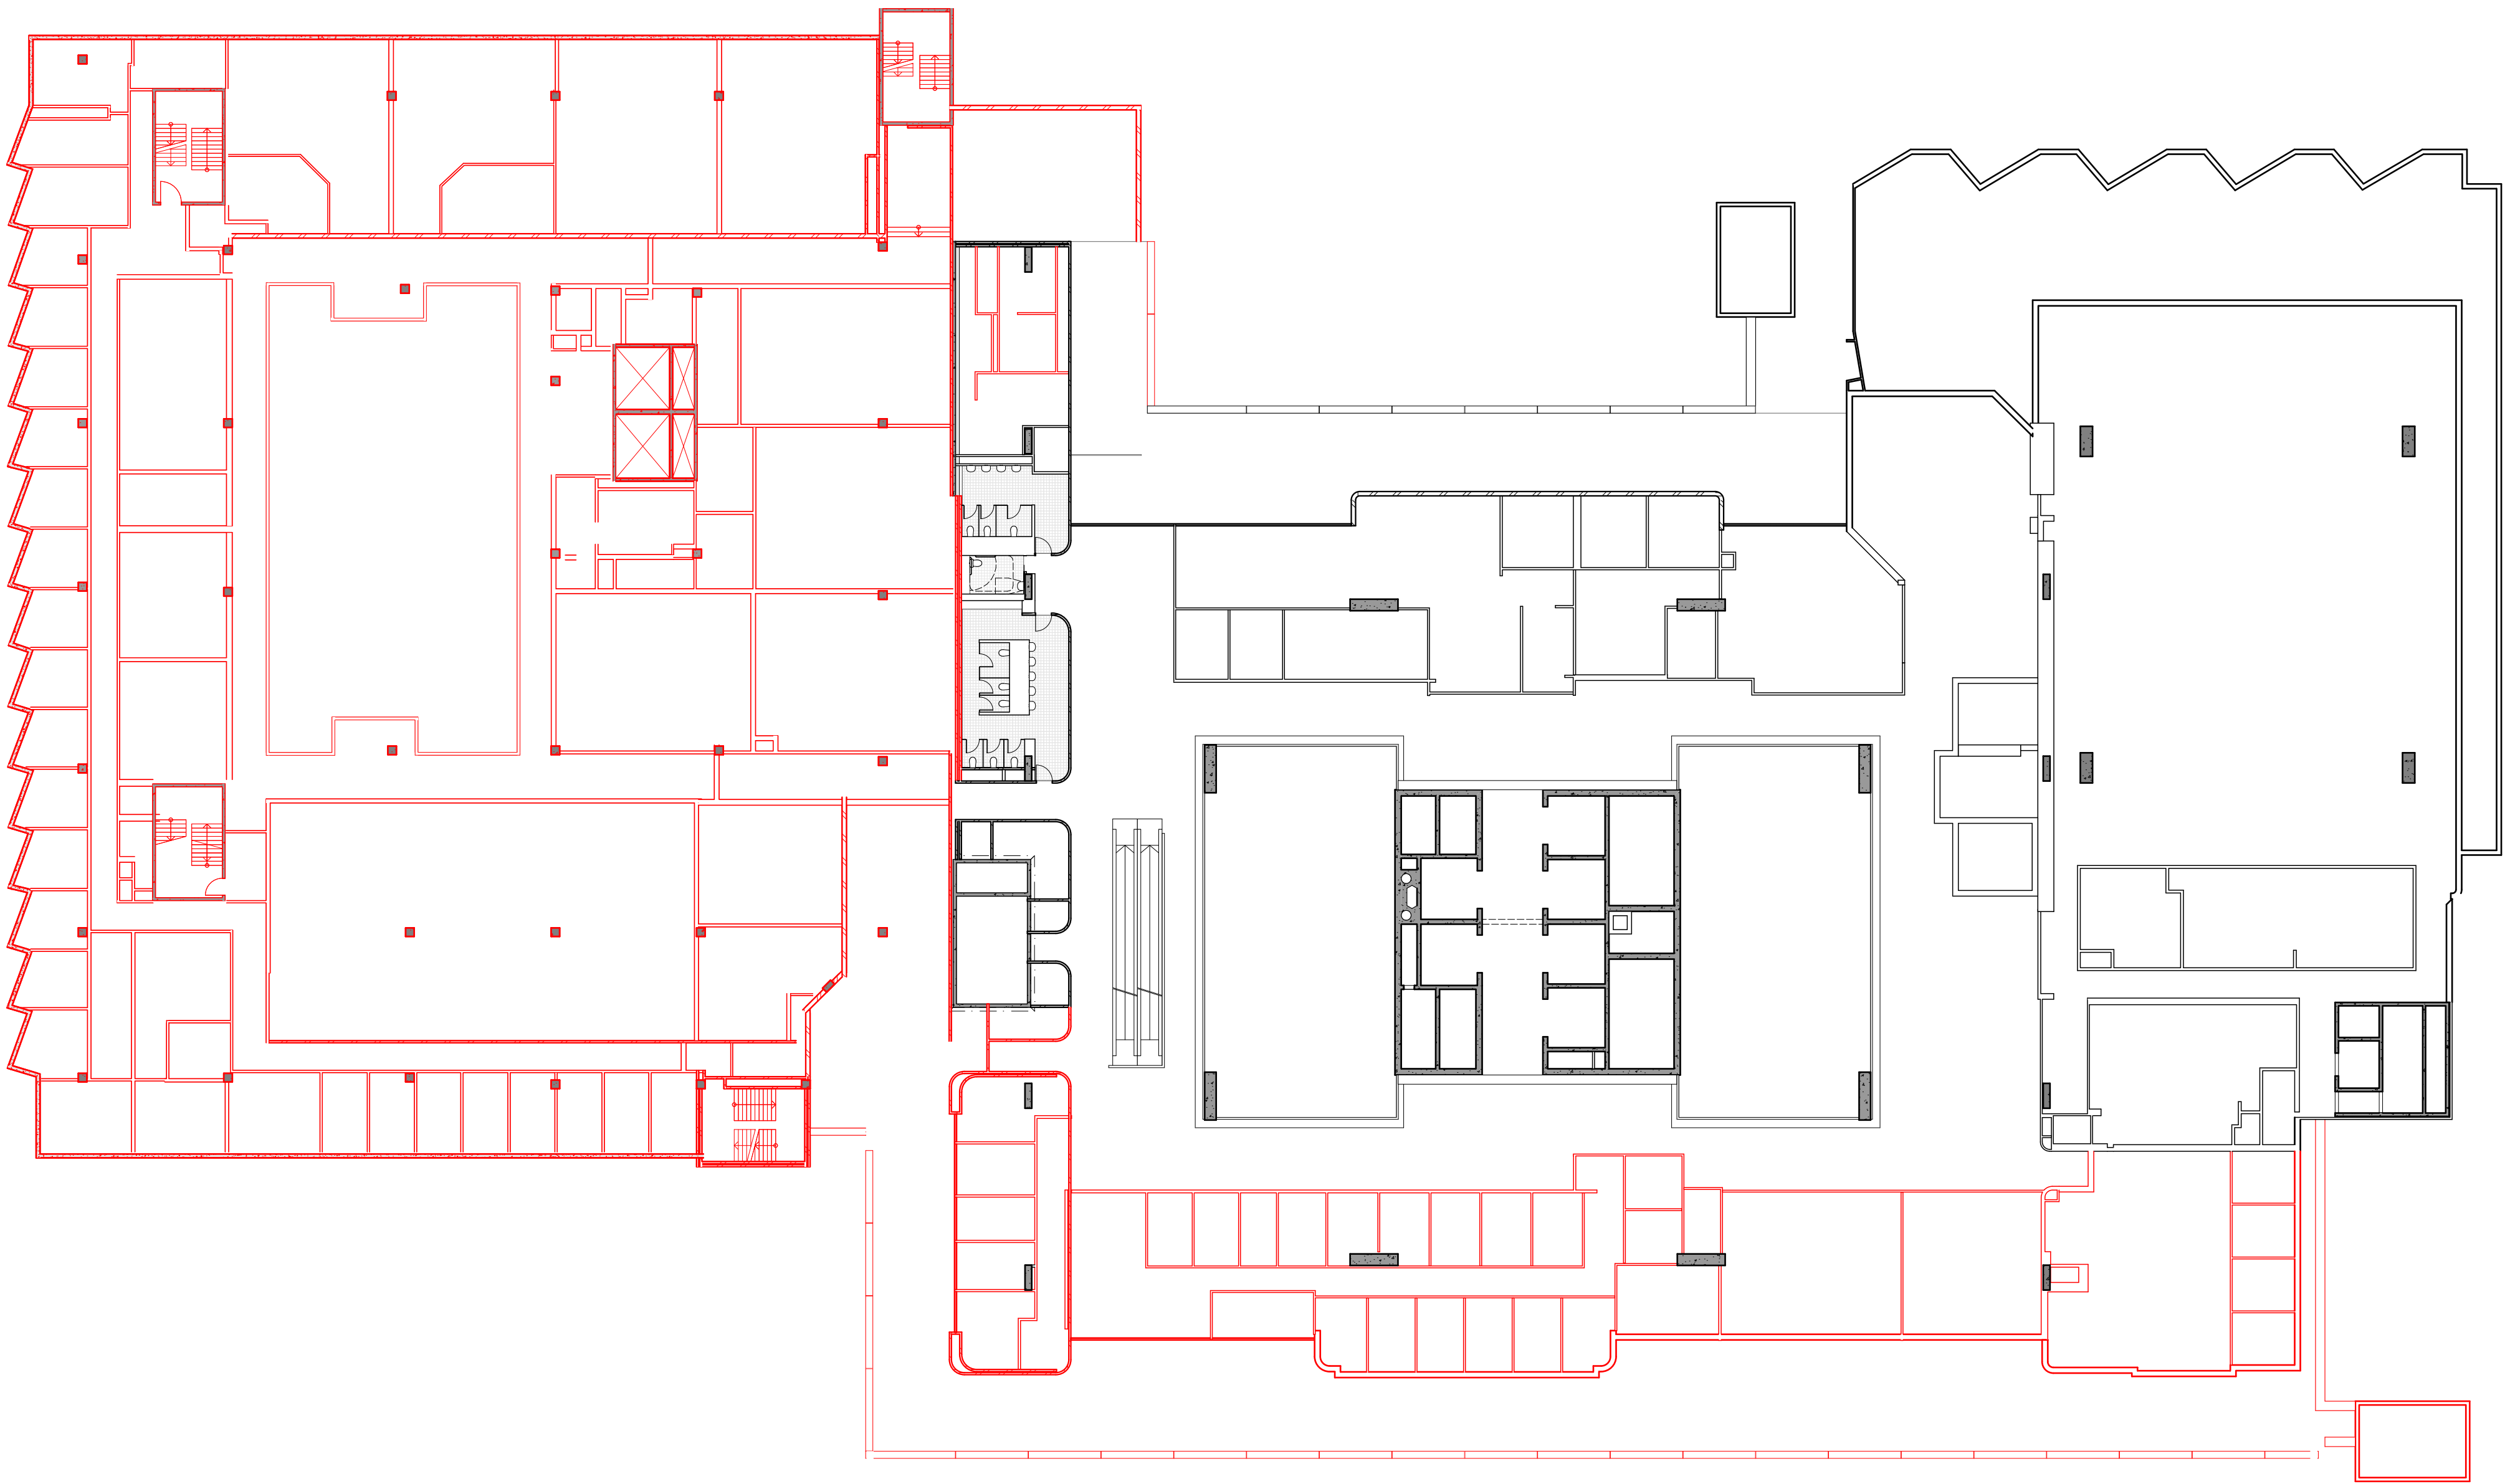


A	ISSUED FOR DEVELOPMENT APPLICATION	05/2016
REV.	DESCRIPTION	DATE



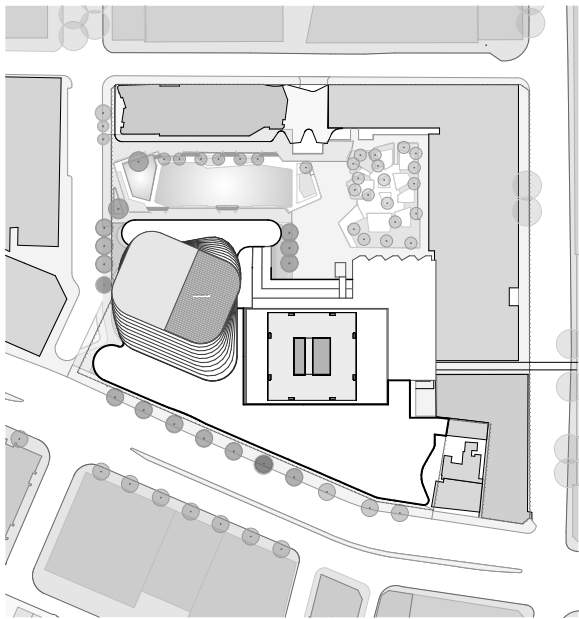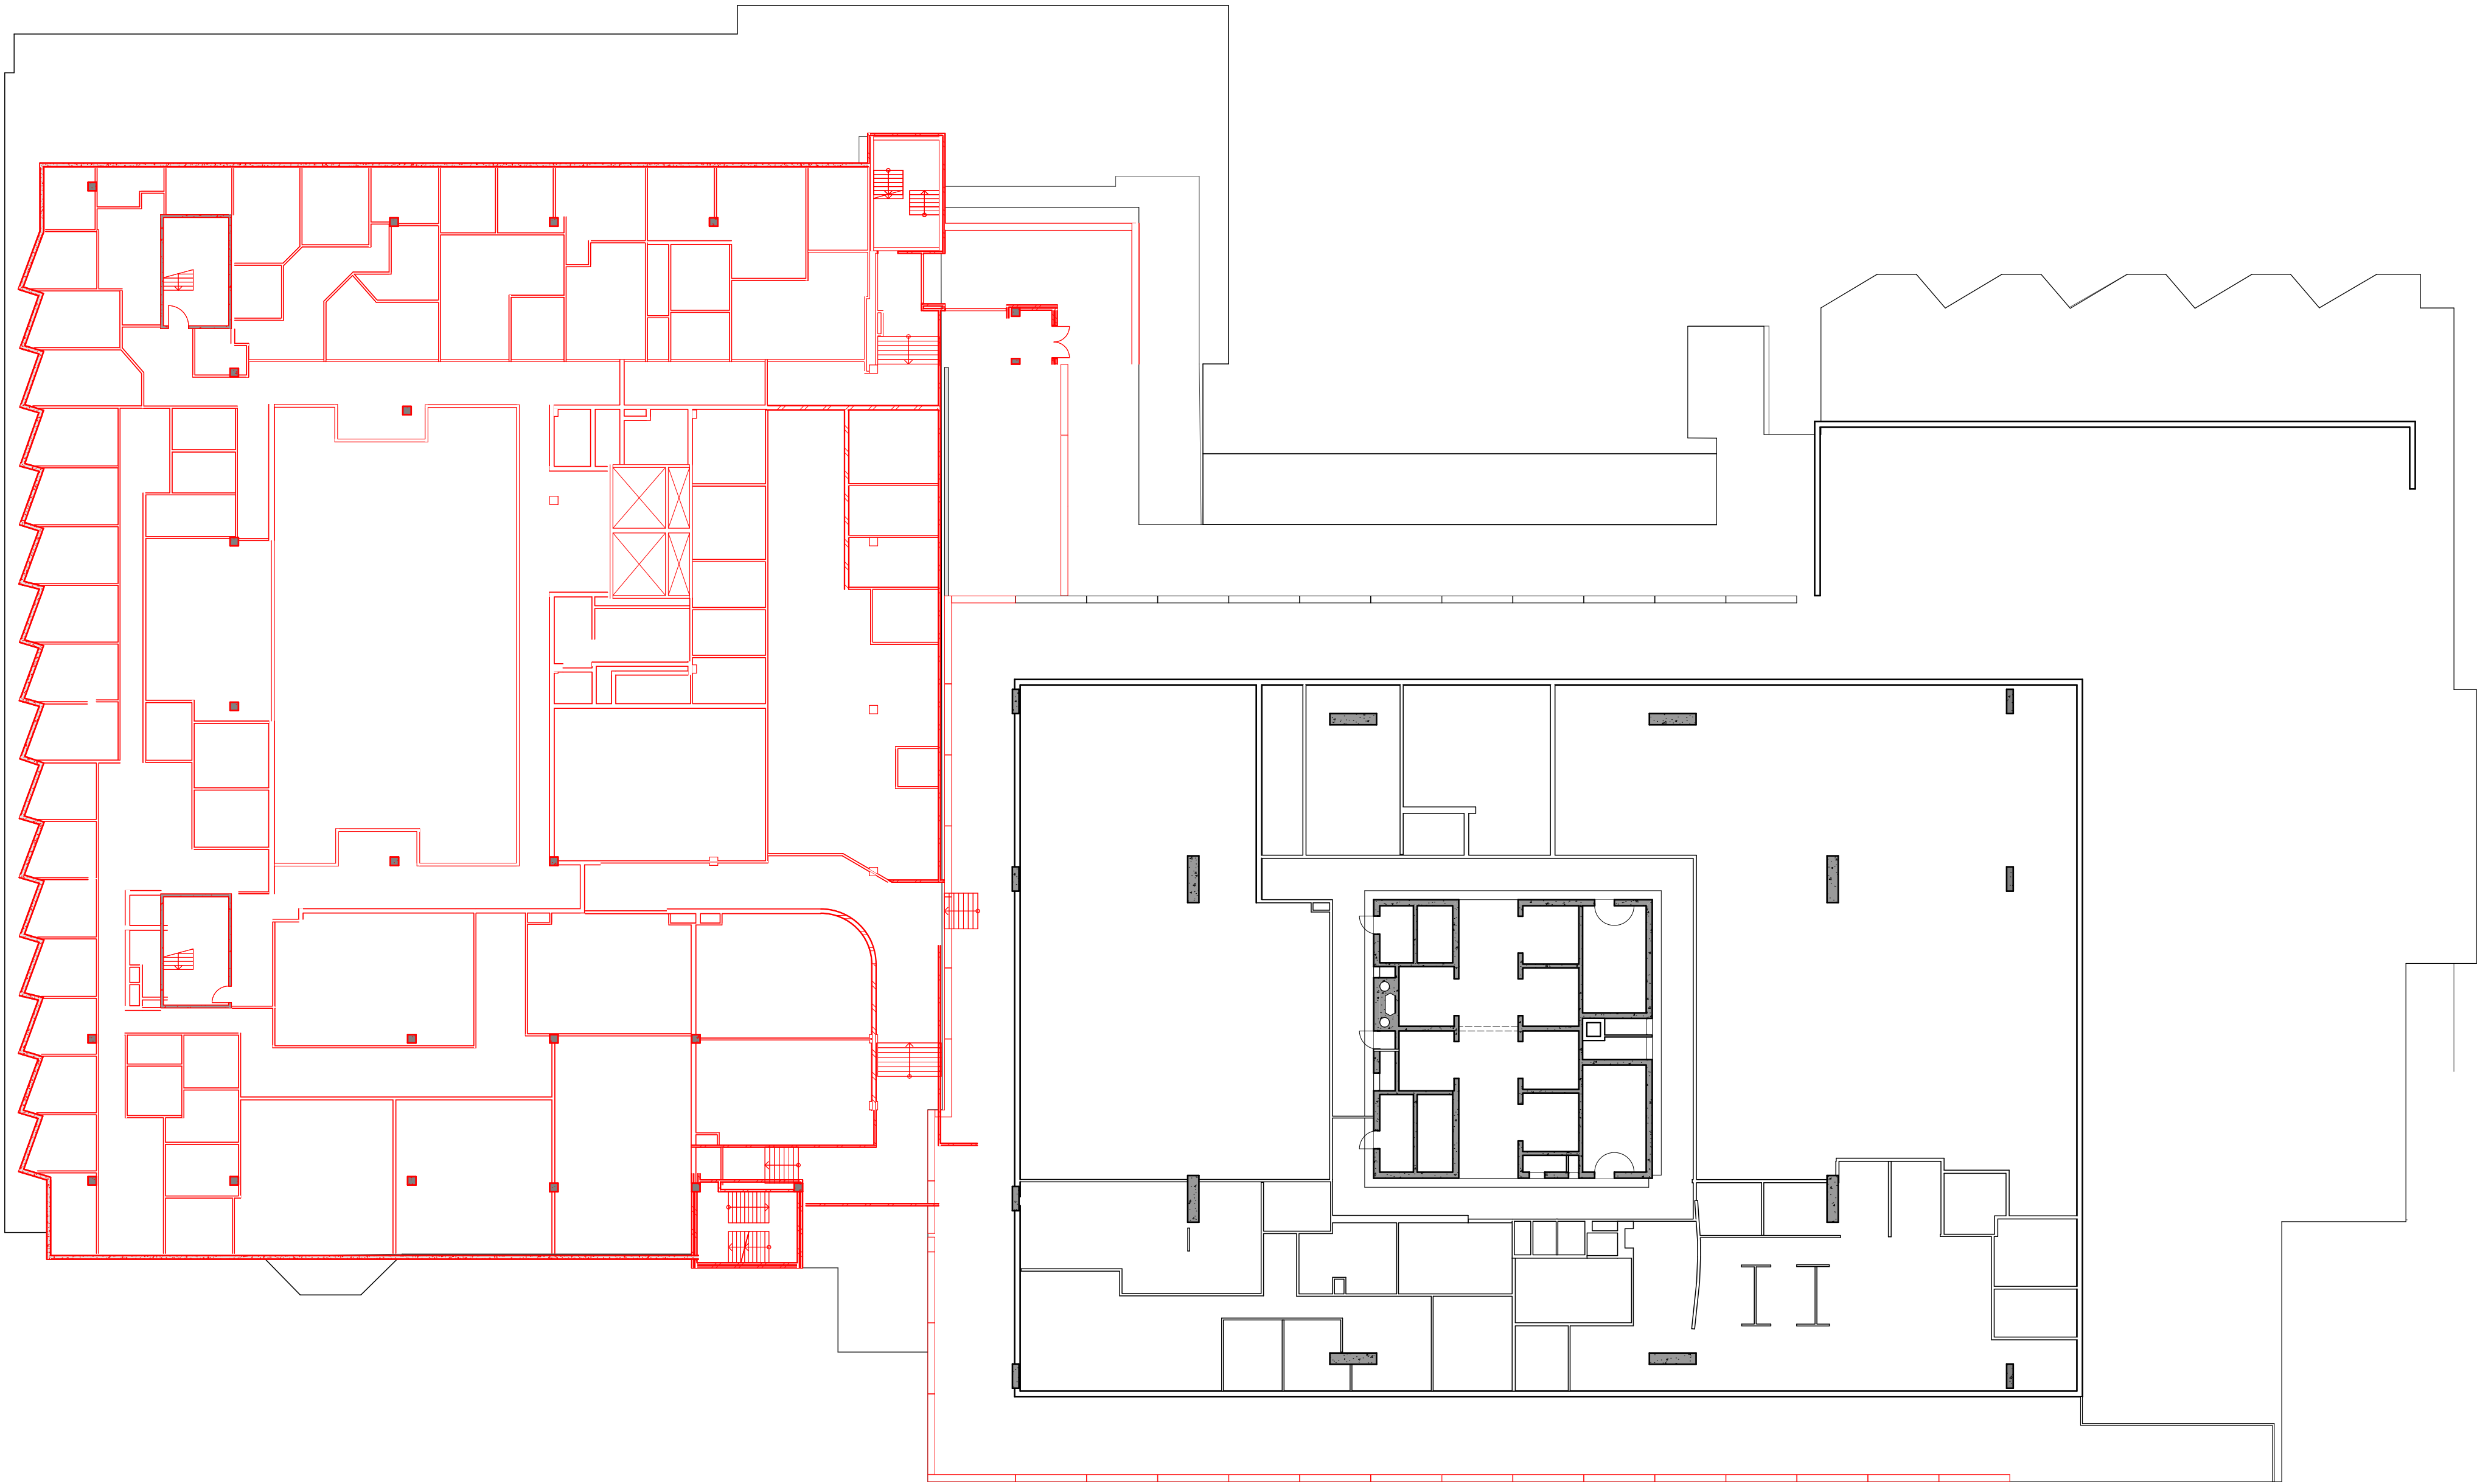

LEGEND

 


EXTENT OF EXISTING USE



EXTENT OF REFURBISHED AREA

LEGEND - DEMOLITION

 

REMOVED / DEMOLISHED
ELEMENT

GENERAL:
- REMOVAL OF INTERNAL PARTITIONS
- DEMOLITION OF FACADE ELEMENTS
- REMOVAL OF EXISTING FLOORS AS
INDICATED

A	ISSUED FOR DEVELOPMENT APPLICATION	05/2016
REV.	DESCRIPTION	DATE

0 2.5 5 10m





1:250 @ A1


MAY 2016

For Approval

DA2007

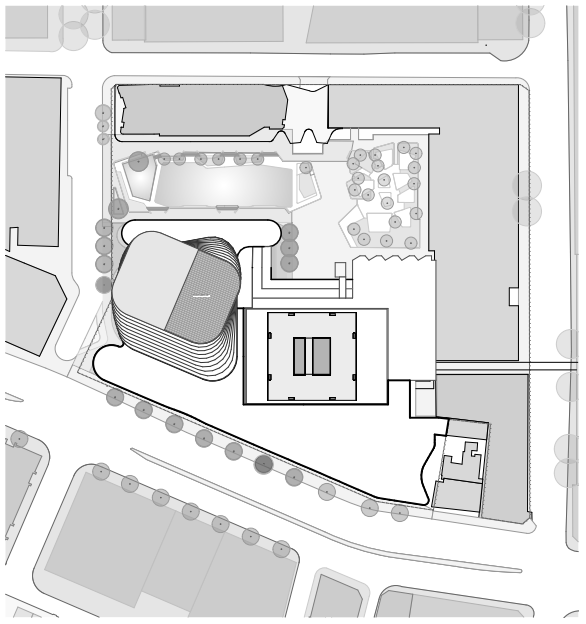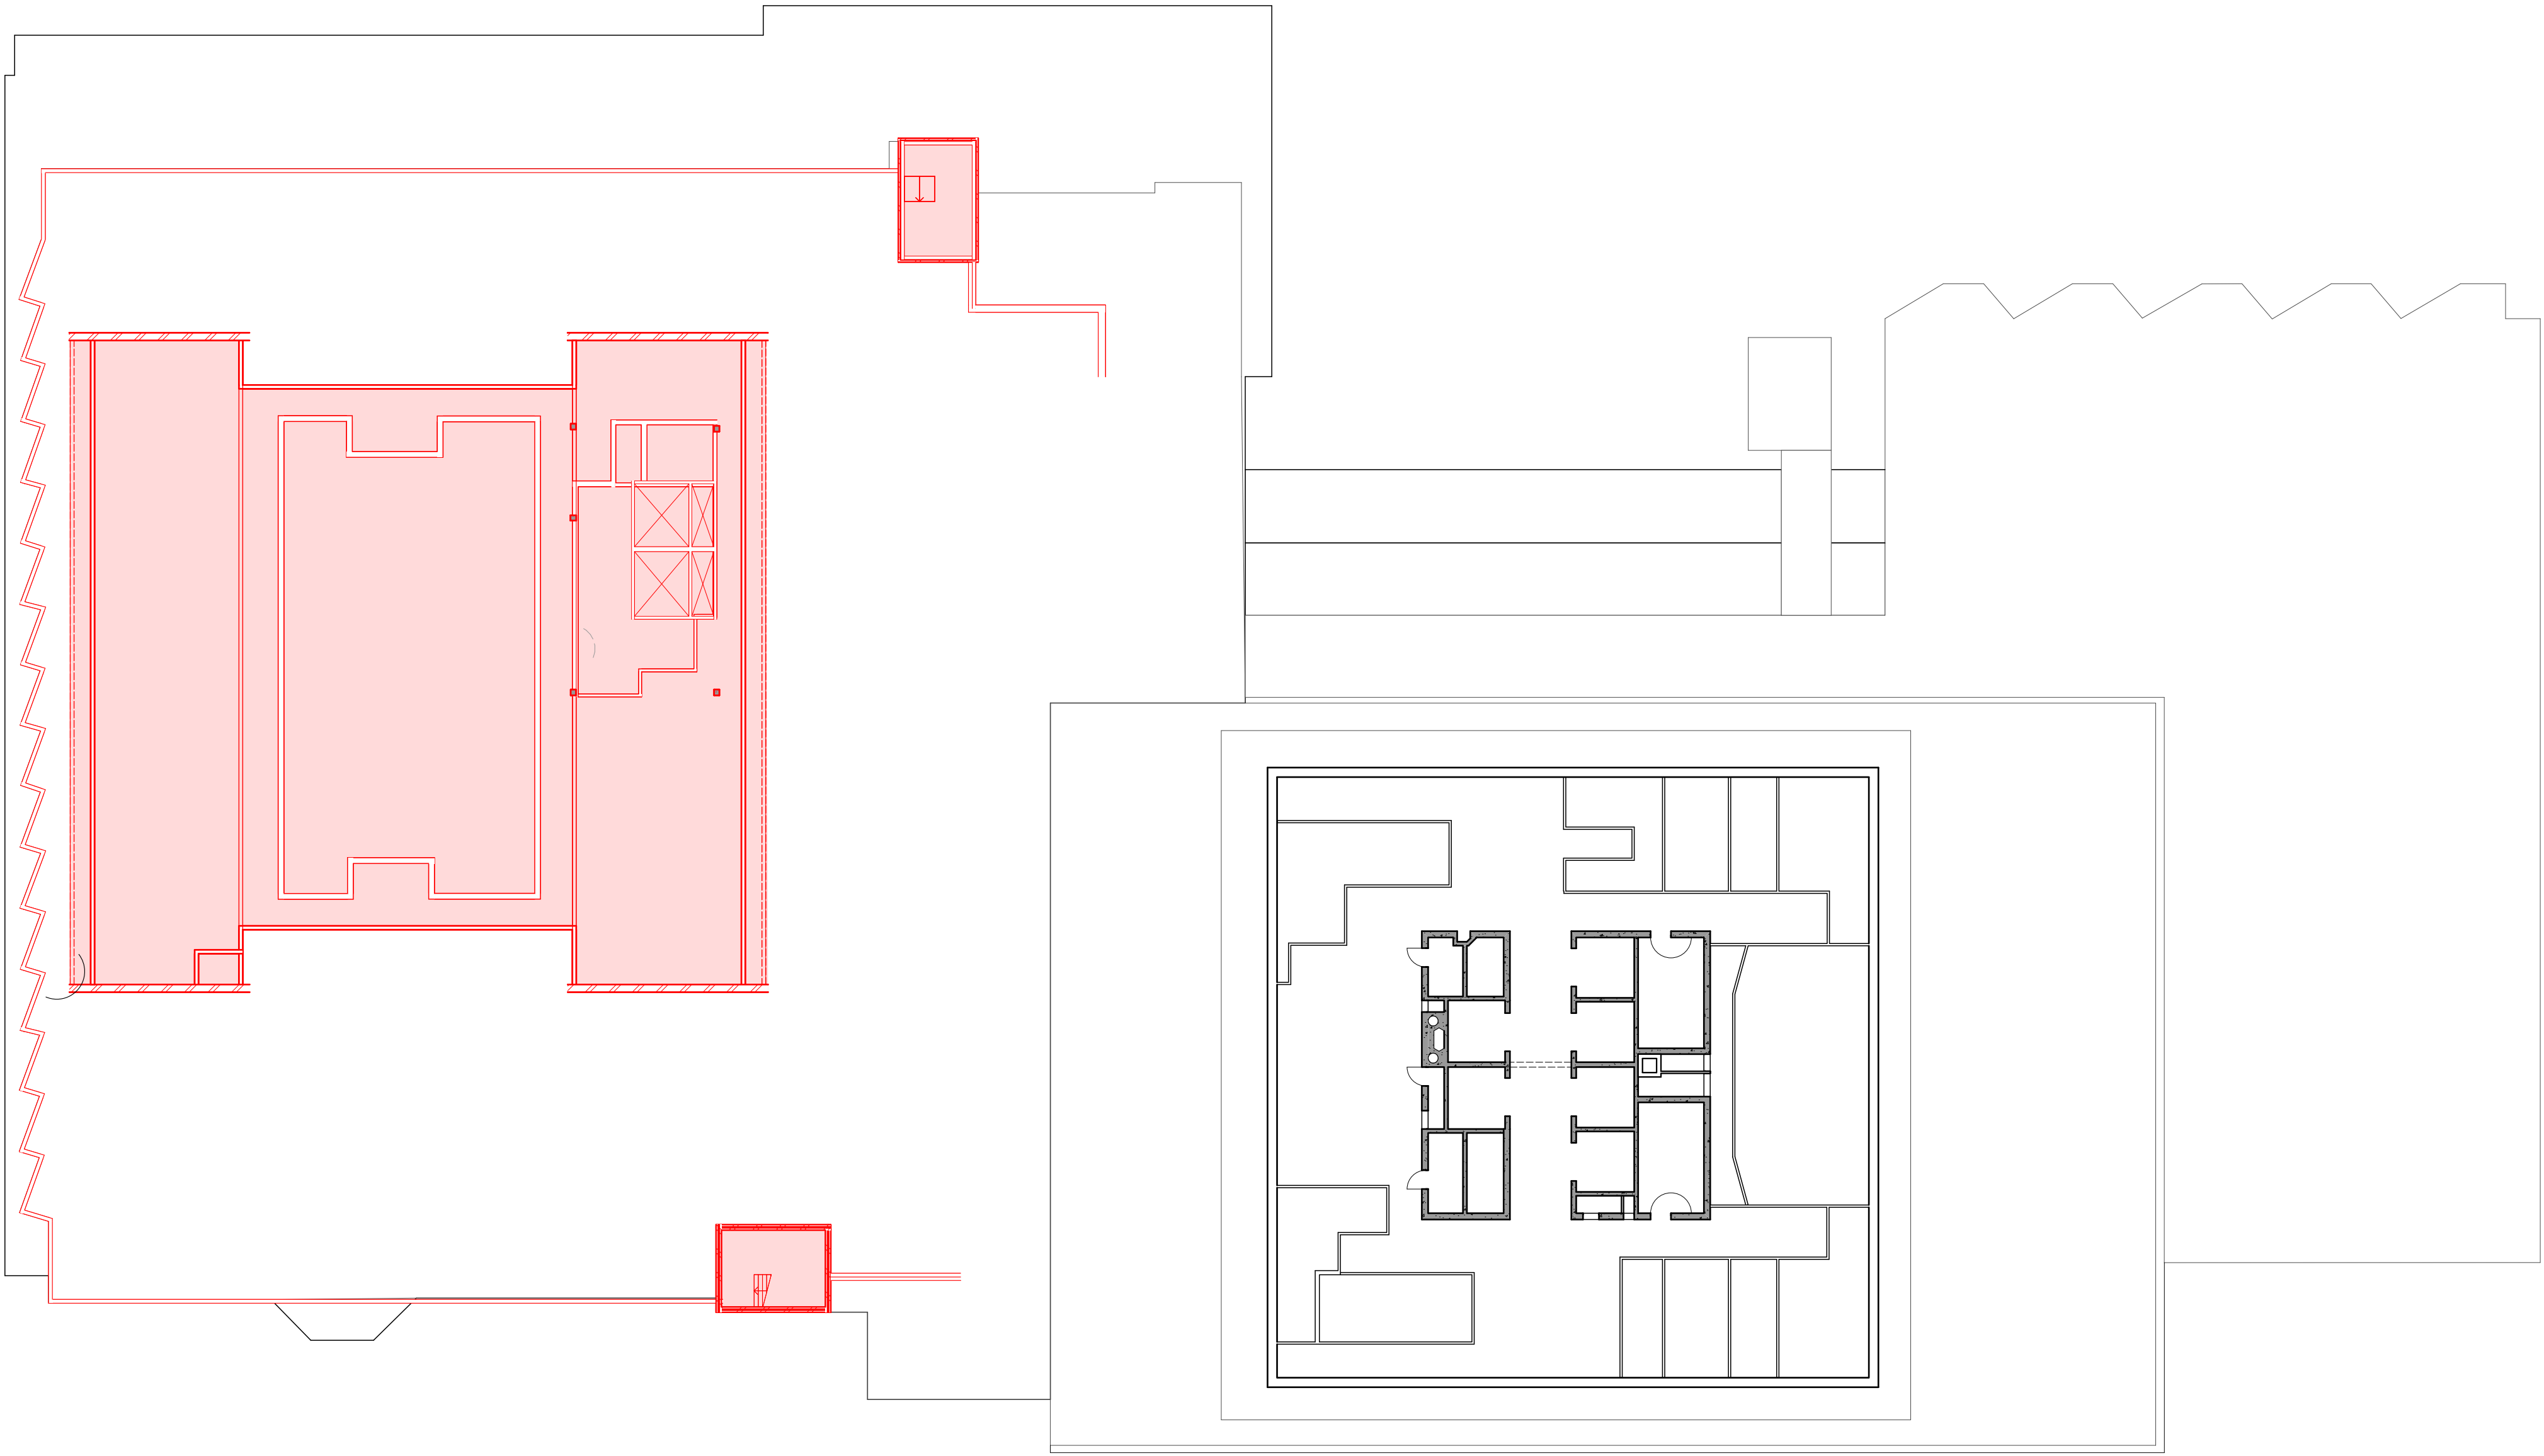

LEGEND

 

EXTENT OF EXISTING USE



EXTENT OF REFURBISHED AREA

LEGEND - DEMOLITION




REMOVED / DEMOLISHED
ELEMENT

GENERAL:
- REMOVAL OF INTERNAL PARTITIONS
- DEMOLITION OF FACADE ELEMENTS
- REMOVAL OF EXISTING FLOORS AS
INDICATED


A	ISSUED FOR DEVELOPMENT APPLICATION	05/2016
REV.	DESCRIPTION	DATE



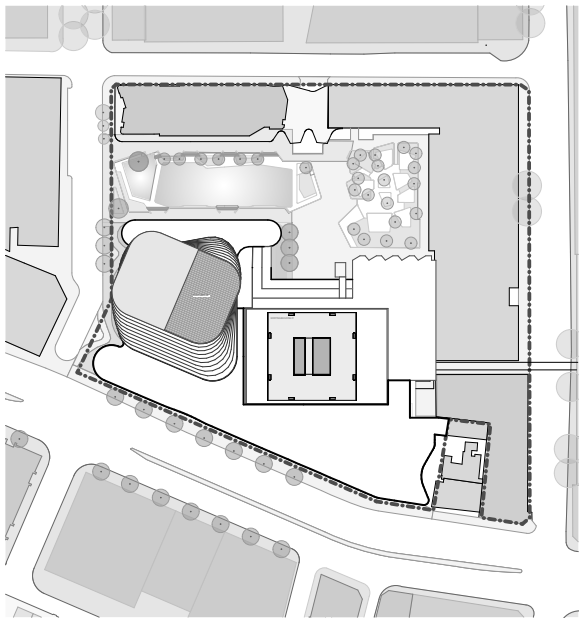

LEGEND

- EXTENT OF EXISTING USE
- BUILDING SEPARATION LINE
- EXTENT OF REFURBISHED AREA

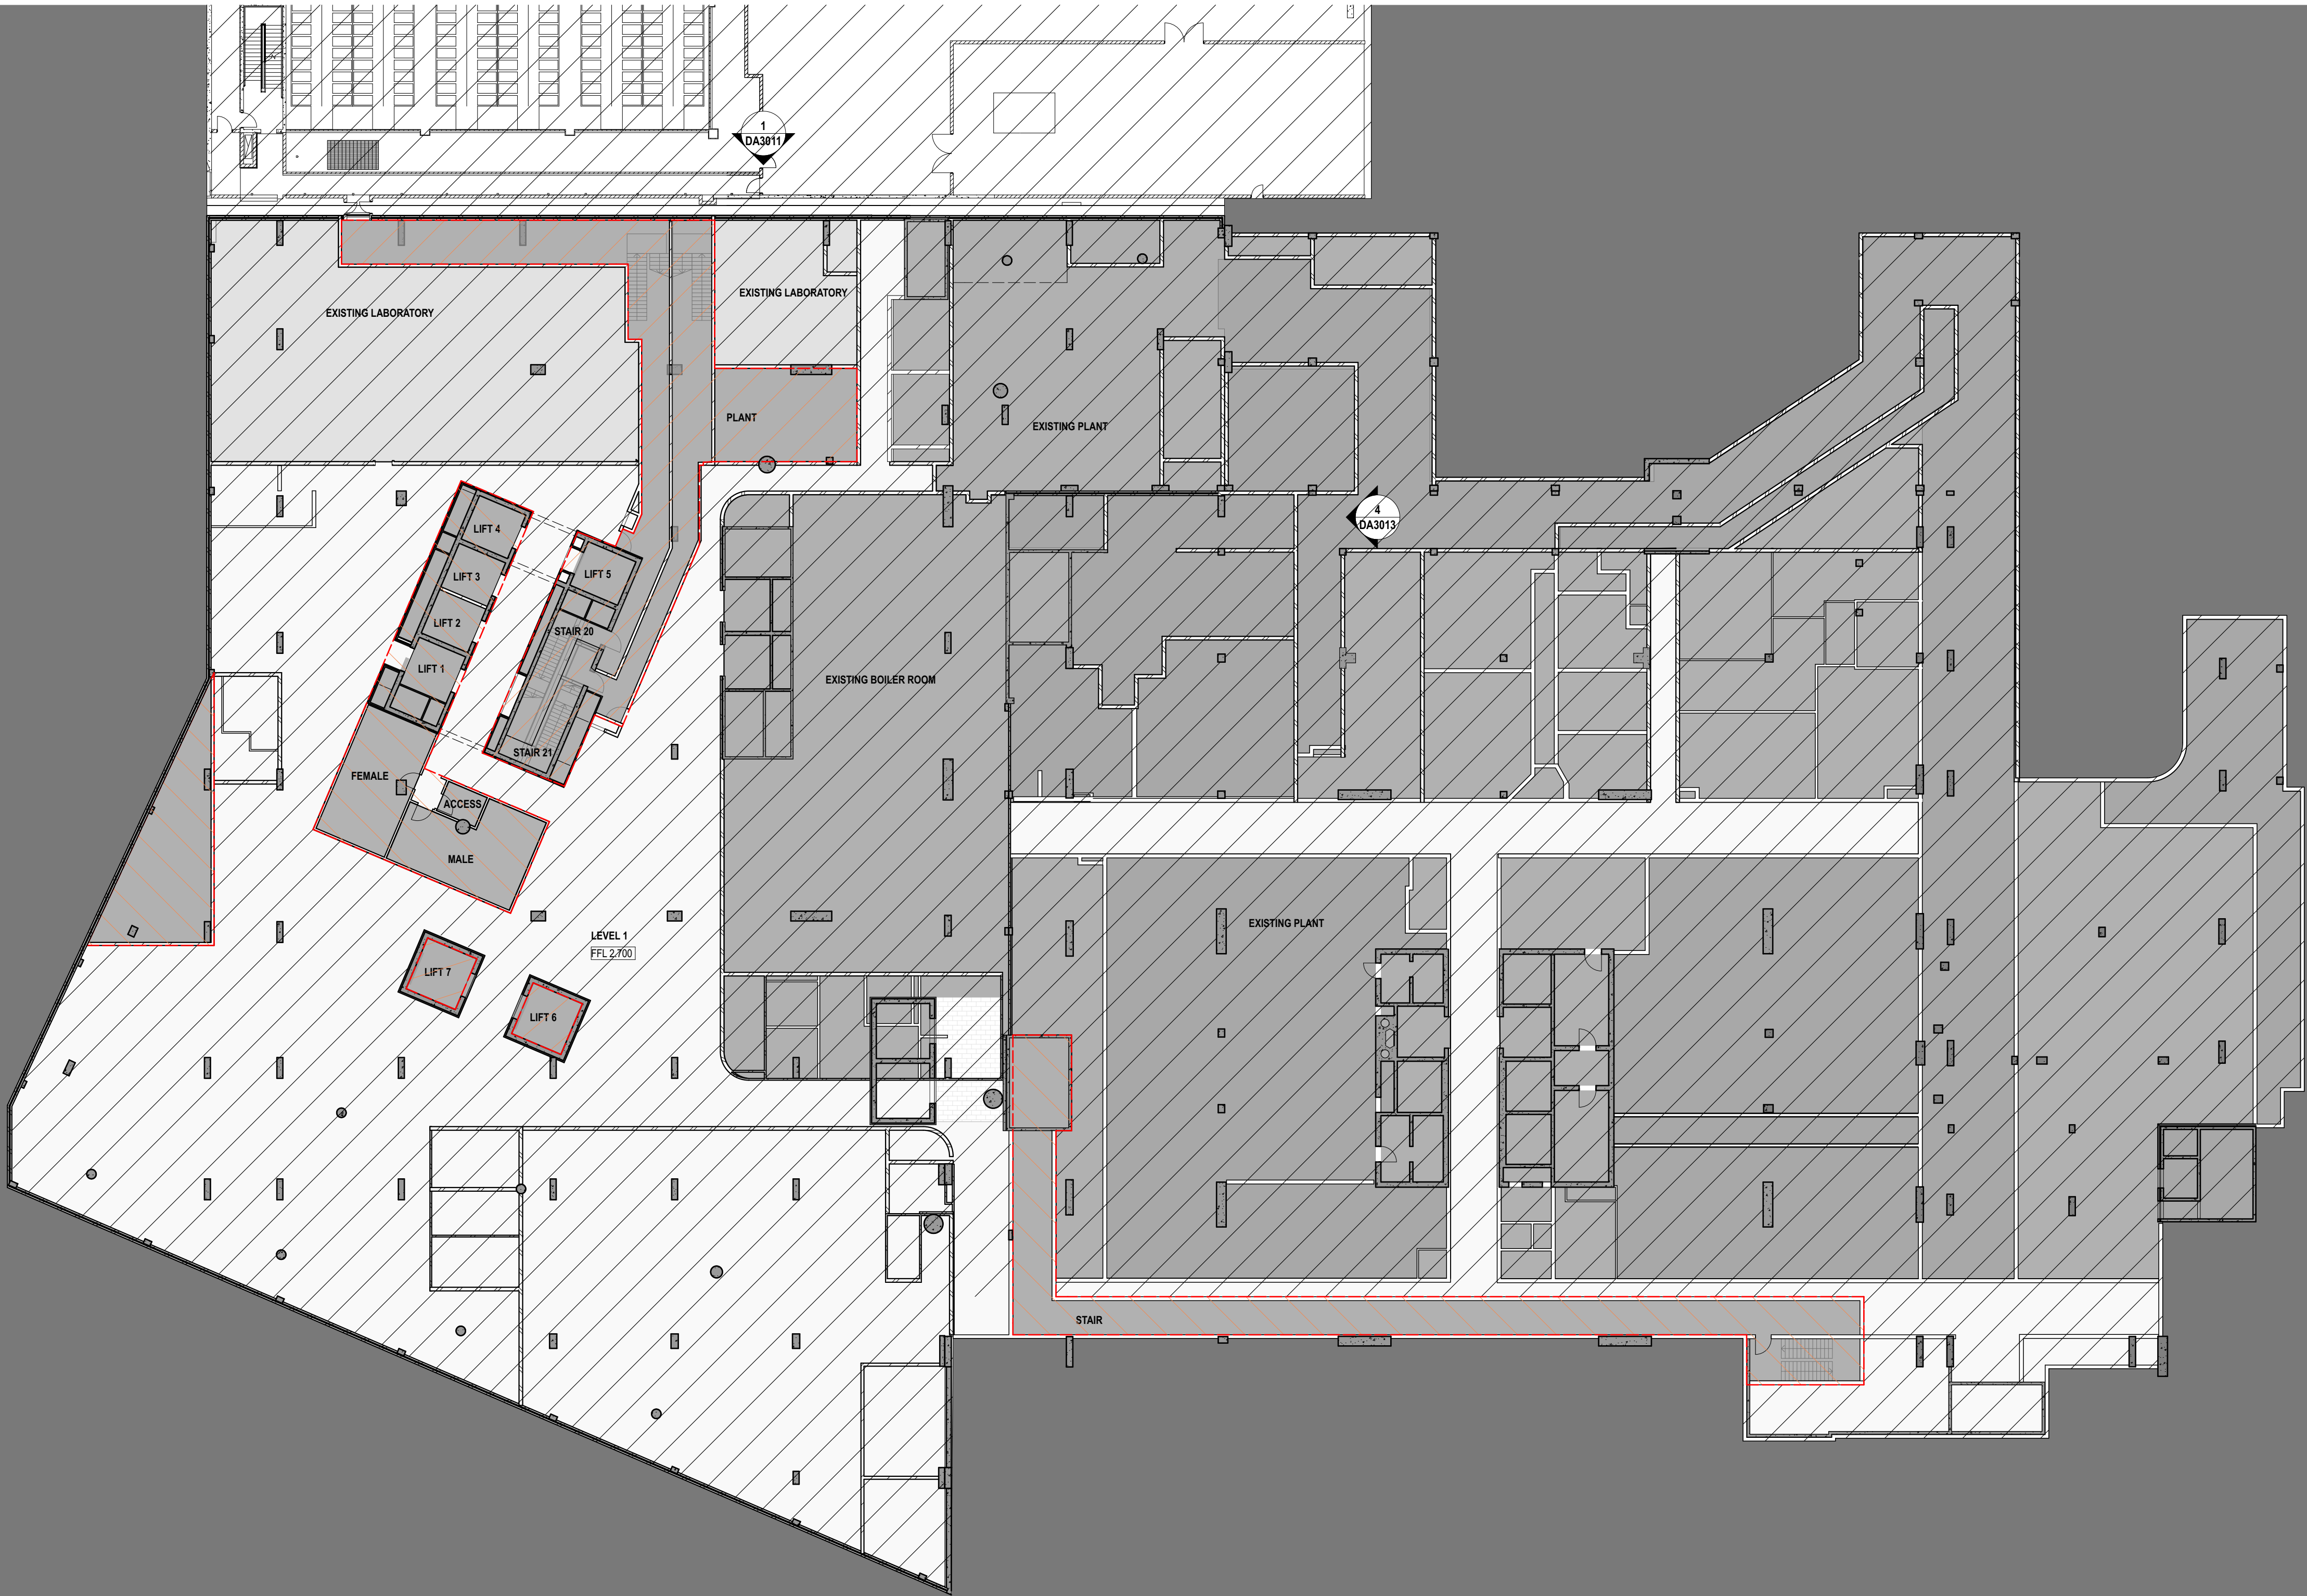

1
DA3014

1
DA3012

1
DA3015


1
DA3010

4
DA3016


1
DA3014

A	ISSUED FOR DEVELOPMENT APPLICATION	05/2016
REV.	DESCRIPTION	DATE





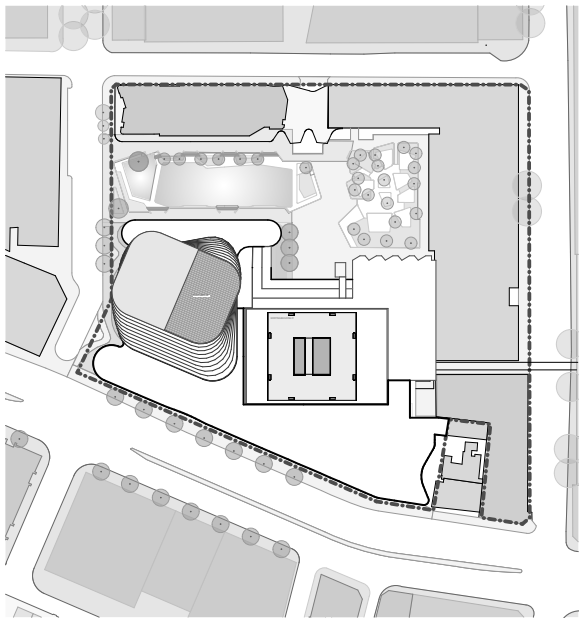

- LEGEND**
- EXTENT OF EXISTING USE
 - BUILDING SEPARATION LINE
 - EXTENT OF REFURBISHED AREA

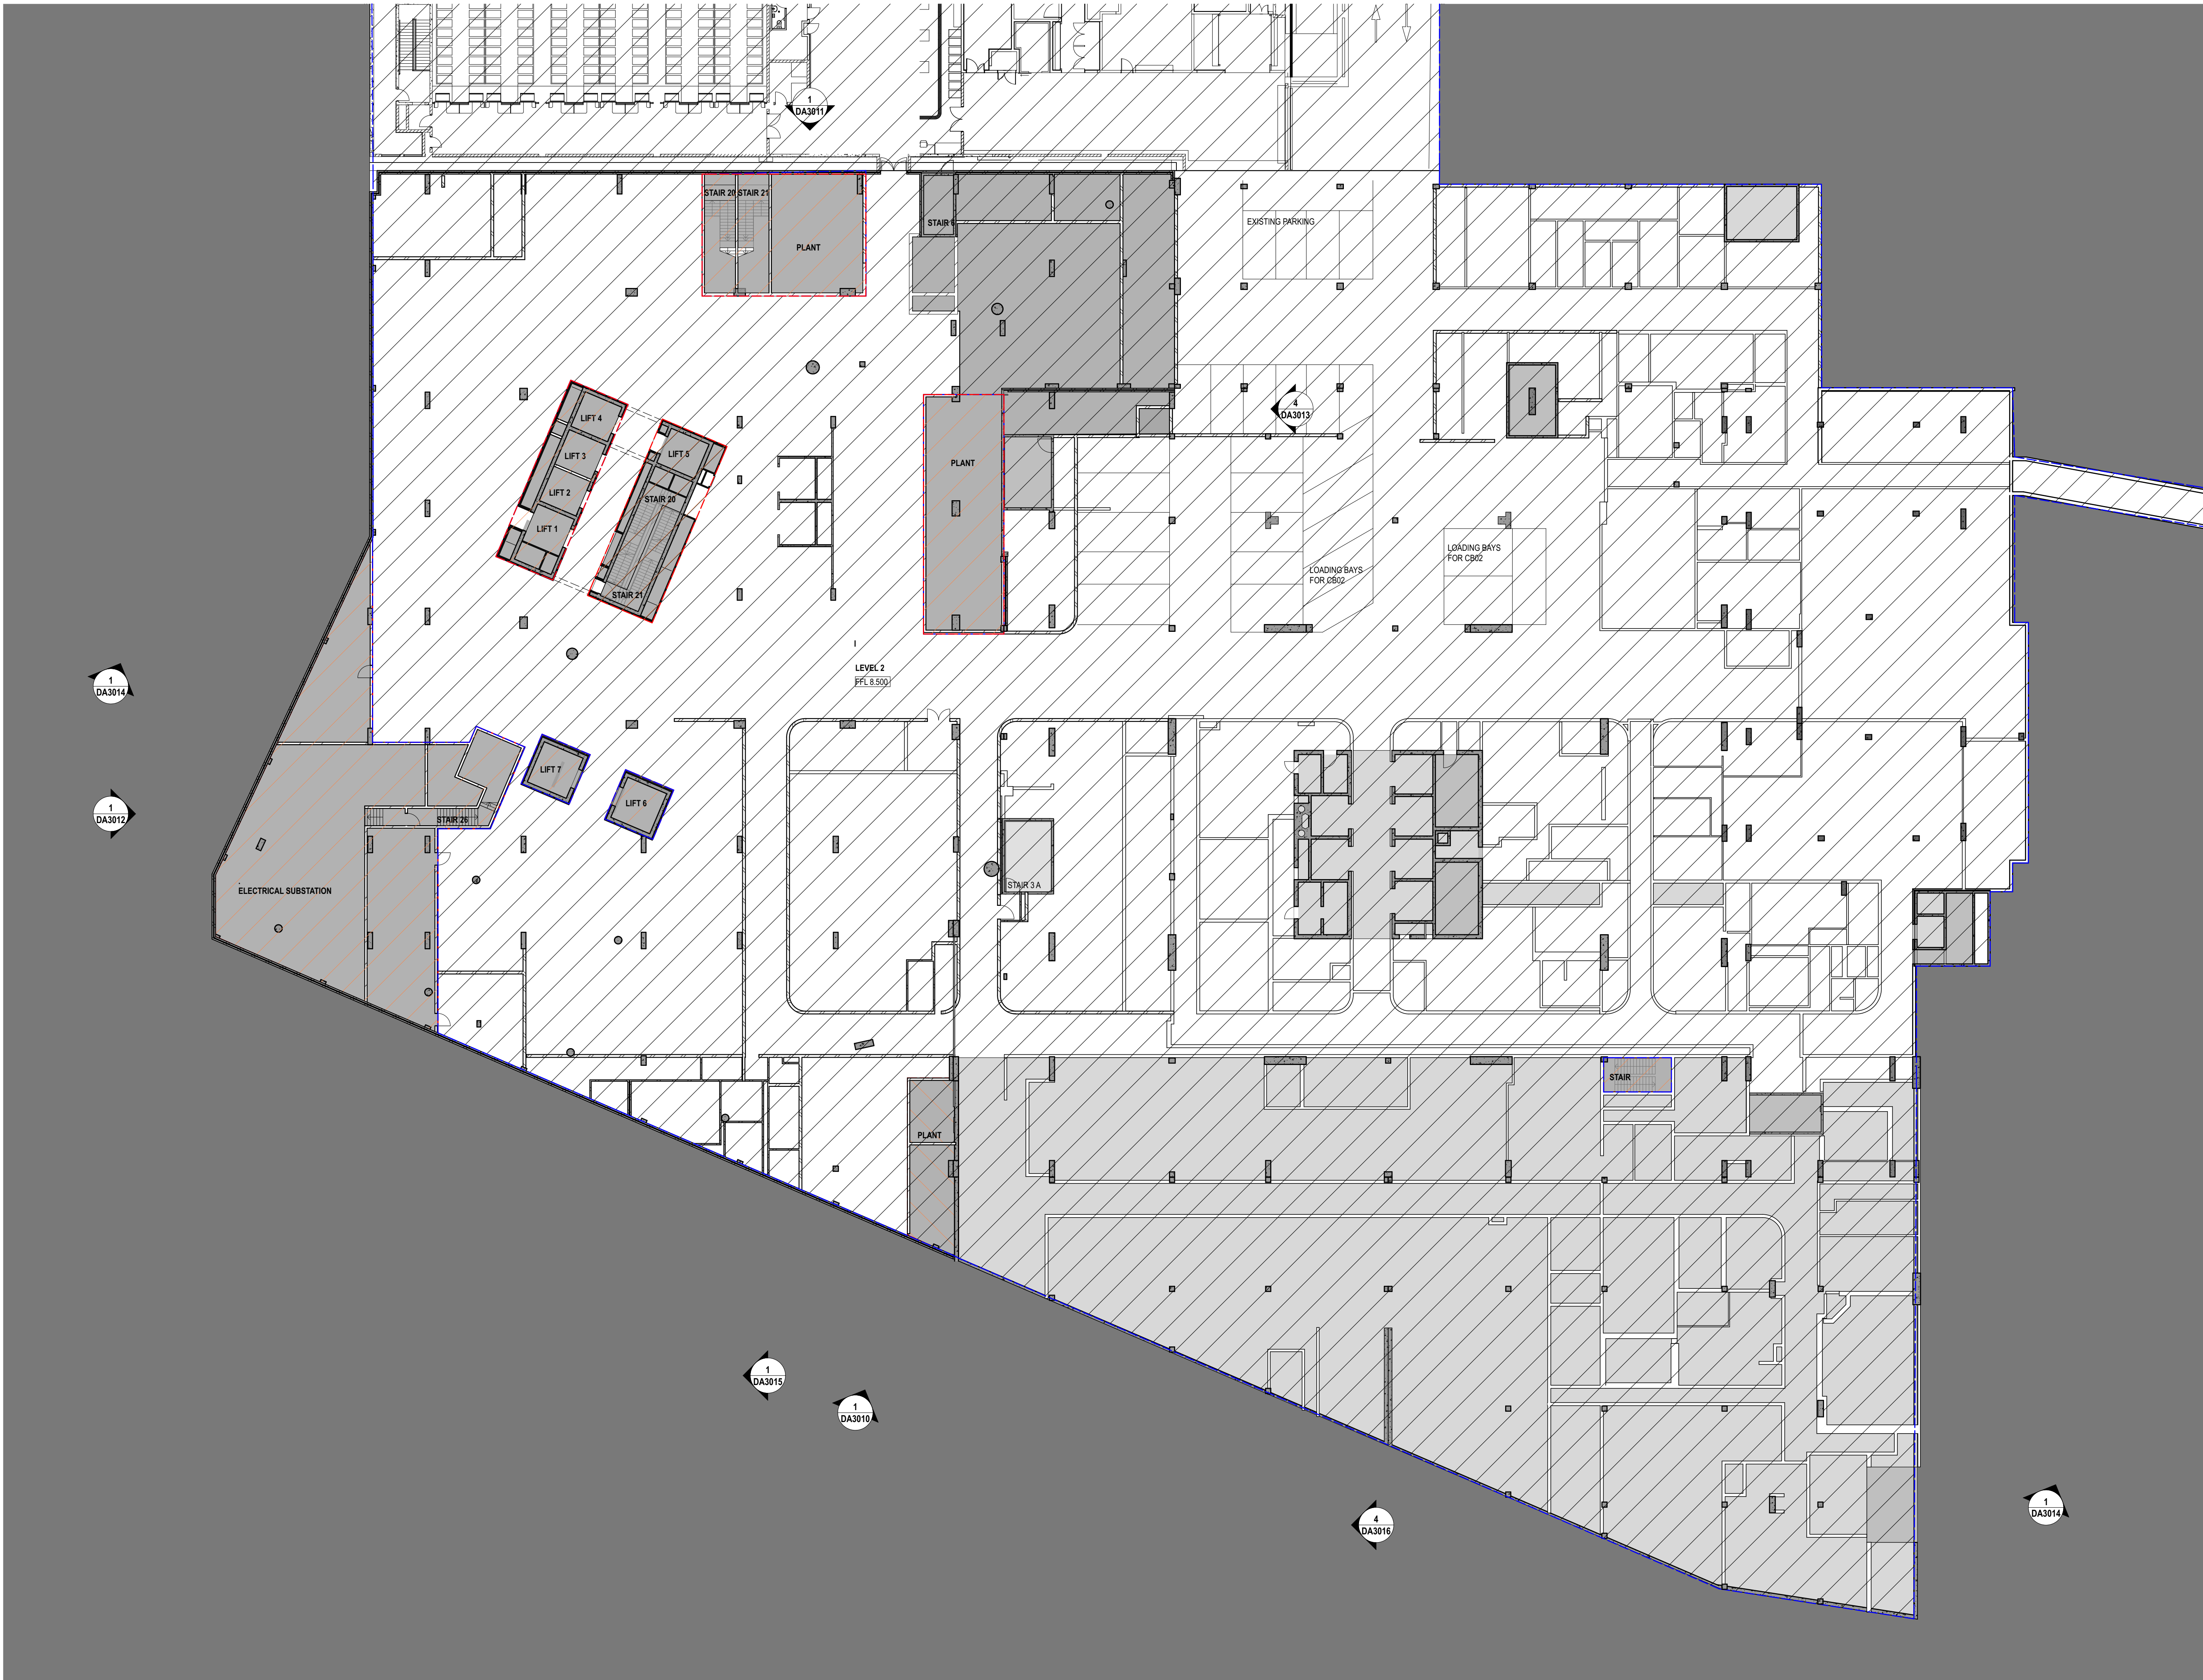


A	ISSUED FOR DEVELOPMENT APPLICATION	05/2016
REV.	DESCRIPTION	DATE

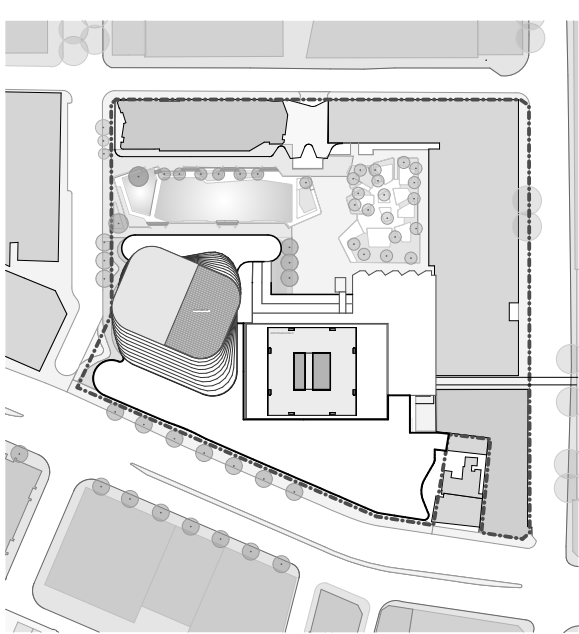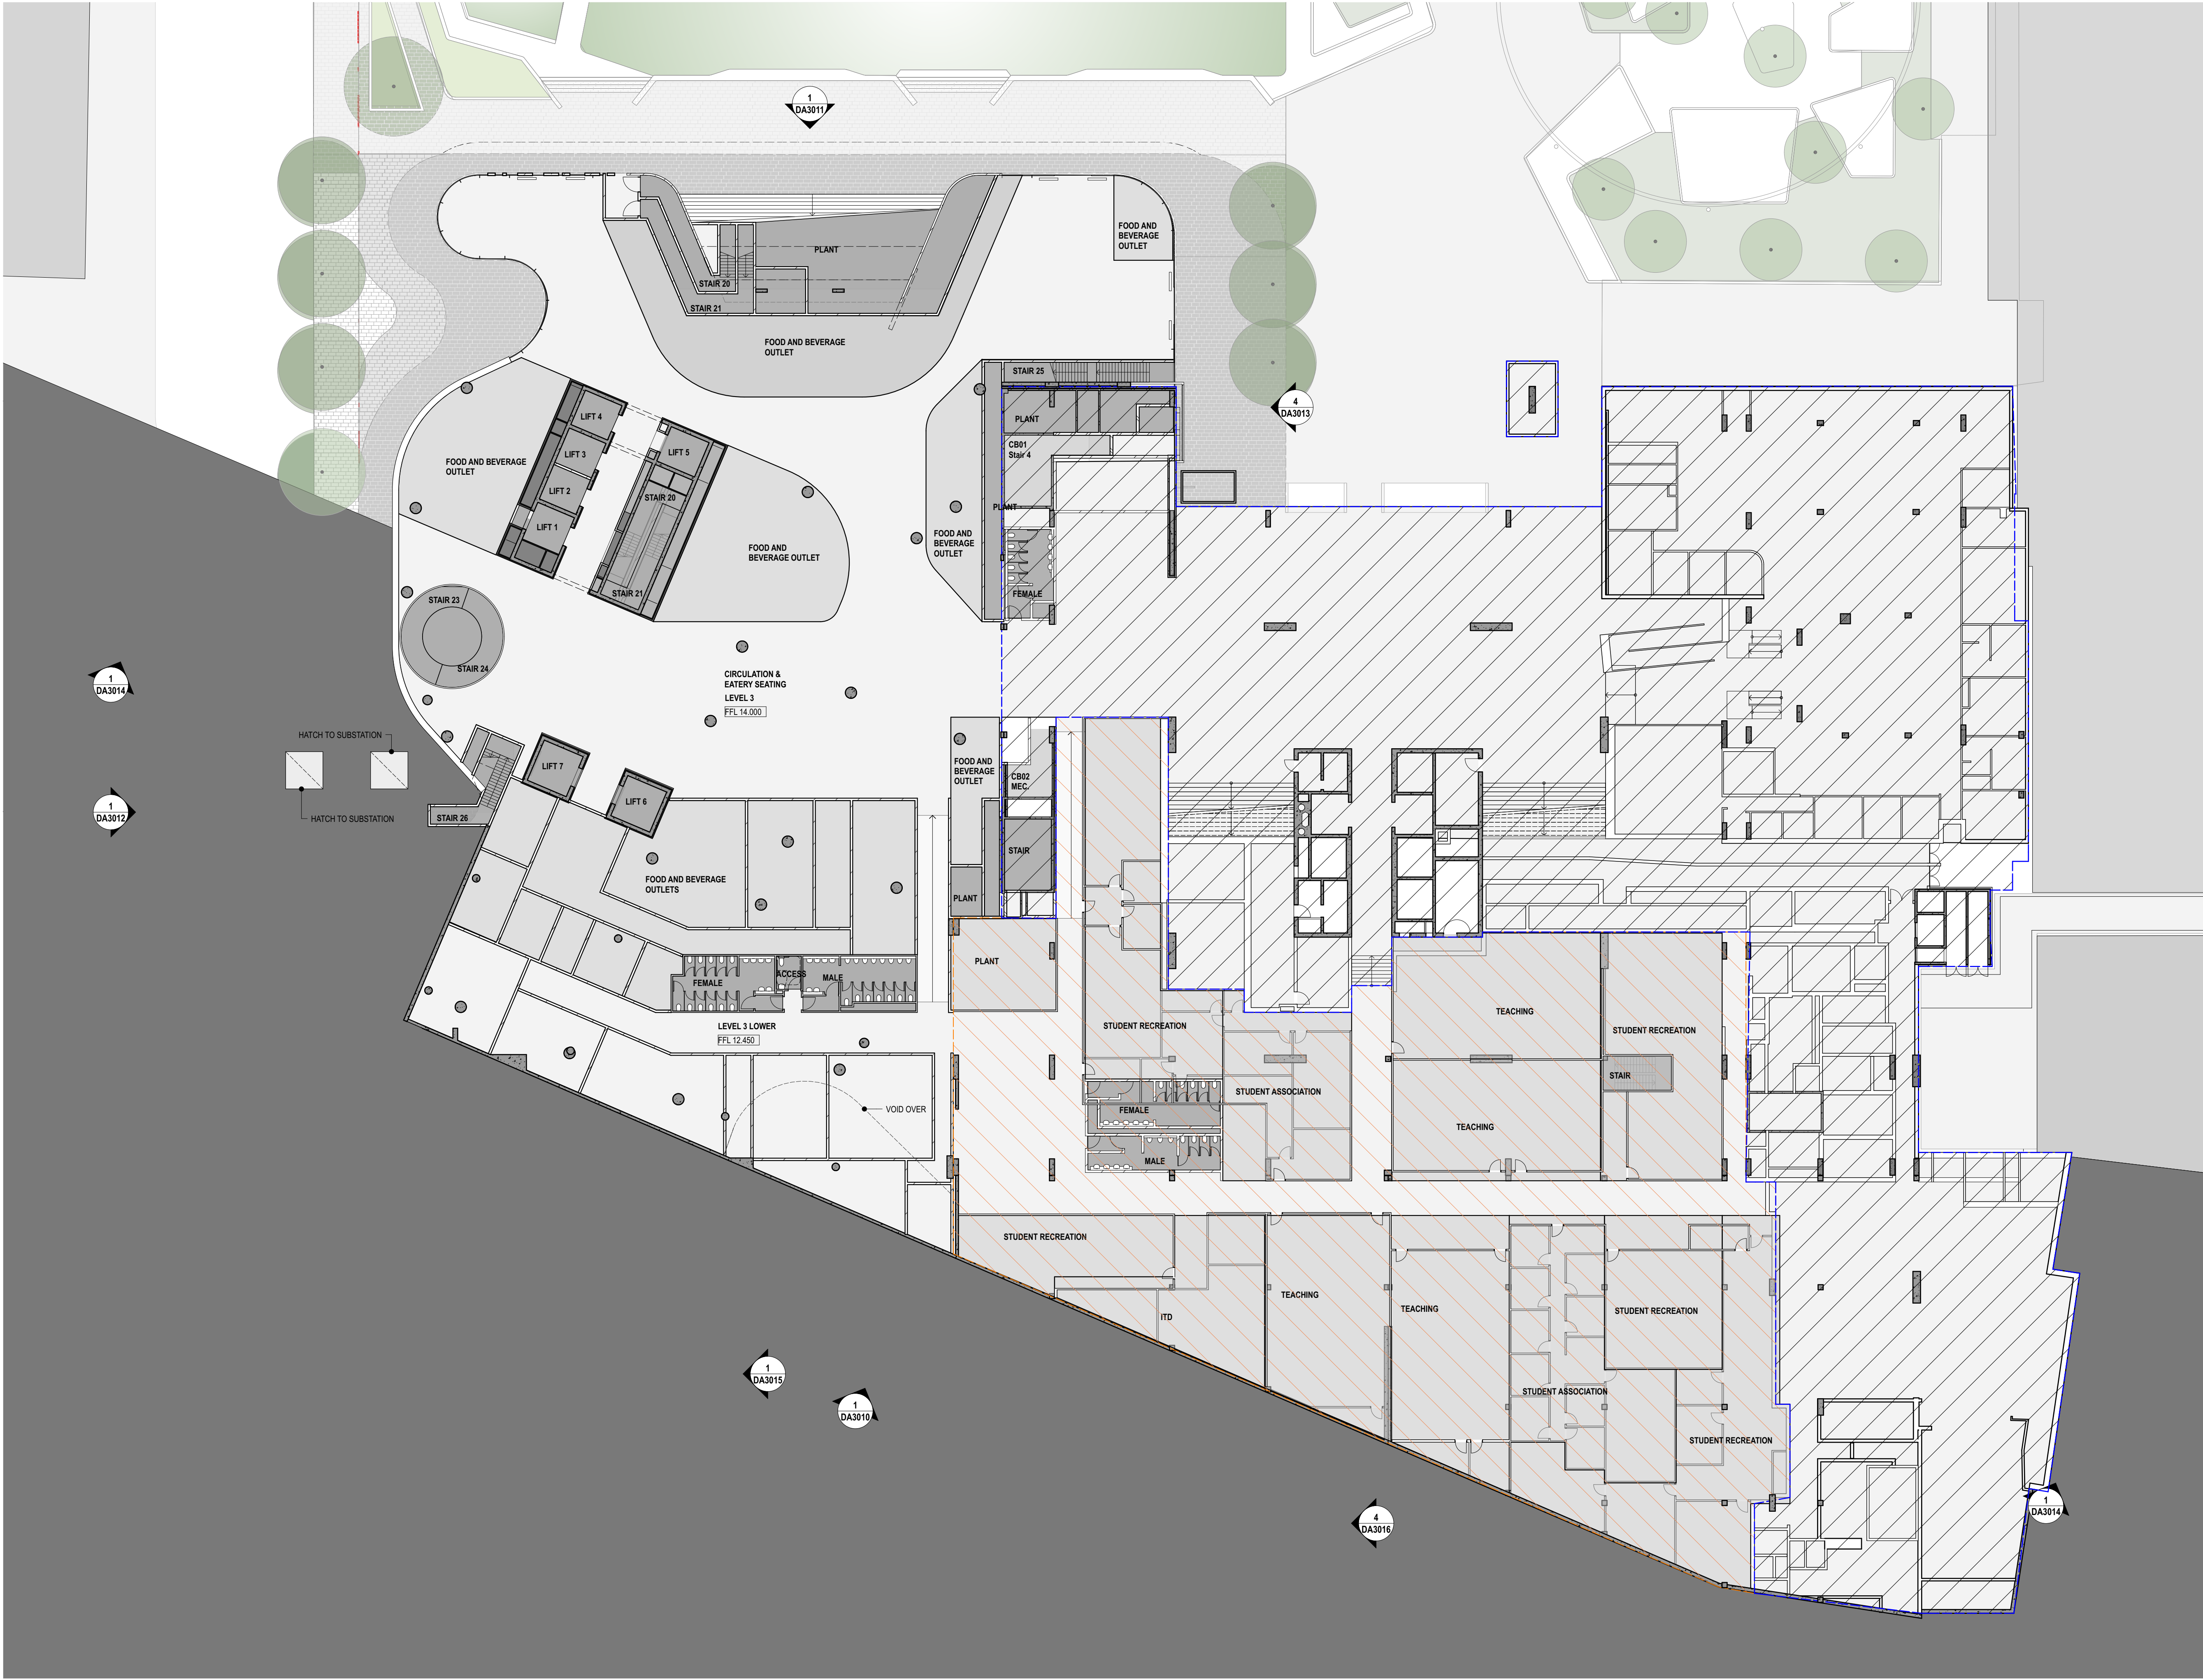


- LEGEND**
- EXTENT OF EXISTING USE
 - BUILDING SEPARATION LINE
 - EXTENT OF REFURBISHED AREA

A	ISSUED FOR DEVELOPMENT APPLICATION	05/2016
REV.	DESCRIPTION	DATE

1:250 @ A1
MAY 2016
For Approval
DA2203

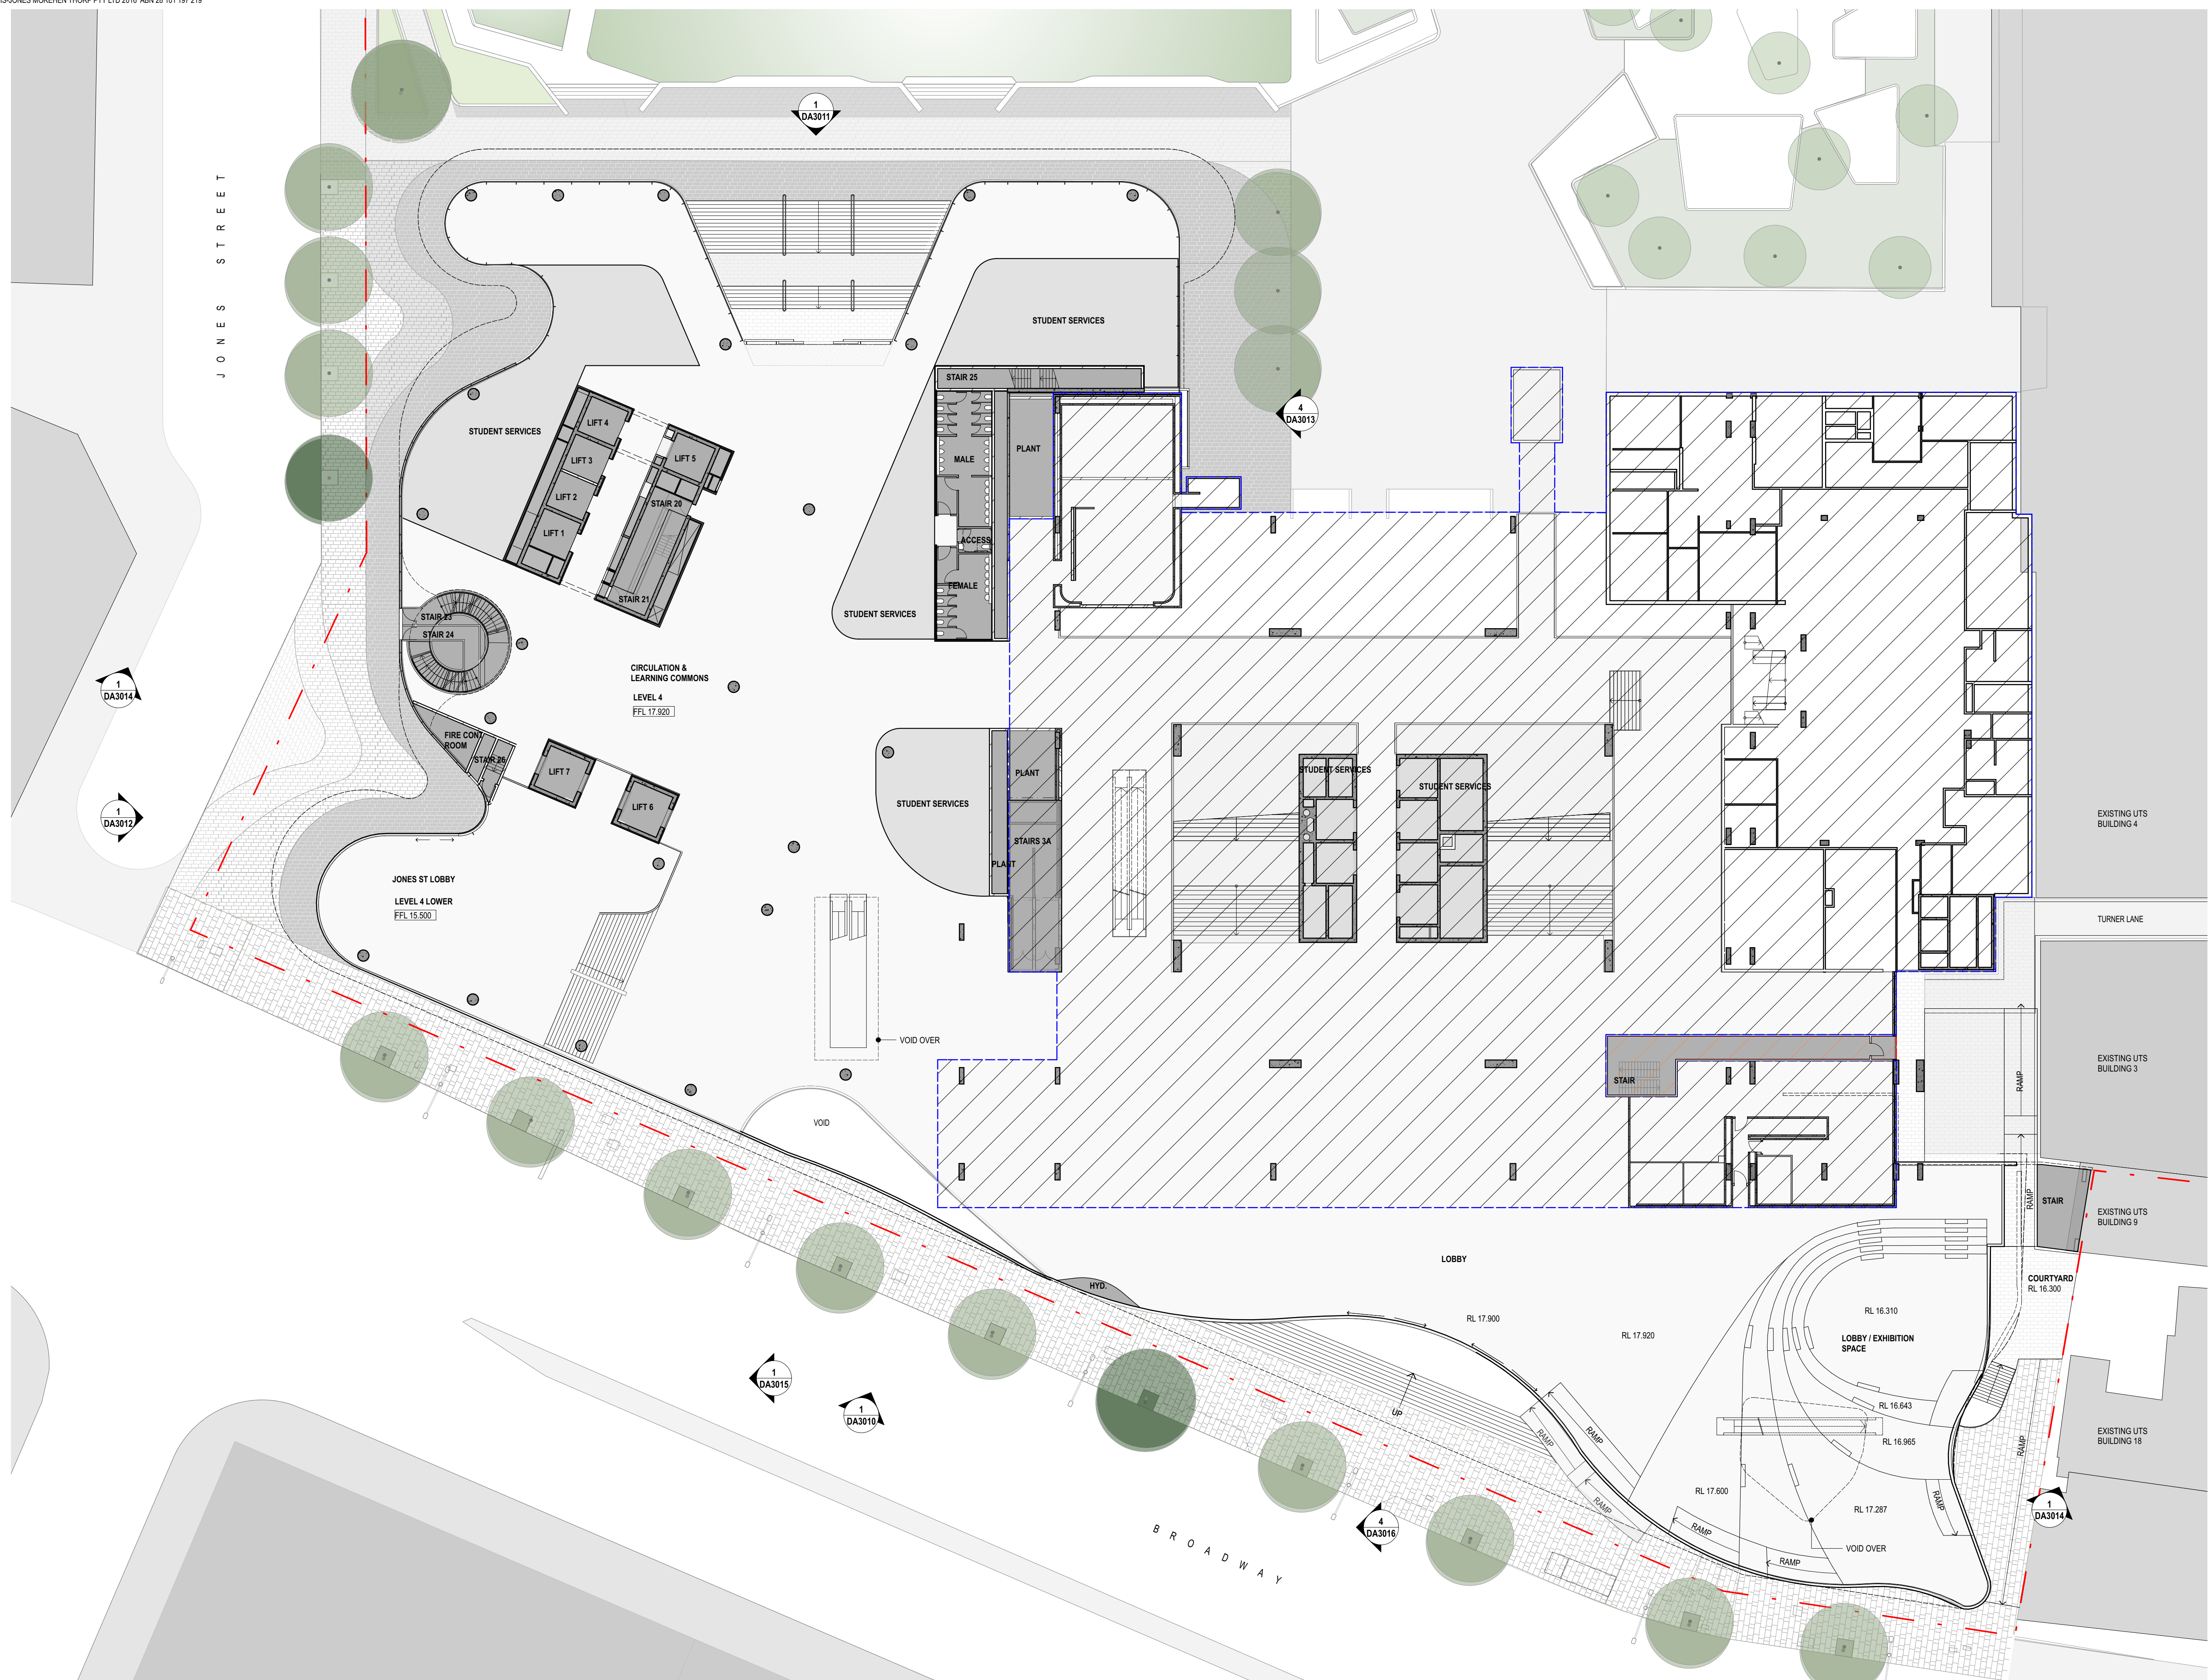

LEGEND

 

EXTENT OF EXISTING USE


CB02 | CB01

BUILDING SEPARATION LINE



EXTENT OF REFURBISHED AREA

A	ISSUED FOR DEVELOPMENT APPLICATION	05/2016
REV.	DESCRIPTION	DATE

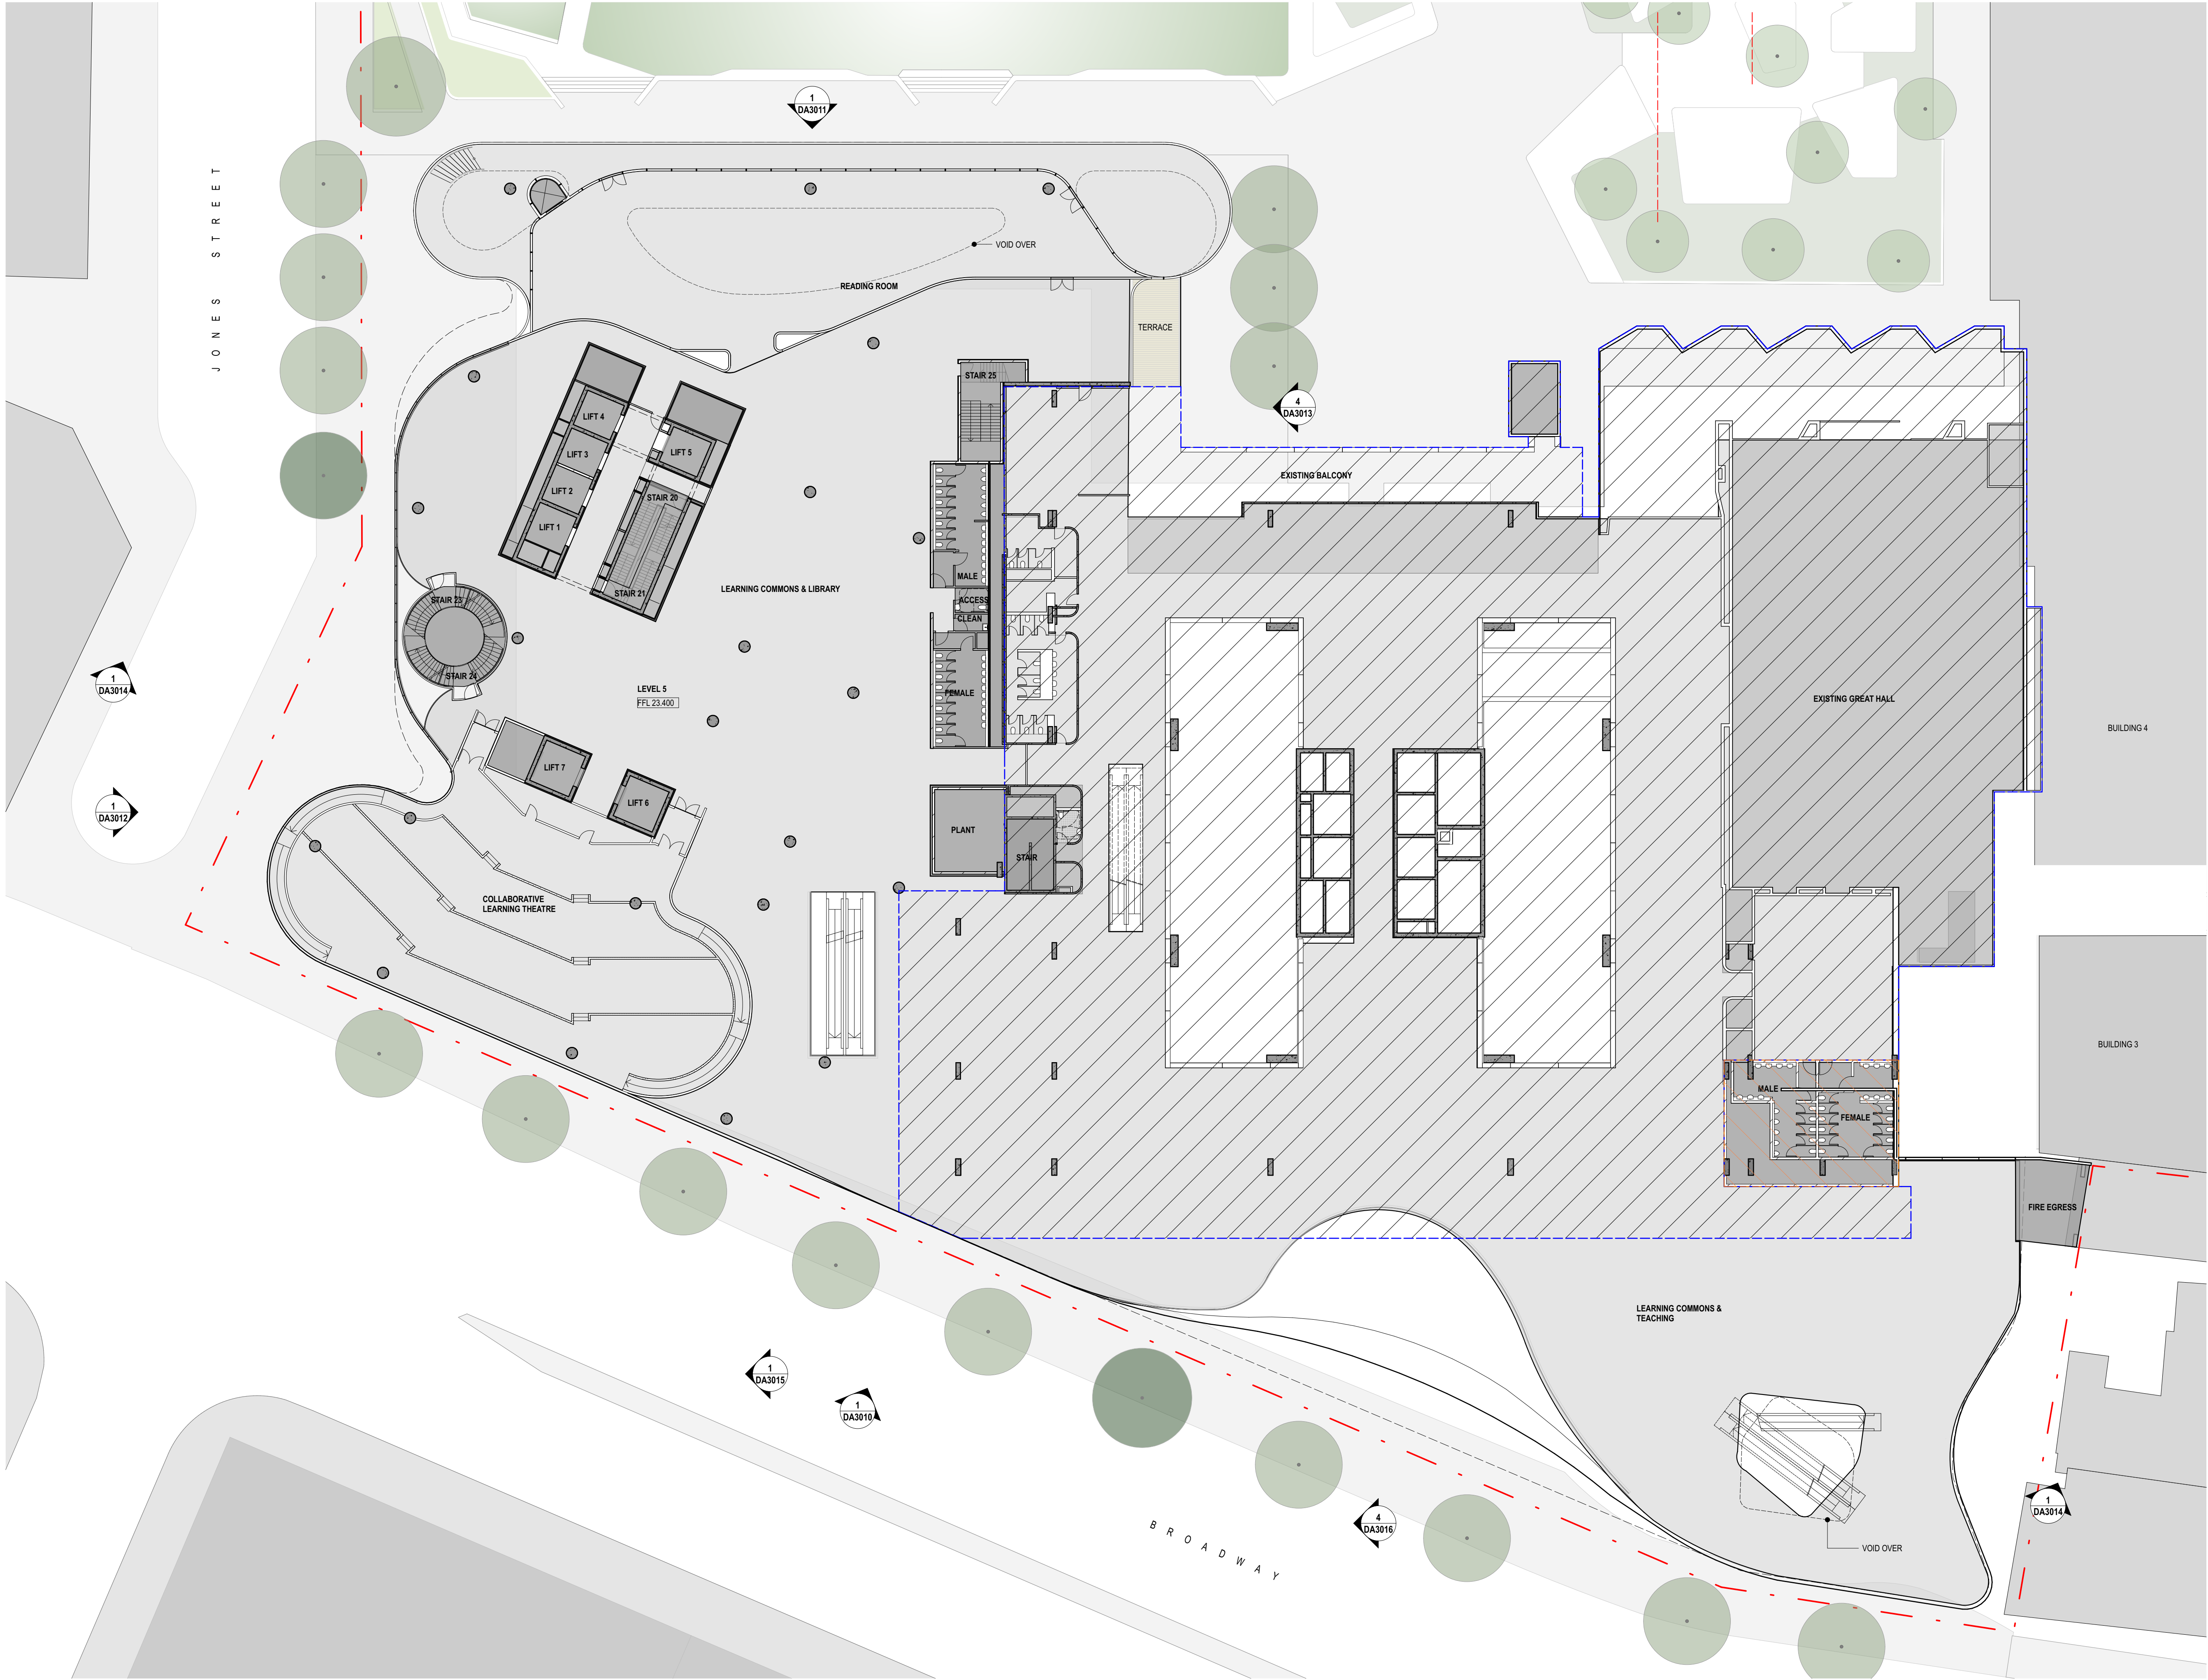

- LEGEND**
- EXTENT OF EXISTING USE
 - BUILDING SEPARATION LINE
 - EXTENT OF REFURBISHED AREA

A	ISSUED FOR DEVELOPMENT APPLICATION	05/2016
REV.	DESCRIPTION	DATE