[illegible]

LEGEND

1881

Building Contractor: -
Address:-
Traffic Consultant: -
Address:-
Acoustic: Acoustic Logic
Address:9 Sarah St, Mascot, NSW 2020
Fire: JHA Services
Address:123 101 Miller St, North Sydney, NSW 2060
BIM Consultant: -
Address:-


Developer:	-
Address:	
Project Manager:	-
Address:	
Town Planner:	Urbis
Address:	Tower 2, Level 23, Darling Park, 201 Sussex St, Sydney, NSW 2000
Surveyor:	Frank M Mason & Co
Address:	2 Winslow St, MLCare Point
Client:	SCP Consulting Pty Ltd
Address:	Level 2, Danchen house, 507 Kent St, Sydney, NSW 2000
Mechanical:	JHA Services
Address:	123 101 Miller St, North Sydney, NSW 2060

Builder: Richard Crookes Constructions
Address: 214 Willoughby Road, Naremburn, NSW 2065
BCA Certifier: Blackett Maguire + Goldsmith
Address: Suite 2.01, 22-36 Mountain St, Ultimo, NSW 2007
Landscape: Oculus
Address: Level 1, 5 Wilson St, Newtown, NSW 2042
Structural: SCP Consulting Pty Ltd
Address: Level 2, Dandenong House, 507 Kent St, Sydney, NSW 2000
Hydraulic: JHA Services
Address: 123 101 Miller St, North Sydney, NSW 2060
Electrical: JHA Services
Address: 123 101 Miller St, North Sydney, NSW 2060

Client	University of Sydney
Project	University of Sydney - Regiment Mixed-Use Redevelopment Project <i>City Road, Darlinghurst NSW 2008, Australia</i>

Title			
Level 08 Floor Plan			
Drawn	Scale	Checked	Sheet Size
AK		ML	A1
Number		Issue	
10107_DA018			

Architectural Consultant
nettleton tribe partnership Pty Ltd ABN 58 161 683 122
117 Willoughby Road, Crows Nest, NSW 2065
t +61 2 9431 6131
e sydney@nettletontribe.com.au w nettletontribe.com.au

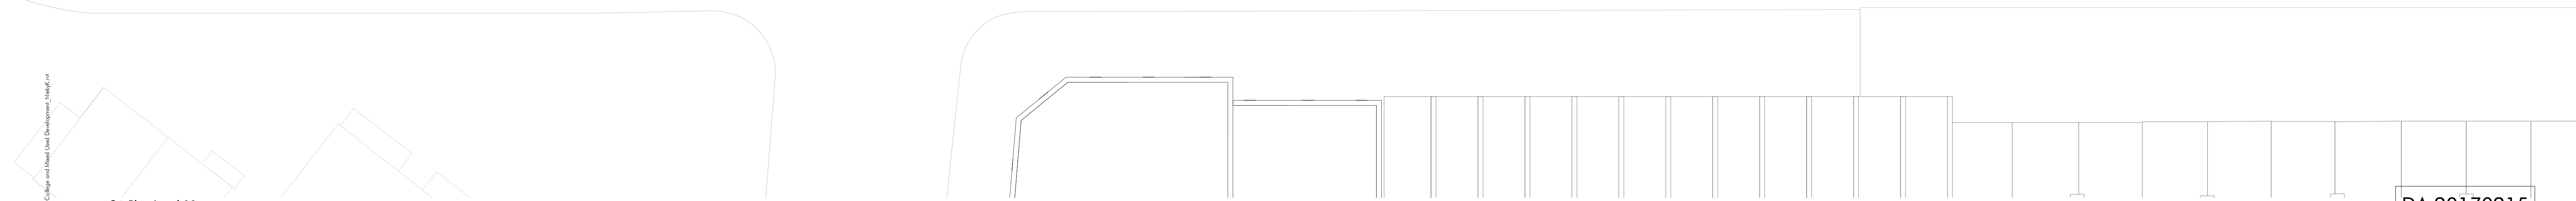[illegible]

Building Contractor: -
Address:-
Traffic Consultant: -
Address:-
Acoustic: Acoustic Logic
Address:9 Sarah St, Mascot, NSW 2020
Fire: JHA Services
Address:123 101 Miller St, North Sydney, NSW 2060
BIM Consultant: -
Address:-

Developer :	
Address :	
Project Manager :	
Address :	
Town Planner: Urbis	
Address: Tower 2, Level 23, Darling Park, 201 Sussex St, Sydney, NSW 2000	
Surveyor: Frank M Mason & Co	
Address: 2 Window St, Milsons Point	
Civil: SCP Consulting Pty Ltd	
Address: Level 2, 2 Denchou house, 507 Kent St, Sydney, NSW 2000	
Mechanical: JMA Services	
Address: L23 101 Miller St, North Sydney, NSW 2060	

Builder: Richard Crookes Constructions	Client: The Government of Western Australia
Address: 214 Willoughby Road, Naremburn, NSW 2065	
CA Certified: Blockart Maguire + Goldsmith	
Address: Suite 2.01, 22-36 Mountain St, Ultimo, NSW 2007	
Landscape: Oculus	
Address: Level 1, 5 Wilson St, Newtown, NSW 2042	
Structural: SCP Consulting Pty Ltd	Project: The Government of Western Australia
Address: Level 2, Danaher house, 507 Kent St, Sydney, NSW 2000	
Hydraulic: JHA Services	
Address: 123 101 Miller St, North Sydney, NSW 2060	
Electrical: JHA Services	
Address: 123 101 Miller St, North Sydney, NSW 2060	

**University of Sydney -
Regiment Mixed-Use
Redevelopment Project**


Title			
Level 09 Roof Plan			
Drawn	Scale	Checked	Sheet Size
AK		ML	A1
Number			Issue
10107_DA019			

Architectural Consultant
nettletontribe partnership Pty Ltd ABN 58 161 683 122
117 Willoughby Road, Crows Nest, NSW 2065
t +61 2 9431 6131
e sydney@nettletontribe.com.au w nettletontribe.com.au



The logo for nettletontribe features a large, stylized lowercase 'nt' in a bold, white, sans-serif font. Below the 'nt' is the word 'nettletontribe' in a smaller, lowercase, sans-serif font. The entire logo is set against a dark background.

NOT FOR CONSTRUCTION

 

Builder and/or subcontractors shall verify all project dimensions before commencing on-site work or off-site fabrication. Figured dimensions shall take precedence over scaled dimensions. This drawing is copyright and cannot be reproduced in whole or in part or by any medium without the written permission of Nettleton Tribe Partnership Pty Ltd.		ISSUE Description Date		LEGEND 1 Light Brick 2 Dark Brick 3 Powdercoated Metal Panel 4 Metal Sunshade 5 Vision Glass Fixed 5A Vision Glass Awning Window 6 Colored Back Glass 7 Natural Concrete Finish 8 Powdercoated Aluminum Frame 9 Powdercoated Metal Box Window 10 Back Lit Metal Signage 11 Glass Balustrade 12 Metal Fin Detail		Building Contractor: - Address: - Traffic Consultant: - Address: - Acoustic: Acoustic Logic Address: 9 Sarah St, Maroot, NSW 2020 Fire JHA Services Address: 123 101 Miller St, North Sydney, NSW 2060 BIM Consultant: - Address: - Mechanical: JHA Services Address: 123 101 Miller St, North Sydney, NSW 2060		Developer: - Address: - Project Manager: - Address: - Team Planner: Urbis Address: Tower 2, Level 23, Darling Park, 201 Sussex St, Sydney NSW 2000 Surveyor: Frank M Mason & Co Address: 2 Windsor St, Melbourne Vic Civil: SCP Consulting Pty Ltd Address: Level 2, Dandenong house, 507 Kent St, Sydney, NSW 2000 Mechanical: JHA Services Address: 123 101 Miller St, North Sydney, NSW 2060		Builder: Richard Crookes Construction Address: 214 Willoughby Road, Naremburn, NSW 2065 BCA Certified: Blackett Maguire + Goldsmith Address: Suite 2.01, 22-36 Mounstn St, Ultimo, NSW 2007 Landscaper: Oculux Address: Level 1, 5 Wilson St, Newtown, NSW 2042 Structural: SCP Consulting Pty Ltd Address: Level 2, Dandenong house, 507 Kent St, Sydney, NSW 2000 Hydraulic: JHA Services Address: Level 2, Dandenong house, 507 Kent St, Sydney, NSW 2060 Electrical: JHA Services Address: 123 101 Miller St, North Sydney, NSW 2060		Client: University of Sydney 117 Willoughby Road, Crows Nest, NSW 2065 1 + 61 2 94231 6131 e: sydney@nettletontribe.com.au w: nettletontribe.com.au		Title: Elevations North & South Architectural Consultant nettletontribe partnership Pty Ltd ABN 58 161 683 122 117 Willoughby Road, Crows Nest, NSW 2065 1 + 61 2 94231 6131 e: sydney@nettletontribe.com.au w: nettletontribe.com.au		Project: University of Sydney - Regiment Mixed-Use Redevelopment Project City Road, Darlingford NSW 2008, Australia		Drawn: Scale: Checked: Sheet Size: AK 1:200 ML A1 Number: 10107_DA021 Issue:			
---	--	---	--	---	--	--	--	--	--	---	--	---	--	---	--	---	--	---	--	---	--

NOT FOR CONSTRUCTION

Elevations North & South


Project
**University of Sydney -
Regiment Mixed-Use
Redevelopment Project**
City Road, Darlingtown NSW 2008, Australia

Architectural Consultant
nettleton tribe partnership Pty Ltd ABN 58 161 683 122
117 Willoughby Road, Crows Nest, NSW 2065
t +61 2 9431 6131
e sydney@nettletontribe.com.au w nettletontribe.com.au

nt
nettletontribe



① Elevation from Institute Building
1 : 200

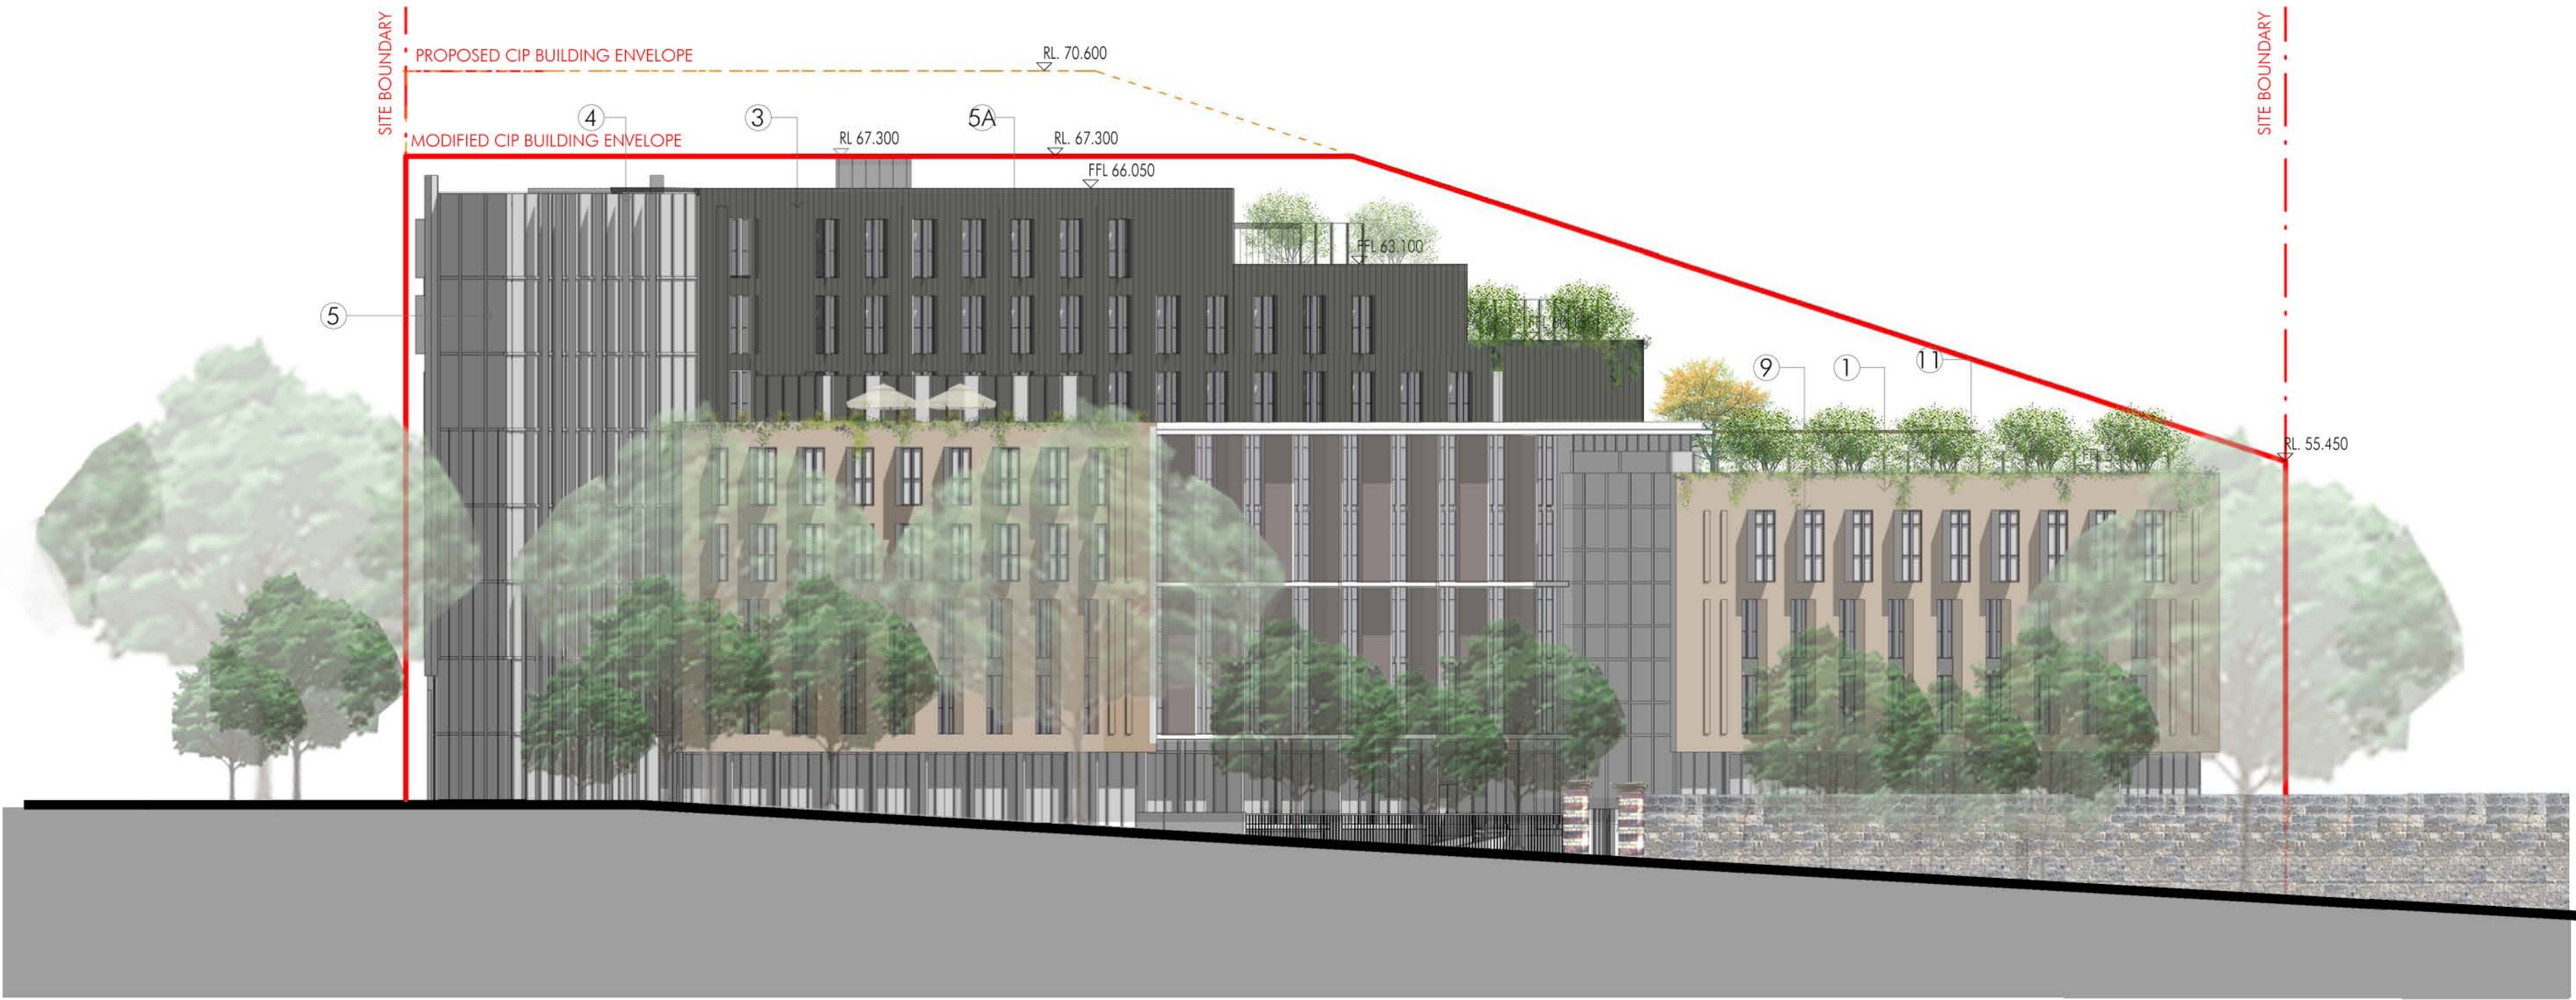

② Elevation from junction of Darlington Road & City Road
1 : 200

DA 20170215

NOT FOR CONSTRUCTION

Builder and/or subcontractors shall verify all project dimensions before commencing on-site work or off-site fabrication. Figured dimensions shall take precedence over scaled dimensions. This drawing is copyright and cannot be reproduced in whole or in part or by any medium without the written permission of Nettleton Tribe Partnership Pty Ltd.				LEGEND		Building Contractor : - Address: -		Developer : - Address: -		Builder: Richard Crookes Constructions Address: 214 Willoughby Road, Hornsby, NSW 2065		Client University of Sydney	Title Elevations East & West		Architectural Consultant nettleton tribe partnership pty ltd ABN 58 161 683 122 117 Willoughby Road, Crows Nest, NSW 2065 t +61 2 9431 6131 e sydney@nettletontribe.com.au w nettletontribe.com.au						
Key Plan / North						Traffic Consultant : - Address: -		Project Manager : - Address: -		BCA Certifier: Blackett Maguire + Goldsmith Address: Suite 2.01, 22-36 Mountain St, Ultimo, NSW 2007											
						Acoustic : Acoustic Logic Address: 9 Sarah St, Mascot, NSW 2020 tel: 02 9550 4000		Town Planner : Urbis Address: Level 1, 5 Wilson St, Newtown, NSW 2042		Landscape : Oculus											
						Fire: JHA Services Address: 123 101 Miller St, North Sydney, NSW 2060		Surveyor: Frank M Mason & Co Address: Level 2, Darshan House, 507 Kent St, Sydney, NSW 2000		Structural: SCP Consulting Pty Ltd Address: Level 2, Darshan house, 507 Kent St, Sydney, NSW 2000											
						BM Consultant : - Address: -		Civil: SCP Consulting Pty Ltd Address: Level 2, Darshan house, 507 Kent St, Sydney, NSW 2000		Hydraulic: JHA Services Address: 123 101 Miller St, North Sydney, NSW 2060		Project University of Sydney - Regiment Mixed-Use Redevelopment Project		Drawn AK		Scale 1:200		Checked ML		Sheet Size A1	
						Mechanical: JHA Services Address: 123 101 Miller St, North Sydney, NSW 2060		Electrical: JHA Services Address: 123 101 Miller St, North Sydney, NSW 2060													
												Number 10107_DA022		Issue 							
												City Road, Darlington NSW 2008, Australia									

