




### LEGEND

### LEGEND

Architectural Consultant  
nettleton tribe partnership Pty Ltd ABN 58 161 683 122  
117 Willoughby Road, Crows Nest, NSW 2065  
t +61 2 9431 6131  
e [sydney@nettletontribe.com.au](mailto:sydney@nettletontribe.com.au) w [nettletontribe.com.au](http://nettletontribe.com.au)

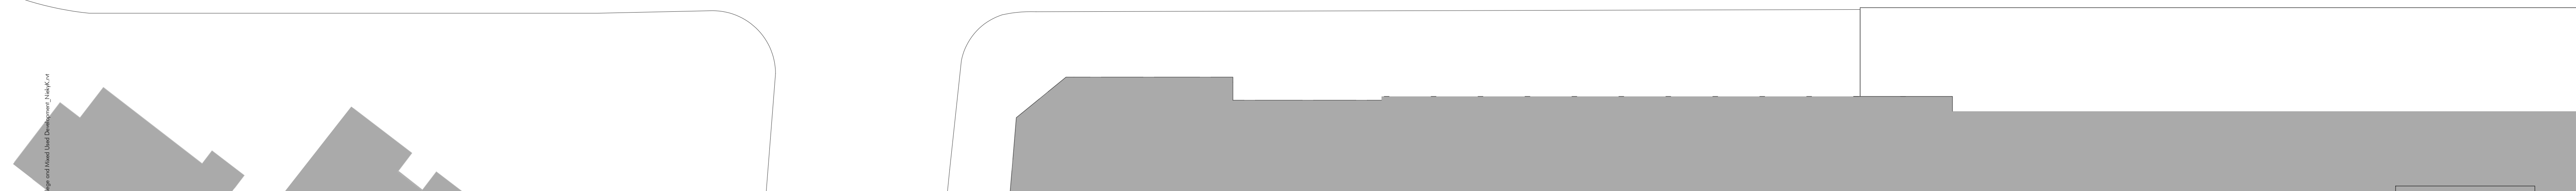

[illegible]

LEGEND

---

|                                                   |
|---------------------------------------------------|
| <b>Building Contractor:</b> -                     |
| Address:-                                         |
| <b>Traffic Consultant:</b> -                      |
| Address:-                                         |
| <b>Accountant:</b> Acoustic Logic                 |
| Address:9 Sarah St, Mascot, NSW 2020              |
| <b>Fire:</b> JHA Services                         |
| Address:U23 101 Miller St, North Sydney, NSW 2060 |
| <b>BIM Consultant:</b> -                          |
| Address:-                                         |

|                         |                                                                  |
|-------------------------|------------------------------------------------------------------|
| <b>Developer:</b>       | -                                                                |
| <b>Address:</b>         |                                                                  |
| <b>Project Manager:</b> | -                                                                |
| <b>Address:</b>         |                                                                  |
| <b>Town Planner:</b>    | Libis                                                            |
| <b>Address:</b>         | Tower 2, Level 23, Darling Park, 201 Sussex St, Sydney, NSW 2000 |
| <b>Surveyor:</b>        | Frank M Mason & Co                                               |
| <b>Address:</b>         | 2 Winslow St, Milsons Point                                      |
| <b>Civil:</b>           | SCP Consulting Pty Ltd                                           |
| <b>Address:</b>         | Level 2, 2 Danchen house, 507 Kent St, Sydney, NSW 2000          |
| <b>Mechanical:</b>      | JHA Services                                                     |
| <b>Address:</b>         | L23 101 Miller St, North Sydney, NSW 2060                        |

|                                                                 |
|-----------------------------------------------------------------|
| <b>Builder:</b> Richard Crookes Constructions                   |
| Address: 214 Willoughby Road, Naremburn, NSW 2065               |
| <b>BCA Certificate:</b> Blockfast Magdalenite + Goldsmith       |
| Address: Suite 2.01, 22-36 Mountain St, Ultimo, NSW 2007        |
| <b>Landscape:</b> Oculus                                        |
| Address: Level 1, 5 Wilson St, Newtown, NSW 2042                |
| <b>Structural:</b> SCP Consulting Pty Ltd                       |
| Address: Level 2, Donchion house, 507 Kent St, Sydney, NSW 2000 |
| <b>Hydraulic:</b> JHA Services                                  |
| Address: L23 101 Miller St, North Sydney, NSW 2060              |
| <b>Electrical:</b> JHA Services                                 |
| Address: L23 101 Miller St, North Sydney, NSW 2060              |

The diagram illustrates the relationship between three entities: Client, Project, and City. It is structured as a table with three rows and three columns. The first row is labeled 'Client' in the first column. The second row is labeled 'Project' in the first column. The third row is labeled 'City' in the first column. The second column is empty. The third column contains the following text: 'University of Sydney' in the first row, 'University of Sydney - Regiment Mixed-Use Redevelopment Project' in the second row, and 'City Road, Darlington NSW 2008, Australia' in the third row.

|         |  |  |
|---------|--|--|
| Client  |  |  |
| Project |  |  |
| City    |  |  |

|                            |       |         |            |
|----------------------------|-------|---------|------------|
| Title                      |       |         |            |
| <b>Level 02 Floor Plan</b> |       |         |            |
|                            |       |         |            |
| Drawn                      | Scale | Checked | Sheet Size |
| AK                         | 1:200 | ML      | A1         |
| Number                     |       |         | Issue      |
| 10107_DA012                |       |         |            |

Architectural Consultant  
nettleton tribe partnership Pty Ltd ABN 58 161 683 122  
117 Willoughby Road, Crows Nest, NSW 2065  
t +61 2 9431 6131  
e [sydney@nettletontribe.com.au](mailto:sydney@nettletontribe.com.au) w [nettletontribe.com.au](http://nettletontribe.com.au)