

General Notes

These drawings are not to be scaled
The builder must confirm all dimensions, levels and setbacks on site prior to the commencement of any building works
These drawings are to be read in conjunction with specification consultant information and any other relevant documentation
All consultant drawings are to be provided to Architect for cross checking of documents
All council approval issue documents are not issued for construction
These drawings are subject to copyright laws and are protected by the copyright act, no part of these documents including dwg files may be reproduced by electronic, mechanical, microcopying, photocopying, recording or otherwise without written permission

c Copyright Insight Architecture

I	21-03-16	EIS Amendment Issue
H	11-03-16	EIS Issue
G	18-11-15	DA Amendment Issue
F	30-07-15	DA Amendment Issue
E	14-07-15	DA Amendment Issue
D	15-05-15	DA Issue
C	29-04-15	Concept Issue
B	14-04-15	Concept Issue
A	25-03-15	EB Issue
Issue	Date	

Proposed Development

At: 20 Hearne Street Mortdale

For: Bingo Group

Print Date: Monday, 21 March 2016

Drawing Status


Environmental Impact Statement

Drawn By: AF / LM / CC Date: 21-03-2016 Checked By: CC Date: 21-03-2016

Scale: 1:100 @ A1, 1:200 @ A3

Drawing Title: Proposed Site Plan with all boundaries and setbacks as shown on the site plan

Drawing Number: 151045 - 03.2 / 18 STATUS: EIS I

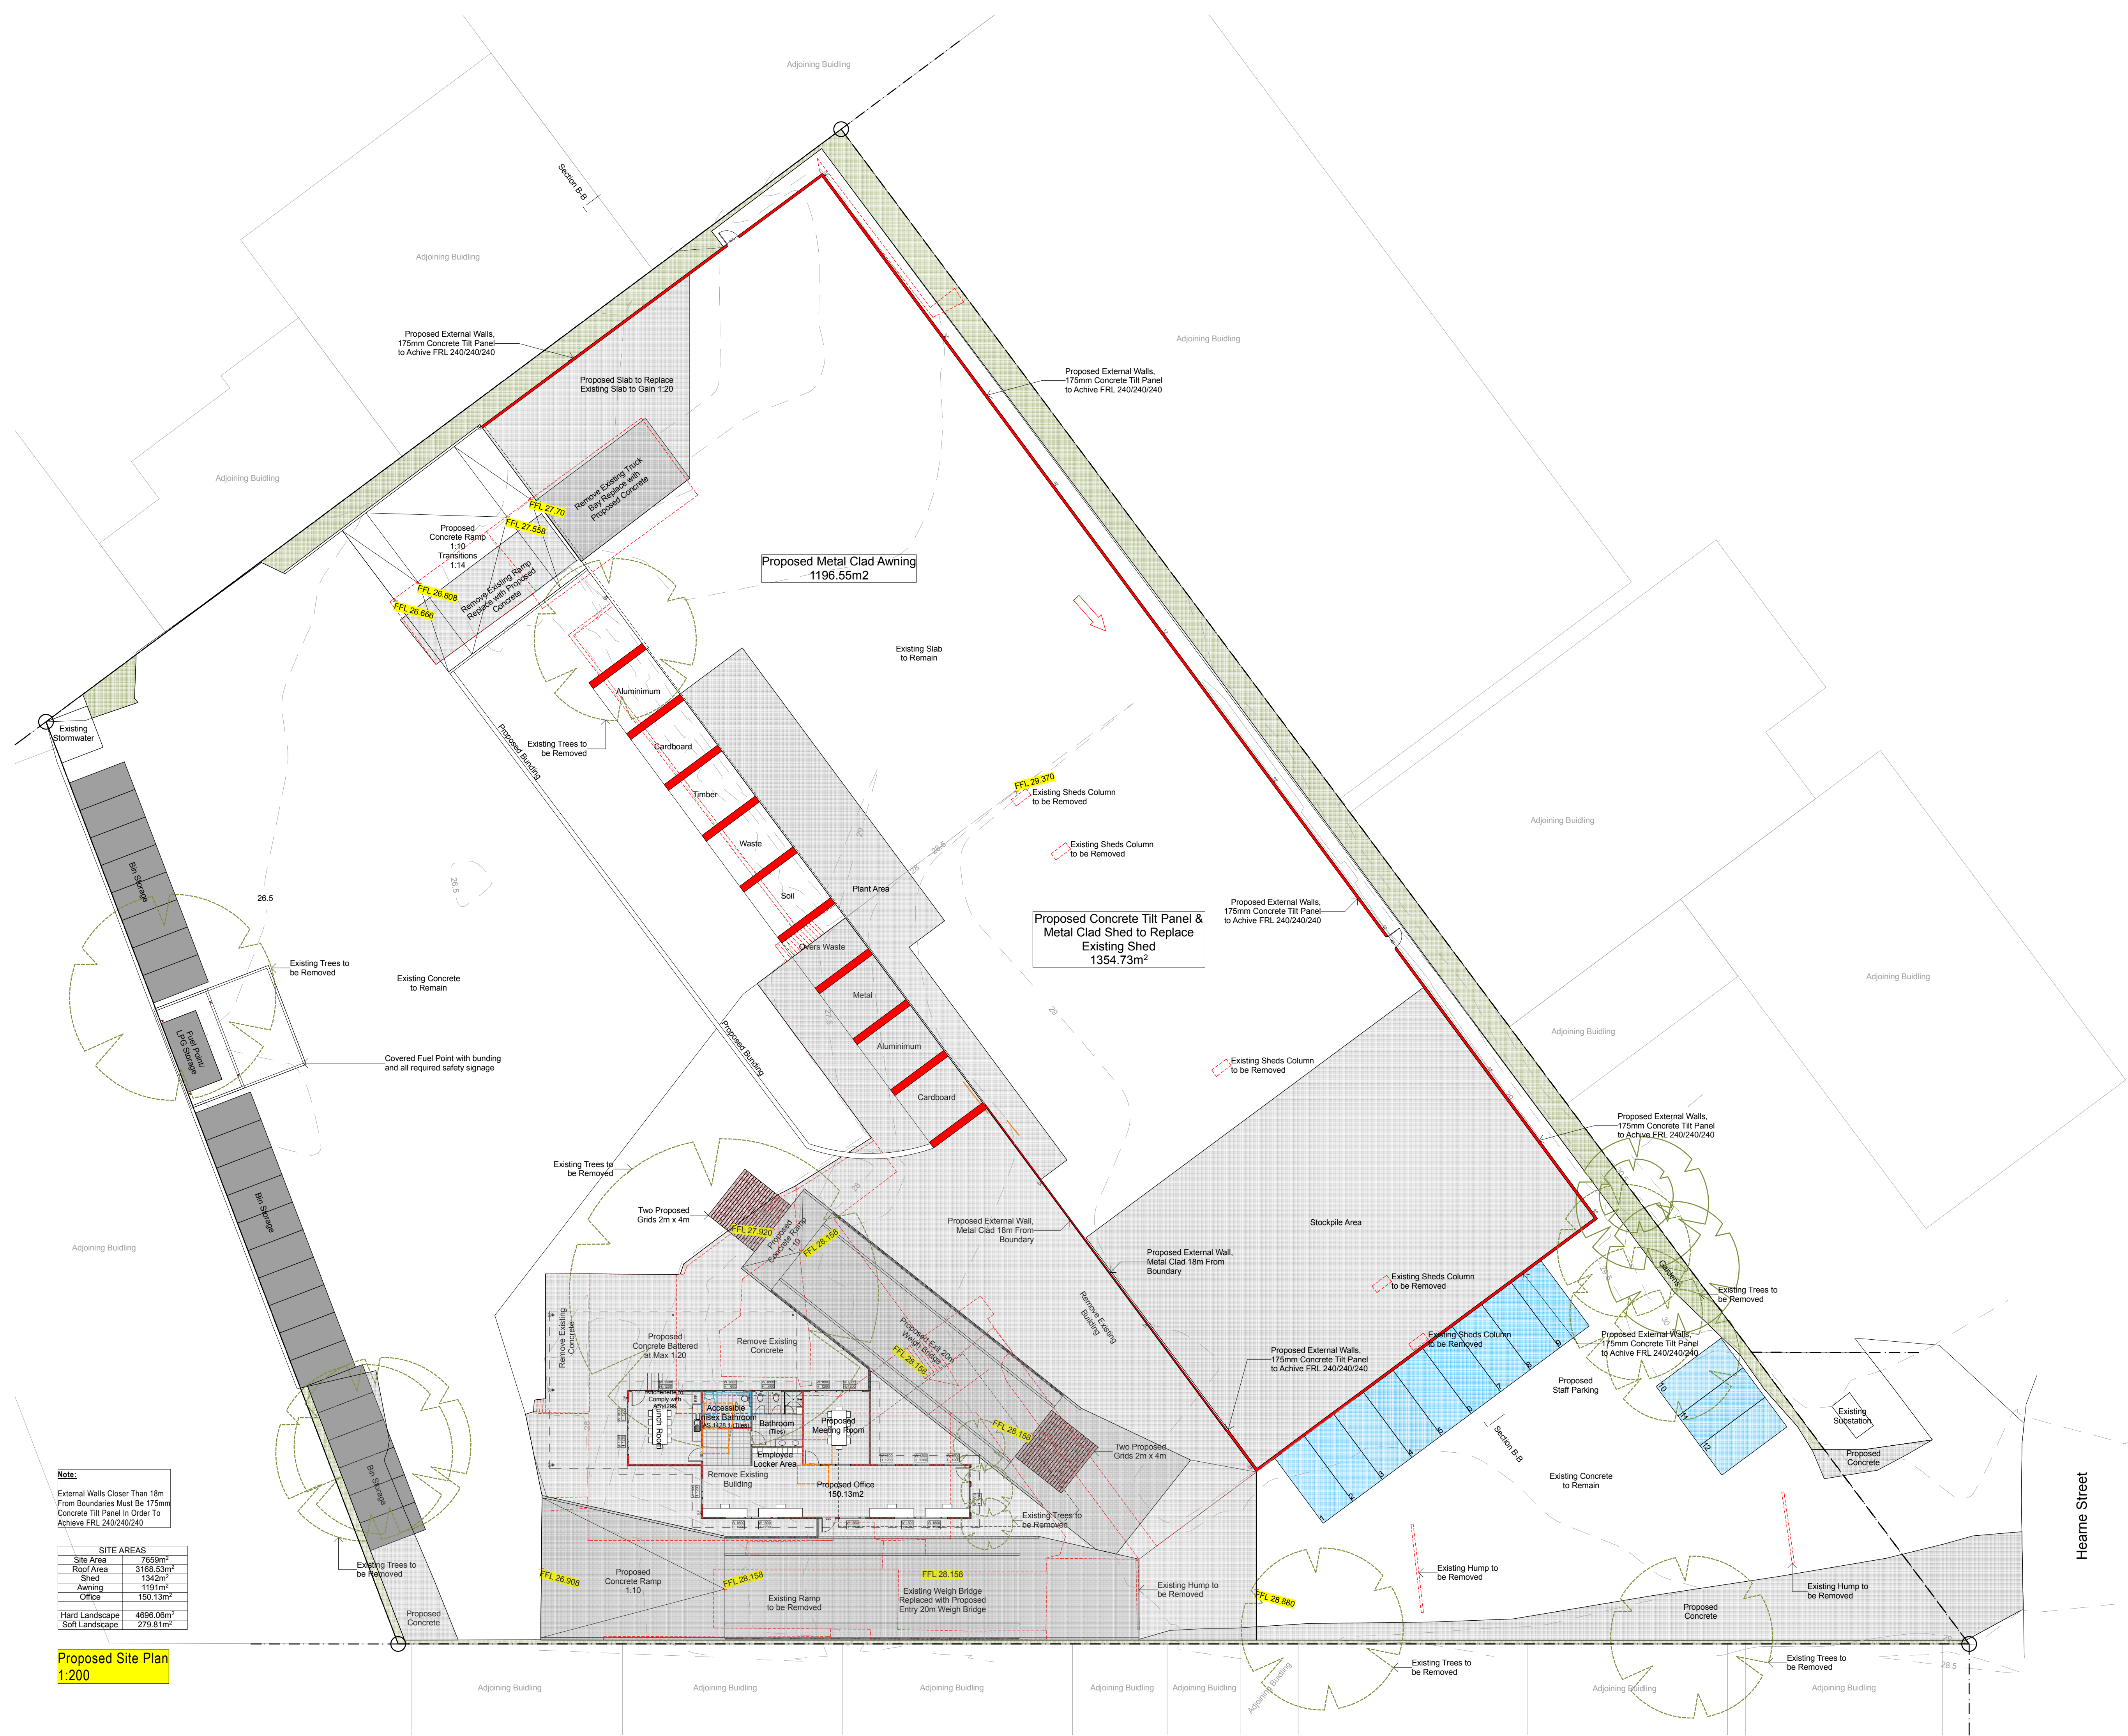

Note:
External Walls Closer Than 18m From Boundaries Must Be 175mm Concrete Tilt Panel In Order To Achieve FRL 240/240/240

**Proposed Site Plan
1:200**