

APPENDIX B ARCHITECTURAL DRAWINGS

Minto Resource Recovery Facility Response to Submissions

15 DECEMBER 2017


Incorporating



Do not scale from drawings. Use figured dimensions only. Verify all dimensions on site prior to commencement of any work. Any discrepancies shall be immediately referred to Dewcape for clarification. Copyright remains the property of Dewcape Pty Ltd.





No.	Description	Date
B13	ISSUED FOR INFORMATION	20/09/2017
B14	FINAL ISSUE	03/11/2017
B15	FINAL ISSUE	09/11/2017
B16	FINAL ISSUE	27/11/2017

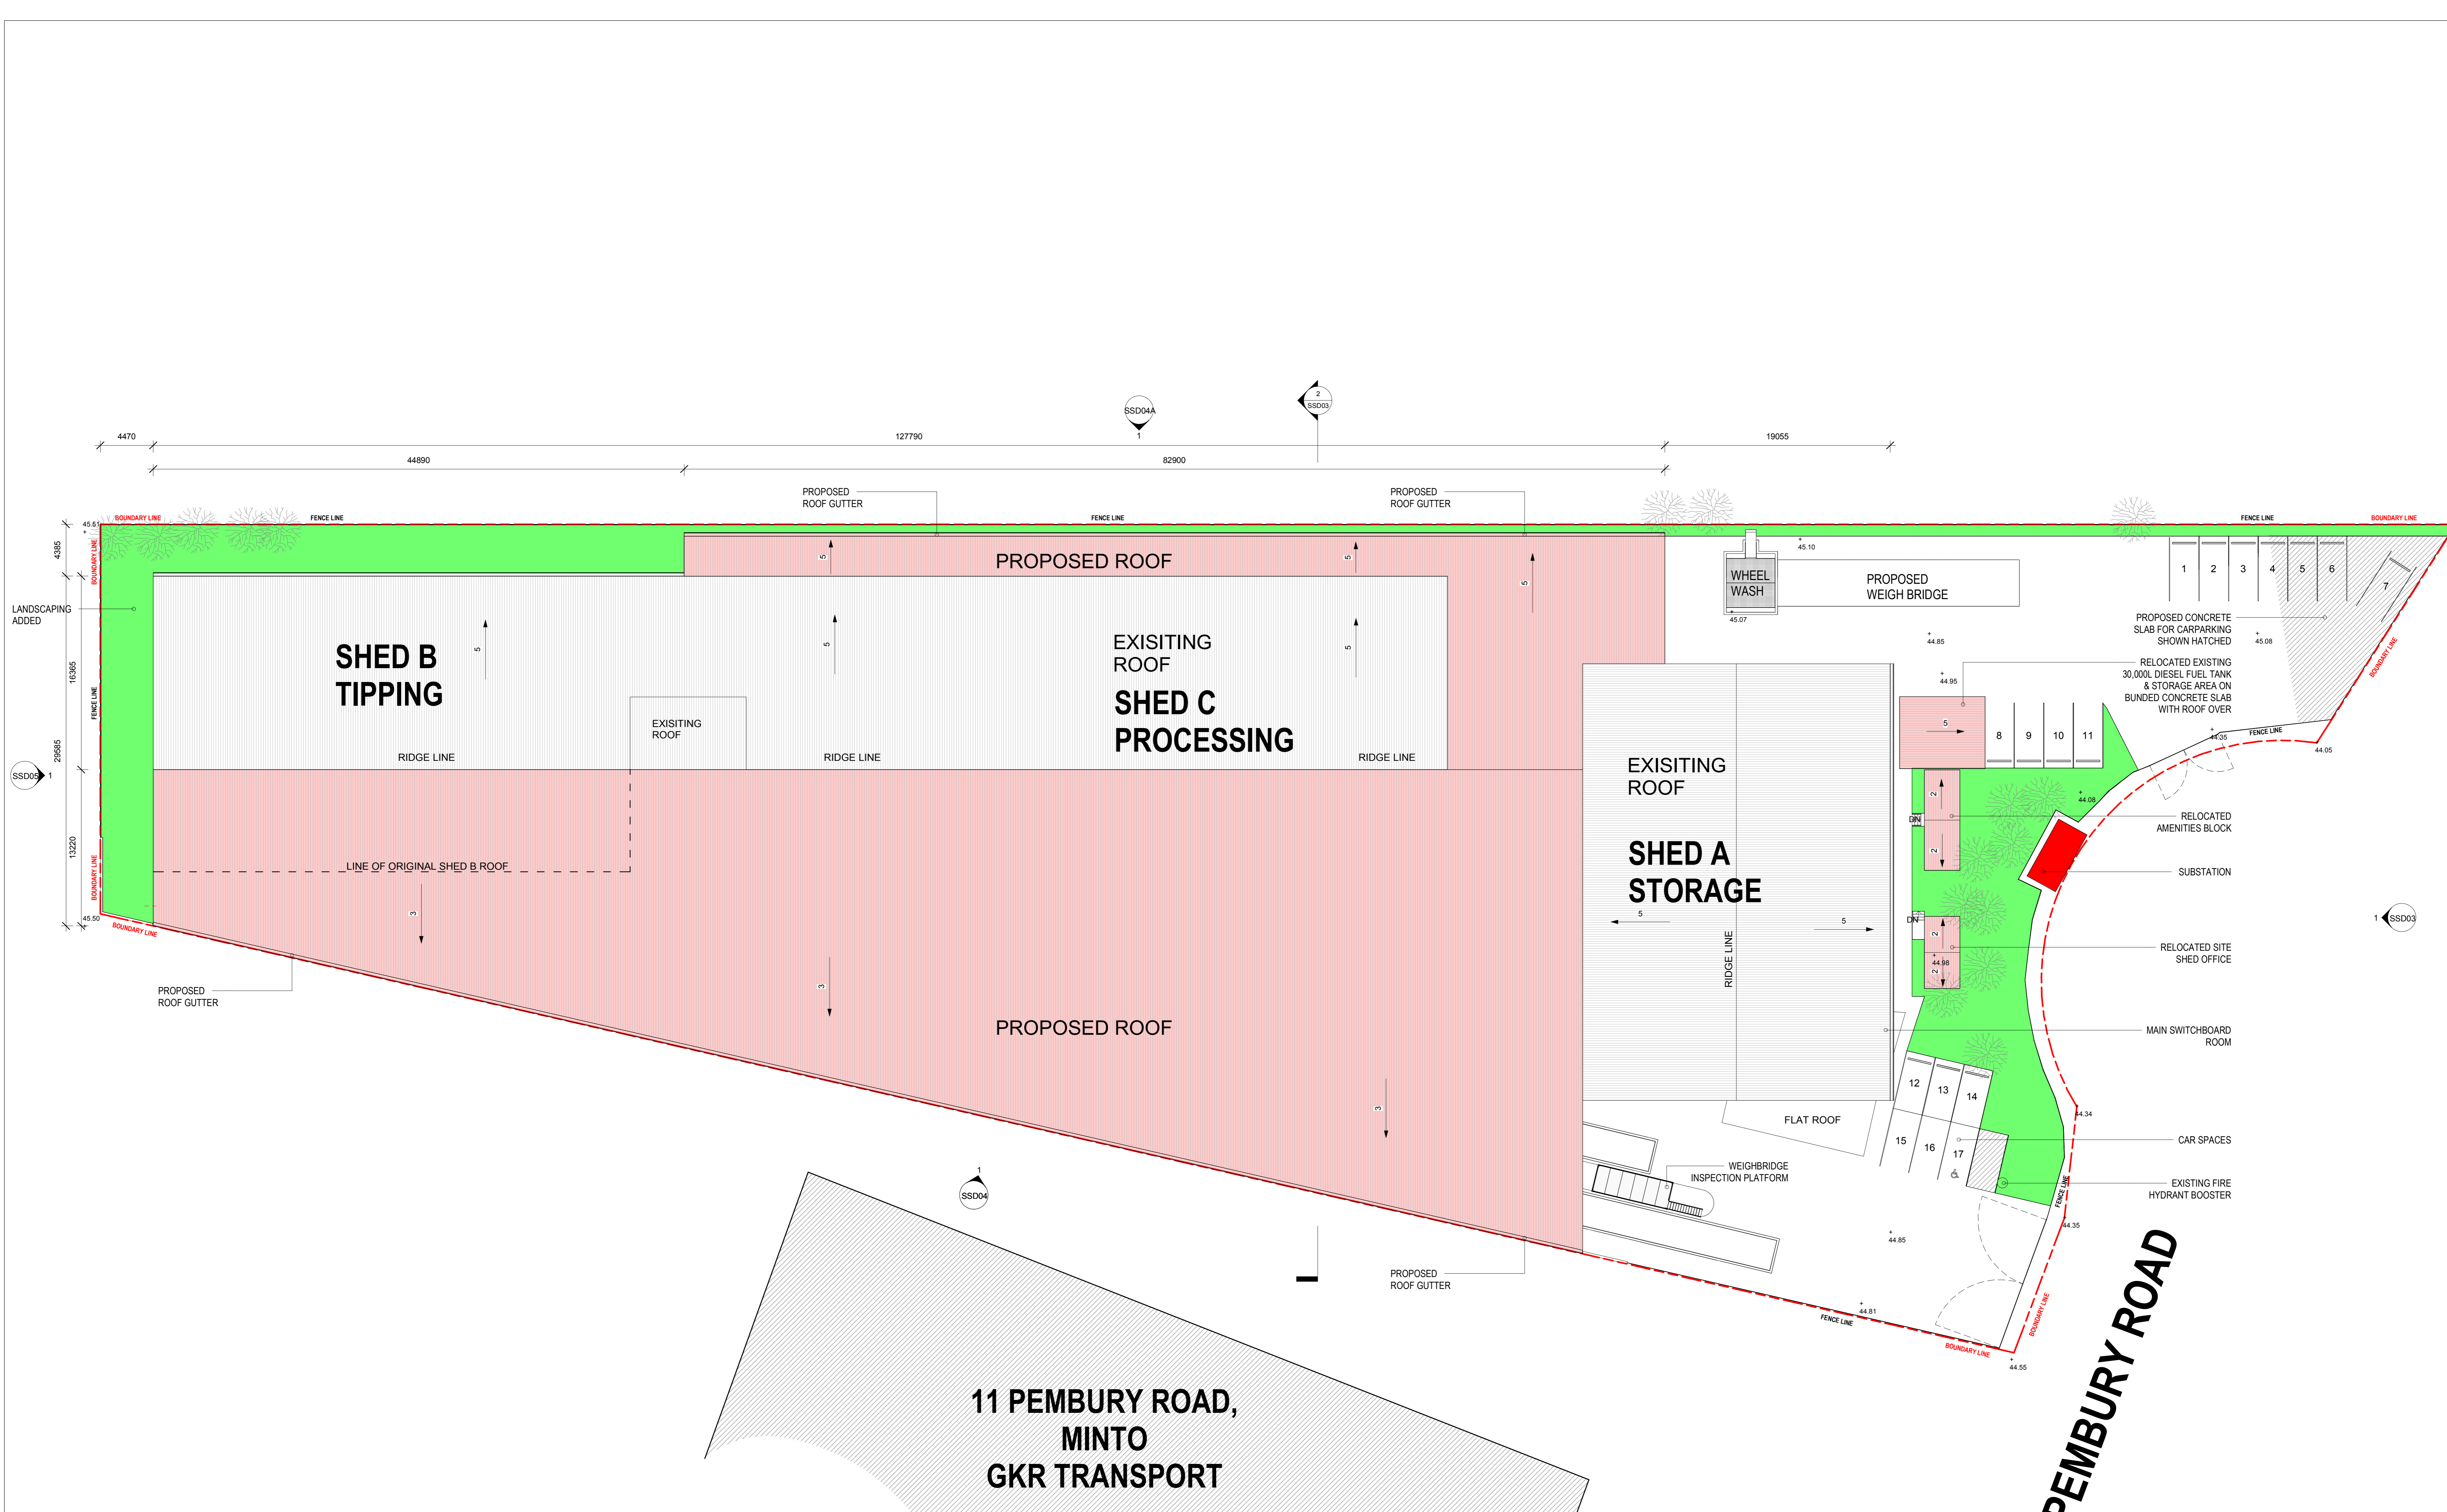

LEGEND

- BUILDINGS
- SUBSTATION
- LANDSCAPE AREA

SITE AREA: 8957 m²
 SHED A: 927.7 m²
 SHED B: 1120 m²
 SHED C: 961.8 m²
 SITE OFFICE: 16.8 m²
 LUNCH ROOM: 36.8 m²
 AMENITIES: 23.6 m²
 ENCLOSED YARD: 3525 m²

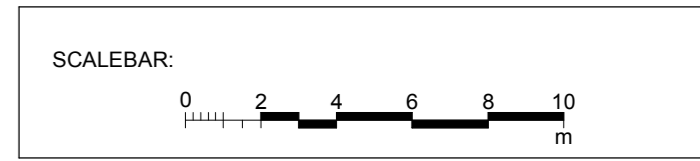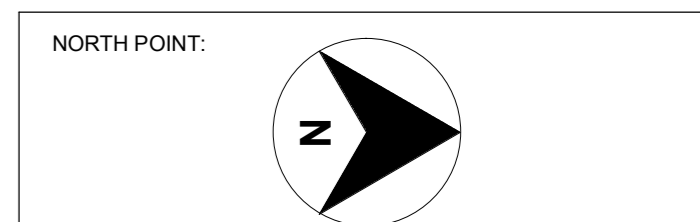

CLIENT: **BINGO**

PROJECT: **13 PEMBURY ROAD MINTO**


SHEET NAME: **SITE PLAN**

Project number: MI1004
 Date: 20/07/17
 STAGE: **DEVELOPMENT**
 Drawn by: Author Checked by: Checker
 SHEET No: **SSD00** REVISION: **B16**
 Scale: As indicated @ A0

1 SITE PLAN
1 : 200

Do not scale from drawings. Use figured dimensions only. Verify all dimensions on site prior to commencement of any work. Any discrepancies shall be immediately referred to Dewcape for clarification. Copyright remains the property of Dewcape Pty Ltd.



No.	Description	Date
B13	ISSUED FOR INFORMATION	20/09/2017
B14	FINAL ISSUE	03/11/2017
B15	FINAL ISSUE	09/11/2017
B16	FINAL ISSUE	27/11/2017

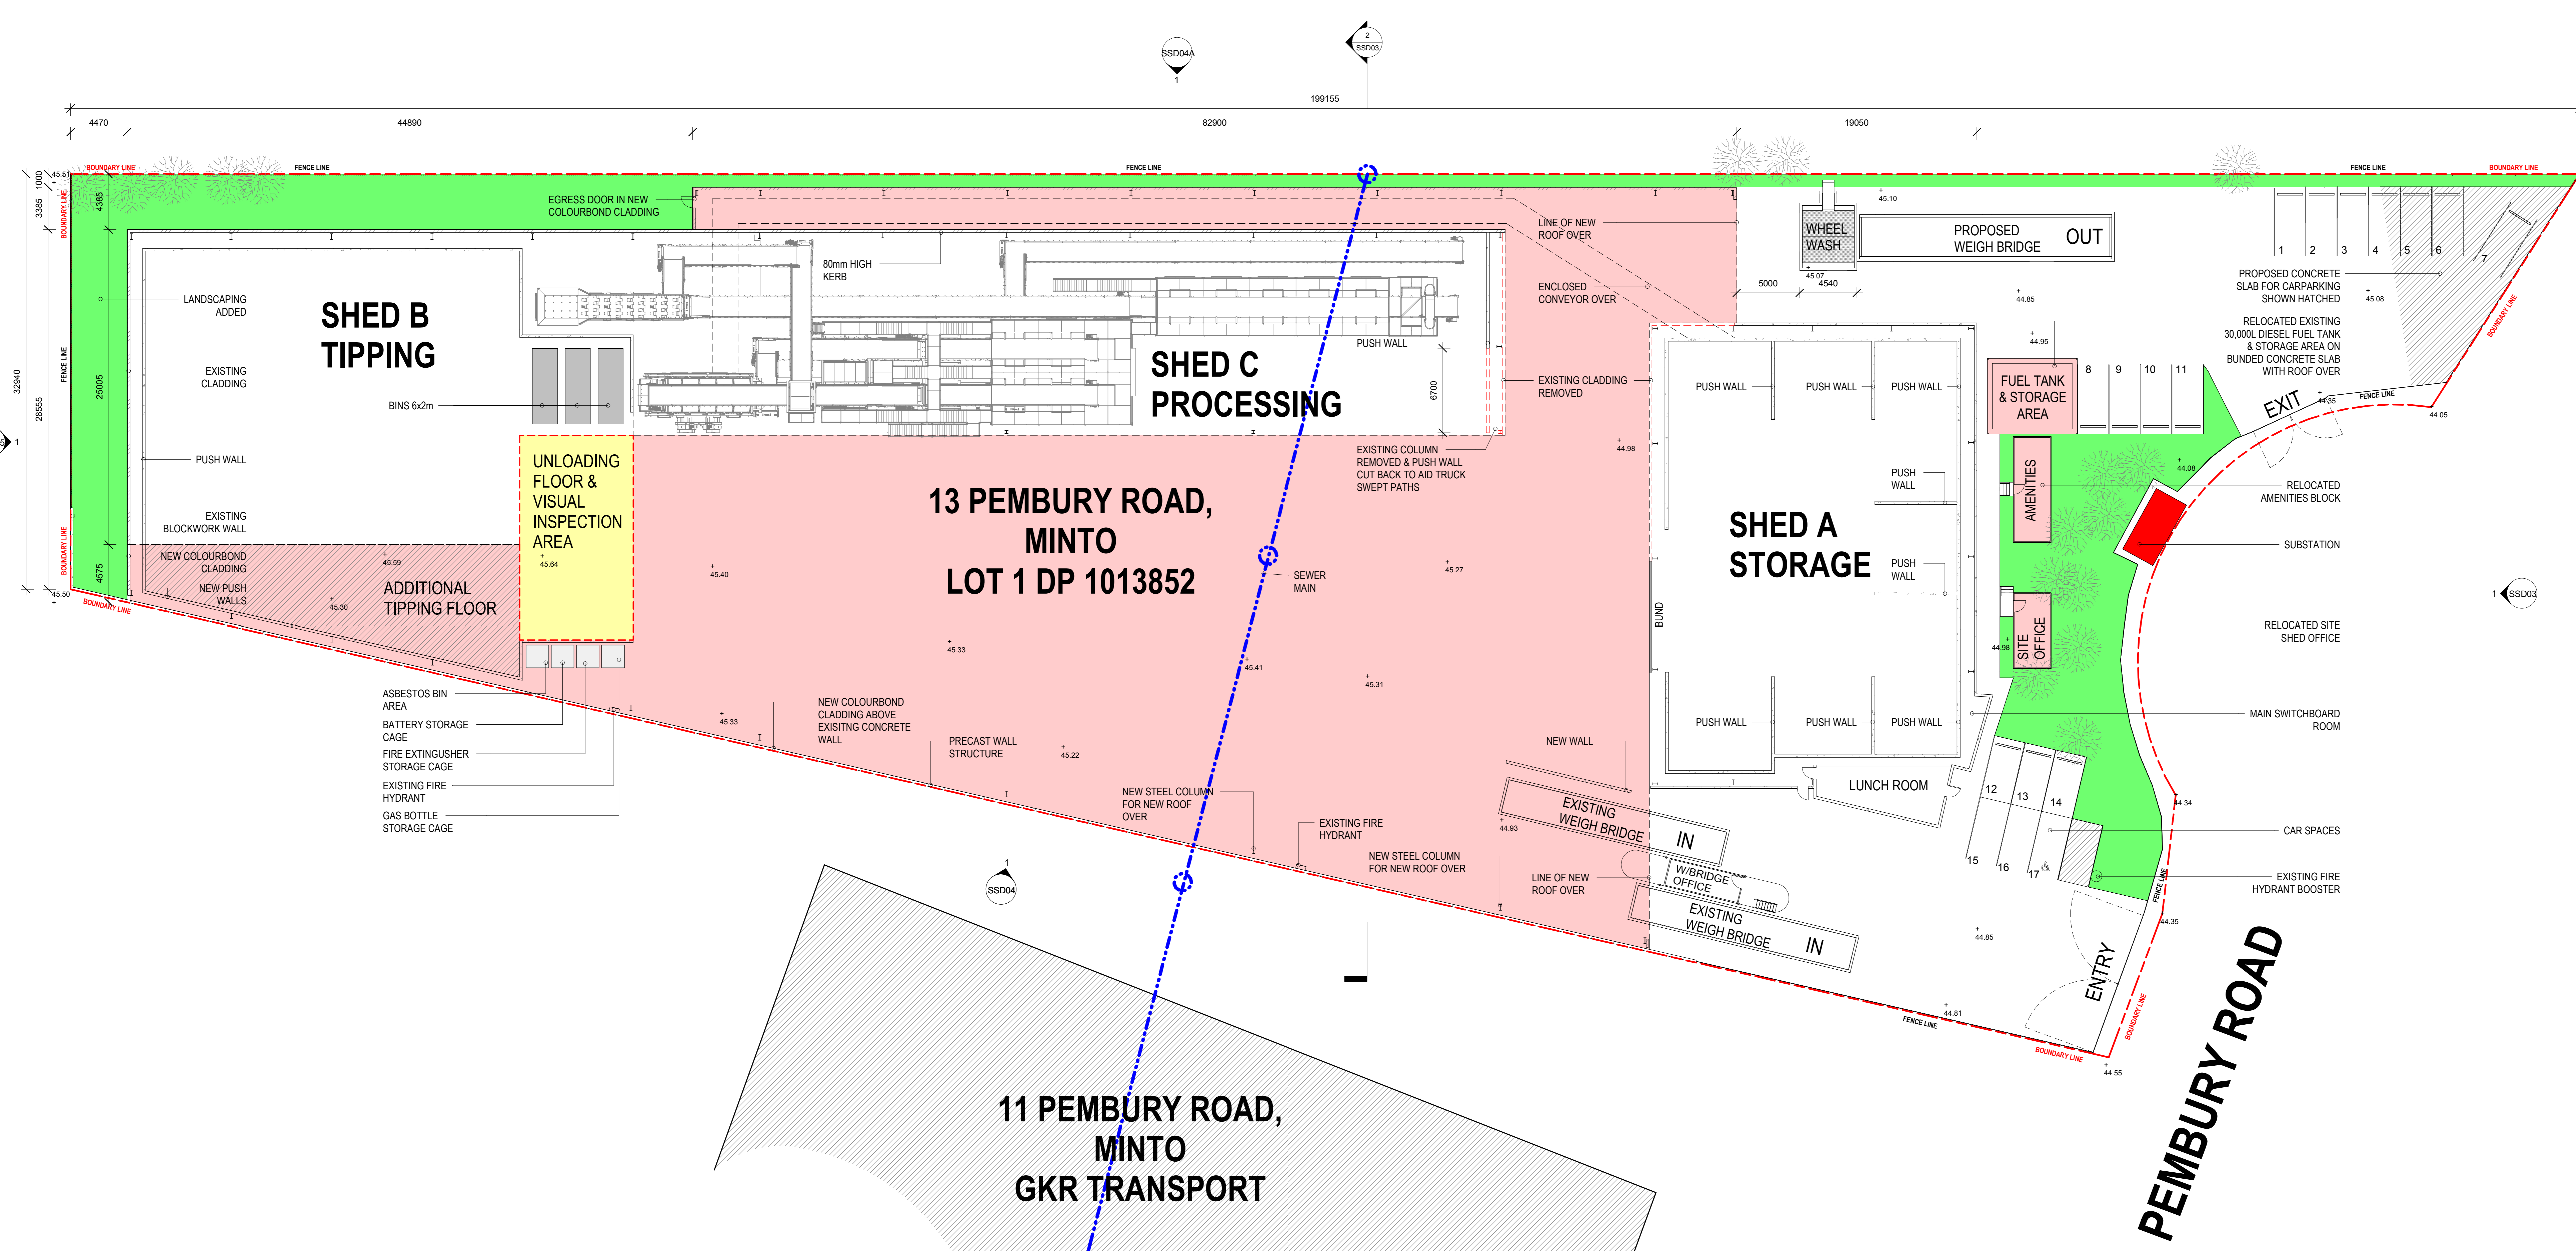

LEGEND

- BUILDINGS
- SUBSTATION
- LANDSCAPE AREA

SITE AREA: 8957 m²
 SHED A: 927.7 m²
 SHED B: 1120 m²
 SHED C: 961.8 m²
 SITE OFFICE: 16.8 m²
 LUNCH ROOM: 36.8 m²
 AMENITIES: 23.6 m²
 ENCLOSED YARD: 3525 m²

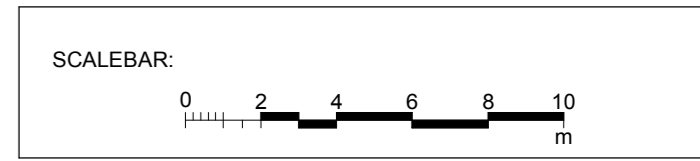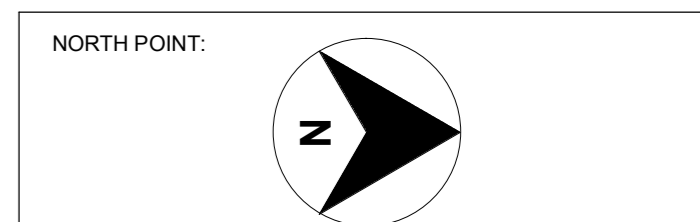

CLIENT: **BINGO**

PROJECT: **13 PEMBURY ROAD MINTO**

SHEET NAME: **GROUND FLOOR PLAN**


Project number:	MI1004
Date:	20/07/17
STAGE:	DEVELOPMENT
Drawn by:	Author
Checked by:	Checker
SHEET No:	SSD01
REVISION:	B16
Scale:	As indicated @ A0

1 GROUND FLOOR
1 : 200

Do not scale from drawings. Use figured dimensions only. Verify all dimensions on site prior to commencement of any work. Any discrepancies shall be immediately referred to Dewcape for clarification. Copyright remains the property of Dewcape Pty Ltd.



No.	Description	Date
B13	ISSUED FOR INFORMATION	20/09/2017
B14	FINAL ISSUE	03/11/2017
B15	FINAL ISSUE	08/11/2017
B16	FINAL ISSUE	27/11/2017

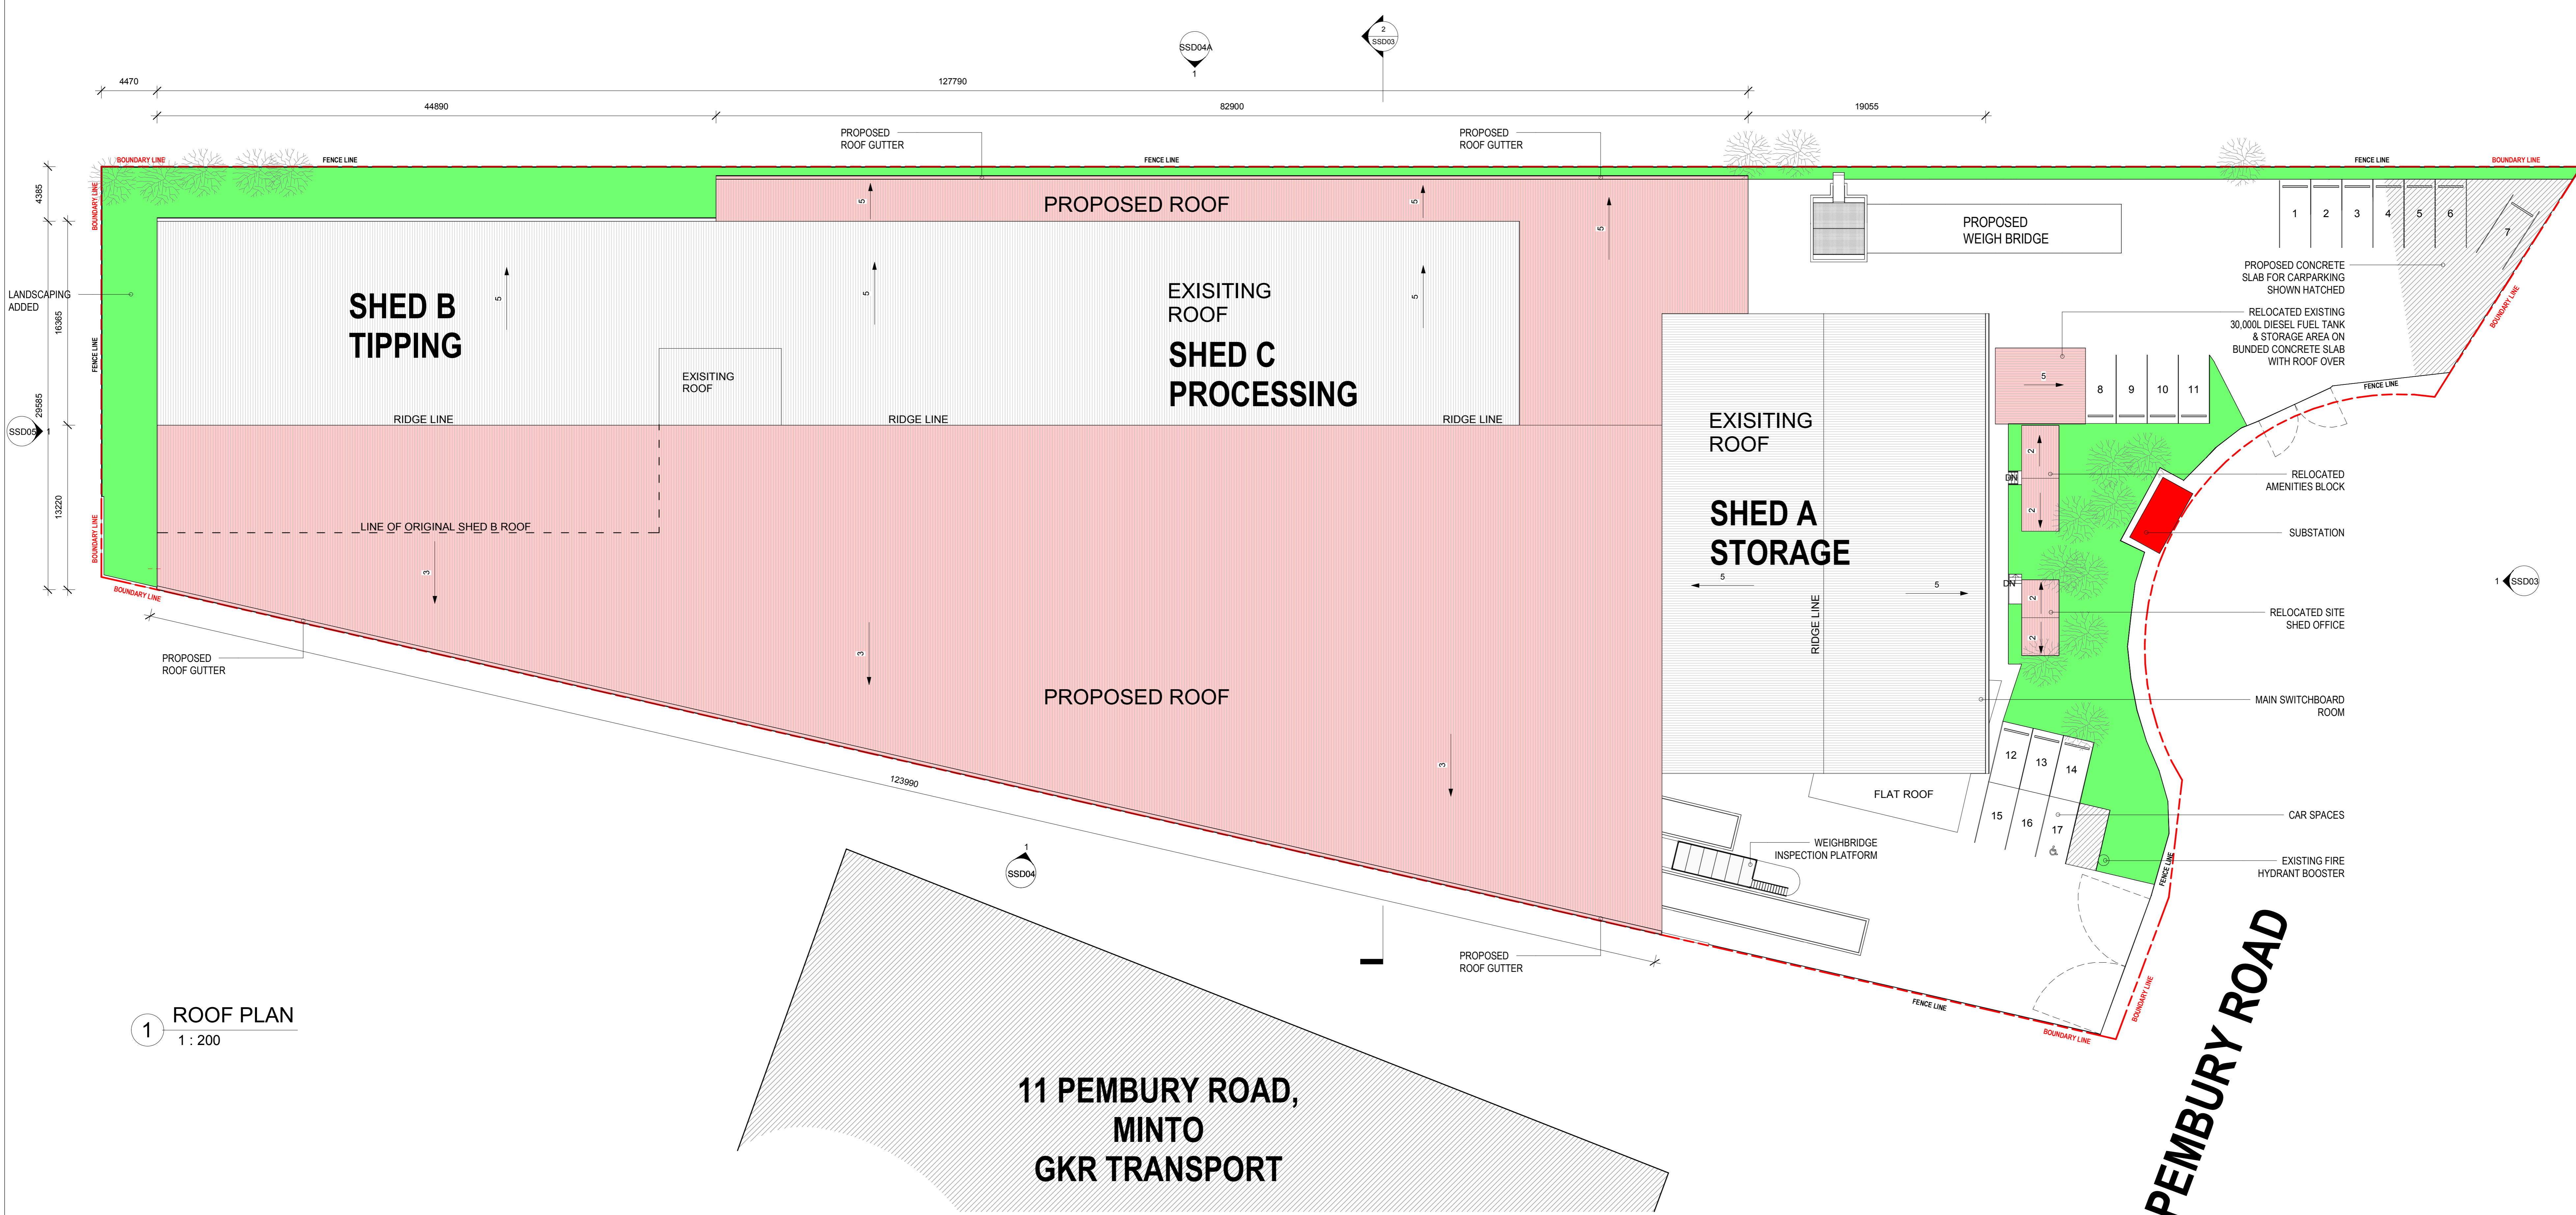

1 ROOF PLAN
1 : 200



**11 PEMBURY ROAD,
MINTO
GKR TRANSPORT**

PEMBURY ROAD

LEGEND

- BUILDINGS
- SUBSTATION
- LANDSCAPE AREA

SITE AREA: 8957 m²
 SHED A: 927.7 m²
 SHED B: 1120 m²
 SHED C: 961.8 m²
 SITE OFFICE: 16.8 m²
 LUNCH ROOM: 36.8 m²
 AMENITIES: 23.6 m²
 ENCLOSED YARD: 3525 m²

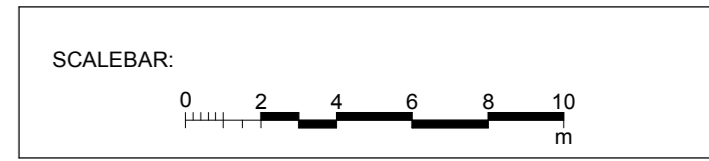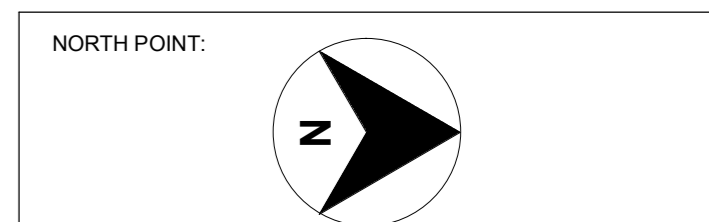

CLIENT: **BINGO**

PROJECT: **13 PEMBURY ROAD MINTO**

SHEET NAME: **ROOF PLAN**

Project number: MI1004

Date: 20/07/17

STAGE: **DEVELOPMENT**

Drawn by: Author Checked by: Checker


SHEET No: **SSD02** REVISION: **B16**

Scale: As indicated @ A0


Do not scale from drawings. Use figured dimensions only. Verify all dimensions on site prior to commencement of any work. Any discrepancies shall be immediately be referred to Dewcape for clarification. Copyright remains the property of Dewcape Pty Ltd.



No.	Description	Date
B13	ISSUED FOR INFORMATION	20/09/2017
B14	FINAL ISSUE	03/11/2017
B15	FINAL ISSUE	08/11/2017
B16	FINAL ISSUE	27/11/2017

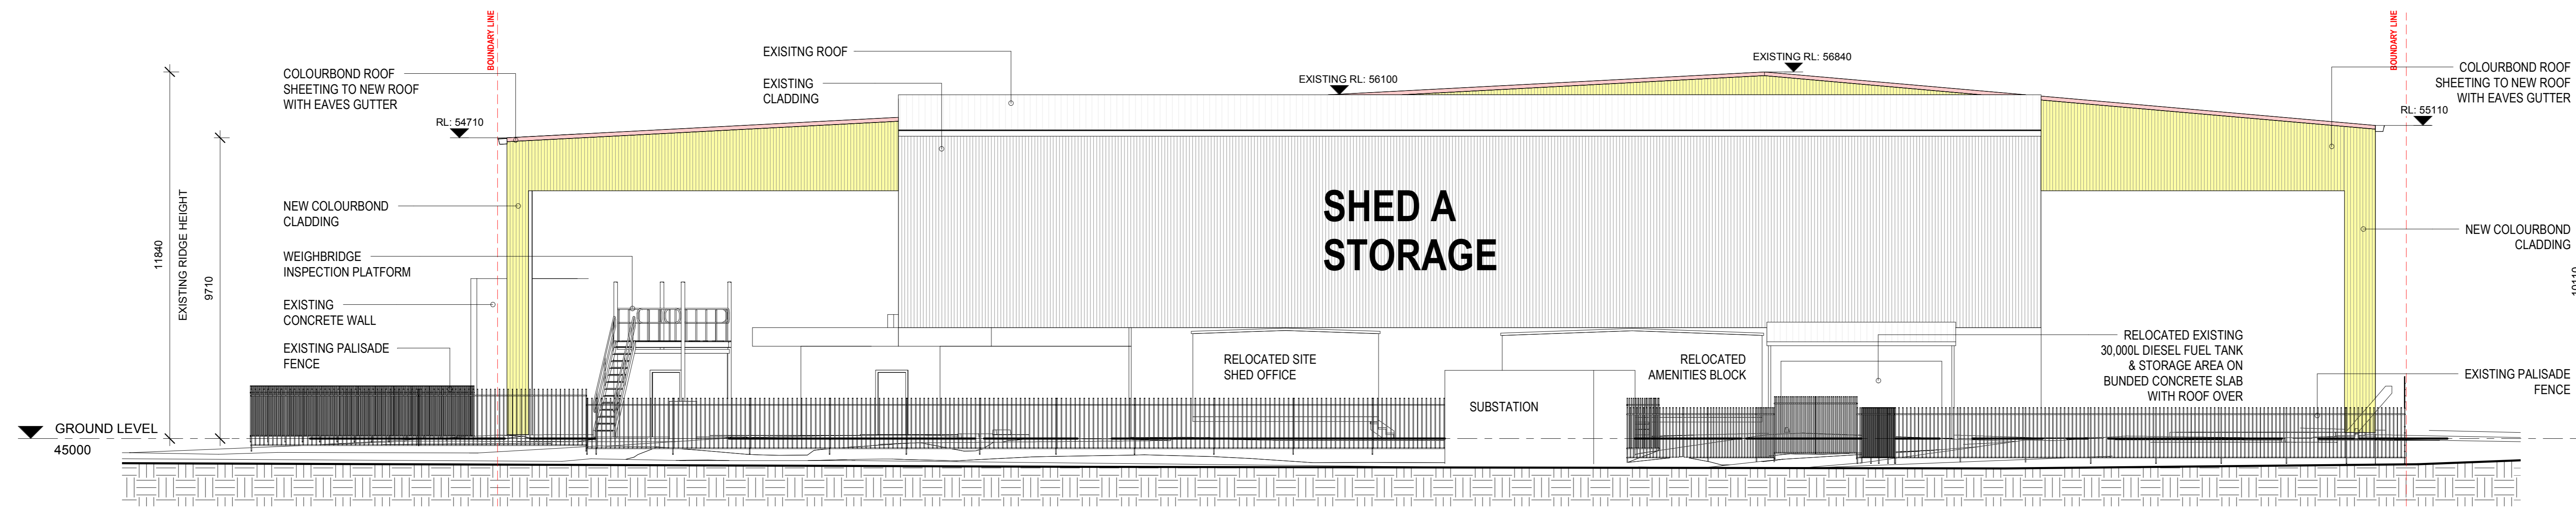


1 NORTH ELEVATION
1 : 100

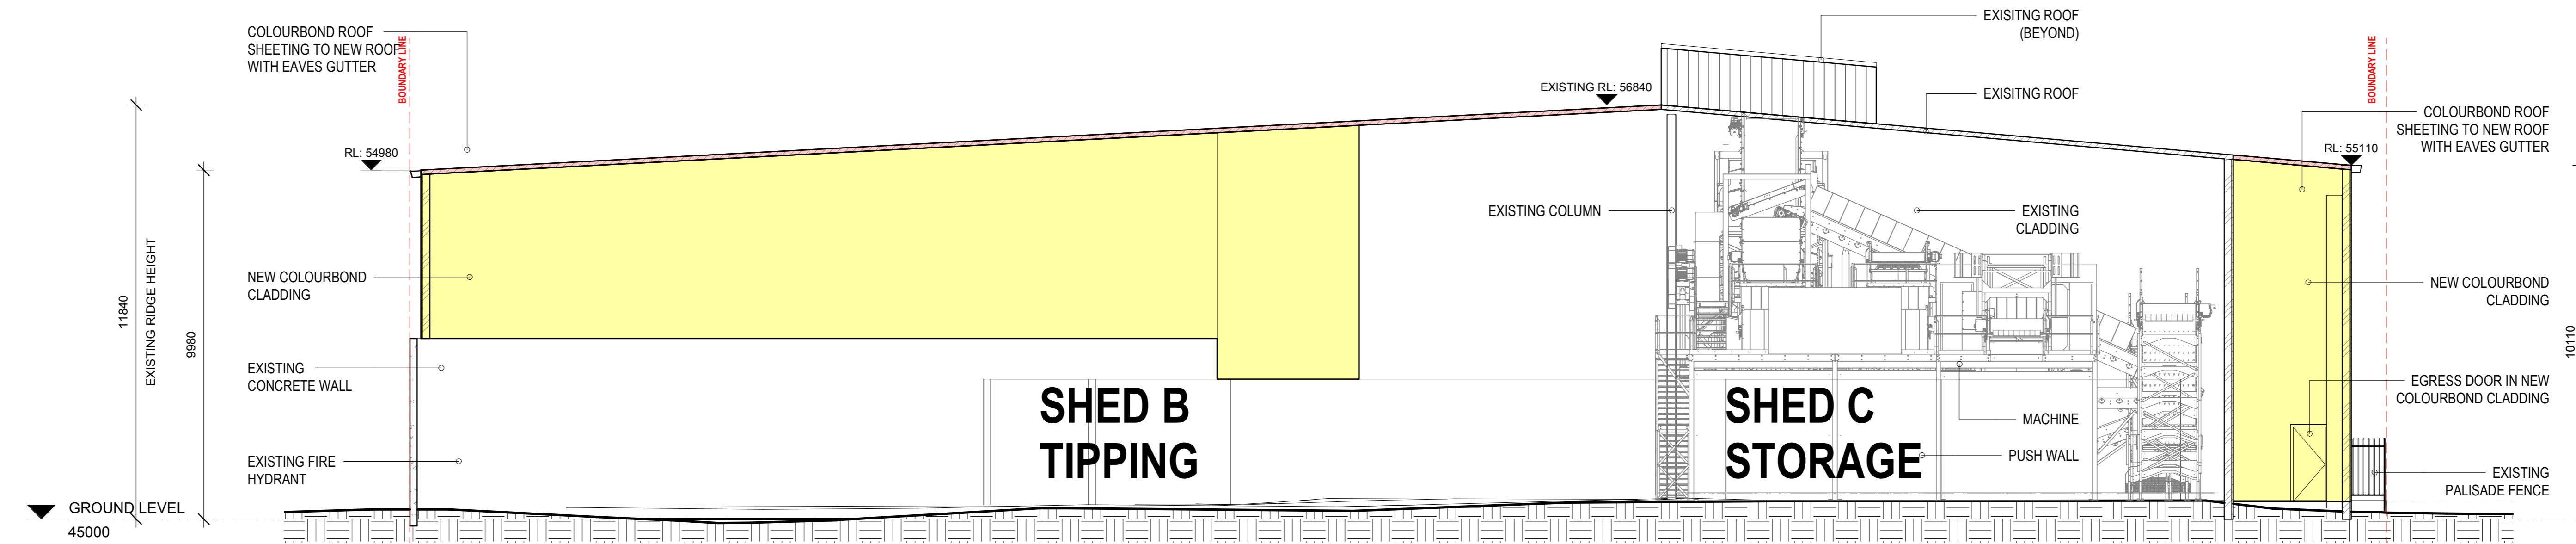

2 SECTION A
1 : 100

LEGEND

- PROPOSED ROOF
- PROPOSED WALL CLADDING

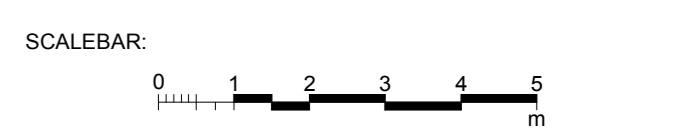


CLIENT:	BINGO
PROJECT:	13 PEMBURY ROAD MINTO
SHEET NAME:	NORTH ELEVATION & SECTION A
Project number:	MI1004
Date:	20/07/17
STAGE:	DEVELOPMENT
Drawn by:	Author
Checked by:	Checker
SHEET No:	SSD03
REVISION:	B16
Scale:	As indicated @ A0


Do not scale from drawings. Use figured dimensions only. Verify all dimensions on site prior to commencement of any work. Any discrepancies shall be immediately be referred to Dewcape for clarification. Copyright remains the property of Dewcape Pty Ltd.



No.	Description	Date
B13	ISSUED FOR INFORMATION	20/09/2017
B14	FINAL ISSUE	03/11/2017
B15	FINAL ISSUE	08/11/2017
B16	FINAL ISSUE	27/11/2017

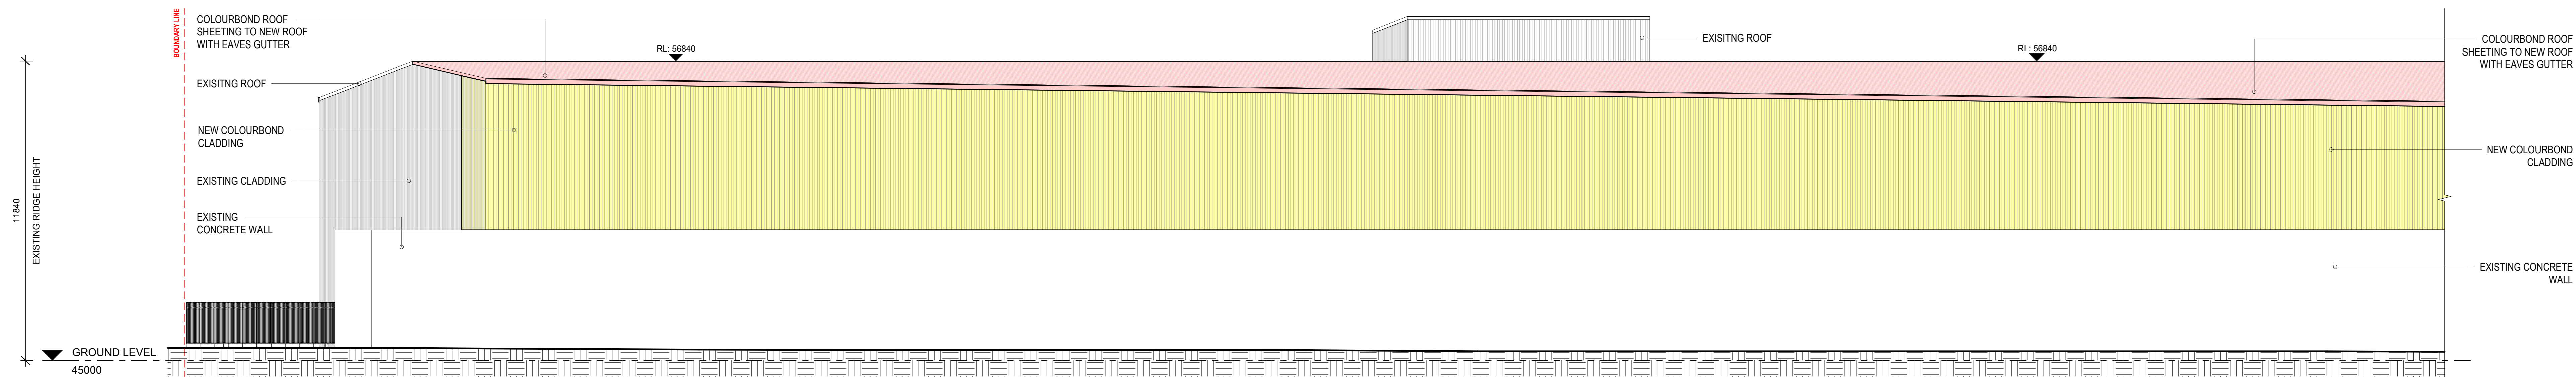

1 EAST ELEVATION - A
1 : 100

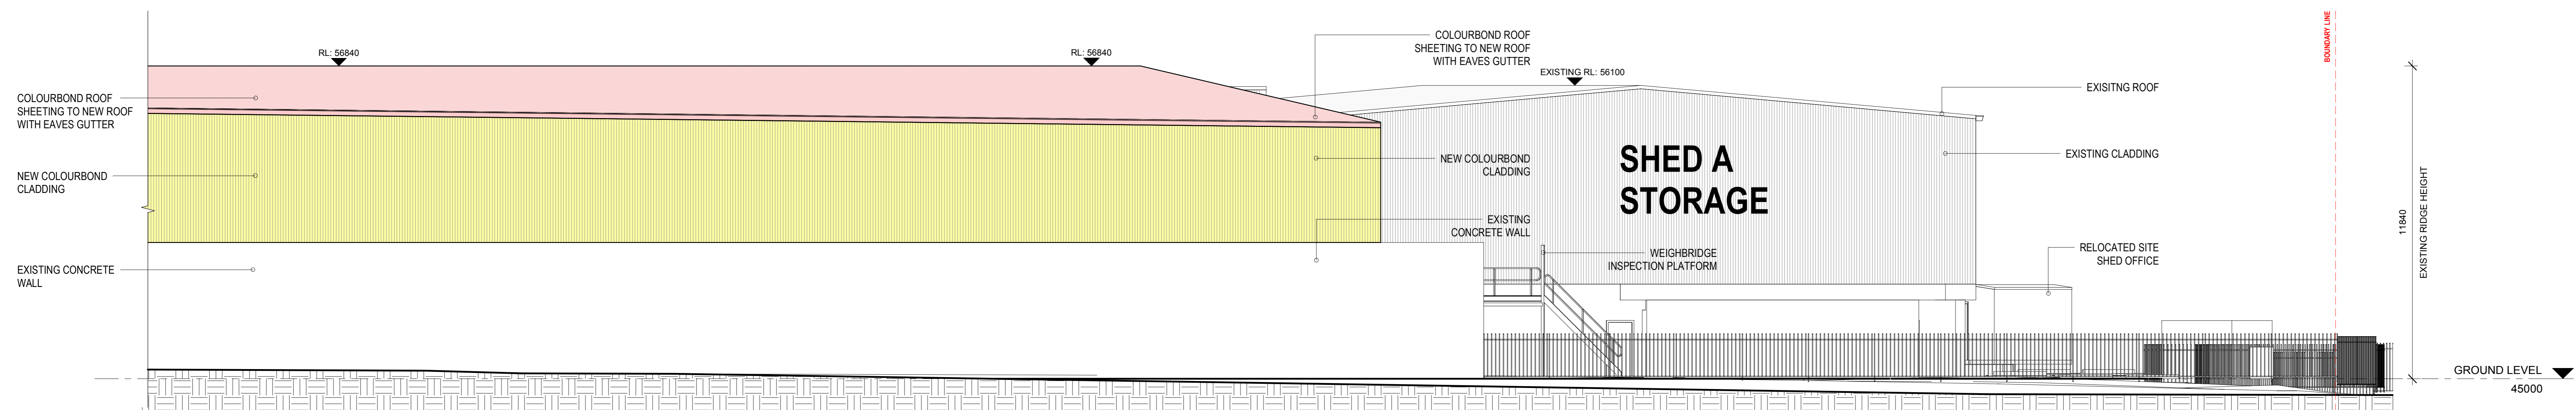

2 EAST ELEVATION - B
1 : 100

LEGEND

- PROPOSED ROOF
- PROPOSED WALL CLADDING



CLIENT: **BINGO**

PROJECT: **13 PEMBURY ROAD MINTO**

SHEET NAME: **EAST ELEVATION**

Project number: MI1004

Date: 20/07/17

STAGE: **DEVELOPMENT**

Drawn by: Author Checked by: Checker


SHEET No: **SSD04** REVISION: **B16**

Scale: As indicated @ A0


Do not scale from drawings. Use figured dimensions only. Verify all dimensions on site prior to commencement of any work. Any discrepancies shall be immediately referred to Dewcape for clarification. Copyright remains the property of Dewcape Pty Ltd.



No.	Description	Date
B13	ISSUED FOR INFORMATION	20/09/2017
B14	FINAL ISSUE	03/11/2017
B15	FINAL ISSUE	09/11/2017
B16	FINAL ISSUE	27/11/2017

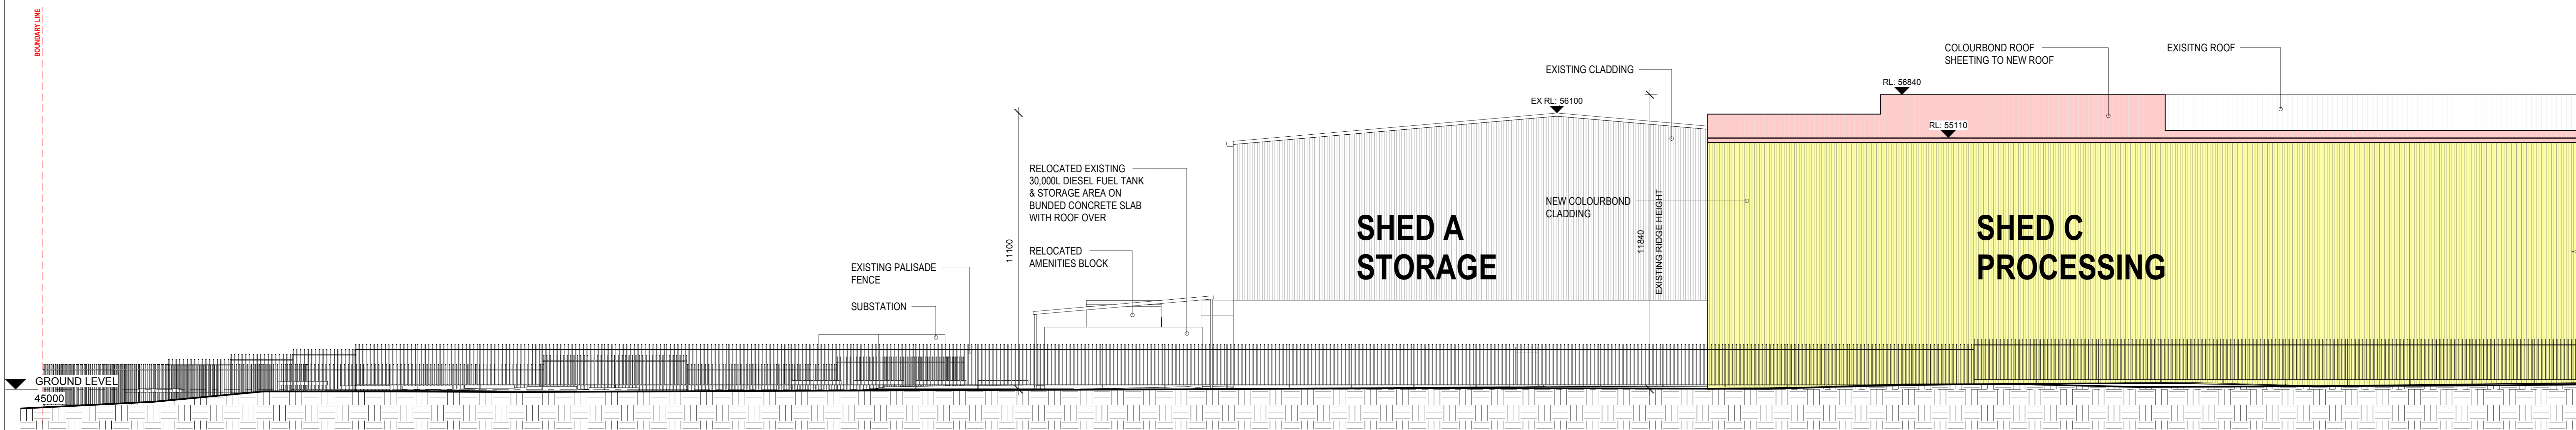


1 WEST ELEVATION - A
1 : 100

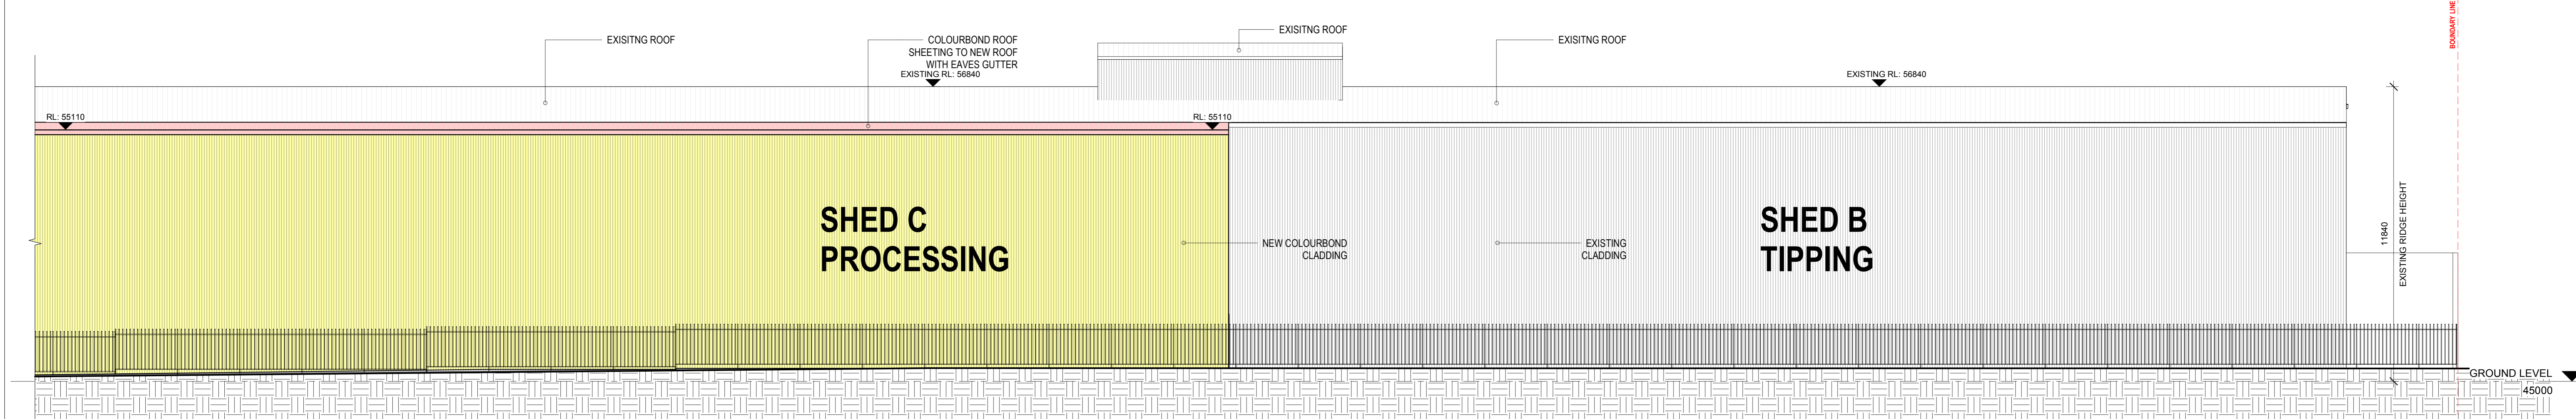

2 WEST ELEVATION - B
1 : 100

LEGEND

- PROPOSED ROOF
- PROPOSED WALL CLADDING

 

CLIENT: BINGO

PROJECT: 13 PEMBURY ROAD MINTO

SHEET NAME: WEST ELEVATION

Project number: MI1004

Date: 20/07/17

STAGE: DEVELOPMENT

Drawn by: Author Checked by: Checker


SHEET No: **SSD04A** REVISION: **B16**

Scale: As indicated @ A0

Do not scale from drawings. Use figured dimensions only. Verify all dimensions on site prior to commencement of any work. Any discrepancies shall be immediately be referred to Dewcape for clarification. Copyright remains the property of Dewcape Pty Ltd.




No.	Description	Date
B13	ISSUED FOR INFORMATION	20/09/2017
B14	FINAL ISSUE	03/11/2017
B15	FINAL ISSUE	08/11/2017
B16	FINAL ISSUE	27/11/2017

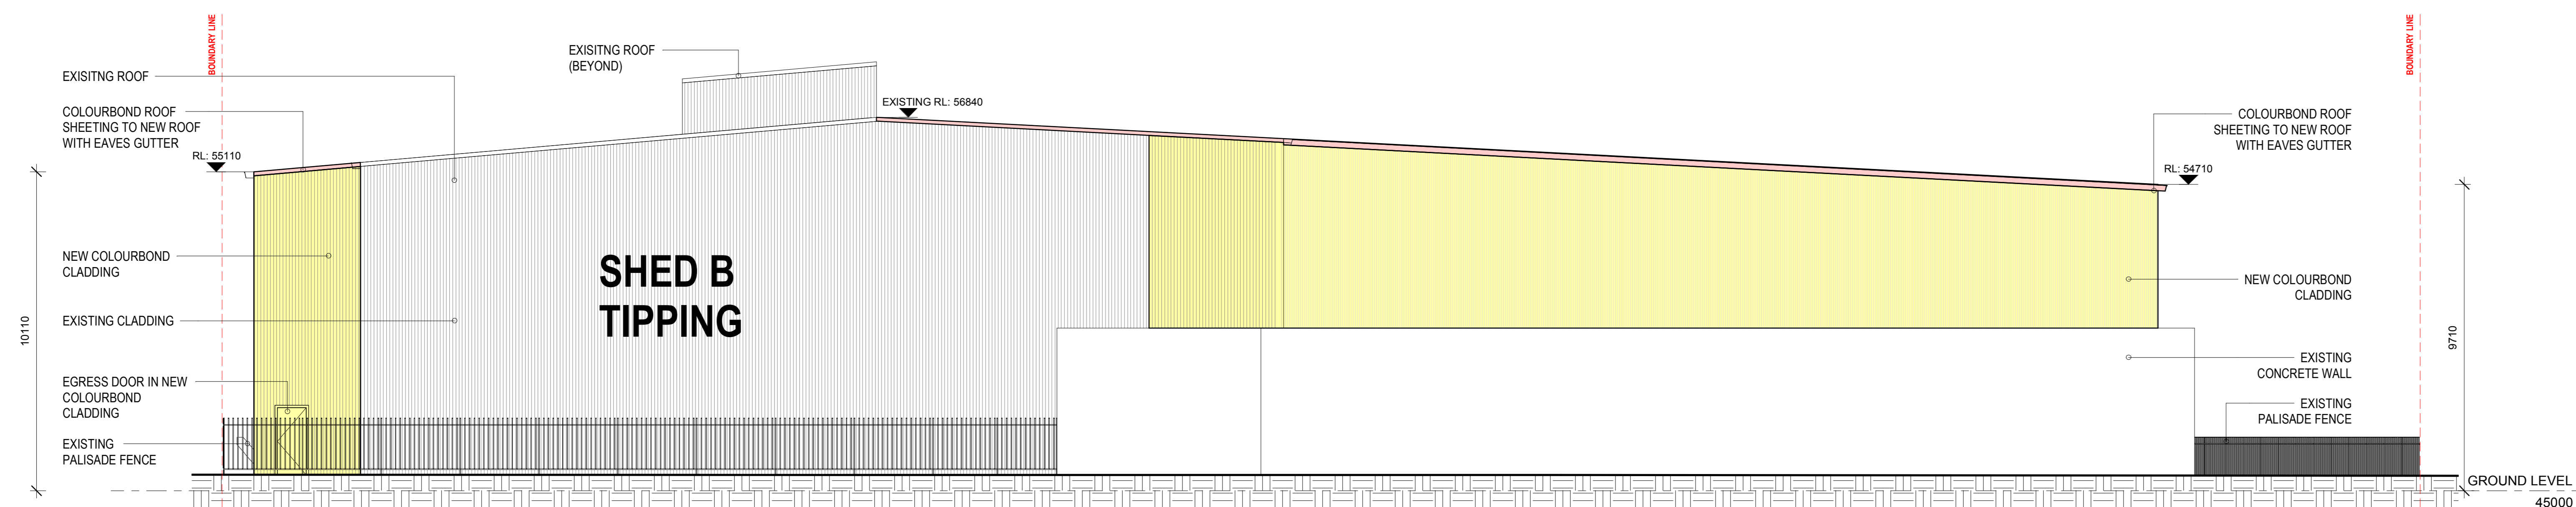


1 SOUTH ELEVATION
1 : 100

LEGEND

	PROPOSED ROOF
	PROPOSED WALL CLADDING

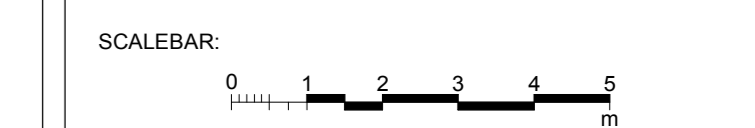

CLIENT:	BINGO
PROJECT:	13 PEMBURY ROAD MINTO
SHEET NAME:	SOUTH ELEVATION
Project number:	MI1004
Date:	20/07/17
STAGE:	DEVELOPMENT
Drawn by: Author	Checked by: Checker
SHEET No:	SSD05
REVISION:	B16
Scale:	As indicated @ A0

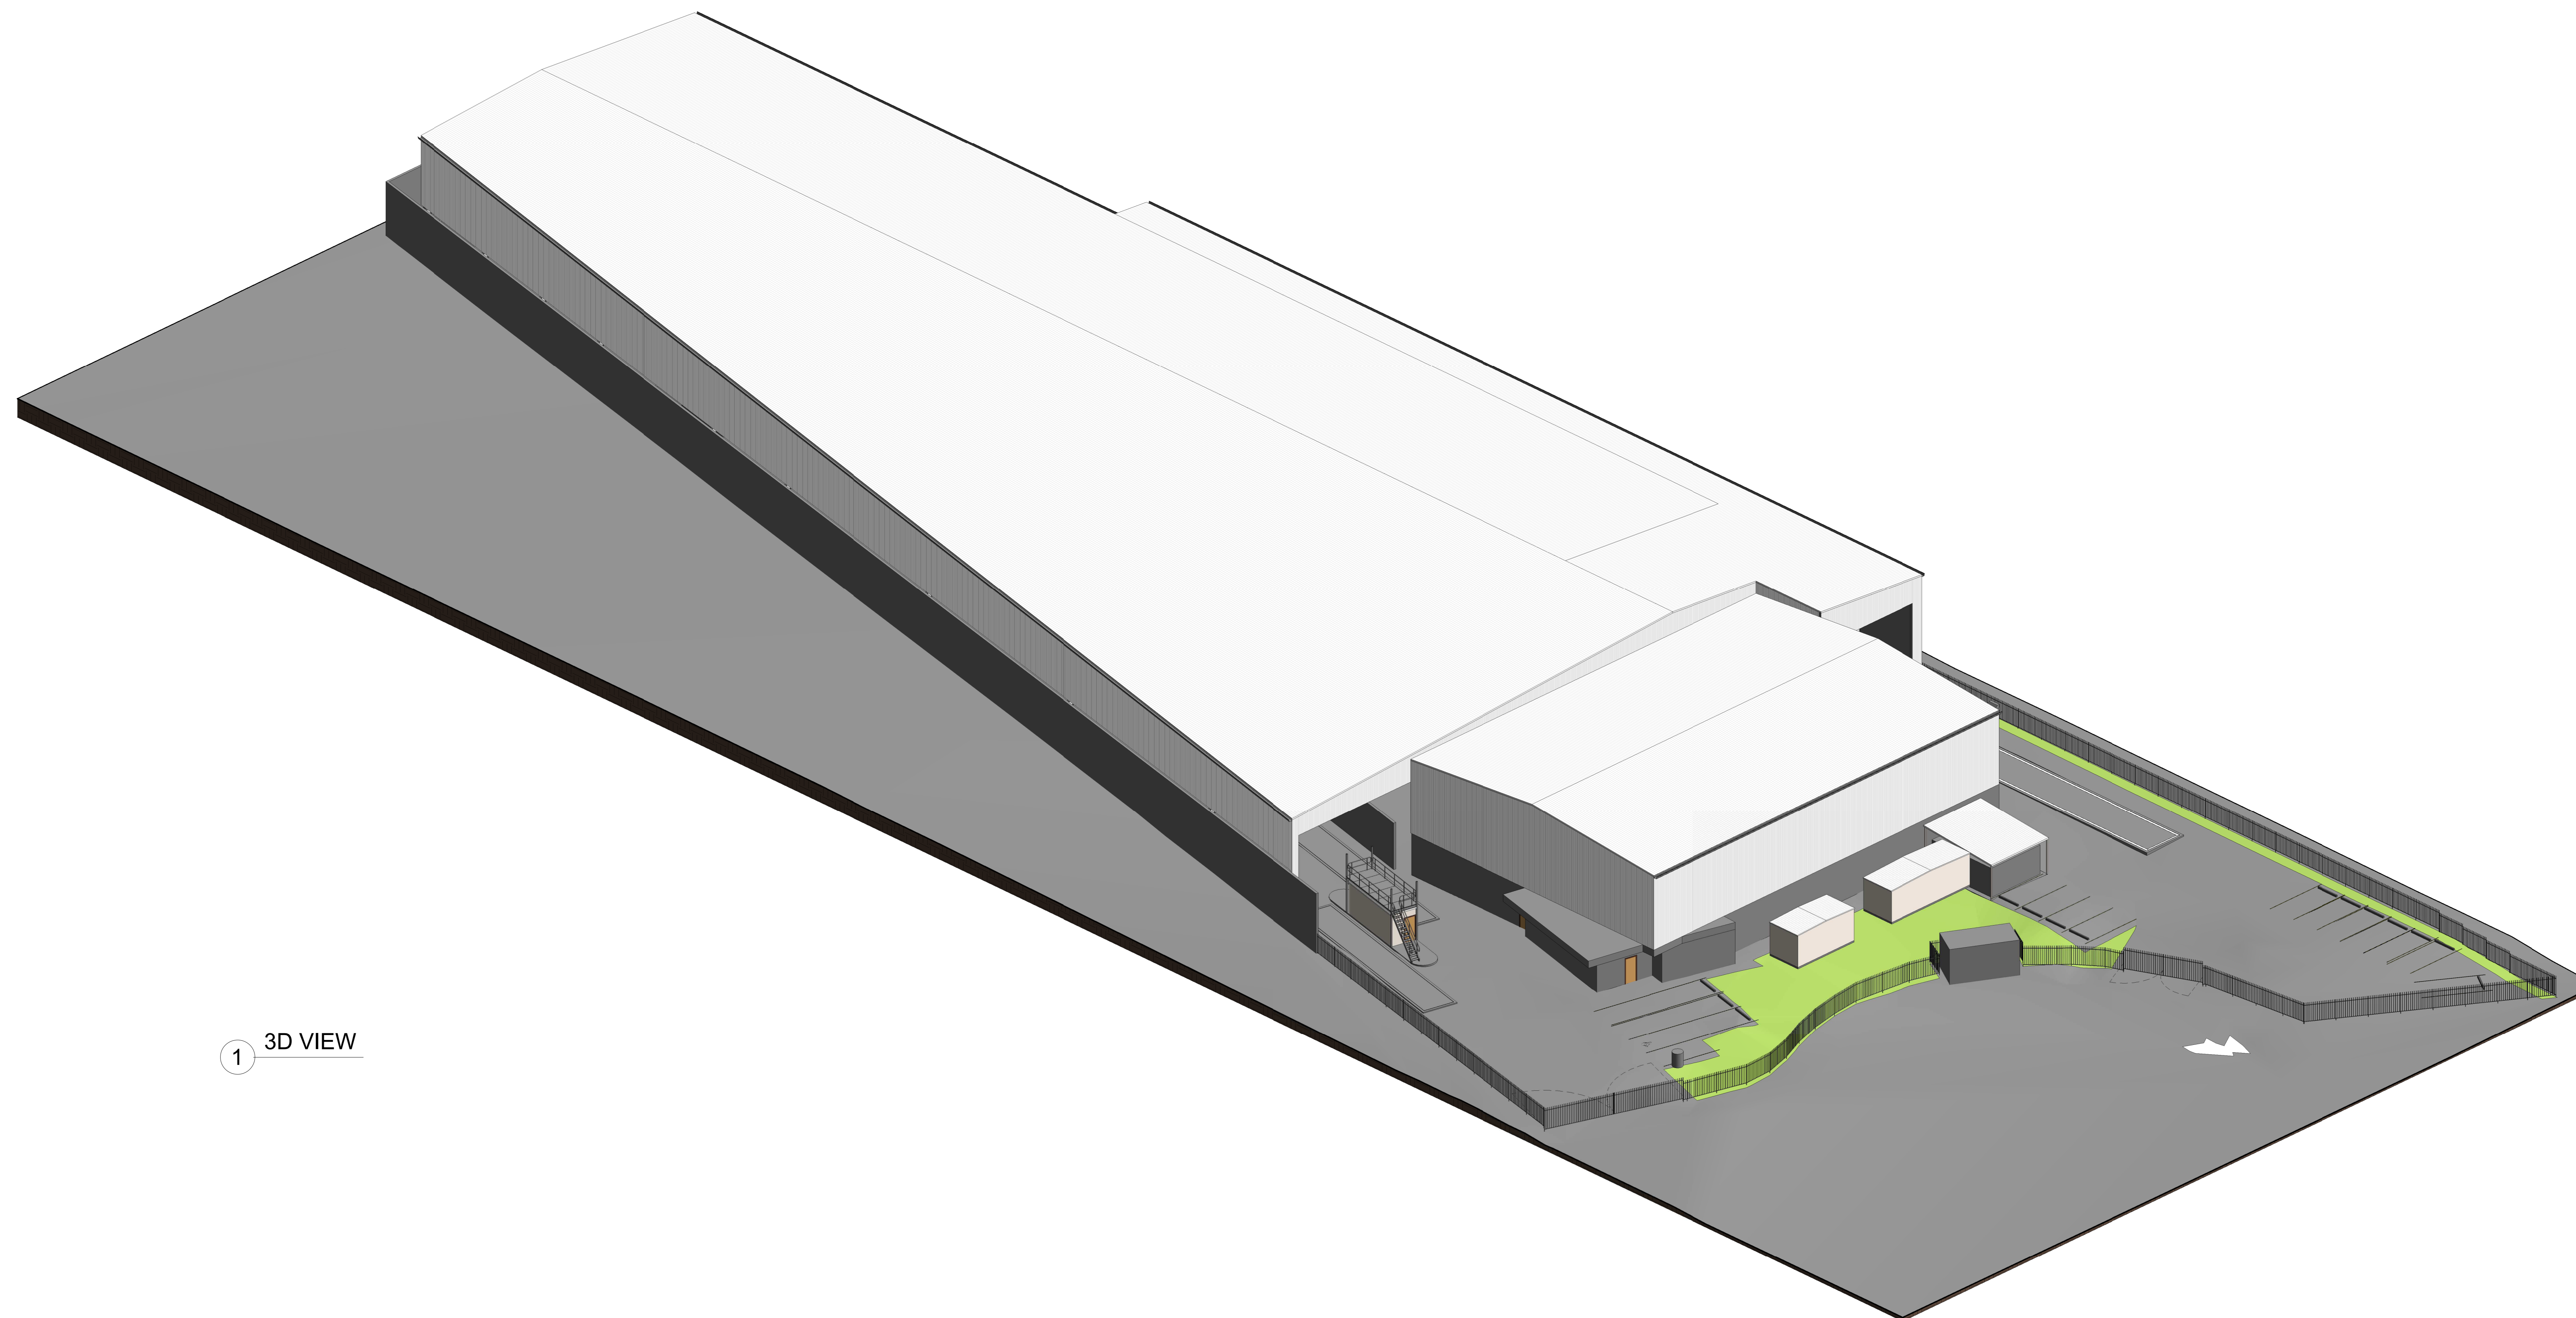

1 3D VIEW



2 ENTRY PERSPECTIVE
1:1

DEWCAPE

DISTINCTION IN BUILDING



Do not scale from drawings. Use figured dimensions only. Verify all dimensions on site prior to commencement of any work. Any discrepancies shall be immediately be referred to Dewcape for clarification. Copyright remains the property of Dewcape Pty Ltd.



No.	Description	Date
B13	ISSUED FOR INFORMATION	20/09/2017
B14	FINAL ISSUE	03/11/2017
B15	FINAL ISSUE	08/11/2017
B16	FINAL ISSUE	27/11/2017

LEGEND

	PROPOSED ROOF
	PROPOSED WALL CLADDING

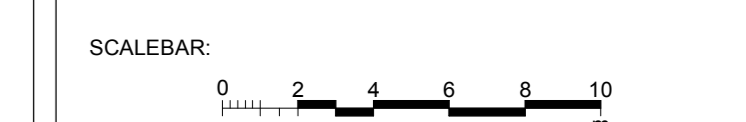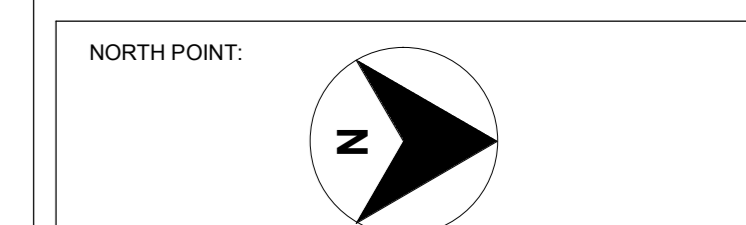

CLIENT: **BINGO**

PROJECT: **13 PEMBURY ROAD MINTO**

SHEET NAME: **3D VIEW**

Project number: MI1004

Date: 20/07/17

STAGE: **DEVELOPMENT**

Drawn by: Author | Checked by: Checker

SHEET No: **SSD06** | REVISION: **B16**

Scale: 1 : 1 @ A0