

EDUCATION BUILDING SEISMIC REPAIR SCHEDULE



DATE: 31/08/2018

SP-FA-E-S-600 (F)

NOTES:
1. THESE DRAWINGS SHALL BE READ IN CONJUNCTION WITH THE HERITAGE FAÇADE SPECIFICATION AND SCHEDULES, WITH ALL ARCHITECT’S DRAWINGS AND SPECIFICATIONS, AND DRAWINGS AND SPECIFICATIONS PREPARED BY OTHER ENGINEERING DISCIPLINES.
2. THE INFORMATION ON THESE DRAWINGS/SCHEDULES HAS BEEN OBTAINED BY VISUAL OBSERVATIONS ONLY FROM STREET, ROOF LEVEL AND THROUGH INTERNAL BUILDING ACCESS USING BINOCULARS, TELESCOPE AND HIGH-RESOLUTION PHOTOGRAPHY. IT IS LIMITED BY THE PRESENCE OF TREES ON SOME STREET FRONTAGES, AND AT HIGHER LEVEL BY THE ANGLE OF VIEW. ROPE ACCESS DROPS WERE UNDERTAKEN AT LIMITED LOCATIONS AS MARKED.
3. THE LOCATION AND EXTENT OF REPAIRS IS INDICATIVE AND APPROXIMATE ONLY AND SHOULD NOT BE RELIED UPON. EXTENT AND QUANTITIES SHALL BE VERIFIED BY VISUAL INSPECTION BY TENDERERS PRIOR TO QUOTING, AND HANDS-ON INSPECTION PRIOR TO THE COMMENCEMENT OF ANY WORK.
4. THE TECHNICAL EXECUTION OF WORKS REQUIRED IS DOCUMENTED IN THE HERITAGE FAÇADE SPECIFICATION.
5. QUANTITIES PRESENTED IN SCHEDULES ARE REPRESENTATIVE OF THE LIMITED ACCESS AVAILABLE FOR INSPECTION, HAVE NOT BEEN PHYSICALLY MEASURED AND ARE TO BE TAKEN AS INDICATIVE ONLY. TENDERERS SHALL MAKE THEIR OWN ASSESSMENT OF QUANTITIES.
6. ANY WORKS NOT DETAILED ON DRAWINGS OR IN THE ASSOCIATED SCHEDULES BUT REASONABLY ABLE TO BE INFERRED AS NECESSARY FOR THE PROPER EXECUTION OF THE WORKS SHALL BE CARRIED OUT AS PART OF THE WORKS AT NO EXTRA COST TO THE PRINCIPAL.
7. NO CONTINGENCY AMOUNTS HAVE BEEN ALLOWED ON THESE DRAWINGS AND SCHEDULES. THE MAIN CONTRACTOR SHOULD MAKE THEIR OWN % ALLOWANCE FOR CONTINGENCIES.
8. NO WORKS TO LANDS BUILDING ON HOLD AS PER INSTRUCTION FROM ESSENCE.
9. FULL SURVEY OFF SCAFFOLD REQUIRED TO CONFIRM REPAIR TYPES AND QUANTITIES.
10. EXISTING BRACING AND FERIOUS FIXINGS TO BE REMOVED. HOLED ARE TO BE FILLED WITH A LIME BASED MORTAR.

WORK ITEM KEY	
S	SEISMIC

BUILDING KEY	
E	EDUCATION BUILDING


TO BE READ IN CONJUNCTION WITH DRAWINGS	
TPE600, TEE600-606 & TDE600-602	

ATTENTIION: ALL VALUES DESCRIBED IN THIS SCHEDULE ARE CONTRIVED FROM A PHOTOGRAPHIC SURVEY AND ARCHITECTURAL ELEVATIONS. VALUES DESCRIBED DO NOT ACCOUNT FOR HIDDEN ELEMENTS AN UNDER NO CIRCUMSTANCES SHOULD THE VALUES LISTED IN THIS DOCUMENT BE USED FOR FINAL QUANTITIES.

Work Item	Description	Total	Units	Notes
S7	SEISMIC STRENGTHENING DETAIL S7	4	ITEMS	NO WORK REQUIRED
S8	SEISMIC STRENGTHENING DETAIL S8	4	ITEMS	BRACING TO FAÇADE
S9	SEISMIC STRENGTHENING DETAIL S9	50	ITEMS	BRACING TO FAÇADE
S10	SEISMIC STRENGTHENING DETAIL S10	62	BAYS	3 NO. DOG CRAMPS TO EACH BAY

	WORK ITEM			
LOCATION	S7	S8	S9	S10
EASTERN	1	1	18	21
WESTERN	1	1	14	18
NORTHERN	2	0	10	14
SOUTHERN	0	2	8	9


				NOTES:- 1) ALL DIMENSIONS ARE IN MM UNLESS NOTED OTHERWISE. 2) DO NOT SCALE THE DRAWING. FOLLOW THE WRITTEN DIMENSIONS. 3) ALL ELEVATIONS ARE VIEWED FROM EXTERIOR UNLESS NOTED OTHERWISE.	Facade Consultant  612 9439 7288 48 Chandos Street St Leonards NSW 2065 PO Box 738 Crows Nest NSW 1585 E:ttwsyd@ttw.com.au	Project SANDSTONE PRECINCT 23-39 BRIDGE STREET SYDNEY 2000	Sheet Subject EDUCATION BUILDING HERITAGE SEISMIC STRENGTHENING SCHEDULE - SHEET 1 OF 1	Scale : NTS	Drawn By: AB	Eng RK	Director NMCC			
								Job No 151903	Drawing No S-600	Revision F				
F FOR TENDER	RK	AB	31.08.18											
Rev	Description	Eng	Drawn	Date										

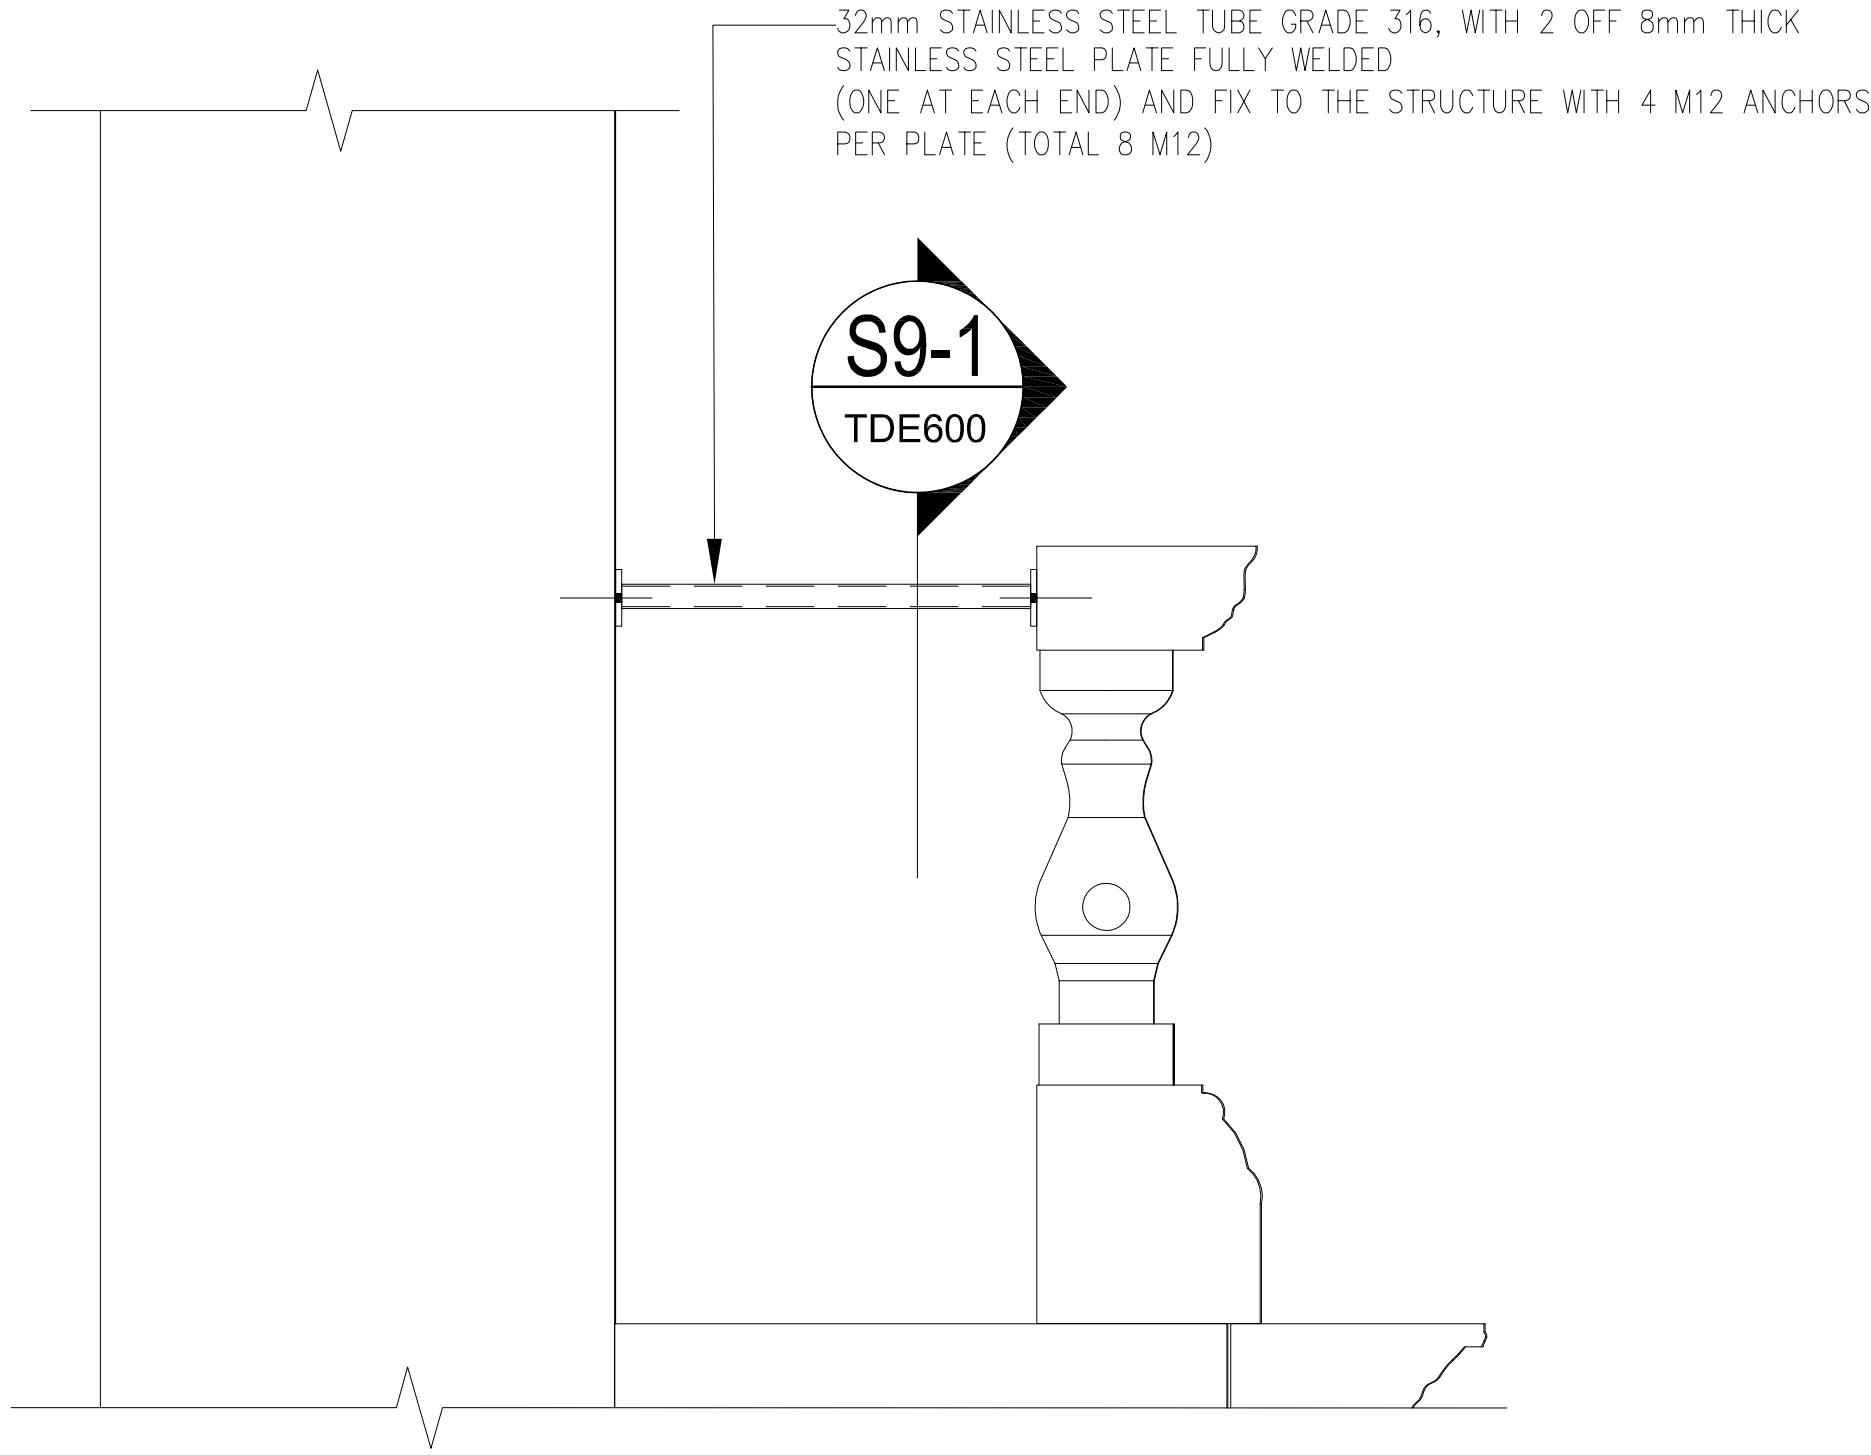

S9

SEISMIC STRENGTHENING DETAIL - BALUSTER

SCALE: 1:10 @ A1

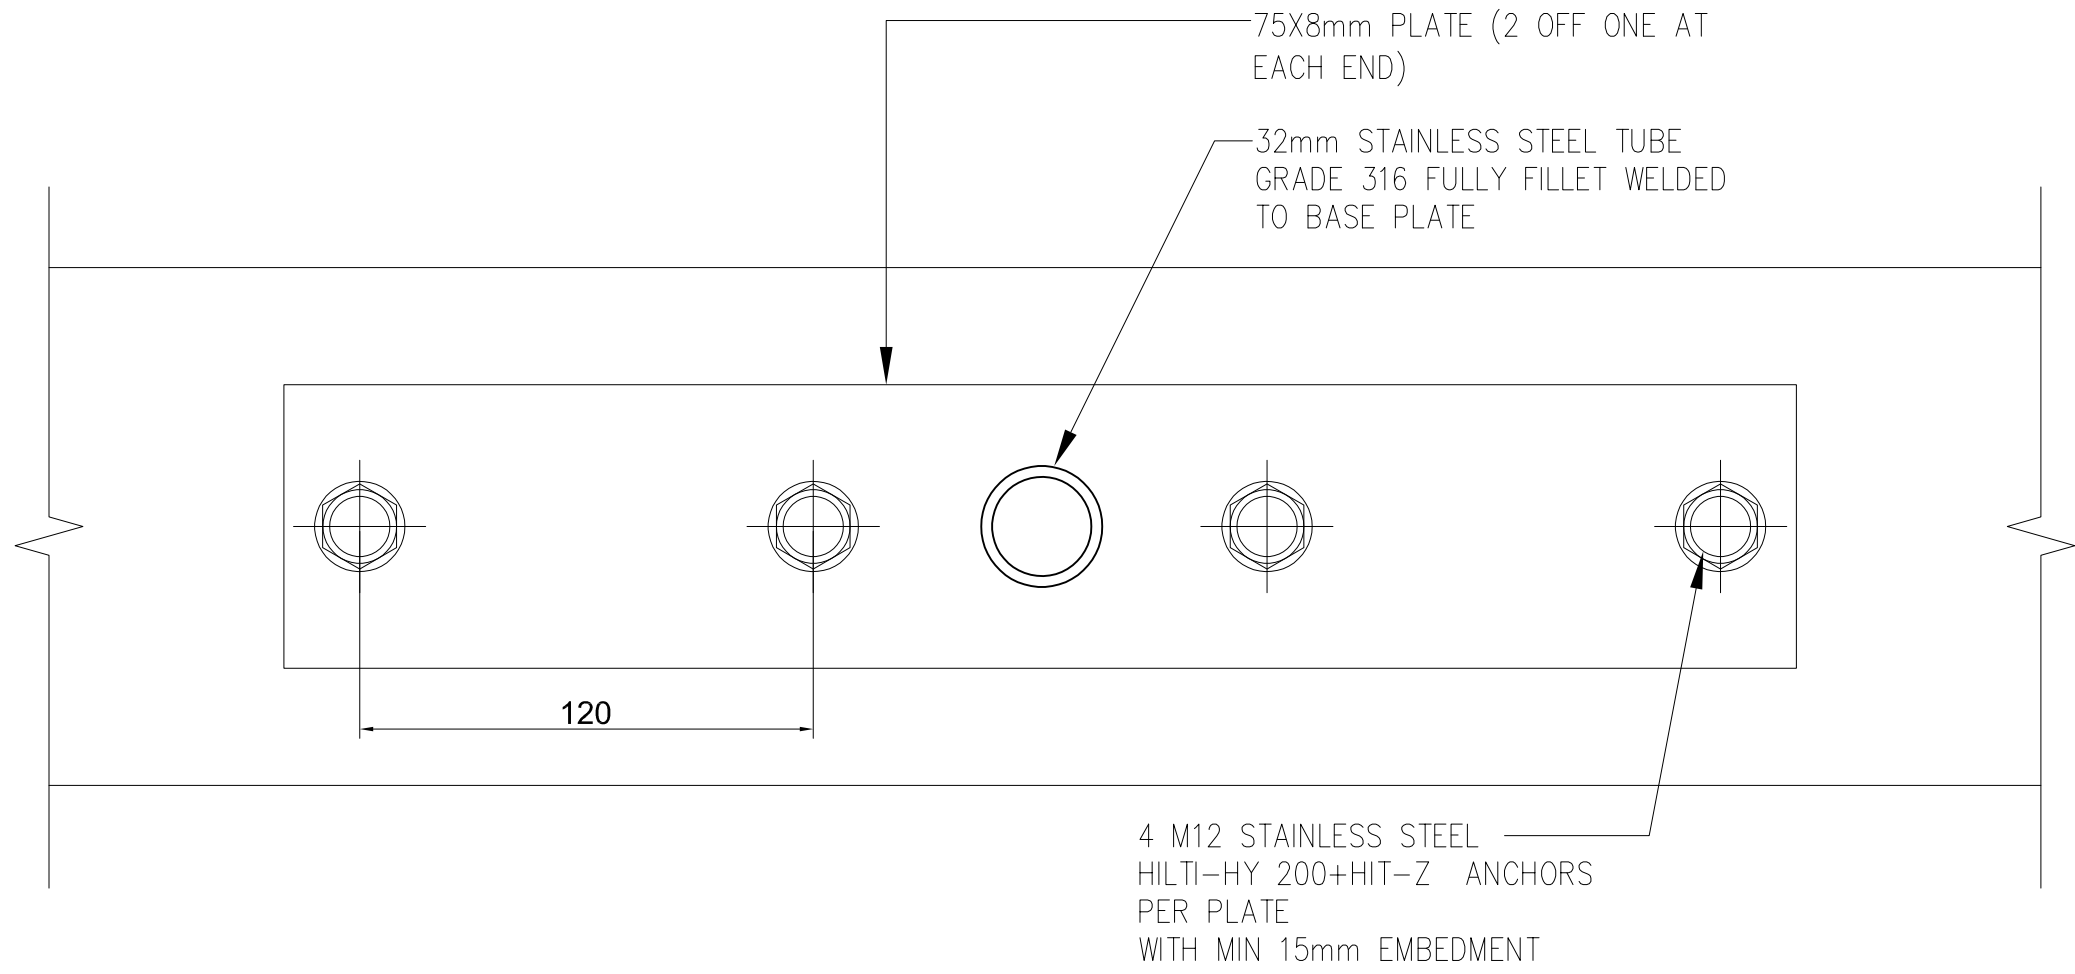

S9-1

BALUSTER CONNECTION SECTION

SCALE: 1:2 @ A1


NOTES:

1. THESE DRAWINGS SHALL BE READ IN CONJUNCTION WITH THE HERITAGE FAÇADE SPECIFICATION AND SCHEDULES, WITH ALL ARCHITECT'S DRAWINGS AND SPECIFICATIONS, AND DRAWINGS AND SPECIFICATIONS PREPARED BY OTHER ENGINEERING DISCIPLINES.
2. THE INFORMATION ON THESE DRAWINGS/SCHEDULES HAS BEEN OBTAINED BY VISUAL OBSERVATIONS ONLY FROM STREET, ROOF LEVEL AND THROUGH INTERNAL BUILDING ACCESS USING BINOCULARS, TELESCOPE AND HIGH-RESOLUTION PHOTOGRAPHY. IT IS LIMITED BY THE PRESENCE OF TREES ON SOME STREET FRONTAGES, AND AT HIGHER LEVEL BY THE ANGLE OF VIEW. ROPE ACCESS DROPS WERE UNDERTAKEN AT LIMITED LOCATIONS AS MARKED.
3. THE LOCATION AND EXTENT OF REPAIRS IS INDICATIVE AND APPROXIMATE ONLY AND SHOULD NOT BE RELIED UPON. EXTENT AND QUANTITIES SHALL BE VERIFIED BY VISUAL INSPECTION BY TENDERERS PRIOR TO QUOTING, AND HANDS-ON INSPECTION PRIOR TO THE COMMENCEMENT OF ANY WORK.
4. THE TECHNICAL EXECUTION OF WORKS REQUIRED IS DOCUMENTED IN THE HERITAGE FAÇADE SPECIFICATION.
5. QUANTITIES PRESENTED IN SCHEDULES ARE REPRESENTATIVE OF THE LIMITED ACCESS AVAILABLE FOR INSPECTION, HAVE NOT BEEN PHYSICALLY MEASURED AND ARE TO BE TAKEN AS INDICATIVE ONLY. TENDERERS SHALL MAKE THEIR OWN ASSESSMENT OF QUANTITIES.
6. ANY WORKS NOT DETAILED ON DRAWINGS OR IN THE ASSOCIATED SCHEDULES BUT REASONABLY ABLE TO BE INFERRED AS NECESSARY FOR THE PROPER EXECUTION OF THE WORKS SHALL BE CARRIED OUT AS PART OF THE WORKS AT NO EXTRA COST TO THE PRINCIPAL.
7. NO CONTINGENCY AMOUNTS HAVE BEEN ALLOWED ON THESE DRAWINGS AND SCHEDULES. THE MAIN CONTRACTOR SHOULD MAKE THEIR OWN % ALLOWANCE FOR CONTINGENCIES.
8. EXISTING BRACING TO BE REMOVED AND FERROUS FIXINGS REMOVED. HOLES FILLED WITH LIME BASE MORTAR.

S10-1

TDE600

3NO.150mm LONG 16mm STAINLESS STEEL DOG CRAMPS TO EACH BAY. TO BE CENTRALLY EMBEDDED TO EACH CAPPING STONE AND BACK FILLED WITH LIME BASED MORTAR.

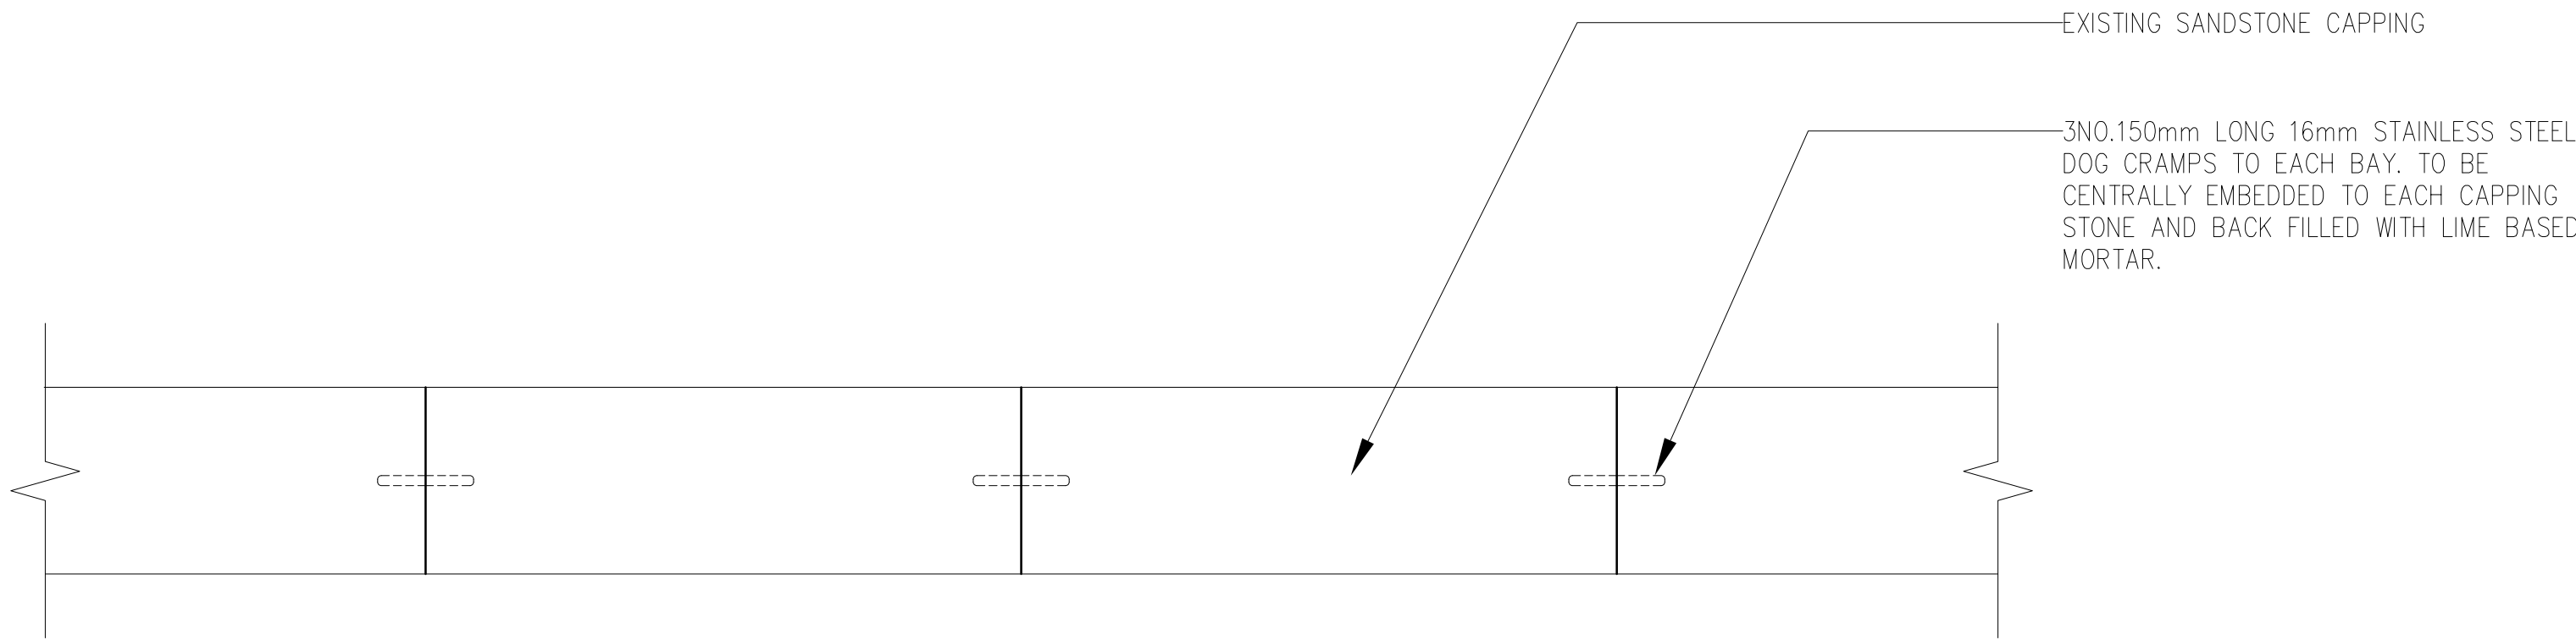

S10-1

TDE600

SEISMIC STRENGTHENING SECTION - BALUSTER CAPPING CRAMP-TYPICAL BAY PLAN

SCALE: 1:10 @ A1

S10

SEISMIC STRENGTHENING DETAIL - BALUSTER CAPPING CRAMP-TYPICAL BAY

SCALE: 1:10 @ A1

Rev				Description				Eng				Drawn				Date			
1				TENDER				O.A.				A.A.				22.08.18			
2				TENDER				O.A.				A.A.				30.02.18			
3				FOR INFORMATION				O.A.				A.A.				07.05.18			

NOTES:-
1) ALL DIMENSIONS ARE IN MM UNLESS NOTED OTHERWISE.
2) DO NOT SCALE THE DRAWING. FOLLOW THE WRITTEN DIMENSIONS.
3) ALL ELEVATIONS ARE VIEWED FROM EXTERIOR UNLESS NOTED OTHERWISE.


Facade Consultant
TTW Taylor Thomson Whitting
612 9439 7288 | 48 Chandos Street St Leonards NSW 2055
PO Box 738 Crows Nest NSW 1585 E:ttw@ttw.com.au

Project
SANDSTONE PRECINCT
23-39 BRIDGE STREET SYDNEY 2000


Sheet Subject
EDUCATION BUILDING SEISMIC STRENGTHENING DETAIL SHEET-1

Scale:	Drawn By:	Eng	Director
N.T.S	AA	OA	NMcC
Job No	Drawing No	Revision	
151903	TDE600	E	

- NOTES:
1. THESE DRAWINGS SHALL BE READ IN CONJUNCTION WITH THE HERITAGE FAÇADE SPECIFICATION AND SCHEDULES, WITH ALL ARCHITECT'S DRAWINGS AND SPECIFICATIONS, AND DRAWINGS AND SPECIFICATIONS PREPARED BY OTHER ENGINEERING DISCIPLINES.
 2. THE INFORMATION ON THESE DRAWINGS/SCHEDULES HAS BEEN OBTAINED BY VISUAL OBSERVATIONS ONLY FROM STREET, ROOF LEVEL AND THROUGH INTERNAL BUILDING ACCESS USING BINOCULARS, TELESCOPE AND HIGH-RESOLUTION PHOTOGRAPHY. IT IS LIMITED BY THE PRESENCE OF TREES ON SOME STREET FRONTAGES, AND AT HIGHER LEVEL BY THE ANGLE OF VIEW. ROPE ACCESS DROPS WERE UNDERTAKEN AT LIMITED LOCATIONS AS MARKED.
 3. THE LOCATION AND EXTENT OF REPAIRS IS INDICATIVE AND APPROXIMATE ONLY AND SHOULD NOT BE RELIED UPON. EXTENT AND QUANTITIES SHALL BE VERIFIED BY VISUAL INSPECTION BY TENDERERS PRIOR TO QUOTING, AND HANDS-ON INSPECTION PRIOR TO THE COMMENCEMENT OF ANY WORK.
 4. THE TECHNICAL EXECUTION OF WORKS REQUIRED IS DOCUMENTED IN THE HERITAGE FAÇADE SPECIFICATION.
 5. QUANTITIES PRESENTED IN SCHEDULES ARE REPRESENTATIVE OF THE LIMITED ACCESS AVAILABLE FOR INSPECTION, HAVE NOT BEEN PHYSICALLY MEASURED AND ARE TO BE TAKEN AS INDICATIVE ONLY. TENDERERS SHALL MAKE THEIR OWN ASSESSMENT OF QUANTITIES.
 6. ANY WORKS NOT DETAILED ON DRAWINGS OR IN THE ASSOCIATED SCHEDULES BUT REASONABLY ABLE TO BE INFERRED AS NECESSARY FOR THE PROPER EXECUTION OF THE WORKS SHALL BE CARRIED OUT AS PART OF THE WORKS AT NO EXTRA COST TO THE PRINCIPAL.
 7. NO CONTINGENCY AMOUNTS HAVE BEEN ALLOWED ON THESE DRAWINGS AND SCHEDULES. THE MAIN CONTRACTOR SHOULD MAKE THEIR OWN % ALLOWANCE FOR CONTINGENCIES.
 8. EXISTING BRACING TO BE REMOVED AND FERROUS FIXINGS REMOVED. HOLES FILLED WITH LIME BASE MORTAR.

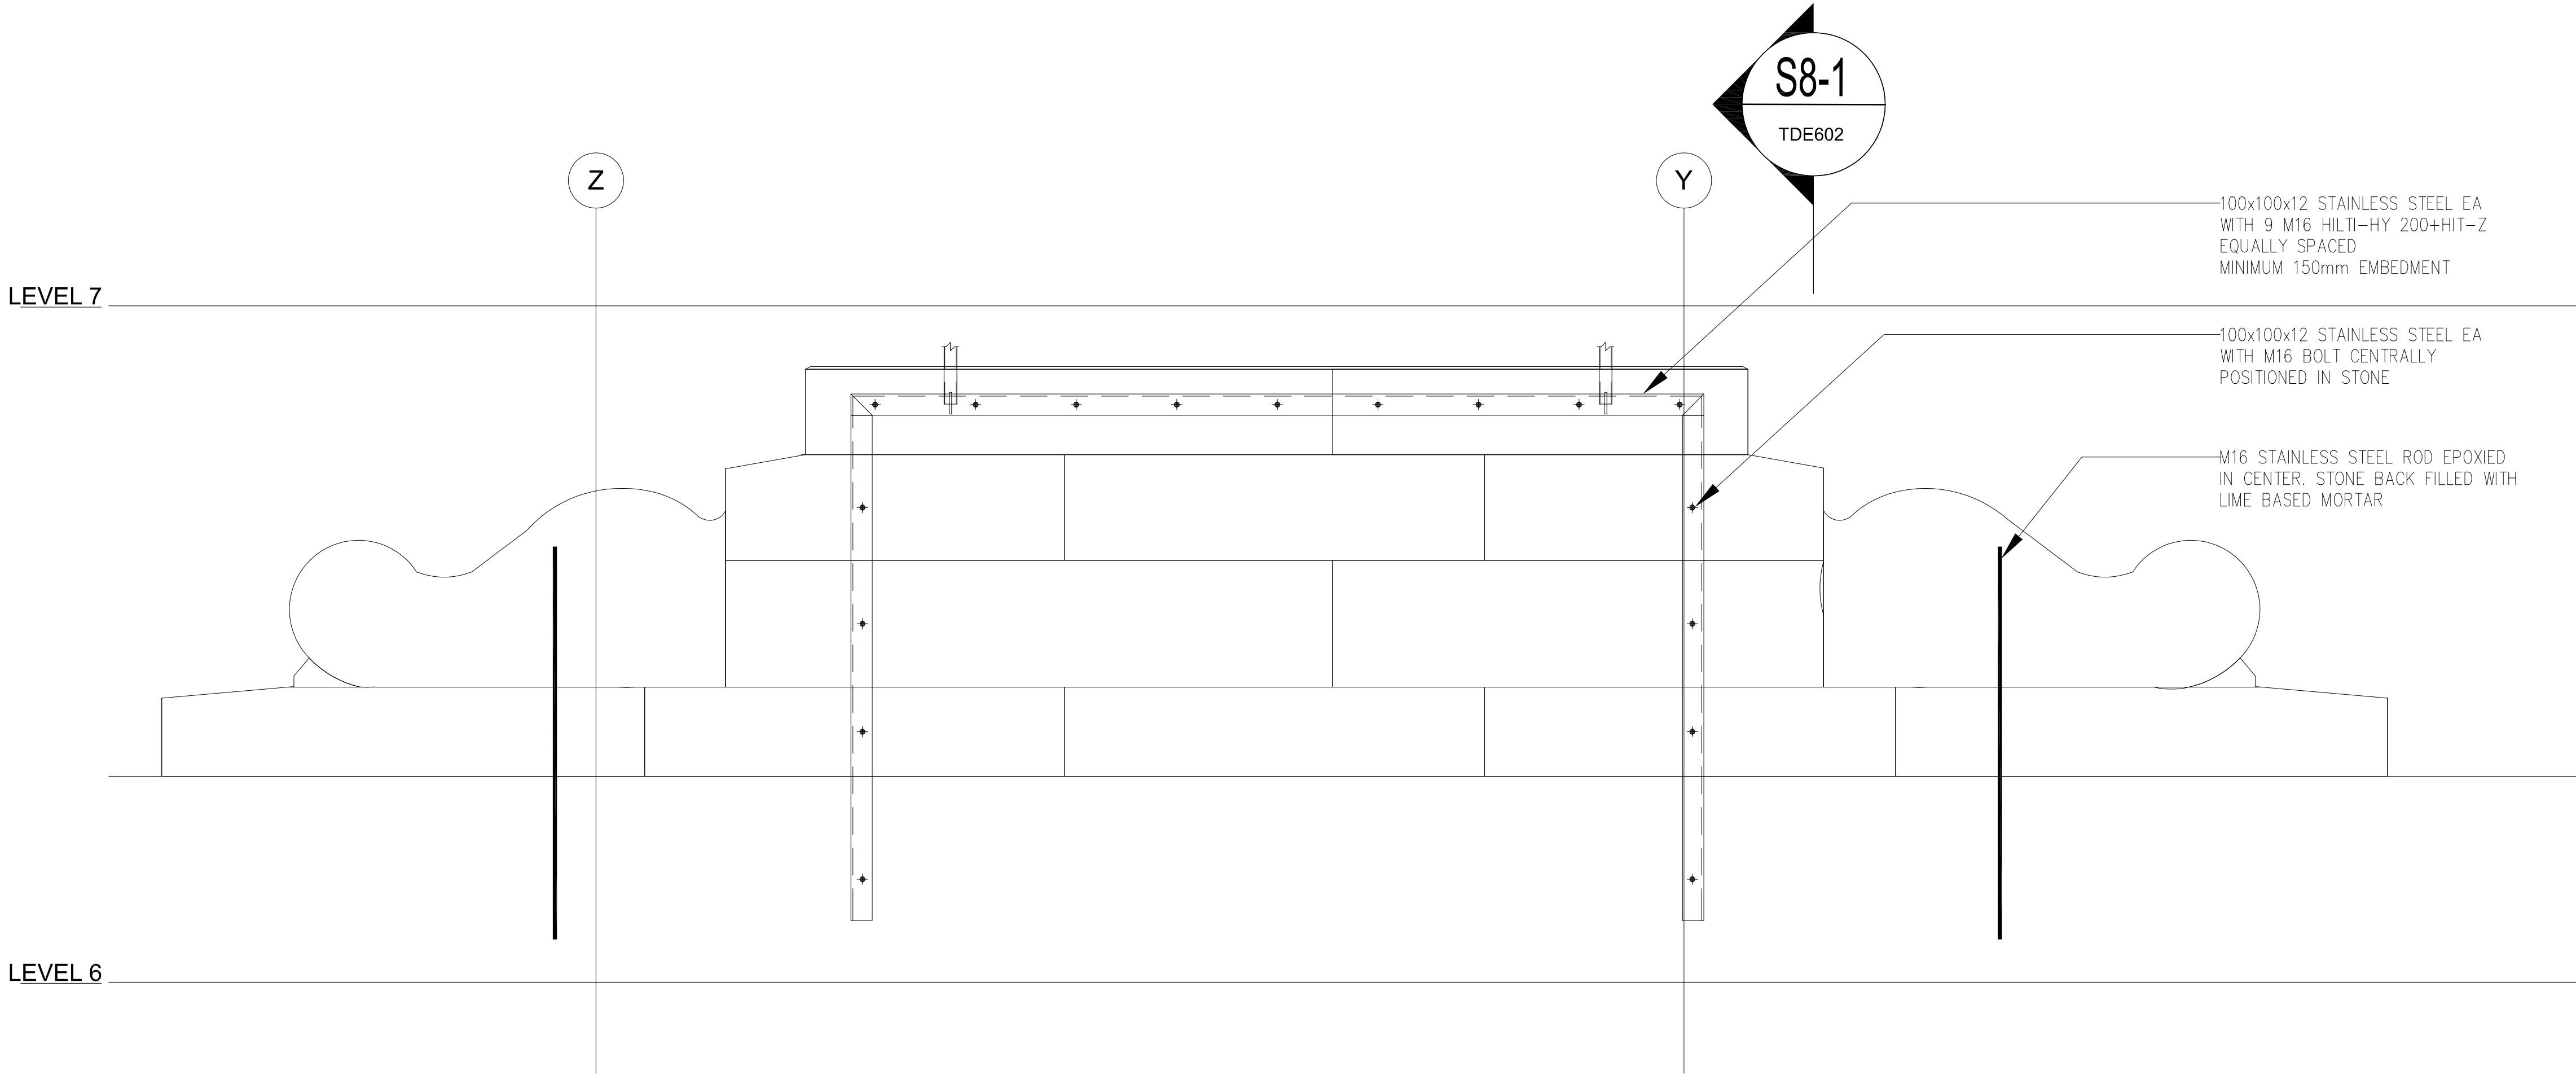


S8 SEISMIC STRENGTHENING DETAIL - PEDIMENT TYPE 2 - TYING BACK TO NEW FACADE
SCALE: 1:20 @ A1

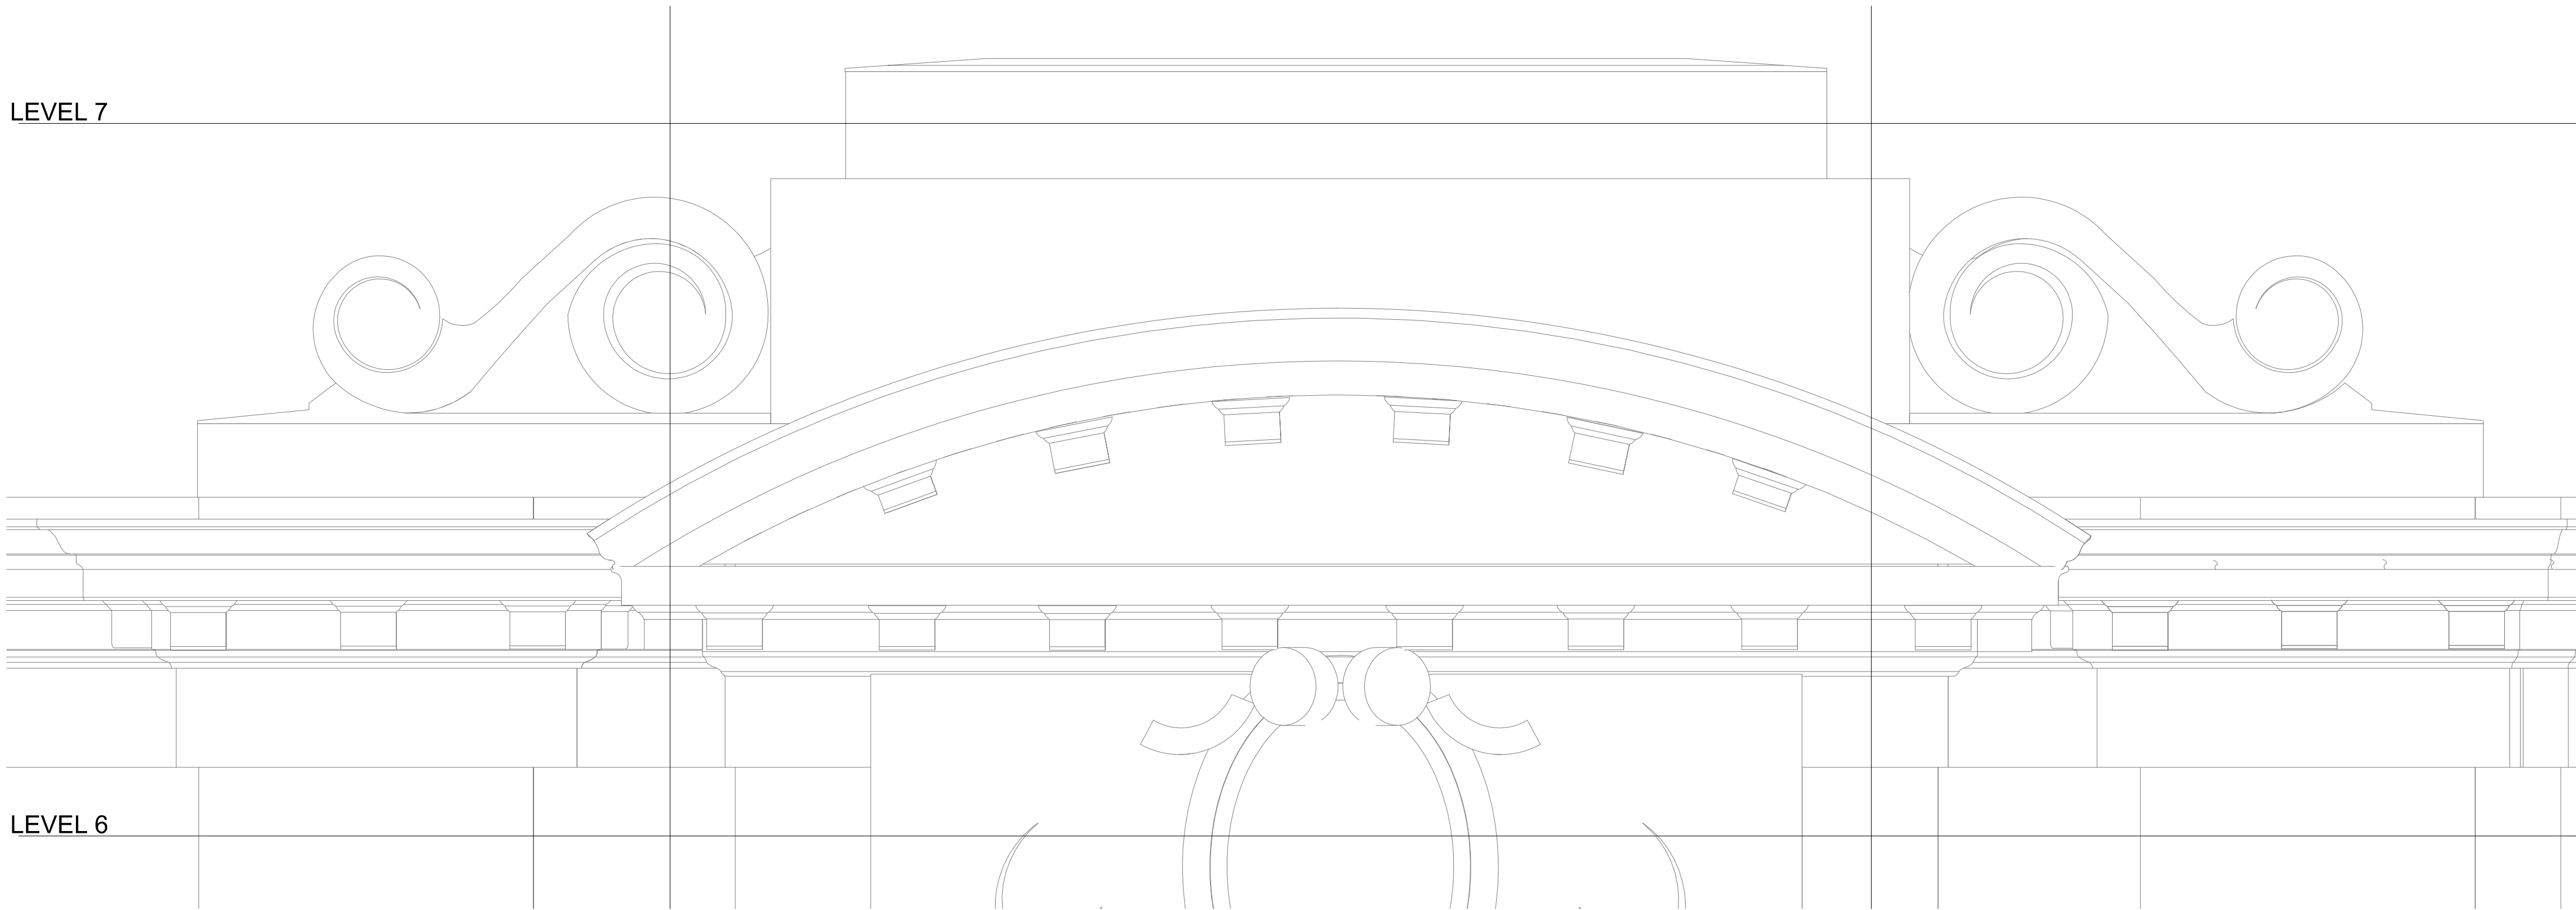

S7 SEISMIC STRENGTHENING DETAIL - PEDIMENT TYPE 1 - NOTHING REQUIRED
SCALE: 1:20 @ A1

				NOTES:- 1) ALL DIMENSIONS ARE IN MM UNLESS NOTED OTHERWISE. 2) DO NOT SCALE THE DRAWING. FOLLOW THE WRITTEN DIMENSIONS. 3) ALL ELEVATIONS ARE VIEWED FROM EXTERIOR UNLESS NOTED OTHERWISE.	Facade Consultant TTW Taylor Thomson Whitting 612 9439 7288 48 Chandos Street St Leonards NSW 2055 PO Box 738 Crows Nest NSW 1585 E:ttwhys@ttw.com.au	Project SANDSTONE PRECINCT 23-39 BRIDGE STREET SYDNEY 2000	Sheet Subject EDUCATION BUILDING SEISMIC STRENGTHENING DETAIL SHEET-2	Scale: N.T.S	Drawn By: AA	Eng OA	Director NMCC
								Job No 151903	Drawing No TDE601	Revision E	
E	TENDER	O.A.	A.A.	22.08.18							
D	TENDER	O.A.	A.A.	30.02.19							
C	FOR INFORMATION	O.A.	A.A.	07.05.19							
Rev	Description	Eng	Drawn	Date							

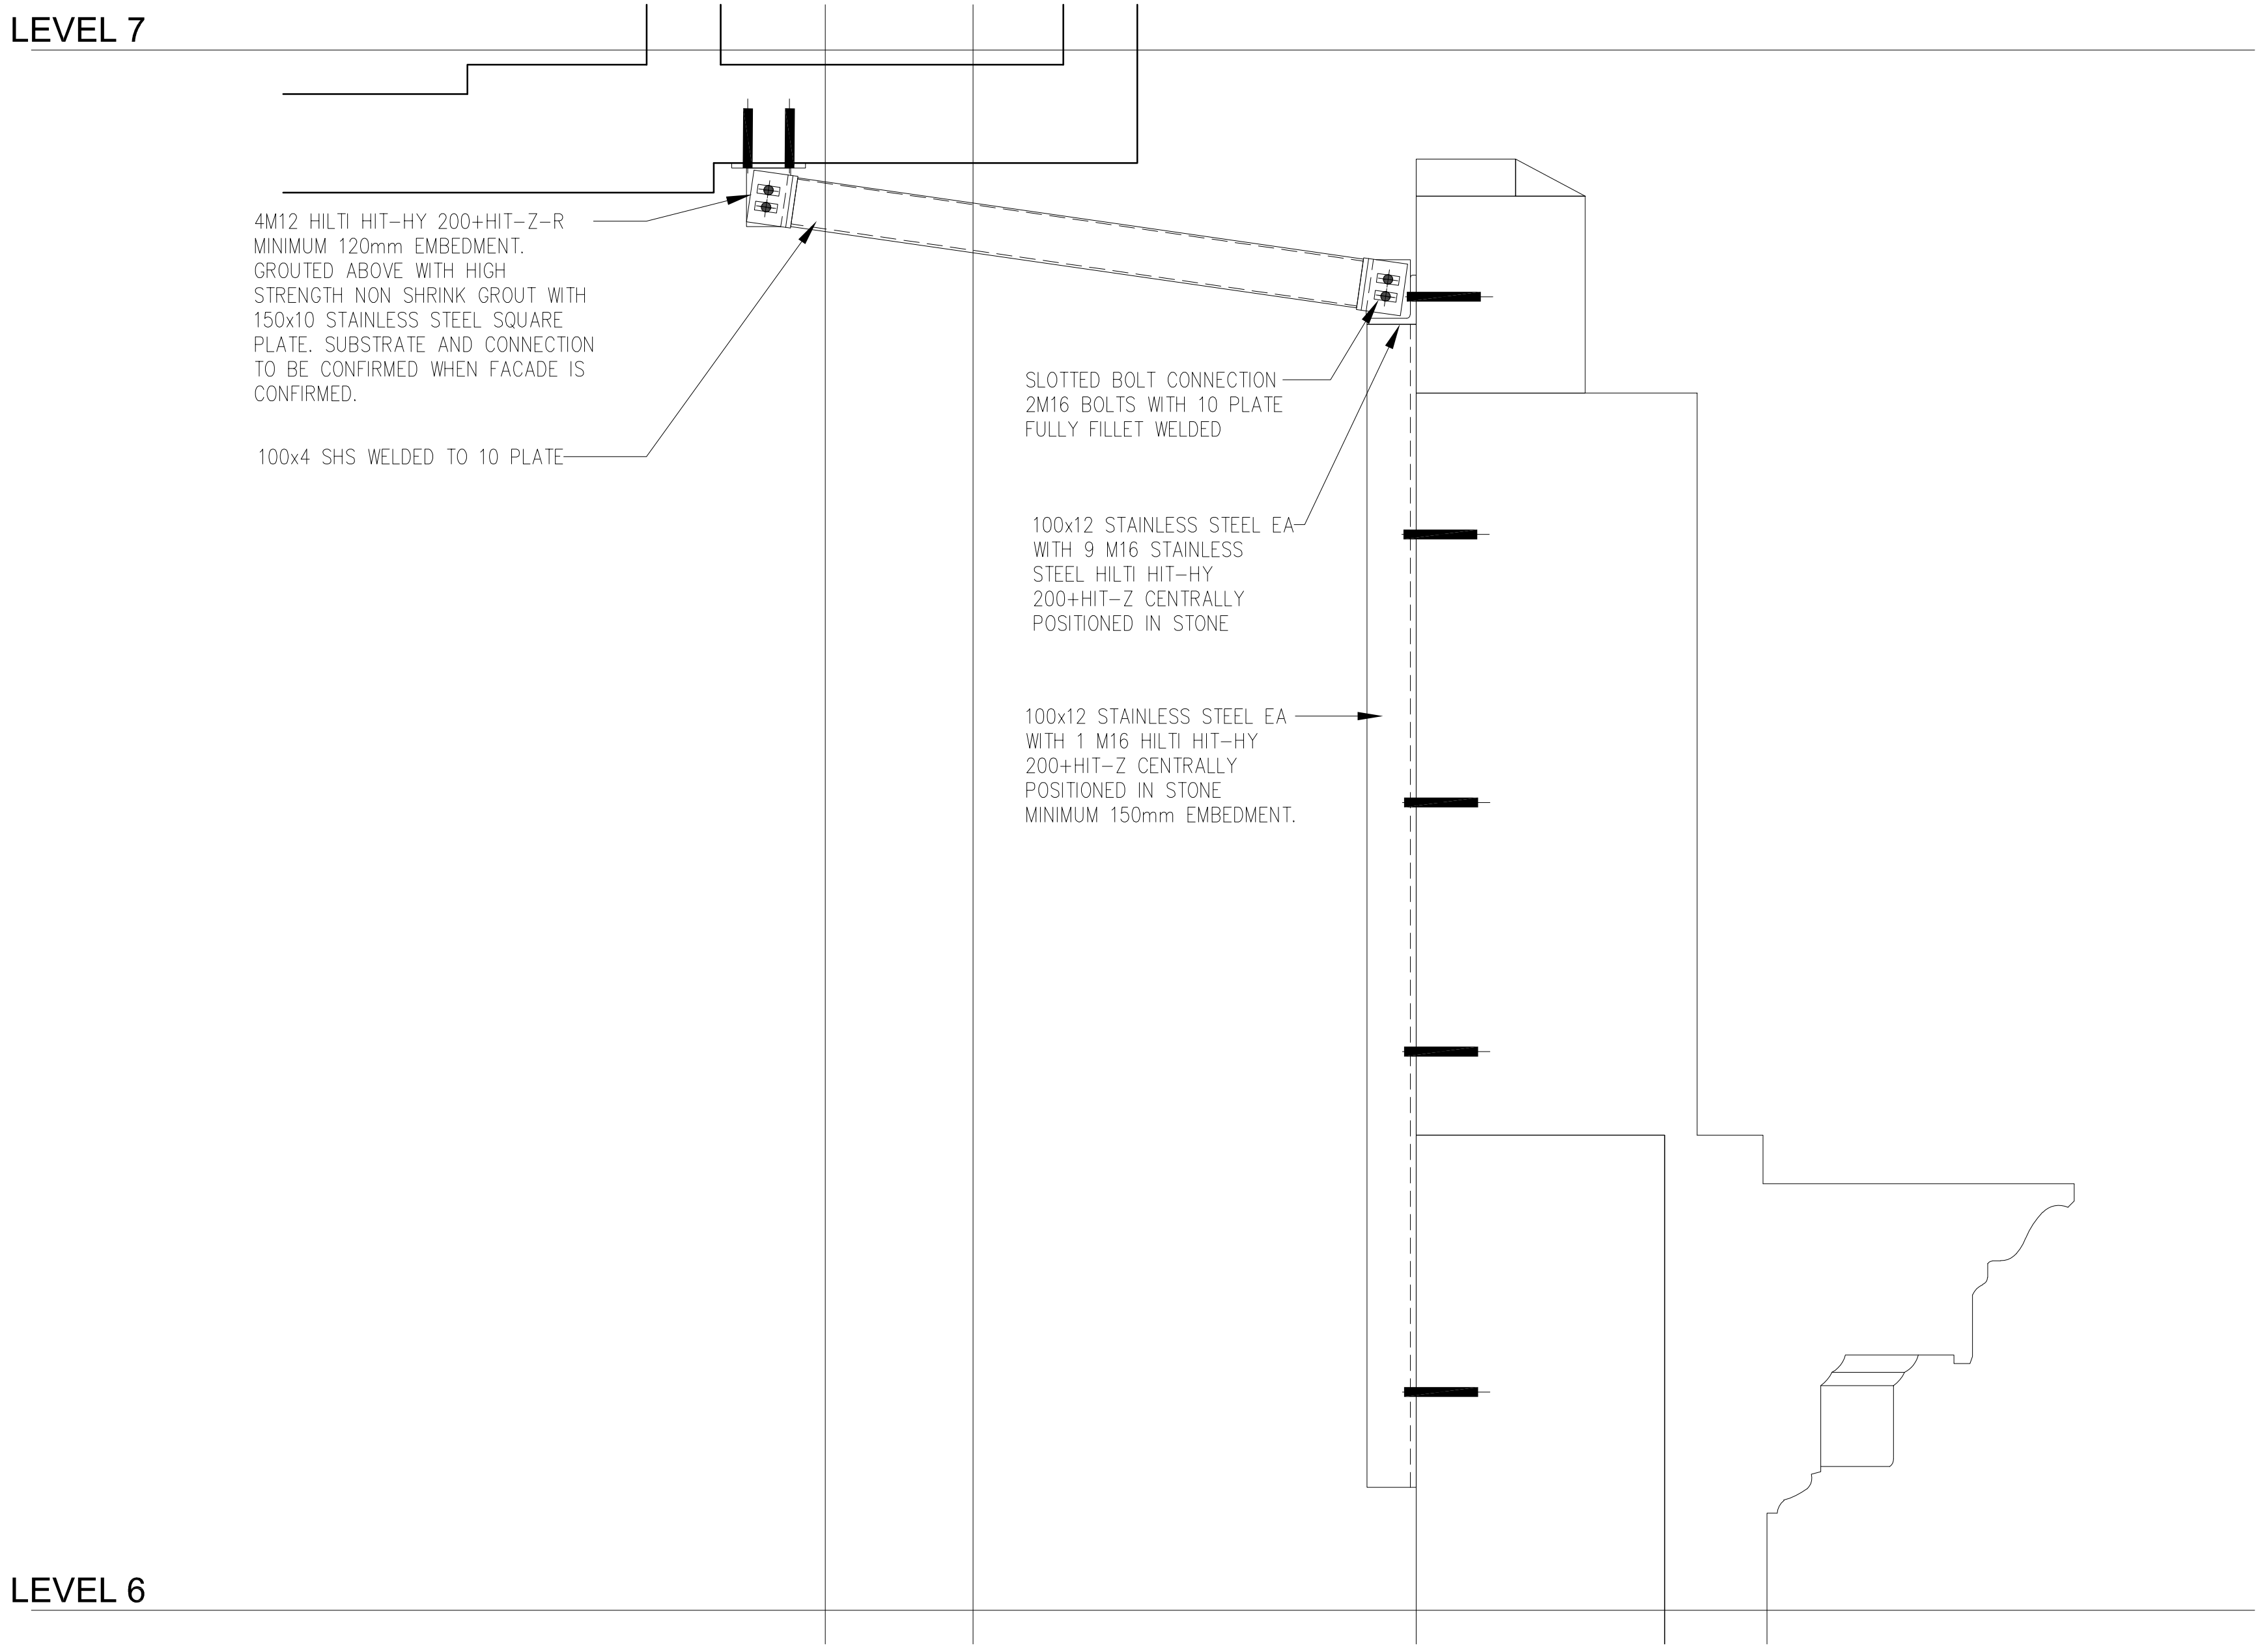

- NOTES:
1. THESE DRAWINGS SHALL BE READ IN CONJUNCTION WITH THE HERITAGE FAÇADE SPECIFICATION AND SCHEDULES, WITH ALL ARCHITECT'S DRAWINGS AND SPECIFICATIONS, AND DRAWINGS AND SPECIFICATIONS PREPARED BY OTHER ENGINEERING DISCIPLINES.
 2. THE INFORMATION ON THESE DRAWINGS/SCHEDULES HAS BEEN OBTAINED BY VISUAL OBSERVATIONS ONLY FROM STREET, ROOF LEVEL AND THROUGH INTERNAL BUILDING ACCESS USING BINOCULARS, TELESCOPE AND HIGH-RESOLUTION PHOTOGRAPHY. IT IS LIMITED BY THE PRESENCE OF TREES ON SOME STREET FRONTAGES, AND AT HIGHER LEVEL BY THE ANGLE OF VIEW. ROPE ACCESS DROPS WERE UNDERTAKEN AT LIMITED LOCATIONS AS MARKED.
 3. THE LOCATION AND EXTENT OF REPAIRS IS INDICATIVE AND APPROXIMATE ONLY AND SHOULD NOT BE RELIED UPON. EXTENT AND QUANTITIES SHALL BE VERIFIED BY VISUAL INSPECTION BY TENDERERS PRIOR TO QUOTING, AND HANDS-ON INSPECTION PRIOR TO THE COMMENCEMENT OF ANY WORK.
 4. THE TECHNICAL EXECUTION OF WORKS REQUIRED IS DOCUMENTED IN THE HERITAGE FAÇADE SPECIFICATION.
 5. QUANTITIES PRESENTED IN SCHEDULES ARE REPRESENTATIVE OF THE LIMITED ACCESS AVAILABLE FOR INSPECTION, HAVE NOT BEEN PHYSICALLY MEASURED AND ARE TO BE TAKEN AS INDICATIVE ONLY. TENDERERS SHALL MAKE THEIR OWN ASSESSMENT OF QUANTITIES.
 6. ANY WORKS NOT DETAILED ON DRAWINGS OR IN THE ASSOCIATED SCHEDULES BUT REASONABLY ABLE TO BE INFERRED AS NECESSARY FOR THE PROPER EXECUTION OF THE WORKS SHALL BE CARRIED OUT AS PART OF THE WORKS AT NO EXTRA COST TO THE PRINCIPAL.
 7. NO CONTINGENCY AMOUNTS HAVE BEEN ALLOWED ON THESE DRAWINGS AND SCHEDULES. THE MAIN CONTRACTOR SHOULD MAKE THEIR OWN % ALLOWANCE FOR CONTINGENCIES.
 8. EXISTING BRACING TO BE REMOVED AND FERROUS FIXINGS REMOVED. HOLES FILLED WITH LIME BASE MORTAR.

S8-1
TDE601
TYPICAL PEDIMENT TYPE 2 CONNECTION SECTION
SCALE: 1:10 @ A1

				NOTES:- 1) ALL DIMENSIONS ARE IN MM UNLESS NOTED OTHERWISE. 2) DO NOT SCALE THE DRAWING, FOLLOW THE WRITTEN DIMENSIONS. 3) ALL ELEVATIONS ARE VIEWED FROM EXTERIOR UNLESS NOTED OTHERWISE.				Facade Consultant  Taylor Thomson Whitting 612 9439 7288 48 Chandos Street St Leonards NSW 2055 PO Box 738 Crows Nest NSW 1585 E.thewys@ttw.com.au				Project SANDSTONE PRECINCT 23-39 BRIDGE STREET SYDNEY 2000				Sheet Subject EDUCATION BUILDING SEISMIC STRENGTHENING DETAIL SHEET-3				Scale: N.T.S. Drawn By: AA Eng: OA Director: NMCC Job No: 151903 Drawing No: TDE602 Revision: D				
D	TENDER	O.A.	A.A.	22.08.18																				
C	TENDER	O.A.	A.A.	30.07.18																				
Rev	Description	Eng	Drawn	Date																				


E2

E1

JOINT SHEET TEE601


JOINT SHEET TEE606

- EB - 8th FL (NEW)
51.75 m
- EB - 7th FL (NEW)
48.55 m
- EB - 6th FL (NEW)
45.35 m
- EB - 5th FL (NEW) UPPER
41.55 m
- EB - 5th FL (NEW) LOWER
40.73 m
- EB - 4th FL (NEW)
36.34 m
- EB - 3rd FL (NEW)
31.95 m
- EB - 2nd FL (NEW)
27.44 m
- EB - 1st FL (NEW)
22.71 m
- EB - GRD FL
17.64 m
- EB - LG FL (Bridge St) UPPER
14.16 m
- EB - LG FL (Bridge St) LOWER
12.93 m

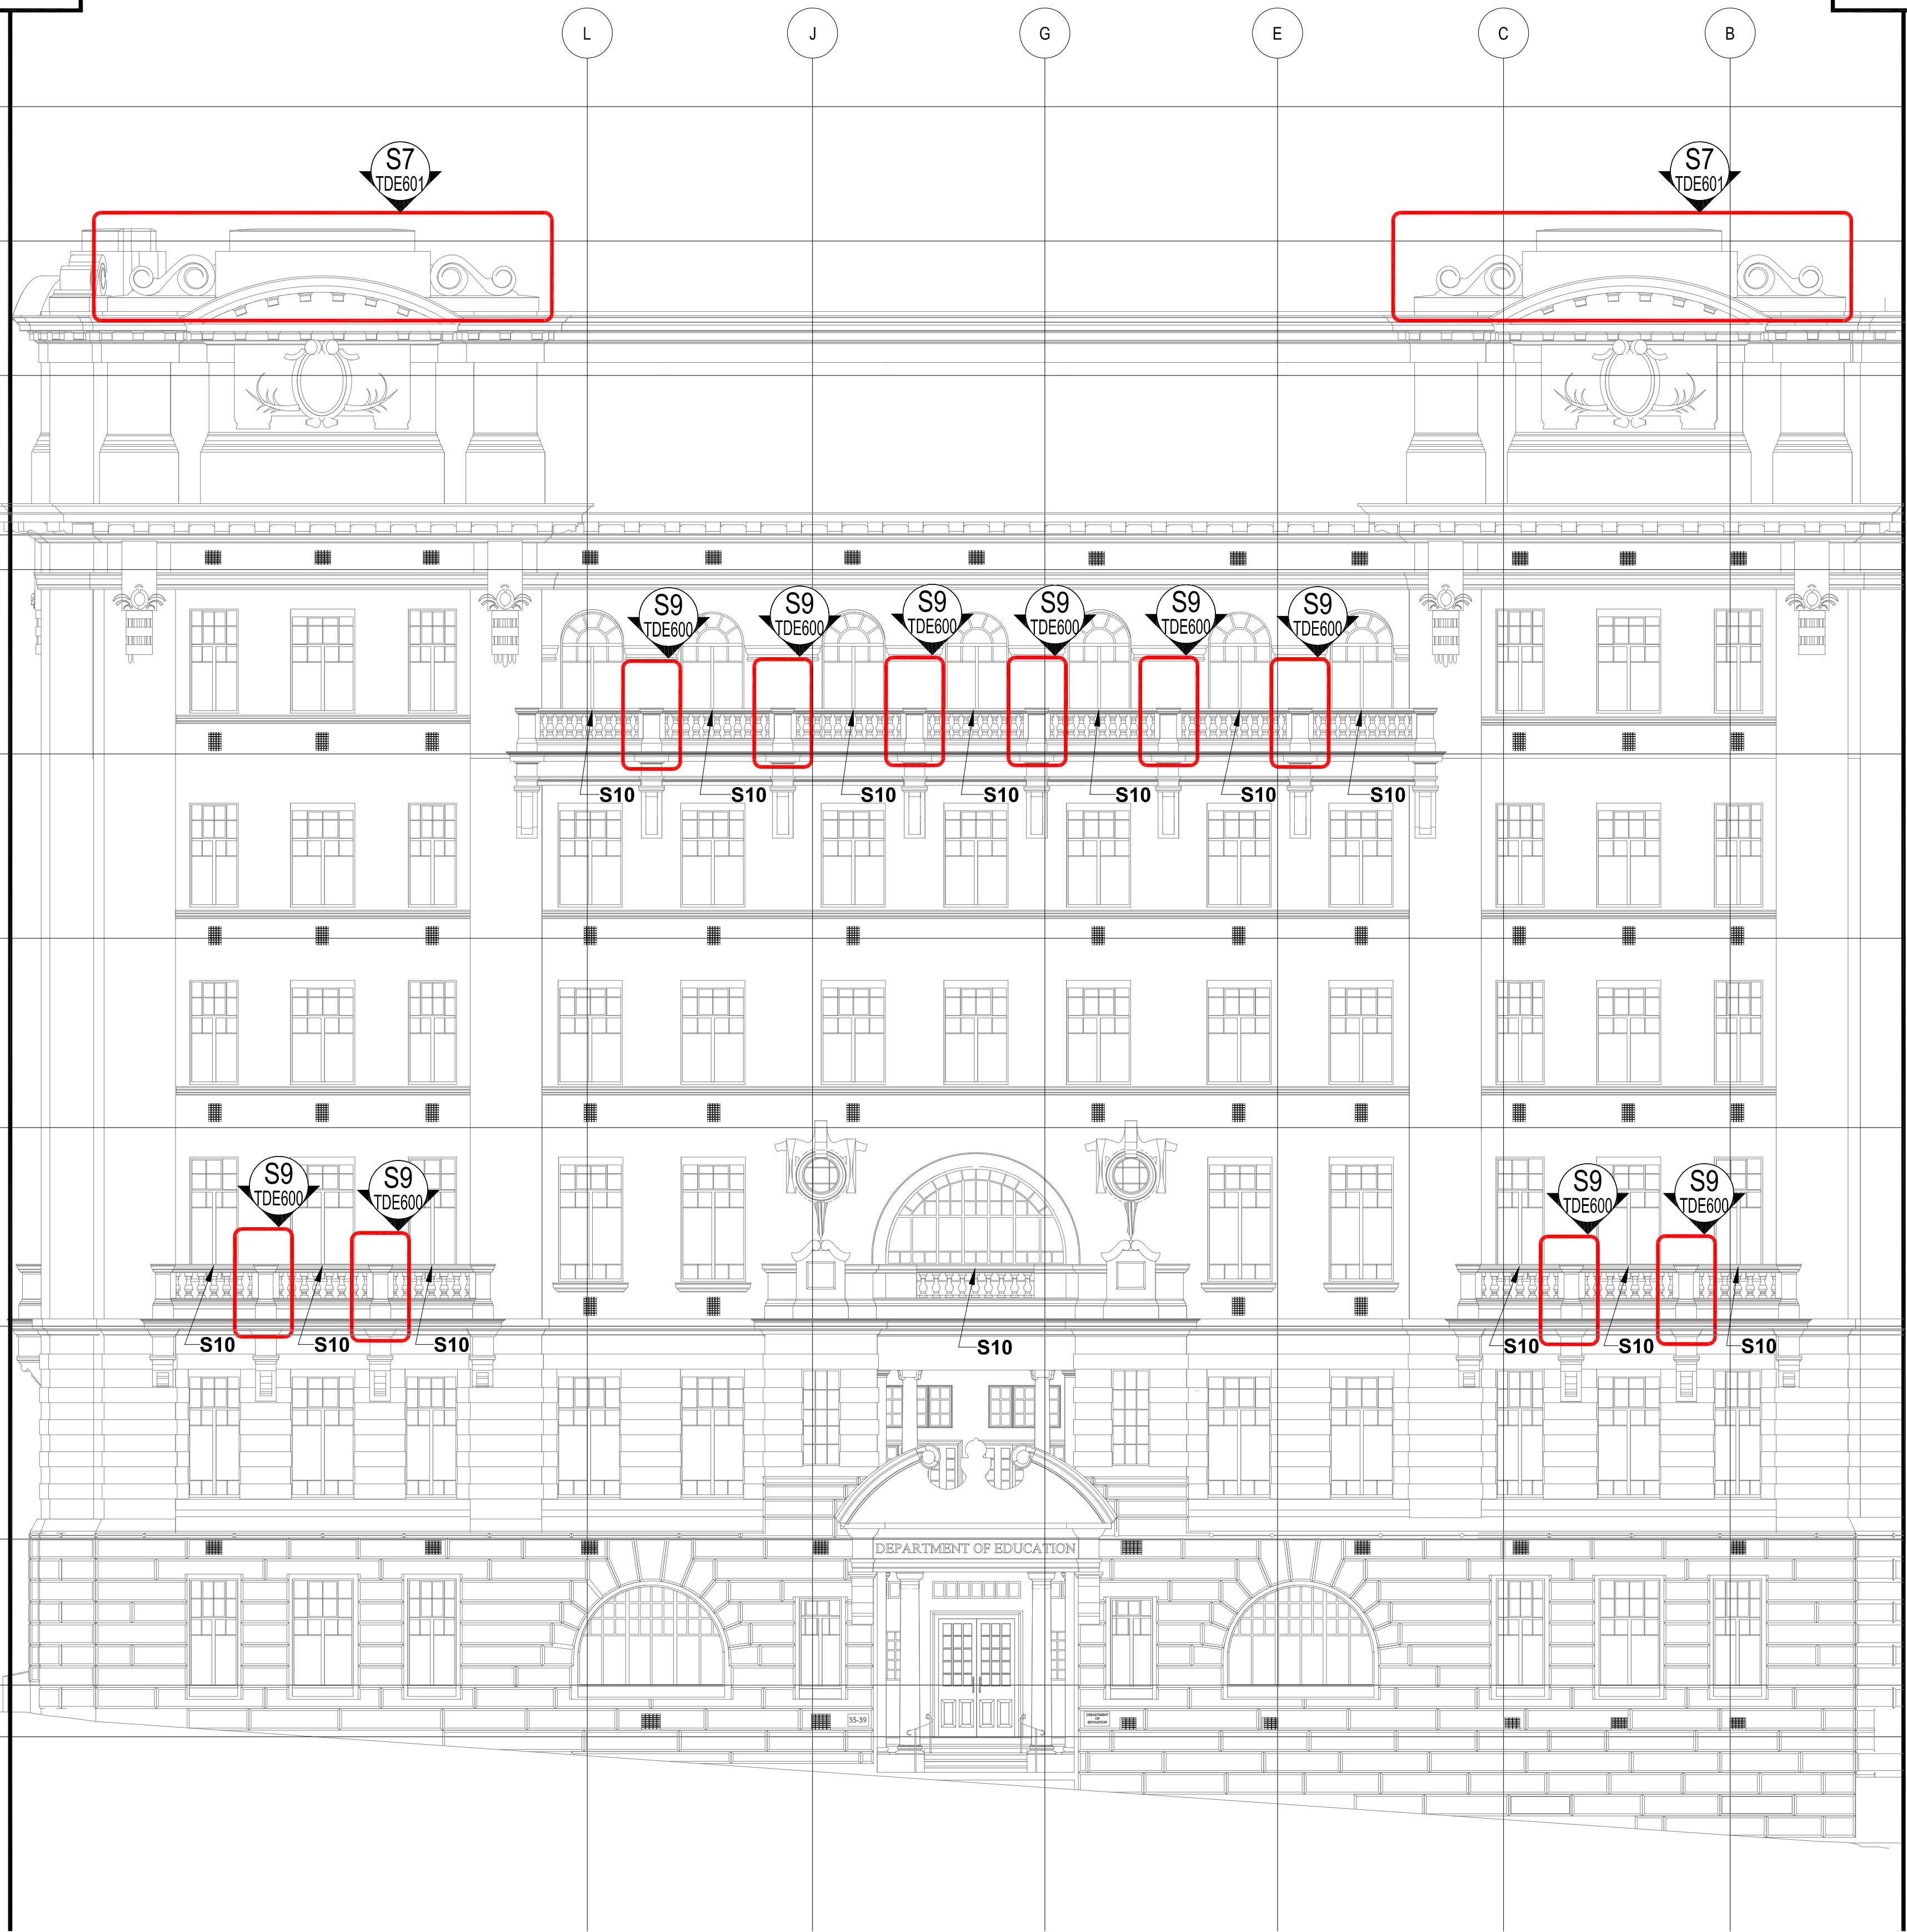

KEY:

DETAIL NUMBER

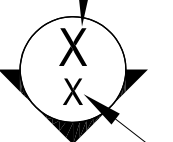

FOR DETAIL
REFER TO
DRAWING
NUMBER

NOTES:

1. THESE DRAWINGS SHALL BE READ IN CONJUNCTION WITH THE HERITAGE FAÇADE SPECIFICATION AND SCHEDULES, WITH ALL ARCHITECT'S DRAWINGS AND SPECIFICATIONS, AND DRAWINGS AND SPECIFICATIONS PREPARED BY OTHER ENGINEERING DISCIPLINES.
2. THE INFORMATION ON THESE DRAWINGS/SCHEDULES HAS BEEN OBTAINED BY VISUAL OBSERVATIONS ONLY FROM STREET, ROOF LEVEL AND THROUGH INTERNAL BUILDING ACCESS USING BINOCULARS, TELESCOPE AND HIGH-RESOLUTION PHOTOGRAPHY. IT IS LIMITED BY THE PRESENCE OF TREES ON SOME STREET FRONTAGES, AND AT HIGHER LEVEL BY THE ANGLE OF VIEW. ROPE ACCESS DROPS WERE UNDERTAKEN AT LIMITED LOCATIONS AS MARKED.
3. THE LOCATION AND EXTENT OF REPAIRS IS INDICATIVE AND APPROXIMATE ONLY AND SHOULD NOT BE RELIED UPON. EXTENT AND QUANTITIES SHALL BE VERIFIED BY VISUAL INSPECTION BY TENDERERS PRIOR TO QUOTING, AND HANDS-ON INSPECTION PRIOR TO THE COMMENCEMENT OF ANY WORK.
4. THE TECHNICAL EXECUTION OF WORKS REQUIRED IS DOCUMENTED IN THE HERITAGE FAÇADE SPECIFICATION.
5. QUANTITIES PRESENTED IN SCHEDULES ARE REPRESENTATIVE OF THE LIMITED ACCESS AVAILABLE FOR INSPECTION, HAVE NOT BEEN PHYSICALLY MEASURED AND ARE TO BE TAKEN AS INDICATIVE ONLY. TENDERERS SHALL MAKE THEIR OWN ASSESSMENT OF QUANTITIES.
6. ANY WORKS NOT DETAILED ON DRAWINGS OR IN THE ASSOCIATED SCHEDULES BUT REASONABLY ABLE TO BE INFERRED AS NECESSARY FOR THE PROPER EXECUTION OF THE WORKS SHALL BE CARRIED OUT AS PART OF THE WORKS AT NO EXTRA COST TO THE PRINCIPAL.
7. NO CONTINGENCY AMOUNTS HAVE BEEN ALLOWED ON THESE DRAWINGS AND SCHEDULES. THE MAIN CONTRACTOR SHOULD MAKE THEIR OWN % ALLOWANCE FOR CONTINGENCIES.

Rev	Description	Eng	Drawn	Date
E	TENDER	O.A.	A.A.	22.08.18
D	TENDER	O.A.	A.A.	30.02.18
C	FOR INFORMATION	O.A.	A.A.	07.05.18


NOTES:-
1) ALL DIMENSIONS ARE IN MM UNLESS NOTED OTHERWISE.
2) DO NOT SCALE THE DRAWING. FOLLOW THE WRITTEN DIMENSIONS.
3) ALL ELEVATIONS ARE VIEWED FROM EXTERIOR UNLESS NOTED OTHERWISE.

Facade Consultant
TTW Taylor Thomson Whitting
612 9439 7288 | 48 Chandos Street St Leonards NSW 2055
PO Box 738 Crows Nest NSW 1585 E: ttw@ttw.com.au

Project
SANDSTONE PRECINCT
23-39 BRIDGE STREET SYDNEY 2000

Sheet Subject
**EDUCATION BUILDING
SEISMIC STRENGTHENING
NORTH ELEVATION**

Scale:	Drawn By:	Eng	Director
N.T.S.	AA	OA	N.McC
Job No:	Drawing No:	Revision	
151903	TEE600	E	

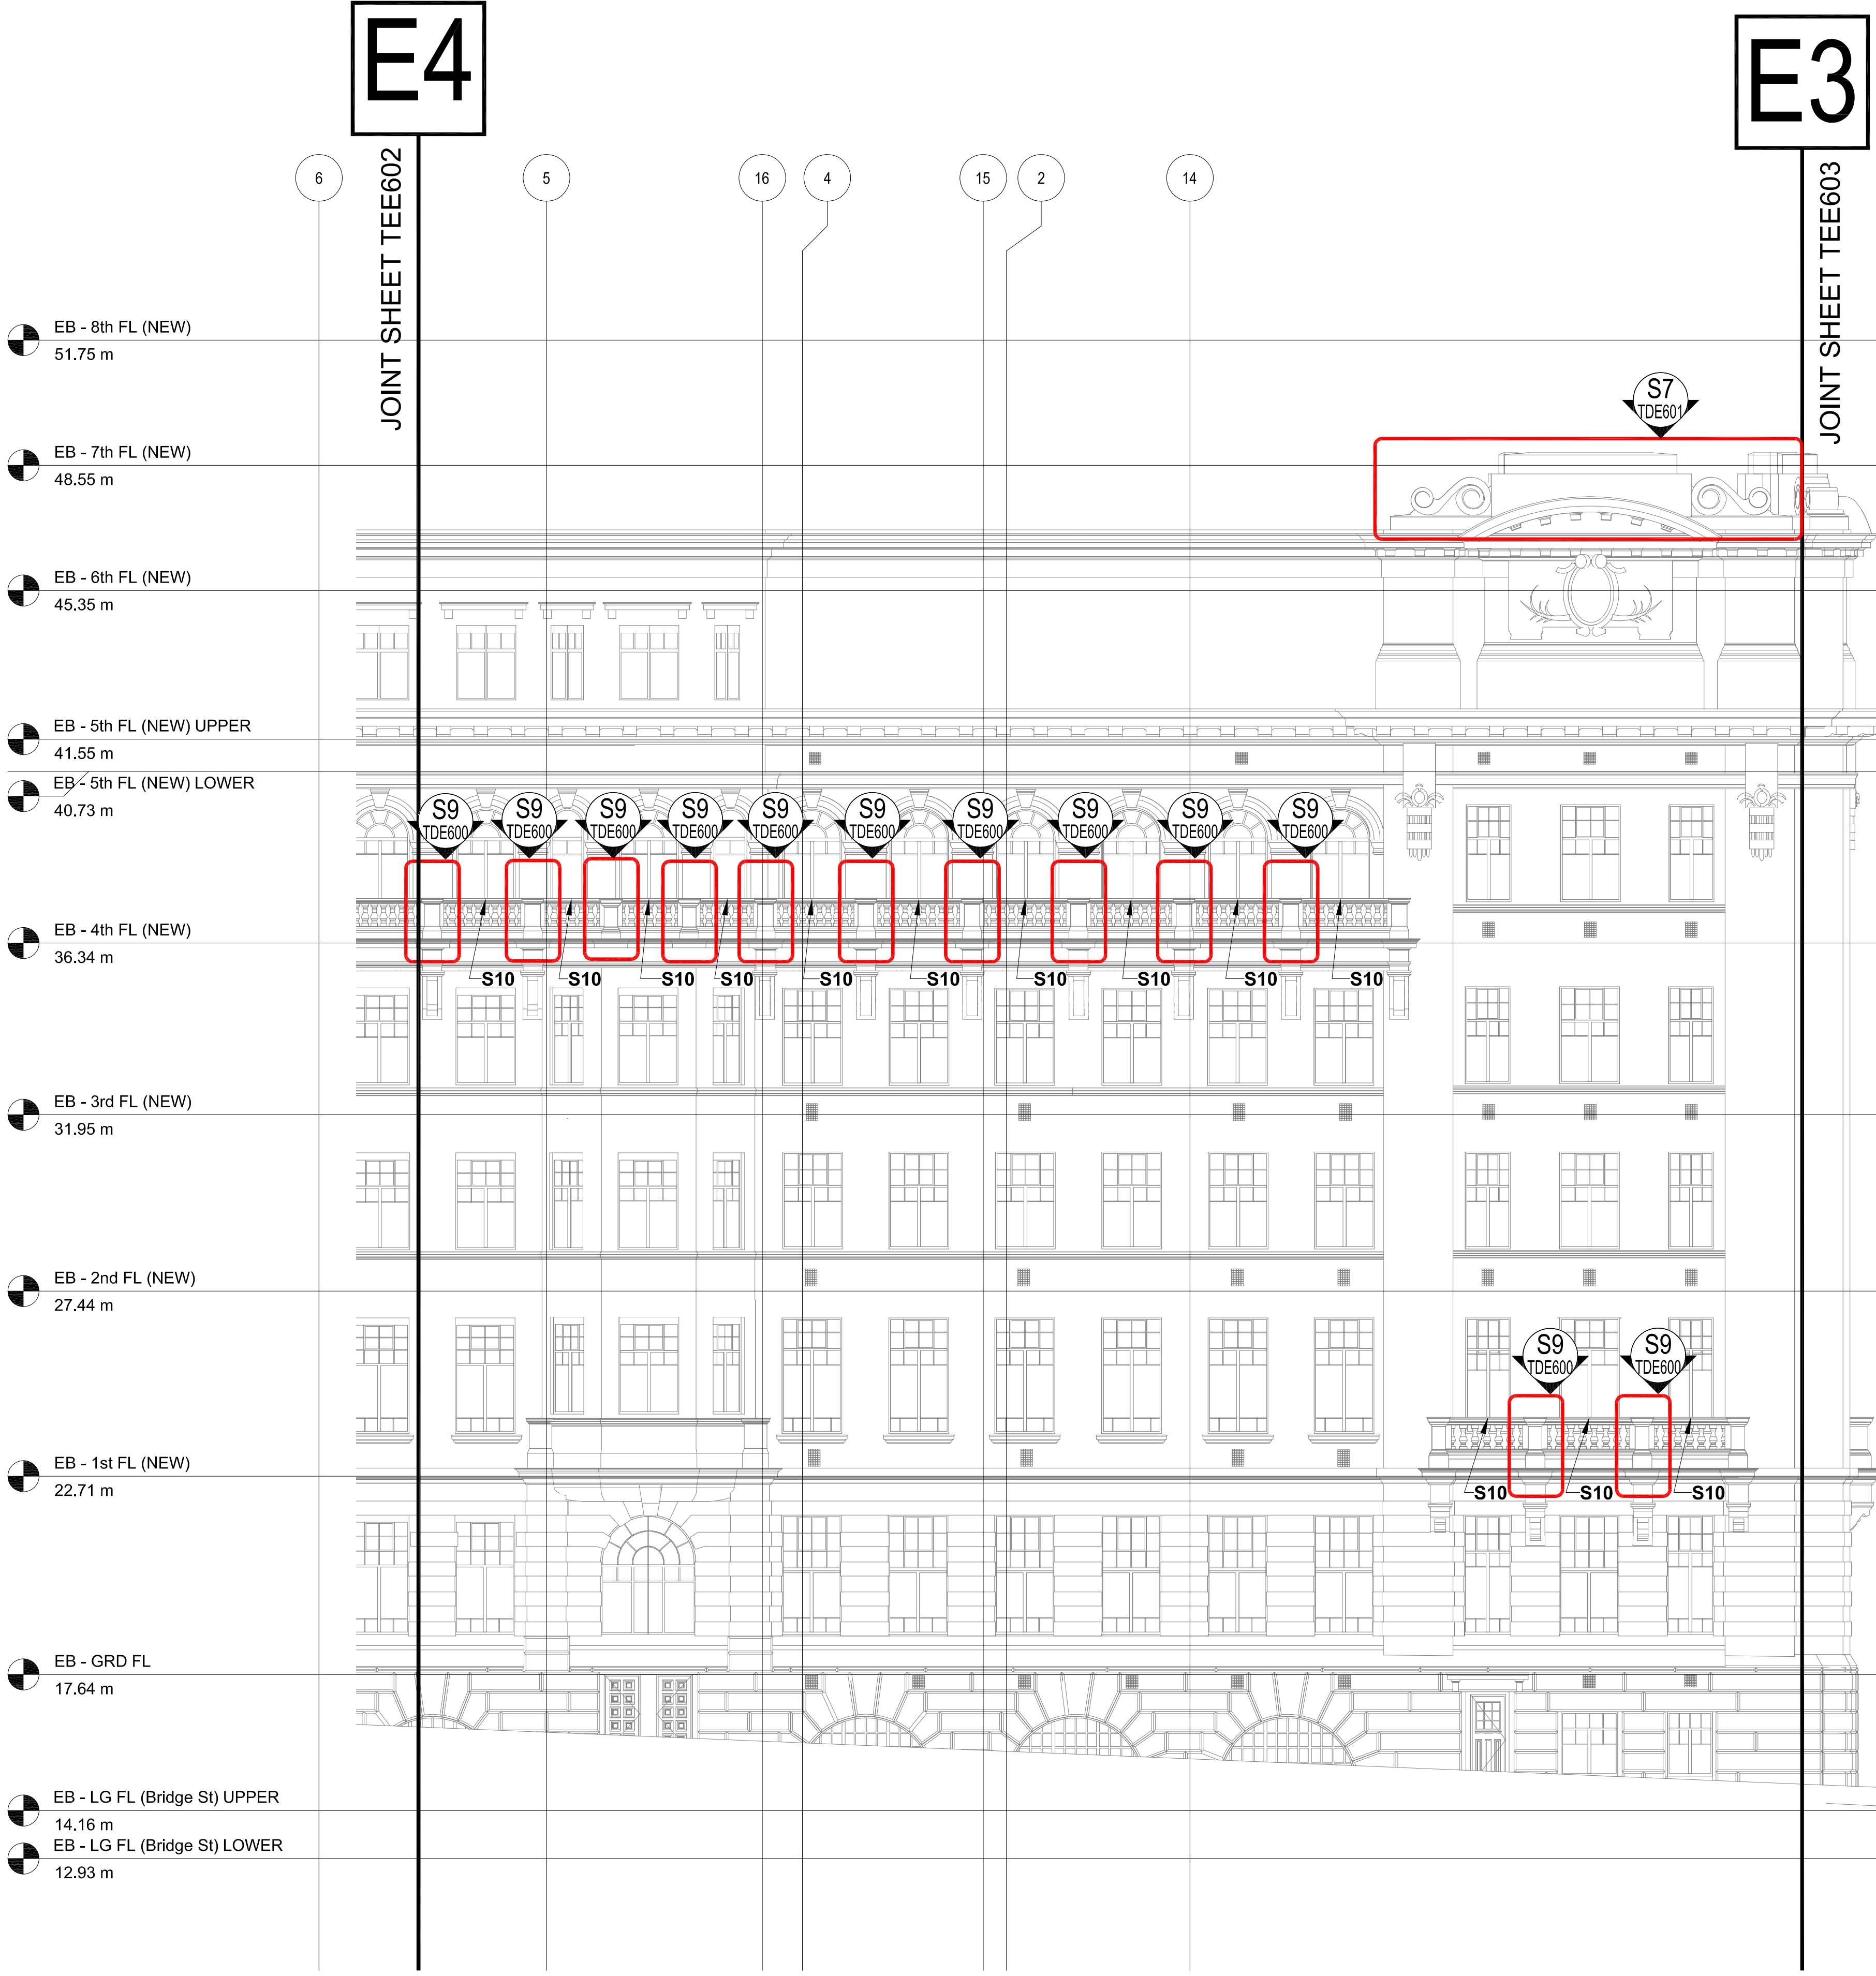



KEY:

DETAIL NUMBER

FOR DETAIL REFER TO DRAWING NUMBER

- NOTES:
1. THESE DRAWINGS SHALL BE READ IN CONJUNCTION WITH THE HERITAGE FAÇADE SPECIFICATION AND SCHEDULES, WITH ALL ARCHITECT'S DRAWINGS AND SPECIFICATIONS, AND DRAWINGS AND SPECIFICATIONS PREPARED BY OTHER ENGINEERING DISCIPLINES.
 2. THE INFORMATION ON THESE DRAWINGS/SCHEDULES HAS BEEN OBTAINED BY VISUAL OBSERVATIONS ONLY FROM STREET, ROOF LEVEL AND THROUGH INTERNAL BUILDING ACCESS USING BINOCULARS, TELESCOPE AND HIGH-RESOLUTION PHOTOGRAPHY. IT IS LIMITED BY THE PRESENCE OF TREES ON SOME STREET FRONTAGES, AND AT HIGHER LEVEL BY THE ANGLE OF VIEW. ROPE ACCESS DROPS WERE UNDERTAKEN AT LIMITED LOCATIONS AS MARKED.
 3. THE LOCATION AND EXTENT OF REPAIRS IS INDICATIVE AND APPROXIMATE ONLY AND SHOULD NOT BE RELIED UPON. EXTENT AND QUANTITIES SHALL BE VERIFIED BY VISUAL INSPECTION BY TENDERERS PRIOR TO QUOTING, AND HANDS-ON INSPECTION PRIOR TO THE COMMENCEMENT OF ANY WORK.
 4. THE TECHNICAL EXECUTION OF WORKS REQUIRED IS DOCUMENTED IN THE HERITAGE FAÇADE SPECIFICATION.
 5. QUANTITIES PRESENTED IN SCHEDULES ARE REPRESENTATIVE OF THE LIMITED ACCESS AVAILABLE FOR INSPECTION, HAVE NOT BEEN PHYSICALLY MEASURED AND ARE TO BE TAKEN AS INDICATIVE ONLY. TENDERERS SHALL MAKE THEIR OWN ASSESSMENT OF QUANTITIES.
 6. ANY WORKS NOT DETAILED ON DRAWINGS OR IN THE ASSOCIATED SCHEDULES BUT REASONABLY ABLE TO BE INFERRED AS NECESSARY FOR THE PROPER EXECUTION OF THE WORKS SHALL BE CARRIED OUT AS PART OF THE WORKS AT NO EXTRA COST TO THE PRINCIPAL.
 7. NO CONTINGENCY AMOUNTS HAVE BEEN ALLOWED ON THESE DRAWINGS AND SCHEDULES. THE MAIN CONTRACTOR SHOULD MAKE THEIR OWN % ALLOWANCE FOR CONTINGENCIES.

NOTES:- 1) ALL DIMENSIONS ARE IN MM UNLESS NOTED OTHERWISE. 2) DO NOT SCALE THE DRAWING. FOLLOW THE WRITTEN DIMENSIONS. 3) ALL ELEVATIONS ARE VIEWED FROM EXTERIOR UNLESS NOTED OTHERWISE.				Facade Consultant TTW Taylor Thomson Whitting 612 9439 7288 48 Chandos Street St Leonards NSW 2055 PO Box 738 Crows Nest NSW 1585 E:ttw@ttw.com.au		Project SANDSTONE PRECINCT 23-39 BRIDGE STREET SYDNEY 2000	Sheet Subject EDUCATION BUILDING SEISMIC STRENGTHENING EAST 1 ELEVATION	Scale: N.T.S.	Drawn By: AA	Eng OA	Director NMCC
Rev. Description				Job No. 151903		Drawing No. TEE601		Revision E			

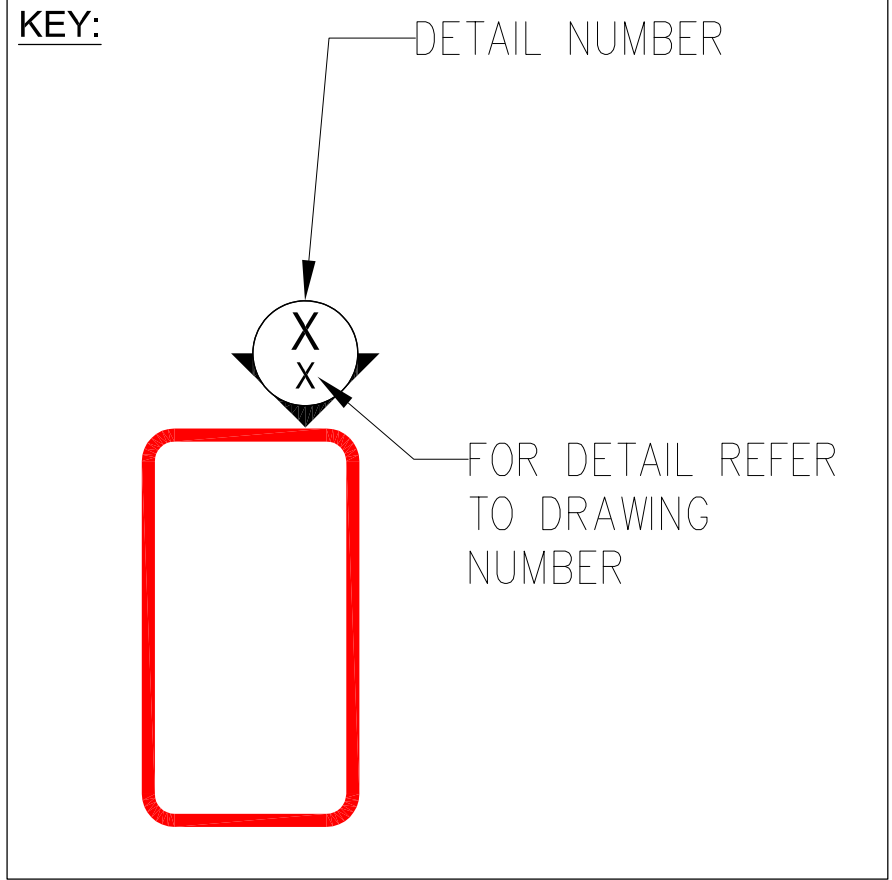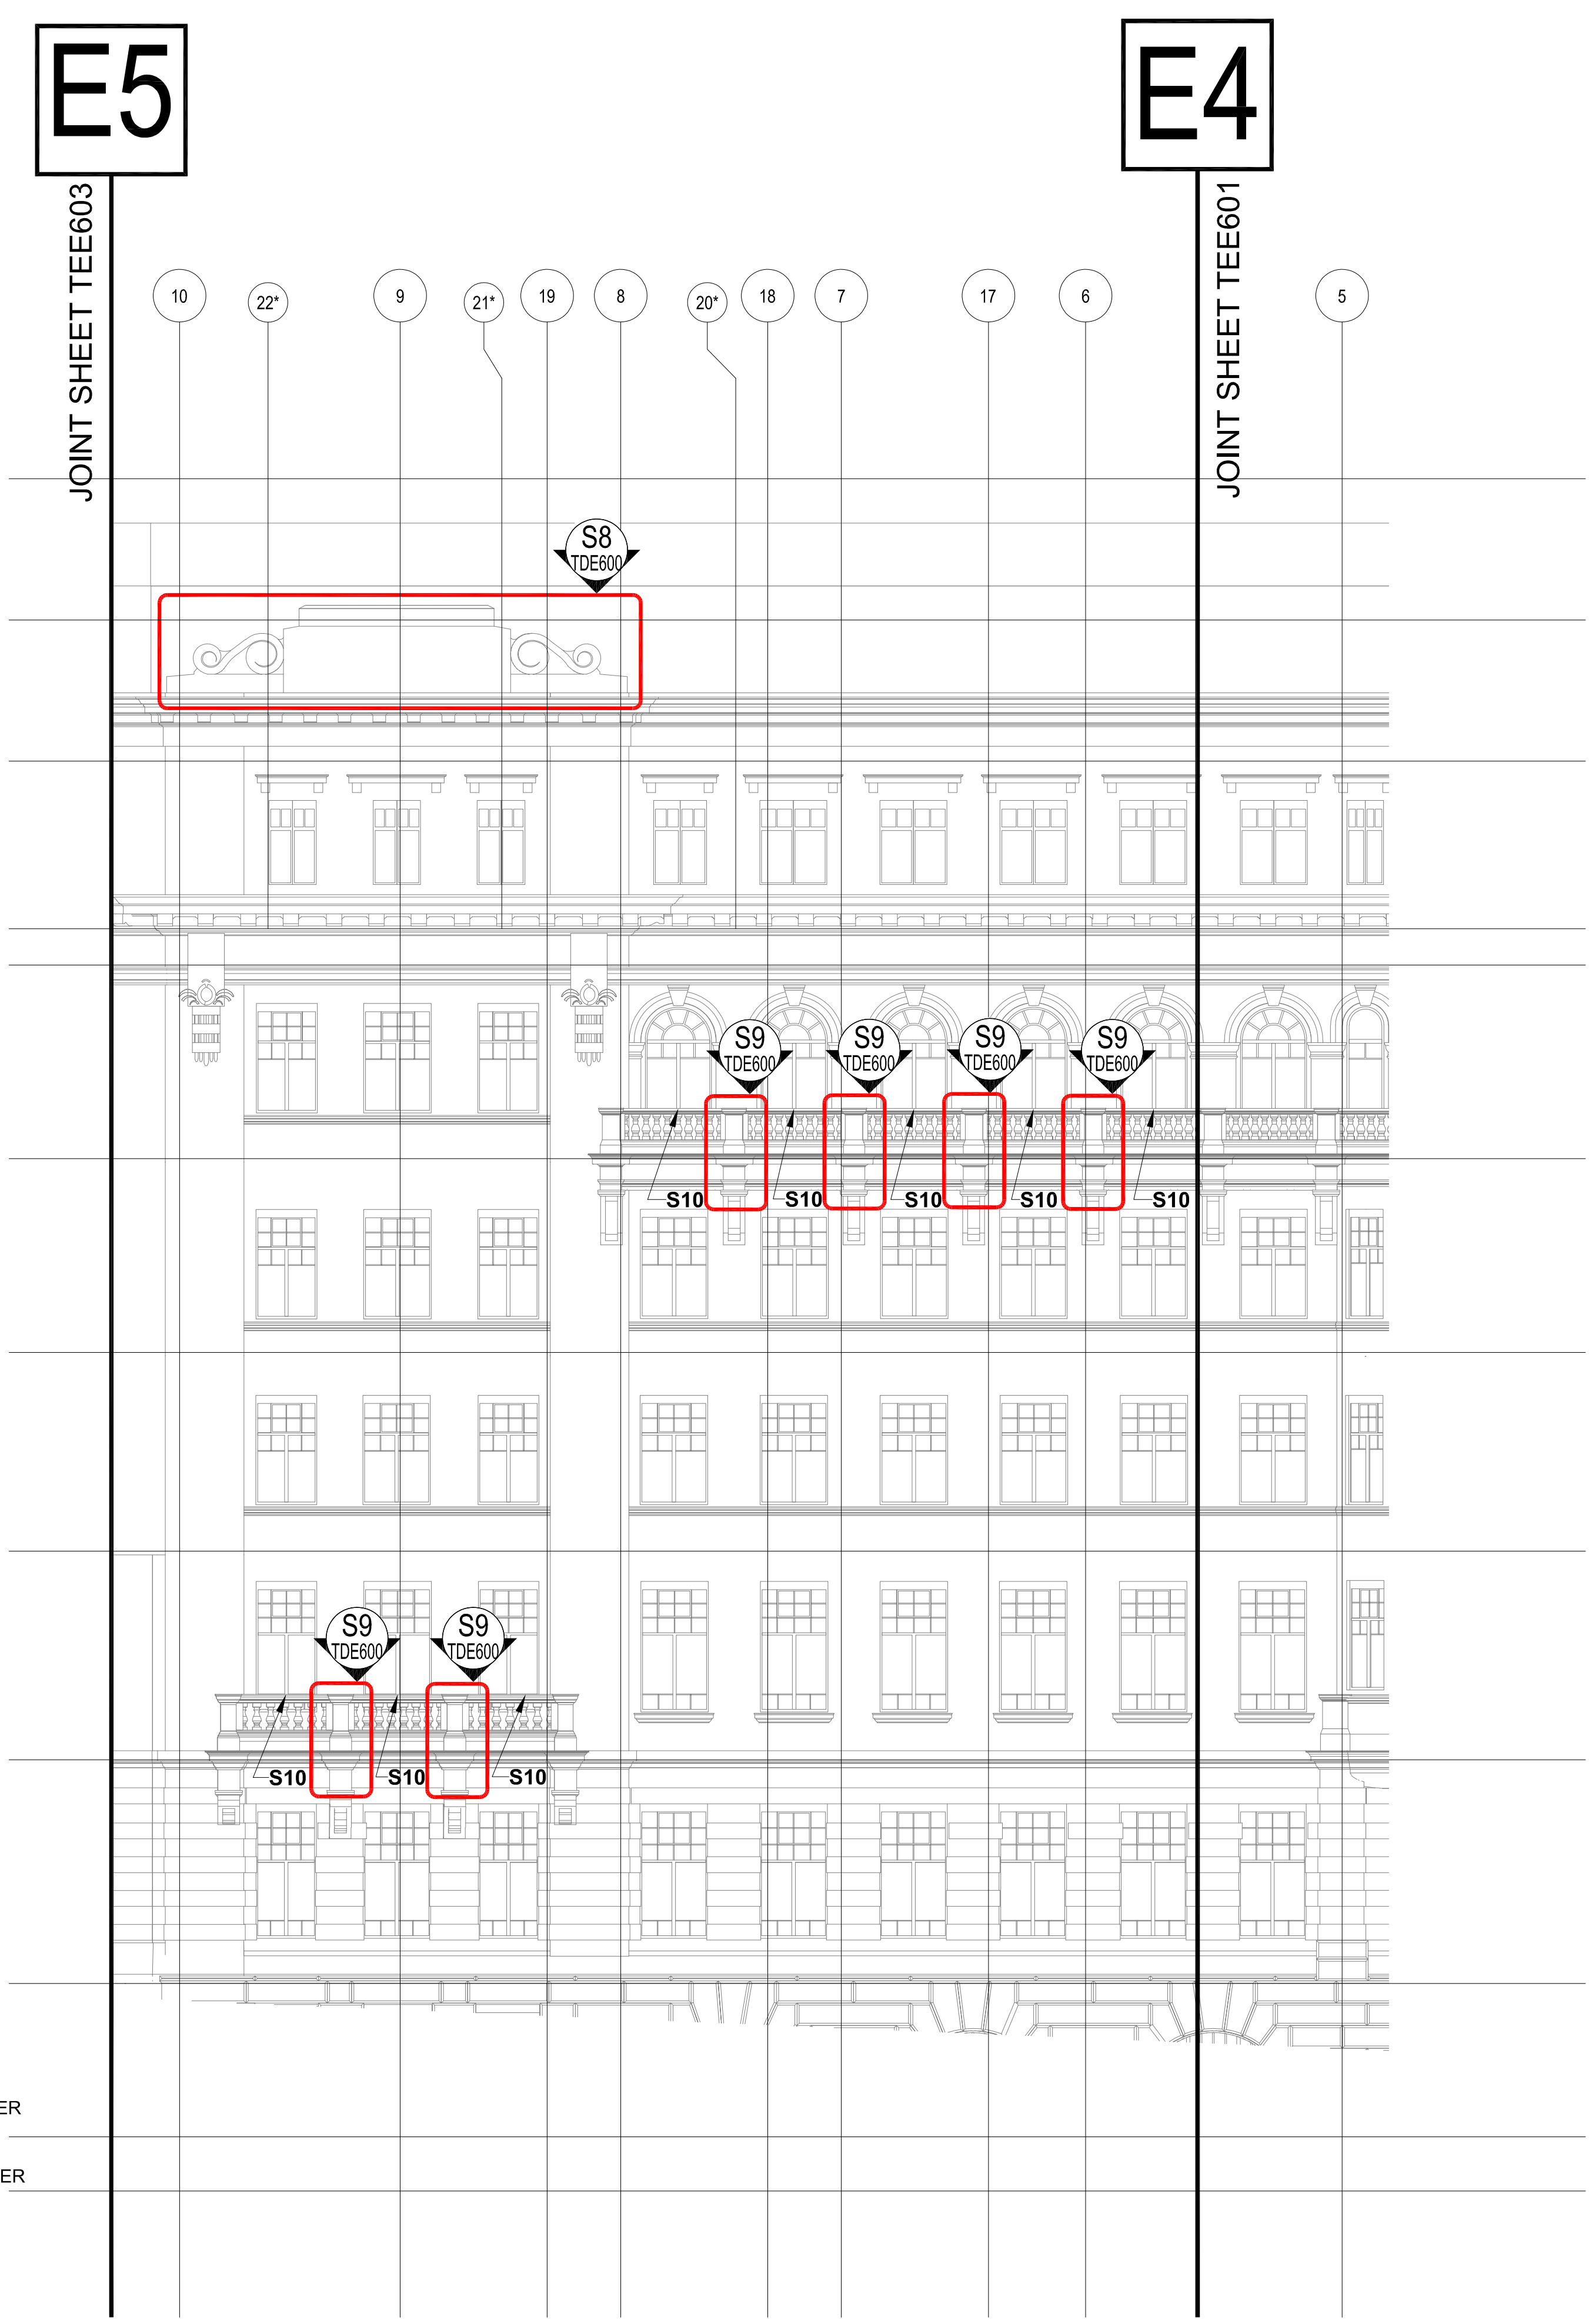

- NOTES:
1. THESE DRAWINGS SHALL BE READ IN CONJUNCTION WITH THE HERITAGE FAÇADE SPECIFICATION AND SCHEDULES, WITH ALL ARCHITECT'S DRAWINGS AND SPECIFICATIONS, AND DRAWINGS AND SPECIFICATIONS PREPARED BY OTHER ENGINEERING DISCIPLINES.
 2. THE INFORMATION ON THESE DRAWINGS/SCHEDULES HAS BEEN OBTAINED BY VISUAL OBSERVATIONS ONLY FROM STREET, ROOF LEVEL AND THROUGH INTERNAL BUILDING ACCESS USING BINOCULARS, TELESCOPE AND HIGH-RESOLUTION PHOTOGRAPHY. IT IS LIMITED BY THE PRESENCE OF TREES ON SOME STREET FRONTAGES, AND AT HIGHER LEVEL BY THE ANGLE OF VIEW. ROPE ACCESS DROPS WERE UNDERTAKEN AT LIMITED LOCATIONS AS MARKED.
 3. THE LOCATION AND EXTENT OF REPAIRS IS INDICATIVE AND APPROXIMATE ONLY AND SHOULD NOT BE RELIED UPON. EXTENT AND QUANTITIES SHALL BE VERIFIED BY VISUAL INSPECTION BY TENDERERS PRIOR TO QUOTING, AND HANDS-ON INSPECTION PRIOR TO THE COMMENCEMENT OF ANY WORK.
 4. THE TECHNICAL EXECUTION OF WORKS REQUIRED IS DOCUMENTED IN THE HERITAGE FAÇADE SPECIFICATION.
 5. QUANTITIES PRESENTED IN SCHEDULES ARE REPRESENTATIVE OF THE LIMITED ACCESS AVAILABLE FOR INSPECTION, HAVE NOT BEEN PHYSICALLY MEASURED AND ARE TO BE TAKEN AS INDICATIVE ONLY. TENDERERS SHALL MAKE THEIR OWN ASSESSMENT OF QUANTITIES.
 6. ANY WORKS NOT DETAILED ON DRAWINGS OR IN THE ASSOCIATED SCHEDULES BUT REASONABLY ABLE TO BE INFERRED AS NECESSARY FOR THE PROPER EXECUTION OF THE WORKS SHALL BE CARRIED OUT AS PART OF THE WORKS AT NO EXTRA COST TO THE PRINCIPAL.
 7. NO CONTINGENCY AMOUNTS HAVE BEEN ALLOWED ON THESE DRAWINGS AND SCHEDULES. THE MAIN CONTRACTOR SHOULD MAKE THEIR OWN % ALLOWANCE FOR CONTINGENCIES.

NOTES:			
1) ALL DIMENSIONS ARE IN MM UNLESS NOTED OTHERWISE.			
2) DO NOT SCALE THE DRAWING. FOLLOW THE WRITTEN DIMENSIONS.			
3) ALL ELEVATIONS ARE VIEWED FROM EXTERIOR UNLESS NOTED OTHERWISE.			
E	TENDER	O.A.	A.A.
D	TENDER	O.A.	A.A.
C	FOR INFORMATION	O.A.	A.A.
Rev	Description	Eng	Drawn

Facade Consultant

TTW Taylor Thomson Whitting

312 9439 7288 | 48 Chandos Street St Leonards NSW 2065
PO Box 738 Crows Nest NSW 1585 ETwenty@ttw.com.au

Project

SANDSTONE PRECINCT

23-39 BRIDGE STREET SYDNEY 2000

Sheet Subject

**EDUCATION BUILDING
SEISMIC STRENGTHENING
EAST 2 ELEVATION**

Scale :
N.T.S

Drawn By:
AA


Eng
OA

Director
NMCC

Job No
151903

Drawing No
TEE602

Revision
E

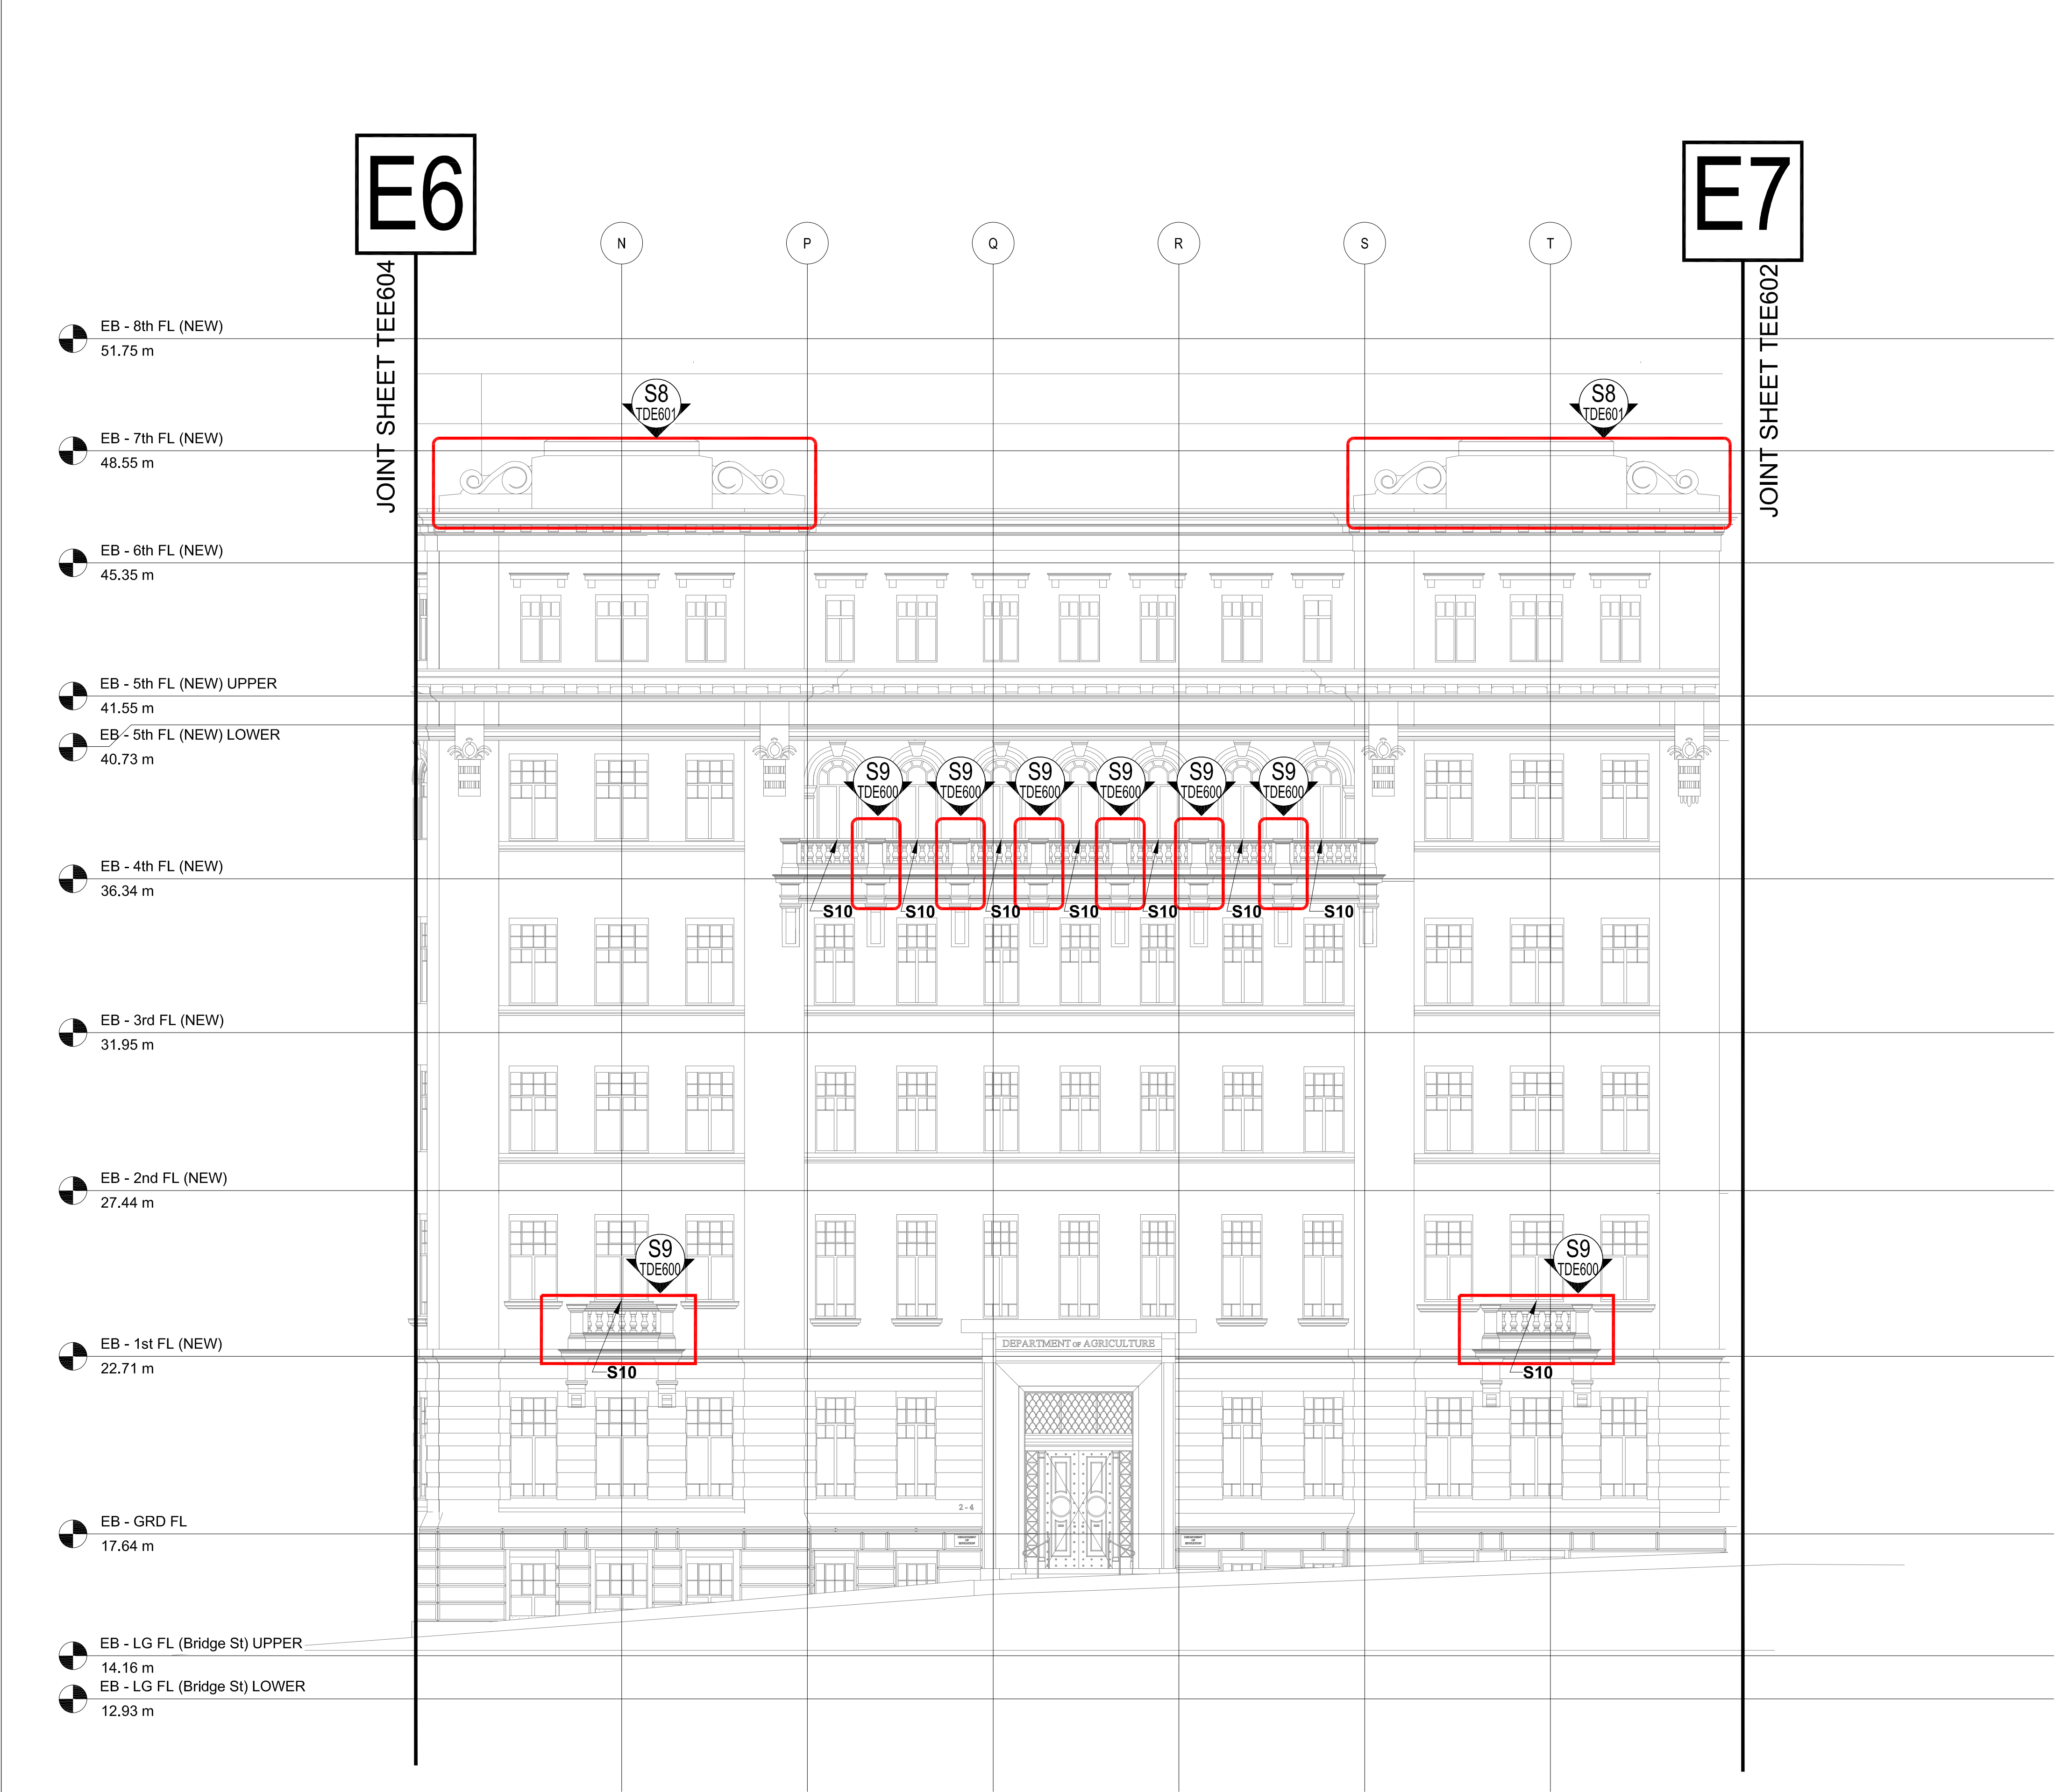

KEY:

DETAIL NUMBER

FOR DETAIL REFER TO DRAWING NUMBER

- NOTES:
1. THESE DRAWINGS SHALL BE READ IN CONJUNCTION WITH THE HERITAGE FAÇADE SPECIFICATION AND SCHEDULES, WITH ALL ARCHITECT'S DRAWINGS AND SPECIFICATIONS, AND DRAWINGS AND SPECIFICATIONS PREPARED BY OTHER ENGINEERING DISCIPLINES.
 2. THE INFORMATION ON THESE DRAWINGS/SCHEDULES HAS BEEN OBTAINED BY VISUAL OBSERVATIONS ONLY FROM STREET, ROOF LEVEL AND THROUGH INTERNAL BUILDING ACCESS USING BINOCULARS, TELESCOPE AND HIGH-RESOLUTION PHOTOGRAPHY. IT IS LIMITED BY THE PRESENCE OF TREES ON SOME STREET FRONTAGES, AND AT HIGHER LEVEL BY THE ANGLE OF VIEW. ROPE ACCESS DROPS WERE UNDERTAKEN AT LIMITED LOCATIONS AS MARKED.
 3. THE LOCATION AND EXTENT OF REPAIRS IS INDICATIVE AND APPROXIMATE ONLY AND SHOULD NOT BE RELIED UPON. EXTENT AND QUANTITIES SHALL BE VERIFIED BY VISUAL INSPECTION BY TENDERERS PRIOR TO QUOTING, AND HANDS-ON INSPECTION PRIOR TO THE COMMENCEMENT OF ANY WORK.
 4. THE TECHNICAL EXECUTION OF WORKS REQUIRED IS DOCUMENTED IN THE HERITAGE FAÇADE SPECIFICATION.
 5. QUANTITIES PRESENTED IN SCHEDULES ARE REPRESENTATIVE OF THE LIMITED ACCESS AVAILABLE FOR INSPECTION, HAVE NOT BEEN PHYSICALLY MEASURED AND ARE TO BE TAKEN AS INDICATIVE ONLY. TENDERERS SHALL MAKE THEIR OWN ASSESSMENT OF QUANTITIES.
 6. ANY WORKS NOT DETAILED ON DRAWINGS OR IN THE ASSOCIATED SCHEDULES BUT REASONABLY ABLE TO BE INFERRED AS NECESSARY FOR THE PROPER EXECUTION OF THE WORKS SHALL BE CARRIED OUT AS PART OF THE WORKS AT NO EXTRA COST TO THE PRINCIPAL.
 7. NO CONTINGENCY AMOUNTS HAVE BEEN ALLOWED ON THESE DRAWINGS AND SCHEDULES. THE MAIN CONTRACTOR SHOULD MAKE THEIR OWN % ALLOWANCE FOR CONTINGENCIES.

E TENDER		O.A.	A.A.	22.08.18
D TENDER		O.A.	A.A.	30.07.19
C FOR INFORMATION		O.A.	A.A.	07.05.19
Rev	Description	Eng	Drawn	Date

NOTES:
1) ALL DIMENSIONS ARE IN MM UNLESS NOTED OTHERWISE.
2) DO NOT SCALE THE DRAWING. FOLLOW THE WRITTEN DIMENSIONS.
3) ALL ELEVATIONS ARE VIEWED FROM EXTERIOR UNLESS NOTED OTHERWISE.

Facade Consultant

TTW Taylor Thomson Whitting

312 9439 7288 | 48 Chandos Street St Leonards NSW 2055
PO Box 738 Crows Nest NSW 1585 ETB@ttw.com.au

Project



SANDSTONE PRECINCT
23-39 BRIDGE STREET SYDNEY 2000

Sheet Subject

**EDUCATION BUILDING
SEISMIC STRENGTHENING
SOUTH ELEVATION**

Scale : N.T.S.
Drawn By: AA
Eng: OA
Director: NMCC

Job No: 151903
Drawing No: TEE603
Revision: E

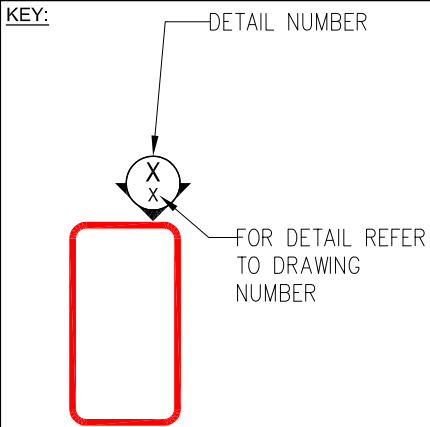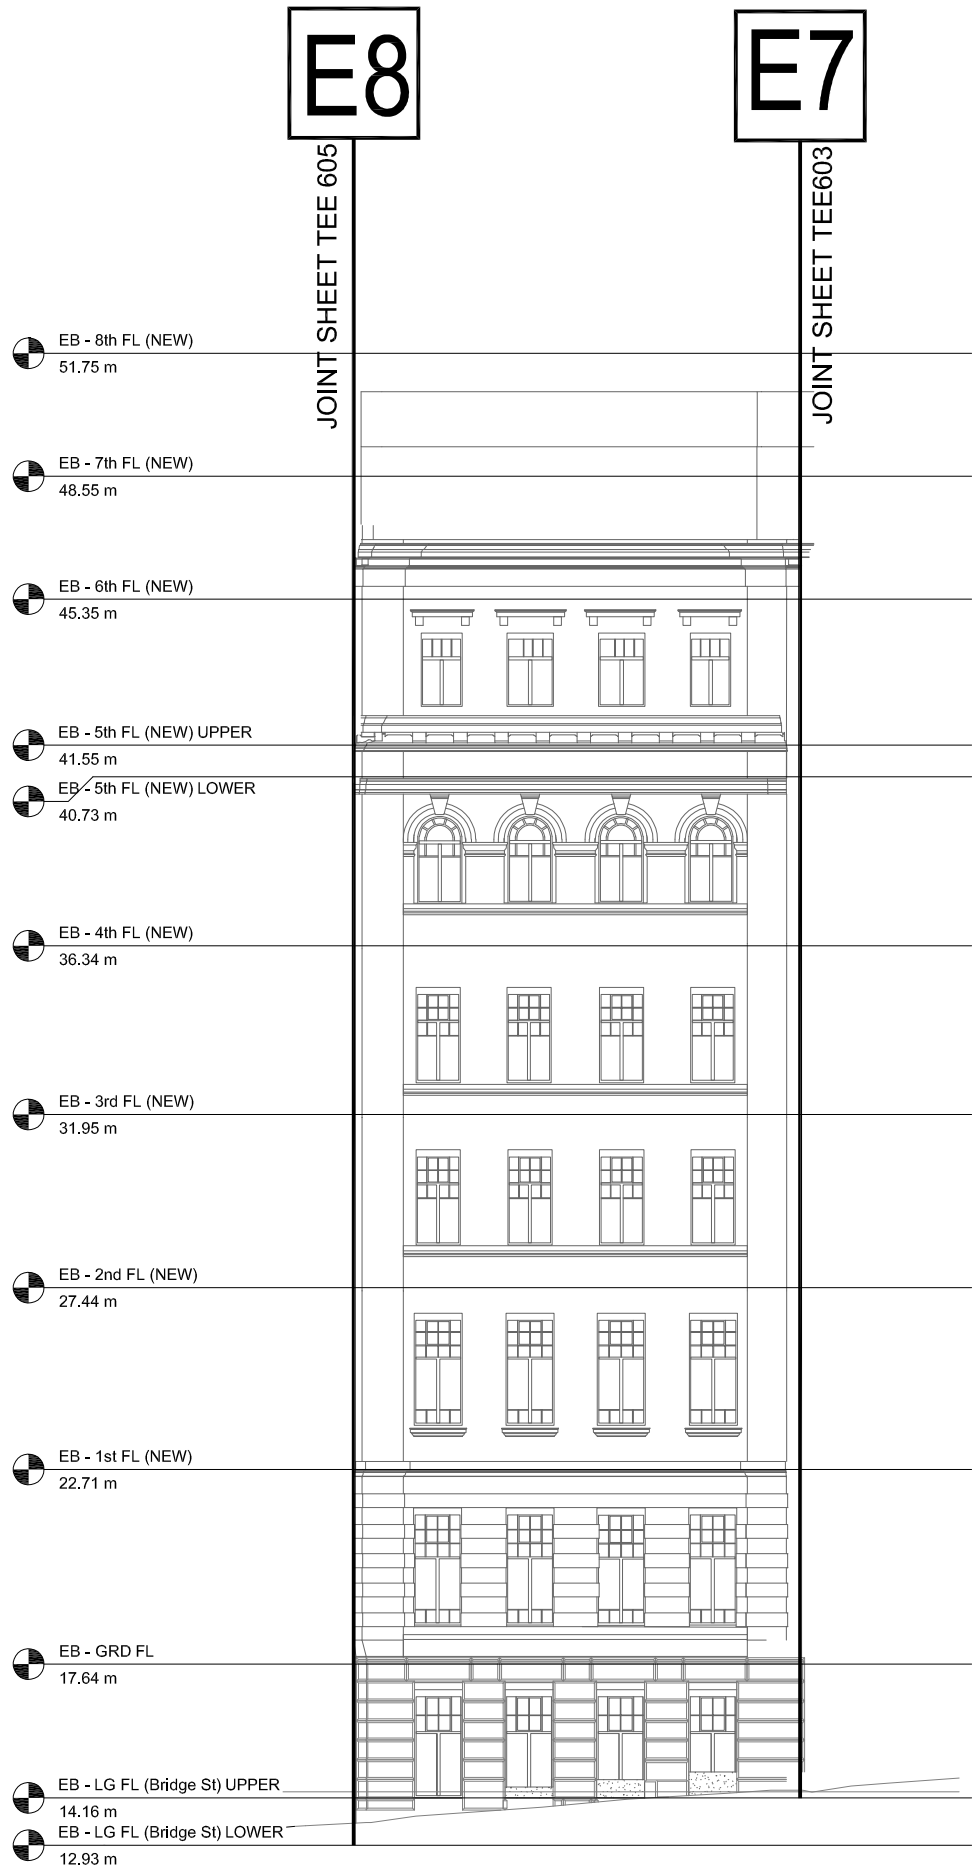

- NOTES:
1. THESE DRAWINGS SHALL BE READ IN CONJUNCTION WITH THE HERITAGE FAÇADE SPECIFICATION AND SCHEDULES, WITH ALL ARCHITECT'S DRAWINGS AND SPECIFICATIONS, AND DRAWINGS AND SPECIFICATIONS PREPARED BY OTHER ENGINEERING DISCIPLINES.
 2. THE INFORMATION ON THESE DRAWINGS/SCHEDULES HAS BEEN OBTAINED BY VISUAL OBSERVATIONS ONLY FROM STREET, ROOF LEVEL AND THROUGH INTERNAL BUILDING ACCESS USING BINOCULARS, TELESCOPE AND HIGH-RESOLUTION PHOTOGRAPHY. IT IS LIMITED BY THE PRESENCE OF TREES ON SOME STREET FRONTAGES, AND AT HIGHER LEVEL BY THE ANGLE OF VIEW. ROPE ACCESS DROPS WERE UNDERTAKEN AT LIMITED LOCATIONS AS MARKED.
 3. THE LOCATION AND EXTENT OF REPAIRS IS INDICATIVE AND APPROXIMATE ONLY AND SHOULD NOT BE RELIED UPON. EXTENT AND QUANTITIES SHALL BE VERIFIED BY VISUAL INSPECTION BY TENDERERS PRIOR TO QUOTING, AND HANDS-ON INSPECTION PRIOR TO THE COMMENCEMENT OF ANY WORK.
 4. THE TECHNICAL EXECUTION OF WORKS REQUIRED IS DOCUMENTED IN THE HERITAGE FAÇADE SPECIFICATION.
 5. QUANTITIES PRESENTED IN SCHEDULES ARE REPRESENTATIVE OF THE LIMITED ACCESS AVAILABLE FOR INSPECTION, HAVE NOT BEEN PHYSICALLY MEASURED AND ARE TO BE TAKEN AS INDICATIVE ONLY. TENDERERS SHALL MAKE THEIR OWN ASSESSMENT OF QUANTITIES.
 6. ANY WORKS NOT DETAILED ON DRAWINGS OR IN THE ASSOCIATED SCHEDULES BUT REASONABLY ABLE TO BE INFERRED AS NECESSARY FOR THE PROPER EXECUTION OF THE WORKS SHALL BE CARRIED OUT AS PART OF THE WORKS AT NO EXTRA COST TO THE PRINCIPAL.
 7. NO CONTINGENCY AMOUNTS HAVE BEEN ALLOWED ON THESE DRAWINGS AND SCHEDULES. THE MAIN CONTRACTOR SHOULD MAKE THEIR OWN % ALLOWANCE FOR CONTINGENCIES.

Rev	Description	Eng	Drawn	Date
E	TENDER	O.A.	A.A.	22.08.18
D	TENDER	O.A.	A.A.	30.07.18
C	FOR INFORMATION	O.A.	A.A.	07.05.18

NOTES:-
1) ALL DIMENSIONS ARE IN MM UNLESS NOTED OTHERWISE.
2) DO NOT SCALE THE DRAWING FOLLOW THE WRITTEN DIMENSIONS.
3) ALL ELEVATIONS ARE VIEWED FROM EXTERIOR UNLESS NOTED OTHERWISE.

Facade Consultant

TTW Taylor Thomson Whitting

612 9439 7388 | 48 Chandos Street St Leonards NSW 2058
PO Box 728 Crows Nest NSW 1585 E.twhyt@ttw.com.au



Project

SANDSTONE PRECINCT
23-39 BRIDGE STREET SYDNEY 2000

Sheet Subject

EDUCATION BUILDING
SEISMIC STRENGTHENING
SOUTH WEST ELEVATION

Scale:	Drawn By:	Eng	Director
N.T.S	AA	O.A	NH/cC
Job No:	Drawing No	Revision	
151903	TEE604	E	

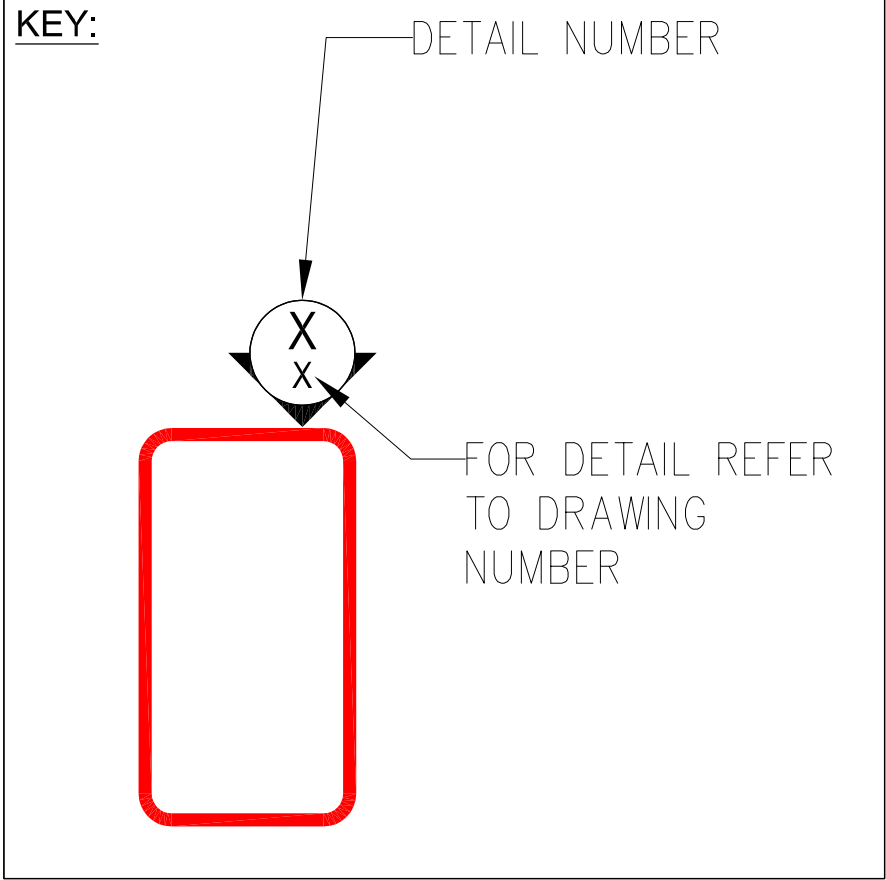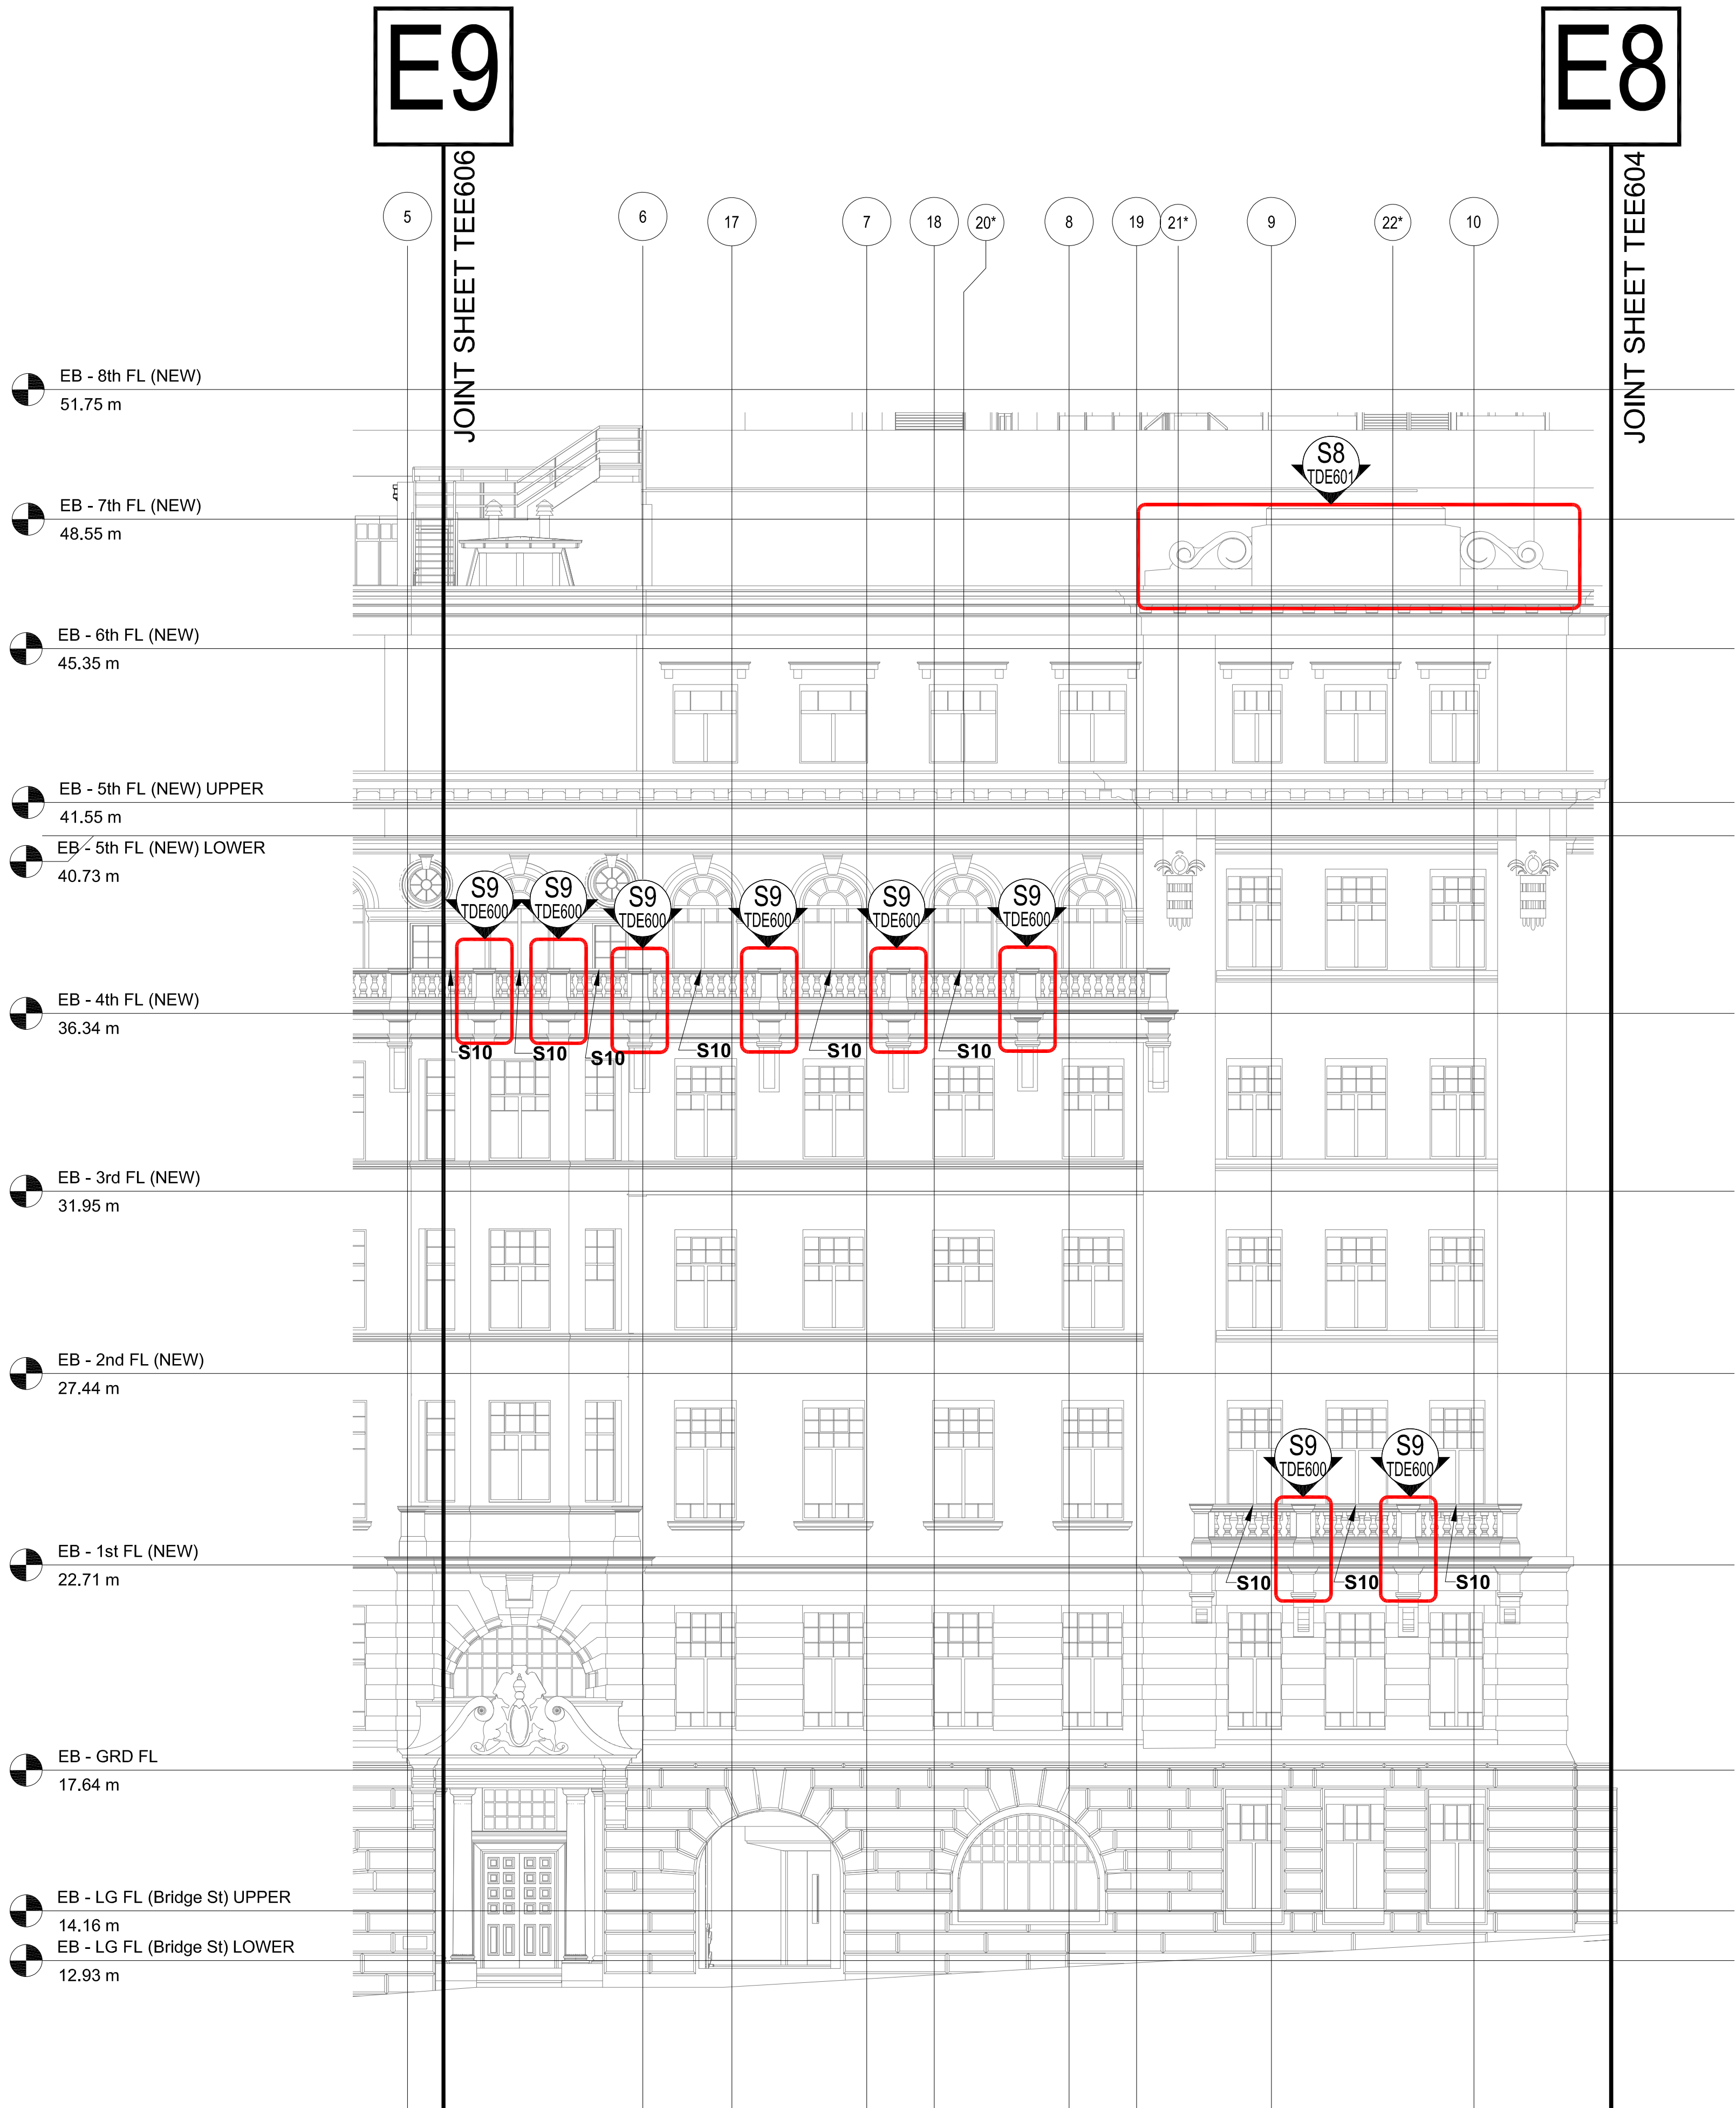

- NOTES:
1. THESE DRAWINGS SHALL BE READ IN CONJUNCTION WITH THE HERITAGE FAÇADE SPECIFICATION AND SCHEDULES, WITH ALL ARCHITECT'S DRAWINGS AND SPECIFICATIONS, AND DRAWINGS AND SPECIFICATIONS PREPARED BY OTHER ENGINEERING DISCIPLINES.
 2. THE INFORMATION ON THESE DRAWINGS/SCHEDULES HAS BEEN OBTAINED BY VISUAL OBSERVATIONS ONLY FROM STREET, ROOF LEVEL AND THROUGH INTERNAL BUILDING ACCESS USING BINOCULARS, TELESCOPE AND HIGH-RESOLUTION PHOTOGRAPHY. IT IS LIMITED BY THE PRESENCE OF TREES ON SOME STREET FRONTAGES, AND AT HIGHER LEVEL BY THE ANGLE OF VIEW. ROPE ACCESS DROPS WERE UNDERTAKEN AT LIMITED LOCATIONS AS MARKED.
 3. THE LOCATION AND EXTENT OF REPAIRS IS INDICATIVE AND APPROXIMATE ONLY AND SHOULD NOT BE RELIED UPON. EXTENT AND QUANTITIES SHALL BE VERIFIED BY VISUAL INSPECTION BY TENDERERS PRIOR TO QUOTING, AND HANDS-ON INSPECTION PRIOR TO THE COMMENCEMENT OF ANY WORK.
 4. THE TECHNICAL EXECUTION OF WORKS REQUIRED IS DOCUMENTED IN THE HERITAGE FAÇADE SPECIFICATION.
 5. QUANTITIES PRESENTED IN SCHEDULES ARE REPRESENTATIVE OF THE LIMITED ACCESS AVAILABLE FOR INSPECTION, HAVE NOT BEEN PHYSICALLY MEASURED AND ARE TO BE TAKEN AS INDICATIVE ONLY. TENDERERS SHALL MAKE THEIR OWN ASSESSMENT OF QUANTITIES.
 6. ANY WORKS NOT DETAILED ON DRAWINGS OR IN THE ASSOCIATED SCHEDULES BUT REASONABLY ABLE TO BE INFERRED AS NECESSARY FOR THE PROPER EXECUTION OF THE WORKS SHALL BE CARRIED OUT AS PART OF THE WORKS AT NO EXTRA COST TO THE PRINCIPAL.
 7. NO CONTINGENCY AMOUNTS HAVE BEEN ALLOWED ON THESE DRAWINGS AND SCHEDULES. THE MAIN CONTRACTOR SHOULD MAKE THEIR OWN % ALLOWANCE FOR CONTINGENCIES.

Rev				Description		Eng	Drawn	Date
E	TENDER	O.A.	A.A.	22.08.18				
D	TENDER	O.A.	A.A.	30.07.18				
C	FOR INFORMATION	O.A.	A.A.	07.05.19				


NOTES:
1) ALL DIMENSIONS ARE IN MM UNLESS NOTED OTHERWISE.
2) DO NOT SCALE THE DRAWING. FOLLOW THE WRITTEN DIMENSIONS.
3) ALL ELEVATIONS ARE VIEWED FROM EXTERIOR UNLESS NOTED OTHERWISE.

Facade Consultant
TTW Taylor Thomson Whitting
312 9439 7288 | 48 Chandos Street St Leonards NSW 2005
PO Box 738 Crows Nest NSW 1585 ETwenty@ttw.com.au

Project
SANDSTONE PRECINCT
23-39 BRIDGE STREET SYDNEY 2000

Sheet Subject
**EDUCATION BUILDING
SEISMIC STRENGTHENING
WEST 1 ELEVATION**

Scale :
N.T.S.
Drawn By:
AA
Eng
OA
Director
NMCC
Job No
151903
Drawing No
TEE605
Revision
E

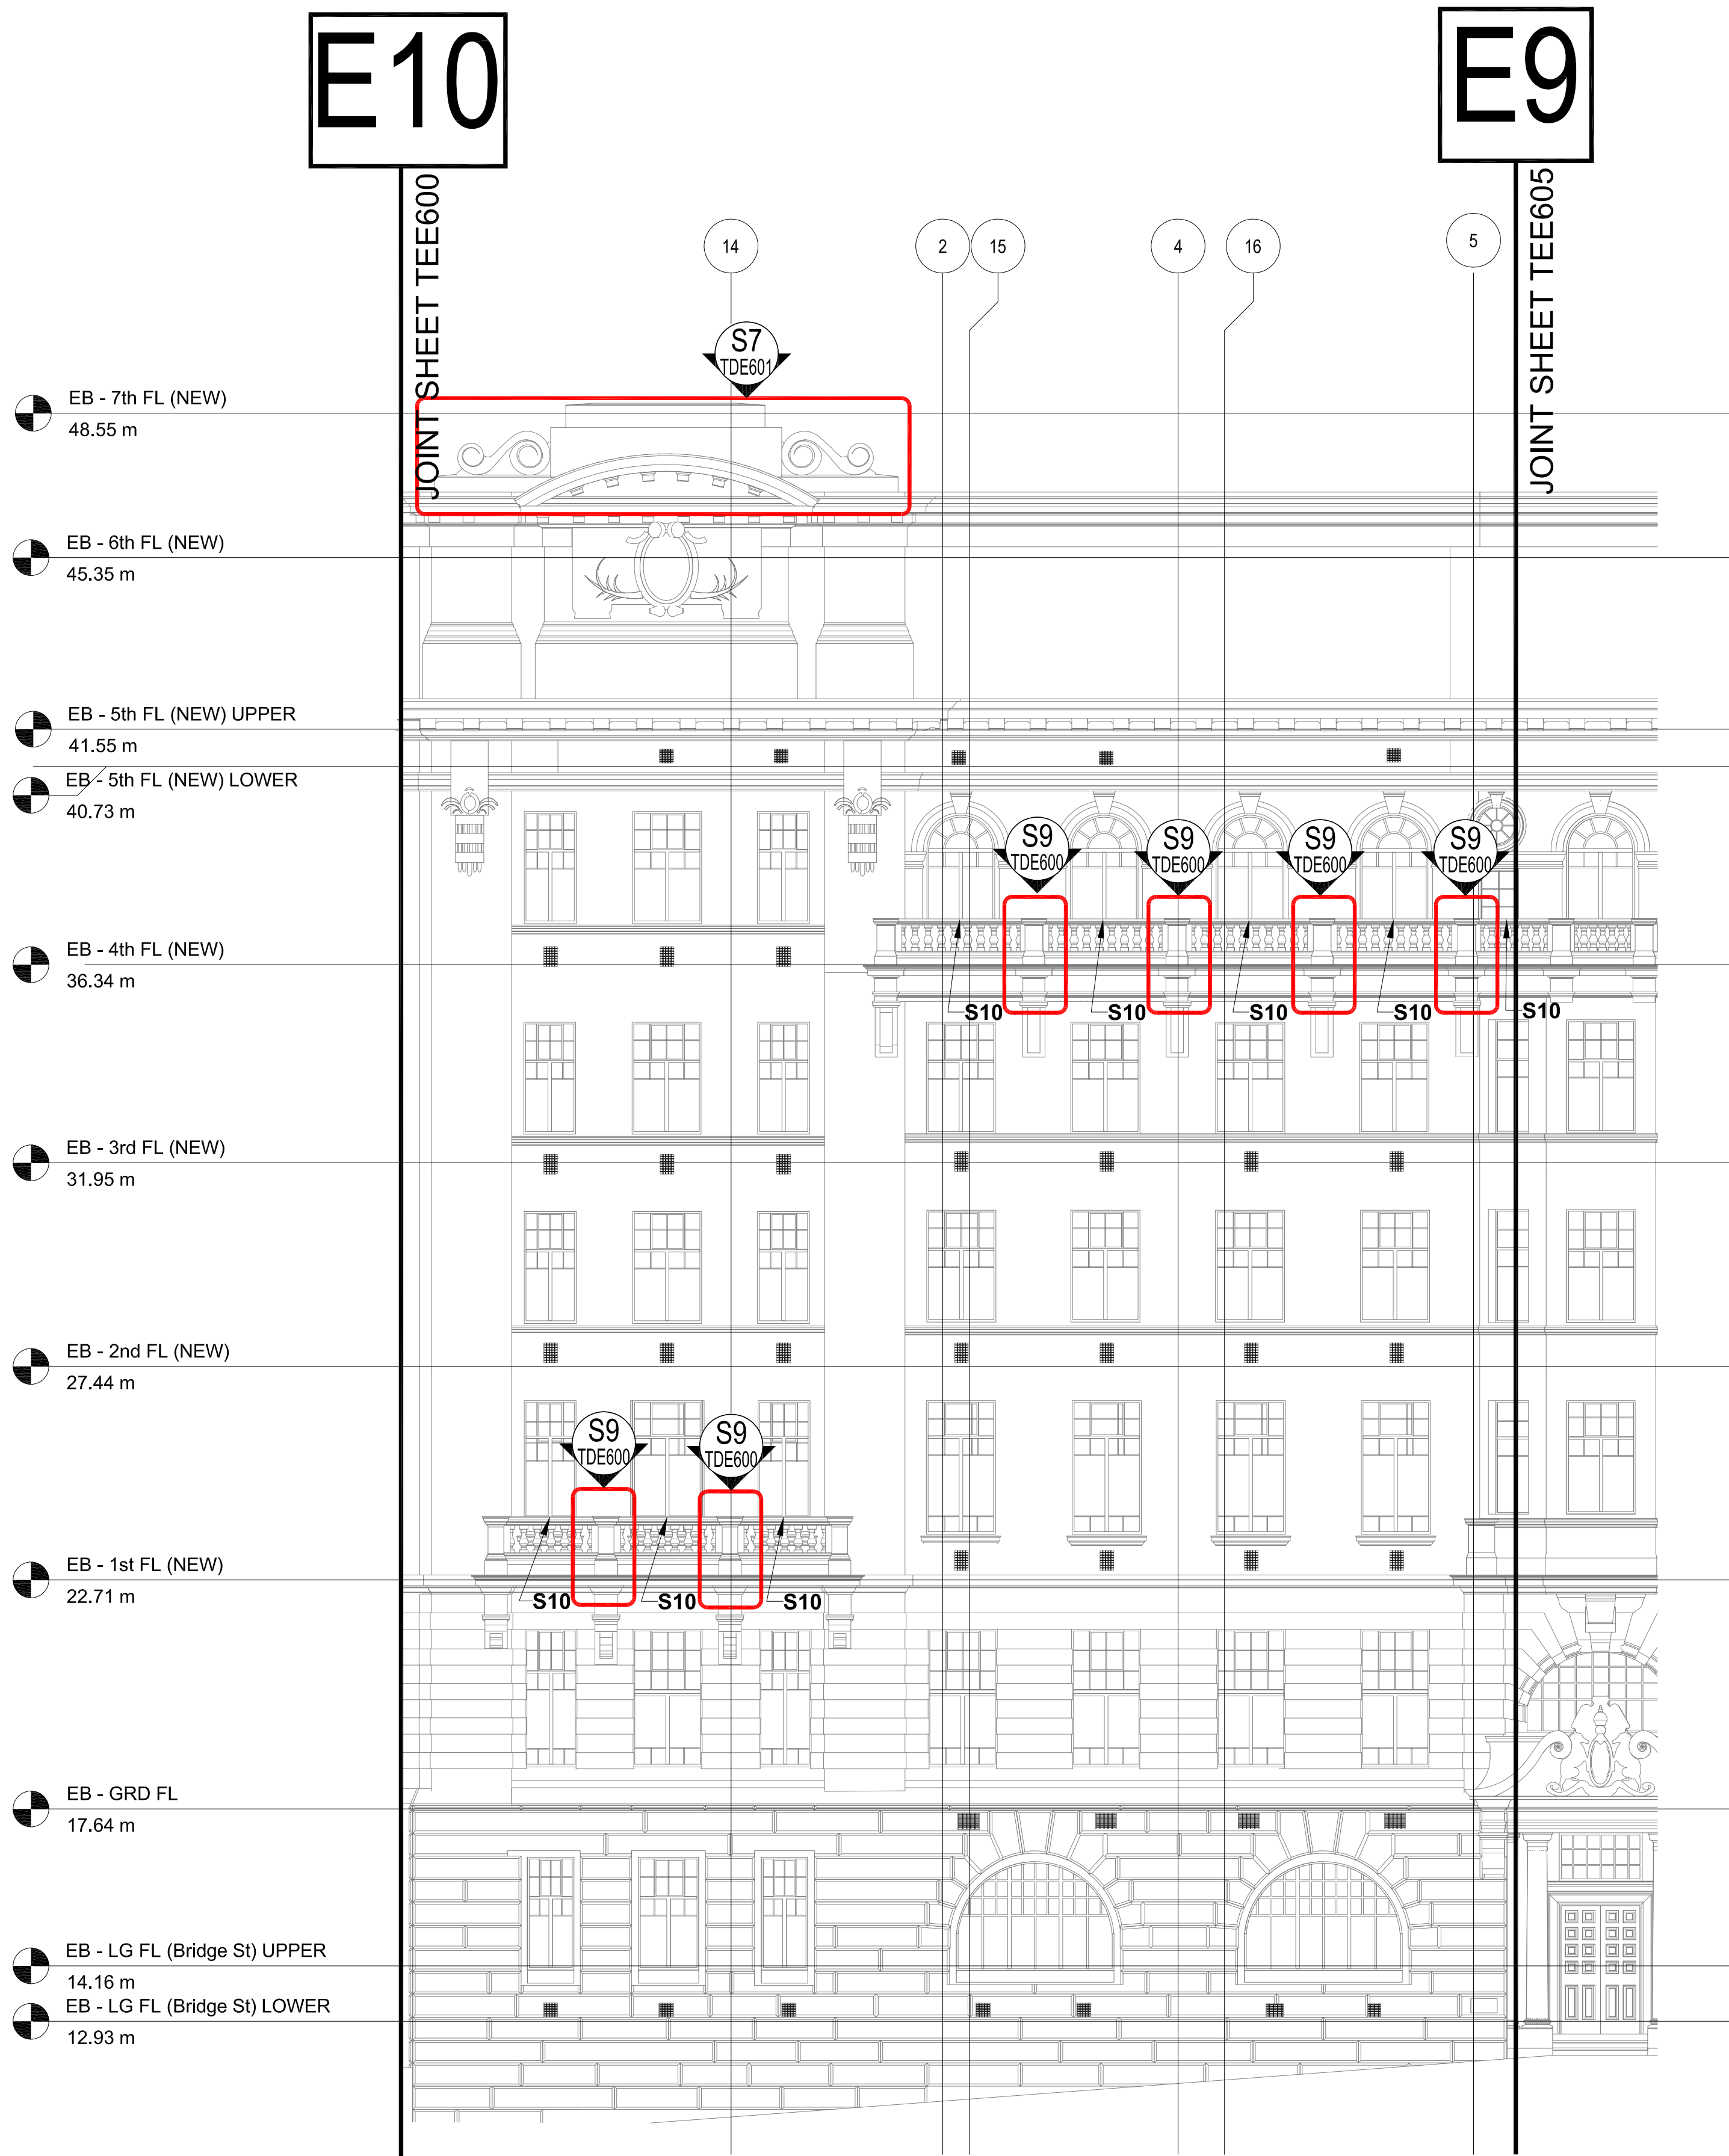

- NOTES:
1. THESE DRAWINGS SHALL BE READ IN CONJUNCTION WITH THE HERITAGE FAÇADE SPECIFICATION AND SCHEDULES, WITH ALL ARCHITECT'S DRAWINGS AND SPECIFICATIONS, AND DRAWINGS AND SPECIFICATIONS PREPARED BY OTHER ENGINEERING DISCIPLINES.
 2. THE INFORMATION ON THESE DRAWINGS/SCHEDULES HAS BEEN OBTAINED BY VISUAL OBSERVATIONS ONLY FROM STREET, ROOF LEVEL AND THROUGH INTERNAL BUILDING ACCESS USING BINOCULARS, TELESCOPE AND HIGH-RESOLUTION PHOTOGRAPHY. IT IS LIMITED BY THE PRESENCE OF TREES ON SOME STREET FRONTAGES, AND AT HIGHER LEVEL BY THE ANGLE OF VIEW. ROPE ACCESS DROPS WERE UNDERTAKEN AT LIMITED LOCATIONS AS MARKED.
 3. THE LOCATION AND EXTENT OF REPAIRS IS INDICATIVE AND APPROXIMATE ONLY AND SHOULD NOT BE RELIED UPON. EXTENT AND QUANTITIES SHALL BE VERIFIED BY VISUAL INSPECTION BY TENDERERS PRIOR TO QUOTING, AND HANDS-ON INSPECTION PRIOR TO THE COMMENCEMENT OF ANY WORK.
 4. THE TECHNICAL EXECUTION OF WORKS REQUIRED IS DOCUMENTED IN THE HERITAGE FAÇADE SPECIFICATION.
 5. QUANTITIES PRESENTED IN SCHEDULES ARE REPRESENTATIVE OF THE LIMITED ACCESS AVAILABLE FOR INSPECTION, HAVE NOT BEEN PHYSICALLY MEASURED AND ARE TO BE TAKEN AS INDICATIVE ONLY. TENDERERS SHALL MAKE THEIR OWN ASSESSMENT OF QUANTITIES.
 6. ANY WORKS NOT DETAILED ON DRAWINGS OR IN THE ASSOCIATED SCHEDULES BUT REASONABLY ABLE TO BE INFERRED AS NECESSARY FOR THE PROPER EXECUTION OF THE WORKS SHALL BE CARRIED OUT AS PART OF THE WORKS AT NO EXTRA COST TO THE PRINCIPAL.
 7. NO CONTINGENCY AMOUNTS HAVE BEEN ALLOWED ON THESE DRAWINGS AND SCHEDULES. THE MAIN CONTRACTOR SHOULD MAKE THEIR OWN % ALLOWANCE FOR CONTINGENCIES.

Rev	Description	Eng	Drawn	Date
E	TENDER	O.A.	A.A.	22.08.18
D	TENDER	O.A.	A.A.	30.07.18
C	FOR INFORMATION	O.A.	A.A.	07.05.18

NOTES:
1) ALL DIMENSIONS ARE IN MM UNLESS NOTED OTHERWISE.
2) DO NOT SCALE THE DRAWING. FOLLOW THE WRITTEN DIMENSIONS.
3) ALL ELEVATIONS ARE VIEWED FROM EXTERIOR UNLESS NOTED OTHERWISE.

Facade Consultant
TTW Taylor Thomson Whitting
312 9439 7288 | 48 Chandos Street St Leonards NSW 2055
PO Box 738 Crows Nest NSW 1585 Etwyny@ttw.com.au

Project
SANDSTONE PRECINCT
23-39 BRIDGE STREET SYDNEY 2000

Sheet Subject
**EDUCATION BUILDING
SEISMIC STRENGTHENING
WEST 2 ELEVATION**

Scale :
N.T.S.
Drawn By:
AA
Eng
OA
Director
NMCC
Job No
151903
Drawing No
TEE606
Revision
E

EDUCATION SEISMIC STRENGTHENING WORKS

NOTES:

- 1.THESE DRAWINGS SHALL BE READ IN CONJUNCTION WITH THE HERITAGE FAÇADE SPECIFICATION AND SCHEDULES, WITH ALL ARCHITECT'S DRAWINGS AND SPECIFICATIONS, AND DRAWINGS AND SPECIFICATIONS PREPARED BY OTHER ENGINEERING DISCIPLINES.
- 2.THE INFORMATION ON THESE DRAWINGS/SCHEDULES HAS BEEN OBTAINED BY VISUAL OBSERVATIONS ONLY FROM STREET, ROOF LEVEL AND THROUGH INTERNAL BUILDING ACCESS USING BINOCULARS, TELESCOPE AND HIGH-RESOLUTION PHOTOGRAPHY. IT IS LIMITED BY THE PRESENCE OF TREES ON SOME STREET FRONTAGES, AND AT HIGHER LEVEL BY THE ANGLE OF VIEW. ROPE ACCESS DROPS WERE UNDERTAKEN AT LIMITED LOCATIONS AS MARKED.
- 3.THE LOCATION AND EXTENT OF REPAIRS IS INDICATIVE AND APPROXIMATE ONLY AND SHOULD NOT BE RELIED UPON. EXTENT AND QUANTITIES SHALL BE VERIFIED BY VISUAL INSPECTION BY TENDERERS PRIOR TO QUOTING, AND HANDS-ON INSPECTION PRIOR TO THE COMMENCEMENT OF ANY WORK.
- 4.THE TECHNICAL EXECUTION OF WORKS REQUIRED IS DOCUMENTED IN THE HERITAGE FAÇADE SPECIFICATION.
- 5.QUANTITIES PRESENTED IN SCHEDULES ARE REPRESENTATIVE OF THE LIMITED ACCESS AVAILABLE FOR INSPECTION, HAVE NOT BEEN PHYSICALLY MEASURED AND ARE TO BE TAKEN AS INDICATIVE ONLY. TENDERERS SHALL MAKE THEIR OWN ASSESSMENT OF QUANTITIES.
- 6.ANY WORKS NOT DETAILED ON DRAWINGS OR IN THE ASSOCIATED SCHEDULES BUT REASONABLY ABLE TO BE INFERRED AS NECESSARY FOR THE PROPER EXECUTION OF THE WORKS SHALL BE CARRIED OUT AS PART OF THE WORKS AT NO EXTRA COST TO THE PRINCIPAL.
- 7.NO CONTINGENCY AMOUNTS HAVE BEEN ALLOWED ON THESE DRAWINGS AND SCHEDULES. THE MAIN CONTRACTOR SHOULD MAKE THEIR OWN % ALLOWANCE FOR CONTINGENCIES.

DRAWING LIST

TPE600	EDUCATION BUILDING SEISMIC STRENGTHENING COVER SHEET
TEE600	EDUCATION BUILDING SEISMIC STRENGTHENING NORTH ELEVATION
TEE601	EDUCATION BUILDING SEISMIC STRENGTHENING EAST 1 ELEVATION
TEE602	EDUCATION BUILDING SEISMIC STRENGTHENING EAST 2 ELEVATION
TEE603	EDUCATION BUILDING SEISMIC STRENGTHENING SOUTH ELEVATION
TEE604	EDUCATION BUILDING SEISMIC STRENGTHENING SOUTH WEST ELEVATION
TEE605	EDUCATION BUILDING SEISMIC STRENGTHENING WEST 1 ELEVATION
TEE606	EDUCATION BUILDING SEISMIC STRENGTHENING WEST 2 ELEVATION
TDE600	EDUCATION BUILDING SEISMIC STRENGTHENING DETAIL SHEET 1
TDE601	EDUCATION BUILDING SEISMIC STRENGTHENING DETAIL SHEET 2
TDE602	EDUCATION BUILDING SEISMIC STRENGTHENING DETAIL SHEET 3

			NOTES:- 1) ALL DIMENSIONS ARE IN MM UNLESS NOTED OTHERWISE. 2) DO NOT SCALE THE DRAWING. FOLLOW THE WRITTEN DIMENSIONS. 3) ALL ELEVATIONS ARE VIEWED FROM EXTERIOR UNLESS NOTED OTHERWISE.	Facade Consultant  Taylor Thomson Whitting 612 9439 7288 48 Chandos Street St Leonards NSW 2055 PO Box 738 Crows Nest NSW 1585 E:ttw@ttw.com.au	Project	Sheet Subject	Scale:	Drawn By:	Eng	Director
				SANDSTONE PRECINCT	EDUCATION BUILDING	N.T.S	AA	OA	NMCC	
				23-39 BRIDGE STREET SYDNEY 2000	SEISMIC STRENGTHENING					
					COVER SHEET					
E TENDER	O.A	A.A	22.08.18			Job No	Drawing No	Revision		
D TENDER	O.A	A.A	30.07.18			151903	TPE600	E		
R FOR INFORMATION	O.A	A.A	07.05.18							
Rev Description	Eng	Drawn	Date							