



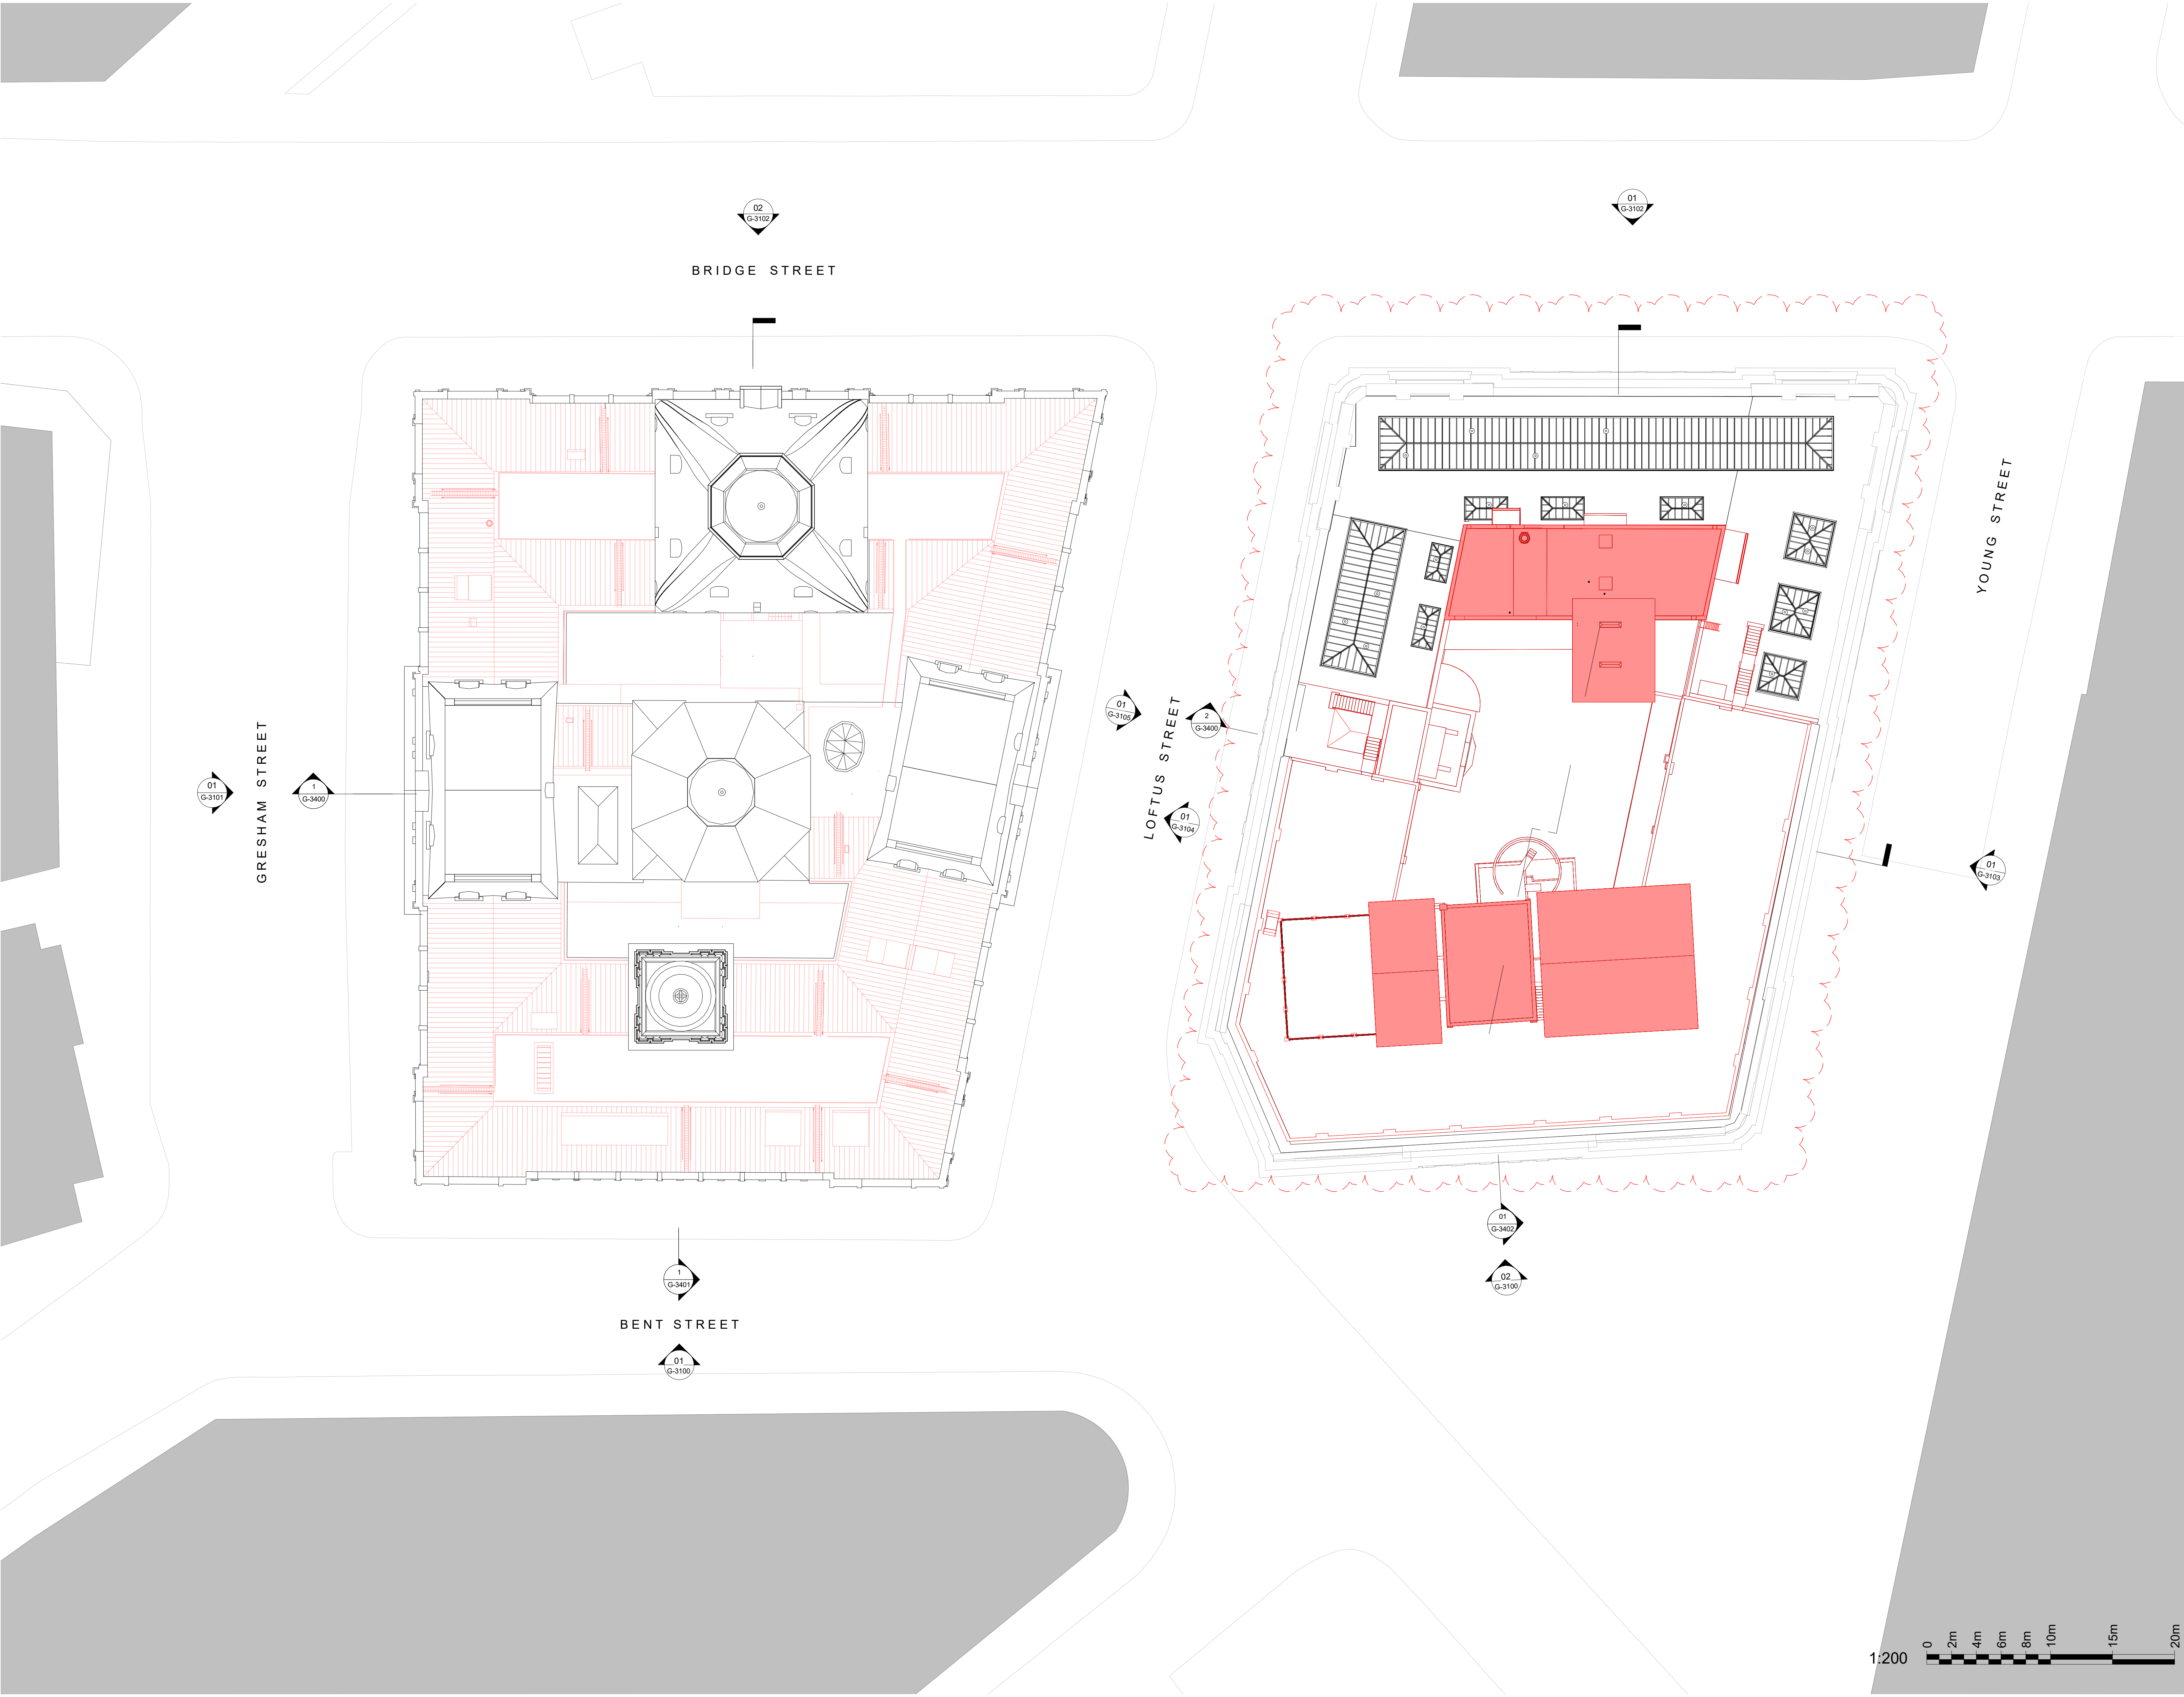

INTELLECTUAL PROPERTY
© Ridley Consolidated Group Pty Limited ("Ridley" and Make) owns the intellectual property rights and moral rights to this document in accordance with the Copyright Act 1968 (Cth).
This document may only be used by the client for the particular project and express purpose for which it has been created. Any unauthorised use of this document is an infringement of Ridley's and Make's rights and is at the user's sole risk and liability.

KEYPLAN

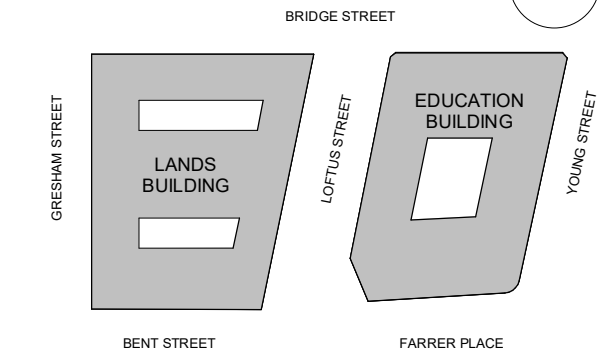

GENERAL ARRANGEMENT

GENERAL NOTES

1. DIMENSIONS ARE IN MILLIMETERS UNO.
2. DO NOT SCALE OFF DRAWING.
3. ALL DIMENSIONS TO BE VERIFIED ON SITE BEFORE PROCEEDING.
4. ALL DISCREPANCIES TO BE NOTIFIED IN WRITING TO RIDLEY CONSOLIDATED GROUP PTY LIMITED ("RIDLEY" AND MAKE)

KEY

----- SITE BOUNDARY

- DOORS TO BE RELOCATED TO PROPOSED LG MEETING ROOMS
- SLAB/ROOF DEMOLITION
- WALLS DEMOLITION

06	S4.55.M002.DEMOLITION	21.08.18
05	S4.55.M002.DEMOLITION	14.08.18
04	S4.55.M002.DEMOLITION	03.08.18
03	S4.55.M002.DEMOLITION	20.07.18
02	DRAFT AMENDED DA	15.11.17
01	DEVELOPMENT APPLICATION	06.10.16
00	EXISTING & DEMOLITION DA PLANS	15.09.16

ISSUE	DESCRIPTION	DATE
-------	-------------	------

DESIGN ARCHITECT

make

EXECUTIVE ARCHITECT

Ridley

INTERIOR DESIGNER

B A R

CLIENT

PONTIAC LAND
(AUSTRALIA) PTY. LTD.

PROJECT

**SANDSTONE
PRECINCT**
23-39 BRIDGE STREET, SYDNEY 2000, AUSTRALIA

PROJECT NUMBER
1166

SCALE 1 : 200@B1	DRAWN DA	CHECKED CH
---------------------	-------------	---------------

STATUS


FOR APPROVAL

DRAWING
DEMOLITION PLANS

**LANDS BUILDING-LEVEL
ROOF
EDUCATION BUILDING-ROOF**

DRAWING NUMBER SP-DA-G-2312	ISSUE 06
---------------------------------------	--------------------

KEYPLAN

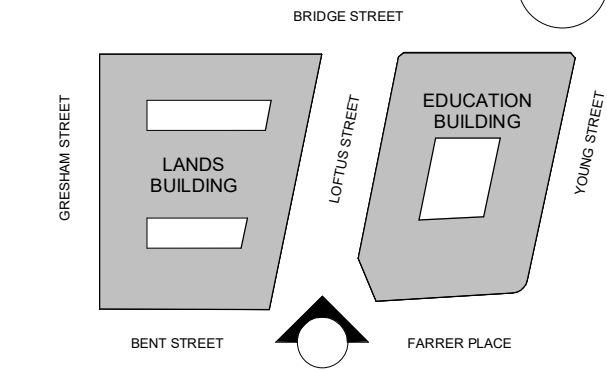

GENERAL ARRANGEMENT

- GENERAL NOTES
1. DIMENSIONS ARE IN MILLIMETERS UNO.
 2. DO NOT SCALE OFF DRAWING.
 3. ALL DIMENSIONS TO BE VERIFIED ON SITE BEFORE PROCEEDING.
 4. ALL DISCREPANCIES TO BE NOTIFIED IN WRITING TO RIDLEY CONSOLIDATED GROUP PTY LIMITED ("RIDLEY" AND MAKE)

- LB - 12TH FL (CLOCK TOWER)
70775
- LB - 11TH FL (CLOCK TOWER)
67575
- LB - 10TH FL (CLOCK TOWER)
62645
- LB - 9TH FL (CLOCK TOWER)
58335
- LB - 8TH FL (CT - VIEWING)
50545
- LB - 7TH FL (OBSERVATORY)
46730
- LB - 6TH FL (OCTAGONAL)
43280
- LB - 5TH FL (PAVILION)
39289
- LB - 5TH FL (GALLERY)
37900
- LB - 4TH FL (EXT. TERRACE)
36800
- LB - 3RD FL
33550
- LB - 2ND FL
26612
- LB - 1ST FL
20601
- LB - GRD FL
14633
- LB - LGM FL
11520
- LB - LG FL
8872

- EB - 7th FL (OLD)
48910
- EB - 6th FL (OLD)
45850
- EB - 5th FL (OLD)
40650
- EB - 4th FL
36340
- EB - 3rd FL
31870
- EB - 2nd FL
27353
- EB - 1st FL
22612
- EB - GRD FL
17637
- EB - LG FL (Bridge St.) LOWER
12931

06	S4.55 MOD02 DEMOLITION	14.08.18
05	S4.55 MOD02 DEMOLITION	03.08.18
04	S4.55 MOD02 DEMOLITION	20.07.18
03	DRAFT AMENDED DA	15.11.17
02	DEVELOPMENT	11.10.16
01	APPLICATION-AMENDMENT	06.10.16
00	DEVELOPMENT APPLICATION	22.09.16
00	DA ELEVATIONS & SECTIONS	

ISSUE	DESCRIPTION	DATE
-------	-------------	------

DESIGN ARCHITECT

make

EXECUTIVE ARCHITECT

Ridley

INTERIOR DESIGNER

B A R

CLIENT

PONTIAC LAND
(AUSTRALIA) PTY. LTD.

PROJECT

**SANDSTONE
PRECINCT**
23-39 BRIDGE STREET, SYDNEY 2000, AUSTRALIA

PROJECT NUMBER
1166

SCALE 1 : 200@B1	DRAWN DA	CHECKED CH
---------------------	-------------	---------------

STATUS

FOR APPROVAL

DRAWING

DEMOLITION ELEVATIONS


**LANDS BUILDING-SOUTH
EDUCATION BUILDING-SOUTH**


DRAWING NUMBER SP-DA-G-3100	ISSUE 06
---------------------------------------	--------------------

01 LANDS BUILDING - DEMOLITION SOUTH ELEVATION
1 : 200

02 EDUCATION BUILDING - DEMOLITION SOUTH ELEVATION
1 : 200


1:200

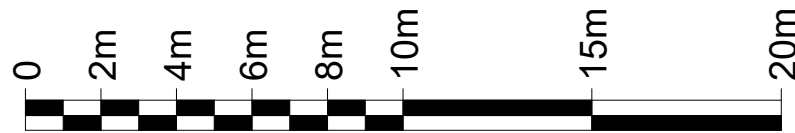

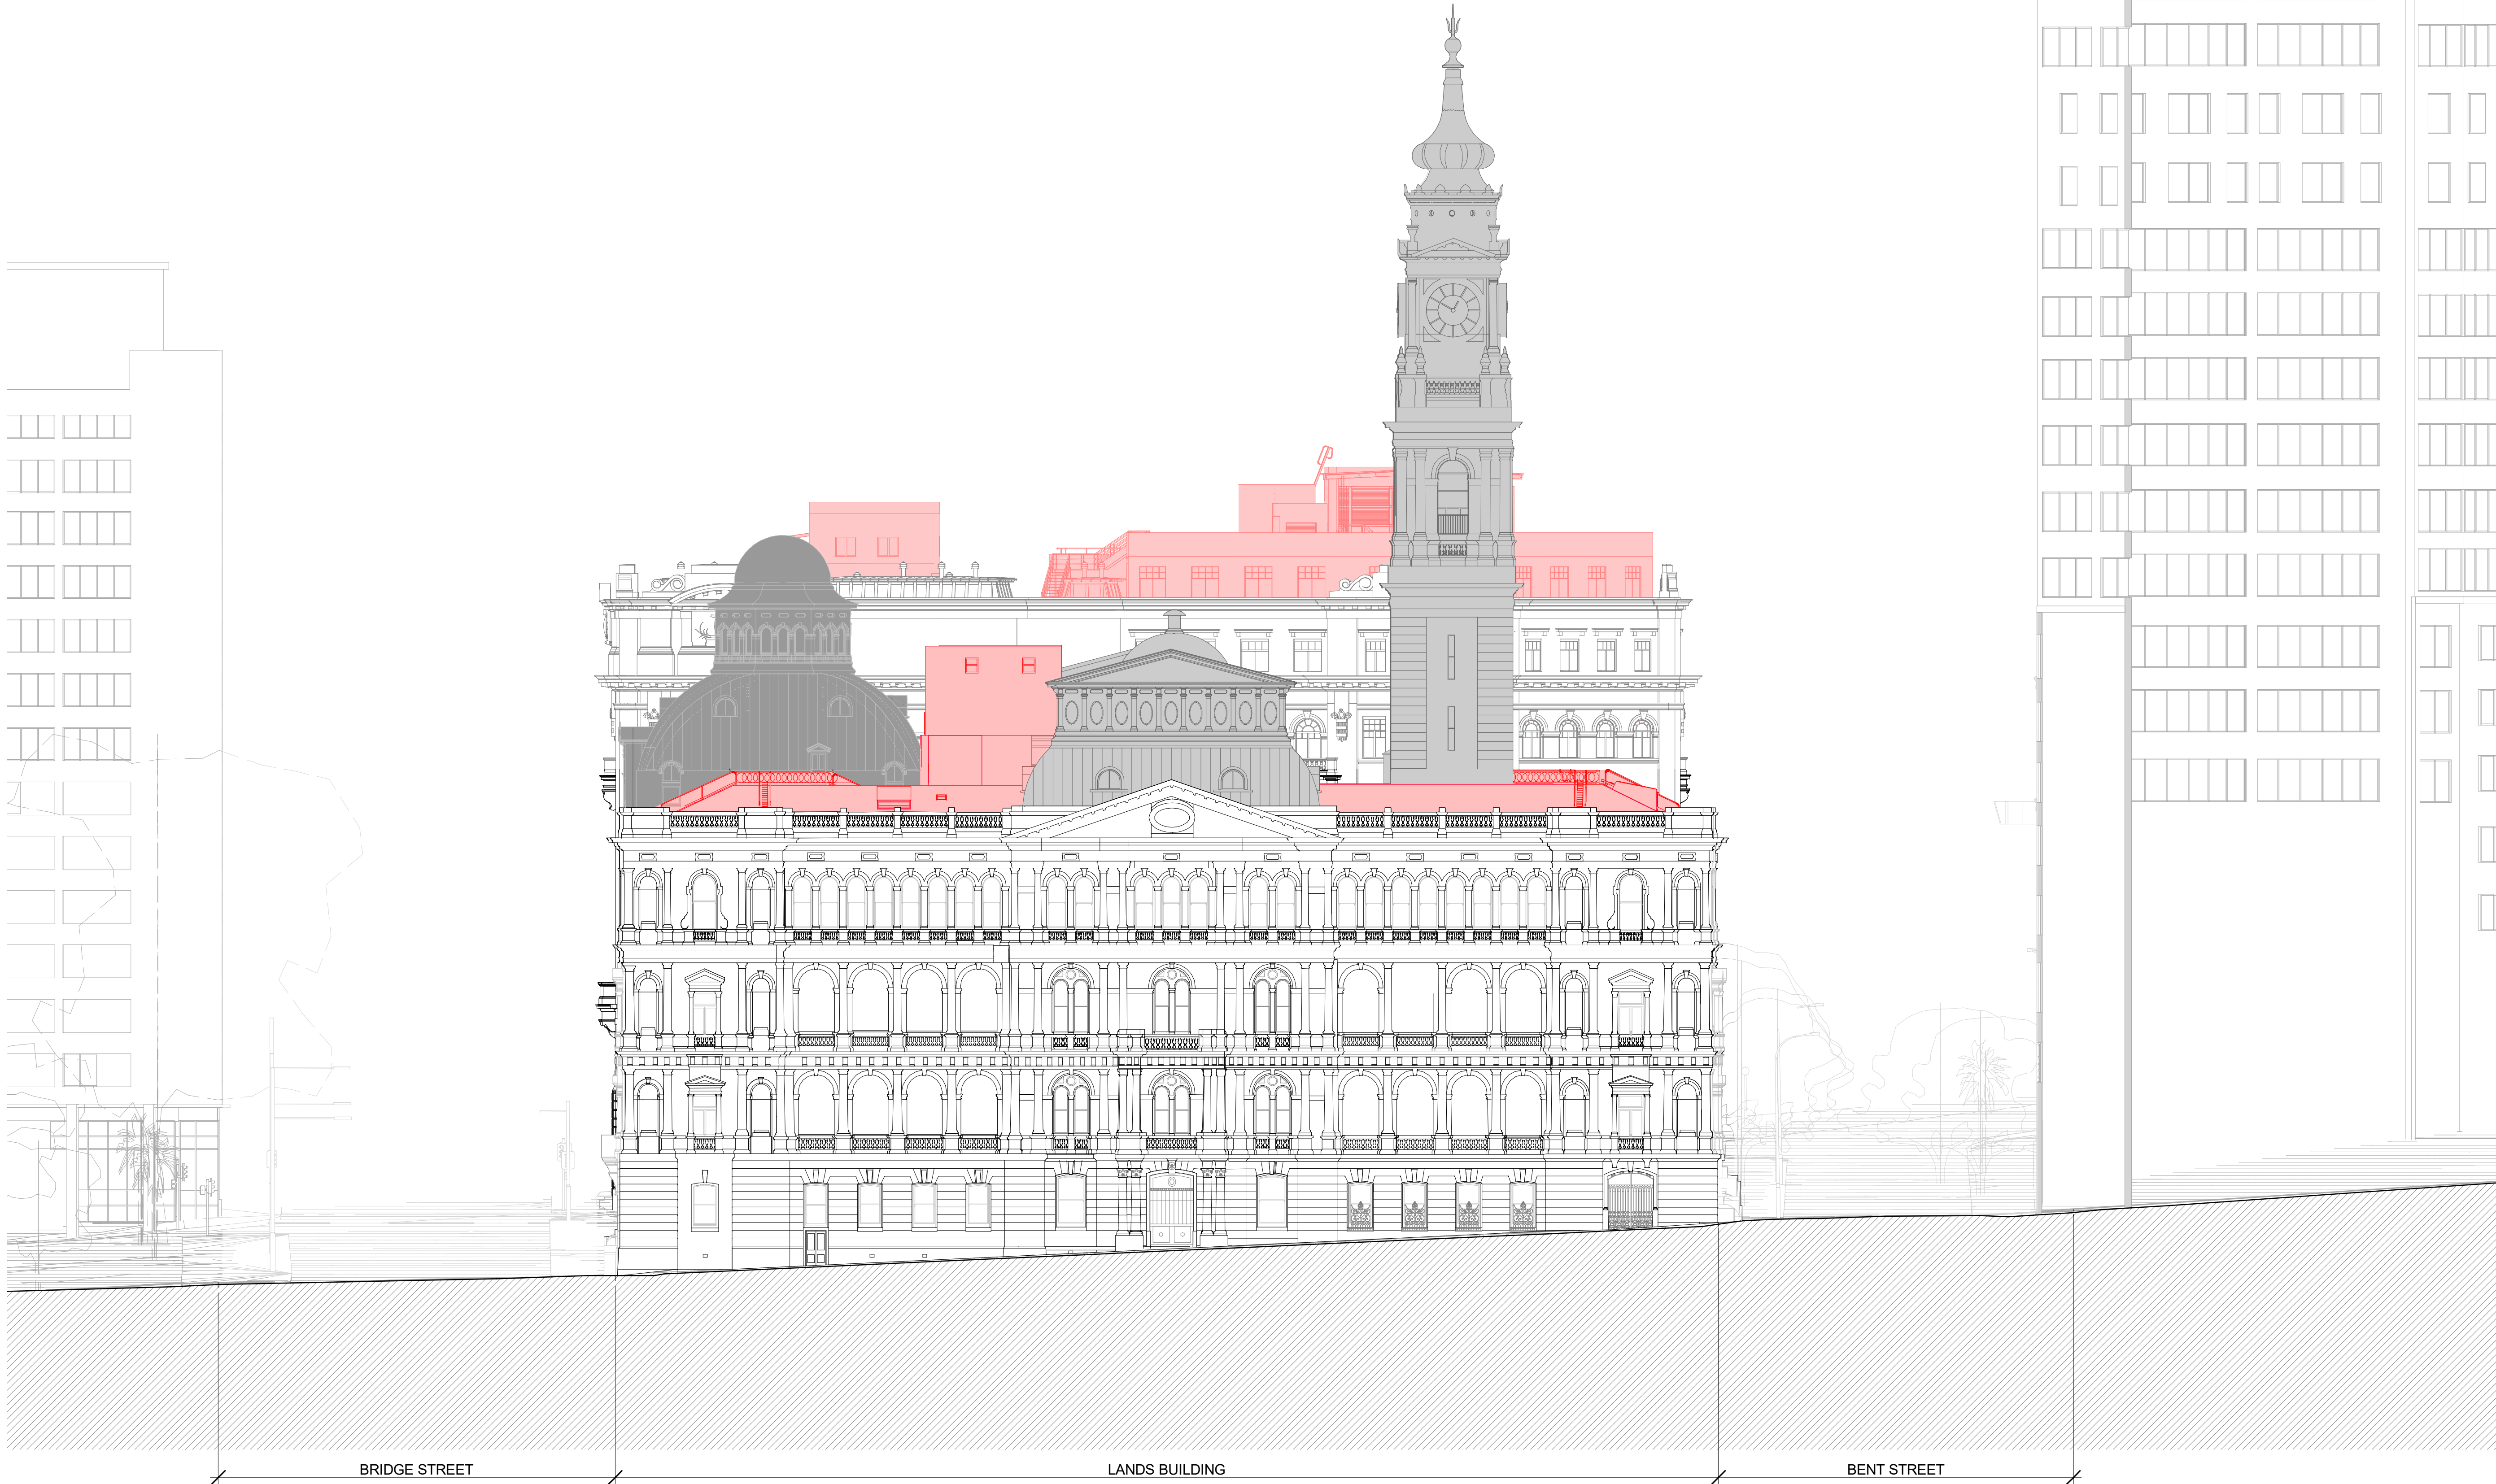

01 LANDS BUILDING - DEMOLITION WEST ELEVATION
1:200

INTELLECTUAL PROPERTY
© Ridley Consolidated Group Pty Limited ("Ridley" and Make) owns the intellectual property rights and moral rights to this document in accordance with the Copyright Act 1968 (Cth).
This document may only be used by the client for the particular project and express purpose for which it has been created. Any unauthorised use of this document is an infringement of Ridley's and Make's rights and is at the user's sole risk and liability.

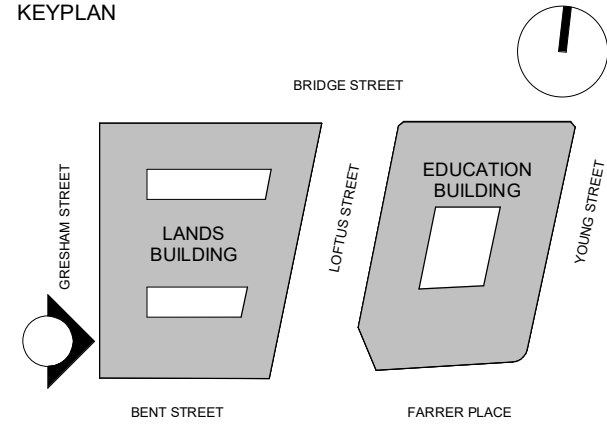

GENERAL ARRANGEMENT

GENERAL NOTES

1. DIMENSIONS ARE IN MILLIMETERS UNO.
2. DO NOT SCALE OFF DRAWING.
3. ALL DIMENSIONS TO BE VERIFIED ON SITE BEFORE PROCEEDING.
4. ALL DISCREPANCIES TO BE NOTIFIED IN WRITING TO RIDLEY CONSOLIDATED GROUP PTY LIMITED ("RIDLEY" AND MAKE)

- LB - 12TH FL (CLOCK TOWER) 70775
- LB - 11TH FL (CLOCK TOWER) 67575
- LB - 10TH FL (CLOCK TOWER) 62645
- LB - 9TH FL (CLOCK TOWER) 58335
- LB - 8TH FL (CT - VIEWING) 50545
- LB - 7TH FL (OBSERVATORY) 46730
- LB - 6TH FL (OCTAGONAL) 43280
- LB - 5TH FL (PAVILION) 39289
- LB - 5TH FL (GALLERY) 37900
- LB - 4TH FL (EXT. TERRACE) 36800
- LB - 3RD FL 33550
- LB - 2ND FL 26612
- LB - 1ST FL 20601
- LB - GRD FL 14633
- LB - LGM FL 11520
- LB - LG FL 8872

06	S4 55 MOD02 DEMOLITION	14.08.18
05	S4 55 MOD02 DEMOLITION	03.08.18
04	S4 55 MOD02 DEMOLITION	20.07.18
03	DRAFT AMENDED DA	15.11.17
02	DEVELOPMENT APPLICATION-AMENDMENT	11.10.16
01	DEVELOPMENT APPLICATION	06.10.16
00	DA ELEVATIONS & SECTIONS	22.09.16

ISSUE	DESCRIPTION	DATE
-------	-------------	------

DESIGN ARCHITECT

make
EXECUTIVE ARCHITECT

Ridley
INTERIOR DESIGNER

B A R

CLIENT
PONTIAC LAND
(AUSTRALIA) PTY. LTD.

PROJECT
**SANDSTONE
PRECINCT**
23-39 BRIDGE STREET, SYDNEY 2000, AUSTRALIA

PROJECT NUMBER
1166

SCALE 1:200@B1	DRAWN DA	CHECKED CH
-------------------	-------------	---------------


STATUS


FOR APPROVAL

DRAWING
**DEMOLITION ELEVATIONS
LANDS BUILDING-WEST**

DRAWING NUMBER
SP-DA-G-3101

ISSUE
06

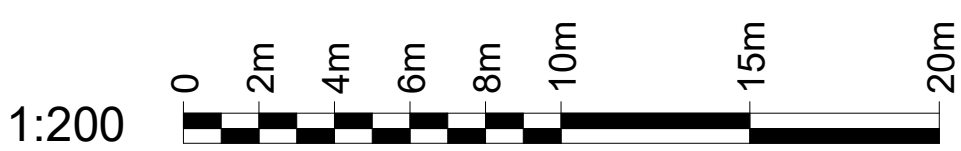


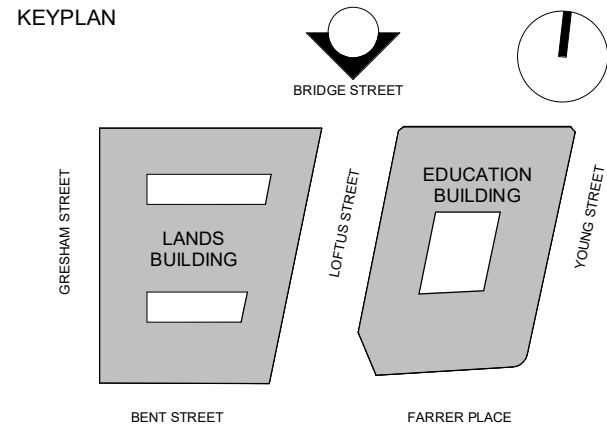

GENERAL ARRANGEMENT

GENERAL NOTES

1. DIMENSIONS ARE IN MILLIMETERS UNO.
2. DO NOT SCALE OFF DRAWING.
3. ALL DIMENSIONS TO BE VERIFIED ON SITE BEFORE PROCEEDING.
4. ALL DISCREPANCIES TO BE NOTIFIED IN WRITING TO RIDLEY CONSOLIDATED GROUP PTY LIMITED ("RIDLEY" AND MAKE)

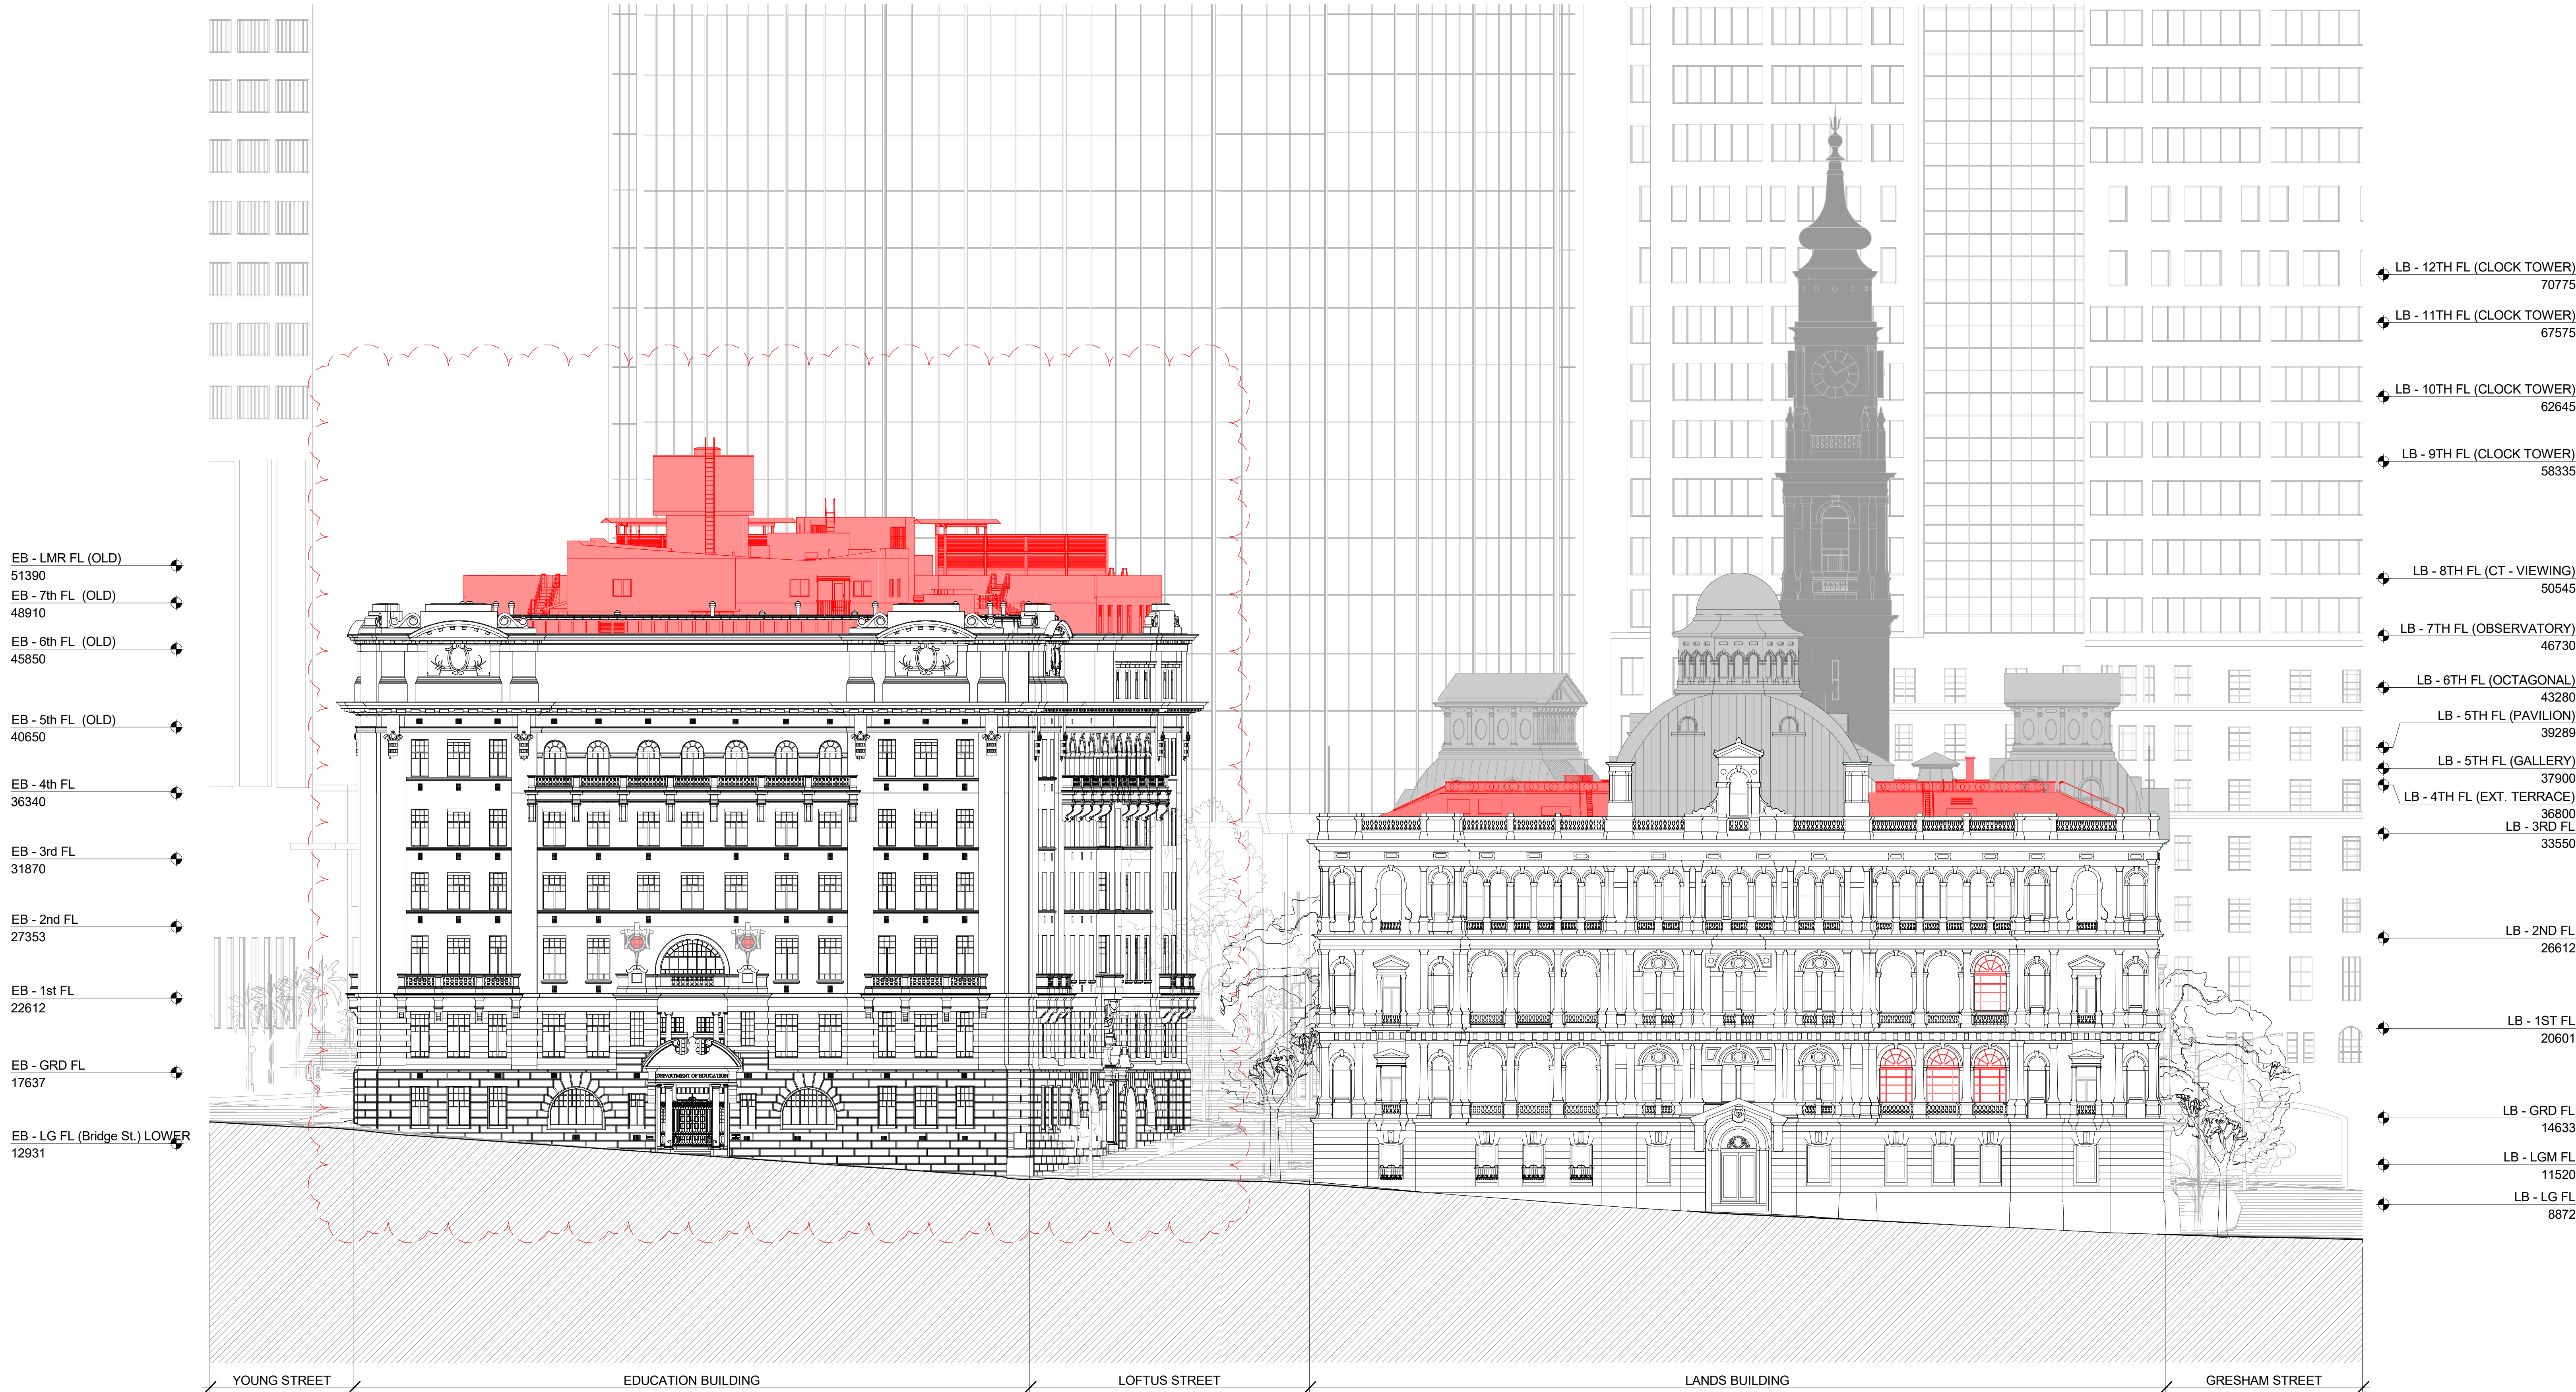

EB - LMR FL (OLD)
51390

EB - 7th FL (OLD)
48910

EB - 6th FL (OLD)
45850

EB - 5th FL (OLD)
40650

EB - 4th FL
36340

EB - 3rd FL
31870

EB - 2nd FL
27353

EB - 1st FL
22612

EB - GRD FL
17637

EB - LG FL (Bridge St.) LOWER
12931

LB - 12TH FL (CLOCK TOWER)
70775

LB - 11TH FL (CLOCK TOWER)
67575

LB - 10TH FL (CLOCK TOWER)
62645

LB - 9TH FL (CLOCK TOWER)
58335

LB - 8TH FL (CT - VIEWING)
50545

LB - 7TH FL (OBSERVATORY)
46730

LB - 6TH FL (OCTAGONAL)
43280

LB - 5TH FL (PAVILION)
39269

LB - 5TH FL (GALLERY)
37900

LB - 4TH FL (EXT. TERRACE)
36800

LB - 3RD FL
33550

LB - 2ND FL
26612

LB - 1ST FL
20601

LB - GRD FL
14633

LB - LGM FL
11520

LB - LG FL
8872

06	S4.55 MOD02 DEMOLITION	14.08.18
05	S4.55 MOD02 DEMOLITION	03.08.18
04	S4.55 MOD02 DEMOLITION	20.07.18
03	DRAFT AMENDED DA	15.11.17
02	DEVELOPMENT	11.10.16
01	APPLICATION-AMENDMENT	06.10.16
00	DA ELEVATIONS & SECTIONS	22.09.16

ISSUE	DESCRIPTION	DATE
-------	-------------	------

DESIGN ARCHITECT

make

EXECUTIVE ARCHITECT

Ridley

INTERIOR DESIGNER

B A R

CLIENT
PONTIAC LAND
(AUSTRALIA) PTY. LTD.

PROJECT

**SANDSTONE
PRECINCT**
23-39 BRIDGE STREET, SYDNEY 2000, AUSTRALIA

PROJECT NUMBER
1166

SCALE 1 : 200@B1	DRAWN DA	CHECKED CH
---------------------	-------------	---------------

STATUS

FOR APPROVAL

DRAWING
DEMOLITION ELEVATIONS


**LANDS BUILDING-NORTH
EDUCATION BUILDING-NORTH**

DRAWING NUMBER SP-DA-G-3102	ISSUE 06
---------------------------------------	--------------------

01 EDUCATION BUILDING - DEMOLITION NORTH ELEVATION
1 : 200

02 LANDS BUILDING - DEMOLITION NORTH ELEVATION
1 : 200


1:200

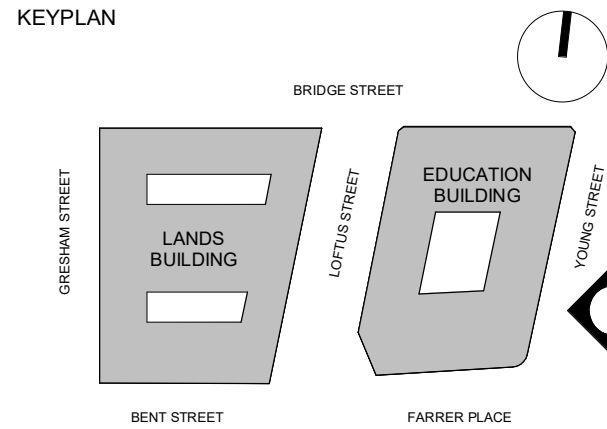

GENERAL ARRANGEMENT

GENERAL NOTES

1. DIMENSIONS ARE IN MILLIMETERS UNO.
2. DO NOT SCALE OFF DRAWING.
3. ALL DIMENSIONS TO BE VERIFIED ON SITE BEFORE PROCEEDING.
4. ALL DISCREPANCIES TO BE NOTIFIED IN WRITING TO RIDLEY CONSOLIDATED GROUP PTY LIMITED ("RIDLEY" AND MAKE)

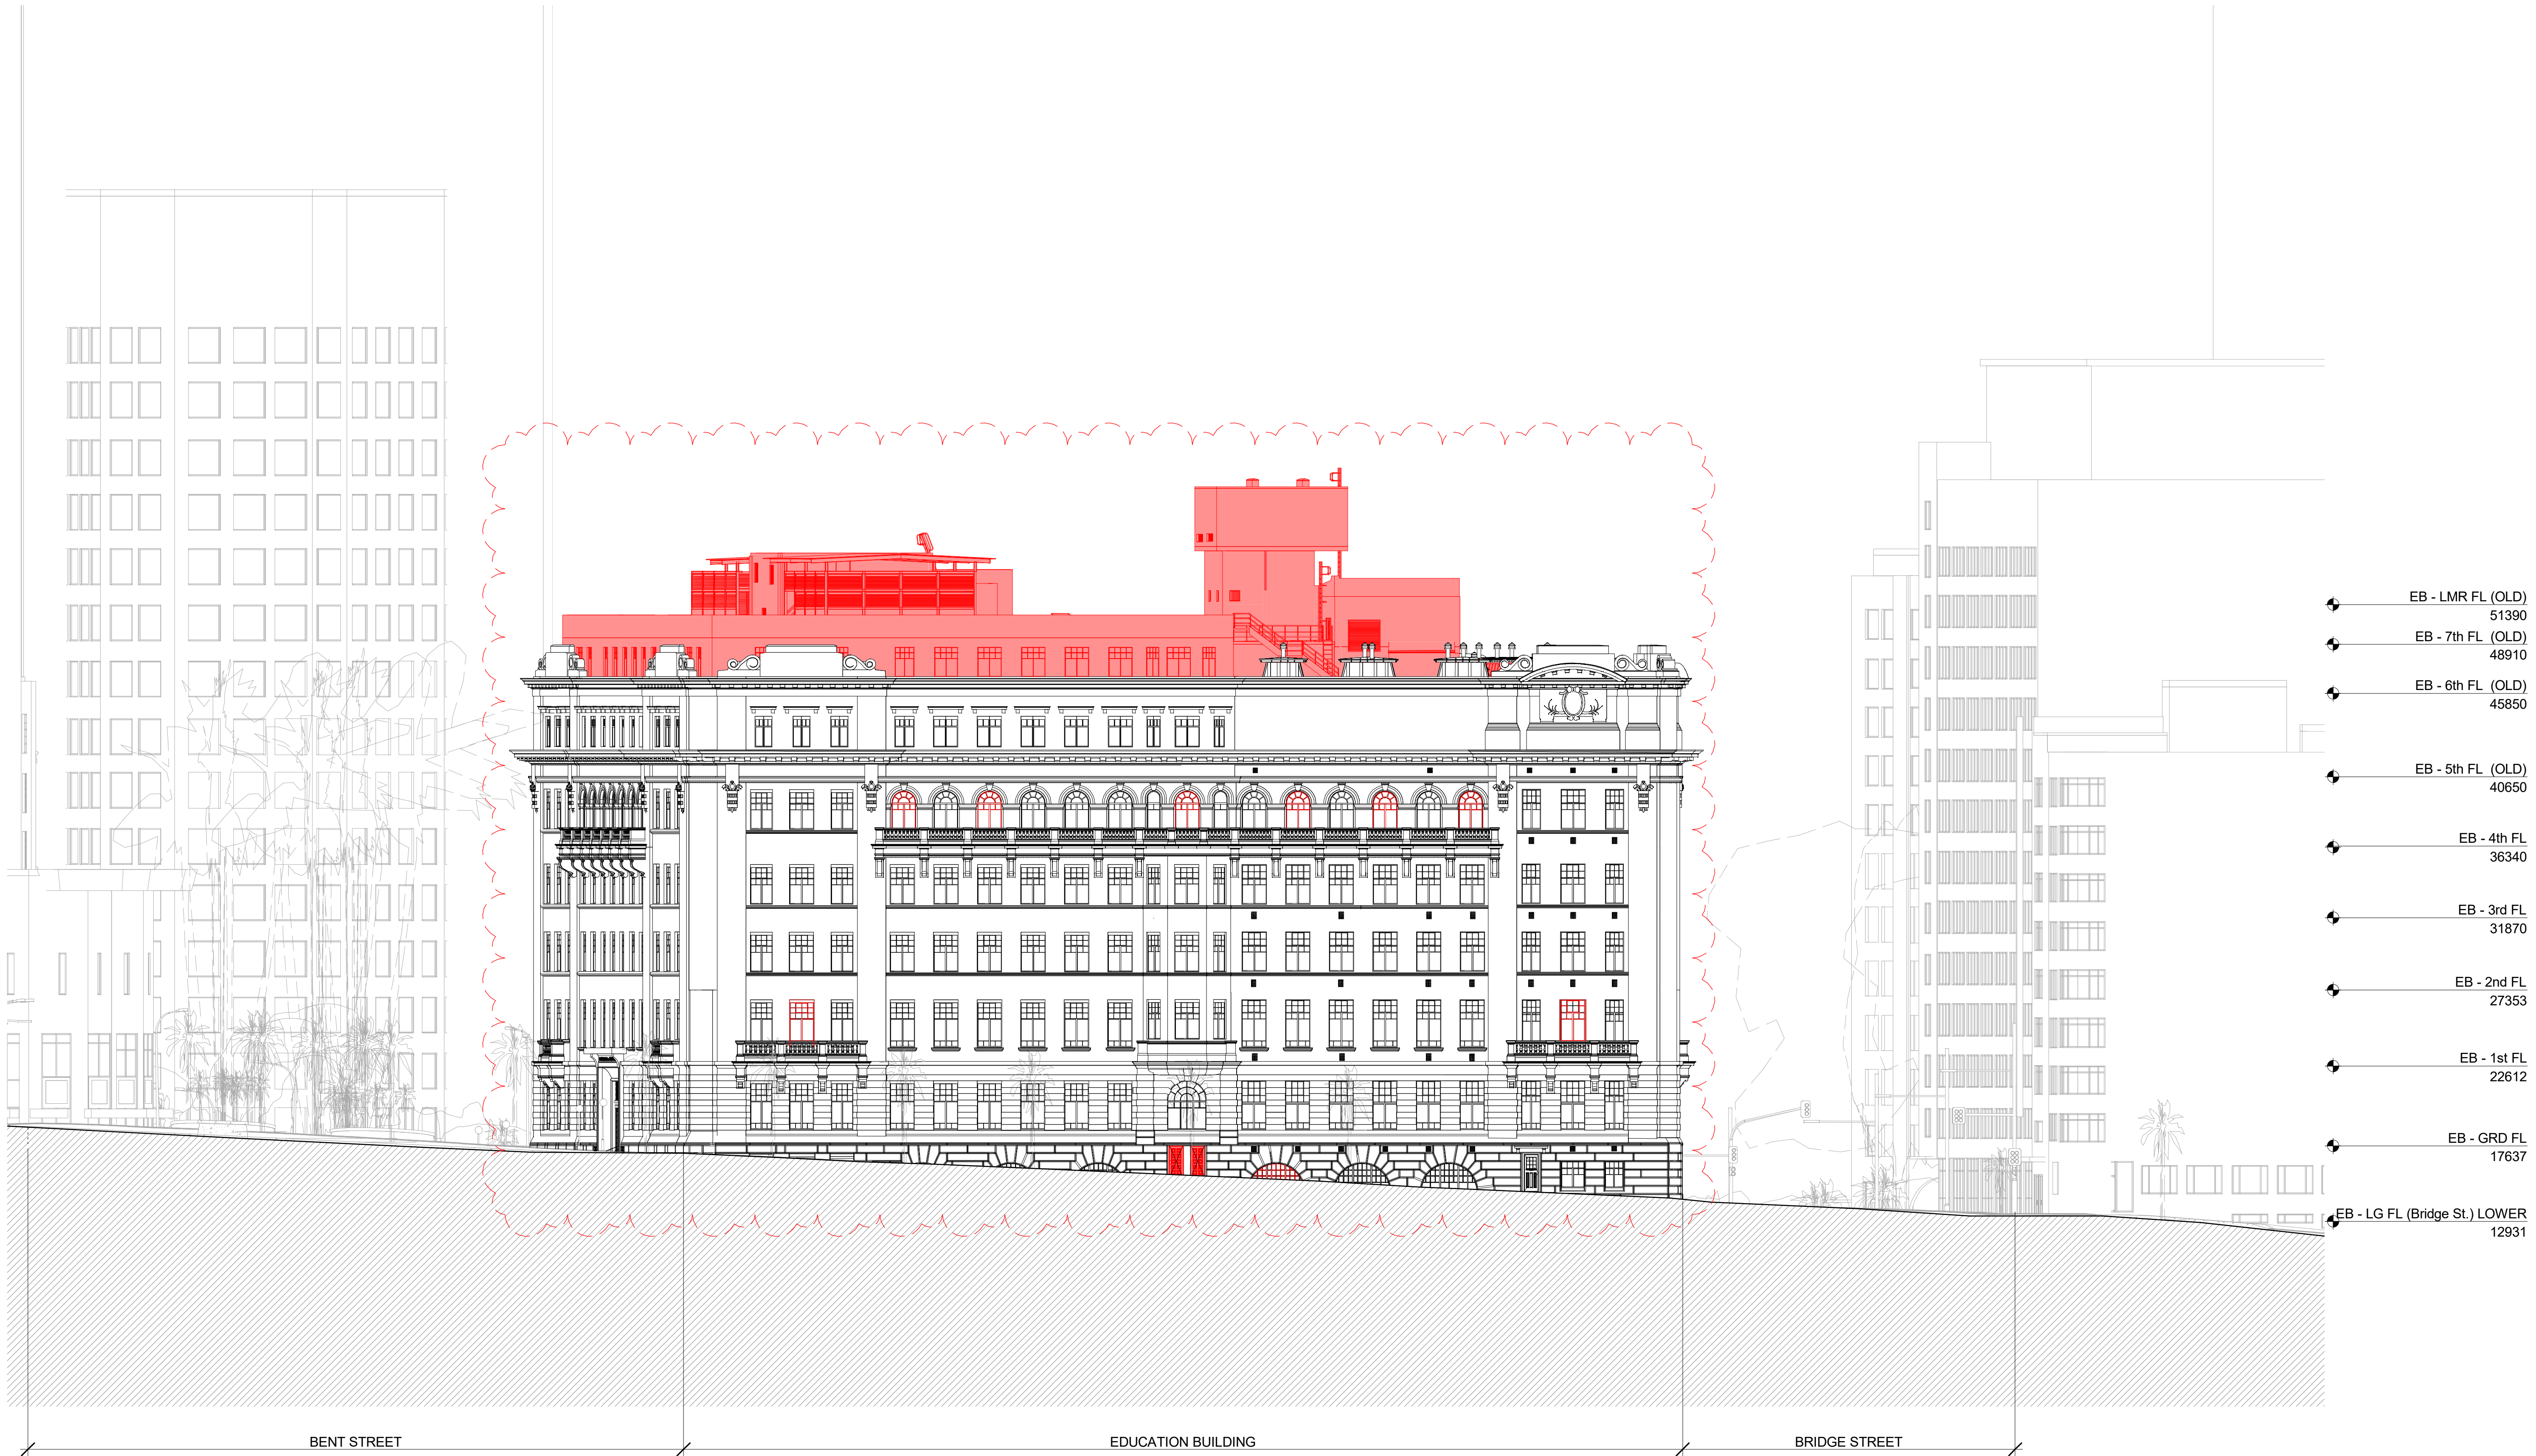

- EB - LMR FL (OLD) 51390
- EB - 7th FL (OLD) 48910
- EB - 6th FL (OLD) 45850
- EB - 5th FL (OLD) 40650
- EB - 4th FL 36340
- EB - 3rd FL 31870
- EB - 2nd FL 27353
- EB - 1st FL 22612
- EB - GRD FL 17637
- EB - LG FL (Bridge St.) LOWER 12931

06	S4 55 MOD2 DEMOLITION	14.08.18
05	S4 55 MOD2 DEMOLITION	03.08.18
04	S4 55 MOD2 DEMOLITION	20.07.18
03	DRAFT AMENDED DA	15.11.17
02	DEVELOPMENT APPLICATION-AMENDMENT	11.10.16
01	DEVELOPMENT APPLICATION	06.10.16
00	DA ELEVATIONS & SECTIONS	22.09.16

ISSUE DESCRIPTION DATE

DESIGN ARCHITECT

make

EXECUTIVE ARCHITECT

Ridley

INTERIOR DESIGNER

B A R

CLIENT

PONTIAC LAND (AUSTRALIA) PTY. LTD.

PROJECT

SANDSTONE PRECINCT

23-39 BRIDGE STREET, SYDNEY 2000, AUSTRALIA

PROJECT NUMBER	1166
----------------	------

SCALE	DRAWN	CHECKED
1 : 200@B1	DA	CH

STATUS

FOR APPROVAL

DRAWING

DEMOLITION ELEVATIONS


EDUCATION BUILDING-EAST

DRAWING NUMBER	ISSUE
SP-DA-G-3103	06


01 EDUCATION BUILDING - DEMOLITION EAST ELEVATION

1 : 200



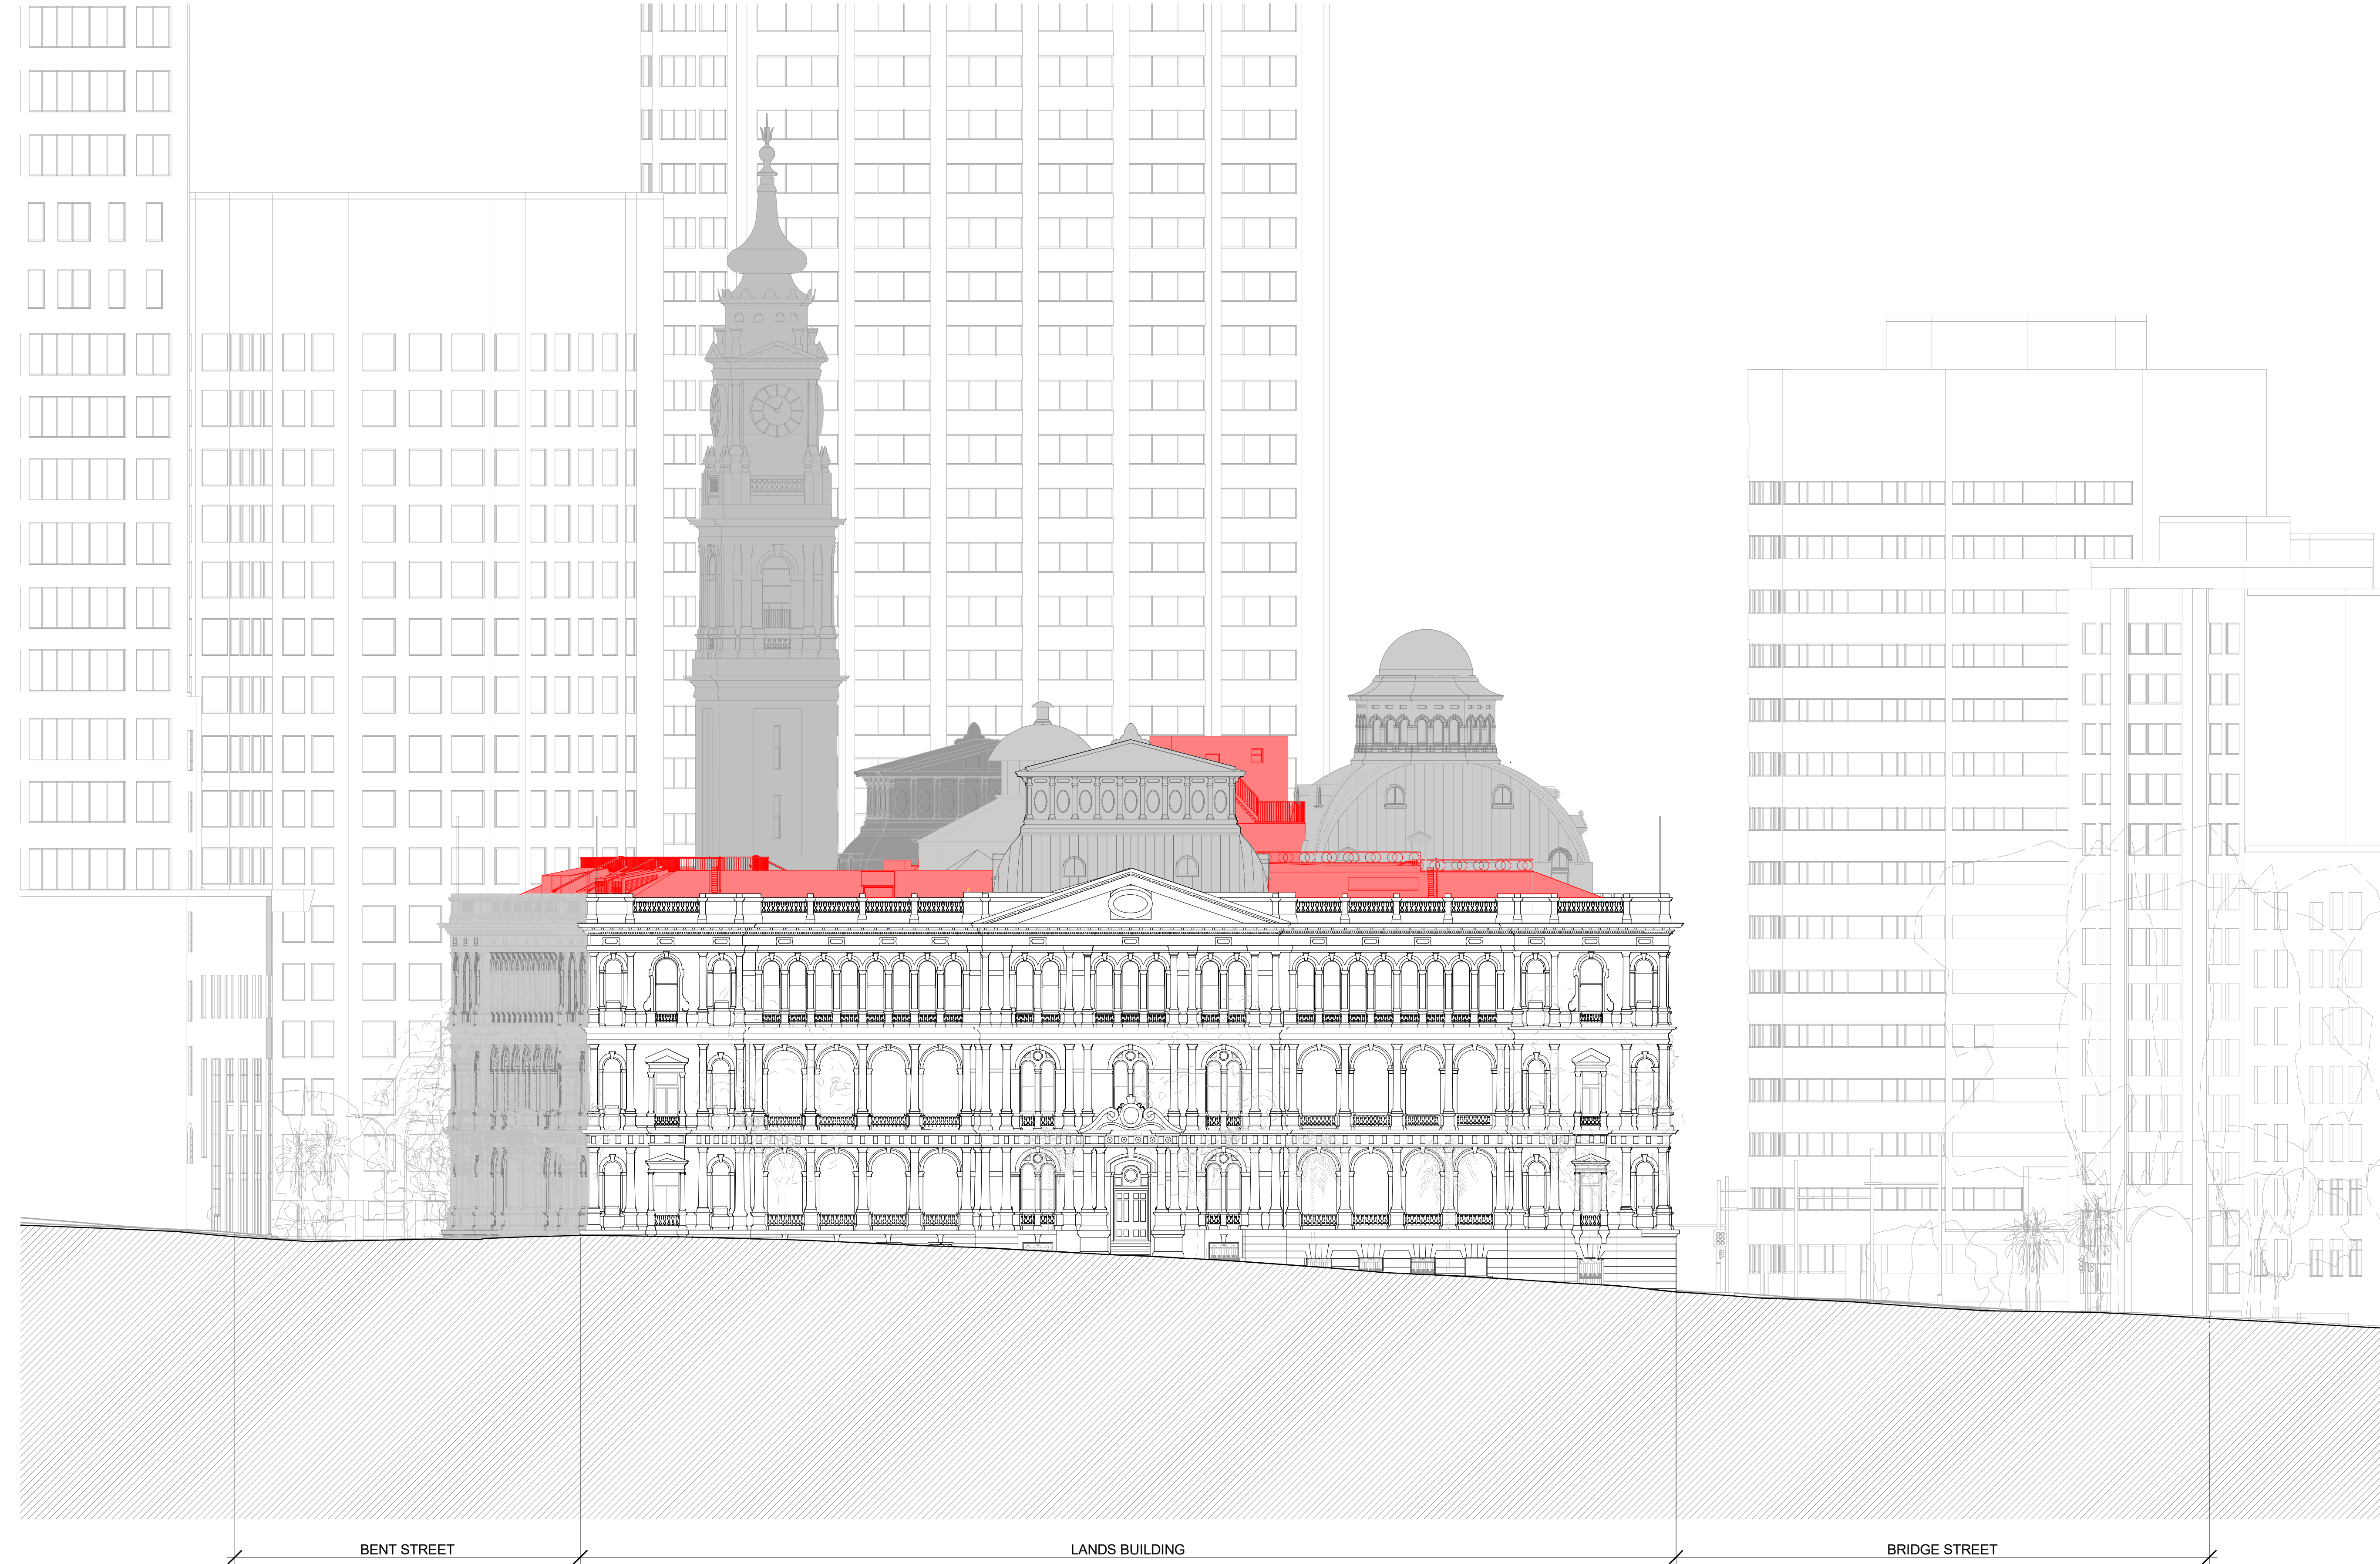

01 LANDS BUILDING - DEMOLITION EAST ELEVATION
1 : 200

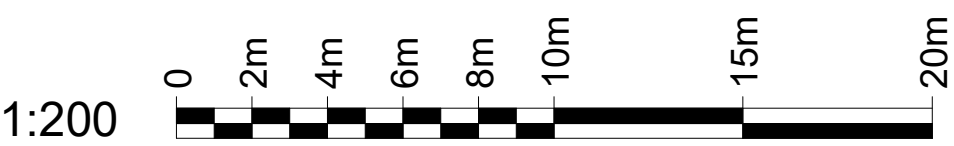

INTELLECTUAL PROPERTY
© Ridley Consolidated Group Pty Limited ("Ridley" and Make) owns the intellectual property rights and moral rights to this document in accordance with the Copyright Act 1968 (Ch).

This document may only be used by the client for the particular project and express purpose for which it has been created. Any unauthorised use of this document is an infringement of Ridley's and Make's rights and is at the user's sole risk and liability.

KEYPLAN

GENERAL ARRANGEMENT

GENERAL NOTES
1. DIMENSIONS ARE IN MILLIMETERS UNO.
2. DO NOT SCALE OFF DRAWING.
3. ALL DIMENSIONS TO BE VERIFIED ON SITE BEFORE PROCEEDING.
4. ALL DISCREPANCIES TO BE NOTIFIED IN WRITING TO RIDLEY CONSOLIDATED GROUP PTY LIMITED ("RIDLEY" AND MAKE)

- LB - 12TH FL (CLOCK TOWER) 70775
- LB - 11TH FL (CLOCK TOWER) 67575
- LB - 10TH FL (CLOCK TOWER) 62645
- LB - 9TH FL (CLOCK TOWER) 58335
- LB - 8TH FL (CT - VIEWING) 50545
- LB - 7TH FL (OBSERVATORY) 46730
- LB - 6TH FL (OCTAGONAL) 43280
- LB - 5TH FL (PAVILION) 39289
- LB - 5TH FL (GALLERY) 37900
- LB - 4TH FL (EXT. TERRACE) 36800
- LB - 3RD FL 33550
- LB - 2ND FL 26612
- LB - 1ST FL 20601
- LB - GRD FL 14633
- LB - LGM FL 11520
- LB - LG FL 8872

06	S4 S5 MOD02 DEMOLITION	14.08.18
05	S4 S5 MOD02 DEMOLITION	03.08.18
04	S4 S5 MOD02 DEMOLITION	20.07.18
03	DRAFT AMENDED DA	15.11.17
02	DEVELOPMENT APPLICATION AMENDMENT	11.10.16
01	DEVELOPMENT APPLICATION	06.10.16
00	DA ELEVATIONS & SECTIONS	22.09.16

ISSUE	DESCRIPTION	DATE
-------	-------------	------

DESIGN ARCHITECT

make

EXECUTIVE ARCHITECT

Ridley

INTERIOR DESIGNER

B A R

CLIENT
PONTIAC LAND (AUSTRALIA) PTY. LTD.

PROJECT
SANDSTONE PRECINCT
23-39 BRIDGE STREET, SYDNEY 2000, AUSTRALIA


PROJECT NUMBER	1166
----------------	------

SCALE	DRAWN	CHECKED
1 : 200@B1	DA	CH

STATUS
FOR APPROVAL
DRAWING
DEMOLITION ELEVATIONS
LANDS BUILDING-EAST


DRAWING NUMBER	ISSUE
SP-DA-G-3104	06

KEYPLAN

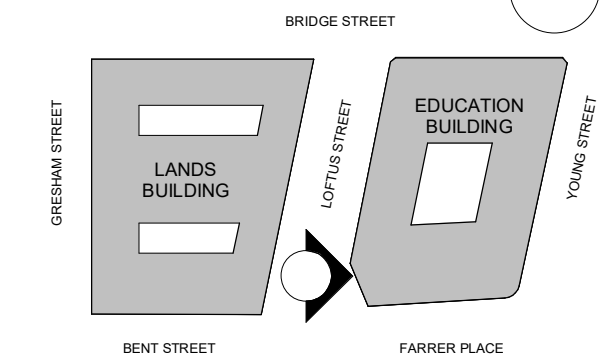

GENERAL ARRANGEMENT

- GENERAL NOTES
1. DIMENSIONS ARE IN MILLIMETERS UNO.
 2. DO NOT SCALE OFF DRAWING.
 3. ALL DIMENSIONS TO BE VERIFIED ON SITE BEFORE PROCEEDING.
 4. ALL DISCREPANCIES TO BE NOTIFIED IN WRITING TO RIDLEY CONSOLIDATED GROUP PTY LIMITED ("RIDLEY" AND MAKE)

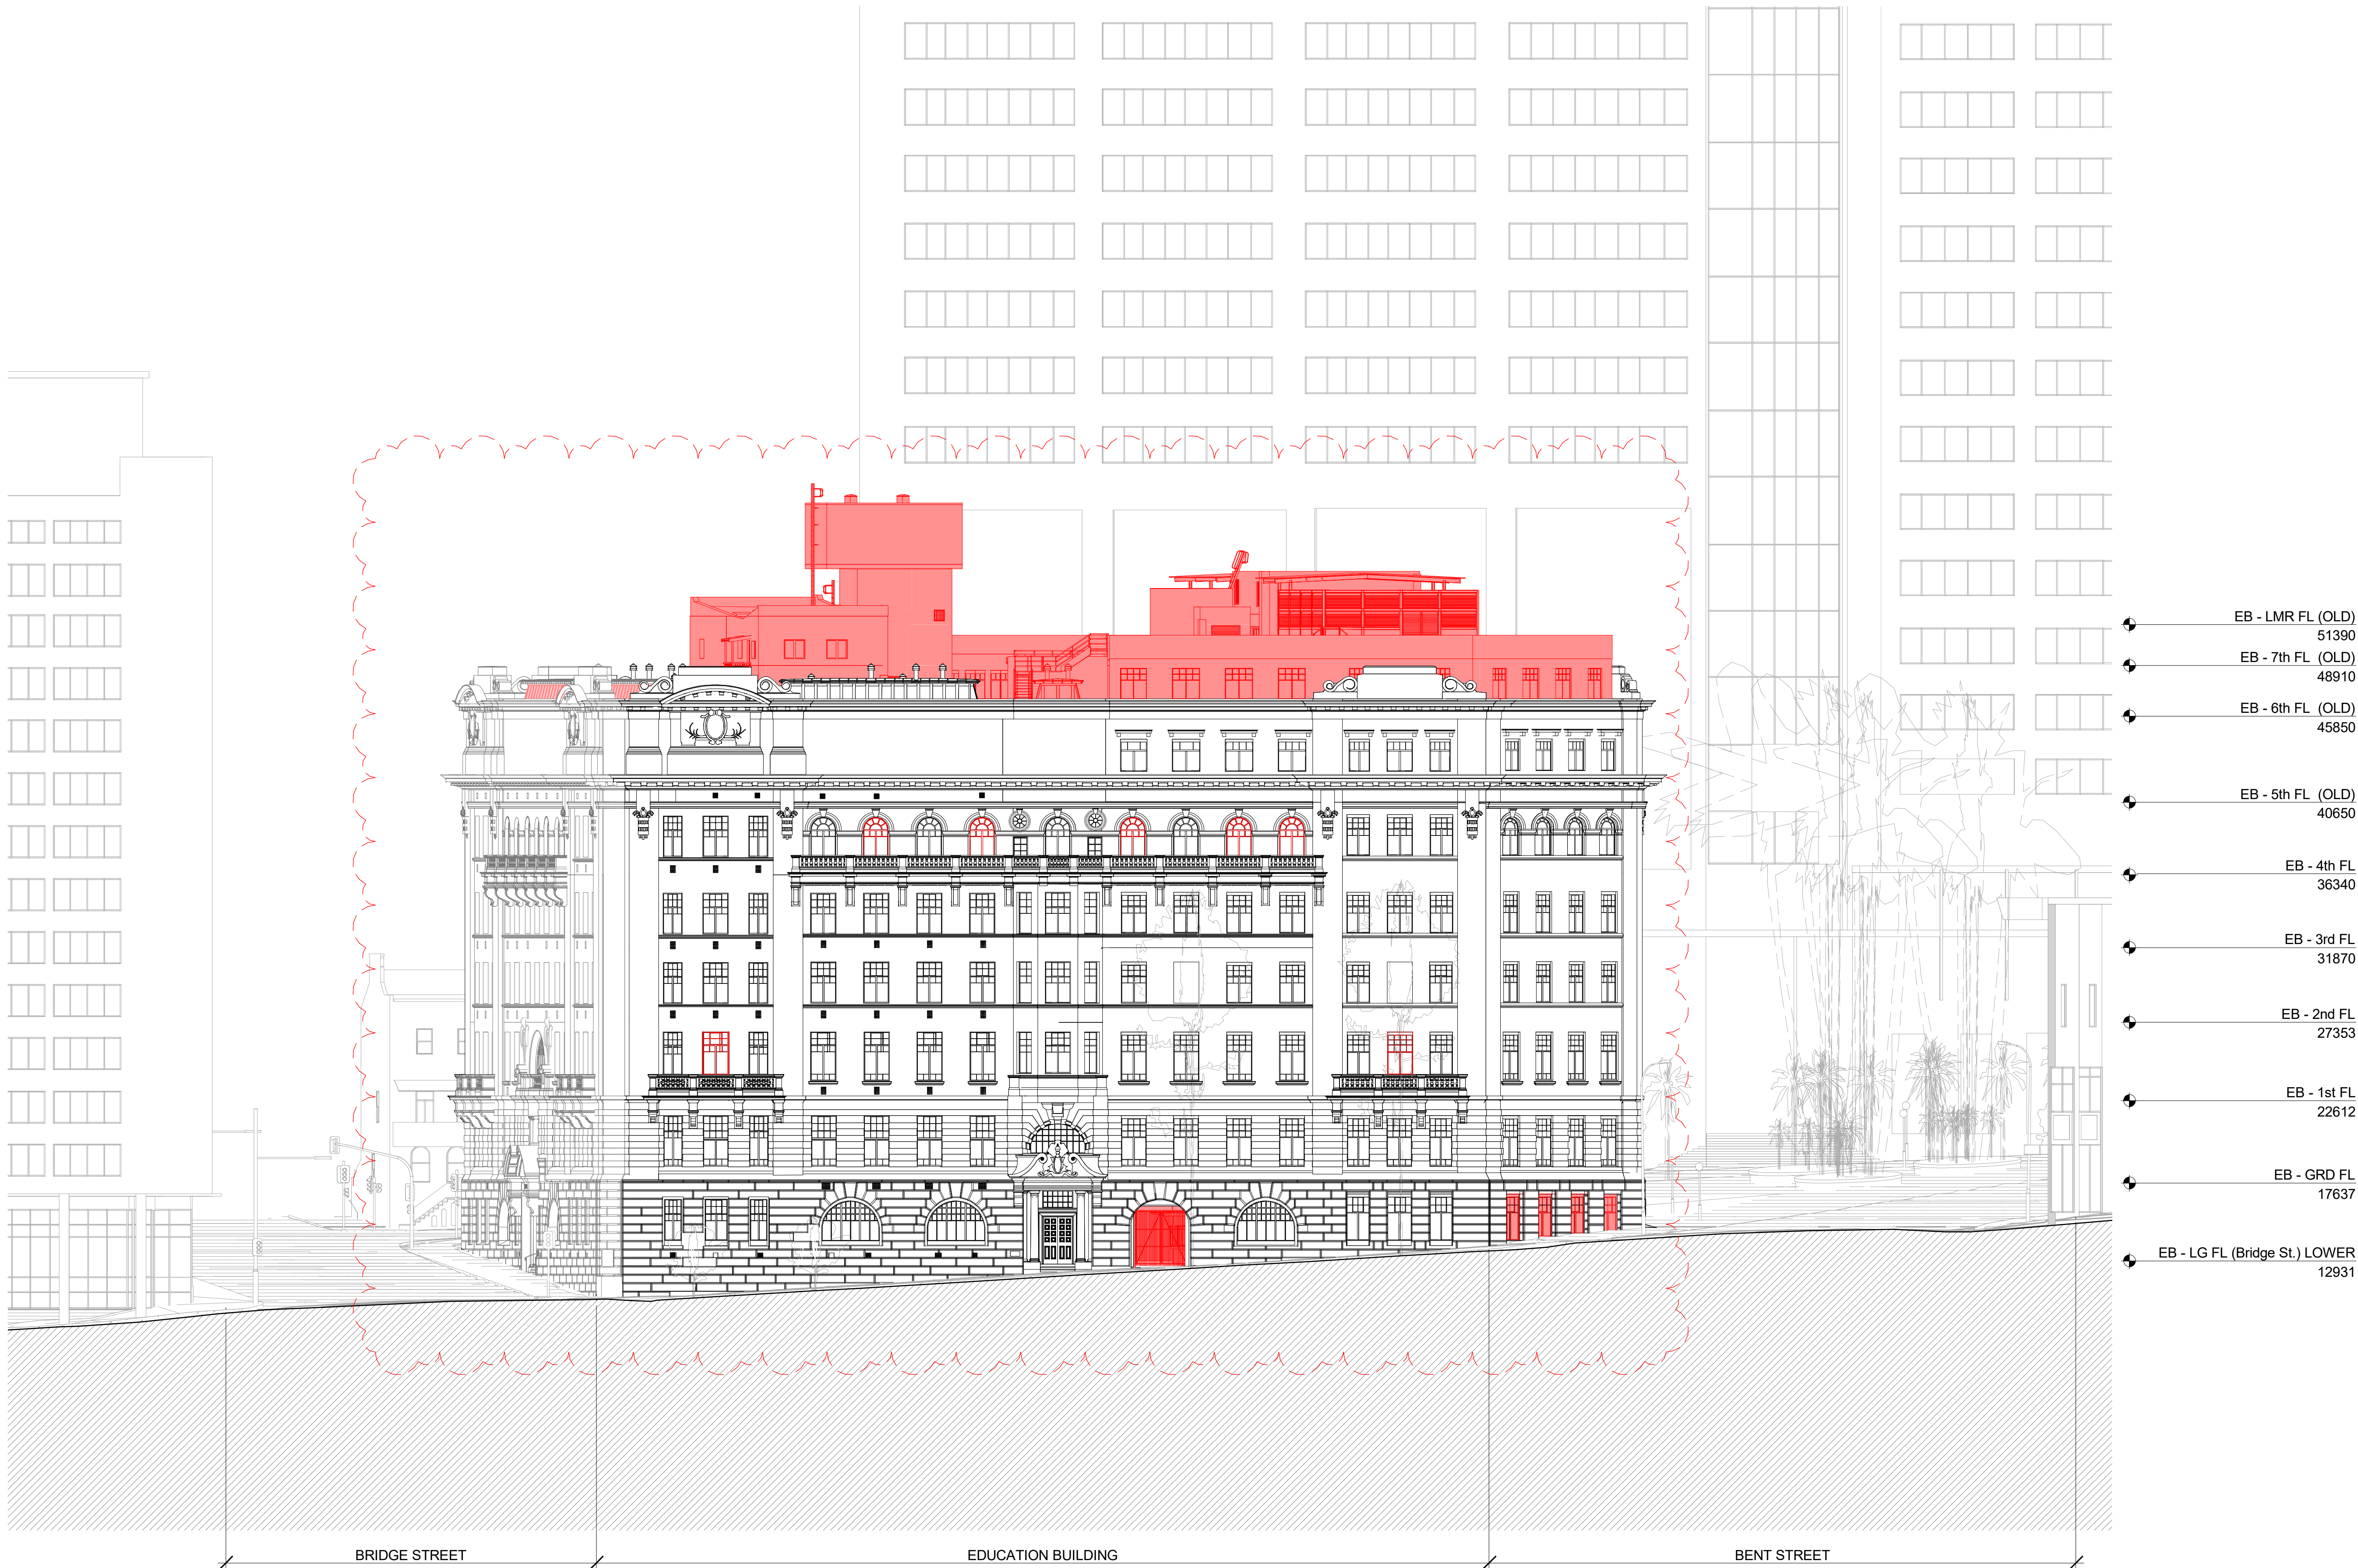

- EB - LMR FL (OLD)
51390
- EB - 7th FL (OLD)
48910
- EB - 6th FL (OLD)
46850
- EB - 5th FL (OLD)
40650
- EB - 4th FL
36340
- EB - 3rd FL
31870
- EB - 2nd FL
27353
- EB - 1st FL
22612
- EB - GRD FL
17637
- EB - LG FL (Bridge St.) LOWER
12931

06	S4.55 MOD02 DEMOLITION	14.08.18
05	S4.55 MOD02 DEMOLITION	03.08.18
04	S4.55 MOD02 DEMOLITION	20.07.18
03	DRAFT AMENDED DA	15.11.17
02	DEVELOPMENT	11.10.16
01	APPLICATION-AMENDMENT	06.10.16
00	DA ELEVATIONS & SECTIONS	22.09.16

ISSUE	DESCRIPTION	DATE
-------	-------------	------

DESIGN ARCHITECT

make

EXECUTIVE ARCHITECT

Ridley

INTERIOR DESIGNER

B A R

CLIENT

PONTIAC LAND
(AUSTRALIA) PTY. LTD.

PROJECT

**SANDSTONE
PRECINCT**
23-39 BRIDGE STREET, SYDNEY 2000, AUSTRALIA

PROJECT NUMBER

1166

SCALE 1 : 200@B1	DRAWN DA	CHECKED CH
---------------------	-------------	---------------

STATUS

FOR APPROVAL

DRAWING

DEMOLITION ELEVATIONS

EDUCATION BUILDING-WEST

DRAWING NUMBER


SP-DA-G-3105

ISSUE

06

01 EDUCATION BUILDING - DEMOLITION WEST ELEVATION
1 : 200



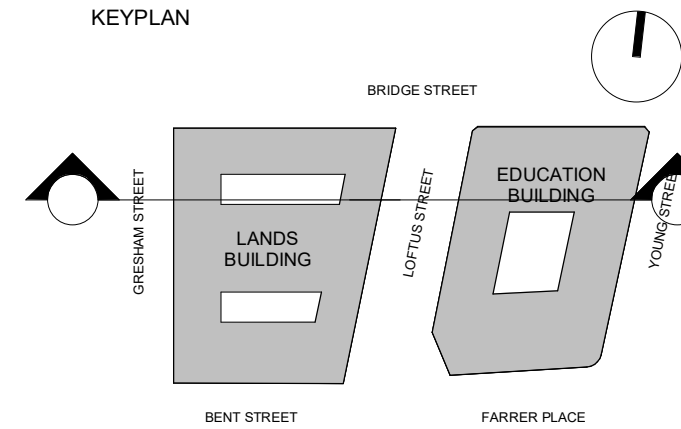

GENERAL ARRANGEMENT

GENERAL NOTES
1. DIMENSIONS ARE IN MILLIMETERS UNO.
2. DO NOT SCALE OFF DRAWING.
3. ALL DIMENSIONS TO BE VERIFIED ON SITE BEFORE PROCEEDING.
4. ALL DISCREPANCIES TO BE NOTIFIED IN WRITING TO RIDLEY CONSOLIDATED GROUP PTY LIMITED ("RIDLEY" AND MAKE)

LB - 12TH FL (CLOCK TOWER)
70775

LB - 11TH FL (CLOCK TOWER)
67575

LB - 10TH FL (CLOCK TOWER)
62645

LB - 9TH FL (CLOCK TOWER)
58335

LB - 8TH FL (CT - VIEWING)
50545

LB - 7TH FL (OBSERVATORY)
46730

LB - 6TH FL (OCTAGONAL)
43280
LB - 5TH FL (PAVILION)
39289
LB - 5TH FL (GALLERY)
37900
LB - 4TH FL (EXT. TERRACE)
36800

LB - 3RD FL
33550


LB - 2ND FL
26612

LB - 1ST FL
20601


LB - GRD FL
14633

LB - LGM FL
11520

LB - LG FL
8872

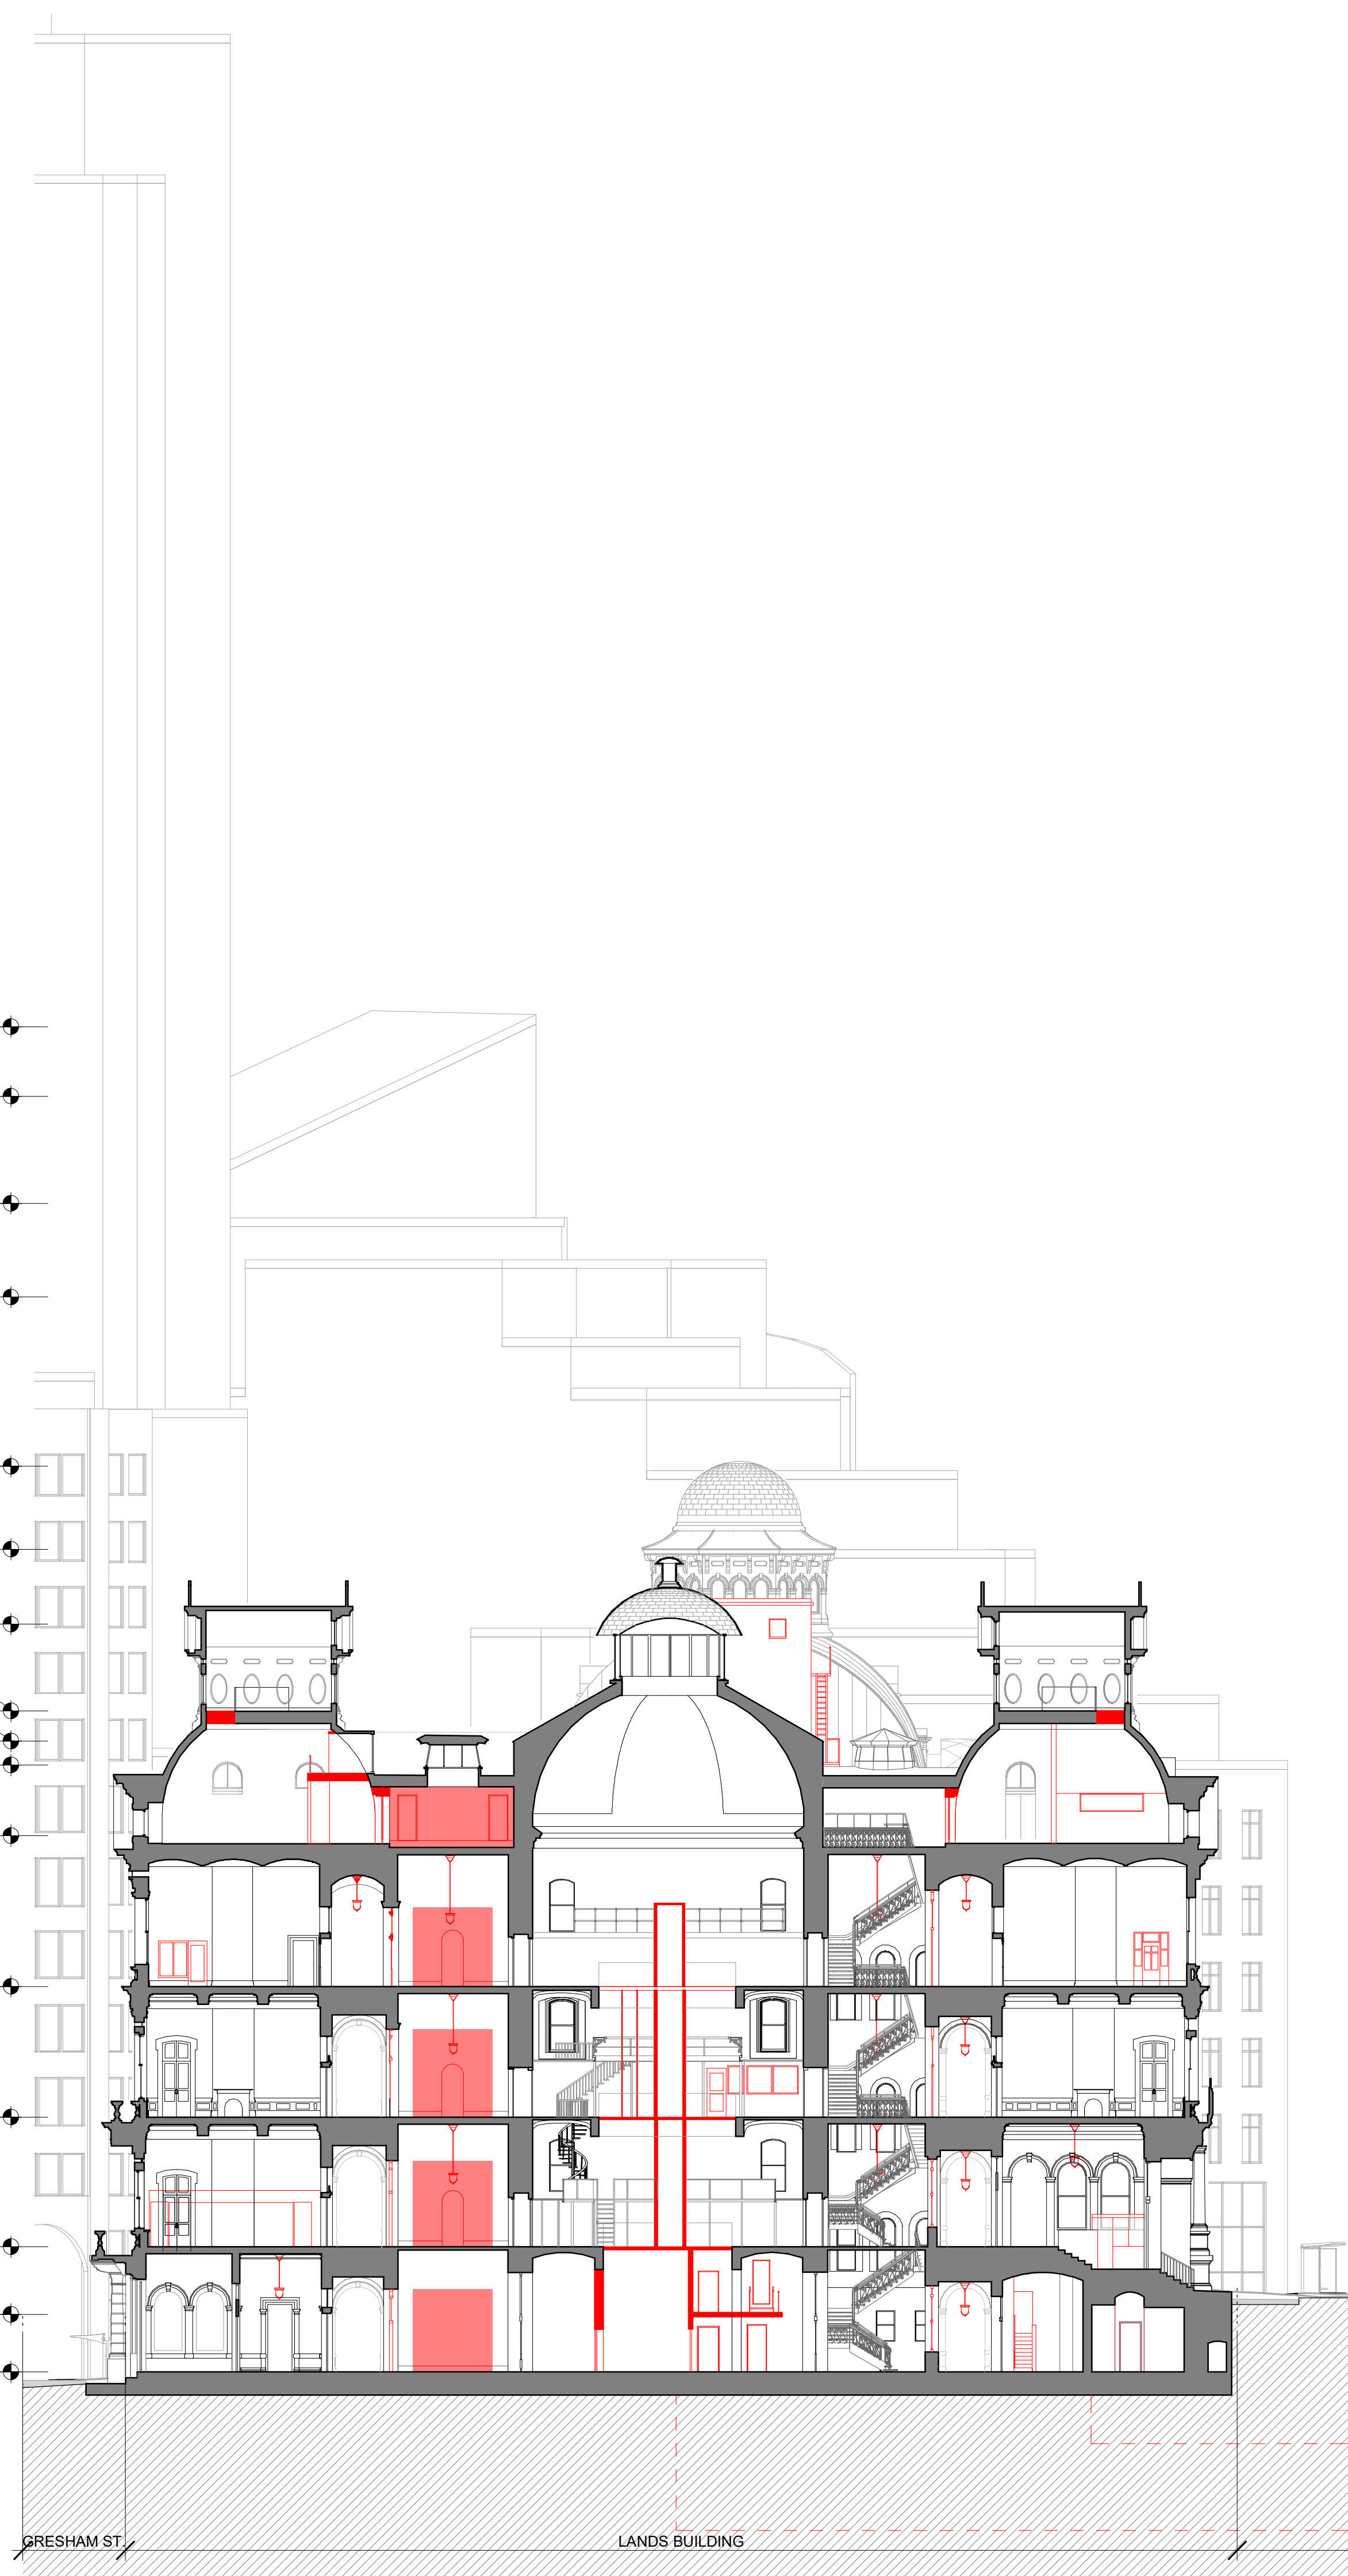

1 LANDS BUILDING - DEMOLITION SECTION LOOKING NORTH
1 : 200

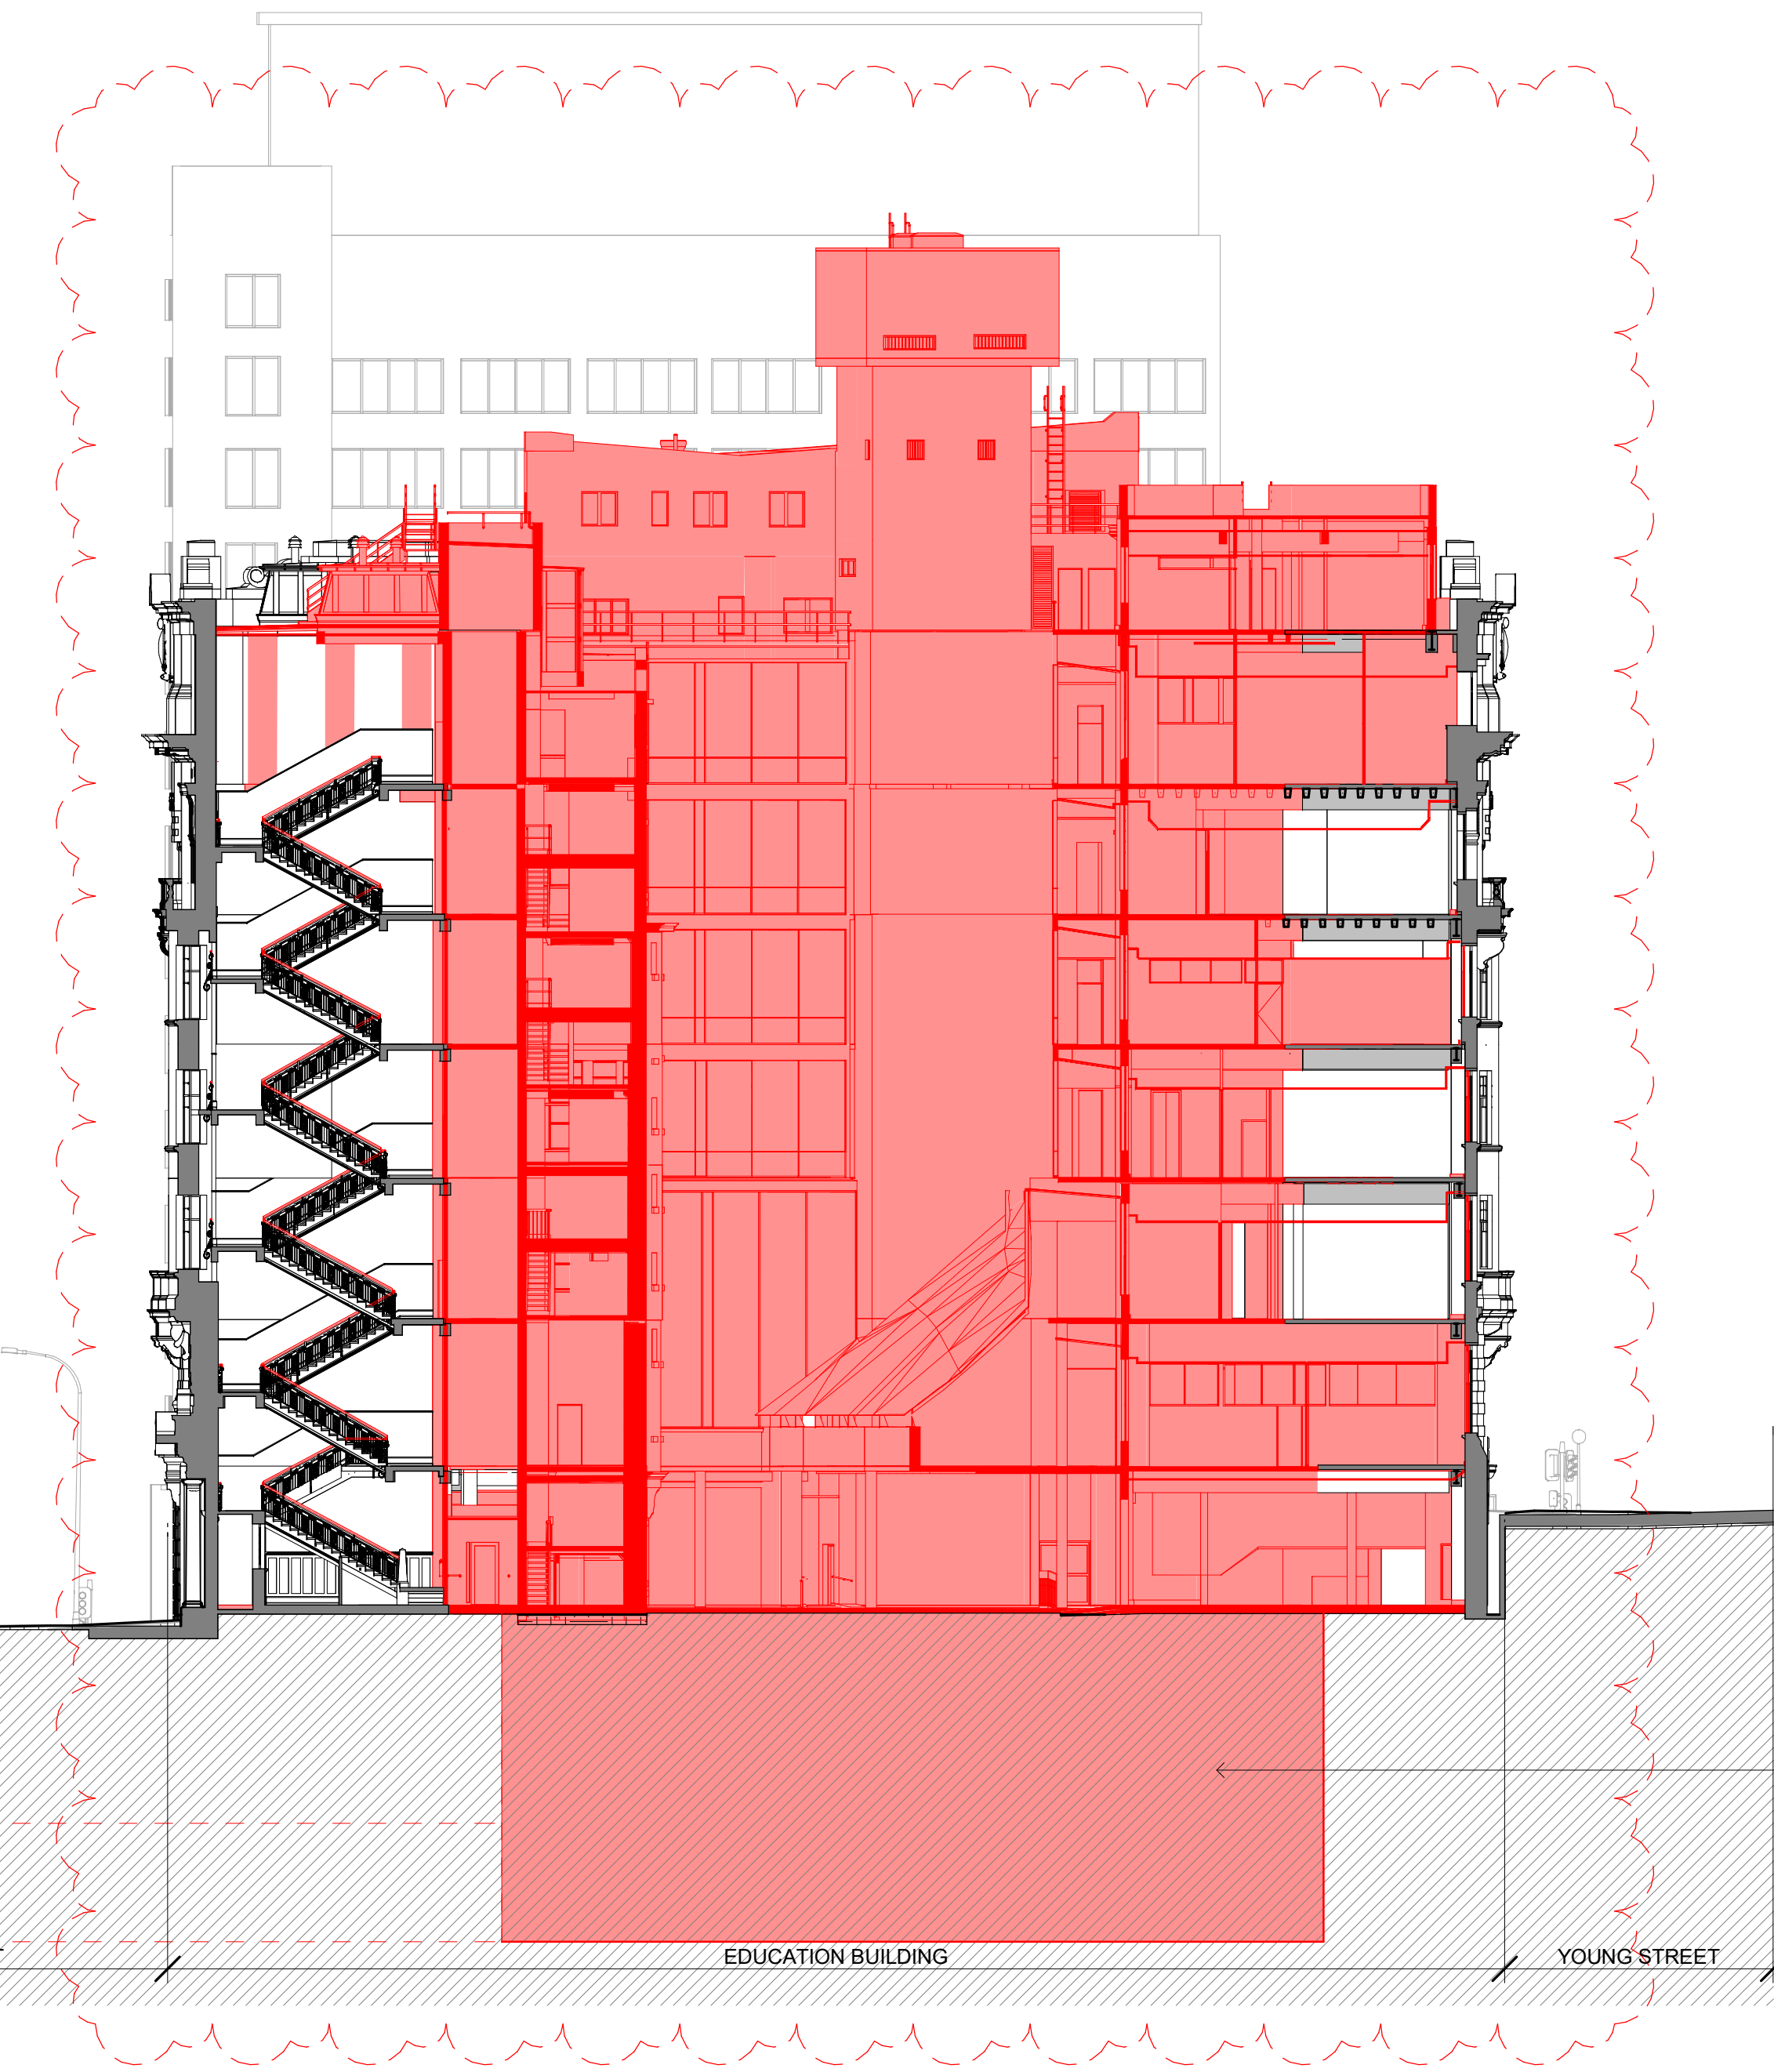

EB - LMR FL (OLD)
51390

EB - 7th FL (OLD)
48910

EB - 6th FL (OLD)
45850

EB - 5th FL (OLD)
40650

EB - 4th FL
36340

EB - 3rd FL
31870

EB - 2nd FL
27353

EB - 1st FL
22612

EB - GRD FL
17637

EB - LG FL (Bridge St.) LOWER
12931

EB - B3 FL
1731

EARTH TO BE EXCAVATED

1:200

2 EDUCATION BUILDING - DEMOLITION SECTION LOOKING NORTH
1 : 200

07	S4.55 MOD2 DEMOLITION	14.08.18
06	S4.55 MOD2 DEMOLITION	03.08.18
05	S4.55 MOD2 DEMOLITION	20.07.18
04	DRAFT AMENDED DA	15.11.17
03	DEVELOPMENT APPLICATION-AMENDMENT	14.10.16
02	DEVELOPMENT APPLICATION-AMENDMENT	11.10.16
01	DEVELOPMENT APPLICATION-AMENDMENT	06.10.16
00	DA ELEVATIONS & SECTIONS	22.09.16

ISSUE	DESCRIPTION	DATE
-------	-------------	------

DESIGN ARCHITECT

make

EXECUTIVE ARCHITECT

Ridley

INTERIOR DESIGNER

B A R

CLIENT

PONTIAC LAND
(AUSTRALIA) PTY. LTD.

PROJECT

**SANDSTONE
PRECINCT**

23-39 BRIDGE STREET, SYDNEY 2000, AUSTRALIA

PROJECT NUMBER

1166

SCALE

1 : 200@B1

DRAWN

DA

CHECKED

CH

STATUS

FOR APPROVAL

DRAWING

DEMOLITION SECTIONS

LANDS AND EDUCATION


BUILDING-SECTION 01

DRAWING NUMBER

SP-DA-G-3400


ISSUE

07

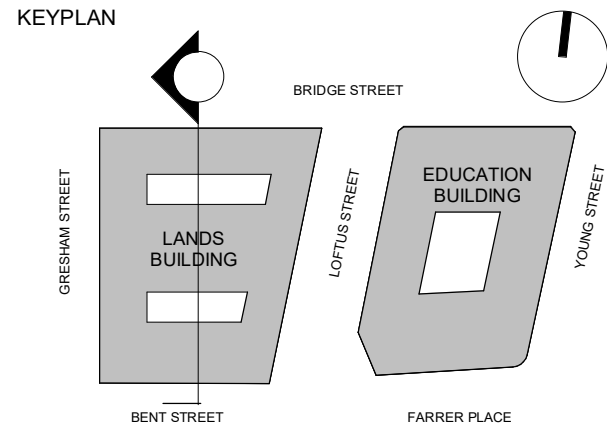

GENERAL ARRANGEMENT

GENERAL NOTES
1. DIMENSIONS ARE IN MILLIMETERS UNO.
2. DO NOT SCALE OFF DRAWING.
3. ALL DIMENSIONS TO BE VERIFIED ON SITE BEFORE PROCEEDING.
4. ALL DISCREPANCIES TO BE NOTIFIED IN WRITING TO RIDLEY CONSOLIDATED GROUP PTY LIMITED ("RIDLEY" AND MAKE)

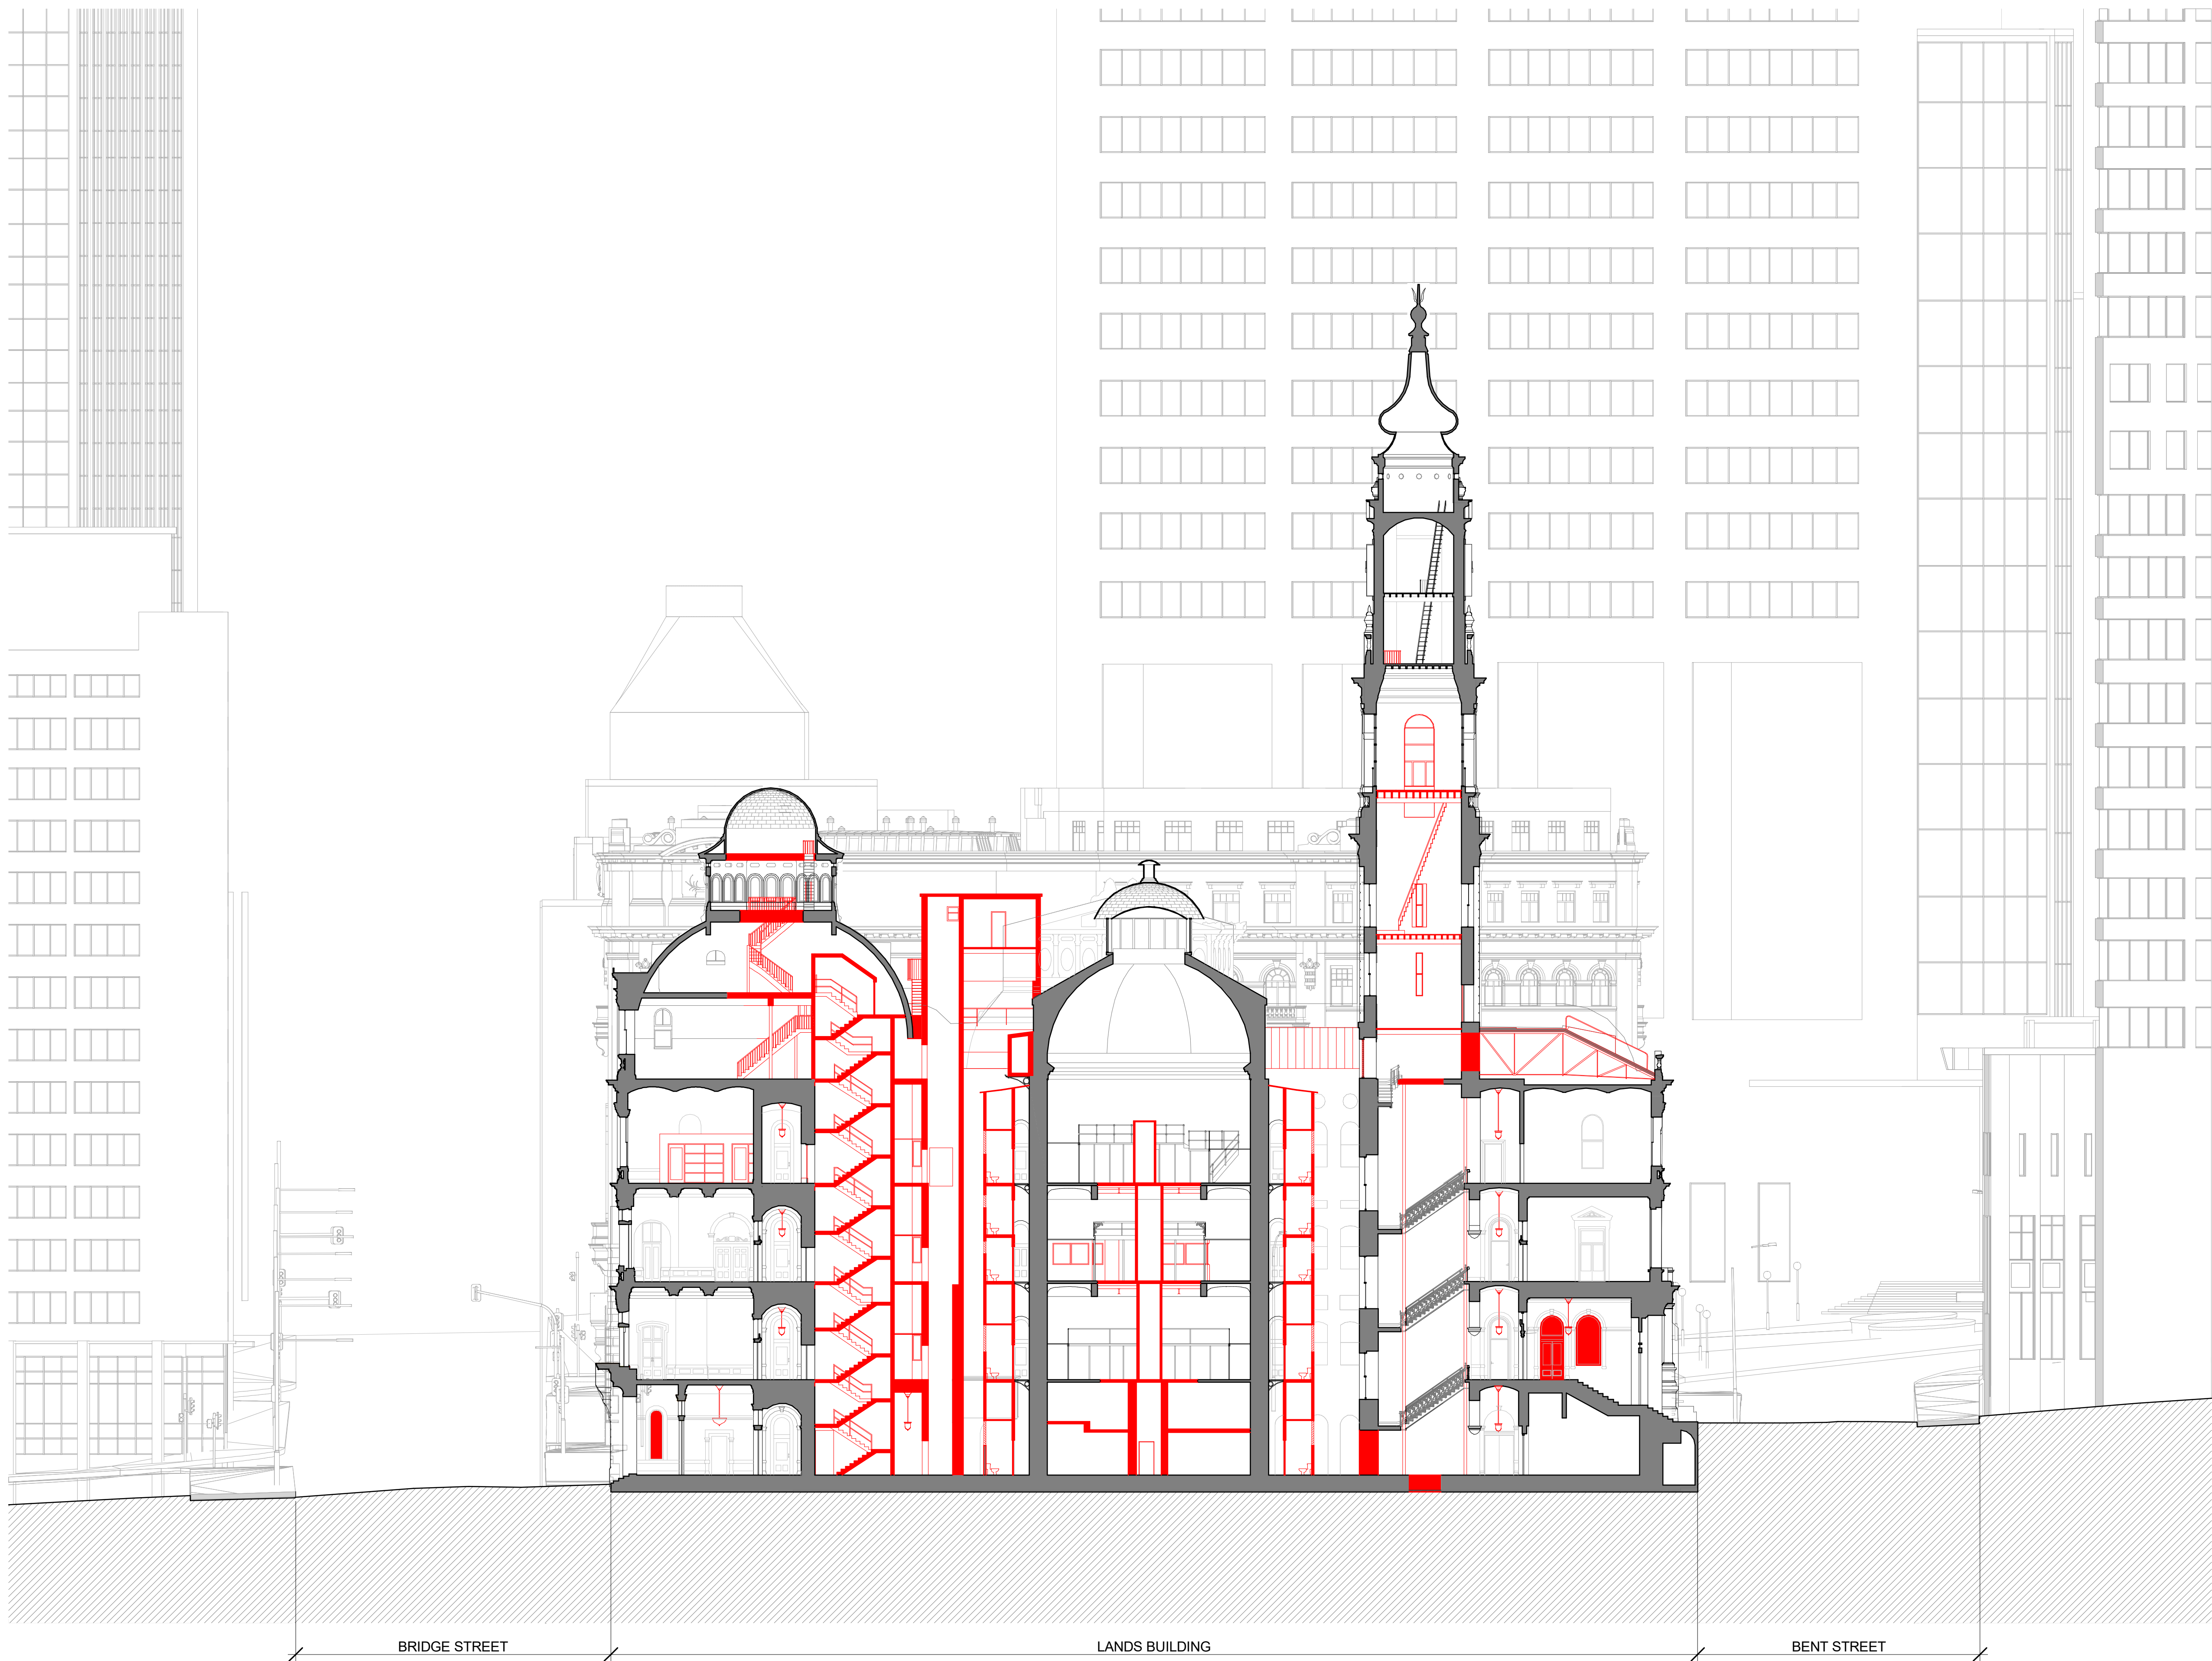

- LB - 12TH FL (CLOCK TOWER)
70775
- LB - 11TH FL (CLOCK TOWER)
67575
- LB - 10TH FL (CLOCK TOWER)
62645
- LB - 9TH FL (CLOCK TOWER)
58335
- LB - 8TH FL (CT - VIEWING)
50545
- LB - 7TH FL (OBSERVATORY)
46730
- LB - 6TH FL (OCTAGONAL)
43280
- LB - 5TH FL (PAVILION)
39289
- LB - 5TH FL (GALLERY)
37900
- LB - 4TH FL (EXT. TERRACE)
36800
- LB - 3RD FL
33550
- LB - 2ND FL
26612
- LB - 1ST FL
20601
- LB - GRD FL
14633
- LB - LGM FL
11520
- LB - LG FL
8872

06	S4.55 MOD02 DEMOLITION	14.08.18
05	S4.55 MOD02 DEMOLITION	03.08.18
04	S4.55 MOD02 DEMOLITION	20.07.18
03	DRAFT AMENDED DA	15.11.17
02	DEVELOPMENT APPLICATION AMENDMENT	11.10.16
01	DEVELOPMENT APPLICATION	06.10.16
00	DA ELEVATIONS & SECTIONS	22.09.16

ISSUE	DESCRIPTION	DATE
-------	-------------	------

DESIGN ARCHITECT

make
EXECUTIVE ARCHITECT

Ridley
INTERIOR DESIGNER

B A R

CLIENT
PONTIAC LAND
(AUSTRALIA) PTY. LTD.

PROJECT

**SANDSTONE
PRECINCT**
23-39 BRIDGE STREET, SYDNEY 2000, AUSTRALIA

PROJECT NUMBER
1166

SCALE 1 : 200@B1	DRAWN DA	CHECKED CH
---------------------	-------------	---------------

STATUS

FOR APPROVAL


DRAWING
DEMOLITION SECTIONS

LANDS BUILDING-SECTION 02

DRAWING NUMBER SP-DA-G-3401	ISSUE 06
---------------------------------------	--------------------

1 LANDS BUILDING - DEMOLITION SECTION LOOKING EAST
1 : 200


1:200
0 2m 4m 6m 8m 10m 15m 20m

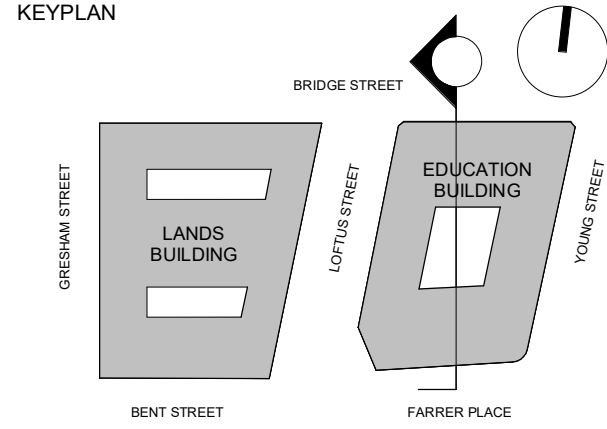

GENERAL ARRANGEMENT

GENERAL NOTES

1. DIMENSIONS ARE IN MILLIMETERS UNO.
2. DO NOT SCALE OFF DRAWING.
3. ALL DIMENSIONS TO BE VERIFIED ON SITE BEFORE PROCEEDING.
4. ALL DISCREPANCIES TO BE NOTIFIED IN WRITING TO RIDLEY CONSOLIDATED GROUP PTY LIMITED ("RIDLEY" AND MAKE)

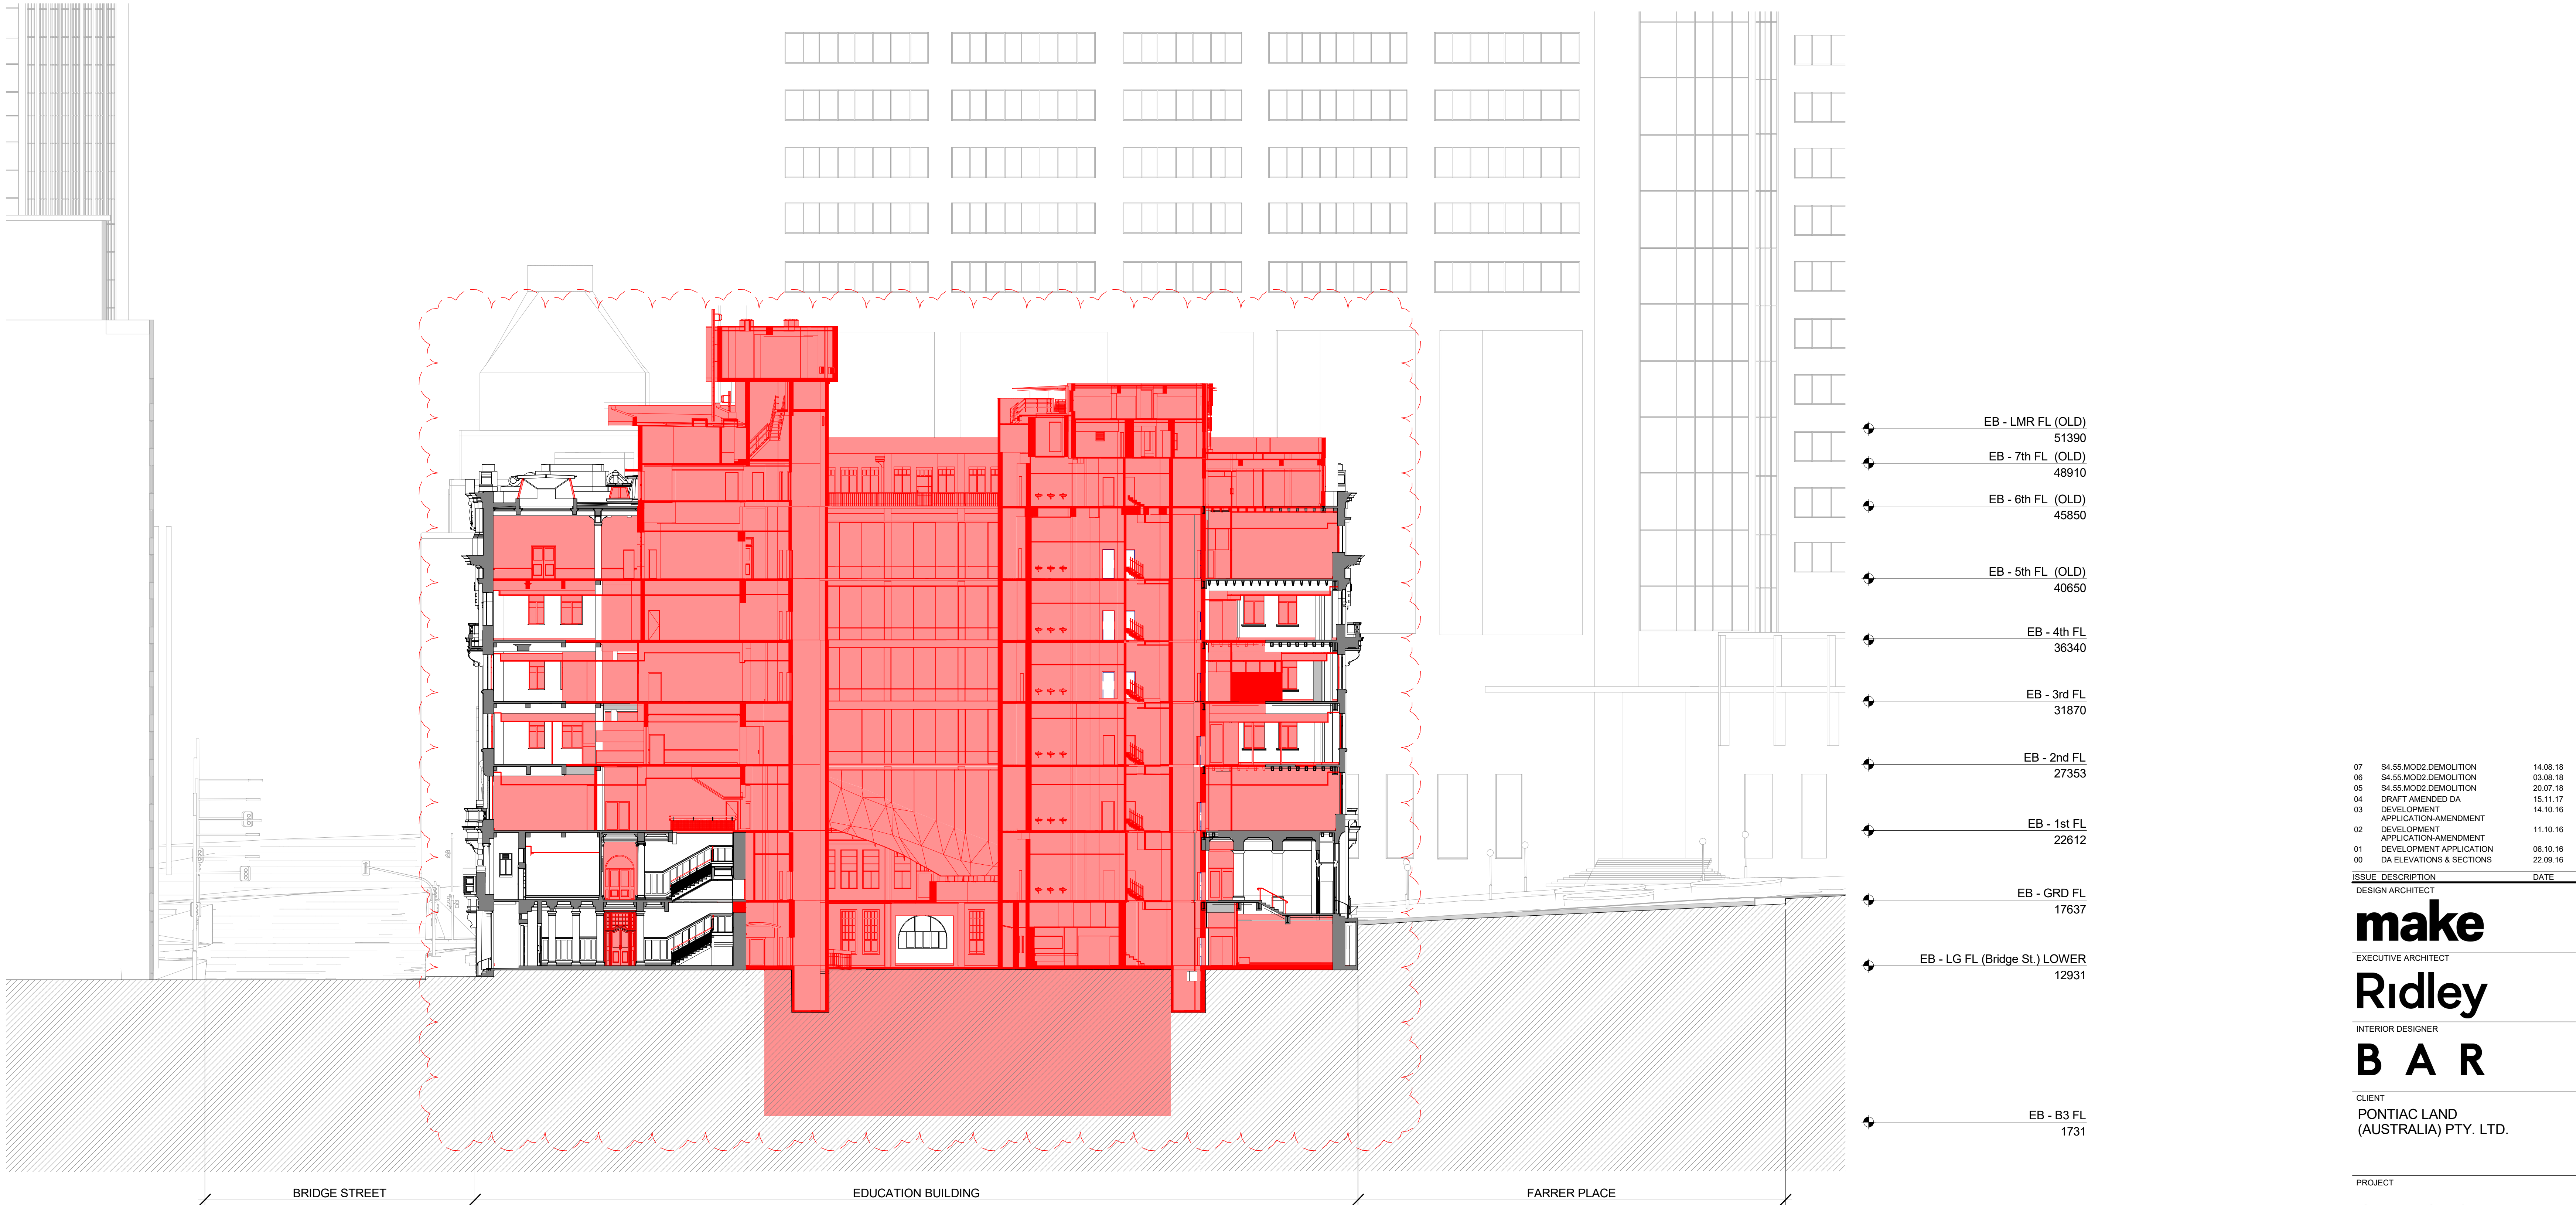

07	S4.55 MOD2 DEMOLITION	14.08.18
06	S4.55 MOD2 DEMOLITION	03.08.18
05	S4.55 MOD2 DEMOLITION	20.07.18
04	DRAFT AMENDED DA	15.11.17
03	DEVELOPMENT APPLICATION-AMENDMENT	14.10.16
02	DEVELOPMENT APPLICATION-AMENDMENT	11.10.16
01	DEVELOPMENT APPLICATION DA ELEVATIONS & SECTIONS	06.10.16

ISSUE	DESCRIPTION	DATE
-------	-------------	------

DESIGN ARCHITECT

make

EXECUTIVE ARCHITECT

Ridley

INTERIOR DESIGNER

B A R

CLIENT
PONTIAC LAND (AUSTRALIA) PTY. LTD.

PROJECT

SANDSTONE PRECINCT
23-39 BRIDGE STREET, SYDNEY 2000, AUSTRALIA

PROJECT NUMBER
1166

SCALE 1 : 200@B1	DRAWN DA	CHECKED CH
---------------------	-------------	---------------

STATUS

FOR APPROVAL

DRAWING
DEMOLITION SECTIONS

EDUCATION BUILDING-SECTION 03

DRAWING NUMBER SP-DA-G-3402	ISSUE 07
---------------------------------------	--------------------

1 EDUCATION BUILDING - DEMOLITION SECTION LOOKING EAST
1 : 200

