


Please note
 If the Status of this drawing is not signed off For Construction it may be subject to change, alteration or amendment at the discretion of Designinc Sydney Pty Limited. If so, Designinc Sydney Pty Limited is not liable for any loss, damage, harm or injury whether special, consequential, direct or indirect, suffered by you or any other person as a result of your use of this drawing for construction purposes.
 Figured dimensions take preference to scale readings. Verify all dimensions on site.
 Report any discrepancies to the Architect for decision before proceeding with the work.

REGISTERED ARCHITECTS:
 Christina Coulson 4669 Anthony Quan 5421 Sandeep Amli 7337

No	DATE	REVISIONS	BY
A	07.07.17	DRAFT REF	BD
B	13.09.17	ISSUE FOR SIGN OFF	TB
C	10.10.17	ALPHANUMERICAL REVISION FOR SSD DA	TB
D	20.10.17	ISSUE FOR INFORMATION	TB

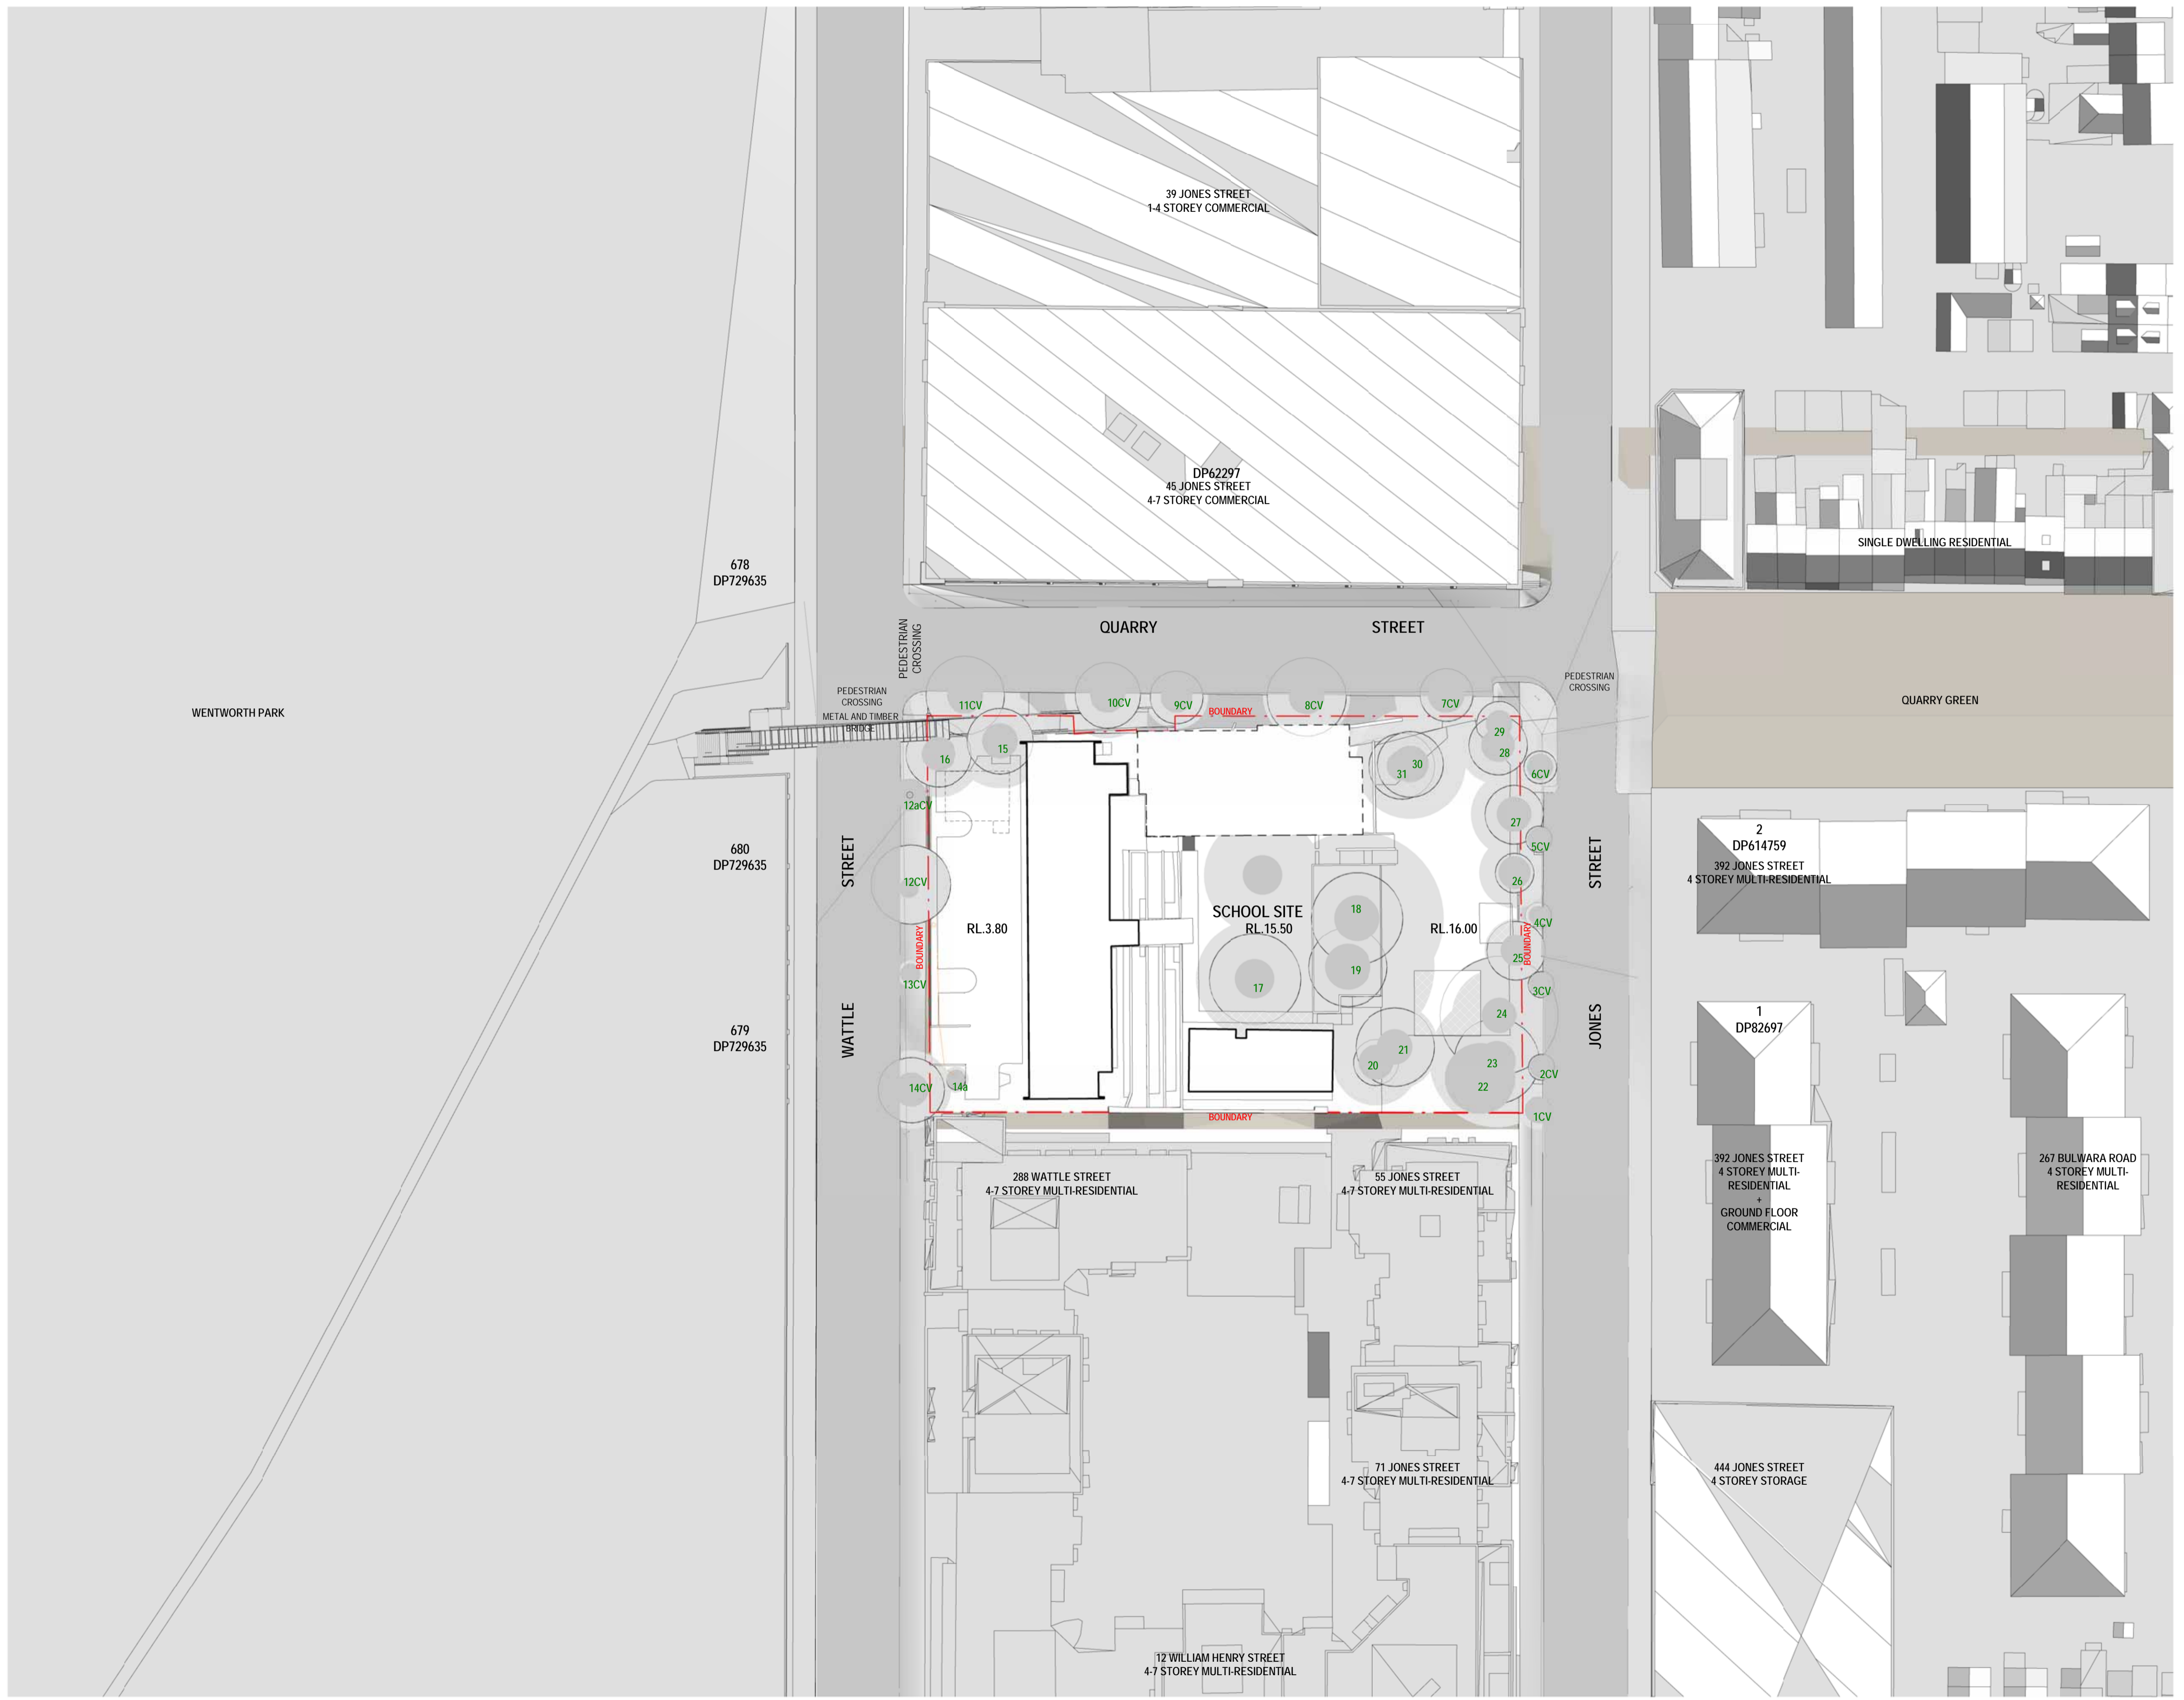

ARCHITECTS IN ASSOCIATION
Designinc | Lacoste + Stevenson | bmc2
 Designinc Sydney PTY LIMITED ACN 003008820
 L12 / 77 PACIFIC HWY NORTH SYDNEY NSW 2060 AUSTRALIA
 PO BOX 651 NORTH SYDNEY NSW 2059 AUSTRALIA
 T +612 8955 7100 F +612 8955 7199
 E sydney@sydneydesigninc.com.au www.designinc.com.au

Architecture Urban Design Interiors

CLIENT **SCHOOL INFRASTRUCTURE NSW**

PROJECT **NEW ULTIMO PYRMONT PUBLIC SCHOOL**

Quarry St, Ultimo NSW

TITLE **EXISTING SITE PLAN**

02-SITE		REVISION
DRAWN BY	TB	
SCALES	1 : 500 @ A1	
PLOT DATE	07/07/17	
PROJECT N°.	S15124	D
DRAWING N°.	DA-1002	
DRAWING STATUS	REVIEWED BY SIGNATURE	DATE
	TL	

QUALITY CERTIFIED ISO 9001
 Completion of the Drawing Status is evidence the design has been verified as conforming to the requirements of the Project M.S. Plan, initiating the 'Drawn By' box confirms that this drawing has been prepared in conformity with Designinc Sydney M.S. procedures.

FOR INFORMATION