


MATERIAL LEGEND:

- 1. ALUMINUM BATTEN
- 2. SHALE GREY "LONGLINE" STEEL WALL CLADDING
- 3. METAL DECK ROOF
- 4. STAINLESS STEEL NETTING
- 5. ANODISED ALUMINIUM WINDOWS WITH SOLID PANELS
- 6. PRECAST CONCRETE PANEL
- 7. IN-SITU CONCRETE

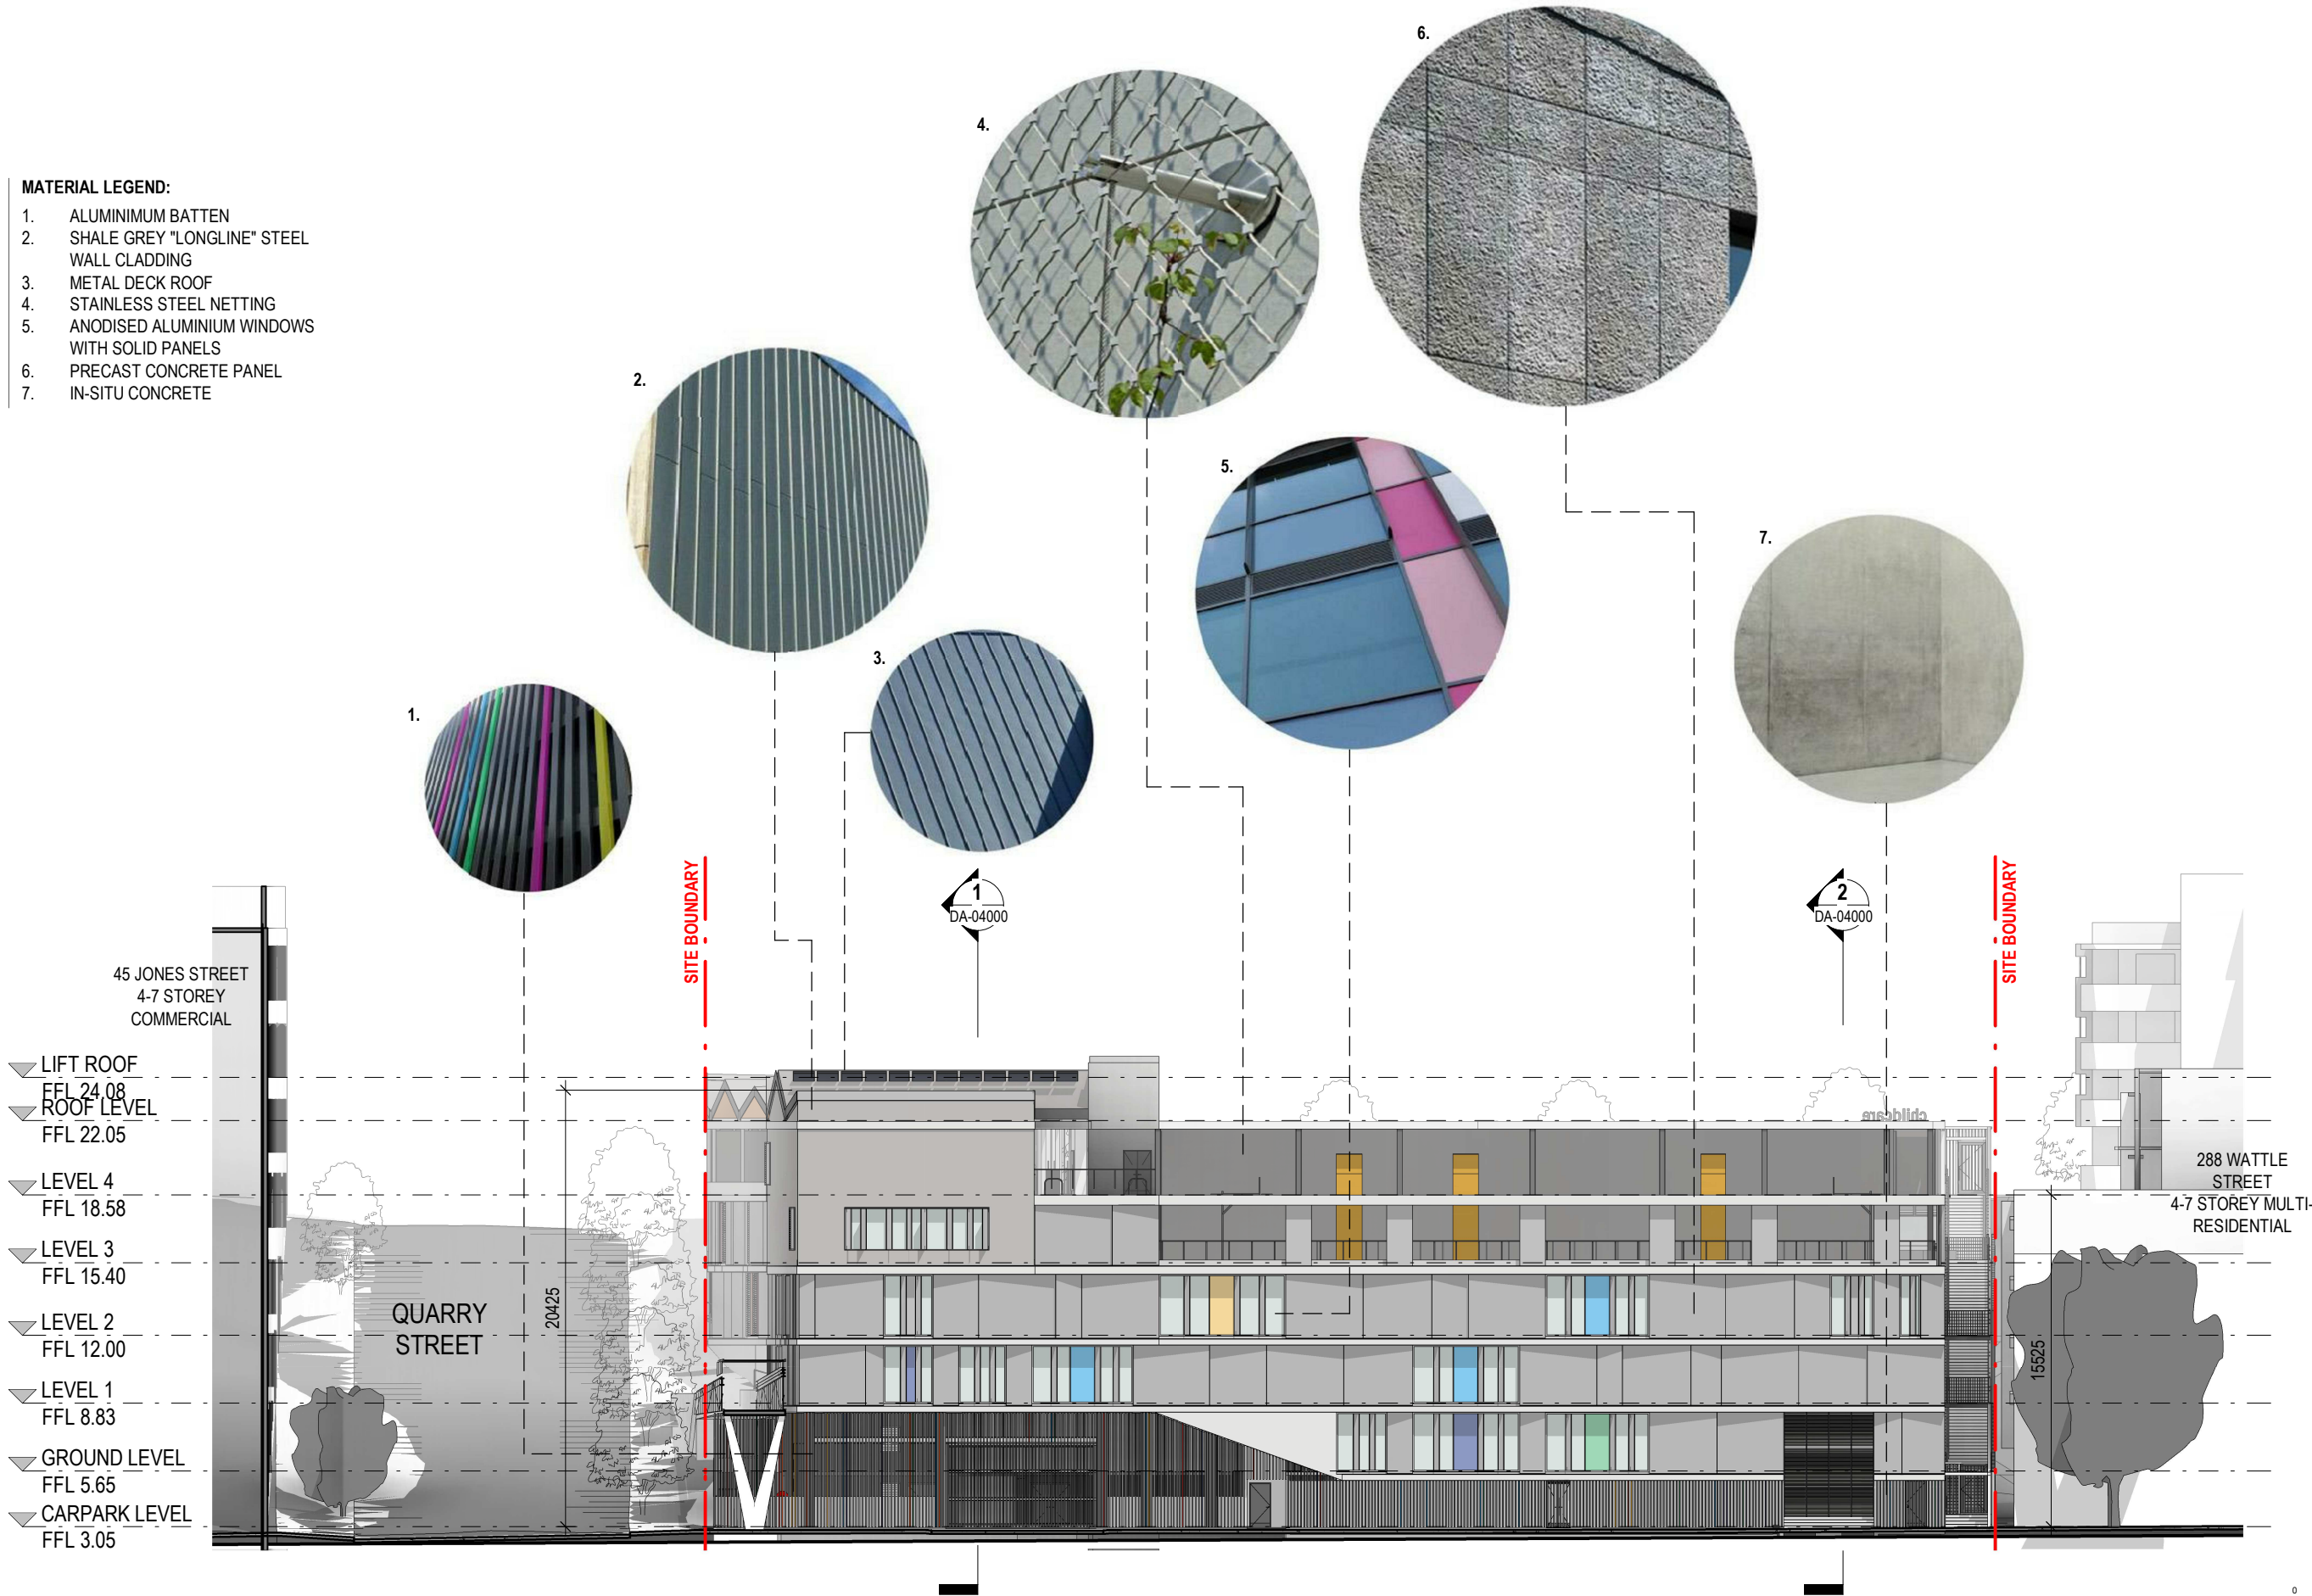

45 JONES STREET
4-7 STOREY
COMMERCIAL

- LIFT ROOF
FFL 24.08
- ROOF LEVEL
FFL 22.05
- LEVEL 4
FFL 18.58
- LEVEL 3
FFL 15.40
- LEVEL 2
FFL 12.00
- LEVEL 1
FFL 8.83
- GROUND LEVEL
FFL 5.65
- CARPARK LEVEL
FFL 3.05

QUARRY STREET

20425

SITE BOUNDARY

1
DA-04000

2
DA-04000

SITE BOUNDARY

288 WATTLE STREET
4-7 STOREY MULTI-RESIDENTIAL

15625

0 1.5 3 4.5 6 7.5
SCALE BAR - 1:300
m

© Copyright DesignInc Sydney Pty Limited
This drawing is protected by copyright. All rights are reserved. Unless permitted under the Copyright Act 1968, no part of this drawing may in any form or by any means be reproduced, published, broadcast or transmitted without the prior written permission of the copyright owner.
Please note
If the Status of this drawing is not signed off For Construction it may be subject to change, alteration or amendment at the discretion of DesignInc Sydney Pty Limited. If so, DesignInc Sydney Pty Limited is not liable for any loss, damage, harm or injury whether special, consequential, direct or indirect, suffered by you or any other person as a result of your use of this drawing for construction purposes.
Figured dimensions take preference to scale readings. Verify all dimensions on site.
Report any discrepancies to the Architect for decision before proceeding with the work.
Nominated Architects
Anthony Quen 5421 | Sandeep Arora 7337 | Ian Armstrong 7260 | Richard Does 8126

No	DATE	REVISIONS	BY
A	12/03/2018	DRAFT FOR REVIEW	HC
B	19/03/2018	FOR INFORMATION	HC
C	19/03/2018	FOR DA APPROVAL	HC

ARCHITECT

DesignInc|Lacoste+Stevenson|bmc2
architects in association

CLIENT



PROJECT

NEW ULTIMO PYRMONT PUBLIC SCHOOL
Corner Quarry and Jones Streets
Ultimo NSW 2007

TITLE

WEST ELEVATION

BUILDING ELEVATIONS

QUALITY CERTIFIED
ISO 9001

Completion of the Drawing Status is evidence the design has been verified as conforming to the requirements of the Project M.S. Plan. Initiating the "Drawn By" box confirms that this drawing has been prepared in conformity with DesignInc Sydney M.S. procedures.

DRAWN BY

TB,HC,NT,RK,FA

SCALES

1 : 300 @ A3

PLOT DATE

03/02/18

PROJECT N°

P16-077

DRAWING N°

DA-03003

REVIEWED BY

JCU

SIGNATURE

DATE

REVISION

C

DEVELOPMENT APPLICATION