


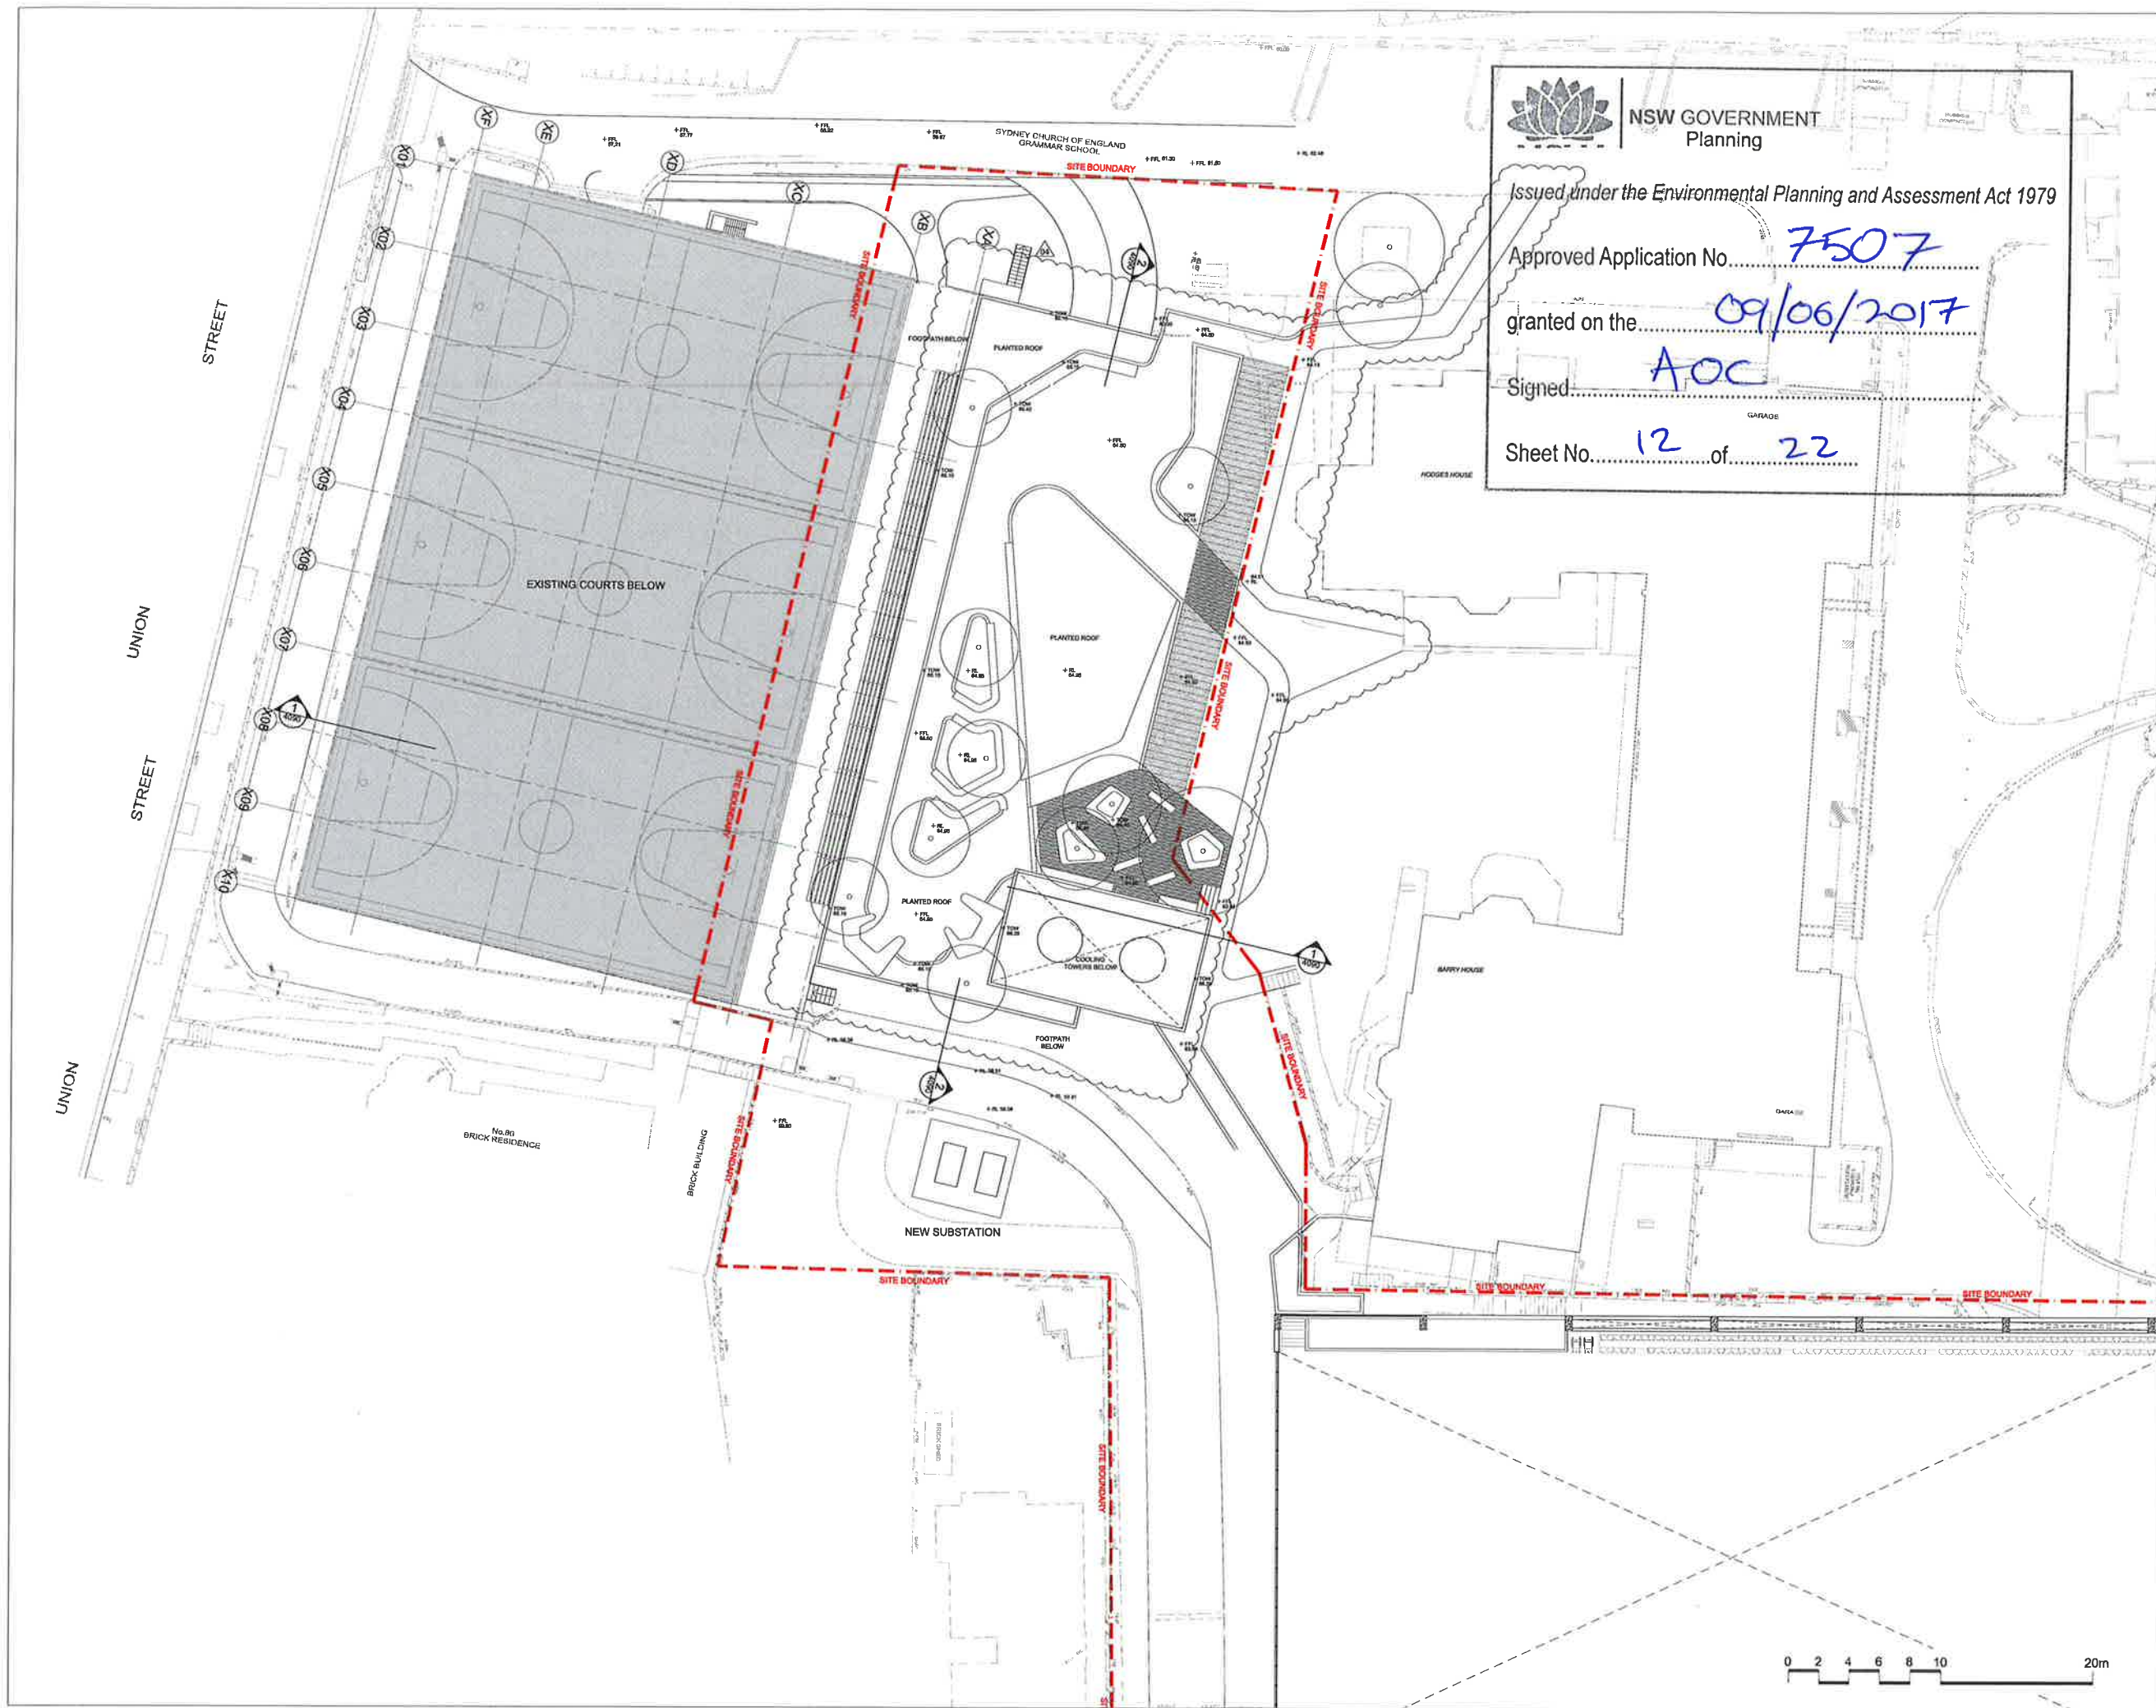

NSW GOVERNMENT
Planning

Issued under the Environmental Planning and Assessment Act 1979


Approved Application No. **7507**

granted on the **09/06/2017**

Signed **AOC**

Sheet No. **12** of **22**

Rev	Description	Date
01	ISSUED FOR DA SUBMISSION	27.05.2016
02	ISSUED FOR DEVELOPMENT CONDITION	13.07.2016
03	ISSUED IN RESPONSE TO SSD CONDITIONS	01.12.2016
04	ISSUED FOR DEVELOPMENT CONDITION - ROOF TERRACE LEVELS AMENDED	22.03.2017

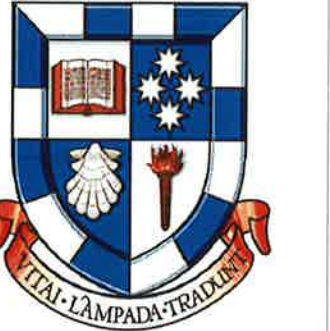

Cox Richardson
PO Box Q193, Sydney NSW 1230
Level 6, 155 Clarence Street, Sydney NSW 2000 Australia
T +61 2 2057 5009 F +61 2 9294 5844
www.coxrichardson.com.au

COX
Nominated Architects
John Richardson no. 3182
Russell Lee no. 5367

Consultants
PROJECT MANAGEMENT NAME: EPM PROJECTS ADDRESS: SUITE 2.1.5, 800 PACIFIC HIGHWAY, ST LEONARDS, NSW 2066 TEL/FAX: 02 9452 8300 / 02 9452 8388
TOWN PLANNER NAME: ROBINSON URBAN PLANNING ADDRESS: 63 FLETCHER ST, TAMARUA, NSW 2039 TEL/FAX: 02 9391 1481 / 02 9391 2942
STRUCTURAL, CIVIL & TRAFFIC ENGINEERS NAME: TAYLOR THOMSON WHITTING (TTW) ADDRESS: 13, 48 CHANDOS ST, ST LEONARDS, NSW 2060 TEL/FAX: 02 9438 7288
MECHANICAL, ELECTRICAL, COMM. LIGHTING & ESD ENGINEERS NAME: BTECHNICAL VARMING ADDRESS: 1/5 CASTLEBACH ST, SYDNEY, NSW 2000 TEL/FAX: 02 9687 2200
HYDRAULIC, VERTICAL TRANSPORT & FIRE DETECTION PROTECTION ENGINEERS NAME: EREB ADDRESS: 1/1 STATION ST, ST LEONARDS, NSW 2066 TEL/FAX: 02 9437 1022
ACOUSTIC ENGINEERS NAME: WILKINSON MURRAY ADDRESS: 272 PACIFIC HWY, CROWNS NEST, NSW 2065 TEL/FAX: 02 9437 4811
LAND SURVEYOR NAME: RYSGATE SURVEYORS ADDRESS: SUITE 101, 88 YORK ST, SYDNEY, NSW 2000 TEL/FAX: 02 9252 0800
QUANTITY SURVEYOR NAME: MBM Pty Ltd ADDRESS: 1/1-48 PITT ST, SYDNEY, NSW 2000 TEL/FAX: 02 9279 1000
GEOTECHNICAL CONSULTANT NAME: JK GEOTECHNICS ADDRESS: 118 WICKS RD, MACQUARIE PARK, NSW 2113 TEL/FAX: 02 9558 5000
HERITAGE CONSULTANT NAME: GORDEN MACKAY LOGAN (GML) ADDRESS: 1/6 362 ELIZABETH ST, SURRY HILLS, NSW 2010 TEL/FAX: 02 9519 4611
LANDSCAPE ARCHITECT NAME: OCULUS ADDRESS: 1/1 WILSON ST, NEWTOWN, NSW 2042 TEL/FAX: 02 9557 5553 / 02 9519 8325
POOL & AQUATICS DESIGN NAME: DEEPT NINNES FONG & PARTNERS ADDRESS: 12 CHURCH ST, BROOKLYN, NSW 2011 TEL/FAX: 02 9332 8195 / 02 9332 2563
BCA ACCESS CONSULTANTS NAME: PHILIP CHUM ADDRESS: SUITE 404, 44 HAMPSHIRE RD, ARTARMON, NSW 2064 TEL/FAX: 02 9412 2222

Client
SYDNEY CHURCH OF ENGLAND
GRAMMAR SCHOOL (SHORE)

Project No.
213204

Project
SHORE PHYSICAL
EDUCATION CENTRE
BLUE ST, NORTH SYDNEY, NSW, 2060


Drawing Title
BISHOPS GATE ROOF PLAN -
RL64.50

Document Control Status:
DEVELOPMENT CONDITION


AT DRAWING SHEET	Drawn: NC
Co-ordinated: NM	Scale: 1:200 @ A1
Project Architect: AS	Date: 27.05.16
Project Director: RL	Revision: 04

Drawing Number:
A-DA-2192



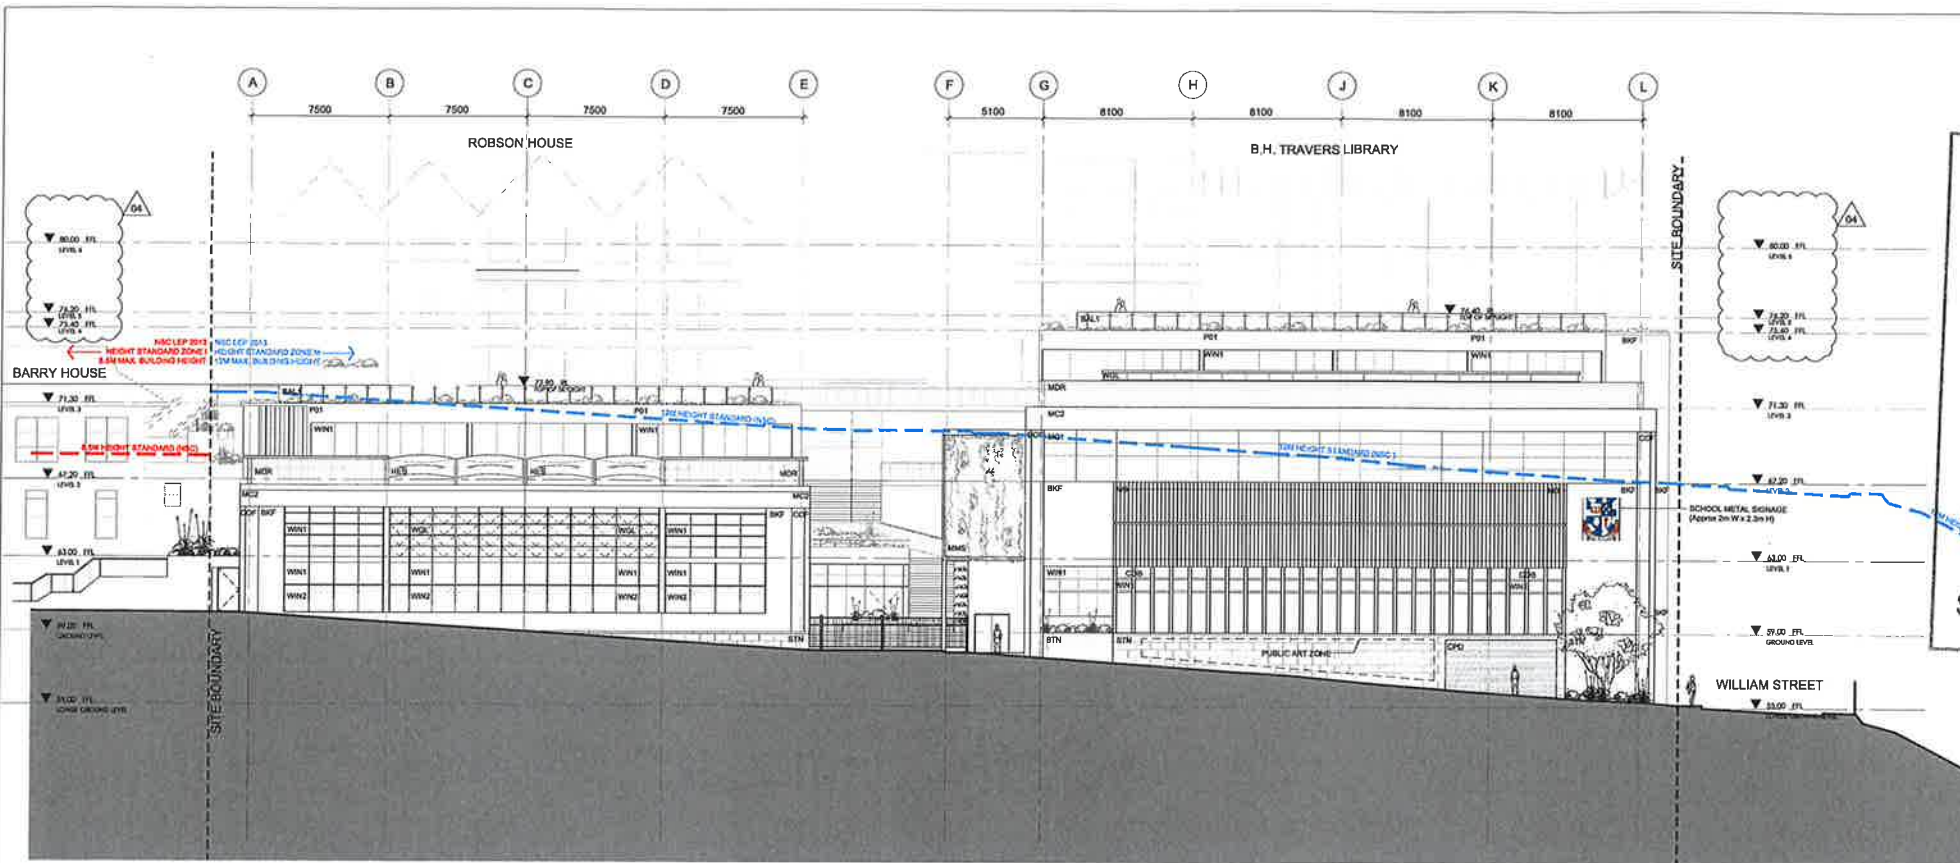

01 HUNTER CRESCENT ELEVATION
3001 1:200 @ A1

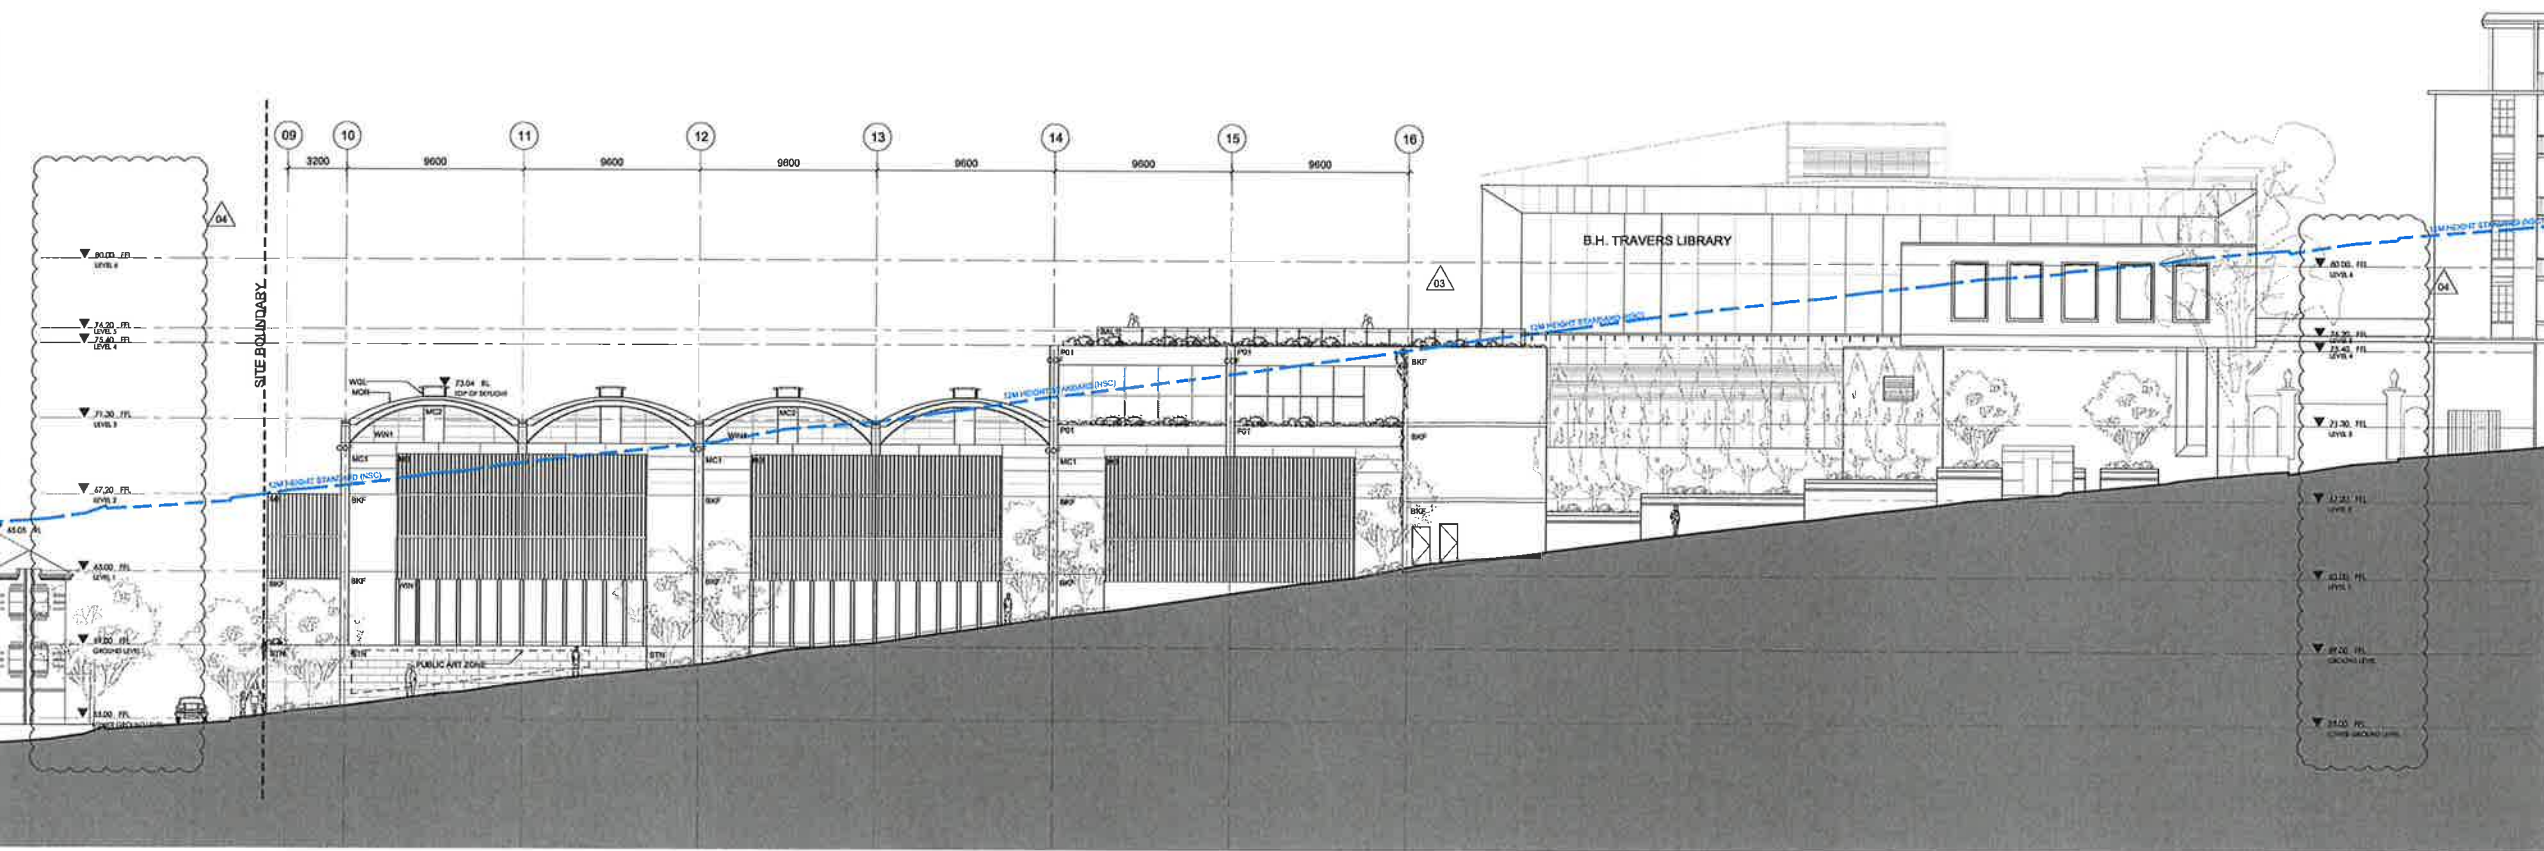

02 WILLIAM STREET ELEVATION
3001 1:200 @ A1



NSW GOVERNMENT
Planning

Issued under the Environmental Planning and Assessment Act 1979

Approved Application No. 7507


granted on the 09/06/2017

Signed AOC

Sheet No. 13 of 22

© COPYRIGHT COX ARCHITECTURE PTY LTD
ANY FORM OF REPRODUCTION OF THIS DRAWING IN FULL OR IN PART WITHOUT THE WRITTEN PERMISSION OF THE COX GROUP PTY LTD CONSTITUTES AN INFRINGEMENT OF COPYRIGHT

Rev	Description	Date
01	ISSUED FOR DA SUBMISSION	27.05.2016
02	ISSUED FOR DEVELOPMENT CONDITION	13.07.2016
03	ISSUED IN RESPONSE TO SSD SUBMISSIONS	18.11.2016
04	ISSUED FOR DEVELOPMENT CONDITION - LEVEL NAMES AMENDED	22.03.2017

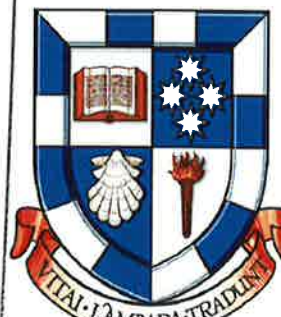

Cox Richardson
PO Box 0193, Sydney NSW 1230
Level 6, 155 Clarence Street, Sydney NSW 2000 Australia
T +61 2 2257 8550 F +61 2 5224 5844
www.coxarchitecture.com.au

COX

Nominated Architects
John Richardson no. 3182
Russell Lee no. 6367

CONSULTANTS	
PROJECT MANAGEMENT	NAME: EPM PROJECTS ADDRESS: SUITE 2.1.5, 888 PACIFIC HIGHWAY, ST LEONARDS, NSW 2065 TEL/FAX: 02 9432 8300 / 02 9432 8308
TOWN PLANNER	NAME: ROBINSON URBAN PLANNING ADDRESS: 83 FLETCHER ST, TAMARUA, NSW 2008 TEL/FAX: 02 9338 1483 / 02 9338 3998
STRUCTURAL, CIVIL & TRAFFIC ENGINEERS	NAME: TAYLOR THOMSON WHITTING (TTW) ADDRESS: 13, 48 CHANDOS ST, ST LEONARDS, NSW 2065 TEL/FAX: 02 9439 7288
MECHANICAL, ELECTRICAL, COMM. LIGHTING & ESD ENGINEERS	NAME: STEENSEN VARMING ADDRESS: 1A, 8 CANTERBURY ST, SYDNEY, NSW 2000 TEL/FAX: 02 9667 2200
HYDRAULIC, VERTICAL TRANSPORT & FIRE DETECTION PROTECTION ENGINEERS	NAME: ERBAS ADDRESS: 11, 15 ANTONIO ST, ST LEONARDS, NSW 2065 TEL/FAX: 02 9437 1022
ACOUSTIC ENGINEERS	NAME: WILKINSON MURRAY ADDRESS: 278 PACIFIC HWY, CROWNS NEST, NSW 2068 TEL/FAX: 02 9437 4811
LAND SURVEYOR	NAME: RYGADE SURVEYORS ADDRESS: SUITE 504, 18, 98 YORK ST, SYDNEY, NSW 2000 TEL/FAX: 02 9262 8800
QUANTITY SURVEYOR	NAME: NBM Pty Ltd ADDRESS: 17, 88 PITT ST, SYDNEY, NSW 2000 TEL/FAX: 02 9270 1000
GEOTECHNICAL CONSULTANT	NAME: JK GEOTECHNICS ADDRESS: 115 WICKS RD, MACQUARIE PARK, NSW 2113 TEL/FAX: 02 9886 5900
HERITAGE CONSULTANT	NAME: GORDON MACKAY LOGAN (GML) ADDRESS: 1A, 362 ELIZABETH ST, SURRY HILLS, NSW 2010 TEL/FAX: 02 9318 8811
LANDSCAPE ARCHITECT	NAME: OCULUS ADDRESS: 11, 8 WILSON ST, NEWTOWN, NSW 2042 TEL/FAX: 02 9567 5033 / 02 9518 5323
POOL & AQUATIC DESIGN	NAME: GEOFF NINNES FONG & PARTNERS ADDRESS: 75 CROWN ST, WOODLOCKWOOD, NSW 2011 TEL/FAX: 02 9332 5100 / 02 93313863
SCA & ACCESS CONSULTANTS	NAME: PHILIP CHUM ADDRESS: SUITE 404, 41 HAMPTON RD, ARTARMON, NSW 2064 TEL/FAX: 02 9412 2222

Client
SYDNEY CHURCH OF ENGLAND
GRAMMAR SCHOOL (SHORE)

Project No.
213204


Project
SHORE PHYSICAL
EDUCATION CENTRE
BLUE ST, NORTH SYDNEY, NSW, 2060


Drawing Title
EAST & SOUTH ELEVATIONS

Document Control Status:
DEVELOPMENT CONDITION

AI DRAWING SHEET	Drawn: CT
Co-ordinated: NM	Scale: 1:200 @ A1
Project Architect: AS	Date: 27.05.16
Project Director: RL	Revision: 04
Drawing Number:	North:

A-DA-3001

 

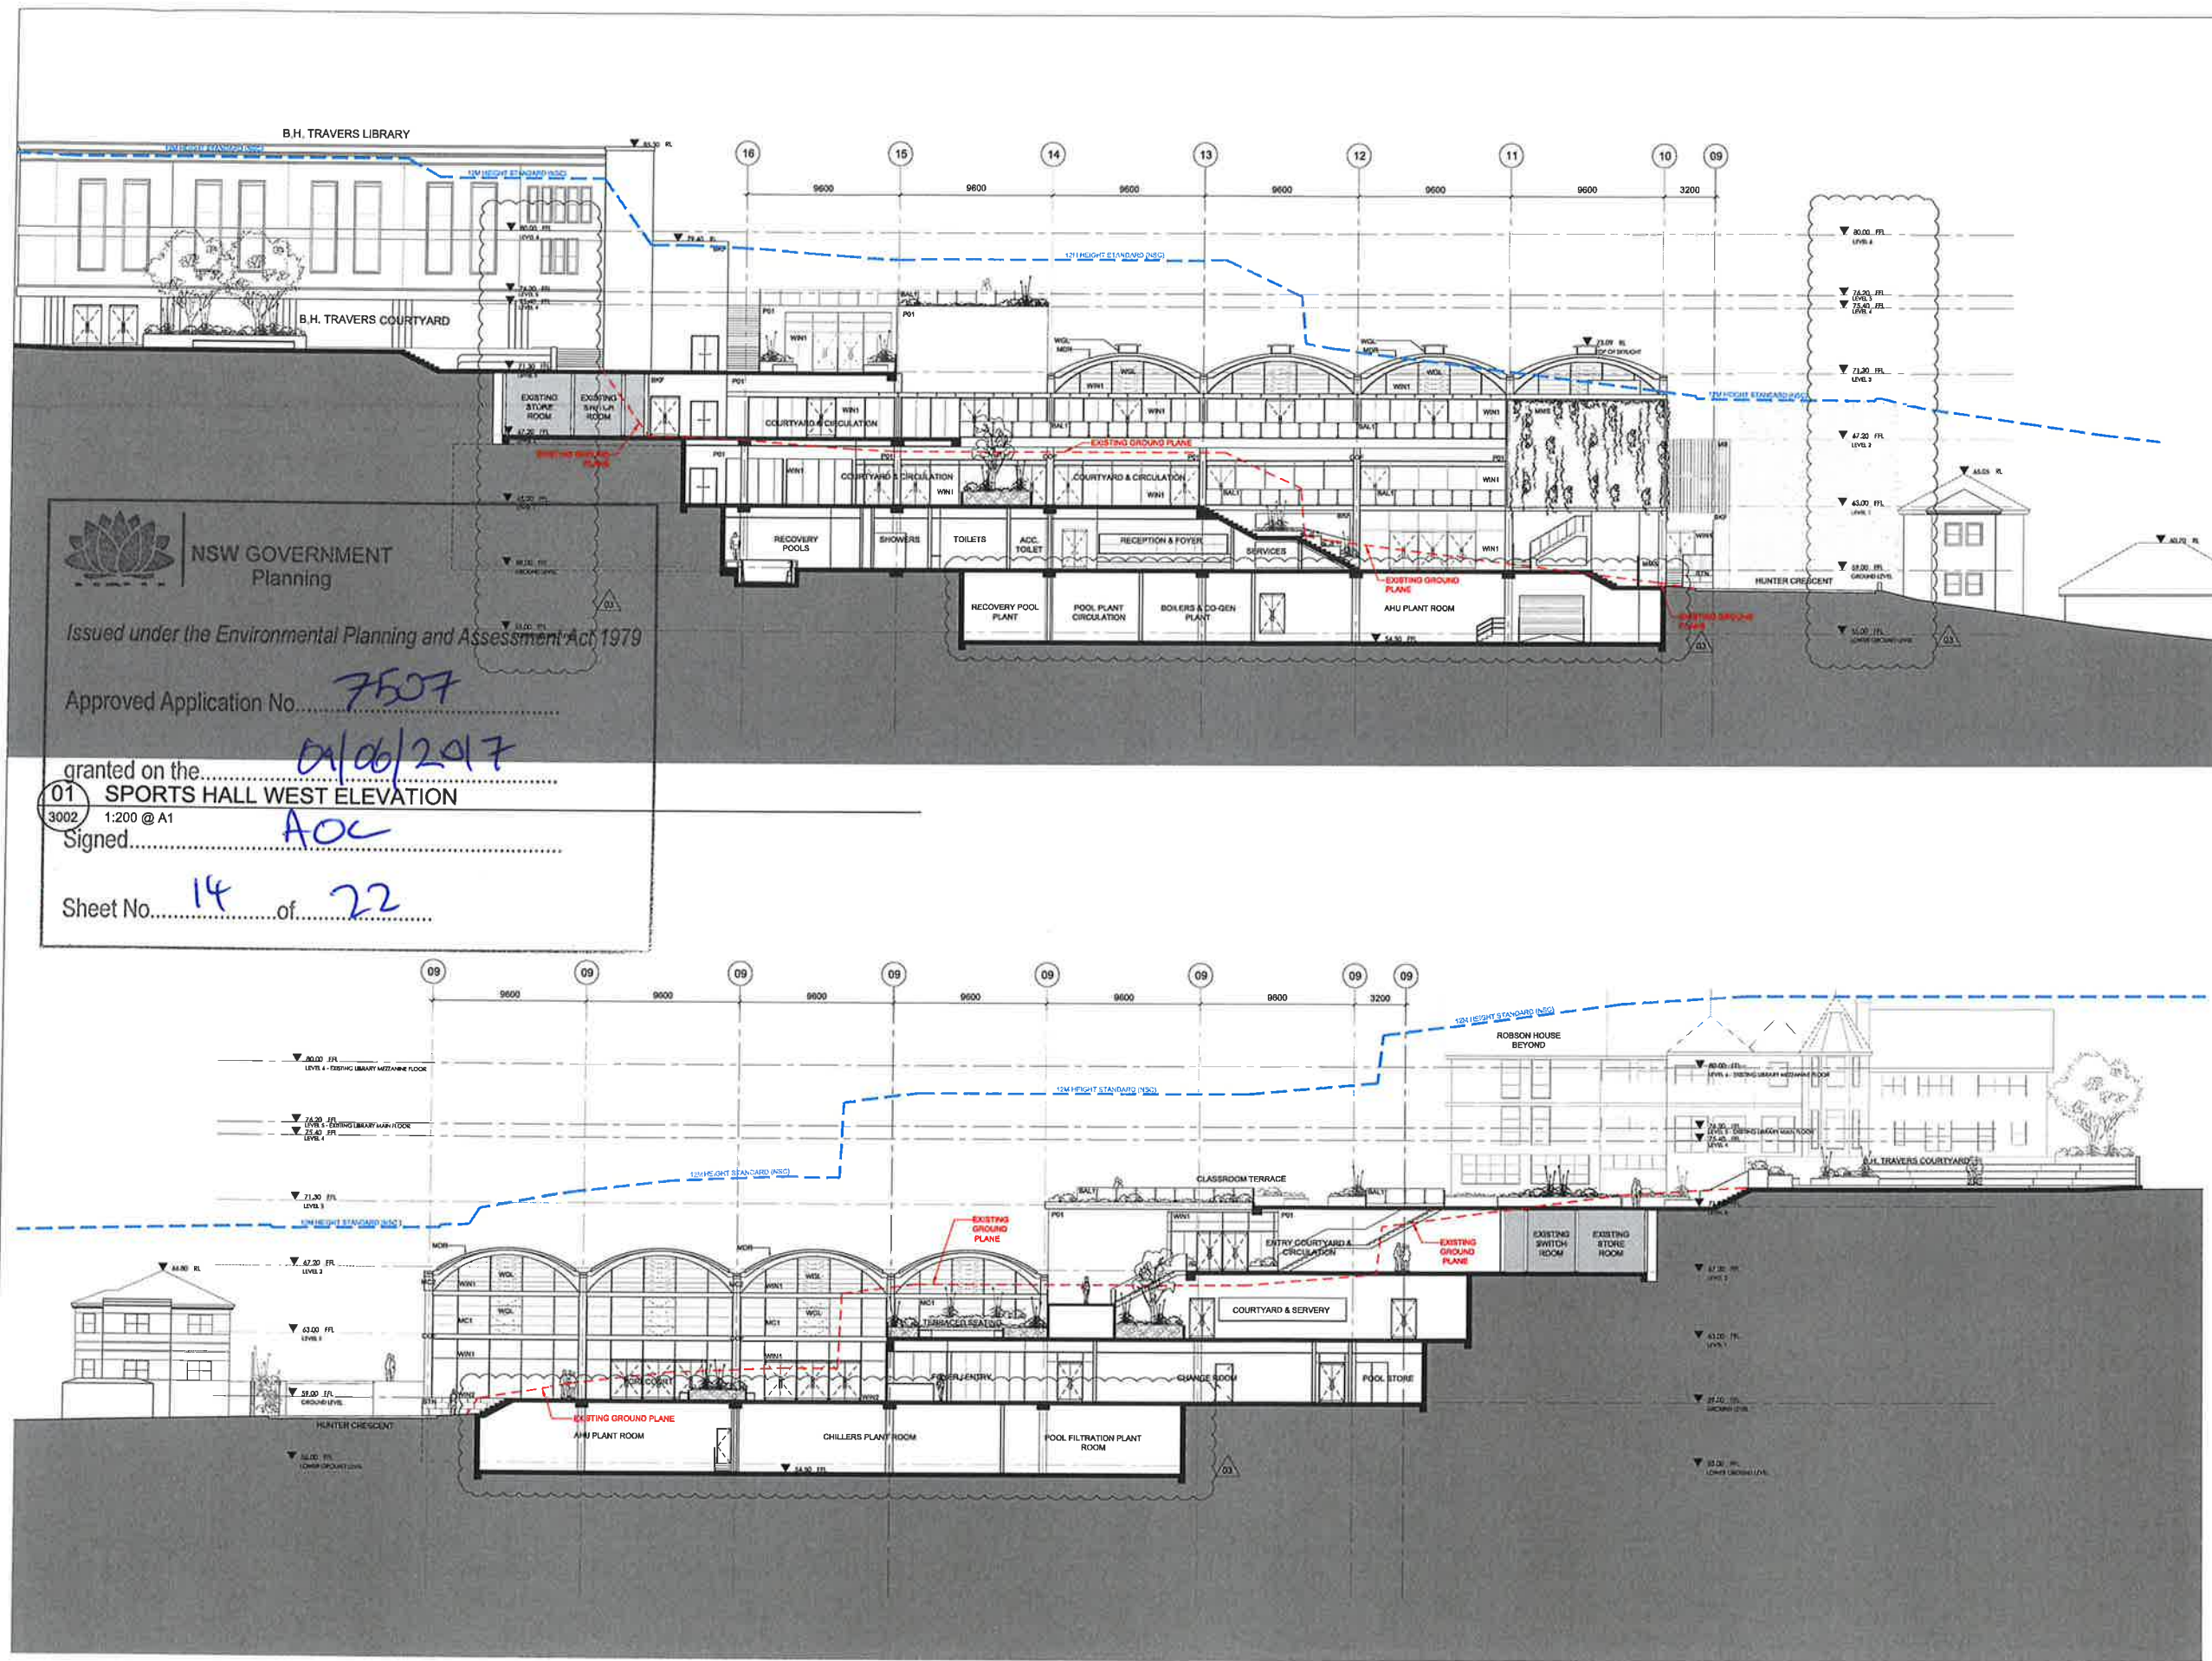

© COPYRIGHT COX ARCHITECTURE PTY LTD		
ANY FORM OF REPRODUCTION OF THIS DRAWING IN FULL OR IN PART WITHOUT THE WRITTEN PERMISSION OF THE COX GROUP PTY LTD CONSTITUTES AN INFRINGEMENT OF COPYRIGHT		
Rev	Description	Date
01	ISSUED FOR DA SUBMISSION	27.05.2016
02	ISSUED FOR DEVELOPMENT CONDITION	13.07.2016
03	ISSUED FOR DEVELOPMENT CONDITION - LEVELS & LEVEL NAMES AMENDED	22.03.2017



Cox Richardson
PO Box Q193, Sydney NSW 1230
Level 5, 155 Clarence Street, Sydney NSW 2000 Australia
T + 61 2 9267 5599 F + 61 2 9294 5844
www.coxrichardson.com.au

COX Notified Architects
John Richardson no. 3162
Russell Lee no. 6357

Consultants	
PROJECT MANAGEMENT	
NAME: EPM PROJECTS	
ADDRESS: SUITE 2, 155 PACIFIC HIGHWAY, ST LEONARDS, NSW 2065	
TEL/FAX: 02 9452 8200 / 02 9452 8388	
TOWN PLANNER	
NAME: ROBINSON URBAN PLANNING	
ADDRESS: 83 FLETCHER ST, TAMARUA, NSW 2065	
TEL/FAX: 02 9130 1483 / 02 9130 2962	
STRUCTURAL, CIVIL & TRAFFIC ENGINEERS	
NAME: TAYLOR THOMPSON WHITTING (TTW)	
ADDRESS: 13, 44 CHANDLER ST, ST LEONARDS, NSW 2065	
TEL/FAX: 02 9458 1285	
MECHANICAL, ELECTRICAL, COMMUNAL LIGHTING & ESD ENGINEERS	
NAME: STEENEN WARMING	
ADDRESS: 15, CASTLEBRIDGE ST, SYDNEY, NSW 2000	
TEL/FAX: 02 9667 2290	
HYDRAULIC, VERTICAL TRANSPORT & FIRE DETECTION PROTECTION ENGINEERS	
NAME: ERBAS	
ADDRESS: 13, HATCHER ST, ST LEONARDS, NSW 2065	
TEL/FAX: 02 9437 1022	
ACOUSTIC ENGINEERS	
NAME: WILKINSON MURRAY	
ADDRESS: 272 PACIFIC HWY, CROWS NEST, NSW 2086	
TEL/FAX: 02 9477 4811	
LAND SURVEYOR	
NAME: RYGADE SURVEYORS	
ADDRESS: SUITE 201, 88 YORK ST, SYDNEY, NSW 2000	
TEL/FAX: 02 9262 6800	
QUANTITY SURVEYOR	
NAME: MBM Pty Ltd	
ADDRESS: 17, 88 PITT ST, SYDNEY, NSW 2000	
TEL/FAX: 02 9270 1000	
GEOTECHNICAL CONSULTANT	
NAME: JK GEOTECHNICS	
ADDRESS: 115 WING RD, MACQUARIE PARK, NSW 2113	
TEL/FAX: 02 9888 5000	
HERITAGE CONSULTANT	
NAME: GORDEN MACKAY LOGAN (GML)	
ADDRESS: 1A, 262 ELIZABETH ST, SURRY HILLS, NSW 2010	
TEL/FAX: 02 9519 4811	
LANDSCAPE ARCHITECT	
NAME: OCULUS	
ADDRESS: 11, 5 WILSON ST, NEWYORK, NSW 2042	
TEL/FAX: 02 9667 6333 / 02 9618 8202	
POOL & AQUATICS DESIGN	
NAME: GEOFF NINNES FONG & PARTNERS	
ADDRESS: 75 GURNEY ST, WOOLWOLAH, NSW 2011	
TEL/FAX: 02 9332 5100 / 02 93312963	
BICA & ACCESS CONSULTANTS	
NAME: PHILIP CHUNG	
ADDRESS: SUITE 404, 44 HAMPTON RD, ARTARMON, NSW 2064	
TEL/FAX: 02 9412 2022	

Client
SYDNEY CHURCH OF ENGLAND
GRAMMAR SCHOOL (SHORE)

Project No.
213204

Project
SHORE PHYSICAL
EDUCATION CENTRE
BLUE ST, NORTH SYDNEY, NSW, 2060

Drawing Title
INTERNAL ELEVATIONS

Document Control Status:
DEVELOPMENT CONDITION


As Drawn Sheet	Drawn: CT
Co-ordinated: NM	Scale: 1:200 @ A1
Project Architect: AS	Date: 27.05.16
Project Director: RL	Revision: 03
Drawing Number:	North:

A-DA-3002

Cox Architecture Pty Ltd ACN 002 530 991

02 POOL HALL EAST ELEVATION
3002 1:200 @ A1

0 2 4 6 8 10 20m

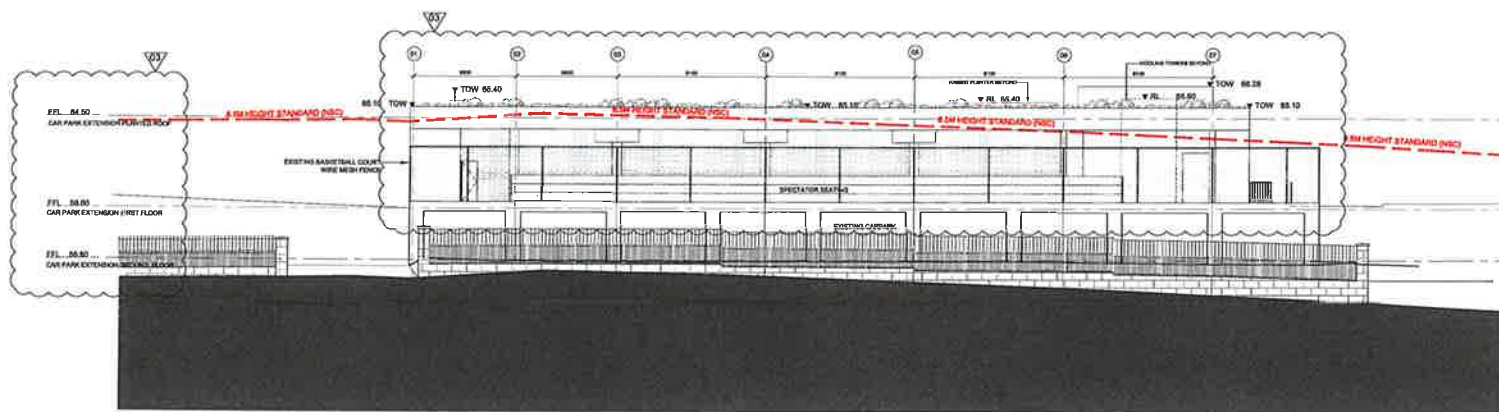

01 UNION STREET ELEVATION
3090 1:200 @ A1



NSW GOVERNMENT
Planning

Issued under the Environmental Planning and Assessment Act 1979


Approved Application No. 7507

granted on the 09/06/2017

Signed HOC

Sheet No. 15 of 22

Rev	Description	Date
01	ISSUED FOR DA SUBMISSION	27.05.2016
02	ISSUED FOR DEVELOPMENT CONDITION	13.07.2016
03	ISSUED FOR DEVELOPMENT CONDITION - CAR PARK LEVELS AMENDED	22.03.2017

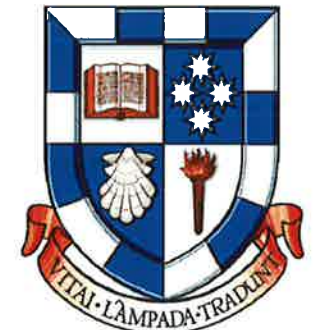

Cox Richardson
PO Box 6193, Sydney NSW 1580
Level 8, 155 Clarence Street, Sydney NSW 2000 Australia
T + 61 2 9297 8000 F + 61 2 9294 5844
www.coxrichardson.com.au

COX
Nominated Architects
John Richardson no. 3162
Russell Lee no. 6367

Consultants
PROJECT MANAGEMENT NAME: EPM PROJECTS ADDRESS: SUITE 3, 1A, 550 PACIFIC HIGHWAY, ST LEONARDS, NSW 2066 TEL/FAX: 02 9452 8000 / 02 9452 8388 TOWN PLANNER NAME: ROBINSON URBAN PLANNING ADDRESS: 83 FLETCHER ST, TAMARUA, NSW 2206 TEL/FAX: 02 9339 1482 / 02 9330 2092 STRUCTURAL, CIVIL & TRAFFIC ENGINEER NAME: TAYLOR THOMSON WHITTING (TTW) ADDRESS: 1A, 46 CHANDOS ST, ST LEONARDS, NSW 2066 TEL/FAX: 02 9450 7280 MECHANICAL, ELECTRICAL, COMM, LIGHTING & ESD ENGINEERS NAME: STEVENSON VARMING ADDRESS: 1A, 3 CASTLEMEAD ST, SYDNEY, NSW 2000 TEL/FAX: 02 9987 2200 HYDRAULIC, VERTICAL TRANSPORT & FIRE DETECTION PROTECTION ENGINEERS NAME: ERBAS ADDRESS: 11, 16 ATTCHISON ST, ST LEONARDS, NSW 2066 TEL/FAX: 02 9437 1023 ACOUSTIC ENGINEERS NAME: WILKINSON MURRAY ADDRESS: 275 PACIFIC HWY, CROWNS NEST, NSW 2066 TEL/FAX: 02 9437 4511 LAND SURVEYOR NAME: RYSGATE SURVEYORS ADDRESS: SUITE 404, 88 YORK ST, SYDNEY, NSW 2000 TEL/FAX: 02 9282 9800 QUANTITY SURVEYOR NAME: MBM Pty Ltd ADDRESS: 17, 48 PITT ST, SYDNEY, NSW 2000 TEL/FAX: 02 9270 1000 GEOTECHNICAL CONSULTANT NAME: JK GEOTECHNICS ADDRESS: 115 WICKS RD, MACQUARIE PARK, NSW 2113 TEL/FAX: 02 9688 5000 HERITAGE CONSULTANT NAME: GODDEN MACKAY LOGAN (GML) ADDRESS: 1A, 36 ELIZABETH ST, BURRY HILLS, NSW 2019 TEL/FAX: 02 9519 4411 LANDSCAPE ARCHITECT NAME: OCULUS ADDRESS: 11, 3 WYSON ST, NEWTOWN, NSW 2042 TEL/FAX: 02 9587 5833 / 02 9519 8323 POOL & AQUATICS DESIGN NAME: GLOFF NINNES FORD & PARTNERS ADDRESS: 19 CHURCH ST, WOOD LONDON, NSW 2011 TEL/FAX: 02 9332 5100 / 02 93312963 BCA & ACCESS CONSULTANTS NAME: PHILIP CHUN ADDRESS: SUITE 404, 41 HAMPTON RD, ARTARMON, NSW 2064 TEL/FAX: 02 9412 2323

Client:
SYDNEY CHURCH OF ENGLAND
GRAMMAR SCHOOL (SHORE)

Project No.
213204


Project
SHORE PHYSICAL
EDUCATION CENTRE
BLUE ST, NORTH SYDNEY, NSW, 2060


Drawing Title
BISHOPS GATE ELEVATION -
UNION STREET

Document Control Status:
DEVELOPMENT CONDITION


AI DRAWING SHEET	Drawn: NC
Co-ordinated: NM	Scale: 1:200 @ A1
Project Architect: AS	Date: 27.05.16
Project Director: RL	Revision: 03

Drawing Number:
A-DA-3090

 

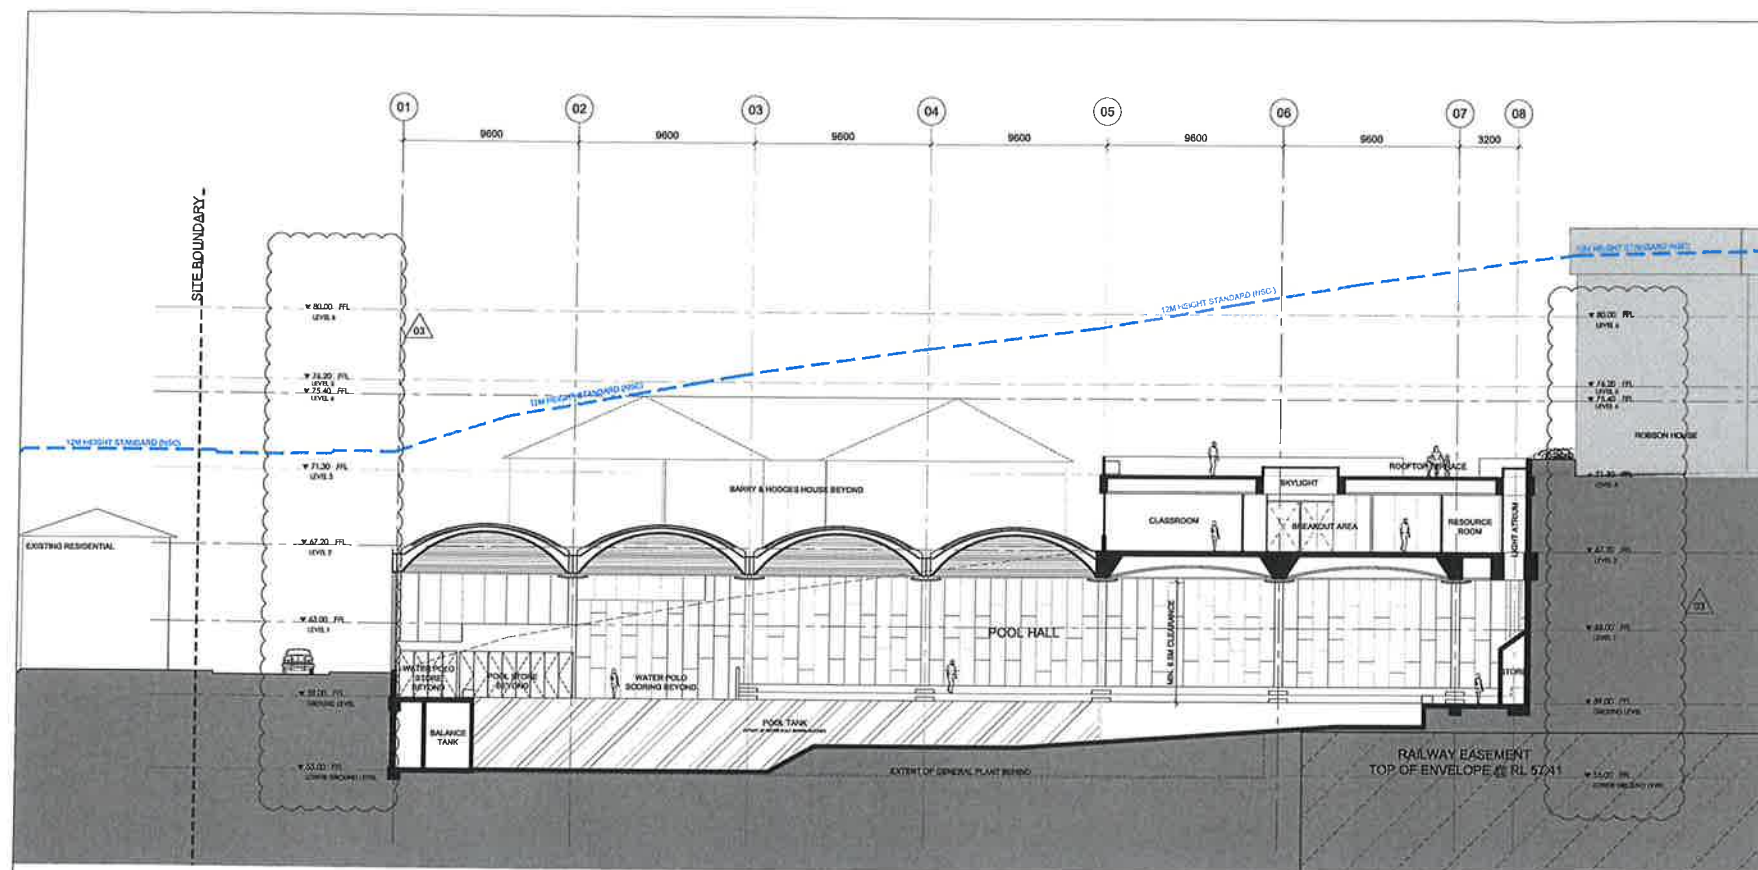

01 SECTION THROUGH POOL HALL & CLASSROOMS
4001 1:200 @ A1

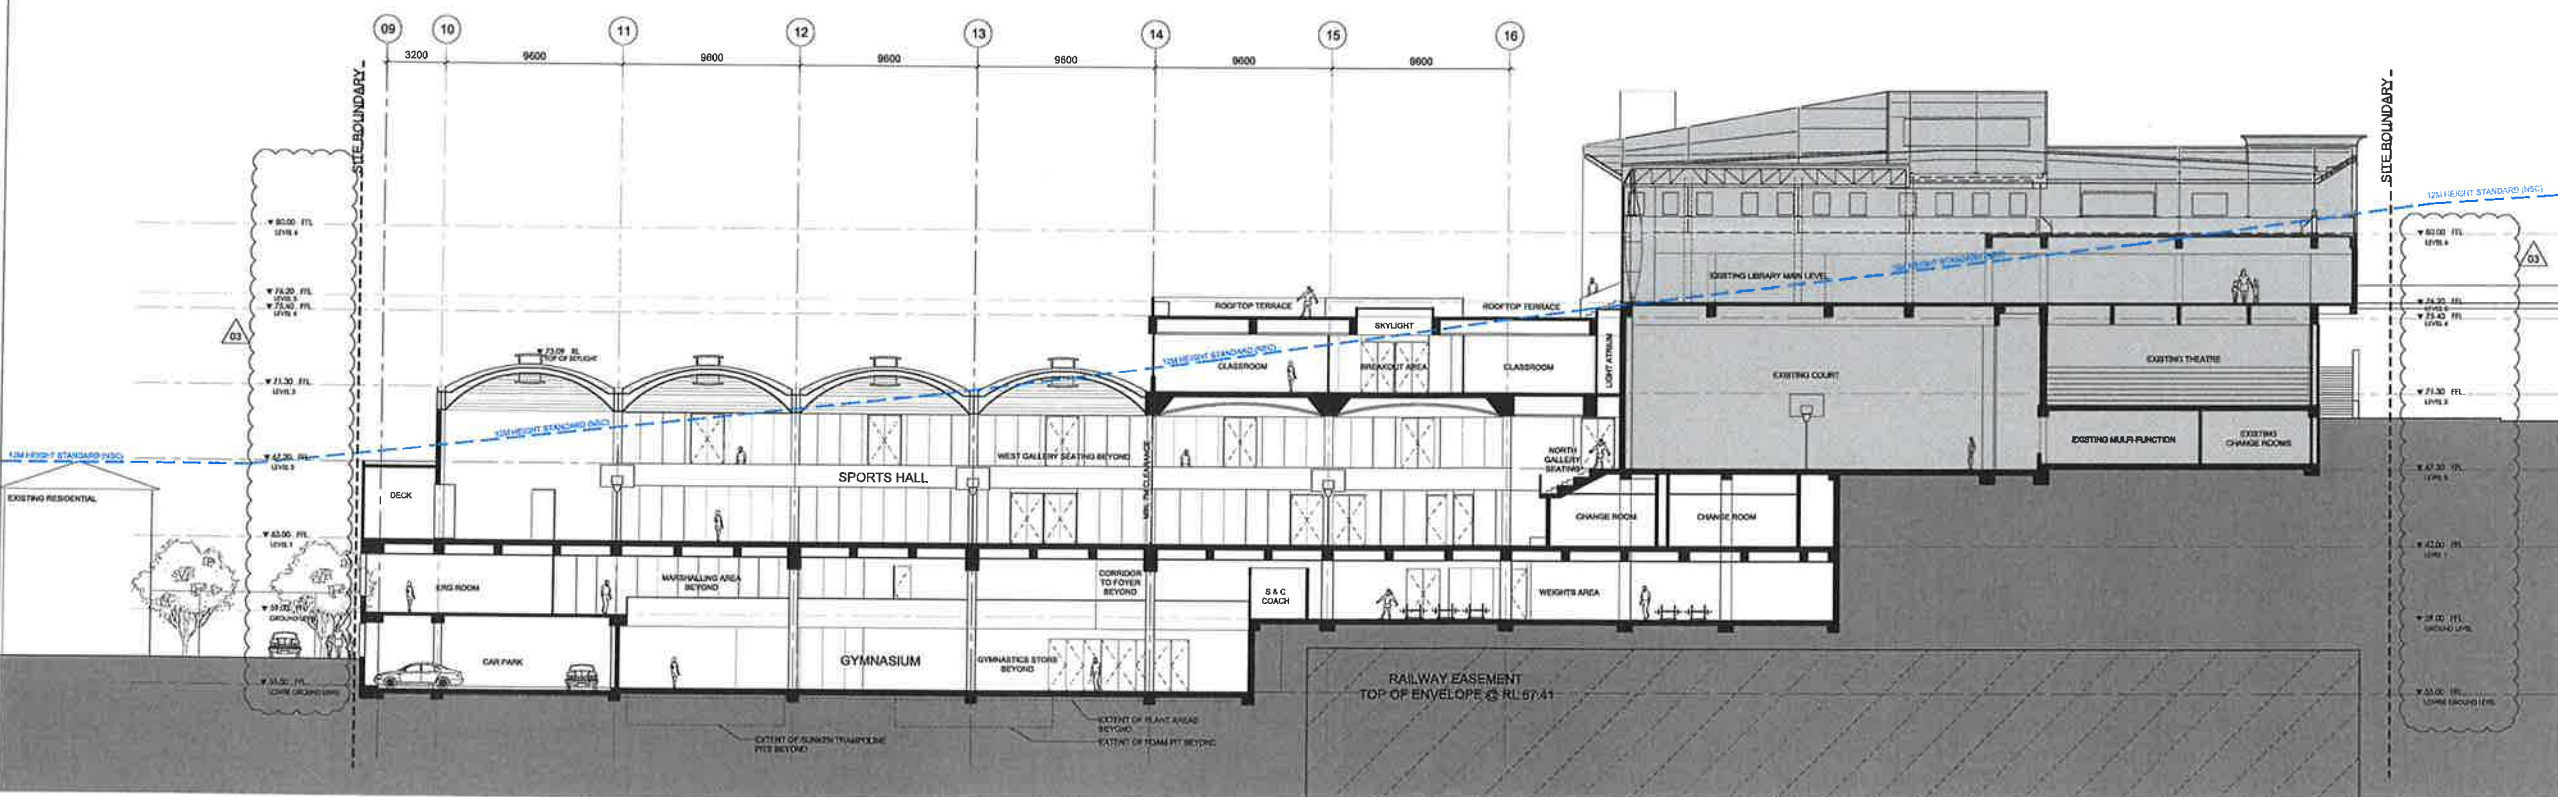

02 SECTION THROUGH SPORTS HALL, GYMNASIUM & CLASSROOMS
4001 1:200 @ A1



NSW GOVERNMENT
Planning

Issued under the Environmental Planning and Assessment Act 1979

Approved Application No. 7507

granted on the 09/06/2017

Signed AOC

Sheet No. 16 of 22

Rev	Description	Date
01	ISSUED FOR DA SUBMISSION	27.05.2016
02	ISSUED FOR DEVELOPMENT CONDITION	13.07.2016
03	ISSUED FOR DEVELOPMENT CONDITION - LEVEL NAMES AMENDED	22.03.2017



Cox Richardson
PO Box 1183, Sydney NSW 1585
Level 8, 155 Clarence Street, Sydney NSW 2000 Australia
T + 61 2 9287 5599 F + 61 2 9294 5844
www.coxarchitects.com.au

COX
Nominated Architects
John Richardson no. 3162
Russell Lee no. 5267

Consultants
PROJECT MANAGEMENT NAME: EPM PROJECTS ADDRESS: SUITE 2, 115, MACQUARIE HIGHWAY, ST LEONARDS, NSW 2065 TEL/FAX: 02 9452 8500 / 02 9452 8598
TOWN PLANNER NAME: ROBINSON URBAN PLANNING ADDRESS: 85 FLETCHER ST, TAMARICA, NSW 2065 TEL/FAX: 02 9452 8500 / 02 9452 8598
STRUCTURAL, CIVIL & TRAFFIC ENGINEERS NAME: TAYLOR THOMSON WHITING (TTW) ADDRESS: 13, 48 CHANDOS ST, ST LEONARDS, NSW 2065 TEL/FAX: 02 9452 7988
MECHANICAL, ELECTRICAL, COMM, LIGHTING & ESD ENGINEERS NAME: STEENSEN VARMING ADDRESS: 18, 5 CHATFIELD ST, SYDNEY, NSW 2000 TEL/FAX: 02 9667 2200
HYDRAULIC, VERTICAL TRANSPORT & FIRE DETECTION/PROTECTION ENGINEERS NAME: ERBAS ADDRESS: 13, 16 ATCHISON ST, ST LEONARDS, NSW 2065 TEL/FAX: 02 9457 1022
ACOUSTIC ENGINEERS NAME: WILKINSON MURRAY ADDRESS: 278 PACIFIC HWY, CROWS NEST, NSW 2065 TEL/FAX: 02 9437 4611
LAND SURVEYOR NAME: RYGADE SURVEYORS ADDRESS: SUITE 804, 80 YORK ST, SYDNEY, NSW 2000 TEL/FAX: 02 9266 6800
QUANTITY SURVEYOR NAME: NBM Pty Ltd ADDRESS: 17, 18 PITT ST, SYDNEY, NSW 2000 TEL/FAX: 02 9279 1000
GEOTECHNICAL CONSULTANT NAME: JK GEOTECHNICS ADDRESS: 115 WICKS RD, MACQUARIE PARK, NSW 2113 TEL/FAX: 02 9668 5000
HERITAGE CONSULTANT NAME: GODDEN MACKAY LOGAN (GML) ADDRESS: 18, 30 ELIZABETH ST, SURRY HILLS, NSW 2010 TEL/FAX: 02 9218 4611
LANDSCAPE ARCHITECT NAME: OCULUS ADDRESS: 11, 1 WILSON ST, NEWTOWN, NSW 2042 TEL/FAX: 02 9667 5333 / 02 9519 8323
POOL & AQUATICS DESIGN NAME: GEDOFF HINNES FONG & PARTNERS ADDRESS: 70 CROWN ST, WOOLLOOHOO, NSW 2011 TEL/FAX: 02 9332 5100 / 02 9331 2963
SEA & ACCESS CONSULTANTS NAME: PHILIP CHILLI ADDRESS: SUITE 404, 44 HAMPTON RD, ARTARMON, NSW 2064 TEL/FAX: 02 9412 2322

Client
SYDNEY CHURCH OF ENGLAND
GRAMMAR SCHOOL (SHORE)

Project No.
213204

Project
SHORE PHYSICAL
EDUCATION CENTRE
BLUE ST, NORTH SYDNEY, NSW, 2060

Drawing Title
SECTIONS OVERALL 1


Document Control Status:
DEVELOPMENT CONDITION

AT DRAWING SHEET	Drawn: GT
Co-ordinated: NM	Scale: 1:200 @ A1
Project Architect: AS	Date: 27.05.16
Project Director: RL	Revision: 03
Drawing Number:	North:


A-DA-4001

Cox Architecture Pty Ltd ACN 002 536 881

0 2 4 6 8 10 20m

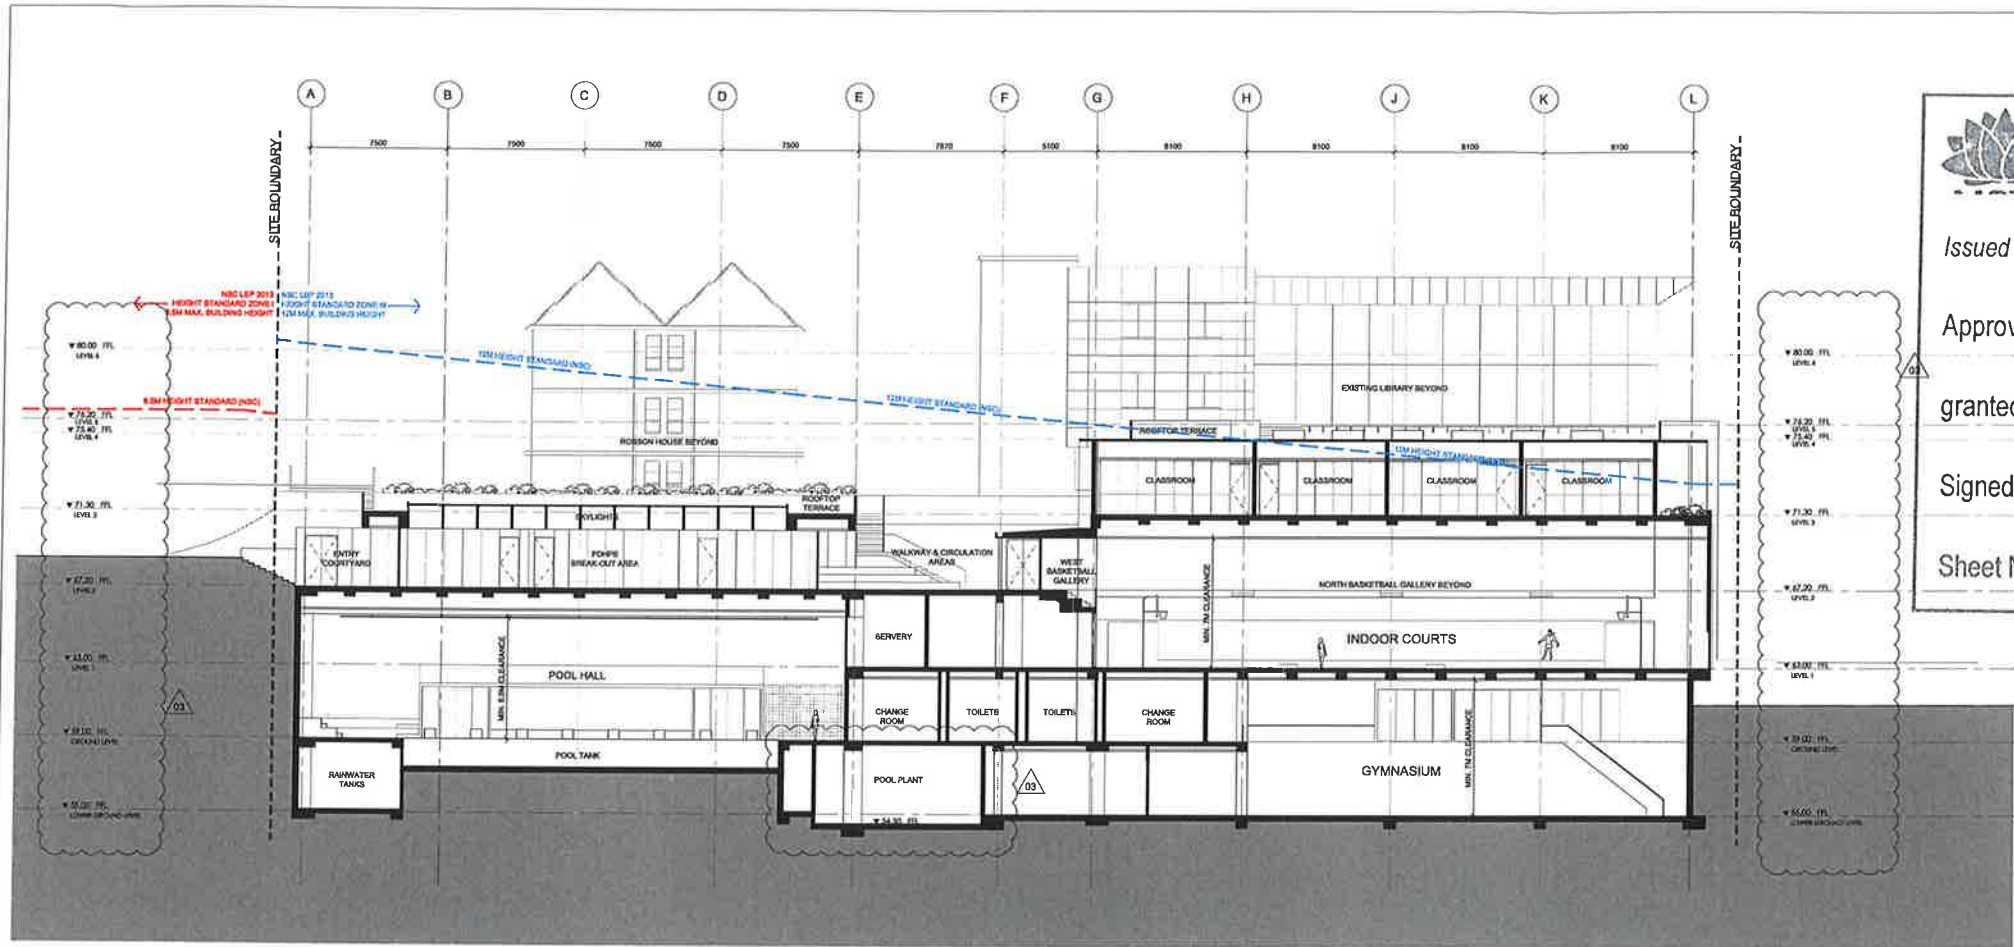

01 SECTION THROUGH POOL HALL, SPORTS HALL, GYMNASIUM & CLASSROOMS
4002 1:200 @ A1

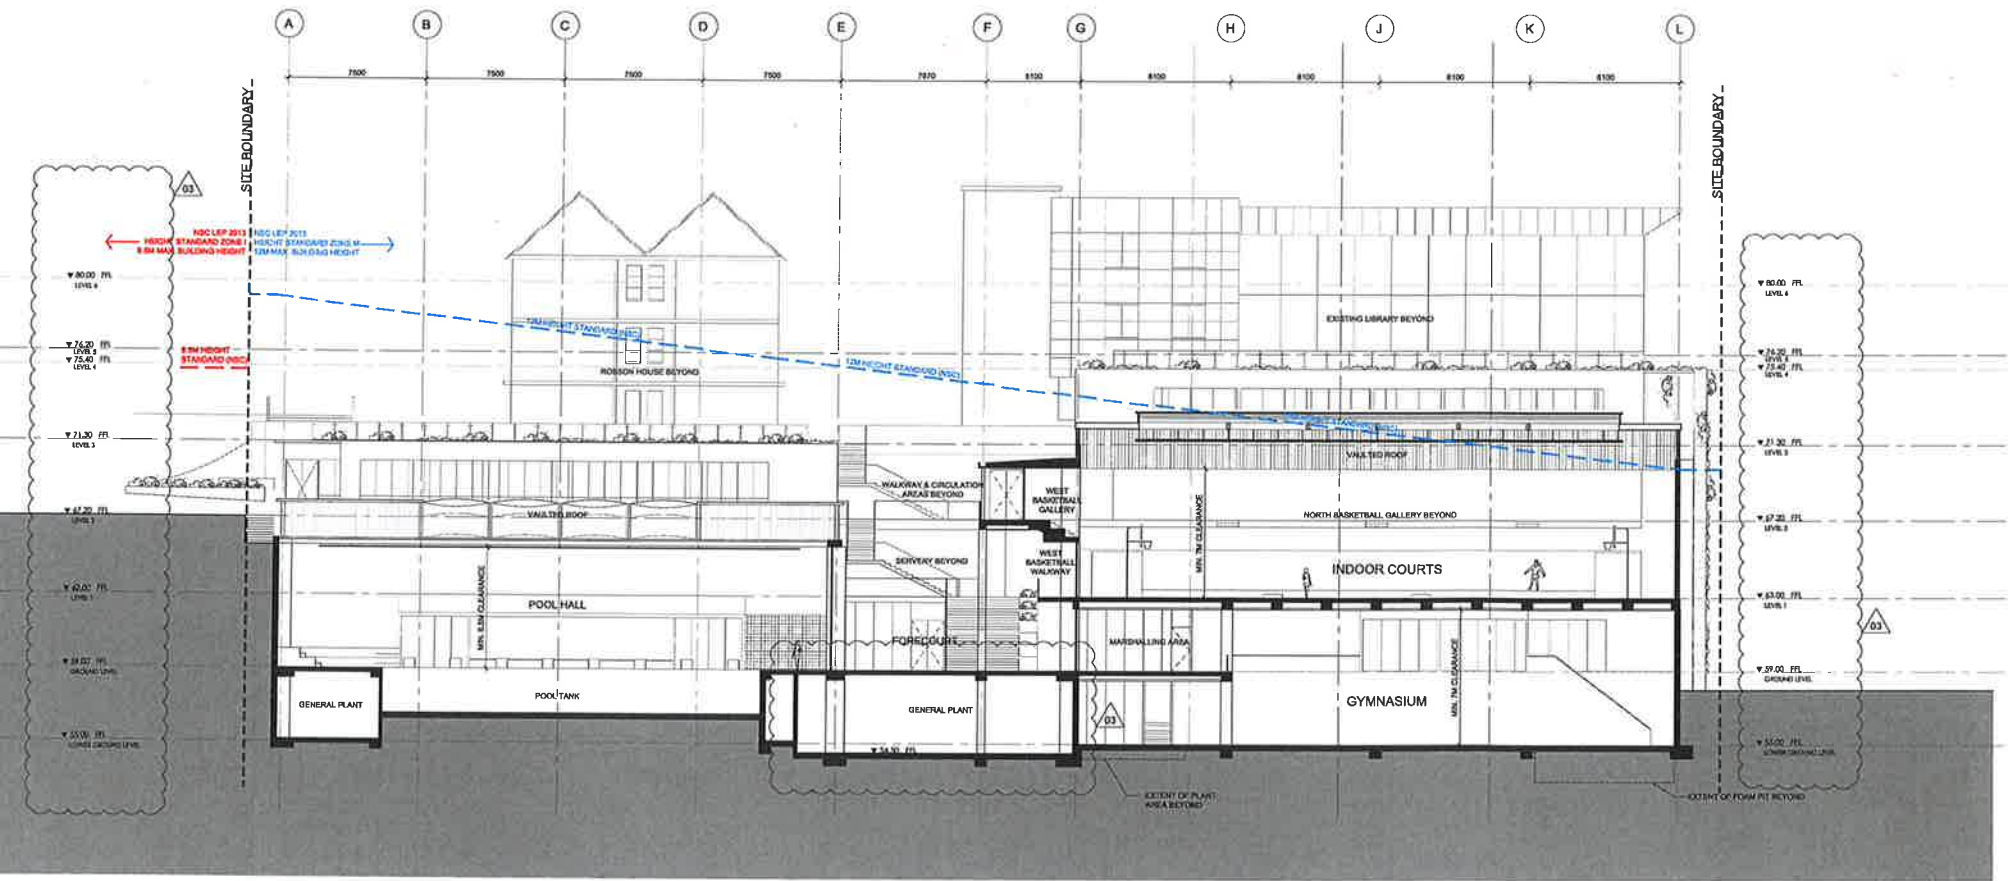

02 SECTION THROUGH POOL HALL, SPORTS HALL & GYMNASIUM
4002 1:200 @ A1



NSW GOVERNMENT
Planning

Issued under the Environmental Planning and Assessment Act 1979

Approved Application No. 7507

granted on the 09/06/2017

Signed AOC

Sheet No. 17 of 22

Rev	Description	Date
01	ISSUED FOR DA SUBMISSION	27.05.2016
02	ISSUED FOR DEVELOPMENT CONDITION	13.07.2016
03	ISSUED FOR DEVELOPMENT CONDITION - LEVELS & LEVEL NAMES AMENDED	22.03.2017



Cox Richardson
PO Box 9193, Sydney NSW 1501
Level 8, 155 Clarence Street, Sydney NSW 2000 Australia
T + 61 2 9287 5500 F + 61 2 9284 5844
www.coxrichardson.com.au

COX
Nominated Architects
John Richardson no. 3182
Russell Lee no. 5287

Consultants
PROJECT MANAGEMENT NAME: EPM PROJECTS ADDRESS: SUITE 2.1.5, 960 PACIFIC HIGHWAY, ST LEONARDS, NSW 2065 TEL/FAX: 02 9453 5300 / 02 9453 8380
TOWN PLANNER NAME: ROBINSON URBAN PLANNING ADDRESS: 63 FLETCHER ST, TAMARUA, NSW 2059 TEL/FAX: 02 9120 1451 / 02 9120 2962
STRUCTURAL CIVIL & TRAFFIC ENGINEERS NAME: TAYLOR THOMSON WHITTING (TTW) ADDRESS: 15, 48 CLUNDOCK ST, ST LEONARDS, NSW 2065 TEL/FAX: 02 9458 7295
MECHANICAL, ELECTRICAL, COMM, LIGHTING & FID ENGINEERS NAME: STEENEN VARMING ADDRESS: 1A, 5 CASTLEBACH ST, SYDNEY, NSW 2000 TEL/FAX: 02 9997 2200
HYDRAULIC, VERTICAL TRANSPORT & FIRE DETECTION PROTECTION ENGINEERS NAME: ERBAS ADDRESS: 11, 15-17 CLUNDOCK ST, ST LEONARDS, NSW 2065 TEL/FAX: 02 9477 1022
ACOUSTIC ENGINEERS NAME: WILKINSON MURRAY ADDRESS: 212 PACIFIC HWY, CROWS NEST, NSW 2065 TEL/FAX: 02 9477 4811
LAND SURVEYOR NAME: RYDGE SURVEYORS ADDRESS: SUITE 404, 48 YORK ST, SYDNEY, NSW 2000 TEL/FAX: 02 9262 8000
QUANTITY SURVEYOR NAME: MBM Pty Ltd ADDRESS: 17, 48 PITT ST, SYDNEY, NSW 2000 TEL/FAX: 02 9275 1000
GEOTECHNICAL CONSULTANT NAME: JK GEOTECHNICS ADDRESS: 115 WICKO RD, MACQUARIE PARK, NSW 2113 TEL/FAX: 02 9988 5800
HERITAGE CONSULTANT NAME: GODDEN MACKAY LOGAN (GML) ADDRESS: 15, 363 ELIZABETH ST, SURRY HILLS, NSW 2010 TEL/FAX: 02 9518 4511
LANDSCAPE ARCHITECT NAME: OCULUS ADDRESS: 11, 5 WILSON ST, NEWTOWN, NSW 2042 TEL/FAX: 02 9597 0033 / 02 9519 5325
POOL & AQUATICS DESIGN NAME: GEORGE NINNES FONG & PARTNERS ADDRESS: 71 CROWN ST, WOOD LONDON, NSW 2011 TEL/FAX: 02 9332 5100 / 02 9331 2863
SCA & ACCESS CONSULTANTS NAME: PHILIP CHISHAM ADDRESS: SUITE 404, 48 HAMPTON RD, ARTARMON, NSW 2064 TEL/FAX: 02 9412 3322

Client
SYDNEY CHURCH OF ENGLAND
GRAMMAR SCHOOL (SHORE)

Project No.
213204


Project
SHORE PHYSICAL
EDUCATION CENTRE
BLUE ST, NORTH SYDNEY, NSW, 2060

Drawing Title
SECTIONS OVERALL 2

Document Control Status:
DEVELOPMENT CONDITION

AT DRAWING SHEET	Drawn: CT
Co-ordinated: NM	Scale: 1:200 @ A1
Project Architect: AS	Date: 27.05.16
Project Director: RL	Revision: 03
Drawing Number:	North:

A-DA-4002

 



NSW GOVERNMENT
Planning

Issued under the Environmental Planning and Assessment Act 1979

Approved Application No. 7507

granted on the 09/06/2017

Signed AOC

Sheet No. 18 of 22

Rev	Description	Date
01	ISSUED FOR DA SUBMISSION	27.05.2016
02	ISSUED FOR DEVELOPMENT CONDITION	13.07.2016
03	ISSUED IN RESPONSE TO SSD SUBMISSIONS	01.12.2016
04	ISSUED FOR DEVELOPMENT CONDITION - PARKING REVISED LAYOUT	10.02.2017
05	ISSUED FOR DEVELOPMENT CONDITION - CAR PARK LEVELS AMENDED	22.03.2017



Cox Richardson
PO Box 9193, Sydney NSW 1501
Level 6, 151 Clarence Street, Sydney NSW 2000 Australia
T + 61 2 9267 5599 F + 61 2 9264 5844
www.coxrichardson.com.au

COX
Nominated Architects
John Richardson no. 3105
Russell Lane no. 6367

Consultants
PROJECT MANAGEMENT NAME: EPM PROJECTS ADDRESS: SUITE 2.1.5, 555 PACIFIC HIGHWAY, ST LEONARDS, NSW 2055 TEL/FAX: 02 9452 6300 / 02 9452 6308
TOWN PLANNER NAME: ROBINSON URBAN PLANNING ADDRESS: 83 FLETCHER ST, TAMARUA, NSW 2055 TEL/FAX: 02 9130 1453 / 02 9130 2962
STRUCTURAL, CIVIL & TRAFFIC ENGINEERS NAME: TAYLOR THOMPSON WHITTING (TTW) ADDRESS: 13, 48 CHANDOS ST, ST LEONARDS, NSW 2055 TEL/FAX: 02 9459 7596
MECHANICAL, ELECTRICAL, COMM, LIGHTING & ESD ENGINEERS NAME: STEENEN VARMING ADDRESS: 13, 48 CHANDOS ST, ST LEONARDS, NSW 2055 TEL/FAX: 02 9677 2200
HYDRAULIC, VERTICAL TRANSPORT & FIRE DETECTION PROTECTION ENGINEERS NAME: ERBAS ADDRESS: 13, 48 CHANDOS ST, ST LEONARDS, NSW 2055 TEL/FAX: 02 9457 1022
ACOUSTIC ENGINEERS NAME: WILKINSON MURRAY ADDRESS: 272 PACIFIC HWY, CHOWS VEST, NSW 2006 TEL/FAX: 02 9477 4611
LAND SURVEYOR NAME: RYSGATE SURVEYORS ADDRESS: SUITE 101, 10, 89 YORK ST, SYDNEY, NSW 2000 TEL/FAX: 02 9252 8900
QUANTITY SURVEYOR NAME: MBM Pty Ltd ADDRESS: 17, 84 PITT ST, SYDNEY, NSW 2000 TEL/FAX: 02 9275 1000
GEOTECHNICAL CONSULTANT NAME: JK GEOTECHNICS ADDRESS: 115 WONG RD, MACQUARIE PARK, NSW 2113 TEL/FAX: 02 9888 5000
HERITAGE CONSULTANT NAME: GODDIE MACKAY LOGAN (GML) ADDRESS: 1A, 365 ELIZABETH ST, SURRY HILLS, NSW 2010 TEL/FAX: 02 9519 4511
LANDSCAPE ARCHITECT NAME: OCULUS ADDRESS: 17, 5 WILSON ST, NEWTOWN, NSW 2042 TEL/FAX: 02 9667 6333 / 02 9619 9333
POOL & AQUATICS DESIGN NAME: GEOFF INNES FORD & PARTNERS ADDRESS: 75 CROWN ST, WOOLWOLAH, NSW 2011 TEL/FAX: 02 9332 5100 / 02 9332 5163
SICA & ACCESS CONSULTANTS NAME: PHILIP CHUM ADDRESS: SUITE 104, 44 HAMPSHIRE RD, ARTARMON, NSW 2064 TEL/FAX: 02 9412 2322

Client
SYDNEY CHURCH OF ENGLAND
GRAMMAR SCHOOL (SHORE)

Project No.
213204


Project
SHORE PHYSICAL
EDUCATION CENTRE
BLUE ST, NORTH SYDNEY, NSW, 2060

Drawing Title
BISHOPS GATE OVERALL
SECTIONS


Document Control Status:
DEVELOPMENT CONDITION

ALL DRAWINGS MUST BE	Drawn: JVC
Co-ordinated: NM	Scale: 1:200 @ A1
Project Architect: AS	Date: 27.05.16
Project Director: RL	Revision: 05
Drawing Number:	North:
A-DA-4090	

Cox Richardson Pty Ltd ACN 002 580 891


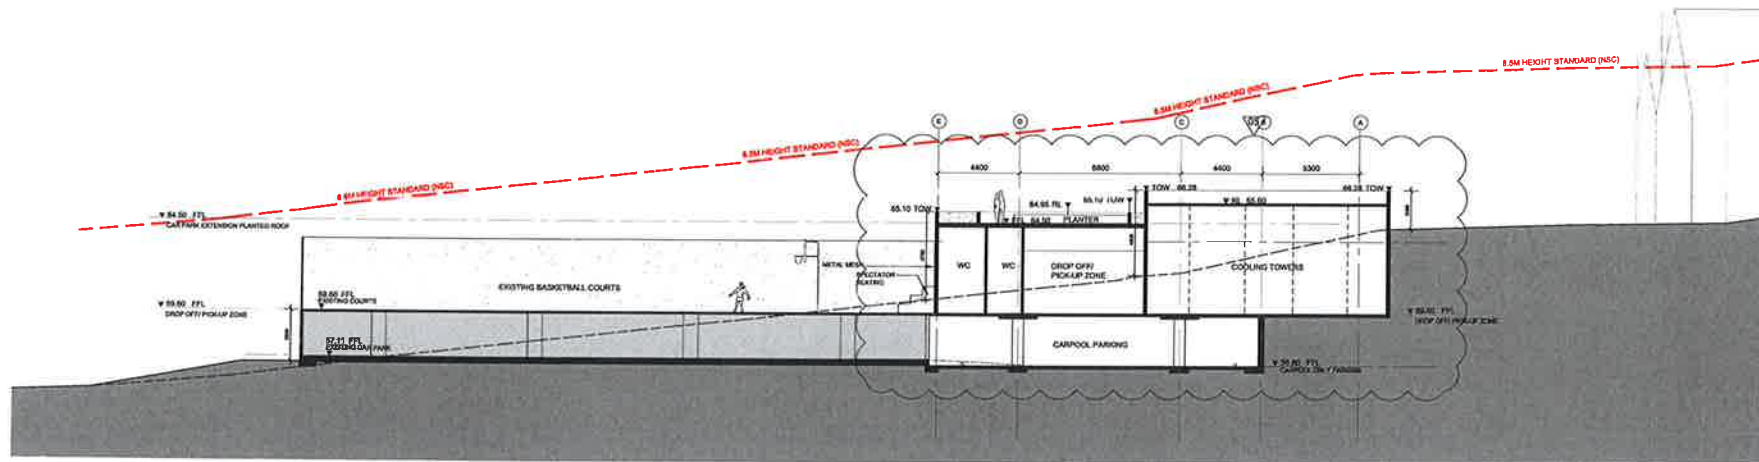


01 SECTION THROUGH CAR PARK & COOLING TOWERS
4090 1:200 @ A1

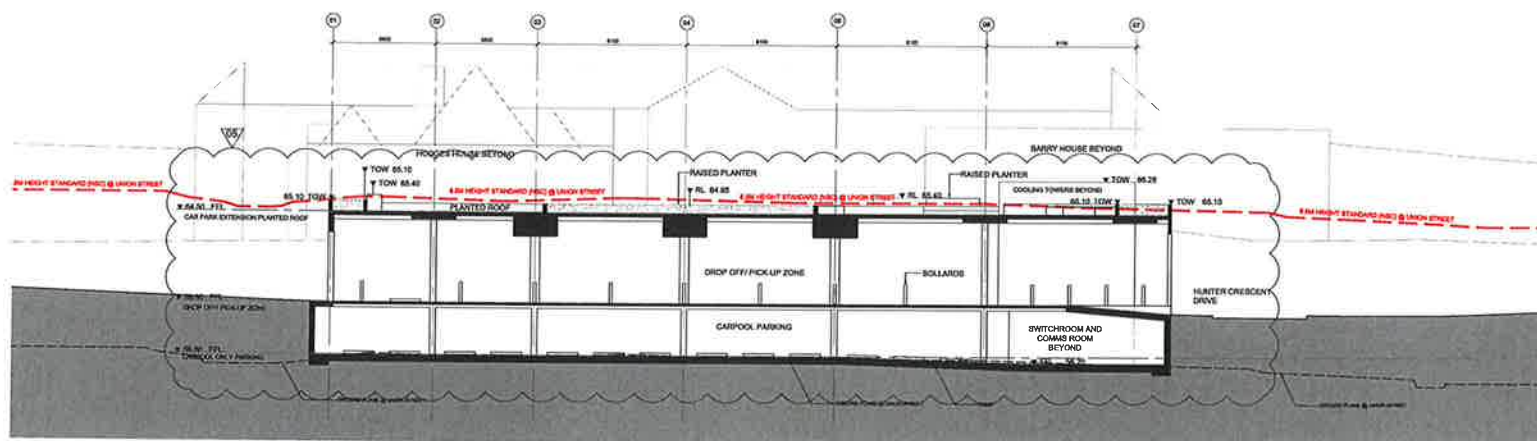

02 SECTION THROUGH CAR PARK
4090 1:200 @ A1

0 2 4 6 8 10 20m

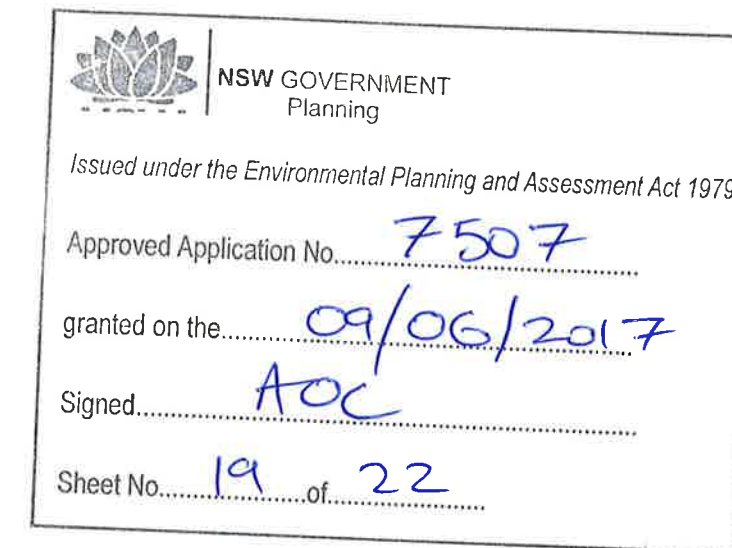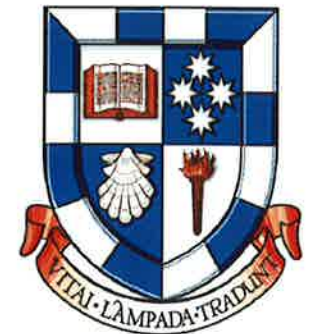[illegible]

Cox Richardson
PO Box Q193, Sydney NSW 1230
Level 6, 155 Clarence Street, Sydney NSW 2000 Australia
T + 61 2 9267 8599 F + 61 2 9264 5844
www.coxarchitecture.com.au

COX

Nominated Architects
John Richardson no. 3182
Russell Lee oo. 6367

Consultants

PROJECT MANAGEMENT

NAME: EPM PROJECTS
ADDRESS: SUITE 2, LO, 866 CAPITAL HIGHWAY, ST LEONARDS, NSW 2068
TEL: 02 942 0300 / 02 942 0388

TOWN PLANNER

NAME: ROBINSON URBAN PLANNING
ADDRESSES: 63 FLETCHER ST, MARRARA, NSW 2024
TEL: 02 9130 1403 / 02 9150 2092

STRUCTURAL, CIVIL & TRAFFIC ENGINEERS

NAME: TAYLOR THOMSON WHITING (TTW)
ADDRESSES: 13, 44 CHANDLER ST, ST LEONARDS, NSW 2060
TEL: 02 9437 7698

MECHANICAL, ELECTRICAL, COMMS, LIGHTING & SO ENGINEERS

NAME: STEENEN VARMA
ADDRESSES: 83 CAULFIELDGATE ST, SYDNEY, NSW 2001
TEL/FAX: 02 9697 2200

HYDRAULIC, VERTICAL TRANSPORT & FIRE DETECTION/PROTECTION ENGINEERS

NAME: ERBAS
ADDRESSES: 11, 1 ATCHISON ST, ST LEONARDS, NSW 2068
TEL/FAX: 02 9637 1092

ACOUSTIC ENGINEERS

NAME: WILKINSON MURRAY
ADDRESSES: 272 PACIFIC HWY, GROSSHEAT, NSW 2065
TEL: 02 9437 4811

LAND SURVEYOR

NAME: RYDGE SURVEYORS
ADDRESSES: SUITE 604, 48, 88 PITT ST, SYDNEY, NSW 2000
TEL: 02 9262 8000

QUANTITY SURVEYOR

NAME: HBM Pty Ltd
ADDRESSES: 17, 88 PITT ST, SYDNEY, NSW 2000
TEL: 02 8270 1900

GEOTECHNICAL CONSULTANT

NAME: JK GEOTECHNICS
ADDRESSES: 115 WICKS RD, MACQUARIE PARK, NSW 2113
TEL/FAX: 02 9986 3200

HERITAGE CONSULTANT

NAME: GODDARD MACKAY LONDON (GML)
ADDRESSES: 18, 88 MELBURN ST, ROBERT HILL, NSW 2018
TEL: 02 2019 4811

LANDSCAPE ARCHITECT

NAME: OCULUS
ADDRESSES: 11, 1 WILSON ST, NEWTOWN, NSW 2042
TEL/FAX: 02 5667 0333 / 02 9019 8323

POOL & AQUATICS DESIGN

NAME: GIEFF HINES FONG & PARTNERS
ADDRESSES: 79 CROWN ST, WOOLCOMBOLOGO, NSW 2011
TEL: 02 9324 1010 / 02 9327 0895

ICA & ACCESS CONSULTANTS

NAME: PHILIP CHUN
ADDRESSES: SUITE 404, 44 HAMPSHIRE RD, ARTARMON, NSW 2064
TEL: 02 9476 2322

Client:
SYDNEY CHURCH OF ENGLAND
GRAMMAR SCHOOL (SHORE)

Project No.
213204

Project
**SHORE PHYSICAL
EDUCATION CENTRE**
BLUE ST, NORTH SYDNEY, NSW, 2060

Drawing Title


3D VIEW 1

Document Control Status:

DEVELOPMENT CONDITION

As Drawings Sheet	Drawn: CH
Co-ordinated: NM	Scale: NTS
Project Architect: AS	Date: 27.05.16
Project Director: RL	Revision: 03
Drawing Number:	North:
A-DA-8101	



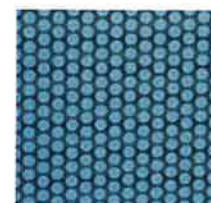

Issued under the Environmental Planning and Assessment Act 1979

Approved Application No. 7507

granted on the.....09/06/2017

Signed.....AOC

Sheet No. 21 of 22

