


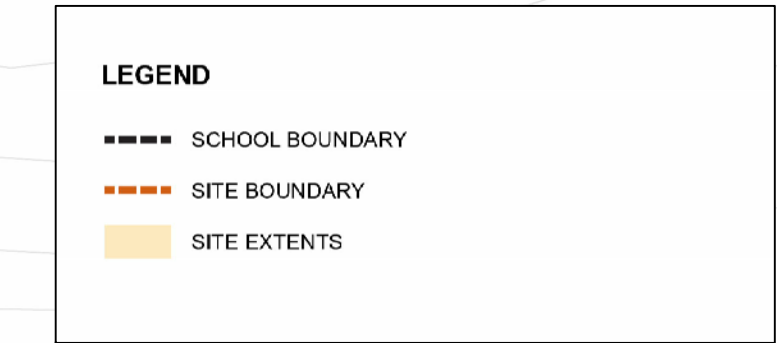

COX

Client

SYDNEY CHURCH OF ENGLAND
GRAMMAR SCHOOL (SHORE)

Project

SHORE PHYSICAL
EDUCATION CENTRE

BLUE ST, NORTH SYDNEY, NSW, 2060


Drawing Title


SITE LOCATION PLAN
PROPOSED

Document Control Status:

DEVELOPMENT CONDITION

Drawing Number: A-DA-0002	North: 
---	---

 

 

Escudo de la Universidad de Valencia. El escudo está dividido en cuatro cuarteles por una cruz azul. En el cuartel superior izquierdo hay un libro abierto. En el superior derecho, cinco estrellas blancas sobre fondo azul. En el inferior izquierdo, una concha blanca. En el inferior derecho, una antorcha encendida. Una cinta roja en la base contiene el lema en latín: VITAL · LAMPADA · TRADUNT.

COX

Nominated Architect
John Richardson no. 316
Russell Lee no. 636

Client
SYDNEY CHURCH OF ENGLAND
GRAMMAR SCHOOL (SHORE)

Project

SHORE PHYSICAL
EDUCATION CENTRE

BLUE ST, NORTH SYDNEY, NSW, 2060


Drawing Title

BISHOPS GATE ROOF PLAN -
RL64.50


Document Control Status:

DEVELOPMENT CONDITION


Cox Architecture Pty Ltd ACN 002 535 891

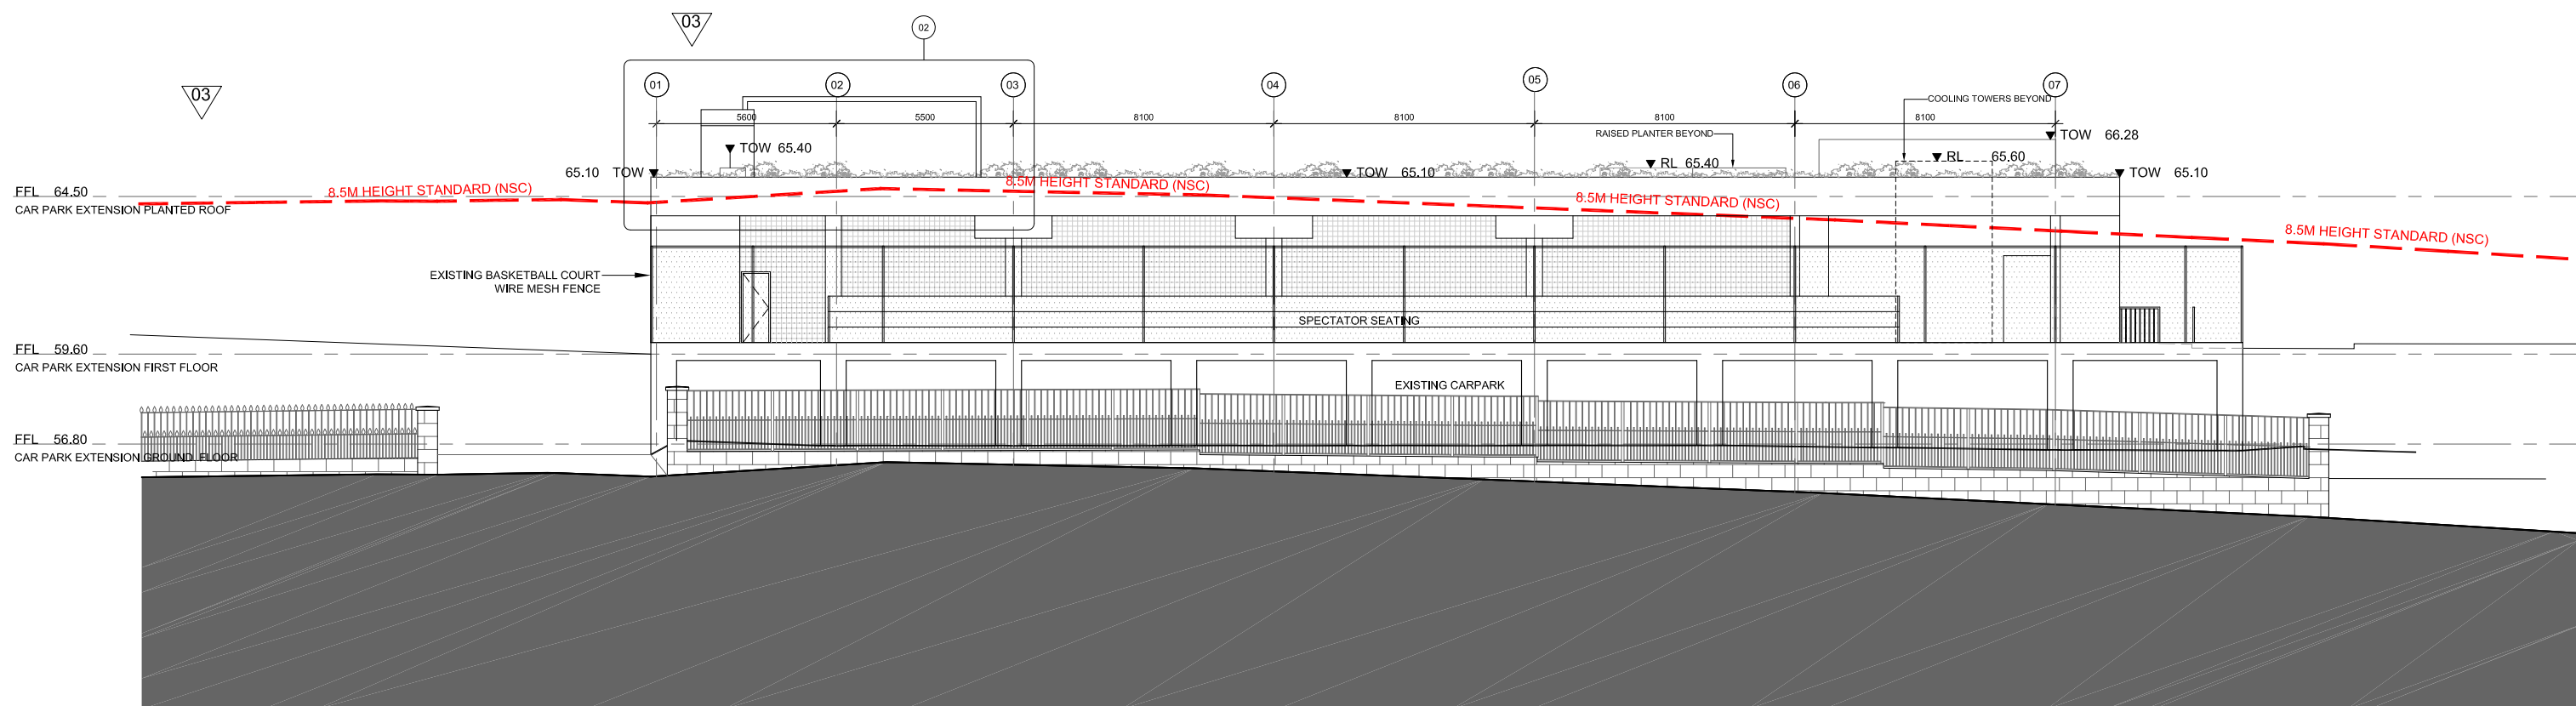

01 UNION STREET ELEVATION
3090 1:200 @ A1

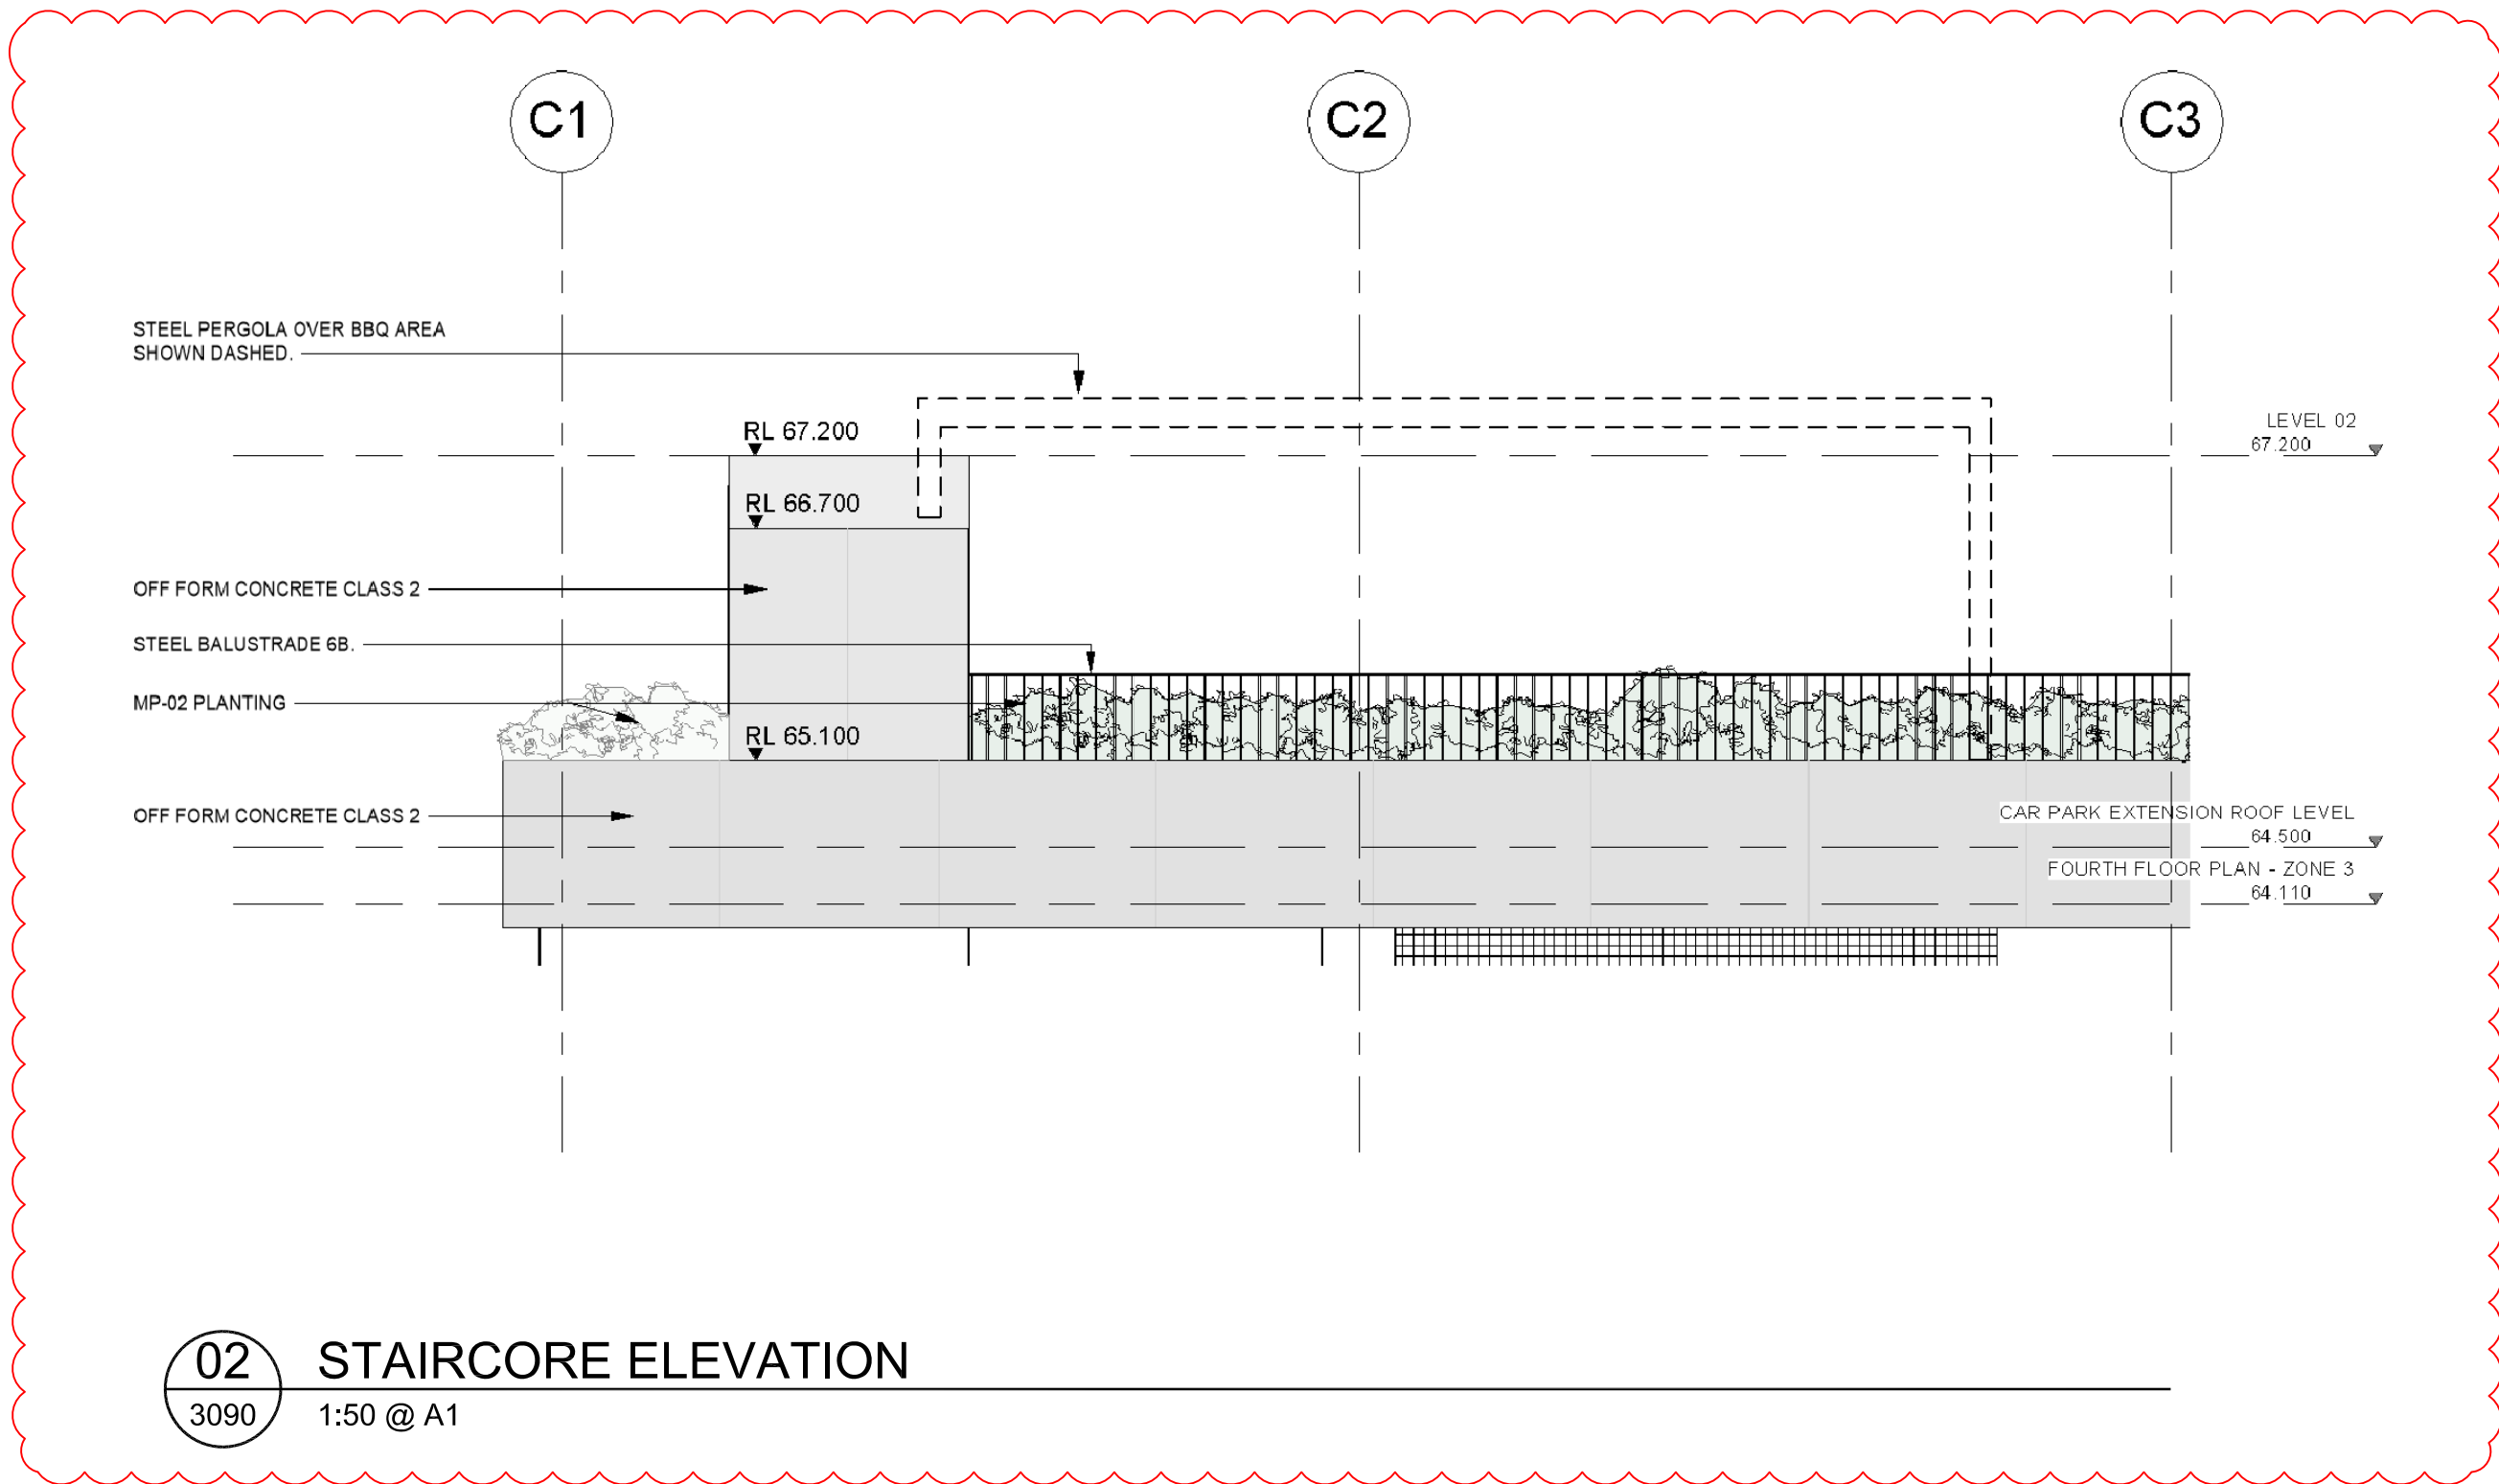


02 STAIRCORE ELEVATION
3090 1:50 @ A1

 

© COPYRIGHT COX ARCHITECTURE PTY LTD

ANY FORM OF REPRODUCTION OF THIS DRAWING IN FULL OR IN PART WITHOUT THE WRITTEN PERMISSION OF THE COX GROUP PTY LTD CONSTITUTES AN INFRINGEMENT OF COPYRIGHT

Rev	Description	Date
01	ISSUED FOR DA SUBMISSION	27.05.2016
02	ISSUED FOR DEVELOPMENT CONDITION	13.07.2016
03	ISSUED FOR DEVELOPMENT CONDITION - CAR PARK LEVELS AMENDED	22.03.2017
04	ISSUED FOR S4,S5 SUBMISSION	10.12.2019

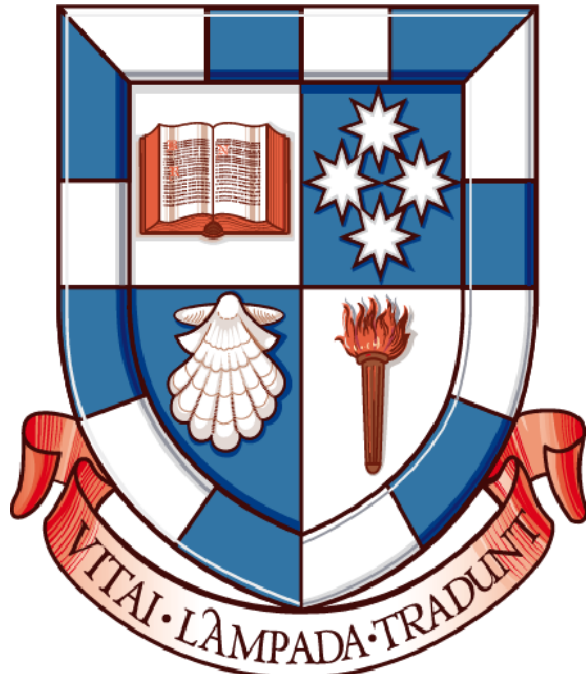

Cox Richardson
PO Box Q193, Sydney NSW 1230
Level 6, 155 Clarence Street, Sydney NSW 2000 Australia
T + 61 2 9267 9599 F + 61 2 9264 5844
www.coxarchitects.com.au

COX Nominated Architects
John Richardson no. 3162
Russell Lee no. 6367

- Consultants**
- PROJECT MANAGEMENT**
NAME: EPM PROJECTS
ADDRESS: SUITE 2, L5, 655 PACIFIC HIGHWAY, ST LEONARDS, NSW 2065
TELEFAX: 02 9452 8300 / 02 9452 8388
- TOWN PLANNER**
NAME: ROBINSON URBAN PLANNING
ADDRESS: 63 FLETCHER ST, TAMARAMA, NSW 2026
TELEFAX: 02 9130 1483 / 02 9130 2992
- STRUCTURAL, CIVIL & TRAFFIC ENGINEERS**
NAME: TAYLOR THOMSON WHITTING (TTW)
ADDRESS: L3, 48 CHANDOS ST, ST LEONARDS, NSW 2065
TELEFAX: 02 9439 7288
- MECHANICAL, ELECTRICAL, CIVILS, LIGHTING & ESD ENGINEERS**
NAME: STEENSEN VARMING
ADDRESS: L6, 9 CASTLEREAGH ST, SYDNEY, NSW 2000
TELEFAX: 02 9667 2200
- HYDRAULIC, VERTICAL TRANSPORT & FIRE DETECTION PROTECTION ENGINEERS**
NAME: ERBAS
ADDRESS: L1, 15 ATCHISON ST, ST LEONARDS, NSW 2065
TELEFAX: 02 9437 1022
- ACOUSTIC ENGINEERS**
NAME: WILKINSON MURRAY
ADDRESS: 272 PACIFIC HWY, CROWS NEST, NSW 2065
TELEFAX: 02 9437 4611
- LAND SURVEYOR**
NAME: RYGATE SURVEYORS
ADDRESS: SUITE 504, L9, 89 YORK ST, SYDNEY, NSW 2000
TELEFAX: 02 9262 6800
- QUANTITY SURVEYOR**
NAME: MBM Pty Ltd
ADDRESS: L7, 68 PITT ST, SYDNEY, NSW 2000
TELEFAX: 02 9270 1000
- GEOTECHNICAL CONSULTANT**
NAME: JK GEOTECHNICS
ADDRESS: 115 WICKS RD, MACQUARIE PARK, NSW 2113
TELEFAX: 02 9889 5000
- HERITAGE CONSULTANT**
NAME: GODDEN MACKAY LOGAN (GML)
ADDRESS: L6, 362 ELIZABETH ST, SURRY HILLS, NSW 2010
TELEFAX: 02 9318 4811
- LANDSCAPE ARCHITECT**
NAME: OCULUS
ADDRESS: L1, 3 WILSON ST, NEWTOWN, NSW 2042
TELEFAX: 02 9571 5533 / 02 9519 8323
- POOL & AQUATICS DESIGN**
NAME: GEOFF NINNES FONG & PARTNERS
ADDRESS: 70 CROWN ST, WOOLLOOMOOBLOO, NSW 2011
TELEFAX: 02 9332 5100 / 02 93312963
- BCA & ACCESS CONSULTANTS**
NAME: PHILIP CHUN
ADDRESS: SUITE 408, 44 HAMPODEN RD, ARTARMON, NSW 2064
TELEFAX: 02 9412 2322

Client
SYDNEY CHURCH OF ENGLAND
GRAMMAR SCHOOL (SHORE)


Project No.
213204

Project
SHORE PHYSICAL
EDUCATION CENTRE
BLUE ST, NORTH SYDNEY, NSW, 2060


Drawing Title
BISHOPS GATE ELEVATION -
UNION STREET

Document Control Status:
DEVELOPMENT CONDITION


A1 DRAWING SHEET		Drawn:	NC
Co-ordinated:	NM	Scale:	1:200 @ A1
Project Architect:	AS	Date:	27.05.16
Project Director:	RL	Revision:	04
Drawing Number:	North:		
A-DA-3090			

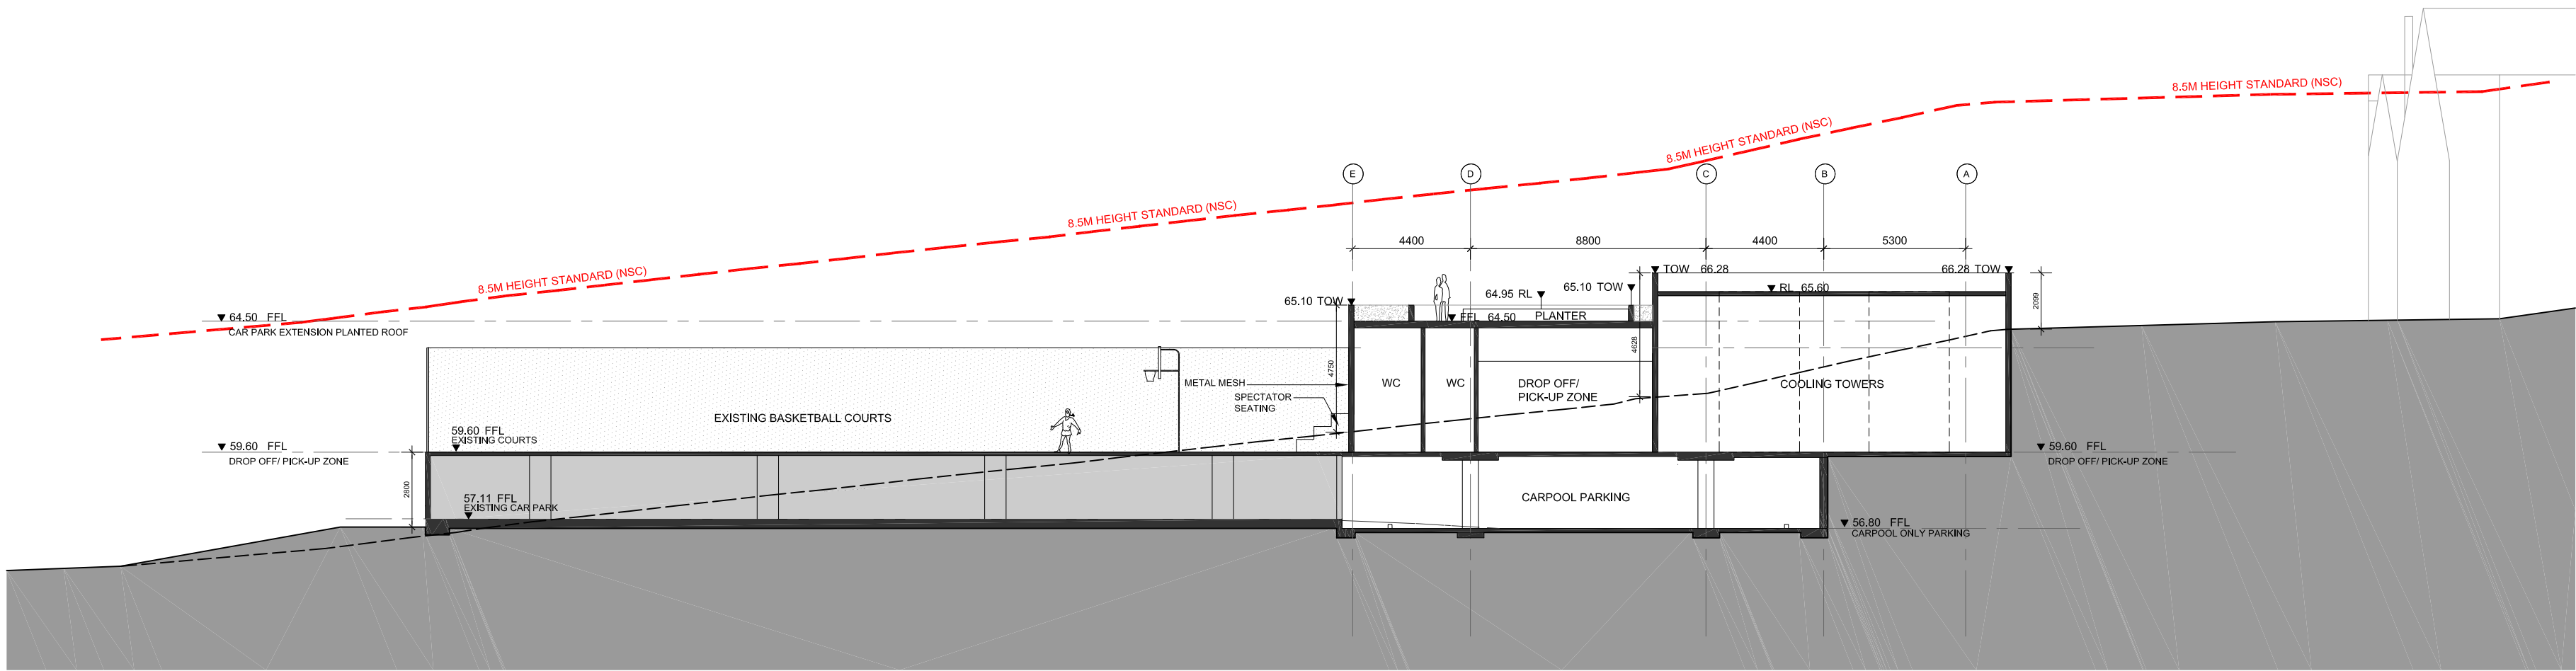


01 SECTION THROUGH CAR PARK & COOLING TOWERS
4090 1:200 @ A1

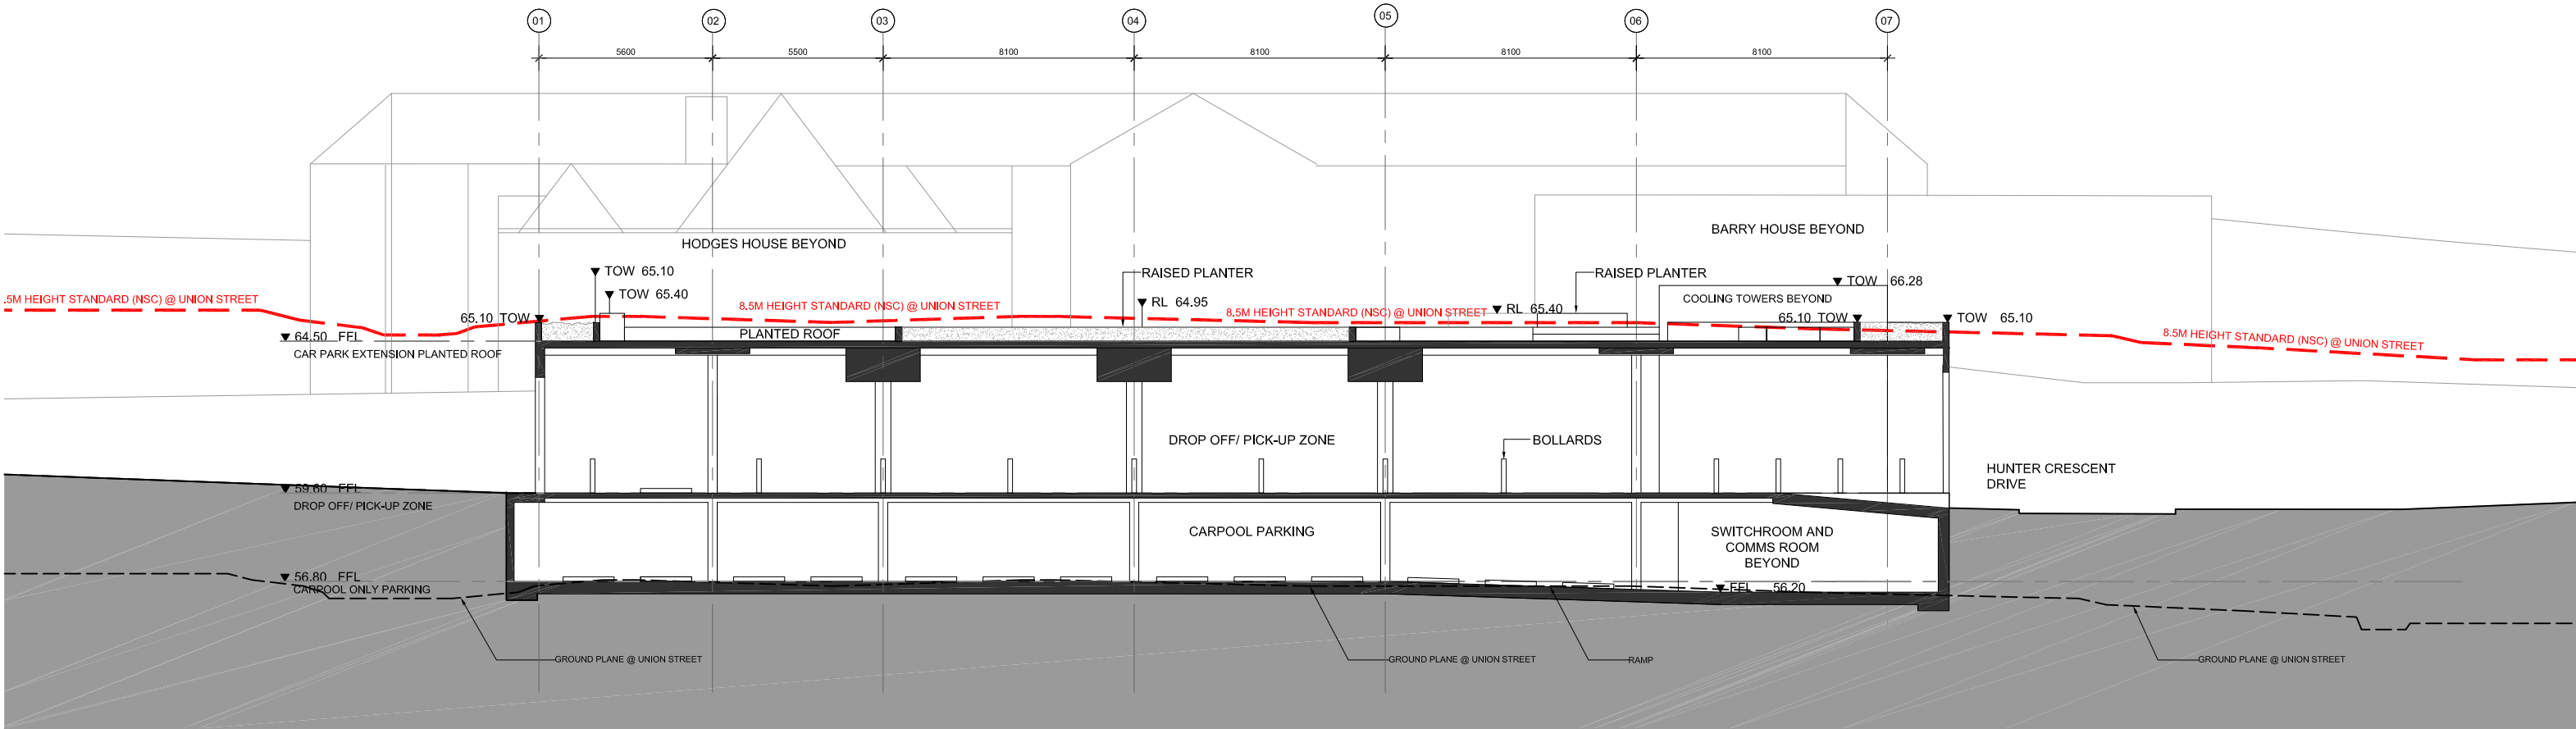

02 SECTION THROUGH CAR PARK
4090 1:200 @ A1

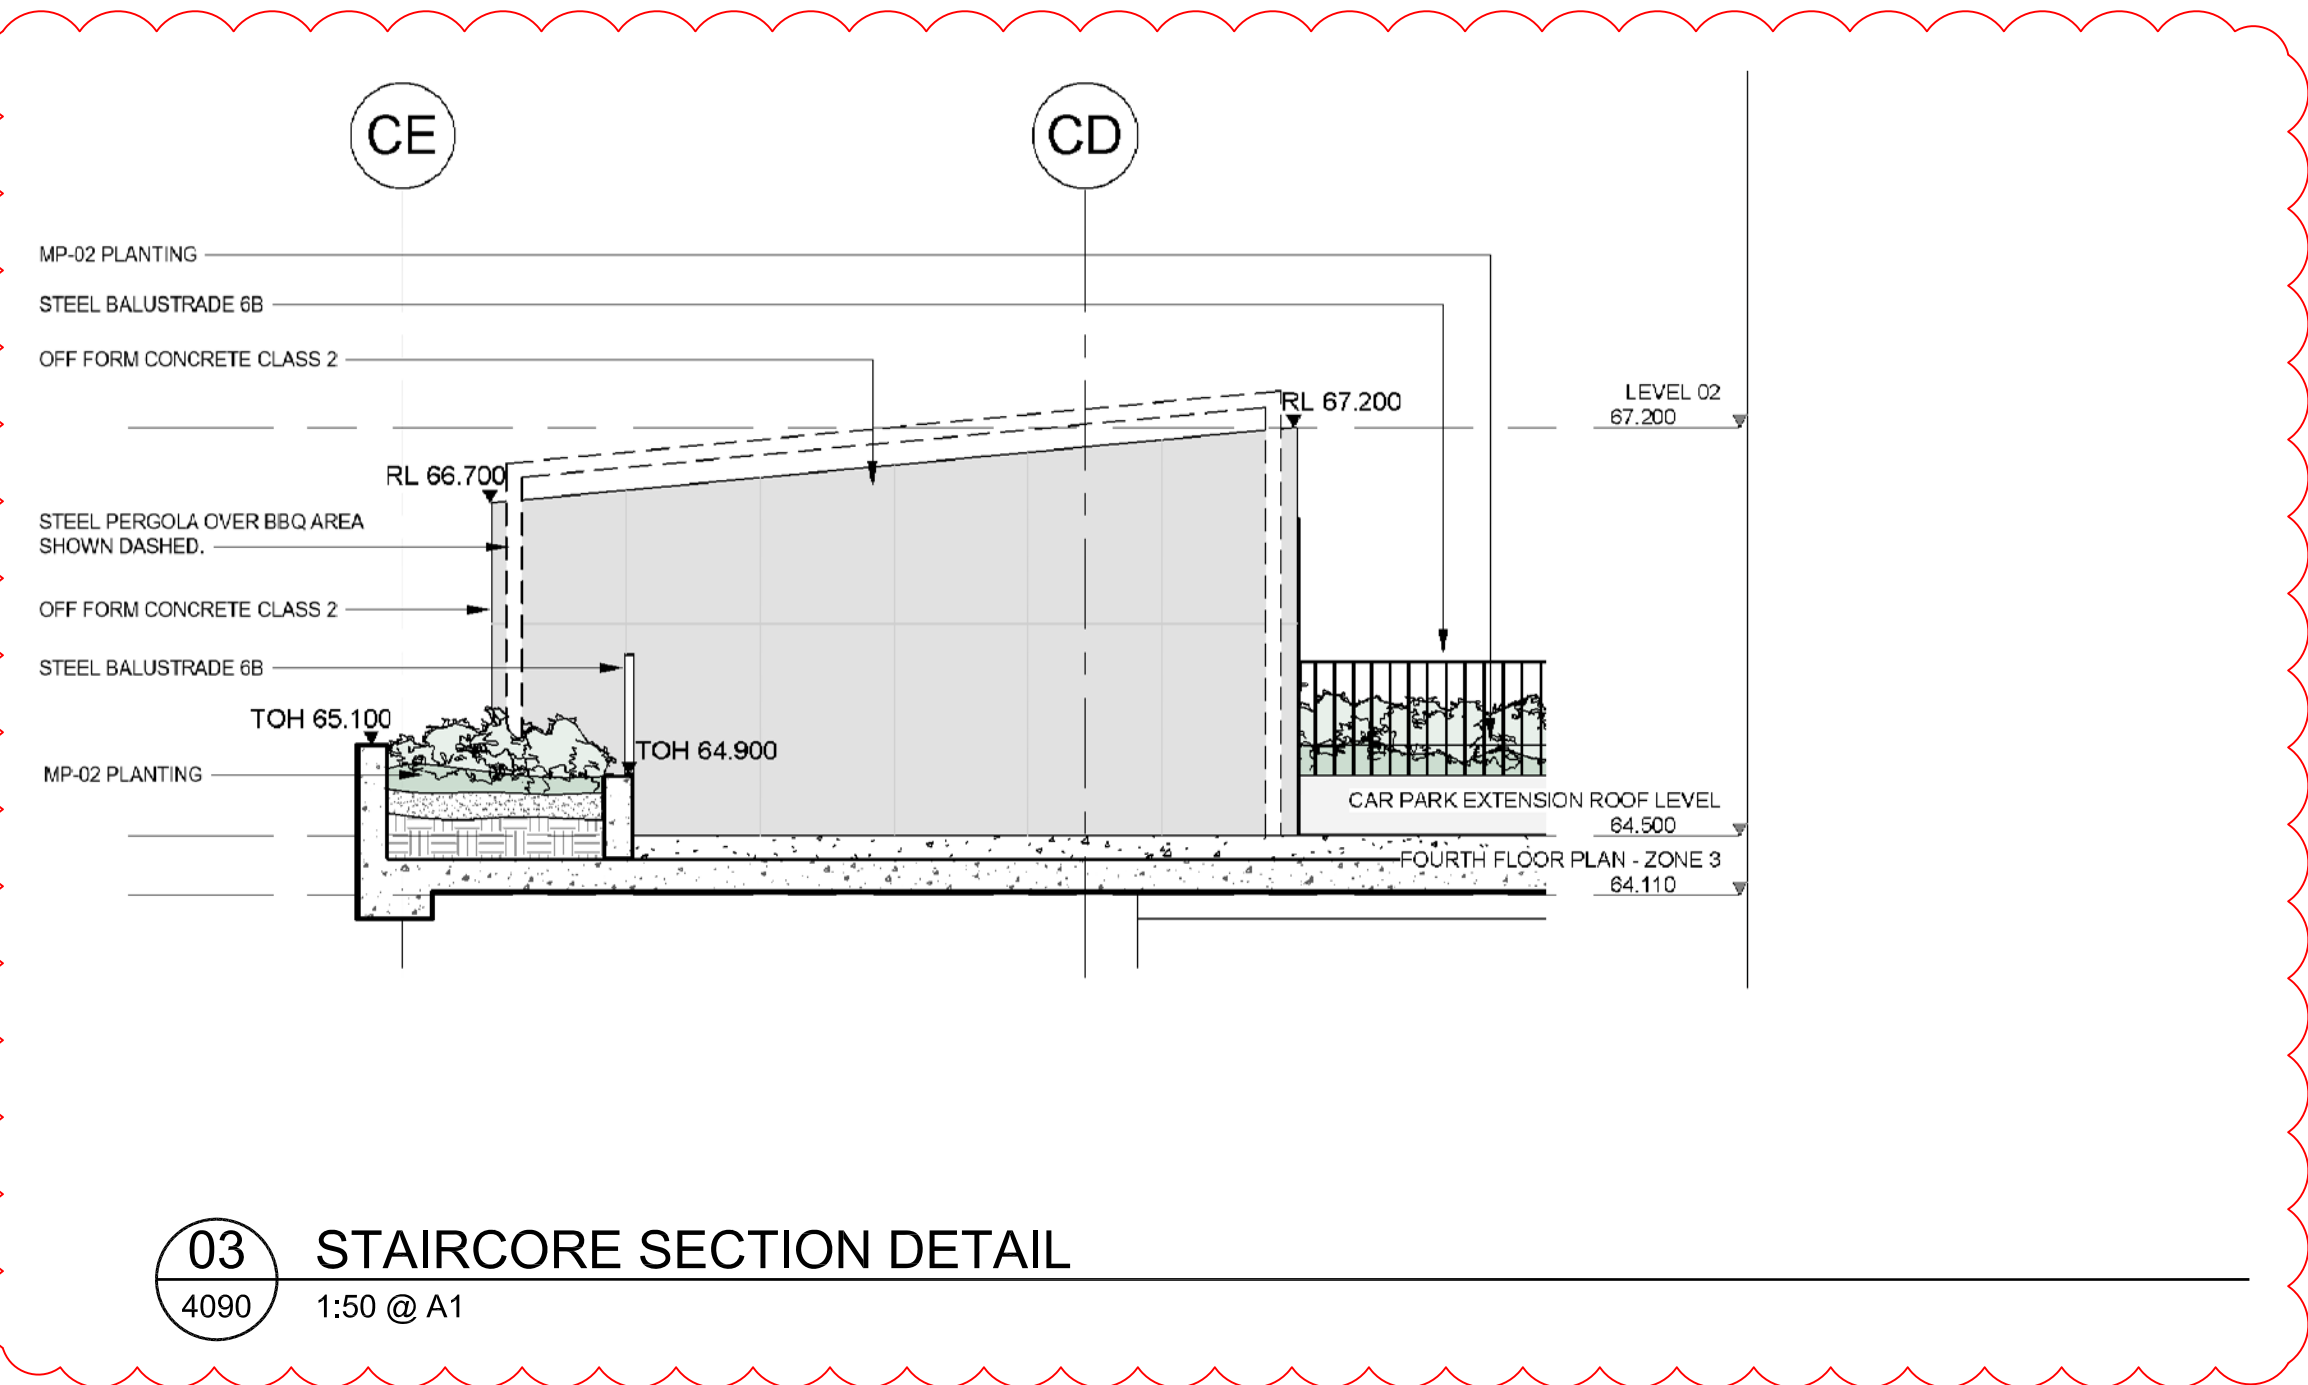


03 STAIRCORE SECTION DETAIL
4090 1:50 @ A1

 

© COPYRIGHT COX ARCHITECTURE PTY LTD

ANY FORM OF REPRODUCTION OF THIS DRAWING IN FULL OR IN PART WITHOUT THE WRITTEN PERMISSION OF THE COX GROUP PTY LTD CONSTITUTES AN INFRINGEMENT OF COPYRIGHT

Rev	Description	Date
01	ISSUED FOR DA SUBMISSION	27.05.2016
02	ISSUED FOR DEVELOPMENT CONDITION	13.07.2016
03	ISSUED IN RESPONSE TO SSD SUBMISSIONS	01.12.2016
04	ISSUED FOR DEVELOPMENT CONDITION - PARKING REVISED LAYOUT	10.02.2017
05	ISSUED FOR DEVELOPMENT CONDITION - CAR PARK LEVELS AMENDED	22.03.2017
06	ISSUED FOR S4.55 SUBMISSION	10.12.2019

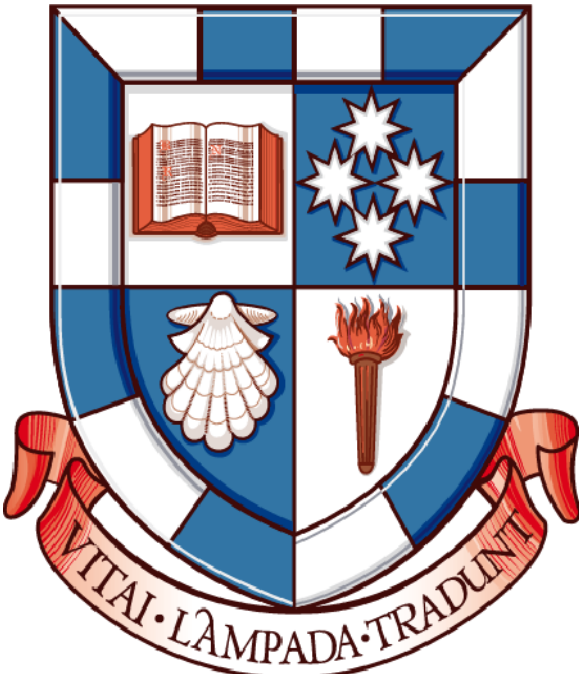

Cox Richardson
PO Box Q193, Sydney NSW 1230
Level 6, 155 Clarence Street, Sydney NSW 2000 Australia
T + 61 2 9267 5599 F + 61 2 9264 5844
www.coxrichardson.com.au

COX
Nominated Architects
John Richardson no. 3162
Russell Lee no. 6367

Consultants	
PROJECT MANAGEMENT	
NAME: EPM PROJECTS	
ADDRESS: SUITE 2, L5, 655 PACIFIC HIGHWAY, ST LEONARDS, NSW 2065	
TELEPHONE: 02 9452 8300 / 02 9452 8388	
TOWN PLANNER	
NAME: ROBINSON URBAN PLANNING	
ADDRESS: 63 FLETCHER ST, TAMARAMA, NSW 2066	
TELEPHONE: 02 9130 1483 / 02 9130 2962	
STRUCTURAL, CIVIL & TRAFFIC ENGINEERS	
NAME: TAYLOR THOMSON WHITTING (TTW)	
ADDRESS: L3, 48 CHANDOS ST, ST LEONARDS, NSW 2065	
TELEPHONE: 02 9439 7288	
MECHANICAL, ELECTRICAL, CIVILS, LIGHTING & ESD ENGINEERS	
NAME: STEENSEN VARMING	
ADDRESS: L6, 9 CASTLELEIGH ST, SYDNEY, NSW 2000	
TELEPHONE: 02 9667 2200	
HYDRAULIC, VERTICAL TRANSPORT & FIRE DETECTION PROTECTION ENGINEERS	
NAME: ERBAS	
ADDRESS: L1, 15 ATCHISON ST, ST LEONARDS, NSW 2065	
TELEPHONE: 02 9437 1022	
ACOUSTIC ENGINEERS	
NAME: WILKINSON MURRAY	
ADDRESS: 272 PACIFIC HWY, CROWS NEST, NSW 2065	
TELEPHONE: 02 9437 4611	
LAND SURVEYOR	
NAME: RYGADE SURVEYORS	
ADDRESS: SUITE 504, L4, 89 YORK ST, SYDNEY, NSW 2000	
TELEPHONE: 02 9262 6800	
QUANTITY SURVEYOR	
NAME: MBM Pty Ltd	
ADDRESS: L7, 68 RATT ST, SYDNEY, NSW 2000	
TELEPHONE: 02 9270 1000	
GEOTECHNICAL CONSULTANT	
NAME: JK GEOTECHNICS	
ADDRESS: 115 WICKS RD, MACQUARIE PARK, NSW 2113	
TELEPHONE: 02 9689 5000	
HERITAGE CONSULTANT	
NAME: GODDEN MACKAY LOGAN (GML)	
ADDRESS: L6, 362 ELIZABETH ST, SURRY HILLS, NSW 2010	
TELEPHONE: 02 9319 4811	
LANDSCAPE ARCHITECT	
NAME: OCULUS	
ADDRESS: L1, 3 WILSON ST, NEWTOWN, NSW 2042	
TELEPHONE: 02 9657 5533 / 02 9519 8323	
POOL & AQUATICS DESIGN	
NAME: GEOFF NINNES FONG & PARTNERS	
ADDRESS: 70 CROWN ST, WOOLLOOMOOBLOO, NSW 2011	
TELEPHONE: 02 9332 5100 / 02 93312963	
BCA & ACCESS CONSULTANTS	
NAME: PHILIP CHUN	
ADDRESS: SUITE 408, 44 HAMPTDEN RD, ARTARMON, NSW 2064	
TELEPHONE: 02 9412 2322	

Client
SYDNEY CHURCH OF ENGLAND
GRAMMAR SCHOOL (SHORE)


Project No.
213204

Project
SHORE PHYSICAL
EDUCATION CENTRE
BLUE ST, NORTH SYDNEY, NSW, 2060

Drawing Title
BISHOPS GATE OVERALL
SECTIONS

Document Control Status:
DEVELOPMENT CONDITION

A1 DRAWING SHEET	Drawn: NC
Co-ordinated: NM	Scale: 1:200 @ A1
Project Architect: AS	Date: 27.05.16
Project Director: RL	Revision: 06
Drawing Number:	North:
A-DA-4090	

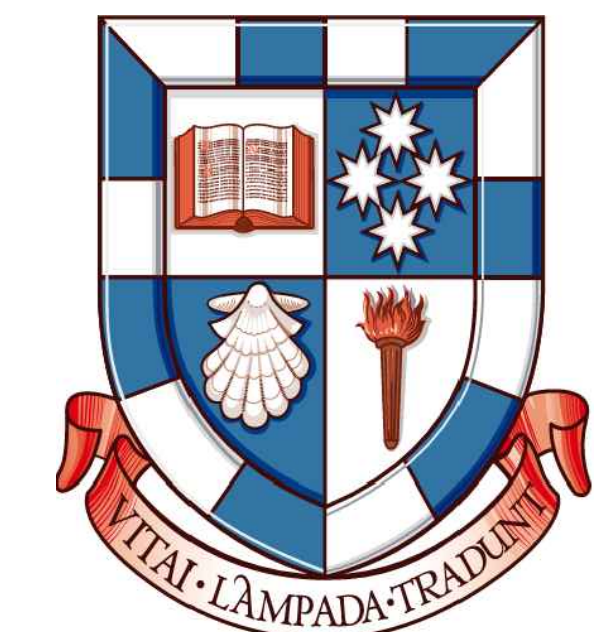

Project:
SHORE PHYSICAL EDUCATION CENTRE
BLUE STREET, NORTH SYDNEY, NSW, 2060

Client:
SYDNEY CHURCH OF ENGLAND GRAMMAR SCHOOL (SHORE)

Landscape Architect:



Consultant:

Cox Richardson
Level 2, 204 Clarence Street, Sydney NSW 2000 Australia
T +61 2 9297 8599 www.coxrichardson.com.au

Bloompark Consulting Pty Ltd
Suite 3/41 McLaren St, North Sydney NSW 2060
T +61 2 9957 1473

Taylor Thomson Whitting
48 Chancery Street, St Leonards NSW 2065 Australia
T +61 2 9439 7288 www.ttw.com.au

Steeners Varming
Level 9, Castle Street, Sydney NSW 2000 Australia
T +61 2 9957 2200 www.steenersvarming.com

Erbas
Level 1/15 Alchison Street, St Leonards NSW 2065
T +61 2 9437 1022 www.eras.com.au

Umow Lai
657 Pacific Highway, St Leonards NSW 2065
T +61 2 9437 5432 www.umowlai.com.au

Wilkinson Murray
4/272 Pacific Highway, Crows Nest NSW 2065
T +61 2 9437 4511 www.wilkinsonmurray.com.au

Gooff Ninnies Fong & Partners
6/70 Crown Street, Mosman NSW 2088
T +61 2 9332 5100 www.gnfp.com.au

Philip Chun
404/44 Hampden Lane, Artarmon NSW 2064
T +61 2 9412 2322 www.philipchun.com

MBMpl Pty Ltd
68 Pitt Street, Sydney NSW 2000
T +61 2 9270 1000 www.mbmpl.com.au

Key Plan



Zone One Boundary

Document Control Sheet:

CONSTRUCTION DOCUMENTATION

© COPYRIGHT COX ARCHITECTURE PTY LTD
ANY FORM OF REPRODUCTION OF THIS DRAWING IN FULL OR IN PART WITHOUT THE WRITTEN PERMISSION OF COX ARCHITECTURE PTY LTD CONSTITUTES AN INFRINGEMENT OF COPYRIGHT

Rev	Description	By	Date
01	50% DESIGN DEVELOPMENT	ST	05-08-2016
02	100% DESIGN DEVELOPMENT	JM	16-09-2016
03	100% DD INCLUDING APPROVED VM ITEMS	JM	09-12-2016
04	50% TENDER DOCUMENTATION	JM	29-03-2017
05	75% TENDER DOCUMENTATION	JM	20-10-2017
06	ISSUE FOR COORDINATION	GF	23-05-2018
07	ISSUE FOR COORDINATION	GF	20-06-2018
08	100% TENDER DOCUMENTATION	GF	08-08-2018
09	AS FOR CONSTRUCTION	GF	31-08-2018
10	AS FOR CONSTRUCTION	GF	17-09-2018
11	AS FOR CONSTRUCTION	GF	08-09-2018
12	AS FOR CONSTRUCTION	GF	01-11-2018
13	AS FOR CONSTRUCTION	GF	27-11-2018
14	AS FOR CONSTRUCTION	GF	22-01-2019
15	AS FOR CONSTRUCTION	GF	20-02-2019
16	AS FOR CONSTRUCTION	GF	24-04-2019
17	AS FOR CONSTRUCTION	GF	04-06-2019
18	AS FOR CONSTRUCTION	GF	12-08-2019
19	AS FOR CONSTRUCTION	GF	14-09-2019

Drawing Title

GENERAL ARRANGEMENT CARPARK ROOFTOP

Project Number: S14-055 Drawn: GF

Co-ordinated: Checker Scale: 1:100 @ B1


Project Architect: GF Date: 14-08-2019

Project Director: RJ Revision: 19

Drawing Number: North:

LA-20-11

Cox Architecture Pty Ltd ACN 002 535 891 B1 DRAWING SHEET

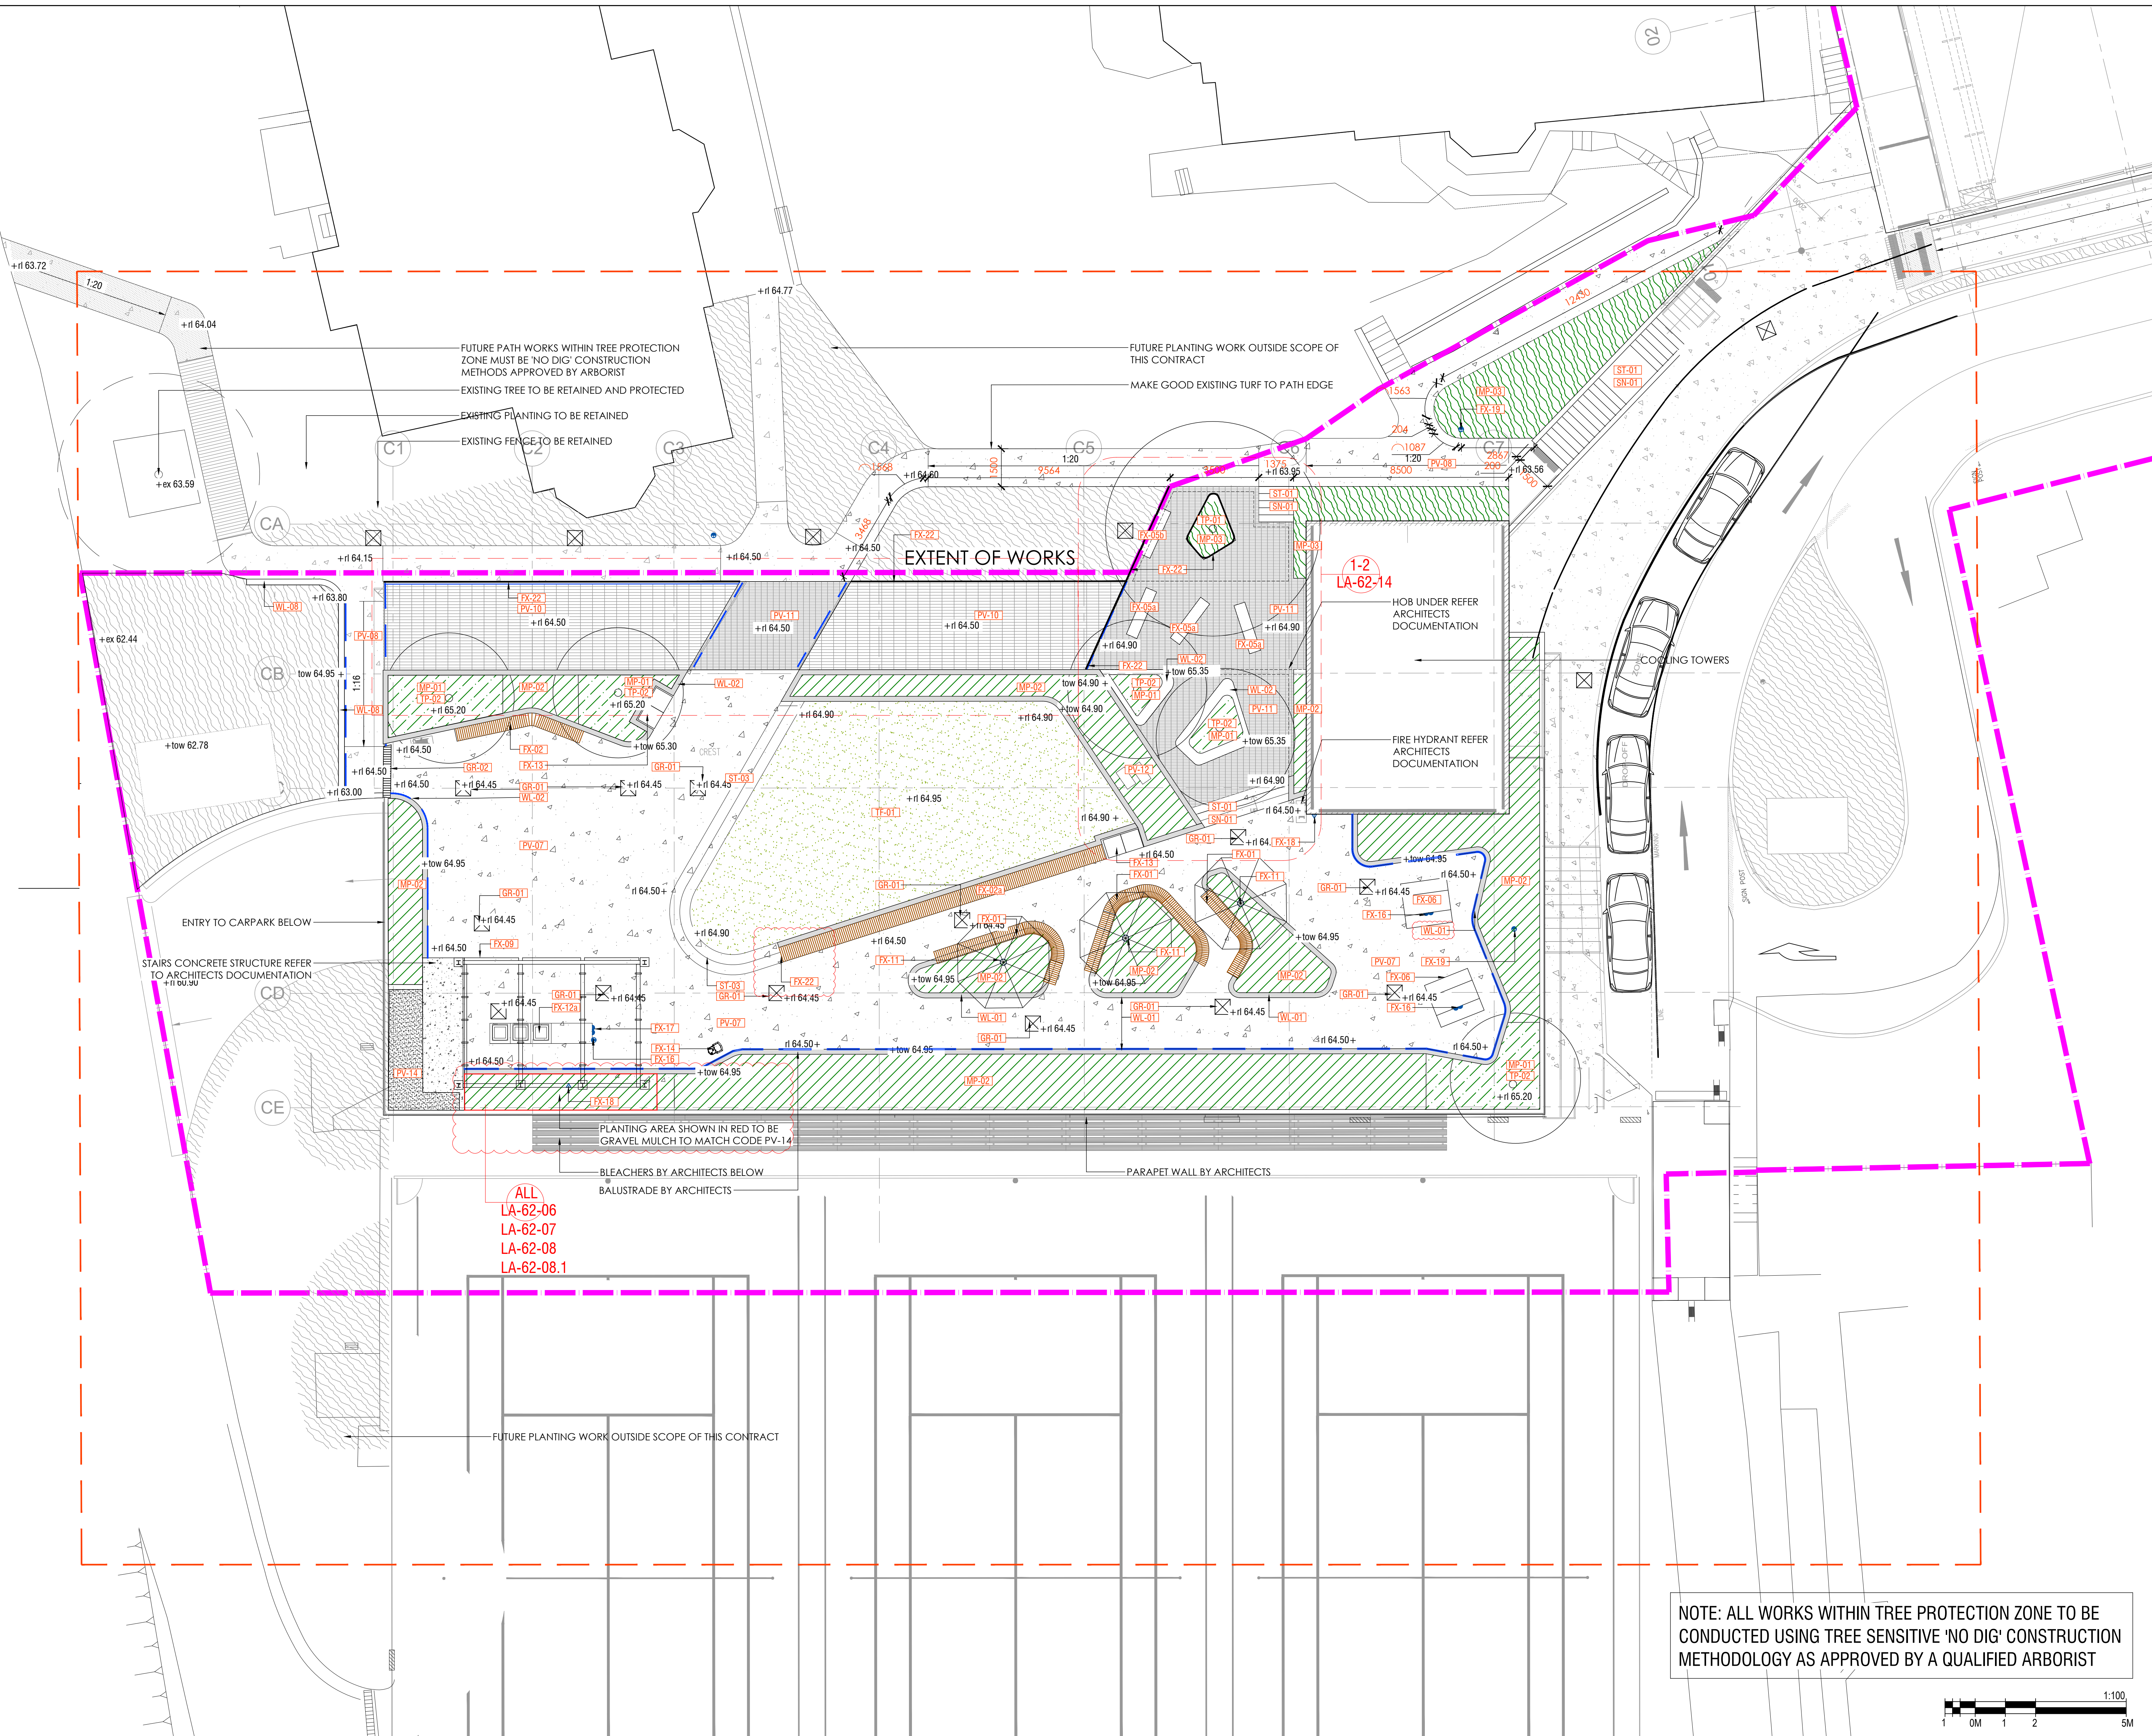

NOTE: ALL WORKS WITHIN TREE PROTECTION ZONE TO BE CONDUCTED USING TREE SENSITIVE 'NO DIG' CONSTRUCTION METHODOLOGY AS APPROVED BY A QUALIFIED ARBORIST

