

SHEET LIST SSD			
Drawing List Group	Sheet Number	Sheet Name	Current Revision
A00 - Cover Page	A00 1001-SSD	COVER PAGE	1
A02 - General Site Plans	A02 1001-SSD	EXISTING SITE PLAN	1
A02 - General Site Plans	A02 1002-SSD	PROPOSED SITE PLAN	1
A03-GA plans	A03 1001 A-SSD	LOWER GROUND FLOOR ZONE A	1
A03-GA plans	A03 1001 B-SSD	LOWER GROUND FLOOR ZONE B	1
A03-GA plans	A03 1002 A-SSD	GROUND FLOOR ZONE A	1
A03-GA plans	A03 1002 B -SSD	GROUND FLOOR ZONE B	1
A03-GA plans	A03 1003 A-SSD	LEVEL 1 ZONE A	1
A03-GA plans	A03 1003 B-SSD	LEVEL 1 ZONE	1
A03-GA plans	A03 1004-SSD	LEVEL 2	1
A03-GA plans	A03 1005-SSD	LEVEL 3	1
A03-GA plans	A03 1006-SSD	LEVEL 4	1
A03-GA plans	A03 1007-SSD	LEVEL 5	1
A03-GA plans	A03 1008-SSD	LEVEL 6	1
A03-GA plans	A03 1009-SSD	LEVEL 7	1
A03-GA plans	A03 1010-SSD	LEVEL 8 PLANT	1
A03-GA plans	A03 1011-SSD	LEVEL 9 MEZZANINE	1
A03-GA plans	A03 1012-SSD	LEVEL 9 ROOF	1
A06 - Primary Elevations	A06 1001-SSD	NORTH ELEVATION	1
A06 - Primary Elevations	A06 1002-SSD	WEST ELEVATION	1
A06 - Primary Elevations	A06 1003-SSD	SOUTH ELEVATION	1
A06 - Primary Elevations	A06 1004-SSD	EAST ELEVATION	1
A06 - Primary Elevations	A06 2001-SSD	NORTH & SOUTH STREETSCAPE ELEVATION	1
A06 - Primary Elevations	A06 2002-SSD	EAST & WEST STREETSCAPE ELEVATION	1
A07 - Sections	A07 1001-SSD	SECTION 01	1
A07 - Sections	A07 1002-SSD	SECTION 02	1
A07 - Sections	A07 1003-SSD	SECTION 03	1
A07 - Sections	A07 1004-SSD	SECTION 04	1
A23 - Area Plans	A23 1001 A-SSD	LOWER GROUND AREA PLAN - ZONE A	1
A23 - Area Plans	A23 1001 B-SSD	LOWER GROUND AREA PLAN - ZONE B	1
A23 - Area Plans	A23 1002 A-SSD	GROUND FLOOR AREA PLAN - ZONE A	1
A23 - Area Plans	A23 1002 B-SSD	GROUND FLOOR AREA PLAN - ZONE B	1
A23 - Area Plans	A23 1003-SSD	LEVEL 01 AREA PLAN	1
A23 - Area Plans	A23 1004-SSD	LEVEL 02 AREA PLAN	1
A23 - Area Plans	A23 1005-SSD	LEVEL 03 AREA PLAN	1
A23 - Area Plans	A23 1006-SSD	LEVEL 04 AREA PLAN	1
A23 - Area Plans	A23 1007-SSD	LEVEL 05 AREA PLAN	1
A23 - Area Plans	A23 1008-SSD	LEVEL 06 AREA PLAN	1
A23 - Area Plans	A23 1009-SSD	LEVEL 07 AREA PLAN	1
A23 - Area Plans	A23 1010-SSD	LEVEL 08 AREA PLAN	1
A40 - Shadow Diagrams	A40 1001-SSD	SHADOW DIAGRAMS DECEMBER 21st	1
A40 - Shadow Diagrams	A40 1002-SSD	SHADOW DIAGRAMS JUNE 21st	1
A40 - Shadow Diagrams	A40 1003-SSD	SHADOW DIAGRAMS SEPTEMBER 21st	1

UNSW

Science and Engineering New Building

STATE SIGNIFICANT DEVELOPMENT APPLICATION

22 July 2016

GRIMSHAW

GRIMSHAW Architects
Telephone +61 (02) 9253 0200
Address Level 3, 24 Hickson Rd
Wahsh Bay
Sydney NSW 2000
Australia

www.grimshaw-architects.com

RICE DAUBNEY

RICE DAUBNEY

INTELLECTUAL PROPERTY

© Copyright Grimshaw architects Pty limited.
Unauthorised disclosure, copying or reuse of any part of this document is prohibited. This document contains confidential information and is for the use of the client only. It is the property of Grimshaw architects Pty limited and is not to be used for any other purpose without the written consent of Grimshaw architects Pty limited. Grimshaw architects Pty limited accepts no liability for any loss or damage arising from the use of this document.

REV DESCRIPTION DATE

1 State Significant Development Planning Application 22.07.16


CLIENT



NOTES

1 Detailed information shown on Architectural Drawings is indicative. For full clarification of structural design refer to the Structural Design Drawings.

KEY PLAN

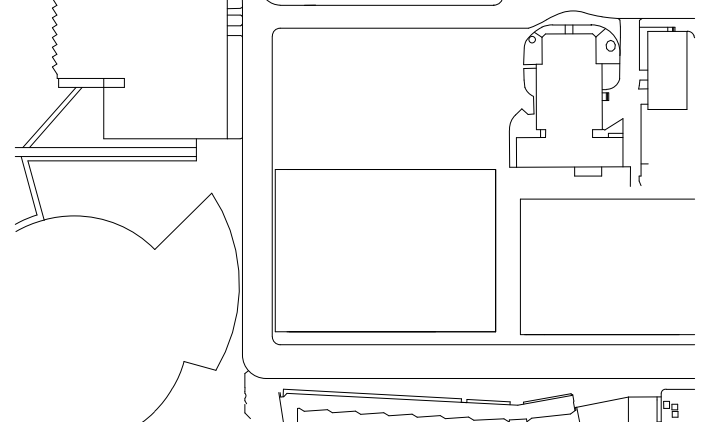

DRAWING KEY

PROJECT SCIENCE AND ENGINEERING BUILDING

ADDRESS UNSW

GRIMSHAW PROJECT NO. 15083

PROJECT NORTH TRUE NORTH




SCALE @ A0

STATUS FOR APPROVAL

DRAWING COVER PAGE

DRAWN DL CHECKED CF AUTHORISED MJ

DRAWING NUMBER A00 1001-SSD REVISION 1

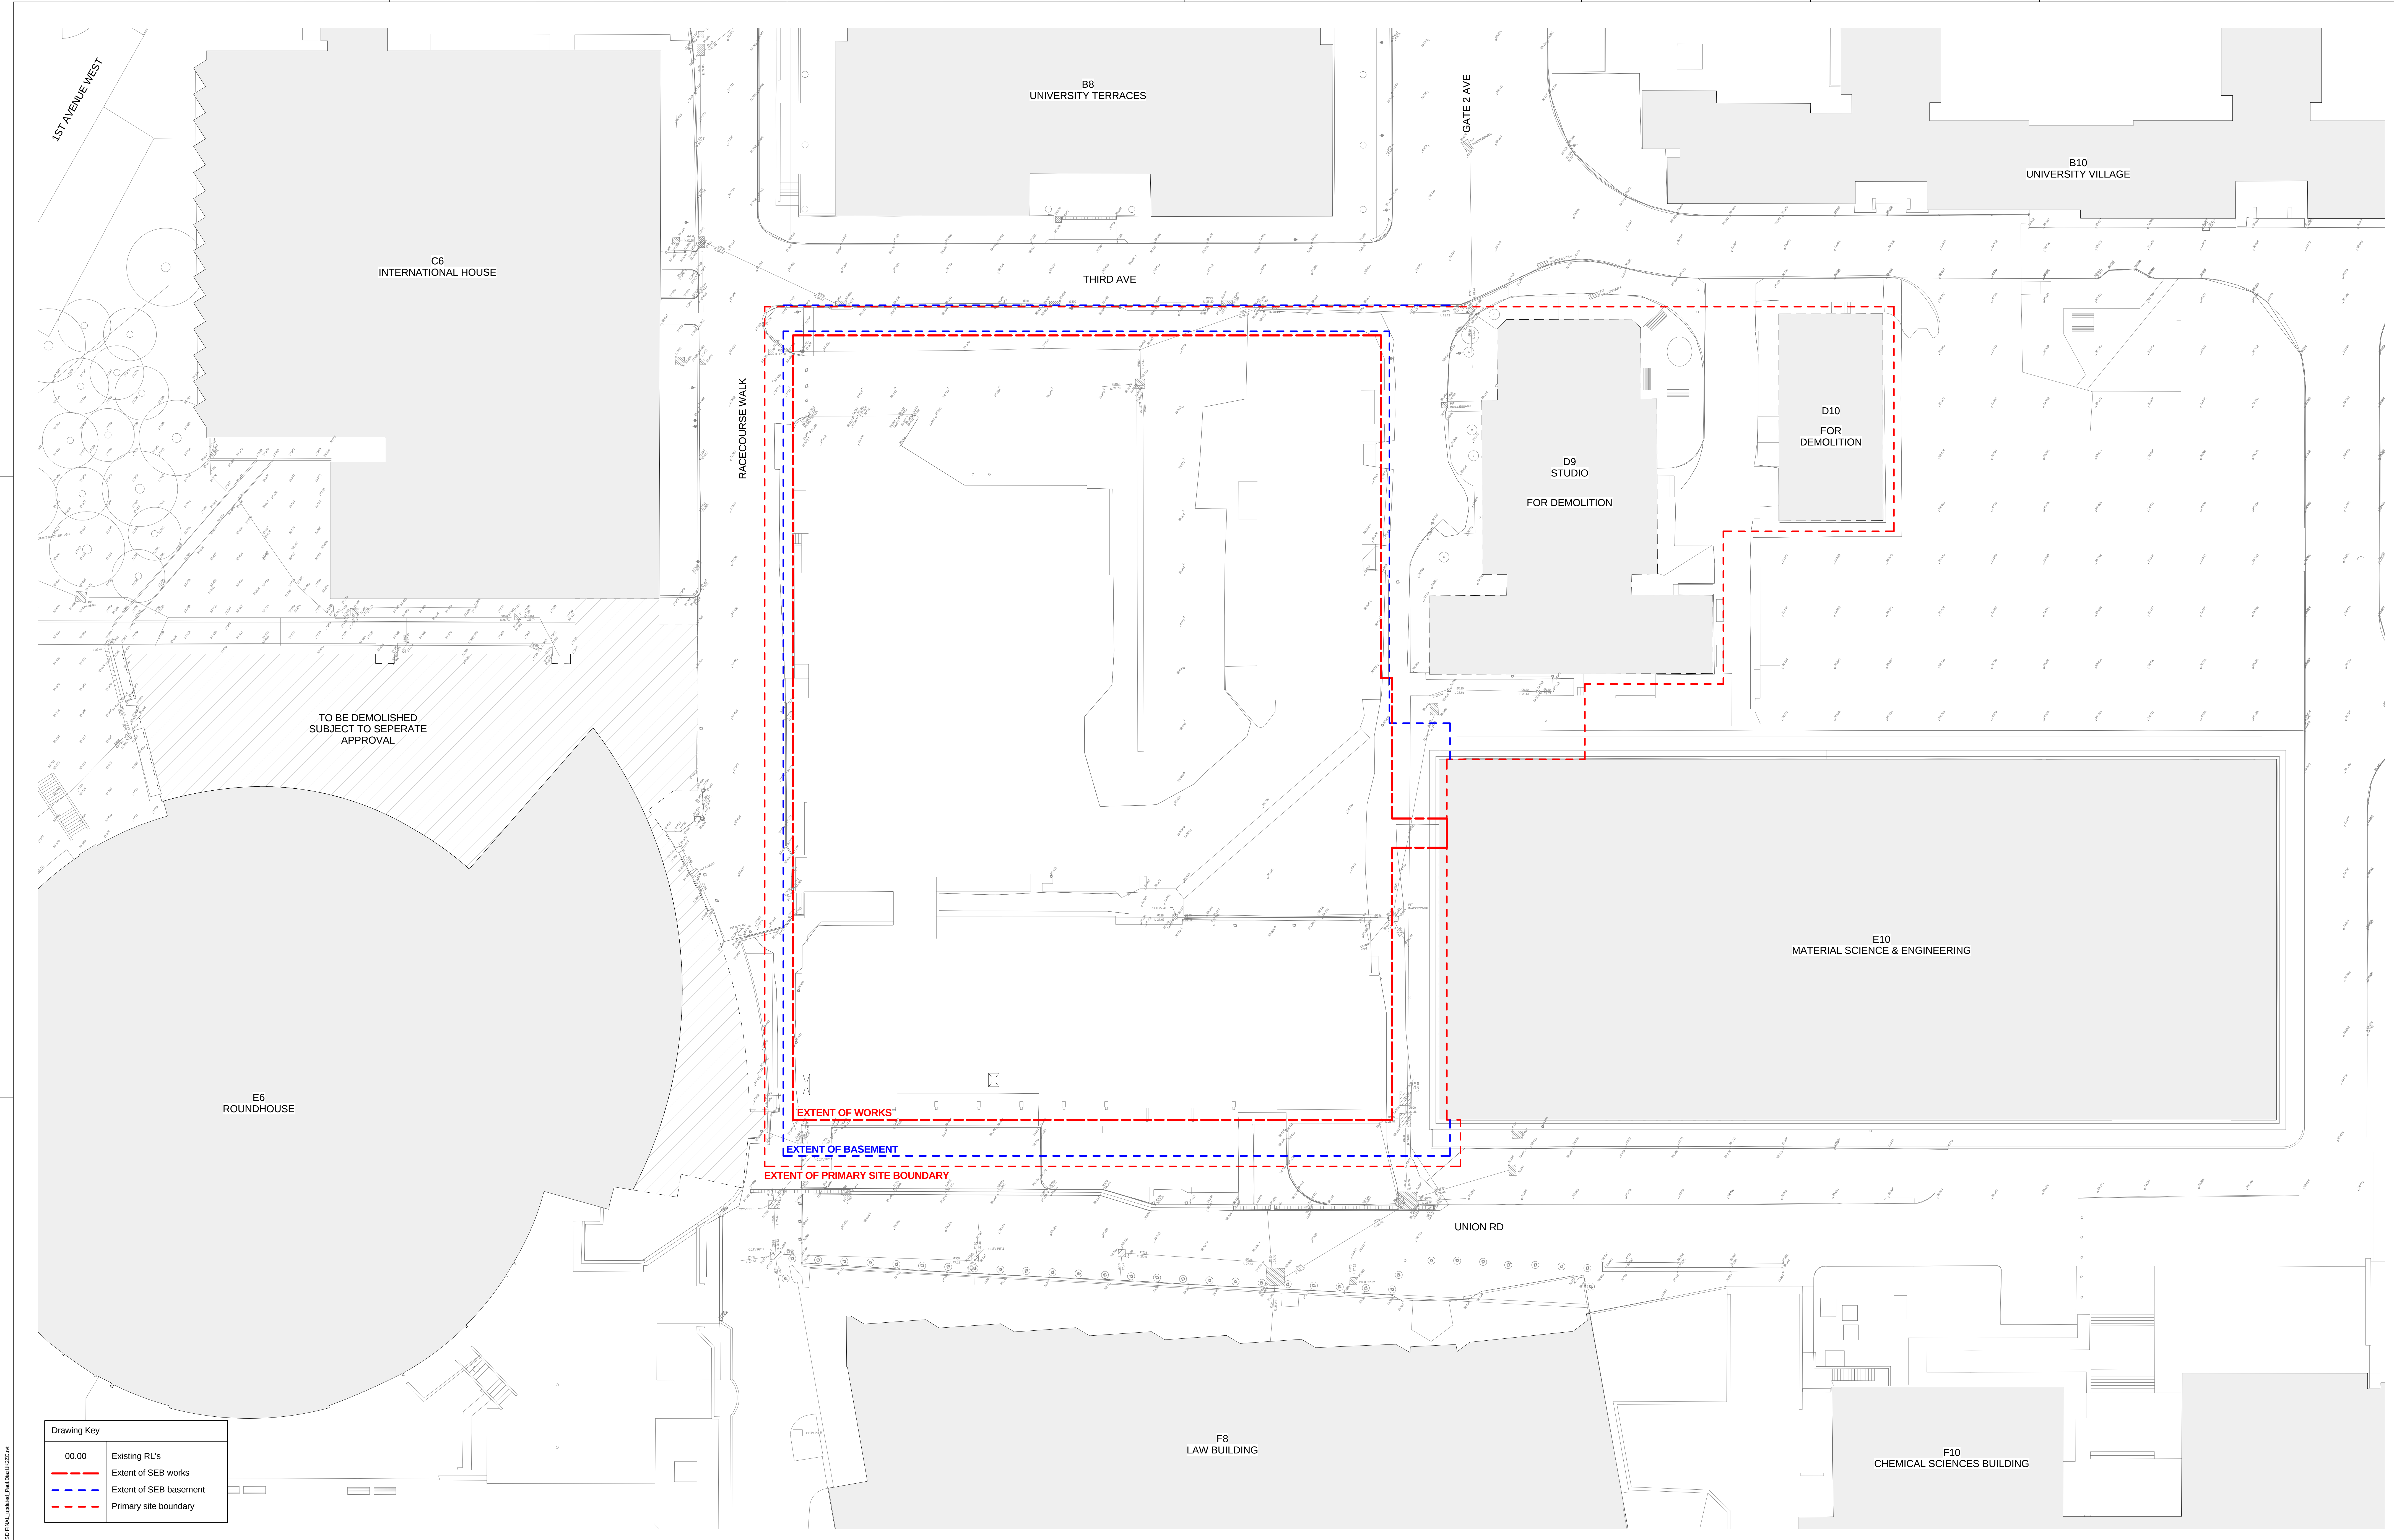

GRIMSHAW Architects

Telephone +61 (02) 9253 0200

Address Level 3, 24 Hickson Rd

Wahsh Bay

Sydney NSW 2000

Australia

www.grimshaw-architects.com

DR

RICE DAUBNEY

INTELLECTUAL PROPERTY

© Copyright Grimshaw architects Pty limited. No part of this document may be reproduced, stored in a retrieval system, or transmitted in any form or by any means, electronic, mechanical, photocopying, recording, or by any information storage and retrieval system, without the prior written permission of Grimshaw architects Pty limited. This document is the property of Grimshaw architects Pty limited and is loaned to you for your use only. It is not to be distributed, copied, or otherwise used in any way without the prior written permission of Grimshaw architects Pty limited. Grimshaw architects Pty limited accepts no liability for any loss or damage arising from the use of this document.

REV

DESCRIPTION

DATE

1

State Significant Development Planning Application

22.07.16

CLIENT




THE UNIVERSITY OF NEW SOUTH WALES

NOTES

1. General Information shown on Architectural Drawings is indicative. For full clarification of structural design refer to the Structural Design Drawings.

KEY PLAN

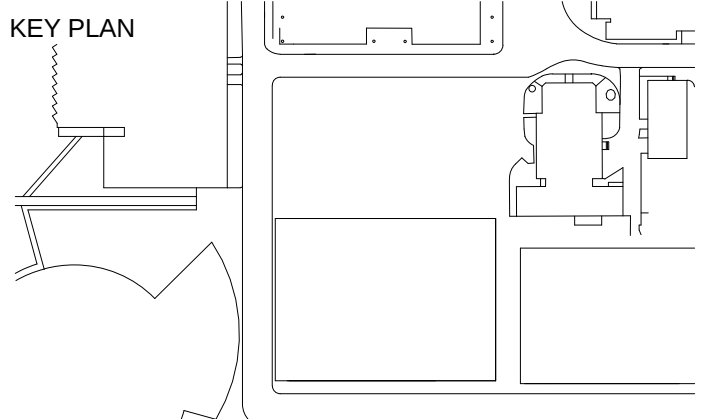

DRAWING KEY

PROJECT NORTH TRUE NORTH

SCALE 1:200@ A0

STATUS FOR APPROVAL

PROJECT SCIENCE AND ENGINEERING BUILDING


ADDRESS UNSW


GRIMSHAW PROJECT NO. 15083

DRAWING EXISTING SITE PLAN

DRAWN DL CHECKED CF AUTHORISED MJ

DRAWING NUMBER A02 1001-SSD REVISION 1

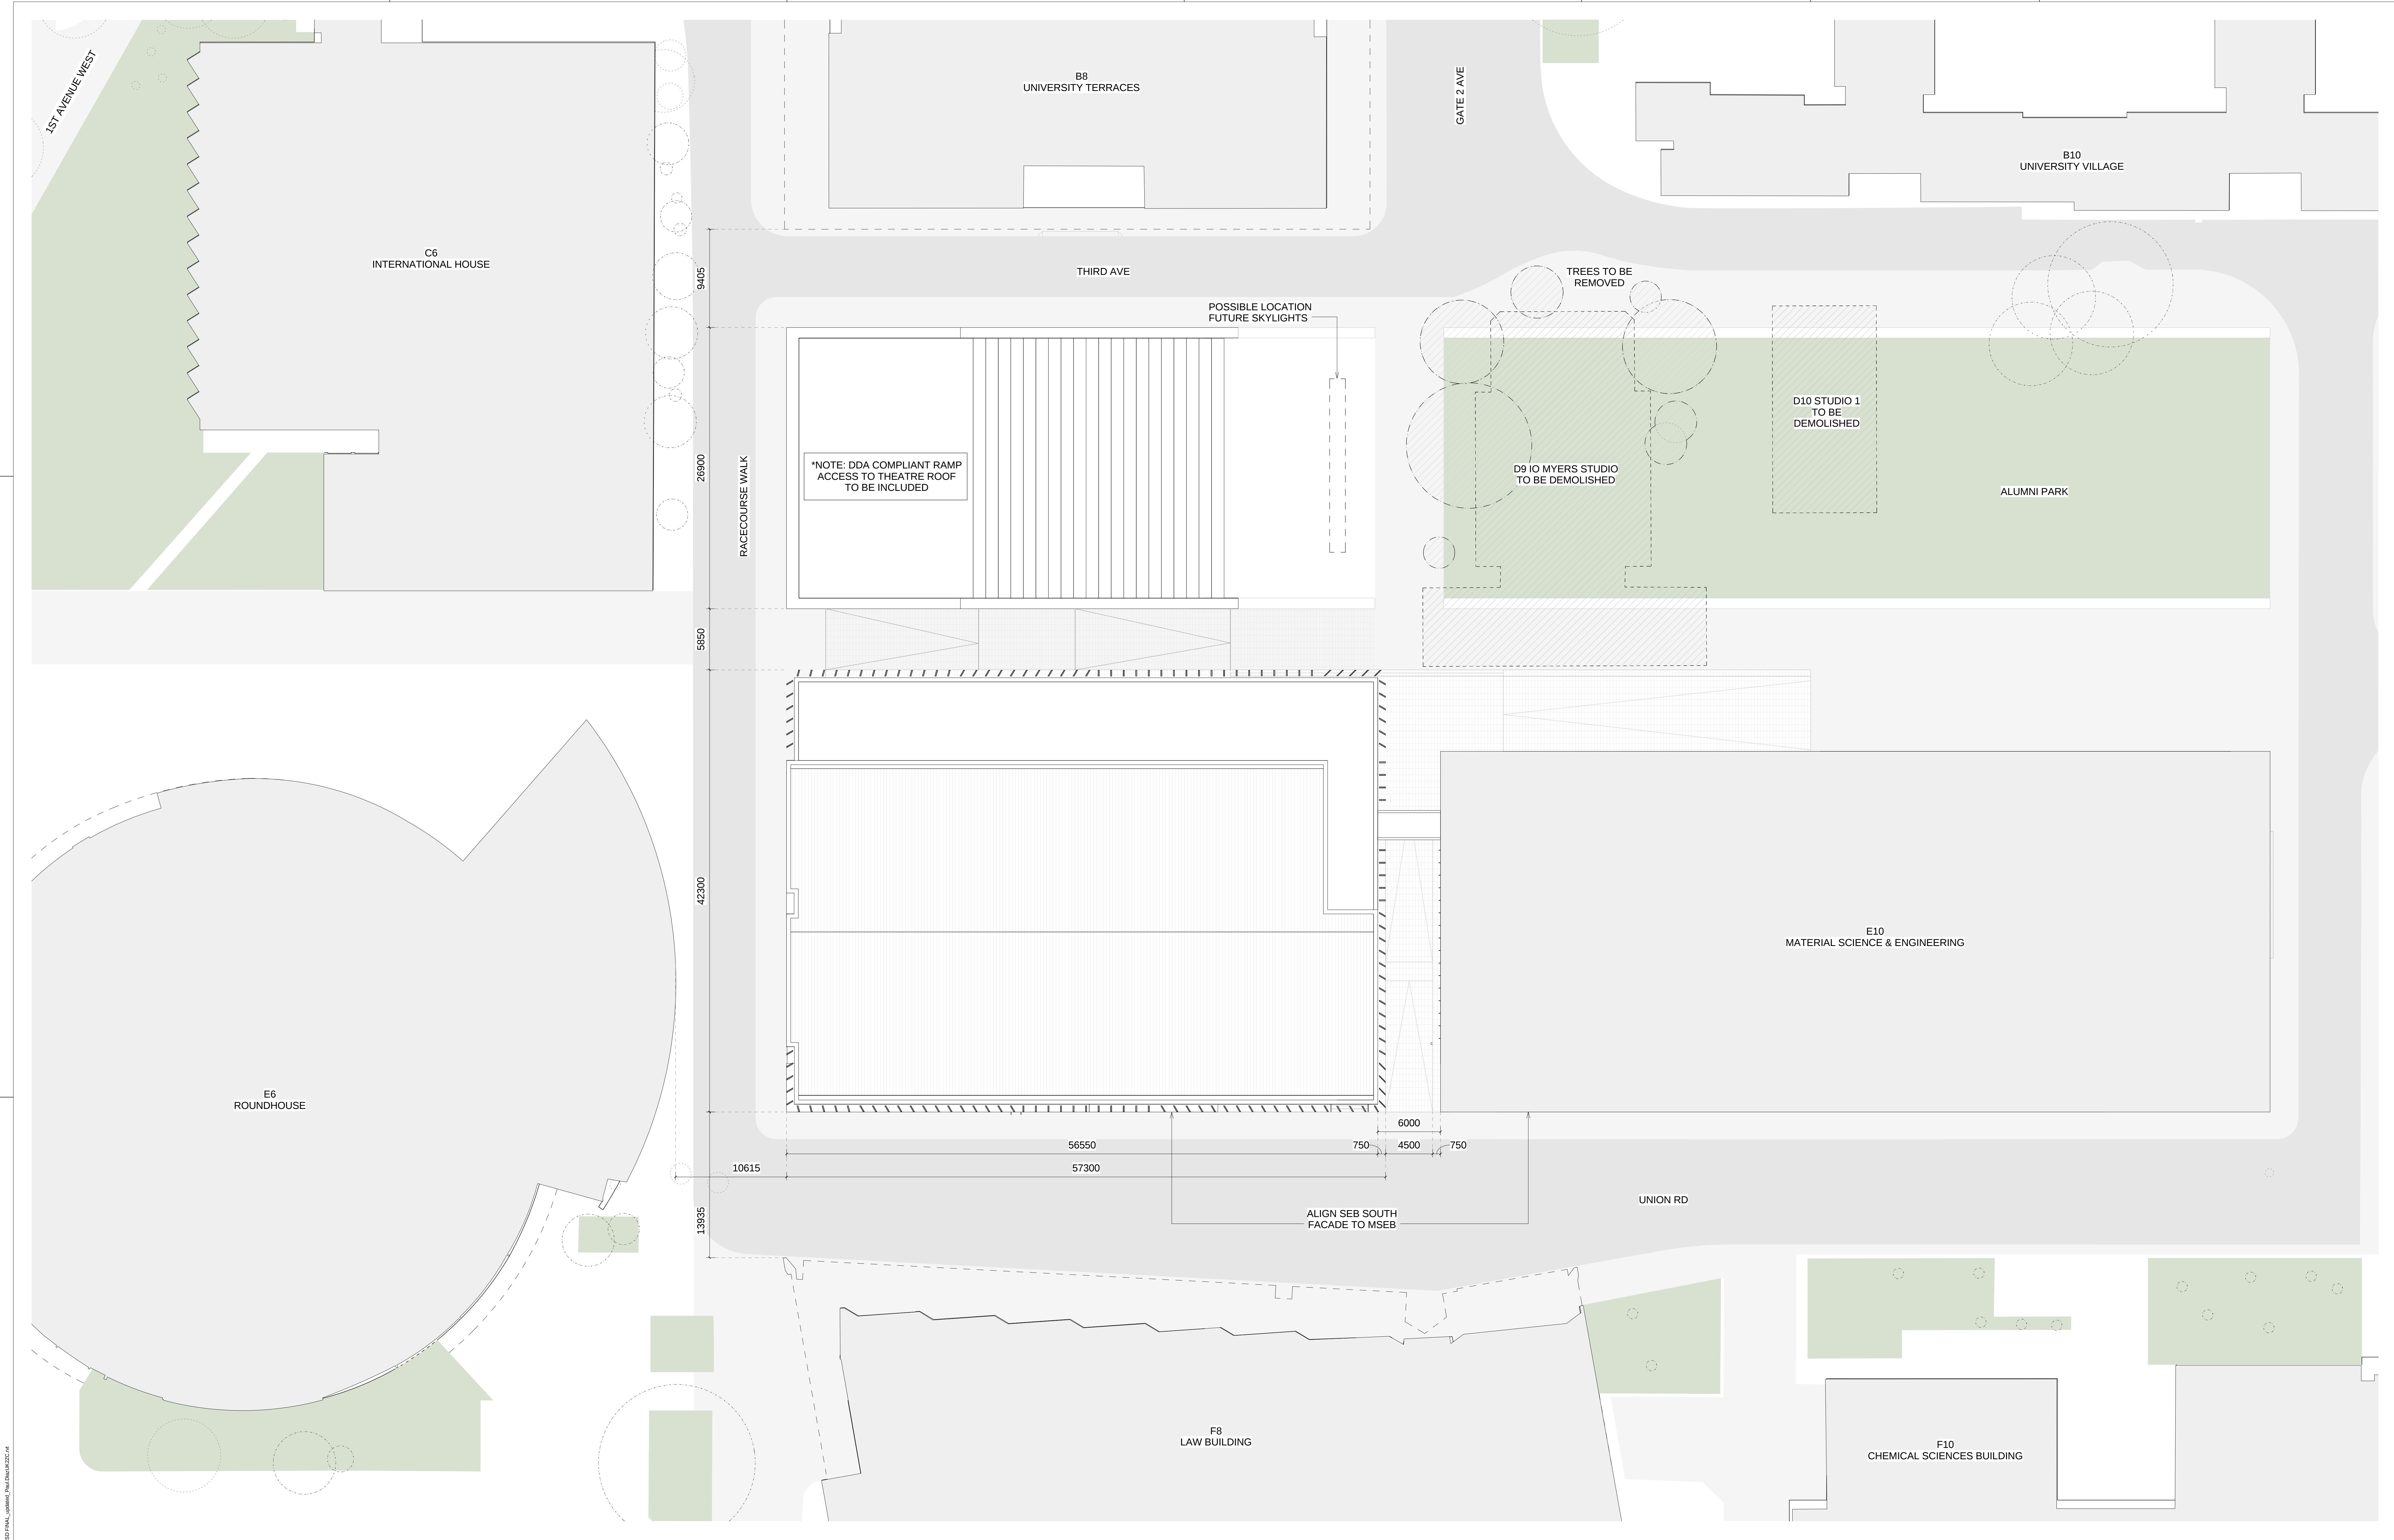

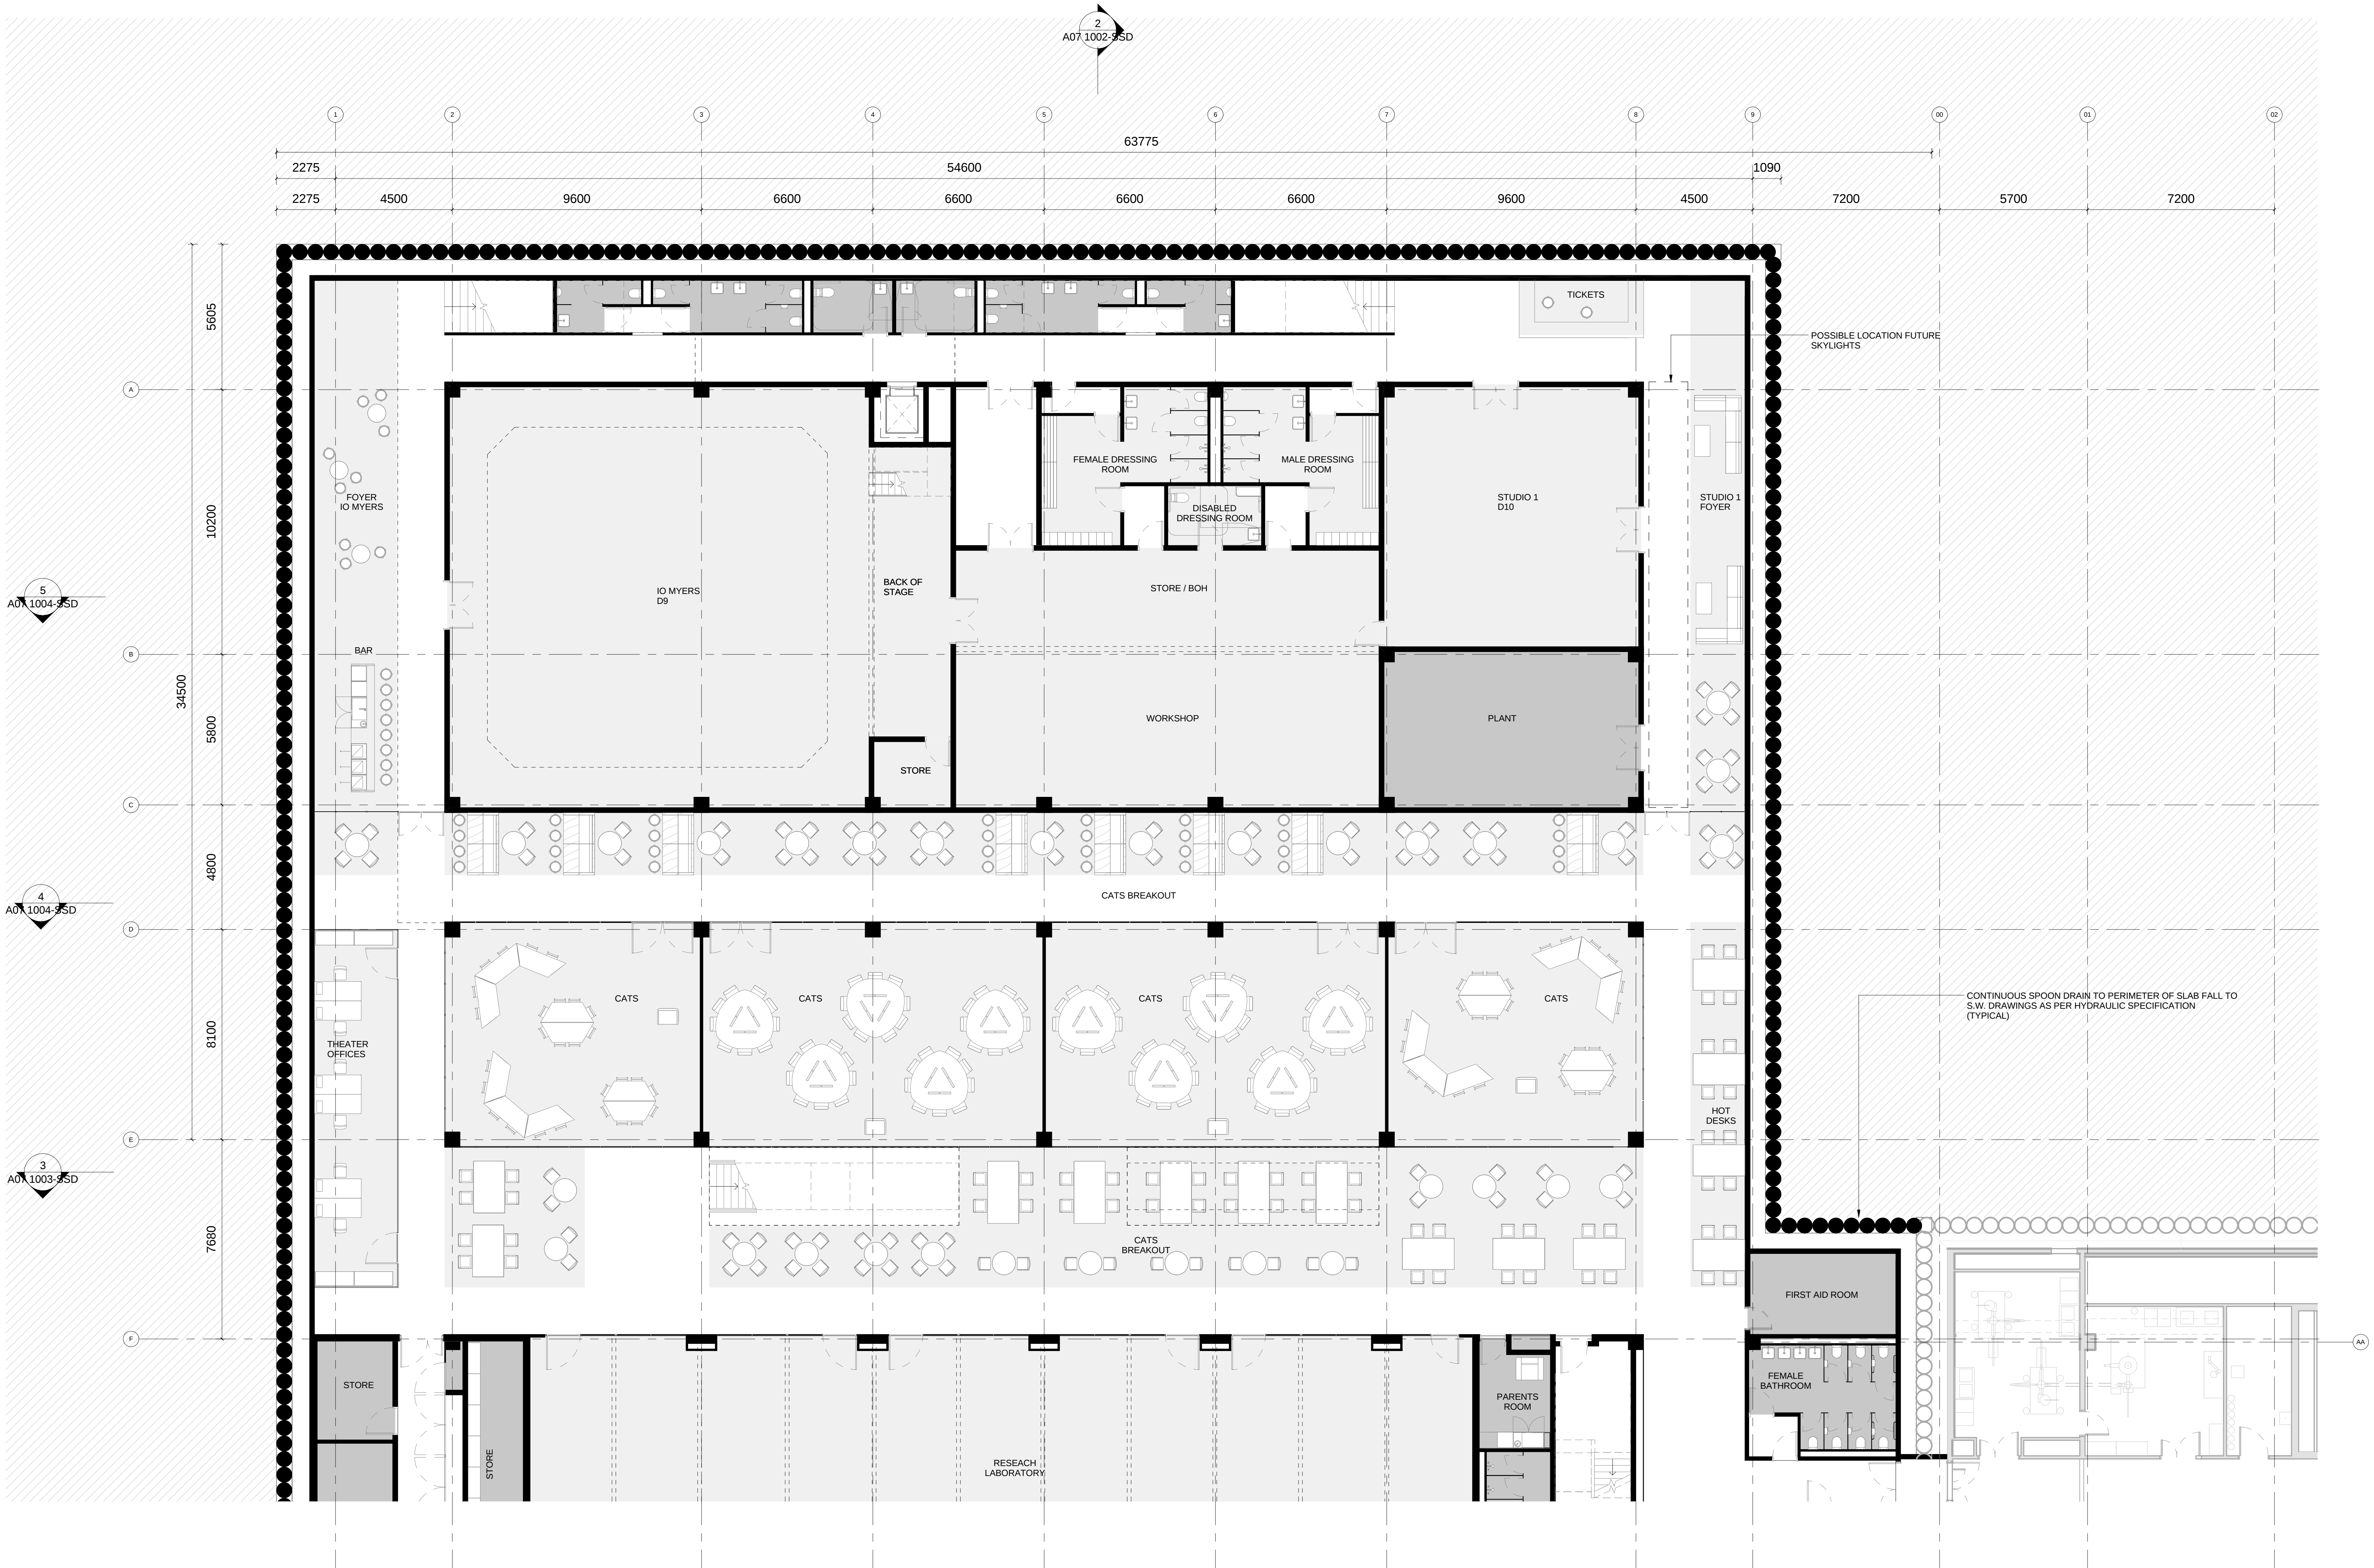

GRIMSHAW



RICE
DAUBNEY


GRIMSHAW Architects
Telephone +61 (02) 9253 0200
Address Level 3, 24 Hickson Rd
Wahsh Bay
Sydney NSW 2000
Australia
www.grimshaw-architects.com

INTELLECTUAL PROPERTY
© Copyright Grimshaw architects Pty limited.
Unauthorized copying or reuse of any part of this document is strictly prohibited. Any unauthorized copying or reuse of any part of this document is strictly prohibited. Any unauthorized copying or reuse of any part of this document is strictly prohibited.

REV DESCRIPTION DATE
1 Stage Significant Development Planning Application 22.07.16



NOTES
1 Detailed Information shown on Architectural Drawings is indicative. For full clarification of structural design refer to the Structural Design Drawing.

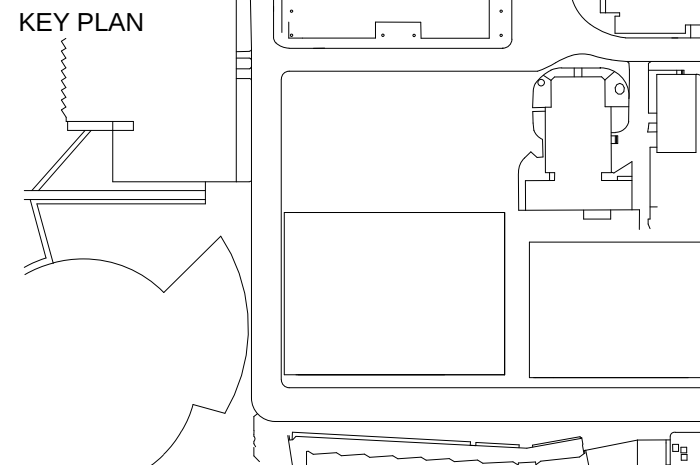


DRAWING KEY

PROJECT SCIENCE AND ENGINEERING BUILDING
ADDRESS UNSW
GRIMSHAW PROJECT NO. 15083

PROJECT NORTH TRUE NORTH
SCALE 1:100@ A0
STATUS FOR APPROVAL

DRAWING LOWER GROUND FLOOR ZONE A
DRAWN DL CHECKED CF AUTHORISED MJ
DRAWING NUMBER A03 1001 A-SSD REVISION 1

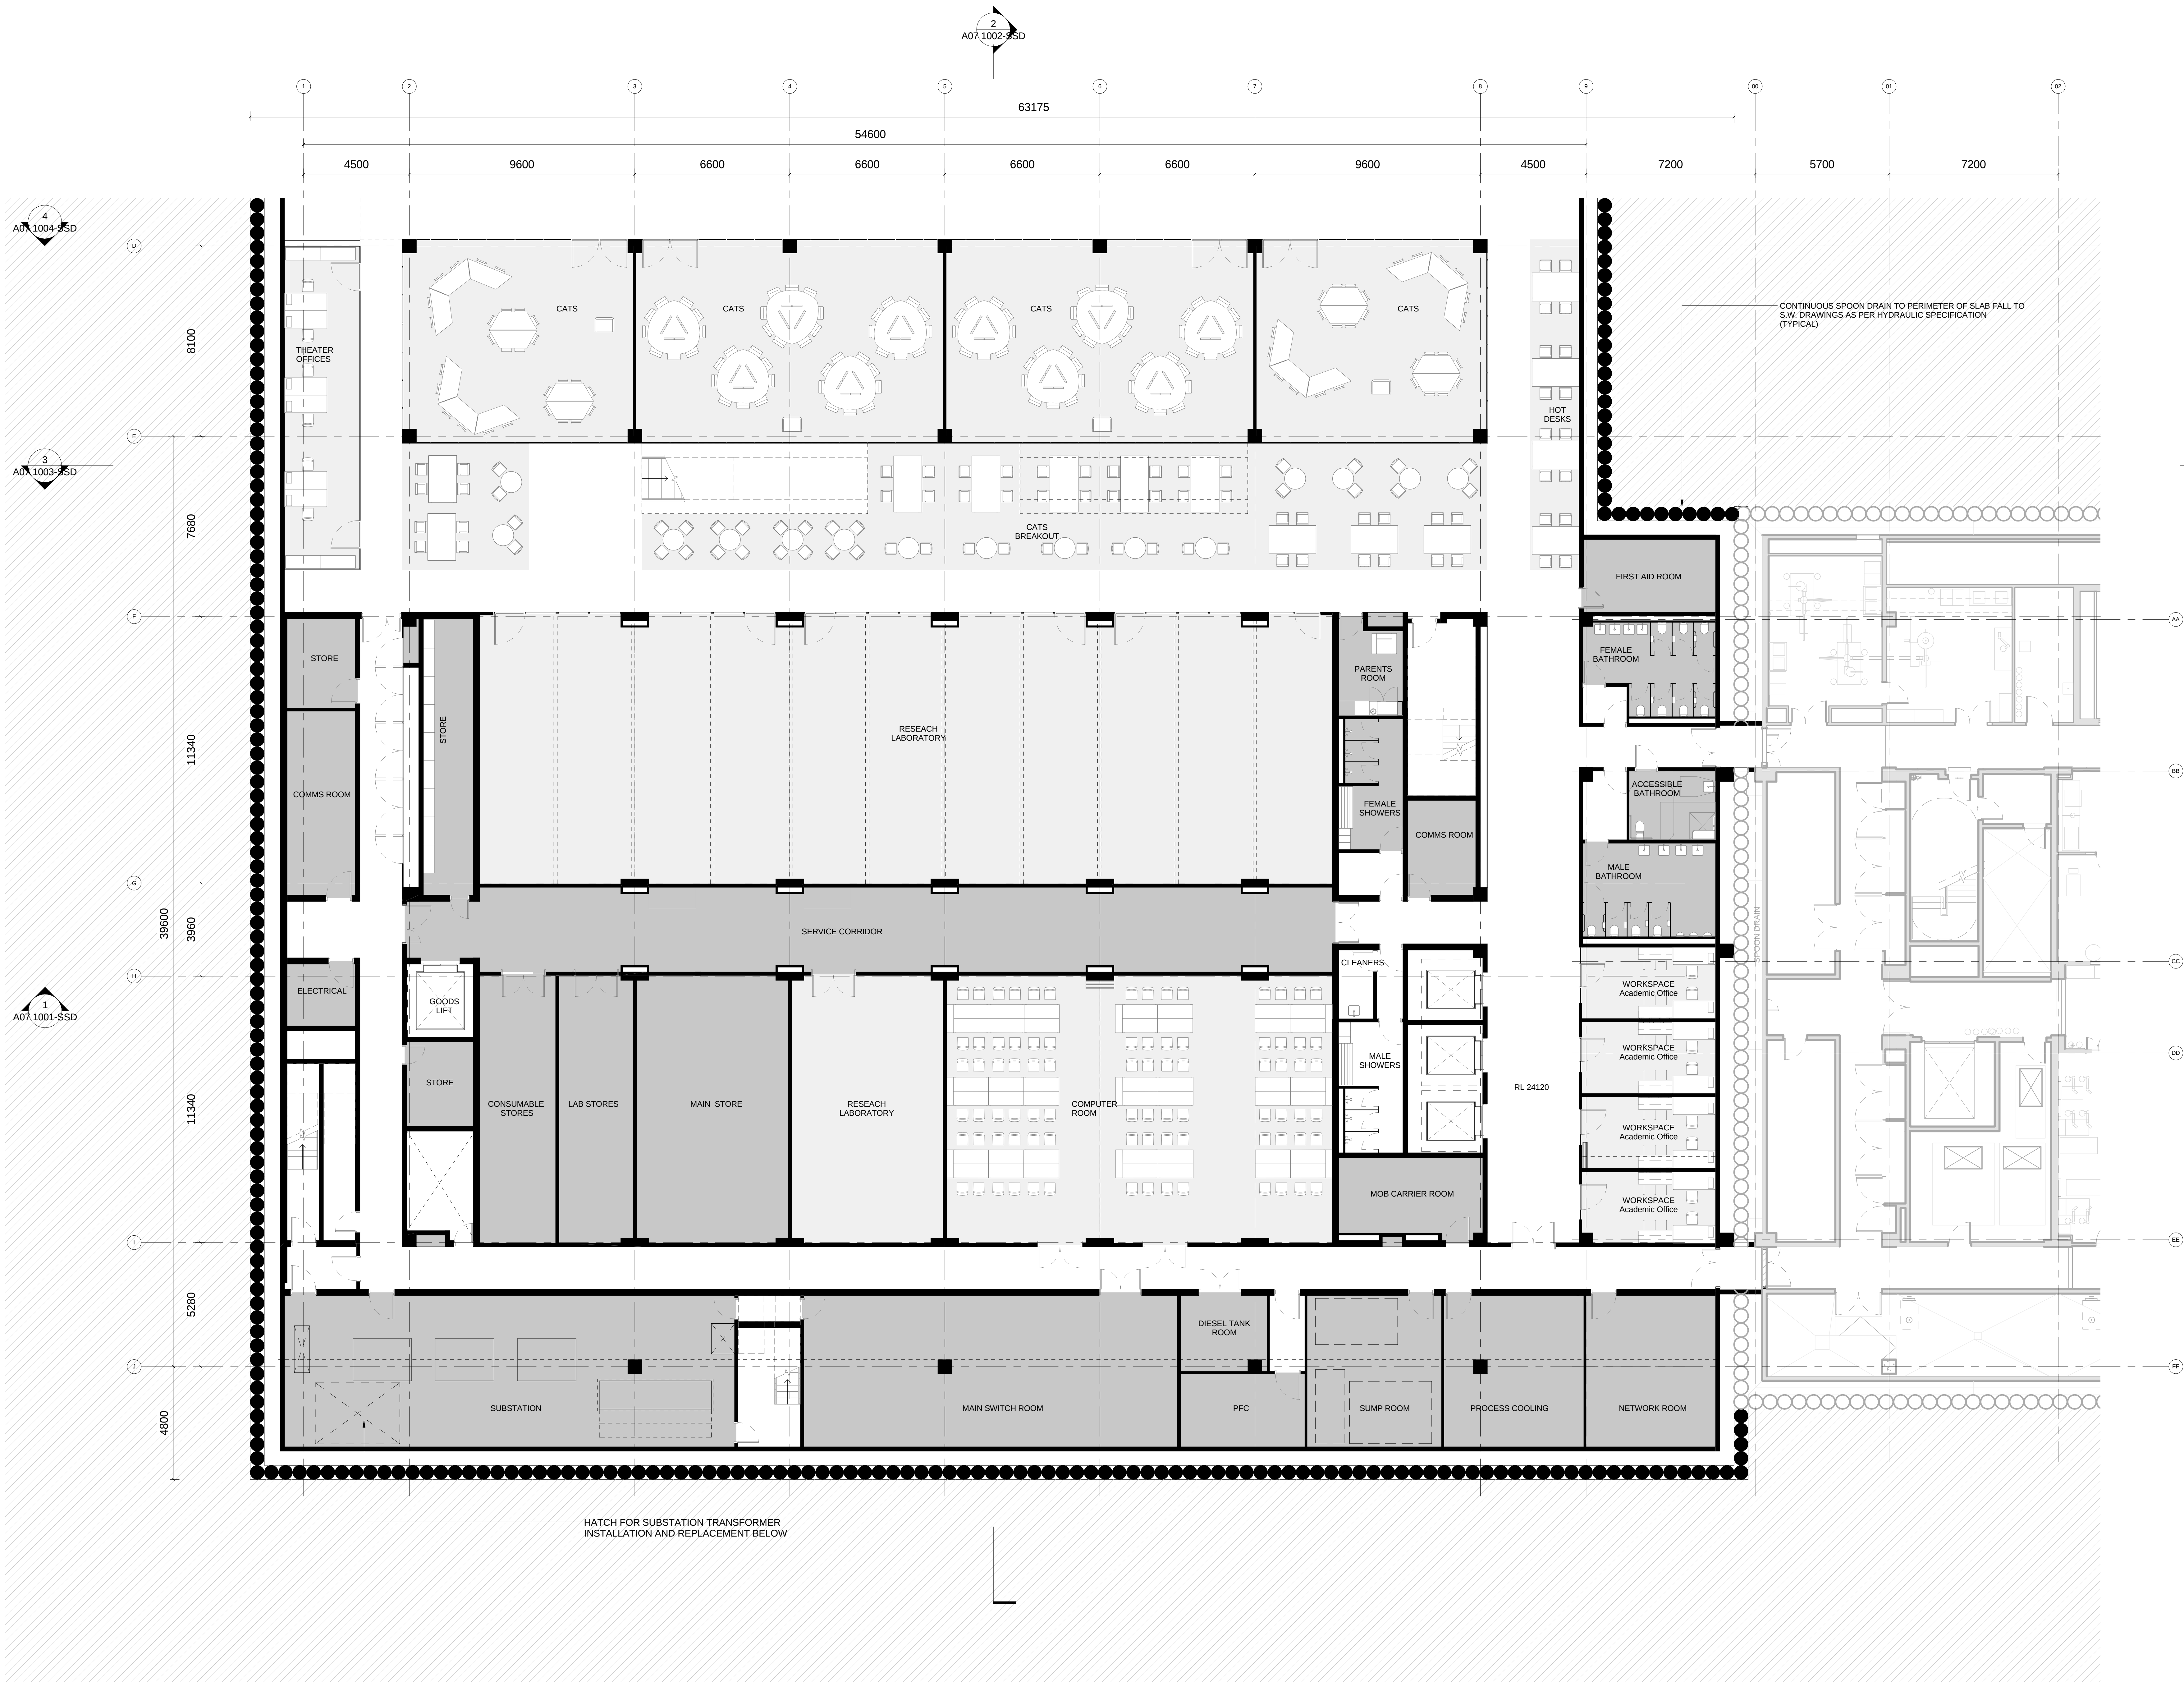

22/07/2023 3:34:58 PM C:\temp\15083_LAS MAIN_A-SSD_FINAL_UPLOAD_Plan\15083-02-A1

GRIMSHAW

GRIMSHAW Architects
Telephone +61 (02) 9253 0200
Address Level 3, 24 Hickson Rd
Wahchi Bay
Sydney NSW 2000
Australia

www.grimshaw-architects.com

RICE
DAUBNEY


RICE
DAUBNEY

INTELLECTUAL PROPERTY
© Copyright Grimshaw architects Pty limited.
Unauthorised disclosure, copying or reuse of any part of this document is prohibited. This document is the property of Grimshaw architects and is to be used only for the purposes for which it is provided. It is to be returned to Grimshaw architects upon completion of the project or at any other time as requested by Grimshaw architects. Grimshaw architects accepts no liability for any loss or damage arising from the use of this document.

REV	DESCRIPTION	DATE
1	State Significant Development Planning Application	22.07.16

CLIENT
UNSW
THE UNIVERSITY OF NEW SOUTH WALES

NOTES
1 Detailed information shown on Architectural Drawings is indicative. For full clarification of structural design refer to the Structural Design Drawing.

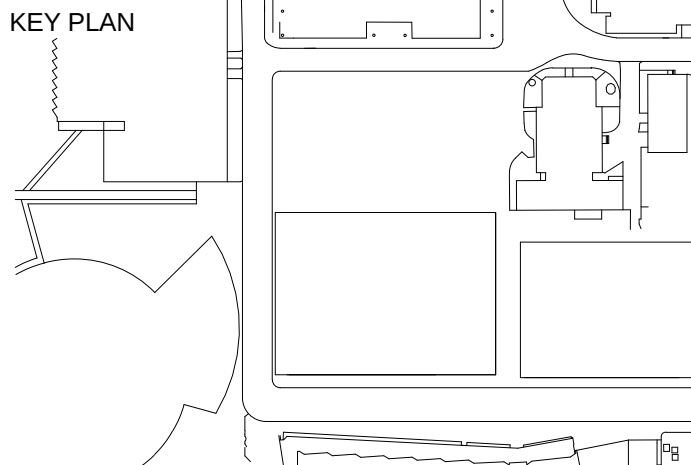

DRAWING KEY

PROJECT
**SCIENCE AND ENGINEERING
BUILDING**

ADDRESS
UNSW

GRIMSHAW PROJECT NO.
15083

PROJECT NORTH
TRUE NORTH

SCALE
1:100@ A0

STATUS
FOR APPROVAL

DRAWING
GROUND FLOOR ZONE A

DRAWN
EL
CHECKED
CF
AUTHORISED
MJ

DRAWING NUMBER
A03 1002 A-SSD
REVISION
1

22/07/2023 3:30:12 PM C:\temp\15083_LAS MAIN - SSD FINAL_ISSUED_Plan_ISSUED.rvt

GRIMSHAW

GRIMSHAW Architects
Telephone +61 (02) 9253 0200
Address Level 3, 24 Hickson Rd
Wahai Bay
Sydney NSW 2000
Australia

www.grimshaw-architects.com

RICE
DAUBNEY


RICE
DAUBNEY

INTELLECTUAL PROPERTY
© Copyright Grimshaw architects Pty limited.
Unauthorized disclosure, copying, or reuse of any part of this document is prohibited. This document is the property of Grimshaw architects Pty limited and is loaned to the client for their use only. It is not to be reproduced, stored in a retrieval system, or transmitted in any form or by any means, electronic, mechanical, photocopying, recording, or by any information storage and retrieval system, without the prior written permission of Grimshaw architects Pty limited.

REV	DESCRIPTION	DATE
1	Issue Significant Development Planning Application	22.07.16

CLIENT
UNSW
THE UNIVERSITY OF NEW SOUTH WALES

NOTES
1. General and Information shown on Architectural Drawings is indicative. For full clarification of structural design refer to the Structural Design Drawing.

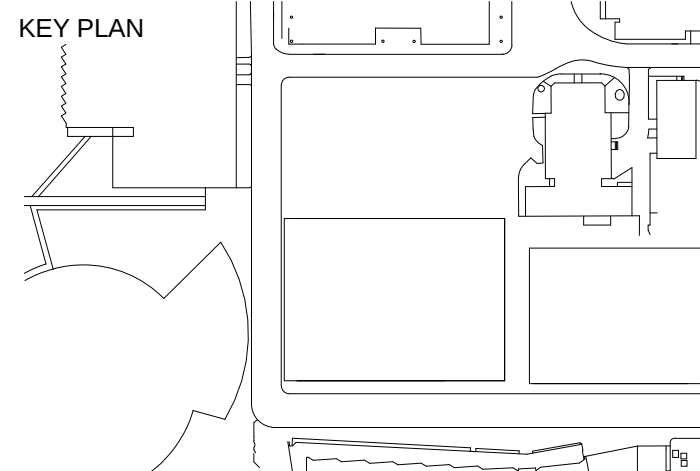

DRAWING KEY

PROJECT
**SCIENCE AND ENGINEERING
BUILDING**

ADDRESS
UNSW

GRIMSHAW PROJECT NO.
15083

PROJECT NORTH
TRUE NORTH

SCALE
1:100@ A0

STATUS
FOR APPROVAL

DRAWING
GROUND FLOOR ZONE B

DRAWN
DL

CHECKED
CF

AUTHORISED
MJ

DRAWING NUMBER
A03 1002 B -SSD

REVISION
1

22/07/2024 3:32:29 PM C:\temp\1003_A-SSD_FINAL_UMBRO_Plan\A031003-A1.dwg

GRIMSHAW

GRIMSHAW Architects
Telephone +61 (02) 9253 0200
Address Level 3, 24 Hickson Rd
Wahai Bay
Sydney NSW 2000
Australia

www.grimshaw-architects.com

RICE
DAUBNEY


RICE
DAUBNEY

INTELLECTUAL PROPERTY
© Copyright Grimshaw architects Pty limited.
No part of this document may be reproduced or transmitted in any form or by any means electronic or mechanical, including photocopying, recording, or by any information storage or retrieval system, without prior written permission from Grimshaw architects Pty limited.
This document is the property of Grimshaw architects Pty limited and is loaned to you for your use only. It is not to be distributed, copied, or otherwise used without the prior written permission of Grimshaw architects Pty limited.
Grimshaw architects Pty limited warrants that the information contained herein is true and correct as of the date of completion of this document.

REV	DESCRIPTION	DATE
1	State Significant Development Planning Application	22.07.16

CLIENT
UNSW
THE UNIVERSITY OF NEW SOUTH WALES

NOTES
1. Detailed information shown on Architectural Drawings is indicative. For full clarification of structural design refer to the Structural Design Drawing.

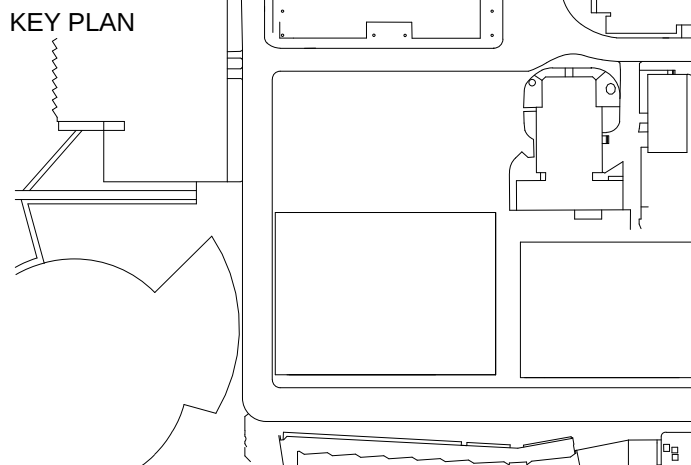

DRAWING KEY

PROJECT
**SCIENCE AND ENGINEERING
BUILDING**

ADDRESS
UNSW

GRIMSHAW PROJECT NO.
15083

PROJECT NORTH
SCALE
1:100@ A0

STATUS
FOR APPROVAL

DRAWING
LEVEL 1 ZONE A

DRAWN
KM
CHECKED
CF
AUTHORISED
MJ

DRAWING NUMBER
A03 1003 A-SSD
REVISION
1