

22/07/2024 4:52:52 PM C:\p\15083\15083\_LGA\_MAIN\_SSD\_FINAL\_DRAWING\_P\15083A202.dwg

GRIMSHAW




RICE  
DAUBNEY

GRIMSHAW Architects  
Telephone +61 (02) 9253 0200  
Address Level 3, 24 Hickson Rd  
Woolah Bay  
Sydney NSW 2000  
Australia

www.grimshaw-architects.com

BUILDING TOTAL  
GFA : 18722 m2

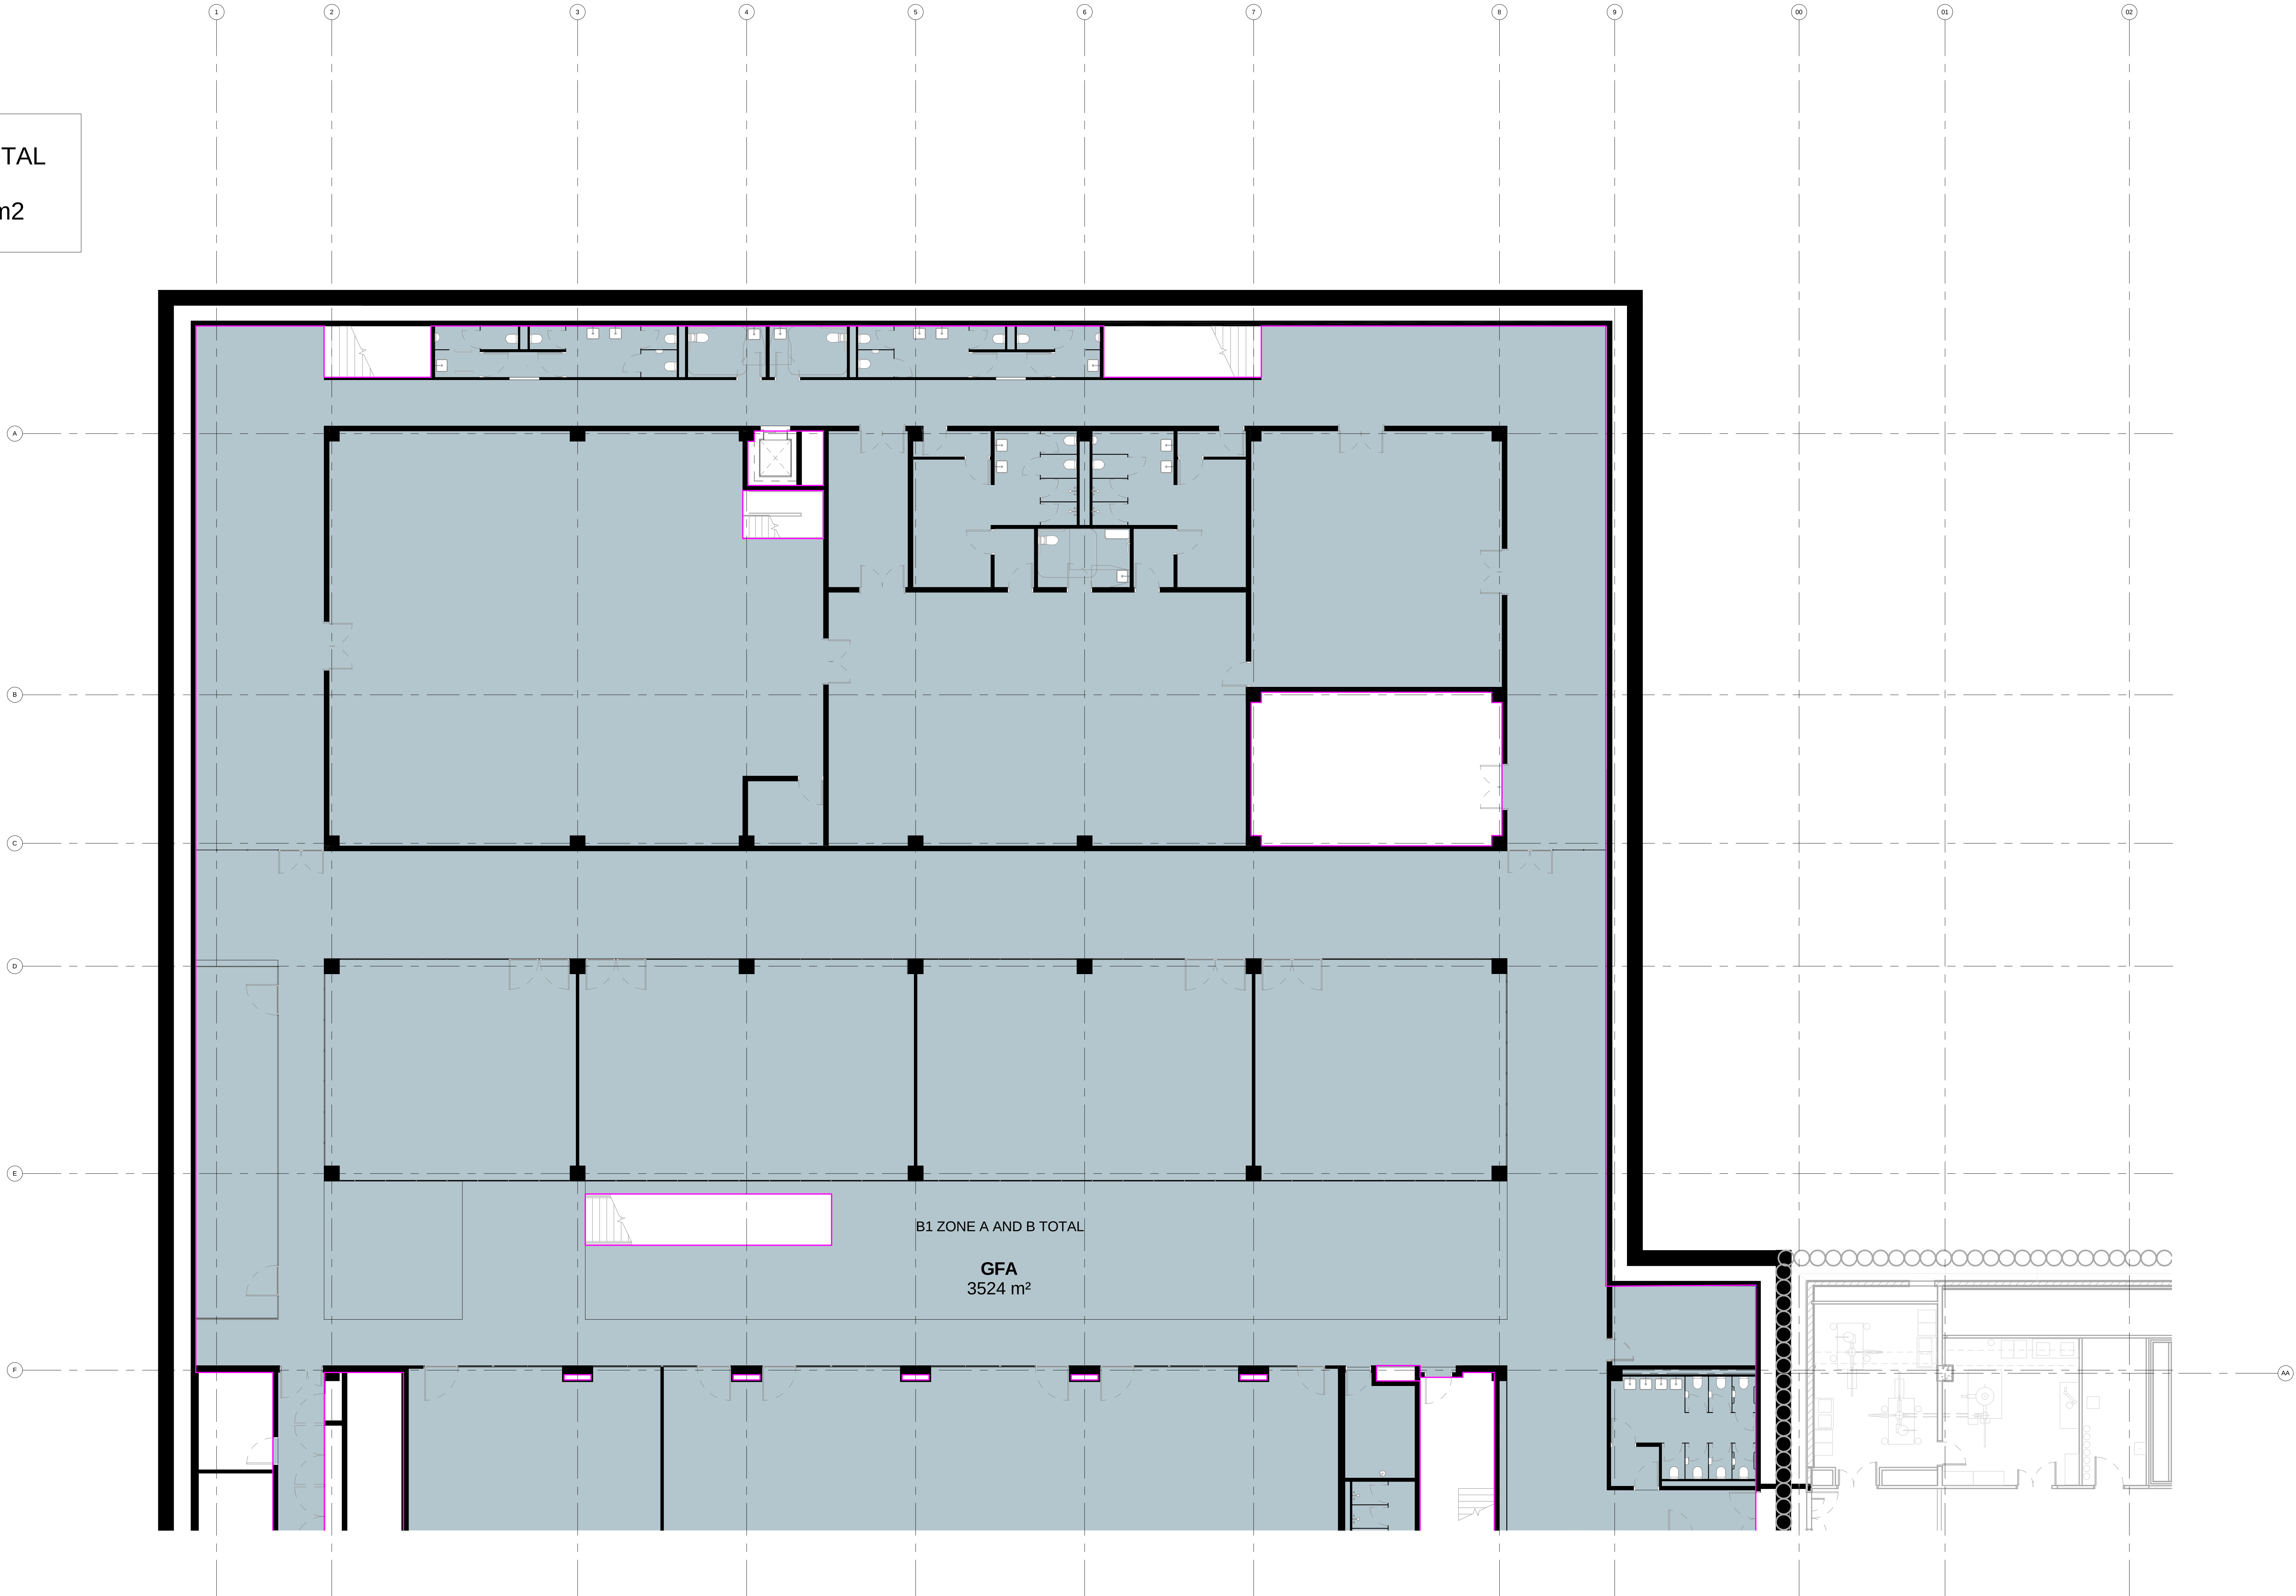


INTELLECTUAL PROPERTY  
© Copyright Grimshaw architects Pty limited.  
Unauthorised disclosure, copying or reuse of any part of this document is prohibited. For full details of the copyright and intellectual property rights, please refer to the Intellectual Property Policy and the Intellectual Property Policy and the Intellectual Property Policy.

| REV | DESCRIPTION                                        | DATE     |
|-----|----------------------------------------------------|----------|
| 1   | State Significant Development Planning Application | 22.07.16 |



NOTES  
1. Detailed information shown on Architectural Drawings is indicative. For full clarification of structural design refer to the Structural Design Drawing.

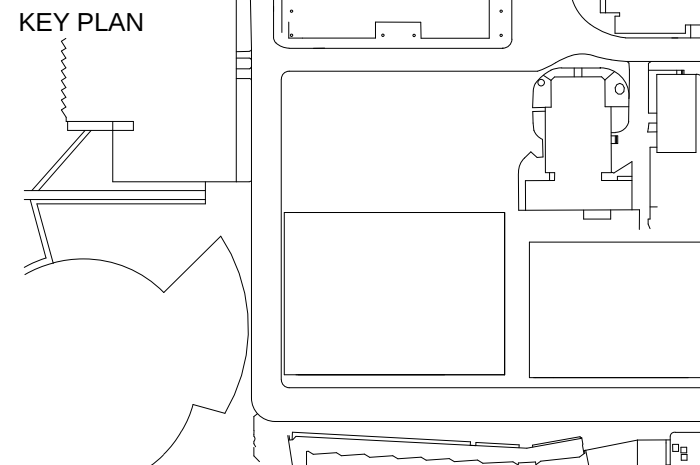

DRAWING KEY

PROJECT  
SCIENCE AND ENGINEERING  
BUILDING


ADDRESS  
UNSW

GRIMSHAW PROJECT NO.  
15083



SCALE  
1:100@ A0


STATUS  
FOR APPROVAL

 


DRAWING  
LOWER GROUND AREA  
PLAN - ZONE A


| DRAWN | CHECKED | AUTHORISED |
|-------|---------|------------|
| EL    | CF      | MJ         |


| DRAWING NUMBER | REVISION |
|----------------|----------|
| A23 1001 A-SSD | 1        |

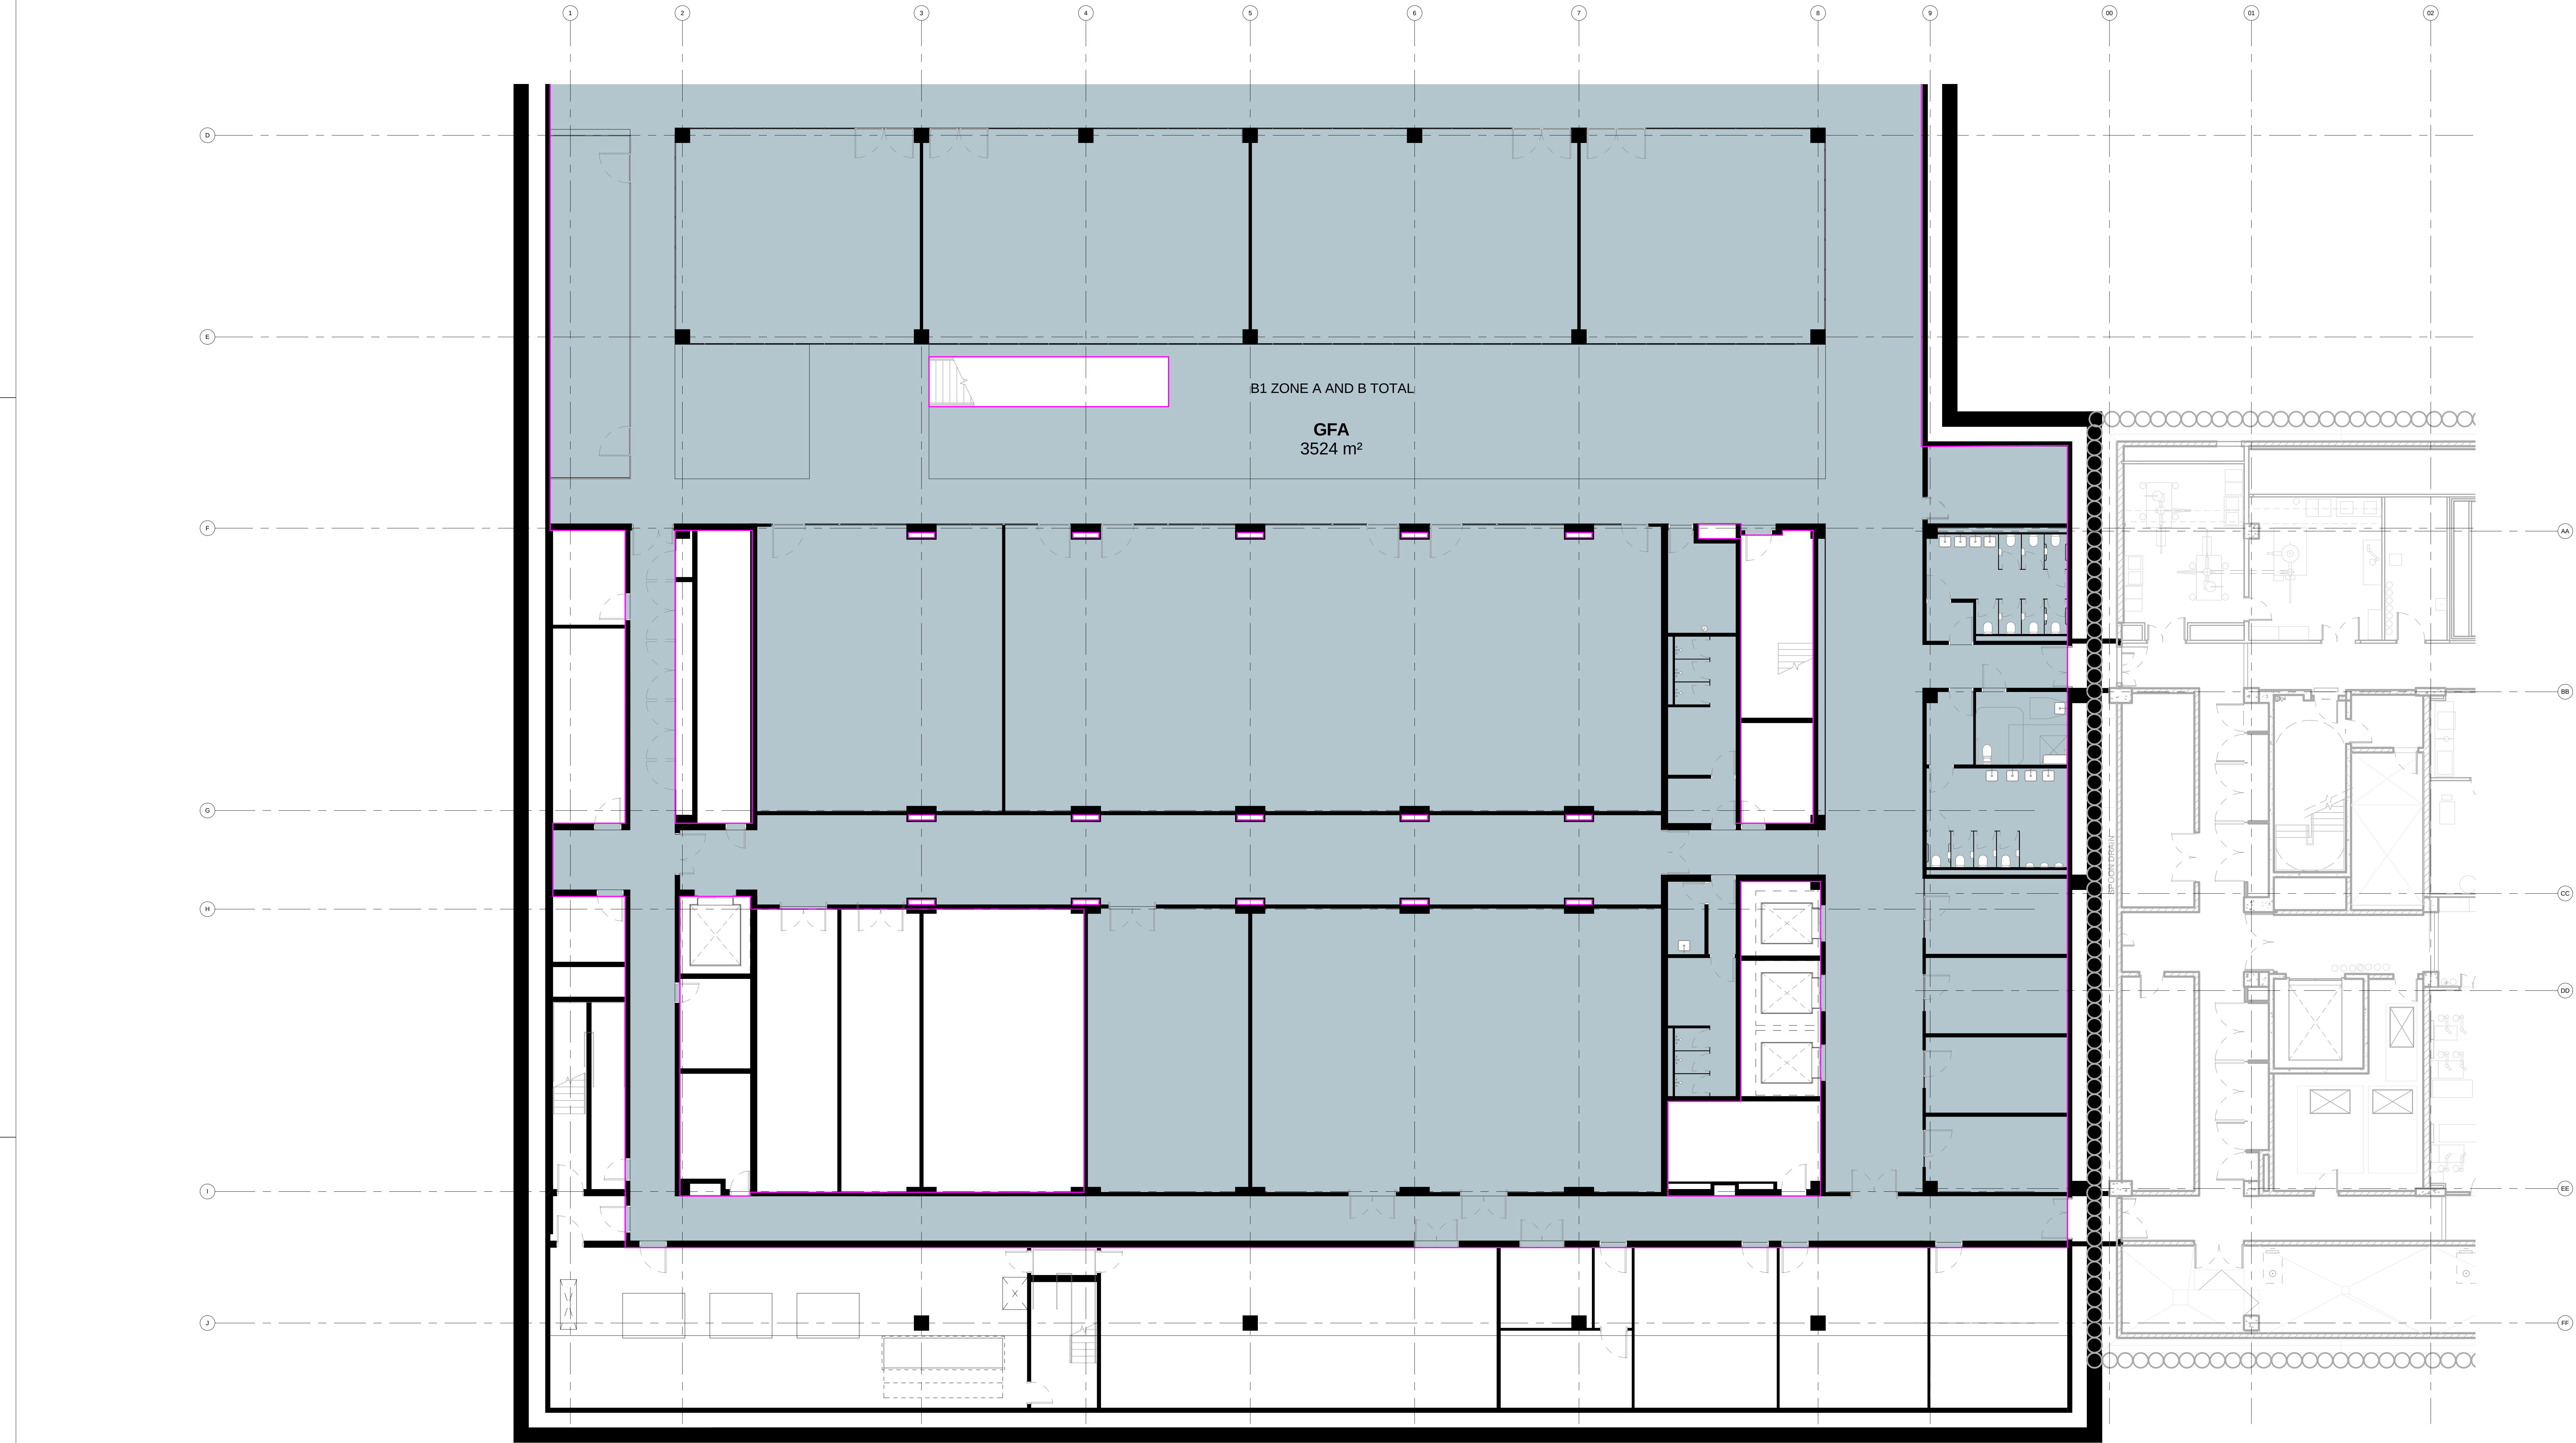




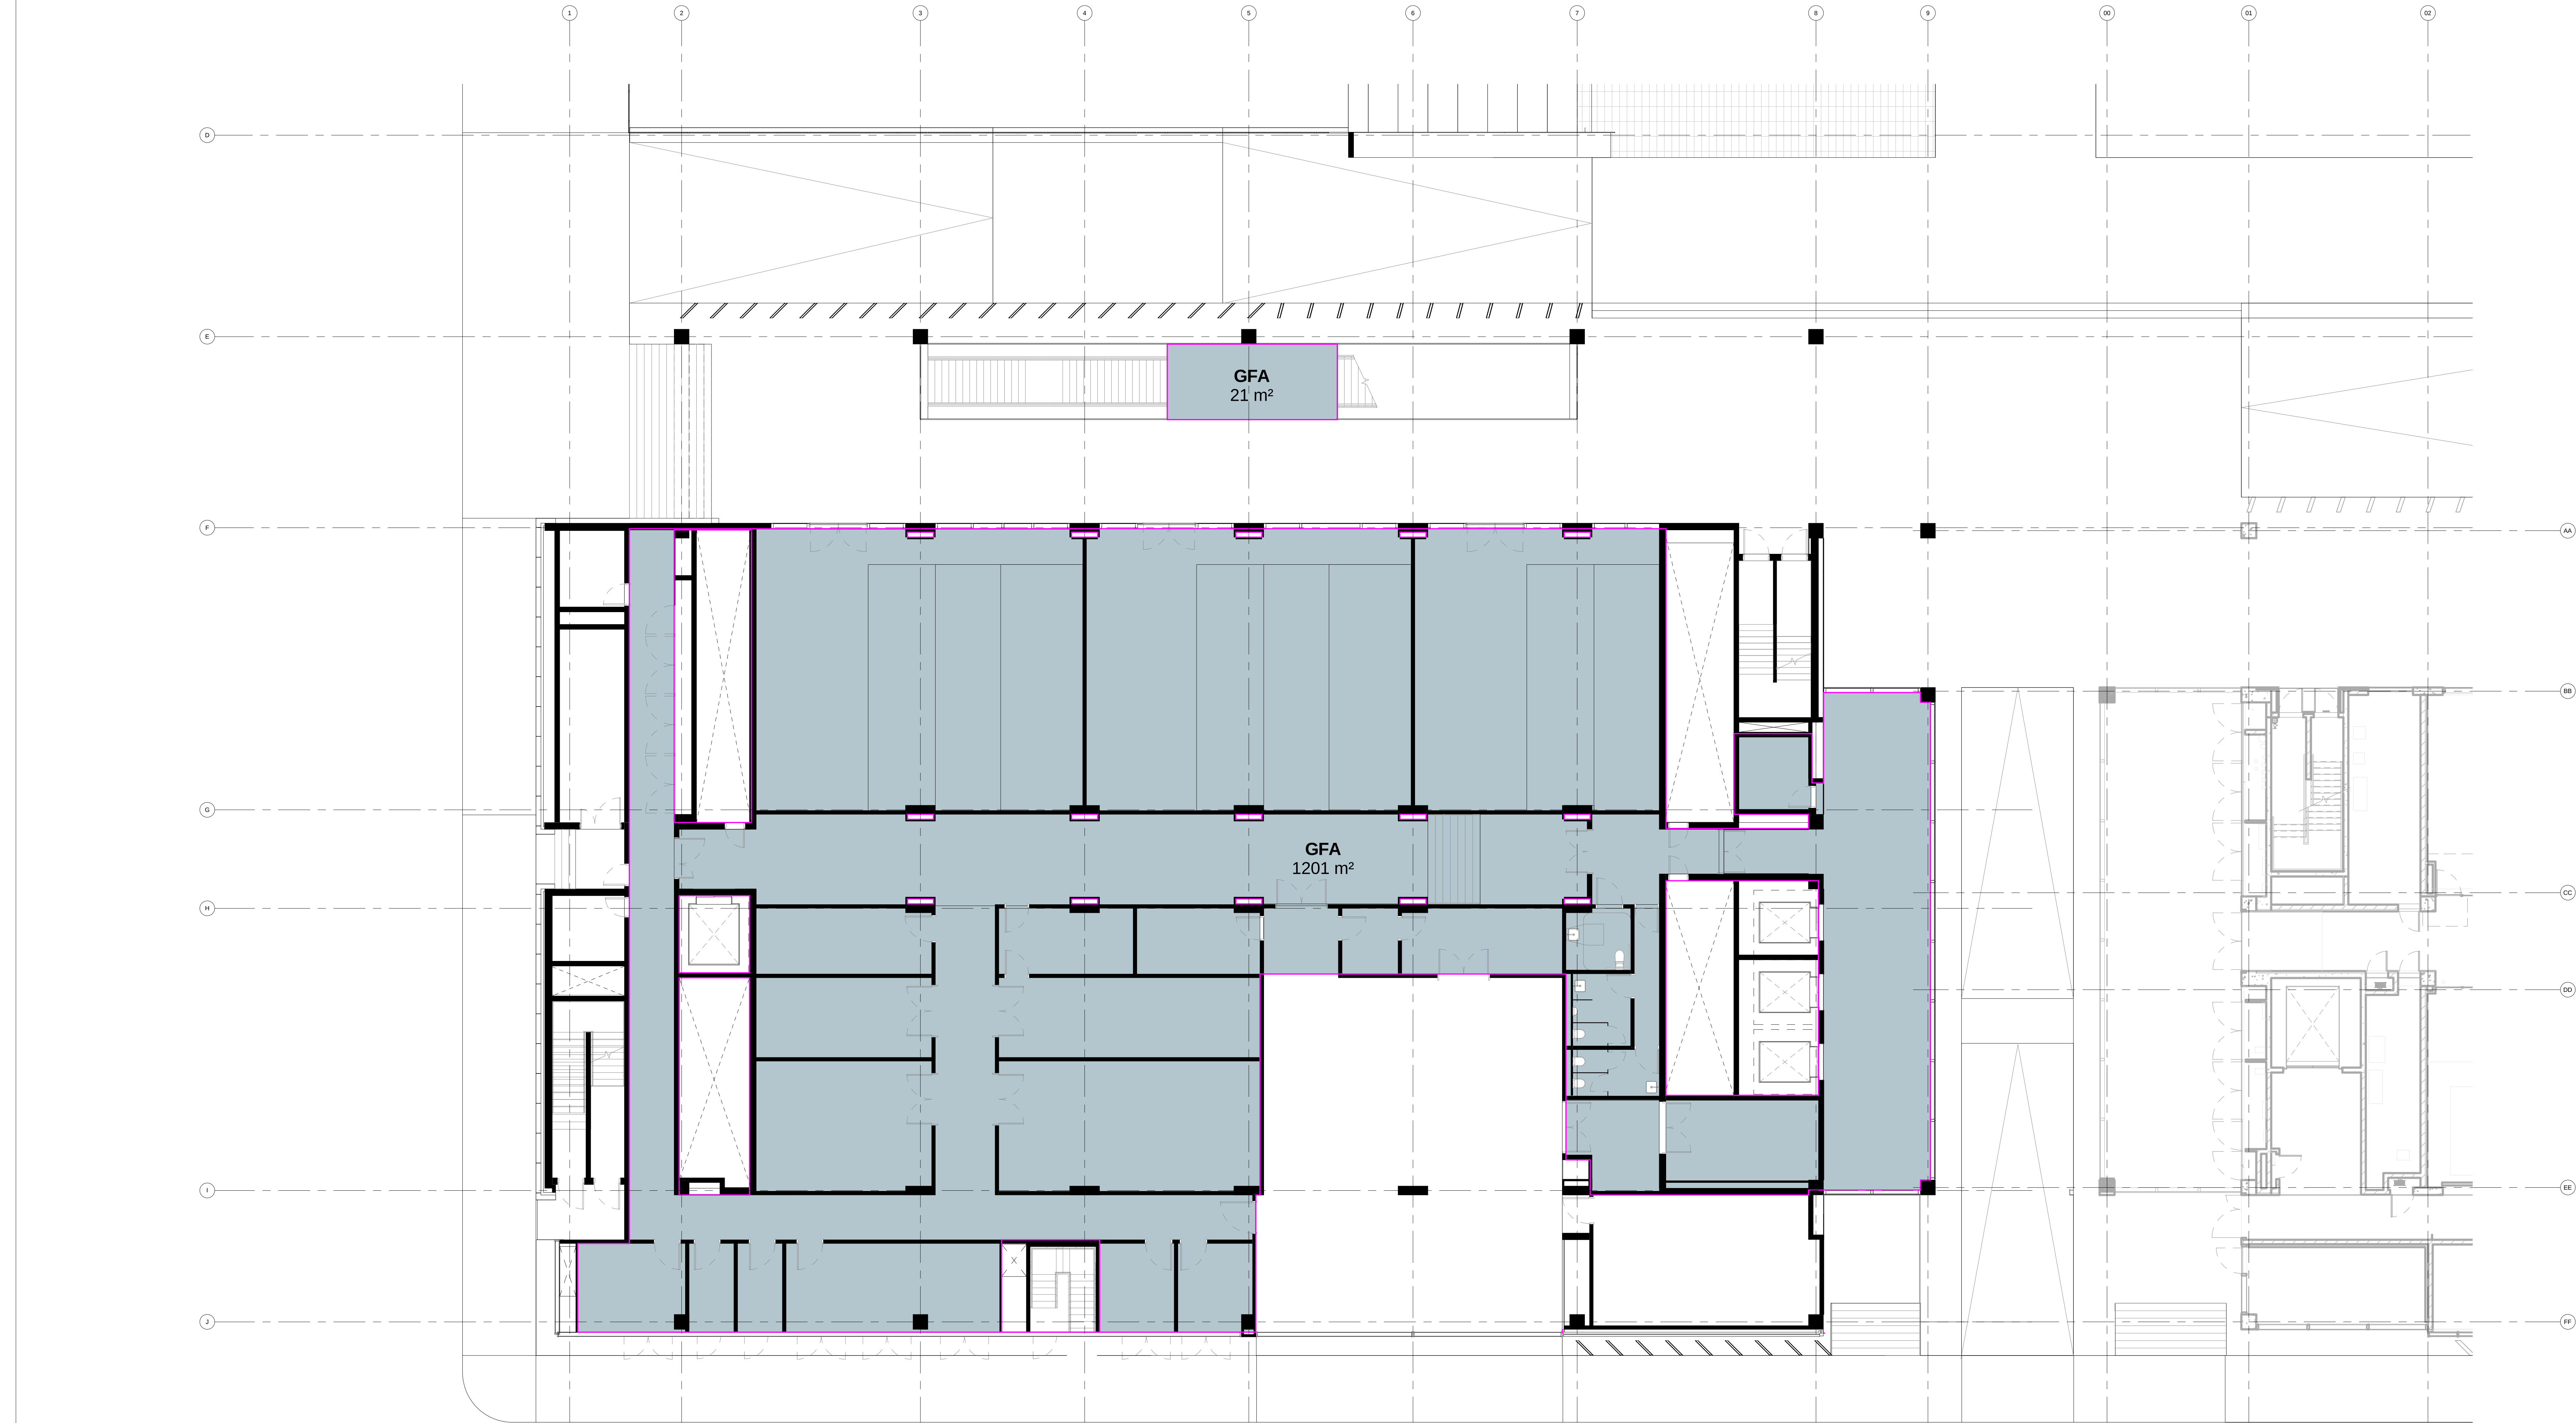

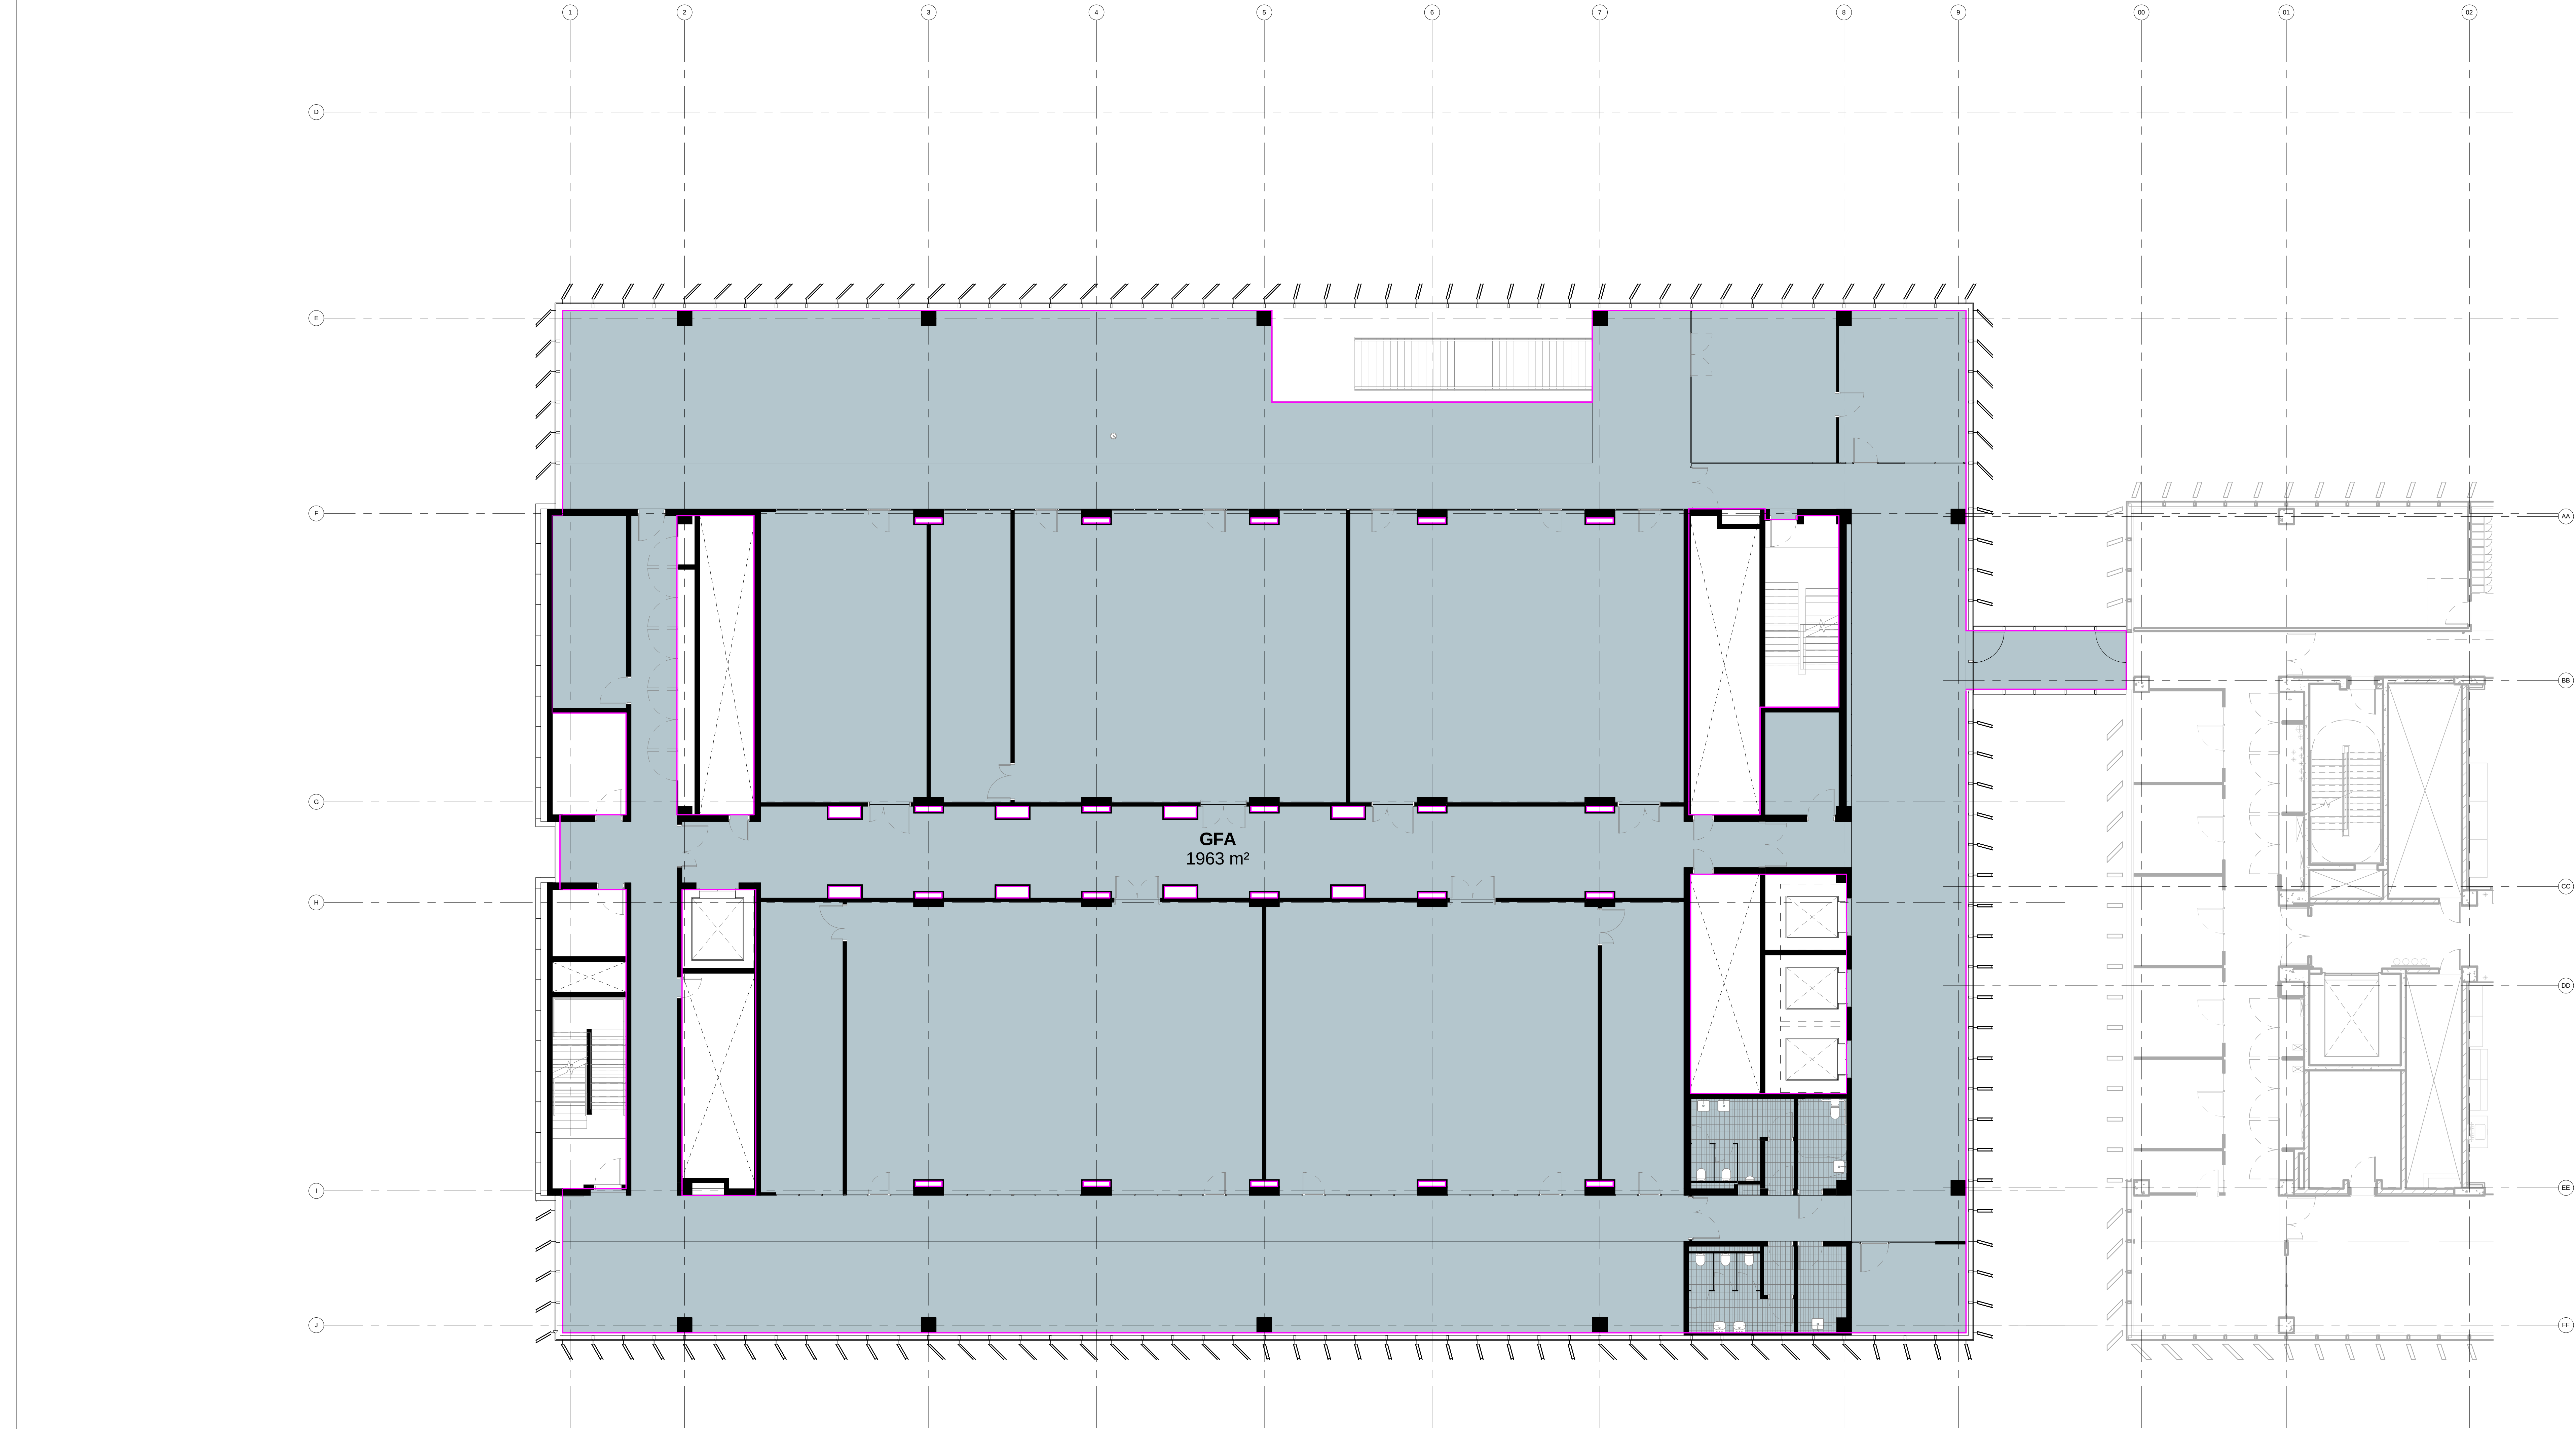

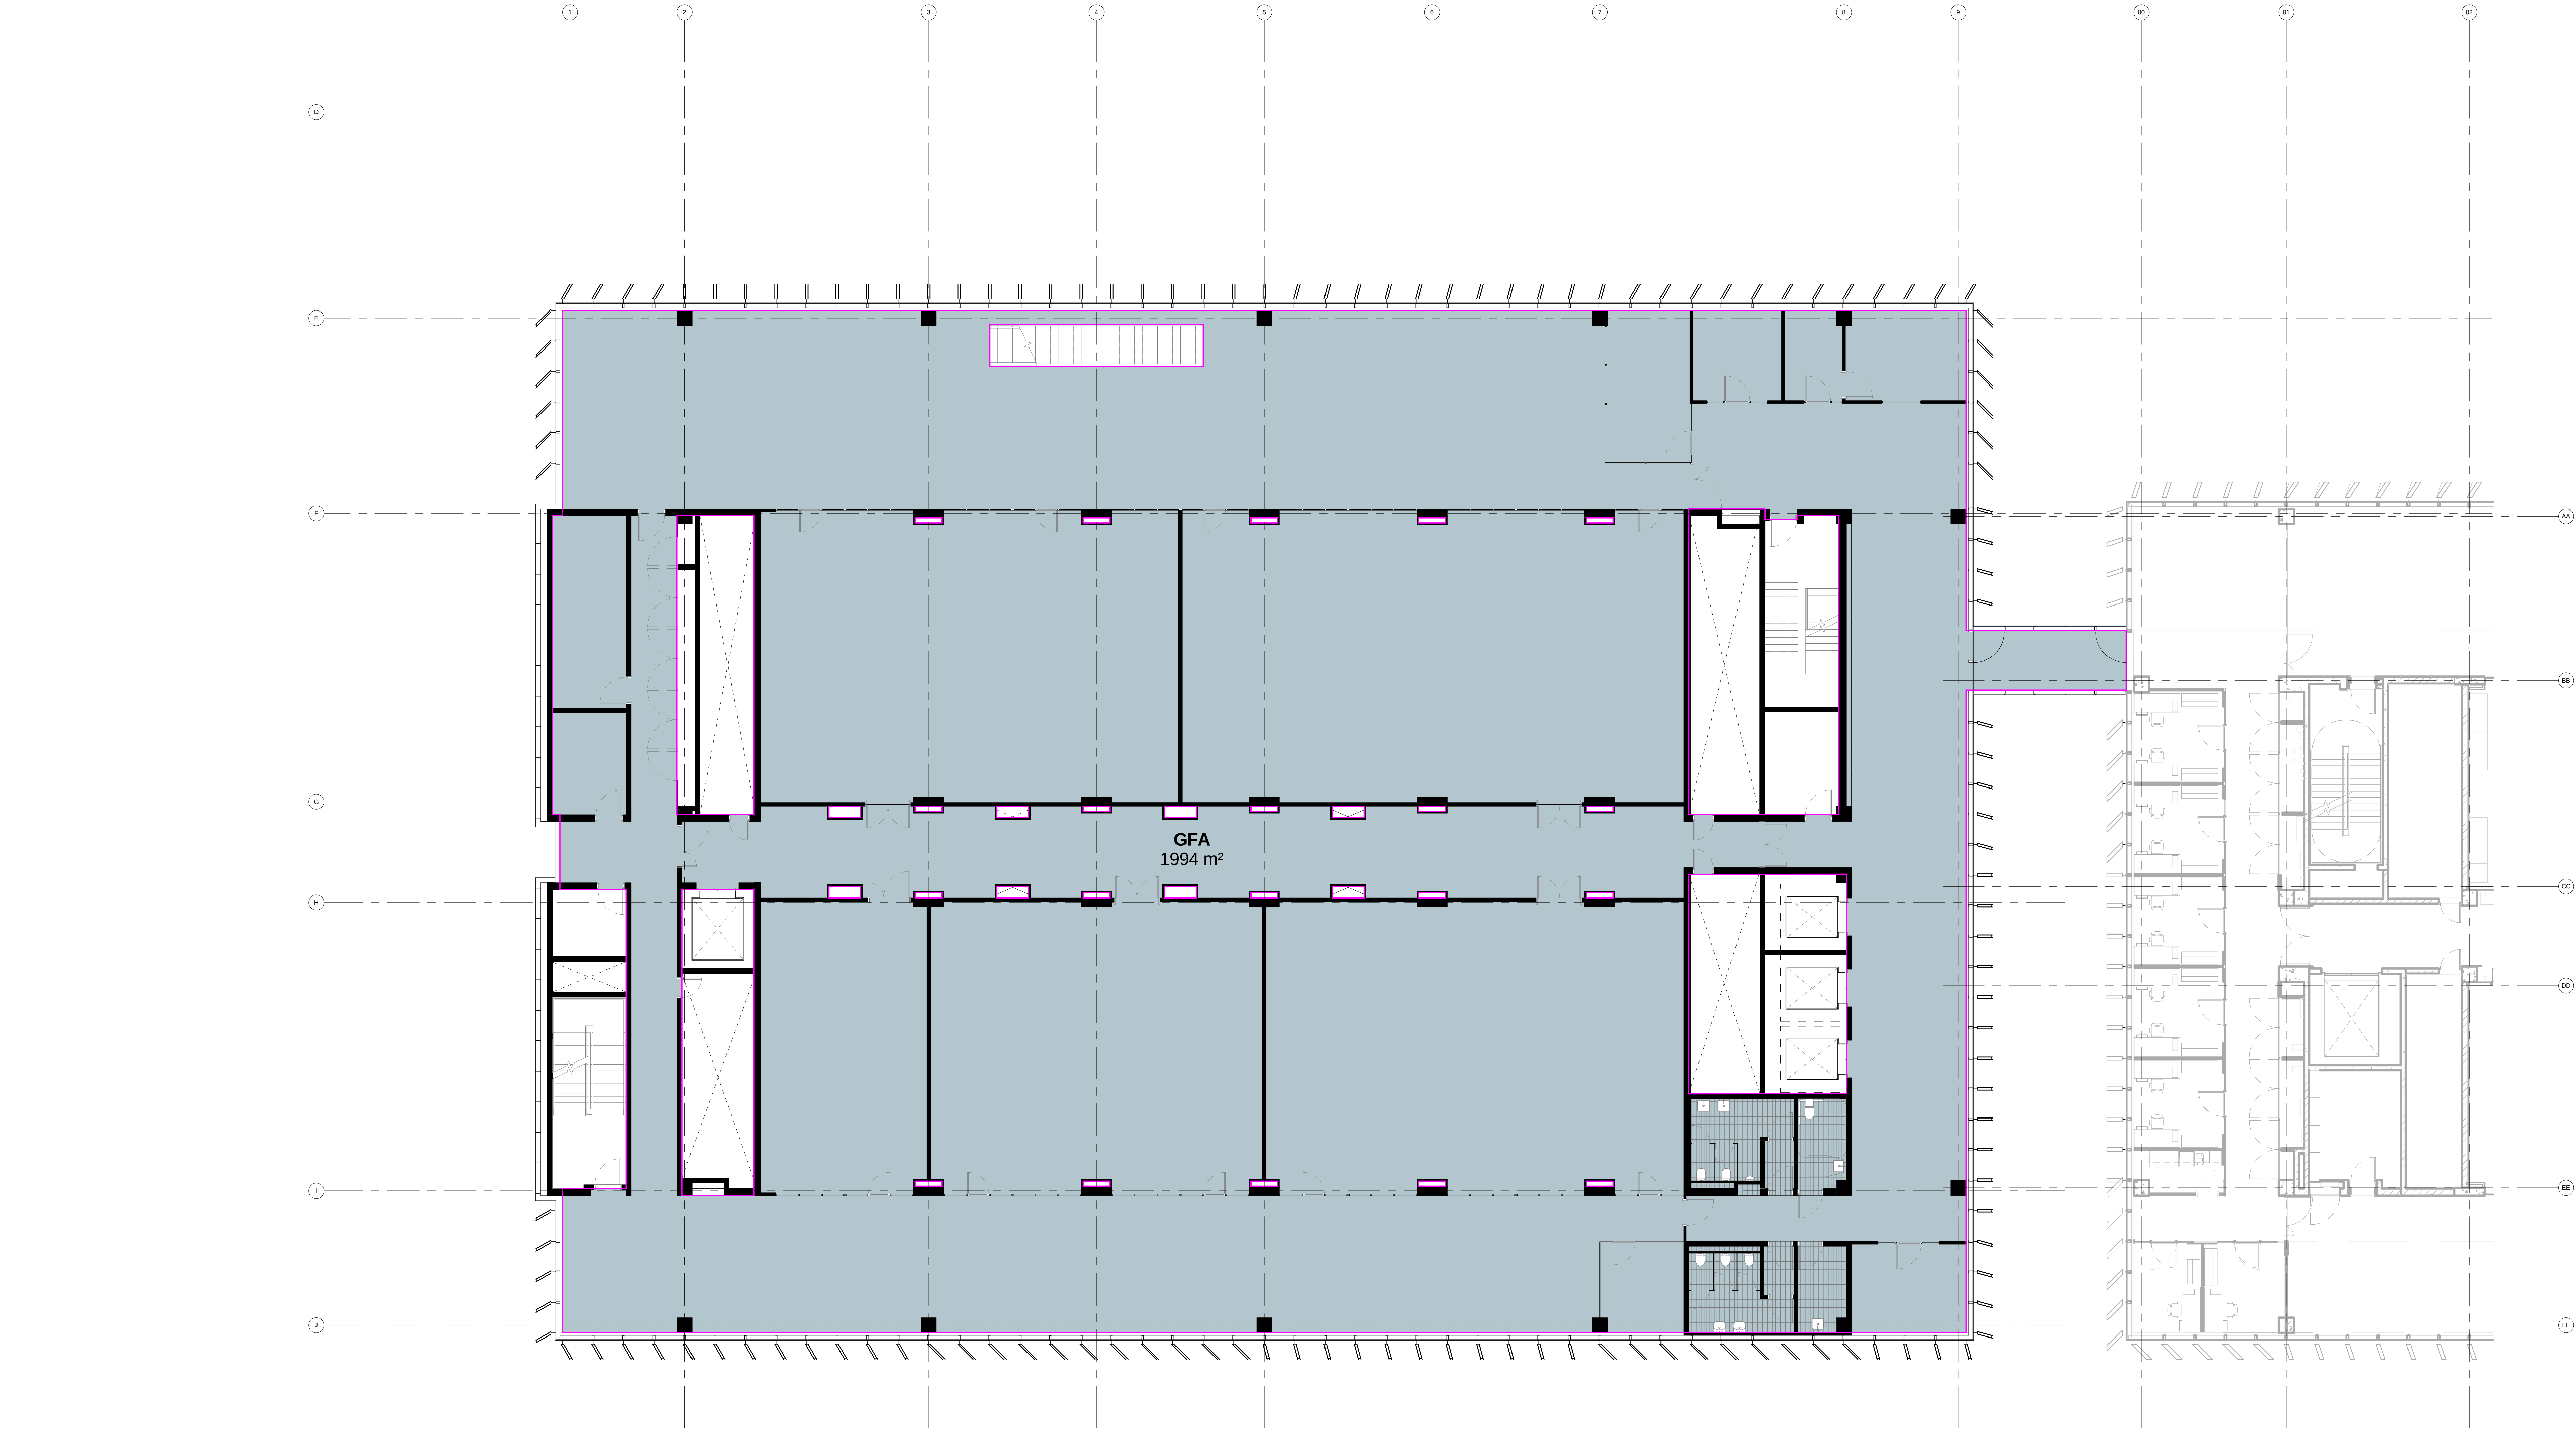

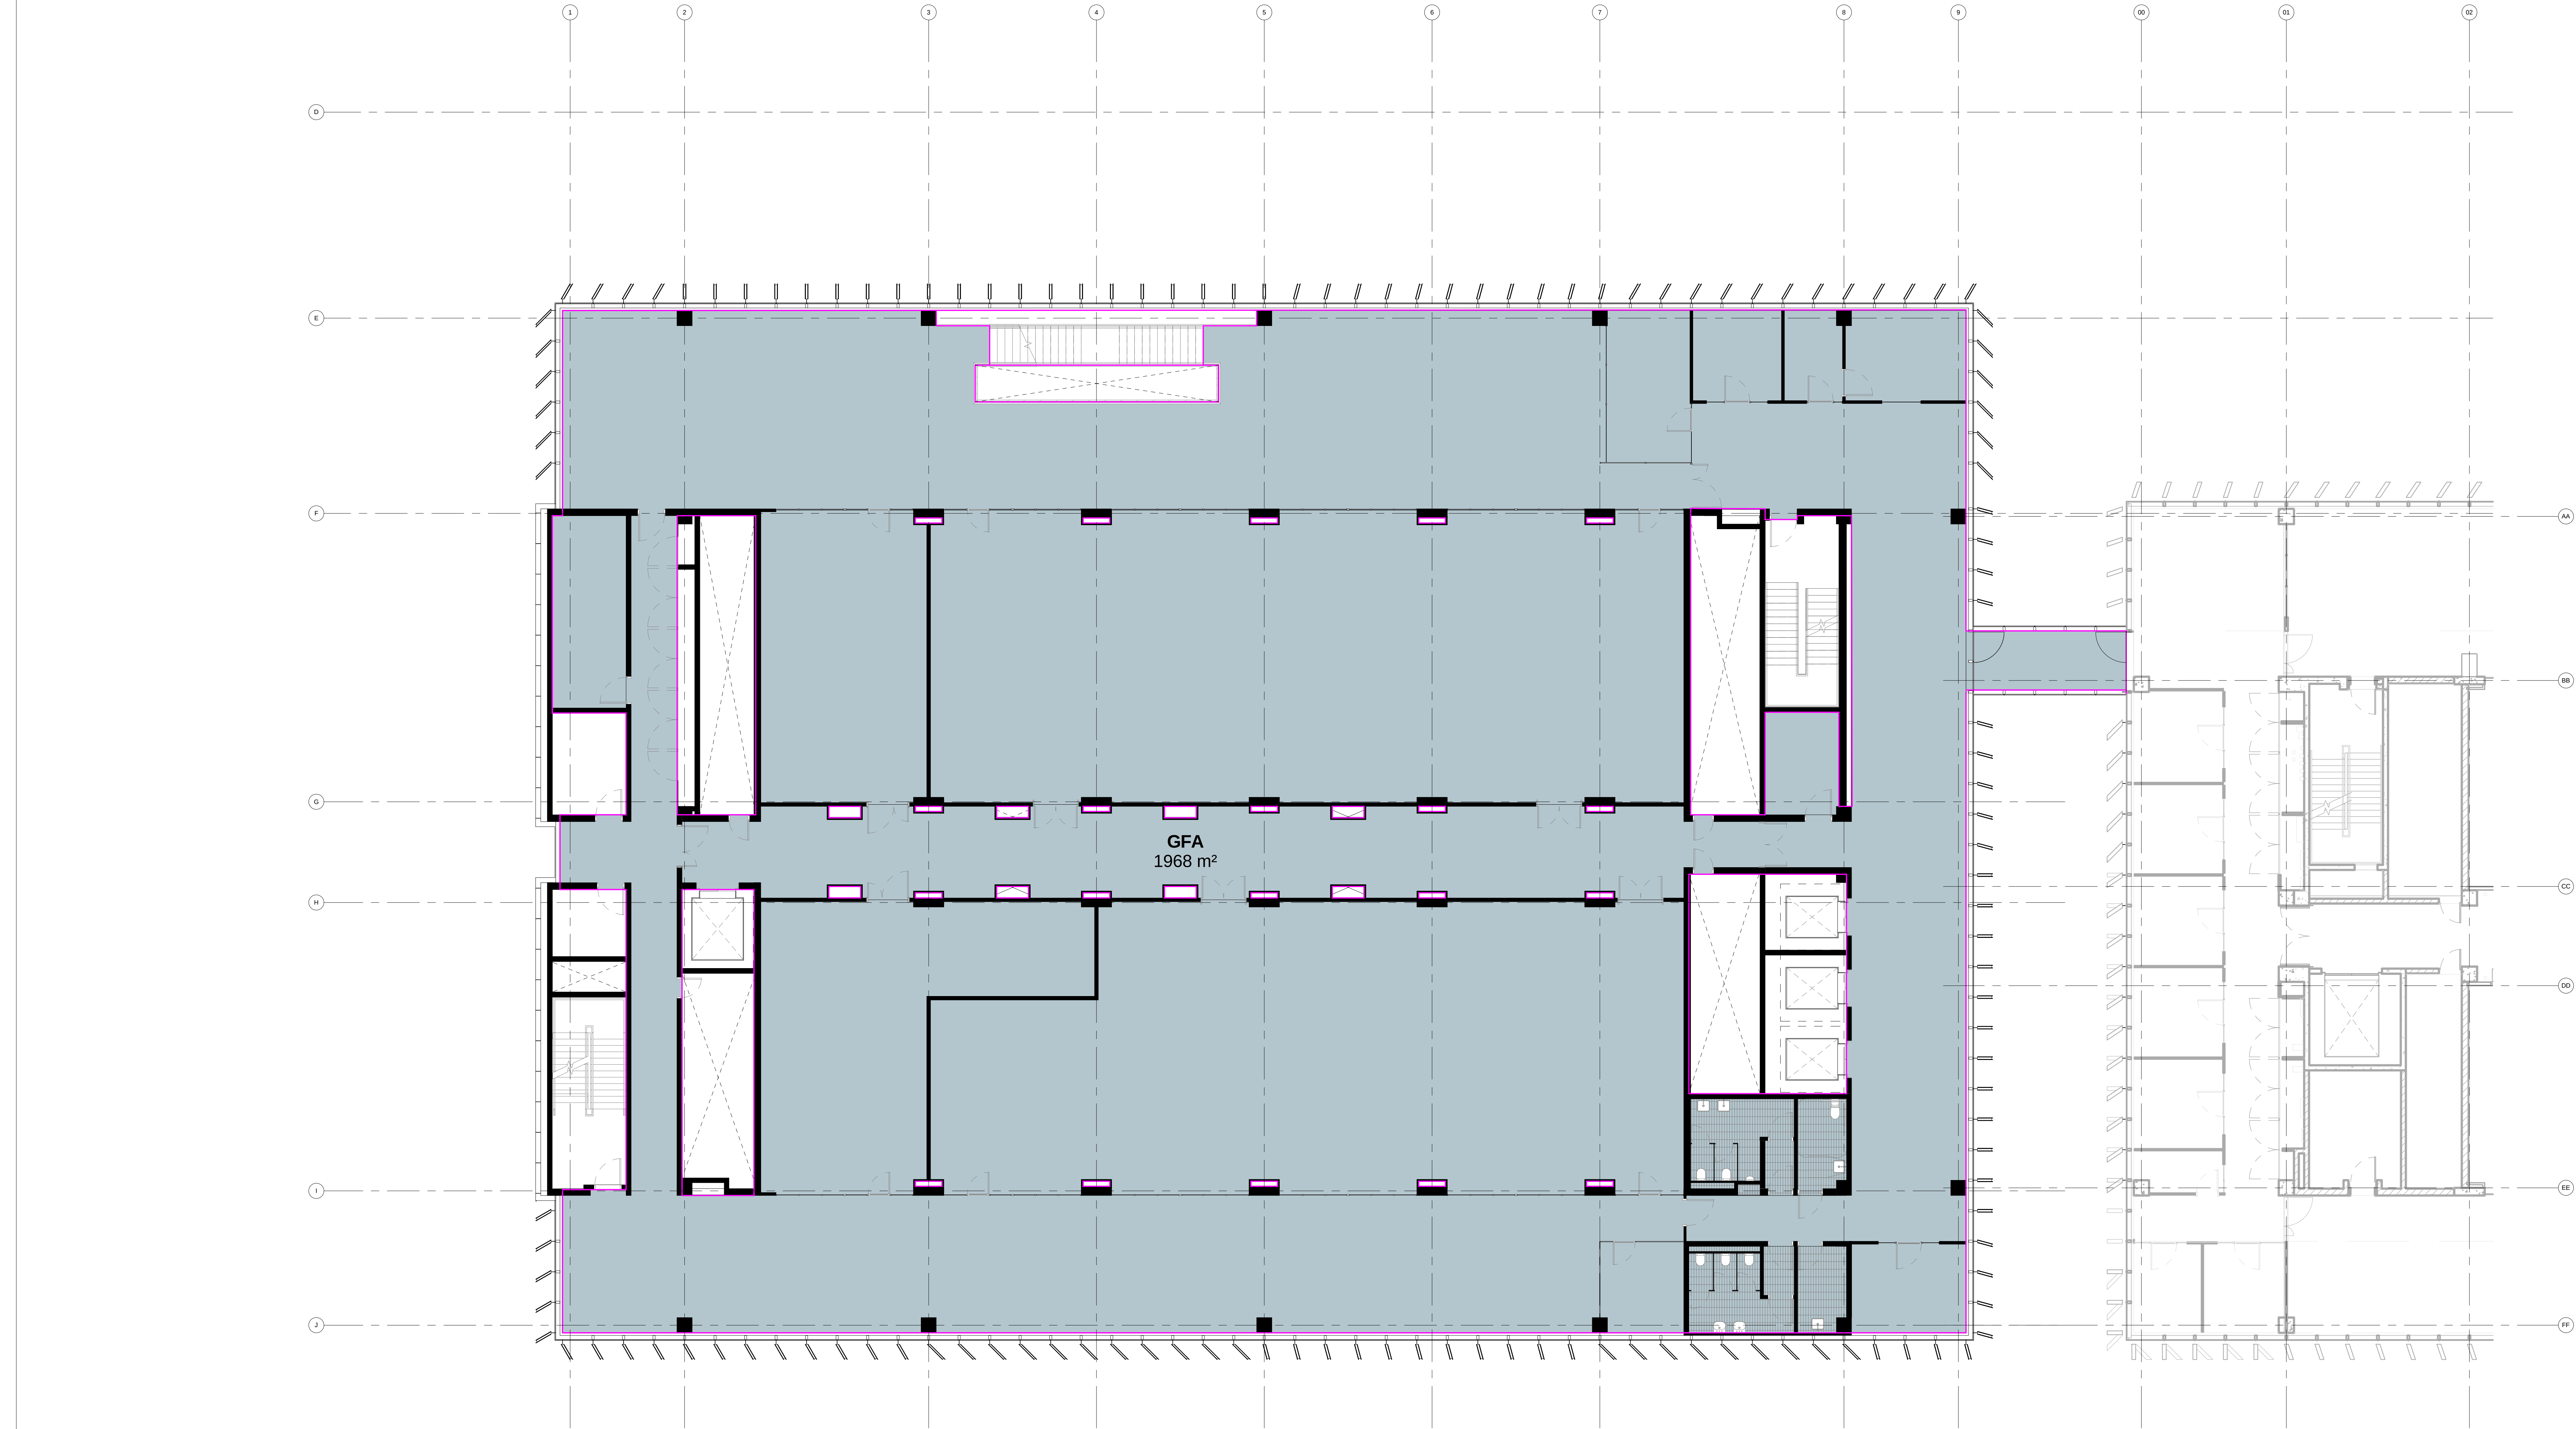

INTELLECTUAL PROPERTY  
© Copyright Grimshaw architects Pty limited.  
Unauthorized disclosure, reproduction or copying of this document or its contents is prohibited. For full details of the intellectual property rights and the terms and conditions of use, please refer to the Intellectual Property Policy and the Intellectual Property Policy and the Intellectual Property Policy.

| REV | DESCRIPTION                                        | DATE     |
|-----|----------------------------------------------------|----------|
| 1   | Issue Significant Development Planning Application | 22.07.16 |



NOTES  
1. Structural Information shown on Architectural Drawings is indicative. For full confirmation of structural design, refer to the Structural Design Drawings.

KEY PLAN

DRAWING KEY

PROJECT  
**SCIENCE AND ENGINEERING BUILDING**

ADDRESS  
**UNSW**

GRIMSHAW PROJECT NO.  
**15083**

PROJECT NORTH  
TRUE NORTH

SCALE  
**1:100@ A0**

STATUS  
**FOR APPROVAL**

DRAWING  
**LEVEL 03 AREA PLAN**


DRAWN  
**DL**


CHECKED  
**CF**


AUTHORISED  
**MJ**


DRAWING NUMBER  
**A23 1005-SSD**


REVISION  
**1**

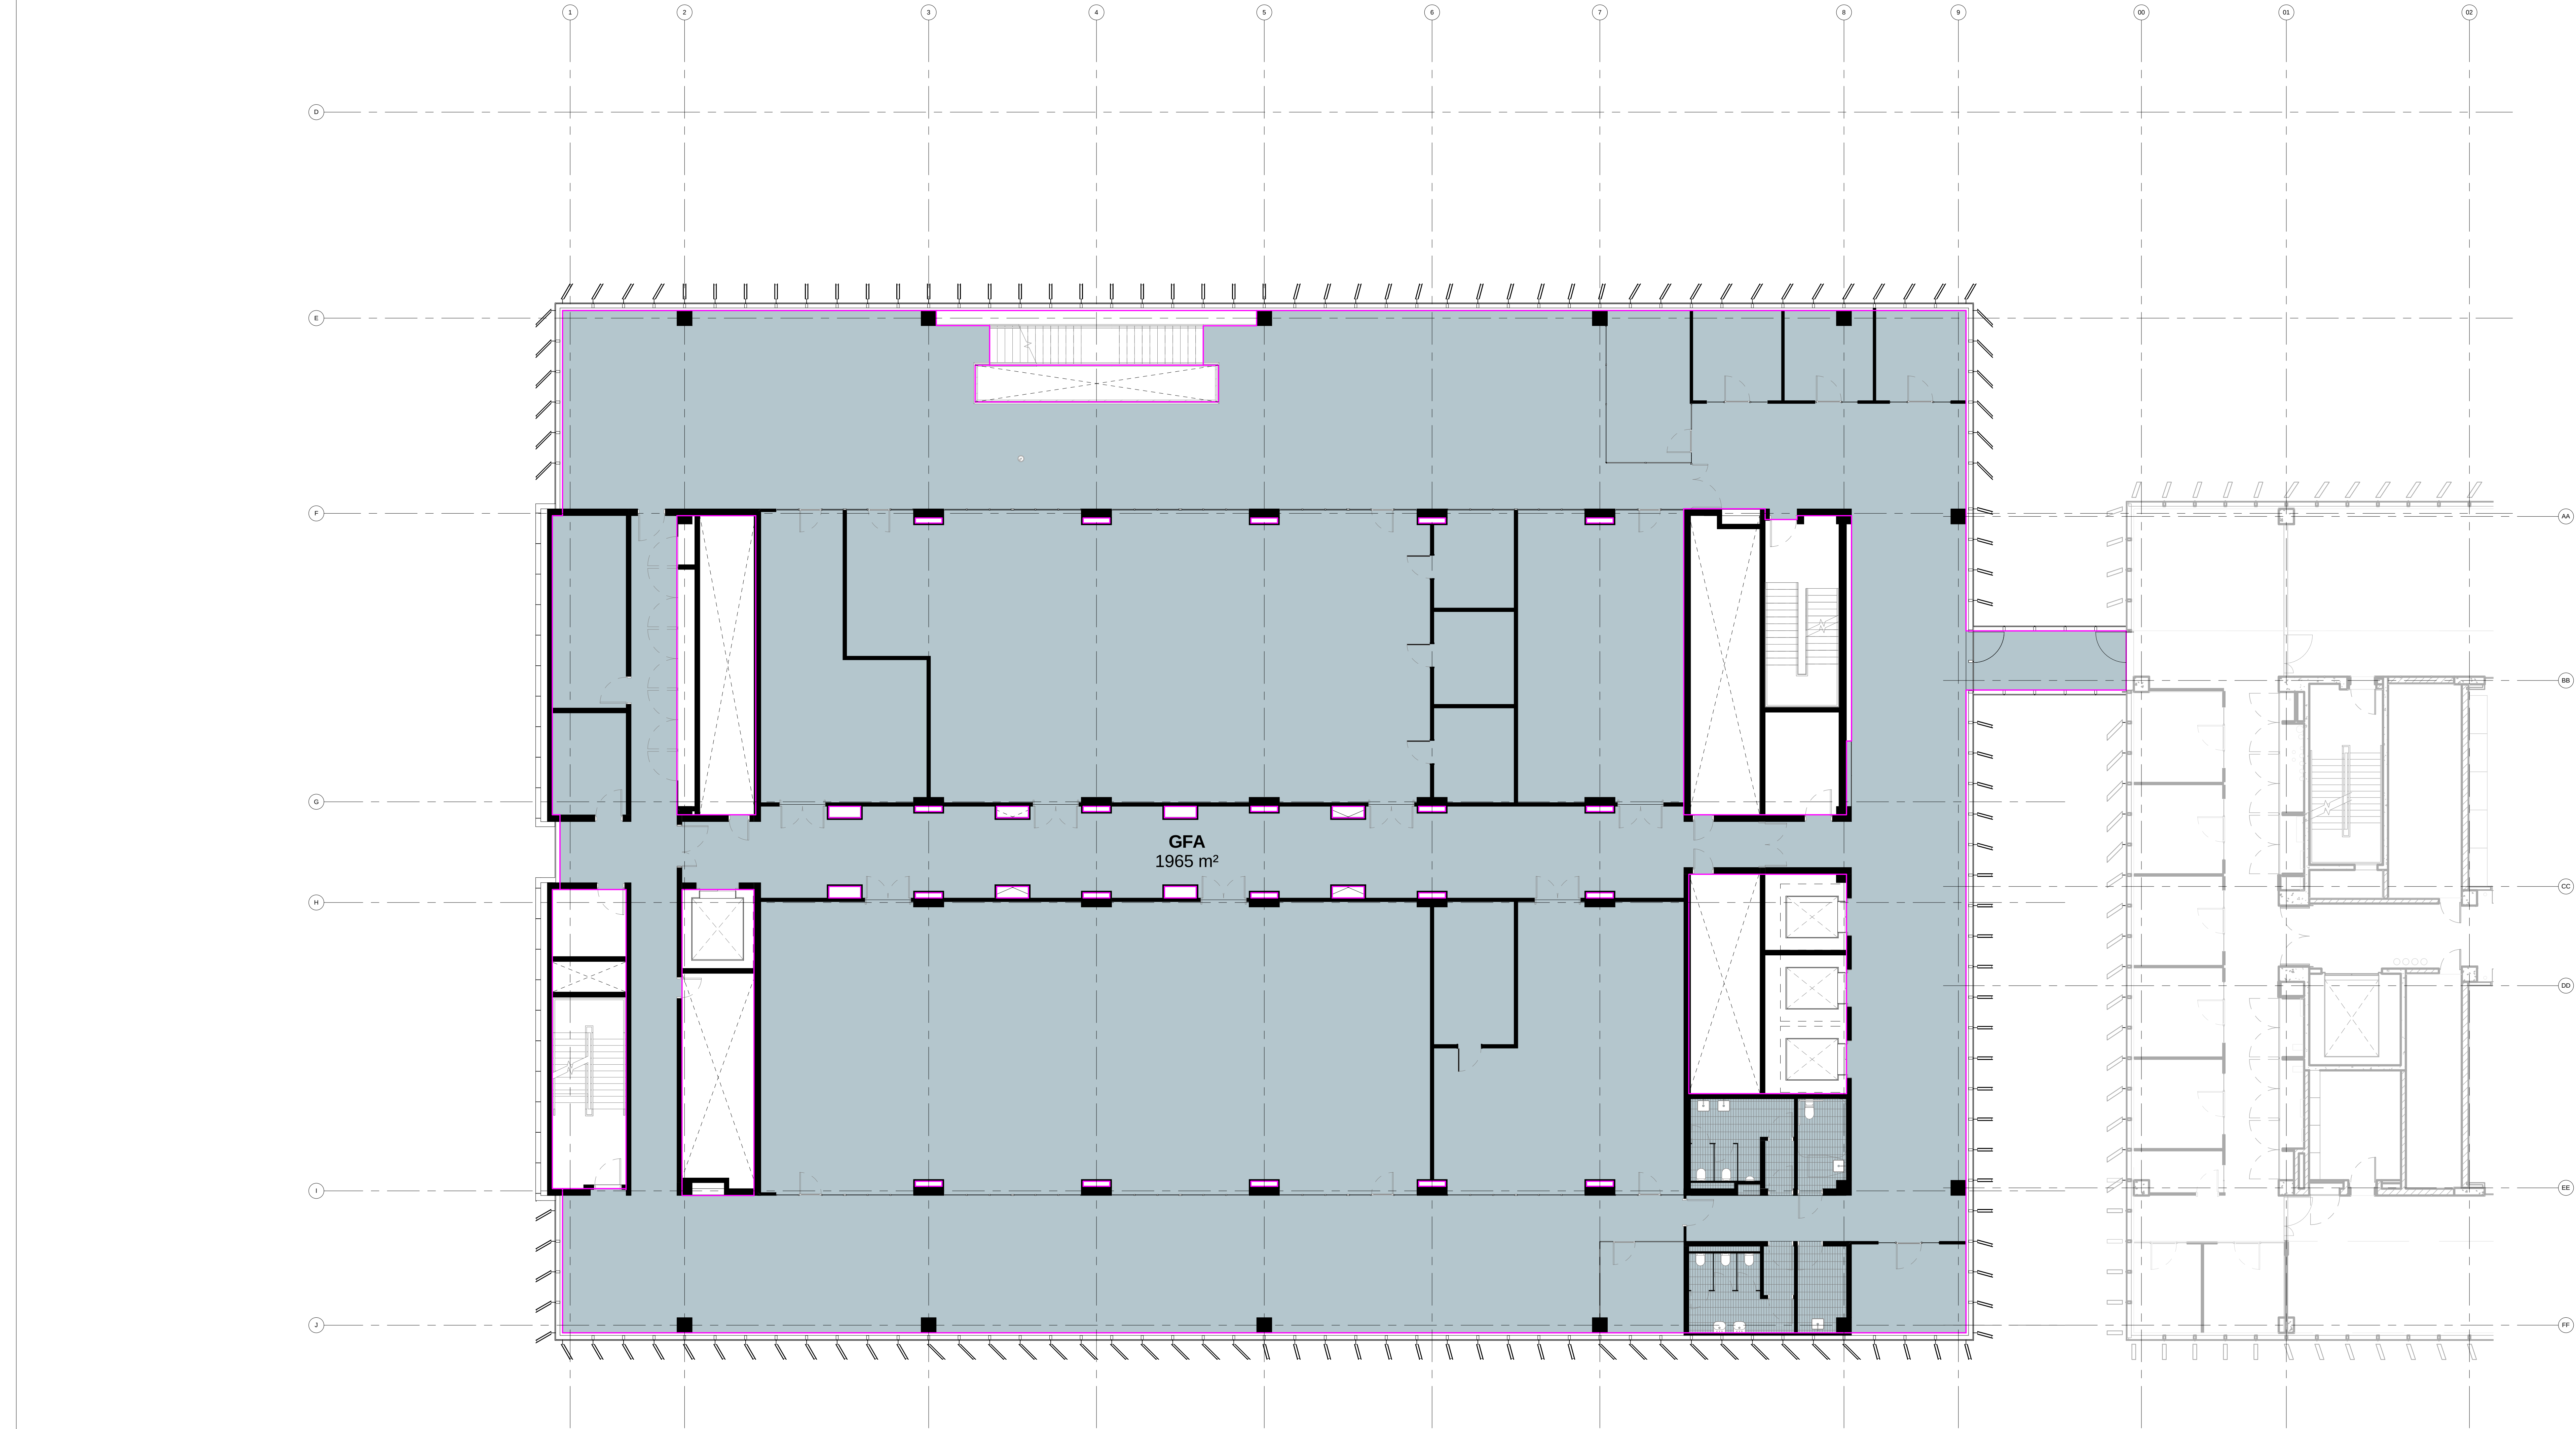

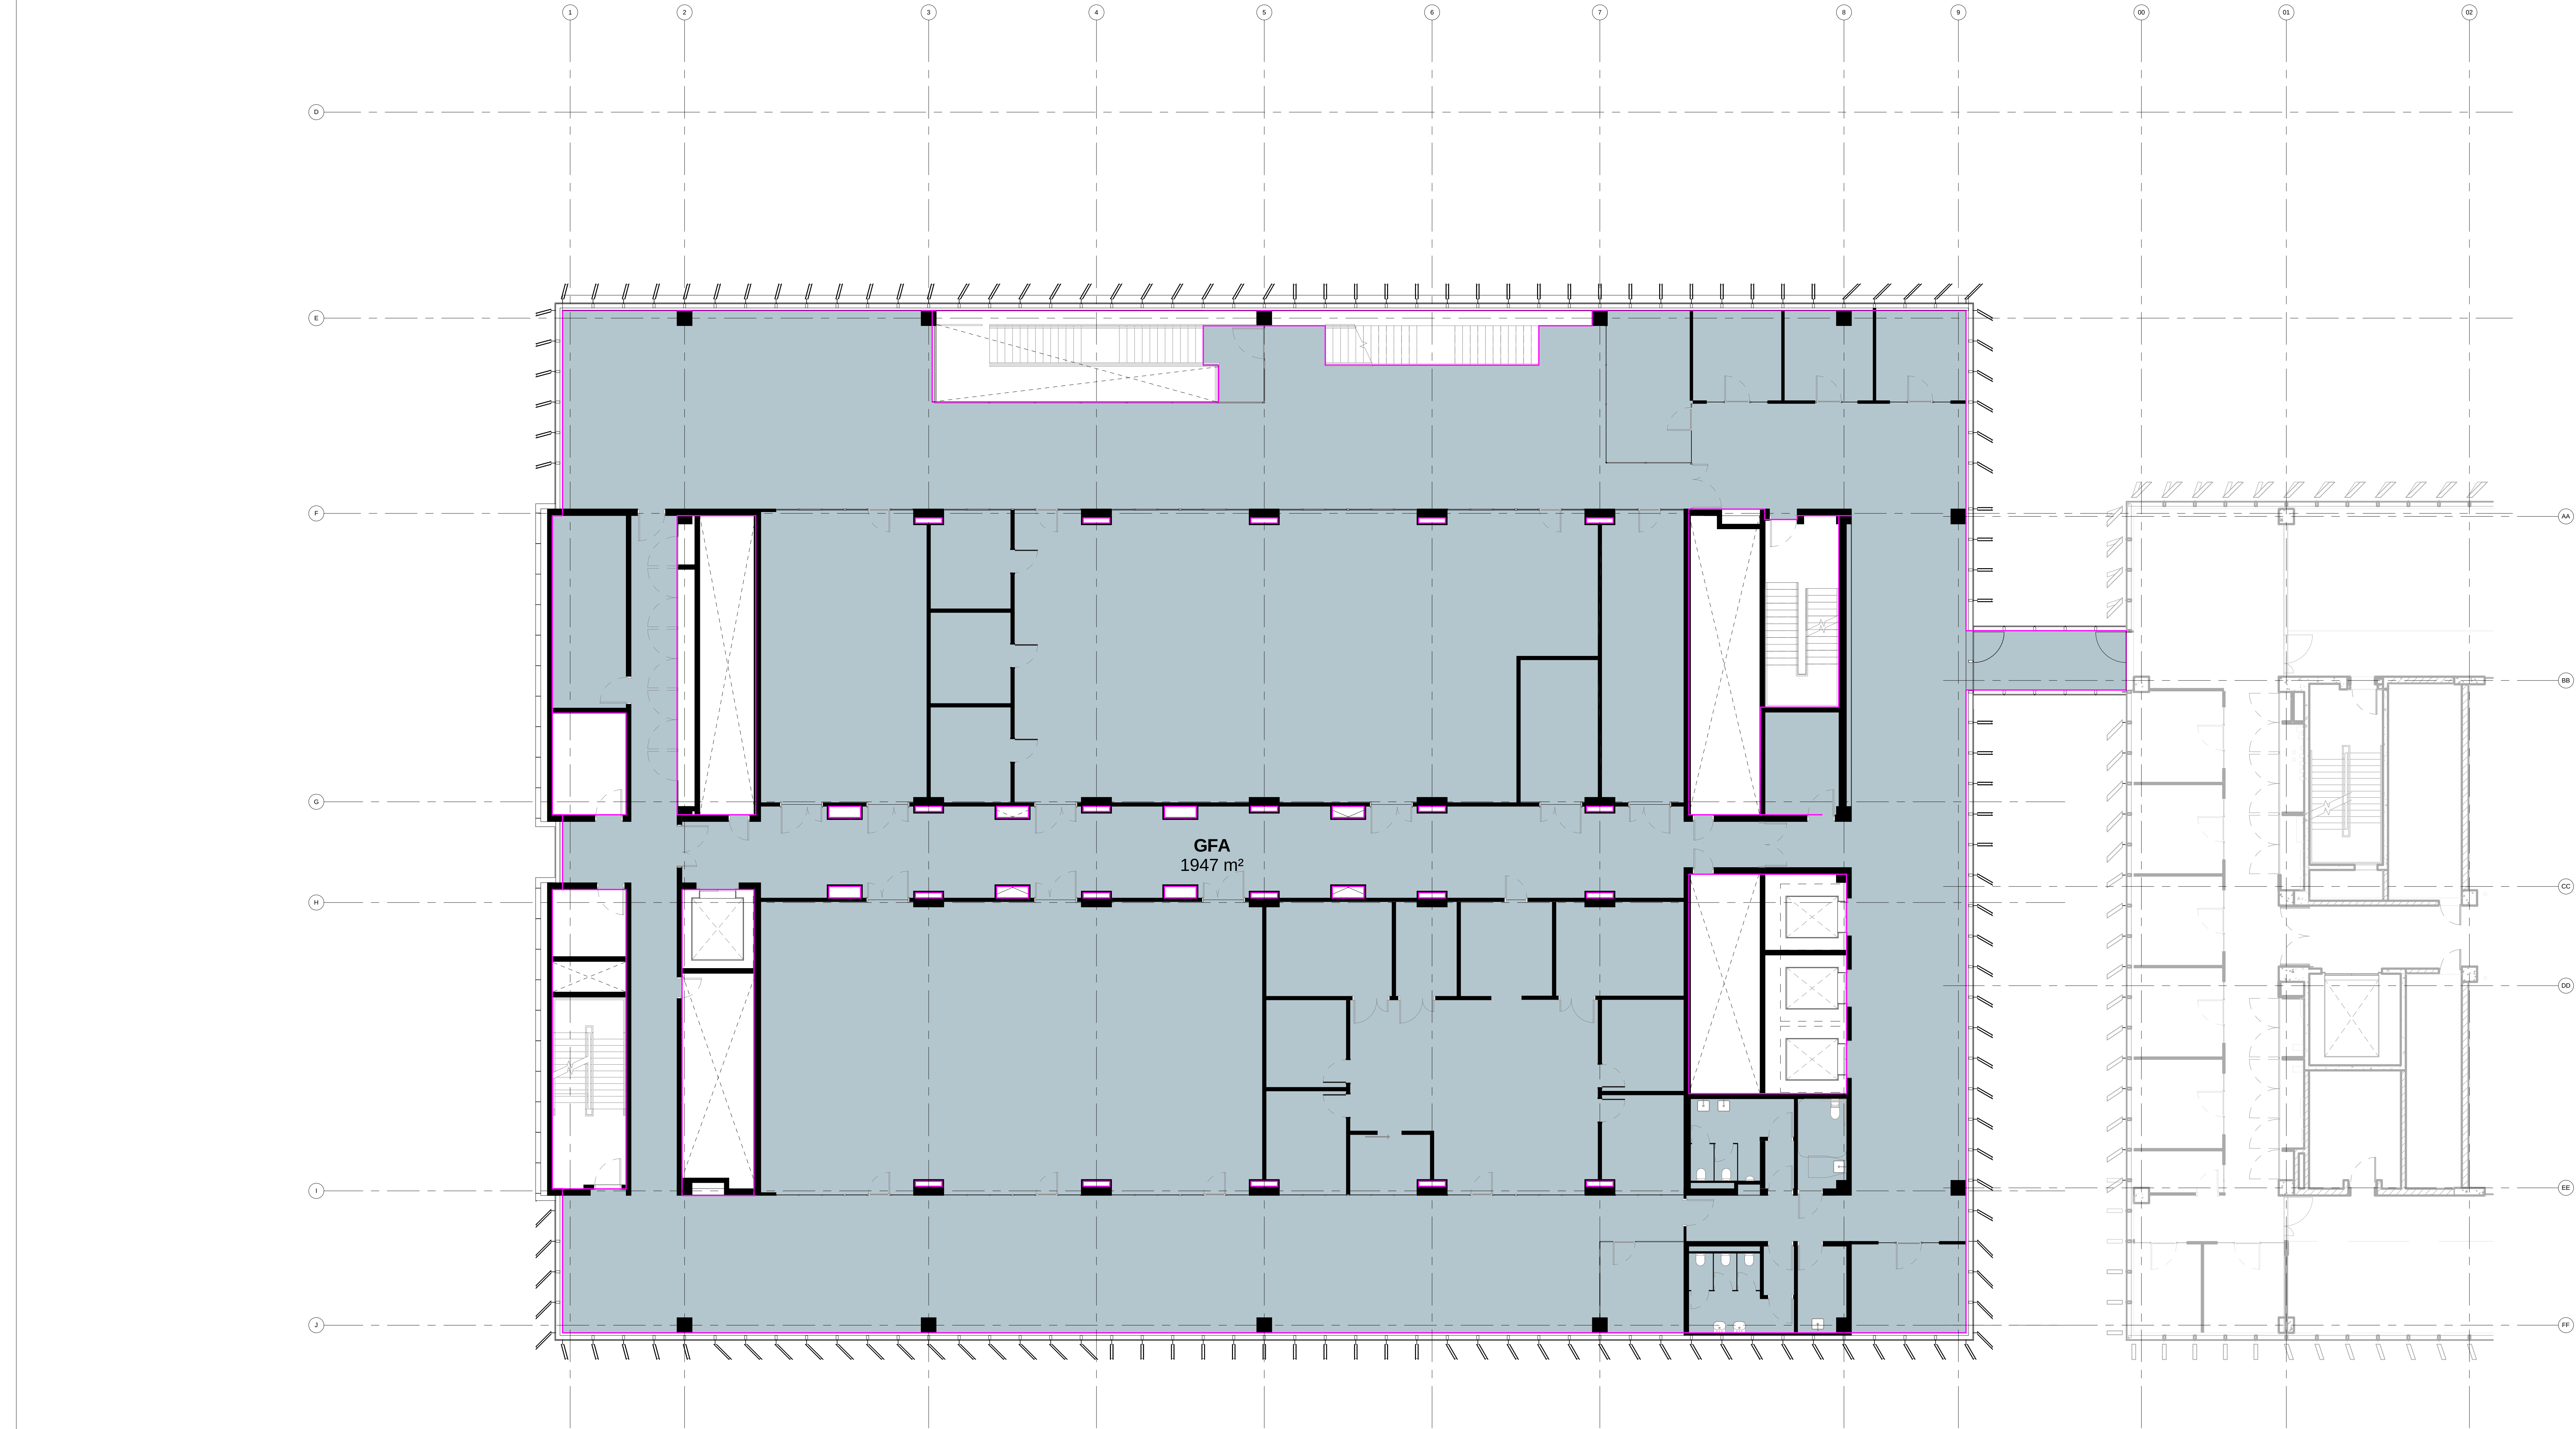

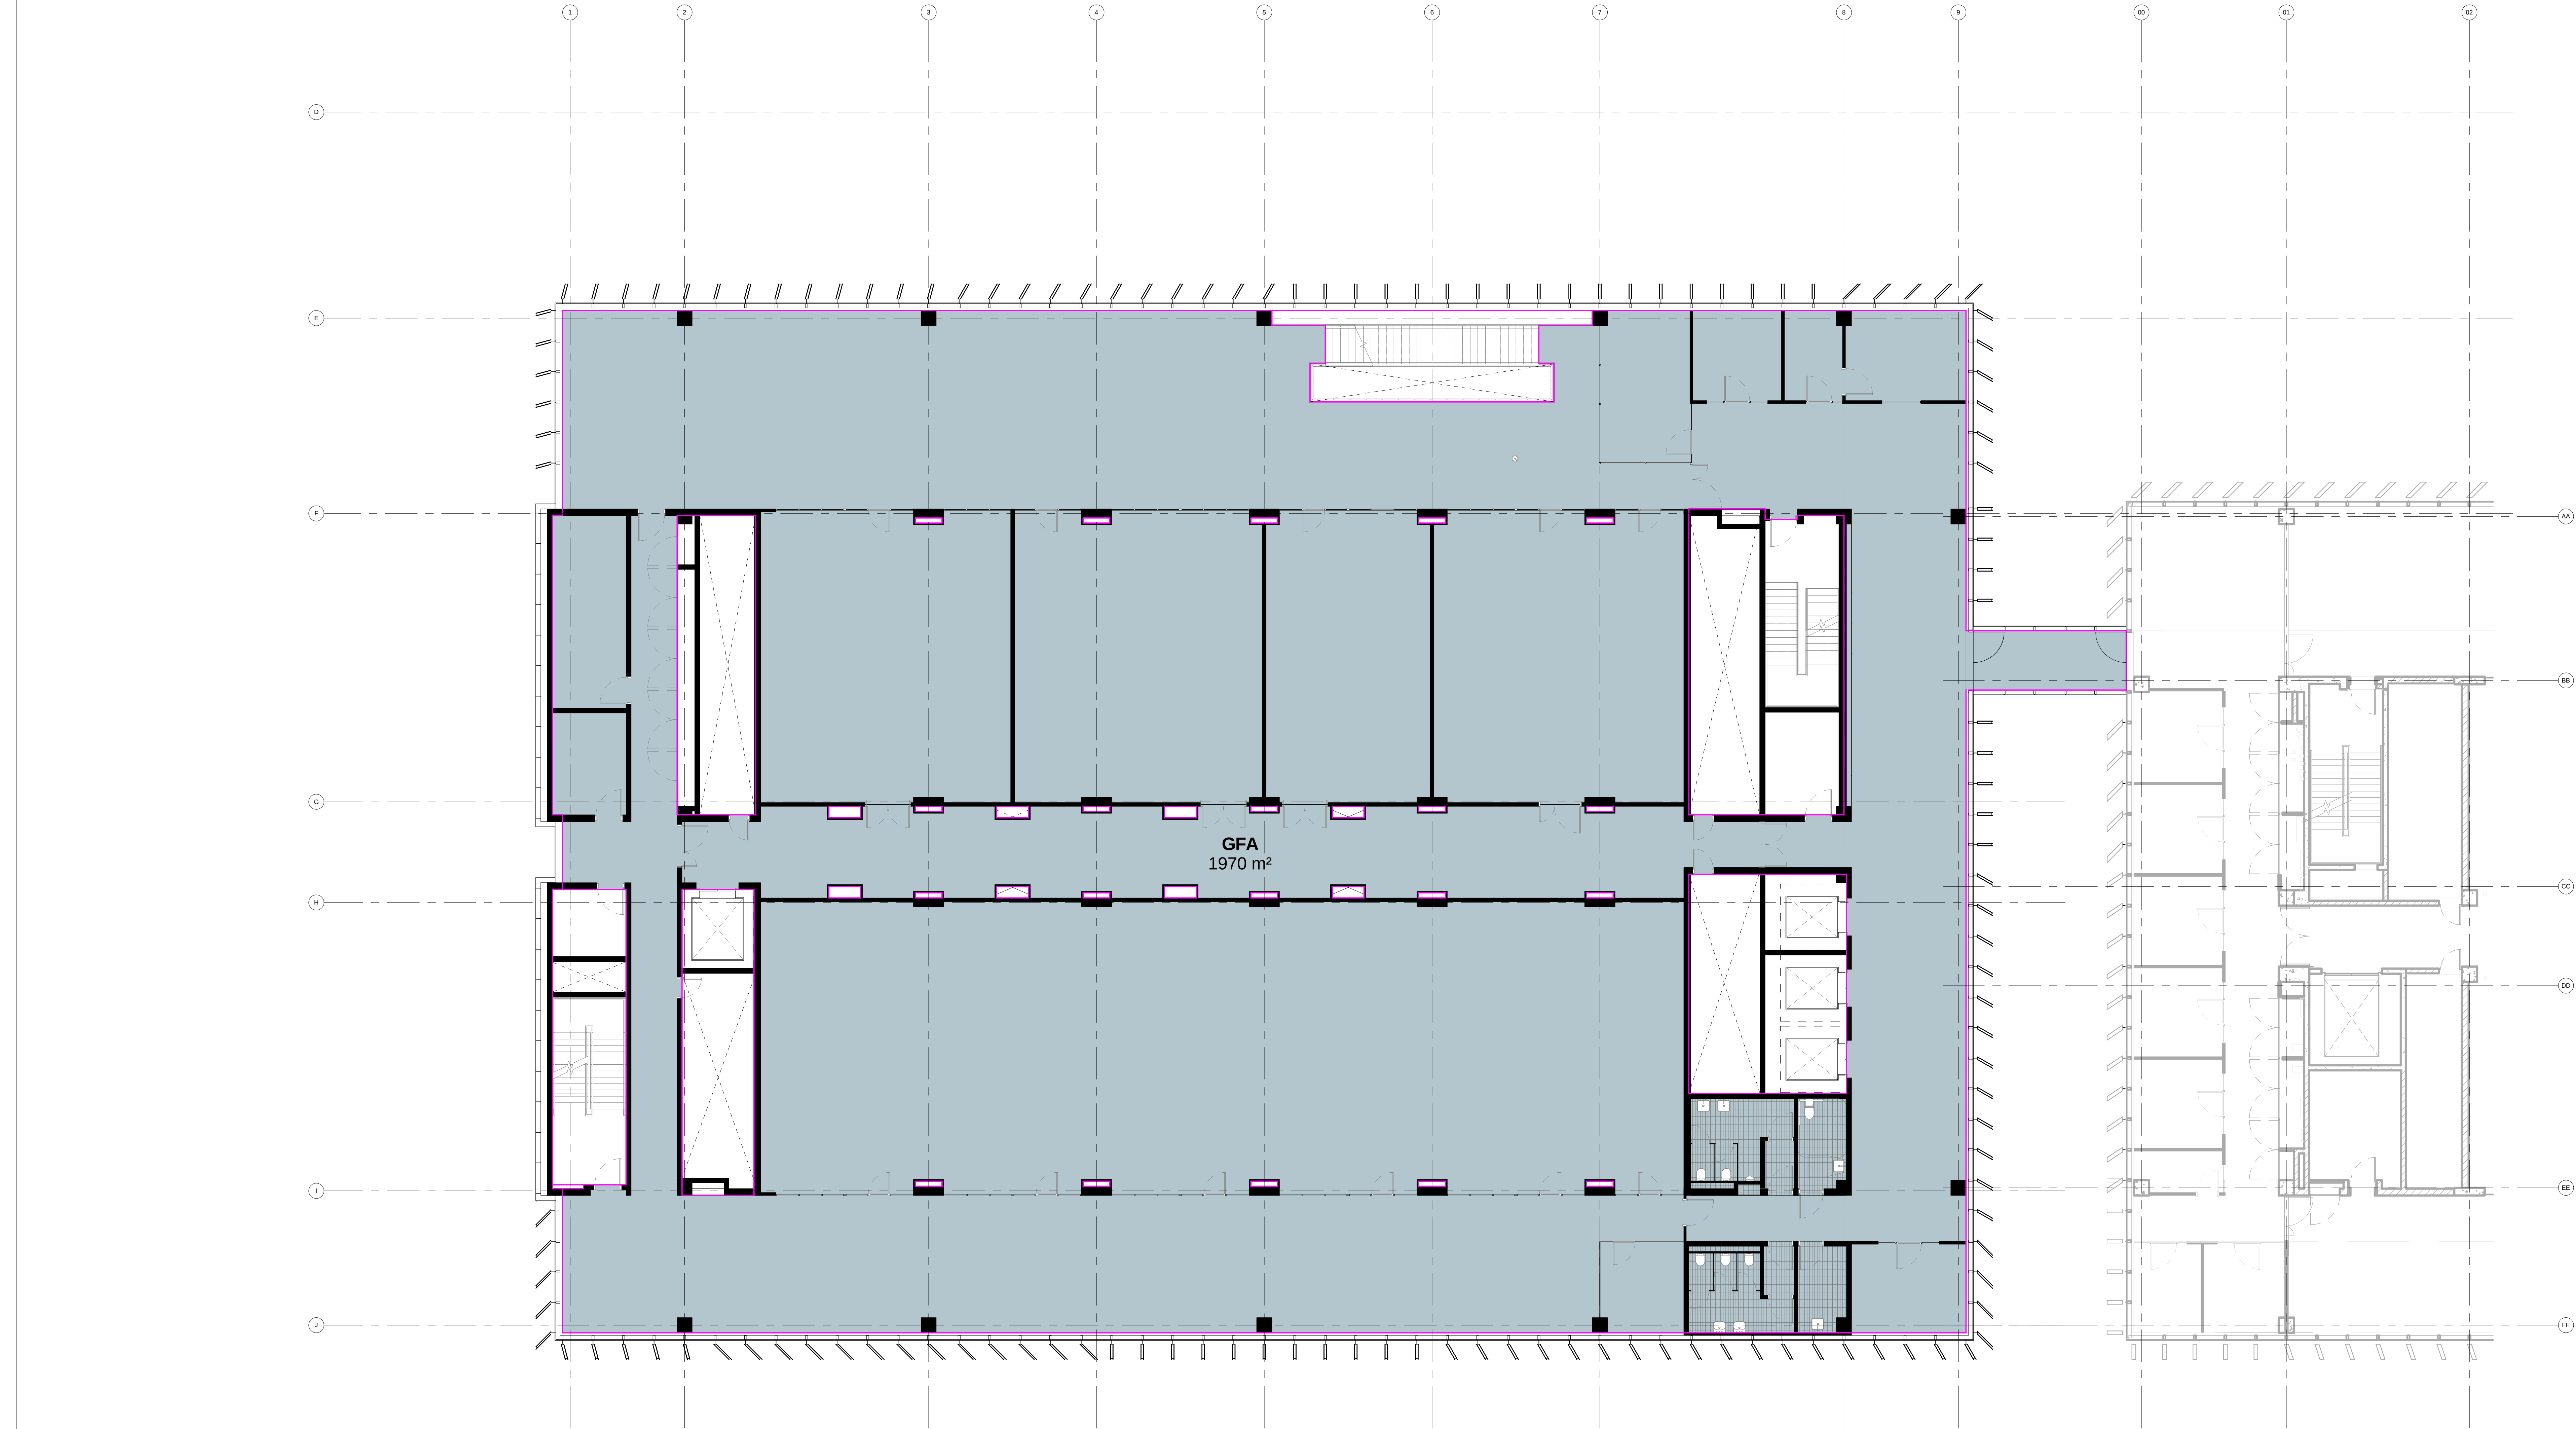

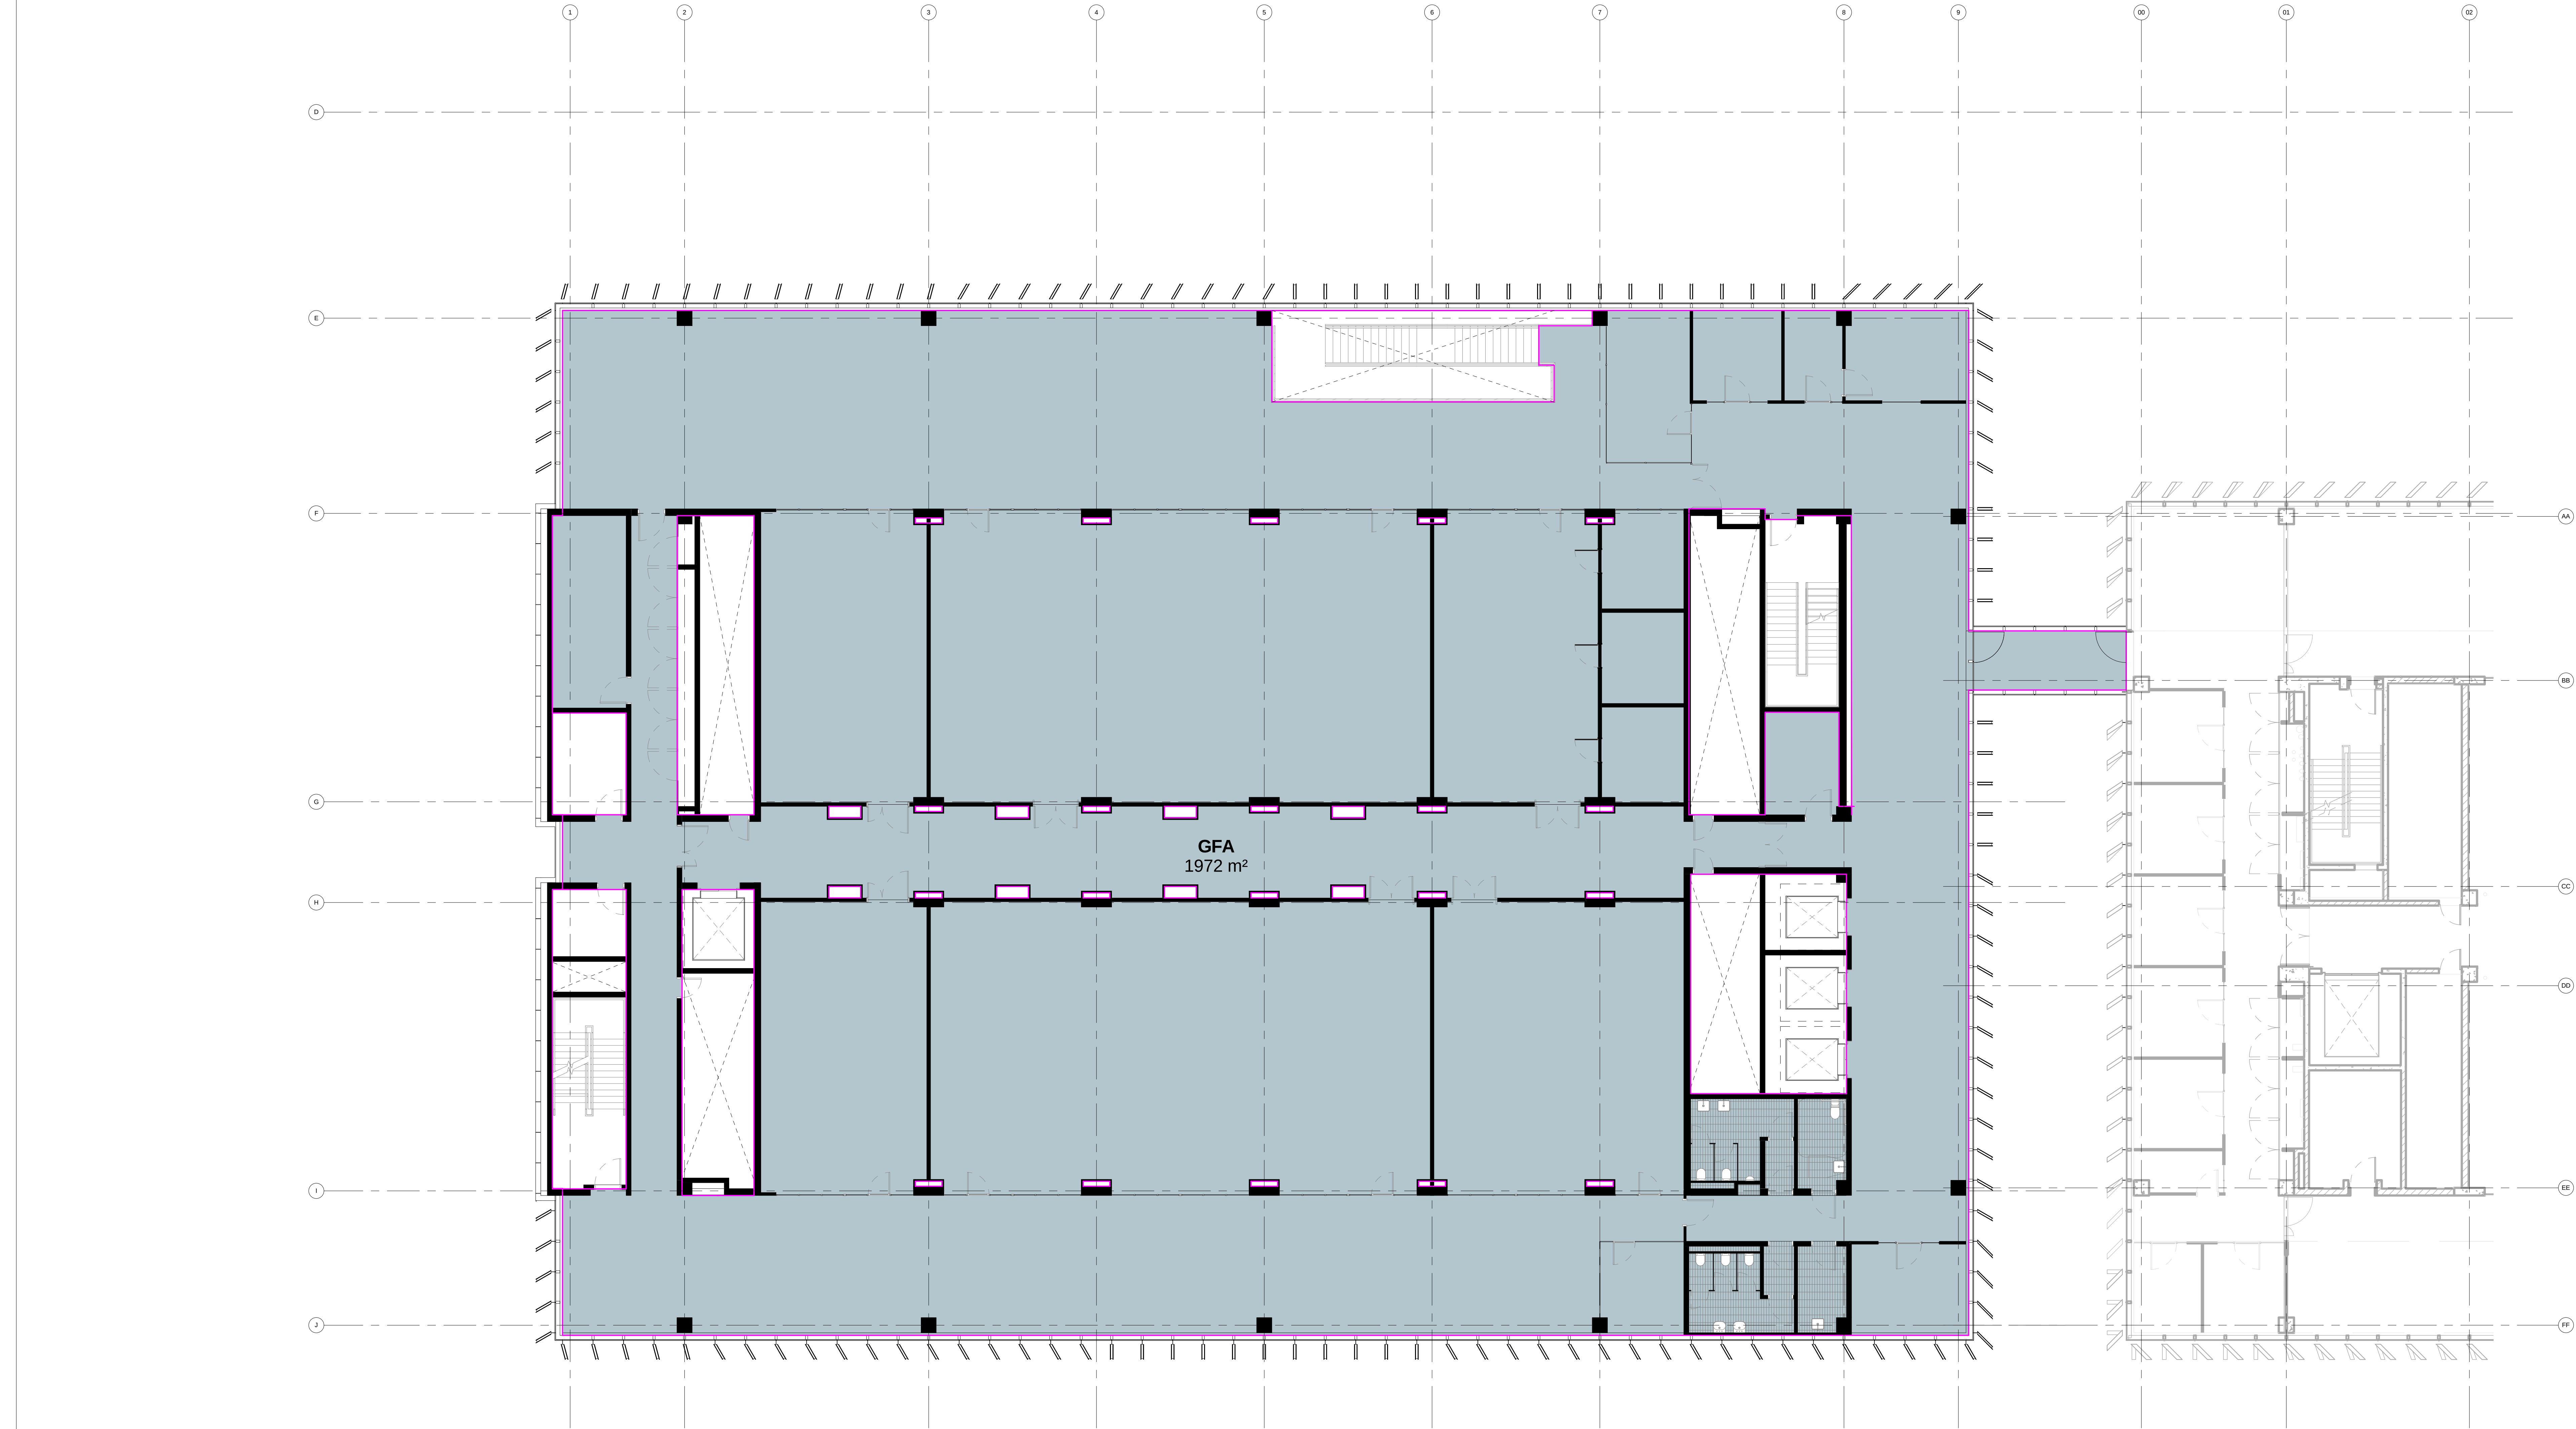

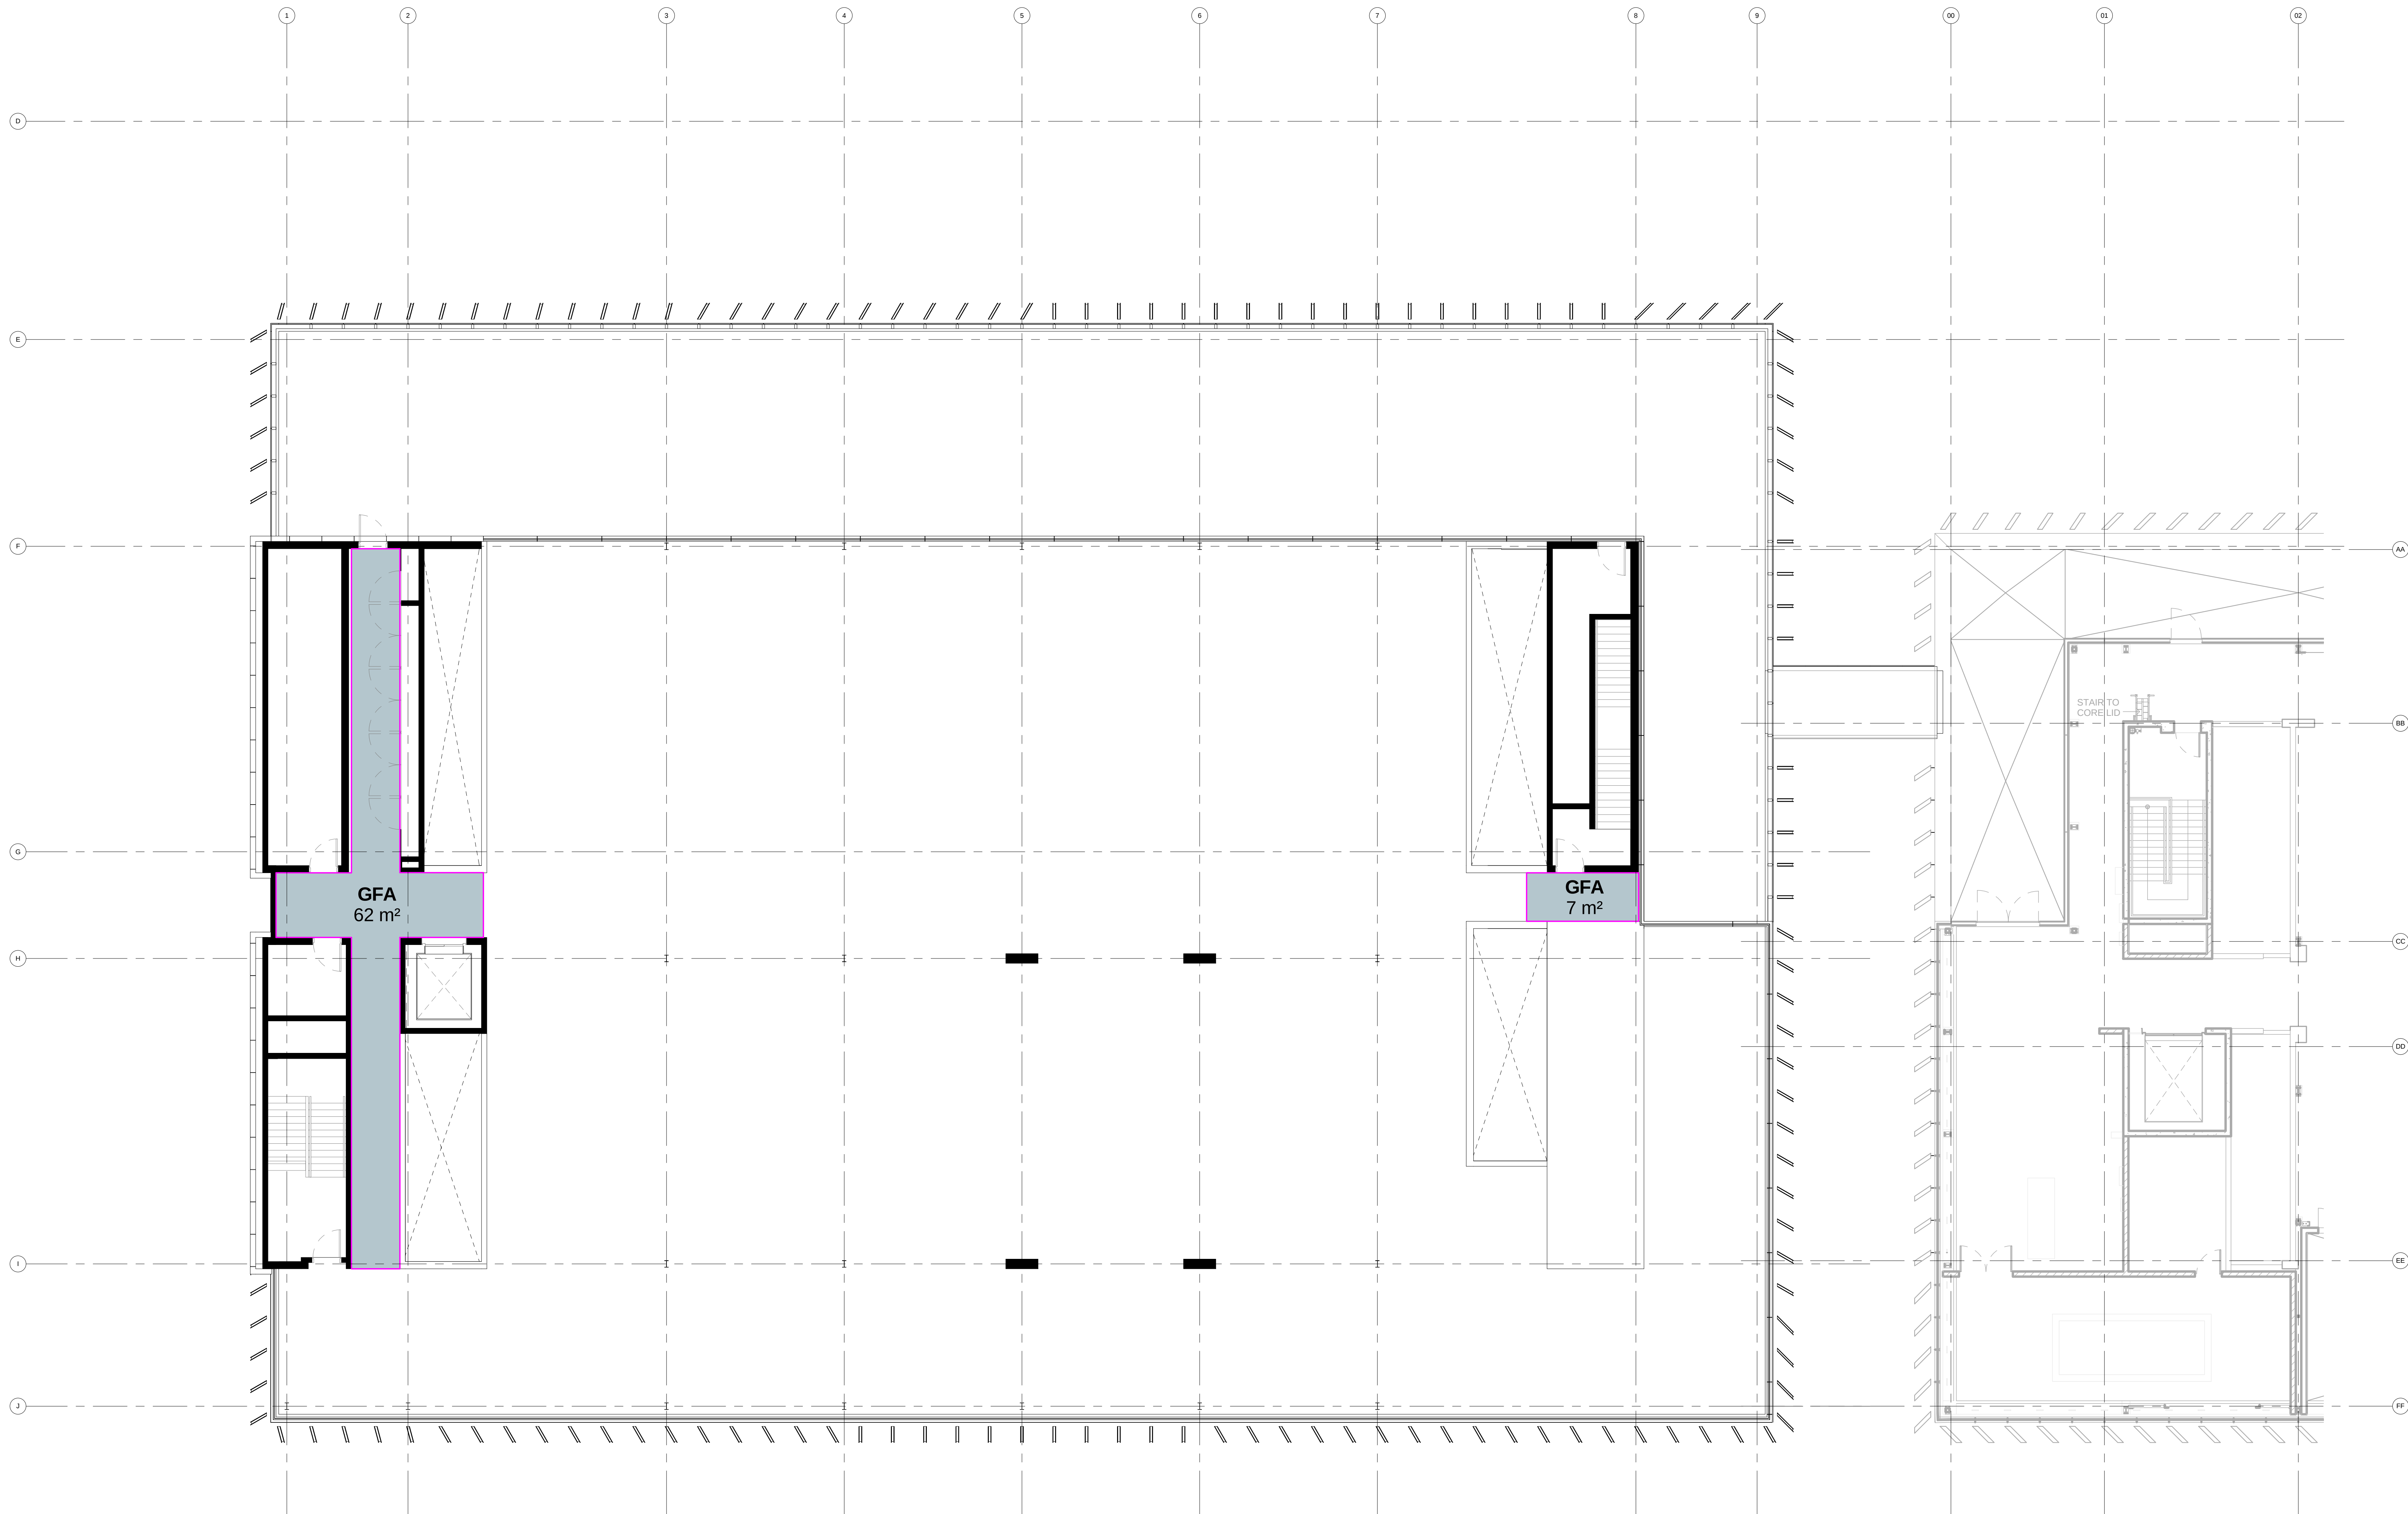

22/07/2014 4:29:14 PM C:\Users\j10001\OneDrive\Documents\15083\15083-SSD-FINAL\_DRAWING\_PDF\15083-0201.dwg

**GRIMSHAW**



**RICE  
DAUBNEY**

**GRIMSHAW Architects**  
**Telephone** +1 646 293 3600  
**Address** 637 West 27th Street  
New York  
NY 10001  
USA

[www.grimshaw-architects.com](http://www.grimshaw-architects.com)

**INTELLECTUAL PROPERTY**

© Copyright Grimshaw architects Pty limited.  
Unauthorised disclosure, copying or reuse of any part of this document is prohibited. Any use of this document for any purpose other than that for which it was prepared is prohibited. This document is the property of Grimshaw architects Pty limited and shall remain the property of Grimshaw architects Pty limited. Any use of this document for any purpose other than that for which it was prepared is prohibited. Grimshaw architects Pty limited warrants that the information contained in this document is true and correct to the best of its knowledge and belief. Grimshaw architects Pty limited does not warrant the accuracy or completeness of the information contained in this document. Grimshaw architects Pty limited shall not be liable for any loss or damage arising from the use of this document.

**REV DESCRIPTION DATE**

1.0001 State Significant Development Planning Application 22.07.14

**CLIENT**



**NOTES**

1. General Information shown on Architectural Drawings is indicative. For full clarification of structural design refer to the Structural Design Drawing.

**KEY PLAN**

**DRAWING KEY**

**PROJECT  
SCIENCE AND ENGINEERING  
BUILDING**

**ADDRESS  
UNSW**

**GRIMSHAW PROJECT NO.  
15083**

**PROJECT NORTH**



**SCALE  
1:100@ A0**

**STATUS  
FOR APPROVAL**


**TRUE NORTH**




**DRAWING LEVEL 06 AREA PLAN**

**DRAWN DL CHECKED CF AUTHORISED MJ**


**DRAWING NUMBER A23 1010-SSD REVISION 1**

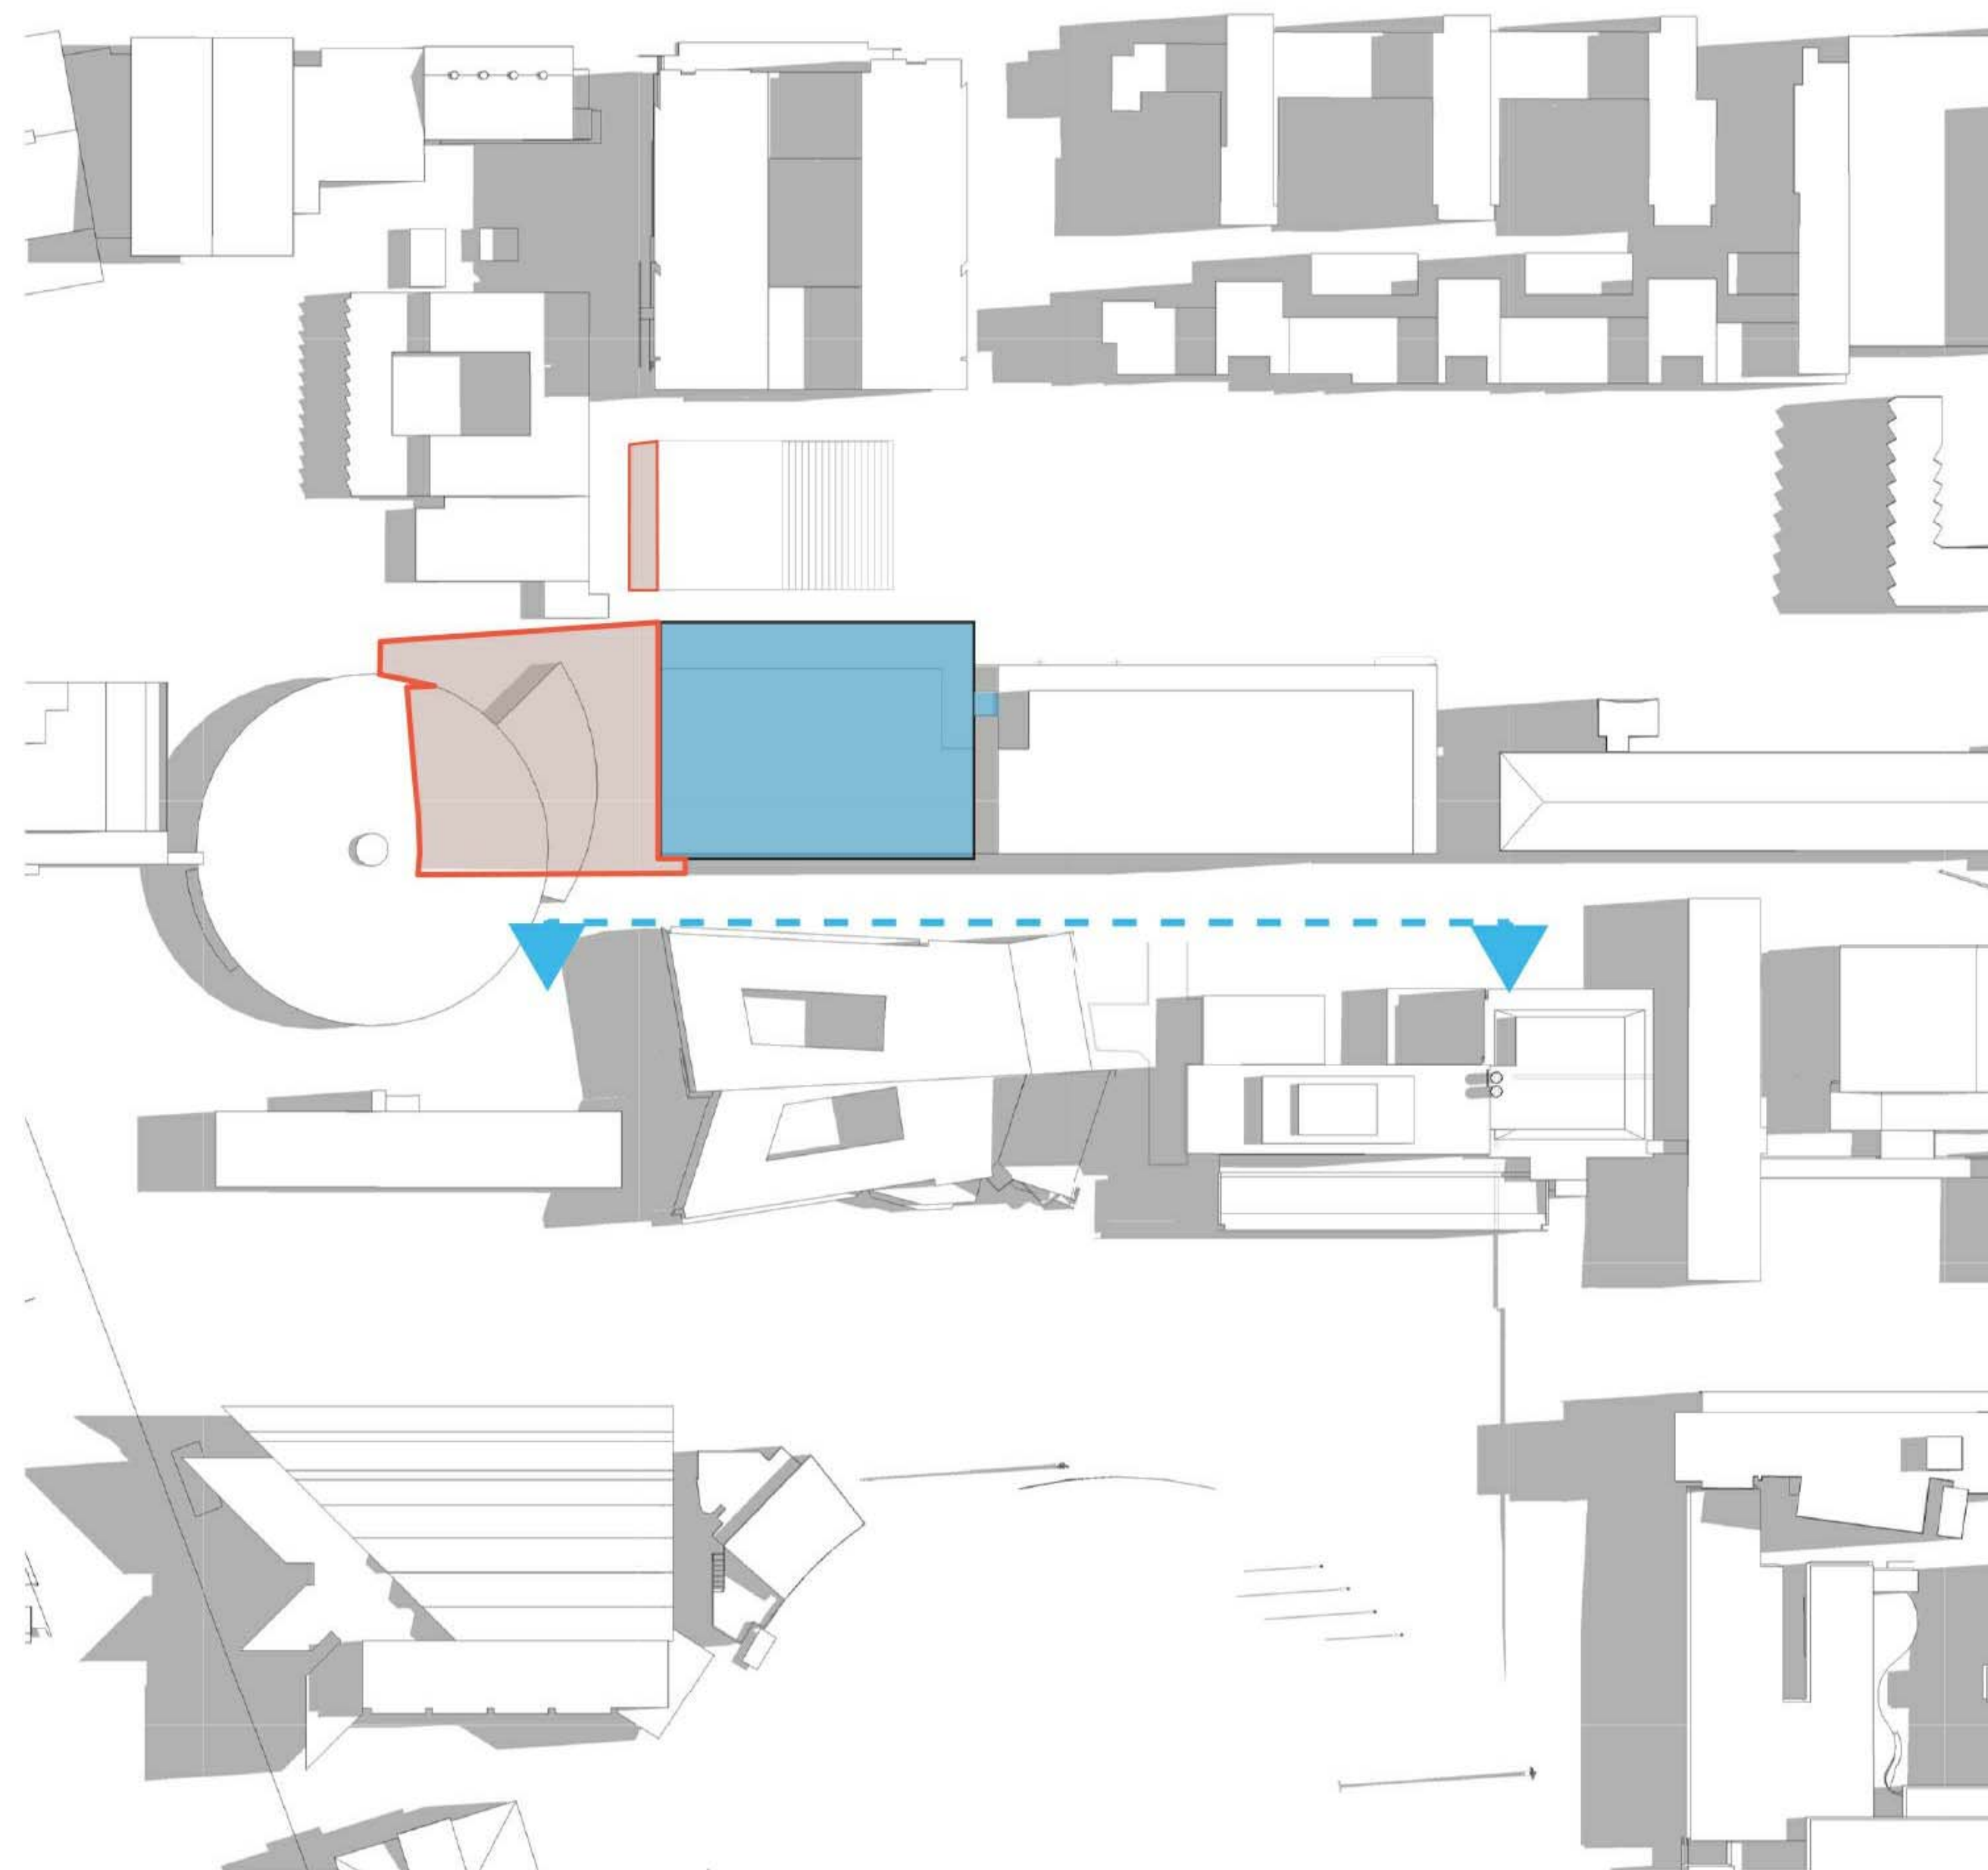

1 Shadow Study Dec 21 0900



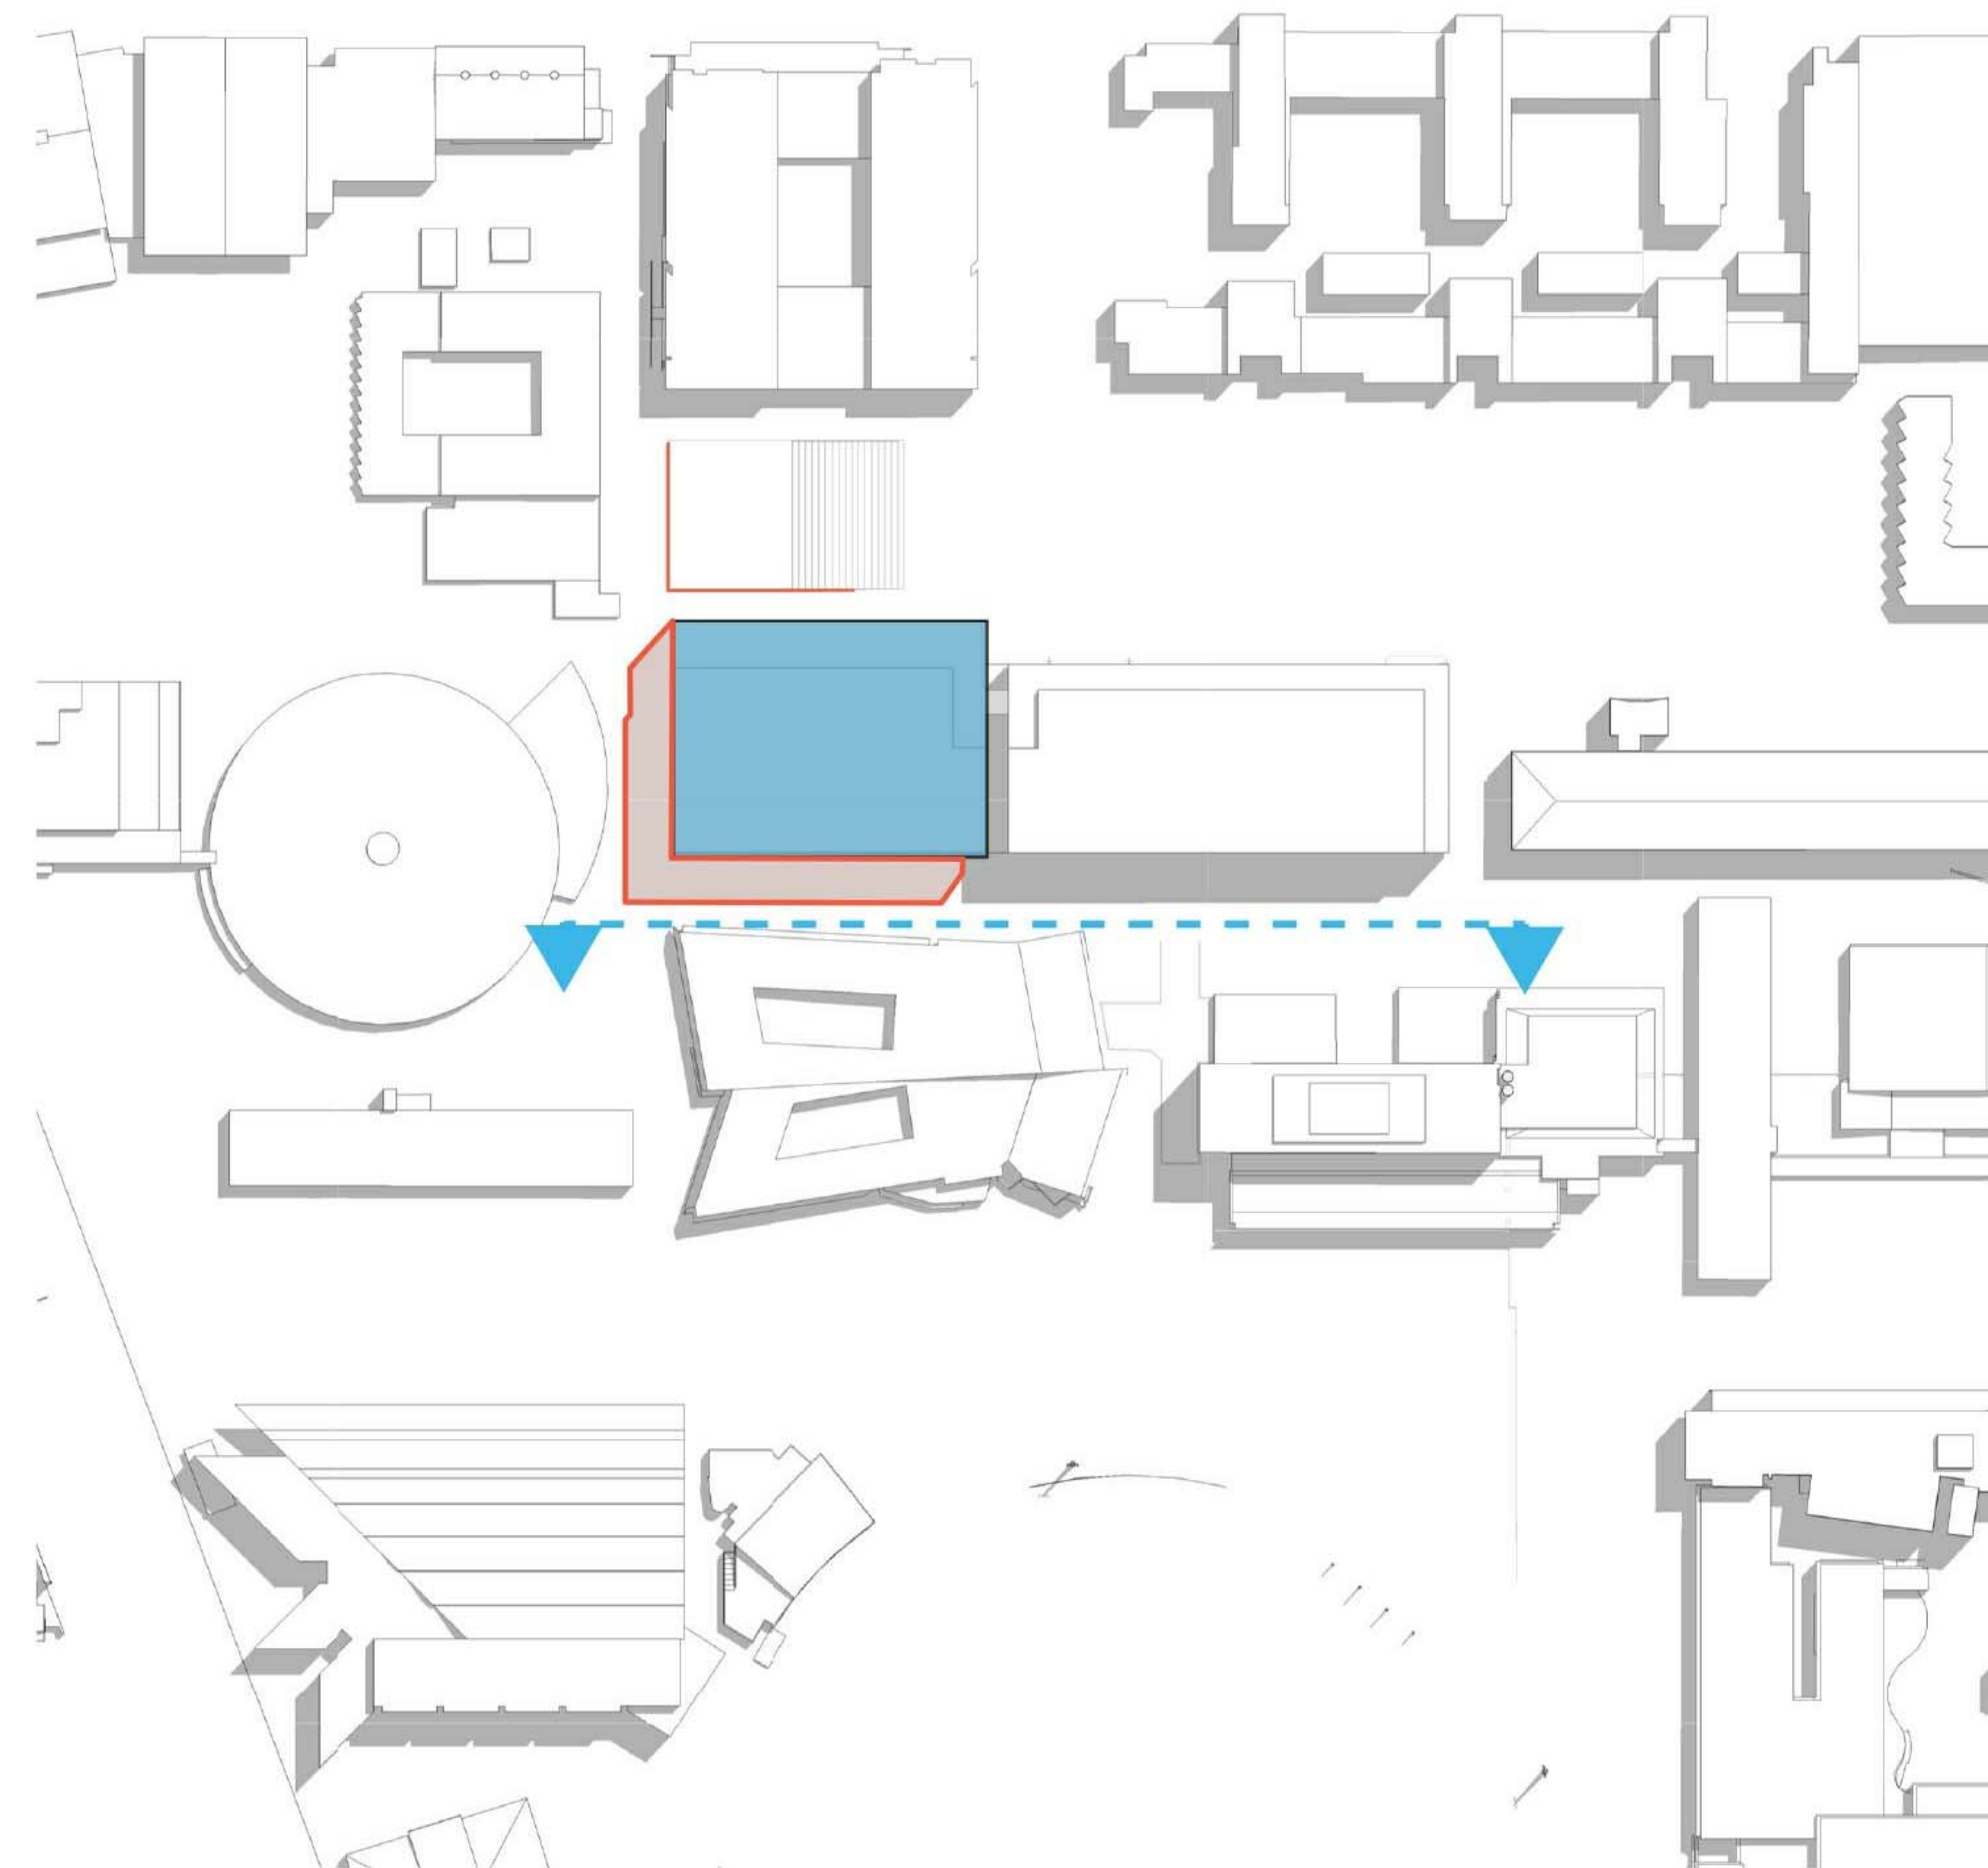


2 Shadow Study Dec 21 1200

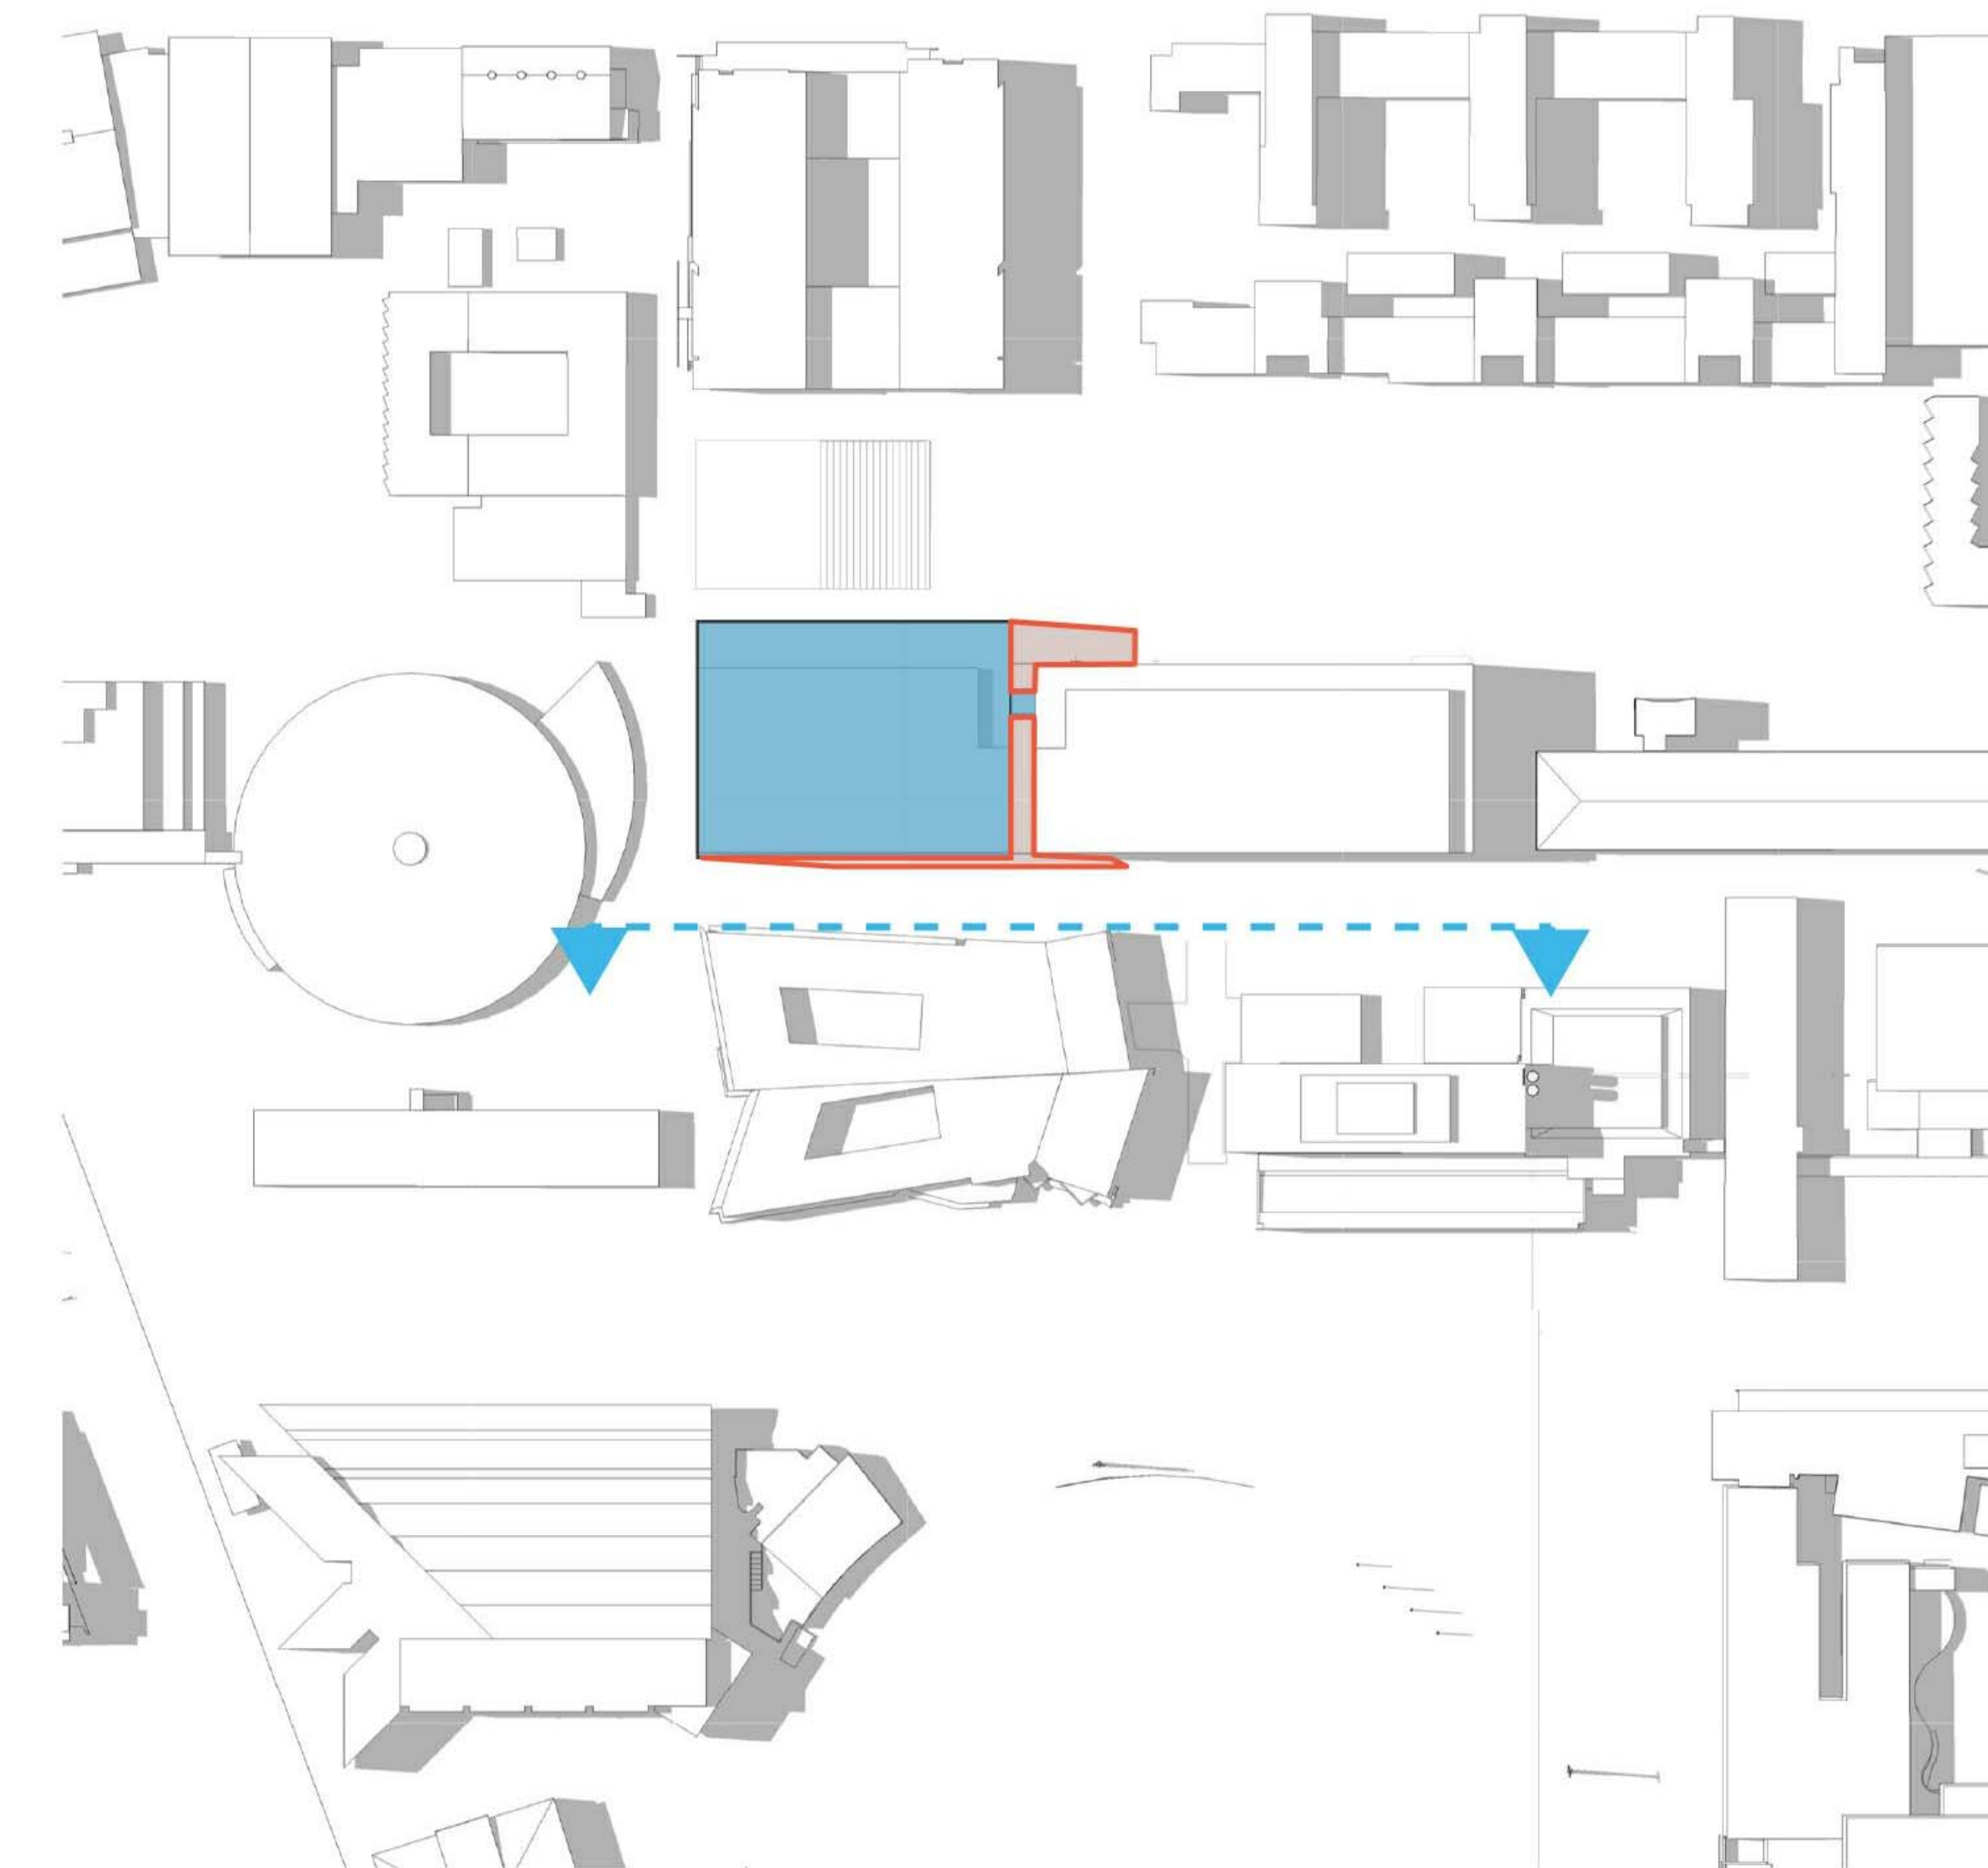


3 Shadow Study Dec 21 1500

 Overshadow by Science and Engineering Building

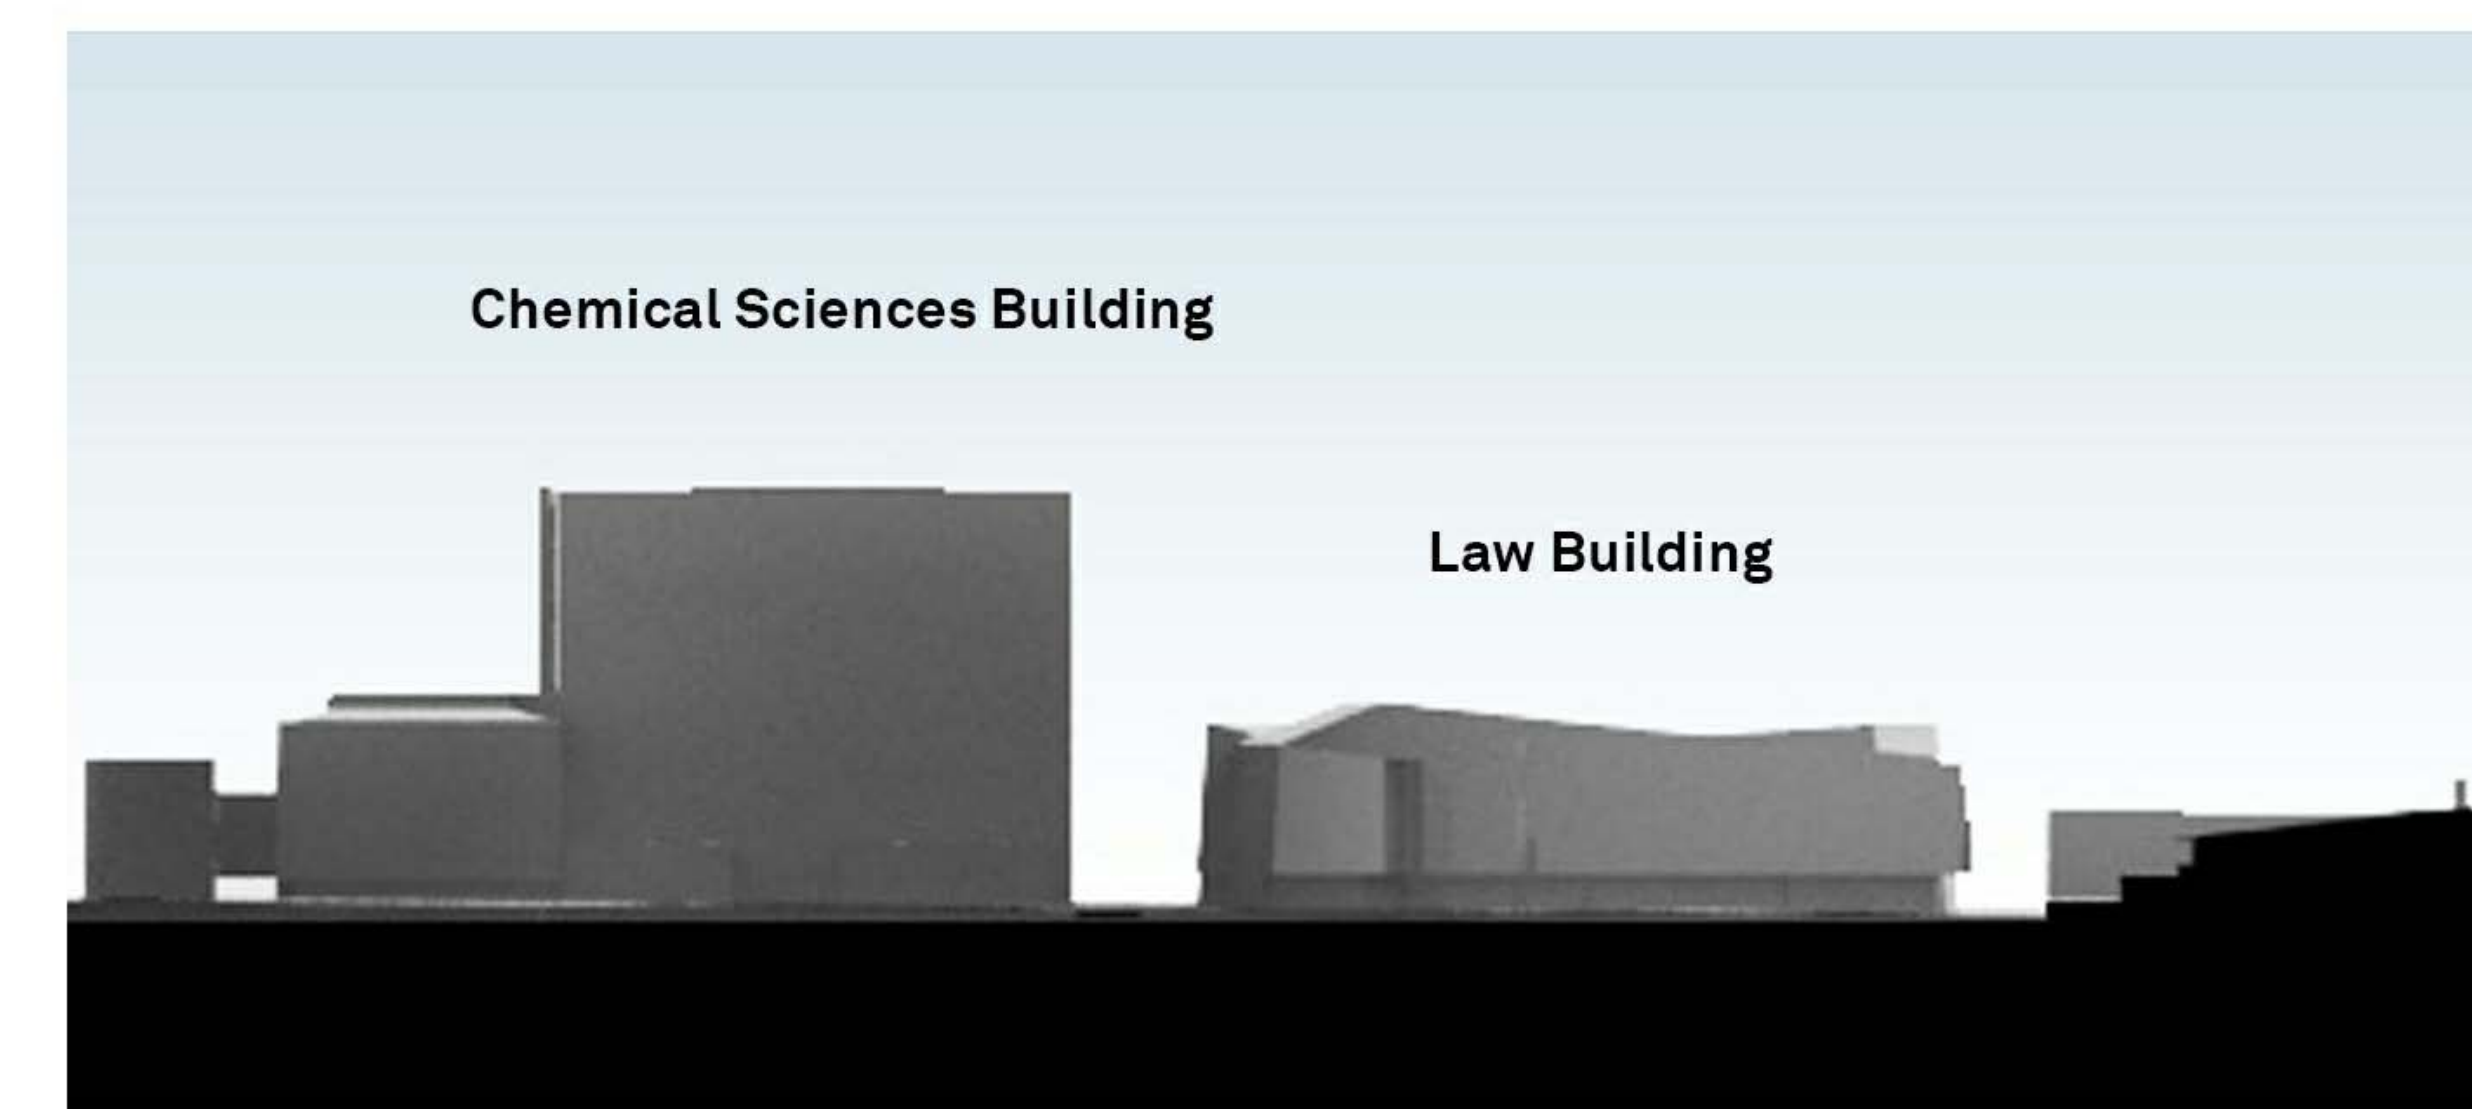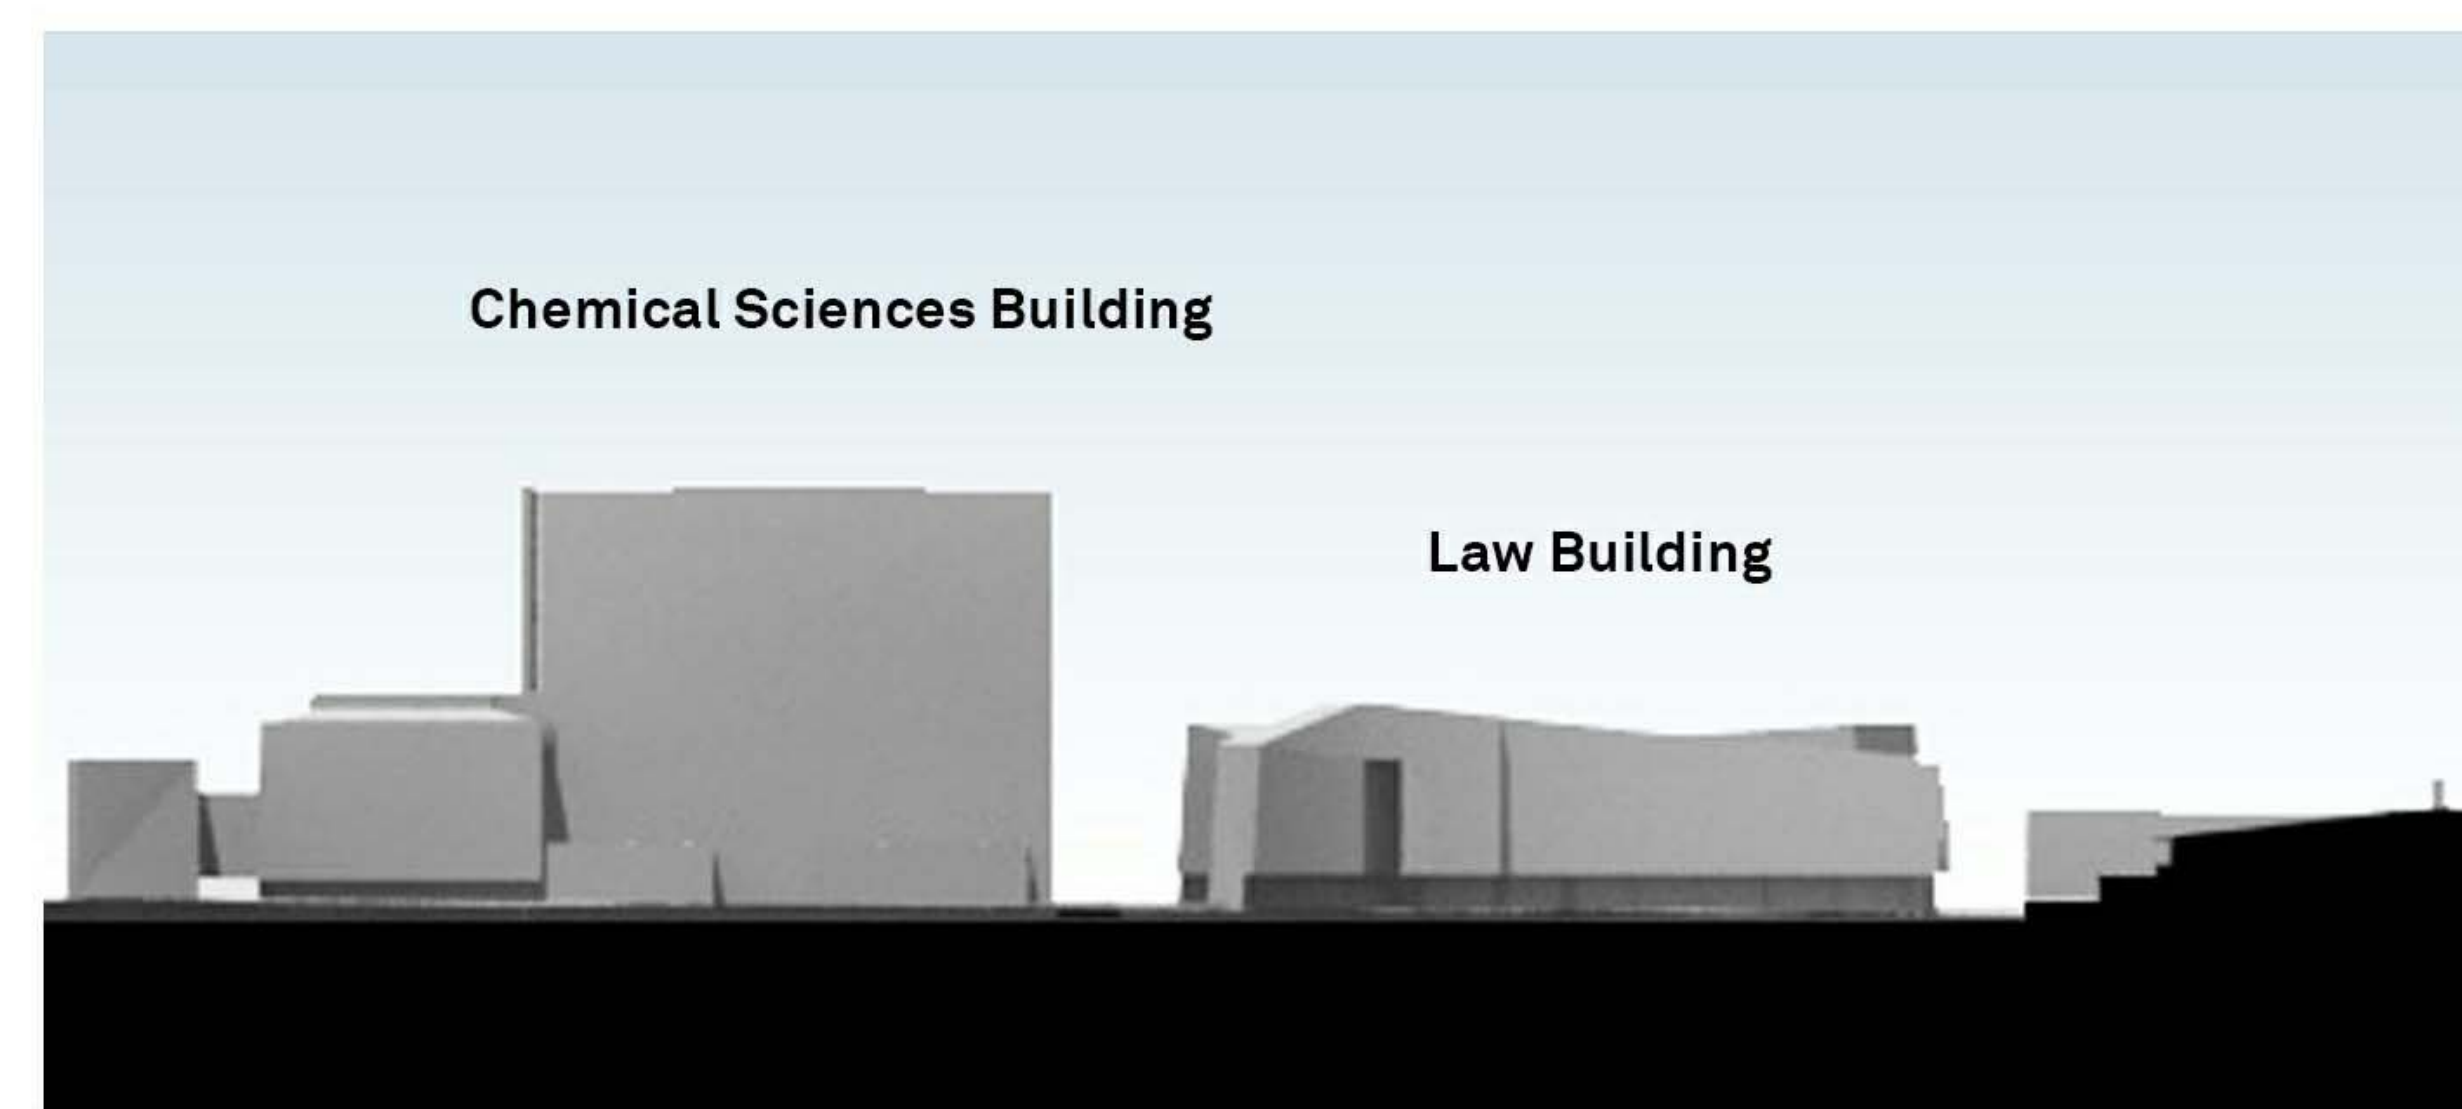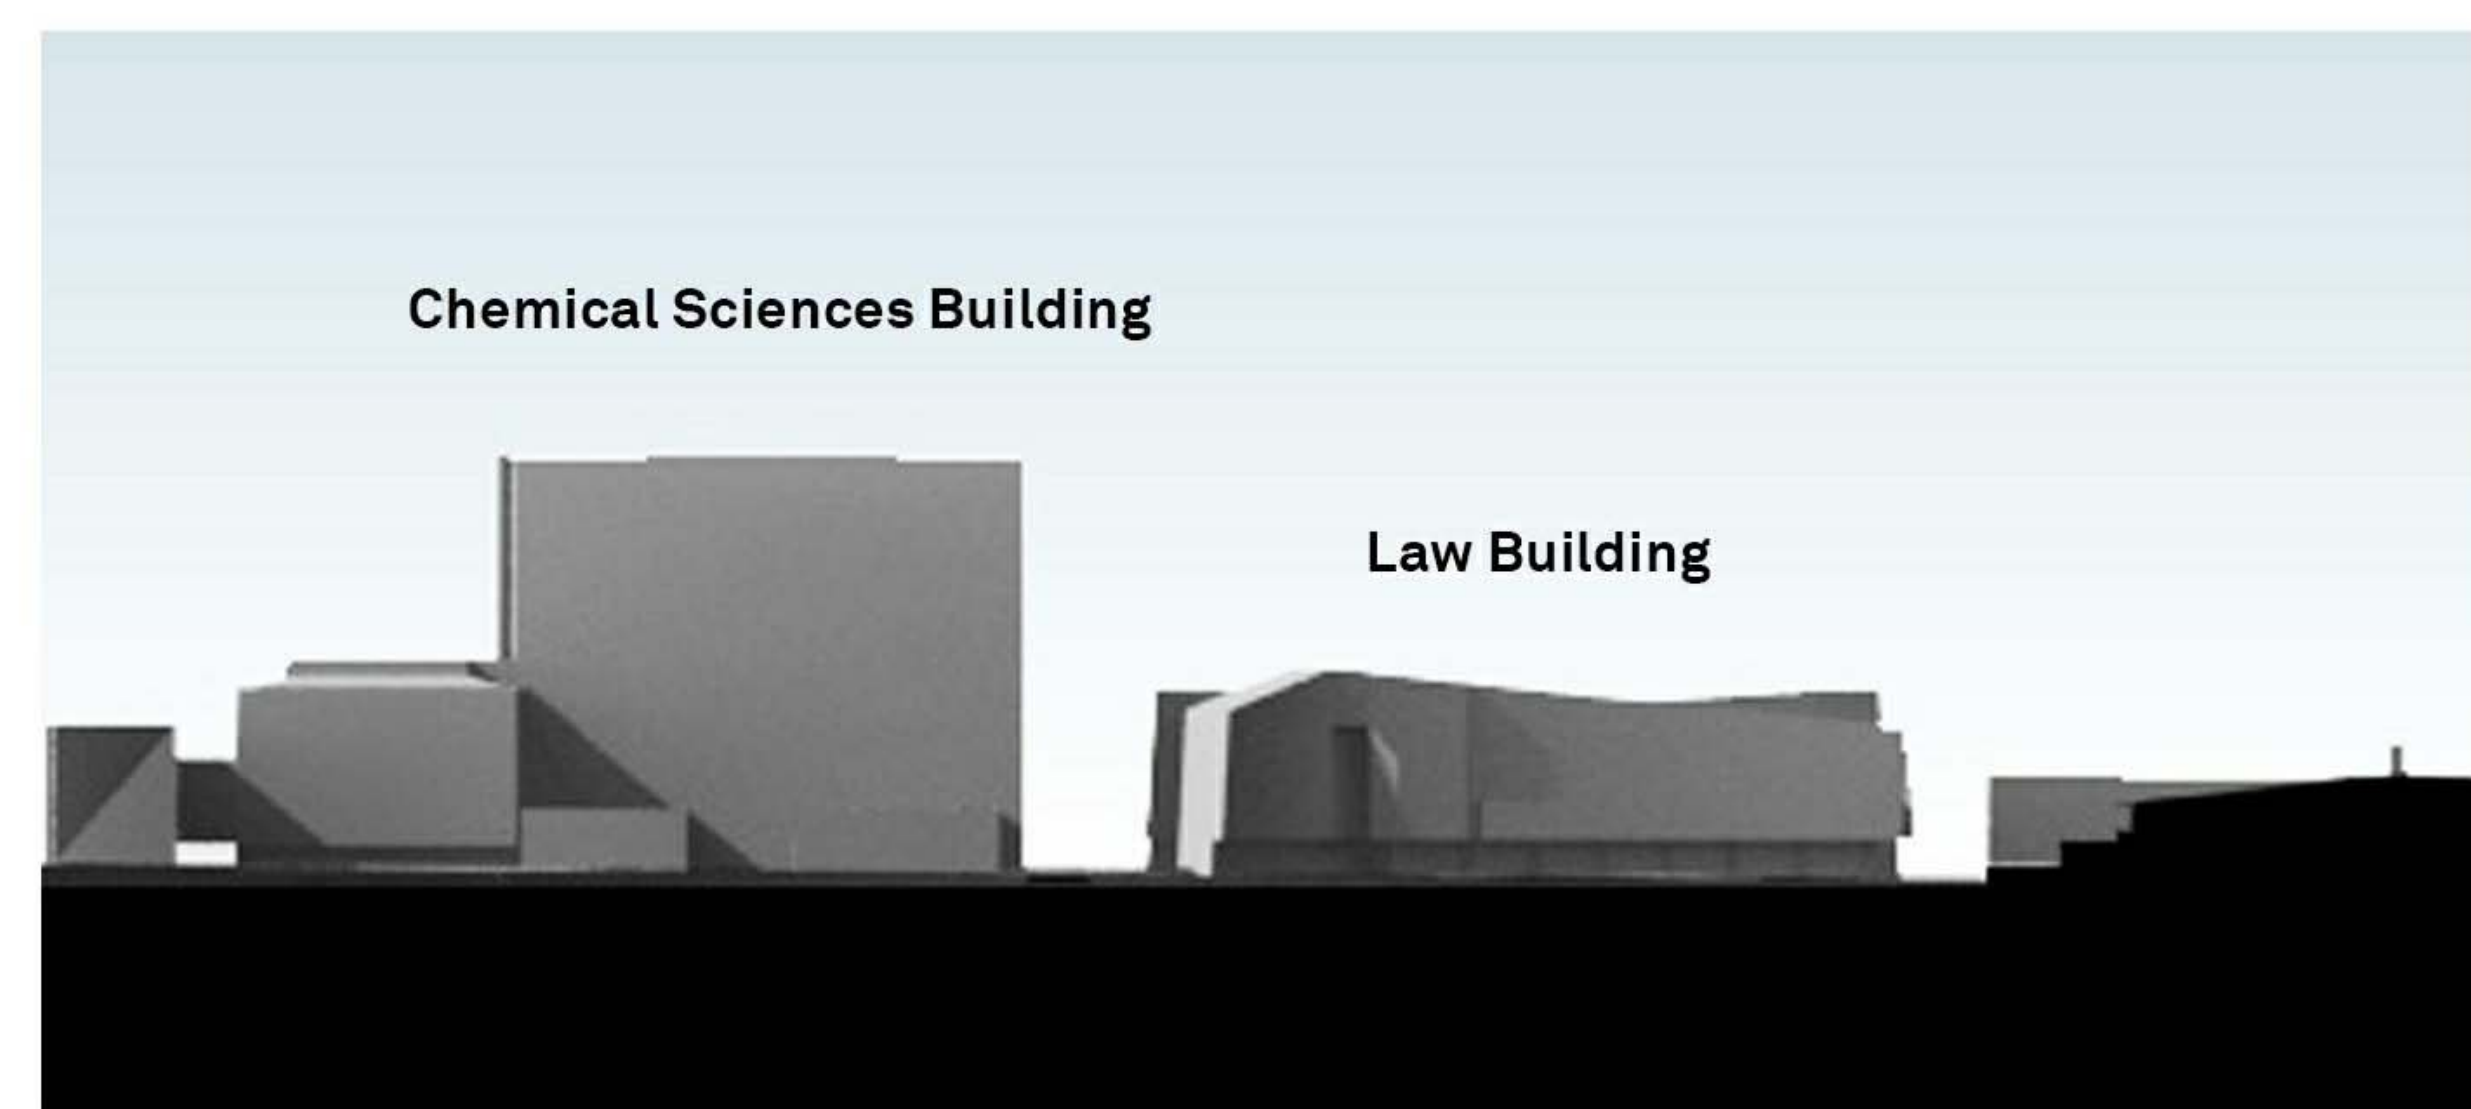

Shadows on the North Elevation of Adjacent Buildings

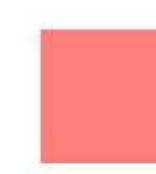 Facade overshadowed by Science and Engineering Building

