

C:\Users\dayden\Documents\15083_GAS_MAIN_dayden.rvt 20/11/2016 2:22:25 PM

GRIMSHAW

GRIMSHAW Architects

Telephone +61 (0)2 9253 0200

Address Level 3, 24 Hickson Rd
Walsh Bay
Sydney NSW 2000
Australia

www.grimshaw-architects.com

INTELLECTUAL PROPERTY

© COPYRIGHT GRIMSHAW ARCHITECTS PTY LIMITED
UNLESS OTHERWISE AGREED IN WRITING, ALL RIGHTS TO USE THIS DOCUMENT ARE SUBJECT TO PAYMENT IN FULL OF ALL GRIMSHAW CHARGES. THIS DOCUMENT MAY ONLY BE USED FOR THE EXPRESS PURPOSE AND PROJECT FOR WHICH IT HAS BEEN CREATED AND DELIVERED, AS NOTIFIED IN WRITING BY GRIMSHAW, AND THIS DOCUMENT MAY NOT BE OTHERWISE USED, OR COPIED.
ANY UNAUTHORISED USE OF THIS DOCUMENT IS AT THE USER'S SOLE RISK AND WITHOUT LIMITING GRIMSHAW'S RIGHTS THE USER RELEASES AND INDEMNIFIES GRIMSHAW FROM AND AGAINST ALL LOSS SO ARISING

REV.	DATE	FOR



DRAWING KEY

PROJECT
**SCIENCE AND
ENGINEERING BUILDING**

ADDRESS
UNSW

GRIMSHAW PROJECT NO.
15083

SCALE

STATUS
SEARS - FOR INFORMATION

DRAWING
ORTHOPHOTO

DRAWN DL	CHECKED DL	AUTHORISED MJ
DRAWING NUMBER S02 1001	REVISION 1	



C:\Users\dayden\Documents\15083_GAS_MAIN_dayden.rvt 20/11/2016 2:22:38 PM

GRIMSHAW

GRIMSHAW Architects
Telephone +61 (0)2 9253 0200
Address Level 3, 24 Hickson Rd
Walsh Bay
Sydney NSW 2000
Australia
www.grimshaw-architects.com

INTELLECTUAL PROPERTY
© COPYRIGHT GRIMSHAW ARCHITECTS PTY LIMITED
UNLESS OTHERWISE AGREED IN WRITING, ALL RIGHTS TO USE THIS DOCUMENT ARE SUBJECT TO PAYMENT IN FULL OF ALL GRIMSHAW CHARGES. THIS DOCUMENT MAY ONLY BE USED FOR THE EXPRESS PURPOSE AND PROJECT FOR WHICH IT HAS BEEN CREATED AND DELIVERED. AS NOTIFIED IN WRITING BY GRIMSHAW; AND THIS DOCUMENT MAY NOT BE OTHERWISE USED, OR COPIED.
ANY UNAUTHORISED USE OF THIS DOCUMENT IS AT THE USER'S SOLE RISK AND WITHOUT LIMITING GRIMSHAW'S RIGHTS THE USER RELEASES AND INDEMNIFIES GRIMSHAW FROM AND AGAINST ALL LOSS SO ARISING

REV.	DATE	FOR



DRAWING KEY

PROJECT
SCIENCE AND ENGINEERING BUILDING


ADDRESS
UNSW

GRIMSHAW PROJECT NO.
15083

SCALE

STATUS
SEARS - FOR INFORMATION

DRAWING SITE PLAN CURRENT		
DRAWN DL	CHECKED DL	AUTHORISED MJ
DRAWING NUMBER S02 1002	REVISION 1	

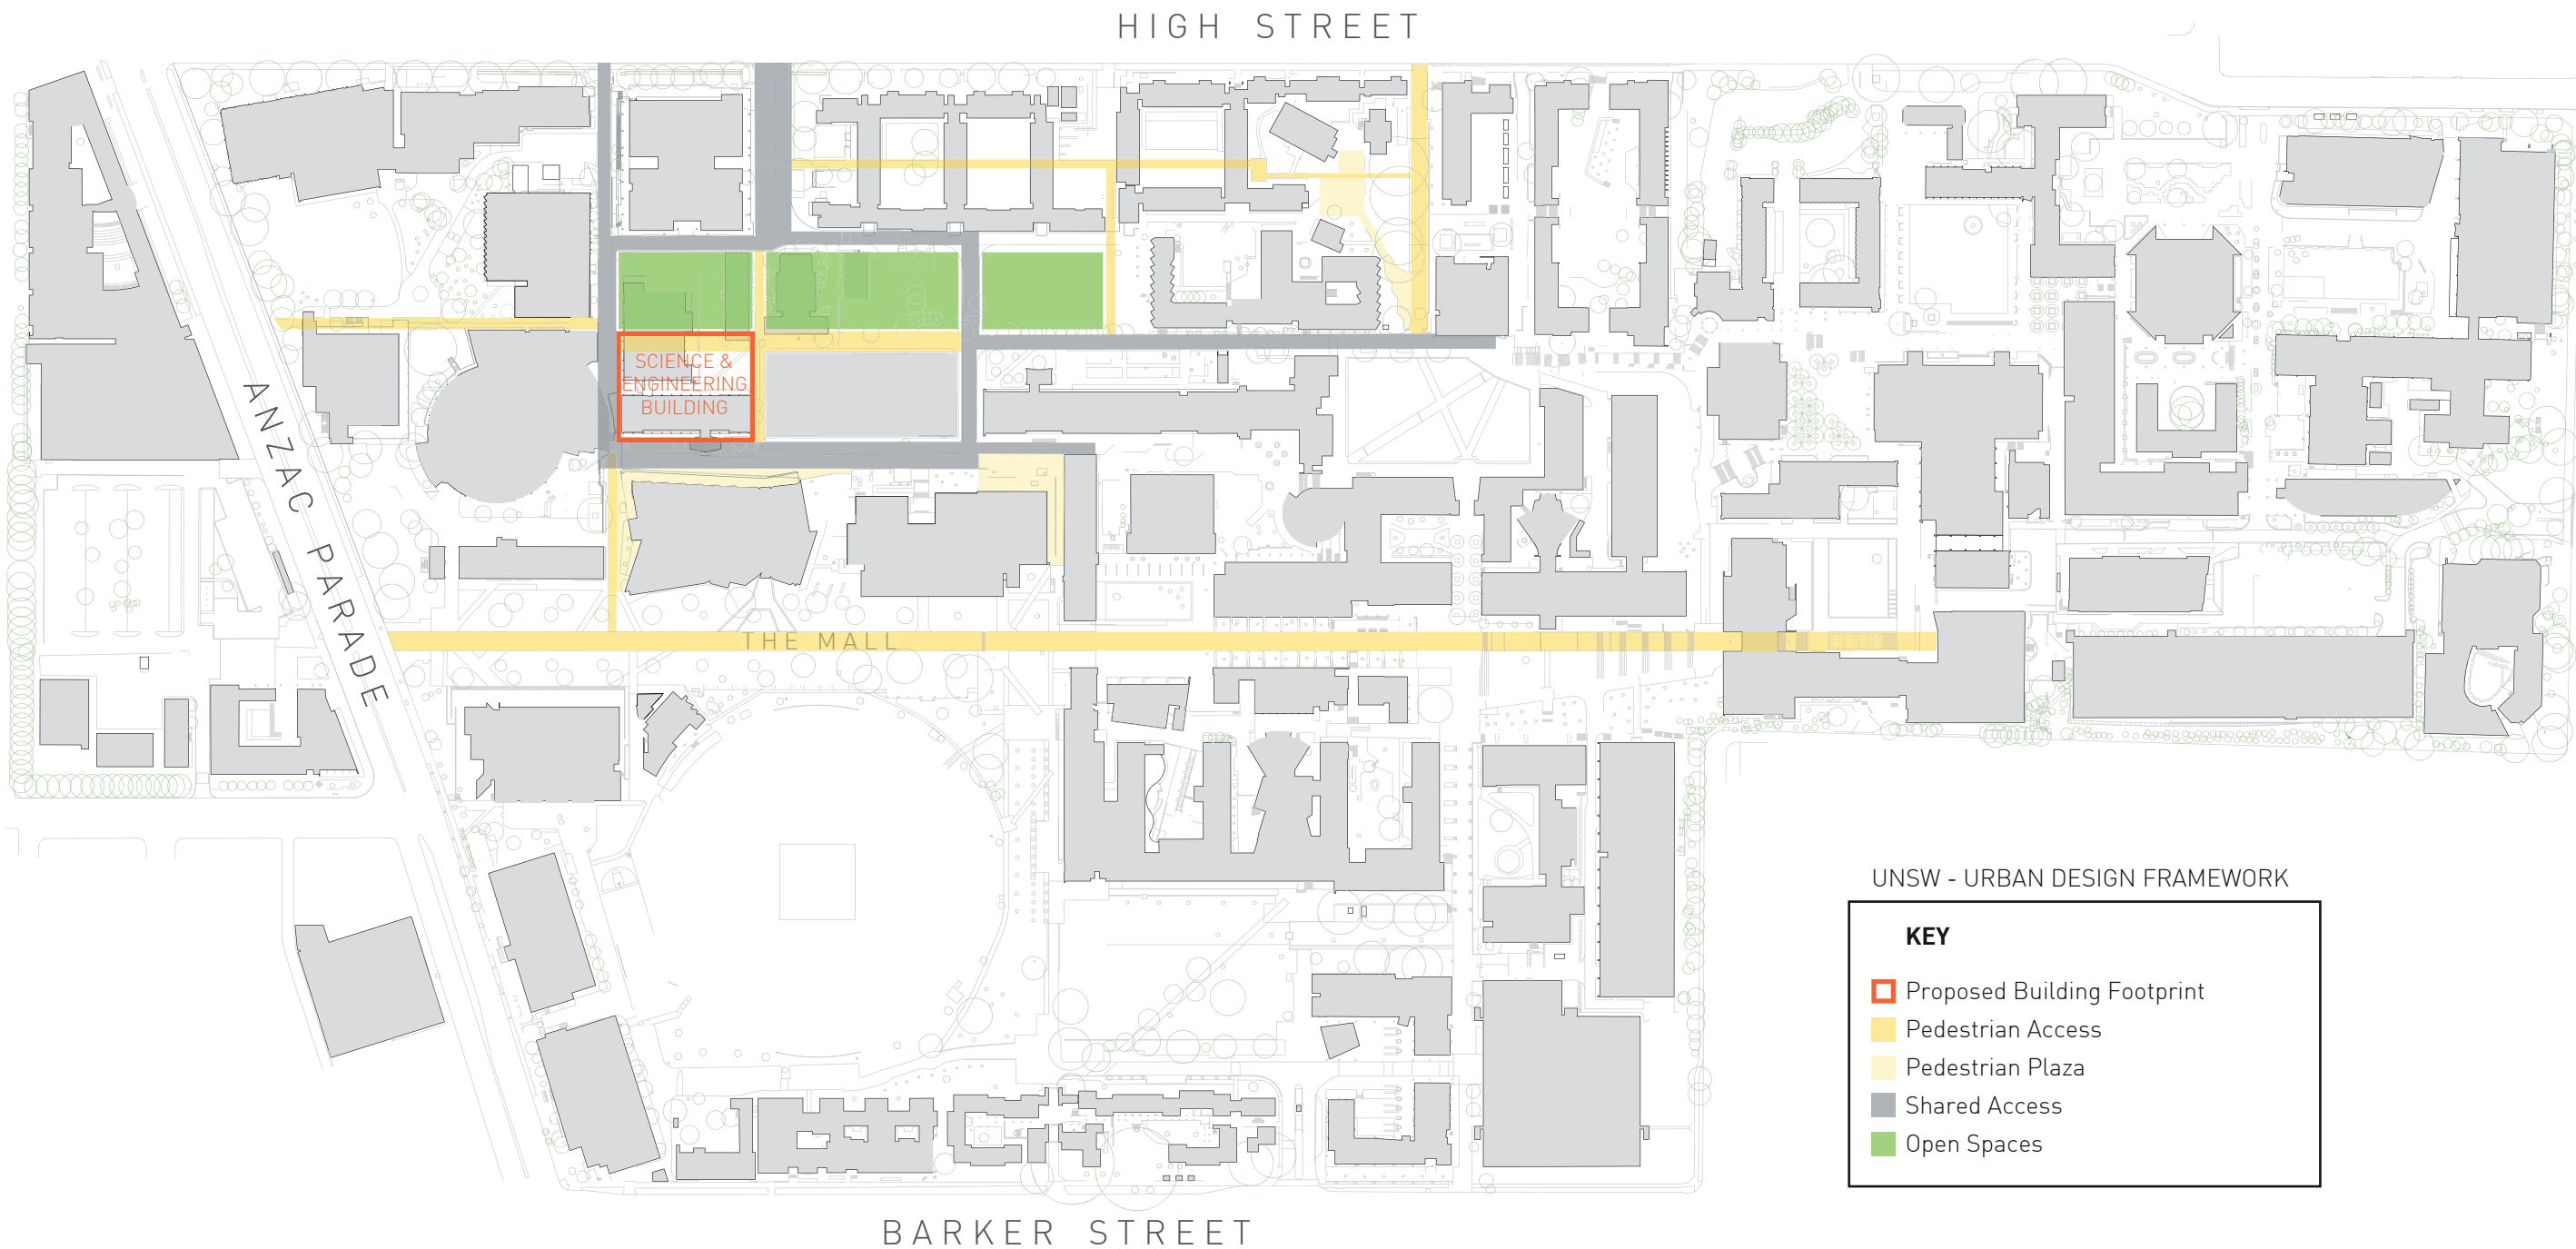

UNSW - URBAN DESIGN FRAMEWORK

KEY

- Proposed Building Footprint
- Pedestrian Access
- Pedestrian Plaza
- Shared Access
- Open Spaces

GRIMSHAW

GRIMSHAW Architects

Telephone +61 (0)2 9253 0200
Address Level 3, 24 Hickson Rd
Walsh Bay
Sydney NSW 2000
Australia

www.grimshaw-architects.com

INTELLECTUAL PROPERTY

© COPYRIGHT GRIMSHAW ARCHITECTS PTY LIMITED.
UNLESS OTHERWISE AGREED IN WRITING, ALL RIGHTS TO USE THIS DOCUMENT ARE SUBJECT TO PAYMENT IN FULL OF ALL GRIMSHAW CHARGES. THIS DOCUMENT MAY ONLY BE USED FOR THE EXPRESS PURPOSE AND PROJECT FOR WHICH IT HAS BEEN CREATED AND DELIVERED, AS NOTIFIED IN WRITING BY GRIMSHAW, AND THIS DOCUMENT MAY NOT BE OTHERWISE USED, OR COPIED.
ANY UNAUTHORISED USE OF THIS DOCUMENT IS AT THE USER'S SOLE RISK AND WITHOUT LIMITING GRIMSHAW'S RIGHTS THE USER RELEASES AND INDEMNIFIES GRIMSHAW FROM AND AGAINST ALL LOSS SO ARISING

REV.

DATE

FOR

CLIENT



DRAWING KEY

PROJECT

SCIENCE AND
ENGINEERING BUILDING

ADDRESS

UNSW

GRIMSHAW PROJECT NO.
15083

SCALE

STATUS
SEARS - FOR INFORMATION

DRAWING

SITE PLAN FUTURE

DRAWN

DL

CHECKED

DL

AUTHORISED

MJ

DRAWING NUMBER
S02 1003

REVISION

1

C:\Users\dayden\Documents\15083_GAS_MAIN_d1ayden.rvt 20/11/2016 2:23:04 PM

GRIMSHAW

GRIMSHAW Architects
Telephone +61 (0)2 9253 0200
Address Level 3, 24 Hickson Rd
Walsh Bay
Sydney NSW 2000
Australia
www.grimshaw-architects.com

INTELLECTUAL PROPERTY
© COPYRIGHT GRIMSHAW ARCHITECTS PTY LIMITED
UNLESS OTHERWISE AGREED IN WRITING, ALL RIGHTS TO USE THIS DOCUMENT ARE SUBJECT TO PAYMENT IN FULL OF ALL GRIMSHAW CHARGES. THIS DOCUMENT MAY ONLY BE USED FOR THE EXPRESS PURPOSE AND PROJECT FOR WHICH IT HAS BEEN CREATED AND DELIVERED, AS NOTIFIED IN WRITING BY GRIMSHAW, AND THIS DOCUMENT MAY NOT BE OTHERWISE USED, OR COPIED.
ANY UNAUTHORISED USE OF THIS DOCUMENT IS AT THE USER'S SOLE RISK AND WITHOUT LIMITING GRIMSHAW'S RIGHTS THE USER RELEASES AND INDEMNIFIES GRIMSHAW FROM AND AGAINST ALL LOSS SO ARISING

REV.	DATE	FOR



DRAWING KEY

PROJECT
**SCIENCE AND
ENGINEERING BUILDING**


ADDRESS
UNSW

GRIMSHAW PROJECT NO.
15083


SCALE
1:500@A3

STATUS
SEARS - FOR INFORMATION

DRAWING SECTION		
DRAWN DL	CHECKED DL	AUTHORISED MJ
DRAWING NUMBER S07 1001	REVISION 1	

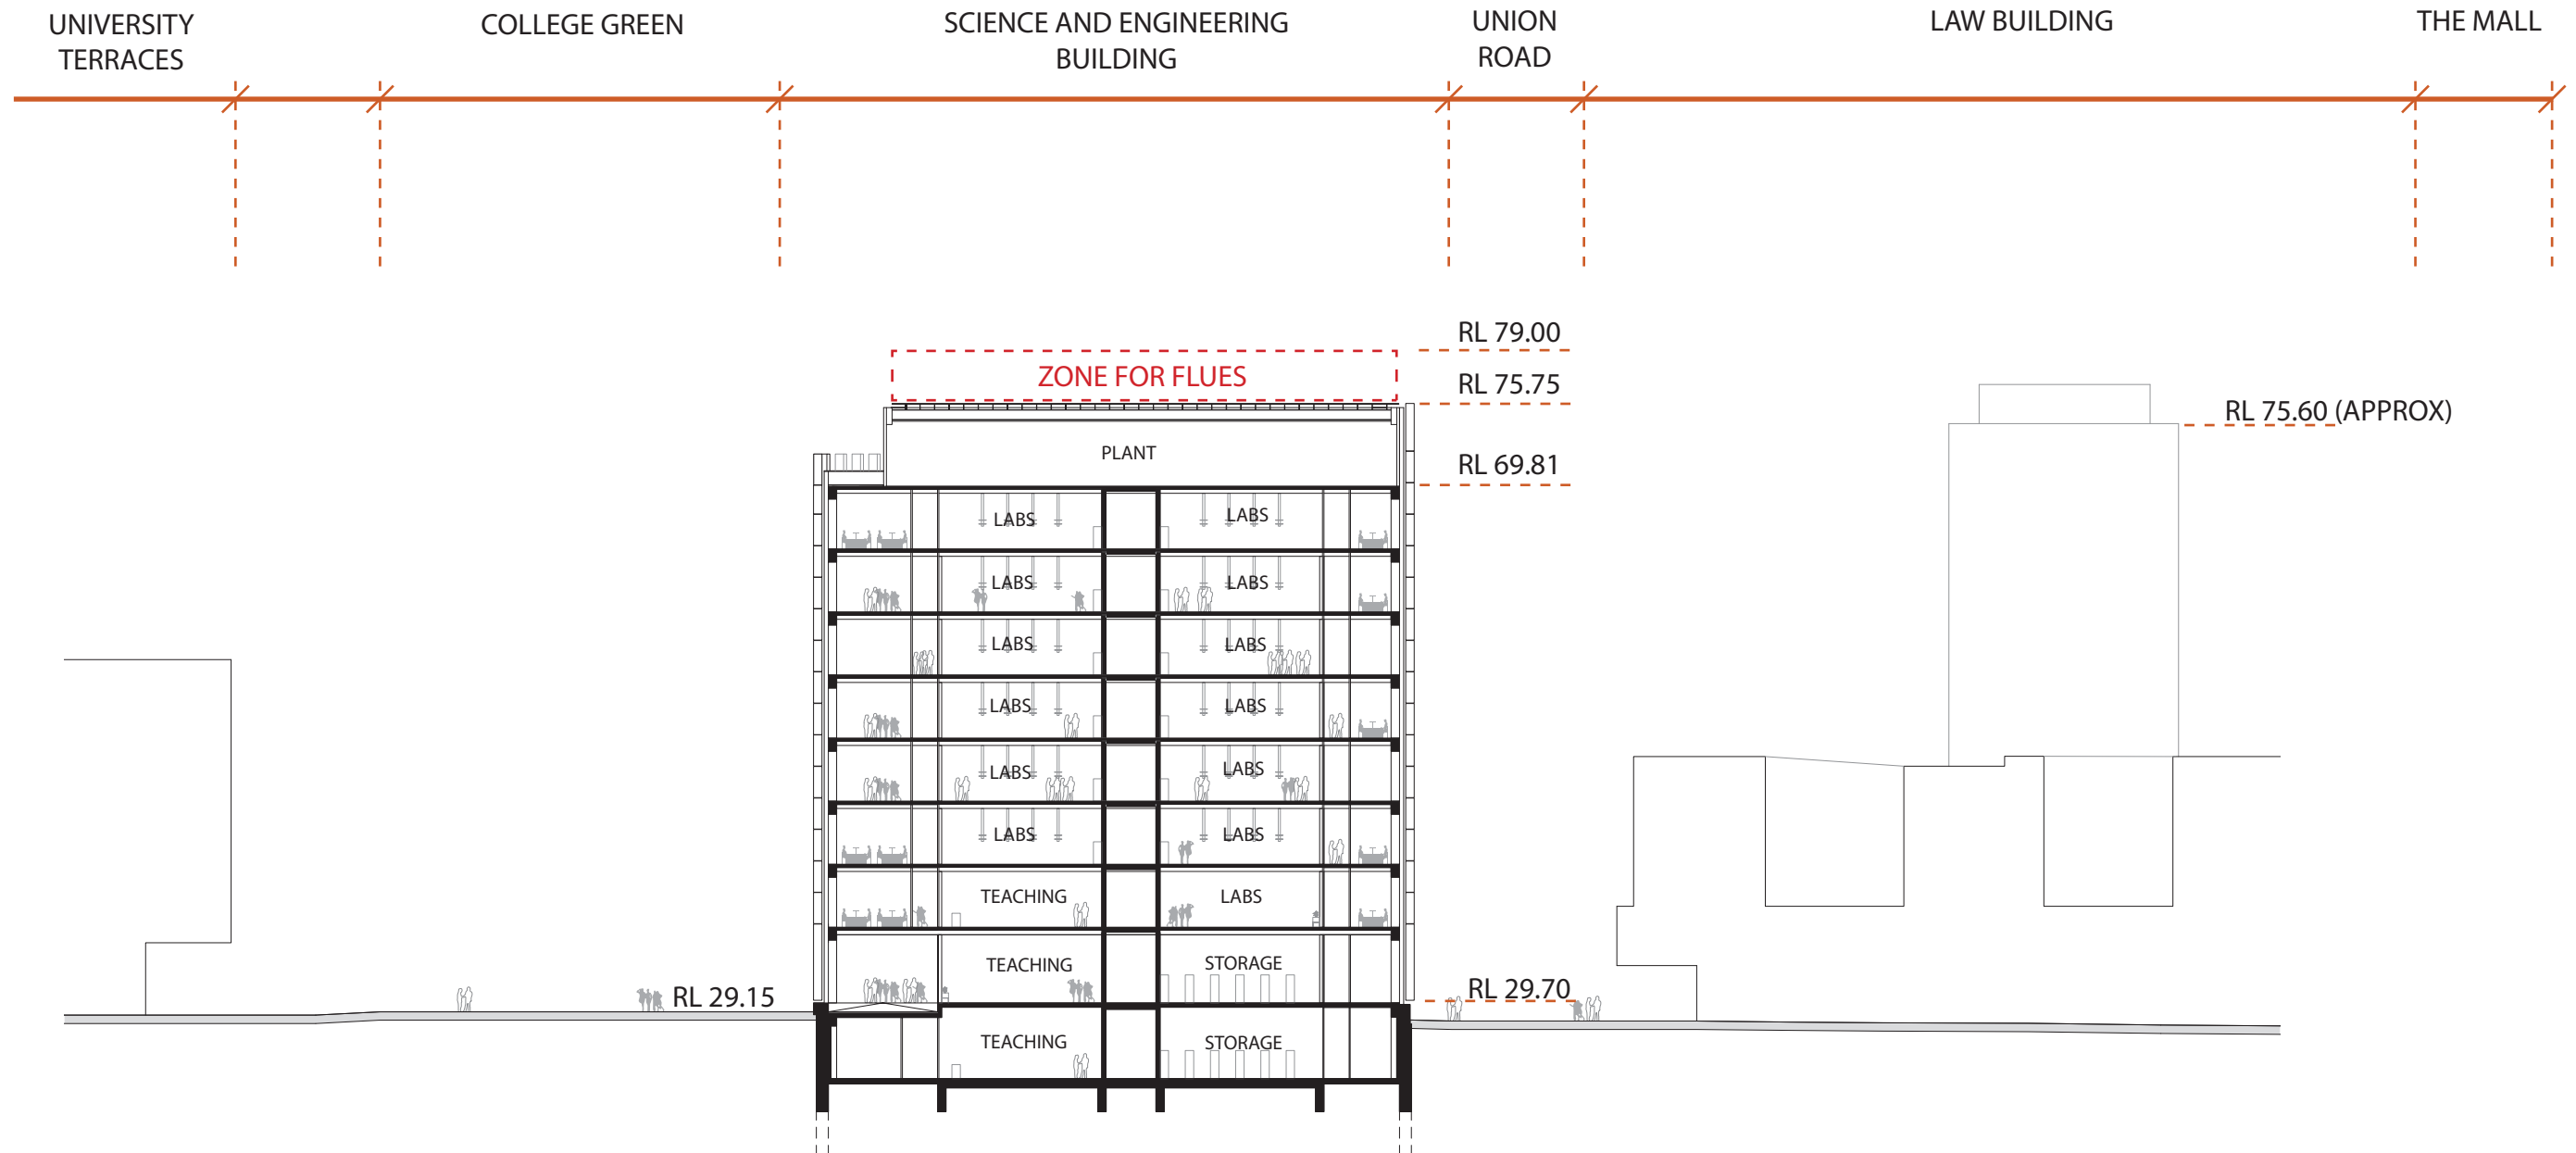

C:\Users\dayden\Documents\15083_GAS_MAIN_dayden.rvt 20/11/2016 2:31:15 PM

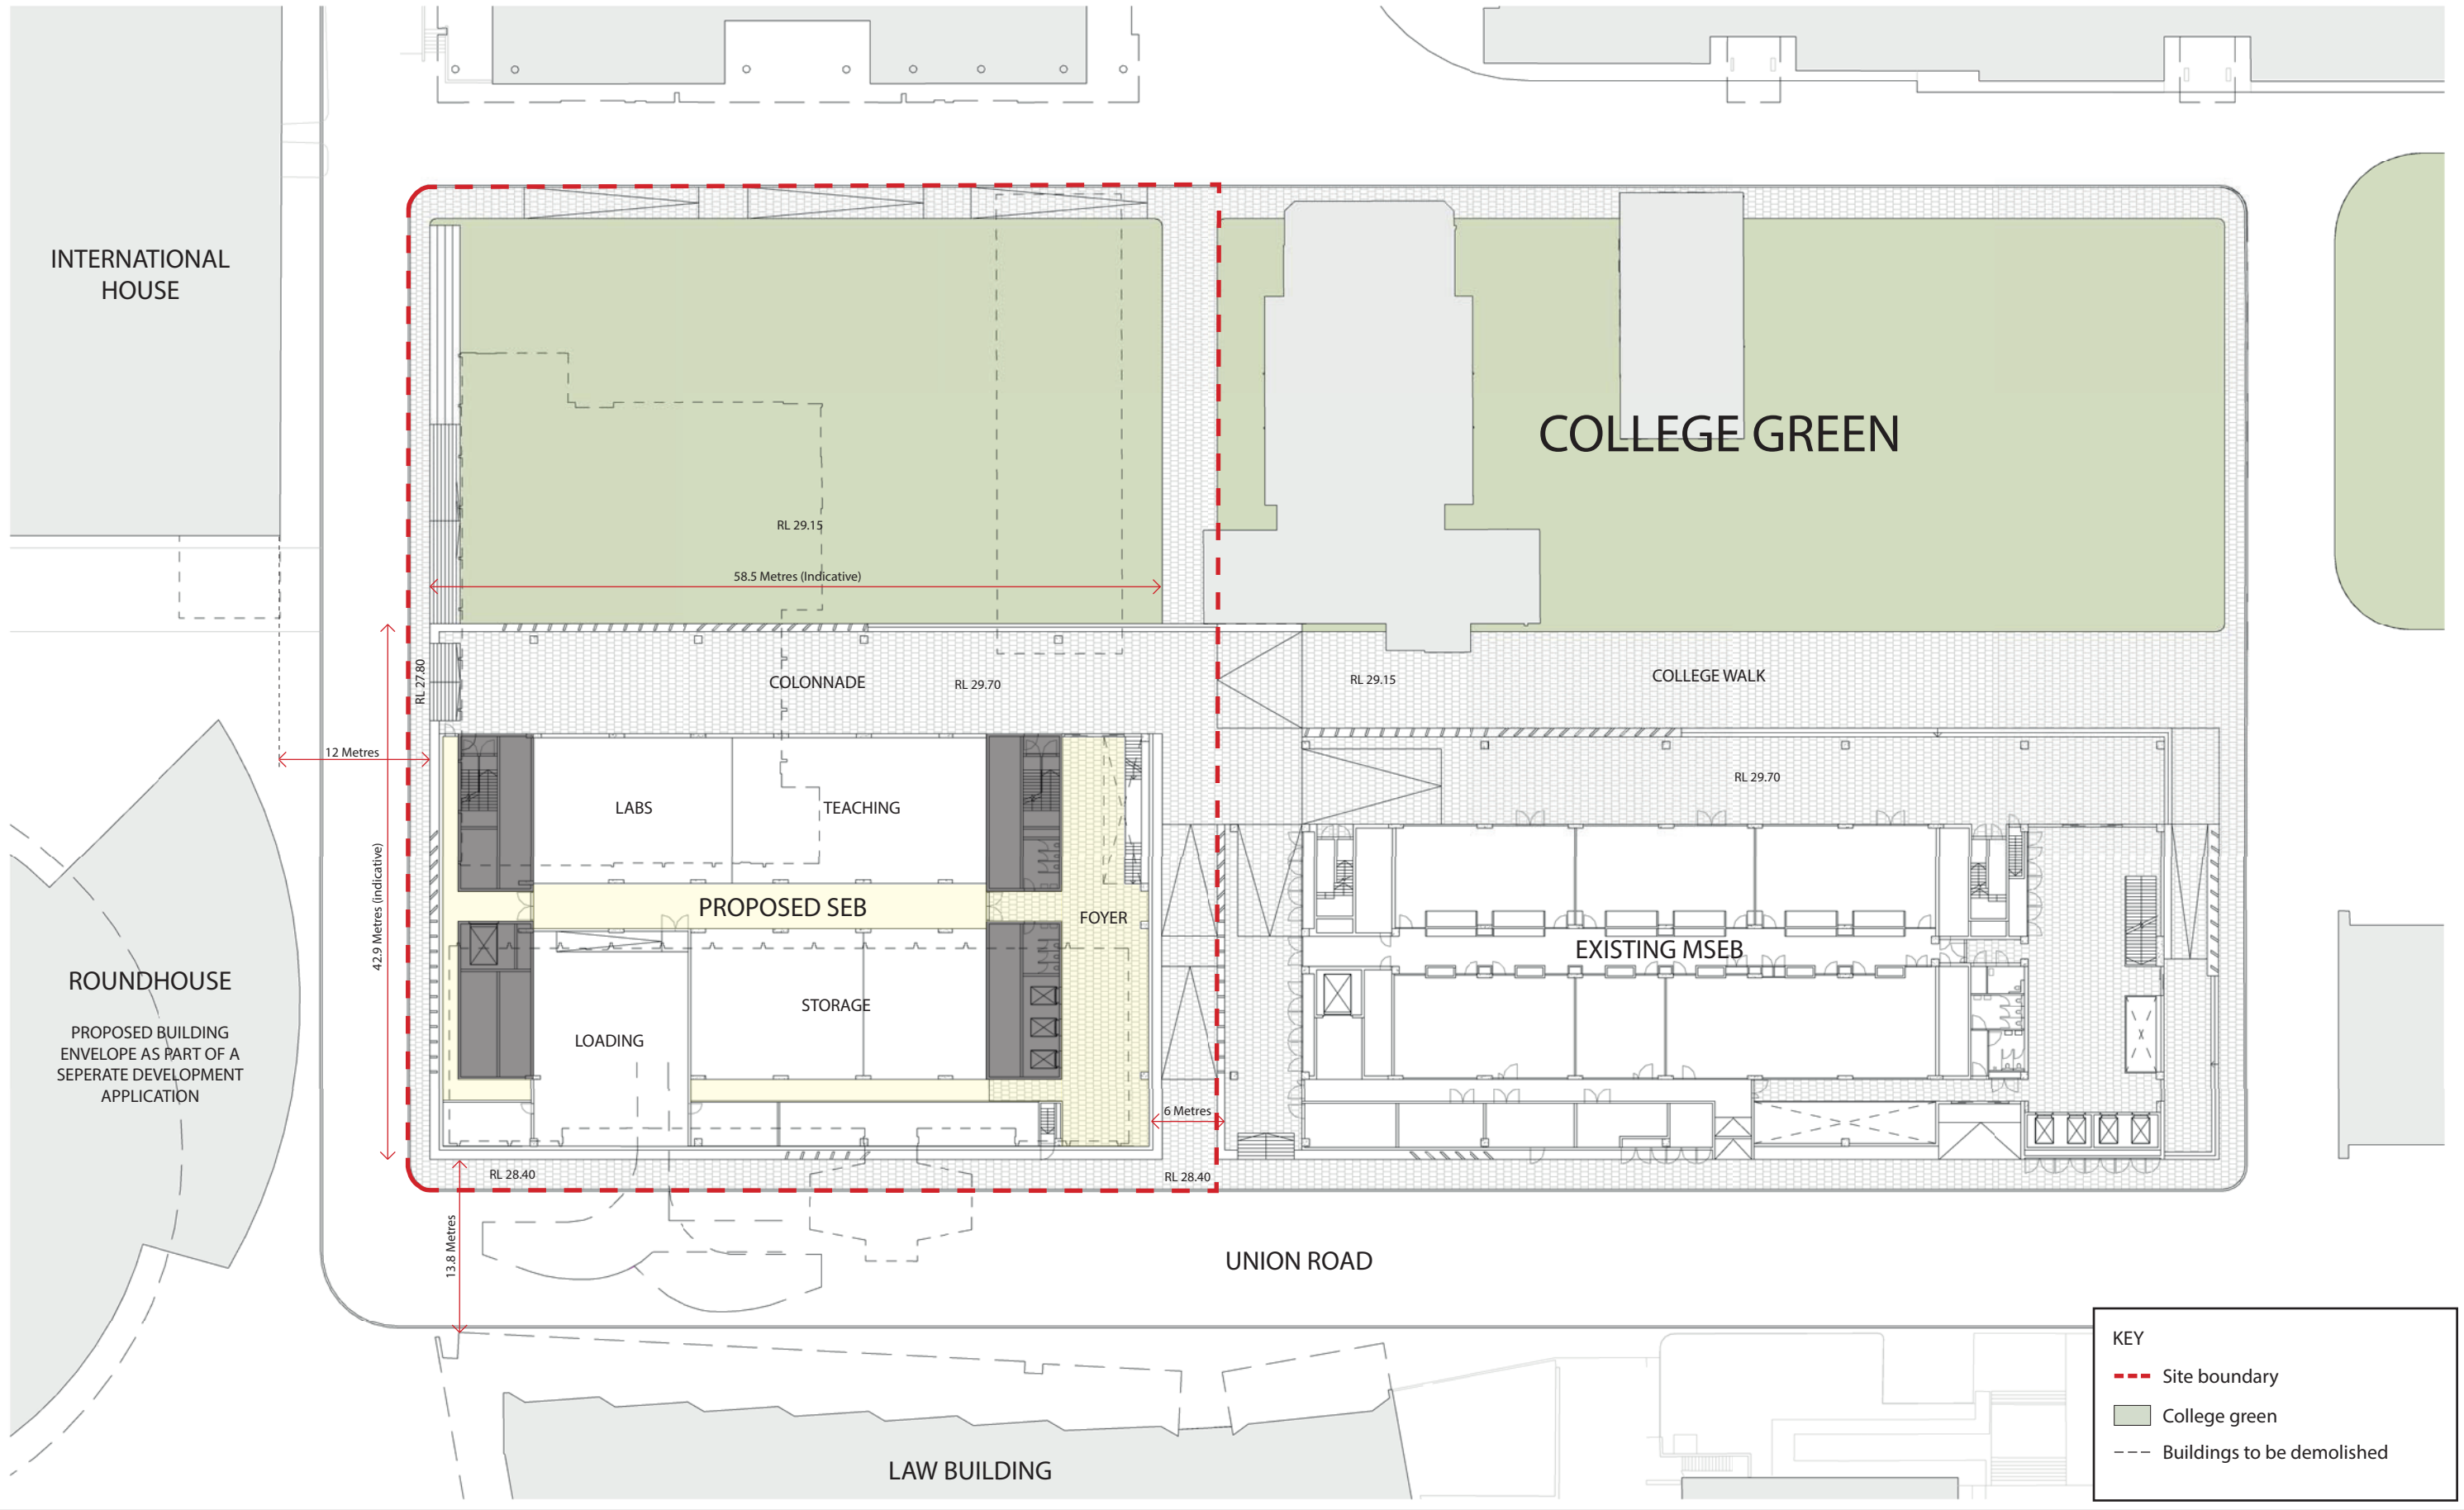

GRIMSHAW

GRIMSHAW Architects

Telephone +61 (0)2 9253 0200

Address Level 3, 24 Hickson Rd
Walsh Bay
Sydney NSW 2000
Australia

www.grimshaw-architects.com

INTELLECTUAL PROPERTY

© COPYRIGHT GRIMSHAW ARCHITECTS PTY LIMITED
UNLESS OTHERWISE AGREED IN WRITING, ALL RIGHTS TO USE THIS DOCUMENT ARE SUBJECT TO PAYMENT IN FULL OF ALL GRIMSHAW CHARGES. THIS DOCUMENT MAY ONLY BE USED FOR THE EXPRESS PURPOSE AND PROJECT FOR WHICH IT HAS BEEN CREATED AND DELIVERED, AS NOTIFIED IN WRITING BY GRIMSHAW; AND THIS DOCUMENT MAY NOT BE OTHERWISE USED, OR COPIED.
ANY UNAUTHORISED USE OF THIS DOCUMENT IS AT THE USER'S SOLE RISK AND WITHOUT LIMITING GRIMSHAW'S RIGHTS THE USER RELEASES AND INDEMNIFIES GRIMSHAW FROM AND AGAINST ALL LOSS SO ARISING

REV.	DATE	FOR



DRAWING KEY

PROJECT
**SCIENCE AND
ENGINEERING BUILDING**

ADDRESS
UNSW

GRIMSHAW PROJECT NO.
15083


NORTH

SCALE
1:500@A3

STATUS
SEARS - FOR INFORMATION

DRAWING
GROUND FLOOR PLAN

DRAWN DL	CHECKED DL	AUTHORISED MJ
DRAWING NUMBER S03 1001	REVISION 1	

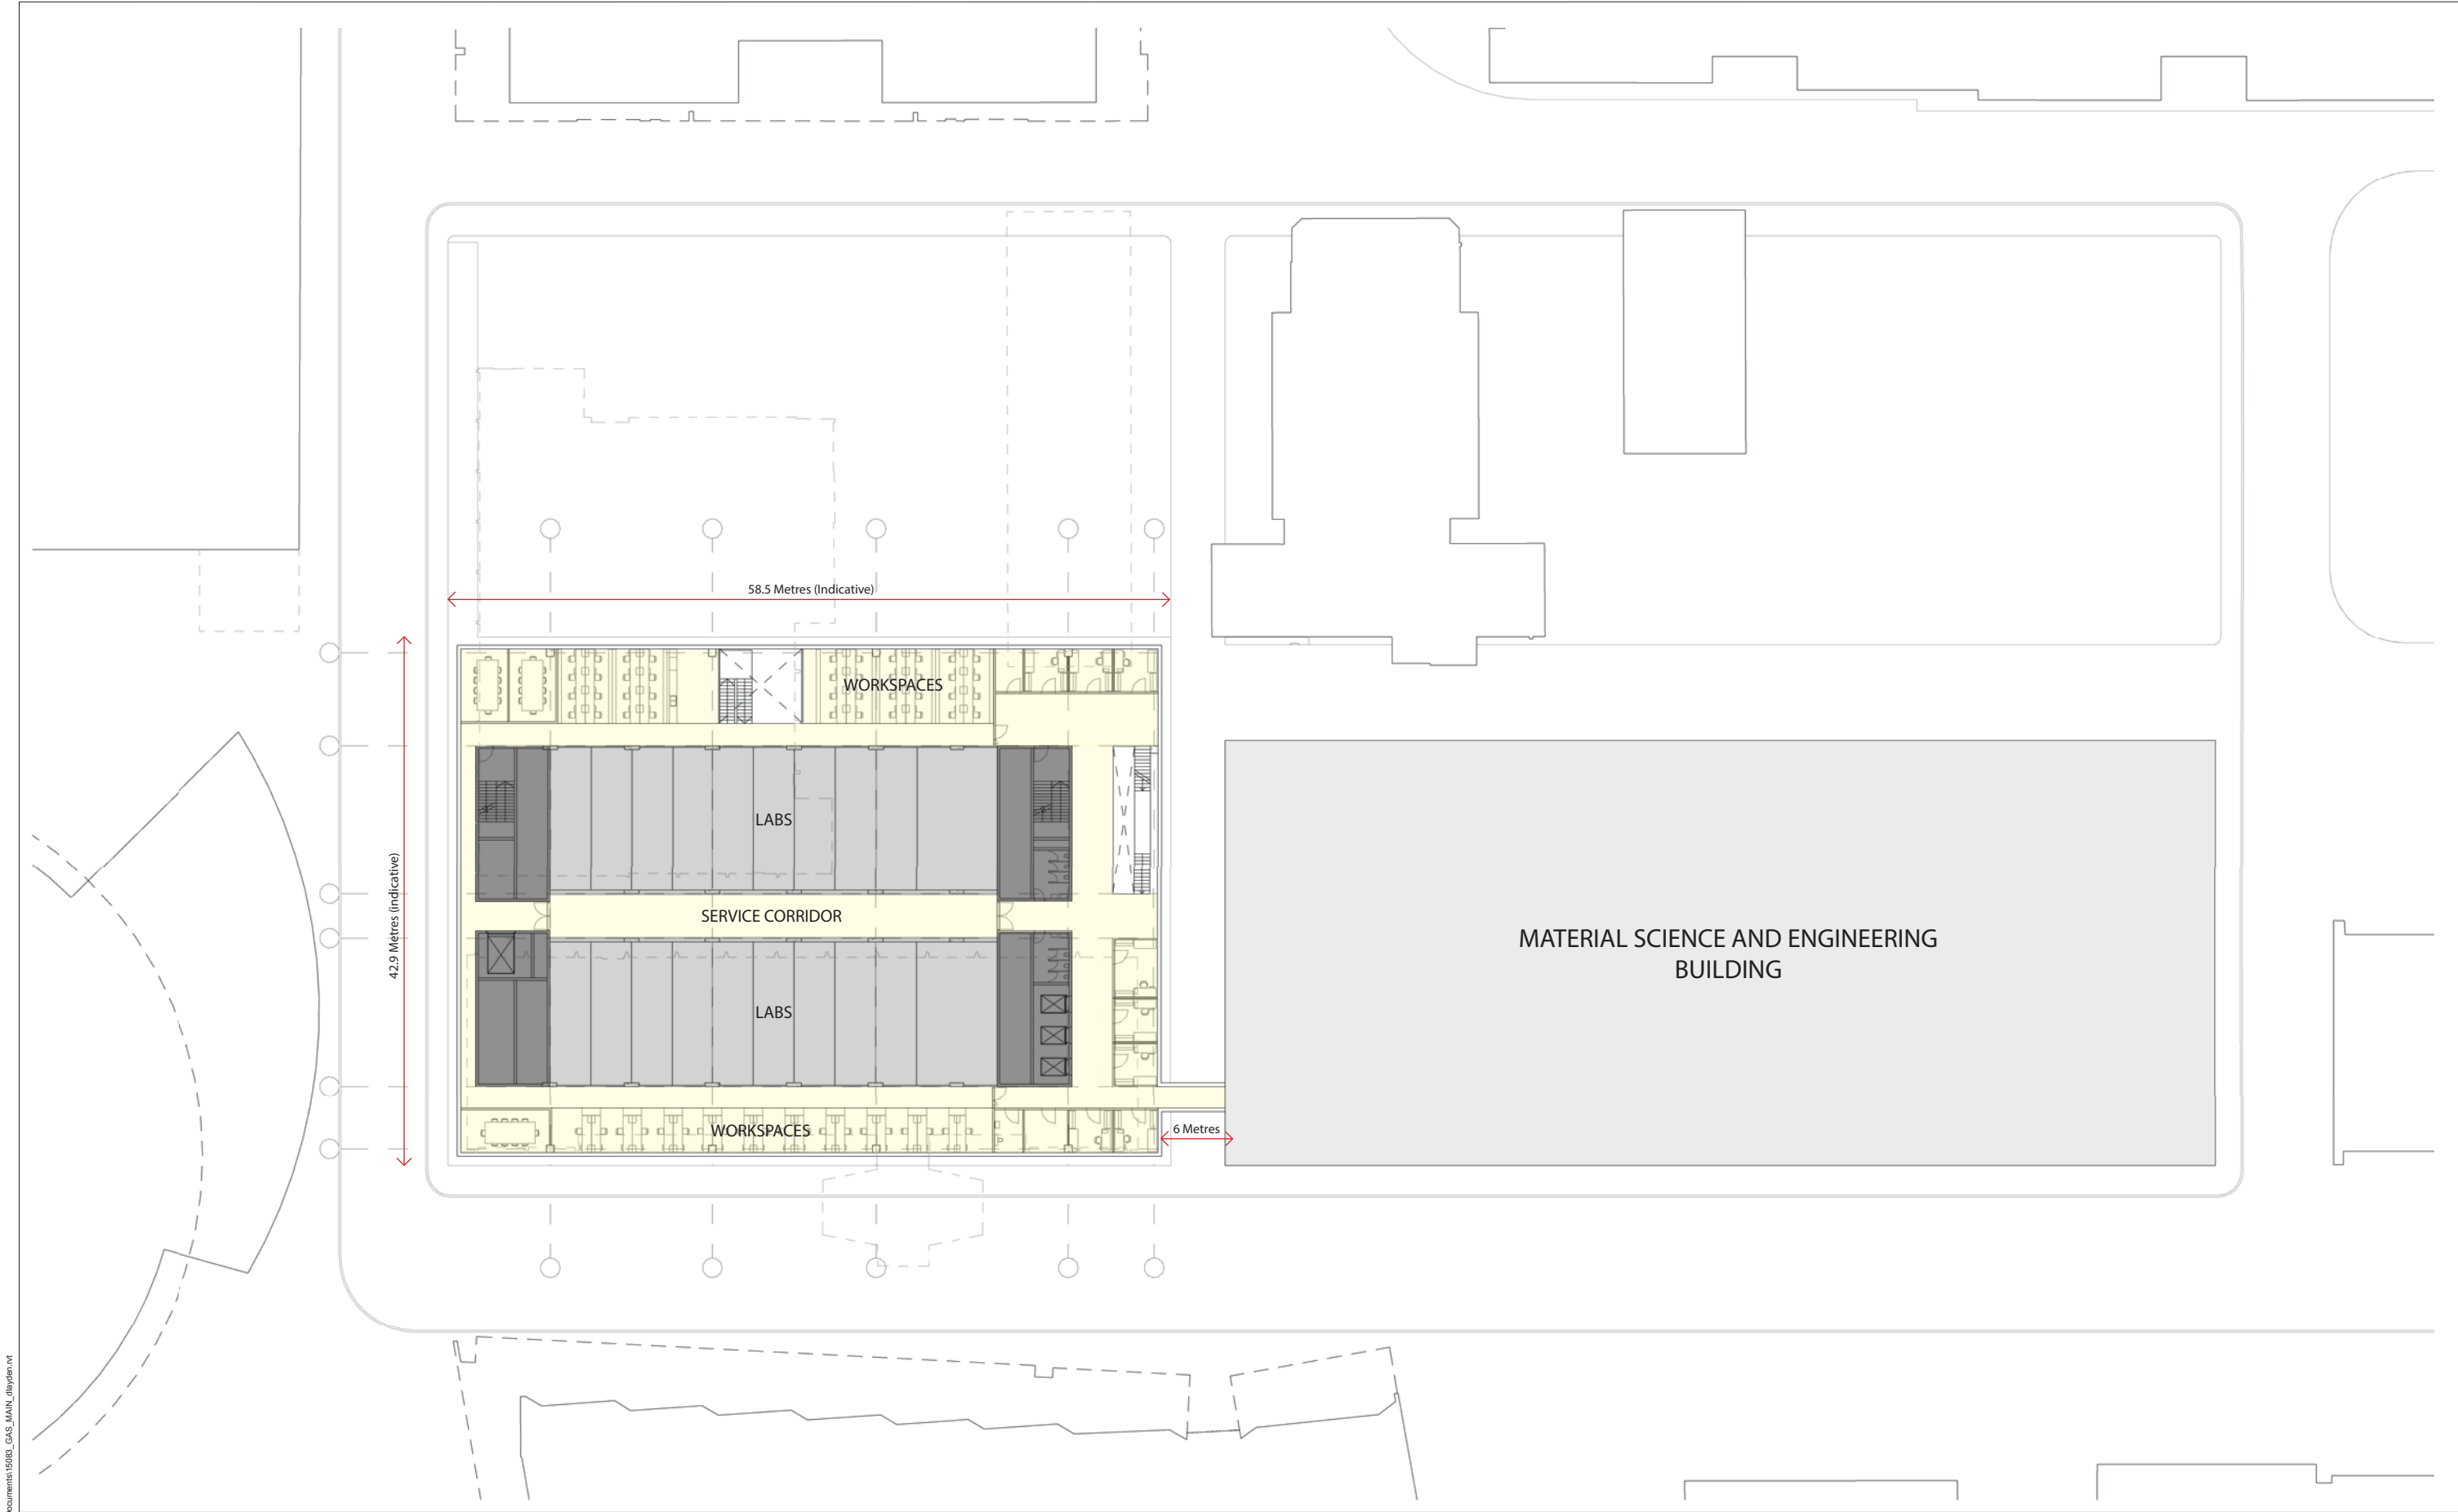

C:\Users\dayden\Documents\15083_GAS_MAIN_dayden.rvt
20/11/2016 2:23:25 PM

GRIMSHAW

GRIMSHAW Architects
Telephone +61 (0)2 9253 0200
Address Level 3, 24 Hickson Rd
Walsh Bay
Sydney NSW 2000
Australia
www.grimshaw-architects.com

INTELLECTUAL PROPERTY
© COPYRIGHT GRIMSHAW ARCHITECTS PTY LIMITED
UNLESS OTHERWISE AGREED IN WRITING, ALL RIGHTS TO USE THIS DOCUMENT ARE SUBJECT TO PAYMENT IN FULL OF ALL GRIMSHAW CHARGES. THIS DOCUMENT MAY ONLY BE USED FOR THE EXPRESS PURPOSE AND PROJECT FOR WHICH IT HAS BEEN CREATED AND DELIVERED, AS NOTIFIED IN WRITING BY GRIMSHAW; AND THIS DOCUMENT MAY NOT BE OTHERWISE USED, OR COPIED.
ANY UNAUTHORISED USE OF THIS DOCUMENT IS AT THE USER'S SOLE RISK AND WITHOUT LIMITING GRIMSHAW'S RIGHTS THE USER RELEASES AND INDEMNIFIES GRIMSHAW FROM AND AGAINST ALL LOSS SO ARISING

REV.	DATE	FOR



DRAWING KEY

PROJECT
SCIENCE AND ENGINEERING BUILDING

ADDRESS
UNSW

GRIMSHAW PROJECT NO.
15083

NORTH


SCALE
1:500@A3

STATUS
SEARS - FOR INFORMATION

DRAWING
TYPICAL UPPER FLOOR

DRAWN DL CHECKED DL AUTHORISED MJ

DRAWING NUMBER S03 1002 REVISION 1

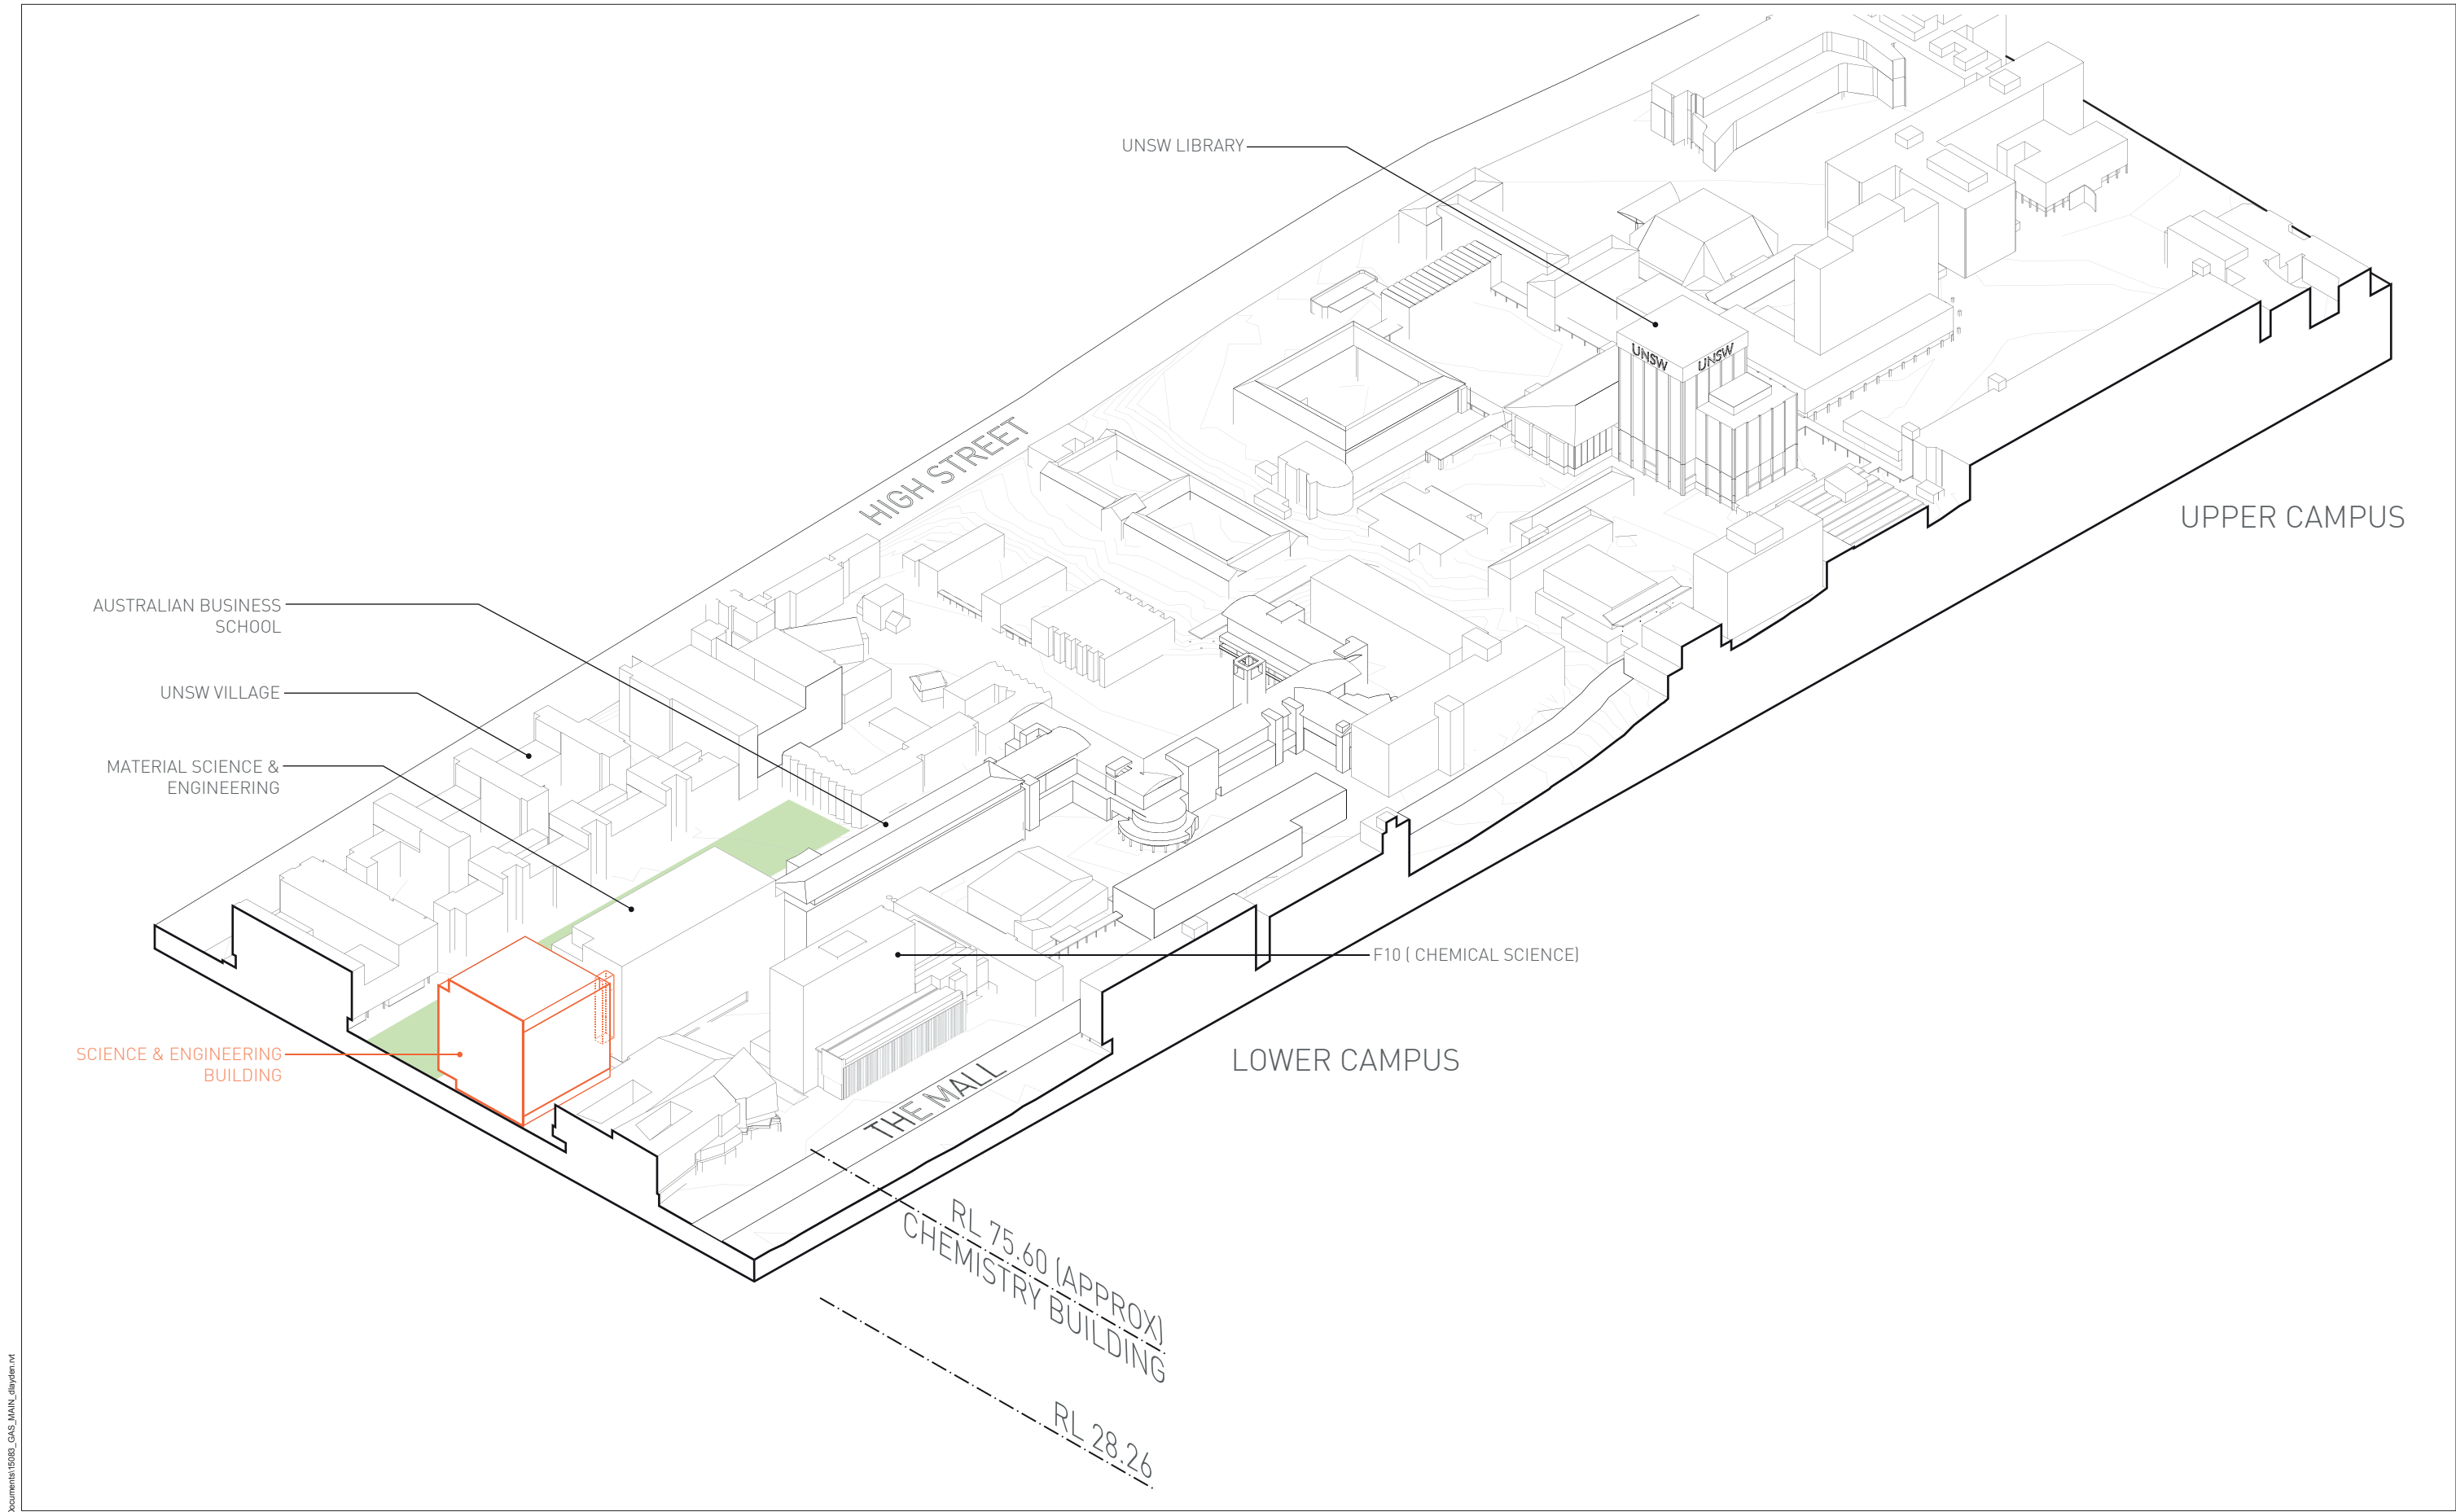

C:\Users\dayden\Documents\15083_GAS_MAIN_dayden.rvt 20/11/2016 2:23:37 PM

GRIMSHAW

GRIMSHAW Architects

Telephone

+61 (0)2 9253 0200

Address

Level 3, 24 Hickson Rd
Walsh Bay
Sydney NSW 2000
Australia

www.grimshaw-architects.com

INTELLECTUAL PROPERTY	REV.	DATE	FOR
© COPYRIGHT GRIMSHAW ARCHITECTS PTY LIMITED. UNLESS OTHERWISE AGREED IN WRITING, ALL RIGHTS TO USE THIS DOCUMENT ARE SUBJECT TO PAYMENT IN FULL OF ALL GRIMSHAW CHARGES. THIS DOCUMENT MAY ONLY BE USED FOR THE EXPRESS PURPOSE AND PROJECT FOR WHICH IT HAS BEEN CREATED AND DELIVERED, AS NOTIFIED IN WRITING BY GRIMSHAW; AND THIS DOCUMENT MAY NOT BE OTHERWISE USED, OR COPIED. ANY UNAUTHORISED USE OF THIS DOCUMENT IS AT THE USER'S SOLE RISK AND WITHOUT LIMITING GRIMSHAW'S RIGHTS THE USER RELEASES AND INDEMNIFIES GRIMSHAW FROM AND AGAINST ALL LOSS SO ARISING			

CLIENT



UNSW
THE UNIVERSITY OF NEW SOUTH WALES

DRAWING KEY

PROJECT

SCIENCE AND
ENGINEERING BUILDING

ADDRESS

UNSW

GRIMSHAW PROJECT NO.

15083

SCALE

STATUS

SEARS - FOR INFORMATION

DRAWING

SECTIONAL AXO SHORT

DRAWN

DL

CHECKED

DL

AUTHORISED


MJ

DRAWING NUMBER

S00 1001

REVISION

1

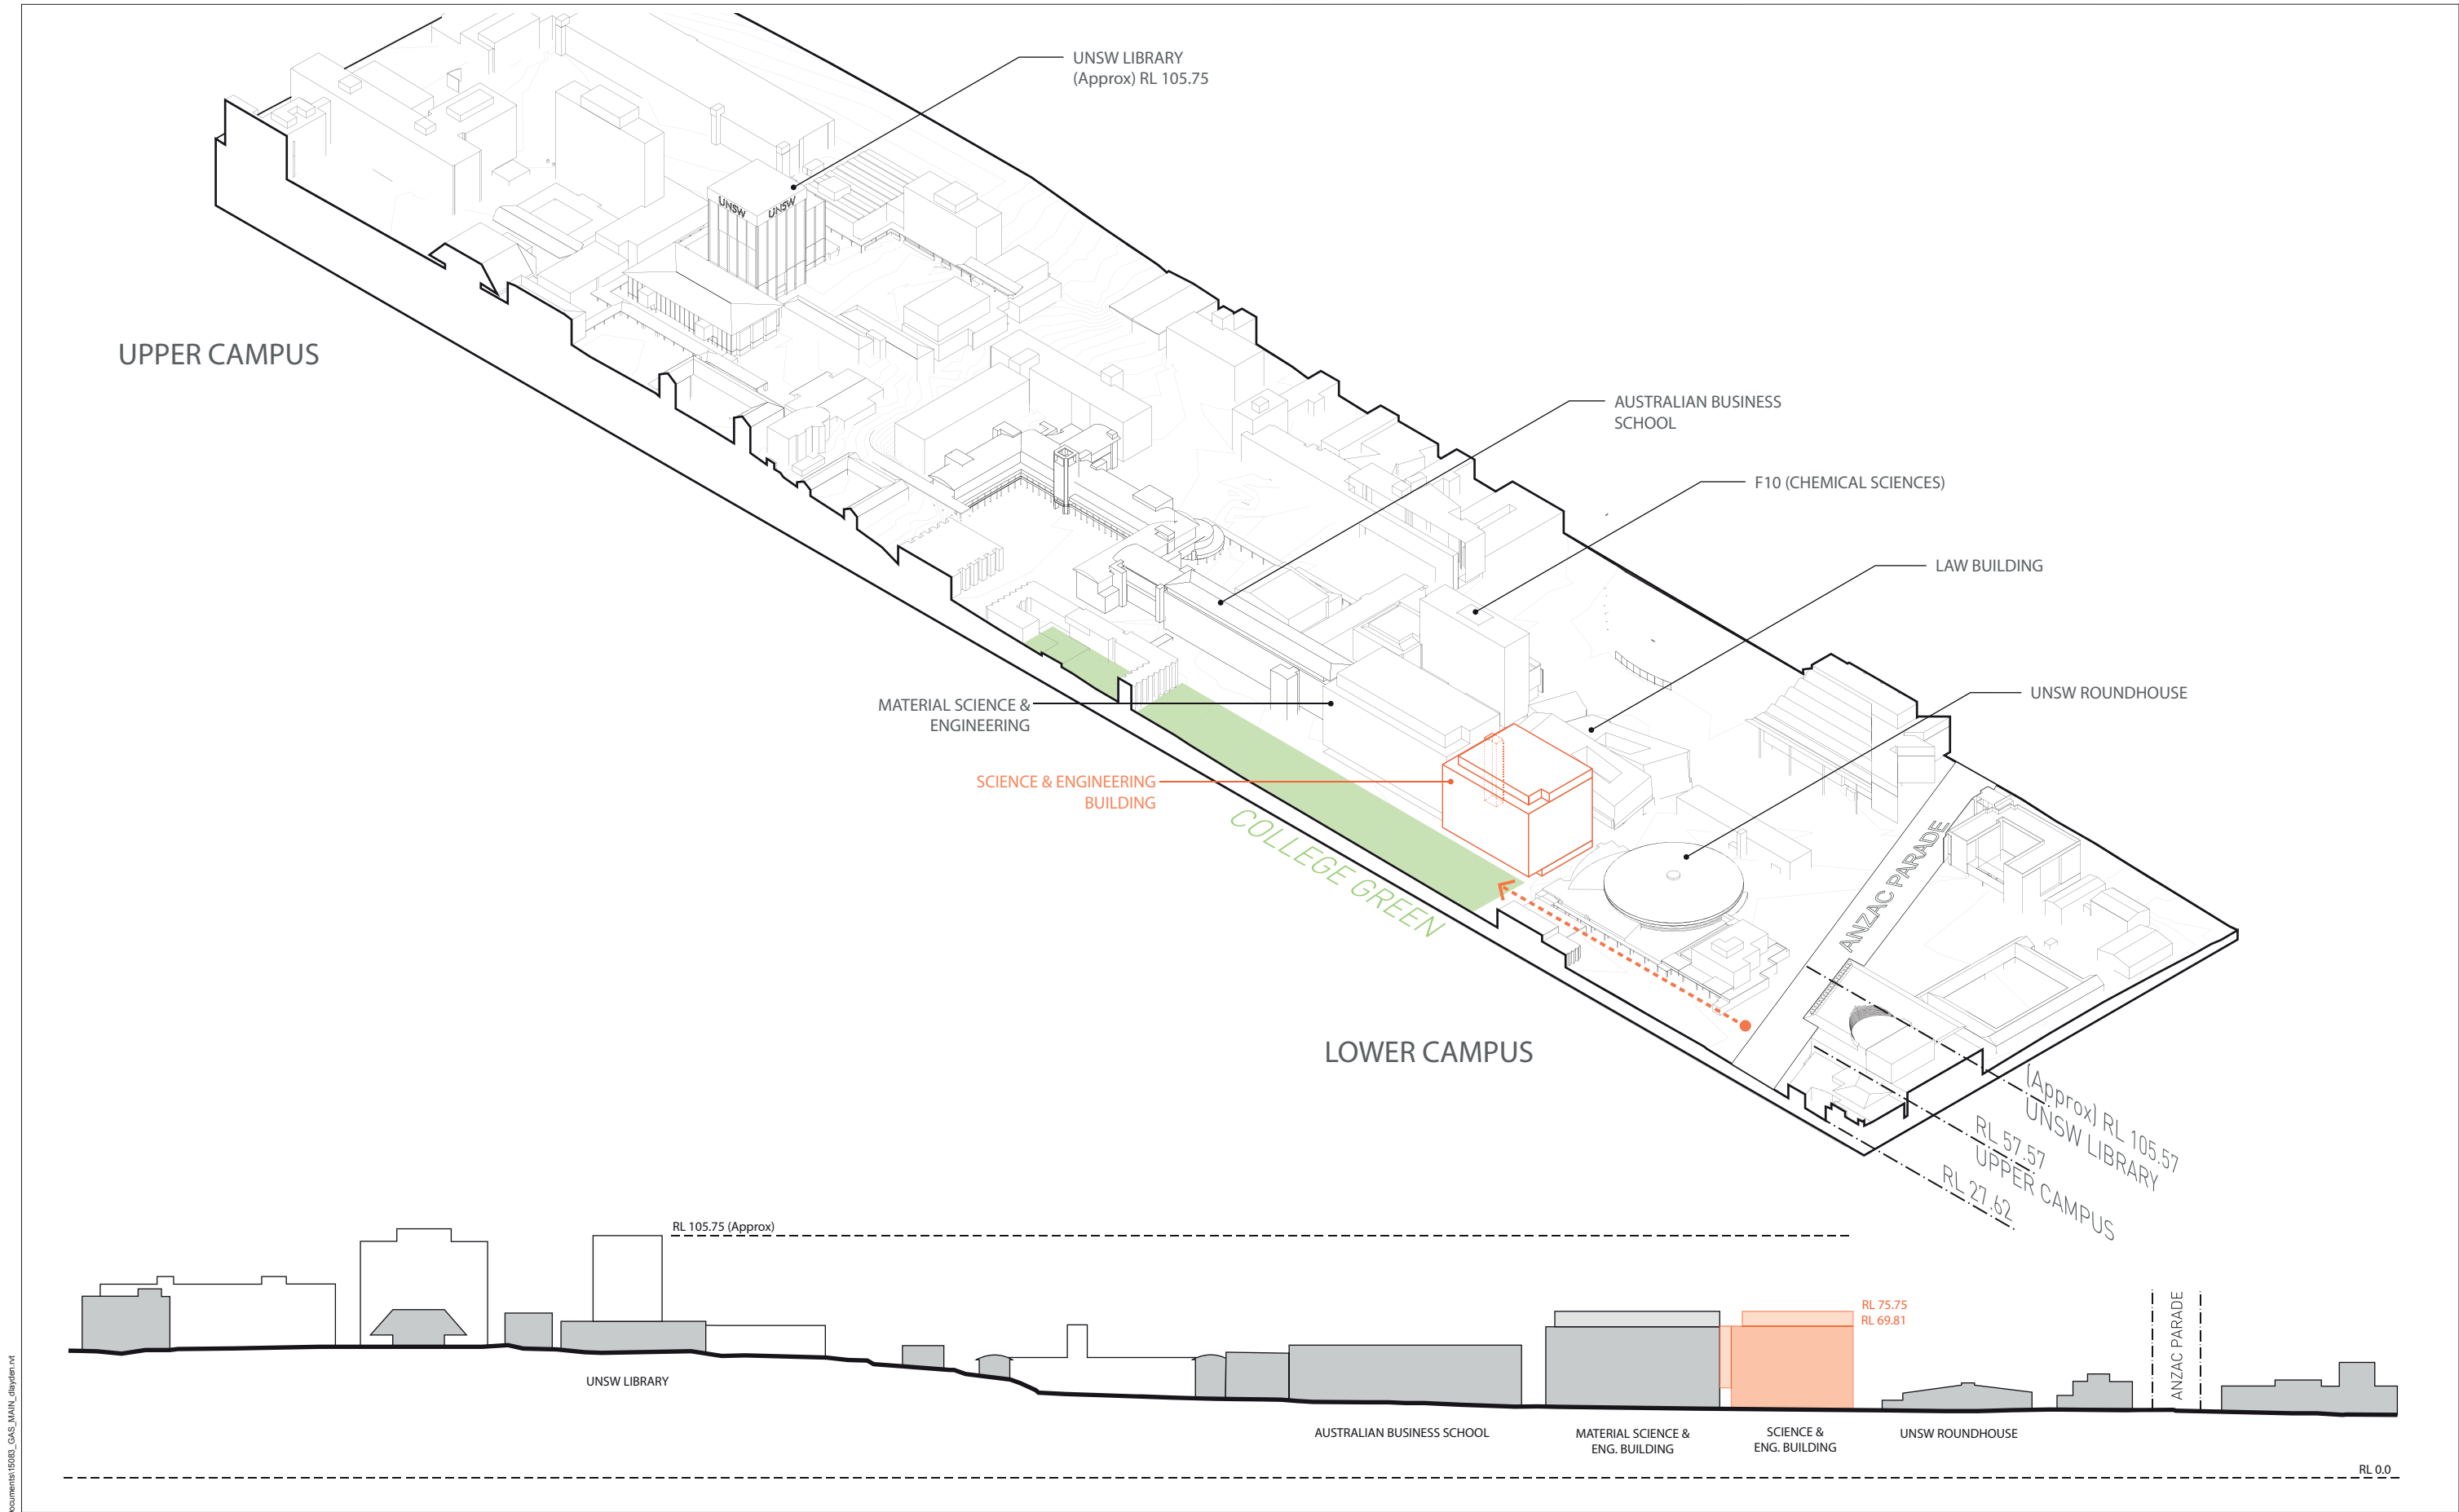

C:\Users\dayden\Documents\15083_GAS_MAIN_dayden.rvt 20/11/2016 2:23:48 PM

GRIMSHAW

GRIMSHAW Architects

Telephone +61 (0)2 9253 0200

Address Level 3, 24 Hickson Rd
Walsh Bay
Sydney NSW 2000
Australia

www.grimshaw-architects.com

INTELLECTUAL PROPERTY	REV.	DATE	FOR
© COPYRIGHT GRIMSHAW ARCHITECTS PTY LIMITED. UNLESS OTHERWISE AGREED IN WRITING, ALL RIGHTS TO USE THIS DOCUMENT ARE SUBJECT TO PAYMENT IN FULL OF ALL GRIMSHAW CHARGES. THIS DOCUMENT MAY ONLY BE USED FOR THE EXPRESS PURPOSE AND PROJECT FOR WHICH IT HAS BEEN CREATED AND DELIVERED. AS NOTIFIED IN WRITING BY GRIMSHAW, AND THIS DOCUMENT MAY NOT BE OTHERWISE USED, OR COPIED. ANY UNAUTHORISED USE OF THIS DOCUMENT IS AT THE USER'S SOLE RISK AND WITHOUT LIMITING GRIMSHAW'S RIGHTS THE USER RELEASES AND INDEMNIFIES GRIMSHAW FROM AND AGAINST ALL LOSS SO ARISING			

CLIENT



UNSW
THE UNIVERSITY OF NEW SOUTH WALES

DRAWING KEY

PROJECT
SCIENCE AND ENGINEERING BUILDING

ADDRESS
UNSW

GRIMSHAW PROJECT NO.
15083

SCALE

STATUS
SEARS - FOR INFORMATION

DRAWING SECTIONAL AXO LONG		
DRAWN DL	CHECKED DL	AUTHORISED MJ
DRAWING NUMBER S00 1002	REVISION 1	

