


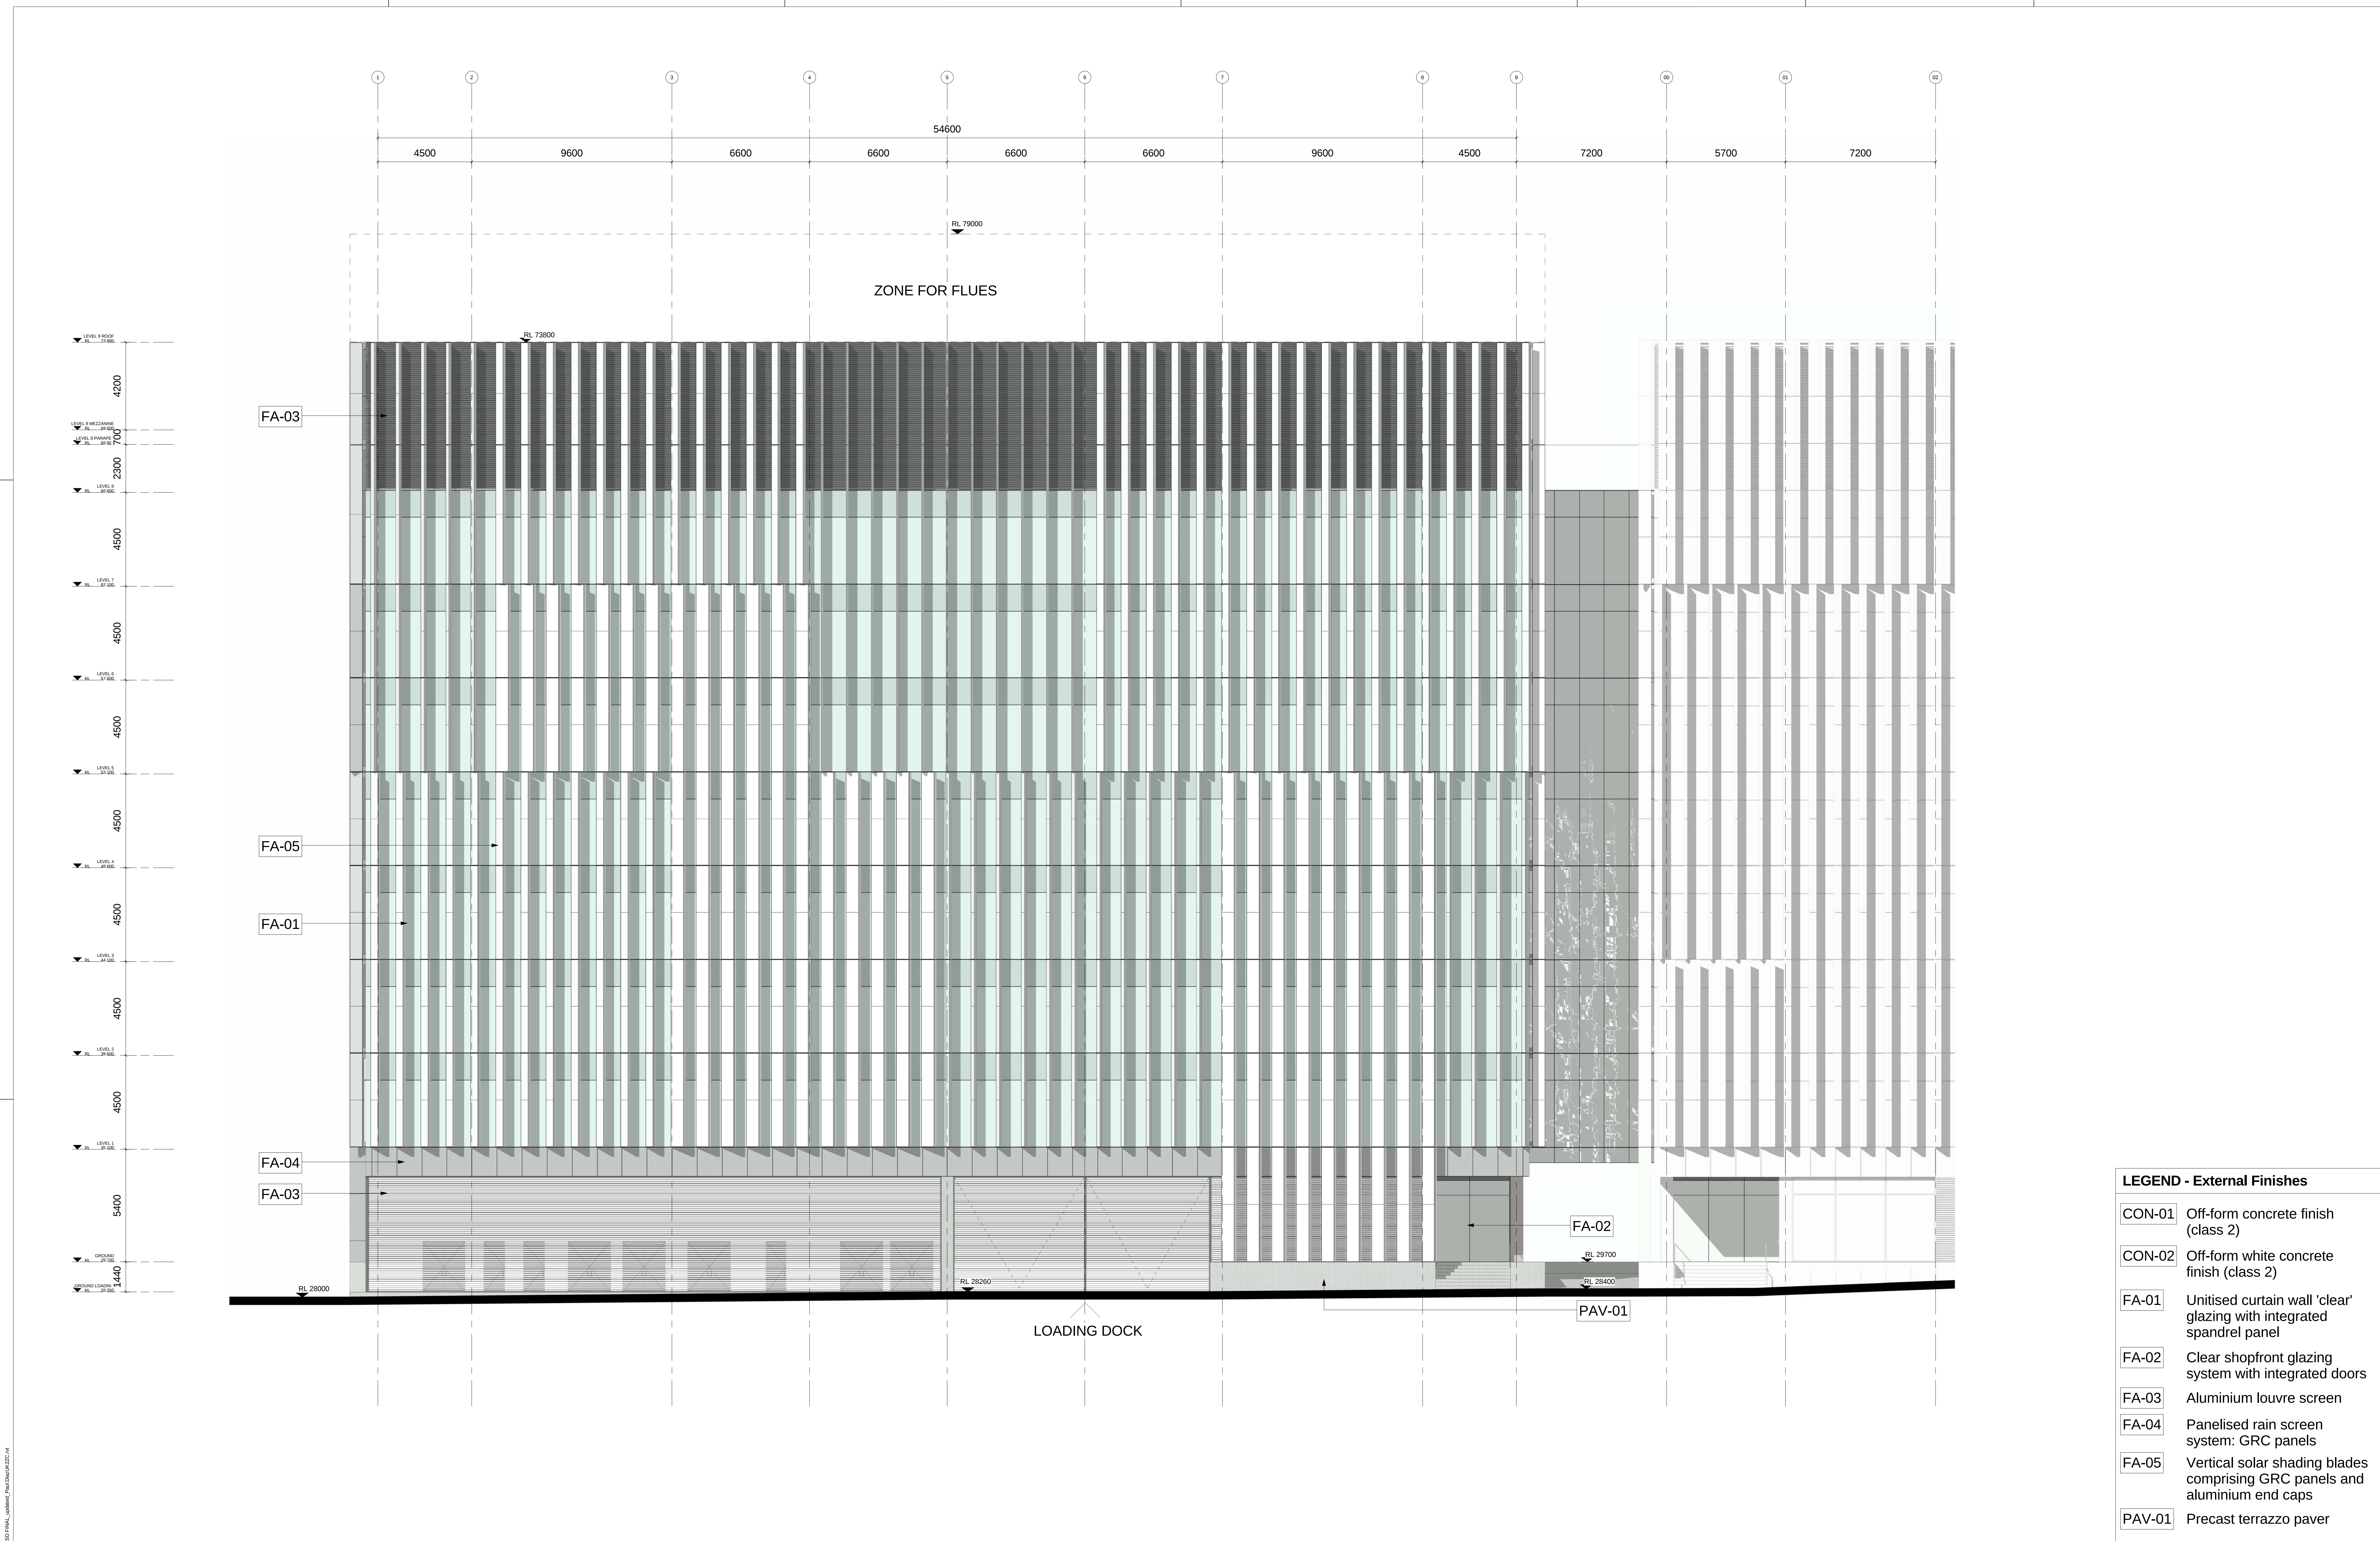

LEGEND - External Finishes

- CON-01 Off-form concrete finish (class 2)
- CON-02 Off-form white concrete finish (class 2)
- FA-01 Unitised curtain wall 'clear' glazing with integrated spandrel panel
- FA-02 Clear shopfront glazing system with integrated doors
- FA-03 Aluminium louvre screen
- FA-04 Panelised rain screen system: GRC panels
- FA-05 Vertical solar shading blades comprising GRC panels and aluminium end caps
- PAV-01 Precast terrazzo paver

22/07/2024 4:53:18 PM C:\p19\10000\LOCAL\MAIN\SSD\FINAL\SYSTEM\7501\PAV01.DWG

GRIMSHAW

GRIMSHAW Architects
Telephone +61 (02) 9253 0200
Address Level 3, 24 Hickson Rd
Wahsh Bay
Sydney NSW 2000
Australia

www.grimshaw-architects.com

RD

RICE
DAUBNEY

INTELLECTUAL PROPERTY


© Copyright Grimshaw architects Pty limited.
Unless otherwise agreed in writing, no person is to use this
document or content to playmate in full or at all conditions
without the prior written consent of Grimshaw architects.
This document contains confidential information and is
intended for use only by the person to whom it is addressed.
It is to be used only for the purpose for which it is intended.
Grimshaw architects Pty limited and its subsidiaries and
affiliates accept no liability for any loss or damage arising
from the use of this document.

REV	DESCRIPTION	DATE
1	Steel Significant Development Planning Application	22.07.16



NOTES

1. General Information shown on Architectural Drawings
is indicative. For full clarification of structural design
refer to the Structural Design Drawings.

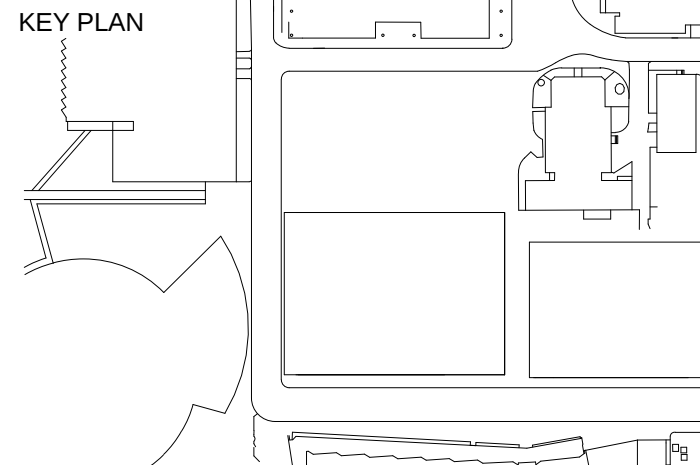

DRAWING KEY

PROJECT
SCIENCE AND ENGINEERING
BUILDING

ADDRESS
UNSW

GRIMSHAW PROJECT NO.
15083

PROJECT NORTH
TRUE NORTH

SCALE
1:100@ A0

STATUS
FOR APPROVAL

DRAWING
EAST ELEVATION


DRAWN
DL

CHECKED
CF

AUTHORISED
MJ

DRAWING NUMBER
A06 1004-SSD

REVISION
1

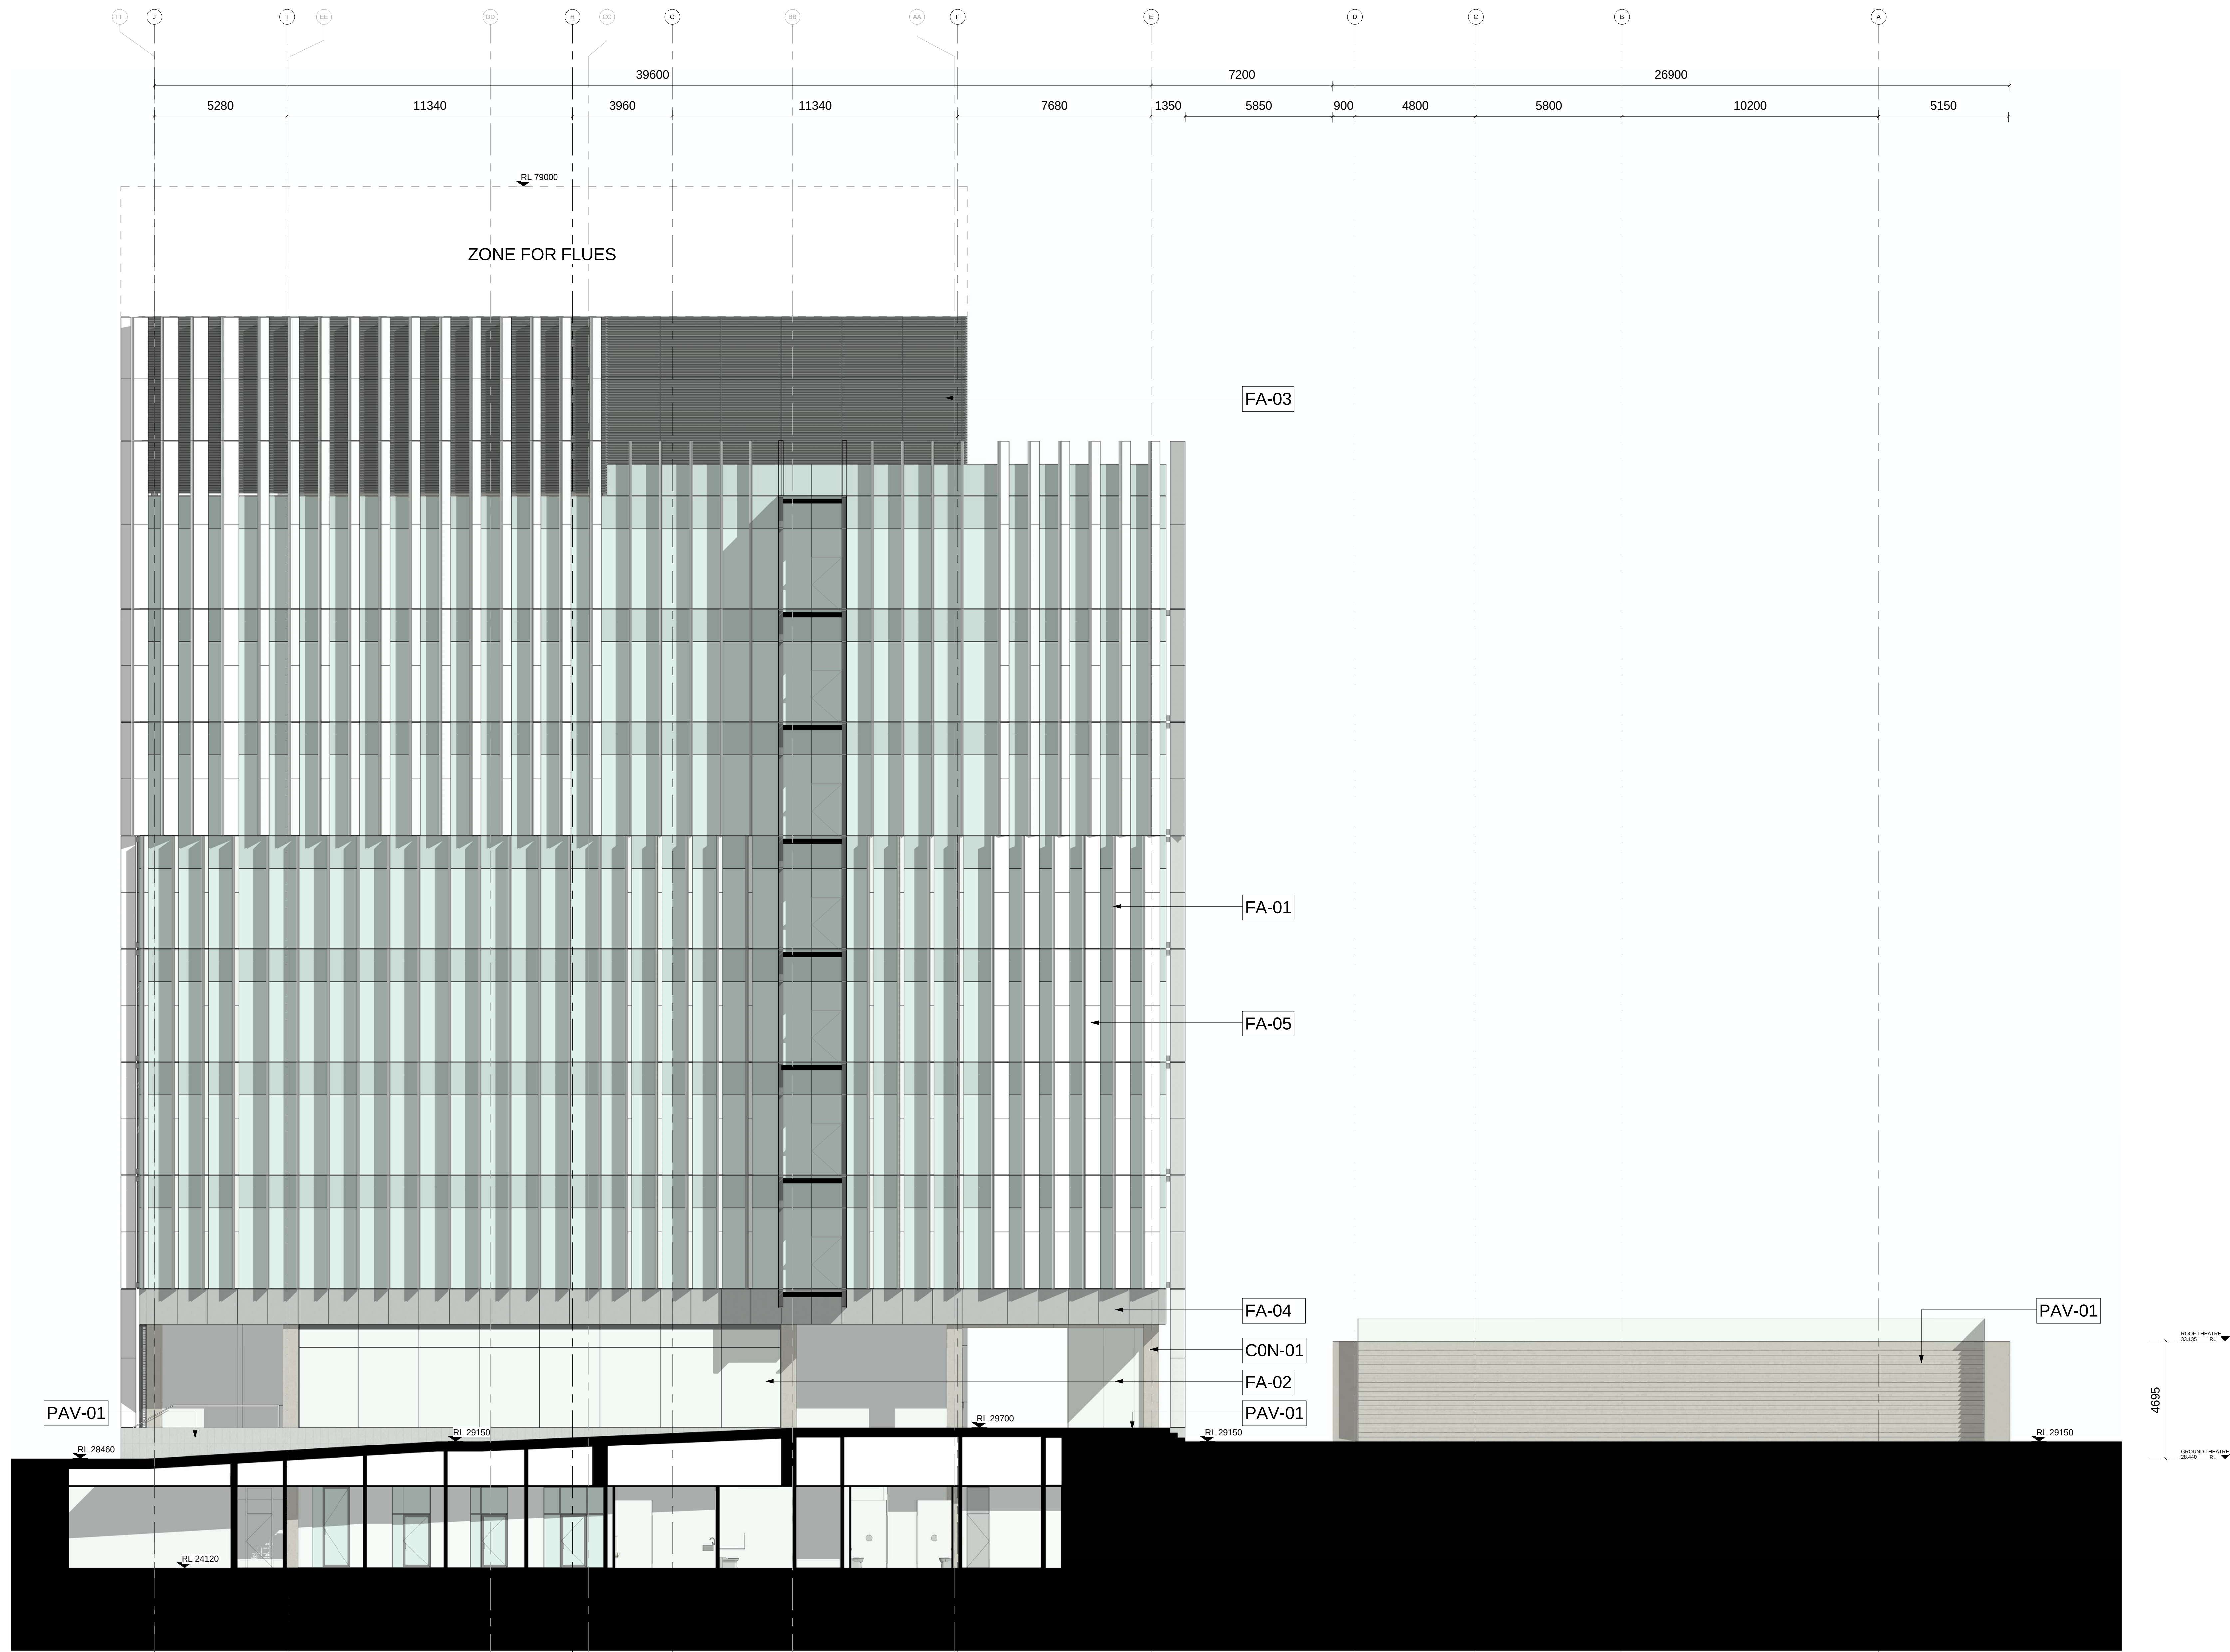

LEGEND - External Finishes

- CON-01 Off-form concrete finish (class 2)
- CON-02 Off-form white concrete finish (class 2)
- FA-01 Unitised curtain wall 'clear' glazing with integrated spandrel panel
- FA-02 Clear shopfront glazing system with integrated doors
- FA-03 Aluminium louvre screen
- FA-04 Panelised rain screen system: GRC panels
- FA-05 Vertical solar shading blades comprising GRC panels and aluminium end caps
- PAV-01 Precast terrazzo paver