


MILESTONE 7

LEGEND:

- BUILDERS COMPOUND
- TEMPORARY EXTENSION OF BUILDERS COMPOUND
- DEMOLISHED ELEMENTS
- DRAINAGE - STORM WATER
- POWER AND COMMS
- HYDRAULIC

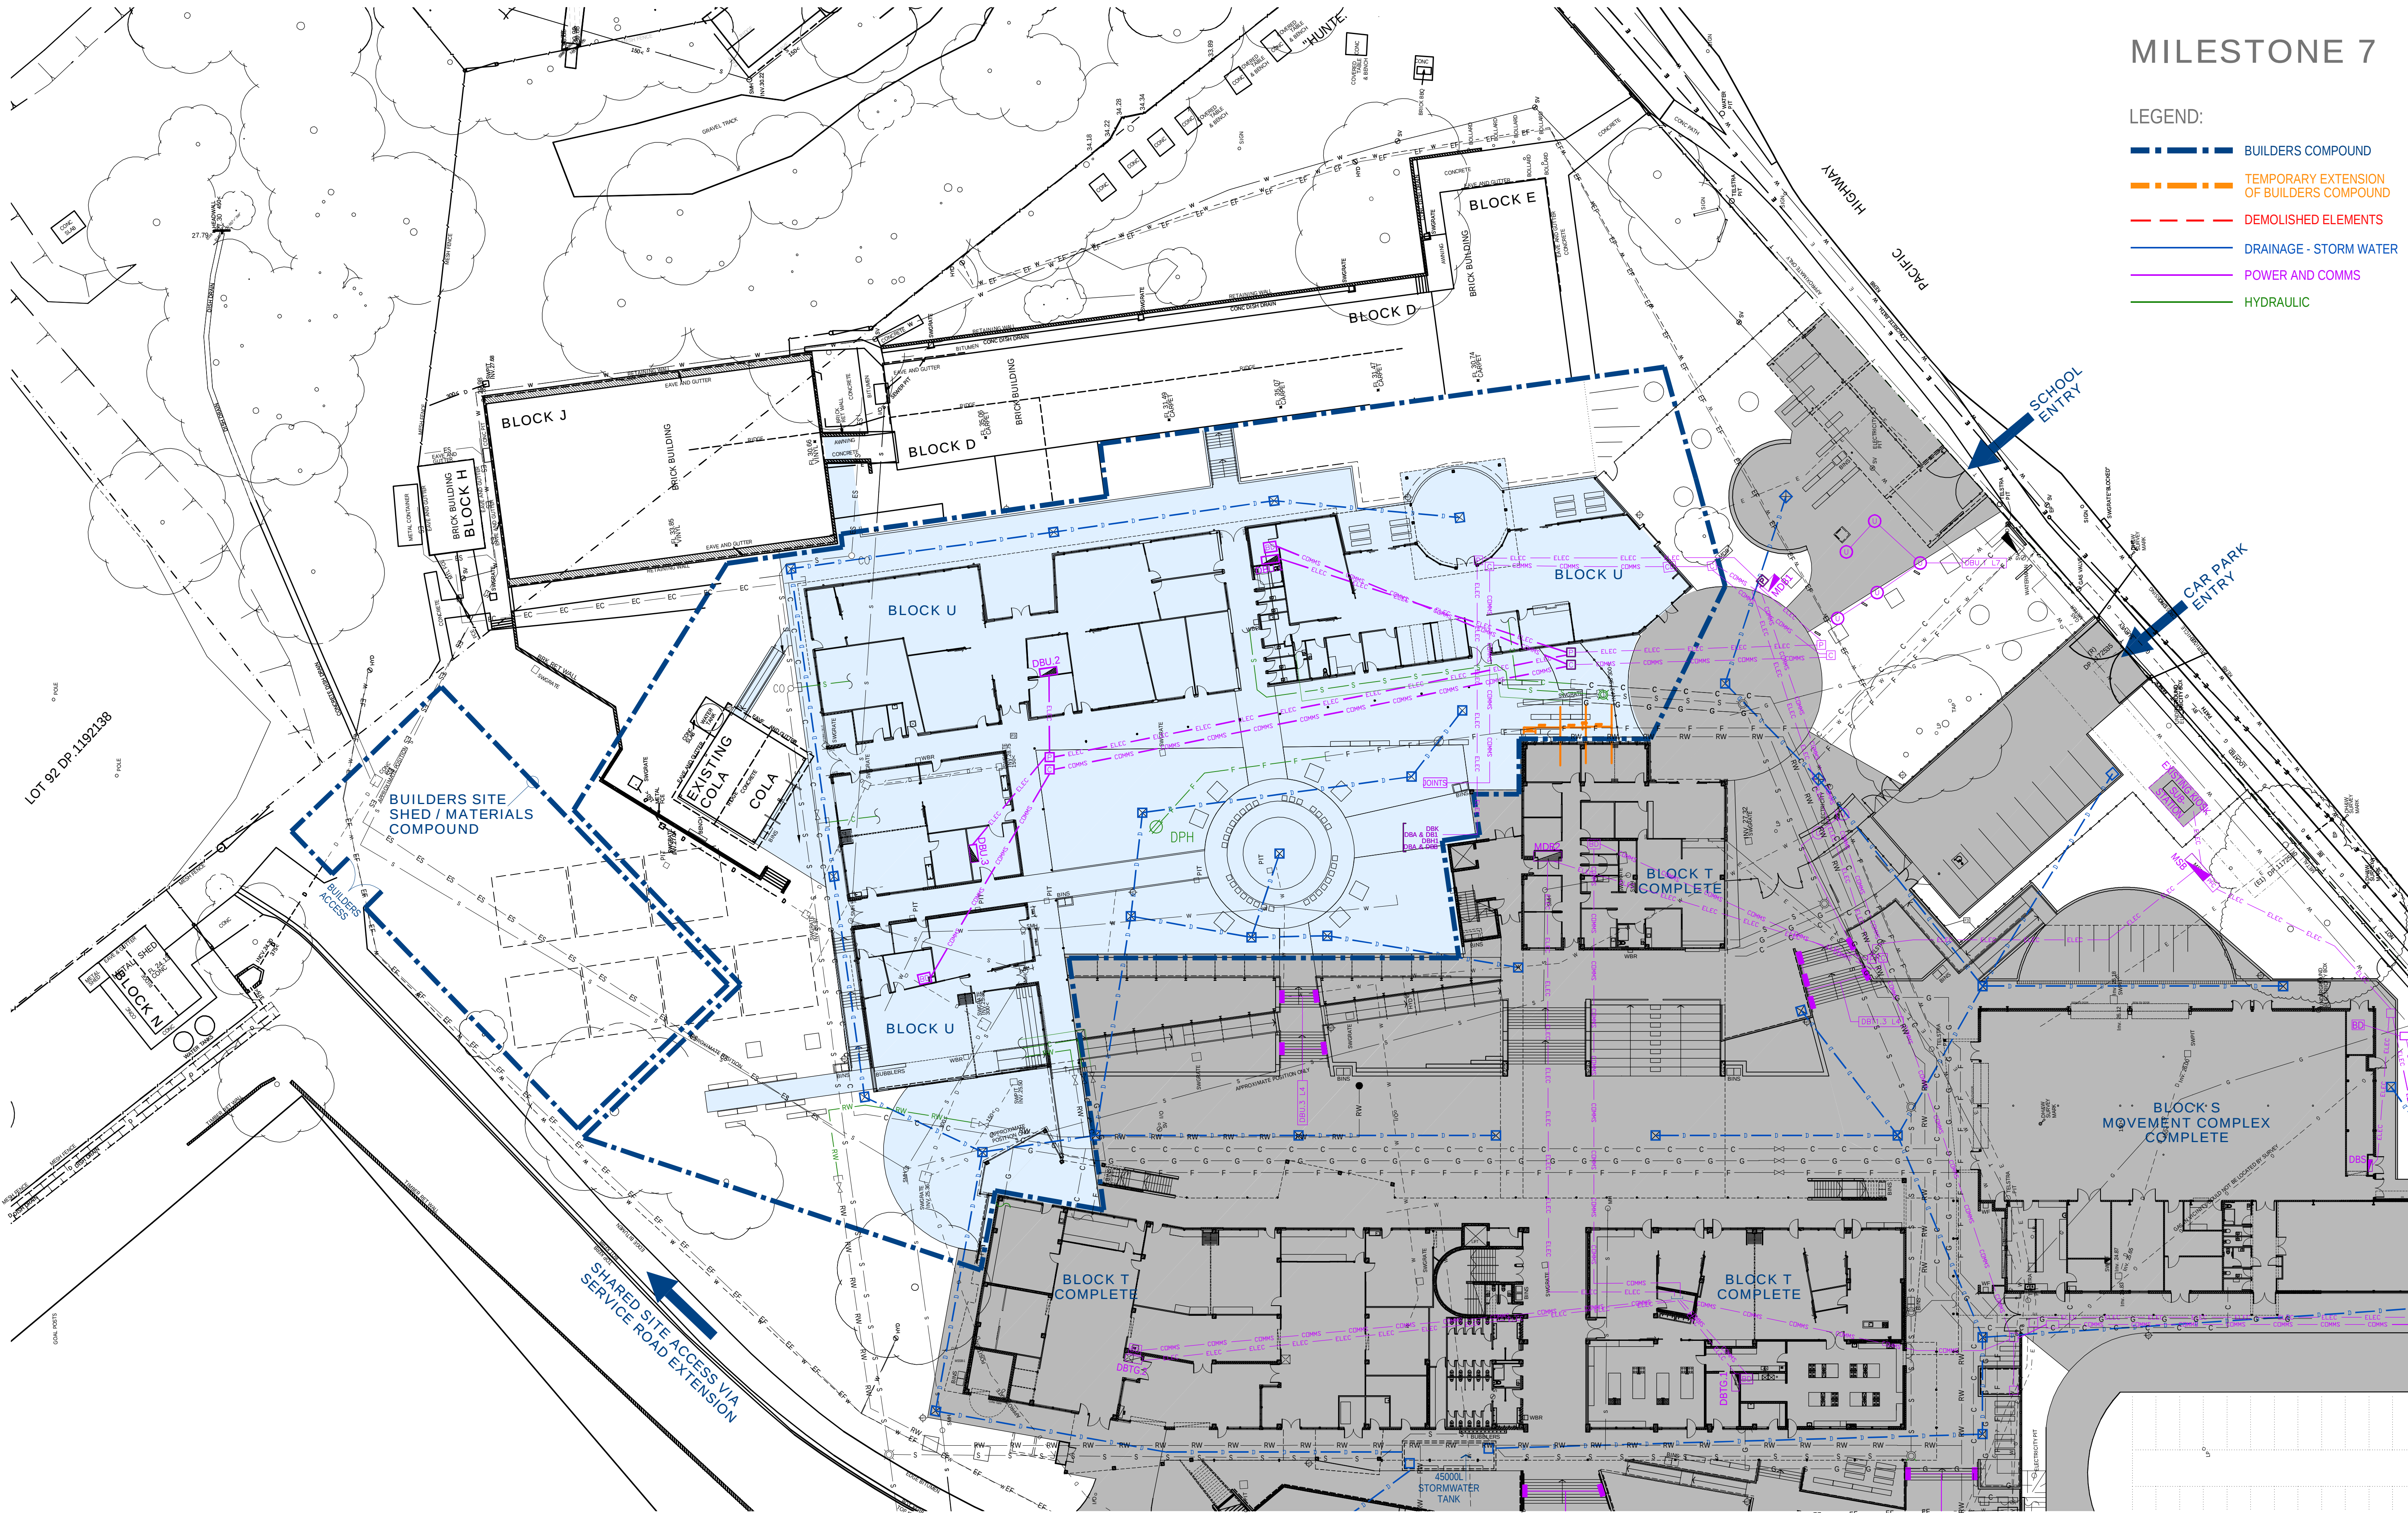


EJE ARCHITECTURE
ACN 002 912 843 | ABN 82 644 649 849
Nominated Architect - Bernard Collins
P +61 2 4929 2353 | F +61 2 4926 3069 | E mail@eje.com.au | W www.eje.com.au
A 412 KING STREET, NEWCASTLE, NSW 2300

COMPLETION OF THE QUALITY ASSURANCE CHECKS IS VERIFICATION THAT THE DOCUMENT CONFORMS WITH THE REQUIREMENTS OF THE QUALITY PROJECT PLAN, WHERE 'QUALITY ASSURANCE' CHECK IS INCOMPLETE. THIS DOCUMENT IS PRELIMINARY FOR INFORMATION PURPOSES ONLY, OR SUCH PURPOSES AS STATED IN THE REVISION COLUMN.

THE IDEAS, INFORMATION AND CONCEPTS CONTAINED IN THIS DOCUMENT ARE THE PROPERTY OF EJE ARCHITECTURE. PHOTOCOPYING OR REPRODUCING THIS DOCUMENT AND PASSING IT ONTO OTHERS WITHOUT THE EXPRESS PERMISSION OF EJE ARCHITECTURE IS AN INFRINGEMENT OF COPYRIGHT. ©

NOT FOR CONSTRUCTION

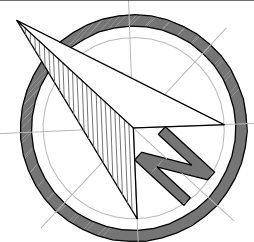

REV | DATE | COMMENTS
0 | 25.05.2016 | ISSUE FOR TENDER

DRN | CHKD | VRFD |
GG | GS |



PROJECT: HUNTER SPORTS HIGH SCHOOL
MAJOR CAPITAL WORKS UPGRADE

CLIENT: NSW GOVERNMENT Public Works
NSW GOVERNMENT Education

SITE: PACIFIC HIGHWAY
GATESHEAD 2290

DRAWING: MILESTONE 7

WORK IN FIGURED DIMENSIONS IN PREFERENCE TO SCALE. CHECK DIMENSIONS AND LEVELS ON SITE PRIOR TO THE ORDERING OF MATERIALS OR THE COMPLETION OF WORKSHOP DRAWINGS. IF IN DOUBT ASK. REPORT ALL ERRORS AND OMISSIONS.

CONTRACT No: WS692136689
DRAWN: DATE: SCALES:
FEB 2016 1:300@A1

PROJECT No: 11029 PHASE: WD DRAWING No: A701 REV: 0



MILESTONE 8


LEGEND:

- BUILDERS COMPOUND
- TEMPORARY EXTENSION OF BUILDERS COMPOUND
- DEMOLISHED ELEMENTS
- DRAINAGE - STORM WATER
- POWER AND COMMS
- HYDRAULIC



EJE ARCHITECTURE
ACN 002 912 843 | ABN 82 644 649 849
Nominated Architect - Bernard Collins
P +61 2 4929 2353 | F +61 2 4926 3069 | E mail@eje.com.au | W www.eje.com.au
A 412 KING STREET, NEWCASTLE, NSW 2300
COMPLETION OF THE QUALITY ASSURANCE CHECKS IS VERIFICATION THAT THE DOCUMENT CONFORMS WITH THE REQUIREMENTS OF THE QUALITY PROJECT PLAN, WHERE 'QUALITY ASSURANCE CHECK' IS INCOMPLETE. THIS DOCUMENT IS PRELIMINARY FOR INFORMATION PURPOSES ONLY, OR SUCH PURPOSES AS STATED IN THE REVISION COLUMN.
THE IDEAS, INFORMATION AND CONCEPTS CONTAINED IN THIS DOCUMENT ARE THE PROPERTY OF EJE ARCHITECTURE. PHOTOCOPYING OR REPRODUCING THIS DOCUMENT AND PASSING IT ON TO OTHERS WITHOUT THE EXPRESS PERMISSION OF EJE ARCHITECTURE IS AN INFRINGEMENT OF COPYRIGHT. ©

NOT FOR CONSTRUCTION

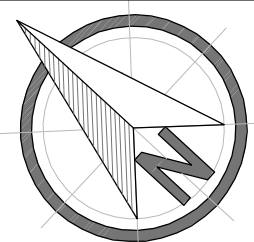

REV | DATE | COMMENTS
0 | 25.05.2016 | ISSUE FOR TENDER

DRN | CHKD | VRFD |
GG | GS |



PROJECT: HUNTER SPORTS HIGH SCHOOL
MAJOR CAPITAL WORKS UPGRADE

CLIENT: NSW GOVERNMENT
Public Works

NSW GOVERNMENT
Education

SITE: PACIFIC HIGHWAY
GATESHEAD 2290

DRAWING: MILESTONE 8

WORK IN FIGURED DIMENSIONS IN PREFERENCE TO SCALE. CHECK DIMENSIONS AND LEVELS ON SITE PRIOR TO THE ORDERING OF MATERIALS OR THE COMPLETION OF WORKSHOP DRAWINGS. IF IN DOUBT ASK. REPORT ALL ERRORS AND OMISSIONS.

CONTRACT No: WS692136689

DRAWN: DATE: FEB 2016
SCALES: 1:300@A1

PROJECT No: 11029
PHASE: WD
DRAWING No: A801
REV: 0



MILESTONE 9

LEGEND:

- BUILDERS COMPOUND
- TEMPORARY EXTENSION OF BUILDERS COMPOUND
- DEMOLISHED ELEMENTS
- DRAINAGE - STORM WATER
- POWER AND COMMS
- HYDRAULIC




EJE ARCHITECTURE
ACN 002 912 843 | ABN 82 644 649 849
NSW Architects Registration No: 4438
P +61 2 4929 2353 | F +61 2 4926 3069 | E mail@eje.com.au | W www.eje.com.au
A 412 KING STREET, NEWCASTLE, NSW 2300

COMPLETION OF THE QUALITY ASSURANCE CHECKS IS VERIFICATION THAT THE DOCUMENT CONFORMS WITH THE REQUIREMENTS OF THE QUALITY PROJECT PLAN. WHERE 'QUALITY ASSURANCE CHECK' IS INCOMPLETE THIS DOCUMENT IS PRELIMINARY FOR INFORMATION PURPOSES ONLY, OR SUCH PURPOSES AS STATED IN THE REVISION COLUMN.

THE IDEAS, INFORMATION AND CONCEPTS CONTAINED IN THIS DOCUMENT ARE THE PROPERTY OF EJE ARCHITECTURE. PHOTOCOPYING OR REPRODUCING THIS DOCUMENT AND PASSING IT ONTO OTHERS WITHOUT THE EXPRESS PERMISSION OF EJE ARCHITECTURE IS AN INFRINGEMENT OF COPYRIGHT. ©

NOT FOR CONSTRUCTION

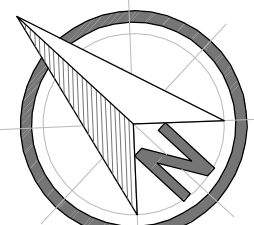

REV	DATE	COMMENTS
0	25.05.2016	ISSUE FOR TENDER

DRN | CHKD | VRFD |
GG GS



PROJECT: HUNTER SPORTS HIGH SCHOOL
MAJOR CAPITAL WORKS UPGRADE

CLIENT: **NSW GOVERNMENT** Public Works
NSW GOVERNMENT Education

SITE: PACIFIC HIGHWAY
GATESHEAD 2290


DRAWING: MILESTONE 9

WORK IN FIGURED DIMENSIONS IN PREFERENCE TO SCALE. CHECK DIMENSIONS AND LEVELS ON SITE PRIOR TO THE ORDERING OF MATERIALS OR THE COMPLETION OF WORKSHOP DRAWINGS. IF IN DOUBT ASK. REPORT ALL ERRORS AND OMISSIONS.

CONTRACT No: WS692136689
DRAWN: DATE: SCALES:
FEB 2016 1:300@A1

PROJECT No: 11029 PHASE: WD DRAWING No: A901 REV: 0



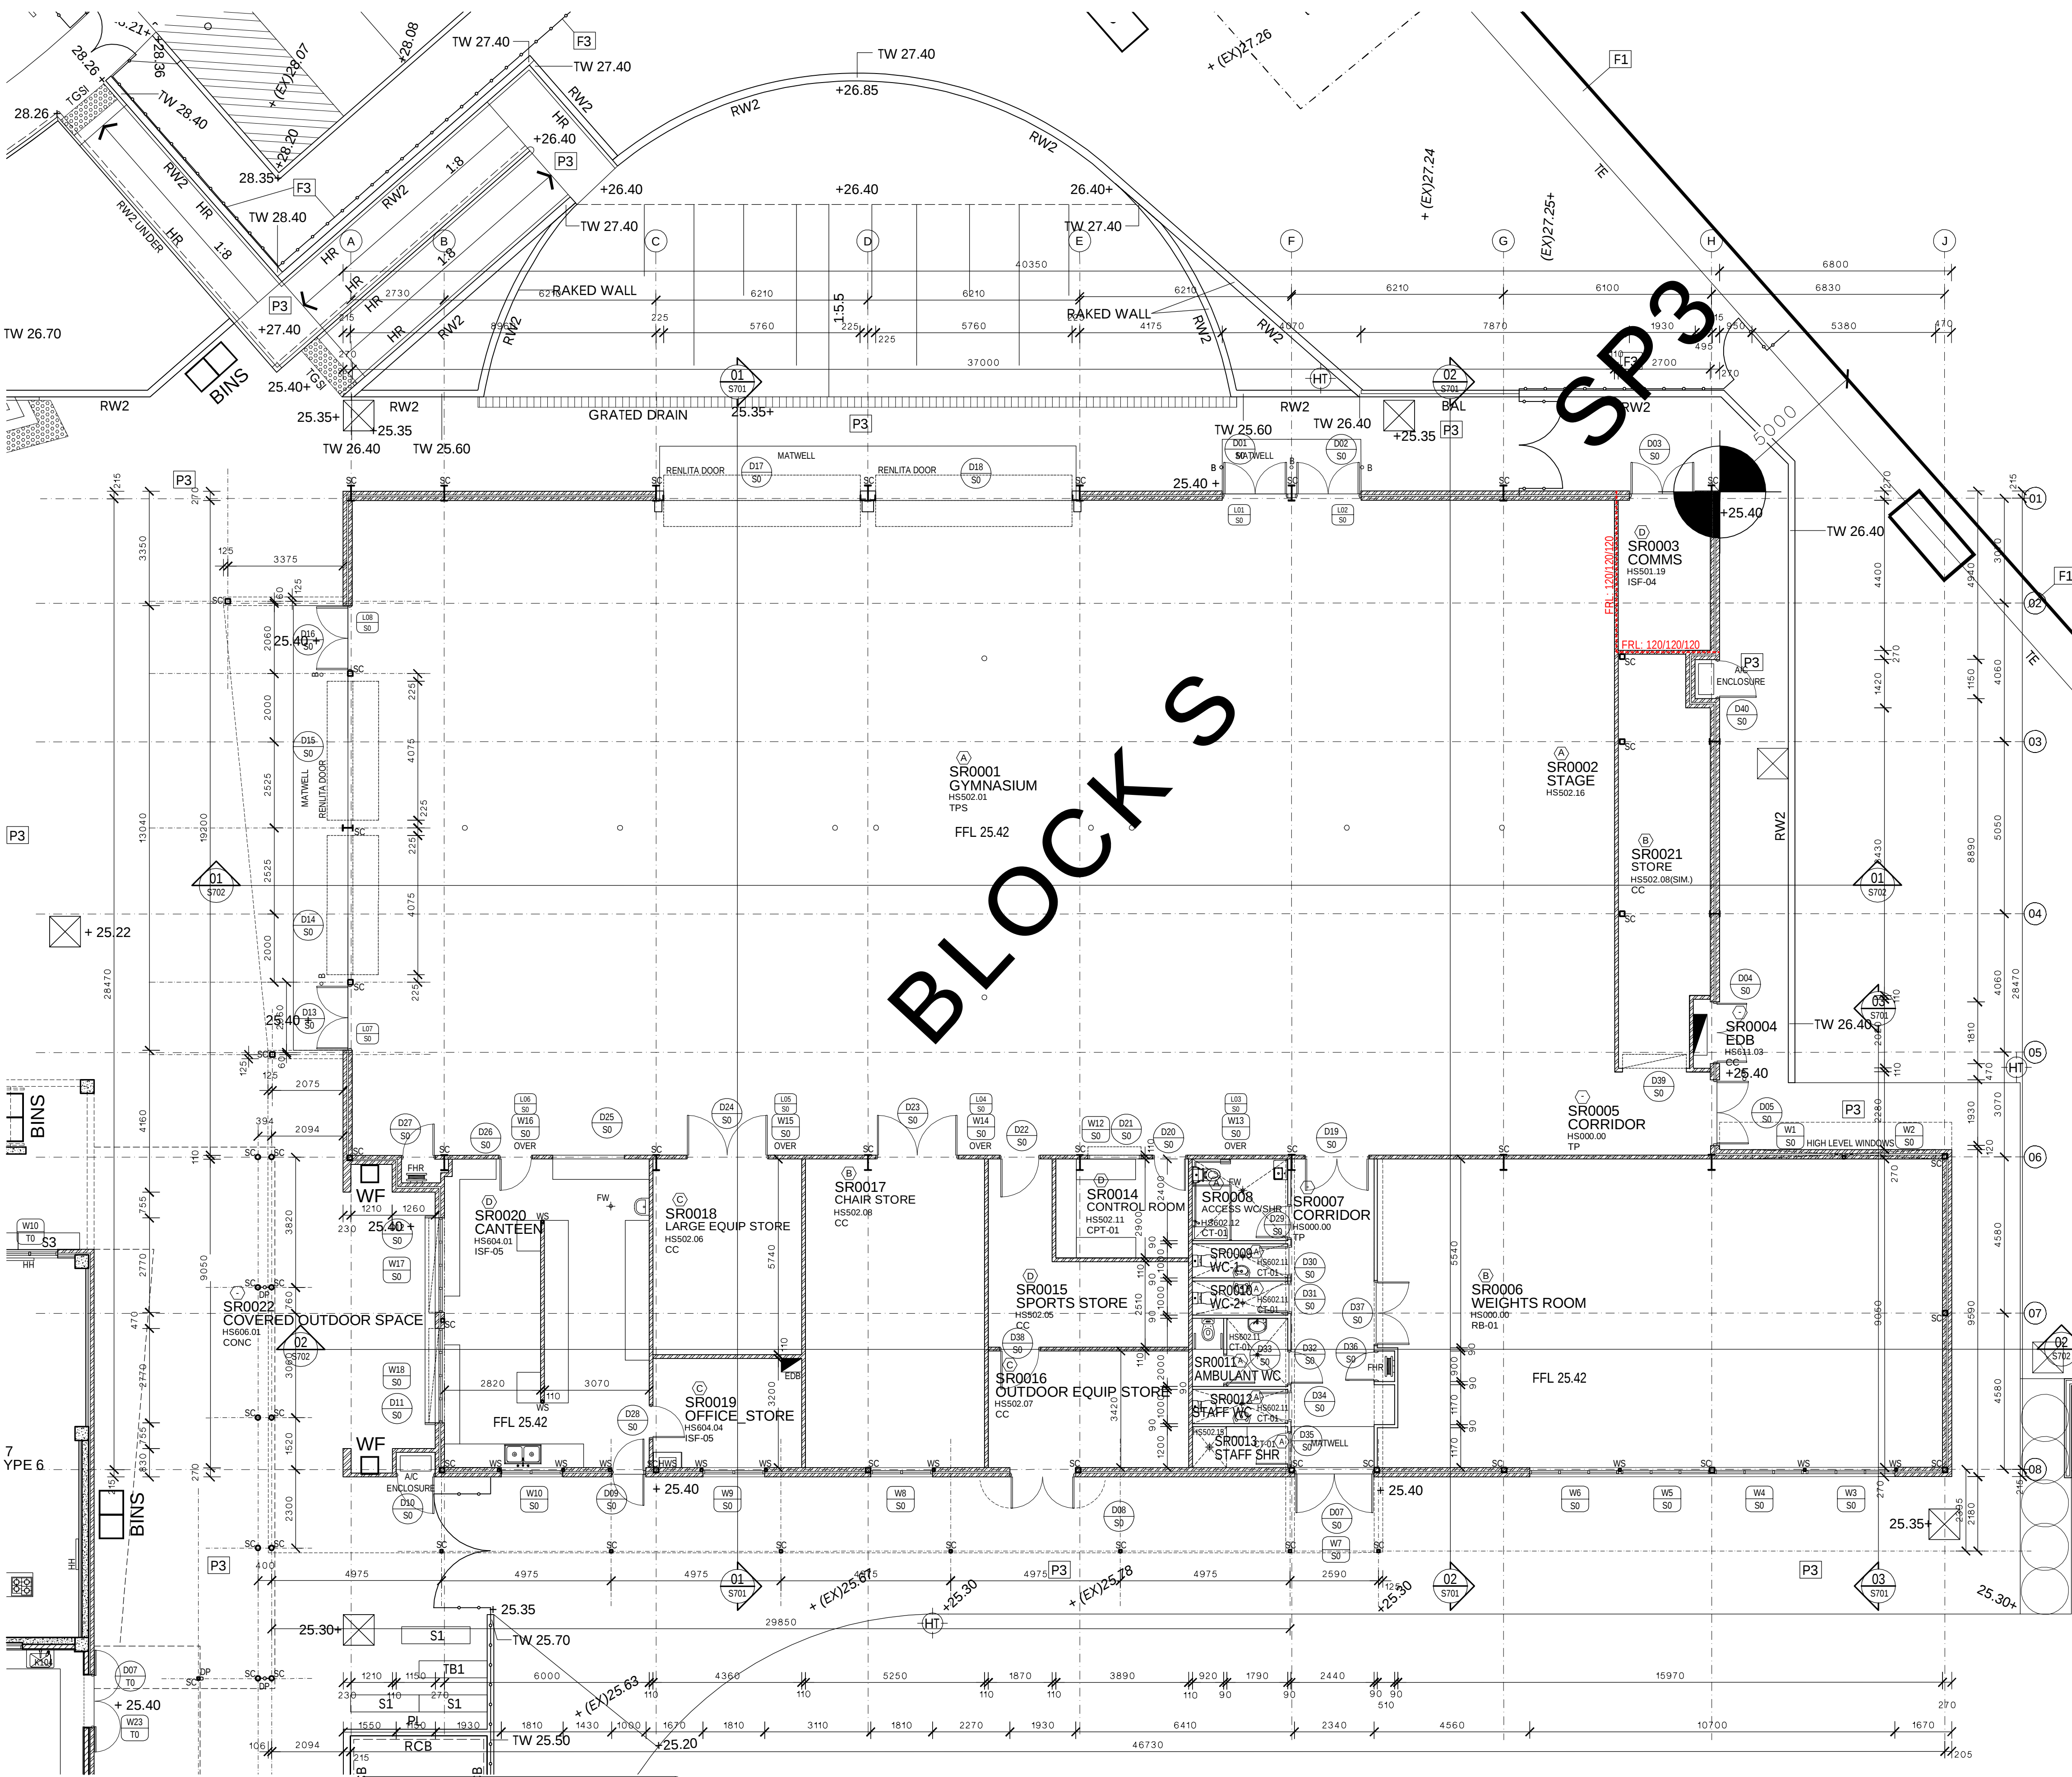

SECURITY		
CATEGORY	TYPE	DESCRIPTION
(A)	WINDOWS	SECURABLE LOCKABLE, EXCEPT THAT SECURITY IS NOT REQUIRED BETWEEN ADJOINING ROOMS AND SPACES OF THIS CATEGORY OR ENCLOSED CORRIDORS. INTENDED FOR ENSUITE ROOMS, ALL EXTERNAL DOORS AND WINDOWS REQUIRE LOCKS.
	DOORS	
(B)	WINDOWS	SECURABLE LOCKABLE
	DOORS	
(C)	WINDOWS	SECURABLE, PHYSICALLY PROTECTED (EG, INTERNAL OR EXTERNAL GRILLES)
	DOORS	LOCKABLE, SOLID CORE DOOR LEAF, STEEL DOOR FRAME (SECURE ROLLER SHUTTERS/GRILLES)
(D)	WINDOWS	NO WINDOWS UNLESS HABITABLE SPACE PHYSICALLY PROTECTED (EG, INTERNAL OR EXTERNAL GRILLES)
	DOORS	SOLID CORE DOOR LEAF, MIN 40mm THICK OR DOUBLE SHEETED STEEL DOOR (SHEETS MIN 1mm THICK) BOTH TYPES WITH 2-POINT DEADLOCKING DOOR FRAME 2.5mm THICK. AVOID RETURN AIR GRILLES
STEEL	DOUBLE LEAF	STEEL DOORS WITH SEMAPHORE LOCKING OR STEEL ROLLER SHUTTERS UP TO 1800mm MAXIMUM SINGLE THICKNESS MASONRY OR STUD WALLS PROTECTED WITH STEEL MESH UNDER LINING. ENSURE WALLS CONTINUE TO UNDERSIDE OF ROOF FOR CONVERSIONS STORES MAY USE STEEL SHEET 1.6mm THICK
	FLOORS	CONCRETE, COMPRESSED FIBROUS CEMENT OR STEEL
CEILING	CEILING	PROTECTION (EG, STEEL MESH) WITH TILED ROOFS OR METAL ROOFS WHERE ACCESS IS POSSIBLE BETWEEN THE ROOF AND CEILING DO NOT GENERALLY REQUIRE ADDITIONAL PROTECTION
	METAL ROOFS	
WINDOWS	WINDOWS	NO WINDOWS.
	DOORS	STEEL SECURITY DOOR SET (RIVERS/ CMI) 4-POINT LOCKING BARS. AVOID AIR RETURN GRILLES.
WALLS	WALLS	DOUBLE THICKNESS BONDED MASONRY MIN 190mm
	CEILING	CONCRETE.
LOUVRES	LOUVRES	ONLY FIXED STEEL OR ALUMINIUM LOUVRES PERMISSIBLE WHEN NECESSARY
	BARRIERS	SHOULD BE INCLUDED TO SEPARATE AREAS THAT HAVE COMMUNITY ACCESS FROM SCHOOL ONLY USE AREAS.
MISC.		

KEYING		
KEY-CONTROLLED ACCESS IS REQUIRED ONLY FOR INITIAL ENTRY POINTS TO SECURITY ZONES OR SPACES		
ACCESS BY KEY AT ONE POINT IS DESIRABLE FOR EASY FLOOD SWITCHING TO SECURITY ALARM SYSTEMS AND ACCESS LIGHTING		
LOCKS WITHIN EACH SEPARABLE PORTION SHOULD BE KEYED ALIKE, UNLESS TABULATED KEY TO DIFFER FOR INDIVIDUAL SPACES		
ALL TOILETS SHOULD BE KEYED ALIKE		
LOCKS MUST NOT BE GRAND MASTER KEYED		
THE CANTEN IS NOT MASTER KEYED		
ELECTRICAL SWITCH ROOMS CONTAINING METERING AND AUTHORITY EQUIPMENT ARE TO BE MASTER KEYED TO THE SUPPLY AUTHORITY REQUIREMENTS		

LEGEND	
AC	AIR CONDITIONING
ACR	ACRYLIC PANEL
B	BOLLARD
BAL	BALUSTRADE
BC	BENCH CUPBOARD
BHO	BULKHEAD OVER
BHP	BOILING HOT PLATE
BL	BLOCKWORK
BO	BUILDING OVER
BOE	BRICK ON EDGE - CUT SOLDIER COURSE
BR	BACK REST
BS	BUCKET SINK
BSN	BASIN
BTC	CUPBOARD BENCH TOP
BTP	PREPARATION BENCH TOP
BTS	SERVERY BENCH TOP
BU	BUILDING UNDER
CAT	CEILING ACOUSTIC TILES
CC	CONCRETE - STEEL TROWEL FINISH
CFC	COMPRESSED FIBRE CEMENT
CFL	CABINET FOR FLAMMABLE LIQUIDS
CH	CONVECTION HEATER
CJ	CONTROL JOINT
CMS	CONCRETE MOWING STRIP
COL	COLUMN
COLA	COVERED OUTDOOR LEARNING AREA
CONC	CONCRETE PAVING
CPT	CARPET
CR	CEMENT RENDER
CT	CERAMIC TILE
CTN	SHOWER CURTAIN AND TRACK
CWA	COVERED WALKWAY
DAS	DOOR AUTO SLIDER
DC	DRAWER - CUTLERY
DF	DRINKING FOUNTAIN
DG	DOUBLE GLAZED
DGR	GRATED DRAIN
DM	DRAWER - MONEY
DML	METAL LOUVER DOOR
DMM	METAL MESH DOOR
DP	RAINWATER DOWN PIPE
DPL	PANEL LIFT DOOR
DPT	PAPER TOWEL DISPENSER
DRS	ROLLER SHUTTER DOOR
DSC	SOLID CORE DOOR
DSD	SLIDING GLAZED DOOR
DW	DISH WASHER
EDB	ELECTRICAL DISTRIBUTION BOARD
EAVS	GUTTER
EJ	EXPRESSED JOINT
EQ	EQUAL
EX	EXISTING
F	FIXED GLAZING
FB	FACE BRICK
FBL	FIRE BLANKET
FC	FIBRE CEMENT
FD	FOLD DOWN SEAT
FCL	FINISHED CEILING LEVEL
FE-B	FIRE EXTINGUISHER TYPE B
FFL	FINISHED FLOOR LEVEL
FGF	FROSTED GLASS FILM
FHR	FIRE HOSE REEL
FL	FLASHING
FLP	FLAG POLE
FRE	FREEZER
FR	FIRE RATED
FRPB	FIRE RATED PLASTERBOARD
FV	FLOOR VENT
FW	FLOOR WASTE
GAL	GALVANISED STEEL FINISH
GH	GAS HEATERS
GL	GROUND LINE
GLS	GENERAL LEARNING SPACE
GLX	EXISTING GROUND LINE
GR	GRAB RAIL
GR-D	DROP DOWN GRAB RAIL
GWB	GLASS WHITE BOARD
H	HYDRONIC HEATERS
HH	HOT WATER SYSTEM
HR	INDUSTRIAL SHEET FLOORING
HWS	INTERACTIVE WHITE BOARD
ISF	KERB ROLLER
IWB	INTERACTIVE WHITE BOARD
KG	KERB ROLLER
KR	KERB ROLLER
LAM	LAMINATE
LB	ADJUSTABLE GLASS LOUVRES
LGA	ADJUSTABLE METAL LOUVRES
LMA	FIXED METAL LOUVRES
LT	LAUNDRY TUB WITH CUPBOARD
MC	MEDICINE CABINET
MCL	METAL WALL CLADDING
MIR	MIRROR
MI-S	STAINLESS STEEL MIRROR
MS	MOWING STRIP
MSB	MAIN SWITCH BOARD
MSS	MOBILE SHELVING SYSTEM / COMPACTUS
MY	MECHANICAL VENT
MVE	MECHANICAL VENT EXHAUST COWL
MW	MICROWAVE OVEN
NOT TO	NOT TO SCALE
OF	OFF FORM CONCRETE
PC	PLASTERBOARD
PFA	POWDER COATED ALUMINIUM
PF	PALLISADE FENCING
PI	PIN BOARD
PLS	POLYCARBONATE SHEETING
PLY	PLYWOOD
PW	PERFORATED CORRUGATED METAL
PPL	PERFORATED PLYWOOD
PPB	PERFORATED PLASTERBOARD
PR	PAINTED FINISH
PWR	WATER RESISTANT PLASTERBOARD
R-B	RACK FOR BATS
R-LM	RACK MODULE FOR METAL LENGTHS
R-LW	RACK MODULE FOR WOOD LENGTHS
R-SM	RACK MODULE FOR TIMBER SHEETS
R-TS	RACK FOR TIMBER STACK
RAF	ABUTMENT FLASHING
REC	BARGE CAPPING
REF	REFRIGERATOR
RHS	RECTANGULAR HOLLOW SECTION
RL	RELATIVE LEVEL
RO	ROOF OVER
RP	PEG TYPE RACK
RR	ROOF CAPPING
RS	ROLLER SHUTTER
RSM	METAL ROOF SHEETING
RSF	METAL ROOF FLASHING
RST	TRANSLUCENT ROOF SHEETING
RV	ROOF VENTILATOR
RWF	VALLEY FLASHING
RW	RETAINING WALL
RWG	RAINWATER GUTTER
RWS	RAINWATER SUMP
SA	ADJUSTABLE SHELVING
SB	SEAT - BENCH
SBK	STAINLESS STEEL SPLASHBACK
SCM	CONCRETE METAL SOFFIT
SC(C)	STEEL COLUMN (OVER)
SD	SOAP DISPENSER
SE	SEALED FLOOR WASTE
SH	SHOWER HEAD
SHD	SHOWER HEAD
SK	SKIRTING
SKC	SECURITY KEY CABINET
SMS	SECURITY MESH SCREEN
SP	SPRANDEL PANEL
SPL	SPLASHBACK
SPR	SPRAYER
SSN	SUN SCREEN
ST	STORE
STN	STAIR NOSING
SW	SWALE
TCI	TACTILE INDICATORS
TMB	TIMBER LOOK ALUMINIUM CLADDING
TNV	THERMOSTATIC MIXING VALVE
TOW	TOP OF WALL
TP	TIMBER FLOOR
TPH	TOILET PAPER HOLDER
TPS	TIMBER SPRUNG FLOOR
TR	TOWEL RACK
TZP	TERRAZZO PARTITION
ISF	INDUSTRIAL SHEET FLOORING
UCS	UNDERSIDE OF CONCRETE SLAB
UR	URINAL
VP	VIEWING PANEL
VP	VENT FIRE
WC	TOILET
WMF	WELD MESH FENCE
WS	WALL STIFFENER
WSP	WHEEL STOP

EJE ARCHITECTURE
ACN 002 912 843 | ABN 82 644 649 849
Nominated Architect - General Construction
P +61 2 4929 2353 | F +61 2 4926 3069 | E mail@eje.com.au | W www.eje.com.au
A 412 KING STREET, NEWCASTLE, NSW 2300

COMPLETION OF THE QUALITY ASSURANCE CHECKS IS VERIFICATION THAT THE DOCUMENT CONFORMS WITH THE REQUIREMENTS OF THE QUALITY PROJECT PLAN. WHERE QUALITY ASSURANCE CHECK IS INCOMPLETE THIS DOCUMENT IS PRELIMINARY FOR INFORMATION PURPOSES ONLY, OR SUCH PURPOSES AS STATED IN THE REVISION COLUMN.

THE IDEAS, INFORMATION AND CONCEPTS CONTAINED IN THIS DOCUMENT ARE THE PROPERTY OF EJE ARCHITECTURE. PHOTOCOPYING OR REPRODUCING THIS DOCUMENT AND PASSING IT ONTO OTHERS WITHOUT THE EXPRESS PERMISSION OF EJE ARCHITECTURE IS AN INFRINGEMENT OF COPYRIGHT. ©

10 25mm 100mm 200mm ON ORIGINAL A1

NOT FOR CONSTRUCTION

REV | DATE | COMMENTS | DRN | CHKD | VRFD | GG GS

0 25.06.2016 ISSUE FOR TENDER



PROJECT: HUNTER SPORTS HIGH SCHOOL
MAJOR CAPITAL WORKS UPGRADE



SITE: PACIFIC HIGHWAY
GATESHEAD 2290

DRAWING: BLOCK S
GROUND FLOOR PLAN


WORK IN FIGURED DIMENSIONS IN PREFERENCE TO SCALE. CHECK DIMENSIONS AND LEVELS ON SITE PRIOR TO THE ORDERING OF MATERIALS OR THE COMPLETION OF WORKSHOP DRAWINGS. IF IN DOUBT ASK. REPORT ALL ERRORS AND OMISSIONS.

CONTRACT No: WS692136689

DRAWN: GG DATE: FEB 2016 SCALES: 1:100@A1

PROJECT No: 11029 PHASE: WD DRAWING No: A-S001 0 REV: 0



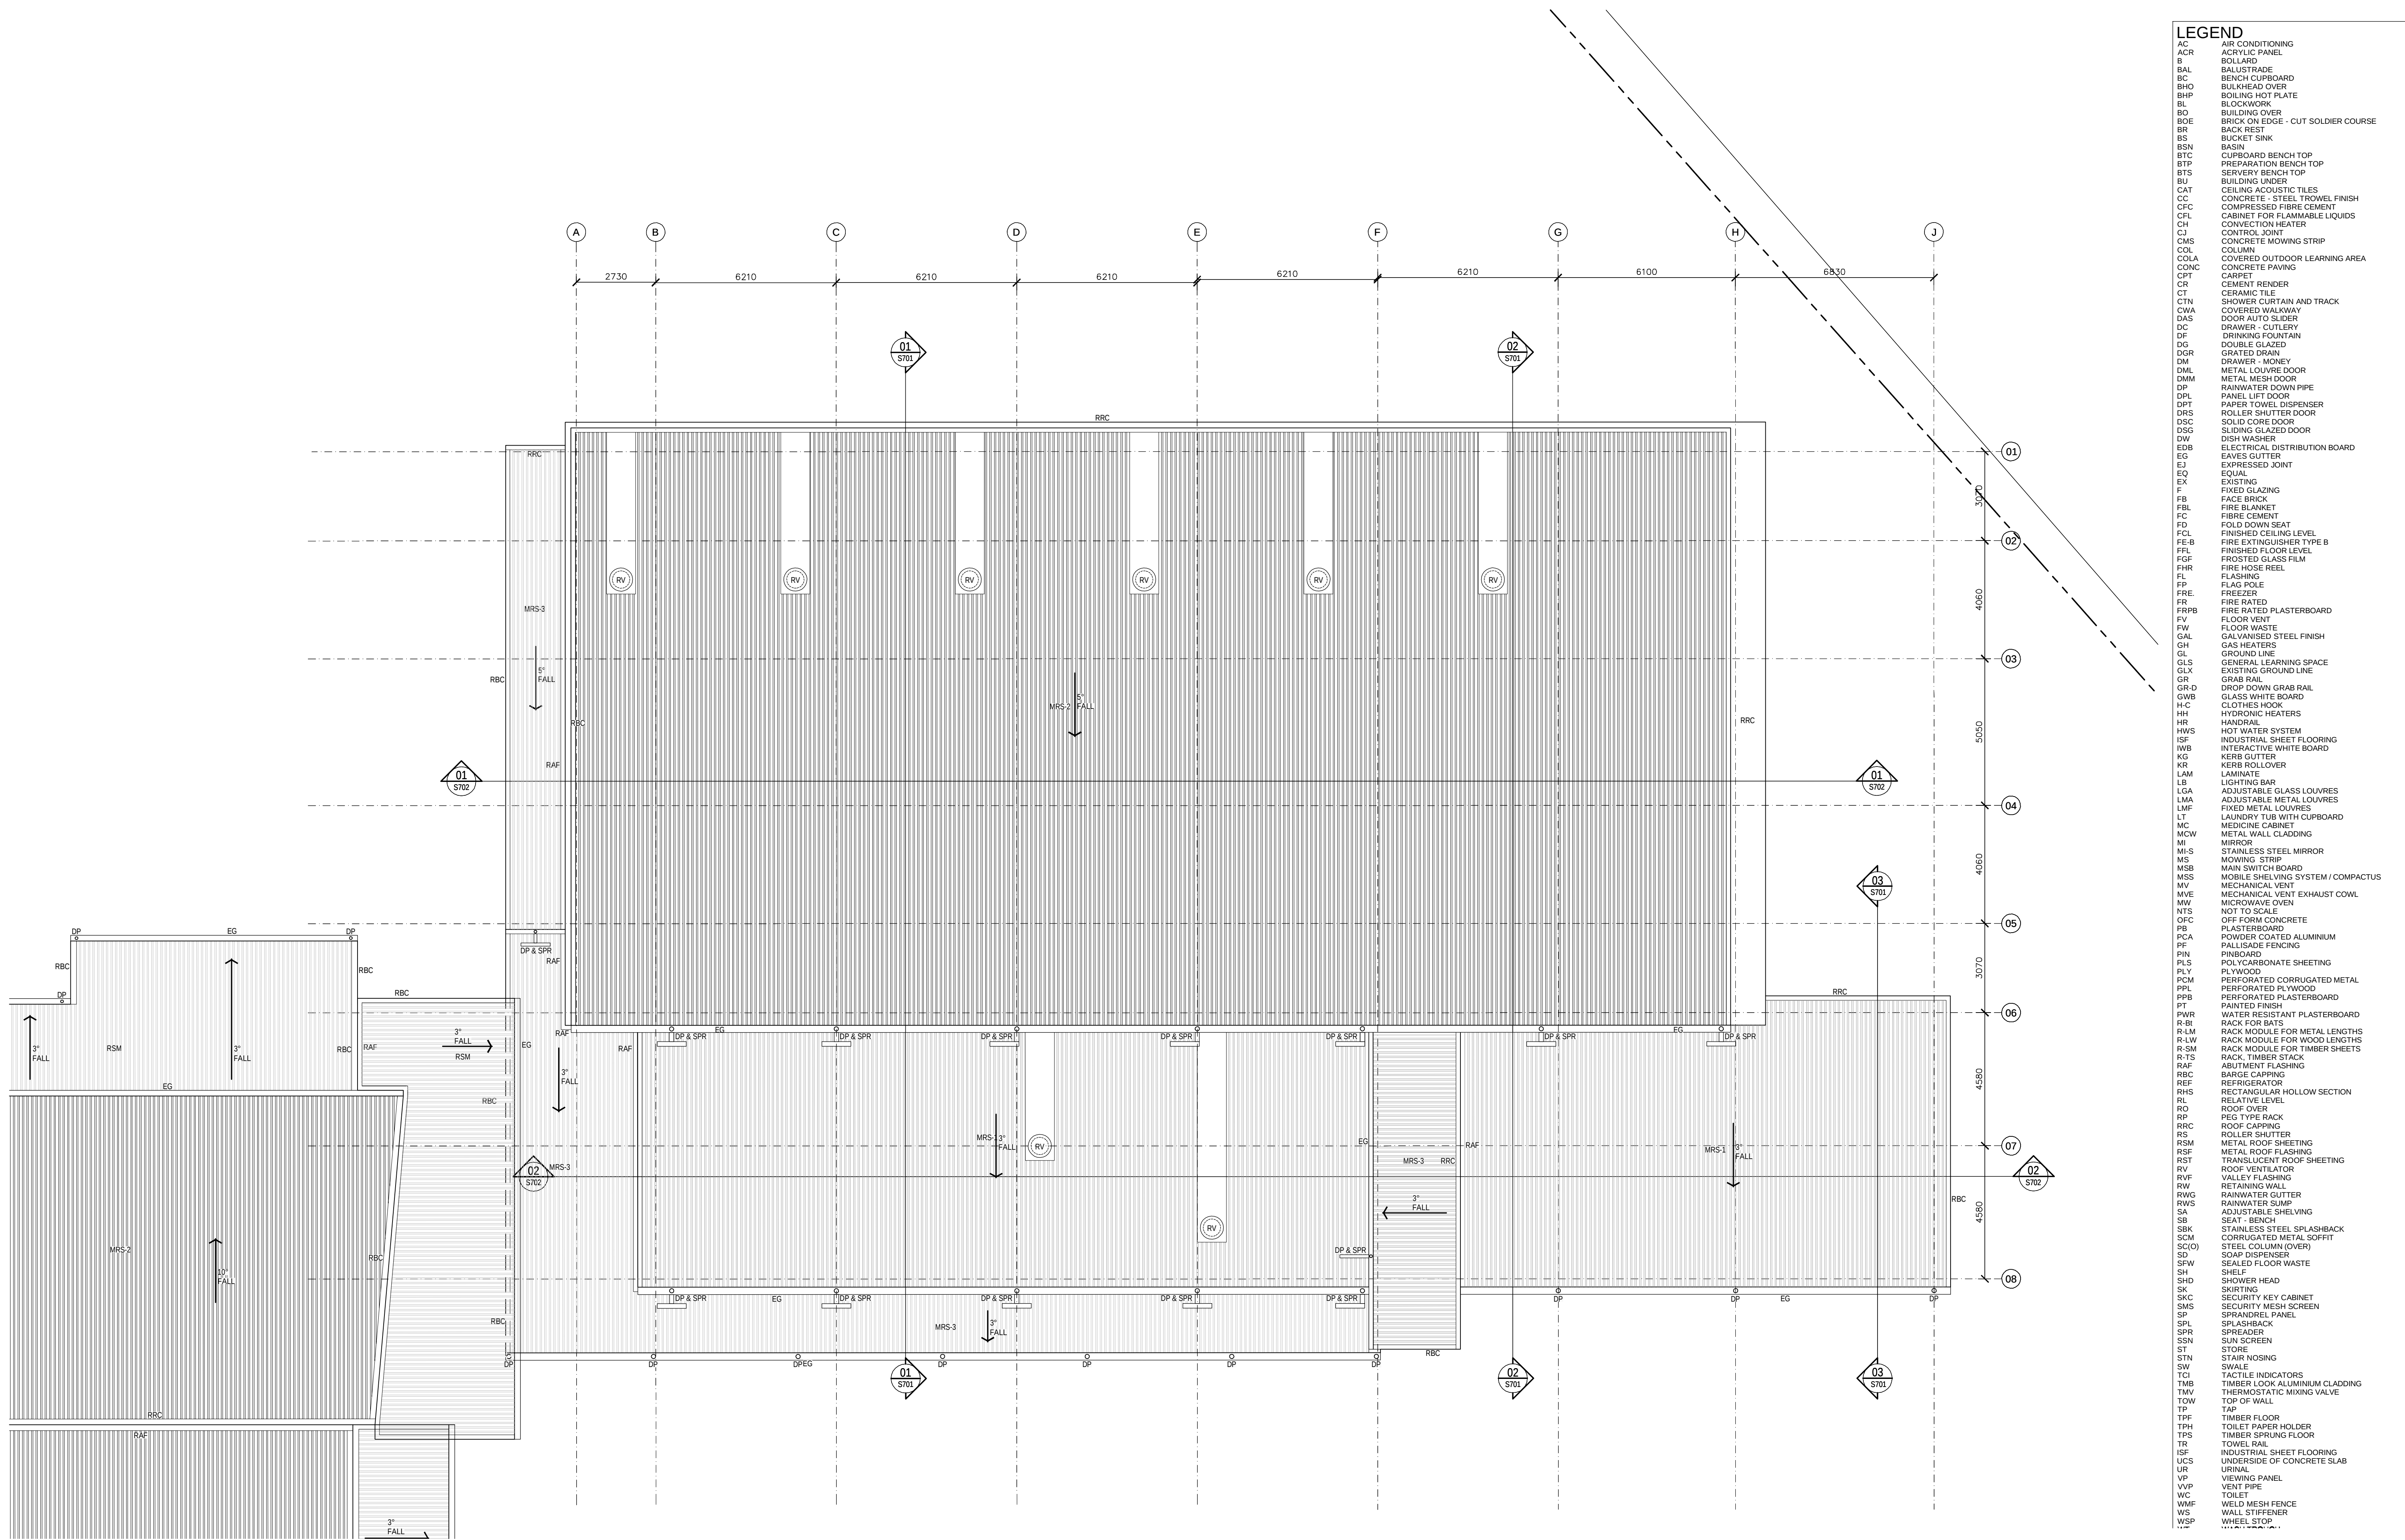


- LEGEND**
- AC AIR CONDITIONING
 - ACR ACRYLIC PANEL
 - B BOLLARD
 - BAL BALUSTRADE
 - BC BENCH CUPBOARD
 - BHO BULKHEAD OVER
 - BHP BOILING HOT PLATE
 - BL BLOCKWORK
 - BO BUILDING OVER
 - BOE BRICK ON EDGE - CUT SOLDIER COURSE
 - BR BACK REST
 - BS BUCKET SINK
 - BSN BASIN
 - BTC CURBBOARD BENCH TOP
 - BTP PREPARATION BENCH TOP
 - BTS SERVERY BENCH TOP
 - BU BUILDING UNDER
 - CAT CEILING ACOUSTIC TILES
 - CC CONCRETE - STEEL TROWEL FINISH
 - CFC COMPRESSED FIBRE CEMENT
 - CFL CABINET FOR FLAMMABLE LIQUIDS
 - CH CONVECTION HEATER
 - CJ CONTROL JOINT
 - CMS CONCRETE MOWING STRIP
 - COL COLUMN
 - COLA COVERED OUTDOOR LEARNING AREA
 - CONC CONCRETE PAVING
 - CPT CARPET
 - CR CEMENT RENDER
 - CT CERAMIC TILE
 - CTN SHOWER CURTAIN AND TRACK
 - CWA COVERED WALKWAY
 - DAS DOOR AUTO SLIDER
 - DC DRAWER - CUTLERY
 - DF DRINKING FOUNTAIN
 - DG DOUBLE GLAZED
 - DGR GRATED DRAIN
 - DM DRAWER - MONEY
 - DML METAL LOUVRE DOOR
 - DMM METAL MESH DOOR
 - DP RAINWATER DOWN PIPE
 - DPL PANEL LIFT DOOR
 - DPT PAPER TOWEL DISPENSER
 - DRS ROLLER SHUTTER DOOR
 - DSC SOLID CORE DOOR
 - DGG SLIDING GLAZED DOOR
 - DW DISH WASHER
 - EDB ELECTRICAL DISTRIBUTION BOARD
 - EG EAVES GUTTER
 - EJ EXPRESSED JOINT
 - EQ EQUAL
 - EX EXISTING
 - F FIXED GLAZING
 - FB FACE BRICK
 - FBL FIRE BLANKET
 - FC FIBRE CEMENT
 - FD FOLD DOWN SEAT
 - FCL FINISHED CEILING LEVEL
 - FE-B FIRE EXTINGUISHER TYPE B
 - FFL FINISHED FLOOR LEVEL
 - FGF FROSTED GLASS FILM
 - FHR FIRE HOSE REEL
 - FL FLASHING
 - FP FLAG POLE
 - FRE FREEZER
 - FR FIRE RATED
 - FRPB FIRE RATED PLASTERBOARD
 - FV FLOOR VENT
 - FW FLOOR WASTE
 - GAL GALVANISED STEEL FINISH
 - GH GAS HEATERS
 - GL GROUND LINE
 - GLS GENERAL LEARNING SPACE
 - GLX EXISTING GROUND LINE
 - GR GR-D
 - GR-D DROP DOWN GRAB RAIL
 - GWB GLASS WHITE BOARD
 - H-C CLOTHES HOOK
 - HH HYDRONIC HEATERS
 - HR HANDRAIL
 - HWS HOT WATER SYSTEM
 - ISF INDUSTRIAL SHEET FLOORING
 - IWB INTERACTIVE WHITE BOARD
 - KG KERB GUTTER
 - KR KERB ROLLOVER
 - LAM LAMINATE
 - LB LIGHTING BAR
 - LGA ADJUSTABLE GLASS LOUVRES
 - LMA ADJUSTABLE METAL LOUVRES
 - LMF FIXED METAL LOUVRES
 - LT LAUNDRY TUB WITH CUPBOARD
 - MC MEDICINE CABINET
 - MCW METAL WALL CLADDING
 - MI MIRROR
 - MI-S STAINLESS STEEL MIRROR
 - MS MOWING STRIP
 - MSB MAIN SWITCH BOARD
 - MSS MOBILE SHELVING SYSTEM / COMPACTUS
 - MV MECHANICAL VENT
 - MVE MECHANICAL VENT EXHAUST COWL
 - MW MICROWAVE OVEN
 - NTS NOT TO SCALE
 - OFC OFF FORM CONCRETE
 - PB PLASTERBOARD
 - PCA POWDER COATED ALUMINIUM
 - PF PALLISADE FENCING
 - PN PINBOARD
 - PLS POLYCARBONATE SHEETING
 - PLY PLYWOOD
 - PCM PERFORATED CORRUGATED METAL
 - PPL PERFORATED PLYWOOD
 - PB PERFORATED PLASTERBOARD
 - PT PAINTED FINISH
 - PWR WATER RESISTANT PLASTERBOARD
 - R-B RACK FOR BATS
 - R-LM RACK MODULE FOR METAL LENGTHS
 - R-LW RACK MODULE FOR WOOD LENGTHS
 - R-SM RACK MODULE FOR TIMBER SHEETS
 - R-TS RACK, TIMBER STACK
 - RAF ABUTMENT FLASHING
 - RBC BARGE CAPPING
 - REF REFRIGERATOR
 - RHS RECTANGULAR HOLLOW SECTION
 - RL RELATIVE LEVEL
 - RO ROOF OVER
 - RP PEG TYPE RACK
 - RRC ROOF CAPPING
 - RS ROLLER SHUTTER
 - RSM METAL ROOF SHEETING
 - RSF METAL ROOF FLASHING
 - RST TRANSLUCENT ROOF SHEETING
 - RV ROOF VENTILATOR
 - RVF VALLEY FLASHING
 - RW RETAINING WALL
 - RWG RAINWATER GUTTER
 - RWS RAINWATER SUMP
 - SA ADJUSTABLE SHELVING
 - SB SEAT - BENCH
 - SBK STAINLESS STEEL SPLASHBACK
 - SCM CORRUGATED METAL SOFFIT
 - SC(O) STEEL COLUMN (OVER)
 - SD SOAP DISPENSER
 - SFW SEALED FLOOR WASTE
 - SH SHELF
 - SHD SHOWER HEAD
 - SK SKIRTING
 - SKC SECURITY KEY CABINET
 - SMS SECURITY MESH SCREEN
 - SP SPRANDREL PANEL
 - SPL SPLASHBACK
 - SPR SPREADER
 - SSN SUN SCREEN
 - ST STORE
 - STN STAIR NOSING
 - SW SWALE
 - TCI TACTILE INDICATORS
 - TMB TIMBER LOOK ALUMINIUM CLADDING
 - TMV THERMOSTATIC MIXING VALVE
 - TOW TOP OF WALL
 - TP TAP
 - TPF TIMBER FLOOR
 - TPH TOILET PAPER HOLDER
 - TPS TIMBER SPRUNG FLOOR
 - TR TOWEL RAIL
 - ISF INDUSTRIAL SHEET FLOORING
 - UCS UNDERSIDE OF CONCRETE SLAB
 - UR URINAL
 - VP VIEWING PANEL
 - VVP VENT PIPE
 - WC TOILET
 - WMF WELD MESH FENCE
 - WS WALL STIFFENER
 - WSP WHEEL STOP

EJE ARCHITECTURE
ACN 002 912 843 | ABN 82 644 649 849
Nominated Architect - Bernard Collis
P +61 2 4929 2353 | F +61 2 4926 3069 | E mail@eje.com.au | W www.eje.com.au
A 412 KING STREET, NEWCASTLE, NSW 2300

COMPLETION OF THE QUALITY ASSURANCE CHECKS IS VERIFICATION THAT THE DOCUMENT CONFORMS WITH THE REQUIREMENTS OF THE QUALITY PROJECT PLAN, WHERE QUALITY ASSURANCE CHECK IS INCOMPLETE THIS DOCUMENT IS PRELIMINARY FOR INFORMATION PURPOSES ONLY, OR SUCH PURPOSES AS STATED IN THE REVISION COLUMN.

THE IDEAS, INFORMATION AND CONCEPTS CONTAINED IN THIS DOCUMENT ARE THE PROPERTY OF EJE ARCHITECTURE. PHOTOCOPYING OR REPRODUCING THIS DOCUMENT AND PASSING IT ONTO OTHERS WITHOUT THE EXPRESS PERMISSION OF EJE ARCHITECTURE IS AN INFRINGEMENT OF COPYRIGHT. ©

0 25mm 100mm 200mm ON ORIGINAL A1

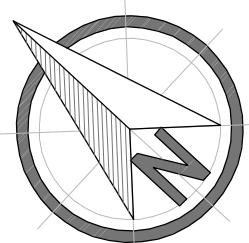

REV	DATE	COMMENTS
0	25.05.2016	ISSUE FOR TENDER

DRN	CHKD	VRFD
GG	GS	Ch. Sign



PROJECT: HUNTER SPORTS HIGH SCHOOL
MAJOR CAPITAL WORKS UPGRADE



SITE: PACIFIC HIGHWAY
GATESHEAD 2290

NOT FOR CONSTRUCTION

DRAWING: BLOCK S
ROOF PLAN


WORK IN FIGURED DIMENSIONS IN PREFERENCE TO SCALE. CHECK DIMENSIONS AND LEVELS ON SITE PRIOR TO THE ORDERING OF MATERIALS OR THE COMPLETION OF WORKSHOP DRAWINGS. IF IN DOUBT ASK. REPORT ALL ERRORS AND OMISSIONS.

CONTRACT No.: WS692136689

DRAWN: GG DATE: FEB 2016 SCALES: 1:100@A1

PROJECT No: 11029 PHASE: WD DRAWING No: A-S101 REV: 0



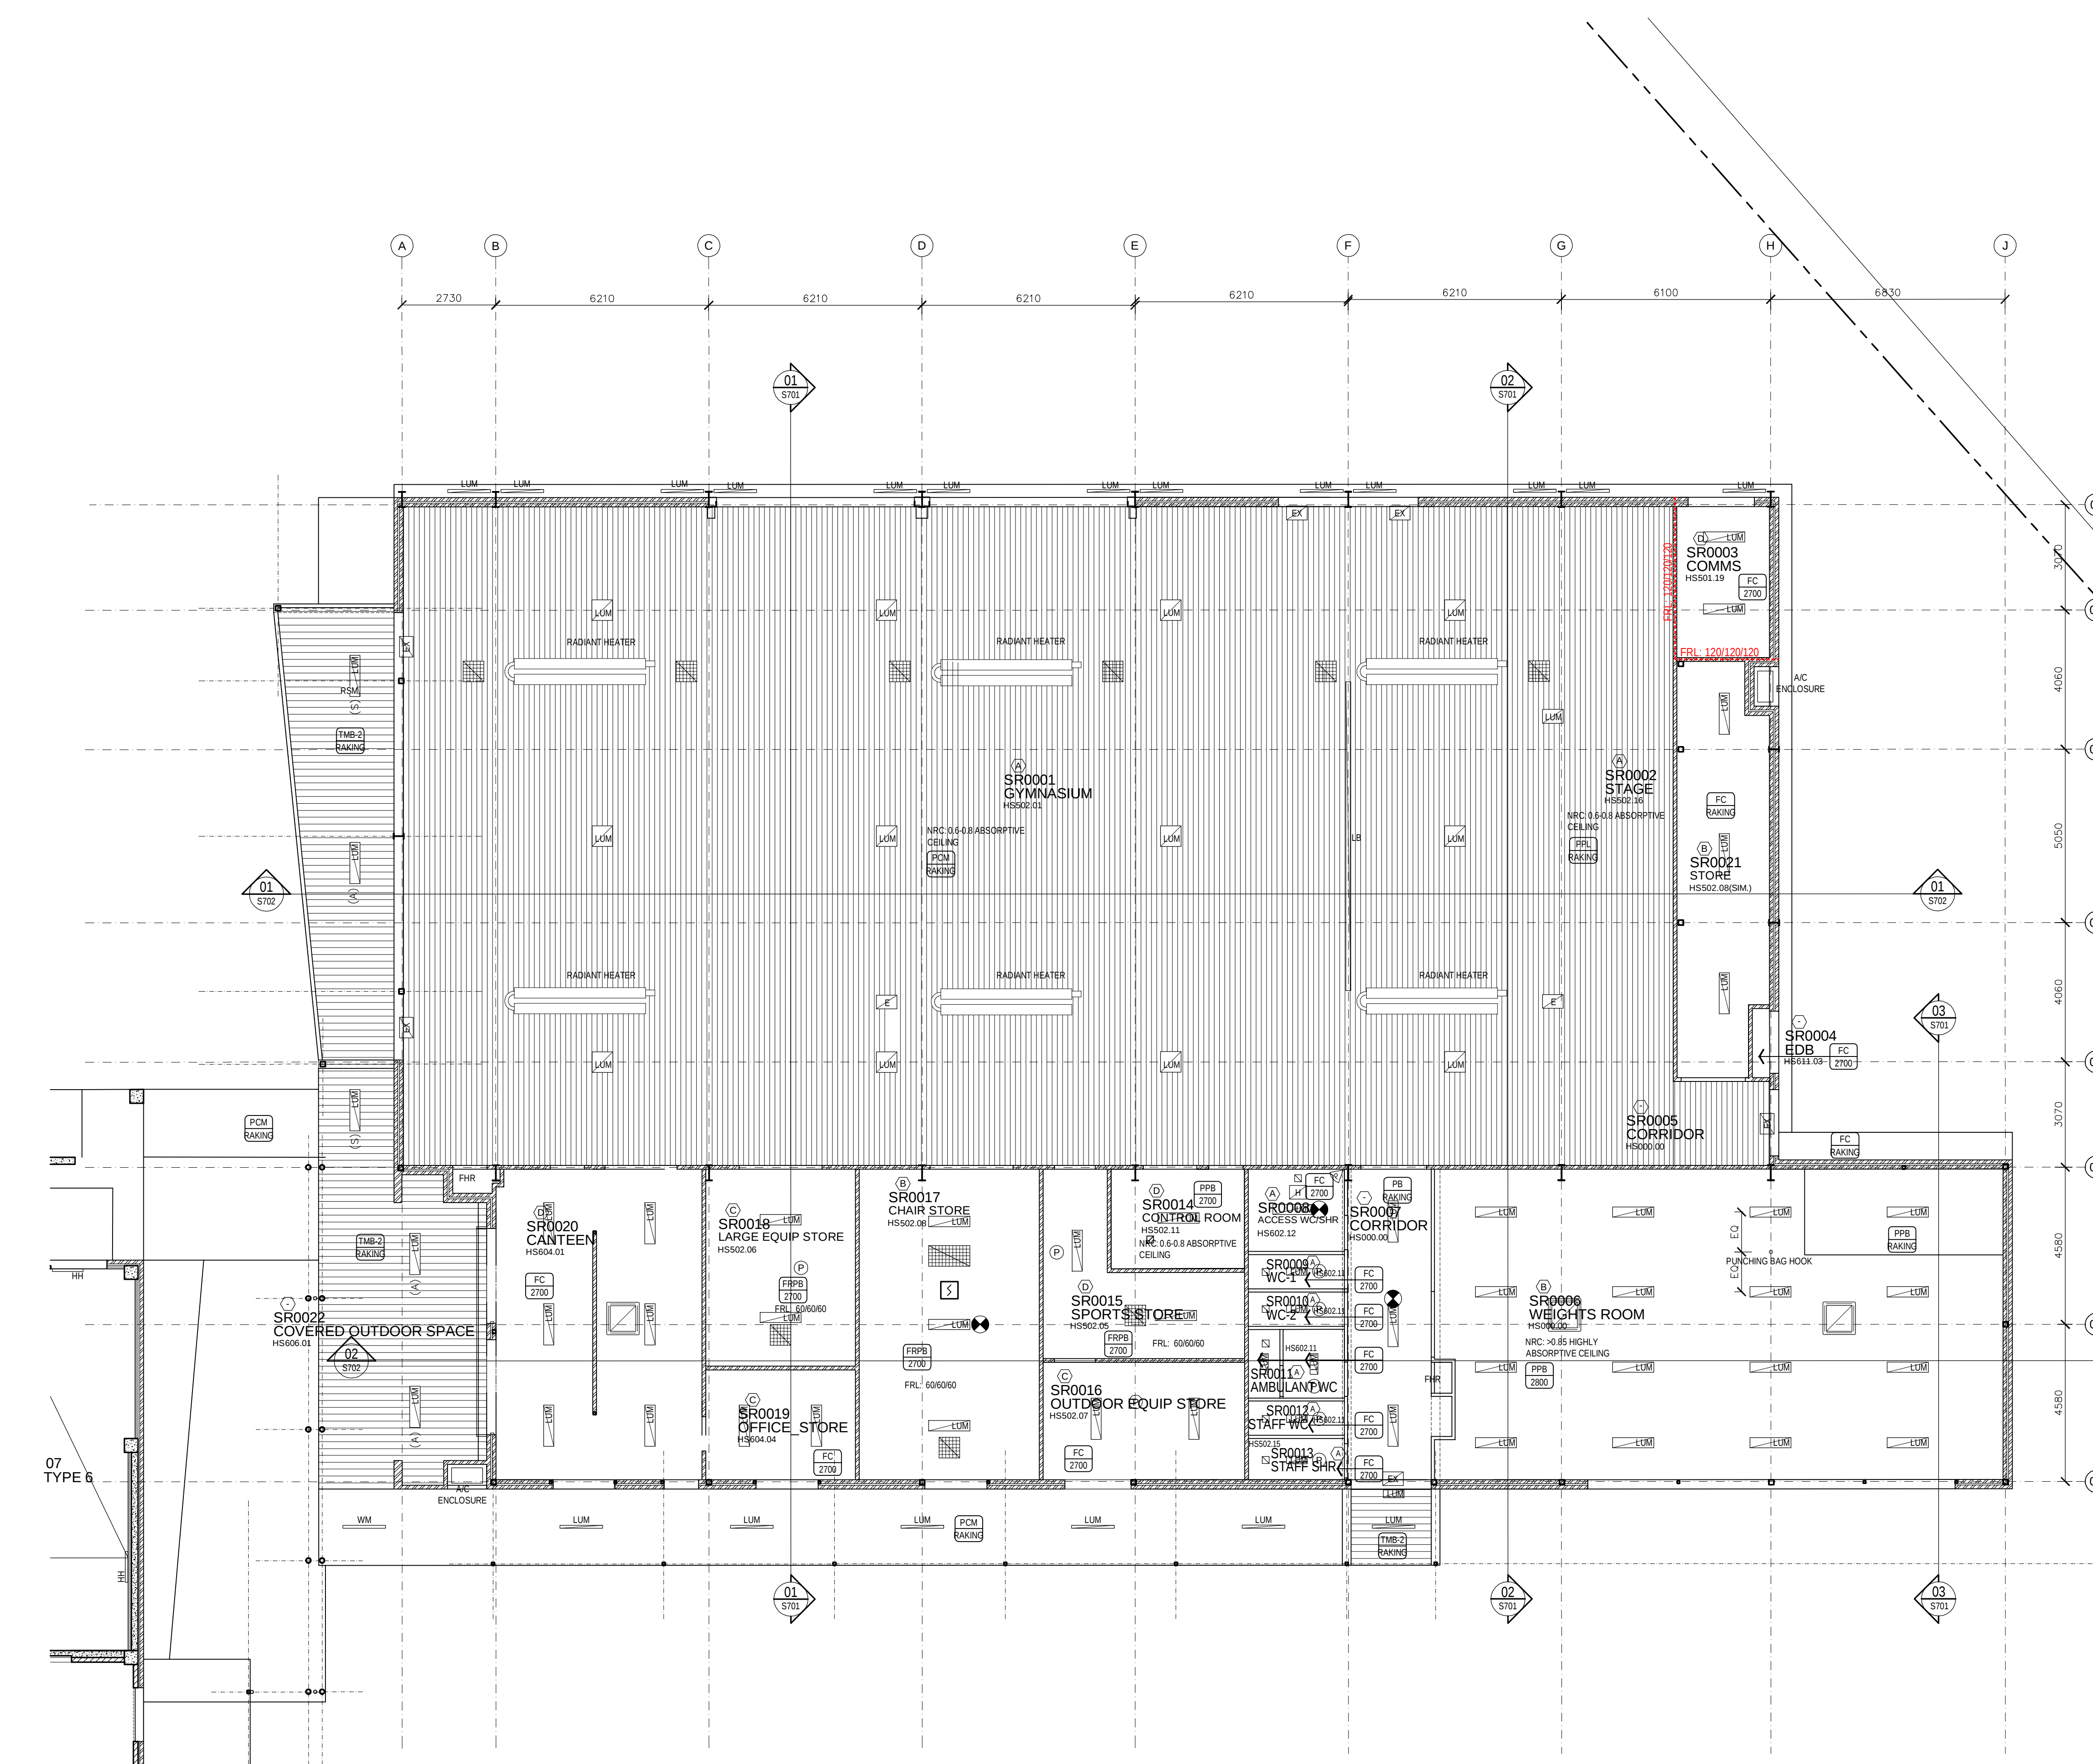

LEGEND	
	HIGH BAY LIGHT FITTING TO ELECTRICAL ENGINEERS DRAWINGS
	LIGHT FITTING TO ELECTRICAL ENGINEERS DRAWINGS
	CEILING FAN
	HEATER WITH INFRARED LAMPS
	SMOKE DETECTOR
	SMOKE ALARM
	EMERGENCY EXIT
	EMERGENCY LIGHT
	EMERGENCY LIGHT
	LIGHT MOTION SENSOR
	CUSTOM MOTORISED LIGHTING BAR
	RECESSED STRIP LIGHTING BAR
	SUSPENDED LIGHTING BAR
	WEATHERPROOF LED DOWNLIGHT
	DUAL OCCUPANT SENSOR
	PENDANT LIGHT FITTING
	NEW CEILING MOUNTED (REVERSE CYCLE) CASSETTE UNIT
	1200 X 600 EGG CRATE RETURN AIR GRILLE
	600 X 600 EGG CRATE RETURN AIR GRILLE
	LOUVER FACE FOUR WAY BLOW DIFFUSER
	CIRCULAR DIFFUSER
	SWIRL DIFFUSER
	CEILING MOUNTED ACCESS PANEL
	EXHAUST GRILLE
	DUST EXTRACT TO ENGINEERS DETAILS

SECURITY		
CATEGORY	TYPE	DESCRIPTION
A	WINDOWS	SECURABLE
	DOORS	LOCKABLE, EXCEPT THAT SECURITY IS NOT REQUIRED BETWEEN ADJOINING ROOMS AND SPACES OF THIS CATEGORY OR ENCLOSED CORRIDORS. INTENDED FOR ENSUITE ROOMS. ALL EXTERNAL DOORS AND WINDOWS REQUIRE LOCKS.
B	WINDOWS	SECURABLE
	DOORS	LOCKABLE
C	WINDOWS	SECURABLE, PHYSICALLY PROTECTED (EG. INTERNAL OR EXTERNAL GRILLES)
	DOORS	LOCKABLE, SOLID CORE DOOR LEAF, STEEL DOOR FRAME (SECURE ROLLER SHUTTERS/ GRILLES)
D	WINDOWS	NO WINDOWS UNLESS HABITABLE SPACE PHYSICALLY PROTECTED (EG. INTERNAL OR EXTERNAL GRILLES)
	DOORS	SOLID CORE DOOR LEAF, MIN 40mm THICK OR DOUBLE SHEETED STEEL DOOR (SHEETS MIN 1mm THICK) BOTH TYPES WITH 2-POINT DEADLOCKING
E	WINDOWS	NO WINDOWS UNLESS HABITABLE SPACE PHYSICALLY PROTECTED (EG. INTERNAL OR EXTERNAL GRILLES)
	DOORS	SOLID CORE DOOR LEAF, MIN 40mm THICK OR DOUBLE SHEETED STEEL DOOR (SHEETS MIN 1mm THICK) BOTH TYPES WITH 2-POINT DEADLOCKING
F	WINDOWS	NO WINDOWS UNLESS HABITABLE SPACE PHYSICALLY PROTECTED (EG. INTERNAL OR EXTERNAL GRILLES)
	DOORS	SOLID CORE DOOR LEAF, MIN 40mm THICK OR DOUBLE SHEETED STEEL DOOR (SHEETS MIN 1mm THICK) BOTH TYPES WITH 2-POINT DEADLOCKING
G	WINDOWS	NO WINDOWS UNLESS HABITABLE SPACE PHYSICALLY PROTECTED (EG. INTERNAL OR EXTERNAL GRILLES)
	DOORS	SOLID CORE DOOR LEAF, MIN 40mm THICK OR DOUBLE SHEETED STEEL DOOR (SHEETS MIN 1mm THICK) BOTH TYPES WITH 2-POINT DEADLOCKING
H	WINDOWS	NO WINDOWS UNLESS HABITABLE SPACE PHYSICALLY PROTECTED (EG. INTERNAL OR EXTERNAL GRILLES)
	DOORS	SOLID CORE DOOR LEAF, MIN 40mm THICK OR DOUBLE SHEETED STEEL DOOR (SHEETS MIN 1mm THICK) BOTH TYPES WITH 2-POINT DEADLOCKING
I	WINDOWS	NO WINDOWS UNLESS HABITABLE SPACE PHYSICALLY PROTECTED (EG. INTERNAL OR EXTERNAL GRILLES)
	DOORS	SOLID CORE DOOR LEAF, MIN 40mm THICK OR DOUBLE SHEETED STEEL DOOR (SHEETS MIN 1mm THICK) BOTH TYPES WITH 2-POINT DEADLOCKING
J	WINDOWS	NO WINDOWS UNLESS HABITABLE SPACE PHYSICALLY PROTECTED (EG. INTERNAL OR EXTERNAL GRILLES)
	DOORS	SOLID CORE DOOR LEAF, MIN 40mm THICK OR DOUBLE SHEETED STEEL DOOR (SHEETS MIN 1mm THICK) BOTH TYPES WITH 2-POINT DEADLOCKING

KEYING	
KEY-CONTROLLED ACCESS IS REQUIRED ONLY FOR INTAL ENTRY POINTS TO SECURITY ZONES OR SPACES	
ACCESS BY KEY AT ONE POINT IS DESIRABLE FOR EASILY FOUND SWITCHING TO SECURITY ALARM SYSTEMS AND ACCESS LIGHTING	
LOCKS WITHIN EACH SEPARABLE PORTION SHOULD BE KEYED ALIKE, UNLESS TABULATED KEY TO DIFFER FOR INDIVIDUAL SPACES	
ALL TOILETS SHOULD BE KEYED ALIKE	
LOCKS MUST NOT BE GRAND MASTER KEYED	
THE CANTEN IS NOT MASTER KEYED	
ELECTRICAL SWITCH ROOMS CONTAINING METERING AND AUTHORITY EQUIPMENT ARE TO BE MASTER KEYED TO THE SUPPLY AUTHORITY REQUIREMENTS	

EJE ARCHITECTURE
ACN 002 912 843 | ABN 82 644 649 849
Nominated Architect - Bernard Collins
P +61 2 4929 2353 | F +61 2 4926 3069 | E mail@eje.com.au | W www.eje.com.au
A 412 KING STREET, NEWCASTLE, NSW 2300

COMPLETION OF THE QUALITY ASSURANCE CHECKS IS VERIFICATION THAT THE DOCUMENT CONFORMS WITH THE REQUIREMENTS OF THE QUALITY PROJECT PLAN, WHERE QUALITY ASSURANCE CHECK IS INCOMPLETE THIS DOCUMENT IS PRELIMINARY FOR INFORMATION PURPOSES ONLY, OR SUCH PURPOSES AS STATED IN THE REVISION COLUMN.

THE IDEAS, INFORMATION AND CONCEPTS CONTAINED IN THIS DOCUMENT ARE THE PROPERTY OF EJE ARCHITECTURE. PHOTOCOPYING OR REPRODUCING THIS DOCUMENT AND PASSING IT ONTO OTHERS WITHOUT THE EXPRESS PERMISSION OF EJE ARCHITECTURE IS AN INFRINGEMENT OF COPYRIGHT. ©

NOT FOR CONSTRUCTION

REV	DATE	COMMENTS	DRN	CHKD	VRFD
0	25.05.2016	ISSUE FOR TENDER	GG	GS	



PROJECT: HUNTER SPORTS HIGH SCHOOL
MAJOR CAPITAL WORKS UPGRADE

Public Works

Education

SITE: PACIFIC HIGHWAY
GATESHEAD 2290

DRAWING: BLOCK S
REFLECTED CEILING PLAN

WORK IN FIGURED DIMENSIONS IN PREFERENCE TO SCALE. CHECK DIMENSIONS AND LEVELS ON SITE PRIOR TO THE ORDERING OF MATERIALS OR THE COMPLETION OF WORKSHOP DRAWINGS. IF IN DOUBT ASK, REPORT ALL ERRORS AND OMISSIONS.

CONTRACT NO: WS692136689

DRAWN: GG DATE: FEB 2016 SCALES: 1:100@A1

PROJECT NO: 11029 PHASE: WD DRAWING NO: A-S201 REV: 0



