




- LEGEND**
- AC AIR CONDITIONING
 - ACR ACRYLIC PANEL
 - B BOLLARD
 - BAL BALUSTRADE
 - BC BENCH CUPBOARD
 - BHO BULKHEAD OVER
 - BHP BOILING HOT PLATE
 - BL BLOCKWORK
 - BO BUILDING OVER
 - BOE BRICK ON EDGE - CUT SOLDIER COURSE
 - BR BACK REST
 - BS BUCKET SINK
 - BSN BASKIN
 - BTP CURBBOARD BENCH TOP
 - BTP PREPARATION BENCH TOP
 - BTS SERVARY BENCH TOP
 - BU BUILDING UNDER
 - CAT CEILING ACOUSTIC TILES
 - CC CONCRETE - STEEL TROWEL FINISH
 - CFC COMPRESSED FIBRE CEMENT
 - CFL CABINET FOR FLAMMABLE LIQUIDS
 - CH CONVECTION HEATER
 - CJ CONTROL JOINT
 - CMS CONCRETE MOWING STRIP
 - COL COLUMN
 - COLA COVERED OUTDOOR LEARNING AREA
 - CONC CONCRETE PAVING
 - CPT CARPET
 - CR CEMENT RENDER
 - CT CERAMIC TILE
 - CTN SHOWER CURTAIN AND TRACK
 - CWA COVERED WALKWAY
 - DAS DOOR AUTO SLIDER
 - DC DRAWER - CUTLERY
 - DF DRINKING FOUNTAIN
 - DG DOUBLE GLAZED
 - DGR GRATED DRAIN
 - DM DRAWER - MONEY
 - DML METAL LOUVRE DOOR
 - DMM METAL MESH DOOR
 - DP RAINWATER DOWN PIPE
 - DPL PANEL LIFT DOOR
 - DPT PAPER TOWEL DISPENSER
 - DRS ROLLER SHUTTER DOOR
 - DSC SOLID CORE DOOR
 - DSG SLIDING GLAZED DOOR
 - DW DISH WASHER
 - EDB ELECTRICAL DISTRIBUTION BOARD
 - EG EAVES GUTTER
 - EJ EXPRESSED JOINT
 - EQ EQUAL
 - EX EXISTING
 - F FB FACE BRICK
 - FB FB FINISHED GLAZING
 - FC FIBRE CEMENT
 - FD FOLD DOWN SEAT
 - FL FINISHED CEILING LEVEL
 - FL-B FIRE EXTINGUISHER TYPE B
 - FFL FINISHED FLOOR LEVEL
 - FGF FROSTED GLASS FILM
 - FHR FIRE HOSE REEL
 - FLP FLASHING
 - FP FLAG POE
 - FR FREEZER
 - FR FIRE RATED
 - FRPB FIRE RATED PLASTERBOARD
 - FV FLOOR VENT
 - FW FLOOR WASTE
 - GAL GALVANISED STEEL FINISH
 - GL GAS HEATERS
 - GLN GROUND LINE
 - GLS GENERAL LEARNING SPACE
 - GLX EXISTING GROUND LINE
 - GR GRAB RAIL
 - GR-D DROP DOWN GRAB RAIL
 - GWV GLASS WHITE BOARD
 - H-C CLOTHES HOOK
 - HH HYDRONIC HEATERS
 - HR HANDRAIL
 - HWS HOT WATER SYSTEM
 - ISF INDUSTRIAL SHEET FLOORING
 - IWB INTERACTIVE WHITE BOARD
 - KG KERB GUTTER
 - KR KERB ROLLER
 - LAM LAMINATE
 - LB LIGHTING BAR
 - LGA ADJUSTABLE GLASS LOUVRES
 - LMA ADJUSTABLE METAL LOUVRES
 - LMF FIXED METAL LOUVRES
 - LT LAUNDRY TUB WITH CUPBOARD
 - MC METAL WALL CLADDING
 - MI MIRROR
 - MI-S STAINLESS STEEL MIRROR
 - MS MOWING STRIP
 - MSB MAIN SWITCH BOARD
 - MSB MOBILE SHELVING SYSTEM / COMPACTUS
 - MV MECHANICAL VENT
 - MVE MECHANICAL VENT EXHAUST COWL
 - MW MICROWAVE OVEN
 - NTS NOT TO SCALE
 - OFPC OFF FORM CONCRETE
 - OFPC PLASTERBOARD
 - PCA POWDER COATED ALUMINIUM
 - PF PALLISADE FENCING
 - PN PINBOARD
 - PLS POLYCARBONATE SHEETING
 - PLY PLYWOOD
 - PCM PERFORATED CORRUGATED METAL
 - PPL PERFORATED PLYWOOD
 - PPB PERFORATED PLASTERBOARD
 - PFB PAINTED FINISH
 - PWR WATER RESISTANT PLASTERBOARD
 - R-BI RACK FOR BATS
 - R-LM RACK MODULE FOR METAL LENGTHS
 - R-LW RACK MODULE FOR WOOD LENGTHS
 - R-SM RACK MODULE FOR TIMBER SHEETS
 - R-TS RACK, TIMBER STACK
 - RAF ABUTMENT FLASHING
 - RBC BARGE CAPPING
 - REF REFRIGERATOR
 - RHS RECTANGULAR HOLLOW SECTION
 - RL RELATIVE LEVEL
 - RO ROOF OVER
 - RP PEG TYPE RACK
 - RRC ROOF CAPPING
 - RS ROLLER SHUTTER
 - RSM METAL ROOF SHEETING
 - RSP METAL ROOF FLASHING
 - RST TRANSLUCENT ROOF SHEETING
 - RV ROOF VENTILATOR
 - RWF VALLEY FLASHING
 - RFW RETAINING WALL
 - RWG RAINWATER GUTTER
 - RWS RAINWATER SUMP
 - SA ADJUSTABLE SHELVING
 - SB SEAT - BENCH
 - SBK STAINLESS STEEL SPLASHBACK
 - SCM CORRUGATED METAL SOFFIT
 - SCM(0) STEEL COLUMN (OVER)
 - SD SOAP DISPENSER
 - SPW SEALED FLOOR WASTE
 - SH SHELF
 - SHD SHOWER HEAD
 - SK SKIRTING
 - SKC SECURITY KEY CABINET
 - SMS SECURITY MESH SCREEN
 - SP SPRANDREL PANEL
 - SPL SPLASHBACK
 - SPL SPREADER
 - SSN SUN SCREEN
 - ST STORE
 - STN STAIR NOSING
 - SW SWALE
 - TCI TACTILE INDICATORS
 - TMB TIMBER LOOK ALUMINIUM CLADDING
 - TMV THERMOSTATIC MIXING VALVE
 - TOW TOP OF WALL
 - TP TIMBER FLOOR
 - TPH TOILET PAPER HOLDER
 - TPS TIMBER SPRING FLOOR
 - TR TOWEL RAIL
 - TZP TERRAZZO PARTITION
 - ISF INDUSTRIAL SHEET FLOORING
 - UCS UNDERSIDE OF CONCRETE SLAB
 - UR URINAL
 - VP VIEWING PANEL
 - VVP VENT PIPE
 - WC TOILET
 - WMP WELD MESH FENCE
 - WS WALL STIFFENER
 - WSP WHEEL STOP
 - WT WASH TROUGH

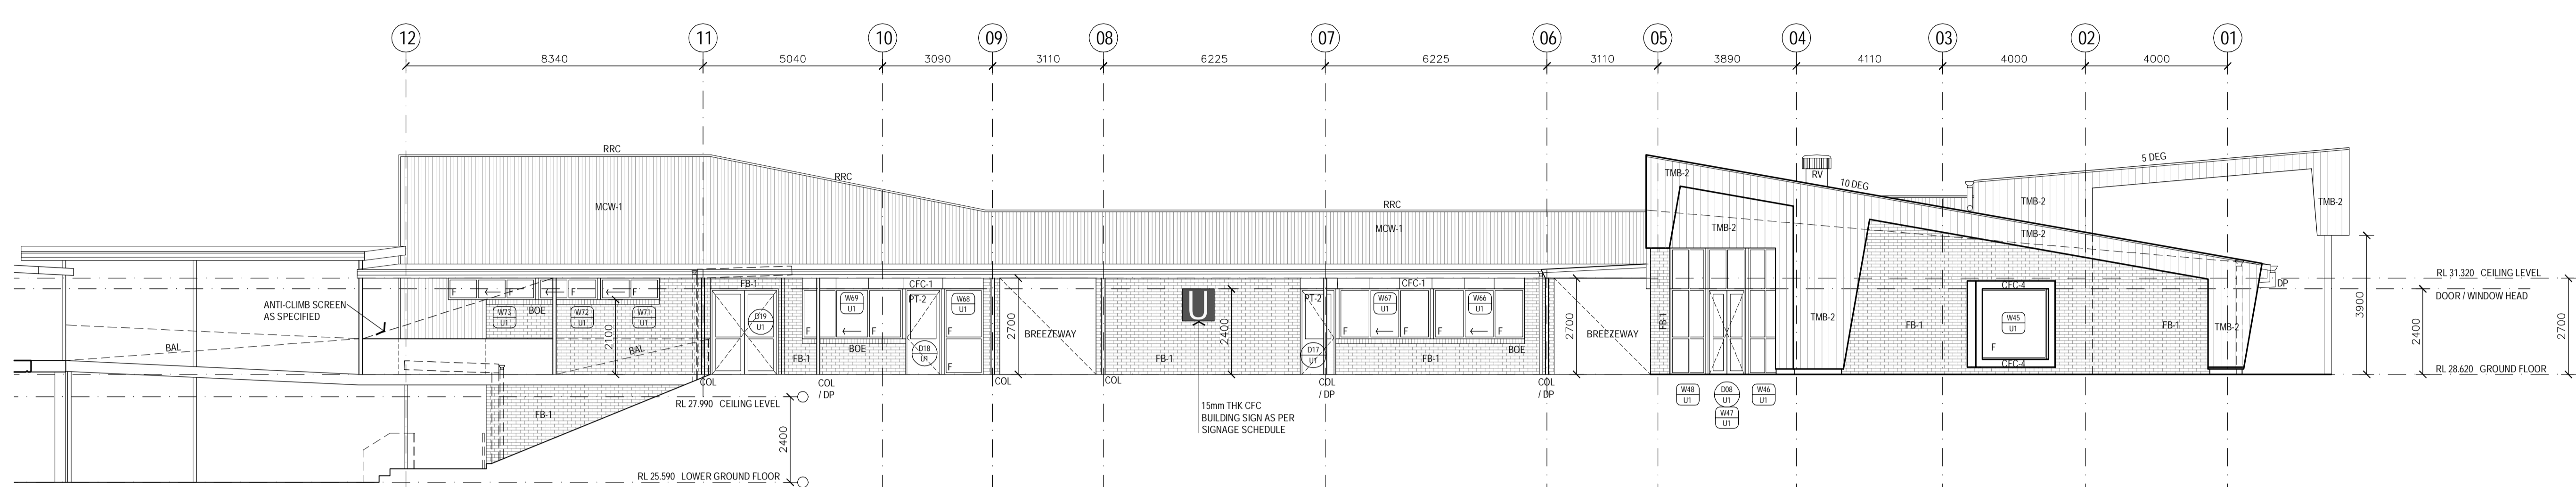

EAST ELEVATION
1:100@A1

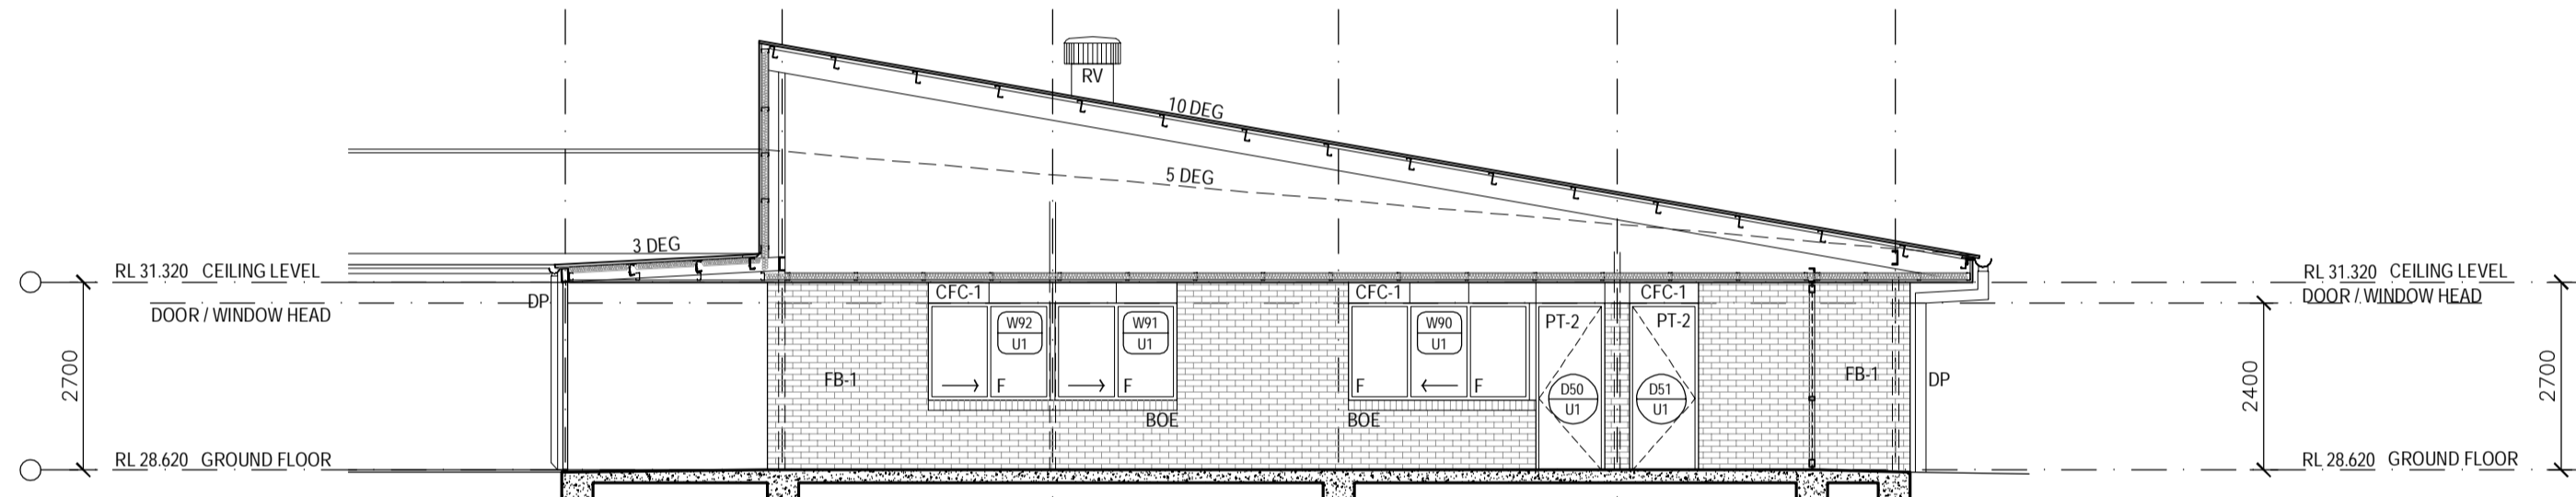

UR1030 BREEZEWAY EAST ELEVATION
1:100@A1

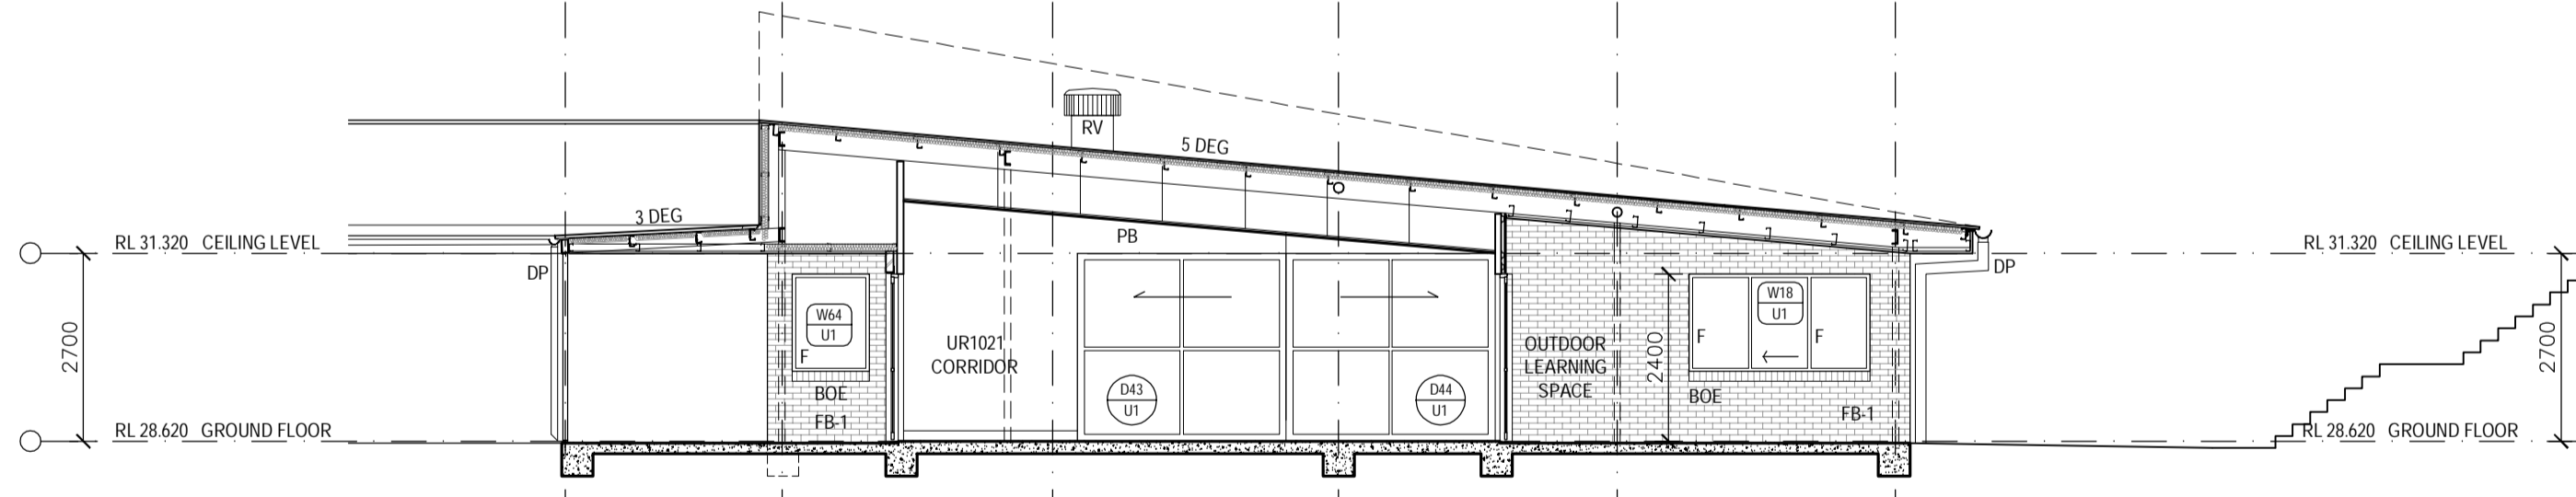

UR1021 CORRIDOR EAST ELEVATION
1:100@A1

EJE ARCHITECTURE
ACN 002 912 843 | ABN 82 644 649 849
Nominated Architect - Bernard Cobon | NSW Architects Registration No. 4438
P +61 2 4929 2353 | F +61 2 4926 3069 | E mail@eje.com.au | W www.eje.com.au
A 412 KING STREET, NEWCASTLE, NSW 2300

COMPLETION OF THE QUALITY ASSURANCE CHECKS IS VERIFICATION THAT THE DOCUMENT CONFORMS WITH THE REQUIREMENTS OF THE QUALITY PROJECT PLAN. WHERE QUALITY ASSURANCE CHECK IS INCOMPLETE THIS DOCUMENT IS PRELIMINARY FOR INFORMATION PURPOSES ONLY, OR SUCH PURPOSES AS STATED IN THE REVISION COLUMN.

THE IDEAS, INFORMATION AND CONCEPTS CONTAINED IN THIS DOCUMENT ARE THE PROPERTY OF EJE ARCHITECTURE. PHOTOCOPIING OR REPRODUCING THIS DOCUMENT AND PASSING IT ON TO OTHERS WITHOUT THE EXPRESS PERMISSION OF EJE ARCHITECTURE IS AN INFRINGEMENT OF COPYRIGHT. ©


NOT FOR CONSTRUCTION

REV	DATE	COMMENTS
0	25.05.2016	ISSUE FOR TENDER

DRN | CHKD | VRFD |
JJM GS *Ch. Sp.*



PROJECT: HUNTER SPORTS HIGH SCHOOL
MAJOR CAPITAL WORKS UPGRADE

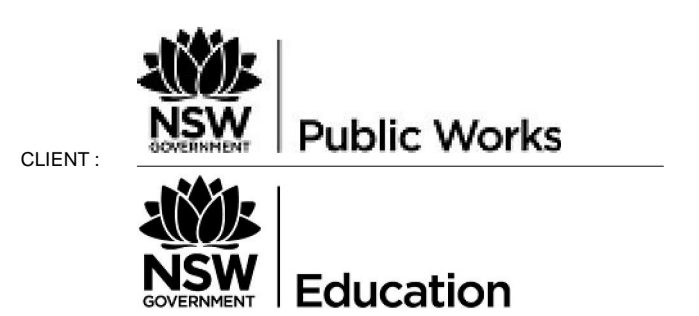

SITE: PACIFIC HIGHWAY
GATESHEAD 2290

DRAWING: BLOCK U
ELEVATIONS

WORK IN FIGURED DIMENSIONS IN PREFERENCE TO SCALE. CHECK DIMENSIONS AND LEVELS ON SITE PRIOR TO THE ORDERING OF MATERIALS OR THE COMPLETION OF WORKSHOP DRAWINGS. IF IN DOUBT ASK. REPORT ALL ERRORS AND OMISSIONS.


CONTRACT No: WS692136689

DRAWN: DATE: SCALES:
FEB 2016 1:100@A1


PROJECT No: 11029 PHASE: WD DRAWING No: A-U603 0 REV:




LEGEND	
AC	AIR CONDITIONING
ACR	ACRYLIC PANEL
B	BOLLARD
BAL	BALUSTRADE
BC	BENCH CUPBOARD
BHO	BULKHEAD OVER
BHP	BOILING HOT PLATE
BL	BLOCKWORK
BO	BUILDING OVER
BOE	BRICK ON EDGE - CUT SOLDIER COURSE
BR	BACK REST
BS	BUCKET SINK
BSN	BASIN
BTC	CURBOARD BENCH TOP
BTP	PREPARATION BENCH TOP
BTS	SERVERY BENCH TOP
BU	BUILDING UNDER
CAT	CEILING ACOUSTIC TILES
CC	CONCRETE - STEEL TROWEL FINISH
CFC	COMPRESSED FIBRE CEMENT
CFH	CABINET FOR FLAMMABLE LIQUIDS
CH	CONVECTION HEATER
CJ	CONTROL JOINT
CMS	CONCRETE MOWING STRIP
COL	COLUMN
COLA	COVERED OUTDOOR LEARNING AREA
CONC	CONCRETE PAVING
CPT	CARPET
CR	CEMENT RENDER
CT	CERAMIC TILE
CTN	SHOWER CURTAIN AND TRACK
CWA	COVERED WALKWAY
DAS	DOOR AUTO SLIDER
DC	DRAWER - CUTLERY
DF	DRINKING FOUNTAIN
DG	DOUBLE GLAZED
DGR	GRATED DRAIN
DM	DRAWER - MONEY
DML	METAL LOUVRE DOOR
DMM	RAINWATER DOWN PIPE
DP	PANEL LIFT DOOR
DPT	PAPER TOWEL DISPENSER
DRS	ROLLER SHUTTER DOOR
DSC	SOLID CORE DOOR
DSS	SLIDING GLAZED DOOR
DW	DISH WASHER
EDB	ELECTRICAL DISTRIBUTION BOARD
EG	EXISTING
EJ	EXPRESSED JOINT
EQ	EQUAL
EX	EXISTING
F	FIXED GLAZING
FB	FACE BRICK
FBK	FIRE BLANKET
FC	FIBRE CEMENT
FD	FOLD DOWN SEAT
FE-B	FINISHED CEILING LEVEL
FE-B	FIRE EXTINGUISHER TYPE B
FFL	FINISHED FLOOR LEVEL
FGF	FROSTED GLASS FILM
FHR	FIRE HOSE REEL
FL	FLASHING
FP	FLAG POLE
FRE	FREEZER
FR	FIRE RATED
FRPB	FIRE RATED PLASTERBOARD
FV	FLOOR VENT
FW	FLOOR WASTE
GAL	GALVANISED STEEL FINISH
GH	GAS HEATERS
GL	GROUND LINE
GLS	GENERAL LEARNING SPACE
GLX	EXISTING GROUND LINE
GR	GRAB RAIL
GR-D	DROP DOWN GRAB RAIL
GWB	GLASS WHITE BOARD
H-C	CLOTHES HOOK
HH	HYDRONIC HEATERS
HR	HANDRAIL
HWS	HOT WATER SYSTEM
ISF	INDUSTRIAL SHEET FLOORING
IWB	INTERACTIVE WHITE BOARD
KG	KERB GUTTER
KR	KERB ROLLER
LAM	LAMINATE
LB	LIGHTING BAR
LGA	ADJUSTABLE GLASS LOUVRES
LMA	ADJUSTABLE METAL LOUVRES
LWF	FIXED METAL LOUVRES
LT	LAUNDRY TUB WITH CUPBOARD
MC	MEDICINE CABINET
MCW	METAL WALL CLADDING
MI	MIRROR
MI-S	STAINLESS STEEL MIRROR
MS	MOWING STRIP
MSB	MAIN SWITCH BOARD
MSS	MOBILE SHELVING SYSTEM / COMPACTUS
MV	MECHANICAL VENT
MVE	MECHANICAL VENT EXHAUST COWL
MW	MICROWAVE OVEN
NTS	NOT TO SCALE
OFCC	OFF FORM CONCRETE
PB	PLASTERBOARD
PCA	POWDER COATED ALUMINIUM
PF	PALLISADE FENCING
PN	PINBOARD
PLS	POLYCARBONATE SHEETING
PLY	PLYWOOD
PCM	PERFORATED CORRUGATED METAL
PPL	PERFORATED PLYWOOD
PPB	PERFORATED PLASTERBOARD
PFN	PAINTED FINISH
PWR	WATER RESISTANT PLASTERBOARD
R-B	RACK FOR BATS
R-LM	RACK MODULE FOR METAL LENGTHS
R-LW	RACK MODULE FOR WOOD LENGTHS
R-SM	RACK MODULE FOR TIMBER SHEETS
R-TS	RACK, TIMBER STACK
RAF	ABUTMENT FLASHING
RBC	BARGE CAPPING
REF	REFRIGERATOR
RHS	RECTANGULAR HOLLOW SECTION
RL	RELATIVE LEVEL
RO	ROOF OVER
RP	PEG TYPE RACK
RRC	ROOF CAPPING
RS	ROLLER SHUTTER
RSM	METAL ROOF SHEETING
RSP	METAL ROOF FLASHING
RST	TRANSLUCENT ROOF SHEETING
RV	ROOF VENTILATOR
RVF	VALLEY FLASHING
RW	RETAINING WALL
RWG	RAINWATER GUTTER
RWS	RAINWATER SUMP
SA	ADJUSTABLE SHELVING
SB	SEAT - BENCH
SBK	STAINLESS STEEL SPLASHBACK
SCM	CORRUGATED METAL SOFFIT
SCIO	STEEL COLUMN (OVER)
SD	SOAP DISPENSER
SFW	SEALED FLOOR WASTE
SH	SHELF
SHD	SHOWER HEAD
SK	SKIRTING
SKC	SECURITY KEY CABINET
SMS	SECURITY MESH SCREEN
SP	SPRANDELL PANEL
SPL	SPLASHBACK
SPLD	SPLASHER
SSN	SUN SCREEN
ST	STORE
STN	STAIR NOSING
SW	SWALE
TCI	TACTILE INDICATORS
TMB	TIMBER LOOK ALUMINIUM CLADDING
TMV	THERMOSTATIC MIXING VALVE
TOW	TOP OF WALL
TP	TIMBER FLOOR
TPH	TOILET PAPER HOLDER
TPS	TIMBER SPRUNG FLOOR
TR	TOWEL RAIL
TZP	TERRAZZO PARTITION
ISF	INDUSTRIAL SHEET FLOORING
UCS	UNDERSIDE OF CONCRETE SLAB
UR	URINAL
VP	VIEWING PANEL
VVP	VENT PIPE
WC	TOILET
WMP	WELD MESH FENCE
WS	WALL STIFFENER
WSP	WHEEL STOP
WT	WASH TROUGH

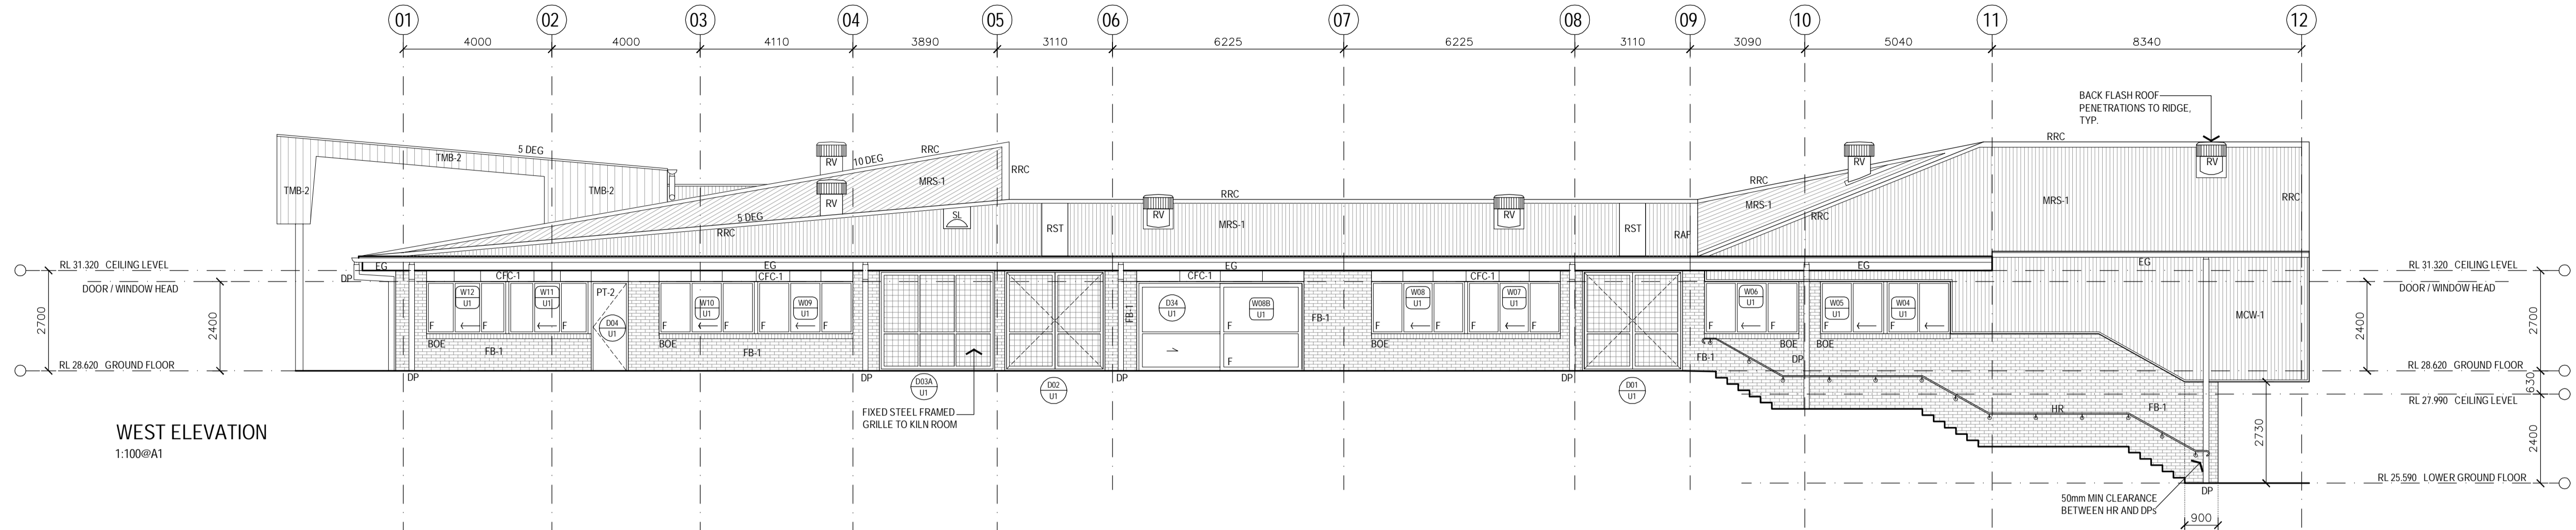

WEST ELEVATION
1:100@A1

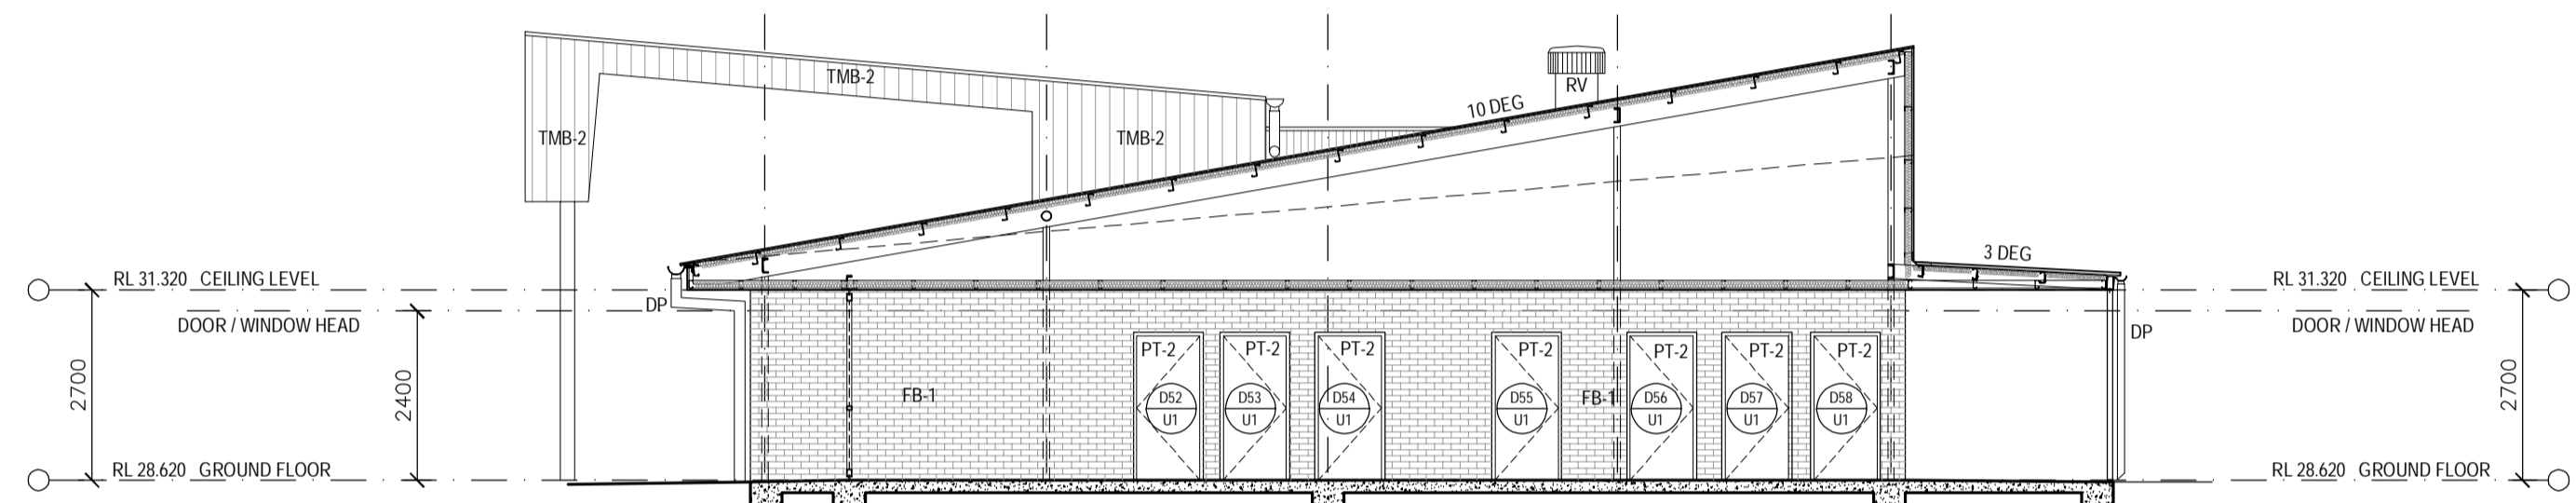

UR1030 BREEZEWAY
WEST ELEVATION
1:100@A1

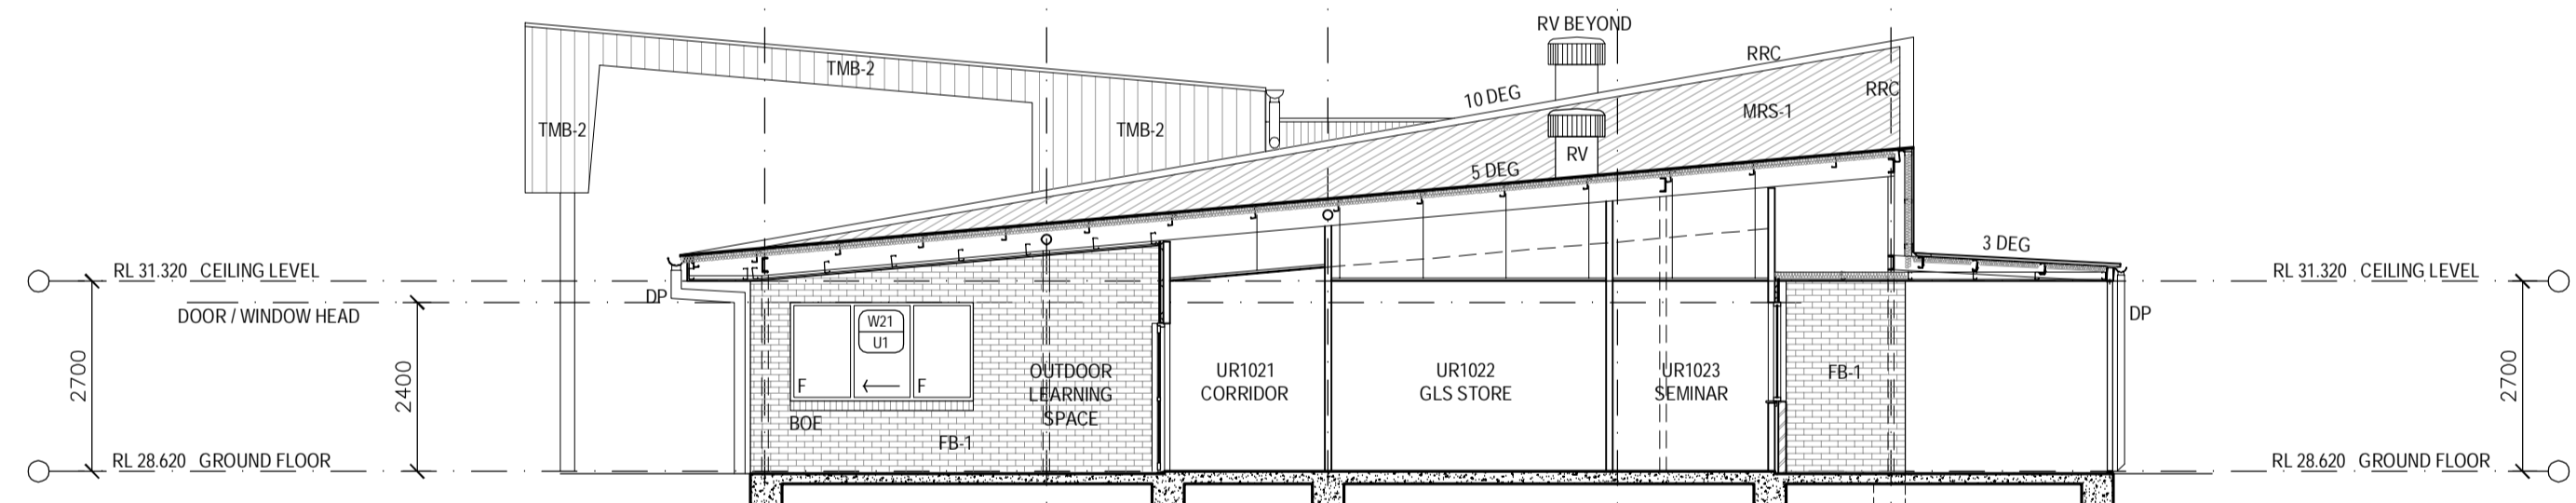

UR#### WEST ELEVATION
1:100@A1

EJE ARCHITECTURE
ACN 602 912 843 | ABN 82 644 649 849
Nominated Architect - Bernard Cobbo | NSW Architects Registration No. 4438
P +61 2 4929 2353 | F +61 2 4926 3069 | E mail@eje.com.au | W www.eje.com.au
A 412 KING STREET, NEWCASTLE, NSW 2300

NOT FOR CONSTRUCTION

REV	DATE	COMMENTS
0	25.05.2016	ISSUE FOR TENDER

DRN | CHKD | VRFD |
JJM GS *Chas Sp...*



PROJECT: HUNTER SPORTS HIGH SCHOOL
MAJOR CAPITAL WORKS UPGRADE



SITE: PACIFIC HIGHWAY
GATESHEAD 2290


DRAWING: BLOCK U
ELEVATIONS

WORK IN FIGURED DIMENSIONS IN PREFERENCE TO SCALE. CHECK DIMENSIONS AND LEVELS ON SITE PRIOR TO THE ORDERING OF MATERIALS OR THE COMPLETION OF WORKSHOP DRAWINGS. IF IN DOUBT ASK. REPORT ALL ERRORS AND OMISSIONS.

CONTRACT No: WS692136689
DRAWN: DATE: SCALES:
FEB 2016 1:100@A1

PROJECT No: 11029 PHASE: WD DRAWING No: A-U604 0 REV:



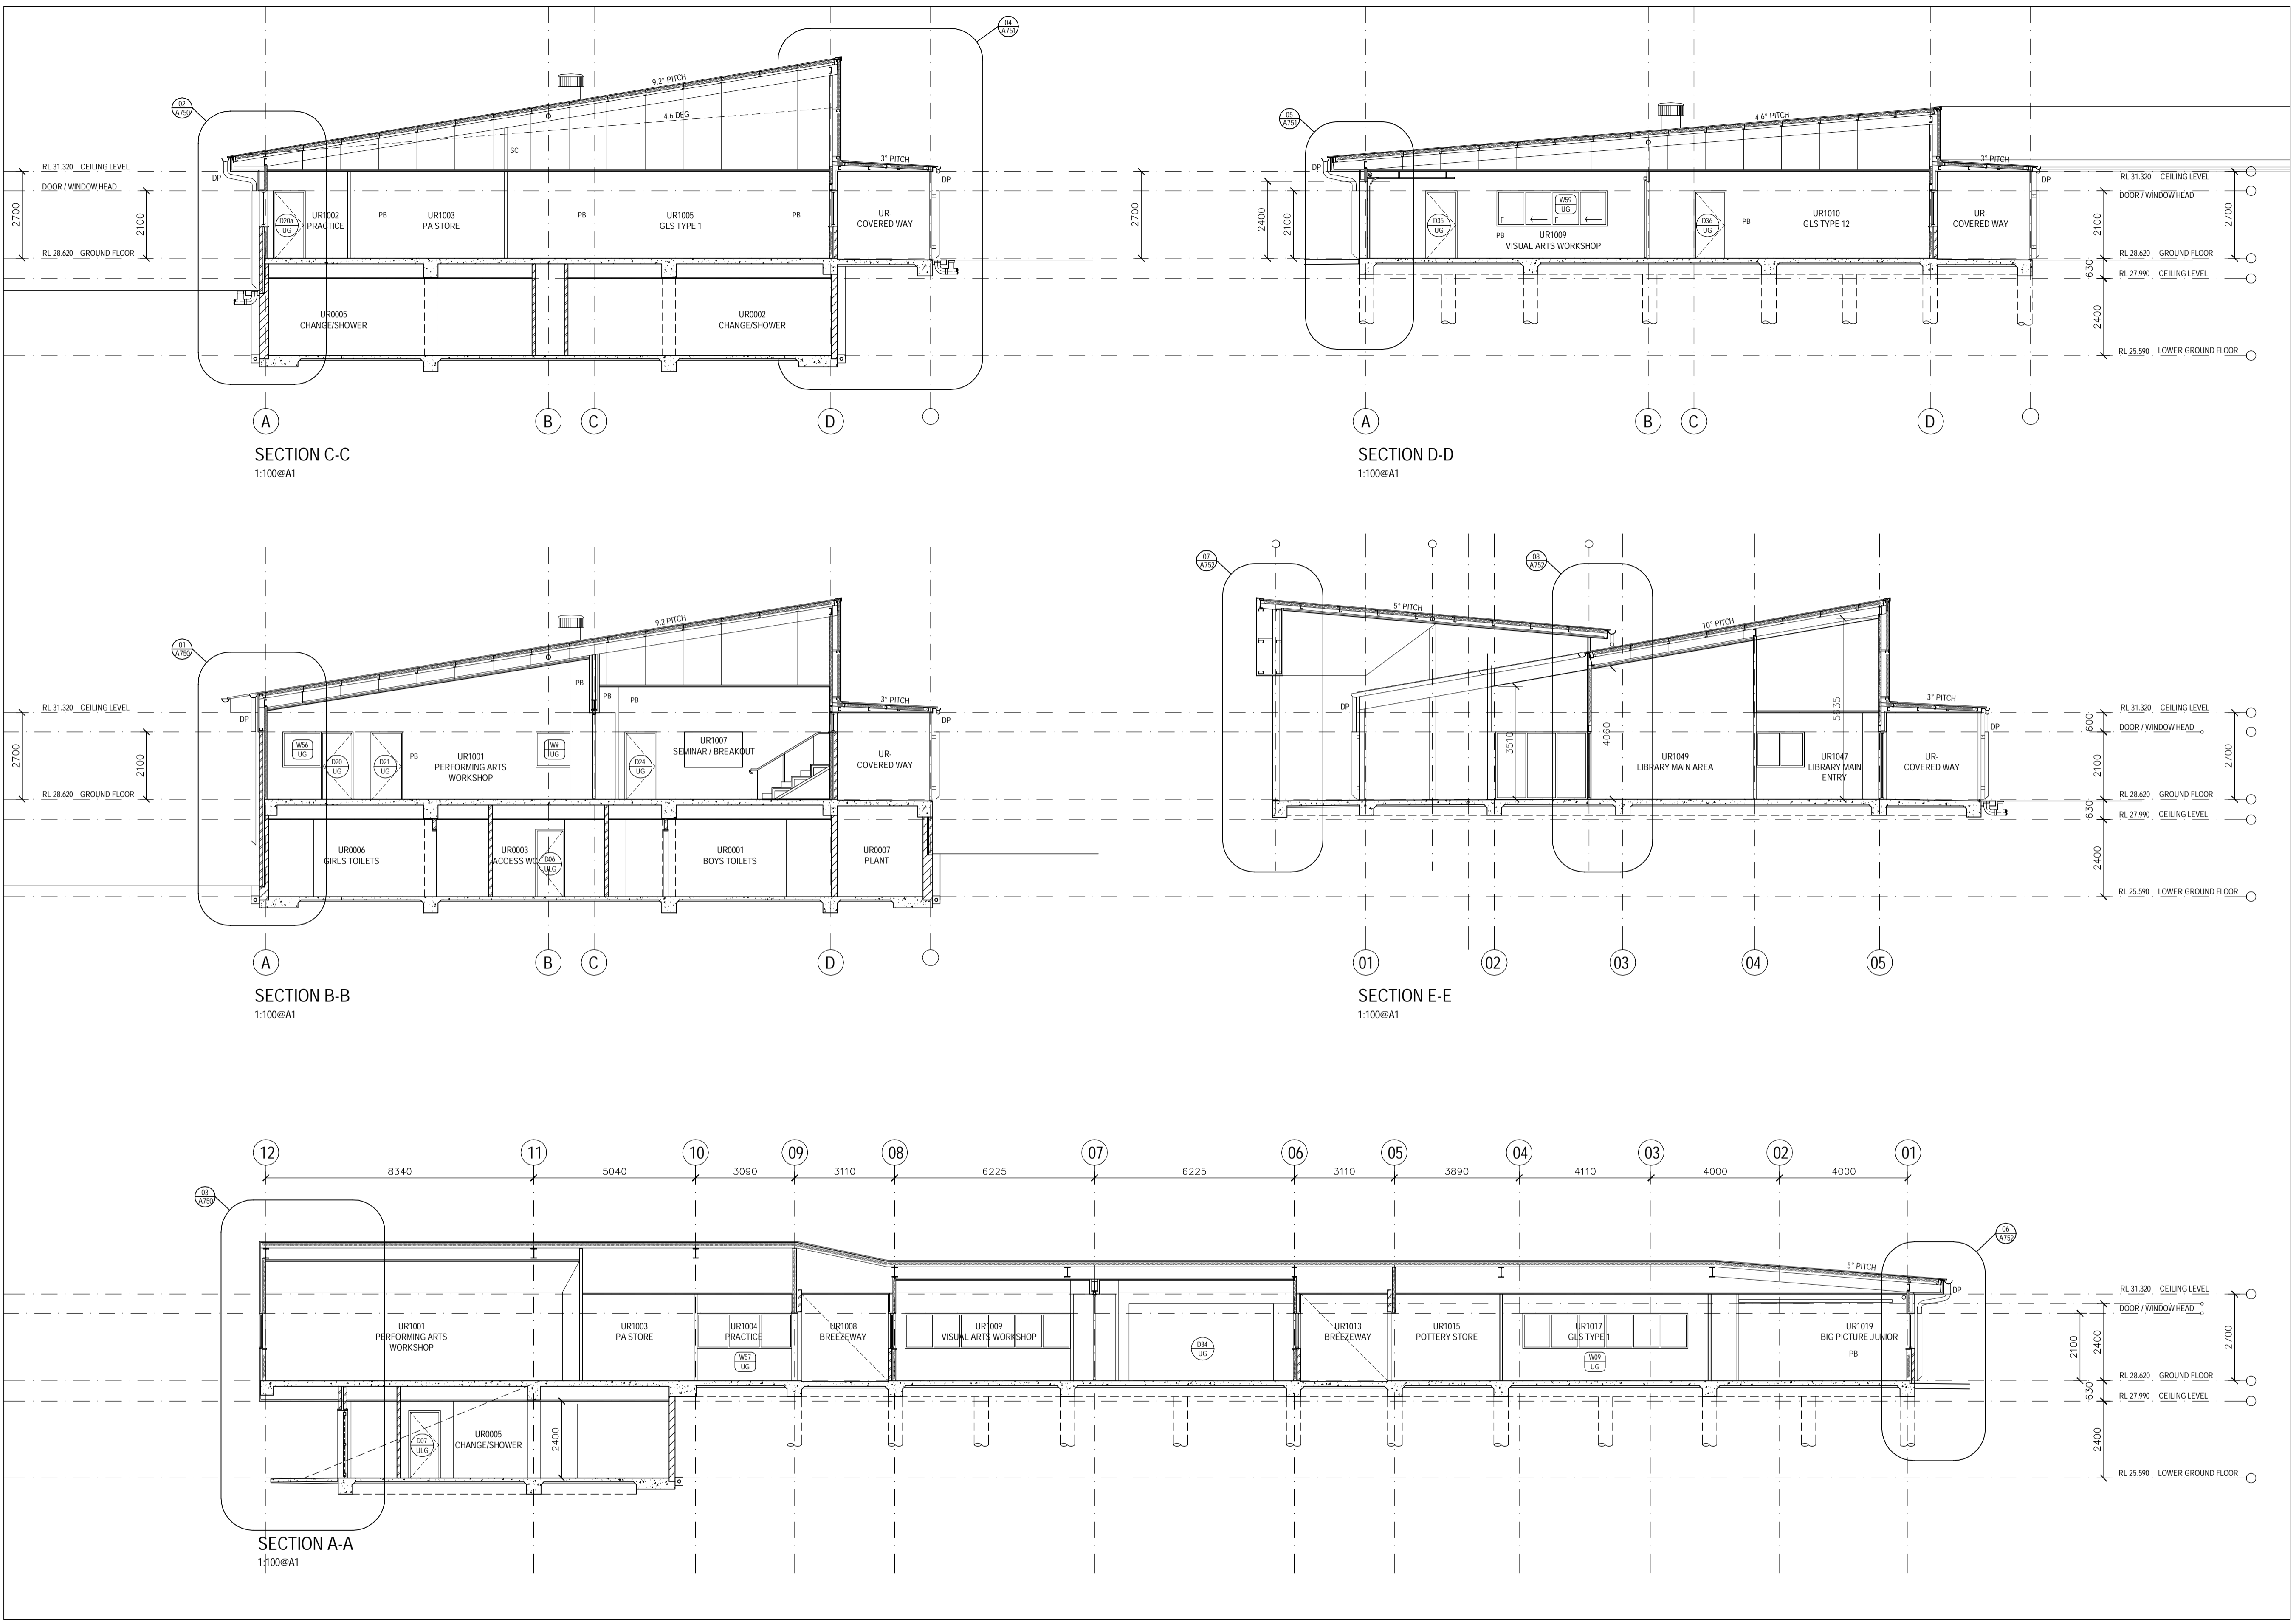

LEGEND

- AC AIR CONDITIONING
- ACR ACRYLIC PANEL
- B BAL
- BC BALUSTRADE
- BCH BENCH CUPBOARD
- BHO BULKHEAD OVER
- BHP BLOCKWORK
- BO BOILING HOT PLATE
- BL BUILDING OVER
- BR BRICK ON EDGE - CUT SOLDIER COURSE
- BOE BACK REST
- BS BUCKET SINK
- BSN BASKET
- BSN CURBBOARD BENCH TOP
- BTP PREPARATION BENCH TOP
- BU BUILDING UNDER
- CAT CEILING ACOUSTIC TILES
- CC CONCRETE - STEEL TROWEL FINISH
- CCF COMPRESSED FIBRE CEMENT
- CFL CABINET FOR FLAMMABLE LIQUIDS
- CH CONVECTION HEATER
- CJ CONTROL JOINT
- CMS CONCRETE MOWING STRIP
- COL COLUMN
- COL COVERED OUTDOOR LEARNING AREA
- CONC CONCRETE PAVING
- CPT CERAMIC TILE
- CR CERAMIC TILE
- CT CERAMIC TILE
- CTN SHOWER CURTAIN AND TRACK
- CWA COVERED WALKWAY
- DAS DOOR AUTO SLIDER
- DC DRAWER - CUTLERY
- DF DRINKING FOUNTAIN
- DG DOUBLE GLAZED
- DGR GRATED DRAIN
- DM DRAWER - MONEY
- DML METAL LOUVRE DOOR
- DMM METAL MESH DOOR
- DP DRAIN
- DPD RAINWATER DOWN PIPE
- DPL PANEL LIFT DOOR
- DPT PAPER TOWEL DISPENSER
- DRS ROLLER SHUTTER DOOR
- DSC SOLID CORE DOOR
- DSG SLIDING GLAZED DOOR
- DW DISH WASHER
- EDB ELECTRICAL DISTRIBUTION BOARD
- EG EAVES GUTTER
- EJ EXPRESSED JOINT
- EQ EQUAL
- EX EXISTING
- F FIXED GLAZING
- FB FACE BRICK
- FBL FIRE BLANKET
- FC FIBRE CEMENT
- FD FOLD DOWN SEAT
- FCL FINISHED CEILING LEVEL
- FE-B FIRE EXTINGUISHER TYPE B
- FFL FINISHED FLOOR LEVEL
- FGF FROSTED GLASS FILM
- FHR FIRE HOSE REEL
- FL FLASHING
- FP FLAG POLE
- FRE FREEZER
- FR FIRE RATED
- FRPB FIRE RATED PLASTERBOARD
- FV FLOOR VENT
- FW FLOOR WASTE
- GAL GALVANISED STEEL FINISH
- GH GAS HEATERS
- GL GROUND LINE
- GLS GENERAL LEARNING SPACE
- GLX EXISTING GROUND LINE
- GR GRAB RAIL
- GRWB DROP DOWN GRAB RAIL
- GWB GLASS WHITE BOARD
- H-C CLOTHES HOOK
- HH HYDRONIC HEATERS
- HR HANDRAIL
- HWS HOT WATER SYSTEM
- ISF INDUSTRIAL SHEET FLOORING
- IWB INTERACTIVE WHITE BOARD
- KGB KERB GUTTER
- KR KERB ROLLER
- LAM LAMINATE
- LB LIGHTING BAR
- LGA ADJUSTABLE GLASS LOUVRES
- LMA FIXED METAL LOUVRES
- LMF FIXED METAL LOUVRES
- LT LAUNDRY TUB WITH CUPBOARD
- MC MEDICINE CABINET
- MCW METAL WALL CLADDING
- MI MIRROR
- MI-S STAINLESS STEEL MIRROR
- M-S MOWING STRIP
- MS MAIN SWITCH BOARD
- MSB MOBILE SHELVING SYSTEM / COMPACTUS
- MV MECHANICAL VENT
- MVE MECHANICAL VENT EXHAUST COWL
- MW MICROWAVE OVEN
- NTS NOT TO SCALE
- OFC OFF FORM CONCRETE
- OFB PLASTERBOARD
- PCA POWDER COATED ALUMINIUM
- PF PALLISADE FENCING
- PIN PINBOARD
- PLS POLYCARBONATE SHEETING
- PLY PLYWOOD
- PCM PERFORATED CORRUGATED METAL
- PPL PERFORATED PLYWOOD
- PPB PERFORATED PLASTERBOARD
- PT PAINTED FINISH
- PWR WATER RESISTANT PLASTERBOARD
- R-B RACK FOR BATS
- R-LM RACK MODULE FOR METAL LENGTHS
- R-LW RACK MODULE FOR WOOD LENGTHS
- R-SM RACK, TIMBER STACK
- RAF ABUTMENT FLASHING
- RBC BARGE CAPPING
- REF REFRIGERATOR
- RHS RECTANGULAR HOLLOW SECTION
- RL RELATIVE LEVEL
- RO ROOF OVER
- RP PEG TYPE RACK
- RRC ROOF CAPPING
- RST ROLLER SHUTTER
- RSM METAL ROOF SHEETING
- RSF METAL ROOF FLASHING
- RVT TRANSLUCENT ROOF SHEETING
- RVF VALLEY FLASHING
- RWF RETAINING WALL
- RWG RAINWATER GUTTER
- RWS RAINWATER SUMP
- SA ADJUSTABLE SHELVING
- SB SEAT - BENCH
- SBK STAINLESS STEEL SPLASHBACK
- SCM CORRUGATED METAL SOFFIT
- SC(O) STEEL COLUMN (OVER)
- SD SOAP DISPENSER
- SFW SEALED FLOOR WASTE
- SH SHELF
- SHD SHOWER HEAD
- SK SKIRTING
- SKC SECURITY KEY CABINET
- SMS SECURITY MESH SCREEN
- SP SPRANDREL PANEL
- SPL SPLASHBACK
- SPR SPREADER
- SSN SUN SCREEN
- ST STORE
- STN STAIR NOSING
- SW SWALE
- TCI TACTILE INDICATORS
- TMB TIMBER CLADDING
- TMV THERMOSTATIC MIXING VALVE
- TOW TOP OF WALL
- TP TIMBER FLOOR
- TPH TOILET PAPER HOLDER
- TPS TIMBER SPRUNG FLOOR
- TR TERRAZZO PARTITION
- TZP INDUSTRIAL SHEET FLOORING
- ISF UNDERSIDE OF CONCRETE SLAB
- UR URINAL
- VP VIEWING PANEL
- VVP VENT PIPE
- WC TOILET
- WMF WELD MESH FENCE
- WS WALL STIFFENER
- WSP WHEEL STOP

EJE ARCHITECTURE
 ACN 002 912 843 | ABN 82 644 649 849
 NSW Architects Registration No. 4438
 Notified Architect - Bernard Cook
 P +61 2 4929 2353 | F +61 2 4926 3069 | E mail@eje.com.au | W www.eje.com.au
 A 412 KING STREET, NEWCASTLE, NSW 2300

COMPLETION OF THE QUALITY ASSURANCE CHECKS IS VERIFICATION THAT THE DOCUMENT CONFORMS WITH THE REQUIREMENTS OF THE QUALITY PROJECT PLAN. WHERE QUALITY ASSURANCE CHECK IS INCOMPLETE THIS DOCUMENT IS PRELIMINARY FOR INFORMATION PURPOSES ONLY, OR SUCH PURPOSES AS STATED IN THE REVISION COLUMN.

THE IDEAS, INFORMATION AND CONCEPTS CONTAINED IN THIS DOCUMENT ARE THE PROPERTY OF EJE ARCHITECTURE. PHOTOCOPYING OR REPRODUCING THIS DOCUMENT AND PASSING IT ON TO OTHERS WITHOUT THE EXPRESS PERMISSION OF EJE ARCHITECTURE IS AN INFRINGEMENT OF COPYRIGHT. ©

NOT FOR CONSTRUCTION

REV	DATE	COMMENTS
0	25.05.2016	ISSUE FOR TENDER



PROJECT: HUNTER SPORTS HIGH SCHOOL
 MAJOR CAPITAL WORKS UPGRADE

CLIENT: NSW GOVERNMENT Public Works
 NSW GOVERNMENT Education

SITE: PACIFIC HIGHWAY
 GATESHEAD 2290

DRAWING: BLOCK U
 SECTIONS


WORK IN FIGURED DIMENSIONS IN PREFERENCE TO SCALE. CHECK DIMENSIONS AND LEVELS ON SITE PRIOR TO THE ORDERING OF MATERIALS OR THE COMPLETION OF WORKSHOP DRAWINGS. IF IN DOUBT ASK. REPORT ALL ERRORS AND OMISSIONS.

CONTRACT No: WS692136689


DRAWN: RRT DATE: 05/2016 SCALES: 1:100@A1

PROJECT No: 11029 PHASE: WD DRAWING No: A-U701 0



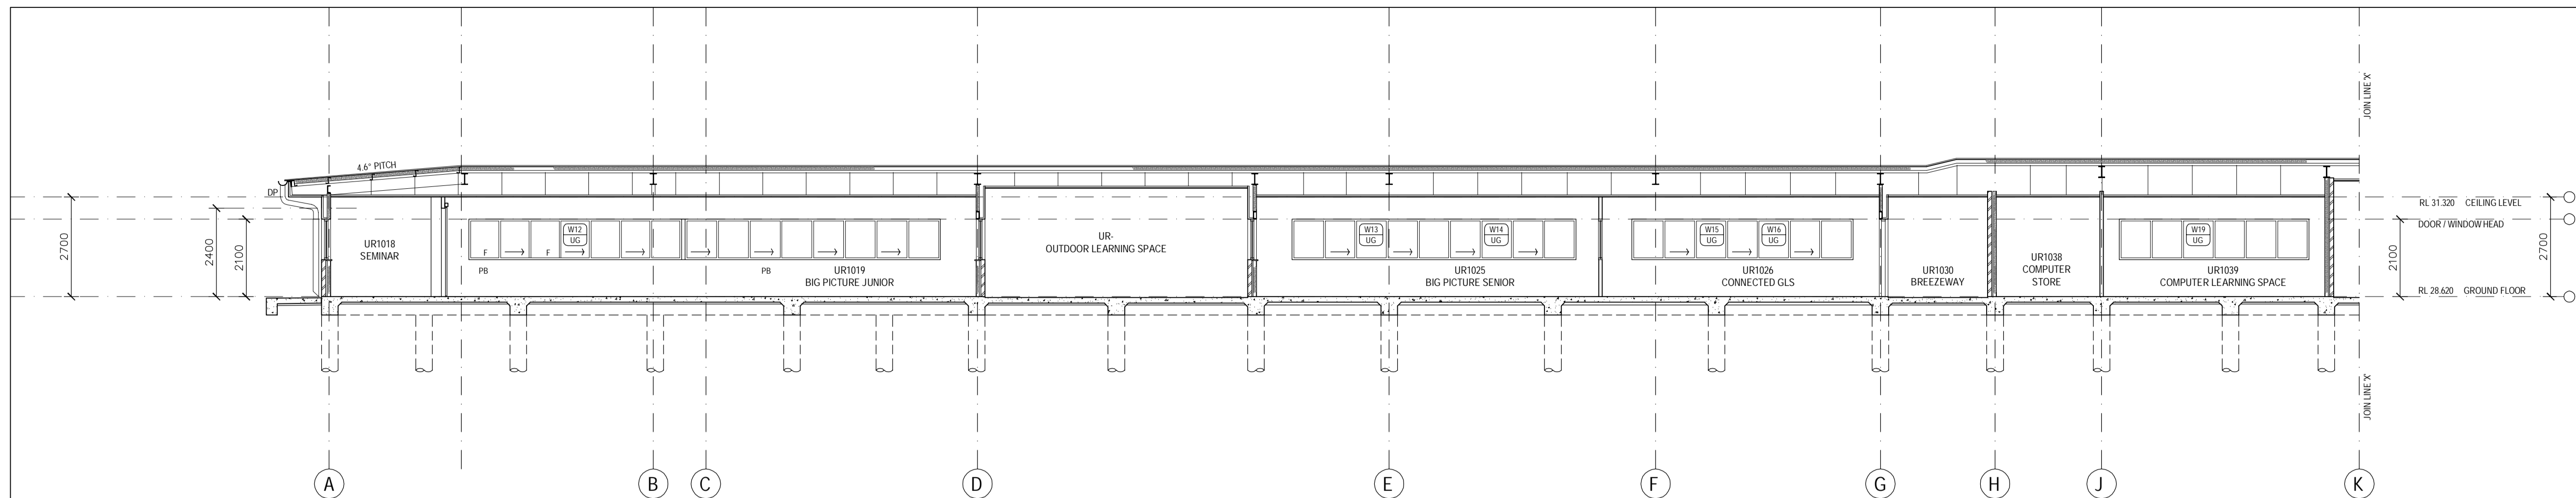

SECTION F-F
1:100@A1

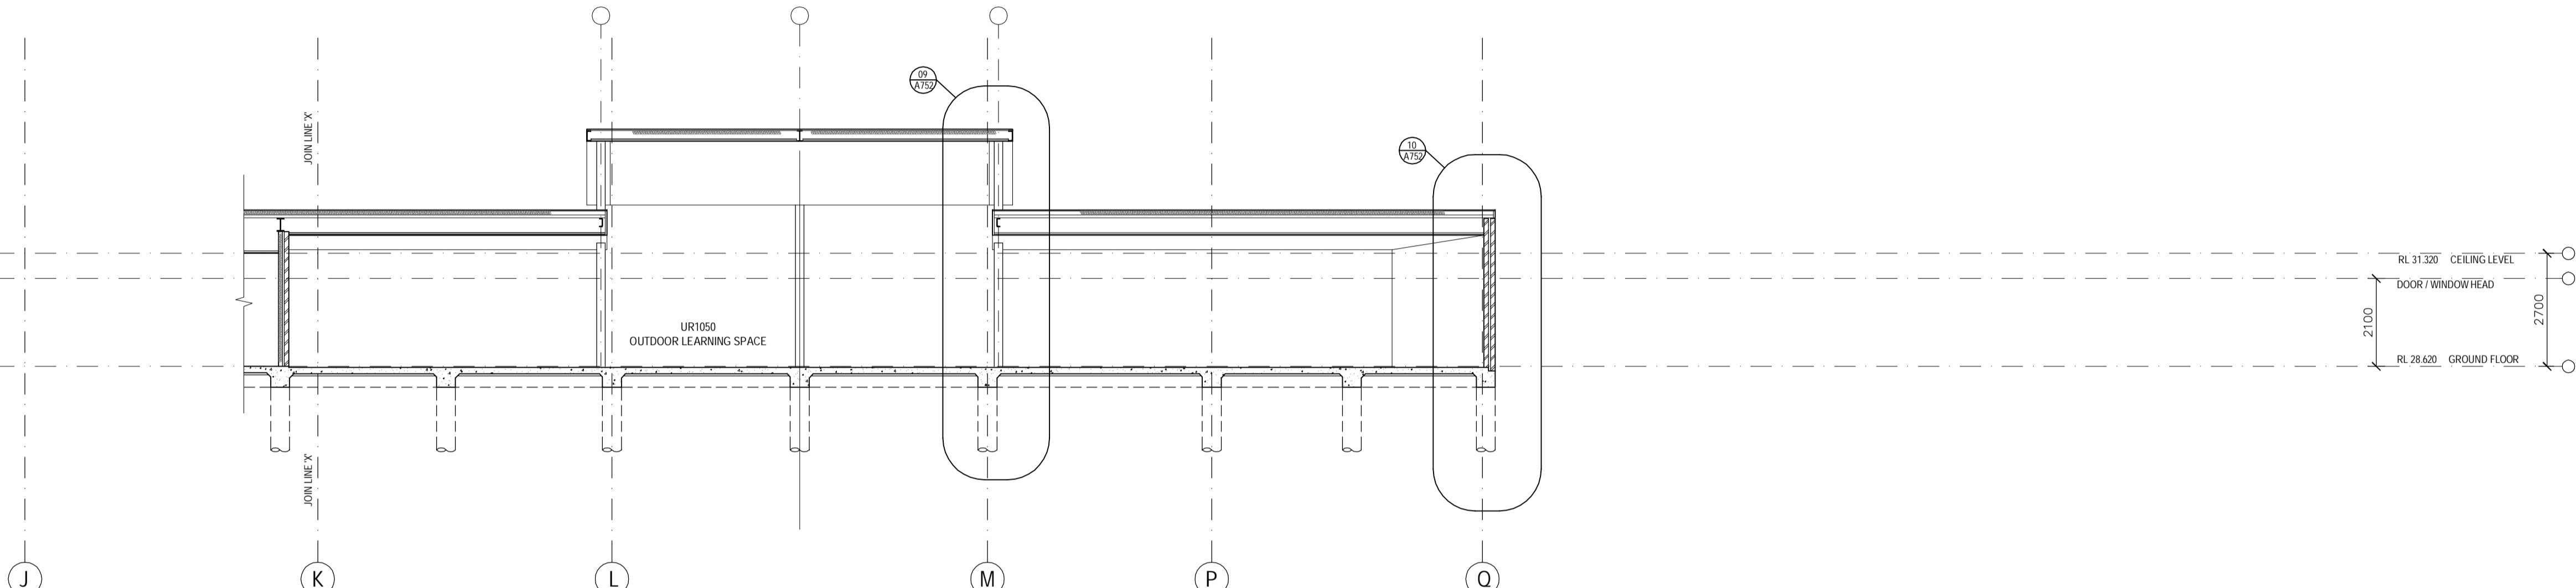

SECTION F-F (Continuation)
1:100@A1


- LEGEND**
- AC AIR CONDITIONING
 - ACR ACRYLIC PANEL
 - B BAL
 - BC BALUSTRADE
 - BCH BENCH CUPBOARD
 - BHO BULKHEAD OVER
 - BL BLOCKWORK
 - BO BUILDING OVER
 - BOE BRICK ON EDGE - CUT SOLDIER COURSE
 - BR BACK REST
 - BS BUCKET SINK
 - BSN BASIN
 - BTC CUPBOARD BENCH TOP
 - BTP PREPARATION BENCH TOP
 - BU SERVERY BENCH TOP
 - BU BUILDING UNDER
 - CAT CEILING ACOUSTIC TILES
 - CC CONCRETE - STEEL TROWEL FINISH
 - CCF COMPRESSED FIBRE CEMENT
 - CFC CABINET FOR FLAMMABLE LIQUIDS
 - CH CONVECTION HEATER
 - CH CONTROL JOINT
 - CJ CONCRETE MOWING STRIP
 - COL COLUMN
 - COLA COVERED OUTDOOR LEARNING AREA
 - CONC CONCRETE PAVING
 - CPT CARPET
 - CR CEMENT RENDER
 - CT CERAMIC TILE
 - CTN SHOWER CURTAIN AND TRACK
 - CWA COVERED WALKWAY
 - DAS DOOR AUTO SLIDER
 - DC DRAWER - CUTLERY
 - DF DRINKING FOUNTAIN
 - DG DOUBLE GLAZED
 - DGR GRATED DRAIN
 - DM DRAWER - MONEY
 - DML METAL LOUVRE DOOR
 - DMM METAL MESH DOOR
 - DP DRAIN
 - DPD RAINWATER DOWN PIPE
 - DPL PANEL LIFT DOOR
 - DPT PAPER TOWEL DISPENSER
 - DRS ROLLER SHUTTER DOOR
 - DSC SOLID CORE DOOR
 - DSG SLIDING GLAZED DOOR
 - DW DISH WASHER
 - EDB ELECTRICAL DISTRIBUTION BOARD
 - EG EAVES GUTTER
 - EJ EXPRESSED JOINT
 - EQ EQUAL
 - EX EXISTING
 - F FIXED GLAZING
 - FB FACE BRICK
 - FBL FIRE BLANKET
 - FC FIBRE CEMENT
 - FD FOLD DOWN SEAT
 - FCL FINISHED CEILING LEVEL
 - FE-B FIRE EXTINGUISHER TYPE B
 - FFL FINISHED FLOOR LEVEL
 - FGF FROSTED GLASS FILM
 - FHR FIRE HOSE REEL
 - FL FLASHING
 - FP FLAG POLE
 - FRE FREEZER
 - FR FIRE RATED
 - FRPB FIRE RATED PLASTERBOARD
 - FV FLOOR VENT
 - FW FLOOR WASTE
 - GAL GALVANISED STEEL FINISH
 - GH GAS HEATERS
 - GL GROUND LINE
 - GLS EXISTING GROUND LINE
 - GR-D GRAB RAIL
 - GR-D DROP DOWN GRAB RAIL
 - GWB GLASS WHITE BOARD
 - H-C CLOTHES HOOK
 - HH HYDRONIC HEATERS
 - HR HANDRAIL
 - HWS HOT WATER SYSTEM
 - ISF INDUSTRIAL SHEET FLOORING
 - IVB INTERACTIVE WHITE BOARD
 - KG KERB GUTTER
 - KR KERB ROLLOVER
 - LAM LAMINATE
 - LB LIGHTING BAR
 - LGA ADJUSTABLE GLASS LOUVRES
 - LMA ADJUSTABLE METAL LOUVRES
 - LMF FIXED METAL LOUVRES
 - LT LAUNDRY TUB WITH CUPBOARD
 - MC MEDICINE CABINET
 - MCW METAL WALL CLADDING
 - MI MIRROR
 - MI-S STAINLESS STEEL MIRROR
 - MS MOWING STRIP
 - MSB MAIN SWITCH BOARD
 - MSS MOBILE SHELVING SYSTEM / COMPACTUS
 - MV MECHANICAL VENT
 - MVE MECHANICAL VENT EXHAUST COWL
 - MW MICROWAVE OVEN
 - NTS NOT TO SCALE
 - OFC OFF FORM CONCRETE
 - PB PLASTERBOARD
 - PCA POWDER COATED ALUMINIUM
 - PF PALLISADE FENCING
 - PIN PINBOARD
 - PLS POLYCARBONATE SHEETING
 - PLY PLYWOOD
 - PCM PERFORATED CORRUGATED METAL
 - PPL PERFORATED PLYWOOD
 - PPB PERFORATED PLASTERBOARD
 - PT PAINTED FINISH
 - PWR WATER RESISTANT PLASTERBOARD
 - R-B RACK FOR BATS
 - R-LM RACK MODULE FOR METAL LENGTHS
 - R-LW RACK MODULE FOR WOOD LENGTHS
 - R-SM RACK MODULE FOR TIMBER SHEETS
 - R-TS RACK, TIMBER STACK
 - RAF ABUTMENT FLASHING
 - REC BARGE CAPPING
 - REF REFRIGERATOR
 - RHS RECTANGULAR HOLLOW SECTION
 - RL RELATIVE LEVEL
 - RO ROOF OVER
 - RP PEG TYPE RACK
 - RRC ROOF CAPPING
 - RS ROLLER SHUTTER
 - RSM METAL ROOF SHEETING
 - RSF METAL ROOF FLASHING
 - RST TRANSLUCENT ROOF SHEETING
 - RV ROOF VENTILATOR
 - RWF VALLEY FLASHING
 - RW RETAINING WALL
 - RWG RAINWATER GUTTER
 - RWS RAINWATER SUMP
 - SA ADJUSTABLE SHELVING
 - SB SEAT - BENCH
 - SBK STAINLESS STEEL SPLASHBACK
 - SCM CORRUGATED METAL SOFFIT
 - SC(O) STEEL COLUMN (OVER)
 - SD SOAP DISPENSER
 - SFW SEALED FLOOR WASTE
 - SH SHELF
 - SHD SHOWER HEAD
 - SK SKIRTING
 - SKC SECURITY KEY CABINET
 - SMS SECURITY MESH SCREEN
 - SP SPRANDREL PANEL
 - SPL SPLASHBACK
 - SPR SPREADER
 - SSN SUN SCREEN
 - ST STORE
 - STN STAIR NOSING
 - SW SWALE
 - TCI TACTILE INDICATORS
 - TMB TIMBER LOOK ALUMINIUM CLADDING
 - TMV THERMOSTATIC MIXING VALVE
 - TOW TOP OF WALL
 - TP TIMBER FLOOR
 - TPH TOILET PAPER HOLDER
 - TPS TIMBER SPRUNG FLOOR
 - TR TERRAZZO PARTITION
 - TZP TERRAZZO PARTITION
 - ISF INDUSTRIAL SHEET FLOORING
 - UCS UNDERSIDE OF CONCRETE SLAB
 - UR URINAL
 - VP VIEWING PANEL
 - VVP VENT PIPE
 - WC TOILET
 - WMF WELD MESH FENCE
 - WS WALL STIFFENER
 - WSP WHEEL STOP

EJE ARCHITECTURE
 ACN 002 912 843 | ABN 82 644 649 849
 NSW Architects Registration No. 4438
 P +61 2 4929 2353 | F +61 2 4926 3069 | E mail@eje.com.au | W www.eje.com.au
 A 412 KING STREET, NEWCASTLE, NSW 2300

NOT FOR CONSTRUCTION

COMPLETION OF THE QUALITY ASSURANCE CHECKS IS VERIFICATION THAT THE DOCUMENT CONFORMS WITH THE REQUIREMENTS OF THE QUALITY PROJECT PLAN. WHERE QUALITY ASSURANCE CHECK IS INCOMPLETE THIS DOCUMENT IS PRELIMINARY FOR INFORMATION PURPOSES ONLY, OR SUCH PURPOSES AS STATED IN THE REVISION COLUMN.

THE IDEAS, INFORMATION AND CONCEPTS CONTAINED IN THIS DOCUMENT ARE THE PROPERTY OF EJE ARCHITECTURE. PHOTOCOPIING OR REPRODUCING THIS DOCUMENT AND PASSING IT ON TO OTHERS WITHOUT THE EXPRESS PERMISSION OF EJE ARCHITECTURE IS AN INFRINGEMENT OF COPYRIGHT. ©

 

REV	DATE	COMMENTS
0	25.05.2016	ISSUE FOR TENDER

DRN | CHKD | VRFD | GG | CS | [Signature]



PROJECT: HUNTER SPORTS HIGH SCHOOL
 MAJOR CAPITAL WORKS UPGRADE



SITE: PACIFIC HIGHWAY
 GATESHEAD 2290

DRAWING: BLOCK U
 SECTIONS

WORK IN FIGURED DIMENSIONS IN PREFERENCE TO SCALE. CHECK DIMENSIONS AND LEVELS ON SITE PRIOR TO THE ORDERING OF MATERIALS OR THE COMPLETION OF WORKSHOP DRAWINGS. IF IN DOUBT ASK. REPORT ALL ERRORS AND OMISSIONS.

CONTRACT No: WS692136689
 DRAWN: RRT DATE: APRIL 2016 SCALES: 1:100@A1
 PROJECT No: 11029 PHASE: WD DRAWING No: A-U702 0
 REV: 0




WALLS BETWEEN CLASSROOMS
FROM FLOOR TO 2100 AFL

MIN. Rw: 45

IW1

12mm THICK AUTEX COMPOSITION ACOUSTIC FABRIC FIXED TO PLYWOOD SUBSTRATE WITH TENSORGRIP X30 ADHESIVE, IN ACCORDANCE WITH MANUFACTURER'S RECOMMENDATIONS
12mm THICK PLYWOOD (LEVEL 3 FINISH)
92mm STEEL STUD FRAMING, 0.50 BMT OR HIGHER, 600mm MAX. CENTRES
75mm GLASSWOOL 11kg/m³ INSULATION BATTS
12mm THICK PLYWOOD (LEVEL 3 FINISH)
12mm THICK AUTEX COMPOSITION ACOUSTIC FABRIC FIXED TO PLYWOOD SUBSTRATE WITH TENSORGRIP X30 ADHESIVE, IN ACCORDANCE WITH MANUFACTURER'S RECOMMENDATIONS

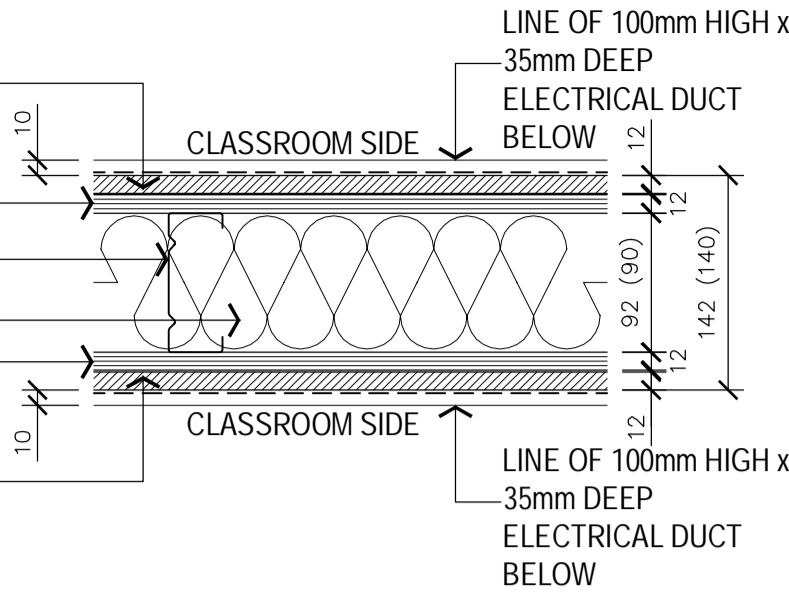


WALLS BETWEEN CLASSROOMS
FROM 2100 AFL TO CEILING

MIN. Rw: 45

IW1

13mm THICK GYPROCK SOUNDCEK PLASTERBOARD
92mm STEEL STUD FRAMING, 0.50 BMT OR HIGHER, 600mm MAX. CENTRES
75mm GLASSWOOL 11kg/m³ INSULATION BATTS
13mm THICK GYPROCK SOUNDCEK PLASTERBOARD

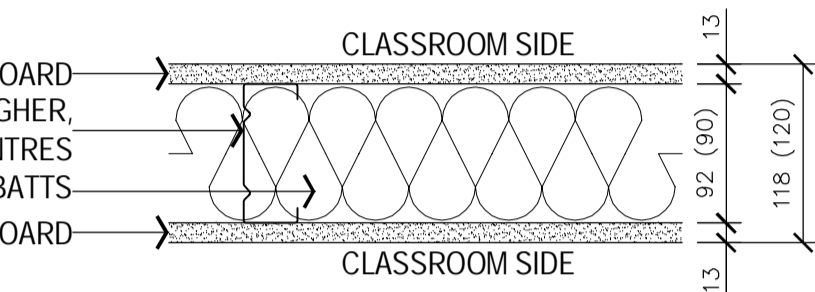


WALLS BETWEEN CLASSROOMS
FROM FLOOR TO 2100 AFL

MIN. Rw: 45

IW2

12mm THICK AUTEX COMPOSITION ACOUSTIC FABRIC FIXED TO PLYWOOD SUBSTRATE WITH TENSORGRIP X30 ADHESIVE, IN ACCORDANCE WITH MANUFACTURER'S RECOMMENDATIONS
18mm THICK PLYWOOD (LEVEL 3 FINISH)
92mm STEEL STUD FRAMING, 0.50 BMT OR HIGHER, 600mm MAX. CENTRES
75mm GLASSWOOL 11kg/m³ INSULATION BATTS
18mm THICK PLYWOOD (LEVEL 3 FINISH)
12mm THICK AUTEX COMPOSITION ACOUSTIC FABRIC FIXED TO PLYWOOD SUBSTRATE WITH TENSORGRIP X30 ADHESIVE, IN ACCORDANCE WITH MANUFACTURER'S RECOMMENDATIONS

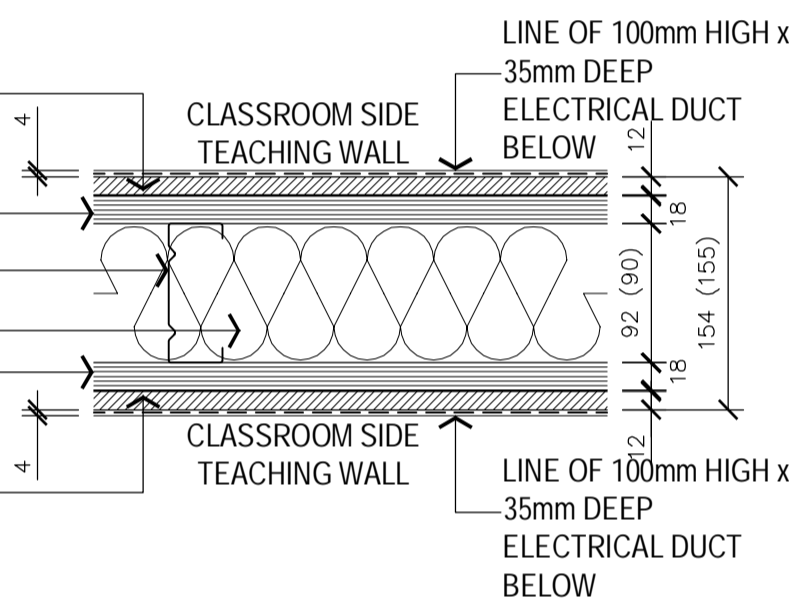


WALLS BETWEEN CLASSROOMS
FROM 2100 AFL TO CEILING

MIN. Rw: 45

IW2

13mm THICK GYPROCK SOUNDCEK PLASTERBOARD
6mm x 35mm FIBRE CEMENT PACKING
92mm STEEL STUD FRAMING, 0.50 BMT OR HIGHER, 600mm MAX. CENTRES
75mm GLASSWOOL 11kg/m³ INSULATION BATTS
6mm x 35mm FIBRE CEMENT PACKING
13mm THICK GYPROCK SOUNDCEK PLASTERBOARD

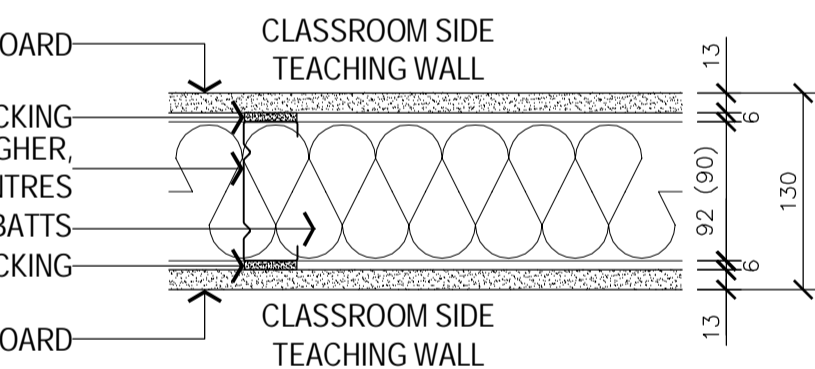


WALLS BETWEEN CLASSROOMS
FROM FLOOR TO 2100 AFL

MIN. Rw: 45

IW3

12mm THICK AUTEX COMPOSITION ACOUSTIC FABRIC FIXED TO PLYWOOD SUBSTRATE WITH TENSORGRIP X30 ADHESIVE, IN ACCORDANCE WITH MANUFACTURER'S RECOMMENDATIONS
12mm THICK PLYWOOD (LEVEL 3 FINISH)
92mm STEEL STUD FRAMING, 0.50 BMT OR HIGHER, 600mm MAX. CENTRES
75mm GLASSWOOL 11kg/m³ INSULATION BATTS
18mm THICK PLYWOOD (LEVEL 3 FINISH)
12mm THICK AUTEX COMPOSITION ACOUSTIC FABRIC FIXED TO PLYWOOD SUBSTRATE WITH TENSORGRIP X30 ADHESIVE, IN ACCORDANCE WITH MANUFACTURER'S RECOMMENDATIONS

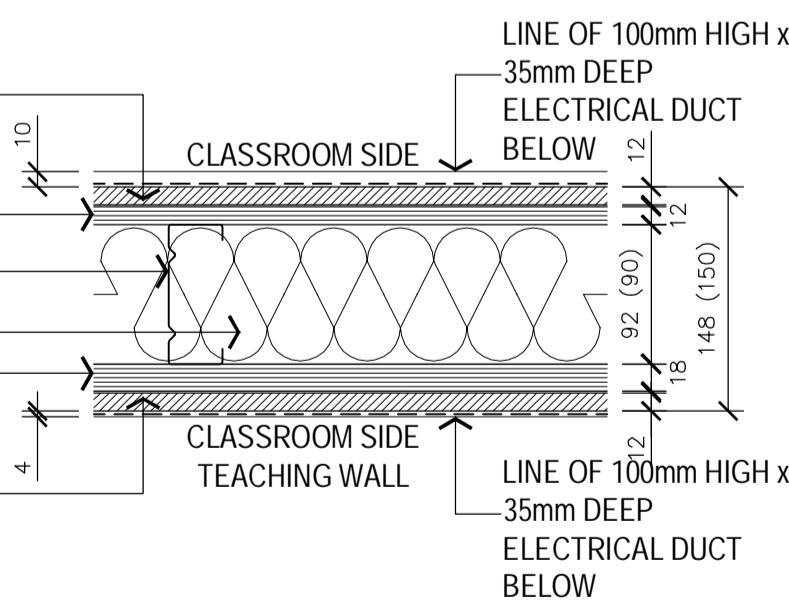


WALLS BETWEEN CLASSROOMS
FROM FLOOR TO 2100 AFL

MIN. Rw: 45

IW3

12mm THICK AUTEX COMPOSITION ACOUSTIC FABRIC FIXED TO PLYWOOD SUBSTRATE WITH TENSORGRIP X30 ADHESIVE, IN ACCORDANCE WITH MANUFACTURER'S RECOMMENDATIONS
12mm THICK PLYWOOD (LEVEL 3 FINISH)
92mm STEEL STUD FRAMING, 0.50 BMT OR HIGHER, 600mm MAX. CENTRES
75mm GLASSWOOL 11kg/m³ INSULATION BATTS
18mm THICK PLYWOOD (LEVEL 3 FINISH)
12mm THICK AUTEX COMPOSITION ACOUSTIC FABRIC FIXED TO PLYWOOD SUBSTRATE WITH TENSORGRIP X30 ADHESIVE, IN ACCORDANCE WITH MANUFACTURER'S RECOMMENDATIONS

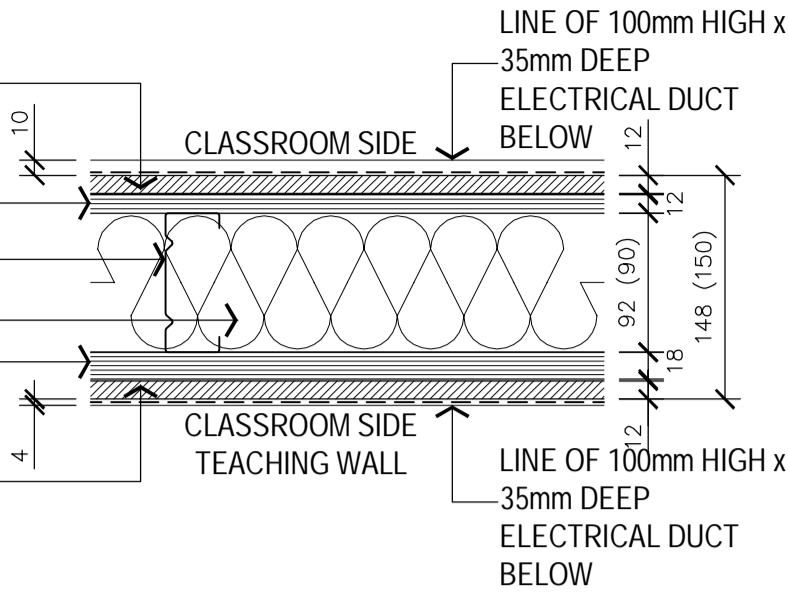


WALLS BETWEEN CLASSROOMS & WET AREAS
FROM FLOOR TO 2100 AFL

MIN. Rw: 50

IW4

12mm THICK AUTEX COMPOSITION ACOUSTIC FABRIC FIXED TO PLYWOOD SUBSTRATE WITH TENSORGRIP X30 ADHESIVE, IN ACCORDANCE WITH MANUFACTURER'S RECOMMENDATIONS
12mm THICK PLYWOOD (LEVEL 3 FINISH)
64mm STEEL STUD FRAMING IN 92mm TRACK TOP & BOTTOM, 0.50 BMT OR HIGHER, 600mm MAX. CENTRES EACH SIDE
75mm GLASSWOOL 11kg/m³ INSULATION BATTS
13mm THICK GYPROCK FYRCHEK PLASTERBOARD
6mm THICK CEMINSEAL WALLBOARD

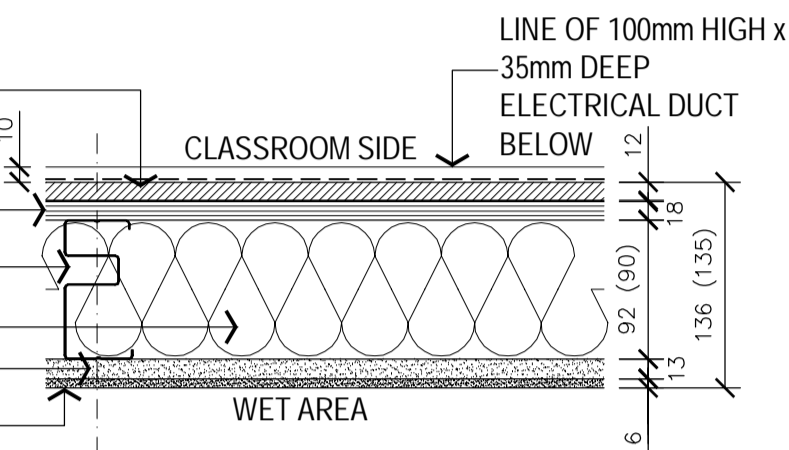


WALLS BETWEEN CLASSROOMS & WET AREAS
FROM 2100 AFL TO CEILING

MIN. Rw: 50

IW4

13mm THICK GYPROCK SOUNDCEK PLASTERBOARD
64mm STEEL STUD FRAMING IN 92mm TRACK TOP & BOTTOM, 0.50 BMT OR HIGHER, 600mm MAX. CENTRES EACH SIDE
75mm GLASSWOOL 11kg/m³ INSULATION BATTS
13mm THICK GYPROCK FYRCHEK PLASTERBOARD
6mm THICK CEMINSEAL WALLBOARD

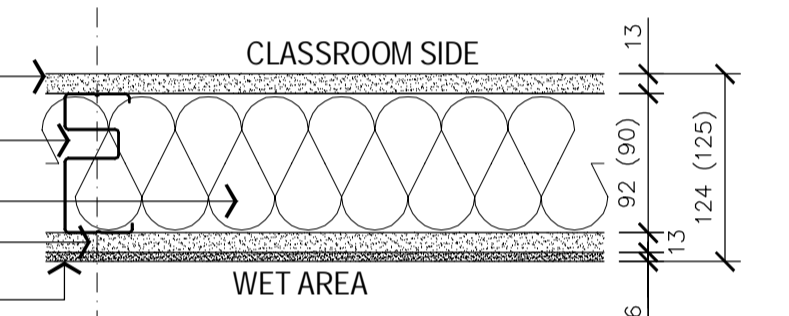


WALLS BETWEEN CLASSROOMS & WET AREAS
FROM FLOOR TO 2100 AFL

MIN. Rw: 50

IW5

12mm THICK AUTEX COMPOSITION ACOUSTIC FABRIC FIXED TO PLYWOOD SUBSTRATE WITH TENSORGRIP X30 ADHESIVE, IN ACCORDANCE WITH MANUFACTURER'S RECOMMENDATIONS
18mm THICK PLYWOOD (LEVEL 3 FINISH)
64mm STEEL STUD FRAMING IN 92mm TRACK TOP & BOTTOM, 0.50 BMT OR HIGHER, 600mm MAX. CENTRES EACH SIDE
75mm GLASSWOOL 11kg/m³ INSULATION BATTS
13mm THICK GYPROCK FYRCHEK PLASTERBOARD
6mm THICK CEMINSEAL WALLBOARD

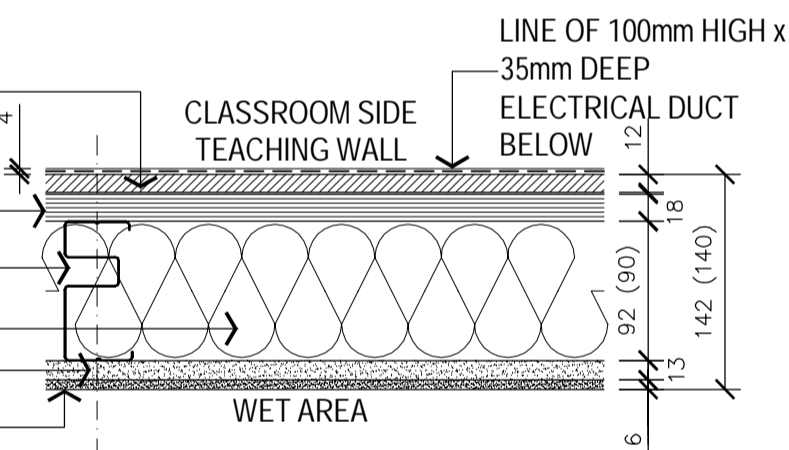


WALLS BETWEEN CLASSROOMS & WET AREAS
FROM 2100 AFL TO CEILING

MIN. Rw: 50

IW5

13mm THICK GYPROCK EC08 IMPACT PLASTERBOARD
6mm x 35mm FIBRE CEMENT PACKING
64mm STEEL STUD FRAMING IN 92mm TRACK TOP & BOTTOM, 0.50 BMT OR HIGHER, 600mm MAX. CENTRES EACH SIDE
75mm GLASSWOOL 11kg/m³ INSULATION BATTS
13mm THICK GYPROCK FYRCHEK PLASTERBOARD
6mm THICK CEMINSEAL WALLBOARD

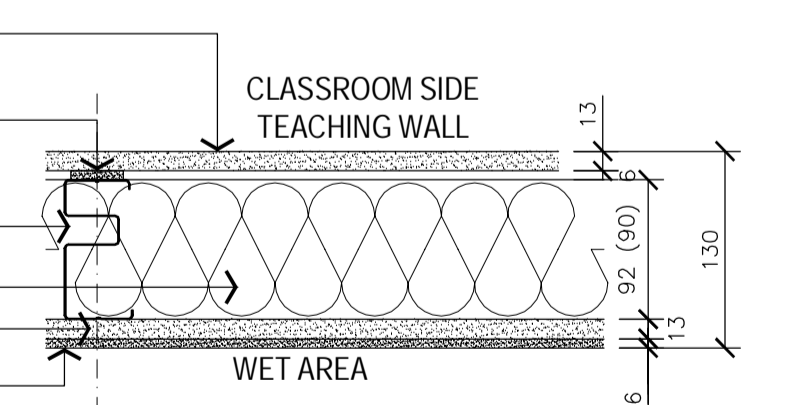


WALLS BETWEEN CLASSROOMS & WET AREAS
FROM FLOOR TO 2100 AFL

MIN. Rw: 50

IW4

12mm THICK AUTEX COMPOSITION ACOUSTIC FABRIC FIXED TO PLYWOOD SUBSTRATE WITH TENSORGRIP X30 ADHESIVE, IN ACCORDANCE WITH MANUFACTURER'S RECOMMENDATIONS
12mm THICK PLYWOOD (LEVEL 3 FINISH)
64mm STEEL STUD FRAMING IN 92mm TRACK TOP & BOTTOM, 0.50 BMT OR HIGHER, 600mm MAX. CENTRES EACH SIDE
75mm GLASSWOOL 11kg/m³ INSULATION BATTS
13mm THICK GYPROCK FYRCHEK PLASTERBOARD
6mm THICK CEMINSEAL WALLBOARD

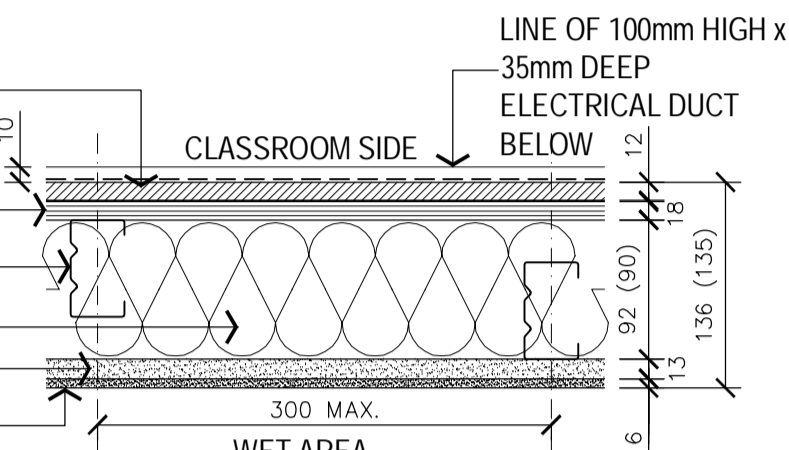


WALLS BETWEEN CLASSROOMS & WET AREAS
FROM 2100 AFL TO CEILING

MIN. Rw: 50

IW4

13mm THICK GYPROCK SOUNDCEK PLASTERBOARD
64mm STEEL STUD FRAMING IN 92mm TRACK TOP & BOTTOM, 0.50 BMT OR HIGHER, 600mm MAX. CENTRES EACH SIDE
75mm GLASSWOOL 11kg/m³ INSULATION BATTS
13mm THICK GYPROCK FYRCHEK PLASTERBOARD
6mm THICK CEMINSEAL WALLBOARD

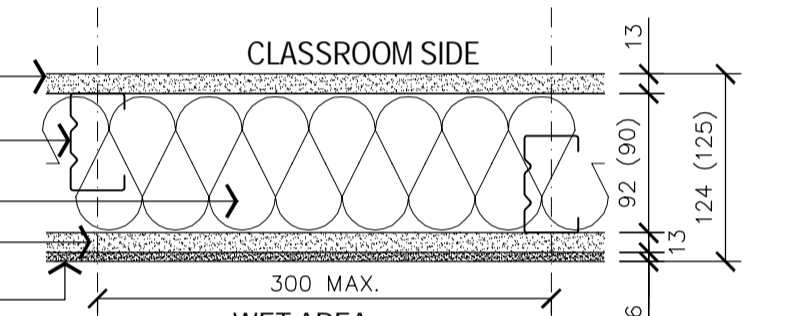


WALLS BETWEEN CLASSROOMS & WET AREAS
FROM FLOOR TO 2100 AFL

MIN. Rw: 50

IW5

12mm THICK AUTEX COMPOSITION ACOUSTIC FABRIC FIXED TO PLYWOOD SUBSTRATE WITH TENSORGRIP X30 ADHESIVE, IN ACCORDANCE WITH MANUFACTURER'S RECOMMENDATIONS
18mm THICK PLYWOOD (LEVEL 3 FINISH)
64mm STEEL STUD FRAMING IN 92mm TRACK TOP & BOTTOM, 0.50 BMT OR HIGHER, 600mm MAX. CENTRES EACH SIDE
75mm GLASSWOOL 11kg/m³ INSULATION BATTS
13mm THICK GYPROCK FYRCHEK PLASTERBOARD
6mm THICK CEMINSEAL WALLBOARD

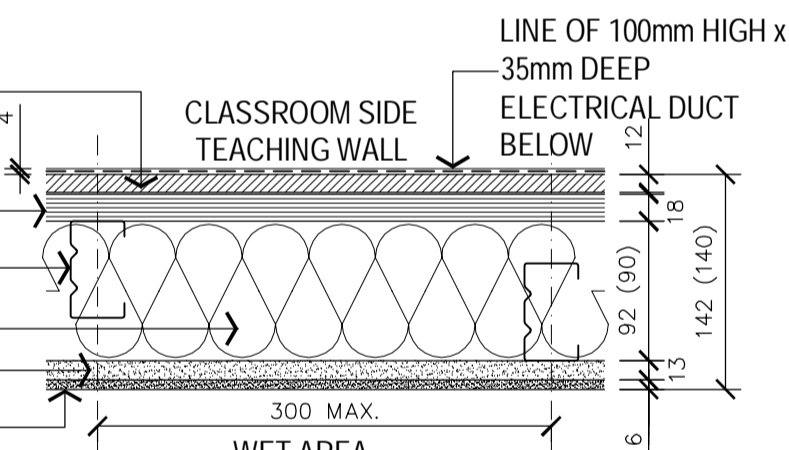


WALLS BETWEEN CLASSROOMS & WET AREAS
FROM 2100 AFL TO CEILING

MIN. Rw: 50

IW5

13mm THICK GYPROCK EC08 IMPACT PLASTERBOARD
6mm x 35mm FIBRE CEMENT PACKING
64mm STEEL STUD FRAMING IN 92mm TRACK TOP & BOTTOM, 0.50 BMT OR HIGHER, 600mm MAX. CENTRES EACH SIDE
75mm GLASSWOOL 11kg/m³ INSULATION BATTS
13mm THICK GYPROCK FYRCHEK PLASTERBOARD
6mm THICK CEMINSEAL WALLBOARD

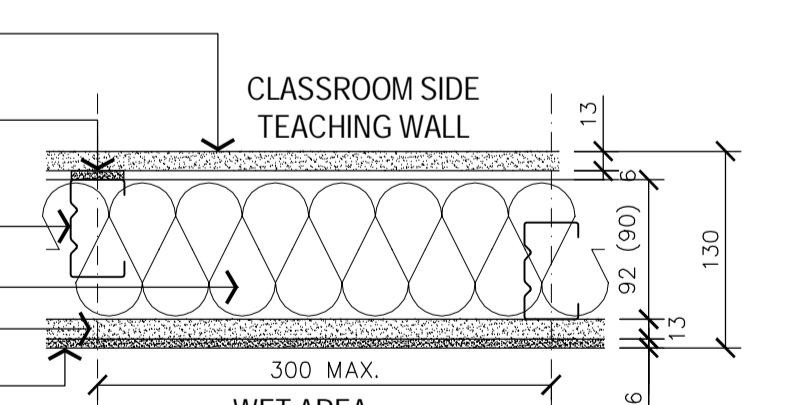

EJE ARCHITECTURE
ACN 002 912 843 | ABN 82 644 649 849
Nominated Architect - Standard Office | NSW Architects Registration No. 4438
P +61 2 4929 2353 | F +61 2 4926 3066 | E mail@eje.com.au | W www.eje.com.au
A 412 KING STREET, NEWCASTLE, NSW 2300

NOT FOR CONSTRUCTION

REV	DATE	COMMENTS	DRN	CHKD	VRFD
0	25.05.2016	ISSUE FOR TENDER	GG	GS	



PROJECT: HUNTER SPORTS HIGH SCHOOL
MAJOR CAPITAL WORKS UPGRADE





SITE: PACIFIC HIGHWAY
GATESHEAD 2290

DRAWING: TYPICAL WALL TYPE
PLAN DETAILS

WORK IN FIGURED DIMENSIONS IN PREFERENCE TO SCALE. CHECK DIMENSIONS AND LEVELS ON SITE PRIOR TO THE ORDERING OF MATERIALS OR THE COMPLETION OF WORKSHOP DRAWINGS. IF IN DOUBT ASK. REPORT ALL ERRORS AND OMISSIONS.

CONTRACT No: WS692136689
DRAWN: GG DATE: MAY 2016 SCALES: 1:5@A1
PROJECT No: 11029 PHASE: WD DRAWING No: A-X101 REV: 0

 

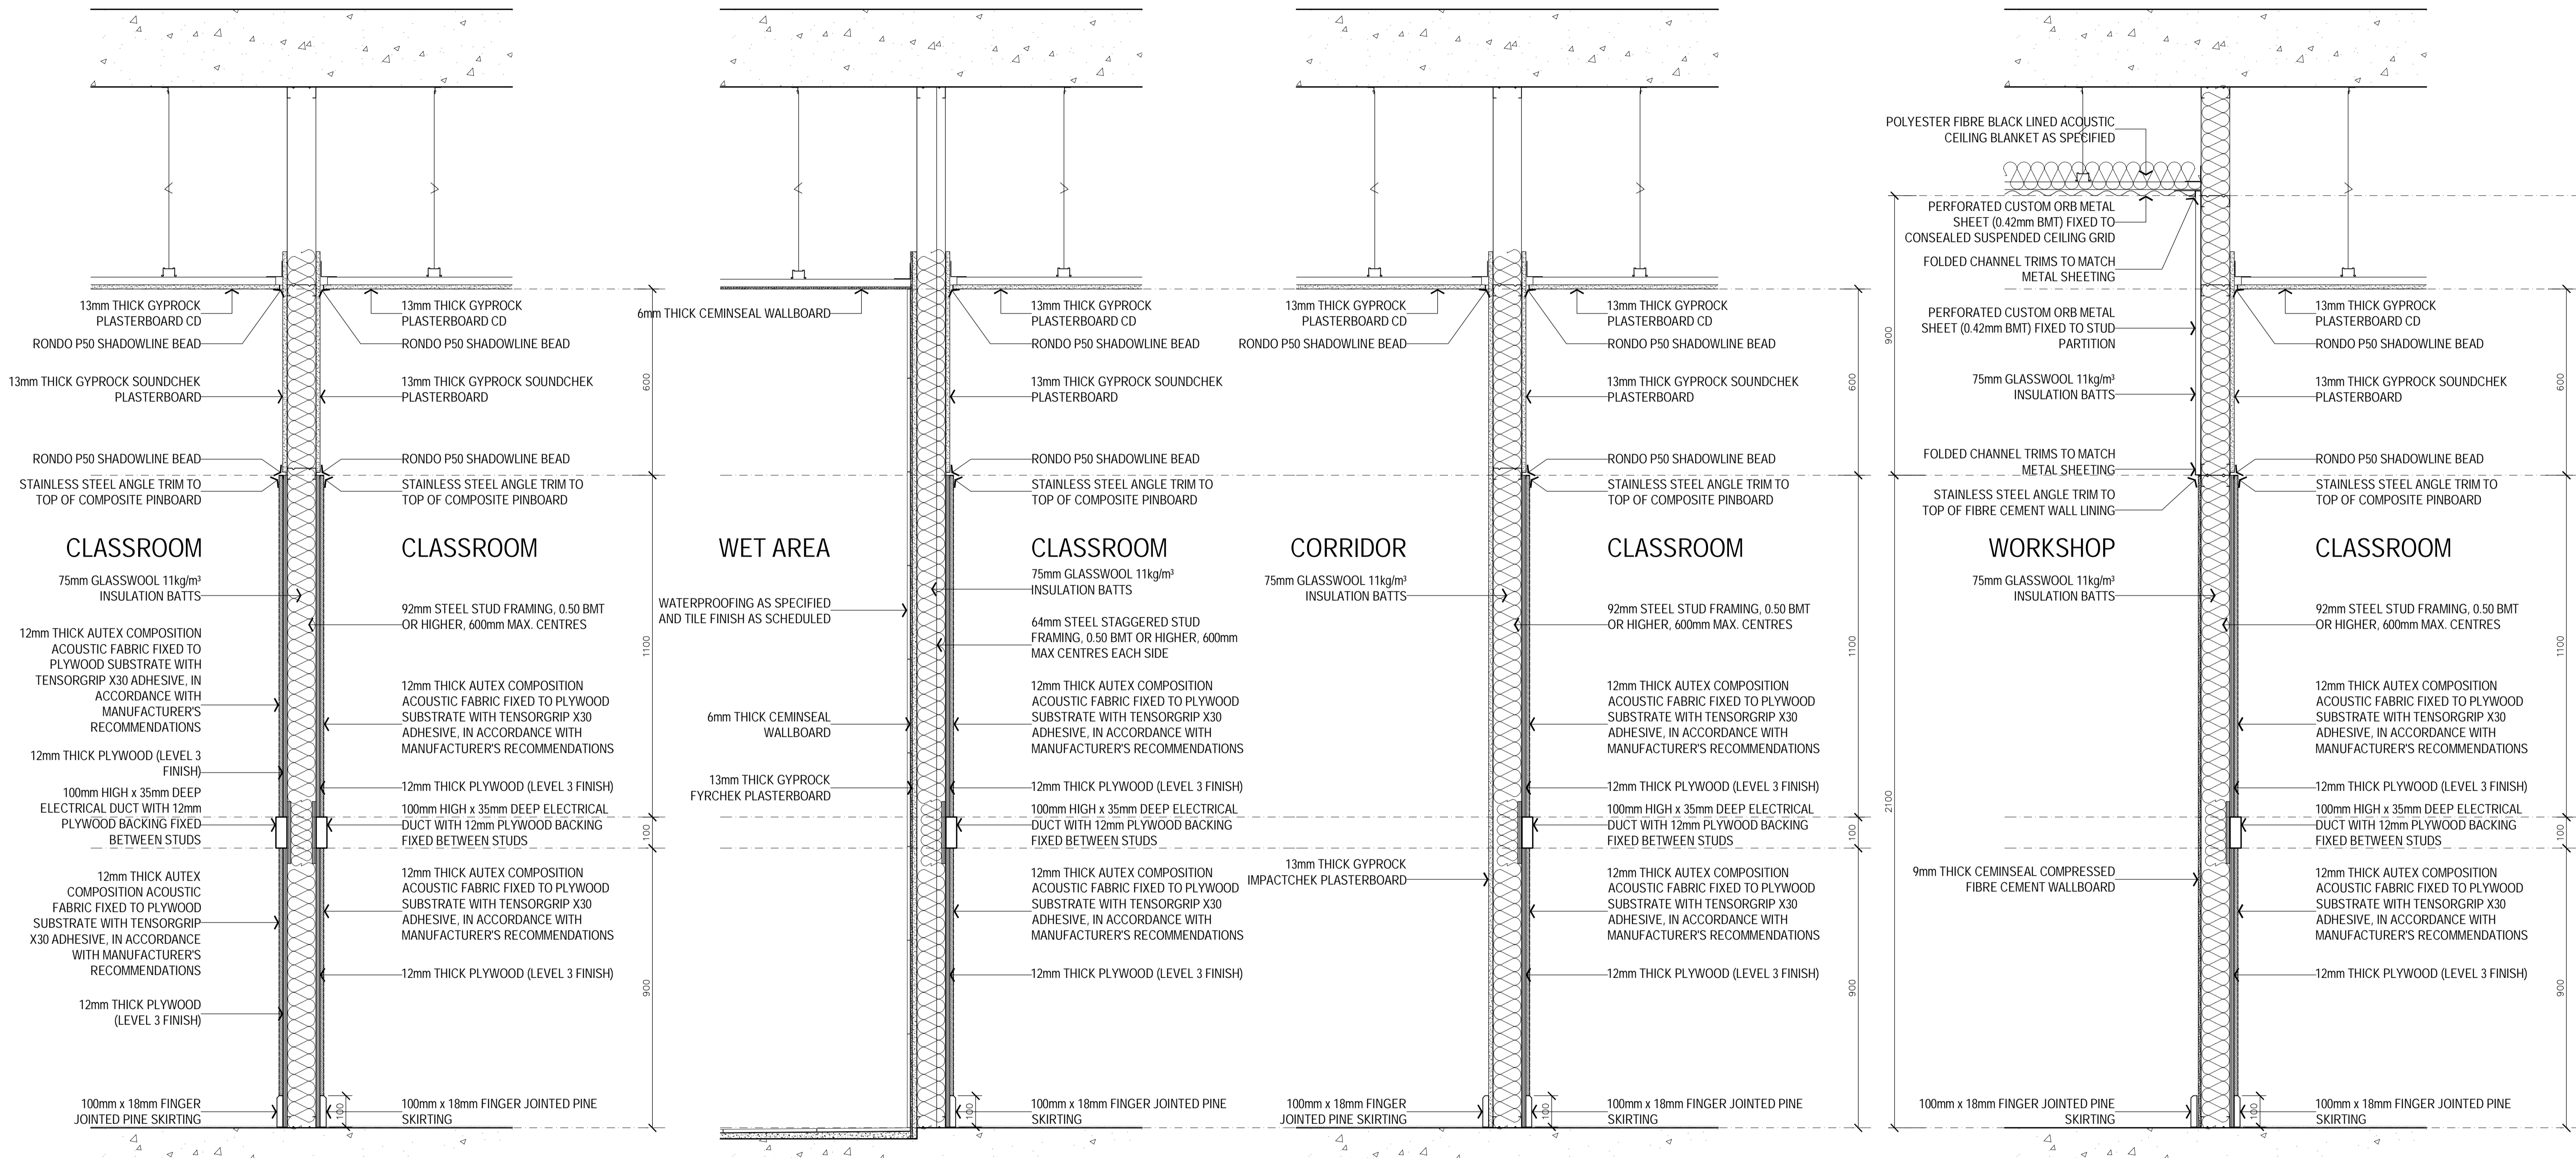

EJE ARCHITECTURE
 ACN 002 912 843 | ABN 82 644 649 849
 Nominated Architect - Standard Office | NSW Architects Registration No. 4438
 P +61 2 4929 2353 | F +61 2 4926 3069 | E mail@eje.com.au | W www.eje.com.au
 A 412 KING STREET, NEWCASTLE, NSW 2300

NOT FOR CONSTRUCTION

REV	DATE	COMMENTS
0	25.05.2016	ISSUE FOR TENDER

DRN | CHKD | VRFD |
 GG GS *[Signature]*



PROJECT: HUNTER SPORTS HIGH SCHOOL
 MAJOR CAPITAL WORKS UPGRADE



SITE: PACIFIC HIGHWAY
 GATESHEAD 2290

DRAWING: TYPICAL WALL TYPE
 SECTION DETAILS 1

WORK IN FIGURED DIMENSIONS IN PREFERENCE TO SCALE. CHECK DIMENSIONS
 AND LEVELS ON SITE PRIOR TO THE ORDERING OF MATERIALS OR THE COMPLETION
 OF WORKSHOP DRAWINGS. IF IN DOUBT ASK. REPORT ALL ERRORS AND OMISSIONS.

CONTRACT No: WS692136689


DRAWN: GG DATE: MAY 2016 SCALES: 1:10@A1

PROJECT No: 11029 PHASE: WD DRAWING No: A-X102 0 REV: 0



0 25mm 100mm 200mm ON ORIGINAL A1

COMPLETION OF THE QUALITY ASSURANCE CHECKS IS VERIFICATION THAT THE
 DOCUMENT CONFORMS WITH THE REQUIREMENTS OF THE QUALITY PROJECT
 PLAN. WHERE QUALITY ASSURANCE CHECK IS INCOMPLETE THIS
 DOCUMENT IS PRELIMINARY FOR INFORMATION PURPOSES ONLY, OR SUCH
 PURPOSES AS STATED IN THE REVISION COLUMN.
 THE IDEAS, INFORMATION AND CONCEPTS CONTAINED IN THIS DOCUMENT ARE
 THE PROPERTY OF EJE ARCHITECTURE. PHOTOCOPIING OR REPRODUCING
 THIS DOCUMENT AND PASSING IT ONTO OTHERS WITHOUT THE EXPRESS
 PERMISSION OF EJE ARCHITECTURE IS AN INFRINGEMENT OF COPYRIGHT. ©

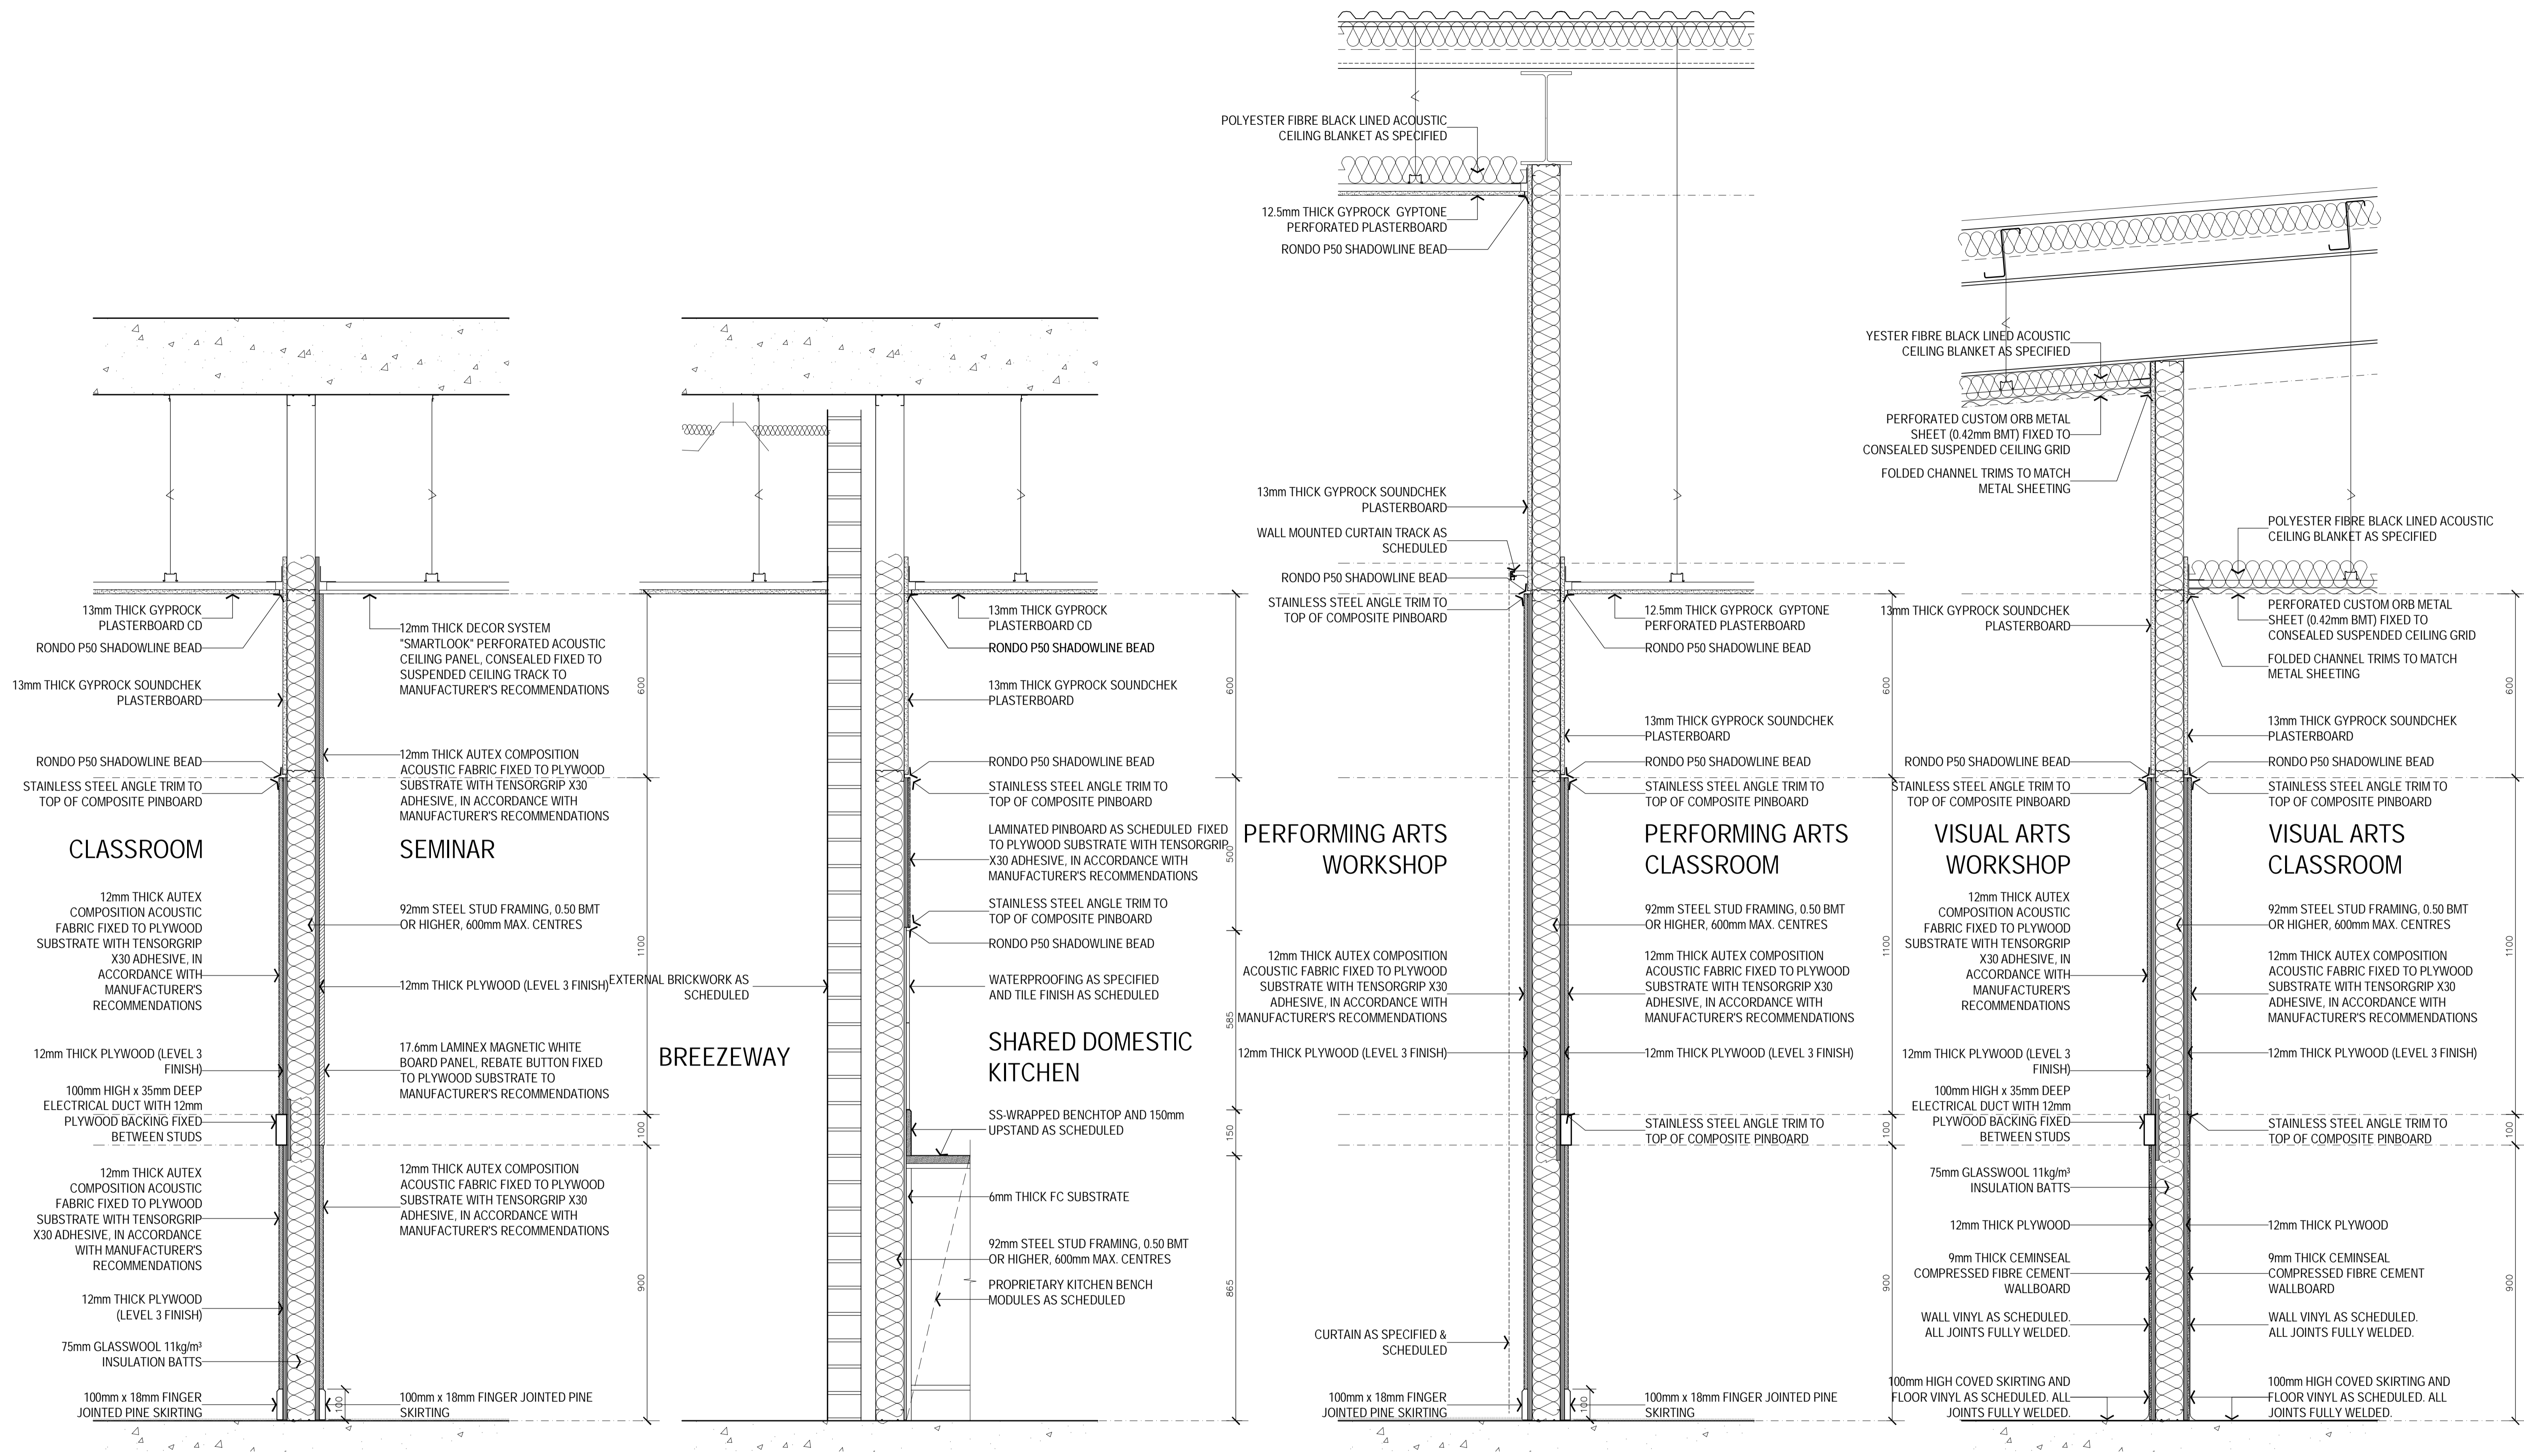

EJE ARCHITECTURE
 ACN 002 912 843 | ABN 82 644 649 849
 Nominated Architect - Standard Office | NSW Architects Registration No: 4438
 P +61 2 4929 2353 | F +61 2 4926 3069 | E mail@eje.com.au | W www.eje.com.au
 A 412 KING STREET, NEWCASTLE, NSW 2300

COMPLETION OF THE QUALITY ASSURANCE CHECKS IS VERIFICATION THAT THE DOCUMENT CONFORMS WITH THE REQUIREMENTS OF THE QUALITY PROJECT PLAN. WHERE QUALITY ASSURANCE CHECK IS INCOMPLETE THIS DOCUMENT IS PRELIMINARY FOR INFORMATION PURPOSES ONLY, OR SUCH PURPOSES AS STATED IN THE REVISION COLUMN.

THE IDEAS, INFORMATION AND CONCEPTS CONTAINED IN THIS DOCUMENT ARE THE PROPERTY OF EJE ARCHITECTURE. PHOTOCOPIING OR REPRODUCING THIS DOCUMENT AND PASSING IT ON TO OTHERS WITHOUT THE EXPRESS PERMISSION OF EJE ARCHITECTURE IS AN INFRINGEMENT OF COPYRIGHT. ©

NOT FOR CONSTRUCTION

REV	DATE	COMMENTS	DRN	CHKD	VRFD
0	25.05.2016	ISSUE FOR TENDER	GG	GS	



PROJECT: HUNTER SPORTS HIGH SCHOOL MAJOR CAPITAL WORKS UPGRADE
 CLIENT: NSW GOVERNMENT Public Works
 NSW GOVERNMENT Education

SITE: PACIFIC HIGHWAY GATESHEAD 2290
 DRAWING: TYPICAL WALL TYPE SECTION DETAILS 2

WORK IN FIGURED DIMENSIONS IN PREFERENCE TO SCALE. CHECK DIMENSIONS AND LEVELS ON SITE PRIOR TO THE ORDERING OF MATERIALS OR THE COMPLETION OF WORKSHOP DRAWINGS. IF IN DOUBT ASK. REPORT ALL ERRORS AND OMISSIONS.

CONTRACT No: WS692136689
 DRAWN: GG DATE: MAY 2016 SCALES: 1:10@A1
 PROJECT No: 11029 PHASE: WD DRAWING No: A-X103 0

