


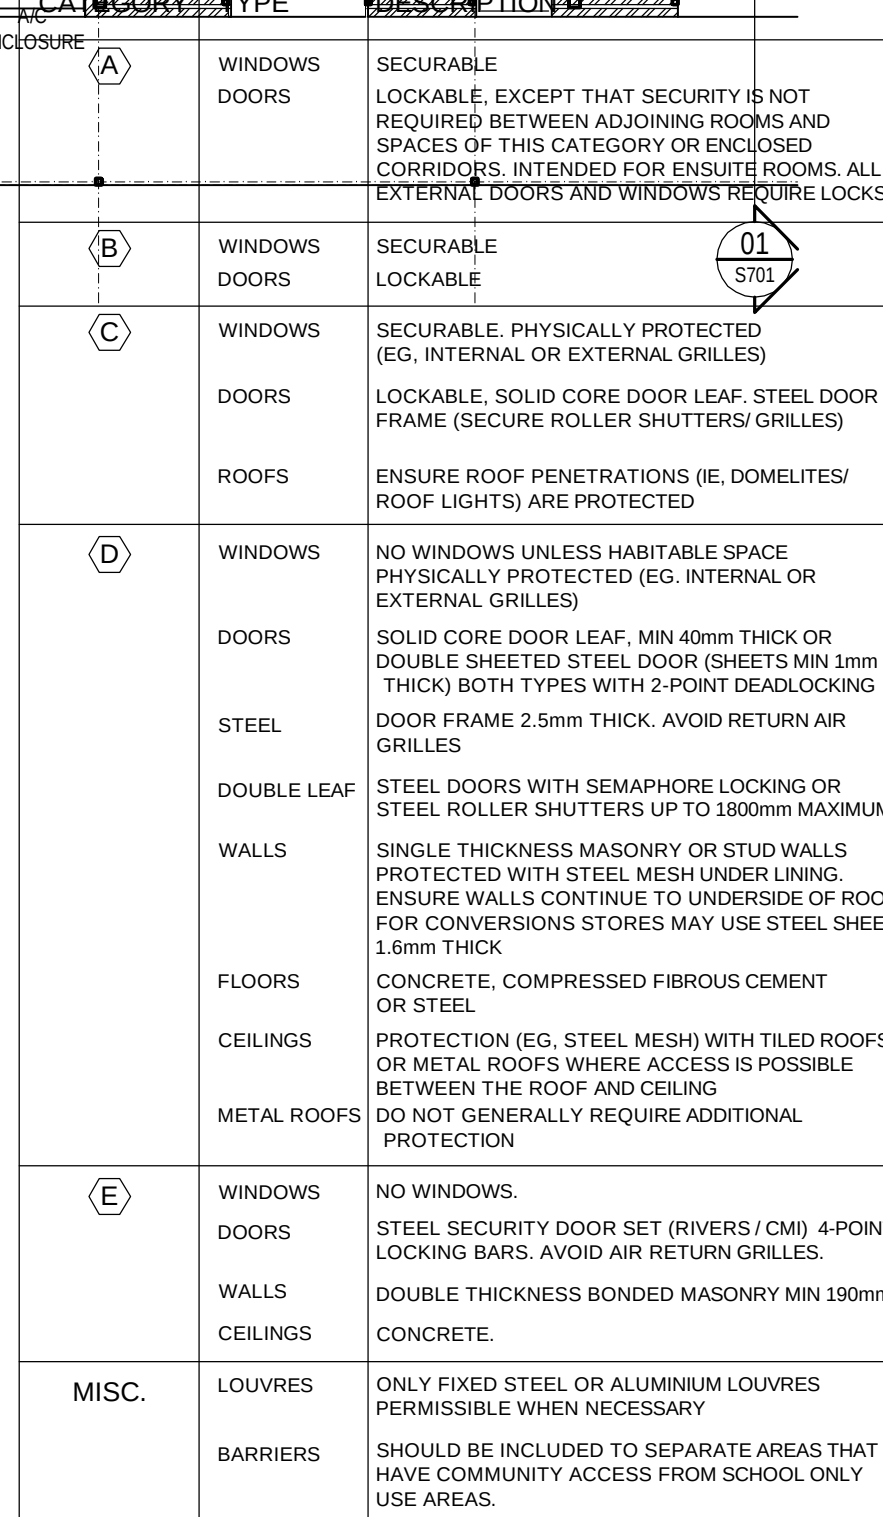

KEYING

- KEY-CONTROLLED ACCESS IS REQUIRED ONLY FOR INITIAL ENTRY POINTS TO SECURITY ZONES OR SPACES
- ACCESS BY KEY AT ONE POINT IS DESIRABLE FOR EASILY FOUND SWITCHING TO SECURITY ALARM SYSTEMS AND ACCESS LIGHTING
- LOCKS WITHIN EACH SEPARABLE PORTION SHOULD BE KEYPED ALIKE, UNLESS TABULATED KEY TO DIFFER FOR INDIVIDUAL SPACES
- ALL TOILETS SHOULD BE KEYPED ALIKE
- LOCKS MUST NOT BE GRAND MASTER KEYPED
- THE CANTEN IS NOT MASTER KEYPED
- ELECTRICAL SWITCH ROOMS CONTAINING METERING AND AUTHORITY EQUIPMENT ARE TO BE MASTER KEYPED TO THE SUPPLY AUTHORITY REQUIREMENTS

WORK IN FIGURED DIMENSIONS IN PREFERENCE TO SCALE. CHECK DIMENSIONS
AND LEVELS ON SITE PRIOR TO THE ORDERING OF MATERIALS OR THE COMPLETION
OF WORKSHOP DRAWINGS. IF IN DOUBT ASK. REPORT ALL ERRORS AND OMISSIONS.

CONTRACT No.: **WS692136689**

DRAWN: DATE: SCALES:


GG FEB 2016 1:100@A1

PROJECT No.: PHASE: DRAWING No.: REV:

11029 WD A-T202 0



EYE architecture

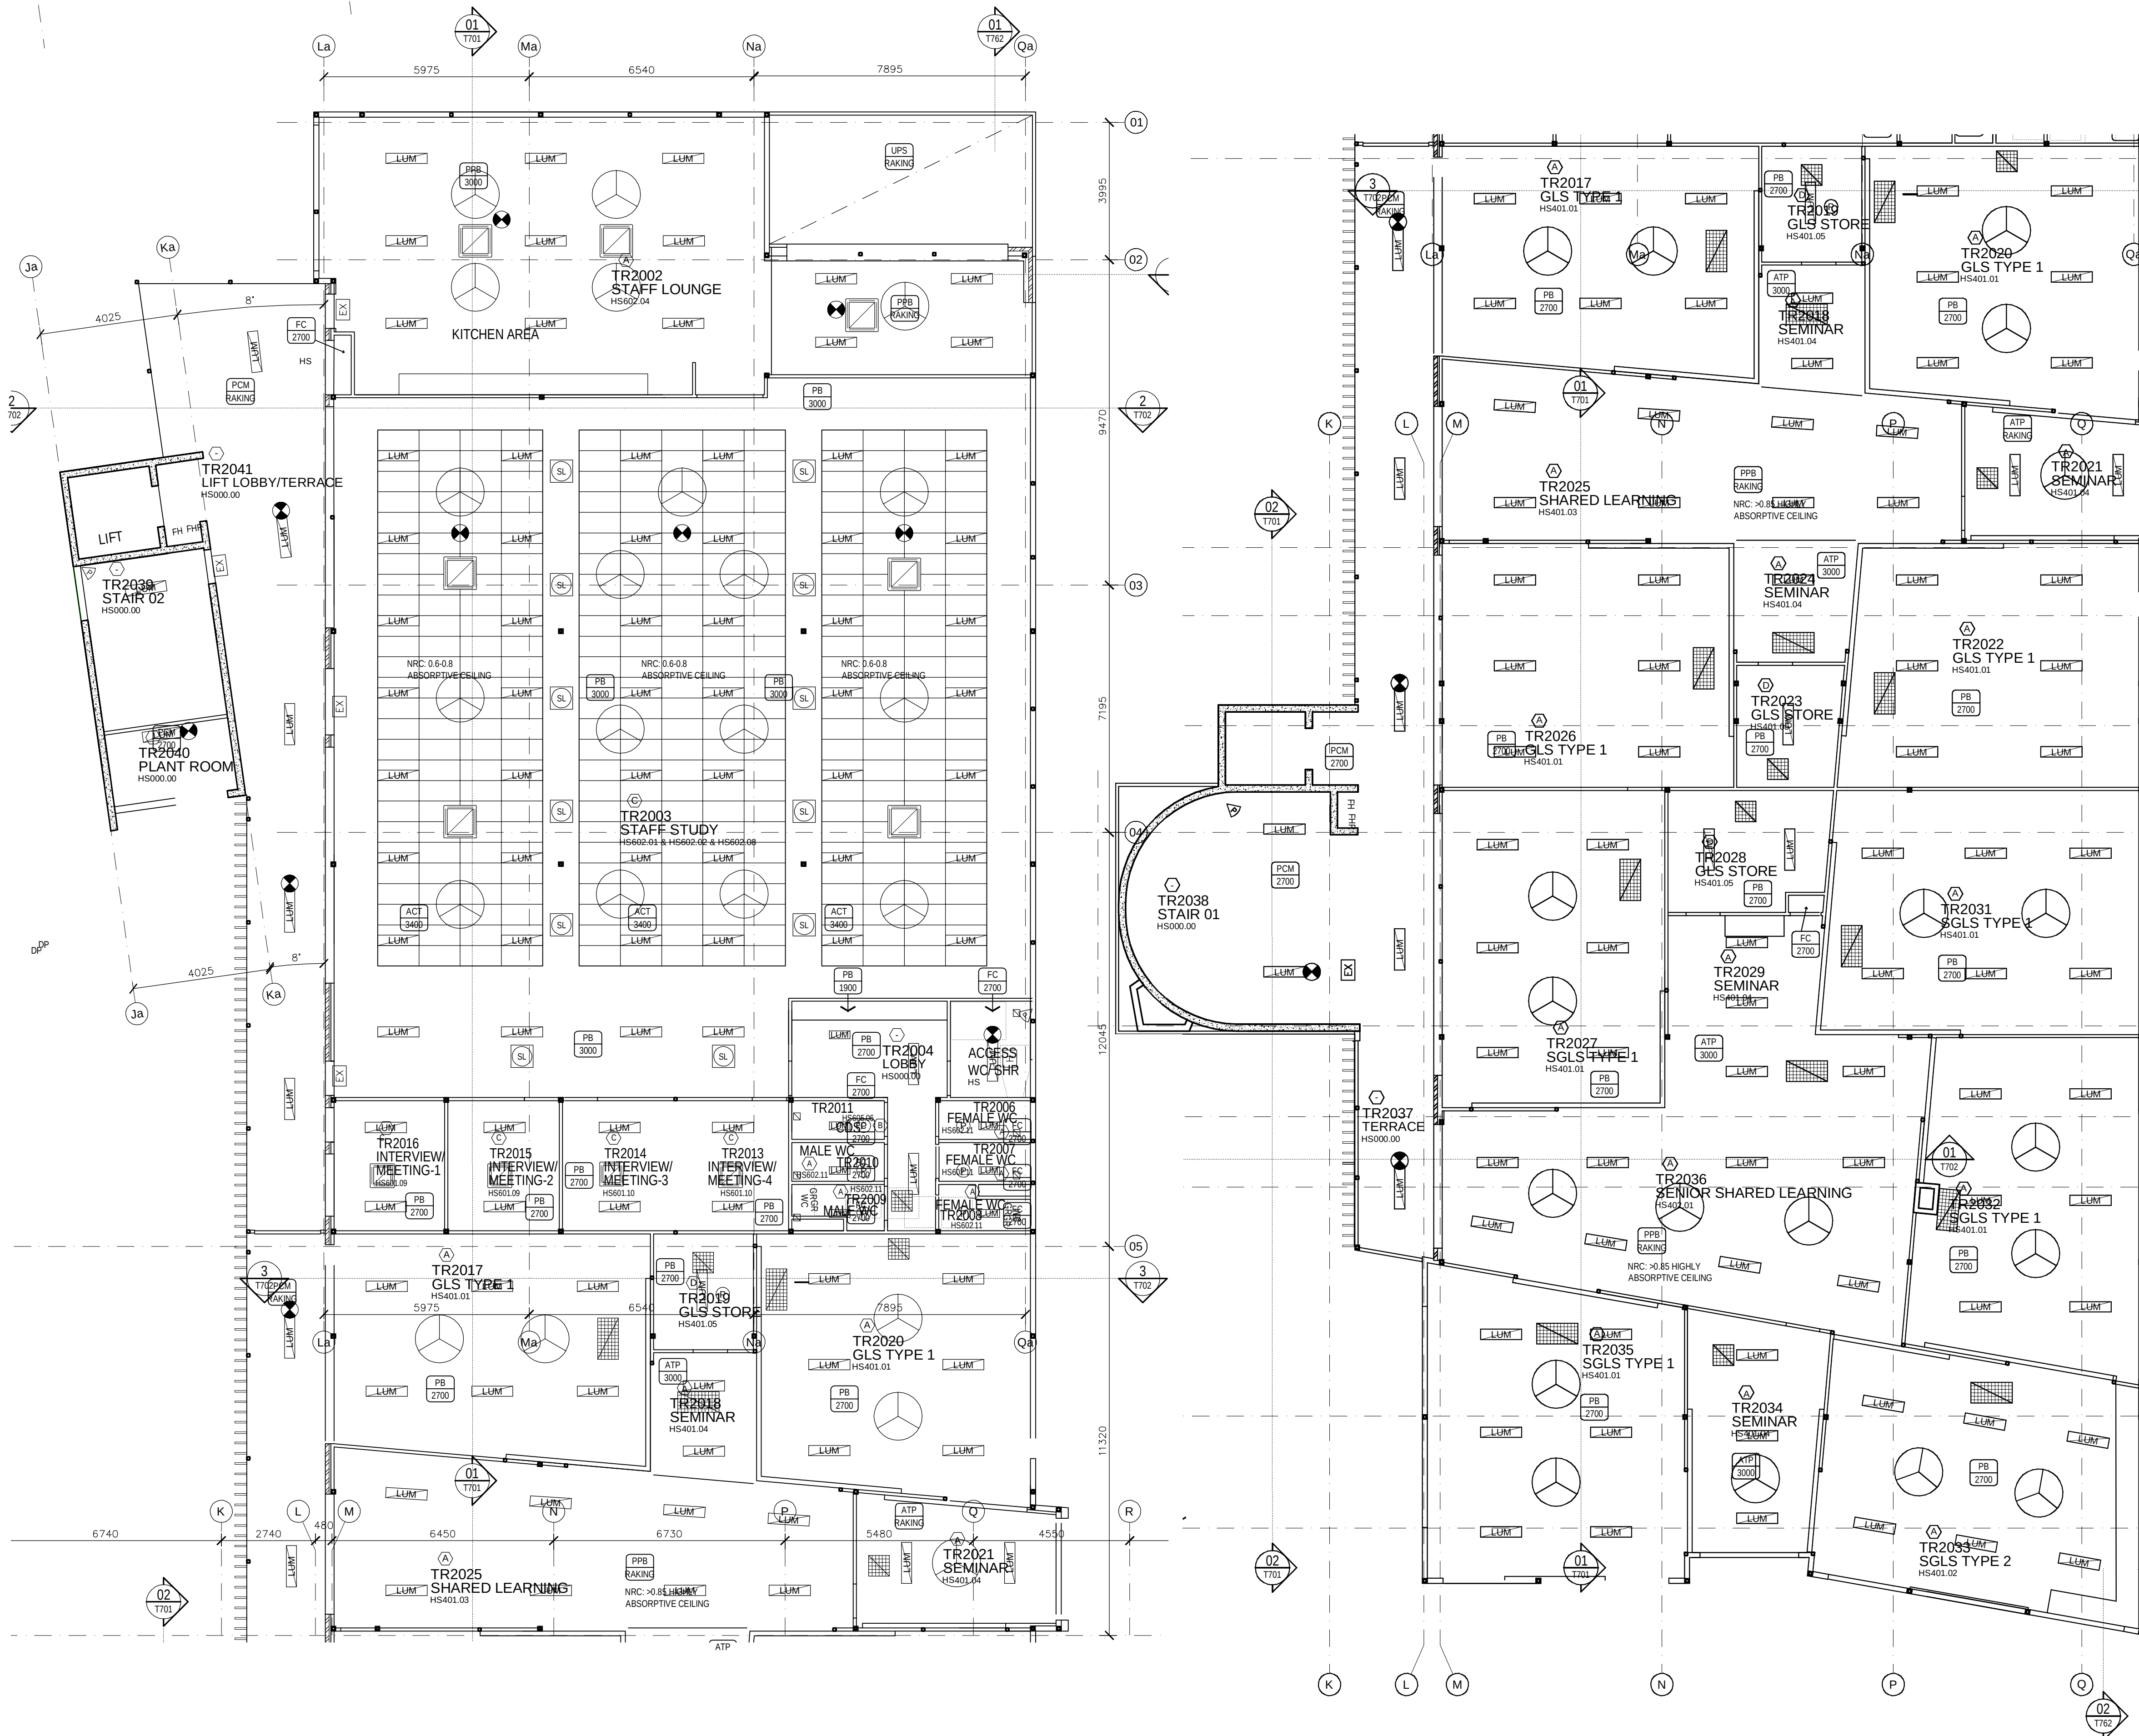

LEGEND

	HIGH BAY LIGHT FITTING TO ELECTRICAL ENGINEERS DRAWINGS
	LIGHT FITTING TO ELECTRICAL ENGINEERS DRAWINGS
	CEILING FAN
	HEATER WITH INFRARED LAMPS
	SMOKE DETECTOR
	EMERGENCY EXIT
	EMERGENCY LIGHT
	EMERGENCY LIGHT
	LIGHT MOTION SENSOR
	CUSTOM MOTORISED LIGHTING BAR
	RECESSED STRIP LIGHTING BAR
	SUSPENDED LIGHTING BAR
	WEATHERPROOF LED DOWNLIGHT
	DUAL OCCUPANT SENSOR
	PENDANT LIGHT FITTING
	NEW CEILING MOUNTED (REVERSE CYCLE) CASSETTE UNIT
	1200 X 600 EGG GRATE RETURN AIR GRILLE
	600 X 600 EGG GRATE RETURN AIR GRILLE
	LOUVER FACE FOUR WAY BLOW DIFFUSER
	CIRCULAR DIFFUSER
	SWIRL DIFFUSER
	CEILING MOUNTED ACCESS PANEL
	EXHAUST GRILLE
	DUST EXTRACT TO ENGINEERS DETAILS

SECURITY

CATEGORY	TYPE	DESCRIPTION
(A)	WINDOWS DOORS	SECURABLE LOCKABLE, EXCEPT THAT SECURITY IS NOT REQUIRED BETWEEN ADJOINING ROOMS AND SPACES OF THIS CATEGORY OR ENCLOSED CORRIDORS, INTENDED FOR ENSURE ROOMS, ALL EXTERNAL DOORS AND WINDOWS REQUIRE LOCKS.
(B)	WINDOWS DOORS	SECURABLE LOCKABLE
(C)	WINDOWS DOORS ROOFS	SECURABLE, PHYSICALLY PROTECTED (EG, INTERNAL OR EXTERNAL GRILLES) LOCKABLE, SOLID CORE DOOR LEAF, STEEL DOOR FRAME (SECURE ROLLER SHUTTERS/ GRILLES) ENSURE ROOF PENETRATIONS (E, DOMESTIC/ ROOF LIGHTS) ARE PROTECTED
(D)	WINDOWS DOORS STEEL DOUBLE LEAF WALLS FLOORS CEILINGS METAL ROOFS	NO WINDOWS UNLESS HABITABLE SPACE PHYSICALLY PROTECTED (EG, INTERNAL OR EXTERNAL GRILLES) SOLID CORE DOOR LEAF, MIN 40mm THICK OR DOUBLE SHEETED STEEL DOOR (SHEETS MIN 1mm THICK) BOTH TYPES WITH 2-POINT DEADLOCKING DOOR FRAME 2.5mm THICK, AVOID RETURN AIR GRILLE STEEL DOORS WITH SEMAPHORE LOCKING OR STEEL ROLLER SHUTTERS UP TO 1800mm MAXIMUM SINGLE THICKNESS MASONRY OR STUD WALLS PROTECTED WITH STEEL MESH UNDER LINING, ENSURE WALLS CONTINUE TO UNDERSIDE OF ROOF FOR CONVERSIONS STORES MAY USE STEEL SHEET 1.6mm THICK CONCRETE, COMPRESSED FIBROUS CEMENT OR STEEL PROTECTION (EG, STEEL MESH) WITH TILED ROOFS OR METAL ROOFS WHERE ACCESS IS POSSIBLE BETWEEN THE ROOF AND CEILING DO NOT GENERALLY REQUIRE ADDITIONAL PROTECTION
(E)	WINDOWS DOORS WALLS CEILINGS	NO WINDOWS STEEL SECURITY DOOR SET (RIVERS/ CM) 4-POINT LOCKING BARS, AVOID AIR RETURN GRILLES. DOUBLE THICKNESS BONDED MASONRY MIN 190mm CONCRETE.
MISC.	LOUVRES BARRIERS	ONLY FIXED STEEL OR ALUMINIUM LOUVRES PERMISSIBLE WHEN NECESSARY SHOULD BE INCLUDED TO SEPARATE AREAS THAT HAVE COMMUNITY ACCESS FROM SCHOOL ONLY USE AREAS.

KEYING

- KEY-CONTROLLED ACCESS IS REQUIRED ONLY FOR INITIAL ENTRY POINTS TO SECURITY ZONES OR SPACES
- ACCESS BY KEY AT ONE POINT IS DESIRABLE FOR EASILY FOUND SWITCHING TO SECURITY ALARM SYSTEMS AND ACCESS LIGHTING
- LOCKS WITHIN EACH SEPARABLE PORTION SHOULD BE KEYS ALIKE, UNLESS TABULATED KEY TO DIFFER FOR INDIVIDUAL SPACES
- ALL TOILETS SHOULD BE KEYS ALIKE
- LOCKS MUST NOT BE GRAND MASTER KEYS
- THE CANTEN IS NOT MASTER KEYS
- ELECTRICAL SWITCH ROOMS CONTAINING METERING AND AUTHORITY EQUIPMENT ARE TO BE MASTER KEYS TO THE SUPPLY AUTHORITY REQUIREMENTS

LEGEND

AC	AIR CONDITIONING
ACR	ACRYLIC PANEL
B	BOLLARD
BAL	BALUSTRADE
BC	BENCH CUPBOARD
BHO	BULKHEAD OVER
BL	BOILING HOT PLATE
BO	BLOCKWORK
BOE	BUILDING OVER
BR	BACK REST
BS	BUCKET SINK
BSN	BASIN
BTC	CURBBOARD BENCH TOP
BTP	PREPARATION BENCH TOP
BTS	SERVERY BENCH TOP
BU	BUILDING UNDER
CAT	CEILING ACOUSTIC TILES
CC	CONCRETE - STEEL TROWEL FINISH
CFC	COMPRESSED FIBRE CEMENT
CFL	CABINET FOR FLAMMABLE LIQUIDS
CH	CONVECTION HEATER
CJ	CONTROL JOINT
CMS	CONCRETE MOWING STRIP
COL	COLUMN
COLA	COVERED OUTDOOR LEARNING AREA
CONC	CONCRETE PAVING
CPT	CARPET
CR	CEMENT RENDER
CT	CERAMIC TILE
CTN	SHOWER CURTAIN AND TRACK
CWA	COVERED WALKWAY
DAS	DOOR AUTO SLIDER
DC	DRAWER - CUTLERY
DF	DRINKING FOUNTAIN
DG	DOUBLE GLAZED
DGR	GRATED DRAIN
DM	DRAWER - MONEY
DML	METAL LOUVER DOOR
DM	METAL MESH DOOR
DP	RAINWATER DOWN PIPE
DPL	PANEL LIFT DOOR
DPT	PAPER TOWEL DISPENSER
DRS	ROLLER SHUTTER DOOR
DSC	SOLID CORE DOOR
DSD	SLIDING GLAZED DOOR
DW	DISH WASHER
EDB	ELECTRICAL DISTRIBUTION BOARD
EG	EAVES GUTTER
EJ	EXPRESSED JOINT
EQ	EQUAL
EX	EXISTING
F	FIXED GLAZING
FB	FACE BRICK
FBL	FIRE BLANKET
FC	FIBRE CEMENT
FD	FOLD DOWN SEAT
FCL	FINISHED CEILING LEVEL
FE-B	FIRE EXTINGUISHER TYPE B
FFL	FINISHED FLOOR LEVEL
FGF	FROSTED GLASS FILM
FHR	FIRE HOSE REEL
FL	FLAG POLE
FP	FREEZER
FR	FIRE RATED
FRPB	FIRE RATED PLASTERBOARD
FV	FLOOR VENT
FW	FLOOR WASTE
GAL	GALVANISED STEEL FINISH
GL	GAS HEATERS
GLS	GENERAL LEARNING SPACE
GLX	EXISTING GROUND LINE
GR	GR-D
GR-D	DROP DOWN GRAB RAIL
GWB	GLASS WHITE BOARD
H-C	CLOTHES HOOK
HH	HYDRONIC HEATERS
HR	HANDRAIL
HWS	HOT WATER SYSTEM
ISF	INDUSTRIAL SHEET FLOORING
IWB	INTERACTIVE WHITE BOARD
KG	KERB GUTTER
KR	KERB ROLLER
LAM	LAMINATE
LMB	ADJUSTABLE GLASS LOUVRES
LGA	ADJUSTABLE METAL LOUVRES
LME	FIXED METAL LOUVRES
LT	LAUNDRY TUB WITH CUPBOARD
MC	MEDICINE CABINET
MCW	METAL WALL CLADDING
MI	MIRROR
M-S	STAINLESS STEEL MIRROR
MS	MOWING STRIP
MSB	MAIN SWITCH BOARD
MSS	MECHANICAL VENT / COMPACTUS
MV	MECHANICAL VENT EXHAUST COWL
MVE	MICROWAVE OVEN
MW	NOT TO SCALE
NTS	NOT TO SCALE
OF	OFF FORM CONCRETE
PC	PLASTERBOARD
PB	POWDER COATED ALUMINIUM
PFA	PALLISADE FENCING
PF	PINBOARD
PL	POLYCARBONATE SHEETING
PLS	PLYWOOD
PLY	PERFORATED CORRUGATED METAL
PCM	PERFORATED PLYWOOD
PPL	PERFORATED PLASTERBOARD
PB	PAINTED FINISH
PT	WATER RESISTANT PLASTERBOARD
PWR	RACK FOR BATS
R-B	RACK MODULE FOR METAL LENGTHS
R-LM	RACK MODULE FOR WOOD LENGTHS
R-LW	RACK MODULE FOR TIMBER SHEETS
R-SM	RACK, TIMBER STACK
RAF	ABUTMENT FLASHING
REC	BARGE CAPPING
REF	REFRIGERATOR
RHS	RECTANGULAR HOLLOW SECTION
RL	RELATIVE LEVEL
RO	ROOF OVER
RP	PEG TYPE RACK
RRC	ROOF CAPPING
RS	ROLLER SHUTTER
RSM	METAL ROOF SHEETING
RSF	METAL ROOF FLASHING
RST	TRANSLUCENT ROOF SHEETING
RV	ROOF VENTILATOR
RVF	VALLEY FLASHING
RW	RETAINING WALL
RWG	RAINWATER GUTTER
RWS	RAINWATER SUMP
SA	ADJUSTABLE SHELVING
SBK	SEAT - BENCH
SCM	STAINLESS STEEL SPLASHBACK
SC(C)	CORRUGATED METAL SOFFIT
SD	STEEL COLUMN (OVER)
SD	SOAP DISPENSER
SWF	SEALED FLOOR WASTE
SH	SHELF
SHD	SHOWER HEAD
SK	SKIRTING
SKC	SECURITY KEY CABINET
SMS	SECURITY MESH SCREEN
SP	SPRANDEL PANEL
SPL	SPLASHBACK
SPR	SPEAKER
SSN	SUN SCREEN
STN	STORE
STN	STAIR NOSING
SW	SWALE
TCI	TACTILE INDICATORS
TMB	TIMBER LOOK ALUMINIUM CLADDING
TMV	THERMOSTATIC MIXING VALVE
TOW	TOP OF WALL
TP	TAP
TPF	TIMBER FLOOR
TPH	TOILET PAPER HOLDER
TPS	TIMBER SPRUNG FLOOR
TR	TOWEL RAIL
USF	INDUSTRIAL SHEET FLOORING
UCS	UNDERSIDE OF CONCRETE SLAB
UR	URNAL
VP	VIEWING PANEL
VVP	VENT PIPE
WC	TOILET
WMP	WELD MESH FENCE
WS	WALL STIFFENER
WSP	WHEEL STOP
WT	WASH TROUGH

EJE ARCHITECTURE
ACN 002 912 843 | ABN 82 644 649 849
Nominated Architect - Bernard Collins
P +61 2 4929 2353 | F +61 2 4926 3069 | E mail@eje.com.au | W www.eje.com.au
A 412 KING STREET, NEWCASTLE, NSW 2300

COMPLETION OF THE QUALITY ASSURANCE CHECKS IS VERIFICATION THAT THE DOCUMENT CONFORMS WITH THE REQUIREMENTS OF THE QUALITY PROJECT PLAN, WHERE QUALITY ASSURANCE CHECK IS INCOMPLETE THIS DOCUMENT IS PRELIMINARY FOR INFORMATION PURPOSES ONLY, OR SUCH PURPOSES AS STATED IN THE REVISION COLUMN.

THE IDEAS, INFORMATION AND CONCEPTS CONTAINED IN THIS DOCUMENT ARE THE PROPERTY OF EJE ARCHITECTURE. PHOTOGRAPHY OR REPRODUCING THIS DOCUMENT AND PASSING IT ONTO OTHERS WITHOUT THE EXPRESS PERMISSION OF EJE ARCHITECTURE IS AN INFRINGEMENT OF COPYRIGHT. ©

0 25mm 100mm 200mm ON ORIGINAL A1

REV | DATE | COMMENTS
0 25.05.2016 ISSUE FOR TENDER

DRN | CHKD | VRFD |
GG GS

NOT FOR CONSTRUCTION



PROJECT: HUNTER SPORTS HIGH SCHOOL
MAJOR CAPITAL WORKS UPGRADE



SITE: PACIFIC HIGHWAY
GATESHEAD 2290

DRAWING: BLOCK T
SECOND FLOOR
REFLECTED CEILING PLAN


CONTRACT No: WS692136689

DRAWN: GG DATE: FEB 2016 SCALES: 1:100@A1

PROJECT No: 11029 PHASE: WD DRAWING No: A-T221 REV: 0

WORK IN FIGURED DIMENSIONS IN PREFERENCE TO SCALE. CHECK DIMENSIONS AND LEVELS ON SITE PRIOR TO THE ORDERING OF MATERIALS OR THE COMPLETION OF WORKSHOP DRAWINGS. IF IN DOUBT ASK, REPORT ALL ERRORS AND OMISSIONS.



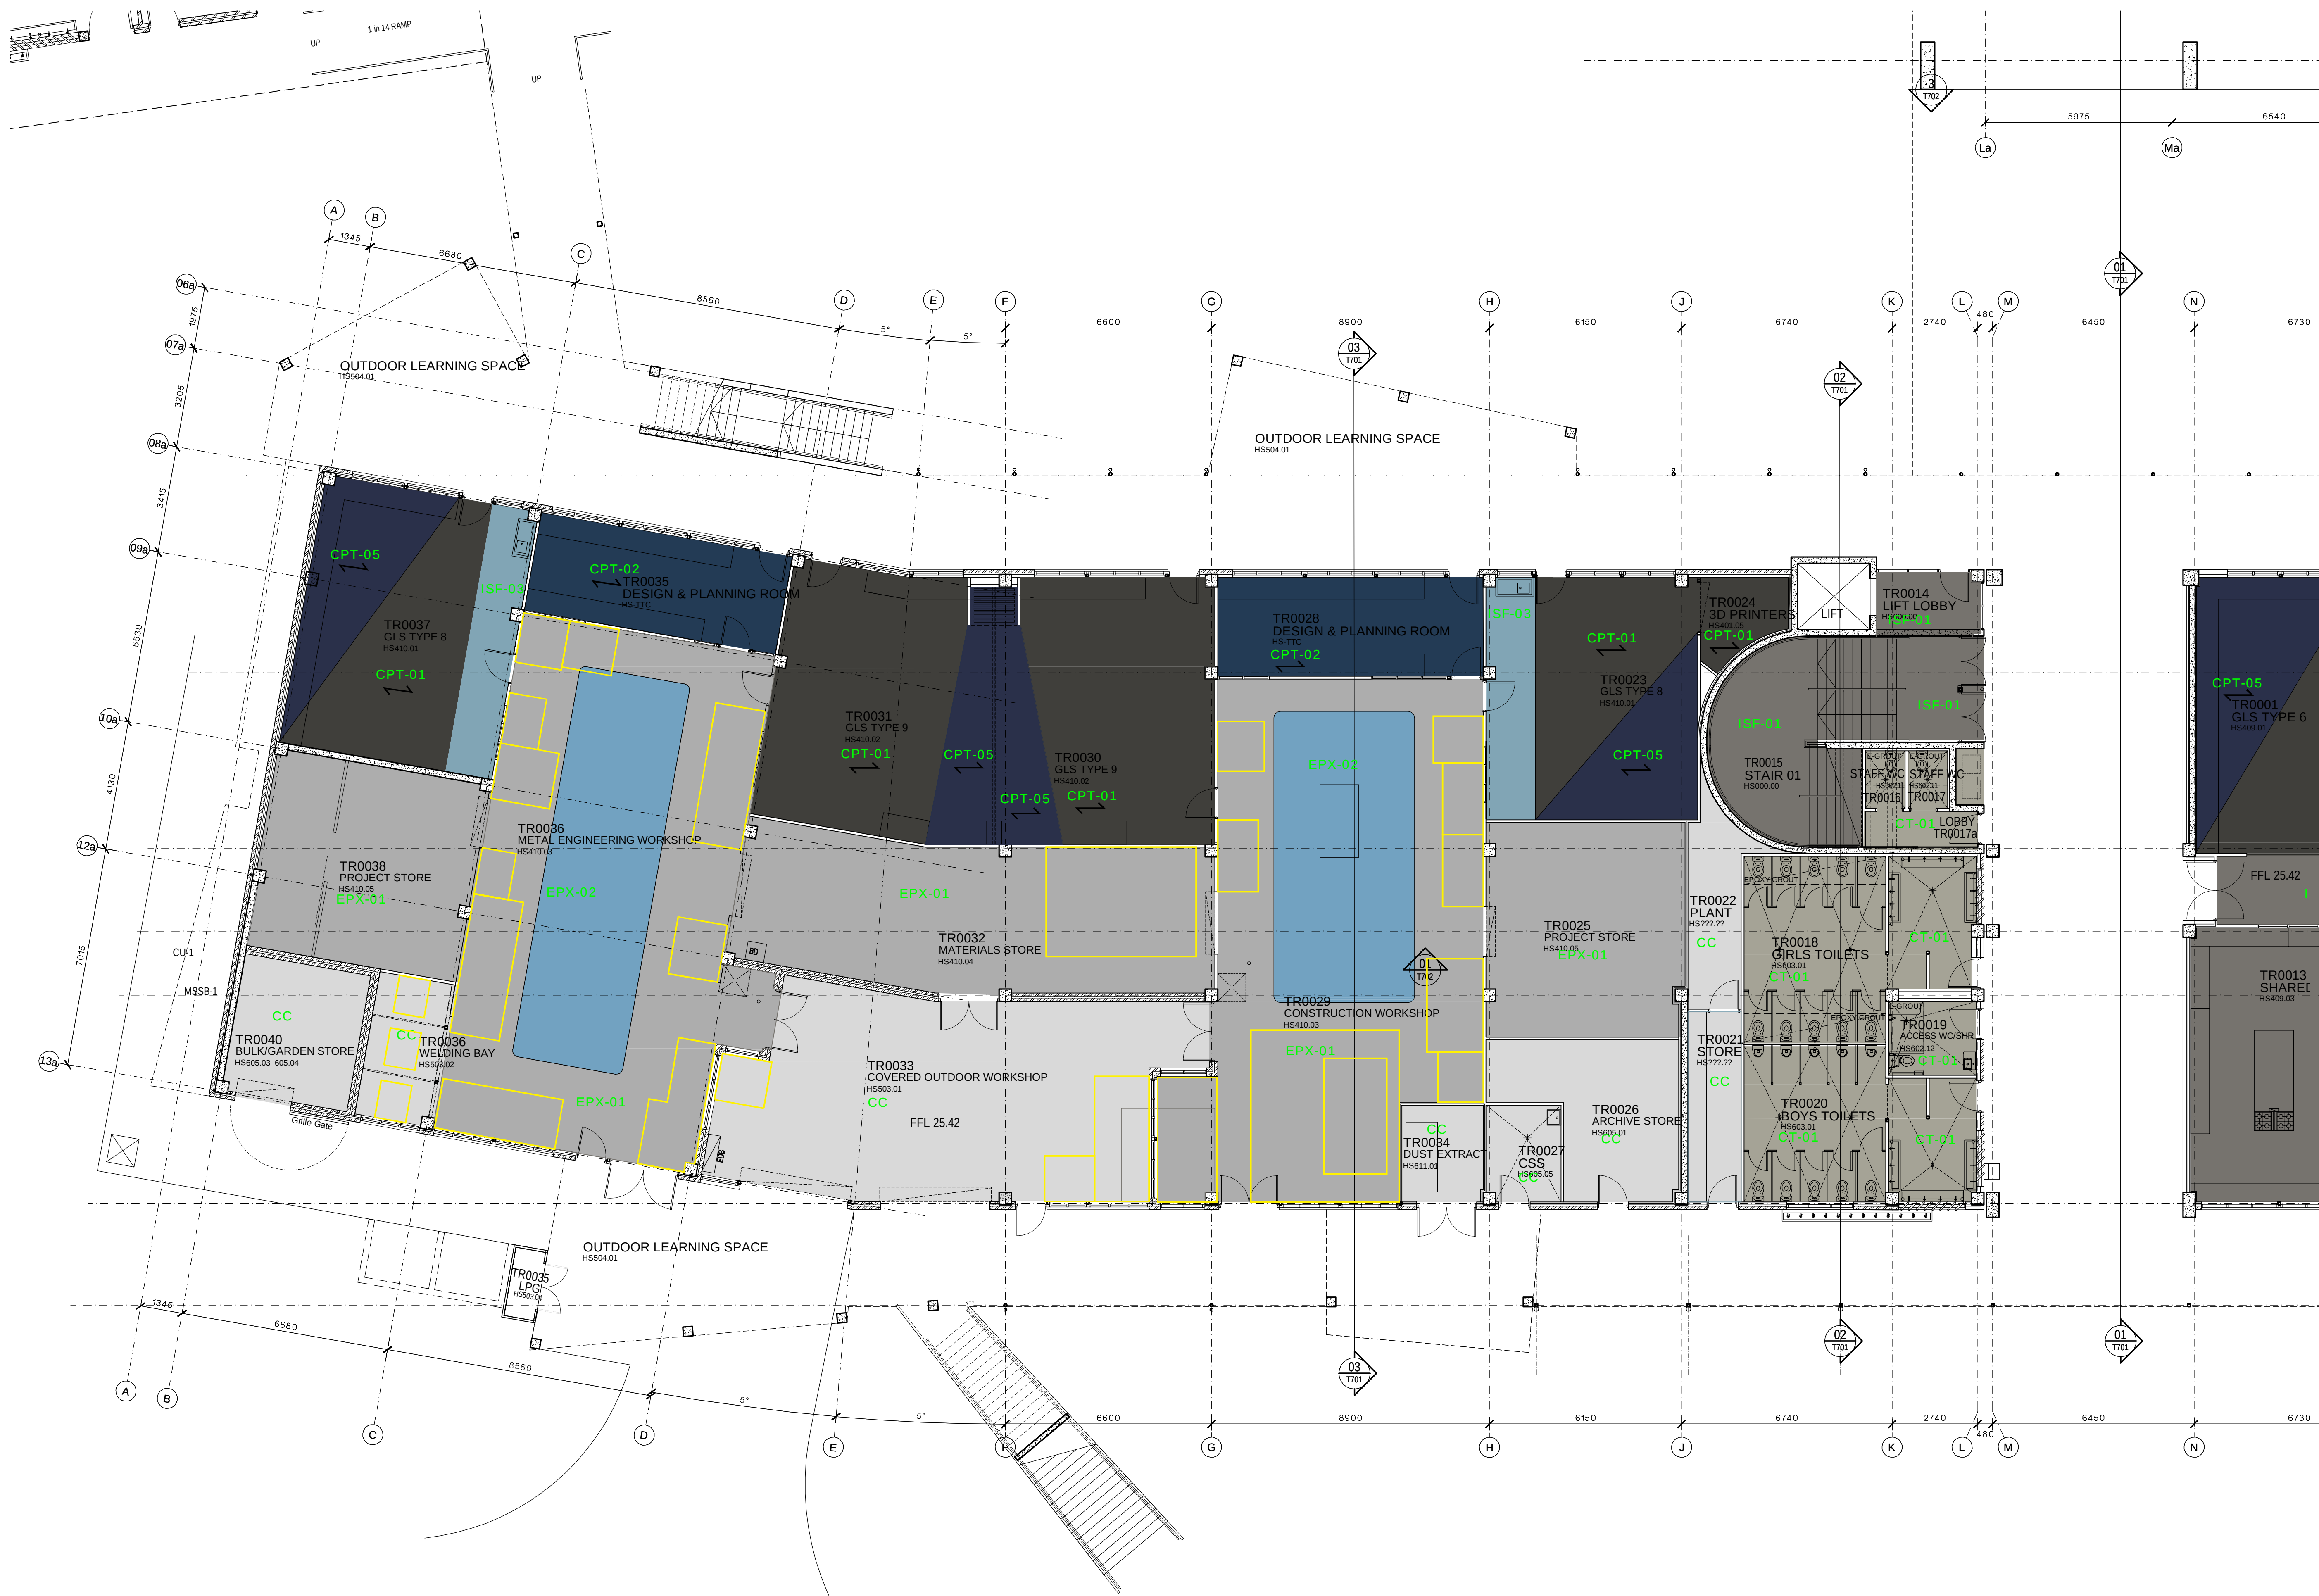

LEGEND	
AC	AIR CONDITIONING
ACR	ACRYLIC PANEL
B	BOLLARD
BAL	BALUSTRADE
BC	BENCH CUPBOARD
BHO	BULKHEAD OVER
BHP	BOILING HOT PLATE
BL	BLOCKWORK
BO	BUILDING OVER
BOE	BRICK ON EDGE - CUT SOLDIER COURSE
BR	BACK REST
BS	BUCKET SINK
BSN	BASIN
BTC	CUPBOARD BENCH TOP
BTP	PREPARATION BENCH TOP
BTS	SERVERY BENCH TOP
BU	BUILDING UNDER
CAT	CEILING ACOUSTIC TILES
CC	CONCRETE - STEEL TROWEL FINISH
CFC	COMPRESSED FIBRE CEMENT
CFL	CABINET FOR FLAMMABLE LIQUIDS
CH	CONVECTION HEATER
CJ	CONTROL JOINT
CMS	CONCRETE MOWING STRIP
COL	COLUMN
COLA	COVERED OUTDOOR LEARNING AREA
CONC	CONCRETE PAVING
CPT	CARPET
CR	CEMENT RENDER
CT	CERAMIC TILE
CTN	SHOWER CURTAIN AND TRACK
CWA	COVERED WALKWAY
DAS	DOOR AUTO SLIDER
DC	DRAWER - CUTLERY
DF	DRINKING FOUNTAIN
DG	DOUBLE GLAZED
DGR	GRATED DRAIN
DM	DRAWER - MONEY
DML	METAL LOUVER DOOR
DM	METAL MESH DOOR
DP	RAINWATER DOWN PIPE
DPL	PANEL LIFT DOOR
DPT	PAPER TOWEL DISPENSER
DRS	ROLLER SHUTTER DOOR
DSC	SOLID CORE DOOR
DSS	SLIDING GLAZED DOOR
DW	DISH WASHER
EDB	ELECTRICAL DISTRIBUTION BOARD
EG	EAVER'S GUTTER
EJ	EXPRESSED JOINT
EQ	EQUAL
EX	EXISTING
F	FIXED GLAZING
FB	FACE BRICK
FBL	FIRE BLANKET
FC	FIBRE CEMENT
FD	FOLD DOWN SEAT
FE-B	FINISHED CEILING LEVEL
FE-C	FIRE EXTINGUISHER TYPE B
FFL	FINISHED FLOOR LEVEL
FGF	FROSTED GLASS FILM
FHR	FIRE HOSE REEL
FL	FLASHING
FP	FLAG POLE
FRE	FREEZER
FR	FIRE RATED
FRPB	FIRE RATED PLASTERBOARD
FV	FLOOR VENT
FW	FLOOR WASTE
GAL	GALVANISED STEEL FINISH
GH	GAS HEATERS
GL	GROUND LINE
GLS	GENERAL LEARNING SPACE
GLX	EXISTING GROUND LINE
GR	GR-D
GR-D	DROP DOWN GRAB RAIL
GWB	GLASS WHITE BOARD
H-C	CLOTHES HOOK
HH	HYDRONIC HEATERS
HR	HANDRAIL
HWS	HOT WATER SYSTEM
ISF	INDUSTRIAL SHEET FLOORING
IWB	INTERACTIVE WHITE BOARD
KG	KERB GUTTER
KR	KERB ROLLER
LAM	LAMINATE
LMB	LIGHTING BAR
LGA	ADJUSTABLE GLASS LOUVRES
LMA	ADJUSTABLE METAL LOUVRES
LME	FIXED METAL LOUVRES
LT	LAUNDRY TUB WITH CUPBOARD
MC	MEDICINE CABINET
MCW	METAL WALL CLADDING
MI	MIRROR
MI-S	STAINLESS STEEL MIRROR
MS	MOWING STRIP
MSB	MAIN SWITCH BOARD
MSS	MOBILE SHELVING SYSTEM / COMPACTUS
MV	MECHANICAL VENT
MVE	MECHANICAL VENT EXHAUST COWL
MW	MICROWAVE OVEN
NTS	NOT TO SCALE
OF	OFF FORM CONCRETE
PBA	POWDER COATED ALUMINIUM
PC	PALLISADE FENCING
PN	PINBOARD
PLS	POLYCARBONATE SHEETING
PLY	PLYWOOD
PCM	PERFORATED CORRUGATED METAL
PPL	PERFORATED PLYWOOD
PWB	PERFORATED PLASTERBOARD
PT	PAINTED FINISH
PWR	WATER RESISTANT PLASTERBOARD
R-BI	RACK FOR BATS
R-LM	RACK MODULE FOR METAL LENGTHS
R-LW	RACK MODULE FOR WOOD LENGTHS
R-SM	RACK MODULE FOR TIMBER SHEETS
R-TS	RACK, TIMBER STACK
RAF	ABUTMENT FLASHING
REC	BARGE CAPPING
REF	REFRIGERATOR
RHS	RECTANGULAR HOLLOW SECTION
RL	RELATIVE LEVEL
RO	ROOF OVER
RP	PEG TYPE RACK
RRC	ROOF CAPPING
RS	ROLLER SHUTTER
RSM	METAL ROOF SHEETING
RSF	METAL ROOF FLASHING
RST	TRANSLUCENT ROOF SHEETING
RV	ROOF VENTILATOR
RVF	VALLEY FLASHING
RW	RETAINING WALL
RWG	RAINWATER GUTTER
RWS	RAINWATER SUMP
SA	ADJUSTABLE SHELVING
SBK	SEAT - BENCH
SCM	STAINLESS STEEL SPLASHBACK
SCM	CORRUGATED METAL SOFFIT
SC(O)	STEEL COLUMN (OVER)
SD	SOAP DISPENSER
SFW	SEALED FLOOR WASTE
SH	SHELF
SHD	SHOWER HEAD
SK	SKIRTING
SKC	SECURITY KEY CABINET
SMS	SECURITY MESH SCREEN
SP	SPRANDEL PANEL
SPL	SPLASHBACK
SPR	SPIREADER
SSN	SUN SCREEN
ST	STORE
STN	STAIR NOSING
SW	SWALE
TCI	TACTILE INDICATORS
TMB	TIMBER LOOK ALUMINIUM CLADDING
TMV	THERMOSTATIC MIXING VALVE
TOW	TOP OF WALL
TPH	TIMBER FLOOR
TPH	TOILET PAPER HOLDER
TPS	TIMBER SPRING FLOOR
TR	TOWEL RAIL
TZP	TERRAZZO PARTITION
ISF	INDUSTRIAL SHEET FLOORING
UCS	UNDERSIDE OF CONCRETE SLAB
UR	URNAL
VP	VIEWING PANEL
VVP	VENT PIPE
WC	TOILET
WMF	WELD MESH FENCE
WS	WALL STIFFENER
WSP	WHEEL STOP
WT	WASH TROUGH

EJE ARCHITECTURE
ACN 002 912 843 | ABN 82 644 649 849
Nominated Architect - Bernard Collins
P +61 2 4929 2353 | F +61 2 4926 3069 | E mail@eje.com.au | W www.eje.com.au
A 412 KING STREET, NEWCASTLE, NSW 2300

COMPLETION OF THE QUALITY ASSURANCE CHECKS IS VERIFICATION THAT THE DOCUMENT CONFORMS WITH THE REQUIREMENTS OF THE QUALITY PROJECT PLAN, WHERE QUALITY ASSURANCE CHECK IS INCOMPLETE THIS DOCUMENT IS PRELIMINARY FOR INFORMATION PURPOSES ONLY, OR SUCH PURPOSES AS STATED IN THE REVISION COLUMN.

THE IDEAS, INFORMATION AND CONCEPTS CONTAINED IN THIS DOCUMENT ARE THE PROPERTY OF EJE ARCHITECTURE. PHOTOCOPYING OR REPRODUCING THIS DOCUMENT AND PASSING IT ON TO OTHERS WITHOUT THE EXPRESS PERMISSION OF EJE ARCHITECTURE IS AN INFRINGEMENT OF COPYRIGHT. ©

0 25mm 100mm 200mm ON ORIGINAL A1

REV	DATE	COMMENTS
0	25.05.2016	ISSUE FOR TENDER

DRN	CHKD	VRFD
GG	GS	Alm Sgr

NOT FOR CONSTRUCTION



PROJECT: HUNTER SPORTS HIGH SCHOOL
MAJOR CAPITAL WORKS UPGRADE



SITE: PACIFIC HIGHWAY
GATESHEAD 2290

DRAWING: BLOCK T
GROUND FLOOR
FINISHES PLAN 1


WORK IN FIGURED DIMENSIONS IN PREFERENCE TO SCALE. CHECK DIMENSIONS AND LEVELS ON SITE PRIOR TO THE ORDERING OF MATERIALS OR THE COMPLETION OF WORKSHOP DRAWINGS. IF IN DOUBT ASK. REPORT ALL ERRORS AND OMISSIONS.

CONTRACT No: WS692136689

DRAWN: GG DATE: FEB 2016 SCALES: 1:100@A1

PROJECT No: 11029 PHASE: WD DRAWING No: A-T301 REV: 0



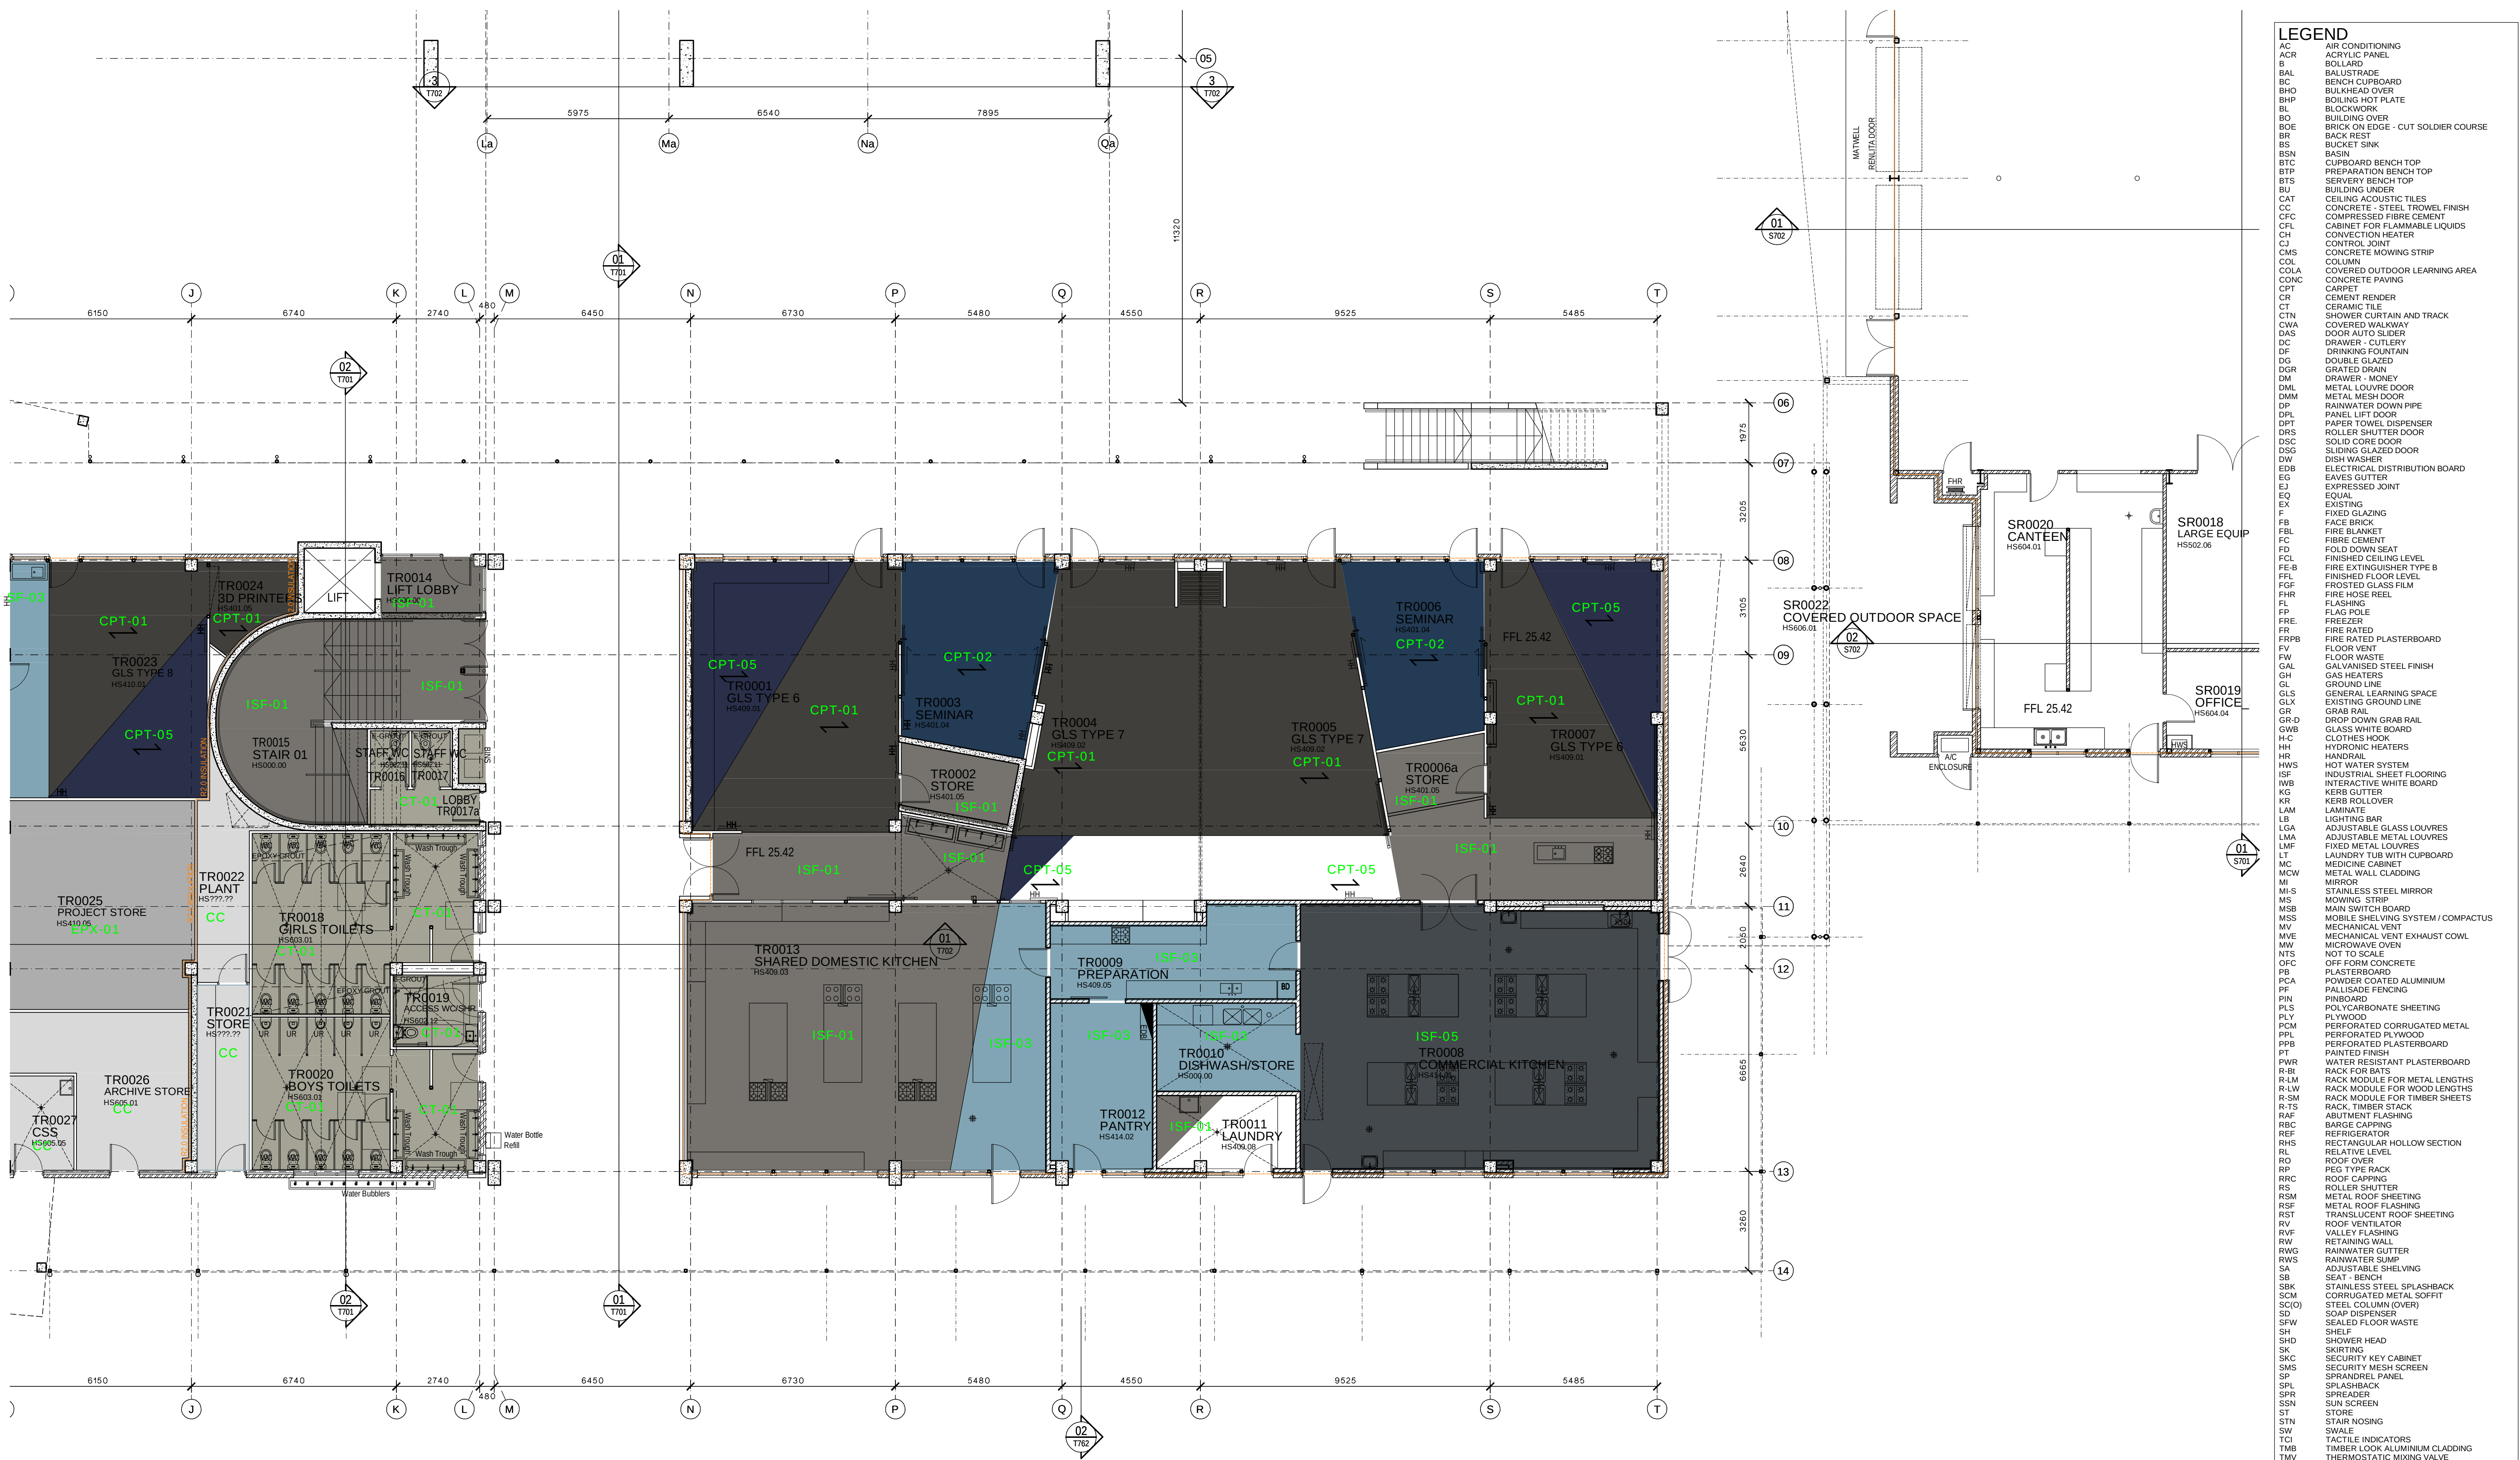


EJE ARCHITECTURE
ACN 002 912 843 | ABN 82 644 649 849
Nominated Architect - Bernard Collis
P +61 2 4929 2353 | F +61 2 4926 3069 | E mail@eje.com.au | W www.eje.com.au
A 412 KING STREET, NEWCASTLE, NSW 2300

COMPLETION OF THE QUALITY ASSURANCE CHECKS IS VERIFICATION THAT THE DOCUMENT CONFORMS WITH THE REQUIREMENTS OF THE QUALITY PROJECT PLAN. WHERE QUALITY ASSURANCE CHECK IS INCOMPLETE THIS DOCUMENT IS PRELIMINARY FOR INFORMATION PURPOSES ONLY, OR SUCH PURPOSES AS STATED IN THE REVISION COLUMN.

THE IDEAS, INFORMATION AND CONCEPTS CONTAINED IN THIS DOCUMENT ARE THE PROPERTY OF EJE ARCHITECTURE. PHOTOCOPYING OR REPRODUCING THIS DOCUMENT AND PASSING IT ONTO OTHERS WITHOUT THE EXPRESS PERMISSION OF EJE ARCHITECTURE IS AN INFRINGEMENT OF COPYRIGHT. ©

0 25mm 100mm 200mm ON ORIGINAL A1

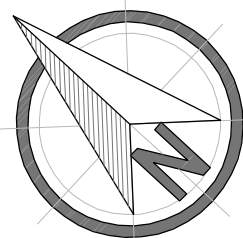

REV | DATE | COMMENTS
0 25.05.2016 ISSUE FOR TENDER

DRN | CHKD | VRFD |
GG GS

NOT FOR CONSTRUCTION



PROJECT: HUNTER SPORTS HIGH SCHOOL
MAJOR CAPITAL WORKS UPGRADE

CLIENT: NSW GOVERNMENT
Public Works

NSW GOVERNMENT
Education

SITE: PACIFIC HIGHWAY
GATESHEAD 2290

DRAWING: BLOCK T
GROUND FLOOR
FINISHES PLAN 2


WORK IN FIGURED DIMENSIONS IN PREFERENCE TO SCALE. CHECK DIMENSIONS AND LEVELS ON SITE PRIOR TO THE ORDERING OF MATERIALS OR THE COMPLETION OF WORKSHOP DRAWINGS. IF IN DOUBT ASK. REPORT ALL ERRORS AND OMISSIONS.

CONTRACT No: WS692136689

DRAWN: GG DATE: FEB 2016 SCALES: 1:100@A1

PROJECT No: 11029 PHASE: WD DRAWING No: A-T302 REV: 0



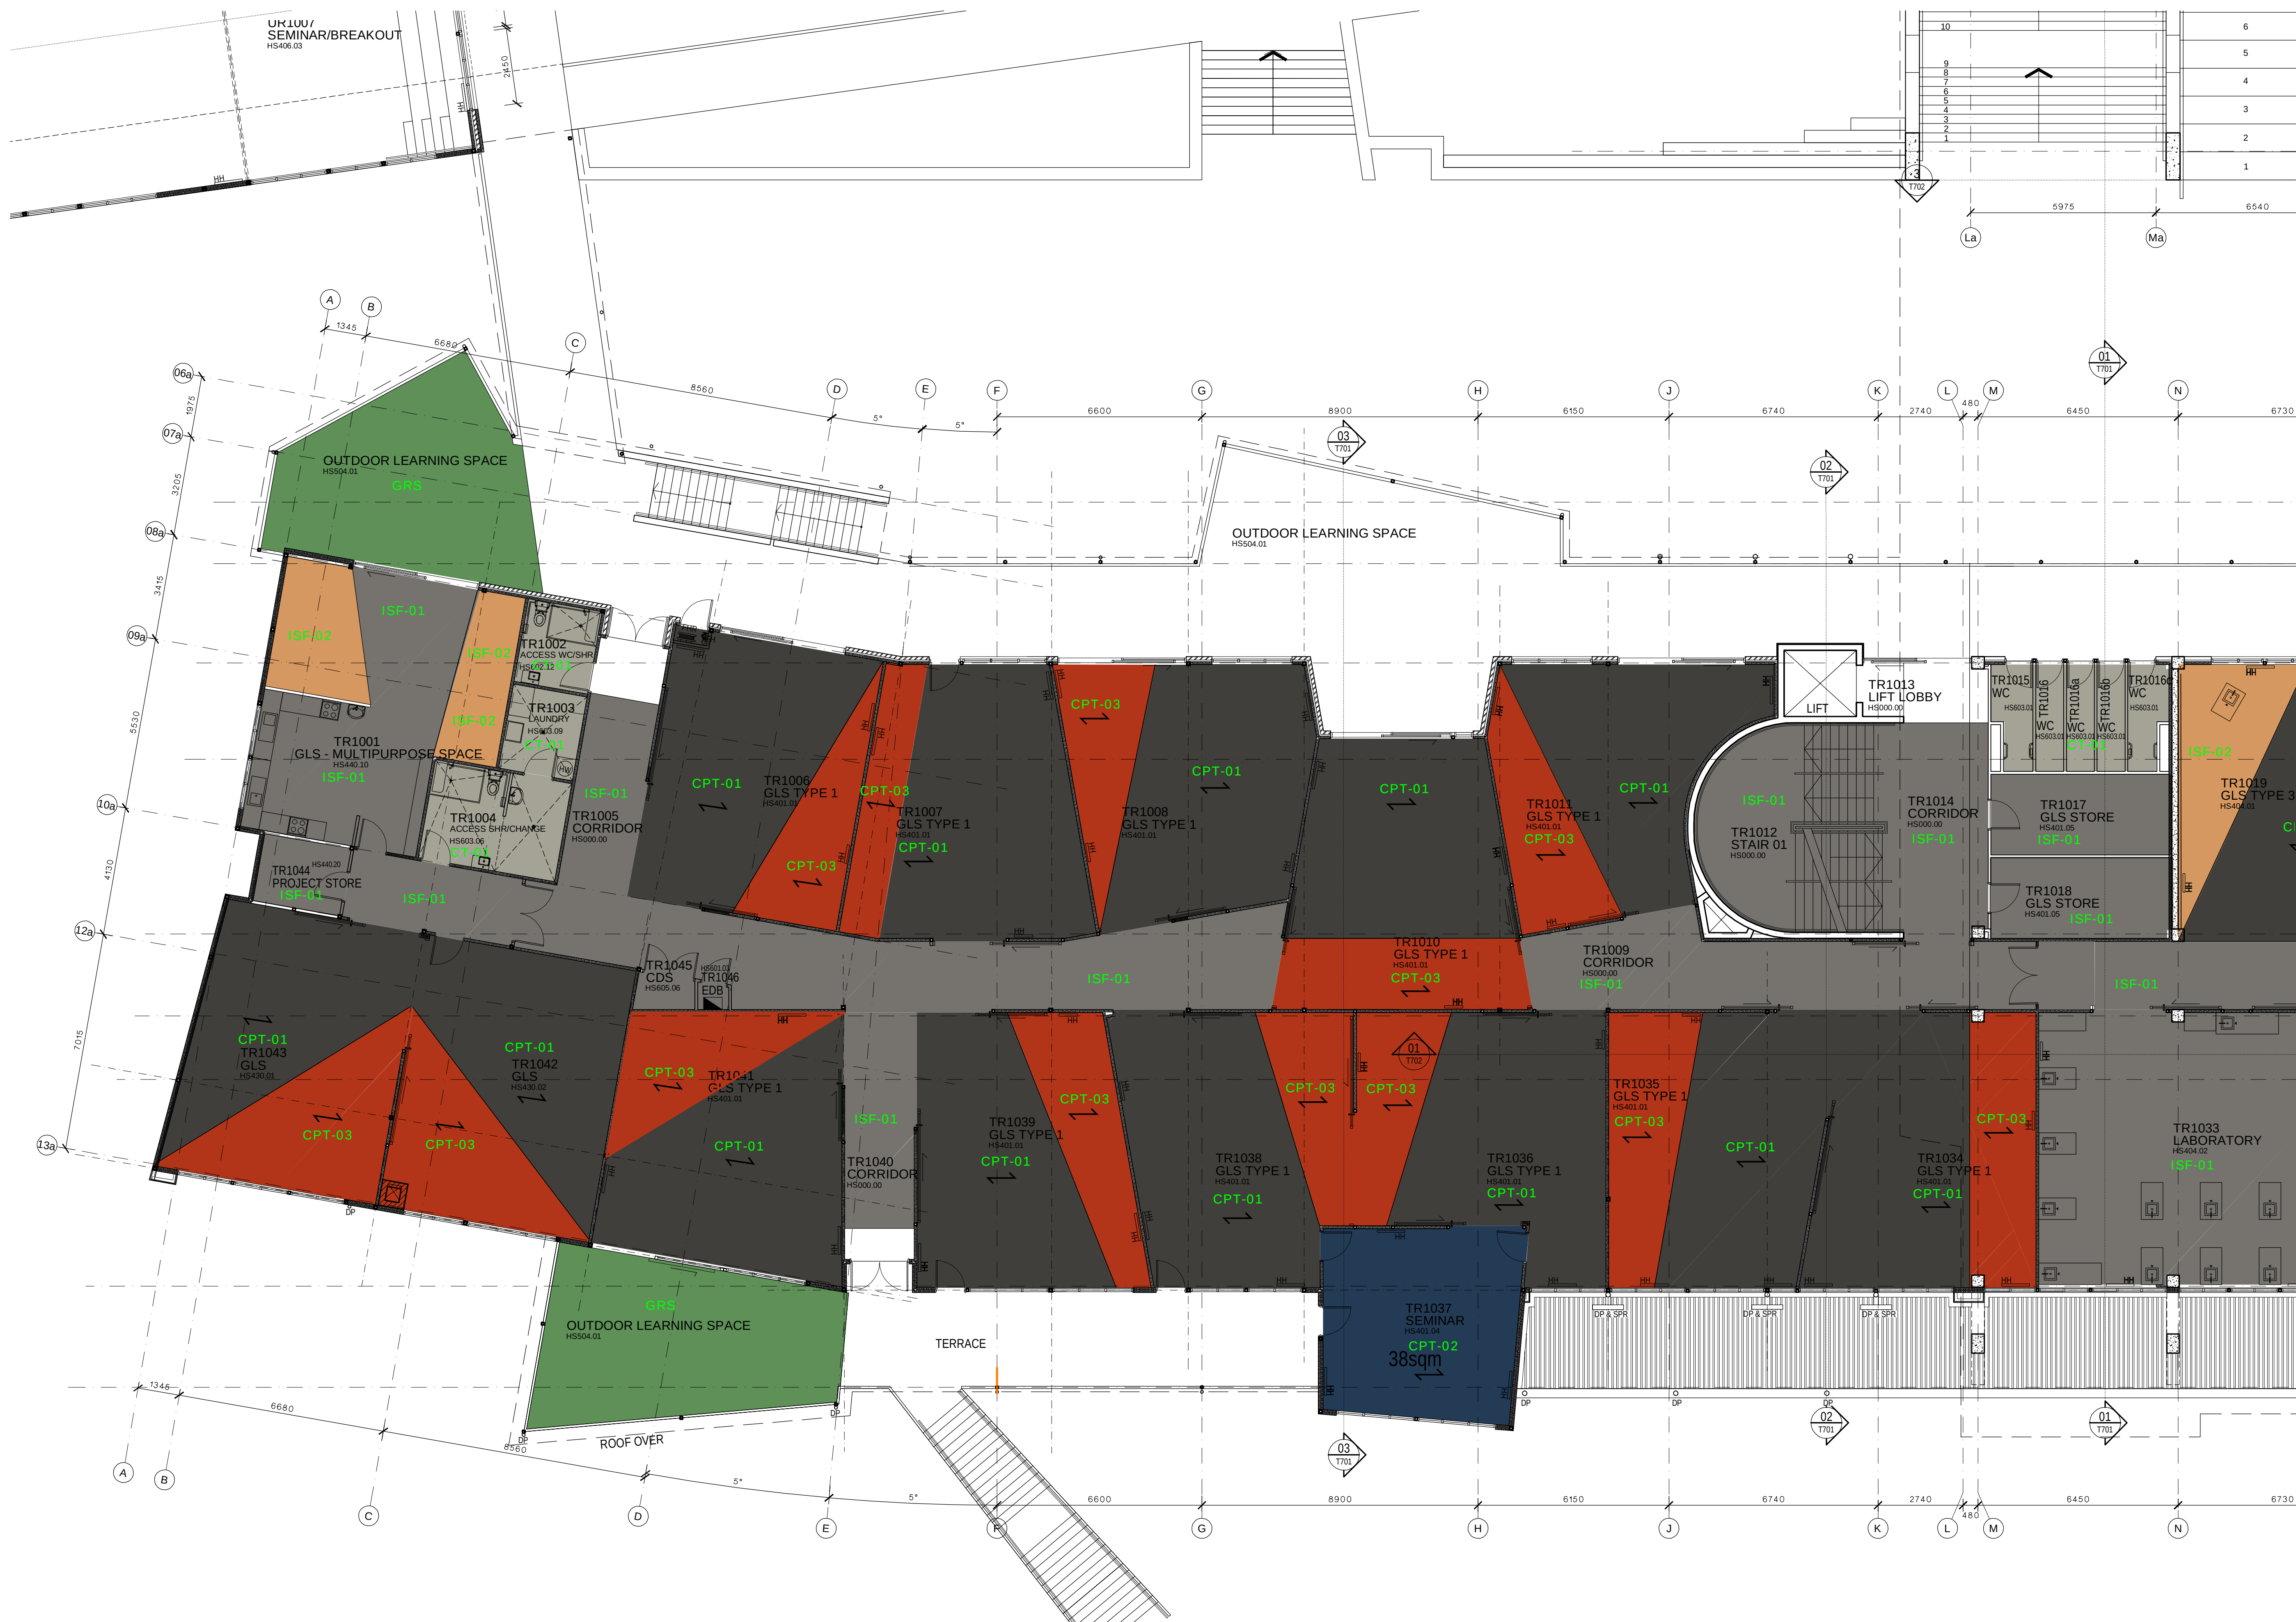

LEGEND	
AC	AIR CONDITIONING
ACR	ACRYLIC PANEL
B	BOLLARD
BAL	BALUSTRADE
BC	BENCH CUPBOARD
BHO	BULKHEAD OVER
BHP	BOILING HOT PLATE
BL	BLOCKWORK
BO	BUILDING OVER
BOE	BRICK ON EDGE - CUT SOLDIER COURSE
BR	BACK REST
BS	BUCKET SINK
BSN	BASIN
BTC	CUPBOARD BENCH TOP
BTP	PREPARATION BENCH TOP
BTS	SERVERY BENCH TOP
BU	BUILDING UNDER
CAT	CEILING ACOUSTIC TILES
CC	CONCRETE - STEEL TROWEL FINISH
CFC	COMPRESSED FIBRE CEMENT
CFL	CABINET FOR FLAMMABLE LIQUIDS
CH	CONVECTION HEATER
CJ	CONTROL JOINT
CMS	CONCRETE MOWING STRIP
COL	COLUMN
COLA	COVERED OUTDOOR LEARNING AREA
CONC	CONCRETE PAVING
CPT	CARPET
CR	CEMENT RENDER
CT	CERAMIC TILE
CTN	SHOWER CURTAIN AND TRACK
CWA	COVERED WALKWAY
DAS	DOOR AUTO SLIDER
DC	DRAWER - CUTLERY
DF	DRINKING FOUNTAIN
DG	DOUBLE GLAZED
DGR	GRATED DRAIN
DM	DRAWER - MONEY
DML	METAL LOUVER DOOR
DM	METAL MESH DOOR
DP	RAINWATER DOWN PIPE
DPL	PANEL LIFT DOOR
DPT	PAPER TOWEL DISPENSER
DRS	ROLLER SHUTTER DOOR
DSC	SOLID CORE DOOR
DWG	SLIDING GLAZED DOOR
DW	DISH WASHER
EDB	ELECTRICAL DISTRIBUTION BOARD
EG	EXPRESSED JOINT
EQ	EQUAL
EX	EXISTING
F	FIXED GLAZING
FB	FACE BRICK
FBL	FIRE BLANKET
FC	FIBRE CEMENT
FD	FOLD DOWN SEAT
FE-B	FINISHED CEILING LEVEL
FE-B	FIRE EXTINGUISHER TYPE B
FFL	FINISHED FLOOR LEVEL
FGF	FROSTED GLASS FILM
FHR	FIRE HOSE REEL
FL	FLASHING
FP	FLAG POLE
FRE	FREEZER
FR	FIRE RATED
FRPB	FIRE RATED PLASTERBOARD
FV	FLOOR VENT
FW	FLOOR WASTE
GAL	GALVANISED STEEL FINISH
GH	GAS HEATERS
GL	GROUND LINE
GLS	GENERAL LEARNING SPACE
GLX	EXISTING GROUND LINE
GR	GRAB RAIL
GR-D	DROP DOWN GRAB RAIL
GWB	GLASS WHITE BOARD
H-C	CLOTHES HOOK
HH	HYDRONIC HEATERS
HR	HANDRAIL
HWS	HOT WATER SYSTEM
ISF	INDUSTRIAL SHEET FLOORING
IWB	INTERACTIVE WHITE BOARD
KG	KERB GUTTER
KR	KERB ROLLER
LAM	LAMINATE
LB	LIGHTING BAR
LGA	ADJUSTABLE GLASS LOUVRES
LMA	ADJUSTABLE METAL LOUVRES
MF	FIXED METAL LOUVRES
LT	LAUNDRY TUB WITH CUPBOARD
MC	MEDICINE CABINET
MW	METAL WALL CLADDING
MIR	MIRROR
MI-S	STAINLESS STEEL MIRROR
MS	MOWING STRIP
MSB	MAIN SWITCH BOARD
MSS	MOBILE SHELVING SYSTEM / COMPACTUS
MV	MECHANICAL VENT
MVE	MECHANICAL VENT EXHAUST COWL
MW	MICROWAVE OVEN
NTS	NOT TO SCALE
OF	OFF FORM CONCRETE
PB	PLASTERBOARD
PCA	POWDER COATED ALUMINIUM
PF	PALLISADE FENCING
PN	PINBOARD
PLS	POLYCARBONATE SHEETING
PLY	PLYWOOD
PCM	PERFORATED CORRUGATED METAL
PPL	PERFORATED PLYWOOD
PWB	PERFORATED PLASTERBOARD
PT	PAINTED FINISH
PWR	WATER RESISTANT PLASTERBOARD
R-BI	RACK FOR BATS
R-LM	RACK MODULE FOR METAL LENGTHS
R-LW	RACK MODULE FOR WOOD LENGTHS
R-SM	RACK MODULE FOR TIMBER SHEETS
R-TS	RACK, TIMBER STACK
RAF	ABUTMENT FLASHING
REC	BARGE CAPPING
REF	REFRIGERATOR
RHS	RECTANGULAR HOLLOW SECTION
RL	RELATIVE LEVEL
RO	ROOF OVER
RP	PEG TYPE RACK
RRC	ROOF CAPPING
RS	ROLLER SHUTTER
RSM	METAL ROOF SHEETING
RSF	METAL ROOF FLASHING
RST	TRANSLUCENT ROOF SHEETING
RV	ROOF VENTILATOR
RVF	VALLEY FLASHING
RW	RETAINING WALL
RWG	RAINWATER GUTTER
RWS	RAINWATER SUMP
SA	ADJUSTABLE SHELVING
SB	SEAT - BENCH
SBK	STAINLESS STEEL SPLASHBACK
SCM	CORRUGATED METAL SOFFIT
SC(O)	STEEL COLUMN (OVER)
SD	SOAP DISPENSER
SFW	SEALED FLOOR WASTE
SH	SHELF
SHD	SHOWER HEAD
SK	SKIRTING
SKC	SECURITY KEY CABINET
SMS	SECURITY MESH SCREEN
SP	SPRANDEL PANEL
SPL	SPLASHBACK
SPR	SPEAKER
SSN	SUN SCREEN
ST	STORE
STN	STAIR NOSING
SW	SWALE
TCI	TACTILE INDICATORS
TMB	TIMBER LOOK ALUMINIUM CLADDING
TMV	THERMOSTATIC MIXING VALVE
TOW	TOP OF WALL
TP	TIMBER FLOOR
TPH	TOILET PAPER HOLDER
TPS	TIMBER SPRUNG FLOOR
TR	TOWEL RAIL
TZP	TERRAZZO PARTITION
ISF	INDUSTRIAL SHEET FLOORING
UCS	UNDERSIDE OF CONCRETE SLAB
UR	URNAL
VP	VIEWING PANEL
VVP	VENT PIPE
WC	TOILET
WMF	WELD MESH FENCE
WS	WALL STIFFENER
WSP	WHEEL STOP
WT	WASH TROUGH

EJE ARCHITECTURE
ACN 002 912 843 | ABN 82 644 649 849
Nominated Architect - Bernard Collins
P +61 2 4929 2353 | F +61 2 4926 3069 | E mail@eje.com.au | W www.eje.com.au
A 412 KING STREET, NEWCASTLE, NSW 2300

COMPLETION OF THE QUALITY ASSURANCE CHECKS IS VERIFICATION THAT THE DOCUMENT CONFORMS WITH THE REQUIREMENTS OF THE QUALITY PROJECT PLAN, WHERE QUALITY ASSURANCE CHECK IS INCOMPLETE THIS DOCUMENT IS PRELIMINARY FOR INFORMATION PURPOSES ONLY, OR SUCH PURPOSES AS STATED IN THE REVISION COLUMN.

THE IDEAS, INFORMATION AND CONCEPTS CONTAINED IN THIS DOCUMENT ARE THE PROPERTY OF EJE ARCHITECTURE. PHOTOCOPYING OR REPRODUCING THIS DOCUMENT AND PASSING IT ON TO OTHERS WITHOUT THE EXPRESS PERMISSION OF EJE ARCHITECTURE IS AN INFRINGEMENT OF COPYRIGHT. ©

0 25mm 100mm 200mm ON ORIGINAL A1

REV | DATE | COMMENTS | DRN | CHKD | WRFD |

0 | 25.05.2016 | ISSUE FOR TENDER | GG | GS |

HUNTER SPORTS HIGH SCHOOL
MAJOR CAPITAL WORKS UPGRADE

Public Works
Education

PROJECT: HUNTER SPORTS HIGH SCHOOL
MAJOR CAPITAL WORKS UPGRADE

SITE: PACIFIC HIGHWAY
GATESHEAD 2290

DRAWING: BLOCK T
FIRST FLOOR
FINISHES PLAN 1

WORK IN FIGURED DIMENSIONS IN PREFERENCE TO SCALE. CHECK DIMENSIONS AND LEVELS ON SITE PRIOR TO THE ORDERING OF MATERIALS OR THE COMPLETION OF WORKSHOP DRAWINGS. IF IN DOUBT ASK. REPORT ALL ERRORS AND OMISSIONS.

CONTRACT NO: WS692136689

DRAWN: GG DATE: FEB 2016 SCALES: 1:100@A1

PROJECT NO: 11029 PHASE: WD DRAWING NO: A-T311 REV: 0

NOT FOR CONSTRUCTION