

LEGEND

AC	ACRYLIC PANEL
B	BOLLARD
BAL	BALUSTRADE
BC	BENCH CURBBOARD
BHO	BULKHEAD OVER
BHP	BOILING HOT PLATE
BL	BLOCKWORK
BO	BUILDING OVER
BOE	BRICK ON EDGE - CUT SOLDIER COURSE
BR	BACK REST
BS	BUCKET SINK
BSN	BASIN
BTC	CURBBOARD BENCH TOP
BTP	PREPARATION BENCH TOP
BTS	SERVERY BENCH TOP
BU	BUILDING LINER
CAT	CEILING ACOUSTIC TILES
CC	CONCRETE - STEEL TROWEL FINISH
CFC	COMPRESSED FIBRE CEMENT
CFL	CABINET FOR FLAMMABLE LIQUIDS
CH	CONVECTION HEATER
CJ	CONTROL JOINT
CMS	CONCRETE MOWING STRIP
COL	COLUMN
COLA	COVERED OUTDOOR LEARNING AREA
CONC	CONCRETE PAVING
CPT	CARPET
CR	CEMENT RENDER
CT	CERAMIC TILE
CTN	SHOWER CURTAIN AND TRACK
CWA	COVERED WALKWAY
DAS	DOOR AUTO SLIDER
DC	DRAWER - CUTLERY
DF	DRINKING FOUNTAIN
DG	DOUBLE GLAZED
DGR	GRATED DRAIN
DM	DRAWER - MONEY
DML	METAL LOUVER DOOR
DMM	METAL MESH DOOR
DP	RAINWATER DOWN PIPE
DPL	PANEL LIFT DOOR
DPT	PAPER TOWEL DISPENSER
DRS	ROLLER SHUTTER DOOR
DSC	SOLID CORE DOOR
DW	SLIDING GLAZED DOOR
DW	DISH WASHER
EDB	ELECTRICAL DISTRIBUTION BOARD
EG	LEAVES GUTTER
EJ	EXPRESSED JOINT
EQ	EQUAL
EX	EXISTING
F	FIXED GLAZING
FB	FACE BRICK
FBL	FIRE BLANKET
FC	FIBRE CEMENT
FD	FOLD DOWN SEAT
FCL	FINISHED CEILING LEVEL
FE-B	FIRE EXTINGUISHER TYPE B
FFL	FINISHED FLOOR LEVEL
FGF	FROSTED GLASS FILM
FHR	FIRE HOSE REEL
FL	FLASHING
FP	FLAG POLE
FRE	FREEZER
FR	FIRE RATED
FRPB	FIRE RATED PLASTERBOARD
FV	FLOOR VENT
FW	FLOOR WASTE
GAL	GALVANISED STEEL FINISH
GH	GAS HEATERS
GL	GROUND LINE
GLS	GENERAL LEARNING SPACE
GLX	EXISTING GROUND LINE
GR	GRAB RAIL
GR-D	DROP DOWN GRAB RAIL
GWB	GLASS WHITE BOARD
HC	CLOTHES HOOK
HH	HYDRONIC HEATERS
HR	HANDRAIL
HWS	HOT WATER SYSTEM
ISF	INDUSTRIAL SHEET FLOORING
IWB	INTERACTIVE WHITE BOARD
KG	KERB GUTTER
KR	KERB ROLLOVER
LAM	LAMINATE
LMB	LIGHTING BAR
LGA	ADJUSTABLE GLASS LOUVRES
LMA	ADJUSTABLE METAL LOUVRES
LNF	FIXED METAL LOUVRES
LT	LAUNDRY TUB WITH CUPBOARD
MC	MEDICINE CABINET
MW	METAL WALL CLADDING
MVCW	MIRROR
MI	MIRROR
M-S	STAINLESS STEEL MIRROR
MS	MOWING STRIP
MSB	MAIN SWITCH BOARD
MSS	MECHANICAL SHELVING SYSTEM / COMPACTUS
MV	MECHANICAL VENT
MVE	MECHANICAL VENT EXHAUST COIL
MW	MICROWAVE OVEN
NTS	NOT TO SCALE
OFC	OFF FORM CONCRETE
PB	PLASTERBOARD
PCA	POWDER COATED ALUMINIUM
PF	PALLISADE FENCING
PN	PLYWOOD
PLS	POLYCARBONATE SHEETING
PLY	PLYWOOD
PCM	PERFORATED CORRUGATED METAL
PPL	PERFORATED PLYWOOD
PPT	PERFORATED PLASTERBOARD
PT	PAINTER FINISH
PWR	WATER RESISTANT PLASTERBOARD
R-B	RACK FOR BATS
R-LM	RACK MODULE FOR METAL LENGTHS
R-LW	RACK MODULE FOR WOOD LENGTHS
R-SM	RACK MODULE FOR TIMBER SHEETS
R-TS	RACK, TIMBER STUDS
RAF	ABUTMENT FLASHING
RBC	BARGE CAPPING
REF	REFRIGERATOR
RHS	RECTANGULAR HOLLOW SECTION
RL	RELATIVE LEVEL
RO	ROOF OVER
RP	PEG TYPE RACK
RRC	ROOF CAPPING
RS	ROLLER SHUTTER
RSM	METAL ROOF SHEETING
RSP	METAL ROOF FLASHING
RST	TRANSLUCENT ROOF SHEETING
RV	ROOF VENTILATOR
RVF	VALLEY FLASHING
RW	RETAINING WALL
RWG	RAINWATER GUTTER
RWS	RAINWATER SUMP
SA	ADJUSTABLE SHELVING
SBK	SEAT - BENCH
SCM	STAINLESS STEEL SPLASHBACK
SC(C)	CORRUGATED METAL SOFFIT
SD	STEEL COLUMN (OVER)
SD	SOAP DISPENSER
SFW	SEALED FLOOR WASTE
SH	SHelf
SHD	SHOWER HEAD
SK	SKIRTING
SKC	SECURITY KEY CABINET
SMS	SECURITY MESH SCREEN
SP	SPRANDREL PANEL
SPL	SPLASHBACK
SPE	SPEAKER
SSN	SUN SCREEN
ST	STORE
STN	STAIR NOSING
SW	SWALE
TCI	TACTILE INDICATORS
TMB	TIMBER LOOK ALUMINIUM CLADDING
TMV	THERMOSTATIC MIXING VALVE
TOP	TOP OF WALL
TOW	TIMBER FLOOR
TPH	TOILET PAPER HOLDER
TPS	TIMBER SPRUNG FLOOR
TR	TOWEL RAIL
TZP	TERRAZZO PARTITION
ISF	INDUSTRIAL SHEET FLOORING
UCS	UNDERSIDE OF CONCRETE SLAB
UR	URINAL
VP	VIEWING PANEL
VVP	VENT PIPE
WC	TOILET
WMP	WELD MESH FENCE
WS	WALL STIFFENER
WSP	WHEEL STOP

SECURITY

CATEGORY	TYPE	DESCRIPTION
(A)	WINDOWS	SECURABLE
	DOORS	LOCKABLE, EXCEPT THAT SECURITY IS NOT REQUIRED BETWEEN ADJOINING ROOMS AND SPACES OF THIS CATEGORY OR ENCLOSED CORRIDORS. INTENDED FOR ENSUITE ROOMS. ALL EXTERNAL DOORS AND WINDOWS REQUIRE LOCKS.
(B)	WINDOWS	SECURABLE
	DOORS	LOCKABLE
(C)	WINDOWS	SECURABLE, PHYSICALLY PROTECTED (EG. INTERNAL OR EXTERNAL GRILLES)
	DOORS	LOCKABLE, SOLID CORE DOOR LEAF, STEEL DOOR FRAME (SECURE ROLLER SHUTTERS/ GRILLES)
	ROOFS	ENSURE ROOF PENETRATIONS (IE. DOME LITES/ ROOF LIGHTS) ARE PROTECTED
(D)	WINDOWS	NO WINDOWS UNLESS HABITABLE SPACE PHYSICALLY PROTECTED (EG. INTERNAL OR EXTERNAL GRILLES)
	DOORS	SOLID CORE DOOR LEAF, MIN 40mm THICK OR DOUBLE SHEETED STEEL DOOR (SHEETS MIN 1mm THICK BOTH TYPES WITH 2 POINT DEADLOCKING DOOR FRAME 2.5mm THICK. AVOID RETURN AIR GRILLES)
	STEEL	STEEL DOORS WITH SEMAPHORE LOCKING OR STEEL ROLLER SHUTTERS UP TO 1800mm MAXIMUM
	DOUBLE LEAF	STEEL DOORS WITH SEMAPHORE LOCKING OR STEEL ROLLER SHUTTERS UP TO 1800mm MAXIMUM
	WALLS	SINGLE THICKNESS MASONRY OR STUD WALLS PROTECTED WITH STEEL MESH UNDER LINING. ENSURE WALLS CONTINUE TO UNDERSIDE OF ROOF. RACK, TIMBER STUDS ABUTMENT FLASHING
	FLOORS	CONCRETE, COMPRESSED FIBROUS CEMENT OR STEEL
	CEILINGS	PROTECTION (EG. STEEL MESH) WITH TILED ROOFS OR METAL ROOFS WHERE ACCESS IS POSSIBLE BETWEEN THE ROOF AND CEILING
	METAL ROOFS	DO NOT GENERALLY REQUIRE ADDITIONAL PROTECTION
(E)	WINDOWS	NO WINDOWS.
	DOORS	STEEL SECURITY DOOR SET (RIVERS/ CMI) 4-POINT LOCKING BARS. AVOID AIR RETURN GRILLES.
	WALLS	DOUBLE THICKNESS BONDED MASONRY MIN 190mm
	CEILINGS	CONCRETE.
MISC.	LOUVRES	ONLY FIXED STEEL OR ALUMINIUM LOUVRES PERMISSIBLE WHEN NECESSARY
	BARRIERS	SHOULD BE INCLUDED TO SEPARATE AREAS THAT HAVE COMMUNITY ACCESS FROM SCHOOL ONLY USE AREAS.

KEYING


- KEY-CONTROLLED ACCESS IS REQUIRED ONLY FOR INITIAL ENTRY POINTS TO SECURITY ZONES OR SPACES
- ACCESS BY KEY AT ONE POINT IS DESIRABLE FOR EASILY FOUND SWITCHING TO SECURITY ALARM SYSTEMS AND ACCESS LIGHTING
- LOCKS WITHIN EACH SEPARABLE PORTION SHOULD BE KEYPED ALIKE, UNLESS TABULATED KEY TO DIFFER FOR INDIVIDUAL SPACES
- ALL TOILETS SHOULD BE KEYPED ALIKE
- LOCKS MUST NOT BE GRAND MASTER KEYPED
- THE CANTEN IS NOT MASTER KEYPED
- ELECTRICAL SWITCH ROOMS CONTAINING METERING AND AUTHORITY EQUIPMENT ARE TO BE MASTER KEYPED TO THE SUPPLY AUTHORITY REQUIREMENTS

EJE ARCHITECTURE
 ACN 002 912 843 | ABN 82 644 649 849
 NSW Architects Registration No. 4438
 Nominated Architect - Bernard Collins | NSW Architects Registration No. 4438
 P +61 2 4929 2353 | F +61 2 4926 3069 | E mail@eje.com.au | W www.eje.com.au
 A 412 KING STREET, NEWCASTLE, NSW 2300

COMPLETION OF THE QUALITY ASSURANCE CHECKS IS VERIFICATION THAT THE DOCUMENT CONFORMS WITH THE REQUIREMENTS OF THE QUALITY PROJECT PLAN. WHERE QUALITY ASSURANCE CHECK IS INCOMPLETE THIS DOCUMENT IS PRELIMINARY FOR INFORMATION PURPOSES ONLY, OR SUCH PURPOSES AS STATED IN THE REVISION COLUMN.

THE IDEAS, INFORMATION AND CONCEPTS CONTAINED IN THIS DOCUMENT ARE THE PROPERTY OF EJE ARCHITECTURE. PHOTOCOPIING OR REPRODUCING THIS DOCUMENT AND PASSING IT ONTO OTHERS WITHOUT THE EXPRESS PERMISSION OF EJE ARCHITECTURE IS AN INFRINGEMENT OF COPYRIGHT. ©

NOT FOR CONSTRUCTION

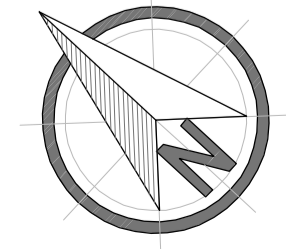

REV	DATE	COMMENTS
0	25.05.2016	ISSUE FOR TENDER



HUNTER SPORTS HIGH SCHOOL
 MAJOR CAPITAL WORKS UPGRADE



SITE: PACIFIC HIGHWAY
 GATESHEAD 2290

DRAWING: BLOCK U
 LOWER GROUND
 FLOOR PLAN

WORK IN FIGURED DIMENSIONS IN PREFERENCE TO SCALE. CHECK DIMENSIONS AND LEVELS ON SITE PRIOR TO THE ORDERING OF MATERIALS OR THE COMPLETION OF WORKSHOP DRAWINGS. IF IN DOUBT ASK. REPORT ALL ERRORS AND OMISSIONS.

CONTRACT No: WS692136689
 DRAWN: GG DATE: FEB 2016 SCALES: 1:100@A1
 PROJECT No: 11029 PHASE: WD DRAWING No: A-U001 0 REV: 0



LEGEND	
AC	ACRYLIC PANEL
BC	BOLLARD
BAL	BALUSTRADE
BC	BENCH CUPBOARD
BHO	BULKHEAD OVER
BHP	BOILING HOT PLATE
BL	BLOCKWORK
BO	BUILDING OVER
BOE	BRICK ON EDGE - CUT SOLDIER COURSE
BR	BACK REST
BS	BUCKET SINK
BSN	BASIN
BTC	CURBOARD BENCH TOP
BTP	PREPARATION BENCH TOP
BTS	SERVERY BENCH TOP
BU	BUILDING LINER
CAT	CEILING ACOUSTIC TILES
CC	CONCRETE - STEEL TROWEL FINISH
CFC	COMPRESSED FIBRE CEMENT
CFL	CABINET FOR FLAMMABLE LIQUIDS
CH	CONVECTION HEATER
CJ	CONTROL JOINT
CMS	CONCRETE MOWING STRIP
COL	COLUMN
COLA	COVERED OUTDOOR LEARNING AREA
CONC	CONCRETE PAVING
CPT	CARPET
CR	CEMENT RENDER
CT	CERAMIC TILE
CTN	SHOWER CURTAIN AND TRACK
CWA	COVERED WALKWAY
DAS	DOOR AUTO SLIDER
DC	DRAWER - CUTLERY
DF	DRINKING FOUNTAIN
DG	DOUBLE GLAZED
DGR	GRATED DRAIN
DM	DRAWER - MONEY
DML	METAL LOUVER DOOR
DMM	METAL MESH DOOR
DP	RAINWATER DOWN PIPE
DPL	PANEL LIFT DOOR
DPT	PAPER TOWEL DISPENSER
DRS	ROLLER SHUTTER DOOR
DSC	SOLID CORE DOOR
DSD	SLIDING GLAZED DOOR
DW	DISH WASHER
EDB	ELECTRICAL DISTRIBUTION BOARD
EG	EVES GUTTER
EJ	EXPRESSED JOINT
EQ	EQUAL
EX	EXISTING
F	FIXED GLAZING
FB	FACE BRICK
FBL	FIRE BLANKET
FC	FIBRE CEMENT
FD	FOLD DOWN SLING LEVEL
FE-B	FIRE EXTINGUISHER TYPE B
FL	FINISHED FLOOR LEVEL
FGF	FROSTED GLASS FILM
FHR	FIRE HOSE REEL
FL	FLASHING
FP	FLAG POLE
FRE	FREEZER
FR	FIRE RATED
FRPB	FIRE RATED PLASTERBOARD
FV	FLOOR VENT
FW	FLOOR WASTE
GAL	GALVANISED STEEL FINISH
GH	GAS HEATERS
GL	GROUND LINE
GLS	GENERAL LEARNING SPACE
GLX	EXISTING GROUND LINE
GR	GRAB RAIL
GR-D	DROP DOWN GRAB RAIL
GWB	GLASS WHITE BOARD
H/C	CLOTHES HANGERS
HH	HYDRONIC HEATERS
HR	HANDRAIL
HWS	HOT WATER SYSTEM
ISF	INDUSTRIAL SHEET FLOORING
IWB	INTERACTIVE WHITE BOARD
KG	KERB GUTTER
KR	KERB ROLLER
LAM	LAMINATE
LB	LIGHTING BAR
LGA	ADJUSTABLE GLASS LOUVRES
LMA	ADJUSTABLE METAL LOUVRES
LMF	FIXED METAL LOUVRES
LT	LAUNDRY TUB WITH CUPBOARD
MC	MEDICINE CABINET
MW	METAL WALL CLADDING
MWCV	MIRROR
MI	STAINLESS STEEL MIRROR
MS	MOWING STRIP
MSS	MAIN SWITCH BOARD
MV	MECHANICAL VENT
MVE	MECHANICAL VENT EXHAUST COVIL
MW	MICROWAVE OVEN
NTS	NOT TO SCALE
OF	OFF FORM CONCRETE
OF	PLASTERBOARD
PCA	POWDER COATED ALUMINIUM
PF	PALLIASE FENCING
PN	PINBOARD
PLS	POLYCARBONATE SHEETING
PLY	PLYWOOD
PCM	PERFORATED CORRUGATED METAL
PPL	PERFORATED PLYWOOD
PBP	PERFORATED PLASTERBOARD
PT	PAINTED
PWR	WATER RESISTANT PLASTERBOARD
R-B	RACK FOR BATS
R-LM	RACK MODULE FOR METAL LENGTHS
R-LW	RACK MODULE FOR WOOD LENGTHS
R-SM	RACK MODULE FOR TIMBER SHEETS
R-TS	RACK, TIMBER STACK
RAF	ABUTMENT FLASHING
RBC	BARGE CAPPING
REF	REFRIGERATOR
RHS	RECTANGULAR HOLLOW SECTION
RL	RELATIVE LEVEL
RO	ROOF OVER
RP	PEG TYPE RACK
RRC	ROOF CURB
RS	ROLLER SHUTTER
RSM	METAL ROOF SHEETING
RSP	METAL ROOF FLASHING
RST	TRANSLUCENT ROOF SHEETING
RUF	VALLEY FLASHING
RW	RETAINING WALL
RWG	RAINWATER GUTTER
RWS	RAINWATER SUMP
SA	ADJUSTABLE SHELVING
SB	SEAT - BENCH
SBK	STAINLESS STEEL SPLASHBACK
SCM	CORRUGATED METAL SOFFIT
SC(O)	STEEL COLUMN (OVER)
SD	SOAP DISPENSER
SFW	SEALED FLOOR WASTE
SH	SHelf
SHD	SHOWER HEAD
SK	SKIRTING
SKC	SECURITY KEY CABINET
SMS	SECURITY MESH SCREEN
SP	SPRANDEL PANEL
SPL	SPLASHBACK
SPL	SPEAKER
SSN	SUN SCREEN
ST	STORE
STN	STAIR NOSING
SW	SWALE
TCI	TACTILE INDICATORS
TMB	TIMBER LOOK ALUMINIUM CLADDING
TMV	THERMOSTATIC MIXING VALVE
TOW	TOP OF WALL
TP	TIMBER FLOOR
TPH	TOILET PAPER HOLDER
TPS	TIMBER SPRUNG FLOOR
TR	TOWEL RAIL
TZP	TERRAZZO PARTITION
UF	UNDERSIDE OF CONCRETE SLAB
UCS	URINAL
UP	VIEWING PANEL
VVP	VENT PIPE
WC	TOILET
WMP	WELD MESH FENCE
WS	WALL STIFFENER
WSP	WHEEL STOP
WT	WASH TROUGH

SECURITY		
CATEGORY	TYPE	DESCRIPTION
(A)	WINDOWS DOORS	SECURABLE LOCKABLE, EXCEPT THAT SECURITY IS NOT REQUIRED BETWEEN ADJOINING ROOMS AND SPACES OF THIS CATEGORY OR ENCLOSED CORRIDORS, INTENDED FOR ENSUITE ROOMS. ALL EXTERNAL DOORS AND WINDOWS REQUIRE LOCKS
(B)	WINDOWS DOORS	SECURABLE LOCKABLE
(C)	WINDOWS DOORS	SECURABLE, PHYSICALLY PROTECTED (EG. INTERNAL OR EXTERNAL GRILLES) LOCKABLE, SOLID CORE DOOR LEAF, STEEL DOOR FRAME (SECURE ROLLER SHUTTERS/GRILLES)
(D)	WINDOWS DOORS STEEL DOUBLE LEAF WALLS FLOORS CEILINGS METAL ROOFS	NO WINDOWS UNLESS HABITABLE SPACE PHYSICALLY PROTECTED (EG. INTERNAL OR EXTERNAL GRILLES) SOLID CORE DOOR LEAF, MIN 40mm THICK OR DOUBLE SHEETED STEEL DOOR (SHEETS MIN 1mm THICK BOTH TYPES WITH 2-POINT DEADLOCKING DOOR FRAME 2.5mm THICK, AVOID RETURN AIR GRILLES) STEEL DOORS WITH SEMAPHORE LOCKING OR STEEL ROLLER SHUTTERS UP TO 1800mm MAXIMUM SINGLE THICKNESS MASONRY OR STUD WALLS PROTECTED WITH STEEL MESH UNDER LINING. ENSURE WALLS CONTINUE TO UNDERSIDE OF ROOF. FOR CONVERSIONS STORES MAY USE STEEL SHEET 1.6mm THICK CONCRETE, COMPRESSED FIBROUS CEMENT OR STEEL PROTECTION (EG. STEEL MESH) WITH TILED ROOFS OR METAL ROOFS WHERE ACCESS IS POSSIBLE BETWEEN THE ROOF AND CEILING DO NOT GENERALLY REQUIRE ADDITIONAL PROTECTION
(E)	WINDOWS DOORS CEILINGS	NO WINDOWS STEEL SECURITY DOOR SET (RIVERS/CMJ) 4-POINT LOCKING BARS. AVOID AIR RETURN GRILLES DOUBLE THICKNESS BONDED MASONRY MIN 190mm CONCRETE
MISC.	LOUVRES BARRIERS	ONLY FIXED STEEL OR ALUMINIUM LOUVRES PERMISSIBLE WHEN NECESSARY SHOULD BE INCLUDED TO SEPARATE AREAS THAT HAVE COMMUNITY ACCESS FROM SCHOOL ONLY USE AREAS

KEYING	
•	KEY-CONTROLLED ACCESS IS REQUIRED ONLY FOR INITIAL ENTRY POINTS TO SECURITY ZONES OR SPACES
•	ACCESS BY KEY AT ONE POINT IS DESIRABLE FOR EASILY FOUND SWITCHING TO SECURITY ALARM SYSTEMS AND ACCESS LIGHTING
•	LOCKS WITHIN EACH SEPARABLE PORTION SHOULD BE KEYS ALIKE, UNLESS TABULATED KEY TO DIFFER FOR INDIVIDUAL SPACES
•	ALL TOILETS SHOULD BE KEYS ALIKE
•	LOCKS MUST NOT BE GRAND MASTER KEYS
•	THE CANTEN IS NOT MASTER KEYS
•	ELECTRICAL SWITCH ROOMS CONTAINING METERING AND AUTHORITY EQUIPMENT ARE TO BE MASTER KEYS TO THE SUPPLY AUTHORITY REQUIREMENTS

NOT FOR CONSTRUCTION

REV	DATE	COMMENTS
0	25.05.2016	ISSUE FOR TENDER

DRN | CHKD | VRFD |
GG | GS |



PROJECT: HUNTER SPORTS HIGH SCHOOL
MAJOR CAPITAL WORKS UPGRADE



SITE: PACIFIC HIGHWAY
GATESHEAD 2290

DRAWING: BLOCK U
GROUND FLOOR PLAN 1

WORK IN FIGURED DIMENSIONS IN PREFERENCE TO SCALE. CHECK DIMENSIONS AND LEVELS ON SITE PRIOR TO THE ORDERING OF MATERIALS OR THE COMPLETION OF WORKSHOP DRAWINGS. IF IN DOUBT ASK. REPORT ALL ERRORS AND OMISSIONS.


CONTRACT No: WS692136689
DRAWN: GG DATE: FEB 2016 SCALES: 1:100@A1
PROJECT No: 11029 PHASE: WD DRAWING No: A-U011 0 REV: 0




EJE ARCHITECTURE
ACN 002 912 843 | ABN 82 644 649 849
Non-Registered Architect - Bernard Collins
P +61 2 4929 2353 | F +61 2 4926 3069 | E mail@eje.com.au | W www.eje.com.au
A 412 KING STREET, NEWCASTLE, NSW 2300

COMPLETION OF THE QUALITY ASSURANCE CHECKS IS VERIFICATION THAT THE DOCUMENT CONFORMS WITH THE REQUIREMENTS OF THE QUALITY PROJECT PLAN. WHERE QUALITY ASSURANCE CHECK IS INCOMPLETE THIS DOCUMENT IS PRELIMINARY FOR INFORMATION PURPOSES ONLY, OR SUCH PURPOSES AS STATED IN THE REVISION COLUMN.

THE IDEAS, INFORMATION AND CONCEPTS CONTAINED IN THIS DOCUMENT ARE THE PROPERTY OF EJE ARCHITECTURE. PHOTOCOPIING OR REPRODUCING THIS DOCUMENT AND PASSING IT ON TO OTHERS WITHOUT THE EXPRESS PERMISSION OF EJE ARCHITECTURE IS AN INFRINGEMENT OF COPYRIGHT. ©

 

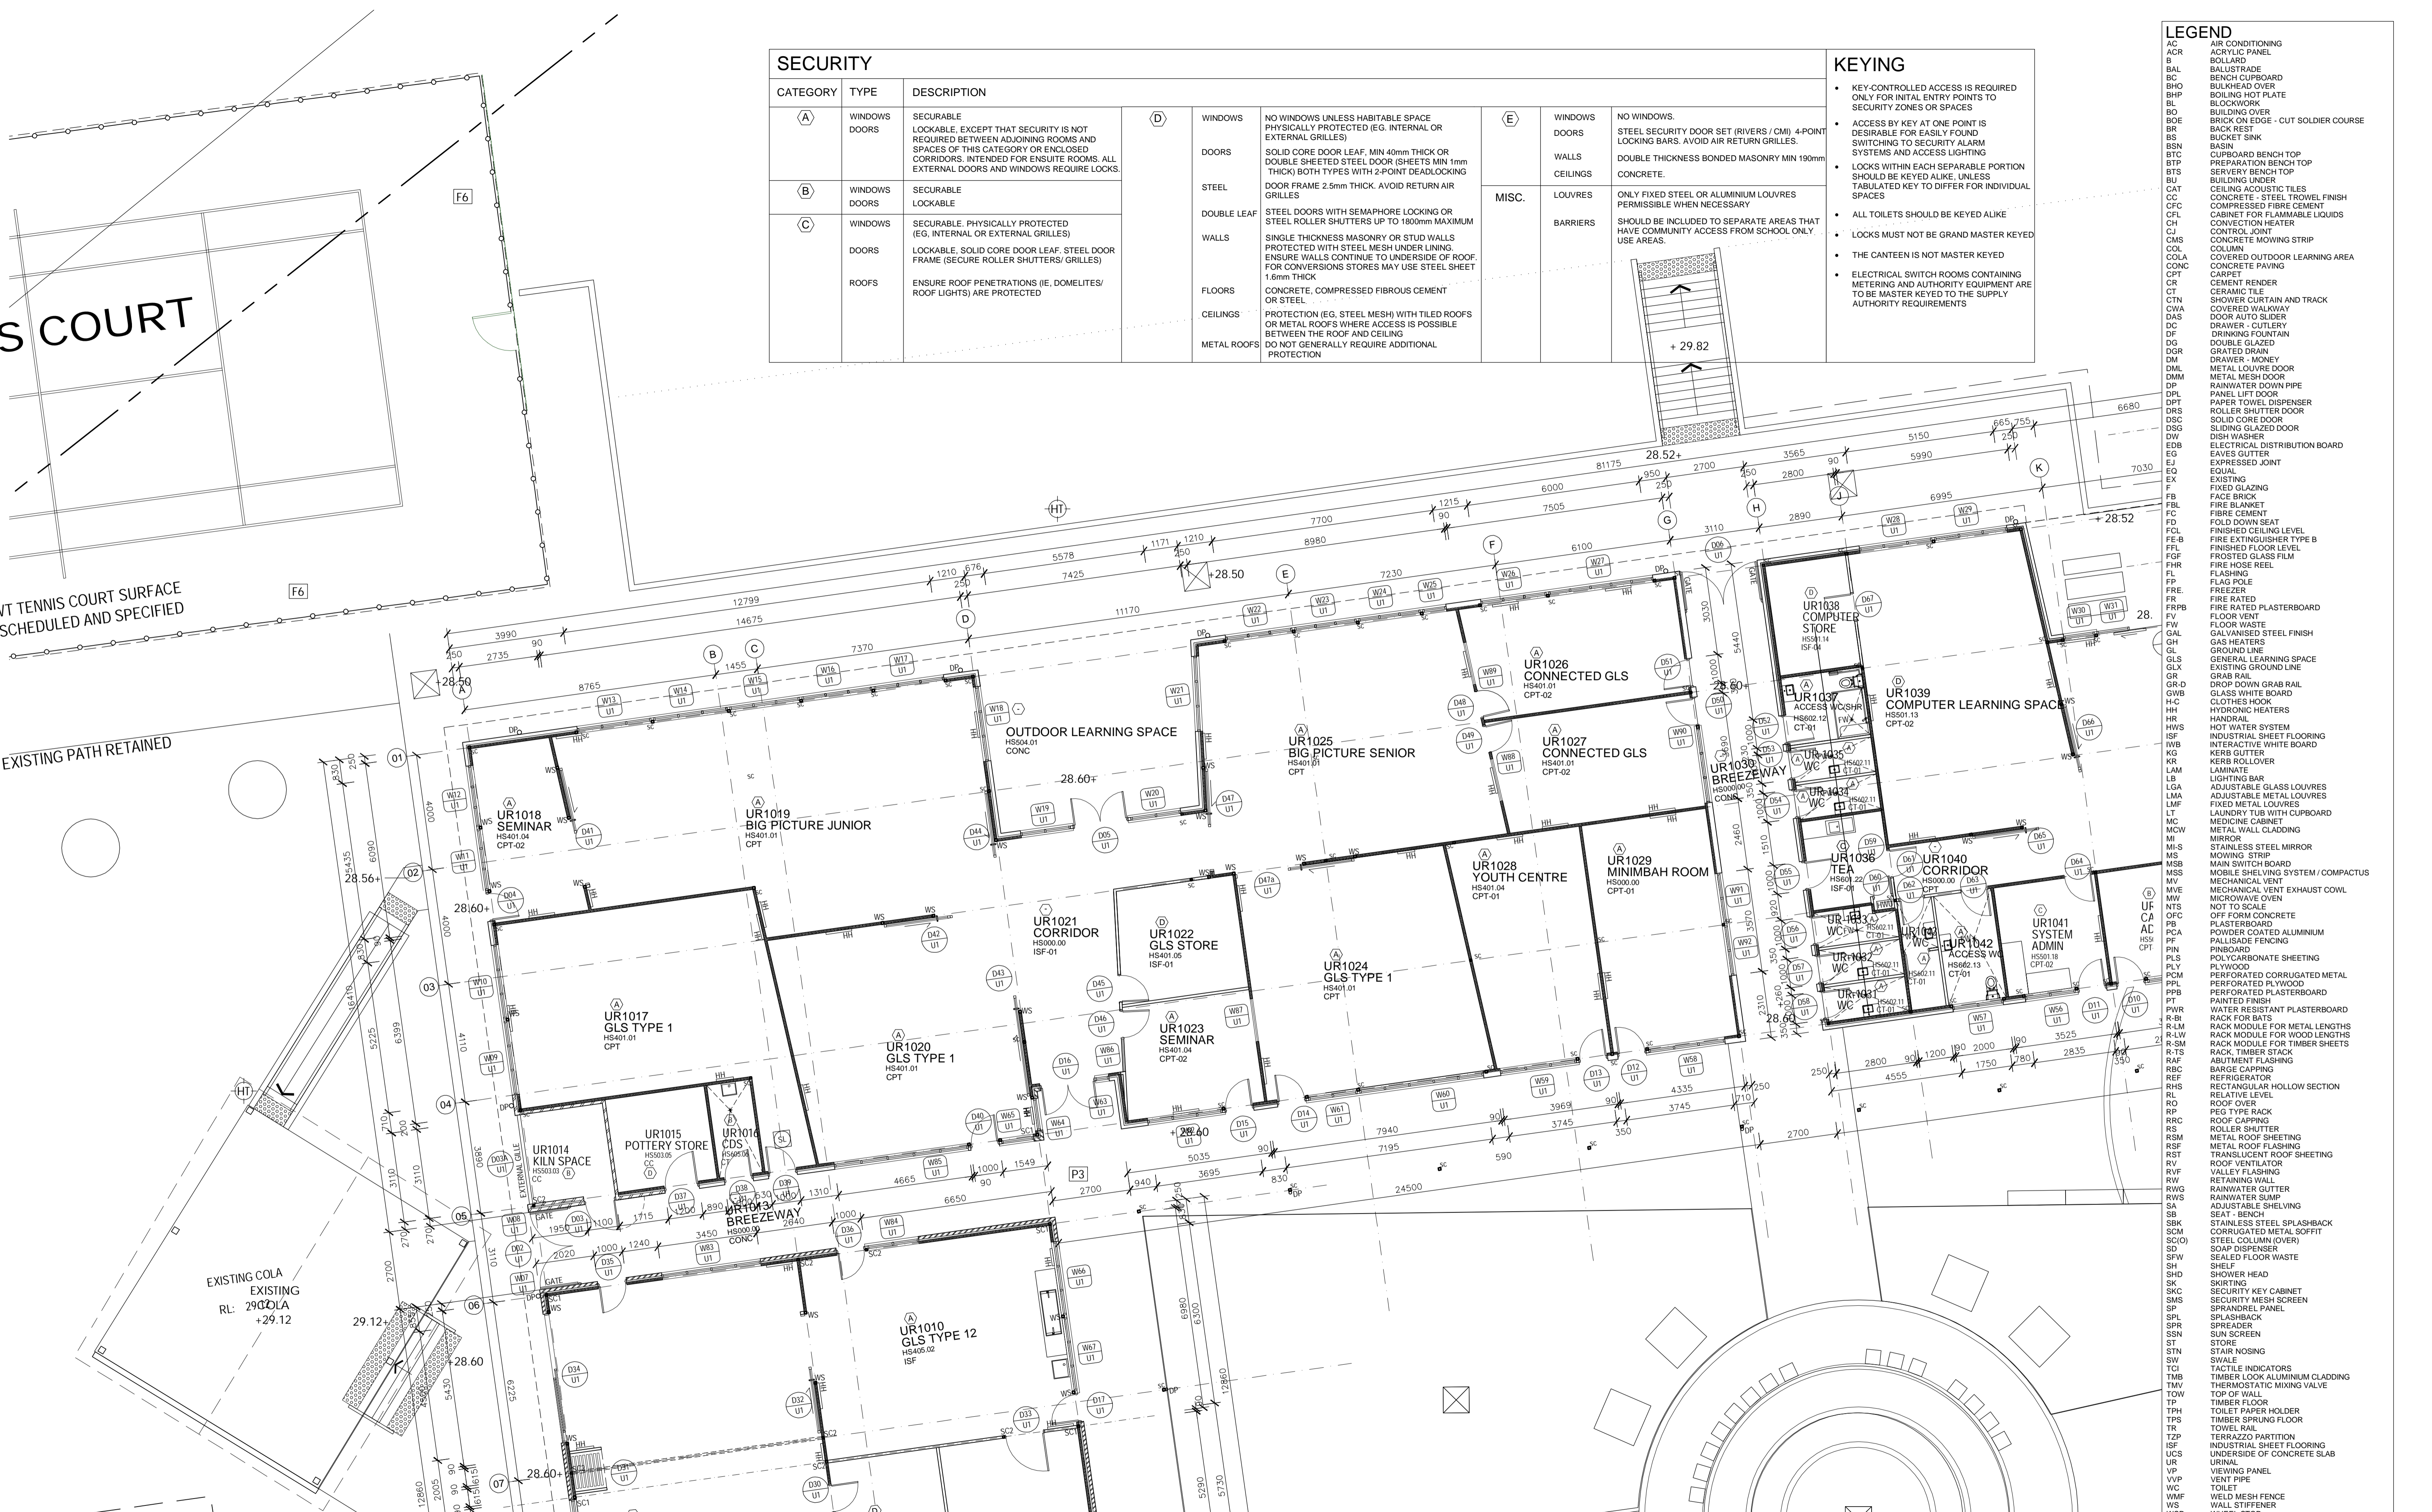

SECURITY

CATEGORY	TYPE	DESCRIPTION	CATEGORY	TYPE	DESCRIPTION	CATEGORY	TYPE	DESCRIPTION
(A)	WINDOWS DOORS	SECURABLE LOCKABLE. EXCEPT THAT SECURITY IS NOT REQUIRED BETWEEN ADJOINING ROOMS AND SPACES OF THIS CATEGORY OR ENCLOSED CORRIDORS. INTENDED FOR ENSUITE ROOMS. ALL EXTERNAL DOORS AND WINDOWS REQUIRE LOCKS.	(D)	WINDOWS DOORS	NO WINDOWS UNLESS HABITABLE SPACE PHYSICALLY PROTECTED (EG. INTERNAL OR EXTERNAL GRILLES). SOLID CORE DOOR LEAF, MIN 40mm THICK OR DOUBLE SHEETED STEEL DOOR (SHEETS MIN 1mm THICK) BOTH TYPES WITH 2-POINT DEADLOCKING DOOR FRAME 2.5mm THICK. AVOID RETURN AIR GRILLES.	(E)	WINDOWS DOORS	NO WINDOWS. STEEL SECURITY DOOR SET (RIVERS / CM) 4-POINT LOCKING BARS. AVOID AIR RETURN GRILLES.
(B)	WINDOWS DOORS	SECURABLE LOCKABLE.	(D)	DOUBLE LEAF WALLS	STEEL DOORS WITH SEMAPHORE LOCKING OR STEEL ROLLER SHUTTERS UP TO 1800mm MAXIMUM SINGLE THICKNESS MASONRY OR STUD WALLS PROTECTED WITH STEEL MESH UNDER LINING ENSURE WALLS CONTINUE TO UNDERSIDE OF ROOF. FOR CONVERSIONS STORES MAY USE STEEL SHEET 1.6mm THICK.	(E)	WALLS CEILINGS	ONLY FIXED STEEL OR ALUMINIUM LOUVRES PERMISSIBLE WHEN NECESSARY.
(C)	WINDOWS DOORS ROOFS	SECURABLE. PHYSICALLY PROTECTED (EG. INTERNAL OR EXTERNAL GRILLES). LOCKABLE. SOLID CORE DOOR LEAF. STEEL DOOR FRAME (SECURE ROLLER SHUTTERS/ GRILLES). ENSURE ROOF PENETRATIONS (IE, DOME LITES/ ROOF LIGHTS) ARE PROTECTED.	(D)	FLOORS CEILINGS METAL ROOFS	CONCRETE, COMPRESSED FIBROUS CEMENT OR STEEL. PROTECTION (EG. STEEL MESH) WITH TILED ROOFS OR METAL ROOFS WHERE ACCESS IS POSSIBLE BETWEEN THE ROOF AND CEILING. DO NOT GENERALLY REQUIRE ADDITIONAL PROTECTION.	(E)	BARRIERS	SHOULD BE INCLUDED TO SEPARATE AREAS THAT HAVE COMMUNITY ACCESS FROM SCHOOL ONLY USE AREAS.

KEYING

- KEY-CONTROLLED ACCESS IS REQUIRED ONLY FOR INITIAL ENTRY POINTS TO SECURITY ZONES OR SPACES
- ACCESS BY KEY AT ONE POINT IS DESIRABLE FOR EASILY FOUND SWITCHING TO SECURITY ALARM SYSTEMS AND ACCESS LIGHTING
- LOCKS WITHIN EACH SEPARABLE PORTION SHOULD BE KEYPED ALIKE, UNLESS TABULATED KEY TO DIFFER FOR INDIVIDUAL SPACES
- ALL TOILETS SHOULD BE KEYPED ALIKE
- LOCKS MUST NOT BE GRAND MASTER KEYPED
- THE CANTEN IS NOT MASTER KEYPED
- ELECTRICAL SWITCH ROOMS CONTAINING METERING AND AUTHORITY EQUIPMENT ARE TO BE MASTER KEYPED TO THE SUPPLY AUTHORITY REQUIREMENTS

LEGEND


- AC AIR CONDITIONING
- ACR ACRYLIC PANEL
- B BOLLARD
- BAL BALUSTRADE
- BC BENCH CURBBOARD
- BHO BULKHEAD OVER
- BL BOILING HOT PLATE
- BLK BLOCKWORK
- BO BUILDING OVER
- BOE BRICK ON EDGE - CUT SOLDIER COURSE
- BR BACK BR
- BS BUCKET SINK
- BSN BURNING BENCH TOP
- BTC BENCH TOP
- BTP PREPARATION BENCH TOP
- BU SERVERY BENCH TOP
- BUJ BUILDING UNDER
- CA CEILING ACUSTIC TILES
- CC CONCRETE - STEEL TROWEL FINISH
- CCF COMPRESSED FIBRE CEMENT
- CFL CABINET FOR FLAMMABLE LIQUIDS
- CH CONVECTION HEATER
- CHJ CONTROL JOINT
- CJ CONCRETE MOWING STRIP
- CMS COL
- COLA COVERED OUTDOOR LEARNING AREA
- CONC CONCRETE PAVING
- CPT CARPET
- CR CEMENT RENDER
- CT CERAMIC TILE
- CTN SHOWER CURTAIN AND TRACK
- CWA COVERED WALKWAY
- DAS DOOR AUTO SLIDER
- DC DRAWER - CUTLERY
- DF DRINKING FOUNTAIN
- DG DOUBLE GLAZED
- DGR GRATED DRAIN
- DM DRAWER - MONEY
- DML METAL LOUVER DOOR
- DMV METAL MESH DOOR
- DP RAINWATER DOWN PIPE
- DPL PANEL LIFT DOOR
- DPT PAPER TOWEL DISPENSER
- DRS ROLLER SHUTTER DOOR
- DSC SOLID CORE DOOR
- DSD SLIDING GLAZED DOOR
- DW DISH WASHER
- EDB ELECTRICAL DISTRIBUTION BOARD
- EG LEAVES GUTTER
- EJ EXPRESSED JOINT
- EQ EQUAL
- EX EXISTING
- F FIXED GLAZING
- FB FACE BRICK
- FC FIBRE CEMENT
- FD FIBRE CEMENT
- FE FOLD DOWN SEAT
- FE-B FIRE EXTINGUISHER TYPE B
- FFL FINISHED FLOOR LEVEL
- FGF FROSTED GLASS FILM
- FHR FIRE HOSE REEL
- FP FLAG POLE
- FR FREEZER
- FR FIRE RATED PLASTERBOARD
- FRPB FIRE RATED PLASTERBOARD
- FV FLOOR VENT
- FW FLOOR WASTE
- GA GALVANISED STEEL FINISH
- GH GAS HEATERS
- GL GROUND LINE
- GLS GENERAL LEARNING SPACE
- GLX EXISTING GROUND LINE
- GR GRAB RAIL
- GR-D DROP DOWN GRAB RAIL
- GWB GLASS WHITE BOARD
- HG CLOTHES HOOK
- HH HYDRONIC HEATERS
- HR HANDRAIL
- HSV HOT WATER SYSTEM
- ISF INDUSTRIAL SHEET FLOORING
- IWB INTERACTIVE WHITE BOARD
- KG KERB ROLLER
- KR KERB ROLLER
- LAM LAMINATE
- LB LIGHTING BAR
- LGA ADJUSTABLE GLASS LOUVRES
- LMA ADJUSTABLE METAL LOUVRES
- LWF FIXED METAL LOUVRES
- LT LAUNDRY TUB WITH CUPBOARD
- MC METAL WALL CLADDING
- MCV METAL WALL CLADDING
- M MIRROR
- MS-S STAINLESS STEEL MIRROR
- MS MOWING STRIP
- MSB MAIN SWITCH BOARD
- MSV MOBILE SHELVING SYSTEM / COMPACTUS
- MV MECHANICAL VENT
- MW MECHANICAL VENT EXHAUST COWL
- MCW MECHANICAL VENT NOT TO SCALE
- NTS OFF FORM CONCRETE
- OFB PLASTERBOARD
- PCA POWDER COATED ALUMINIUM
- PAL PALLISADE FENCING
- PCB BOARD
- PLS POLYCARBONATE SHEETING
- PLY PLYWOOD
- PCM PERFORATED CORRUGATED METAL
- PCL PERFORATED PLYWOOD
- PPT PERFORATED PLASTERBOARD
- PF PAINTED FINISH
- PWR WATER RESISTANT PLASTERBOARD
- R-B RACK FOR BATS
- R-LM RACK MODULE FOR METAL LENGTHS
- R-LW RACK MODULE FOR WOOD LENGTHS
- R-SM RACK, TIMBER STACK
- RAF ABUTMENT FLASHING
- REC BARGE CAPPING
- REF REFRIGERATOR
- RHS RECTANGULAR HOLLOW SECTION
- RL RELATIVE LEVEL
- RO ROOF OVER
- RP PEG TYPE RACK
- RRC ROOF CAPPING
- RS ROLLER SHUTTER
- RSM METAL ROOF SHEETING
- RSF METAL ROOF FLASHING
- RST TRANSLUCENT ROOF SHEETING
- RVF ROOF VENTILATOR
- RV VALLEY FLASHING
- RW RETAINING WALL
- RWG RAINWATER GUTTER
- RWS RAINWATER SUMP
- SA ADJUSTABLE SHELVING
- SB SEAT - BENCH
- SBK STAINLESS STEEL SPLASHBACK
- SCM CORRUGATED METAL SOFFIT
- SC(O) STEEL COLUMN (OVER)
- SD SOAP DISPENSER
- SFV SEALED FLOOR WASTE
- SH SHELF
- SHD SHOWER HEAD
- SK SKIRTING
- SKC SECURITY KEY CABINET
- SM SECURITY MESH SCREEN
- SP SPRANDREL PANEL
- SPL SPLASHBACK
- SPE SPLITTER
- SSN SUN SCREEN
- ST STORE
- STN STAIR NOSING
- SW SWALE
- TCI TACTILE INDICATORS
- TMB TIMBER LOOK ALUMINIUM CLADDING
- TMV THERMOSTATIC MIXING VALVE
- TOW TOP OF WALL
- TR TIMBER FLOOR
- TPH TOILET PAPER HOLDER
- TPS TIMBER SPRING FLOOR
- TR TOWEL RAIL
- TZP TERRAZZO PARTITION
- ISF INDUSTRIAL SHEET FLOORING
- UCS UNDERSIDE OF CONCRETE SLAB
- UR URINAL
- VP VIEWING PANEL
- VVP VENT PIPE
- WC TOILET
- WMP WELD MESH FENCE
- WS WALL STIFFENER
- WSP WHEEL STOP
- WT WASH TROUGH

EJE ARCHITECTURE
 ACN 002 912 843 | ABN 82 644 649 849
 NSW Architects Registration No. 4438
 P +61 2 4929 2353 | F +61 2 4926 3069 | E mail@eje.com.au | W www.eje.com.au
 A 412 KING STREET, NEWCASTLE, NSW 2300

COMPLETION OF THE QUALITY ASSURANCE CHECKS IS VERIFICATION THAT THE DOCUMENT CONFORMS WITH THE REQUIREMENTS OF THE QUALITY PROJECT PLAN. WHERE QUALITY ASSURANCE CHECK IS INCOMPLETE THIS DOCUMENT IS PRELIMINARY FOR INFORMATION PURPOSES ONLY, OR SUCH PURPOSES AS STATED IN THE REVISION COLUMN.

THE IDEAS, INFORMATION AND CONCEPTS CONTAINED IN THIS DOCUMENT ARE THE PROPERTY OF EJE ARCHITECTURE. PHOTOCOPIING OR REPRODUCING THIS DOCUMENT AND PASSING IT ONTO OTHERS WITHOUT THE EXPRESS PERMISSION OF EJE ARCHITECTURE IS AN INFRINGEMENT OF COPYRIGHT. ©

NOT FOR CONSTRUCTION

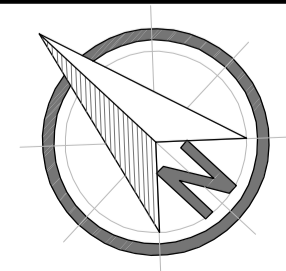

REV	DATE	COMMENTS
0	25.05.2016	ISSUE FOR TENDER



PROJECT: HUNTER SPORTS HIGH SCHOOL MAJOR CAPITAL WORKS UPGRADE



SITE: PACIFIC HIGHWAY GATESHEAD 2290

DRAWING: BLOCK U GROUND FLOOR PLAN 2

WORK IN FIGURED DIMENSIONS IN PREFERENCE TO SCALE. CHECK DIMENSIONS AND LEVELS ON SITE PRIOR TO THE ORDERING OF MATERIALS OR THE COMPLETION OF WORKSHOP DRAWINGS. IF IN DOUBT ASK. REPORT ALL ERRORS AND OMISSIONS.

CONTRACT No: WS692136689
 DRAWN: GG DATE: FEB 2016 SCALES: 1:100@A1
 PROJECT No: 11029 PHASE: WD DRAWING No: A-U012 0 REV: 0



SECURITY

CATEGORY	TYPE	DESCRIPTION	TYPE	DESCRIPTION	TYPE	DESCRIPTION
(A)	WINDOWS DOORS	SECURABLE LOCKABLE. EXCEPT THAT SECURITY IS NOT REQUIRED BETWEEN ADJOINING ROOMS AND SPACES OF THIS CATEGORY OR ENCLOSED CORRIDORS. INTENDED FOR ENSUITE ROOMS. ALL EXTERNAL DOORS AND WINDOWS REQUIRE LOCKS.	(D)	WINDOWS DOORS	(E)	WINDOWS DOORS
(B)	WINDOWS DOORS	SECURABLE LOCKABLE	STEEL	NO WINDOWS UNLESS HABITABLE SPACE PHYSICALLY PROTECTED (EG. INTERNAL OR EXTERNAL GRILLES)	WALLS	NO WINDOWS. STEEL SECURITY DOOR SET (RIVERS / CMT 4-POINT LOCKING BARS. AVOID AIR RETURN GRILLES)
(C)	WINDOWS DOORS	SECURABLE. PHYSICALLY PROTECTED (EG. INTERNAL OR EXTERNAL GRILLES) LOCKABLE. SOLID CORE DOOR LEAF. STEEL DOOR FRAME (SECURE ROLLER SHUTTERS/ GRILLES)	DOUBLE LEAF	SOLID CORE DOOR LEAF. MIN 40mm THICK OR DOUBLE SHEETED STEEL DOOR (SHEETS MIN 1mm THICK) BOTH TYPES WITH 2-POINT DEADLOCKING	CEILING	DOUBLE THICKNESS BONDED MASONRY MIN 190mm CONCRETE
	ROOFS	ENSURE ROOF PENETRATIONS (IE. DOMELITES/ ROOF LIGHTS) ARE PROTECTED	WALLS	DOOR FRAME 2.5mm THICK. AVOID RETURN AIR GRILLES	MISC.	ONLY FIXED STEEL OR ALUMINIUM LOUVRES PERMISSIBLE WHEN NECESSARY
			FLOORS	STEEL DOORS WITH SEMAPHORE LOCKING OR STEEL ROLLER SHUTTERS UP TO 1800mm MAXIMUM	BARRIERS	SHOULD BE INCLUDED TO SEPARATE AREAS THAT HAVE COMMUNITY ACCESS FROM SCHOOL ONLY USE AREAS
			CEILING	SINGLE THICKNESS MASONRY OR STUD WALLS PROTECTED WITH STEEL MESH UNDER LINING. ENSURE WALLS CONTINUE TO UNDERSIDE OF ROOF FOR CONVERSIONS STORES MAY USE STEEL SHEET 1.6mm THICK		
			METAL ROOFS	CONCRETE, COMPRESSED FIBROUS CEMENT OR STEEL		
				PROTECTION (EG. STEEL MESH) WITH TILED ROOFS OR METAL ROOFS WHERE ACCESS IS POSSIBLE BETWEEN THE ROOF AND CEILING		
				DO NOT GENERALLY REQUIRE ADDITIONAL PROTECTION		

KEYING

- KEY-CONTROLLED ACCESS IS REQUIRED ONLY FOR INITIAL ENTRY POINTS TO SECURITY ZONES OR SPACES
- ACCESS BY KEY AT ONE POINT IS DESIRABLE FOR EASILY FOUND SWITCHING TO SECURITY ALARM SYSTEMS AND ACCESS LIGHTING
- LOCKS WITHIN EACH SEPARABLE PORTION SHOULD BE KEYPED ALIKE, UNLESS TABULATED KEY TO DIFFER FOR INDIVIDUAL SPACES
- ALL TOILETS SHOULD BE KEYPED ALIKE
- LOCKS MUST NOT BE GRAND MASTER KEYPED
- THE CANTENINE IS NOT MASTER KEYPED
- ELECTRICAL SWITCH ROOMS CONTAINING METERING AND AUTHORITY EQUIPMENT ARE TO BE MASTER KEYPED TO THE SUPPLY AUTHORITY REQUIREMENTS

LEGEND

- AC AIR CONDITIONING
- ACR ACRYLIC PANEL
- B BOLLARD
- BAL BALUSTRADE
- BC BENCH CURBBOARD
- BHO BULKHEAD OVER
- BHP BOLING HOT PLATE
- BK BLOCKWORK
- BO BUILDING OVER
- BOE BRICK ON EDGE - CUT SOLDIER COURSE
- BR BACK REST
- BS BUCKET SINK
- BTC BENCH TOP
- BTP PREPARATION BENCH TOP
- BTS SERVERY BENCH TOP
- BU BUILDING UNDER
- CA CEILING ACOUSTIC TILES
- CC CONCRETE - STEEL TROWEL FINISH
- CFC COMPRESSED FIBRE CEMENT
- CFL CABINET FOR FLAMMABLE LIQUIDS
- CH CONVECTION HEATER
- CJ CONTROL JOINT
- CM CONCRETE MOWING STRIP
- COL COLUMN
- COLA COVERED OUTDOOR LEARNING AREA
- CONC CONCRETE PAVING
- CPT CARPET
- CR CEMENT RENDER
- CT CERAMIC TILE
- CTN SHOWER CURTAIN AND TRACK
- CWA COVERED WALKWAY
- DAS DOOR AUTO SLIDER
- DC DRAWING CUTLERY
- DF DRINKING FOUNTAIN
- DG DOUBLE GLAZED
- DGR GRATED DRAIN
- DM DRAWER - MONEY
- DMV METAL LOUVRE DOOR
- DP DRAIN DOWN PIPE
- DPL PANEL LIFT DOOR
- DPT PAPER TOWEL DISPENSER
- DRS ROLLER SHUTTER DOOR
- DSC SOLID CORE DOOR
- DSD SLIDING GLAZED DOOR
- DW DISH WASHER
- EDB ELECTRICAL DISTRIBUTION BOARD
- ECS EAVES CUTTER
- EJ EXPRESSED JOINT
- EQ EQUAL
- EX EXISTING
- F FIXED GLAZING
- FB FACE BRICK
- FBL FIBRE BLANKET
- FC FIBRE CEMENT
- FD FOLD DOWN SEAT
- FE-B FINISHED CEILING LEVEL
- FE-F FINISHED FLOOR LEVEL
- FFL FINISHED FLOOR LEVEL
- FGF FLASHING GLASS FILM
- FL FIRE HOSE REEL
- FP FLAG POLE
- FR FREEZER
- FRB FIRE RATED PLASTERBOARD
- FV FLOOR VENT
- FW FLOOR WASTE
- GAL GALVANISED STEEL FINISH
- GH GAS HEATERS
- GL GROUND LINE
- GLS GENERAL LEARNING SPACE
- GLX EXISTING GROUND LINE
- GR GRAB RAIL
- GR-D DROP DOWN GRAB RAIL
- GWB GLASS WHITE BOARD
- HIC HYDRONIC HEATERS
- HR HANDRAIL
- HRV HOT WATER SYSTEM
- ISF INDUSTRIAL SHEET FLOORING
- IWB INTERACTIVE WHITE BOARD
- KB KERR BUTTER
- KR KERR ROLLER
- LAM LAMINATE
- LMB LIGHTING BAR
- LGA ADJUSTABLE GLASS LOUVRES
- LMA ADJUSTABLE METAL LOUVRES
- LNF FIXED METAL LOUVRES
- LT LAUNDRY TUB WITH CUPBOARD
- MC METAL WALL CLADDING
- MCV MIRROR
- MI MIRROR
- MS STAINLESS STEEL MIRROR
- MSS MOBILE SHELVING SYSTEM / COMPACTUS
- MV MECHANICAL VENT
- MVE MECHANICAL VENT EXHAUST COVIL
- MW MICROWAVE OVEN
- NTS NOT TO SCALE
- OFC OFF FORM CONCRETE
- PCB PLASTERBOARD
- PCA POWDER COATED ALUMINIUM
- PF PALLISADE FENCING
- PN PINBOARD
- PLS POLYCARBONATE SHEETING
- PLY PLYWOOD
- PCM PERFORATED CORRUGATED METAL
- PPL PERFORATED PLYWOOD
- PBR PERFORATED PLASTERBOARD
- PT PAINTED FINISH
- PWR WATER RESISTANT PLASTERBOARD
- R-B RACK FOR BATS
- R-LM RACK MODULE FOR METAL LENGTHS
- R-LW RACK MODULE FOR WOOD LENGTHS
- R-SM RACK MODULE FOR TIMBER SHEETS
- RAF RACK, TIMBER STACK
- RAF ABUTMENT FLASHING
- RBC BARGE CAPPING
- REF REFRIGERATOR
- RHS RECTANGULAR HOLLOW SECTION
- RL RELATIVE LEVEL
- RO ROOF OVER
- RP PEG TYPE RACK
- RRC ROOF CAPPING
- RS ROLLER SHUTTER
- RSM METAL ROOF SHEETING
- RSF METAL ROOF FLASHING
- RST TRANSLUCENT ROOF SHEETING
- RV ROOF VENTILATOR
- RVF VALLEY FLASHING
- RW RETAINING WALL
- RWG RAINWATER GUTTER
- RWS RAINWATER SUMP
- SA ADJUSTABLE SHELVING
- SB SEAT - BENCH
- SBK STAINLESS STEEL SPLASHBACK
- SCM CORRUGATED METAL SOFFIT
- SC(O) STEEL COLUMN (OVER)
- SD SOAP DISPENSER
- SFW SEALED FLOOR WASTE
- SH SHELF
- SHD SHOWER HEAD
- SK SKIRTING
- SKC SECURITY KEY CABINET
- SMS SECURITY MESH SCREEN
- SP SPRANDREL PANEL
- SPL SPLASHBACK
- SPEA SPEAKER
- SSN SUN SCREEN
- ST STORE
- STN STAIR NOSING
- SW SWALE
- TCI TACTILE INDICATORS
- TMB TIMBER LOOK ALUMINIUM CLADDING
- TMV THERMOSTATIC MIXING VALVE
- TOW TOP OF WALL
- TR TIMBER FLOOR
- TPH TOILET PAPER HOLDER
- TPS TIMBER SPRING FLOOR
- TR TOWEL RAIL
- TZP TERRAZZO PARTITION
- ISF INDUSTRIAL SHEET FLOORING
- UCS UNDERSIDE OF CONCRETE SLAB
- UR VIEWING PANEL
- VP VENT PIPE
- WC TOILET
- WMF WELD MESH FENCE
- WS WALL STIFFENER
- WSP WHEEL STOP
- WT WASH TROUGH



EJE ARCHITECTURE
 ACN 002 912 843 | ABN 82 644 649 849
 Non-nominated Architect - Bernard Collins
 NSW Architects Registration No. 4438
 P +61 2 4929 2353 | F +61 2 4926 3069 | E mail@eje.com.au | W www.eje.com.au
 A 412 KING STREET, NEWCASTLE, NSW 2300

COMPLETION OF THE QUALITY ASSURANCE CHECKS IS VERIFICATION THAT THE DOCUMENT CONFORMS WITH THE REQUIREMENTS OF THE QUALITY PROJECT PLAN. WHERE QUALITY ASSURANCE CHECK IS INCOMPLETE THIS DOCUMENT IS PRELIMINARY FOR INFORMATION PURPOSES ONLY, OR SUCH PURPOSES AS STATED IN THE REVISION COLUMN.

THE IDEAS, INFORMATION AND CONCEPTS CONTAINED IN THIS DOCUMENT ARE THE PROPERTY OF EJE ARCHITECTURE. PHOTOCOPIING OR REPRODUCING THIS DOCUMENT AND PASSING IT ONTO OTHERS WITHOUT THE EXPRESS PERMISSION OF EJE ARCHITECTURE IS AN INFRINGEMENT OF COPYRIGHT. ©

NOT FOR CONSTRUCTION

REV	DATE	COMMENTS
0	25.05.2016	ISSUE FOR TENDER



PROJECT: HUNTER SPORTS HIGH SCHOOL MAJOR CAPITAL WORKS UPGRADE
 CLIENT: NSW GOVERNMENT Public Works
 DRAWING: BLOCK U GROUND FLOOR PLAN 3




WORK IN FIGURED DIMENSIONS IN PREFERENCE TO SCALE. CHECK DIMENSIONS AND LEVELS ON SITE PRIOR TO THE ORDERING OF MATERIALS OR THE COMPLETION OF WORKSHOP DRAWINGS. IF IN DOUBT ASK. REPORT ALL ERRORS AND OMISSIONS.

CONTRACT No: WS692136689
 DRAWN: GG DATE: FEB 2016 SCALES: 1:100@A1
 PROJECT No: 11029 PHASE: WD DRAWING No: A-U013 0 REV: 0



- LEGEND**
- AC AIR CONDITIONING
 - ACR ACRYLIC PANEL
 - B BOLLARD
 - BAL BALUSTRADE
 - BC BENCH CUPBOARD
 - BHO BULKHEAD OVER
 - BHP BOILING HOT PLATE
 - BL BLOCKWORK
 - BO BUILDING OVER
 - BOE BUILDING OVER
 - BR BRICK ON EDGE - CUT SOLDIER COURSE
 - BS BACK REST
 - BS BUCKET SINK
 - BSN BASIN
 - BTC CUPBOARD BENCH TOP
 - BTP PREPARATION BENCH TOP
 - BTS SERVERY BENCH TOP
 - BU BUILDING LINER
 - CAT CEILING ACOUSTIC TILES
 - CC CONCRETE - STEEL TROWEL FINISH
 - CFC COMPRESSED FIBRE CEMENT
 - CFL CABINET FOR FLAMMABLE LIQUIDS
 - CH CONVECTION HEATER
 - CJ CONTROL JOINT
 - CMS CONCRETE MOWING STRIP
 - COL COLUMN
 - COLA COVERED OUTDOOR LEARNING AREA
 - CONC CONCRETE PAVING
 - CPT CARPET
 - CR CEMENT RENDER
 - CT CERAMIC TILE
 - CTN SHOWER CURTAIN AND TRACK
 - CWA COVERED WALKWAY
 - DAS DOOR AUTO SLIDER
 - DC DRAWER - CUTLERY
 - DF DRINKING FOUNTAIN
 - DG DOUBLE GLAZED
 - DGR GRATED DRAIN
 - DM DRAWER - MONEY
 - DML METAL LOUVRE DOOR
 - DMM METAL MESH DOOR
 - DP RAINWATER DOWN PIPE
 - DPL PANEL LIFT DOOR
 - DPT PAPER TOWEL DISPENSER
 - DRS ROLLER SHUTTER DOOR
 - DSC SOLID CORE DOOR
 - DSD SLIDING GLAZED DOOR
 - DW DISH WASHER
 - EDB ELECTRICAL DISTRIBUTION BOARD
 - EG LEAVES GUTTER
 - EJ EXPRESSED JOINT
 - EQ EQUAL
 - EX EXISTING
 - F FIXED GLAZING
 - FB FACE BRICK
 - FBL FIRE BLANKET
 - FC FIBRE CEMENT
 - FD FOLD DOWN SEAT
 - FE-B FIRE EXTINGUISHER TYPE B
 - FLL FINISHED FLOOR LEVEL
 - FGF FROSTED GLASS FILM
 - FHR FIRE HOSE REEL
 - FL FLASHING
 - FP FLAG POLE
 - FRE FREEZER
 - FR FIRE RATED
 - FRPB FIRE RATED PLASTERBOARD
 - FV FLOOR VENT
 - FW FLOOR WASTE
 - GAL GALVANISED STEEL FINISH
 - GH GAS HEATERS
 - GL GROUND LINE
 - GLS GENERAL LEARNING SPACE
 - GLX EXISTING GROUND LINE
 - GR GRAB RAIL
 - GR-D DROP DOWN GRAB RAIL
 - GWB GLASS WHITE BOARD
 - HC CLOTHES HOOK
 - HH HYDRONIC HEATERS
 - HR HANDRAIL
 - HWS HOT WATER SYSTEM
 - ISF INDUSTRIAL SHEET FLOORING
 - IWB INTERACTIVE WHITE BOARD
 - KG KERB GUTTER
 - KR KERB ROLLOVER
 - LAM LAMINATE
 - LB LIGHTING BAR
 - LGA ADJUSTABLE GLASS LOUVRES
 - LMA ADJUSTABLE METAL LOUVRES
 - LMF FIXED METAL LOUVRES
 - LT LAUNDRY TUB WITH CUPBOARD
 - MC MEDICINE CABINET
 - MCW METAL WALL CLADDING
 - MI MIRROR
 - MS STAINLESS STEEL MIRROR
 - MSB MOWING STRIP
 - MSB MAIN SWITCH BOARD
 - MSS MOBILE SHELVING SYSTEM / COMPACTUS
 - MV MECHANICAL VENT
 - MVE MECHANICAL VENT EXHAUST COWL
 - MW MICROWAVE OVEN
 - NTS NOT TO SCALE
 - OFC OFF FORM CONCRETE
 - PB PLASTERBOARD
 - PCA POWDER COATED ALUMINIUM
 - PF PALLISADE FENCING
 - PN PIN
 - PLS POLYCARBONATE SHEETING
 - PLY PLYWOOD
 - PCM PERFORATED CORRUGATED METAL
 - PPL PERFORATED PLYWOOD
 - PPT PERFORATED PLASTERBOARD
 - PTR PAINTED FINISH
 - PWR WATER RESISTANT PLASTERBOARD
 - R-B RACK FOR BATS
 - R-LM RACK MODULE FOR METAL LENGTHS
 - R-LW RACK MODULE FOR WOOD LENGTHS
 - R-SM RACK MODULE FOR TIMBER SHEETS
 - R-TS RACK, TIMBER STACK
 - RAF ABUTMENT FLASHING
 - RBC BARGE CAPPING
 - REF REFRIGERATOR
 - RHS RECTANGULAR HOLLOW SECTION
 - RL RELATIVE LEVEL
 - RO ROOF OVER
 - RP PEG TYPE RACK
 - RRC ROOF CASPIRING
 - RS ROLLER SHUTTER
 - RSM METAL ROOF SHEETING
 - RSF METAL ROOF FLASHING
 - RST TRANSLUCENT ROOF SHEETING
 - RVF ROOF VENTILATOR
 - RVL VALLEY FLASHING
 - RW RETAINING WALL
 - RWG RAINWATER GUTTER
 - RWS RAINWATER SUMP
 - SA ADJUSTABLE SHELVING
 - SB SEAT - BENCH
 - SBK STAINLESS STEEL SPLASHBACK
 - SCM CORRUGATED METAL SOFFIT
 - SC(O) STEEL COLUMN (OVER)
 - SD SOAP DISPENSER
 - SFW SEALED FLOOR WASTE
 - SH SHELF
 - SHD SHOWER HEAD
 - SK SKIRTING
 - SKC SECURITY KEY CABINET
 - SMS SECURITY MESH SCREEN
 - SP SPRANDREL PANEL
 - SPL SPLASHBACK
 - SPR SPREADER
 - SSN SUN SCREEN
 - ST STORE
 - STN STAIR NOSING
 - SW SWALE
 - TCI TACTILE INDICATORS
 - TMB TIMBER LOOK ALUMINIUM CLADDING
 - TMV THERMOSTATIC MIXING VALVE
 - TOP OF WALL
 - TPH TOILET PAPER HOLDER
 - TPS TIMBER SPRUNG FLOOR
 - TR TOWEL RAIL
 - TZP TERRAZZO PARTITION
 - ISF INDUSTRIAL SHEET FLOORING
 - UCS UNDERSIDE OF CONCRETE SLAB
 - UR URINAL
 - VP VIEWING PANEL
 - VVP VENT PIPE
 - WC TOILET
 - WMP WELD MESH FENCE
 - WS WALL STIFFENER
 - WSP WHEEL STOP
 - WT WASH TROUGH

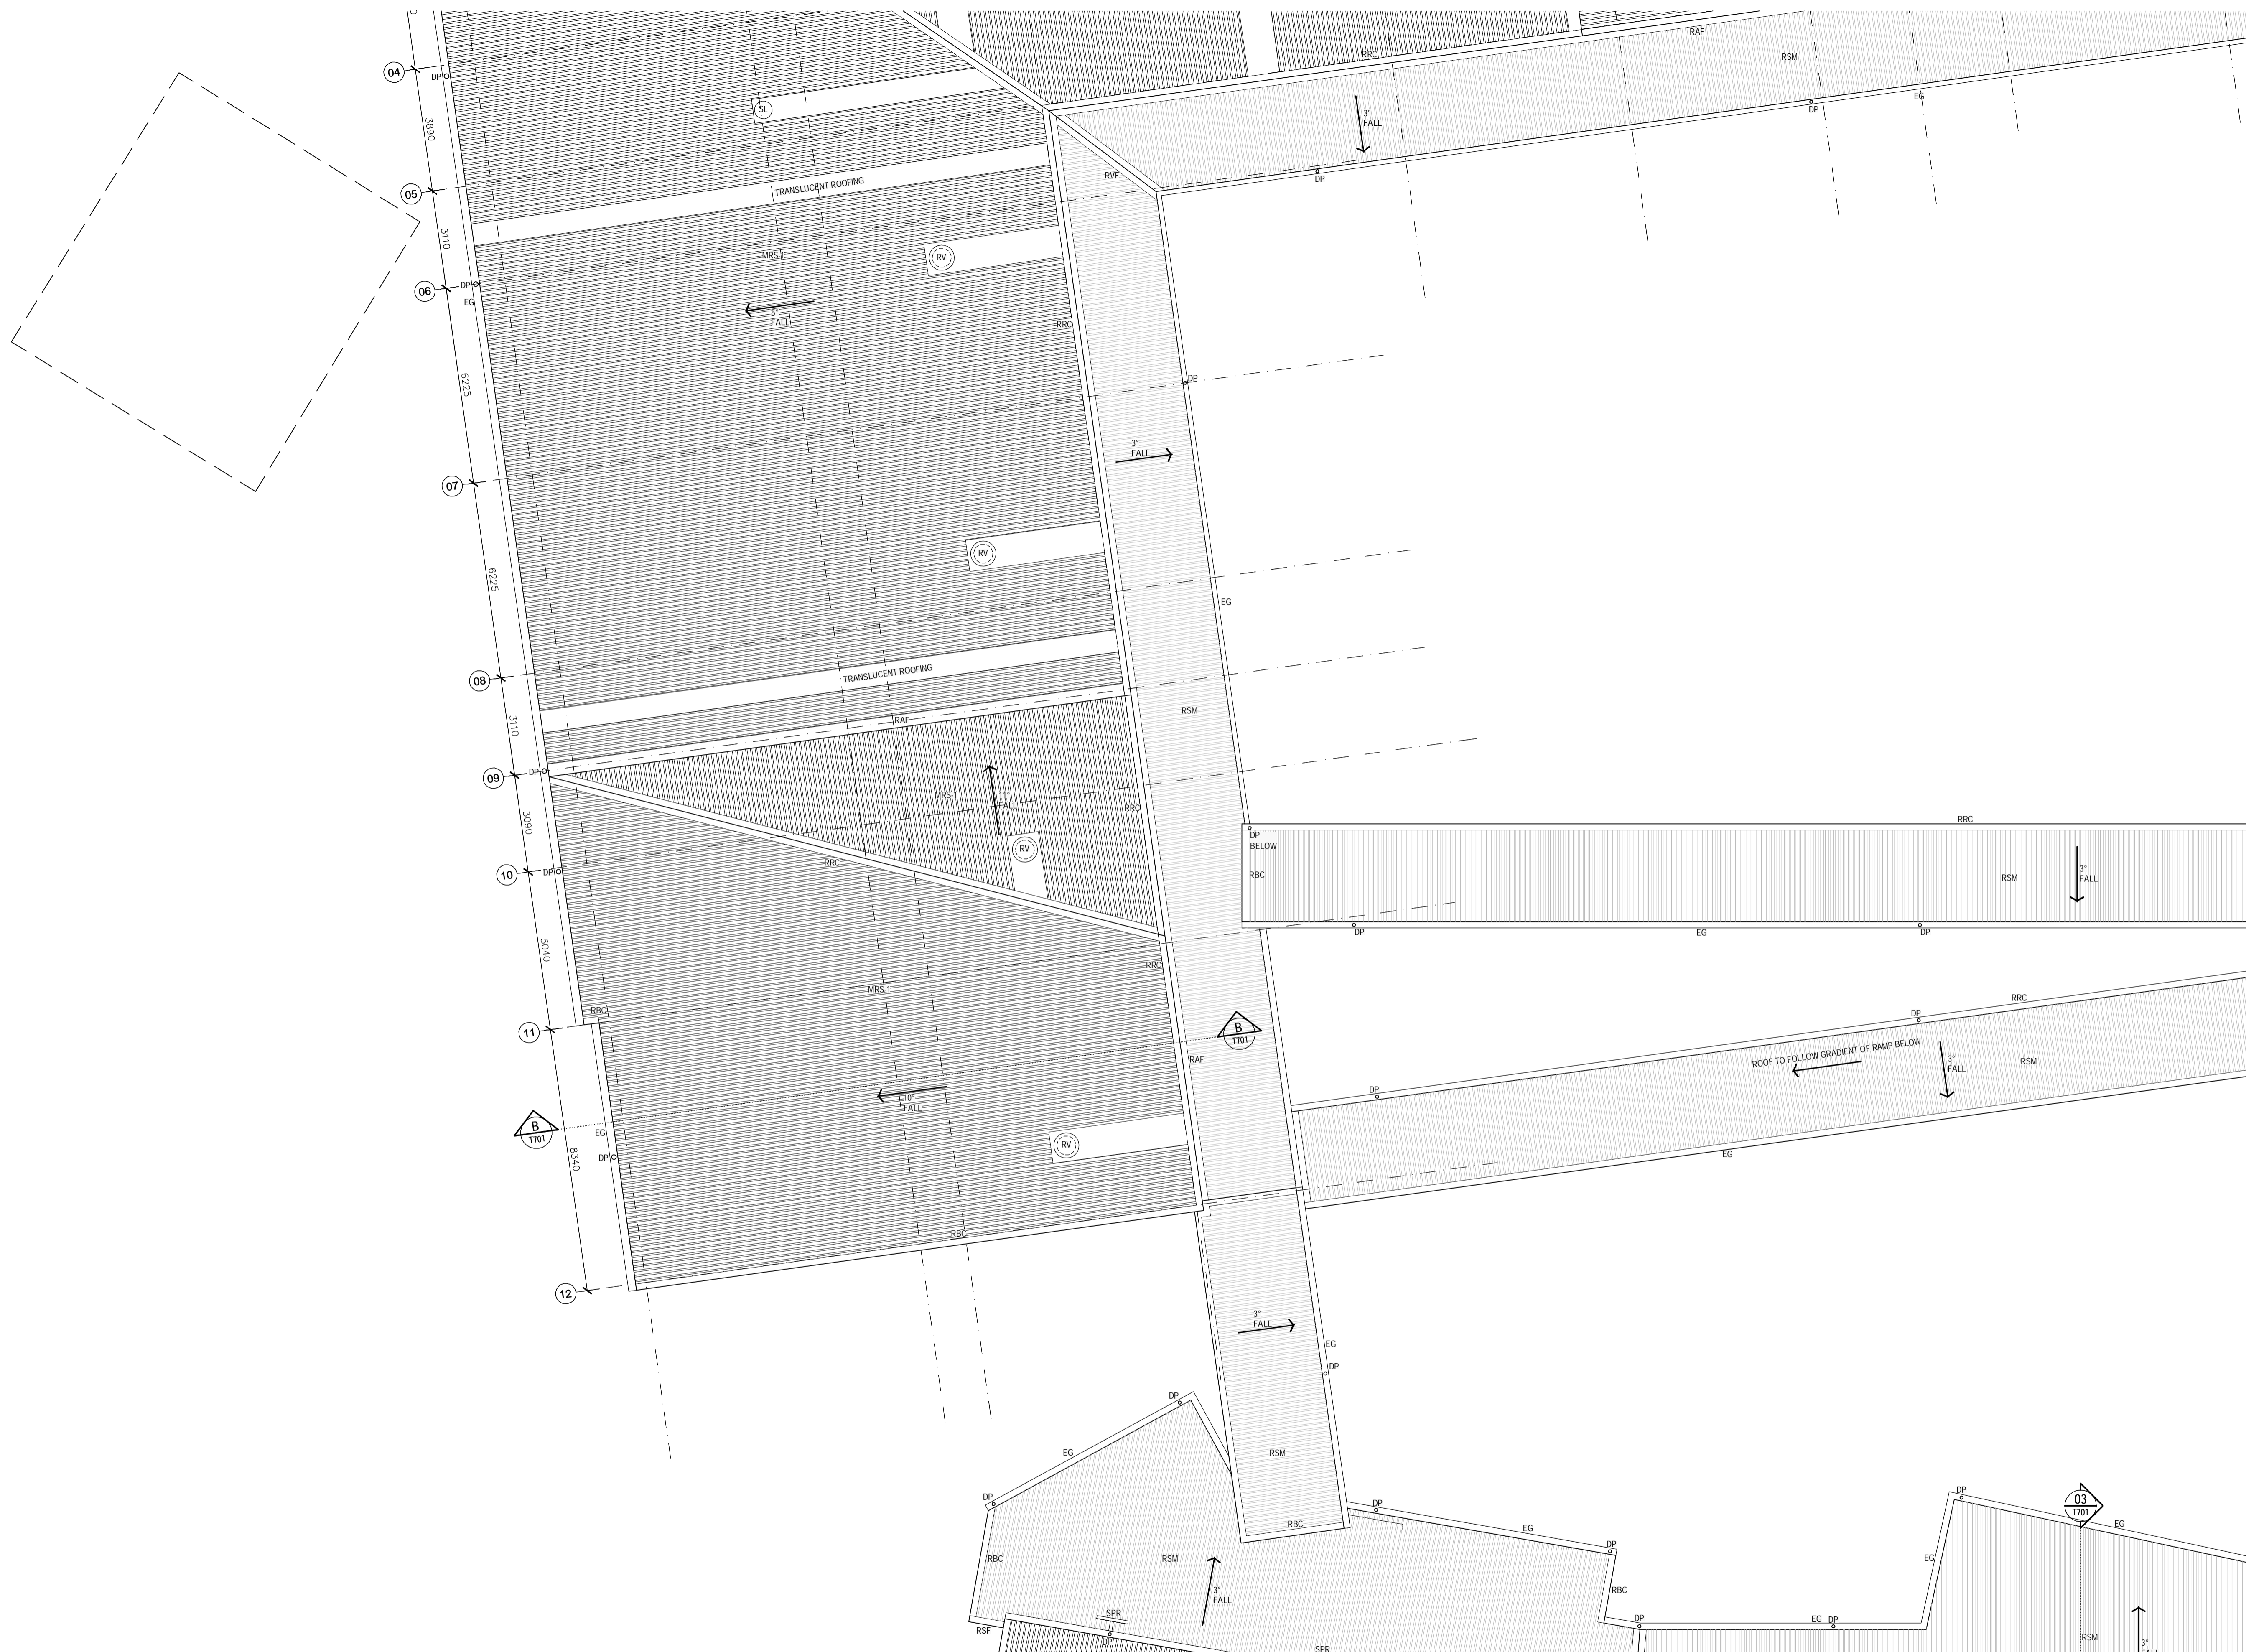


NOT FOR CONSTRUCTION

EJE ARCHITECTURE
 ACN 002 912 843 | ABN 82 644 649 849
 Nominated Architect - Bernard Collis | NSW Architects Registration No. 4438
 P +61 2 4929 2353 | F +61 2 4926 3069 | E mail@eje.com.au | W www.eje.com.au
 A 412 KING STREET, NEWCASTLE, NSW 2300

COMPLETION OF THE QUALITY ASSURANCE CHECKS IS VERIFICATION THAT THE DOCUMENT CONFORMS WITH THE REQUIREMENTS OF THE QUALITY PROJECT PLAN. WHERE QUALITY ASSURANCE CHECK IS INCOMPLETE THIS DOCUMENT IS PRELIMINARY FOR INFORMATION PURPOSES ONLY, OR SUCH PURPOSES AS STATED IN THE REVISION COLUMN.

THE IDEAS, INFORMATION AND CONCEPTS CONTAINED IN THIS DOCUMENT ARE THE PROPERTY OF EJE ARCHITECTURE. PHOTOCOPIING OR REPRODUCING THIS DOCUMENT AND PASSING IT ONTO OTHERS WITHOUT THE EXPRESS PERMISSION OF EJE ARCHITECTURE IS AN INFRINGEMENT OF COPYRIGHT. ©

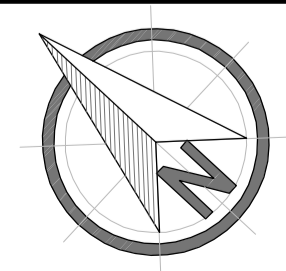

REV	DATE	COMMENTS
0	25.05.2016	ISSUE FOR TENDER

DRN | CHKD | VRFD | GG | GS | CLM | ST



PROJECT: HUNTER SPORTS HIGH SCHOOL
 MAJOR CAPITAL WORKS UPGRADE

CLIENT: NSW GOVERNMENT Public Works
 NSW GOVERNMENT Education

SITE: PACIFIC HIGHWAY
 GATESHEAD 2290

DRAWING: BLOCK U
 ROOF PLAN 1


WORK IN FIGURED DIMENSIONS IN PREFERENCE TO SCALE. CHECK DIMENSIONS AND LEVELS ON SITE PRIOR TO THE ORDERING OF MATERIALS OR THE COMPLETION OF WORKSHOP DRAWINGS. IF IN DOUBT ASK. REPORT ALL ERRORS AND OMISSIONS.

CONTRACT No: WS692136689
 DRAWN: GG DATE: FEB 2016 SCALES: 1:100@A1

PROJECT No: 11029 PHASE: WD DRAWING No: A-U101 REV: 0



- LEGEND**
- AC AIR CONDITIONING
 - ACR ACRYLIC PANEL
 - B BOLLARD
 - BAL BALUSTRADE
 - BC BENCH CURBBOARD
 - BHO BULKHEAD OVER
 - BHP BOILING HOT PLATE
 - BL BLOCKWORK
 - BO BUILDING OVER
 - BOE BUILDING OVER
 - BR BRICK ON EDGE - CUT SOLDIER COURSE
 - BS BUCKET SINK
 - BSN BASIN
 - BTC CURBBOARD BENCH TOP
 - BTP PREPARATION BENCH TOP
 - BU SERVING BENCH TOP
 - BU BUILDING LINER
 - CAT CEILING ACOUSTIC TILES
 - CC CONCRETE - STEEL TROWEL FINISH
 - CFC COMPRESSED FIBRE CEMENT
 - CFL CABINET FOR FLAMMABLE LIQUIDS
 - CH CONVECTION HEATER
 - CJ CONTROL JOINT
 - CMS CONCRETE MOWING STRIP
 - COL COLUMN
 - COLA COVERED OUTDOOR LEARNING AREA
 - CONC CONCRETE PAVING
 - CPT CARPET
 - CR CEMENT RENDER
 - CT CERAMIC TILE
 - CTN SHOWER CURTAIN AND TRACK
 - CWA COVERED WALKWAY
 - DAS DOOR AUTO SLIDER
 - DC DRAWER - CUTLERY
 - DF DRINKING FOUNTAIN
 - DG DOUBLE GLAZED
 - DGR GRATED DRAIN
 - DM DRAWER - MONEY
 - DML METAL LOUVRE DOOR
 - DMM METAL MESH DOOR
 - DP RAINWATER DOWN PIPE
 - DPL PANEL LIFT DOOR
 - DPT PAPER TOWEL DISPENSER
 - DRS ROLLER SHUTTER DOOR
 - DSC SOLID CORE DOOR
 - DSD SLIDING GLAZED DOOR
 - DW DISH WASHER
 - EDB ELECTRICAL DISTRIBUTION BOARD
 - EG LEAVES GUTTER
 - EJ EXPRESSED JOINT
 - EQ EQUAL
 - EX EXISTING
 - F FIXED GLAZING
 - FB FACE BRICK
 - FBL FIRE BLANKET
 - FC FIBRE CEMENT
 - FD FOLD DOWN SEAT
 - FCL FINISHED CEILING LEVEL
 - FE-B FIRE EXTINGUISHER TYPE B
 - FL FINISHED FLOOR LEVEL
 - FGF FROSTED GLASS FILM
 - FHR FIRE HOSE REEL
 - FL FLAG POLE
 - FP FREEZER
 - FR FIRE RATED
 - FRPB FIRE RATED PLASTERBOARD
 - FV FLOOR VENT
 - FW FLOOR WASTE
 - GAL GALVANISED STEEL FINISH
 - GH GAS HEATERS
 - GL GROUND LINE
 - GLS GENERAL LEARNING SPACE
 - GLX EXISTING GROUND LINE
 - GR GRAB RAIL
 - GR-D DROP DOWN GRAB RAIL
 - GWGB GLASS WHITE BOARD
 - HC CLOTHES HOOK
 - HH HYDRONIC HEATERS
 - HR HANDRAIL
 - HWS HOT WATER SYSTEM
 - ISF INDUSTRIAL SHEET FLOORING
 - IBW INTERACTIVE WHITE BOARD
 - KG KERB GUTTER
 - KR KERB ROLLER
 - LAM LAMINATE
 - LB LIGHTING BAR
 - LGA ADJUSTABLE GLASS LOUVRES
 - LMA ADJUSTABLE METAL LOUVRES
 - LMF FIXED METAL LOUVRES
 - LT LAUNDRY TUB WITH CUPBOARD
 - MC MEDICINE CABINET
 - MCL METAL WALL CLADDING
 - MCW MIRROR
 - MI MIRROR
 - M-S STAINLESS STEEL MIRROR
 - MS MOWING STRIP
 - MSB MAIN SWITCH BOARD
 - MSS MOBILE SHELVING SYSTEM / COMPACTUS
 - MV MECHANICAL VENT
 - MVE MECHANICAL VENT EXHAUST COWL
 - MW MICROWAVE OVEN
 - NTS NOT TO SCALE
 - OFC OFF FORM CONCRETE
 - PB PLASTERBOARD
 - PCA POWDER COATED ALUMINIUM
 - PF PALLISADE FENCING
 - PN PINBOARD
 - PLS POLYCARBONATE SHEETING
 - PLY PLYWOOD
 - PCM PERFORATED CORRUGATED METAL
 - PPL PERFORATED PLYWOOD
 - PPB PERFORATED PLASTERBOARD
 - PT PAINTED FINISH
 - PWR WATER RESISTANT PLASTERBOARD
 - R-B RACK FOR BATS
 - R-LM RACK MODULE FOR METAL LENGTHS
 - R-LW RACK MODULE FOR WOOD LENGTHS
 - R-SM RACK MODULE FOR TIMBER SHEETS
 - R-TS RACK, TIMBER STACK
 - RAF ABUTMENT FLASHING
 - RBC BARGE CAPPING
 - REF REFRIGERATOR
 - RHS RECTANGULAR HOLLOW SECTION
 - RL RELATIVE LEVEL
 - RO ROOF OVER
 - RP PEG TYPE RACK
 - RRC ROOF CASPIRG
 - RS ROLLER SHUTTER
 - RSM METAL ROOF SHEETING
 - RSPF METAL ROOF FLASHING
 - RST TRANSLUCENT ROOF SHEETING
 - RV ROOF VENTILATOR
 - RVF VALLEY FLASHING
 - RW RETAINING WALL
 - RWG RAINWATER GUTTER
 - RWS RAINWATER SUMP
 - SA ADJUSTABLE SHELVING
 - SB SEAT - BENCH
 - SBK STAINLESS STEEL SPLASHBACK
 - SCM CORRUGATED METAL SOFFIT
 - SC(O) STEEL COLUMN (OVER)
 - SD SOAP DISPENSER
 - SPW SEALED FLOOR WASTE
 - SH SHELF
 - SHD SHOWER HEAD
 - SK SKIRTING
 - SKC SECURITY KEY CABINET
 - SMS SECURITY MESH SCREEN
 - SP SPRANDREL PANEL
 - SPL SPLASHBACK
 - SPEA SPREADER
 - SSN SUN SCREEN
 - ST STORE
 - STN STAIR NOSING
 - SW SWALE
 - TCI TACTILE INDICATORS
 - TMB TIMBER LOOK ALUMINIUM CLADDING
 - TMV THERMOSTATIC MIXING VALVE
 - TOP OF WALL
 - TPW TIMBER FLOOR
 - TPH TOILET PAPER HOLDER
 - TPS TIMBER SPRUNG FLOOR
 - TR TOWEL RAIL
 - TZP TERRAZZO PARTITION
 - ISF INDUSTRIAL SHEET FLOORING
 - UCS UNDERSIDE OF CONCRETE SLAB
 - UR URINAL
 - VP VIEWING PANEL
 - VVP VENT PIPE
 - WC TOILET
 - WMP WELD MESH FENCE
 - WS WALL STIFFENER
 - WSP WHEEL STOP
 - WT WASH TROUGH

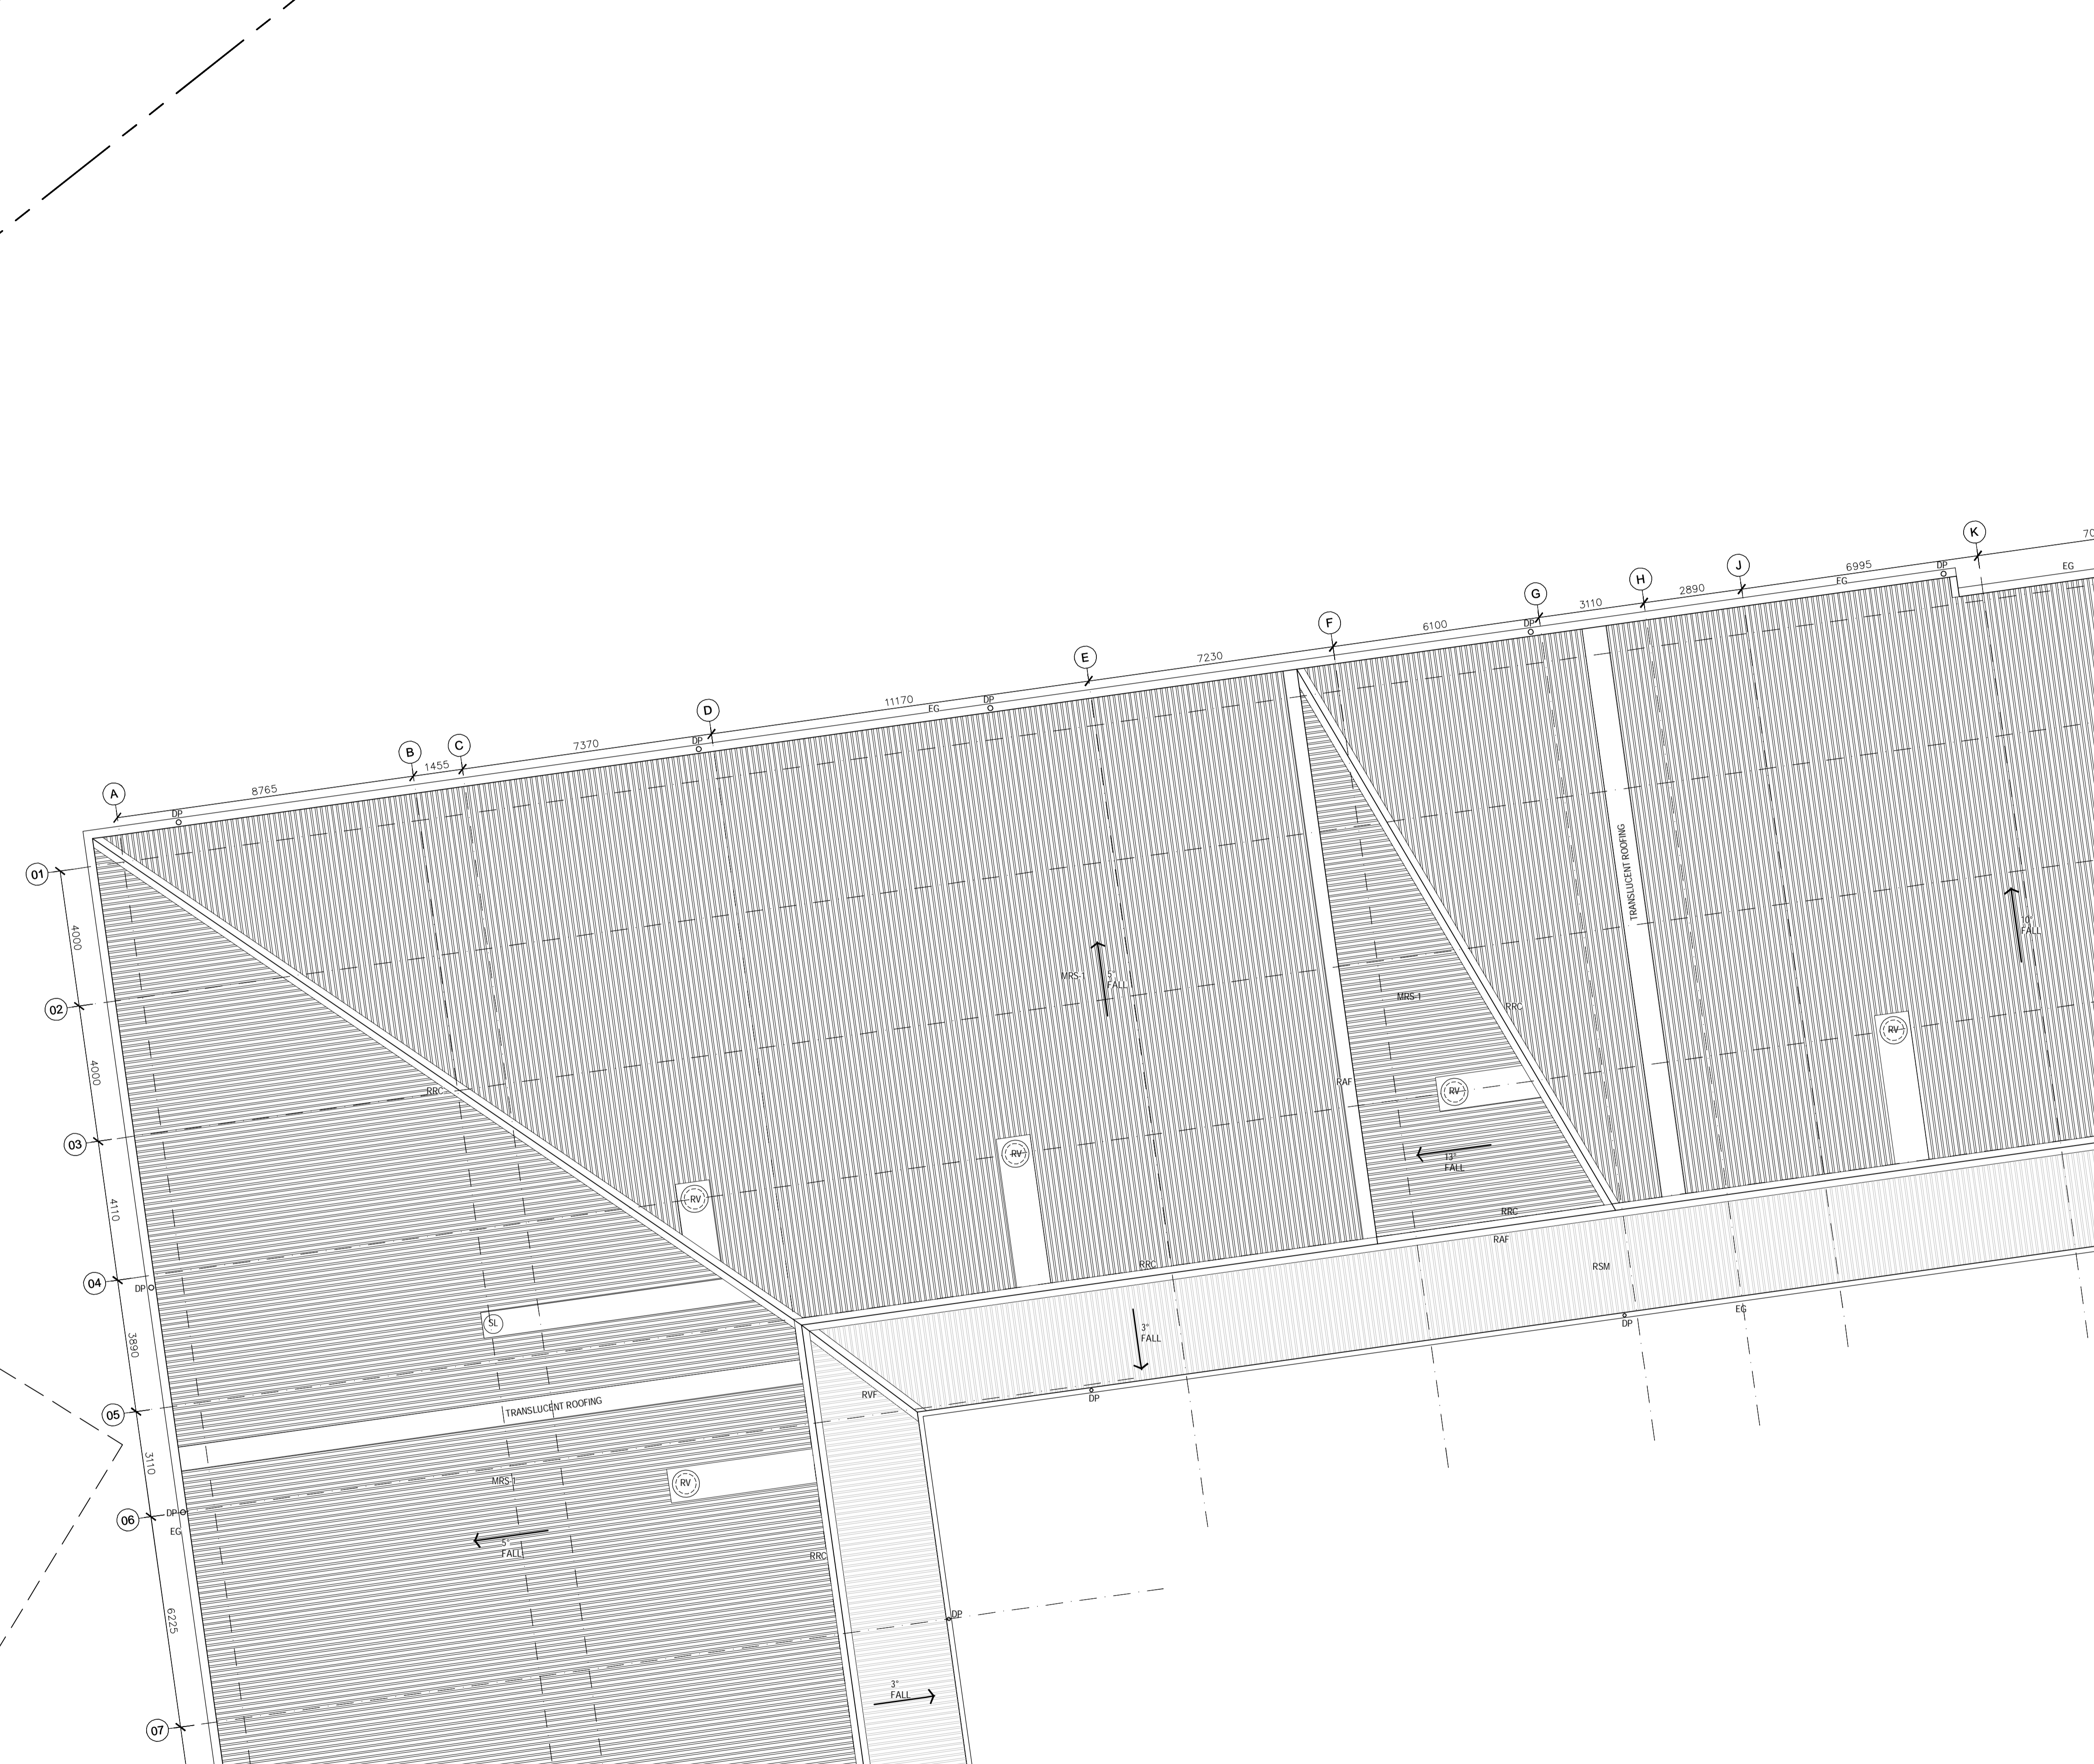


EJE ARCHITECTURE
 ACN 002 912 843 | ABN 82 644 649 849
 Nominated Architect - Bernard Collins | NSW Architects Registration No. 4438
 P +61 2 4929 2353 | F +61 2 4926 3069 | E mail@eje.com.au | W www.eje.com.au
 A 412 KING STREET, NEWCASTLE, NSW 2300

COMPLETION OF THE QUALITY ASSURANCE CHECKS IS VERIFICATION THAT THE DOCUMENT CONFORMS WITH THE REQUIREMENTS OF THE QUALITY PROJECT PLAN. WHERE QUALITY ASSURANCE CHECK IS INCOMPLETE THIS DOCUMENT IS PRELIMINARY FOR INFORMATION PURPOSES ONLY, OR SUCH PURPOSES AS STATED IN THE REVISION COLUMN.

THE IDEAS, INFORMATION AND CONCEPTS CONTAINED IN THIS DOCUMENT ARE THE PROPERTY OF EJE ARCHITECTURE. PHOTOCOPIING OR REPRODUCING THIS DOCUMENT AND PASSING IT ON TO OTHERS WITHOUT THE EXPRESS PERMISSION OF EJE ARCHITECTURE IS AN INFRINGEMENT OF COPYRIGHT. ©

NOT FOR CONSTRUCTION

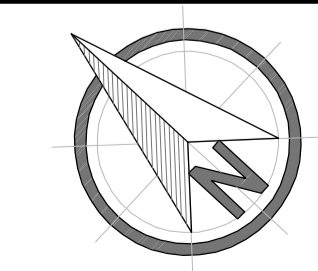

REV	DATE	COMMENTS	DRN	CHKD	VRFD
0	25.05.2016	ISSUE FOR TENDER	GG	GS	CLM



PROJECT: HUNTER SPORTS HIGH SCHOOL
 MAJOR CAPITAL WORKS UPGRADE



SITE: PACIFIC HIGHWAY
 GATESHEAD 2290

DRAWING: BLOCK U
 ROOF PLAN 2

WORK IN FIGURED DIMENSIONS IN PREFERENCE TO SCALE. CHECK DIMENSIONS AND LEVELS ON SITE PRIOR TO THE ORDERING OF MATERIALS OR THE COMPLETION OF WORKSHOP DRAWINGS. IF IN DOUBT ASK. REPORT ALL ERRORS AND OMISSIONS.


CONTRACT No: WS692136689

DRAWN: GG DATE: FEB 2016 SCALES: 1:100@A1

PROJECT No: 11029 PHASE: WD DRAWING No: A-U102 0 REV: 0



- LEGEND**
- AC AIR CONDITIONING
 - ACR ACRYLIC PANEL
 - B BOLLARD
 - BAL BALUSTRADE
 - BC BENCH CUPBOARD
 - BHO BULKHEAD OVER
 - BHP BOILING HOT PLATE
 - BL BLOCKWORK
 - BO BUILDING OVER
 - BOE BRICK ON EDGE - CUT SOLDIER COURSE
 - BR BACK REST
 - BS BUCKET SINK
 - BSN BASIN
 - BTC CUPBOARD BENCH TOP
 - BTP PREPARATION BENCH TOP
 - BUI BUILDING UNDER
 - CAT CEILING ACOUSTIC TILES
 - CC CONCRETE - STEEL TROWEL FINISH
 - CFC COMPRESSED FIBRE CEMENT
 - CFL CABINET FOR FLAMMABLE LIQUIDS
 - CH CONVECTION HEATER
 - CJ CONTROL JOINT
 - CMS CONCRETE MOWING STRIP
 - COL COLUMN
 - COLA COVERED OUTDOOR LEARNING AREA
 - CONC CONCRETE PAVING
 - CPT CARPET
 - CR CEMENT RENDER
 - CT CERAMIC TILE
 - CTN SHOWER CURTAIN AND TRACK
 - CWA COVERED WALKWAY
 - DAS DOOR AUTO SLIDER
 - DC DRAWER - CUTLERY
 - DF DRINKING FOUNTAIN
 - DG DOUBLE GLAZED
 - DGR GRATED DRAIN
 - DM DRAWER - MONEY
 - DML METAL LOUVRE DOOR
 - DMM METAL MESH DOOR
 - DP RAINWATER DOWN PIPE
 - DPL PANEL LIFT DOOR
 - DPT PAPER TOWEL DISPENSER
 - DRS ROLLER SHUTTER DOOR
 - DSC SOLID CORE DOOR
 - DSG SLIDING GLAZED DOOR
 - DW DISH WASHER
 - EDB ELECTRICAL DISTRIBUTION BOARD
 - EG EXPRESS JOINT
 - EQ EQUAL
 - EX EXISTING
 - F FIXED GLAZING
 - FB FACE BRICK
 - FBL FIRE BLANKET
 - FC FIBRE CEMENT
 - FD FOLD DOWN SEAT
 - FCL FINISHED CEILING LEVEL
 - FE-B FIRE EXTINGUISHER TYPE B
 - FFL FINISHED FLOOR LEVEL
 - FGF FROSTED GLASS FILM
 - FHR FIRE HOSE REEL
 - FL FLASHING
 - FP FLAG POLE
 - FRE FREEZER
 - FR FIRE RATED
 - FRPB FIRE RATED PLASTERBOARD
 - FV FLOOR VENT
 - FW FLOOR WASTE
 - GAL GALVANISED STEEL FINISH
 - GH GAS HEATERS
 - GL GROUND LINE
 - GLS GENERAL LEARNING SPACE
 - GLX EXISTING GROUND LINE
 - GR GRAB RAIL
 - GR-D DROP DOWN GRAB RAIL
 - GWB GLASS WHITE BOARD
 - HC CLOTHES HOOK
 - HH HYDRONIC HEATERS
 - HR HANDRAIL
 - HWS HOT WATER SYSTEM
 - ISF INDUSTRIAL SHEET FLOORING
 - IBW INTERACTIVE WHITE BOARD
 - KG KERB GUTTER
 - KR KERB ROLLOVER
 - LAM LAMINATE
 - LB LIGHTING BAR
 - LGA ADJUSTABLE GLASS LOUVRES
 - LMA ADJUSTABLE METAL LOUVRES
 - LMF FIXED METAL LOUVRES
 - LT LAUNDRY TUB WITH CUPBOARD
 - MC MEDICINE CABINET
 - MCW METAL WALL CLADDING
 - MI MIRROR
 - M-S STAINLESS STEEL MIRROR
 - MS MOWING STRIP
 - MSB MAIN SWITCH BOARD
 - MSS MOBILE SHELVING SYSTEM / COMPACTUS
 - MV MECHANICAL VENT
 - MVE MECHANICAL VENT EXHAUST COWL
 - MW MICROWAVE OVEN
 - NTS NOT TO SCALE
 - OFC OFF FORM CONCRETE
 - PB PLASTERBOARD
 - PCA POWDER COATED ALUMINIUM
 - PF PALLISADE FENCING
 - PIB PINBOARD
 - PLS POLYCARBONATE SHEETING
 - PLY PLYWOOD
 - PCM PERFORATED CORRUGATED METAL
 - PPL PERFORATED PLYWOOD
 - PFB PERFORATED PLASTERBOARD
 - PT PAINTED FINISH
 - PWR WATER RESISTANT PLASTERBOARD
 - R-B RACK FOR BATS
 - R-LM RACK MODULE FOR METAL LENGTHS
 - R-LW RACK MODULE FOR WOOD LENGTHS
 - R-SM RACK MODULE FOR TIMBER SHEETS
 - R-TS RACK, TIMBER STACK
 - RAF ABUTMENT FLASHING
 - RBC BARGE CAPPING
 - REF REFRIGERATOR
 - RHS RECTANGULAR HOLLOW SECTION
 - RL RELATIVE LEVEL
 - RO ROOF OVER
 - RP PEG TYPE RACK
 - RRC ROOF CASPIRING
 - RS ROLLER SHUTTER
 - RSM METAL ROOF SHEETING
 - RSF METAL ROOF FLASHING
 - RST TRANSLUCENT ROOF SHEETING
 - RV ROOF VENTILATOR
 - RVF VALLEY FLASHING
 - RW RETAINING WALL
 - RWG RAINWATER GUTTER
 - RWS RAINWATER SUMP
 - SA ADJUSTABLE SHELVING
 - SB SEAT - BENCH
 - SBK STAINLESS STEEL SPLASHBACK
 - SCM CORRUGATED METAL SOFFIT
 - SC(O) STEEL COLUMN (OVER)
 - SD SOAP DISPENSER
 - SFW SEALED FLOOR WASTE
 - SH SHELF
 - SHD SHOWER HEAD
 - SK SKIRTING
 - SKC SECURITY KEY CABINET
 - SMS SECURITY MESH SCREEN
 - SP SPRANDREL PANEL
 - SPL SPLASHBACK
 - SPR SPREADER
 - SSN SUN SCREEN
 - ST STORE
 - STN STAIR NOSING
 - SW SWALE
 - TCI TACTILE INDICATORS
 - TMB TIMBER LOOK ALUMINIUM CLADDING
 - TMV THERMOSTATIC MIXING VALVE
 - TOW TOP OF WALL
 - TPH TOILET PAPER HOLDER
 - TPS TIMBER SPRUNG FLOOR
 - TR TOWEL RAIL
 - TZF TERRAZZO PARTITION
 - ISF INDUSTRIAL SHEET FLOORING
 - UCS UNDERSIDE OF CONCRETE SLAB
 - UR URINAL
 - VP VIEWING PANEL
 - VVP VENT PIPE
 - WC TOILET
 - WMP WELD MESH FENCE
 - WS WALL STIFFENER
 - WSP WHEEL STOP
 - WT WASH TROUGH

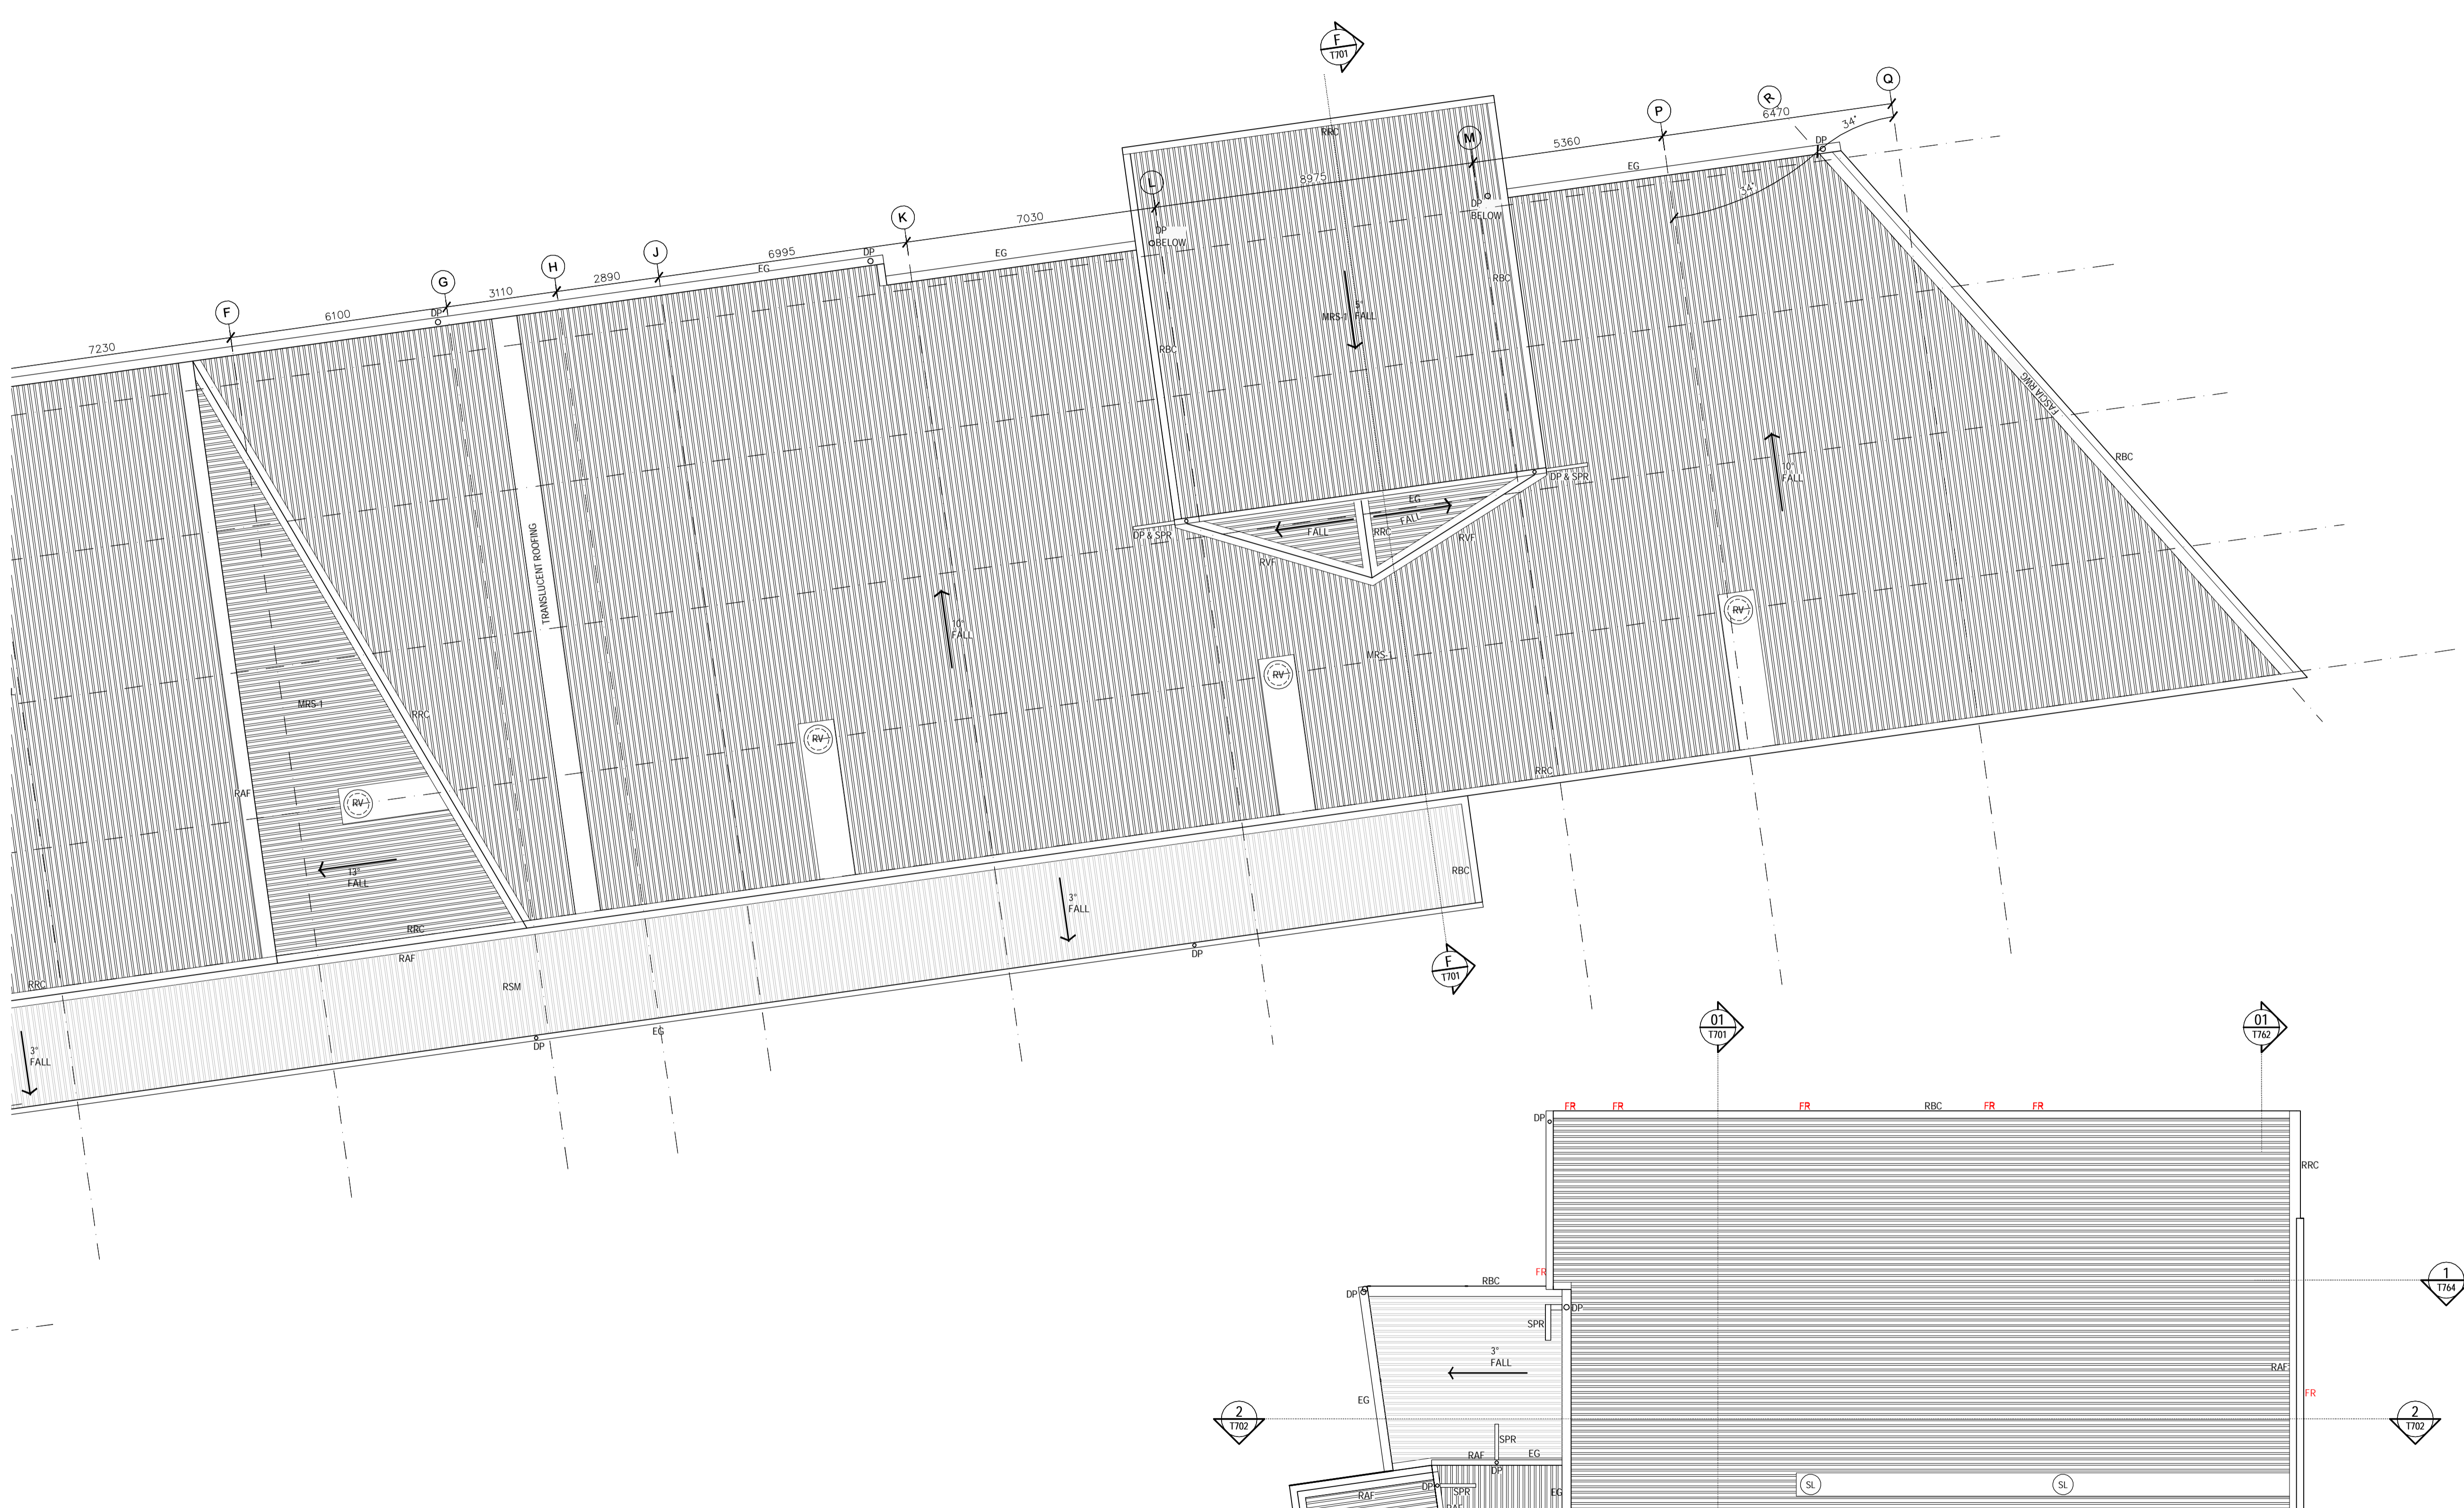


EJE ARCHITECTURE
 ACN 002 912 843 | ABN 82 644 649 849
 NSW Architects Registration No. 4438
 P +61 2 4929 2353 | F +61 2 4926 3069 | E mail@eje.com.au | W www.eje.com.au
 A 412 KING STREET, NEWCASTLE, NSW 2300

COMPLETION OF THE QUALITY ASSURANCE CHECKS IS VERIFICATION THAT THE DOCUMENT CONFORMS WITH THE REQUIREMENTS OF THE QUALITY PROJECT PLAN. WHERE QUALITY ASSURANCE CHECK IS INCOMPLETE THIS DOCUMENT IS PRELIMINARY FOR INFORMATION PURPOSES ONLY, OR SUCH PURPOSES AS STATED IN THE REVISION COLUMN.

THE IDEAS, INFORMATION AND CONCEPTS CONTAINED IN THIS DOCUMENT ARE THE PROPERTY OF EJE ARCHITECTURE. PHOTOCOPIING OR REPRODUCING THIS DOCUMENT AND PASSING IT ONTO OTHERS WITHOUT THE EXPRESS PERMISSION OF EJE ARCHITECTURE IS AN INFRINGEMENT OF COPYRIGHT. ©

NOT FOR CONSTRUCTION

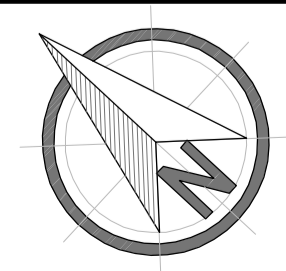

REV	DATE	COMMENTS
0	25.05.2016	ISSUE FOR TENDER

DRN | CHKD | VRFD | GG | GS | CL | SP



PROJECT: HUNTER SPORTS HIGH SCHOOL MAJOR CAPITAL WORKS UPGRADE



SITE: PACIFIC HIGHWAY GATESHEAD 2290

DRAWING: BLOCK U ROOF PLAN 3

WORK IN FIGURED DIMENSIONS IN PREFERENCE TO SCALE. CHECK DIMENSIONS AND LEVELS ON SITE PRIOR TO THE ORDERING OF MATERIALS OR THE COMPLETION OF WORKSHOP DRAWINGS. IF IN DOUBT ASK. REPORT ALL ERRORS AND OMISSIONS.

CONTRACT No: WS692136689
 DRAWN: GG DATE: FEB 2016 SCALES: 1:100@A1
 PROJECT No: 11029 PHASE: WD DRAWING No: A-U103 0 REV: 0

