

**SECURITY**

CATEGORY	TYPE	DESCRIPTION	CATEGORY	TYPE	DESCRIPTION	CATEGORY	TYPE	DESCRIPTION
(A)	WINDOWS DOORS	SECURABLE LOCKABLE. EXCEPT THAT SECURITY IS NOT REQUIRED BETWEEN ADJOINING ROOMS AND SPACES OF THIS CATEGORY OR ENCLOSED CORRIDORS, INTENDED FOR ENSUITE ROOMS. ALL EXTERNAL DOORS AND WINDOWS REQUIRE LOCKS.	(D)	WINDOWS DOORS	NO WINDOWS UNLESS HABITABLE SPACE PHYSICALLY PROTECTED (EG. INTERNAL OR EXTERNAL GRILLES)  SOLID CORE DOOR LEAF. MIN 40mm THICK OR DOUBLE SHEETED STEEL DOOR (SHEETS MIN 1mm THICK) BOTH TYPES WITH 2-POINT DEADLOCKING DOOR FRAME 2.5mm THICK. AVOID RETURN AIR GRILLES	(E)	WINDOWS DOORS WALLS CEILINGS	NO WINDOWS.  STEEL SECURITY DOOR SET (RIVERS / CMJ) 4-POINT LOCKING BARS. AVOID AIR RETURN GRILLES.  DOUBLE THICKNESS BONDED MASONRY MIN 190mm CONCRETE.
(B)	WINDOWS DOORS	SECURABLE LOCKABLE		STEEL DOUBLE LEAF	STEEL DOORS WITH SEMAPHORE LOCKING OR STEEL ROLLER SHUTTERS UP TO 1800mm MAXIMUM GRILLES	MISC.	LOUVRES BARRIERS	ONLY FIXED STEEL OR ALUMINIUM LOUVRES PERMISSIBLE WHEN NECESSARY  SHOULD BE INCLUDED TO SEPARATE AREAS THAT HAVE COMMUNITY ACCESS FROM SCHOOL ONLY USE AREAS.
(C)	WINDOWS DOORS ROOFS	SECURABLE. PHYSICALLY PROTECTED (EG. INTERNAL OR EXTERNAL GRILLES)  LOCKABLE. SOLID CORE DOOR LEAF. STEEL DOOR FRAME (SECURE ROLLER SHUTTERS/ GRILLES)  ENSURE ROOF PENETRATIONS (IE. DOMELITES/ ROOF LIGHTS) ARE PROTECTED		FLOORS CEILINGS METAL ROOFS	SINGLE THICKNESS MASONRY OR STUD WALLS PROTECTED WITH STEEL MESH UNDER FINING. ENSURE WALLS CONTINUE TO UNDERSIDE OF ROOF. FOR CONVERSIONS STORES MAY USE STEEL SHEET 1.6mm THICK  CONCRETE, COMPRESSED FIBROUS CEMENT OR STEEL  PROTECTION (EG. STEEL MESH) WITH TILED ROOFS OR METAL ROOFS WHERE ACCESS IS POSSIBLE BETWEEN THE ROOF AND CEILING DO NOT GENERALLY REQUIRE ADDITIONAL PROTECTION			

**KEYING**

- KEY-CONTROLLED ACCESS IS REQUIRED ONLY FOR INITIAL ENTRY POINTS TO SECURITY ZONES OR SPACES
- ACCESS BY KEY AT ONE POINT IS DESIRABLE FOR EASILY FOUND SWITCHING TO SECURITY ALARM SYSTEMS AND ACCESS LIGHTING
- LOCKS WITHIN EACH SEPARABLE PORTION SHOULD BE KEYPED ALIKE, UNLESS TABULATED KEY TO DIFFER FOR INDIVIDUAL SPACES
- ALL TOILETS SHOULD BE KEYPED ALIKE
- LOCKS MUST NOT BE GRAND MASTER KEYPED
- THE CANTENINE IS NOT MASTER KEYPED
- ELECTRICAL SWITCH ROOMS CONTAINING METERING AND AUTHORITY EQUIPMENT ARE TO BE MASTER KEYPED TO THE SUPPLY AUTHORITY REQUIREMENTS

**LEGEND**

- AC ACRYLIC PANEL
- ADR AIR CONDITIONING
- B BAL
- BAL BALUSTRADE
- BC BENCH CURBBOARD
- BHO BULKHEAD OVER
- BHP BOLTING HOT PLATE
- BO BUILDING OVER
- BOE BOILING ON EDGE - CUT SOLDIER COURSE
- BR BACK REST
- BS BUCKET SINK
- BSN BURNING BENCH TOP
- BTC BENCH TOP
- BTP PREPARATION BENCH TOP
- BTS SERVERY BENCH TOP
- BU BUILDING UNDER
- CC CEILING ACOUSTIC TILES
- CC CONCRETE - STEEL TROWEL FINISH
- CFC COMPRESSED FIBRE CEMENT
- CFL CABINET FOR FLAMMABLE LIQUIDS
- CH CONTROL JOINT
- CJ CONCRETE MOWING STRIP
- CMS COLUMN
- COL COVERED OUTDOOR LEARNING AREA
- CONC CONCRETE PAVING
- CPT CARPET
- CR CEMENT RENDER
- CT CERAMIC TILE
- CTN SHOWER CURTAIN AND TRACK
- CWA COVERED WALKWAY
- DAS DOOR AUTO SLIDER
- DC DRAWER - CUTLERY
- DF DRINKING FOUNTAIN
- DG DOUBLE GLAZED
- DGR GRATED DRAIN
- DM DRAWER - MONEY
- DML METAL LOUVER DOOR
- DMM METAL MESH DOOR
- DP RAINWATER DOWN PIPE
- DPT PAPER TOWEL DISPENSER
- DRS ROLLER SHUTTER DOOR
- DSC SOLID CORE DOOR
- DSD SOLID CORE DOOR
- DW DISH WASHER
- EDB ELECTRICAL DISTRIBUTION BOARD
- EG EAVES GUTTER
- EJ EXPRESSED JOINT
- EQ EQUAL
- EX EXISTING
- F FIXED GLAZING
- FB FACE BRICK
- FBL FIRE BLANKET
- FC FIBRE CEMENT
- FD FOLD DOWN SEAT
- FE-B FINISHED CEILING LEVEL
- FE-B FIRE EXTINGUISHER TYPE B
- FFL FINISHED FLOOR LEVEL
- FGF FROSTED GLASS FILM
- FHR FIRE HOSE REEL
- FL FLAG POLE
- FP FREEZER
- FRE FIRE RATED
- FRP FIRE RATED PLASTERBOARD
- FV FLOOR VENT
- DW FLOOR WASH
- GA GALVANISED STEEL FINISH
- GH GAS HEATERS
- GL GROUND LINE
- GLS GENERAL LEARNING SPACE
- GLX EXISTING GROUND LINE
- GR GRAB RAIL
- GR-D DROP DOWN GRAB RAIL
- GRB GLASS WHITE BOARD
- HC HYDRONIC HEATERS
- HH HANDRAIL
- HR HOT WATER SYSTEM
- HWS INDUSTRIAL SHEET FLOORING
- ISF INTERACTIVE WHITE BOARD
- IWB INTERACTIVE WHITE BOARD
- ISF ISF-01
- ISF ISF-02
- ISF ISF-7

**SECURITY**


CATEGORY	TYPE	DESCRIPTION
(A)	WINDOWS DOORS	SECURABLE LOCKABLE, EXCEPT THAT SECURITY IS NOT REQUIRED BETWEEN ADJOINING ROOMS AND SPACES OF THIS CATEGORY OR ENCLOSED CORRIDORS, INTENDED FOR ENSURE ROOMS, ALL EXTERNAL DOORS AND WINDOWS REQUIRE LOCKS.
(B)	WINDOWS DOORS	SECURABLE LOCKABLE
(C)	WINDOWS DOORS ROOFS	SECURABLE, PHYSICALLY PROTECTED (EG. INTERNAL OR EXTERNAL GRILLES) LOCKABLE, SOLID CORE DOOR LEAF, STEEL DOOR FRAME (SECURE ROLLER SHUTTERS/ GRILLES) ENSURE ROOF PENETRATIONS (IE. DOMESTICS/ ROOF LIGHTS) ARE PROTECTED
(D)	WINDOWS DOORS DOUBLE LEAF WALLS FLOORS CEILINGS METAL ROOFS	NO WINDOWS UNLESS HABITABLE SPACE PHYSICALLY PROTECTED (EG. INTERNAL OR EXTERNAL GRILLES) SOLID CORE DOOR LEAF, MIN 40mm THICK OR DOUBLE SHEETED STEEL DOOR (SHEETS MIN 1mm THICK) BOTH TYPES WITH 2-POINT DEADLOCKING DOOR FRAME 2.5mm THICK. AVOID RETURN AIR GRILLES STEEL DOORS WITH SEMAPHORE LOCKING OR STEEL ROLLER SHUTTERS UP TO 1800mm MAXIMUM SINGLE THICKNESS MASONRY OR STUD WALLS PROTECTED WITH STEEL MESH UNDER LINING. ENSURE WALLS CONTINUE TO UNDERSIDE OF ROOF. FOR CONVERSIONS STORES MAY USE STEEL SHEET 1.6mm THICK CONCRETE, COMPRESSED FIBROUS CEMENT OR STEEL PROTECTION (EG. STEEL MESH) WITH TILED ROOFS OR METAL ROOFS WHERE ACCESS IS POSSIBLE BETWEEN THE ROOF AND CEILING DO NOT GENERALLY REQUIRE ADDITIONAL PROTECTION
(E)	WINDOWS DOORS WALLS CEILINGS BARRIERS	NO WINDOWS. STEEL SECURITY DOOR SET (RIVERS / CM) 4-POINT LOCKING BARS. AVOID AIR RETURN GRILLES. DOUBLE THICKNESS BONDED MASONRY MIN 190mm CONCRETE. ONLY FIXED STEEL OR ALUMINIUM LOUVRES PERMISSIBLE WHEN NECESSARY SHOULD BE INCLUDED TO SEPARATE AREAS THAT HAVE COMMUNITY ACCESS FROM SCHOOL ONLY USE AREAS.

**KEYING**

- KEY-CONTROLLED ACCESS IS REQUIRED ONLY FOR INITIAL ENTRY POINTS TO SECURITY ZONES OR SPACES
- ACCESS BY KEY AT ONE POINT IS DESIRABLE FOR EASILY FOUND SWITCHING TO SECURITY ALARM SYSTEMS AND ACCESS LIGHTING
- LOCKS WITHIN EACH SEPARABLE PORTION SHOULD BE KEYPALIKE, UNLESS TABULATED KEY TO DIFFER FOR INDIVIDUAL SPACES
- ALL TOILETS SHOULD BE KEYPALIKE
- LOCKS MUST NOT BE GRAND MASTER KEYPALIKE
- THE CANTENINE IS NOT MASTER KEYPALIKE
- ELECTRICAL SWITCH ROOMS CONTAINING METERING AND AUTHORITY EQUIPMENT ARE TO BE MASTER KEYPALIKE TO THE SUPPLY AUTHORITY REQUIREMENTS

**LEGEND**

- AC ACRYLIC PANEL
- ACR ACRYLIC PANEL
- B BOLLARD
- BC BALUSTRADE
- BHO BENCH CURBBOARD
- BO BULKHEAD OVER
- BHP BOILING HOT PLATE
- BK BLOCKWORK
- BL BUILDING OVER
- BOE BRICK ON EDGE - CUT SOLDIER COURSE
- BR BACK REST
- BS BUCKET SINK
- BSN BASIN
- BSN CURBBOARD BENCH TOP
- BTP PREPARATION BENCH TOP
- BSV SERVERY BENCH TOP
- BU BUILDING UNDER
- CA CEILING ACOUSTIC TILES
- CC CONCRETE - STEEL TROWEL FINISH
- CCF COMPRESSED FIBRE CEMENT
- CFC CABINET FOR FLAMMABLE LIQUIDS
- CH CONVECTION HEATER
- CJ CONTROL JOINT
- CMS CONCRETE MOWING STRIP
- COL COLUMN
- COLA COVERED OUTDOOR LEARNING AREA
- CONC CONCRETE PAVING
- CPT CARPET
- CR CEMENT RENDER
- CT CERAMIC TILE
- CTN SHOWER CURTAIN AND TRACK
- CWA COVERED WALKWAY
- DAS DOOR AUTO SLIDER
- DC DRAWER - CUTLERY
- DF DRINKING FOUNTAIN
- DG DOUBLE GLAZED
- DGR GRATED DRAIN
- DM DRAWER - MONEY
- DMM METAL LOUVRE DOOR
- DP RAINWATER DOWN PIPE
- DPL PANEL LIFT DOOR
- DPT PAPER TOWEL DISPENSER
- DRS ROLLER SHUTTER DOOR
- DSC SOLID CORE DOOR
- DSD SLIDING GLAZED DOOR
- DW DISH WASHER
- EDB ELECTRICAL DISTRIBUTION BOARD
- EG EAVES GUTTER
- EJ EXPRESSED JOINT
- EQ EQUAL
- F EXISTING
- FB FACE BRICK
- FBL FIBRE BLANKET
- FC FIBRE CEMENT
- FCL FOLD DOWN SLANT
- FE-B FINISHED FLOOR LEVEL
- FL FINISHED FLOOR LEVEL
- FGR FLASHING - GLASS FILM
- FP FIRE HOSE REEL
- FR FLAG POLE
- FR FREEZER
- FR FIRE RATED
- FRPB FIRE RATED PLASTERBOARD
- FV FLOOR VENT
- FW FLOOR WASTE
- GAL GALVANISED STEEL FINISH
- GH GAS HEATERS
- GL GROUND LINE
- GLS GENERAL LEARNING SPACE
- GLX EXISTING GROUND LINE
- GR DROP DOWN GRAB RAIL
- GRB GLASS WHITE BOARD
- HC HYDRONIC HEATERS
- HH HANDRAIL
- HR HOT WATER SYSTEM
- ISF INDUSTRIAL SHEET FLOORING
- IWB INTERACTIVE WHITE BOARD
- KB KERB CUT
- KR KERB ROLLER
- LAM LAMINATE
- LB LIGHTING BAR
- LGA ADJUSTABLE GLASS LOUVRES
- LMA FIXED METAL LOUVRES
- LMF METAL MESH DOOR
- LT LAUNDRY TUB WITH CUPBOARD
- MCV METAL WALL CLADDING
- MI MIRROR
- M-S STAINLESS STEEL MIRROR
- MS MOVING STRIP
- MSS MAIN SWITCH BOARD
- MV MOBILE SHELVING SYSTEM / COMPACTUS
- MV MECHANICAL VENT
- MV MECHANICAL VENT EXHAUST COVIL
- MW MICROWAVE OVEN
- NOT TO SCALE
- OFC OFF FORM CONCRETE
- PB PLASTERBOARD
- PCA POWDER COATED ALUMINIUM
- PFA PALLISADE FENCING
- PN PINBOARD
- PLS POLYCARBONATE SHEETING
- PLY PLYWOOD
- PCM PERFORATED CORRUGATED METAL
- PPL PERFORATED PLYWOOD
- PBR PERFORATED PLASTERBOARD
- PAINTED FINISH
- PWR WATER RESISTANT PLASTERBOARD
- R-B RACK FOR BATS
- R-M RACK MODULE FOR METAL LENGTHS
- R-LW RACK MODULE FOR WOOD LENGTHS
- R-SM RACK MODULE FOR TIMBER SHEETS
- R-TS RACK TIMBER SHEETS
- RAF ABUTMENT FLASHING
- RBC BARGE CAPPING
- REF REFRIGERATOR
- RHS RECTANGULAR HOLLOW SECTION
- RL RELATIVE LEVEL
- RO ROOF OVER
- RP PEG TYPE RACK
- RRC ROLLER SHUTTER
- RS ROLLER SHUTTER
- RSM METAL ROOF SHEETING
- RSP METAL ROOF FLASHING
- RST TRANSLUCENT ROOF SHEETING
- RV ROOF VENTILATOR
- RVF VALLEY FLASHING
- RW RETAINING WALL
- RWG RAINWATER GUTTER
- RWS RAINWATER SUMP
- SA ADJUSTABLE SHELVING
- SB SEAT - BENCH
- SBK STAINLESS STEEL SPLASHBACK
- SCM CORRUGATED METAL SOFFIT
- SC(O) STEEL COLUMN (OVER)
- SD SOAP DISPENSER
- SFW SEALED FLOOR WASTE
- SH SHELF
- SHD SHOWER HEAD
- SK SKIRTING
- SKC SECURITY KEY CABINET
- NSP SECURITY MESH SCREEN
- SP SPRANDREL PANEL
- SPL SPLASHBACK
- SPE SPROUE
- SSN SUN SCREEN
- ST STORE
- STN STAIR NOSING
- SW SWALE
- TCI TACTILE INDICATORS
- TCL TIMBER LOOK ALUMINIUM CLADDING
- TMV THERMOSTATIC MIXING VALVE
- TOW TOP OF WALL
- TWF TIMBER FLOOR
- TPH TOILET PAPER HOLDER
- TPS TIMBER SPRING FLOOR
- TR TOWER RAIL
- TZF TERRAZZO PARTITION
- UPF INDUSTRIAL SHEET FLOORING
- UCS UNDERSIDE OF CONCRETE SLAB
- UR URINAL
- VP VIEWING PANEL
- VPP VENT PIPE
- WC TOILET
- WMF WELD MESH FENCE
- WS WALL STIFFENER
- WSP WHEEL STOP
- WT WASH TROUGH

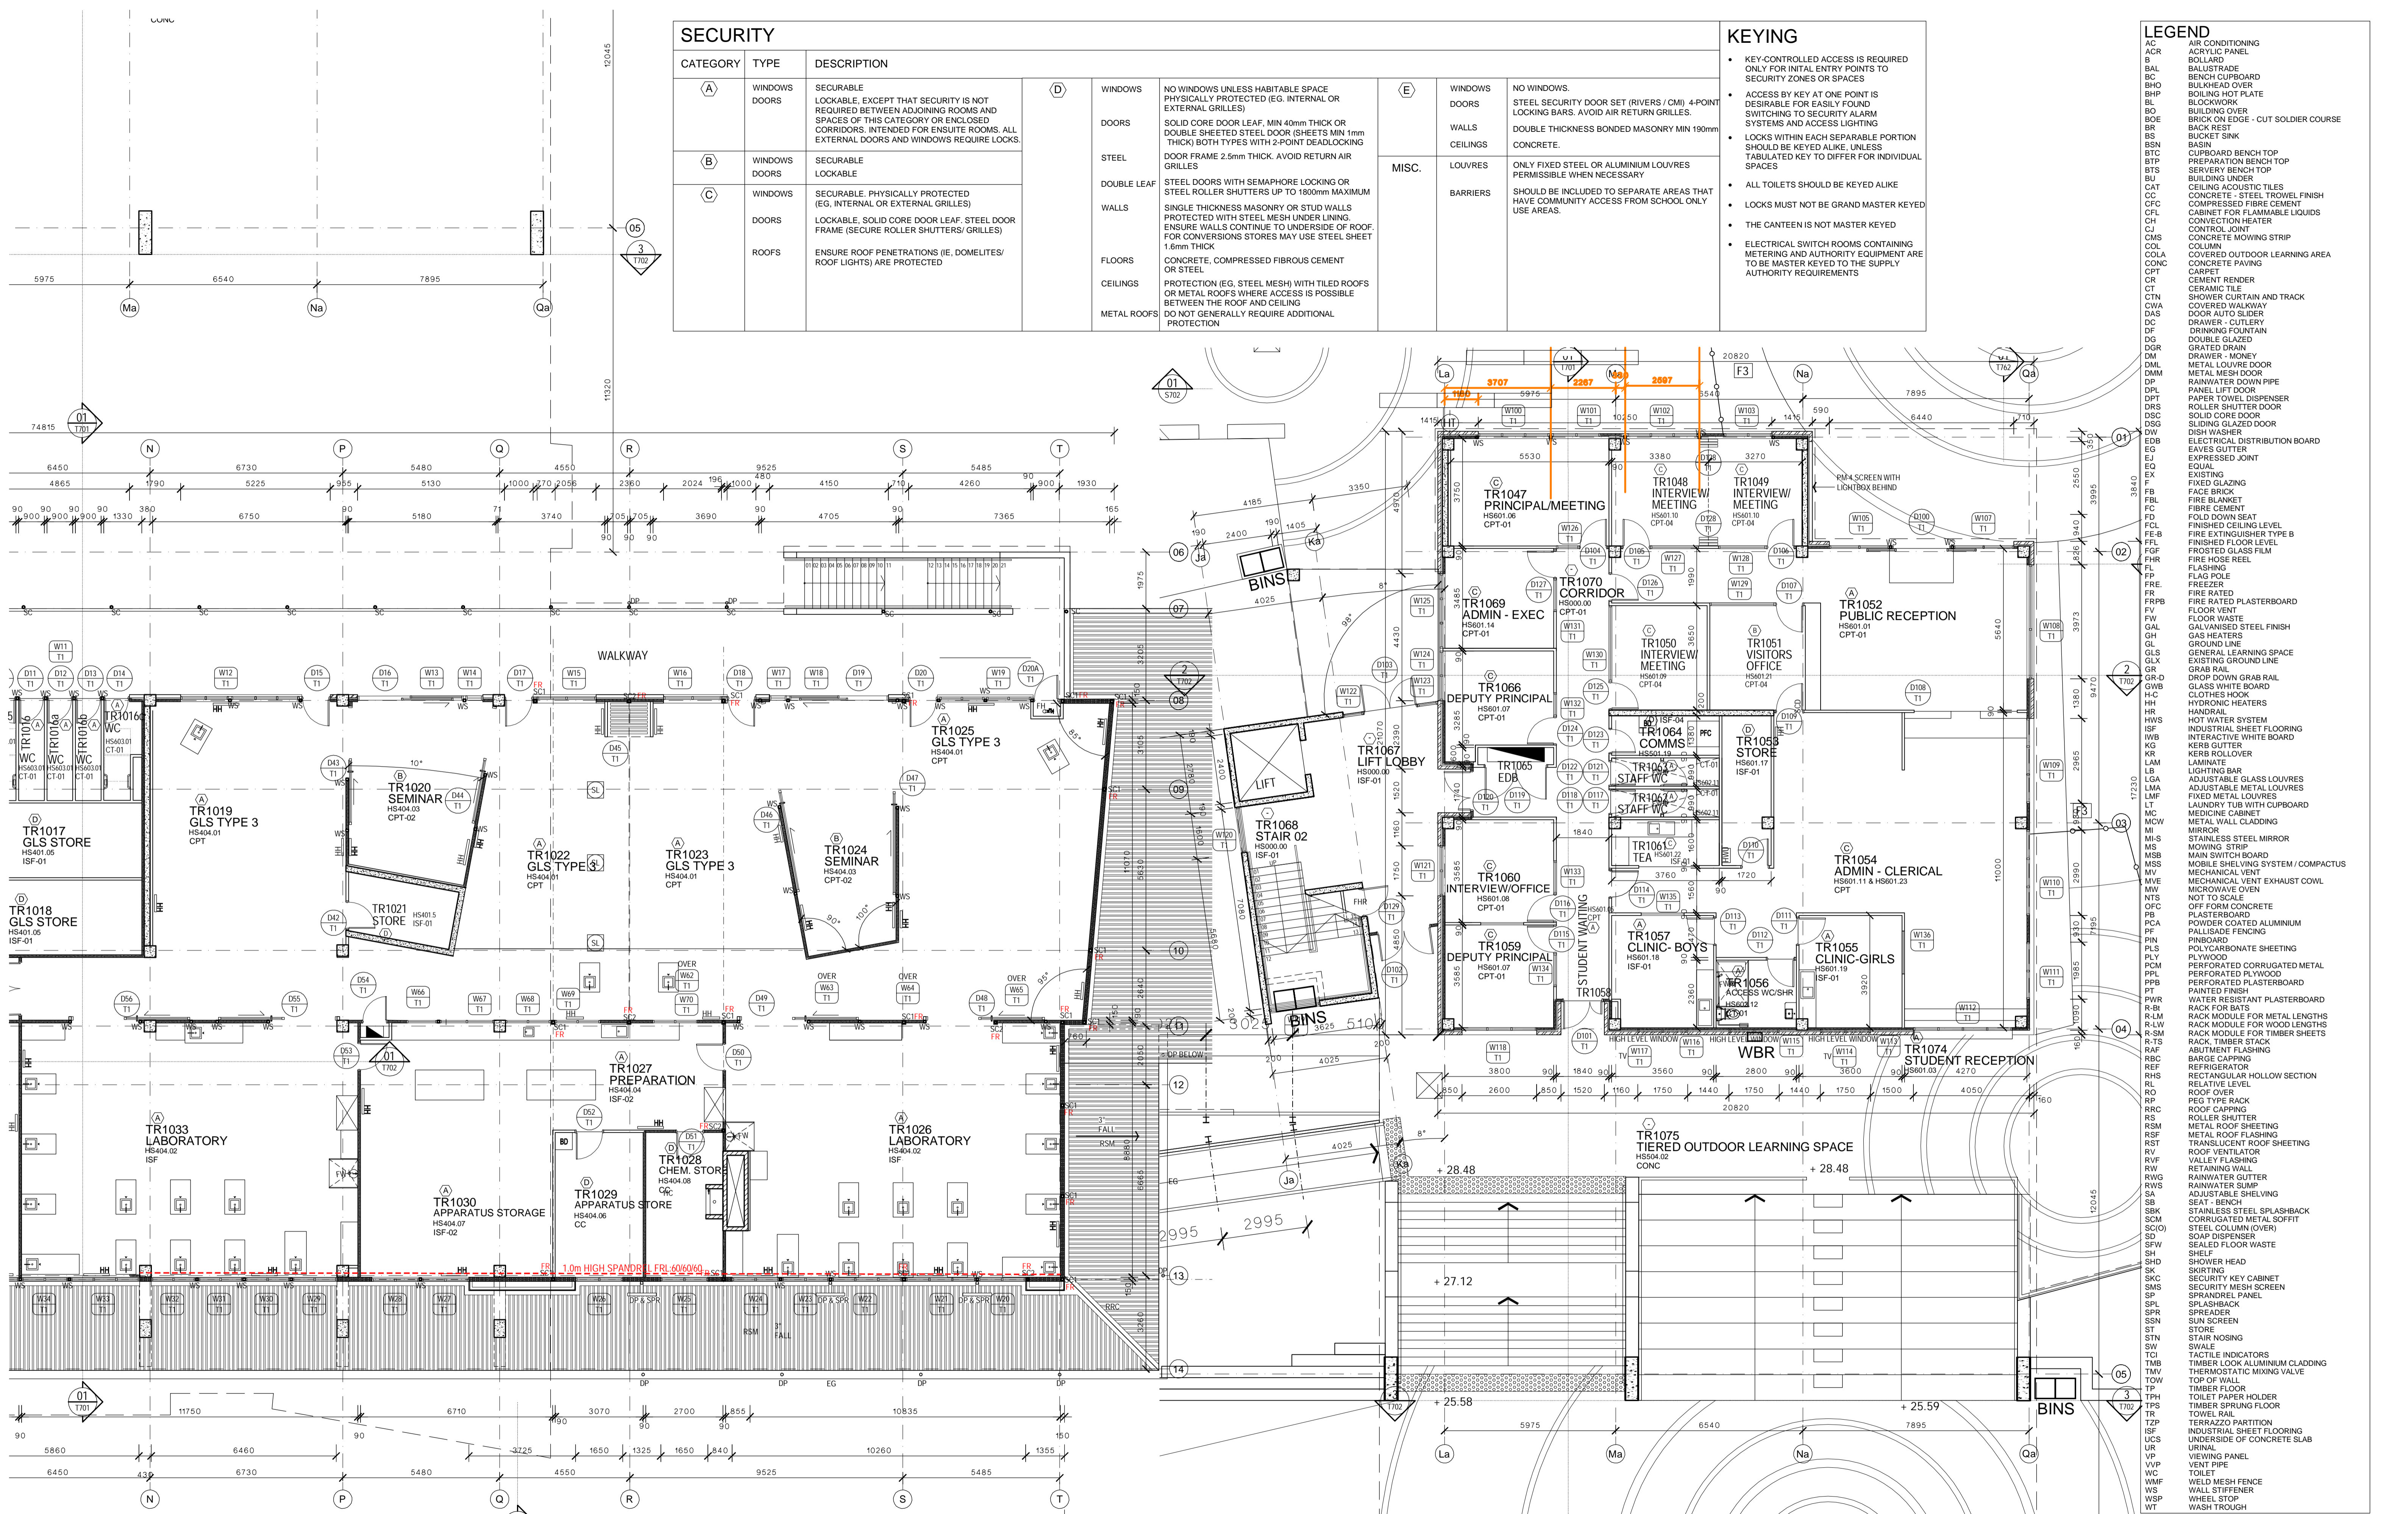

**EJE ARCHITECTURE**  
 ACN 002 912 843 | ABN 82 644 649 849  
 NSW Architects Registration No: 4438  
 412 KING STREET, NEWCASTLE, NSW 2300

COMPLETION OF THE QUALITY ASSURANCE CHECKS IS VERIFICATION THAT THE DOCUMENT CONFORMS WITH THE REQUIREMENTS OF THE QUALITY PROJECT PLAN, WHERE QUALITY ASSURANCE CHECK IS INCOMPLETE THIS DOCUMENT IS PRELIMINARY FOR INFORMATION PURPOSES ONLY, OR SUCH PURPOSES AS STATED IN THE REVISION COLUMN.  
 THE IDEAS, INFORMATION AND CONCEPTS CONTAINED IN THIS DOCUMENT ARE THE PROPERTY OF EJE ARCHITECTURE. REPRODUCING OR REPRODUCING THIS DOCUMENT AND PASSING IT ON TO OTHERS WITHOUT THE EXPRESS PERMISSION OF EJE ARCHITECTURE IS AN INFRINGEMENT OF COPYRIGHT. ©

0 25mm 100mm 200mm OR ORIGINAL A1

**NOT FOR CONSTRUCTION**



PROJECT: HUNTER SPORTS HIGH SCHOOL  
 MAJOR CAPITAL WORKS UPGRADE



SITE: PACIFIC HIGHWAY  
 GATESHEAD / 2290

DRAWING: BLOCK T  
 FIRST FLOOR PLAN 2


WORK IN FIGURED DIMENSIONS IN REFERENCE TO SCALE. CHECK DIMENSIONS AND LEVELS ON SITE PRIOR TO THE ORDERING OF MATERIALS OR THE COMPLETION OF WORKSHOP DRAWINGS. IF IN DOUBT, ASK, REPORT ALL ERRORS AND OMISSIONS.  
 CONTRACT No: WS692136689

DRAWN: GG DATE: FEB 2016 SCALES: 1:100@A1

PROJECT No: 11029 PHASE: WD DRAWING No: A-T012 0 REV: 0





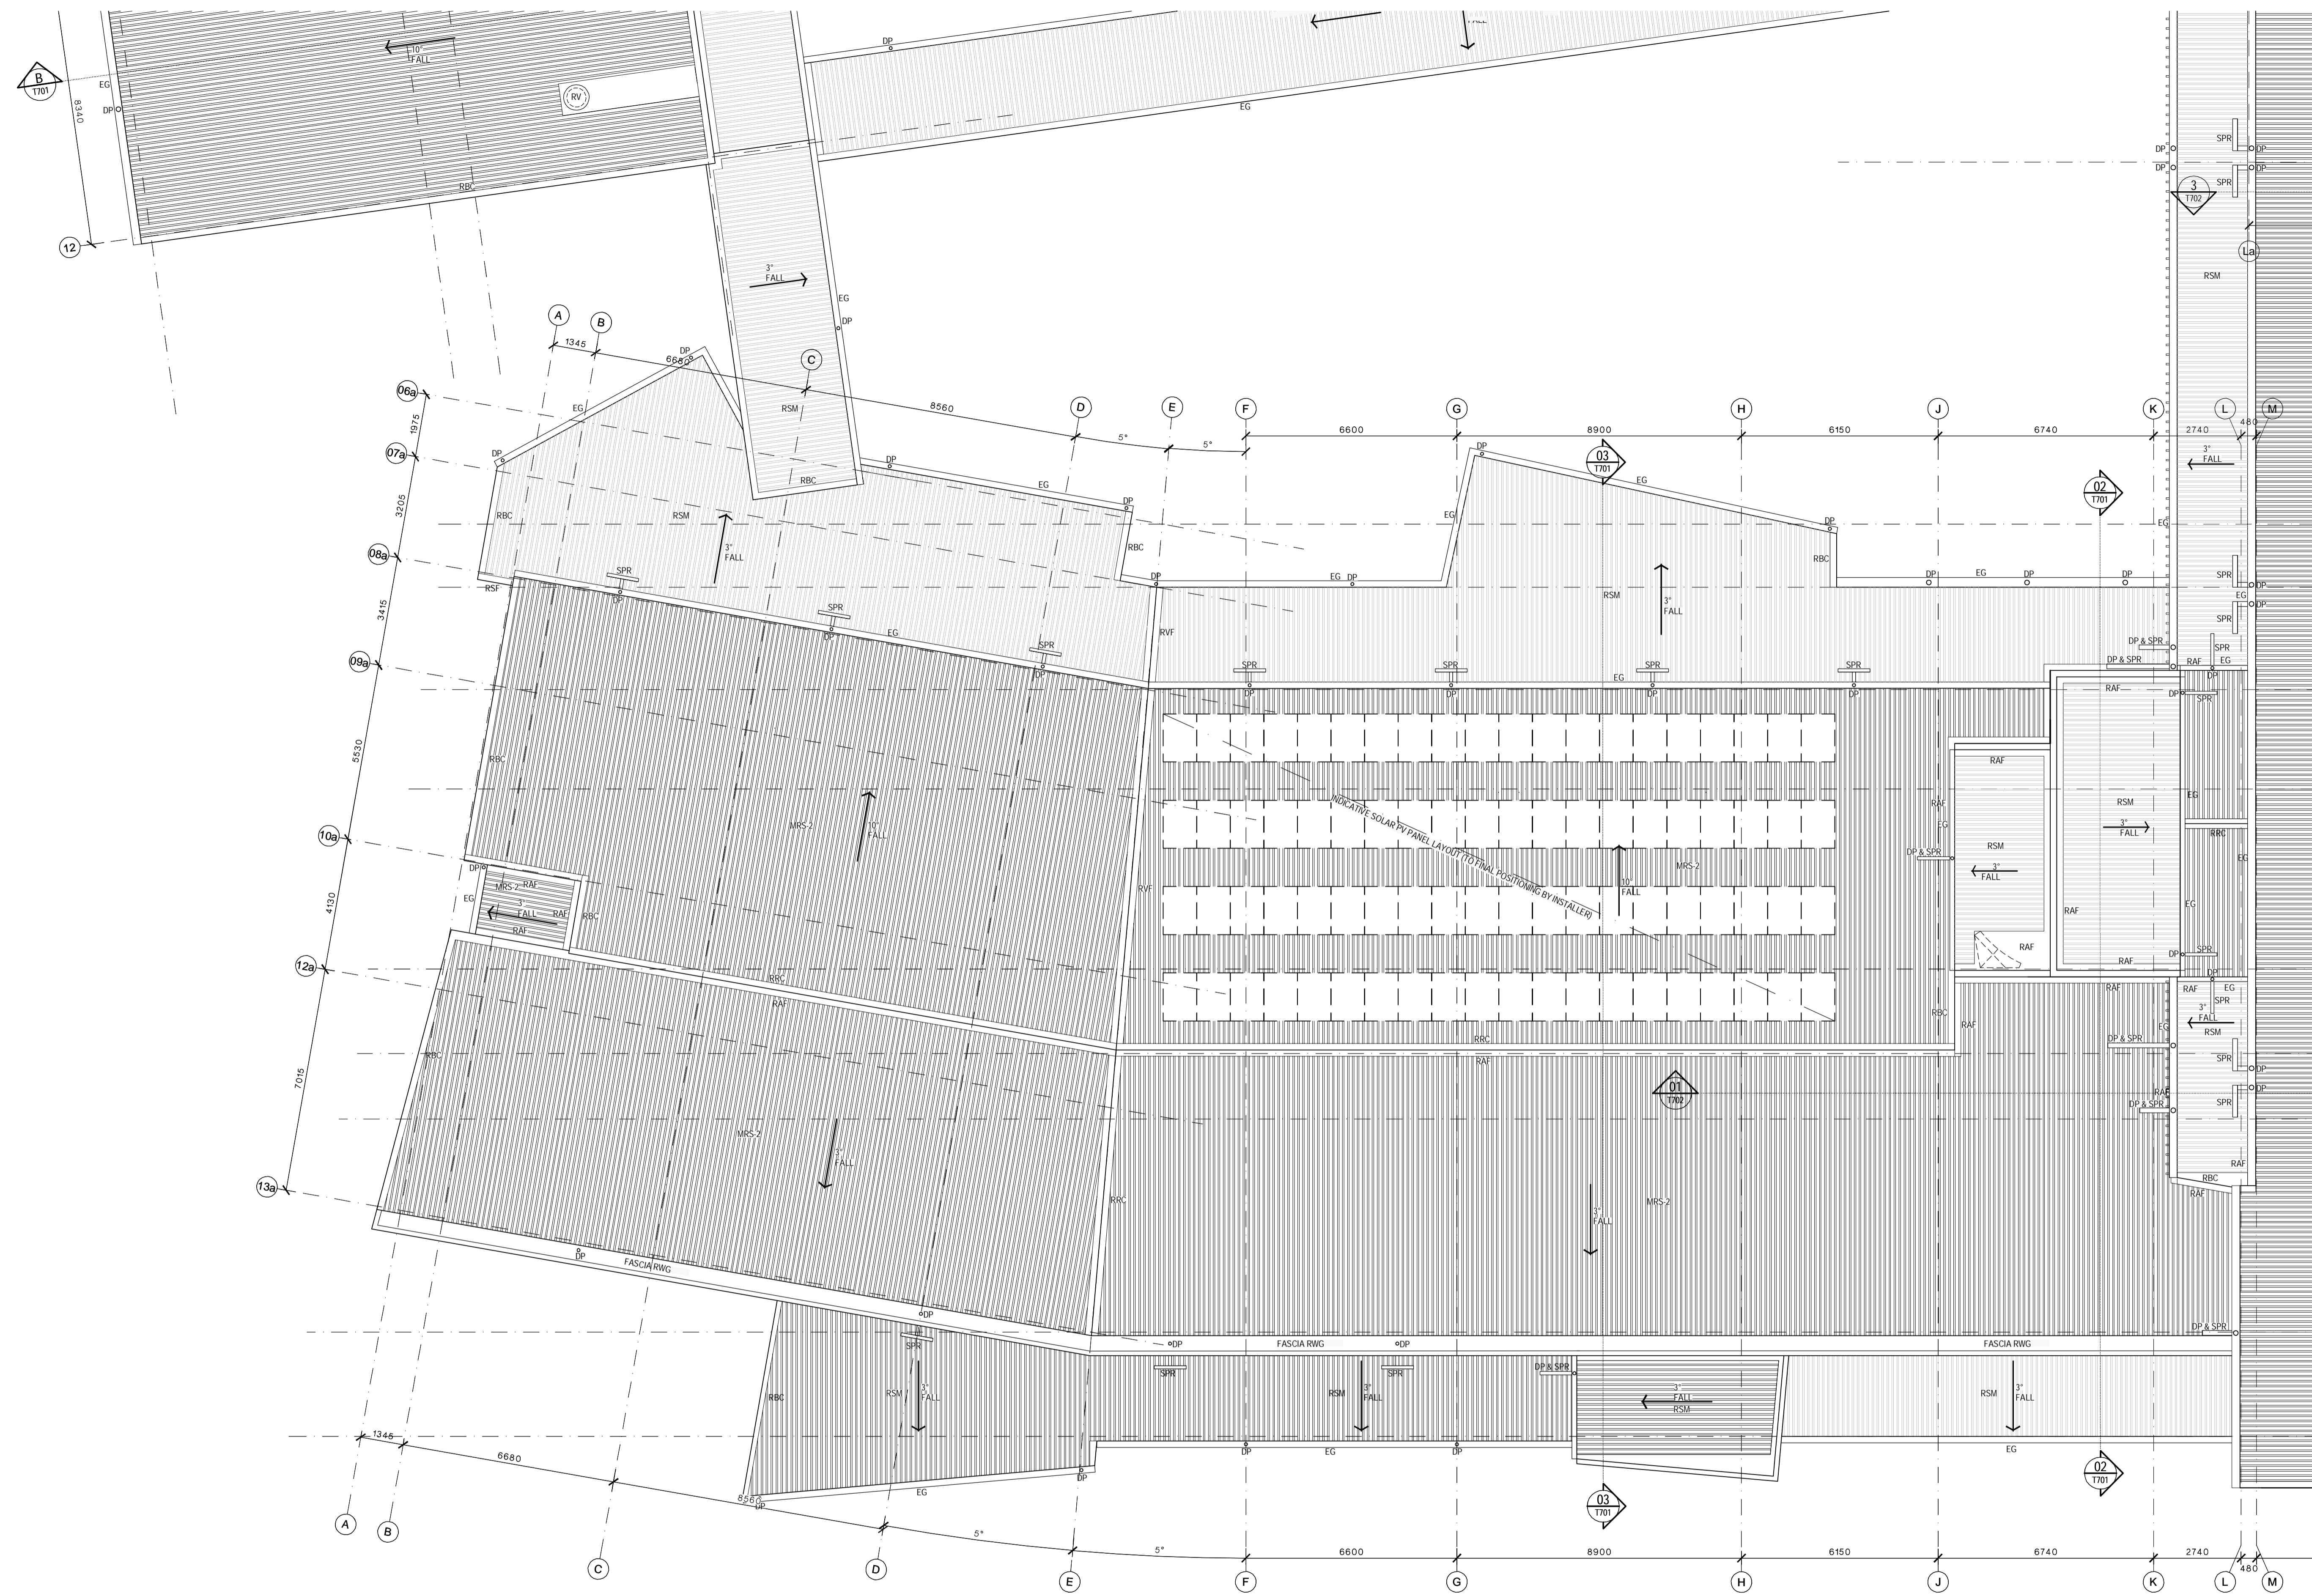


- LEGEND**
- AC AIR CONDITIONING
  - ACR ACRYLIC PANEL
  - B BOLLARD
  - BAL BALUSTRADE
  - BC BENCH CUPBOARD
  - BHO BULKHEAD OVER
  - BHP BOILING HOT PLATE
  - BL BLOCKWORK
  - BO BUILDING OVER
  - BOE BRICK ON EDGE - CUT SOLDIER COURSE
  - BR BACK REST
  - BS BUCKET SINK
  - BSN BASKET
  - BTC BENCH TOP
  - BTP PREPARATION BENCH TOP
  - BU SERVERY BENCH TOP
  - BU BUILDING UNDER
  - CAT CEILING ACOUSTIC TILES
  - CC CONCRETE - STEEL TROWEL FINISH
  - CFC COMPRESSED FIBRE CEMENT
  - CFL CABINET FOR FLAMMABLE LIQUIDS
  - CH CONVECTION HEATER
  - CJ CONTROL JOINT
  - CMS CONCRETE MOWING STRIP
  - COL COLUMN
  - COLA COVERED OUTDOOR LEARNING AREA
  - CONC CONCRETE PAVING
  - CPT CARPET
  - CR CEMENT RENDER
  - CT CERAMIC TILE
  - CTN SHOWER CURTAIN AND TRACK
  - CWA COVERED WALKWAY
  - DAS DOOR AUTO SLIDER
  - DC DRAWER - CUTLERY
  - DF DRINKING FOUNTAIN
  - DG DOUBLE GLAZED
  - DGR GRATED DRAIN
  - DM DRAWER - MONEY
  - DML METAL LOUVER DOOR
  - DMM METAL MESH DOOR
  - DP RAINWATER DOWN PIPE
  - DPL PANEL LIFT DOOR
  - DPT PAPER TOWEL DISPENSER
  - DRS ROLLER SHUTTER DOOR
  - DSC SOLID CORE DOOR
  - DSD SLIDING GLAZED DOOR
  - DW DISH WASHER
  - EDB ELECTRICAL DISTRIBUTION BOARD
  - EG LEAVES GUTTER
  - EJ EXPRESSED JOINT
  - EQ EQUAL
  - EX EXISTING
  - F FIXED GLAZING
  - FB FACE BRICK
  - FC FIBRE CEMENT
  - FD FOLD DOWN SEAT
  - FCCL FINISHED CEILING LEVEL
  - FE-B FIRE EXTINGUISHER TYPE B
  - FFL FINISHED FLOOR LEVEL
  - FGF FROSTED GLASS FILM
  - FHR FIRE HOSE REEL
  - FL FLAG POLE
  - FP FREEZER
  - FR FIRE RATED
  - FRPB FIRE RATED PLASTERBOARD
  - FV FLOOR VENT
  - FW FLOOR WASTE
  - GAL GALVANISED STEEL FINISH
  - GH GAS HEATERS
  - GL GROUND LINE
  - GLS GENERAL LEARNING SPACE
  - GLX EXISTING GROUND LINE
  - GR GRAB RAIL
  - GR-D DROP DOWN GRAB RAIL
  - GWB GLASS WHITE BOARD
  - H HYDRONIC HEATERS
  - HR HANDRAIL
  - HWS HOT WATER SYSTEM
  - ISF INDUSTRIAL SHEET FLOORING
  - IWB INTERACTIVE WHITE BOARD
  - KG KERB GUTTER
  - KR KERB ROLLER
  - L LAMINATE
  - LB LIGHTING BAR
  - LGA ADJUSTABLE GLASS LOUVRES
  - LMA FIXED METAL LOUVRES
  - LMF FIXED METAL LOUVRES
  - LT LAUNDRY TUB WITH CUPBOARD
  - MC MEDICINE CABINET
  - MCW METAL WALL CLADDING
  - MI MIRROR
  - MI-S STAINLESS STEEL MIRROR
  - MS MOWING STRIP
  - MSB MAIN SWITCH BOARD
  - MSS MOBILE SHELVING SYSTEM / COMPACTUS
  - MV MECHANICAL VENT
  - MVE MECHANICAL VENT EXHAUST COWL
  - MW MICROWAVE OVEN
  - NTS NOT TO SCALE
  - OFC OFF FORM CONCRETE
  - PB PLASTERBOARD
  - PCA POWDER COATED ALUMINIUM
  - PF PALLISADE FENCING
  - PIN PINEBOARD
  - PLS POLYCARBONATE SHEETING
  - PLY PLYWOOD
  - PCM PERFORATED CORRUGATED METAL
  - PPL PERFORATED PLYWOOD
  - PBP PERFORATED PLASTERBOARD
  - PT PAINTED FINISH
  - PWR WATER RESISTANT PLASTERBOARD
  - R-B RACK FOR BATS
  - R-LM RACK MODULE FOR METAL LENGTHS
  - R-LW RACK MODULE FOR WOOD LENGTHS
  - R-SM RACK MODULE FOR TIMBER SHEETS
  - R-TS RACK, TIMBER STACK
  - RAF ABUTMENT FLASHING
  - RBC BARGE CAPPING
  - REF REFRIGERATOR
  - RHS RECTANGULAR HOLLOW SECTION
  - RL RELATIVE LEVEL
  - RO ROOF OVER
  - RP PEG TYPE RACK
  - RRC ROOF CASPIRING
  - RS ROLLER SHUTTER
  - RSM METAL ROOF SHEETING
  - RSP METAL ROOF FLASHING
  - RST TRANSLUCENT ROOF SHEETING
  - RV ROOF VENTILATOR
  - RVF VALLEY FLASHING
  - RW RETAINING WALL
  - RWG RAINWATER GUTTER
  - RWS RAINWATER SUMP
  - SA ADJUSTABLE SHELVING
  - SB SEAT - BENCH
  - SBK STAINLESS STEEL SPLASHBACK
  - SCM CORRUGATED METAL SOFFIT
  - SC(O) STEEL COLUMN (OVER)
  - SD SOAP DISPENSER
  - SFW SEALED FLOOR WASTE
  - SH SHELF
  - SHD SHOWER HEAD
  - SK SKIRTING
  - SKC SECURITY KEY CABINET
  - SMS SECURITY MESH SCREEN
  - SP SPRANDREL PANEL
  - SPL SPLASHBACK
  - SPEA SPROUDED
  - SSN SUN SCREEN
  - ST STORE
  - STN STAIR NOSING
  - SW SWALE
  - TCI TACTILE INDICATORS
  - TMB TIMBER LOOK ALUMINIUM CLADDING
  - TMV THERMOSTATIC MIXING VALVE
  - TOW TOP OF WALL
  - TR TIMBER FLOOR
  - TPH TOILET PAPER HOLDER
  - TPS TIMBER SPRUNG FLOOR
  - TR TOWEL RAIL
  - TZP TERRAZZO PARTITION
  - ISF INDUSTRIAL SHEET FLOORING
  - UCS UNDERSIDE OF CONCRETE SLAB
  - UR URINAL
  - VP VIEWING PANEL
  - VVP VENT PIPE
  - WC TOILET
  - WMP WELD MESH FENCE
  - WS WALL STIFFENER
  - WSP WHEEL STOP
  - WT WASH TROUGH

**EJE ARCHITECTURE**  
 ACN 002 912 843 | ABN 82 644 649 849  
 NSW Architects Registration No: 4438  
 P +61 2 4929 2353 | F +61 2 4926 3069 | E mail@eje.com.au | W www.eje.com.au  
 A 412 KING STREET, NEWCASTLE, NSW 2300

COMPLETION OF THE QUALITY ASSURANCE CHECKS IS VERIFICATION THAT THE DOCUMENT CONFORMS WITH THE REQUIREMENTS OF THE QUALITY PROJECT PLAN. WHERE QUALITY ASSURANCE CHECK IS INCOMPLETE THIS DOCUMENT IS PRELIMINARY FOR INFORMATION PURPOSES ONLY, OR SUCH PURPOSES AS STATED IN THE REVISION COLUMN.

THE IDEAS, INFORMATION AND CONCEPTS CONTAINED IN THIS DOCUMENT ARE THE PROPERTY OF EJE ARCHITECTURE. PHOTOCOPIING OR REPRODUCING THIS DOCUMENT AND PASSING IT ON TO OTHERS WITHOUT THE EXPRESS PERMISSION OF EJE ARCHITECTURE IS AN INFRINGEMENT OF COPYRIGHT. ©

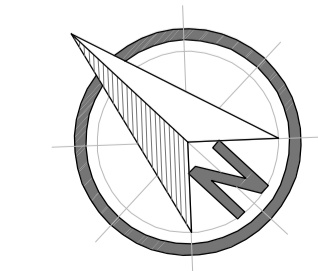

REV	DATE	COMMENTS	DRN	CHKD	VRFD
0	25.05.2016	ISSUE FOR TENDER	GG	GS	

**NOT FOR CONSTRUCTION**



PROJECT: HUNTER SPORTS HIGH SCHOOL  
 MAJOR CAPITAL WORKS UPGRADE

CLIENT: NSW GOVERNMENT Public Works  
 NSW GOVERNMENT Education

SITE: PACIFIC HIGHWAY  
 GATESHEAD 2290

DRAWING: BLOCK T  
 ROOF PLAN 1


WORK IN FIGURED DIMENSIONS IN PREFERENCE TO SCALE. CHECK DIMENSIONS AND LEVELS ON SITE PRIOR TO THE ORDERING OF MATERIALS OR THE COMPLETION OF WORKSHOP DRAWINGS. IF IN DOUBT ASK. REPORT ALL ERRORS AND OMISSIONS.

CONTRACT NO: WS692136689

DRAWN: GG DATE: FEB 2016 SCALES: 1:100@A1

PROJECT No: 11029 PHASE: WD DRAWING No: A-T101 REV: 0




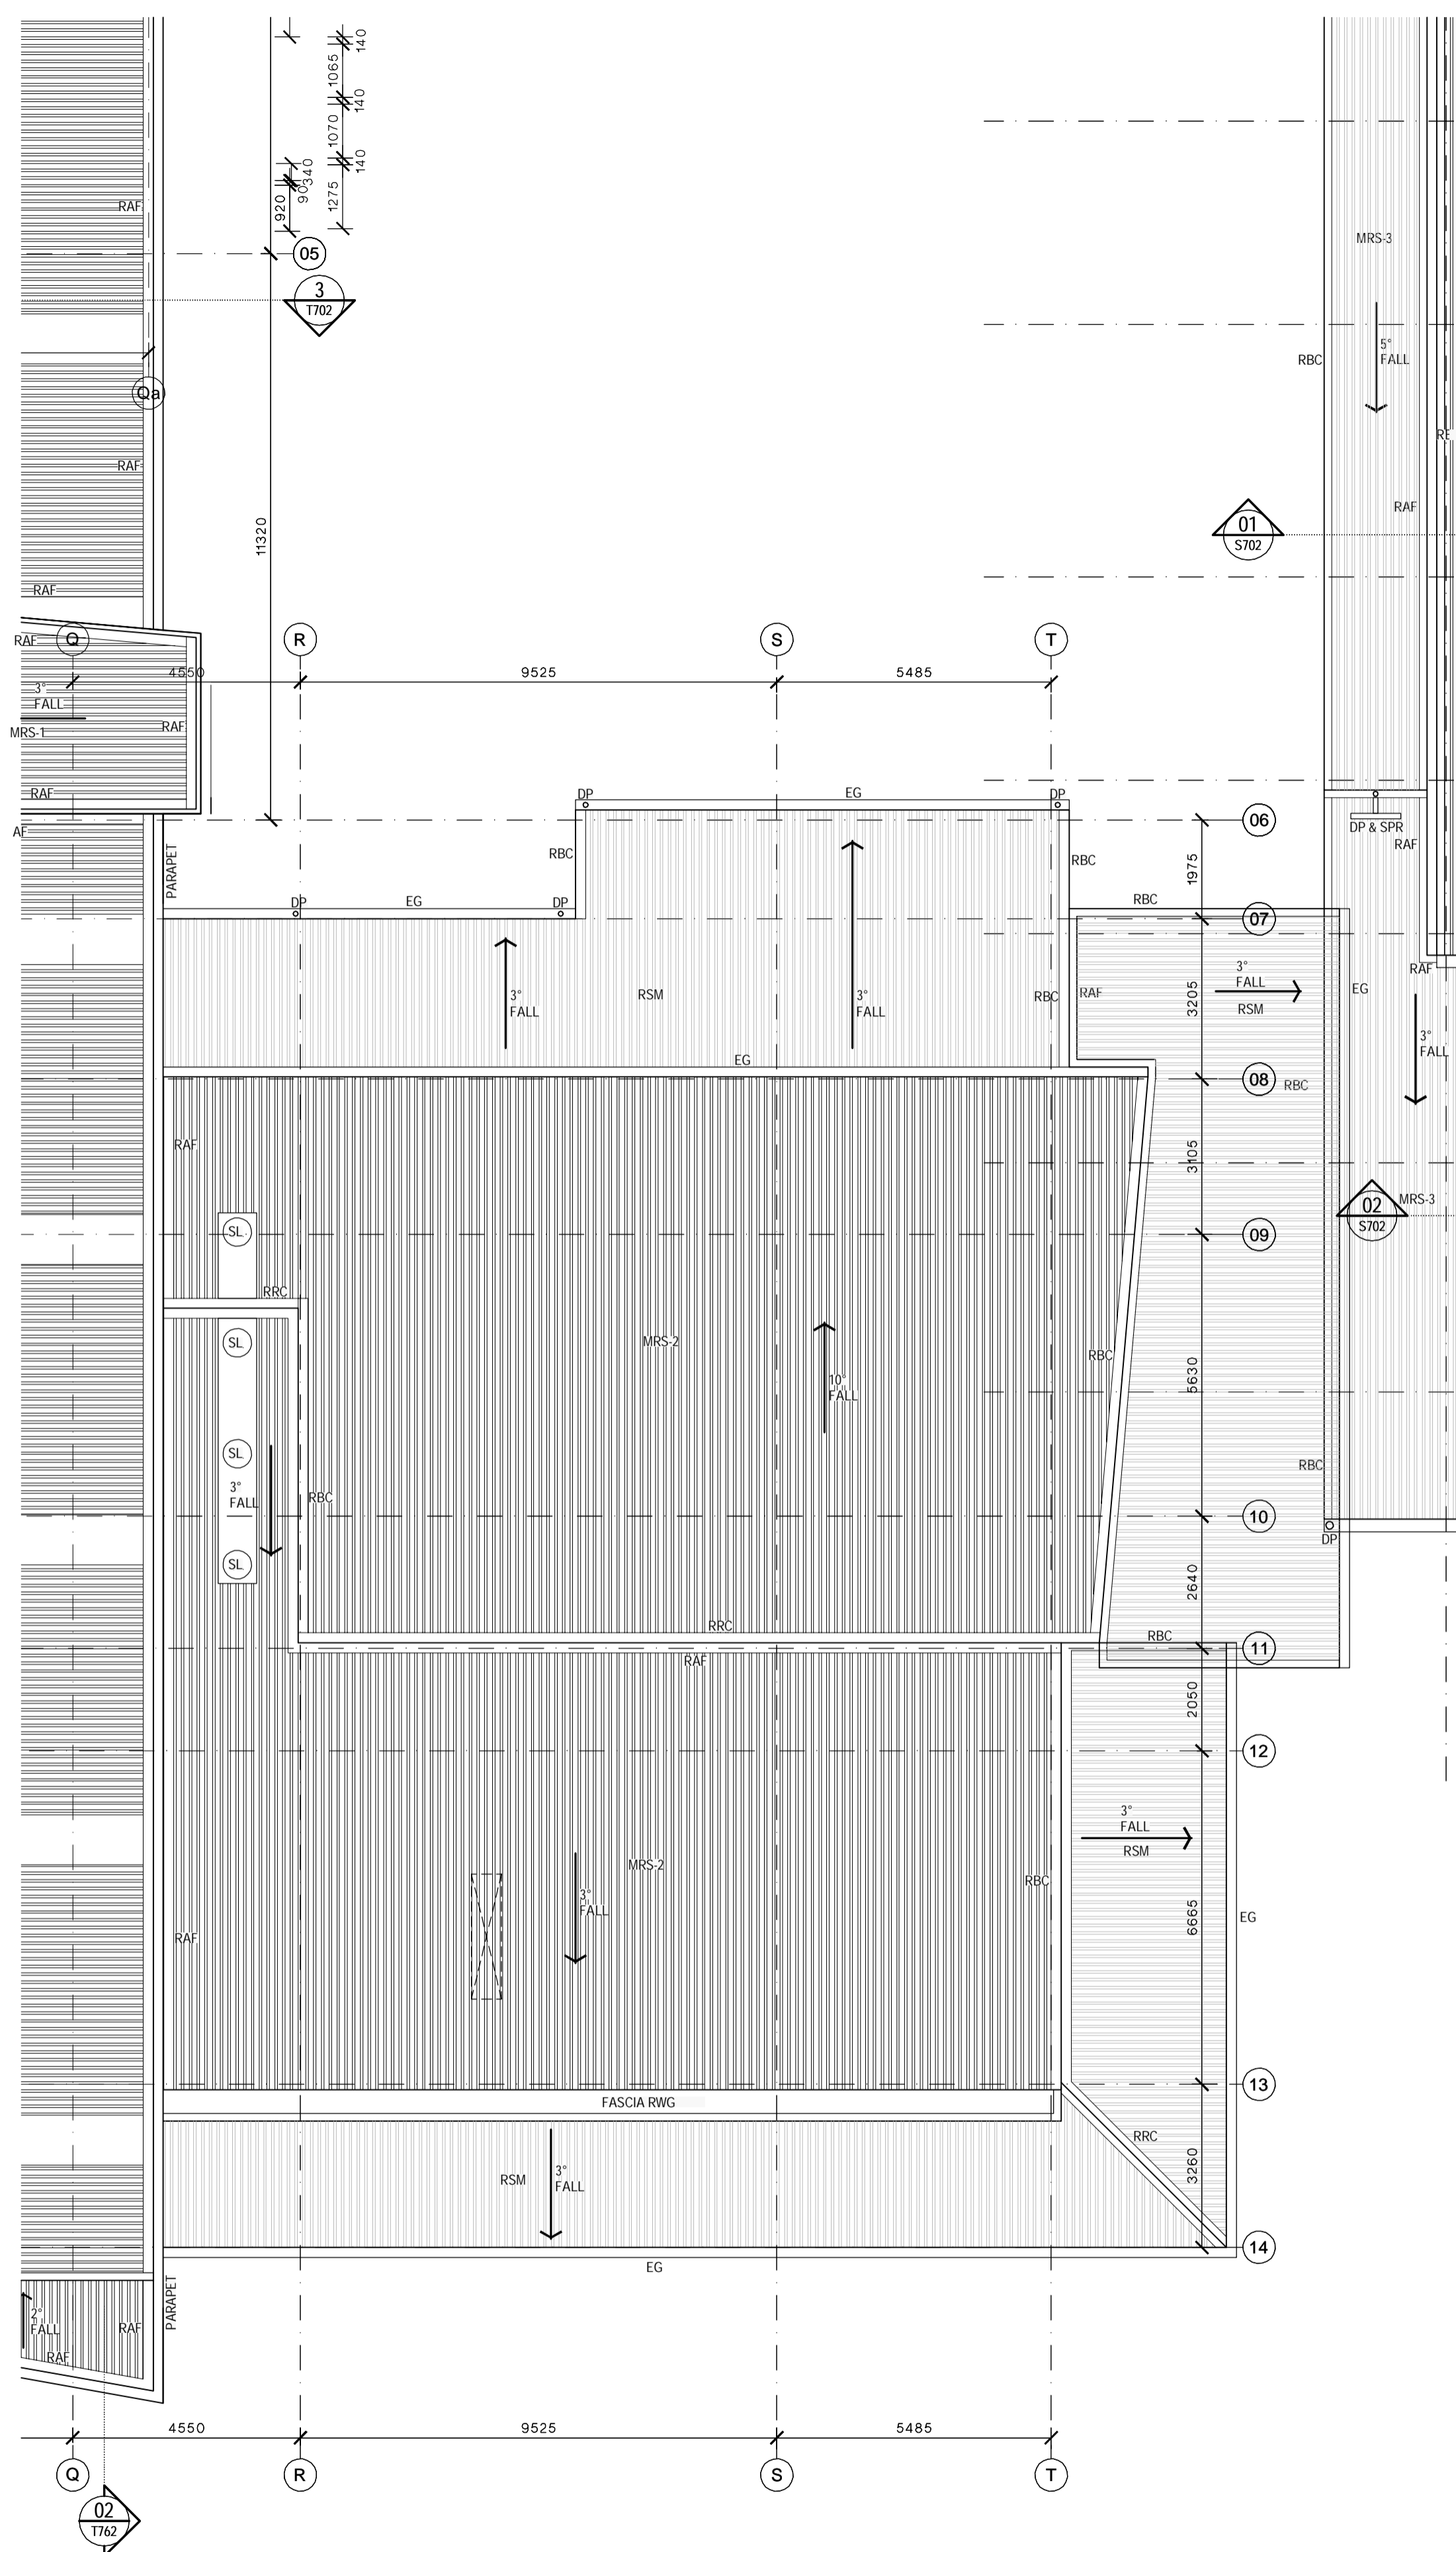

- LEGEND**
- AC AIR CONDITIONING
  - ACR ACRYLIC PANEL
  - B BOLLARD
  - BAL BALUSTRADE
  - BC BENCH CUPBOARD
  - BHO BULKHEAD OVER
  - BHP BOILING HOT PLATE
  - BL BLOCKWORK
  - BO BUILDING OVER
  - BOE BRICK ON EDGE - CUT SOLDIER COURSE
  - BR BACK REST
  - BS BUCKET SINK
  - BSN BASIN
  - BTC CUPBOARD BENCH TOP
  - BTP PREPARATION BENCH TOP
  - BTS SERVERY BENCH TOP
  - BU BUILDING LINER
  - CAT CEILING ACOUSTIC TILES
  - CC CONCRETE - STEEL TROWEL FINISH
  - CFC COMPRESSED FIBRE CEMENT
  - CFL CABINET FOR FLAMMABLE LIQUIDS
  - CH CONVECTION HEATER
  - CJ CONTROL JOINT
  - CMS CONCRETE MOWING STRIP
  - COL COLUMN
  - COLA COVERED OUTDOOR LEARNING AREA
  - CONC CONCRETE PAVING
  - CPT CARPET
  - CR CEMENT RENDER
  - CT CERAMIC TILE
  - CTN SHOWER CURTAIN AND TRACK
  - CWA COVERED WALKWAY
  - DAS DOOR AUTO SLIDER
  - DC DRAWER - CUTLERY
  - DF DRINKING FOUNTAIN
  - DG DOUBLE GLAZED
  - DGR GRATED DRAIN
  - DM DRAWER - MONEY
  - DML METAL LOUVRE DOOR
  - DMM METAL MESH DOOR
  - DP RAINWATER DOWN PIPE
  - DPL PANEL LIFT DOOR
  - DPT PAPER TOWEL DISPENSER
  - DRS ROLLER SHUTTER DOOR
  - DSC SOLID CORE DOOR
  - DSG SLIDING GLAZED DOOR
  - DW DISH WASHER
  - EDB ELECTRICAL DISTRIBUTION BOARD
  - EG EXPRESS JOINT
  - EJ EQUAL
  - EQ EXISTING
  - EX EXISTING
  - FB FACE BRICK
  - FBL FIRE BLANKET
  - FC FIBRE CEMENT
  - FD FOLD DOWN SEAT
  - FCL FINISHED CEILING LEVEL
  - FE-B FIRE EXTINGUISHER TYPE B
  - FLL FINISHED FLOOR LEVEL
  - FGF FROSTED GLASS FILM
  - FHR FIRE HOSE REEL
  - FL FLAG POLE
  - FP FREEZER
  - FRE FIRE RATED
  - FR FIRE RATED PLASTERBOARD
  - FRPB FLOOR WASTE
  - FV FLOOR WASTE
  - FW GALVANISED STEEL FINISH
  - GAL GAS HEATERS
  - GL GROUND LINE
  - GLS GENERAL LEARNING SPACE
  - GLX EXISTING GROUND LINE
  - GR GRAB RAIL
  - GR-D DROP DOWN GRAB RAIL
  - GWB GLASS WHITE BOARD
  - H CLOTHES HOOK
  - HH HYDRONIC HEATERS
  - HR HANDRAIL
  - HWS HOT WATER SYSTEM
  - ISF INDUSTRIAL SHEET FLOORING
  - IWB INTERACTIVE WHITE BOARD
  - KG KERB GUTTER
  - KR KERB ROLLER
  - LAM LAMINATE
  - LB LIGHTING BAR
  - LGA ADJUSTABLE GLASS LOUVRES
  - LMA ADJUSTABLE METAL LOUVRES
  - LMF FIXED METAL LOUVRES
  - LT LAUNDRY TUB WITH CUPBOARD
  - MC MEDICINE CABINET
  - MCV METAL WALL CLADDING
  - MI MIRROR
  - M-S STAINLESS STEEL MIRROR
  - MS MOWING STRIP
  - MSB MAIN SWITCH BOARD
  - MSS MOBILE SHELVING SYSTEM / COMPACTUS
  - MV MECHANICAL VENT
  - MVE MECHANICAL VENT EXHAUST COWL
  - MW MICROWAVE OVEN
  - NTS NOT TO SCALE
  - OFPC OFF FORM CONCRETE
  - PB PLASTERBOARD
  - PCA POWDER COATED ALUMINIUM
  - PF PALLIASE FENCING
  - PN PINBOARD
  - PLS POLYCARBONATE SHEETING
  - PLY PLYWOOD
  - PCM PERFORATED CORRUGATED METAL
  - PPL PERFORATED PLYWOOD
  - PPB PERFORATED PLASTERBOARD
  - PT PAINTED FINISH
  - PWR WATER RESISTANT PLASTERBOARD
  - R-B RACK FOR BATS
  - R-LM RACK MODULE FOR METAL LENGTHS
  - R-LW RACK MODULE FOR WOOD LENGTHS
  - R-SM RACK MODULE FOR TIMBER SHEETS
  - R-TS RACK, TIMBER STACK
  - RAF ABUTMENT FLASHING
  - RBC BARGE CAPPING
  - REF REFRIGERATOR
  - RHS RECTANGULAR HOLLOW SECTION
  - RL RELATIVE LEVEL
  - RO ROOF OVER
  - RP PEG TYPE RACK
  - RRC ROOF CAPPING
  - RS ROLLER SHUTTER
  - RSM METAL ROOF SHEETING
  - RSF METAL ROOF FLASHING
  - RST TRANSLUCENT ROOF SHEETING
  - RV ROOF VENTILATOR
  - RVF VALLEY FLASHING
  - RW RETAINING WALL
  - RWG RAINWATER GUTTER
  - RWS RAINWATER SUMP
  - SA ADJUSTABLE SHELVING
  - SB SEAT - BENCH
  - SBK STAINLESS STEEL SPLASHBACK
  - SCM CORRUGATED METAL SOFFIT
  - SC(O) STEEL COLUMN (OVER)
  - SD SOAP DISPENSER
  - SFW SEALED FLOOR WASTE
  - SH SHELF
  - SHD SHOWER HEAD
  - SK SKIRTING
  - SKC SECURITY KEY CABINET
  - SMS SECURITY MESH SCREEN
  - SP SPRANDREL PANEL
  - SPL SPLASHBACK
  - SRA SPRAYER
  - SSN SUN SCREEN
  - ST STORE
  - STN STAIR NOSING
  - SW SWALE
  - TCI TACTILE INDICATORS
  - TMB TIMBER LOOK ALUMINIUM CLADDING
  - TMV THERMOSTATIC MIXING VALVE
  - TOW TOP OF WALL
  - TPH TOILET PAPER HOLDER
  - TPS TIMBER SPRUNG FLOOR
  - TR TOWEL RAIL
  - TZP TERRAZZO PARTITION
  - ISF INDUSTRIAL SHEET FLOORING
  - UCS UNDERSIDE OF CONCRETE SLAB
  - UR URINAL
  - VP VIEWING PANEL
  - VVP VENT PIPE
  - WC TOILET
  - WMP WELD MESH FENCE
  - WS WALL STIFFENER
  - WSP WHEEL STOP
  - WT WASH TROUGH

**EJE ARCHITECTURE**  
 ACN 002 912 843 | ABN 82 644 649 849  
 NSW Architects Registration No: 4438  
 Nominated Architect - Bernard Collins | E-mail@eje.com.au | W www.eje.com.au  
 P +61 2 4929 2353 | F +61 2 4926 3069 | A 412 KING STREET, NEWCASTLE, NSW 2300

COMPLETION OF THE QUALITY ASSURANCE CHECKS IS VERIFICATION THAT THE DOCUMENT CONFORMS WITH THE REQUIREMENTS OF THE QUALITY PROJECT PLAN. WHERE QUALITY ASSURANCE CHECK IS INCOMPLETE THIS DOCUMENT IS PRELIMINARY FOR INFORMATION PURPOSES ONLY, OR SUCH PURPOSES AS STATED IN THE REVISION COLUMN.  
 THE IDEAS, INFORMATION AND CONCEPTS CONTAINED IN THIS DOCUMENT ARE THE PROPERTY OF EJE ARCHITECTURE. PHOTOCOPIING OR REPRODUCING THIS DOCUMENT AND PASSING IT ONTO OTHERS WITHOUT THE EXPRESS PERMISSION OF EJE ARCHITECTURE IS AN INFRINGEMENT OF COPYRIGHT. ©

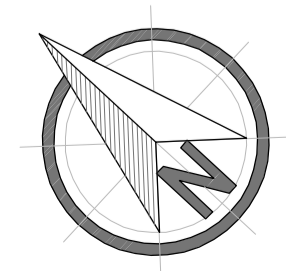

REV	DATE	COMMENTS	DRN	CHKD	VRFD
0	25.05.2016	ISSUE FOR TENDER	GG	GS	

**NOT FOR CONSTRUCTION**



PROJECT: HUNTER SPORTS HIGH SCHOOL  
 MAJOR CAPITAL WORKS UPGRADE





SITE: PACIFIC HIGHWAY  
 GATESHEAD 2290

DRAWING: BLOCK T  
 ROOF PLAN 2

WORK IN FIGURED DIMENSIONS IN PREFERENCE TO SCALE. CHECK DIMENSIONS AND LEVELS ON SITE PRIOR TO THE ORDERING OF MATERIALS OR THE COMPLETION OF WORKSHOP DRAWINGS. IF IN DOUBT ASK. REPORT ALL ERRORS AND OMISSIONS.

CONTRACT NO: **WS692136689**  
 DRAWN: GG DATE: FEB 2016 SCALES: 1:100@A1  
 PROJECT NO: 11029 PHASE: WD DRAWING NO: A-T102 REV: 0



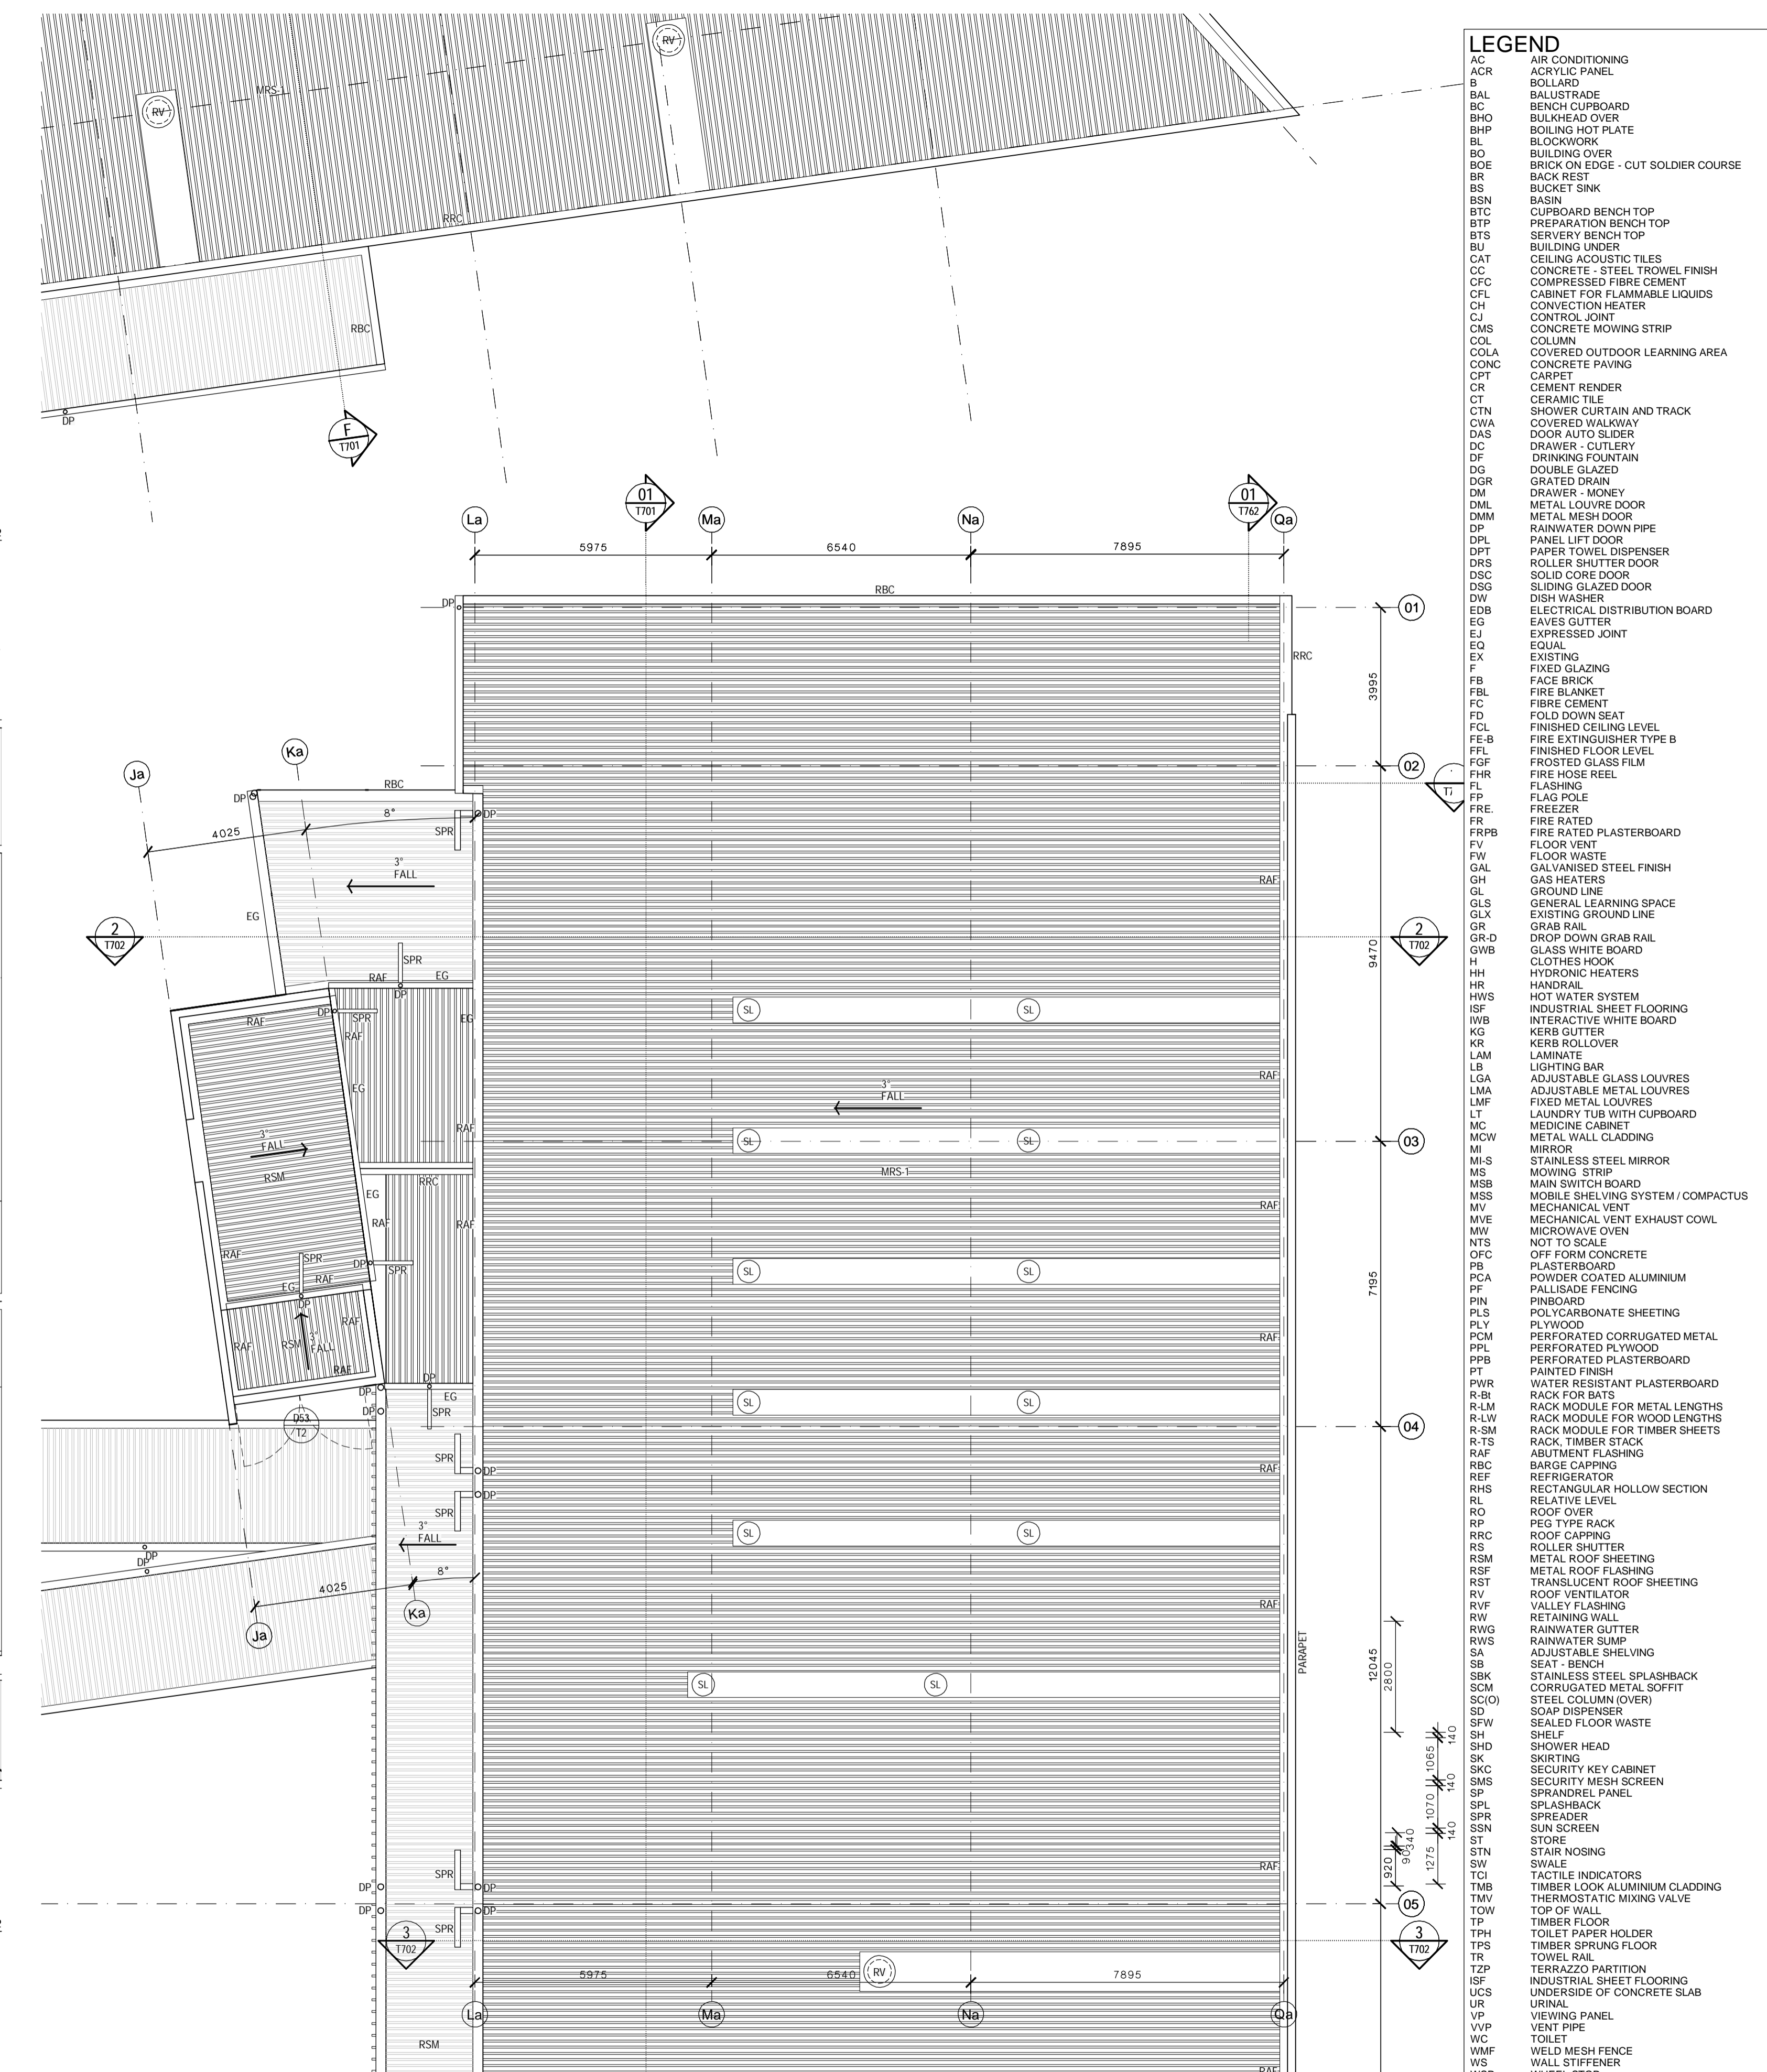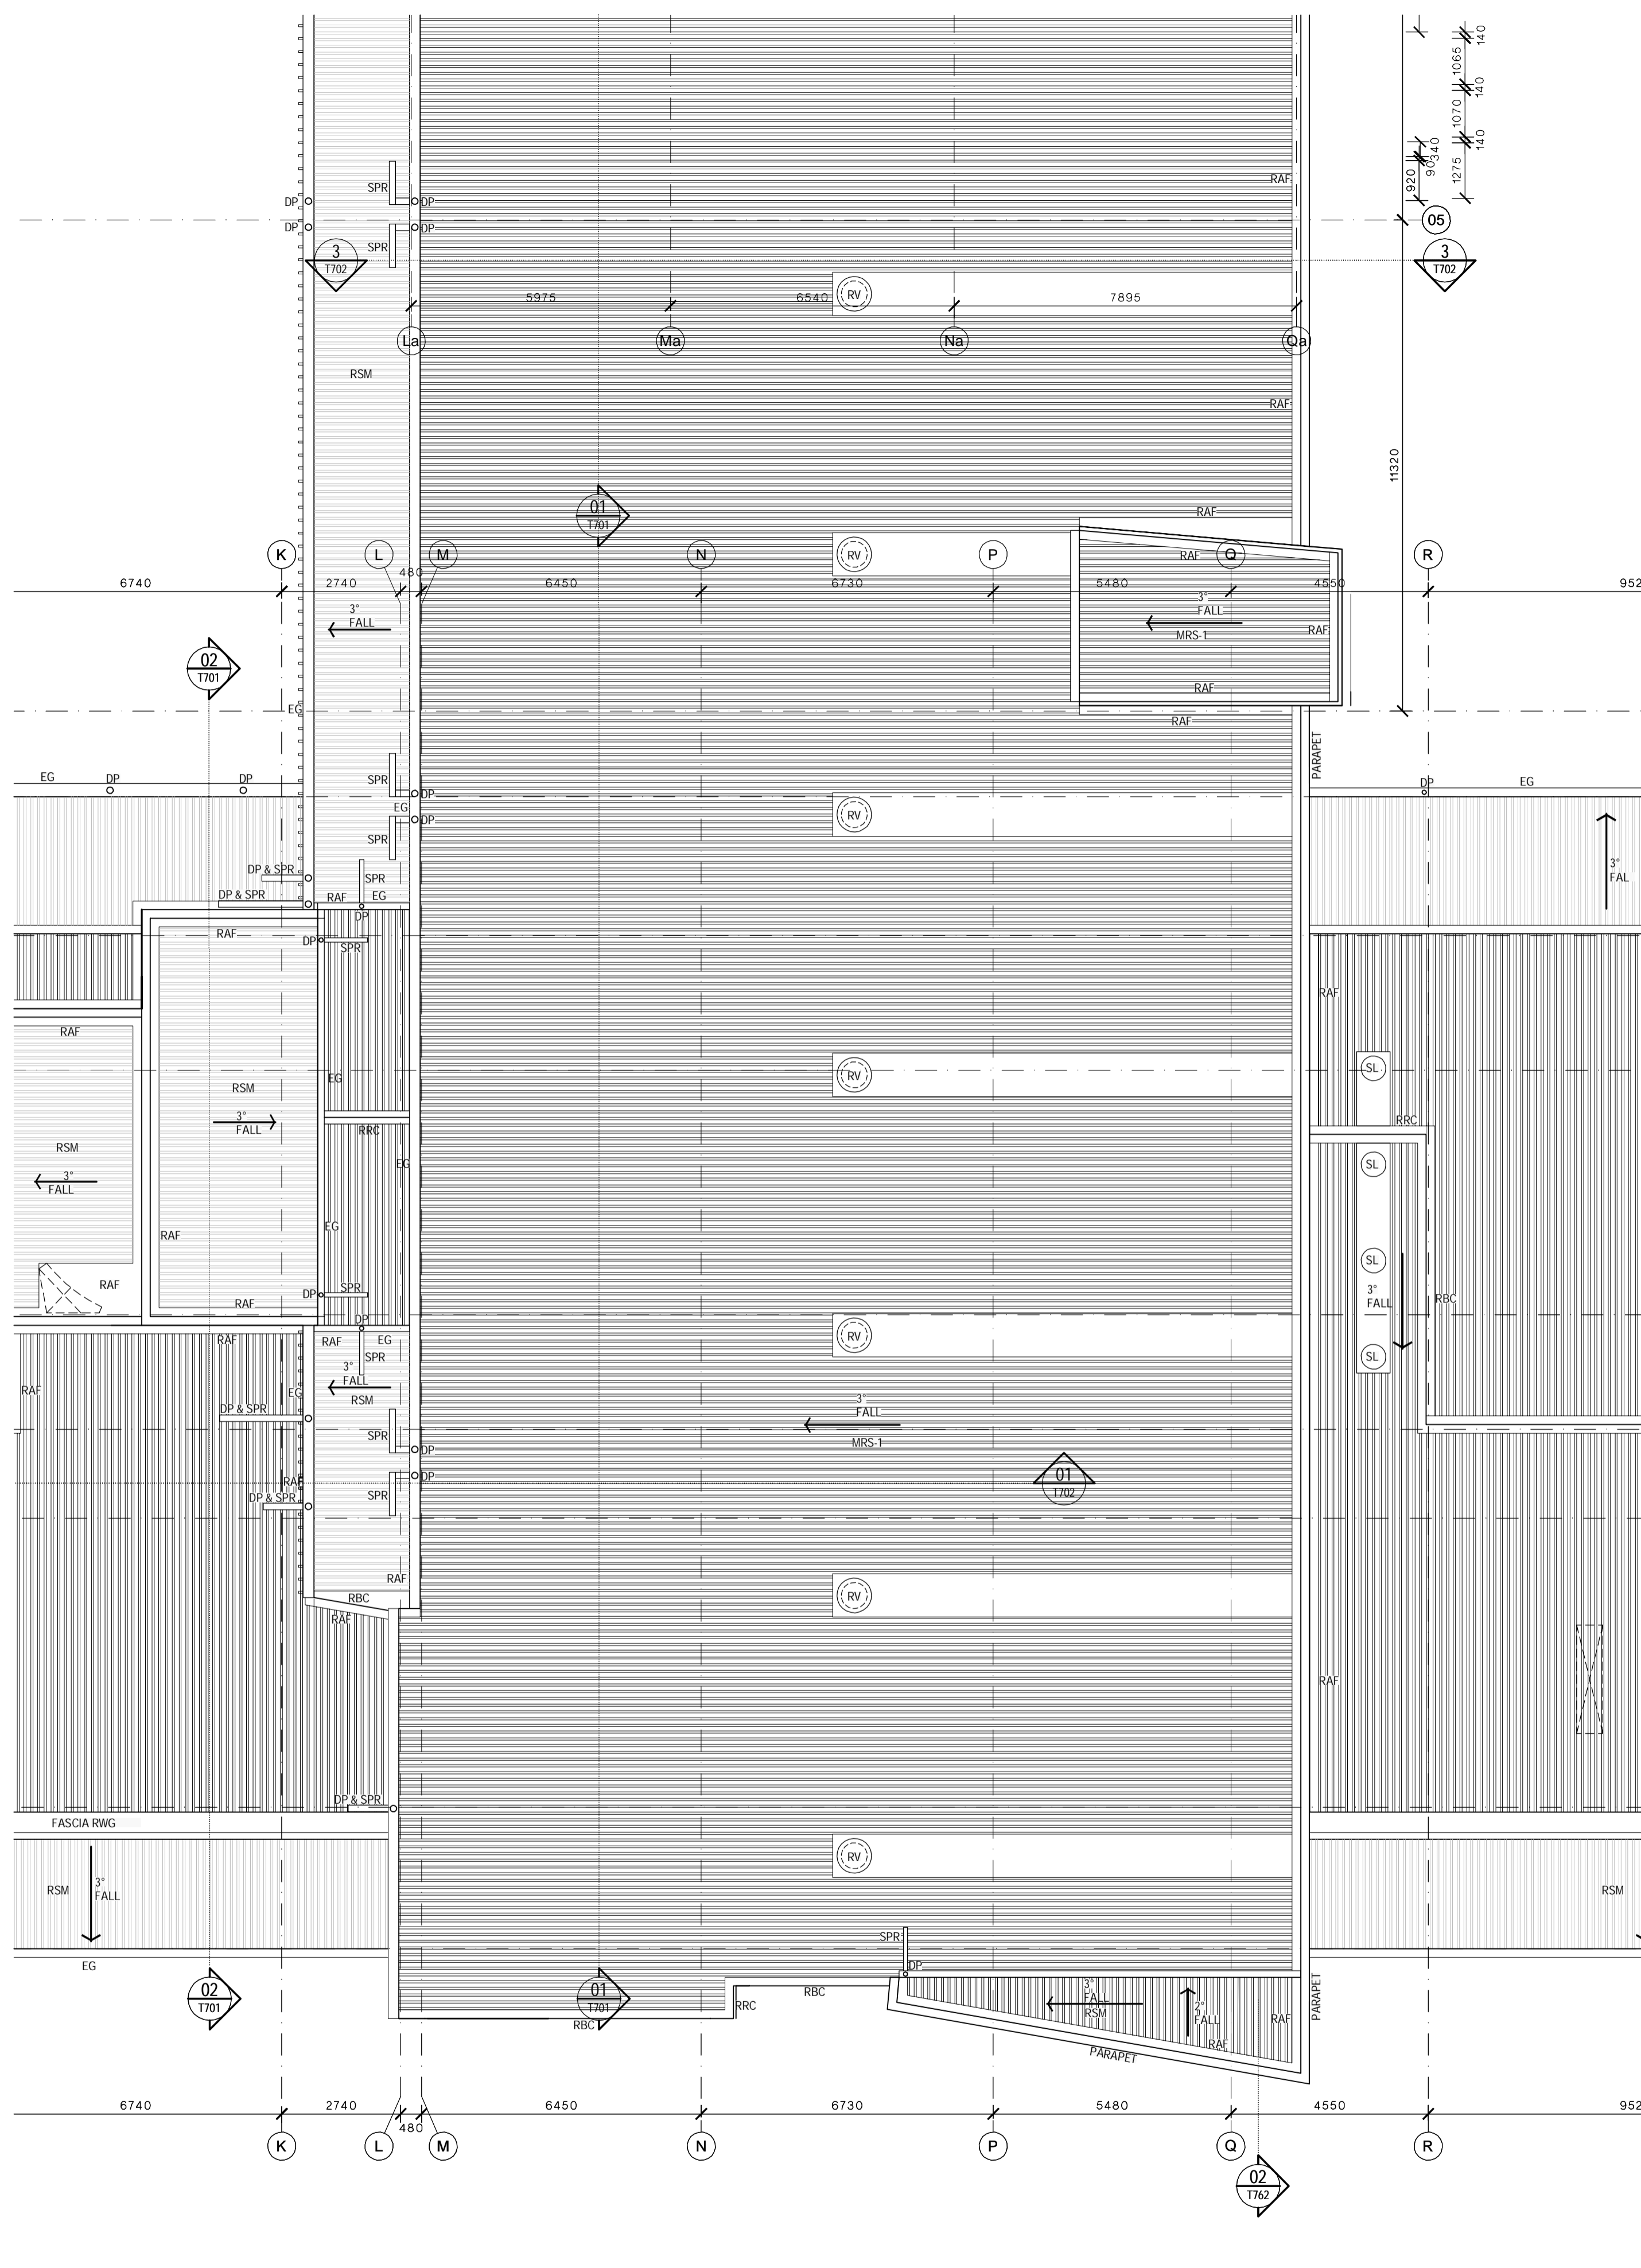


- LEGEND**
- AC AIR CONDITIONING
  - ACR ACRYLIC PANEL
  - B BOLLARD
  - BAL BALUSTRADE
  - BC BENCH CURBBOARD
  - BHO BULKHEAD OVER
  - BOL BOILING HOT PLATE
  - BL BLOCKWORK
  - BO BUILDING OVER
  - BR BRICK ON EDGE - CUT SOLDIER COURSE
  - BS BACK REST
  - BS BUCKET SINK
  - BSN BASIN
  - BTC CUPBOARD BENCH TOP
  - BTP PREPARATION BENCH TOP
  - BTS SERVERY BENCH TOP
  - BU BUILDING UNDER
  - CAT CEILING ACOUSTIC TILES
  - CC CONCRETE - STEEL TROWEL FINISH
  - CFC COMPRESSED FIBRE CEMENT
  - CFL CABINET FOR FLAMMABLE LIQUIDS
  - CH CONVECTION HEATER
  - CJ CONTROL JOINT
  - CMS CONCRETE MOWING STRIP
  - COL COLUMN
  - COLA COVERED OUTDOOR LEARNING AREA
  - CONC CONCRETE PAVING
  - CPT CARPET
  - CR CEMENT RENDER
  - CT CERAMIC TILE
  - CTN SHOWER CURTAIN AND TRACK
  - CWA COVERED WALKWAY
  - DC DOOR AUTO SLIDER
  - DAS DRAWER - CUTLERY
  - DF DRINKING FOUNTAIN
  - DG DOUBLE GLAZED
  - DGR GRATED DRAIN
  - DM DRAWER - MONEY
  - DML METAL LOUVRE DOOR
  - DP DRAIN
  - DPT PAPER TOWEL DISPENSER
  - DRS ROLLER SHUTTER DOOR
  - DSC SOLID CORE DOOR
  - DSD SLIDING GLAZED DOOR
  - DW DISH WASHER
  - EDB ELECTRICAL DISTRIBUTION BOARD
  - EG EXPOSED JOINT
  - EJ EXPOSED JOINT
  - EQ EQUAL
  - EX EXISTING
  - F FIXED GLAZING
  - FB FACE BRICK
  - FBL FIBRE CEMENT
  - FC FIBRE CEMENT
  - FCL FINISHED CEILING LEVEL
  - FE-B FIRE EXTINGUISHER TYPE B
  - FEL FINISHED FLOOR LEVEL
  - FFG FROSTED GLASS FILM
  - FHR FIRE HOSE REEL
  - FL FLAG POLE
  - FP FREEZER
  - FR FIRE RATED
  - FRPB FIRE RATED PLASTERBOARD
  - FV FLOOR VENT
  - FW FLOOR WASTE
  - GAL GALVANISED STEEL FINISH
  - GH GAS HEATERS
  - GL GROUND LINE
  - GLS GENERAL LEARNING SPACE
  - GLX EXISTING GROUND LINE
  - GR GRAB RAIL
  - GR-D DROP DOWN GRAB RAIL
  - GWB GLASS WHITE BOARD
  - H HYDRONIC HEATERS
  - HH HANDRAIL
  - HWS HOT WATER SYSTEM
  - ISF INDUSTRIAL SHEET FLOORING
  - IWB INTERACTIVE WHITE BOARD
  - KG KERB GUTTER
  - KR KERB ROLLER
  - LAM LAMINATE
  - LB LIGHTING BAR
  - LGA ADJUSTABLE GLASS LOUVRES
  - LMA ADJUSTABLE METAL LOUVRES
  - LMF FIXED METAL LOUVRES
  - LT LAUNDRY TUB WITH CUPBOARD
  - MC MEDICINE CABINET
  - MCV METAL WALL CLADDING
  - MI MIRROR
  - MS STAINLESS STEEL MIRROR
  - MS MOWING STRIP
  - MSB MAIN SWITCH BOARD
  - MSS MOBILE SHELVING SYSTEM / COMPACTUS
  - MV MECHANICAL VENT
  - MVE MECHANICAL VENT EXHAUST COWL
  - MW MICROWAVE OVEN
  - NTS NOT TO SCALE
  - OFC OFF FORM CONCRETE
  - PB PLASTERBOARD
  - PCA POWDER COATED ALUMINIUM
  - PF PALLISADE FENCING
  - PL PINBOARD
  - PLS POLYCARBONATE SHEETING
  - PLY PLYWOOD
  - PCM PERFORATED CORRUGATED METAL
  - PCL PERFORATED PLYWOOD
  - PBP PERFORATED PLASTERBOARD
  - PT PAINTED FINISH
  - PWR WATER RESISTANT PLASTERBOARD
  - R-B RACK FOR BATS
  - R-LM RACK MODULE FOR METAL LENGTHS
  - R-LW RACK MODULE FOR WOOD LENGTHS
  - R-SM RACK MODULE FOR TIMBER SHEETS
  - R-TS RACK, TIMBER STACK
  - RAF ABUTMENT FLASHING
  - RBC BARGE CAPPING
  - REF REFRIGERATOR
  - RHS RECTANGULAR HOLLOW SECTION
  - RL RELATIVE LEVEL
  - RO ROOF OVER
  - RP PEG TYPE RACK
  - RRC ROOF CASPIING
  - RS ROLLER SHUTTER
  - RSM METAL ROOF SHEETING
  - RSP METAL ROOF FLASHING
  - RST TRANSLUCENT ROOF SHEETING
  - RV ROOF VENTILATOR
  - RVF VALLEY FLASHING
  - RW RETAINING WALL
  - RWG RAINWATER GUTTER
  - RWS RAINWATER SUMP
  - SA ADJUSTABLE SHELVING
  - SB SEAT - BENCH
  - SBK STAINLESS STEEL SPLASHBACK
  - SCM CORRUGATED METAL SOFFIT
  - SC(O) STEEL COLUMN (OVER)
  - SD SOAP DISPENSER
  - SFW SEALED FLOOR WASTE
  - SH SHELF
  - SHD SHOWER HEAD
  - SK SKIRTING
  - SKC SECURITY KEY CABINET
  - SMS SECURITY MESH SCREEN
  - SP SPRANDREL PANEL
  - SPL SPLASHBACK
  - SPR SPRAYER
  - SSN SUN SCREEN
  - ST STORE
  - STN STAIR NOSING
  - SW SWALE
  - TCI TACTILE INDICATORS
  - TMB TIMBER LOOK ALUMINIUM CLADDING
  - TMV THERMOSTATIC MIXING VALVE
  - TOW TOP OF WALL
  - TP TIMBER FLOOR
  - TPH TOILET PAPER HOLDER
  - TPS TIMBER SPRING FLOOR
  - TR TOWEL RAIL
  - TZP TERRAZZO PARTITION
  - ISF INDUSTRIAL SHEET FLOORING
  - UCS UNDERSIDE OF CONCRETE SLAB
  - UR URINAL
  - VP VIEWING PANEL
  - VVP VENT PIPE
  - WC TOILET
  - WMP WELD MESH FENCE
  - WS WALL STIFFENER
  - WSP WHEEL STOP
  - WT WASH TROUGH

**EJE ARCHITECTURE**  
 ACN 002 912 843 | ABN 82 644 649 849  
 NSW Architects Registration No: 4438  
 Non-nominated Architect - Bernard Collins  
 P +61 2 4929 2353 | F +61 2 4926 3069 | E mail@eje.com.au | W www.eje.com.au  
 A 412 KING STREET, NEWCASTLE, NSW 2300

COMPLETION OF THE QUALITY ASSURANCE CHECKS IS VERIFICATION THAT THE DOCUMENT CONFORMS WITH THE REQUIREMENTS OF THE QUALITY PROJECT PLAN. WHERE QUALITY ASSURANCE CHECK IS INCOMPLETE THIS DOCUMENT IS PRELIMINARY FOR INFORMATION PURPOSES ONLY, OR SUCH PURPOSES AS STATED IN THE REVISION COLUMN.

THE IDEAS, INFORMATION AND CONCEPTS CONTAINED IN THIS DOCUMENT ARE THE PROPERTY OF EJE ARCHITECTURE. PHOTOCOPIING OR REPRODUCING THIS DOCUMENT AND PASSING IT ONTO OTHERS WITHOUT THE EXPRESS PERMISSION OF EJE ARCHITECTURE IS AN INFRINGEMENT OF COPYRIGHT. ©

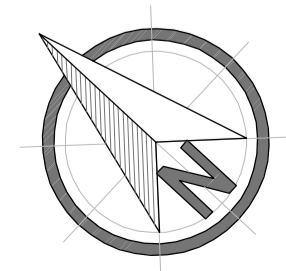

REV	DATE	COMMENTS	DRN	CHKD	VRFD
0	25.05.2016	ISSUE FOR TENDER	GG	GS	

**NOT FOR CONSTRUCTION**



PROJECT: HUNTER SPORTS HIGH SCHOOL  
 MAJOR CAPITAL WORKS UPGRADE

CLIENT: NSW GOVERNMENT Public Works  
 NSW GOVERNMENT Education

SITE: PACIFIC HIGHWAY  
 GATESHEAD 2290

DRAWING: BLOCK T  
 ROOF PLAN 3

WORK IN FIGURED DIMENSIONS IN PREFERENCE TO SCALE. CHECK DIMENSIONS AND LEVELS ON SITE PRIOR TO THE ORDERING OF MATERIALS OR THE COMPLETION OF WORKSHOP DRAWINGS. IF IN DOUBT ASK. REPORT ALL ERRORS AND OMISSIONS.

CONTRACT No: WS692136689

DRAWN: GG DATE: FEB 2016 SCALES: 1:100@A1

PROJECT No: 11029 PHASE: WD DRAWING No: A-T103 REV: 0



### LEGEND

	HIGH BAY LIGHT FITTING TO ELECTRICAL ENGINEERS DRAWINGS		EMERGENCY LIGHT		NEW CEILING MOUNTED (REVERSE CYCLE) CASSETTE UNIT
	LIGHT FITTING TO ELECTRICAL ENGINEERS DRAWINGS		LIGHT MOTION SENSOR		1200 X 600 EGG CRATE RETURN AIR GRILLE
	CEILING FAN		CUSTOM MOTORISED LIGHTING BAR		600 X 600 EGG CRATE RETURN AIR GRILLE
	HEATER WITH INFRARED LAMPS		RECESSED STRIP LIGHTING BAR		LOUVER FACE FOUR WAY BLOW DIFFUSER
	SMOKE DETECTOR		SUSPENDED LIGHTING BAR		CIRCULAR DIFFUSER
	SMOKE ALARM		WEATHERPROOF LED DOWNLIGHT		SWIRL DIFFUSER
	EMERGENCY EXIT		DUAL OCCUPANT SENSOR		CEILING MOUNTED ACCESS PANEL
			PENDANT LIGHT FITTING		EXHAUST GRILLE
					DUST EXTRACT TO ENGINEERS DETAILS

**THERMAL SLAB SOFFIT INSULATION**  
 RIGID THERMAL INSULATION BOARD FIXED TO UNDERSIDE OF CONCRETE SLAB SOFFIT, AS REQUIRED FOR NCC VOL 1 SECTION J COMPLIANCE.

### SECURITY


CATEGORY	TYPE	DESCRIPTION
(A)	WINDOWS DOORS	SECURABLE LOCKABLE, EXCEPT THAT SECURITY IS NOT REQUIRED BETWEEN ADJOINING ROOMS AND SPACES OF THIS CATEGORY OR ENCLOSED CORRIDORS, INTENDED FOR ENSUITE ROOMS, ALL EXTERNAL DOORS AND WINDOWS REQUIRE LOCKS.
(B)	WINDOWS DOORS	SECURABLE LOCKABLE.
(C)	WINDOWS DOORS	SECURABLE, PHYSICALLY PROTECTED (EG, INTERNAL OR EXTERNAL GRILLES) LOCKABLE, SOLID CORE DOOR LEAF, STEEL DOOR FRAME (SECURE ROLLER SHUTTERS/ GRILLES)
(D)	WINDOWS DOORS	NO WINDOWS UNLESS HABITABLE SPACE PHYSICALLY PROTECTED (EG, INTERNAL OR EXTERNAL GRILLES)
(E)	WINDOWS DOORS	NO WINDOWS.
(F)	WINDOWS DOORS	STEEL SECURITY DOOR SET (RIVERS/ CMI) 4-POINT LOCKING BARS, AVOID AIR RETURN GRILLES.
(G)	WINDOWS DOORS	DOUBLE THICKNESS BONDED MASONRY MIN 190mm CONCRETE.
(H)	WINDOWS DOORS	ONLY FIXED STEEL OR ALUMINIUM LOUVRES PERMISSIBLE WHEN NECESSARY.
(I)	WINDOWS DOORS	SHOULD BE INCLUDED TO SEPARATE AREAS THAT HAVE COMMUNITY ACCESS FROM SCHOOL ONLY USE AREAS.
(J)	WINDOWS DOORS	STEEL DOORS WITH SEMAPHORE LOCKING OR STEEL ROLLER SHUTTERS UP TO 1800mm MAXIMUM
(K)	WINDOWS DOORS	DOUBLE SHEETED STEEL DOOR (SHEETS MIN 1mm THICK) BOTH TYPES WITH 2-POINT DEADLOCKING
(L)	WINDOWS DOORS	DOOR FRAME 2.5mm THICK. AVOID RETURN AIR GRILLES
(M)	WINDOWS DOORS	SINGLE THICKNESS MASONRY OR STUD WALLS PROTECTED WITH STEEL MESH UNDER LINING. ENSURE WALLS CONTINUE TO UNDERSIDE OF ROOF FOR CONVERSIONS STORES MAY USE STEEL SHEET 1.6mm THICK
(N)	WINDOWS DOORS	CONCRETE, COMPRESSED FIBROUS CEMENT OR STEEL
(O)	WINDOWS DOORS	PROTECTION (EG, STEEL MESH) WITH TILED ROOFS OR METAL ROOFS WHERE ACCESS IS POSSIBLE BETWEEN THE ROOF AND CEILING DO NOT GENERALLY REQUIRE ADDITIONAL PROTECTION
(P)	WINDOWS DOORS	CONCRETE, COMPRESSED FIBROUS CEMENT OR STEEL
(Q)	WINDOWS DOORS	PROTECTION (EG, STEEL MESH) WITH TILED ROOFS OR METAL ROOFS WHERE ACCESS IS POSSIBLE BETWEEN THE ROOF AND CEILING DO NOT GENERALLY REQUIRE ADDITIONAL PROTECTION

### KEYING

- KEY-CONTROLLED ACCESS IS REQUIRED ONLY FOR INITIAL ENTRY POINTS TO SECURITY ZONES OR SPACES
- ACCESS BY KEY AT ONE POINT IS DESIRABLE FOR EASILY FOUND SWITCHING TO SECURITY ALARM SYSTEMS AND ACCESS LIGHTING
- LOCKS WITHIN EACH SEPARABLE PORTION SHOULD BE KEYPAD ALIKE, UNLESS TABULATED KEY TO DIFFER FOR INDIVIDUAL SPACES
- ALL TOILETS SHOULD BE KEYPAD ALIKE
- LOCKS MUST NOT BE GRAND MASTER KEYPAD
- THE CANTEN IS NOT MASTER KEYPAD
- ELECTRICAL SWITCH ROOMS CONTAINING METERS AND AUTHORITY EQUIPMENT ARE TO BE MASTER KEYPAD TO THE SUPPLY AUTHORITY REQUIREMENTS

### LEGEND

AC	ACRYLIC PANEL
BC	BOLLARD
BAL	BALUSTRADE
BCB	BENCH CURBBOARD
BHO	BULKHEAD OVER
BL	BOLTING HOT PLATE
BHP	BLOCKWORK
BO	BUILDING OVER
BR	BRICK ON EDGE - CUT SOLDIER COURSE
BS	BUCKET SINK
BSN	BASIN
BTC	CURBBOARD BENCH TOP
BTP	PREPARATION BENCH TOP
BTS	SERVRY BENCH TOP
BU	BUILDING UNDER
CAT	CEILING ACOUSTIC TILES
CC	CONCRETE - STEEL TROWEL FINISH
CFC	COMPRESSED FIBRE CEMENT
CFL	CABINET FOR FLAMMABLE LIQUIDS
CH	CONVECTION HEATER
CHJ	CONTROL JOINT
CL	CONCRETE MOWING STRIP
CMS	COLUMN
COL	COVERED OUTDOOR LEARNING AREA
COLA	CONCRETE PAVING
CONC	CONCRETE
CPT	CARPET
CR	CEMENT RENDER
CT	CERAMIC TILE
CTN	SHOWER CURTAIN AND TRACK
CWA	COVERED WALKWAY
DAS	DOOR AUTO SLIDER
DC	DRAWER - CUTLERY
DF	DRINKING FOUNTAIN
DG	DOUBLE GLAZED
DGR	GRATED DRAIN
DM	DRAWER - MONEY
DML	METAL LOUVER DOOR
DM	METAL MESH DOOR
DP	RAINWATER DOWN PIPE
DPL	PANEL LIFT DOOR
DPT	PAPER TOWEL DISPENSER
DRS	ROLLER SHUTTER DOOR
DSC	SOLID CORE DOOR
DSD	SLIDING GLAZED DOOR
DW	DISH WASHER
EDB	ELECTRICAL DISTRIBUTION BOARD
EG	EVES CUTTER
EJ	EXPRESSED JOINT
EQ	EQUAL
EX	EXISTING
F	FIXED GLAZING
FB	FACE BRICK
FBL	FIRE BLANKET
FC	FIBRE CEMENT
FD	FOLD DOWN SEAT
FE-B	FIRE EXTINGUISHER TYPE B
FFL	FINISHED FLOOR LEVEL
FGR	FROSTED GLASS FILM
FHR	FIRE HOSE REEL
FP	FLAG POLE
FR	FREEZER
FR	FIRE RATED
FRPB	FIRE RATED PLASTERBOARD
FV	FLOOR VENT
FVW	FLOOR WASTE
GAL	GALVANISED STEEL FINISH
GH	GAS HEATERS
GL	GROUND LINE
GLS	GENERAL LEARNING SPACE
GR	EXISTING GROUND LINE
GR-D	DROP DOWN GRAB RAIL
GRB	GLASS WHITE BOARD
H	HANDRAIL
HH	HOT WATER SYSTEM
HR	INDUSTRIAL SHEET FLOORING
IWB	INTERACTIVE WHITE BOARD
KB	KERB CUTTING
KR	KERB ROLLER
LAM	LAMINATE
LGA	ADJUSTABLE GLASS LOUVRES
LMA	ADJUSTABLE METAL LOUVRES
LMT	FIXED METAL LOUVRES
MC	METAL WALL CLADDING
MCV	METAL WALL CLADDING
MI	MIRROR
M-S	STAINLESS STEEL MIRROR
MS	MAIN SWITCH BOARD
MSS	MOBILE SHELVING SYSTEM / COMPACTUS
MV	MECHANICAL VENT
MVE	MECHANICAL VENT EXHAUST COWL
MW	MICROWAVE OVEN
N	NOT TO SCALE
OFB	OFF FORM CONCRETE
PC	PLASTER
PCA	POWDER COATED ALUMINIUM
PF	PALLISADE FENCING
PN	PLYWOOD
PLS	PERFORATED CORRUGATED METAL
PCM	PERFORATED PLYWOOD
PPL	PERFORATED PLASTERBOARD
PPB	PERFORATED PLASTERBOARD
PT	WATER RESISTANT PLASTERBOARD
PWR	RACK FOR BATS
R-B	RACK MODULE FOR METAL LENGTHS
R-LM	RACK MODULE FOR METAL LENGTHS
R-LW	RACK MODULE FOR METAL LENGTHS
R-SM	RACK MODULE FOR METAL LENGTHS
R-TS	RACK TIMBER SHEETS
RAF	ABUTMENT FLASHING
RBC	BARGE CAPPING
RHS	RECTANGULAR HOLLOW SECTION
RL	RELATIVE LEVEL
RO	ROOF OVER
RP	PEG TYPE RACK
RRC	ROOF CAPPING
RS	ROLLER SHUTTER
RSM	METAL ROOF SHEETING
RSP	METAL ROOF FLASHING
RST	TRANSLUCENT ROOF SHEETING
RUV	VALLEY FLASHING
RW	RETAINING WALL
RWG	RAINWATER GUTTER
RWS	RAINWATER SUMP
SA	ADJUSTABLE SPLASHBACK
SB	SEAT - BENCH
SBK	STAINLESS STEEL SPLASHBACK
SCM	CORRUGATED METAL SOFFIT
SC(O)	STEEL COLUMN (OVER)
SD	SOAP DISPENSER
SF	SEALED FLOOR WASTE
SH	SHOWER HEAD
SHD	SKIRTING
SK	SKIRTING
SKC	SECURITY KEY CABINET
SMS	SECURITY MESH SCREEN
SP	SPRANDEL PANEL
SPL	SPLASHBACK
SPLR	SPLASHER
SN	SUN SCREEN
ST	STORE
STN	STAIR NOSING
SW	SWALE
TCI	TAG TILE INDICATORS
TMB	TIMBER LOOK ALUMINIUM CLADDING
TMV	THERMOSTATIC MIXING VALVE
TOW	TOP OF WALL
TP	TIMBER FLOOR
TPH	TOILET PAPER HOLDER
TPS	TIMBER SPRUNG FLOOR
TR	TOWEL RAIL
TZP	TERRAZZO PARTITION
UP	INDUSTRIAL SHEET FLOORING
UCS	UNDERSIDE OF CONCRETE SLAB
UR	URNAL
VP	VIEWING PANEL
VVP	VENT PIPE
WC	TOILET
WMP	WELD MESH FENCE
WS	WALL STIFFENER
WSP	WHEEL STOP

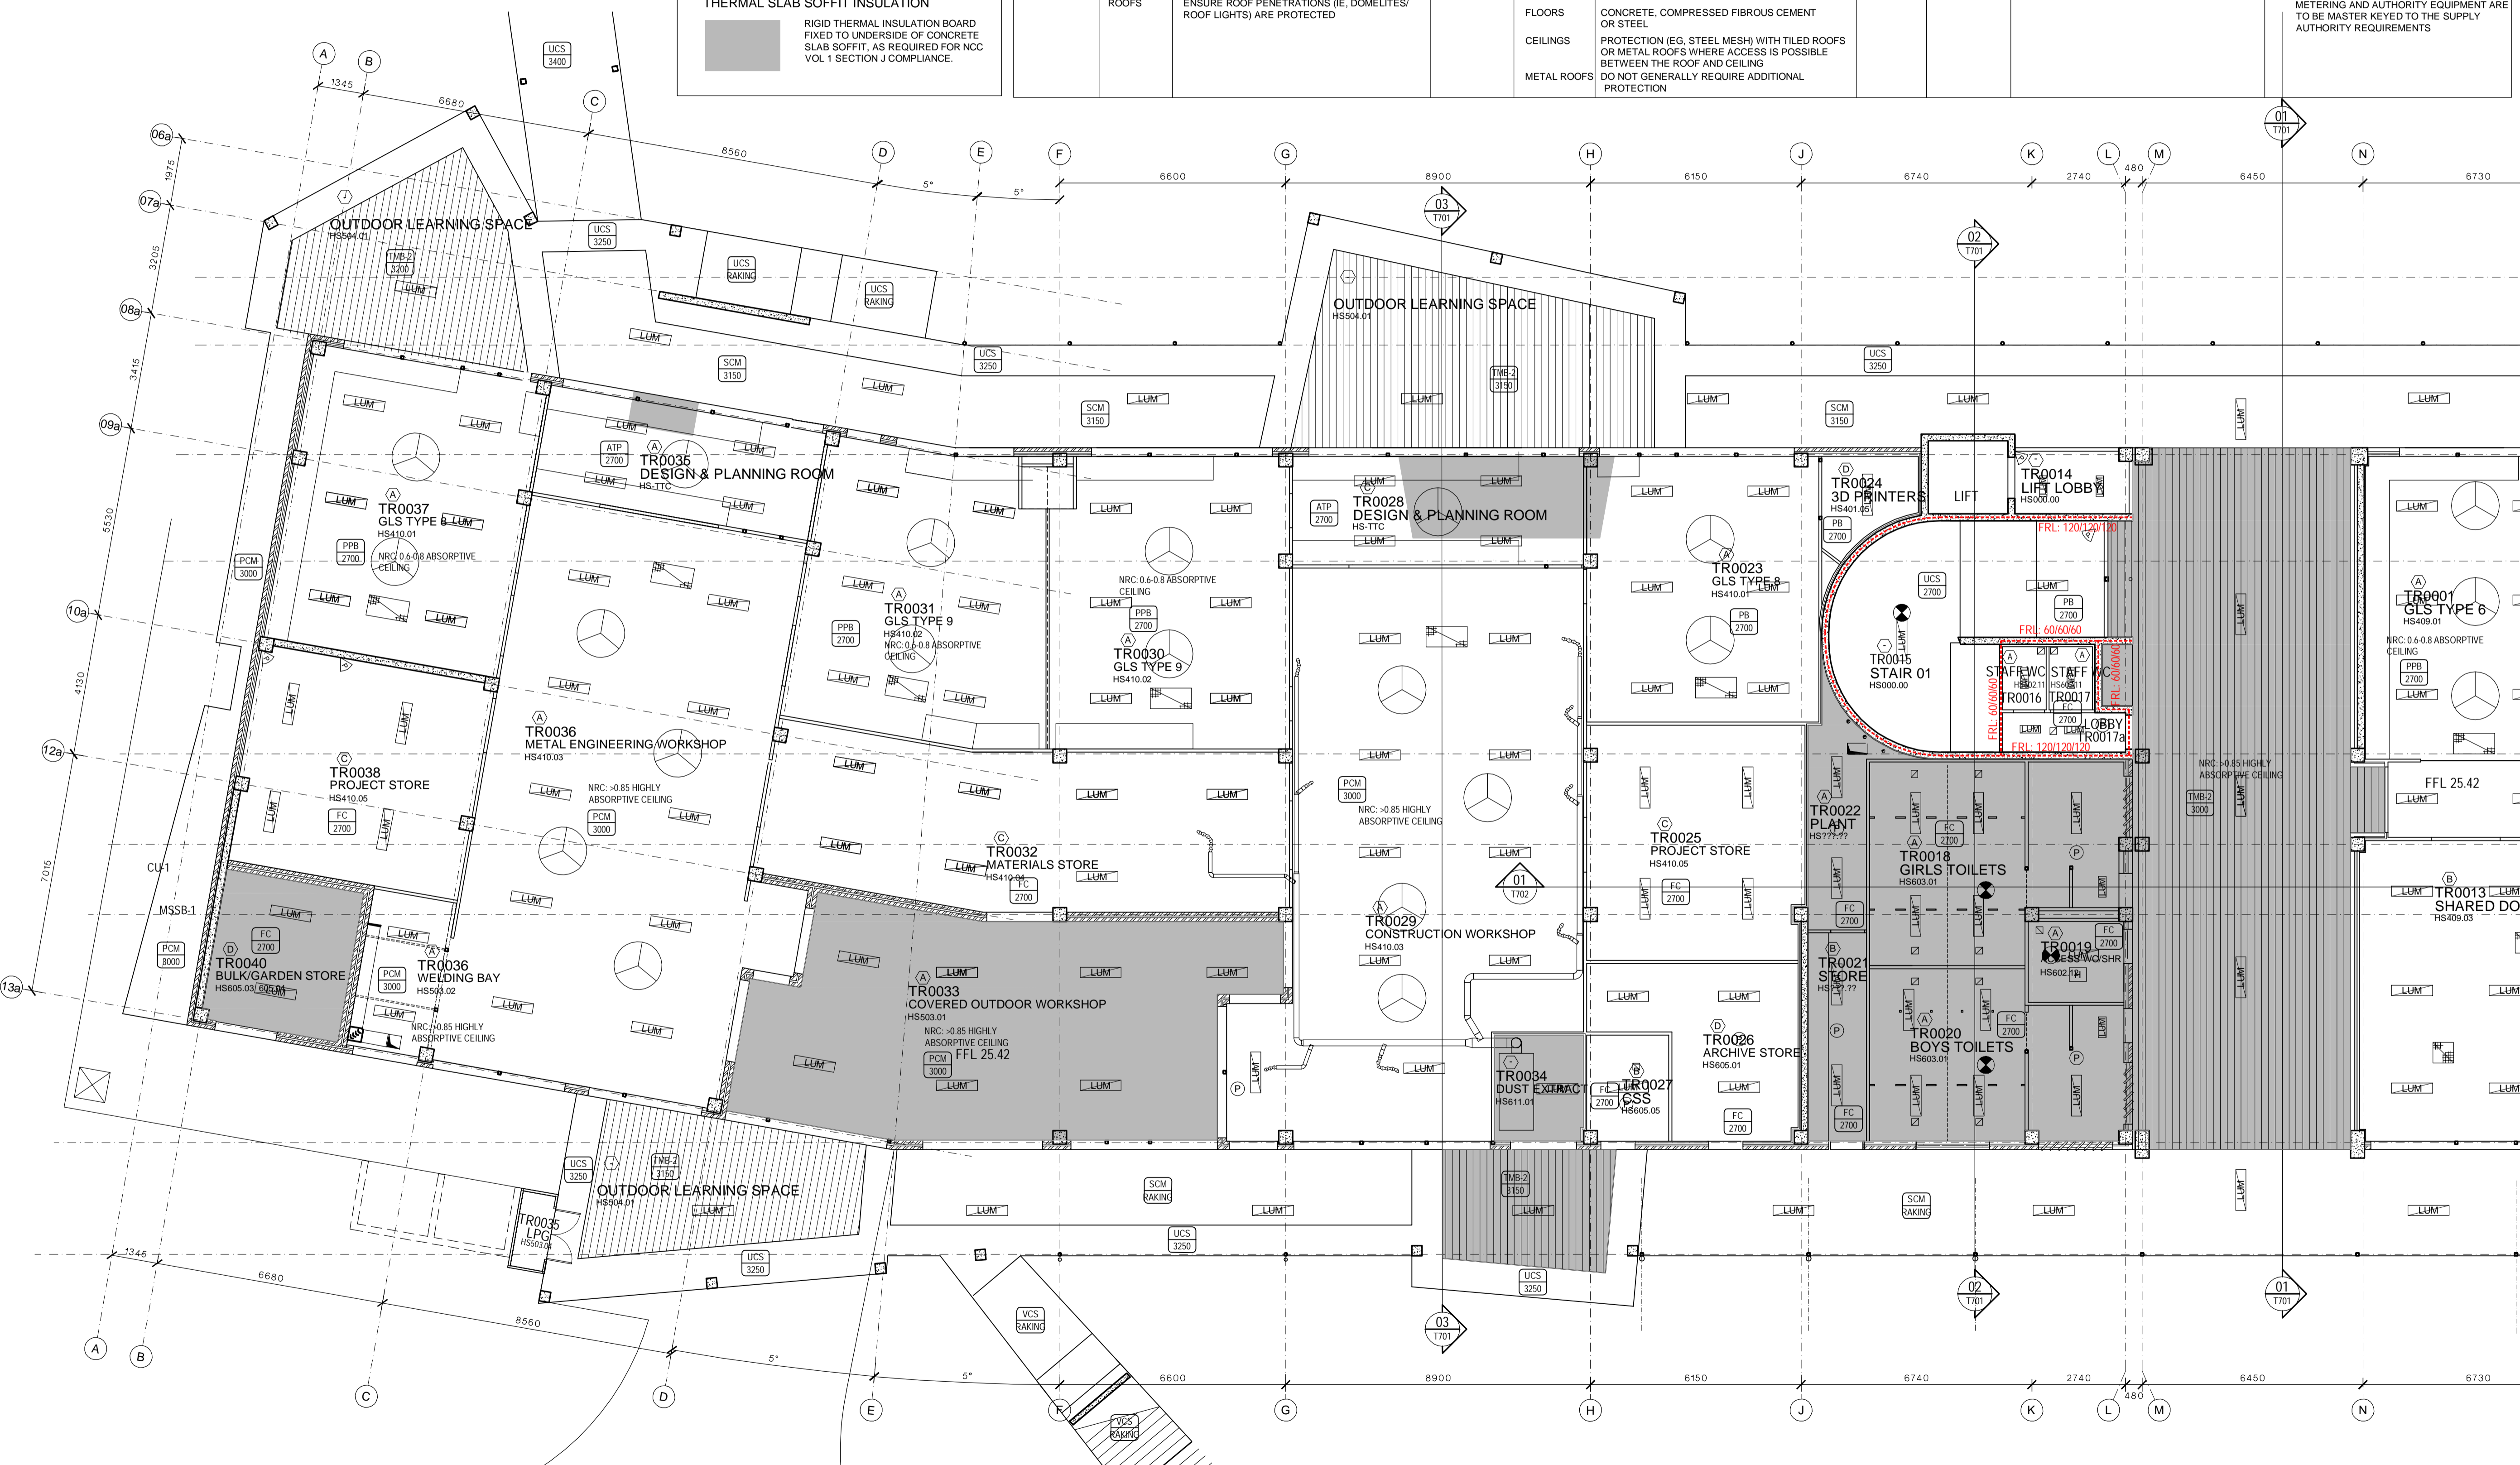

**EJE ARCHITECTURE**  
 ACN 002 912 843 | ABN 82 644 649 849  
 NSW Architects Registration No. 4438  
 Non-nominated Architect - Bernard Collins  
 P +61 2 4929 2353 | F +61 2 4926 3069 | W www.eje.com.au  
 A 412 KING STREET, NEWCASTLE, NSW 2300

COMPLETION OF THE QUALITY ASSURANCE CHECKS IS VERIFICATION THAT THE DOCUMENT CONFORMS WITH THE REQUIREMENTS OF THE QUALITY PROJECT PLAN, WHERE QUALITY ASSURANCE CHECK IS INCOMPLETE THIS DOCUMENT IS PRELIMINARY FOR INFORMATION PURPOSES ONLY, OR SUCH PURPOSES AS STATED IN THE REVISION COLUMN.

THE IDEAS, INFORMATION AND CONCEPTS CONTAINED IN THIS DOCUMENT ARE THE PROPERTY OF EJE ARCHITECTURE. PHOTOCOPIING OR REPRODUCING THIS DOCUMENT AND PASSING IT ON TO OTHERS WITHOUT THE EXPRESS PERMISSION OF EJE ARCHITECTURE IS AN INFRINGEMENT OF COPYRIGHT. ©

REV	DATE	COMMENTS
0	25.05.2016	ISSUE FOR TENDER

DRN CHKD VRFD  
GG GS

**NOT FOR CONSTRUCTION**



PROJECT: HUNTER SPORTS HIGH SCHOOL MAJOR CAPITAL WORKS UPGRADE  
 CLIENT: NSW GOVERNMENT Public Works  
 NSW GOVERNMENT Education  
 SITE: PACIFIC HIGHWAY GATESHEAD 2290  
 DRAWING: BLOCK T GROUND FLOOR REFLECTED CEILING PLAN 1

WORK IN FIGURED DIMENSIONS IN PREFERENCE TO SCALE CHECK DIMENSIONS AND LEVELS ON SITE PRIOR TO THE ORDERING OF MATERIALS OR THE COMPLETION OF WORKSHOP DRAWINGS. IF IN DOUBT ASK, REPORT ALL ERRORS AND OMISSIONS.

CONTRACT No: WS692136689  
 DRAWN: GG DATE: FEB 2016 SCALES: 1:100@A1  
 PROJECT No: 11029 PHASE: WD DRAWING No: A-T201 0 REV: 0

