



LEGEND

[Symbol]	HIGH BAY LIGHT FITTING TO ELECTRICAL ENGINEERS DRAWINGS
[Symbol]	LIGHT FITTING TO ELECTRICAL ENGINEERS DRAWINGS
[Symbol]	CEILING FAN
[Symbol]	HEATER WITH INFRARED LAMPS
[Symbol]	SMOKE DETECTOR
[Symbol]	SMOKE ALARM
[Symbol]	EMERGENCY EXIT
[Symbol]	EMERGENCY LIGHT
[Symbol]	EMERGENCY LIGHT
[Symbol]	LIGHT MOTION SENSOR
[Symbol]	CUSTOM MOTORISED LIGHTING BAR
[Symbol]	RECESSED STRIP LIGHTING BAR
[Symbol]	SUSPENDED LIGHTING BAR
[Symbol]	WEATHERPROOF LED DOWNLIGHT
[Symbol]	DUAL OCCUPANT SENSOR
[Symbol]	PENDANT LIGHT FITTING
[Symbol]	NEW CEILING MOUNTED (REVERSE CYCLE) CASSETTE UNIT
[Symbol]	1200 X 600 EGG CRATE RETURN AIR GRILLE
[Symbol]	600 X 600 EGG CRATE RETURN AIR GRILLE
[Symbol]	LOUVER FACE FOUR WAY BLOW DIFFUSER
[Symbol]	CIRCULAR DIFFUSER
[Symbol]	SWIRL DIFFUSER
[Symbol]	CEILING MOUNTED ACCESS PANEL
[Symbol]	EXHAUST GRILLE
[Symbol]	DUST EXTRACT TO ENGINEERS DETAILS

LEGEND

AC	AIR CONDITIONING
ACR	ACRYLIC PANEL
B	BOLLARD
BAL	BALUSTRADE
BC	BENCH CUPBOARD
BHO	BULKHEAD OVER
BHP	BOILING HOT PLATE
BL	BLOCKWORK
BO	BUILDING OVER
BOE	BRICK ON EDGE - CUT SOLDIER COURSE
BR	BACK REST
BS	BUCKET SINK
BSN	BASIN
BTC	CUPBOARD BENCH TOP
BTP	PREPARATION BENCH TOP
BTS	SERVERY BENCH TOP
BU	BUILDING LINER
CAT	CEILING ACOUSTIC TILES
CC	CONCRETE - STEEL TROWEL FINISH
CFC	COMPRESSED FIBRE CEMENT
CFL	CABINET FOR FLAMMABLE LIQUIDS
CH	CONVECTION HEATER
CJ	CONTROL JOINT
CMS	CONCRETE MOWING STRIP
COL	COLUMN
COLA	COVERED OUTDOOR LEARNING AREA
CONC	CONCRETE PAVING
CPT	CARPET
CR	CEMENT RENDER
CT	CERAMIC TILE
CTN	SHOWER CURTAIN AND TRACK
CWA	COVERED WALKWAY
DAS	DOOR AUTO SLIDER
DC	DRAWER - CUTLERY
DF	DRINKING FOUNTAIN
DG	DOUBLE GLAZED
DGR	GRATED DRAIN
DM	DRAWER - MONEY
DML	METAL LOUVER DOOR
DM	METAL MESH DOOR
DP	RAINWATER DOWN PIPE
DPL	PANEL LIFT DOOR
DPT	PAPER TOWEL DISPENSER
DRS	ROLLER SHUTTER DOOR
DSC	SOLID CORE DOOR
DWG	SLIDING GLAZED DOOR
DW	DISH WASHER
EDB	ELECTRICAL DISTRIBUTION BOARD
ECS	LEAVES CUTTER
EJ	EXPRESSED JOINT
EQ	EQUAL
EX	EXISTING
F	FIXED GLAZING
FB	FACE BRICK
FBL	FIRE BLANKET
FC	FIBRE CEMENT
FD	FOLD DOWN SEAT
FCL	FINISHED CEILING LEVEL
FE-B	FIRE EXTINGUISHER TYPE B
FFL	FINISHED FLOOR LEVEL
FGF	FROSTED GLASS FILM
FHR	FIRE HOSE REEL
FL	FLASHING
FP	FLAG POLE
FR	FREZZER
FR	FIRE RATED
FRPB	FIRE RATED PLASTERBOARD
FV	FLOOR VENT
FW	FLOOR WASTE
GAL	GALVANISED STEEL FINISH
GH	GAS HEATERS
GL	GROUND LINE
GLS	GENERAL LEARNING SPACE
GLX	EXISTING GROUND LINE
GR	GRAB RAIL
GR-D	DROP DOWN GRAB RAIL
GWB	GLASS WHITE BOARD
HC	CLOTHES HOOK
HH	HYDRONIC HEATERS
HR	HANDRAIL
HWS	HOT WATER SYSTEM
ISF	INDUSTRIAL SHEET FLOORING
IWB	INTERACTIVE WHITE BOARD
KG	KERB GUTTER
KR	KERB ROLL-OVER
LAM	LAMINATE
LB	LIGHTING BAR
LGA	ADJUSTABLE GLASS LOUVRES
LMA	ADJUSTABLE METAL LOUVRES
LMF	FIXED METAL LOUVRES
LT	LAUNDRY TUB WITH CUPBOARD
MC	METAL WALL CLADDING
MCV	MIRROR
MI	MIRROR
M-S	STAINLESS STEEL MIRROR
MS	MOWING STRIP
MSB	MAIN SWITCH BOARD
MSS	MOBILE SHELVING SYSTEM / COMPACTUS
MV	MECHANICAL VENT
MVE	MECHANICAL VENT EXHAUST COVIL
MW	MICROWAVE OVEN
NTS	NOT TO SCALE
OFC	OFF FORM CONCRETE
PCB	PLASTERBOARD
PCA	POWDER COATED ALUMINIUM
PF	PALLISADE FENCING
PN	POWDER COATED ALUMINIUM
PLS	POLYCARBONATE SHEETING
PLY	PLYWOOD
PCM	PERFORATED CORRUGATED METAL
PPL	PERFORATED PLYWOOD
PPT	PERFORATED PLASTERBOARD
PT	PAINTED FINISH
PWR	WATER RESISTANT PLASTERBOARD
R-B	RACK FOR BATS
R-LM	RACK MODULE FOR METAL LENGTHS
R-LW	RACK MODULE FOR WOOD LENGTHS
R-SM	RACK MODULE FOR TIMBER SHEETS
RS	RACK, TIMBER STACK
RAF	ABUTMENT FLASHING
REC	BARGE CAPPING
REF	REFRIGERATOR
RHS	RECTANGULAR HOLLOW SECTION
RL	RELATIVE LEVEL
RO	ROOF OVER
RP	PEG TYPE RACK
RRD	ROOF CAPPING
RS	ROLLER SHUTTER
RSM	METAL ROOF SHEETING
RSP	METAL ROOF FLASHING
RST	TRANSLUCENT ROOF SHEETING
RV	ROOF VENTILATOR
RVF	VALLEY FLASHING
RW	RETAINING WALL
RWG	RAINWATER GUTTER
RWS	RAINWATER SUMP
SA	ADJUSTABLE SHELVING
SB	SEAT - BENCH
SBK	STAINLESS STEEL SPLASHBACK
SCM	CORRUGATED METAL SOFFIT
SC(O)	STEEL COLUMN (OVER)
SD	SOAP DISPENSER
SFW	SEALED FLOOR WASTE
SH	SHELF
SHD	SHOWER HEAD
SK	SKIRTING
SKC	SECURITY KEY CABINET
SMS	SECURITY MESH SCREEN
SP	SPRANDREL PANEL
SPL	SPLASHBACK
SPEAR	SPLASHBACK
SSN	SUN SCREEN
ST	STORE
STN	STAIR NOSING
SW	SWALE
TCI	TACTILE INDICATORS
TMB	TIMBER LOOK ALUMINIUM CLADDING
TMV	THERMOSTATIC MIXING VALVE
TOW	TOP OF WALL
TP	TIMBER FLOOR
TPH	TOILET PAPER HOLDER
TPS	TIMBER SPRUNG FLOOR
TR	TOWEL RAIL
TZP	TERRAZZO PARTITION
ISF	INDUSTRIAL SHEET FLOORING
UCS	UNDERSIDE OF CONCRETE SLAB
UR	URINAL
VP	VIEWING PANEL
VVP	VENT PIPE
WC	TOILET
WMP	WELD MESH FENCE
WS	WALL STIFFENER
WSP	WHEEL STOP

SECURITY

CATEGORY	TYPE	DESCRIPTION
(A)	WINDOWS DOORS	SECURABLE LOCKABLE, EXCEPT THAT SECURITY IS NOT REQUIRED BETWEEN ADJOINING ROOMS AND SPACES OF THIS CATEGORY OR ENCLOSED CORRIDORS. INTENDED FOR ENSUITE ROOMS ALL EXTERNAL DOORS AND WINDOWS REQUIRE LOCKS.
(B)	WINDOWS DOORS	SECURABLE LOCKABLE
(C)	WINDOWS DOORS ROOFS	SECURABLE, PHYSICALLY PROTECTED (EG. INTERNAL OR EXTERNAL GRILLES) LOCKABLE, SOLID CORE DOOR LEAF, STEEL DOOR FRAME (SECURE ROLLER SHUTTERS/ GRILLES) ENSURE ROOF PENETRATIONS (IE. DOMELITES/ ROOF LIGHTS) ARE PROTECTED
(D)	WINDOWS DOORS STEEL DOUBLE LEAF WALLS FLOORS CEILINGS METAL ROOFS	NO WINDOWS UNLESS HABITABLE SPACE PHYSICALLY PROTECTED (EG. INTERNAL OR EXTERNAL GRILLES) SOLID CORE DOOR LEAF, MIN 40mm THICK OR DOUBLE SHEETED STEEL DOOR (SHEETS MIN 1mm THICK) BOTH TYPES WITH 2-POINT DEADLOCKING DOOR FRAME 2.5mm THICK. AVOID RETURN AIR GRILLES STEEL DOORS WITH SEMAPHORE LOCKING OR STEEL ROLLER SHUTTERS UP TO 180mm MAXIMUM SINGLE THICKNESS MASONRY OR STUD WALLS PROTECTED WITH STEEL MESH UNDER LINING. ENSURE WALLS CONTINUE TO UNDERSIDE OF ROOF. FOR CONVERSIONS STORES MAY USE STEEL SHEET 1.6mm THICK CONCRETE, COMPRESSED FIBROUS CEMENT OR STEEL PROTECTION (EG. STEEL MESH) WITH TILED ROOFS OR METAL ROOFS WHERE ACCESS IS POSSIBLE BETWEEN THE ROOF AND CEILING DO NOT GENERALLY REQUIRE ADDITIONAL PROTECTION
(E)	WINDOWS DOORS WALLS CEILINGS	NO WINDOWS. STEEL SECURITY DOOR SET (RIVERS/ CMJ) 4-POINT LOCKING BARS. AVOID AIR RETURN GRILLES. DOUBLE THICKNESS BONDED MASONRY MIN 190mm CONCRETE.
MISC.	LOUVRES BARRIERS	ONLY FIXED STEEL OR ALUMINIUM LOUVRES PERMISSIBLE WHEN NECESSARY SHOULD BE INCLUDED TO SEPARATE AREAS THAT HAVE COMMUNITY ACCESS FROM SCHOOL ONLY USE AREAS.

KEYING


- KEY-CONTROLLED ACCESS IS REQUIRED ONLY FOR INITIAL ENTRY POINTS TO SECURITY ZONES OR SPACES
- ACCESS BY KEY AT ONE POINT IS DESIRABLE FOR EASILY FOUND SWITCHING TO SECURITY ALARM SYSTEMS AND ACCESS LIGHTING
- LOCKS WITHIN EACH SEPARABLE PORTION SHOULD BE KEYPED ALIKE, UNLESS TABULATED KEY TO DIFFER FOR INDIVIDUAL SPACES
- ALL TOILETS SHOULD BE KEYPED ALIKE
- LOCKS MUST NOT BE GRAND MASTER KEYPED
- THE CANTEN IS NOT MASTER KEYPED
- ELECTRICAL SWITCH ROOMS CONTAINING METERING AND AUTHORITY EQUIPMENT ARE TO BE MASTER KEYPED TO THE SUPPLY AUTHORITY REQUIREMENTS

EJE ARCHITECTURE
 ACN 002 912 843 | ABN 82 644 649 849
 Nominated Architect - Bernard Collins | NSW Architects Registration No. 4438
 P +61 2 4929 2353 | F +61 2 4926 3069 | E mail@eje.com.au | W www.eje.com.au
 A 412 KING STREET, NEWCASTLE, NSW 2300

COMPLETION OF THE QUALITY ASSURANCE CHECKS IS VERIFICATION THAT THE DOCUMENT CONFORMS WITH THE REQUIREMENTS OF THE QUALITY PROJECT PLAN. WHERE QUALITY ASSURANCE CHECK IS INCOMPLETE THIS DOCUMENT IS PRELIMINARY FOR INFORMATION PURPOSES ONLY, OR SUCH PURPOSES AS STATED IN THE REVISION COLUMN.


THE IDEAS, INFORMATION AND CONCEPTS CONTAINED IN THIS DOCUMENT ARE THE PROPERTY OF EJE ARCHITECTURE. PHOTOCOPIING OR REPRODUCING THIS DOCUMENT AND PASSING IT ONTO OTHERS WITHOUT THE EXPRESS PERMISSION OF EJE ARCHITECTURE IS AN INFRINGEMENT OF COPYRIGHT. ©

NOT FOR CONSTRUCTION

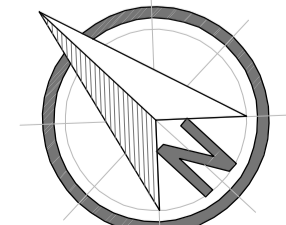

REV	DATE	COMMENTS
0	25.05.2016	ISSUE FOR TENDER

DRN | CHKD | VRFD |
GG | CS |

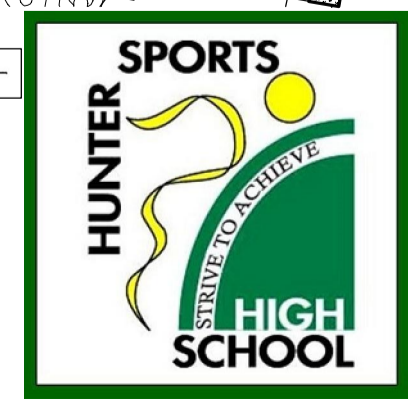

PROJECT: HUNTER SPORTS HIGH SCHOOL
 MAJOR CAPITAL WORKS UPGRADE



SITE: PACIFIC HIGHWAY
 GATESHEAD 2290

DRAWING: BLOCK U
 LOWER GROUND
 REFLECTED CEILING PLAN

WORK IN FIGURED DIMENSIONS IN PREFERENCE TO SCALE. CHECK DIMENSIONS AND LEVELS ON SITE PRIOR TO THE ORDERING OF MATERIALS OR THE COMPLETION OF WORKSHOP DRAWINGS. IF IN DOUBT ASK. REPORT ALL ERRORS AND OMISSIONS.


CONTRACT No: WS692136689
 DRAWN: GG DATE: FEB 2016 SCALES: 1:100@A1
 PROJECT No: 11029 PHASE: WD DRAWING No: A-U201 REV: 0



LEGEND	
AC	AIR CONDITIONING
ACR	ACRYLIC PANEL
B	BOLLARD
BAL	BALUSTRADE
BC	BENCH CUPBOARD
BHO	BULKHEAD OVER
BHP	BOILING HOT PLATE
BL	BLOCKWORK
BO	BUILDING OVER
BOE	BRICK ON EDGE - CUT SOLDIER COURSE
BR	BACK REST
BS	BUCKET SINK
BSN	BASIN
BSN	CURBSIDE BENCH TOP
BTP	PREPARATION BENCH TOP
BTS	SERVERY BENCH TOP
BU	BUILDING LINER
CAT	CEILING ACOUSTIC TILES
CC	CONCRETE - STEEL TROWEL FINISH
CFC	COMPRESSED FIBRE CEMENT
CFL	CABINET FOR FLAMMABLE LIQUIDS
CH	CONVECTION HEATER
CJ	CONTROL JOINT
CMS	CONCRETE MOWING STRIP
COL	COLUMN
COLA	COVERED OUTDOOR LEARNING AREA
CONC	CONCRETE PAVING
CPT	CARPET
CR	CEMENT RENDER
CT	CERAMIC TILE
CTN	SHOWER CURTAIN AND TRACK
CWA	COVERED WALKWAY
DAS	DOOR AUTO SLIDER
DC	DRAWER - CUTLERY
DF	DRINKING FOUNTAIN
DG	DOUBLE GLAZED
DGR	GRATED DRAIN
DM	DRAWER - MONEY
DML	METAL LOUVER DOOR
DMM	METAL MESH DOOR
DP	RAINWATER DOWN PIPE
DPL	PANEL LIFT DOOR
DPT	PAPER TOWEL DISPENSER
DRS	ROLLER SHUTTER DOOR
DSC	SOLID CORE DOOR
DSD	SLIDING GLAZED DOOR
DW	DISH WASHER
EDB	ELECTRICAL DISTRIBUTION BOARD
EG	LEAVES CUTTER
EJ	EXPRESSED JOINT
EQ	EQUAL
EX	EXISTING
EX	FIXED GLAZING
FB	FACE BRICK
FBL	FIRE BLANKET
FC	FIBRE CEMENT
FD	FOLD DOWN SEAT
FCL	FINISHED CEILING LEVEL
FE-B	FIRE EXTINGUISHER TYPE B
FFL	FINISHED FLOOR LEVEL
FGF	FROSTED GLASS FILM
FHR	FIRE HOSE REEL
FL	FLASHING
FP	FLAG POLE
FRE	FREEZER
FR	FIRE RATED
FRPB	FIRE RATED PLASTERBOARD
FV	FLOOR VENT
FW	FLOOR WASTE
GAL	GALVANISED STEEL FINISH
GH	GAS HEATERS
GL	GROUND LINE
GLS	GENERAL LEARNING SPACE
GLX	EXISTING GROUND LINE
GR	GRAB RAIL
GR-D	DROP DOWN GRAB RAIL
GWB	GLASS WHITE BOARD
HG	CLOTHES HOOK
HH	HYDRONIC HEATERS
HR	HANDRAIL
IWS	HOT WATER SYSTEM
ISF	INDUSTRIAL SHEET FLOORING
IWB	INTERACTIVE WHITE BOARD
KG	KERB GUTTER
KR	KERB ROLLER
LAM	LAMINATE
LB	LIGHTING BAR
LGA	ADJUSTABLE GLASS LOUVRES
LMA	ADJUSTABLE METAL LOUVRES
LMF	FIXED METAL LOUVRES
LT	LAUNDRY TUB WITH CUPBOARD
MC	MEDICINE CABINET
MCV	METAL WALL CLADDING
MI	MIRROR
M-S	STAINLESS STEEL MIRROR
MS	MOWING STRIP
MSB	MAIN SWITCH BOARD
MSS	MOBILE SHELVING SYSTEM / COMPACTUS
MV	MECHANICAL VENT
MVE	MECHANICAL VENT EXHAUST COWL
MW	MICROWAVE OVEN
NTS	NOT TO SCALE
OFC	OFF FORM CONCRETE
PB	PLASTERBOARD
PCA	POWDER COATED ALUMINIUM
PF	PALLISADE FENCING
PN	PNBOARD
PLS	POLYCARBONATE SHEETING
PLY	PLYWOOD
PCM	PERFORATED CORRUGATED METAL
PPL	PERFORATED PLYWOOD
PPB	PERFORATED PLASTERBOARD
PT	PAINTER
PWR	WATER RESISTANT PLASTERBOARD
R-B	RACK FOR BATS
R-LM	RACK MODULE FOR METAL LENGTHS
R-LW	RACK MODULE FOR WOOD LENGTHS
R-SM	RACK MODULE FOR TIMBER SHEETS
R-TS	RACK - TIMBER STACK
RAF	ABUTMENT FLASHING
RBC	BARGE CAPPING
REF	REFRIGERATOR
RHS	RECTANGULAR HOLLOW SECTION
RL	RELATIVE LEVEL
RO	ROOF OVER
RP	PEG TYPE RACK
RRC	ROOF CASPIRING
RS	ROLLER SHUTTER
RSM	METAL ROOF SHEETING
RSPF	METAL ROOF FLASHING
RST	TRANSLUCENT ROOF SHEETING
RVF	ROOF VENTILATOR
RVF	VALLEY FLASHING
RW	RETAINING WALL
RWG	RAINWATER GUTTER
RWS	RAINWATER SUMP
SA	ADJUSTABLE SHELVING
SB	SEAT - BENCH
SBK	STAINLESS STEEL SPLASHBACK
SCM	CORRUGATED METAL SOFFIT
SC(O)	STEEL COLUMN (OVER)
SD	SOAP DISPENSER
SFW	SEALED FLOOR WASTE
SH	SHelf
SHD	SHOWER HEAD
SK	SKIRTING
SKC	SECURITY KEY CABINET
SMS	SECURITY MESH SCREEN
SP	SPRANDREL PANEL
SPL	SPLASHBACK
SPE	SPEAKER
SSN	SUN SCREEN
ST	STORE
STN	STAIR NOSING
SW	SWALE
TCI	TACTILE INDICATORS
TMB	TIMBER LOOK ALUMINIUM CLADDING
TMV	THERMOSTATIC MIXING VALVE
TOW	TOP OF WORK
TP	TIMBER FLOOR
TPH	TOILET PAPER HOLDER
TPS	TIMBER SPRUNG FLOOR
TR	TOWEL RAIL
TZP	TERRAZZO PARTITION
ISF	INDUSTRIAL SHEET FLOORING
UCS	UNDERSIDE OF CONCRETE SLAB
UR	URINAL
VP	VIEWING PANEL
VVP	VENT PIPE
WC	TOILET
WMP	WELD MESH FENCE
WS	WALL STIFFENER
WSP	WHEEL STOP
WT	WASH TROUGH

SECURITY		
CATEGORY	TYPE	DESCRIPTION
A	WINDOWS	SECURABLE
	DOORS	LOCKABLE EXCEPT THAT SECURITY IS NOT REQUIRED BETWEEN ADJOINING ROOMS AND SPACES OF THIS CATEGORY OR ENCLOSED CORRIDORS. INTENDED FOR ENSUITE ROOMS. ALL EXTERNAL DOORS AND WINDOWS REQUIRE LOCKS.
	WINDOWS	SECURABLE. PHYSICALLY PROTECTED (EG. INTERNAL OR EXTERNAL GRILLES)
	DOORS	LOCKABLE. SOLID CORE DOOR LEAF. STEEL DOOR FRAME (SECURE ROLLER SHUTTERS/GRILLES)
B	WINDOWS	SECURABLE
	DOORS	LOCKABLE
	WINDOWS	SECURABLE. PHYSICALLY PROTECTED (EG. INTERNAL OR EXTERNAL GRILLES)
	DOORS	LOCKABLE. SOLID CORE DOOR LEAF. STEEL DOOR FRAME (SECURE ROLLER SHUTTERS/GRILLES)
C	WINDOWS	SECURABLE. PHYSICALLY PROTECTED (EG. INTERNAL OR EXTERNAL GRILLES)
	DOORS	LOCKABLE. SOLID CORE DOOR LEAF. STEEL DOOR FRAME (SECURE ROLLER SHUTTERS/GRILLES)
	ROOFS	ENSURE ROOF PENETRATIONS (IE. DOMELITES/ ROOF LIGHTS) ARE PROTECTED
	WINDOWS	NO WINDOWS UNLESS HABITABLE SPACE PHYSICALLY PROTECTED (EG. INTERNAL OR EXTERNAL GRILLES)
D	DOORS	SOLID CORE DOOR LEAF. MIN 40mm THICK OR DOUBLE SHEETED STEEL DOOR (SHEETS MIN 1mm THICK) BOTH TYPES WITH 2-POINT DEADLOCKING
	STEEL	DOOR FRAME 2.5mm THICK. AVOID RETURN AIR GRILLES
	DOUBLE LEAF	STEEL DOORS WITH SEMAPHORE LOCKING OR STEEL ROLLER SHUTTERS UP TO 1800mm MAXIMUM
	WALLS	SINGLE THICKNESS MASONRY OR STUD WALLS PROTECTED WITH STEEL MESH UNDER LINING. ENSURE WALLS CONTINUE TO UNDERSIDE OF ROOF. FOR CONVERSIONS STORES MAY USE STEEL SHEET 1.6mm THICK
E	FLOORS	CONCRETE, COMPRESSED FIBROUS CEMENT OR STEEL
	CEILINGS	PROTECTION (EG. STEEL MESH) WITH TILED ROOFS OR METAL ROOFS WHERE ACCESS IS POSSIBLE BETWEEN THE ROOF AND CEILING
	METAL ROOFS	DO NOT GENERALLY REQUIRE ADDITIONAL PROTECTION
	WINDOWS	NO WINDOWS
MISC.	DOORS	STEEL SECURITY DOOR SET (RIVERS / CMI) 4-POINT LOCKING BARS. AVOID AIR RETURN GRILLES
	WALLS	DOUBLE THICKNESS BONDED MASONRY MIN 190mm
	CEILINGS	CONCRETE.
MISC.	LOUVRES	ONLY FIXED STEEL OR ALUMINIUM LOUVRES PERMISSIBLE WHEN NECESSARY
	BARRIERS	SHOULD BE INCLUDED TO SEPARATE AREAS THAT HAVE COMMUNITY ACCESS FROM SCHOOL ONLY USE AREAS.

KEYING	
•	KEY-CONTROLLED ACCESS IS REQUIRED ONLY FOR INITIAL ENTRY POINTS TO SECURITY ZONES OR SPACES
•	ACCESS BY KEY AT ONE POINT IS DESIRABLE FOR EASILY FOUND SWITCHING TO SECURITY ALARM SYSTEMS AND ACCESS LIGHTING
•	LOCKS WITHIN EACH SEPARABLE PORTION SHOULD BE KEYS ALIKE. UNLESS TABULATED KEY TO DIFFER FOR INDIVIDUAL SPACES
•	ALL TOILETS SHOULD BE KEYS ALIKE
•	LOCKS MUST NOT BE GRAND MASTER KEYS
•	THE CANTEN IS NOT MASTER KEYS
•	ELECTRICAL SWITCH ROOMS CONTAINING METERING AND AUTHORITY EQUIPMENT ARE TO BE MASTER KEYS TO THE SUPPLY AUTHORITY REQUIREMENTS

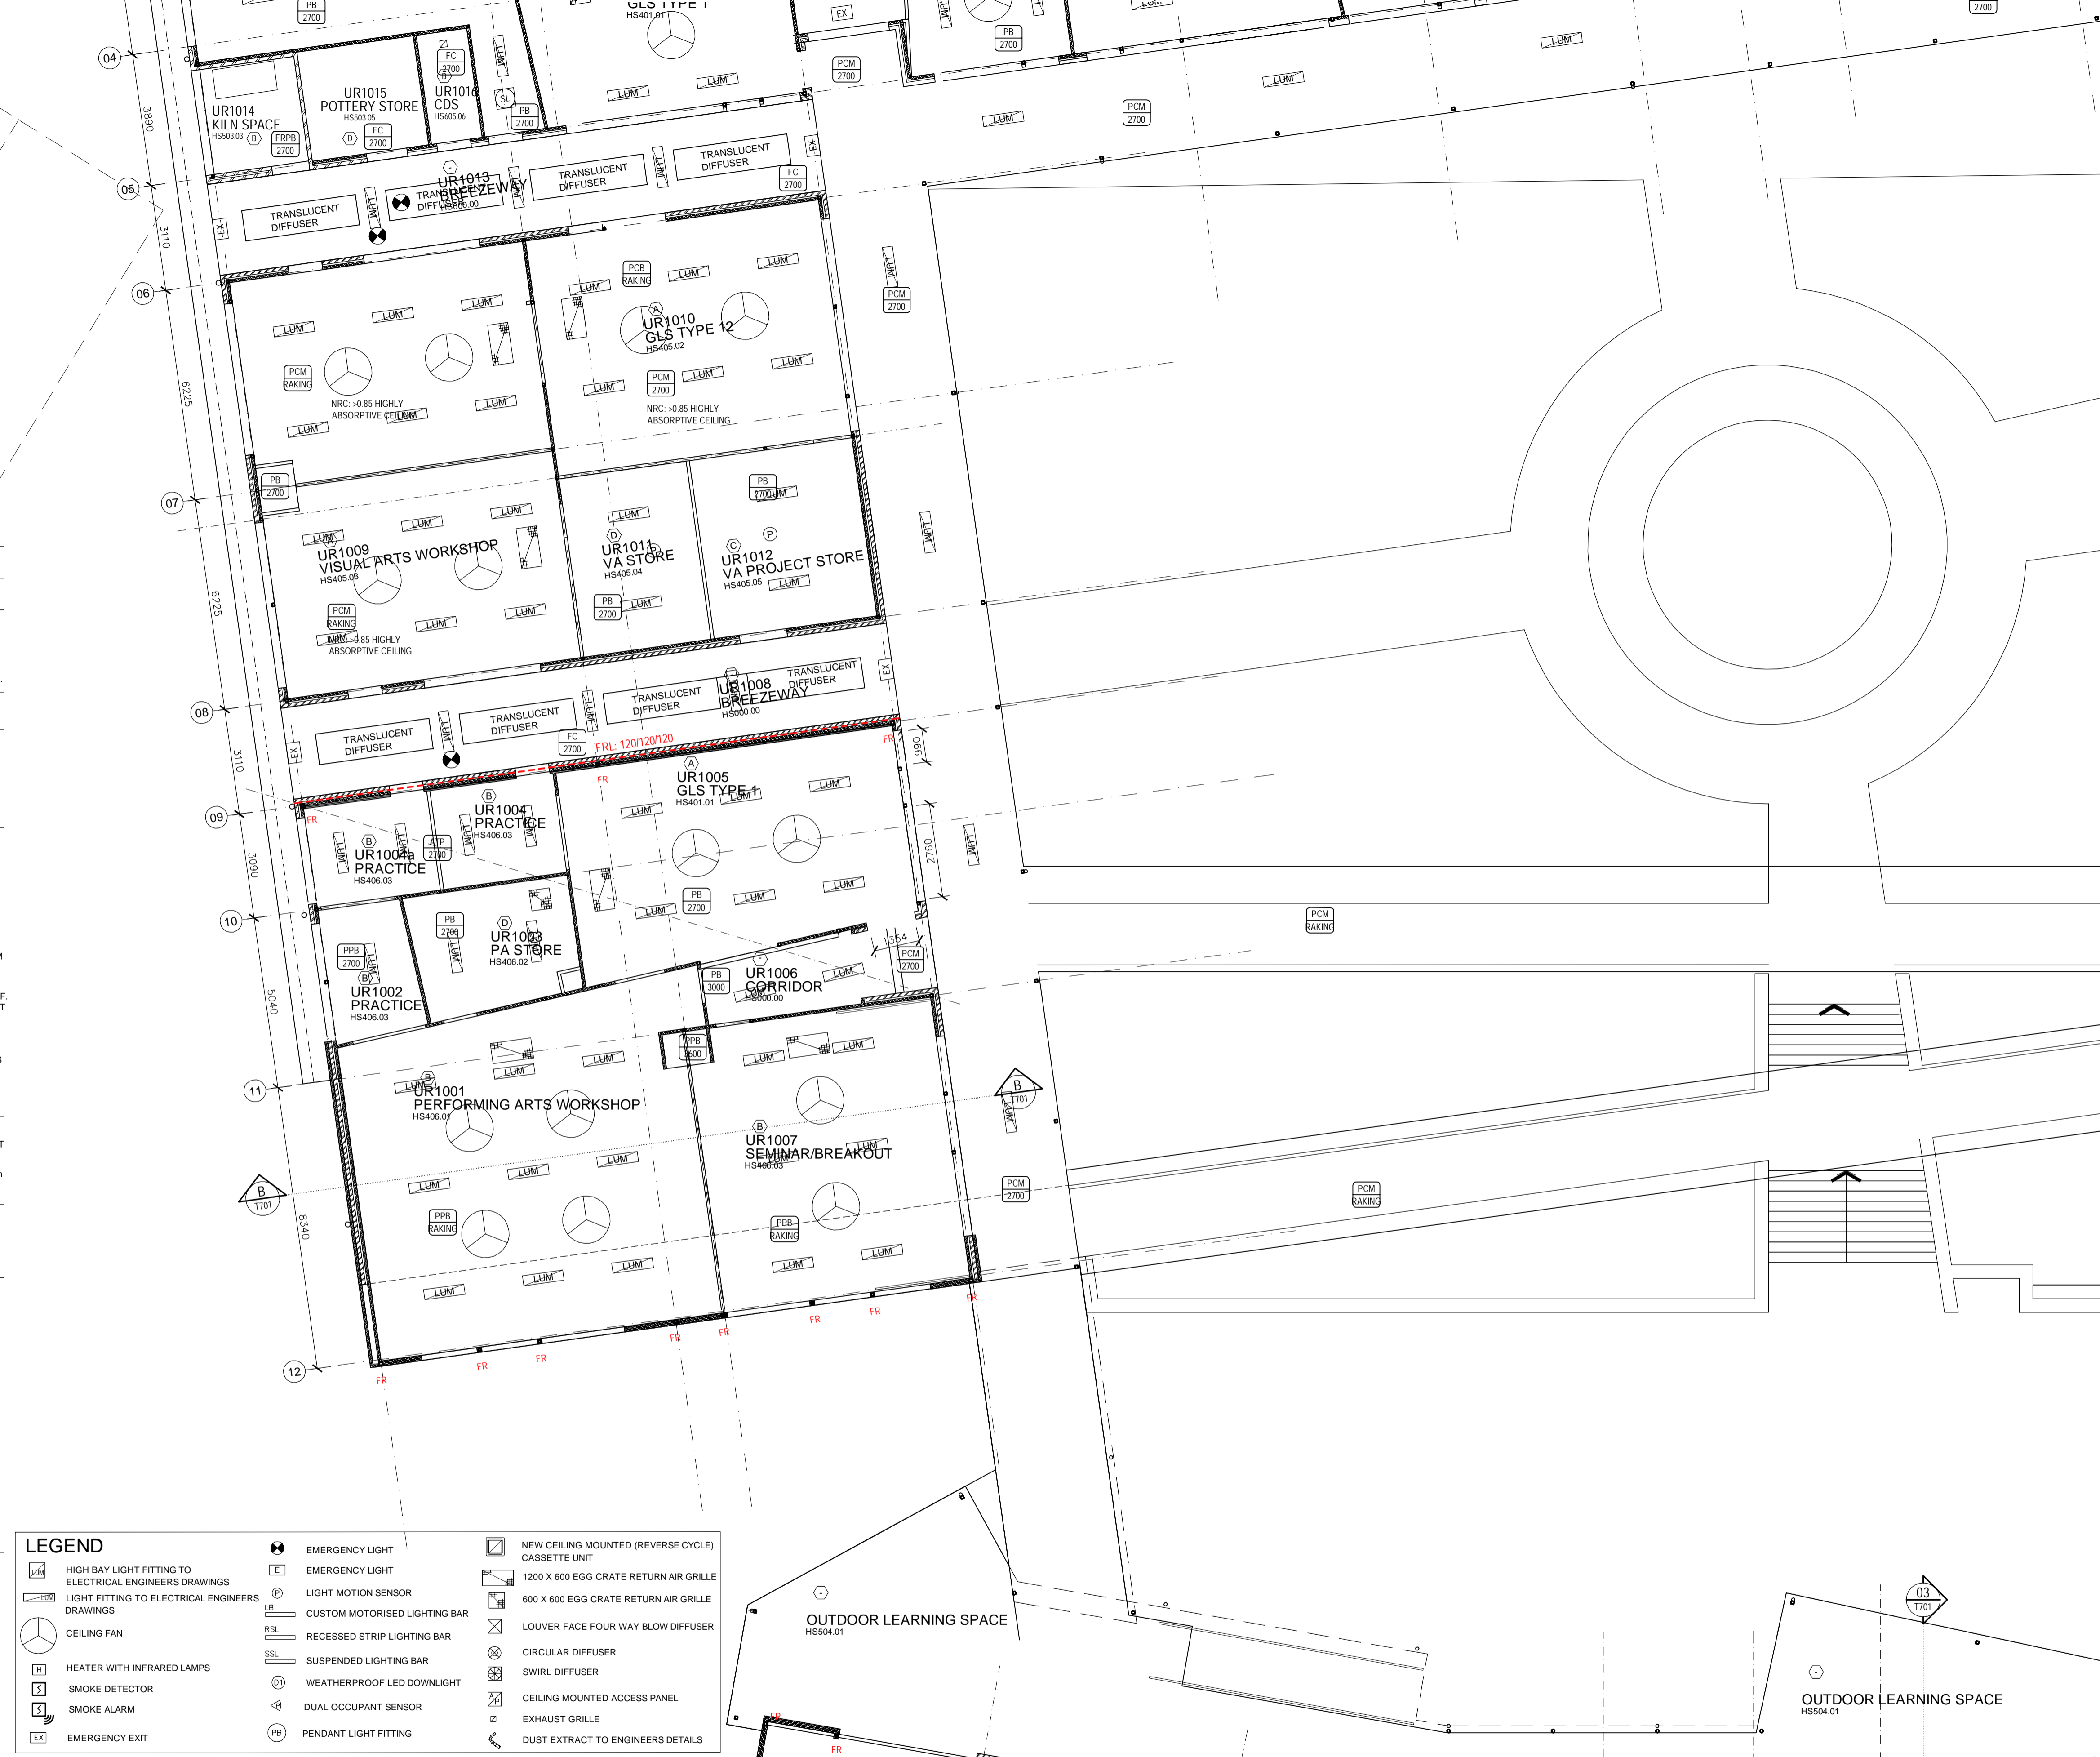

LEGEND

HIGH BAY LIGHT FITTING TO ELECTRICAL ENGINEERS DRAWINGS	EMERGENCY LIGHT	NEW CEILING MOUNTED (REVERSE CYCLE) CASSETTE UNIT
LIGHT FITTING TO ELECTRICAL ENGINEERS DRAWINGS	LIGHT MOTION SENSOR	1200 X 600 EGG GRATE RETURN AIR GRILLE
CEILING FAN	CUSTOM MOTORISED LIGHTING BAR	600 X 600 EGG GRATE RETURN AIR GRILLE
HEATER WITH INFRARED LAMPS	RECESSED STRIP LIGHTING BAR	LOUVER FACE FOUR WAY BLOW DIFFUSER
SMOKE DETECTOR	SUSPENDED LIGHTING BAR	CIRCULAR DIFFUSER
SMOKE ALARM	WEATHERPROOF LED DOWNLIGHT	SWIRL DIFFUSER
EMERGENCY EXIT	DUAL OCCUPANT SENSOR	CEILING MOUNTED ACCESS PANEL
	PENDANT LIGHT FITTING	EXHAUST GRILLE
		DUST EXTRACT TO ENGINEERS DETAILS

NOT FOR CONSTRUCTION

REV | DATE | COMMENTS | DRN | CHKD | VRFD

0 | 25.05.2016 | ISSUE FOR TENDER | GG | GS | [Signature]

EJE ARCHITECTURE
 ACN 002 912 843 | ABN 82 644 649 849
 Nominated Architect - Bernard Collis
 NSW Architects Registration No. 4438
 P +61 2 4929 2353 | F +61 2 4926 3069 | E mail@eje.com.au | W www.eje.com.au
 A 412 KING STREET, NEWCASTLE, NSW 2300

COMPLETION OF THE QUALITY ASSURANCE CHECKS IS VERIFICATION THAT THE DOCUMENT CONFORMS WITH THE REQUIREMENTS OF THE QUALITY PROJECT PLAN. WHERE QUALITY ASSURANCE CHECK IS INCOMPLETE THIS DOCUMENT IS PRELIMINARY FOR INFORMATION PURPOSES ONLY, OR SUCH PURPOSES AS STATED IN THE REVISION COLUMN.

THE IDEAS, INFORMATION AND CONCEPTS CONTAINED IN THIS DOCUMENT ARE THE PROPERTY OF EJE ARCHITECTURE. PHOTOCOPIING OR REPRODUCING THIS DOCUMENT AND PASSING IT ON TO OTHERS WITHOUT THE EXPRESS PERMISSION OF EJE ARCHITECTURE IS AN INFRINGEMENT OF COPYRIGHT. ©

0 25mm 100mm 200mm ON ORIGINAL A1



PROJECT: HUNTER SPORTS HIGH SCHOOL MAJOR CAPITAL WORKS UPGRADE

CLIENT: NSW GOVERNMENT Public Works

NSW GOVERNMENT Education

SITE: PACIFIC HIGHWAY GATESHEAD 2290

DRAWING: BLOCK U GROUND FLOOR REFLECTED CEILING PLAN 1

WORK IN FIGURED DIMENSIONS IN PREFERENCE TO SCALE. CHECK DIMENSIONS AND LEVELS ON SITE PRIOR TO THE ORDERING OF MATERIALS OR THE COMPLETION OF WORKSHOP DRAWINGS. IF IN DOUBT ASK. REPORT ALL ERRORS AND OMISSIONS.

CONTRACT No: WS692136689

DRAWN: GG DATE: FEB 2016 SCALES: 1:100@A1

PROJECT No: 11029 PHASE: WD DRAWING No: A-U211 REV: 0

EJE architecture

SECURITY			KEYING		
CATEGORY	TYPE	DESCRIPTION			
(A)	WINDOWS DOORS	SECURABLE LOCKABLE, EXCEPT THAT SECURITY IS NOT REQUIRED BETWEEN ADJOINING ROOMS AND SPACES OF THIS CATEGORY OR ENCLOSED CORRIDORS. INTENDED FOR ENSUITE ROOMS, ALL EXTERNAL DOORS AND WINDOWS REQUIRE LOCKS.	(D)	WINDOWS DOORS	NO WINDOWS UNLESS HABITABLE SPACE PHYSICALLY PROTECTED (EG. INTERNAL OR EXTERNAL GRILLES)
(B)	WINDOWS DOORS	SECURABLE LOCKABLE	(E)	WINDOWS DOORS	NO WINDOWS.
(C)	WINDOWS DOORS ROOFS	SECURABLE. PHYSICALLY PROTECTED (EG. INTERNAL OR EXTERNAL GRILLES) LOCKABLE, SOLID CORE DOOR LEAF. STEEL DOOR FRAME (SECURE ROLLER SHUTTERS/GRILLES) ENSURE ROOF PENETRATIONS (IE. DOME LITES/ ROOF LIGHTS) ARE PROTECTED	(E)	WALLS CEILINGS	STEEL SECURITY DOOR SET (RIVERS / CM) 4-POINT LOCKING BARS. AVOID AIR RETURN GRILLES.
			(E)	MISC.	DOUBLE THICKNESS BONDED MASONRY MIN 190mm CONCRETE.
					ONLY FIXED STEEL OR ALUMINIUM LOUVRES PERMISSIBLE WHEN NECESSARY
					SHOULD BE INCLUDED TO SEPARATE AREAS THAT HAVE COMMUNITY ACCESS FROM SCHOOL ONLY USE AREAS.

LEGEND	
AC	AIR CONDITIONING
ACR	ACRYLIC PANEL
B	BOLLARD
BAL	BALUSTRADE
BC	BENCH CURBBOARD
BHO	BULKHEAD OVER
BHP	BOILING HOT PLATE
BL	BLOCKWORK
BO	BUILDING OVER
BOE	BRICK ON EDGE - CUT SOLDIER COURSE
BR	BACK REST
BS	BUCKET SINK
BSN	BASIN
BTC	CURBBOARD BENCH TOP
BTP	PREPARATION BENCH TOP
BTS	SERVERY BENCH TOP
BU	BUILDING UNDER
CAT	CEILING ACOUSTIC TILES
CC	CONCRETE - STEEL TROWEL FINISH
CCF	COMPRESSED FIBRE CEMENT
CFL	CABINET FOR FLAMMABLE LIQUIDS
CH	CONVECTION HEATER
CL	CONTROL JOINT
CMS	CONCRETE MOWING STRIP
COL	COLUMN
COLA	COVERED OUTDOOR LEARNING AREA
CONC	CONCRETE PAVING
CPT	CARPET
CR	CEMENT RENDER
CT	CERAMIC TILE
CTN	SHOWER CURTAIN AND TRACK
CWA	COVERED WALKWAY
DAS	DOOR AUTO SLIDER
DC	DRAWER - CUTLERY
DF	DRINKING FOUNTAIN
DG	DOUBLE GLAZED
DGR	GRATED DRAIN
DM	DRAWER - MONEY
DML	METAL LOUVRE DOOR
DMM	METAL MESH DOOR
DP	RAINWATER DOWN PIPE
DPL	PANEL LIFT DOOR
DPT	PAPER TOWEL DISPENSER
DRS	ROLLER SHUTTER DOOR
DSC	SOLID CORE DOOR
DW	SLIDING GLAZED DOOR
DW	DISH WASHER
EDB	ELECTRICAL DISTRIBUTION BOARD
EG	EVES GUTTER
EJ	EXPRESSED JOINT
EQ	EQUAL
EX	EXISTING
F	FIXED GLAZING
FB	FACE BRICK
FBL	FIRE BLANKET
FC	FIBRE CEMENT
FD	FOLD DOWN SEAT
FCL	FINISHED CEILING LEVEL
FE-B	FIRE EXTINGUISHER TYPE B
FFL	FINISHED FLOOR LEVEL
FGF	FROSTED GLASS FILM
FHR	FIRE HOSE REEL
FP	FLAG POLE
FRE	FREEZER
FR	FIRE RATED
FRPB	FIRE RATED PLASTERBOARD
FV	FLOOR VENT
FW	FLOOR WASTE
GAL	GALVANISED STEEL FINISH
GH	GAS HEATERS
GL	GENERAL LEARNING SPACE
GLX	EXISTING GROUND LINE
GR	DROP DOWN GRAB RAIL
GR-D	GLASS WHITE BOARD
GWB	CLOTHING CABINET
HG	HYDRONIC HEATERS
HH	HANDRAIL
HR	HOT WATER SYSTEM
ISF	INDUSTRIAL SHEET FLOORING
IWB	INTERACTIVE WHITE BOARD
KG	KERB CUT
KR	KERB ROLLER
LAM	LAMINATE
LMB	LIGHTING BAR
LGA	ADJUSTABLE GLASS LOUVRES
LMA	ADJUSTABLE METAL LOUVRES
LMF	FIXED METAL LOUVRES
LT	LAUNDRY TUB WITH CURBBOARD
MC	MEDICINE CABINET
MCV	METAL WALL CLADDING
MI	MIRROR
MS	STAINLESS STEEL MIRROR
MS	MOWING STRIP
MV	MECHANICAL VENT
MVE	MECHANICAL VENT EXHAUST COVIL
MW	MICROWAVE OVEN
NTS	NOT TO SCALE
OFC	OFF FORM CONCRETE
PCB	PLASTERBOARD
PCA	POWDER COATED ALUMINIUM
PF	PALLISADE FENCING
PL	POLYCARBONATE SHEETING
PLY	PLYWOOD
PCM	PERFORATED CORRUGATED METAL
PPL	PERFORATED PLYWOOD
PPT	PERFORATED PLASTERBOARD
PT	PAINTED FINISH
PWR	WATER RESISTANT PLASTERBOARD
R-B	RACK FOR BATS
R-M	RACK MODULE FOR METAL LENGTHS
R-LW	RACK MODULE FOR WOOD LENGTHS
R-SM	RACK MODULE FOR TIMBER SHEETS
RACK	RACK, TIMBER STACK
RAF	ABUTMENT FLASHING
RBC	BARGE CAPPING
REF	REFRIGERATOR
RHS	RECTANGULAR HOLLOW SECTION
RL	RELATIVE LEVEL
RO	ROOF OVER
RP	PEG TYPE RACK
RRC	ROOF CAPPING
RS	ROLLER SHUTTER
RSM	METAL ROOF SHEETING
RSP	METAL ROOF FLASHING
RST	TRANSLUCENT ROOF SHEETING
RVF	ROOF VENTILATOR
RVL	VALLEY FLASHING
RW	RETAINING WALL
RWG	RAINWATER GUTTER
RWS	RAINWATER SUMP
SA	ADJUSTABLE SHELVING
SB	SEAT - BENCH
SBK	STAINLESS STEEL SPLASHBACK
SCM	CORRUGATED METAL SOFFIT
SC(O)	STEEL COLUMN (OVER)
SD	SOAP DISPENSER
SFW	SEALED FLOOR WASTE
SH	SHelf
SHD	SHOWER HEAD
SK	SKIRTING
SKC	SECURITY KEY CABINET
SMS	SECURITY MESH SCREEN
SP	SPRANDEL PANEL
SPL	SPLASHBACK
SPE	SPEAKER
SSN	SUN SCREEN
ST	STORE
STN	STAIR NOSING
SW	SWALE
TCI	TACTILE INDICATORS
TMB	TIMBER LOOK ALUMINIUM CLADDING
TMV	THERMOSTATIC MIXING VALVE
TP	TOP OF WALL
TPW	TIMBER FLOOR
TPH	TOILET PAPER HOLDER
TPS	TIMBER SPRUNG FLOOR
TR	TOWEL RAIL
TZP	TERRAZZO PARTITION
ISF	INDUSTRIAL SHEET FLOORING
UCS	UNDERSIDE OF CONCRETE SLAB
UR	URNAL
VP	VIEWING PANEL
VVP	VENT PIPE
WC	TOILET
WMP	WELD MESH FENCE
WS	WALL STIFFENER
WSP	WHEEL STOP
WT	WASH TROUGH


LEGEND	
LUM	HIGH BAY LIGHT FITTING TO ELECTRICAL ENGINEERS DRAWINGS
LUM	LIGHT FITTING TO ELECTRICAL ENGINEERS DRAWINGS
CEILING FAN	CEILING FAN
H	HEATER WITH INFRARED LAMPS
S	SMOKE DETECTOR
SA	SMOKE ALARM
EX	EMERGENCY EXIT
EL	EMERGENCY LIGHT
E	EMERGENCY LIGHT
P	LIGHT MOTION SENSOR
LB	CUSTOM MOTORISED LIGHTING BAR
RSL	RECESSED STRIP LIGHTING BAR
SSL	SUSPENDED LIGHTING BAR
WLED	WEATHERPROOF LED DOWNLIGHT
DO	DUAL OCCUPANT SENSOR
PB	PENDANT LIGHT FITTING
FC	NEW CEILING MOUNTED (REVERSE CYCLE) CASSETTE UNIT
FC	1200 X 600 EGG GRATE RETURN AIR GRILLE
FC	600 X 600 EGG GRATE RETURN AIR GRILLE
FC	LOUVER FACE FOUR WAY BLOW DIFFUSER
FC	CIRCULAR DIFFUSER
FC	SWIRL DIFFUSER
FC	CEILING MOUNTED ACCESS PANEL
FC	EXHAUST GRILLE
FC	DUST EXTRACT TO ENGINEERS DETAILS



EJE ARCHITECTURE
 ACN 002 912 843 | ABN 82 644 649 849
 Non-Notated Architect - Bernard Collins | NSW Architects Registration No. 4438
 P +61 2 4929 2353 | F +61 2 4926 3069 | E mail@eje.com.au | W www.eje.com.au
 A 412 KING STREET, NEWCASTLE, NSW 2300

COMPLETION OF THE QUALITY ASSURANCE CHECKS IS VERIFICATION THAT THE DOCUMENT CONFORMS WITH THE REQUIREMENTS OF THE QUALITY PROJECT PLAN. WHERE QUALITY ASSURANCE CHECK IS INCOMPLETE THIS DOCUMENT IS PRELIMINARY FOR INFORMATION PURPOSES ONLY, OR SUCH PURPOSES AS STATED IN THE REVISION COLUMN.

THE IDEAS, INFORMATION AND CONCEPTS CONTAINED IN THIS DOCUMENT ARE THE PROPERTY OF EJE ARCHITECTURE. PHOTOCOPIING OR REPRODUCING THIS DOCUMENT AND PASSING IT ON TO OTHERS WITHOUT THE EXPRESS PERMISSION OF EJE ARCHITECTURE IS AN INFRINGEMENT OF COPYRIGHT. ©

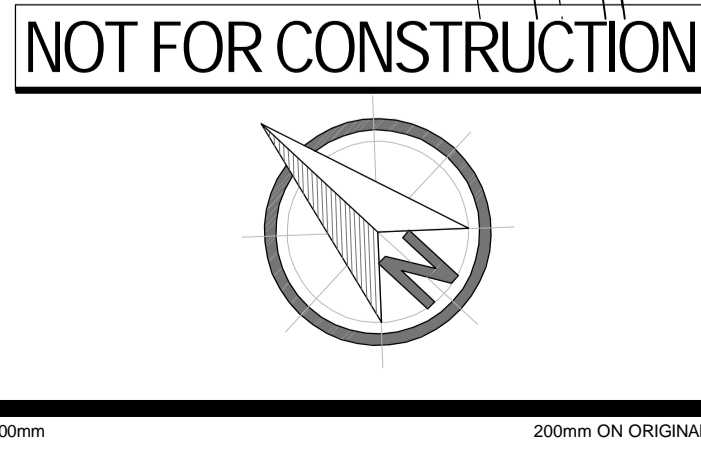

REV	DATE	COMMENTS
0	25.05.2016	ISSUE FOR TENDER



PROJECT: HUNTER SPORTS HIGH SCHOOL
 MAJOR CAPITAL WORKS UPGRADE

CLIENT: NSW GOVERNMENT Public Works
 NSW GOVERNMENT Education

SITE: PACIFIC HIGHWAY
 GATESHEAD 2290

DRAWING: BLOCK U
 GROUND FLOOR
 REFLECTED CEILING PLAN 2

WORK IN FIGURED DIMENSIONS IN PREFERENCE TO SCALE. CHECK DIMENSIONS AND LEVELS ON SITE PRIOR TO THE ORDERING OF MATERIALS OR THE COMPLETION OF WORKSHOP DRAWINGS. IF IN DOUBT ASK. REPORT ALL ERRORS AND OMISSIONS.

CONTRACT No: WS692136689
 DRAWN: GG DATE: FEB 2016 SCALES: 1:100@A1
 PROJECT No: 11029 PHASE: WD DRAWING No: A-U212 0 REV: 0



LEGEND	
	HIGH BAY LIGHT FITTING TO ELECTRICAL ENGINEERS DRAWINGS
	LIGHT FITTING TO ELECTRICAL ENGINEERS DRAWINGS
	CEILING FAN
	HEATER WITH INFRARED LAMPS
	SMOKE DETECTOR
	SMOKE ALARM
	EMERGENCY EXIT
	EMERGENCY LIGHT
	LIGHT MOTION SENSOR
	CUSTOM MOTORISED LIGHTING BAR
	RECESSED STRIP LIGHTING BAR
	SUSPENDED LIGHTING BAR
	WEATHERPROOF LED DOWNLIGHT
	DUAL OCCUPANT SENSOR
	PENDANT LIGHT FITTING
	NEW CEILING MOUNTED (REVERSE CYCLE) CASSETTE UNIT
	1200 X 600 EGG GRATE RETURN AIR GRILLE
	600 X 600 EGG GRATE RETURN AIR GRILLE
	LOUVER FACE FOUR WAY BLOW DIFFUSER
	CIRCULAR DIFFUSER
	SWIRL DIFFUSER
	CEILING MOUNTED ACCESS PANEL
	EXHAUST GRILLE
	DUST EXTRACT TO ENGINEERS DETAILS

SECURITY

CATEGORY	TYPE	DESCRIPTION
(A)	WINDOWS DOORS	SECURABLE LOCKABLE, EXCEPT THAT SECURITY IS NOT REQUIRED BETWEEN ADJOINING ROOMS AND SPACES OF THIS CATEGORY OR ENCLOSED CORRIDORS, INTENDED FOR ENSUITE ROOMS. ALL EXTERNAL DOORS AND WINDOWS REQUIRE LOCKS.
(B)	WINDOWS DOORS	SECURABLE LOCKABLE
(C)	WINDOWS DOORS ROOFS	SECURABLE, PHYSICALLY PROTECTED (EG. INTERNAL OR EXTERNAL GRILLES) LOCKABLE, SOLID CORE DOOR LEAF, STEEL DOOR FRAME (SECURE ROLLER SHUTTERS/GRILLES) ENSURE ROOF PENETRATIONS (IE, DOME LITES/ ROOF LIGHTS) ARE PROTECTED
(D)	WINDOWS DOORS STEEL DOUBLE LEAF WALLS FLOORS CEILINGS METAL ROOFS	NO WINDOWS UNLESS HABITABLE SPACE PHYSICALLY PROTECTED (EG. INTERNAL OR EXTERNAL GRILLES) SOLID CORE DOOR LEAF, MIN 40mm THICK OR DOUBLE SHEETED STEEL DOOR (SHEETS MIN 1mm THICK) BOTH TYPES WITH 2-POINT DEADLOCKING DOOR FRAME 2.5mm THICK, AVOID RETURN AIR GRILLES STEEL DOORS WITH SEMAPHORE LOCKING OR STEEL ROLLER SHUTTERS UP TO 1800mm MAXIMUM SINGLE THICKNESS MASONRY OR STUD WALLS PROTECTED WITH STEEL MESH UNDER LINING, ENSURE WALLS CONTINUE TO UNDERSIDE OF ROOF, FOR CONVERSIONS STORES MAY USE STEEL SHEET 1.6mm THICK CONCRETE, COMPRESSED FIBROUS CEMENT OR STEEL PROTECTION (EG. STEEL MESH) WITH TILED ROOFS OR METAL ROOFS WHERE ACCESS IS POSSIBLE BETWEEN THE ROOF AND CEILING DO NOT GENERALLY REQUIRE ADDITIONAL PROTECTION
(E)	WINDOWS DOORS WALLS CEILINGS	NO WINDOWS. STEEL SECURITY DOOR SET (RIVERS / CMI) 4-POINT LOCKING BARS, AVOID AIR RETURN GRILLES. DOUBLE THICKNESS BONDED MASONRY MIN 190mm CONCRETE.
MISC.	LOUVRES BARRIERS	ONLY FIXED STEEL OR ALUMINIUM LOUVRES PERMISSIBLE WHEN NECESSARY SHOULD BE INCLUDED TO SEPARATE AREAS THAT HAVE COMMUNITY ACCESS FROM SCHOOL ONLY USE AREAS.

KEYING

- KEY-CONTROLLED ACCESS IS REQUIRED ONLY FOR INITIAL ENTRY POINTS TO SECURITY ZONES OR SPACES
- ACCESS BY KEY AT ONE POINT IS DESIRABLE FOR EASILY FOUND SWITCHING TO SECURITY ALARM SYSTEMS AND ACCESS LIGHTING
- LOCKS WITHIN EACH SEPARABLE PORTION SHOULD BE KEYPALIKE, UNLESS TABULATED KEY TO DIFFER FOR INDIVIDUAL SPACES
- ALL TOILETS SHOULD BE KEYPALIKE
- LOCKS MUST NOT BE GRAND MASTER KEYPED
- THE CANTINE IS NOT MASTER KEYPED
- ELECTRICAL SWITCH ROOMS CONTAINING METERING AND AUTHORITY EQUIPMENT ARE TO BE MASTER KEYPED TO THE SUPPLY AUTHORITY REQUIREMENTS

LEGEND

AC	ACRYLIC PANEL
BC	BENCH CURBBOARD
BH	BOLLARD
BAL	BALUSTRADE
BC	BENCH CURBBOARD
BHO	BULKHEAD OVER
BHP	BOILING HOT PLATE
BL	BLOCKWORK
BO	BUILDING OVER
BOE	BUILD ON EDGE - CUT SOLDIER COURSE
BR	BRICK
BS	BUCKET SINK
BSN	BASIN
BTC	CURBBOARD BENCH TOP
BTP	PREPARATION BENCH TOP
BTS	SERVRY BENCH TOP
BU	BUILDING UNDER
CAT	CEILING ACOUSTIC TILES
CC	CONCRETE - STEEL TROWEL FINISH
CCF	COMPRESSED FIBRE CEMENT
CFL	CABINET FOR FLAMMABLE LIQUIDS
CH	CONVECTION HEATER
CJ	CONCRETE MOWING STRIP
CMS	COLUMN
COL	COVERED OUTDOOR LEARNING AREA
COLA	CONCRETE PAVING
CONC	CARPET
CPT	CEMENT RENDER
CR	CERAMIC TILE
CT	SHOWER CURTAIN AND TRACK
CTN	COVERED WALKWAY
CWA	DOOR AUTO SLIDER
DAS	DRAWER - CUTLERY
DC	DRINKING FOUNTAIN
DF	DOUBLE GLAZED
DGR	GRATED DRAIN
DM	DRAWER - MONEY
DML	METAL LOUVER DOOR
DM	METAL MESH DOOR
DP	RAINWATER DOWN PIPE
DPL	PANEL LIFT DOOR
DPT	PAPER TOWEL DISPENSER
DRS	ROLLER SHUTTER DOOR
DSC	SOLID CORE DOOR
DSG	SLIDING GLAZED DOOR
DW	DISH WASHER
EDB	ELECTRICAL DISTRIBUTION BOARD
EJ	LEAVES CUTTER
EJ	EXPRESSED JOINT
EQ	EQUAL
EX	EXISTING
F	FIXED GLAZING
FB	FACE BRICK
FBL	FIRE BLANKET
FC	FIBRE CEMENT
FD	FOLD DOWN SEAT
FE-B	FIRE EXTINGUISHER TYPE B
FEL	FINISHED FLOOR LEVEL
FGF	FROSTED GLASS FILM
FHR	FIRE HOSE REEL
FL	FLASHING
FP	FLAG POLE
FR	FREEZER
FRPB	FIRE RATED PLASTERBOARD
FV	FLOOR VENT
FW	FLOOR WASTE
GAL	GALVANISED STEEL FINISH
GH	GAS HEATERS
GL	GROUND LINE
GLS	GENERAL LEARNING SPACE
GLX	EXISTING GROUND LINE
GR	GRAB RAIL
GR-D	DROP DOWN GRAB RAIL
GWB	GLASS WHITE BOARD
HG	CLOTHING
HH	HYDRONIC HEATERS
HR	HANDRAIL
HR	HOT WATER SYSTEM
ISF	INDUSTRIAL SHEET FLOORING
IWB	INTERACTIVE WHITE BOARD
KG	KERB CUTTER
KR	KERB ROLLER
LAM	LAMINATE
L	LIGHTING BAR
LGA	ADJUSTABLE GLASS LOUVRES
LMA	ADJUSTABLE METAL LOUVRES
MF	FIXED METAL LOUVRES
LT	LAUNDRY TUB WITH CUPBOARD
MC	MEDICINE CABINET
MCV	METAL WALL CLADDING
M	MIRROR
M-S	STAINLESS STEEL MIRROR
MS	MOWING STRIP
MSB	MAIN SWITCH BOARD
MSS	MOBILE SHELVING SYSTEM / COMPACTUS
MV	MECHANICAL VENT
MVE	MECHANICAL VENT EXHAUST COWL
MW	MICROWAVE OVEN
NTS	NOT TO SCALE
OFC	OFF FORM CONCRETE
PCB	PLASTERBOARD
PCA	POWDER COATED ALUMINIUM
PF	PALLISADE FENCING
PIN	PINBOARD
PLS	POLYCARBONATE SHEETING
PLY	PLYWOOD
PCM	PERFORATED CORRUGATED METAL
PPL	PERFORATED PLYWOOD
PFB	PERFORATED PLASTERBOARD
PNT	PAINTED FINISH
PWR	WATER RESISTANT PLASTERBOARD
R-B	RACK FOR BATS
R-LM	RACK MODULE FOR METAL LENGTHS
R-LW	RACK MODULE FOR WOOD LENGTHS
R-SM	RACK MODULE FOR TIMBER SHEETS
R	RACK, TIMBER STACK
RAF	ABUTMENT FLASHING
REC	BARGE CAPPING
REF	REFRIGERATOR
RHS	RECTANGULAR HOLLOW SECTION
RL	RELATIVE LEVEL
RO	ROOF OVER
RP	PEG TYPE RACK
RRC	ROOF CAPPING
RS	ROLLER SHUTTER
RSM	METAL ROOF SHEETING
RSF	METAL ROOF FLASHING
RST	TRANSLUCENT ROOF SHEETING
RV	ROOF VENTILATOR
RVF	VALLEY FLASHING
RW	RETAINING WALL
RWG	RAINWATER GUTTER
RWS	RAINWATER SUMP
SA	ADJUSTABLE SHELVING
SB	SEAT - BENCH
SBK	STAINLESS STEEL SPLASHBACK
SCM	CORRUGATED METAL SOFFIT
SC(O)	STEEL COLUMN (OVER)
SD	SOAP DISPENSER
SF	SEALED FLOOR WASTE
SH	SHelf
SHD	SHOWER HEAD
SK	SKIRTING
SKC	SECURITY KEY CABINET
SMS	SECURITY MESH SCREEN
SP	SPRANDEL PANEL
SPL	SPLASHBACK
SPE	SPEAKER
SSN	SUN SCREEN
ST	STORE
STN	STAIR NOSING
SW	SWALE
TCI	TACTILE INDICATORS
TMB	TIMBER LOOK ALUMINIUM CLADDING
TMV	THERMOSTATIC MIXING VALVE
TOW	TOP OF WALL
TPH	TOILET PAPER HOLDER
TPS	TIMBER SPRING FLOOR
TR	TOWEL RAIL
TZP	TERRAZZO PARTITION
ISF	INDUSTRIAL SHEET FLOORING
UCS	UNDERSIDE OF CONCRETE SLAB
UR	URINAL
VP	VIEWING PANEL
VVP	VENT PIPE
WC	TOILET
WMP	WELD MESH FENCE
WS	WALL STIFFENER
WSP	WHEEL STOP
WT	WASH TROUGH



EJE ARCHITECTURE
 ACN 002 912 843 | ABN 82 644 649 849
 NSW Architects Registration No: 4438
 Non-nominated Architect - Bernard Collins | NSW eje.com.au | W www.eje.com.au
 P +61 2 4929 2353 | F +61 2 4926 3069 | E mail@eje.com.au
 A 412 KING STREET, NEWCASTLE, NSW 2300

COMPLETION OF THE QUALITY ASSURANCE CHECKS IS VERIFICATION THAT THE DOCUMENT CONFORMS WITH THE REQUIREMENTS OF THE QUALITY PROJECT PLAN, WHERE QUALITY ASSURANCE CHECK IS INCOMPLETE THIS DOCUMENT IS PRELIMINARY FOR INFORMATION PURPOSES ONLY, OR SUCH PURPOSES AS STATED IN THE REVISION COLUMN.

THE IDEAS, INFORMATION AND CONCEPTS CONTAINED IN THIS DOCUMENT ARE THE PROPERTY OF EJE ARCHITECTURE. PHOTOCOPIING OR REPRODUCING THIS DOCUMENT AND PASSING IT ON TO OTHERS WITHOUT THE EXPRESS PERMISSION OF EJE ARCHITECTURE IS AN INFRINGEMENT OF COPYRIGHT. ©

NOT FOR CONSTRUCTION

REV	DATE	COMMENTS
0	25.05.2016	ISSUE FOR TENDER



PROJECT: HUNTER SPORTS HIGH SCHOOL
 MAJOR CAPITAL WORKS UPGRADE



SITE: PACIFIC HIGHWAY
 GATESHEAD 2290


DRAWING: BLOCK U
 GROUND FLOOR
 REFLECTED CEILING PLAN 3

WORK IN FIGURED DIMENSIONS IN PREFERENCE TO SCALE. CHECK DIMENSIONS AND LEVELS ON SITE PRIOR TO THE ORDERING OF MATERIALS OR THE COMPLETION OF WORKSHOP DRAWINGS. IF IN DOUBT ASK. REPORT ALL ERRORS AND OMISSIONS.

CONTRACT No: WS692136689
 DRAWN: GG DATE: FEB 2016 SCALES: 1:100@A1
 PROJECT No: 11029 PHASE: WD DRAWING No: A-U213 0 REV: 0



- LEGEND**
- AC AIR CONDITIONING
 - ACR ACRYLIC PANEL
 - B BOLLARD
 - BAL BALUSTRADE
 - BC BENCH CUPBOARD
 - BHO BULKHEAD OVER
 - BHP BOILING HOT PLATE
 - BL BLOCKWORK
 - BO BUILDING OVER
 - BOE BRICK ON EDGE - CUT SOLDIER COURSE
 - BR BACK REST
 - BS BUCKET SINK
 - BSN BASIN
 - BTC CUPBOARD BENCH TOP
 - BTP PREPARATION BENCH TOP
 - BTS SERVERY BENCH TOP
 - BU BUILDING LINER
 - CAT CEILING ACOUSTIC TILES
 - CC CONCRETE - STEEL TROWEL FINISH
 - CFC COMPRESSED FIBRE CEMENT
 - CFL CABINET FOR FLAMMABLE LIQUIDS
 - CH CONVECTION HEATER
 - CJ CONTROL JOINT
 - CMS CONCRETE MOWING STRIP
 - COL COLUMN
 - COLA COVERED OUTDOOR LEARNING AREA
 - CONC CONCRETE PAVING
 - CPT CARPET
 - CR CEMENT RENDER
 - CT CERAMIC TILE
 - CTN SHOWER CURTAIN AND TRACK
 - CWA COVERED WALKWAY
 - DAS DOOR AUTO SLIDER
 - DC DRAWER - CUTLERY
 - DF DRINKING FOUNTAIN
 - DG DOUBLE GLAZED
 - DGR GRATED DRAIN
 - DM DRAWER - MONEY
 - DML METAL LOUVRE DOOR
 - DMM METAL MESH DOOR
 - DP RAINWATER DOWN PIPE
 - DPL PANEL LIFT DOOR
 - DPT PAPER TOWEL DISPENSER
 - DRS ROLLER SHUTTER DOOR
 - DSC SOLID CORE DOOR
 - DSS SLIDING GLAZED DOOR
 - DW DISH WASHER
 - EDB ELECTRICAL DISTRIBUTION BOARD
 - EG LEAFES GUTTER
 - EJ EXPRESSED JOINT
 - EQ EQUAL
 - EX EXISTING
 - F FIXED GLAZING
 - FB FACE BRICK
 - FBL FIRE BLANKET
 - FC FIBRE CEMENT
 - FD FOLD DOWN SEAT
 - FCL FINISHED CEILING LEVEL
 - FE-B FIRE EXTINGUISHER TYPE B
 - FFL FINISHED FLOOR LEVEL
 - FGF FROSTED GLASS FILM
 - FHR FIRE HOSE REEL
 - FL FLASHING
 - FP FLAG POLE
 - FRE FREEZER
 - FR FIRE RATED
 - FRPB FIRE RATED PLASTERBOARD
 - FV FLOOR VENT
 - FW FLOOR WASTE
 - GAL GALVANISED STEEL FINISH
 - GH GAS HEATERS
 - GL GROUND LINE
 - GLS GENERAL LEARNING SPACE
 - GLX EXISTING GROUND LINE
 - GR GRAB RAIL
 - GR-D DROP DOWN GRAB RAIL
 - GWB GLASS WHITE BOARD
 - HC CLOTHES HOOK
 - HH HYDRONIC HEATERS
 - HR HANDRAIL
 - HWS HOT WATER SYSTEM
 - ISF INDUSTRIAL SHEET FLOORING
 - IWB INTERACTIVE WHITE BOARD
 - KG KERB GUTTER
 - KR KERB ROLLOVER
 - LAM LAMINATE
 - LB LIGHTING BAR
 - LGA ADJUSTABLE GLASS LOUVRES
 - LMA ADJUSTABLE METAL LOUVRES
 - LMF FIXED METAL LOUVRES
 - LT LAUNDRY TUB WITH CUPBOARD
 - MC MEDICINE CABINET
 - MCW METAL WALL CLADDING
 - MI MIRROR
 - M-S STAINLESS STEEL MIRROR
 - MS MOWING STRIP
 - MSB MAIN SWITCH BOARD
 - MSS MOBILE SHELVING SYSTEM / COMPACTUS
 - MV MECHANICAL VENT
 - MVE MECHANICAL VENT EXHAUST COWL
 - MW MICROWAVE OVEN
 - NTS NOT TO SCALE
 - OFC OFF FORM CONCRETE
 - PB PLASTERBOARD
 - PCA POWDER COATED ALUMINIUM
 - PF PALLISADE FENCING
 - PIB PINBOARD
 - PLS POLYCARBONATE SHEETING
 - PLY PLYWOOD
 - PCM PERFORATED CORRUGATED METAL
 - PPL PERFORATED PLYWOOD
 - PPB PERFORATED PLASTERBOARD
 - PT PAINTED FINISH
 - PWR WATER RESISTANT PLASTERBOARD
 - R-B RACK FOR BATS
 - R-LM RACK MODULE FOR METAL LENGTHS
 - R-LW RACK MODULE FOR WOOD LENGTHS
 - R-SM RACK MODULE FOR TIMBER SHEETS
 - R-TS RACK, TIMBER STACK
 - RAF ABUTMENT FLASHING
 - RBC BARGE CAPPING
 - REF REFRIGERATOR
 - RHS RECTANGULAR HOLLOW SECTION
 - RL RELATIVE LEVEL
 - RO ROOF OVER
 - RP ROOF CAPPING
 - RRC ROLLER SHUTTER
 - RS ROLLER SHUTTER
 - RSM METAL ROOF SHEETING
 - RSF METAL ROOF FLASHING
 - RST TRANSLUCENT ROOF SHEETING
 - RUF ROOF VENTILATOR
 - RVF VALLEY FLASHING
 - RW RETAINING WALL
 - RWG RAINWATER GUTTER
 - RWS RAINWATER SUMP
 - SA ADJUSTABLE SHELVING
 - SB SEAT - BENCH
 - SBK STAINLESS STEEL SPLASHBACK
 - SCM CORRUGATED METAL SOFFIT
 - SC(O) STEEL COLUMN (OVER)
 - SD SOAP DISPENSER
 - SFW SEALED FLOOR WASTE
 - SH SHELF
 - SHD SHOWER HEAD
 - SK SKIRTING
 - SKC SECURITY KEY CABINET
 - SMS SECURITY MESH SCREEN
 - SP SPRANDREL PANEL
 - SPL SPLASHBACK
 - SPEA SPEAKER
 - SSN SUN SCREEN
 - ST STORE
 - STN STAIR NOSING
 - SW SWALE
 - TCI TACTILE INDICATORS
 - TMB TIMBER LOOK ALUMINIUM CLADDING
 - TMV THERMOSTATIC MIXING VALVE
 - TOW TOP OF WALL
 - TPH TOILET PAPER HOLDER
 - TPS TIMBER SPRUNG FLOOR
 - TR TOWEL RAIL
 - TZP TERRAZZO PARTITION
 - ISF INDUSTRIAL SHEET FLOORING
 - UCS UNDERSIDE OF CONCRETE SLAB
 - UR URINAL
 - VP VIEWING PANEL
 - VVP VENT PIPE
 - WC TOILET
 - WMP WELD MESH FENCE
 - WS WALL STIFFENER
 - WSP WHEEL STOP

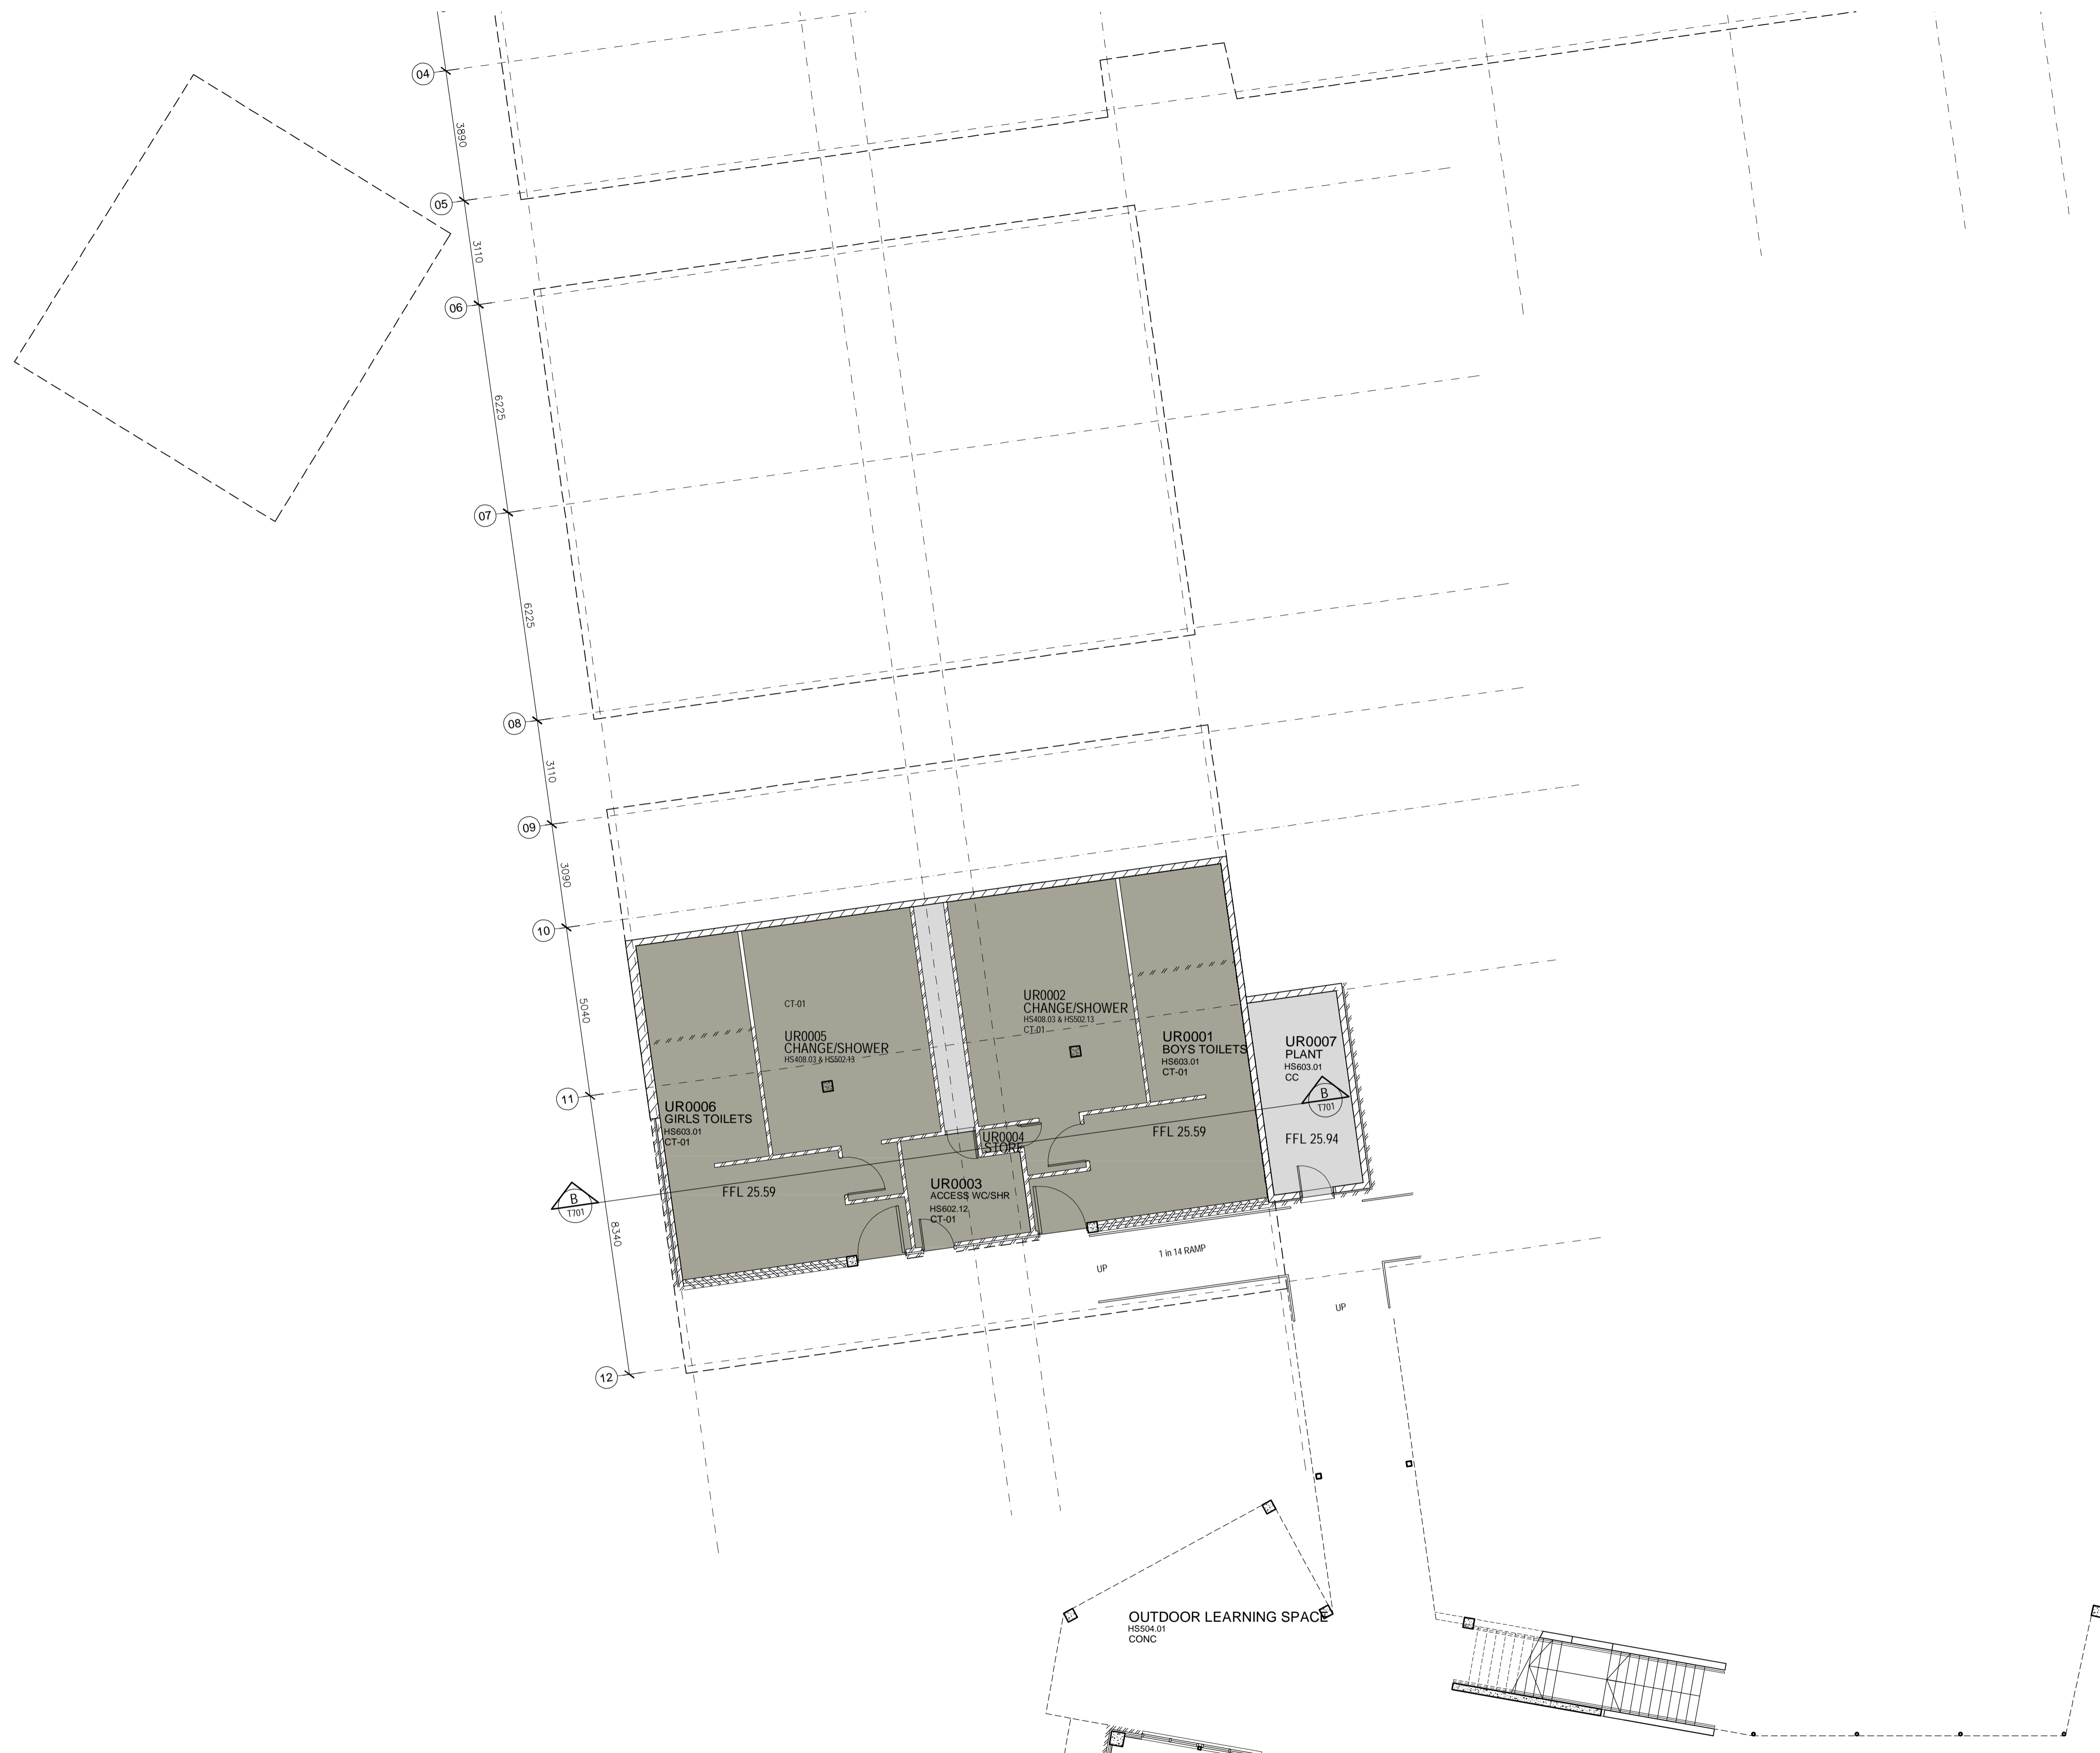


EJE ARCHITECTURE
 ACN 002 912 843 | ABN 82 644 649 849
 Nominated Architect - Bernard Collins | NSW Architects Registration No. 4438
 P +61 2 4929 2353 | F +61 2 4926 3069 | E mail@eje.com.au | W www.eje.com.au
 A 412 KING STREET, NEWCASTLE, NSW 2300

COMPLETION OF THE QUALITY ASSURANCE CHECKS IS VERIFICATION THAT THE DOCUMENT CONFORMS WITH THE REQUIREMENTS OF THE QUALITY PROJECT PLAN. WHERE QUALITY ASSURANCE CHECK IS INCOMPLETE THIS DOCUMENT IS PRELIMINARY FOR INFORMATION PURPOSES ONLY, OR SUCH PURPOSES AS STATED IN THE REVISION COLUMN.

THE IDEAS, INFORMATION AND CONCEPTS CONTAINED IN THIS DOCUMENT ARE THE PROPERTY OF EJE ARCHITECTURE. PHOTOCOPIING OR REPRODUCING THIS DOCUMENT AND PASSING IT ONTO OTHERS WITHOUT THE EXPRESS PERMISSION OF EJE ARCHITECTURE IS AN INFRINGEMENT OF COPYRIGHT. ©

NOT FOR CONSTRUCTION

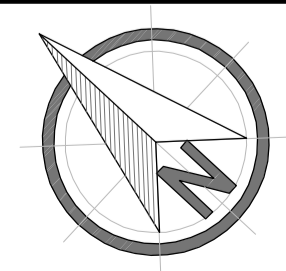

REV	DATE	COMMENTS
0	25.05.2016	ISSUE FOR TENDER

DRN | CHKD | VRFD |
 GG | CS |



PROJECT: HUNTER SPORTS HIGH SCHOOL MAJOR CAPITAL WORKS UPGRADE
 SITE: PACIFIC HIGHWAY GATESHEAD 2290




DRAWING: BLOCK U LOWER GROUND FINISHES PLAN

WORK IN FIGURED DIMENSIONS IN PREFERENCE TO SCALE. CHECK DIMENSIONS AND LEVELS ON SITE PRIOR TO THE ORDERING OF MATERIALS OR THE COMPLETION OF WORKSHOP DRAWINGS. IF IN DOUBT ASK. REPORT ALL ERRORS AND OMISSIONS.

CONTRACT No: WS692136689
 DRAWN: GG DATE: FEB 2016 SCALES: 1:100@A1
 PROJECT No: 11029 PHASE: WD DRAWING No: A-U301 REV: 0



- LEGEND**
- AC AIR CONDITIONING
 - ACR ACRYLIC PANEL
 - B BOLLARD
 - BAL BALUSTRADE
 - BC BENCH CURBBOARD
 - BHO BULKHEAD OVER
 - BHP BOILING HOT PLATE
 - BL BLOCKWORK
 - BO BUILDING OVER
 - BOE BRICK ON EDGE - CUT SOLDIER COURSE
 - BR BACK REST
 - BS BUCKET SINK
 - BSN BASIN
 - BTC CURBBOARD BENCH TOP
 - BTP PREPARATION BENCH TOP
 - BTS SERVARY BENCH TOP
 - BU BUILDING LINER
 - CAT CEILING ACOUSTIC TILES
 - CC CONCRETE - STEEL TROWEL FINISH
 - CFC COMPRESSED FIBRE CEMENT
 - CFL CABINET FOR FLAMMABLE LIQUIDS
 - CH CONVECTION HEATER
 - CJ CONTROL JOINT
 - CMS CONCRETE MOWING STRIP
 - COL COLUMN
 - COLA COVERED OUTDOOR LEARNING AREA
 - CONC CONCRETE PAVING
 - CPT CARPET
 - CR CEMENT RENDER
 - CT CERAMIC TILE
 - CTN SHOWER CURTAIN AND TRACK
 - CWA COVERED WALKWAY
 - DAS DOOR AUTO SLIDER
 - DC DRAWER - CUTLERY
 - DF DRINKING FOUNTAIN
 - DG DOUBLE GLAZED
 - DGR GRATED DRAIN
 - DM DRAWER - MONEY
 - DML METAL LOUVER DOOR
 - DMM METAL MESH DOOR
 - DP RAINWATER DOWN PIPE
 - DPL PANEL LIFT DOOR
 - DPT PAPER TOWEL DISPENSER
 - DRS ROLLER SHUTTER DOOR
 - DSC SOLID CORE DOOR
 - DSD SLIDING GLAZED DOOR
 - DW DISH WASHER
 - EDB ELECTRICAL DISTRIBUTION BOARD
 - EG LEAVES GUTTER
 - EJ EXPRESSED JOINT
 - EQ EQUAL
 - EX EXISTING
 - F FIXED GLAZING
 - FBL FACE BRICK
 - FC FIRE BLANKET
 - FD FIBRE CEMENT
 - FE-B FOLD DOWN SEAT
 - FL FINISHED CEILING LEVEL
 - FL-B FIRE EXTINGUISHER TYPE B
 - FL-F FINISHED FLOOR LEVEL
 - FGF FROSTED GLASS FILM
 - FHR FIRE HOSE REEL
 - FL FLAG POLE
 - FP FREEZER
 - FR FIRE RATED
 - FRPB FIRE RATED PLASTERBOARD
 - FV FLOOR VENT
 - FW FLOOR WASTE
 - GAL GALVANISED STEEL FINISH
 - GH GAS HEATERS
 - GL GROUND LINE
 - GLS GENERAL LEARNING SPACE
 - GLX EXISTING GROUND LINE
 - GR GRAB RAIL
 - GR-D DROP DOWN GRAB RAIL
 - GRWB GLASS WHITE BOARD
 - HC CLOTHES HOOK
 - HH HYDRONIC HEATERS
 - HR HANDRAIL
 - HWS HOT WATER SYSTEM
 - ISF INDUSTRIAL SHEET FLOORING
 - IBW INTERACTIVE WHITE BOARD
 - KG KERB GUTTER
 - KR KERB ROLLOVER
 - LAM LAMINATE
 - LB LIGHTING BAR
 - LGA ADJUSTABLE GLASS LOUVRES
 - LMA ADJUSTABLE METAL LOUVRES
 - LMF FIXED METAL LOUVRES
 - LT LAUNDRY TUB WITH CUPBOARD
 - MC MEDICINE CABINET
 - MCV METAL WALL CLADDING
 - MI MIRROR
 - M-S STAINLESS STEEL MIRROR
 - MS MOWING STRIP
 - MSB MAIN SWITCH BOARD
 - MSS MOBILE SHELVING SYSTEM / COMPACTUS
 - MV MECHANICAL VENT
 - MVE MECHANICAL VENT EXHAUST COWL
 - MW MICROWAVE OVEN
 - NTS NOT TO SCALE
 - OFPC OFF FORM CONCRETE
 - PB PLASTERBOARD
 - PCA POWDER COATED ALUMINIUM
 - PF PALLISADE FENCING
 - PN PINBOARD
 - PLS POLYCARBONATE SHEETING
 - PLY PLYWOOD
 - PCM PERFORATED CORRUGATED METAL
 - PPL PERFORATED PLYWOOD
 - PPB PERFORATED PLASTERBOARD
 - PT PAINTED FINISH
 - PWR WATER RESISTANT PLASTERBOARD
 - R-B RACK FOR BATS
 - R-LM RACK MODULE FOR METAL LENGTHS
 - R-LW RACK MODULE FOR WOOD LENGTHS
 - R-SM RACK MODULE FOR TIMBER SHEETS
 - R-TS RACK, TIMBER STACK
 - RAF ABUTMENT FLASHING
 - RBC BARGE CAPPING
 - REF REFRIGERATOR
 - RHS RECTANGULAR HOLLOW SECTION
 - RL RELATIVE LEVEL
 - RO ROOF OVER
 - RP PEG TYPE RACK
 - RRC ROOF CASPIRING
 - RS ROLLER SHUTTER
 - RSM METAL ROOF SHEETING
 - RSP METAL ROOF FLASHING
 - RST TRANSLUCENT ROOF SHEETING
 - RVF ROOF VENTILATOR
 - RVF VALLEY FLASHING
 - RW RETAINING WALL
 - RWG RAINWATER GUTTER
 - RWS RAINWATER SUMP
 - SA ADJUSTABLE SHELVING
 - SB SEAT - BENCH
 - SBK STAINLESS STEEL SPLASHBACK
 - SCM CORRUGATED METAL SOFFIT
 - SC(O) STEEL COLUMN (OVER)
 - SD SOAP DISPENSER
 - SFW SEALED FLOOR WASTE
 - SH SHELF
 - SHD SHOWER HEAD
 - SK SKIRTING
 - SKC SECURITY KEY CABINET
 - SMS SECURITY MESH SCREEN
 - SP SPRANDREL PANEL
 - SPL SPLASHBACK
 - SPE SPEAKER
 - SSN SUN SCREEN
 - ST STORE
 - STN STAIR NOSING
 - SW SWALE
 - TCI TACTILE INDICATORS
 - TMB TIMBER LOOK ALUMINIUM CLADDING
 - TMV THERMOSTATIC MIXING VALVE
 - TOP OF WALL
 - TPH TOILET PAPER HOLDER
 - TPS TIMBER SPRUNG FLOOR
 - TR TOWEL RAIL
 - TZP TERRAZZO PARTITION
 - UGF INDUSTRIAL SHEET FLOORING
 - UCS UNDERSIDE OF CONCRETE SLAB
 - UR URINAL
 - VP VIEWING PANEL
 - VVP VENT PIPE
 - WC TOILET
 - WMP WELD MESH FENCE
 - WS WALL STIFFENER
 - WSP WHEEL STOP
 - WT WASH TROUGH

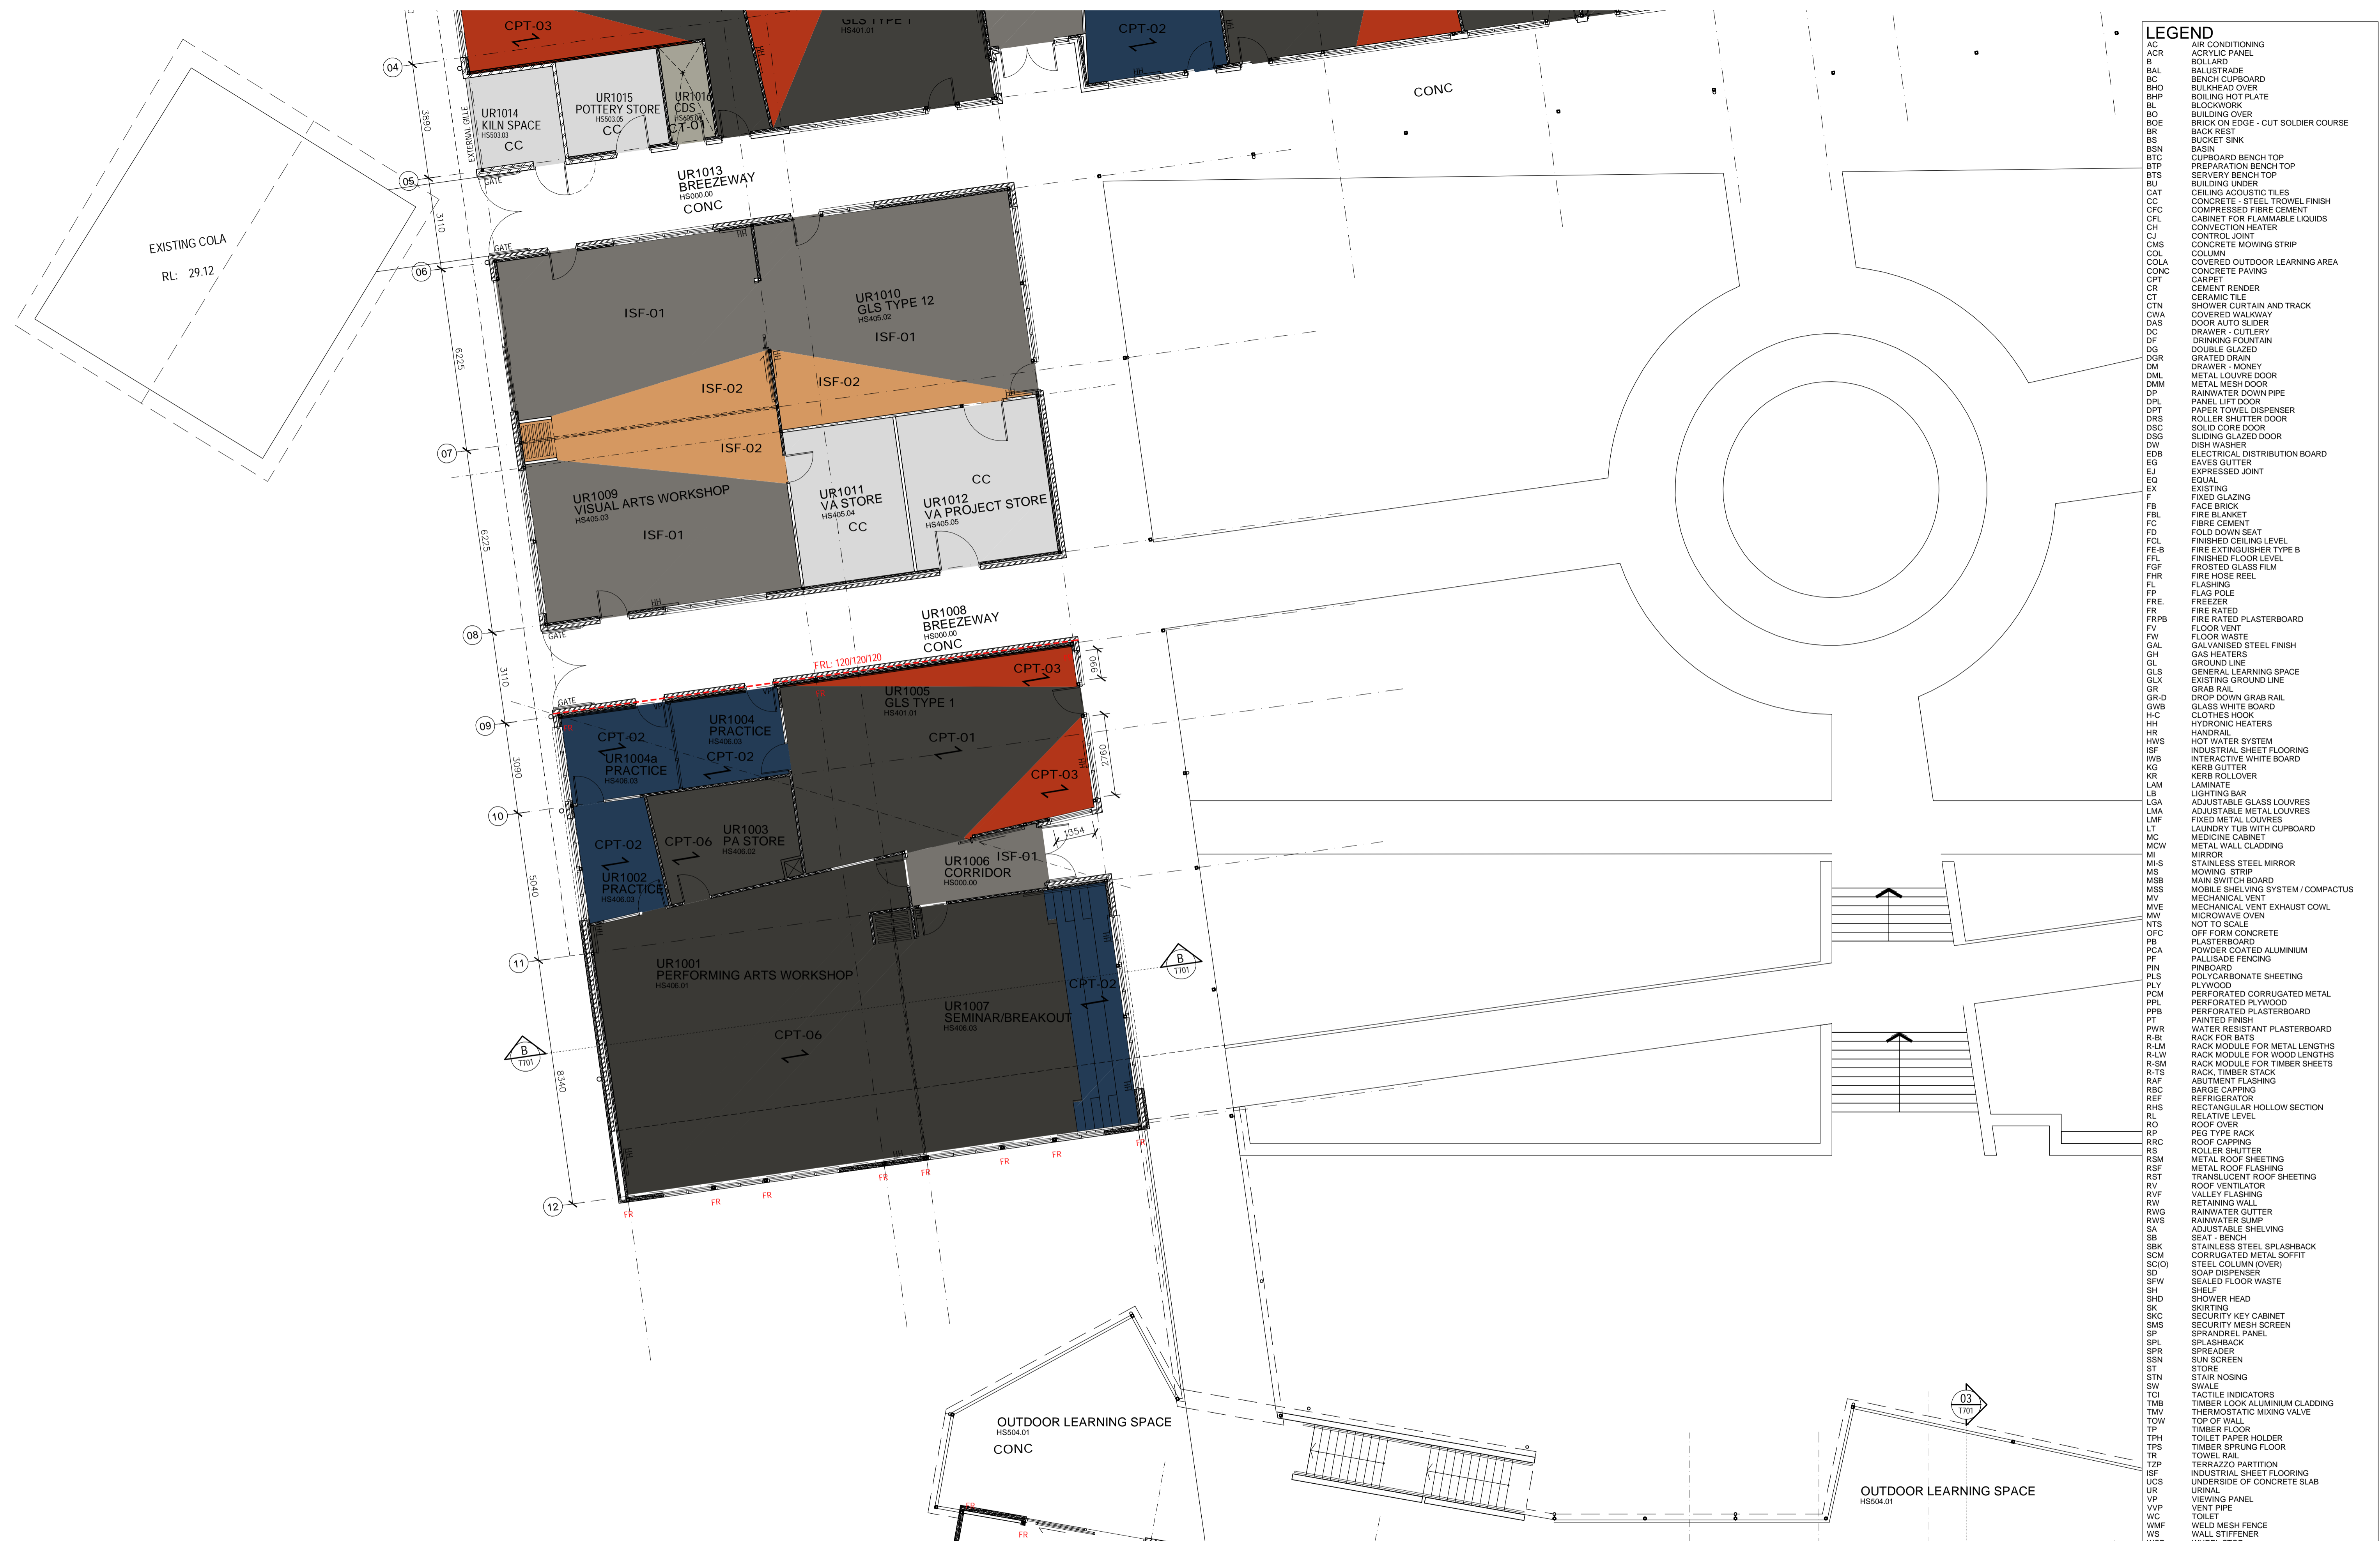


EJE ARCHITECTURE
 ACN 002 912 843 | ABN 82 644 649 849
 NSW Architects Registration No. 4438
 P +61 2 4929 2353 | F +61 2 4926 3069 | E mail@eje.com.au | W www.eje.com.au
 A 412 KING STREET, NEWCASTLE, NSW 2300

COMPLETION OF THE QUALITY ASSURANCE CHECKS IS VERIFICATION THAT THE DOCUMENT CONFORMS WITH THE REQUIREMENTS OF THE QUALITY PROJECT PLAN. WHERE QUALITY ASSURANCE CHECK IS INCOMPLETE THIS DOCUMENT IS PRELIMINARY FOR INFORMATION PURPOSES ONLY, OR SUCH PURPOSES AS STATED IN THE REVISION COLUMN.

THE IDEAS, INFORMATION AND CONCEPTS CONTAINED IN THIS DOCUMENT ARE THE PROPERTY OF EJE ARCHITECTURE. PHOTOCOPIING OR REPRODUCING THIS DOCUMENT AND PASSING IT ON TO OTHERS WITHOUT THE EXPRESS PERMISSION OF EJE ARCHITECTURE IS AN INFRINGEMENT OF COPYRIGHT. ©

NOT FOR CONSTRUCTION

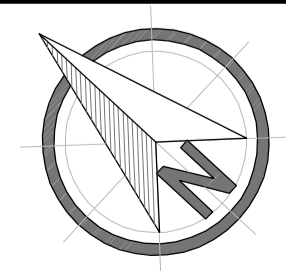

REV	DATE	COMMENTS
0	25.05.2016	ISSUE FOR TENDER

DRN | CHKD | VRFD | GG | GS | CW | SP



PROJECT: HUNTER SPORTS HIGH SCHOOL MAJOR CAPITAL WORKS UPGRADE



SITE: PACIFIC HIGHWAY GATESHEAD 2290


DRAWING: BLOCK U GROUND FLOOR FLOOR FINISHES PLAN 1

WORK IN FIGURED DIMENSIONS IN PREFERENCE TO SCALE. CHECK DIMENSIONS AND LEVELS ON SITE PRIOR TO THE ORDERING OF MATERIALS OR THE COMPLETION OF WORKSHOP DRAWINGS. IF IN DOUBT ASK. REPORT ALL ERRORS AND OMISSIONS.

CONTRACT No: WS692136689
 DRAWN: GG DATE: FEB 2016 SCALES: 1:100@A1
 PROJECT No: 11029 PHASE: WD DRAWING No: A-U311 0 REV: 0



- LEGEND**
- AC AIR CONDITIONING
 - ACR ACRYLIC PANEL
 - B BOLLARD
 - BAL BALUSTRADE
 - BC BENCH CURBBOARD
 - BHO BULKHEAD OVER
 - BHP BOILING HOT PLATE
 - BL BLOCKWORK
 - BO BUILDING OVER
 - BOE BRICK ON EDGE - CUT SOLDIER COURSE
 - BR BACK REST
 - BS BUCKET SINK
 - BSN BASIN
 - BTC CURBBOARD BENCH TOP
 - BTP PREPARATION BENCH TOP
 - BU SERVARY BENCH TOP
 - BU BUILDING LINER
 - CAT CEILING ACOUSTIC TILES
 - CC CONCRETE - STEEL TROWEL FINISH
 - CFC COMPRESSED FIBRE CEMENT
 - CFL CABINET FOR FLAMMABLE LIQUIDS
 - CH CONVECTION HEATER
 - CJ CONTROL JOINT
 - CMS CONCRETE MOWING STRIP
 - COL COLUMN
 - COLA COVERED OUTDOOR LEARNING AREA
 - CONC CONCRETE PAVING
 - CPT CARPET
 - CR CEMENT RENDER
 - CT CERAMIC TILE
 - CTN SHOWER CURTAIN AND TRACK
 - CWA COVERED WALKWAY
 - DAS DOOR AUTO SLIDER
 - DC DRAWER - CUTLERY
 - DF DRINKING FOUNTAIN
 - DG DOUBLE GLAZED
 - DGR GRATED DRAIN
 - DM DRAWER - MONEY
 - DML METAL LOUVRE DOOR
 - DMM METAL MESH DOOR
 - DP RAINWATER DOWN PIPE
 - DPL PANEL LIFT DOOR
 - DPT PAPER TOWEL DISPENSER
 - DRS ROLLER SHUTTER DOOR
 - DSC SOLID CORE DOOR
 - DSD SLIDING GLAZED DOOR
 - DW DISH WASHER
 - EDB ELECTRICAL DISTRIBUTION BOARD
 - EG LEAVES GUTTER
 - EJ EXPRESSED JOINT
 - EQ EQUAL
 - EX EXISTING
 - F FIXED GLAZING
 - FB FACE BRICK
 - FC FIBRE CEMENT
 - FD FOLD DOWN SEAT
 - FCL FINISHED CEILING LEVEL
 - FE-B FIRE EXTINGUISHER TYPE B
 - FFL FINISHED FLOOR LEVEL
 - FGF FROSTED GLASS FILM
 - FHR FIRE HOSE REEL
 - FL FLAG POLE
 - FP FREEZER
 - FR FIRE RATED
 - FRPB FIRE RATED PLASTERBOARD
 - FV FLOOR VENT
 - FW FLOOR WASTE
 - GAL GALVANISED STEEL FINISH
 - GH GAS HEATERS
 - GL GROUND LINE
 - GLS GENERAL LEARNING SPACE
 - GLX EXISTING GROUND LINE
 - GR DROP DOWN GRAB RAIL
 - GR-D GRAB RAIL
 - GWB GLASS WHITE BOARD
 - HG CLOTHES HOOK
 - HH HYDRONIC HEATERS
 - HR HANDRAIL
 - HWS HOT WATER SYSTEM
 - ISF INDUSTRIAL SHEET FLOORING
 - IWB INTERACTIVE WHITE BOARD
 - KG KERB GUTTER
 - KR KERB ROLLOVER
 - LAM LAMINATE
 - LB LIGHTING BAR
 - LGA ADJUSTABLE GLASS LOUVRES
 - LMA FIXED METAL LOUVRES
 - LNF LAUNDRY TUB WITH CUPBOARD
 - MC MEDICINE CABINET
 - MCV METAL WALL CLADDING
 - MI MIRROR
 - M-S STAINLESS STEEL MIRROR
 - MS MOWING STRIP
 - MSB MAIN SWITCH BOARD
 - MSS MOBILE SHELVING SYSTEM / COMPACTUS
 - MV MECHANICAL VENT
 - MVE MECHANICAL VENT EXHAUST COWL
 - MW MICROWAVE OVEN
 - NTS NOT TO SCALE
 - OFB OFF FORM CONCRETE
 - PB PLASTERBOARD
 - PCA POWDER COATED ALUMINIUM
 - PFC PALLISADE FENCING
 - PLS POLYCARBONATE SHEETING
 - PLY PLYWOOD
 - PCM PERFORATED CORRUGATED METAL
 - PPL PERFORATED PLYWOOD
 - PWB PERFORATED PLASTERBOARD
 - PT PAINTED FINISH
 - PWR WATER RESISTANT PLASTERBOARD
 - R-B RACK FOR BATS
 - R-LM RACK MODULE FOR METAL LENGTHS
 - R-LW RACK MODULE FOR WOOD LENGTHS
 - R-SM RACK MODULE FOR TIMBER SHEETS
 - RAF RACK, TIMBER STACK
 - RAF ABUTMENT FLASHING
 - RBC BARGE CAPPING
 - REF REFRIGERATOR
 - RHS RECTANGULAR HOLLOW SECTION
 - RL RELATIVE LEVEL
 - RO ROOF OVER
 - RP PEG TYPE RACK
 - RRC ROOF CAPPING
 - RS ROLLER SHUTTER
 - RSM METAL ROOF SHEETING
 - RSP METAL ROOF FLASHING
 - RST TRANSLUCENT ROOF SHEETING
 - RVF ROOF VENTILATOR
 - RWF VALLEY FLASHING
 - RW RETAINING WALL
 - RWG RAINWATER GUTTER
 - RWS RAINWATER SUMP
 - SA ADJUSTABLE SHELVING
 - SB SEAT - BENCH
 - SBK STAINLESS STEEL SPLASHBACK
 - SCM CORRUGATED METAL SOFFIT
 - SC(O) STEEL COLUMN (OVER)
 - SD SOAP DISPENSER
 - SFW SEALED FLOOR WASTE
 - SH SHELF
 - SHD SHOWER HEAD
 - SK SKIRTING
 - SKC SECURITY KEY CABINET
 - SMS SECURITY MESH SCREEN
 - SP SPRANDREL PANEL
 - SPL SPLASHBACK
 - SPEA SPREADER
 - SSN SUN SCREEN
 - ST STORE
 - STN STAIR NOSING
 - SW SWALE
 - TCI TACTILE INDICATORS
 - TMB TIMBER LOOK ALUMINIUM CLADDING
 - TMV THERMOSTATIC MIXING VALVE
 - TOW TOP OF WALL
 - TP TIMBER FLOOR
 - TPH TOILET PAPER HOLDER
 - TPS TIMBER SPRUNG FLOOR
 - TR TOWEL RAIL
 - TZP TERRAZZO PARTITION
 - ISF INDUSTRIAL SHEET FLOORING
 - UCS UNDERSIDE OF CONCRETE SLAB
 - UR URINAL
 - VP VIEWING PANEL
 - VVP VENT PIPE
 - WC TOILET
 - WMP WELD MESH FENCE
 - WS WALL STIFFENER
 - WSP WHEEL STOP
 - WT WASH TROUGH

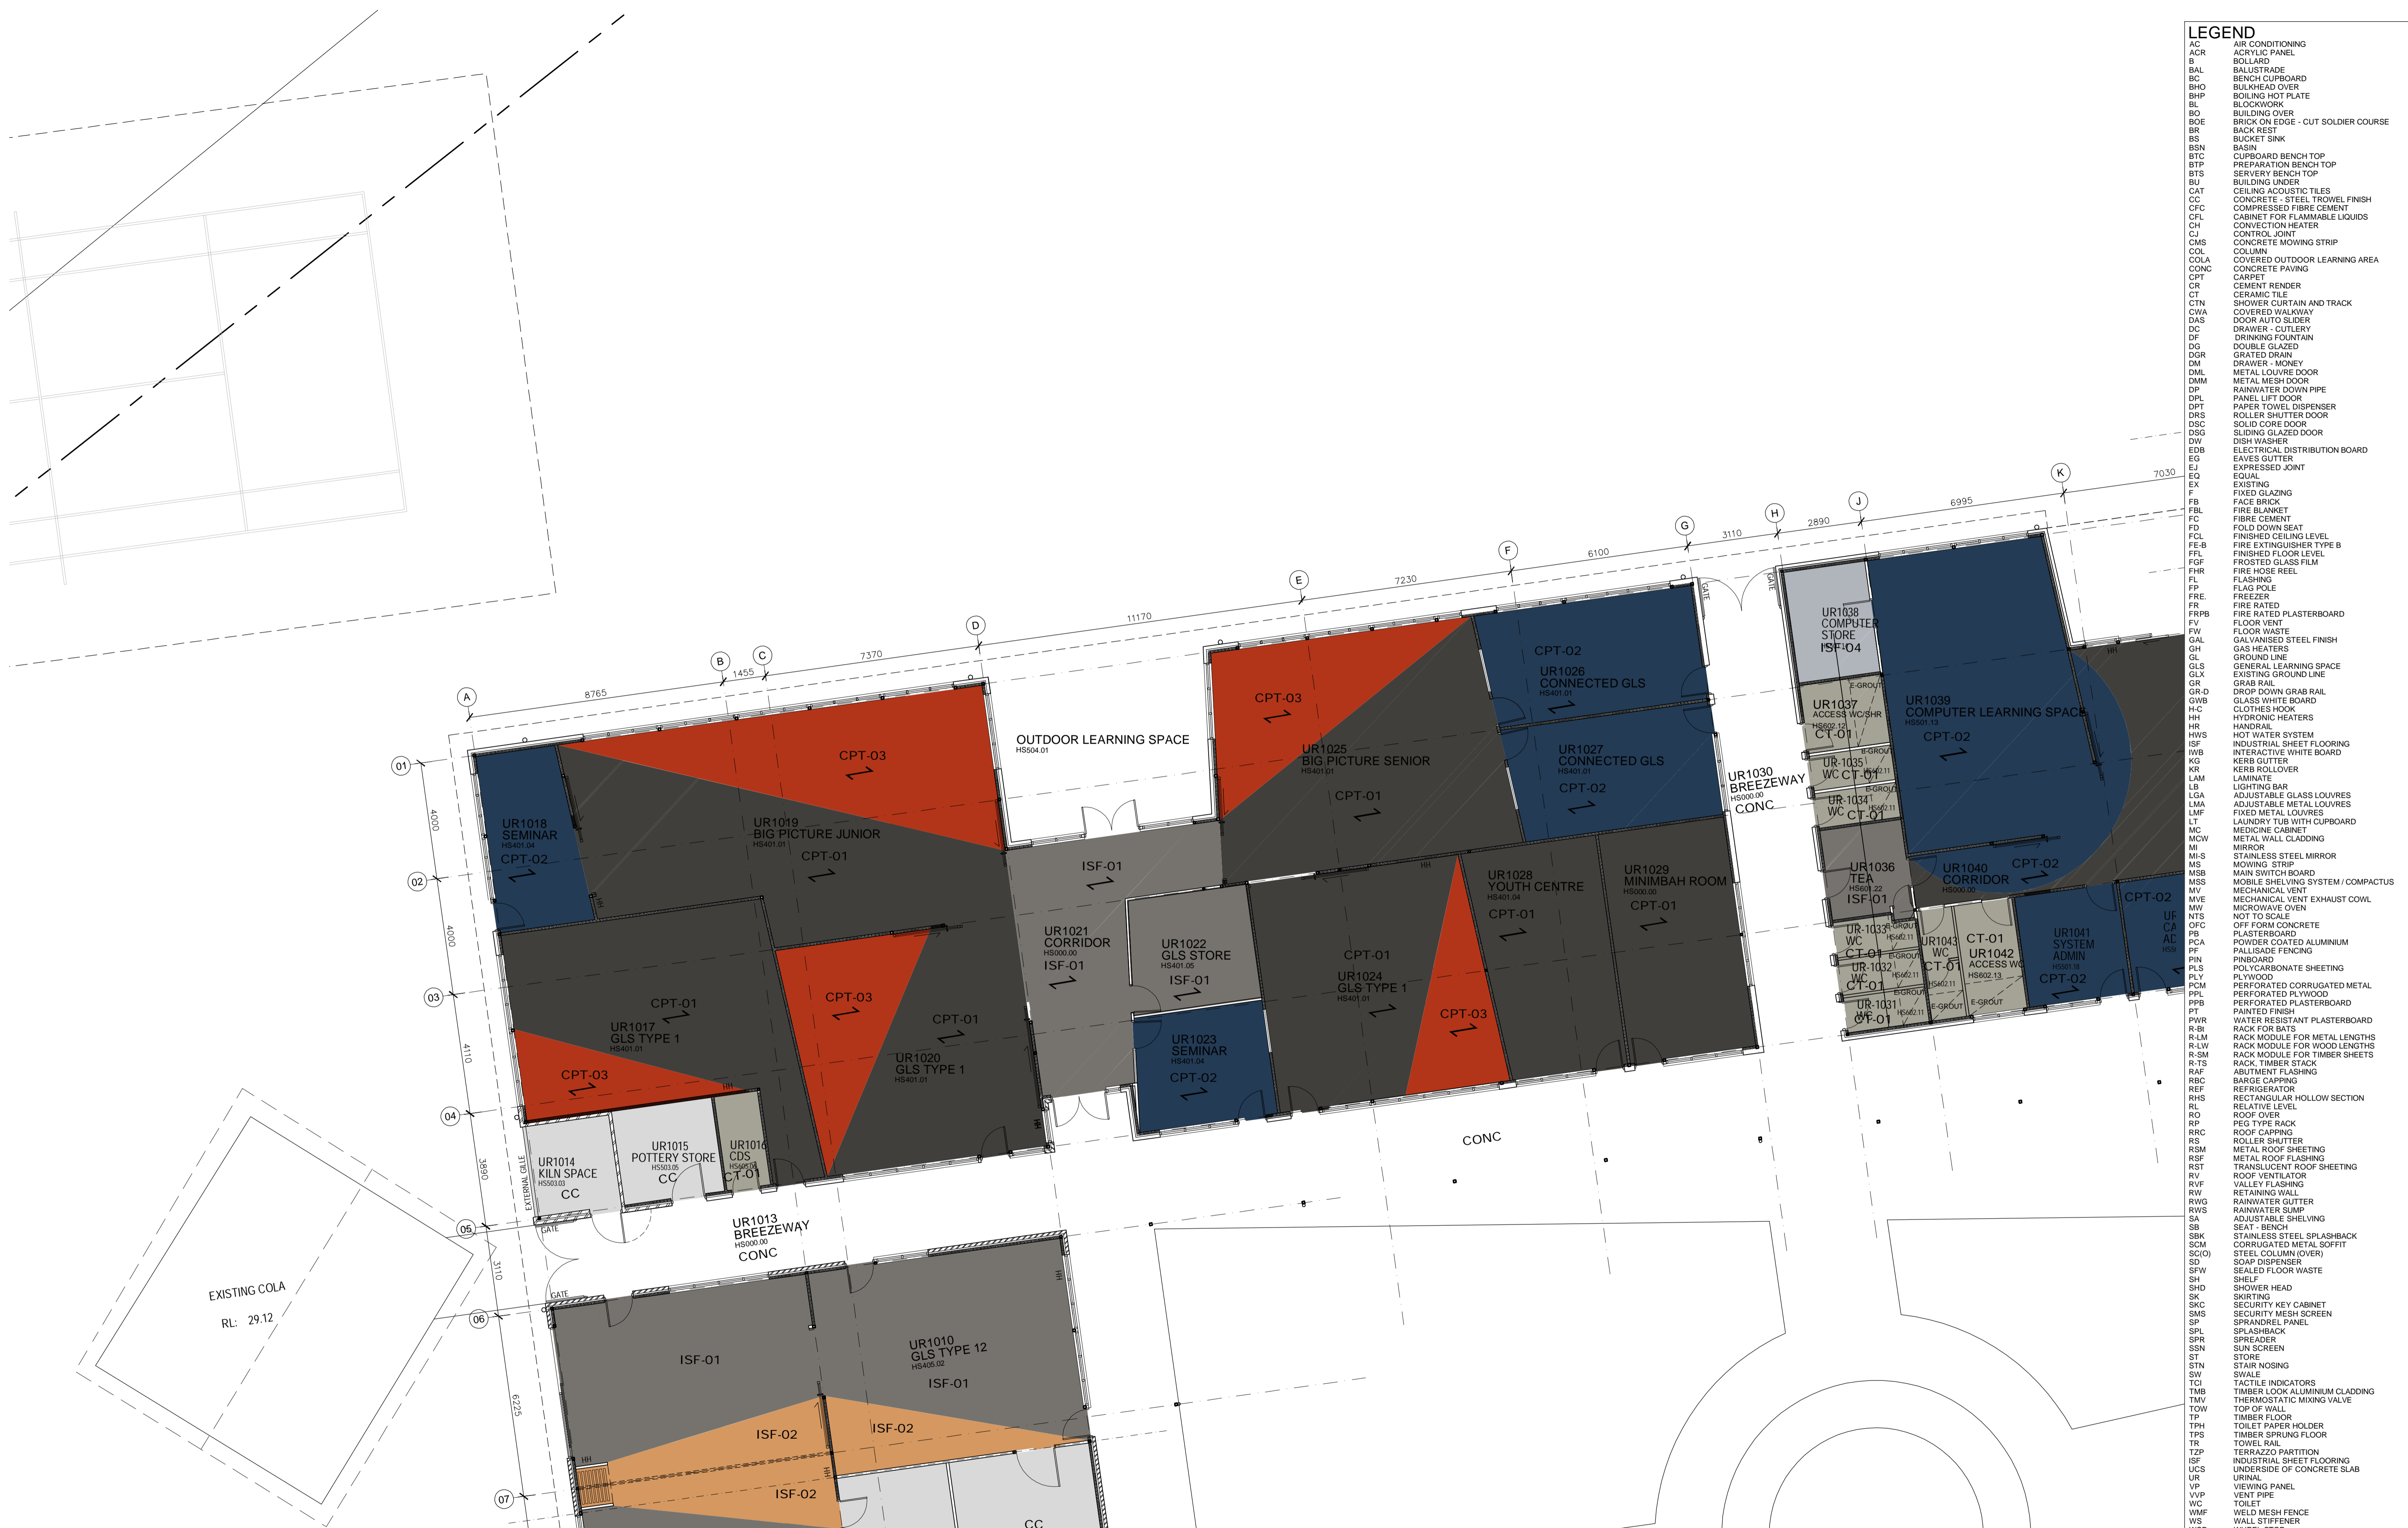

EJE ARCHITECTURE
 ACN 002 912 843 | ABN 82 644 649 849
 Nominated Architect - Bernard Collins | NSW Architects Registration No. 4438
 P +61 2 4929 2353 | F +61 2 4926 3069 | E mail@eje.com.au | W www.eje.com.au
 A 412 KING STREET, NEWCASTLE, NSW 2300

COMPLETION OF THE QUALITY ASSURANCE CHECKS IS VERIFICATION THAT THE DOCUMENT CONFORMS WITH THE REQUIREMENTS OF THE QUALITY PROJECT PLAN. WHERE QUALITY ASSURANCE CHECK IS INCOMPLETE THIS DOCUMENT IS PRELIMINARY FOR INFORMATION PURPOSES ONLY, OR SUCH PURPOSES AS STATED IN THE REVISION COLUMN.

THE IDEAS, INFORMATION AND CONCEPTS CONTAINED IN THIS DOCUMENT ARE THE PROPERTY OF EJE ARCHITECTURE. PHOTOCOPIING OR REPRODUCING THIS DOCUMENT AND PASSING IT ON TO OTHERS WITHOUT THE EXPRESS PERMISSION OF EJE ARCHITECTURE IS AN INFRINGEMENT OF COPYRIGHT. ©

NOT FOR CONSTRUCTION

REV	DATE	COMMENTS
0	25.05.2016	ISSUE FOR TENDER



PROJECT: HUNTER SPORTS HIGH SCHOOL MAJOR CAPITAL WORKS UPGRADE

CLIENT: NSW GOVERNMENT Public Works
 NSW GOVERNMENT Education

SITE: PACIFIC HIGHWAY GATESHEAD 2290

DRAWING: BLOCK U GROUND FLOOR FINISHES PLAN 2

WORK IN FIGURED DIMENSIONS IN PREFERENCE TO SCALE. CHECK DIMENSIONS AND LEVELS ON SITE PRIOR TO THE ORDERING OF MATERIALS OR THE COMPLETION OF WORKSHOP DRAWINGS. IF IN DOUBT ASK. REPORT ALL ERRORS AND OMISSIONS.

CONTRACT No: WS692136689

DRAWN: GG DATE: FEB 2016 SCALES: 1:100@A1

PROJECT No: 11029 PHASE: WD DRAWING No: A-U312 0 REV: 0

