
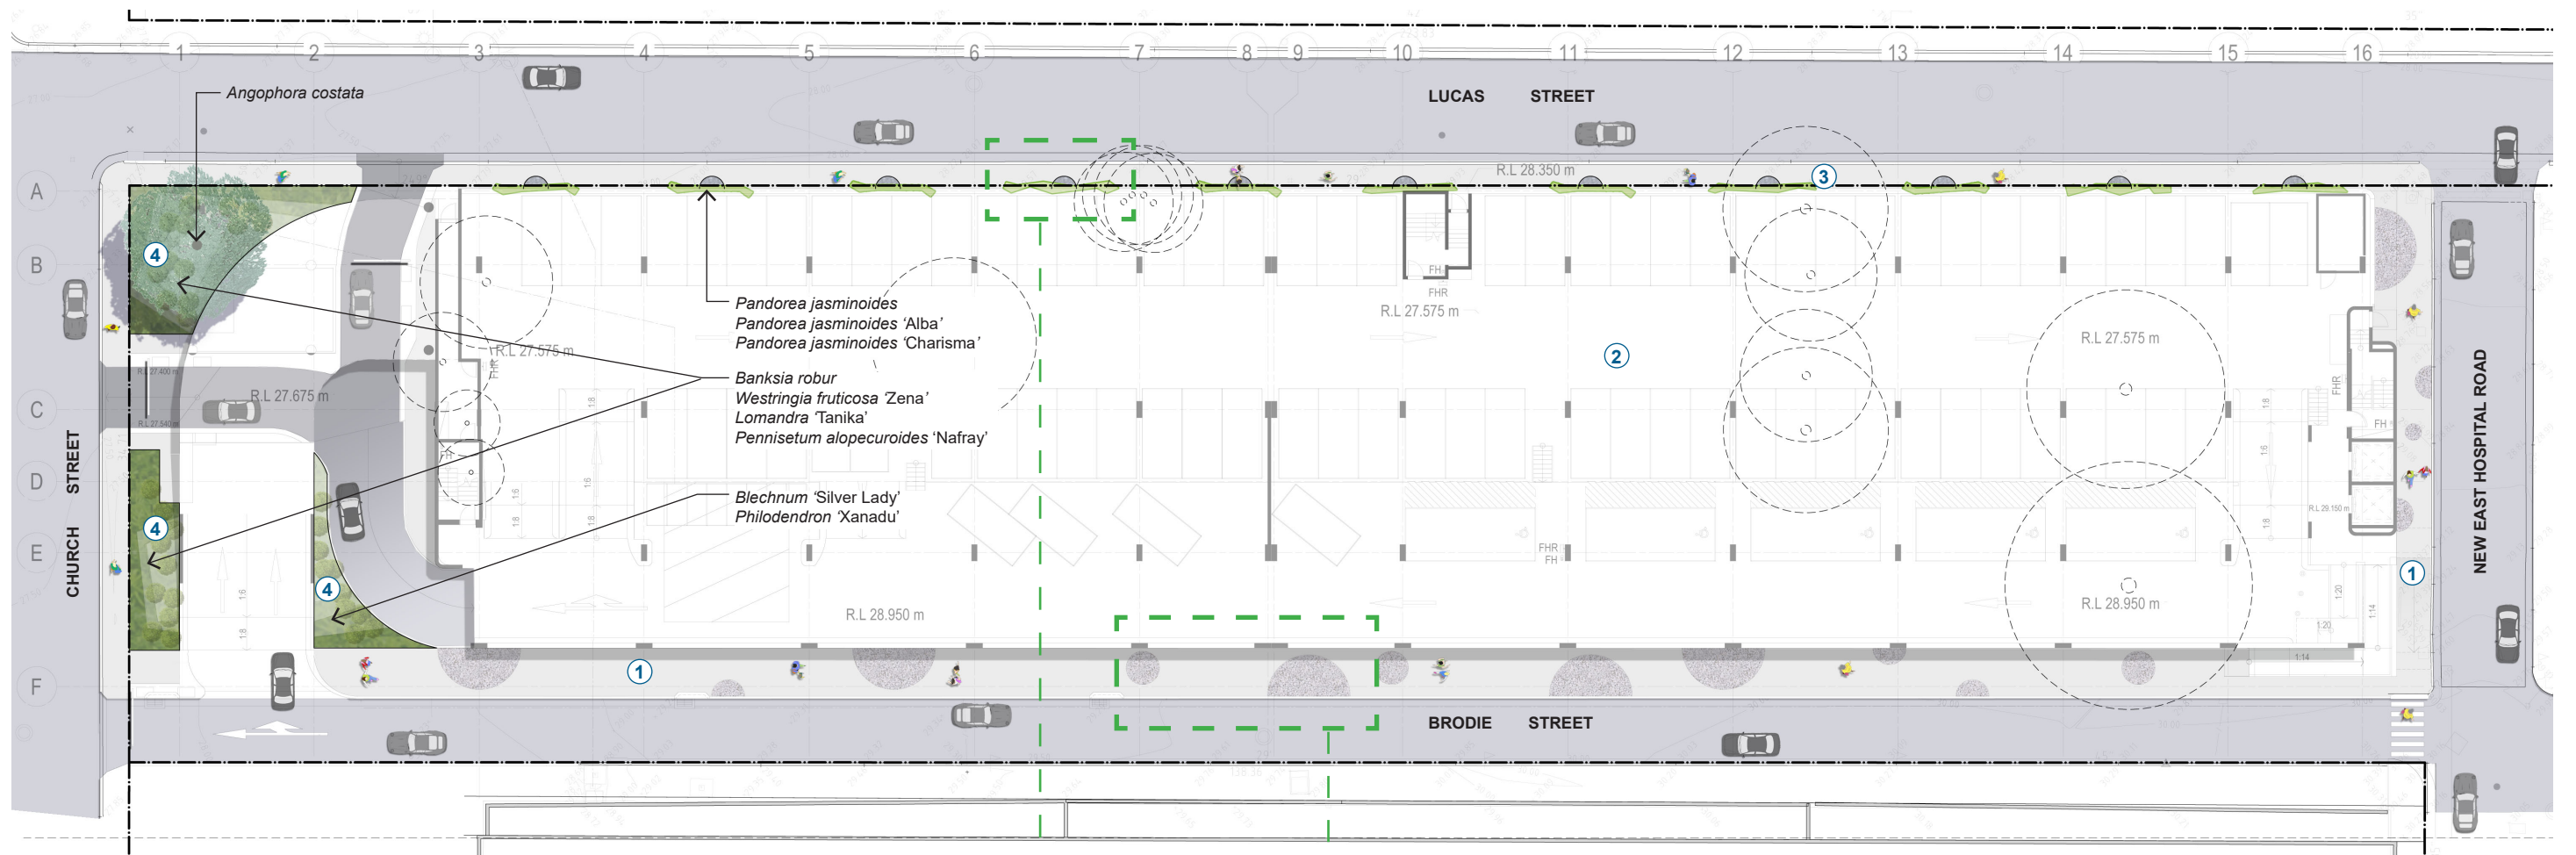
 
 


 


GROUND FLOOR PLAN


SCALE 1:400 @ A3

LEGEND

-  Proposed tree
-  Existing trees to be removed
-  Planter bed
-  Plain concrete paving
-  Exposed aggregate concrete paving
-  Climbers planted in terrabond porous paving

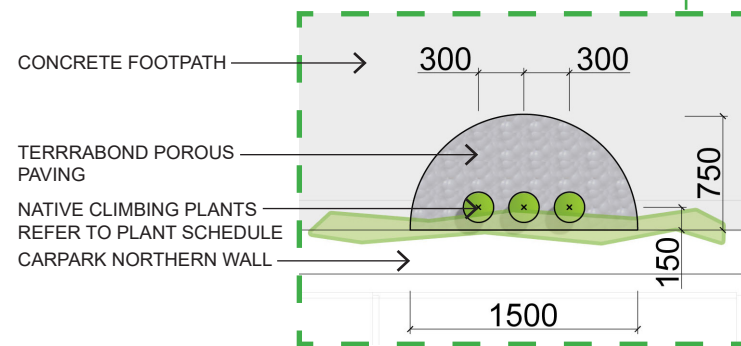

**NORTHERN FACADE
CLIMBERS DETAIL PLAN**
SCALE 1:50 @ A3

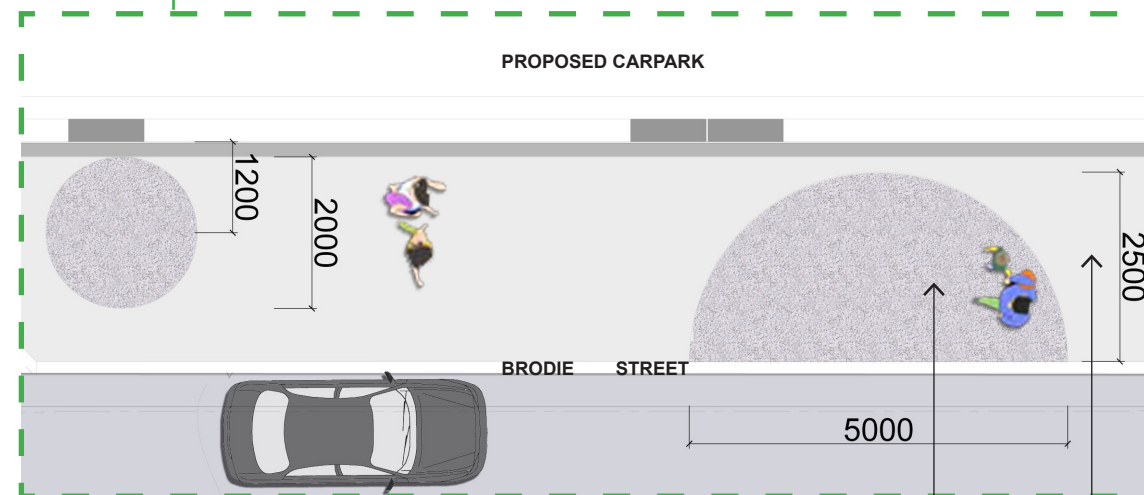

SOUTHERN FOOTPATH DETAIL PLAN
SCALE 1:200 @ A3

EXPOSED AGGREGATE
CONCRETE PAVING
PLAIN CONCRETE PAVING

NOTES

1. Standard concrete footpath is ornamented with circle or semi-circle exposed aggregate concrete paving. (Brodie Street and New East Hospital Road only)
2. New carpark building.
3. Climbers planted in terrabond porous paving to northern facade of the carpark.
4. Mounded planter bed.

INDICATIVE MATERIALS AND PLANTING IMAGES




Sturt Noble
Associates
Suite 91, L5, 330 Wattle St
Ultimo NSW 2007
T. 02 9211 3744
W. www.sturnoble.com.au
landscape architecture
environmental & urban design

PROJECT
**ROYAL PRINCE ALFRED HOSPITAL
PROPOSED MULTISTOREY CARPARK**
CLIENT
HEALTH INFRASTRUCTURE


DRAWING
GROUND FLOOR PLAN
DRAWING No. **DA-1609-01** ISSUE **A** DRAWN **bx** DATE **09.05.2016**

 0 2 10m
Scale 1:400@A3

ACN: 164 245 514 ABN: 99 164 245 514
THIS DRAWING SHOULD BE READ IN CONJUNCTION WITH ALL RELEVANT CONTRACTS,
SPECIFICATIONS, REPORTS AND DRAWINGS. COPYRIGHT OF THIS DRAWING IS VESTED IN
STURT NOBLE ASSOCIATES PTY LTD.

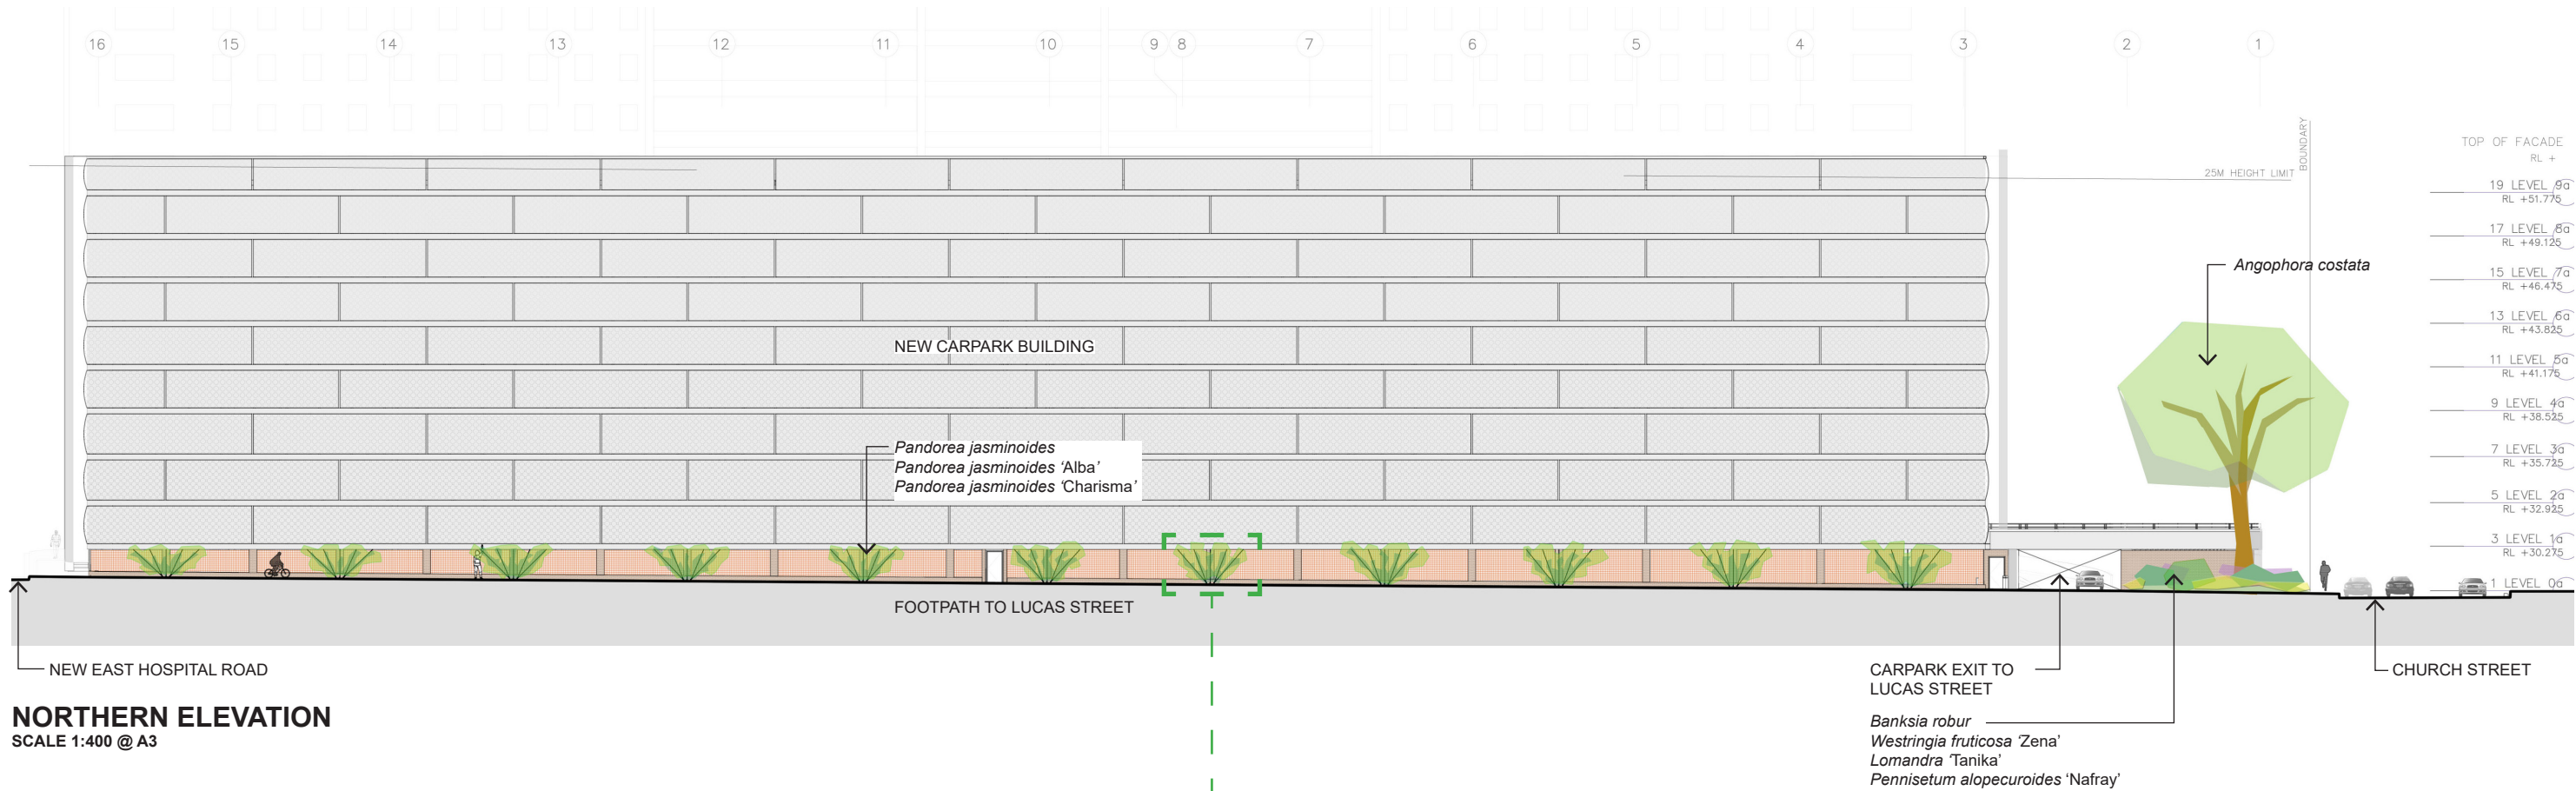

NORTHERN ELEVATION
SCALE 1:400 @ A3

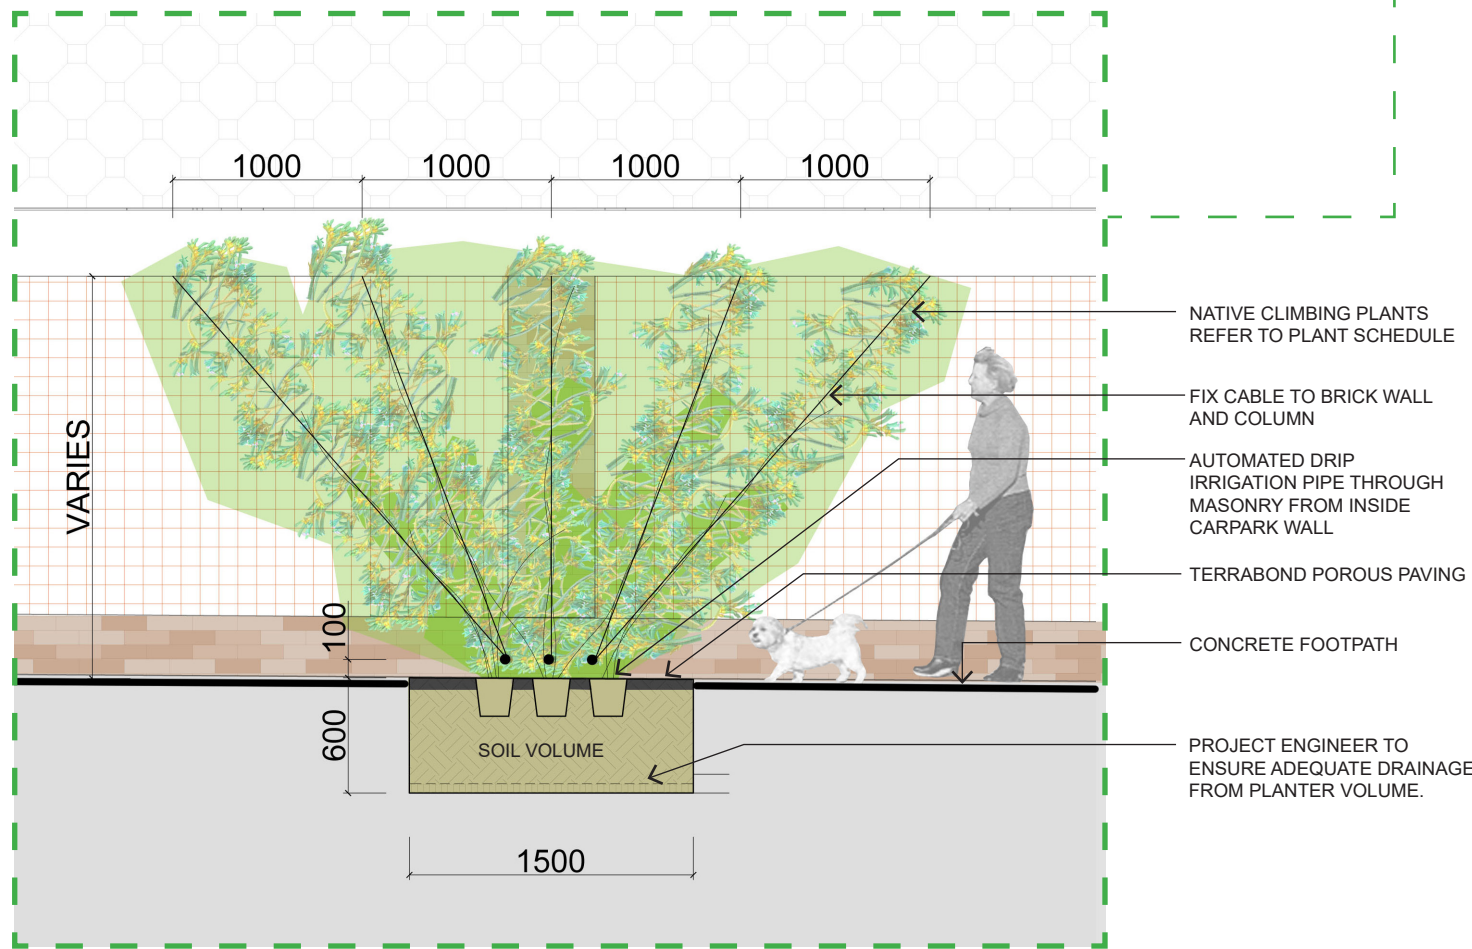

NORTHERN ELEVATION
SCALE 1:400 @ A3

PLANT SCHEDULE

BOTANICAL NAME	COMMON NAME	POT SIZE	SPACING
Trees			
Angophora costata	Smooth Barked Apple	400L	A.S.
Shrubs and Groundcovers			
Banksia robur	Swamp Banksia	25L	1m
Blechnum 'Silver Lady'	Silver Lady Blechnum	200mm	400mm
Lomandra 'Tanika'	Lomandra Tanika	150mm	400mm
Pennisetum alopecuroides 'Nafray'	Fountain Grass	150mm	400mm
Philodendron 'Xanadu'	Xanadu	200mm	400mm
Westringia fruticosa 'Zena'	Zena Coastal Rosemary	200mm	600mm
Climbers			
Pandorea jasminoides	Bower of Beauty	200mm	300mm
Pandorea jasminoides 'Alba'	White Bower Vine	200mm	300mm
Pandorea jasminoides 'Charisma'	Charisma Bower Vine	200mm	300mm



Angophora costata

Sturt Noble
Associates

Suite 91, L5, 330 Wattle St
Ultimo NSW 2007
T. 02 9211 3744
W. www.sturnoble.com.au
landscape architecture
environmental & urban design

PROJECT
**ROYAL PRINCE ALFRED HOSPITAL
PROPOSED MULTISTOREY CARPARK**
CLIENT
HEALTH INFRASTRUCTURE
DRAWING
NORTHERN ELEVATION
DRAWING No. **DA-1609-02** ISSUE **A** DRAWN **bx** DATE **09.05.2016**
0 2 10m
Scale 1:400@A3
ACN: 164 245 514 ABN: 99 164 245 514
THIS DRAWING SHOULD BE READ IN CONJUNCTION WITH ALL RELEVANT CONTRACTS,
SPECIFICATIONS, REPORTS AND DRAWINGS. COPYRIGHT OF THIS DRAWINGS IS VESTED IN
STURT NOBLE ASSOCIATES PTY LTD.