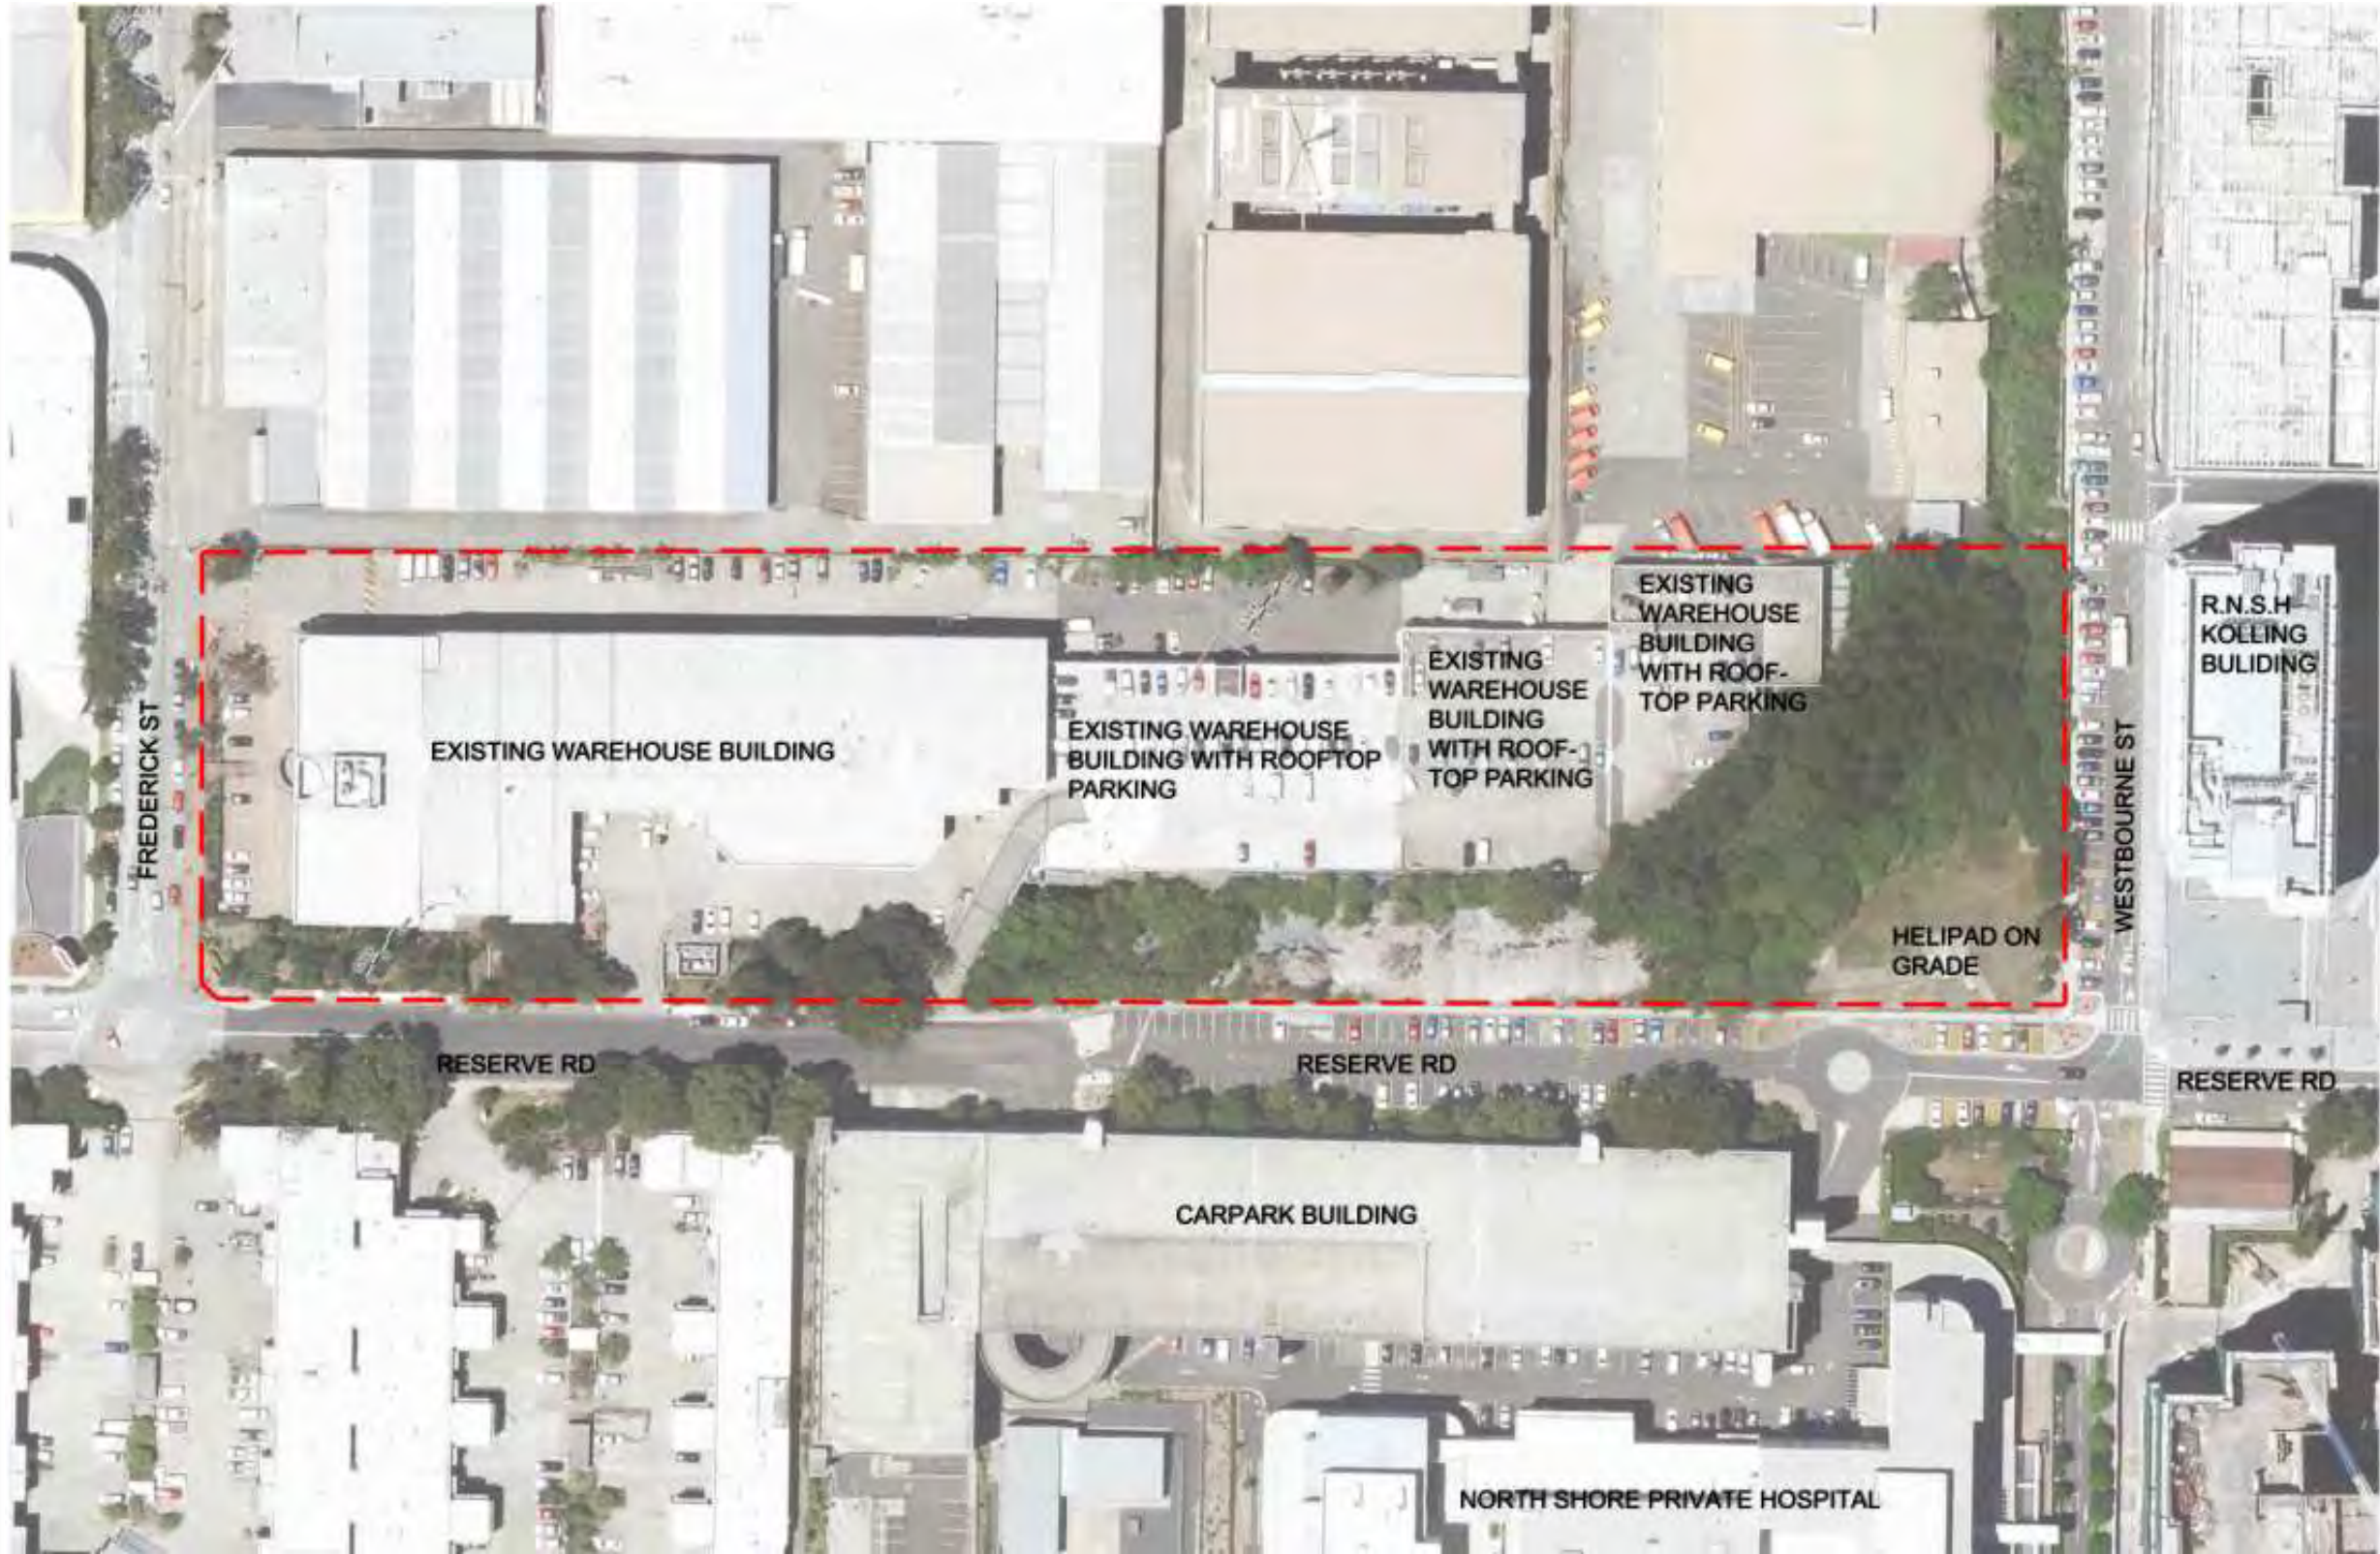



AERIAL PLAN

USE FIGURED DIMENSIONS ONLY. DO NOT SCALE.
ALL DIMENSIONS SHALL BE VERIFIED ON SITE AND DISCREPANCIES IMMEDIATELY BROUGHT TO THE ATTENTION OF THE PROJECT MANAGER FOR RESOLUTION

"CLOUDS" & REVISIONS ARE INTENDED AS GUIDES AND DO NOT NECESSARILY DESCRIBE THE FULL EXTENT OF REVISIONS.
ASCERTAIN FULL EXTENT BY COMPARISON WITH PREVIOUS VERSION.

QA
CHECK

Subject	By	Date	Subject	By	Date	Subject	By	Date
RDS			STRUCT			PROJ. ARCH		
ARCH			SPEC. CONS					
AUT			SERV					

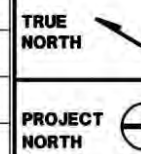

Drawn	Checked	Date	Scale
EH	CX	9.2.2016	N.T.S

Drawing Title
1. EXISTING AERIAL PLAN


Rev	Revision description	Date	By
3	ISSUE FOR DA	06.03.17	EH
2	ISSUE FOR DA	28.02.17	EH
1	ISSUE FOR DA SUBMISSION	06.05.16	CX

Project
**PRIVATE HOSPITAL
ST LEONARDS**


Principal
DEXUS PROPERTY GROUP

HP **HEALTH PROJECTS INTERNATIONAL**
Architects and Health Facility Planners
ACN 086 856 595
Ground Floor, Suite 1, 85 Alfred Street
Milsons Point, NSW 2061
Ph: (02) 9460 4192 Fax: (02) 9460 4298

Dwg No.	Issue
A-STG-1	3

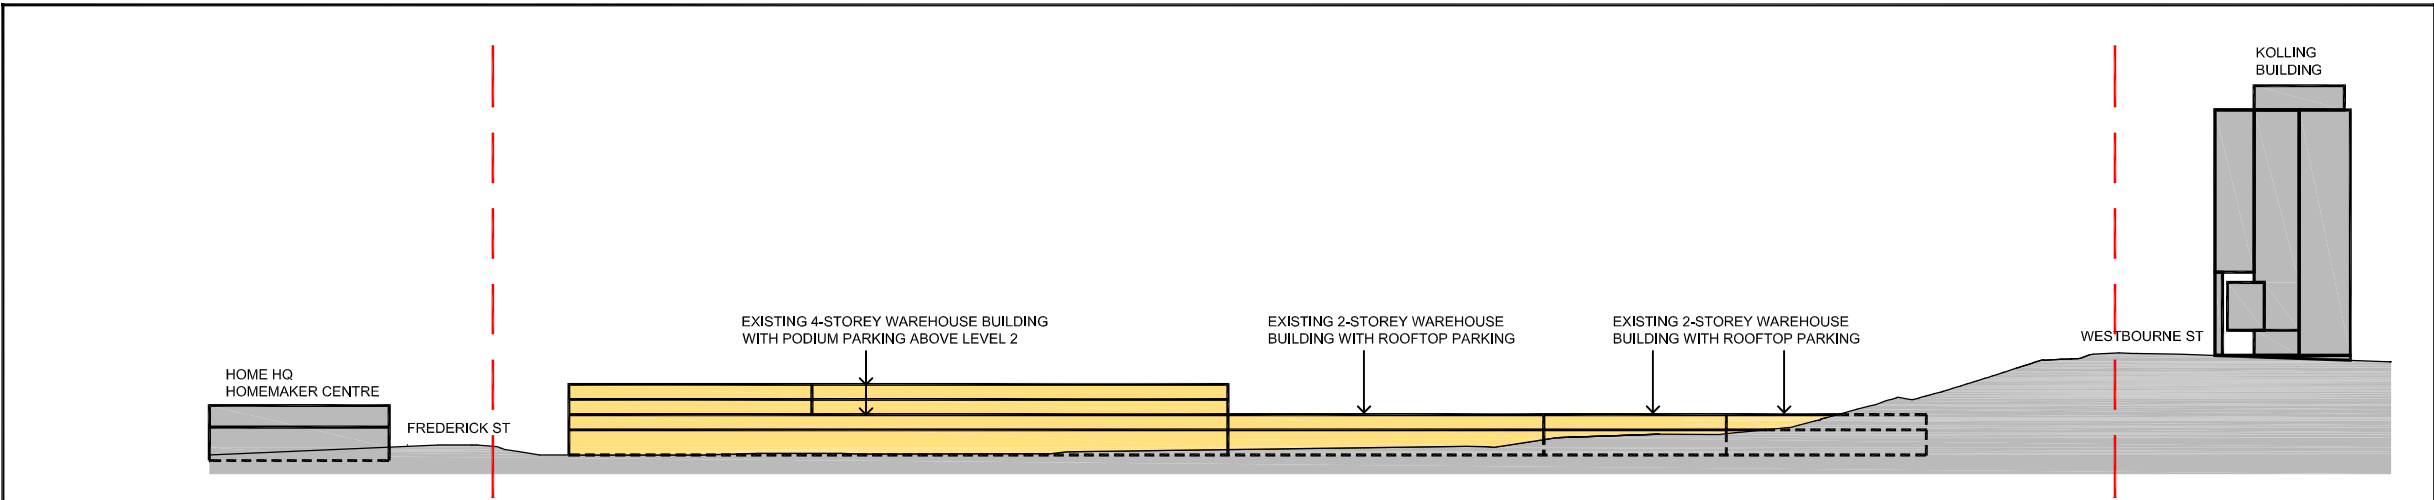

SECTION A-A

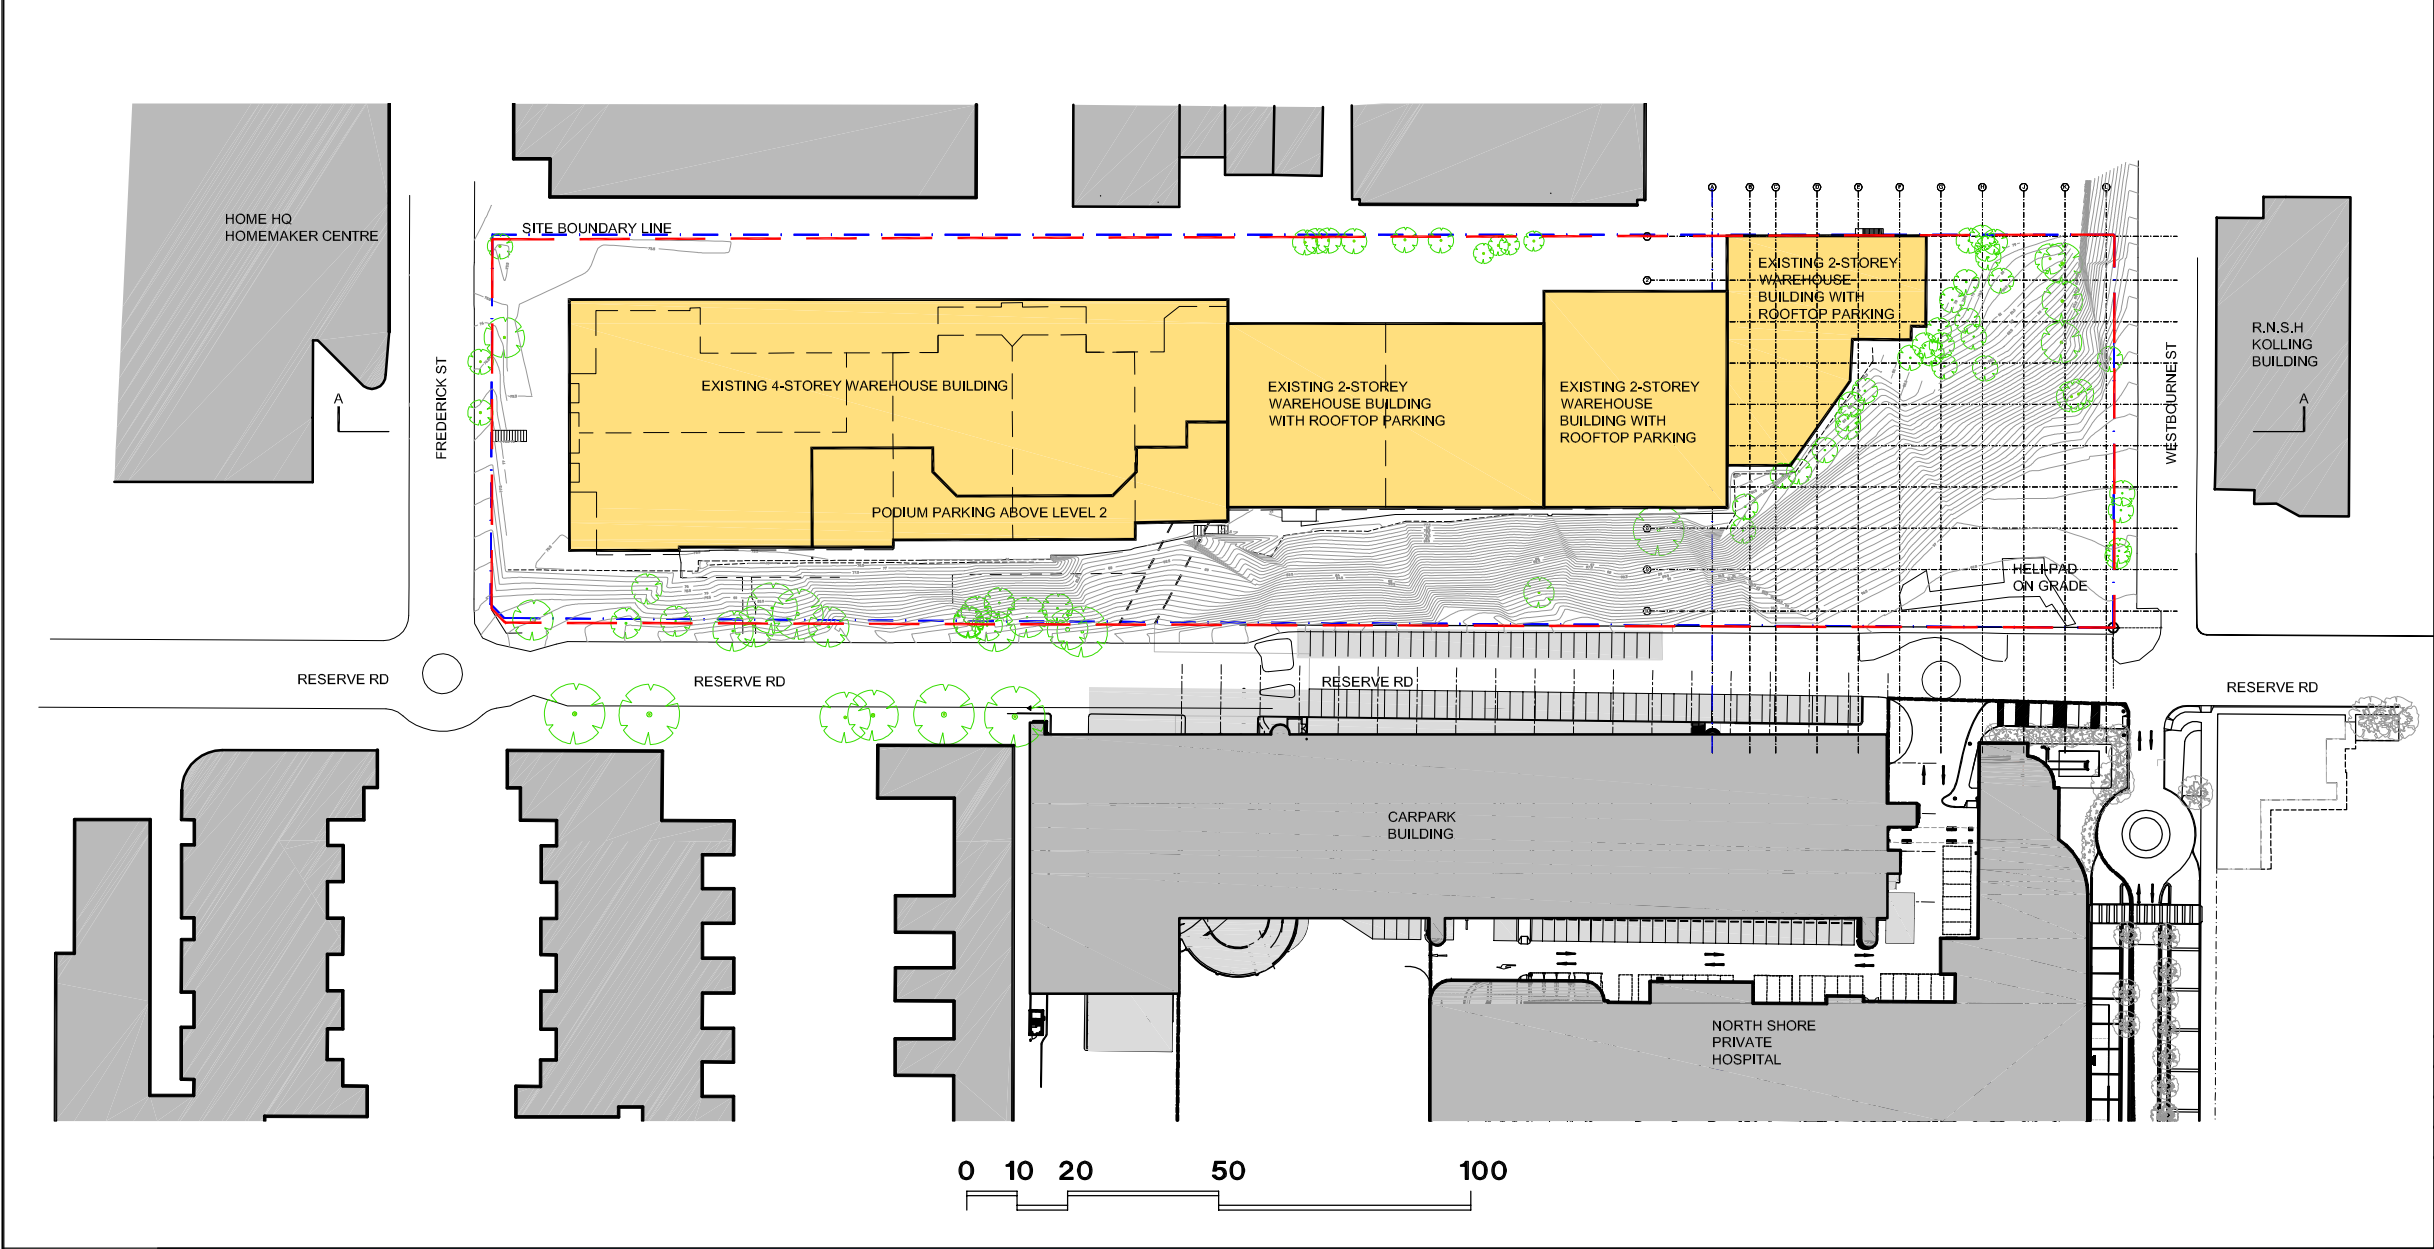

PLAN

3	ISSUE FOR DA	06.03.17	EH
2	ISSUE FOR DA	28.02.17	EH
1	ISSUE FOR DA SUBMISSION	06.05.16	CX
Rev	Revision description	Date	By

Project
**PRIVATE HOSPITAL
ST LEONARDS**

Principal
DEXUS PROPERTY GROUP

USE FIGURED DIMENSIONS ONLY. DO NOT SCALE.
ALL DIMENSIONS SHALL BE VERIFIED ON SITE AND DISCREPANCIES IMMEDIATELY BROUGHT TO THE ATTENTION OF THE PROJECT MANAGER FOR RESOLUTION

"CLOUDS" & REVISIONS ARE INTENDED AS GUIDES AND DO NOT NECESSARILY DESCRIBE THE FULL EXTENT OF REVISIONS.
ASCERTAIN FULL EXTENT BY COMPARISON WITH PREVIOUS VERSION.

QA
CHECK

Subject	By	Date	Subject	By	Date	Subject	By	Date
RDS			STRUCT			PROJ. ARCH		
ARCH			SPEC. CONS					
AUT			SERV					

TRUE NORTH

PROJECT NORTH


Drawn EH	Checked CX	Date 9.2.2016	Scale 1:1500 @ A3
Drawing Title 2. EXISTING SITE PLAN & SECTION			




HEALTH PROJECTS INTERNATIONAL
Architects and Health Facility Planners
ACN 066 856 595
Ground Floor, Suite 1, 65 Alfred Street
Milsons Point, NSW 2061
Ph: (02) 9460 4199 Fax: (02) 9460 4299

Dwg No.
A-STG-2

Issue
3

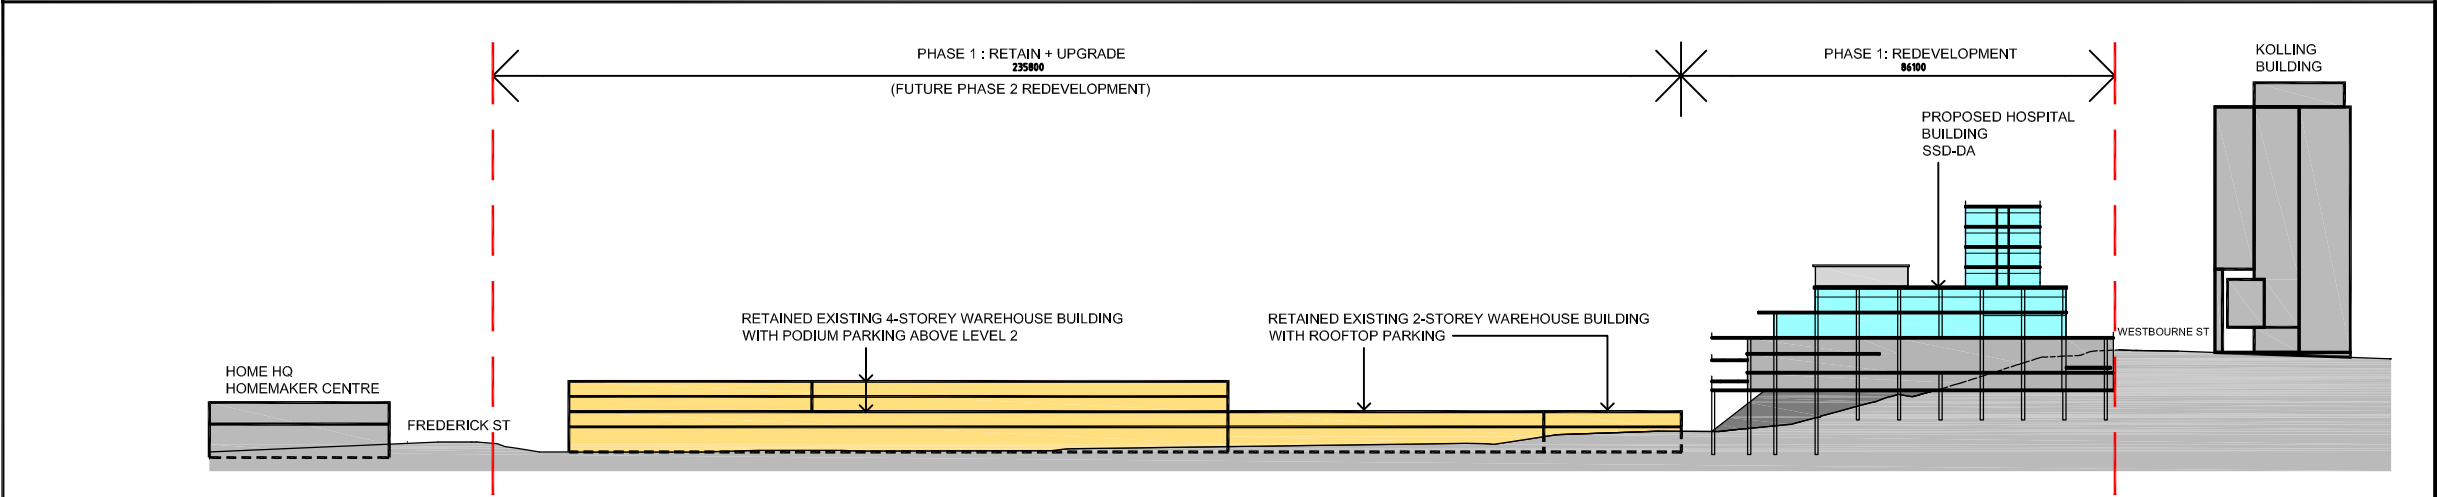

SECTION A-A

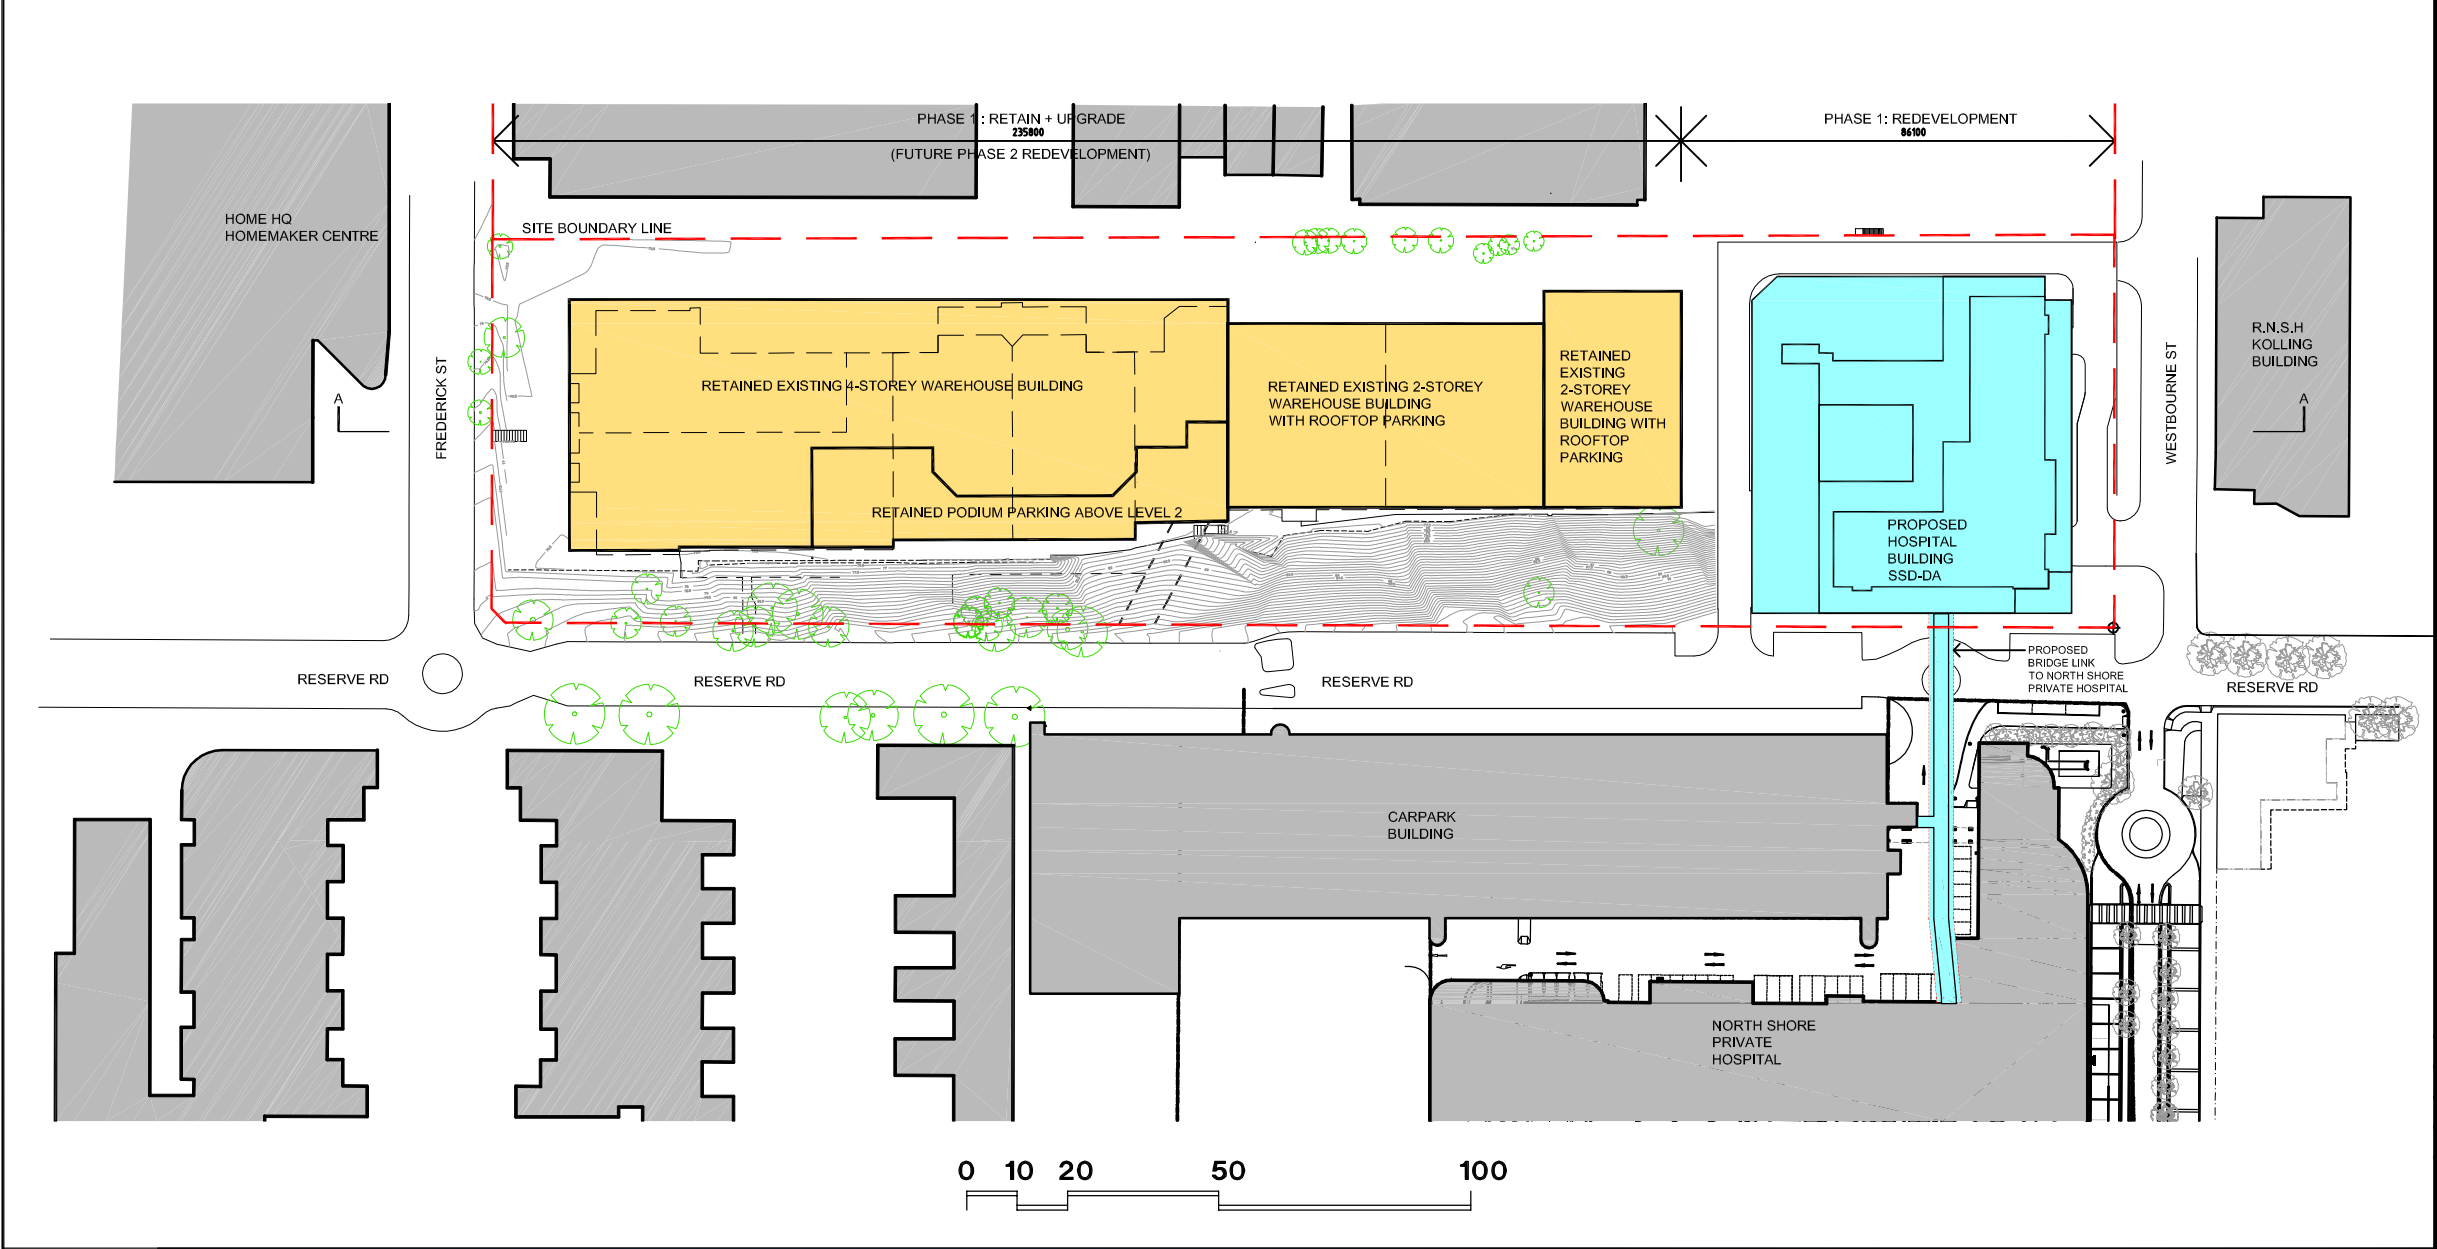

PLAN

USE FIGURED DIMENSIONS ONLY. DO NOT SCALE.
ALL DIMENSIONS SHALL BE VERIFIED ON SITE AND DISCREPANCIES IMMEDIATELY BROUGHT TO THE ATTENTION OF THE PROJECT MANAGER FOR RESOLUTION

"CLOUDS" & REVISIONS ARE INTENDED AS GUIDES AND DO NOT NECESSARILY DESCRIBE THE FULL EXTENT OF REVISIONS.
ASCERTAIN FULL EXTENT BY COMPARISON WITH PREVIOUS VERSION.

QA CHECK	Subject	By	Date	Subject	By	Date	Subject	By	Date
	RDS			STRUCT			PROJ. ARCH		
	ARCH			SPEC. CONS					
	AUT			SERV					

TRUE NORTH
PROJECT NORTH

Drawn
EH

Checked
CX

Date
9.2.2016

Scale
1:1500 @ A3

Drawing Title
3. PROPOSED DEVELOPMENT PLAN & SECTION

3	ISSUE FOR DA	06.03.17	EH
2	ISSUE FOR DA	28.02.17	EH
1	ISSUE FOR DA SUBMISSION	06.05.16	CX
Rev	Revision description	Date	By

Project
**PRIVATE HOSPITAL
ST LEONARDS**


Principal
DEXUS PROPERTY GROUP




HEALTH PROJECTS INTERNATIONAL
Architects and Health Facility Planners
ACN 066 856 595
Ground Floor, Suite 1, 68 Alfred Street
Milsons Point, NSW 2061
Ph: (02) 9460 4199 Fax: (02) 9460 4299

Dwg No.
A-STG-3

Issue
3

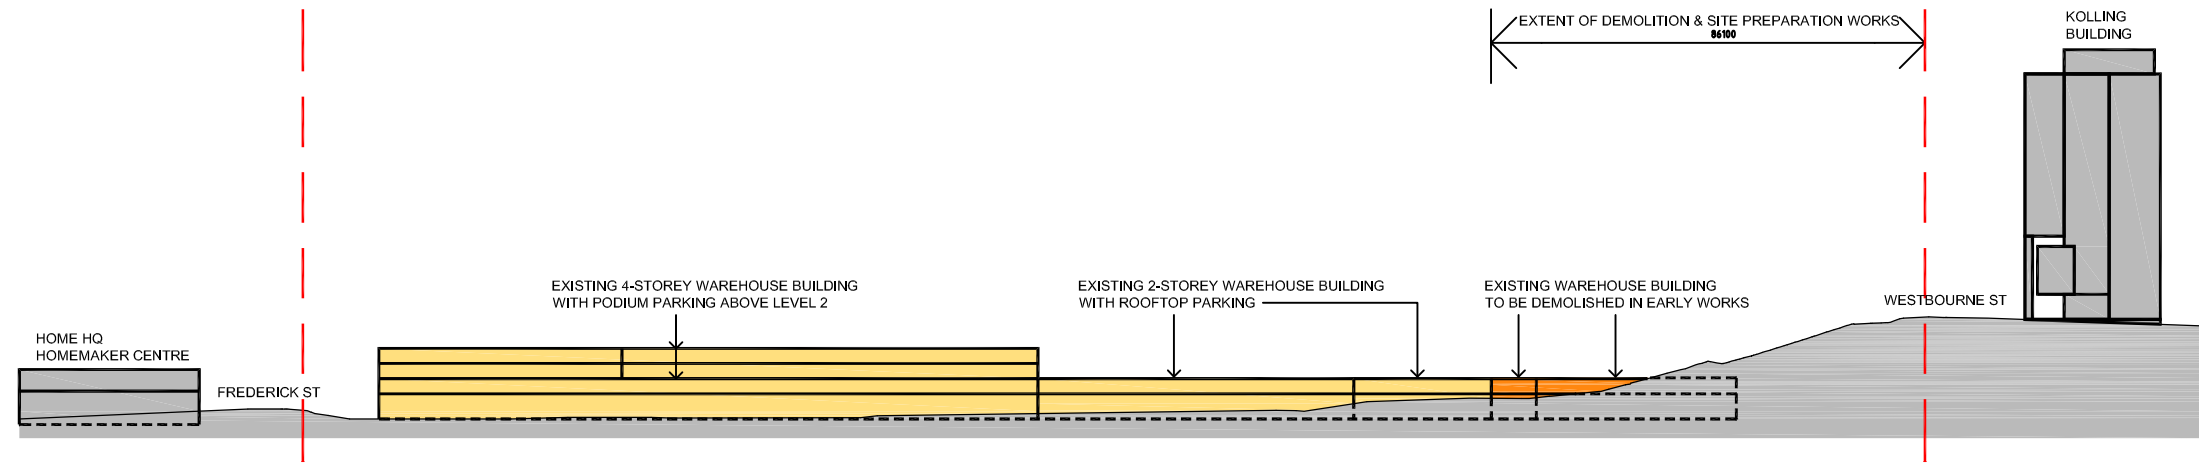

SECTION A-A

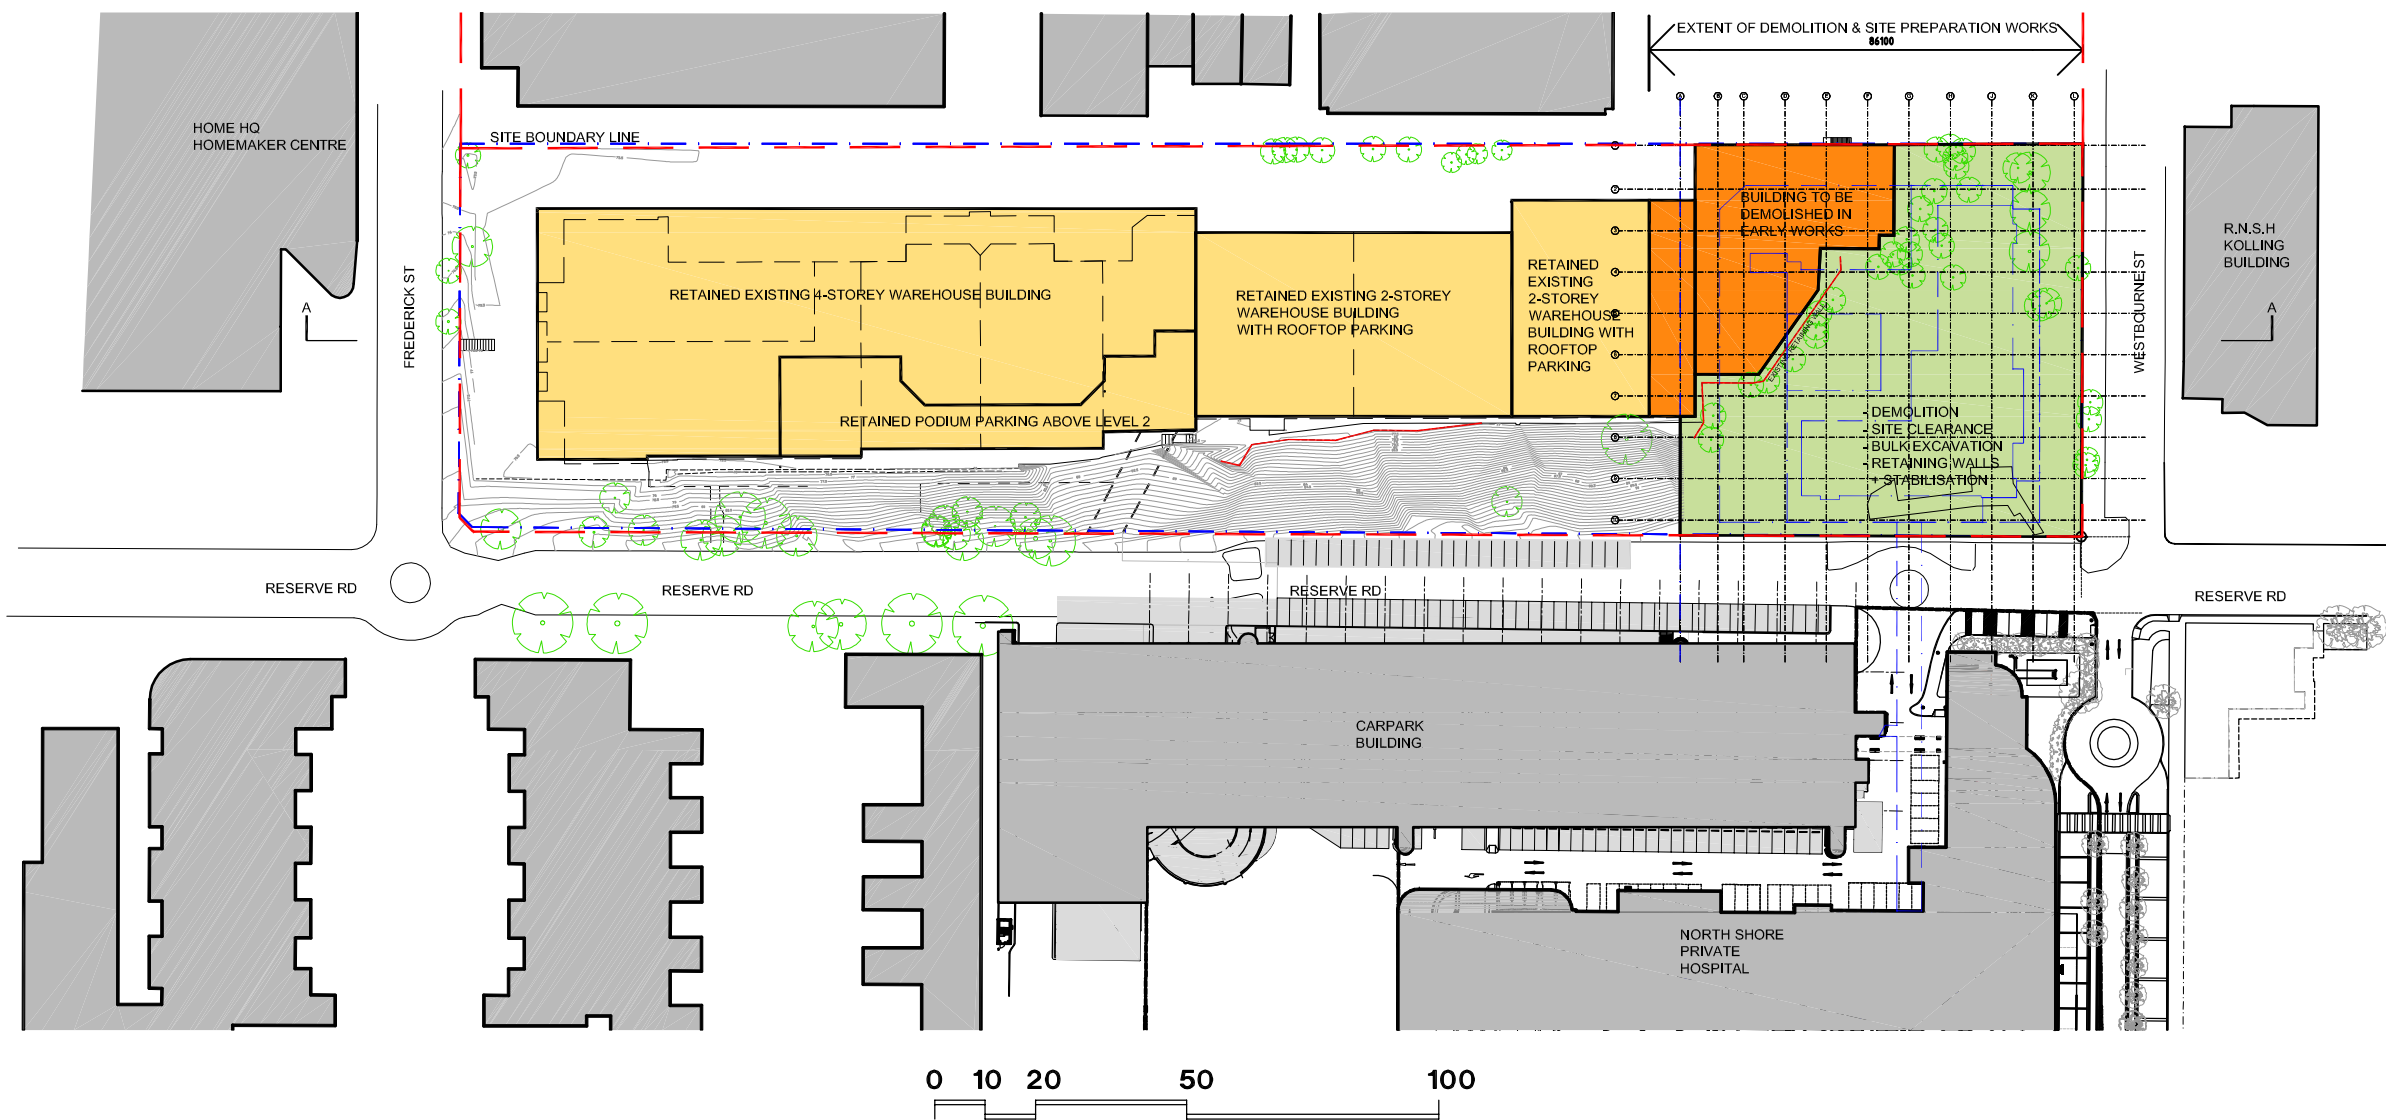

PLAN

3	ISSUE FOR DA	06.03.17	EH
2	ISSUE FOR DA	28.02.17	EH
1	ISSUE FOR DA SUBMISSION	06.05.16	CX
Rev	Revision description	Date	By

Project
**PRIVATE HOSPITAL
ST LEONARDS**

Principal
DEXUS PROPERTY GROUP

USE FIGURED DIMENSIONS ONLY. DO NOT SCALE.
ALL DIMENSIONS SHALL BE VERIFIED ON SITE AND DISCREPANCIES IMMEDIATELY BROUGHT TO THE ATTENTION OF THE PROJECT MANAGER FOR RESOLUTION

"CLOUDS" & REVISIONS ARE INTENDED AS GUIDES AND DO NOT NECESSARILY DESCRIBE THE FULL EXTENT OF REVISIONS.
ASCERTAIN FULL EXTENT BY COMPARISON WITH PREVIOUS VERSION.

QA
CHECK


Subject	By	Date	Subject	By	Date	Subject	By	Date
RDS			STRUCT			PROJ. ARCH		
ARCH			SPEC. CONS					
AUT			SERV					


TRUE NORTH

PROJECT NORTH


Drawn	Checked	Date	Scale
EH	CX	9.2.2016	1:1500 @ A3
Drawing Title			
4. DEMOLITION + SITE PREPARATION WORKS			

	HEALTH PROJECTS INTERNATIONAL Architects and Health Facility Planners ACN 066 856 595 Ground Floor, Suite 1, 68 Alfred Street Milsons Point, NSW 2061 Ph: (02) 9460 4199 Fax: (02) 9460 4299	
	Dwg No.	Issue
A-STG-4	3	

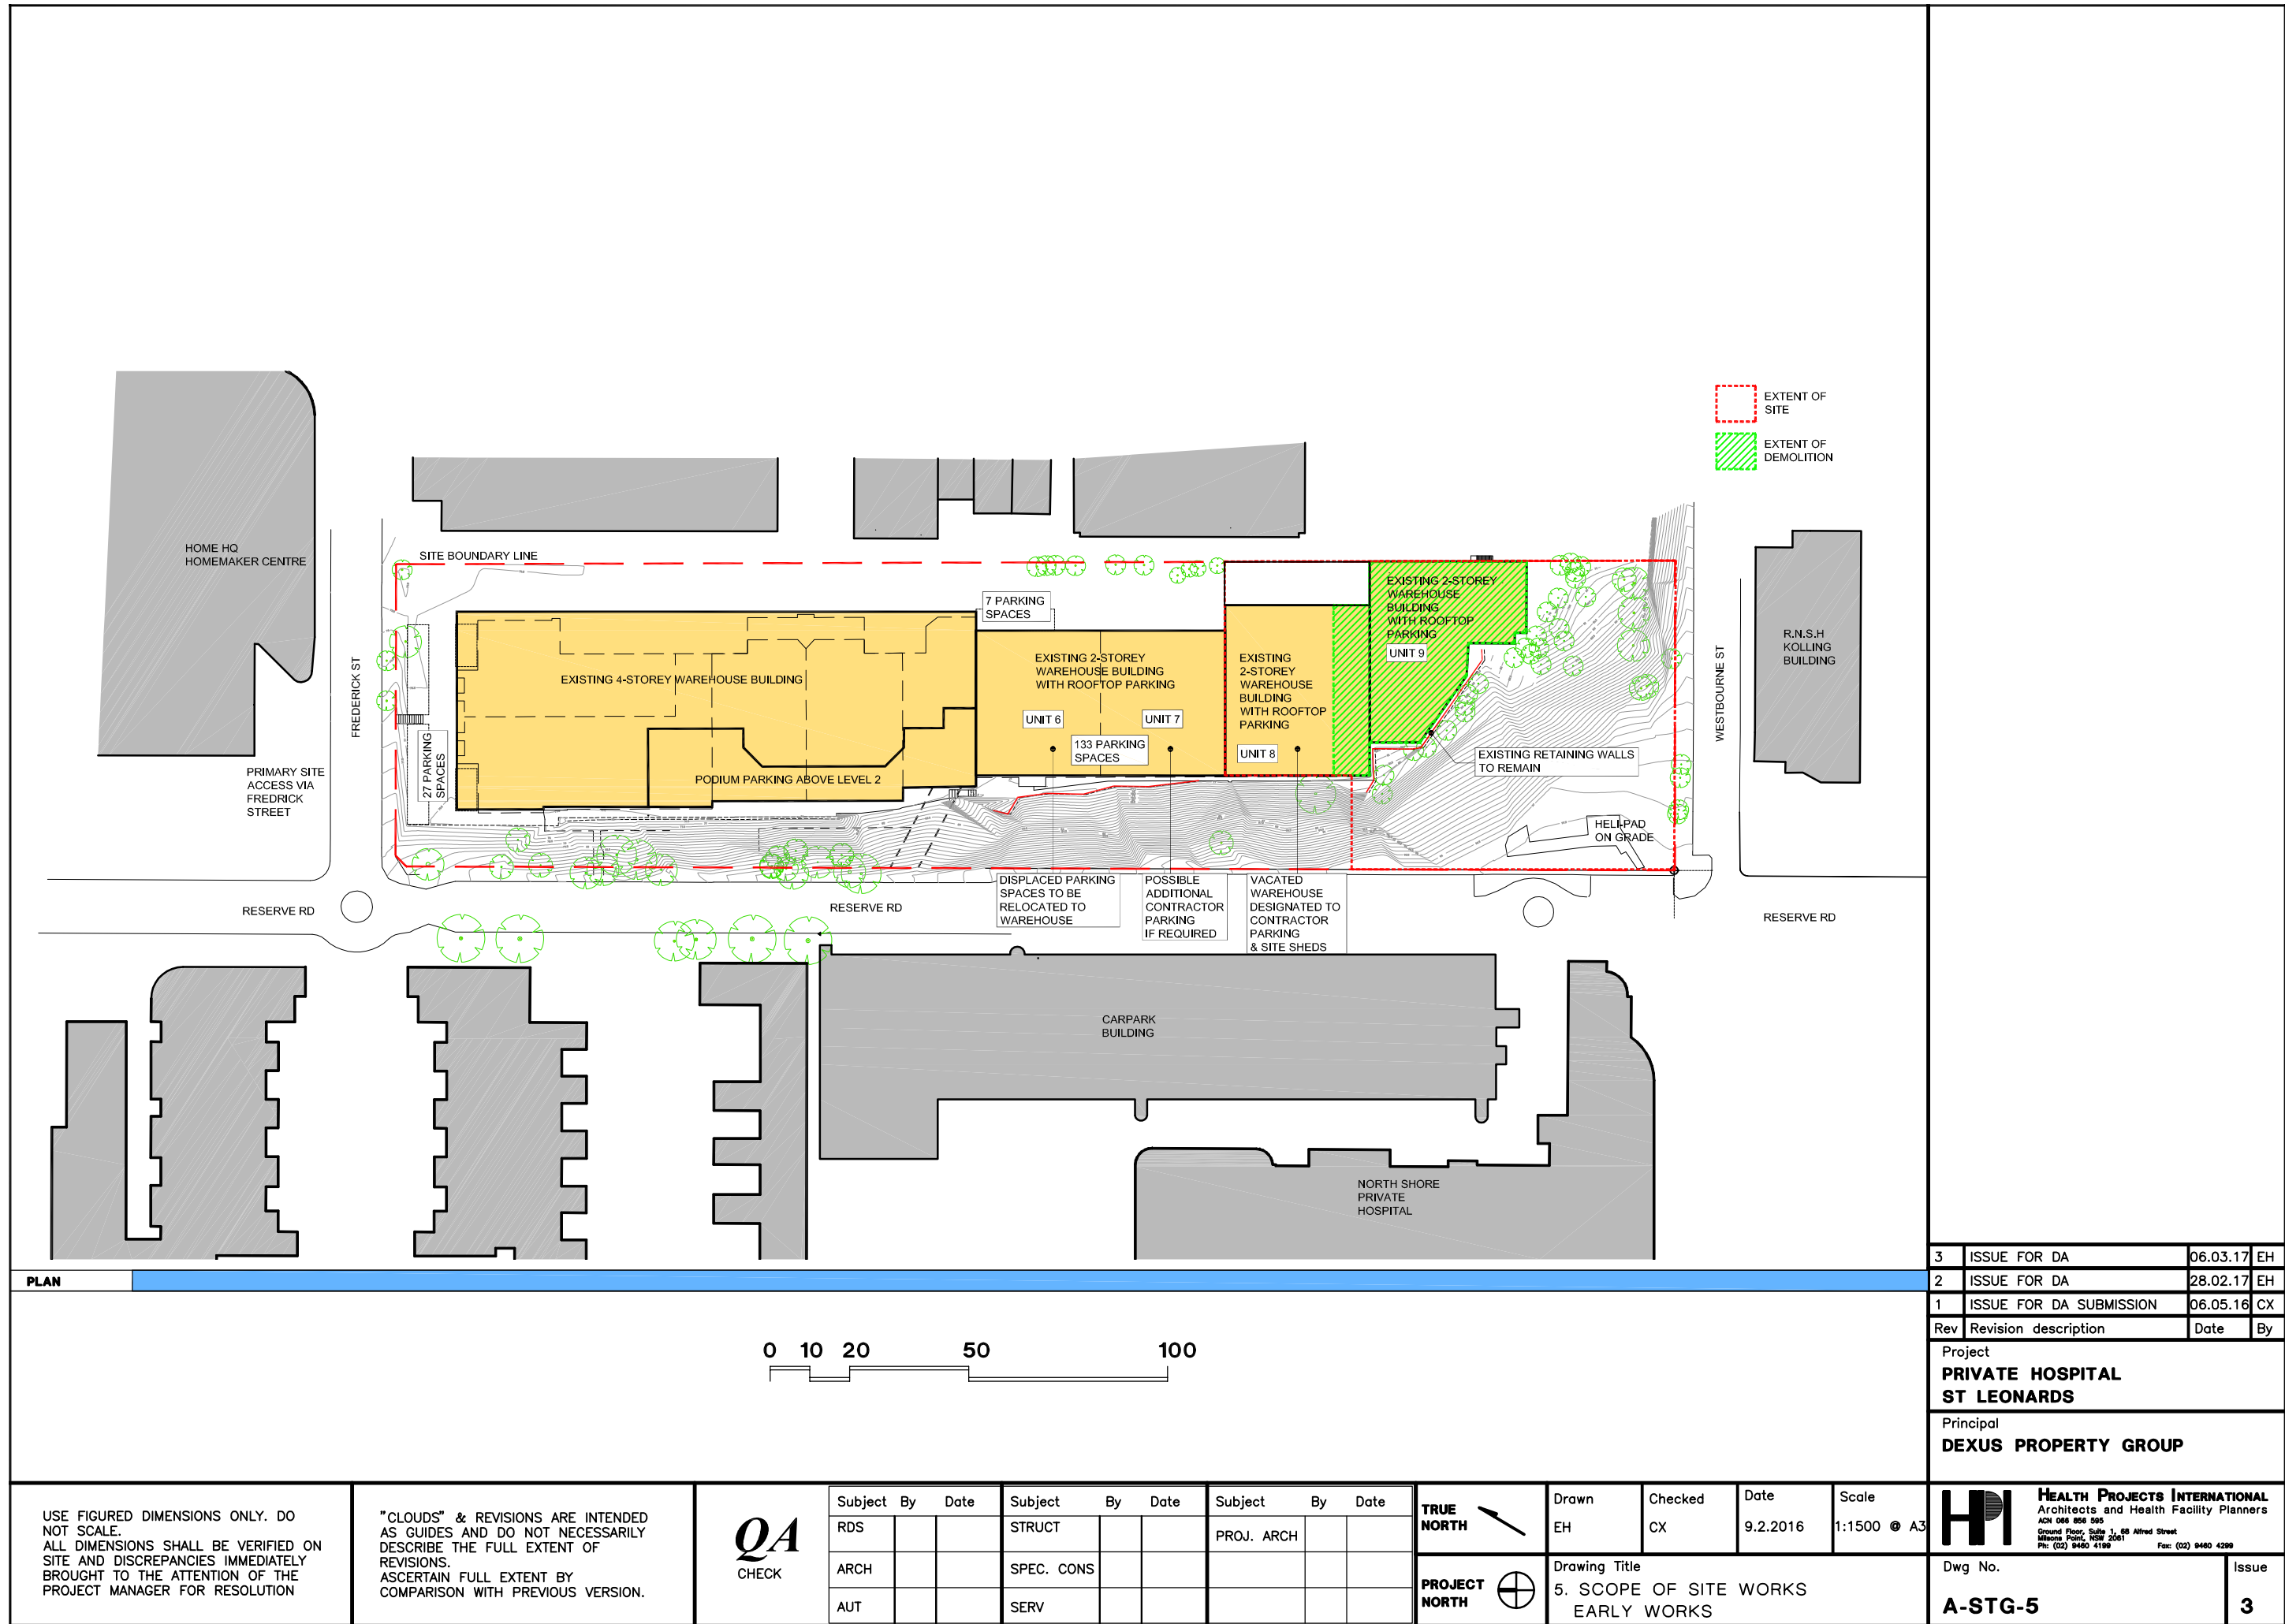

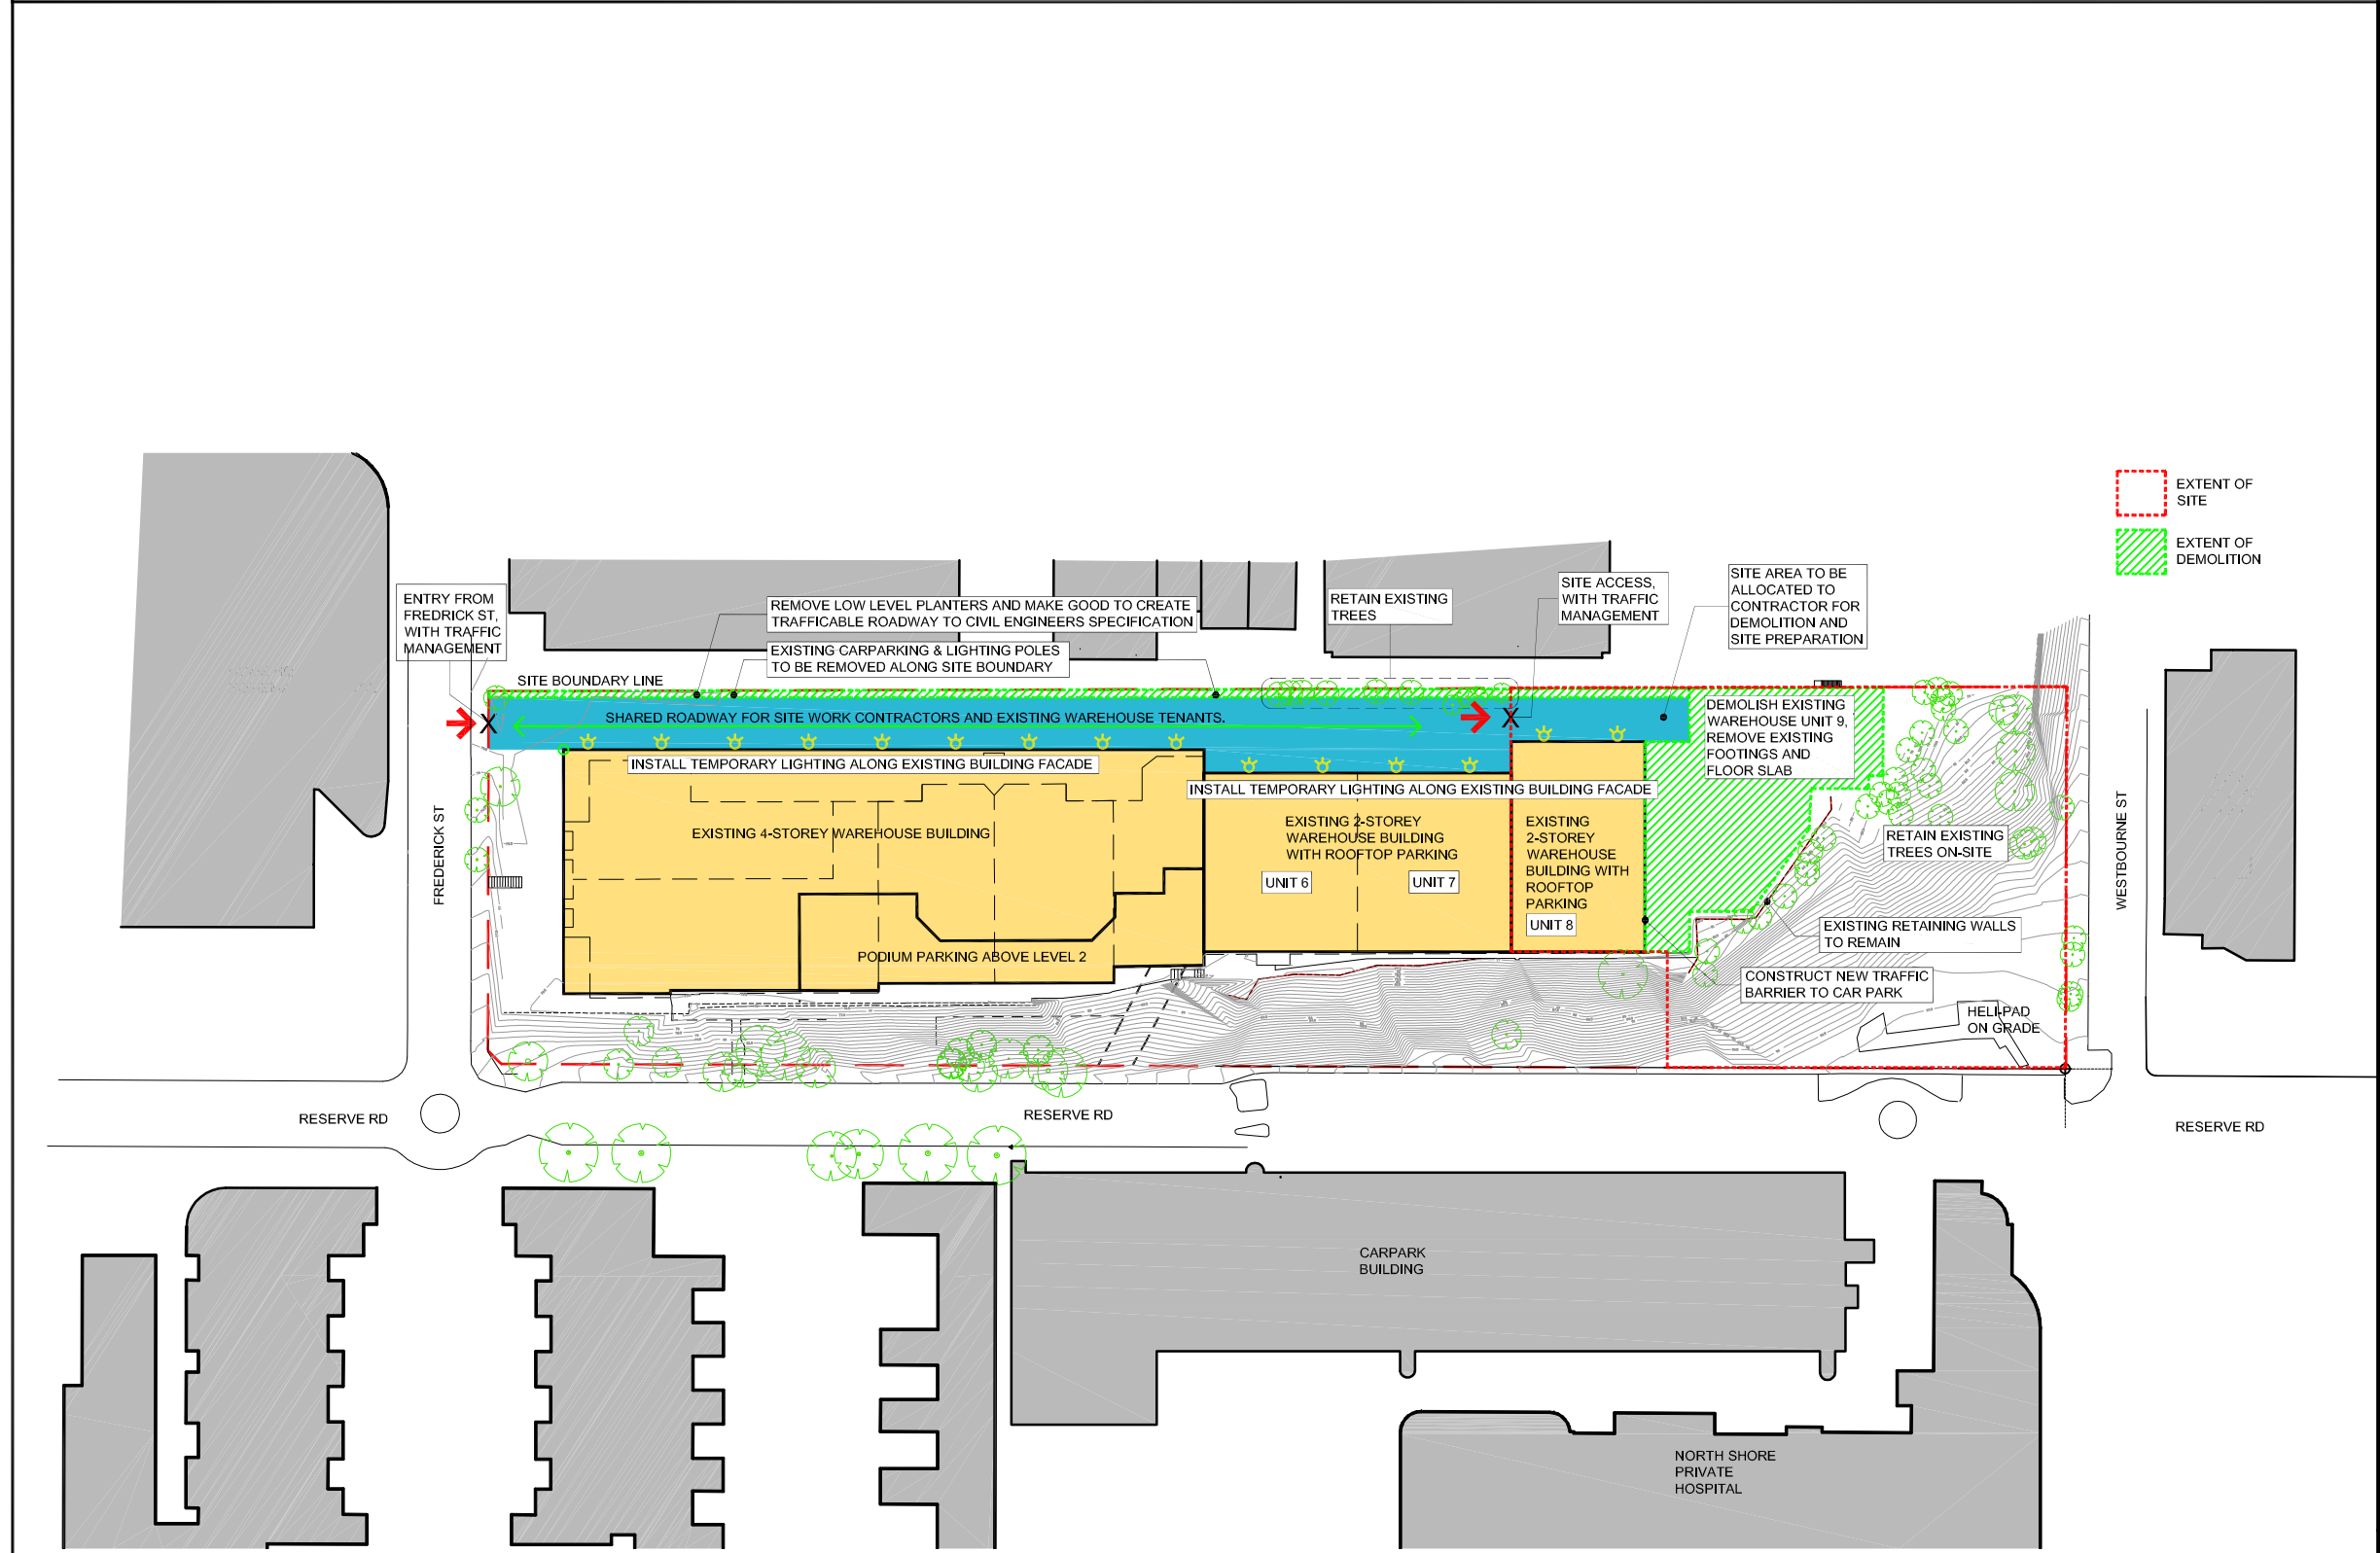


PLAN

 


3	ISSUE FOR DA	06.03.17	EH
2	ISSUE FOR DA	28.02.17	EH
1	ISSUE FOR DA SUBMISSION	06.05.16	CX
Rev	Revision description	Date	By

Project
PRIVATE HOSPITAL ST LEONARDS
Principal
DEXUS PROPERTY GROUP

USE FIGURED DIMENSIONS ONLY. DO NOT SCALE. ALL DIMENSIONS SHALL BE VERIFIED ON SITE AND DISCREPANCIES IMMEDIATELY BROUGHT TO THE ATTENTION OF THE PROJECT MANAGER FOR RESOLUTION	"CLOUDS" & REVISIONS ARE INTENDED AS GUIDES AND DO NOT NECESSARILY DESCRIBE THE FULL EXTENT OF REVISIONS. ASCERTAIN FULL EXTENT BY COMPARISON WITH PREVIOUS VERSION.	QA CHECK	Subject	By	Date	Subject	By	Date	Subject	By	Date	TRUE NORTH 	Drawn	Checked	Date	Scale	 HEALTH PROJECTS INTERNATIONAL Architects and Health Facility Planners ACN 066 856 595 Ground Floor, Suite 1, 66 Alfred Street Milsons Point, NSW 2061 Ph: (02) 9460 4199 Fax: (02) 9460 4299	Dwg No. A-STG-6	Issue 3		
			RDS			STRUCT			PROJ. ARCH				EH	CX	9.2.2016	1:1500 @ A3					
			ARCH			SPEC. CONS							Drawing Title 6. TRAFFIC AND SITE ACCESS DURING EARLY WORKS								
			AUT			SERV															

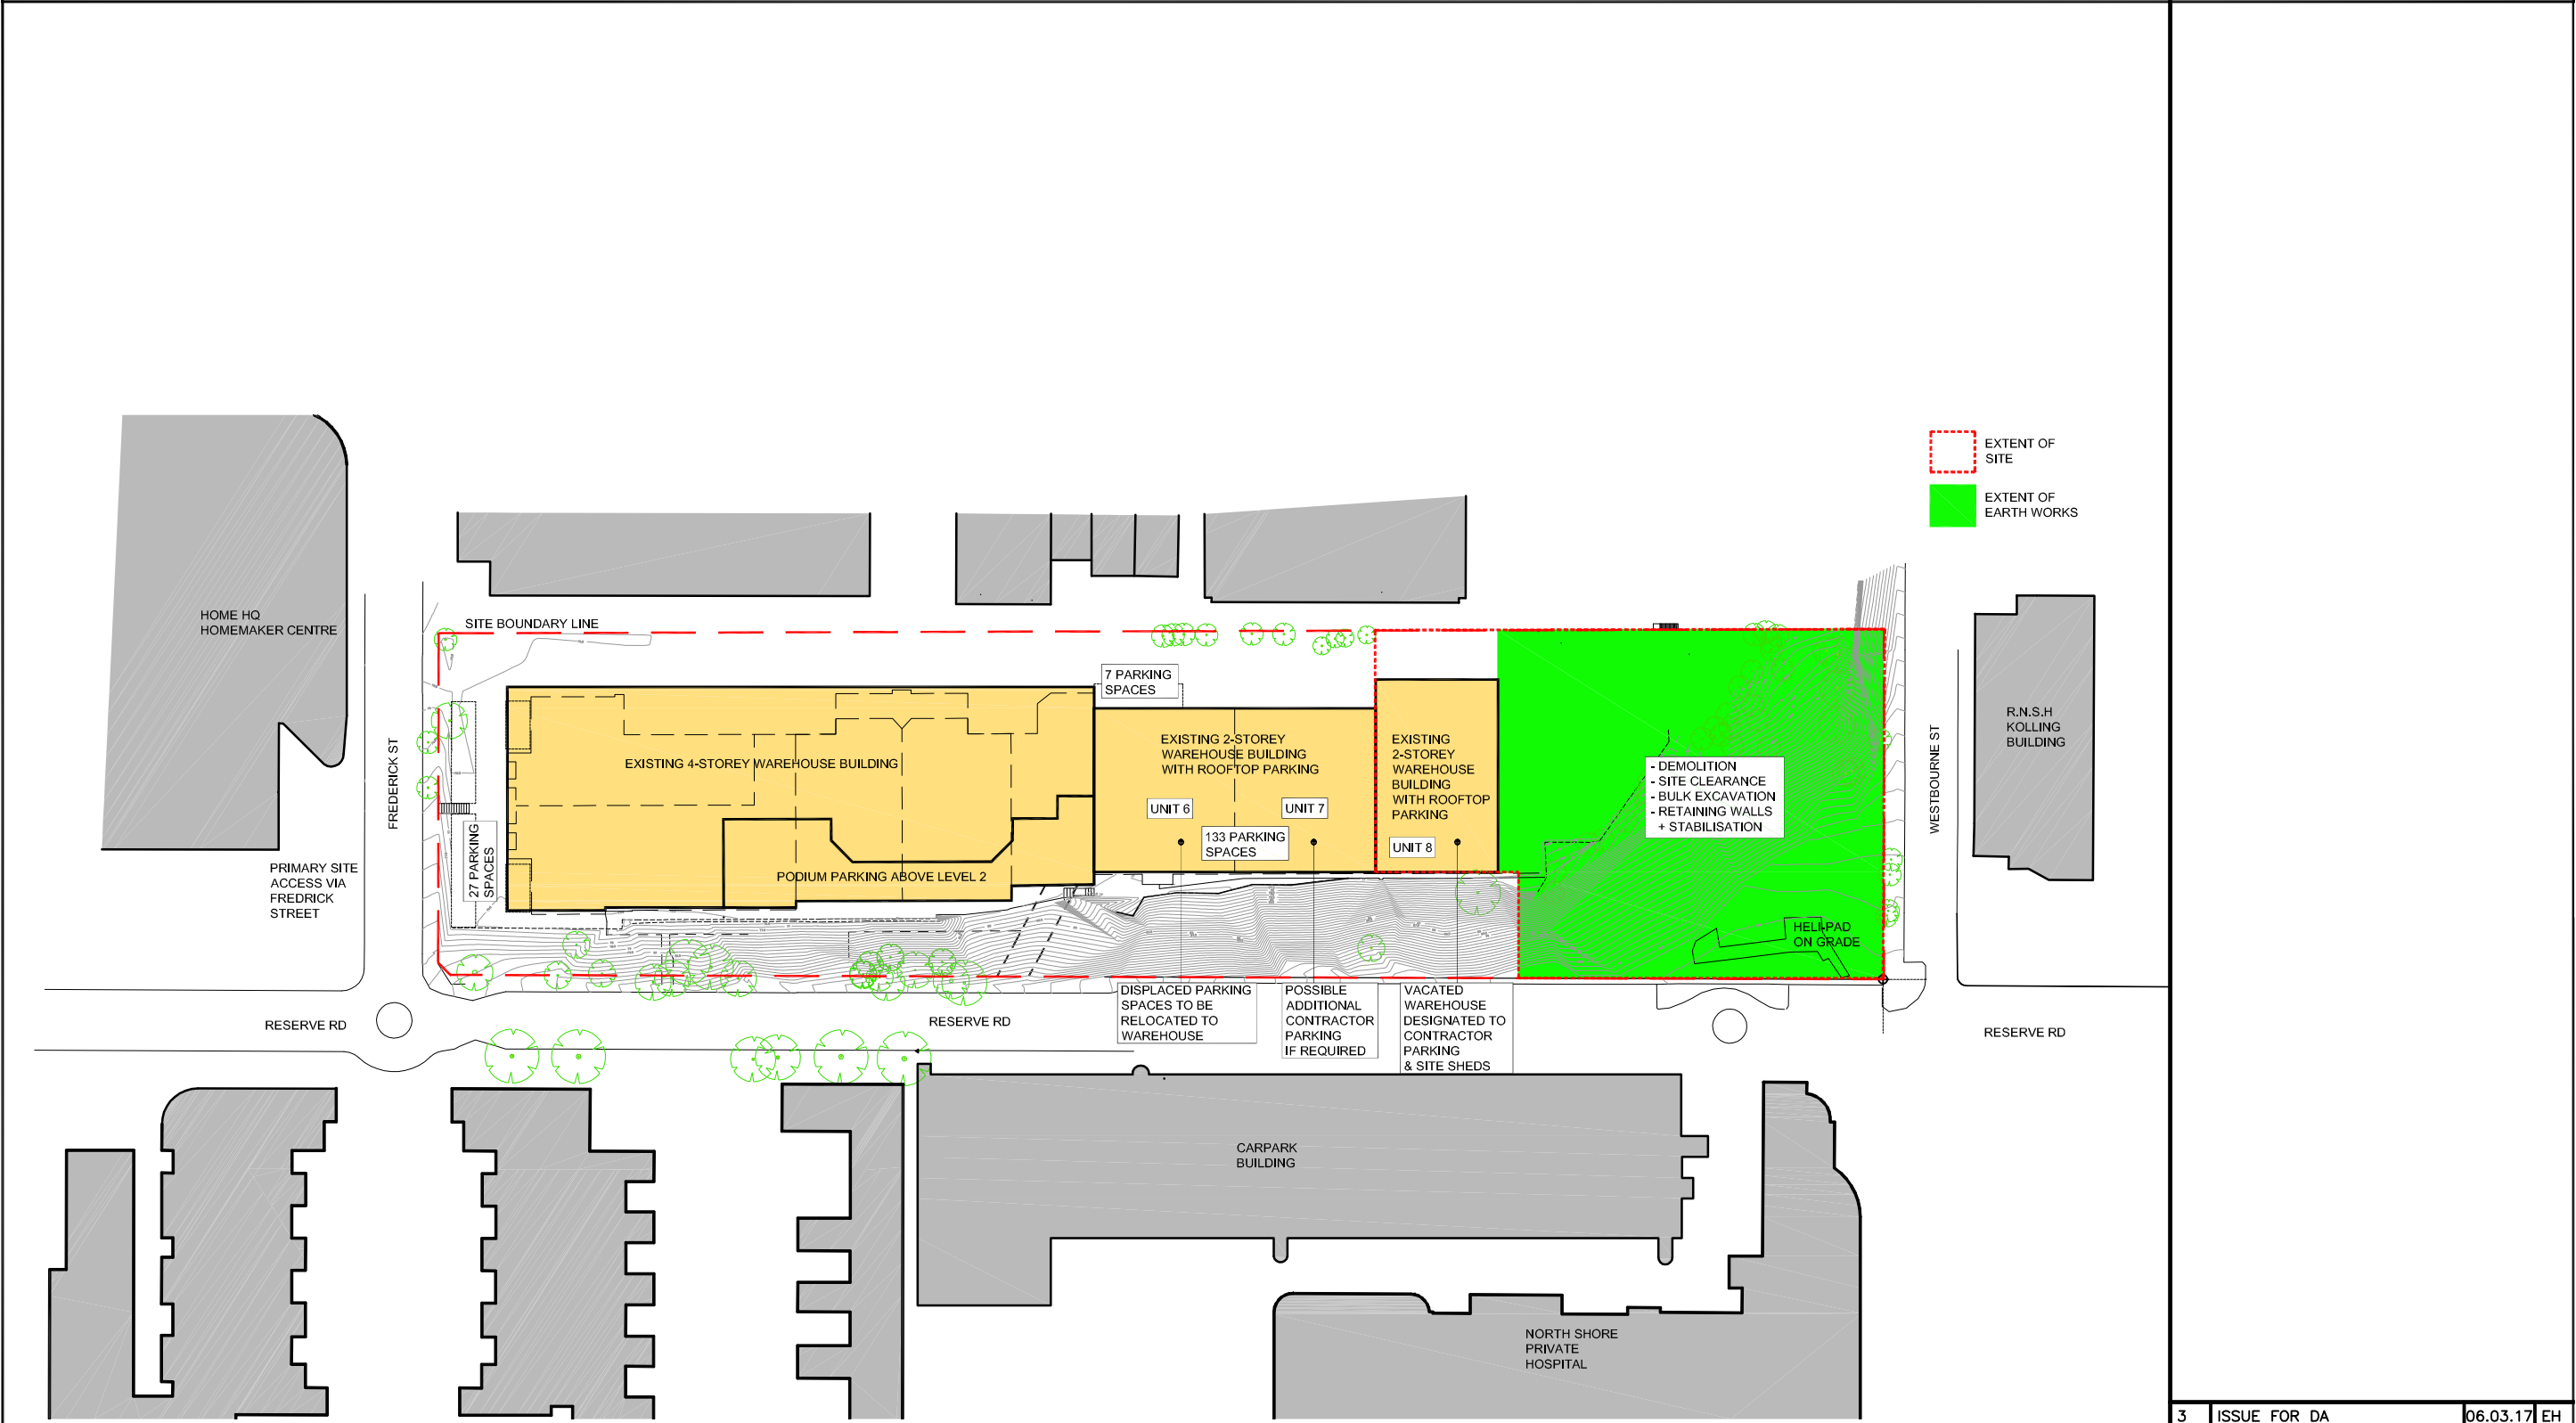

PLAN											2	ISSUE FOR DA	28.02.17	EH																																					
											1	ISSUE FOR DA SUBMISSION	06.05.16	CX																																					
											Rev	Revision description	Date	By																																					
											Project PRIVATE HOSPITAL ST LEONARDS	
											Principal DEXUS PROPERTY GROUP	
0102050100	
USE FIGURED DIMENSIONS ONLY. DO NOT SCALE. ALL DIMENSIONS SHALL BE VERIFIED ON SITE AND DISCREPANCIES IMMEDIATELY BROUGHT TO THE ATTENTION OF THE PROJECT MANAGER FOR RESOLUTION	"CLOUDS" & REVISIONS ARE INTENDED AS GUIDES AND DO NOT NECESSARILY DESCRIBE THE FULL EXTENT OF REVISIONS. ASCERTAIN FULL EXTENT BY COMPARISON WITH PREVIOUS VERSION.			QA CHECK	<table><tr><td>Subject</td><td>By</td><td>Date</td></tr><tr><td>RDS</td><td></td><td></td></tr><tr><td>ARCH</td><td></td><td></td></tr><tr><td>AUT</td><td></td><td></td></tr></table>	Subject	By	Date	RDS			ARCH			AUT			<table><tr><td>Subject</td><td>By</td><td>Date</td></tr><tr><td>STRUCT</td><td></td><td></td></tr><tr><td>SPEC. CONS</td><td></td><td></td></tr><tr><td>SERV</td><td></td><td></td></tr></table>	Subject	By	Date	STRUCT			SPEC. CONS			SERV			<table><tr><td>Subject</td><td>By</td><td>Date</td></tr><tr><td>PROJ. ARCH</td><td></td><td></td></tr><tr><td></td><td></td><td></td></tr><tr><td></td><td></td><td></td></tr></table>	Subject	By	Date	PROJ. ARCH									TRUE NORTH 	Drawn EH	Checked CX	Date 9.2.2016	Scale 1:1500 @ A3	HEALTH PROJECTS INTERNATIONAL Architects and Health Facility Planners ACN 068 856 595 Ground Floor, Suite 1, 68 Alfred Street Melbourne, VIC 3001 Ph: (02) 9460 4199 Fax: (02) 9460 4299	Dwg No. A-STG-7	Issue 3
Subject	By	Date	
RDS	
ARCH	
AUT	
Subject	By	Date	
STRUCT	
SPEC. CONS	
SERV	
Subject	By	Date	
PROJ. ARCH	
										PROJECT NORTH 		Drawing Title 7. SCOPE OF SITE WORKS MAIN BUILD WORKS																																							

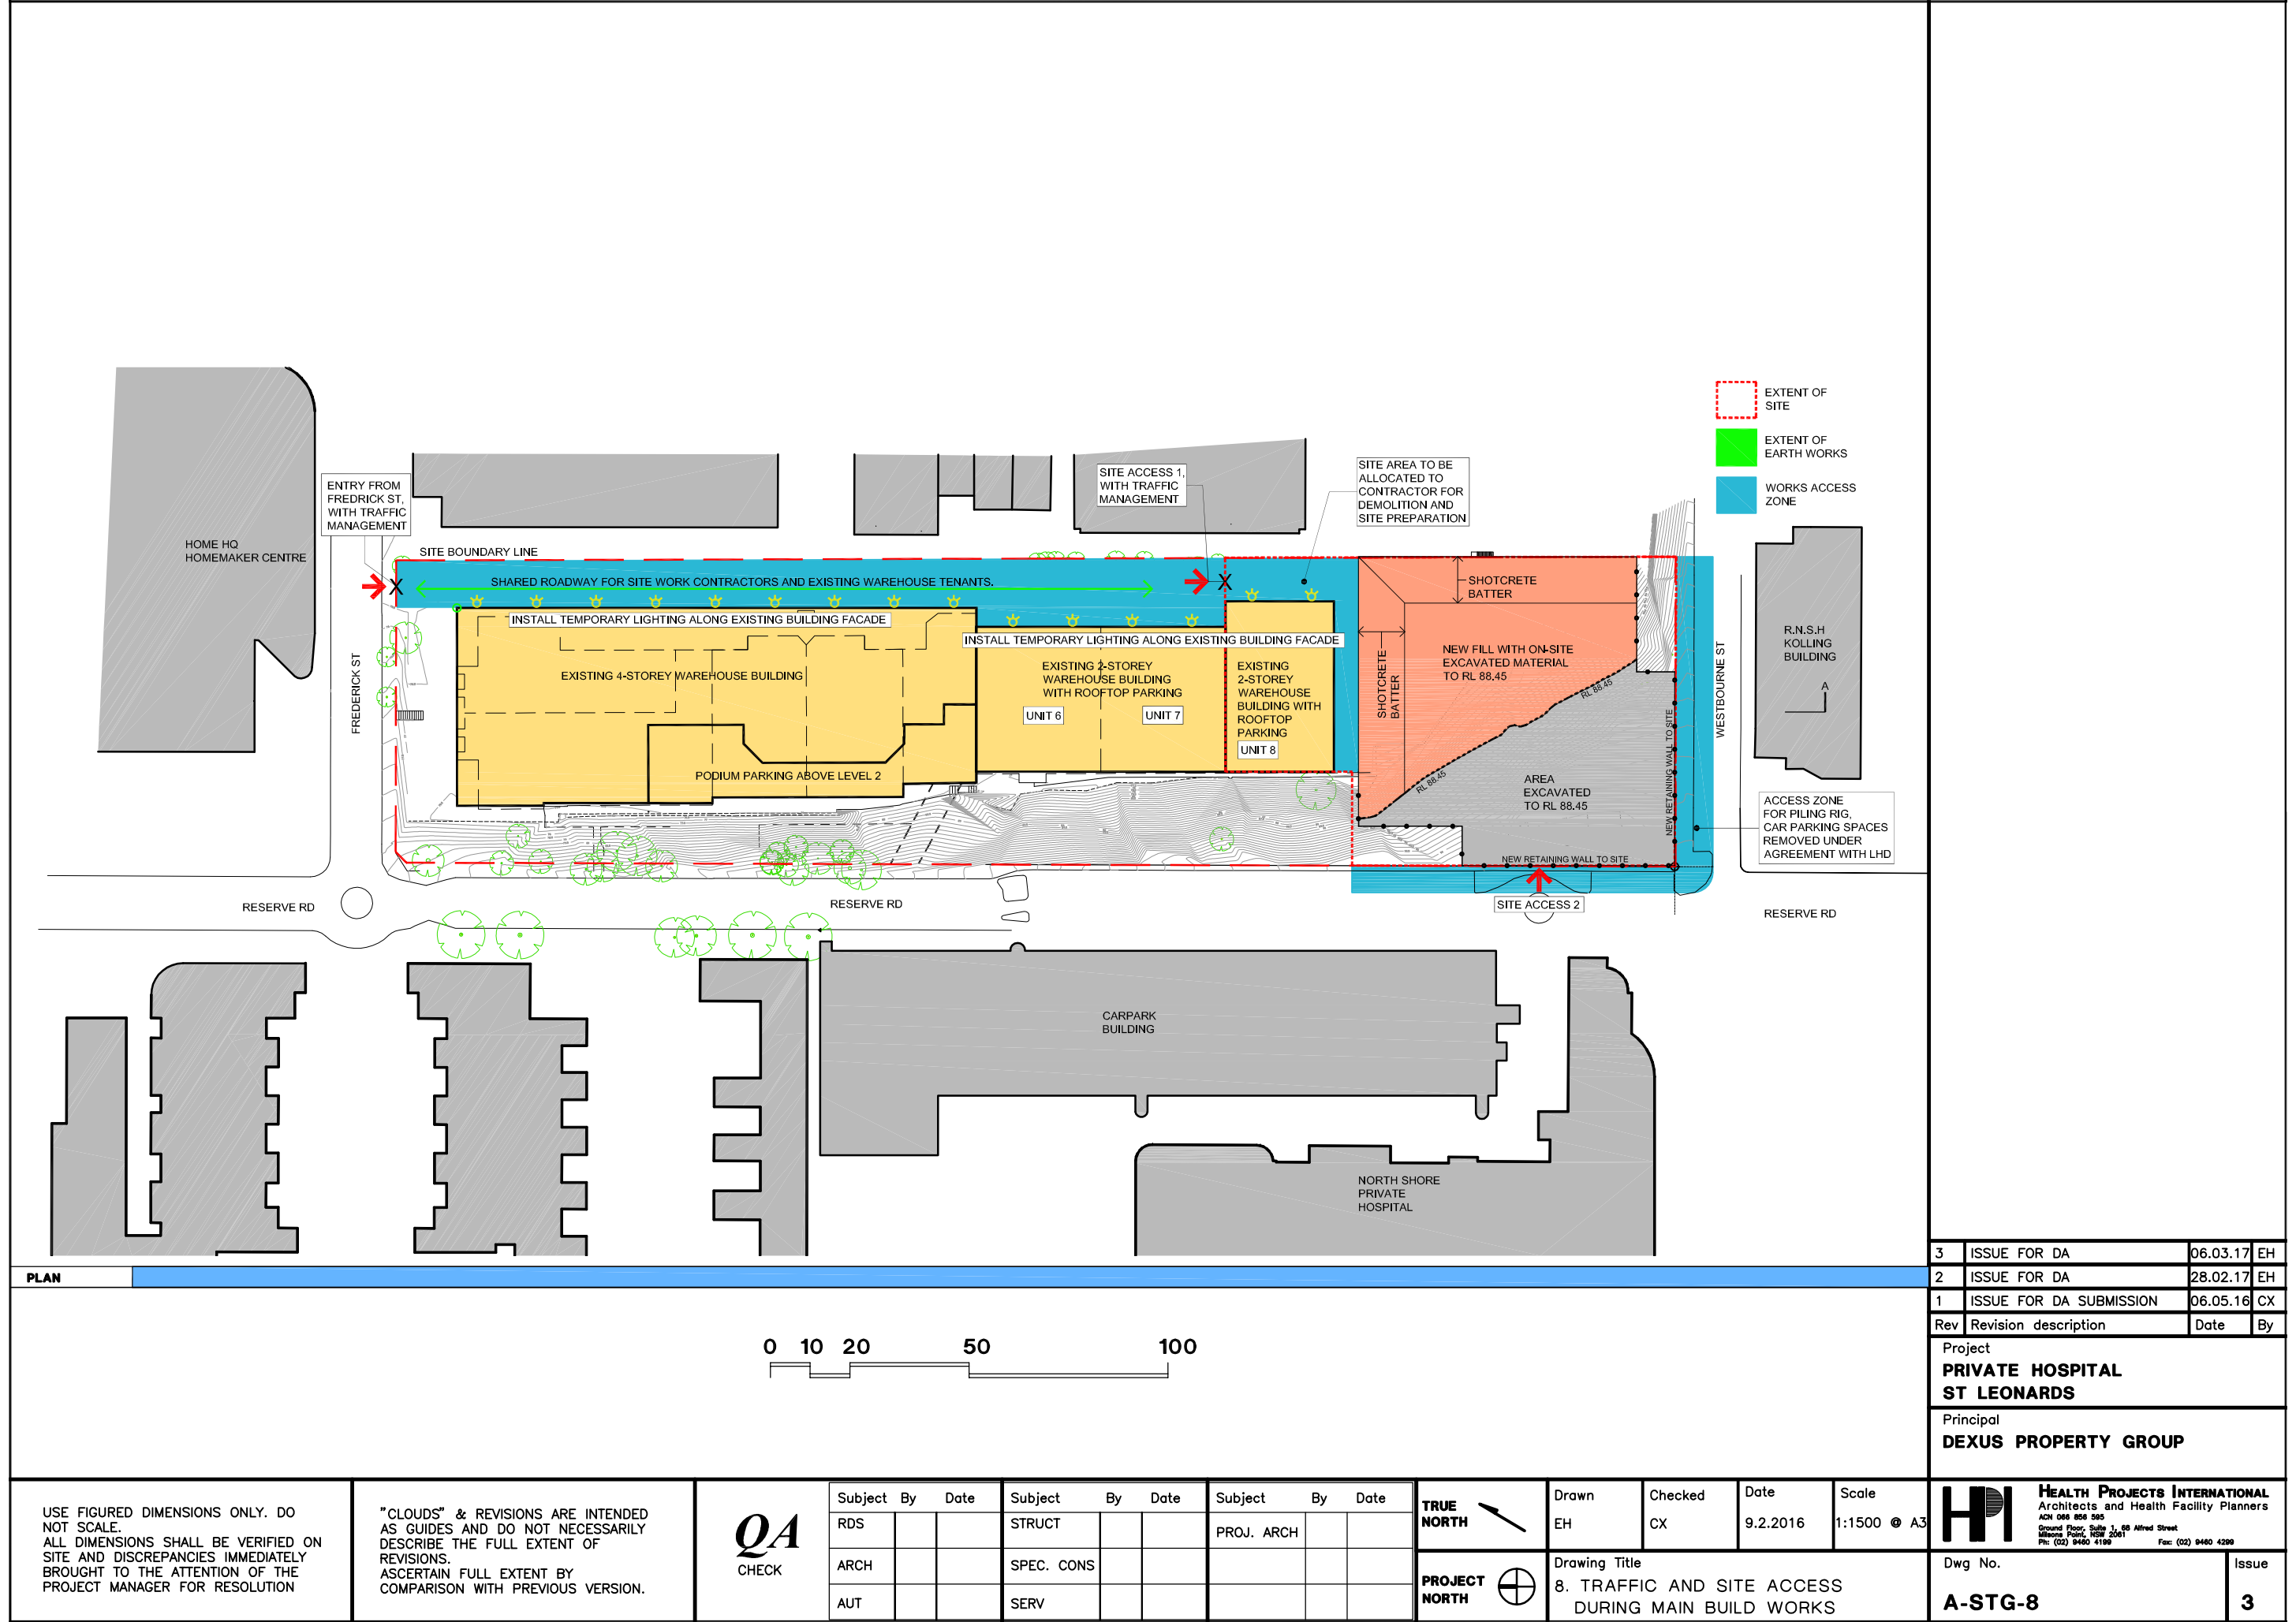

PLAN

0102050100

USE FIGURED DIMENSIONS ONLY. DO NOT SCALE.
ALL DIMENSIONS SHALL BE VERIFIED ON SITE AND DISCREPANCIES IMMEDIATELY BROUGHT TO THE ATTENTION OF THE PROJECT MANAGER FOR RESOLUTION

"CLOUDS" & REVISIONS ARE INTENDED AS GUIDES AND DO NOT NECESSARILY DESCRIBE THE FULL EXTENT OF REVISIONS.
ASCERTAIN FULL EXTENT BY COMPARISON WITH PREVIOUS VERSION.

QA

CHECK

Subject	By	Date	Subject	By	Date	Subject	By	Date
RDS			STRUCT			PROJ. ARCH		
ARCH			SPEC. CONS					
AUT			SERV					

TRUE NORTH

PROJECT NORTH

Drawn	Checked	Date	Scale
EH	CX	9.2.2016	1:1500 @ A3

Drawing Title

8. TRAFFIC AND SITE ACCESS DURING MAIN BUILD WORKS

3	ISSUE FOR DA	06.03.17	EH
2	ISSUE FOR DA	28.02.17	EH
1	ISSUE FOR DA SUBMISSION	06.05.16	CX
Rev	Revision description	Date	By

Project

PRIVATE HOSPITAL ST LEONARDS

Principal

DEXUS PROPERTY GROUP

HPI


HEALTH PROJECTS INTERNATIONAL
Architects and Health Facility Planners
ACN 066 856 595
Ground Floor, Suite 1, 65 Alfred Street
Milsons Point, NSW 2061
Ph: (02) 9460 4199 Fax: (02) 9460 4299

Dwg No.

A-STG-8

Issue

3

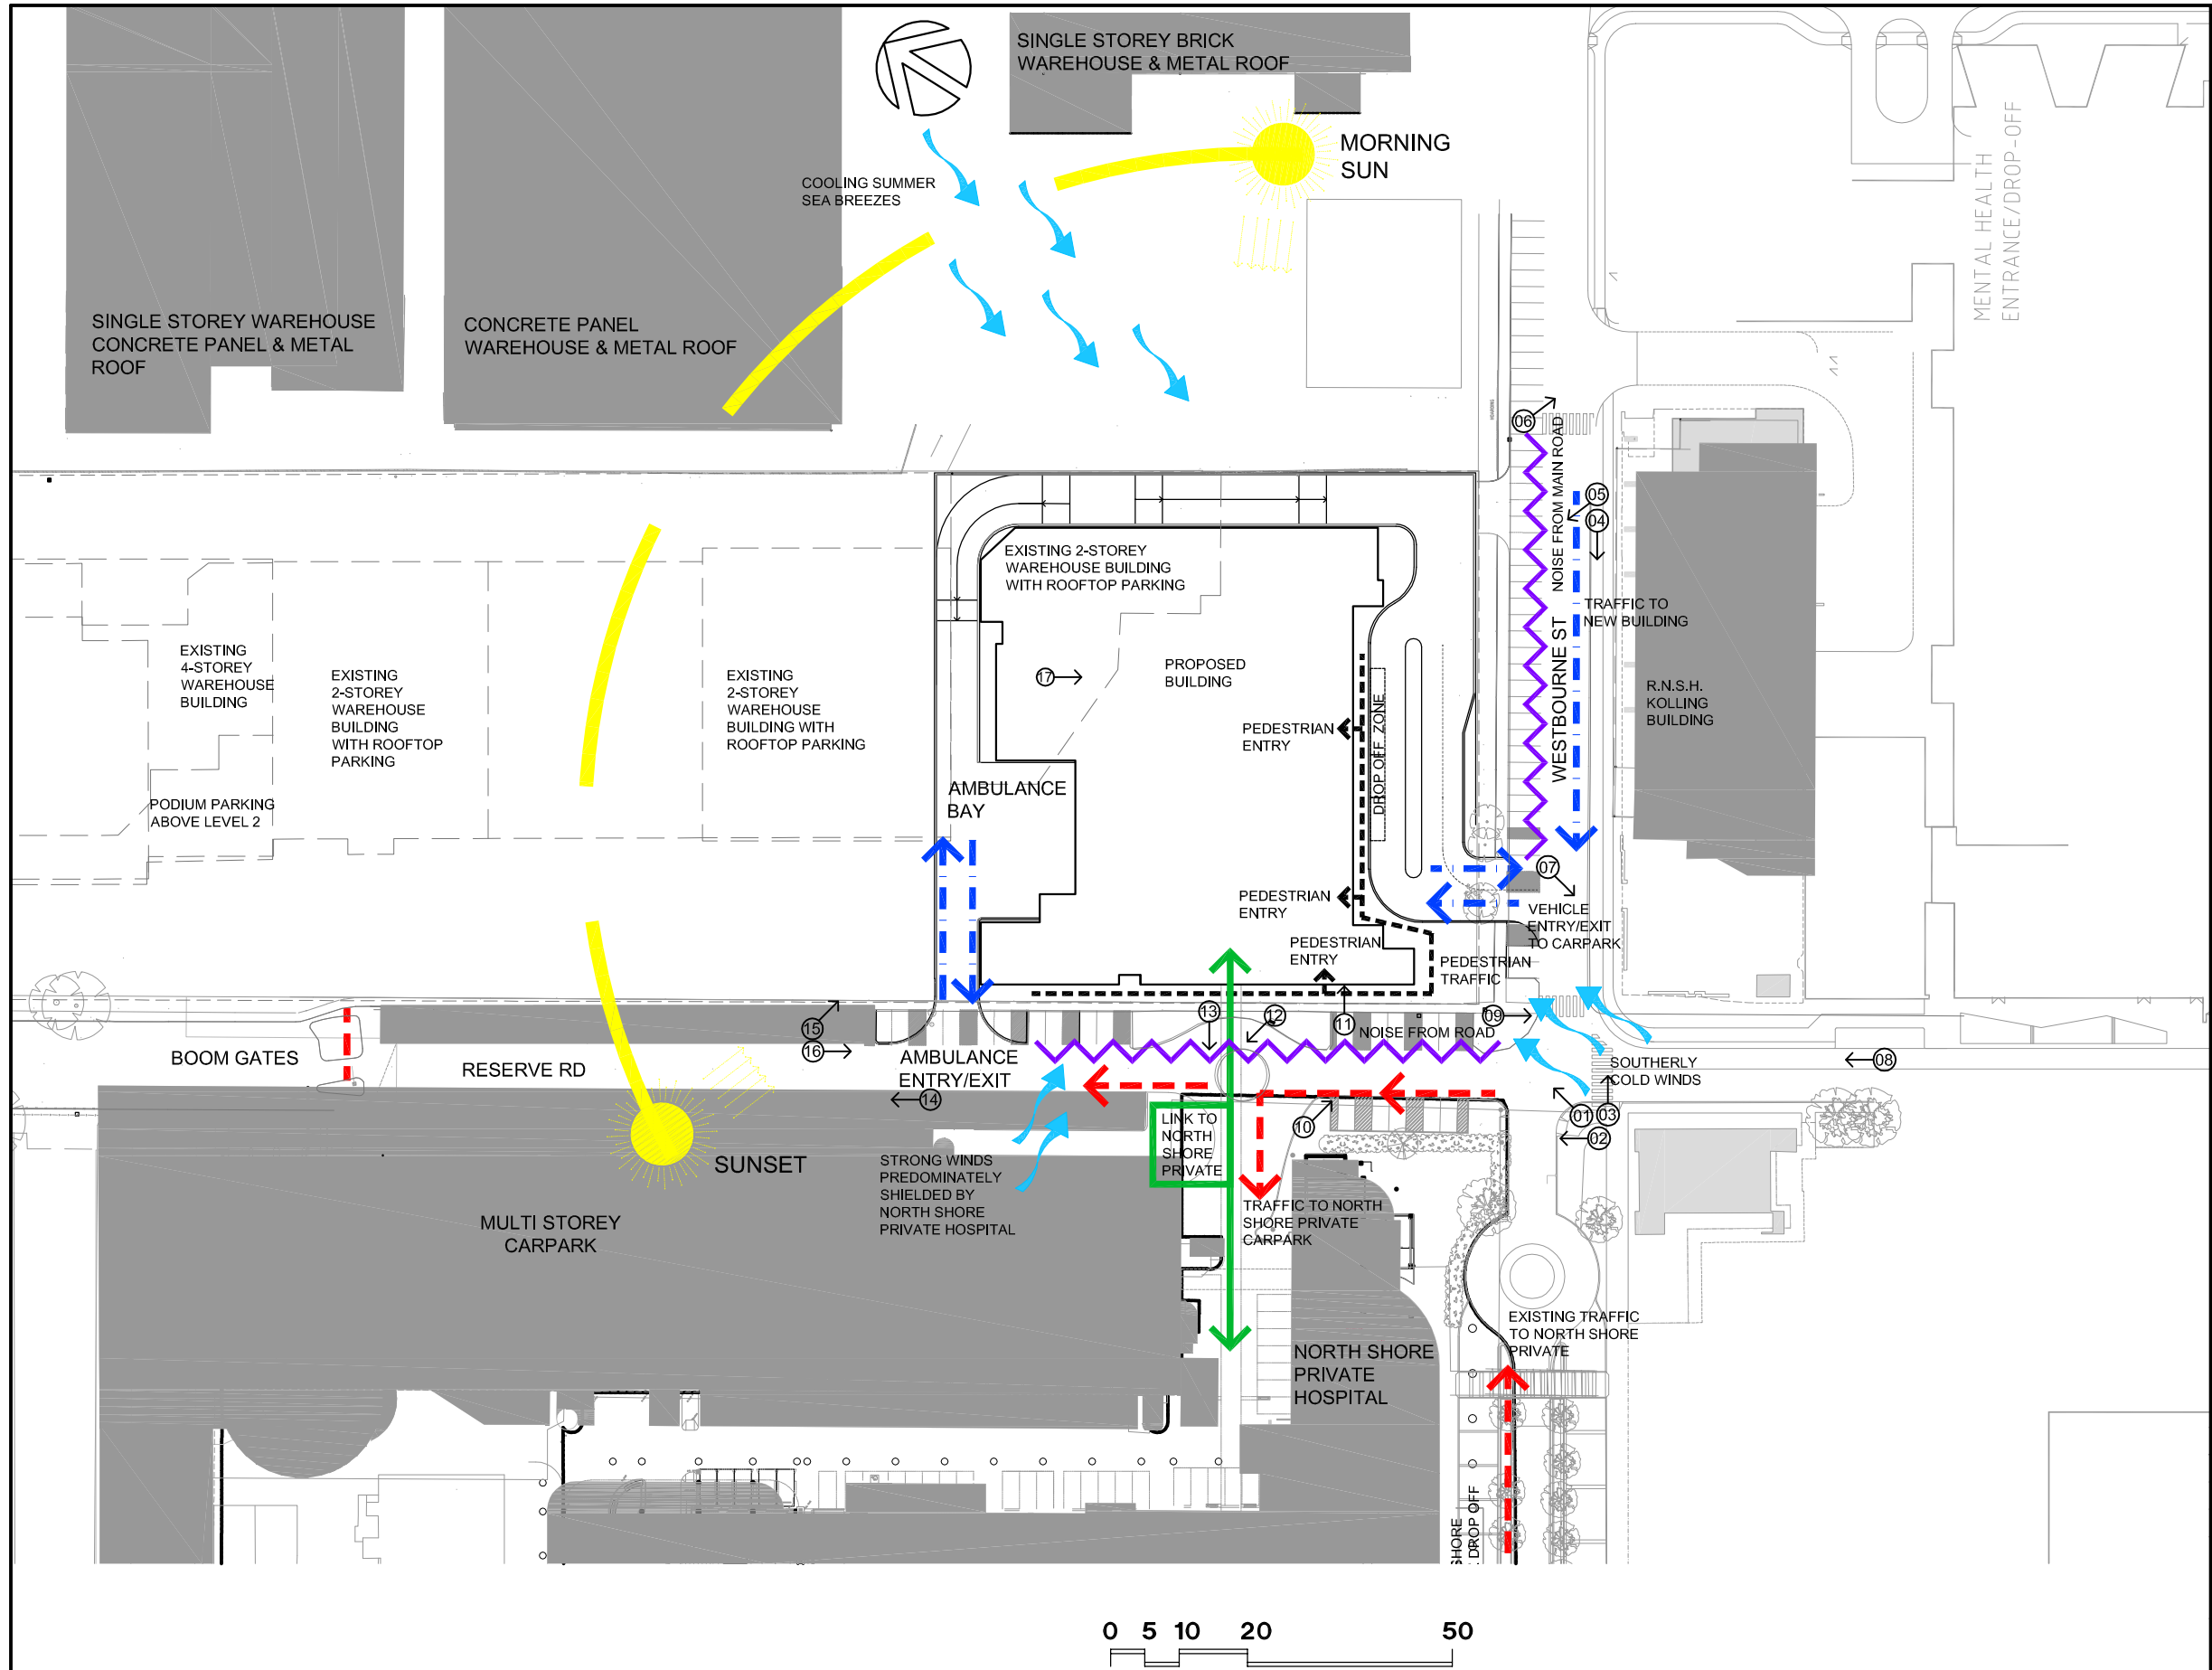

NOTES:
(XX) →
NUMBER AND ARROW INDICATE DIRECTIONAL VIEWS - REFER TO DWG A-SA-2 AND A-SA-3 FOR CORRESPONDING IMAGES

3	ISSUE FOR DA	06.03.17	EH
2	ISSUE FOR DA	28.02.17	EH
1	ISSUE FOR DA SUBMISSION	06.05.16	CX
Rev	Revision description	Date	By

Project
**PRIVATE HOSPITAL
ST LEONARDS**

Principal
DEXUS PROPERTY GROUP

USE FIGURED DIMENSIONS ONLY. DO NOT SCALE.
ALL DIMENSIONS SHALL BE VERIFIED ON SITE AND DISCREPANCIES IMMEDIATELY BROUGHT TO THE ATTENTION OF THE PROJECT MANAGER FOR RESOLUTION

"CLOUDS" & REVISIONS ARE INTENDED AS GUIDES AND DO NOT NECESSARILY DESCRIBE THE FULL EXTENT OF REVISIONS.
ASCERTAIN FULL EXTENT BY COMPARISON WITH PREVIOUS VERSION.

QA CHECK	Subject	By	Date	Subject	By	Date	Subject	By	Date
	RDS			STRUCT			PROJ. ARCH		
	ARCH			SPEC. CONS					
	AUT			SERV					

TRUE NORTH PROJECT NORTH	Drawn	Checked	Date	Scale
	EH	CX	06.05.2016	1:1000 @ A3
Drawing Title SITE ANALYSIS				



HEALTH PROJECTS INTERNATIONAL
Architects and Health Facility Planners
ACN 066 856 595
Ground Floor, Suite 1, 68 Alfred Street
Milsons Point, NSW 2061
Ph: (02) 9460 4199 Fax: (02) 9460 4299

Dwg No.
A-SA-1

Issue
3



01



02



03



04



05



06



07



08



09

3	ISSUE FOR DA	06.03.17	EH
2	ISSUE FOR DA	28.02.17	EH
1	ISSUE FOR DA SUBMISSION	06.05.16	CX
Rev	Revision description	Date	By

Project	
PRIVATE HOSPITAL ST LEONARDS	
Principal	
DEXUS PROPERTY GROUP	

USE FIGURED DIMENSIONS ONLY. DO NOT SCALE.
ALL DIMENSIONS SHALL BE VERIFIED ON SITE AND DISCREPANCIES IMMEDIATELY BROUGHT TO THE ATTENTION OF THE PROJECT MANAGER FOR RESOLUTION

"CLOUDS" & REVISIONS ARE INTENDED AS GUIDES AND DO NOT NECESSARILY DESCRIBE THE FULL EXTENT OF REVISIONS. ASCERTAIN FULL EXTENT BY COMPARISON WITH PREVIOUS VERSION.

QA
CHECK

Subject	By	Date	Subject	By	Date	Subject	By	Date
RDS			STRUCT			PROJ. ARCH		
ARCH			SPEC. CONS					
AUT			SERV					

TRUE
NORTH

PROJECT
NORTH

Drawn	Checked	Date	Scale
EH	CX	06.05.16	


Drawing Title
SITE VIEWS 1

HPI HEALTH PROJECTS INTERNATIONAL
Architects and Health Facility Planners
ACH 006 856 595
Ground Floor, Suite 1, 80 Alfred Street
Melbourne VIC 3001
Ph: (03) 9480 4100 Fax: (03) 9480 4288

Dwg No.	Issue
A-SA-2	3



10

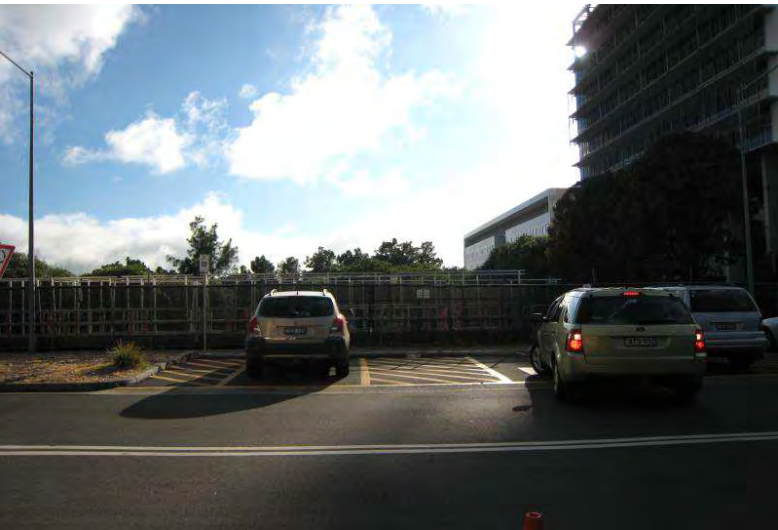

11



12



13



14



15



16



17



18

3	ISSUE FOR DA	06.03.17	EH
2	ISSUE FOR DA	28.02.17	EH
1	ISSUE FOR DA SUBMISSION	06.05.16	CX
Rev	Revision description	Date	By

Project			
PRIVATE HOSPITAL ST LEONARDS			
Principal			
DEXUS PROPERTY GROUP			

USE FIGURED DIMENSIONS ONLY. DO NOT SCALE.
ALL DIMENSIONS SHALL BE VERIFIED ON SITE AND DISCREPANCIES IMMEDIATELY BROUGHT TO THE ATTENTION OF THE PROJECT MANAGER FOR RESOLUTION

"CLOUDS" & REVISIONS ARE INTENDED AS GUIDES AND DO NOT NECESSARILY DESCRIBE THE FULL EXTENT OF REVISIONS.
ASCERTAIN FULL EXTENT BY COMPARISON WITH PREVIOUS VERSION.

QA
CHECK

Subject	By	Date	Subject	By	Date	Subject	By	Date
RDS			STRUCT			PROJ. ARCH		
ARCH			SPEC. CONS					
AUT			SERV					

TRUE NORTH	Drawn EH	Checked CX	Date 06.05.16	Scale
PROJECT NORTH	Drawing Title SITE VIEWS 2			

HPI HEALTH PROJECTS INTERNATIONAL Architects and Health Facility Planners ACH 008 856 595 Ground Floor, Suite 1, 80 Alfred Street Melbourne VIC 3001 Ph: (03) 9480 4100 Fax: (03) 9480 4288	
Dwg No. A-SA-3	Issue 3



3	ISSUE FOR DA	06.03.17	EH
2	ISSUE FOR DA	28.02.17	EH
1	ISSUE FOR DA SUBMISSION	06.05.16	CX
Rev	Revision description	Date	By

Project
**PRIVATE HOSPITAL
ST LEONARDS**

Principal
DEXUS PROPERTY GROUP



HEALTH PROJECTS INTERNATIONAL
Architects and Health Facility Planners
ACN 066 856 595
Ground Floor, Suite 1, 68 Alfred Street
Milsons Point, NSW 2061
Ph: (02) 9460 4199 Fax: (02) 9460 4299

Dwg No.	Issue
A-SA-4	3

USE FIGURED DIMENSIONS ONLY. DO NOT SCALE.
ALL DIMENSIONS SHALL BE VERIFIED ON SITE AND DISCREPANCIES IMMEDIATELY BROUGHT TO THE ATTENTION OF THE PROJECT MANAGER FOR RESOLUTION


"CLOUDS" & REVISIONS ARE INTENDED AS GUIDES AND DO NOT NECESSARILY DESCRIBE THE FULL EXTENT OF REVISIONS.
ASCERTAIN FULL EXTENT BY COMPARISON WITH PREVIOUS VERSION.

QA CHECK				Subject	By	Date	Subject	By	Date	Subject	By	Date
				RDS			STRUCT			PROJ. ARCH		
				ARCH			SPEC. CONS					
				AUT			SERV					

TRUE NORTH

PROJECT NORTH

Drawn EH	Checked CX	Date 06.05.2016	Scale 1:1000 @ A3
Drawing Title EXISTING SITE CONDITIONS			

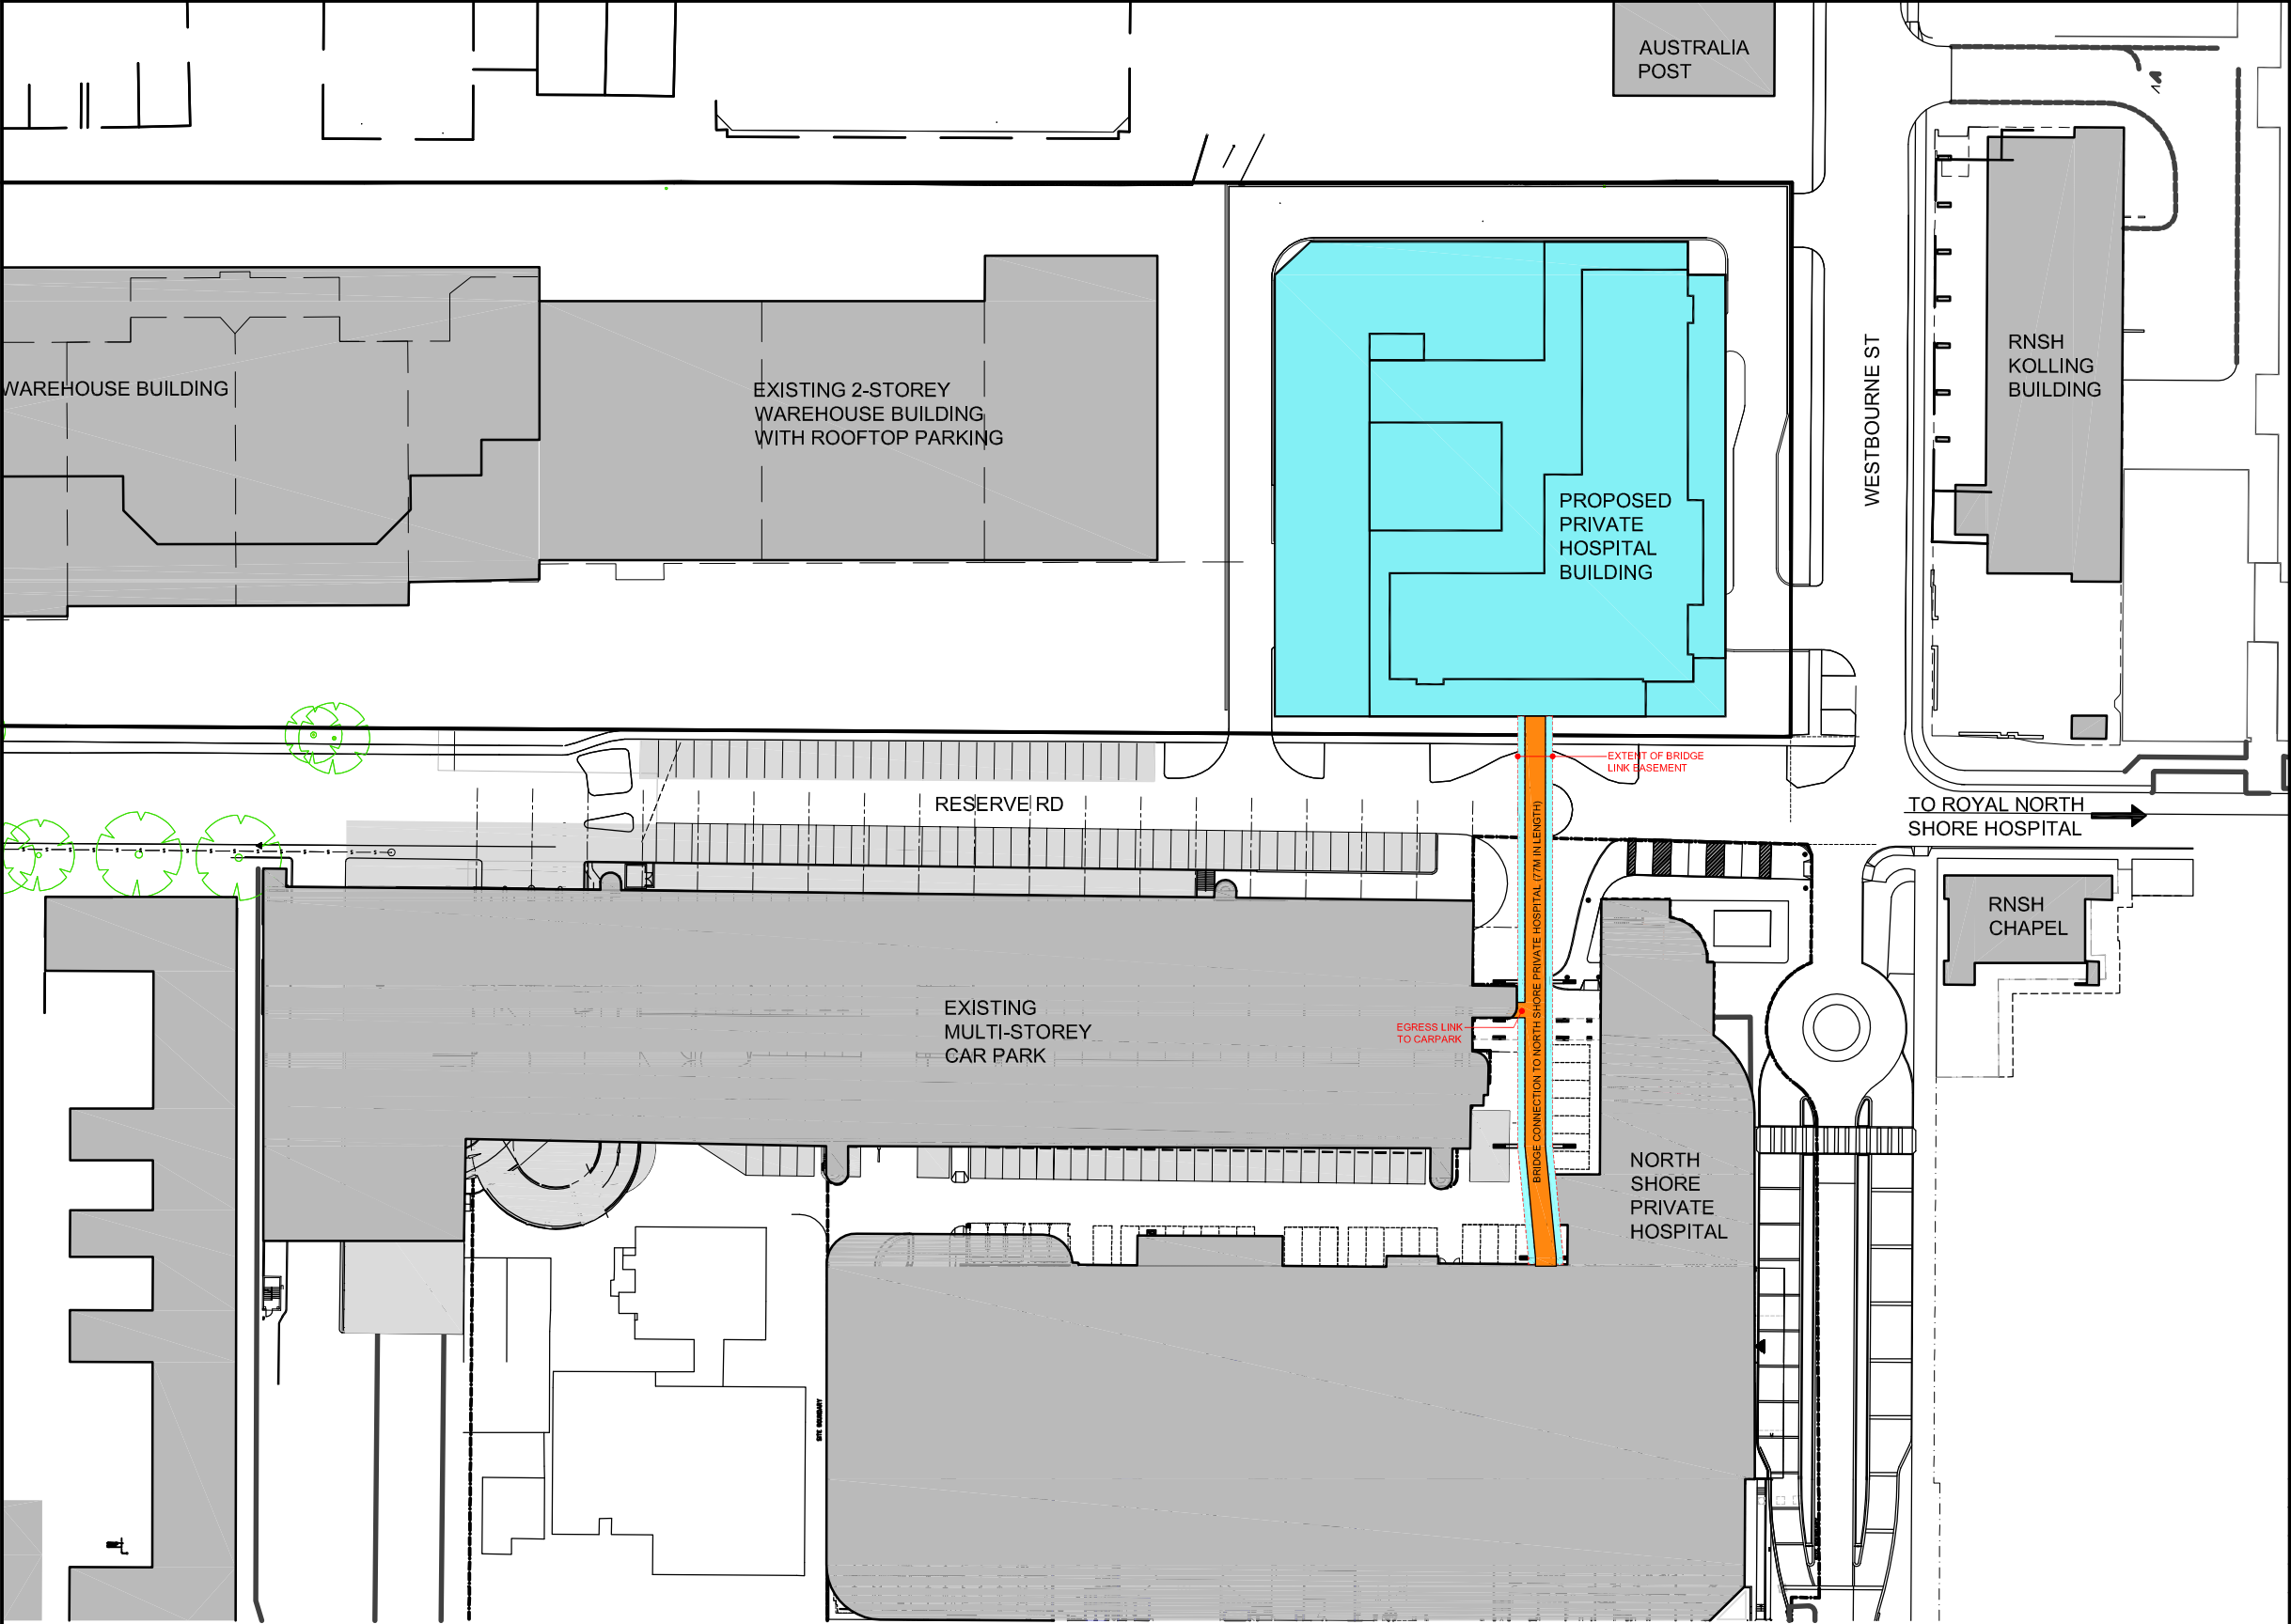

3	ISSUE FOR DA	06.03.17	EH
2	ISSUE FOR DA	28.02.17	EH
1	ISSUE FOR DA SUBMISSION	06.05.16	CX
Rev	Revision description	Date	By

Project
**PRIVATE HOSPITAL
ST LEONARDS**

Principal
DEXUS PROPERTY GROUP



HEALTH PROJECTS INTERNATIONAL
Architects and Health Facility Planners
ACN 066 856 595
Ground Floor, Suite 1, 68 Alfred Street
Milsons Point, NSW 2061
Ph: (02) 9460 4199 Fax: (02) 9460 4299

Dwg No.	Issue
A-P-SITE	3

USE FIGURED DIMENSIONS ONLY. DO NOT SCALE.
ALL DIMENSIONS SHALL BE VERIFIED ON SITE AND DISCREPANCIES IMMEDIATELY BROUGHT TO THE ATTENTION OF THE PROJECT MANAGER FOR RESOLUTION

"CLOUDS" & REVISIONS ARE INTENDED AS GUIDES AND DO NOT NECESSARILY DESCRIBE THE FULL EXTENT OF REVISIONS.
ASCERTAIN FULL EXTENT BY COMPARISON WITH PREVIOUS VERSION.

QA
CHECK

Subject	By	Date	Subject	By	Date	Subject	By	Date
RDS			STRUCT			PROJ. ARCH		
ARCH			SPEC. CONS					
AUT			SERV					

TRUE NORTH


PROJECT NORTH


Drawn SYH	Checked CX	Date 9.2.2016	Scale 1:1000 @ A3
--------------	---------------	------------------	----------------------

Drawing Title SITE PLAN	
----------------------------	--



3	ISSUE FOR DA	06.03.17	EH
2	ISSUE FOR DA	28.02.17	EH
1	ISSUE FOR DA SUBMISSION	06.05.16	CX
Rev	Revision description	Date	By

Project
**PRIVATE HOSPITAL
ST LEONARDS**

Principal
DEXUS PROPERTY GROUP

HP **HEALTH PROJECTS INTERNATIONAL**
Architects and Health Facility Planners
ACN 066 856 595
Ground Floor, Suite 1, 68 Alfred Street
Miltons Point, NSW 2001
Ph: (02) 9460 4199 Fax: (02) 9460 4299

Dwg No. **A-P-LG3** Issue **3**

USE FIGURED DIMENSIONS ONLY. DO NOT SCALE.
ALL DIMENSIONS SHALL BE VERIFIED ON SITE AND DISCREPANCIES IMMEDIATELY BROUGHT TO THE ATTENTION OF THE PROJECT MANAGER FOR RESOLUTION

"CLOUDS" & REVISIONS ARE INTENDED AS GUIDES AND DO NOT NECESSARILY DESCRIBE THE FULL EXTENT OF REVISIONS.
ASCERTAIN FULL EXTENT BY COMPARISON WITH PREVIOUS VERSION.

QA
CHECK


Subject	By	Date	Subject	By	Date	Subject	By	Date
RDS			STRUCT			PROJ. ARCH		
ARCH			SPEC. CONS					
AUT			SERV					

TRUE NORTH

PROJECT NORTH

Drawn
EH
Checked
CX
Date
9.2.2016
Scale
1:500 @ A3

Drawing Title
LOWER GROUND LG3 FLOOR PLAN

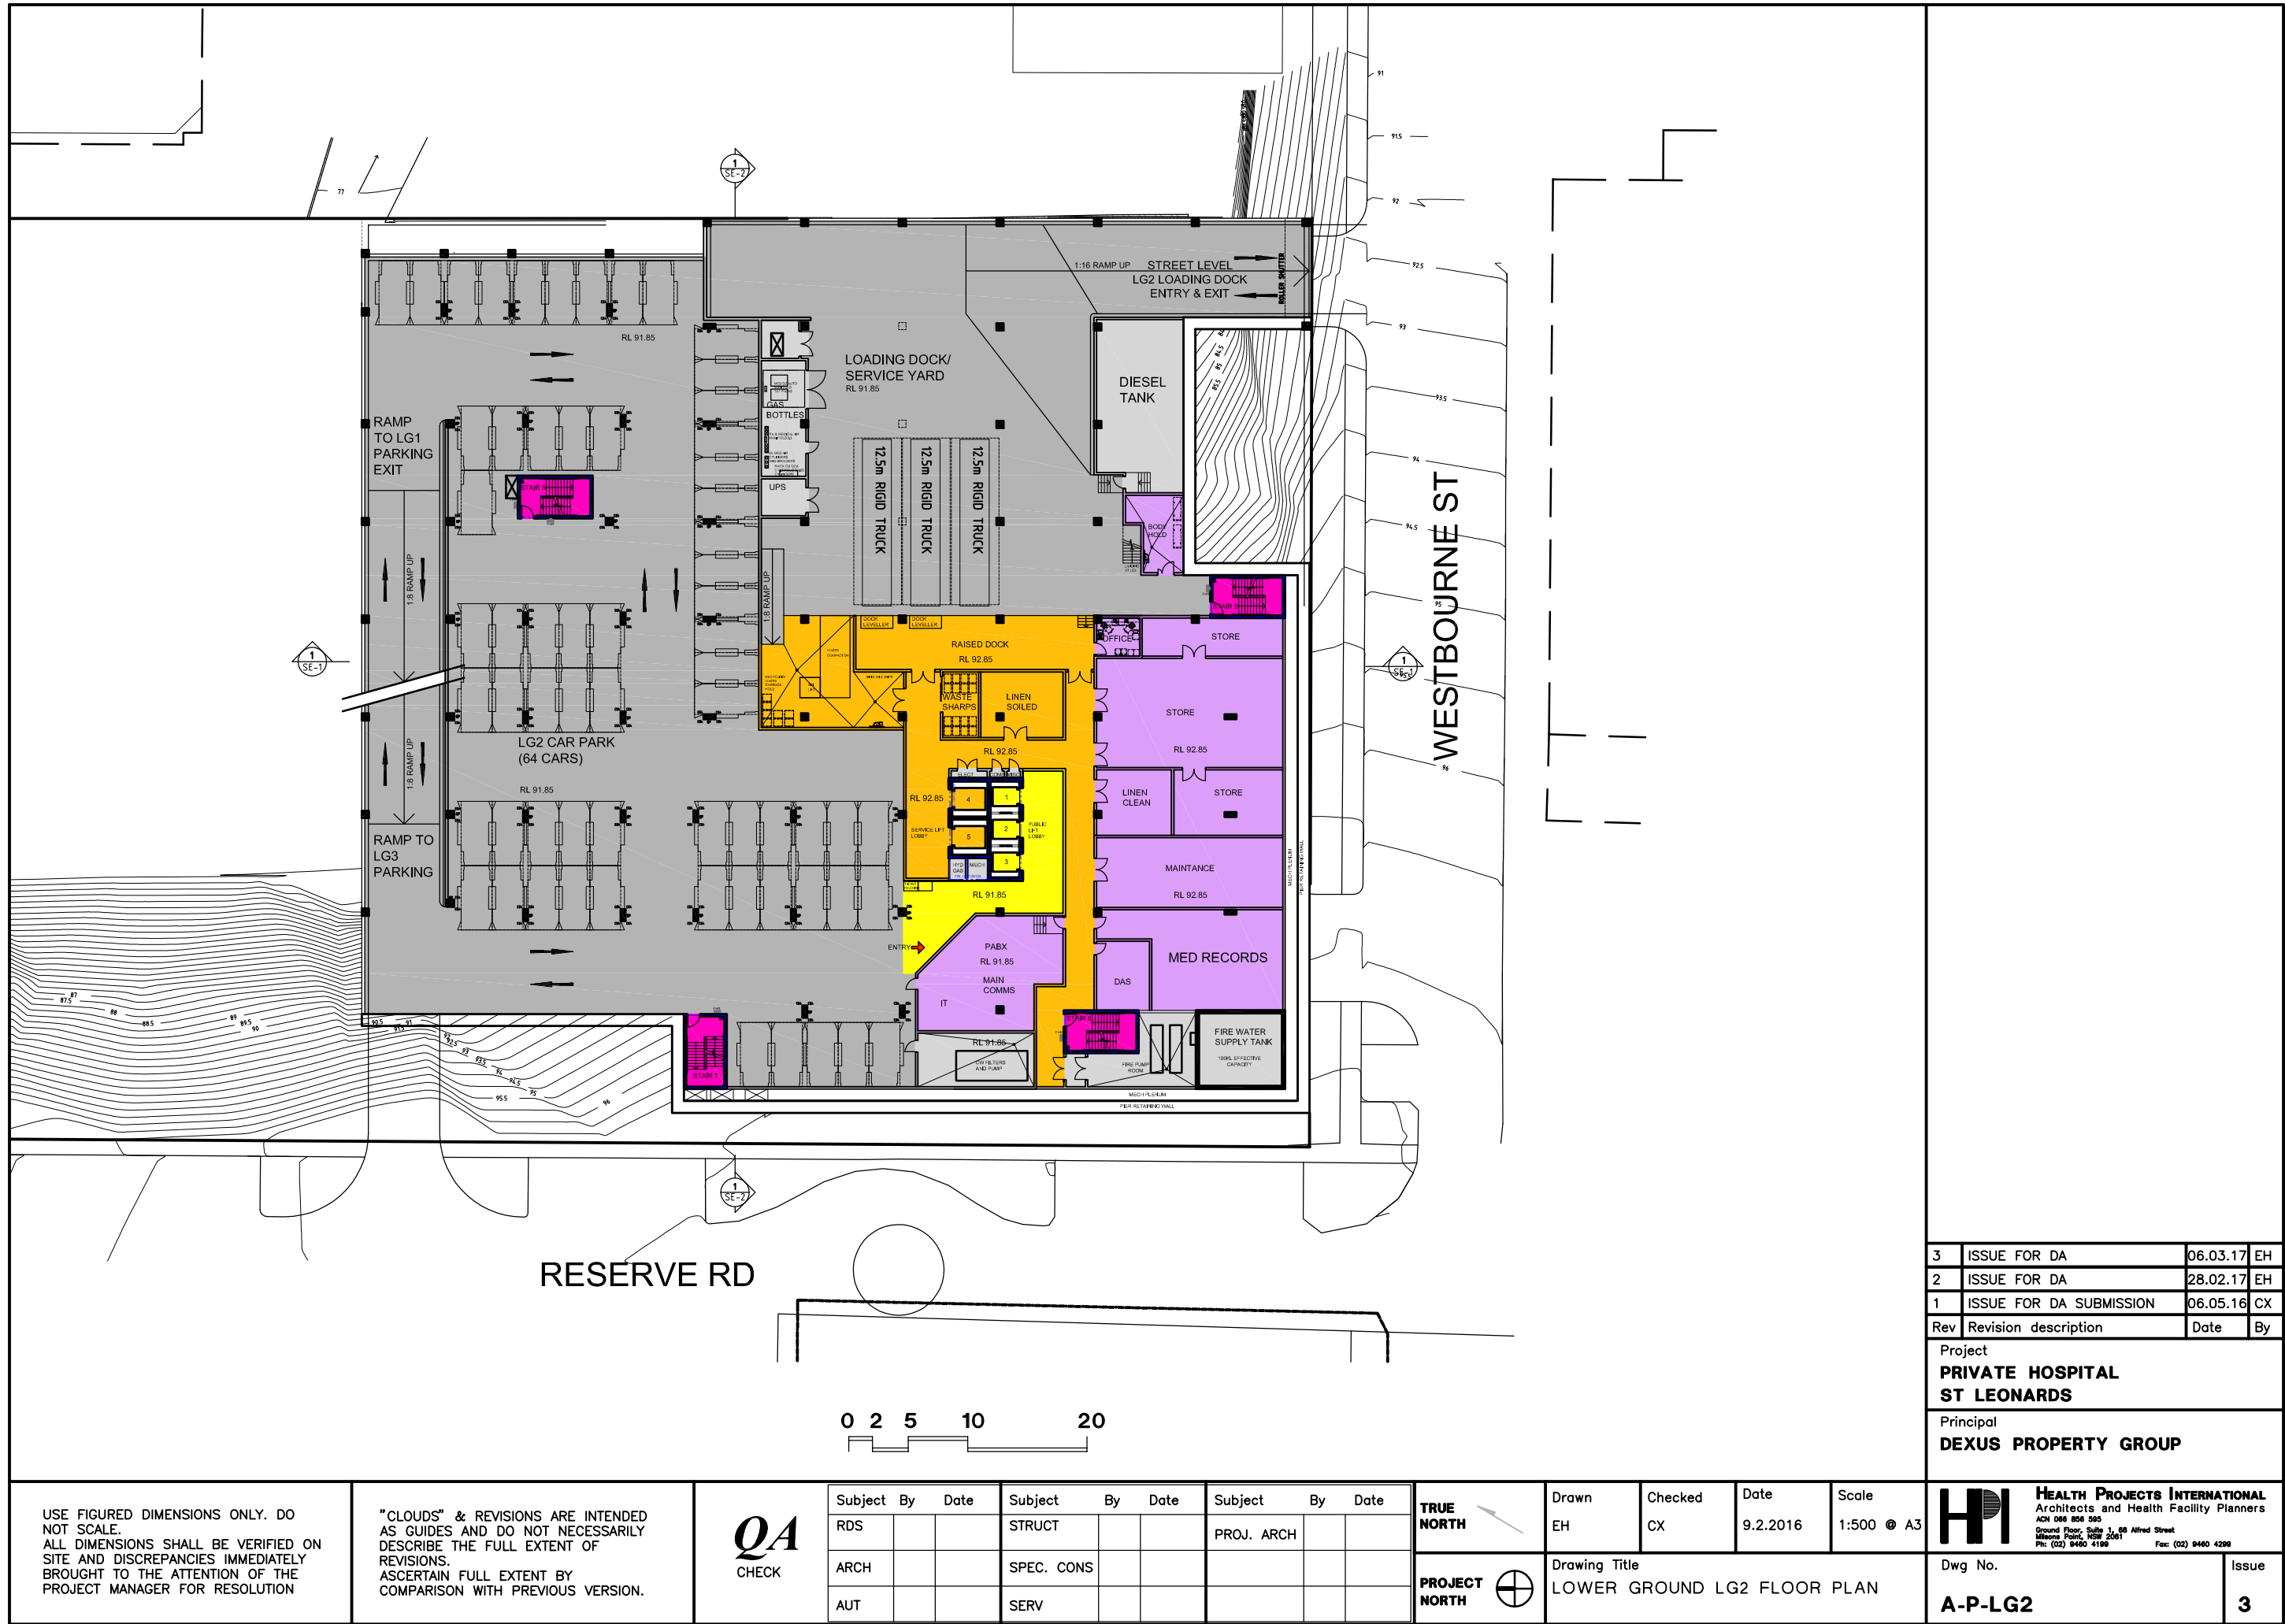

3	ISSUE FOR DA	06.03.17	EH
2	ISSUE FOR DA	28.02.17	EH
1	ISSUE FOR DA SUBMISSION	06.05.16	CX
Rev	Revision description	Date	By

Project
**PRIVATE HOSPITAL
ST LEONARDS**

Principal
DEXUS PROPERTY GROUP

HEALTH PROJECTS INTERNATIONAL
Architects and Health Facility Planners
ACN 066 856 595
Ground Floor, Suite 1, 68 Alfred Street
Miltons Point, NSW 2001
Ph: (02) 9460 4199 Fax: (02) 9460 4299

Dwg No. **A-P-LG2** Issue **3**

USE FIGURED DIMENSIONS ONLY. DO NOT SCALE.
ALL DIMENSIONS SHALL BE VERIFIED ON SITE AND DISCREPANCIES IMMEDIATELY BROUGHT TO THE ATTENTION OF THE PROJECT MANAGER FOR RESOLUTION

"CLOUDS" & REVISIONS ARE INTENDED AS GUIDES AND DO NOT NECESSARILY DESCRIBE THE FULL EXTENT OF REVISIONS.
ASCERTAIN FULL EXTENT BY COMPARISON WITH PREVIOUS VERSION.

QA
CHECK

Subject	By	Date	Subject	By	Date	Subject	By	Date
RDS			STRUCT			PROJ. ARCH		
ARCH			SPEC. CONS					
AUT			SERV					

TRUE NORTH

PROJECT NORTH


Drawn
EH

Checked
CX

Date
9.2.2016

Scale
1:500 @ A3

Drawing Title
LOWER GROUND LG2 FLOOR PLAN

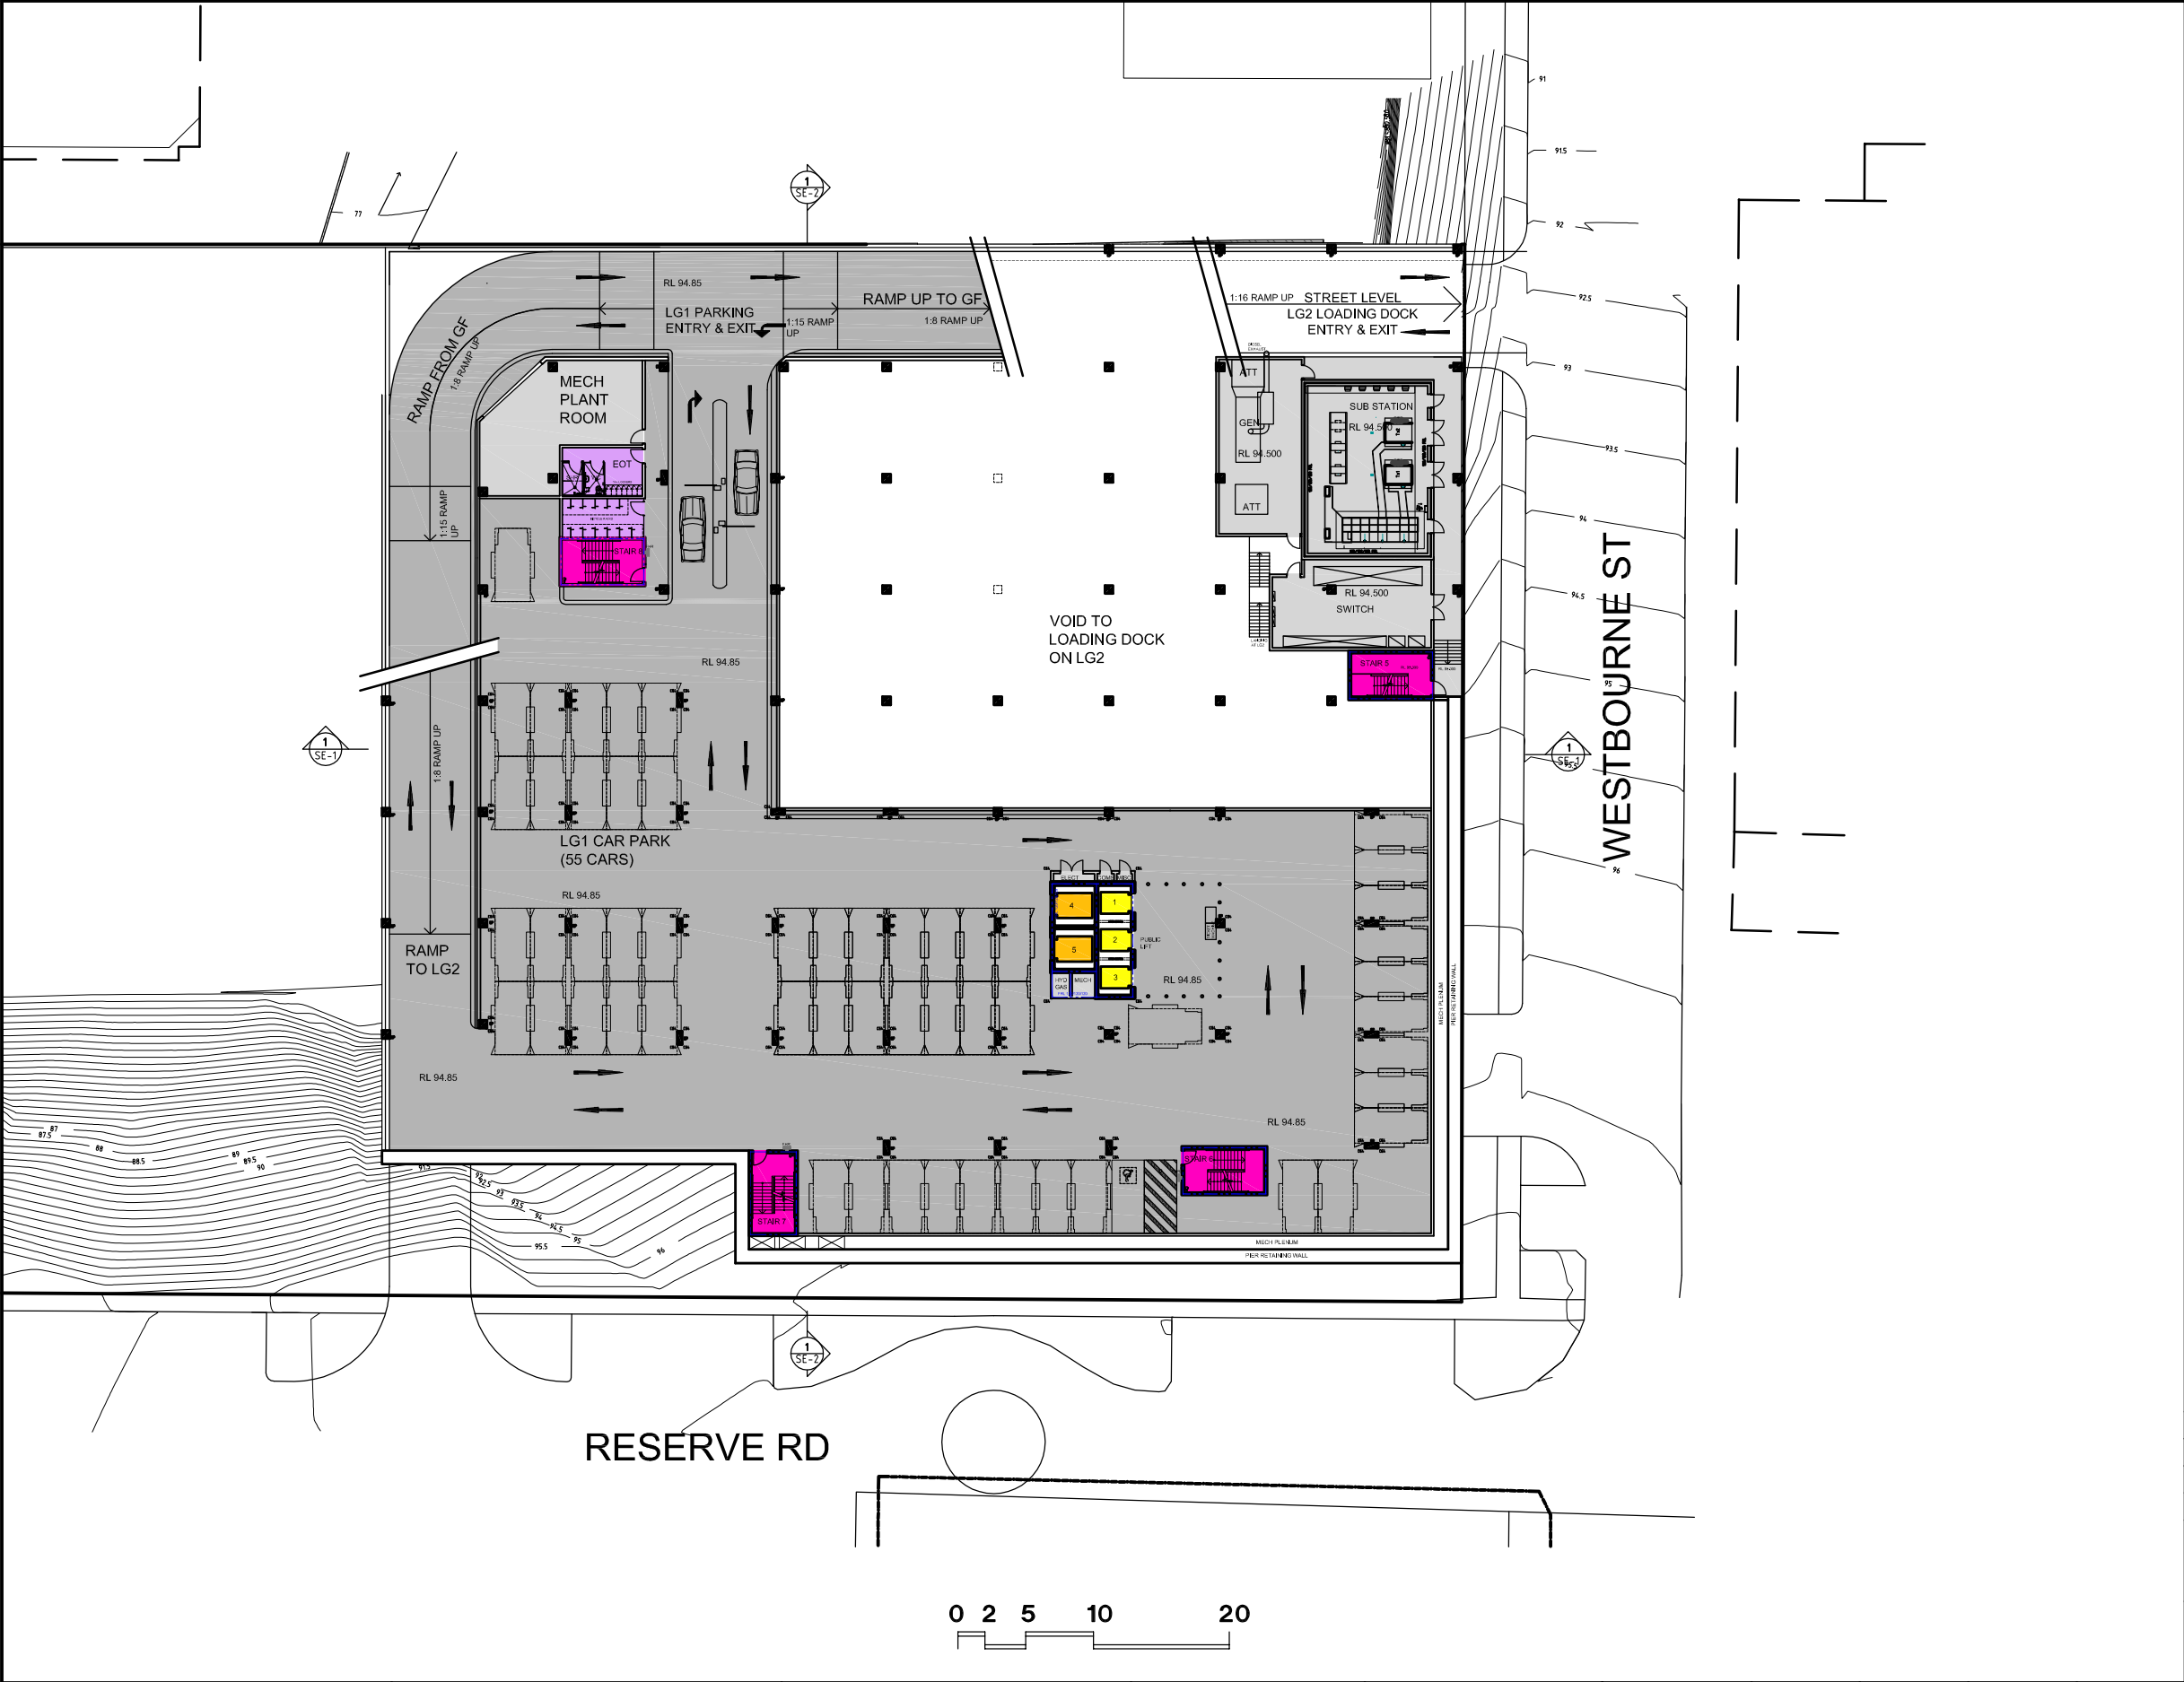

3	ISSUE FOR DA	06.03.17	EH
2	ISSUE FOR DA	28.02.17	EH
1	ISSUE FOR DA SUBMISSION	06.05.16	CX
Rev	Revision description	Date	By

Project	
PRIVATE HOSPITAL ST LEONARDS	
Principal	
DEXUS PROPERTY GROUP	

USE FIGURED DIMENSIONS ONLY. DO NOT SCALE. ALL DIMENSIONS SHALL BE VERIFIED ON SITE AND DISCREPANCIES IMMEDIATELY BROUGHT TO THE ATTENTION OF THE PROJECT MANAGER FOR RESOLUTION	"CLOUDS" & REVISIONS ARE INTENDED AS GUIDES AND DO NOT NECESSARILY DESCRIBE THE FULL EXTENT OF REVISIONS. ASCERTAIN FULL EXTENT BY COMPARISON WITH PREVIOUS VERSION.	QA CHECK	Subject By Date			Subject By Date			Subject By Date			TRUE NORTH 	Drawn	Checked	Date	Scale	HEALTH PROJECTS INTERNATIONAL Architects and Health Facility Planners ACN 066 856 595 Ground Floor, Suite 1, 68 Alfred Street Melbourne, VIC 3001 Ph: (02) 9480 4199 Fax: (02) 9480 4299	Issue 3		
			RDS			STRUCT			PROJ. ARCH				EH	CX	9.2.2016	1:500 @ A3				
			ARCH			SPEC. CONS							Drawing Title LOWER GROUND LG1 FLOOR PLAN							
			AUT			SERV														



HEALTH PROJECTS INTERNATIONAL
Architects and Health Facility Planners
ACN 066 856 595
Ground Floor, Suite 1, 68 Alfred Street
Milsons Point, NSW 2061
Ph: (02) 9460 4199 Fax: (02) 9460 4299

Dwg No. A-P-LG1	Issue 3
---------------------------	-------------------



4	ISSUE FOR DA	06.03.17	EH
3	ISSUE FOR DA	28.02.17	EH
2	ISSUE FOR DA SUBMISSION	27.02.17	HMC
1	ISSUE FOR DA SUBMISSION	06.05.16	CX
Rev	Revision description	Date	By

Project	
PRIVATE HOSPITAL ST LEONARDS	
Principal	
DEXUS PROPERTY GROUP	

USE FIGURED DIMENSIONS ONLY. DO NOT SCALE. ALL DIMENSIONS SHALL BE VERIFIED ON SITE AND DISCREPANCIES IMMEDIATELY BROUGHT TO THE ATTENTION OF THE PROJECT MANAGER FOR RESOLUTION	"CLOUDS" & REVISIONS ARE INTENDED AS GUIDES AND DO NOT NECESSARILY DESCRIBE THE FULL EXTENT OF REVISIONS. ASCERTAIN FULL EXTENT BY COMPARISON WITH PREVIOUS VERSION.	QA CHECK	Subject	By	Date	Subject	By	Date	Subject	By	Date	TRUE NORTH 	Drawn	Checked	Date	Scale	Dwg No. A-P-1	Issue 4
			RDS			STRUCT			PROJ. ARCH				EH	CX	9.2.2016	1:500 @ A3		
			ARCH			SPEC. CONS												
			AUT			SERV						PROJECT NORTH 	Drawing Title LEVEL 1 FLOOR PLAN					



HEALTH PROJECTS INTERNATIONAL
Architects and Health Facility Planners
ACN 066 856 595
Ground Floor, Suite 1, 68 Alfred Street
Milsons Point, NSW 2061
Ph: (02) 9460 4199 Fax: (02) 9460 4299

Dwg No.	Issue
A-P-1	4



4	ISSUE FOR DA	06.03.17	EH
3	ISSUE FOR DA	28.02.17	EH
2	ISSUE FOR DA SUBMISSION	27.02.17	HMC
1	ISSUE FOR DA SUBMISSION	06.05.16	CX
Rev	Revision description	Date	By

Project
**PRIVATE HOSPITAL
ST LEONARDS**

Principal
DEXUS PROPERTY GROUP

HP **HEALTH PROJECTS INTERNATIONAL**
Architects and Health Facility Planners
ACN 066 856 595
Ground Floor, Suite 1, 68 Alfred Street
Miltons Point, NSW 2061
Ph: (02) 9460 4199 Fax: (02) 9460 4299

Dwg No.
A-P-2

Issue
4

USE FIGURED DIMENSIONS ONLY. DO NOT SCALE.
ALL DIMENSIONS SHALL BE VERIFIED ON SITE AND DISCREPANCIES IMMEDIATELY BROUGHT TO THE ATTENTION OF THE PROJECT MANAGER FOR RESOLUTION

"CLOUDS" & REVISIONS ARE INTENDED AS GUIDES AND DO NOT NECESSARILY DESCRIBE THE FULL EXTENT OF REVISIONS.
ASCERTAIN FULL EXTENT BY COMPARISON WITH PREVIOUS VERSION.

QA
CHECK

Subject	By	Date	Subject	By	Date	Subject	By	Date
RDS			STRUCT			PROJ. ARCH		
ARCH			SPEC. CONS					
AUT			SERV					

TRUE NORTH ↗

PROJECT NORTH ⊕


Drawn
EH

Checked
CX

Date
9.2.2016

Scale
1:500 @ A3

Drawing Title
LEVEL 2 FLOOR PLAN

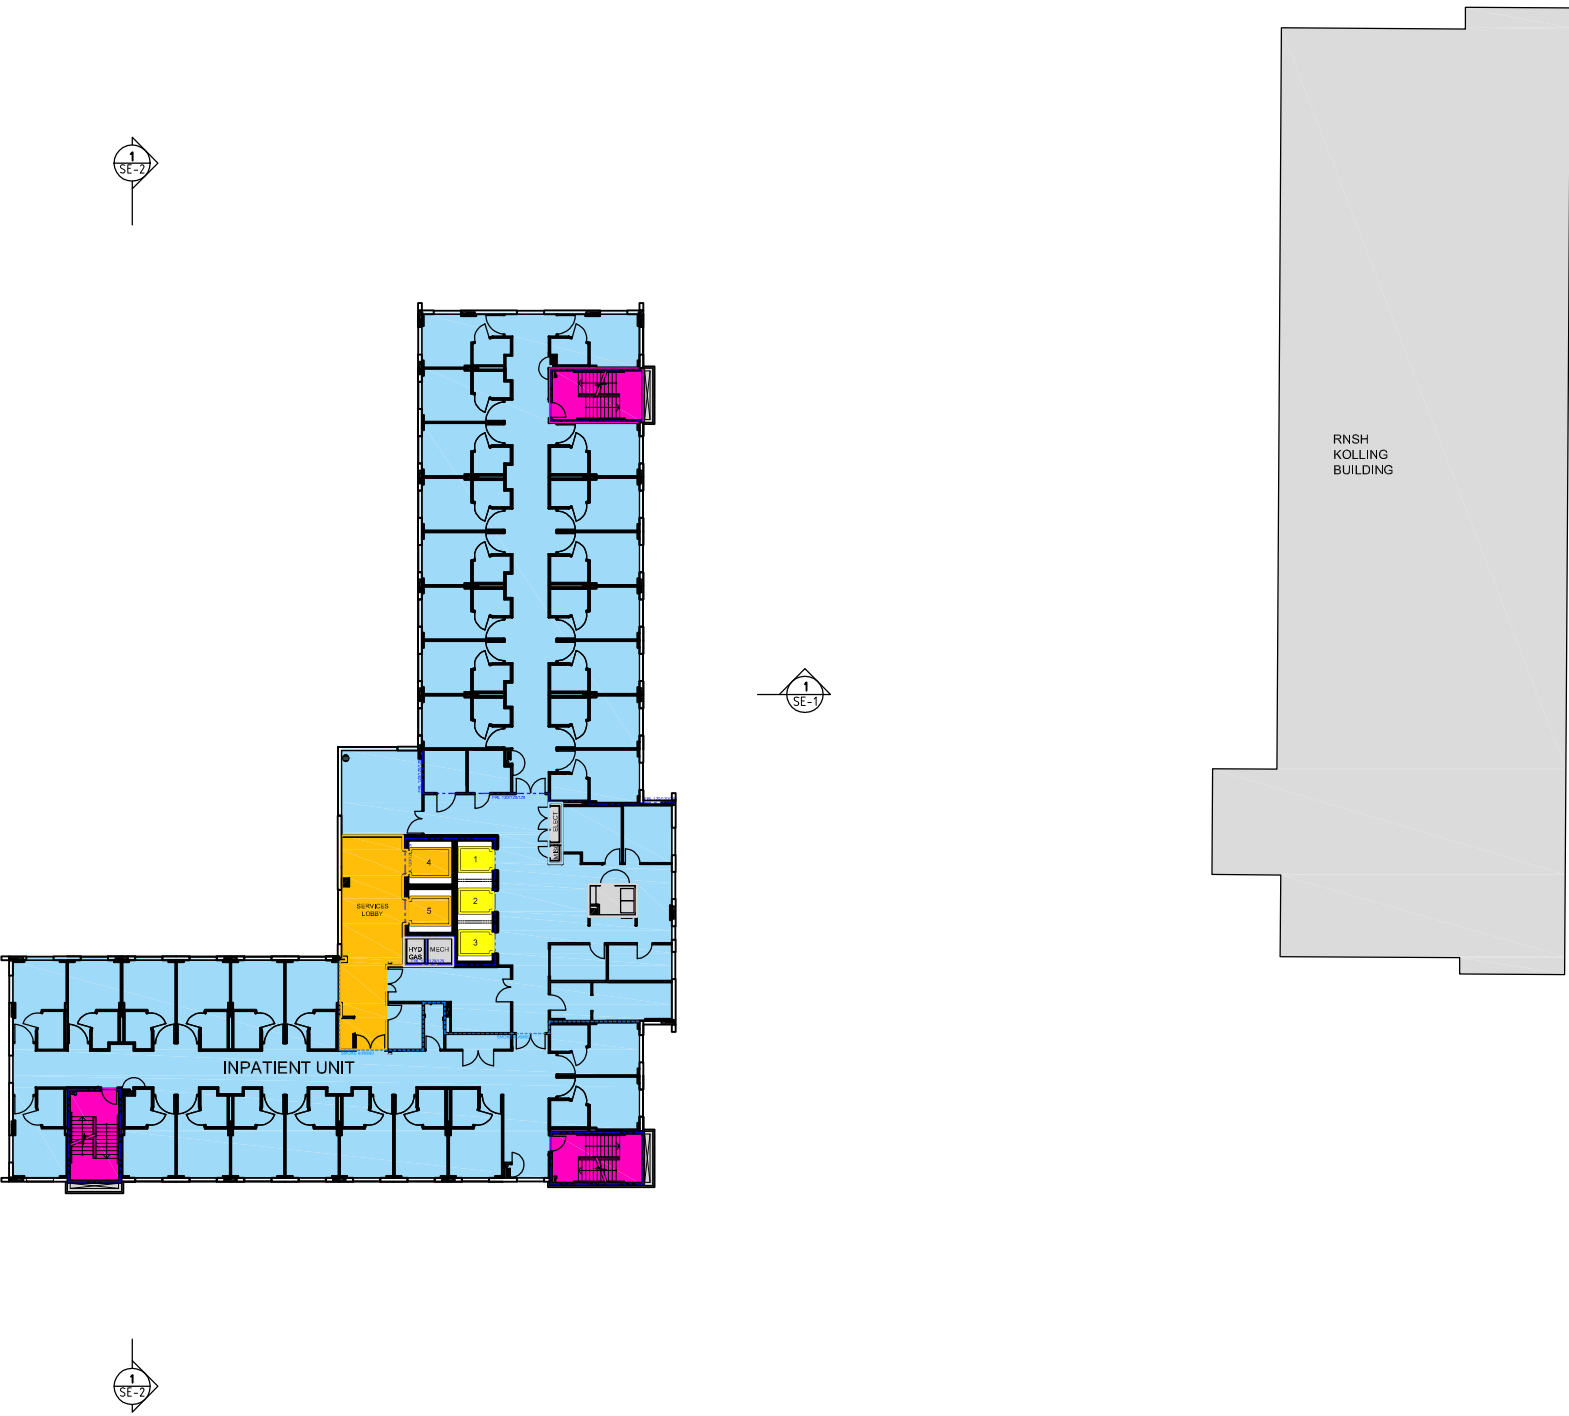

4	ISSUE FOR DA	06.03.17	EH
3	ISSUE FOR DA	28.02.17	EH
2	ISSUE FOR DA SUBMISSION	27.02.17	HMC
1	ISSUE FOR DA SUBMISSION	06.05.16	CX
Rev	Revision description	Date	By

Project
**PRIVATE HOSPITAL
ST LEONARDS**

Principal
DEXUS PROPERTY GROUP



HEALTH PROJECTS INTERNATIONAL
Architects and Health Facility Planners
ACN 066 856 595
Ground Floor, Suite 1, 68 Alfred Street
Miltons Point, NSW 2061
Ph: (02) 9460 4199 Fax: (02) 9460 4299

Dwg No.	Issue
A-P-3	4

USE FIGURED DIMENSIONS ONLY. DO NOT SCALE.
ALL DIMENSIONS SHALL BE VERIFIED ON SITE AND DISCREPANCIES IMMEDIATELY BROUGHT TO THE ATTENTION OF THE PROJECT MANAGER FOR RESOLUTION

"CLOUDS" & REVISIONS ARE INTENDED AS GUIDES AND DO NOT NECESSARILY DESCRIBE THE FULL EXTENT OF REVISIONS.
ASCERTAIN FULL EXTENT BY COMPARISON WITH PREVIOUS VERSION.

QA
CHECK




Subject	By	Date	Subject	By	Date	Subject	By	Date
RDS			STRUCT			PROJ. ARCH		
ARCH			SPEC. CONS					
AUT			SERV					

TRUE NORTH 

PROJECT NORTH 

Drawn	Checked	Date	Scale
EH	CX	9.2.2016	1:500 @ A3

Drawing Title
LEVEL 3 TO 5 FLOOR PLAN

 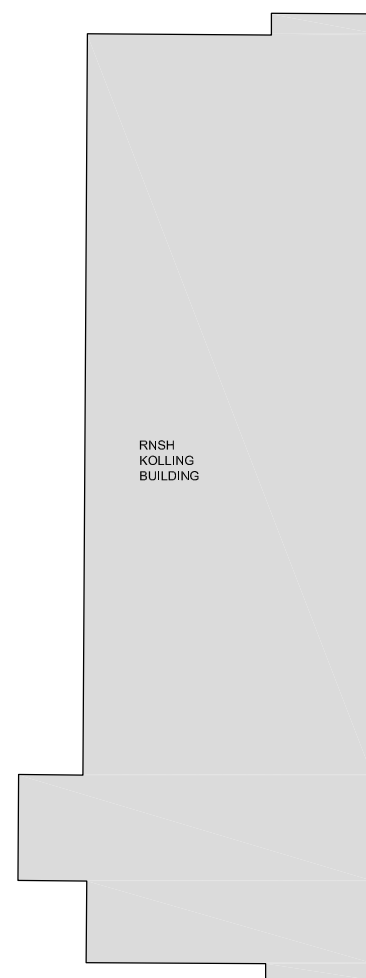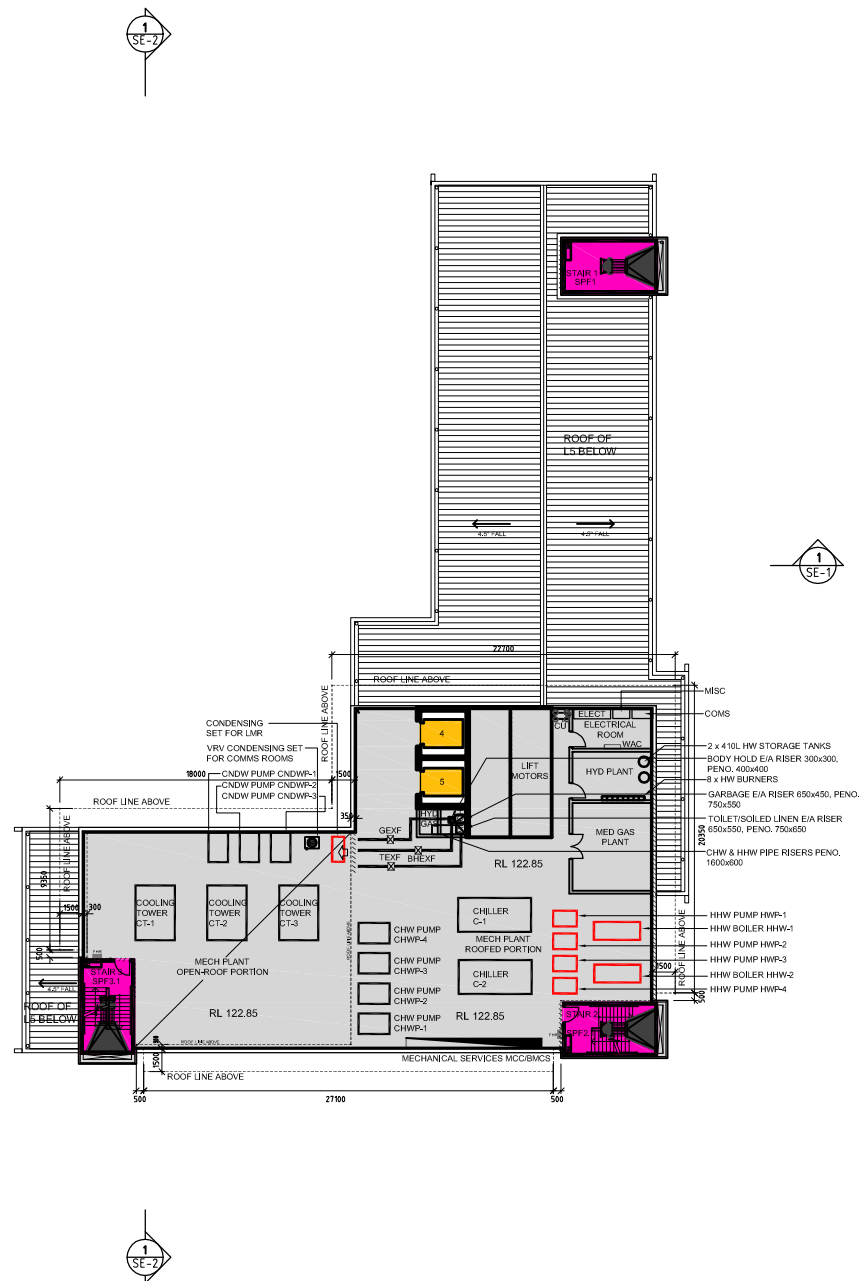

3	ISSUE FOR DA	06.03.17	EH
2	ISSUE FOR DA	28.02.17	EH
1	ISSUE FOR DA SUBMISSION	06.05.16	CX
Rev	Revision description	Date	By

Project
**PRIVATE HOSPITAL
ST LEONARDS**

Principal
DEXUS PROPERTY GROUP

USE FIGURED DIMENSIONS ONLY. DO NOT SCALE.
ALL DIMENSIONS SHALL BE VERIFIED ON SITE AND DISCREPANCIES IMMEDIATELY BROUGHT TO THE ATTENTION OF THE PROJECT MANAGER FOR RESOLUTION

"CLOUDS" & REVISIONS ARE INTENDED AS GUIDES AND DO NOT NECESSARILY DESCRIBE THE FULL EXTENT OF REVISIONS.
ASCERTAIN FULL EXTENT BY COMPARISON WITH PREVIOUS VERSION.

QA
CHECK

Subject	By	Date	Subject	By	Date	Subject	By	Date
RDS			STRUCT			PROJ. ARCH		
ARCH			SPEC. CONS					
AUT			SERV					

TRUE NORTH


PROJECT NORTH

Drawn	Checked	Date	Scale
EH	CX	9.2.2016	1:500 @ A3

Drawing Title
LEVEL 6 FLOOR PLAN

HI **HEALTH PROJECTS INTERNATIONAL**
Architects and Health Facility Planners
ACN 066 856 595
Ground Floor, Suite 1, 68 Alfred Street
Milsons Point, NSW 2061
Ph: (02) 9460 4199 Fax: (02) 9460 4299

Dwg No.	Issue
A-P-6	3

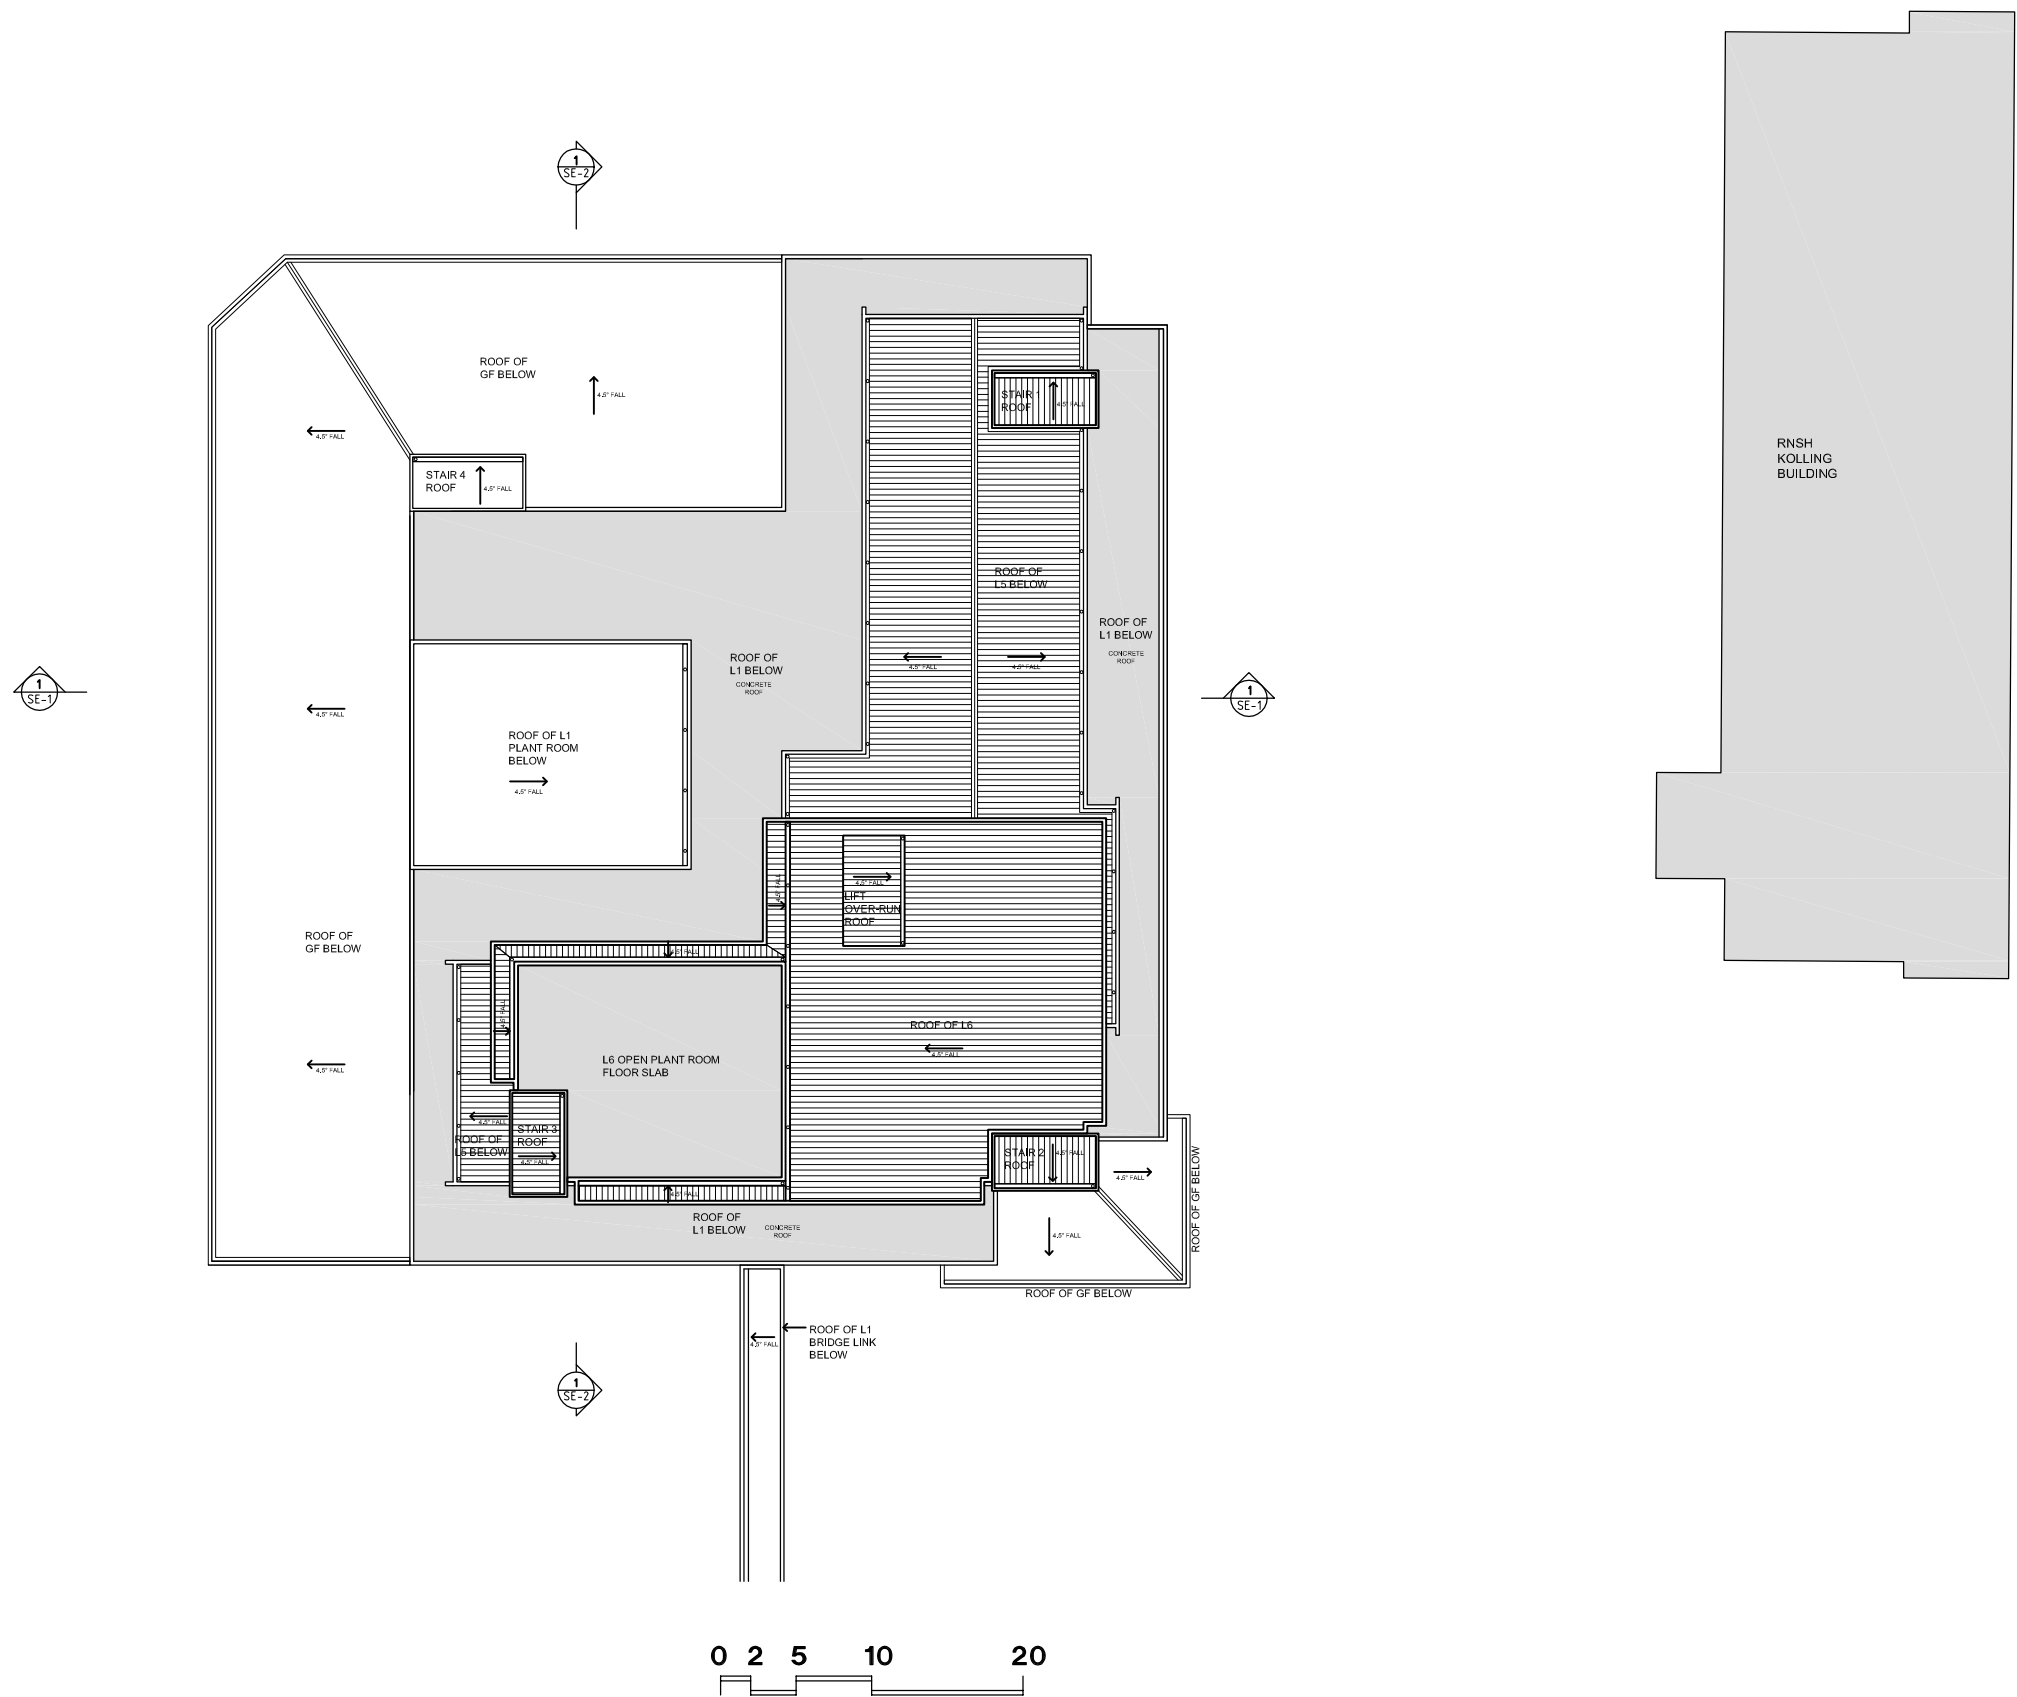

3	ISSUE FOR DA	06.03.17	EH
2	ISSUE FOR DA	28.02.17	EH
1	ISSUE FOR DA SUBMISSION	06.05.16	CX
Rev	Revision description	Date	By

Project
**PRIVATE HOSPITAL
ST LEONARDS**

Principal
DEXUS PROPERTY GROUP

USE FIGURED DIMENSIONS ONLY. DO NOT SCALE.
ALL DIMENSIONS SHALL BE VERIFIED ON SITE AND DISCREPANCIES IMMEDIATELY BROUGHT TO THE ATTENTION OF THE PROJECT MANAGER FOR RESOLUTION

"CLOUDS" & REVISIONS ARE INTENDED AS GUIDES AND DO NOT NECESSARILY DESCRIBE THE FULL EXTENT OF REVISIONS.
ASCERTAIN FULL EXTENT BY COMPARISON WITH PREVIOUS VERSION.

QA
CHECK

Subject	By	Date	Subject	By	Date	Subject	By	Date
RDS			STRUCT			PROJ. ARCH		
ARCH			SPEC. CONS					
AUT			SERV					

TRUE NORTH


PROJECT NORTH

Drawn	Checked	Date	Scale
EH	CX	9.2.2016	1:500 @ A3


Drawing Title
ROOF PLAN

HP **HEALTH PROJECTS INTERNATIONAL**
Architects and Health Facility Planners
ACN 066 856 595
Ground Floor, Suite 1, 68 Alfred Street
Milsons Point, NSW 2061
Ph: (02) 9460 4199 Fax: (02) 9460 4299

Dwg No.	Issue
A-P-R	3

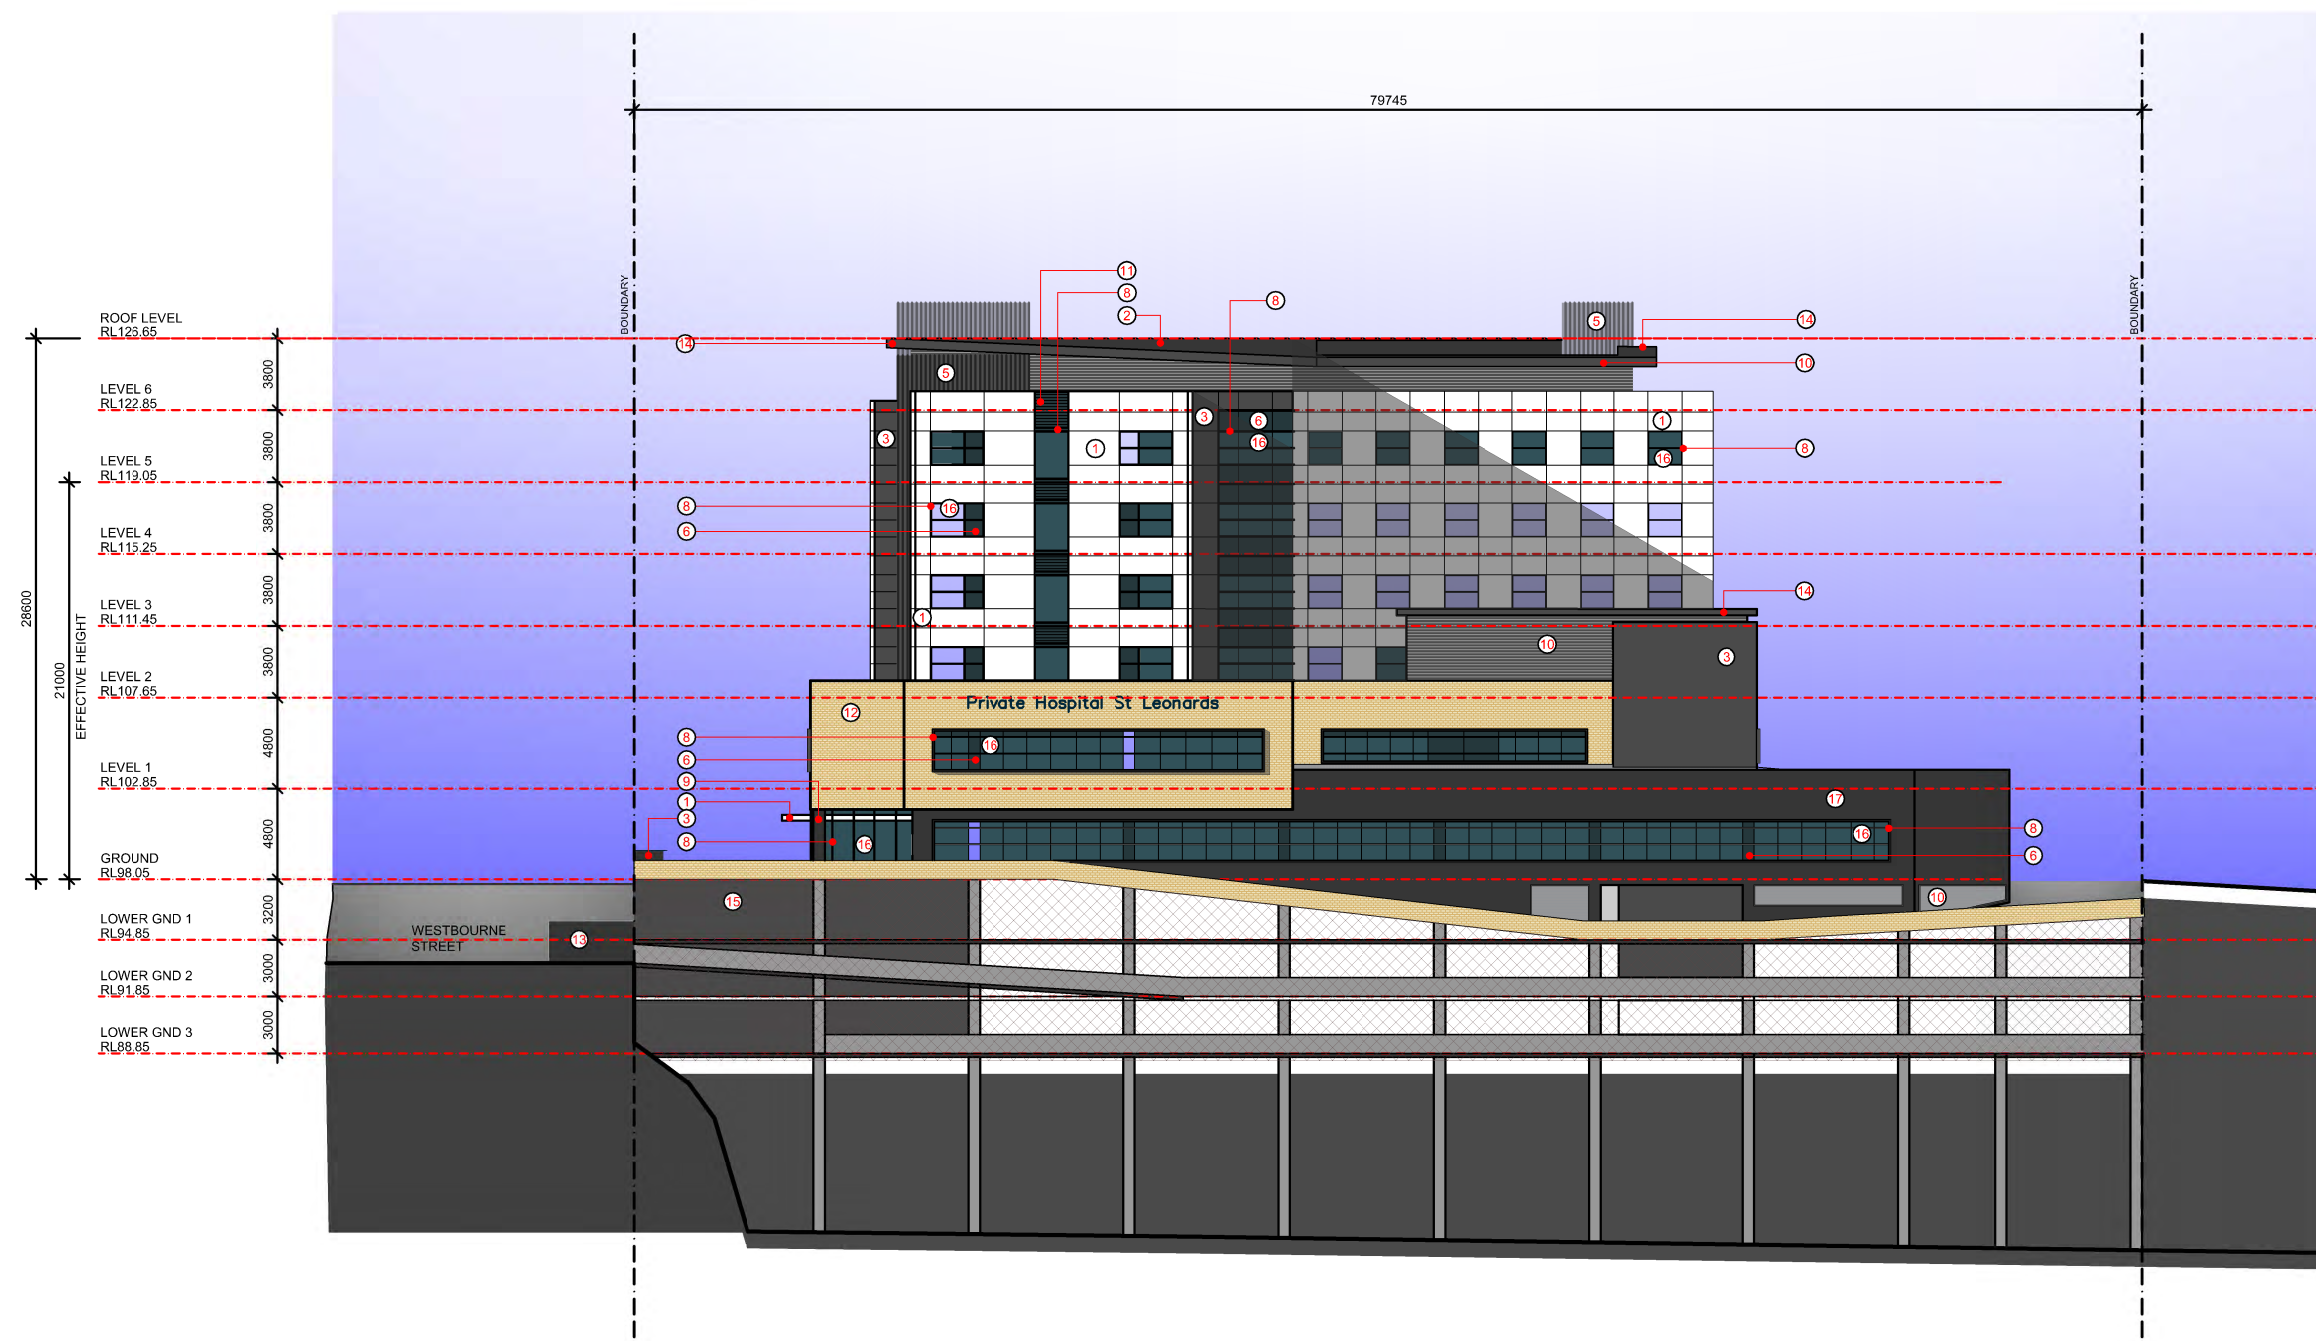

ELEVATION - EAST

 

- LEGEND:
1. LIGHTWEIGHT FACADE CLADDING - WHITE
 2. METAL ROOFING - DARK GREY
 3. LIGHTWEIGHT FACADE CLADDING - DARK GREY
 4. LIGHTWEIGHT FACADE CLADDING - CHAMPAGNE
 5. CORRUGATED METAL PANEL - GREY
 6. COLOURBACK GLASS - COLOUR TO MATCH GLAZING
 7. LIGHTWEIGHT FACADE CLADDING - BLUE
 8. POWDERCOATED ALUMINIUM EXPRESSED WINDOW MULLION - GREY
 9. OFF FORM CONCRETE - HIGH QUALITY FINISH
 10. POWDERCOATED LOUVRE PANEL - DARK GREY
 11. POWDERCOATED LOUVRE PANEL - COLOUR TO MATCH COLOURBACK GLASS
 12. BRICKWORK - CREME COLOUR
 13. CONCRETE BLOCK
 14. POWDERCOATED - DARK GREY
 15. WIRE MESH SCREEN
 16. TINTED GLAZING - COLOUR TBC
 17. RENDERED & PAINT - DARK GREY
 18. RENDERED & PAINT - LIGHT GREY

NOTE:
ALL BUILDING EXTERNAL SIGNS AS PER HOSPITAL SPEC.

3	ISSUE FOR DA	06.03.17	EH
2	ISSUE FOR DA	28.02.17	EH
1	ISSUE FOR DA SUBMISSION	06.05.16	CX
Rev	Revision description	Date	By

Project
**PRIVATE HOSPITAL
ST LEONARDS**

Principal
DEXUS PROPERTY GROUP

HI **HEALTH PROJECTS INTERNATIONAL**
Architects and Health Facility Planners
ACH 066 856 595
Ground Floor, Suite 1, 85 Alfred Street
Melbourne, VIC 3001
Ph: (02) 9490 4100 Fax: (02) 9490 4200

Dwg No.
A-E-E

Issue
3

USE FIGURED DIMENSIONS ONLY. DO NOT SCALE.
ALL DIMENSIONS SHALL BE VERIFIED ON SITE AND DISCREPANCIES IMMEDIATELY BROUGHT TO THE ATTENTION OF THE PROJECT MANAGER FOR RESOLUTION

"CLOUDS" & REVISIONS ARE INTENDED AS GUIDES AND DO NOT NECESSARILY DESCRIBE THE FULL EXTENT OF REVISIONS.
ASCERTAIN FULL EXTENT BY COMPARISON WITH PREVIOUS VERSION.


QA
CHECK

Subject	By	Date	Subject	By	Date	Subject	By	Date
RDS			STRUCT			PROJ. ARCH		
ARCH			SPEC. CONS					
AUT			SERV					


TRUE NORTH

PROJECT NORTH

Drawn KD	Checked CX	Date 9.2.2016	Scale 1:400 @ A3
Drawing Title ELEVATION EAST			

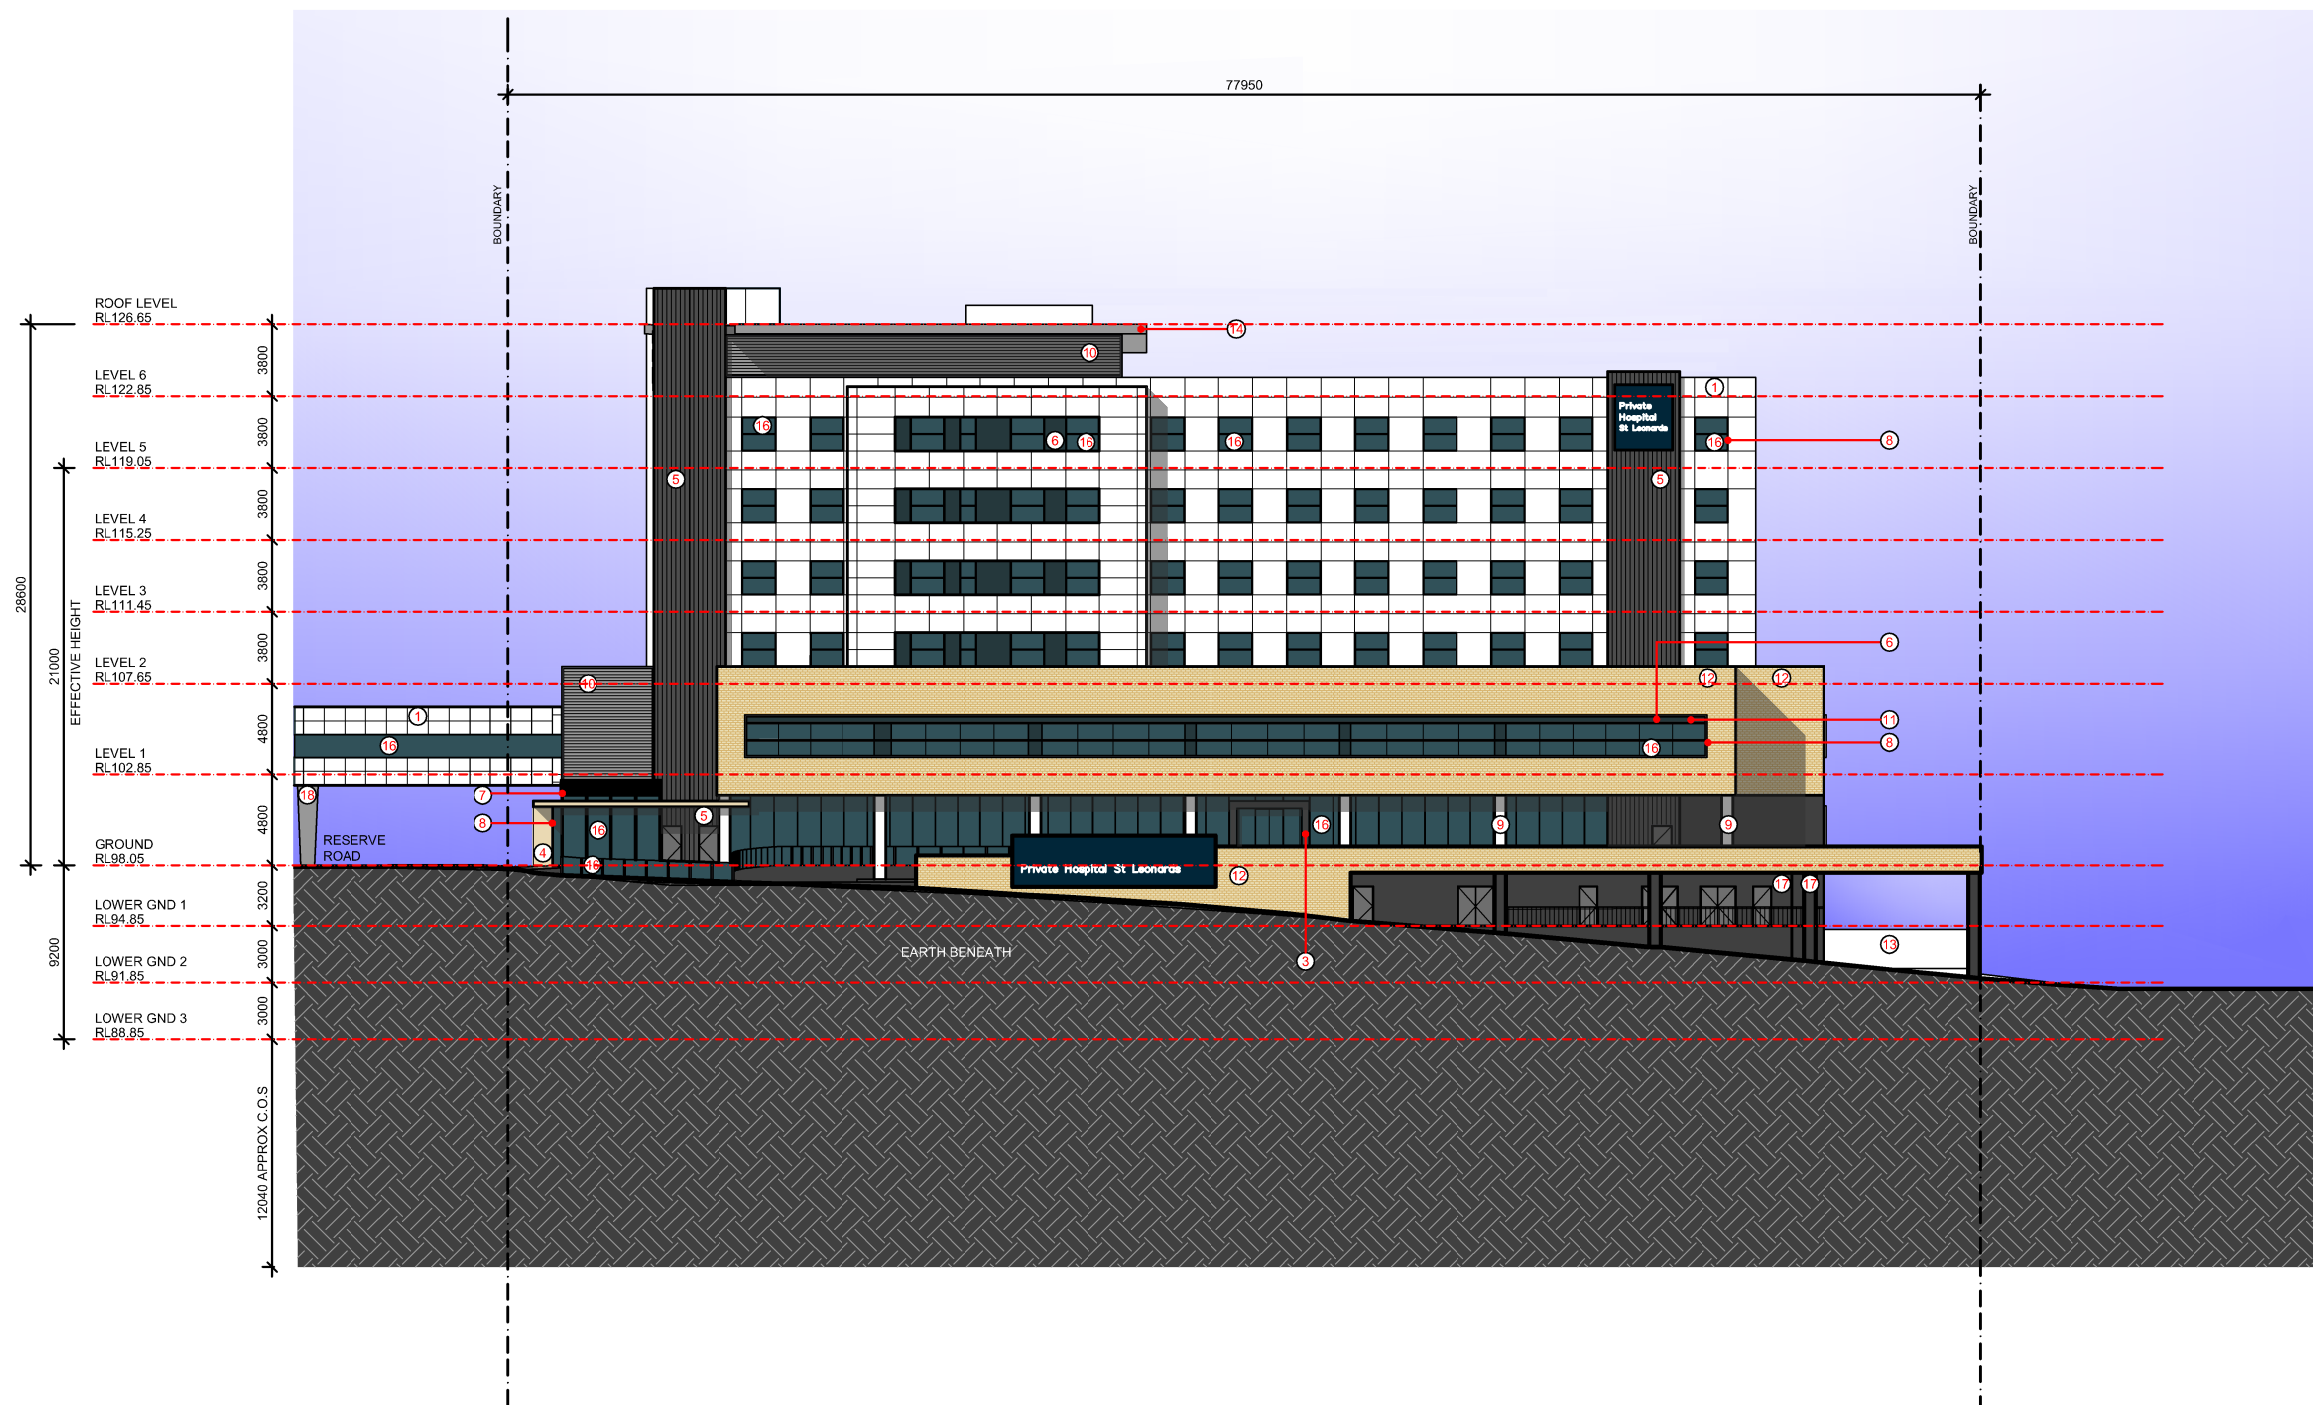

ELEVATION - SOUTH

 

- LEGEND:
1. LIGHTWEIGHT FACADE CLADDING - WHITE
 2. METAL ROOFING - DARK GREY
 3. LIGHTWEIGHT FACADE CLADDING - DARK GREY
 4. LIGHTWEIGHT FACADE CLADDING - CHAMPAGNE
 5. CORRUGATED METAL PANEL - GREY
 6. COLOURBACK GLASS - COLOUR TO MATCH GLAZING
 7. LIGHTWEIGHT FACADE CLADDING - BLUE
 8. POWDERCOATED ALUMINIUM EXPRESSED WINDOW MULLION - GREY
 9. OFF FORM CONCRETE - HIGH QUALITY FINISH
 10. POWDERCOATED LOUVRE PANEL - DARK GREY
 11. POWDERCOATED LOUVRE PANEL - COLOUR TO MATCH COLOURBACK GLASS
 12. BRICKWORK - CREME COLOUR
 13. CONCRETE BLOCK
 14. POWDERCOATED - DARK GREY
 15. WIRE MESH SCREEN
 16. TINTED GLAZING - COLOUR TBC
 17. RENDERED & PAINT - DARK GREY
 18. RENDERED & PAINT - LIGHT GREY

NOTE:
ALL BUILDING EXTERNAL SIGNS AS PER HOSPITAL SPEC.

3	ISSUE FOR DA	06.03.17	EH
2	ISSUE FOR DA	28.02.17	EH
1	ISSUE FOR DA SUBMISSION	06.05.16	CX
Rev	Revision description	Date	By

Project
**PRIVATE HOSPITAL
ST LEONARDS**

Principal
DEXUS PROPERTY GROUP

USE FIGURED DIMENSIONS ONLY. DO NOT SCALE.
ALL DIMENSIONS SHALL BE VERIFIED ON SITE AND DISCREPANCIES IMMEDIATELY BROUGHT TO THE ATTENTION OF THE PROJECT MANAGER FOR RESOLUTION

"CLOUDS" & REVISIONS ARE INTENDED AS GUIDES AND DO NOT NECESSARILY DESCRIBE THE FULL EXTENT OF REVISIONS.
ASCERTAIN FULL EXTENT BY COMPARISON WITH PREVIOUS VERSION.

QA
CHECK

Subject	By	Date	Subject	By	Date	Subject	By	Date
RDS			STRUCT			PROJ. ARCH		
ARCH			SPEC. CONS					
AUT			SERV					

TRUE NORTH


PROJECT NORTH

Drawn	Checked	Date	Scale
SYH	CX	9.2.2016	1:400 @ A3


Drawing Title
ELEVATION - SOUTH

HI **HEALTH PROJECTS INTERNATIONAL**
Architects and Health Facility Planners
ACH 006 856 595
Ground Floor, Suite 1, 85 Alfred Street
Melbourne, VIC 3001
Ph: (02) 9490 4100 Fax: (02) 9490 4200

Dwg No.	Issue
A-E-S	3

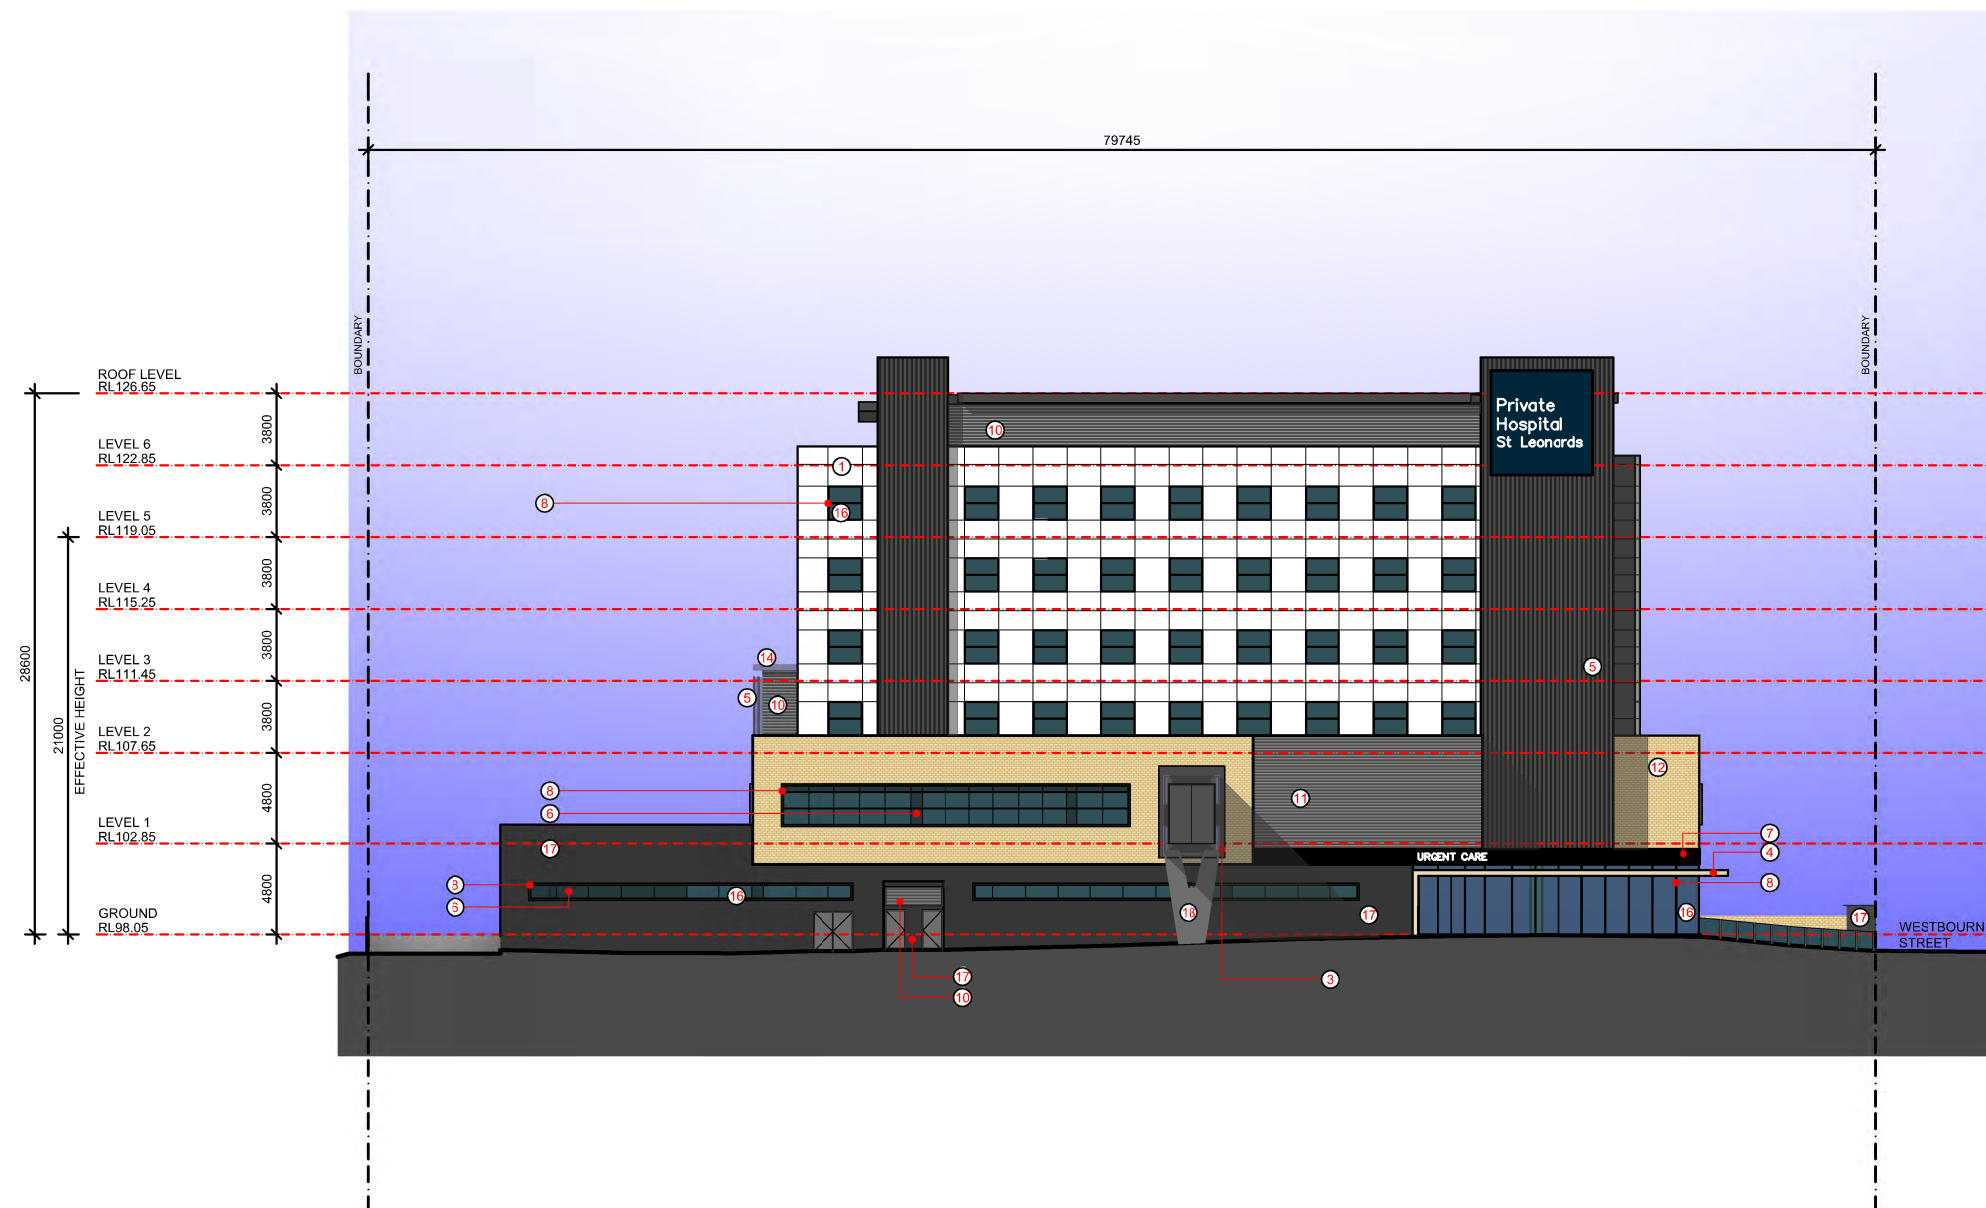

ELEVATION - WEST

 

- LEGEND:
1. LIGHTWEIGHT FACADE CLADDING - WHITE
 2. METAL ROOFING - DARK GREY
 3. LIGHTWEIGHT FACADE CLADDING - DARK GREY
 4. LIGHTWEIGHT FACADE CLADDING - CHAMPAGNE
 5. CORRUGATED METAL PANEL - GREY
 6. COLOURBACK GLASS - COLOUR TO MATCH GLAZING
 7. LIGHTWEIGHT FACADE CLADDING - BLUE
 8. POWDERCOATED ALUMINIUM EXPRESSED WINDOW MULLION - GREY
 9. OFF FORM CONCRETE - HIGH QUALITY FINISH
 10. POWDERCOATED LOUVRE PANEL - DARK GREY
 11. POWDERCOATED LOUVRE PANEL - COLOUR TO MATCH COLOURBACK GLASS
 12. BRICKWORK - CREME COLOUR
 13. CONCRETE BLOCK
 14. POWDERCOATED - DARK GREY
 15. WIRE MESH SCREEN
 16. TINTED GLAZING - COLOUR TBC
 17. RENDERED & PAINT - DARK GREY
 18. RENDERED & PAINT - LIGHT GREY

NOTE:
ALL BUILDING EXTERNAL SIGNS AS PER HOSPITAL SPEC.

3	ISSUE FOR DA	06.03.17	EH
2	ISSUE FOR DA	28.02.17	EH
1	ISSUE FOR DA SUBMISSION	06.05.16	CX
Rev	Revision description	Date	By

Project
**PRIVATE HOSPITAL
ST LEONARDS**

Principal
DEXUS PROPERTY GROUP

USE FIGURED DIMENSIONS ONLY. DO NOT SCALE.
ALL DIMENSIONS SHALL BE VERIFIED ON SITE AND DISCREPANCIES IMMEDIATELY BROUGHT TO THE ATTENTION OF THE PROJECT MANAGER FOR RESOLUTION

"CLOUDS" & REVISIONS ARE INTENDED AS GUIDES AND DO NOT NECESSARILY DESCRIBE THE FULL EXTENT OF REVISIONS.
ASCERTAIN FULL EXTENT BY COMPARISON WITH PREVIOUS VERSION.

QA
CHECK

Subject	By	Date	Subject	By	Date	Subject	By	Date
RDS			STRUCT			PROJ. ARCH		
ARCH			SPEC. CONS					
AUT			SERV					

TRUE NORTH

PROJECT NORTH


Drawn	Checked	Date	Scale
KD	CX	9.2.2016	1:400 @ A3

Drawing Title
ELEVATION WEST

HI **HEALTH PROJECTS INTERNATIONAL**
Architects and Health Facility Planners
ACH 096 856 595
Ground Floor, Suite 1, 85 Alfred Street
Melbourne, VIC 3001
Ph: (02) 9490 4100 Fax: (02) 9490 4200

Dwg No.
A-E-W


Issue
3

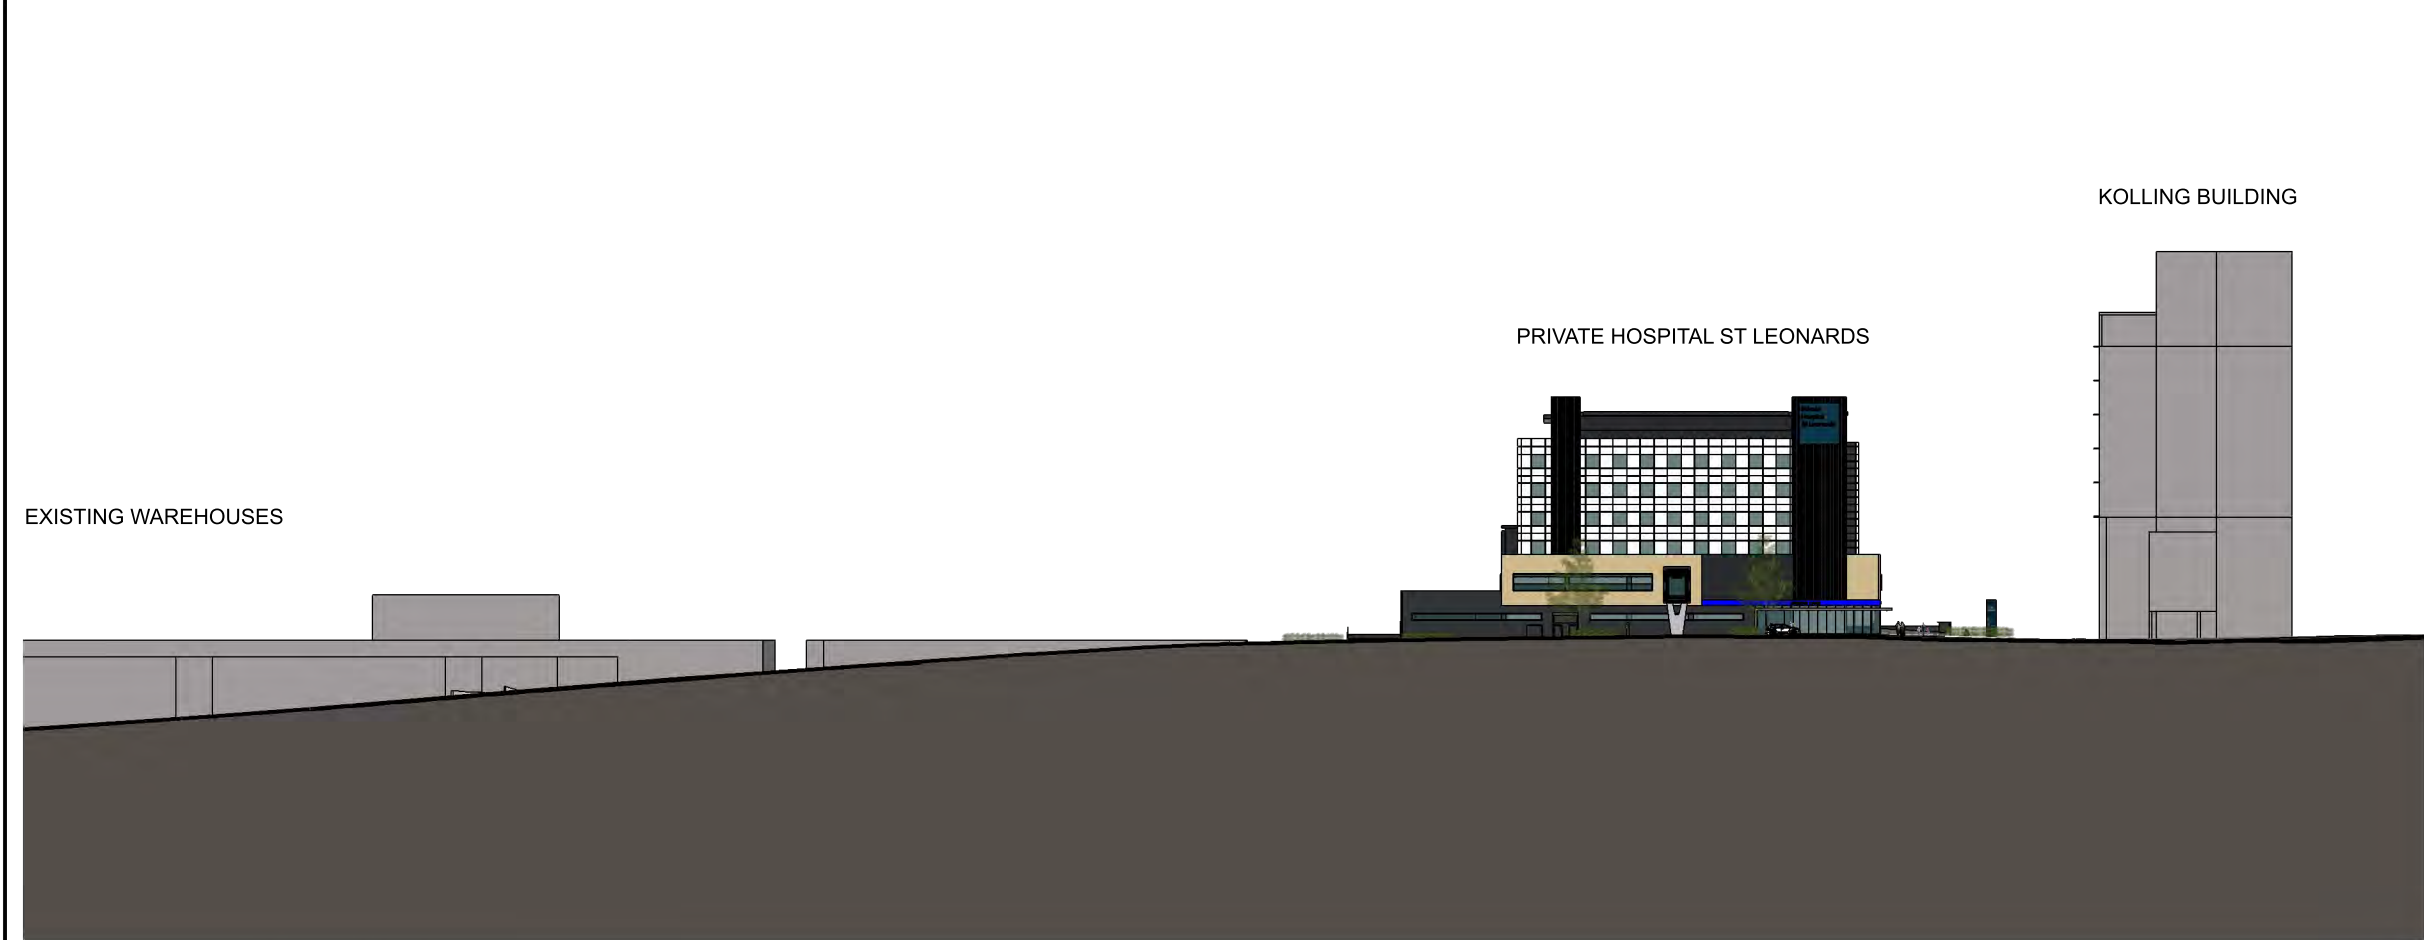

RESERVE ROAD ELEVATION



WESTBOURNE STREET ELEVATION

 

1	ISSUE FOR DA	09.03.17	EH
Rev	Revision description	Date	By

Project
**PRIVATE HOSPITAL
ST LEONARDS**

Principal
DEXUS PROPERTY GROUP

USE FIGURED DIMENSIONS ONLY. DO NOT SCALE.
ALL DIMENSIONS SHALL BE VERIFIED ON SITE AND DISCREPANCIES IMMEDIATELY BROUGHT TO THE ATTENTION OF THE PROJECT MANAGER FOR RESOLUTION

"CLOUDS" & REVISIONS ARE INTENDED AS GUIDES AND DO NOT NECESSARILY DESCRIBE THE FULL EXTENT OF REVISIONS.
ASCERTAIN FULL EXTENT BY COMPARISON WITH PREVIOUS VERSION.

QA
CHECK



Subject	By	Date	Subject	By	Date	Subject	By	Date
RDS			STRUCT			PROJ. ARCH		
ARCH			SPEC. CONS					
AUT			SERV					

TRUE NORTH

PROJECT NORTH

Drawn EH	Checked CX	Date 09.03.17	Scale 1:1000 @ A3
Drawing Title STREET ELEVATIONS			

	HEALTH PROJECTS INTERNATIONAL Architects and Health Facility Planners ACN 068 856 595 Ground Floor, Suite 1, 68 Alfred Street Millers Point, NSW 2001 Ph: (02) 9460 4199 Fax: (02) 9460 4299
Dwg No. A-E-ST	Issue 1

 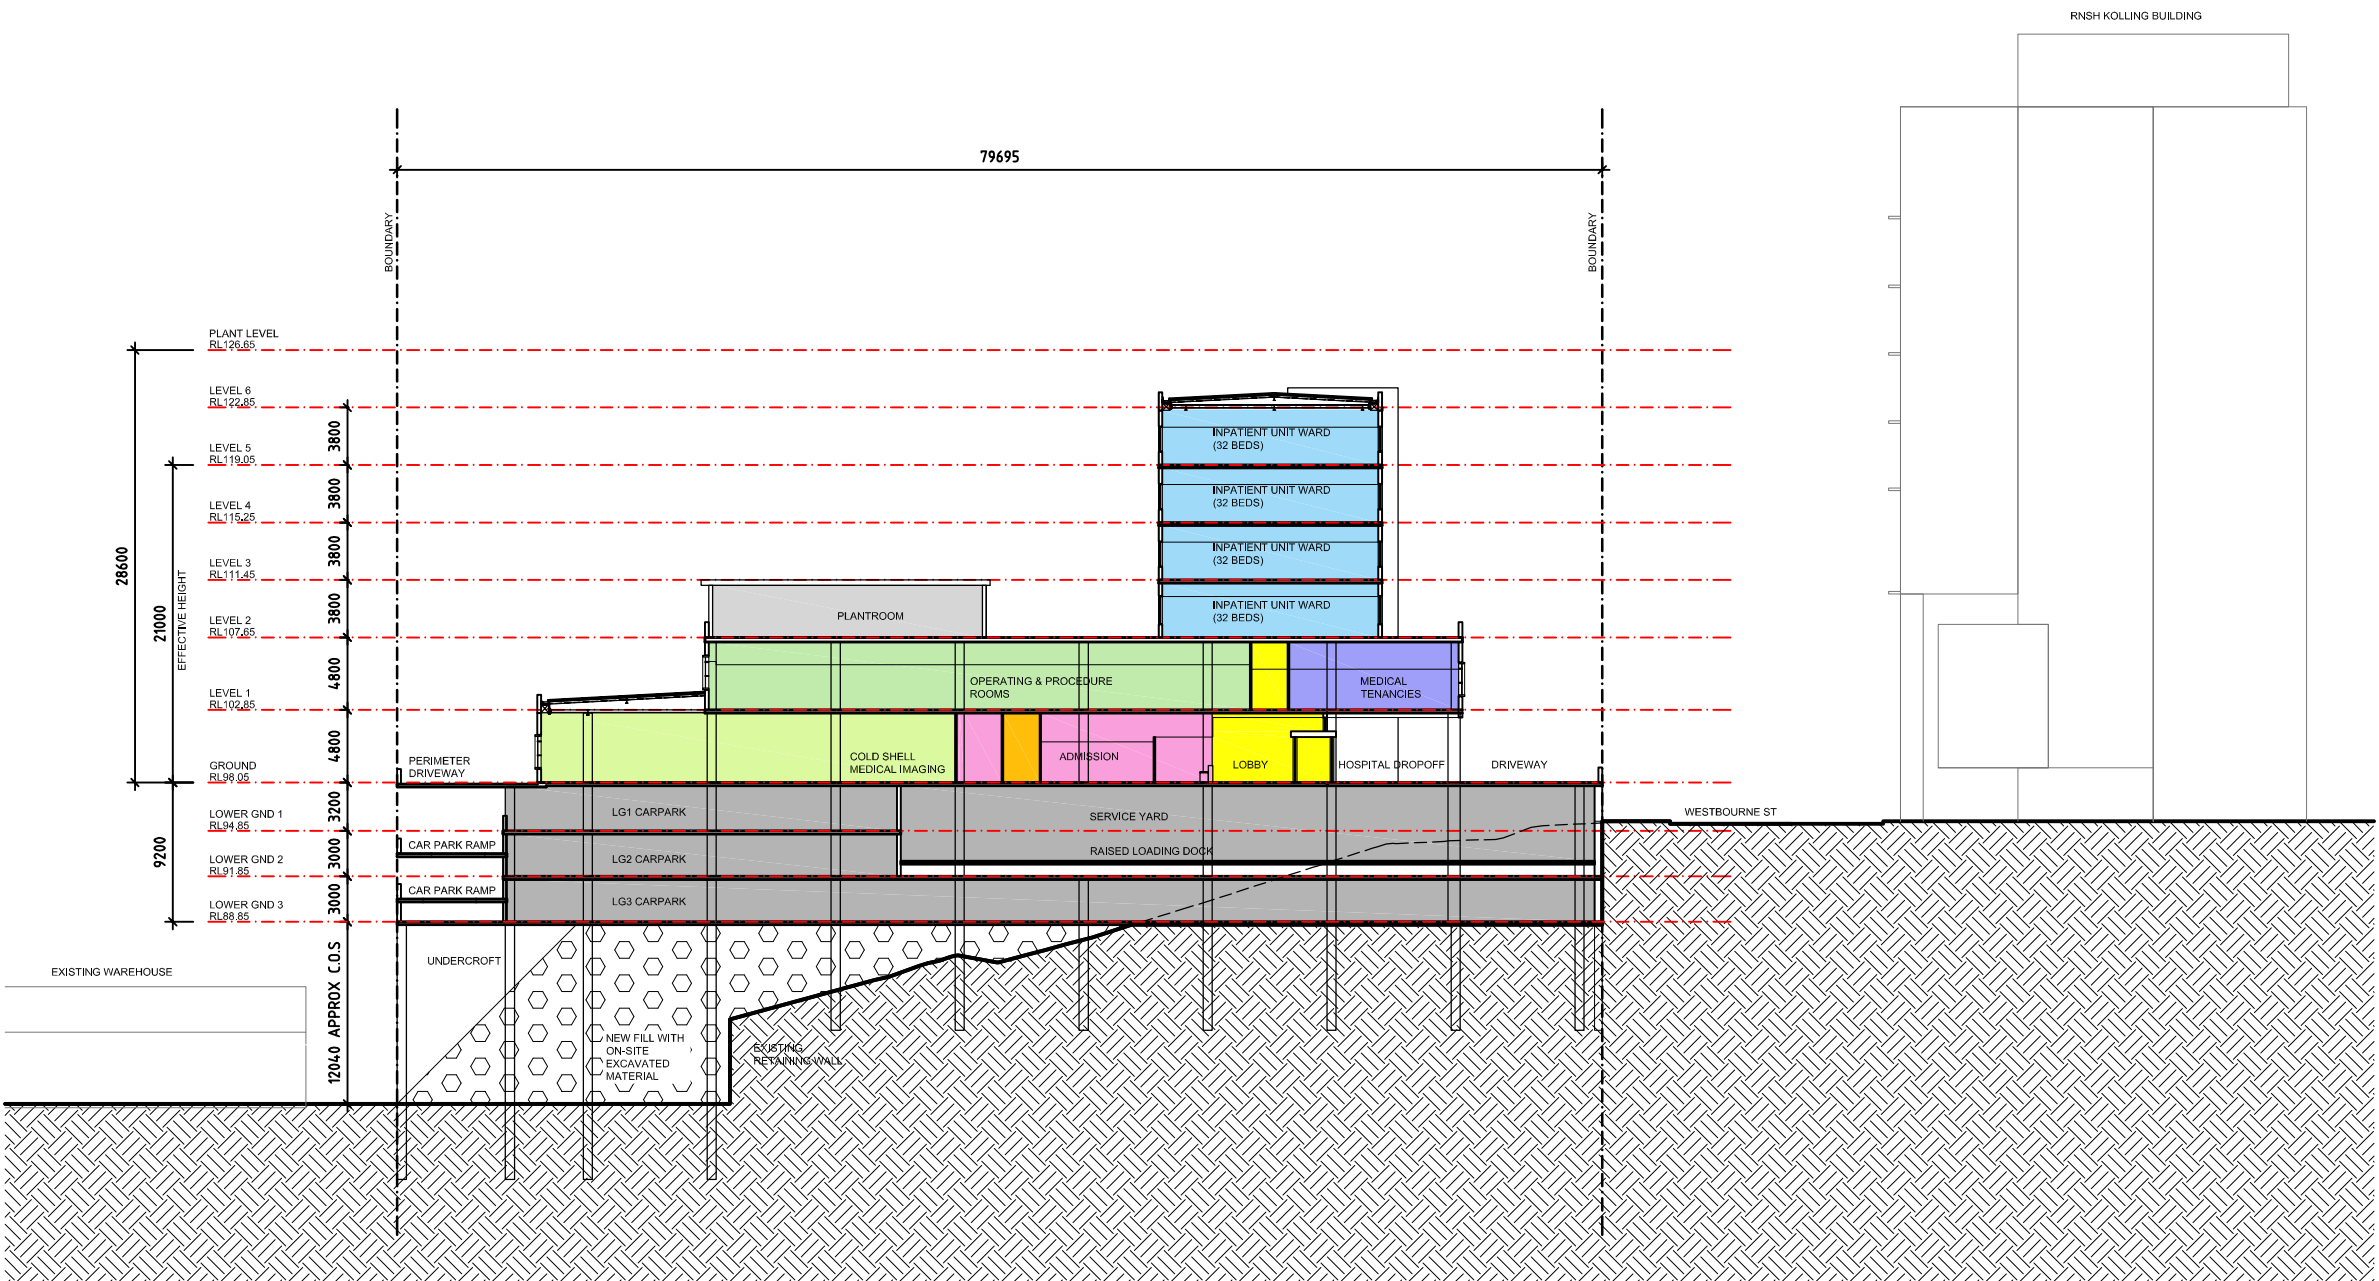

3	ISSUE FOR DA	06.03.17	EH
2	ISSUE FOR DA	28.02.17	EH
1	ISSUE FOR DA SUBMISSION	06.05.16	CX
Rev	Revision description	Date	By

Project
**PRIVATE HOSPITAL
ST LEONARDS**

Principal
DEXUS PROPERTY GROUP

USE FIGURED DIMENSIONS ONLY. DO NOT SCALE.
ALL DIMENSIONS SHALL BE VERIFIED ON SITE AND DISCREPANCIES IMMEDIATELY BROUGHT TO THE ATTENTION OF THE PROJECT MANAGER FOR RESOLUTION

"CLOUDS" & REVISIONS ARE INTENDED AS GUIDES AND DO NOT NECESSARILY DESCRIBE THE FULL EXTENT OF REVISIONS.
ASCERTAIN FULL EXTENT BY COMPARISON WITH PREVIOUS VERSION.

QA
CHECK

Subject	By	Date	Subject	By	Date	Subject	By	Date
RDS			STRUCT			PROJ. ARCH		
ARCH			SPEC. CONS					
AUT			SERV					

**TRUE
NORTH**


**PROJECT
NORTH**

Drawn	Checked	Date	Scale
HMC	CX	9.2.2016	1:500 @ A3

Drawing Title
SECTION 1

HI **HEALTH PROJECTS INTERNATIONAL**
Architects and Health Facility Planners
ACN 066 856 595
Ground Floor, Suite 1, 68 Alfred Street
Milsons Point, NSW 2061
Ph: (02) 9460 4199 Fax: (02) 9460 4299

Dwg No.	Issue
A-SE-1	3

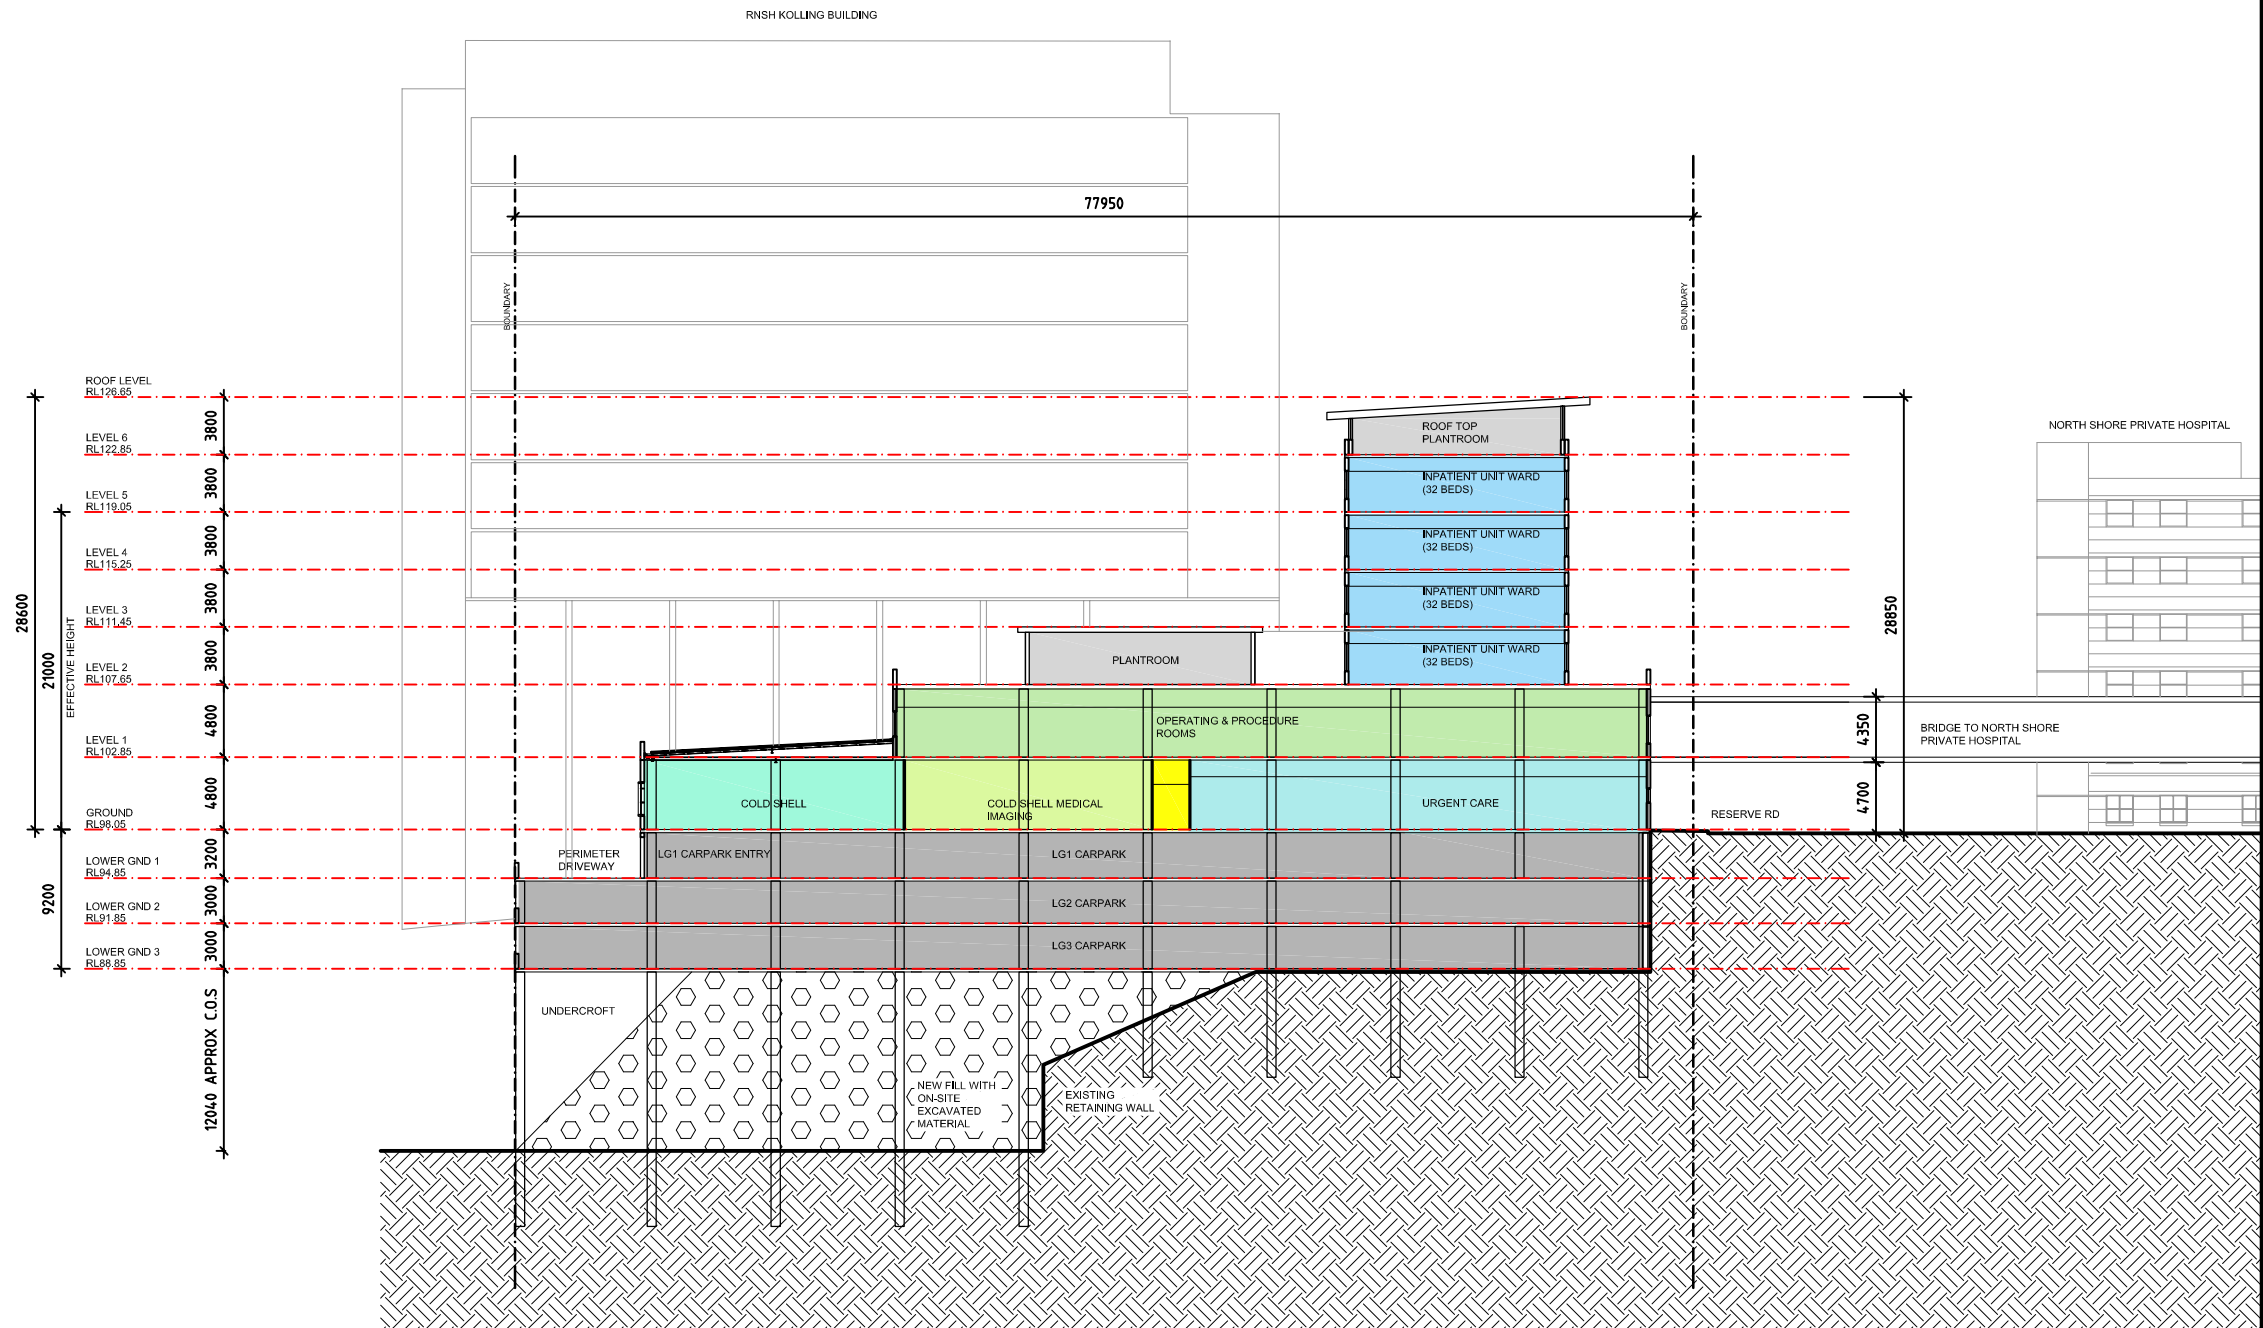

3	ISSUE FOR DA	06.03.17	EH
2	ISSUE FOR DA	28.02.17	EH
1	ISSUE FOR DA SUBMISSION	06.05.16	CX
Rev	Revision description	Date	By

Project
**PRIVATE HOSPITAL
ST LEONARDS**

Principal
DEXUS PROPERTY GROUP

USE FIGURED DIMENSIONS ONLY. DO NOT SCALE.
ALL DIMENSIONS SHALL BE VERIFIED ON SITE AND DISCREPANCIES IMMEDIATELY BROUGHT TO THE ATTENTION OF THE PROJECT MANAGER FOR RESOLUTION


"CLOUDS" & REVISIONS ARE INTENDED AS GUIDES AND DO NOT NECESSARILY DESCRIBE THE FULL EXTENT OF REVISIONS.
ASCERTAIN FULL EXTENT BY COMPARISON WITH PREVIOUS VERSION.

QA
CHECK


Subject	By	Date	Subject	By	Date	Subject	By	Date
RDS			STRUCT			PROJ. ARCH		
ARCH			SPEC. CONS					
AUT			SERV					

TRUE NORTH	Drawn HMC	Checked CX	Date 9.2.2016	Scale 1:500 @ A3
PROJECT NORTH	Drawing Title SECTION 2			


HP	HEALTH PROJECTS INTERNATIONAL Architects and Health Facility Planners ACN 066 856 595 Ground Floor, Suite 1, 68 Alfred Street Milsons Point, NSW 2061 Ph: (02) 9460 4199 Fax: (02) 9460 4299
Dwg No. A-SE-2	Issue 3

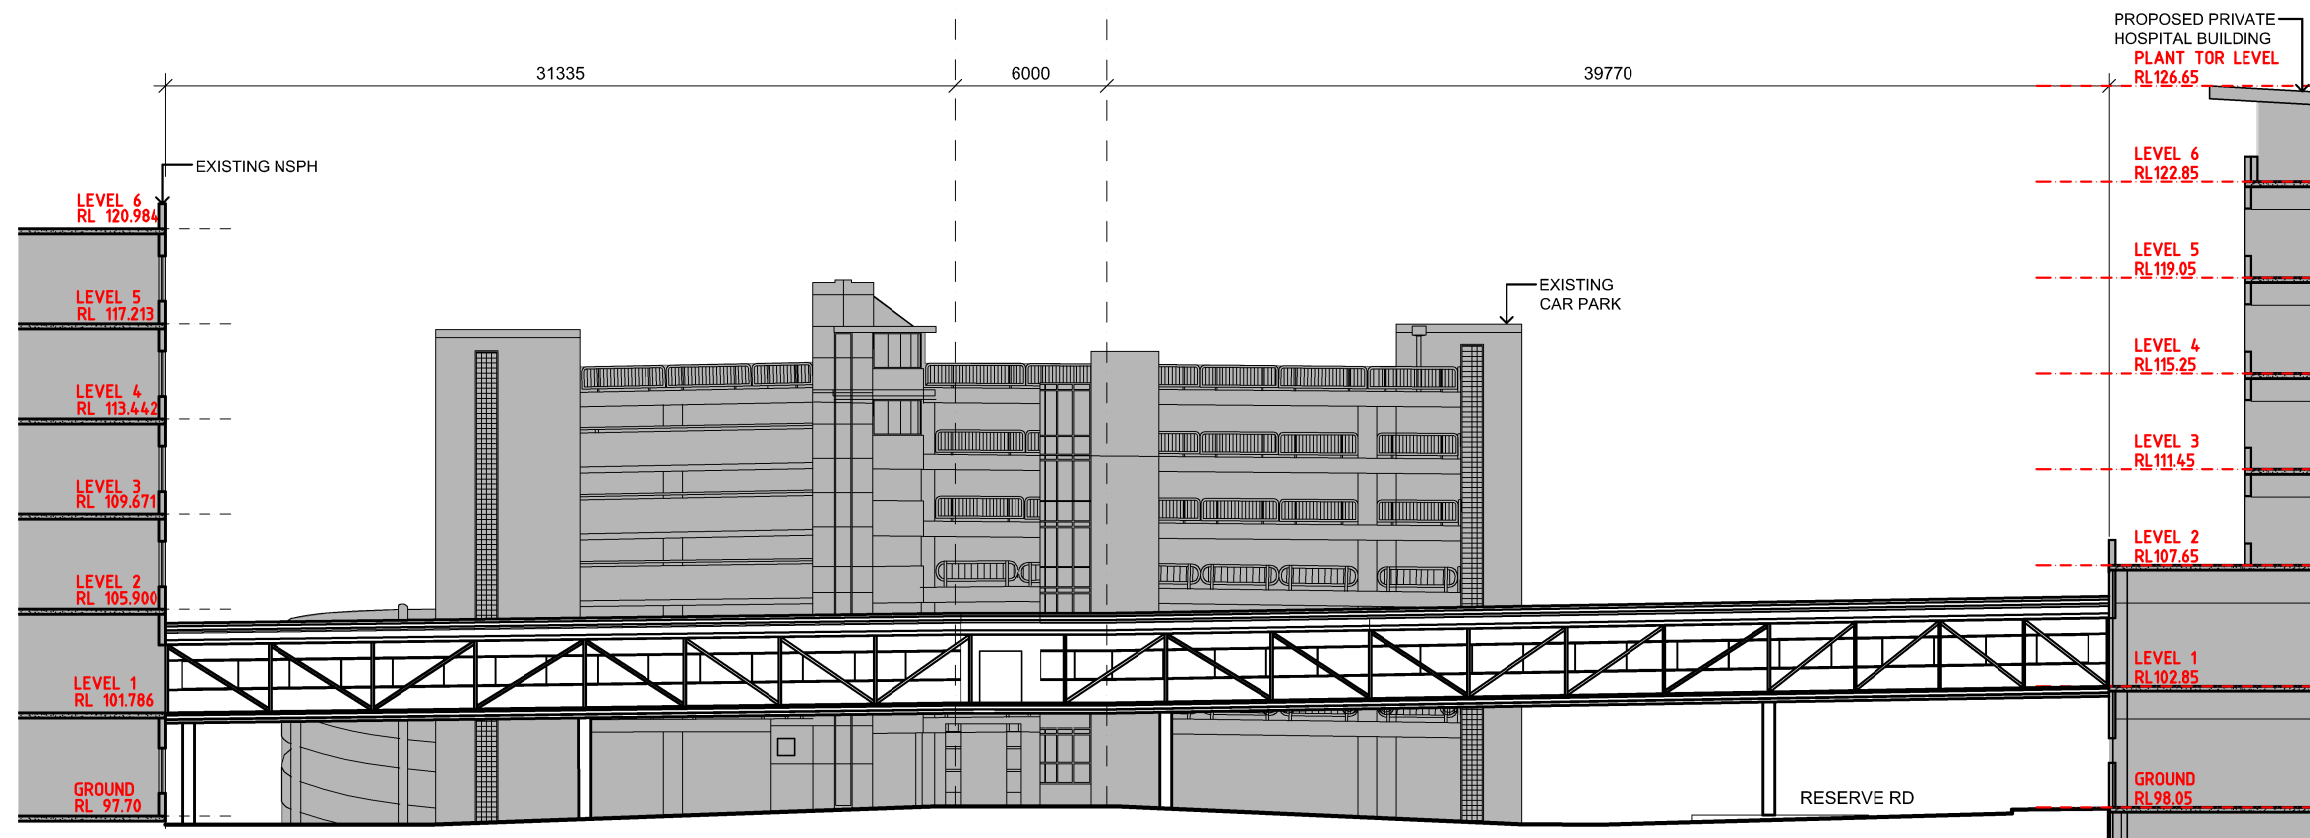


1. LONGITUDINAL SECTION

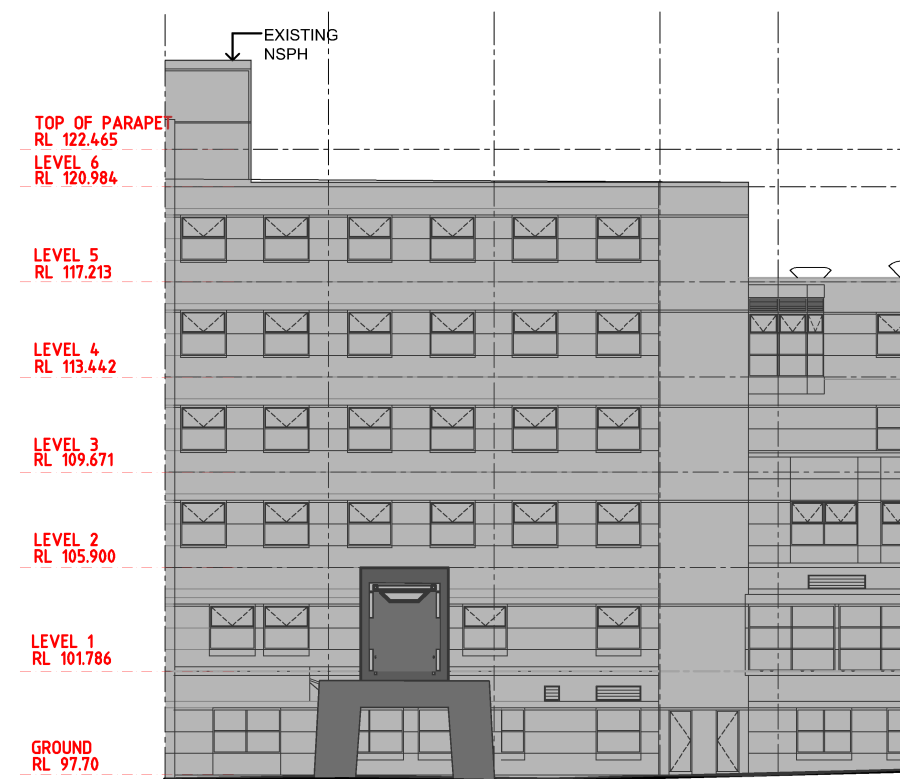

2. CROSS SECTION FACING EXISTING NSPH

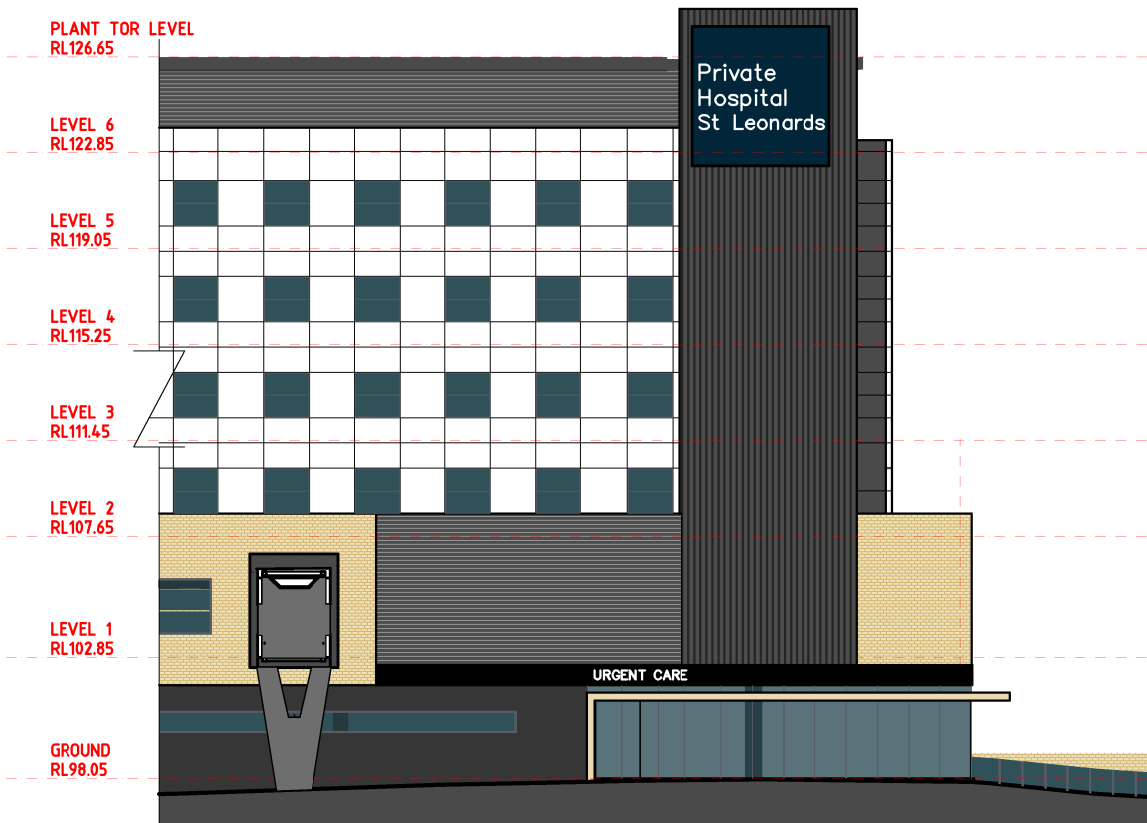

3. CROSS SECTION FACING NSPH EAST TOWER

 

4	ISSUE FOR DA	06.03.17	EH
3	ISSUE FOR DA	28.02.17	EH
2	REVISED FOR DA SUBMISSION	14.06.16	CX
1	ISSUE FOR DA SUBMISSION	06.06.16	CX
Rev	Revision description	Date	By

Project		
PRIVATE HOSPITAL ST LEONARDS		
Principal		
DEXUS PROPERTY GROUP		

USE FIGURED DIMENSIONS ONLY. DO NOT SCALE.
ALL DIMENSIONS SHALL BE VERIFIED ON SITE AND DISCREPANCIES IMMEDIATELY BROUGHT TO THE ATTENTION OF THE PROJECT MANAGER FOR RESOLUTION

"CLOUDS" & REVISIONS ARE INTENDED AS GUIDES AND DO NOT NECESSARILY DESCRIBE THE FULL EXTENT OF REVISIONS.
ASCERTAIN FULL EXTENT BY COMPARISON WITH PREVIOUS VERSION.

QA
CHECK

Subject	By	Date	Subject	By	Date	Subject	By	Date
RDS			STRUCT			PROJ. ARCH		
ARCH			SPEC. CONS					
AUT			SERV					


TRUE NORTH
PROJECT NORTH

Drawn	Checked	Date	Scale
KD	CX	1.6.2016	1:300 @ A3
Drawing Title			
LINK BRIDGE SECTIONS			

HP		HEALTH PROJECTS INTERNATIONAL Architects and Health Facility Planners ACH 096 856 595 Melbourne, Suite 1, 85 Alfred Street Melbourne, VIC 3001 Ph: (02) 9490 4100 Fax: (02) 9490 4200	
Dwg No.		Issue	
A-S-LB-DA		4	



VIEW A, From Intersection Of Reserve Rd & Westbourne St

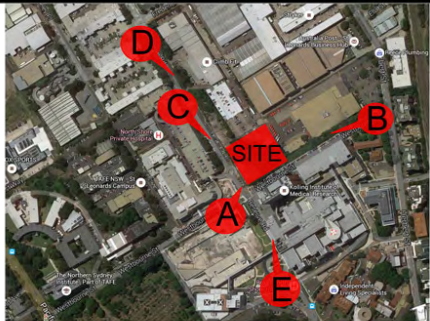

LOCATION OF VIEW POINTS



CURRENT VIEW A

4	ISSUE FOR DA	06.03.17	EH
3	ISSUE FOR DA	28.02.17	EH
2	ISSUE FOR DA SUBMISSION	27.05.16	HMC
1	ISSUE FOR DA SUBMISSION	06.05.16	CX
Rev	Revision description	Date	By

Project
**PRIVATE HOSPITAL
ST LEONARDS**

Principal
DEXUS PROPERTY GROUP



HEALTH PROJECTS INTERNATIONAL
Architects and Health Facility Planners
ACN 066 856 595
Ground Floor, Suite 1, 68 Alfred Street
Melbourne, VIC 3001
Ph: (02) 9480 4190 Fax: (02) 9480 4299

Dwg No.	Issue
A-REN-1	4

USE FIGURED DIMENSIONS ONLY. DO NOT SCALE.
ALL DIMENSIONS SHALL BE VERIFIED ON SITE AND DISCREPANCIES IMMEDIATELY BROUGHT TO THE ATTENTION OF THE PROJECT MANAGER FOR RESOLUTION

"CLOUDS" & REVISIONS ARE INTENDED AS GUIDES AND DO NOT NECESSARILY DESCRIBE THE FULL EXTENT OF REVISIONS.
ASCERTAIN FULL EXTENT BY COMPARISON WITH PREVIOUS VERSION.

QA
CHECK

Subject	By	Date	Subject	By	Date	Subject	By	Date
RDS			STRUCT			PROJ. ARCH		
ARCH			SPEC. CONS					
AUT			SERV					

TRUE NORTH	Drawn HMC	Checked CX	Date 5.5.2016	Scale N.T.S
PROJECT NORTH	Drawing Title STREETSCAPE RENDERING			



VIEW B, From Westbourne St (South - East)



LOCATION OF VIEW POINTS



CURRENT VIEW B


3	ISSUE FOR DA	06.03.17	EH
2	ISSUE FOR DA	28.02.17	EH
1	ISSUE FOR DA SUBMISSION	06.05.16	CX
Rev	Revision description	Date	By

Project	
PRIVATE HOSPITAL ST LEONARDS	
Principal	
DEXUS PROPERTY GROUP	

USE FIGURED DIMENSIONS ONLY. DO NOT SCALE. ALL DIMENSIONS SHALL BE VERIFIED ON SITE AND DISCREPANCIES IMMEDIATELY BROUGHT TO THE ATTENTION OF THE PROJECT MANAGER FOR RESOLUTION	"CLOUDS" & REVISIONS ARE INTENDED AS GUIDES AND DO NOT NECESSARILY DESCRIBE THE FULL EXTENT OF REVISIONS. ASCERTAIN FULL EXTENT BY COMPARISON WITH PREVIOUS VERSION.	QA CHECK	Subject By Date	Subject By Date	Subject By Date	TRUE NORTH	Drawn HMC	Checked CX	Date 5.5.2016	Scale N.T.S	 HEALTH PROJECTS INTERNATIONAL Architects and Health Facility Planners ACN 066 926 595 Ground Floor, Suite 1, 88 Alfred Street Meyers Point, NSW 2061 Ph: (02) 9450 4199 Fax: (02) 9450 4299	Dwg No. A-REN-2	Issue 3
			RDS	STRUCT	PROJ. ARCH								
			ARCH	SPEC. CONS									
			AUT	SERV									
						PROJECT NORTH	Drawing Title				STREETSCAPE RENDERING VIEW B		



VIEW C, From Reserve Rd (North - West)

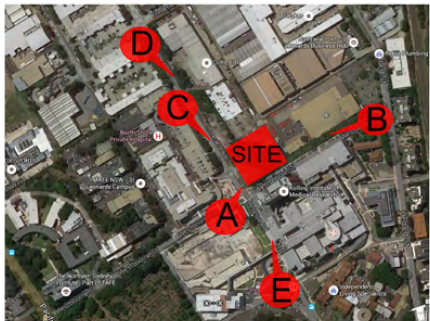

LOCATION OF VIEW POINTS



CURRENT VIEW C

3	ISSUE FOR DA	06.03.17	EH
2	ISSUE FOR DA	28.02.17	EH
1	ISSUE FOR DA SUBMISSION	06.05.16	CX
Rev	Revision description	Date	By

Project
**PRIVATE HOSPITAL
ST LEONARDS**

Principal
DEXUS PROPERTY GROUP

USE FIGURED DIMENSIONS ONLY. DO NOT SCALE.
ALL DIMENSIONS SHALL BE VERIFIED ON SITE AND DISCREPANCIES IMMEDIATELY BROUGHT TO THE ATTENTION OF THE PROJECT MANAGER FOR RESOLUTION

"CLOUDS" & REVISIONS ARE INTENDED AS GUIDES AND DO NOT NECESSARILY DESCRIBE THE FULL EXTENT OF REVISIONS.
ASCERTAIN FULL EXTENT BY COMPARISON WITH PREVIOUS VERSION.

QA
CHECK

Subject	By	Date	Subject	By	Date	Subject	By	Date
RDS			STRUCT			PROJ. ARCH		
ARCH			SPEC. CONS					
AUT			SERV					

TRUE NORTH	Drawn HMC	Checked CX	Date 5.5.2016	Scale N.T.S
PROJECT NORTH	Drawing Title STREETScape RENDERING VIEW C			
Dwg No. A-REN-3				Issue 3

HPI **HEALTH PROJECTS INTERNATIONAL**
Architects and Health Facility Planners
ACH 066 856 585
Ground Floor, Suite 1, 99 Alfred Street
Marrickville, NSW 2201
Ph: (02) 9450 4188 Fax: (02) 9450 4288



VIEW D, From Intersection Of Reserve Rd & Frederick St



LOCATION OF VIEW POINTS



CURRENT VIEW D

3	ISSUE FOR DA	06.03.17	EH
2	ISSUE FOR DA	28.02.17	EH
1	ISSUE FOR DA SUBMISSION	06.05.16	CX
Rev	Revision description	Date	By

Project
PRIVATE HOSPITAL ST LEONARDS
Principal
DEXUS PROPERTY GROUP

USE FIGURED DIMENSIONS ONLY. DO NOT SCALE. ALL DIMENSIONS SHALL BE VERIFIED ON SITE AND DISCREPANCIES IMMEDIATELY BROUGHT TO THE ATTENTION OF THE PROJECT MANAGER FOR RESOLUTION	"CLOUDS" & REVISIONS ARE INTENDED AS GUIDES AND DO NOT NECESSARILY DESCRIBE THE FULL EXTENT OF REVISIONS. ASCERTAIN FULL EXTENT BY COMPARISON WITH PREVIOUS VERSION.	QA CHECK	Subject By Date	Subject By Date	Subject By Date	TRUE NORTH	Drawn HMC	Checked CX	Date 5.5.2016	Scale N.T.S	HEALTH PROJECTS INTERNATIONAL Architects and Health Facility Planners ACN 068 856 585 Ground Floor, Suite 1, 88 Alfred Street Milsons Point, NSW 2061 Ph: (02) 9450 4100 Fax: (02) 9450 4298	Dwg No. A-REN-4	Issue 3
			RDS	STRUCT	PROJ. ARCH		PROJECT NORTH	Drawing Title STREETSCAPE RENDERING VIEW D					
			ARCH	SPEC. CONS									
			AUT	SERV									



VIEW E, From Reserve Rd (South - West)



LOCATION OF VIEW POINTS



CURRENT VIEW E

3	ISSUE FOR DA	06.03.17	EH
2	ISSUE FOR DA	28.02.17	EH
1	ISSUE FOR DA SUBMISSION	06.05.16	CX
Rev	Revision description	Date	By

Project
PRIVATE HOSPITAL ST LEONARDS
Principal
DEXUS PROPERTY GROUP

USE FIGURED DIMENSIONS ONLY. DO NOT SCALE. ALL DIMENSIONS SHALL BE VERIFIED ON SITE AND DISCREPANCIES IMMEDIATELY BROUGHT TO THE ATTENTION OF THE PROJECT MANAGER FOR RESOLUTION	"CLOUDS" & REVISIONS ARE INTENDED AS GUIDES AND DO NOT NECESSARILY DESCRIBE THE FULL EXTENT OF REVISIONS. ASCERTAIN FULL EXTENT BY COMPARISON WITH PREVIOUS VERSION.	QA CHECK	Subject By Date			Subject By Date			Subject By Date			TRUE NORTH	Drawn	Checked	Date	Scale	HPI HEALTH PROJECTS INTERNATIONAL Architects and Health Facility Planners ACH 066 856 895 Ground Floor, Suite 1, 95 Alfred Street Sydney, NSW 2001 Ph: (02) 9450 4188 Fax: (02) 9450 4299	Issue
			RDS			STRUCT			PROJ. ARCH				HMC	CX	5.5.2016	N.T.S		
			ARCH			SPEC. CONS												
			AUT			SERV												
												PROJECT NORTH	Drawing Title STREETSCAPE RENDERING VIEW E				Dwg No. A-REN-5	3



VIEW F, From Herbert St Australia Post Driveway Entry



LOCATION OF VIEW POINTS



CURRENT VIEW F

5	ISSUE FOR DA	06.03.17	EH
4	ISSUE FOR DA	28.02.17	EH
3	UPDATED FOR DA SUBMISSION	12.09.16	CX
2	UPDATED FOR DA SUBMISSION	05.09.16	CX
1	ISSUE FOR DA SUBMISSION	24.08.16	CX
Rev	Revision description	Date	By

Project	
PRIVATE HOSPITAL ST LEONARDS	
Principal	
DEXUS PROPERTY GROUP	

USE FIGURED DIMENSIONS ONLY. DO NOT SCALE. ALL DIMENSIONS SHALL BE VERIFIED ON SITE AND DISCREPANCIES IMMEDIATELY BROUGHT TO THE ATTENTION OF THE PROJECT MANAGER FOR RESOLUTION	"CLOUDS" & REVISIONS ARE INTENDED AS GUIDES AND DO NOT NECESSARILY DESCRIBE THE FULL EXTENT OF REVISIONS. ASCERTAIN FULL EXTENT BY COMPARISON WITH PREVIOUS VERSION.	QA CHECK	Subject By Date			Subject By Date			Subject By Date			TRUE NORTH	Drawn	Checked	Date	Scale	 HEALTH PROJECTS INTERNATIONAL Architects and Health Facility Planners ACN 066 856 595 Ground Floor, Suite 1, 88 Alfred Street Melbourne, VIC 3001 Ph: (02) 9450 4190 Fax: (02) 9450 4290	Issue
			RDS			STRUCT			PROJ. ARCH				HMC	CX	24.8.2016	N.T.S		
			ARCH			SPEC. CONS												
			AUT			SERV												
												PROJECT NORTH	Drawing Title STREETSCAPE RENDERING VIEW F				Dwg No. A-REN-6	5



VIEW G, From Frederick St Dexus Warehouse Driveway Entry



LOCATION OF VIEW POINTS




CURRENT VIEW G


5	ISSUE FOR DA	06.03.17	EH
4	ISSUE FOR DA	28.02.17	EH
3	UPDATED FOR DA SUBMISSION	12.09.16	CX
2	UPDATED FOR DA SUBMISSION	05.09.16	CX
1	ISSUE FOR DA SUBMISSION	24.08.16	CX
Rev	Revision description	Date	By

Project	
PRIVATE HOSPITAL ST LEONARDS	
Principal	
DEXUS PROPERTY GROUP	


USE FIGURED DIMENSIONS ONLY. DO NOT SCALE. ALL DIMENSIONS SHALL BE VERIFIED ON SITE AND DISCREPANCIES IMMEDIATELY BROUGHT TO THE ATTENTION OF THE PROJECT MANAGER FOR RESOLUTION	"CLOUDS" & REVISIONS ARE INTENDED AS GUIDES AND DO NOT NECESSARILY DESCRIBE THE FULL EXTENT OF REVISIONS. ASCERTAIN FULL EXTENT BY COMPARISON WITH PREVIOUS VERSION.	QA CHECK	Subject By Date	Subject By Date	Subject By Date	TRUE NORTH	Drawn HMC	Checked CX	Date 24.8.2016	Scale N.T.S	 HEALTH PROJECTS INTERNATIONAL Architects and Health Facility Planners ACN 068 856 585 Ground Floor, Suite 1, 58 Alfred Street Millers Point, NSW 2061 Ph: (02) 9450 4100 Fax: (02) 9450 4298	Dwg No. A-REN-7	Issue 5
			RDS	STRUCT	PROJ. ARCH		PROJECT NORTH	Drawing Title STREETSCAPE RENDERING VIEW G					
			ARCH	SPEC. CONS									
			AUT	SERV									

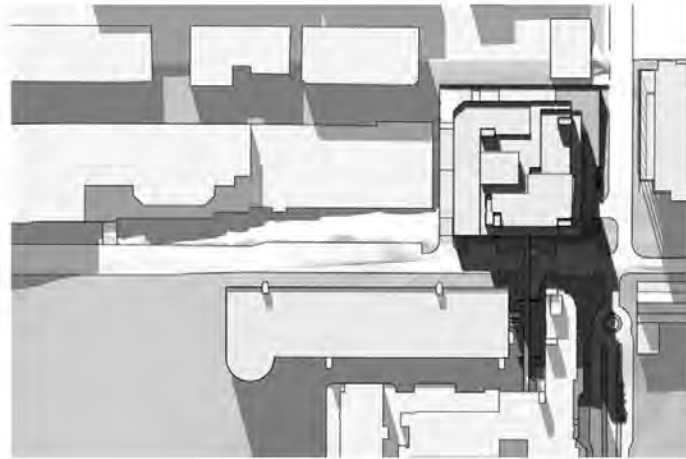


Winter Solstice 9am

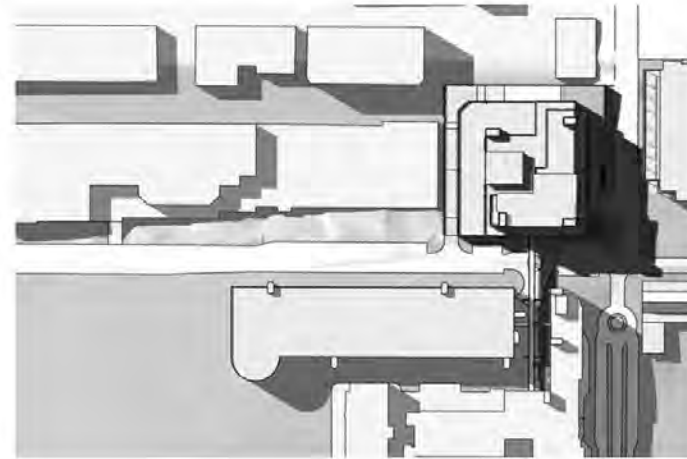


Winter Solstice 12pm

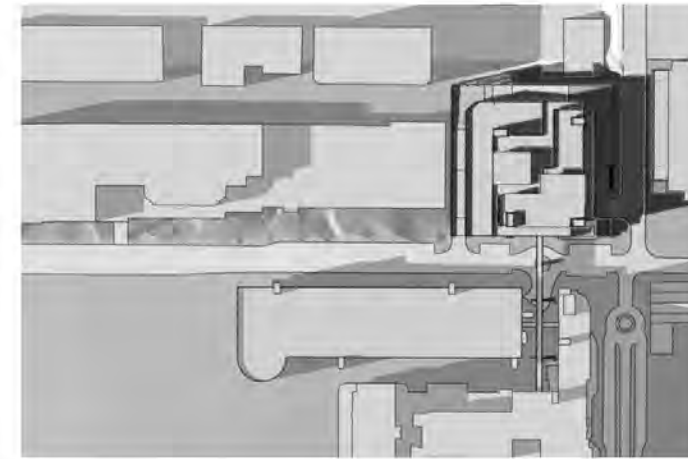


Winter Solstice 3pm

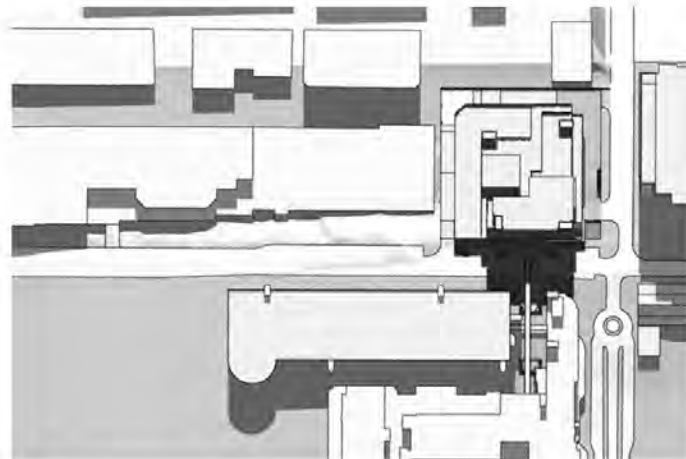


Equinox 9am

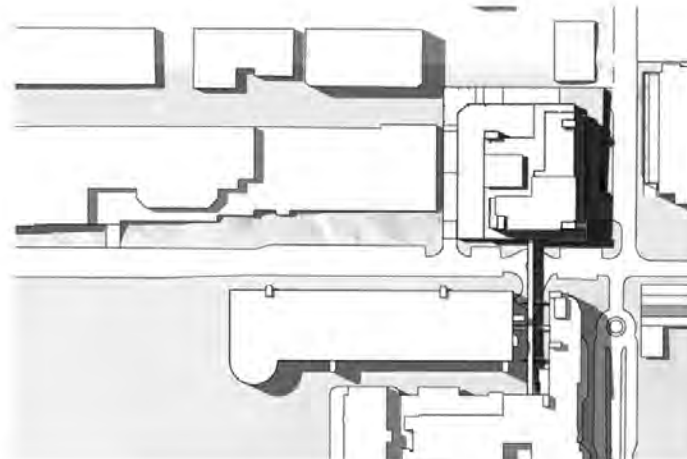


Equinox 12pm

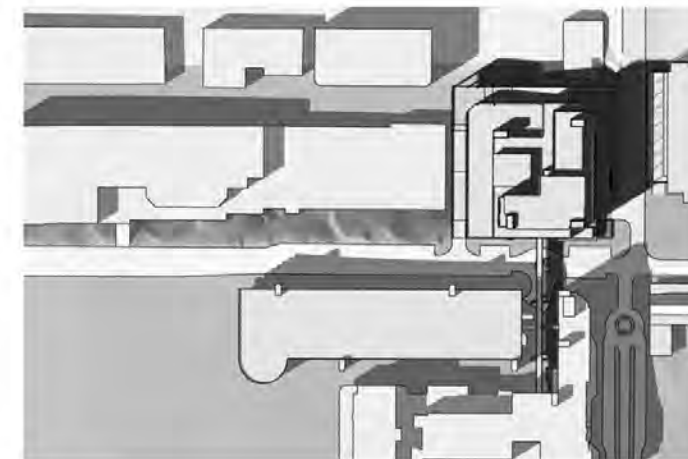


Equinox 3pm

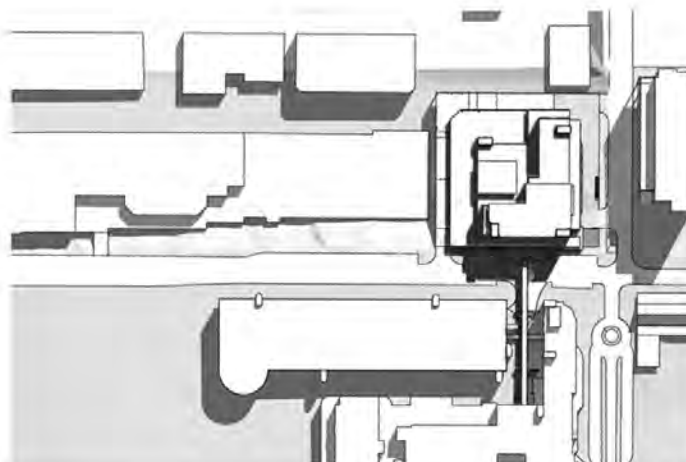

Summer Solstice 9am

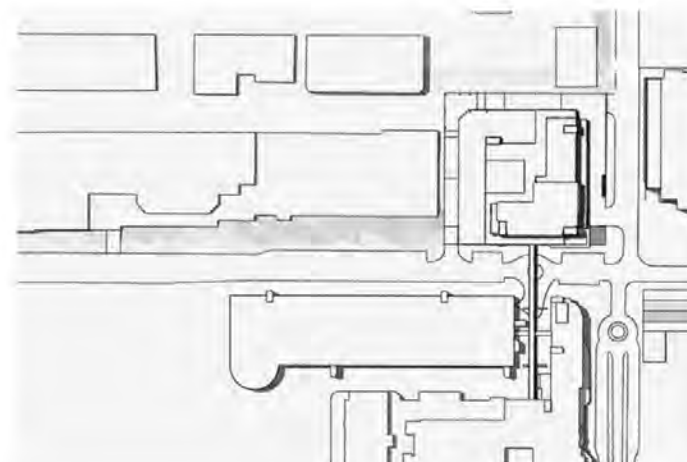

Summer Solstice 12pm

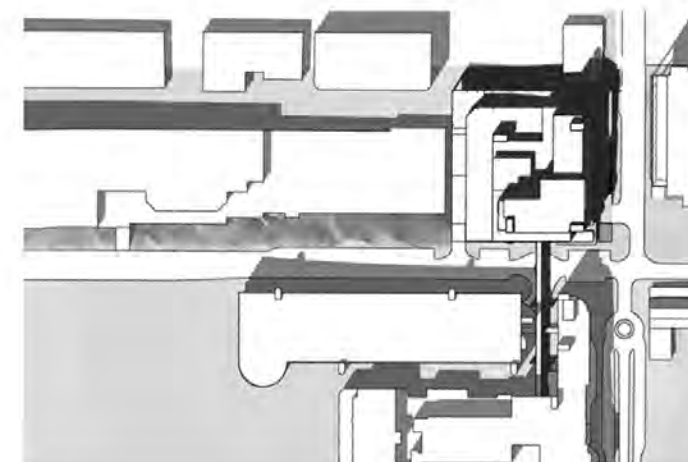

Summer Solstice 3pm

3	ISSUE FOR DA	06.03.17	EH
2	ISSUE FOR DA	28.02.17	EH
1	ISSUE FOR DA SUBMISSION	06.05.16	CX
Rev	Revision description	Date	By

Project
**PRIVATE HOSPITAL
ST LEONARDS**

Principal
DEXUS PROPERTY GROUP

USE FIGURED DIMENSIONS ONLY. DO NOT SCALE.
ALL DIMENSIONS SHALL BE VERIFIED ON SITE AND DISCREPANCIES IMMEDIATELY BROUGHT TO THE ATTENTION OF THE PROJECT MANAGER FOR RESOLUTION

"CLOUDS" & REVISIONS ARE INTENDED AS GUIDES AND DO NOT NECESSARILY DESCRIBE THE FULL EXTENT OF REVISIONS. ASCERTAIN FULL EXTENT BY COMPARISON WITH PREVIOUS VERSION.

QA
CHECK

Subject	By	Date	Subject	By	Date	Subject	By	Date
RDS			STRUCT			PROJ. ARCH		
ARCH			SPEC. CONS					
AUT			SERV					

TRUE
NORTH



PROJECT
NORTH



Drawn
KD

Checked
CX

Date
21.04.16

Scale
N.T.S

Drawing Title
SHADOW DIAGRAM

HP **HEALTH PROJECTS INTERNATIONAL**
Architects and Health Facility Planners
ACN 098 856 595
Ground Floor, Suite 1, 65 Alfred Street
Melbourne, Vic 3002
Ph: (03) 9400 4199 Fax: (03) 9400 4298

Dwg No.
A-SD-1

Issue
3