



1 West Elevation
SD-002
1:100

FPPC - External Finishes Schedule

CODE	ITEM	LOCATION	DESCRIPTION	COLOUR	
G1	Glass vision panel Type 1	Typical office and public waiting area facade	Framed performance clear glass	Performance glass	
G2	Glass Type 2 - colorback	Spandrels to glazing	Colorback glazing with insulated back panel	Grey glass	
G3	Glass vision panel Type 3	Main Entry lobby	Clear frameless glazing	Clear glass	
T1	Timber plywood soffit cladding	Main entry soffit	Timber plywood cladding- clear sealer finish	Timber	
MC1	Metal cladding type 1	Feature blade walls to west facade	Composite panel with powdercoat finish	Green	
MC2	Metal cladding type 2	Spandrel panels	Composite panel with mid grey metallic finish	mid metallic grey	
MC3	Metal cladding type 3	Cladding to east and south facades	Profiled metal cladding equivalent to Longline 305	Colorbond Wallaby or similar	
MC4	Metal cladding type 4	Cladding to plant room facades	Profiled metal cladding equivalent to Longline 305	Colorbond Monument or similar	
MC5	Metal cladding type 5	Level 2 facade cladding	Composite panel with light grey metallic finish	light metallic grey	

CODE	ITEM	LOCATION	DESCRIPTION	COLOUR	
ML1	Metal Louvre type 1	Feature shade elements to west facade	Composite panel blades with expanded mesh shade elements	Various shades of green	
ML2	Metal Louvre Type 2	Facade framing and mechanical louvres	Dark grey metallic powdercoat	Similar to Interpon Ultriva Monument	
BR-1	Face Brick type 1	Eastern facade	Feature brickwork	Dark grey/ brown	
BR-2	Face Brick type 2	Eastern facade	Feature brickwork	Dark grey	
OF	Concrete	Precast/In situ	Class 2 off form concrete with integral feature artwork	Concrete	
CT-1	Ceramic feature Tile	Main entry and West facade stairs	Feature tile equivalent to Trensadis	Green various shades	
PC-1	Precast Concrete- patterned	West facade podium base	Precast concrete patterned finish with integral colour oxide and anti-graffiti coating	to match stone ST-1	
BAL-1	Balustrade type 1	West facade- staff terrace	Clear glazed balustrade	clear glass	
ST1	Sandstone cladding	External podium	sandstone cladding	Sandstone	

CODE	ITEM	LOCATION	DESCRIPTION	COLOUR	
P1	Powdercoating type 1	Facade framing and mechanical louvres	Dark grey metallic powdercoat	Similar to Interpon Ultriva Monument	
MR1	Metal roof sheeting	Roof top	Profiled Metal Deck roofing similar to Lysart Klip Lok	Similar to Colorbond "Monument"	
PFP	Prefinished panel cladding	South and east facade- Ground level	Robust prefinished cladding to BOH areas	Mid grey	

ELEVATIONS


NSW Forensic Pathology & Coroners Court

Project Number 10249

Scale @ A0 Sheet Size 1:100

Date 12/07/16

Drawing Number: SD-014

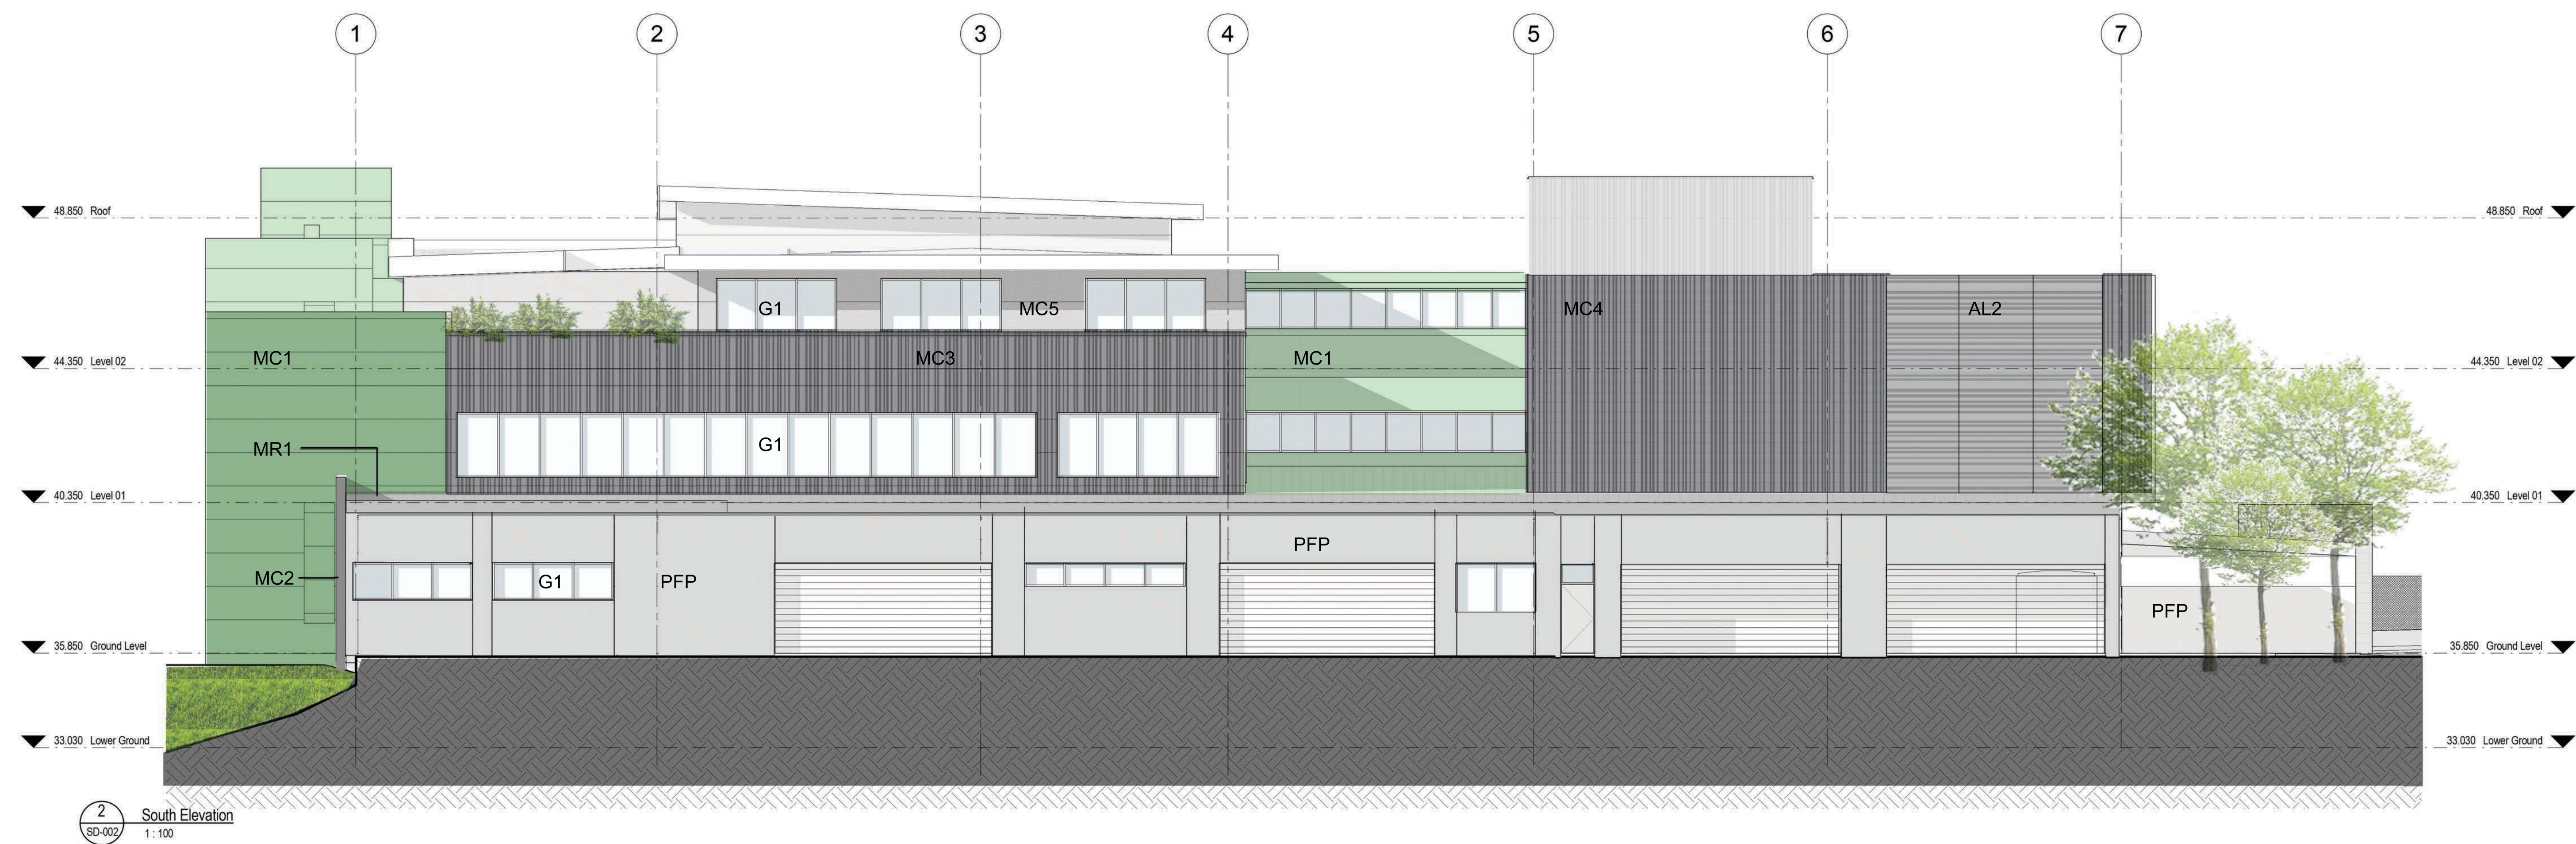

ELEVATIONS

NSW Forensic Pathology & Coroners Court

Project Number 10249

Scale @ A0 Sheet Size 1:100

Date 12/07/16

Drawing Number: SD-015