



1 SD - West Elevation
8003 1:100

CODE	ITEM	LOCATION	DESCRIPTION	COLOUR
G1	Glass vision panel Type 1	Typical office and public waiting area facade	Framed performance clear glass	Performance glass
G2	Glass Type 2 - spandrel	Spandrels to glazing	Colorback glazing with insulated back panel to form shadow box	Clear glass
G3	Glass vision panel Type 3	Main Entry lobby	Clear frameless glazing	Clear glass
G4	Glass vision panel Type 4	West Elevation	Framed performance grey glass	Grey Tint
T1	Timber plywood soffit cladding	Main entry soffit	Timber plywood cladding- clear sealer finish	Timber
MC1	Metal cladding type 1	Feature blade walls to west facade	Composite panel with powdercoat finish	Various Shades of Green
MC2	Main Metal cladding	Main Metal Cladding & Facias	Composite panel with silver grey metallic finish	Mid grey
MC3	Metal cladding type 3	Cladding to east and south facades	Profiled metal cladding equivalent to Longline 305	Colorbond Wallaby or similar
MC4	Metal cladding type 4	Cladding to plant room facades	Profiled metal cladding equivalent to Longline 305	Colorbond Monument or similar
ML1	Perforated Metal Feature Blade	Feature shade elements to west facade	Composite panel blades with expanded mesh shade elements	Various shades of green
ML2	Metal Louvers	Mechanical louvers to plant rooms	Dark grey metallic powdercoat	Similar to Interpon Ultriva Monument

CODE	ITEM	LOCATION	DESCRIPTION	COLOUR
ML3	Metal Louvers	Mechanical louvers to plant area fume stacks	Silver grey metallic powdercoat louvre with min. 70% free area to mechanical engineer's specification	Mid grey
BR1	Face Brick type 1	BOH	Feature brickwork	Dark grey/ brown
BR2	Face Brick type 2	BOH	Feature brickwork	Brown
BR3	Face Brick type 3	BOH	Feature brickwork	Beige
COF1	Concrete	In situ	Class 2 off form concrete with integral feature artwork	Concrete
COF2	Concrete	In situ	Class 2 off form concrete	Concrete
CT01	Ceramic feature Tile	Main entry and West facade stairs	Feature tile equivalent to Trensadis	Green various shades
BAL1	Balustrade type 1	West facade- staff terrace	Clear glazed balustrade	Clear glass
ST1	Sandstone cladding	Viewing room courtyards & External podium	Local split face sandstone with concealed grouting	Sandstone
P1	Powdercoating type 1	Window framing	Dark grey metallic powdercoat	Similar to Interpon Ultriva Monument
MR1	Metal roof sheeting	Roof top	Profiled Metal Deck roofing similar to Lysart Klip Lok	Similar to Colorbond "Shale Grey"

ELEVATIONS


NSW Forensic Pathology & Coroners Court

Project Number 10249

Scale @ A0 Sheet Size 1 : 100

Date 26/10/16

Drawing Number: SD-014

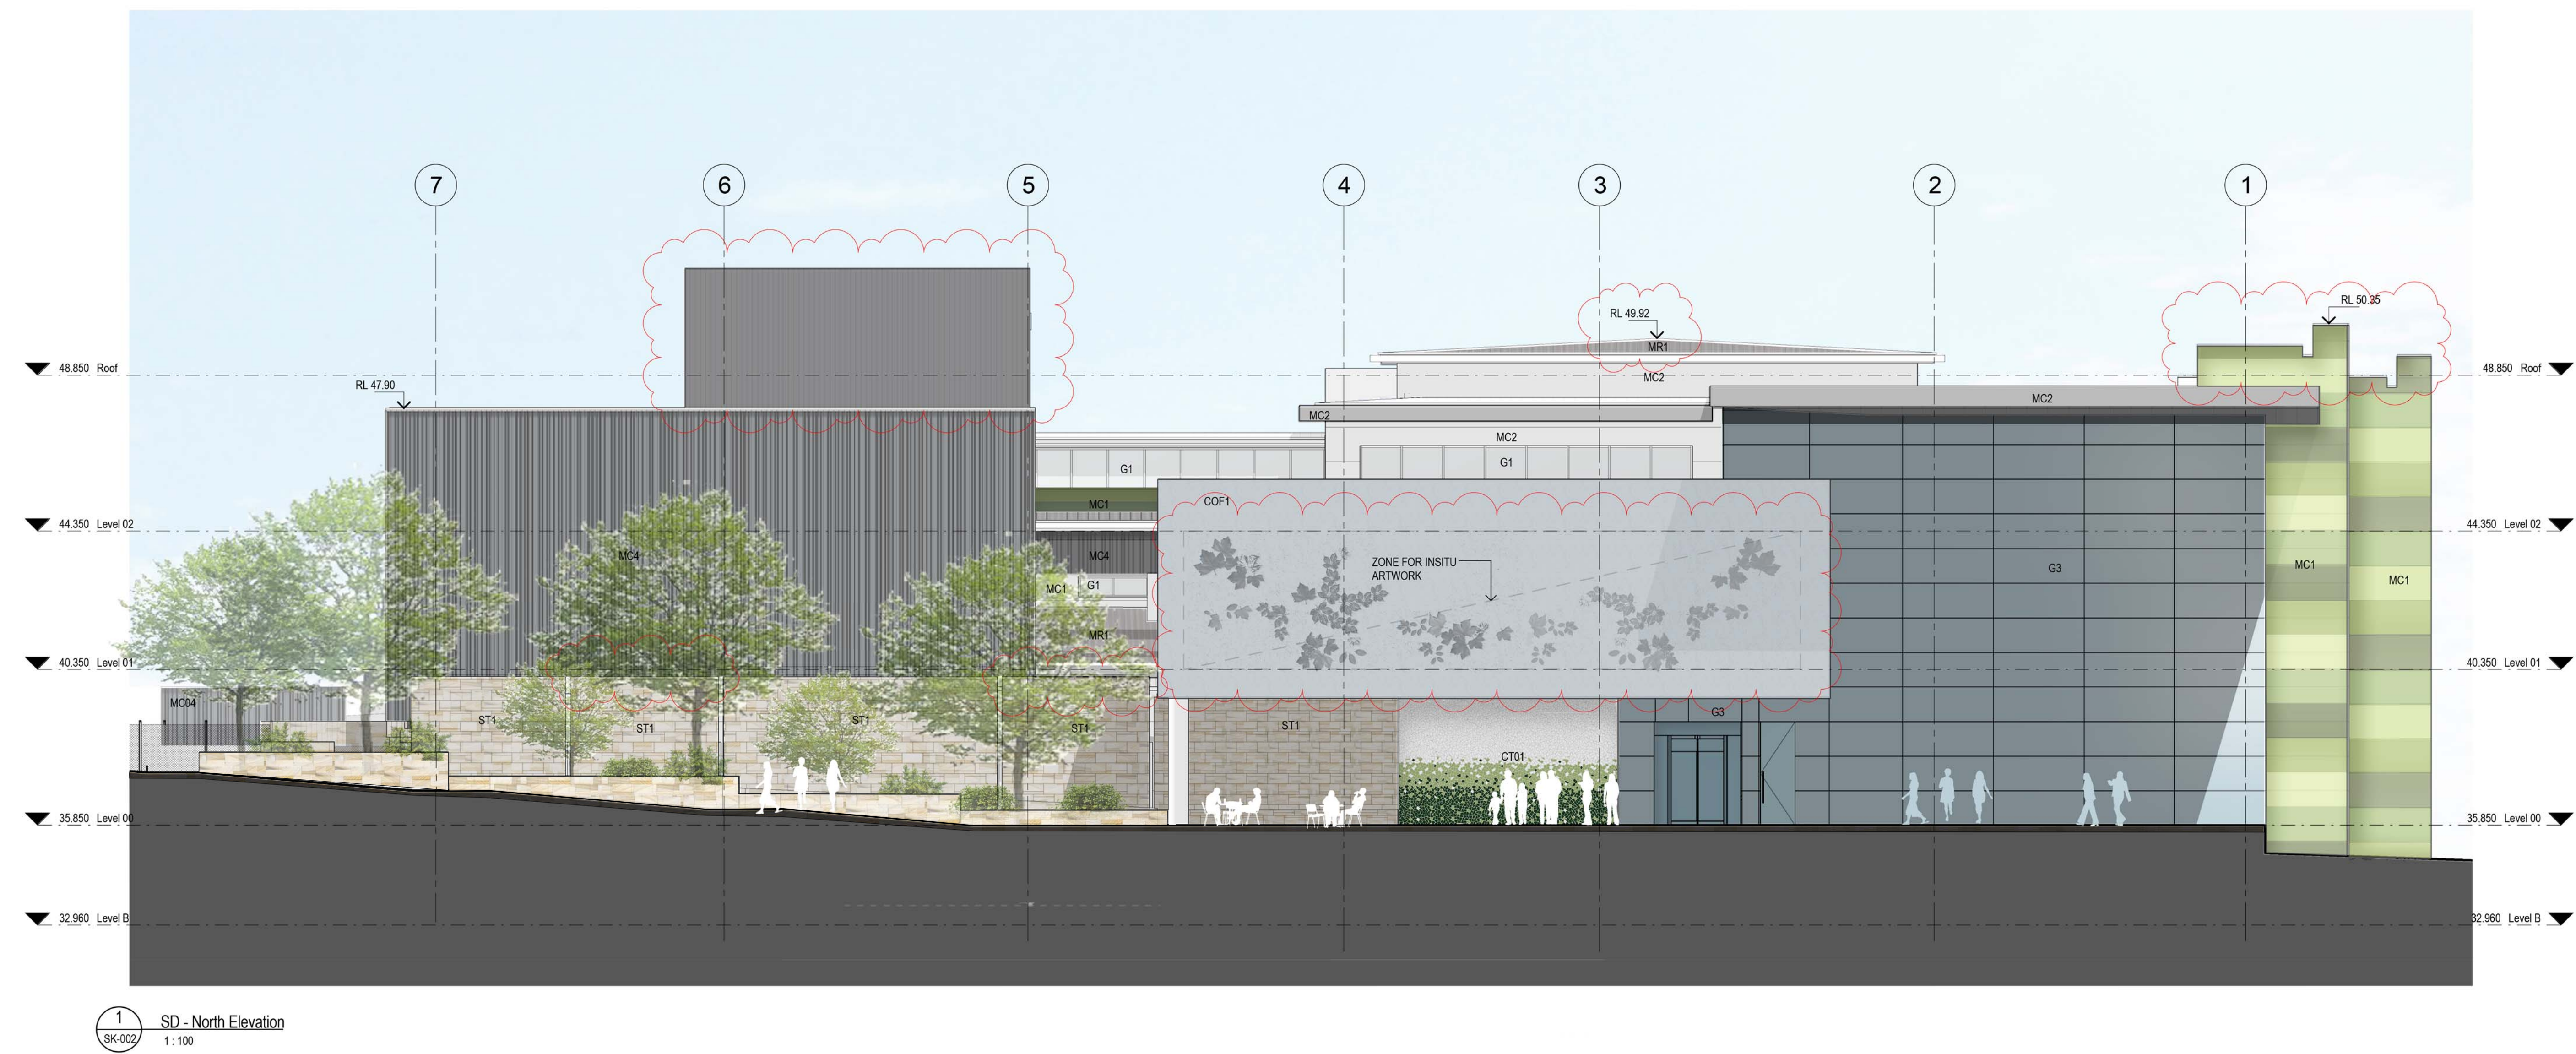

ELEVATIONS

NSW Forensic Pathology & Coroners Court


Project Number 10249

Scale @ A0 Sheet Size 1 : 100


Date 26/10/16

Drawing Number: SD-015



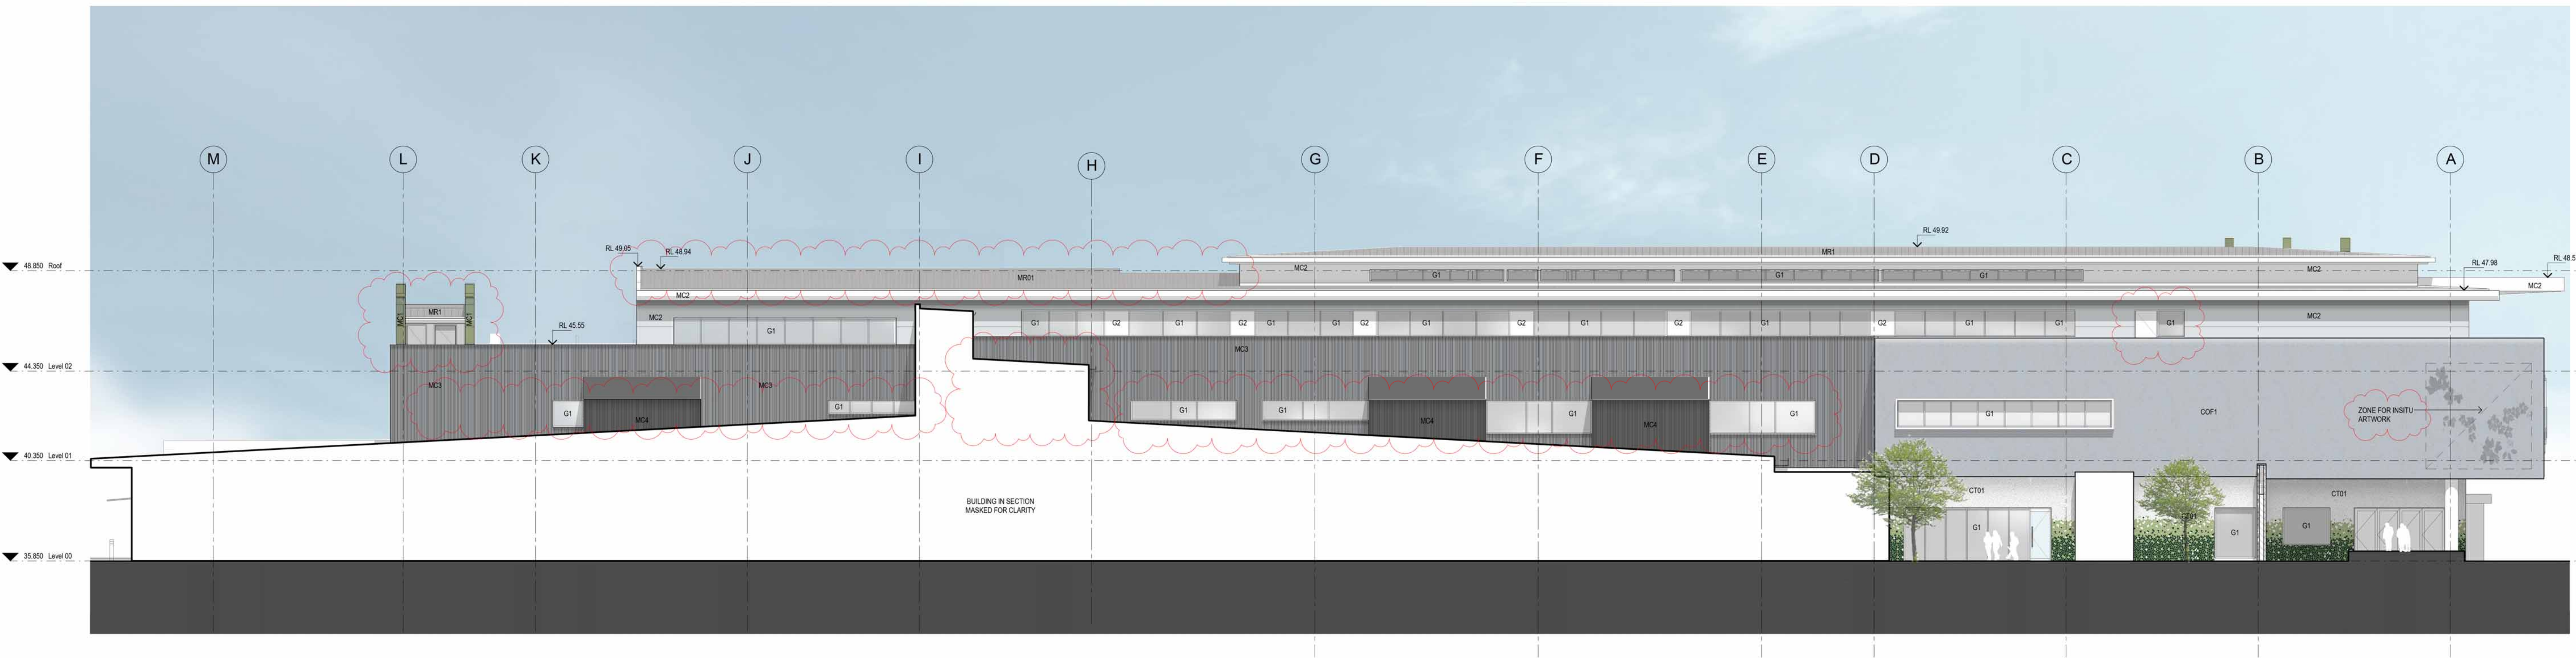

1 EAST ELEVATION (INNER)
SK-002 1:100

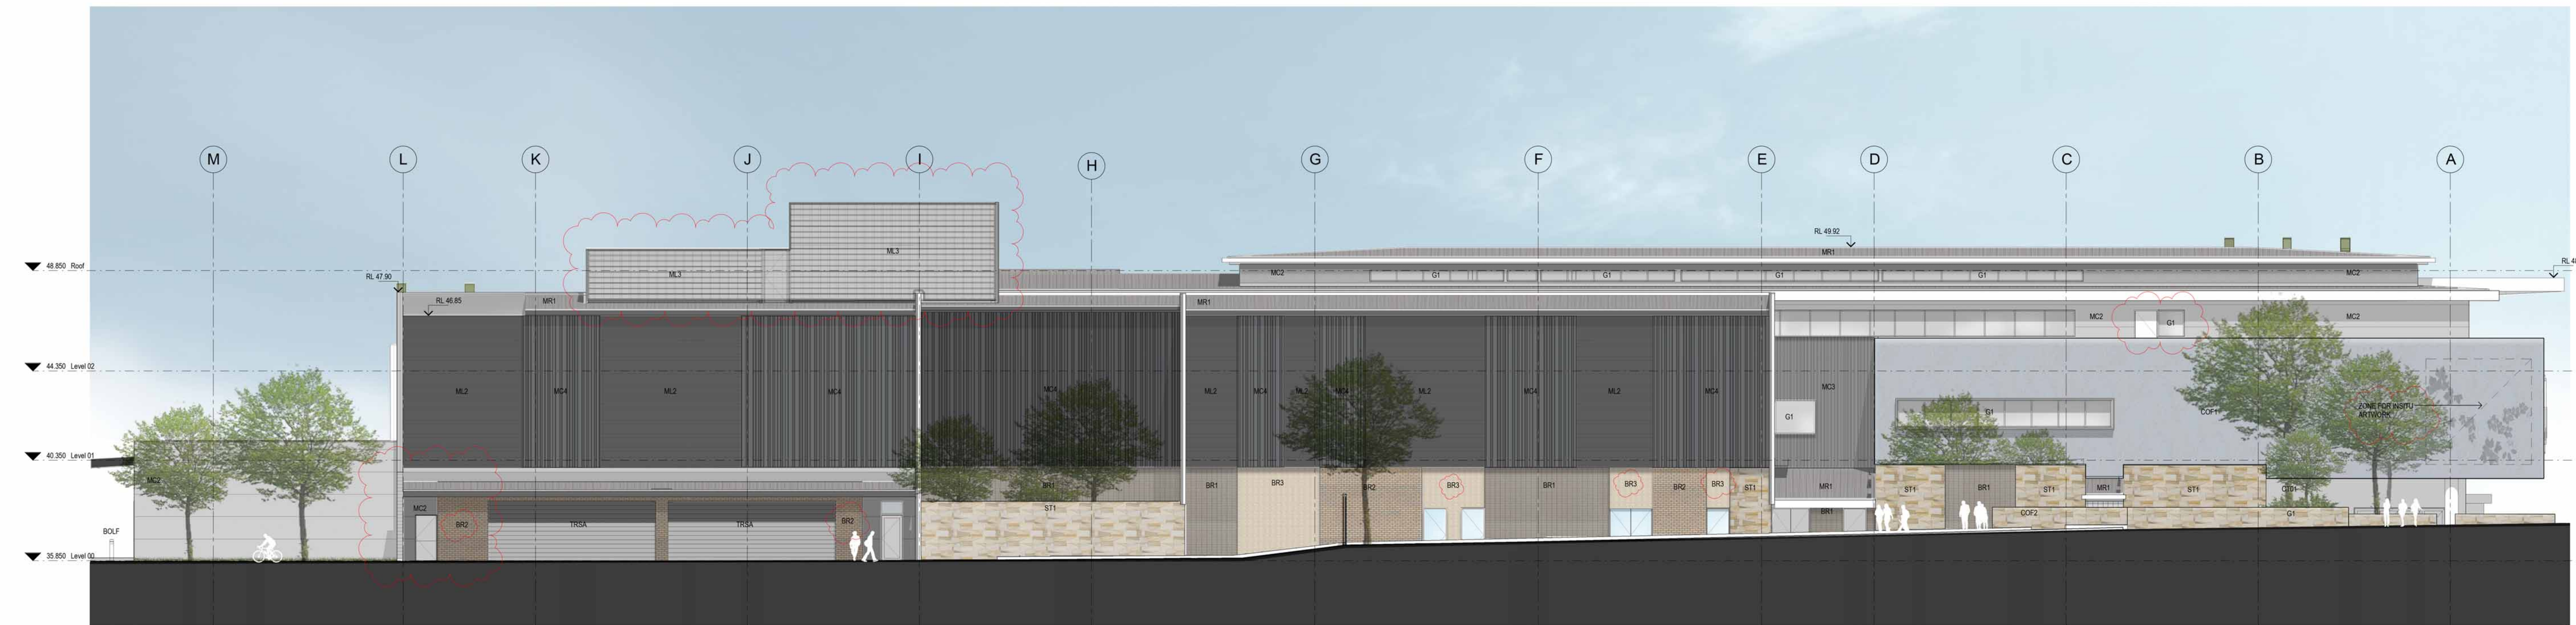

2 EAST ELEVATION
SK-002 1:100

ELEVATIONS

NSW Forensic Pathology & Coroners Court

Project Number 10249

Scale @ A0 Sheet Size 1:100

Date 26/10/16

Drawing Number: SD-016

