



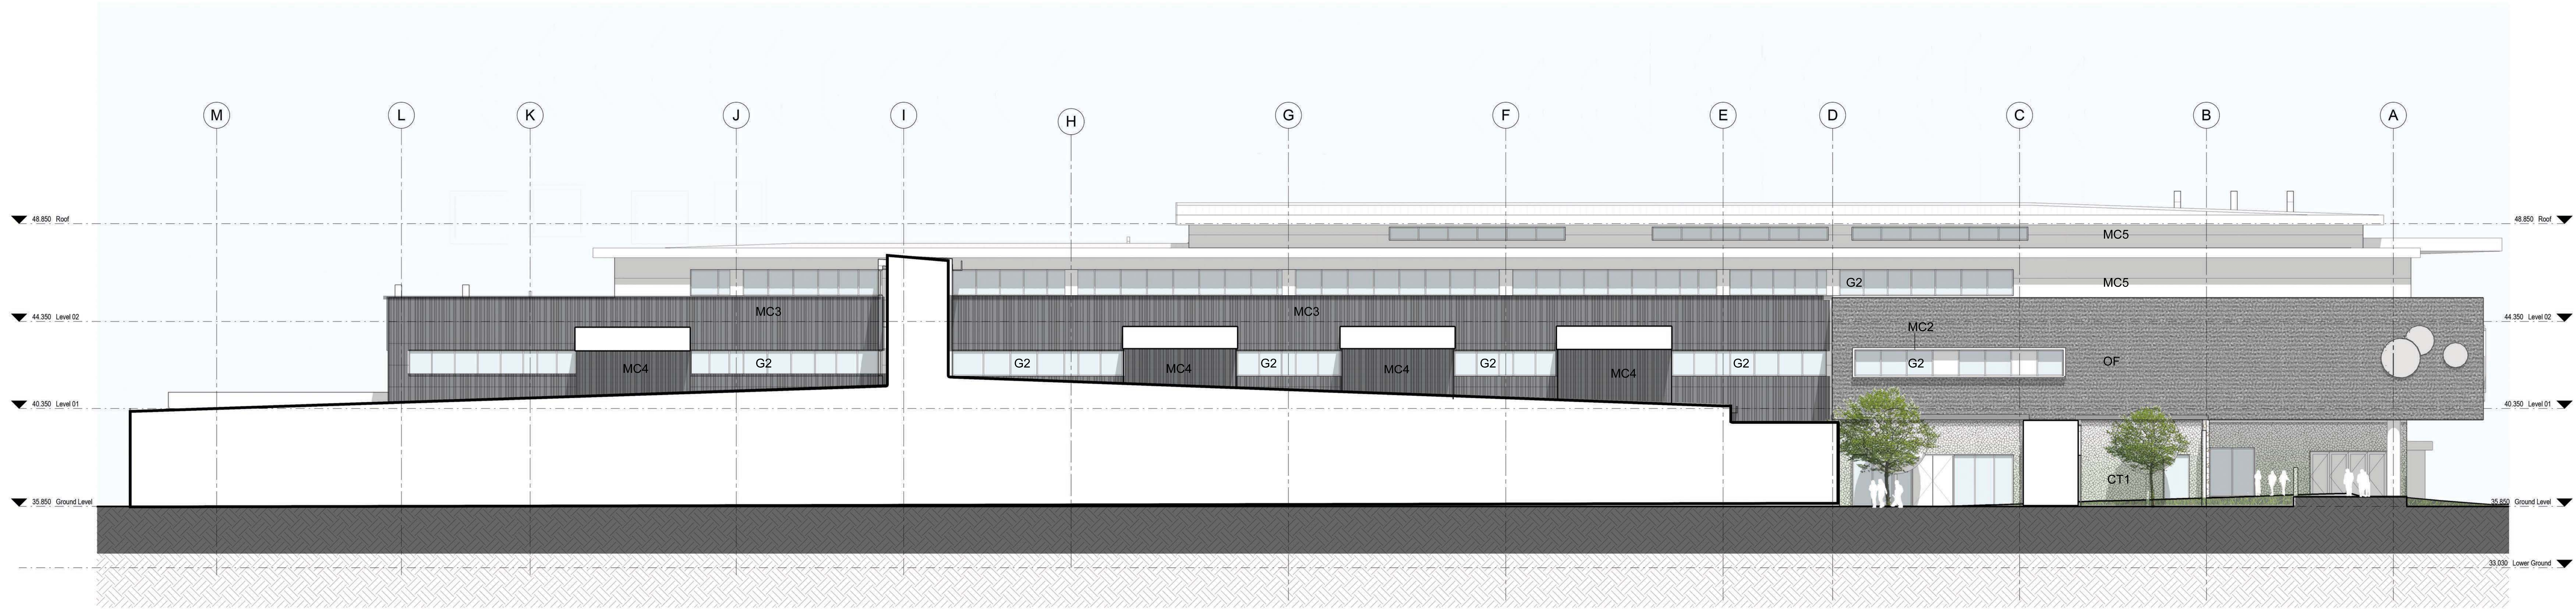

1 East Elevation 1
SD-002 1:100

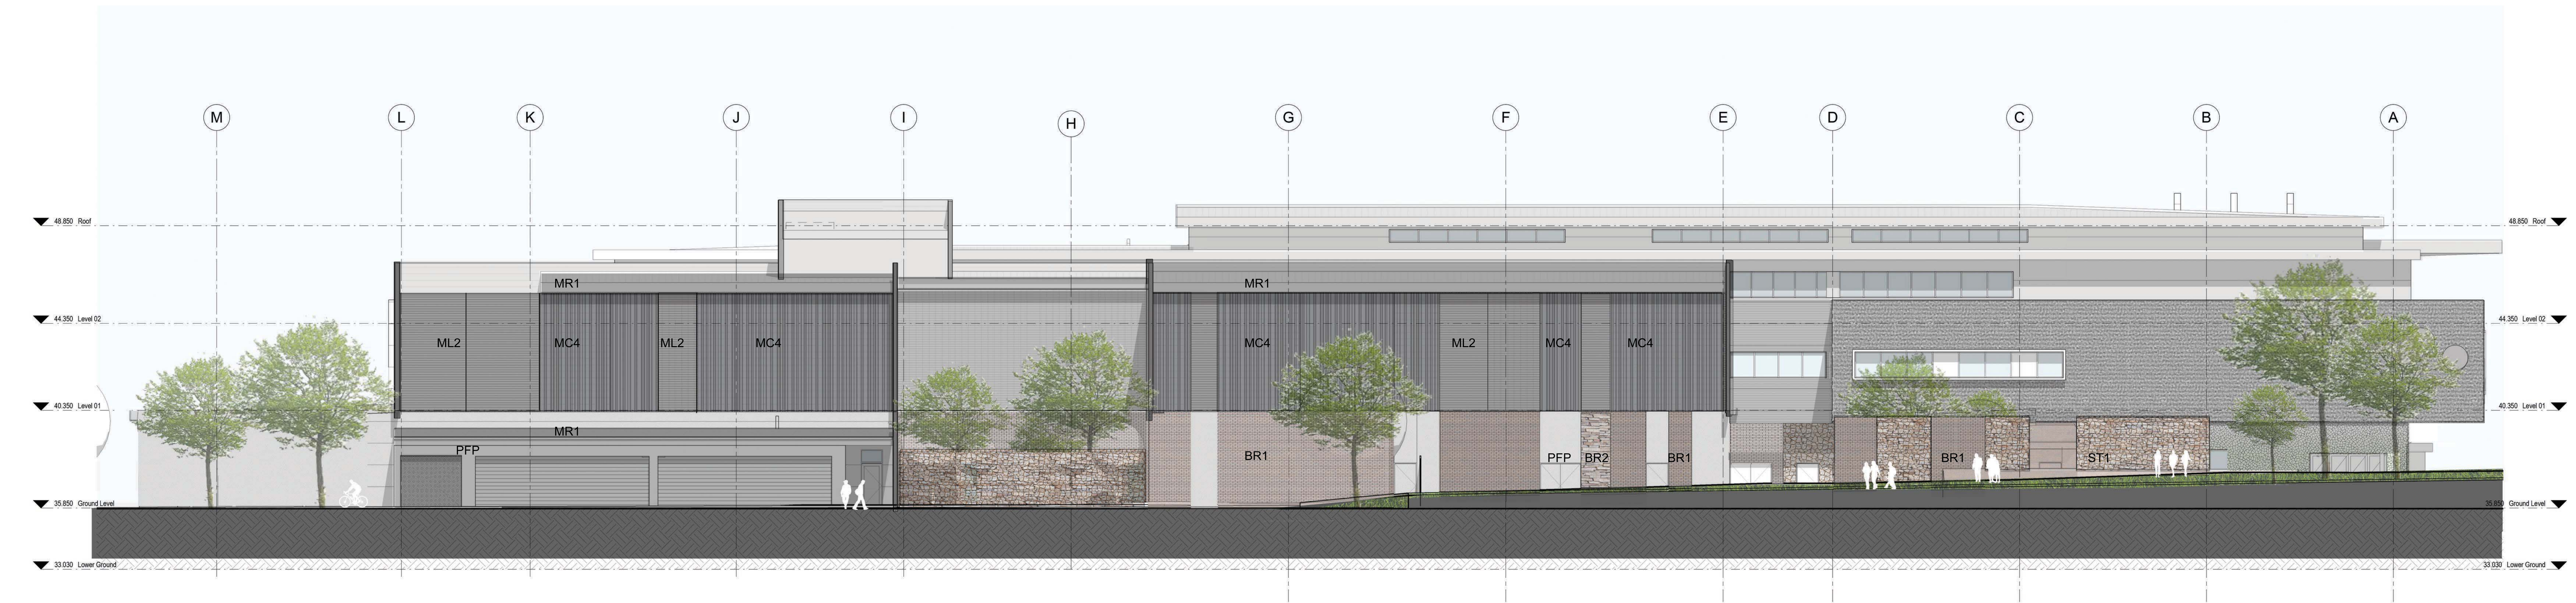

2 East Elevation 2
SD-002 1:100

ELEVATIONS

NSW Forensic Pathology & Coroners Court

Project Number 10249

Scale @ A0 Sheet Size 1 : 100

Date 12/07/16


Drawing Number: SD-016




1 NORTH WEST PERSPECTIVE



2 WEST PERSPECTIVE

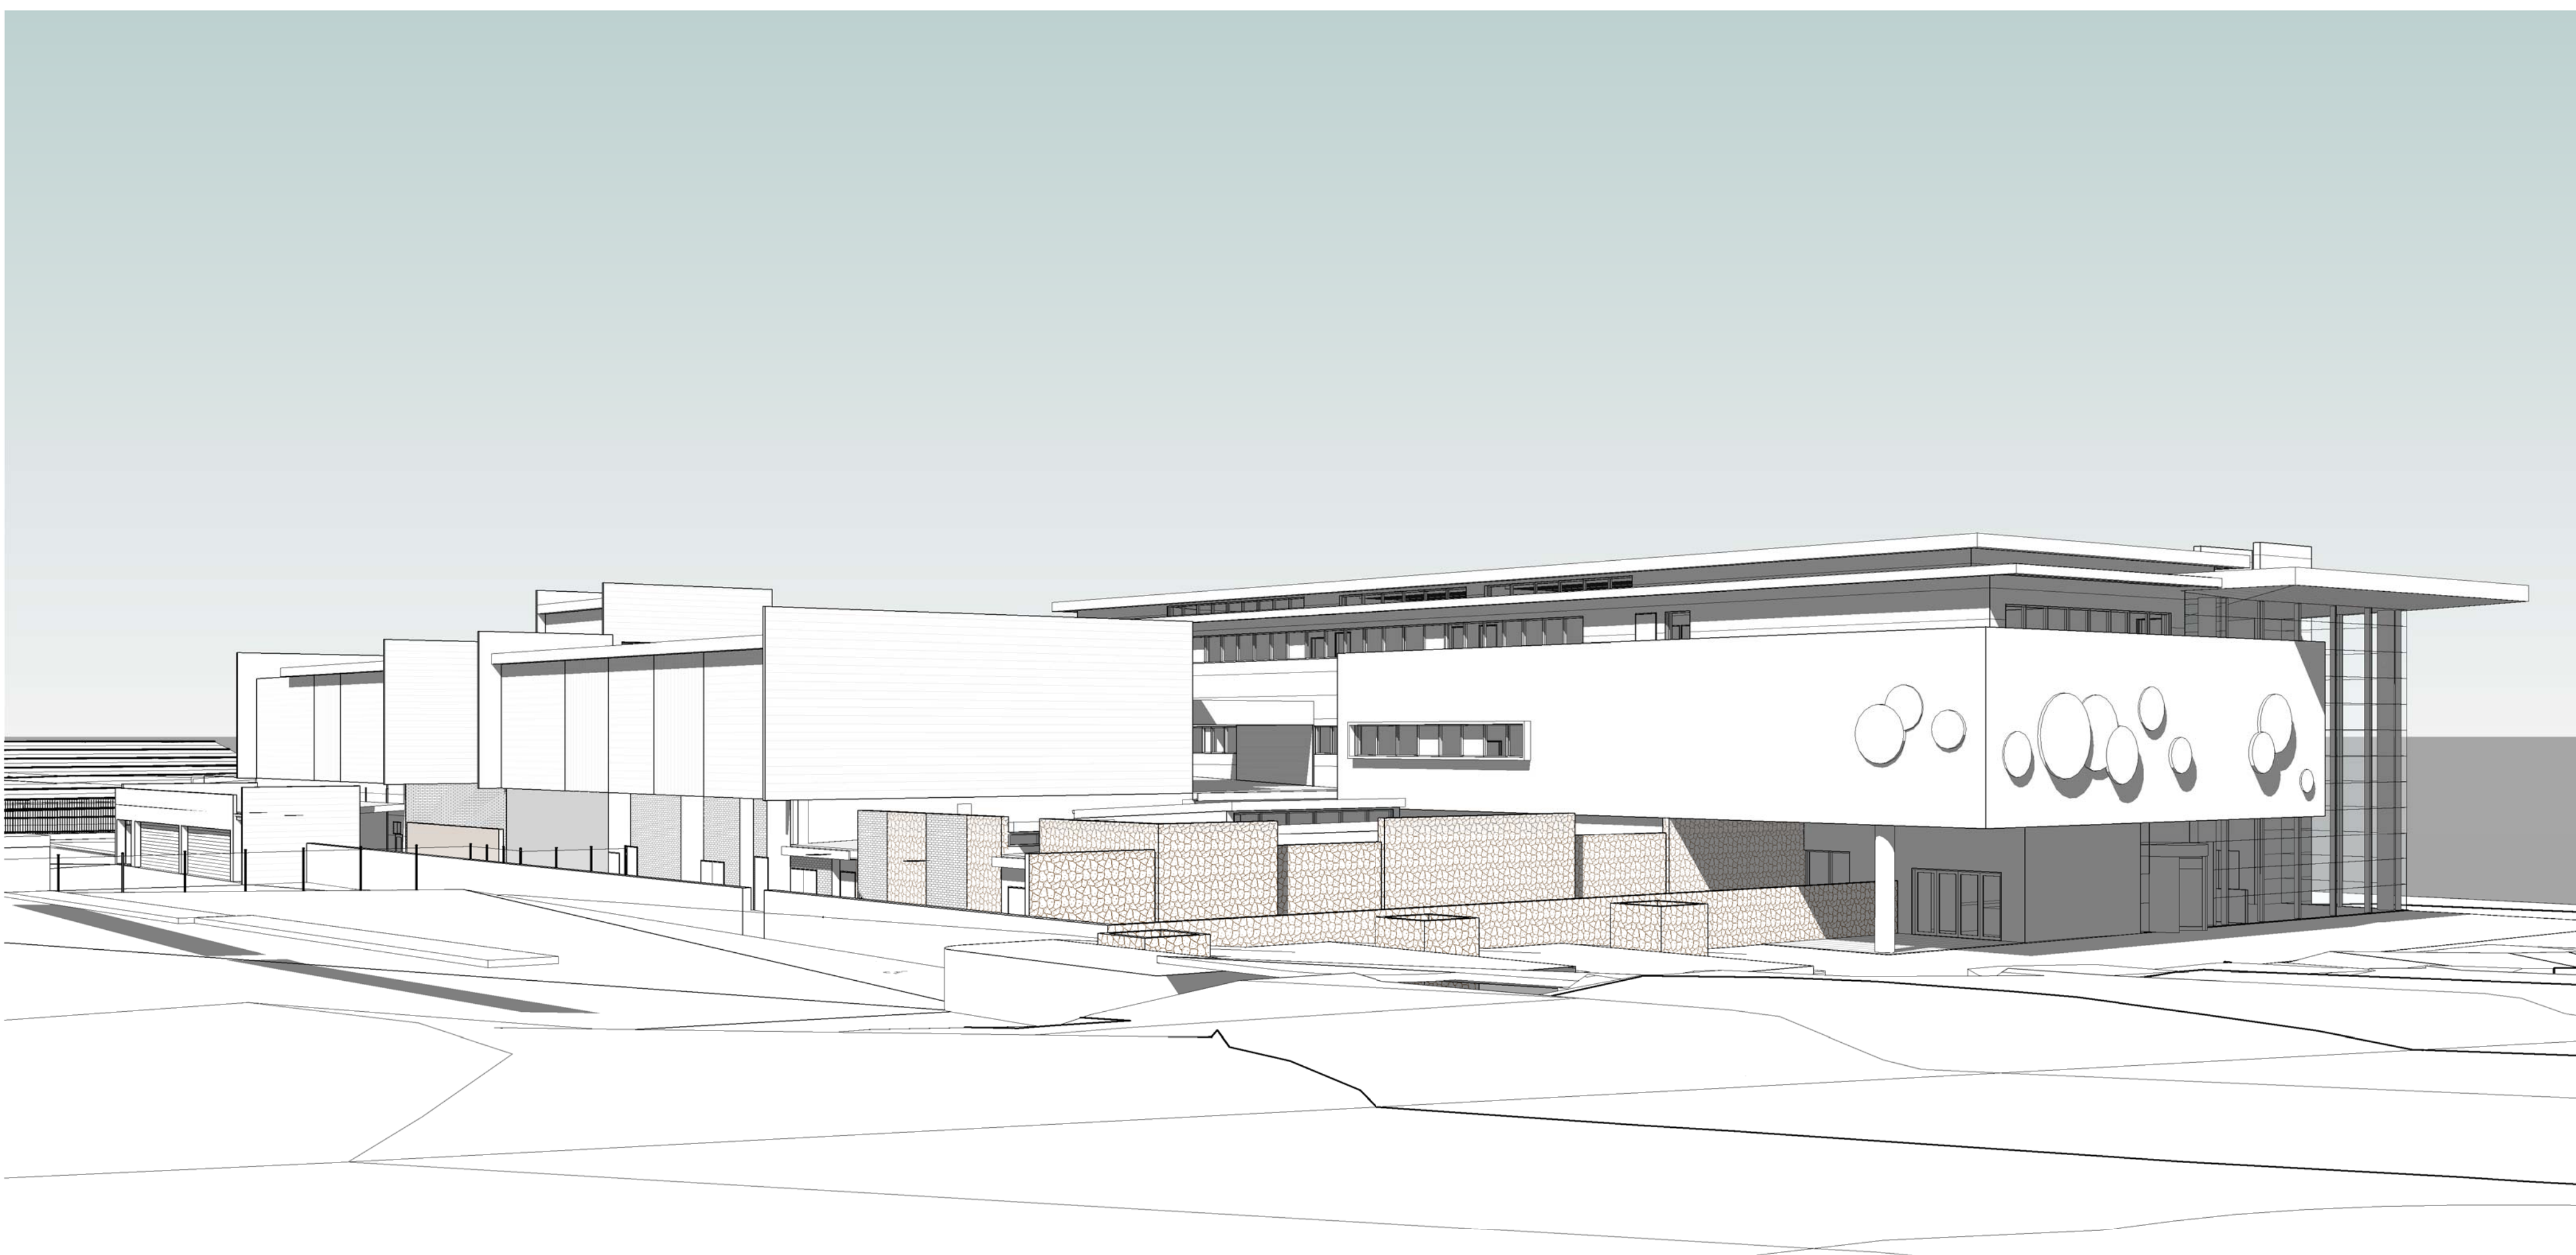

3 PERSPECTIVE - NORTH EAST

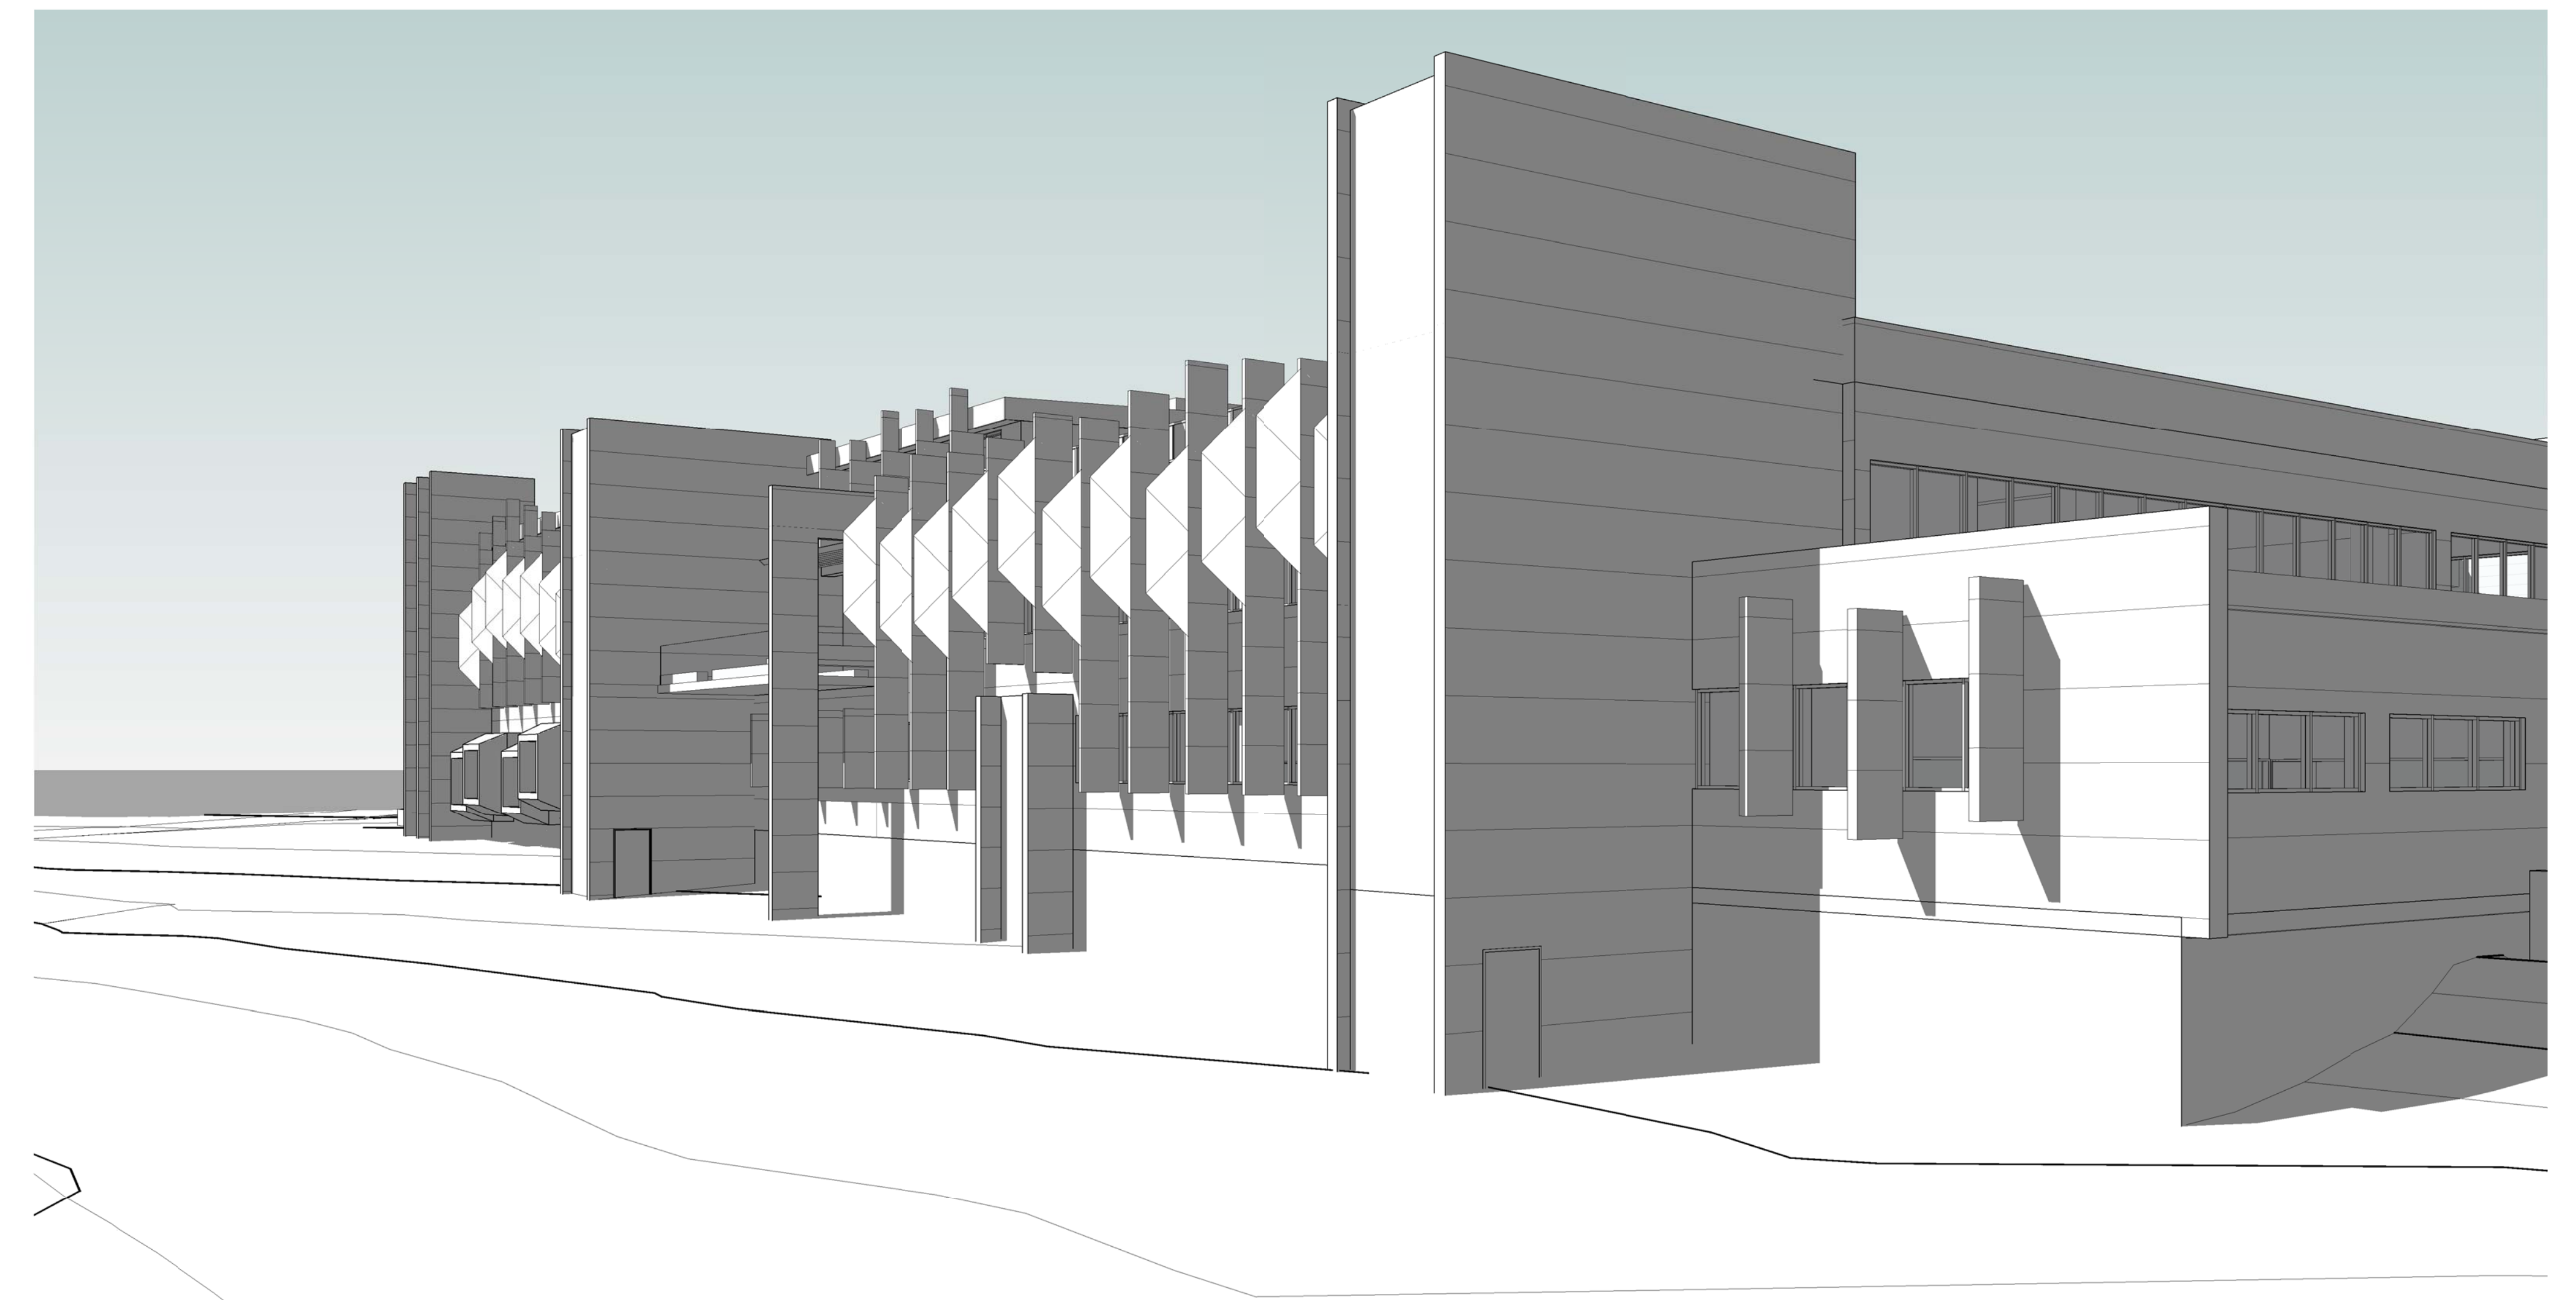

4 SOUTH WEST PERSPECTIVE

PERSPECTIVES

NSW Forensic Pathology & Coroners Court

Project Number 10249

Scale @ A0 Sheet Size

Date 12/07/16

Drawing Number: SD-017



3D PHOTOMONTAGE - NORTH WEST VIEW

NSW Forensic Pathology & Coroners Court

Project Number 10249

Scale @ A0 Sheet Size

Date 12/07/16

Drawing Number: SD-021