



DATE PLOTTED: 27 May 2016 5:00 PM BY: ALEX CUTLER

NSW Health - Forensic Pathology and Coroners Court - 2016 04 01 Site Plan 80816195-SD-205.dwg  
CAD File: N:\Projects\80816195\80816195\_SitePlan\_Preliminary\80816195-SD-205.dwg

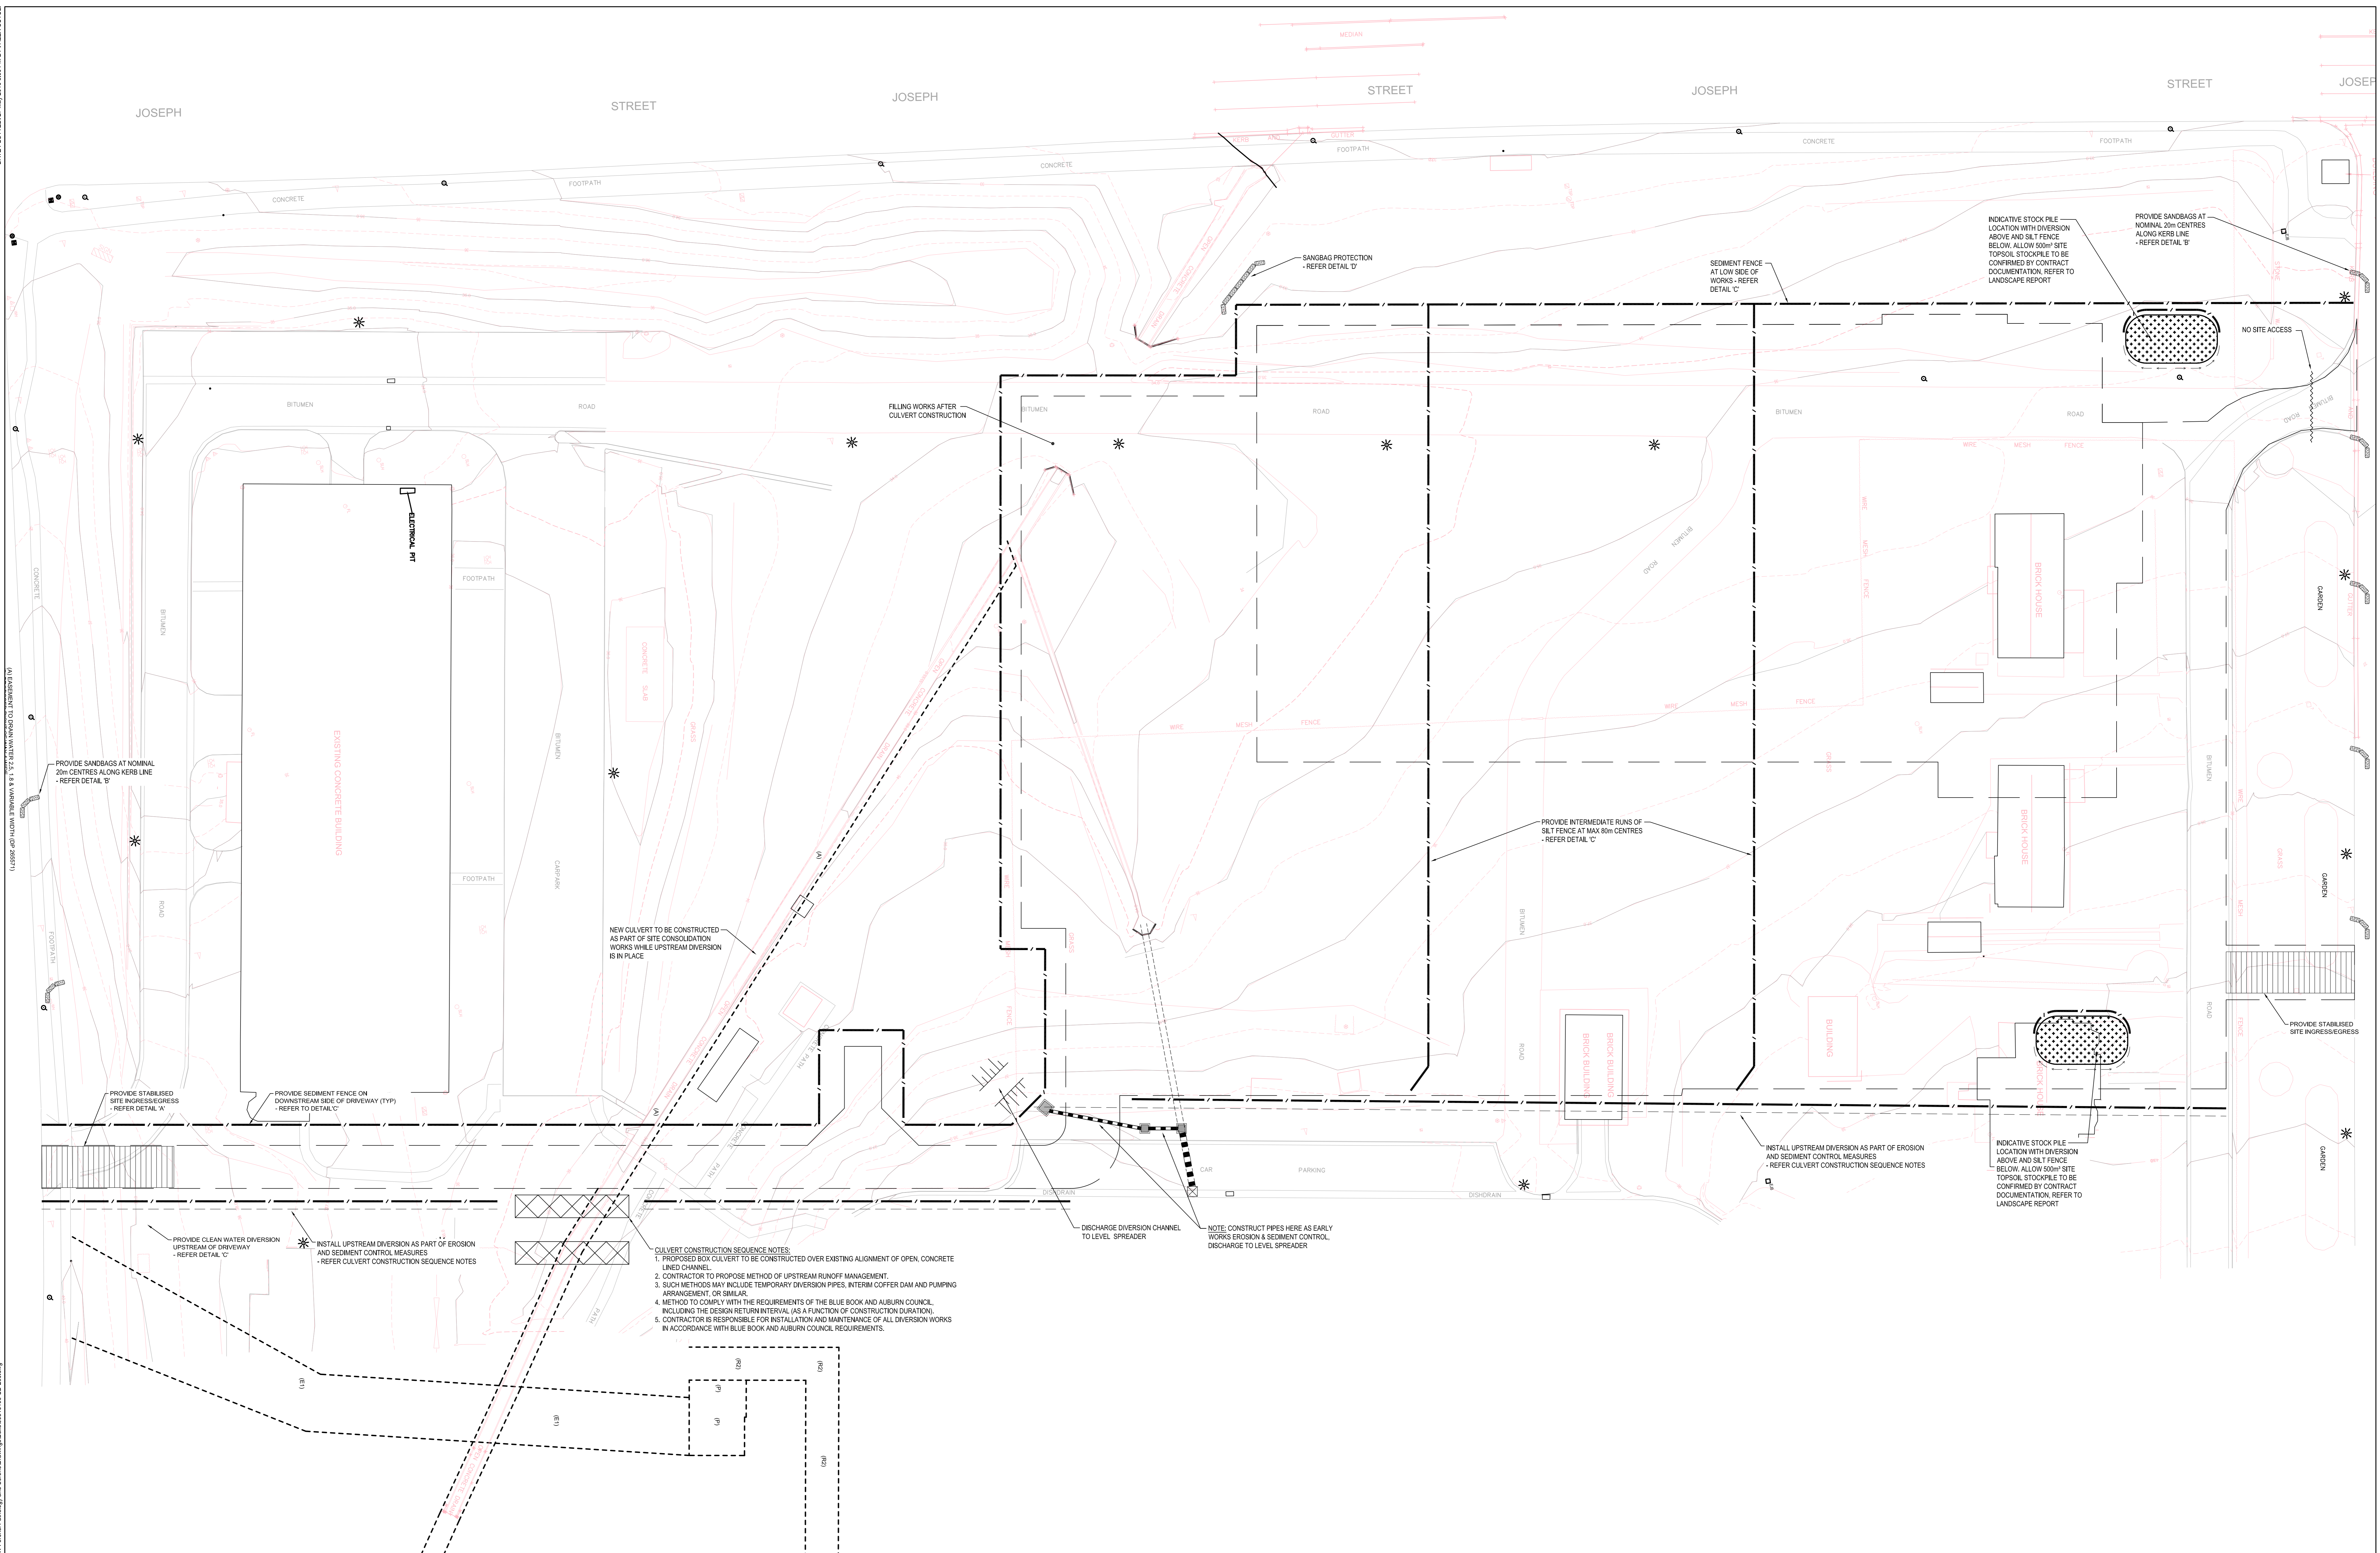

- CULVERT CONSTRUCTION SEQUENCE NOTES:**
1. PROPOSED BOX CULVERT TO BE CONSTRUCTED OVER EXISTING ALIGNMENT OF OPEN, CONCRETE LINED CHANNEL.
  2. CONTRACTOR TO PROPOSE METHOD OF UPSTREAM RUNOFF MANAGEMENT.
  3. SUCH METHODS MAY INCLUDE TEMPORARY DIVERSION PIPES, INTERIM COFFER DAM AND PUMPING ARRANGEMENT, OR SIMILAR.
  4. METHOD TO COMPLY WITH THE REQUIREMENTS OF THE BLUE BOOK AND AUBURN COUNCIL, INCLUDING THE DESIGN RETURN INTERVAL (AS A FUNCTION OF CONSTRUCTION DURATION).
  5. CONTRACTOR IS RESPONSIBLE FOR INSTALLATION AND MAINTENANCE OF ALL DIVERSION WORKS IN ACCORDANCE WITH BLUE BOOK AND AUBURN COUNCIL REQUIREMENTS.

Rev.	Date	Description	Des.	Verif.	Appd.	Rev.	Date	Description	Des.	Verif.	Appd.
2	27.05.2016	REVISED SCHEME DESIGN	SB	PW	-						
1	27.04.2016	SCHEME DESIGN	SB	PW	-						

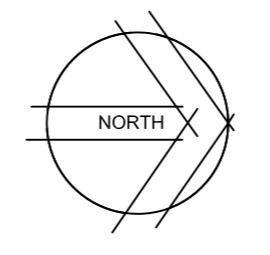


© Cardno Limited All Rights Reserved.  
This document is produced by Cardno Limited solely for the benefit of and use by the client in accordance with the terms of the retainer. Cardno Limited does not and shall not assume any responsibility or liability whatsoever to any third party arising out of any use or reliance by third party on the content of this document.



Drawn	AC	Date	MAR 2016	Client	NSW HEALTH INFRASTRUCTURE
Checked	SB	Date	MAR 2016	Project	NSW FORENSIC PATHOLOGY & CORONERS COURT JOSEPH ST, LIDCOMBE NSW
Designed	SB	Date	MAR 2016	Title	PRELIMINARY SEDIMENT & EROSION CONTROL PLAN
Verified	FW	Date	MAR 2016		
Approved		Date			


Status	SCHEME DESIGN		
NOT TO BE USED FOR CONSTRUCTION PURPOSES			
Author	AHD	Date	MAR 2016
Scale	1:250	Size	A0
Revision		Revision	2
Drawing Number	80816195-SD-205		

DATE PLOTTED: 27 May 2016 5:00 PM BY: ALEX CUTLER

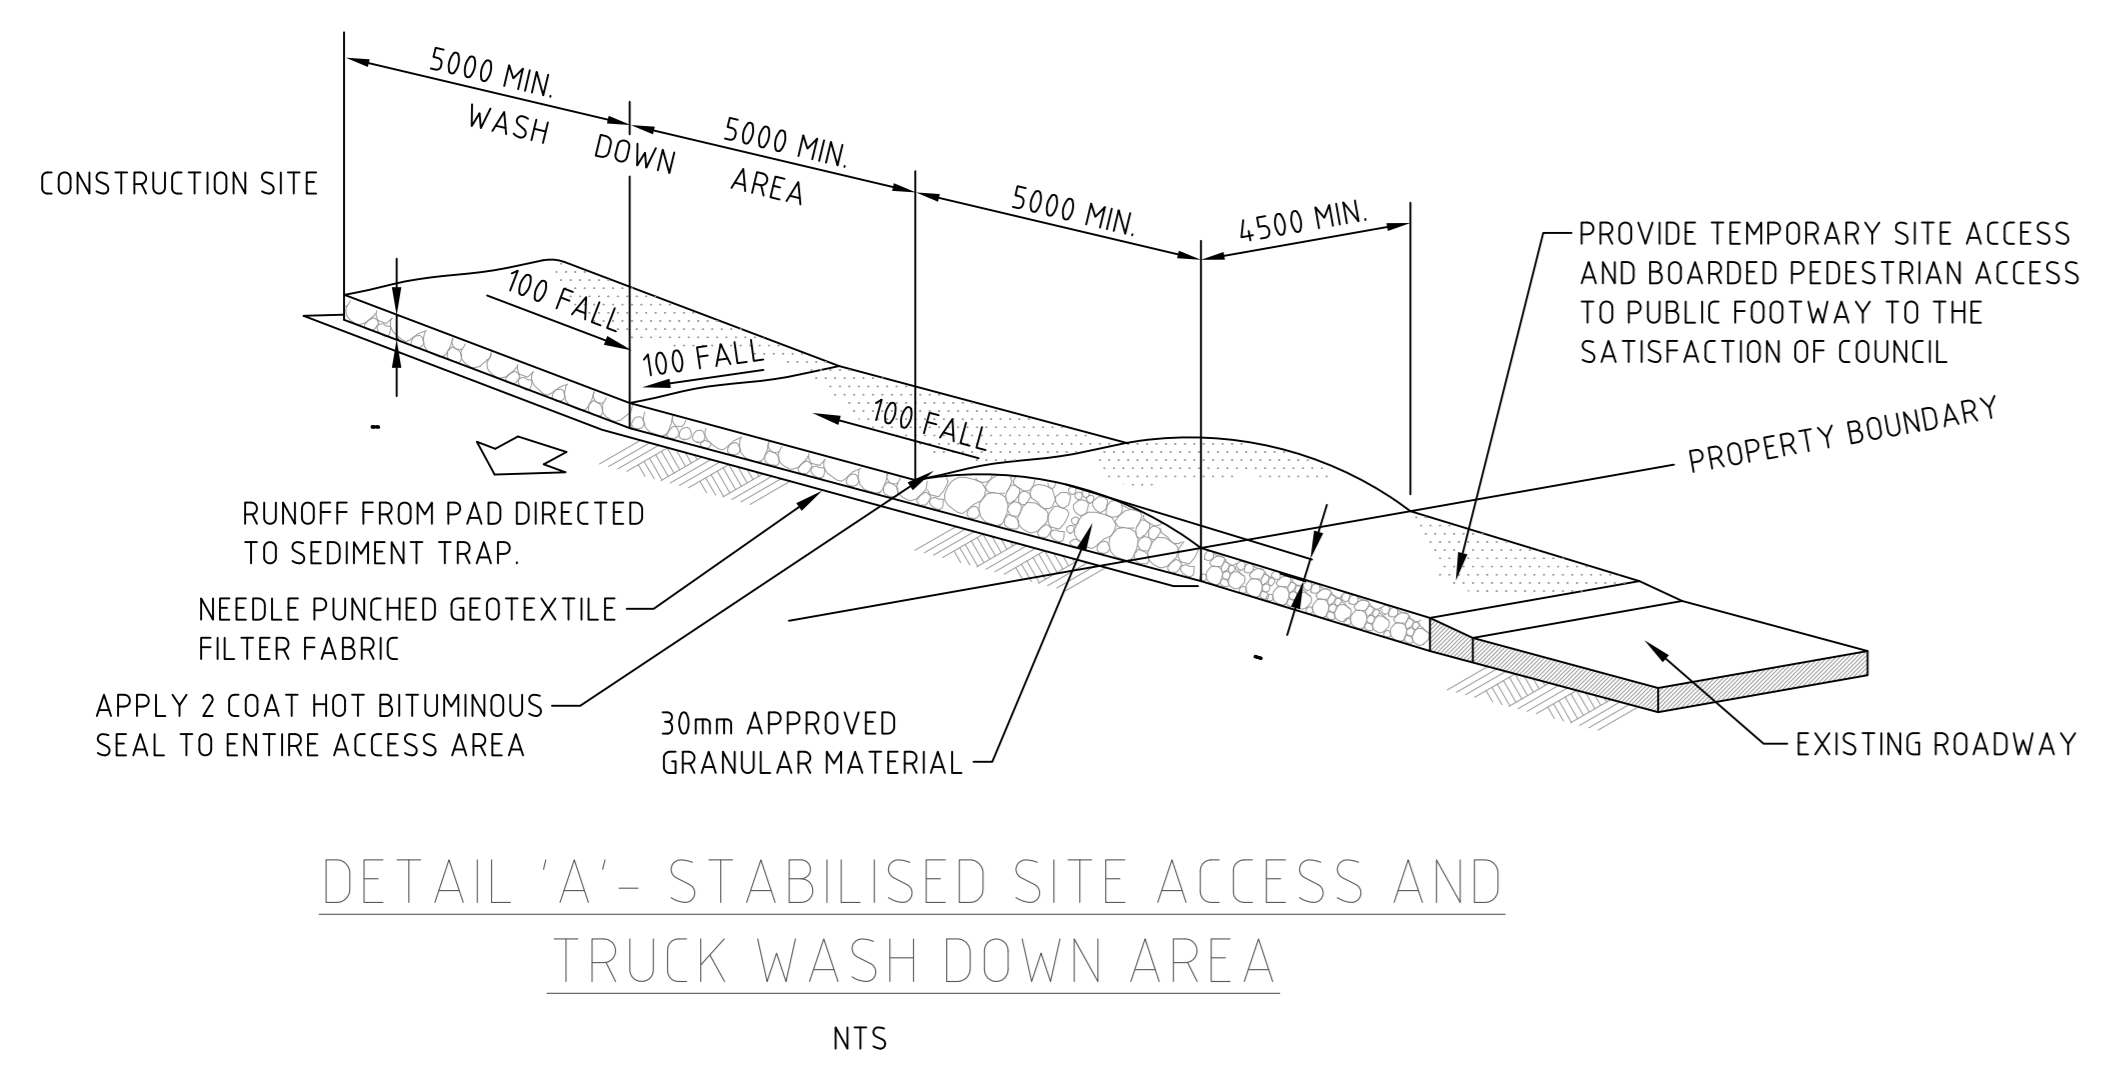


DETAIL 'A' - STABILISED SITE ACCESS AND TRUCK WASH DOWN AREA

NTS

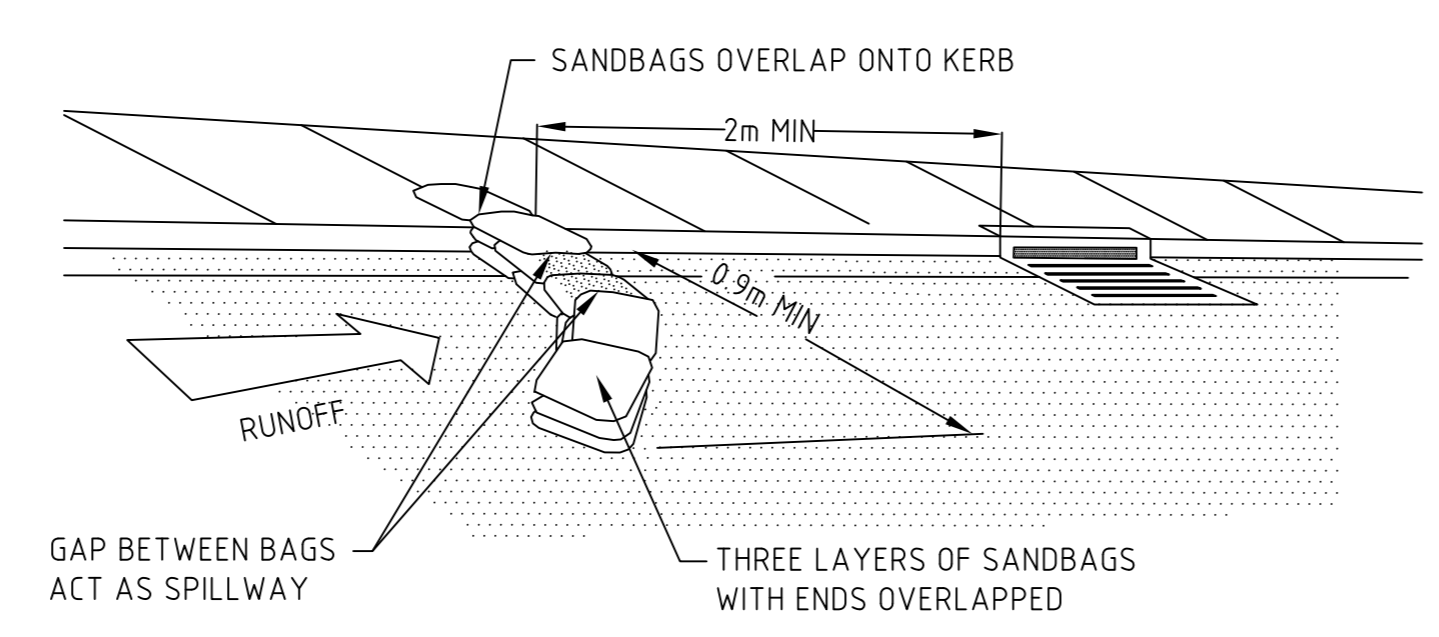


DETAIL 'B' - SANDBAG SEDIMENT TRAP FOR KERB INLET ON GRADE

NTS

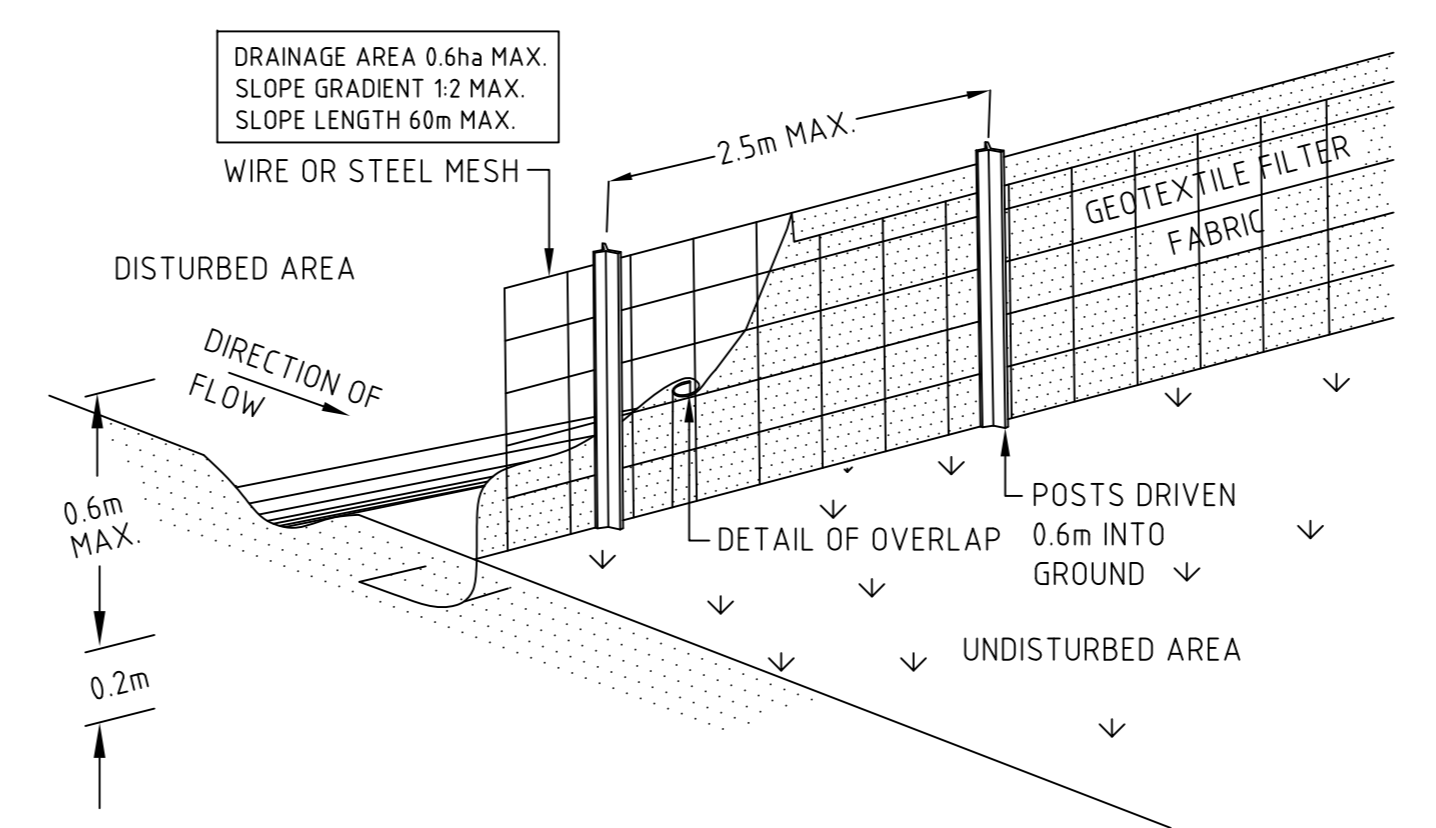

DETAIL 'C' - SEDIMENT FENCE

NTS  
NOTE: SHADE CLOTH IS NOT ACCEPTABLE AS A FILTER FABRIC

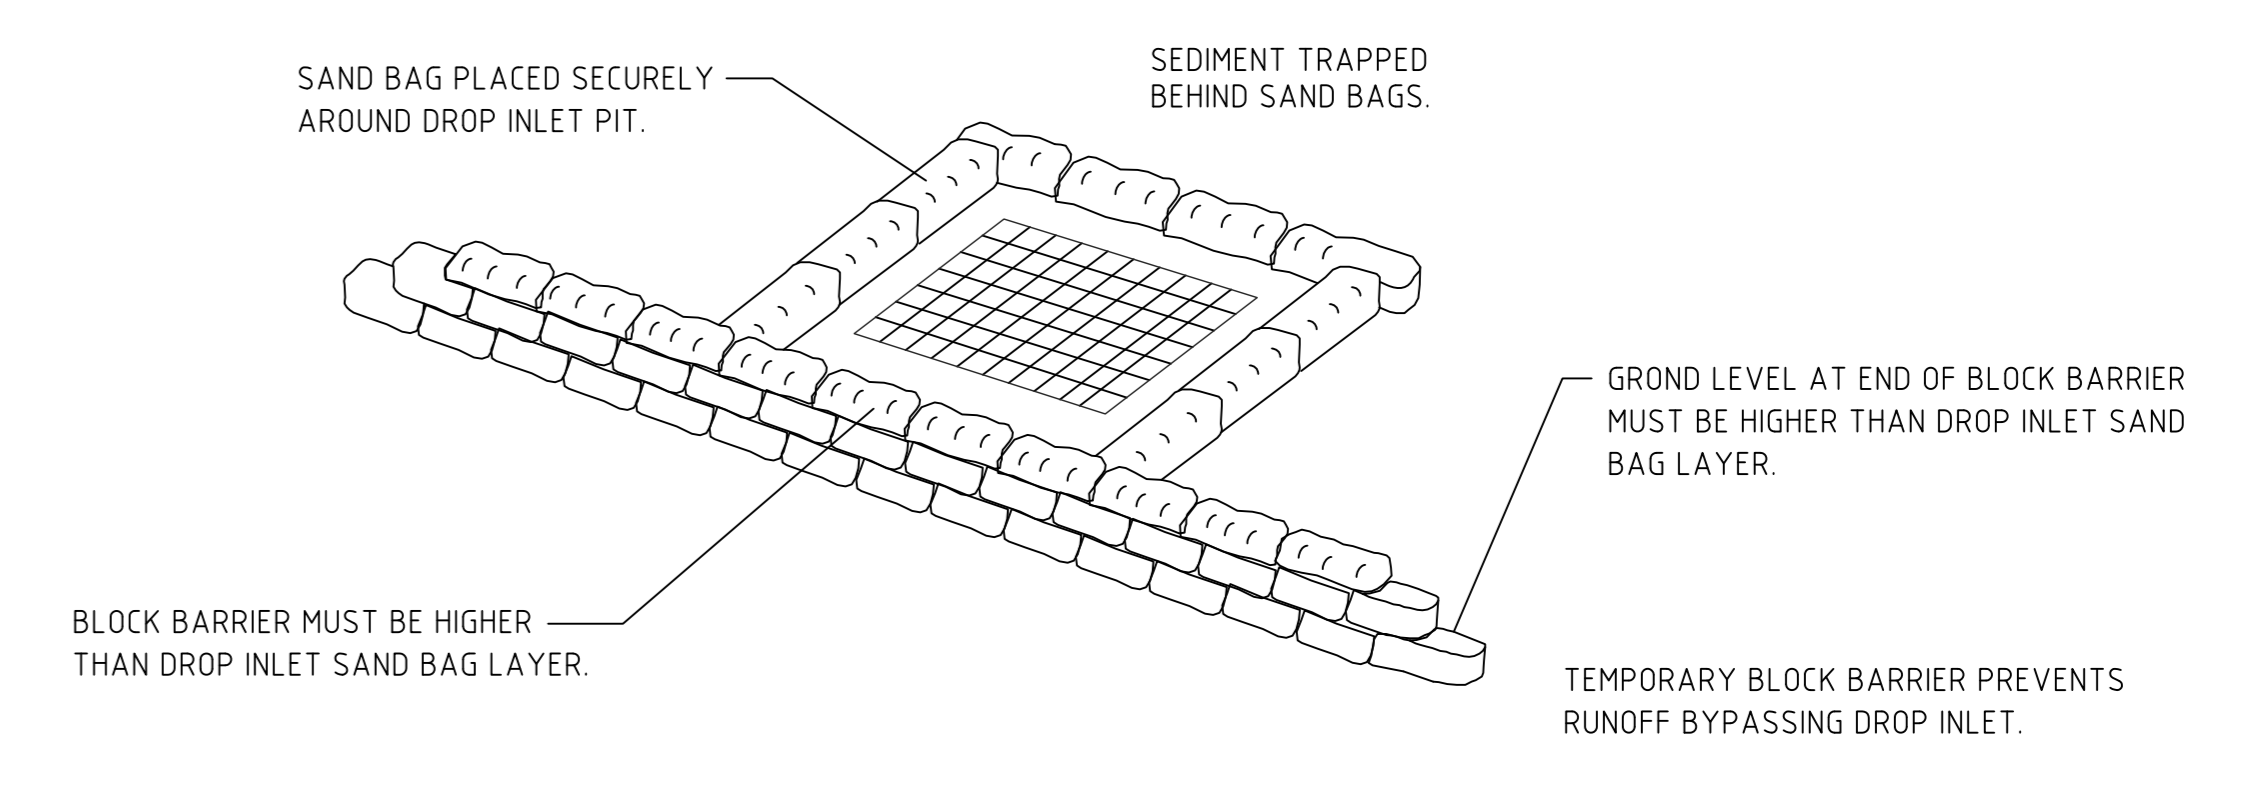


DETAIL 'D' - TEMPORARY SAND BAG SEDIMENT TRAP

NTS

NSW F:\11980000\02-PPCC\_Ground\_Plan\_Site\_Plan\Site-Plan\Site-Plan\2016\04\01\_Site\_Plan\_80816199-SD-206.dwg  
CAD File Name: 80816199-SD-206.dwg

Rev.	Date	Description	Des.	Verif.	Appd.	Rev.	Date	Description	Des.	Verif.	Appd.
1	27.05.2016	SCHEME DESIGN	SB	PW	-						

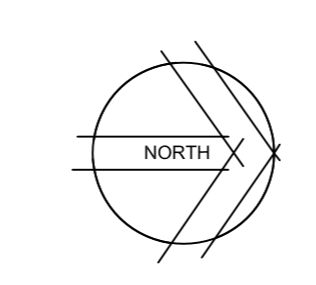

© Cardno Limited All Rights Reserved.  
This document is produced by Cardno Limited solely for the benefit of and use by the client in accordance with the terms of the retainer. Cardno Limited does not and shall not assume any responsibility or liability whatsoever to any third party arising out of any use or reliance by third party on the content of this document.



Drawn	AC	Date	MAR 2016	Client	NSW HEALTH INFRASTRUCTURE
Checked		Date		Project	NSW FORENSIC PATHOLOGY & CORONERS COURT
Designed	SB	Date	MAR 2016		JOSEPH ST, LIDCOMBE NSW
Verified	PW	Date	MAR 2016	Title	PRELIMINARY EROSION & SEDIMENT CONTROL DETAILS
Approved		Date			

Status	SCHEME DESIGN				
NOT TO BE USED FOR CONSTRUCTION PURPOSES					
Datum	AHD	Date	MAR 2016	Scale	N.T.S.
Revision				Size	A0
Drawing Number	80816199-SD-206			Revision	1