

PRELIMINARY SECTION 4.55(A) SET

Northside Clinic Development 2 FREDERICK ST, ST LEONARDS



DRAWING LIST SECTION 4.55(2)		
Sheet Number	Sheet Name	Project Phase
0000	COVER SHEET / DRAWING LIST	SECTION 4.55(2)
0002	SITE ANALYSIS / LOCATION PLAN	SECTION 4.55(2)
0003	PROPOSED SITE PLAN	SECTION 4.55(2)
0004	DEMOLITION PLAN - LEVEL 08	SECTION 4.55(2)
0005	PROPOSED AREA PLAN	SECTION 4.55(2)
0006	PROPOSED VIEW - FROM FREDERICK ST	SECTION 4.55(2)
0007	PROPOSED VIEW - FROM HERBERT ST	SECTION 4.55(2)
0011	EXTERNAL FINISHES	SECTION 4.55(2)
0012	PROPOSED SHADOW DIAGRAMS	SECTION 4.55(2)
00012A	PROPOSED SHADOW DIAGRAMS	SECTION 4.55(2)
0013	PROPOSED FLOOR PLAN - GROUND	SECTION 4.55(2)
0014	EXISTING FLOOR PLAN - LEVEL 01	SECTION 4.55(2)
0015	EXISTING FLOOR PLAN - LEVEL 02	SECTION 4.55(2)
0016	EXISTING FLOOR PLAN - LEVEL 03	SECTION 4.55(2)
0017	EXISTING FLOOR PLAN - LEVEL 04	SECTION 4.55(2)
0018	EXISTING FLOOR PLAN - LEVEL 05	SECTION 4.55(2)
0019	EXISTING FLOOR PLAN - LEVEL 06	SECTION 4.55(2)
0020	EXISTING FLOOR PLAN - LEVEL 07	SECTION 4.55(2)
0021	PROPOSED FLOOR PLAN - LEVEL 08	SECTION 4.55(2)
0022	EXISTING FLOOR PLAN - LEVEL 09 ROOF PLANT	SECTION 4.55(2)
0023	EXISTING ROOF	SECTION 4.55(2)
0024	PROPOSED ELEVATION - NORTH	SECTION 4.55(2)
0025	PROPOSED ELEVATION - EAST	SECTION 4.55(2)
0026	PROPOSED ELEVATION - SOUTH	SECTION 4.55(2)
0027	PROPOSED ELEVATION - WEST	SECTION 4.55(2)

CLIENT:



PROJECT MANAGER:



**2 FREDERICK ST, ST LEONARDS
NORTHSIDE CLINIC
SECTION 4.55(2)**

COVER SHEET / DRAWING LIST

ARCHITECT:





ABN: 21 134 478 065
LV1-8, 80 YORK STREET
SYDNEY NSW 2000
PH: (02) 8299 4600
FAX: (02) 8299 4646


THIS ARCHITECTURAL DESIGN
IS THE COPYRIGHT OF
SALTER THOMAS HANLEY (AUSTRALIA) PTY LTD
ABN 21 134 478 065
& SHALL NOT BE REPRODUCED WITHOUT
THEIR WRITTEN PERMISSION

BY	REV	DESCRIPTION	DATE	ISSUED
BR	A	Section 4.55(2) For Review	03/05/2018	CLIENT
BR	B	Section 4.55(2) For Review	24/05/2018	CLIENT
BR	C	Section 4.55(2) For Review	29/05/2018	CLIENT
BR	D	Section 4.55(2) Submission	21/06/2018	CLIENT

PROJECT No: 10271-03
DATE: 21/06/2018
SCALE: @ A0
DRAWING: STH-AR-DWG-0000
REVISION: D

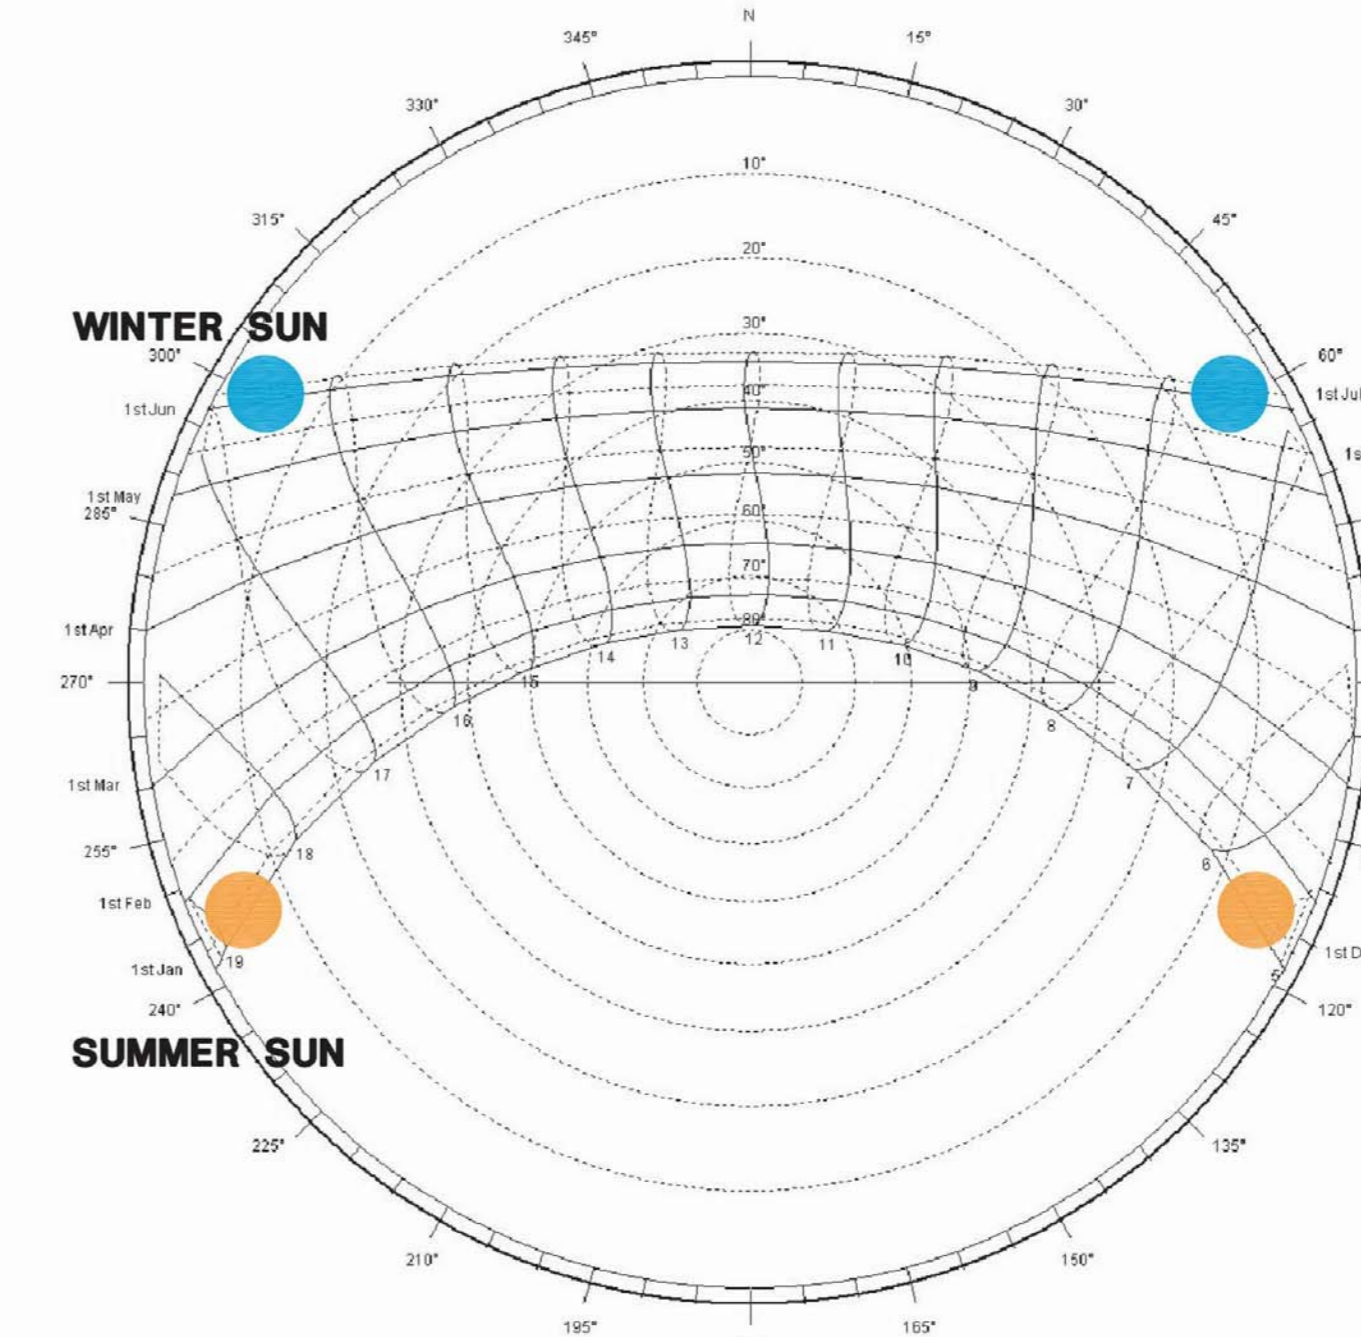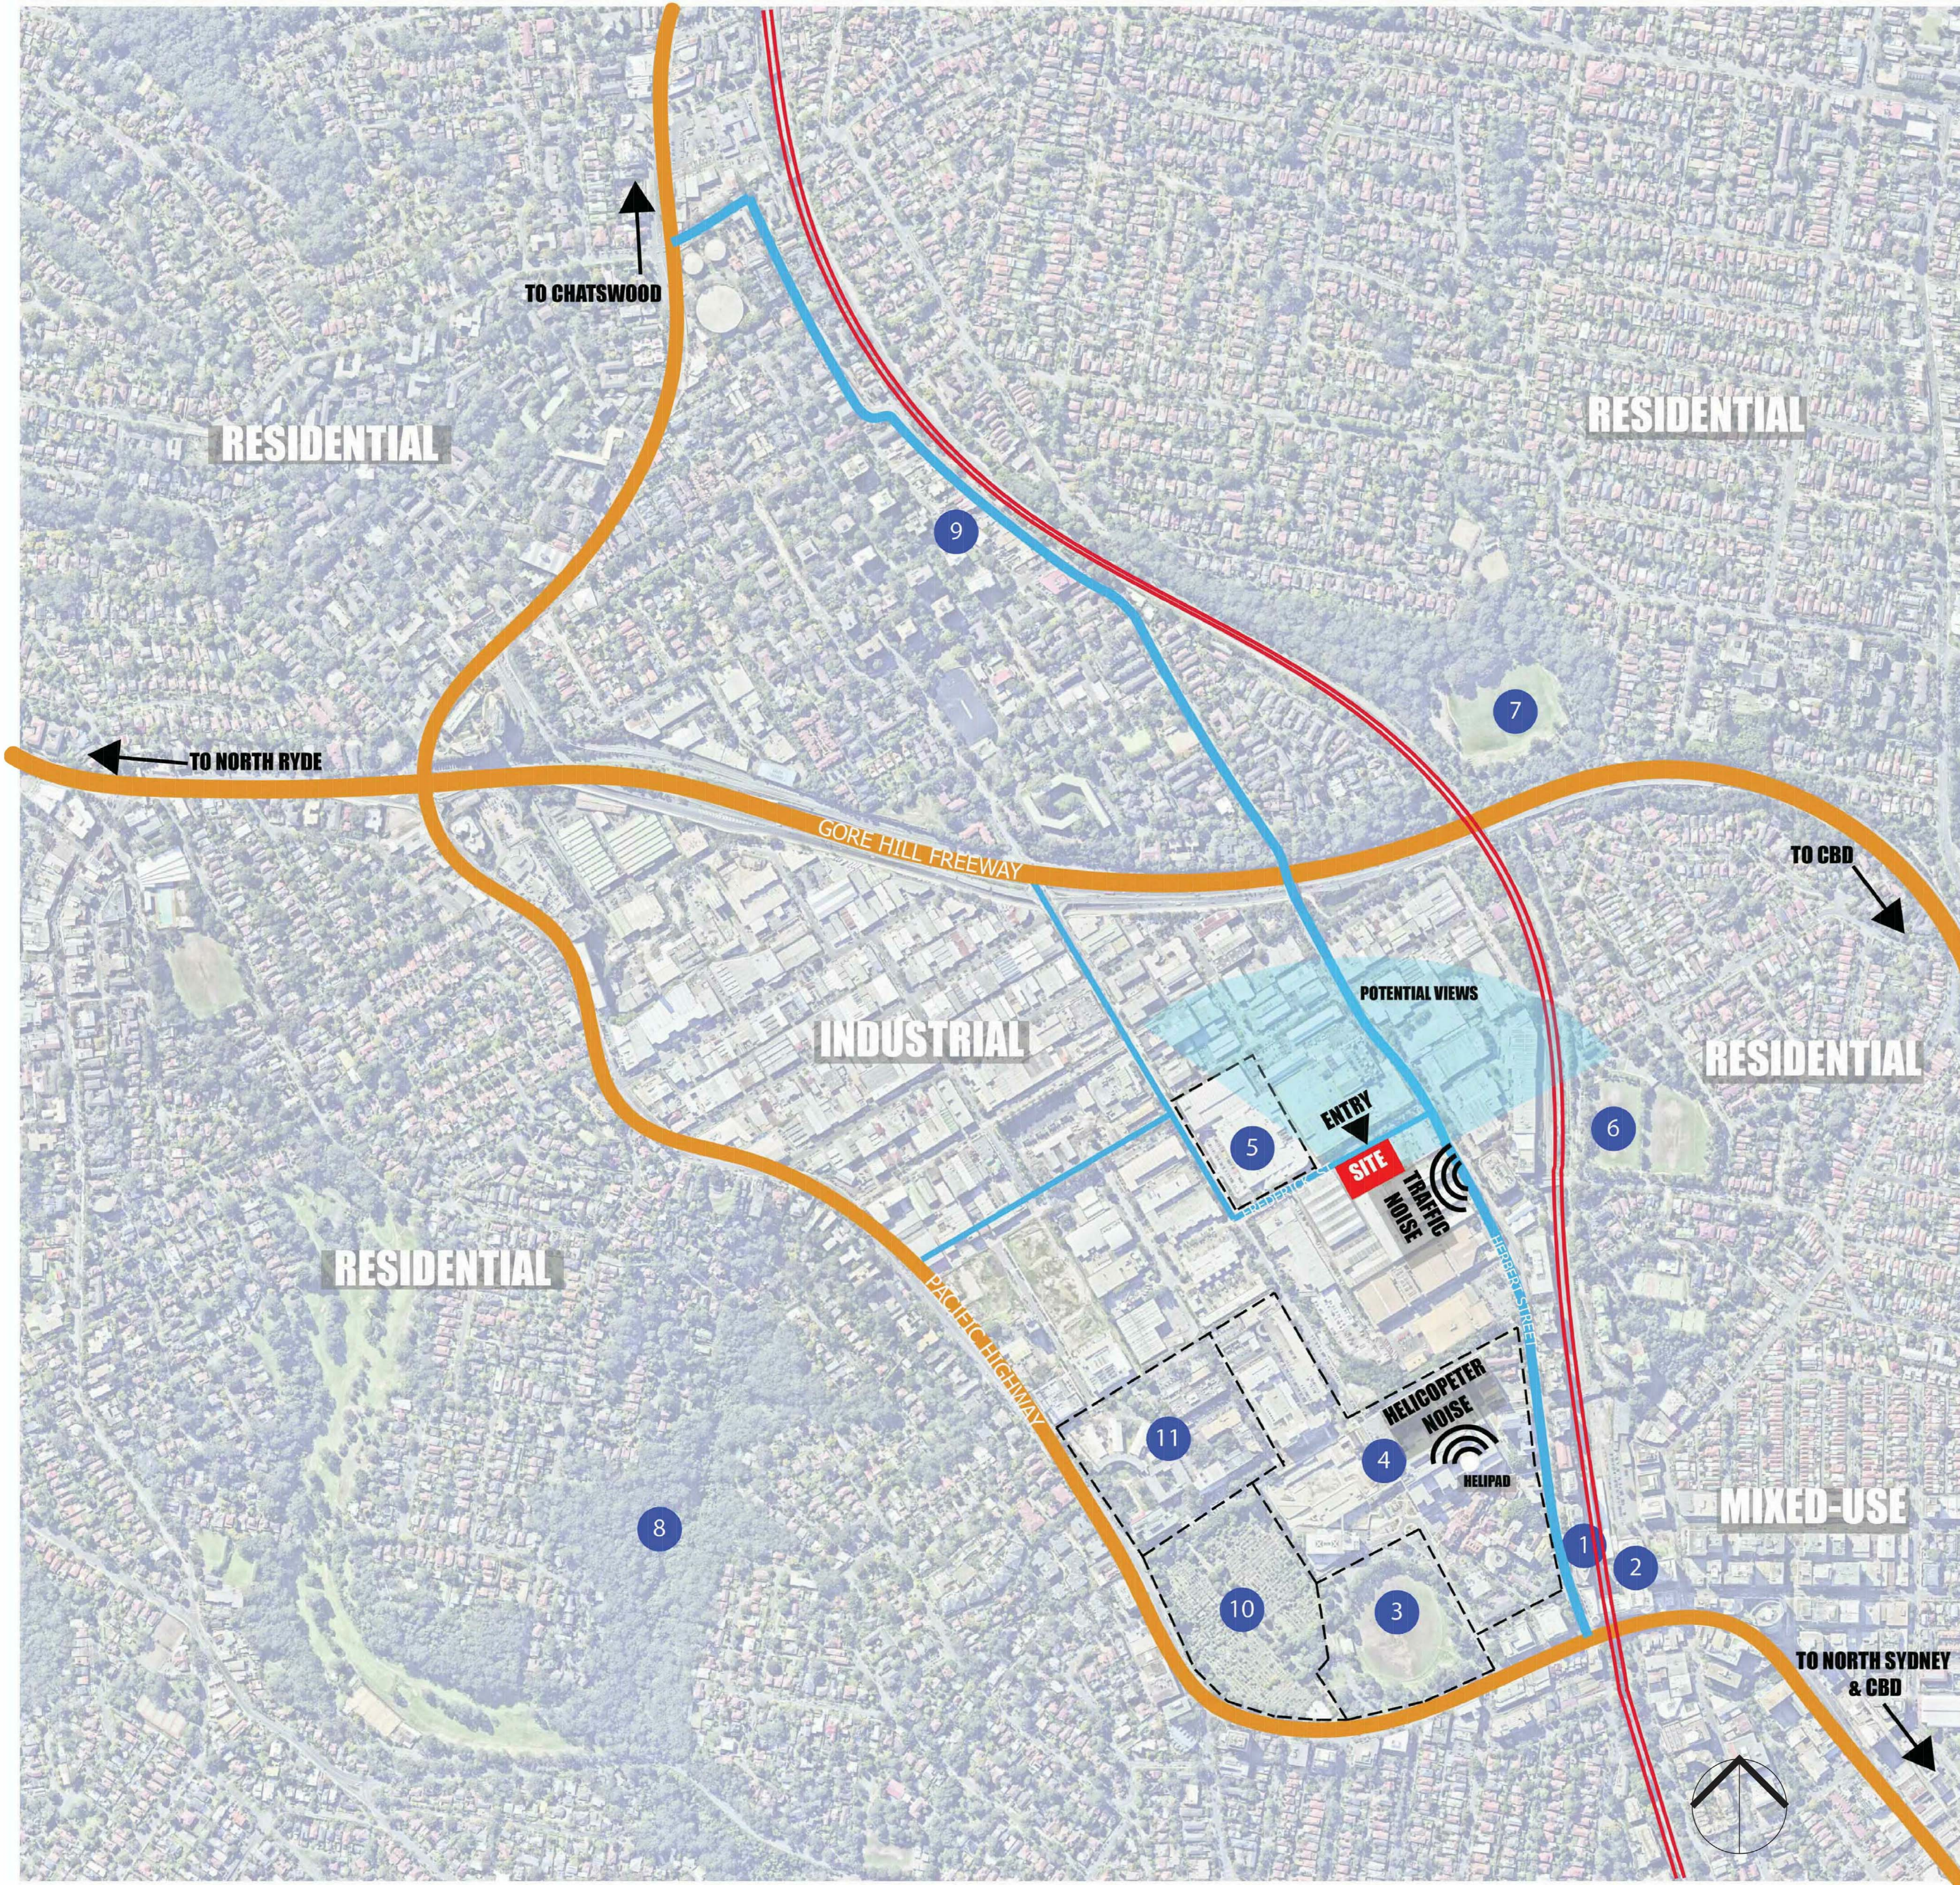

SUN PATH DIAGRAM
SYDNEY Latitude: -33.94° Longitude: 151.17°

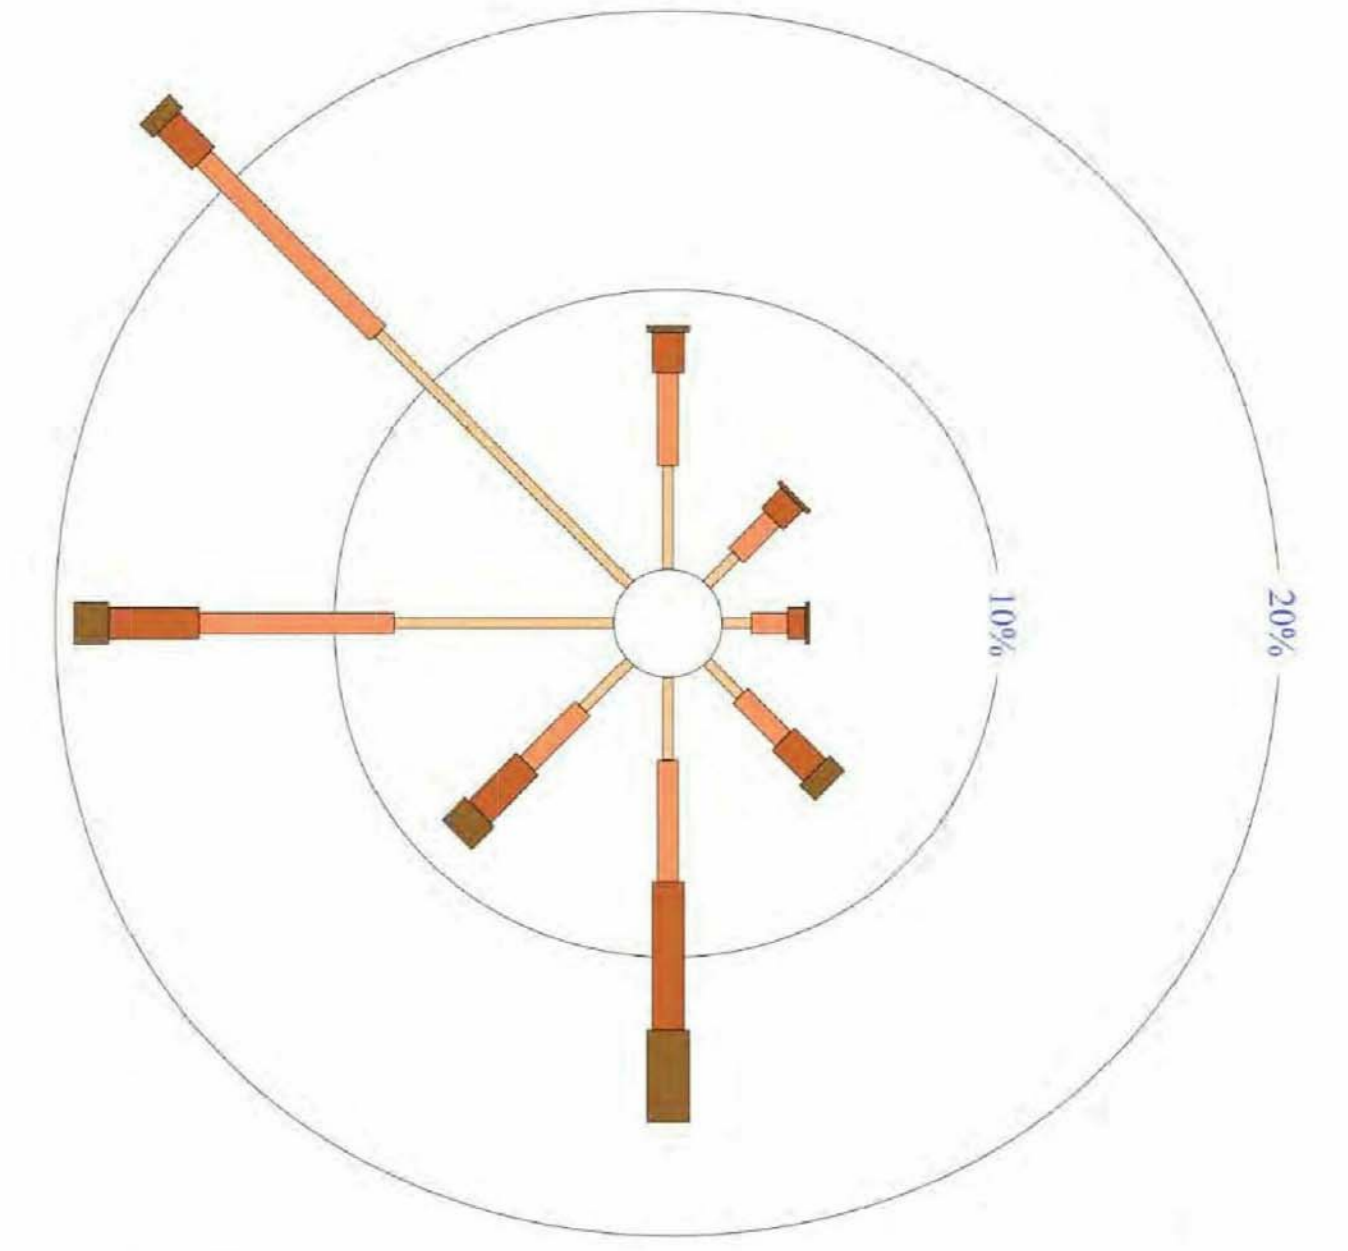


WIND FREQUENCY ANALYSIS (in km/h)
SYDNEY Latitude: -33.94° Longitude: 151.17°

- 1 ST LEONARDS TRAIN STATION AND BUS STOP
- 2 PRIMARY SHOPPING AND DINING AREA
- 3 GORE HILL OVAL
- 4 ROYAL NORTH SHORE HOSPITAL
- 5 BULKY GOODS SHOPPING CENTRES
- 6 NAREMBURN PARK
- 7 ARTARMON RESERVE
- 8 LANE COVE BUSHLAND PARK
- 9 ARTARMON TRAIN STATION
- 10 GORE HILL MEMORIAL CEMETERY
- 11 TAFE

- MAJOR HIGHWAY
- SECONDARY STREET
- RAILWAY LINE

CLIENT:

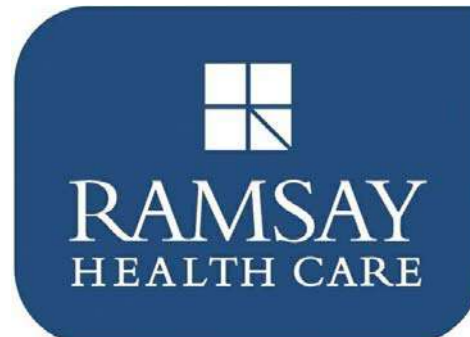

PROJECT MANAGER:



2 FREDERICK ST, ST LEONARDS
NORTHSIDE CLINIC
SECTION 4.55(2)

SITE ANALYSIS / LOCATION PLAN

ARCHITECT:




ABN: 21 134 478 068
LVN: 4, 80 YORK STREET
SYDNEY NSW 2000
PH: (02) 8299 4600
FAX: (02) 8299 4646

THIS ARCHITECTURAL DESIGN
IS THE COPYRIGHT OF
SILVER THOMAS HANLEY (AUSTRALIA) PTY LTD
ABN 21 134 478 068
& SHALL NOT BE REPRODUCED WITHOUT
THEIR WRITTEN PERMISSION

REV	DESCRIPTION	DATE	ISSUED
BR A	Section 4.55(2) For Review	03/05/2018	CLIENT
BR B	Section 4.55(2) For Review	24/05/2018	CLIENT
BR C	Section 4.55(2) For Review	29/05/2018	CLIENT
BR D	Section 4.55(2) Submission	21/06/2018	CLIENT


PROJECT No: 10271-03
DATE: 21/06/2018
SCALE: @ A0
DRAWING: STH-AR-DWG-0002
REVISION: D

100140
100140
FREDERICK ST

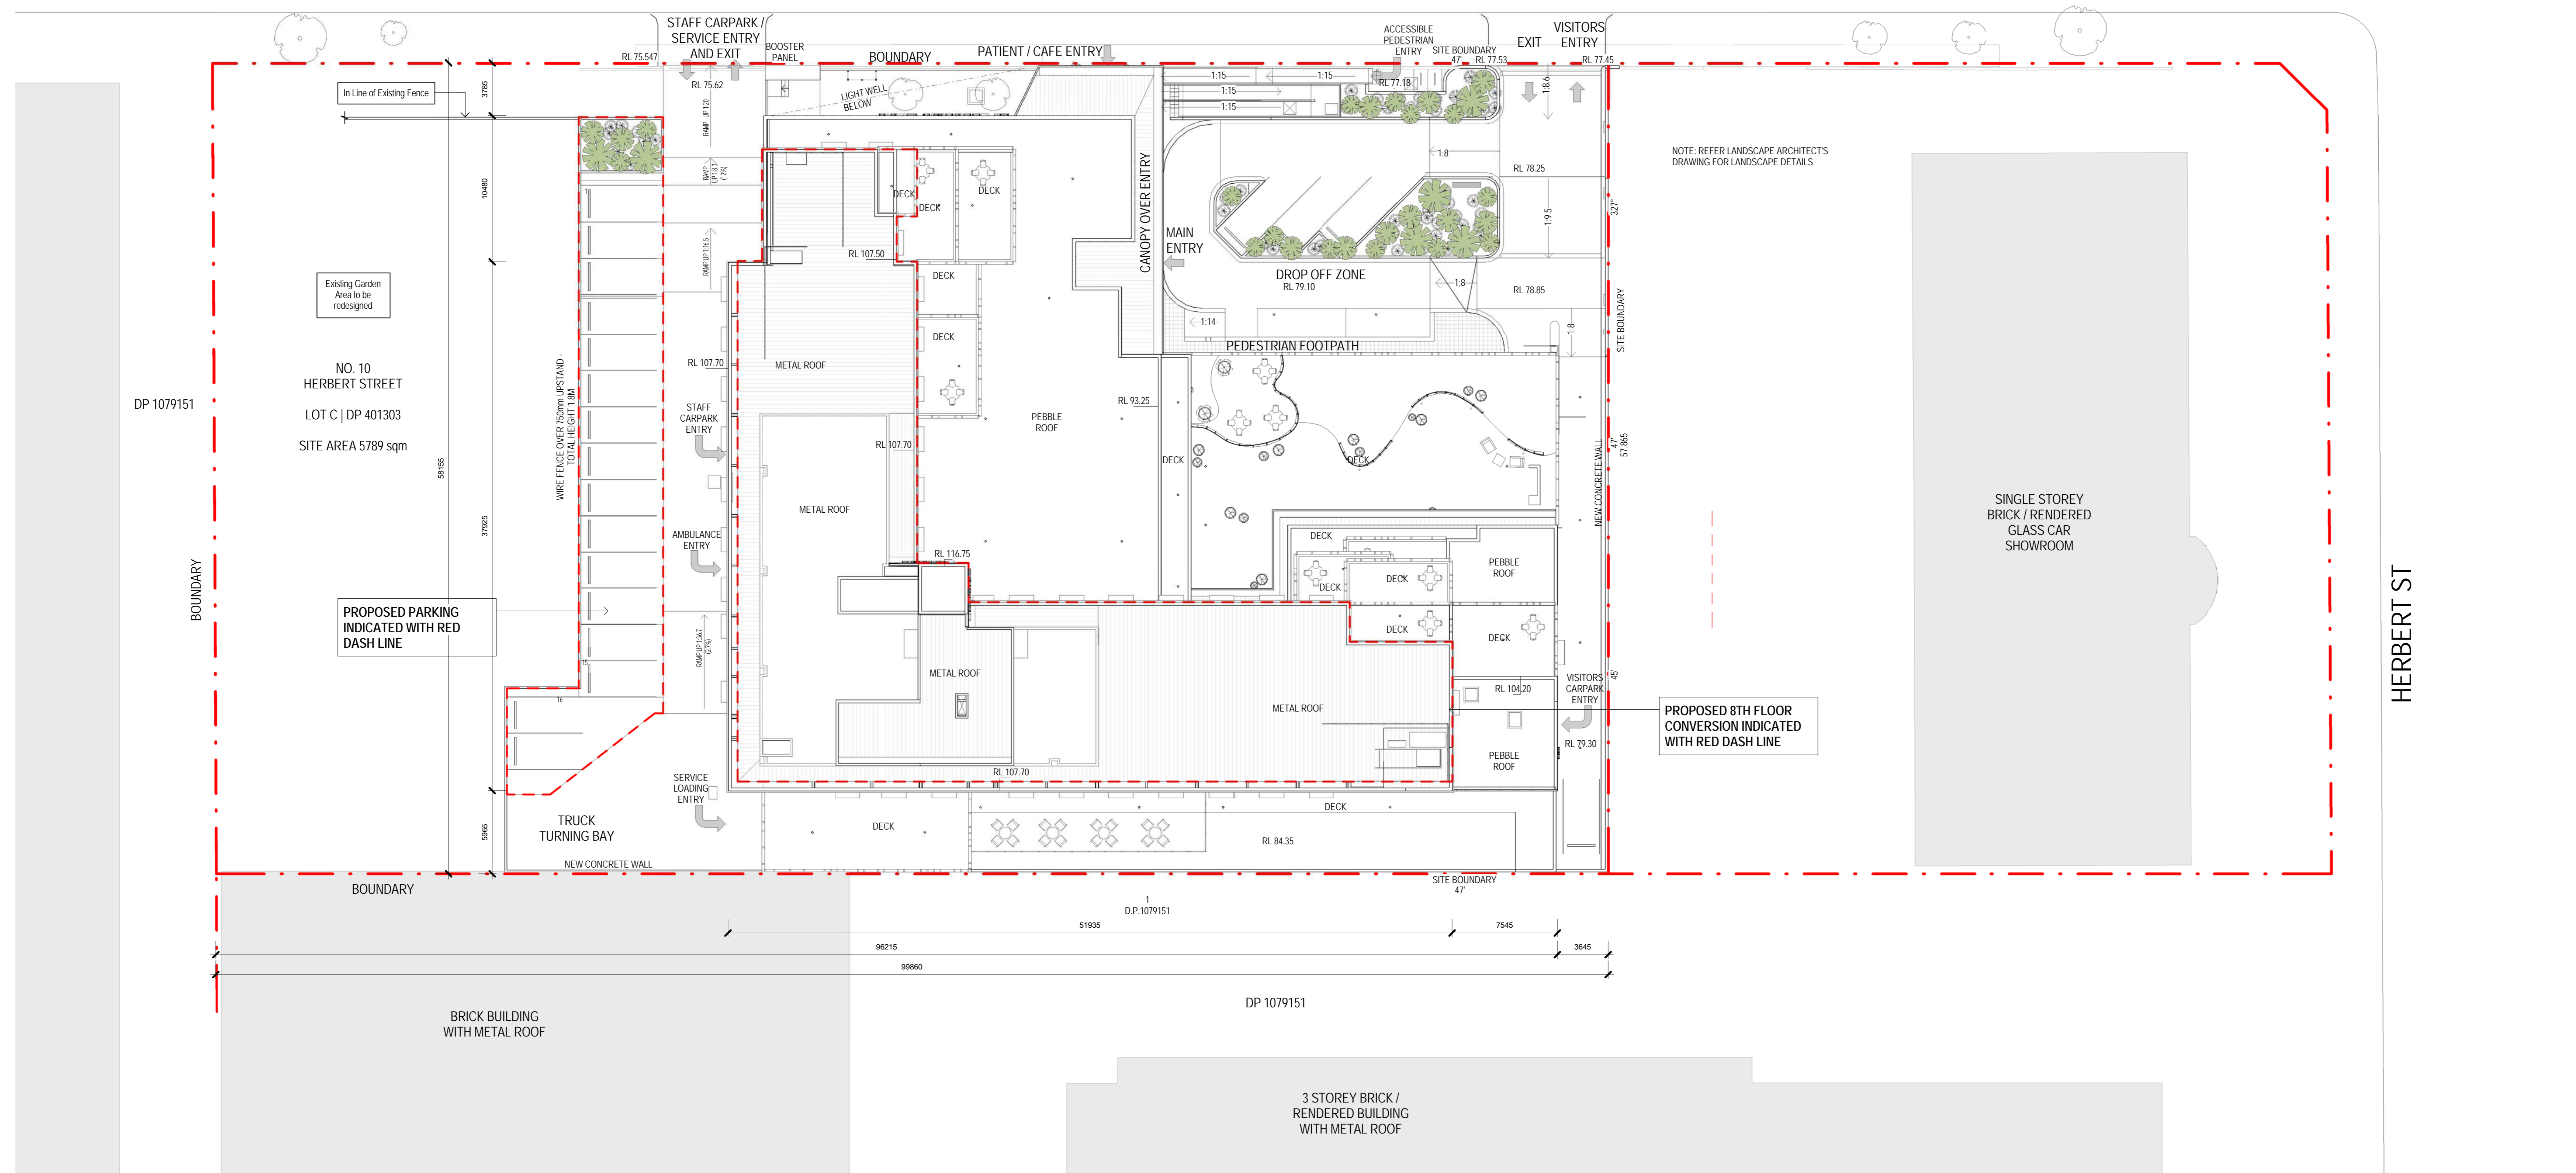

BY	REV	DESCRIPTION	DATE	ISSUED
BR	A	Section 4.55(2) For Review	24/05/2018	CLIENT
BR	B	Section 4.55(2) For Review	29/05/2018	CLIENT
BR	C	Section 4.55(2) Submission	21/06/2018	CLIENT

FREDRICK STREET

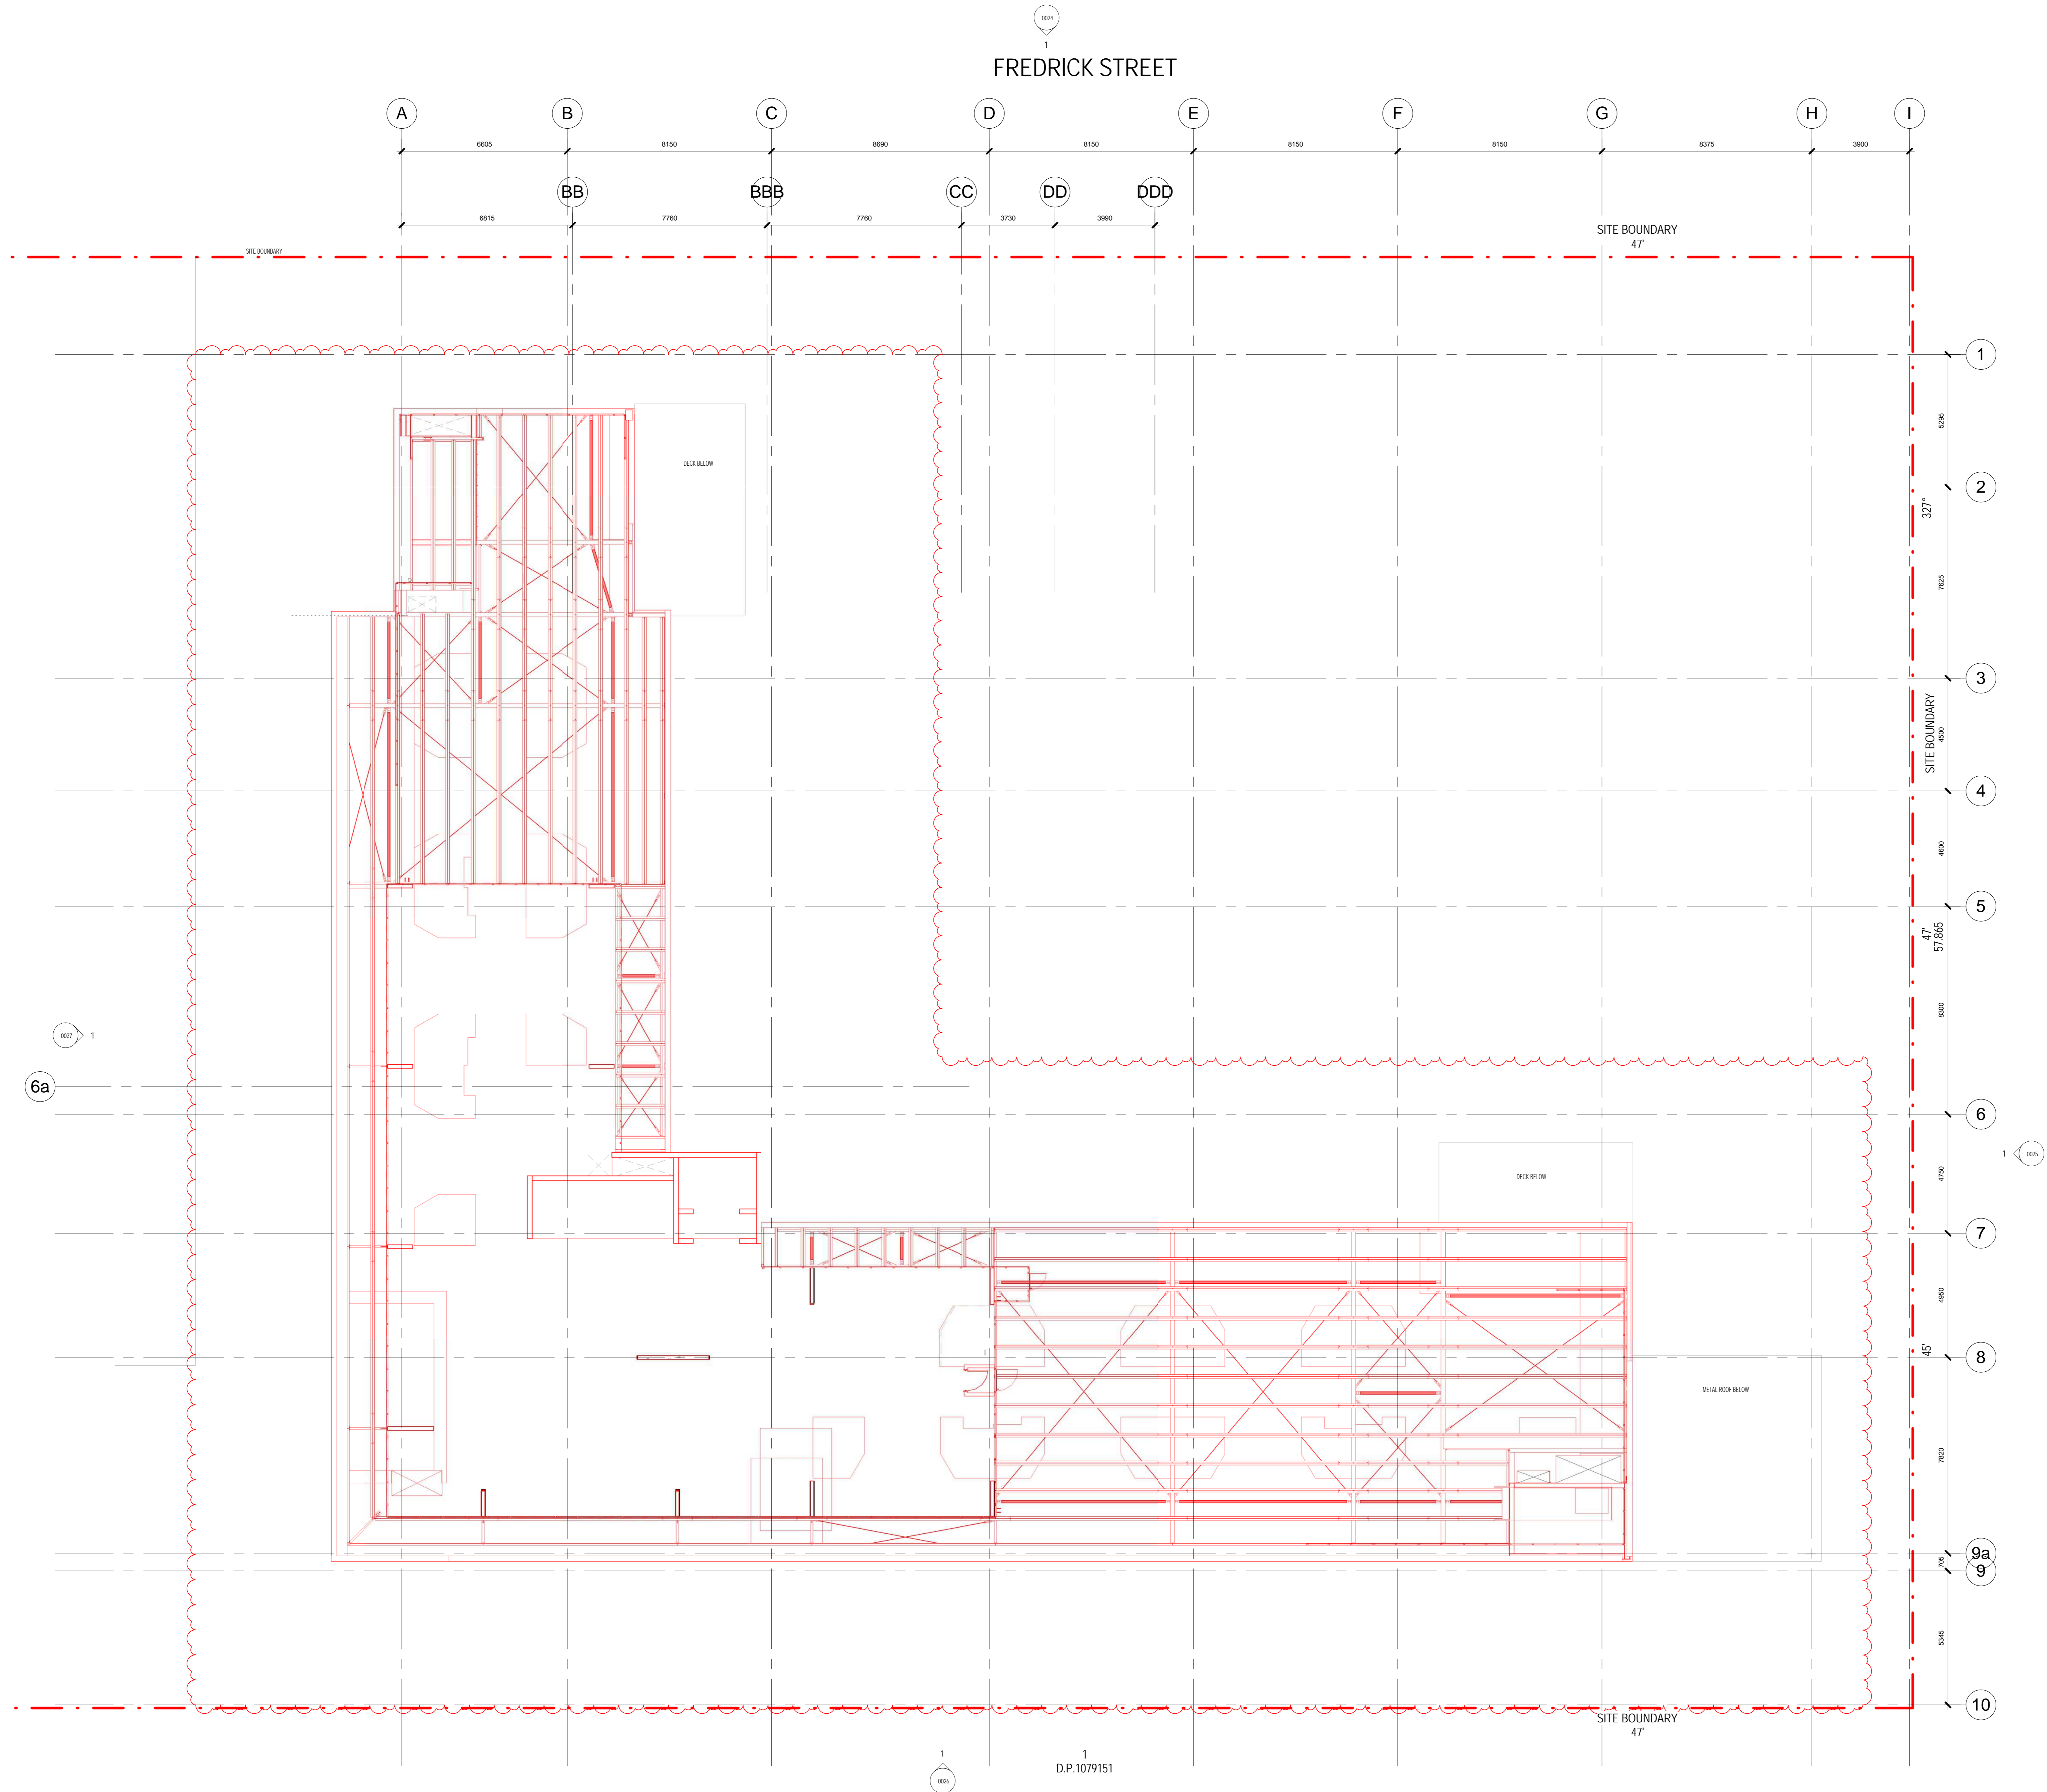

CLIENT:




PROJECT MANAGER:



**2 FREDERICK ST, ST LEONARDS
NORTHSIDE CLINIC
SECTION 4.55(2)**

DEMOLITION PLAN - LEVEL 08

ARCHITECT:

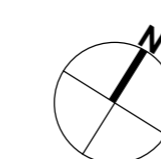


ABN: 21 134 478 065
LVL 4, 40 YORK STREET
SYDNEY NSW 2000
PH: (02) 8299 4646
FAX: (02) 8299 4646

THIS ARCHITECTURAL DESIGN
IS THE COPYRIGHT OF
STEWART THOMAS HANLEY (AUSTRALIA) PTY LTD
ABN: 21 134 478 065
& SHALL NOT BE REPRODUCED WITHOUT
THEIR WRITTEN PERMISSION

BY	REV	DESCRIPTION	DATE	ISSUED
BR	A	Section 4.55(2) For Review	03/05/2018	CLIENT
BR	B	Section 4.55(2) For Review	24/05/2018	CLIENT
BR	C	Section 4.55(2) For Review	20/05/2018	CLIENT
BR	D	Section 4.55(2) Submission	21/06/2018	CLIENT

PROJECT No: 10271-03
DATE: 21/06/2018
SCALE: 1:100 @ A0
DRAWING: STH-AR-DWG-0004
REVISION: D

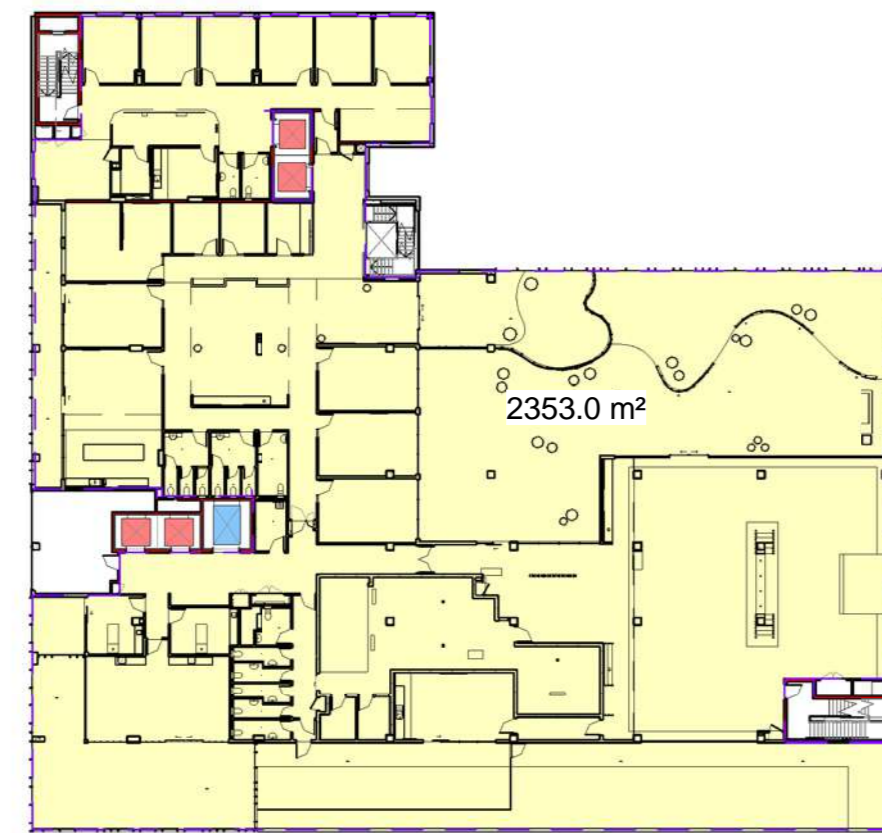


3 Level 02
SCALE: 1:500




6 Level 05
SCALE: 1:500



9 Level 08
SCALE: 1:500

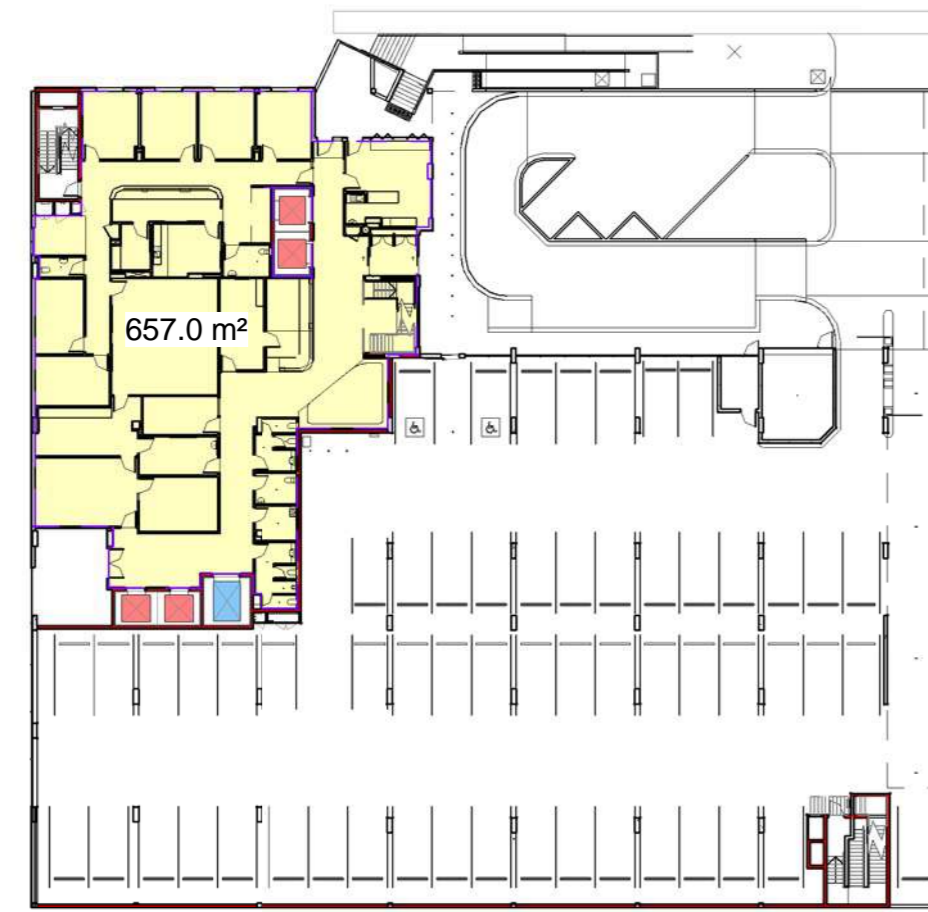

2 Level 01
SCALE: 1:500

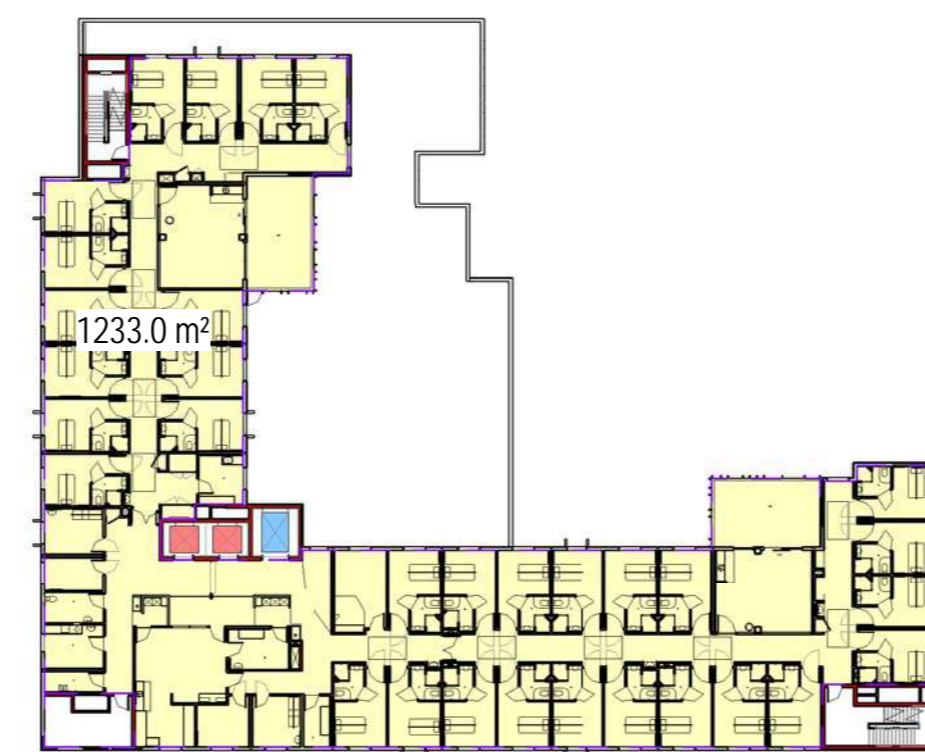


5 Level 04
SCALE: 1:500



8 Level 07
SCALE: 1:500



1 Level 00
SCALE: 1:500

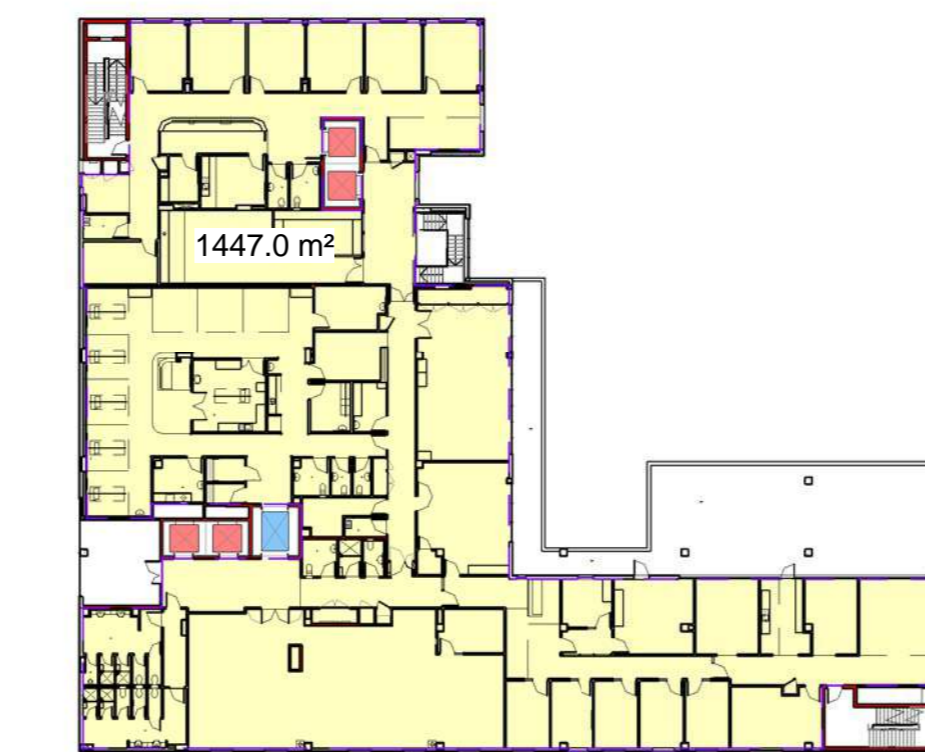

4 Level 03
SCALE: 1:500



7 Level 06
SCALE: 1:500

Area Schedule (Gross Floor Area) Existing and Proposed		
Level	Area	Phase
Level 08	983 m²	Proposed New Floor Area
SITE AREA = 5789 SOM		
DA Approved Area = 9309 SOM		
TOTAL GFA = 29050.018 CLIENT		
TOTAL FSR = 1.6:1		
Section 4.55(2) Proposed FSR		
TOTAL GFA = 10292 SOM		
TOTAL FSR = 1.78:1		

CLIENT:




PROJECT MANAGER:



**2 FREDERICK ST, ST LEONARDS
NORTHSIDE CLINIC
SECTION 4.55(2)**

PROPOSED AREA PLAN

ARCHITECT:

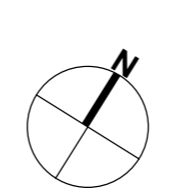

ABN: 21 134 478 065
LV/4, 89 YORK STREET
SYDNEY NSW 2000
PH: (02) 8299 4600
FAX: (02) 8299 4646


THIS ARCHITECTURAL DESIGN
IS THE COPYRIGHT OF
SILVER THOMAS HANLEY (AUSTRALIA) PTY LTD
ABN 21 134 478 065
& SHALL NOT BE REPRODUCED WITHOUT
THEIR WRITTEN PERMISSION

BY	REV	DESCRIPTION	DATE	ISSUED
BR	A	Section 4.55(2) For Review	03/05/2018	CLIENT
BR	B	Section 4.55(2) For Review	24/05/2018	CLIENT
BR	C	Section 4.55(2) For Review	29/05/2018	CLIENT
BR	D	Section 4.55(2) Submission	21/06/2018	CLIENT

PROJECT No: 10271-03
DATE: 21/06/2018
SCALE: 1:500 @ A0
DRAWING: STH-AR-DWG-0005
REVISION: D



CLIENT:

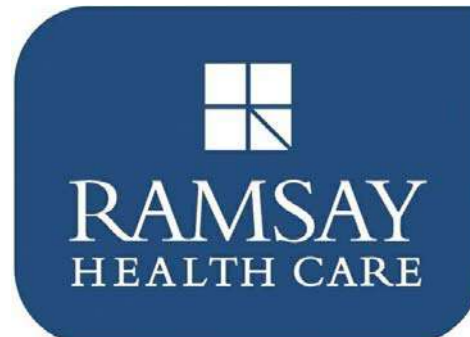

PROJECT MANAGER:



**2 FREDERICK ST, ST LEONARDS
NORTHSIDE CLINIC
SECTION 4.55(2)**

PROPOSED VIEW - FROM FREDERICK ST

ARCHITECT:



ABN: 21 134 478 969
LVL 4, 20 YORK STREET
SYDNEY NSW 2000
PH: (02) 8299 4600
FAX: (02) 8299 4646


THIS ARCHITECTURAL DESIGN
IS THE COPYRIGHT OF
SILVER THOMAS HANLEY (AUSTRALIA) PTY LTD
ABN 21 134 478 969
& SHALL NOT BE REPRODUCED WITHOUT
THEIR WRITTEN PERMISSION

BY	REV	DESCRIPTION	DATE	ISSUED
BR	A	Section 4.55(2) For Review	24/05/2018	CLIENT
BR	B	Section 4.55(2) For Review	29/05/2018	CLIENT
BR	C	Section 4.55(2) Submission	21/06/2018	CLIENT

PROJECT No: 10271-03
DATE: 21/06/2018
SCALE: @ A0
DRAWING: STH-AR-DWG-0006
REVISION: C



CLIENT:

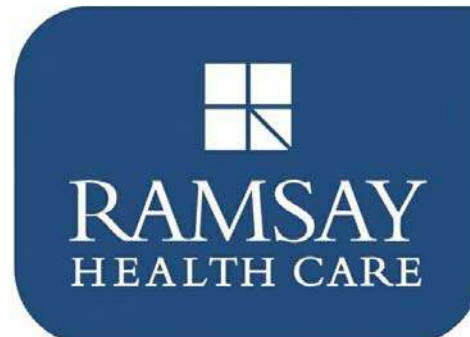

PROJECT MANAGER:



**2 FREDERICK ST, ST LEONARDS
NORTHSIDE CLINIC
SECTION 4.55(2)**

PROPOSED VIEW - FROM HERBERT ST

ARCHITECT:



ABN: 21 134 478 065
LVL 4, 30 YORK STREET
SYDNEY NSW 2000
PH: (02) 8209 4600
FAX: (02) 8209 4646

THIS ARCHITECTURAL DESIGN
IS THE COPYRIGHT OF
SILVER THOMAS HANLEY (AUSTRALIA) PTY LTD
ABN 21 134 478 065
& SHALL NOT BE REPRODUCED WITHOUT
THEIR WRITTEN PERMISSION

BY	REV	DESCRIPTION	DATE	ISSUED
BR	A	Section 4.55(2) For Review	24/05/2018	CLIENT
BR	B	Section 4.55(2) For Review	29/05/2018	CLIENT
BR	C	Section 4.55(2) Submission	21/06/2018	CLIENT

PROJECT No: 10271-03
DATE: 21/06/2018
SCALE: @ A0
DRAWING: STH-AR-DWG-0007
REVISION: C

EXTERNAL CLADDING - MAIN BUILDING
FAIRVIEW VITRACORE G2 ALUMINIUM COMPOSITE PANEL

WINDOW HOODS



SIMILAR TO DULUX 'MONUMENT GREY'

EXTERNAL WALL




SIMILAR TO DULUX 'CHINA WHITE'



SIMILAR TO DULUX 'STILL WELL'

PLANTROOM SCREEN
PERFORATED MESH
LOCKER GROUP SHEER 2800
SATIN FINISH & CHARCOAL GREY IN COLOUR

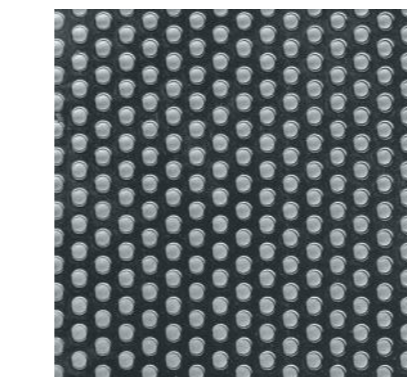


SATIN FINISH, SIMILAR TO UNIVERSAL ANODISERS 'CHARCOAL GREY' IN COLOUR

WINDOWS
ANODIZED ALUMINIUM WINDOW FRAME
SATIN FINISH & CHARCOAL GREY IN COLOUR



SATIN FINISH, SIMILAR TO UNIVERSAL ANODISERS 'CHARCOAL GREY' IN COLOUR

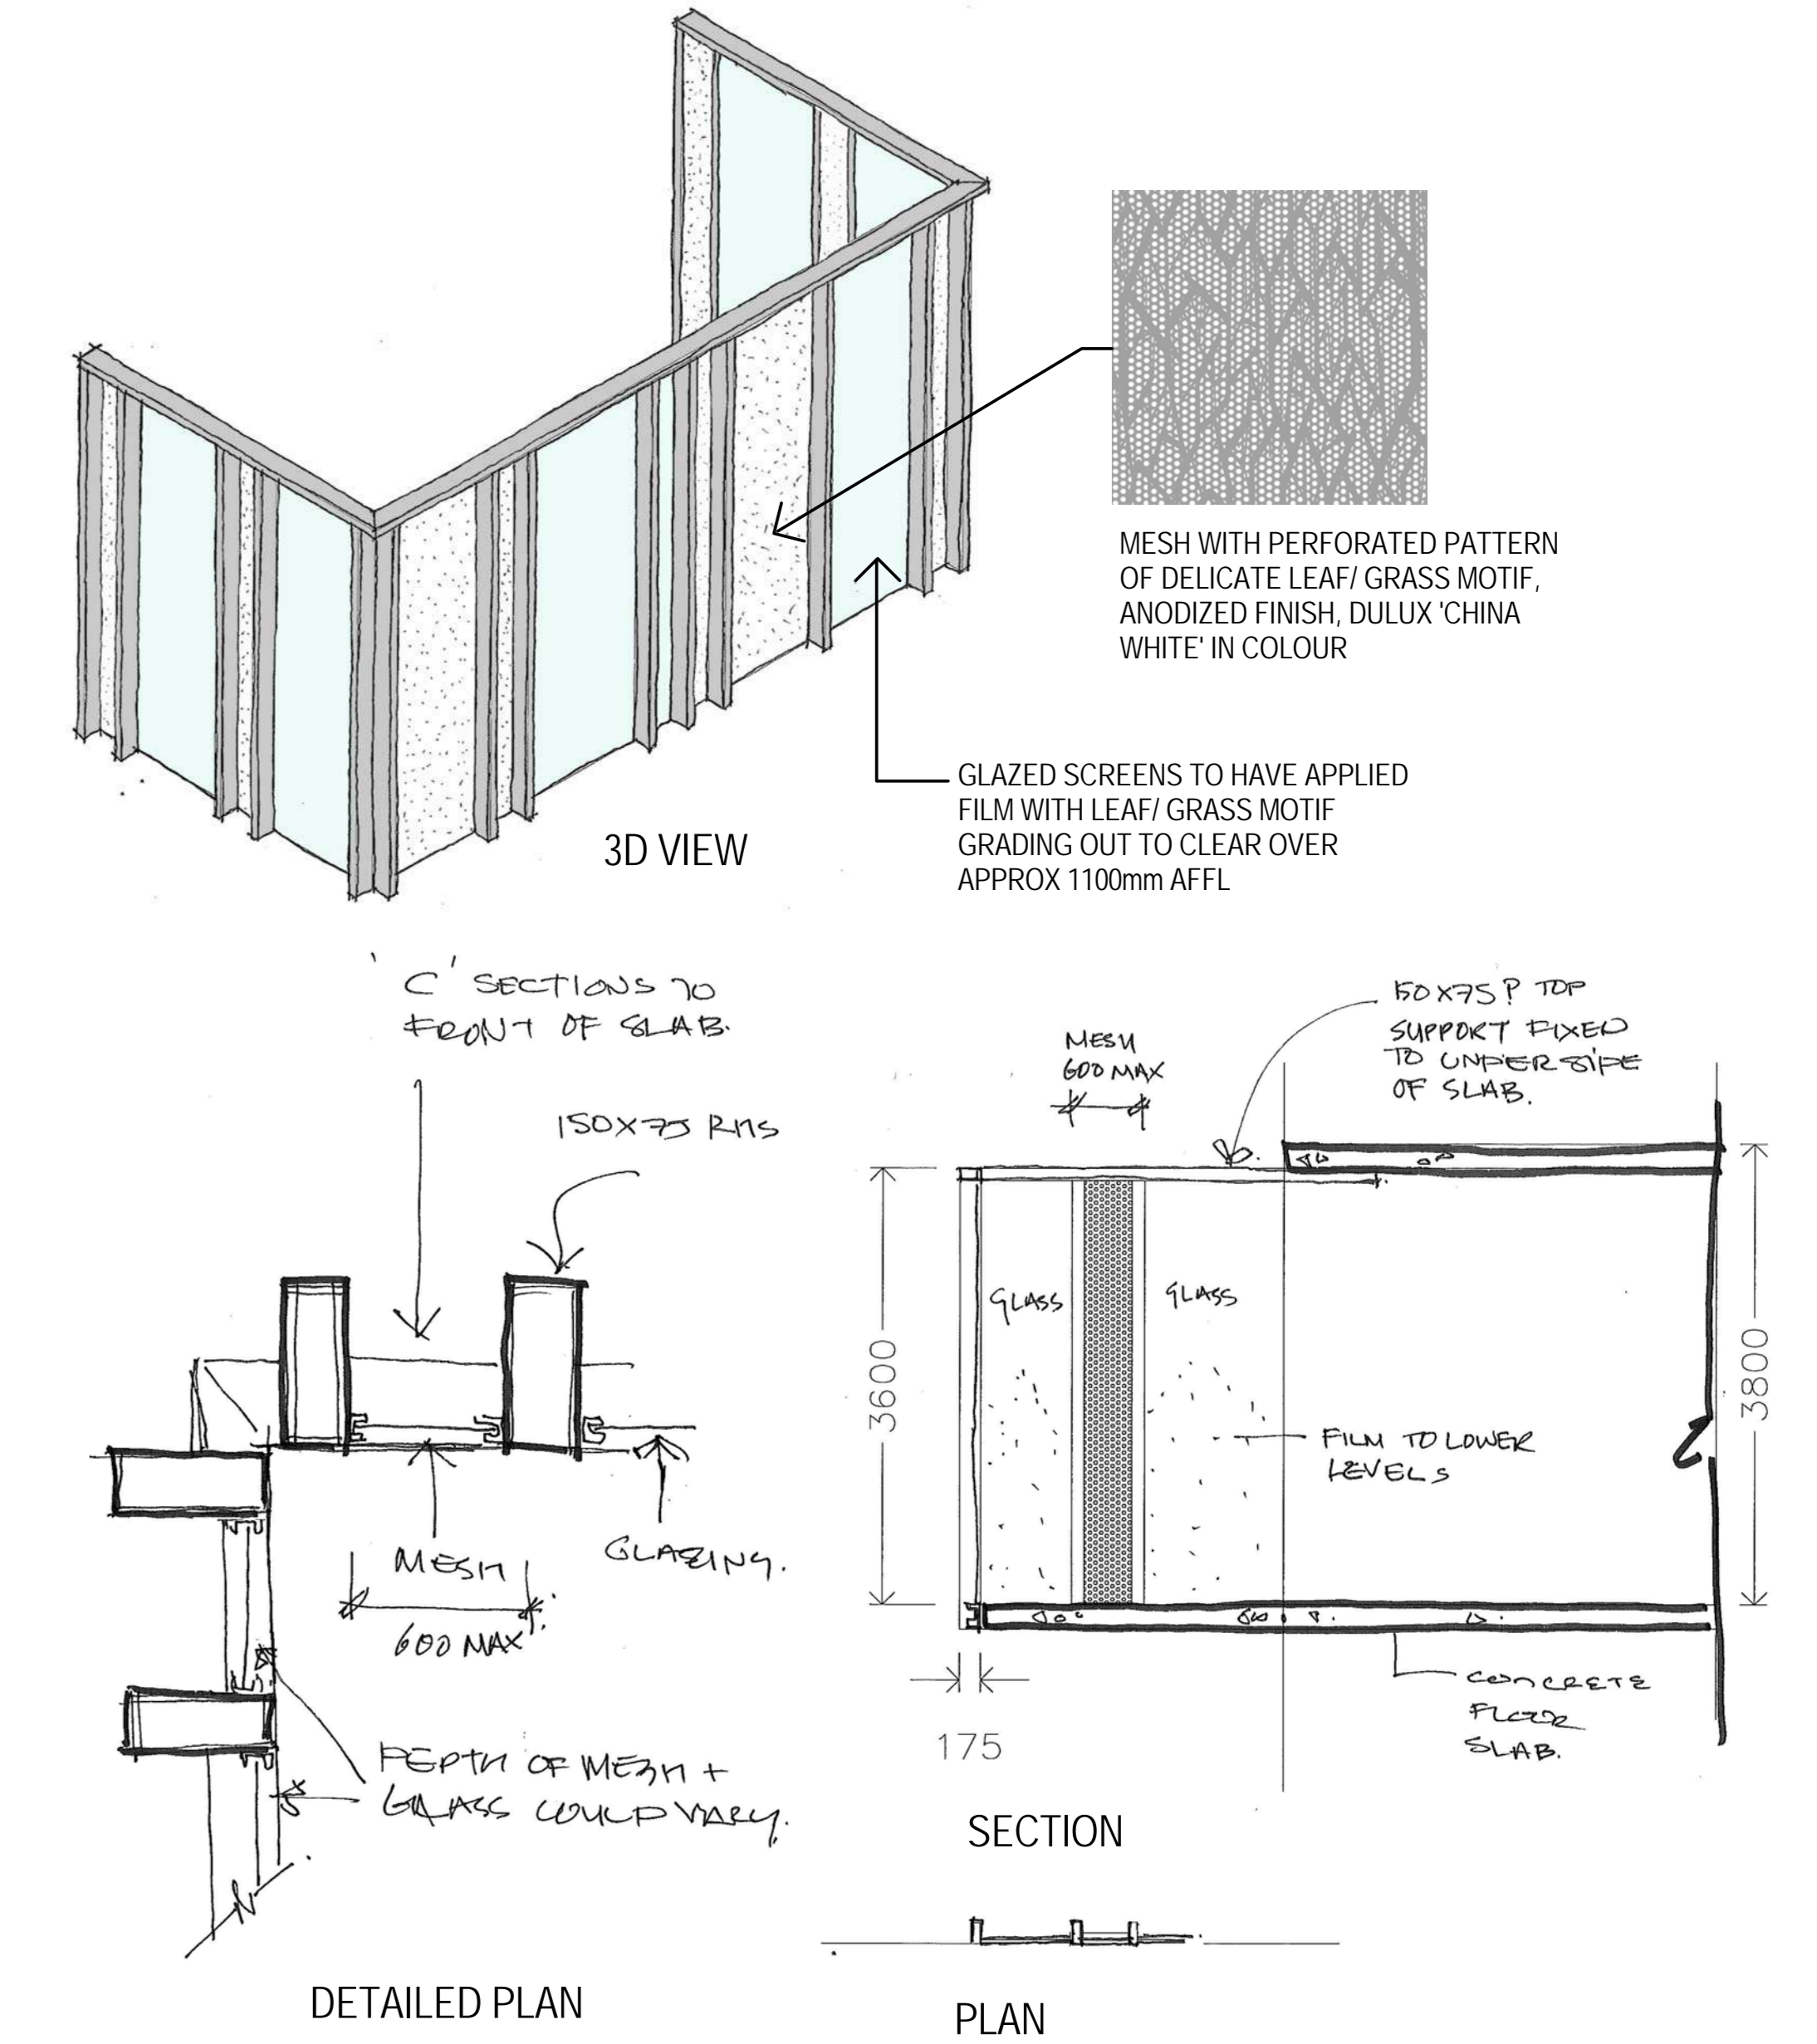


BALCONY SCREEN DETAIL
N.T.S.

EXTERNAL CLADDING - CONSULTING
CSR CEMINTEL




EURO 106

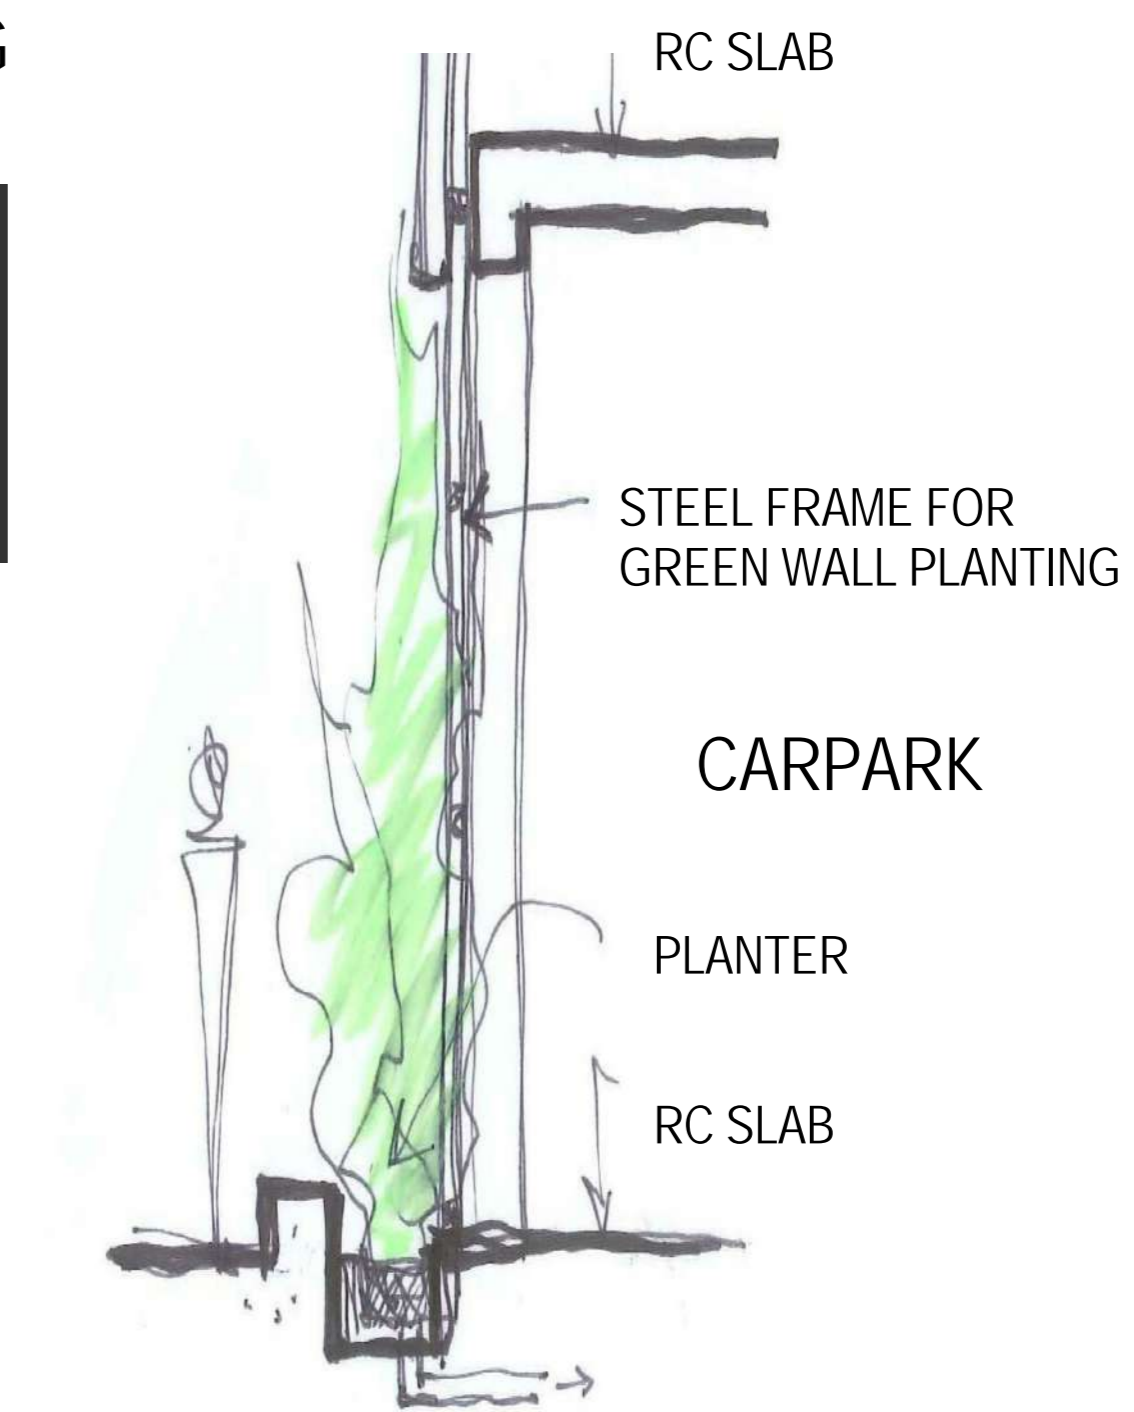


INDICATIVE SECTION - CARPARK SCREEN
N.T.S.

COLUMNS
PAINT FINISH

 

SIMILAR TO DULUX 'CHINA WHITE'

BALCONY SCREEN
ANTI-LIGATURE SCREEN WITH ALTERNATING FLUSH GLAZED AND MESH PANELS TO DETAIL

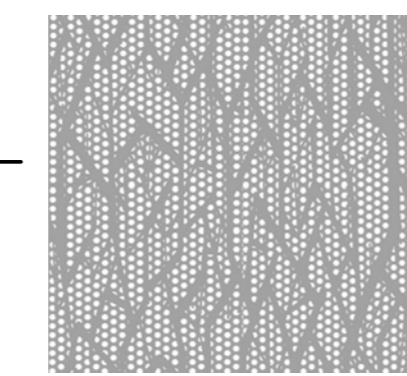

THE LOCKER GROUP ANODIZED PERFORATED METAL SCREEN, SATIN FINISH & DULUX 'CHINA WHITE' IN COLOUR



VIRIDIAN ASSAULT GUARD ULTRA WITH GRADIENT GRAPHICS FILM FOR PRIVACY

SIGNAGE
ILLUMINATED WHITE LETTERING
SIGNAGE BOX

EXTERNAL BOUNDARY WALL
RENDER FINISH
SIMILAR TO DULUX 'TIMBER' IN COLOUR




SIMILAR TO DULUX 'TIMBER'

CANOPY
FAIRVIEW VITRACORE G2 ALUMINIUM
COMPOSITE PANEL




SIMILAR TO DULUX 'MONUMENT GREY'


REV	DESCRIPTION	DATE	ISSUED
BR	A Section 4.55(2) For Review	24/05/2018	CLIENT
BR	B Section 4.55(2) For Review	29/05/2018	CLIENT
BR	C Section 4.55(2) Submission	21/06/2018	CLIENT

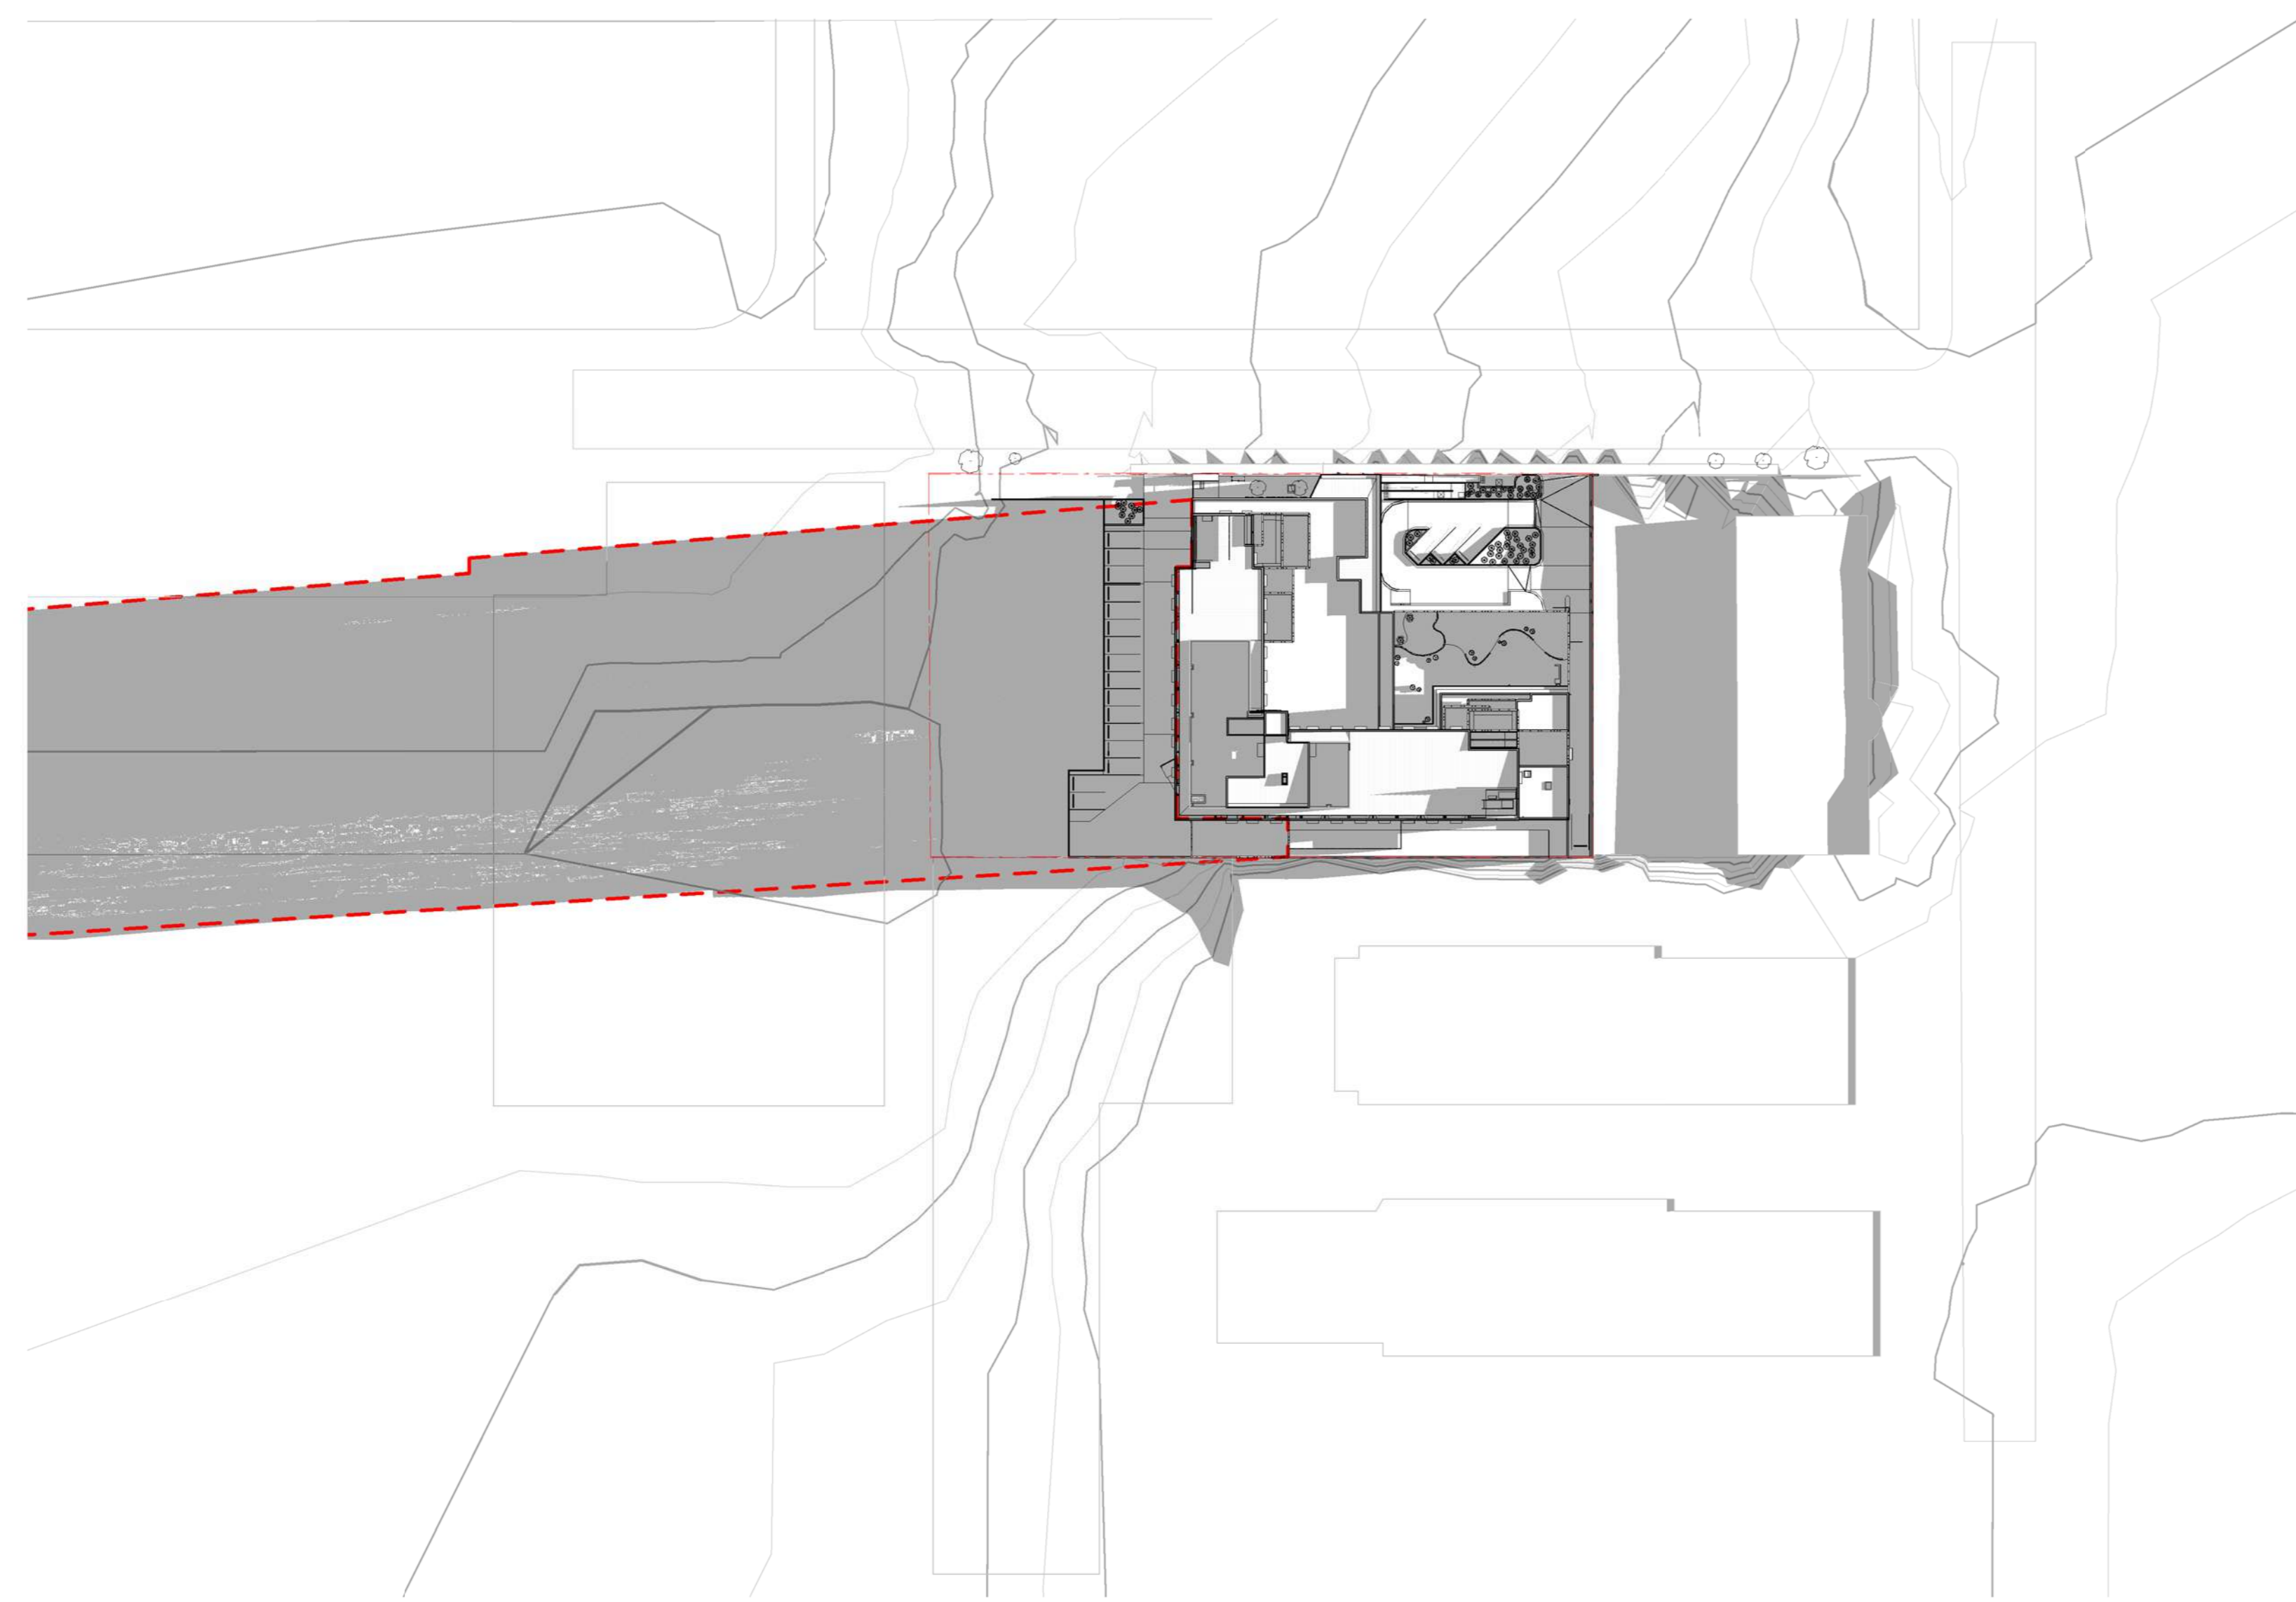

1 WINTER SOLSTICE 9AM
SCALE: 1:800

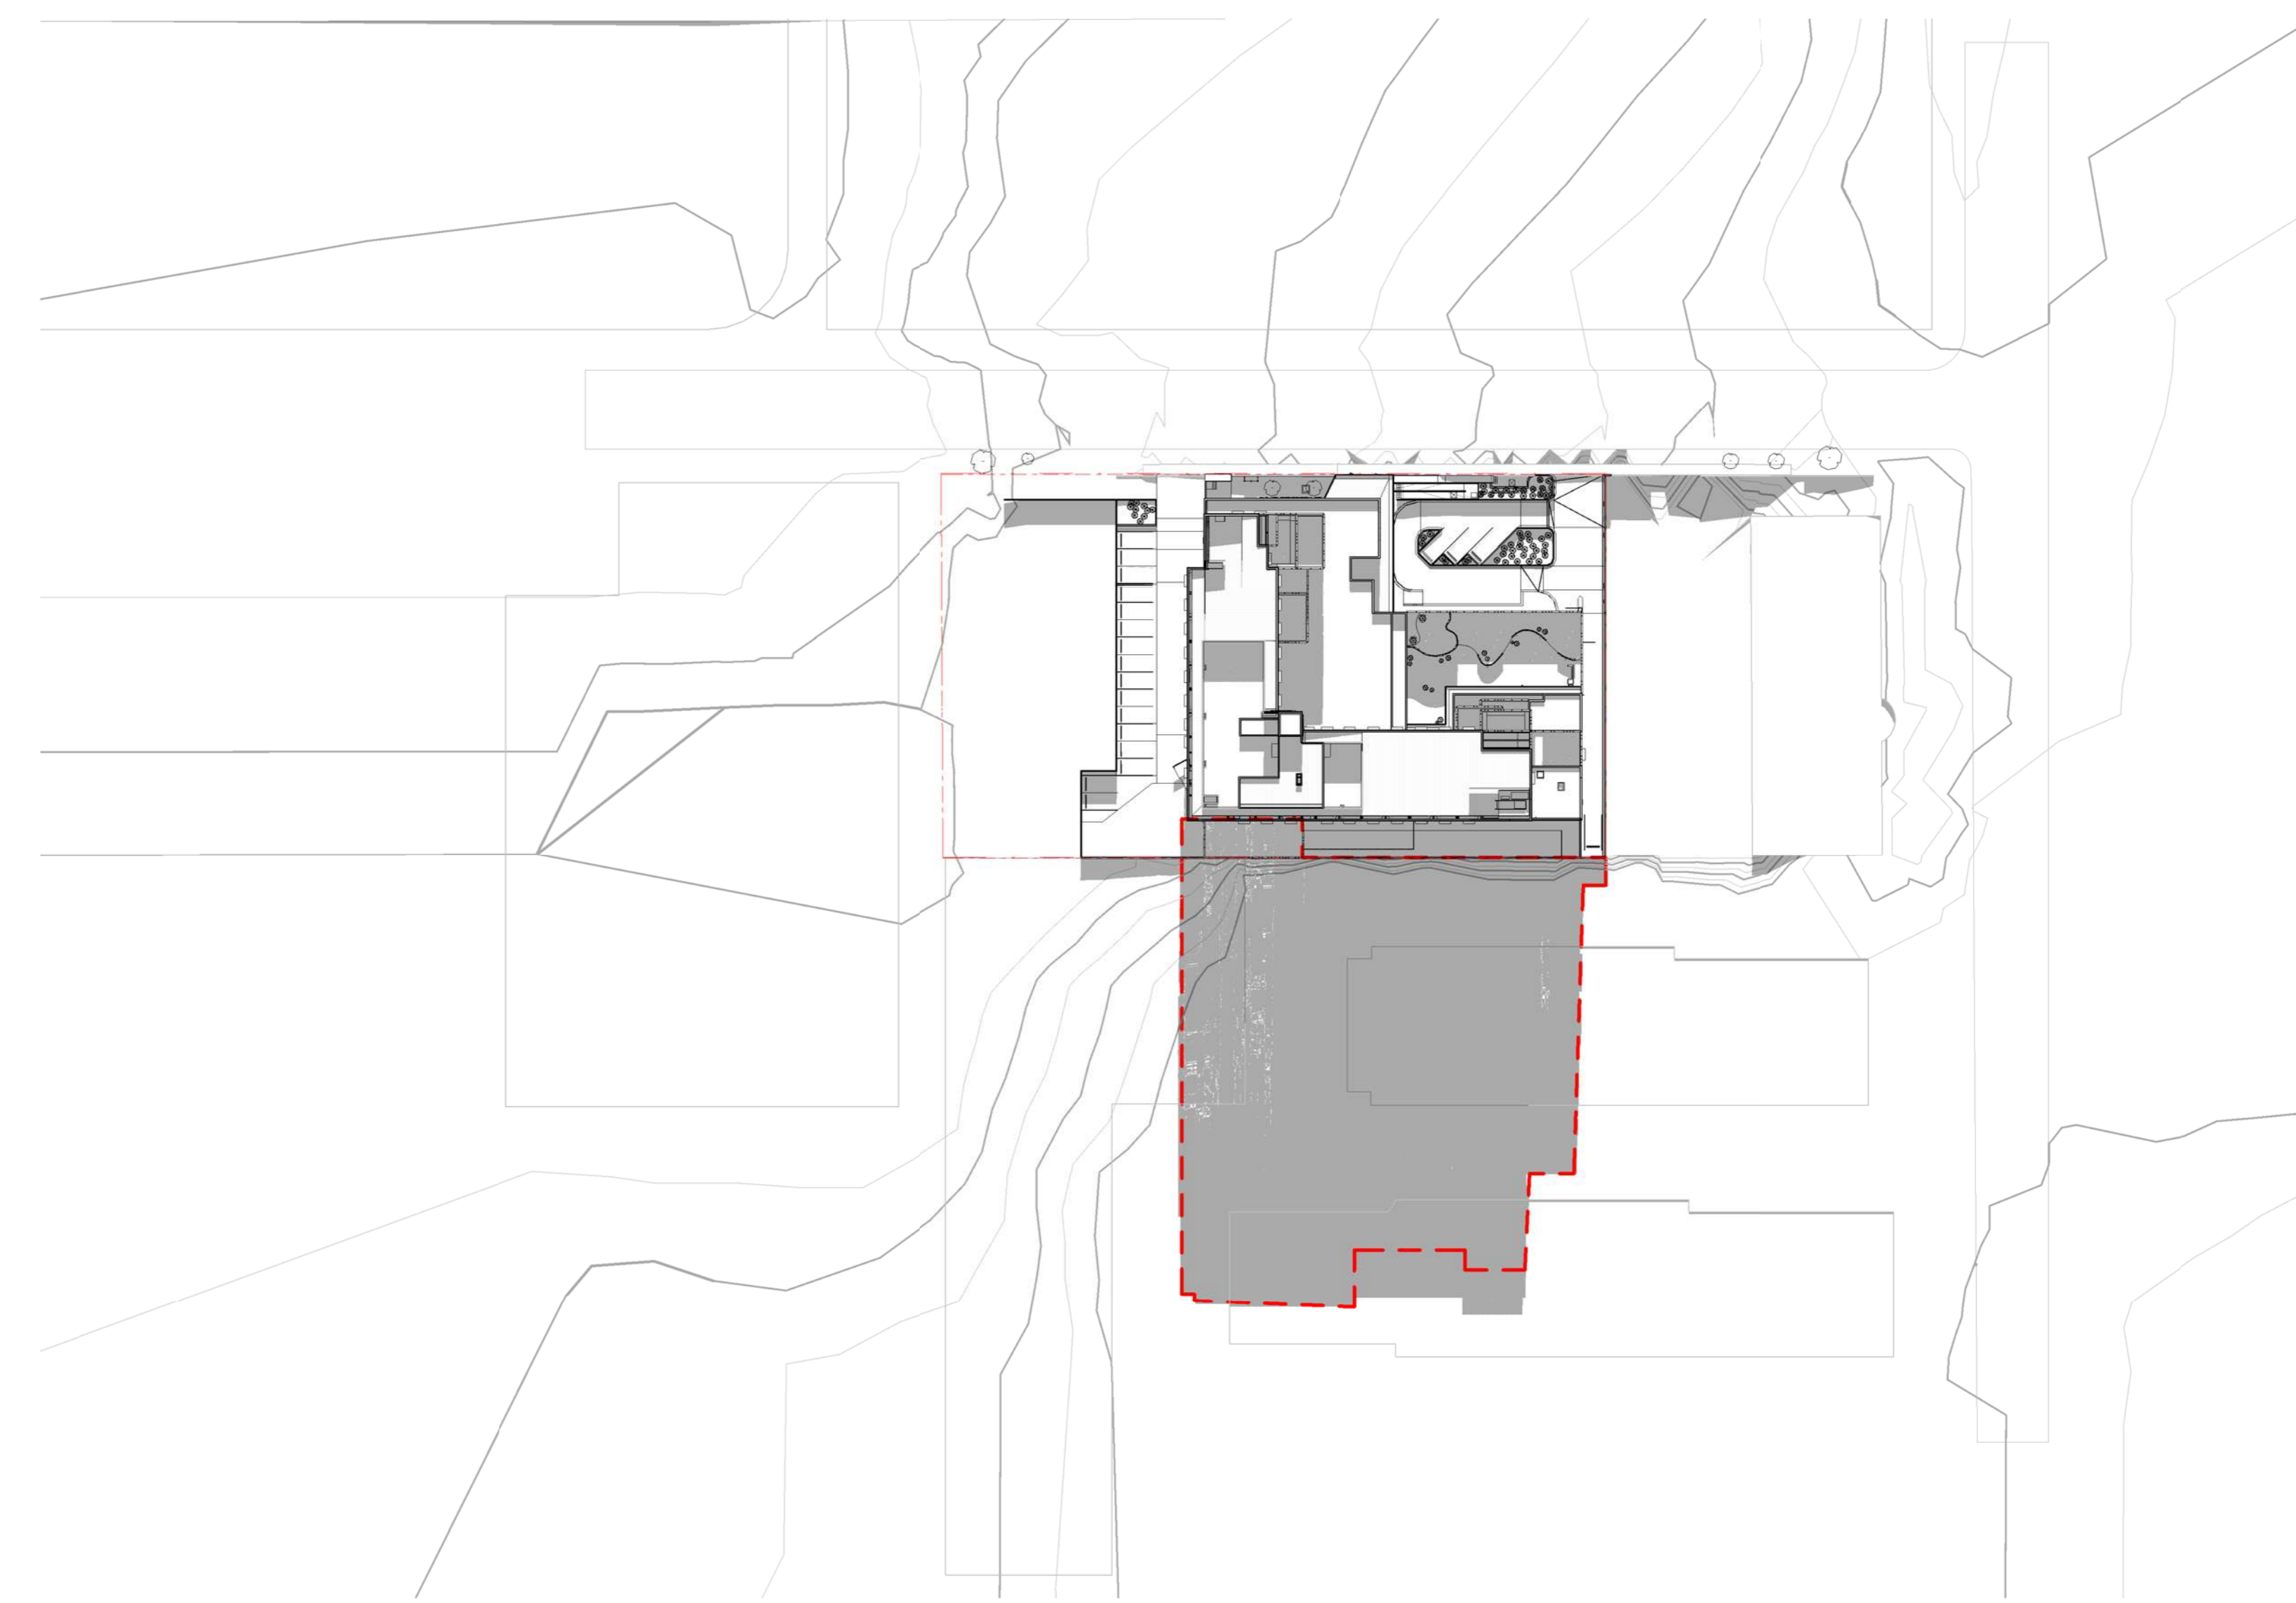

3 WINTER SOLSTICE 3PM
SCALE: 1:800

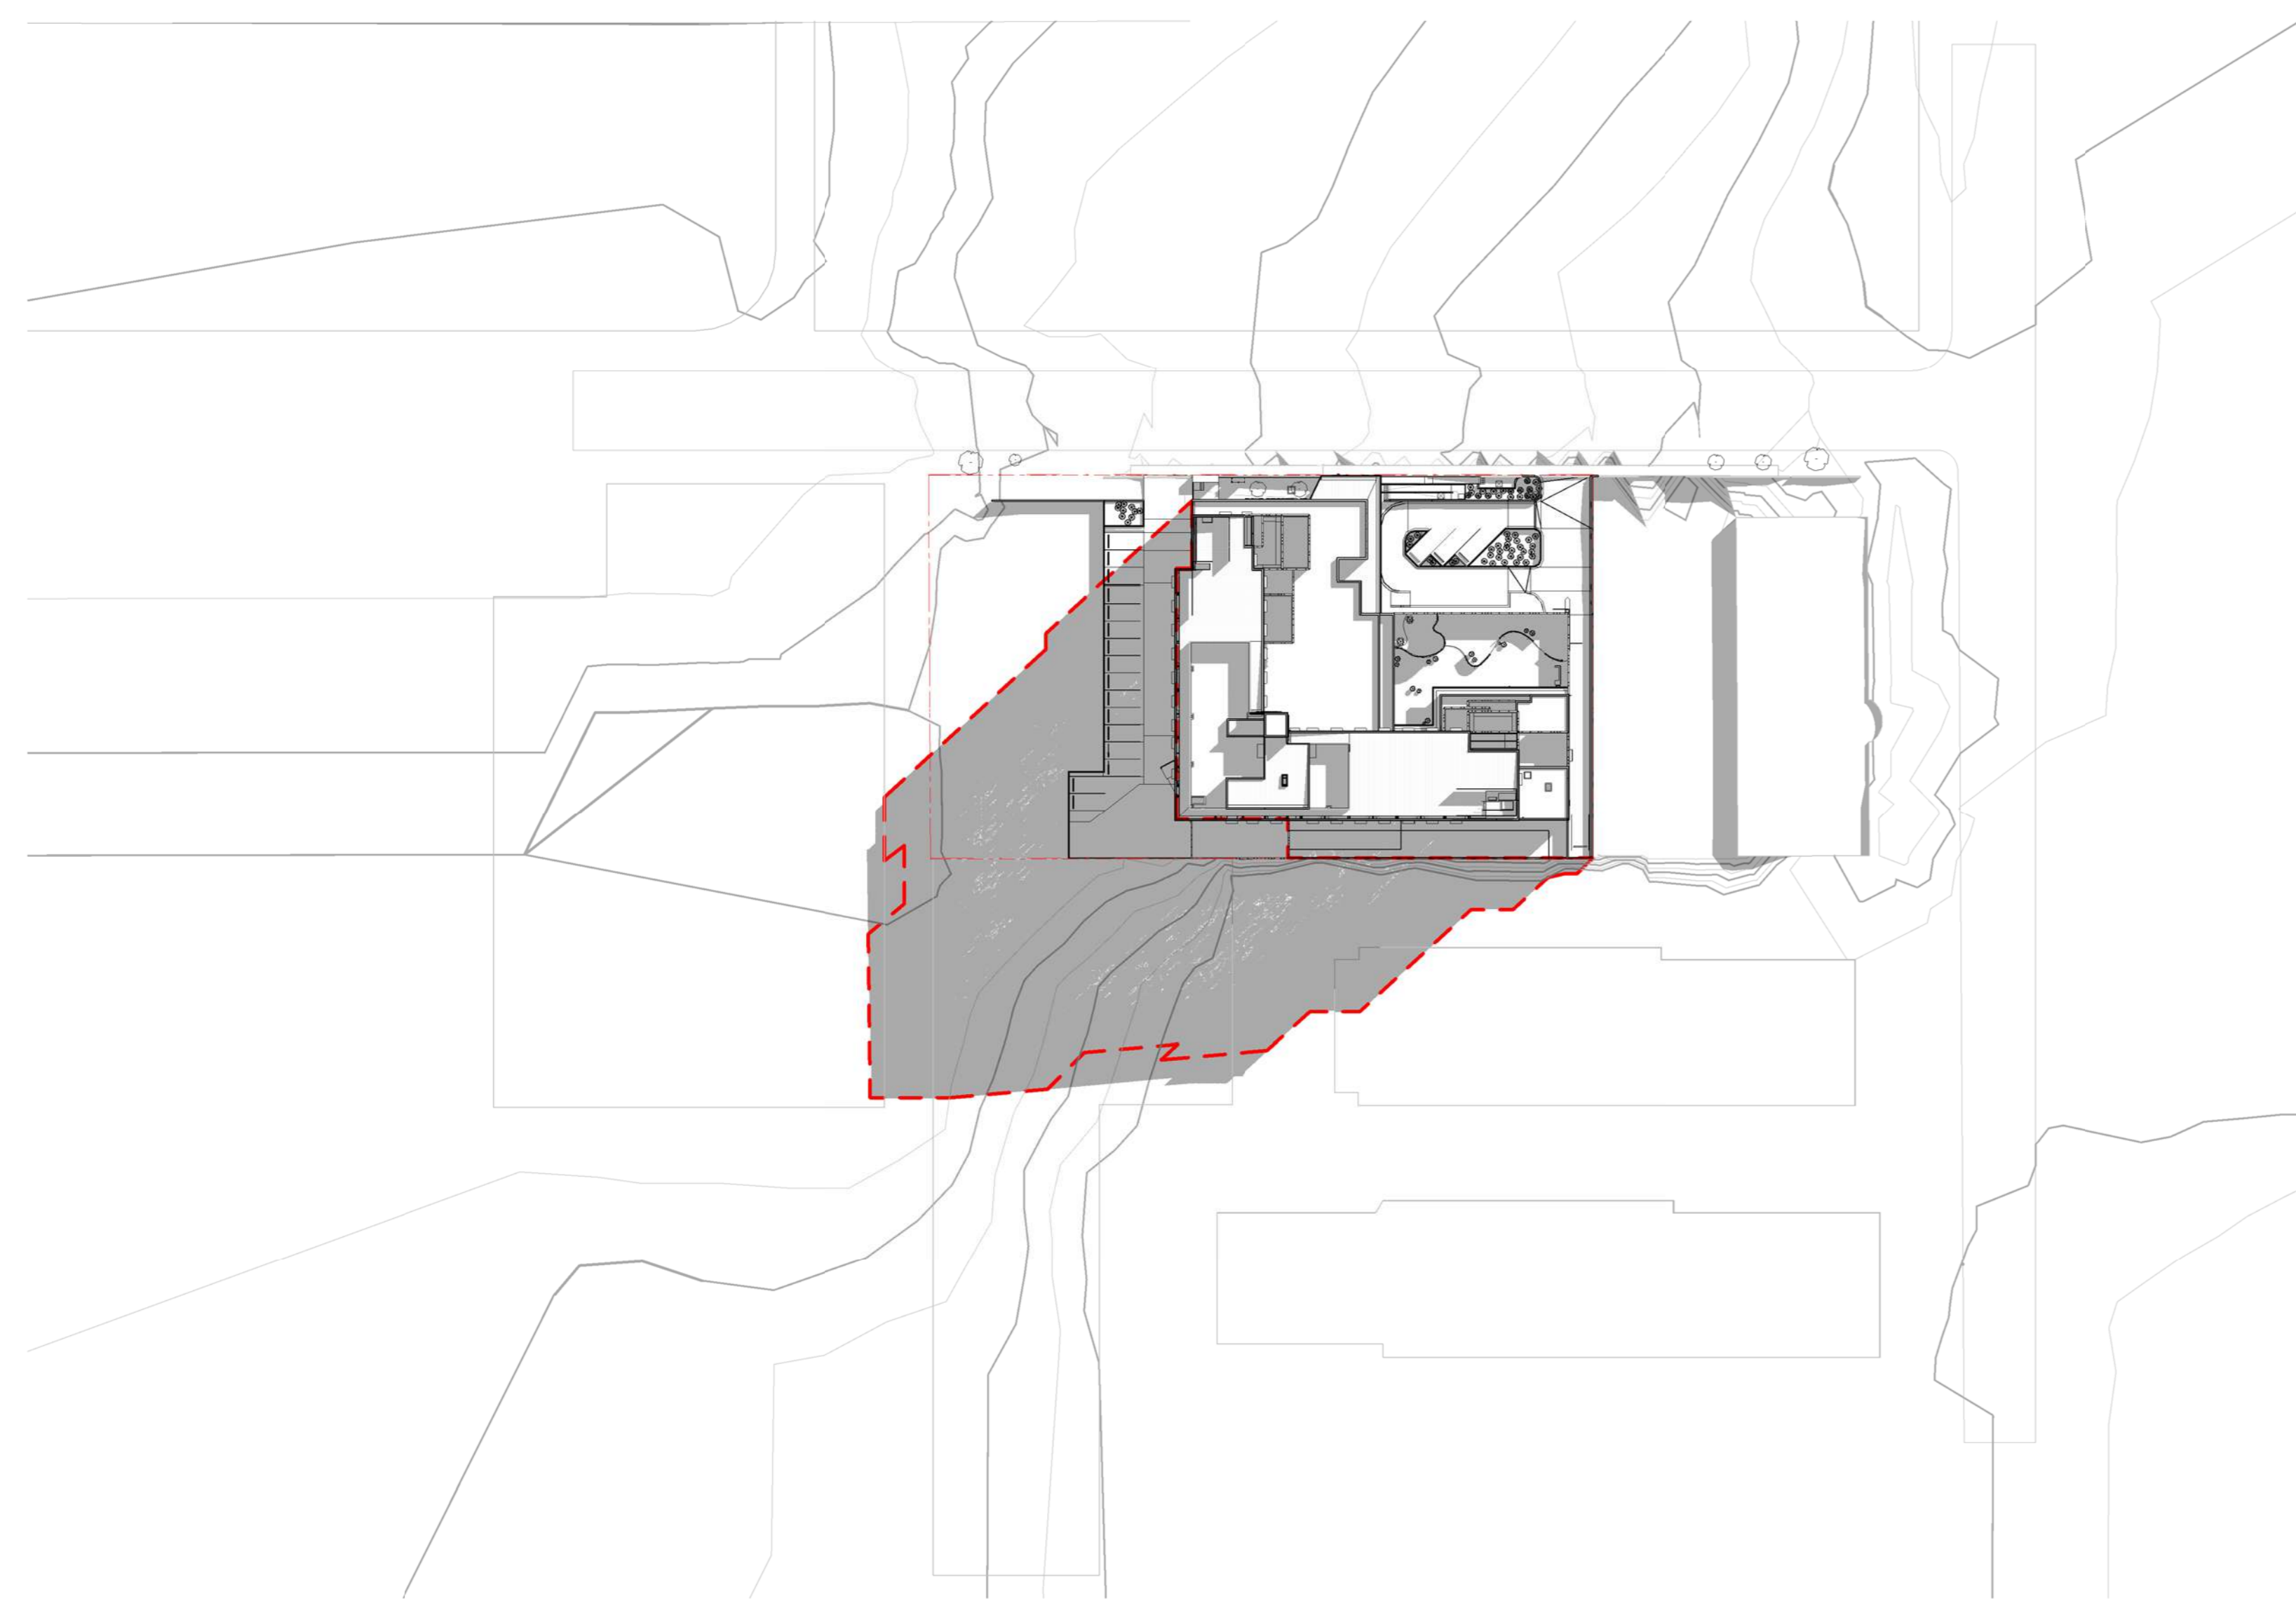

2 WINTER SOLSTICE 12PM
SCALE: 1:800

--- EXISTING BUILDING SHADOW
SHOWN IN DASH LINE

CLIENT:



PROJECT MANAGER:



**2 FREDERICK ST, ST LEONARDS
NORTHSIDE CLINIC
SECTION 4.55(2)**

PROPOSED SHADOW DIAGRAMS

ARCHITECT:




ABN: 21 134 478 065
LVL 4, 20 YORK STREET
SYDNEY NSW 2000
PH: (02) 8299 4600
FAX: (02) 8299 4646


THIS ARCHITECTURAL DESIGN
IS THE COPYRIGHT OF
SILVER THOMAS HANLEY (AUSTRALIA) PTY LTD
ABN 21 134 478 065
& SHALL NOT BE REPRODUCED WITHOUT
THEIR WRITTEN PERMISSION

BY	REV	DESCRIPTION	DATE	ISSUED
BR	A	Section 4.55(2) For Review	03/05/2018	CLIENT
BR	B	Section 4.55(2) For Review	24/05/2018	CLIENT
BR	C	Section 4.55(2) For Review	29/05/2018	CLIENT
BR	D	Section 4.55(2) Submission	21/06/2018	CLIENT


PROJECT No: 10271-03
DATE: 21/06/2018
SCALE: 1:800 @ A0
DRAWING: STH-AR-DWG-0012
REVISION: D

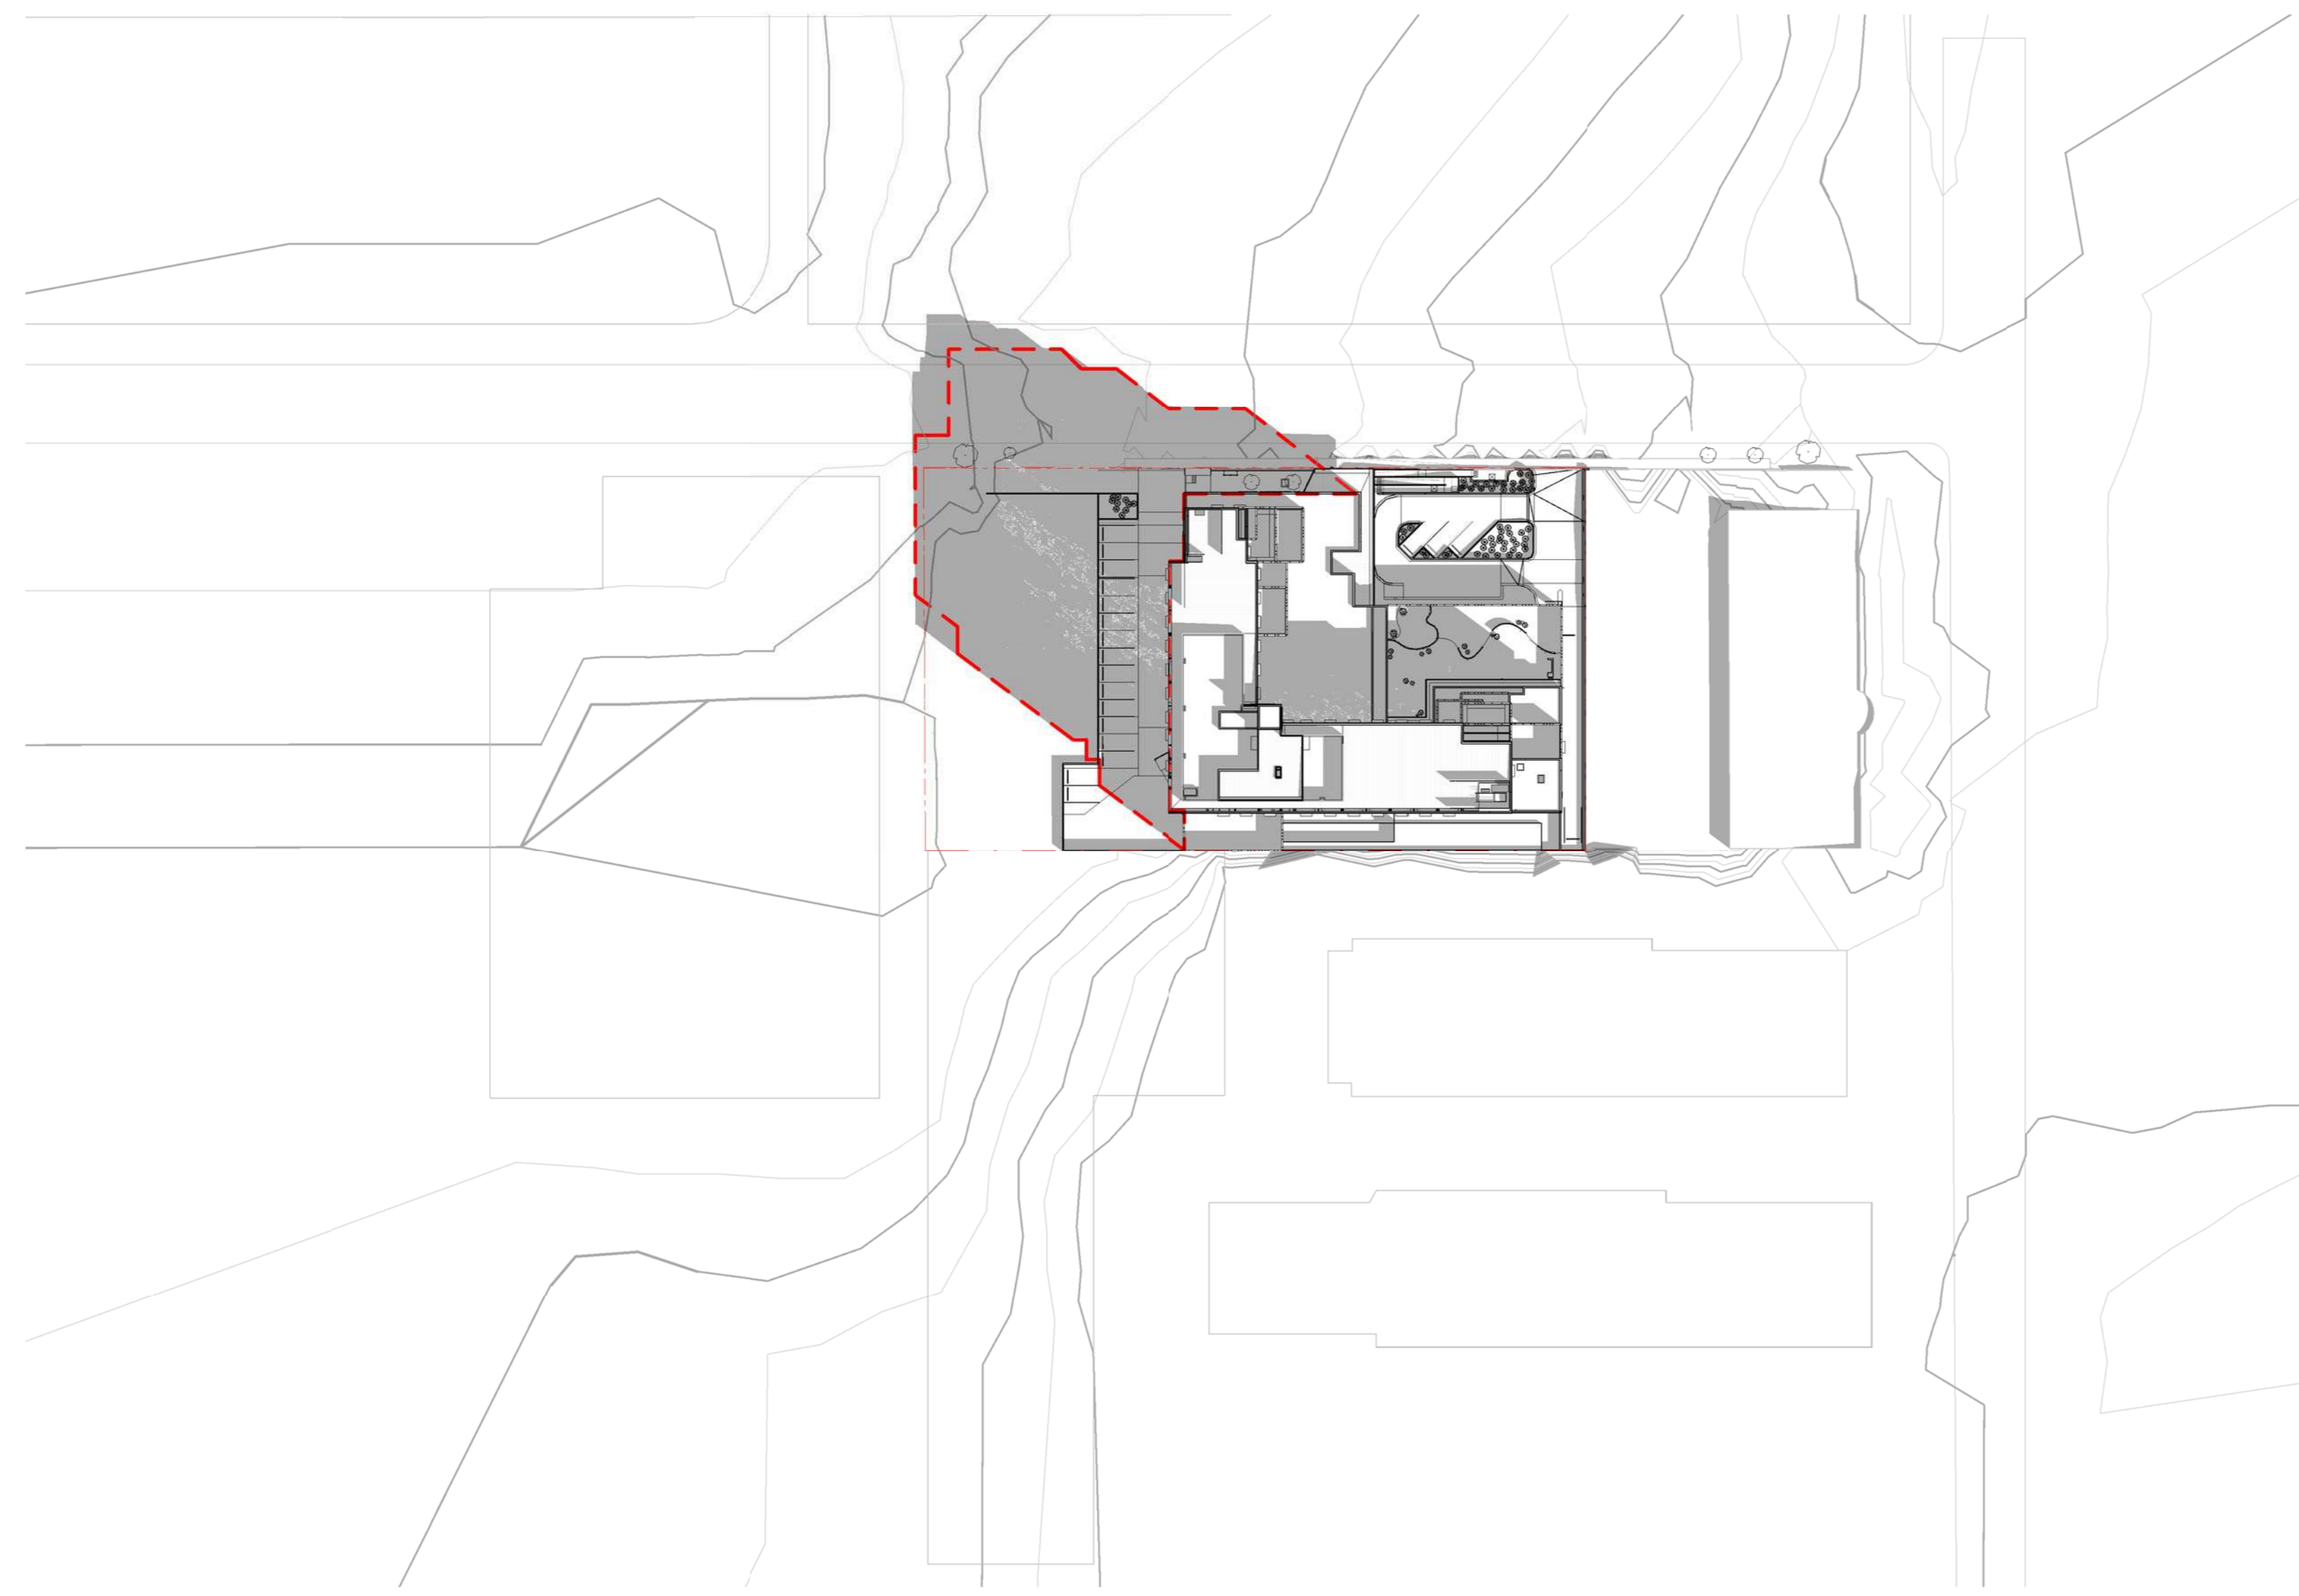

1 SUMMER SOLSTICE 9AM
SCALE: 1:800

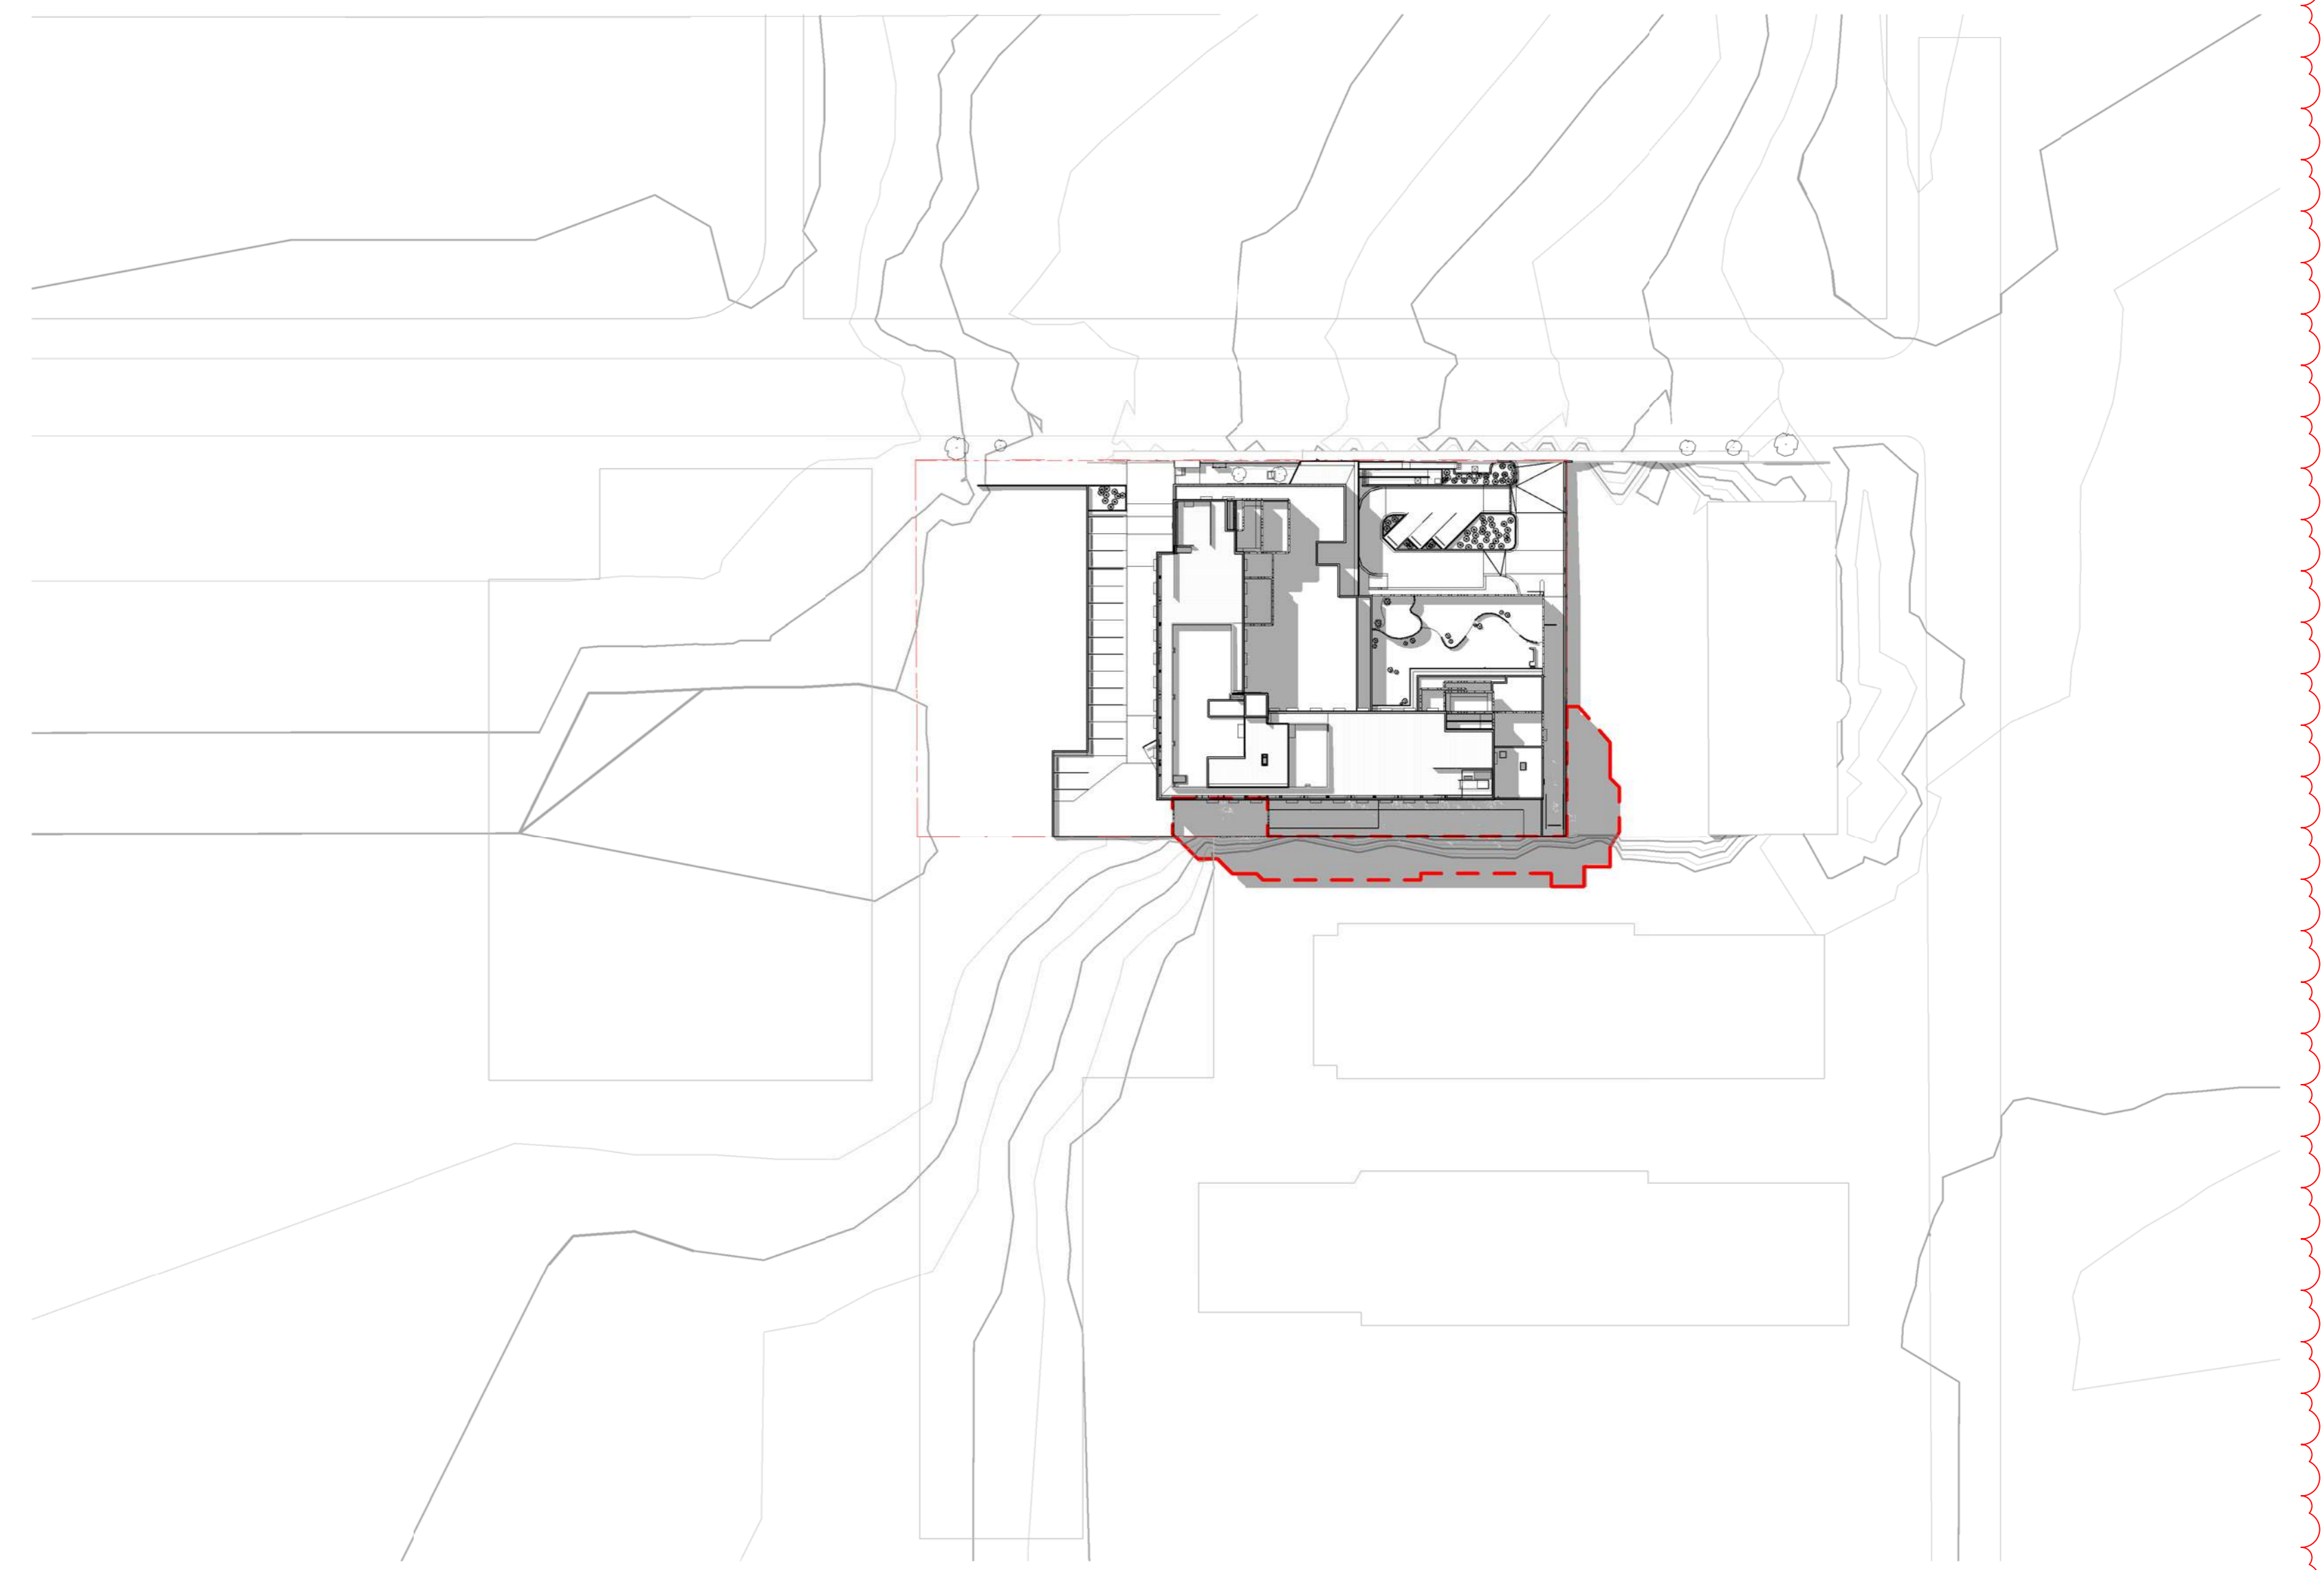


3 SUMMER SOLSTICE 3PM
SCALE: 1:800

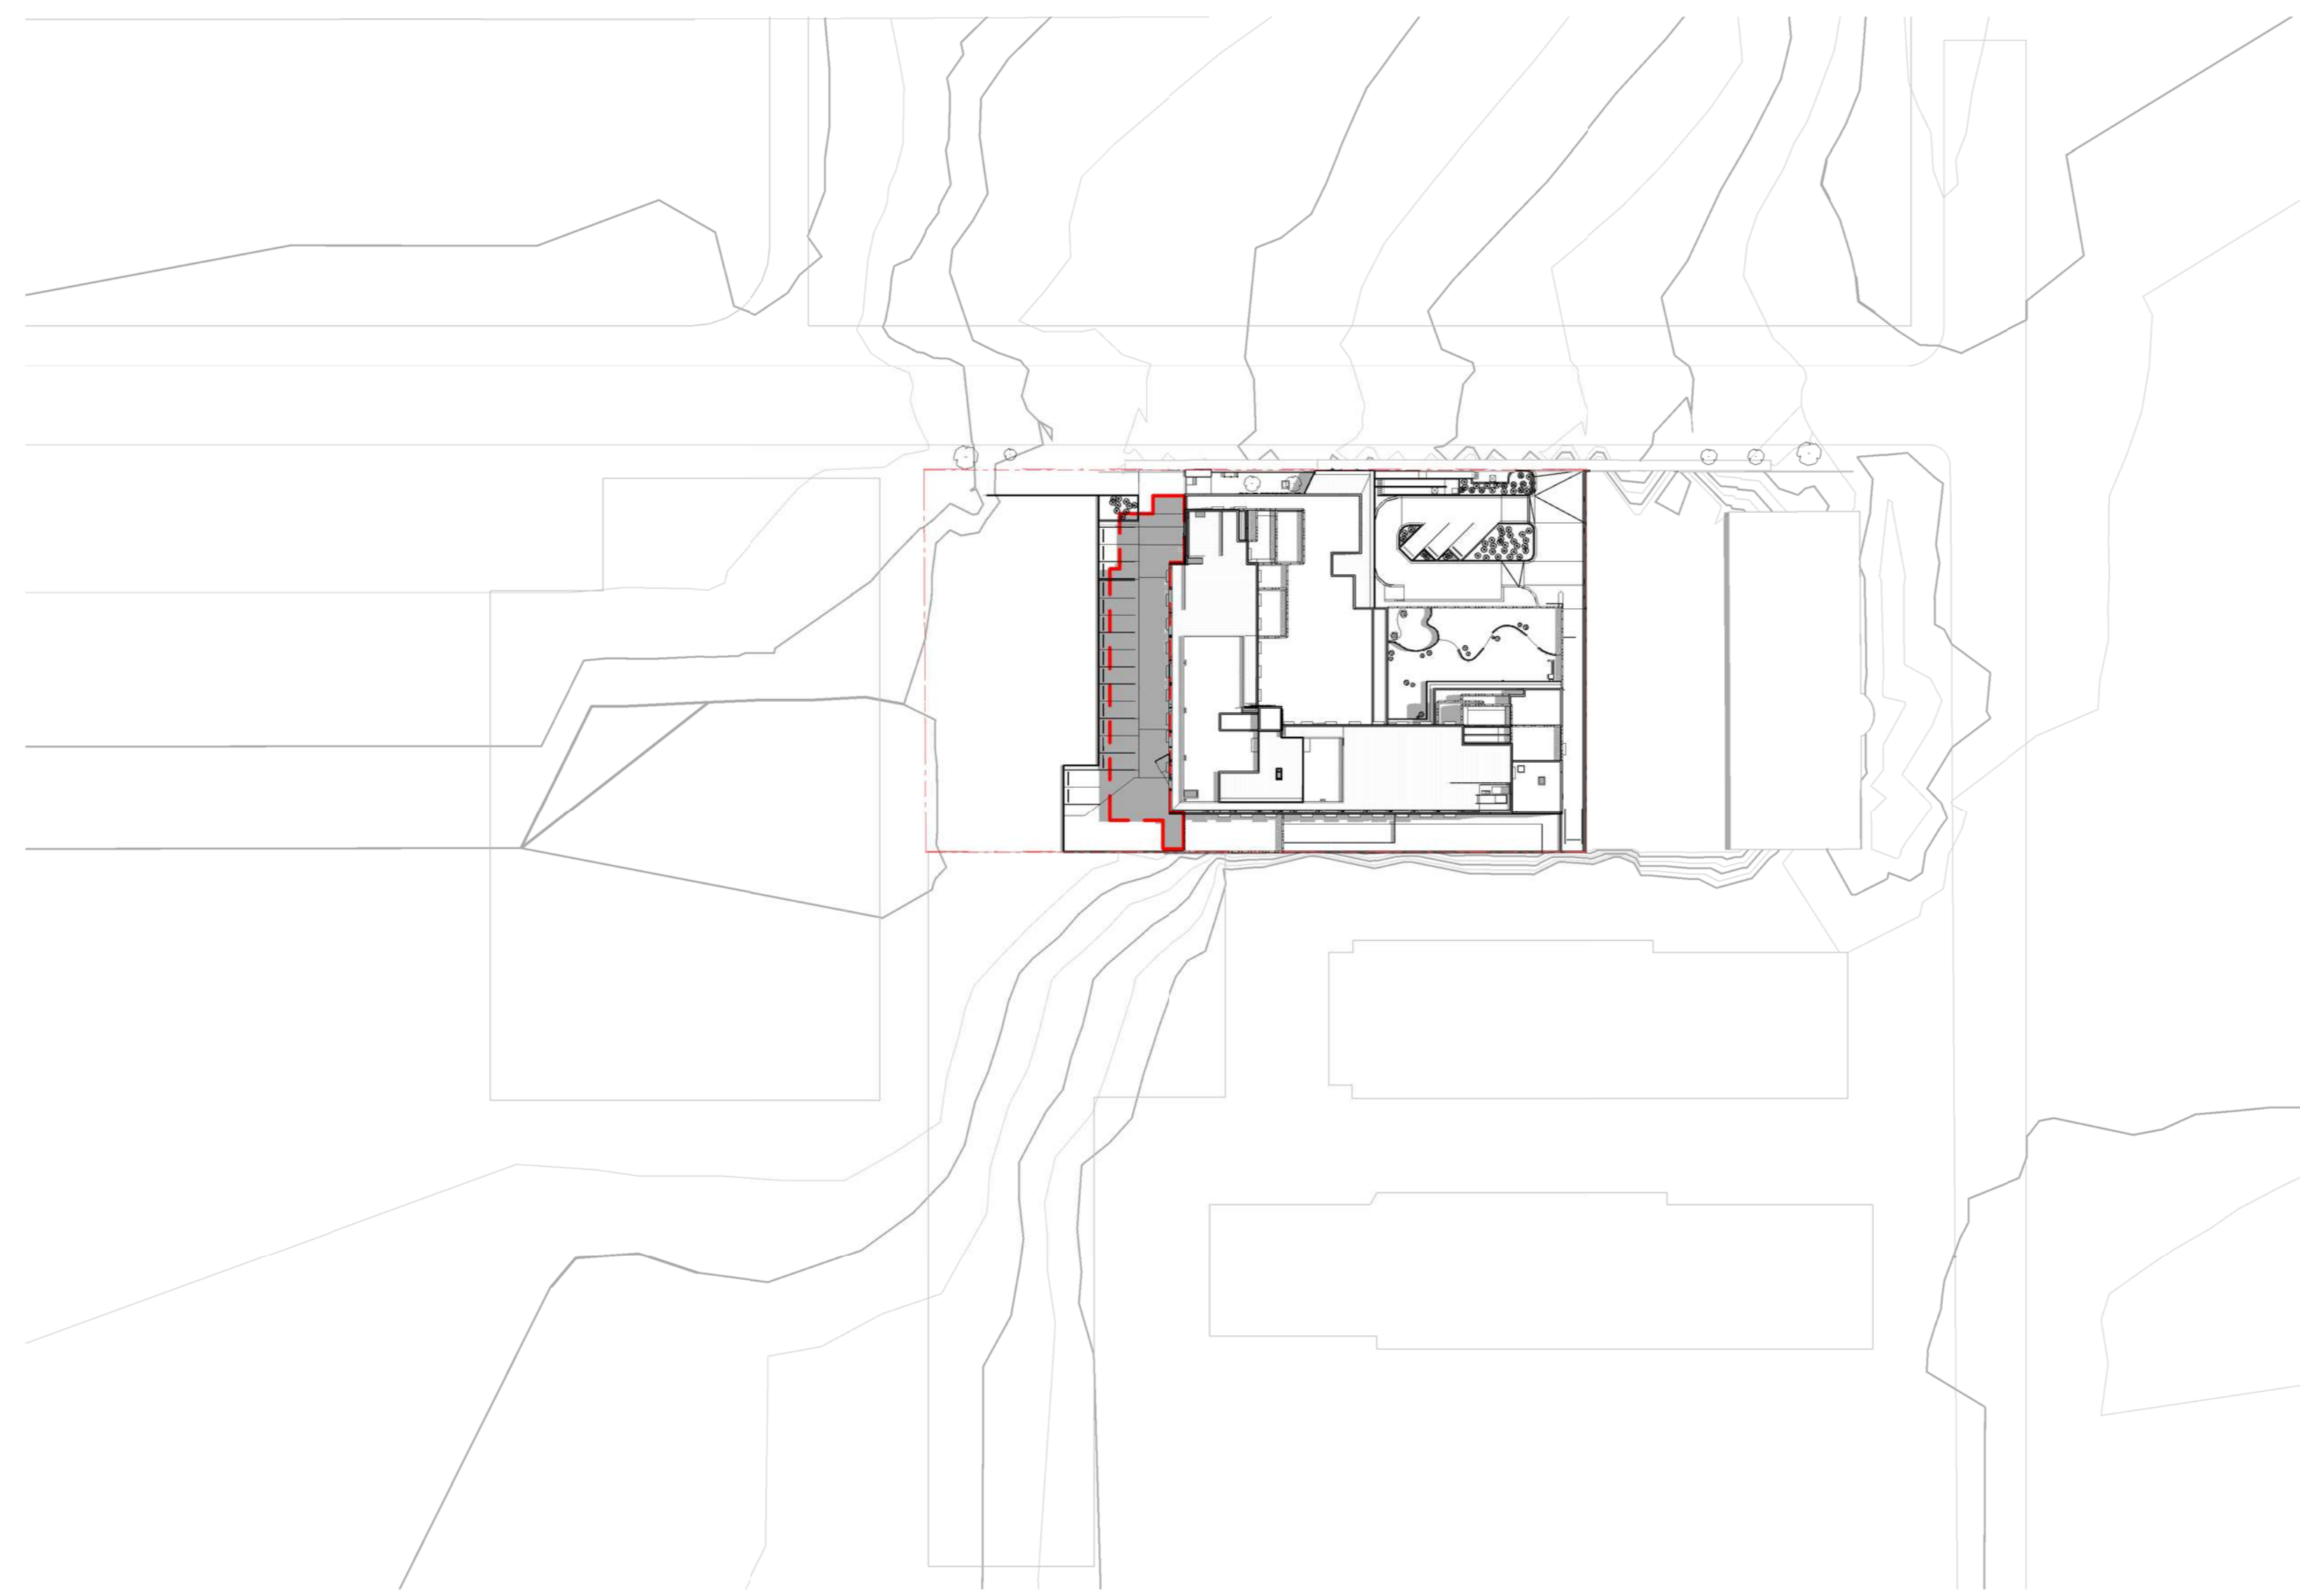

2 SUMMER SOLSTICE 12PM
SCALE: 1:800

--- EXISTING BUILDING SHADOW
SHOWN IN DASH LINE

CLIENT:

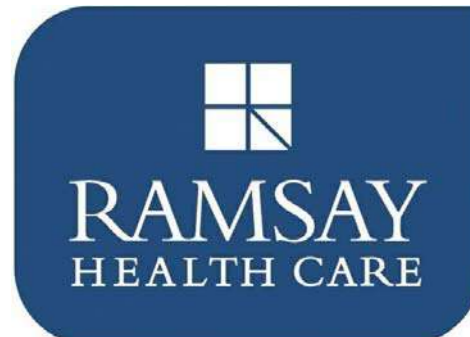

PROJECT MANAGER:



**2 FREDERICK ST, ST LEONARDS
NORTHSIDE CLINIC
SECTION 4.55(2)**

PROPOSED SHADOW DIAGRAMS

ARCHITECT:



ABN: 21 134 478 068
LVL 4, 20 YORK STREET
SYDNEY NSW 2000
PH: (02) 8299 4600
FAX: (02) 8299 4646

THIS ARCHITECTURAL DESIGN
IS THE COPYRIGHT OF
SILVER THOMAS HANLEY (AUSTRALIA) PTY LTD
ABN 21 134 478 068
& SHALL NOT BE REPRODUCED WITHOUT
THEIR WRITTEN PERMISSION

BY	REV	DESCRIPTION	DATE	ISSUED
BR	A	Section 4.55(2) For Review	03/05/2018	CLIENT
BR	B	Section 4.55(2) For Review	24/05/2018	CLIENT
BR	C	Section 4.55(2) For Review	29/05/2018	CLIENT
BR	D	Section 4.55(2) Submission	21/06/2018	CLIENT

PROJECT No: 10271-03
DATE: 21/06/2018
SCALE: 1:800 @ A0
DRAWING: STH-AR-DWG-00012A
REVISION: D

FREDRICK STREET



CLIENT: **Ramsay Health Care**

PROJECT MANAGER: **Akalan**
Delivering Certainty

**2 FREDERICK ST, ST LEONARDS
 NORTHSIDE CLINIC
 SECTION 4.55(2)**

PROPOSED FLOOR PLAN - GROUND

ARCHITECT: **STH**


ABN: 21 134 478 065
 LVL 4, 20 FREDRICK STREET
 SYDNEY NSW 2000
 PH: (02) 8299 4000
 FAX: (02) 8299 4646

THIS ARCHITECTURAL DESIGN IS THE COPYRIGHT OF SUTHER THOMAS HANLEY (AUSTRALIA) PTY LTD ABN 21 134 478 065 & SHALL NOT BE REPRODUCED WITHOUT THEIR WRITTEN PERMISSION

BY	REV	DESCRIPTION	DATE	ISSUED
BR	A	Section 4.55(2) For Review	03/05/2018	CLIENT
BR	B	Section 4.55(2) For Review	24/05/2018	CLIENT
BR	C	Section 4.55(2) For Review	25/05/2018	CLIENT
BR	D	Section 4.55(2) Submission	21/06/2018	CLIENT

PROJECT No: 10271-03
 DATE: 21/06/2018
 SCALE: 1:100 @ A0
 DRAWING: STH-AR-DWG-0013
 REVISION: D

FREDRICK STREET

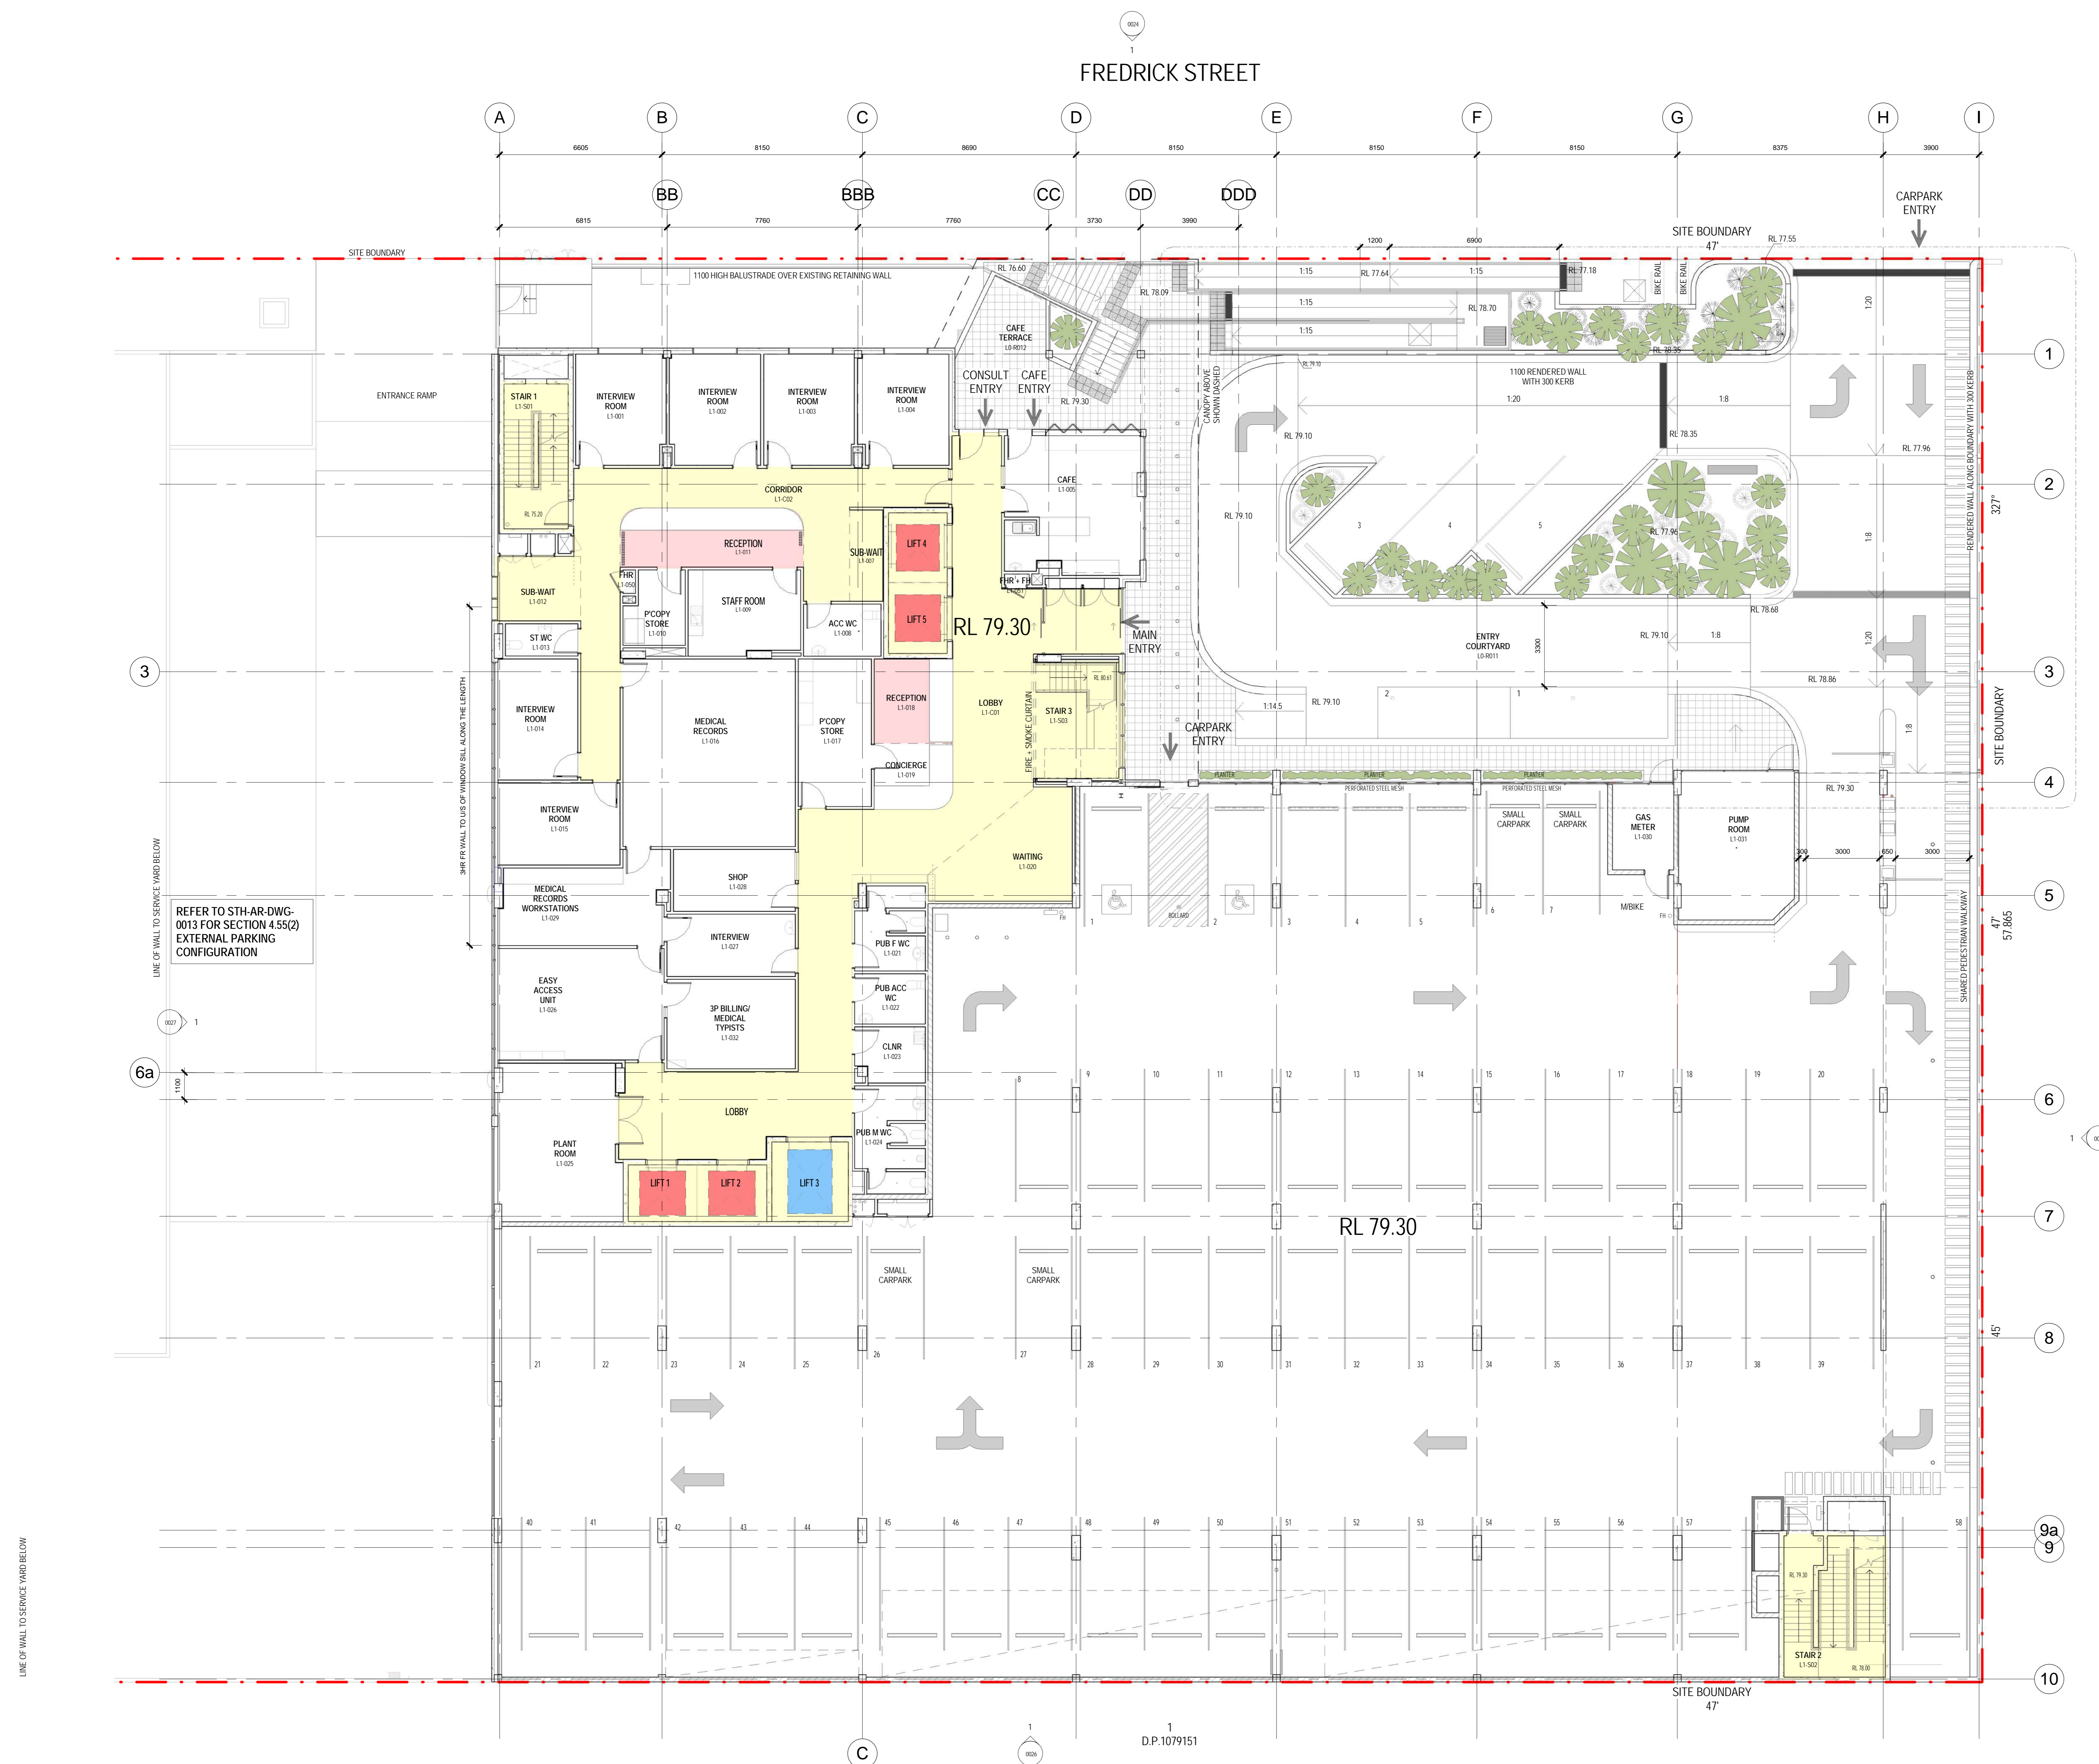

CLIENT: **Ramsay Health Care**

PROJECT MANAGER: **Akalan**
 Delivering Certainty

**2 FREDERICK ST, ST LEONARDS
 NORTHSIDE CLINIC
 SECTION 4.55(2)**

EXISTING FLOOR PLAN - LEVEL 01

D.P.1079151

ARCHITECT: **STH**


ABN: 21 134 478 065
 LVL 4, 20 YORK STREET
 SYDNEY NSW 2000
 PH: (02) 8299 4000
 FAX: (02) 8299 4646

THIS ARCHITECTURAL DESIGN IS THE COPYRIGHT OF SILVER THOMAS HANLEY (AUSTRALIA) PTY LTD ABN 21 134 478 065 & SHALL NOT BE REPRODUCED WITHOUT THEIR WRITTEN PERMISSION

REV	DESCRIPTION	DATE	ISSUED
BR A	Section 4.55(2) For Review	03/05/2018	CLIENT
BR B	Section 4.55(2) For Review	24/05/2018	CLIENT
BR C	Section 4.55(2) For Review	29/05/2018	CLIENT
BR D	Section 4.55(2) Submission	21/06/2018	CLIENT

PROJECT No: 10271-03
 DATE: 21/06/2018
 SCALE: 1:100 @ A0
 DRAWING: STH-AR-DWG-0014
 REVISION: D

FREDRICK STREET

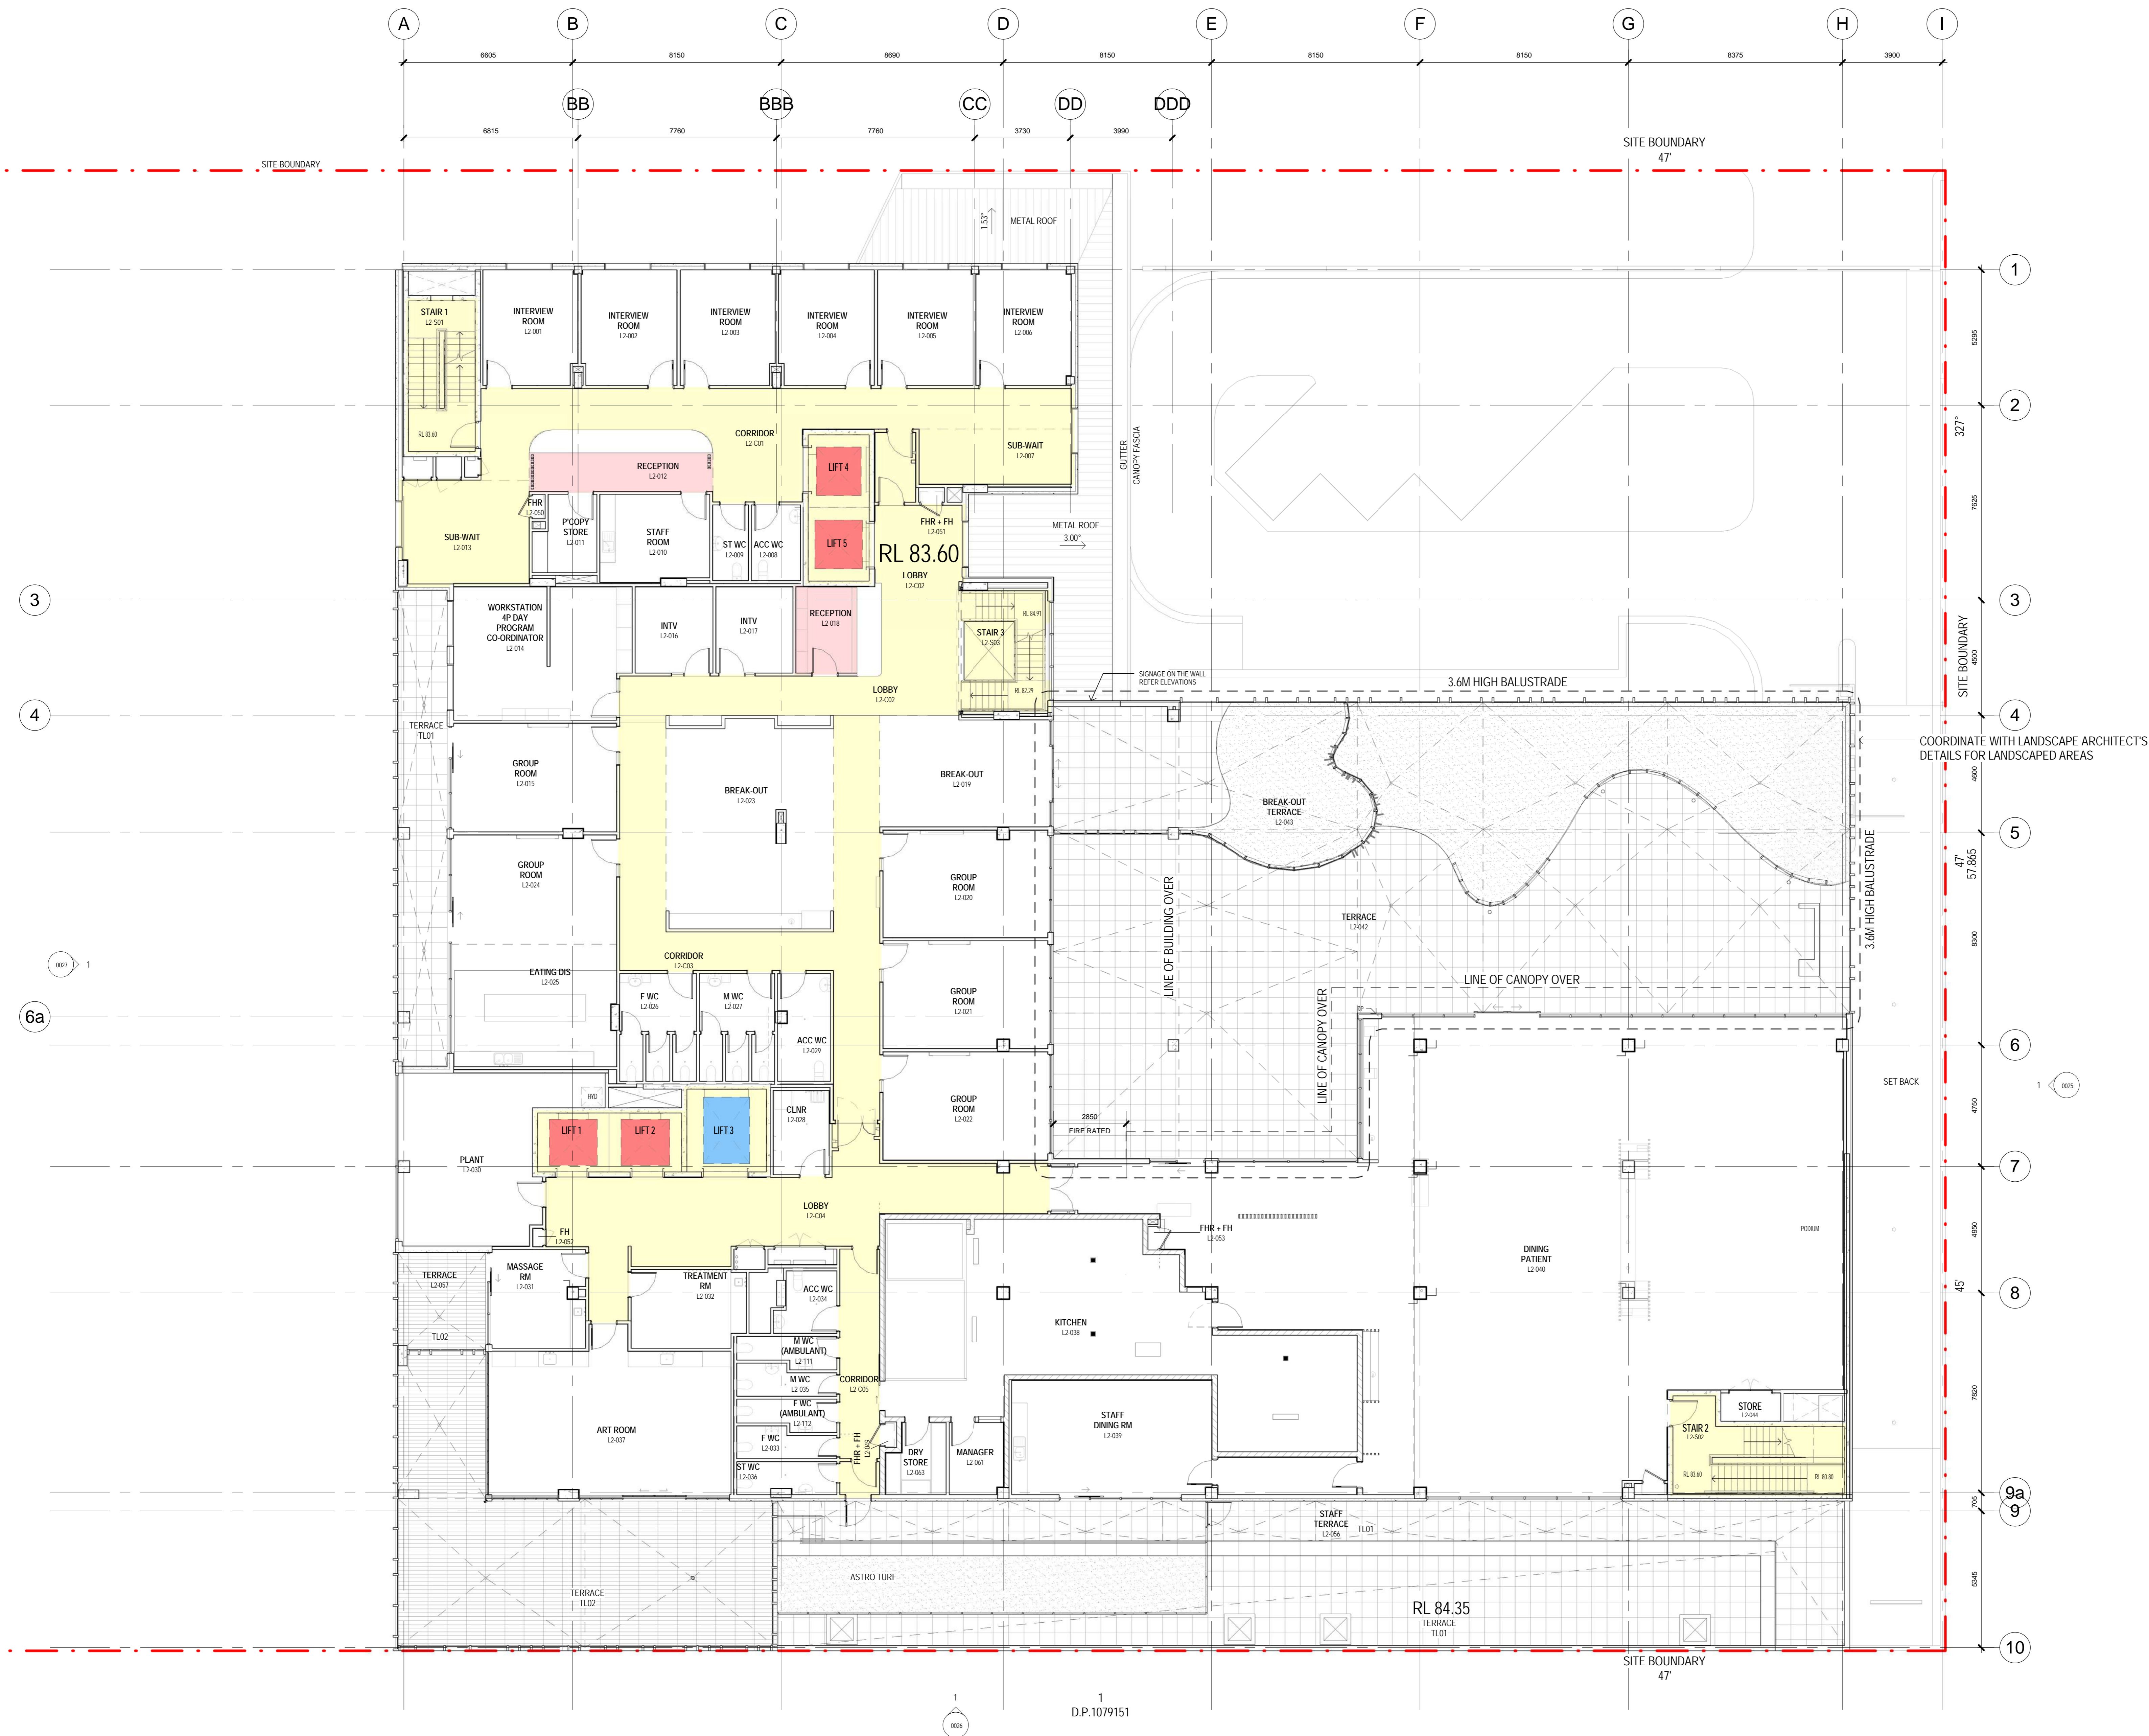

D.P.1079151

BY	REV	DESCRIPTION	DATE	ISSUED
BR	A	Section 4.55(2) For Review	03/05/2018	CLIENT
BR	B	Section 4.55(2) For Review	24/05/2018	CLIENT
BR	C	Section 4.55(2) For Review	25/05/2018	CLIENT
BR	D	Section 4.55(2) Submission	21/06/2018	CLIENT

FREDRICK STREET



CLIENT:



PROJECT MANAGER:



**2 FREDERICK ST, ST LEONARDS
NORTHSIDE CLINIC
SECTION 4.55(2)**

EXISTING FLOOR PLAN - LEVEL 03

ARCHITECT:



ABN: 21 134 478 065
LVL 4, 40 FREDRICK STREET
SYDNEY NSW 2000
PH: (02) 8299 4600
FAX: (02) 8299 4646

THIS ARCHITECTURAL DESIGN
IS THE COPYRIGHT OF
SHEPHERD THOMAS HANLEY (AUSTRALIA) PTY LTD
ABN 21 134 478 065
& SHALL NOT BE REPRODUCED WITHOUT
THEIR WRITTEN PERMISSION

BY	REV	DESCRIPTION	DATE	ISSUED
BR	A	Section 4.55(2) For Review	03/05/2018	CLIENT
BR	B	Section 4.55(2) For Review	24/05/2018	CLIENT
BR	C	Section 4.55(2) For Review	25/05/2018	CLIENT
BR	D	Section 4.55(2) Submission	21/06/2018	CLIENT

PROJECT No: 10271-03
DATE: 21/06/2018
SCALE: 1 : 100 @ A0
DRAWING: STH-AR-DWG-0016
REVISION: D

FREDRICK STREET



BY	REV	DESCRIPTION	DATE	ISSUED
BR	A	Section 4.55(2) For Review	03/05/2018	CLIENT
BR	B	Section 4.55(2) For Review	24/05/2018	CLIENT
BR	C	Section 4.55(2) For Review	25/05/2018	CLIENT
BR	D	Section 4.55(2) Submission	21/06/2018	CLIENT

FREDRICK STREET



**2 FREDERICK ST, ST LEONARDS
NORTHSIDE CLINIC
SECTION 4.55(2)**

EXISTING FLOOR PLAN - LEVEL 05

ARCHITECT:



ABN: 21 134 478 065
LVL 4, 400 YORK STREET
SYDNEY NSW 2000
PH: (02) 8299 4600
FAX: (02) 8299 4646

BY	REV	DESCRIPTION	DATE	ISSUED
BR	A	Section 4.55(2) For Review	03/05/2018	CLIENT
BR	B	Section 4.55(2) For Review	24/05/2018	CLIENT
BR	C	Section 4.55(2) For Review	29/05/2018	CLIENT
BR	D	Section 4.55(2) Submission	21/06/2018	CLIENT

PROJECT No: 10271-03
DATE: 21/06/2018
SCALE: 1 : 100 @ A0
DRAWING: STH-AR-DWG-0018
REVISION: D

CLIENT: **RAMSAY HEALTH CARE**

PROJECT MANAGER: **Akalan**
Delivering Certainty

FREDRICK STREET



CLIENT: **RAMSAY HEALTH CARE**

PROJECT MANAGER: **Akalan**
Delivering Certainty

**2 FREDERICK ST, ST LEONARDS
 NORTHSIDE CLINIC
 SECTION 4.55(2)**

EXISTING FLOOR PLAN - LEVEL 06

D.P.1079151

ARCHITECT: **STH**

ABN: 21 134 478 065
 LVL 4, 50 FREDRICK STREET
 SYDNEY NSW 2000
 PH: (02) 8299 4600
 FAX: (02) 8299 4646

THIS ARCHITECTURAL DESIGN IS THE COPYRIGHT OF SILVER THOMAS HANLEY (AUSTRALIA) PTY LTD ABN 21 134 478 065 & SHALL NOT BE REPRODUCED WITHOUT THEIR WRITTEN PERMISSION

BY	REV	DESCRIPTION	DATE	ISSUED
BR	A	Section 4.55(2) For Review	03/05/2018	CLIENT
BR	B	Section 4.55(2) For Review	24/05/2018	CLIENT
BR	C	Section 4.55(2) For Review	25/05/2018	CLIENT
BR	D	Section 4.55(2) Submission	21/06/2018	CLIENT

PROJECT No: 10271-03
 DATE: 21/06/2018
 SCALE: 1:100 @ A0
 DRAWING: STH-AR-DWG-0019
 REVISION: D

FREDRICK STREET



CLIENT: **Ramsay Health Care**

PROJECT MANAGER: **Akalan**
Delivering Certainty

**2 FREDERICK ST, ST LEONARDS
 NORTHSIDE CLINIC
 SECTION 4.55(2)**

EXISTING FLOOR PLAN - LEVEL 07

D.P.1079151

ARCHITECT: **STH**


ABN: 21 134 478 065
 LVL 4, 49 YORK STREET
 SYDNEY NSW 2000
 PH: (02) 8299 4000
 FAX: (02) 8299 4646

THIS ARCHITECTURAL DESIGN IS THE COPYRIGHT OF SUTHERLAND THOMAS HANLEY (AUSTRALIA) PTY LTD ABN 21 134 478 065 & SHALL NOT BE REPRODUCED WITHOUT THEIR WRITTEN PERMISSION

BY	REV	DESCRIPTION	DATE	ISSUED
BR	A	Section 4.55(2) For Review	03/05/2018	CLIENT
BR	B	Section 4.55(2) For Review	24/05/2018	CLIENT
BR	C	Section 4.55(2) For Review	25/05/2018	CLIENT
BR	D	Section 4.55(2) Submission	21/06/2018	CLIENT

PROJECT No: 10271-03
 DATE: 21/06/2018
 SCALE: 1 : 100 @ A0
 DRAWING: STH-AR-DWG-0020
 REVISION: D

FREDRICK STREET

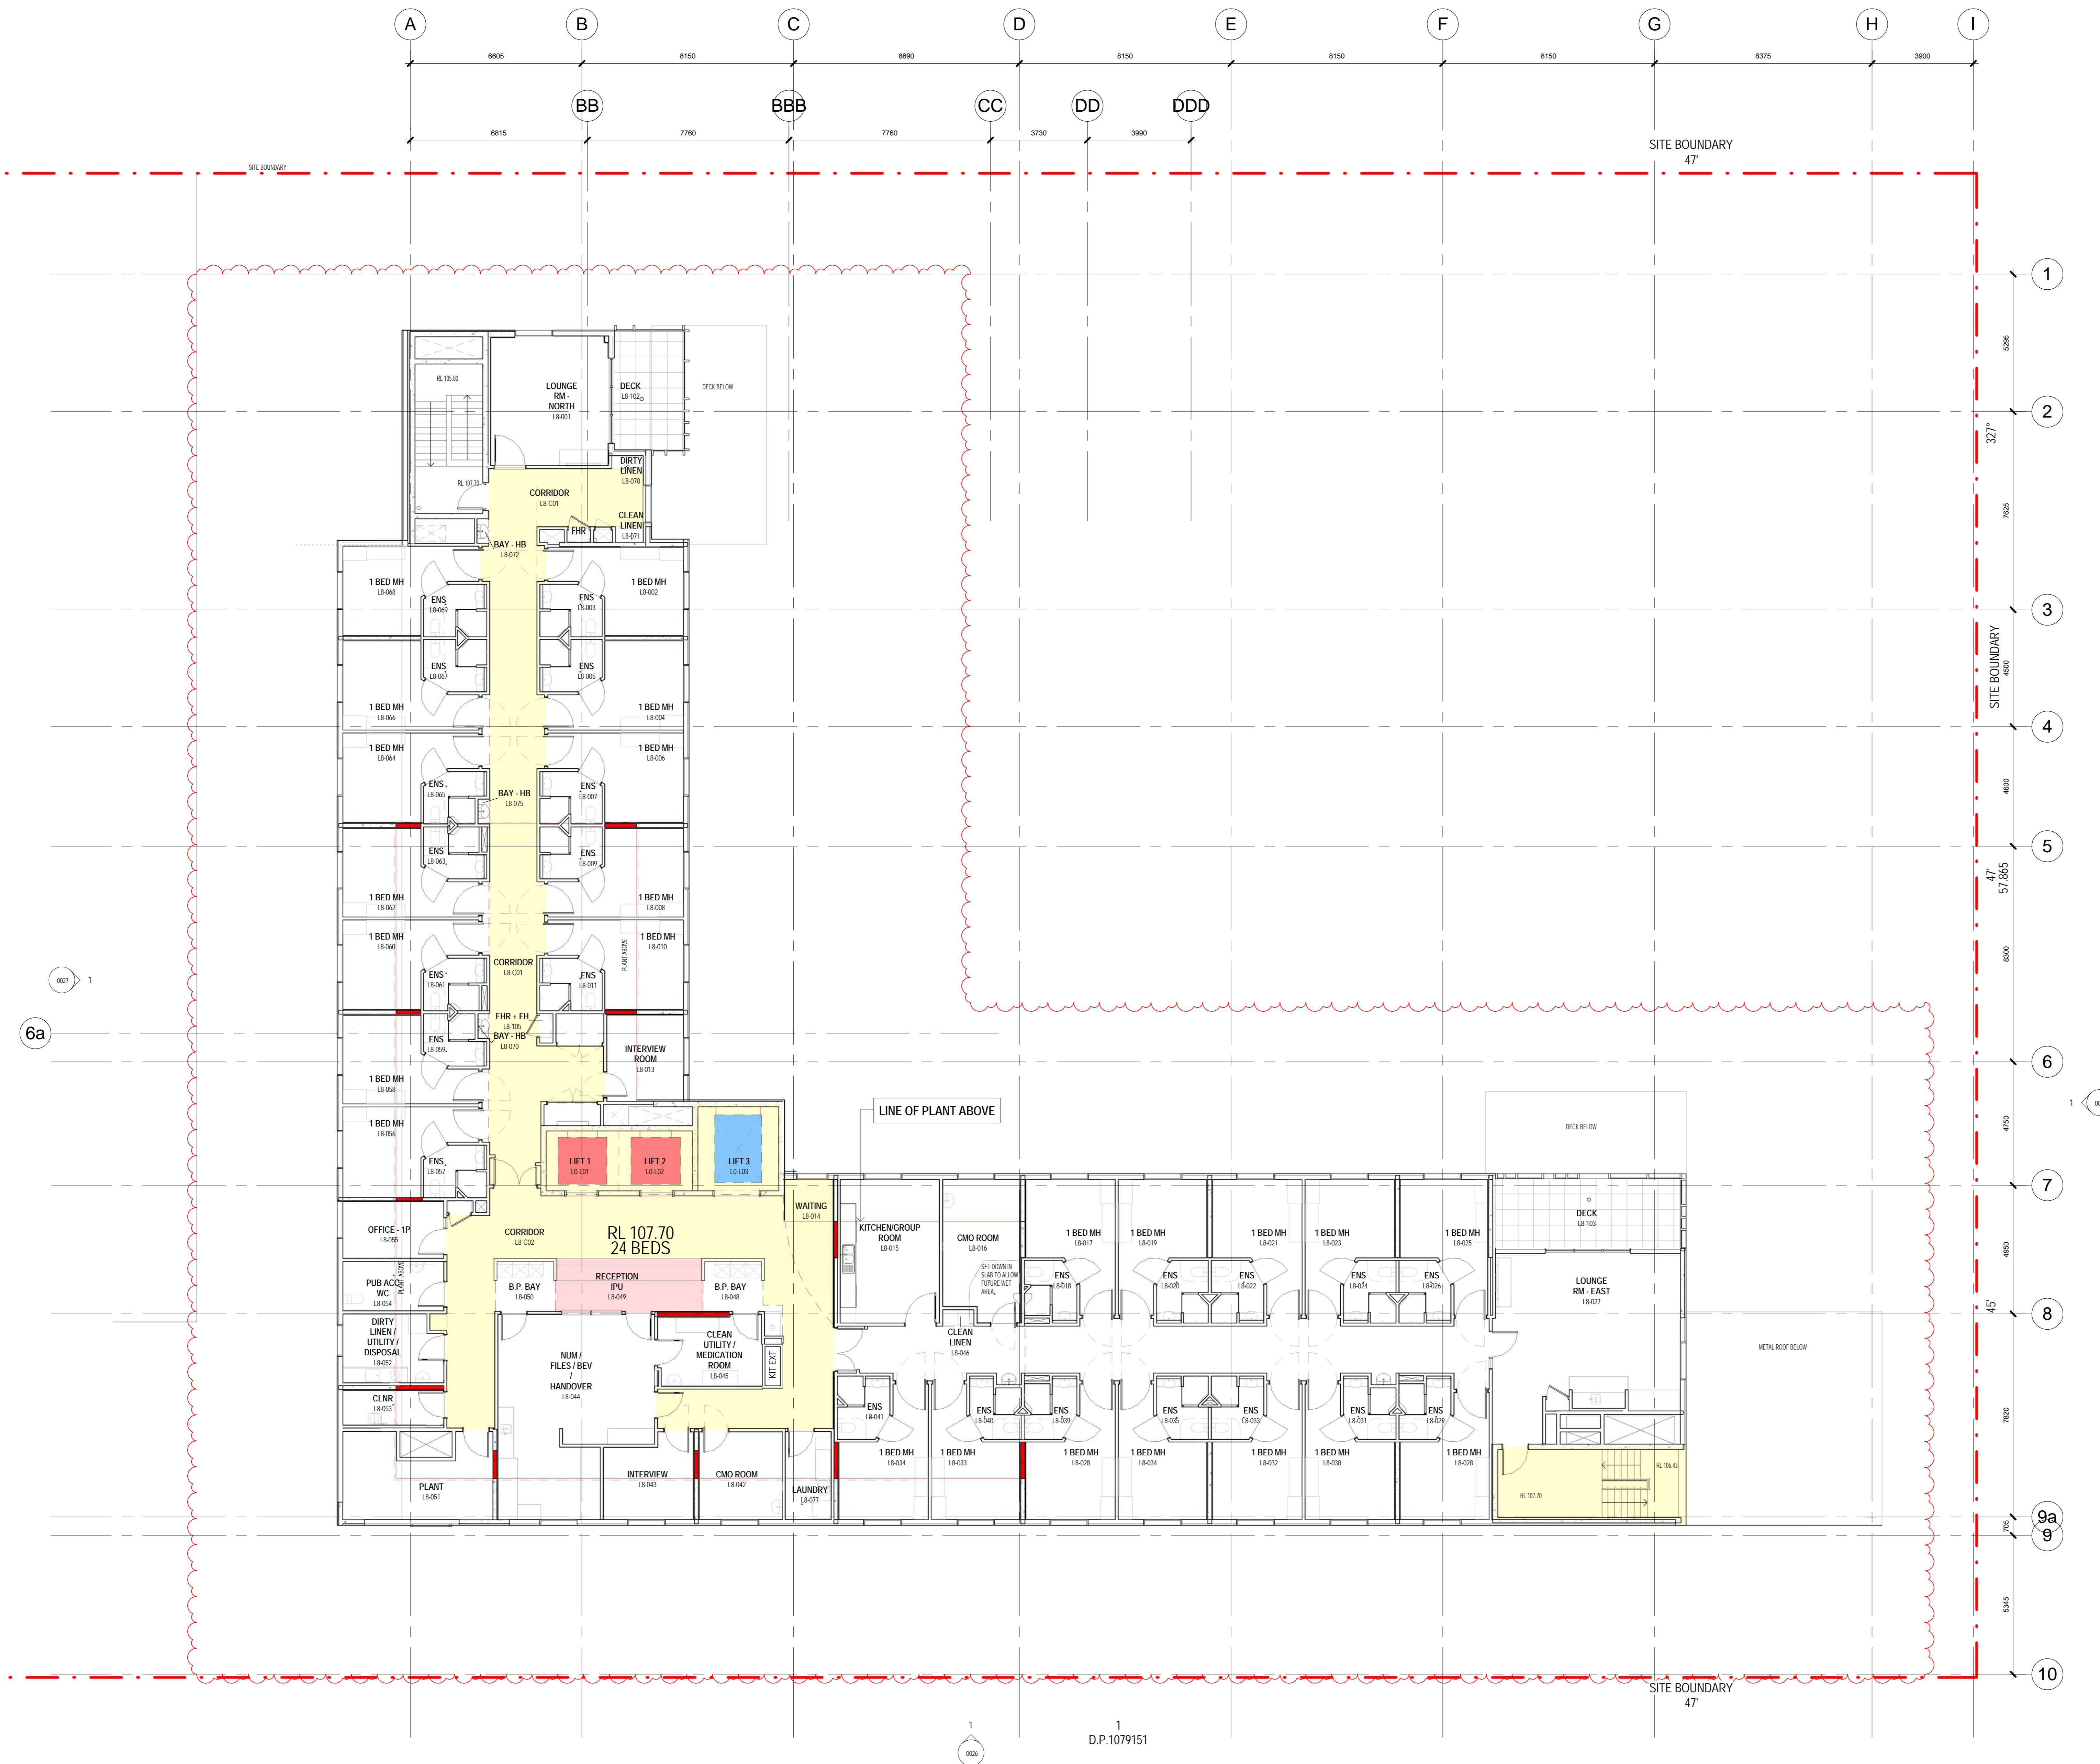

6a

9a

D.P.1079151

CLIENT: **RAMSAY HEALTH CARE**

PROJECT MANAGER: **Akalan**
Delivering Certainty

**2 FREDERICK ST, ST LEONARDS
 NORTHSIDE CLINIC
 SECTION 4.55(2)**

PROPOSED FLOOR PLAN - LEVEL 08

ARCHITECT: **STH**

ABN: 21 134 478 068
 LVL 4, 40 FREDRICK STREET
 SYDNEY NSW 2000
 PH: (02) 8299 4600
 FAX: (02) 8299 4646

THIS ARCHITECTURAL DESIGN IS THE COPYRIGHT OF SEVER THOMAS HANLEY (AUSTRALIA) PTY LTD ABN 21 134 478 068 & SHALL NOT BE REPRODUCED WITHOUT THEIR WRITTEN PERMISSION

BY	REV	DESCRIPTION	DATE	ISSUED
BR	A	Section 4.55(2) For Review	03/05/2018	CLIENT
BR	B	Section 4.55(2) For Review	24/05/2018	CLIENT
BR	C	Section 4.55(2) For Review	25/05/2018	CLIENT
BR	D	Section 4.55(2) Submission	21/06/2018	CLIENT

PROJECT No: 10271-03
 DATE: 21/06/2018
 SCALE: 1 : 100 @ A0
 DRAWING: STH-AR-DWG-0021
 REVISION: D