



C:\Revit_Local\214019_DOOLEYS_Building_A_Central_L11amanuza.rvt

Project: DOOLEYS LIDCOMBE CATHOLIC CLUB

Client: DOOLEY'S CATHOLIC CLUB

23/6/16

Job No: 214019

Dwg No: DA-0250

CARPARK PERSPECTIVE 1

Rev 2

@ A1

John Street, Lidcombe, NSW 2141


20/06/2016 5:15:07 PM

NSW Registered Architects
S Parsons Architect No. 6098
D Jones Architect No. 4775
A Ross Architect No. 5507


PTW Architects
Level 13, 9 Castlereagh St
Sydney NSW 2000 Australia

PTW
T + 612 9232 5877
F + 612 9221 4139




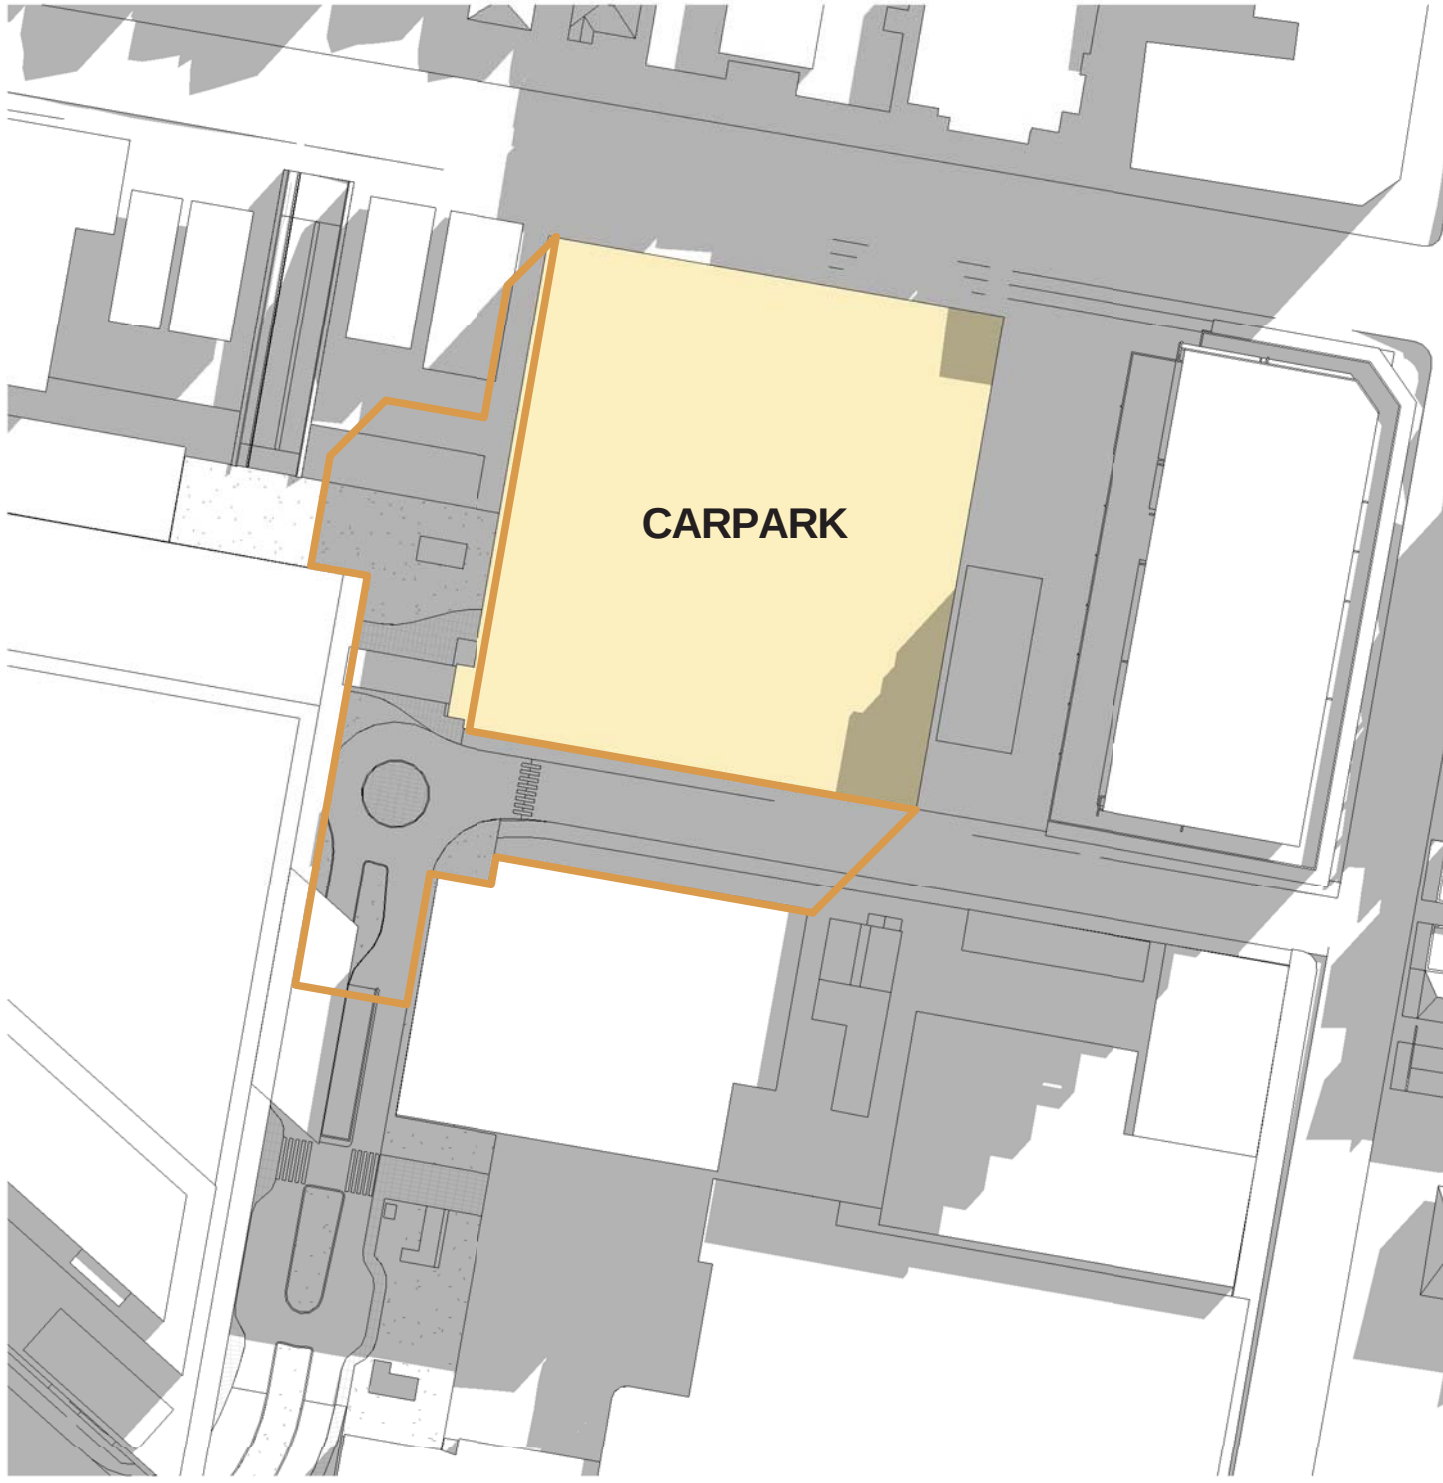


① Carpark_June21_0900

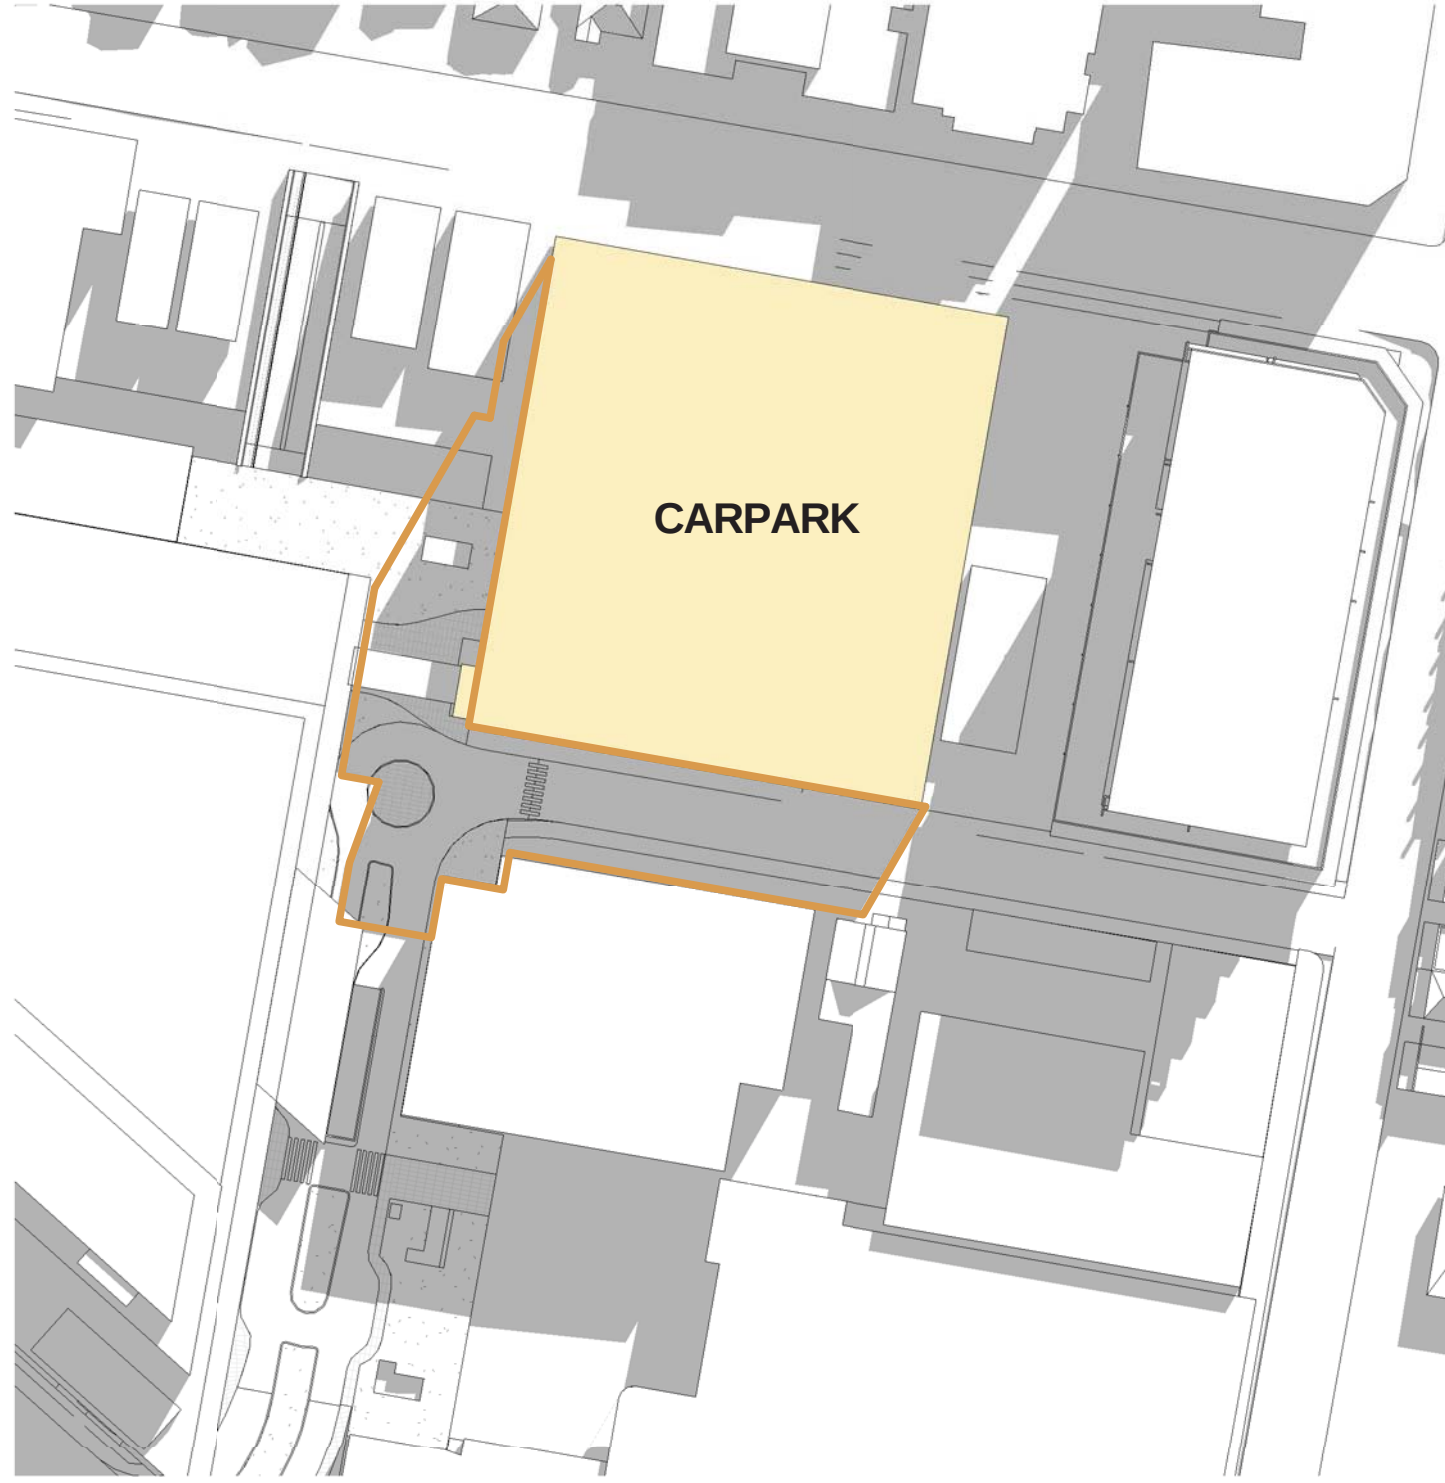


② Carpark_June21_1000

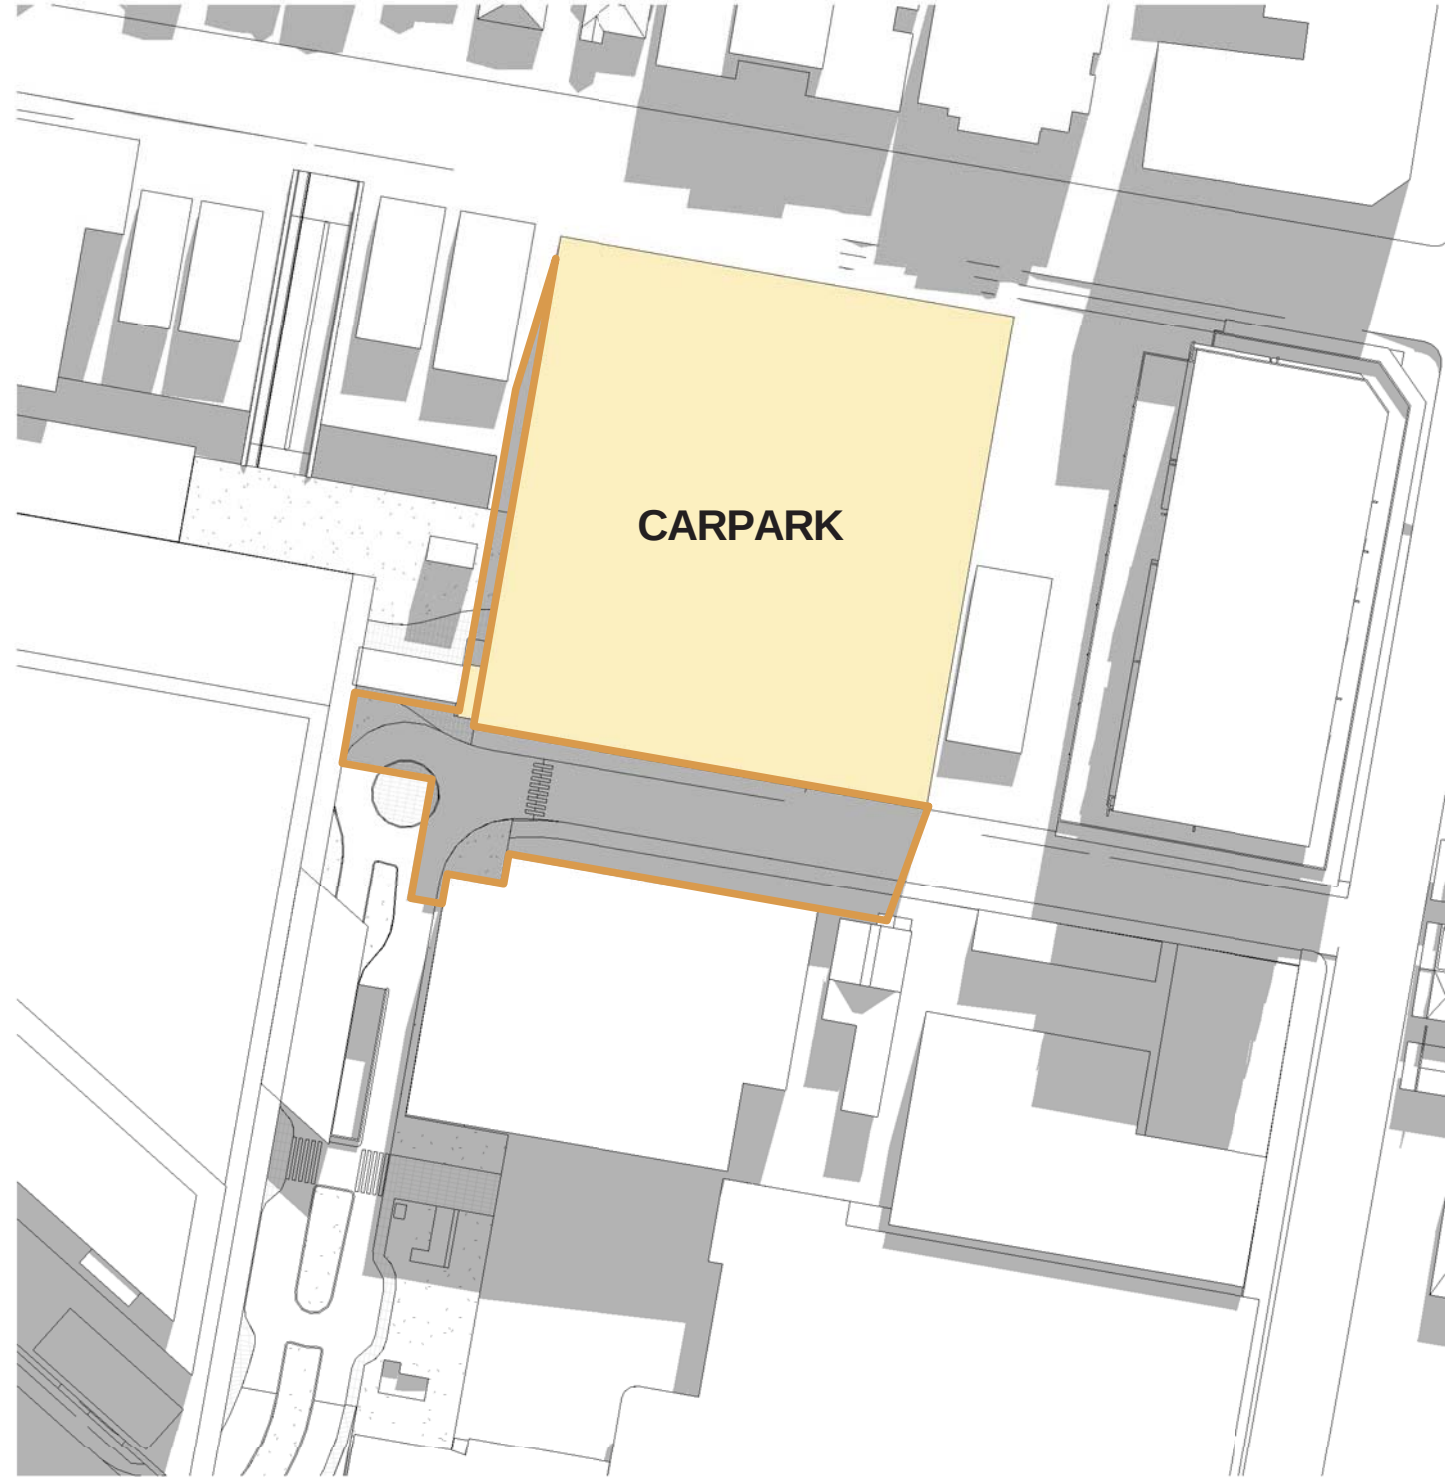


③ Carpark_June21_1100

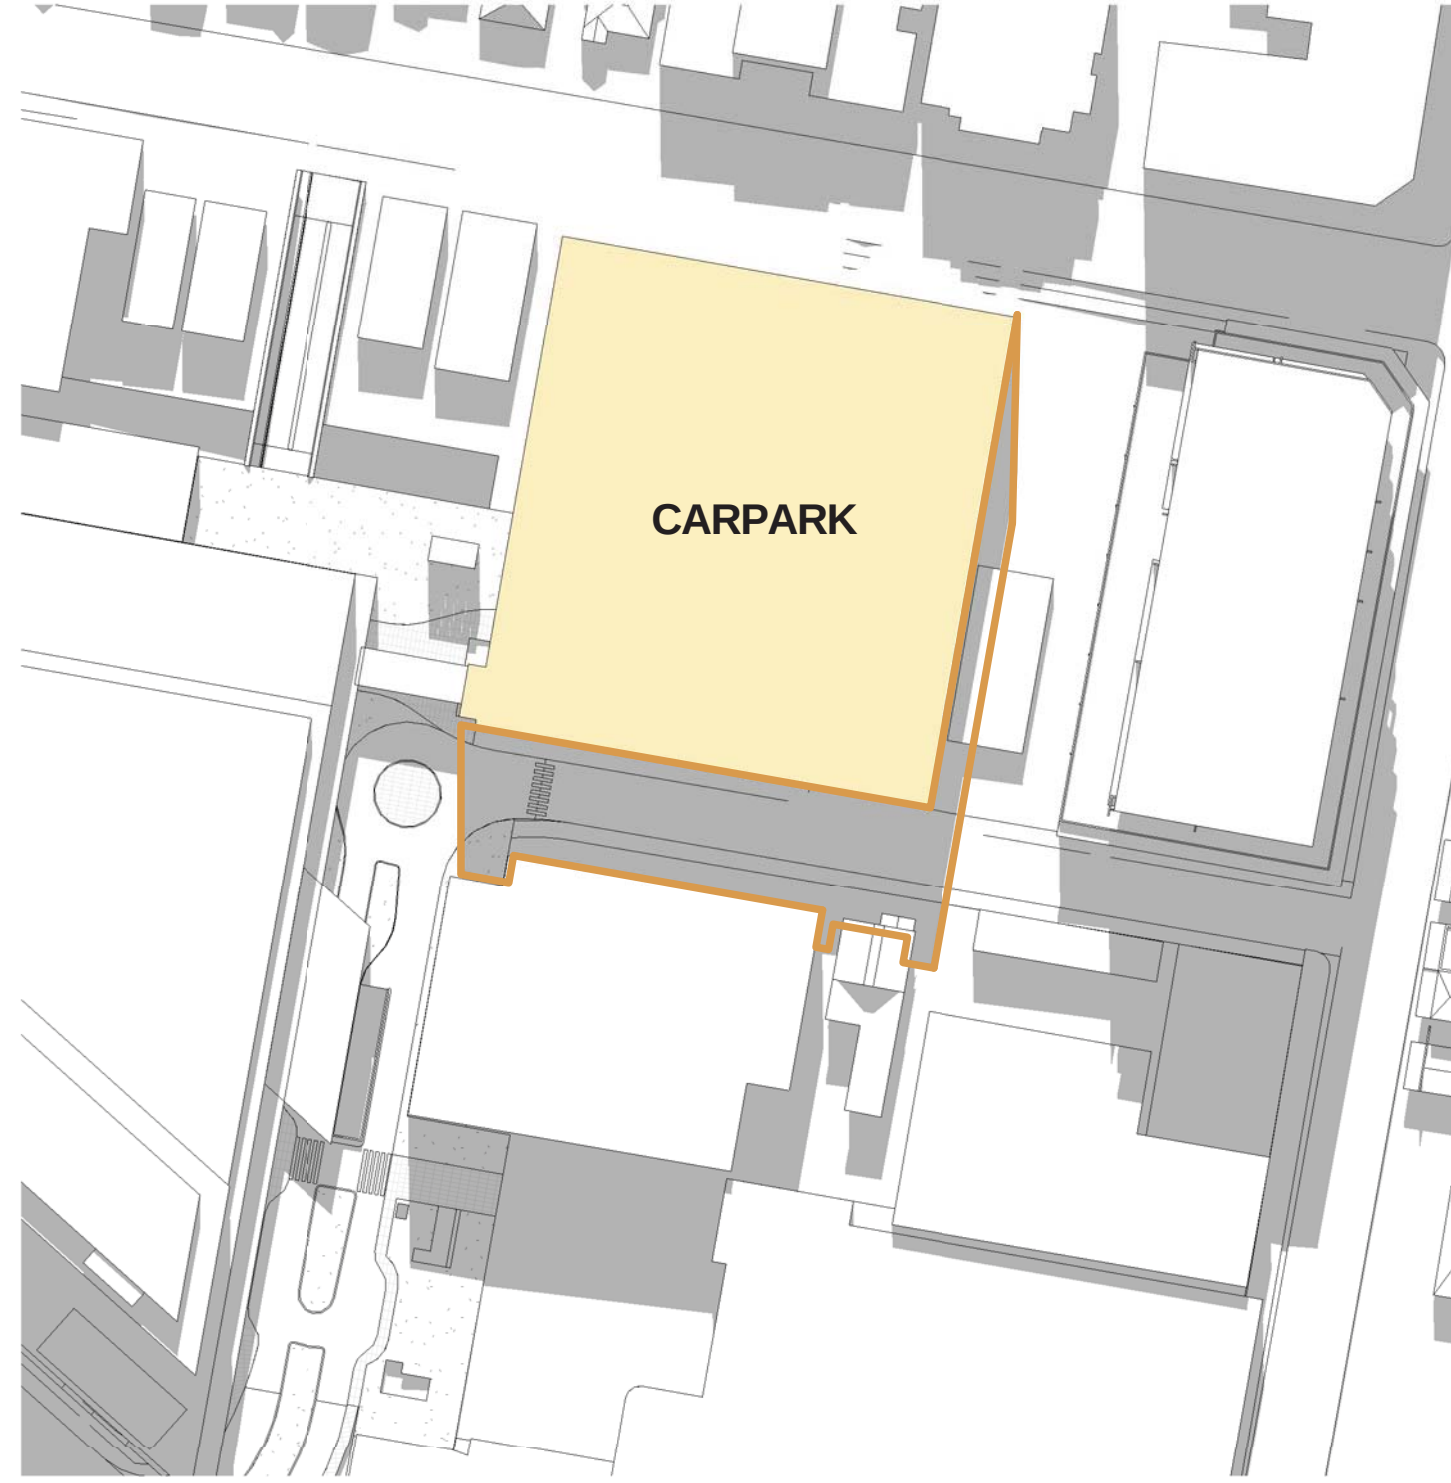


④ Carpark_June21_1200

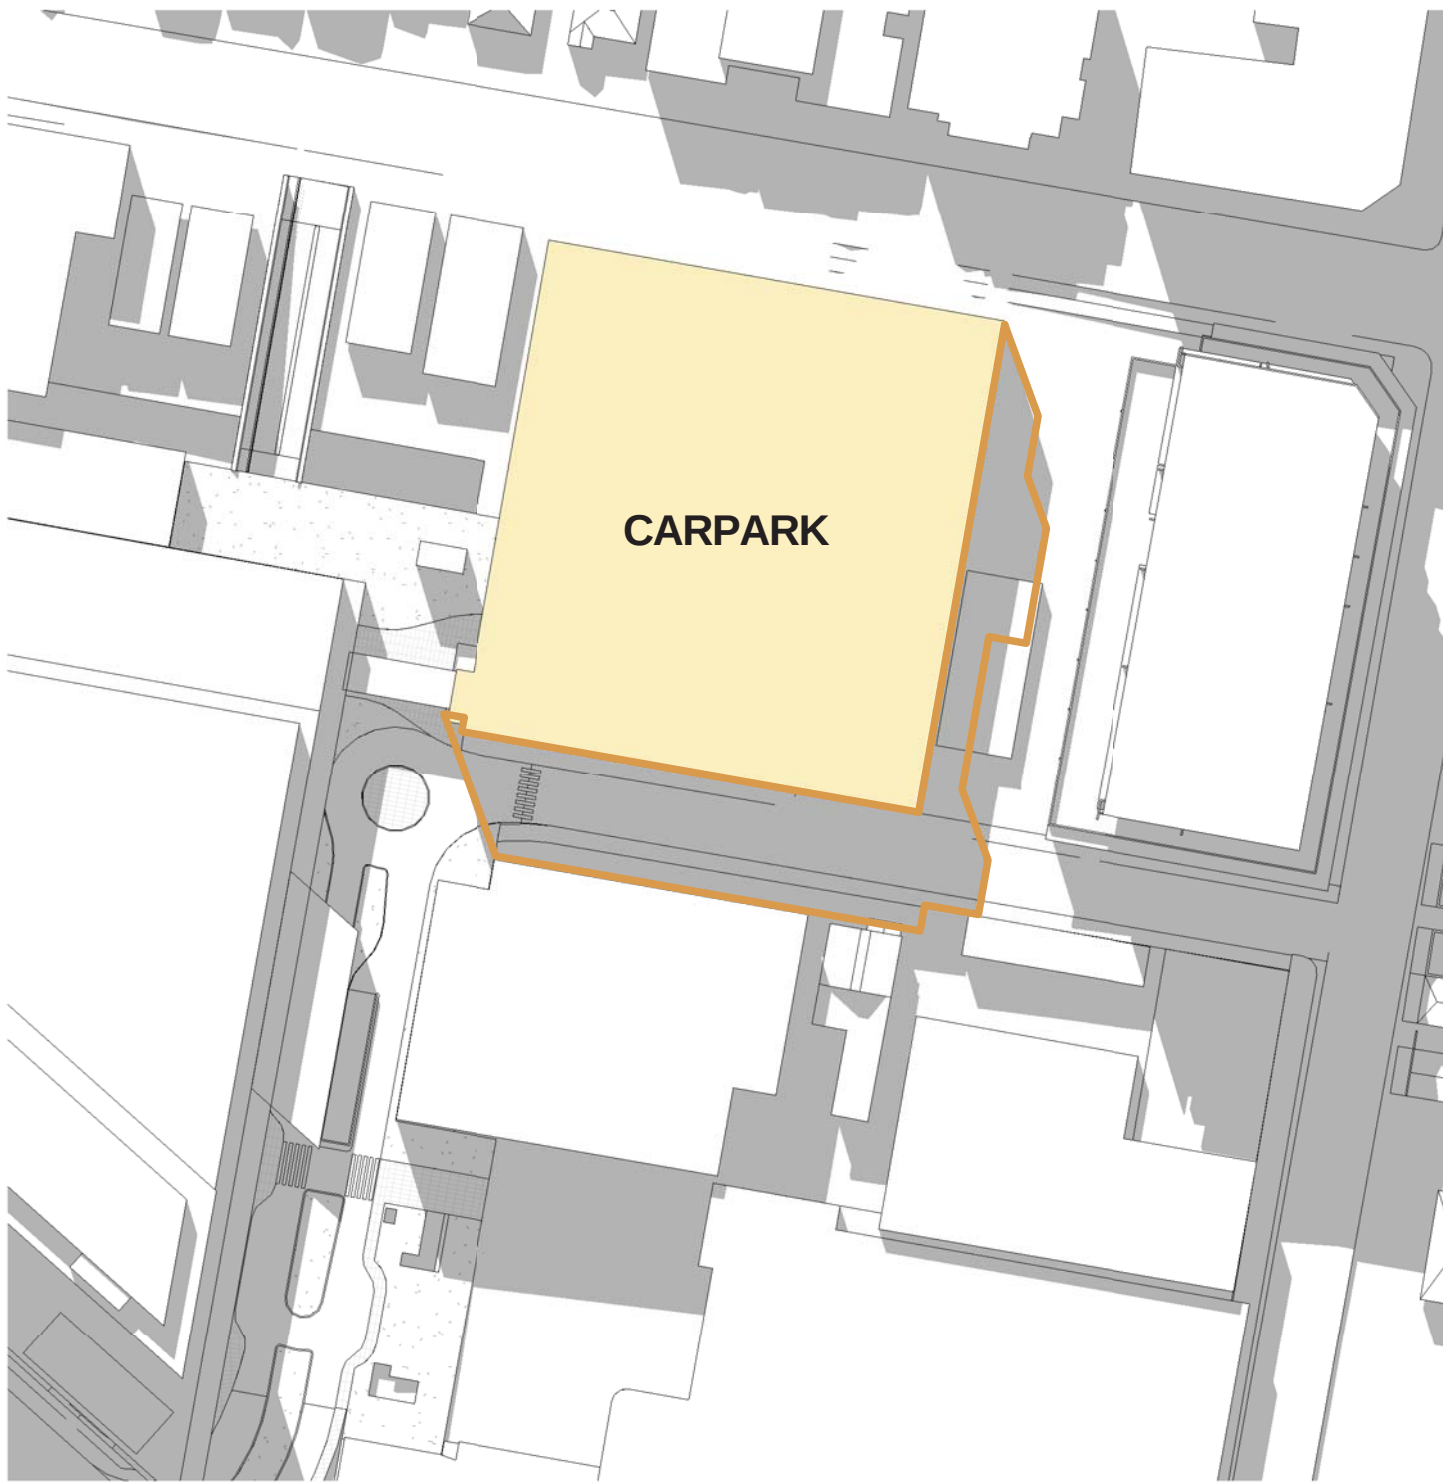


⑤ Carpark_June21_1300

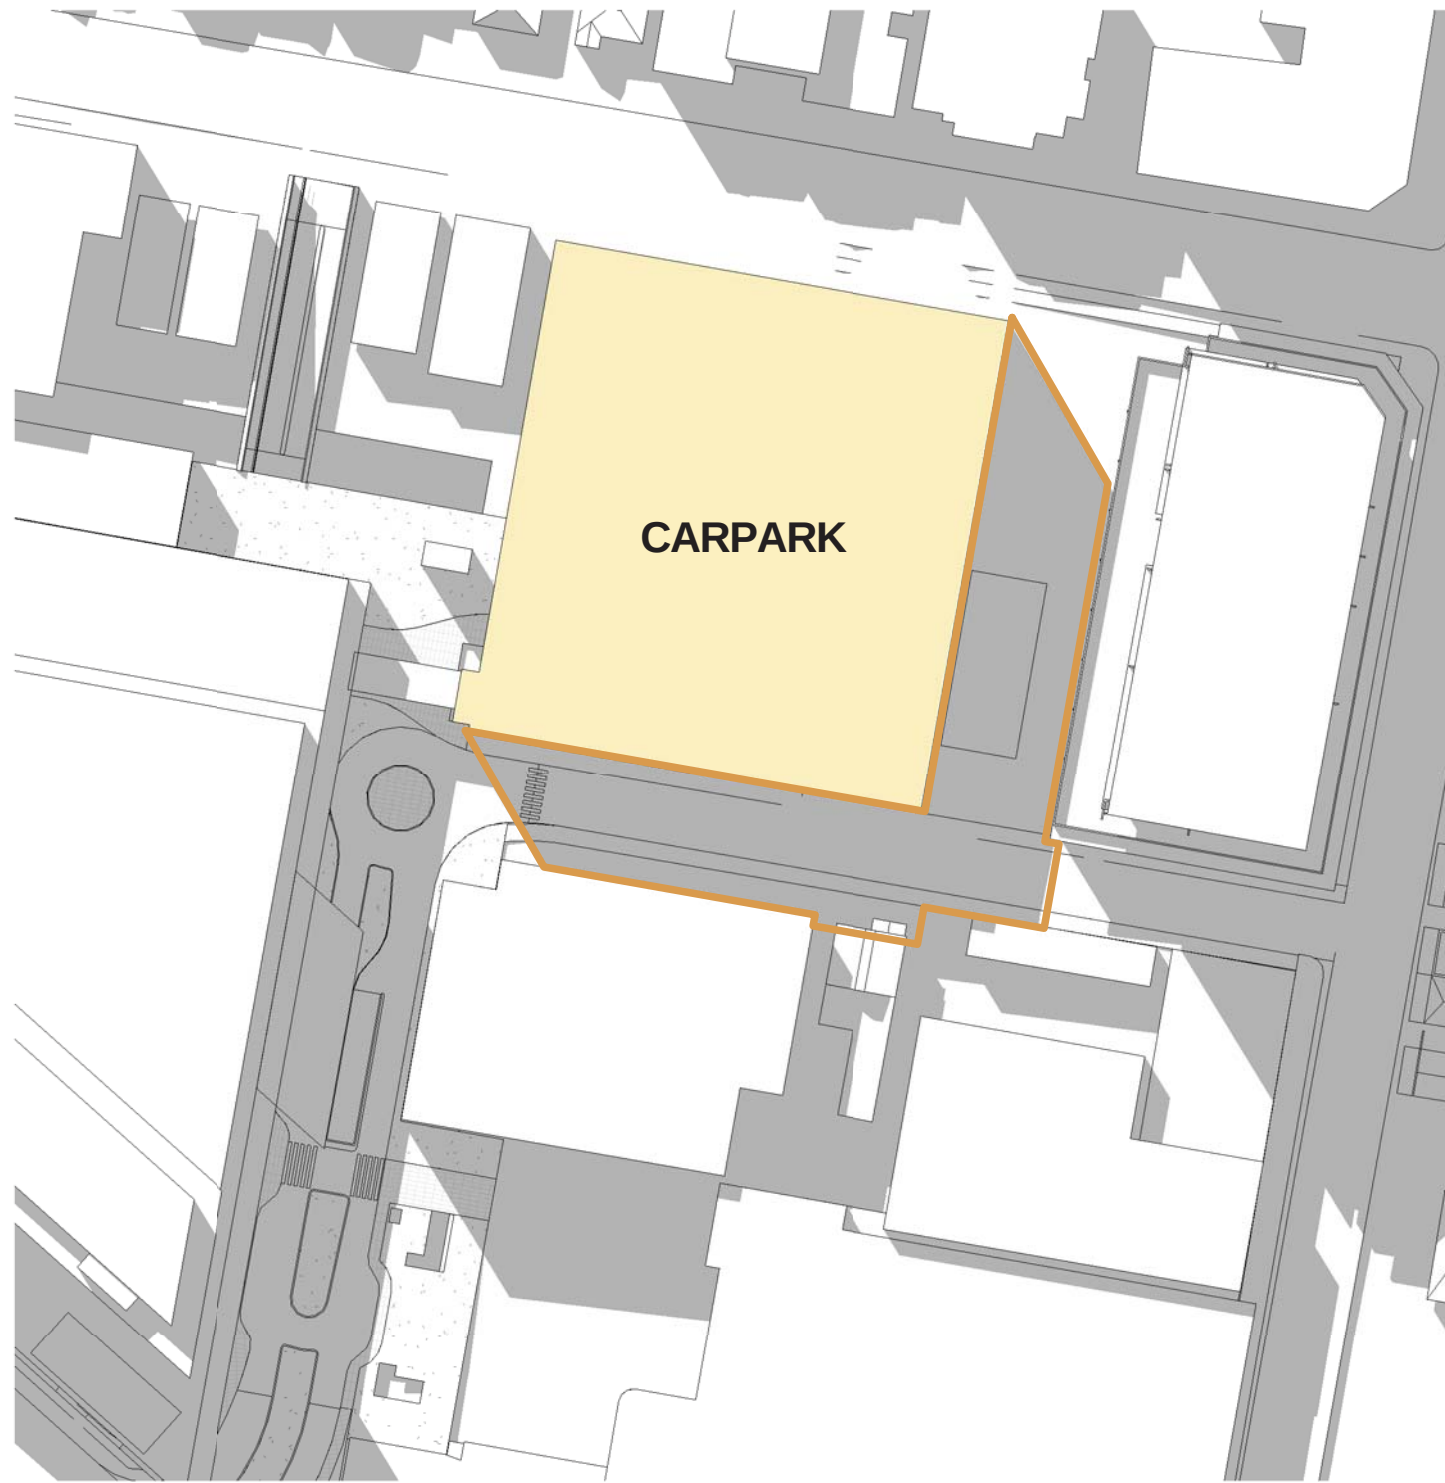

⑥ Carpark_June21_1400

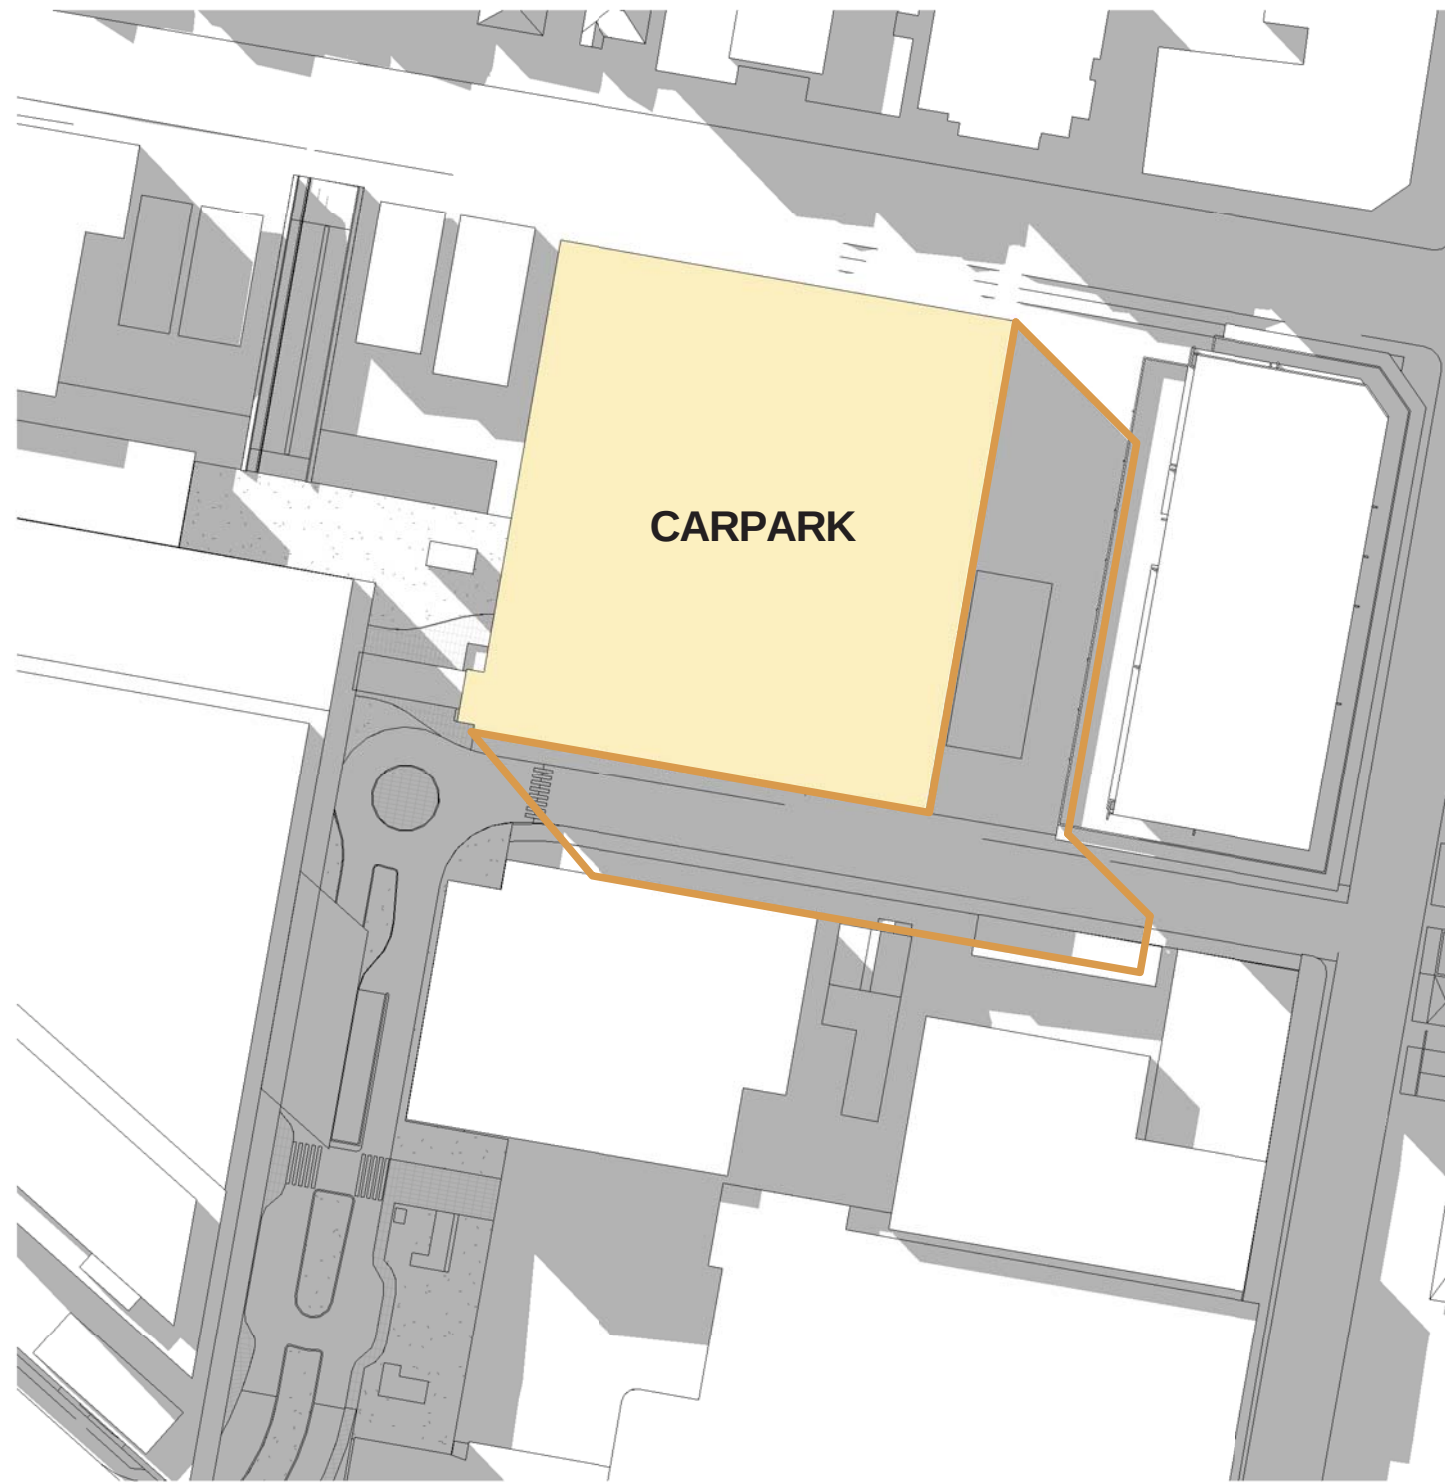

⑦ Carpark_June21_1500

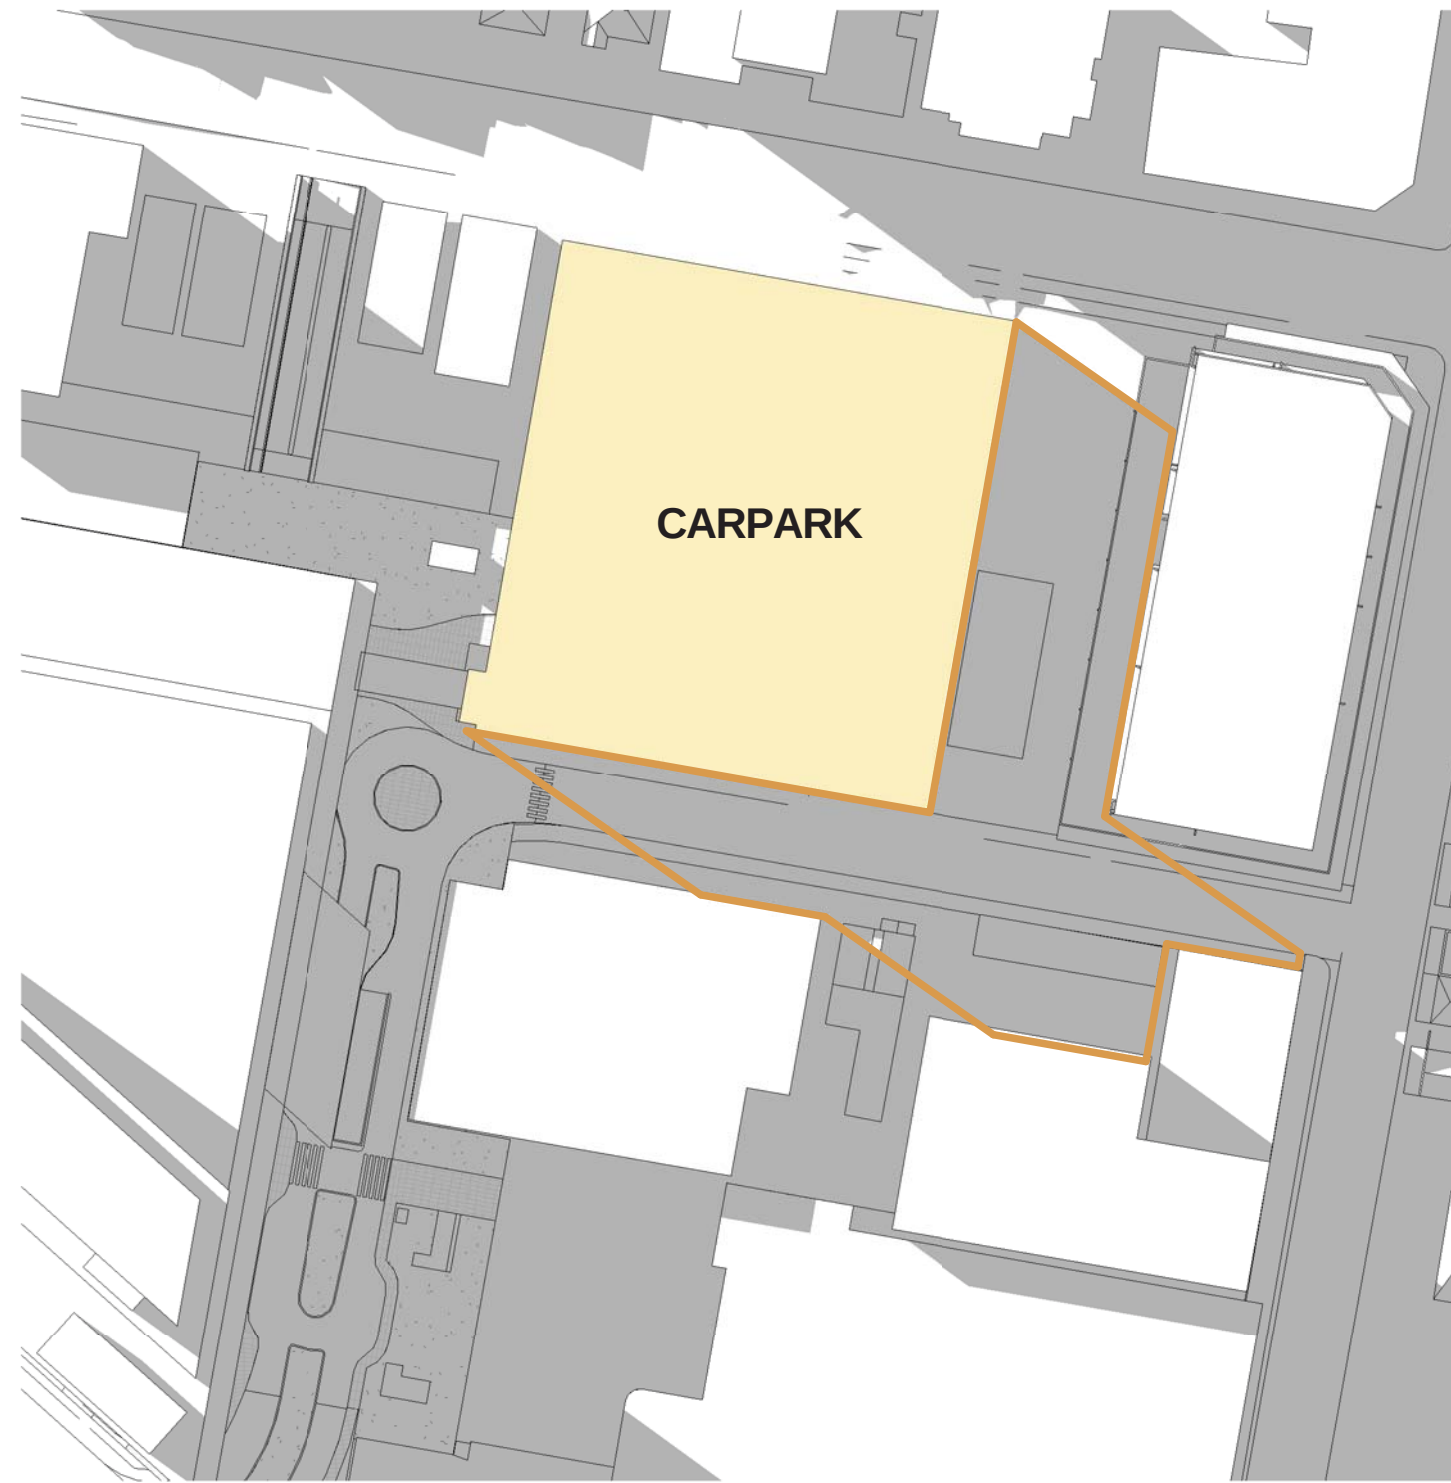


⑧ Carpark_June21_1600

LEGEND

SUBJECT BUILDINGS

SHADOW EXTENTS

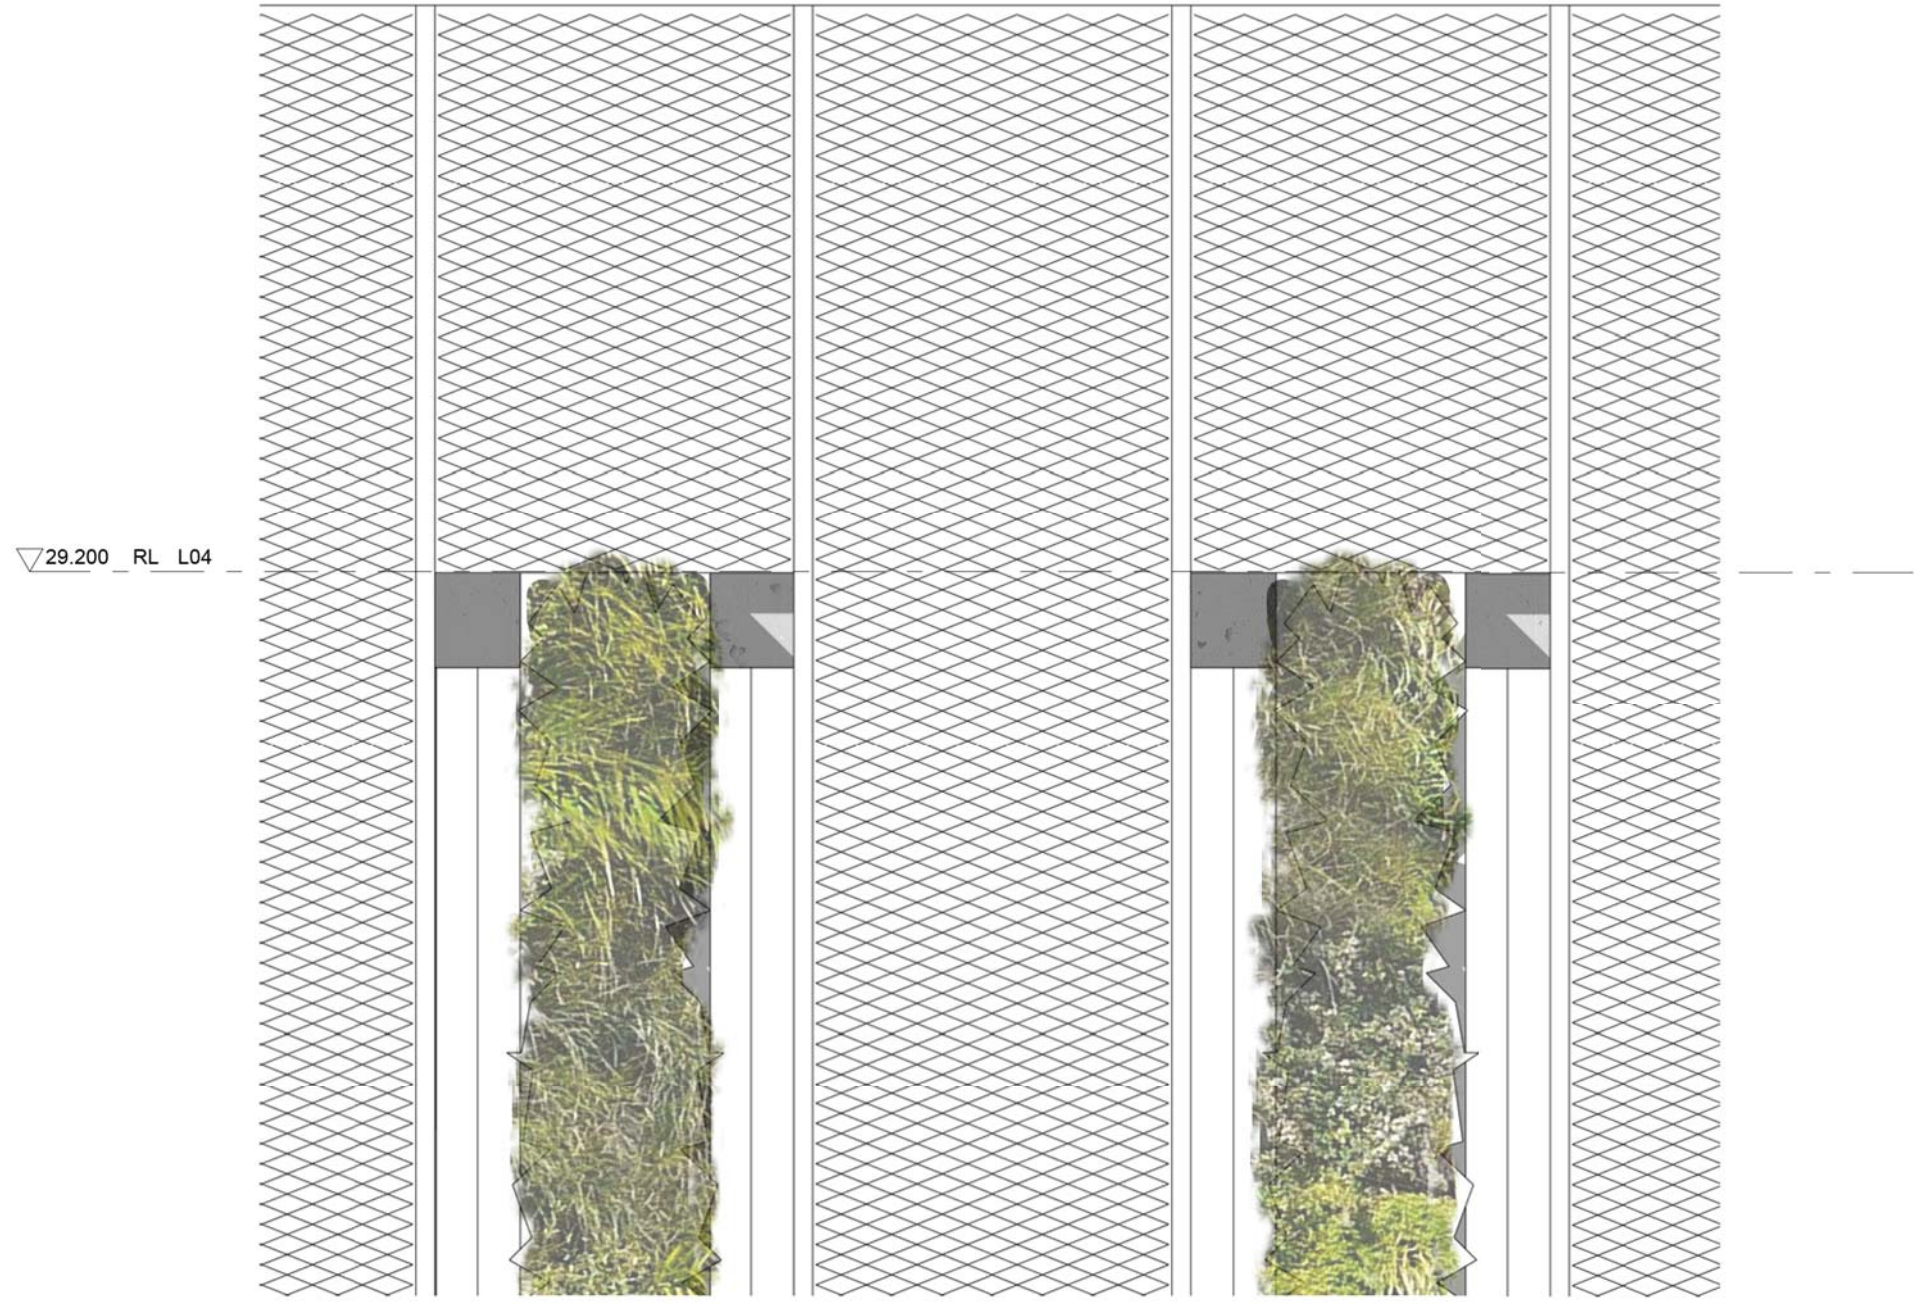

SC - 1 EXPANDED ALUMINIUM MESH
MESH NOT TO SCALE

FN - 1 ANODISED ALUMINIUM FIN

GW - 1 GREEN WALL SYSTEM

165 x 5.4 CHS CAR BARRIER

TW - 1 TENSION WIRE

CONCRETE SLAB EDGE

CO - 1 OFF FORM CONCRETE



SC - 1
EXAMPLE OF EXPANDED
ALUMINIUM MESH
70% OPEN AREA



CO - 1
EXAMPLE OF OFF FORM CONCRETE
TADAO ANDO



GW - 1
EXAMPLE OF GREEN WALL
ELMICH VGM SYSTEM



FN - 1
ANODISED ALUMINIUM



TC - 1
TENSION WIRE

C:\Revit_Local\214019_DOOLEYS_Catholic_Central_integr.v4



- CONCRETE FOOTPATHS AND DRIVEWAYS
- EVERGREEN STREET TREES
- BORDER PLANTING
- GARDEN BEDS



GREVILLEA POORINDA 'ROYAL MANTLE'



CARPOBROTUS SP.



XEROCHRYSUM 'DIAMOND HEAD'



SANTOLINA PINNATA 'SULPHUR'



PHORMIUM RUBRA



PENNISETUM ALOPECUROIDES 'NAFRAY'



ANIGOZANTHOS RUFUS



STRELITZIA REGINAE



CALLISTEMON 'LITTLE JOHN'




DORYANTHES EXCELSA



CHOISYA X DIWITTIANAL 'AZTEC PEARL'

NORTH ELEVATION PLANTING KEY

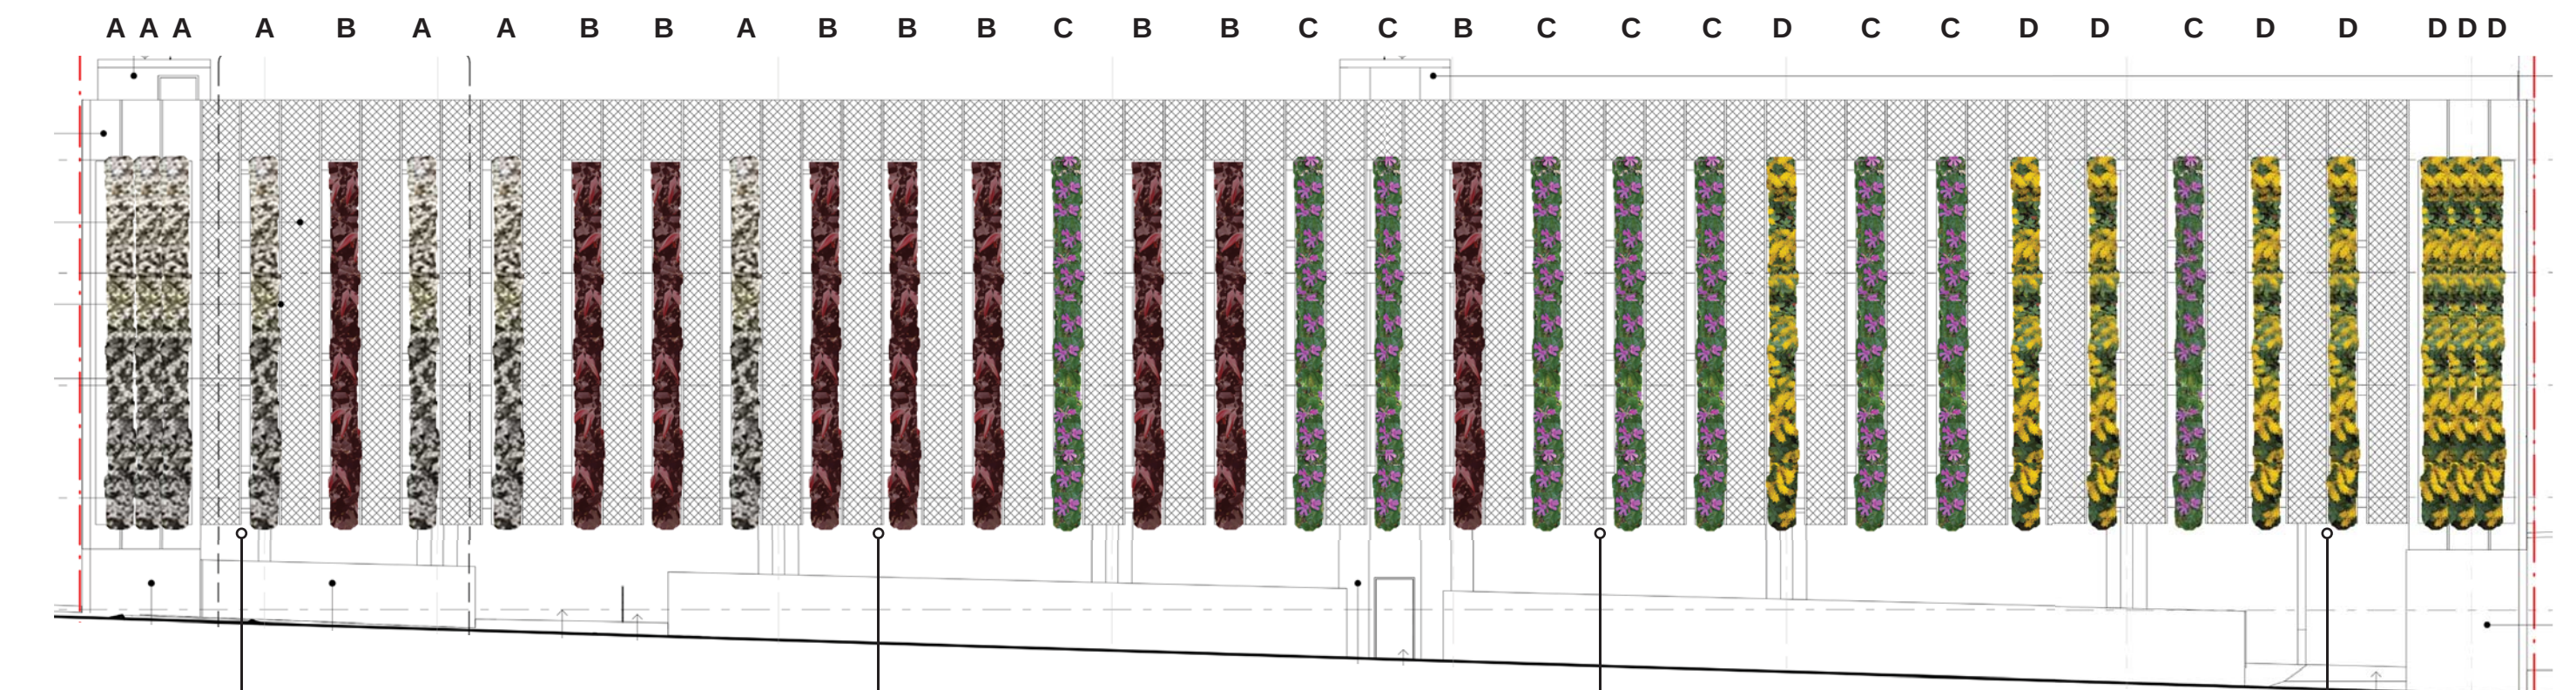

A - RULINGIA HERMANNIIFOLIA



B- BRACHYSEMA PRAEMORSUM 'BRONZE BUTTERFLY'




C - PELARGONIUM RODNEYANUM



D - SEDUM PALMERI

SOUTH ELEVATION PLANTING KEY

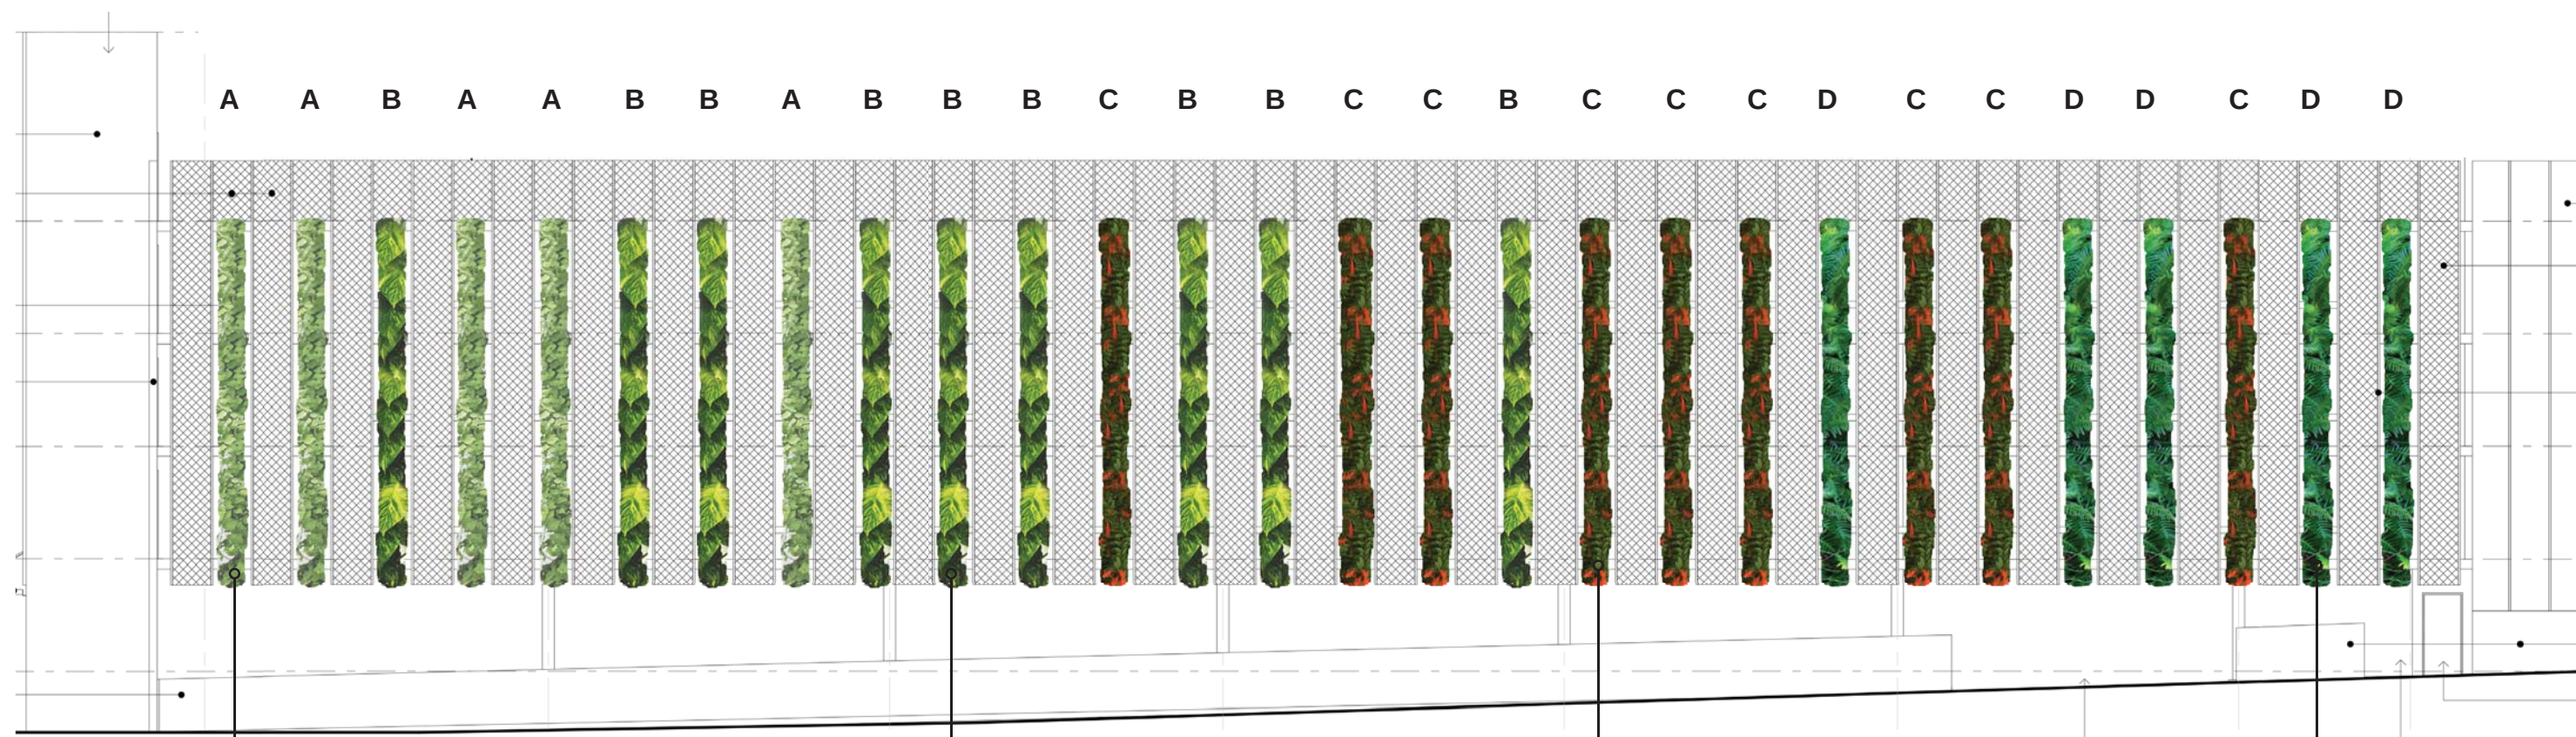

A - ADIANTUM AETHIOPICUM



B- SCINDAPSUS SP.



C - AESCHYNANTHUS PULCHER



D - DOODIA ASPERA