



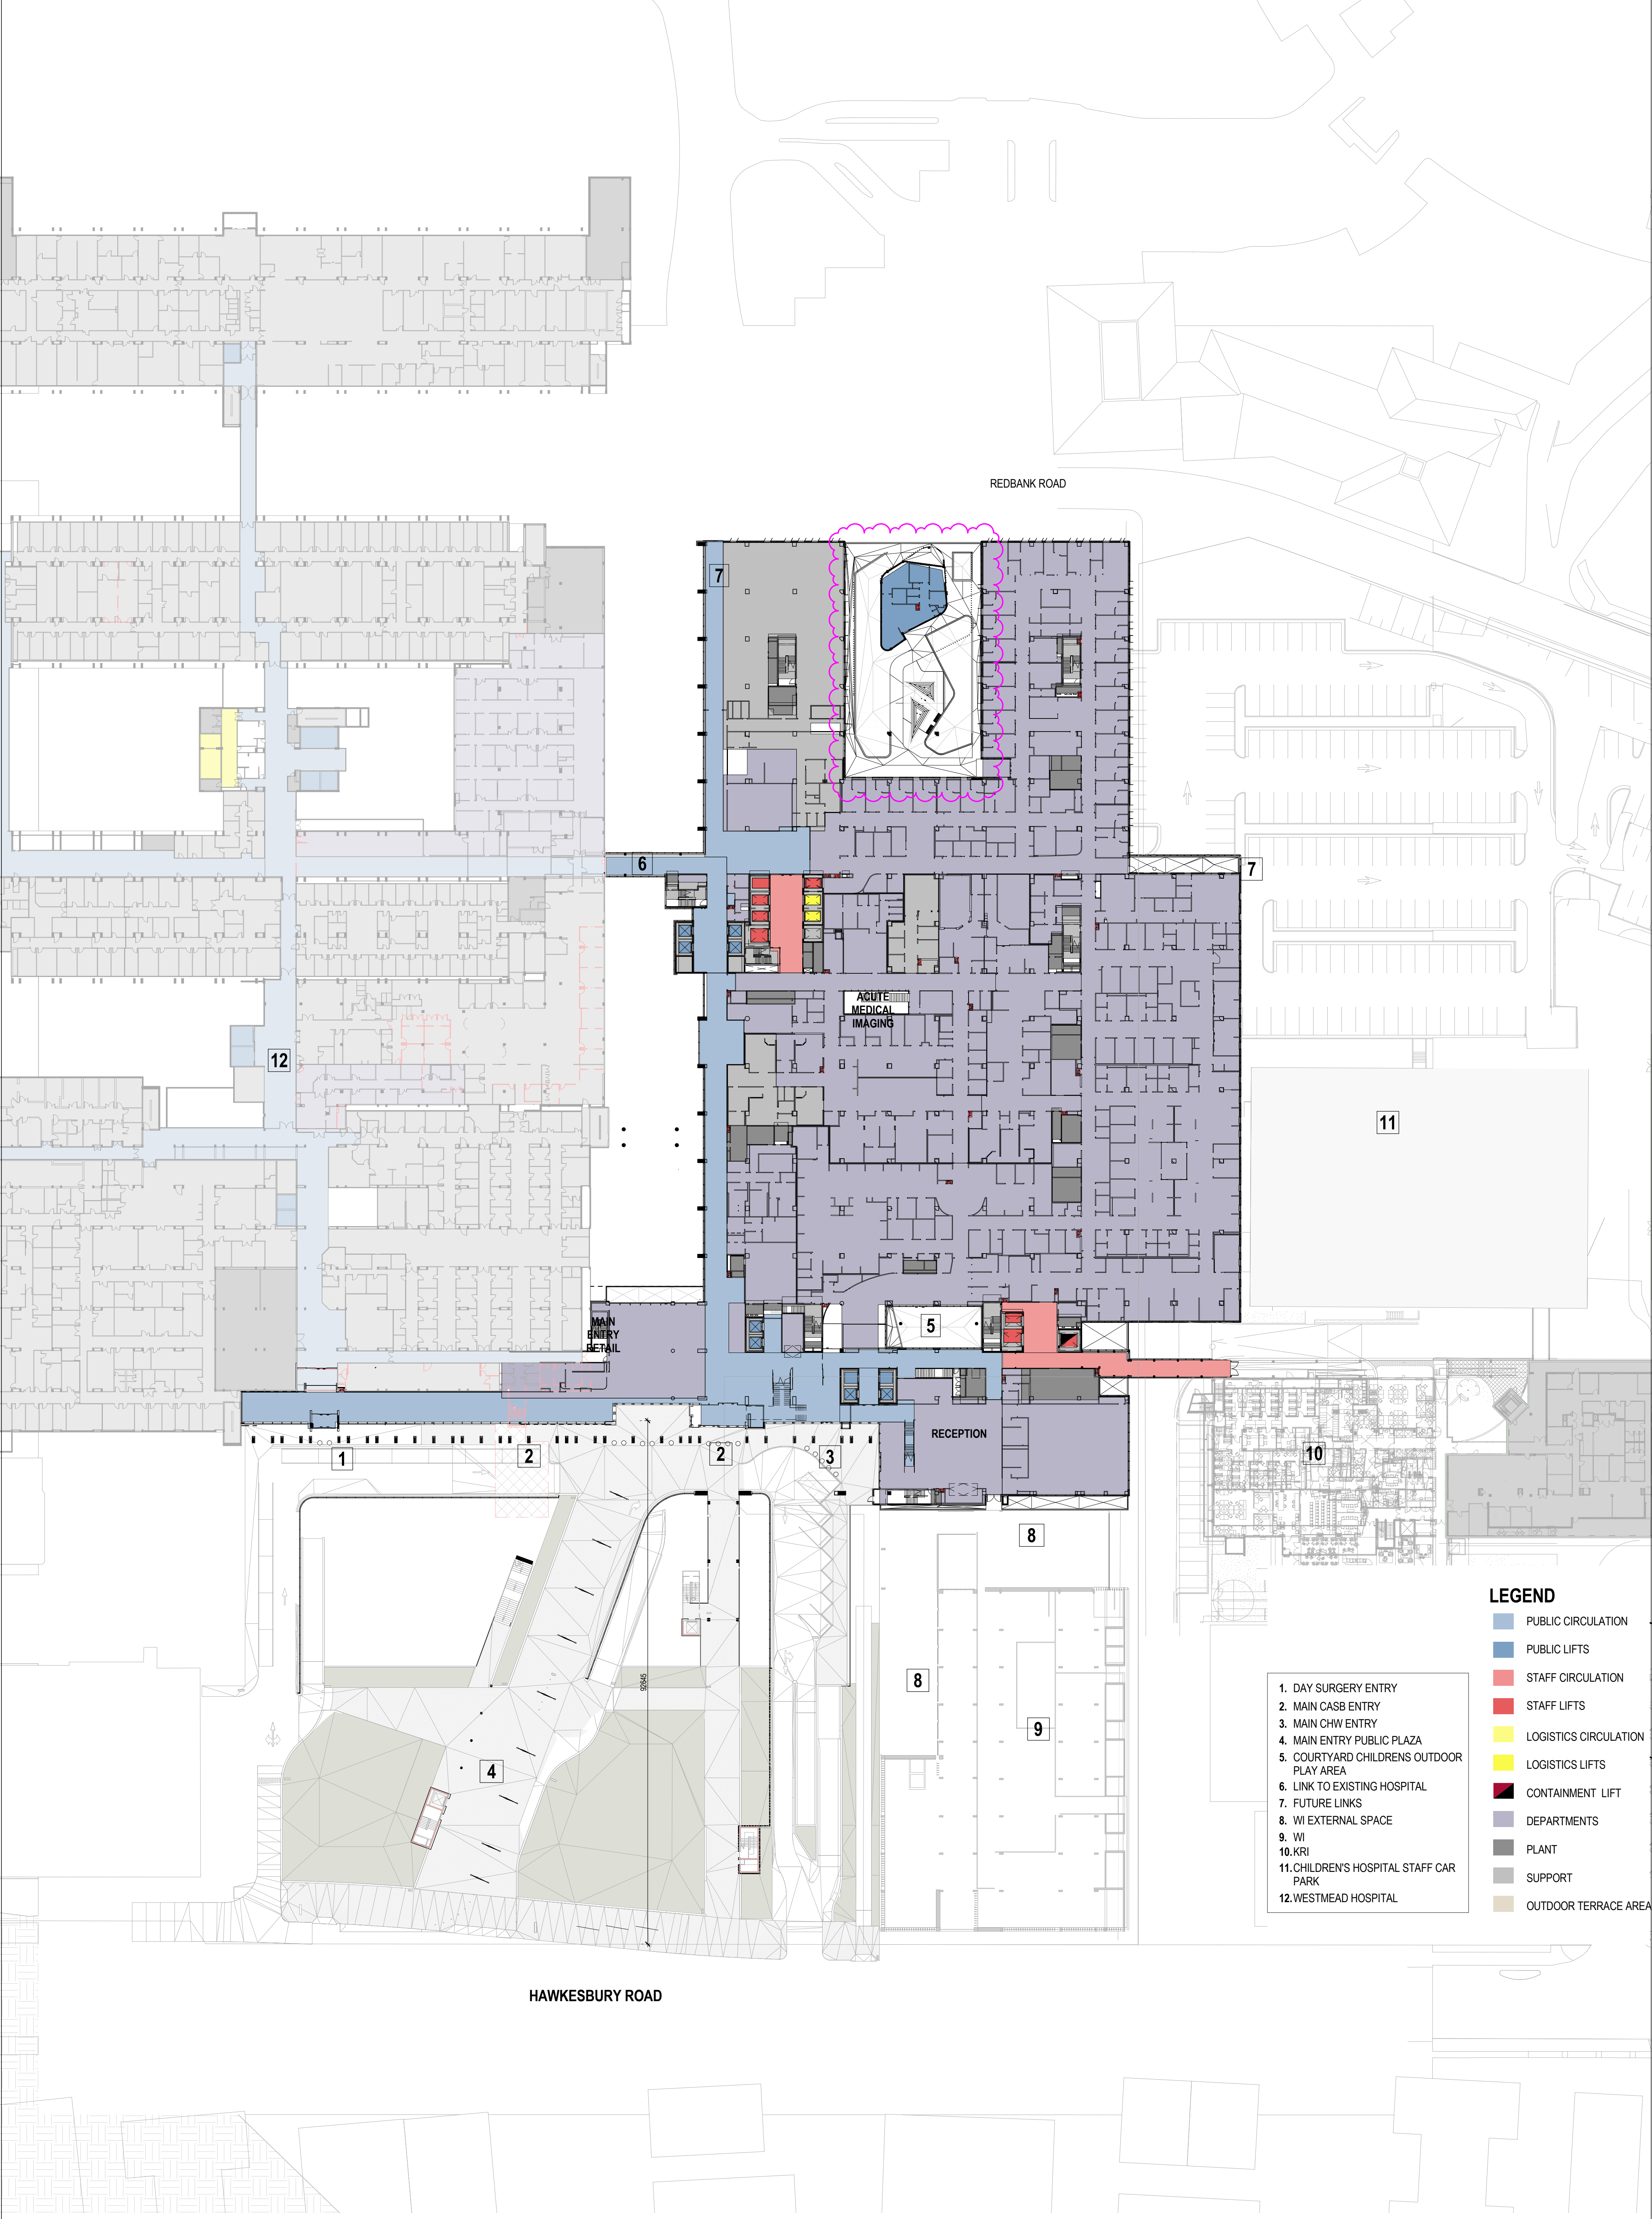

LEGEND

- PUBLIC CIRCULATION
- PUBLIC LIFTS
- STAFF CIRCULATION
- STAFF LIFTS
- LOGISTICS CIRCULATION
- LOGISTICS LIFTS
- CONTAINMENT LIFT
- DEPARTMENTS
- PLANT
- SUPPORT
- OUTDOOR TERRACE AREAS

- 1. DAY SURGERY ENTRY
- 2. MAIN CASB ENTRY
- 3. MAIN CHW ENTRY
- 4. MAIN ENTRY PUBLIC PLAZA
- 5. COURTYARD CHILDRENS OUTDOOR PLAY AREA
- 6. LINK TO EXISTING HOSPITAL
- 7. FUTURE LINKS
- 8. WI EXTERNAL SPACE
- 9. WI
- 10. KRI
- 11. CHILDREN'S HOSPITAL STAFF CAR PARK
- 12. WESTMEAD HOSPITAL

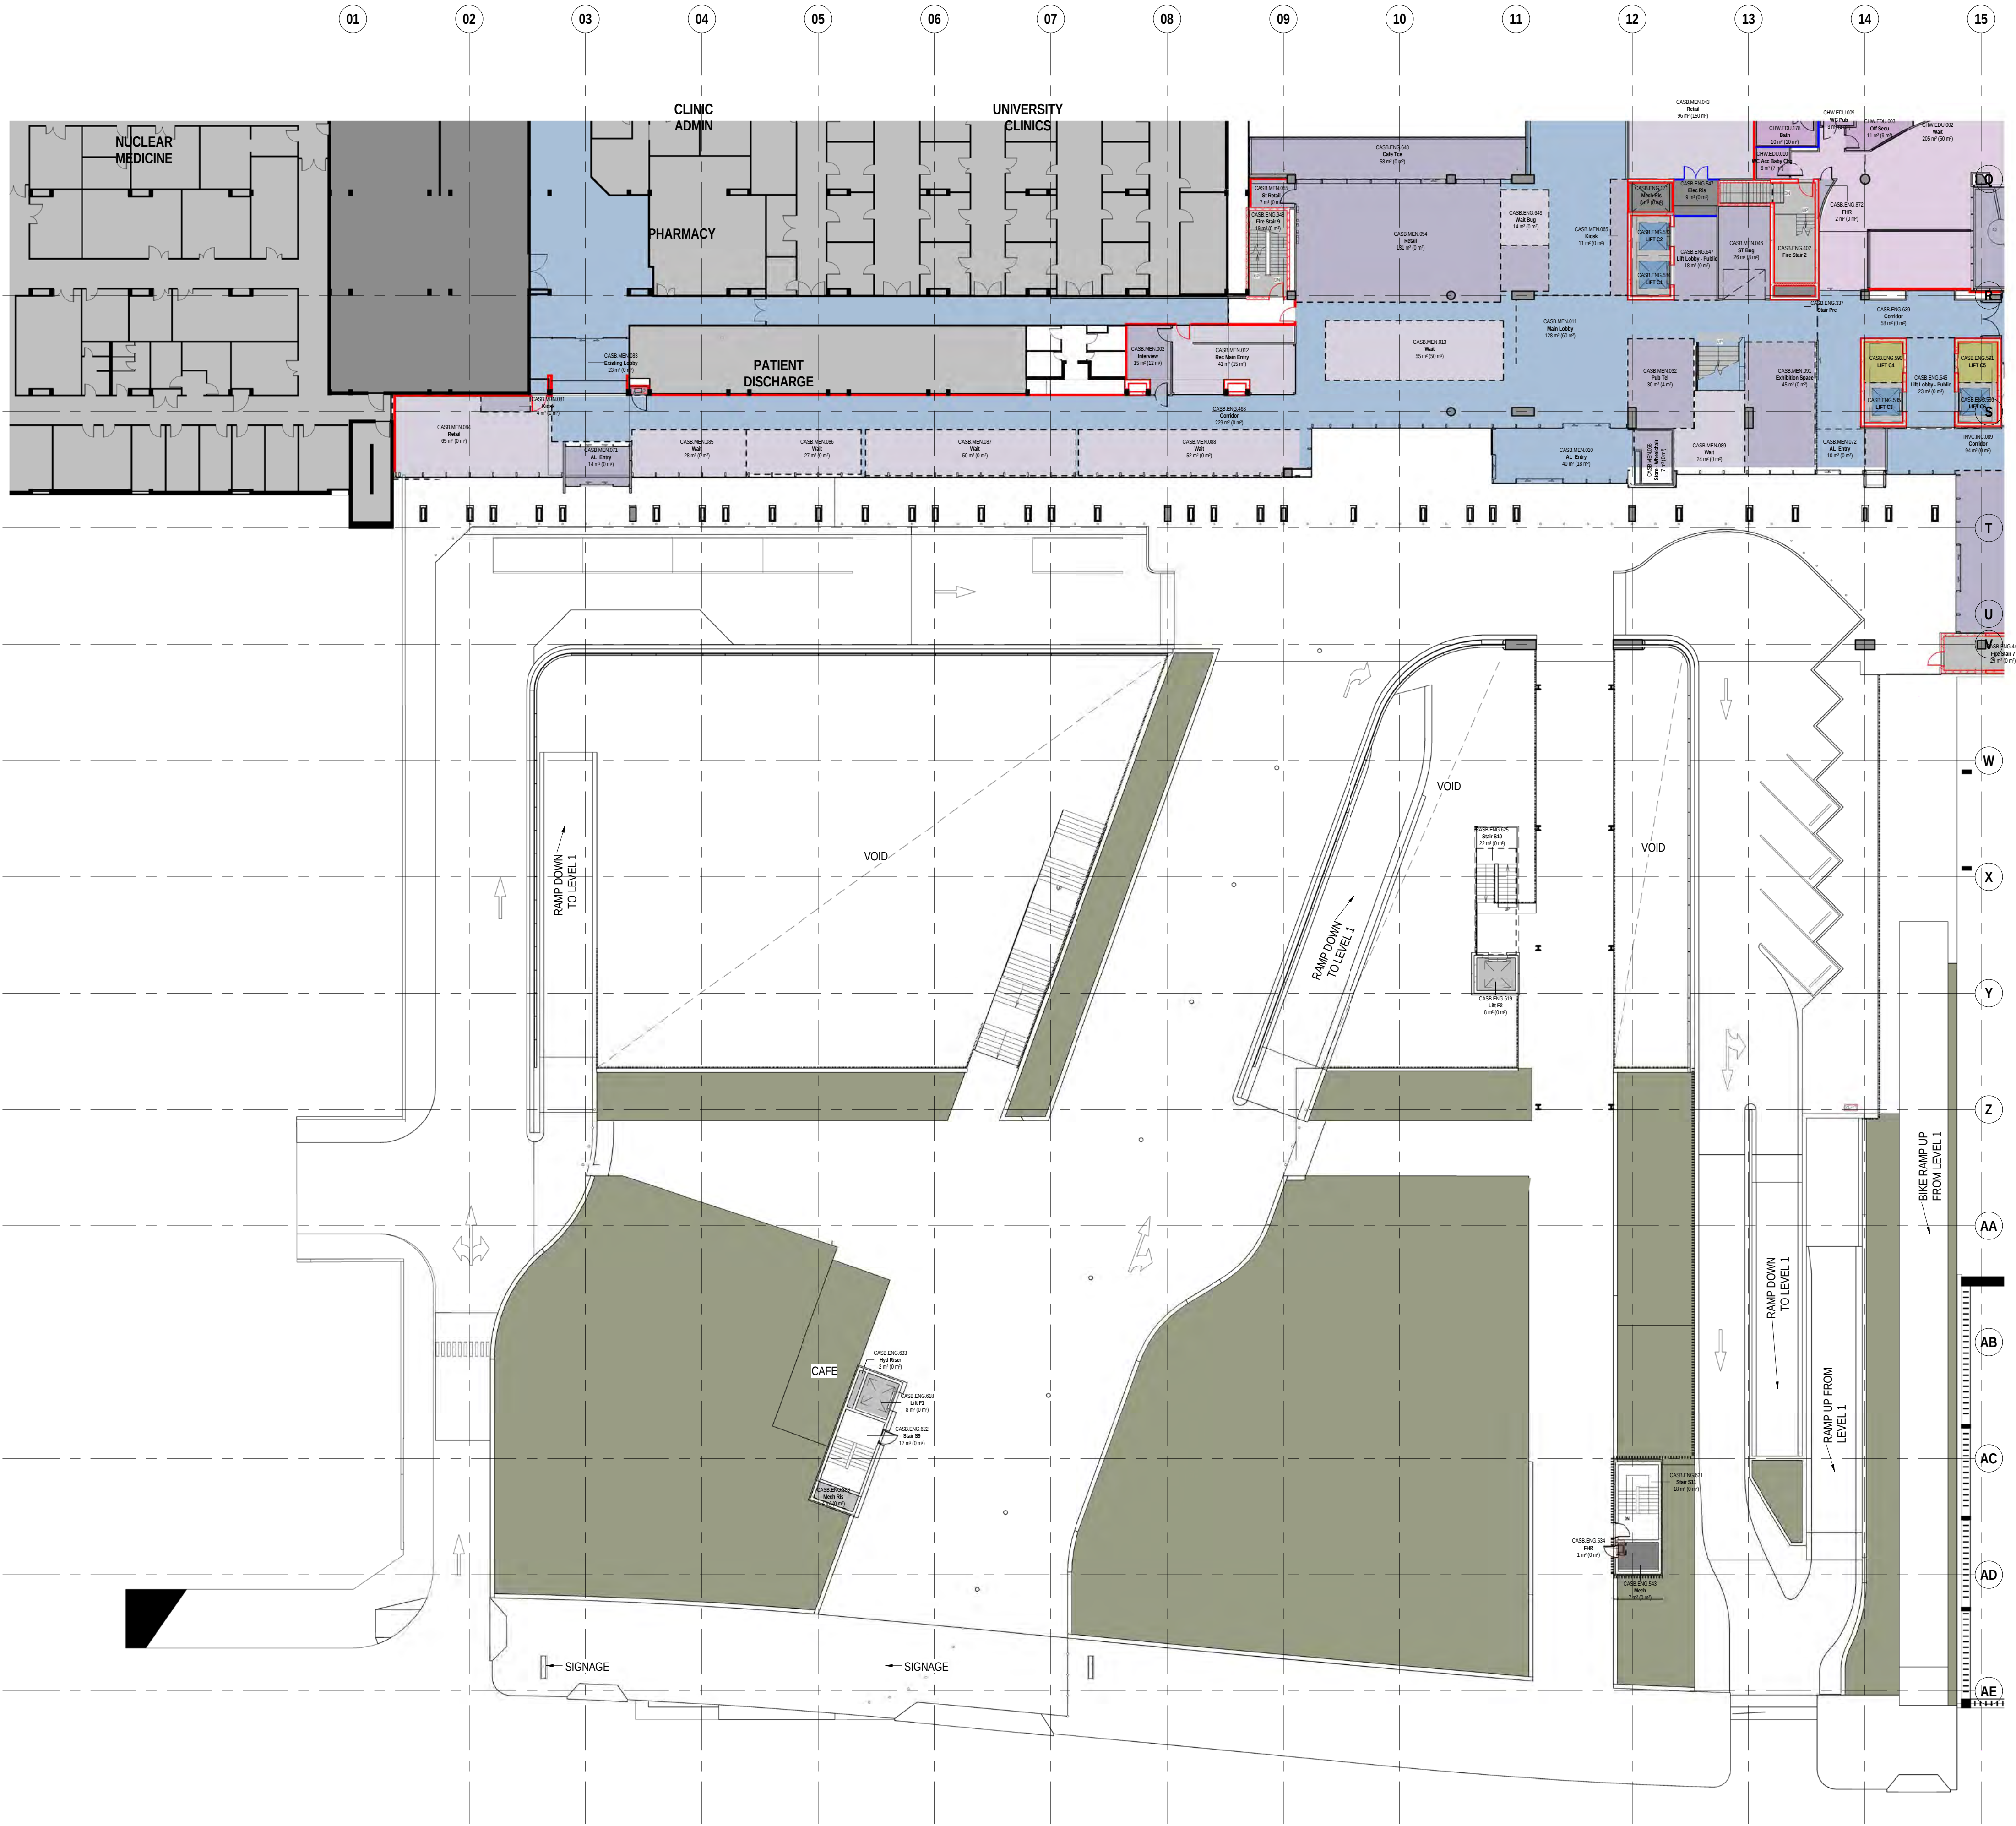

LEGEND

Westmead Hospital Zones

CHW, Innovation Centre & USYD Zones

COLD SHELL

WARM SHELL


PUBLIC

STAFF / RESTRICTED


LOGISTICS / RESTRICTED

PLANT

STAIRS

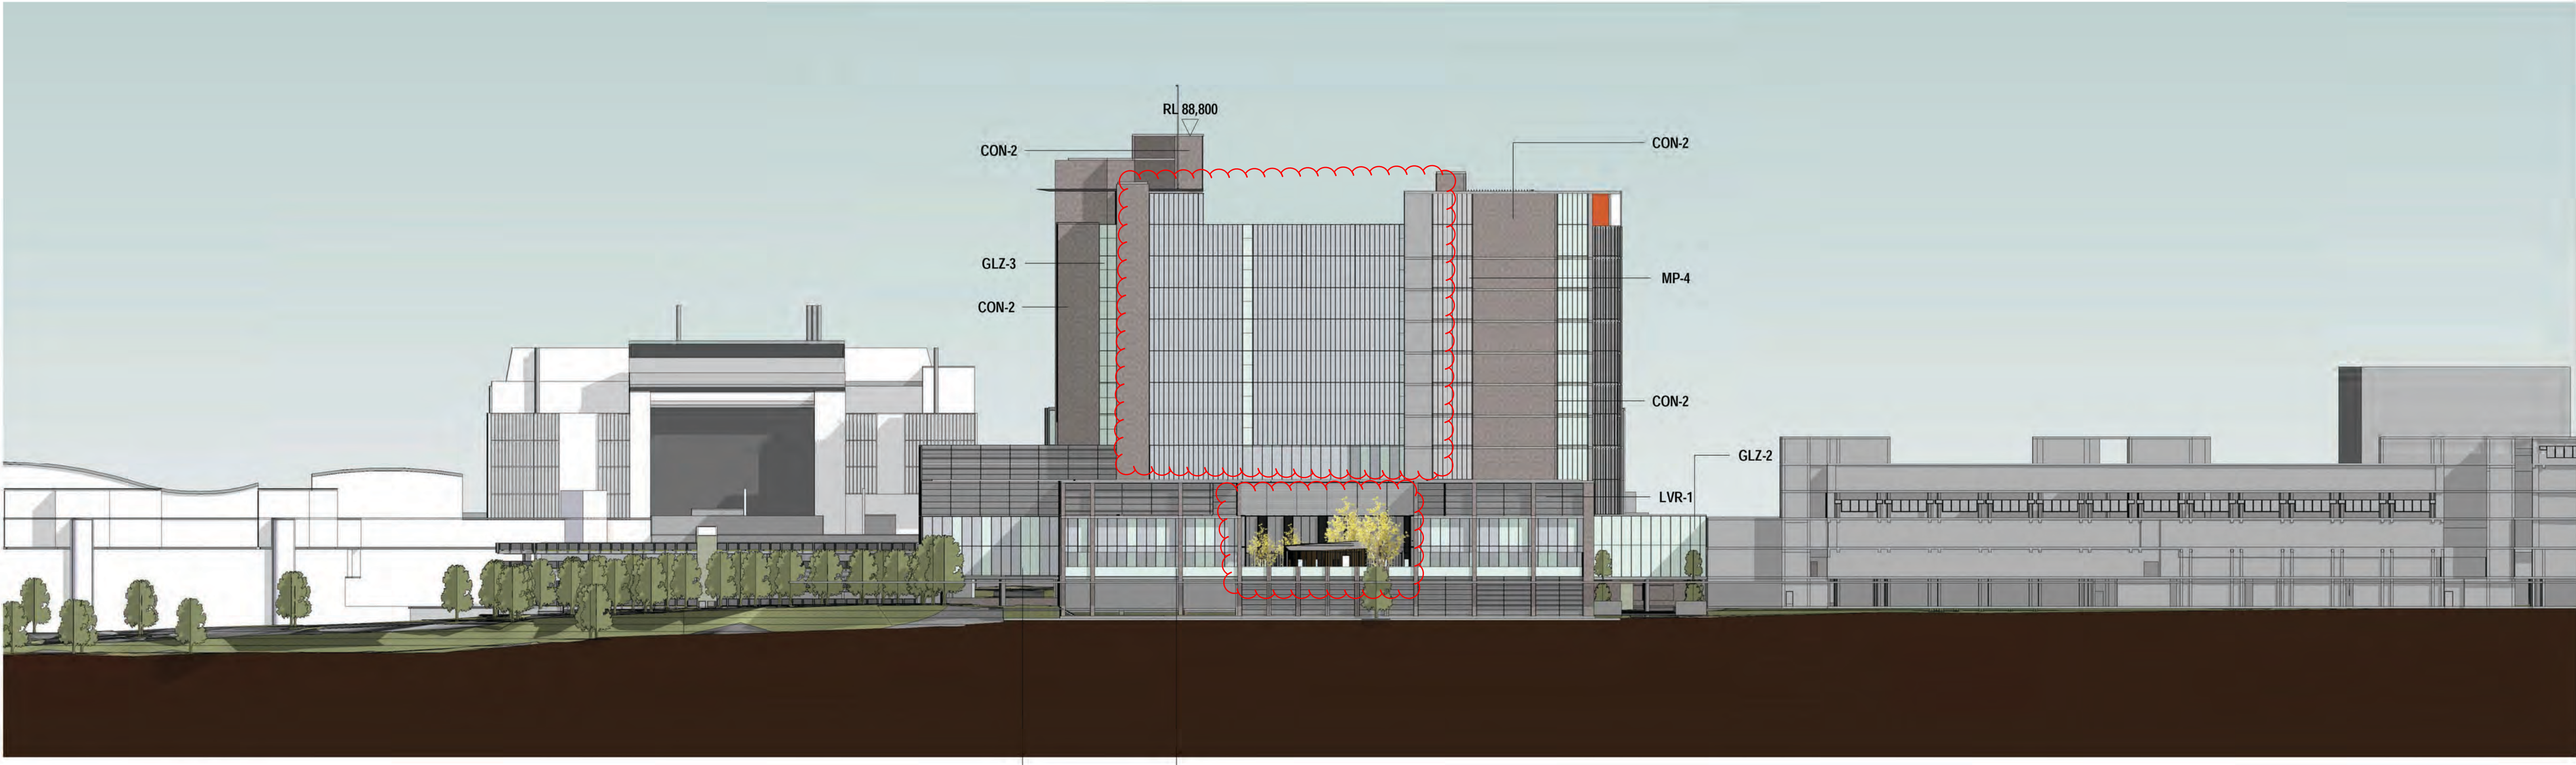


2 NORTH WEST ELEVATION
1:500

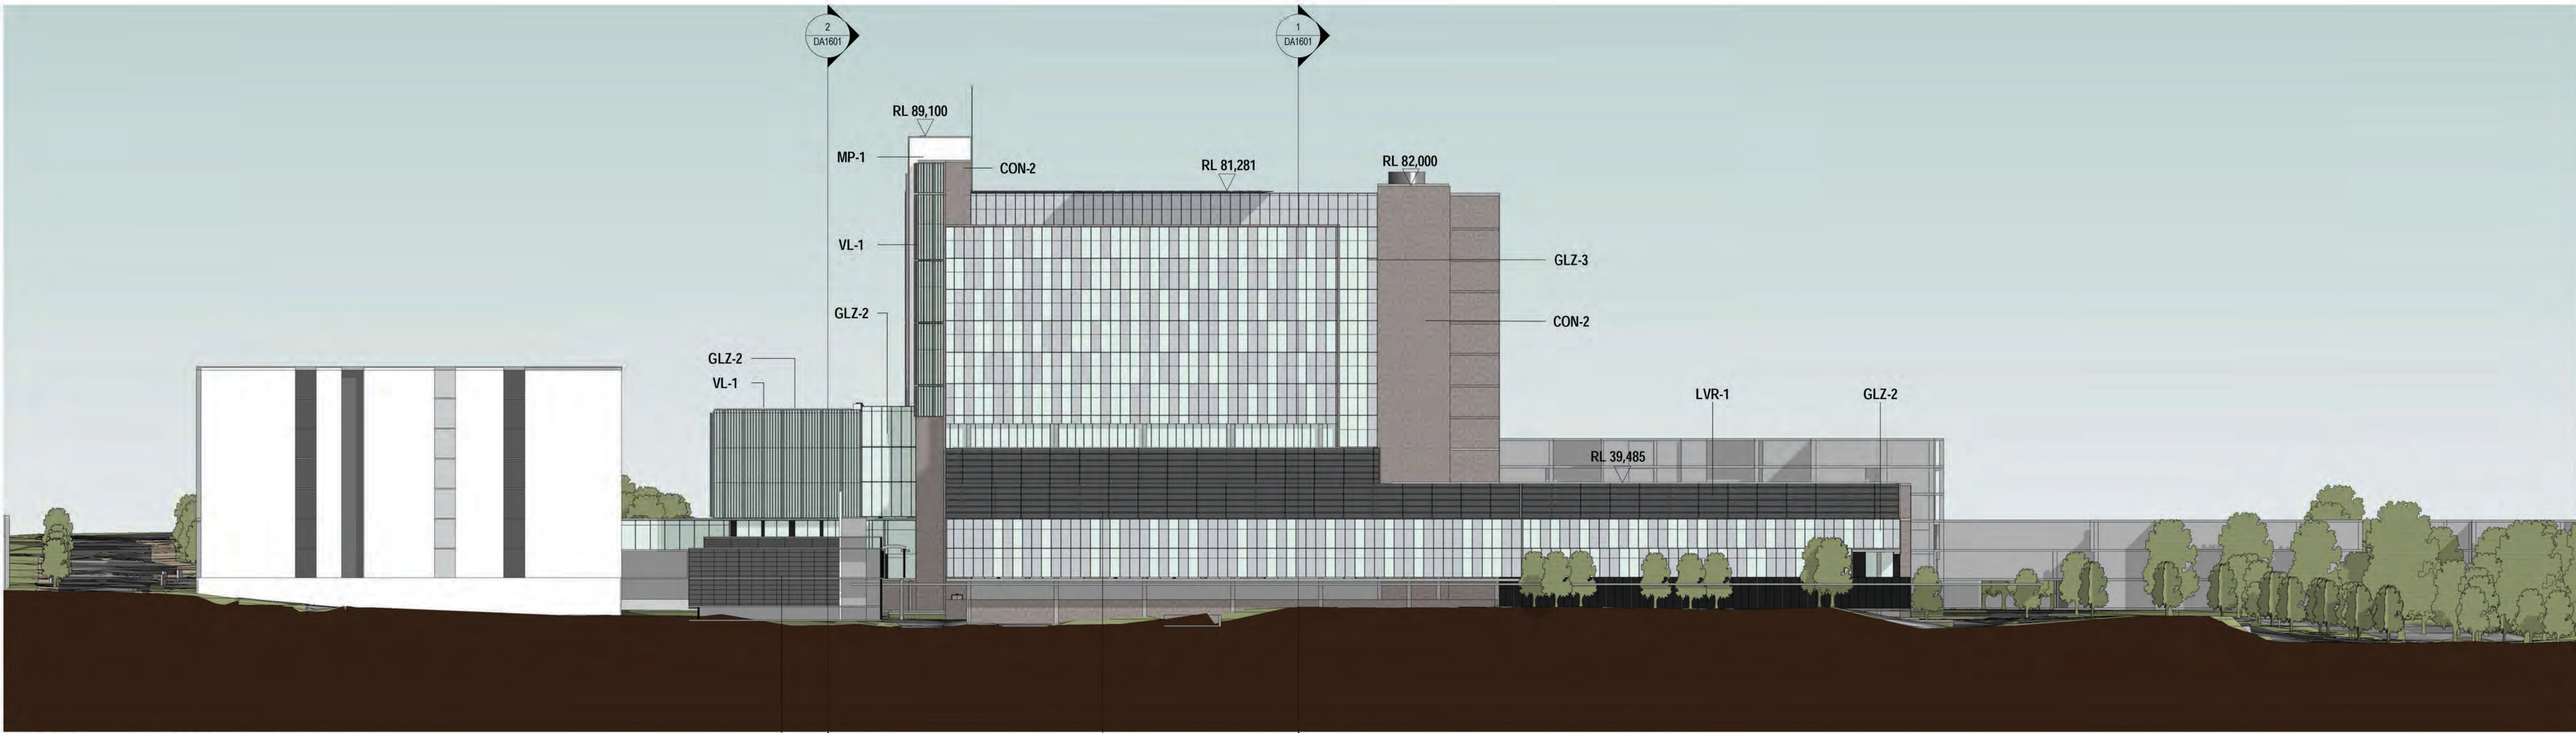

1 NORTH EAST ELEVATION
1:500




CON-1	SANDSTONE TBC	
CON-2	CONCRETE	
GLZ-1	GLAZING UNIT (PANELISED) PUBLIC ZONE	
GLZ-2	GLAZING UNIT (PANELISED)	
GLZ-3	GLAZING UNIT (PANELISED) TOWER	
MP-1	METAL FACADE PANEL - TYPE 1	
MP-2	METAL FACADE PANEL - TYPE 2	
MP-3	METAL FACADE PANEL - TYPE 3	
MP-4	SACRIFICIAL METAL SHEETING	
VL-1	VERTICAL LOUVRE (TYPE 1)	
LVR-1	HORIZONTAL PLANT LOUVRES	

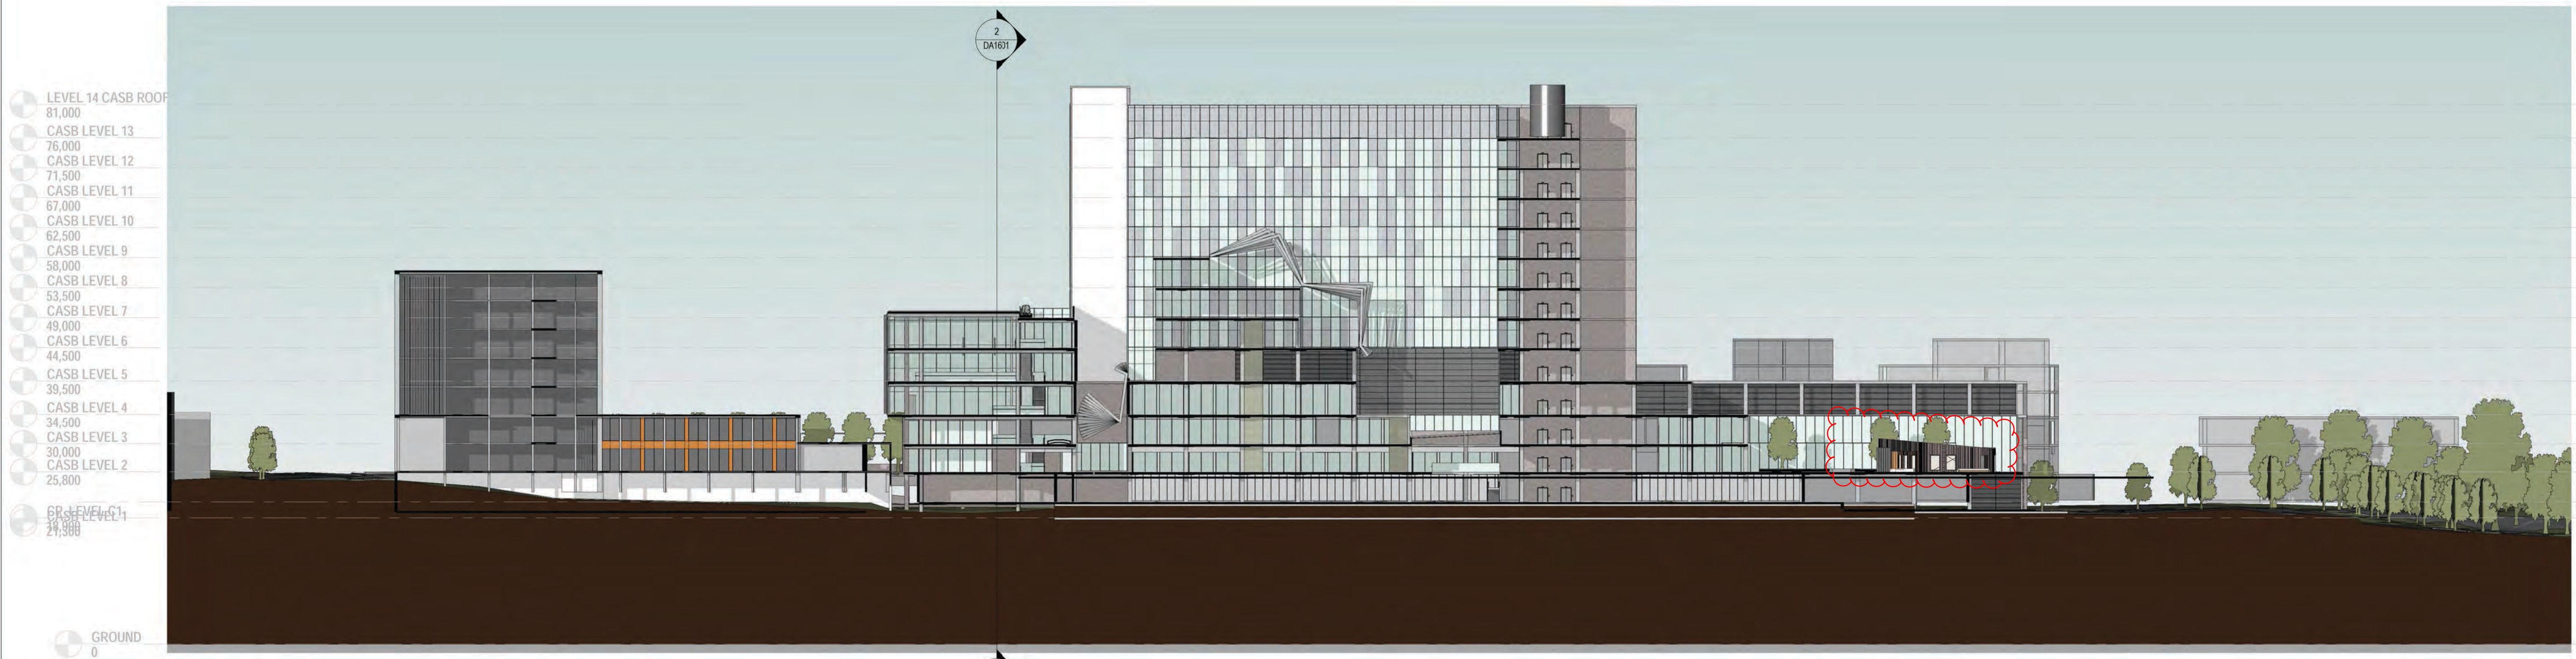


1 NORTH SOUTH SECTION
1:500

HAWKESBURY ROAD EXISTING WESTMEAD INSTITUTE INNOVATION CENTRE LIFT CORE CENTRAL ACUTE SERVICES BUILDING

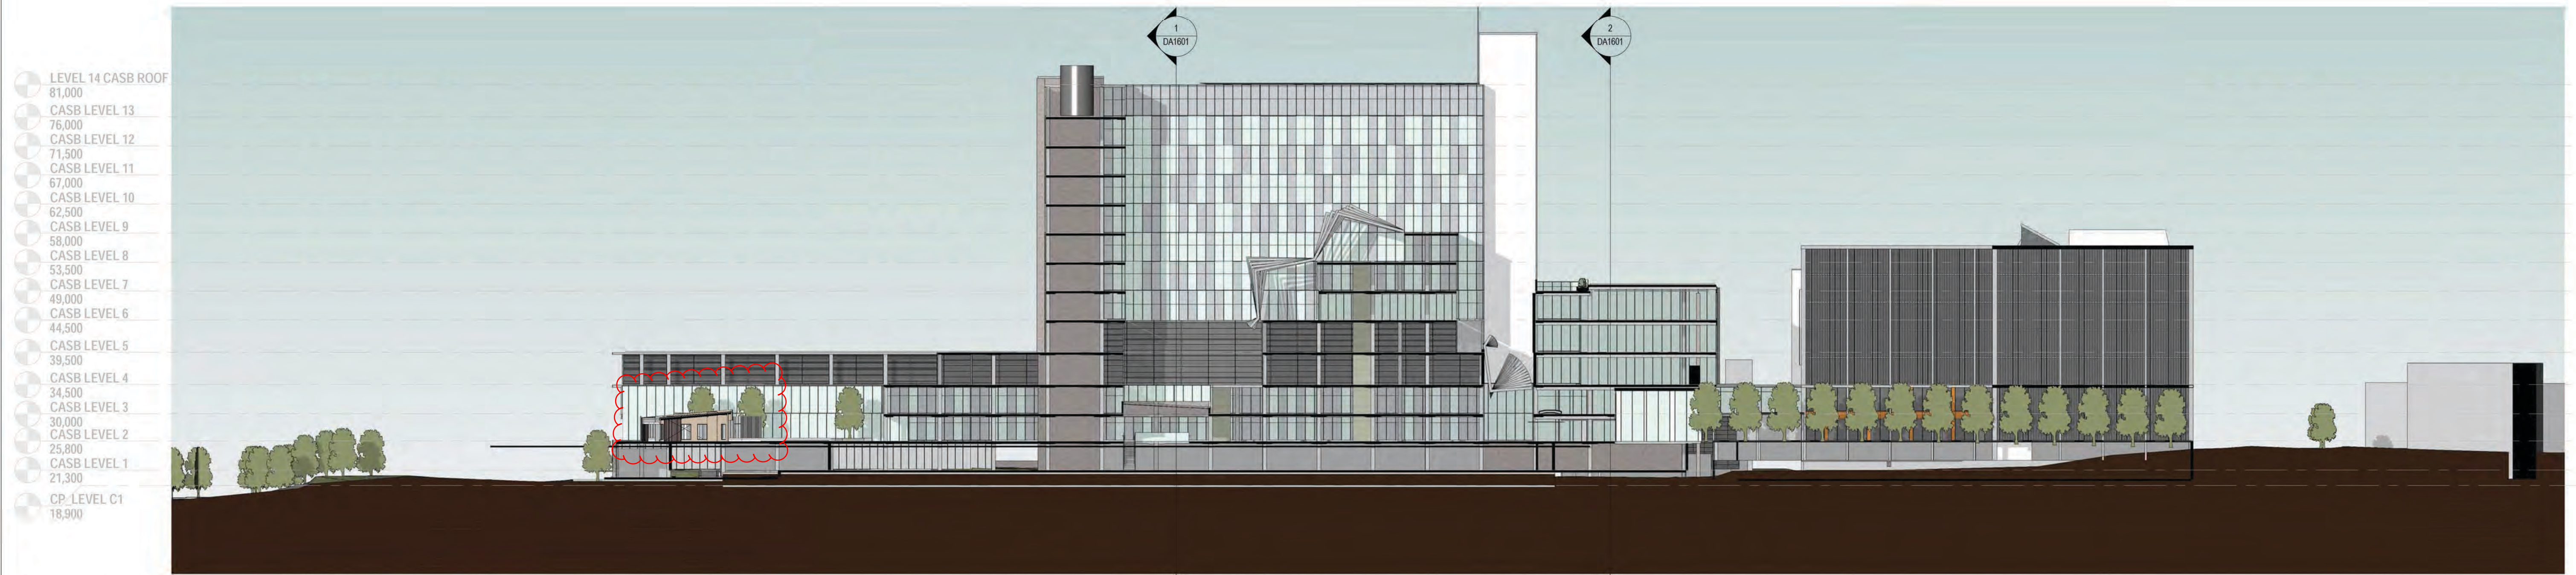

2 NORTH SOUTH SECTION
1:500

CENTRAL ACUTE SERVICES BUILDING LIFT CORE INNOVATION CENTRE EXISTING WESTMEAD INSTITUTE HAWKESBURY ROAD

 

Health Infrastructure
232186
Westmead Hospital
Hawkesbury Rd, Westmead, NSW, 2145

Sheet Name
3D VISUALISATIONS

Scale @ A1

Sheet Number
CASB-HDR-AR-DG-DA1915

Project Status
DEVELOPMENT APPLICATION

THIS DOCUMENT IS THE COPYRIGHT OF HDR.
ALL INFORMATION ILLUSTRATED ON THIS DOCUMENT IS TO BE CHECKED AND VERIFIED ON SITE. IN THE
EVENT OF DISCREPANCIES REFER TO ARCHITECT PRIOR TO COMMENCEMENT OF THE WORK. DO NOT
SCALE DRAWINGS MANUALLY OR ELECTRONICALLY.

Revision
3