


RL 208.450 m	MAX. HEIGHT
RL 208.150 m	ROOF
RL 206.450 m	L34
RL 202.900 m	L33
RL 199.750 m	L32
RL 196.600 m	L31
RL 193.450 m	L30
RL 190.300 m	L29
RL 187.150 m	L28
RL 184.000 m	L27
RL 180.850 m	L26
RL 177.700 m	L25
RL 174.550 m	L24
RL 171.400 m	L23
RL 168.250 m	L22
RL 165.100 m	L21
RL 161.950 m	L20
RL 158.800 m	L19
RL 155.650 m	L18
RL 152.500 m	L17
RL 149.350 m	L16
RL 146.200 m	L15
RL 143.050 m	L14
RL 139.900 m	L13
RL 136.750 m	L12
RL 133.600 m	L11
RL 130.450 m	L10
RL 127.300 m	L09
RL 124.150 m	L08
RL 121.000 m	L07
RL 117.850 m	L06
RL 114.300 m	L05
RL 111.150 m	L04
RL 108.000 m	L03
RL 104.850 m	L02
RL 100.650 m	L01
RL 97.150 m	MEZZ
RL 95.000 m	UG
RL 91.750 m	LG

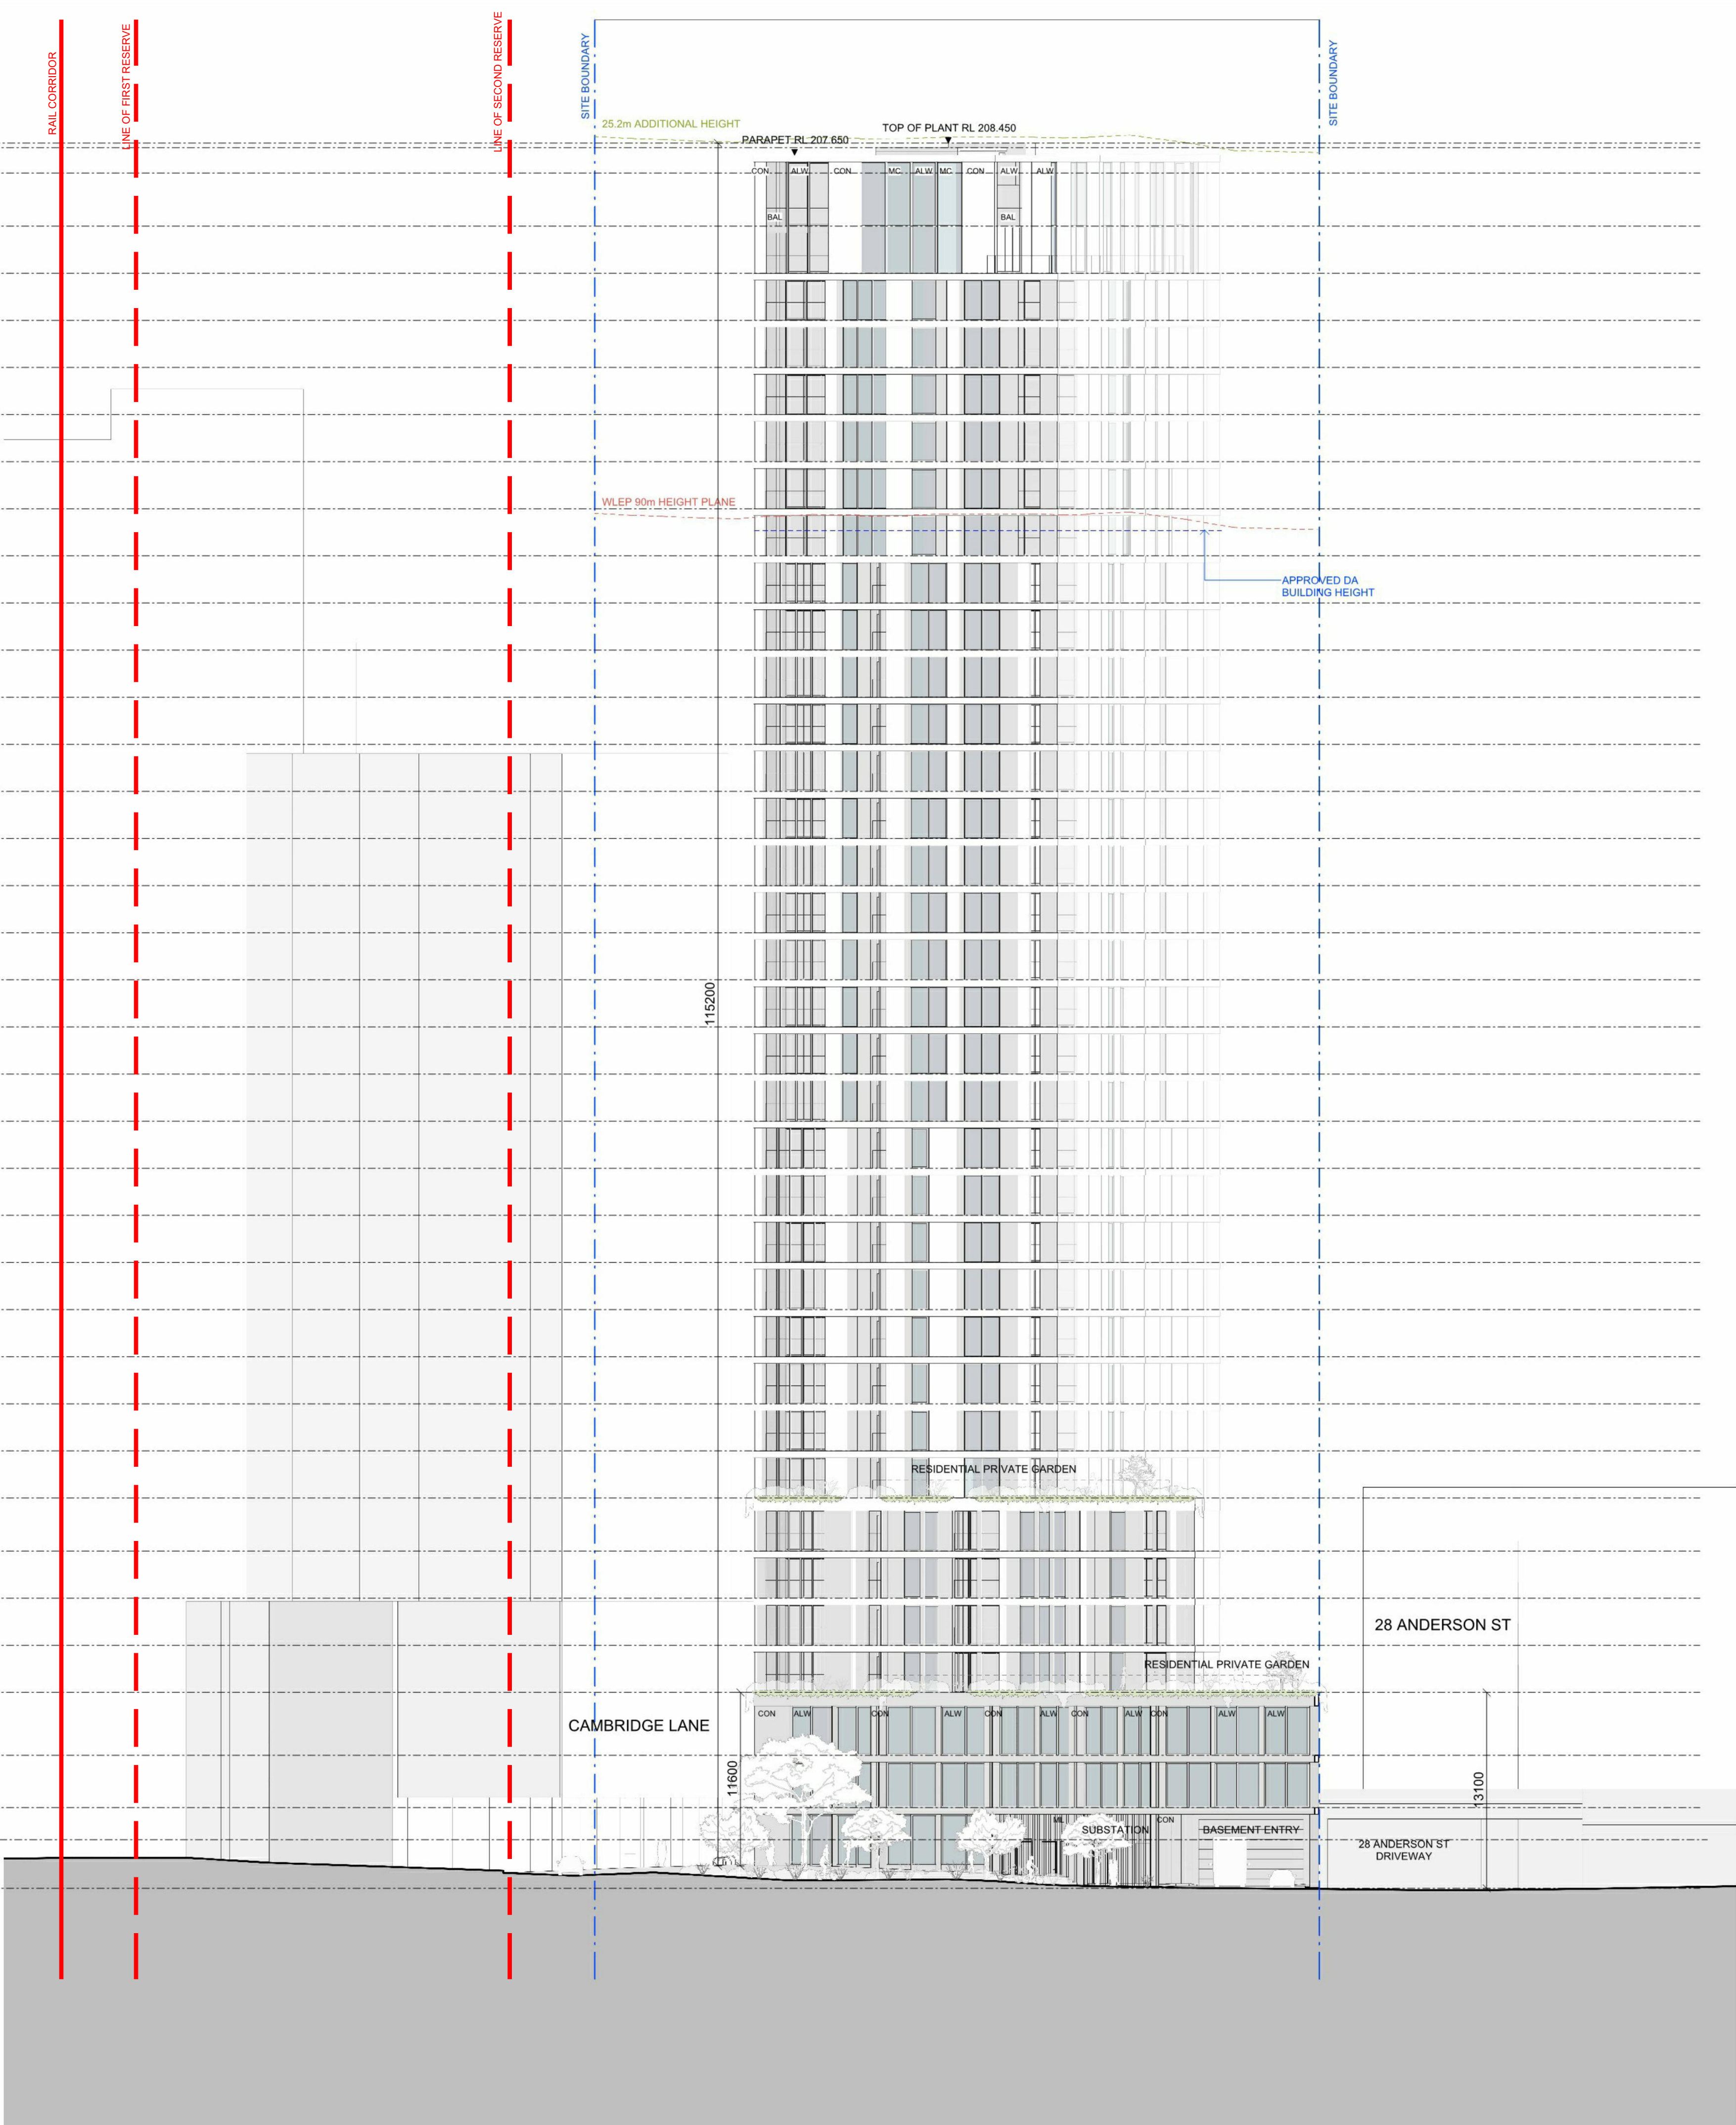

Iss.	Date	For
-	20.12.2024	For SSDA

General Notes
Verify dimensions on site prior to commencement of work. Check existing RL's on site. Advise Architect of any discrepancies before commencement. Allow for adjustments to suit discrepancies. Comply with relevant authorities requirements. Comply with Building Code of Australia requirements. Comply with relevant Australian Standards for materials and construction practice. Comply with Basic Certificate. Do not scale from drawings.

Copyright
Copyright owned by EM BE CE. Rights to this document are subject to payment in full of all EM BE CE fees. This document may only be used for the express purpose for which it has been created and any unauthorised use is at the user's sole risk and without limiting EM BE CE's rights the user releases and indemnifies EM BE CE from and against all loss so arising.

Acknowledgement of Country
This project is located on Cammeraygal Country. We acknowledge the traditional custodians of Country, on this land called Australia. We respect their Elders, past, present and emerging.

Loflex Chatswood Pty. Ltd.
02 8520 0516

Mecone | Planner
Jordan Faeghi
0437 896 661

BG&E | Structure
Vince Bastro
0414 914 862

Neuron | Services
Steve Cassalis
0401 222 862

Common Grounds | Landscape
Alex Georgouras
0404 626 520

Walkerbai | ESD
Stewart Mann
0407 545 647

Stantec | Civil
Jackson Bramley
0421 193 028

PDC Consultants | Traffic
Ben Midgley
0413 167 797

Design Confidence | BCA / Access
Lindsay Beard
0407 870 612

Legend
ALW Aluminium framed window
BAL Balustrade
CON Concrete
MAW Metal awning
MC Metal cladding
ML Metal louvre
OPS Operable privacy screen

Project
Help Street Apartments

Project No.
22023

Address
3-5 Help Street Chatswood

Status
FOR SSDA

Drawn SY **Authorised** MP **Date Issued** 20.12.2024

Drawing
South Elevation Help Street

Drawing No.
SSDA-2003

Scale 1 : 250 @ A1 **Issue** -

0 2500 5000 7500 10000 12500 mm

EM BE CE

EMBECE.com.au
+612 9125 0569
Suite 3, 414 Bourke Street
Surry Hills, NSW 2010 Australia


Nominated Architects
Mladen Prnjatovic 7468
Ben Green 7066
Chi Mehem 7754



JONATHAN BURKE
SU000684
Land Surveyor Registered
the Surveying and Spatial
Information Act 2002
Date: 15/10/25
Reference: 8917



SDG Pty Ltd
ABN 92 136 699 904
Suite 1, 3 Railway Street Baulkham Hills NSW 2153
t: (02) 9630 7955 w: sdg.net.au
Liability limited by a scheme approved under
Professional Standards Legislation

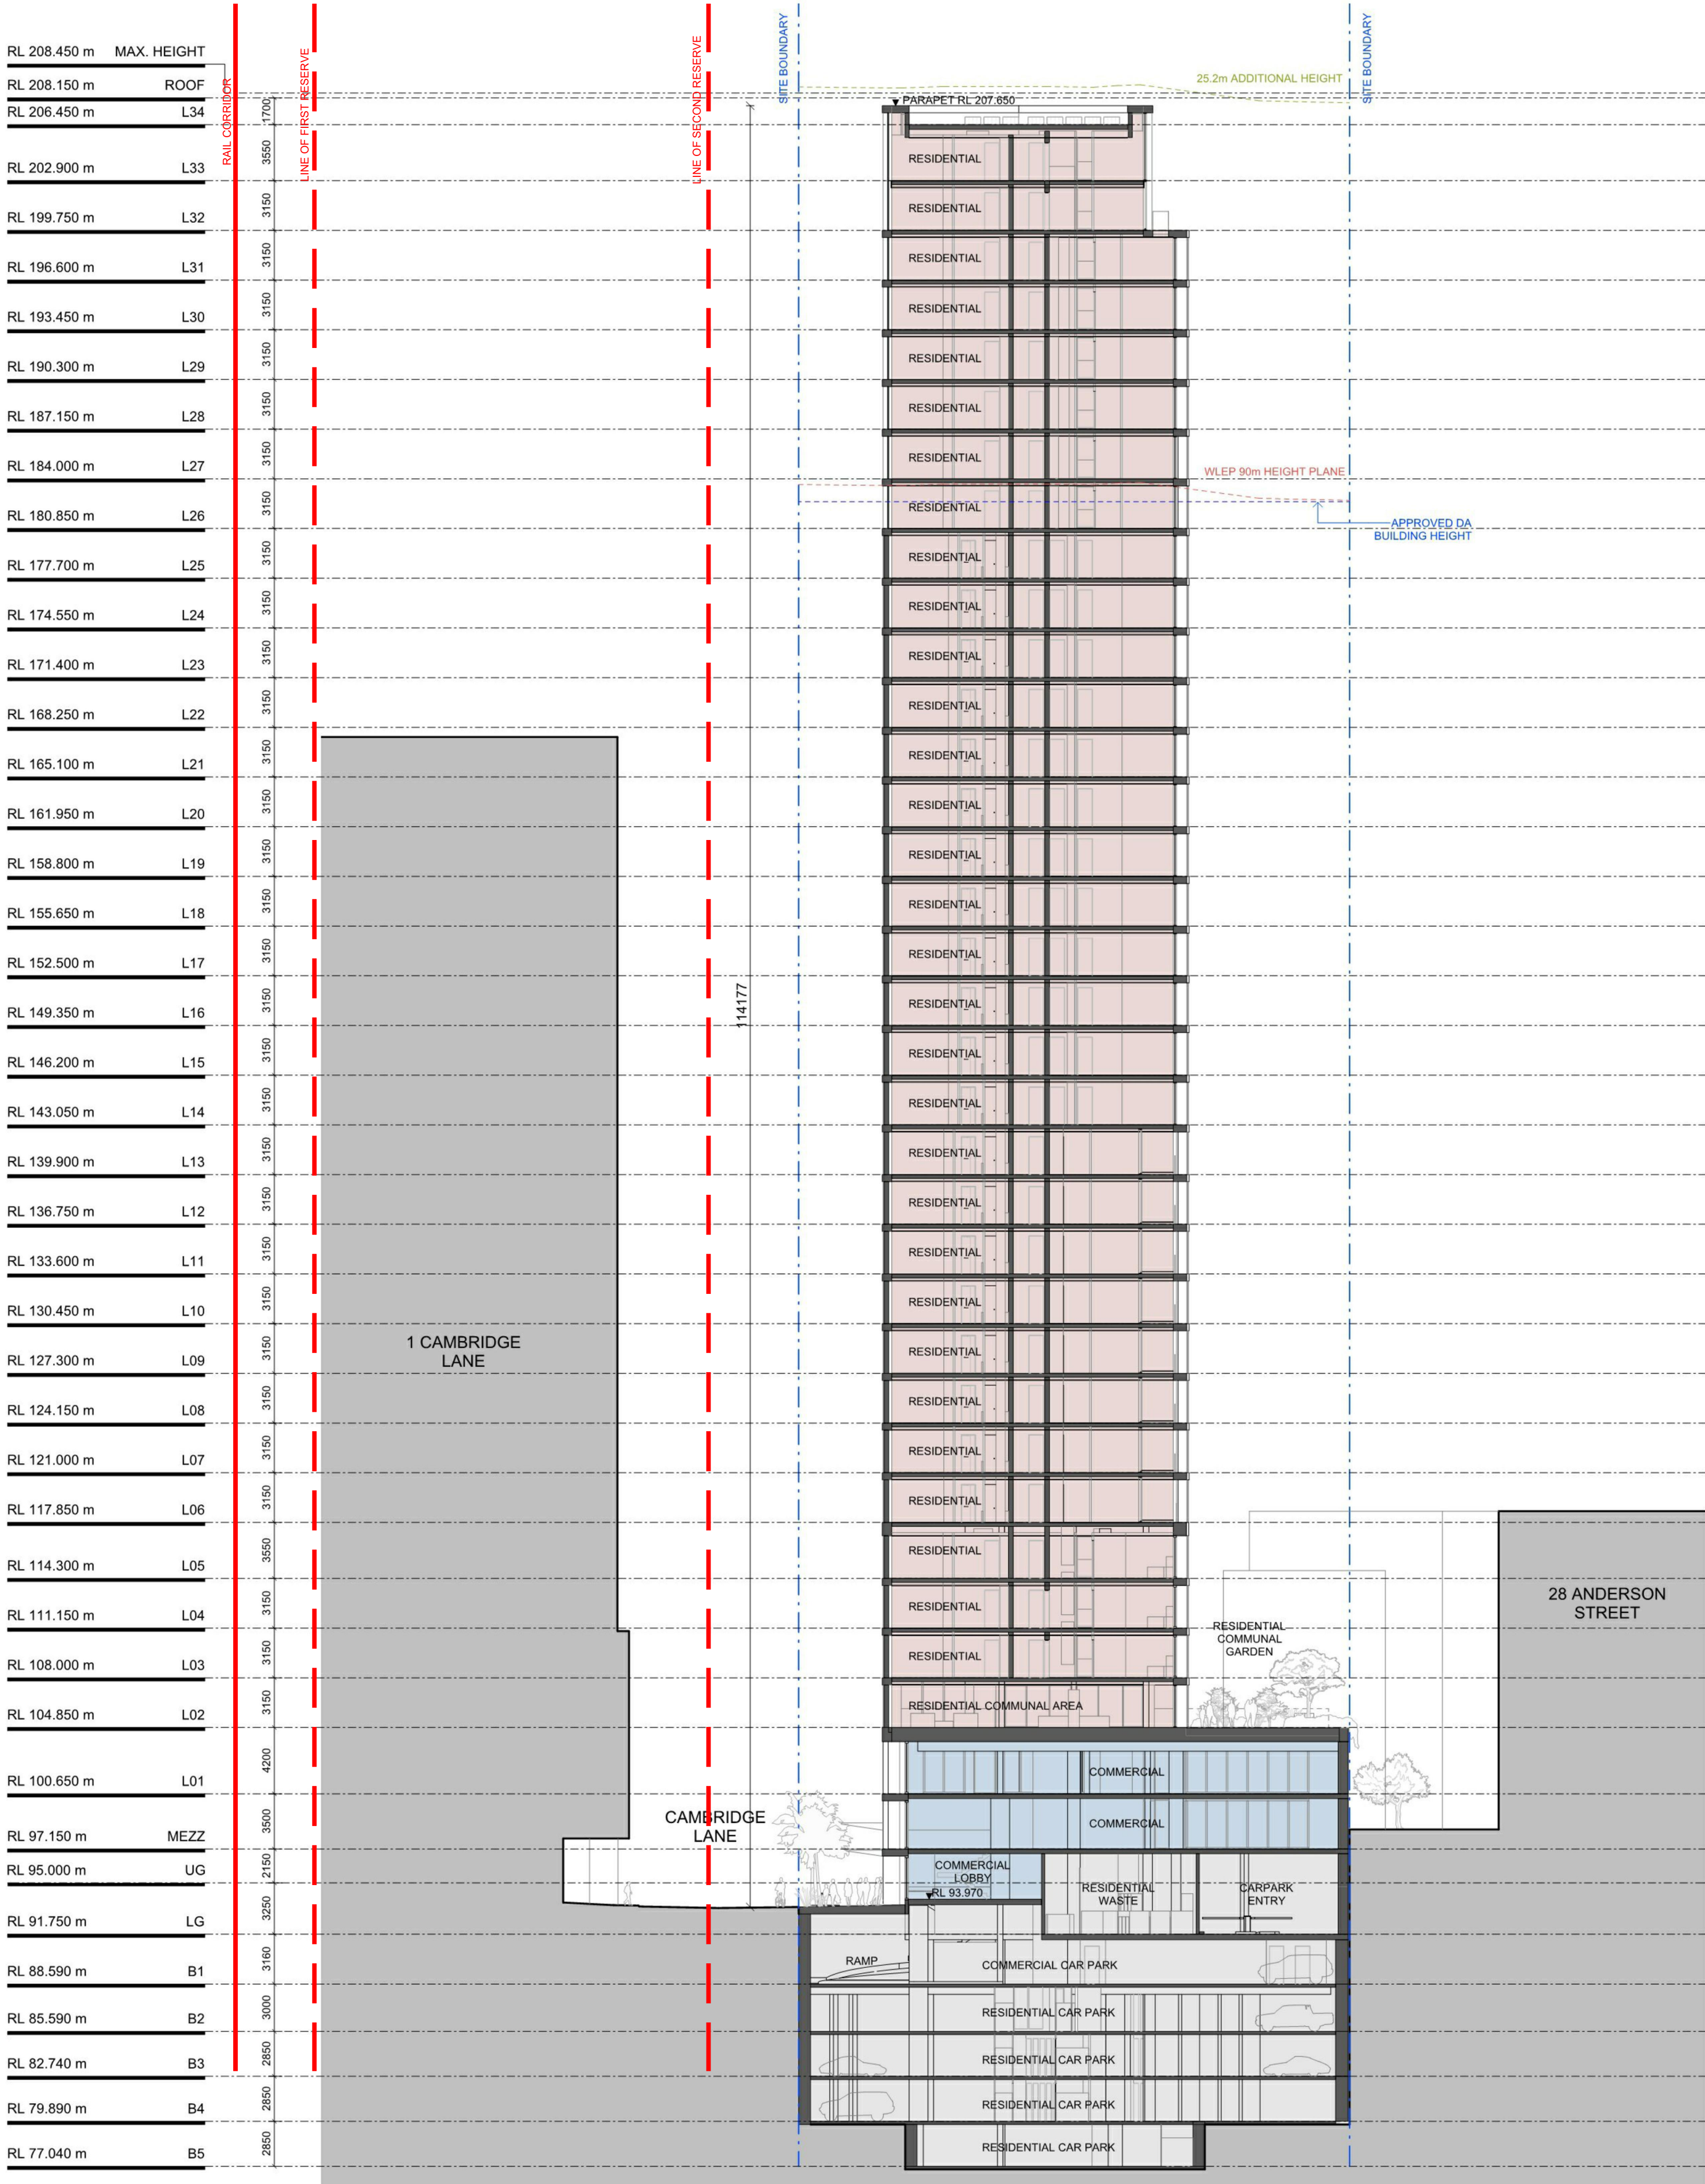

Iss.	Date	For
-	20.12.2024	For SSDA
A	29.04.2025	For SSDA

General Notes
Verify dimensions on site prior to commencement of work. Check existing RL's on site. Advise Architect of any discrepancies before commencement. Allow for adjustments to suit discrepancies. Comply with relevant authorities requirements. Comply with Building Code of Australia requirements. Comply with relevant Australian Standards for materials and construction practice. Comply with Basic Certificate. Do not scale from drawings.

Copyright
Copyright owned by EM BE CE. Rights to this document are subject to payment in full of all EM BE CE fees. This document may only be used for the express purpose for which it has been created and any unauthorised use is at the user's sole risk and without limiting EM BE CE's rights the user releases and indemnifies EM BE CE from and against all loss so arising.

Acknowledgement of Country
This project is located on Cammeraygal Country. We acknowledge the traditional custodians of Country, on this land called Australia. We respect their Elders, past, present and emerging.

Loftex Chatswood Pty. Ltd.
02 8920 0516

Mecone | Planner
Jordan Faeghi
0437 896 661

BG&E | Structure
Vince Betto
0414 814 882

Neuron | Services
Steve Cassells
0401 222 862

Common Grounds | Landscape
Alex Georgouras
0404 626 520

Walkerbal | ESD
Stewart Mann
0407 545 647

Stantec | Civil
Jackson Bramley
0421 193 028

PDC Consultants | Traffic
Ben Moxley
0413 167 797

Design Confidence | BCA / Access
Lindsay Beard
0407 870 612

Project
Help Street Apartments

Project No.
22023

Address
3-5 Help Street Chatswood

Status
FOR SSDA

Drawn SY **Authorised** MP **Date Issued** 29.04.2025

Drawing
Section East-West

Drawing No.
SSDA-3001

Scale 1 : 250 @ A1 **Issue** A

0 2500 5000 7500 10000 12500
mm

EM BE CE

EMBECE.com.au
+612 9125 9569
Suite 3, 414 Bourke Street
Surry Hills, NSW 2010 Australia

Nominated Architects
Miladen Prnjatovic 7468
Ben Green 7066
Chi Melhem 7754

Jonathan Burke
JONATHAN BURKE
SU000684
Land Surveyor Registered
the Surveying and Spatial
Information Act 2002
Date: 15/10/2025
Reference: 8917
SDG
SDG Pty Ltd
ABN 92 136 689 904
Suite 1, 3 Railway Street Baulkham Hills NSW 2153
t: (02) 9630 7955 w: sdg.net.au
Liability limited by a scheme approved under
Professional Standards Legislation