



INTELLECTUAL PROPERTY

COPYRIGHT © IN ARCHITECTURE PTY LIMITED, UNLESS OTHERWISE AGREED, IN WRITING ALL RIGHTS TO THIS DOCUMENT ARE SUBJECT TO PAYMENT IN FULL OF ALL INVOICES. THIS DOCUMENT MAY ONLY BE USED FOR THE EXPRESS PURPOSE AND PROJECT FOR WHICH IT HAS BEEN CREATED AND EQUIPPED. AS NOTIFIED IN WRITING BY SYMBO. THIS DOCUMENT MAY NOT BE OTHERWISE USED, OR COPIED ANY UNAUTHORIZED USE OF THIS DOCUMENT IS AT THE USER'S SOLE RISK AND WITHOUT LIMITING IN ANY RIGHTS THE USER RELEASES AND INDEMNIFIES SYM FROM AND AGAINST ALL LOSS OR ARISING.

NOTE
CONTRACTOR TO CHECK AND VERIFY ALL DIMENSIONS ON SITE PRIOR TO COMMENCEMENT OF WORK OR PREPARATION OF SHOP DRAWINGS. DO NOT SCALE THIS DRAWING

ISSUE	DATE	FOR
A	08/07/18	DA - 95% Issue
B	21/07/18	DA - Coordination Issue
C	16/08/18	DA - 95% Issue
D	28/09/18	DA - 100% Issue
E	06/10/18	DA - 100% Issue
F	23/11/18	DA Issue
G	09/05/17	DA Issue
H	14/05/17	DA Issue

CONSULTANT
URBIS
TEL 02 8233 7621

CONSULTANT
BG&E
TEL 02 9770 3300

CONSULTANT
JHA
TEL 02 9437 1000

CONSULTANT
SHELMERDINES CONSULTING ENG.
TEL 02 9436 3021

PROJECT MANAGER
MIRVAC DEVELOPMENT
TEL 02 9080 8000

CLIENT



2 FIGTREE DRIVE
SYDNEY OLYMPIC PARK (SOP 53)
BVN PROJECT NUMBER

S1502006

DRAWING KEY

PROJECT NORTH TRUE NORTH

GRAPHIC SCALE


SCALE @ A1

1:500 DO NOT SCALE

STATUS

SCHEMATIC DESIGN

SITE PLAN	ISSUE
DA-0002	H

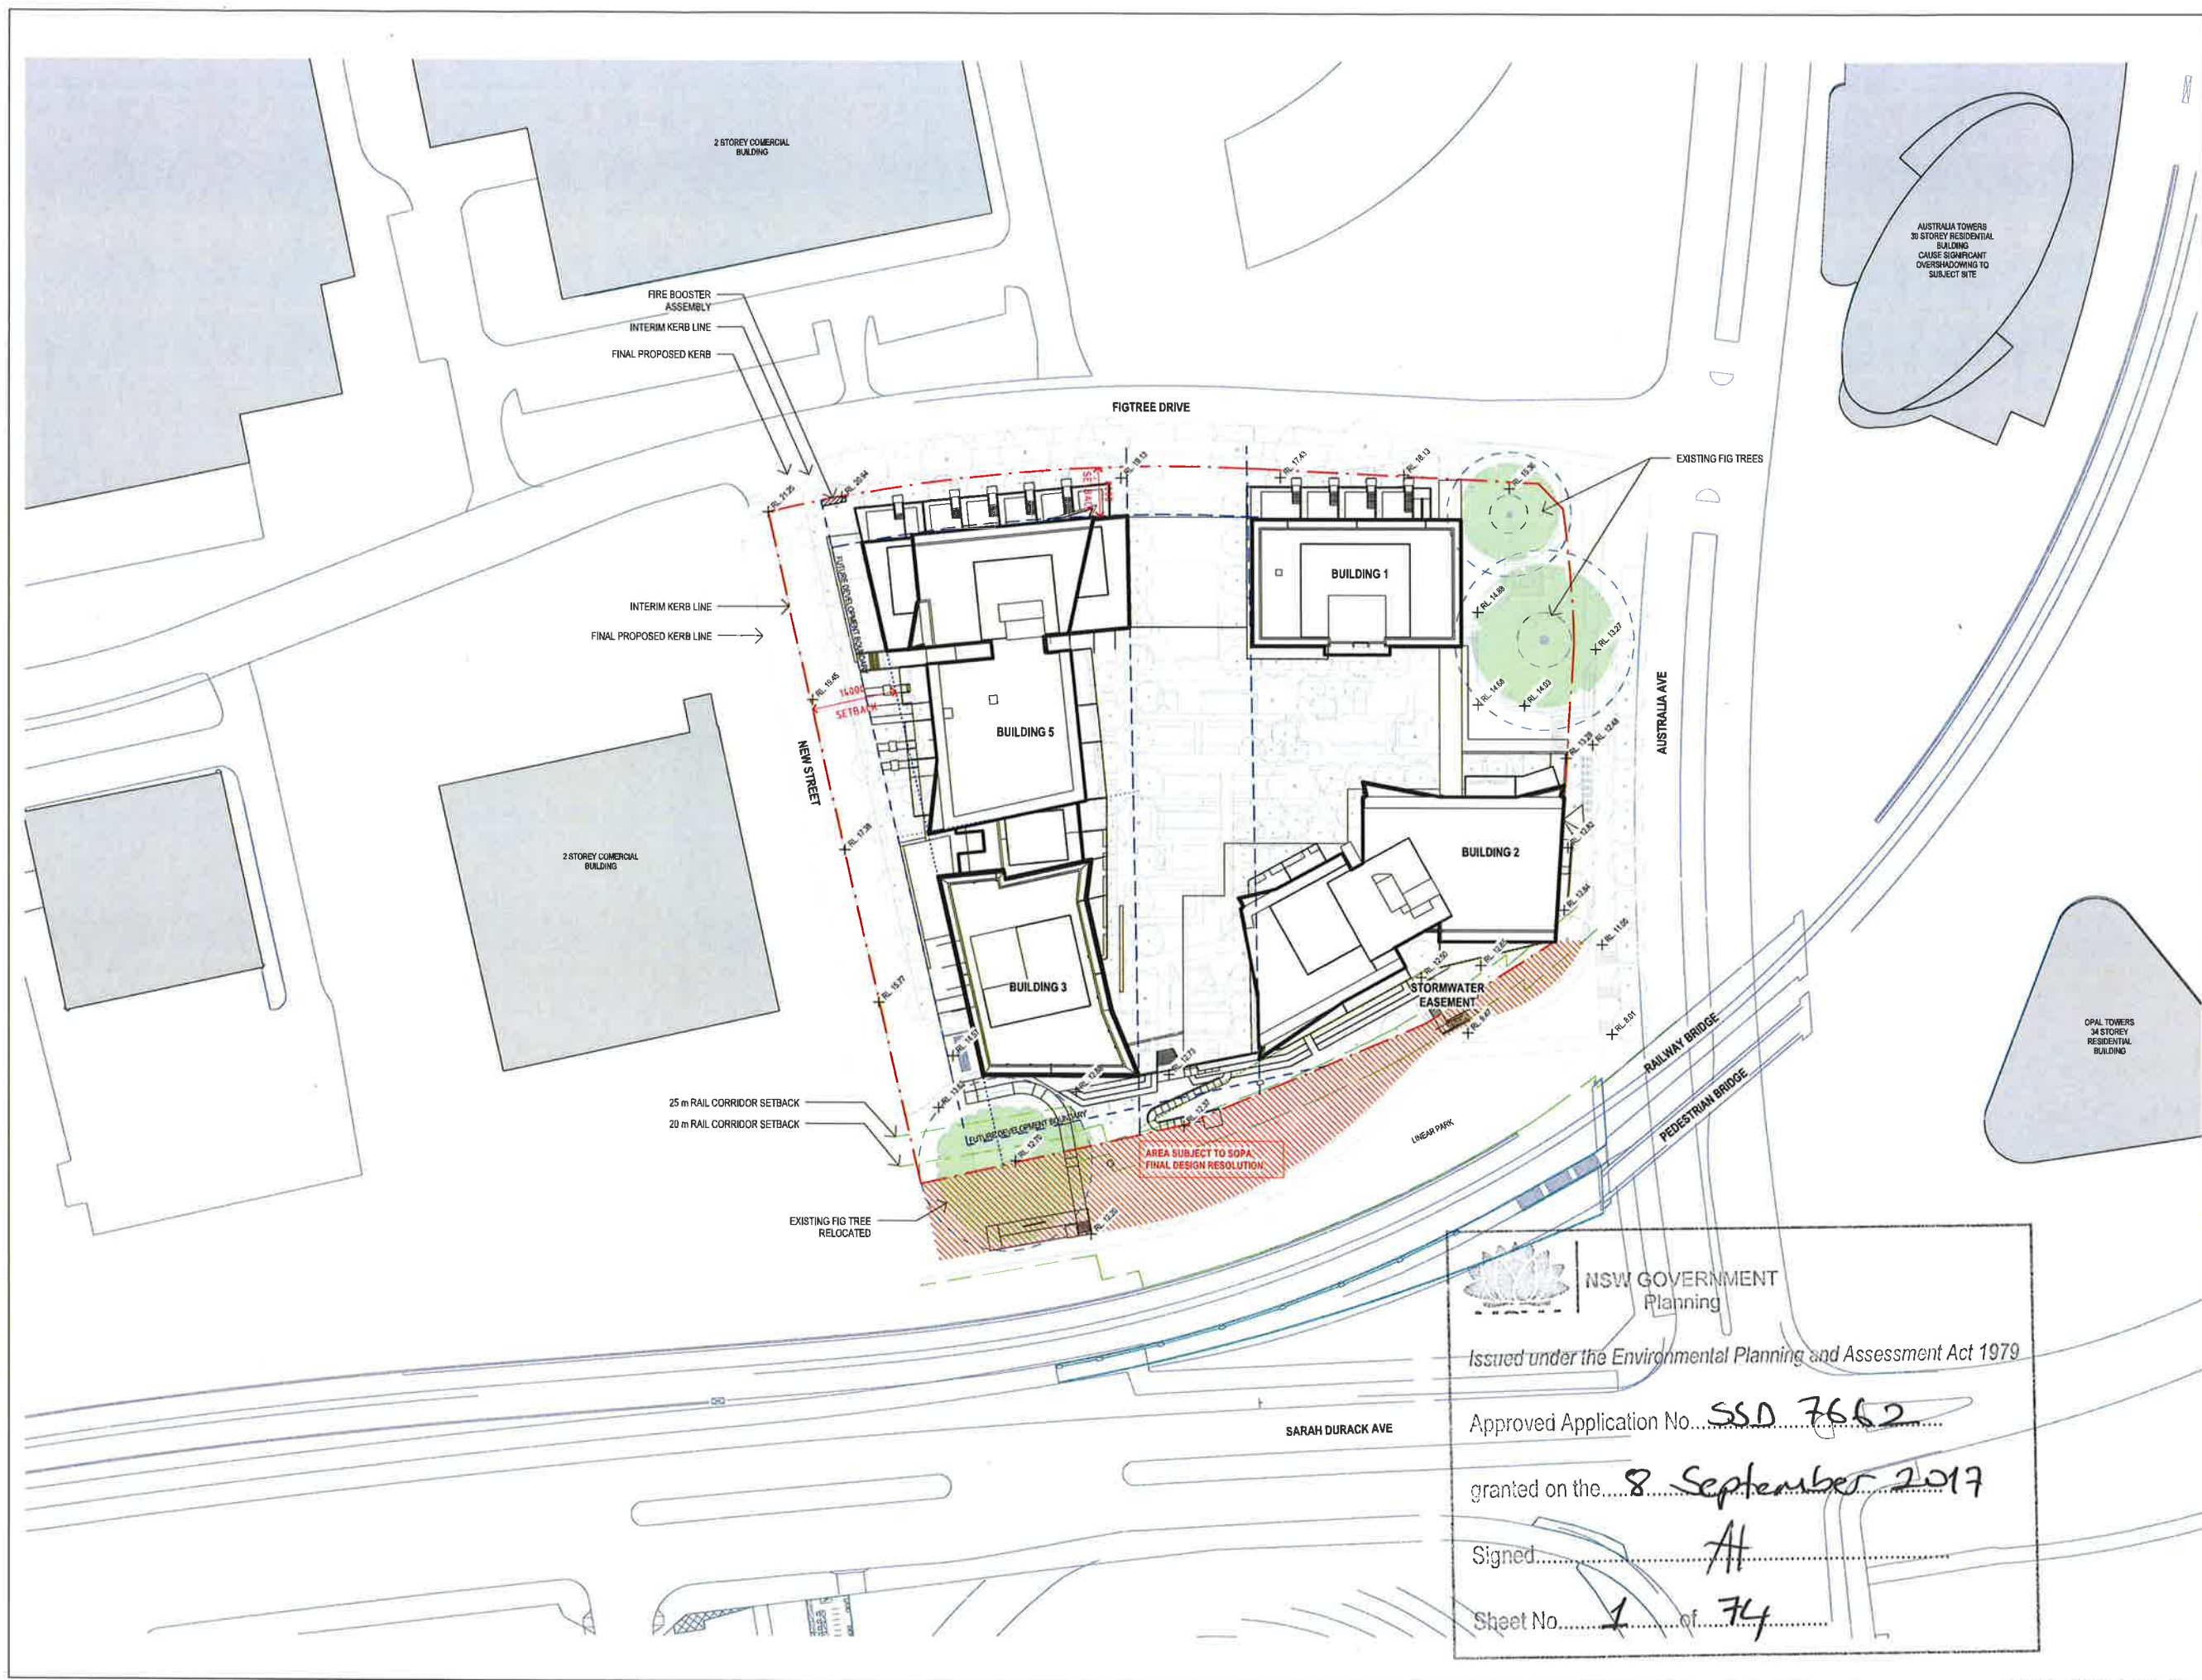



INTELLECTUAL PROPERTY

Copyright © 1999 Architecture Pty Limited. Unless otherwise agreed in writing, all rights to this document are subject to payment in full of all fees and charges. This document may only be used for the express purpose and project for which it has been created and delivered, as notified in writing by INVA. This document may not be otherwise used or copied, any unauthorised use of this document is at the user's sole risk and without limiting INVA's rights the user releases and indemnifies INVA from and against all loss so arising.

NOTE:
CONTRACTOR TO CHECK AND VERIFY ALL DIMENSIONS ON SITE PRIOR TO COMMENCEMENT OF WORK OR PREPARATION OF SHOP DRAWINGS. DO NOT SCALE THIS DRAWING.

ISSUE	DATE	FOR
A	6/6/07/16	DA - 80% Issue
B	21/6/7/16	DA - Coordination Issue
C	15/6/16	For Information
D	18/6/16	For Information
E	16/6/16	DA - 95% Issue
F	25/6/16	DA - 100% Issue
G	29/6/16	Cost Plan Type C
H	11/7/16	DA Preliminary Draft Issue
I	23/7/16	DA Issue
J	02/8/17	DA - Consultant Coord Issue
K	05/8/17	DA - Consultant Coord Issue
L	09/8/17	DA Issue
M	14/8/17	DA Issue

CONSULTANT
URBIS
TEL 02 8233 7621

CONSULTANT
BG&E
TEL 02 9770 3300

CONSULTANT
JHA
TEL 02 9437 1000

CONSULTANT
SHELMERDINES CONSULTING ENG.
TEL 02 9436 3021

PROJECT MANAGER
MIRVAC DEVELOPMENT
TEL 02 9080 8000

CLIENT



MIRVAC
CLIENT NUMBER
TEL 02 9080 8000
PROJECT

2 FIGTREE DRIVE
SYDNEY OLYMPIC PARK (SOP 53)
BVN PROJECT NUMBER

S1502006

DRAWING KEY

SCALE @ A1


1 = 200 DO NOT SCALE

STATUS

SCHEMATIC DESIGN

GENERAL ARRANGEMENT
PLAN - LEVEL B04

DA-2102	M
---------	---

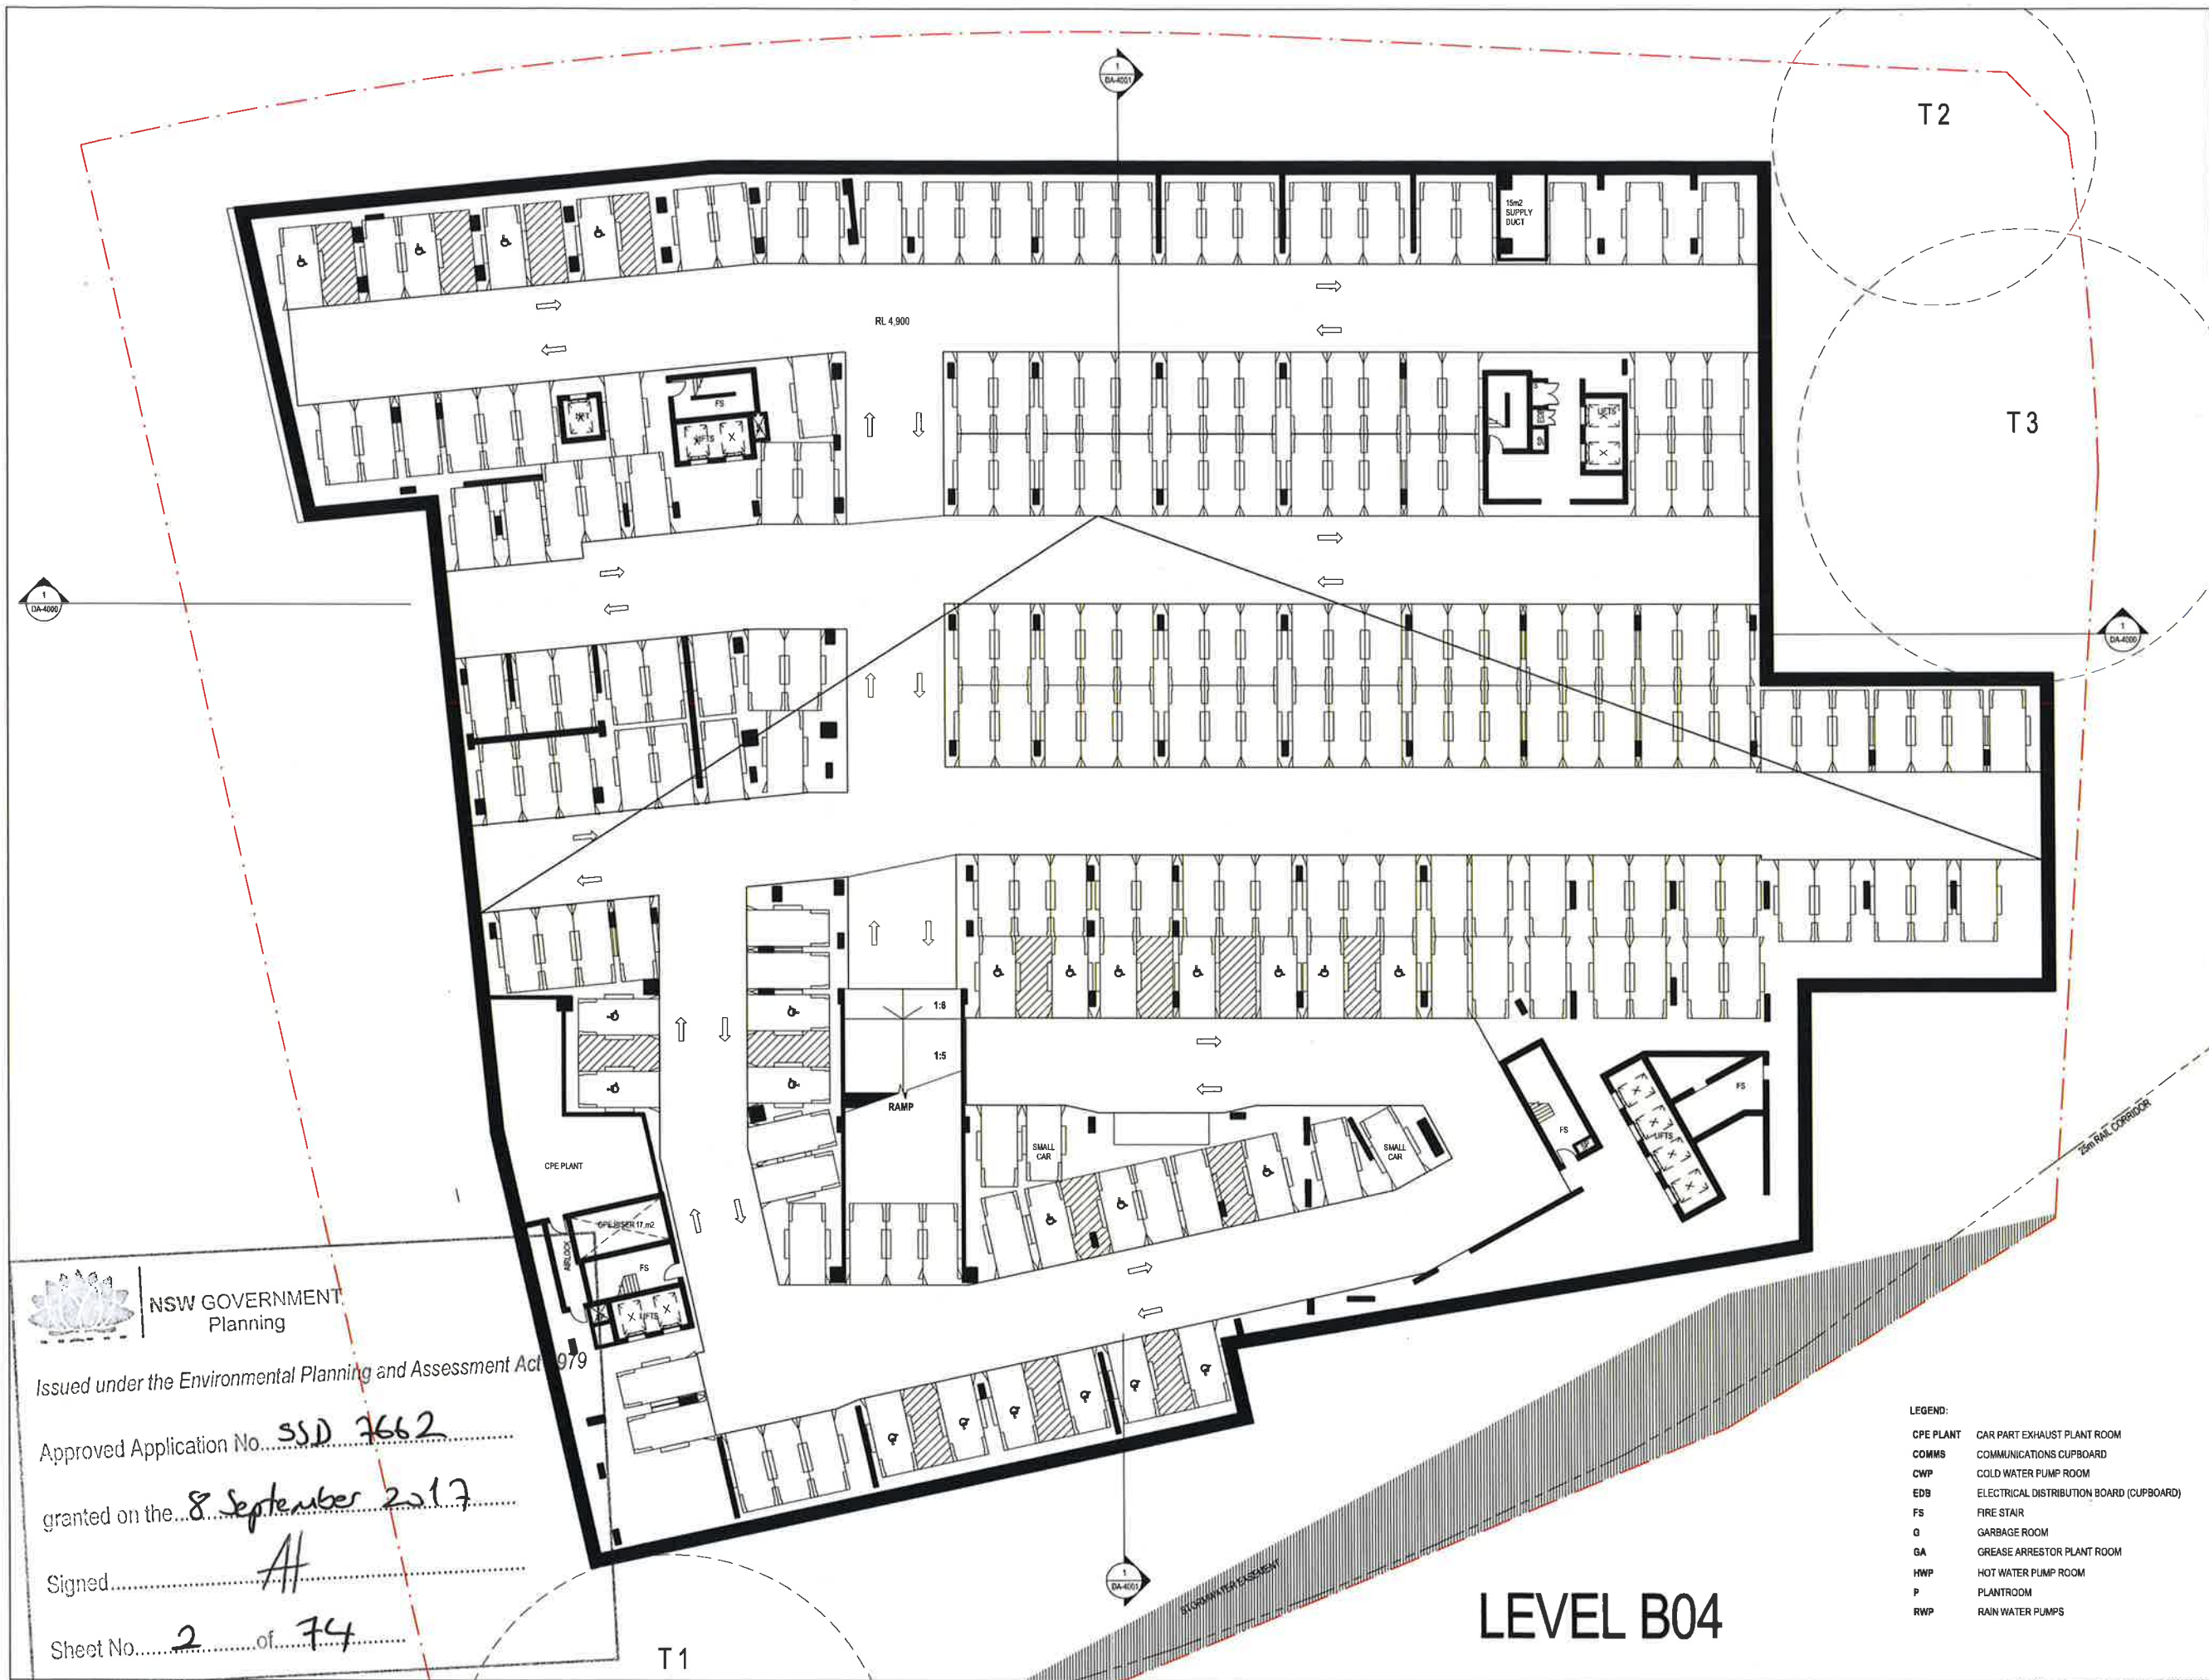

NSW GOVERNMENT
Planning

Issued under the Environmental Planning and Assessment Act 1979

Approved Application No. SSD 7662

granted on the 8 September 2017

Signed At

Sheet No. 2 of 74

LEGEND:

CPE PLANT	CAR PART EXHAUST PLANT ROOM
COMMS	COMMUNICATIONS CUPBOARD
CWP	COLD WATER PUMP ROOM
EDB	ELECTRICAL DISTRIBUTION BOARD (CUPBOARD)
FS	FIRE STAIR
G	GARBAGE ROOM
GA	GREASE ARRESTOR PLANT ROOM
HWP	HOT WATER PUMP ROOM
P	PLANTROOM
RWP	RAIN WATER PUMPS

LEVEL B04



Telephone +61 2 8287 7200
Facsimile +61 2 8287 7209
www.bmv.com.au

INTELLECTUAL PROPERTY
COPYRIGHT IN ARCHITECTURE PTY LIMITED. UNLESS OTHERWISE
AGREED IN WRITING, ALL RIGHTS TO THIS DOCUMENT ARE RESERVED.
THIS DOCUMENT IS THE PROPERTY OF ARCHITECTURE PTY LIMITED. IT IS TO BE USED FOR THE PURPOSES AND PROJECT FOR WHICH IT WAS
PREPARED AND IS NOT TO BE REPRODUCED, COPIED, OR IN ANY MANNER
DISTRIBUTED WITHOUT THE WRITTEN PERMISSION OF ARCHITECTURE PTY LIMITED.
ANY UNAUTHORIZED USE OF THIS DOCUMENT IS AT THE USER'S SOLE RISK
AND WITHOUT LIMITING REMEDIES, THE USER RELEASES AND
WARRANTS ARCHITECTURE PTY LIMITED FROM ALL SUCH RISKS.

NOTE
CONTRACTOR TO CHECK AND VERIFY ALL DIMENSIONS ON SITE PRIOR TO
COMMENCEMENT OF WORK OR PREPARATION OF 1:50 DIMENSIONAL COPIES
SCALE THIS DRAWING.

ISSUE	DATE	FOR
A	08/07/16	DA - 90% Issue
B	21/07/16	DA - Coordination Issue
C	15/08/16	For Information
D	18/08/16	For Information
E	16/09/16	DA - 90% Issue
F	20/09/16	DA - 90% Issue
G	25/09/16	Cost Plan Type C
H	13/11/16	DA Preliminary Draft Issue
I	23/11/16	DA Issue
J	03/02/17	DA - Consultant Coord Issue
K	05/02/17	DA - Consultant Coord Issue
L	09/05/17	DA Issue
M	14/05/17	DA Issue

CONSULTANT
URBIS
TEL 02 8233 7621
CONSULTANT
BG&E
TEL 02 9770 3300
CONSULTANT
JHA
TEL 02 9437 1000
CONSULTANT
SHELMERDINE CONSULTING ENG.
TEL 02 9436 3021
PROJECT MANAGER
MIRVAC DEVELOPMENT
TEL 02 9080 8000
CLIENT



MIRVAC
CLIENT NUMBER
TEL 02 9080 8000
PROJECT

2 FIGTREE DRIVE
SYDNEY OLYMPIC PARK (SOP 53)
BMV PROJECT NUMBER

S1502006
DRAWING KEY


PROJECT NORTH TRUE NORTH
GRAPHIC SCALE

SCALE @ A1
1:200 DO NOT SCALE
STATUS

SCHEMATIC DESIGN
DRAWING

GENERAL ARRANGEMENT
PLAN - LEVEL B03

DA-2103 ISSUE M

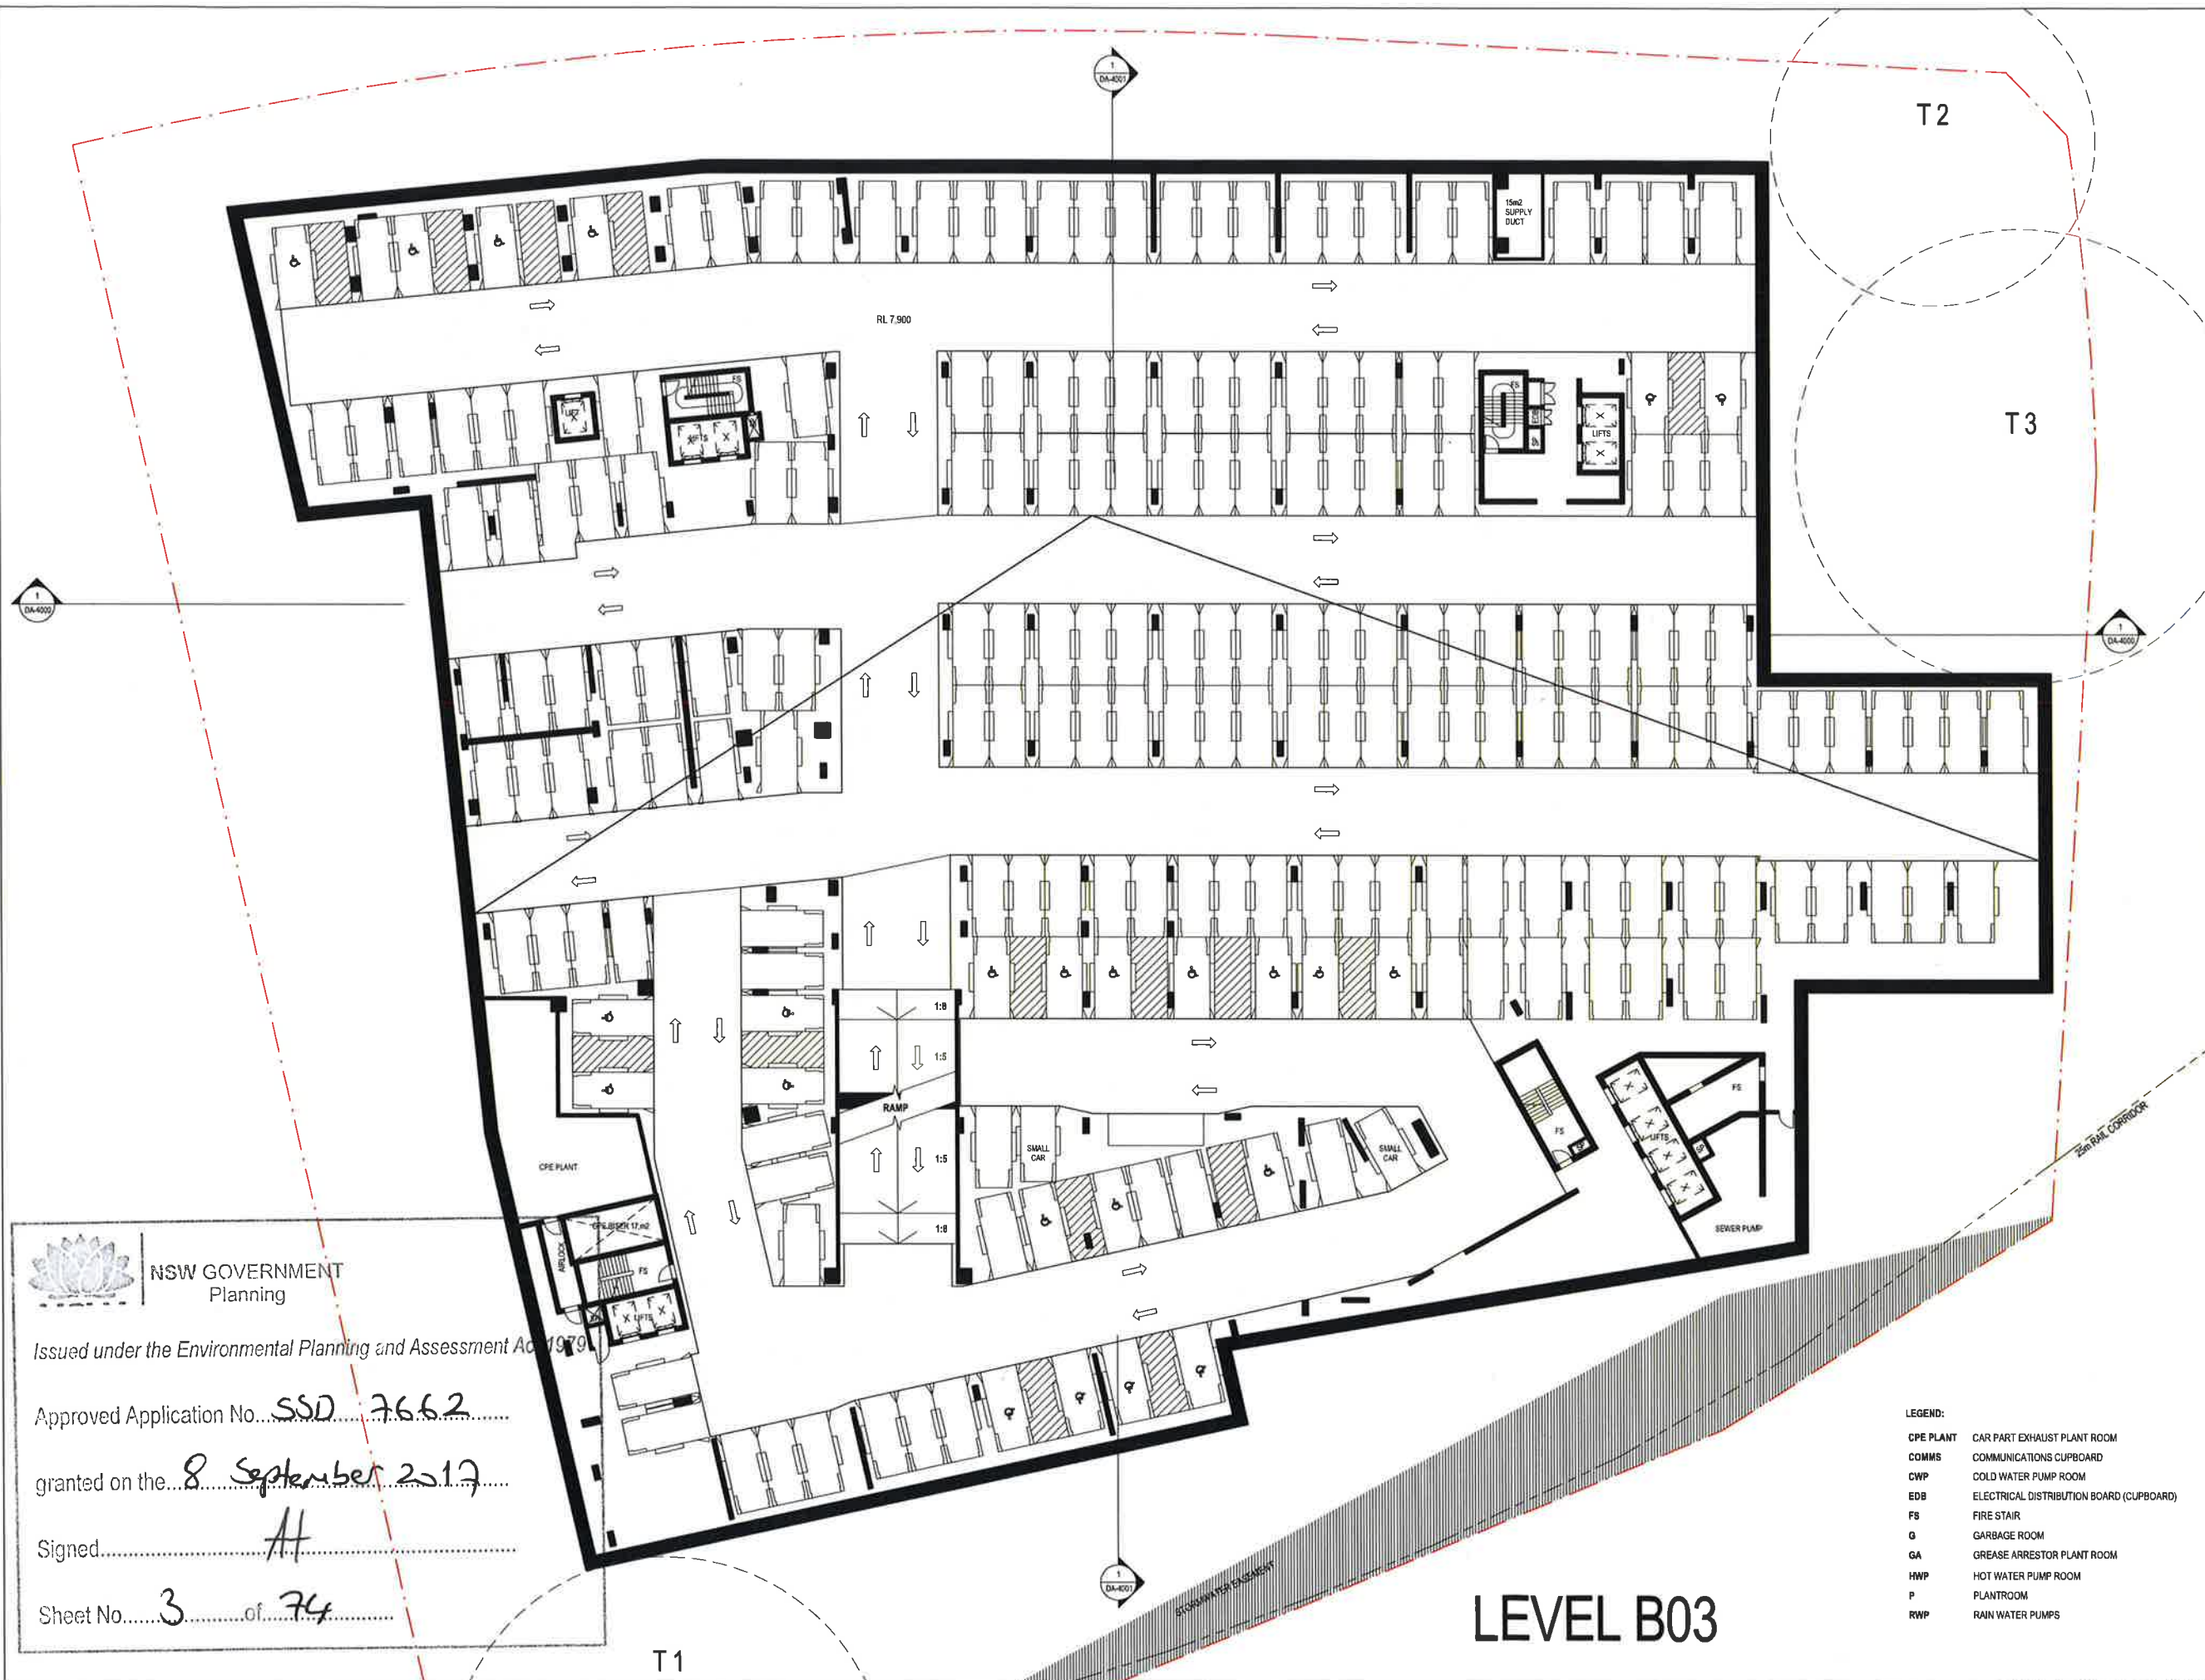

NSW GOVERNMENT
Planning

Issued under the Environmental Planning and Assessment Act 1979

Approved Application No. SSD 7662

granted on the 8 September 2017

Signed A

Sheet No. 3 of 74

LEVEL B03

INTELLECTUAL PROPERTY

COPYRIGHT IN ARCHITECTURE AND PLANNING, UNLESS OTHERWISE AGREED, REMAINS THE PROPERTY OF THE ARCHITECT. ANY REPRODUCTION OF THIS DOCUMENT IN WHOLE OR IN PART WITHOUT THE WRITTEN PERMISSION OF THE ARCHITECT IS PROHIBITED. THE ARCHITECT ACCEPTS NO LIABILITY FOR THE CONTENTS OF THIS DOCUMENT OR FOR ANY LOSS OR DAMAGE, INCLUDING CONSEQUENTIAL LOSS OR DAMAGE, ARISING FROM THE USE OF THIS DOCUMENT. THE ARCHITECT'S LIABILITY IS LIMITED TO THE ACTUAL COST OF THE SERVICES PROVIDED BY THE ARCHITECT.

NOTE:
CONTRACTOR TO CHECK AND VERIFY ALL DIMENSIONS ON SITE PRIOR TO COMMENCEMENT OF WORK OR PREPARATION OF SHOP DRAWINGS. DO NOT SCALE THIS DRAWING.

ISSUE	DATE	FOR
A	08/07/18	DA - 90% Issue
B	21/07/18	DA - Coordination Issue
C	15/08/18	For Information
D	18/08/18	For Information
E	16/09/18	DA - 95% Issue
F	28/09/18	DA - 100% Issue
G	28/09/18	Cost Plan Type C
H	06/10/18	DA - 100% Issue
I	11/11/18	DA Preliminary Draft Issue
J	23/11/18	DA Issue
K	03/09/17	DA - Consultant Coord Issue
L	02/09/17	DA - Consultant Coord Issue
M	06/09/17	DA Issue
N	16/09/17	DA Issue

CONSULTANT
URBIS
TEL 02 8233 7621
CONSULTANT
BG&E
TEL 02 9770 3300
CONSULTANT
JHA
TEL 02 9437 1000
CONSULTANT
SHELMERDINES CONSULTING ENG.
TEL 02 9436 3021
PROJECT MANAGER
MIRVAC DEVELOPMENT
TEL 02 9080 8000
CLIENT



MIRVAC
CLIENT NUMBER
TEL 02 9080 8000
PROJECT

2 FIGTREE DRIVE
SYDNEY OLYMPIC PARK (SOP 53)
BVN PROJECT NUMBER

S1502006
DRAWING KEY

PROJECT NORTH TRUE NORTH
GRAPHIC SCALE

SCALE @ A1
1:20 DO NOT SCALE
STATUS

SCHEMATIC DESIGN
DRAWING

GENERAL ARRANGEMENT
PLAN - LEVEL B02

DA-2104
ISSUE
N



NSW GOVERNMENT Planning
Issued under the Environmental Planning and Assessment Act 1979
Approved Application No. SSD 7662
granted on the 8 September 2017
Signed AT
Sheet No. 4 of 74

LEVEL B02

- LEGEND:**
- CPE PLANT CAR PART EXHAUST PLANT ROOM
 - COMMS COMMUNICATIONS CUPBOARD
 - CWP COLD WATER PUMP ROOM
 - EDB ELECTRICAL DISTRIBUTION BOARD (CUPBOARD)
 - FS FIRE STAIR
 - G GARBAGE ROOM
 - GA GREASE ARRESTOR PLANT ROOM
 - HWP HOT WATER PUMP ROOM
 - P PLANTROOM
 - RWP RAIN WATER PUMPS

INTELLECTUAL PROPERTY

COPYRIGHT AND ALL RIGHTS RESERVED. NO PART OF THIS DOCUMENT IS TO BE REPRODUCED OR TRANSMITTED IN ANY FORM OR BY ANY MEANS, ELECTRONIC OR MECHANICAL, INCLUDING PHOTOCOPYING, RECORDING, OR BY ANY INFORMATION STORAGE AND RETRIEVAL SYSTEM, WITHOUT THE WRITTEN PERMISSION OF BUNNIPARTNERS. ANY UNAUTHORIZED USE OF THIS DOCUMENT IS AT THE USER'S SOLE RISK AND WITHOUT LIABILITY TO BUNNIPARTNERS. THE USER RELEASES AND INDEMNIFIES BUNNIPARTNERS FROM AND AGAINST ALL SUCH RISKS.

NOTE
CONTRACTOR TO CHECK AND VERIFY ALL DIMENSIONS ON SITE PRIOR TO COMMENCEMENT OF WORK OR PREPARATION OF SUB-STRUCTURES. DO NOT SCALE THIS DRAWING.

ISSUE	DATE	FOR
A	06/07/16	DA - 90% Issue
B	21/07/16	DA - Coordination Issue
C	13/08/16	For Information
D	16/08/16	For Information
E	16/08/16	DA - 95% Issue
F	28/09/16	DA - 100% Issue
G	28/09/16	Cost Plan Type C
H	06/10/16	DA - 100% Issue
I	11/11/16	DA Preliminary Draft Issue
J	23/11/16	DA Issue
K	02/09/17	DA - Consultant Coord Issue
L	05/09/17	DA - Consultant Coord Issue
M	09/09/17	DA Issue
N	14/09/17	DA Issue

CONSULTANT
URBIS
TEL 02 8233 7621
CONSULTANT
BG&E
TEL 02 9770 3300
CONSULTANT
JHA
TEL 02 9437 1000
CONSULTANT
SHELMERDINES CONSULTING ENG.
TEL 02 9436 3021
PROJECT MANAGER
MIRVAC DEVELOPMENT
TEL 02 9080 8000
CLIENT



MIRVAC
CLIENT NUMBER
TEL 02 9080 8000
PROJECT

2 FIGTREE DRIVE
SYDNEY OLYMPIC PARK (SOP 53)
BVN PROJECT NUMBER

S1502006
DRAWING KEY


PROJECT NORTH TRUE NORTH
GRAPHIC SCALE

SCALE @ A1
1:200 DO NOT SCALE
STATUS

SCHEMATIC DESIGN
DRAWING

GENERAL ARRANGEMENT
PLAN - LEVEL B01

DA-2105 **ISSUE** N

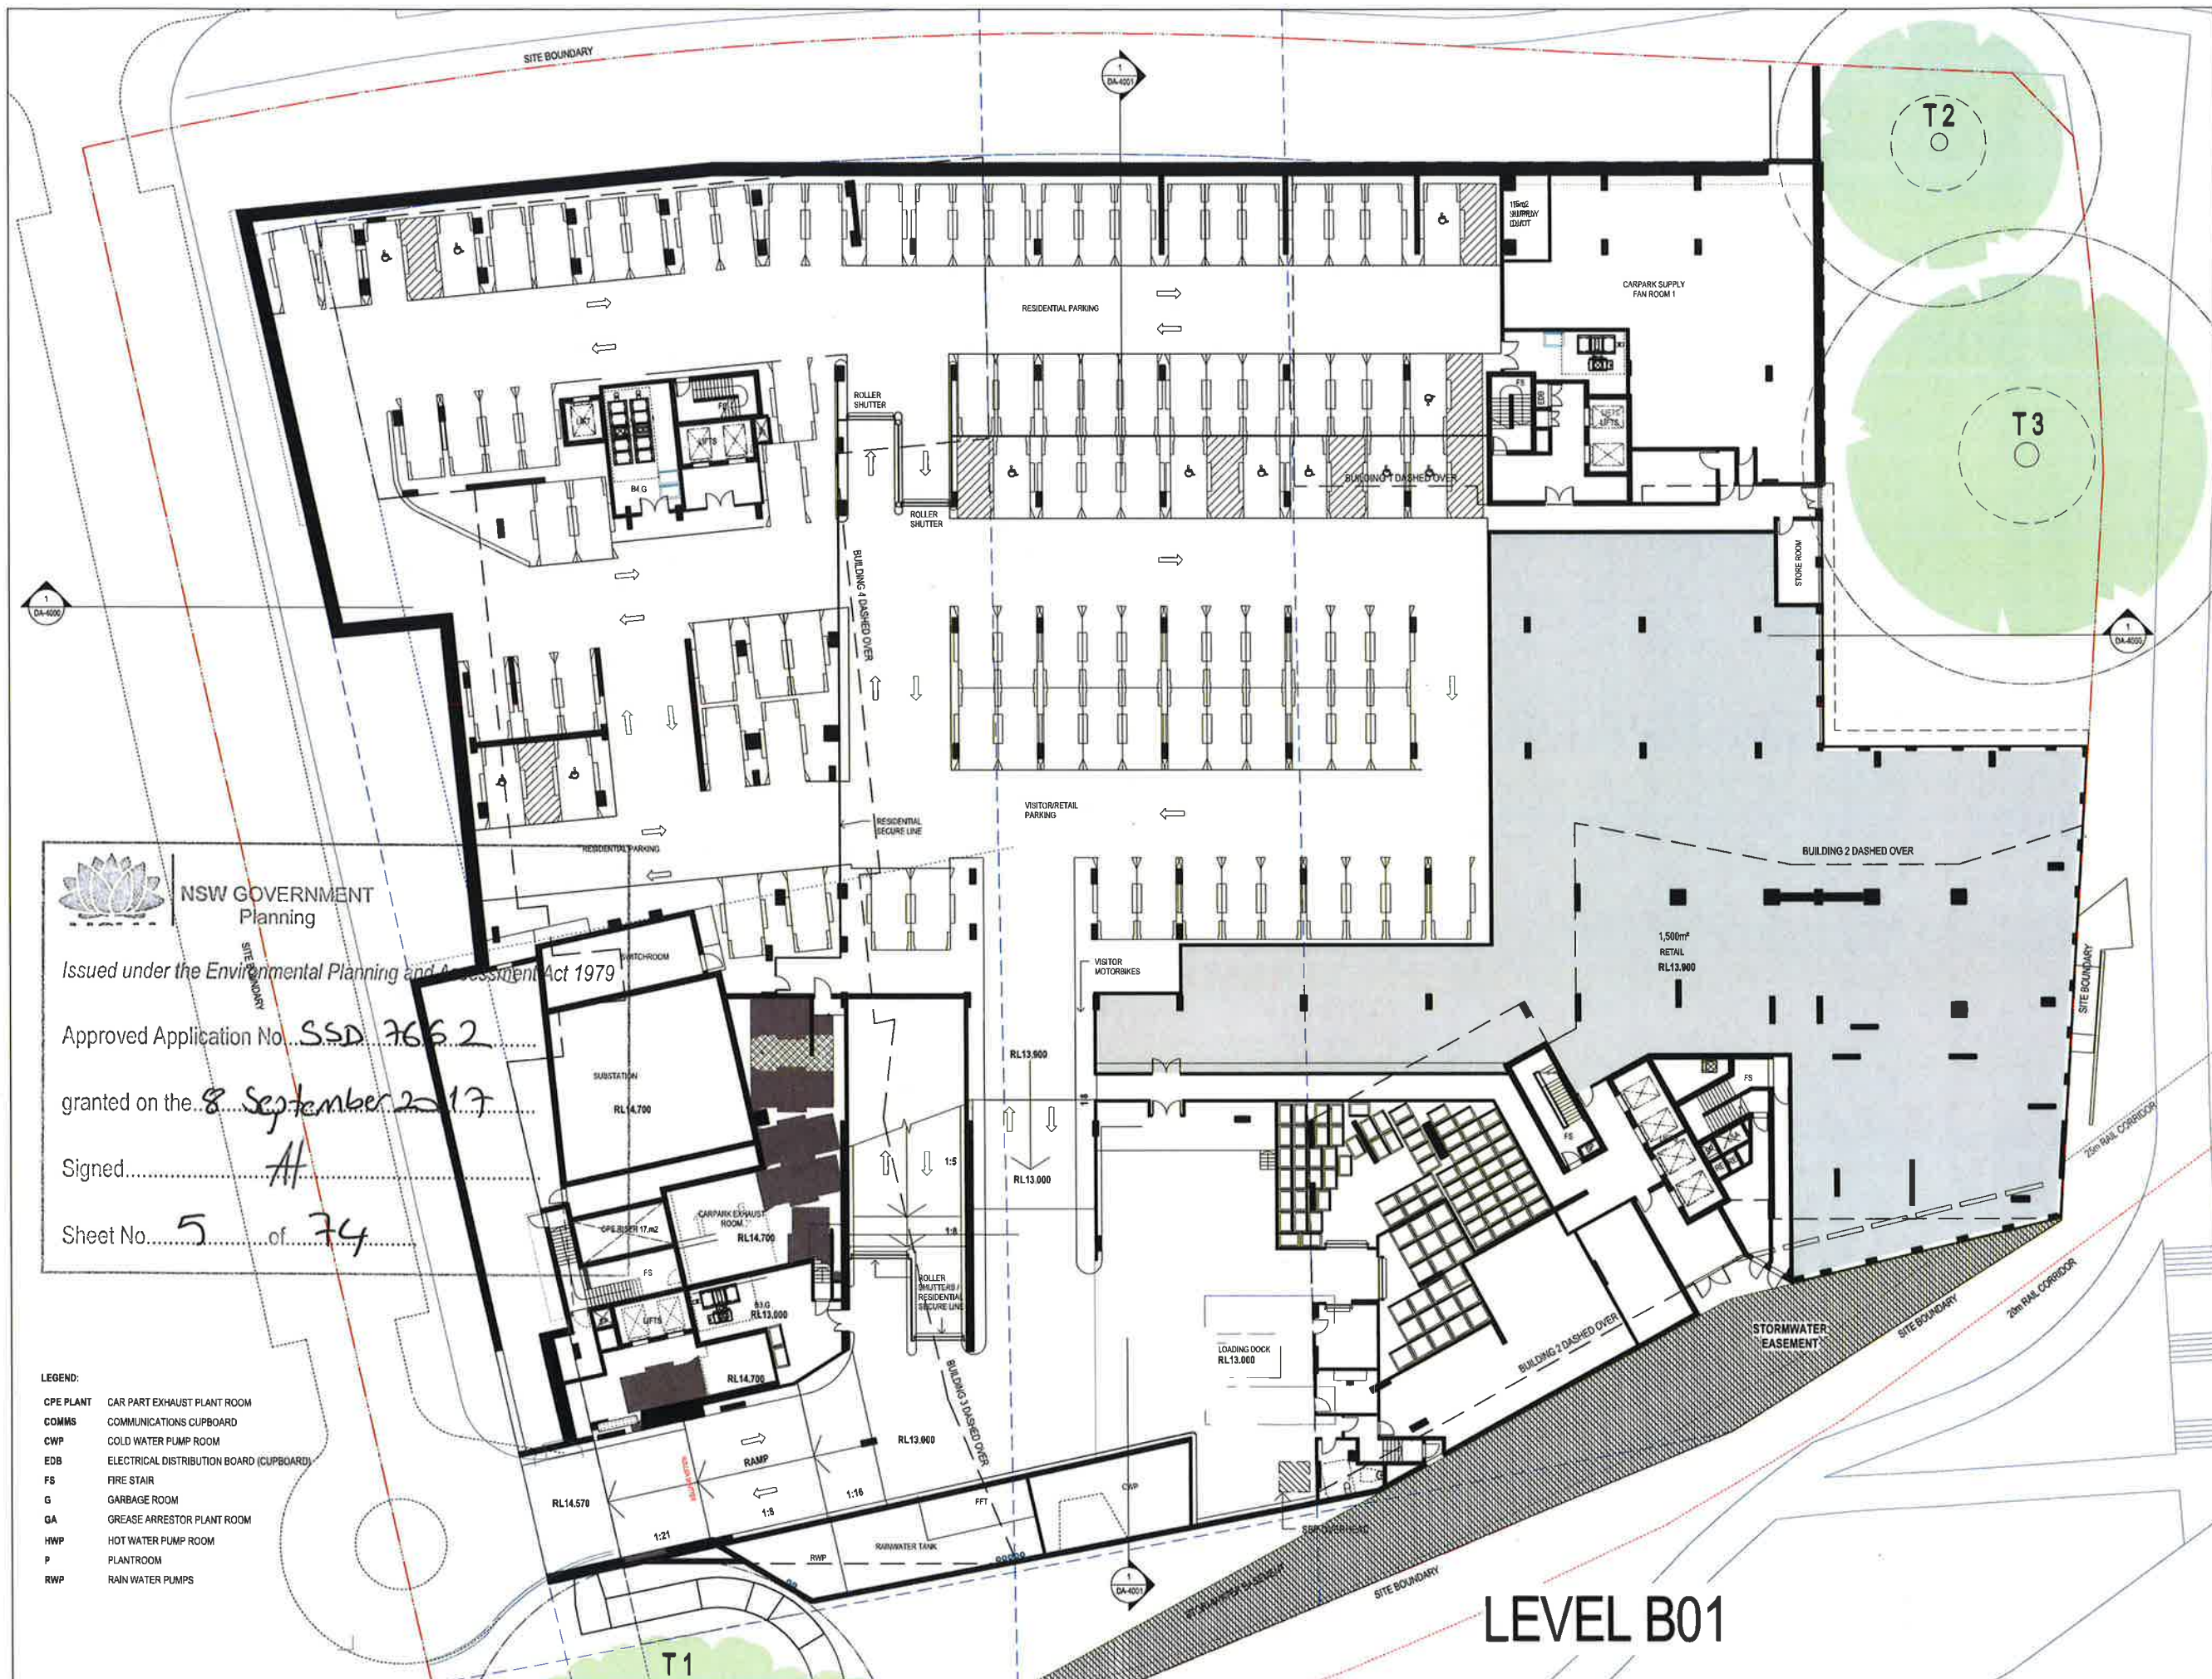

NSW GOVERNMENT
Planning

Issued under the Environmental Planning and Assessment Act 1979

Approved Application No. SSD 7662

granted on the 8 September 2017

Signed At

Sheet No. 5 of 74

- LEGEND:**
- CPE PLANT CAR PART EXHAUST PLANT ROOM
 - COMMS COMMUNICATIONS CUPBOARD
 - CWP COLD WATER PUMP ROOM
 - EDB ELECTRICAL DISTRIBUTION BOARD (CUPBOARD)
 - FS FIRE STAIR
 - GA GARBAGE ROOM
 - QA GREASE ARRESTOR PLANT ROOM
 - HWP HOT WATER PUMP ROOM
 - P PLANTROOM
 - RWP RAIN WATER PUMPS



Telephone +61 2 8297 7200
Facsimile +61 2 8297 7299
www.bmv.com.au

INTELLECTUAL PROPERTY
COPYRIGHT IN ARCHITECTURE PLY LIMITED UNLESS OTHERWISE
STATED IN WRITING. THIS DOCUMENT IS SUBJECT TO
PATENT RIGHTS OF ALL PARTIES. THE DOCUMENT MAY NOT BE
REPRODUCED OR TRANSMITTED IN ANY FORM OR BY ANY
MEANS, ELECTRONIC OR MECHANICAL, INCLUDING PHOTOCOPYING,
RECORDING, OR BY ANY INFORMATION STORAGE AND RETRIEVAL
SYSTEM, WITHOUT PERMISSION IN WRITING FROM ARCHITECTURE PLY
LIMITED. ANY UNAUTHORIZED REPRODUCTION OR USE OF THIS
DOCUMENT IS A BREACH OF THE COPYRIGHT AND WILL BE
PROSECUTED TO THE FULL EXTENT OF THE LAW.

NOTE
CONTRACTOR TO CHECK AND VERIFY ALL DIMENSIONS ON SITE PRIOR TO
COMMENCEMENT OF WORK OR PREPARATION OF SHOP DRAWINGS. DO NOT
SCALE THIS DRAWING.

ISSUE	DATE	FOR
A	08/05/18	DA - 95% Issue
B	21/05/18	DA - Coordination Issue
C	15/06/18	For Information
D	30/06/18	DA - 80% Issue
E	16/07/18	DA - 95% Issue
F	28/08/18	DA - 100% Issue
G	28/08/18	Coordination Type C
H	06/10/18	DA - 100% Issue
I	11/11/18	DA Preliminary Draft Issue
J	23/11/18	DA Issue
K	02/01/19	DA - Consultant Coord Issue
L	02/01/19	DA - Consultant Coord Issue
M	06/01/19	DA Issue
N	14/05/19	DA Issue

CONSULTANT
URBIS
TEL 02 8233 7621
CONSULTANT
BG&E
TEL 02 9770 3300
CONSULTANT
JHA
TEL 02 9437 1000
CONSULTANT
SHELMERDINE CONSULTING ENG.
TEL 02 9436 3021
PROJECT MANAGER
MIRVAC DEVELOPMENT
TEL 02 9080 8000
CLIENT



MIRVAC
CLIENT NUMBER
TEL 02 9080 8000
PROJECT

2 FIGTREE DRIVE
SYDNEY OLYMPIC PARK (SOP 53)
BMV PROJECT NUMBER

S1502006
DRAWING KEY

PROJECT NORTH TRUE NORTH
GRAPHIC SCALE

SCALE @ A1
1:200 DO NOT SCALE
STATUS

SCHEMATIC DESIGN
DRAWING

GENERAL ARRANGEMENT
PLAN - LEVEL 01

DA-2106
N



NSW GOVERNMENT
Planning
Issued under the Environmental Planning and Assessment Act 1979
Approved Application No. SS.D.7662
granted on the 8 September 2017
Signed *[Signature]*
Sheet No. 6 of 74

LEVEL 01

INTELLECTUAL PROPERTY
COPYRIGHT IN ARCHITECTURE, PLANNING, ENGINEERING, DESIGN, ARTS AND CRAFTS, AND IN THE DOCUMENTS AND MATERIALS CONTAINED HEREIN, IS RESERVED BY BVN. NO PART OF THIS DOCUMENT OR ANY MATERIAL CONTAINED HEREIN MAY BE REPRODUCED OR TRANSMITTED IN ANY FORM OR BY ANY MEANS, ELECTRONIC OR MECHANICAL, INCLUDING PHOTOCOPYING, RECORDING, OR BY ANY INFORMATION STORAGE AND RETRIEVAL SYSTEM, WITHOUT THE WRITTEN PERMISSION OF BVN. ANY UNAUTHORIZED USE OF THIS DOCUMENT IS AT THE USER'S SOLE RISK. BVN ACCEPTS NO LIABILITY FOR ANY LOSS OR DAMAGE, INCLUDING CONSEQUENTIAL DAMAGES, ARISING FROM THE USE OF THIS DOCUMENT.

NOTE
CONTRACTOR TO CHECK AND VERIFY ALL DIMENSIONS ON SITE PRIOR TO COMMENCEMENT OF WORK OR PRIOR TO ANY SHOP DRAWINGS. DO NOT SCALE THIS DRAWING.

ISSUE	DATE	FOR
A	08/07/16	DA - 95% Issue
B	21/07/16	DA - Construction Issue
C	15/08/16	For Information
D	30/08/16	DA - 85% Issue
E	16/09/16	DA - 95% Issue
F	28/09/16	DA - 100% Issue
G	28/09/16	Cost Plan Type C
H	06/10/16	DA - 100% Issue
I	11/11/16	DA Preliminary Draft Issue
J	23/11/16	DA Issue
K	02/01/17	DA - Consultant Coord Issue
L	05/01/17	DA - Consultant Coord Issue
M	09/01/17	DA Issue
N	14/01/17	DA Issue

CONSULTANT
URBIS
TEL 02 8233 7621
CONSULTANT
BG&E
TEL 02 9770 3300
CONSULTANT
JHA
TEL 02 9437 1000
CONSULTANT
SHELMERDINES CONSULTING ENG.
TEL 02 9436 3021
PROJECT MANAGER
MIRVAC DEVELOPMENT
TEL 02 9080 8000
CLIENT



MIRVAC
CLIENT NUMBER
TEL 02 9080 8000
PROJECT

2 FIGTREE DRIVE
SYDNEY OLYMPIC PARK (SOP 53)
BVN PROJECT NUMBER

S1502006
DRAWING KEY

PROJECT NORTH TRUE NORTH
GRAPHIC SCALE

SCALE @ A1
1:200 DO NOT SCALE
STATUS

SCHEMATIC DESIGN
DRAWING

GENERAL ARRANGEMENT
PLAN - LEVEL 02

DA-2107
N



NSW GOVERNMENT
Planning
Issued under the Environmental Planning and Assessment Act 1979
Approved Application No. SSD 7662
granted on the 8 September 2017
Signed AH
Sheet No. 7 of 74

INTELLECTUAL PROPERTY

COPYRIGHT IN ARCHITECTURE BY UNITED STATES OF AMERICA
AGREEMENTS IN ARCHITECTURE BY UNITED STATES OF AMERICA
COPYRIGHT IN ALL RIGHTS RESERVED. THIS DOCUMENT IS THE PROPERTY OF BVM AND IS NOT TO BE REPRODUCED OR TRANSMITTED IN ANY FORM OR BY ANY MEANS, ELECTRONIC OR MECHANICAL, INCLUDING PHOTOCOPYING, RECORDING, OR BY ANY INFORMATION STORAGE AND RETRIEVAL SYSTEM, WITHOUT THE WRITTEN PERMISSION OF BVM. ANY UNAUTHORIZED USE OF THIS DOCUMENT IS A BREACH OF THE COPYRIGHT AND WILL BE PROSECUTED TO THE FULL EXTENT OF THE LAW.

NOTE
CONTRACTOR TO CHECK AND VERIFY ALL DIMENSIONS ON SITE PRIOR TO COMMENCEMENT OF WORK OR PREPARATION OF SHOP DRAWINGS. DO NOT SCALE THIS DRAWING.

ISSUE	DATE	FOR
A	08/07/16	DA - 90% Issue
B	21/07/16	DA - Coordination Issue
C	15/08/16	For Information
D	30/08/16	DA - 95% Issue
E	16/09/16	DA - 95% Issue
F	28/09/16	DA - 100% Issue
G	28/09/16	Cost Plan Type C
H	11/11/16	DA Preliminary Draft Issue
I	23/11/16	DA Issue
J	05/01/17	DA - Consultant Coord Issue
K	05/01/17	DA - Consultant Coord Issue
L	08/01/17	DA Issue
M	14/01/17	DA Issue

CONSULTANT
URBIS
TEL 02 8233 7621
CONSULTANT
BG&E
TEL 02 9770 3300
CONSULTANT
JHA
TEL 02 9437 1000
CONSULTANT
SHELMERDINE CONSULTING ENG.
TEL 02 9436 3021
PROJECT MANAGER
MIRVAC DEVELOPMENT
TEL 02 9080 8000
CLIENT



MIRVAC
CLIENT NUMBER
TEL 02 9080 8000
PROJECT

2 FIGTREE DRIVE
SYDNEY OLYMPIC PARK (SOP 53)
BVM PROJECT NUMBER

S1502006
DRAWING KEY

PROJECT NORTH TRUE NORTH
GRAPHIC SCALE

SCALE @ A1
1:200 DO NOT SCALE
STATUS

SCHEMATIC DESIGN
DRAWING

GENERAL ARRANGEMENT
PLAN - LEVEL 03

DA-2108

ISSUE
M



INTELLECTUAL PROPERTY

COPYRIGHT BVA ARCHITECTURAL PVT LIMITED. UNLESS OTHERWISE STATED, ALL RIGHTS TO THE DOCUMENT ARE RESERVED TO BVA ARCHITECTURAL PVT LIMITED. NO PART OF THIS DOCUMENT MAY BE REPRODUCED OR TRANSMITTED IN ANY FORM OR BY ANY MEANS, ELECTRONIC OR MECHANICAL, INCLUDING PHOTOCOPYING, RECORDING, OR BY ANY INFORMATION STORAGE AND RETRIEVAL SYSTEM, WITHOUT PERMISSION IN WRITING FROM BVA ARCHITECTURAL PVT LIMITED.

NOTE
CONTRIBUTORS TO CHECK AND VERIFY ALL DIMENSIONS AND SPECIFICATIONS TO COMPLY WITH THE REQUIREMENTS OF THE BUILDING ACT 2006 (NSW) AND THE BUILDING REGULATIONS 2006 (NSW).

ISSUE	DATE	FOR
A	05/07/16	DA - 90% Issue
B	21/07/16	DA - Coordination Issue
C	18/08/16	Final Information
D	20/09/16	DA - 90% Issue
E	16/09/16	DA - 95% Issue
F	28/09/16	DA - 100% Issue
G	28/09/16	Cost Plan Type C
H	15/11/16	DA Preliminary Draft Issue
I	23/11/16	DA Issue
J	02/05/17	DA - Consultant Coord Issue
K	05/05/17	DA - Consultant Coord Issue
L	09/05/17	DA Issue
M	14/05/17	DA Issue

CONSULTANT
URBIS
TEL 02 8233 7621
CONSULTANT
BG&E
TEL 02 9770 3300
CONSULTANT
JHA
TEL 02 9437 1000
CONSULTANT
SHELMERDINE CONSULTING ENG.
TEL 02 9436 3021
PROJECT MANAGER
MIRVAC DEVELOPMENT
TEL 02 9080 8000
CLIENT



MIRVAC
CLIENT NUMBER
TEL 02 9080 8000
PROJECT

2 FIGTREE DRIVE
SYDNEY OLYMPIC PARK (SOP 53)
BVA PROJECT NUMBER

S1502006
DRAWING KEY

PROJECT NORTH TRUE NORTH
GRAPHIC SCALE

SCALE @ A1
1:200 DO NOT SCALE
STATUS

SCHEMATIC DESIGN
DRAWING

GENERAL ARRANGEMENT
PLAN - LEVEL 04

DA-2109
M



NSW GOVERNMENT
Planning

Issued under the Environmental Planning and Assessment Act 1979

Approved Application No. S50 7662

granted on the 8 September 2017

Signed: [Signature]

Sheet No. 9 of 74

LEVEL 04

INTELLECTUAL PROPERTY

COPYRIGHT IN THIS DOCUMENT IS RESERVED BY BVN. NO PART OF THIS DOCUMENT MAY BE REPRODUCED OR TRANSMITTED IN ANY FORM OR BY ANY MEANS, ELECTRONIC OR MECHANICAL, INCLUDING PHOTOCOPYING, RECORDING, OR BY ANY INFORMATION STORAGE AND RETRIEVAL SYSTEM, WITHOUT THE WRITTEN PERMISSION OF BVN. THE DOCUMENT IS NOT TO BE USED FOR ANY OTHER PURPOSE THAN THAT FOR WHICH IT WAS PREPARED. BVN ACCEPTS NO LIABILITY FOR ANY LOSS OR DAMAGE, INCLUDING CONSEQUENTIAL LOSS OR DAMAGE, ARISING FROM THE USE OF THIS DOCUMENT.

NOTE

CONTRACTOR TO CHECK AND VERIFY ALL DIMENSIONS PRIOR TO COMMENCEMENT OF WORK OR PREPARATION OF SHOP DRAWINGS TO AVOID DISCREPANCIES.

ISSUE	DATE	FOR
A	08/07/16	DA - 90% Issue
B	21/07/16	DA - Coordination Issue
C	30/08/16	DA - 80% Issue
D	11/11/16	DA Preliminary Draft Issue
E	23/11/16	DA Issue
F	02/08/17	DA - Consultant Coord Issue
G	05/08/17	DA - Consultant Coord Issue
H	08/08/17	DA Issue
I	14/09/17	DA Issue

CONSULTANT

URBIS
TEL 02 8233 7621

CONSULTANT

B&E
TEL 02 9770 3300

CONSULTANT

JHA
TEL 02 9437 1000

CONSULTANT

SHELMERDINE CONSULTING ENG.
TEL 02 9436 3021

PROJECT MANAGER

MIRVAC DEVELOPMENT
TEL 02 9080 8000

CLIENT



MIRVAC

CLIENT NUMBER

TEL 02 9080 8000

PROJECT

2 FIGTREE DRIVE
SYDNEY OLYMPIC PARK (SOP 53)
BVN PROJECT NUMBER

S1502006

DRAWING KEY

PROJECT NORTH TRUE NORTH



GRAPHIC SCALE

SCALE @ A1

1:200 DO NOT SCALE

STATUS

SCHEMATIC DESIGN

DRAWING

GENERAL ARRANGEMENT
PLAN - LEVEL 05

DA-2110

ISSUE

DA-2110

NSW GOVERNMENT Planning
Issued under the Environmental Planning and Assessment Act 1979
Approved Application No. S50 7662
granted on the 8 September 2017
Signed *A*
Sheet No. 10 of 74



- LEGEND:**
- 1 BED
 - 1 BED PLUS
 - 1 BED TWO STOREY
 - 2 BED
 - 2 BED PLUS
 - 2 BED TWO STOREY
 - 3 BED COMPACT
 - 3 BED
 - 3 BED PLUS
 - 3 BED TWO STOREY
 - 4 BED
 - (A) ADAPTABLE APARTMENT
 - (V) VISITABLE APARTMENT
 - (L) LIVEABLE APARTMENT
 - SL: SKYLIGHT
 - G: GARBAGE
 - P: PLANT
 - PS: PRIVACY SCREEN
 - CPEX: CAR PARK EXHAUST
 - A/C CONDENSING UNIT
 - DEVELOPMENT BOUNDARY
 - SITE BOUNDARY

LEVEL 05

ISSUE	DATE	FOR
A	05/07/16	DA - 90% Issue
B	21/07/16	DA - Coordination Issue
C	15/08/16	DA - Coordination Issue
D	30/08/16	DA - 80% Issue
E	28/09/16	DA - 100% Issue
F	28/09/16	Cost Plan Type C
G	11/11/16	DA Preliminary Draft Issue
H	23/11/16	DA Issue
I	02/01/17	DA - Consultant Coord Issue
J	02/01/17	DA - Consultant Coord Issue
K	08/01/17	DA Issue
L	14/01/17	DA Issue

CONSULTANT
URBIS
TEL 02 8233 7621
CONSULTANT
BG&E
TEL 02 9770 3300
CONSULTANT
JHA
TEL 02 9437 1000
CONSULTANT
SHELMERDINE CONSULTING ENG.
TEL 02 9436 3021
PROJECT MANAGER
MIRVAC DEVELOPMENT
TEL 02 9080 8000
CLIENT



MIRVAC
CLIENT NUMBER
TEL 02 9080 8000
PROJECT

2 FIGTREE DRIVE
SYDNEY OLYMPIC PARK (SOP 53)
B.V.N. PROJECT NUMBER

S1502006
DRAWING KEY

PROJECT NORTH TRUE NORTH
GRAPHIC SCALE

SCALE @ A1
1:200 DO NOT SCALE
STATUS

SCHEMATIC DESIGN
DRAWING

GENERAL ARRANGEMENT
PLAN - LEVEL 06

DA-2111
L



- LEGEND:
- 1 BED
 - 1 BED PLUS
 - 1 BED TWO STOREY
 - 2 BED
 - 2 BED PLUS
 - 2 BED TWO STOREY
 - 3 BED COMPACT
 - 3 BED
 - 3 BED PLUS
 - 3 BED TWO STOREY
 - 4 BED
- PS: PRIVACY SCREENS
(A) ADAPTABLE APARTMENT
(V) VISITABLE APARTMENT
(L) LIVEABLE APARTMENT
SL: SKYLIGHT
G: GARBAGE
P: PLANT
PS: PRIVACY SCREEN
CPEX: CAR PARK EXHAUST
A/C CONDENSING UNIT
DEVELOPMENT BOUNDARY
SITE BOUNDARY

LEVEL 06



NSW GOVERNMENT
Planning

Issued under the Environmental Planning and Assessment Act 1979

Approved Application No. SSD 7662

granted on the 8 September 2017

Signed AH

Sheet No. 11 of 74

INTELLECTUAL PROPERTY
COPYRIGHT IN ANY DESIGN OR INVENTION IS RESERVED. NO PART OF THIS DOCUMENT IS TO BE REPRODUCED OR TRANSMITTED IN ANY FORM OR BY ANY MEANS, ELECTRONIC OR MECHANICAL, INCLUDING PHOTOCOPYING, RECORDING, OR BY ANY INFORMATION STORAGE AND RETRIEVAL SYSTEM, WITHOUT THE WRITTEN PERMISSION OF BVN. ANY UNAUTHORIZED USE OF THIS DOCUMENT IS AT THE USER'S SOLE RISK AND WITHOUT LIABILITY TO BVN. BVN DISCLAIMS ANY WARRANTY OF MERCHANTABILITY OR FITNESS FOR ANY PARTICULAR PURPOSE.

NOTE
CONTRACTOR TO CHECK AND VERIFY ALL DIMENSIONS ON SITE PRIOR TO COMMENCEMENT OF WORK OR PREPARATION OF SHOP DRAWINGS. DO NOT SCALE THIS DRAWING.

ISSUE	DATE	FOR
A	06/07/16	DA - 80% Issue
B	21/07/16	DA - Coordination Issue
C	15/08/16	Not Issued
D	30/08/16	DA - 80% Issue
E	10/11/16	DA Preliminary Draft Issue
F	23/11/16	DA Issue
G	02/06/17	DA - Consultant Coord Issue
H	05/06/17	DA - Consultant Coord Issue
I	05/06/17	DA Issue
J	14/06/17	DA Issue

CONSULTANT
URBIS
TEL 02 8233 7621
CONSULTANT
BG&E
TEL 02 9770 3300
CONSULTANT
JHA
TEL 02 9437 1000
CONSULTANT
SHELMERDINES CONSULTING ENG.
TEL 02 9436 3021
PROJECT MANAGER
MRVAC DEVELOPMENT
TEL 02 9080 8000
CLIENT



MIRVAC
CLIENT NUMBER
TEL 02 9080 8000
PROJECT

2 FLOTREE DRIVE
SYDNEY OLYMPIC PARK (SOP 53)
BVN PROJECT NUMBER

S1502006
DRAWING KEY

PROJECT NORTH TRUE NORTH
GRAPHIC SCALE

SCALE @ A1
1:200 DO NOT SCALE
STATUS

SCHEMATIC DESIGN
DRAWING

GENERAL ARRANGEMENT
PLAN - LEVEL 07

DA-2112 J



LEVEL 07

NSW GOVERNMENT
Planning
Issued under the Environmental Planning and Assessment Act 1979
Approved Application No. S50 7662
granted on the 8 September 2017
Signed H
Sheet No. 12 of 74



Telephone +61 2 8297 7200
Facsimile +61 2 8297 7299
www.bmv.com.au

INTELLECTUAL PROPERTY
COPYRIGHT AND ARCHITECTURE PPL LIMITED. UNLESS OTHERWISE
AGREED IN WRITING, ALL RIGHTS TO THIS DOCUMENT ARE SUBJECT TO
PPL LIMITED'S POLICY AND THE DOCUMENT IS NOT TO BE
REPRODUCED OR TRANSMITTED IN ANY FORM OR BY ANY MEANS
ELECTRONIC OR MECHANICAL, INCLUDING PHOTOCOPYING, RECORDING,
OR BY ANY INFORMATION STORAGE AND RETRIEVAL SYSTEM, WITHOUT
THE WRITTEN PERMISSION OF PPL LIMITED. ANY UNAUTHORIZED
REPRODUCTION OR TRANSMISSION OF THIS DOCUMENT IS A
BREACH OF THE COPYRIGHT ACT 1969 AND MAY BE PROSECUTED
UNDER THE CRIMINAL JUSTICE ACT 1988.

NOTE
CONTRACTOR TO CHECK AND VERIFY ALL DIMENSIONS ON SITE PRIOR TO
COMMENCEMENT OF WORKS. PREPARATION OF S.O.P. DRAWINGS TO A1
SCALE 1:200.

ISSUE	DATE	FOR
A	08/07/16	DA - 92% Issue
B	21/07/16	DA - Coordination Issue
C	15/08/16	Not Issued
D	30/08/16	DA - 80% Issue
E	10/10/16	DA Preliminary Draft Issue
F	23/11/16	DA Issue
G	02/04/17	DA - Consultant Coord Issue
H	05/05/17	DA - Consultant Coord Issue
I	05/05/17	DA Issue
J	14/05/17	DA Issue

CONSULTANT
URBIS
TEL 02 8233 7621
CONSULTANT
BC&E
TEL 02 9770 3300
CONSULTANT
JHA
TEL 02 9437 1000
CONSULTANT
SHELMERDINE CONSULTING ENG.
TEL 02 9436 3021
PROJECT MANAGER
MIRVAC DEVELOPMENT
TEL 02 9080 8000
CLIENT



MIRVAC
CLIENT NUMBER
TEL 02 9080 8000
PROJECT

2 FIGTREE DRIVE
SYDNEY OLYMPIC PARK (SOP 53)
BVM PROJECT NUMBER

S1502006
DRAWING KEY

PROJECT NORTH TRUE NORTH
GRAPHIC SCALE

SCALE @ A1
1:200 DO NOT SCALE
STATUS

SCHEMATIC DESIGN
DRAWING

GENERAL ARRANGEMENT
PLAN - LEVEL 08

DA-2113
J



NSW GOVERNMENT
Planning

Issued under the Environmental Planning and Assessment Act 1979

Approved Application No. SSD 7662

granted on the 8 September 2017

Signed AH

Sheet No. 13 of 74

INTELLECTUAL PROPERTY

Copyright in this architectural drawing is the property of B.V.N. and shall remain the property of B.V.N. whether or not the drawing is used for the purposes of the project. No part of this drawing may be reproduced, stored in a retrieval system, or transmitted in any form or by any means, electronic, mechanical, photocopying, recording, or by any information storage and retrieval system, without the prior written permission of B.V.N.

NOTE

CONTRACTOR TO CHECK AND VERIFY ALL DIMENSIONS ON SITE PRIOR TO COMMENCEMENT OF WORK OR PREPARATION OF SHOP DRAWINGS. DO NOT SCALE THIS DRAWING.

ISSUE	DATE	FOR
A	09/07/16	DA - 50% Issue
B	21/07/16	DA - Coordination Issue
C	15/08/16	For Information
D	30/08/16	DA - 80% Issue
E	10/09/16	DA - 95% Issue
F	28/09/16	DA - 100% Issue
G	28/09/16	Cost Plan Type C
H	11/11/16	DA Preliminary Draft Issue
I	23/11/16	DA Issue
J	03/01/17	DA - Consultant Coord Issue
K	05/01/17	DA - Consultant Coord Issue
L	08/01/17	DA Issue
M	14/01/17	DA Issue

CONSULTANT

URBIS

TEL 02 8233 7621

CONSULTANT

B&E

TEL 02 9770 3300

CONSULTANT

JHA

TEL 02 9437 1000

CONSULTANT

SHELMERDINES CONSULTING ENG.

TEL 02 9436 3021

PROJECT MANAGER

MIRVAC DEVELOPMENT

TEL 02 9080 8000

CLIENT

MIRVAC

CLIENT NUMBER

TEL 02 9080 8000

PROJECT

2 FIGTREE DRIVE

SYDNEY OLYMPIC PARK (SOP 53)

BVN PROJECT NUMBER

S1502006

DRAWING KEY

PROJECT NORTH

TRUE NORTH

GRAPHIC SCALE

SCALE @ A1

1:200 DO NOT SCALE

STATUS

SCHEMATIC DESIGN

DRAWING

GENERAL ARRANGEMENT

PLAN - LEVEL 09

DA-2114

ISSUE

M



LEVEL 09

NSW GOVERNMENT
Planning

Issued under the Environmental Planning and Assessment Act 1979

Approved Application No. SSD 7662

granted on the 8 September 2017

Signed At

Sheet No. 14 of 74



Telephone +61 2 8287 7200
Facsimile +61 2 8287 7299
www.bvm.com.au

INTELLECTUAL PROPERTY
COPYRIGHT © BVM ARCHITECTURE PTY LIMITED. UNLESS OTHERWISE
AGREED IN WRITING, ALL RIGHTS TO THIS DOCUMENT ARE RESERVED BY
BVM ARCHITECTURE PTY LIMITED. THIS DOCUMENT IS NOT TO BE
REPRODUCED OR TRANSMITTED IN ANY FORM OR BY ANY MEANS,
ELECTRONIC OR MECHANICAL, INCLUDING PHOTOCOPYING, RECORDING,
OR BY ANY INFORMATION STORAGE AND RETRIEVAL SYSTEM, WITHOUT
THE WRITTEN PERMISSION OF BVM ARCHITECTURE PTY LIMITED. ANY
UNAUTHORIZED USE OF THIS DOCUMENT IS AT THE USER'S SOLE RISK
AND WITHOUT LIMITING REMEDY, BVM ARCHITECTURE PTY LIMITED
ACCEPTS NO LIABILITY FOR ANY LOSS OR DAMAGE.

NOTE
CONTRACTOR TO CHECK AND VERIFY ALL DIMENSIONS BEFORE
COMMENCEMENT OF WORK OR PRODUCTION OF SHOP DRAWINGS. DO NOT
SCALE THIS DRAWING.

ISSUE	DATE	FOR
A	08/07/16	DA - 90% Issue
B	21/07/16	DA - Coordination Issue
C	15/08/16	For Information
D	30/08/16	DA - 80% Issue
E	16/09/16	DA - 85% Issue
F	28/09/16	DA - 100% Issue
G	28/09/16	Cost Plan Type C
H	11/11/16	DA Preliminary Draft Issue
I	23/11/16	DA Issue
J	02/01/17	DA - Consultant Coord Issue
K	05/01/17	DA - Consultant Coord Issue
L	09/01/17	DA Issue
M	16/01/17	DA Issue

CONSULTANT
URBIS
TEL 02 8233 7621
CONSULTANT
BG&E
TEL 02 9770 3300
CONSULTANT
JHA
TEL 02 9437 1000
CONSULTANT
SHELMERDINE CONSULTING ENG.
TEL 02 9436 3021
PROJECT MANAGER
MIRVAC DEVELOPMENT
TEL 02 9080 8000
CLIENT



MIRVAC
CLIENT NUMBER
TEL 02 9080 8000
PROJECT

2 FIGTREE DRIVE
SYDNEY OLYMPIC PARK (SOP 53)
BVM PROJECT NUMBER

S1502006
DRAWING KEY


PROJECT NORTH TRUE NORTH
GRAPHIC SCALE

SCALE @ A1
1:200 DO NOT SCALE
STATUS

SCHEMATIC DESIGN
DRAWING

GENERAL ARRANGEMENT
PLAN - LEVEL 10

DA-2115 M

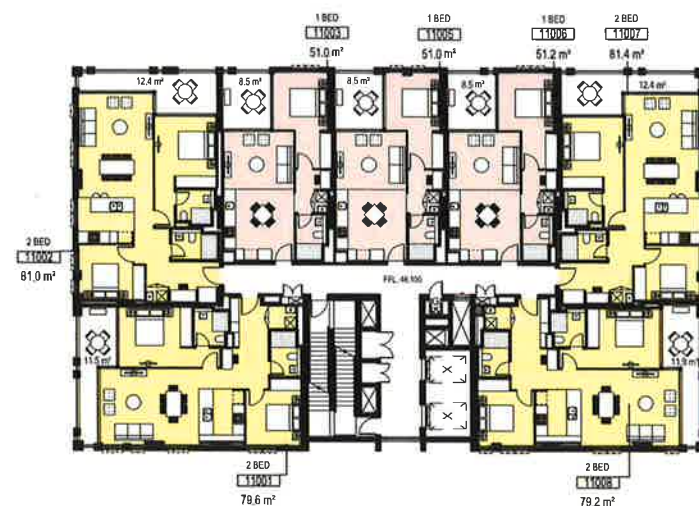

LEVEL 10

- LEGEND:
- 1 BED
 - 1 BED PLUS
 - 1 BED TWO STOREY
 - 2 BED
 - 2 BED PLUS
 - 2 BED TWO STOREY
 - 3 BED COMPACT
 - 3 BED
 - 3 BED PLUS
 - 3 BED TWO STOREY
 - 4 BED
- PS: PRIVACY SCREENS
- (A) ADAPTABLE APARTMENT
 - (V) VISITABLE APARTMENT
 - (L) LIVEABLE APARTMENT
 - SL: SKYLIGHT
 - G: GARBAGE
 - P: PLANT
 - PS: PRIVACY SCREEN
 - CPEX: CAR PARK EXHAUST
 - AC CONDENSING UNIT
 - DEVELOPMENT BOUNDARY
 - SITE BOUNDARY



NSW GOVERNMENT
Planning

Issued under the Environmental Planning and Assessment Act 1979

Approved Application No. SSD 7662

granted on the 8 September 2017

Signed H

Sheet No. 15 of 74

ISSUE	DATE	FOR
A	08/07/16	DA - 80% Issue
B	21/07/16	DA - Coordination Issue
C	15/08/16	For Information
D	30/08/16	DA - 80% Issue
E	18/09/16	DA - 85% Issue
F	20/09/16	DA - 100% Issue
G	28/09/16	Coordination Issue
H	17/11/16	DA Preliminary Draft Issue
I	23/11/16	DA Issue
J	03/01/17	DA - Consultant Coord Issue
K	05/01/17	DA - Consultant Coord Issue
L	08/01/17	DA Issue
M	14/01/17	DA Issue

CONSULTANT
URBIS
TEL 02 8233 7621
CONSULTANT
BC&E
TEL 02 9770 3300
CONSULTANT
JHA
TEL 02 9437 1000
CONSULTANT
SHELMERDINE CONSULTING ENG.
TEL 02 9436 3021
PROJECT MANAGER
MIRVAC DEVELOPMENT
TEL 02 9080 8000
CLIENT



MIRVAC
CLIENT NUMBER
TEL 02 9080 8000
PROJECT

2 FIGTREE DRIVE
SYDNEY OLYMPIC PARK (SOP 53)
BVN PROJECT NUMBER

S1502006
DRAWING KEY



PROJECT NORTH
TRUE NORTH
GRAPHIC SCALE

SCALE 6 A1
1:200
DO NOT SCALE
STATUS

SCHEMATIC DESIGN
DRAWING

GENERAL ARRANGEMENT
PLAN - LEVEL 11

DA-2116
M

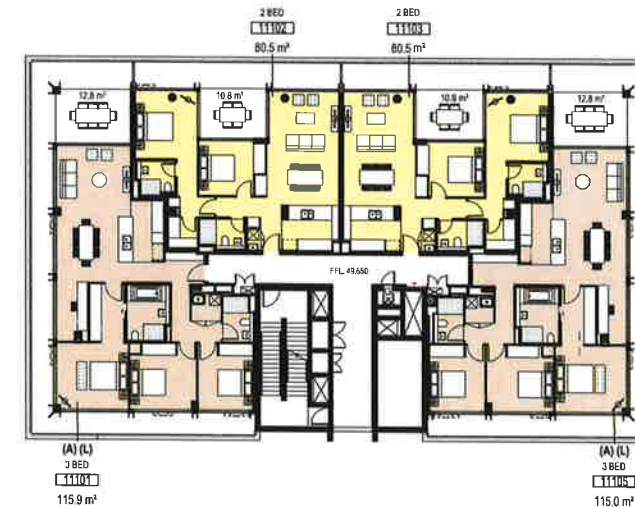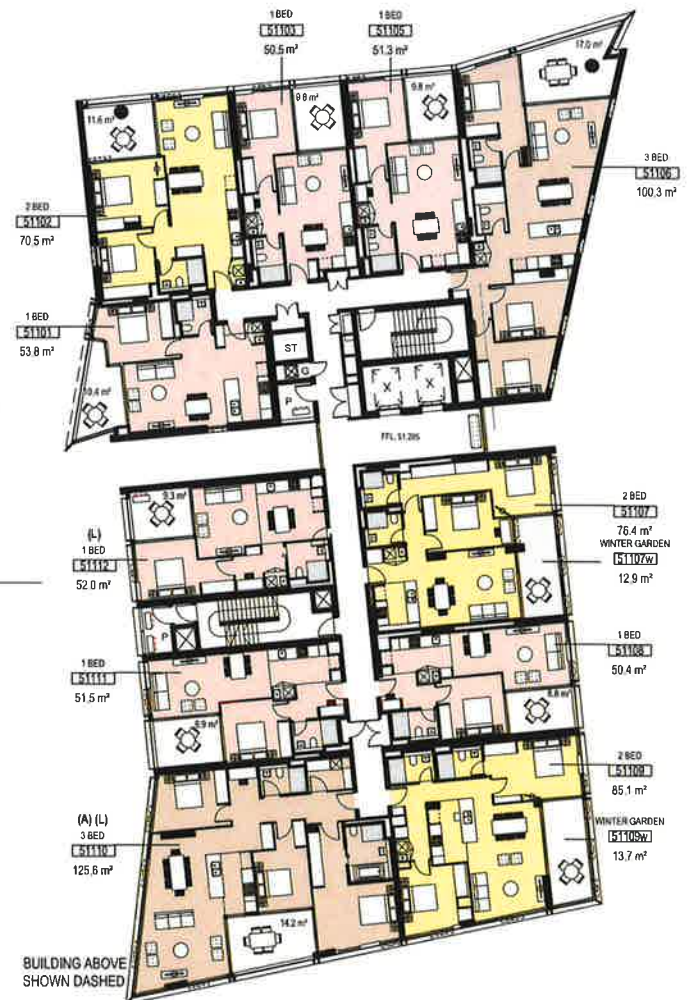

LEVEL 11

- LEGEND:**
- 1 BED
 - 1 BED PLUS
 - 1 BED TWO STOREY
 - 2 BED
 - 2 BED PLUS
 - 2 BED TWO STOREY
 - 3 BED COMPACT
 - 3 BED
 - 3 BED PLUS
 - 3 BED TWO STOREY
 - 4 BED
 - PS: PRIVACY SCREENS
 - (A) ADAPTABLE APARTMENT
 - (V) VISITABLE APARTMENT
 - (L) LIVEABLE APARTMENT
 - SL: SKYLIGHT
 - G: GARBAGE
 - P: PLANT
 - PS: PRIVACY SCREEN
 - CPEX: CAR PARK EXHAUST
 - A/C CONDENSING UNIT
 - DEVELOPMENT BOUNDARY
 - SITE BOUNDARY



NSW GOVERNMENT
Planning


Issued under the Environmental Planning and Assessment Act 1979

Approved Application No. SSD 7662

granted on the 8 September 2017

Signed AF

Sheet No. 16 of 74

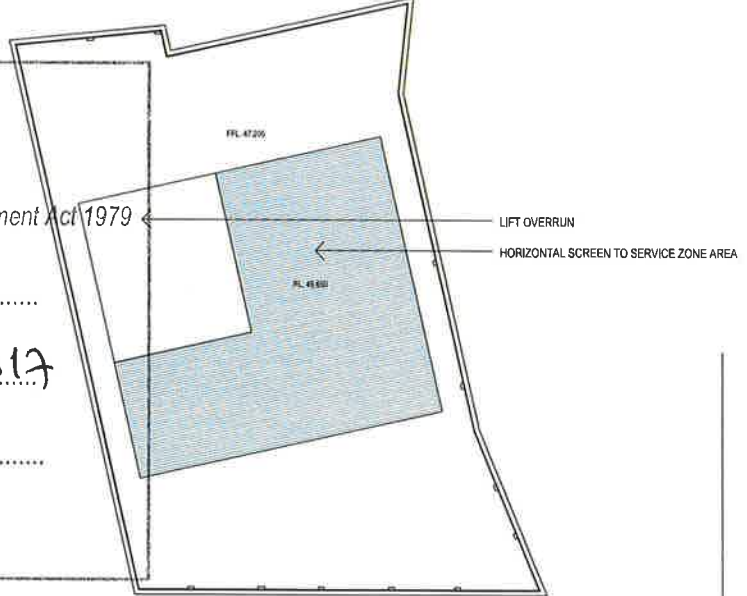

ISSUE	DATE	FOR
A	04/07/16	DA - 50% Issue
B	24/07/16	DA - Coordination Issue
C	15/08/16	For Information
D	30/09/16	DA - 80% Issue
E	16/02/17	DA - 95% Issue
F	28/09/16	DA - 100% Issue
G	28/09/16	Cost Plan Type C
H	11/11/16	DA Preliminary Draft Issue
I	23/11/16	DA Issue
J	03/06/17	DA - Consultant Coord Issue
K	03/06/17	DA - Consultant Coord Issue
L	08/06/17	DA Issue
M	14/06/17	DA Issue

CONSULTANT
URBIS
TEL 02 8233 7621
CONSULTANT
BG&E
TEL 02 9770 3300
CONSULTANT
JHA
TEL 02 9437 1000
CONSULTANT
SHELMERDINES CONSULTING ENG.
TEL 02 9436 3021
PROJECT MANAGER
MIRVAC DEVELOPMENT
TEL 02 9080 8000
CLIENT



MIRVAC
CLIENT NUMBER
TEL 02 9080 8000
PROJECT

2 FIGTREE DRIVE
SYDNEY OLYMPIC PARK (SOP 53)
B.V.N. PROJECT NUMBER

S1502006
DRAWING KEY

PROJECT NORTH TRUE NORTH
GRAPHIC SCALE
SCALE @ A1

1:200 DO NOT SCALE
STATUS

SCHEMATIC DESIGN
DRAWING

**GENERAL ARRANGEMENT
PLAN - LEVEL 12**

DA-2117 **M**

**NSW GOVERNMENT
Planning**


Issued under the Environmental Planning and Assessment Act 1979

Approved Application No. SSD 7662

granted on the 8 September 2017

Signed AT

Sheet No. 17 of 74

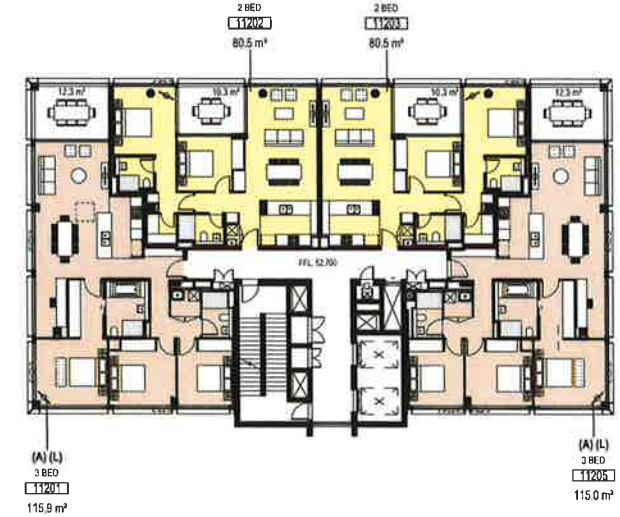

- LEGEND:**
- 1 BED
 - 1 BED PLUS
 - 1 BED TWO STOREY
 - 2 BED
 - 2 BED PLUS
 - 2 BED TWO STOREY
 - 3 BED COMPACT
 - 3 BED
 - 3 BED PLUS
 - 3 BED TWO STOREY
 - 4 BED
- PS: PRIVACY SCREENS
(A) ADAPTABLE APARTMENT
(V) VISITABLE APARTMENT
(L) LIVEABLE APARTMENT
SL: SKYLIGHT
G: GARBAGE
P: PLANT
PS: PRIVACY SCREEN
CPEX: CAR PARK EXHAUST
A/C CONDENSING UNIT
DEVELOPMENT BOUNDARY
SITE BOUNDARY

LEVEL 12

INTELLECTUAL PROPERTY
COPYRIGHT IN ARCHITECTURE PPL LIMITED. UNLESS OTHERWISE
AGREED IN WRITING, ALL RIGHTS IN THIS DOCUMENT ARE RESERVED TO
PPL LIMITED. NO PART OF THIS DOCUMENT MAY BE REPRODUCED OR
TRANSMITTED IN ANY FORM OR BY ANY MEANS, ELECTRONIC OR
MECHANICAL, INCLUDING PHOTOCOPYING, RECORDING, OR BY ANY
INFORMATION STORAGE AND RETRIEVAL SYSTEM, WITHOUT THE
WRITTEN PERMISSION OF PPL LIMITED. THIS DOCUMENT MAY NOT BE
REPRODUCED OR TRANSMITTED IN ANY FORM OR BY ANY MEANS,
ELECTRONIC OR MECHANICAL, INCLUDING PHOTOCOPYING, RECORDING,
OR BY ANY INFORMATION STORAGE AND RETRIEVAL SYSTEM, WITHOUT
THE WRITTEN PERMISSION OF PPL LIMITED. ALL RIGHTS RESERVED.

NOTE
CONTRACTOR TO CHECK AND VERIFY ALL DIMENSIONS ON SITE PRIOR TO
COMMENCEMENT OF WORK OR PROVISIONAL OF SUCH DIMENSIONS. DO NOT
SCALE THIS DRAWING.

ISSUE	DATE	FOR
A	08/07/18	DA - 85% Issue
B	21/07/18	DA - Consultation Issue
C	15/08/18	For Information
D	30/08/18	DA - 80% Issue
E	16/09/18	DA - 95% Issue
F	28/09/18	DA - 100% Issue
G	28/09/18	Cost Plan Type C
H	11/11/18	DA Preliminary Draft Issue
I	25/11/18	DA Issue
J	02/06/17	DA - Consultant Coord Issue
K	05/06/17	DA - Consultant Coord Issue
L	08/06/17	DA Issue
M	14/06/17	DA Issue

CONSULTANT
URBIS
TEL 02 8233 7621
CONSULTANT
BG&E
TEL 02 9770 3300
CONSULTANT
JHA
TEL 02 9437 1000
CONSULTANT
SHELMERDINES CONSULTING ENG.
TEL 02 9436 3021
PROJECT MANAGER
MIRVAC DEVELOPMENT
TEL 02 9080 8000
CLIENT



MIRVAC
CLIENT NUMBER
TEL 02 9080 8000
PROJECT

2 FIGTREE DRIVE
SYDNEY OLYMPIC PARK (SOP 53)
BVN PROJECT NUMBER

S1502006
DRAWING KEY

PROJECT NORTH TRUE NORTH
GRAPHIC SCALE

SCALE @ A1
1:200 DO NOT SCALE
STATUS

SCHEMATIC DESIGN
DRAWING

GENERAL ARRANGEMENT
PLAN - LEVEL 13

DA-2118 M

**NSW GOVERNMENT
Planning**


Issued under the Environmental Planning and Assessment Act 1979

Approved Application No. SSD 7662

granted on the 8 September 2017

Signed At

Sheet No. 18 of 74

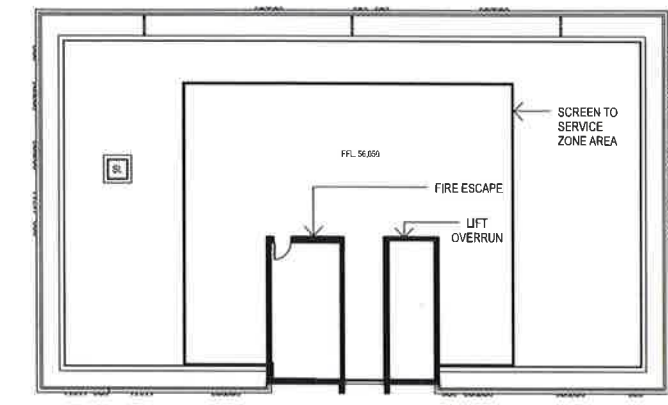

- LEGEND:**
- 1 BED
 - 1 BED PLUS
 - 1 BED TWO STOREY
 - 2 BED
 - 2 BED PLUS
 - 2 BED TWO STOREY
 - 3 BED COMPACT
 - 3 BED
 - 3 BED PLUS
 - 3 BED TWO STOREY
 - 4 BED
 - PS: PRIVACY SCREENS
 - (A) ADAPTABLE APARTMENT
 - (V) VISITABLE APARTMENT
 - (L) LIVEABLE APARTMENT
 - SL: SKYLIGHT
 - G: GARBAGE
 - P: PLANT
 - PS: PRIVACY SCREEN
 - CPEX: CAR PARK EXHAUST
 - A/C CONDENSING UNIT
 - DEVELOPMENT BOUNDARY
 - SITE BOUNDARY

LEVEL 13

INTELLECTUAL PROPERTY
COPYRIGHT AND DESIGN RIGHTS RESERVED. UNLESS OTHERWISE STATED, ALL RIGHTS ARE RESERVED BY BVN. THIS DOCUMENT IS THE PROPERTY OF BVN AND IS NOT TO BE REPRODUCED OR TRANSMITTED IN ANY FORM OR BY ANY MEANS, ELECTRONIC OR MECHANICAL, INCLUDING PHOTOCOPYING, RECORDING, OR BY ANY INFORMATION STORAGE AND RETRIEVAL SYSTEM, WITHOUT THE WRITTEN PERMISSION OF BVN. ANY UNAUTHORIZED USE OF THIS DOCUMENT IS A BREACH OF THE COPYRIGHT AND DESIGN RIGHTS RESERVED BY BVN. THE USER SHALL BEKEPT RESPONSIBLE FOR ANY AND ALL DAMAGES AND LOSSES, INCLUDING ATTORNEY'S FEES, ARISING FROM ANY SUCH UNAUTHORIZED USE.

NOTE
CONTRACTOR TO CHECK AND VERIFY ALL DIMENSIONS OF EXISTING AND PROPOSED WORK PRIOR TO COMMENCEMENT OF WORK OR PREPARATION OF SHOP DRAWINGS. DO NOT SCALE THIS DRAWING.

ISSUE	DATE	FOR
A	09/07/16	DA - 80% Issue
B	21/07/16	DA - Coordination Issue
C	15/08/16	Not Issued
D	30/08/16	DA - 80% Issue
E	19/11/16	DA Preliminary Draft Issue
F	23/11/16	DA Issue
G	03/06/17	DA - Consultant Coord Issue
H	05/06/17	DA - Consultant Coord Issue
I	05/06/17	DA Issue
J	14/06/17	DA Issue

CONSULTANT
URBIS
TEL 02 8233 7621
CONSULTANT
BG&E
TEL 02 9770 3300
CONSULTANT
JHA
TEL 02 9437 1000
CONSULTANT
SHELMERDINES CONSULTING ENG.
TEL 02 9436 3021
PROJECT MANAGER
MIRVAC DEVELOPMENT
TEL 02 9080 8000
CLIENT



MIRVAC
CLIENT NUMBER
TEL 02 9080 8000
PROJECT

2 FIGTREE DRIVE
SYDNEY OLYMPIC PARK (SOP 53)
BVN PROJECT NUMBER

S1502006
DRAWING KEY

PROJECT NORTH TRUE NORTH
GRAPHIC SCALE

SCALE @ 1:200 DO NOT SCALE
STATUS

SCHEMATIC DESIGN
DRAWING

GENERAL ARRANGEMENT
PLAN - LEVEL 14

DA-2119 J

NSW GOVERNMENT
Planning


Issued under the Environmental Planning and Assessment Act 1979

Approved Application No. SSD 7662

granted on the 8 September 2017

Signed AH

Sheet No. 19 of 74

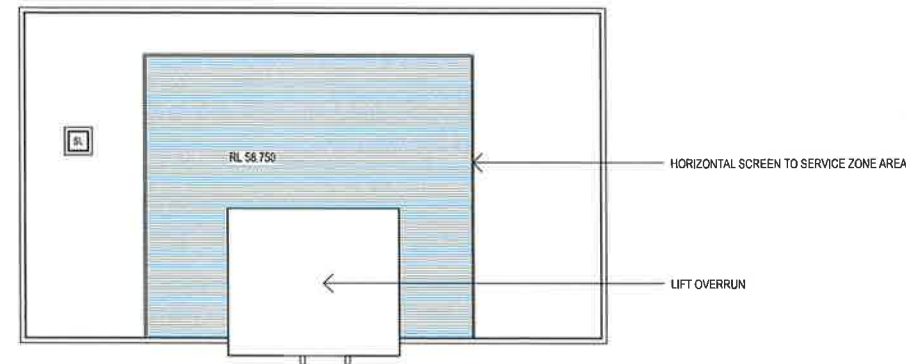

- LEGEND:
- 1 BED
 - 1 BED PLUS
 - 1 BED TWO STOREY
 - 2 BED
 - 2 BED PLUS
 - 2 BED TWO STOREY
 - 3 BED COMPACT
 - 3 BED
 - 3 BED PLUS
 - 3 BED TWO STOREY
 - 4 BED
- PS: PRIVACY SCREENS
(A) ADAPTABLE APARTMENT
(V) VISITABLE APARTMENT
(L) LIVEABLE APARTMENT
SL: SKYLIGHT
G: GARBAGE
P: PLANT
PS: PRIVACY SCREEN
CPEX: CAR PARK EXHAUST
A/C CONDENSING UNIT
DEVELOPMENT BOUNDARY
SITE BOUNDARY

LEVEL 14



Telephone +61 2 8297 7200
Facsimile +61 2 8297 7299
www.bmv.com.au

INTELLECTUAL PROPERTY
COPYRIGHT BMV ARCHITECTURE PTY LIMITED. UNLESS OTHERWISE
AGREED IN WRITING, ALL RIGHTS TO THIS DOCUMENT ARE RESERVED.
THIS DOCUMENT IS THE PROPERTY OF BMV ARCHITECTURE PTY LIMITED.
IT IS TO BE USED FOR THE PURPOSES AND PROJECT FOR WHICH IT WAS
PREPARED AND IS NOT TO BE REPRODUCED OR TRANSMITTED IN ANY
FORM OR BY ANY MEANS, ELECTRONIC OR MECHANICAL, INCLUDING
PHOTOCOPYING, RECORDING, OR BY ANY INFORMATION STORAGE AND
RETRIEVAL SYSTEM, WITHOUT THE WRITTEN PERMISSION OF BMV
ARCHITECTURE PTY LIMITED.

NOTE
CONTRACTOR TO CHECK AND VERIFY ALL DIMENSIONS ON SITE PRIOR TO
COMMENCEMENT OF WORK. DIMENSIONS OF SPOT FINISHES TO MATCH
SCALE THIS DRAWING.

ISSUE	DATE	FOR
A	08/07/16	DA - 50% Issue
B	21/07/16	DA - Coordination Issue
C	15/08/16	Not Issued
D	30/08/16	DA - 80% Issue
E	10/10/16	DA Preliminary Draft Issue
F	23/11/16	DA Issue
G	02/01/17	DA - Consultant Coord Issue
H	05/01/17	DA - Consultant Coord Issue
I	09/01/17	DA Issue
J	14/01/17	DA Issue

CONSULTANT
URBIS
TEL 02 8233 7621
CONSULTANT
BG&E
TEL 02 9770 3300
CONSULTANT
JHA
TEL 02 9437 1000
CONSULTANT
SHELMERDINES CONSULTING ENG.
TEL 02 9436 3021
PROJECT MANAGER
MIRVAC DEVELOPMENT
TEL 02 9080 8000
CLIENT



MIRVAC
CLIENT NUMBER
TEL 02 9080 8000
PROJECT

2 FIGTREE DRIVE
SYDNEY OLYMPIC PARK (SOP 53)
BMV PROJECT NUMBER

S1502006
DRAWING KEY


PROJECT NORTH TRUE NORTH
GRAPHIC SCALE

SCALE @ A1
1:200 DO NOT SCALE
STATUS

SCHEMATIC DESIGN
DRAWING

GENERAL ARRANGEMENT
PLAN - LEVEL 15

DA-2120 J

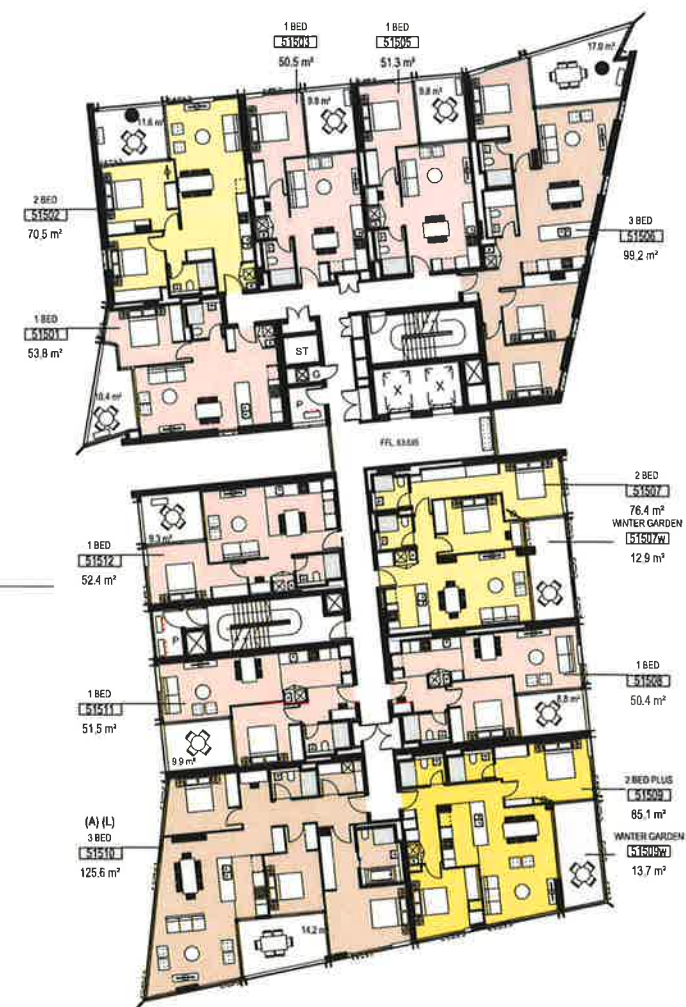

- LEGEND:
- 1 BED
 - 1 BED PLUS
 - 1 BED TWO STOREY
 - 2 BED
 - 2 BED PLUS
 - 2 BED TWO STOREY
 - 3 BED COMPACT
 - 3 BED
 - 3 BED PLUS
 - 3 BED TWO STOREY
 - 4 BED
- PS: PRIVACY SCREENS
- (A) ADAPTABLE APARTMENT
- (V) VISITABLE APARTMENT
- (L) LIVEABLE APARTMENT
- SL: SKYLIGHT
- G: GARBAGE
- P: PLANT
- PS: PRIVACY SCREEN
- CPEX: CAR PARK EXHAUST
- A/C CONDENSING UNIT
- DEVELOPMENT BOUNDARY
- SITE BOUNDARY

LEVEL 15

NSW GOVERNMENT
Planning

Issued under the Environmental Planning and Assessment Act 1979

Approved Application No. SSD 7662

granted on the 8 September 2017

Signed AI

Sheet No. 20 of 74

INTELLECTUAL PROPERTY
COPYRIGHT AND ALL RIGHTS RESERVED. THIS DOCUMENT IS THE PROPERTY OF BUNNIPARTNERS PTY LIMITED. IT IS TO BE USED FOR THE EXCLUSIVE PURPOSES OF THE PROJECT FOR WHICH IT WAS PREPARED AND IT IS NOT TO BE REPRODUCED, COPIED, OR IN ANY MANNER DISSEMINATED WITHOUT THE WRITTEN PERMISSION OF BUNNIPARTNERS PTY LIMITED. ANY UNAUTHORIZED USE OF THIS DOCUMENT IS A BREACH OF THE COPYRIGHT AND ALL RIGHTS RESERVED.

NOTE
CONTRACTOR TO CHECK AND VERIFY ALL DIMENSIONS AND LEVELS PRIOR TO COMMENCEMENT OF WORK OR PREPARATION OF BUILDING. DO NOT SCALE THIS DRAWING.

ISSUE	DATE	FOR
A	08/07/16	DA - 95% Issue
B	21/07/16	DA - Coordination Issue
C	15/08/16	Not Issued
D	30/08/16	DA - 80% Issue
E	11/11/16	DA Preliminary Draft Issue
F	23/11/16	DA Issue
G	02/06/17	DA - Consultant Coord Issue
H	05/06/17	DA - Consultant Coord Issue
I	05/06/17	DA Issue
J	14/06/17	DA Issue

CONSULTANT
URBIS
TEL 02 9233 7621
CONSULTANT
BG&E
TEL 02 9770 3300
CONSULTANT
JHA
TEL 02 9437 1000
CONSULTANT
SHELMERDINES CONSULTING ENG.
TEL 02 9436 3021
PROJECT MANAGER
MIRVAC DEVELOPMENT
TEL 02 9080 8000
CLIENT



MIRVAC
CLIENT NUMBER
TEL 02 9080 8000
PROJECT

2 FIGTREE DRIVE
SYDNEY OLYMPIC PARK (SOP 53)
BUN PROJECT NUMBER

S1502006
DRAWING KEY

PROJECT NORTH TRUE NORTH
GRAPHIC SCALE

SCALE @ A1
1:200 DO NOT SCALE
STATUS

SCHEMATIC DESIGN
DRAWING

GENERAL ARRANGEMENT
PLAN - LEVEL 16

DA-2121 J

NSW GOVERNMENT Planning

Issued under the Environmental Planning and Assessment Act 1979

Approved Application No. SSD 7662

granted on the 8 September 2017

Signed At

Sheet No. 21 of 74



LEVEL 16

- LEGEND:**
- 1 BED
 - 1 BED PLUS
 - 1 BED TWO STOREY
 - 2 BED
 - 2 BED PLUS
 - 2 BED TWO STOREY
 - 3 BED COMPACT
 - 3 BED
 - 3 BED PLUS
 - 3 BED TWO STOREY
 - 4 BED
- PS: PRIVACY SCREENS**
- (A) ADAPTABLE APARTMENT
 - (V) VISITABLE APARTMENT
 - (L) LIVEABLE APARTMENT
 - SL: SKYLIGHT
 - G: GARBAGE
 - P: PLANT
 - PS: PRIVACY SCREEN
 - CPEX: CAR PARK EXHAUST
 - A/C CONDENSING UNIT
 - DEVELOPMENT BOUNDARY
 - SITE BOUNDARY

INTELLECTUAL PROPERTY
COPYRIGHT IN ARCHITECTURE BY BUNN LIMITED. UNLESS OTHERWISE AGREED IN WRITING, NO PART OF THIS DOCUMENT IS TO BE REPRODUCED OR TRANSMITTED IN ANY FORM OR BY ANY MEANS, ELECTRONIC OR MECHANICAL, INCLUDING PHOTOCOPYING, RECORDING, OR BY ANY INFORMATION STORAGE AND RETRIEVAL SYSTEM, WITHOUT THE WRITTEN PERMISSION OF BUNN LIMITED. THIS DOCUMENT IS THE PROPERTY OF BUNN LIMITED AND IS TO BE KEPT IN CONFIDENCE. IT IS TO BE DESTROYED OR DISPOSED OF AS DIRECTED BY BUNN LIMITED. ANY UNAUTHORIZED USE OF THIS DOCUMENT IS AT THE USER'S SOLE RISK AND WITHOUT LIABILITY TO BUNN LIMITED.

NOTE
CONTRACTOR TO CHECK AND VERIFY ALL DIMENSIONS ON SITE PRIOR TO COMMENCEMENT OF WORK OR PREPARATION OF S-C-P DRAWINGS. DO NOT SCALE THIS DRAWING.

ISSUE	DATE	DA - 95% Issue	FOR
A	28/01/16	DA - 95% Issue	
B	21/02/16	DA - Consultation Issue	
C	18/06/16	For Information	
D	30/06/16	DA - 95% Issue	
E	16/06/16	DA - 95% Issue	
F	28/06/16	DA - 100% Issue	
G	28/06/16	Consult Plan Type C	
H	10/11/16	DA Preliminary Draft Issue	
I	23/11/16	DA Issue	
J	02/06/17	DA - Consultant Coord Issue	
K	05/06/17	DA - Consultant Coord Issue	
L	08/06/17	DA Issue	
M	14/06/17	DA Issue	

CONSULTANT
URBIS
TEL 02 8233 7621
CONSULTANT
BG&E
TEL 02 9770 3300
CONSULTANT
JHA
TEL 02 9437 1000
CONSULTANT
SHELMERDINE CONSULTING ENG.
TEL 02 9436 3021
PROJECT MANAGER
MIRVAC DEVELOPMENT
TEL 02 9080 8000
CLIENT



MIRVAC
CLIENT NUMBER
TEL 02 9080 8000
PROJECT

2 FIGTREE DRIVE
SYDNEY OLYMPIC PARK (SOP 53)
BUNN PROJECT NUMBER

S1502006
DRAWING KEY

PROJECT NORTH TRUE NORTH
GRAPHIC SCALE

SCALE 6/11
STATUS

1/200 DO NOT SCALE
SCHEMATIC DESIGN
DRAWING

GENERAL ARRANGEMENT
PLAN - LEVEL 17

DA-2122 M

**NSW GOVERNMENT
Planning**

Issued under the Environmental Planning and Assessment Act 1979

Approved Application No. SSD 7662

granted on the 8 September 2017

Signed At

Sheet No. 22 of 74



LEVEL 17

- LEGEND:**
- 1 BED
 - 1 BED PLUS
 - 1 BED TWO STOREY
 - 2 BED
 - 2 BED PLUS
 - 2 BED TWO STOREY
 - 3 BED COMPACT
 - 3 BED
 - 3 BED PLUS
 - 3 BED TWO STOREY
 - 4 BED
 - PS: PRIVACY SCREENS
 - (A) ADAPTABLE APARTMENT
 - (V) VISITABLE APARTMENT
 - (L) LIVEABLE APARTMENT
 - SL: SKYLIGHT
 - G: GARBAGE
 - P: PLANT
 - PS: PRIVACY SCREEN
 - CPEX: CAR PARK EXHAUST
 - AVC CONDENSING UNIT
 - DEVELOPMENT BOUNDARY
 - SITE BOUNDARY

INTELLECTUAL PROPERTY
COPYRIGHT IN ARCHITECTURAL PLANS, UNLESS OTHERWISE STATED, IS RESERVED BY THE ARCHITECT. THE ARCHITECT'S DESIGN IS THE PROPERTY OF THE ARCHITECT AND IS NOT TO BE REPRODUCED OR TRANSMITTED IN ANY FORM OR BY ANY MEANS, ELECTRONIC OR MECHANICAL, INCLUDING PHOTOCOPYING, RECORDING, OR BY ANY INFORMATION STORAGE AND RETRIEVAL SYSTEM, WITHOUT THE WRITTEN PERMISSION OF THE ARCHITECT.

NOTE
CONTRACTOR TO CHECK AND VERIFY ALL DIMENSIONS ON SITE PRIOR TO COMMENCEMENT OF WORK OR PREPARATION OF SHOP DRAWINGS, ETC. AS THE DRAWING.

ISSUE	DATE	FOR
A	08/07/16	DA - 80% Issue
B	21/07/16	DA - Coordination Issue
C	15/08/16	Not Issued
D	30/08/16	DA - 80% Issue
E	11/11/16	DA Preliminary Draft Issue
F	23/11/16	DA Issue
G	05/01/17	DA - Consultant Coord Issue
H	05/01/17	DA - Consultant Coord Issue
I	09/01/17	DA Issue
J	14/01/17	DA Issue

CONSULTANT
URBIS
TEL 02 8233 7621
CONSULTANT
BG&E
TEL 02 9770 3300
CONSULTANT
JHA
TEL 02 9437 1000
CONSULTANT
SHELMERDINES CONSULTING ENG.
TEL 02 9436 3021
PROJECT MANAGER
MIRVAC DEVELOPMENT
TEL 02 9080 8000
CLIENT



MIRVAC
CLIENT NUMBER
TEL 02 9080 8000
PROJECT

2 FIGTREE DRIVE
SYDNEY OLYMPIC PARK (SOP 53)
BVN PROJECT NUMBER

S1502006
DRAWING KEY

PROJECT NORTH TRUE NORTH
GRAPHIC SCALE

SCALE @ A1
1:200 DO NOT SCALE
STATUS

SCHEMATIC DESIGN
DRAWING

GENERAL ARRANGEMENT
PLAN - LEVEL 18

DA-2123 J

NSW GOVERNMENT Planning

Issued under the Environmental Planning and Assessment Act 1979

Approved Application No. SSD 7662

granted on the 8 September 2017

Signed At

Sheet No. 23 of 74



- LEGEND:**
- 1 BED
 - 1 BED PLUS
 - 1 BED TWO STOREY
 - 2 BED
 - 2 BED PLUS
 - 2 BED TWO STOREY
 - 3 BED COMPACT
 - 3 BED
 - 3 BED PLUS
 - 3 BED TWO STOREY
 - 4 BED
- PS: PRIVACY SCREENS**
- (A) ADAPTABLE APARTMENT
 - (V) VISITABLE APARTMENT
 - (L) LIVEABLE APARTMENT
 - SL: SKYLIGHT
 - G: GARBAGE
 - P: PLANT
 - PS: PRIVACY SCREEN
 - CPEX: CAR PARK EXHAUST
 - AC CONDENSING UNIT
 - DEVELOPMENT BOUNDARY
 - SITE BOUNDARY

LEVEL 18

INTELLECTUAL PROPERTY
COPYRIGHT AND ALL RIGHTS RESERVED. UNLESS OTHERWISE STATED, ALL RIGHTS IN THIS DOCUMENT ARE RESERVED TO BVM. THIS DOCUMENT IS NOT TO BE REPRODUCED OR TRANSMITTED IN ANY FORM OR BY ANY MEANS, ELECTRONIC OR MECHANICAL, INCLUDING PHOTOCOPYING, RECORDING, OR BY ANY INFORMATION STORAGE AND RETRIEVAL SYSTEM, WITHOUT THE WRITTEN PERMISSION OF BVM. ANY UNAUTHORIZED USE OF THIS DOCUMENT IS A BREACH OF THE COPYRIGHT AND ALL RIGHTS RESERVED. THIS DOCUMENT IS NOT TO BE REPRODUCED OR TRANSMITTED IN ANY FORM OR BY ANY MEANS, ELECTRONIC OR MECHANICAL, INCLUDING PHOTOCOPYING, RECORDING, OR BY ANY INFORMATION STORAGE AND RETRIEVAL SYSTEM, WITHOUT THE WRITTEN PERMISSION OF BVM. ANY UNAUTHORIZED USE OF THIS DOCUMENT IS A BREACH OF THE COPYRIGHT AND ALL RIGHTS RESERVED.

NOTE
CONTRACTOR TO CHECK AND VERIFY ALL DIMENSIONS ON SITE PRIOR TO COMMENCEMENT OF WORK OR PREPARATION OF SHOP DRAWINGS. DO NOT SCALE THIS DRAWING.

ISSUE	DATE	FOR
A	08/09/16	DA - 95% Issue
B	21/09/16	DA - Coordination Issue
C	15/09/16	For Information
D	30/09/16	DA - 80% Issue
E	18/09/16	DA - 95% Issue
F	29/09/16	DA - 100% Issue
G	29/09/16	Cost Plan Type C
H	11/11/16	DA Preliminary Draft Issue
I	23/11/16	DA Issue
J	05/06/17	DA - Consultant Coord Issue
K	05/06/17	DA - Consultant Coord Issue
L	09/06/17	DA Issue
M	14/06/17	DA Issue

CONSULTANT
URBIS
TEL 02 8233 7621
CONSULTANT
BC&E
TEL 02 9770 3300
CONSULTANT
JHA
TEL 02 9437 1000
CONSULTANT
SHELMERDINES CONSULTING ENG.
TEL 02 9436 3021
PROJECT MANAGER
MIRVAC DEVELOPMENT
TEL 02 9080 8000
CLIENT



MIRVAC
CLIENT NUMBER
TEL 02 9080 8000
PROJECT

2 FIGTREE DRIVE
SYDNEY OLYMPIC PARK (SOP 53)
BVM PROJECT NUMBER

S1502006
DRAWING KEY

PROJECT NORTH
TRUE NORTH

GRAPHIC SCALE

SCALE @ A1

1:200 DO NOT SCALE

STATUS

SCHEMATIC DESIGN
DRAWING

**GENERAL ARRANGEMENT
PLAN - LEVEL 19**

DA-2124

ISSUE
M

**NSW GOVERNMENT
Planning**


Issued under the Environmental Planning and Assessment Act 1979

Approved Application No. SSD 7662

granted on the 8 September 2017

Signed AH

Sheet No. 24 of 74

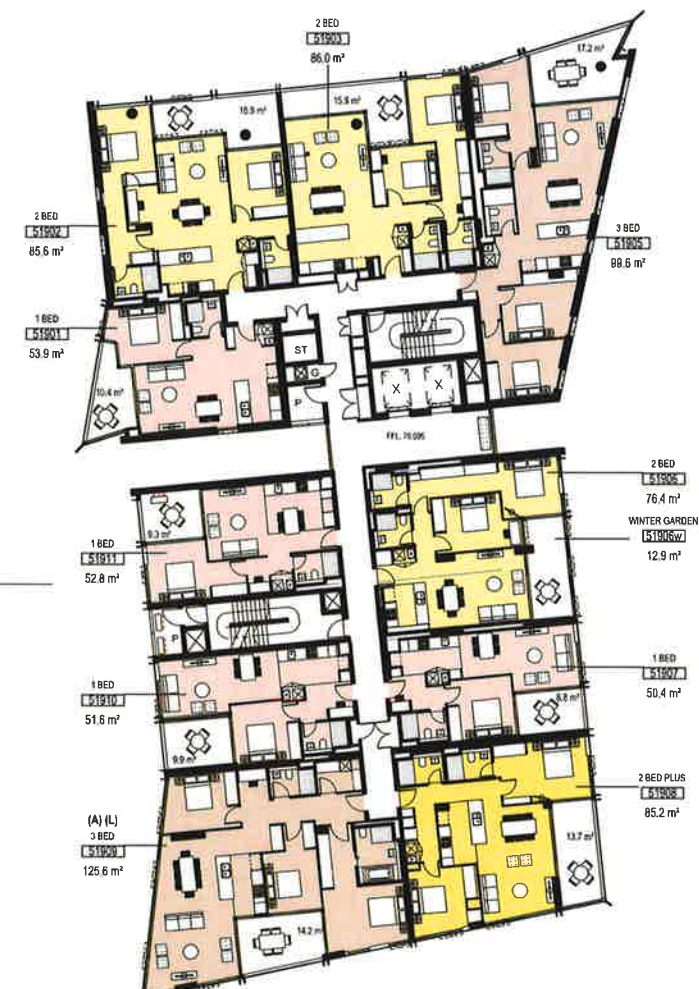

- LEGEND:**
- 1 BED
 - 1 BED PLUS
 - 1 BED TWO STOREY
 - 2 BED
 - 2 BED PLUS
 - 2 BED TWO STOREY
 - 3 BED COMPACT
 - 3 BED
 - 3 BED PLUS
 - 3 BED TWO STOREY
 - 4 BED
- PS: PRIVACY SCREENS**
- (A) ADAPTIVE APARTMENT
 - (V) VISITABLE APARTMENT
 - (L) LIVEABLE APARTMENT
 - SL: SKYLIGHT
 - G: GARBAGE
 - P: PLANT
 - PS: PRIVACY SCREEN
 - CPEX: CAR PARK EXHAUST
 - A/C CONDENSING UNIT
 - DEVELOPMENT BOUNDARY
 - SITE BOUNDARY

LEVEL 19

ISSUE	DATE	FOR
A	09/07/16	DA - 80% Issue
B	21/07/16	DA - Coordination Issue
C	15/08/16	Not Issued
D	30/09/16	DA - 80% Issue
E	11/11/16	DA - Preliminary Draft Issue
F	23/11/16	DA - Issue
G	02/01/17	DA - Consultant Coord Issue
H	05/01/17	DA - Consultant Coord Issue
I	09/01/17	DA - Issue
J	14/01/17	DA - Issue

CONSULTANT
URBIS
TEL 02 8233 7621
CONSULTANT
BG&E
TEL 02 9770 3300
CONSULTANT
JHA
TEL 02 9437 1000
CONSULTANT
SHELMERDINES CONSULTING ENG.
TEL 02 9436 3021
PROJECT MANAGER
MIRVAC DEVELOPMENT
TEL 02 9080 8000
CLIENT



MIRVAC
CLIENT NUMBER
TEL 02 9080 8000
PROJECT

2 FIGTREE DRIVE
SYDNEY OLYMPIC PARK (SOP 53)
BUN PROJECT NUMBER

S1502006
DRAWING KEY

PROJECT NORTH TRUE NORTH
GRAPHIC SCALE

SCALE @ A1
1 : 200 DO NOT SCALE
STATUS

SCHEMATIC DESIGN
DRAWING

GENERAL ARRANGEMENT
PLAN - LEVEL 20

DA-2125 J

