


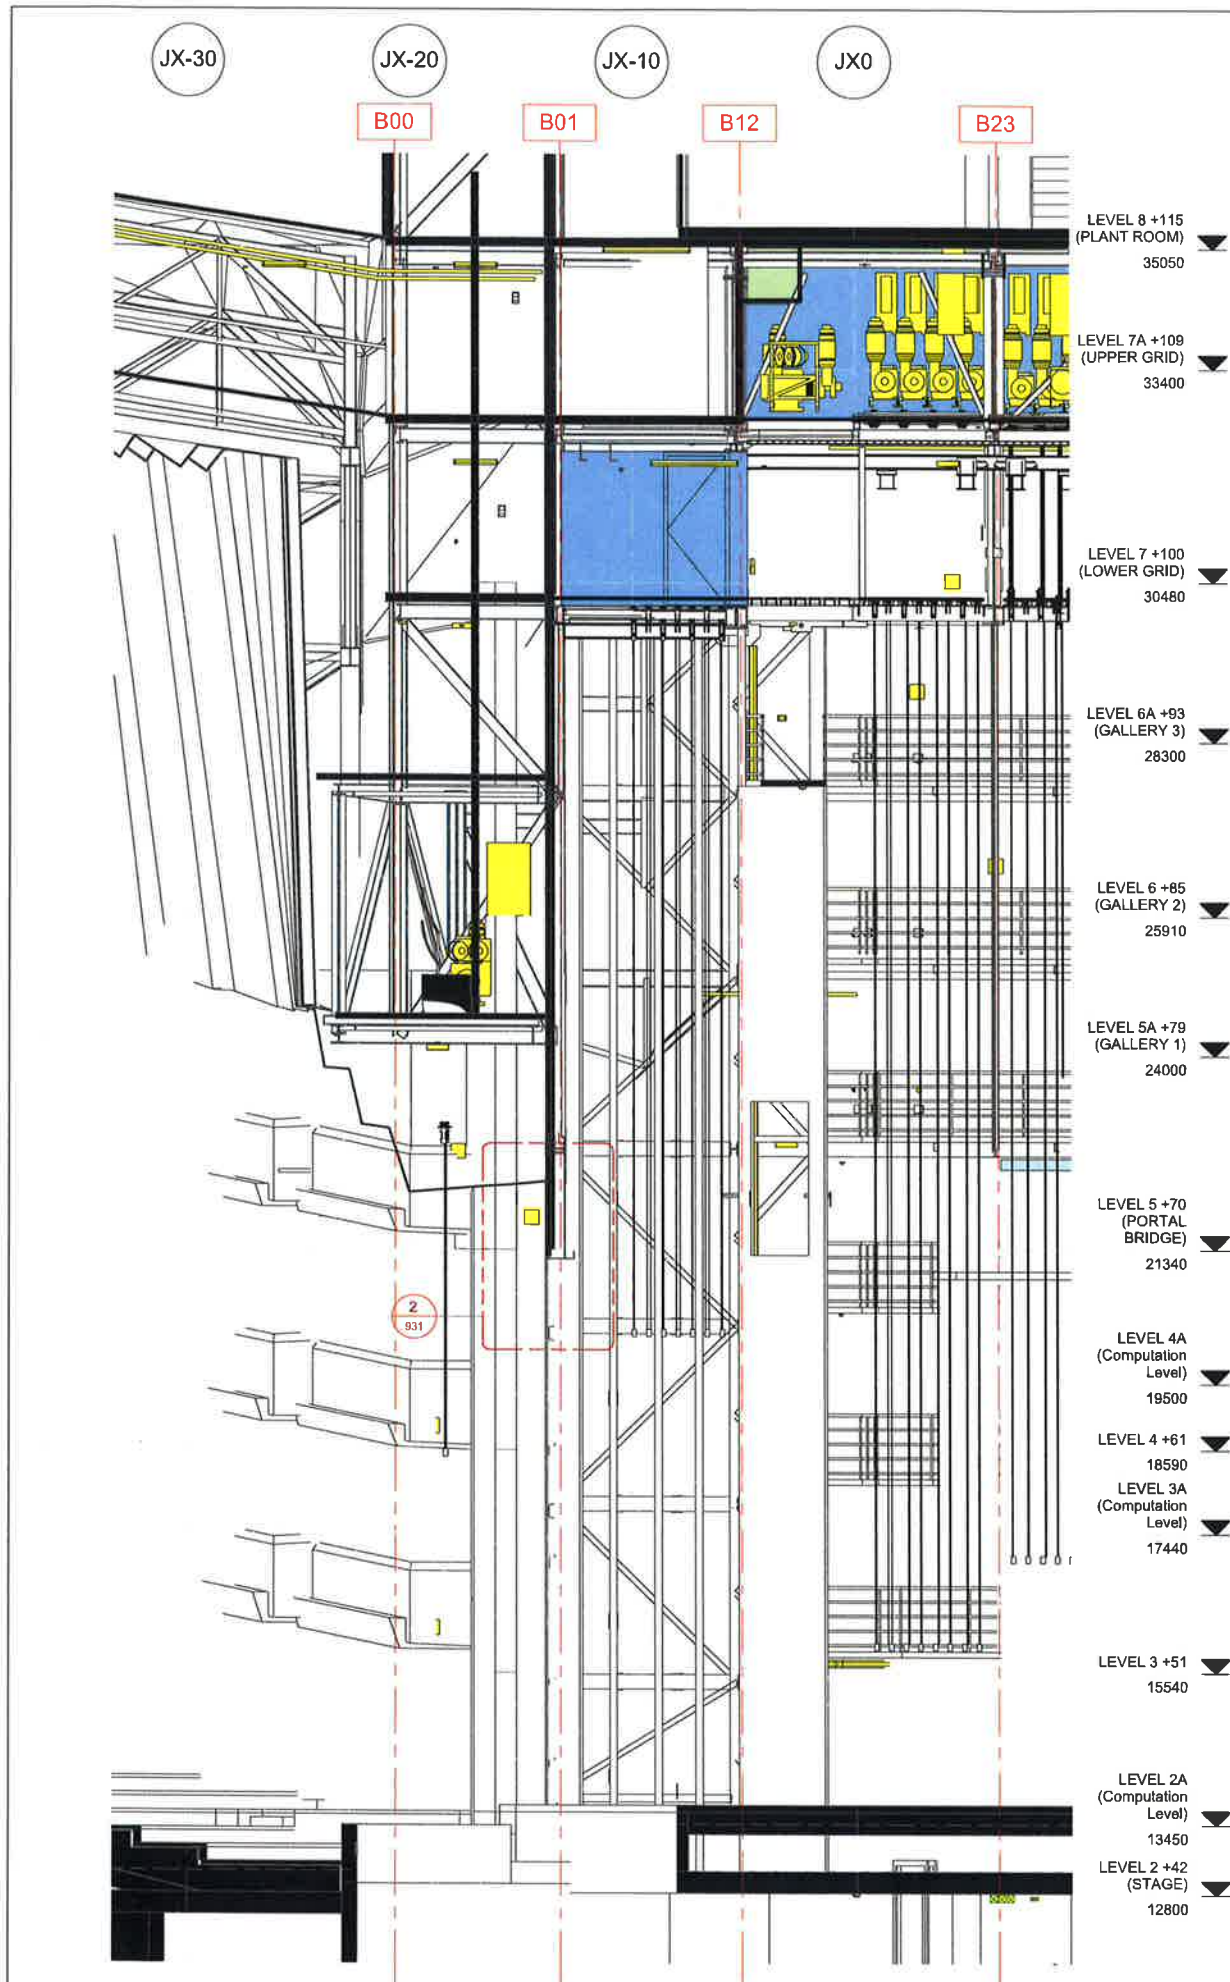


Issue	Description	Drawn	Approved	Date
A	FOR INFORMATION			15/03/2016
B	FOR INFORMATION			04/07/2016

DESIGN INFORMATION ONLY
ALL DIMENSIONS TO BE CHECKED BY
SPECIALIST MANUFACTURER FOR
SUITABILITY BEFORE MANUFACTURE

ARCHITECT
Scott Carter Pty Ltd
Level One, One Collyer Square, Sydney NSW 2000
Telephone +61 2 9557 3995
www.scottcarter.com.au

GENERAL NOTES
1. ALL DIMENSIONS AND SIZES ARE IN MILLIMETRES.
2. DO NOT SCALE DRAWINGS. USE FIGURED DIMENSIONS ONLY.
3. INFORMATION INDICATED IN THIS DOCUMENT MAY BE CRUCIAL TO THE SAFE AND PROPER FUNCTIONING OF THE SYDNEY OPERA HOUSE. DO NOT ALTER ANY ASPECT WITHOUT WRITTEN PERMISSION.
4. ALL NEW WORKS MUST COMPLY WITH THE SYDNEY OPERA HOUSE BUILDING SERVICES STANDARD SPECIFICATION (BS55) AND RELEVANT AUSTRALIAN STANDARDS. NEW WORKS MUST ALSO COMPLY WITH THE REQUIREMENTS OF THE BUILDING CODES OF AUSTRALIA.

COPYRIGHT
THIS DRAWING AND DESIGN ARE
SUBJECT TO COPYRIGHT AND SHALL
NOT BE COPIED IN ANY FORM WITH
THE WRITTEN PERMISSION OF THE
SYDNEY OPERA HOUSE TRUST

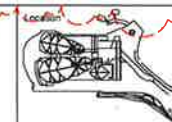


FOR INFORMATION NOT FOR CONSTRUCTION			
Contract	SOH-497	Date	03/07/2016
Drawn		Scale	As indicated @ A1
Check			

Project Joan Sutherland Theatre, Sydney,
Theatre Machinery Upgrade - SOH-479
(Overstage Machinery)
Title SAFETY CURTAIN @ PROSCENIUM

Sydney Opera House Trust
GPO Box 4274, Sydney NSW Australia 2001
Phone +61 2 9550 7541
email info@sydneyoperahouse.com

Location	Drawing No.	Sheet	Rev.
OT VA	49-OT-SC019	931	B A1

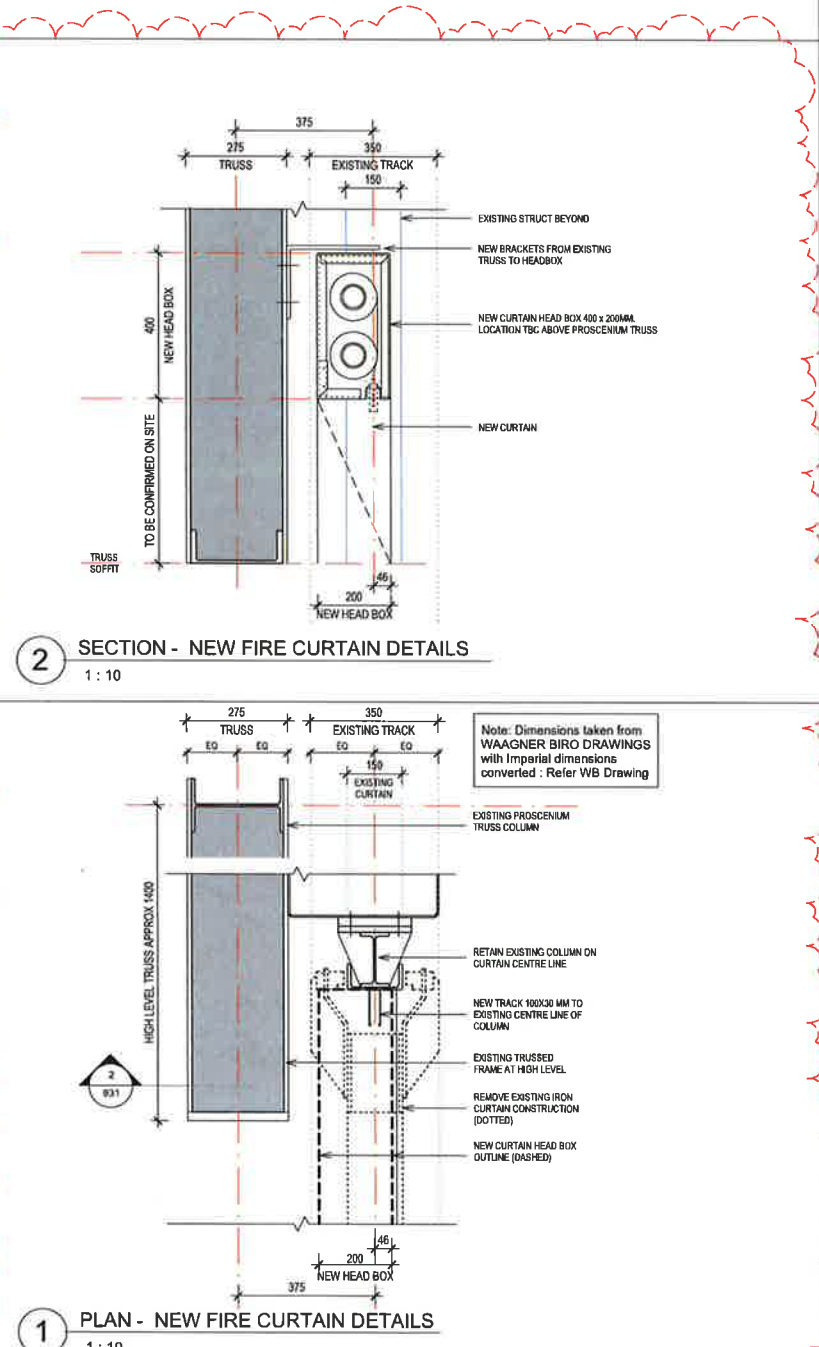

**NSW GOVERNMENT
Planning**

Issued under the Environmental Planning and Assessment Act 1979

Approved Application No. SS1) 7665

granted on the 24/5/17

Signed [Signature]

Sheet No. 46 of 75

SYDNEY OPERA HOUSE | FRONT OF HOUSE RENEWAL

EASTERN ACCOMMODATION

DRAWING LIST

EASTERN OFFICES | DEVELOPMENT APPLICATION

		Scale @ A1
A 0000 GENERAL INFORMATION		
A-0000 COVER PAGE		1:1
A-0001 LOCATION PLAN		1:250
A 0100 DEMOLITION PLANS		
A-0101 DEMOLITION GROUND FLOOR PLAN (+12)		1:100
A-0102 DEMOLITION MEZZANINE PLAN (+21)		1:100
A 1000 GENERAL ARRANGEMENT PLANS		
A-1001 PROPOSED GROUND FLOOR PLAN (+12)		1:100
A-1002 PROPOSED MEZZANINE PLAN (+21)		1:100
A 1200 REFLECTED CEILING PLANS		
A-1201 PROPOSED GROUND FLOOR RCP (+12)		1:100
A-1202 PROPOSED MEZZANINE RCP (+21)		1:100
A 2000 SECTIONS		
A-2001 SECTIONS 01		1:100
A-2002 SECTIONS 02		1:20
A 3000 ELEVATIONS		
A-3001 EAST ELEVATION		1:200
A 6000 LIFT 03 + STAIRS		
A-6001 LIFT 03 - FUNCTION CENTRE AND OFFICES		1:50
A 9000 FINISHES + PRODUCT INFORMATION		
A-9001 FINISHES		
A 9100 PERSPECTIVES		
A-9101 MEZZANINE NORTH		
A-9102 GROUND NORTH		

LEGEND

Code	Description	Code	Description	Code	Description
AC	Air-Conditioning	GLBF1	bronze-framed Glass Door, hinge	UR	Urinal
ACC	Accessible	GLBF2	bronze-framed Glass Door, sliding	VJ	Vertical Joins
ACR	Acrylic Solid Surface Material	GLBF3	bronze-framed Glass Door, pivot	WB1	Wash Basin Type 1 (normal)
ADJ	Adjustable Shelf	GLMF1	steel-framed Glass Wall, sliding (Wind-break)	WB2	Wash Basin Type 2 accessible
AF	Access Floor	GLMF2	steel-framed Glass Wall, fixed (Wind-break)	WB3	Wash Basin Type 3 (Trough Handwashing Kids)
AFFL	Above Finished Floor Level	GR1	Grab Rail 1 - Accessible shower rail	WC1	Water Closet (normal)
AFS	AFS concrete paint finish	GR2	Grab Rail 2 - Accessible WC	WC2	Water Closet accessible
AH	Flush Access Panel	GR3	Grab Rail 3 - Ambulant WC	WC3	Water Closet Ambulant
AP1	Acoustic Panel No Finish	H	Hydraulic riser	WF	Water Drinking Fountain
AP2	Acoustic Panel, ceiling, perf. Metal Finish	HD	Hand Dryer	WP1	Repurposed existing Wobbly Panel, operable
AP3	Acoustic Panel, ceiling, perf. Metal Finish	HJ	Horizontal Joins	WP2	Repurposed existing Wobbly Panel, operable and adjustable
AP4	Acoustic Panel No Finish	HK	Hook - Coats	WP3	Repurposed existing Wobbly Panel, fixed
AP5	Acoustic Panel, Felt Finish	HR	Hanging Rail	WP4	Repurposed existing Wobbly Panel, integrated
AU	Acoustic Underlay	HRM	Handrail Metal	WPS	Repurposed existing Wobbly Panel, ceiling
AV	Audio Visual	HRT	Handrail Timber	X	Existing
BCT	Baby Change Table	HWU	Hot Water Unit	XAC	Existing AC
BG	Glass balustrade	JP	Joinery Pull	XAP	Existing Acoustic Ceiling Panel
BIK	Bike Racks	KP	Kick Plate	XB	Existing Architectural Bronze
BIN	Under sink garbage bin	LAM	Laminate Finish	XBOL	Existing Bollard
BIT	Blumin	M	Mechanical Riser	XBR	Existing Bronze Element
BL	Fair Faced Blockwork	MA1	Marble	XBS	Existing Bench Seat
BLD	Roller Blinds	MB1	Metal Balustrade Type 1	XC	Existing Concrete
BLD1	Roller Blinds (Sunscreen)	MCP	Metal Column, painted	XCA	Existing Concrete with acoustic treatment
BLD2	Roller Blinds (Block Out Blinds)	MF	Metal Flashing	XCP	Existing Concrete Painted (or Sealed)
BLD3	Roller Blinds (Green Screens)	MIR	Mirror	XCPS	Existing Concrete Paint Finish, stripped
BLP	Blockwork, paint finish	MLF	Metal Louvre - Fixed	XCPT	Existing Carpet
BLR	Blockwork, reinforced	MLO	Metal Operable Louvre	XCTF	Existing Ceramic Tiles
BOL	Bollard	MM	Metal Mesh (stretched)	XD	Existing Door to remain
BR1	Brass counterfronts, EF	MPBP	Moisture Resistant Plasterboard Ceiling, paint finish	XDB	Existing Distribution Board
BR2	Brass counterfronts, SF	MPG	Metal Pipe Rigging	XDP	Existing Downpipes
BR3	Brass seat, UTS	MS	Stair Metal	XEP	Event Pit
BR4	Bronze joinery, EF	MW	Metal Windows, bronze-framed	XFB	Floor Box, electrical data
BR5	Bronze handrail, UTS	OV	Oven	XFH	Existing Fire Hydrant
BR6	Bronze handrail, CLC and FC	PBF2	2 hour Fire Rated Plasterboard	XGL	Existing Glazing, brown tint
BRRP	Brickwork, Rendered and Painted	PBP	13mm plasterboard Paint Finish	XGL1	Existing Glazing, clear
BT1	Benchtop, Marble	PC1	Precast Granite, Paver	XGL2	Existing Glazing, frosted
BT2	Benchtop, Glass	PC2	Precast Granite, Wall Panel	XGLBF	Existing bronze-framed Glass Door, hinge
C	Concrete	PC3	Precast Granite, Ceiling Panel	XGLBF2	Existing bronze-framed Glass Door, sliding
CFC	Compressed Fibre cement	PF	Paint Finish	XHRM	Existing Handrail Metal
CFS	Concrete sheet (rowel finish)	PP	2 pack Polyurethane Paint	XMB	Existing Metal Balustrade
CM	Suspended Ceiling, Metal	PP1	Polyurethane Paint - High reflective black	XMB	Existing Metal Balustrade
CO2	Class 2 Off form Concrete	PTD	Paper Towel Dispenser	XMG	Existing Metal Gate
CO2P	Class 2 Off form Concrete Paint Finish	RF	Resilient Finish Type CLC	XMS	Existing Metal Stair
COMMS	Communications Cupboard	RF1	Resilient Finish Type EF	XP	Existing Painted
COS	Check On Site	RFS	Resilient Flooring - Slip Resistant	XP	Existing Painted
CPT1	Carpet, Entry Foyer Seating	RH	Rangehood	XPBP	Existing Plasterboard Painted
CPT2	Carpet, Entry Foyer Ticketing	RL	Reduced Level	XPC1	Existing Precast Granite, Paver
CPT3	Carpet, Theatre & Events Offices	RP	Rigging Points	XPC2	Existing Precast Granite, Wall Panel
CT	Cooktop	RSK	Resilient Cover Skirting	XPC3	Existing Precast Granite, Ceiling Panel
CTF	Ceramic Floor Tiles	SAP	Suspended acoustic panels	XP	Existing External Painted Render
CIS	Ceramic Siding	SC1	Services Carriage (light, sound, sprinkler)	XPW	Existing Potable Water
CTW	Ceramic Wall Tiles	SC2	Services Carriage (light, sound, acoustic, rigging)	XRP	Existing Rendered and Painted
CUR	Curtains	SCDB	SCI Door Distribution Board	XSC	Existing Services Carriage (light, sound, sprinkler)
CUR 1	Felt Dividing Panel Curtain	SCI	Solid core door internal	XTB	Existing Timber Balustrade
DB	Colour backed glass	SCV	Sprinkler Control Valve	XTCW	Existing Heritage Ceramic Tiles
DP	Down Pipe	SD1	Soap Dispenser	XTF	Existing Timber Floor
DS1	Door stop - Floor mounted door stop	SHS1	wall shelf	XTF	Existing Timber Floor
DS2	Door stop - wall mounted door stop	SKY	Skylight	XTPC	Existing GRC Precast Floor Tile, honed
DW	Dishwasher	SMC	Stretched Membrane Ceiling (Barrisol)	XTS	Existing Terrazzo Stone Flooring
EF	Extraction Fan Ceiling Mounted	SNK	Sink - kitchen	XTS	Existing Timber Stair
F	Fridge	SNKC	Sink - Cleaner	XTSK	Existing Skirting
F1	60 FRL	SNKL	Sink - Laundry	XTV1	Existing Timber Veneer
F1.5	90 FRL	SS	Stainless Steel	XWF	Existing Water Fountain
F2	120 FRL	TAP1	Tapware, Washbasin Mixer, regular	XWP	Existing Wobbly Panel
FB1	Floor Box electrical data	TAP2	Tapware, Washbasin Mixer, accessible	YG	Yard Gully
FG	Set Fibre Cement 6mm painted	TAP3	Tapware, Kitchen Sink Mixer		
FE	Fire extinguisher	TF	Timber flooring		
FFL	Finished Floor Level	TF2	Timber Sprung flooring		
FG	Facade Glazing	THR	Threshold Ramp max. 1 in 8		
FH	Fire Hydrant	TI	Tactile Indicators		
FHR	Fire Hose Reel	TIK	Ticketing/Information Kiosks		
FM	Floor Mat	TME	To Match Existing		
FRL	Fire Resistant Level	TOW	Top of wall		
FSL	Finished Structural level	TP	Toilet partitions		
FW	Floor Waste	TP1	Timber Panel, Stained, Brush Box		
FWC	Textured Felt-Brush Wall	TPC	GRC Precast Floor Tile, honed CLC		
FWC1	Felt Wall Covering, Entry Foyer	TPC1	GRC Precast Floor Tile, honed EF		
FWC2	Felt Wall Covering, Function Centre	TPD	Toilet partition doors		
FWC3	Felt Wall Covering, Creative Learning Centre	TPH	Toilet Paper Holder		
GCB	Colour backed glass	TR	Towel rail		
GF	Frameless Glazing	TS1	Terrazzo Stone Flooring		
GL	Glazing, brown tint	TS2	Stone Tile		
GL1	Glazing, clear	TSN1	Stair Nosing Type 1		
GL2	Glazing, frosted	TV1	Timber Veneer, Entry Foyer		
GL3	Glazing, TerraGlaz	TV2	Timber Veneer, Creative Learning Centre		
GLBF	Bronze-framed Glass Door, Hinge	UIO	Unless Indicated Otherwise		



NSW GOVERNMENT
Planning

Issued under the Environmental Planning and Assessment Act 1979


Approved Application No. SSID 7665

granted on the 24/5/17

Signed [Signature]

Sheet No. 47 of 75

DATE	REV	DESCRIPTION	NOTES:	VERTICAL TRANSPORT CONSULTANT	ACOUSTIC ENGINEER	AV CONSULTANT	SECURITY CONSULTANT	ELECTRICAL ENGINEER	BICA/PCA CONSULTANT	CLIENT:	PROJECT:	ARCHITECT	DRAWING TITLE	DRAWN BY
02.08.2016	A	ISSUED FOR DA	Do not scale off drawings. Use figured dimensions only. Report any discrepancies to the architect. These designs, plans, specifications and the copyright therein are the property of Tonkin Zulaikha Greer Architects Pty Ltd, and must not be reproduced or copied wholly or in part without written permission of Tonkin Zulaikha Greer Architects Pty Ltd.	Ascom / Adam Magne Phone: 0416 350 830 Email: Adam.Magne@ascom.com	Asap / Christopher Sims Phone: +61 2 9303482 Email: Christopher.Sims@asap.com	Asap / Ben Moore Phone: +61 421 512 481 Email: Ben.moore@asap.com	Asap / Shane Norton Phone: +61 421 180 238 Email: shane.norton@asap.com	Steenen Varming / Ivan Mira Phone: 09 971 2200 Email: Ivan.Mira@steenenvarming.com	Group DLA / Shane Berry Phone: 0416 350 830 Email: shane.berry@groupdla.com.au	SOH Trust Phone: 0498 390 101 (Matthew Lomimer) Email: m.lomimer@sydneyoperahouse.com	Sydney Opera House - Front of House Renewal	TONKIN ZULAIKHA GREER ARCHITECTS 117 Reservoir Street ABN: 4600272349 P: (02) 9215 4900 F: (02) 9215 4901 EMAIL: tm@tng.com.au WEB: www.tng.com.au	COVER PAGE	ER, VWS
05.11.2016	B	DA RESUBMISSION REMOVAL OF SLOT WINDOWS		FIRE ENGINEERING Warren Smith Partners / David Bull Phone: 0425 256 922 Email: david.bull@warrensmith.com.au	HYDRAULIC ENGINEER Warren Smith Partners / Campbell Hazell Phone: +61 2 8234 8655 Email: campbell@warrensmith.com.au	LIGHTING ARCHITECT Steenen Varming / Ashleigh Bretherton Phone: 09 971 2200 Email: Ashleigh.Bretherton@steenenvarming.com	MECHANICAL ENGINEER Ascom / Xiang Yu Phone: 0434 253 327 Email: xiang.yu@ascom.com	STRUCTURAL ENGINEER AECOM / Jonathan Orslove Phone: 0434 253 327 Email: jonathan.orslove@aecom.com	ESD CONSULTANT Cordell / David Clark Phone: 0421 150940 Email: david@cordell.com			EASTERN ACCOMMODATION		
				KITCHEN CONSULTANT Mack Group / Nikita Chantwell Phone: 0416 227692 Email: nikita@mackgroup.com.au	COST PLANNING CONSULTANT Atlas Group / Jason Finn Phone: 0413 753469 Email: alex.bushan@atlasgroup.com	HERITAGE CONSULTANT Design 5 / Allen Croker Phone: 0416 227692 Email: allen.croker@design5.com.au	FIRE CONSULTANT Asap / Alastair Morrison Phone: 0405 620555 Email: Alastair.morrison@asap.com	ACCESSIBILITY CONSULTANT Access / Rich and Seldin Phone: 0405 627908 Email: rich@accessconsultants.com						

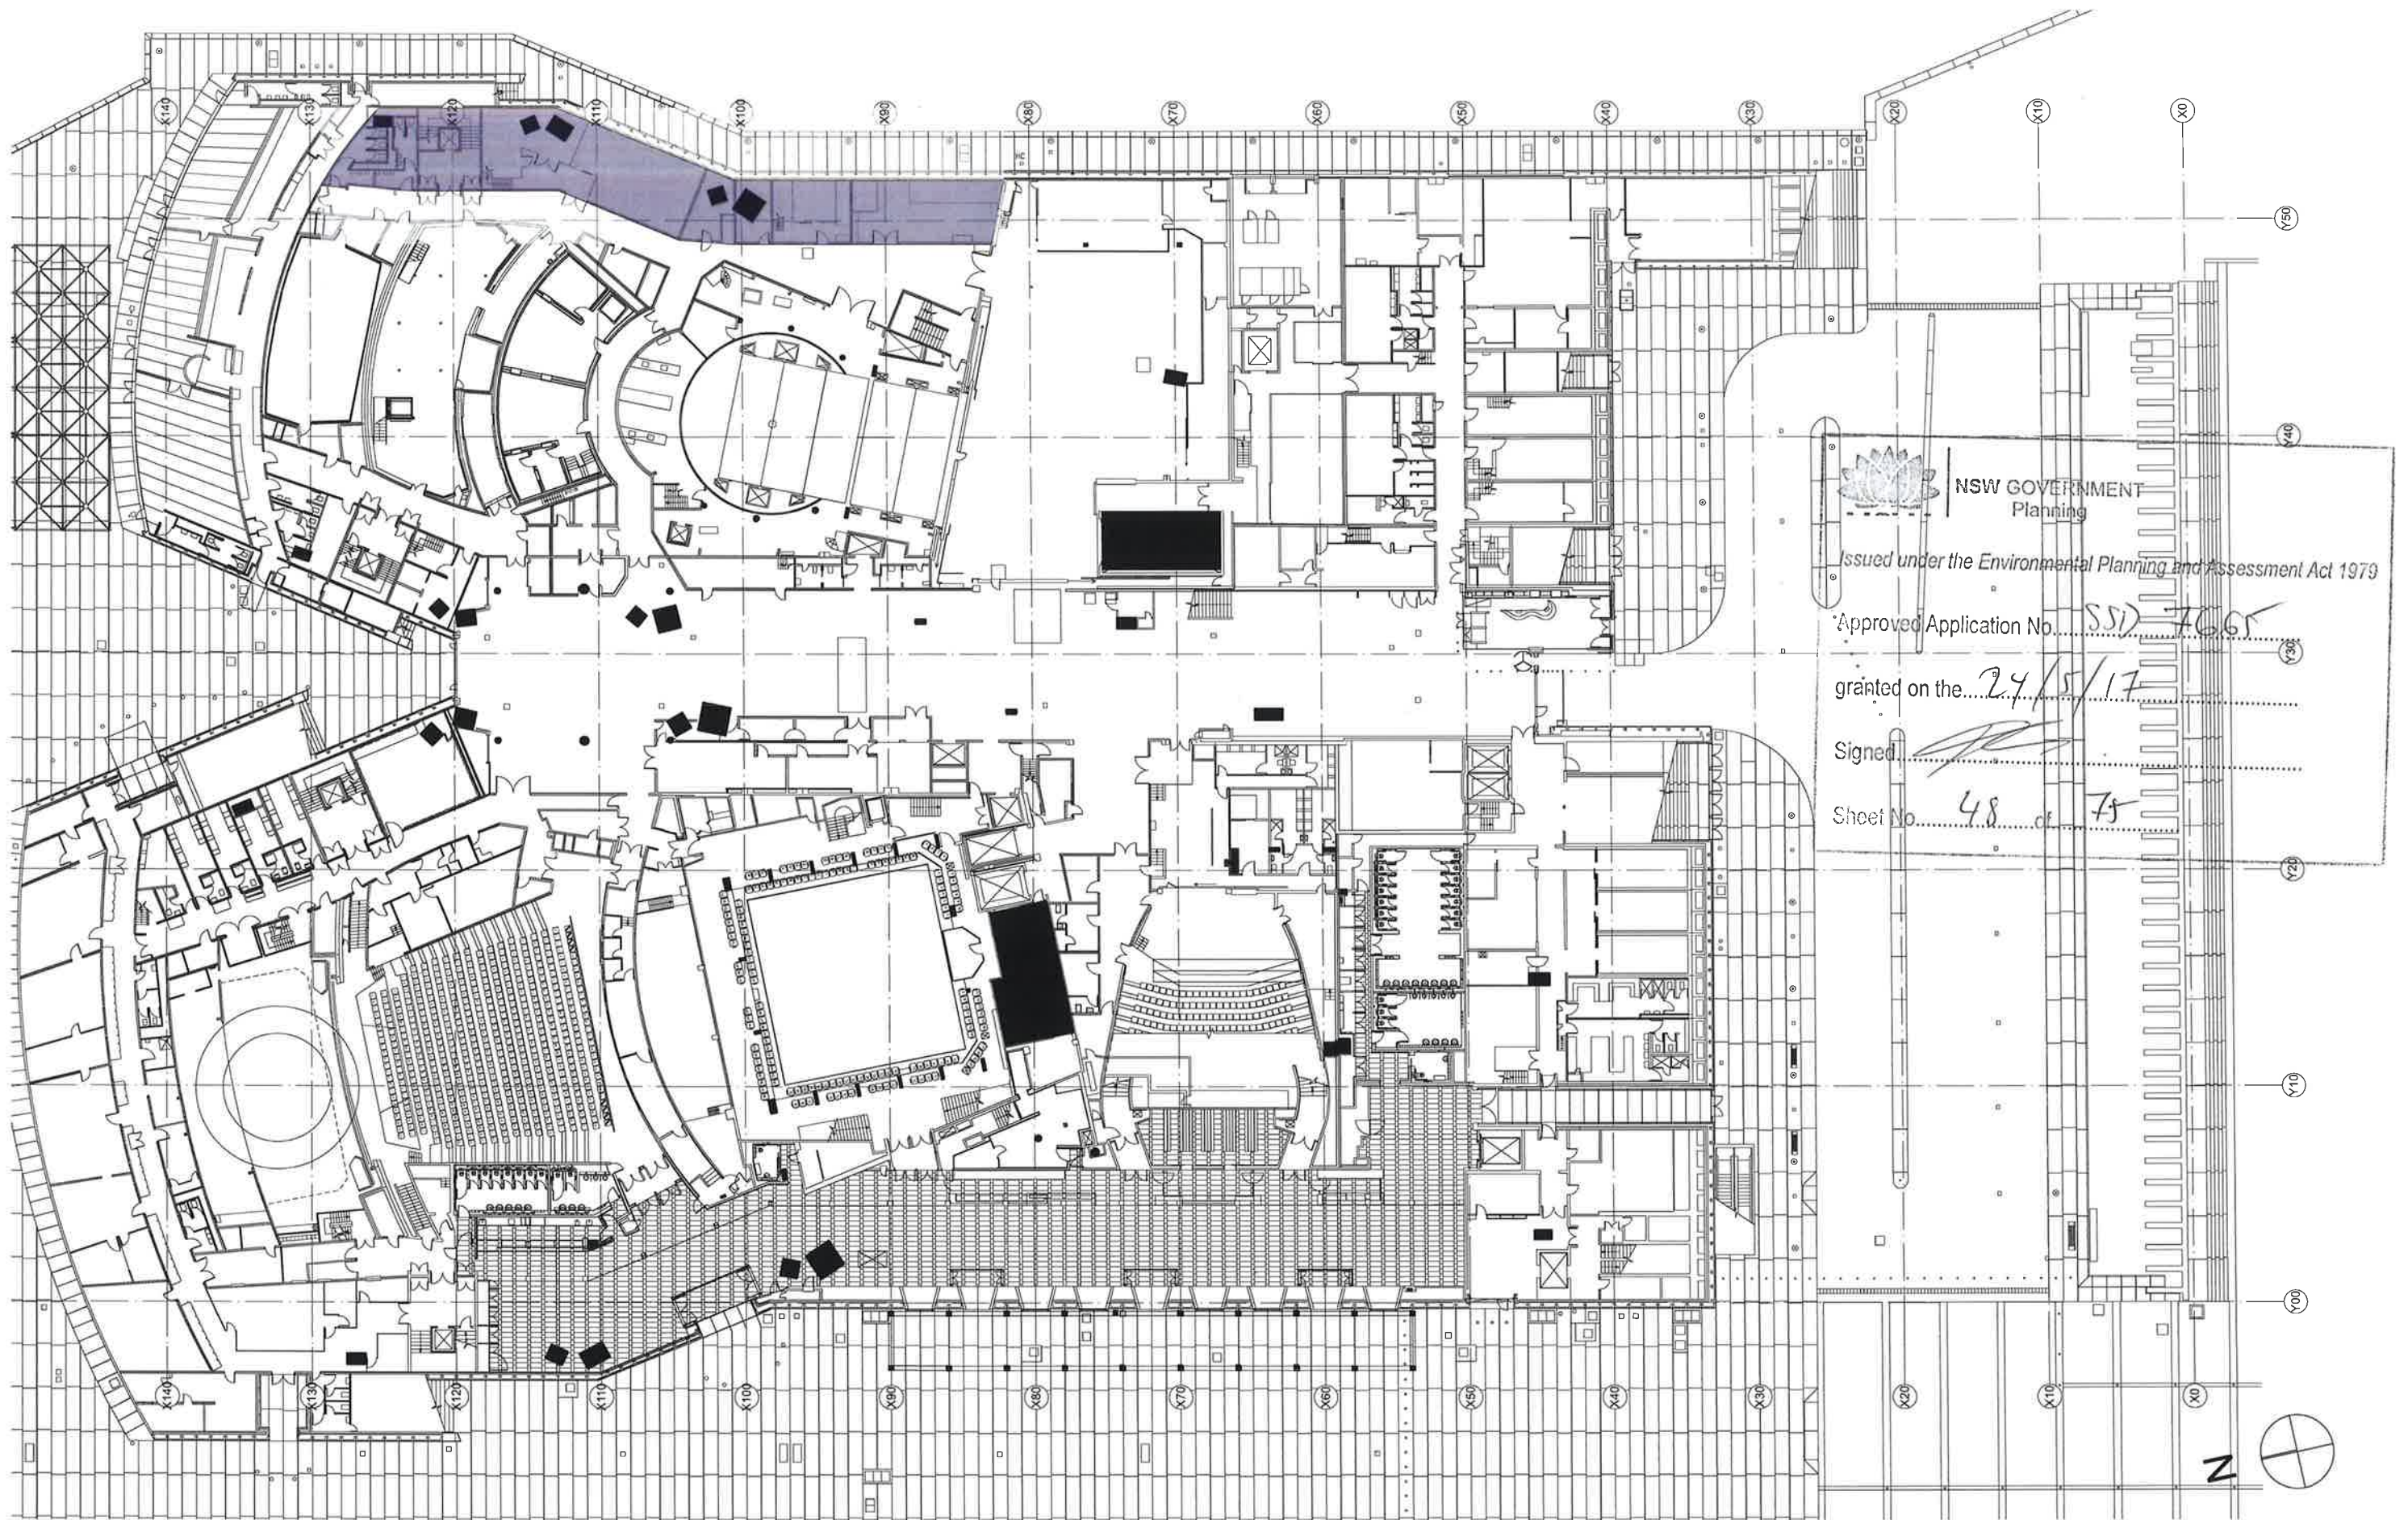

NSW GOVERNMENT
Planning
Issued under the Environmental Planning and Assessment Act 1979
Approved Application No. SSD 7665
granted on the 24/5/17
Signed [Signature]
Sheet No. 48 of 75

DATE	REV	DESCRIPTION	NOTES:	VERTICAL TRANSPORT CONSULTANT	ACOUSTIC ENGINEER	AV CONSULTANT	SECURITY CONSULTANT	ELECTRICAL ENGINEER	BICA/PCA CONSULTANT	CLIENT	PROJECT :	ARCHITECT	DRAWING TITLE	DRAWN BY		
02.08.2016	A	ISSUED FOR DA	Do not scale off drawings. Use figured dimensions only. Report any discrepancies to the architect. These designs, plans, specifications and the copyright therein are the property of Tonkin Zulaikha Greer Architects Pty Ltd, and must not be reproduced or copied wholly or in part without written permission of Tonkin Zulaikha Greer Architects Pty Ltd.	Access / Adam Magill Phone: 0416 356 810 Email: adam.magill@azg.com.au	Anup / Christopher Sims Phone: +61 2 9320 5462 Email: Chris.sims@azg.com.au	Anup / Ben Moore Phone: +61 401 512 480 Email: Ben.moore@azg.com.au	Anup / Shane Morton Phone: +61 427 198 238 Email: Shane.morton@azg.com.au	Steenken Varming / Team 18 Phone: 0907 2200 Email: Ivan.Mix@steenkenvarming.com	Group DLA / Shane Berry Phone: 0468 568666 Email: sherry@groupdla.com.au	SOH Trust Phone: 0498 350 101 (Matthew Lorrimer) Email: murrimer@sydneyoperahouse.com	Sydney Opera House - Front of House Renewal	TONKIN ZULAIKHA GREER ARCHITECTS 117 Reservoir Street ABN: 46002722349 P: (02) 9215 4900 F: (02) 9215 4901 EMAIL: tim@tazg.com.au WEB: www.tazg.com.au	LOCATION PLAN	ER_VVS		
05.11.2016	B	DA RESUBMISSION REMOVAL OF SLOT WINDOWS		FIRE ENGINEERING Warren Smith Partners / David Bolt Phone: 0425 256 622 Email: david@warrensmith.com.au	HYDRAULIC ENGINEER Warren Smith Partners / Campbell Hazell Phone: +61 2 8234 8655 Email: campbell@warrensmith.com.au	LIGHTING ARCHITECT Steenken Varming / Ashleigh Bretherton Phone: 0907 2200 Email: Ashleigh.bretherton@steenkenvarming.com	MECHANICAL ENGINEER Accom / Khang Ip Phone: 02 9534 0059 Email: Khang.Ip@accom.com	STRUCTURAL ENGINEER AECOM / Jonathan Orslove Phone: 0434 253 327 Email: jonathan.orslove@aecom.com	ESD CONSULTANT Cundall / David Clark Phone: 0434 750840 Email: d.clark@cundall.com							
				KITCHEN CONSULTANT Mack Group / Nikita Chantwell Phone: 02 9550 0566 Email: nikita@mackgroup.com.au	COST PLANNING CONSULTANT Atlas Group / Jason Finn Phone: 0413 753459 Email: alex.burner@atlasgroup.com	HERITAGE CONSULTANT Design 5 / Allen Greer Phone: 0416 227592 Email: allen.greer@design5.com.au	FIRE CONSULTANT Anup / Alastair Morrison Phone: 0405 600585 Email: Alastair.morrison@azg.com	ACCESSIBILITY CONSULTANT Access / Richard Seidman Phone: 0408 627938 Email: r.seidman@accessconsultants.com								
											PROJECT NO: 15031		SCALES 1:500 @ A3 1:250 @ A1	DRAWING NO A-0001	DATE August 2016	REV B



NSW GOVERNMENT
Planning


Issued under the Environmental Planning and Assessment Act 1979

Approved Application No. SSD 7665

granted on the 24/5/17

Signed [Signature]

Sheet No. 49 of 75

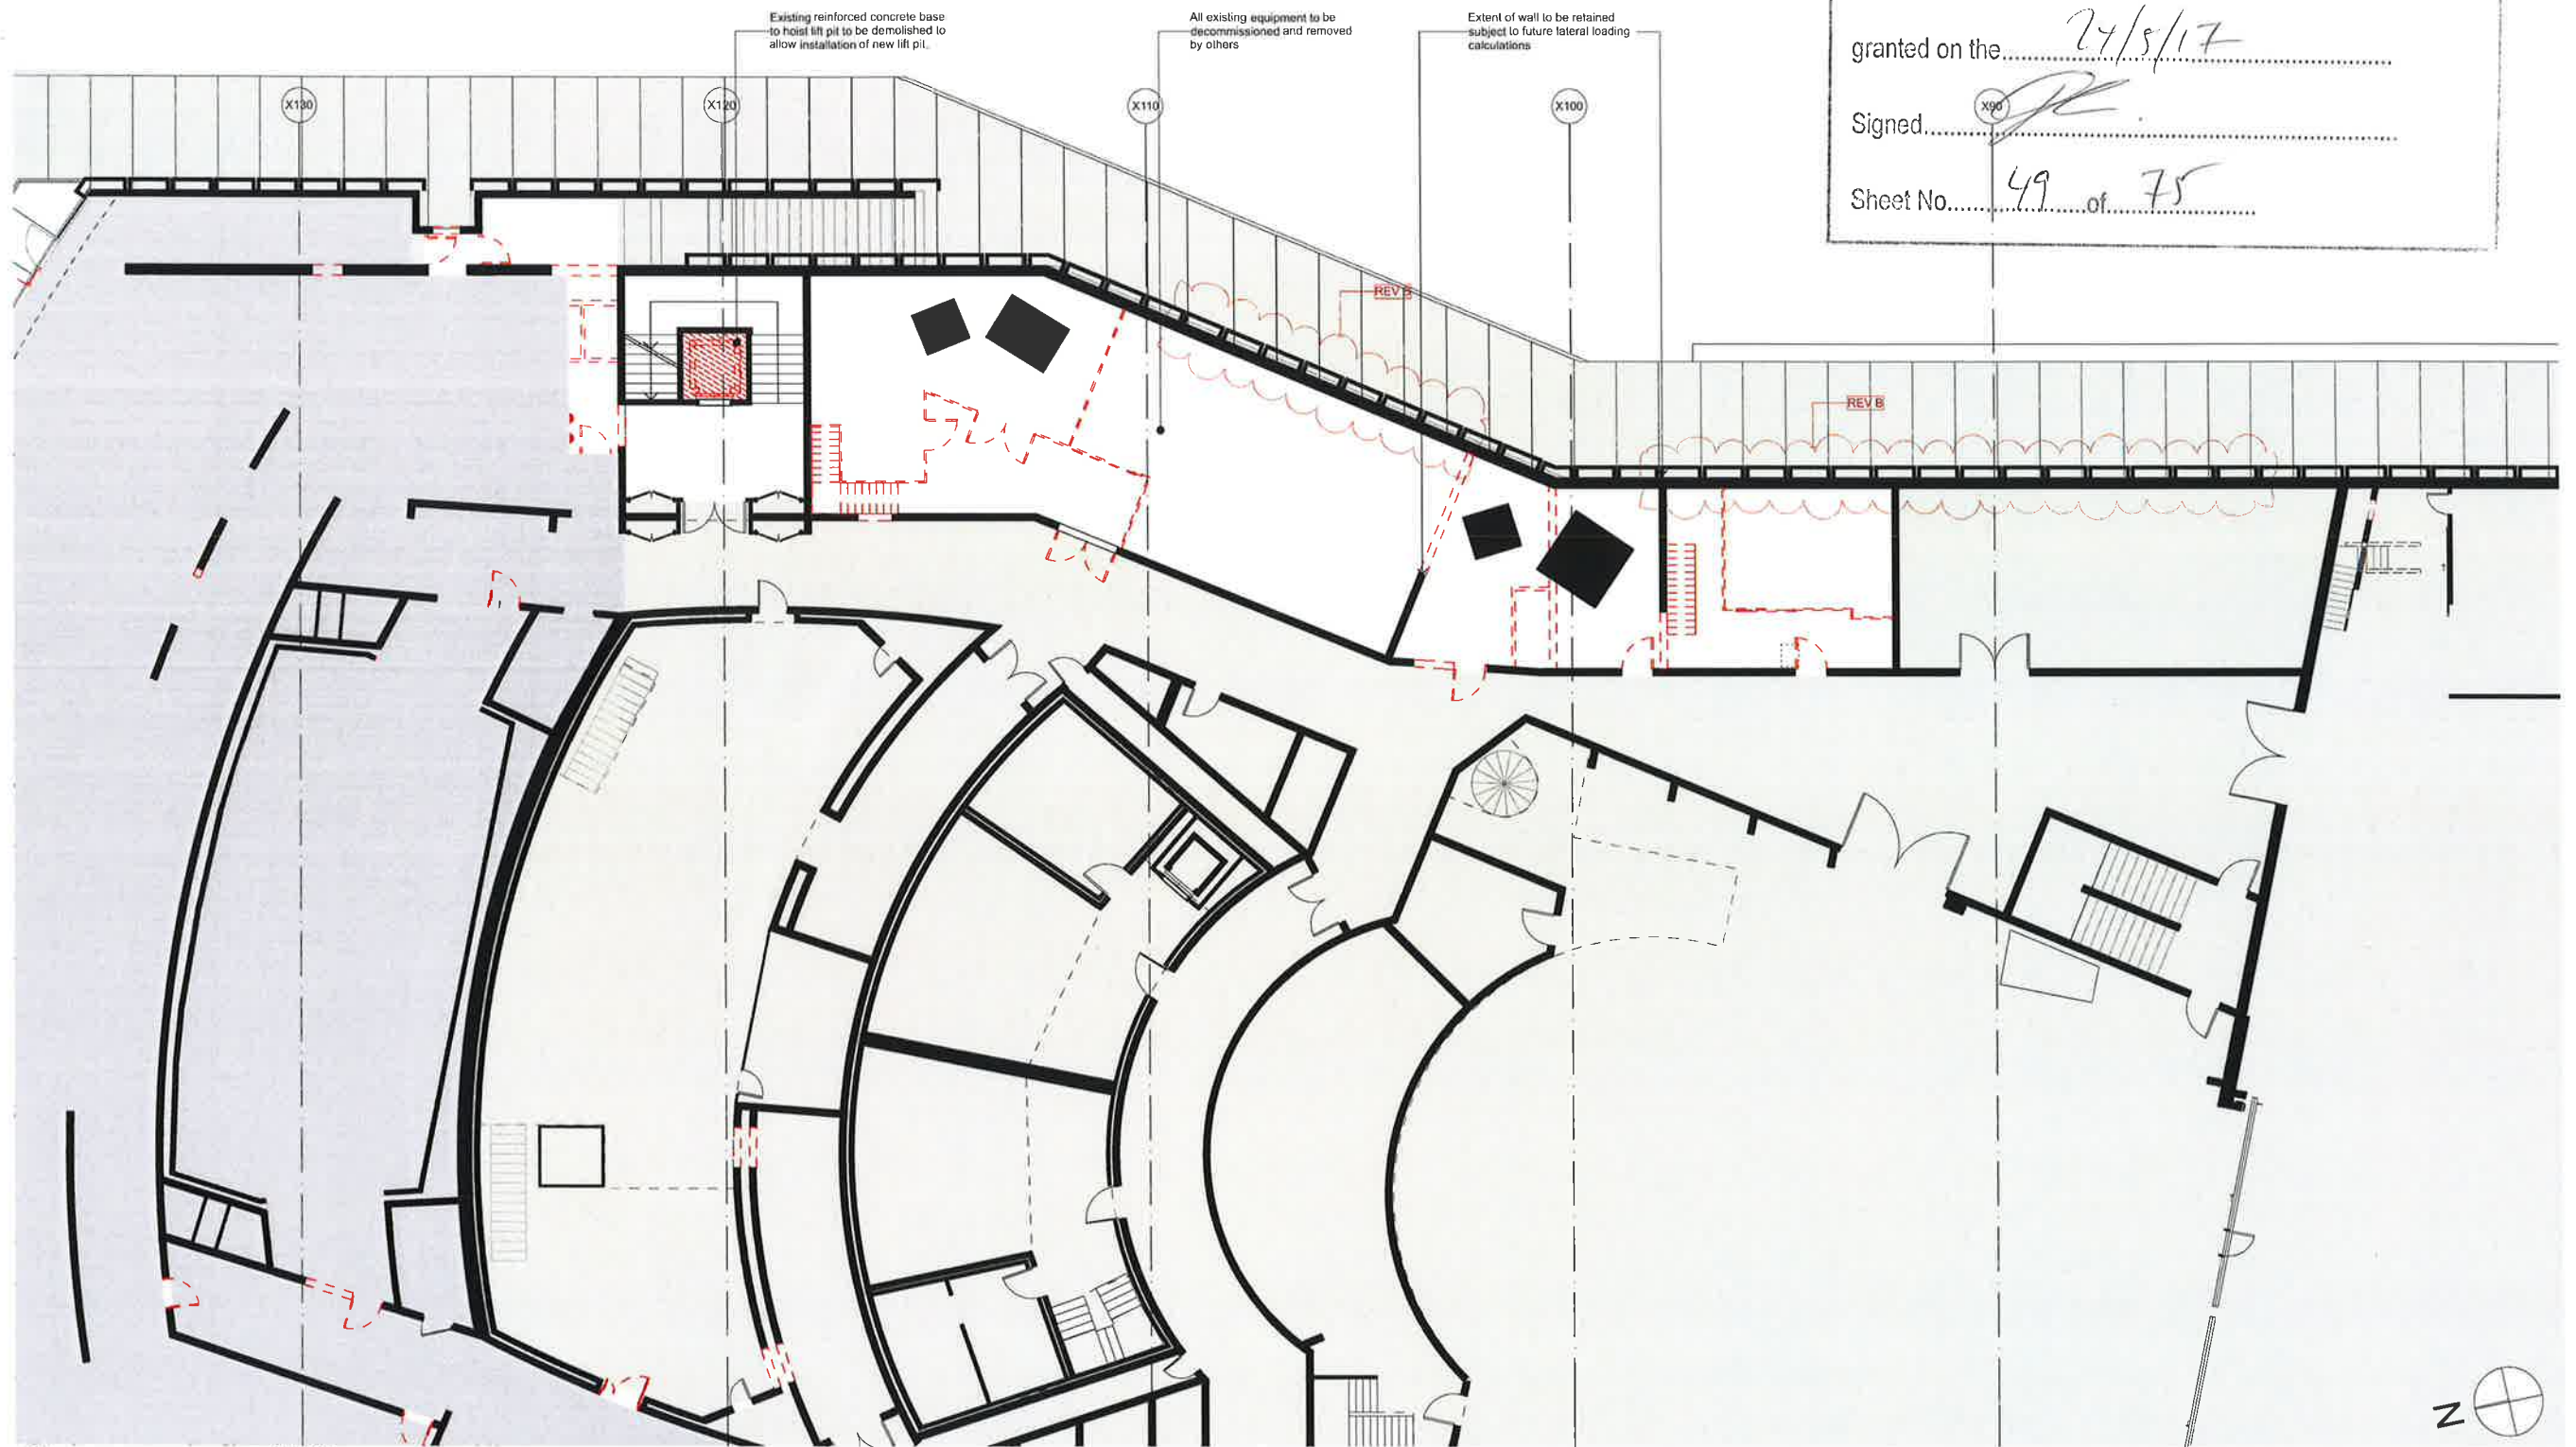

DEMOLITION GROUND FLOOR PLAN (+12)
1:100

DATE	REV	DESCRIPTION	NOTES:	VERTICAL TRANSPORT CONSULTANT	ACOUSTIC ENGINEER	AV CONSULTANT	SECURITY CONSULTANT	ELECTRICAL ENGINEER	BCA/PCA CONSULTANT	CLIENT:	PROJECT :	ARCHITECT	DRAWING TITLE	DRAWN BY
02.08.2016	A	ISSUED FOR DA	Do not scale off drawings. Use figured dimensions only. Report any discrepancies to the architect. These designs, plans, specifications and the copyright therein are the property of Tonkin Zulaikha Greer Architects Pty Ltd. and must not be reproduced or copied wholly or in part without written permission of Tonkin Zulaikha Greer Architects Pty Ltd.	Aecom / Adam Mayne Phone: 0416 355 830 Email: Adam.Mayne@aecom.com	Anup / Christopher Sims Phone: +61 2 9320 3482 Email: Chris.sims@anup.com	Anup / Ross Wilson Phone: +61 2 9320 3480 Email: Ross.Wilson@anup.com	Anup / Shane Norton Phone: +61 2 9320 3480 Email: Shane.Norton@anup.com	Steenman Varming / Ivan Mox Phone: 0967 2200 Email: Ivan.Mox@steeanvarming.com	Group DA / Shane Berry Phone: 0488 586006 Email: shane.berry@groupda.com.au	SOH Trust Phone: 0488 390 101 (Matthew Lorrimer) Email: mlorrimer@sydneyoperahouse.com	Sydney Opera House - Front of House Renewal	TONKIN ZULAIKHA GREER ARCHITECTS 117 Reservoir Street ABN: 4600272349 P: (02) 9215 4900 F: (02) 9215 4901 EMAIL: tm@tzg.com.au WEB: www.tzg.com.au	DEMOLITION GROUND FLOOR PLAN(+12)	ER, VVS
05.11.2016	B	DA RESUBMISSION REMOVAL OF SLOT WINDOWS		FIRE ENGINEERING Warren Smith Partners / David Bell Phone: 0203 256 992 Email: david.bell@warrensmith.com.au	HYDRAULIC ENGINEER Warren Smith Partners / Campbell Hazell Phone: +61 2 9251 9855 Email: campbell@warrensmith.com.au	LIGHTING ARCHITECT Steenman Varming / Ashleigh Bretherton Phone: 0967 2200 Email: Ashleigh.Bretherton@steeanvarming.com	MECHANICAL ENGINEER Aecom / Rhonda Ip Phone: 02 9584 0000 Email: Rhonda.Ip@aecom.com	STRUCTURAL ENGINEER Aecom / Jonathan Oxakow Phone: 0434 253 327 Email: jonathan.oxakow@aecom.com	ESD CONSULTANT Cundall / David Clark Phone: 0428 750940 Email: d.clark@cundall.com		EASTERN ACCOMMODATION		1:200 @ A3 1:100 @ A1	CHECKED RM, TG
				KITCHEN CONSULTANT Mack Group / Nisha Chantwal Phone: 07 5500 0566 Email: nisha@mackgroup.com.au	COST PLANNING CONSULTANT Atlas Group / Jason Finn Phone: 0413 753459 Email: alex.buchan@atlasgroup.com	HERITAGE CONSULTANT Design S / Alan Croker Phone: 0416 227692 Email: alan.croker@designs.com.au	FIRE CONSULTANT Anup / Alastair Morrison Phone: 0435 695955 Email: Alastair.Morrison@anup.com	ACCESSIBILITY CONSULTANT Access / Richard Seidman Phone: 0408 637708 Email: r.seidman@accessconsultants.com			PROJECT NO : 15031		SCALES	DATE August 2016
													PHASE	REV
													DA	B
													DRAWING NO	
													A-0101	



Issued under the Environmental Planning and Assessment Act 1979

Approved Application No. SSD 7665

granted on the 24/5/17

Signed X90

Sheet No. 50 of 75



DEMOLITION MEZZANINE PLAN (+21)
1:100

DATE	REV	DESCRIPTION	NOTES:	VERTICAL TRANSPORT CONSULTANT	ACOUSTIC ENGINEER	AV CONSULTANT	SECURITY CONSULTANT	ELECTRICAL ENGINEER	BCA/PCA CONSULTANT	CLIENT:	PROJECT:	ARCHITECT	DRAWING TITLE	DRAWN BY
02.08.2016	A	ISSUED FOR DA	Do not scale off drawings. Use figured dimensions only. Report any discrepancies to the architect. These designs, plans, specifications and the copyright (herein) are the property of Tonkin Zulaika Greer Architects Pty Ltd. and must not be reproduced or copied wholly or in part without written permission of Tonkin Zulaika Greer Architects Pty Ltd.	Accom / Adam Mago Phone: 0416 350 439 Email: Adam.Mago@tongin.com.au	Acoup / Christopher Sims Phone: 0412 250 439 Email: Christopher.Sims@acoup.com	Anup / Ben Moore Phone: 0412 250 439 Email: Ben.Moore@anup.com	Anup / Shane Norton Phone: 0967 220 127 182 328 Email: Shane.norton@anup.com	Steeves Varming / Ivan Wira Phone: 0448 655600 Email: Ivan.Wira@steevesvarming.com	Group OLA / Shane Norton Phone: 0448 655600 Email: shane.norton@groupola.com.au	SOH Trust Phone: 0498 380 101 (Matthew Lorrimer) Email: mlorrimer@sydneyoperahouse.com	Sydney Opera House - Front of House Renewal	TONKIN ZULAIKA GREER ARCHITECTS 117 Reservoir Street A/N: 46002/723439 P: (02) 9215 4900 F: (02) 9215 4901 E/MAIL: lin@tgg.com.au WEB: www.tgg.com.au	DEMOLITION MEZZANINE PLAN (+21)	ER_V
05.11.2016	B	DA RESUBMISSION REMOVAL OF SLOT WINDOWS		FIRE ENGINEERING Warren Smith Partners / David Bolt Phone: 0425 866922 Email: david.bolt@warrensmith.com.au	HERAULIC ENGINEERING Warren Smith Partners / Campbell Hazell Phone: 0425 866922 Email: campbell@warrensmith.com.au	LIGHTING CONSULTANT Steeves Varming / Ashleigh Bretherton Phone: 0458 7220 Email: Ashleigh.Bretherton@steevesvarming.com	MECHANICAL ENGINEER Accom / Khang Ng Phone: 02 688 0038 Email: accom@khangng.com.au	STRUCTURAL ENGINEER AECOM / Jonathan Oskow Phone: 0454 253 327 Email: jonathan.oskow@aecom.com	ESD CONSULTANT David / David Clark Phone: 0428 759640 Email: dclark@esdconsult.com					
				KITCHEN CONSULTANT Mark Group / Nisha Ghantani Phone: 0456 0566 Email: nisha.ghantani@markgroup.com.au	COST PLANNING CONSULTANT Atlas Group / Jason Finn Phone: 0413 153469 Email: jason.finn@atlasgroup.com.au	HERITAGE CONSULTANT Design 5 / Alan Croker Phone: 0416 271892 Email: alan.croker@design5.com.au	FIRE CONSULTANT Anup / Akshai Morrison Phone: 0405 696535 Email: akshai.morrison@anup.com.au	ACCESSIBILITY CONSULTANT I-access / Richard Seidman Phone: 0405 627628 Email: richard.seidman@i-access.com.au						
											PROJECT NO : 15031			



NSW GOVERNMENT
Planning


Issued under the Environmental Planning and Assessment Act 1979

Approved Application No. 55D 7665

granted on the 24/5/17

Signed [Signature]

Sheet No. 51 of 75

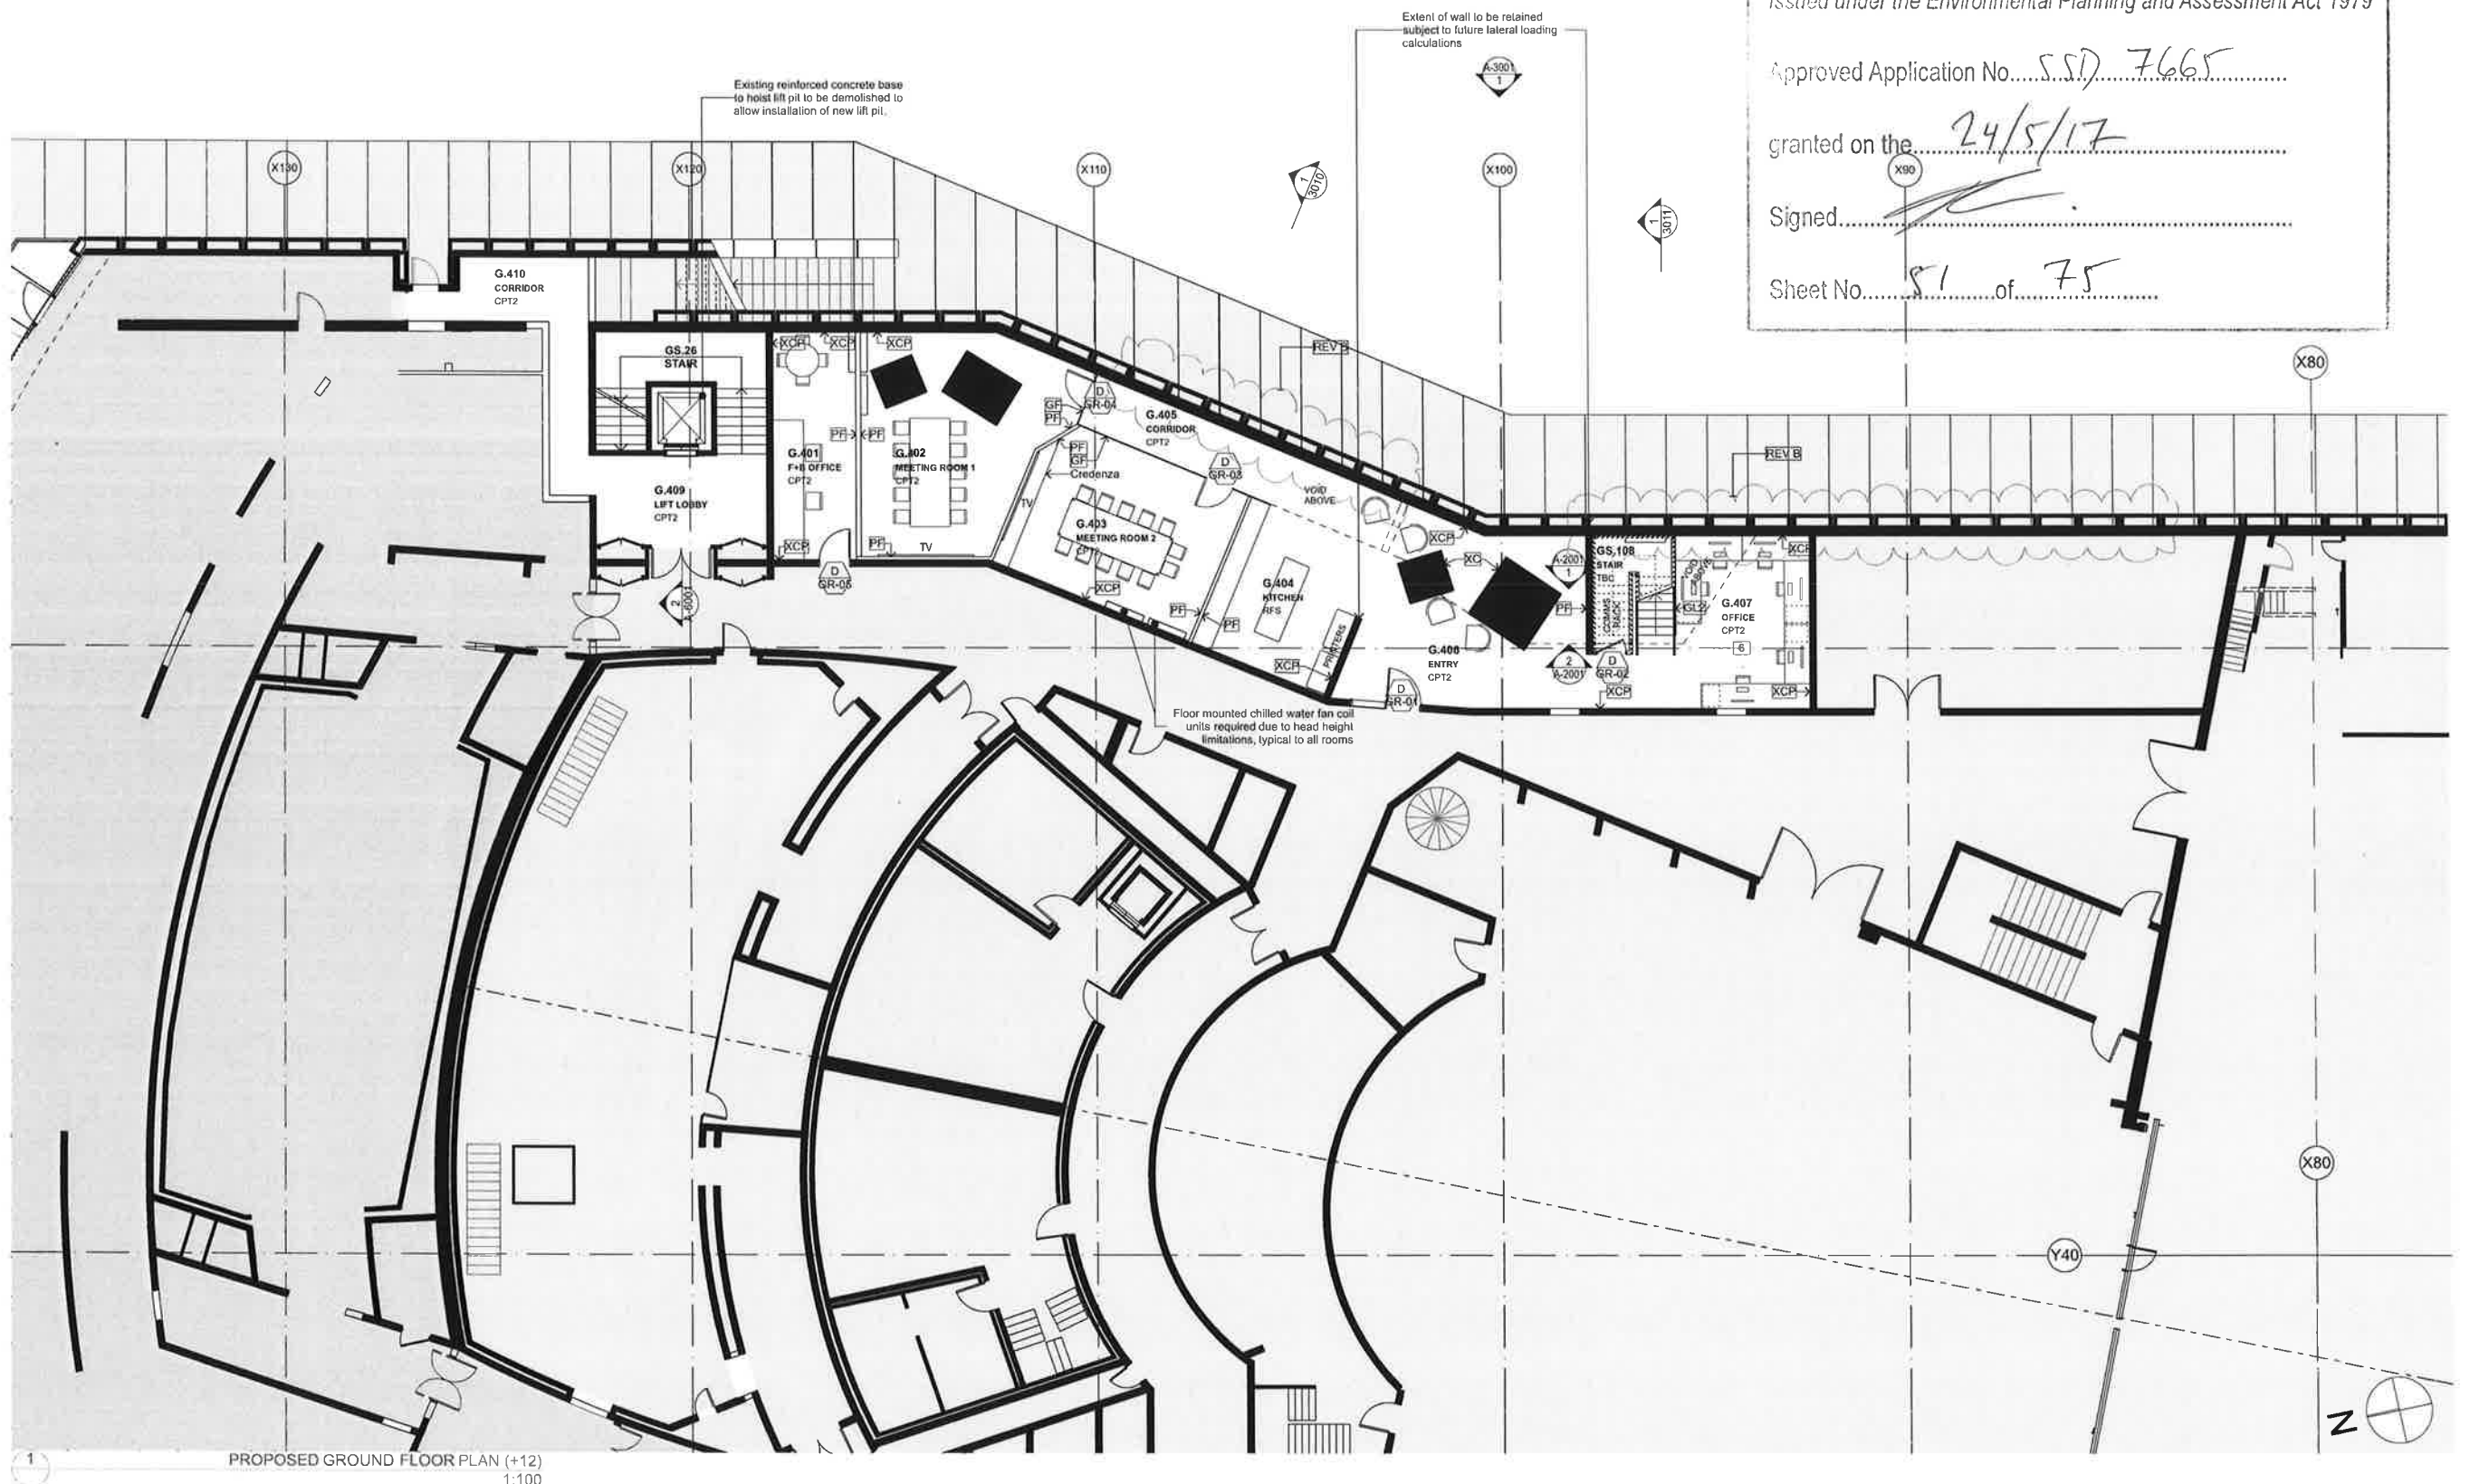

DATE	REV	DESCRIPTION	NOTES:	VERTICAL TRANSPORT CONSULTANT	ACOUSTIC ENGINEER	AV CONSULTANT	SECURITY CONSULTANT	ELECTRICAL ENGINEER	BCA/PCA CONSULTANT	CLIENT:	PROJECT :	ARCHITECT	DRAWING TITLE	DRAWN BY	
02.06.2016	A	ISSUED FOR DA	Do not scale off drawings. Use figured dimensions only. Report any discrepancies to the architect. These designs, plans, specifications and the copyright therein are the property of Tonkin Zulaikha Greer Architects Pty Ltd, and must not be reproduced or copied wholly or in part without written permission of Tonkin Zulaikha Greer Architects Pty Ltd.	Accom / Adam Magoo Phone: 0416 355 830 Email: adam.magoo@acom.com	Arup / Christopher Sims Phone: +61 2 9220 3402 Email: Chris.sims@arup.com	Arup / Ben Moore Phone: +61 431 572 480 Email: Ben.moore@arup.com	Arup / Shane Norton Phone: +61 427 189 235 Email: Shane.norton@arup.com	Stanton Varney / Ivan Misa Phone: 0987 2200 Email: Ivan.Misa@stantonvarney.com	Group DLA / Shane Barry Phone: 0418 586006 Email: shane.barry@groupdla.com.au	SOH Trust Phone: 0498 390 101 (Matthew Lorimer) Email: mlorimer@sydneyoperahouse.com	Sydney Opera House - Front of House Renewal	TONKIN ZULAIKHA GREER ARCHITECTS 117 Reservoir Street ABN: 48002722349 P: (02) 9215 4900 F: (02) 9215 4901 EMAIL: lim@tkg.com.au WEB: www.tkg.com.au	PROPOSED GROUND FLOOR PLAN (+12)	ER, VWS	
05.11.2016	B	DA RESUBMISSION REMOVAL OF SLOT WINDOWS		FIRE ENGINEERING Warren Smith Partners / David Bolt Phone: 0425 256 822 Email: david.bolt@warrensmith.com.au	HYDRAULIC ENGINEER Warren Smith Partners / Campbell Harrison Phone: +61 2 9234 8655 Email: campbell@warrensmith.com.au	LIGHTING ARCHITECT Stanton Varney / Ashleigh Brotherton Phone: 0887 5220 Email: Ashleigh.Brotherton@stantonvarney.com	MECHANICAL ENGINEER Accom / Kheng Ip Phone: 02 9594 0300 Email: Kheng.Ip@acom.com	STRUCTURAL ENGINEER AECOM / Jonathan Goslow Phone: 0434 253 327 Email: jonathan.goslow@acom.com	ESD CONSULTANT Concill / David Clark Phone: 0424 705040 Email: d.clark@concill.com			EASTERN ACCOMMODATION			
				KITCHEN CONSULTANT Mack Group / Nicka Ghastwell Phone: 02 9500 0906 Email: nika@mackgroup.com.au	COST PLANNING CONSULTANT Atlas Group / Jason Finn Phone: 0413 733469 Email: alex.buchan@atlasgroup.com	HERITAGE CONSULTANT Design 5 / Alan Croker Phone: 0416 327892 Email: alan.croker@design5.com.au	FIRE CONSULTANT Arup / Alastair Morrison Phone: 0405 650595 Email: Alastair.morrison@arup.com	ACCESSIBILITY CONSULTANT J-Access / Richard Seidman Phone: 0406 627508 Email: r.seidman@j-access.com.au							



NSW GOVERNMENT
Planning


Issued under the Environmental Planning and Assessment Act 1979

Location of video walls in Office spaces
TBC. Video walls to provide live feeds from
Approved Application No. SSD 7665

granted on the 24/5/17

Signed [Signature]

Sheet No. 57 of 75

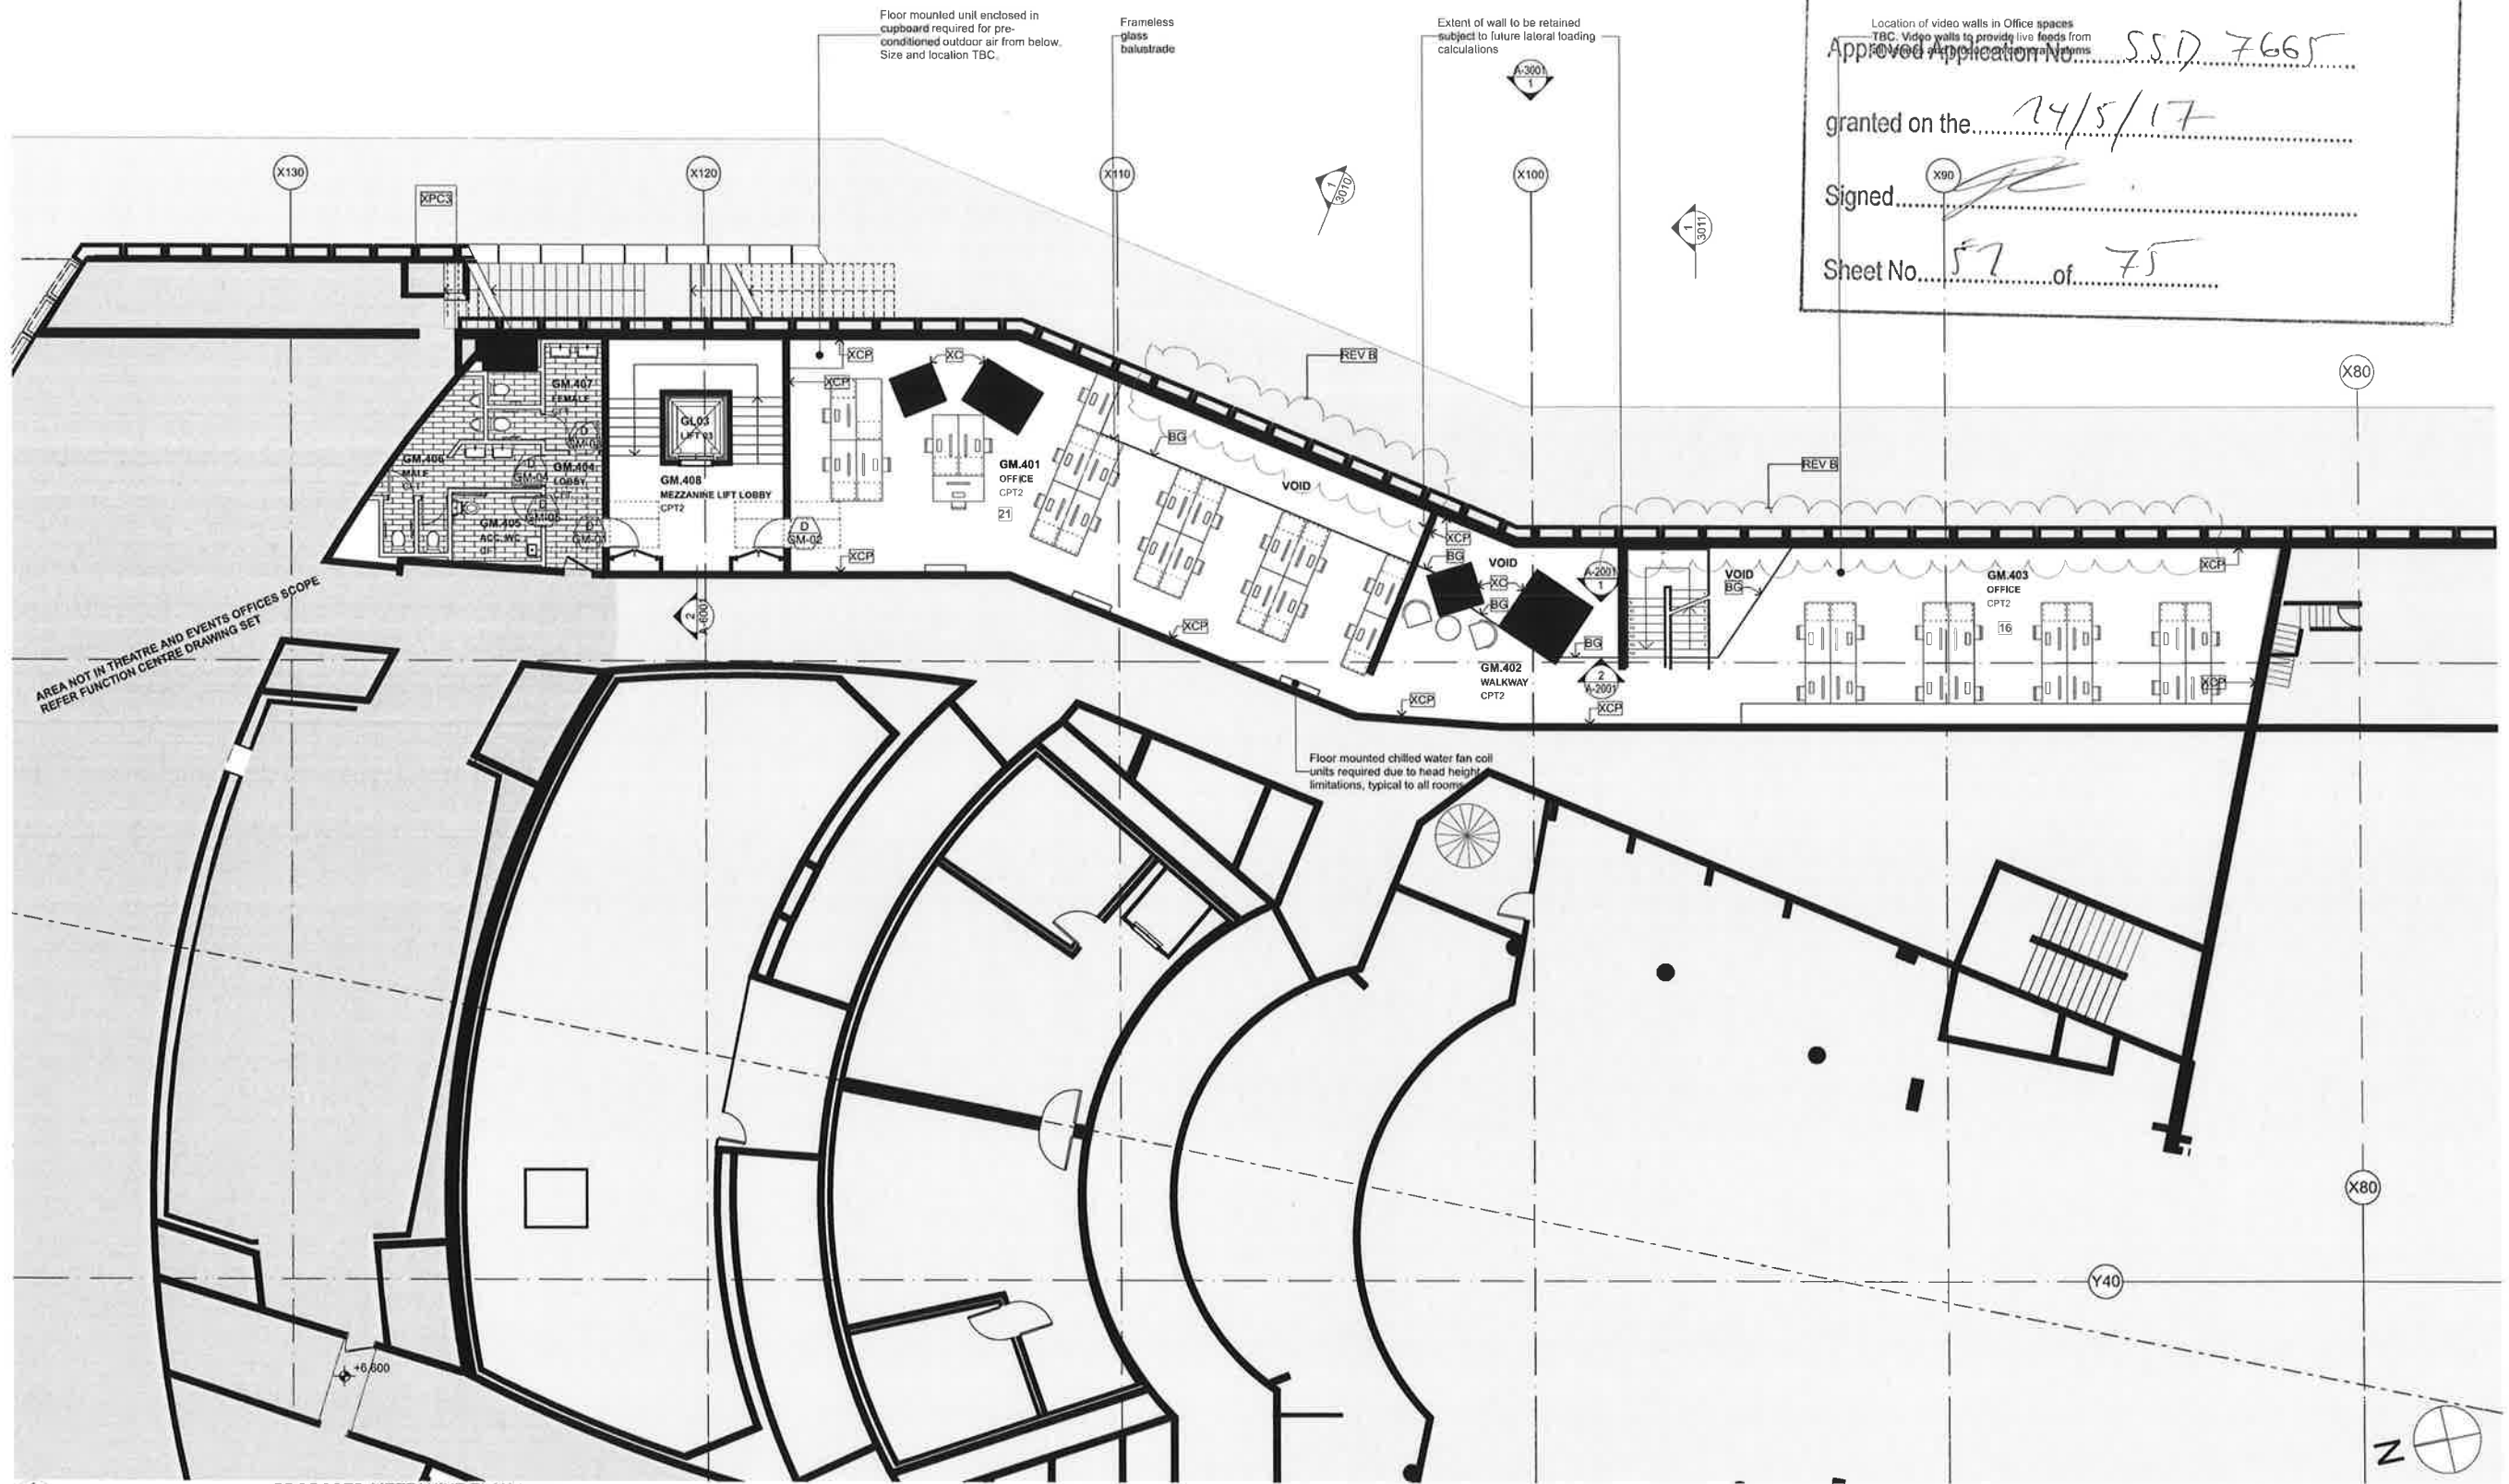

PROPOSED MEZZANINE PLAN (+21)
1:100

DATE	REV	DESCRIPTION	NOTES:	VERTICAL TRANSPORT CONSULTANT	ACOUSTIC ENGINEER	AV CONSULTANT	SECURITY CONSULTANT	ELECTRICAL ENGINEER	BCA/PCA CONSULTANT	CLIENT:	PROJECT:	ARCHITECT	DRAWING TITLE	DRAWN BY	
02.06.2016	A	ISSUED FOR DA	Do not scale off drawings. Use figured dimensions only. Report any discrepancies to the architect. These designs, plans, specifications and the copyright therein are the property of Tonkin Zulaikha Greer Architects Pty Ltd. and must not be reproduced or copied wholly or in part without written permission of Tonkin Zulaikha Greer Architects Pty Ltd.	Accom / Adam Magpie Phone: 0416 355 830 Email: adam.magpie@accom.com.au	Ang / Christopher Sims Phone: +61 2 8520 3402 Email: Christopher.Sims@angup.com	Ang / Ben Moore Phone: +61 401 572 480 Email: Ben.moore@angup.com	Ang / Shane Norton Phone: +61 421 189 238 Email: Shane.norton@angup.com	Stevens Varming / Ivan Misa Phone: 9967 2200 Email: Ivan.Misa@stevensvarming.com	Drop / LA / Shane Berry Phone: 0448 566006 Email: shaneberry@drop.com.au	SOH Trust Phone: 0458 359 101 (Matthew Lortimer) Email: mlorimer@sydneyoperahouse.com	Sydney Opera House - Front of House Renewal	TONKIN ZULAIKHA GREER ARCHITECTS 117 Reservoir Street ABN: 46002722349 P: (02) 9215 4900 F: (02) 9215 4901 EMAIL: tm@tvg.com.au WEB: www.tvg.com.au	PROPOSED MEZZANINE PLAN (+21)	ER, VVS	
05.11.2016	B	DA RESUBMISSION REMOVAL OF SLOT WINDOWS		FIRE ENGINEERING Warren Smith Partners / David Bell Phone: 0435 256 922 Email: david.bell@warrensmith.com.au	HYDRAULIC ENGINEER Warren Smith Partners / Campbell Hazell Phone: +61 2 8231 8555 Email: campbell@warrensmith.com.au	LIGHTING ARCHITECT Stevens Varming / Ashleigh Brotherton Phone: 9967 2200 Email: Ashleigh.Brotherton@stevensvarming.com	MECHANICAL ENGINEER Accom / Kheng Ip Phone: 02 8934 0300 Email: jonathan.onslow@accom.com	STRUCTURAL ENGINEER AECOM / Jonathan Onslow Phone: 0434 263 321 Email: jonathan.onslow@aecom.com	ESD CONSULTANT Cordell / David Clark Phone: 0424 155843 Email: d.clark@cordell.com						
				KITCHEN CONSULTANT Mack Group / Nabea Ghannoul Phone: 02 9550 0566 Email: hq@mackgroup.com.au	COST PLANNING CONSULTANT Atlas Group / Jason Finn Phone: 0413 753439 Email: alex.buchan@atlasgroup.com	HERITAGE CONSULTANT Design 5 / Allen Croker Phone: 0416 227892 Email: allen.croker@design5.com.au	FIRE CONSULTANT Ang / Alastair Morrison Phone: 0435 690555 Email: Alastair.morrison@angup.com	ACCESSIBILITY CONSULTANT Access / Richard Feldman Phone: 0400 627703 Email: r.feldman@accessconsultants.com					1:200 @ A3 1:100 @ A1	DATE August 2016	
													PHASE	DRAWING NO	REV
													DA	A-1002	B



NSW GOVERNMENT
Planning

Issued under the Environmental Planning and Assessment Act 1979


Approved Application No. S51/7665

Proposed perforated timber ceiling
Sound insulating ceiling maybe
required in existing plant room.

granted on the 27/5/17

Signed [Signature]

Sheet No. 53 of 75

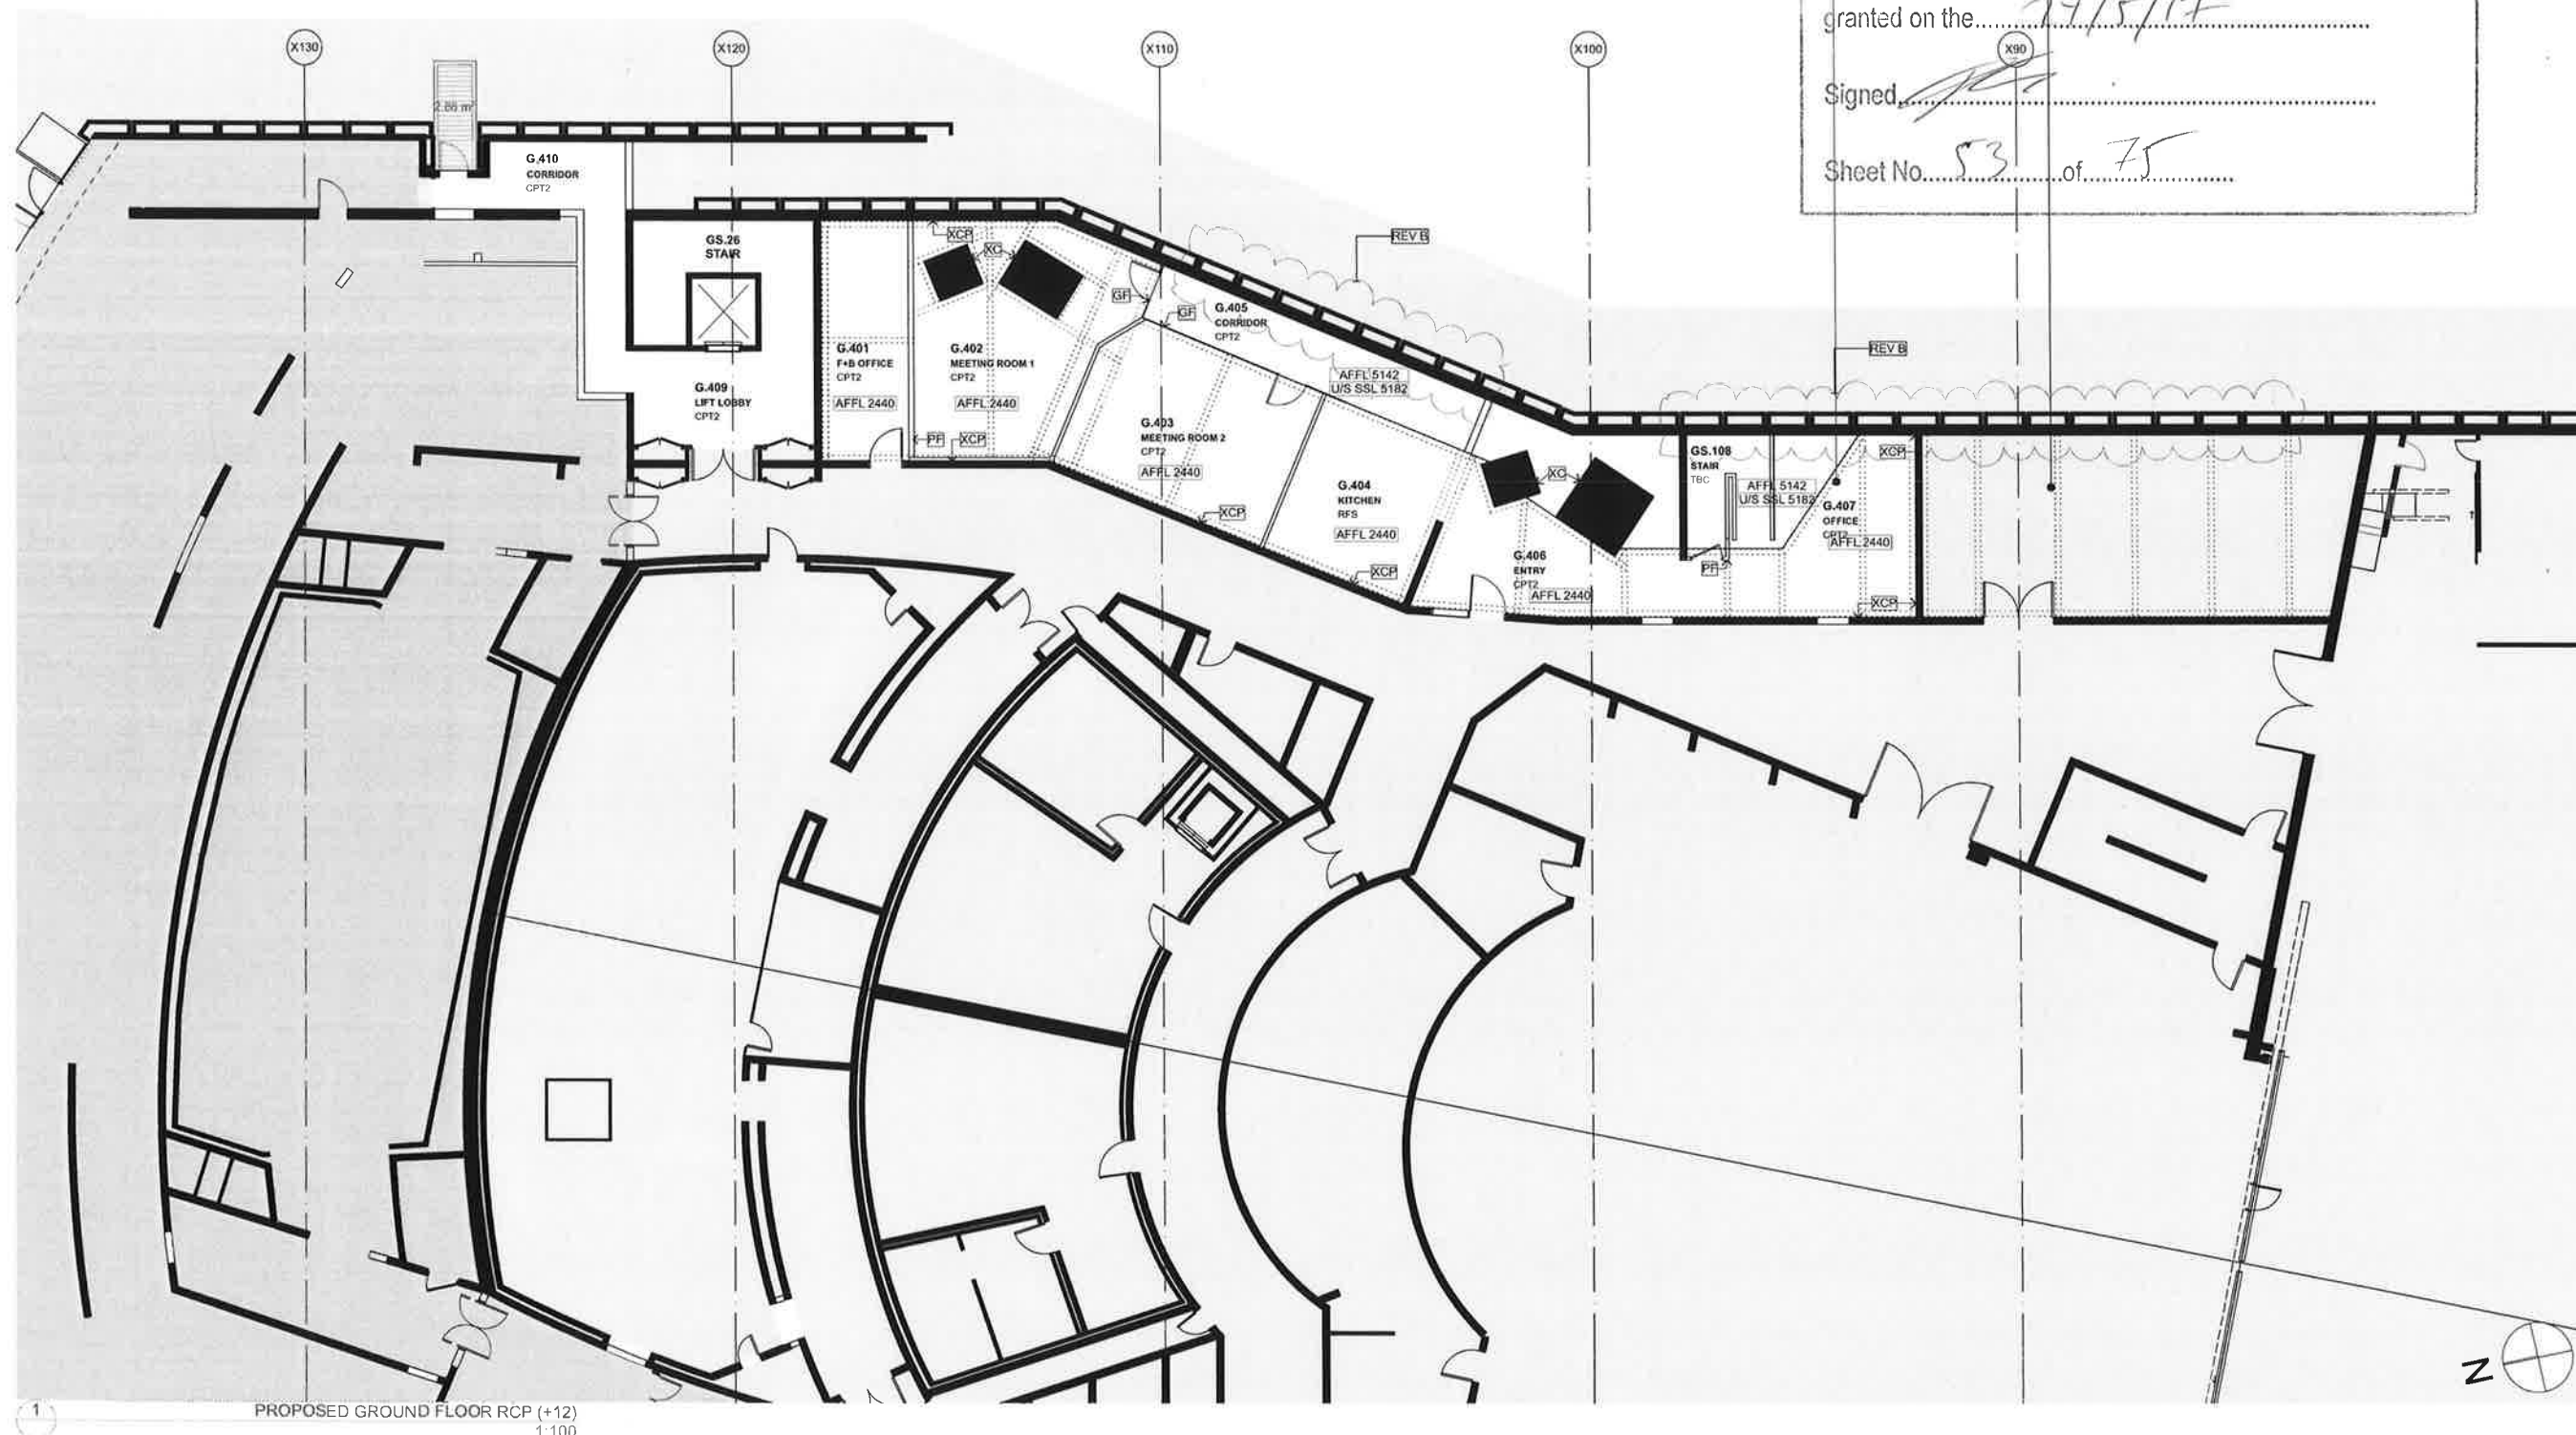

PROPOSED GROUND FLOOR RCP (+12)
1:100

DATE	REV	DESCRIPTION	NOTES:	VERTICAL TRANSPORT CONSULTANT	ACOUSTIC ENGINEER	AV CONSULTANT	SECURITY CONSULTANT	ELECTRICAL ENGINEER	BCA/PCA CONSULTANT	CLIENT:	PROJECT :	ARCHITECT	DRAWING TITLE	DRAWN BY
02.08.2016	A	ISSUED FOR DA	Do not scale off drawings. Use figured dimensions only. Report any discrepancies to the architect. These designs, plans, specifications and the copyright therein are the property of Tonkin Zulaikha Greer Architects Pty Ltd, and must not be reproduced or copied wholly or in part without written permission of Tonkin Zulaikha Greer Architects Pty Ltd.	Accom / Adam Magee Phone: 0416 355 530 Email: Adam.Magee@accom.com.au	Anup / Christopher Sims Phone: +61 421 572 480 Email: Chris.Sims@anup.com.au	Anup / Ben Moore Phone: +61 421 188 235 Email: Ben.Moore@anup.com.au	Anup / Shana Norton Phone: +61 421 188 235 Email: Shana.Norton@anup.com.au	Steenen Varming / Ivan Misk Phone: 0857 2200 Email: Ivan.Misk@steenenvarming.com.au	Group DLA / Shana Berry Phone: 0498 390 101 Email: shana.berry@sydneyoperahouse.com	SOH Trust Phone: 0498 390 101 (Matthew Lorrimer) Email: mlorrimer@sydneyoperahouse.com	Sydney Opera House - Front of House Renal	TONKIN ZULAIKHA GREER ARCHITECTS 117 Reservoir Street ABN: 4600272349 P: (02) 9215 4900 F: (02) 9215 4901 EMAIL: tim@tbg.com.au WEB: www.tbg.com.au	PROPOSED GROUND FLOOR RCP (+12)	ER, VVS
05.11.2016	B	DA RESUBMISSION REMOVAL OF SLOT WINDOWS		FIRE ENGINEERING Warren Smith Partners / David Bolt Phone: 0423 256 922 Email: david.bolt@warrensmith.com.au	HYDRAULIC ENGINEER Warren Smith Partners / Campbell Hazell Phone: +61 2 8234 8655 Email: campbell@warrensmith.com.au	LIGHTING ARCHITECT Steenen Varming / Ashleigh Bretherton Phone: 0667 2220 Email: Ashleigh.Bretherton@steenenvarming.com.au	MECHANICAL ENGINEER Accom / Kheng Ip Phone: 0434 253 357 Email: kheng.ip@accom.com.au	STRUCTURAL ENGINEER Accom / Jonathan Onslow Phone: 0434 253 357 Email: jonathan.onslow@accom.com.au	ESD CONSULTANT Cundall / David Clark Phone: 0424 759840 Email: d.clark@cundall.com					CHECKED RM, TFG
			KITCHEN CONSULTANT Mack Group / Nisha Chatterjee Phone: 02 9550 0566 Email: nisha.chatterjee@mackgroup.com.au	COST PLANNING CONSULTANT Atlas Group / Jason Tinn Phone: 0413 733468 Email: alex.buchan@atlasgroup.com	HERITAGE CONSULTANT Design 5 / Alan Croker Phone: 0416 277592 Email: alan.croker@design5.com.au	FIRE CONSULTANT Anup / Aileen Morrison Phone: 0405 620555 Email: Aileen.Morrison@anup.com	ACCESSIBILITY CONSULTANT Access / Richard Seidman Phone: 0408 627908 Email: r.seidman@accessconsultants.com						SCALES 1:200 @ A3 1:100 @ A1	DATE August 2016
													PHASE DA	REV B
													DRAWING NO A-1201	



NSW GOVERNMENT
Planning

Issued under the Environmental Planning and Assessment Act 1979

Proposed perforated
timber ceiling between
existing concrete
beams

Existing concrete
beams to be retained,
services to be located
directly under slab


Location of beams to
be checked on site

Approved Application No. **SSD 7665**


granted on the **24/5/17**

Signed **[Signature]**

Sheet No. **54** of **75**

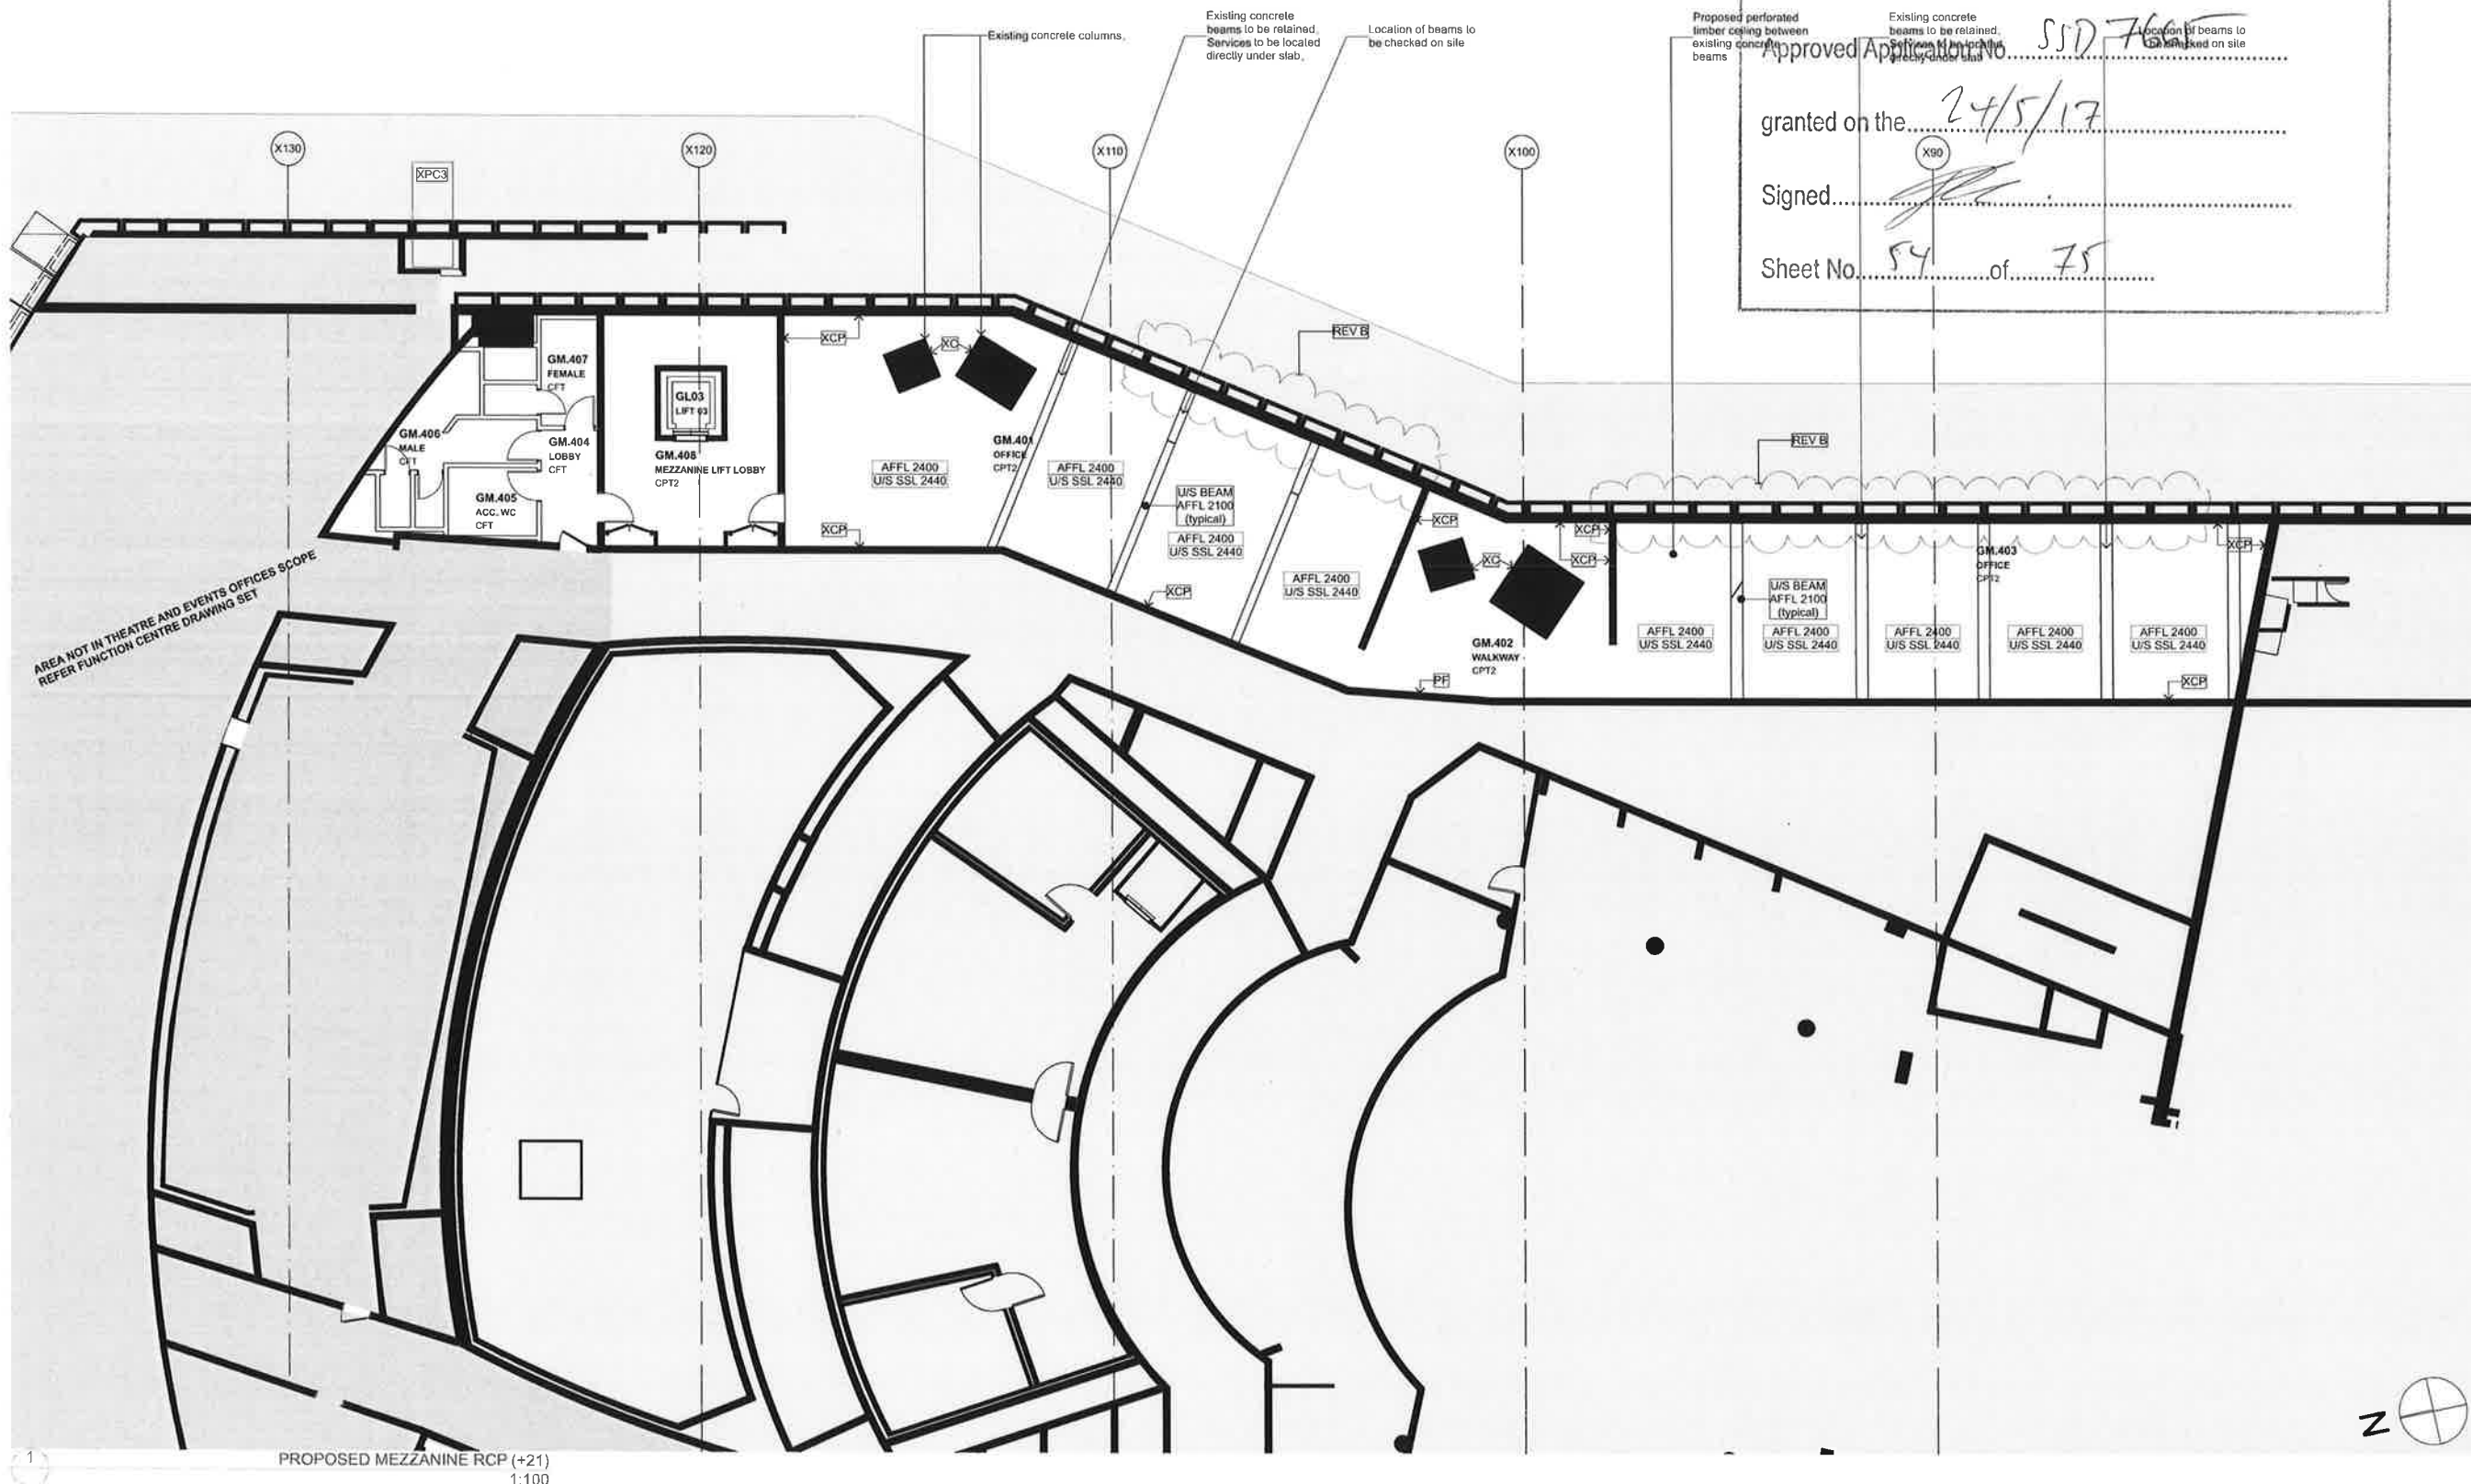

DATE	REV	DESCRIPTION	NOTES:	VERTICAL TRANSPORT CONSULTANT	ACOUSTIC ENGINEER	AV CONSULTANT	SECURITY CONSULTANT	ELECTRICAL ENGINEER	BCA/PCA CONSULTANT	CLIENT:	PROJECT:	ARCHITECT	DRAWING TITLE	DRAWN BY	
02.08.2016	A	ISSUED FOR DA	Do not scale off drawings. Use figured dimensions only. Report any discrepancies to the architect. These designs, plans, specifications and the copyright therein are the property of Tonkin Zulaikha Greer Architects Pty Ltd. and must not be reproduced or copied wholly or in part without written permission of Tonkin Zulaikha Greer Architects Pty Ltd.	Accom / Adam Magee Phone: 0416 350 130 Email: adam.magee@accom.com.au	Arup / Christopher Sims Phone: +61 2 9320 3462 Email: Christopher.Sims@arup.com	Arup / Ben Morris Phone: +61 2 971 571 480 Email: Ben.morris@arup.com	Arup / Shane Norton Phone: +61 2 971 180 238 Email: Shane.Norton@arup.com	Steenon Varming / Ivan Mira Phone: 0967 2200 Email: Ivan.Mira@steenonvarming.com	Group OLA / Shane Barry Phone: 0418 568666 Email: shane@groupola.com.au	SOH Trust Phone: 0498 390 101 (Matthew Lorrimer) Email: mlorrimer@sydneyoperahouse.com	Sydney Opera House - Front of House Renewal	TONKIN ZULAIKHA GREER ARCHITECTS 117 Rensvale Street ABN: 4600272349 P: (02) 9215 4900 F: (02) 9215 4901 EMAIL: tim@tgg.com.au WEB: www.tgg.com.au	PROPOSED MEZZANINE RCP (+21)	ER, VVS	
05.11.2016	B	DA RESUBMISSION REMOVAL OF SLOT WINDOWS		FIRE ENGINEERING Warren Smith Partners / David Ball Phone: 0429 256 922 Email: david.ball@warrensmith.com.au	HYDRAULIC ENGINEER Warren Smith Partners / Campbell Hazell Phone: +61 2 8234 6855 Email: campbell@warrensmith.com.au	LIGHTING ARCHITECT Steenon Varming / Ashleigh Bretherton Phone: 0967 2200 Email: Ashleigh.Bretherton@steenonvarming.com	MECHANICAL ENGINEER Aecom / Kheng Ip Phone: 02 8934 0000 Email: Kheng.Ip@aecom.com	STRUCTURAL ENGINEER AECOM / Jonathan Onslow Phone: 02 9534 0000 Email: jonathan.onslow@aecom.com	ESD CONSULTANT Cordell / David Clark Phone: 0424 750842 Email: d.clark@cordell.com				1:200 @ A3 1:100 @ A1	CHECKED RM, TG DATE August 2016	
				KITCHEN CONSULTANT Mack Group / Nisha Chantanal Phone: 02 9550 0566 Email: nisha@mackgroup.com.au	COST PLANNING CONSULTANT Atlas Group / Jason Finn Phone: 0413 733469 Email: alex.finn@atlasgroup.com	HERITAGE CONSULTANT Designs / Allan Croker Phone: 0416 227692 Email: allan.croker@designs.com.au	FIRE CONSULTANT Arup / Ahsanul Momen Phone: 0485 603555 Email: Ahsanul.momen@arup.com	ACCESSIBILITY CONSULTANT Access / Richard Baldwin Phone: 0458 627594 Email: rich.baldwin@accessconsultants.com					PHASE DA	DRAWING NO A-1202	REV B

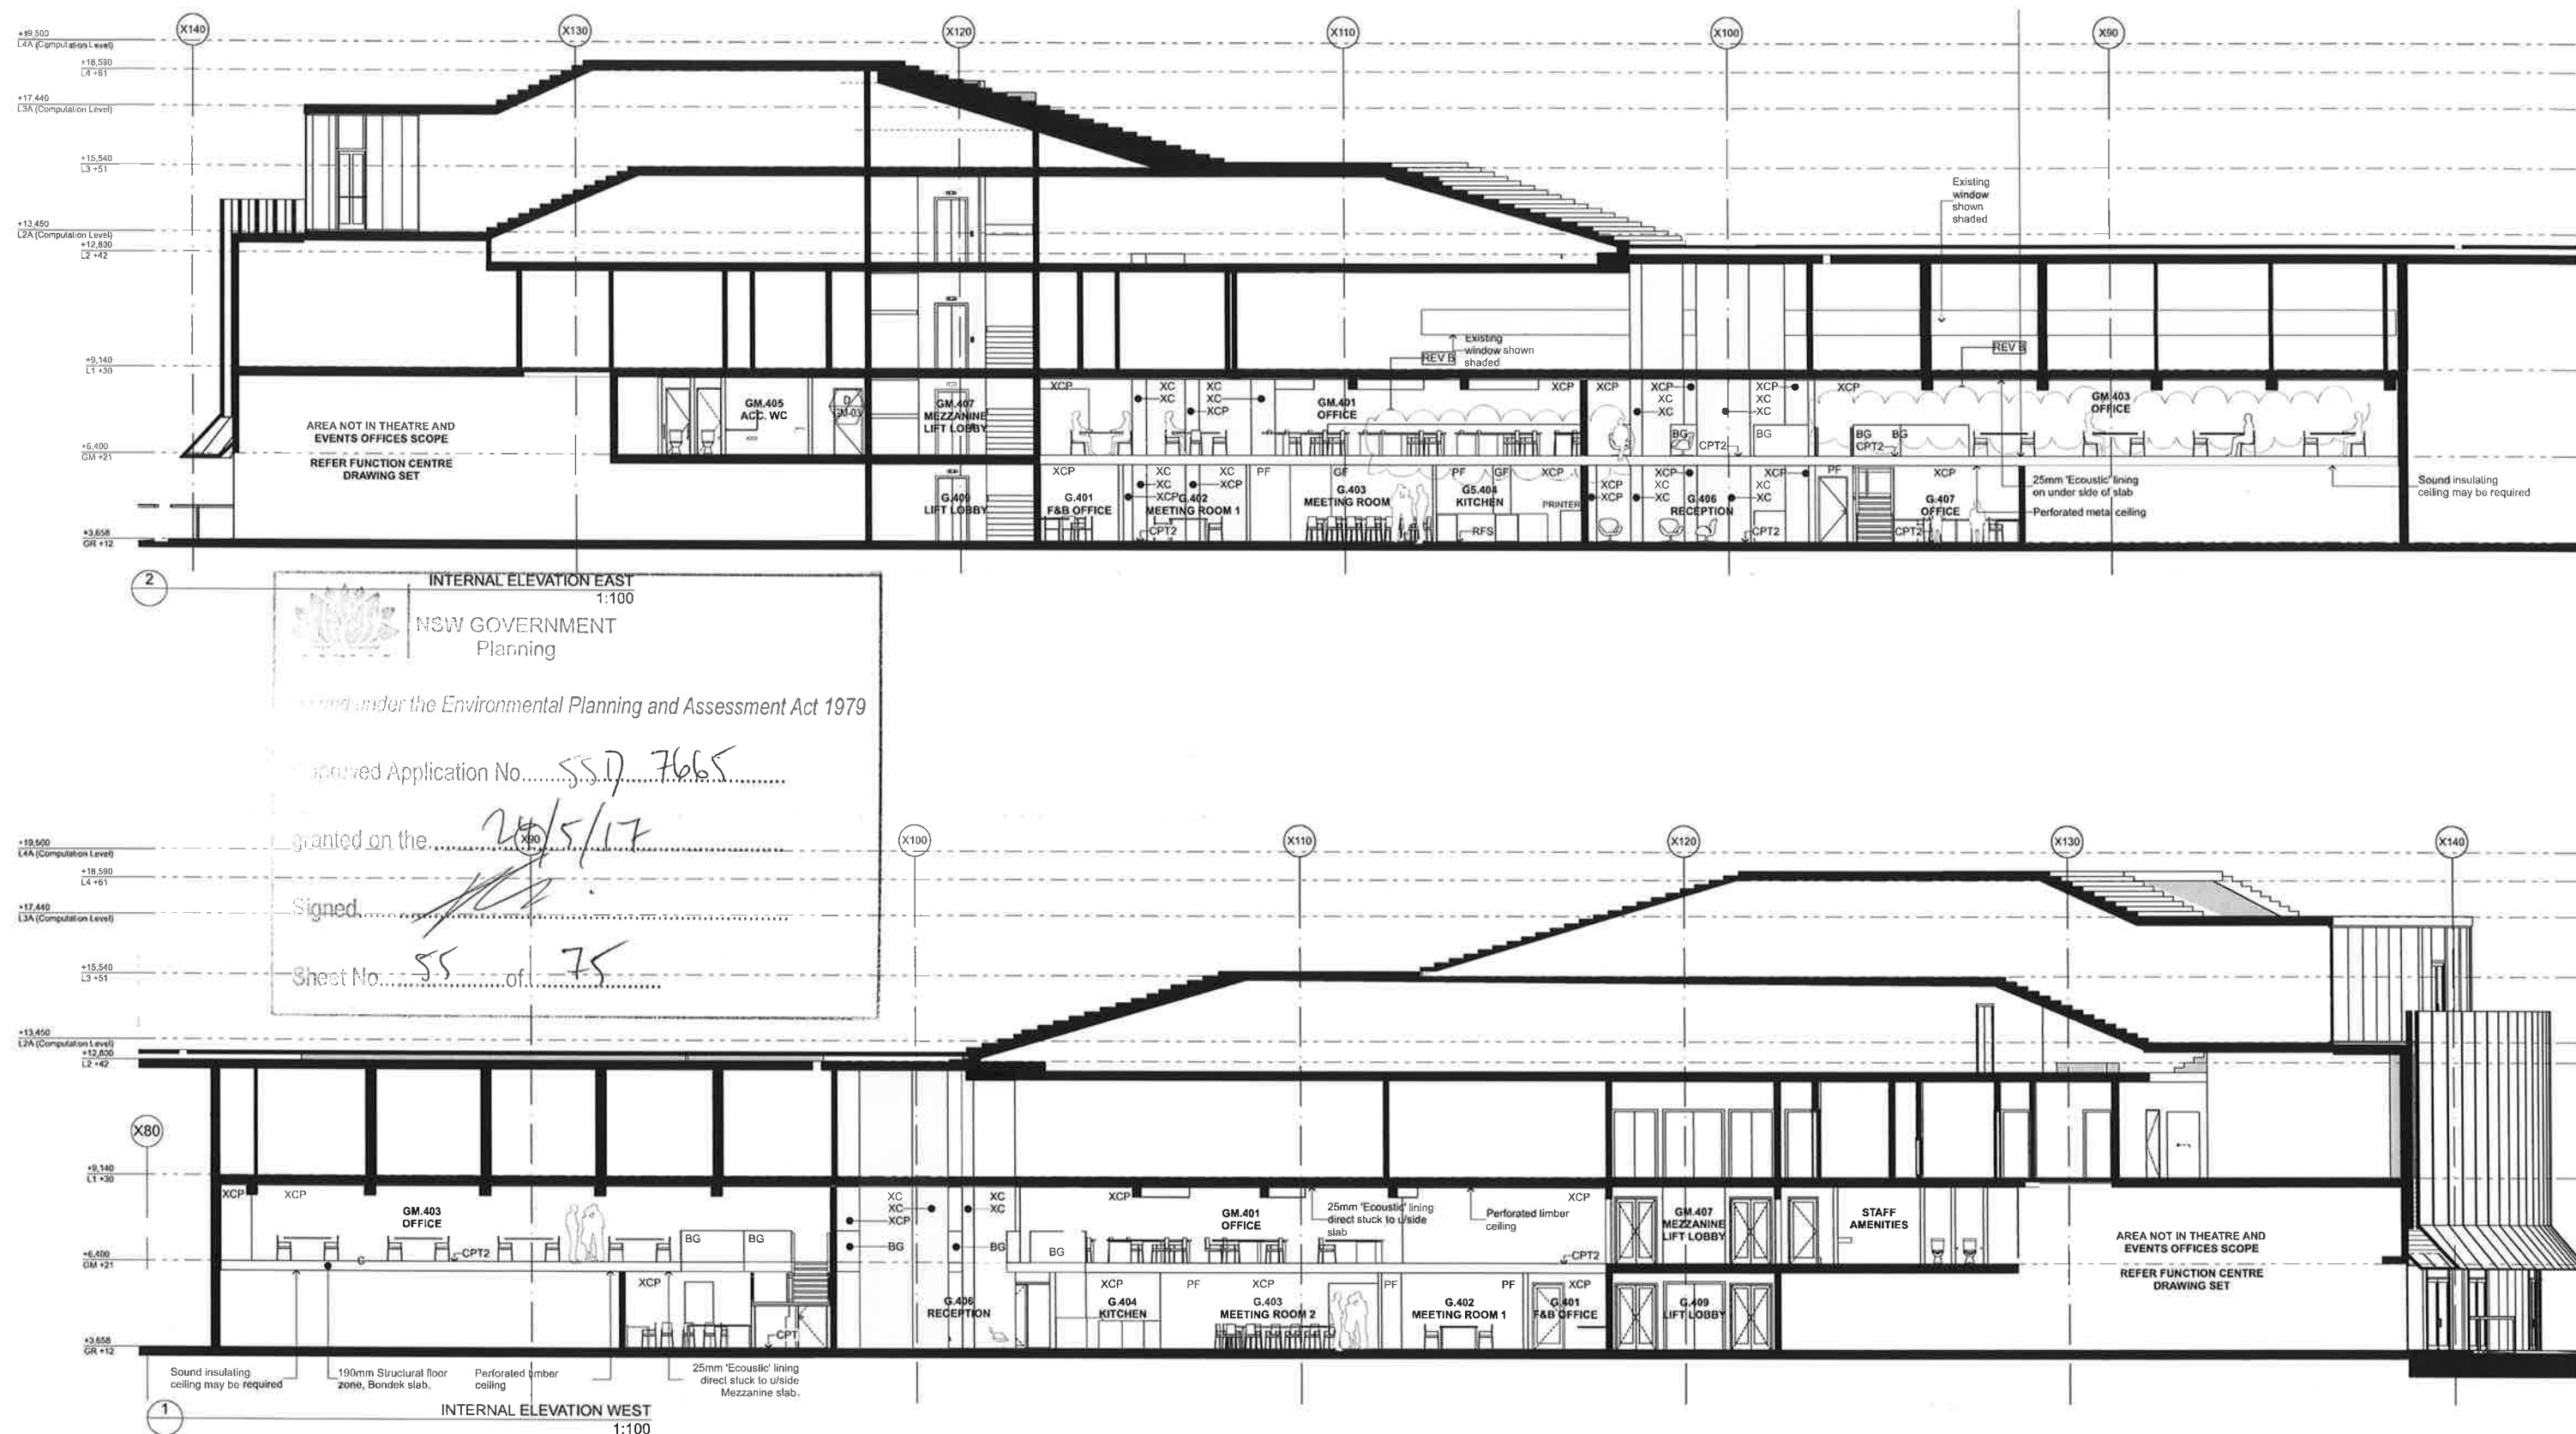

DATE	REV	DESCRIPTION	NOTES:	VERTICAL TRANSPORT CONSULTANT	ACOUSTIC ENGINEER	AV CONSULTANT	SECURITY CONSULTANT	ELECTRICAL ENGINEER	RCA/PCA CONSULTANT	CLIENT:	PROJECT:	ARCHITECT	DRAWING TITLE	DRAWN BY
02.08.2016	A	ISSUED FOR DA	Do not scale off drawings. Use figured dimensions only. Report any discrepancies to the architect. These designs, plans, specifications and the copyright therein are the property of Tonkin Zulaikha Greer Architects Pty Ltd. and must not be reproduced or copied wholly or in part without written permission of Tonkin Zulaikha Greer Architects Pty Ltd.	Accom Adam Magye Phone: 0416 356 830 Email: adam.magye@accgroup.com.au	Anup / Christopher Sims Phone: +61 7 9100 3462 Email: Chris.sims@anup.com	Anup / Ben Moore Phone: +61 651 572 480 Email: Ben.moore@anup.com	Anup / Shane Norton Phone: +61 421 189 235 Email: Shane.norton@anup.com	Steenen Varming / Ivan Mira Phone: 0957 2200 Email: Ivan.Mira@steenenvarming.com	Group DA / Shane Berry Phone: 0448 34444 Email: shane@groupda.com.au	SOH Trust Phone: 0498 300 101 (Matthew Lorrimer) Email: mlorrimer@sydneyoperahouse.com	Sydney Opera House - Front of House Renewal	TONKIN ZULAIKHA GREER ARCHITECTS 117 Reservoir Street ABN: 4600272349 P: (02) 9215 4900 F: (02) 9215 4901 EMAIL: tim@t2g.com.au WEB: www.t2g.com.au	SECTIONS 01	ER, VWS
05.11.2016	B	DA RESUBMISSION REMOVAL OF SLOT WINDOWS		FIRE ENGINEERING Warren Smith Partners / David Bell Phone: 0423 259 922 Email: david.bell@warrensmith.com.au	HYDRAULIC ENGINEER Warren Smith Partners / Campbell Hazellon Phone: +61 8 8754 8553 Email: campbell@warrensmith.com.au	LIGHTING ARCHITECT Steenen Varming / Ashleigh Stephenson Phone: 0987 7220 Email: Ashleigh.Stephenson@steenenvarming.com	MECHANICAL ENGINEER Aecom / Khang Ip Phone: 0434 253 327 Email: Khang.Ip@aecom.com	STRUCTURAL ENGINEER Aecom / Jonathan O'Sullivan Phone: 0434 253 327 Email: Jonathan.O'Sullivan@aecom.com	ESD CONSULTANT Cundall / David Clark Phone: 0424 750910 Email: david.clark@cundall.com				SCALES 1:200 @ A3 1:100 @ A1	DATE August 2016
				KITCHEN CONSULTANT Mack Group / John Chatterwell Phone: 02 9550 0566 Email: john@mackgroup.com.au	COST PLANNING CONSULTANT Atkins Group / Jason Finn Phone: 0416 753469 Email: alex.buchen@atkinsgroup.com	HERITAGE CONSULTANT Design 5 / Alan Croker Phone: 0416 221592 Email: alan.croker@design5.com.au	FIRE CONSULTANT Anup / Akshat Morrison Phone: 0405 695855 Email: Akshat.morrison@anup.com	ACCESSIBILITY CONSULTANT Aecom / Richard Selman Phone: 0408 627308 Email: richard.selman@aecom.com				PHASE DA	DRAWING NO A-2001	REV B



NSW GOVERNMENT
Planning


Issued under the Environmental Planning and Assessment Act 1979

Approved Application No. SSD 7665

granted on the 24/5/17

Signed [Signature]

Sheet No. 56 of 75

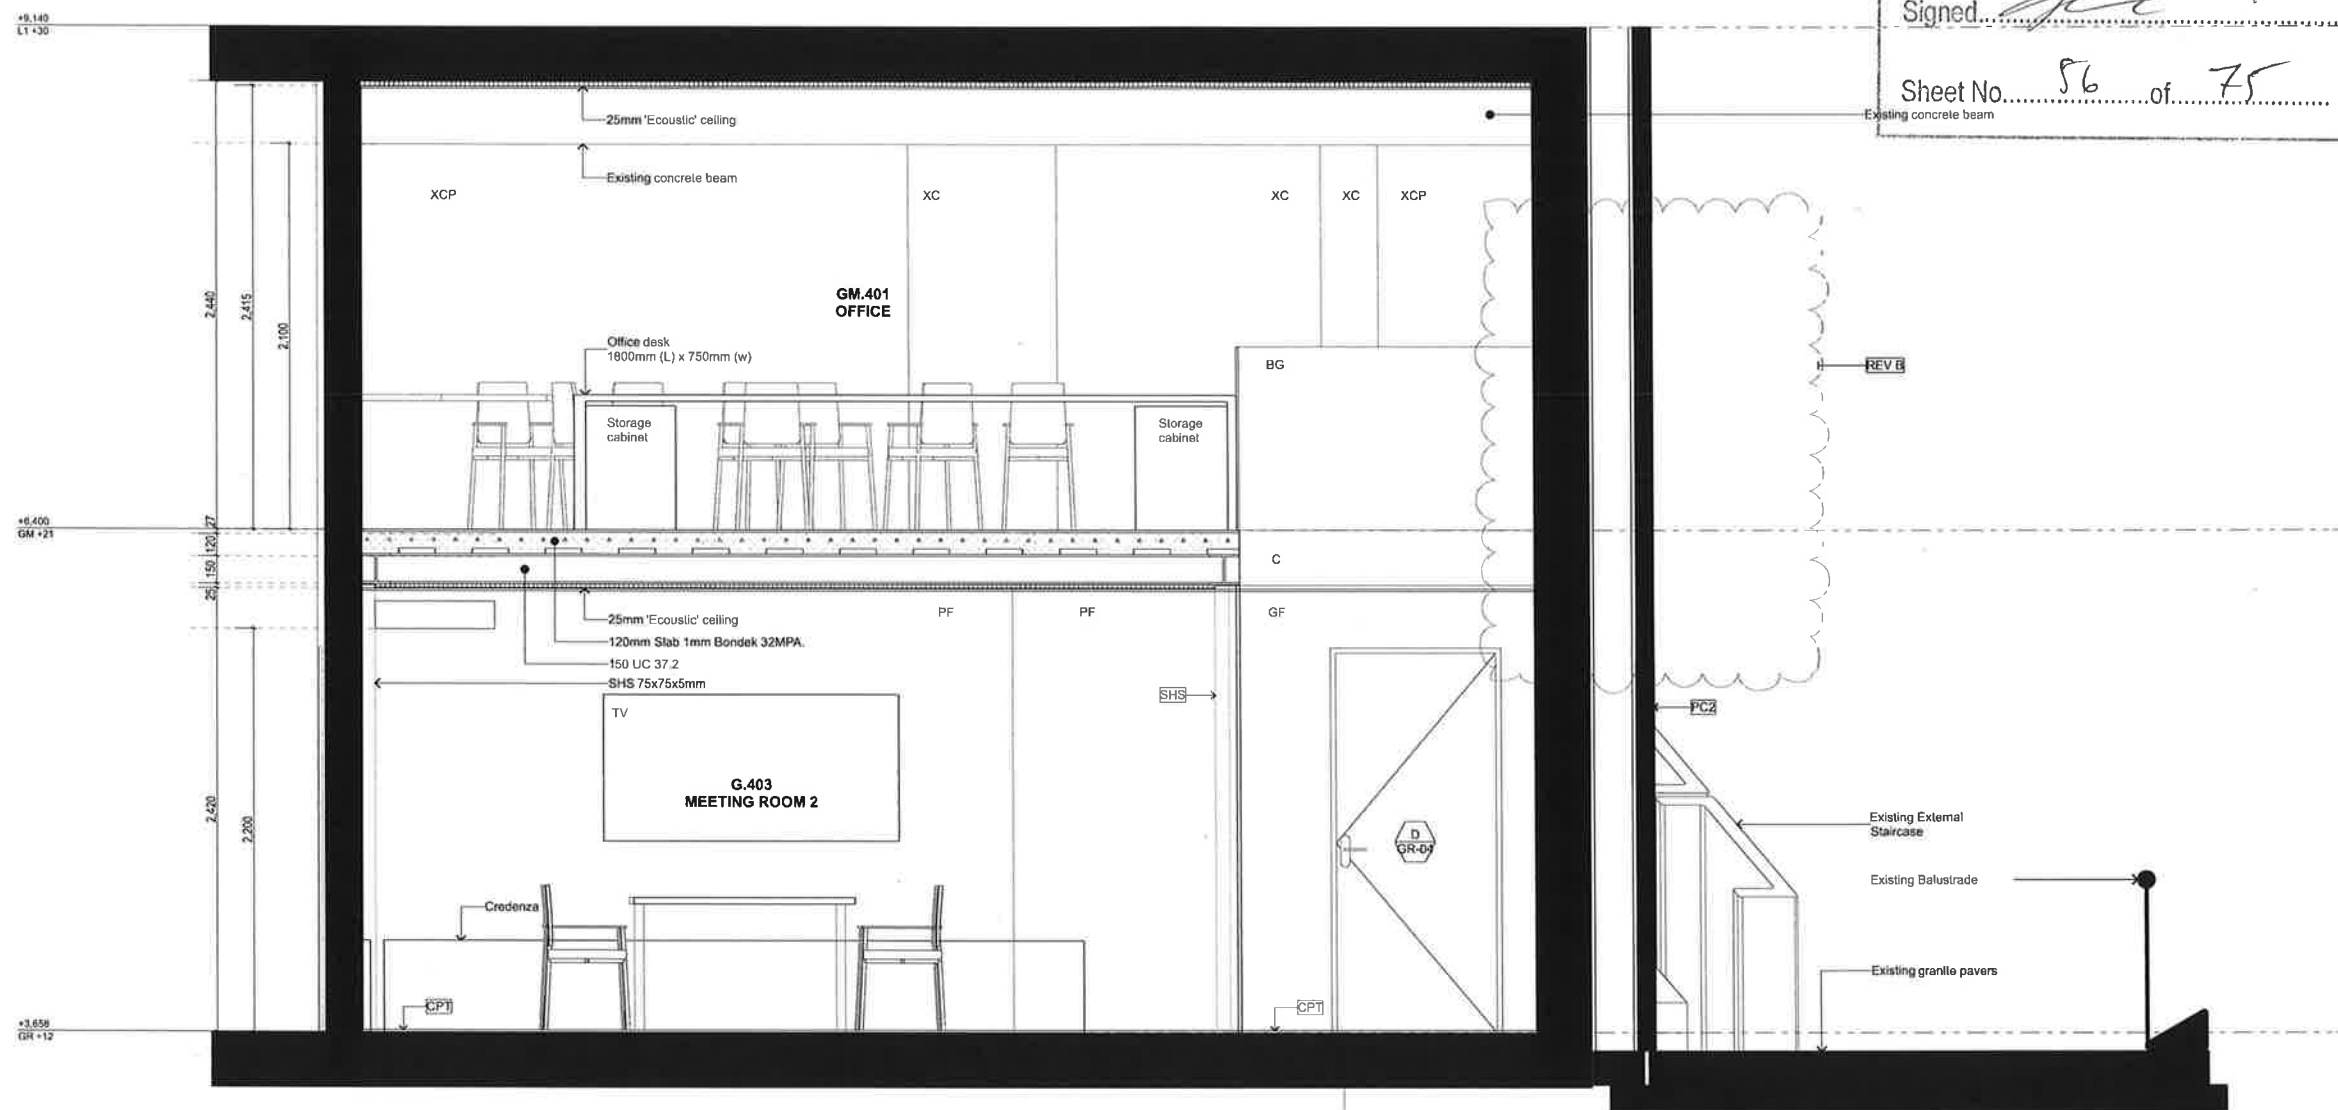

VOID SECTION
1:20

DATE	REV	DESCRIPTION	NOTES:	VERTICAL TRANSPORT CONSULTANT	ACOUSTIC ENGINEER	AV CONSULTANT	SECURITY CONSULTANT	ELECTRICAL ENGINEER	BCA/PCA CONSULTANT	CLIENT:	PROJECT:	ARCHITECT	DRAWING TITLE	DRAWN BY
02.06.2016	A	ISSUED FOR DA	Do not scale off drawings. Use figured dimensions only. Report any discrepancies to the architect. These designs, plans, specifications and the copyright therein are the property of Tonkin Zulaikha Greer Architects Pty Ltd, and must not be reproduced or copied wholly or in part without written permission of Tonkin Zulaikha Greer Architects Pty Ltd.	Access / Adam Magee Phone: 0416 356 836 Email: adam.magee@access.com.au	Anup / Christopher Sims Phone: +61 2 9592 3462 Email: Christopher.Sims@anup.com.au	Anup / Ben Moore Phone: +61 2 972 372 483 Email: Ben.moore@anup.com.au	Anup / Shane Morton Phone: +61 2 972 189 238 Email: Shane.morton@anup.com.au	Steeness Varming / Ivan Miro Phone: 5961 2200 Email: Ivan.Miro@steennessvarming.com.au	Group DLA / Shane Berry Phone: 0498 390 101 (Matthew Lorrimer) Email: mlorrimer@sydneyoperahouse.com	SOH Trust Phone: 0498 390 101 (Matthew Lorrimer) Email: mlorrimer@sydneyoperahouse.com	Sydney Opera House - Front of House Renewal	TONKIN ZULAIKHA GREER ARCHITECTS 117 Reservoir Street ABN: 4600272349 P: (02) 9215 4900 F: (02) 9215 4901 EMAIL: tim@tzg.com.au WEB: www.tzg.com.au	SECTIONS 02	ER, VVS
05.11.2016	B	DA RESUBMISSION REMOVAL OF SLOT WINDOWS		FIRE ENGINEERING Warren Smith Partners / David Bolt Phone: 0423 256 922 Email: david.bolt@warrensmith.com.au	HYDRAULIC ENGINEER Warren Smith Partners / Campbell Hazell Phone: +61 2 8234 8855 Email: campbell@warrensmith.com.au	LIGHTING ARCHITECT Steeness Varming / Ashleigh Bretherton Phone: 5961 2200 Email: Ashleigh.Bretherton@steennessvarming.com.au	MECHANICAL ENGINEER Accoon / Khang Ip Phone: 0434 253 327 Email: jonathan.oslow@accoon.com.au	STRUCTURAL ENGINEER Accoon / Jonathan Oslow Phone: 0434 253 327 Email: jonathan.oslow@accoon.com.au	ESD CONSULTANT Cundell / David Clark Phone: 6424 75945 Email: d.clark@cundell.com					
				KITCHEN CONSULTANT Mark Group / Nisha Chantwal Phone: 02 9502 0566 Email: nisha@markgroup.com.au	COST PLANNING CONSULTANT Allus Group / Jason Finn Phone: 0412 753469 Email: alex.finn@allusgroup.com	HERITAGE CONSULTANT Design 5 / Allen Croker Phone: 0416 227892 Email: allen.croker@design5.com.au	FIRE CONSULTANT Anup / Alastair Morrison Phone: 0405 620585 Email: Alastair.morrison@anup.com.au	ACCESSIBILITY CONSULTANT Access / Richard Seldman Phone: 0408 627508 Email: r.seldman@accessconsultants.com						
											PROJECT NO: 15031		SCALES 1:40 @ A3 1:20 @ A1	DATE August 2016
													PHASE DA	REV B



NSW GOVERNMENT
Planning


made under the Environmental Planning and Assessment Act 1979

Approved Application No. SSD 7665

granted on the 24/5/17

Signed [Signature]

Sheet No. 57 of 75

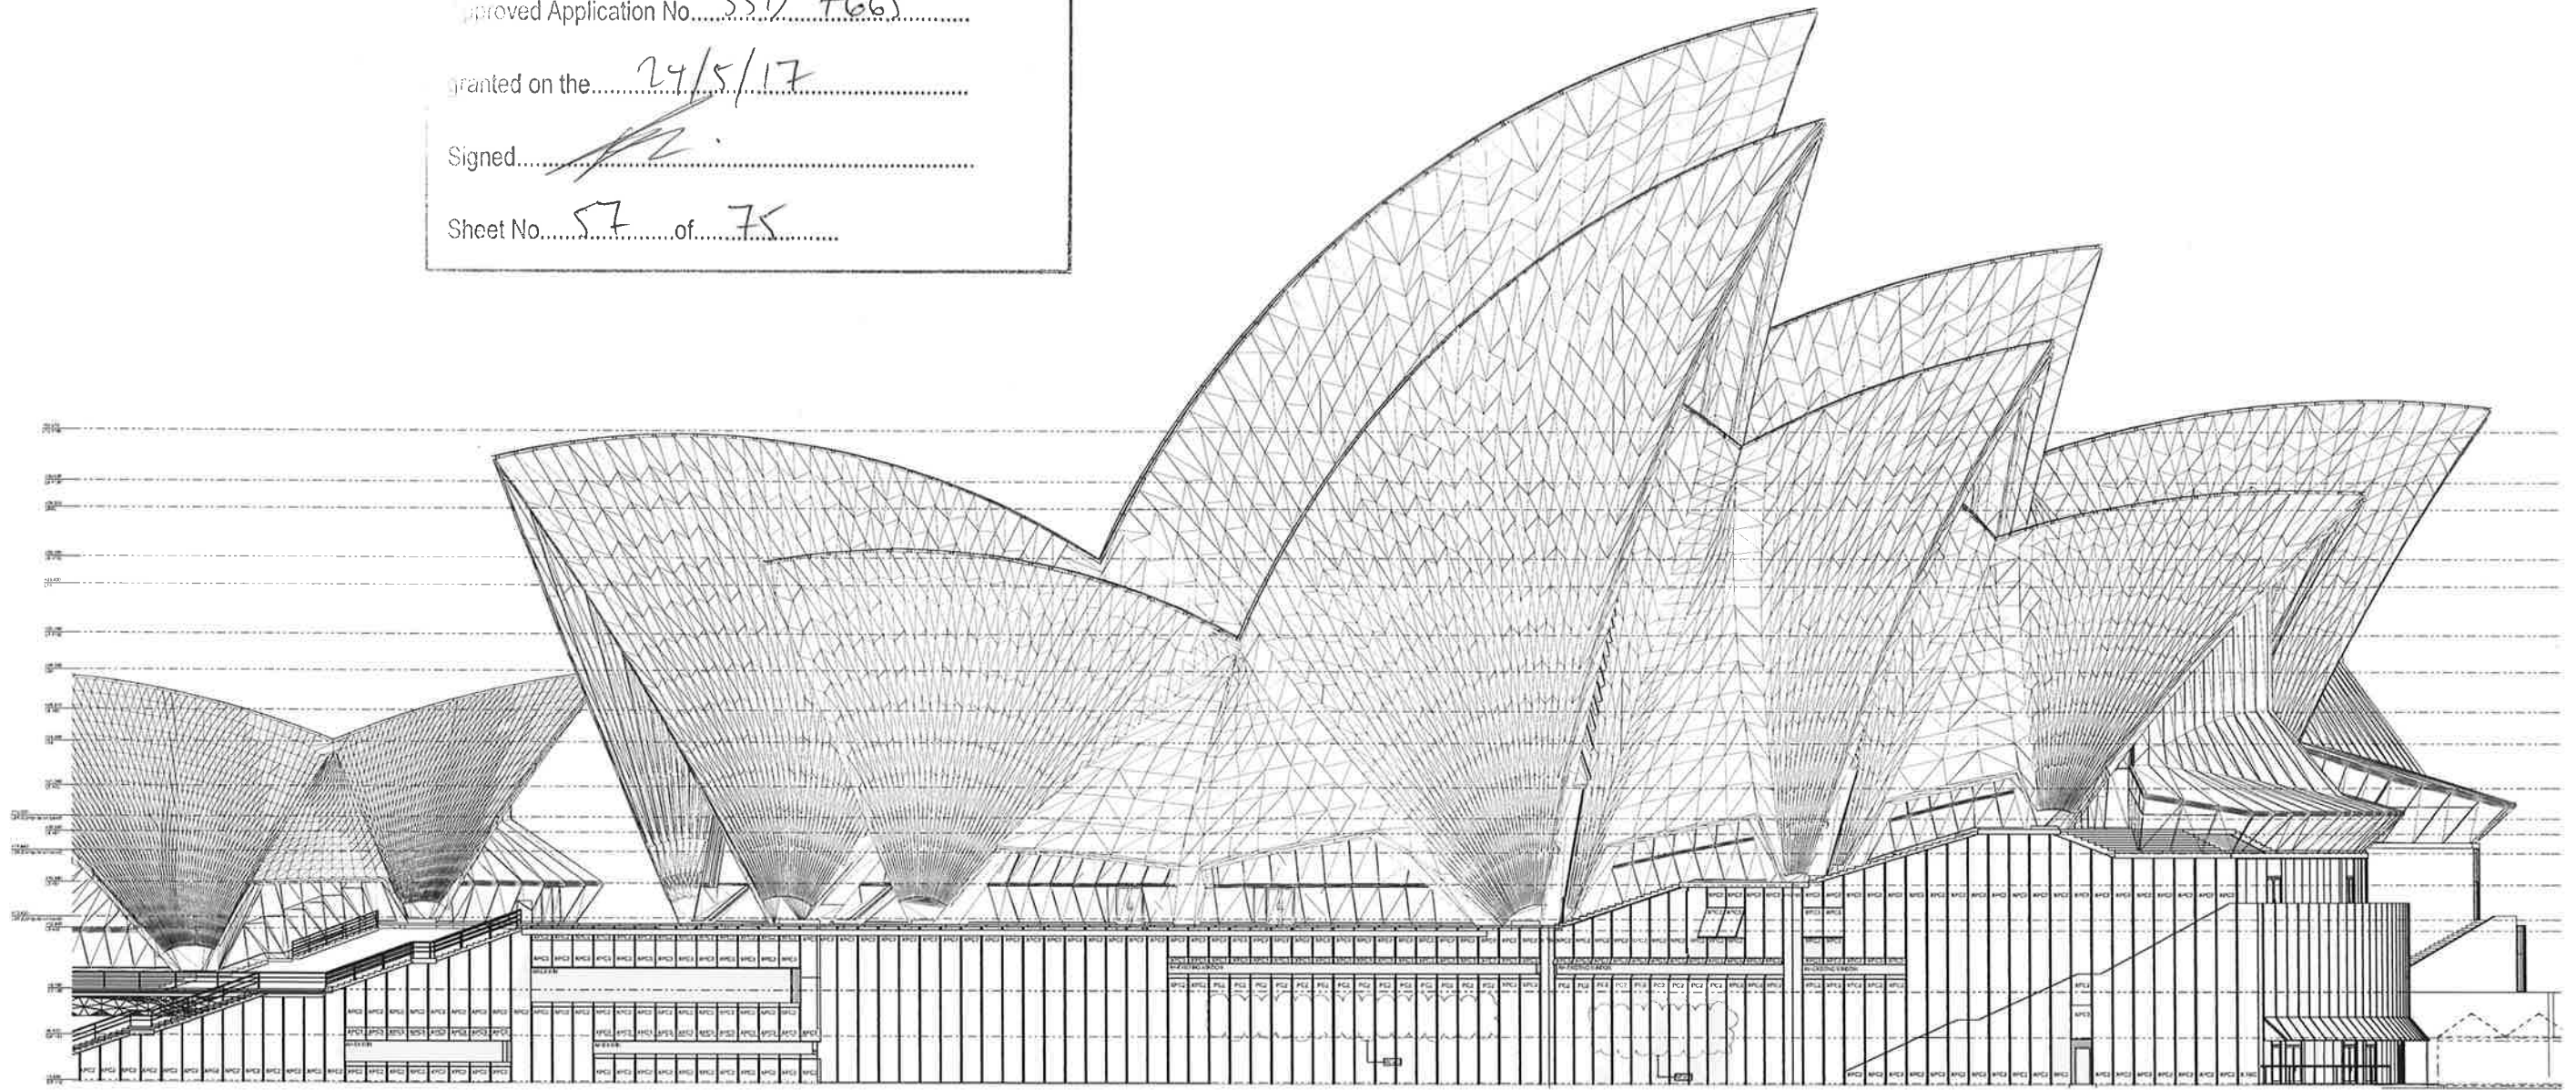

EAST ELEVATION
1:200

DATE	REV	DESCRIPTION	NOTES:	VERTICAL TRANSPORT CONSULTANT	ACOUSTIC ENGINEER	AV CONSULTANT	SECURITY CONSULTANT	ELECTRICAL ENGINEER	BCA/PCA CONSULTANT	CLIENT:	PROJECT :	ARCHITECT	DRAWING TITLE	DRAWN BY								
02.08.2016	A	ISSUED FOR DA	Do not scale off drawings. Use figured dimensions only. Report any discrepancies to the architect. These designs, plans, specifications and the copyright therein are the property of Tonkin Zulaikha Greer Architects Pty Ltd, and must not be reproduced or copied wholly or in part without written permission of Tonkin Zulaikha Greer Architects Pty Ltd.	Aecom / Adam Magie Phone: 0416 359 430 Email: adam.mage@aecom.com	Anup / Christopher Sims Phone: +61 2 9320 3462 Email: christopher.sims@anup.com	Anup / Ben Moore Phone: +61 421 592 443 Email: ben.moore@anup.com	Anup / Shane Morton Phone: +61 421 188 238 Email: shane.morton@anup.com	Steenen Varming / Ivan Mira Phone: 0867 2200 Email: Ivan.Mira@steenenvarming.com	Group DLA / Shane Barry Phone: 0416 550001 Email: shane@groupdla.com.au	SOH Trust Phone: 0498 390 101 (Matthew Lorrimer) Email: mlorrimer@sydneyoperahouse.com	Sydney Opera House - Front of House Renewal	TONKIN ZULAIKHA GREER ARCHITECTS 117 Russellville Street ABN: 46002722349 P: (02) 9215 4900 F: (02) 9215 4901 EMAIL: tim@tzig.com.au WEB: www.tzig.com.au	EAST ELEVATION	ER, VVS								
05.11.2016	B	DA RESUBMISSION REMOVAL OF SLOT WINDOWS		FIRE ENGINEERING Warren Smith Partners / David Ball Phone: 0425 256 022 Email: david@warrensmith.com.au	HYDRAULIC ENGINEER Warren Smith Partners / Campbell Hazellon Phone: +61 2 8234 8633 Email: campbell@warrensmith.com.au	LIGHTING ARCHITECT Steenen Varming / Ashleigh Bletherston Phone: 0467 2200 Email: ashleigh.bletherston@steenenvarming.com	MECHANICAL ENGINEER Aecom / Kheng Ip Phone: 02 8934 0030 Email: kheng.ip@aecom.com	STRUCTURAL ENGINEER AECOM / Jonathan Onslow Phone: 0434 253 327 Email: jonathan.onslow@aecom.com	ESD CONSULTANT Cundall / David Clark Phone: 0424 759540 Email: d.clark@cundall.com					CHECKED								
											KITCHEN CONSULTANT Mack Group / Nisha Chatterval Phone: 03 9550 0066 Email: nisha@mackgroup.com.au	COST PLANNING CONSULTANT Atlas Group / Jason Finn Phone: 0413 753469 Email: alex.buchan@atlasgroup.com	HERITAGE CONSULTANT Design 5 / Alan Croker Phone: 0416 221892 Email: alan.croker@design5.com.au	FIRE CONSULTANT Anup / Alastair Morrison Phone: 0405 602535 Email: alastair.morrison@anup.com	ACCESSIBILITY CONSULTANT Access / Richard Seidman Phone: 0438 627058 Email: r.seidman@accessconsultants.com							
											PROJECT NO: 15031		SCALES 1:200 @ A3 1:200 @ A1	DATE August 2016								
													PHASE DA	REV B								
													DRAWING NO A-3001									



NSW GOVERNMENT
Planning





Issued under the Environmental Planning and Assessment Act 1979

Approved Application No. SSD 7665

granted on the 24/5/17

Signed [Signature]

Sheet No. 58 of 75

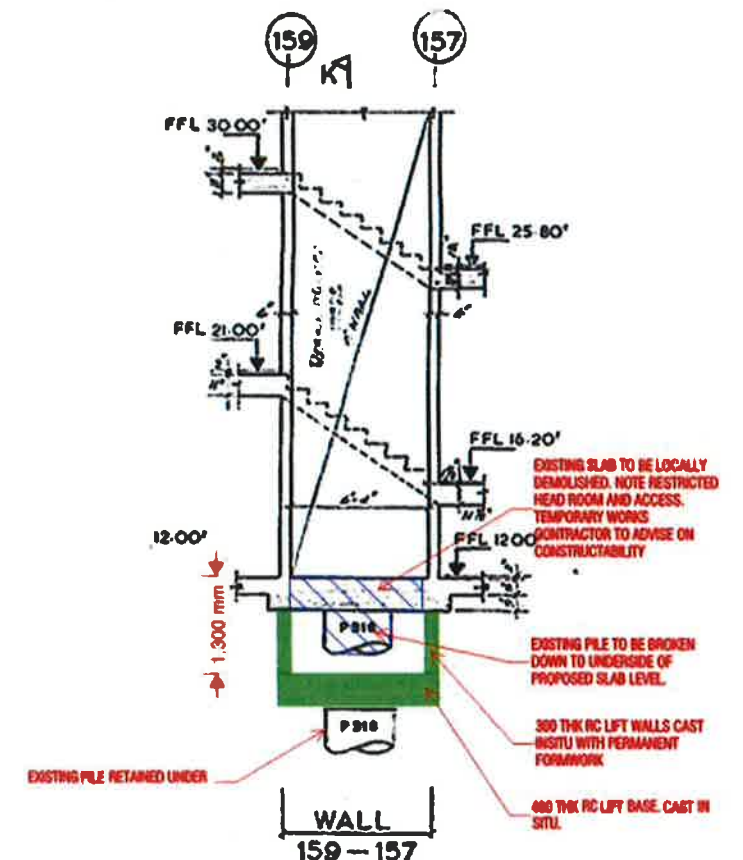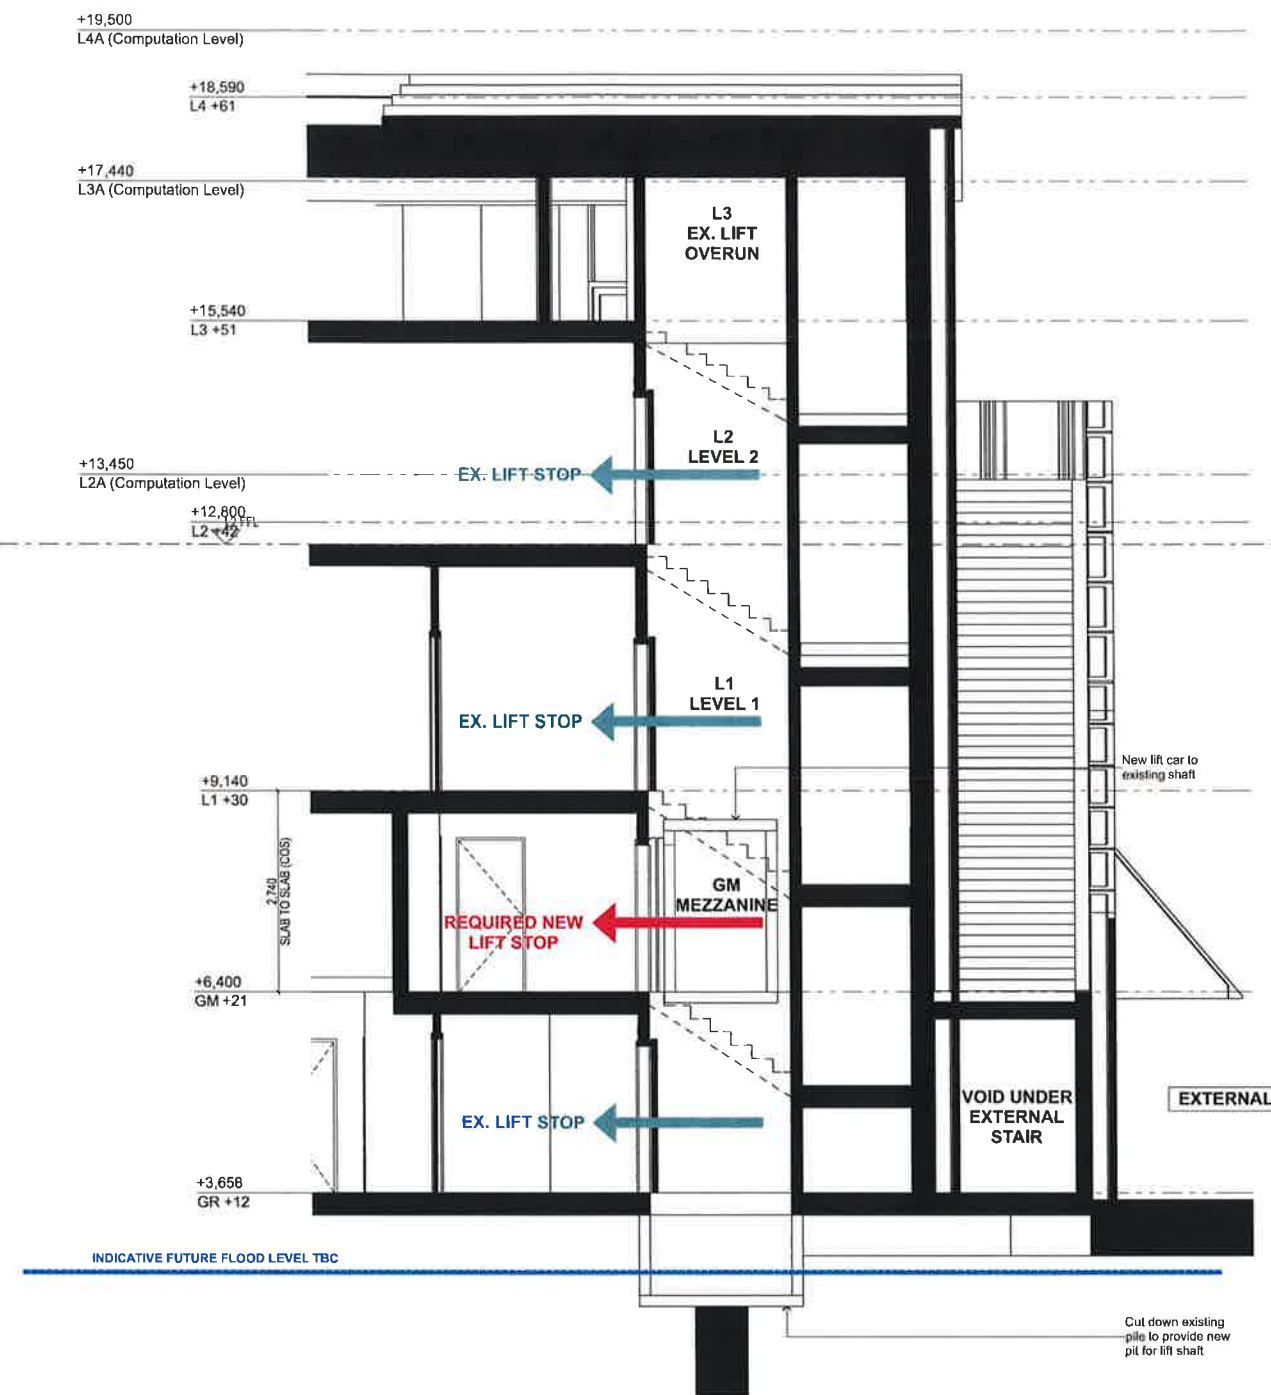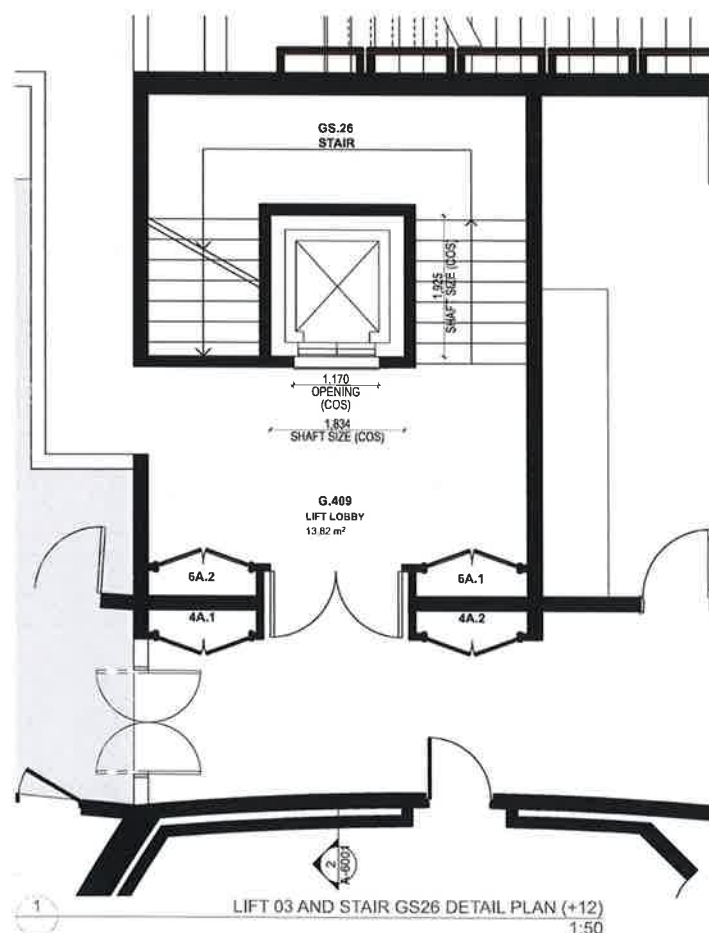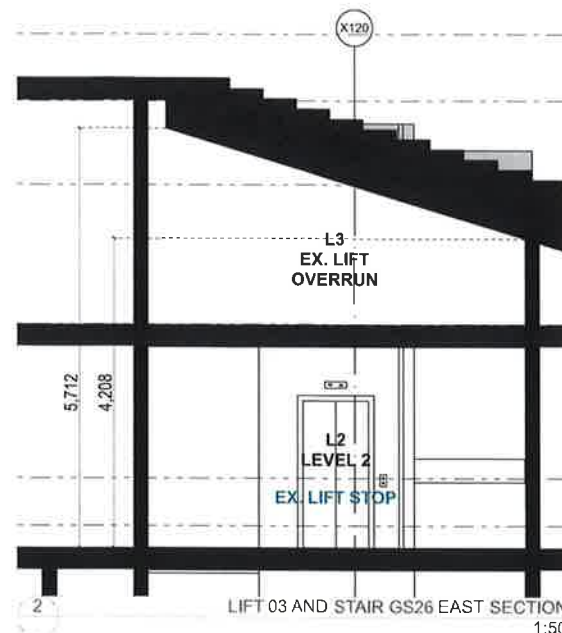

LIFT 03 REQUIRED FOR ACCESSIBLE STAFF ACCESS TO THE PROPOSED STAFF OFFICES AND AMENITIES ON THE MEZZANINE LEVEL.

IT IS ASSUMED LIFT 03 IS ALSO REQUIRED TO TRANSPORT FOOD FROM THE PROPOSED FUNCTION CENTRE KITCHEN UP TO THE NORTHERN FOYERS AS PER EXISTING HOIST 03. CLIENT TO CONFIRM.

PRELIMINARY STRUCTURAL ADVICE - AECOM 20/05/2016

INFORMATION REQUIRED: IS EXISTING AREA UNDER THE LIFT PROTECTED FROM THE TIDE?

DATE	REV	DESCRIPTION	NOTES:	VERTICAL TRANSPORT CONSULTANT	ACOUSTIC ENGINEER	AV CONSULTANT	SECURITY CONSULTANT	ELECTRICAL ENGINEER	BCA/PCA CONSULTANT	CLIENT:	PROJECT:	ARCHITECT	DRAWING TITLE	DRAWN BY	
02.08.2016	A	ISSUED FOR DA	Do not scale off drawings. Use figured dimensions only. Report any discrepancies to the architect. These designs, plans, specifications and the copyright therein are the property of Tonkin Zulaikha Greer Architects Pty Ltd, and must not be reproduced or copied wholly or in part without written permission of Tonkin Zulaikha Greer Architects Pty Ltd.	Access: Adam Magee Phone: 0415 355 630 Email: adam.magee@atgroup.com	Asup: Christopher Sims Phone: +61 2 9530 3433 Email: chris.sims@atgroup.com	Asup: Ben Moore Phone: +61 431 592 480 Email: ben.moore@atgroup.com	Asup: Shane Norton Phone: +61 427 185 238 Email: shane.norton@atgroup.com	Stanton Vennart / Ivan Mox Phone: 0607 2200 Email: ivan.mox@stantonvennart.com	Group (GIA) Shane Berry Phone: 0448 56666 Email: shane.berry@group.com.au	SOH Trust Phone: 0498 390 101 (Matthew Lorrimer) Email: mlorrimer@sydneyoperahouse.com	Sydney Opera House - Front of House Renewal	TONKIN ZULAIKHA GREER ARCHITECTS 117 Reservoir Street ABN: 4600272349 P: (02) 9215 4900 F: (02) 9215 4901 EMAIL: um@tvg.com.au WEB: www.tvg.com.au	LIFT 03 - FUNCTION CENTRE AND OFFICES	ER, VVS	
05.11.2016	B	DA RESUBMISSION REMOVAL OF SLOT WINDOWS		FIRE ENGINEERING Warren Smith Partners / David Bolt Phone: 0425 256 922 Email: david.bolt@warrensmith.com.au	HYDRAULIC ENGINEER Warren Smith Partners / Campbell Hazell Phone: +61 2 8234 9655 Email: campbell@warrensmith.com.au	LIGHTING ARCHITECT Stanton Vennart / Ashleigh Britherton Phone: 0667 2200 Email: ashleigh.britherton@stantonvennart.com	MECHANICAL ENGINEER Aecom / Kheng Ip Phone: 02 8934 0885 Email: kheng.ip@aecom.com	STRUCTURAL ENGINEER AECOM / Jonathan Orslew Phone: 0434 253 337 Email: jonathan.orslew@aecom.com	ESD CONSULTANT Cundell / David Clark Phone: 0424 70940 Email: d.clark@cundell.com		EASTERN ACCOMMODATION		1:100 @ A3 1:50 @ A1	CHECKED RM, TG	
				KITCHEN CONSULTANT Mack Group / Nisha Ghoshal Phone: 02 9500 0566 Email: nisha@mackgroup.com.au	COST PLANNING CONSULTANT Atlas Group / Jason Finn Phone: 0413 753469 Email: alex.buchan@atgroup.com	HERITAGE CONSULTANT Design 5 / Allan Croker Phone: 0416 221892 Email: allan.croker@design5.com.au	FIRE CONSULTANT Asup / Alastair Morrison Phone: 0405 690585 Email: alastair.morrison@atgroup.com	ACCESSIBILITY CONSULTANT Access / Richard Seidman Phone: 0458 627529 Email: richard.seidman@accessconsultants.com					PHASE DA	DRAWING NO A-6001	REV B



WALLS

- XCP - Existing Concrete Painted, White
- PF - Paint Finish, White
Light open plan offices. Image is indicative only, Specification TBC



CEILING

- AP2 - Acoustic Panel Ceiling, Perforated Timber with 'Ecoustic' backing



EXPOSED SERVICES



FLOORING

- CPT2 - Brown Carpet



NSW GOVERNMENT
Planning

Issued under the Environmental Planning and Assessment Act 1979

Approved Application No.....SSD.....7665.....

granted on the.....24/5/17.....

Signed..........

Sheet No.....59.....of.....75.....

DATE	REV	DESCRIPTION	NOTES:	PROJECT:	ARCHITECT	DRAWING TITLE	DRAWN BY
02.08.2016	A	ISSUED FOR DA	Do not scale off drawings. Use figured dimensions only. Report any discrepancies to the architect. These designs, plans, specifications and the copyright therein are the property of Tonkin Zulaikha Greer Architects Pty Ltd, and must not be reproduced or copied wholly or in part without written permission of Tonkin Zulaikha Greer Architects Pty Ltd.	Sydney Opera House - Front of House Renewal	TONKIN ZULAIKHA GREER ARCHITECTS 117 Reservoir Street ABN: 45502722349 P: (02) 9215 4900 F: (02) 9215 4901 EMAIL: tm@tbg.com.au WEB: www.tbg.com.au	FINISHES	MB, TS, RM
				EASTERN OFFICES		SCALES	CHECKED
				PROJECT NO : 15031		@ A3	DATE
						PHASE	REV
						DA	A
						DRAWING NO	
						A-9001	

SYDNEY OPERA HOUSE | FRONT OF HOUSE RENEWAL

ENTRY FOYER

DRAWING LIST

	Scale @ A1
A 0000 GENERAL INFORMATION	
A-0000 COVER PAGE	
A-0001 LOCATION PLAN (+30)	1:250
A 0100 DEMOLITION PLANS	
A-0101 DEMOLITION LEVEL 1 PLAN (+30)	1:100
A 1000 GENERAL ARRANGEMENT PLANS	
A-1001 PROPOSED GROUND FLOOR PLAN (+12)	1:100
A-1002 PROPOSED LEVEL 1 PLAN (+30)	1:100
A-1003 PROPOSED LEVEL 2 PLAN (+42)	1:100
A 1200 REFLECTED CEILING PLANS	
A-1201 PROPOSED LEVEL 1 RCP (+30)	1:100
A 2000 SECTIONS	
A-2001 WALL ELEVATIONS 01	1:50
A-2002 WALL ELEVATIONS 02	1:50
A-2003 WALL ELEVATIONS 03	1:50
A 6000 STAIRS RAMPS LIFT & ESCALATORS	
A-6001 UTZON ESCALATOR DETAIL PLANS	1:100
A-6002 UTZON ESCALATOR DETAIL SECTIONS	1:20, 1:50
A-6003 LIFT 36 PLANS GR +21 AND L1 +30	1:50
A-6004 LIFT 36 PLANS L2 (+42) AND ROOF (+51)	1:50
A 9000 FINISHES + PRODUCT INFORMATION	
A-9001 FINISHES + PRODUCT INFORMATION	
A 9100 PERSPECTIVES	
A-9101 PROPOSED ELEMENTS - WEST VIEW	
A-9102 PROPOSED ELEMENTS - EAST VIEW	
A-9103 SEATING BAY WEST	
A-9104 TICKETING AND CLOAKING WEST	
A-9105 VIP TICKETING AND INFORMATION COUNTER	
A-9106 CENTRAL FOYER	
A-9107 CENTRAL FOYER - UTZON LOUNGE	
A-9108 CENTRAL FOYER - UTZON LOUNGE	
A-9109 UTZON LOUNGE AND UTZON BAR	
A-9110 CLOAKING EAST AND SELF SERVICE TICKETING	
A-9111 ENTRY FOYER EAST - RETAIL SHOP	
A-9112 LIFT 36 EXTERIOR	
A-9113 LIFT 36 INTERIOR 1	
A-9114 LIFT 36 INTERIOR 2	

LEGEND

Code	Description	Code	Description	Code	Description
AC	Air-Conditioning	GLBF1	bronze-framed Glass Door, hinge	UR	Urinal
ACC	Accessible	GLBF2	bronze-framed Glass Door, sliding	VJ	Vertical Joins
ACR	Acrylic Solid Surface Material	GLBF3	bronze-framed Glass Door, pivot	WB1	Wash Basin Type 1 (normal)
ADJ	Adjustable Shelf	GLMF1	steel-framed Glass Door, sliding (Wind-break)	WB2	Wash Basin Type 2 accessible
AF	Access Floor	GLMF2	steel-framed Glass Wall, fixed (Wind-break)	WB3	Wash Basin Type 3 (Trough Handwashing Kids)
AFFL	Above Finished Floor Level	GR1	Grab Rail 1 - Accessible shower rail	WC1	Water Closet (normal)
AFS	AFS concrete paint finish	GR2	Grab Rail 2 - Accessible WC	WC2	Water Closet accessible
AH	Flush Access Panel	GR3	Grab Rail 3 - Ambulant WC	WC3	Water Closet Ambulant
AP1	Acoustic Panel No Finish	H	Hydraulic riser	WF	Water Drinking Fountain
AP2	Acoustic Panel, ceiling, perf. Metal Finish	HD	Hand Dryer	WP1	Repurposed existing Wobbly Panel, operable
AP3	Acoustic Panel, ceiling, perf. Metal Finish	HJ	Horizontal Joins	WP2	Repurposed existing Wobbly Panel, operable and adjustable
AP4	Acoustic Panel No Finish	HK	Hook - Coats	WP3	Repurposed existing Wobbly Panel, fixed
AP5	Acoustic Panel, Felt Finish	HR	Hanging Rail	WP4	Repurposed existing Wobbly Panel, integrated
AU	Acoustic Underlay	HRM	Handrail Metal	WP5	Repurposed existing Wobbly Panel, ceiling
AV	Audio Visual	HRT	Handrail Timber	X	Existing
BCT	Baby Change Table	HWU	Hot Water Unit	XAC	Existing AC
BG	Glass balustrade	JP	Joinery Pull	XAP	Existing Acoustic Ceiling Panel
BIK	Bike Racks	KP	Kick Plate	XB	Existing Architectural Bronze
BIN	Under sink garbage bin	LAM	Laminated Finish	XBOL	Existing Bolard
BIT	Bitumin	M	Mechanical Riser	XBR	Existing Bronze Element
BL	Fair Faced Blockwork	MA1	Marble	XBS	Existing Bench Seat
BLD	Roller Blinds	MB1	Metal Balustrade Type 1	XC	Existing Concrete
BLD1	Roller Blinds (Sunscreen)	MCP	Metal Column, painted	XCA	Existing Concrete with acoustic treatment
BLD2	Roller Blinds (Block Out Blinds)	MF	Metal Flashing	XCP	Existing Concrete Painted (or Sealed)
BLD3	Roller Blinds (Green Screen)	MIR	Mirror	XCPS	Existing Concrete Paint Finish, stripped
BLP	Blockwork, paint finish	MLF	Metal Louvre - Fixed	XCPT	Existing Carpet
BLR	Blockwork, reinforced	MLO	Metal Operable Louvre	XCTF	Existing Ceramic Tiles
BOL	Bollard	MM	Metal Mesh (stretched)	XD	Existing Door to remain
BR1	Brass counterfronts, EF	MPBP	Moisture Resistant Plasterboard Ceiling, paint finish	XDB	Existing Distribution Board
BR2	Brass counterfronts, SF	MPG	Metal Pipe Rigging	XDP	Existing Downpipes
BR3	Brass seal, UTS	MS	Stair Metal	XEP	Event Pit
BR4	Bronze joinery, EF	MW	Metal Windows, bronze-framed	XFB	Floor Box, electrical+data
BR5	Bronze handrail, UTS	OV	Oven	XFH	Existing Fire Hydrant
BR6	Bronze handrail, CLC and FC	PBF2	2 hour Fire Rated Plasterboard	XGL	Existing Glazing, brown tint
BRRP	Brickwork, Rendered and Painted	PBP	13mm plasterboard Paint Finish	XGL1	Existing Glazing, clear
BT1	Benchtop, Marble	PC1	Precast Granite, Paver	XGL2	Existing Glazing, frosted
BT2	Benchtop, Glass	PC2	Precast Granite, Wall Panel	XGLBF	Existing bronze-framed Glass Door, hinge
C	Concrete	PC3	Precast Granite, Ceiling Panel	XGLBF2	Existing bronze-framed Glass Door, sliding
CFC	Compressed Fibre cement	PF	Paint Finish	XHRM	Existing Handrail Metal
CFS	Concrete steel trowel finish	PP	2 pack Polyurethane Paint	XMB	Existing Metal Balustrade
CM	Suspended Ceiling, Metal	PP1	Polyurethane Paint - High reflective black	XMB	Existing Metal Balustrade
CO2	Class 2 Off form Concrete	PTD	Paper Towel Dispenser	XMG	Existing Metal Gate
CO2P	Class 2 Off form Concrete Paint Finish	RF	Resilient Finish Type CLC	XMS	Existing Metal Stair
COMMS	Communications Cupboard	RF1	Resilient Finish Type EF	XP	Existing Painted
COS	Check On Site	RFS	Resilient Flooring - Slip Resistant	XP	Existing Painted
CPT1	Carpet, Entry Foyer Seating	RH	Rangehood	XPBP	Existing Plasterboard Painted
CPT2	Carpet, Entry Foyer Tickeling	RL	Reduced Level	XPC1	Existing Precast Granite, Paver
CPT3	Carpet, Theatre & Events Offices	RP	Rigging Points	XPC2	Existing Precast Granite, Wall Panel
CT	Cooktop	RSK	Resilient Cove Skirting	XPC3	Existing Precast Granite, Ceiling Panel
CTF	Ceramic Floor Tiles	SAP	Suspended acoustic panels	XPF	Existing External Painted Render
CTS	Ceramic Skirting	SC1	Services Carriage (light, sound, sprinkler)	XPW	Existing Potable Water
CTW	Ceramic Wall Tiles	SC2	Services Carriage (light, sound, acoustic, rigging)	XRP	Existing Rendered and Painted
CUR	Curtains	SCDB	SC1 Door Distribution Board	XSC	Existing Services Carriage (light, sound, sprinkler)
CUR1	Felt Dividing Panel Curtain	SCI	Solid core door internal	XTB	Existing Timber Balustrade
DB	Colour backed glass	SCV	Sprinkler Control Valve	XTCW	Existing Heritage Ceramic Tiles
DP	Down Pipe	SD1	Soap Dispenser	XTF	Existing Timber Floor
DS1	Door stop - Floor mounted door stop	SHS1	Wall shelf	XTF	Existing Timber Floor
DS2	Door stop - Wall mounted door stop	SKY	Skylight	XTPC	Existing GRC Precast Floor Tile, honed
DW	Dishwasher	SMC	Stretched Membrane Ceiling (Barriol)	XTS	Existing Terrazzo Stone Flooring
EF	Extraction Fan Ceiling Mounted	SNK	Sink - kitchen	XTS	Existing Timber Stair
F	Fridge	SNKC	Sink - Cleaner	XTSK	Existing Skirting
F1	60 FRL	SNKL	Sink - Laundry	XTV1	Existing Timber Veneer
F1.5	60 FRL	SS	Stainless Steel	XWF	Existing Water Fountain
F2	120 FRL	TAP1	Tapware, Washbasin Mixer, regular	XWP	Existing Wobbly Panel
FB1	Floor Box, electrical+data	TAP2	Tapware, Washbasin Mixer, accessible	YG	Yard Gully
FC	Self Fibre Cement 6mm painted	TAP3	Tapware, Kitchen Sink Mixer		
FE	Fire extinguisher	TF	Timber flooring		
FEL	Finished Floor Level	TF2	Timber Sprung flooring		
FG	Facade Glazing	THR	Threshold Ramp max. 1 in 8		
PH	Fire Hydrant	TI	Tactile Indicators		
FHR	Fire Hose Reel	TIK	Tickeling/Information Kiosks		
FM	Floor Mat	TME	To Match Existing		
FRL	Fire Resistant Level	TOW	Top of wall		
FSL	Finished Structural level	TP	Toilet partitions		
FW	Floor Waste	TP1	Timber Panel, Slatted, Brush Box		
FWC	Textured Fast-Brass Wall	TPC	GRC Precast Floor Tile, honed CLC		
FWC1	Felt Wall Covering, Entry Foyer	TPC1	GRC Precast Floor Tile, honed EF		
FWC2	Felt Wall Covering, Function Centre	TPD	Toilet partition doors		
FWC3	Felt Wall Covering, Creative Learning Centre	TPH	Toilet Paper Holder		
GCB	Colour backed glass	TR	Towel rail		
GF	Frameless Glazing	TS1	Terrazzo Stone Flooring		
GL	Glazing, brown tint	TS2	Stone Tile		
GL1	Glazing, clear	TSN1	Stair Nosing Type 1		
GL2	Glazing, frosted	TV1	Timber Veneer, Entry Foyer		
GL3	Glazing, TerraGlas	TV2	Timber Veneer, Creative Learning Centre		
GLBF	Bronze-framed Glass Door, Hinge	UIO	Unless Indicated Otherwise		



NSW GOVERNMENT
Planning

Issued under the Environmental Planning and Assessment Act 1979

Approved Application No. SSD 7665

granted on the 24/5/17

Signed [Signature]

Sheet No. 60 of 75

DATE	REV	DESCRIPTION	NOTES:	VERTICAL TRANSPORT CONSULTANT	ACOUSTIC ENGINEER	AV CONSULTANT	SECURITY CONSULTANT	ELECTRICAL ENGINEER	BCA/PCA CONSULTANT	CLIENT:	PROJECT :	ARCHITECT	DRAWING TITLE	DRAWN BY
02.08.2016	A	ISSUED FOR DA	Do not scale off drawings. Use figured dimensions only. Report any discrepancies to the architect. These designs, plans, specifications and the copyright therein are the property of Tonkin Zulaikha Greer Architects Pty Ltd, and must not be reproduced or copied wholly or in part without written permission of Tonkin Zulaikha Greer Architects Pty Ltd	Accom / Adam Magee Phone: 0416 356 830 Email: adam.magee@accgroup.com.au	Accom / Christopher Sims Phone: +61 2 8320 3402 Email: chris.sims@accgroup.com.au	Accom / Ben Moore Phone: +61 401 572 480 Email: ben.moore@accgroup.com.au	Accom / Shane Norton Phone: +61 427 195 238 Email: shane.norton@accgroup.com.au	Steenman Warming / Ivan Mira Phone: 0967 2200 Email: ivan.mira@steenmanwarming.com.au	Group DLA / Shane Barry Phone: 0498 380 101 (Matthew Lorrimer) Email: shane.barry@groupdla.com.au	SOH Trust Phone: 0498 380 101 (Matthew Lorrimer) Email: mlorrimer@sydneyoperahouse.com	Sydney Opera House - Front of House Renewal ENTRY FOYER	TONKIN ZULAIKHA GREER ARCHITECTS 117 Reservoir Street ABN: 4600272349 P: (02) 9215 4900 F: (02) 9215 4901 EMAIL: tim@tgg.com.au WEB: www.tgg.com.au	COVER PAGE	MB, TS, RM
Scales				PHASE				DRAWING NO				DATE		
A1				A1				A1				August 2016		
A1				A1				A1				REV		
A1				A1				A1				A		