

SYDNEY OPERA HOUSE | FRONT OF HOUSE

Eastern Offices

ARCHITECTURAL DRAWING SET	EASTERN OFFICES	REV
DA ISSUE	06 DECEMBER 2016	B




Document Information

CLIENT	SYDNEY OPERA HOUSE TRUST
PROJECT	BUILDING RENEWAL - FRONT OF HOUSE
ARCHITECT	TONKIN ZULAIKHA GREER
CONSULTANT TEAM	AECOM STEENSEN VARMING ARUP WARREN SMITH & PARTNERS THE MACK GROUP

DOCUMENT REVISION AND STATUS					
REV	DATE	NAME	STATUS	CHECKED	APPROVED
A	02.08.2016	DA DRAWING ISSUE - EASTERN ACCOMMODATION	FINAL	RM	TG
B	06.12.2016	REVISED DA DRAWING ISSUE - RESPONSE TO OEH COMMENTS	FINAL	RM	TG

TONKIN ZULAIKHA GREER ARCHITECTS

ADDRESS 117 RESERVOIR STREET SURRY HILLS NSW 2010
PHONE +61 2 9215 4900
EMAIL tim@tzg.com.au
regina@tzg.com.au
ABN 46 002 722 349
www.tzg.com.au

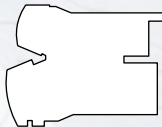

Introduction

The Sydney Opera House Trust (SOHT) has engaged Tonkin Zulaikha Greer (TZG) Architects to undergo the Concept- and Schematic Design Development and Development Application for the Front Of House (FOH) Projects under the Renewal Framework Program, which was developed in 2014 to guide the transformation of the building over the next decade and includes a range of projects that cover all aspects of the Opera House including theatres, front of house, back of house and proposed new developments.

The Front Of House (FOH) Projects include 7 individual projects: Entry Foyer+ FOH Lift 36, Under the Steps, Function Centre, Theatre and Events Offices, Creative Learning Centre, Southern Foyers and the new Ballet Rehearsal Room.

The DA Drawing Issue includes the architectural drawings, finishes boards and perspectives.

The Designs have been developed in collaboration with the services and centralised consultant team and went through an intensive Stakeholder consultation process. Furthermore several reviews have been held by the Eminent Architects Panel, the SOH Conservation Council and the SOH Executive Team.

The Concept- and the Schematic Design Reports are available on request and show the detailed design process and include the services and centralised consultant reports and expert reviews.

The Front of House projects have been thought about as a suite of interrelated projects, however they have been individually documented and analysed for clarity.

The general process that has been conducted is as follows:

CONCEPT DESIGN / OPTIONS STUDY :

- As series of Briefs were prepared by the SOH in consultation with relevant stakeholders
- Discussion with and briefing by Stakeholders on a project by project basis
- Development of preferred options
- Testing of options with stakeholders which lead to three preferred options for each project
- Analysis of preferred options, including testing against the Sydney Opera House Conservation Management Plan and the Utzon Design Principles
- Recommendation

SCHEMATIC DESIGN :

- A preferred option was selected by the Executive Team
- Detailed stakeholder workshops were held for the individual stakeholder groups and the feedback has been incorporated into the current proposals
- Further site investigation and the progressing services designs informed the design development and caused some change to some concept design ideas

Whilst this study has very much been aimed at achieving a range of functional requirements that will be relevant for the SOH for the next generation, the architectural philosophy is very much seen as an exercise in interpretive design, whereby the SOH Utzon Design principles will be distilled to create relevant contemporary use and expression.

The new projects have been thought about in terms of an architectural continuum, whereby they are imbedded in the legendary icon, but reaching out to Sydney's future.

At a cultural level, we are thinking of the SOH as an Iconic container reflecting the time of it's invention, but with ever evolving contemporary contents that are relevant and reflective of our time.



Architectural Design Statement

The Renewal projects have been considered as elements taking their position in an architectural continuum, whereby they are imbedded in the fabric and history of the legendary icon, but reach out to Sydney's future.

Culturally, we view the Sydney Opera House as an iconic container that continues to reflect the era of its invention, but with ever evolving contemporary contents that give voice to the artistic activities and philosophical enquiries of our own time.

Whilst the Renewal projects design has been aimed at fulfilling a range of functional requirements that will be relevant for the SOH for the next generation, the architectural procedure is one of interpretive design, whereby the Utzon and Opera House principles are distilled to infuse this later contemporary use and aesthetic.

Eastern Offices

Function

New open plan offices are proposed to house 43 work stations, 2 meeting rooms, a kitchenette and staff WC's for SOH staff.

Concept

The new offices are organised around the dramatic abstract forms of the shell support columns. A mezzanine is set back from the edge to allow a double height void.

The materials and finishes palette is aligned with Hall's Back Of House finishes.




A black and white photograph of a modern architectural scene. In the foreground, a curved concrete walkway is lined with a series of tall, dark, cylindrical poles, each topped with a large, clear, spherical light fixture. The spheres reflect the sky and the building. To the left, a low concrete wall with a metal railing runs along the walkway. The background features a large, curved building with a facade of vertical concrete ribs. Above the building's edge, a rooftop structure with a series of vertical rods or fins is visible against a cloudy sky. The overall composition emphasizes geometric forms and modern design elements.

		Scale @ A1
A 0000 GENERAL INFORMATION		
A-0000	COVER PAGE	1:1
A-0001	LOCATION PLAN	1:250
A 0100 DEMOLITION PLANS		
A-0101	DEMOLITION GROUND FLOOR PLAN(+12)	1:100
A-0102	DEMOLITION MEZZANINE PLAN (+21)	1:100
A 1000 GENERAL ARRANGEMENT PLANS		
A-1001	PROPOSED GROUND FLOOR PLAN (+12)	1:100
A-1002	PROPOSED MEZZANINE PLAN (+21)	1:100
A 1200 REFLECTED CEILING PLANS		
A-1201	PROPOSED GROUND FLOOR RCP (+12)	1:100
A-1202	PROPOSED MEZZANINE RCP (+21)	1:100
A 2000 SECTIONS		
A-2001	SECTIONS 01	1:100
A-2002	SECTIONS 02	1:20
A 3000 ELEVATIONS		
A-3001	EAST ELEVATION	1:200
A 6000 LIFT 03 + STAIRS		
A-6001	LIFT 03 - FUNCTION CENTRE AND OFFICES	1:50
A 9000 FINISHES + PRODUCT INFORMATION		
A-9001	FINISHES	
A 9100 PERSPECTIVES		
A-9101	MEZZANINE NORTH	
A-9102	GROUND NORTH	


Code	Description	Code	Description	Code	Description
AC	Air-Conditioning	GLBF1	bronze-framed Glass Door, hinge	UR	Urinal
ACC	Accessible	GLBF2	bronze-framed Glass Door, sliding	VJ	Vertical Joints
ACR	Acrylic Solid Surface Material	GLBF3	bronze-framed Glass Door, pivot	WB1	Wash Basin Type 1(normal)
ADJ	Adjustable Shelf	GLMF1	steel-framed Glass Door, sliding (Wind-break)	WB2	Wash Basin Type 2 accessible
AF	Access Floor	GLMF2	steel-framed Glass Wall, fixed (Wind-break)	WB3	Wash Basin Type 3 (Trough Handwashing Kids)
AFFL	Above Finished Floor Level	GR1	Grab Rail 1 - Accessible shower rail	WC1	Water Closet (normal)
AFS	AFS concrete paint finish	GR2	Grab Rail 2 - Accessible WC	WC2	Water Closet accessible
AH	Flush Access Panel	GR3	Grab Rail 3 - Ambulant WC	WC3	Water Closet Ambulant
AP1	Acoustic Panel No Finish	H	Hydraulic riser	WF	Water Drinking Fountain
AP2	Acoustic Panel, ceiling, perf. Metal Finish	HD	Hand Dyer	WP1	Repurposed existing Wobbly Panel, operable
AP3	Acoustic Panel, ceiling, perf. Metal Finish	HJ	Horizontal Joints	WP2	Repurposed existing Wobbly Panel, operable and adjustable
AP4	Acoustic Panel No Finish	HK	Hook - Coats	WP3	Repurposed existing Wobbly Panel, fixed
AP5	Acoustic Panel, Felt Finish	HR	Hanging Rail	WP4	Repurposed existing Wobbly Panel, integrated
AU	Acoustic Underlay	HRM	Handrail Metal	WP5	Repurposed existing Wobbly Panel, ceiling
AV	Audio Visual	HRT	Handrail Timber	X	Existing
BCT	Baby Change Table	HWU	Hot Water Unit	XAC	Existing AC
BG	Glass balustrade	JP	Joinery Pull	XAP	Existing Acoustic Ceiling Panel
BIK	Bike Racks	KP	Kick Plate	XB	Existing Architectural Bronze
BIN	Under sink garbage bin	LAM	Laminate Finish	XBOL	Existing Bollard
BIT	Bitumin	M	Mechanical Riser	XBR	Existing Bronze Element
BL	Fair Faced Blockwork	MA1	Marble	XBS	Existing Bench Seat
BLD	Roller Blinds	MB1	Metal Balustrade Type 1	XC	Existing Concrete
BLD1	Roller Blinds (Sunscreen)	MCP	Metal Column, painted	XCA	Existing Concrete with acoustic treatment
BLD2	Roller Blinds (Block Out Blinds)	MF	Metal Flashing	XCP	Existing Concrete Painted (or Sealed)
BLD3	Roller Blinds (Green Screen)	MIR	Mirror	XCPS	Existing Concrete Paint Finish, stripped
BLP	Blockwork, paint finish	MLF	Metal Louvre- Fixed	XCPT	Existing Carpet
BLR	Blockwork, reinforced	MLO	Metal Operable Louvre	XCTF	Existing Ceramic Tiles
BOL	Bollard	MM	Metal Mesh (stretched)	XD	Existing Door to remain
BR1	Brass counterfronts, EF	MPBP	Moisture Resistant Plasterboard Ceiling, paint finish	XDB	Existing Distribution Board
BR2	Brass counterfronts, SF	MPG	Metal Pipe Rigging	XDP	Existing Downpipes
BR3	Brass seat, UTS	MS	Stair Metal	XEP	Event Pit
BR4	Brass joinery, EF	MW	Metal Windows, bronze-framed	XFB	Floor Box, electrical+data
BR5	Bronze handrail, UTS	OV	Oven	XFH	Existing Fire Hydrant
BR6	Bronze handrail, CLC and FC	PBF2	2 hour Fire Rated Plasterboard	XGL	Existing Glazing, brown tint
BRRP	Brickwork, Rendered and Painted	PBP	13mm plasterboard Paint Finish	XGL1	Existing Glazing, clear
BT1	Benchtop, Marble	PC1	Precast Granite, Paver	XGL2	Existing Glazing, frosted
BT2	Benchtop, Glass	PC2	Precast Granite, Wall Panel	XGLBF	Existing bronze-framed Glass Door, hinge
C	Concrete	PC3	Precast Granite, Ceiling Panel	XGLBF2	Existing bronze-framed Glass Door, sliding
CFC	Compressed Fibre cement	PF	Paint Finish	XHRM	Existing Handrail Metal
CFS	Concrete steel trowel finish	PP	2 pack Polyurethane Paint	XMB	Existing Metal Balustrade
CM	Suspended Ceiling, Metal	PD1	Polyurethane Paint - High reflective black	XMB	Existing Metal Balustrade
CO2	Class 2C Off form Concrete	PTD	Paper Towel Dispenser	XMG	Existing Metal Gate
CO2P	Class 2 Off form Concrete Paint Finish	RF	Resilient Finish Type CLC	XMS	Existing Metal Stair
COMMMS	Communications Cupboard	RF1	Resilient Finish Type EF	XP	Existing Painted
COS	Check On Site	RFS	Resilient Flooring - Slip Resistant	XP	Existing Painted
CPT1	Carpet, Entry Foyer Seating	RH	Rangehood	XPBP	Existing Plasterboard Painted
CPT2	Carpet, Entry Foyer Ticketing	RL	Reduced Level	XPC1	Existing Precast Granite, Paver
CPT3	Carpet, Theatre & Events Offices	RP	Rigging Points	XPC2	Existing Precast Granite, Wall Panel
CT	Cocktop	RSK	Resilient Coved Skirting	XPC3	Existing Precast Granite, Ceiling Panel
CTF	Ceramic Floor Tiles	SAP	Suspended acoustic panels	XPF	Existing External Painted Render
CTS	Ceramic Skirting	SC1	Services Carriage (light, sound, sprinkler)	XPW	Existing Potable Water
CTW	Ceramic Wall Tiles	SC2	Services Carriage (light, sound, acoustic, rigging)	XRP	Existing Rendered and Painted
CUR	Curtains	SCDB	SC1 Door Distribution Board	XSC	Existing Services Carriage (light, sound, sprinkler)
CUR 1	Felt Dividing Panel Curtain	SCI	Solid core door internal	XTB	Existing Timber Balustrade
DB	Colour backed glass	SCV	Sprinkler Control Valve	XTCW	Existing Heritage Ceramic Tiles
DP	Down Pipe	SD1	Soap Dispenser	XTF	Existing Timber Floor
DS1	Door stop - Floor mounted door stop	SHS1	wall shelf	XTF	Existing Timber Floor
DS2	Door stop - wall mounted door stop	SKY	Skylight	XTPC	Existing GRC Precast Floor Tile, honed
DW	Dishwasher	SMC	Stretched Membrane Ceiling (Barrisol)	XTS	Existing Terrazzo Stone Flooring
EF	Extraction Fan Ceiling Mounted	SNK	Sink - kitchen	XTS	Existing Timber Stair
F	Fridge	SNKC	Sink - Cleaner	XTSK	Existing Skirting
F1	60 FRL	SNKL	Sink - Laundry	XTV1	Existing Timber Veneer
F1.5	90 FRL	SS	Stainless Steel	XWF	Existing Water Fountain
F2	120 FRL	TAP1	Tapware, Washbasin Mixer, regular	XWP	Existing Wobbly Panel
FB1	Floor Box, electrical+data	TAP2	Tapware, Washbasin Mixer, accessible	YG	Yard Gully
FC	Set Fibre Cement 6mm painted	TAP3	Tapware, Kitchen Sink Mixer		
FE	Fire extinguisher	TF	Timber flooring		
FFL	Finished Floor Level	TF2	Timber Sprung flooring		
FG	Façade Glazing	THR	Threshold Ramp max. 1 in 8		
FH	Fire Hydrant	TI	Tactile Indicators		
FHR	Fire Hose Reel	TIK	Ticketing/Information Kiosks		
FM	Floor Mat	TME	To Match Existing		
FRL	Fire Resistant Level	TOW	Top of wall		
FSL	Finished Structural level	TP	Toilet partitions		
FW	Floor Waste	TP1	Timber Panel, Slatted, Brush Box		
FWC	Textured Felt-Brass Wall	TPC	GRC Precast Floor Tile, honed CLC		
FWC1	Felt Wall Covering, Entry Foyer	TPC1	GRC Precast Floor Tile, honed EF		

DATE	REV	DESCRIPTION	NOTES:	VERTICAL TRANSPORT CONSULTANT	ACOUSTIC ENGINEER	AV CONSULTANT	SECURITY CONSULTANT	ELECTRICAL ENGINEER	BCA/PCA CONSULTANT	CLIENT:	PROJECT :	ARCHITECT	DRAWING TITLE	DRAWN BY	
02.08.2016	A	ISSUED FOR DA	Do not scale off drawings. Use figured dimensions only. Report any discrepancies to the architect. These designs, plans, specifications and the copyright therein are the property of Tonkin Zulaikha Greer Architects Pty Ltd, and must not be reproduced or copied wholly or in part without written permission of Tonkin Zulaikha Greer Architects Pty Ltd.	Aecom / Adam Magee Phone: 0416 350 830 Email: Adam.Magee@aecom.com	Arup / Christopher Sims Phone: +61 2 9320 3462 Email: Christopher.Sims@arup.com	Arup / Ben Moore Phone: +61 401 272 480 Email: Ben.moore@arup.com	Norton Norton Phone: +61 427 190 238 Email: Shane.norton@norton.com.au	Steenens Varming / Ivan Mira Phone: 0967 2200 Email: iwan.mira@steensenvarming.com	Shane Berry Phone: 0448 566606 Email: shaneberry@optusnet.com.au	SOH Stuh Phone: 0498 390 101 (Matthew Lorrimer) Email: mlorrimer@sydneyoperahouse.com	Sydney Opera House - Front of House Renewal	Tonkin ZULAIKHA GREER ARCHITECTS 117 Reservoir Street ABN: 46002722349 P: (02) 9215 4900 F: (02) 9215 4901 EMAIL: tm@tzg.com.au WEB www.tzg.com.au	COVER PAGE	ER_VWS	
05.11.2016	B	DA SUBMISSION REMOVAL OF SLOT WINDOWS		FIRE ENGINEERING Warren Smith Partners / David Bolt Phone: 0425 256 922 Email: david@warrensmith.com.au	LYTHAULTIC ARCHITECT Warren Smith Partners / Campbell Hazleton Phone: +61 2 8234 8655 Email: campbell@warrensmith.com.au	LIGHTING ARCHITECT Steenens Varming / Ashleigh Bretherton Phone: 0967 2200 Email: Ashleigh.Bretherton@steensenvarming.com	MECHANICAL ENGINEER Aecom / Kheng Ip Phone: +61 2 8934 0000 Email: Kheng.Ip@aecom.com	STRUCTURAL ENGINEER ESD CONSULTANT Cundall / David Clark Phone: 0434 253 327 Email: jonathan.onslow@aecom.com							CHECKED
															RM_TG
													1:1 @ A1	DATE	August 2016
											PHASE	DRAWING NO	REV		
											DA	A-0000	B		

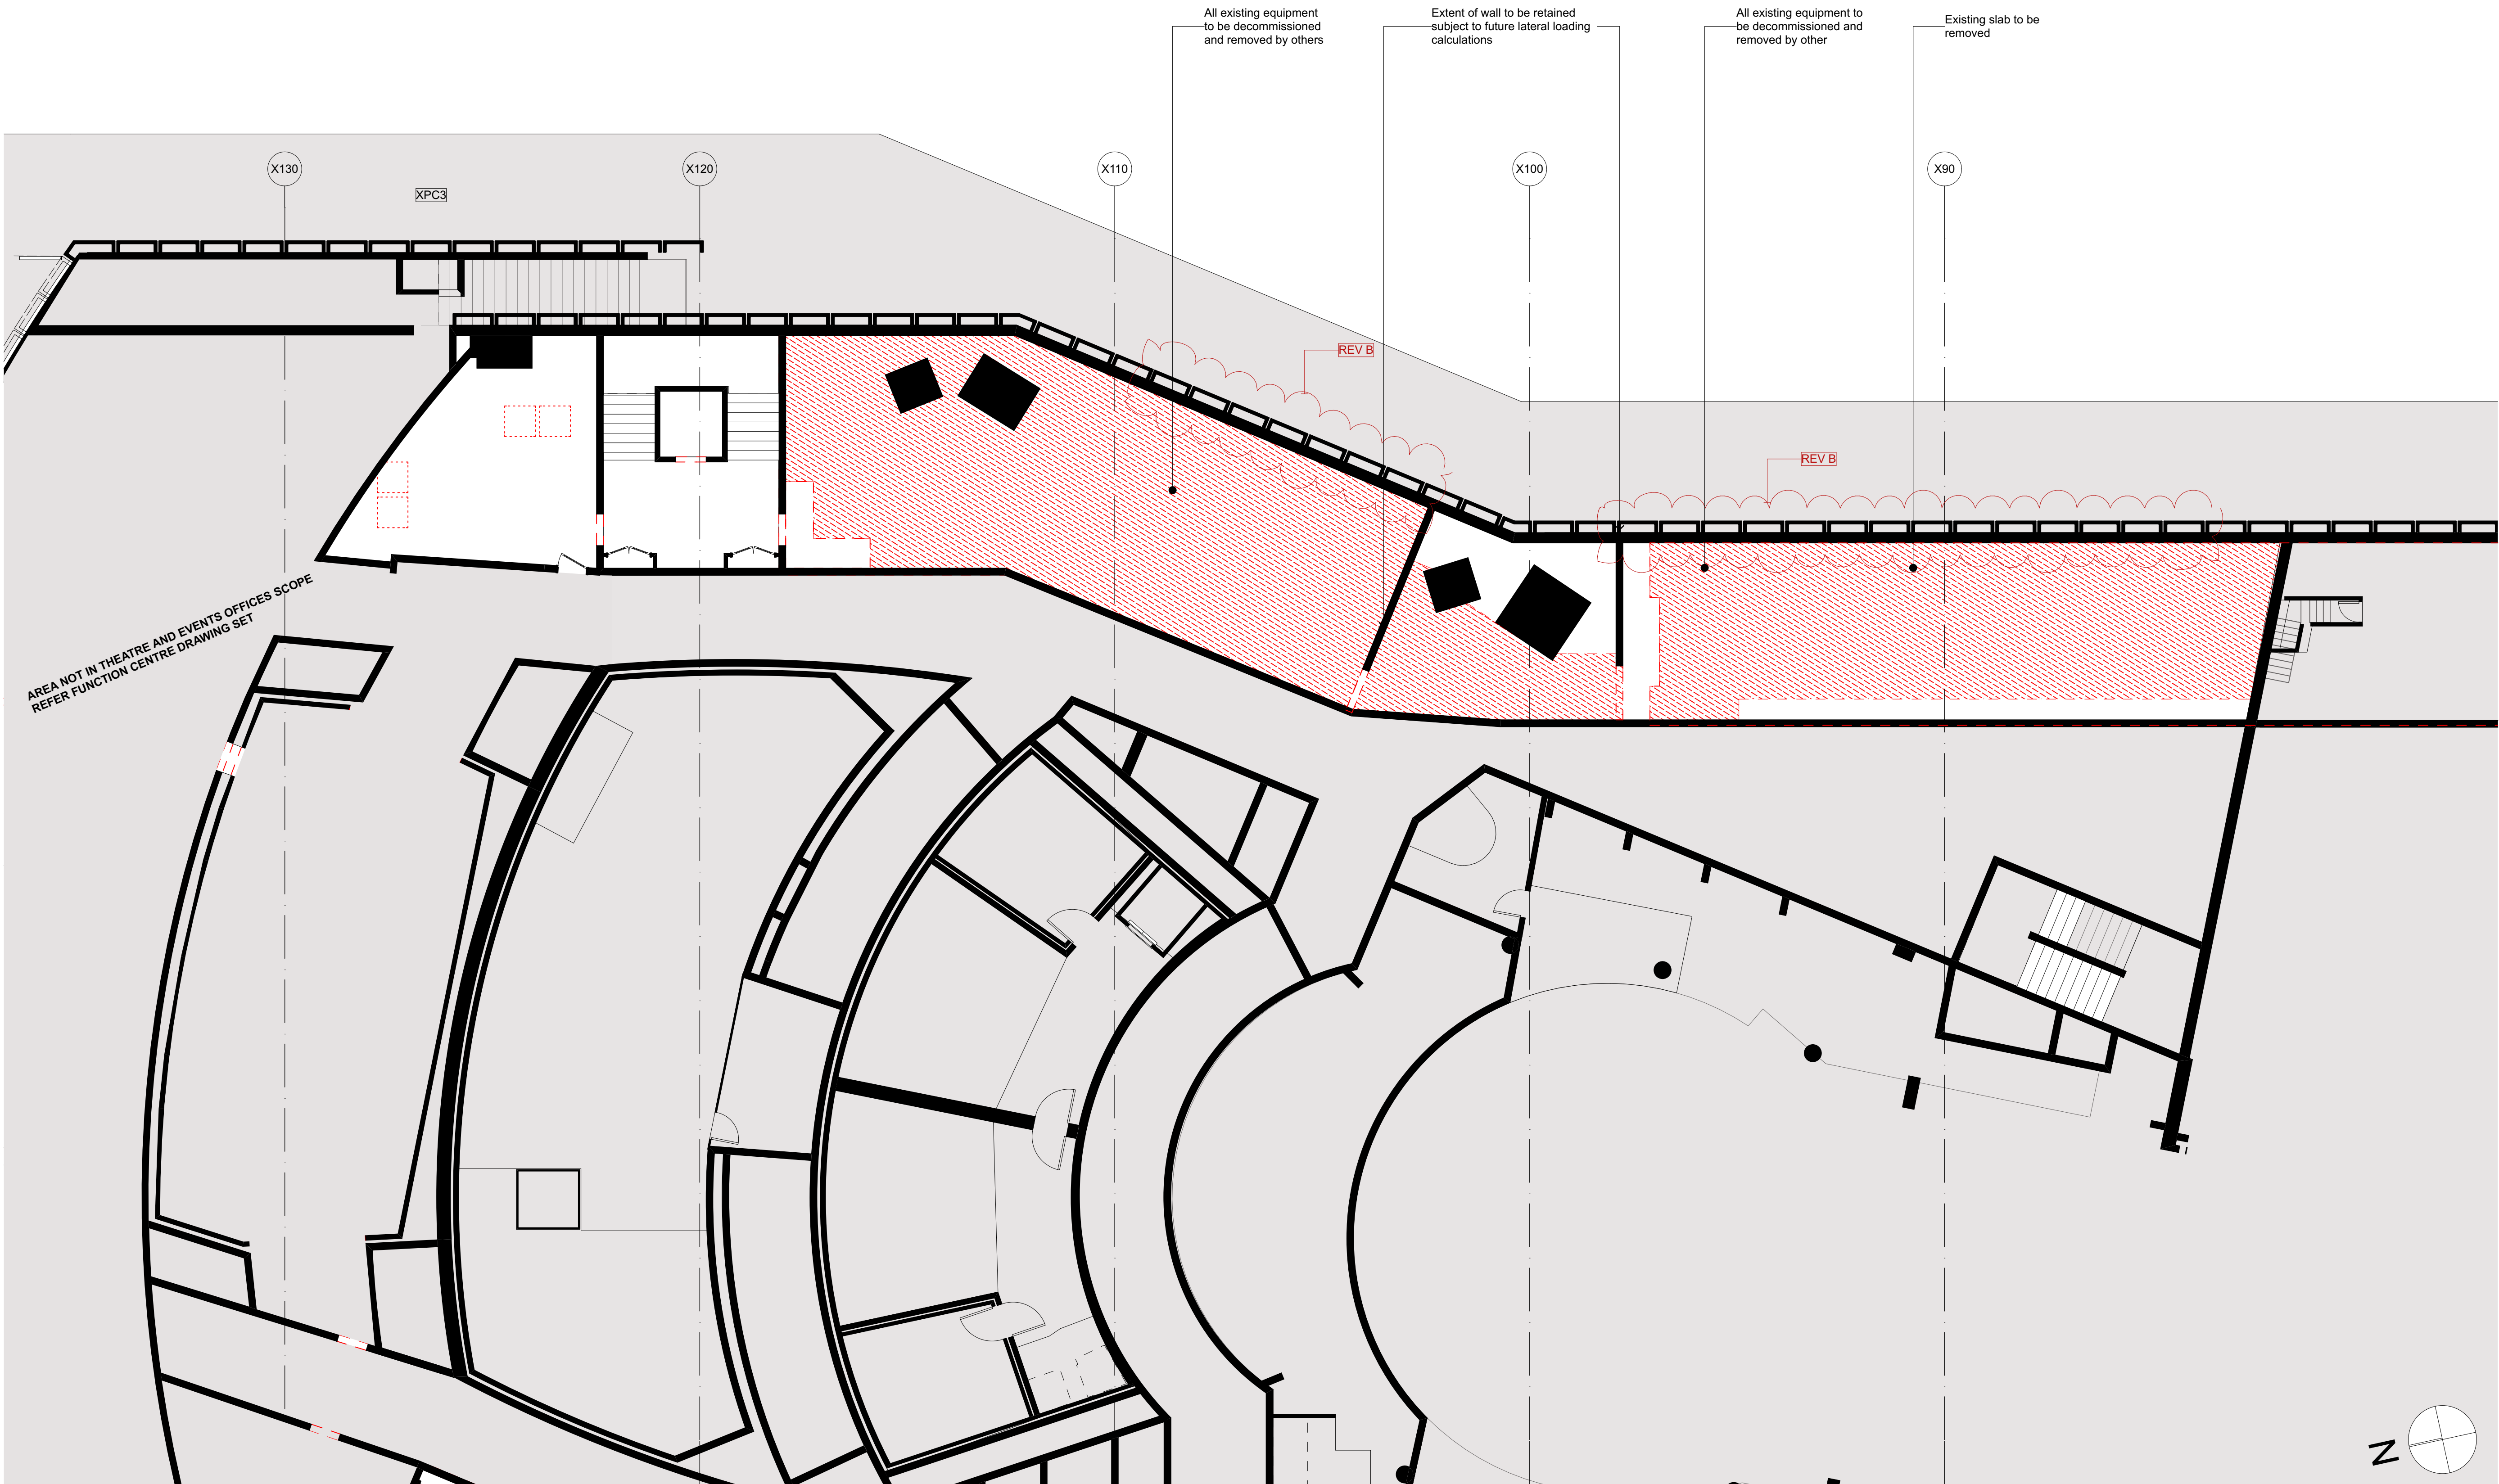


DEMOLITION MEZZANINE PLAN (+21)
1:100

DATE	REV	DESCRIPTION	NOTES:	VERTICAL TRANSPORT CONSULTANT	ACOUSTIC ENGINEER	AV CONSULTANT	SECURITY CONSULTANT	ELECTRICAL ENGINEER	BCA/PCA CONSULTANT	CLIENT:	PROJECT :	ARCHITECT	DRAWING TITLE	DRAWN BY	
02.08.2016	A	ISSUED FOR DA	Do not scale off drawings. Use figured dimensions only. Report any discrepancies to the architect. These designs, plans, specifications and the copyright therein are the property of Tonkin Zulaikha Greer Architects Pty Ltd, and must not be reproduced or copied wholly or in part without written permission of Tonkin Zulaikha Greer Architects Pty Ltd.	Aecom / Adam Magee Phone: 0416 356 830 Email: Adam.Magee@aecom.com	Arup / Christopher Sims Phone: +61 2 9320 3482 Email: Christopher.Sims@arup.com	Arup / Ben Moore Phone: +61 401 572 480 Email: Ben.moore@arup.com	Arup / Shane Norton Phone: 9987 2200 Email: Ivan.Mira@steensenvarming.com	Steensen Varming / Ivan Mira Phone: 9987 2200 Email: Ivan.Mira@steensenvarming.com	Group DLA / Shane Berry Phone: 0448 566606 Email: sberry@groupdla.com.au	SOH Trust Phone: 0498 390 101 (Matthew Lorrimer) Email: mlorrimer@sydneyoperahouse.com	Sydney Opera House - Front of House Renewal	TONKIN ZULAIKHA GREER ARCHITECTS 117 Reservoir Street ABN: 46002722349 P: (02) 9215 4900 F: (02) 9215 4901 EMAIL tim@tzg.com.au WEB www.tzg.com.au	DEMOLITION MEZZANINE PLAN (+21)	ER, VVS	
05.11.2016	B	DA RESUBMISSION REMOVAL OF SLOT WINDOWS		FIRE ENGINEERING Warren Smith Partners / David Bolt Phone: 0425 256 922 Email: david@warrensmith.com.au	HYDRAULIC ENGINEER Warren Smith Partners / Campbell Hazellon Phone: +61 2 8234 8655 Email: campbell@warrensmith.com.au	LIGHTING ARCHITECT Steensen Varming / Ashleigh Bretherton Phone: 9987 2200 Email: Ashleigh.Bretherton@steensenvarming.com	MECHANICAL ENGINEER Aecom / Kheng Ip Phone: 02 8534 0000 Email: Kheng.Ip@aecom.com	STRUCTURAL ENGINEER AECOM / Jonathan Onslow Phone: 0434 253 327 Email: jonathan.onslow@aecom.com	ESD CONSULTANT Cundall / David Clark Phone: 0424 759640 Email: d.clark@cundall.com			EASTERN ACCOMMODATION		1:200 @ A3 1:100 @ A1	CHECKED RM, TG
				KITCHEN CONSULTANT Mack Group / Nisha Ghanwal Phone: 02 9550 0566 Email: hq@mackgroup.com.au	COST PLANNING CONSULTANT Atlas Group / Jason Finn Phone: 0413 753469 Email: alex.buchan@atlusgroup.com	HERITAGE CONSULTANT Design 5 / Alan Croker Phone: 0416 227892 Email: alan.croker@design5.com.au	FIRE CONSULTANT Arup / Alistair Morrison Phone: 0405 690585 Email: Alistair.morrison@arup.com	ACCESSIBILITY CONSULTANT iAccess / Richard Seidman Phone: 0408 627908 Email: r.seidman@iaccessconsultants.com			PROJECT NO : 15031		PHASE DA	DRAWING NO A-0102	REV B

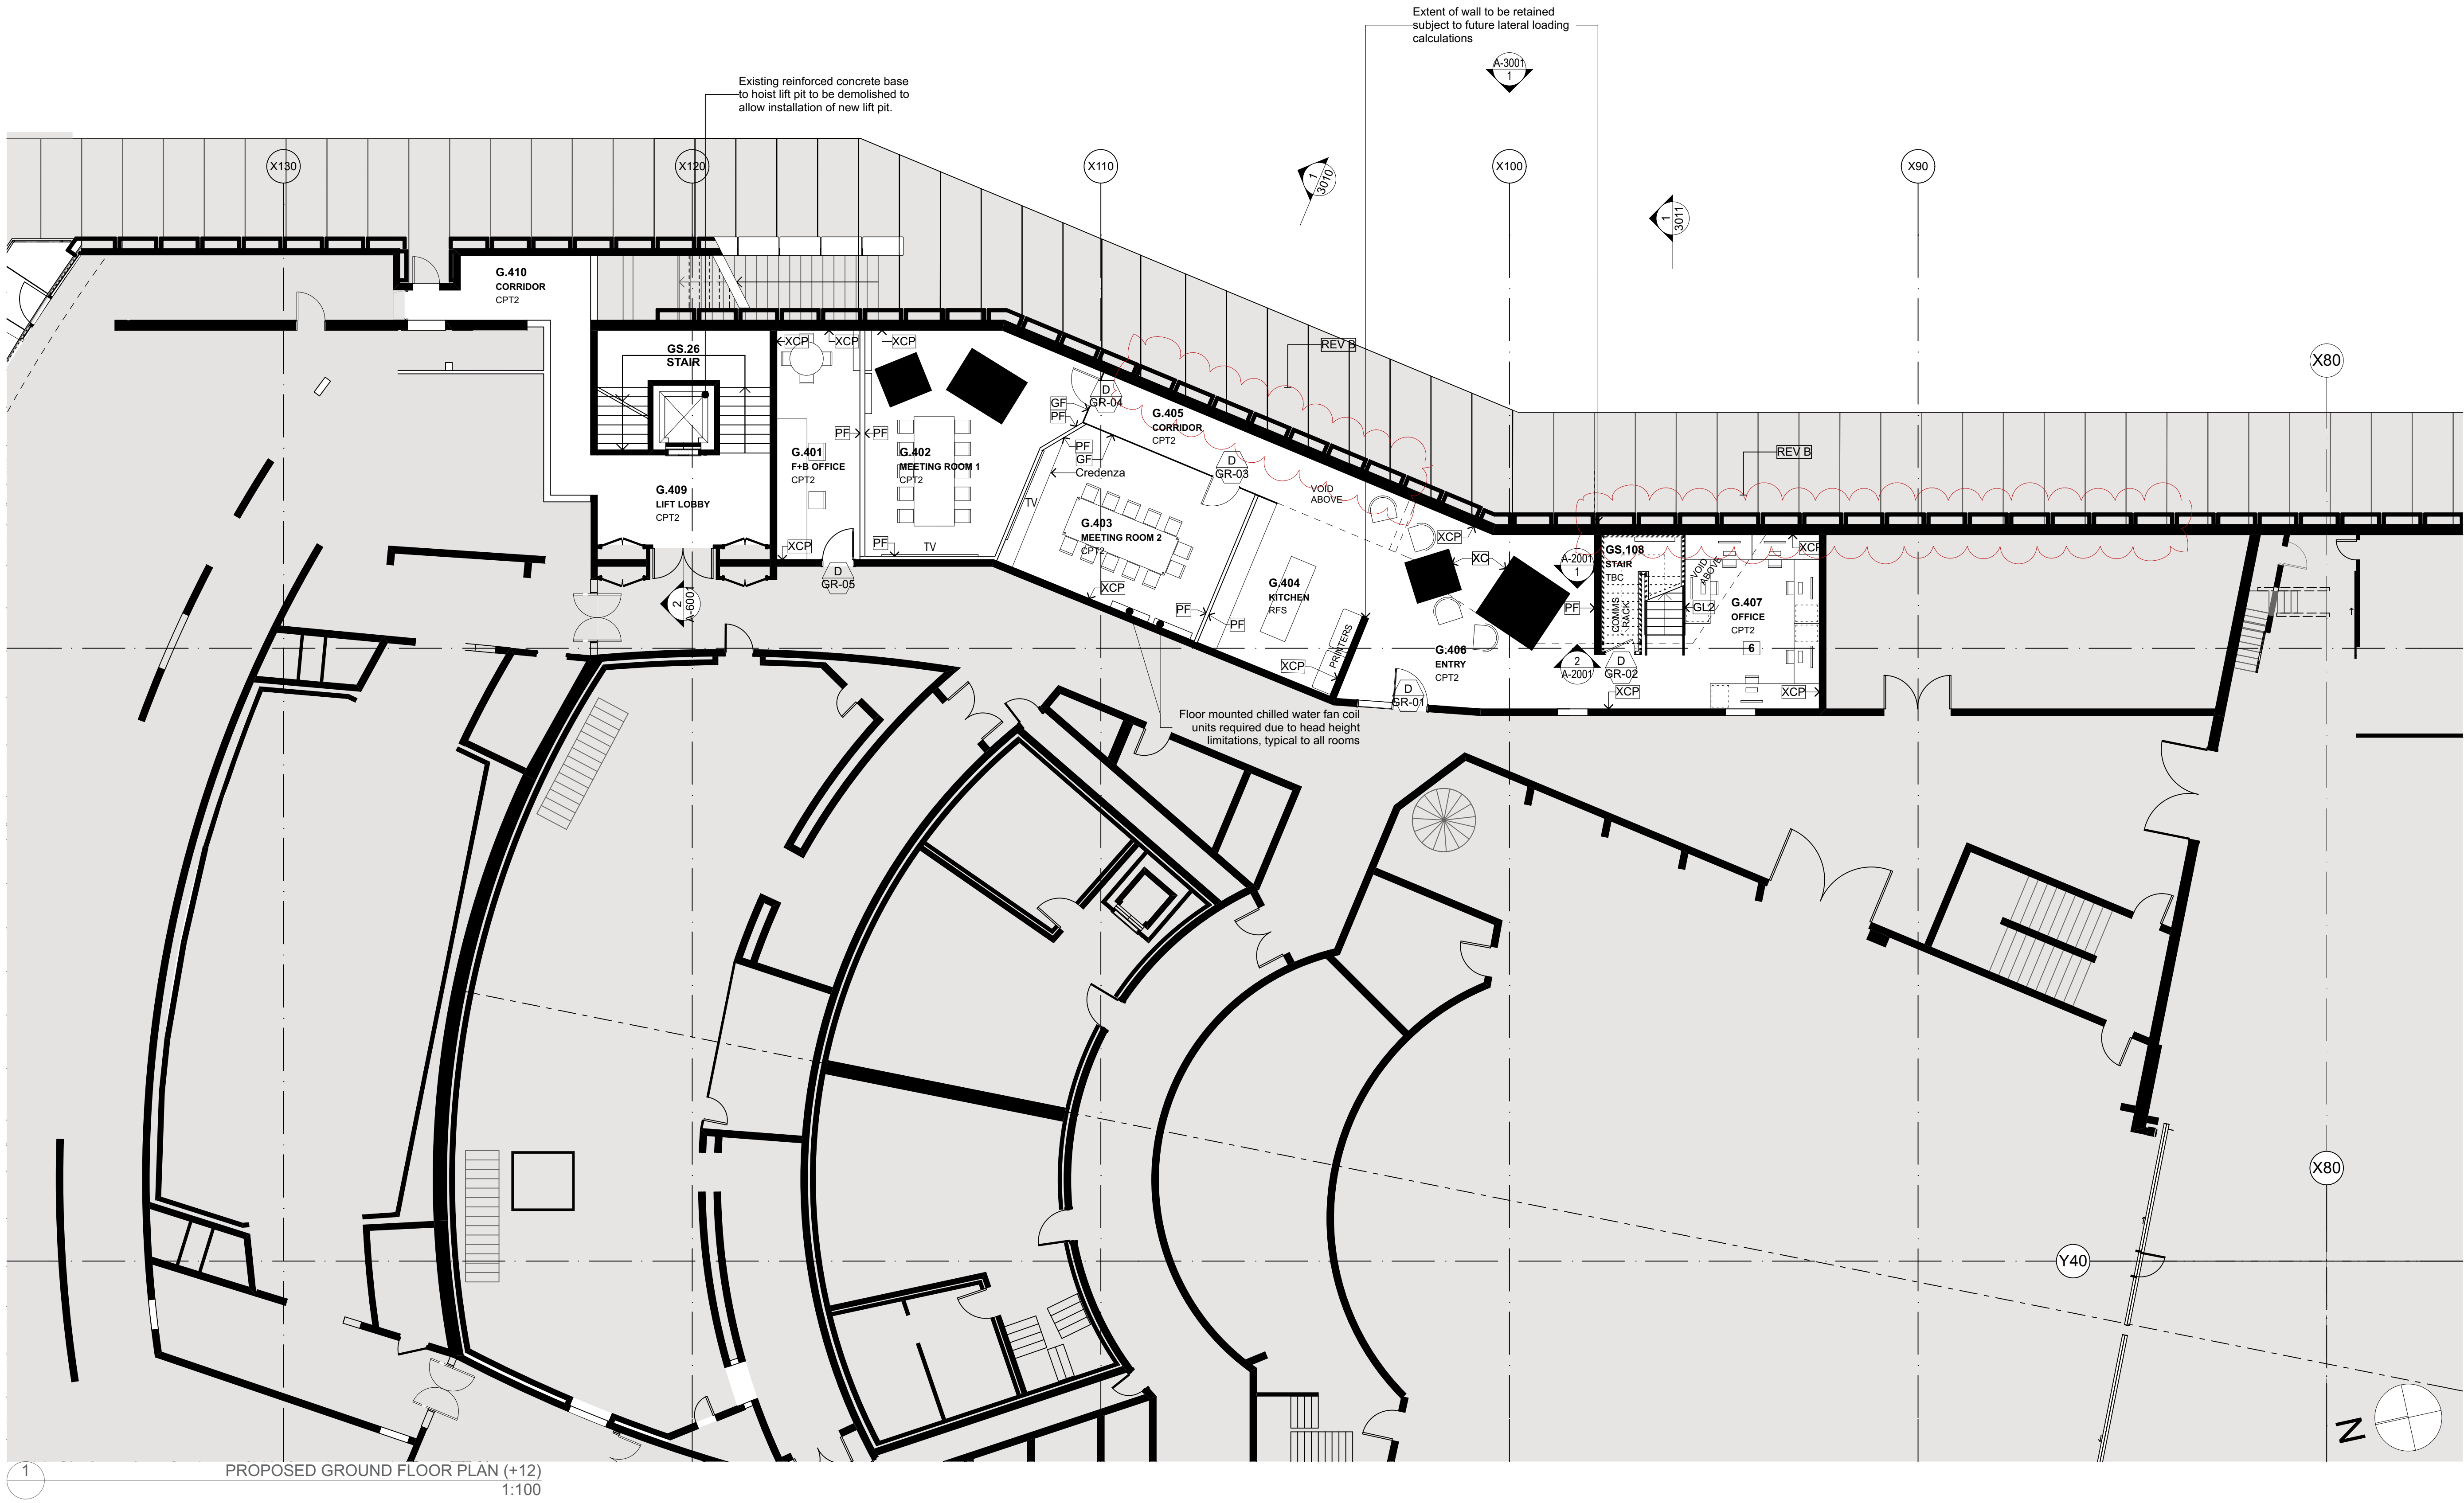


DATE	REV	DESCRIPTION	NOTES:	VERTICAL TRANSPORT CONSULTANT	ACOUSTIC ENGINEER	AV CONSULTANT	SECURITY CONSULTANT	ELECTRICAL ENGINEER	BCA/PCA CONSULTANT	CLIENT:	PROJECT :	ARCHITECT	DRAWING TITLE	DRAWN BY
02.08.2016	A	ISSUED FOR DA	Do not scale off drawings. Use figured dimensions only. Report any discrepancies to the architect. These designs, plans, specifications and the copyright therein are the property of Tonkin Zulaikha Greer Architects Pty Ltd, and must not be reproduced or copied wholly or in part without written permission of Tonkin Zulaikha Greer Architects Pty Ltd.	Aecom / Adam Magee Phone: 0416 356 830 Email: Adam.Magee@aecom.com	Arup / Christopher Sims Phone: +61 2 9320 3482 Email: Christopher.Sims@arup.com	Arup / Shane Norton Phone: +61 421 572 480 Email: shane.norton@arup.com	Steensen Varming / Ivan Mira Phone: 0448 566606 Email: Ivan.Mira@steensenvarming.com	Group DLA / Shane Berry Phone: 0448 566606 Email: sberry@groupdla.com.au	SOH Trust Phone: 0498 390 101 (Matthew Lorimer) Email: mlorimer@sydneyoperahouse.com	TONKIN ZULAIKHA GREER ARCHITECTS 117 Reservoir Street ABN: 46002722349 P: (02) 9215 4900 F: (02) 9215 4901 EMAIL: tim@tzg.com.au WEB: www.tzg.com.au	PROPOSED GROUND FLOOR PLAN (+12)	ER, VVS		
05.11.2016	B	DA RESUBMISSION REMOVAL OF SLOT WINDOWS		FIRE ENGINEERING Warren Smith Partners / David Bolt Phone: 0425 256 922 Email: david@warrensmith.com.au	HYDRAULIC ENGINEER Warren Smith Partners / Campbell Hazleton Phone: +61 2 8234 8655 Email: campbell@warrensmith.com.au	LIGHTING ARCHITECT Steensen Varming / Ashleigh Bretherton Phone: 9987 2200 Email: Ashleigh.Bretherton@steensenvarming.com	MECHANICAL ENGINEER Aecom / Kheng Ip Phone: 02 8534 0300 Email: Kheng.Ip@aecom.com	STRUCTURAL ENGINEER AECOM / Jonathan Onslow Phone: 0434 253 327 Email: jonathan.onslow@aecom.com	ESD CONSULTANT Cundall / David Clark Phone: 0424 759640 Email: d.clark@cundall.com	EASTERN ACCOMMODATION	1:200 @ A3 1:100 @ A1	DATE August 2016		
			KITCHEN CONSULTANT Atlas Group / Nisha Ghanwal Phone: 02 9550 0566 Email: hq@mackgroup.com.au	COST PLANNING CONSULTANT Atlas Group / Jason Finn Phone: 0413 753469 Email: alex.buchan@atlasgroup.com	HERITAGE CONSULTANT Design 5 / Alan Croker Phone: 0416 227892 Email: alan.croker@design5.com.au	FIRE CONSULTANT Arup / Alistair Morrison Phone: 0405 690585 Email: Alistair.morrison@arup.com	ACCESSIBILITY CONSULTANT iAccess / Richard Seidman Phone: 0408 627908 Email: r.seidman@iaccessconsultants.com			PHASE DA	DRAWING NO A-1001	REV B		

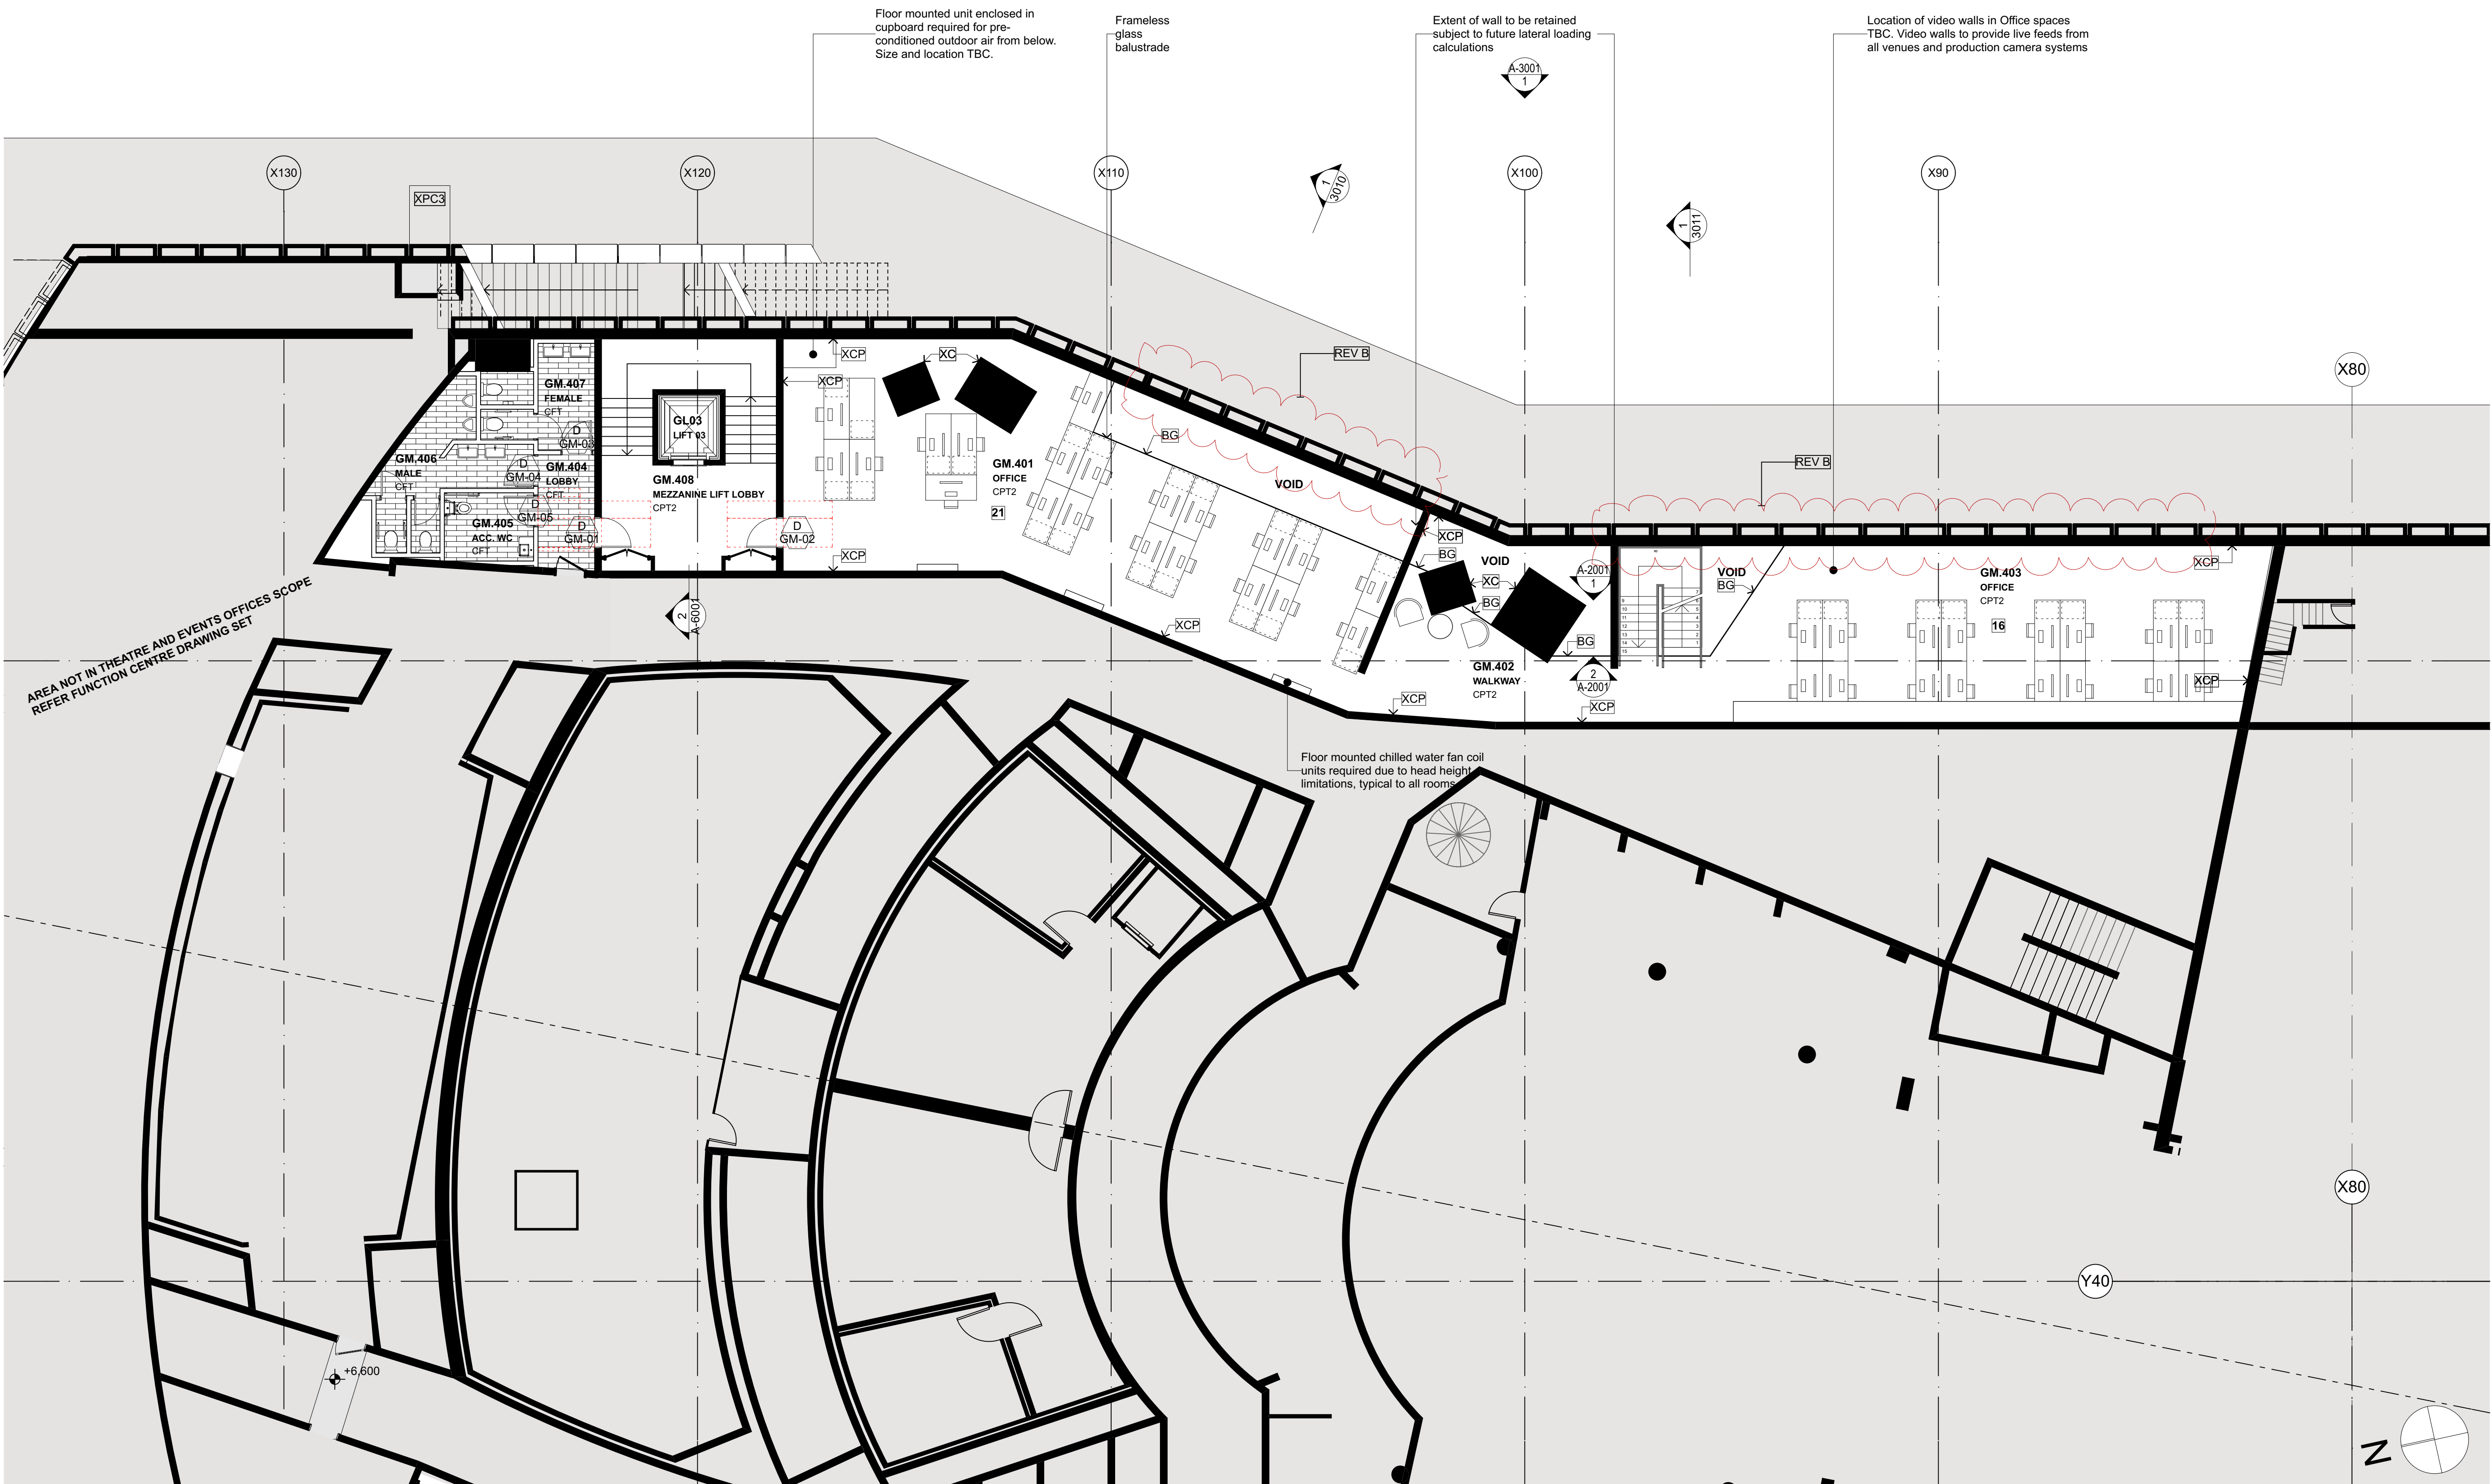


PROPOSED MEZZANINE PLAN (+21)
1:100


DATE	REV	DESCRIPTION	NOTES:	VERTICAL TRANSPORT CONSULTANT	ACOUSTIC ENGINEER	AV CONSULTANT	SECURITY CONSULTANT	ELECTRICAL ENGINEER	BCA/PCA CONSULTANT	CLIENT:	PROJECT :	ARCHITECT	DRAWING TITLE	DRAWN BY	
02.08.2016	A	ISSUED FOR DA	Do not scale off drawings. Use figured dimensions only. Report any discrepancies to the architect. These designs, plans, specifications and the copyright therein are the property of Tonkin Zulaikha Greer Architects Pty Ltd, and must not be reproduced or copied wholly or in part without written permission of Tonkin Zulaikha Greer Architects Pty Ltd.	Aecom / Adam Magee Phone: +616 356 830 Email: Adam.Magee@aecom.com	Arup / Christopher Sims Phone: +61 401 572 482 Email: Christopher.Sims@arup.com	Arup / Ben Moore Phone: +61 401 572 480 Email: Ben.moore@arup.com	Arup / Shane Norton Phone: 9967 2200 Email: shane.norton@steensenvarming.com	Steensen Varming / Ivan Mira Phone: 9967 2200 Email: Ivan.Mira@steensenvarming.com	Group DLA / Shane Berry Phone: 0448 566606 Email: sberry@groupdla.com.au	SOH Trust Phone: 0498 390 101 (Matthew Lorimer) Email: mlorimer@sydneyoperahouse.com	Sydney Opera House - Front of House Renewal	TONKIN ZULAIKHA GREER ARCHITECTS 117 Reservoir Street ABN: 46002722349 P: (02) 9215 4900 F: (02) 9215 4901 EMAIL tim@tzg.com.au WEB www.tzg.com.au	PROPOSED MEZZANINE PLAN (+21)	ER, VVS	
05.11.2016	B	DA RESUBMISSION REMOVAL OF SLOT WINDOWS		FIRE ENGINEERING Warren Smith Partners / David Bolt Phone: 0425 256 922 Email: david@warrensmith.com.au	HYDRAULIC ENGINEER Warren Smith Partners / Campbell Hazellon Phone: +61 2 8234 8655 Email: campbell@warrensmith.com.au	LIGHTING ARCHITECT Steensen Varming / Ashleigh Bretherton Phone: 9967 2200 Email: Ashleigh.Bretherton@steensenvarming.com	MECHANICAL ENGINEER Aecom / Kheng Ip Phone: 02 8534 0300 Email: Kheng.Ip@aecom.com	STRUCTURAL ENGINEER AECOM / Jonathan Onslow Phone: 0434 253 327 Email: jonathan.onslow@aecom.com	ESD CONSULTANT Cundall / David Clark Phone: 0424 759640 Email: d.clark@cundall.com			EASTERN ACCOMMODATION		1:200 @ A3 1:100 @ A1	CHECKED RM, TG
				KITCHEN CONSULTANT Mack Group / Nisha Ghanawal Phone: 02 9550 0566 Email: hq@mackgroup.com.au	COST PLANNING CONSULTANT Atlas Group / Jason Finn Phone: 0413 753469 Email: alex.buchan@atlusgroup.com	HERITAGE CONSULTANT Design 5 / Alan Croker Phone: 0416 227892 Email: alancroker@design5.com.au	FIRE CONSULTANT Arup / Alistair Morrison Phone: 0405 690585 Email: Alistair.morrison@arup.com	ACCESSIBILITY CONSULTANT iAccess / Richard Seidman Phone: 0408 627908 Email: r.seidman@iaccessconsultants.com					DATE August 2016		
											PROJECT NO : 15031		PHASE DA	DRAWING NO A-1002	REV B

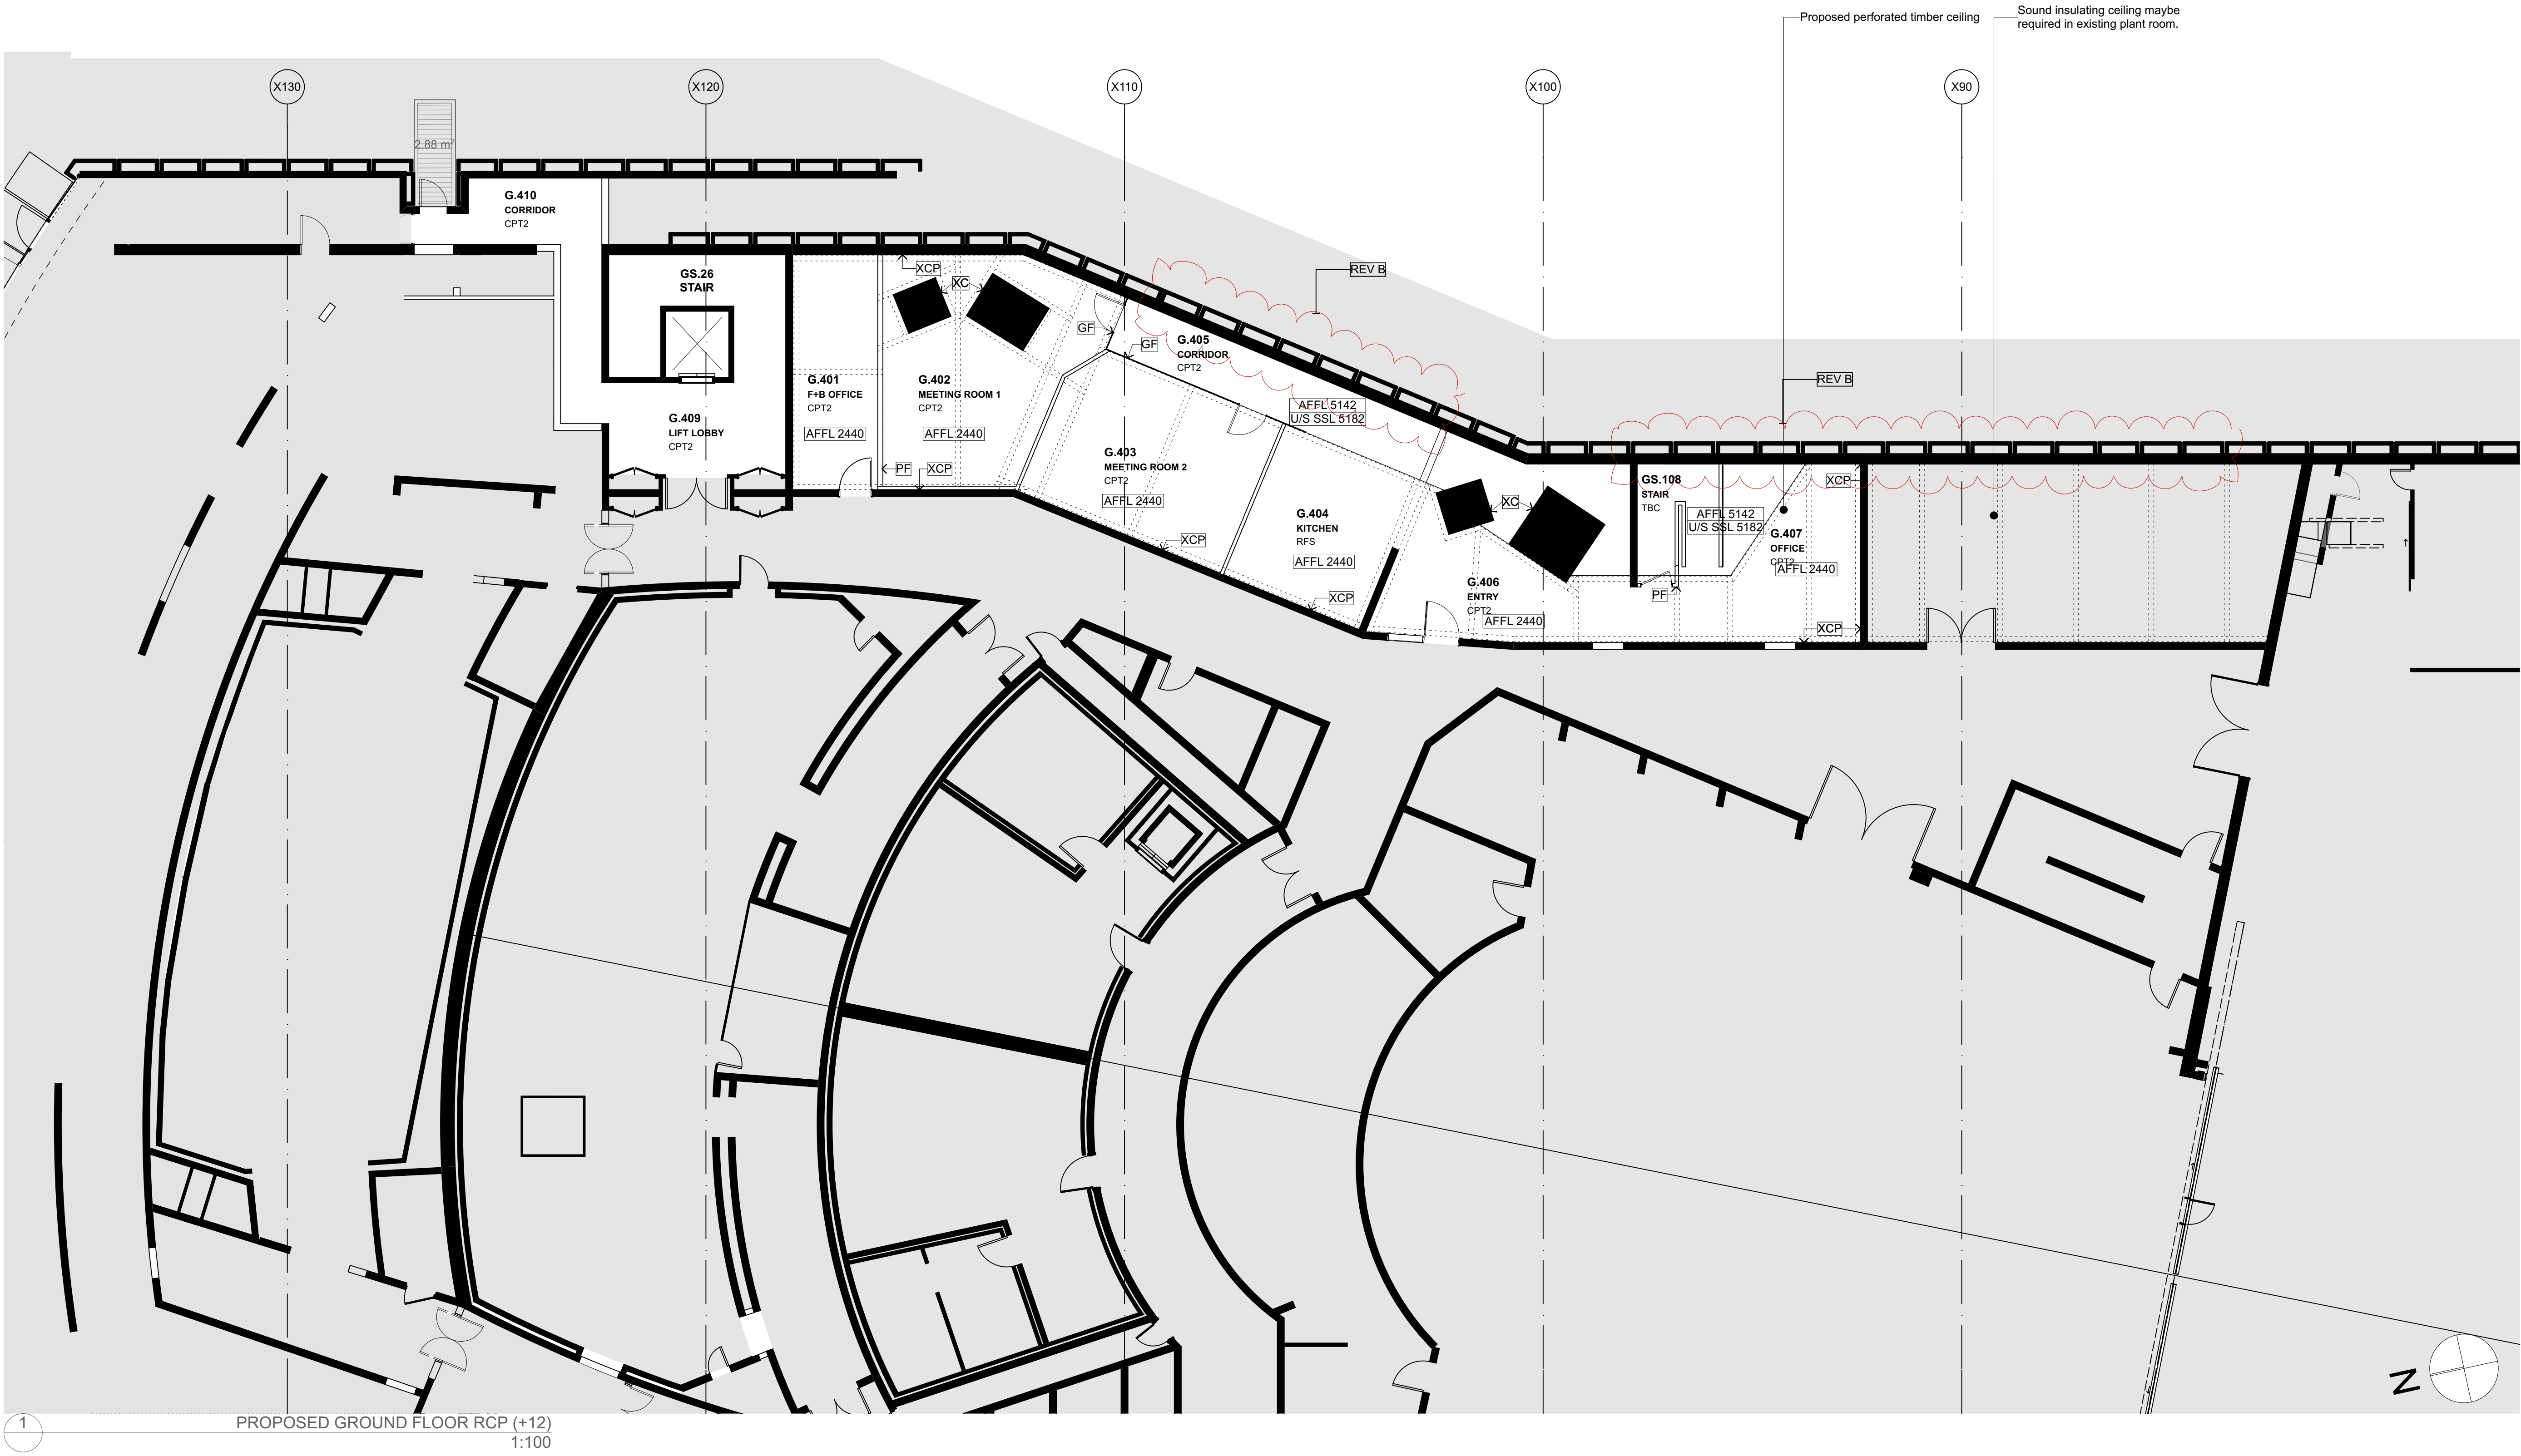


DATE	REV	DESCRIPTION	NOTES:	VERTICAL TRANSPORT CONSULTANT	ACOUSTIC ENGINEER	AV CONSULTANT	SECURITY CONSULTANT	ELECTRICAL ENGINEER	BCA/PCA CONSULTANT	CLIENT:	PROJECT :	ARCHITECT	DRAWING TITLE	DRAWN BY
02.08.2016	A	ISSUED FOR DA	Do not scale off drawings. Use figured dimensions only. Report any discrepancies to the architect. These designs, plans, specifications and the copyright therein are the property of Tonkin Zulaikha Greer Architects Pty Ltd, and must not be reproduced or copied wholly or in part without written permission of Tonkin Zulaikha Greer Architects Pty Ltd.	Aecom / Adam Magee Phone: 0416 356 830 Email: Adam.Magee@aecom.com	Arup / Christopher Sims Phone: +61 2 9320 3482 Email: Christopher.Sims@arup.com	Arup / Ben Moore Phone: +61 401 572 480 Email: Ben.moore@arup.com	Arup / Shane Norton Phone: +61 427 190 238 Email: Shane.norton@arup.com	Steensen Varming / Ivan Mira Phone: 9987 2200 Email: Ivan.Mira@steensenvarming.com	Group DLA / Shane Berry Phone: 0448 566606 Email: sberry@groupdla.com.au	SOH Trust Phone: 0498 390 101 (Matthew Lorrimer) Email: mlorrimer@sydneyoperahouse.com	PROJECT : Sydney Opera House - Front of House Renewal	TONKIN ZULAIKHA GREER ARCHITECTS 117 Reservoir Street ABN: 46002722349 P: (02) 9215 4900 F: (02) 9215 4901 EMAIL tim@tztg.com.au WEB www.tztg.com.au	PROPOSED GROUND FLOOR RCP (+12)	ER, VVS
05.11.2016	B	DA RESUBMISSION REMOVAL OF SLOT WINDOWS		FIRE ENGINEERING Warren Smith Partners / David Bolt Phone: 0425 256 922 Email: david@warrensmith.com.au	HYDRAULIC ENGINEER Warren Smith Partners / Campbell Hazellton Phone: +61 2 9234 8655 Email: campbell@warrensmith.com.au	LIGHTING ARCHITECT Steensen Varming / Ashleigh Bretherton Phone: 9987 2200 Email: Ashleigh.Bretherton@steensenvarming.com	MECHANICAL ENGINEER Aecom / Kheng Ip Phone: 02 9534 0000 Email: Kheng.Ip@aecom.com	STRUCTURAL ENGINEER AECOM / Jonathan Onslow Phone: 0434 253 327 Email: jonathan.onslow@aecom.com	ESD CONSULTANT Cundall / David Clark Phone: 0424 759640 Email: d.clark@cundall.com		EASTERN ACCOMMODATION	tonkin zulaikha greer architects	SCALES 1:200 @ A3 1:100 @ A1	DRAWN BY ER, VVS
			KITCHEN CONSULTANT Mack Group / Nisha Ghanwal Phone: 02 9550 0566 Email: hqj@mackgroup.com.au	COST PLANNING CONSULTANT Atlas Group / Jason Finn Phone: 0413 753469 Email: alex.buchan@atlasgroup.com	HERITAGE CONSULTANT Design 5 / Alan Croker Phone: 0416 227892 Email: alan.croker@design5.com.au	FIRE CONSULTANT Arup / Alistair Morrison Phone: 0405 690585 Email: Alistair.morrison@arup.com	ACCESSIBILITY CONSULTANT iAccess / Richard Seidman Phone: 0408 627908 Email: r.seidman@iaccessconsultants.com				PROJECT NO : 15031	PHASE DA	REV A-1201	B

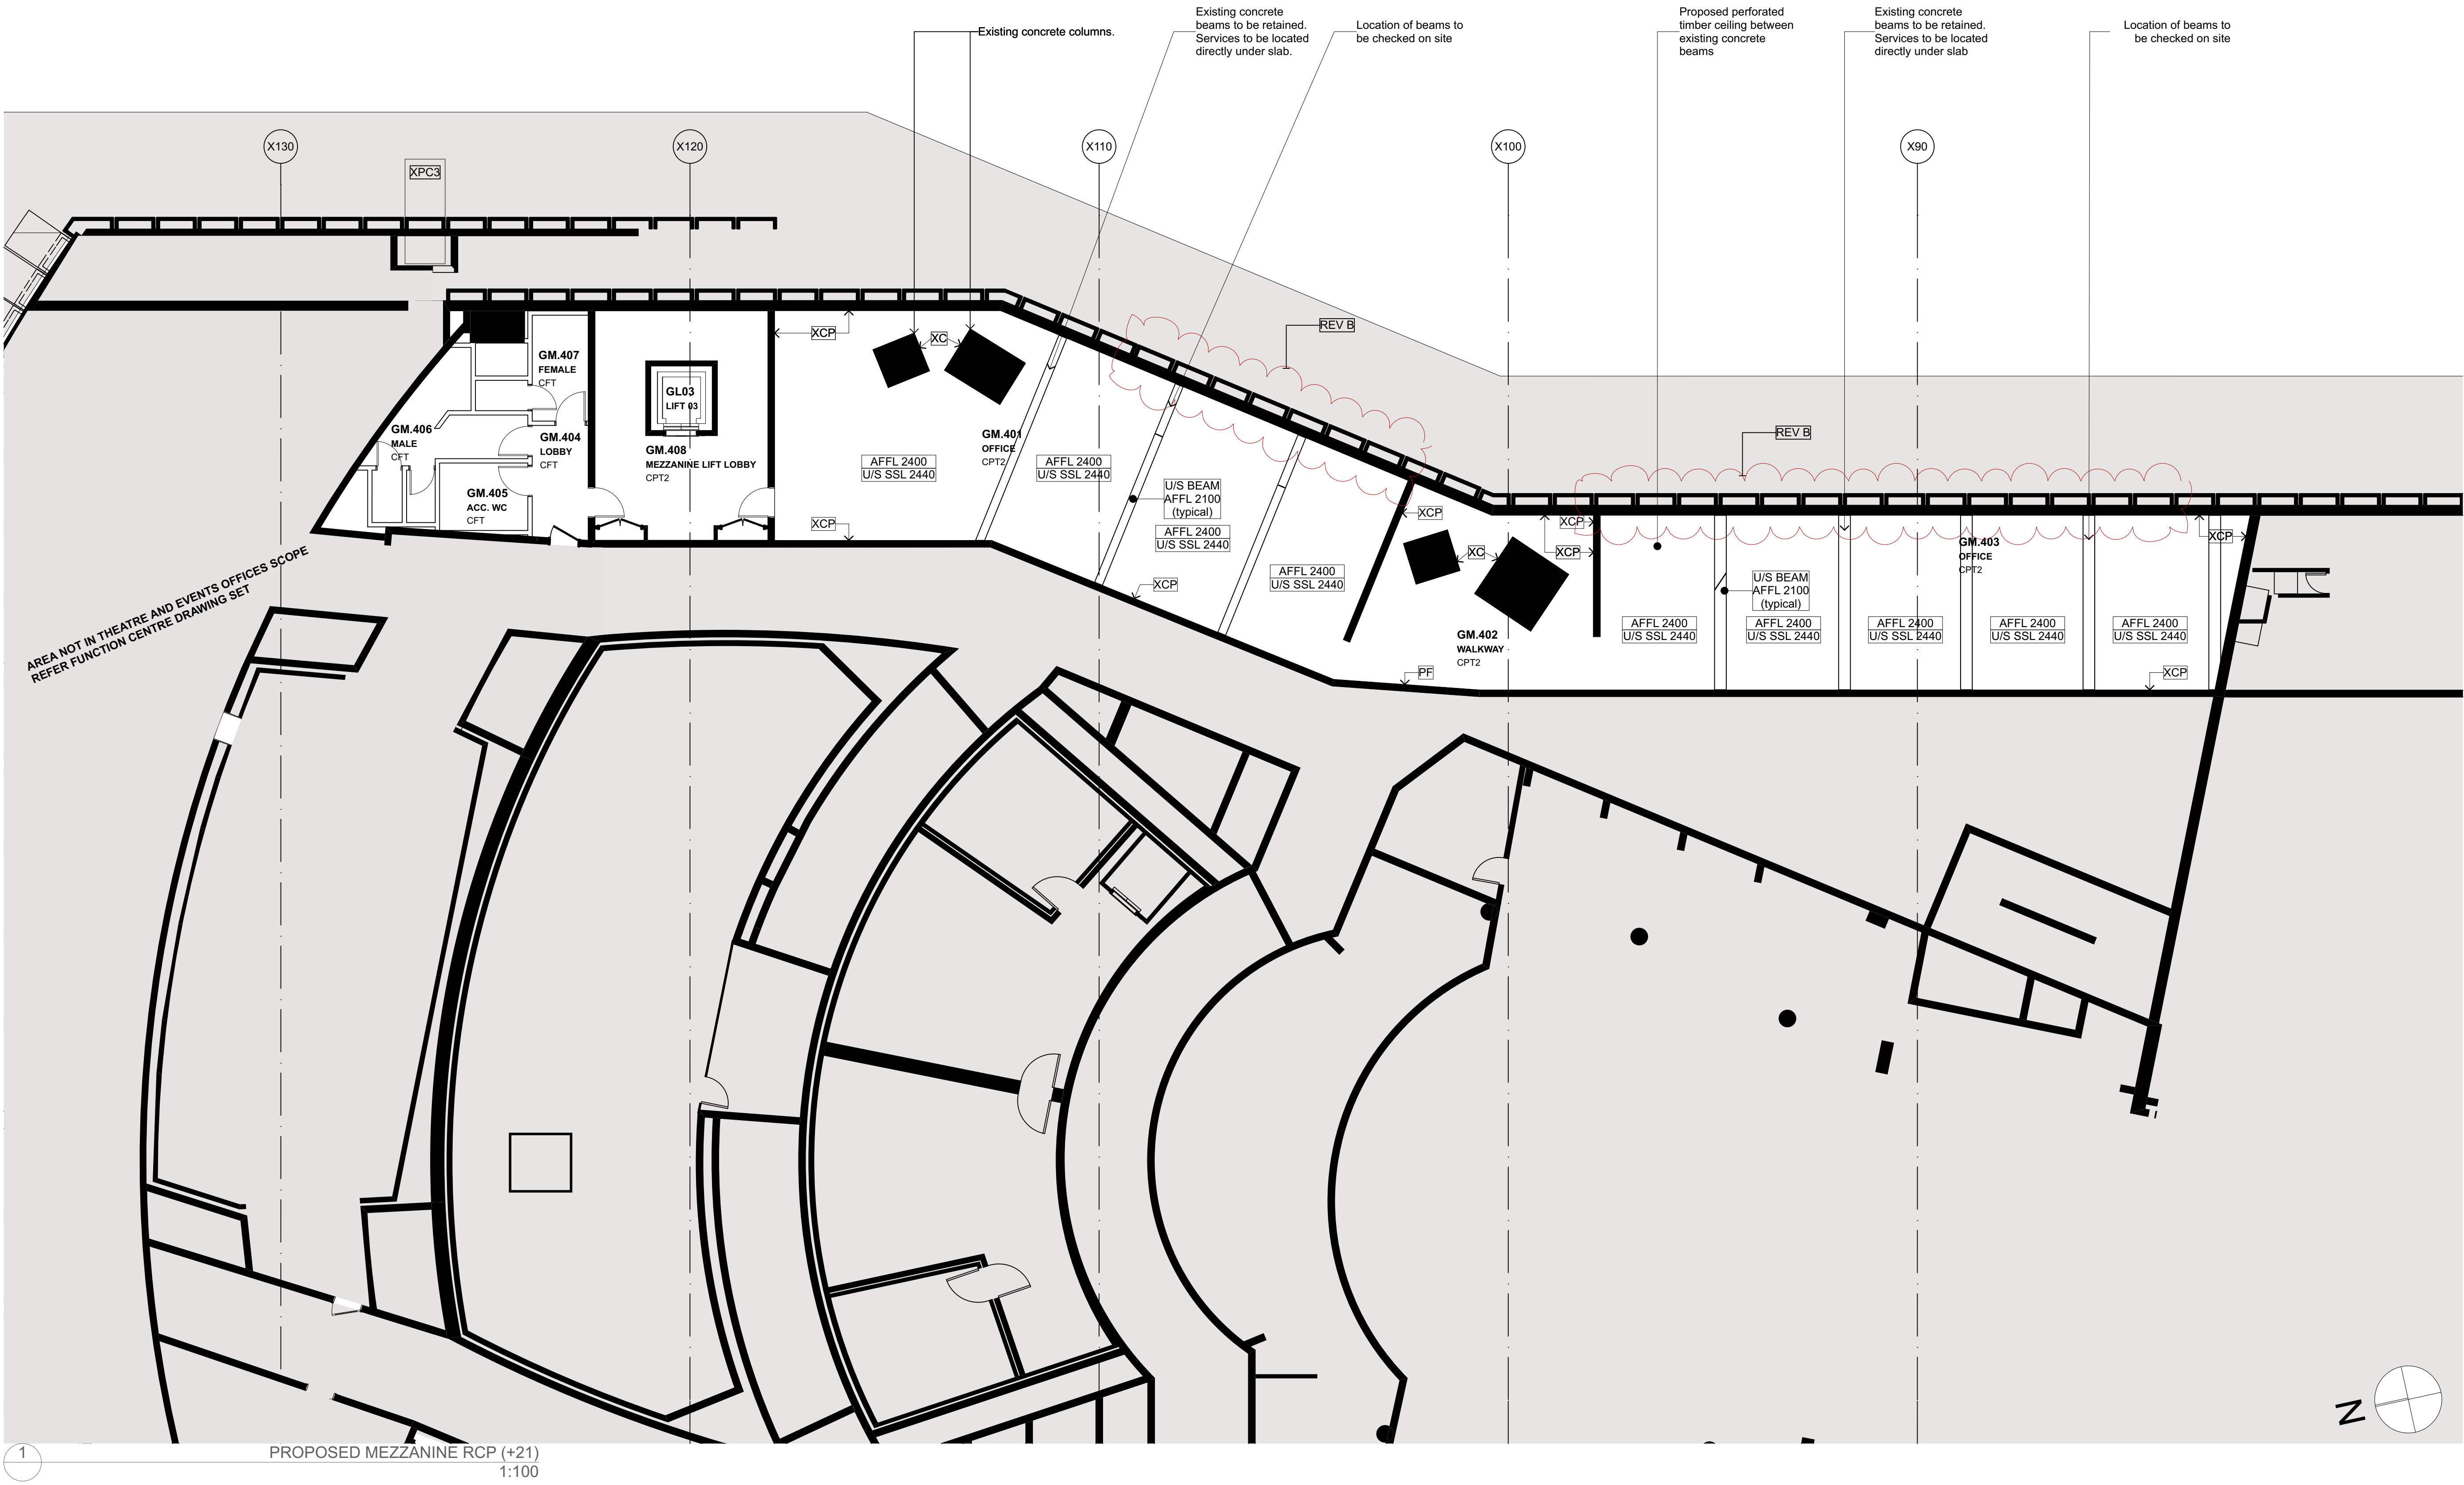

DATE	REV	DESCRIPTION	NOTES:	VERTICAL TRANSPORT CONSULTANT	ACOUSTIC ENGINEER	AV CONSULTANT	SECURITY CONSULTANT	ELECTRICAL ENGINEER	BCA/PCA CONSULTANT	CLIENT:	PROJECT :	ARCHITECT	DRAWING TITLE	DRAWN BY
02.08.2016	A	ISSUED FOR DA	Do not scale off drawings. Use figured dimensions only. Report any discrepancies to the architect. These designs, plans, specifications and the copyright therein are the property of Tonkin Zulaikha Greer Architects Pty Ltd, and must not be reproduced or copied wholly or in part without written permission of Tonkin Zulaikha Greer Architects Pty Ltd.	Aecom / Adam Magee Phone: 0416 356 830 Email: Adam.Magee@aecom.com	Arup / Christopher Sims Phone: +61 2 9320 3482 Email: Christopher.Sims@arup.com	Arup / Ben Moore Phone: +61 401 572 480 Email: Ben.moore@arup.com	Arup / Shane Norton Phone: 9987 2200 Email: Shane.norton@arup.com	Steensen Varming / Ivan Mira Phone: 9987 2200 Email: Ivan.Mira@steensenvarming.com	Group DLA / Shane Berry Phone: 0448 566606 Email: sberry@groupdla.com.au	SOH Trust Phone: 0498 390 101 (Matthew Lorimer) Email: mlorimer@sydneyoperahouse.com	Sydney Opera House - Front of House Renewal	TONKIN ZULAIKHA GREER ARCHITECTS 117 Reservoir Street ABN: 46002722349 P: (02) 9215 4900 F: (02) 9215 4901 EMAIL tim@tzg.com.au WEB www.tzg.com.au	PROPOSED MEZZANINE RCP (+21)	ER, VVS
05.11.2016	B	DA RESUBMISSION REMOVAL OF SLOT WINDOWS		FIRE ENGINEERING Warren Smith Partners / David Bolt Phone: 0425 256 922 Email: david@warrensmith.com.au	HYDRAULIC ENGINEER Warren Smith Partners / Campbell Hazellon Phone: +61 2 8234 8685 Email: campbell@warrensmith.com.au	LIGHTING ARCHITECT Steensen Varming / Ashleigh Bretherton Phone: 9987 2200 Email: Ashleigh.Bretherton@steensenvarming.com	MECHANICAL ENGINEER Aecom / Kheng Ip Phone: 02 8534 0300 Email: Kheng.Ip@aecom.com	STRUCTURAL ENGINEER AECOM / Jonathan Onslow Phone: 0434 253 327 Email: jonathan.onslow@aecom.com	ESD CONSULTANT Cundall / David Clark Phone: 0424 759640 Email: d.clark@cundall.com		EASTERN ACCOMMODATION	tonkin zulaikha greer architects	SCALES 1:200 @ A3 1:100 @ A1	DATE August 2016
				KITCHEN CONSULTANT Mack Group / Nisha Ghanwal Phone: 02 9550 0566 Email: hqj@mackgroup.com.au	COST PLANNING CONSULTANT Atlas Group / Jason Finn Phone: 0413 753469 Email: alex.buchan@atlusgroup.com	HERITAGE CONSULTANT Design 5 / Alan Croker Phone: 0416 227892 Email: alancroker@design5.com.au	FIRE CONSULTANT Arup / Alistair Morrison Phone: 0405 690585 Email: Alistair.morrison@arup.com	ACCESSIBILITY CONSULTANT iAccess / Richard Seidman Phone: 0408 627908 Email: r.seidman@iaccessconsultants.com			PROJECT NO : 15031	PHASE DA	DRAWING NO A-1202	REV B

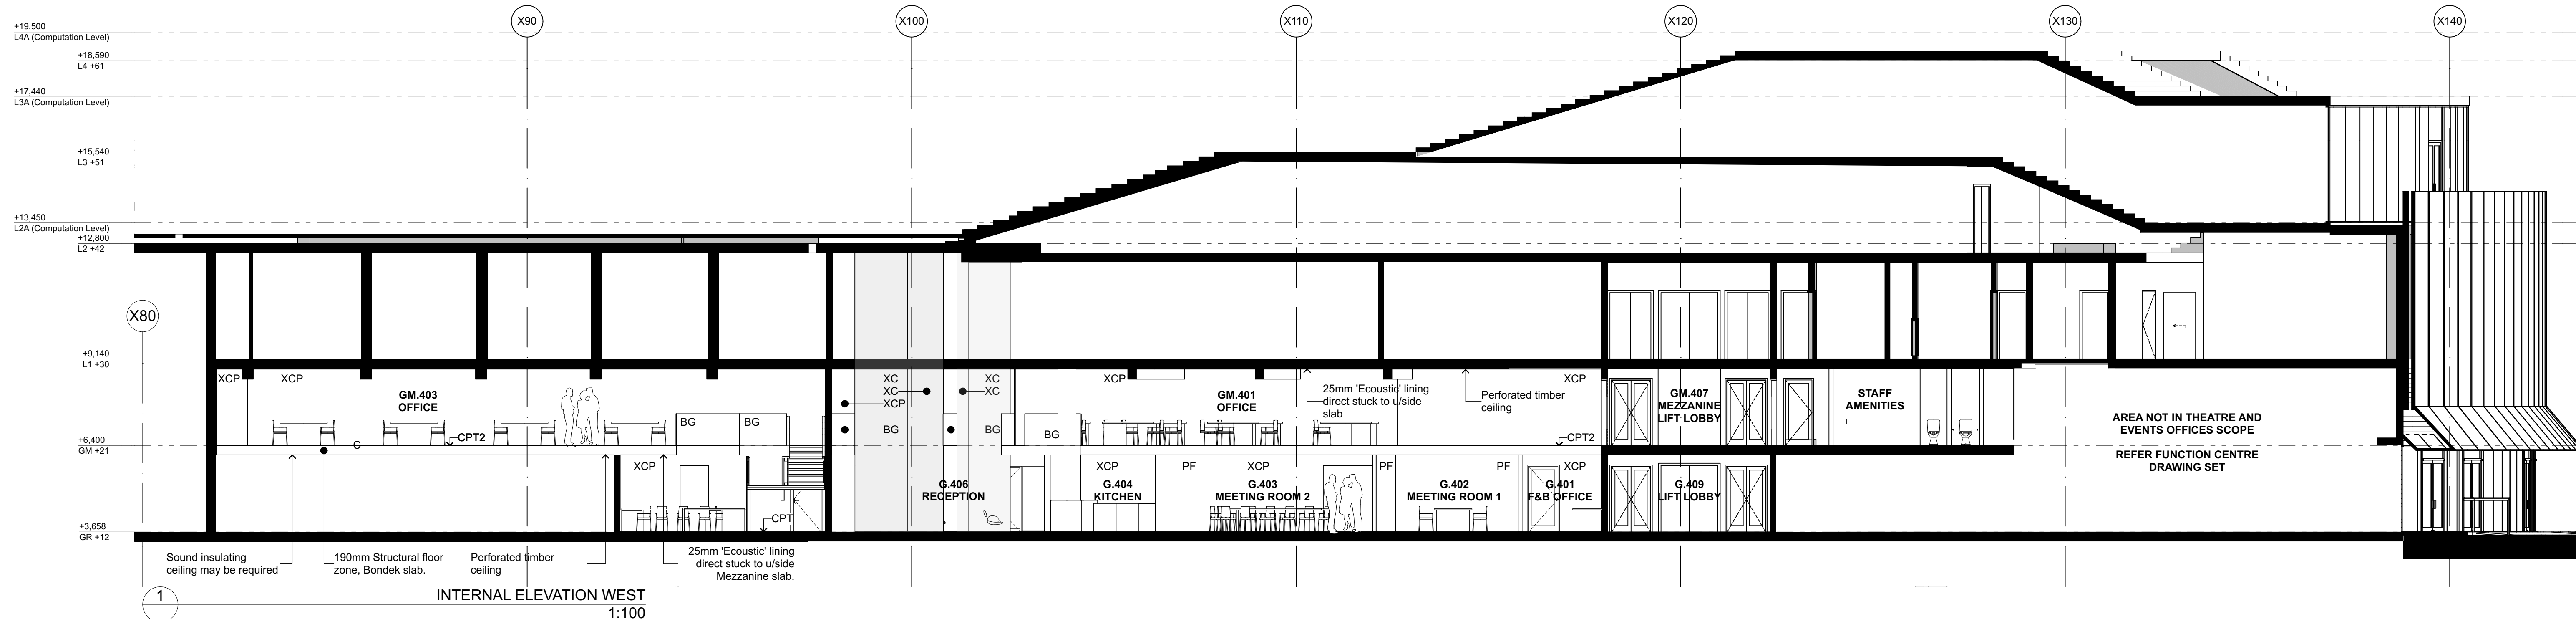


DATE	REV	DESCRIPTION	NOTES:	VERTICAL TRANSPORT CONSULTANT	ACOUSTIC ENGINEER	AV CONSULTANT	SECURITY CONSULTANT	ELECTRICAL ENGINEER	BCA/PCA CONSULTANT	CLIENT:	PROJECT :	ARCHITECT	DRAWING TITLE	DRAWN BY
02.08.16	A	ISSUED FOR DA		Aecom / Adam Magee Phone: 0416 356 630 Email: Adam.Magee@aecom.com	Arup / Christopher Sims Phone: +61 2 9320 3462 Email: Christopher.Sims@arup.com	Arup / Ben Moore Phone: +61 401 572 480 Email: Ben.moore@arup.com	Shane Norton Phone: +61 427 190 238 Email: shane.norton@arup.com	Steenens Varming / Ivan Mira Phone: 9967 2200 Email: Ivan.Mira@steensenvarming.com	Group DLA / Shane Berry Phone: 0448 566606 Email: sberry@groupdla.com.au	SOH Trust Phone: 0498 390 101 (Matthew Lorrimer) Email: mlorrimer@sydneyoperahouse.com	Sydney Opera House - Front of House Renewal	TONKIN ZULAIKHA GREER ARCHITECTS 117 Reservoir Street ABN: 46002722349 P: (02) 9215 4900 F: (02) 9215 4901 EMAIL: tim@tzy.com.au WEB www.tzy.com.au	SECTIONS 01	ER, VVS
05.11.2016	B	DA RESUBMISSION REMOVAL OF SLOTT WINDOWS	Do not scale off drawings. Use figured dimensions only. Report any discrepancies to the architect. These designs, plans, specifications and the copyright therein are the property of Tonkin Zulaikha Greer Architects Pty Ltd, and must not be reproduced or copied wholly or in part without written permission of Tonkin Zulaikha Greer Architects Pty Ltd.	FIRE ENGINEERING AECOM / Jonathan Daulton / David Bolt Phone: +61 2 8234 8552 Email: daulton@warrensmith.com.au	HYDRAULIC ENGINEER AECOM / Jonathan Daulton / David Bolt Phone: +61 2 8234 8552 Email: daulton@warrensmith.com.au	LIGHTING ARCHITECT AECOM / Jonathan Daulton / David Bolt Phone: +61 2 8234 8552 Email: daulton@warrensmith.com.au	MECHANICAL ENGINEER AECOM / Jonathan Daulton / David Bolt Phone: +61 2 8234 8552 Email: daulton@warrensmith.com.au	STRUCTURAL ENGINEER AECOM / Jonathan Daulton / David Bolt Phone: +61 2 8234 8552 Email: daulton@warrensmith.com.au	ESD CONSULTANT AECOM / Jonathan Daulton / David Bolt Phone: +61 2 8234 8552 Email: daulton@warrensmith.com.au				CHECKED	RM, TG
				KITCHEN CONSULTANT Macq Group / Nisha Ghanthan Phone: 0418 755049 Email: nisha.ghanthan@macqgroup.com.au	COST PLANNING CONSULTANT Atlas Group / Jason Finn Phone: 0418 755049 Email: jason.finn@atlasgroup.com.au	HERITAGE CONSULTANT Design 5 / Alan Croker Phone: 0418 755049 Email: alan.croker@design5.com.au	FIRE CONSULTANT Arup / Alastair Morrison Phone: 0418 755049 Email: alastair.morrison@arup.com	ACCESSIBILITY CONSULTANT iAccess / Richard Seidman Phone: 0418 755049 Email: rseidman@iaccessconsultants.com			EASTERN ACCOMMODATION	SCALES 1:200 @ A3 1:100 @ A1	DATE August 2016	
											PROJECT NO : 15031	PHASE DA	DRAWING NO A-2001	REV B


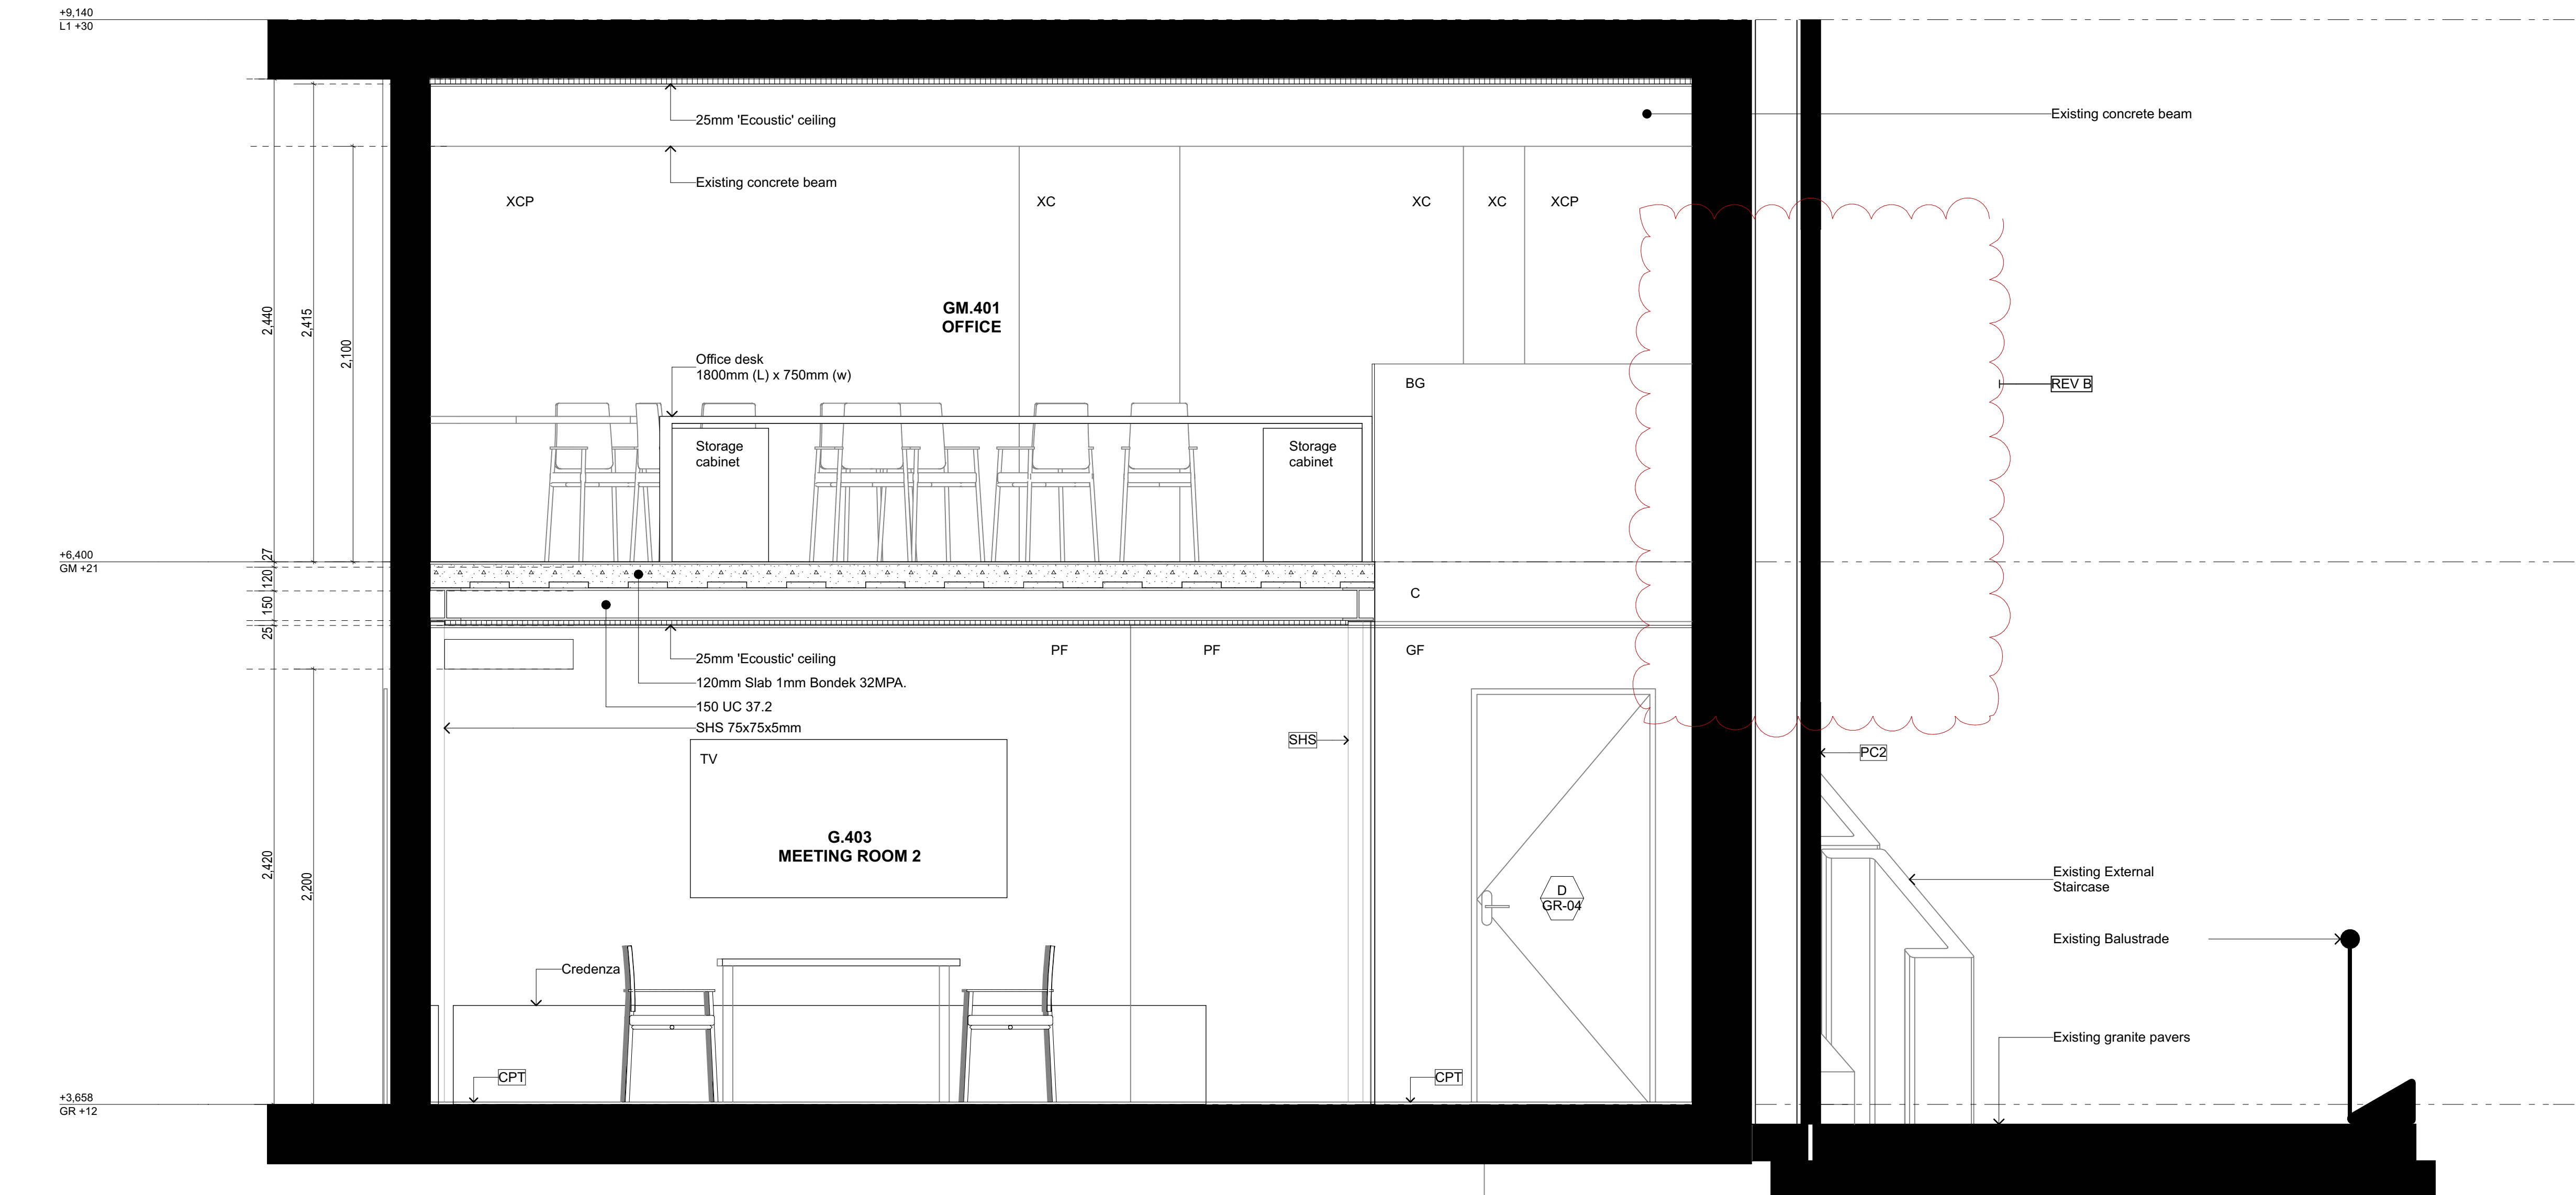


1 VOID SECTION
1:20

DATE	REV	DESCRIPTION	NOTES:	VERTICAL TRANSPORT CONSULTANT	ACOUSTIC ENGINEER	AV CONSULTANT	SECURITY CONSULTANT	ELECTRICAL ENGINEER	BCA/PCA CONSULTANT	CLIENT:	PROJECT :	ARCHITECT	DRAWING TITLE	DRAWN BY
02.08.2016	A	ISSUED FOR DA	Do not scale off drawings. Use figured dimensions only. Report any discrepancies to the architect. These designs, plans, specifications and the copyright therein are the property of Tonkin Zulaikha Greer Architects Pty Ltd, and must not be reproduced or copied wholly or in part without written permission of Tonkin Zulaikha Greer Architects Pty Ltd.	Aecom / Adam Magee Phone: 0416 356 830 Email: Adam.Magee@aecom.com	Arup / Christopher Sims Phone: +61 2 9320 3482 Email: Christopher.Sims@arup.com	Arup / Ben Moore Phone: +61 401 572 480 Email: Ben.moore@arup.com	Arup / Shane Norton Phone: 9967 2200 Email: Shane.norton@arup.com	Steensen Varming / Ivan Mira Phone: 9967 2200 Email: Ivan.Mira@steensenvarming.com	Group DLA / Shane Berry Phone: 0448 566606 Email: sberry@groupdla.com.au	SOH Trust Phone: 0498 390 101 (Matthew Lorrimer) Email: mlorrimer@sydneyoperahouse.com	Sydney Opera House - Front of House Renewal	TONKIN ZULAIKHA GREER ARCHITECTS 117 Reservoir Street ABN: 46002722349 P: (02) 9215 4900 F: (02) 9215 4901 EMAIL tim@tztg.com.au WEB www.tztg.com.au	SECTIONS 02	ER, VVS
05.11.2016	B	DA RESUBMISSION REMOVAL OF SLOT WINDOWS		FIRE ENGINEERING Warren Smith Partners / David Bolt Phone: 0425 256 922 Email: david@warrensmith.com.au	HYDRAULIC ENGINEER Warren Smith Partners / Campbell Hazellton Phone: +61 2 8234 8655 Email: campbell@warrensmith.com.au	LIGHTING ARCHITECT Steensen Varming / Ashleigh Bretherton Phone: 9967 2200 Email: Ashleigh.Bretherton@steensenvarming.com	MECHANICAL ENGINEER Aecom / Kheng Ip Phone: 02 8534 0000 Email: Kheng.Ip@aecom.com	STRUCTURAL ENGINEER AECOM / Jonathan Onslow Phone: 0434 253 327 Email: jonathan.onslow@aecom.com	ESD CONSULTANT Cundall / David Clark Phone: 0424 759640 Email: d.clark@cundall.com		EASTERN ACCOMMODATION			
				KITCHEN CONSULTANT Mack Group / Nisha Ghanwal Phone: 02 9550 0566 Email: hq@mackgroup.com.au	COST PLANNING CONSULTANT Atlas Group / Jason Finn Phone: 0413 753469 Email: alex.buchan@atlasgroup.com	HERITAGE CONSULTANT Design 5 / Alan Croker Phone: 0416 227892 Email: alan.croker@design5.com.au	FIRE CONSULTANT Arup / Alistair Morrison Phone: 0405 690585 Email: Alistair.morrison@arup.com	ACCESSIBILITY CONSULTANT iAccess / Richard Seidman Phone: 0408 627908 Email: r.seidman@iaccessconsultants.com			PROJECT NO : 15031		SCALES 1:40 @ A3 1:20 @ A1	DATE August 2016
												PHASE DA	DRAWING NO A-2002	REV B

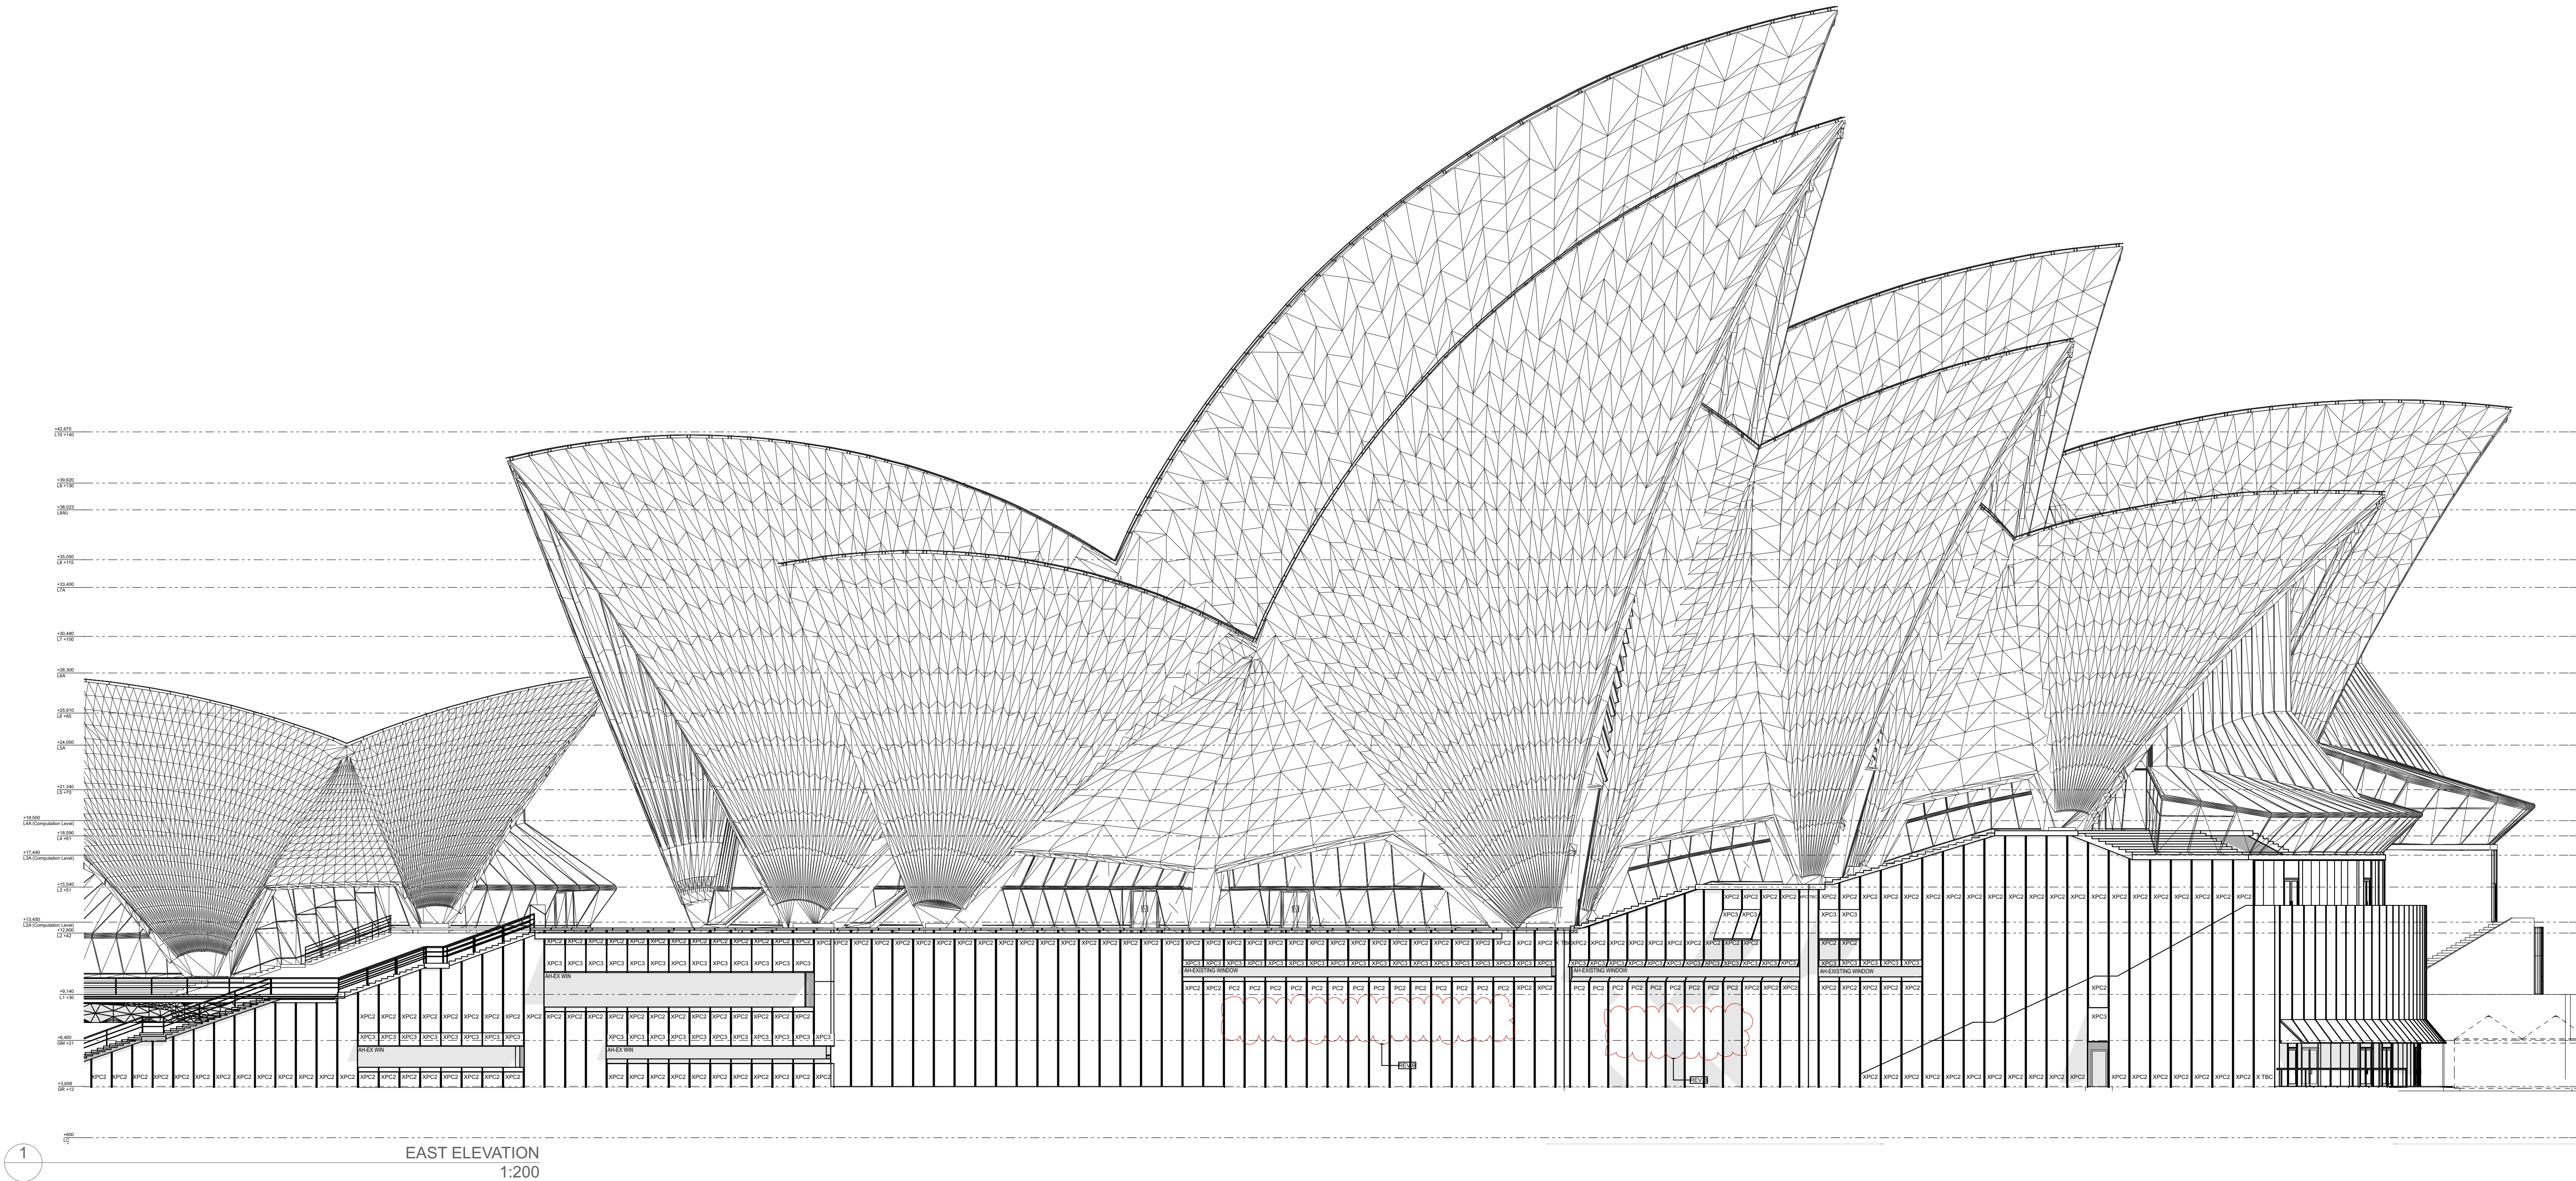

DATE	REV	DESCRIPTION	NOTES:	VERTICAL TRANSPORT CONSULTANT	ACOUSTIC ENGINEER	AV CONSULTANT	SECURITY CONSULTANT	ELECTRICAL ENGINEER	BCA/PCA CONSULTANT	CLIENT:	PROJECT :	ARCHITECT	DRAWING TITLE	DRAWN BY		
02.08.2016	A	ISSUED FOR DA	Do not scale off drawings. Use figured dimensions only. Report any discrepancies to the architect. These designs, plans, specifications and the copyright therein are the property of Tonkin Zulaikha Greer Architects Pty Ltd, and must not be reproduced or copied wholly or in part without written permission of Tonkin Zulaikha Greer Architects Pty Ltd.	Aecom / Adam Magee Phone: 0416 356 830 Email: Adam.Magee@aecom.com	Arup / Christopher Sims Phone: +61 2 9320 3482 Email: Christopher.Sims@arup.com	Arup / Shane Norton Phone: +61 401 572 480 Email: Shane.norton@arup.com	Steensen Varming / Ivan Mira Phone: 9967 2200 Email: Ivan.Mira@steensenvarming.com	Group DLA / Shane Berry Phone: 0448 566606 Email: sberry@groupdla.com.au	SOH Trust Phone: 0498 390 101 (Matthew Lorrimer) Email: mlorrimer@sydneyoperahouse.com		Sydney Opera House - Front of House Renewal	TONKIN ZULAIKHA GREER ARCHITECTS 117 Reservoir Street ABN: 46002722349 P: (02) 9215 4900 F: (02) 9215 4901 EMAIL: tim@tzg.com.au WEB: www.tzg.com.au	EAST ELEVATION	ER, VVS		
05.11.2016	B	DA RESUBMISSION REMOVAL OF SLOT WINDOWS		FIRE ENGINEERING Warren Smith Partners / David Bolt Phone: 0425 256 922 Email: david@warrensmith.com.au	HYDRAULIC ENGINEER Warren Smith Partners / Campbell Hazellon Phone: +61 2 8234 8655 Email: campbell@warrensmith.com.au	LIGHTING ARCHITECT Steensen Varming / Ashleigh Bretherton Phone: 9967 2200 Email: Ashleigh.Bretherton@steensenvarming.com	MECHANICAL ENGINEER Aecom / Kheng Ip Phone: 02 8534 0000 Email: Kheng.Ip@aecom.com	STRUCTURAL ENGINEER AECOM / Jonathan Onslow Phone: 0434 253 327 Email: jonathan.onslow@aecom.com	ESD CONSULTANT Cundall / David Clark Phone: 0424 755640 Email: d.clark@cundall.com			EASTERN ACCOMMODATION	1:200 @ A3	1:200 @ A1	DATE August 2016	
PHASE		DRAWING NO		REV		DRAWN BY		CHECKED		DATE		REV		DRAWN BY		
DA		A-3001		B		ER, VVS		RM, TG		August 2016		B		ER, VVS		

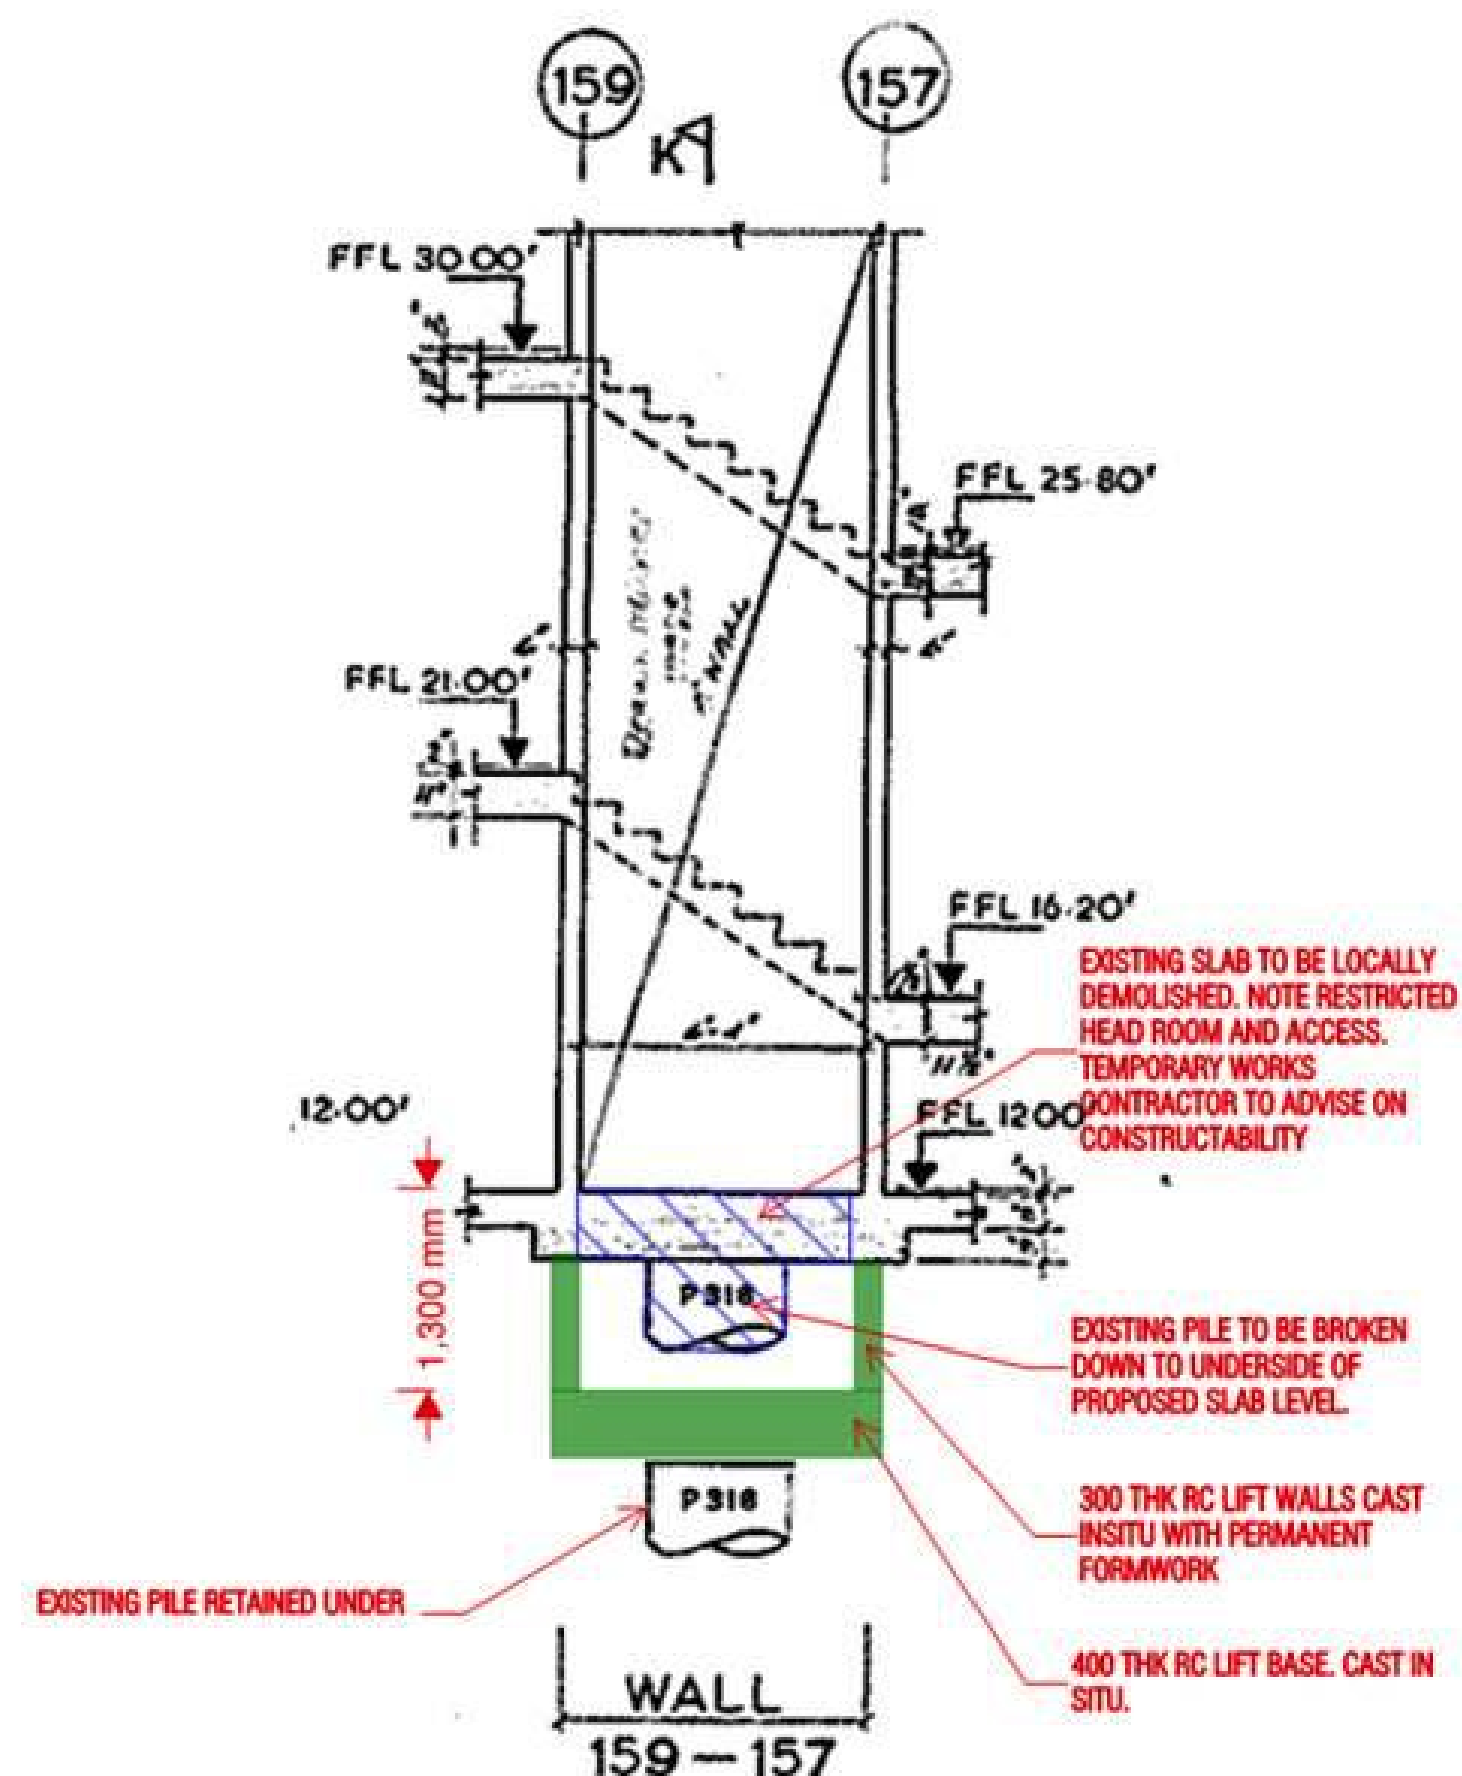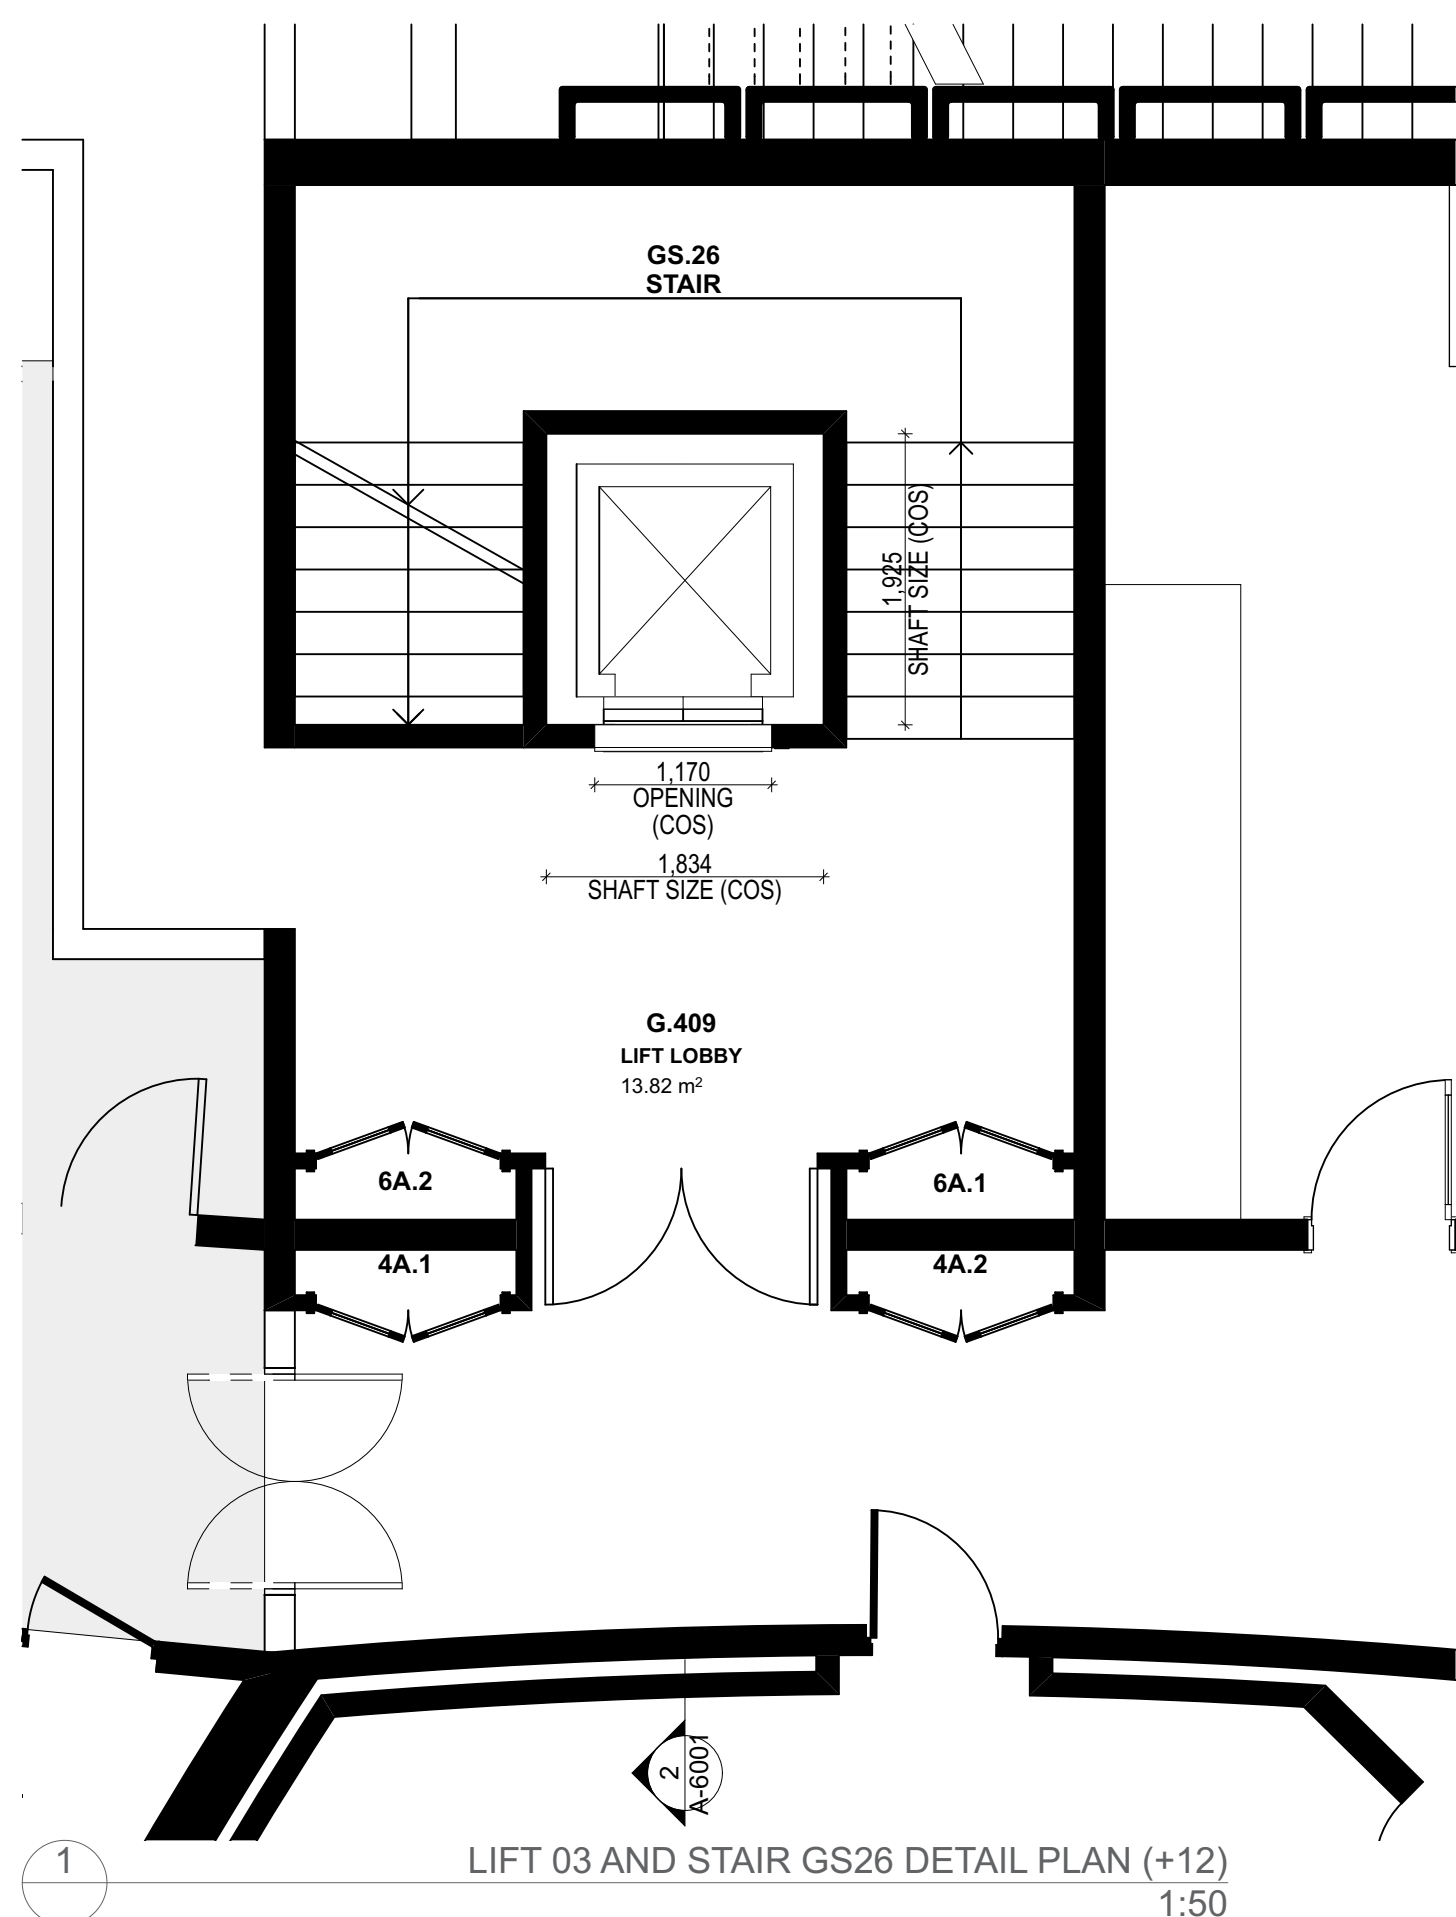

PRELIMINARY STRUCTURAL ADVICE - AECOM 20/05/2016

INFORMATION REQUIRED: IS EXISTING AREA UNDER THE LIFT PROTECTED FROM THE TIDE?

LIFT 03 REQUIRED FOR ACCESSIBLE STAFF ACCESS TO THE PROPOSED STAFF OFFICES AND AMENITIES ON THE MEZZANINE LEVEL.

IT IS ASSUMED **LIFT 03** IS ALSO REQUIRED TO TRANSPORT FOOD FROM THE PROPOSED FUNCTION CENTRE KITCHEN UP TO THE NORTHERN FOYERS AS PER EXISTING HOIST 03. CLIENT TO CONFIRM.

DATE	REV	DESCRIPTION	NOTES:	VERTICAL TRANSPORT CONSULTANT Aecom / Adam Magee Phone: 0416 356 830 Email: Adam.Magee@aecom.com	ACOUSTIC ENGINEER Arup / Christopher Sims Phone: +61 2 9320 3462 Email: Christopher.Sims@arup.com	AV CONSULTANT Arup / Ben Moore Phone: +61 401 572 480 Email: Ben.moore@arup.com	SECURITY CONSULTANT Arup / Shane Norton Phone: +61 427 190 238 Email: shane.norton@arup.com	BCA/PCA CONSULTANT Group DLA / Shane Berry Phone: 0448 566606 Email: sberry@groupdla.com.au	CLIENT: SOH Trust Phone: 0498 390 101 (Matthew Lorrimer) Email: mlorrimer@sydneyoperahouse.com	PROJECT : Sydney Opera House - Front of House Renewal	ARCHITECT TONKIN ZULAIKHA GREER ARCHITECTS 117 Reservoir Street ABN: 46002722349 (02) 9215 4900 Email: tm@tzyg.com.au WEB www.tzyg.com.au	DRAWING TITLE LIFT 03 - FUNCTION CENTRE AND OFFICES	DRAWN BY ER_VVS
02.08.2016	A	ISSUED FOR DA	Do not scale off drawings. Use figured dimensions only. Report any discrepancies to the architect. These designs, plans, specifications and the copyright therein are the property of Tonkin Zulaikha Greer Architects Pty Ltd, and must not be reproduced or copied wholly or in part without written permission of Tonkin Zulaikha Greer Architects Pty Ltd.	FIRE ENGINEERING Warren Smith Partners / David Bolt Phone: +61 2 8234 8655 Email: david@warrensmith.com.au	HYDRAULIC ENGINEER Warren Smith Partners / Campbell Hazell Phone: +61 2 8234 8655 Email: campbell@warrensmith.com.au	LIGHTING ARCHITECT Aecom / Jonathan Oslow Phone: 9697 2200 Email: Ashleigh.Bretherton@seateensvarming.com	MECHANICAL ENGINEER Aecom / Khang Ip Phone: 0434 253 327 Email: jonathan.oslow@aecom.com	ESD CONSULTANT Aecom / Khang Ip Phone: 0424 759040 Email: d.clark@cundall.com		EASTERN ACCOMMODATION	TONKIN ZULAIKHA GREER ARCHITECTS	CHECKED RM, TG	DRAWN BY ER_VVS
05.11.2016	B	DA RESUBMISSION REMOVAL OF SLOTT WINDOWS		KITCHEN CONSULTANT Mack Group / Nisha Ghanthwal Phone: 0413 735489 Email: hq@macgroup.com	COST PLANNING CONSULTANT Atlas Group / Jason Finn Phone: 0413 735489 Email: alex.buchan@atlasgroup.com	HERITAGE CONSULTANT Design 5 / Alan Croker Phone: 0408 625 6958 Email: alan.croker@design5.com.au	ACCESSIBILITY CONSULTANT A-access / Richard Seidman Phone: 0405 690265 Email: r.seidman@accessconsultants.com				PHASE DA	DRAWING NO A-6001	REV B



WALLS

- XCP - Existing Concrete Painted, White
- PF - Paint Finish, White
Light open plan offices. Image is indicative only, Specification TBC



EXPOSED SERVICES



FLOORING

- CPT2 - Brown Carpet



CEILING

- AP2 - Acoustic Panel Ceiling, Perforated Timber with 'Ecoustic' backing

DATE	REV	DESCRIPTION	NOTES:	PROJECT :	ARCHITECT	DRAWING TITLE	DRAWN BY
02.08.2016	A	ISSUED FOR DA	Do not scale off drawings. Use figured dimensions only. Report any discrepancies to the architect. These designs, plans, specifications and the copyright therein are the property of Tonkin Zulaikha Greer Architects Pty Ltd, and must not be reproduced or copied wholly or in part without written permission of Tonkin Zulaikha Greer Architects Pty Ltd.	Sydney Opera House - Front of House Renewal	TONKIN ZULAIKHA GREER ARCHITECTS 117 Reservoir Street ABN: 46002722349 P: (02) 9215 4900 F: (02) 9215 4901 EMAIL tim@tzg.com.au WEB www.tzg.com.au	FINISHES	MB, TS, RM
				EASTERN OFFICES		SCALES	CHECKED
				PROJECT NO : 15031		@ A3	RM, TG
						PHASE	DATE
						DA	August 2016
						DRAWING NO	REV
						A-9001	A



DATE	REV	DESCRIPTION	NOTES:			PROJECT :	ARCHITECT	DRAWING TITLE	DRAWN BY
02.08.2016	A	ISSUED FOR DA	Do not scale off drawings. Use figured dimensions only. Report any discrepancies to the architect. These designs, plans, specifications and the copyright therein are the property of Tonkin Zulaikha Greer Architects Pty Ltd, and must not be reproduced or copied wholly or in part without written permission of Tonkin Zulaikha Greer Architects Pty Ltd.			Sydney Opera House - Front of House Renewal	TONKIN ZULAIKHA GREER ARCHITECTS 117 Reservoir Street ABN: 46002722349 P: (02) 9215 4900 F: (02) 9215 4901 EMAIL tim@tzg.com.au WEB www.tzg.com.au	MEZZANINE NORTH	ER, RM
						EASTERN ACCOMMODATION		SCALES	CHECKED
						PROJECT NO : 15031		@ A3	RM, TG
								PHASE DA	REV
								DRAWING NO A-9101	B



DATE	REV	DESCRIPTION	NOTES:			PROJECT :	ARCHITECT	DRAWING TITLE	DRAWN BY
02.08.2016	A	ISSUED FOR DA	Do not scale off drawings. Use figured dimensions only. Report any discrepancies to the architect. These designs, plans, specifications and the copyright therein are the property of Tonkin Zulaikha Greer Architects Pty Ltd, and must not be reproduced or copied wholly or in part without written permission of Tonkin Zulaikha Greer Architects Pty Ltd.			Sydney Opera House - Front of House Renewal	TONKIN ZULAIKHA GREER ARCHITECTS 117 Reservoir Street ABN: 46002722349 P: (02) 9215 4900 F: (02) 9215 4901 EMAIL tim@tzg.com.au WEB www.tzg.com.au	GROUND NORTH	ER, RM
						EASTERN ACCOMMODATION		SCALES	CHECKED
						PROJECT NO : 15031		@ A3	RM, TG
				PHASE	DRAWING NO			DATE	REV
				DA	A-9102			August 2016	B